

# 25-27 LEEDS STREET, RHODES NSW

## S4.55

### 2022042: LANDSCAPE ARCHITECTURAL DRAWING LIST

Sheet Number	Sheet Name	Revision
LD-DA000	COVER SHEET & DESIGN STATEMENT	3
LD-DA001	PLANTING SCHEDULE & LEGENDS	3
LD-DA002	LANDSCAPE COMPLIANCE CALCULATIONS	3
LD-DA011	TREE MANAGEMENT PLAN	3
LD-DA100	GROUND FLOOR & PUBLIC DOMAIN PLAN	3
LD-DA110	LEVEL 2 COMMUNAL OPEN SPACE PLAN	3
LD-DA120	LEVEL 3 COMMUNAL OPEN SPACE PLAN	3
LD-DA130	LEVEL 9 COMMUNAL OPEN SPACE PLAN	3
LD-DA140	LEVEL 11 COMMUNAL OPEN SPACE PLAN	3
LD-DA150	BUILDING F ROOFTOP PLAN	3
LD-DA160	TYPICAL TOWER F PLAN	3
LD-DA200	GROUND FLOOR & PUBLIC DOMAIN PLANTING PLAN	3
LD-DA400	TYPICAL SITE SECTION A - FORESHORE	3
LD-DA401	TYPICAL SITE SECTION B - LEEDS LANE	3
LD-DA900	TYPICAL DETAILS & OUTLINE SPECIFICATION & MAINTENANCE	3



### LANDSCAPE S4.55 DESIGN STATEMENT

#### NOTE:

- DO NOT SCALE FROM DRAWINGS. WRITTEN DIMENSIONS GOVERN. IF IN DOUBT OBTAIN WRITTEN ADVICE FROM LANDFORM OR WHERE APPLICABLE VIA THE PRINCIPAL'S REPRESENTATIVE.
- ALL DIMENSIONS ARE IN MILLIMETRES UNLESS OTHERWISE STATED. ALL DIMENSIONS ARE MINIMUM SETTING OUT REQUIREMENTS.
- ALL DIMENSIONS SHOULD BE VERIFIED ON SITE PRIOR TO PROCEEDING WITH THE WORKS. NOTIFY THE PRINCIPALS REPRESENTATIVE IN WRITING OF ANY DISCREPANCIES
- ALL LANDSCAPE DRAWINGS MUST BE READ IN CONJUNCTION WITH RELEVANT CONTRACTS, ARCHITECTURAL REPORTS, SCHEDULES AND SPECIFICATIONS AND ALL OTHER CONSULTANT / CONTRACT DOCUMENTATION. NOTIFY THE PRINCIPALS REPRESENTATIVE OF ANY DISCREPANCIES BETWEEN DOCUMENTATION IN WRITING TO OBTAIN CLARIFICATION DIRECTION
- INSTALLATION OF SYSTEMS AND PROPRIETARY PRODUCTS TO BE STRICTLY IN ACCORDANCE WITH MANUFACTURERS RECOMMENDATIONS.
- ALL WORK TO COMPLY WITH THE NATIONAL CONSTRUCTION CODE INCLUDING RELEVANT AUSTRALIAN STANDARDS AND REQUIREMENTS OF THE BUILDING CODE OF AUSTRALIA AND AUSTRALIAN WORK HEALTH AND SAFETY LEGISLATION.
- DESIGN DRAWINGS ARE BASED ON SURVEY INFORMATION. PRIOR TO DETAILED DESIGN AND CONSTRUCTION, THE CONTRACTOR IS TO UNDERTAKE A FULL SURVEY TO VERIFY ALL DIMENSIONS AND CONFIRM LOCATION OF EXISTING SERVICES

#### Objectives:

- to increase the number of indigenous species planted in the Rhodes region
- to eliminate the use of noxious weeds of potentially invasive species in developments
- to use plants in such a way to foster energy efficient development that relies on passive energy principles for heating and cooling
- to reduce maintenance and water consumption through appropriate species selection
- to create buffer zones and add to existing areas of remnant vegetation with locally indigenous species.

#### Principles

- Enhance the appearance and amenity of the proposed residential development by sensitively integrating architecture and landscape through effective site planning and landscape design.
- Consolidate the open space into a coherent landscape treatment that provides visual amenity from above and below.
- Take forward the landscape principles and urban design principles established by the Site specific DCP by Canada Bay Council to Establish a visually and environmentally sensitive landscape, complementary to the architectural vision and greater urban setting, while providing high quality private spaces for residents and visitors.
- Provide new tree planting that ameliorates the building scale and offers environmental benefit through micro climate.
- Create a garden terrace on level 1 with both integrated seating areas & engaging social gathering spaces

#### Public Domain & Streetscapes

An upgrade and make-good of the public domain and associated streetscapes is included as part of the development offer to ensure seamless transitions throughout the ground plane. The ground plane is publicly accessible and offers a high quality civic environment with active frontages to both Leeds St & the foreshore.

#### Access, Egress & Connectivity

The through site links act as the primary connectivity spines with finer grain permeability promoted throughout the ground plane maximising access and circulation. All fire exits are located near or adjacent to key pathways, pedestrian links and streetscapes promoting safe egress and evacuation if and when required.

#### CPTED, Safety & Visibility

All raised edges & planter walls are at seating height or lower allowing clear sight-lines and visibility throughout the ground plane. Trees are used to frame spaces and ensure clear visibility to and from the streetscape at all times. Regular congregation spaces and retail activation enables passive surveillance to all areas, discouraging undesired behaviour and possible blind spots.

#### Universal Access & DDA Compliance

The ground plane offers full universal accessibility to all reception, lobby and retail areas at maximum 1:21 grades have been implemented to ensure access for all is achieved.

#### Soil Depths on Podiums & Permanent Planting

All planters have a minimum soil depth of 600mm with a minimum 200-400mm slab setdown achieved throughout all landscaped areas in the development. This allows planter walls to be at seating height with additional 1:3 mounding to achieve soil depth for small trees where shown on plan. All noted planted areas in the design is permanent planting with the softworks equating to 46% of the total site area.

For deep soil calculations - refer to architectural design report

NOT FOR CONSTRUCTION

No	Revision	Note: * indicates signatures on original issue of drawing or last revision of drawing	Drawn	Job Manager	Project Director	Date
3	S4.55		RL	RI	RI	16.12.25
2	REVISED SSDA		RL	RI	RI	08.09.25
1	SSDA		RL	RI	RI	06.08.24

#### CLIENT



#### ARCHITECT



#### LANDSCAPE



#### DO NOT SCALE

Conditions of Use.  
This document may only be used by the client (and any other person who the client has agreed can use this document) for the purpose for which it was prepared and must not be used by any other person or for any other purpose.

Drawn RI

Drafting Check CR

Approved (Project Director) Date

This Drawing must not be used for Construction unless signed as Approved

Designer CR/ RI

Design Check CR

Client

Project

Title

Original Size

**BILLBERGIA**  
**25-27 LEEDS ST, RHODES**  
**COVER SHEET & DESIGN STATEMENT**

**A1** Drawing No: **LD-DA000**

Rev: **3**

**PLANTING SCHEDULE**

**PLANT SCHEDULE DEVELOPMENT APPLICATION**

CODE	SPECIES	COMMON NAME	ORIGIN	POT SIZE	EST. MATURE HT	INSTALL SIZE	SPACING / QTY
<b>TREES</b>							
HYM fla	<i>Hymenosporum flavum</i>	Native Frangipani	Native	200L	6-8m	2.2x1.0m	As Shown
LAG ind	<i>Lagerstroemia indica</i>	Crape myrtle	Exotic	200L	4-6m	1.5x1.0m	As Shown
CUP ana	<i>Cupaniopsis anacardioides</i>	Tuckeroo	Native	200L	6-8m	2.2x1.0m	As Shown
LIV aus	<i>Livistona australis</i>	Cabbage-tree palm	Native	200L	15-20m	2.2x1.0m	As Shown
MAG gra	<i>Magnolia grandiflora</i> 'little gem'	Dwarf Magnolia	Exotic	200L	4-6m	1.5x1.0m	As Shown
ELA ret	<i>Elaeocarpus reticulatus</i>	Blueberry ash	Native	200L	6-10m	1.5x1.0m	As Shown
TRI lau	<i>Tristania laurina</i> 'luscious'	Water Gum	Native	200L	6-10m	1.5x1.0m	As Shown
SYN glo	<i>Syncarpia glomulifera</i>	Turpentine Tree	Native	400L	15-20m	2.2x1.0m	As Shown
ANG cos	<i>Angophora costata</i>	Smooth Barked Apple	Native	400L	15-20m	2.2x1.0m	As Shown
WAT flo	<i>Waterhousea floribunda</i>	Weeping Lilly Pilly	Native	200L	6-10m	1.5x1.0m	As Shown
ACA fal	<i>Acacia falcata</i>	Sickle wattle	Native	200L	5-8m	1.5x1.0m	As Shown
CYA coo	<i>Cyathea cooperi</i>	Australian Treen Fern	Native	100L	6-10m	1.5x1.0m	As Shown
BAC cit	<i>Backhousia citriodora</i>	Lemon Myrtle	Native	100L	6-10m	1.5x1.0m	As Shown
COR gum	<i>Corymbia gummifera</i>	red bloodwood	Native	400L	15-20m	2.2x1.0m	As Shown
MEL sty	<i>Melaleuca styphelioides</i>	Prickly Paperbark	Native	400L	15-20m	2.2x1.0m	As Shown
BAN ser	<i>Banksia serrata</i>	old man banksia	Native	200L	5-10m	1.5x1.0m	As Shown
<b>MIX TYPE 1 - FULL SUN / PART SHADE</b>							
<b>SHRUBS</b>							
SYZ smi	<i>Acmena smithii</i>	Hinterland Gold	Native	45L	3-4m	500mm	As Shown
CAL vim	<i>Callistemon viminalis</i> 'Better John' LJ1'	Bottlebrush	Native	200mm	0.6-1.2m	300mm	As Shown
HEL pet	<i>Helichrysum petiolare</i> 'Limelight'	Licorice Plant	Exotic	300mm	0.5m	300mm	As Shown
BAN spi	<i>Banksia spinulosa</i>	Hairpin Banksia	Native	300mm	2m	300mm	As Shown
BAN rob	<i>Banksia robur</i>	Swamp Banksia	Native	300mm	3-4m	300mm	As Shown
CAL lin	<i>Callistemon linearis</i>	Narrow Leaf Bottlebrush	Native	300mm	1-2m	300mm	As Shown
DOR exc	<i>Doryanthes excelsa</i>	gynea lily	Native	300mm	3-4m	300mm	As Shown
WES fru	<i>Westringia fruticosa</i> 'Grey Box' WES04	Coastal Rosemary	Native	300mm	1	300mm	As Shown
<b>GRASSES</b>							
POA lab	<i>Poa labillardieri</i> 'Eskdale'	Poa	Native	150mm	60cm x 50cm	100mm	3 per m2
PEN naf	<i>Pennisetum alopecuroides</i> 'Nafray'	Foxtail Grass	Native	150mm	60cm x 60cm	100mm	3 per m2
LOM lon	<i>Lomandra longifolia</i> LM400	Matt Rush	Native	150mm	60cm x 60cm	200mm	3 per m2
DIA cae	<i>Dianella caerulea</i>	Blue Flax Lily	Native	150mm	0.5m	200mm	3 per m2
LOM tan	<i>Lomandra tanika</i>	Spiny Mat Rush	Native	150mm	1.2m	200mm	3 per m2
<b>CLIMBERS + GROUNDCOVERS</b>							
CAR gla	<i>Carpobrotus glaucescens</i> 'CAR10'	Aussie Rambler	Native	150mm	200mm	100mm	4 per m2
CAS gla	<i>Casuarina glauca</i> 'Cousin It'	Cousin It	Native	150mm	150mm	100mm	4 per m2
HIB sca	<i>Hibbertia scandens</i>	Guinea Flower	Native	150mm	0.5m	100mm	4 per m2
GAZ tom	<i>Double Gold™ Gazania hybrid</i> 'GT20'	Gazania	Native	150mm	200mm	100mm	4 per m2
MYO par	<i>Myoporum parvifolium</i> 'Yareena'	Creeping boobialla	Native	150mm	200mm	100mm	4 per m2
TRA jas	<i>Trachelospermum jasminoides</i>	Creeping Jasmine	Exotic	150mm	200mm	100mm	4 per m2
<b>MIX TYPE 2 - PART SHADE / SHADE TOLERANT</b>							
<b>SHRUBS</b>							
SYZ smi	<i>Acmena smithii</i>	Hinterland Gold	Native	45L	3-4m	500mm	As Shown
ALP cae	<i>Alpinia caerulea</i>	Native Ginger	Native	300mm	1-3m	500mm	As Shown
STR jun	<i>Streptozia juncea</i>	Narrow Leaved Birds of Paradise	Native	300mm	1-3m	500mm	As Shown
COR ter	<i>Cordyline terminalis rubra</i>	Cordyline rubra	Native	200mm	1m x 1.5m	300mm	As Shown
GAR jas	<i>Gardenia jasminoides</i>	Cape Jasmine	Native	200mm	1m x 1m	300mm	As Shown
PHI xan	<i>Philodendron xanadu</i>	Xanadu Philodendron	Native	200mm	1m x 1m	300mm	As Shown
RHA exc	<i>Rhapis excelsa</i>	Broadleaf lady palm	Native	200mm	4m x 2m	300mm	As Shown
STR nic	<i>Streptozia nicolai</i>	Giant White Bird of Paradise	Native	200mm	6m x 4m	300mm	As Shown
CYAS rev	<i>Cycas revoluta</i>	Sago Palm	Native	300mm	1m	300mm	As Shown
<b>GRASSES</b>							
CLI min	<i>Civlia miniata</i>	Bush Lily	Native	150mm	60cm x 50cm	100mm	3 per m2
PEN naf	<i>Pennisetum alopecuroides</i> 'Nafray'	Foxtail Grass	Native	150mm	60cm x 60cm	100mm	3 per m2
LOM lon	<i>Lomandra longifolia</i> LM400	Matt Rush	Native	150mm	60cm x 60cm	200mm	3 per m2
<b>CLIMBERS + GROUNDCOVERS</b>							
ALT den	<i>Altemanthera denata</i>	Little ruby	Exotic	150mm	0.3m x 0.6m	100mm	4 per m2
RHO spa	<i>Rhoeo spathacea hawaiiian</i>	Rhoeo spathacea	Exotic	150mm	0.2m x 0.6m	100mm	4 per m2
LIR mus	<i>Liriope muscari</i> 'Evergreen Giant'	Giant Liriope	Exotic	150mm	0.4m x 0.6m	100mm	4 per m2
PAN jas	<i>Pandorea jasminoides</i>	Bower Plant	Native	150mm	0.2m x 0.6m	100mm	4 per m2
TRA jas	<i>Trachelospermum jasminoides</i>	Chinese star jasmine	Exotic	150mm	0.2m x 5m	100mm	4 per m2
VIO hed	<i>Viola hederacea</i>	Native Violet	Native	150mm	0.2m x 0.5m	100mm	4 per m2
ZOY ten	<i>Zoysia tenuifolia</i>	No - Mow Grass	Native	150mm	0.2m x 0.6m	100mm	4 per m2
<b>MIX TYPE 3 - GREEN ROOF (LOW WATER) MIX</b>							
POA pol	<i>Poa poliformis</i>	Blue Tussock Grass	Native	150mm	0.2m x 0.6m	100mm	3 per m2
THE aus	<i>Themeda triandra</i>	Kangaroo Grass	Native	150mm	0.2m x 0.6m	100mm	3 per m2
DIC dis	<i>Diclichlis distochophylla</i>	Australian Salt-Grass	Native	150mm	0.2m x 0.6m	100mm	3 per m2
SP ser	<i>Spinifex sericeus</i>	Hairy Spinifex	Native	150mm	0.2m x 0.6m	100mm	3 per m2
<b>MIX TYPE 4 - WSUD</b>							
MYO ins	<i>Myoporum insulare</i>	Boobialla	Native	150mm	0.2m x 0.6m	100mm	3 per m2
MEL sie	<i>Melaleuca (Callistemon) sieberi</i>	River bottlebrush	Native	150mm	0.2m x 0.6m	100mm	3 per m2
FIC nod	<i>Ficinia nodosa</i>	Knotted club rush	Native	150mm	0.2m x 0.6m	100mm	3 per m2
LOM hys	<i>Lomandra hystrix</i>	River mat-rush	Native	150mm	0.2m x 0.6m	100mm	3 per m2
<b>MIX TYPE 5 - FORESHORE PLANTING</b>							
<b>SHRUBS</b>							
ACA myr	<i>Acacia myrtifolia</i>	Red-stemmed Wattle	Native	45L	3-4m	500mm	As Shown
BAN mar	<i>Banksia marginata</i>	Silver Banksia	Native	300mm	1-3m	500mm	As Shown
CAL ser	<i>Callitriche senatfolia</i>	Black Wattle	Native	300mm	1-3m	500mm	As Shown
COR ter	<i>Cordyline terminalis rubra</i>	Cordyline rubra	Native	200mm	1m x 1.5m	300mm	As Shown
<b>GRASSES</b>							
TRI glo	<i>Triglochin striata</i>	Streaked Arrow-grass	Native	150mm	60cm x 50cm	100mm	3 per m2
<b>CLIMBERS + GROUNDCOVERS</b>							
ATR aus	<i>Atriplex australasica</i>	Saltbush	Native	150mm	0.3m x 0.6m	100mm	4 per m2
CAR gla	<i>Carpobrotus glaucescens</i>	Pigface	Native	150mm	0.2m x 0.6m	100mm	4 per m2
SAM rep	<i>Sarcolobus repens</i>	Sea primrose	Native	150mm	0.4m x 0.6m	100mm	4 per m2

NOTE: PLANTING NUMBERS AND SCHEDULES FOR DA PURPOSES - SUBJECT TO DESIGN DEVELOPMENT

**TREE MANAGEMENT PLAN**

LEGEND

- SITE BOUNDARY
- BASEMENT EXTENTS

+ RL 67.85 PROPOSED NOMINAL DESIGN LEVELS: REFER TO ENGINEERS DRAWINGS

- EXISTING TREE - TREE PROTECTION ZONE
- EXISTING TREE - STRUCTURAL ROOT ZONE
- EXISTING TREE TO BE RETAINED - REFER TO ARBORIST REPORT
- EXISTING TREE TO BE REMOVED - HIGH RETENTION VALUE. REFER TO ARBORIST REPORT
- EXISTING TREE TO BE REMOVED - LOW TO MEDIUM RETENTION VALUE. REFER TO ARBORIST REPORT
- PROPOSED TREES - REFER TO PLANTING PALETTE

General Notes:

FOR SITE LEVELS AND ARCHITECTURAL INFORMATION REFER TO CIVIL AND ARCHITECTS DRAWINGS RESPECTIVELY.

FOR COURTYARD AND OVERFLOW DRAINAGE REFER TO HYDRAULIC ENGINEERS DRAWINGS

ALL TREES TO BE RETAINED AND ARE SUBJECT TO TREE PROTECTION & MANAGEMENT IN ACCORDANCE WITH RELEVANT AUSTRALIAN STANDARDS.

EXTERNAL LIGHTING AND ELECTRICAL : REFER TO ENGINEERS DETAILS.

CONTRACTOR TO PROTECT ALL LANDSCAPE WORKS DURING CONSTRUCTION INCLUDING BUT NOT EXCLUSIVE TO EXISTING VERGE.

LEVELS GENERAL : CONTRACTOR TO ENSURE POSITIVE DRAINAGE TO ALL PAVEMENTS, TURF AND PLANTER AREAS, INSTALL SUBSOIL DRAINAGE TO PLANTER AREAS AS REQUIRED.

**LANDSCAPE PLANS**

LEGEND

- SITE BOUNDARY
- BASEMENT EXTENTS
- EXISTING SEA WALL LINE

+ RL 67.85 PROPOSED NOMINAL DESIGN LEVELS: REFER TO ENGINEERS DRAWINGS

- + TW 450 TOP OF WALL HEIGHT (mm)
- + TM 800 TOP OF MOUND HEIGHT (mm) (MAX 1:3 GRADE)
- + SD 800 TOTAL SOIL DEPTH INCLUSIVE OF STRUCTURAL SLAB SETDOWN (mm)
- SSL 200 STRUCTURAL SLAB SETDOWN (mm)

- EXISTING TREE TO BE RETAINED - REFER TO ARBORIST REPORT
- EXISTING TREE TO BE REMOVED - REFER TO ARBORIST REPORT
- PROPOSED TREES - REFER TO PLANTING PALETTE

PROPOSED SHRUBS - REFER TO PLANTING PLAN & SCHEDULE

PLANTED AREA ON GRADE - REFER TO PLANTING SCHEDULE


RAISED PLANTER AREA ON SLAB - SOIL DEPTH SOIL DEPTHS TO ADG STANDARDS

- W1 WALL TYPE 1: BRICK PLANTER WALL
- W2 WALL TYPE 2: INSITU CONCRETE WALL CLASS 2 FINISH
- SW SEATING WALL: INSITU CONCRETE CLASS 2 WITH TIMBER SEATING BATTENS AND LED LIGHT STRIP
- P1 PAVING TYPE 1: MIXED STONE PAVERS
- P2 PAVING TYPE 2: TO COUNCIL STANDARDS
- P3 PAVING TYPE 3: PAVERS ON PEDESTALS
- P4 PAVING TYPE 4: DRIVEWAY PAVING TO COUNCIL STANDARDS
- P5 PAVING TYPE 5: STEPPERS IN GROUNDCOVERS
- ST SANDSTONE STEPS
- GR NON-TRAFFICABLE GREEN ROOF
- DG DECORATIVE GRAVEL
- TD TIMBER DECKING
- TU NATURAL TURF
- AT ASTRO TURF
- FE1 FENCE TYPE 1: POOL FENCE TO AUSTRALIAN STANDARDS
- PER PERGOLA
- ARB ARBOUR WITH NATIVE CLIMBERS

- F1 FURNITURE TYPE 1: BENCH SEAT TO COUNCIL STANDARD
- F2 FURNITURE TYPE 2: BIKE RACKS TO COUNCIL STANDARDS
- F3 FURNITURE TYPE 3: OUTDOOR DINING TABLE
- F4 FUTRNTURE TYPE 4: BINS TO COUNCIL STANDARDS
- F5 FURNITURE TYPE 5: FIXED UMBRELLA WTH DAYBEDS
- LP LIGHT POLE TO COUNCIL STANDARDS
- SB STONE BLOCKS/TERRACING

NOT FOR CONSTRUCTION


		CLIENT		ARCHITECT		LANDSCAPE		DO NOT SCALE		Drawn RI	Designer CR/RI	Client	<b>BILLBERGIA</b>	
3	S4.55	RL	RI	RI	16.12.25					Drafting CR	Design CR	Project	<b>25-27 LEEDS ST, RHODES</b>	
2	REVISED SSDA	RL	RI	RI	08.09.25					Approved (Project Director) Date		Title	<b>PLANTING SCHEDULE &amp; LEGENDS</b>	
1	SSDA	RL	RI	RI	06.08.24					This Drawing must not be used for Construction unless signed as Approved		Original Size	<b>Drawing No: LD-DA001</b>	
No	Revision	Note: * Indicates signatures on original issue of drawing or last revision of drawing	Drawn	Job Manager	Project Director	Date							<b>Rev: 3</b>	

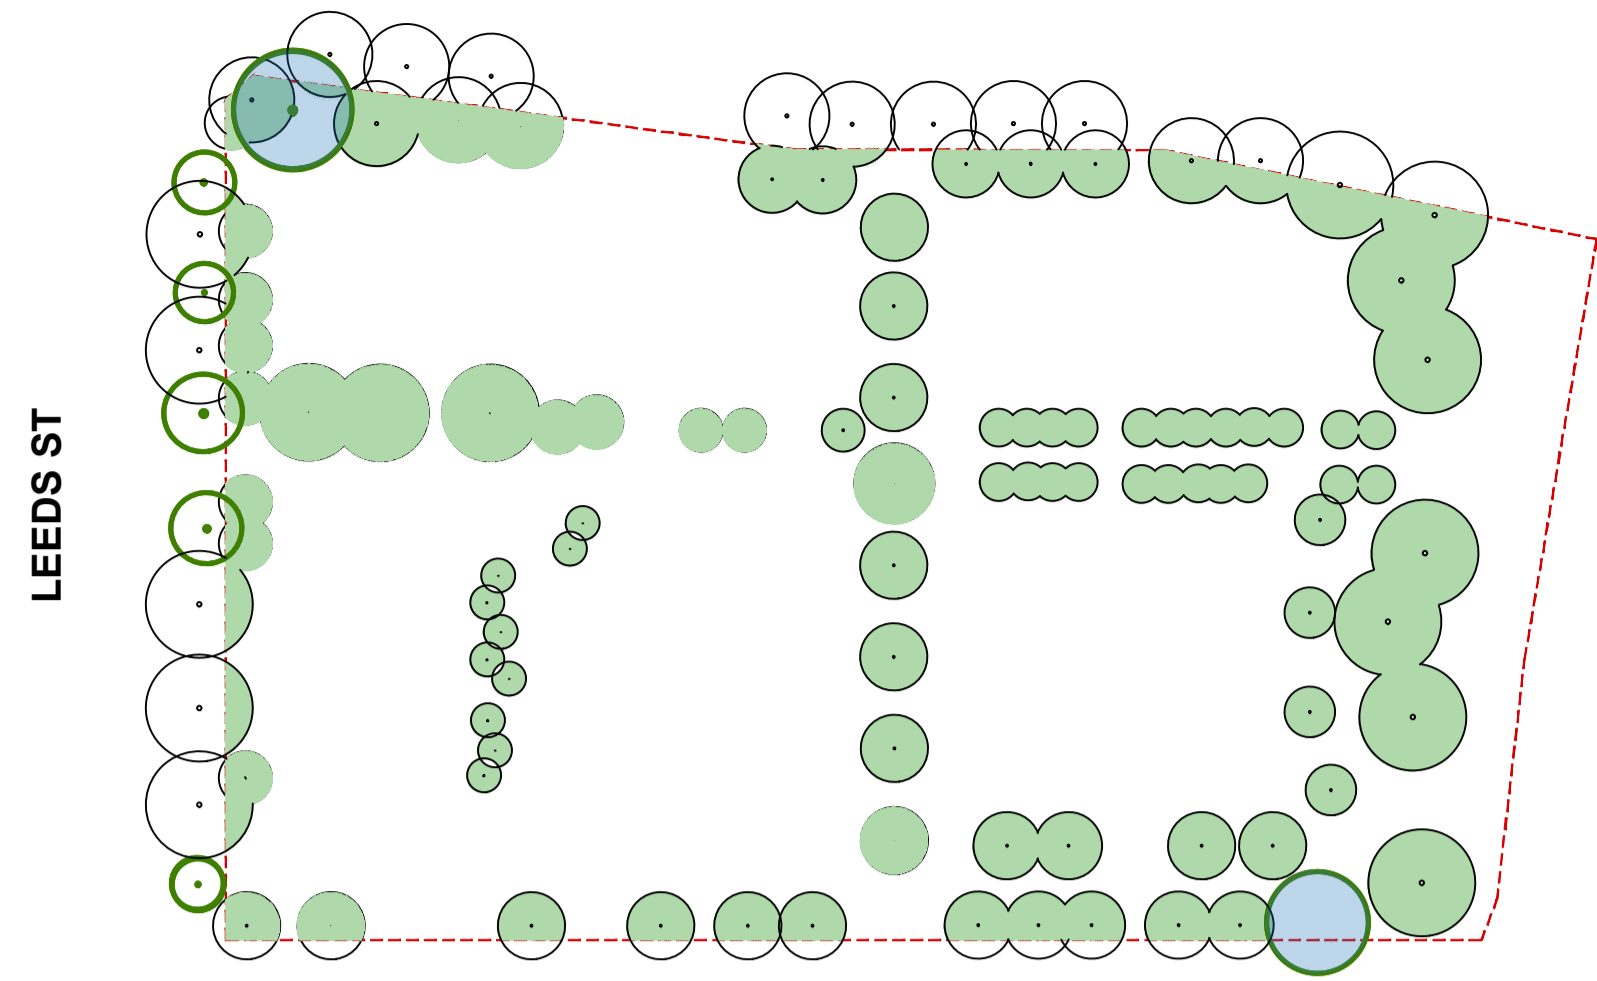

GROUND FLOOR



LEVEL 2

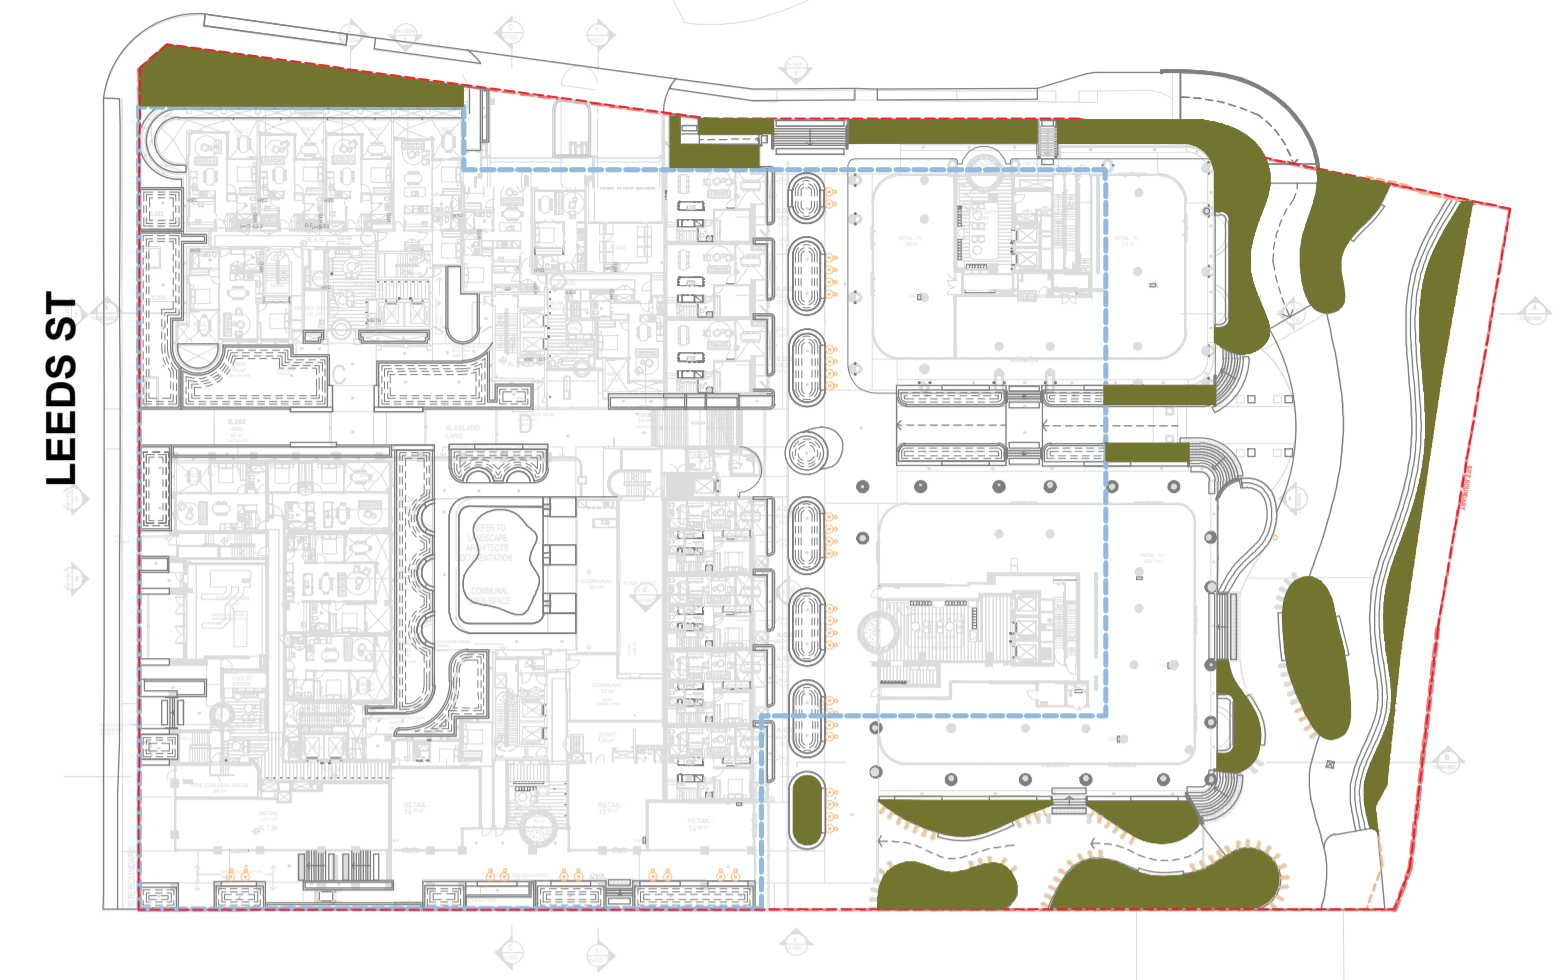

DEEP SOIL COMPLIANCE


DEEP SOIL PLANTING = 1224m<sup>2</sup> = 10.4%



LEVEL 3



LEVEL 9

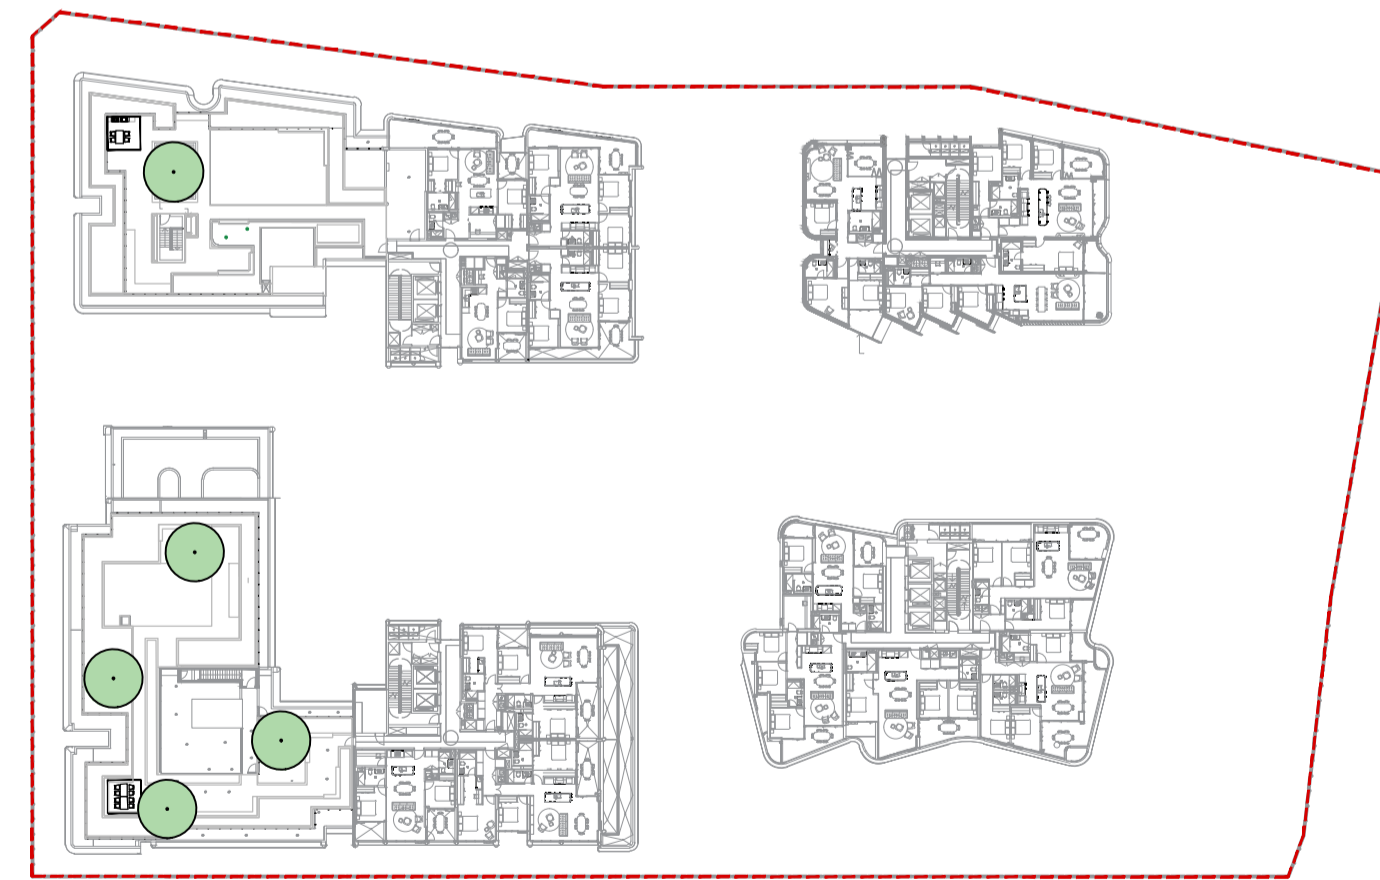

LEVEL 11

**TREE CANOPY COMPLIANCE**

PROPOSED GROUND FLOOR TREE CANOPY = 2806m<sup>2</sup>

RETAINED EXISTING TREE CANOPY = 214m<sup>2</sup>


ROOFTOP TREE CANOPY = 490M<sup>2</sup>

TOTAL SITE CANOPY COVERAGE = 3510m<sup>2</sup> = 30.0%

- EXISTING TREE CANOPY RETAINED
- PROPOSED TREE CANOPY

NOT FOR CONSTRUCTION

No	Revision	Note: * indicates signatures on original issue of drawing or last revision of drawing	Drawn	Job Manager	Project Director	Date
3	S4.55		RL	RI	RI	16.12.25
2	REVISED SSDA		RL	RI	RI	08.09.25
1	SSDA		RL	RI	RI	06.08.24

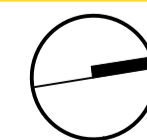

CLIENT



ARCHITECT



LANDSCAPE



DO NOT SCALE

Conditions of Use.  
This document may only be used by the client (and any other person who the client has agreed can use this document) for the purpose for which it was prepared and must not be used by any other person or for any other purpose.

Drawn RI

Drafting Check CR

Approved (Project Director) Date

This Drawing must not be used for Construction unless signed as Approved

Designer CR/RI

Design Check CR

Client

Project


Title

Original Size

**BILLBERGIA**  
**25-27 LEEDS ST, RHODES**  
**LANDSCAPE COMPLIANCE CALCULATIONS**


Drawing No: **LD-DA002**

Rev: **3**

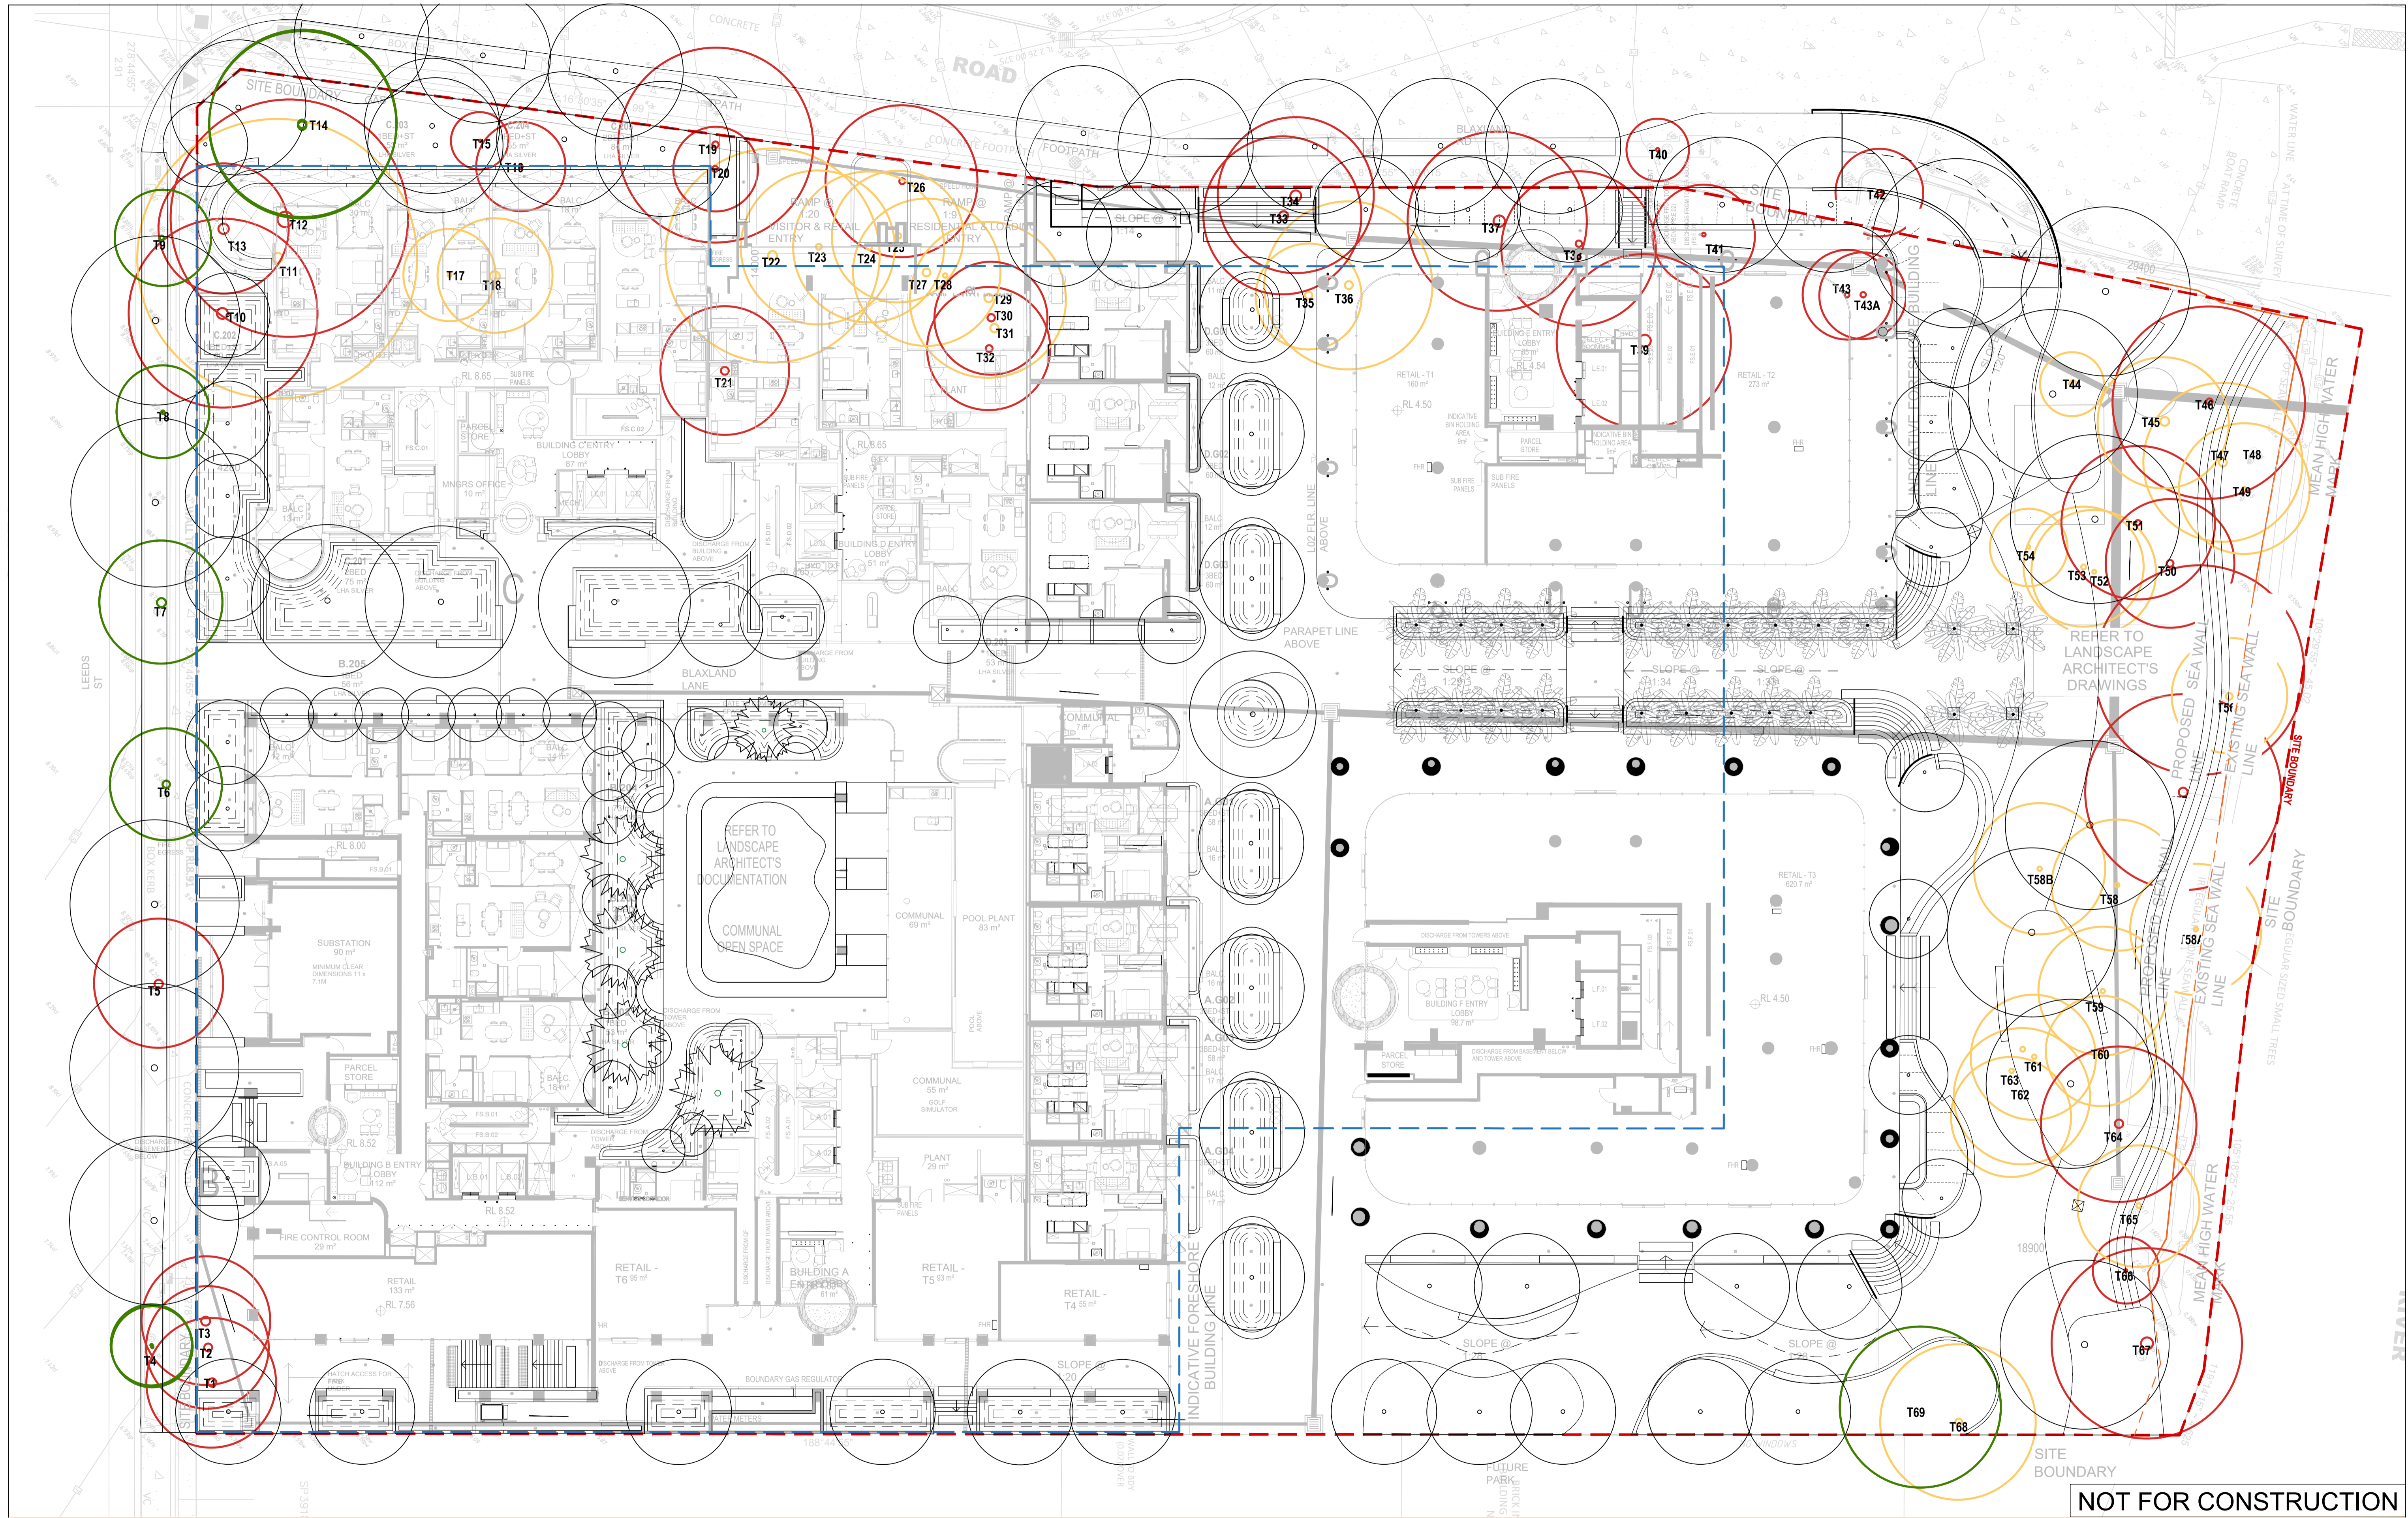

NOT FOR CONSTRUCTION

No	Revision	Note: * indicates signatures on original issue of drawing or last revision of drawing	Drawn	Job Manager	Project Director	Date
3	S4.55		RL	RI	RI	16.12.25
2	REVISED SSDA		RL	RI	RI	08.09.25
1	SSDA		RL	RI	RI	27.08.24

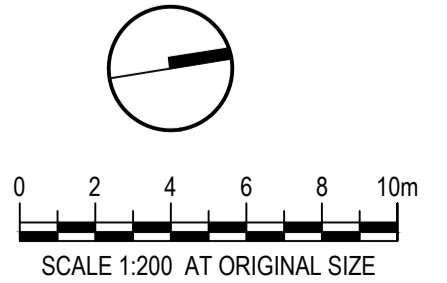

**CLIENT**

**Billbergia**  
creating communities

**ARCHITECT**


**Land+Form**

**DO NOT SCALE**

Conditions of Use.  
This document may only be used by the client (and any other person who the client has agreed can use this document) for the purpose for which it was prepared and must not be used by any other person or for any other purpose.

Drawn	RI	Designer	CR/RI
Drafting Check	CR	Design Check	CR
Approved (Project Director)	LF	Date	
This Drawing must not be used for Construction unless signed as Approved 1:200			


Client	<b>BILLBERGIA</b>
Project	<b>25-27 LEEDS ST, RHODES</b>
Title	<b>TREE MANAGEMENT PLAN</b>
Original Size	<b>A1</b>
Drawing No:	<b>LD-DA011</b>
Rev:	<b>3</b>

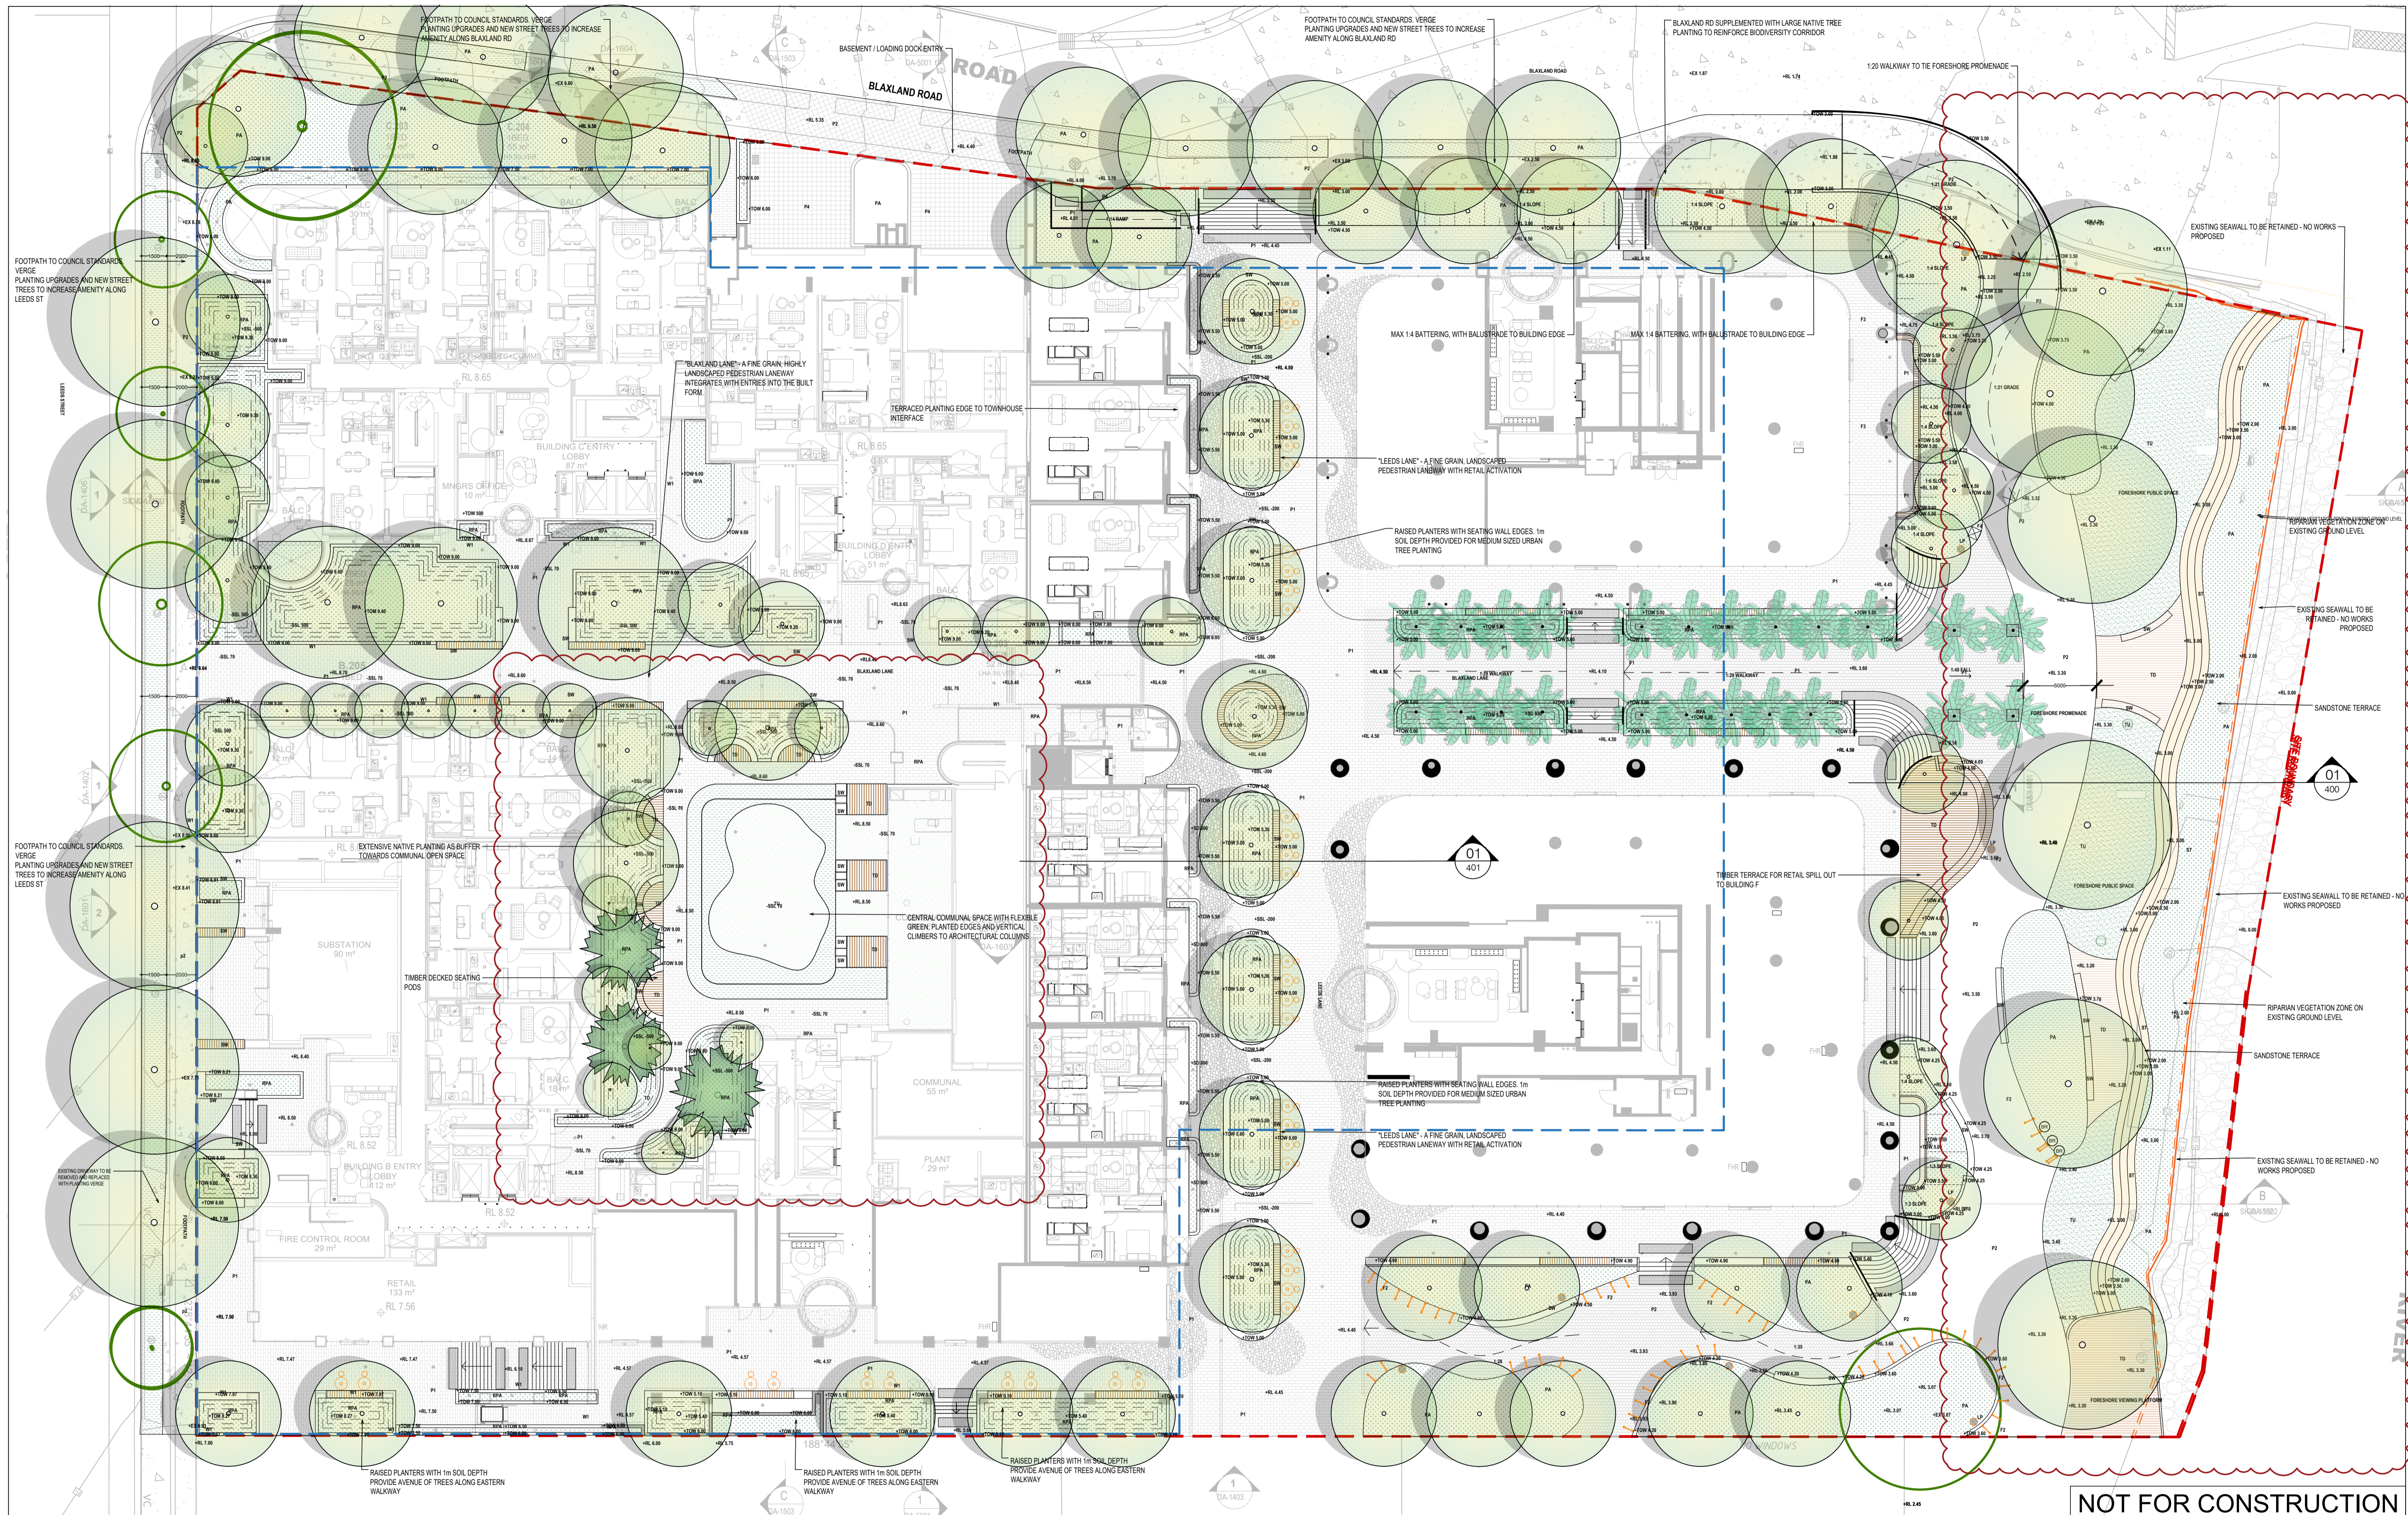

NOT FOR CONSTRUCTION

No	Revision	Note	Drawn	Job Manager	Project Director	Date
4	TOA RFI		RL	RI	RI	17.02.26
3	S4.55		RL	RI	RI	16.12.25
2	REVISED SSDA		RL	RI	RI	08.09.25
1	SSDA		RL	RI	RI	20.08.24

Note: \* indicates signatures on original issue of drawing or last revision of drawing

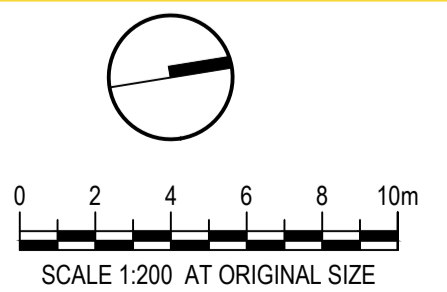

**CLIENT**

**Billbergia**  
creating communities

**ARCHITECT**

**Land+Form**

**DO NOT SCALE**


Conditions of Use.  
This document may only be used by the client (and any other person who the client has agreed can use this document) for the purpose for which it was prepared and must not be used by any other person or for any other purpose.

Drawn	RI	Designer	CR/RI
Drafting Check	CR	Design Check	CR
Approved (Project Director)		Date	

This Drawing must not be used for Construction unless signed as Approved 1:200


Client	Project	Title
<b>BILLBERGIA</b>	<b>25-27 LEEDS ST, RHODES</b>	<b>GROUND FLOOR &amp; PUBLIC DOMAIN PLAN</b>
Original Size	<b>A1</b>	Drawing No: <b>LD-DA100</b>

Rev: 4

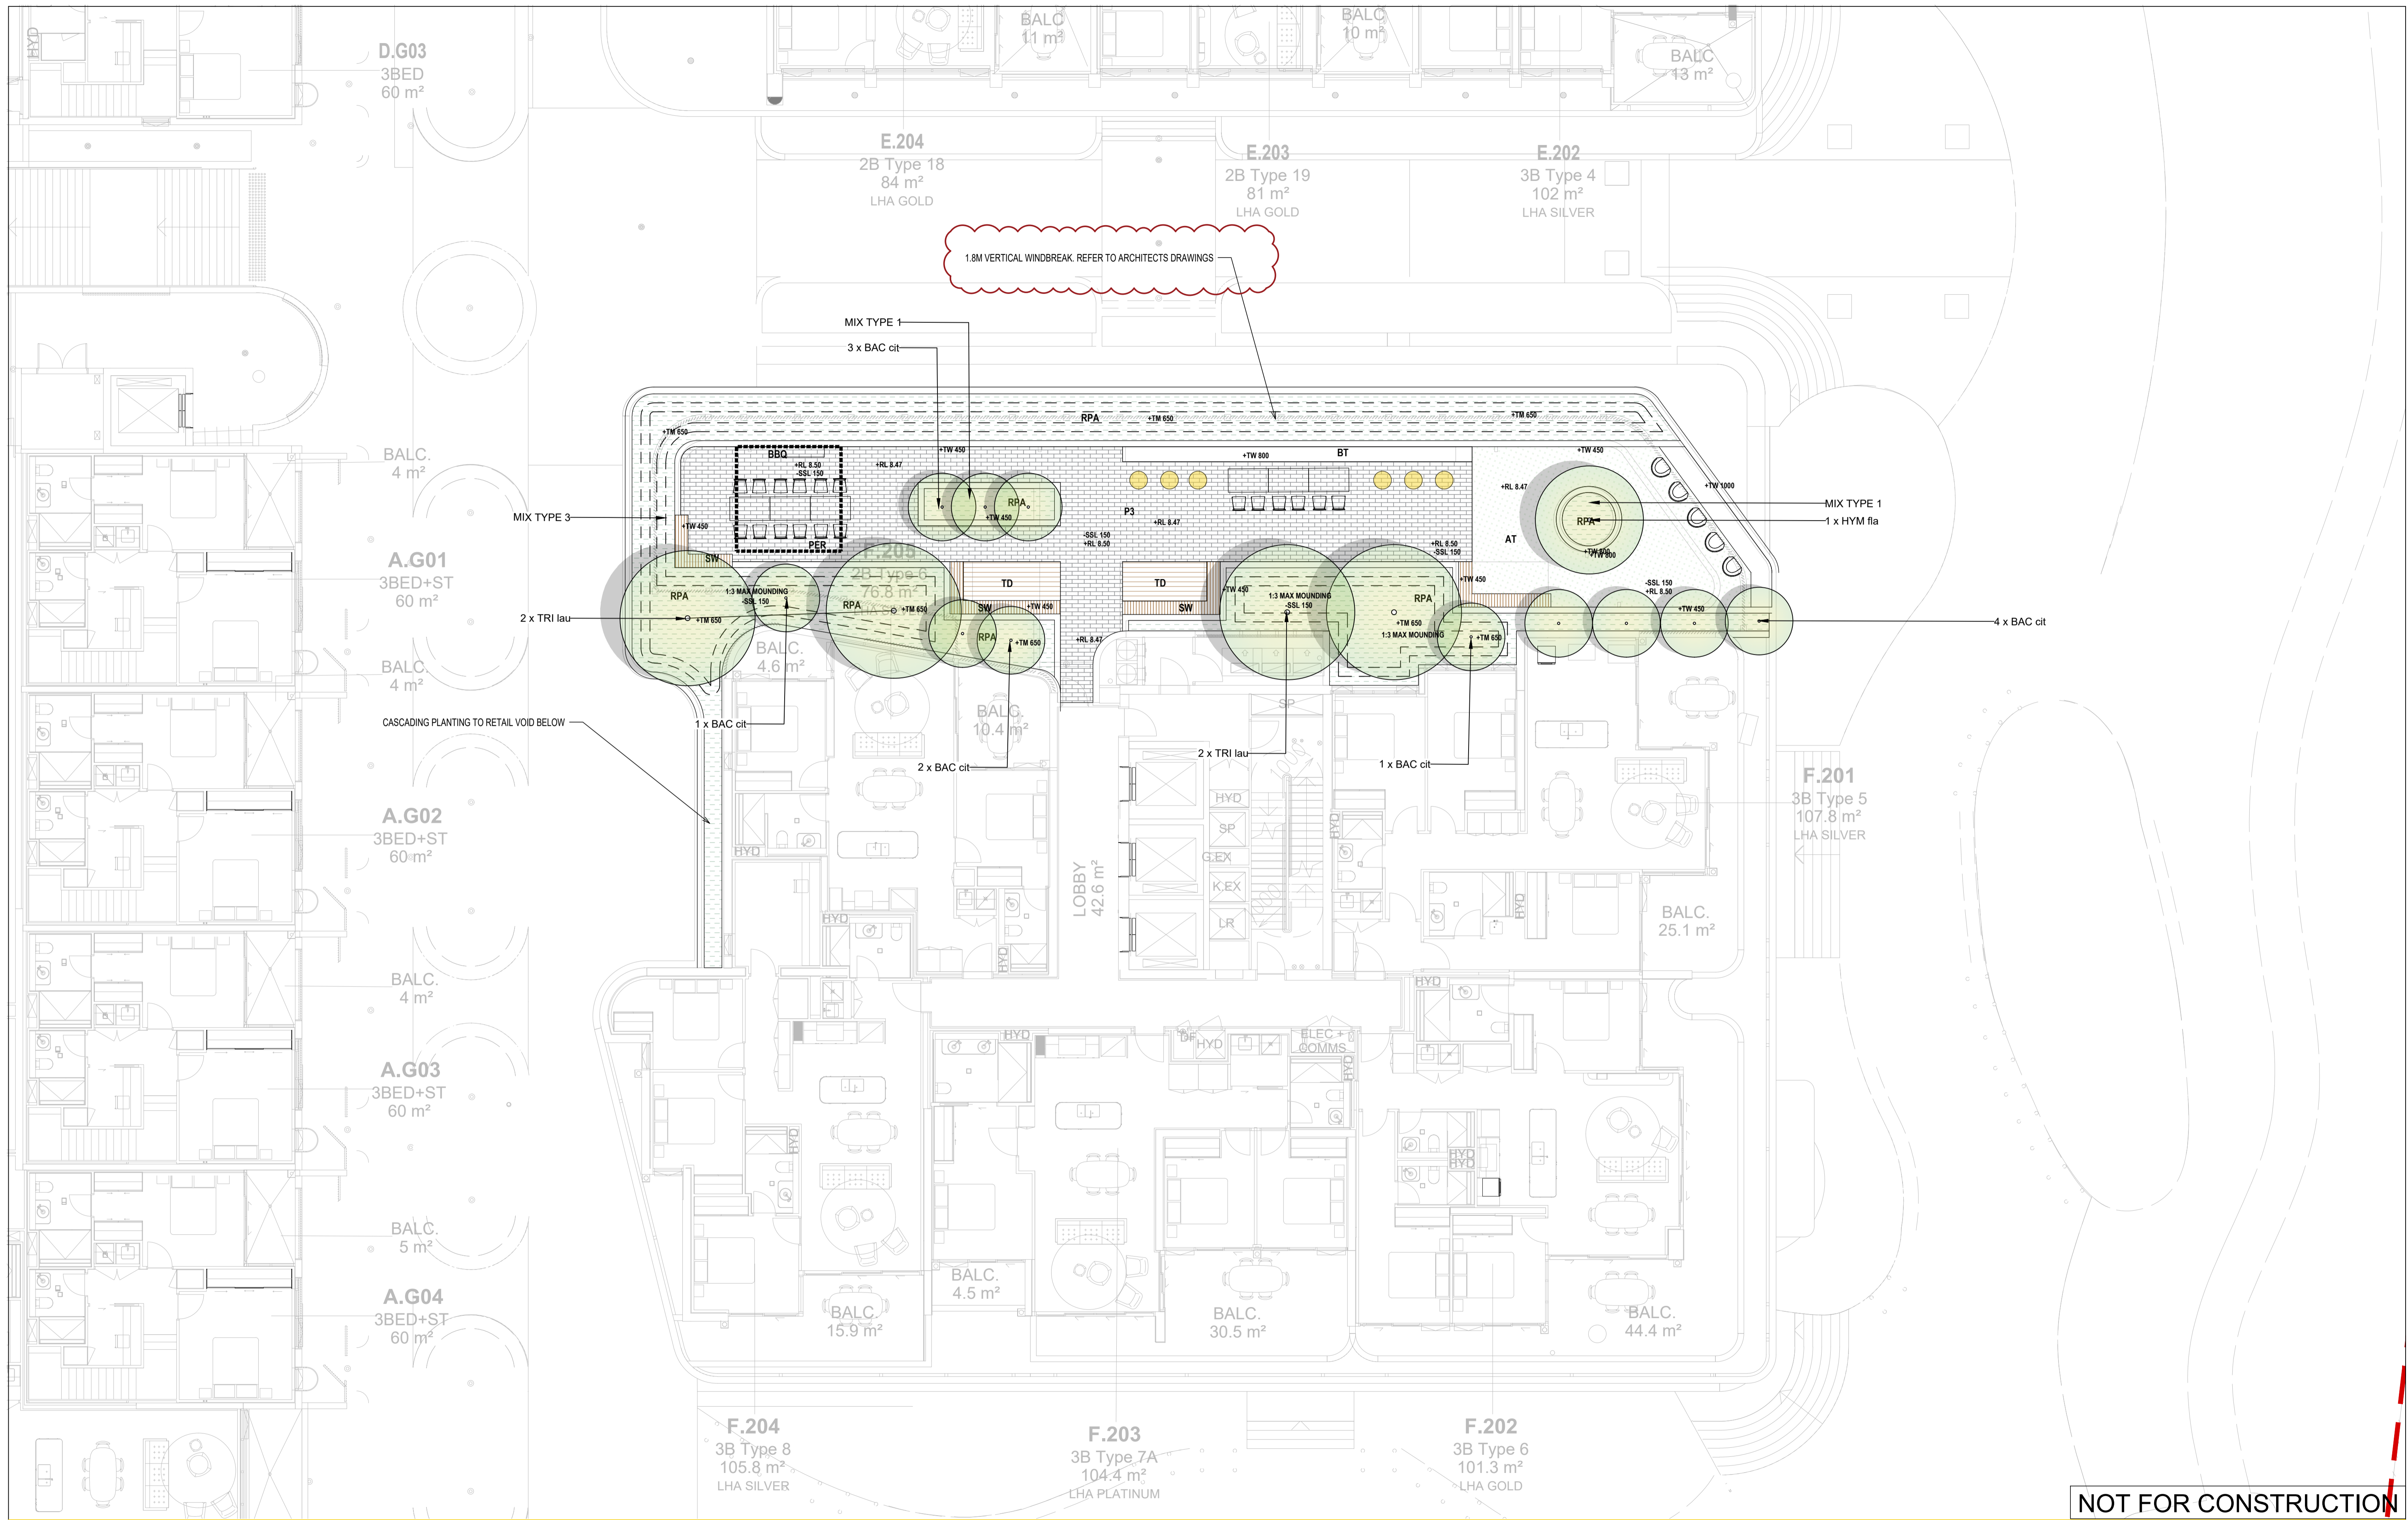

NOT FOR CONSTRUCTION

No	Revision	Note	Drawn	Job Manager	Project Director	Date
4	TOA RFI		RL	RI	RI	17.02.26
3	S4.55		RL	RI	RI	16.12.25
2	REVISED SSDA		RL	RI	RI	08.09.25
1	SSDA		RL	RI	RI	20.08.24

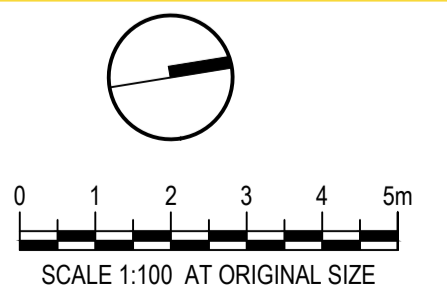

**CLIENT**

**Billbergia**  
creating communities™

**ARCHITECT**


**Land+Form**

**DO NOT SCALE**

Conditions of Use.  
This document may only be used by the client (and any other person who the client has agreed can use this document) for the purpose for which it was prepared and must not be used by any other person or for any other purpose.


Drawn	RI	Designer	CR/RI
Drafting Check	CR	Design Check	CR
Approved (Project Director)	Date		
This Drawing must not be used for Construction unless signed as Approved 1:100			

Client	<b>BILLBERGIA</b>
Project	<b>25-27 LEEDS ST, RHODES</b>
Title	<b>LEVEL 2 COMMUNAL OPEN SPACE PLAN</b>
Original Size	<b>A1 Drawing No: LD-DA110</b>
Rev:	<b>4</b>

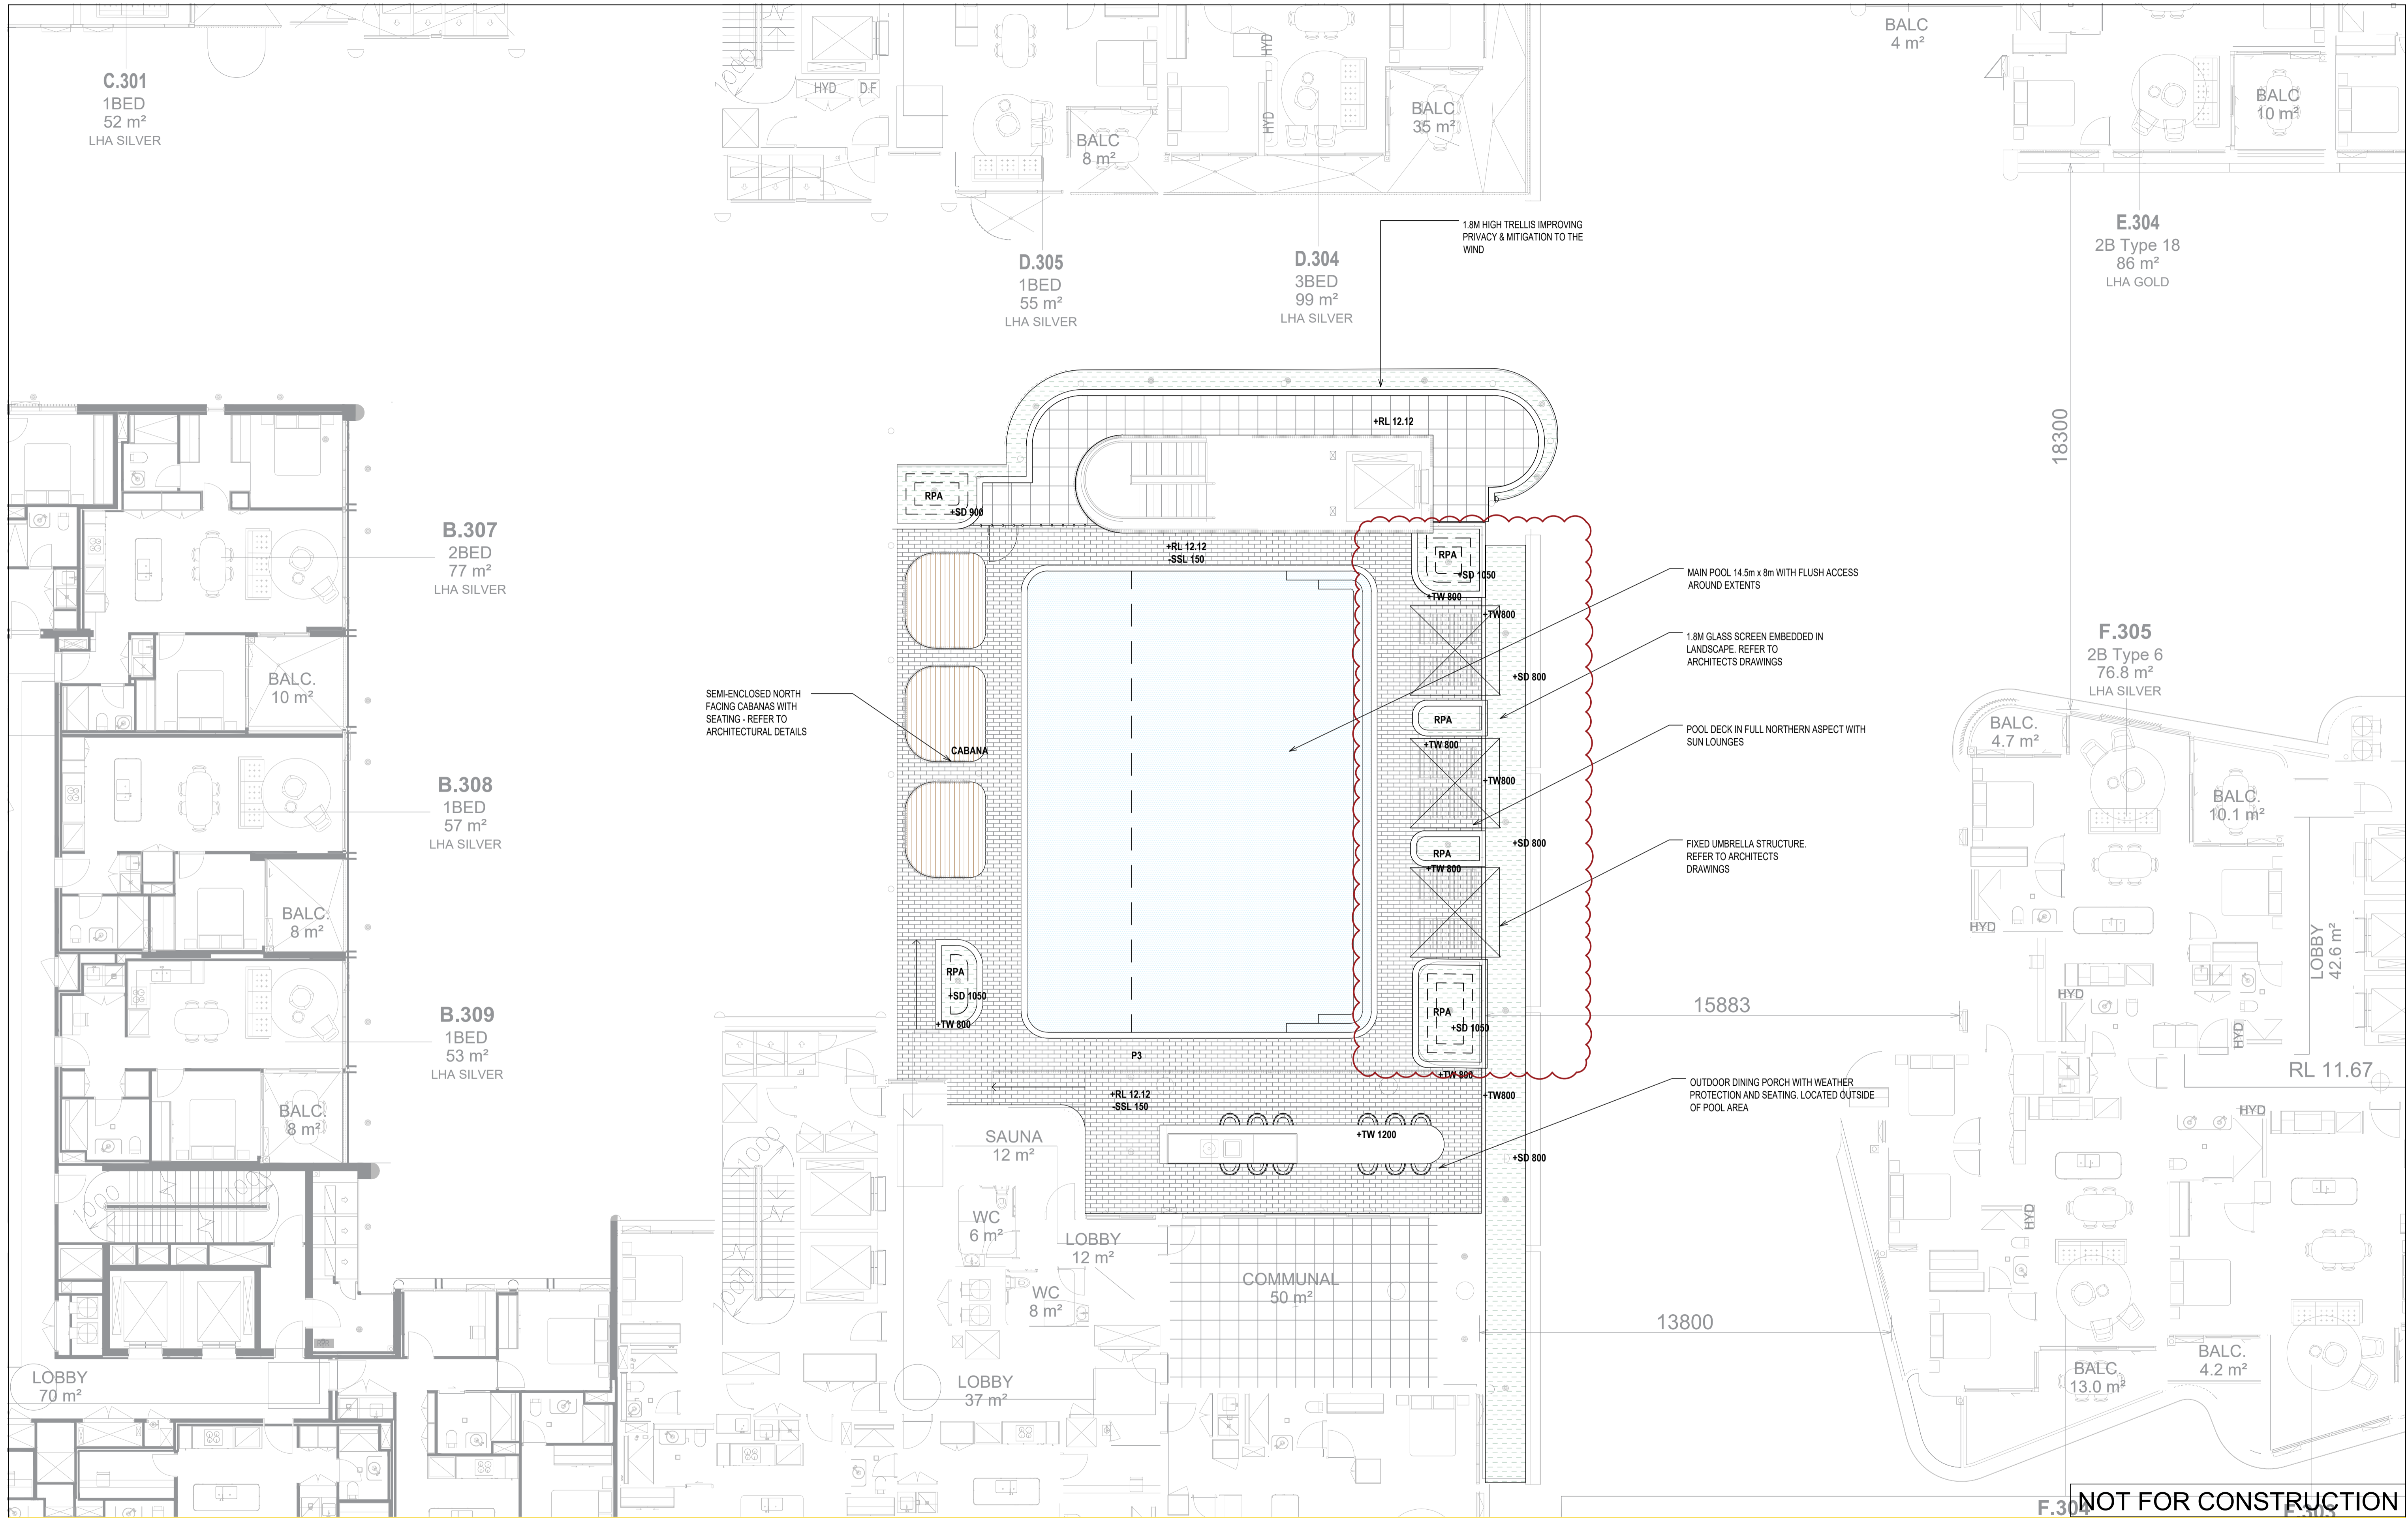

NOT FOR CONSTRUCTION

No	Revision	Note	Drawn	Job Manager	Project Director	Date
4	TOA RFI		RL	RI	RI	17.02.26
3	S4.55		RL	RI	RI	16.12.25
2	REVISED SSDA		RL	RI	RI	08.09.25
1	SSDA		RL	RI	RI	20.08.24

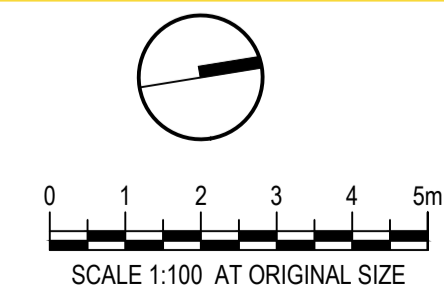

**CLIENT**

**Billbergia**  
creating communities™

**ARCHITECT**

**Land+Form**


**DO NOT SCALE**

Conditions of Use.  
This document may only be used by the client (and any other person who the client has agreed can use this document) for the purpose for which it was prepared and must not be used by any other person or for any other purpose.

Drawn	RI	Designer	CR/RI
Drafting	CR	Design	CR
Approved	(Project Director)	Date	
This Drawing must not be used for Construction unless signed as Approved 1:100			

Client **BILLBERGIA**  
Project **25-27 LEEDS ST, RHODES**  
Title **LEVEL 3 COMMUNAL OPEN SPACE PLAN**


Original Size **A1** Drawing No: **LD-DA120** Rev: **4**

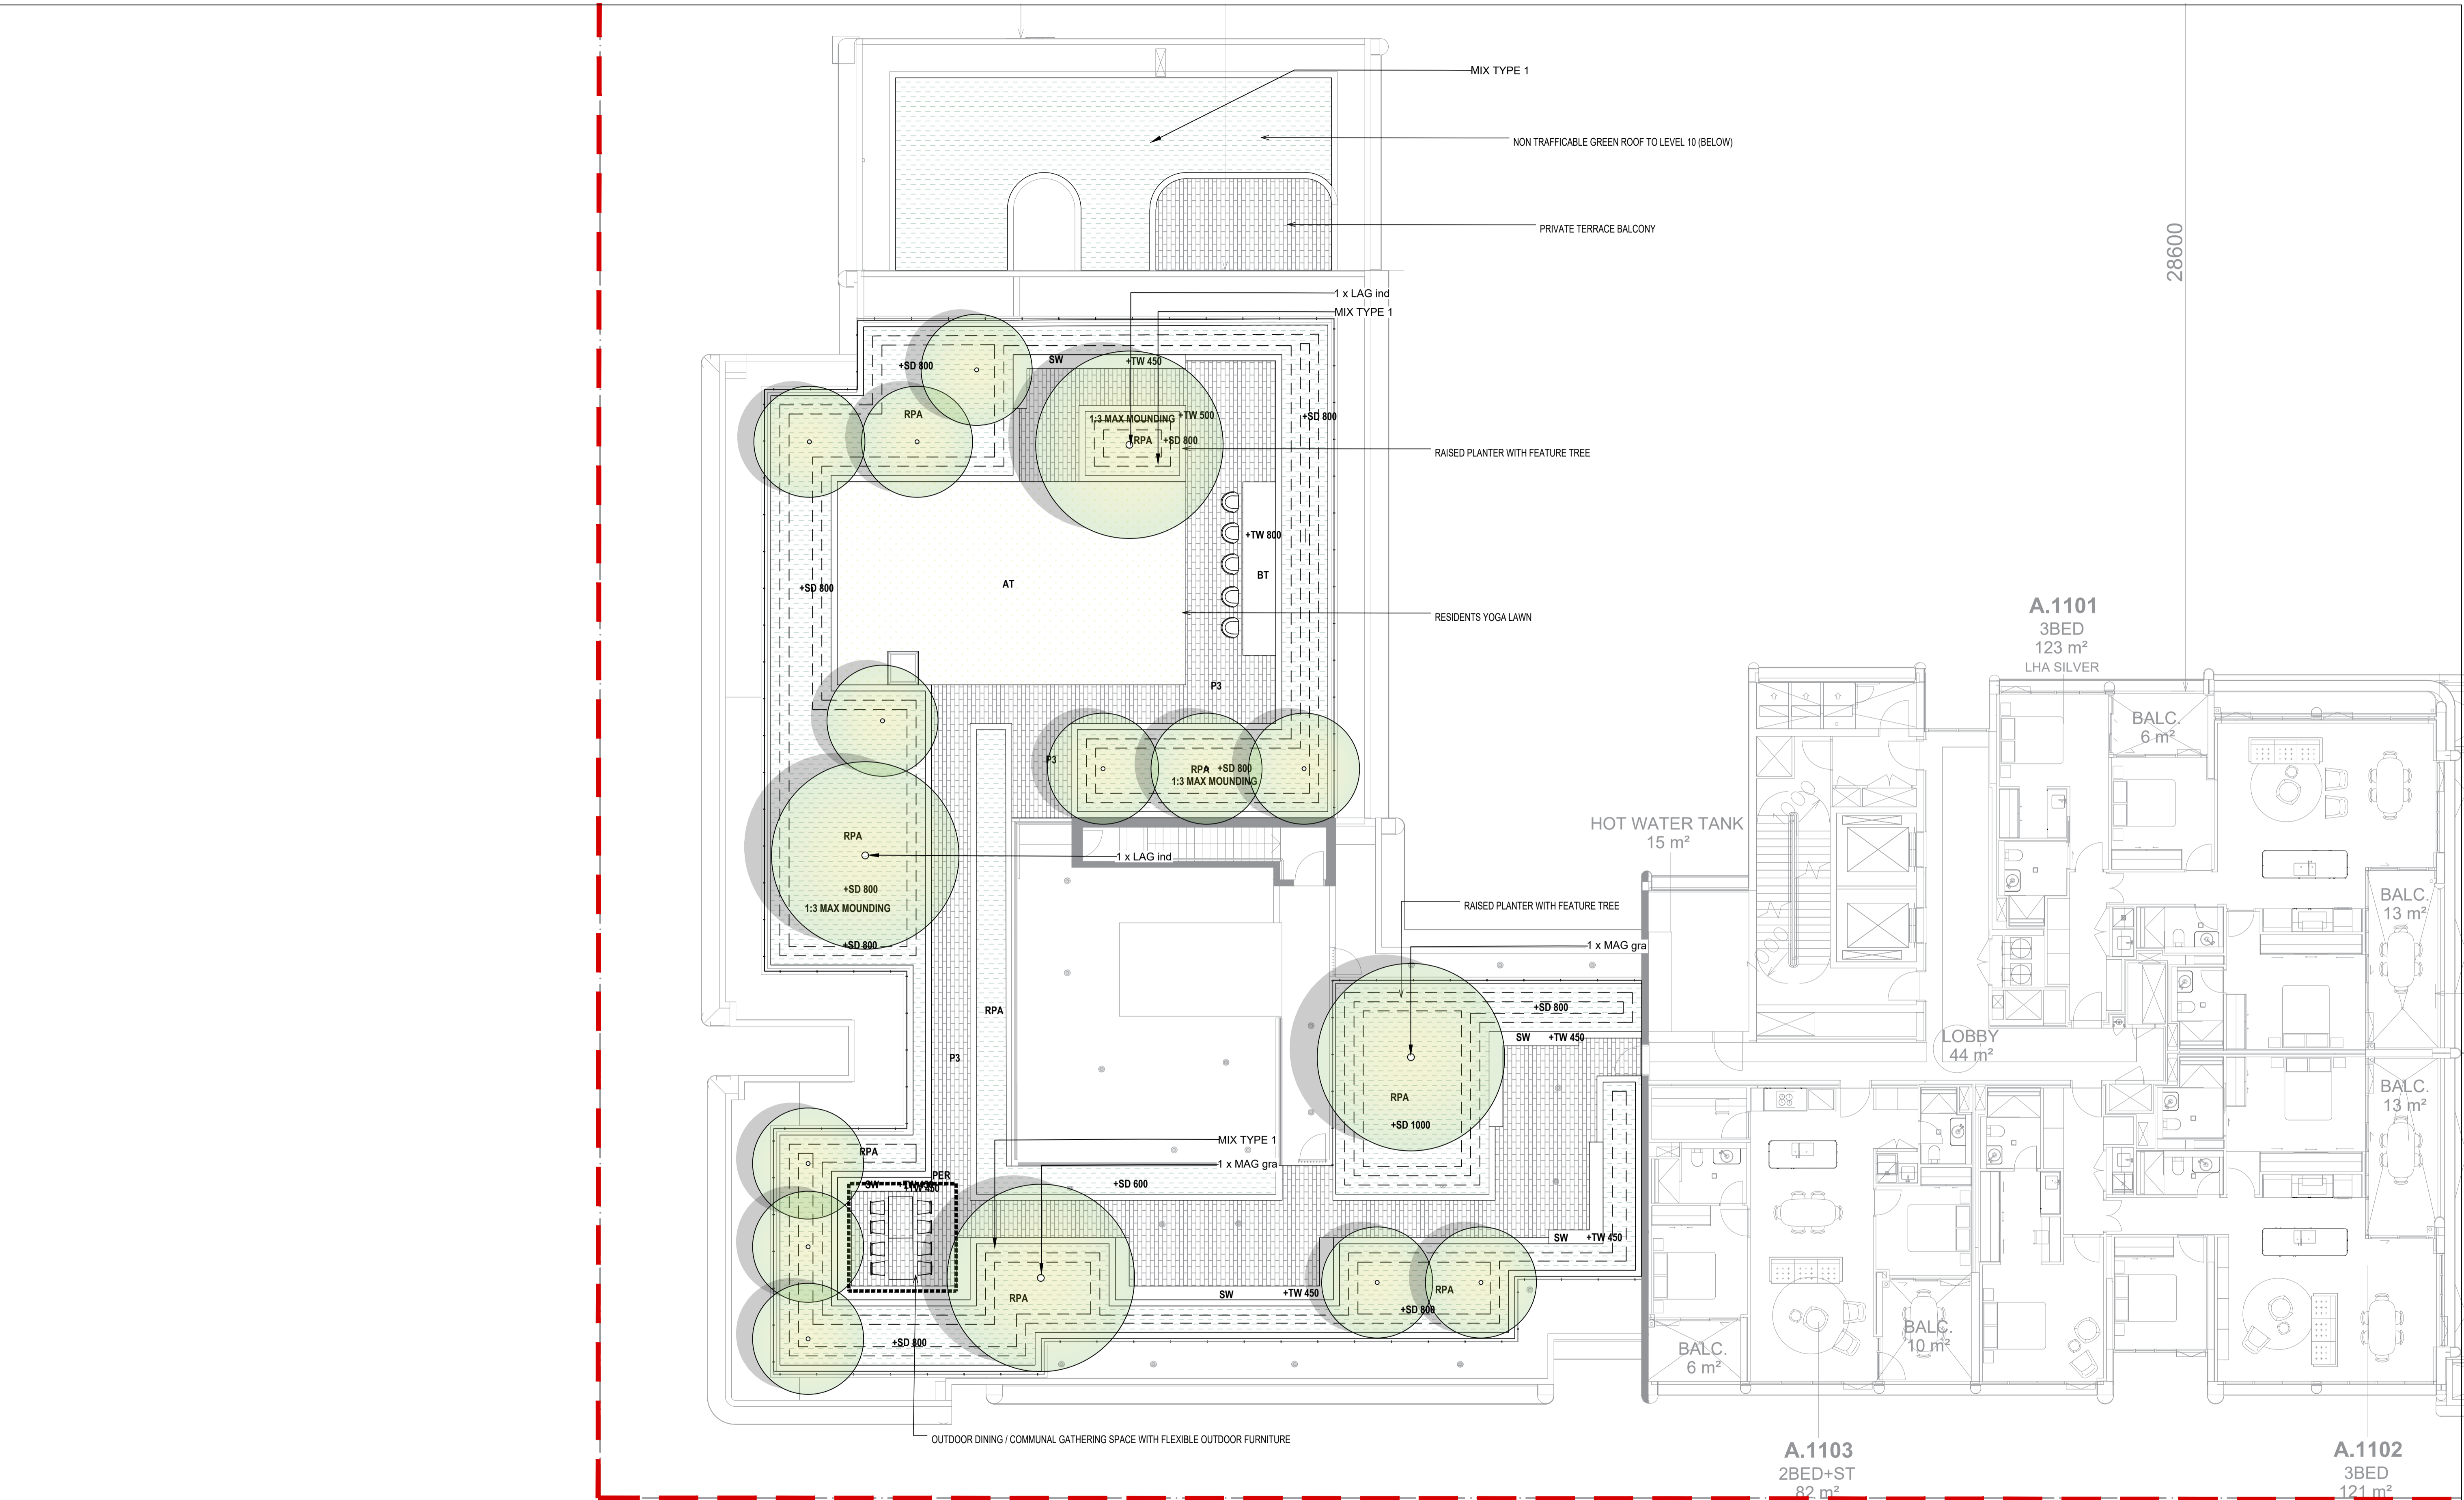

**BUILDING B ROOFTOP**

**NOT FOR CONSTRUCTION**

No	Revision	Note: * indicates signatures on original issue of drawing or last revision of drawing	Drawn	Job Manager	Project Director	Date
3	S4.55		RL	RI	RI	16.12.25
2	REVISED SSDA		RL	RI	RI	08.09.25
1	SSDA		RL	RI	RI	20.08.24

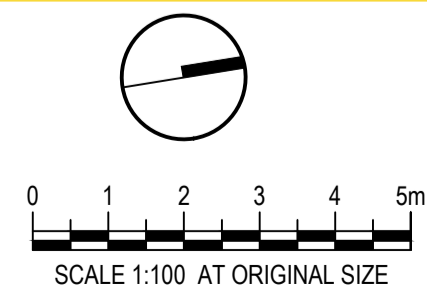


**DO NOT SCALE**


Conditions of Use.  
This document may only be used by the client (and any other person who the client has agreed can use this document) for the purpose for which it was prepared and must not be used by any other person or for any other purpose.

Drawn	RI	Designer	CR/RI
Drafting Check	CR	Design Check	CR
Approved (Project Director)	Date		
This Drawing must not be used for Construction unless signed as Approved 1:200			

Client	<b>BILLBERGIA</b>
Project	<b>25-27 LEEDS ST, RHODES</b>
Title	<b>LEVEL 11 COMMUNAL OPEN SPACE PLAN</b>
Original Size	<b>A1</b>
Drawing No:	<b>LD-DA130</b>
Rev:	<b>3</b>

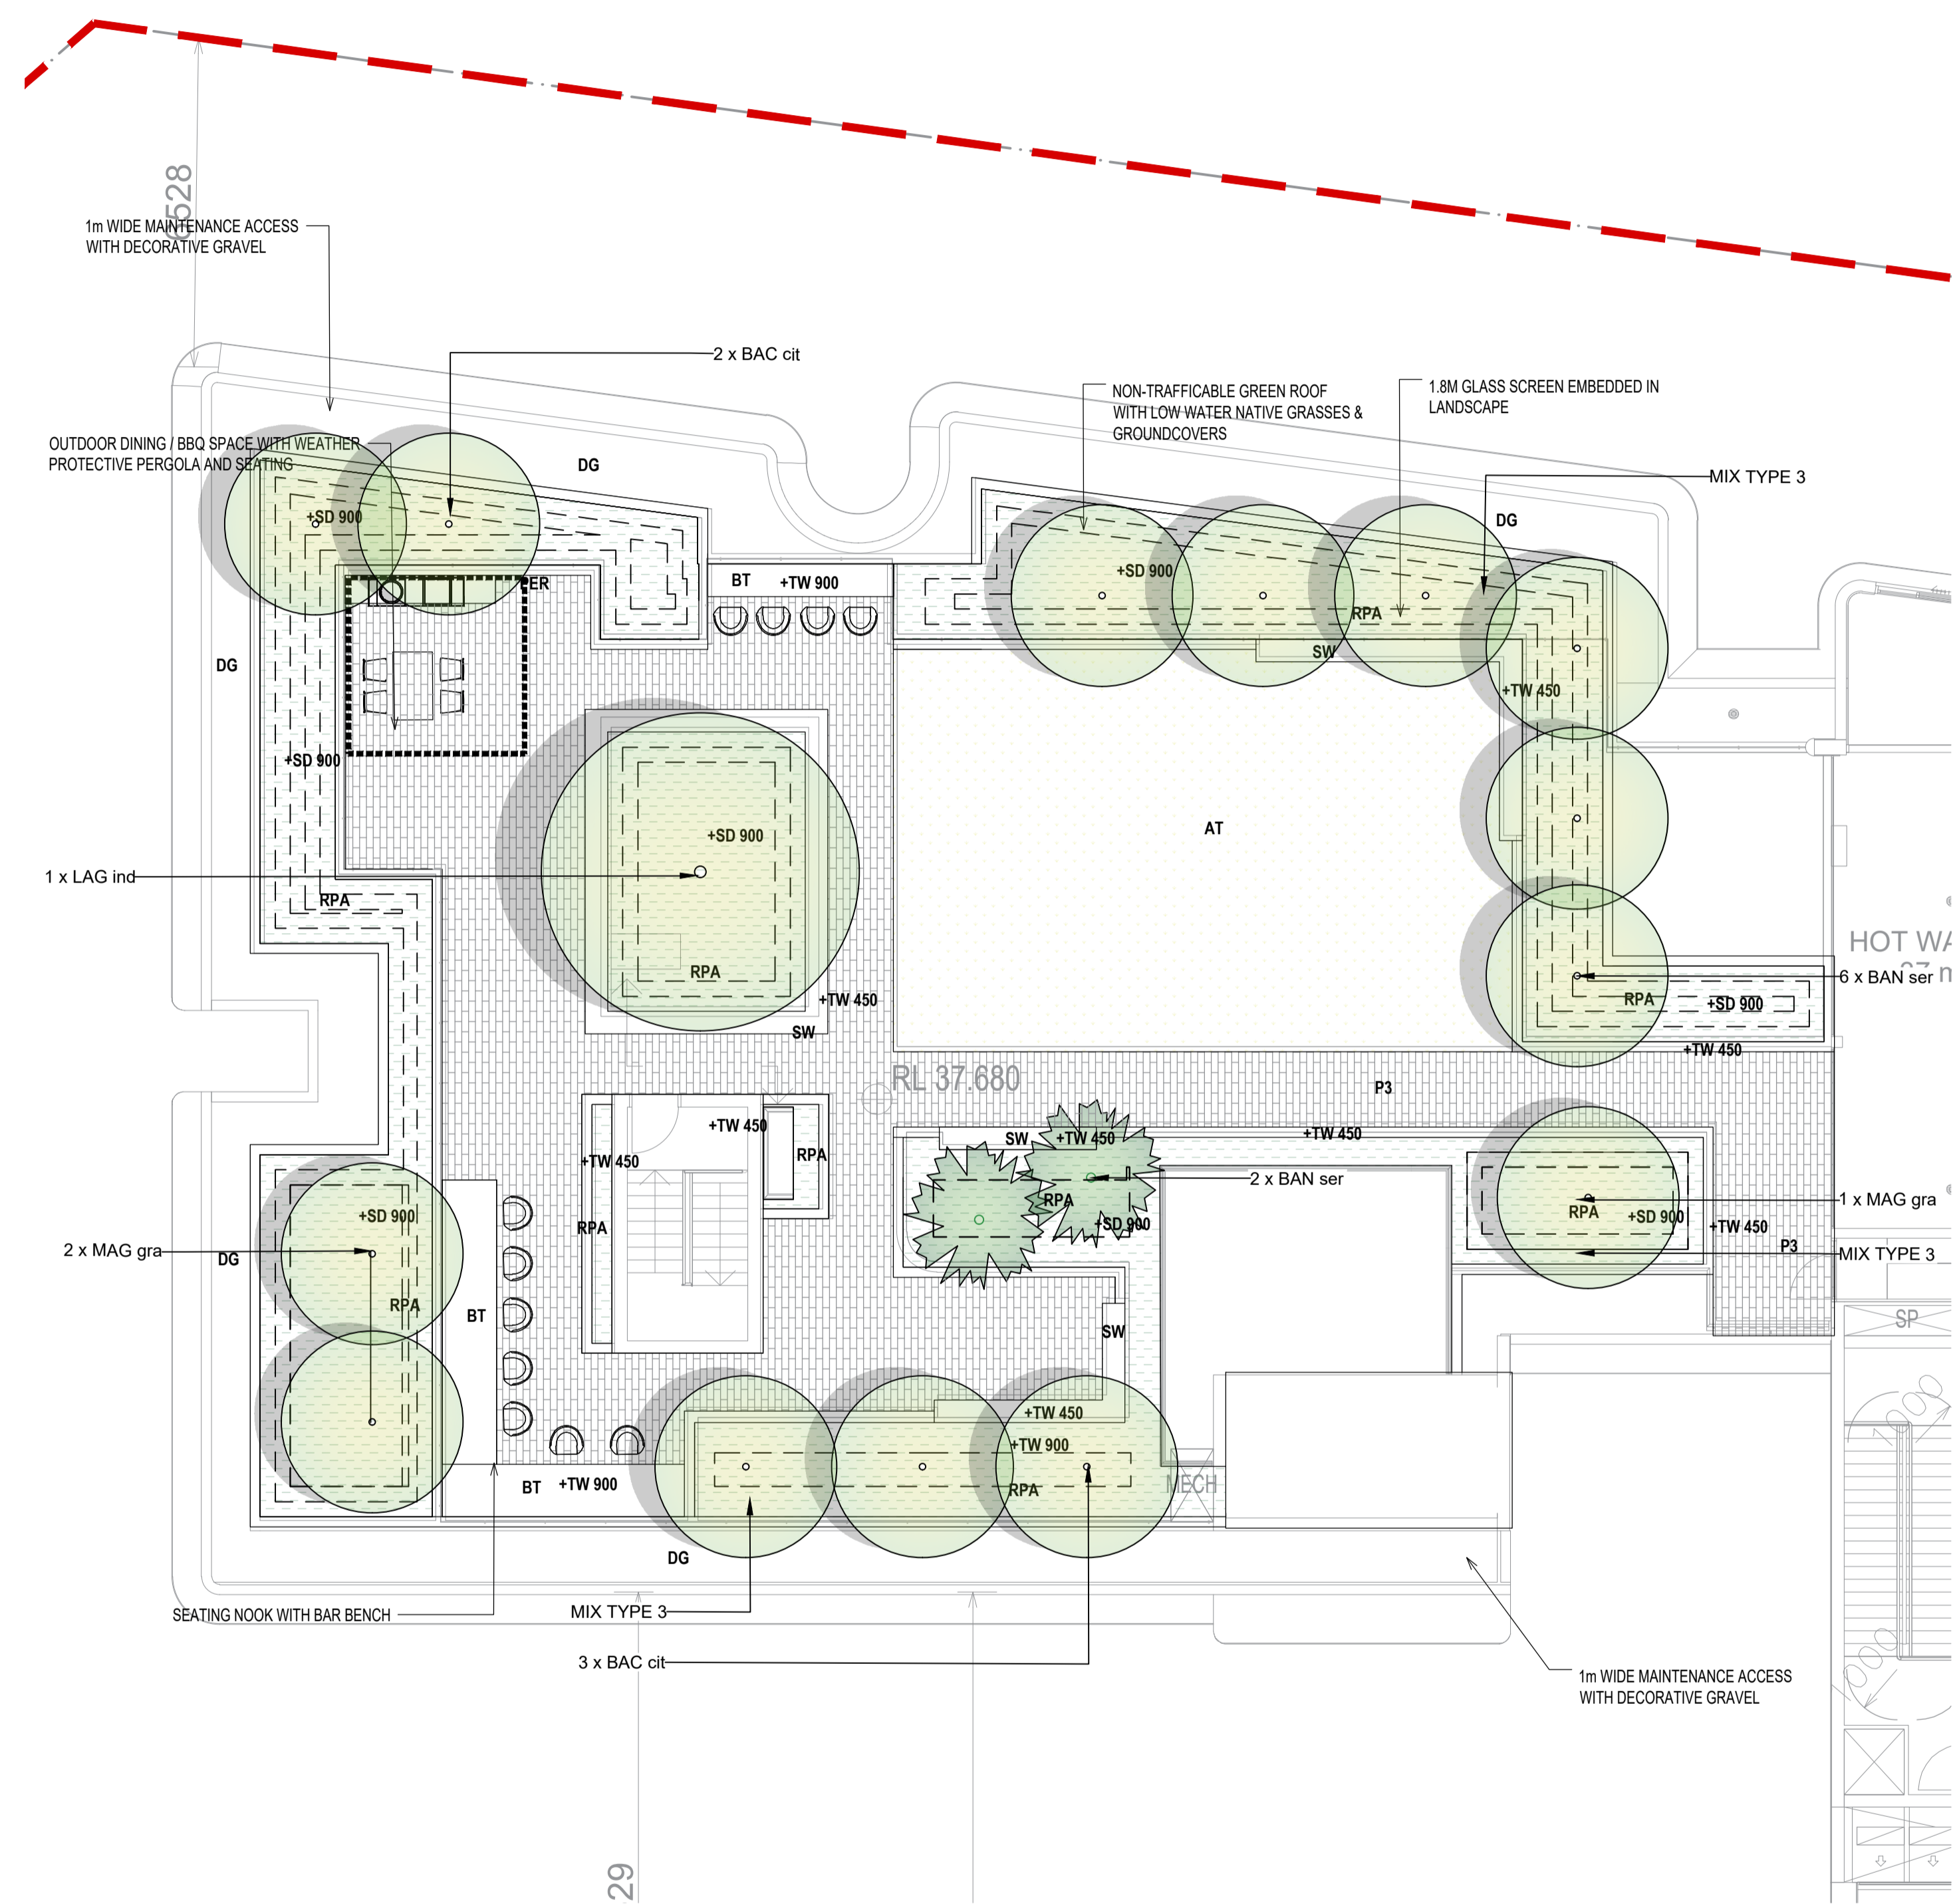

BUILDING C ROOFTOP

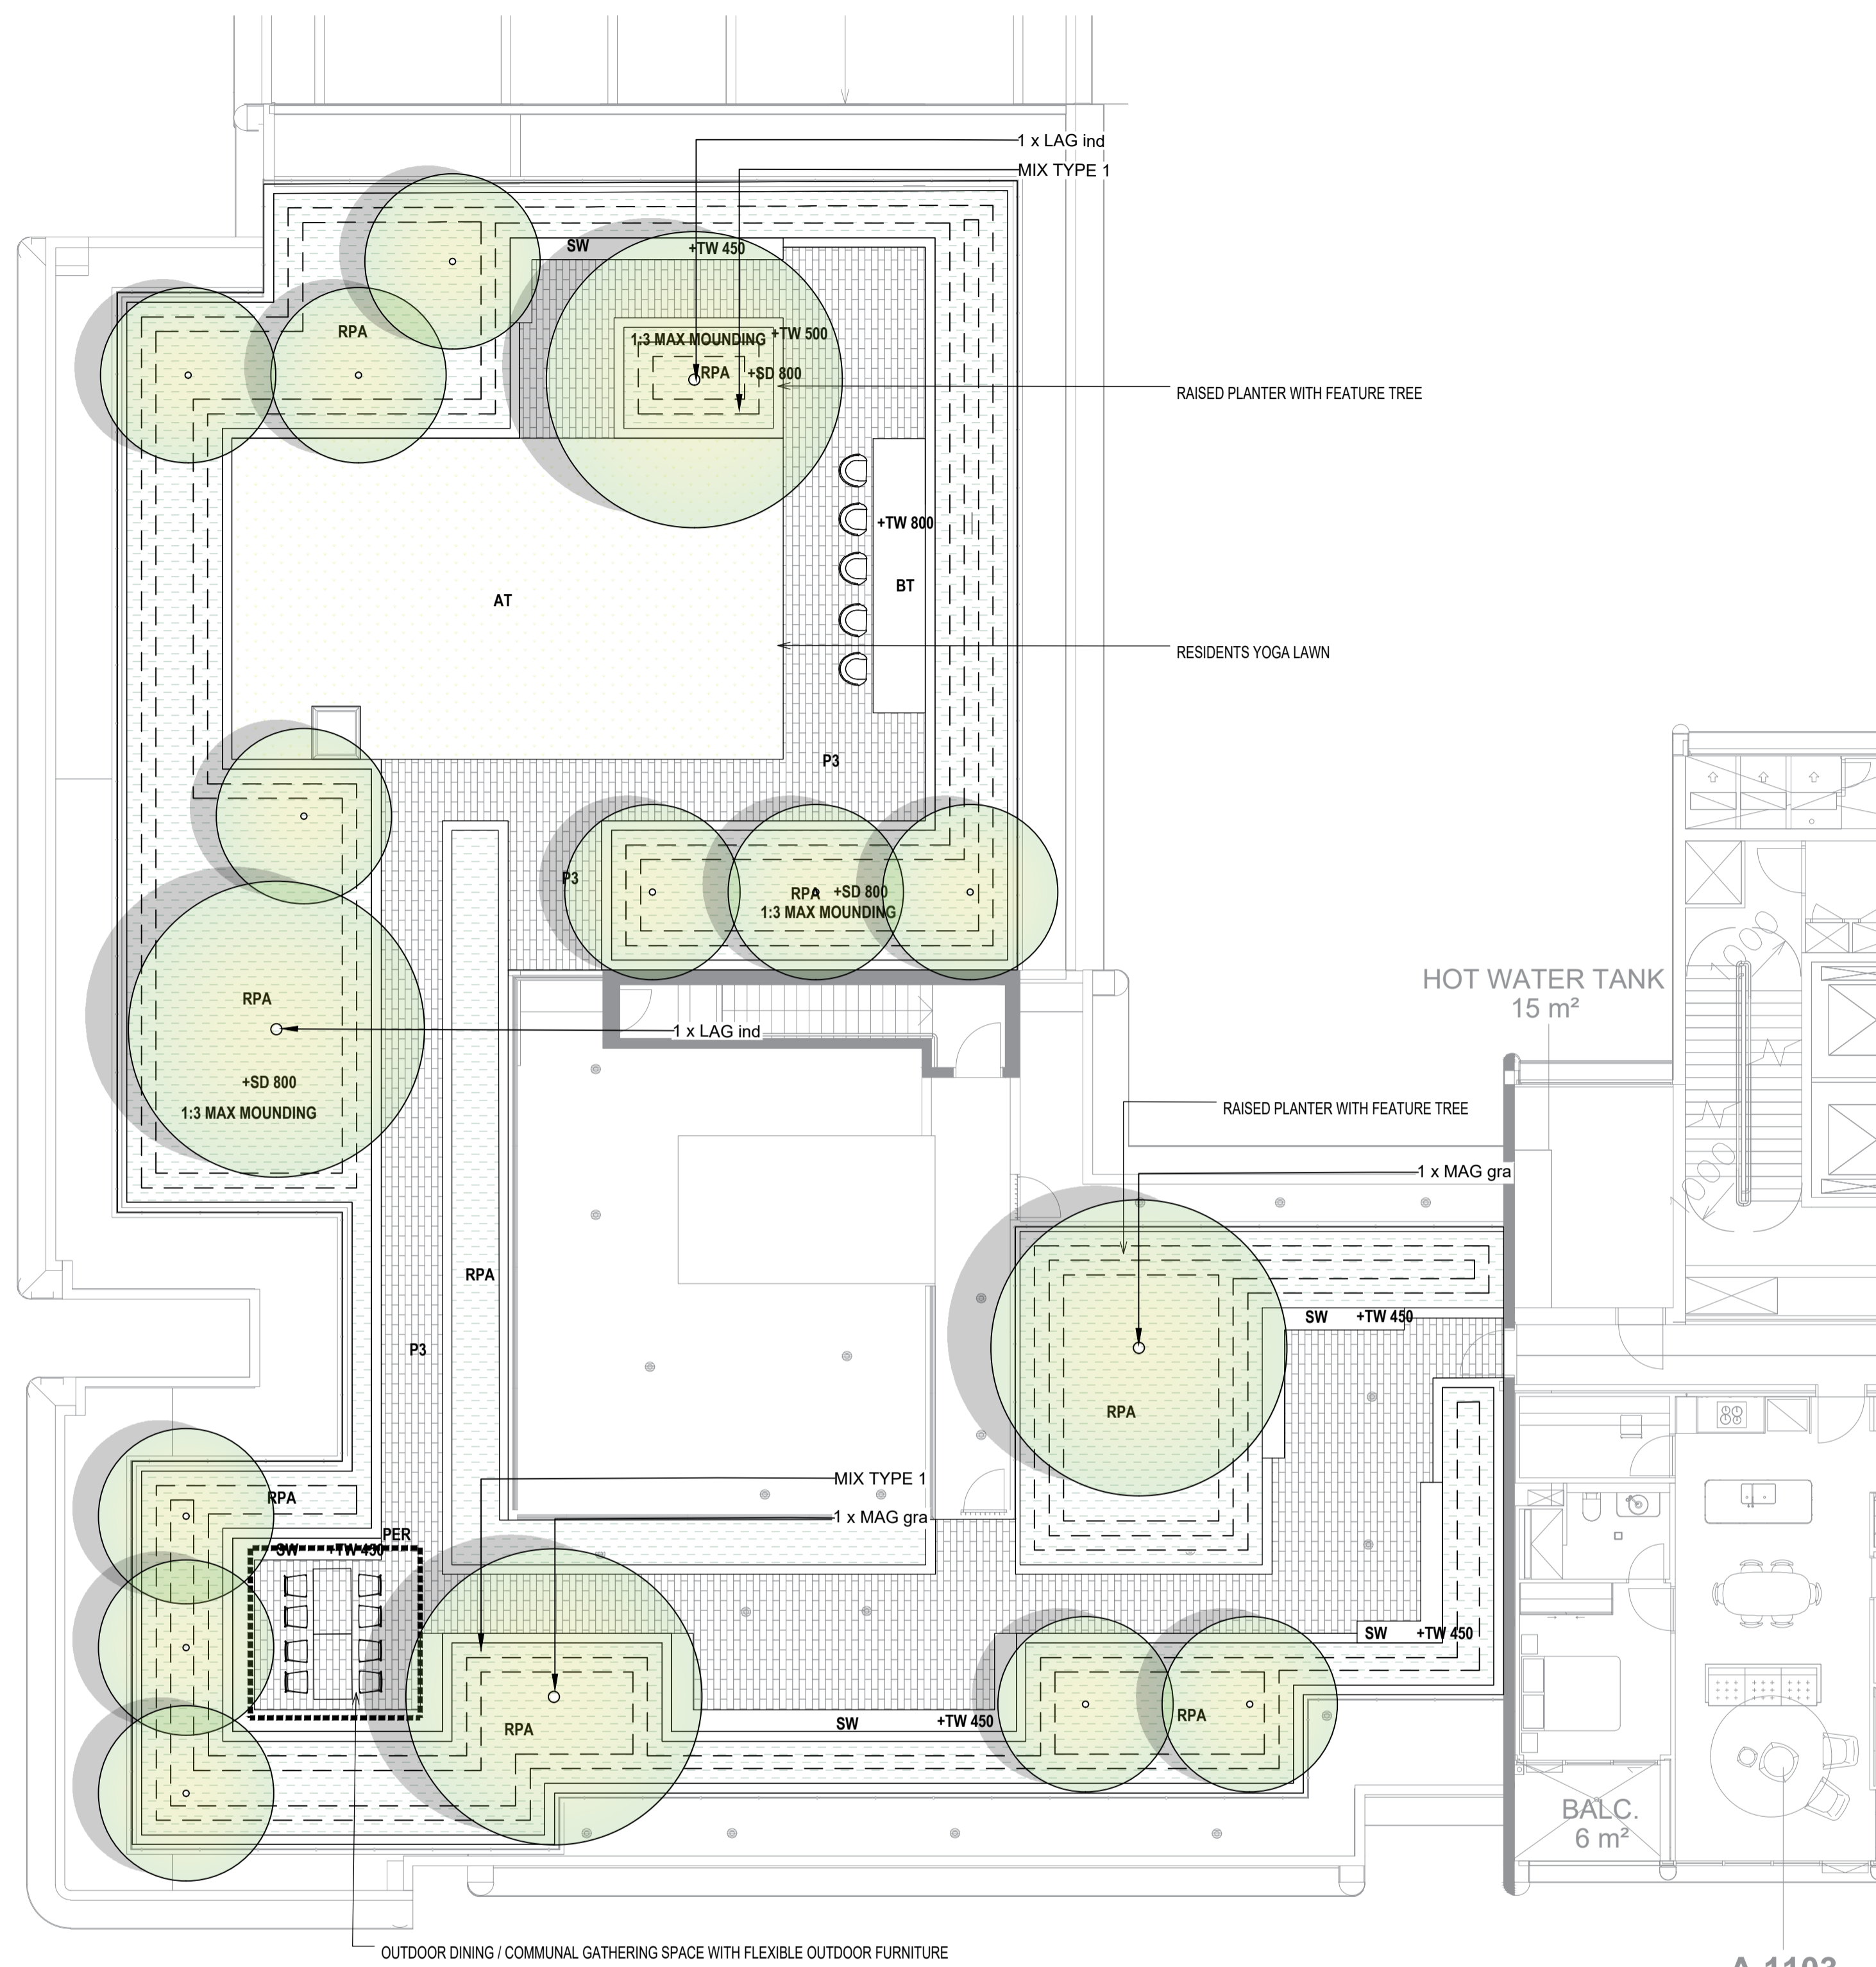


BUILDING B ROOFTOP

A.1103  
2BED+ST  
82 m<sup>2</sup>  
LHA SILVER

NOT FOR CONSTRUCTION

No	Revision	Note: * indicates signatures on original issue of drawing or last revision of drawing	Drawn	Job Manager	Project Director	Date
3	S4.55		RL	RI	RI	16.12.25
2	REVISED SSDA		RL	RI	RI	08.09.25
1	SSDA		RL	RI	RI	20.08.24

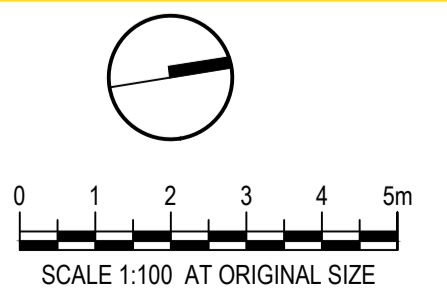

CLIENT  
**Billbergia**  
creating communities

ARCHITECT  
**JB**  
LANDSCAPE  
**Land+Form**

DO NOT SCALE  
Conditions of Use.  
This document may only be used by the client (and any other person who the client has agreed can use this document) for the purpose for which it was prepared and must not be used by any other person or for any other purpose.


Drawn RI  
Designer CR/RI  
Drafting CR  
Design Check CR  
Approved (Project Director)  
Date  
This Drawing must not be used for Construction unless signed as Approved 1:100

Client **BILLBERGIA**  
Project **25-27 LEEDS ST, RHODES**  
Title **LEVEL 11 COMMUNAL OPEN SPACE PLAN**  
Original Size  
A1 Drawing No: **LD-DA140**

Rev: 3

PRIVATE ROOFTOP TERRACE WITH OUTDOOR DINING / ENTERTAINMENT AMENITIES UNDER WEATHER PROTECTIVE CANOPY

PRIVATE ROOFTOP TERRACE WITH OUTDOOR DINING / ENTERTAINMENT AMENITIES UNDER WEATHER PROTECTIVE CANOPY

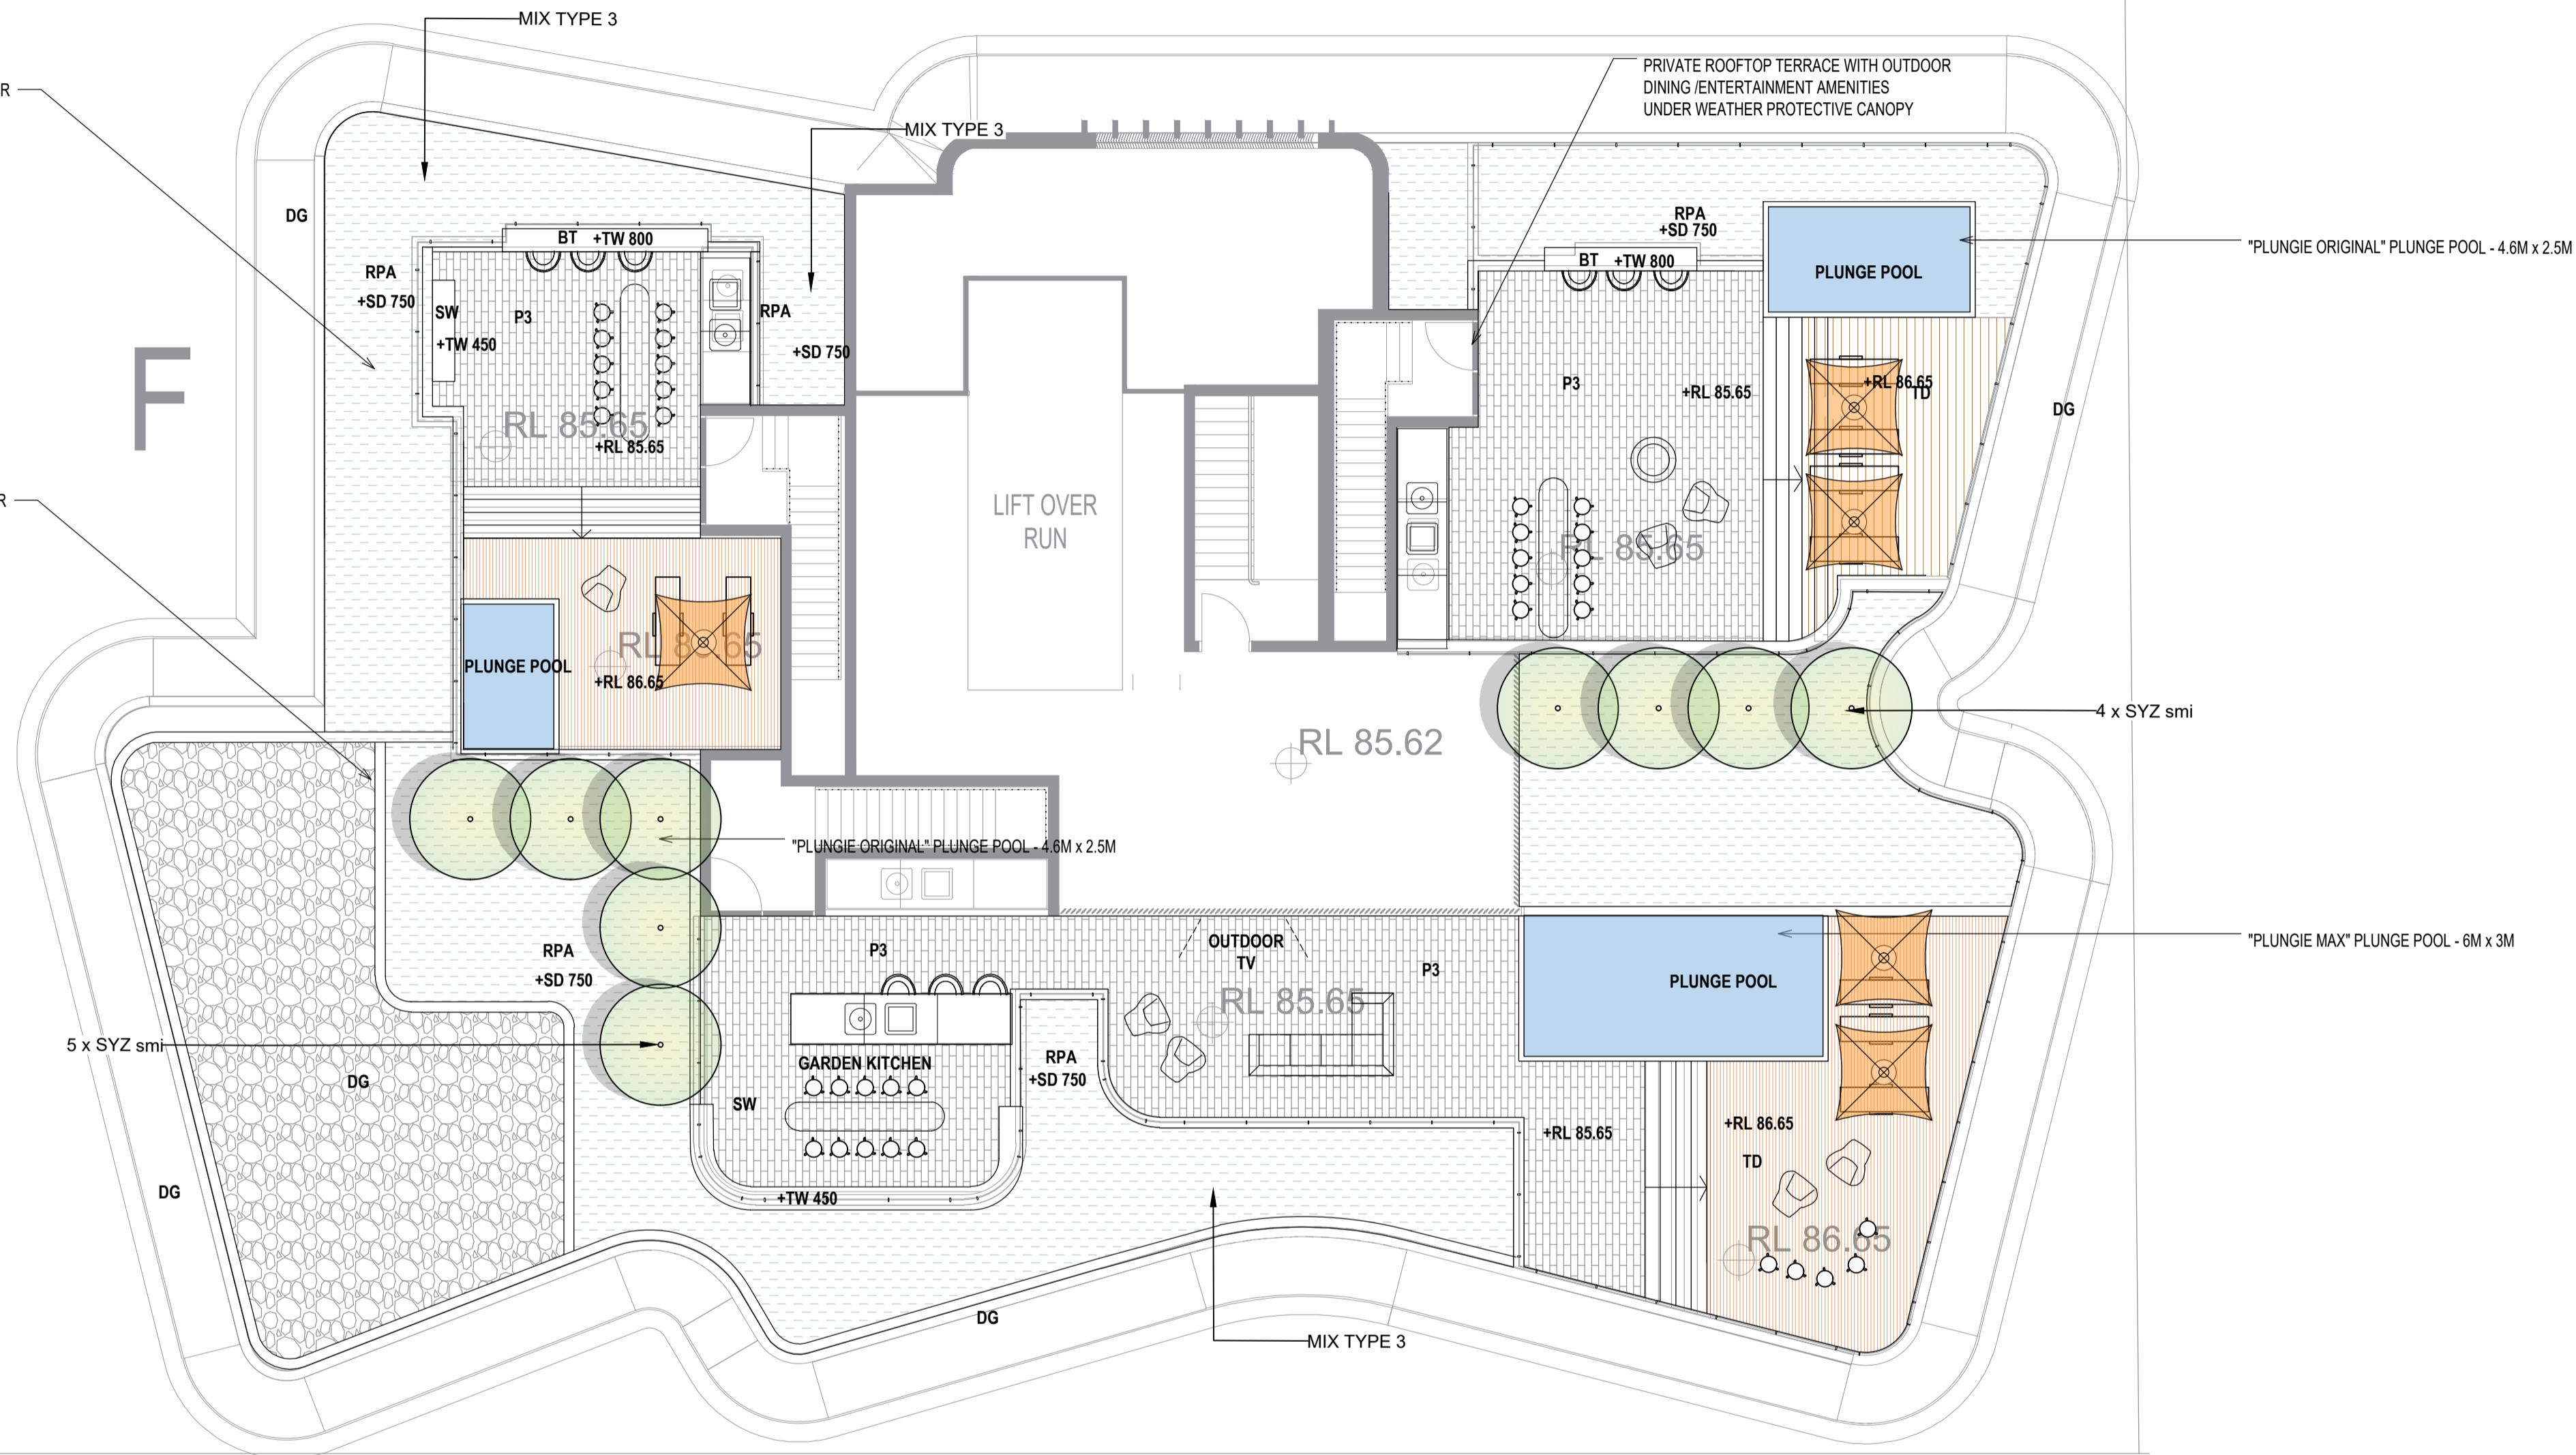


ESHORE  
INE

BUILDING F ROOFTOP

NOT FOR CONSTRUCTION

No	Revision	Note: * indicates signatures on original issue of drawing or last revision of drawing	Drawn	Job Manager	Project Director	Date
3	S4.55		RL	RI	RI	16.12.25
2	REVISED SSDA		RL	RI	RI	08.09.25
1	SSDA		RL	RI	RI	20.08.24

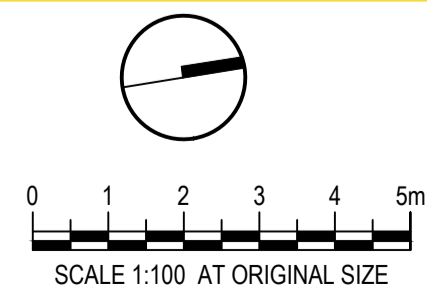

CLIENT



ARCHITECT



LANDSCAPE



DO NOT SCALE


Conditions of Use.  
This document may only be used by the client (and any other person who the client has agreed can use this document) for the purpose for which it was prepared and must not be used by any other person or for any other purpose.

Drawn	RI	Designer	CR/ RI
Drafting Check	CR	Design Check	CR
Approved (Project Director) Date			
This Drawing must not be used for Construction unless signed as Approved 1:200			

Client **BILLBERGIA**  
Project **25-27 LEEDS ST, RHODES**  
Title **BUILDING F ROOFTOP PLAN**


Original Size **A1** Drawing No: **LD-DA150**

Rev: **3**

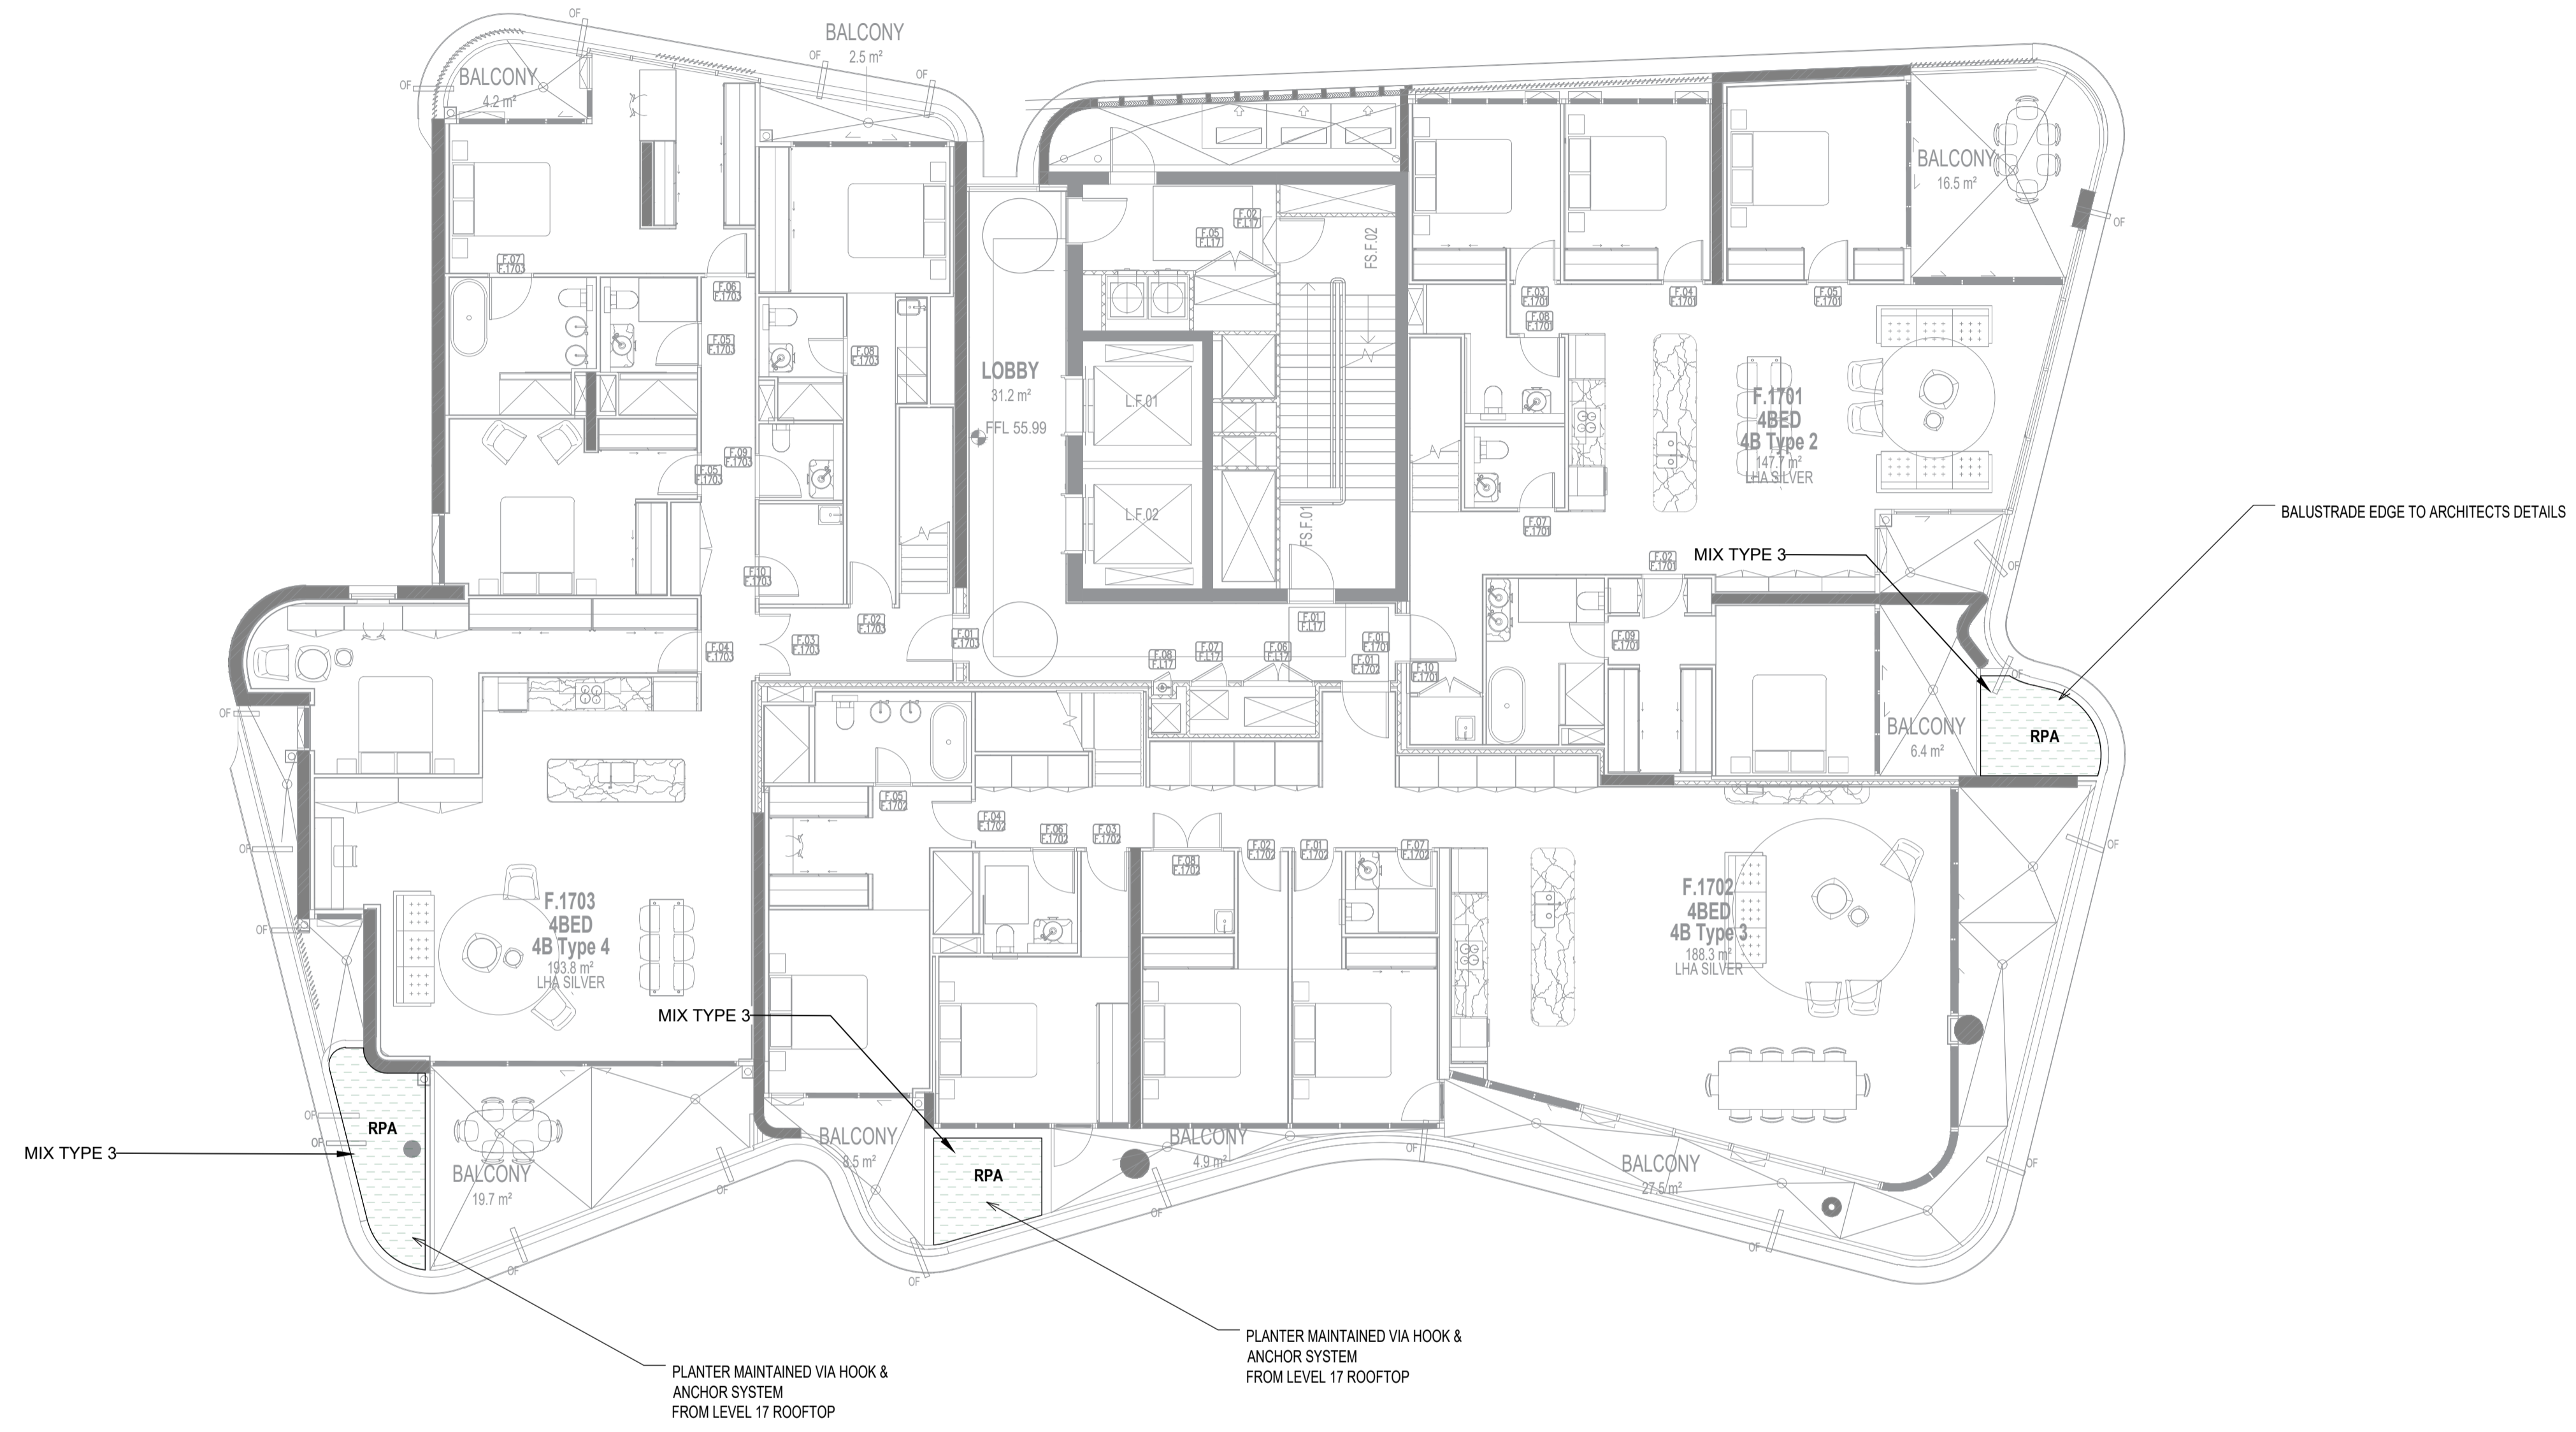

NOT FOR CONSTRUCTION

No	Revision	Note: * indicates signatures on original issue of drawing or last revision of drawing	Drawn	Job Manager	Project Director	Date
3	S4.55		RL	RI	RI	16.12.25
2	REVISED SSDA		RL	RI	RI	08.09.25
1	SSDA		RL	RI	RI	20.08.24

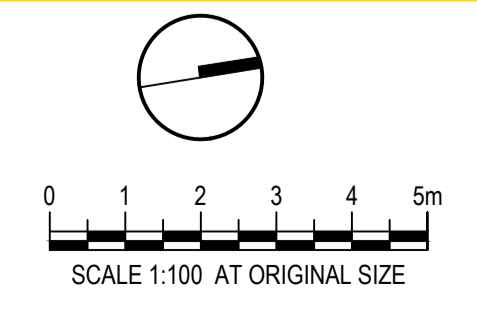

**CLIENT**

**Billbergia**  
creating communities®

**ARCHITECT LANDSCAPE**

**Land+Form**

**DO NOT SCALE**

Conditions of Use.  
This document may only be used by the client (and any other person who the client has agreed can use this document) for the purpose for which it was prepared and must not be used by any other person or for any other purpose.

Drawn	RI	Designer	CR/RI
Drafting Check	CR	Design Check	CR
Approved (Project Director) Date			
This Drawing must not be used for Construction unless signed as Approved 1:200			

Client	<b>BILLBERGIA</b>
Project	<b>25-27 LEEDS ST, RHODES</b>
Title	<b>TYPICAL TOWER F LANDSCAPE PLAN</b>
Original Size	<b>A1</b>
Drawing No:	<b>LD-DA160</b>
Rev:	<b>3</b>



NOT FOR CONSTRUCTION



MEDIUM TO LARGE RUBBLE FROM WILTON SANDSTONE QUARRY



Sandstone stepping stones

Riparian vegetation zone on existing ground level


Existing stone sea wall. Top of Wall RL 2.0

Existing seatwall to be retained - no works proposed

Strip footing refer to engineers details

Existing surface

No	Revision	Note	Drawn	Job Manager	Project Director	Date
3	S4.55		RL	RI	RI	16.12.25
2	REVISED SSDA		RL	RI	RI	07.08.25
1	SSDA		RL	RI	RI	20.08.24

 

CLIENT

**Billbergia**  
creating communities®

ARCHITECT LANDSCAPE

**DO NOT SCALE**

Conditions of Use.  
This document may only be used by the client (and any other person who the client has agreed can use this document) for the purpose for which it was prepared and must not be used by any other person or for any other purpose.


Drawn	RI	Designer	CR/ RI
Drafting Check	CR	Design Check	CR
Approved (Project Director)	Date	This Drawing must not be used for Construction unless signed as Approved 1:100	

Client	<b>BILLBERGIA</b>
Project	<b>25-27 LEEDS ST, RHODES</b>
Title	<b>SECTION A - TYPICAL FORESHORE SECTION</b>
Original Size	<b>A1</b>
Drawing No:	<b>LD-DA400</b>
Rev:	<b>3</b>



NOT FOR CONSTRUCTION

No	Revision	Note: * indicates signatures on original issue of drawing or last revision of drawing	Drawn	Job Manager	Project Director	Date
3	S4.55		RL	RI	RI	16.12.25
2	REVISED SSDA		RL	RI	RI	08.09.25
1	SSDA		RL	RI	RI	06.08.24

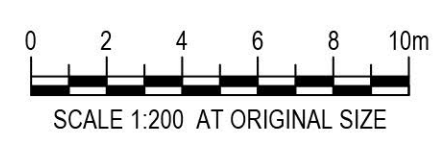

CLIENT

**Billbergia**  
creating communities®

ARCHITECT LANDSCAPE

**DO NOT SCALE**

Conditions of Use:  
This document may only be used by the client (and any other person who the client has agreed can use this document) for the purpose for which it was prepared and must not be used by any other person or for any other purpose.

Drawn	RI	Designer	CR/ RI
Drafting Check	CR	Design Check	CR
Approved (Project Director)	Date		
This Drawing must not be used for Construction unless signed as Approved 1:200			

Client	<b>BILLBERGIA</b>
Project	<b>25-27 LEEDS ST, RHODES</b>
Title	<b>SECTION B - LEEDS LANE &amp; POOL TERRACE SECTION</b>
Original Size	<b>A1</b>
Drawing No:	<b>LD-DA401</b>
Rev:	<b>3</b>

**LANDSCAPE OUTLINE SPECIFICATION NOTES**

**GENERAL:**

Note the following is an outline specification for DA purposes only.

All works are to be performed by suitably qualified and experienced trades persons in landscape works. All works shall be supervised by a qualified superintendent.

**SERVICES IDENTIFICATION**

The contractor shall verify the position of all services prior to the commencement of works and take all necessary precautions to protect services during implementation works.

**SITE ESTABLISHMENT**

The contractor shall establish site access and compound in position agreed with the Superintendent and or subject to Council approval. The Contractor shall be totally responsible for protecting the site works during construction and establishment including vegetation, pedestrian and vehicular management. Implement erosion control and site management practices to secure the site and to comply with all statutory requirements.

**EARTHWORKS & DRAINAGE**

Bulk earthworks are by the civil contractor. The landscape contractor shall allow for minor earth trimming and profiling to prepare landscape areas to accept the nominated treatment. Protect exposed earthworks with temporary erosion measures and coordinate the on-site disposal of excess spoil with the Superintendent.

**SUBSOIL AGRICULTURAL DRAINS:**

All tree positions shall be free draining with positive drainage to SW outlets or natural drainage systems. Install 100mm diameter agg. drains including 200mm wide column of 10-20mm crushed drainage gravel and geo-textile fabric - Bidum A24. Seek direction from the site superintendent.

**PIT LIDS:**

The Contractor is to protect all pit lids during earthworks preparation. Retain Telstra concrete oval covers & pit checker plate steel pit covers, and concrete service pits. New pit lids are to be suitable for paver infill.

**HARD LANDSCAPE WORKS**

**PAVEMENTS:**

Modular Pavement Systems - Pedestrian: Stone paving product Pavements systems shall conform to the approved Public Domain Framework and or Council's streetscape guidelines to the extent defined on the landscape plans. Supply and install pavements to the pattern nominated over concrete base including; base preparation, mortar bedding, placement, mechanical cutting, expansion | control joints, grout jointing and finishing to achieve levels and positive drainage.

**ROADWORKS:** Refer to Engineers drawings for grading, materials and set-out.

**FURNITURE & FIXINGS**

Supply and install furniture and fixing in the positions nominated on the plans or as agreed on site with the superintendent. All items are to be installed on concrete base slab or in-ground footings strictly in accordance with the manufacturer's specification. Where necessary, allow for cutting of pavements and or core drilling installation method.

The pavements shall comply with Council and Australian Standards

**LIGHTING**

Refer to the electrical engineer's plans for lighting circuits and installation. The general layout are nominated on the landscape plans.

**SOFT LANDSCAPE WORKS**

**SOIL MIX:**

Imported Soil Mix:

All planter areas shall have a minimum soil depth of 300mm and 100mm to turf | grass areas with landscape quality soil that conforms to AS 4419 Soils for Landscaping and Gardens.

Ameliorated site topsoil mix:

The Contractor is to use stockpiled site topsoil adding soil additives and chemicals; lime gypsum and fertiliser nutrients to achieve AS4419.

**SAMPLE & TESTING:**

Provide 1kg soil mix test sample and data to of imported or modify site soil , clearly

identified and referenced to the test data, prepared by an independent soil laboratory. Submit to the Superintendent for approval prior to supply and placement.

**FERTILISER:** Apply slow release Organic fertiliser at the time of planting with pellets to advanced tree positions strictly in accordance with the manufacturers specification and with regard to season, soil mix, watering regimes and sub grade conditions.

**PLANT MATERIALS:**

Refer to the plant schedule. The contractor shall ensure that all plant materials are secured immediately upon award of contract. Failure to do so will not give rise to substitutions or extensions of time. All stock shall be grown in open areas which are exposed to the sun and wind to promote vigorous plant growth and to harden plants off. All plant material shall be pest and disease free. All plant material shall not be root bound or damaged. Plant densities shall reflect accepted industry standards and Councils guidelines for Landscape Works and be sourced from an accredited nursery. The Contractor will be responsible for purchasing and coordination of delivery to satisfy the construction program. It is the Contractor's responsibility to check trees at the supply source and to accept delivery of the trees at site, ensuring that the trees are supplied in accordance with the specification and are in good health. The Contractor shall allow for unloading and placement of all advanced tree materials.

All bag stock shall conform to the specification and must be secured from an Accredited Nursery. The current Natspec Guide "Purchasing Landscape Trees" is a **guide only** for quality tree production. All trees must be able to be planted without the use of tree stakes. Any trees requiring staking to be held vertical shall be rejected.

**ADVANCED TREES:**

Plant stock shall have a well developed straight stem with tri-branching structure and healthy canopy typical to the species and to the minimum sizes scheduled.

Excavate a hole a minimum 2X wider than the root ball and deep enough to accept a minimum 200mm of topsoil below. Break up the base of the hole to a further depth of 200mm, and loosen compacted sides of the hole as necessary to prevent confinement of root growth to the hole. Loosen sides of root ball to promote growth. Backfill with nominated soil mix, lightly tamp and water to eliminate air pockets. Ensure positive drainage to all tree positions.

Supply and install root barrier as nominated and staking as detailed on plans.

**IRRIGATION SYSTEM:** Supply and install an automatically controlled system to landscape areas identified on the plans to achieve 25mm/week precipitation rate. This system shall have a rain switch and have backflow prevention devices fitted in accordance with Councils regulations.

**MAINTENANCE PERIOD:**

**General**

Planting maintenance period: the planting maintenance period will be 52 weeks and will commence from the date of practical completion. Of each phase of planting works (hereby specified to be a separable part of the works). It is anticipated that planting works will be undertaken in one phase

Planting maintenance program: 2 weeks prior to practical completion, furnish a proposed planting establishment program, and amend it as required. Such proposal should contain details of the types and frequency of maintenance activities involved with the establishment of plants and grassed areas. Comply with the approved program.

Planting maintenance log book: keep a log book recording when and what maintenance work has been done and what materials, including approved toxic materials, have been used. Log book must be signed off by the client's representative after each maintenance visit. Maintain log book in location nominated by superintendent. All entries are to be initialled by person nominated by superintendent. Log book to contain a copy of the approved planting establishment program.

Product warranty: submit the supplier's written statement certifying that plants are true to the required species and type, and are free from diseases, pests and weeds.

Insurance: the contractor is to ensure suitable insurance cover and / or bank guarantee is in place for the theft and / or damage of all works executed under this contract for the plant maintenance period.


**All Drawings To Be Read In Conjunction With Structural, Mechanical, Hydraulic and Electrical Engineers' Detail Drawings And Specifications.**

**\*\*\* ALL WORKS WITHIN THE PUBLIC DOMAIN IN ACCORDANCE WITH CANADA BAY COUNCIL SPECIFICATION AND DETAILS\*\***


All Levels Indicated Taken To Australian Height Datum (AHD)

Refer to Detail Drawings For Typical Details.


Generally All Materials & Construction to Comply To AS 3700

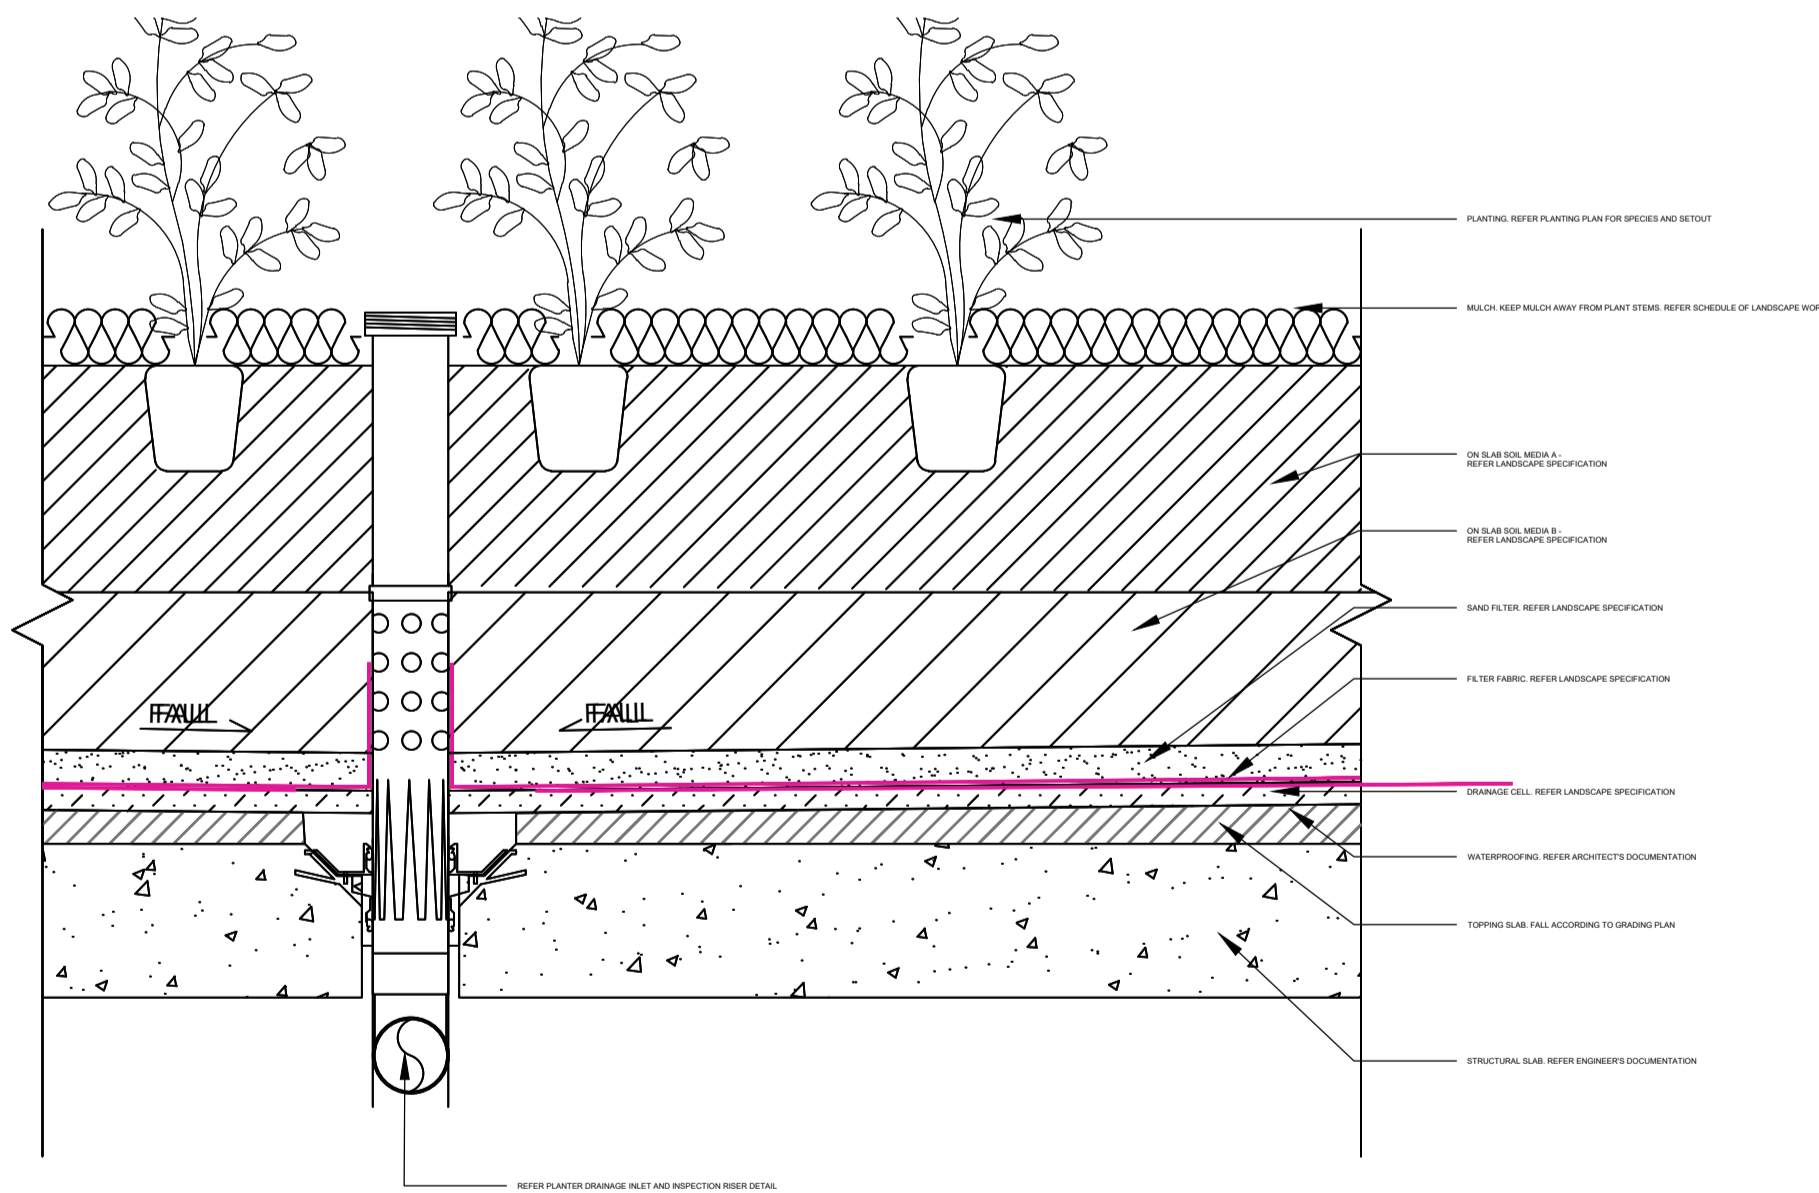

1 TYPICAL DETAIL: PLANTER ON SLAB  
1:10

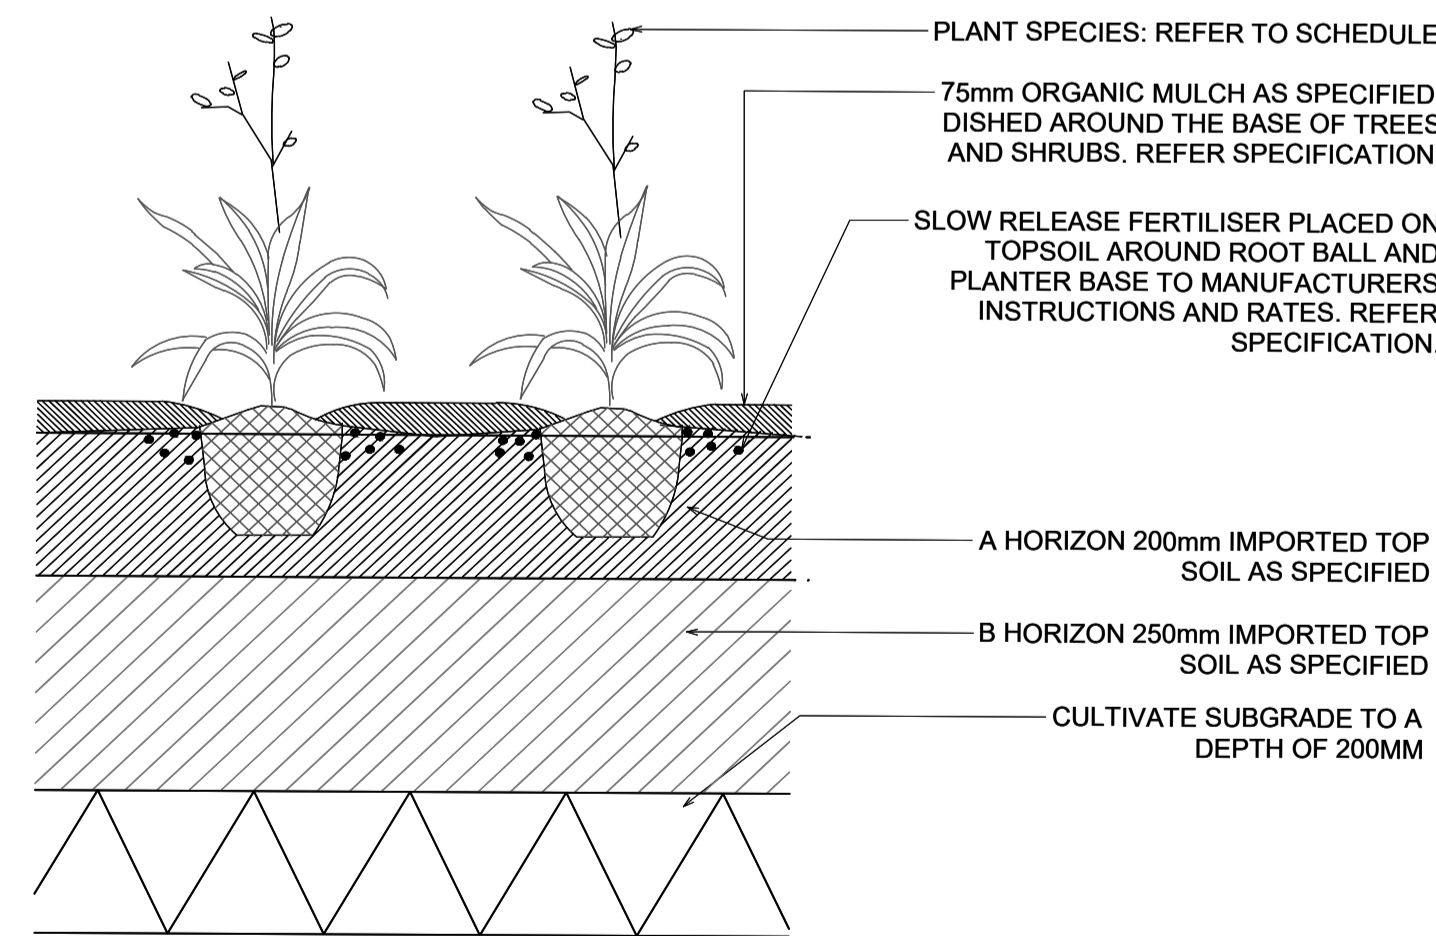

2 TYPICAL DETAIL: PLANTER ON GRADE  
1:10

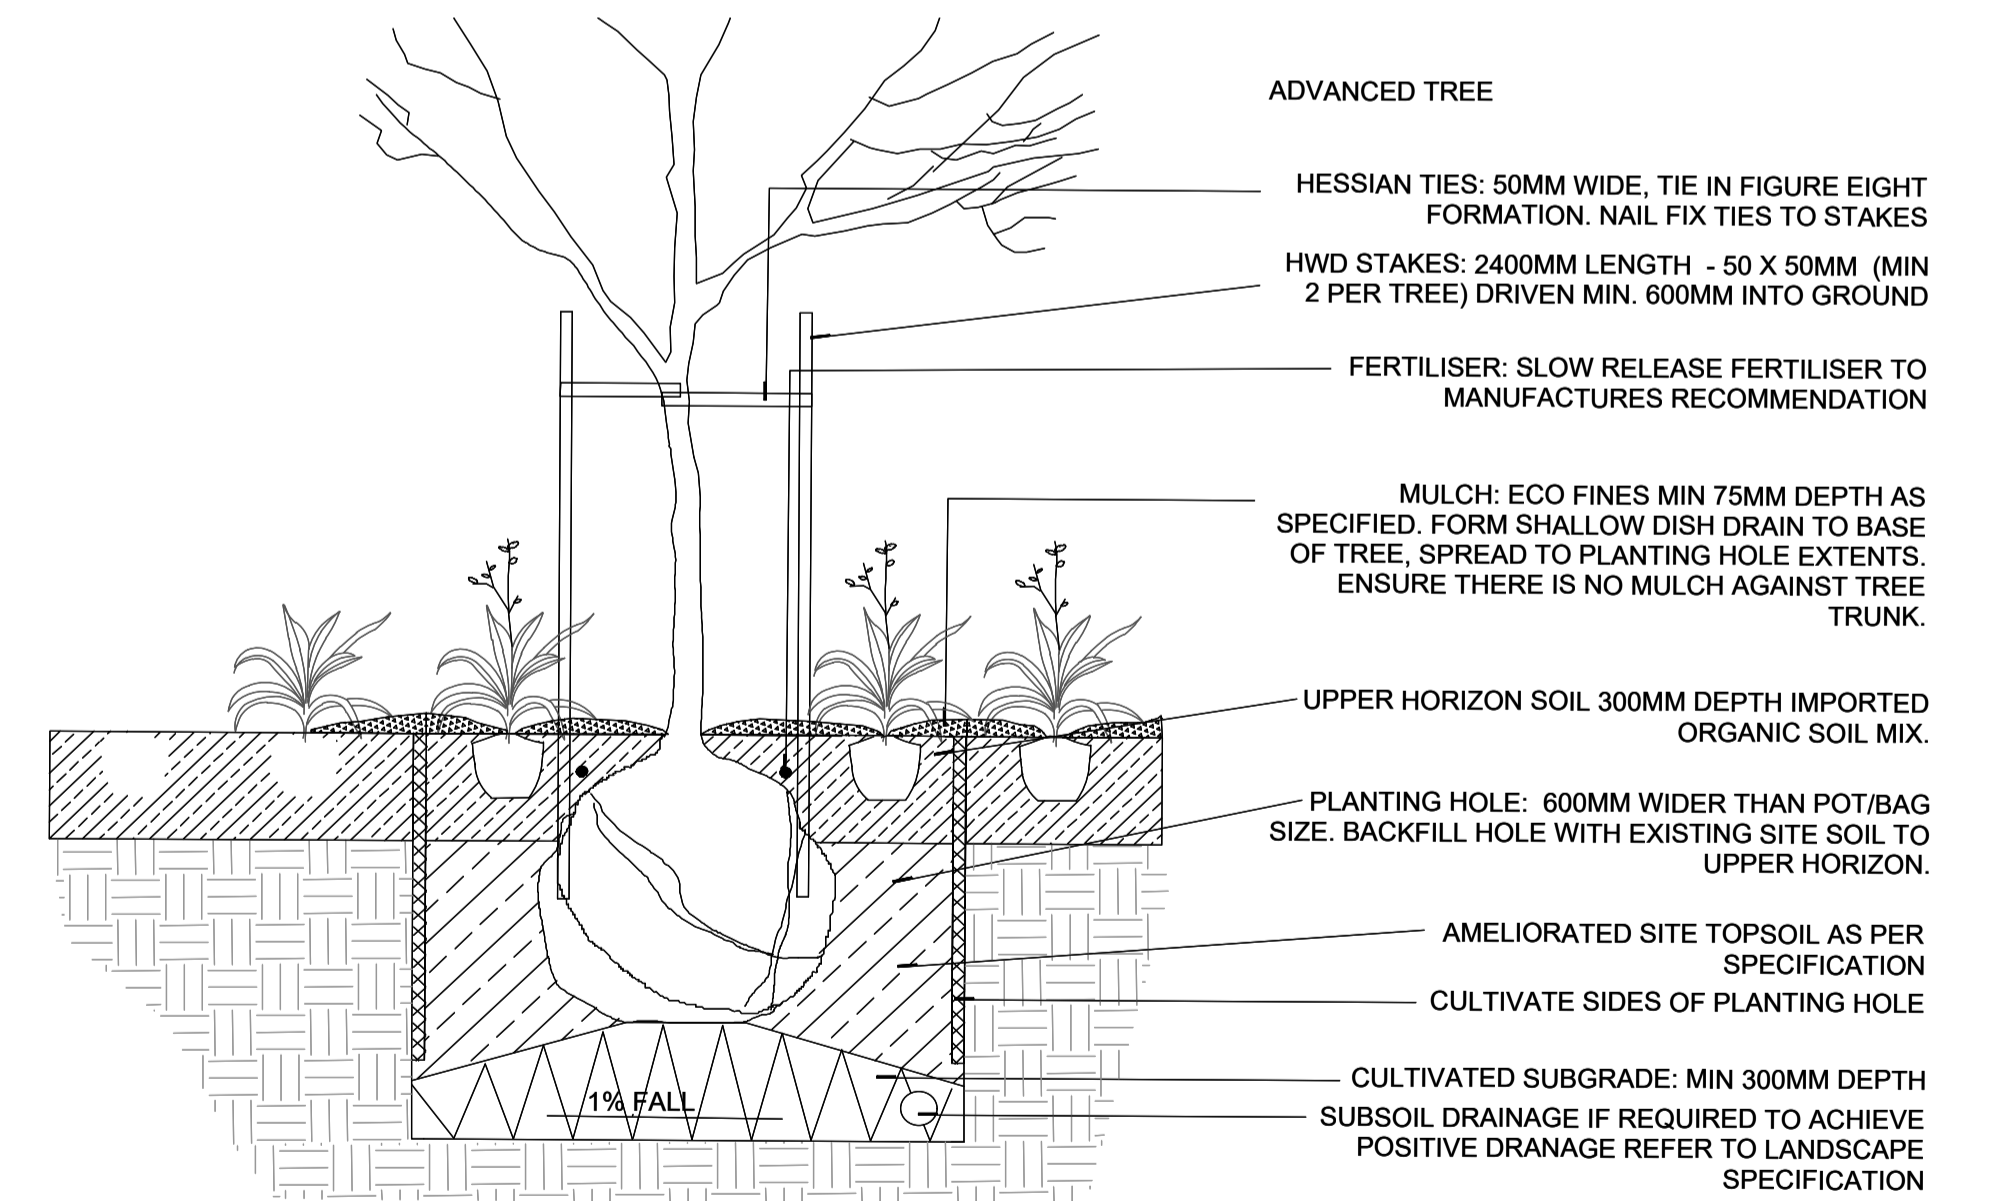

3 TYPICAL DETAIL: TREE PLANTING ON GRADE  
1:20

**NOT FOR CONSTRUCTION**

No	Revision	Note: * indicates signatures on original issue of drawing or last revision of drawing	Drawn	Job Manager	Project Director	Date
3	S4.55		RL	RI	RI	16.12.25
2	REVISED SSDA		RL	RI	RI	08.09.25
1	SSDA		RL	RI	RI	06.08.24

**CLIENT**



**ARCHITECT**



**LANDSCAPE**



**DO NOT SCALE**

Conditions of Use. This document may only be used by the client (and any other person who the client has agreed can use this document) for the purpose for which it was prepared and must not be used by any other person or for any other purpose.

Drawn	RI	Designer	CR/ RI
Drafting Check	CR	Design Check	CR
Approved (Project Director)	Date	This Drawing must not be used for Construction unless signed as Approved AS SHOWN	

Client	<b>BILLBERGIA</b>
Project	<b>25-27 LEEDS ST, RHODES</b>
Title	<b>TYPICAL DETAILS &amp; OUTLINE MAINTENANCE SPECIFICATION</b>
Original Size	<b>A1</b>
Drawing No:	<b>LD-DA900</b>
Rev:	<b>3</b>