



RANDWICK RACECOURSE- WINX STAND

DRAWING LIST - SSDA		
SHEET No.	SHEET NAME	Current Revision
SSDA-001	COVER PAGE	A
SSDA-100	LOCATION PLAN	A
SSDA-101	BOUNDARIES & SCOPE OF WORKS	A
SSDA-102	SITE PLAN	A
SSDA-103	SITE ANALYSIS	A
SSDA-140	DEMOLITION PLAN	A
SSDA-201	GROUND FLOOR PLAN	A
SSDA-202	MEZZANINE FLOOR PLAN	A
SSDA-203	LEVEL 1 FLOOR PLAN	A
SSDA-204	PLANT LEVEL FLOOR PLAN	A
SSDA-205	ROOF PLAN	A
SSDA-301	ELEVATIONS	A
SSDA-302	ELEVATIONS	A
SSDA-401	SECTIONS	A
SSDA-701	SOLAR STUDIES - 21 MARCH 9AM	A
SSDA-702	SOLAR STUDIES - 21 MARCH 12PM	A
SSDA-703	SOLAR STUDIES - 21 MARCH 3PM	A
SSDA-711	SOLAR STUDIES - 21 JUNE 9AM	A
SSDA-712	SOLAR STUDIES - 21 JUNE 12PM	A
SSDA-713	SOLAR STUDIES - 21 JUNE 3PM	A
SSDA-721	SOLAR STUDIES - 22 DEC 9AM	A
SSDA-722	SOLAR STUDIES - 22 DEC 12PM	A
SSDA-723	SOLAR STUDIES - 22 DEC 3PM	A
SSDA-801	SCHEDULE OF FINISHES	A
SSDA-811	GFA	A
SSDA-850	SIGNAGE	A
SSDA-900	PHOTOMONTAGE	A
SSDA-901	PHOTOMONTAGE	A
SSDA-902	PHOTOMONTAGE	A
SSDA-903	PHOTOMONTAGE	A



Project:

ATC RNSW Public Infrastructure

Drawing Title:

COVER PAGE

Drawing Number:

SSDA-001

Revision:

A

Date:

31/10/19


Scale:

@ A1

Cox Architecture
Level 6, 155 Clarence Street,
Sydney, NSW 2000, Australia
T + 61 2 9267 9599
F + 61 2 9264 5844
www.coxarchitecture.com.au

Nominated Architects
Joel Agius no. 6491
Russell Lee no. 6367



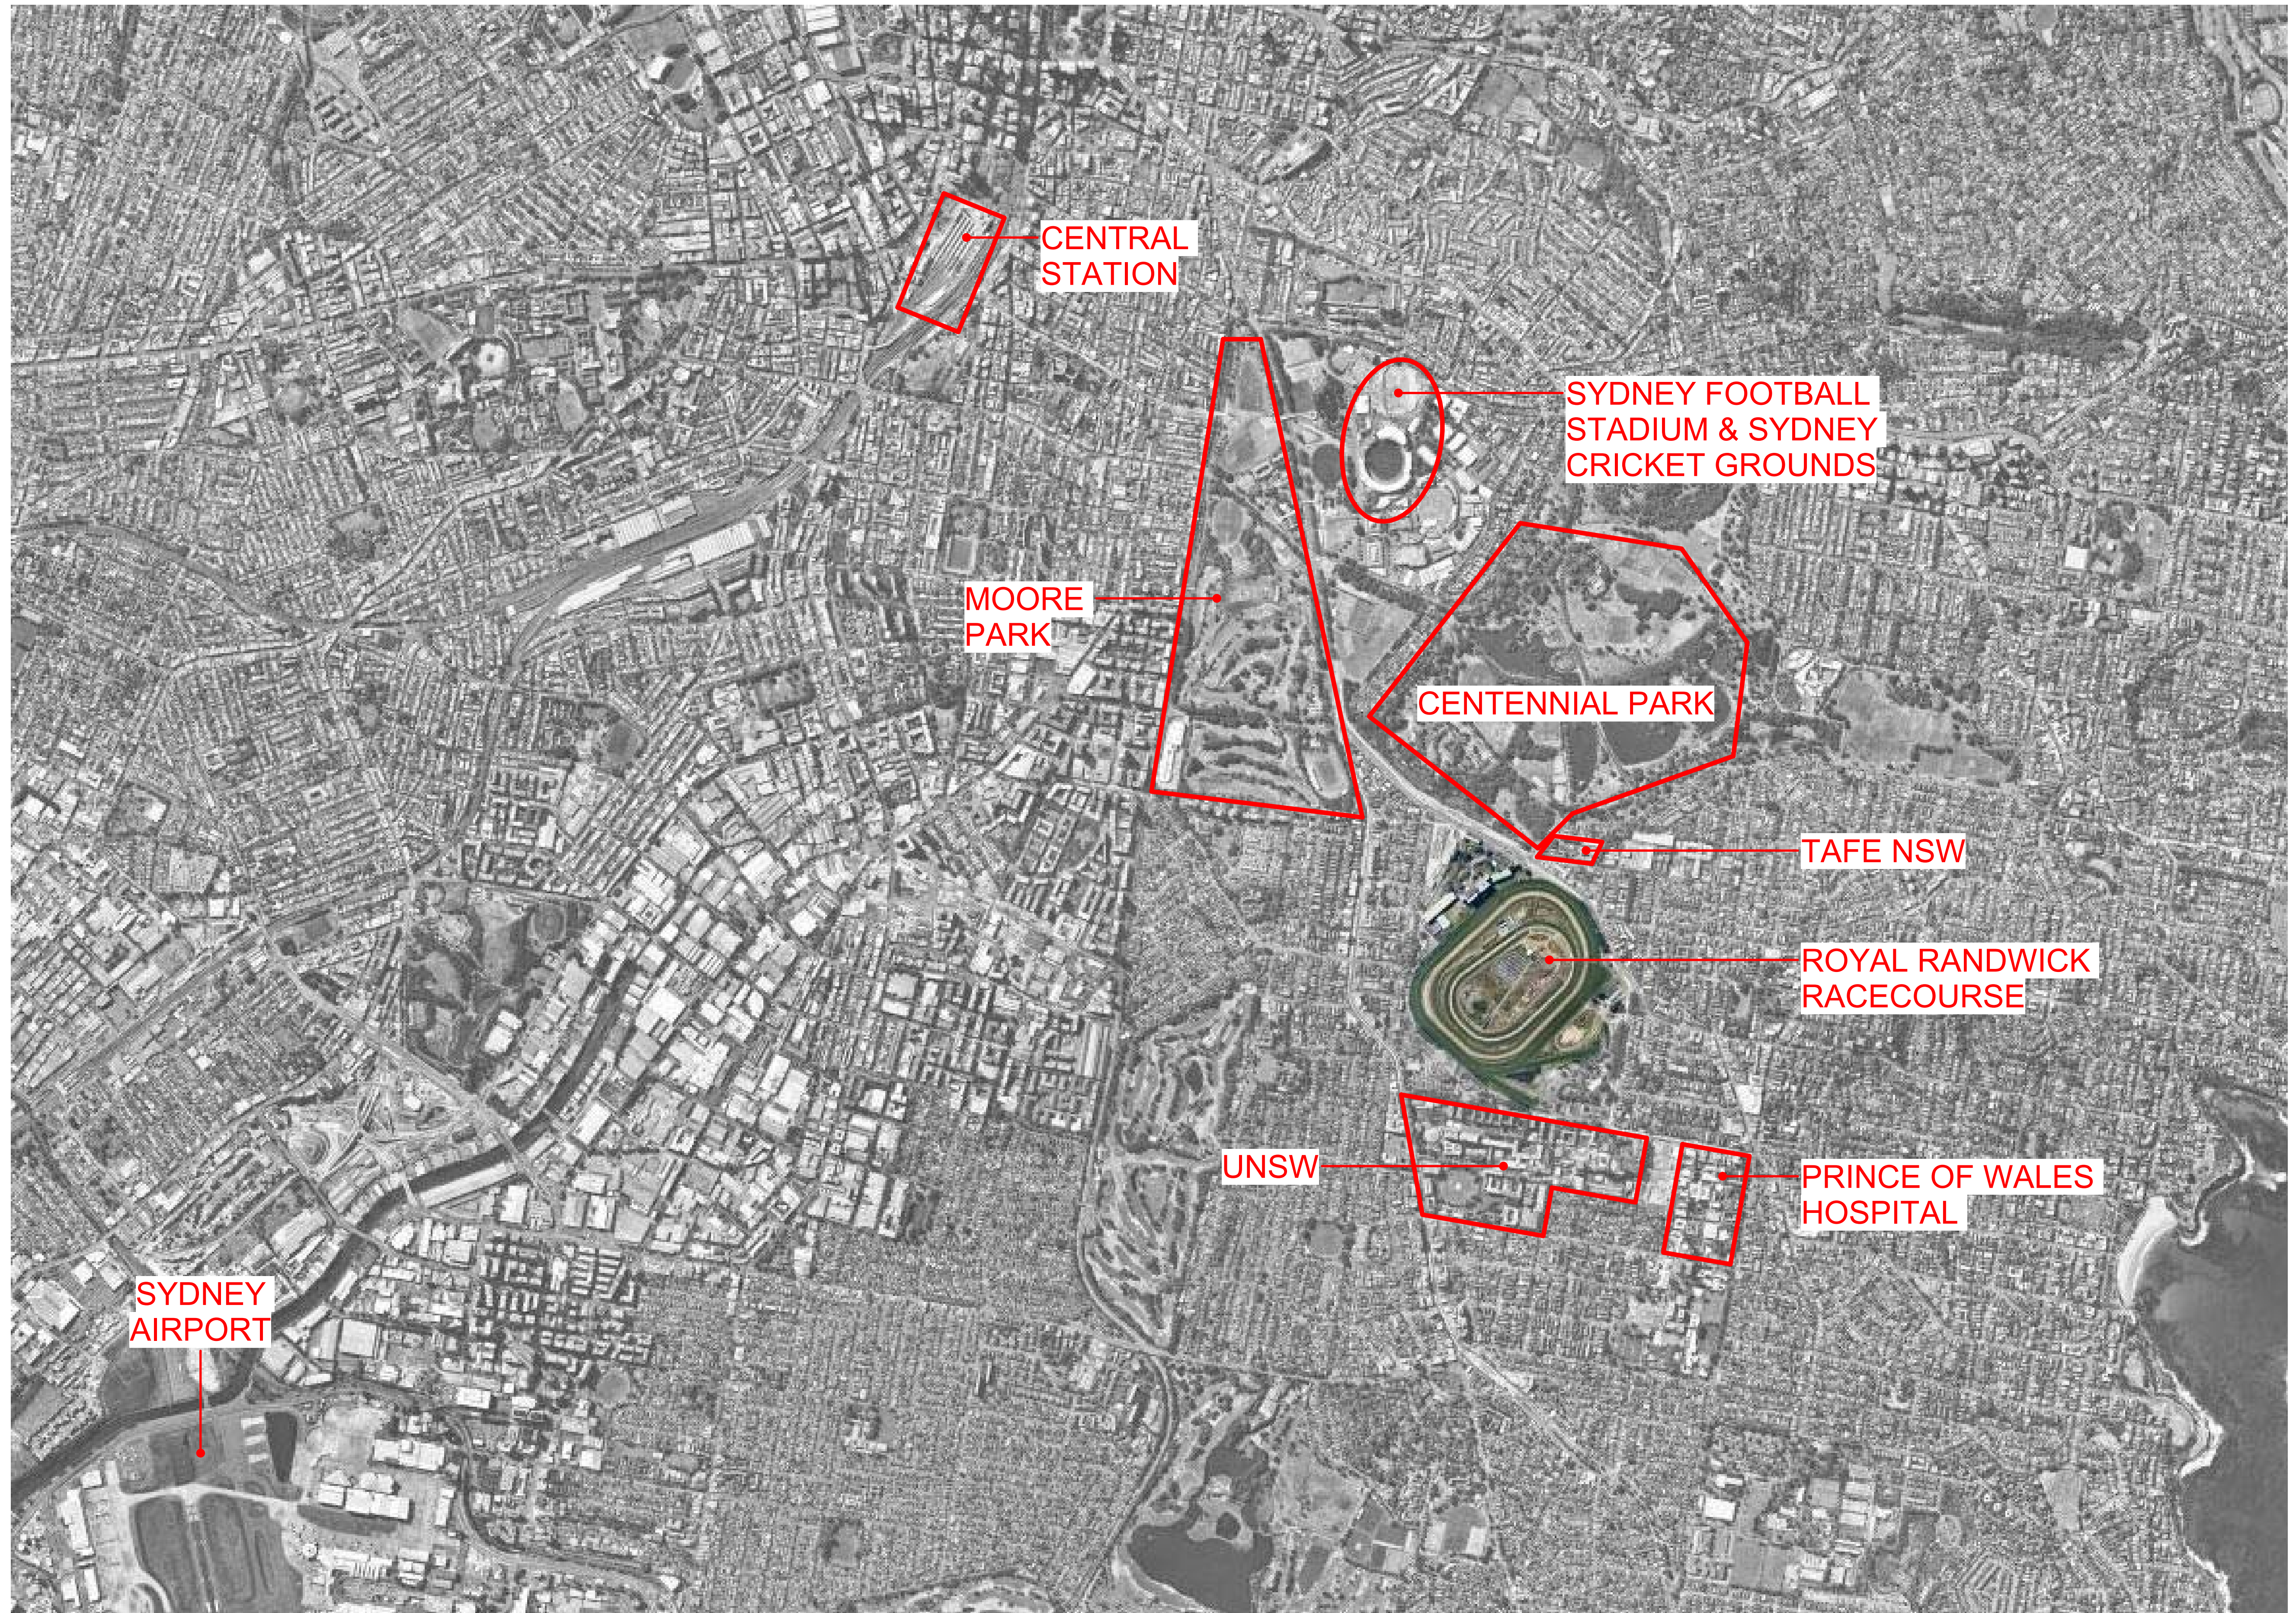

Project:

ATC RNSW Public Infrastructure

Drawing Title:

LOCATION PLAN

Drawing Number:

SSDA-100


Revision:

A

Date:

31/10/19

Scale:

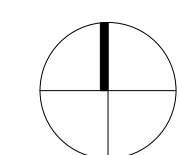


Cox Architecture
Level 6, 155 Clarence Street,
Sydney, NSW 2000, Australia
T + 61 2 9267 9599
F + 61 2 9264 5844
www.coxarchitecture.com.au

Nominated Architects
Joint Apia no. 6491
Russell Lee no. 6367

COX

LEGEND
SITE BOUNDARY
SCOPE OF WORKS

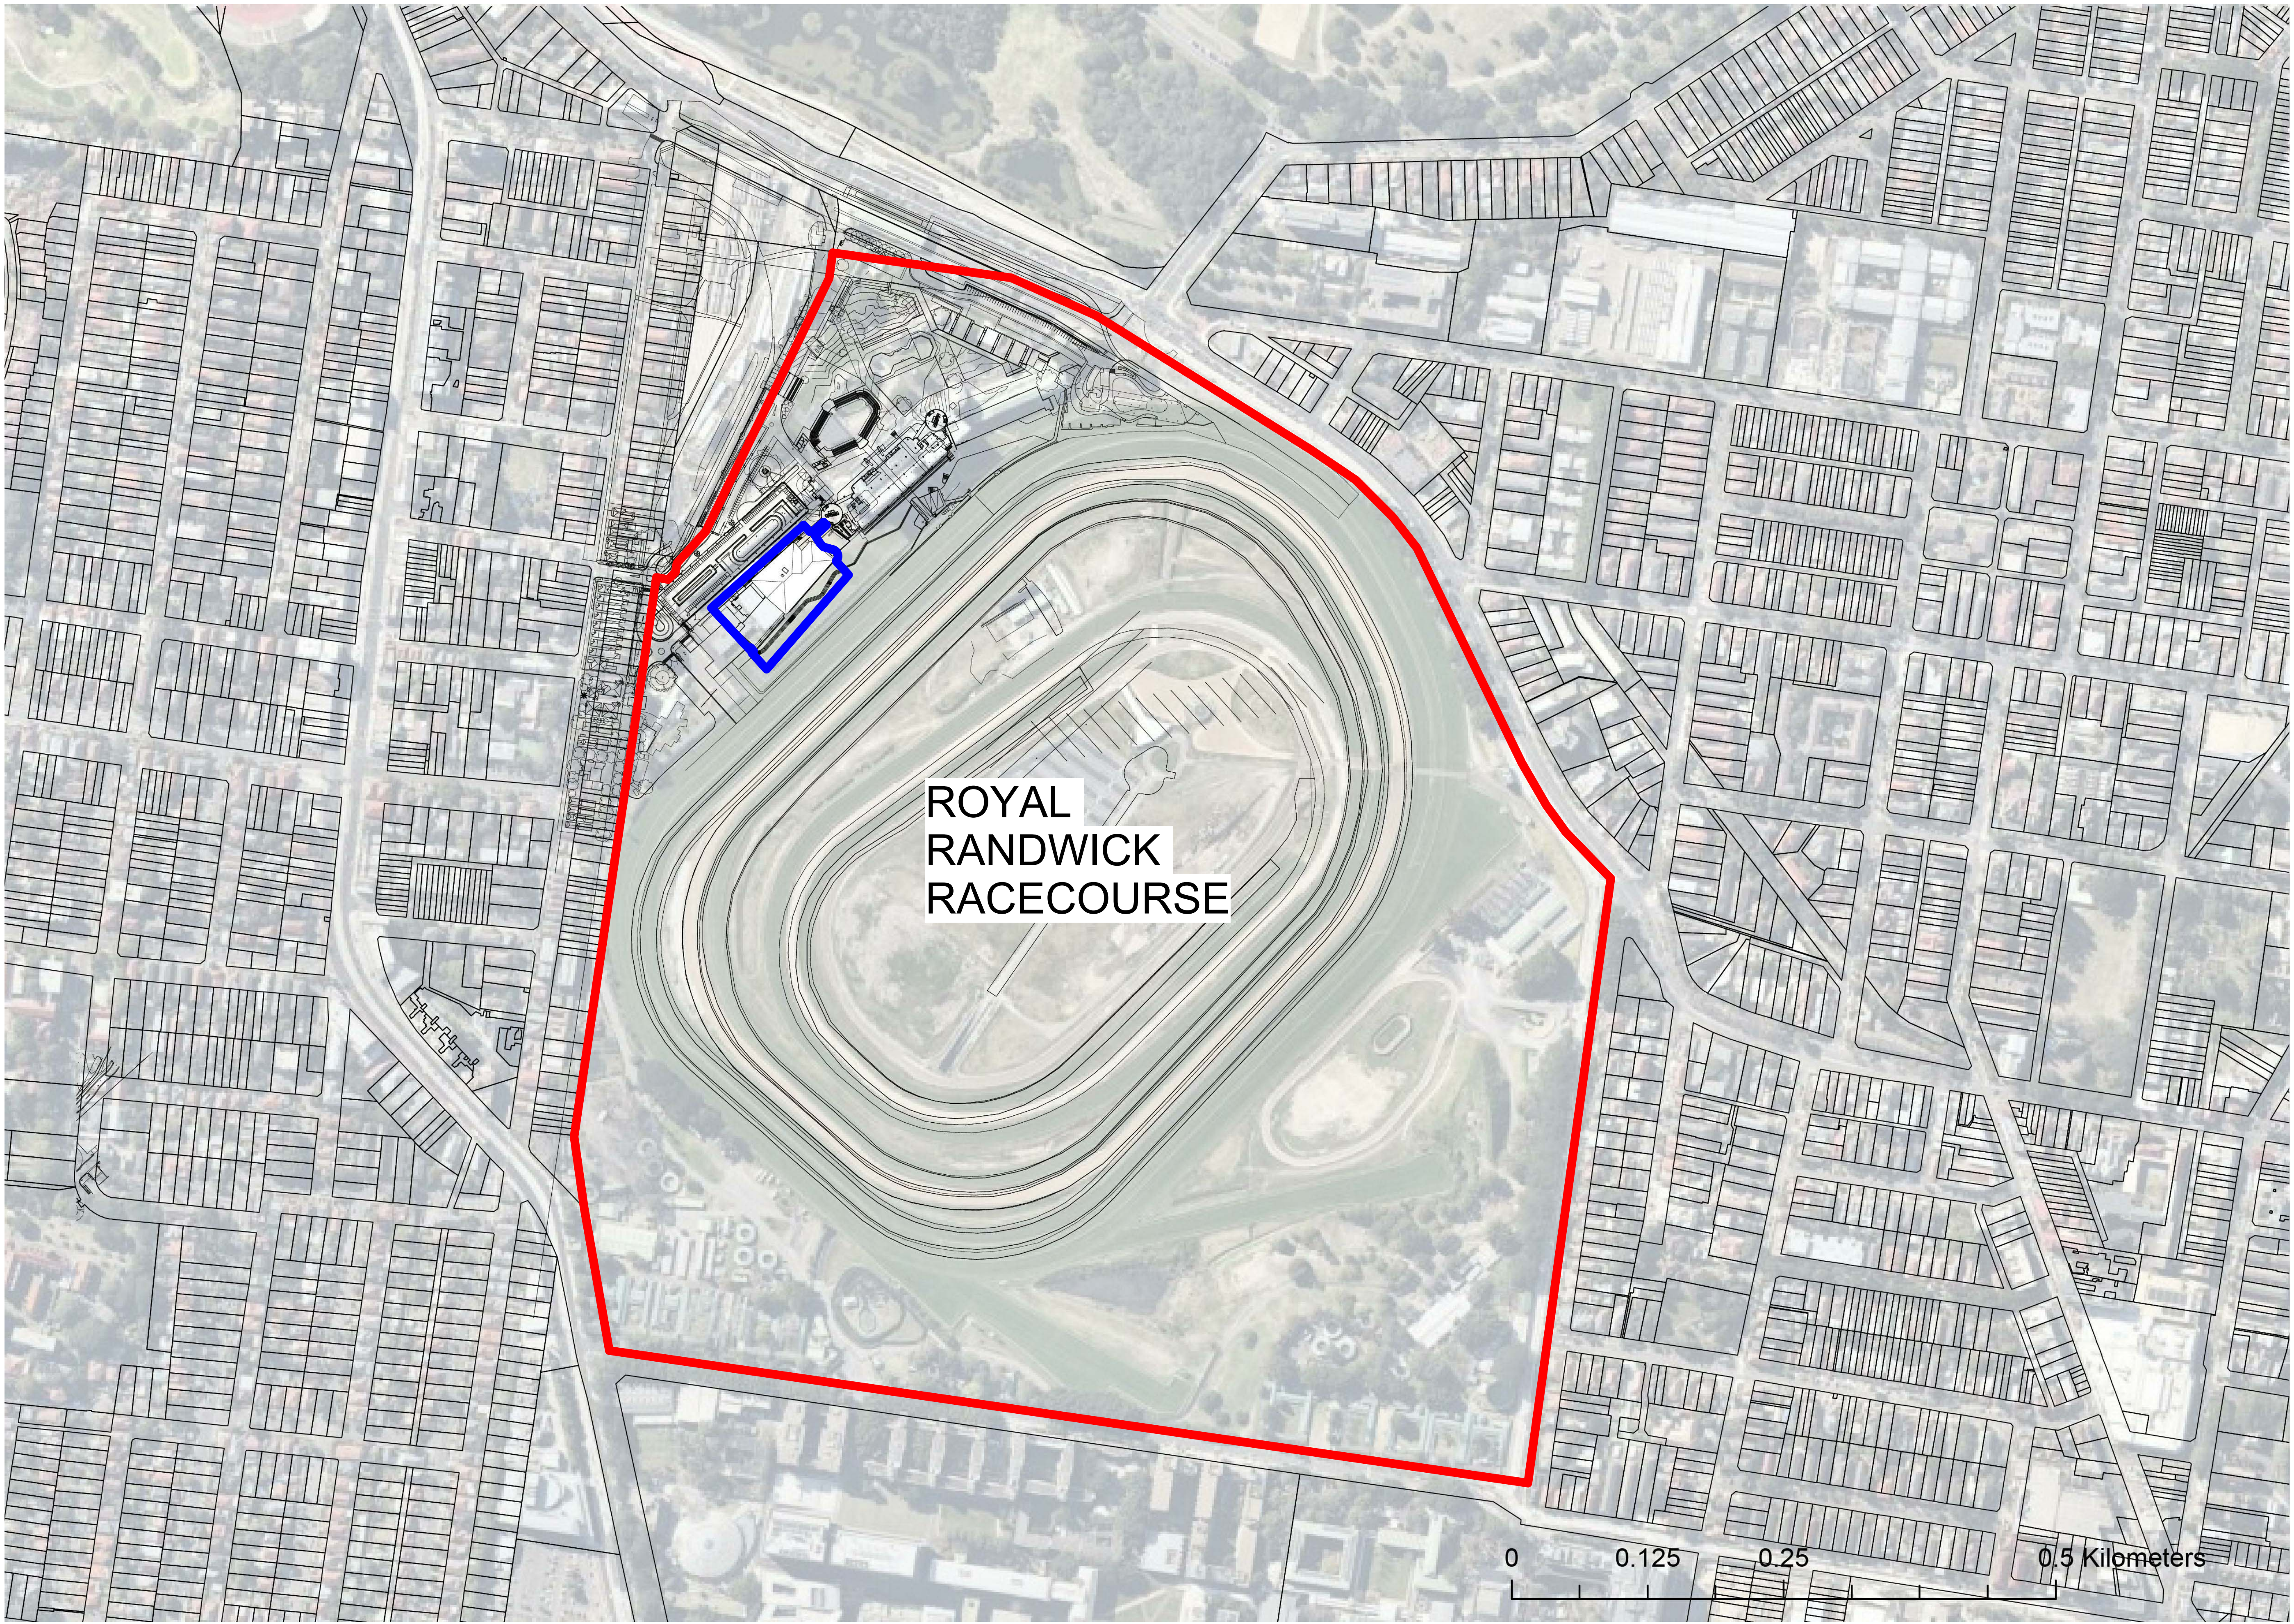



Project:

ATC RNSW Public Infrastructure

Drawing Title:

SITE PLAN

Drawing Number:

SSDA-102

Revision:


A

Date:

31/10/19

Scale:


1 : 500 @ A1

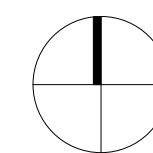

Cox Architecture
Level 6, 155 Clarence Street,
Sydney, NSW 2000, Australia
T + 61 2 9267 9599
F + 61 2 9264 5844
www.coxarchitecture.com.au

Nominated Architects
Job Agis no. 6491
Russell Lee no. 6367

COX

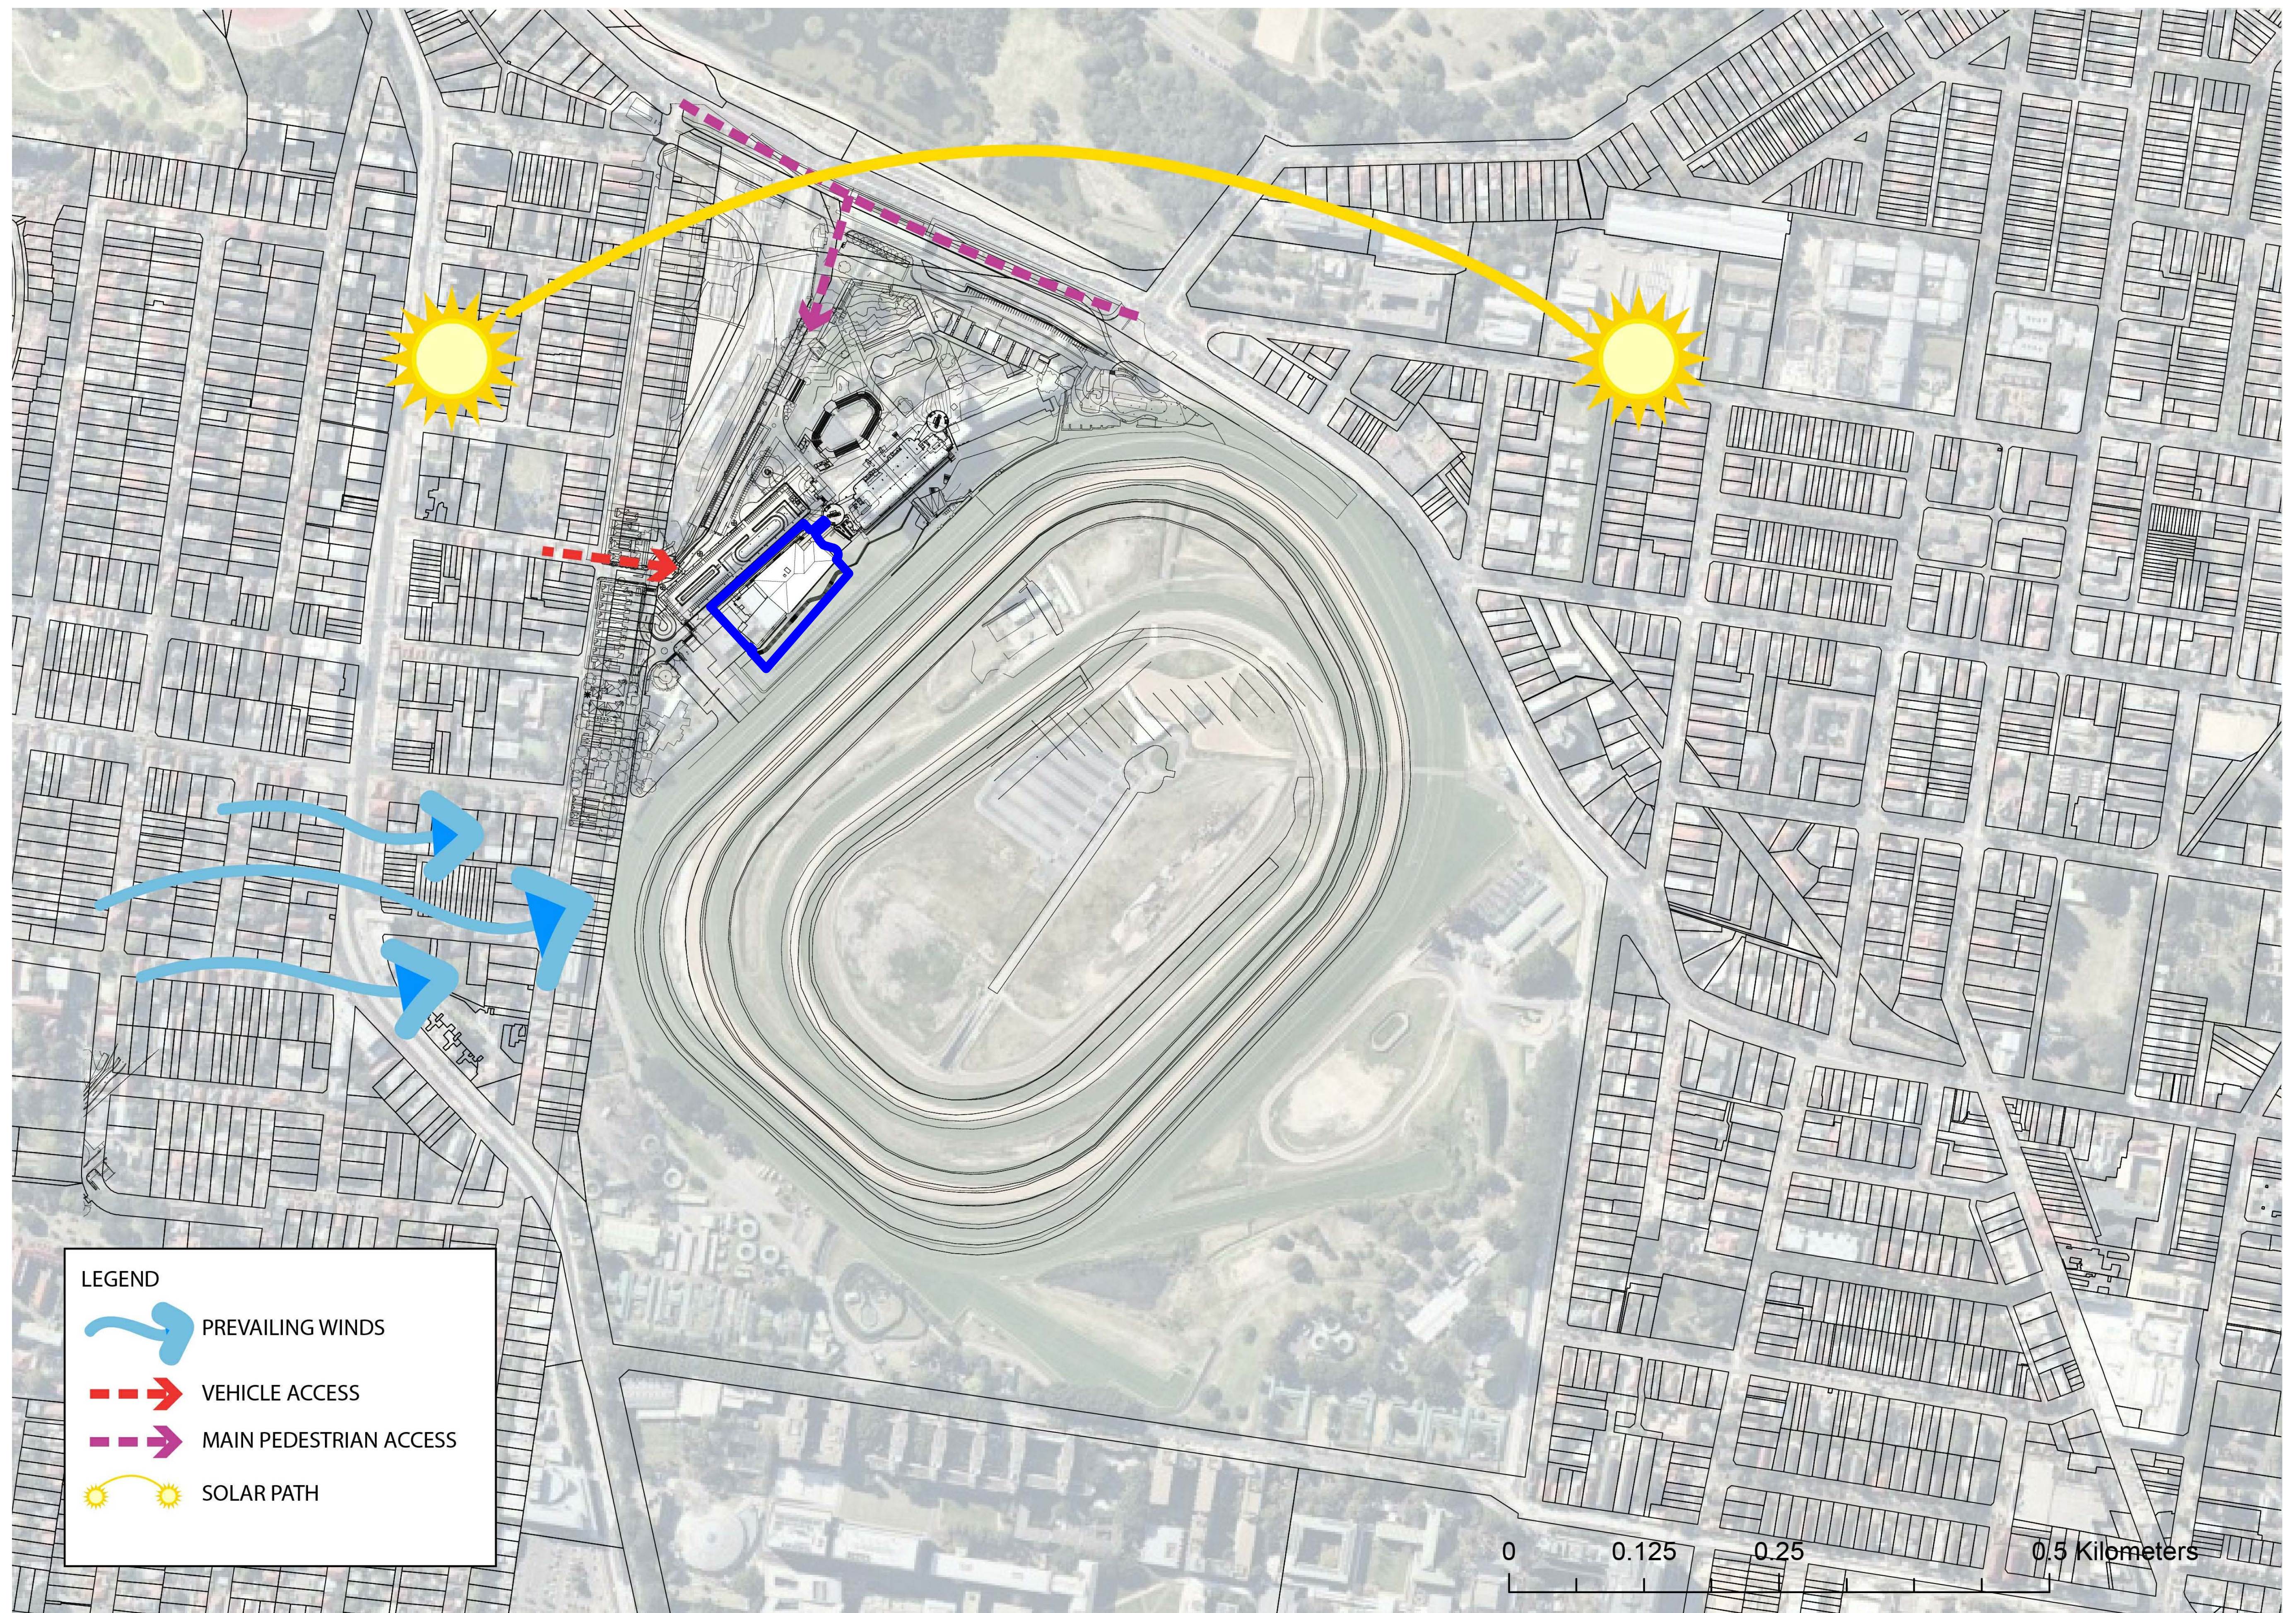

Project:

ATC RNSW Public Infrastructure

Drawing Title:

SITE ANALYSIS

Drawing Number:

SSDA-103

Revision:


A

Date:

31/10/19

Scale:


@ A1

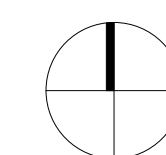

Cox Architecture
Level 6, 155 Clarence Street,
Sydney, NSW 2000, Australia
T + 61 2 9267 9599
F + 61 2 9264 5844
www.coxarchitecture.com.au

Nominated Architects
Joel Agius no. 6491
Russell Lee no. 6367

COX

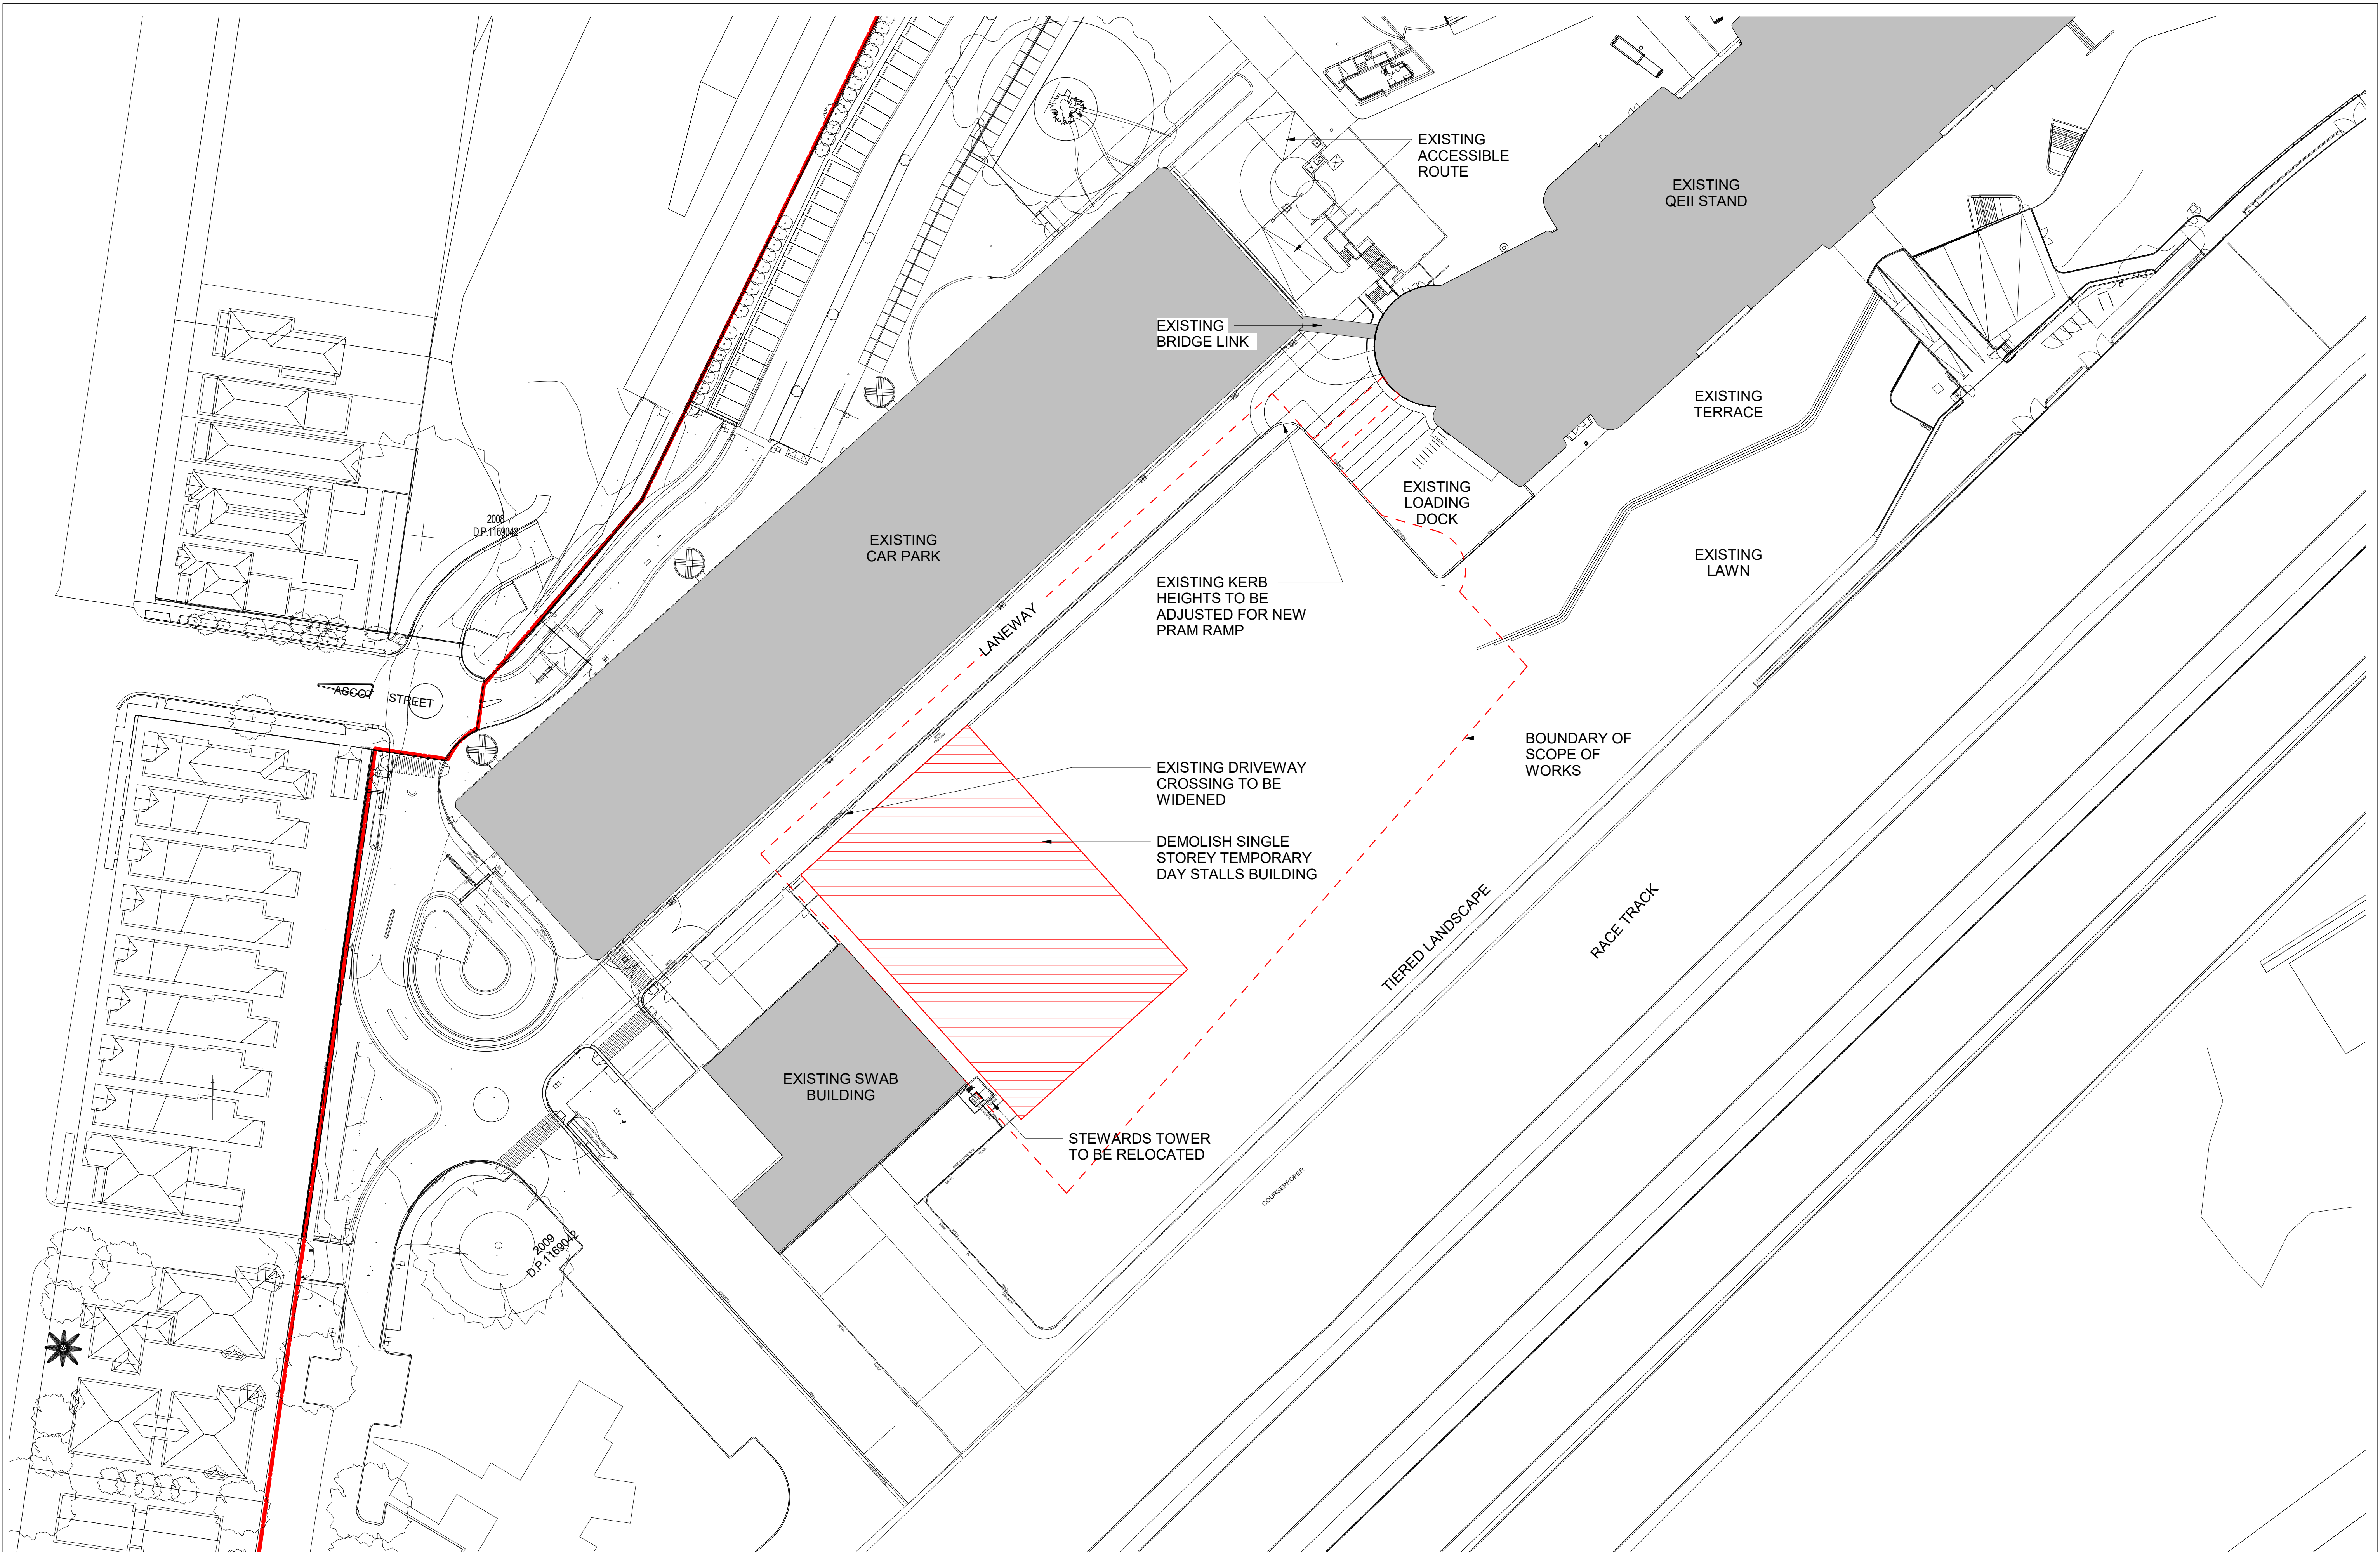

Project:

ATC RNSW Public Infrastructure

Drawing Title:

DEMOLITION PLAN

Drawing Number:

SSDA-140

Revision:


A

Date:

31/10/19

Scale:


1 : 500 @ A1

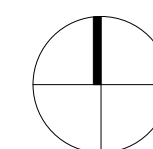



Cox Architecture
Level 6, 155 Clarence Street,
Sydney, NSW 2000, Australia
T + 61 2 9267 9599
F + 61 2 9264 5844
www.coxarchitecture.com.au


Nominated Architects
Joint Aplus no. 6491
Russell Lee no. 6367

COX

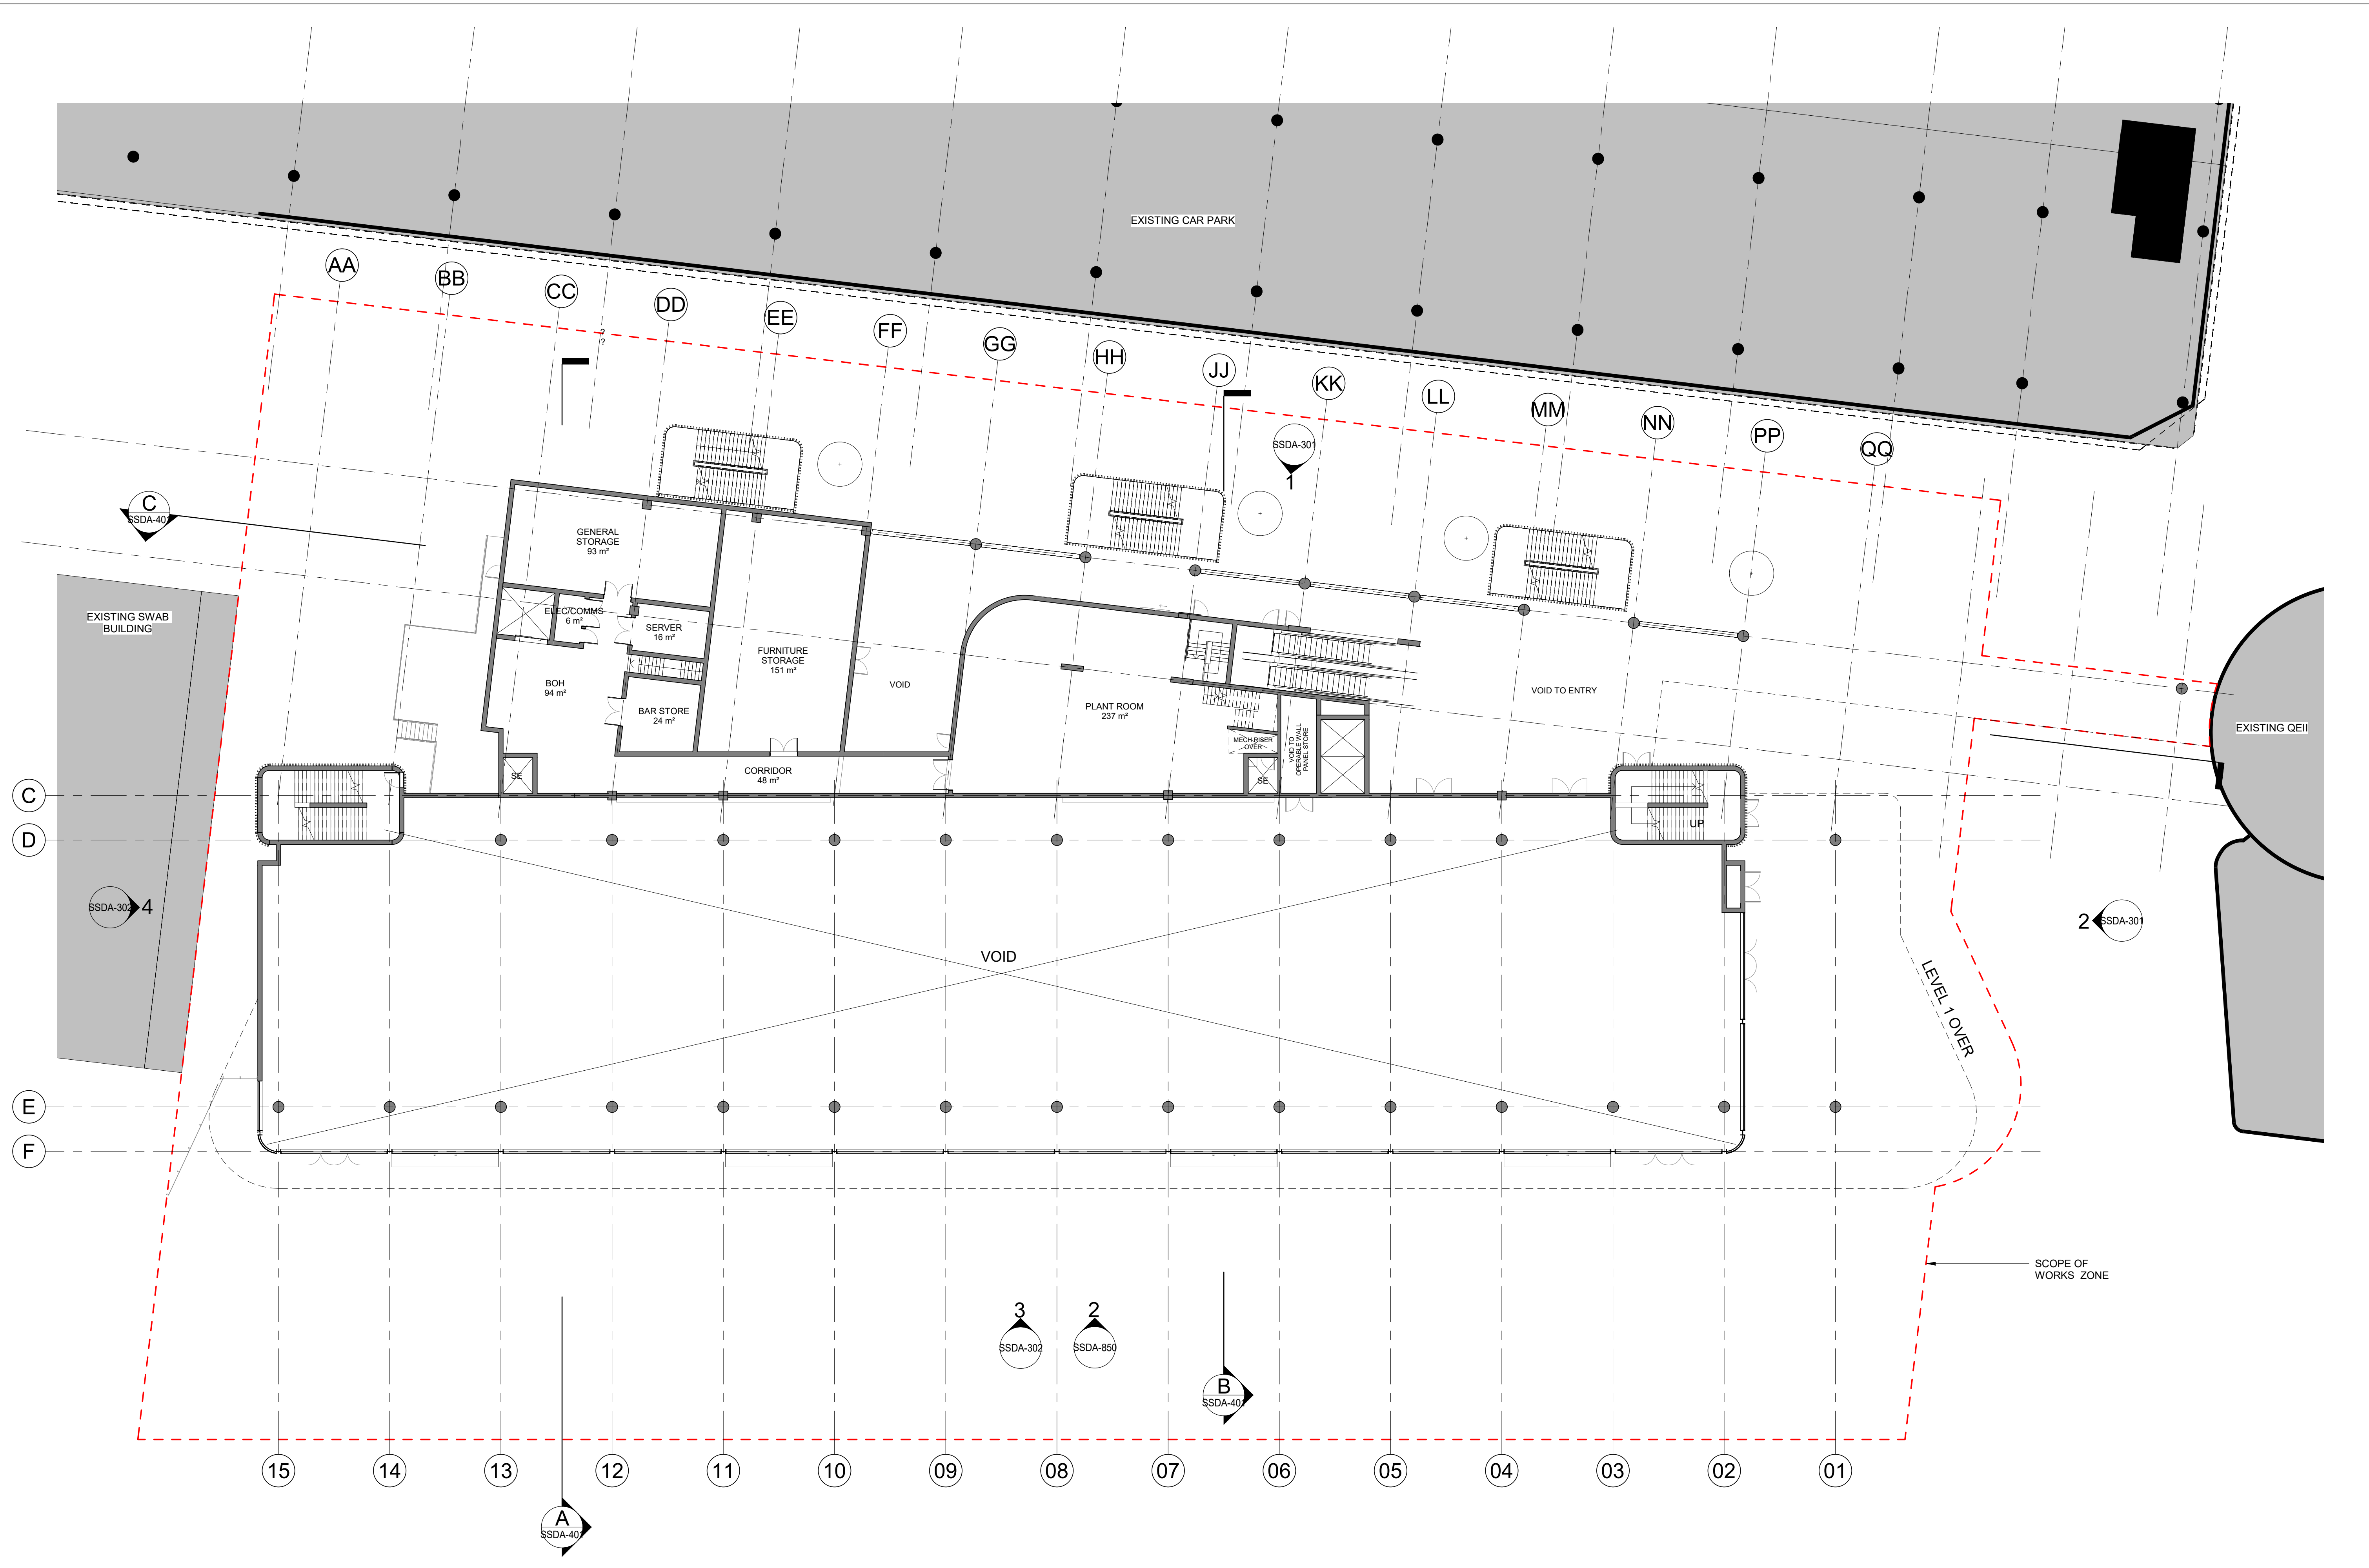

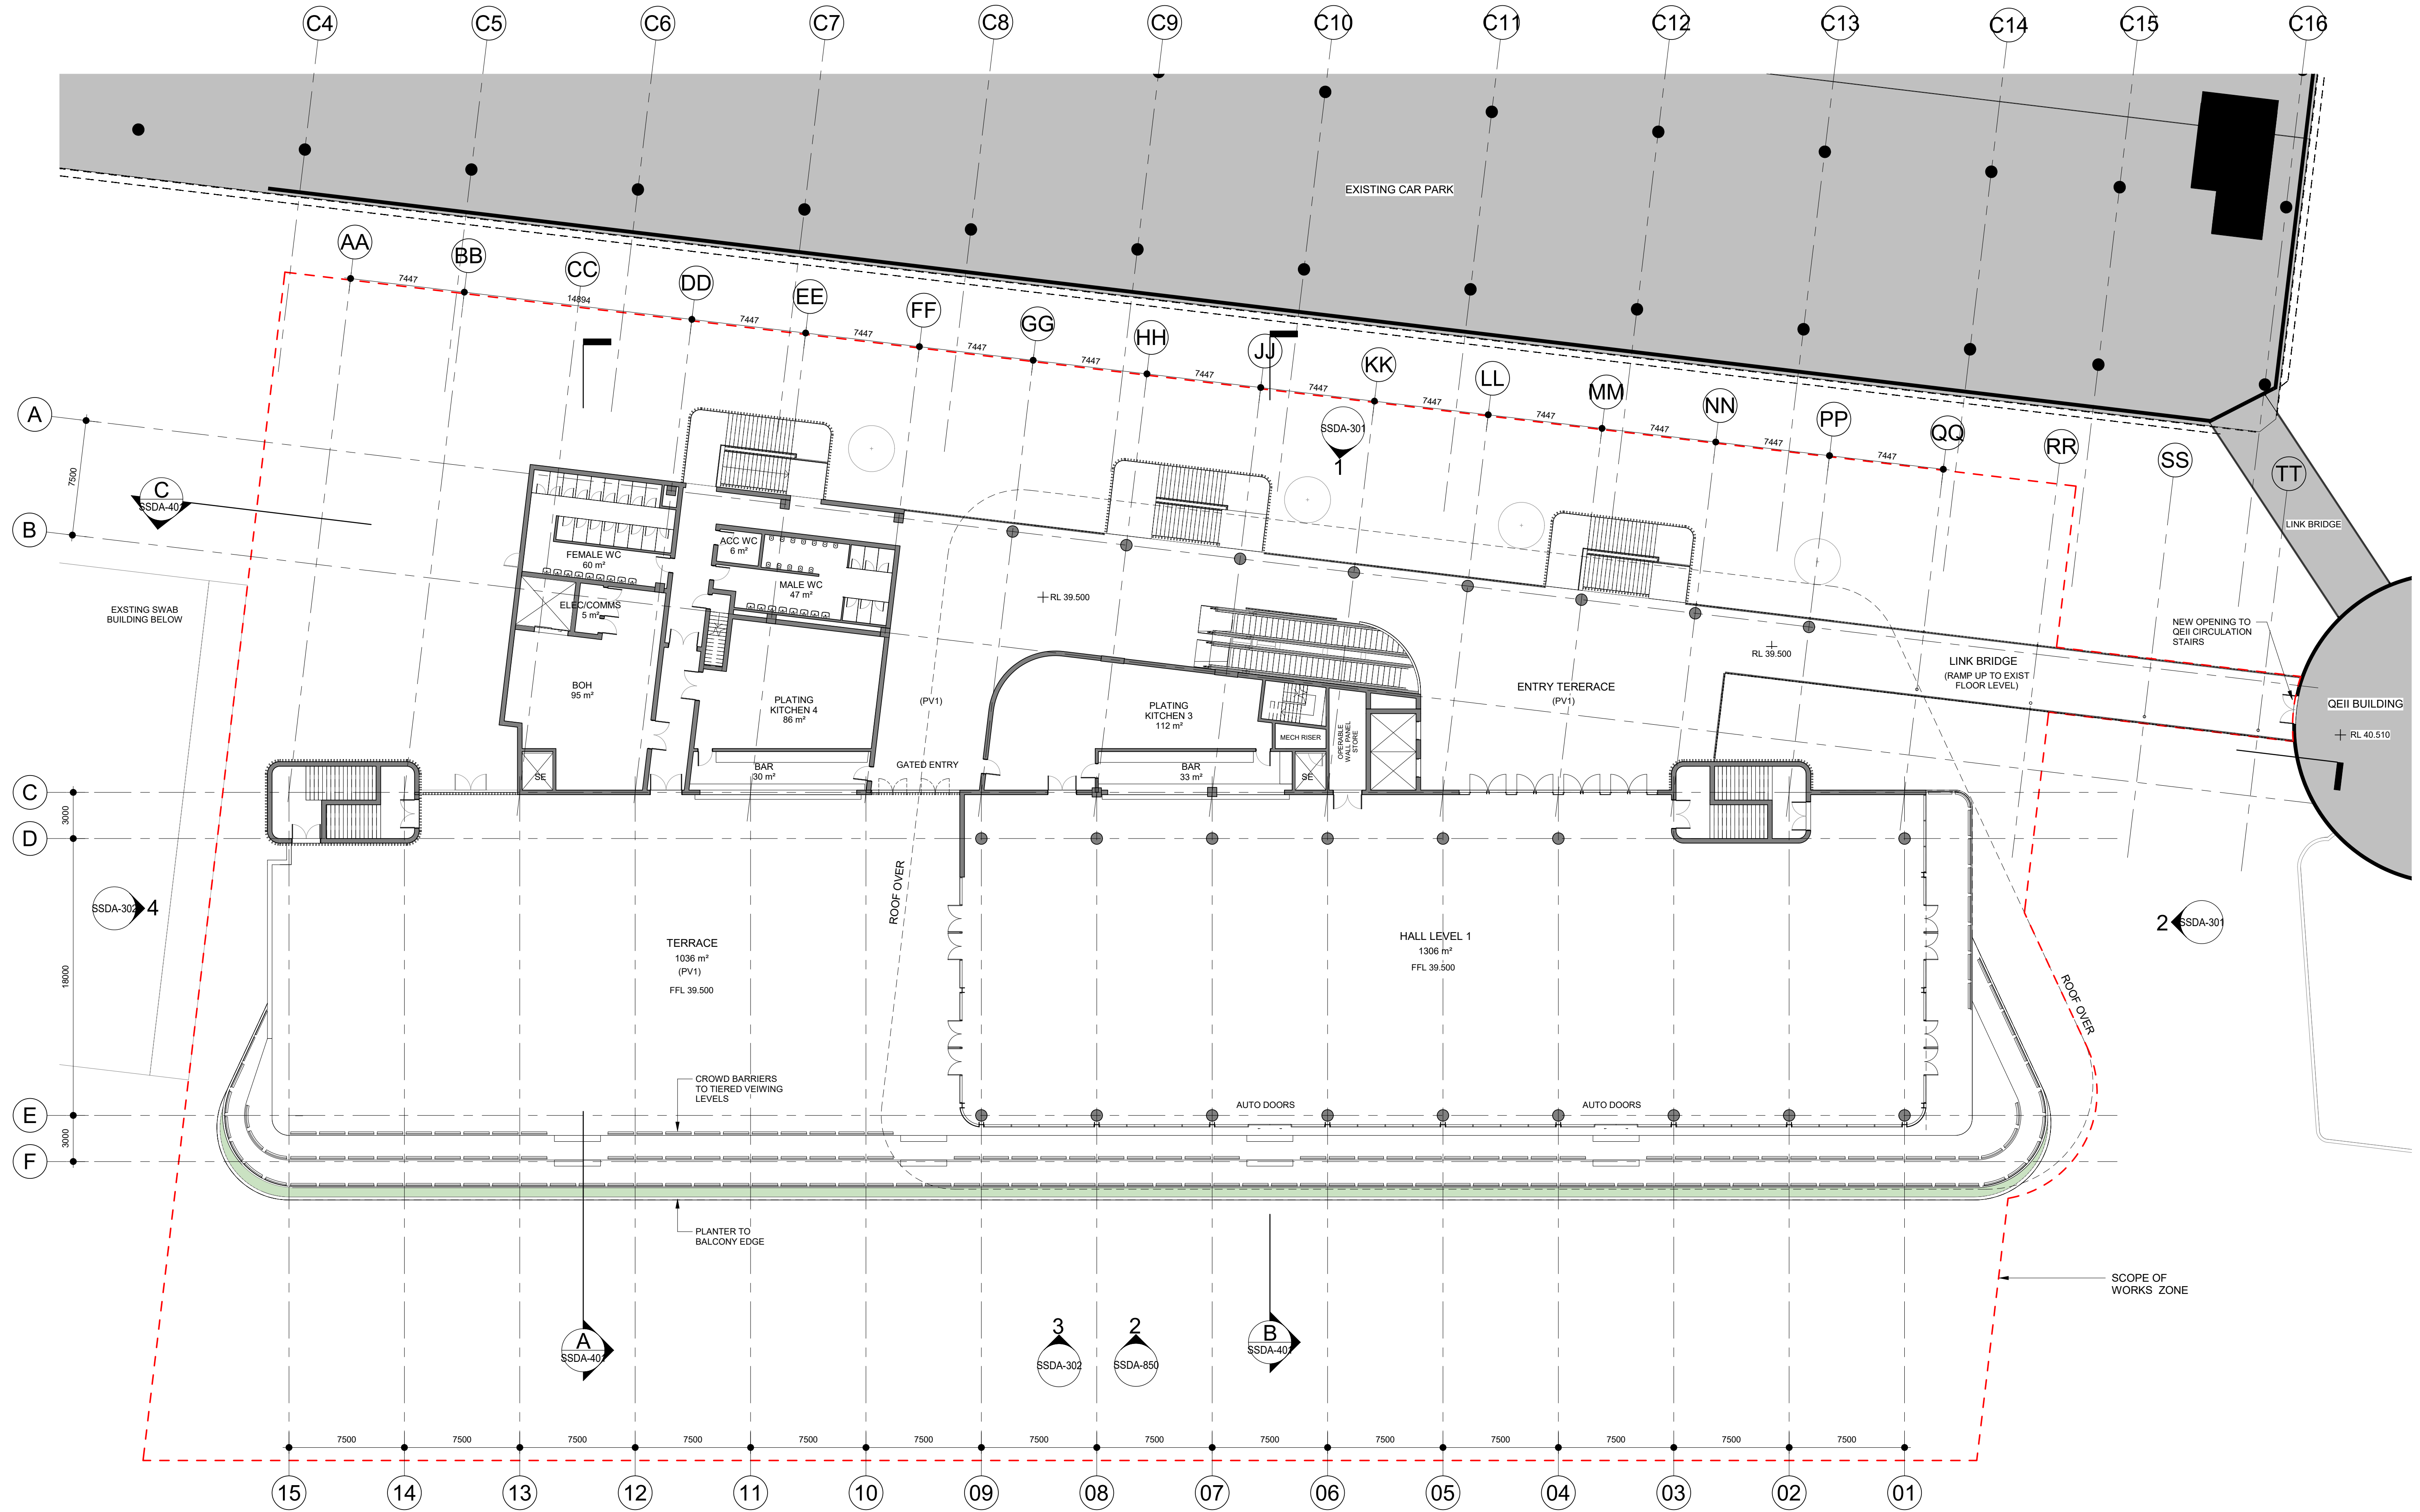

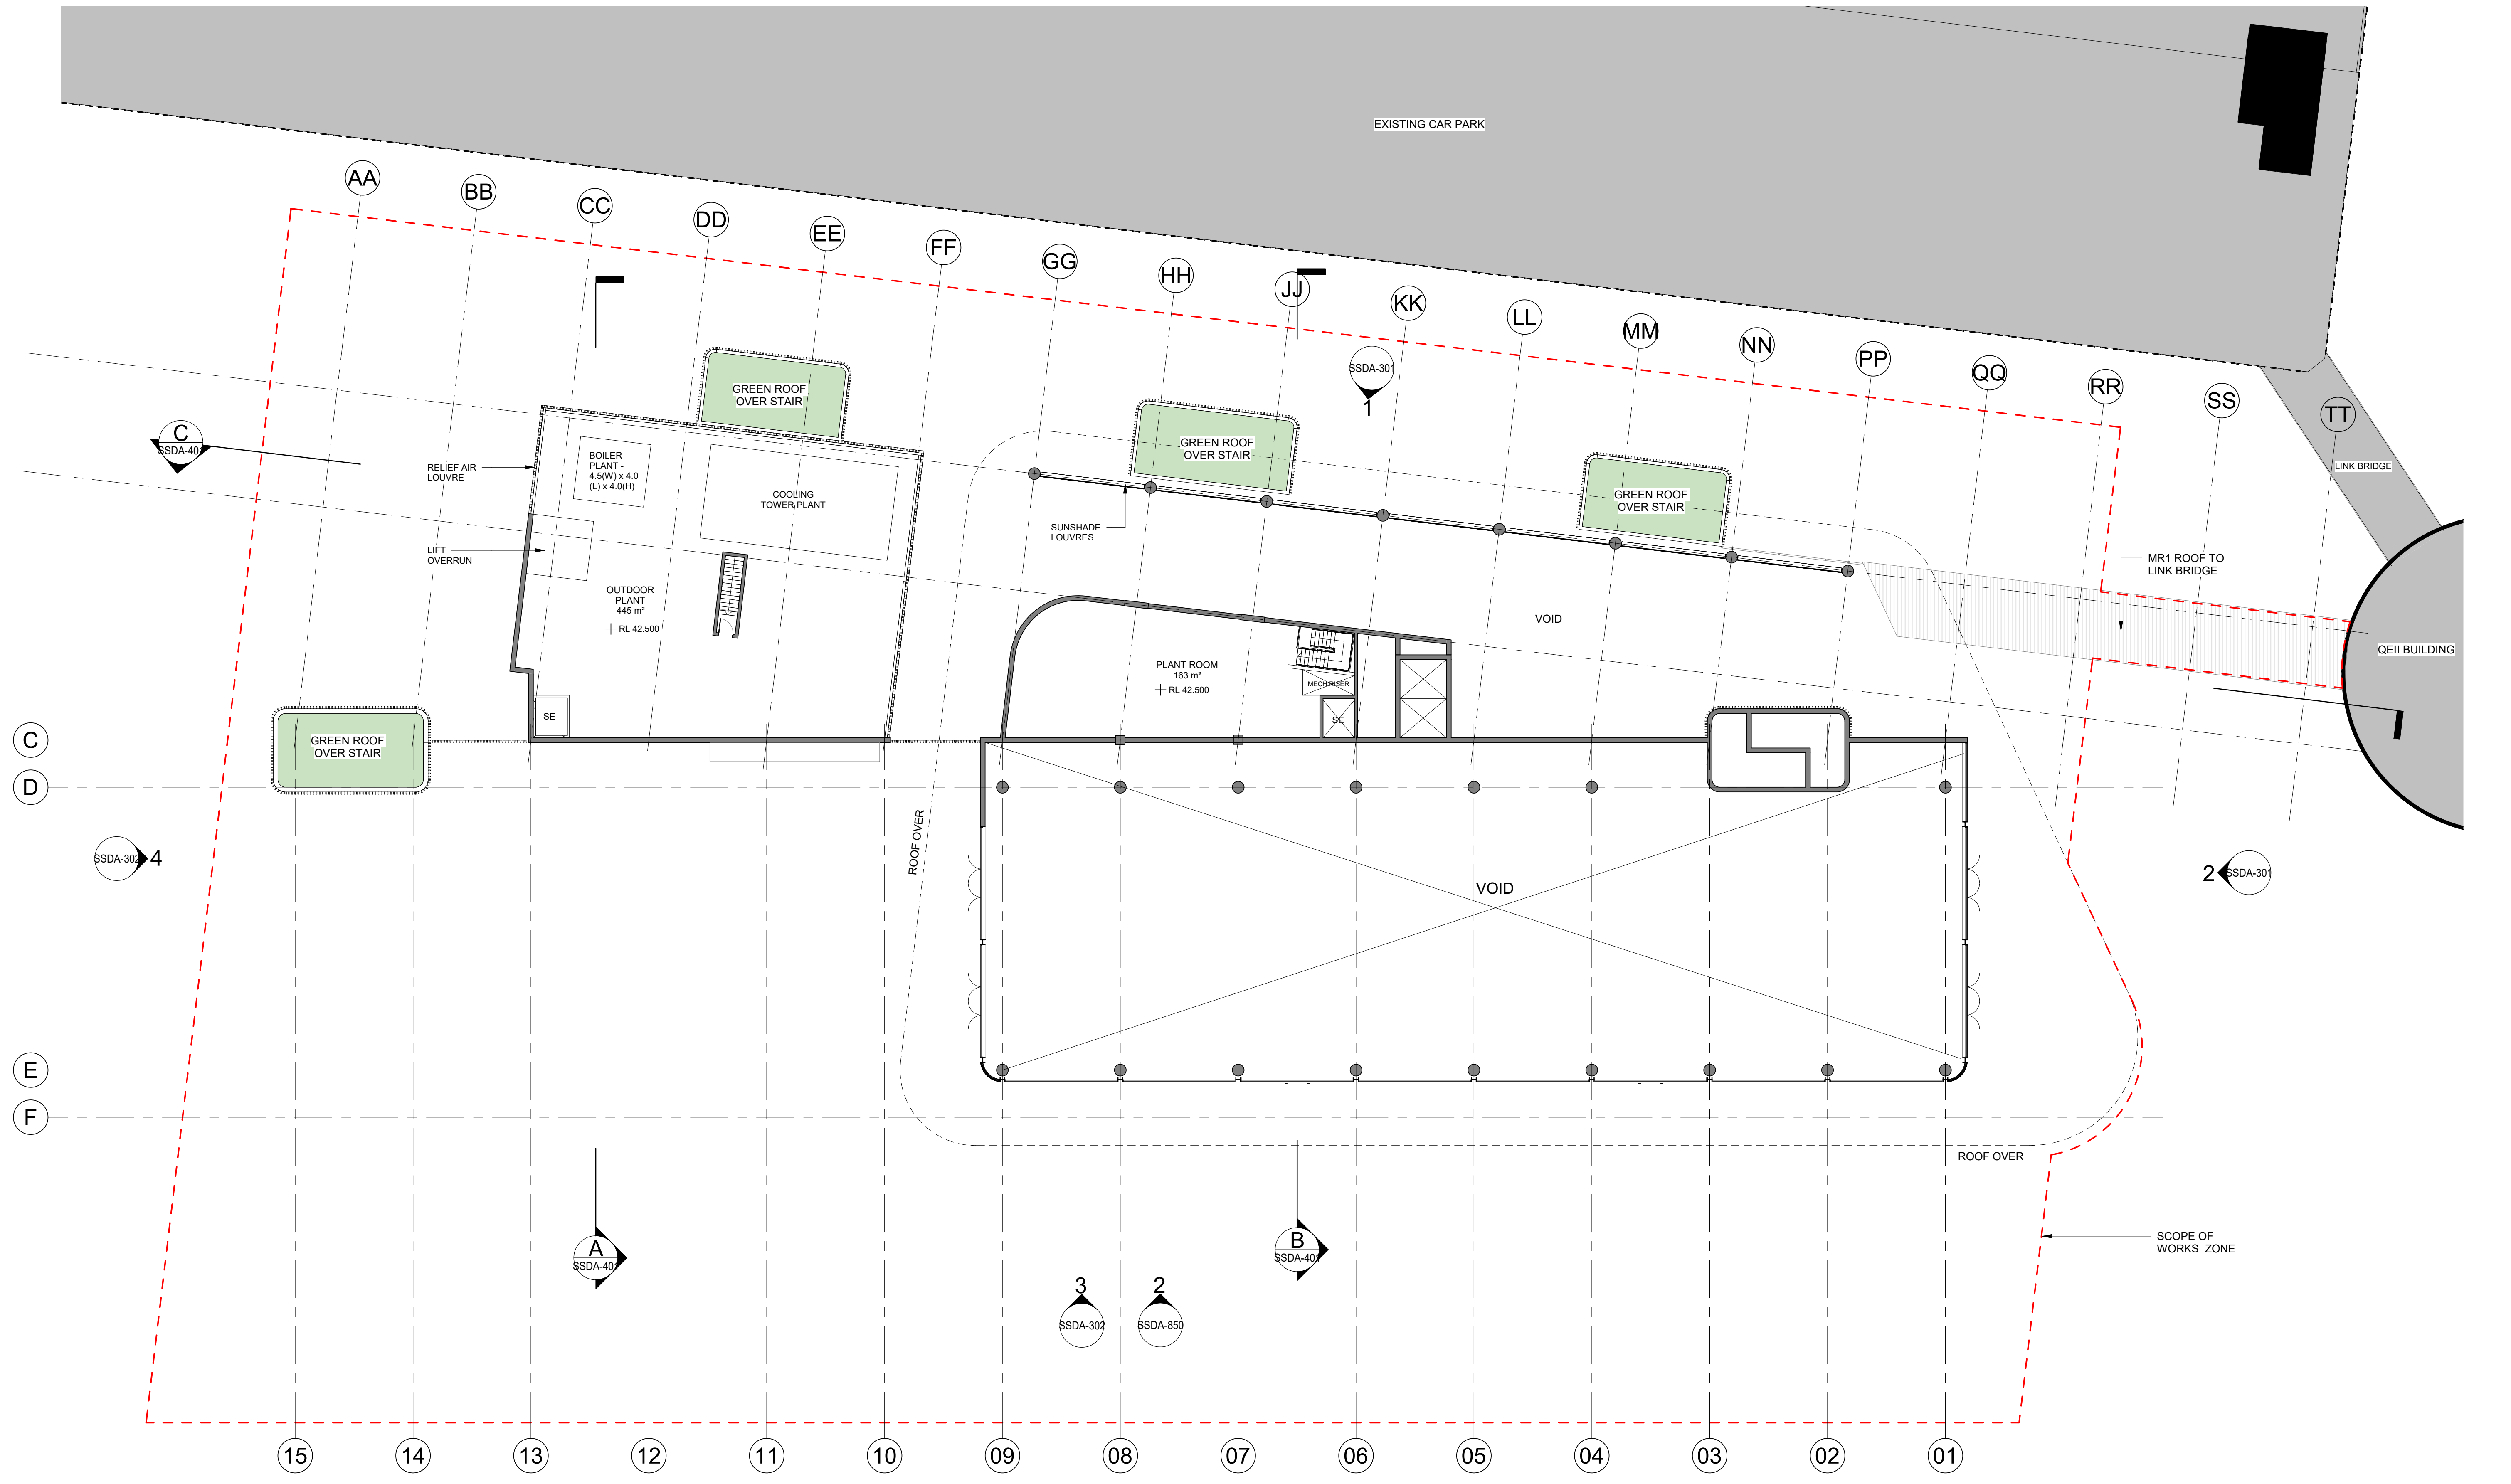

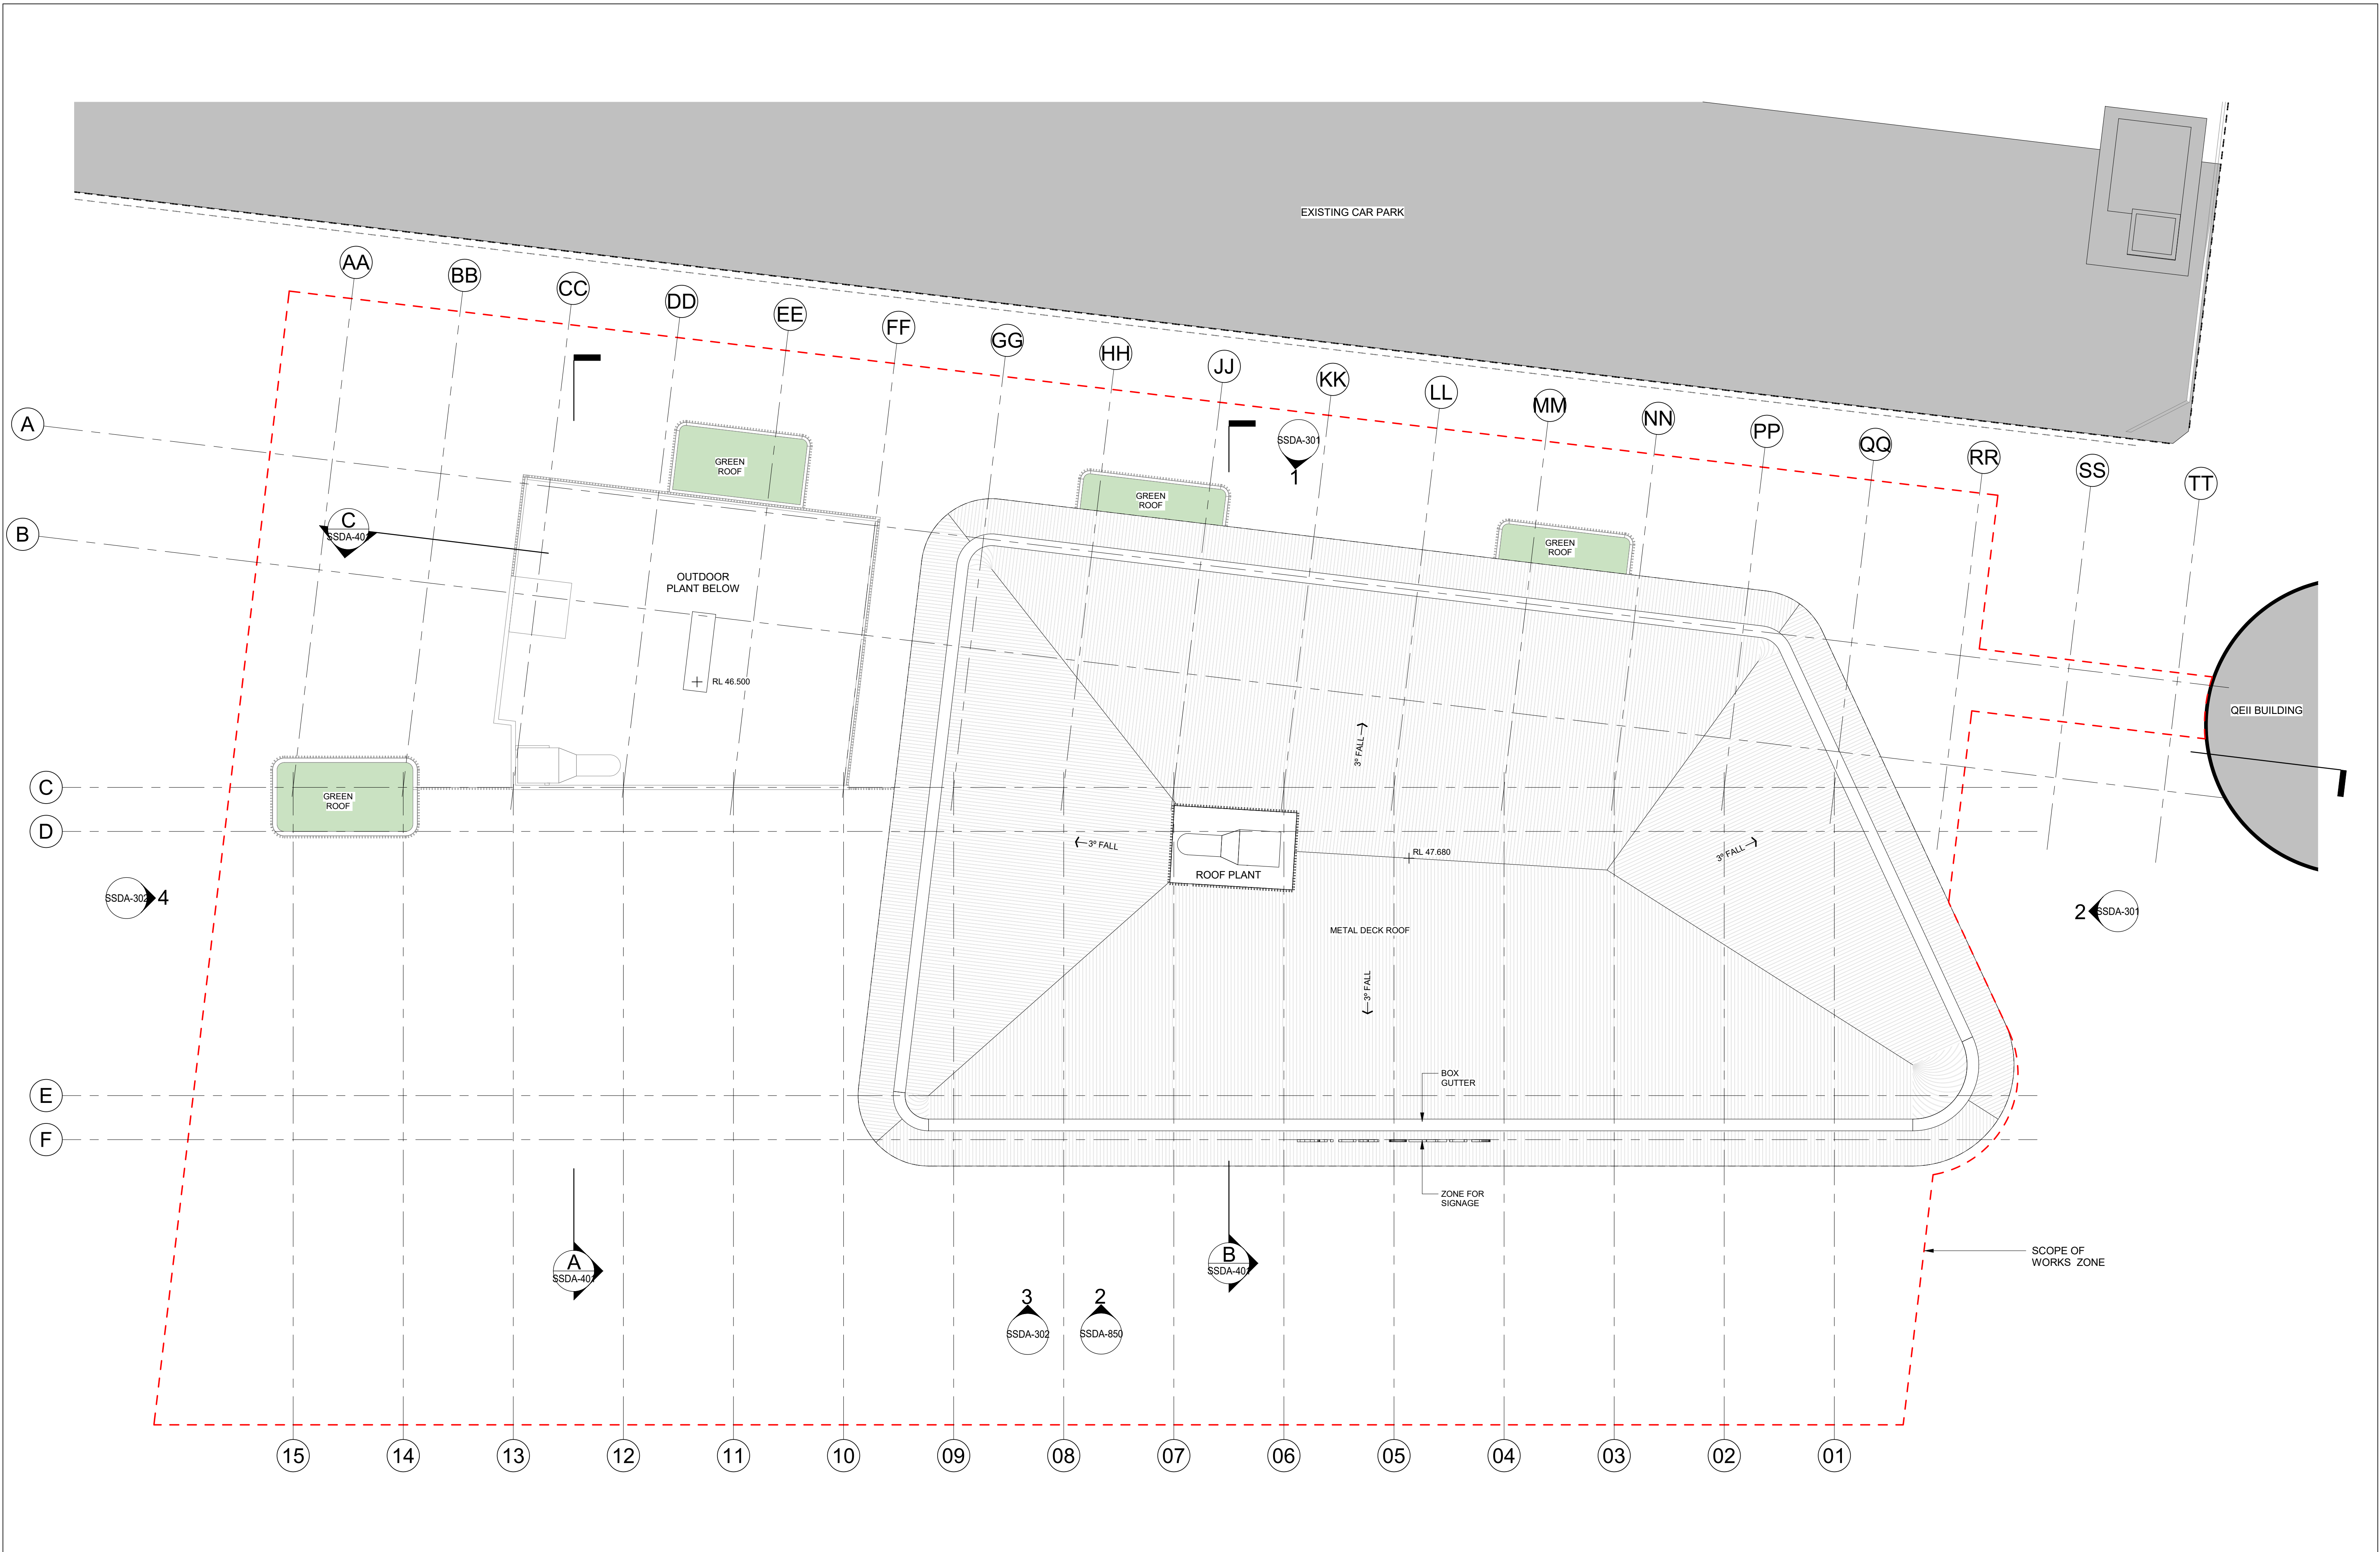

Project:

ATC RNSW Public Infrastructure

Drawing Title:

ROOF PLAN

Drawing Number:

SSDA-205

Revision:


A

Date:

31/10/19

Scale:


1 : 200 @ A1

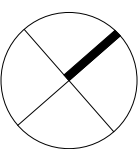


Cox Architecture
Level 6, 155 Clarence Street,
Sydney, NSW 2000, Australia
T + 61 2 9267 9599
F + 61 2 9264 5844
www.coxarchitecture.com.au

Nominated Architects
Joel Agius no. 6491
Russell Lee no. 6367

COX

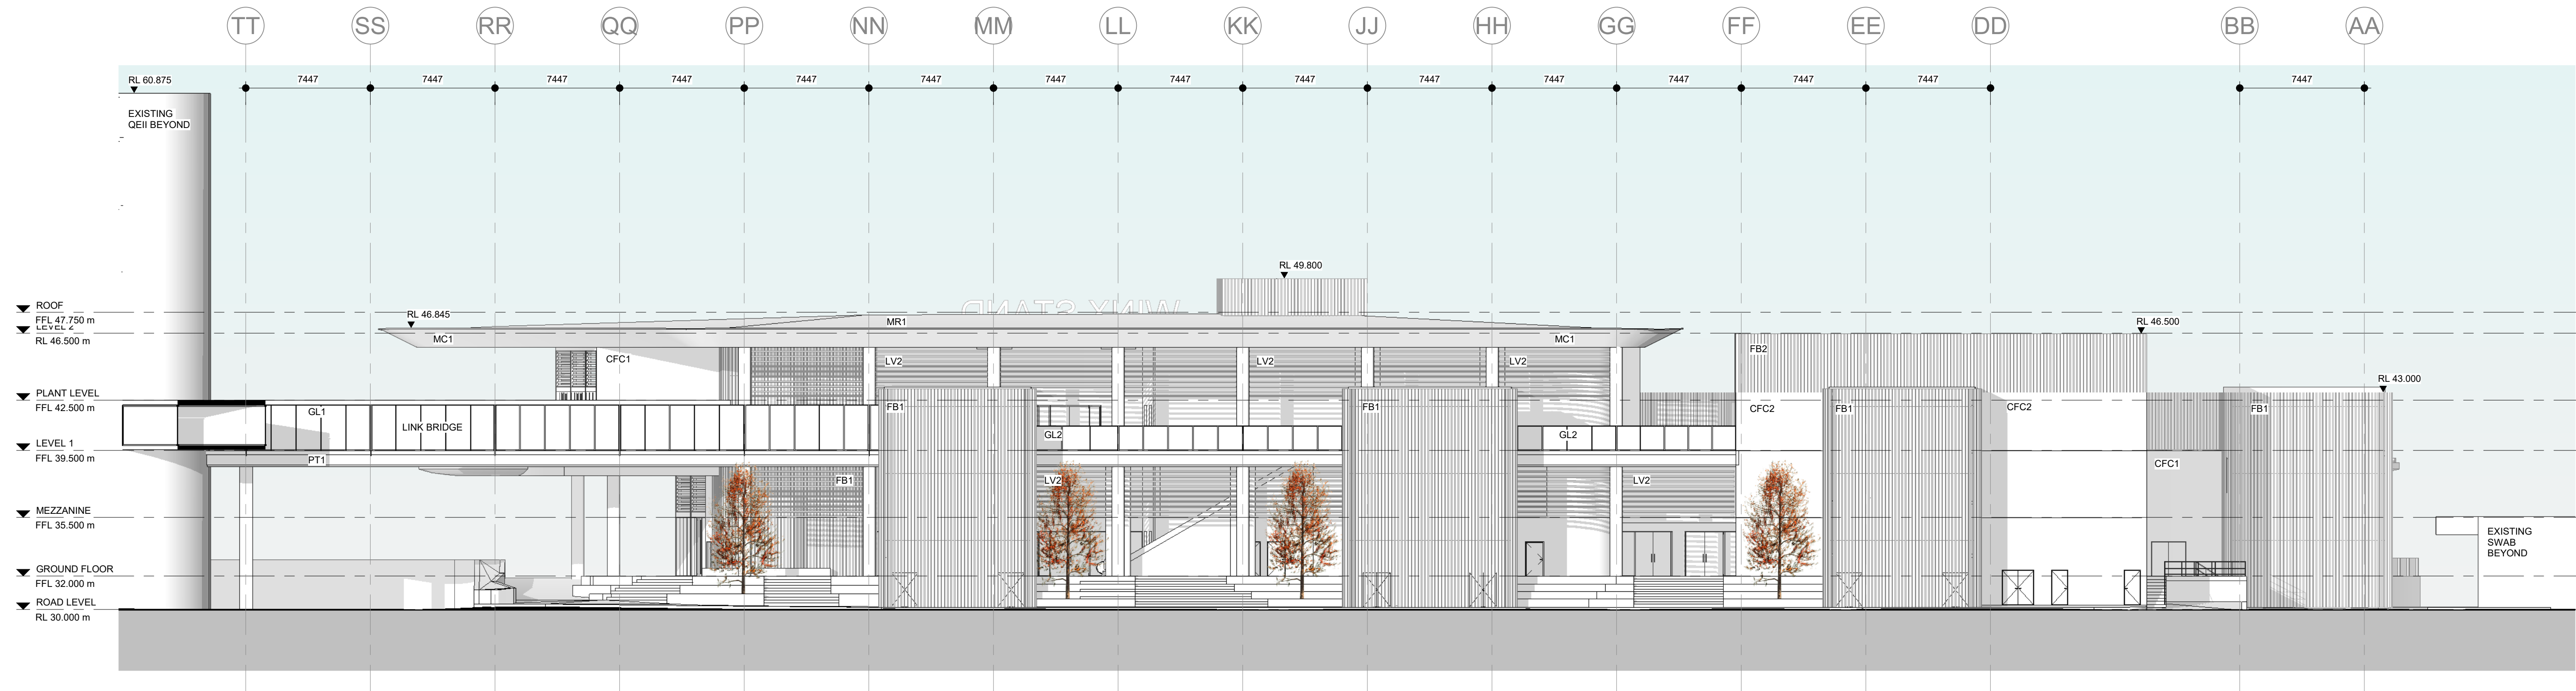

1 NORTH ELEVATION (LANEWAY)
A-11-00 SCALE 1:200

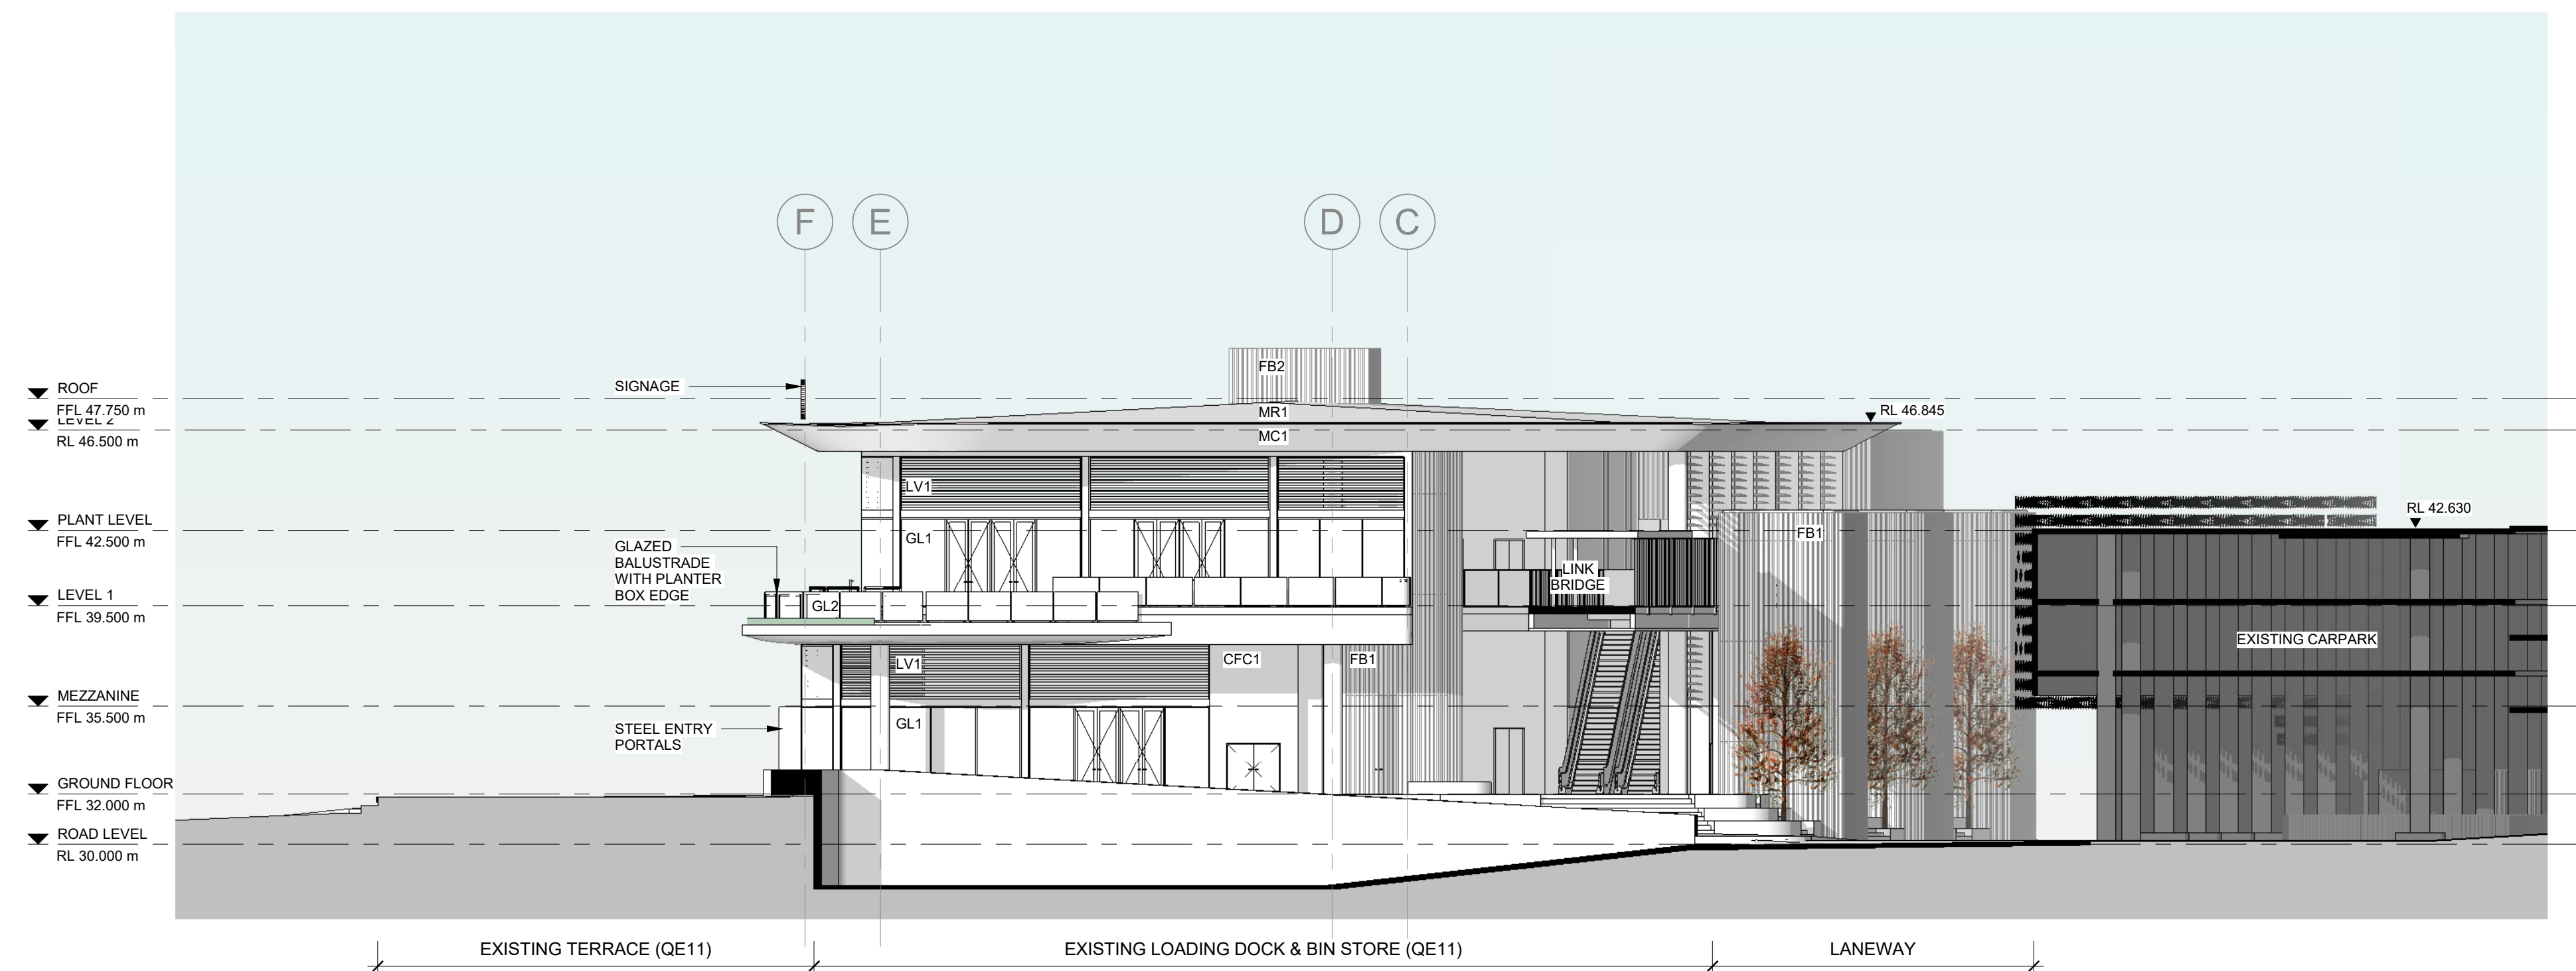


2 EAST ELEVATION
A-11-00 SCALE 1:200


MATERIALS LEGEND:		
CODE:	DESCRIPTION:	COLOUR:
MR1	METAL DECK ROOF	WINDSPRAY
FB1	VERTICAL ALUMINIUM FACADE BLADES	DOESKIN POWDERCOAT
FB2	VERTICAL ALUMINIUM FACADE BLADES	MONUMENT POWDERCOAT
CFC1	CFC STAGGERED CLADDING PANELS	LIGHT GREY PREFINISHED
CFC2	CFC VERTICAL CLADDING PANELS	MONUMENT PREFINISHED
MC1	SOLID METAL CLADDING TO SOFFITS	SILVER POWDERCOAT
CO1	OFF-FORM CONCRETE	CLEAR SEALER
GL1	ALUMINIUM FRAMED GLAZING	CLEAR GLASS / MONUMENT FRAMES
GL2	GLAZED BALUSTRADE ON STEEL FRAME	CLEAR GLASS / MONUMENT FRAMES
LV1	VENTILATION LOUVRES	MONUMENT POWDERCOAT
LV2	EXTERNAL SHADE LOUVRES	SILVER POWDERCOAT
PT1	MASONRY PAINT FINISH	MONUMENT
PV1	CONCRETE PAVERS	HONED WITH EXPOSED AGGREGATE




MATERIALS LEGEND:		
CODE:	DESCRIPTION:	COLOUR:
MR1	METAL DECK ROOF	WINDSPRAY
FB1	VERTICAL ALUMINIUM FACADE BLADES	DOESKIN POWDERCOAT
FB2	VERTICAL ALUMINIUM FACADE BLADES	MONUMENT POWDERCOAT
CF1	CFC STAGGERED CLADDING PANELS	LIGHT GREY PREFINISHED
CF2	CFC VERTICAL CLADDING PANELS	MONUMENT PREFINISHED
MC1	SOLID METAL CLADDING TO SOFFITS	SILVER POWDERCOAT
CO1	OFF-FORM CONCRETE	CLEAR SEALER
GL1	ALUMINIUM FRAMED GLAZING	CLEAR GLASS / MONUMENT FRAMES
GL2	GLAZED BALUSTRADE ON STEEL FRAME	CLEAR GLASS / MONUMENT FRAMES
LV1	VENTILATION LOUVRES	MONUMENT POWDERCOAT
LV2	EXTERNAL SHADE LOUVRES	SILVER POWDERCOAT
PT1	MASONRY PAINT FINISH	MONUMENT
PV1	CONCRETE PAVERS	HONED WITH EXPOSED AGGREGATE

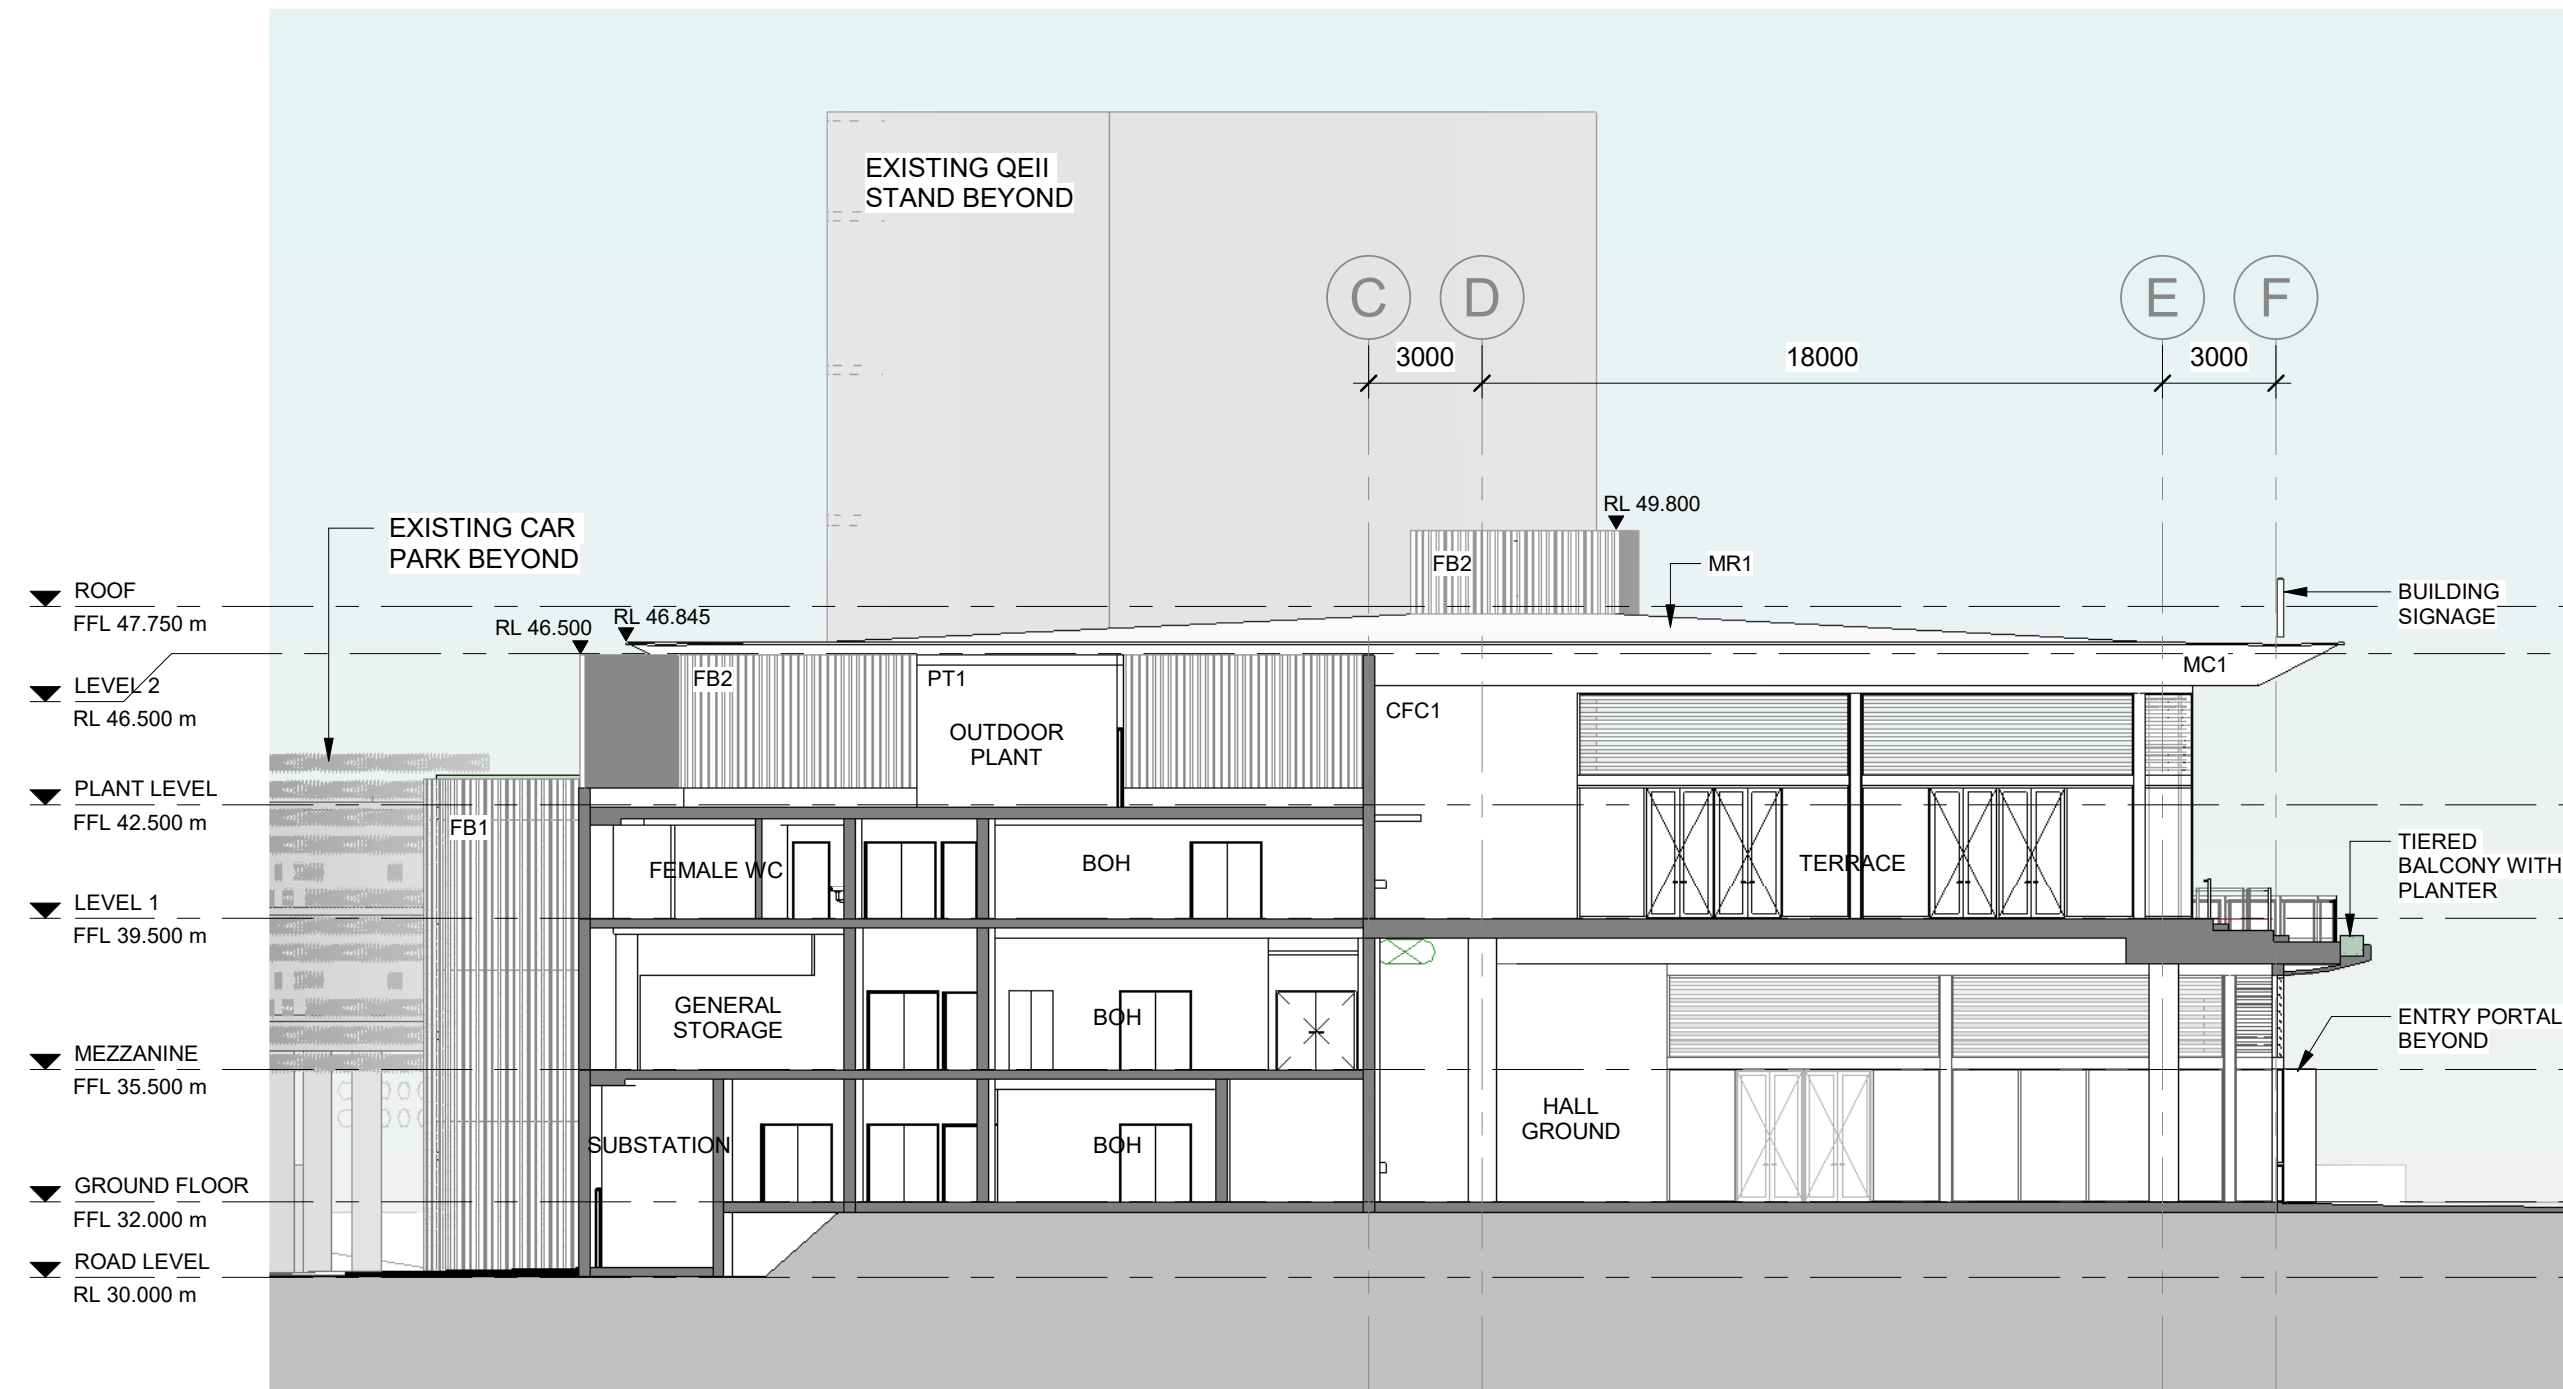

A SECTION A
A-26-00 SCALE 1 : 200

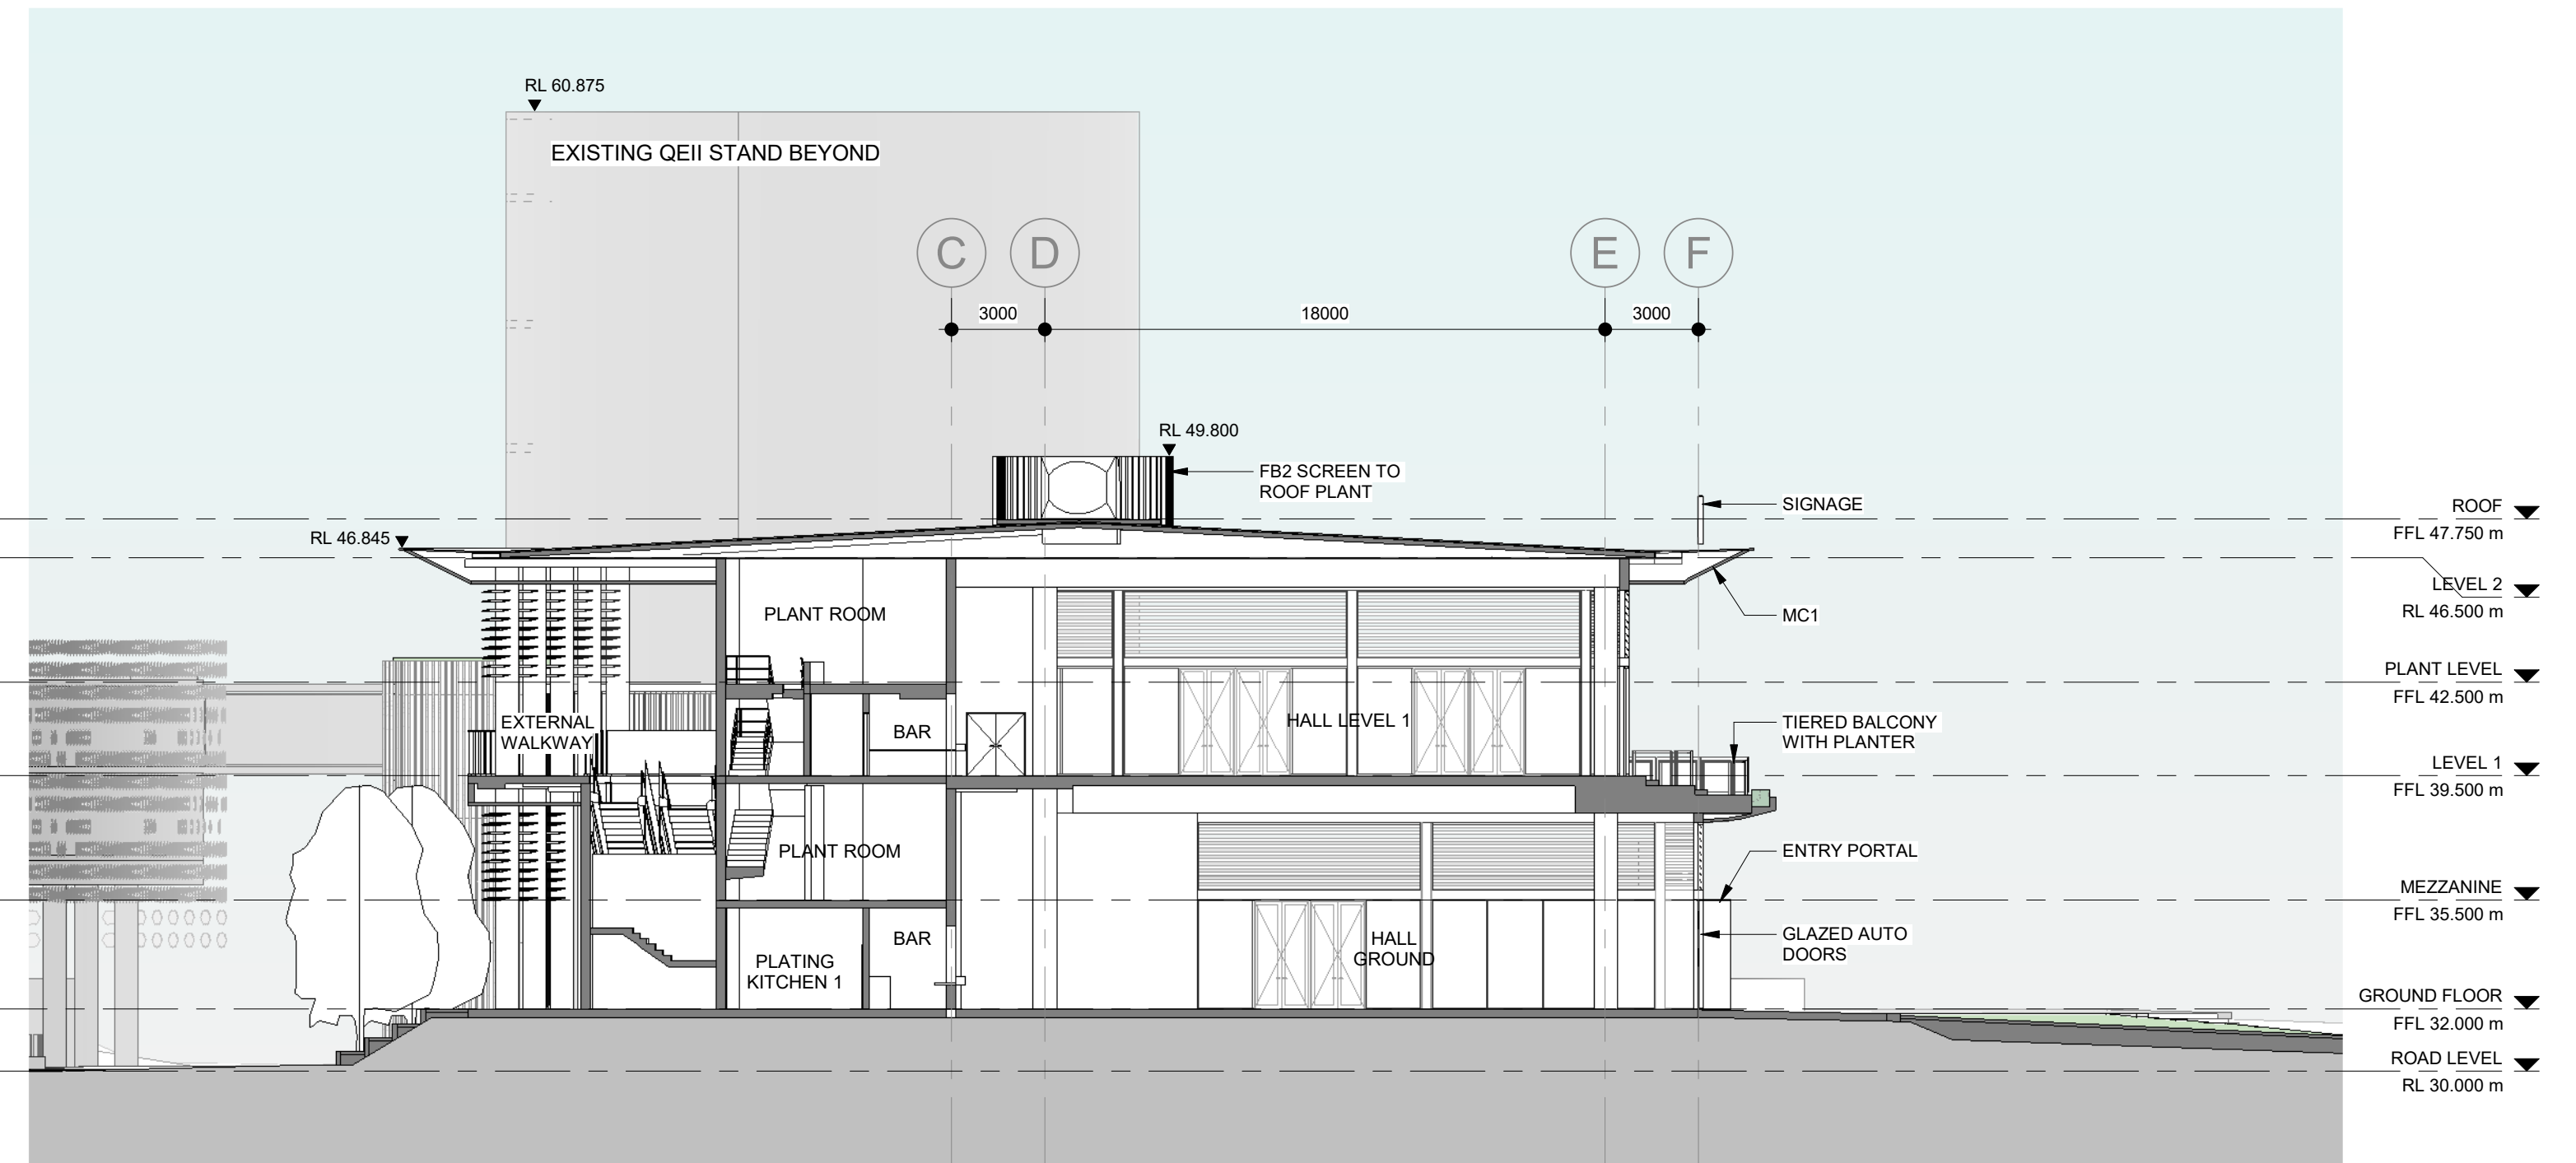

B SECTION B
A-26-00 SCALE 1 : 200

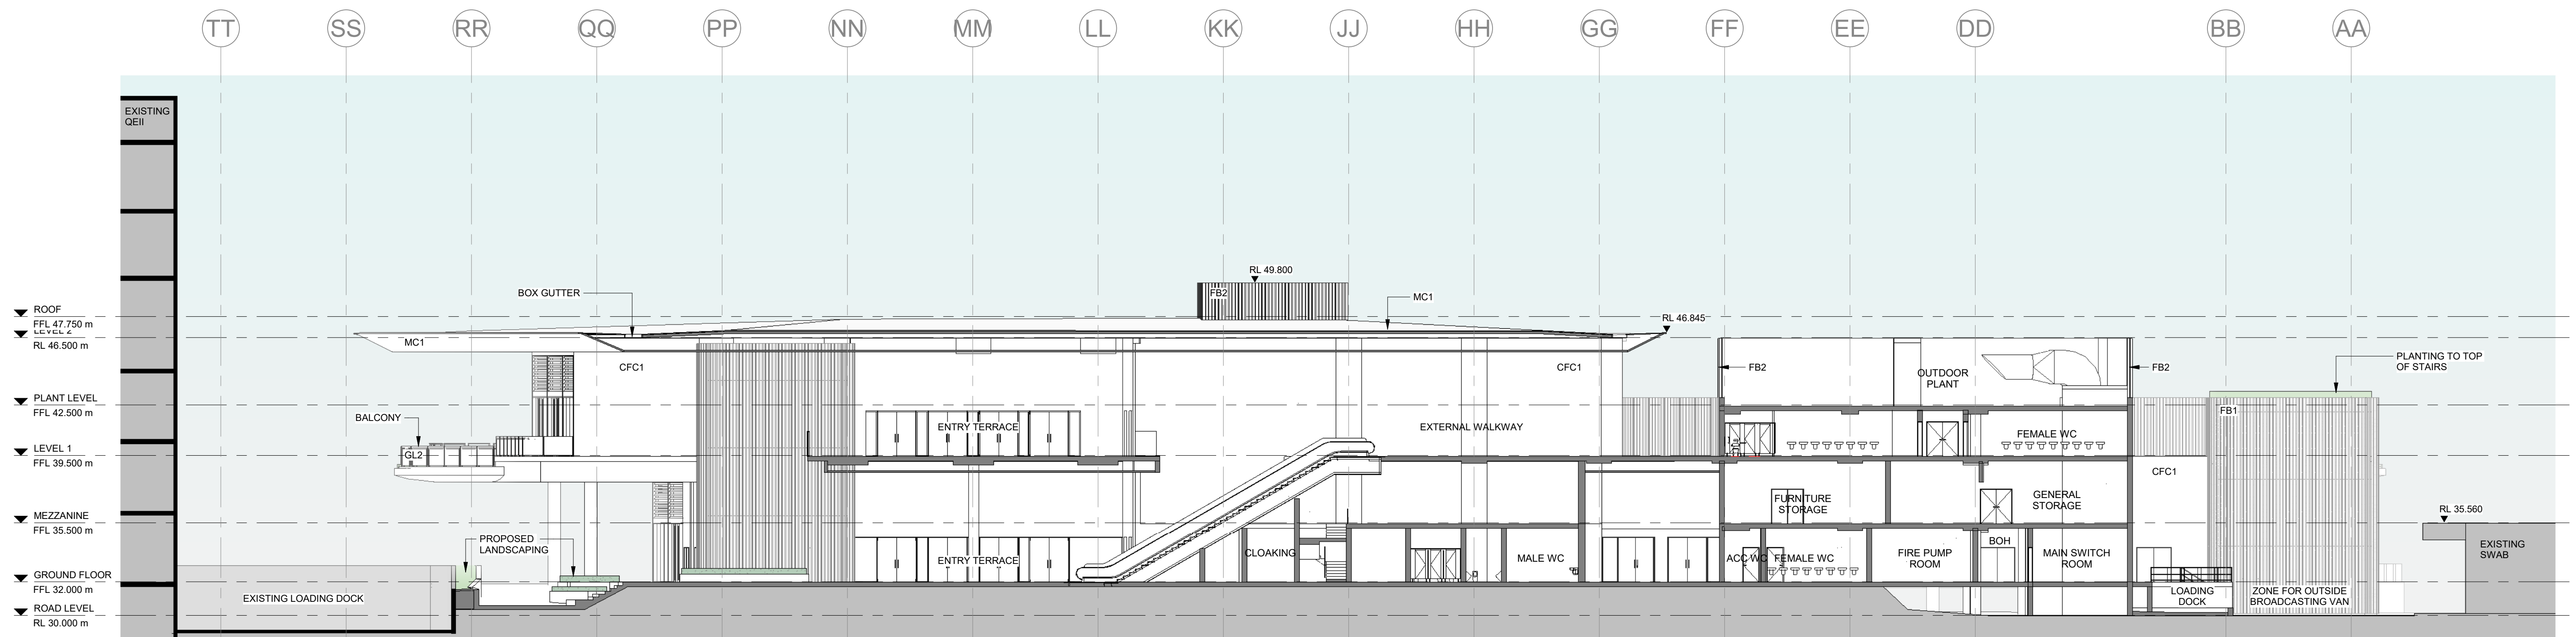

C SECTION C
A-26-00 SCALE 1 : 200

Project:

ATC RNSW Public Infrastructure

Drawing Title:

SECTIONS

Drawing Number:

SSDA-401

Revision:

A

Date:

31/10/19

Scale:


1 : 200 @ A1

Cox Architecture

Level 6, 155 Clarence Street,
Sydney, NSW 2000, Australia
T + 61 2 9267 9599
F + 61 2 9264 5844
www.coxarchitecture.com.au

Nominated Architects
Joe Agius no. 6491
Russell Lee no. 6367

COX

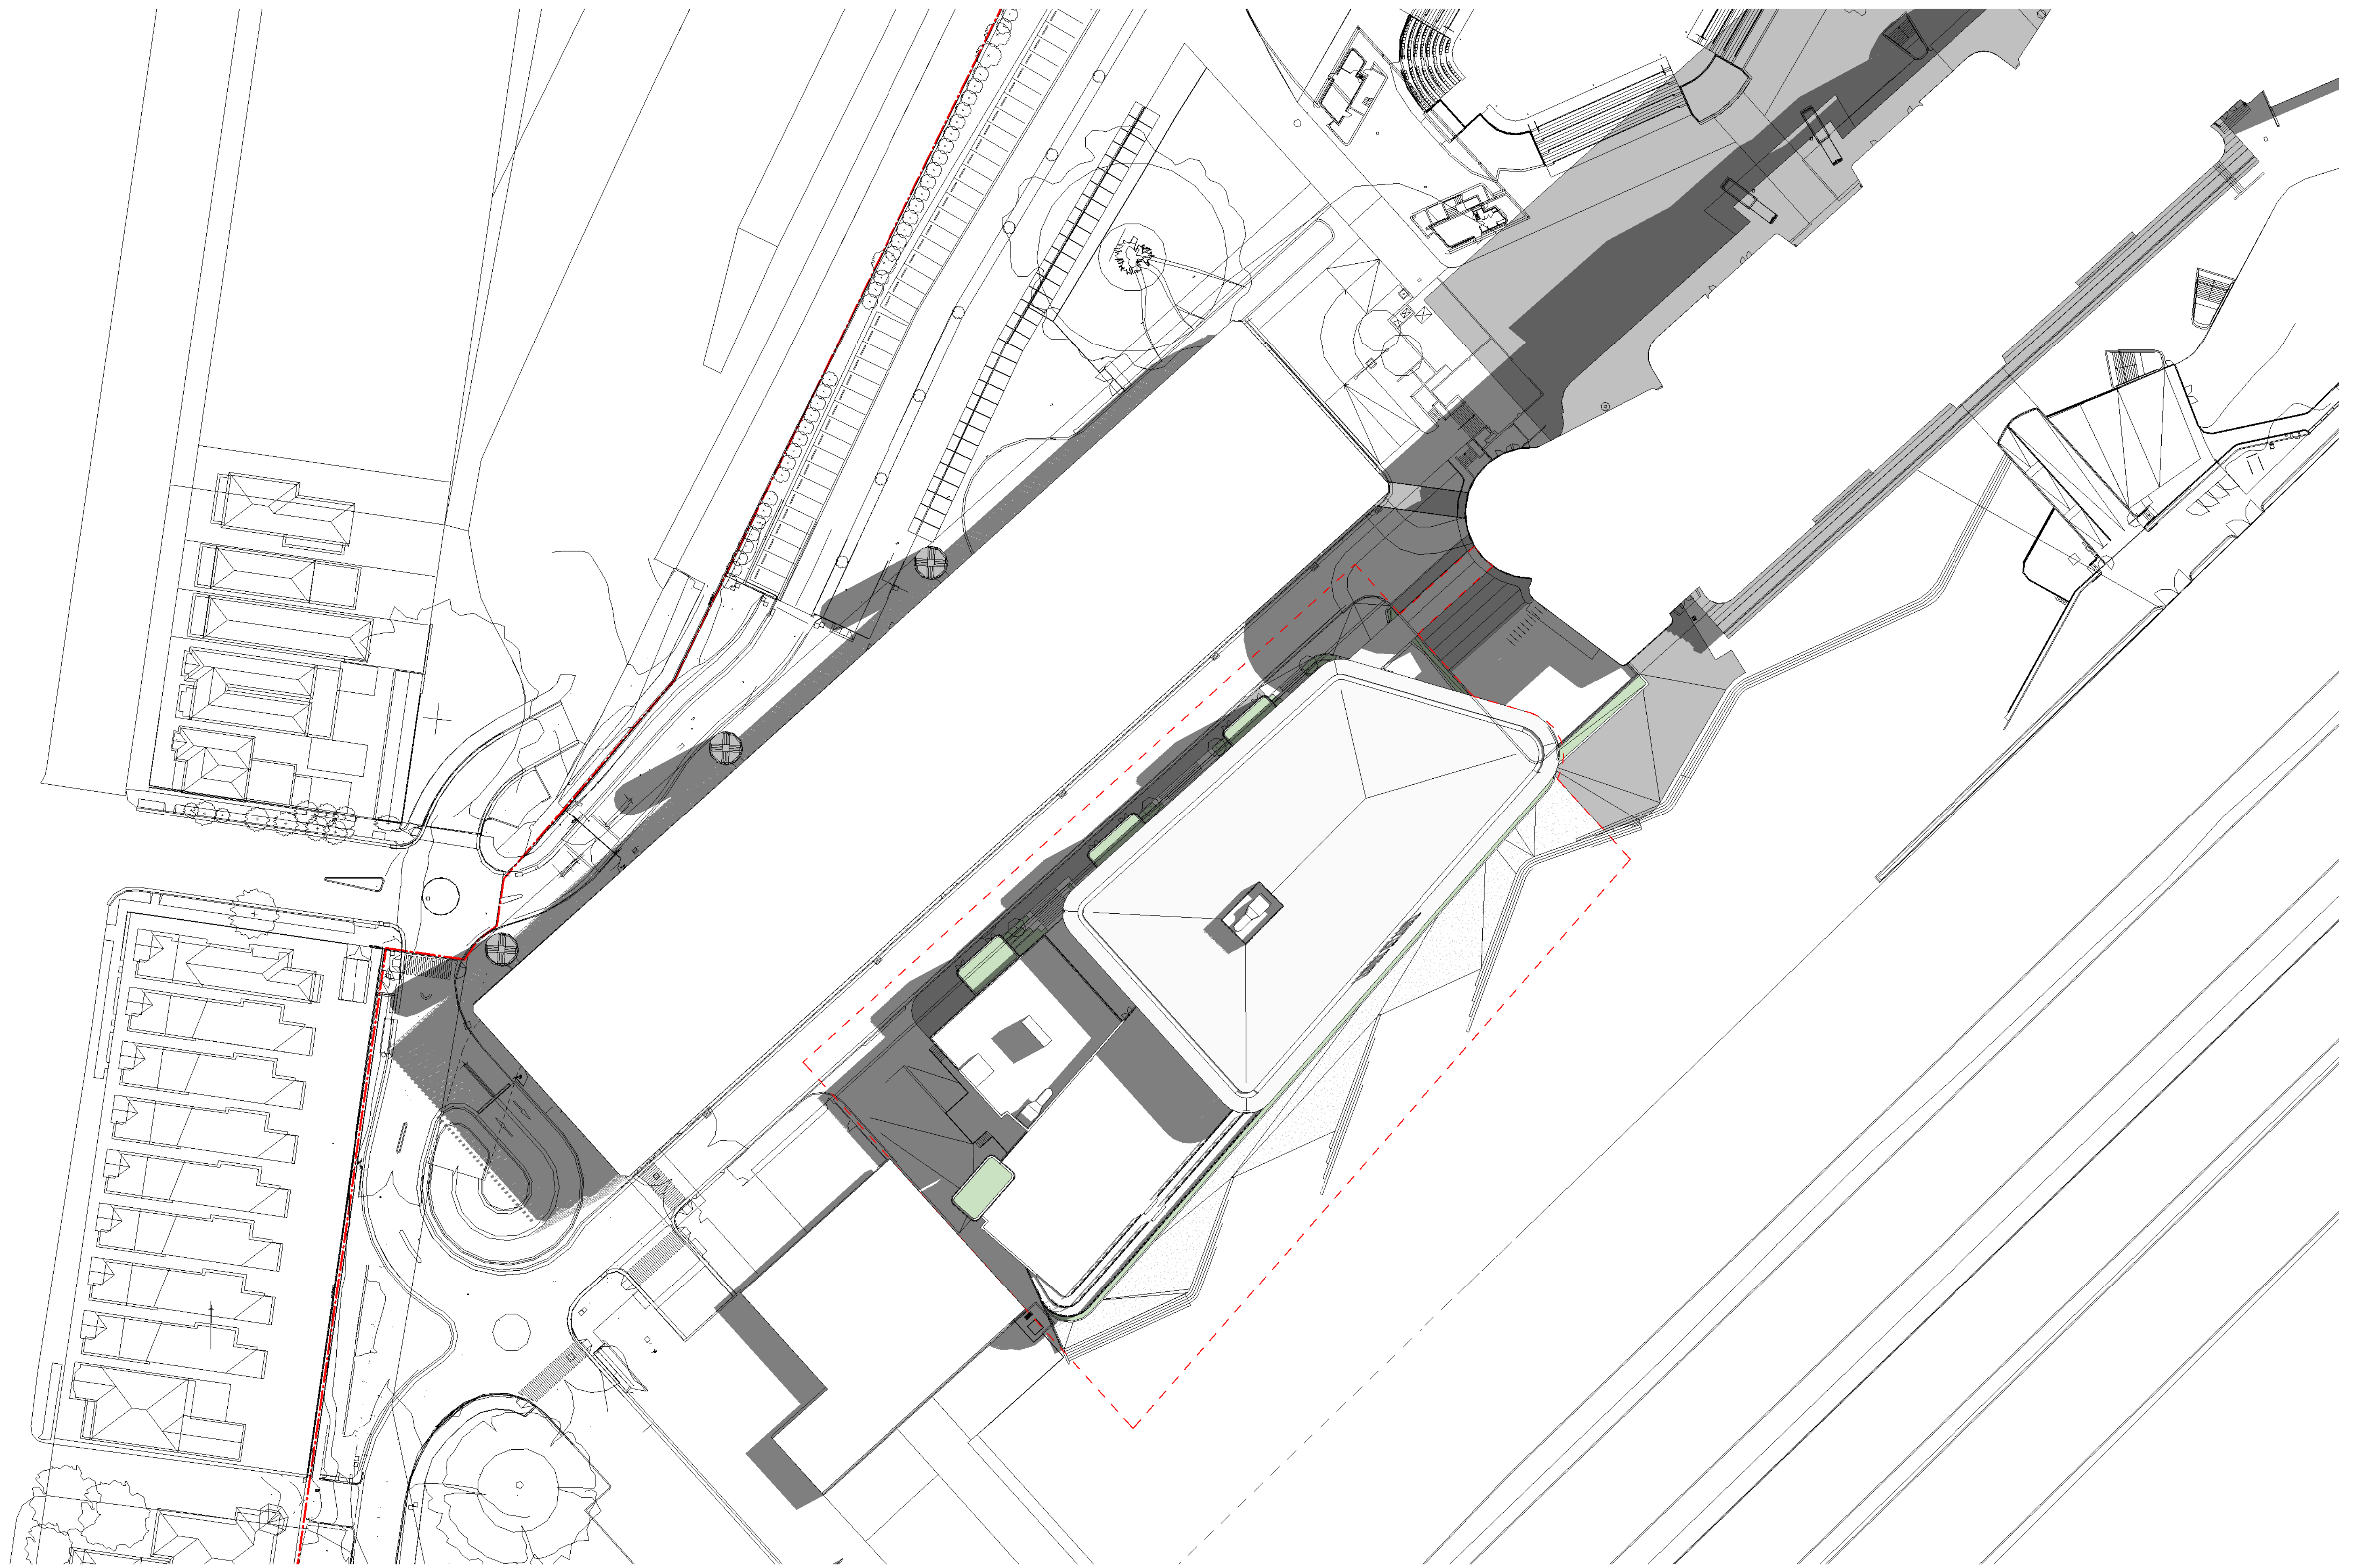

Project:

ATC RNSW Public Infrastructure

Drawing Title:

SOLAR STUDIES - 21 MARCH 9AM

Drawing Number:

SSDA-701

Revision:


A

Date:

31/10/19

Scale:


1 : 500 @ A1

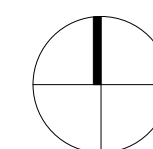

Cox Architecture
Level 6, 155 Clarence Street,
Sydney, NSW 2000, Australia
T + 61 2 9267 9599
F + 61 2 9264 5844
www.coxarchitecture.com.au

Nominated Architects
Job Agis no. 6491
Russell Lee no. 6367

COX

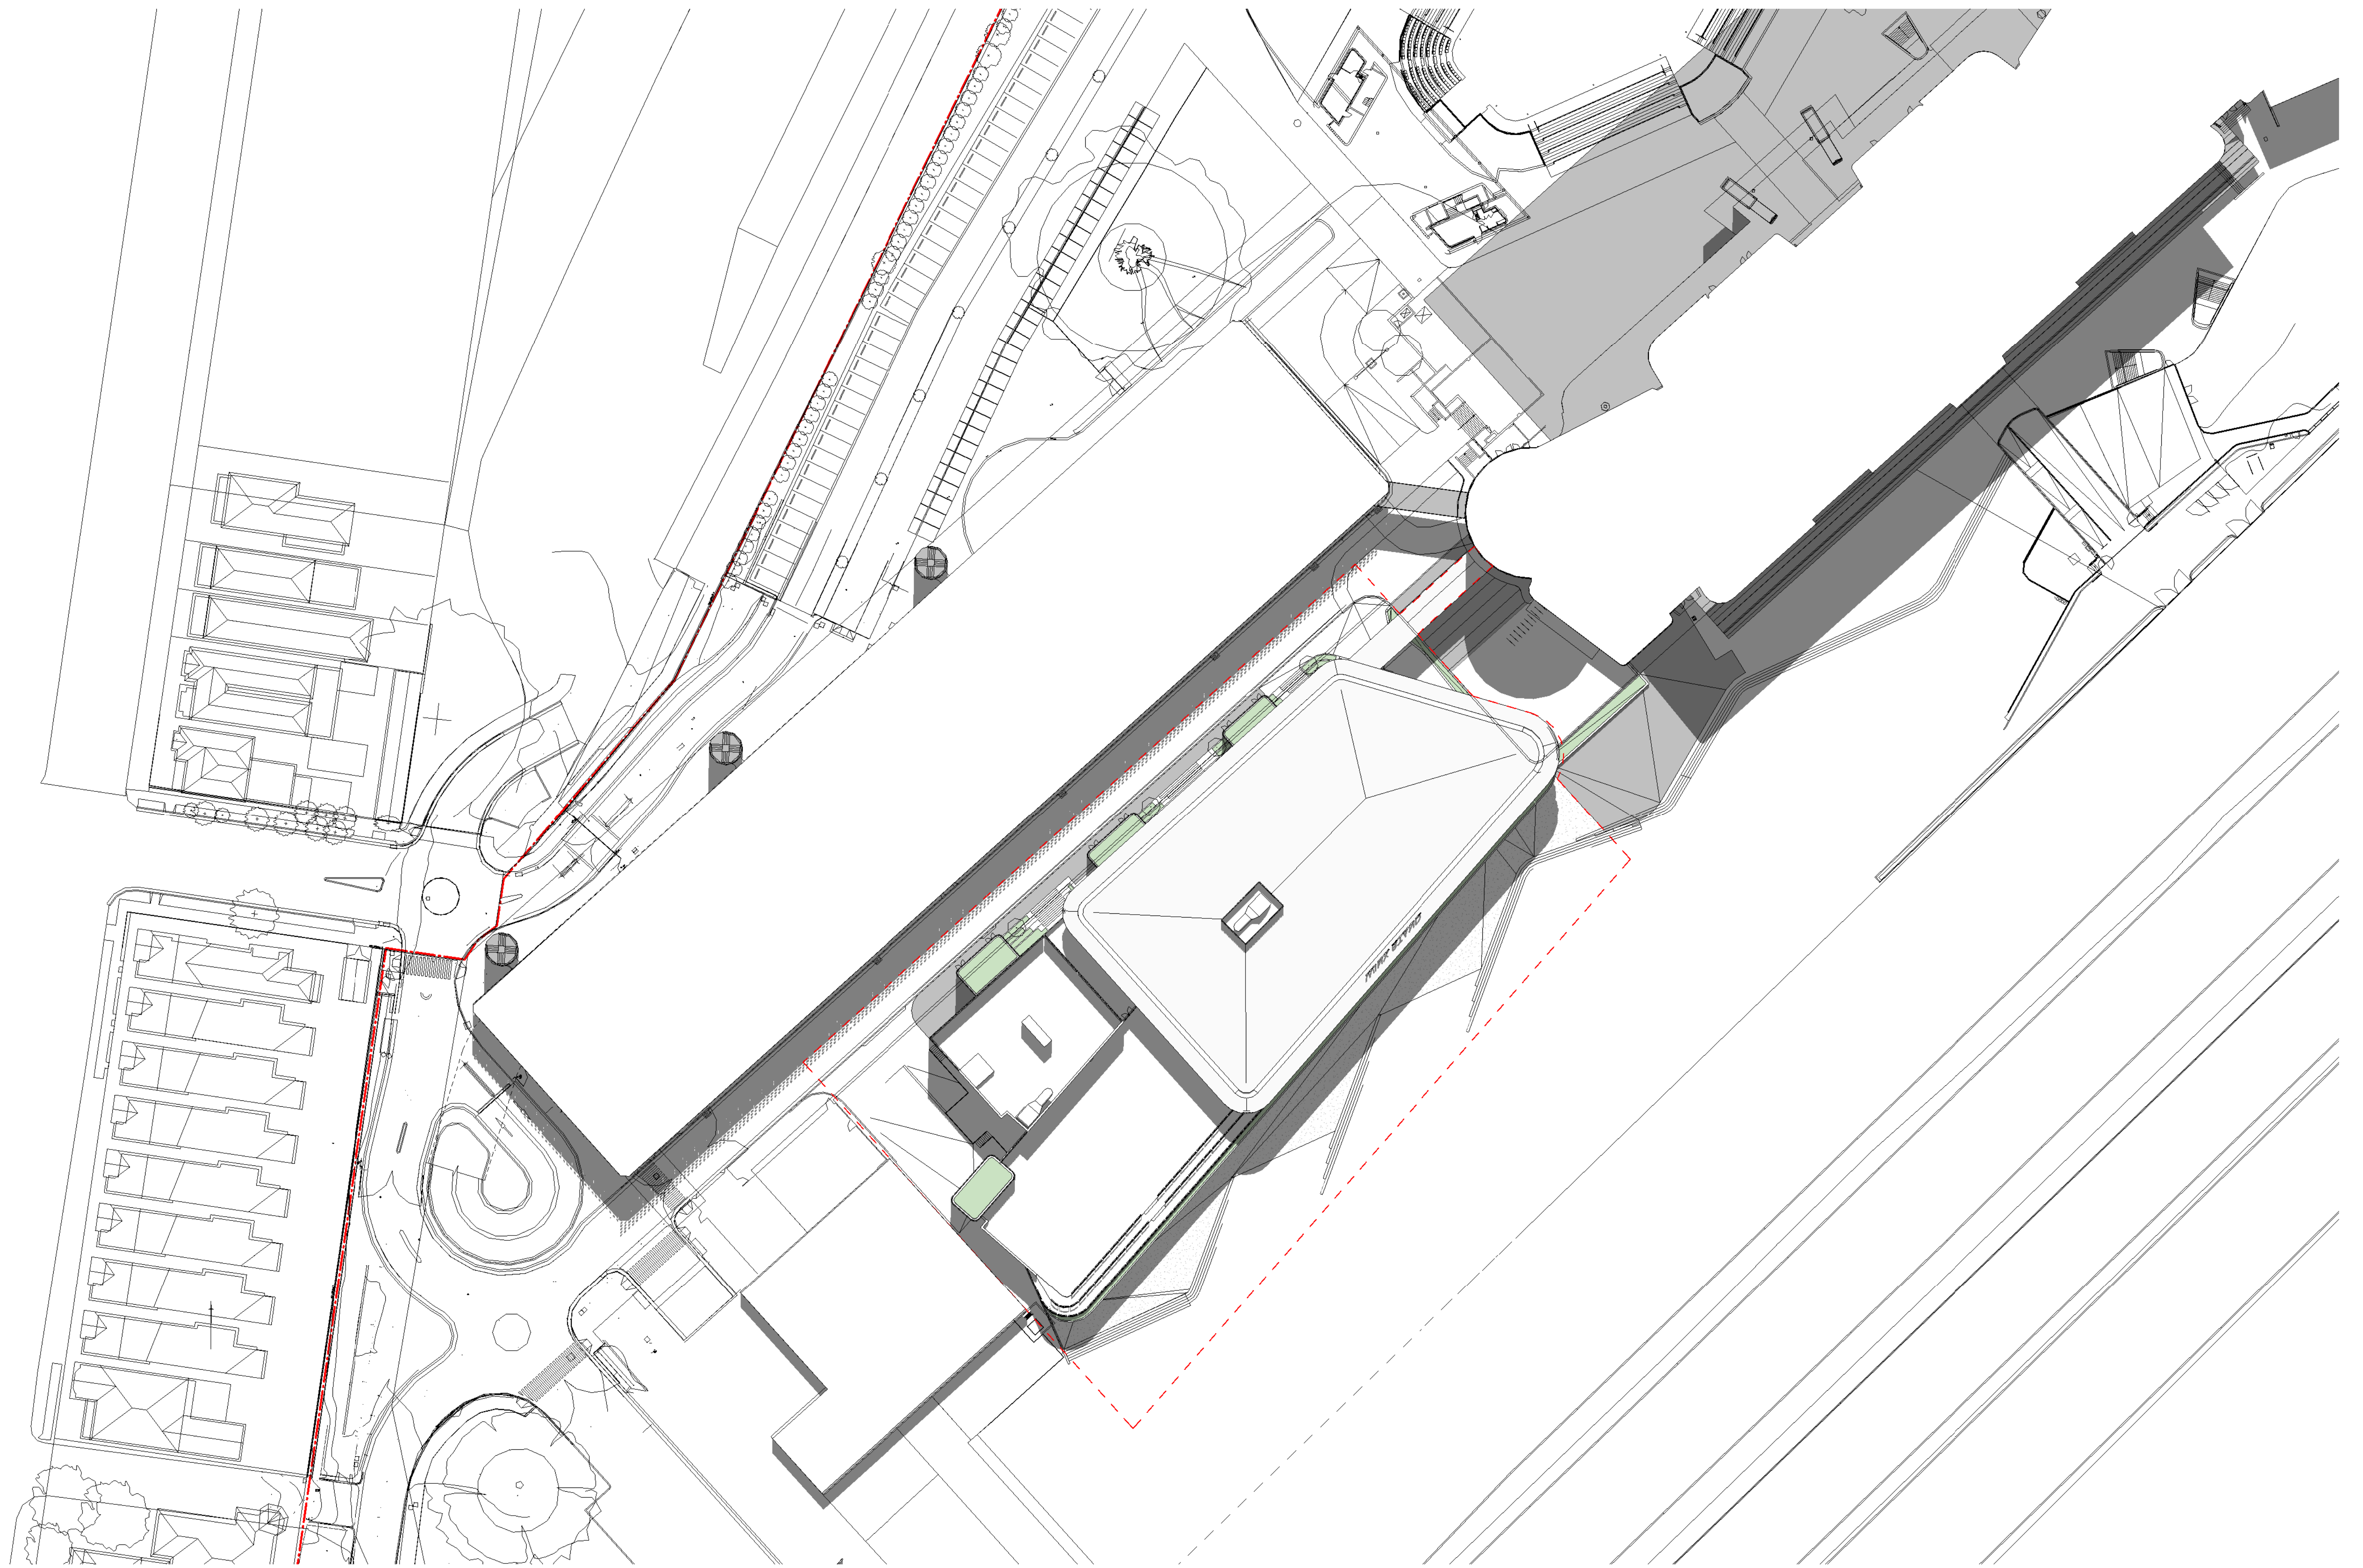

Project:

ATC RNSW Public Infrastructure

Drawing Title:

SOLAR STUDIES - 21 MARCH 12PM

Drawing Number:

SSDA-702

Revision:


A

Date:

31/10/19

Scale:


1 : 500 @ A1

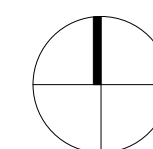

Cox Architecture
Level 6, 155 Clarence Street,
Sydney, NSW 2000, Australia
T + 61 2 9267 9599
F + 61 2 9264 5844
www.coxarchitecture.com.au

Nominated Architects
Joint Agents no. 6491
Russell Lee no. 6367

COX

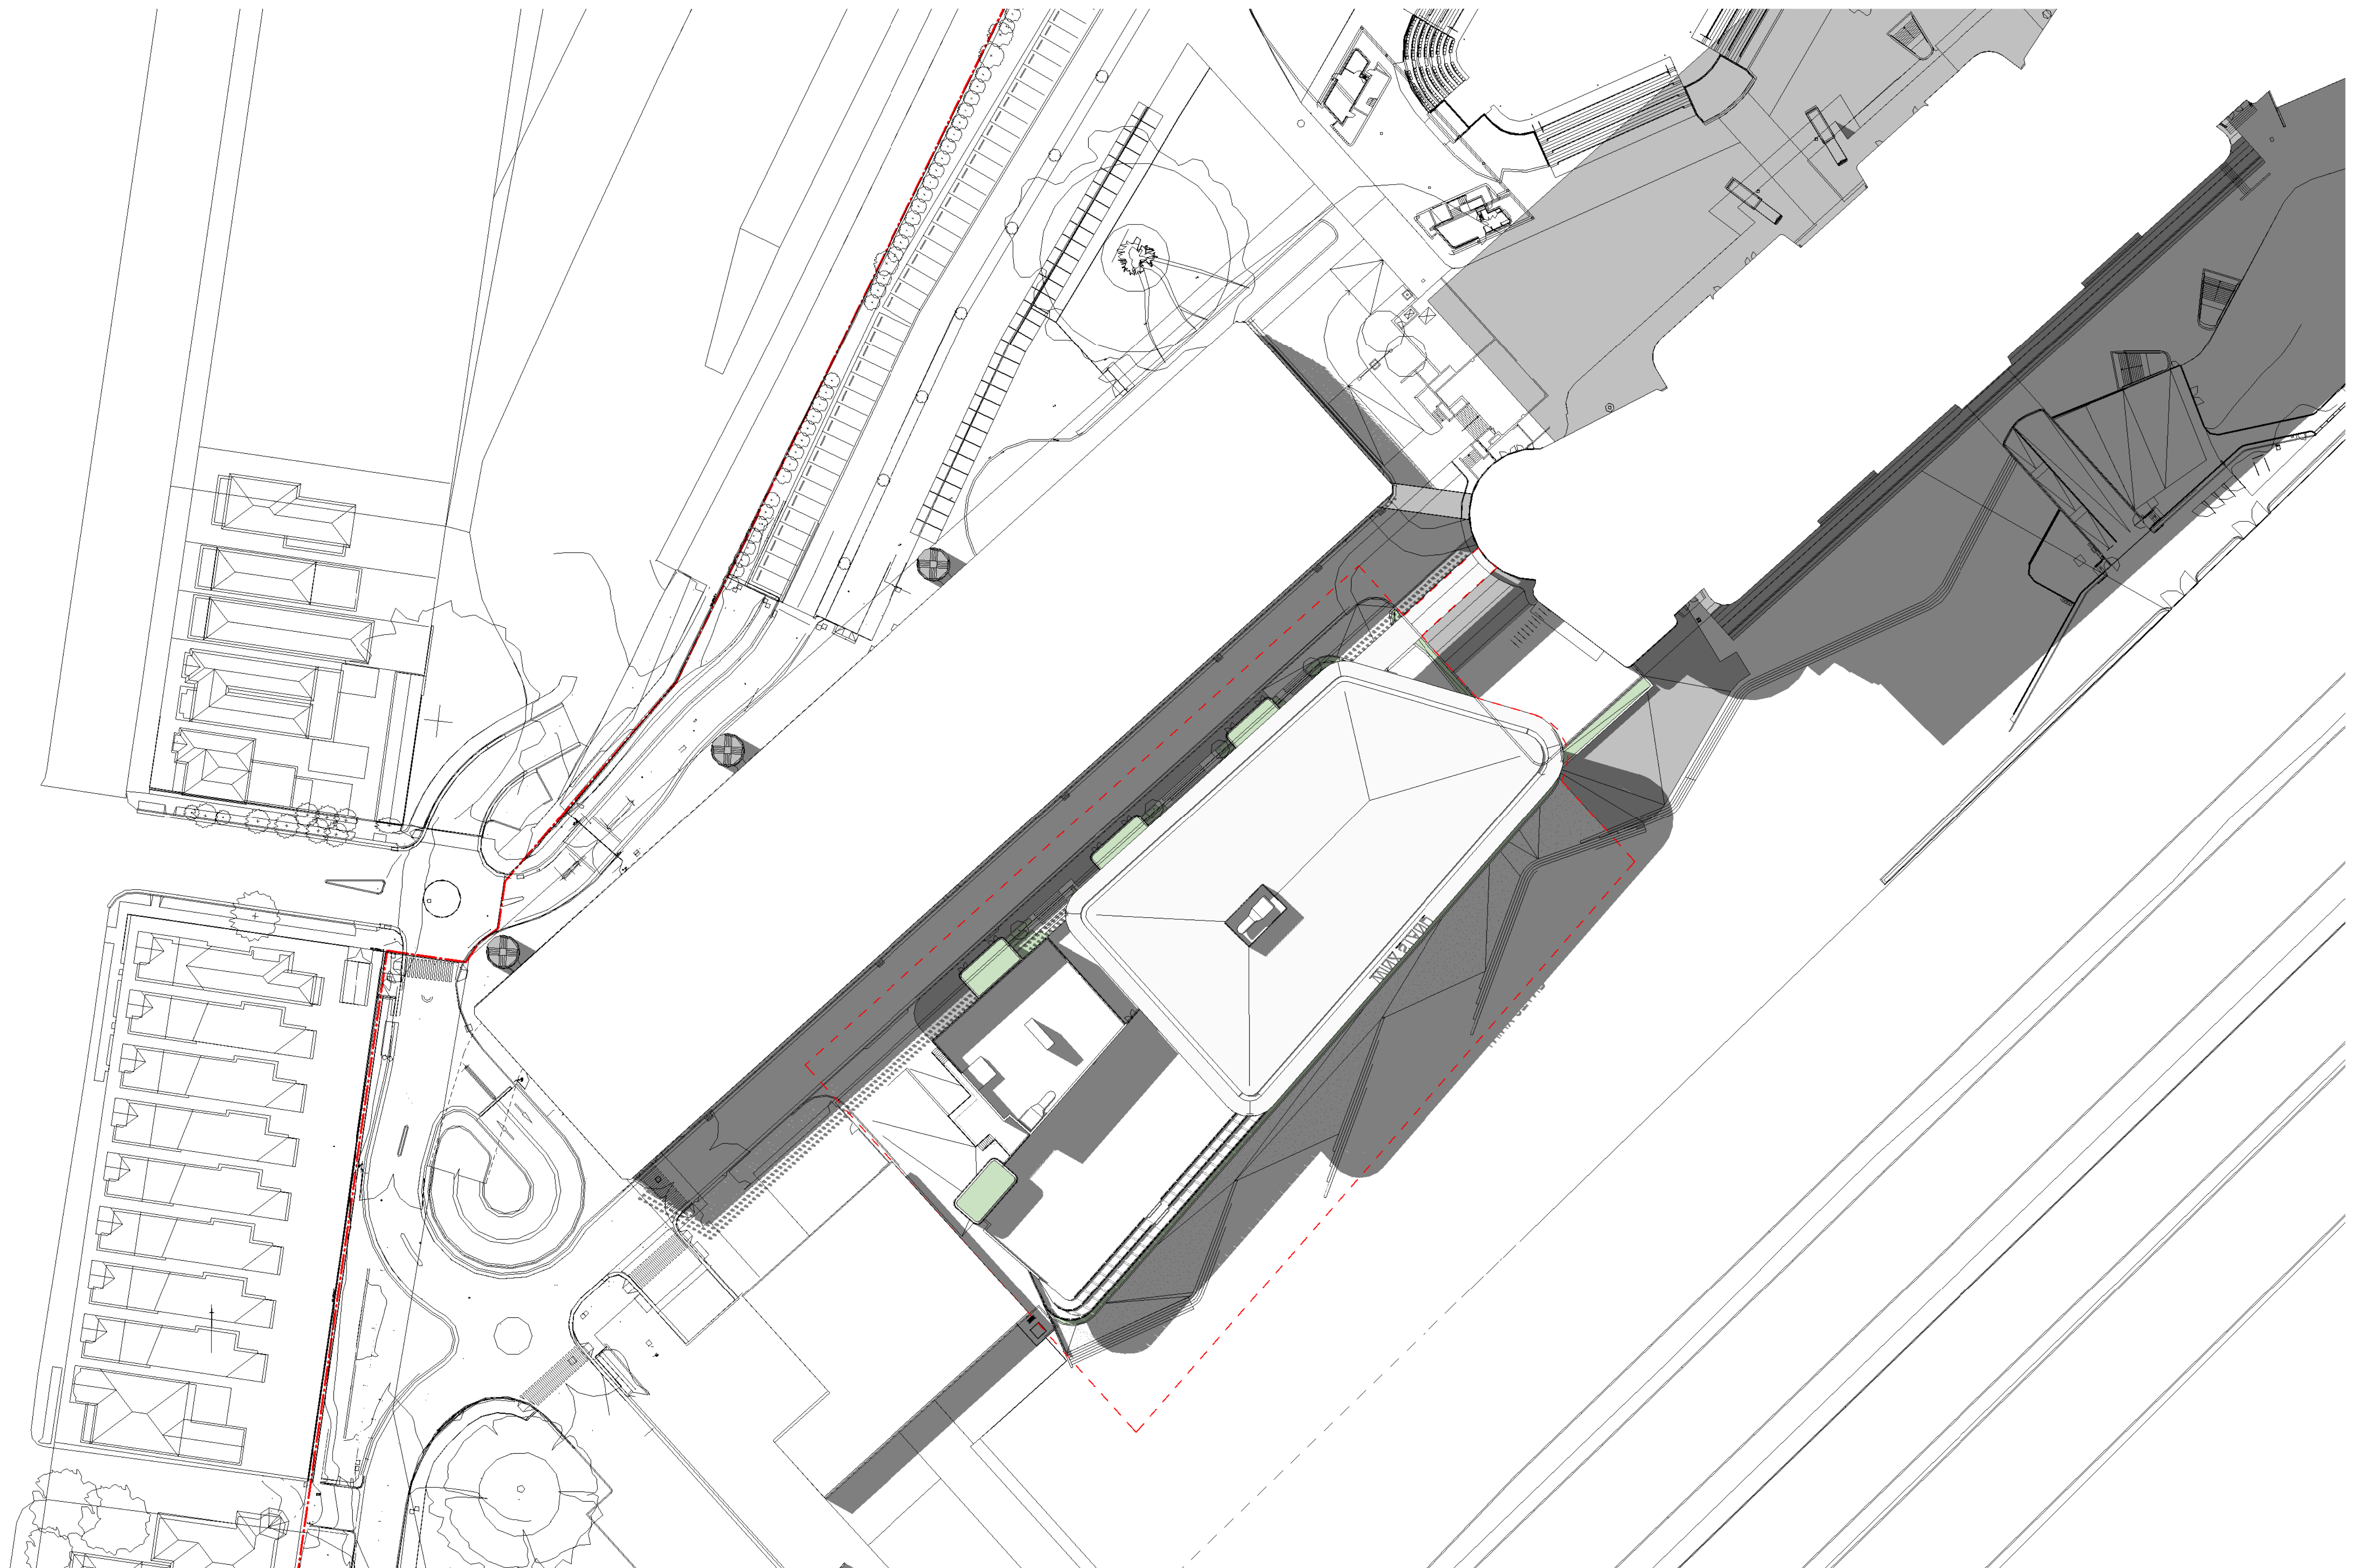

Project:

ATC RNSW Public Infrastructure

Drawing Title:

SOLAR STUDIES - 21 MARCH 3PM

Drawing Number:

SSDA-703

Revision:


A

Date:

31/10/19

Scale:


1 : 500 @ A1

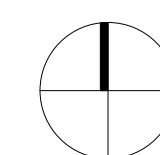

Cox Architecture
Level 6, 155 Clarence Street,
Sydney, NSW 2000, Australia
T + 61 2 9267 9599
F + 61 2 9264 5844
www.coxarchitecture.com.au

Nominated Architects
Job Agis no. 6491
Russell Lee no. 6367

COX

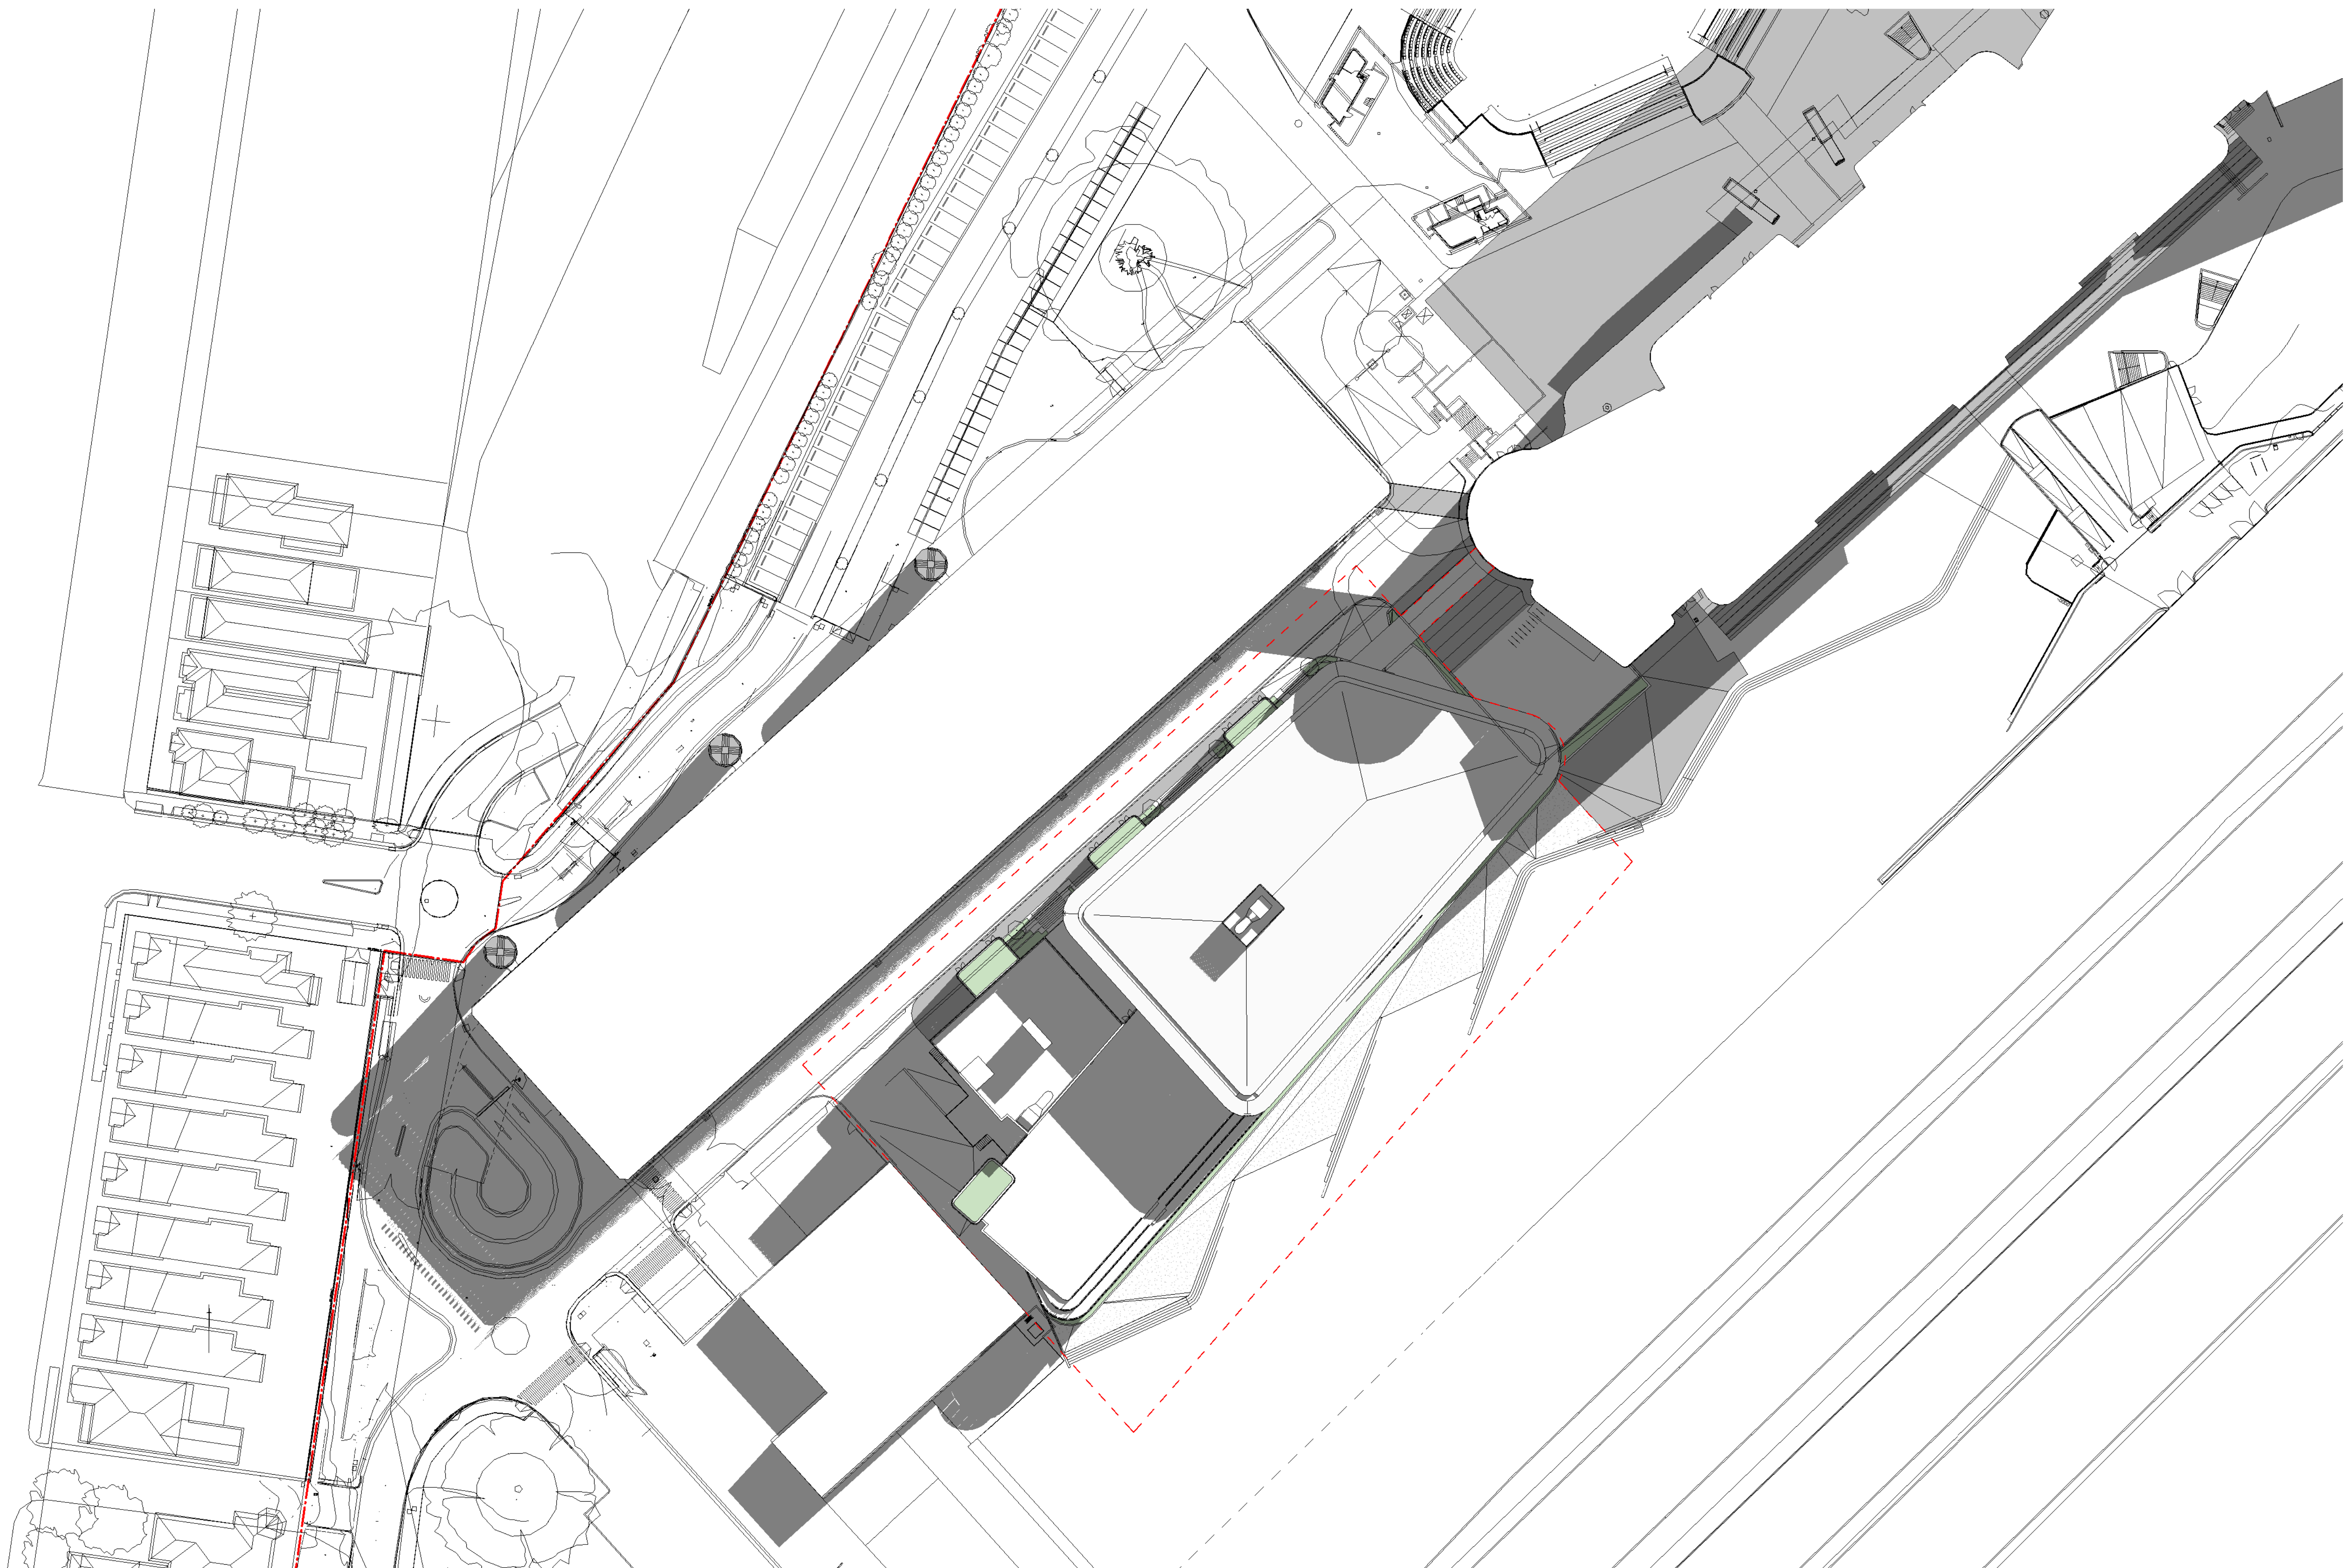

Project:

ATC RNSW Public Infrastructure

Drawing Title:

SOLAR STUDIES - 21 JUNE 9AM

Drawing Number:

SSDA-711

Revision:


A

Date:

31/10/19

Scale:



1 : 500 @ A1

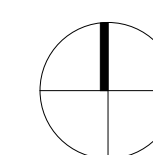


Cox Architecture
Level 6, 155 Clarence Street,
Sydney, NSW 2000, Australia
T + 61 2 9267 9599
F + 61 2 9264 5844
www.coxarchitecture.com.au

Nominated Architects
- Job Agis no. 6491
Russell Lee no. 6367

COX

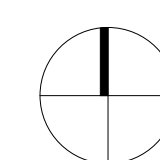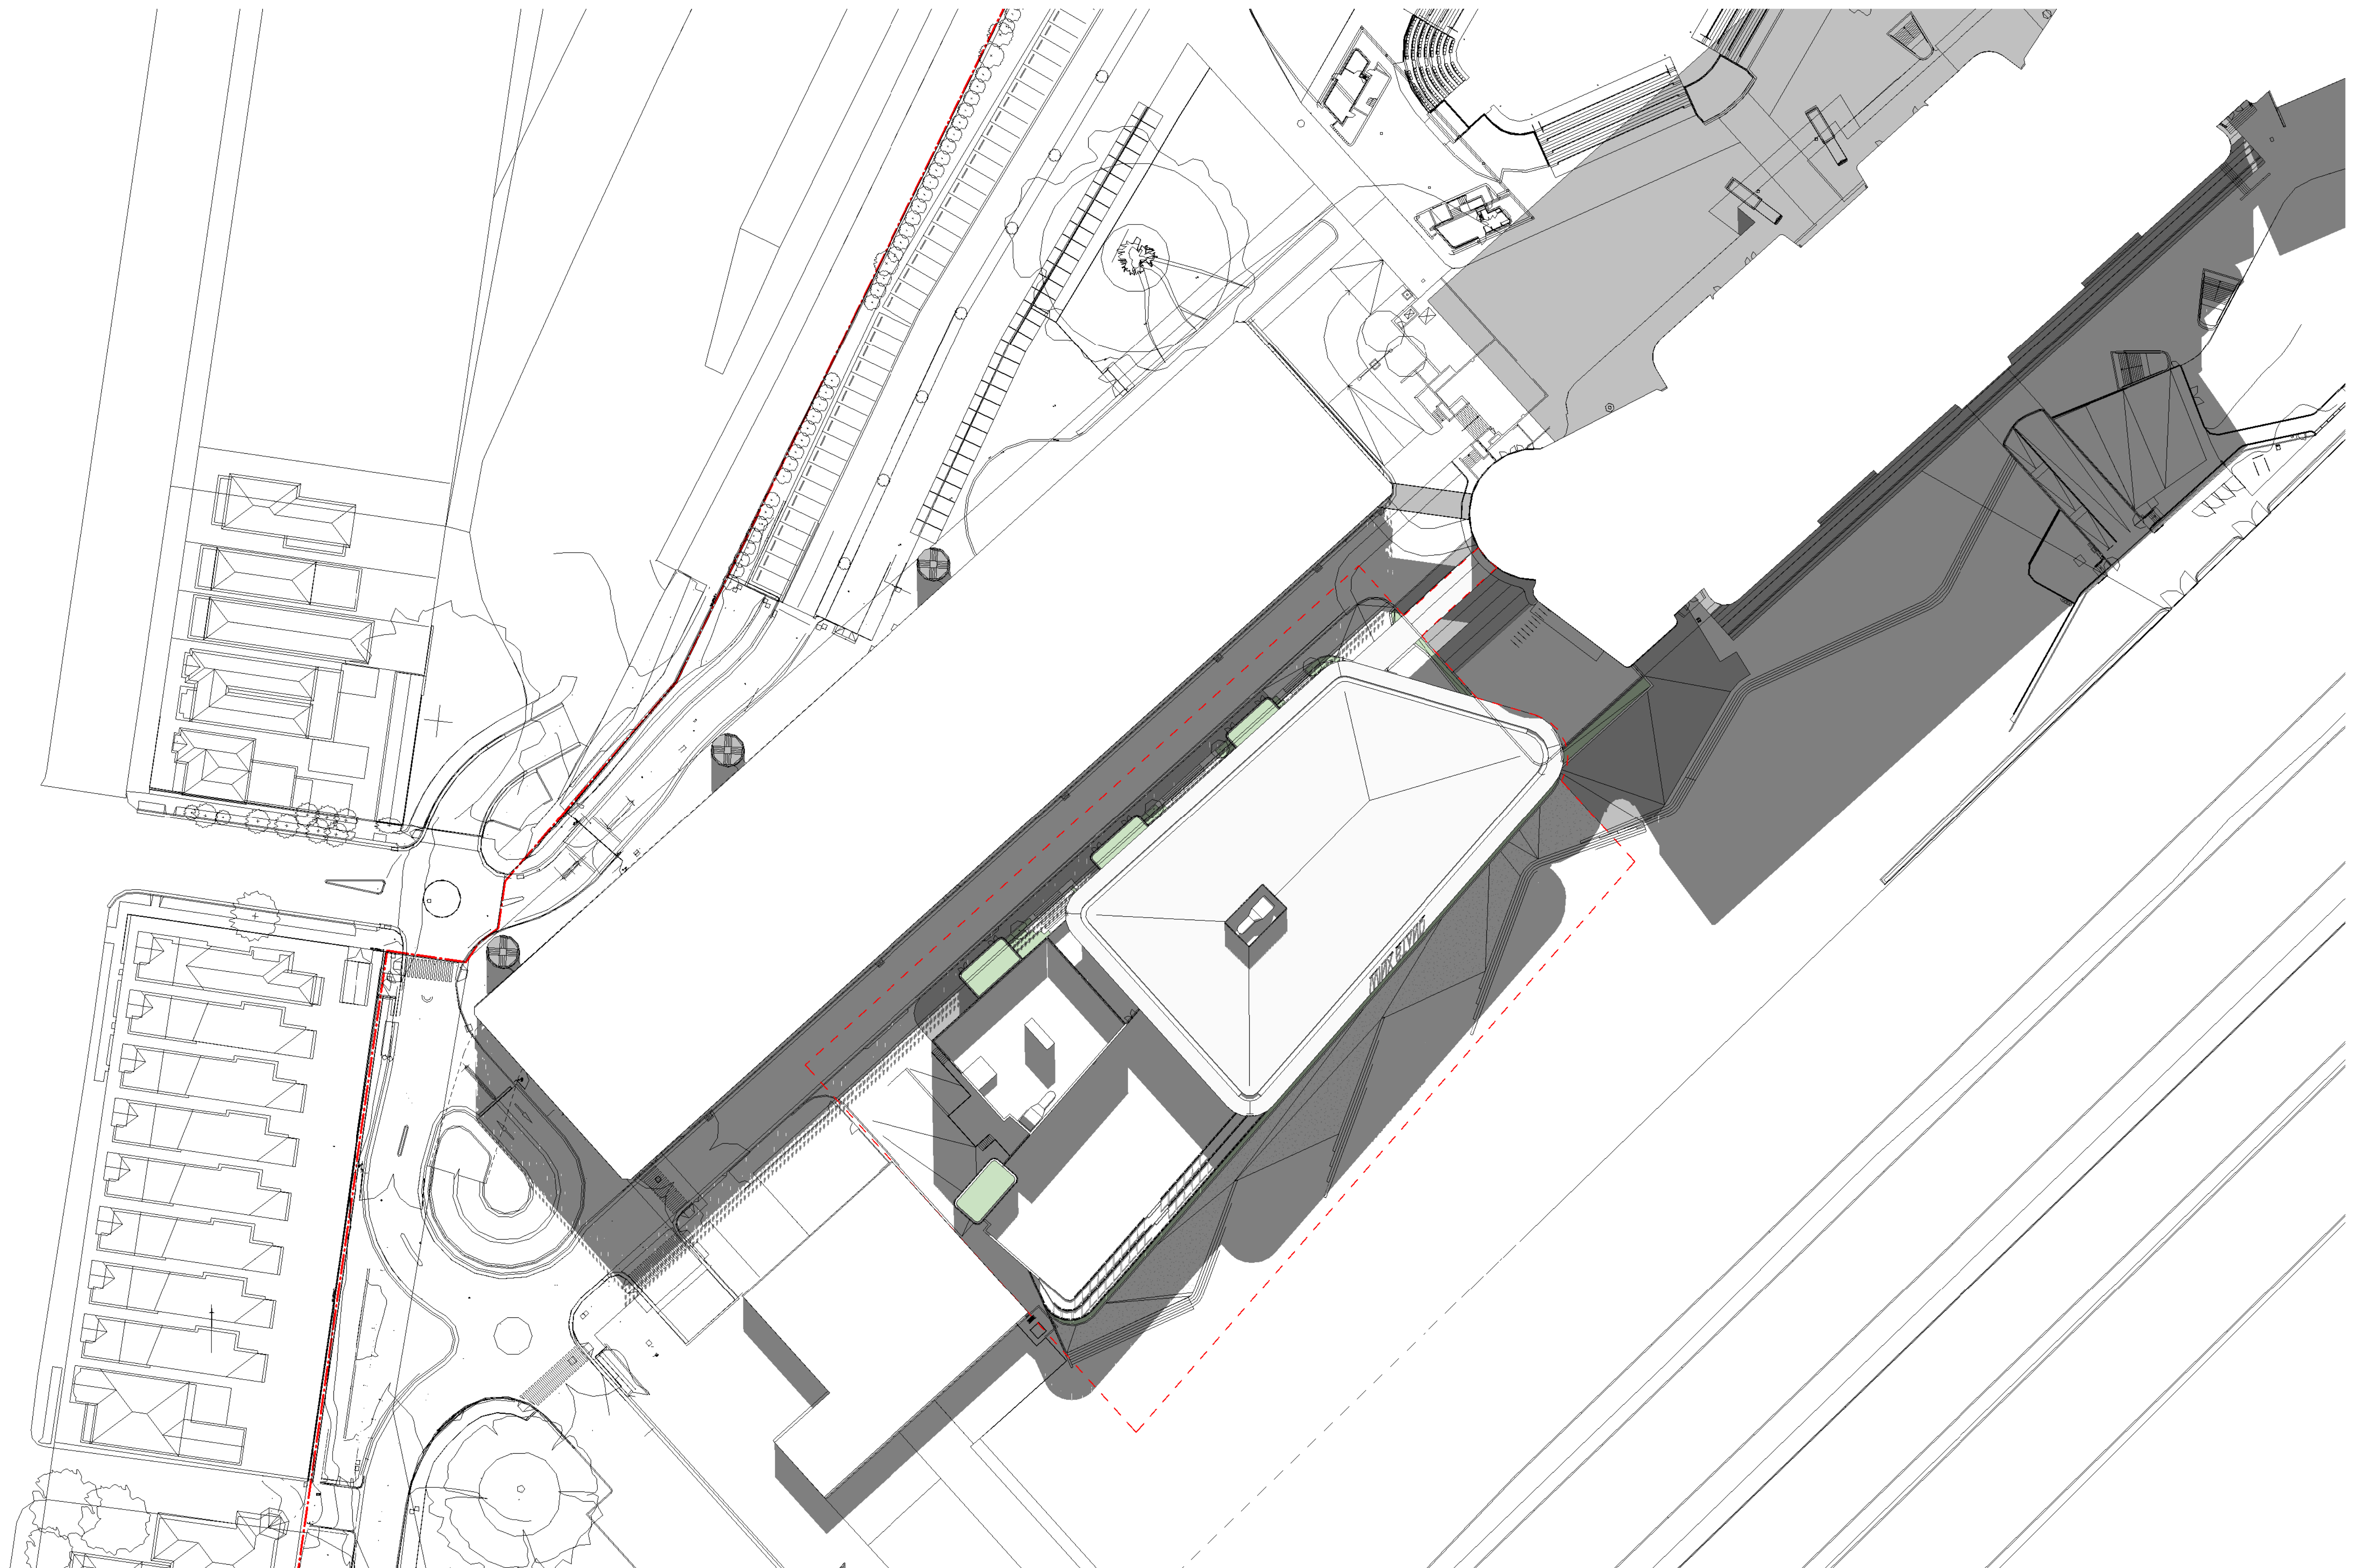

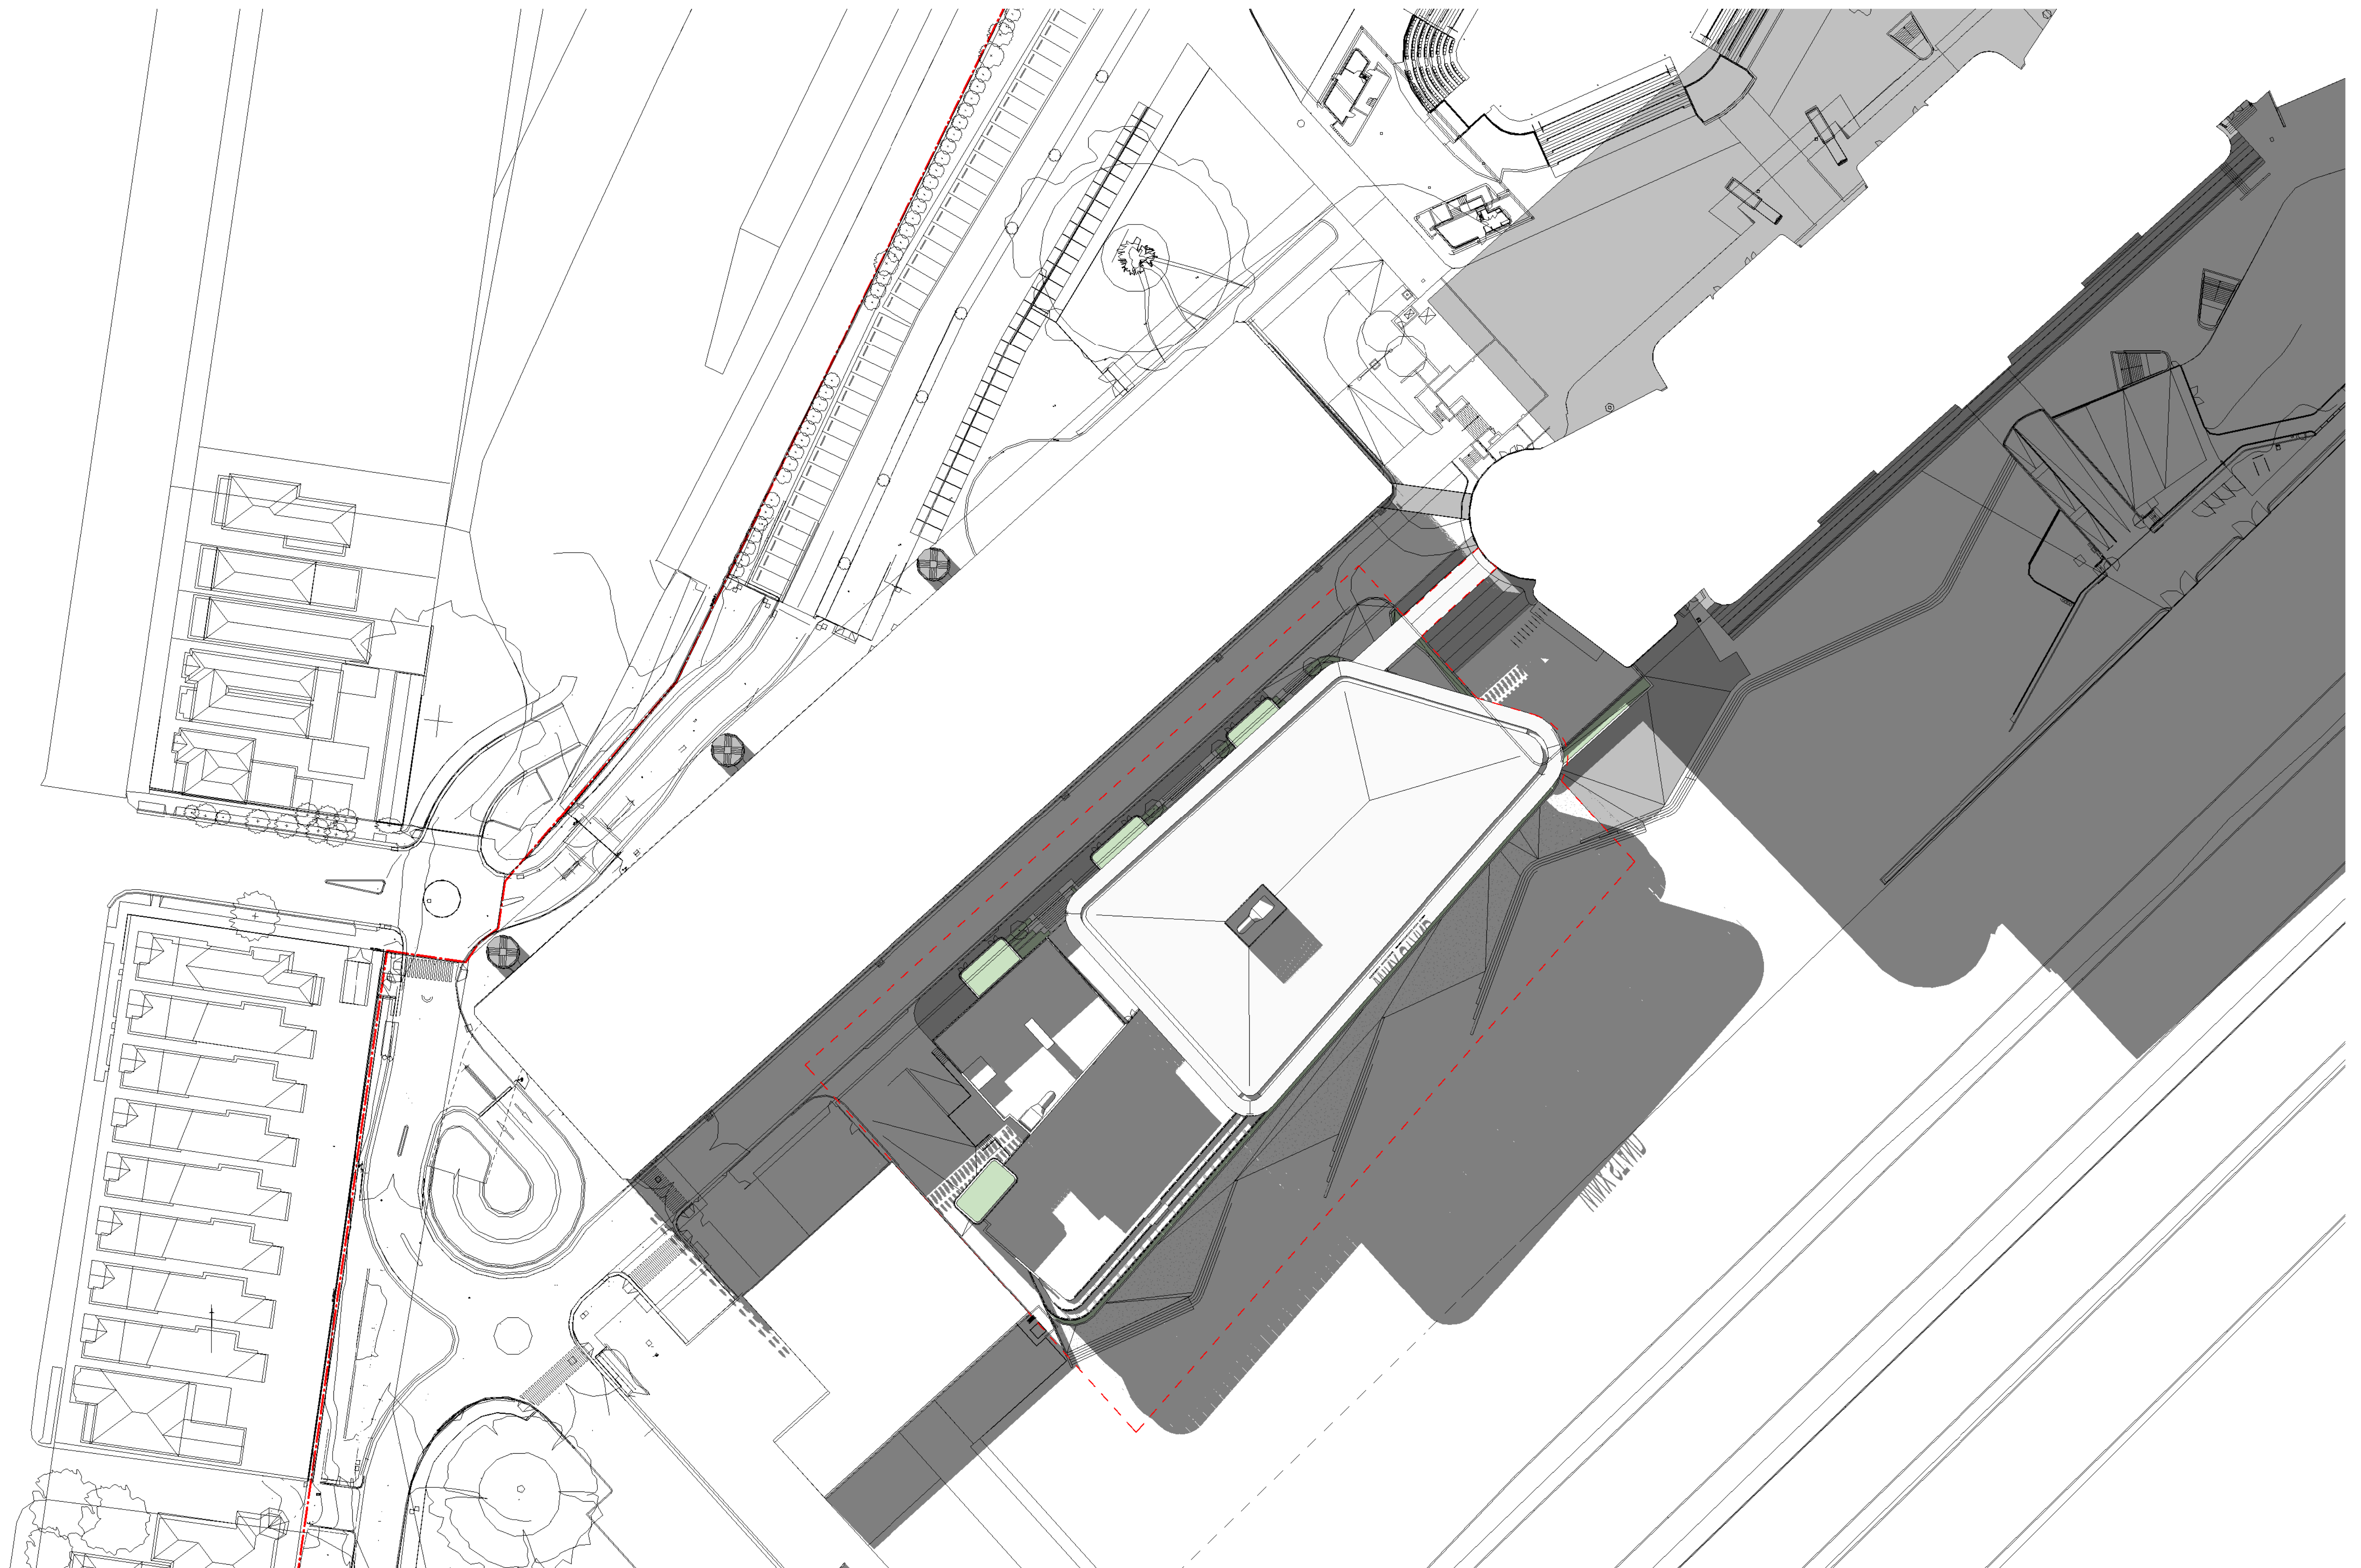

Project:

ATC RNSW Public Infrastructure

Drawing Title:

SOLAR STUDIES - 21 JUNE 3PM

Drawing Number:

SSDA-713

Revision:


A

Date:

31/10/19

Scale:


1 : 500 @ A1

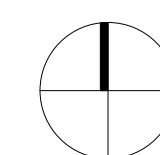

Cox Architecture
Level 6, 155 Clarence Street,
Sydney, NSW 2000, Australia
T + 61 2 9267 9599
F + 61 2 9264 5844
www.coxarchitecture.com.au

Nominated Architects
Joel Agius no. 6491
Russell Lee no. 6367

COX

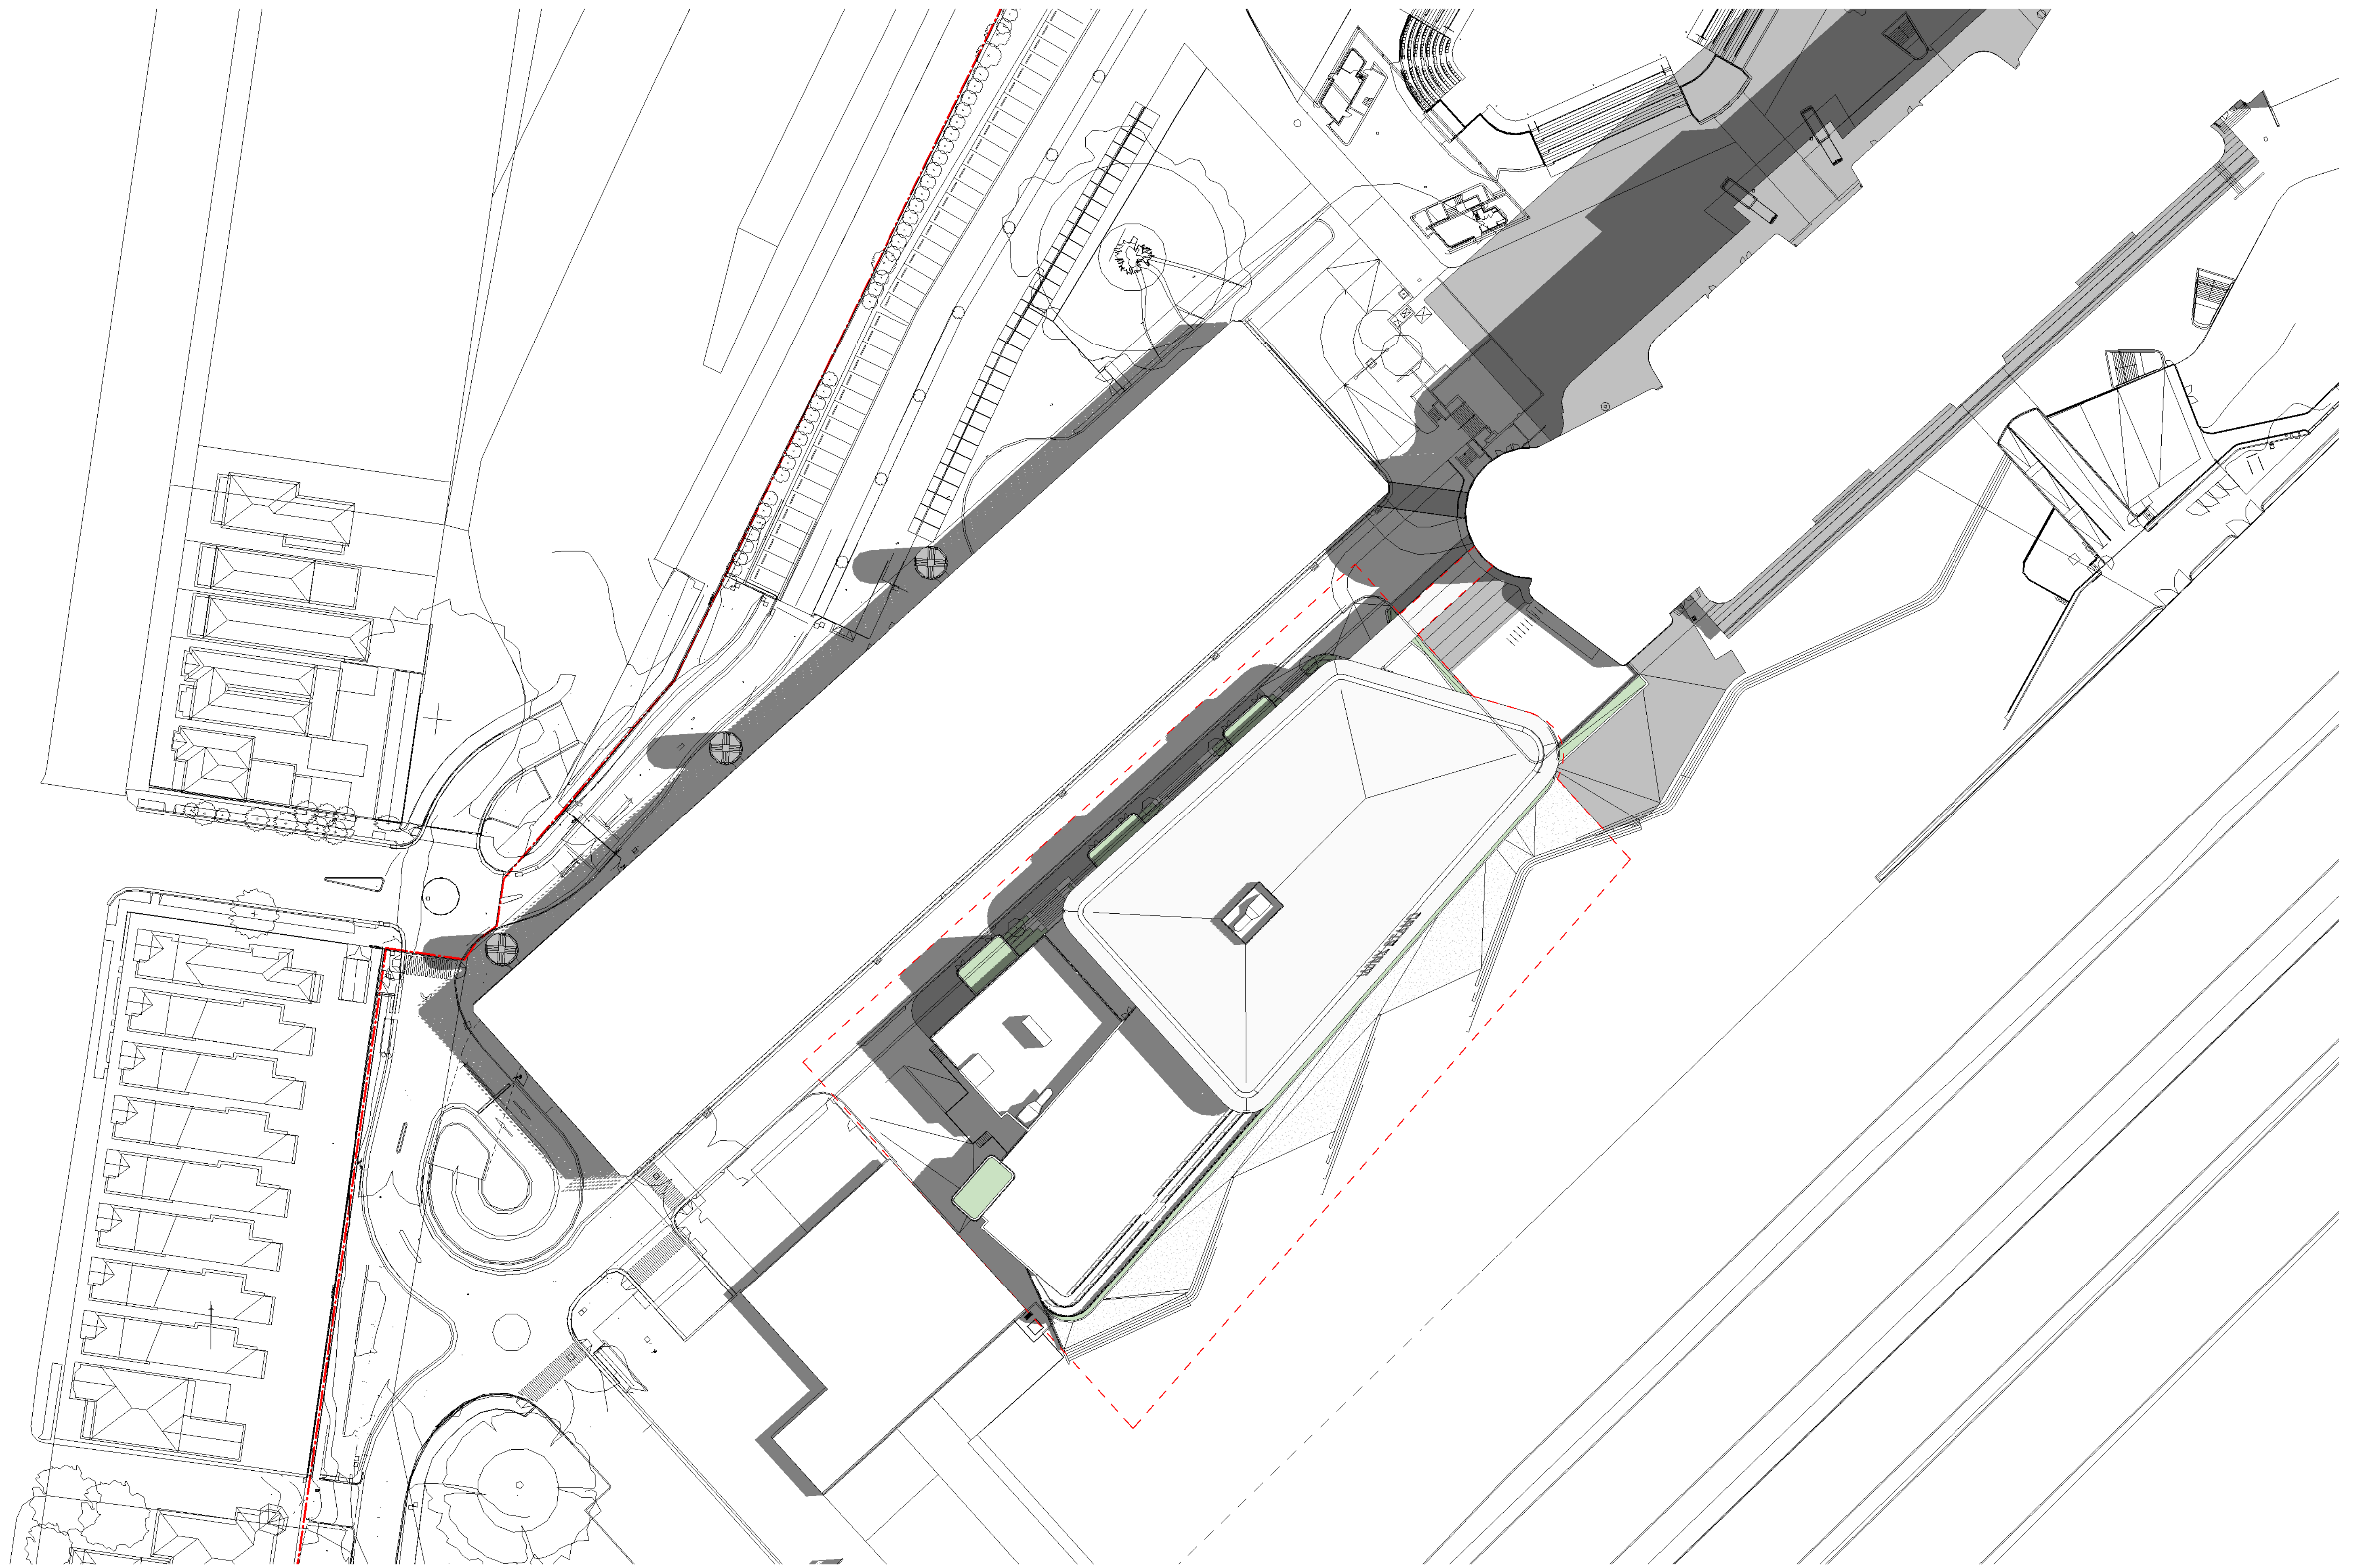

Project:

ATC RNSW Public Infrastructure

Drawing Title:

SOLAR STUDIES - 22 DEC 9AM

Drawing Number:

SSDA-721

Revision:


A

Date:

31/10/19

Scale:


1 : 500 @ A1

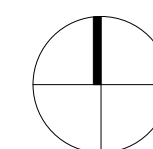

Cox Architecture
Level 6, 155 Clarence Street,
Sydney, NSW 2000, Australia
T + 61 2 9267 9599
F + 61 2 9264 5844
www.coxarchitecture.com.au

Nominated Architects
Job Agis no. 6491
Russell Lee no. 6367

COX

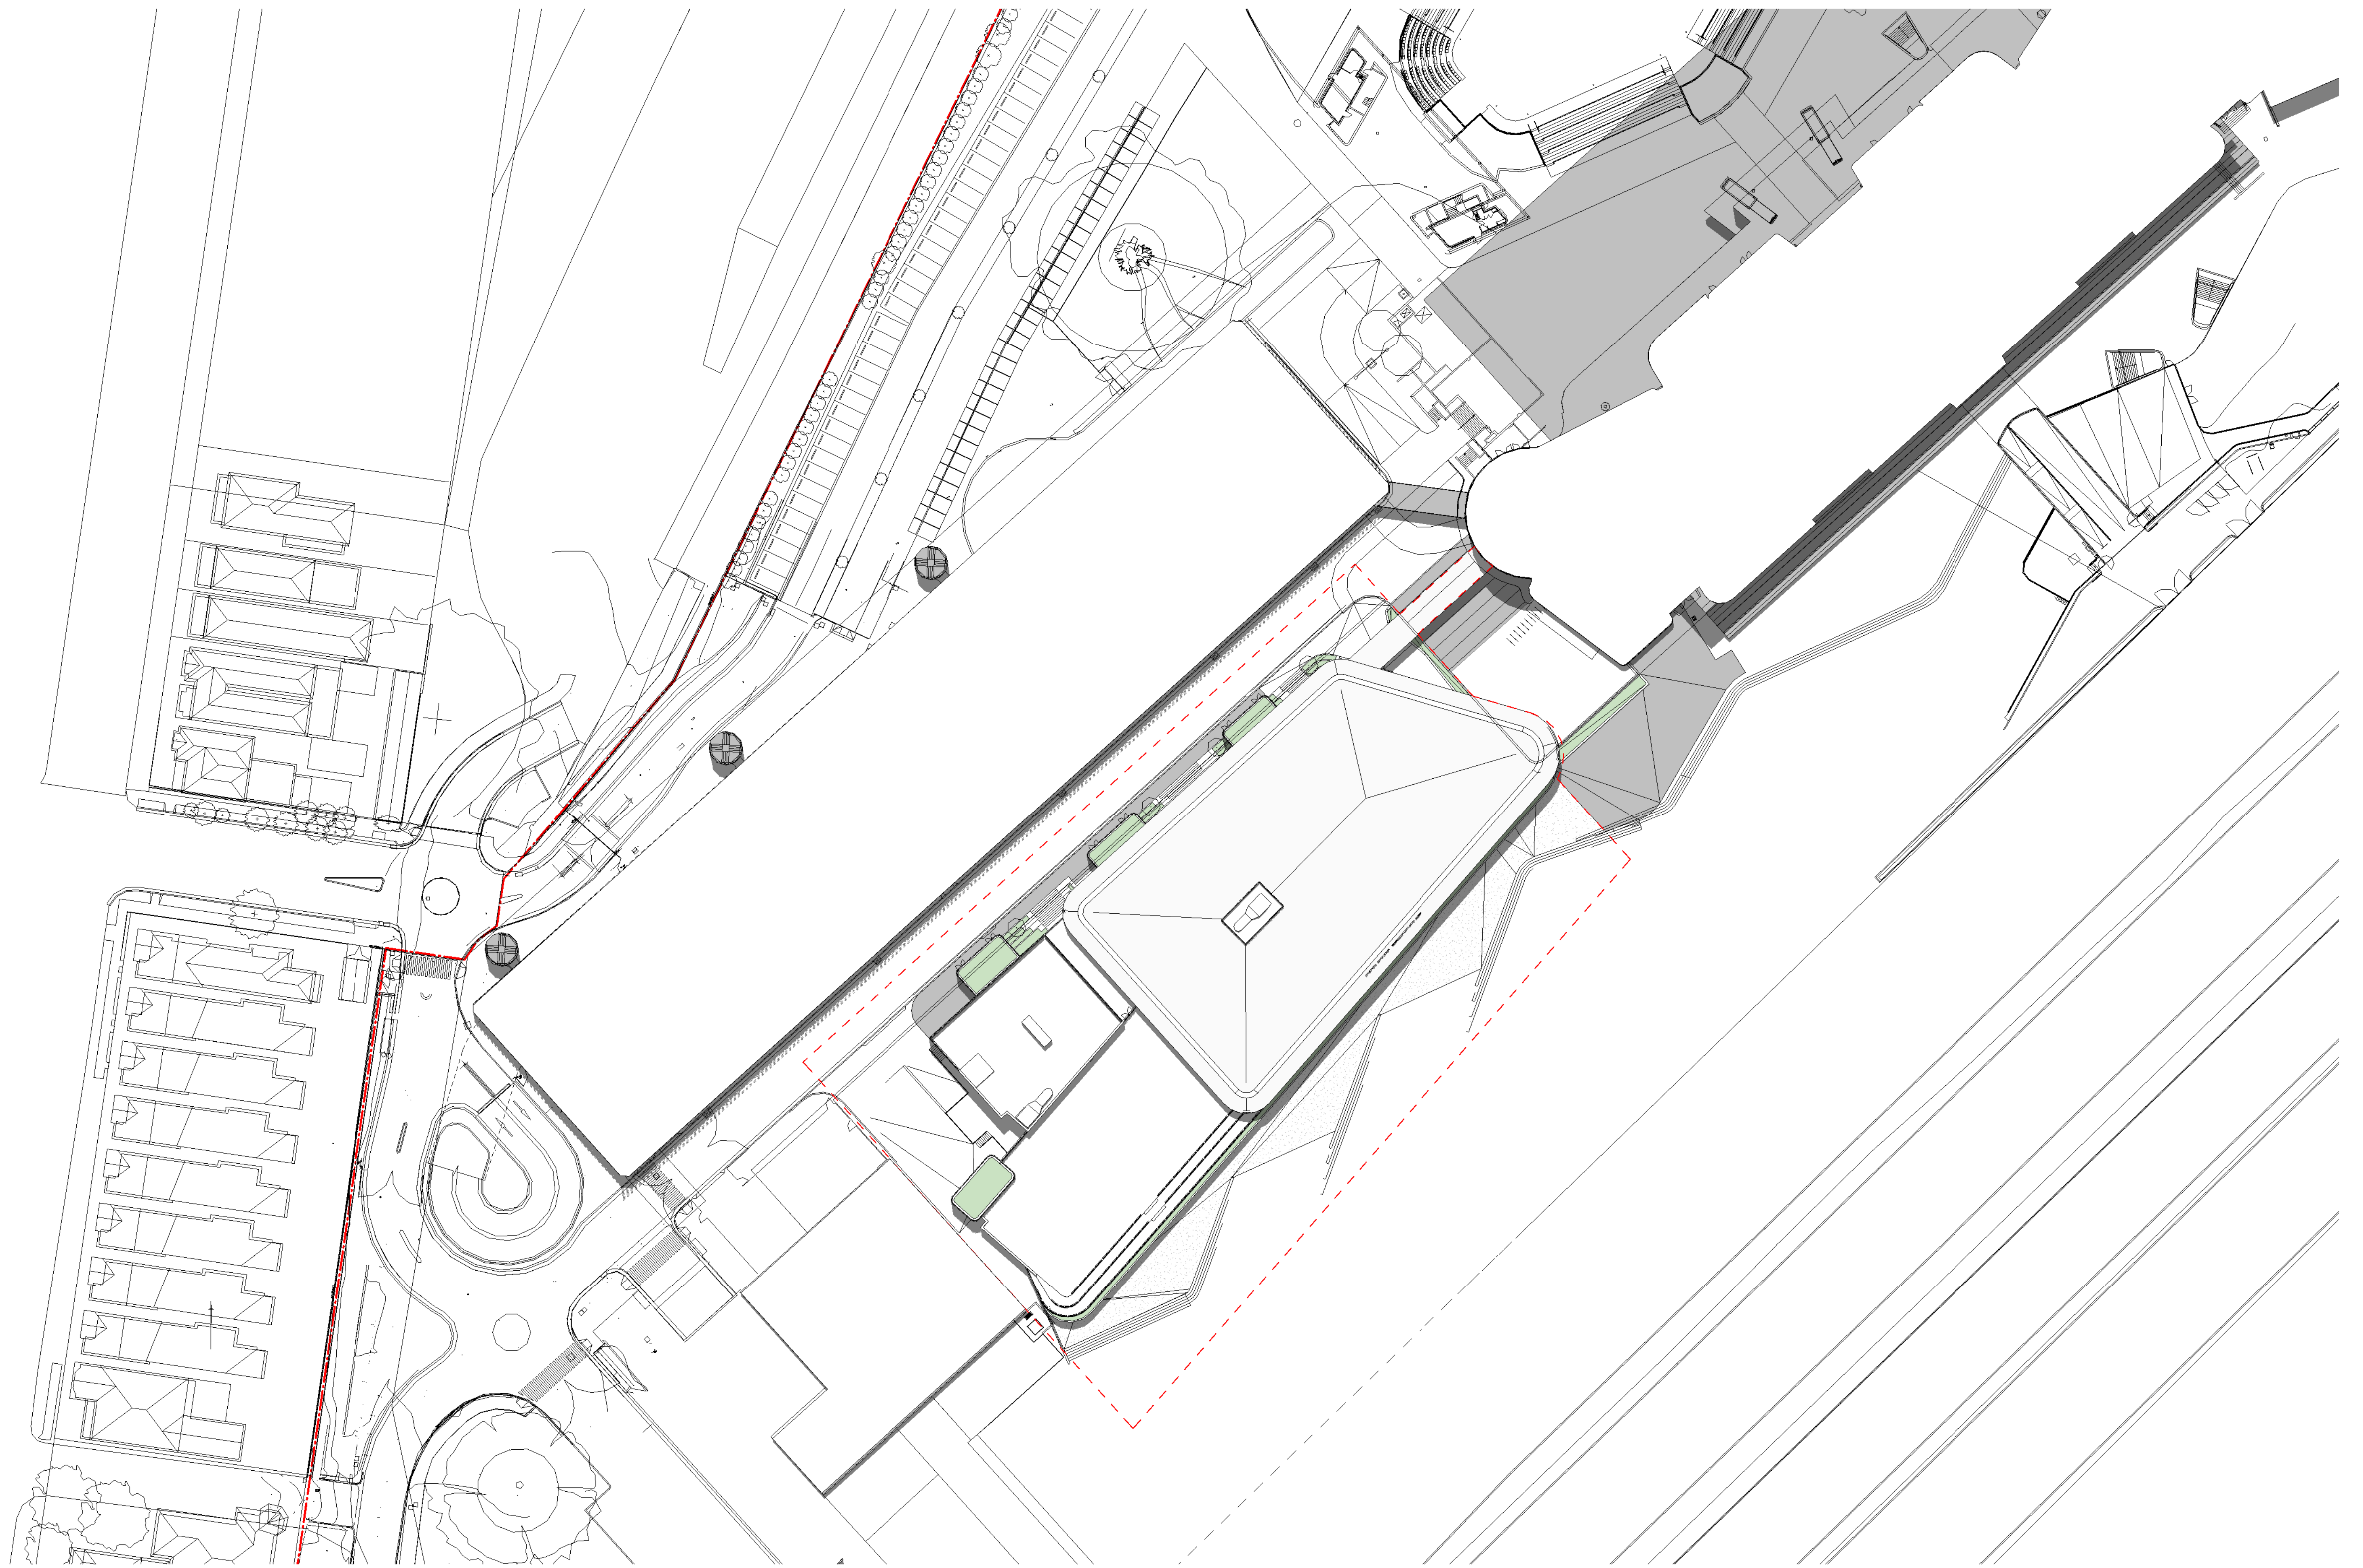

Project:

ATC RNSW Public Infrastructure

Drawing Title:

SOLAR STUDIES - 22 DEC 12PM

Drawing Number:

SSDA-722

Revision:


A

Date:

31/10/19

Scale:



1 : 500 @ A1

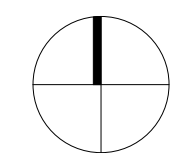

Cox Architecture
Level 6, 155 Clarence Street,
Sydney, NSW 2000, Australia
T + 61 2 9267 9599
F + 61 2 9264 5844
www.coxarchitecture.com.au

Nominated Architects
Joint Agents no. 6491
Russell Lee no. 6367

COX

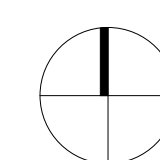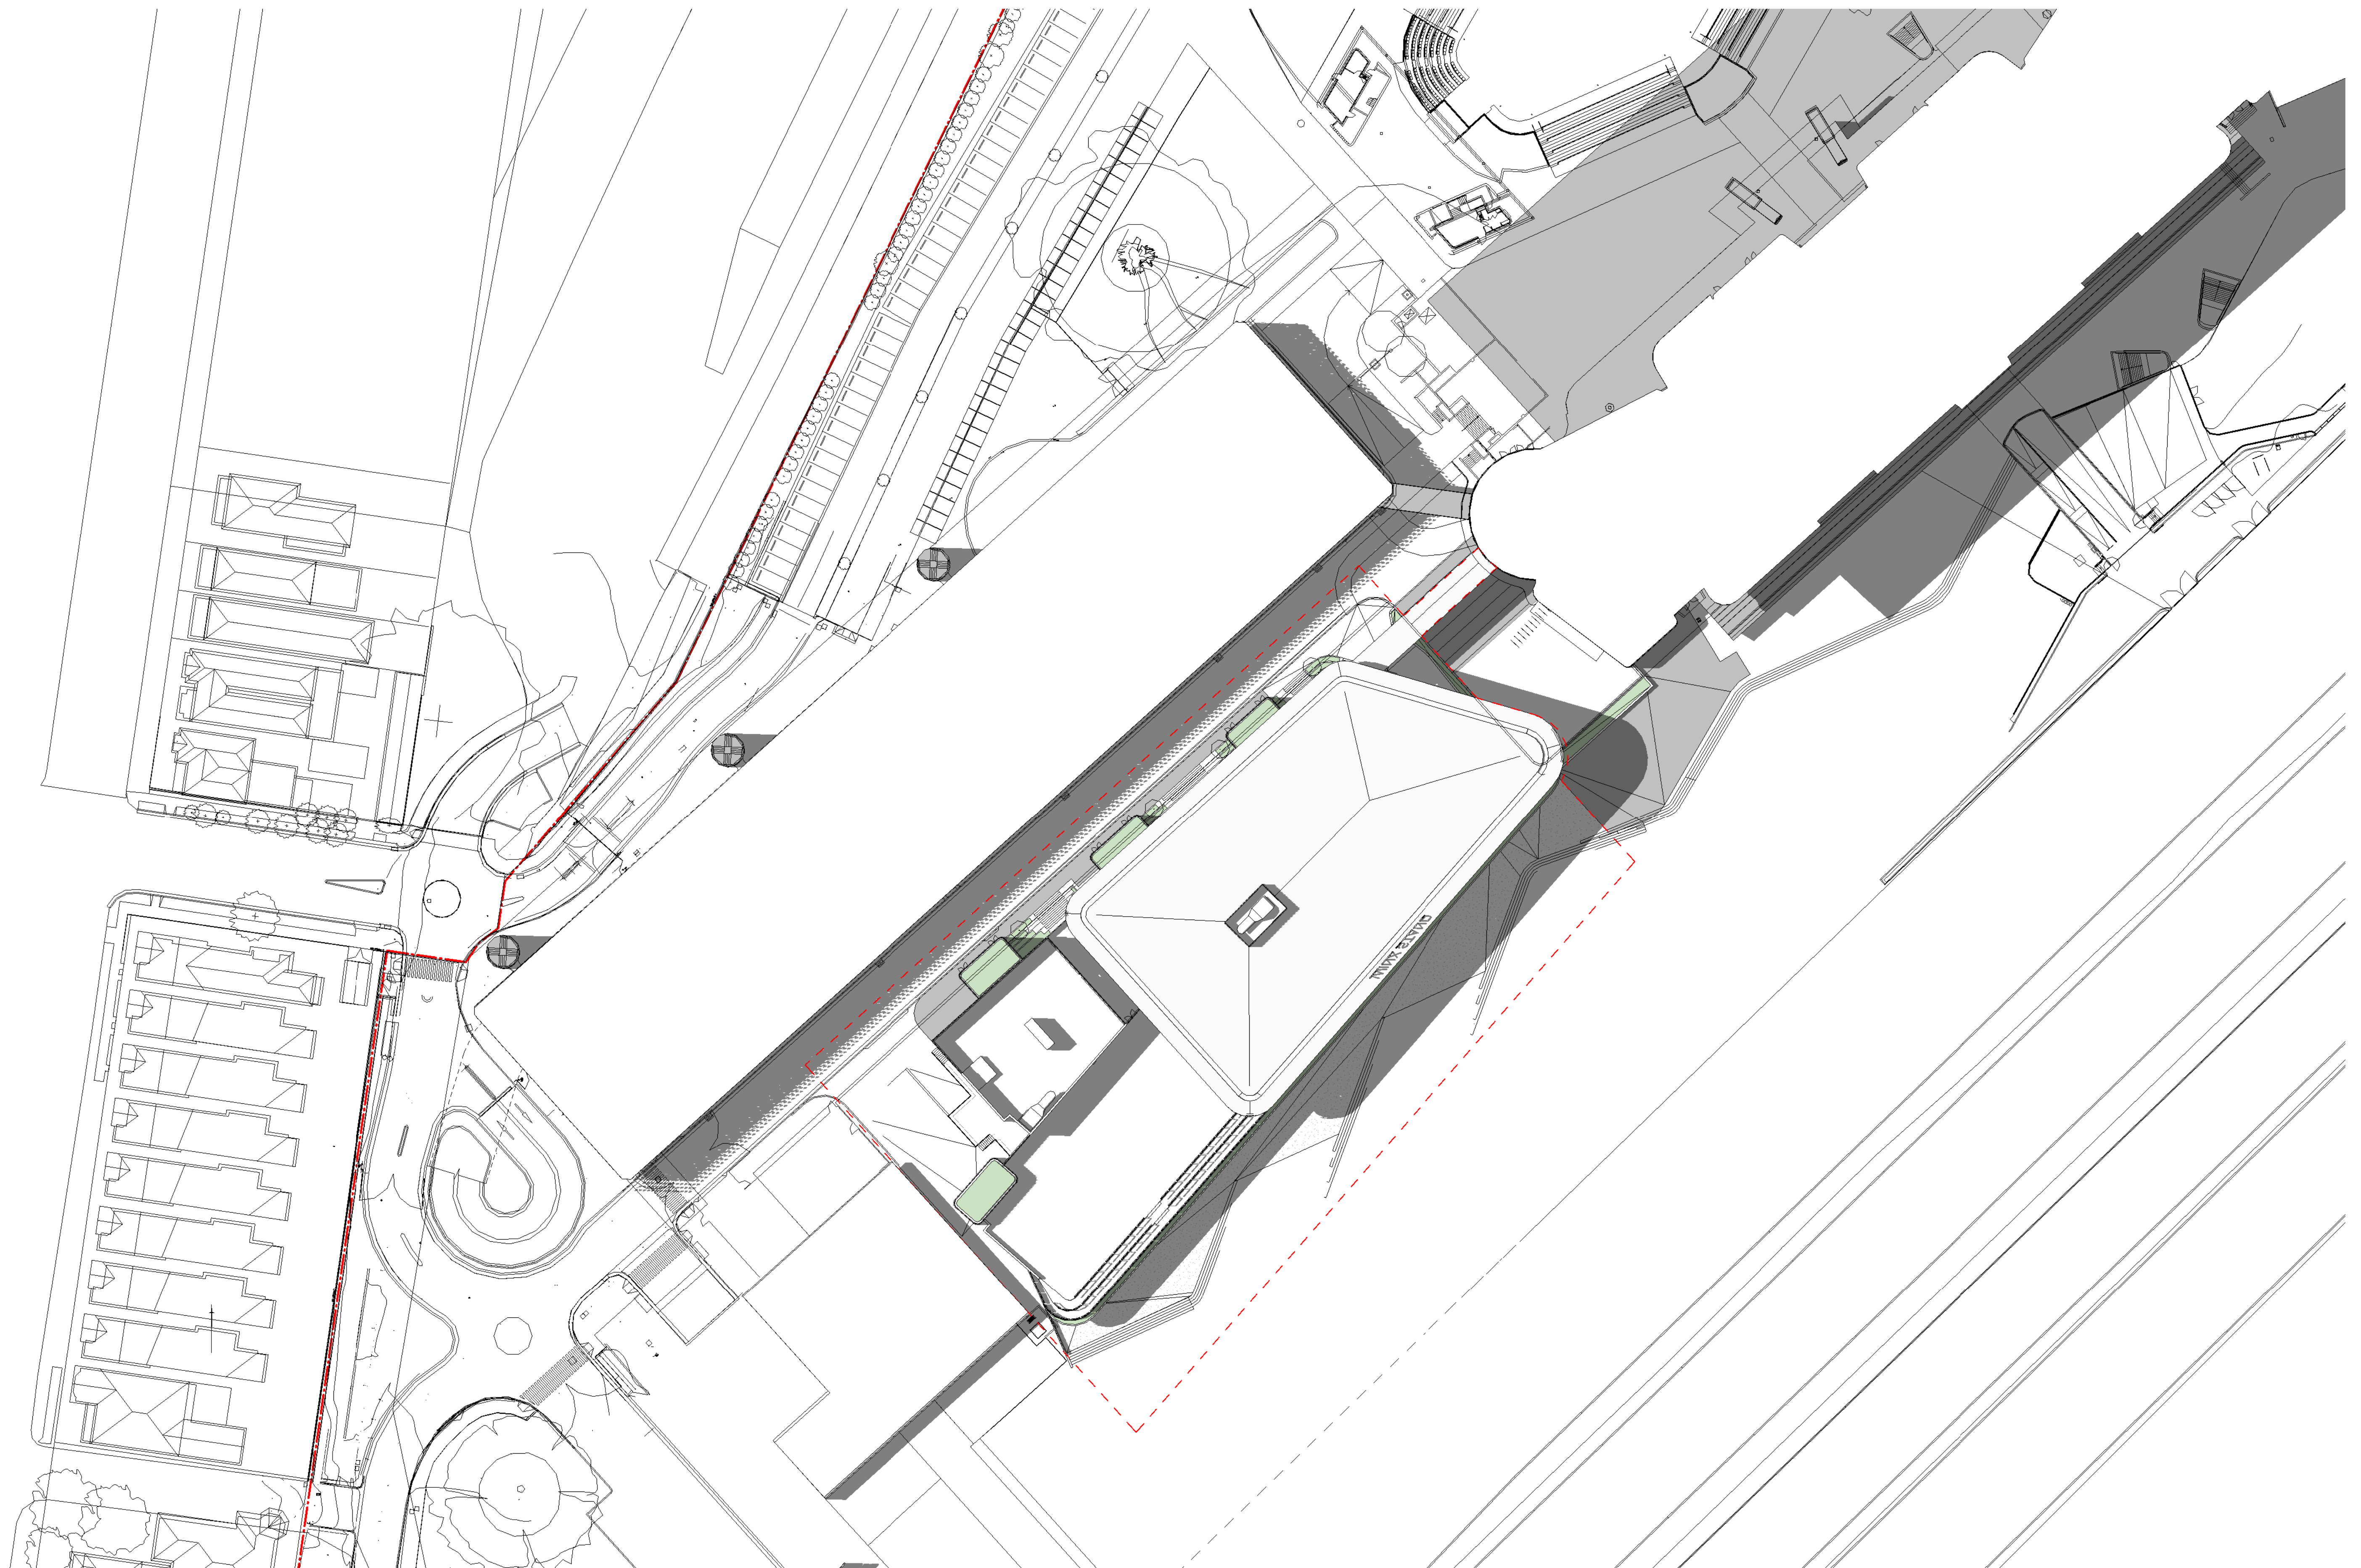




CLEAR GLASS
(GL1 / GL2)



PROFILED METAL ROOF
(MR1)

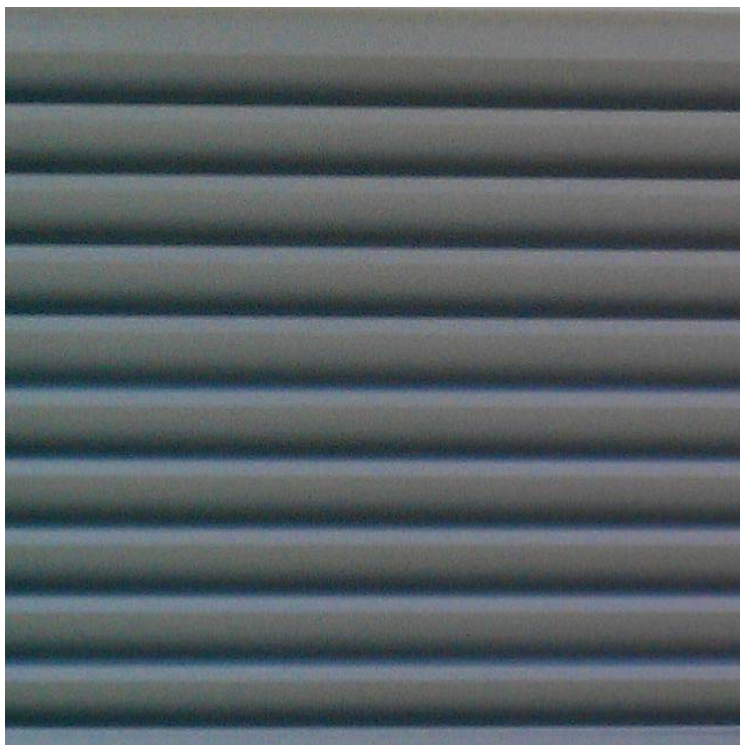

MECHANICAL LOUVRES
(LV1)



SUNSHADE LOUVRES
(LV2)


MATERIALS LEGEND:		
CODE:	DESCRIPTION:	COLOUR:
MR1	METAL DECK ROOF	WINDSPRAY
FB1	VERTICAL ALUMINIUM FACADE BLADES	DOESKIN POWDERCOAT
FB2	VERTICAL ALUMINIUM FACADE BLADES	MONUMENT POWDERCOAT
CFC1	CFC STAGGERED CLADDING PANELS	LIGHT GREY PREFINISHED
CFC2	CFC VERTICAL CLADDING PANELS	MONUMENT PREFINISHED
MC1	SOLID METAL CLADDING TO SOFFITS	SILVER POWDERCOAT
CO1	OFF-FORM CONCRETE	CLEAR SEALER
GL1	ALUMINIUM FRAMED GLAZING	CLEAR GLASS / MONUMENT FRAMES
GL2	GLAZED BALUSTRADE ON STEEL FRAME	CLEAR GLASS / MONUMENT FRAMES
LV1	VENTILATION LOUVRES	MONUMENT POWDERCOAT
LV2	EXTERNAL SHADE LOUVRES	SILVER POWDERCOAT
PT1	MASONRY PAINT FINISH	MONUMENT
PV1	CONCRETE PAVERS	HONED WITH EXPOSED AGGREGATE




STAGGERED JOINT CFC
CLADDING PANELS
(CFC1)



VERTICAL JOINT CFC
CLADDING PANELS
(CFC2)

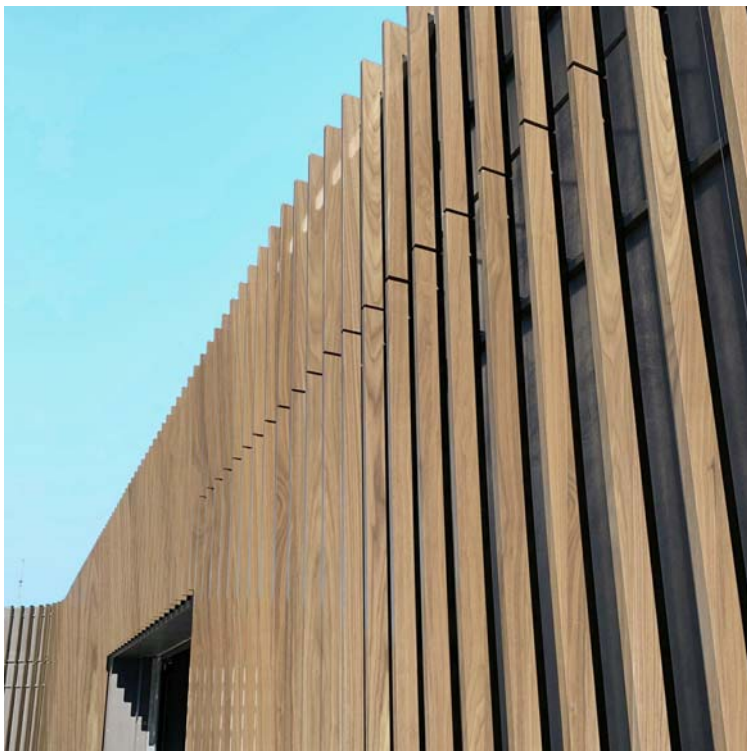


POWDERCOAT ALUMINIUM
FACADE BLADES
(FB1)

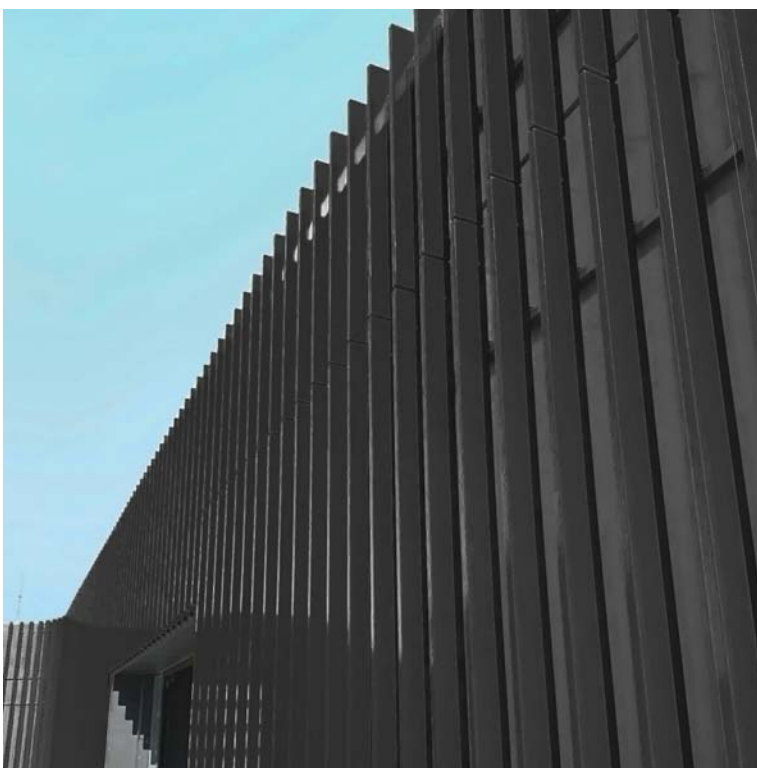

POWDERCOAT ALUMINIUM
FACADE BLADES
(FB2)




PLANTING

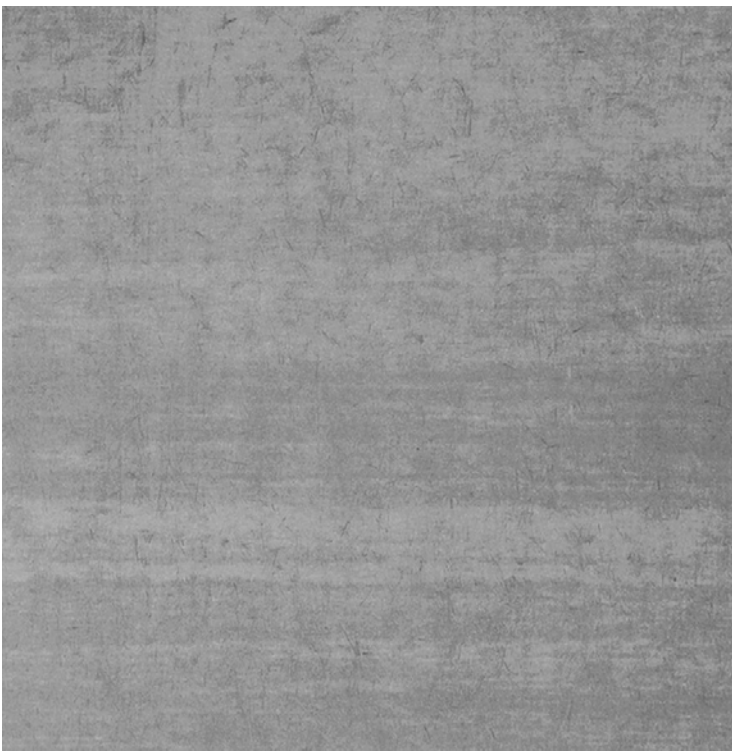


OFF-FORM CONCRETE
(CO1)



CONCRETE PAVERS
(PV1)

 

MONUMENT GREY PAINT / POWDER COAT
(PT1, LV1 & GLAZING FRAMES)

 

SILVER GREY POWDER COAT
(MC1 & LV2)

Project:

ATC RNSW Public Infrastructure

Drawing Title:

SCHEDULE OF FINISHES

Drawing Number:

SSDA-801

Revision:

A

Date:


31/10/19

Scale:


Cox Architecture
Level 6, 155 Clarence Street,
Sydney, NSW 2000, Australia
T + 61 2 9267 9599
F + 61 2 9264 5844
www.coxarchitecture.com.au

Nominated Architects
Joel Agius no. 6491
Russell Lee no. 6367


COX

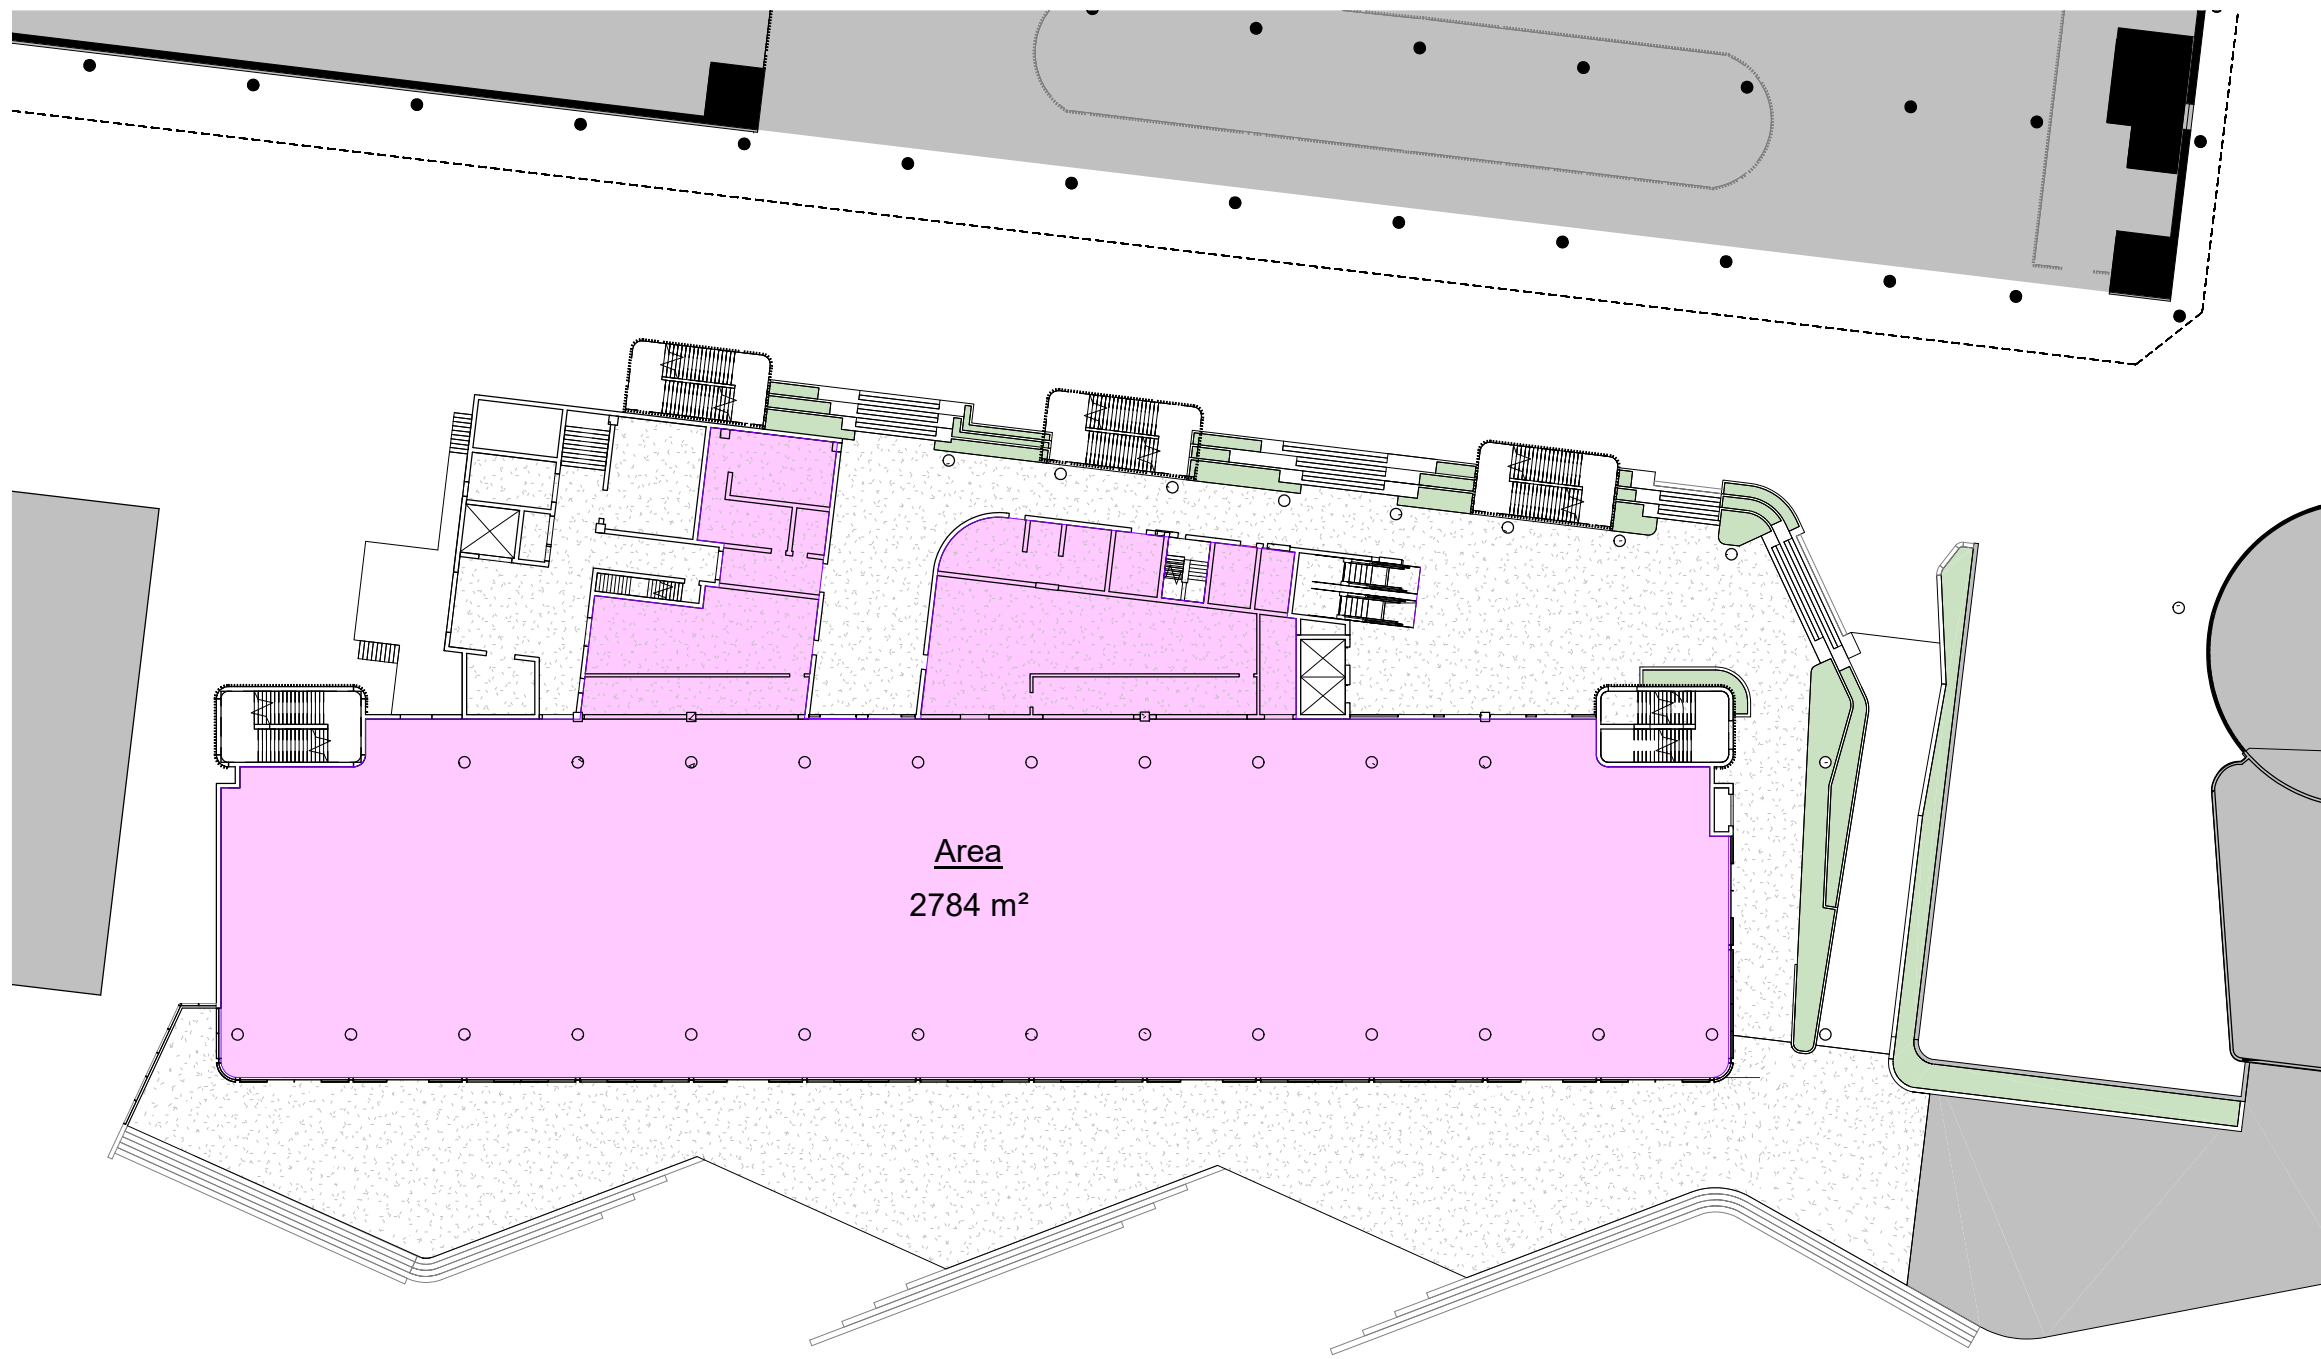


1 GROUND FLOOR
SK-14 SCALE 1 : 500

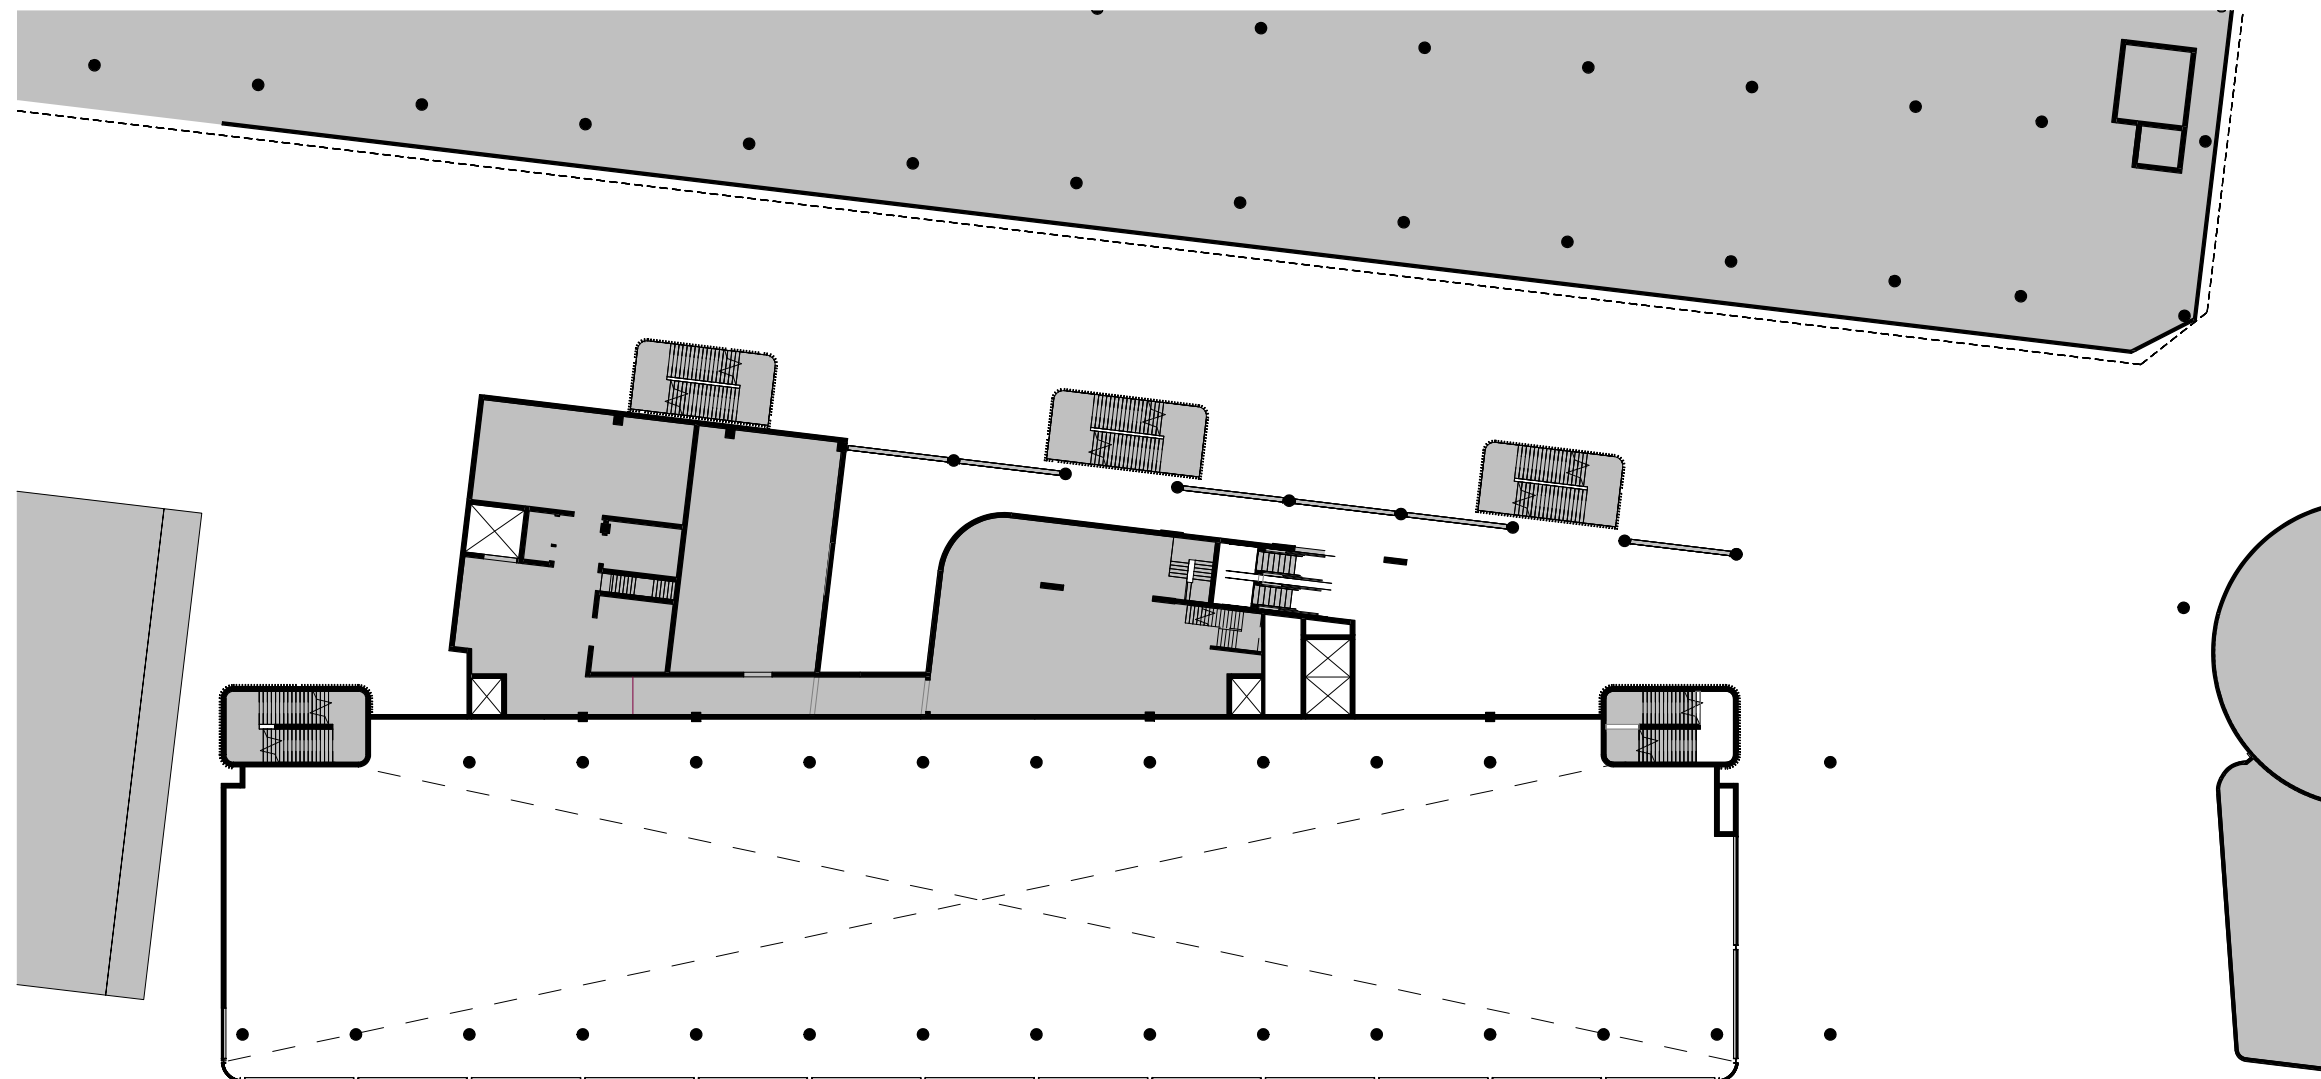

3 MEZZANINE
SK-14 SCALE 1 : 500

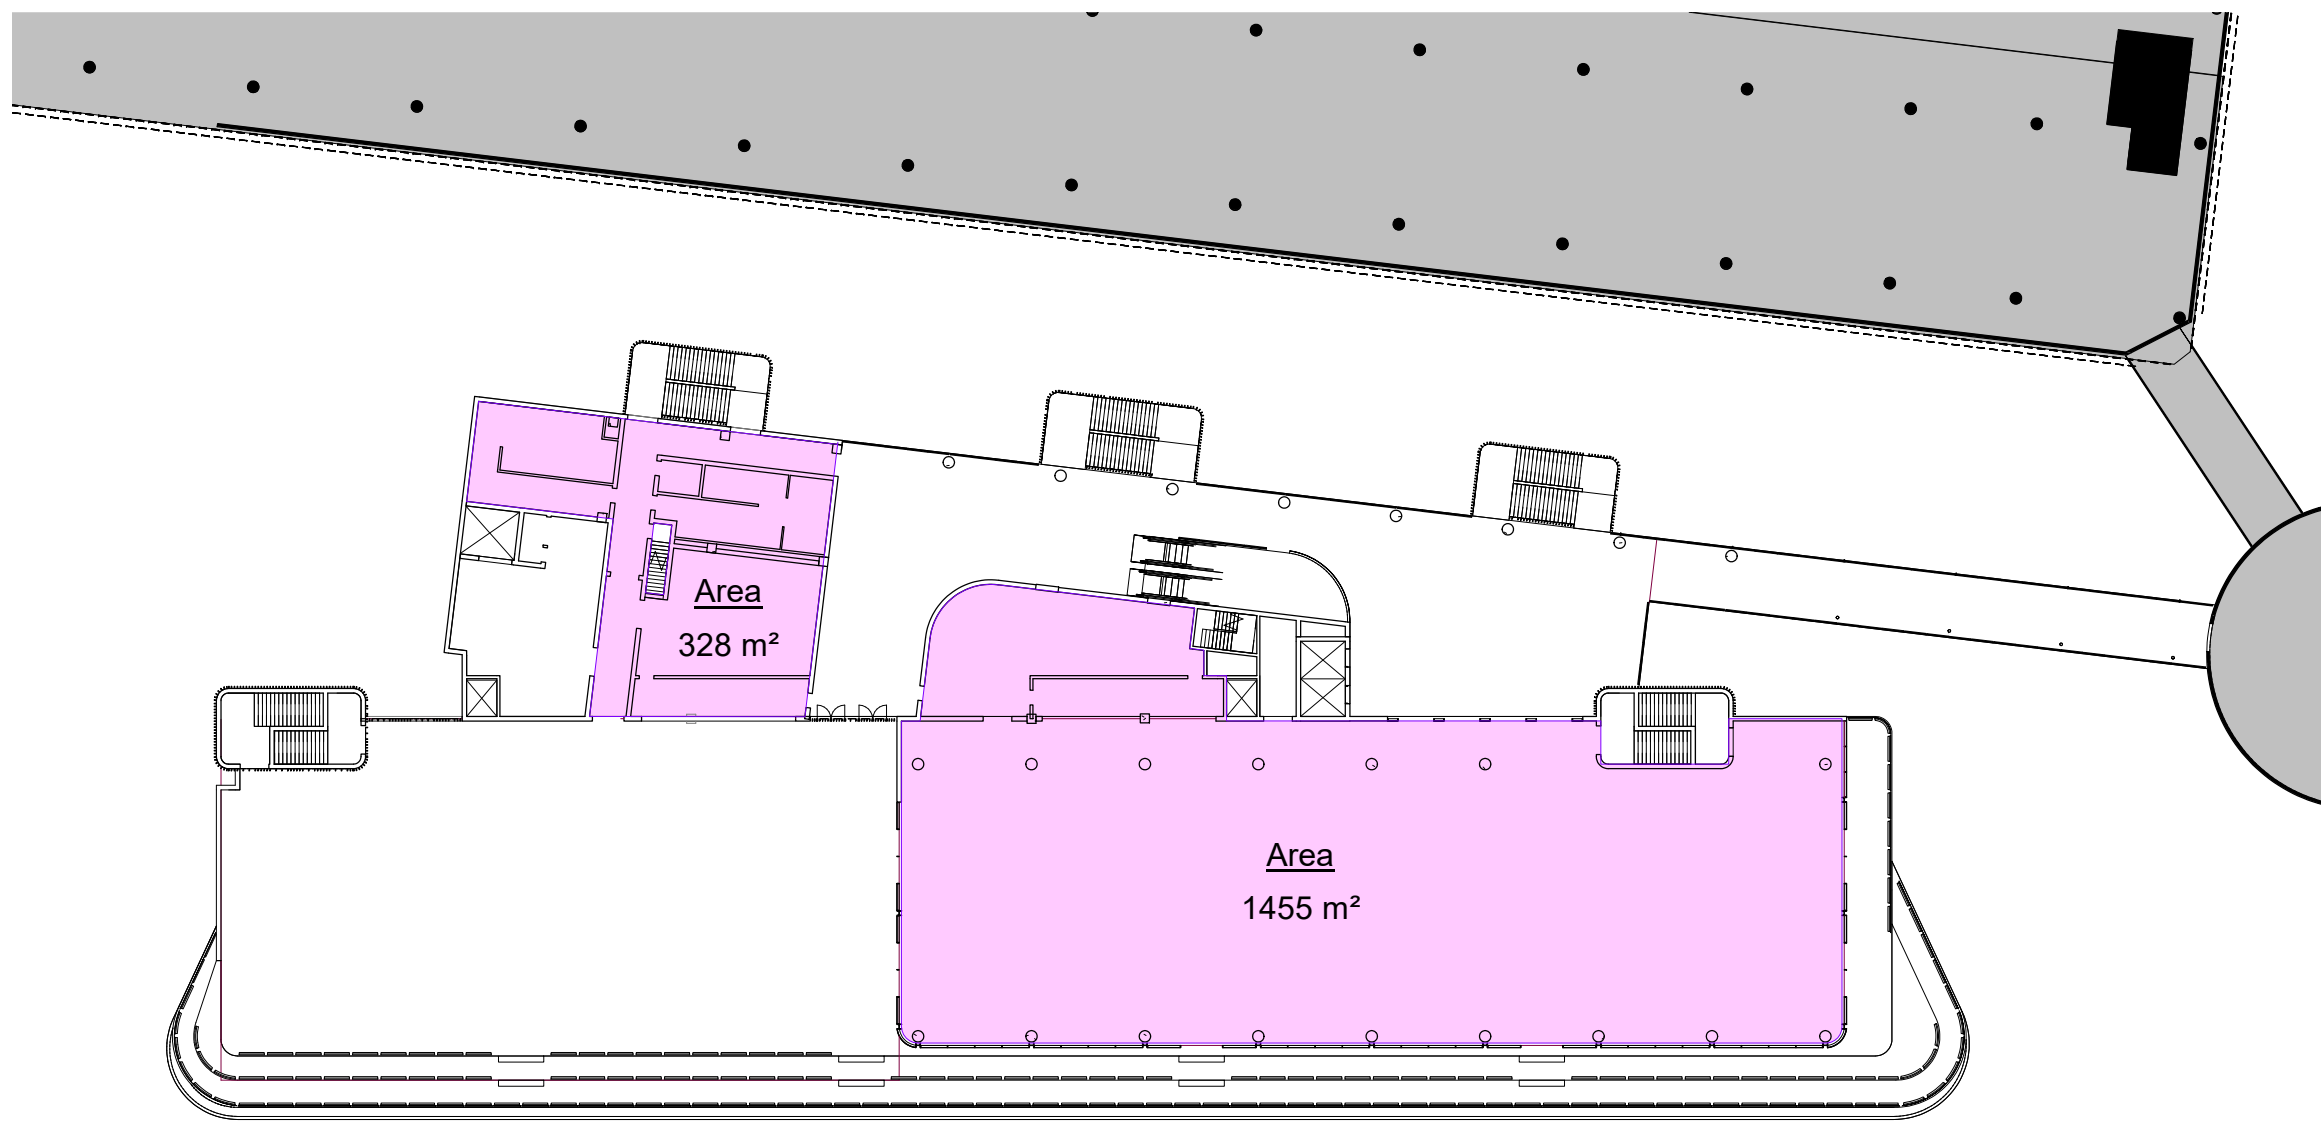



2 LEVEL 1
SK-14 SCALE 1 : 500

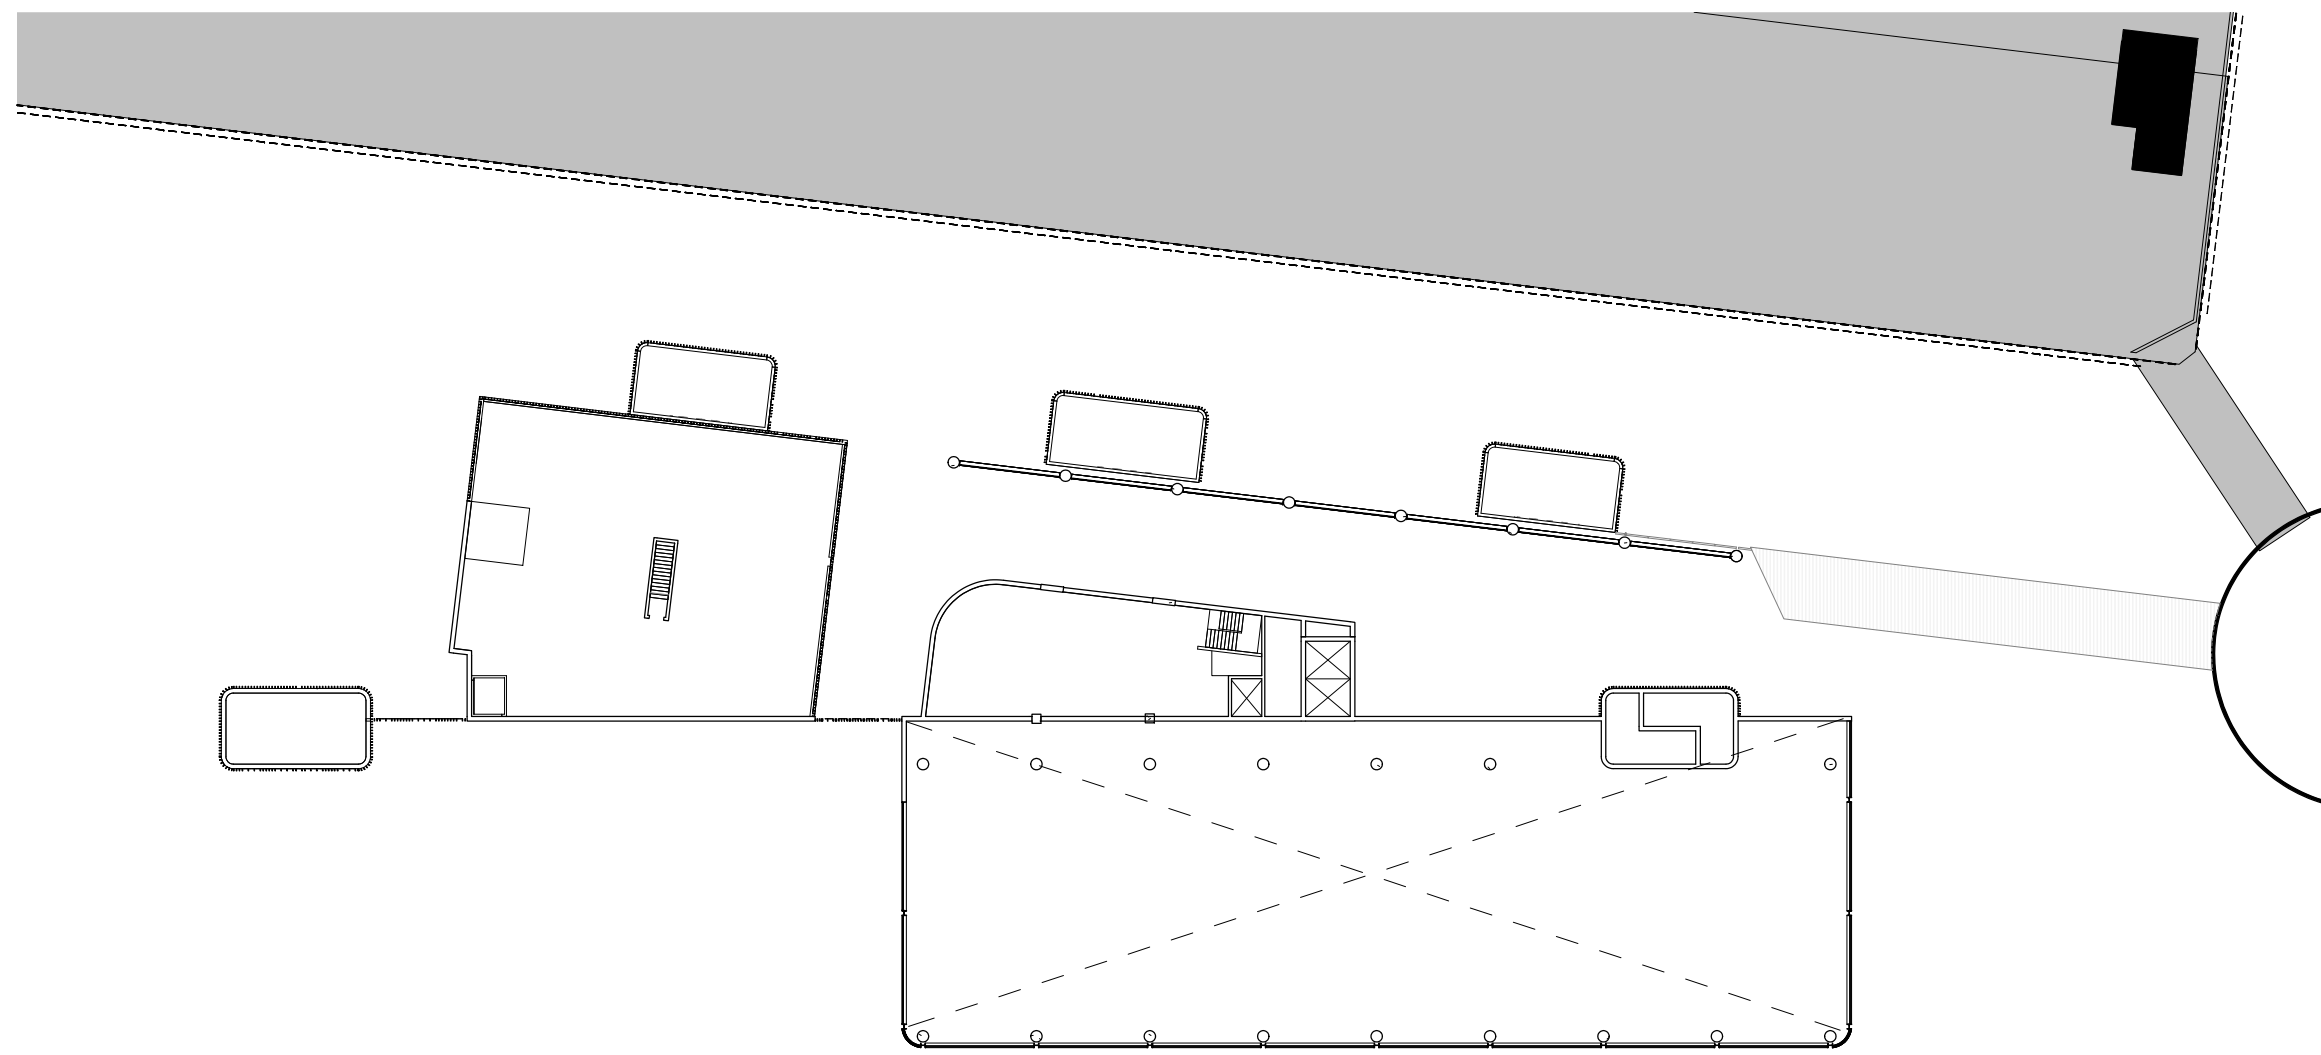

4 PLANT LEVEL
SK-14 SCALE 1 : 500

GROSS FLOOR AREA:	
GROUND FLOOR GFA:	2784m ²
MEZZANINE FLOOR GFA:	0m ²
LEVEL 1 GFA:	1783m ²
PLANT LEVEL GFA:	0m ²
TOTAL GFA:	4567m²

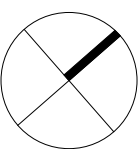

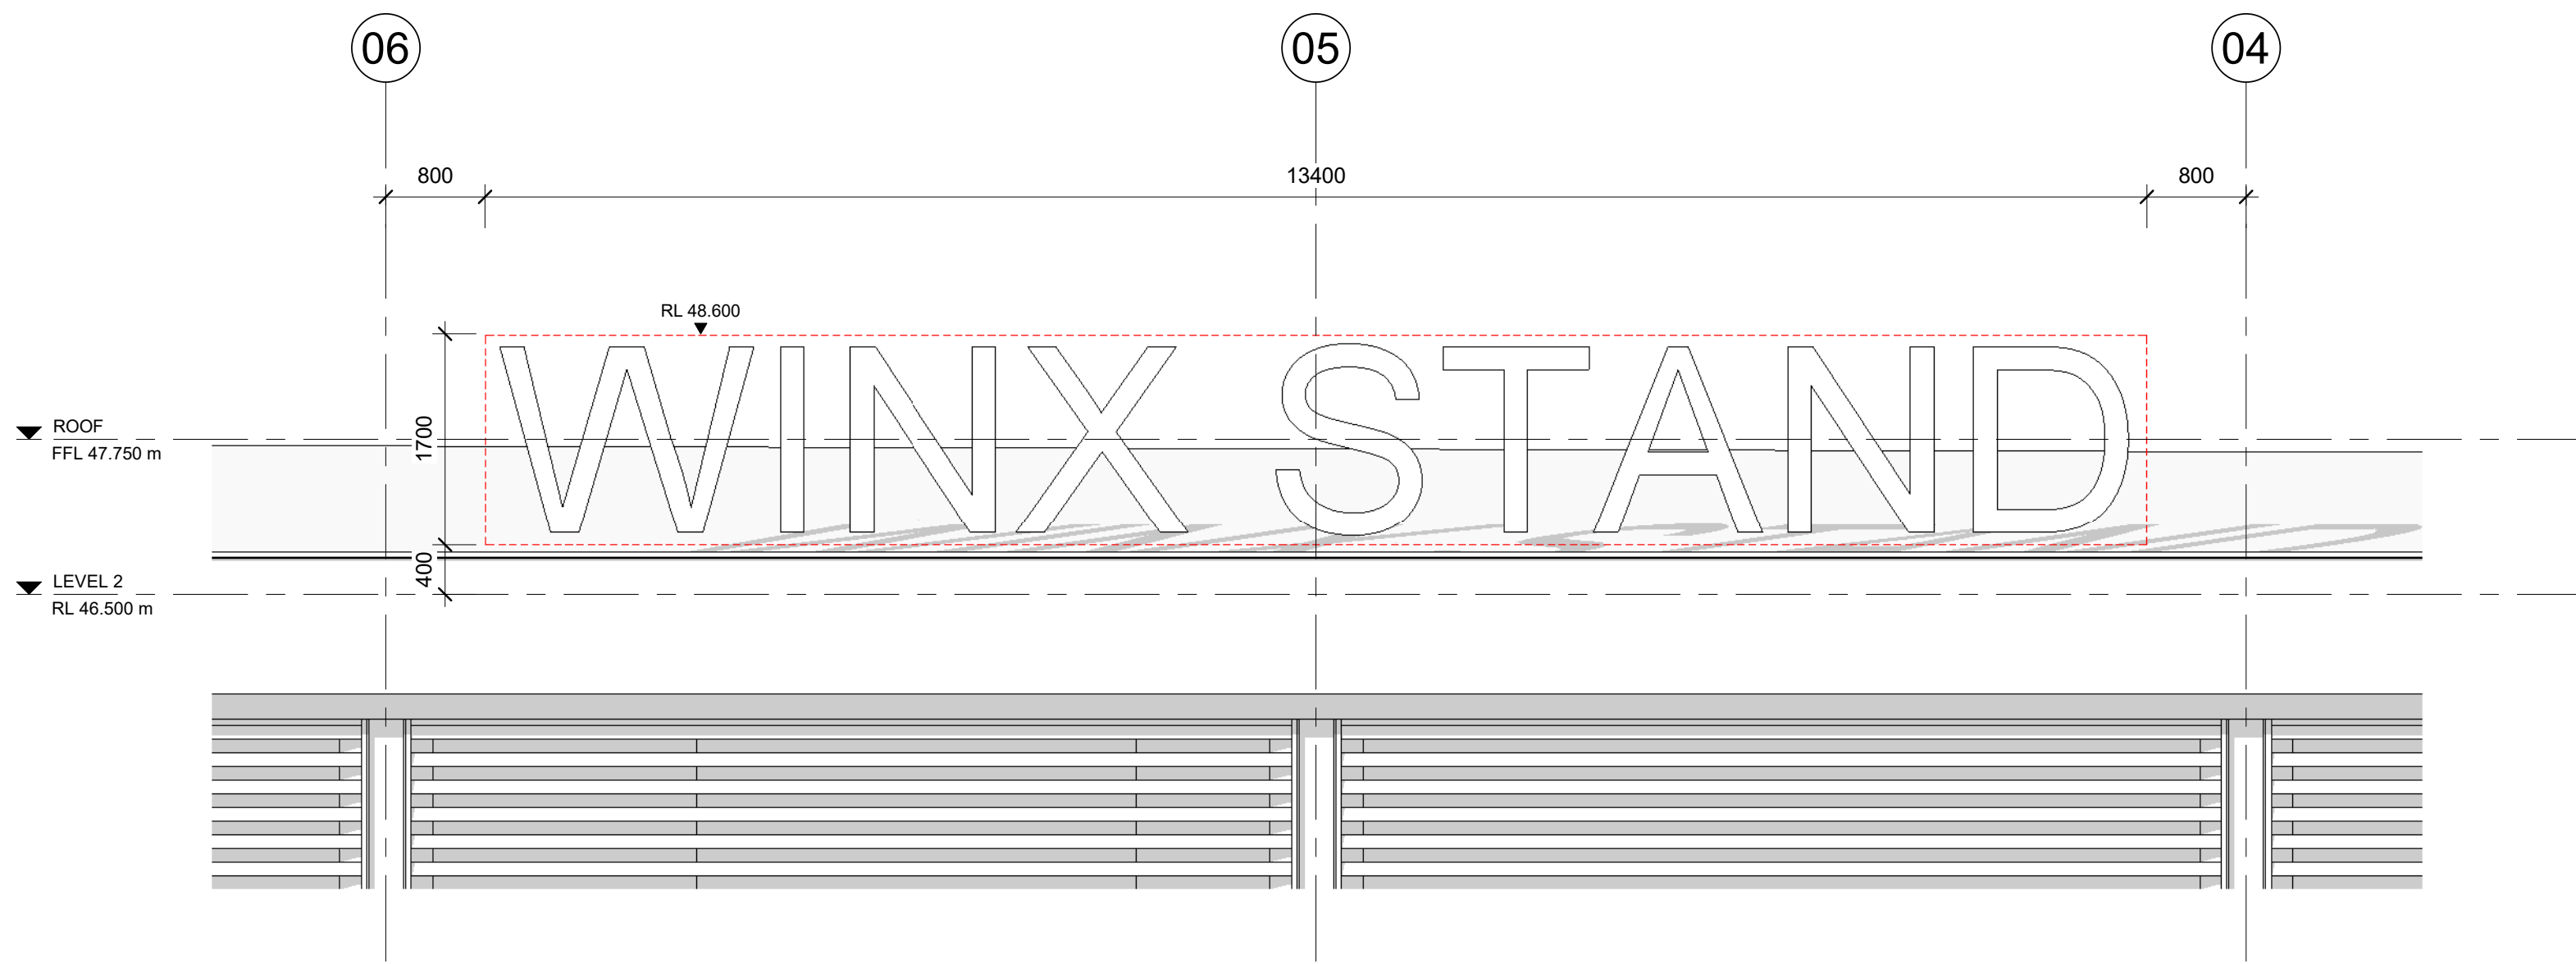

1 SOUTH ELEVATION (TRACKSIDE) SIGNAGE DETAIL
SSDA-850 SCALE 1 : 50



2 SOUTH ELEVATION (TRACKSIDE) SIGNAGE
A-11-00 SCALE 1 : 200

Project:

ATC RNSW Public Infrastructure

Drawing Title:

SIGNAGE

Drawing Number:

SSDA-850

Revision:

A

Date:

31/10/19

Scale:

As indicated @ A1

Cox Architecture
Level 6, 155 Clarence Street,
Sydney, NSW 2000, Australia
T + 61 2 9267 9599
F + 61 2 9264 5844
www.coxarchitecture.com.au

Nominated Architects
Joel Agius no. 6491
Russell Lee no. 6367

COX



Project:

ATC RNSW Public Infrastructure

Drawing Title:

PHOTOMONTAGE

Drawing Number:

SSDA-900

Revision:

A

Date:

31/10/19

Scale:

Cox Architecture
Level 6, 155 Clarence Street,
Sydney, NSW 2000, Australia
T + 61 2 9267 9599
F + 61 2 9264 5844
www.coxarchitecture.com.au

Nominated Architects
Joe Agius no. 6491
Russell Lee no. 6367

COX



Project:

ATC RNSW Public Infrastructure

Drawing Title:

PHOTOMONTAGE

Drawing Number:

SSDA-901

Revision:

A

Date:

31/10/19

Scale:

Cox Architecture
Level 6, 155 Clarence Street,
Sydney, NSW 2000, Australia
T + 61 2 9267 9599
F + 61 2 9264 5844
www.coxarchitecture.com.au

Nominated Architects
Joe Agius no. 6491
Russell Lee no. 6367

COX



Project:

ATC RNSW Public Infrastructure

Drawing Title:

PHOTOMONTAGE

Drawing Number:

SSDA-902

Revision:

A

Date:

31/10/19

Scale:

Cox Architecture
Level 6, 155 Clarence Street,
Sydney, NSW 2000, Australia
T + 61 2 9267 9599
F + 61 2 9264 5844
www.coxarchitecture.com.au

Nominated Architects
Joe Agius no. 6491
Russell Lee no. 6367

COX



Project:

ATC RNSW Public Infrastructure

Drawing Title:

PHOTOMONTAGE

Drawing Number:

SSDA-903

Revision:

A

Date:

31/10/19

Scale:

Cox Architecture
Level 6, 155 Clarence Street,
Sydney, NSW 2000, Australia
T + 61 2 9267 9599
F + 61 2 9264 5844
www.coxarchitecture.com.au

Nominated Architects
Joe Agius no. 6491
Russell Lee no. 6367

COX