




EXTERNAL MATERIAL SCHEDULE :

ADGarchitects Suite 3.04, Level 3, 107-109 Mann St, Gosford NSW 2250 Postal Address P.O. BOX 457 Gosford NSW 2250 ph: 02 4312 5110 fax: 02 4312 3113 e:info@adgarchitects.com.au Member Australian Institute of Architects				Client	Title BLOCK B - TOWNHOUSES (ELEVATION ALONG JWD) Project 89 JOHN WHITEWAY DRIVE Location 87 - 89 JOHN WHITEWAY DRIVE, GOSFORD Do not scale drawings. Use figured dimensions only. Check and verify levels and dimensions on site prior to commencement of any work, the fabrication of shop drawings or the fabrication of components. This drawing is the copyright of ADG Architects and is protected under the Copyright Act 1968. It may not be altered, reproduced or transmitted in any form or by any means without the express permission of ADG Architects. SSD DA SUBMISSION NOT TO BE USED DURING CONSTRUCTION		Project Number Drawing Number Rev 19002 DA010.9B 5 Coordinator : Approver Checked : Checker Scale: As indicated @ A1 Date Printed: 28/05/2021 9:29:46 AM File Name:
5 RTS RESUBMISSION 27.05.21 JS PL 4 SSD DA RESUBMISSION 19.03.21 JS PL 3 SSD RESUBMISSION (DRAFT) 26.02.21 JS PL 2 SSD RESUBMISSION 19.10.20 JS PL 1 SSD RESUBMISSION 25.08.20 JS PL	Rev. Description Date Chk Drw						

BLOCK C

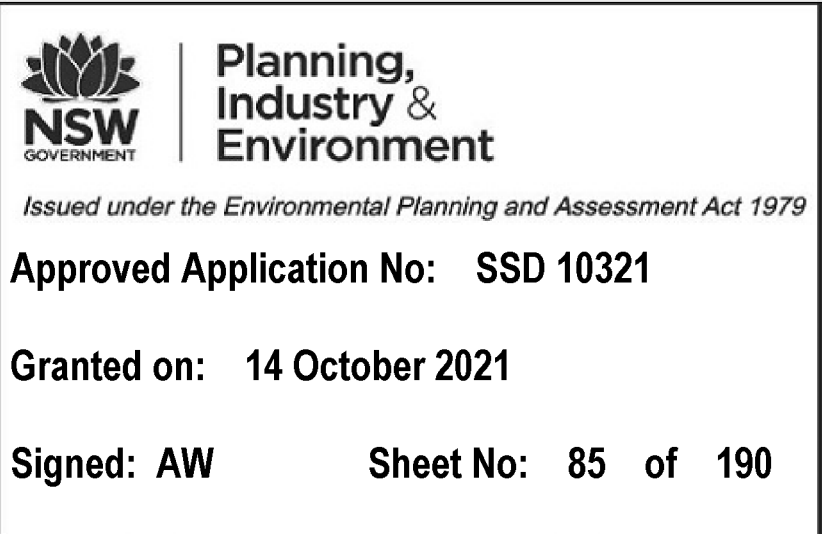



**Planning,
Industry &
Environment**

Issued under the Environmental Planning and Assessment Act 1979

Approved Application No: SSD 10321

Granted on: 14 October 2021

Signed: AW Sheet No: 86 of 190

1 WEST ELEVATION
DA010.1 1:200

EXTERNAL MATERIAL SCHEDULE :

R1	RENDERED WALL WHITE / BEIGE OR SIMILAR	R2	RENDERED WALL GREY COLOUR OR SIMILAR	R3	RENDERED WALL BURNISHED BRONZE OR SIMILAR	SA	SANDSTONE WALL
----	--	----	--	----	--	----	----------------

Rev.	Description	Date	Chk	Drw
12	RTS RESUBMISSION	27.05.21	JS	PL
11	SSD DA RESUBMISSION	19.03.21	JS	PL
10	SSD RESUBMISSION (DRAFT)	26.02.21	JS	PL
9	SSD RESUBMISSION	19.10.20	JS	PL
8	SSD RESUBMISSION	25.08.20	JS	PL
7	RESPONSE TO DEPARTMENT	17.07.20	JS	PL, SC
6	DA RESUBMISSION (Prelim 2)	10.07.20	JS	PL, SC
5	DA RESUBMISSION (Prelim)	30.06.20	JS	PL, SC
4	SSD DA SUBMISSION	20.02.20	JS	PL, SC

ADGarchitects

Suite 3.04, Level 3, 107-109 Mann St, Gosford NSW 2250
Postal Address P.O. BOX 457 Gosford NSW 2250
ph: 02 4312 5110 fax: 02 4312 3113
e: info@adgarchitects.com.au



Client
JWD DEVELOPMENTS PTY LTD

Title
BLOCK B - WEST ELEVATION


Project
89 JOHN WHITEWAY DRIVE

Location
**87 - 89 JOHN WHITEWAY DRIVE,
GOSFORD**

Do not scale drawings. Use figured dimensions only. Check and verify levels and dimensions on site prior to commencement of any work, the fabrication of shop drawings or the fabrication of components.
This drawing is the copyright of ADG Architects and is protected under the Copyright Act 1968. It may not be altered, reproduced or transmitted in any form or by any means without the express permission of ADG Architects.

SSD DA SUBMISSION
NOT TO BE USED DURING CONSTRUCTION

Project Number	Drawing Number	Rev
19002	DA010.10	12
Coordinator : Approver	Checked : Checker	
Scale: As indicated @ A1	Date Printed: 28/05/2021 9:35:22 AM	
File Name:		

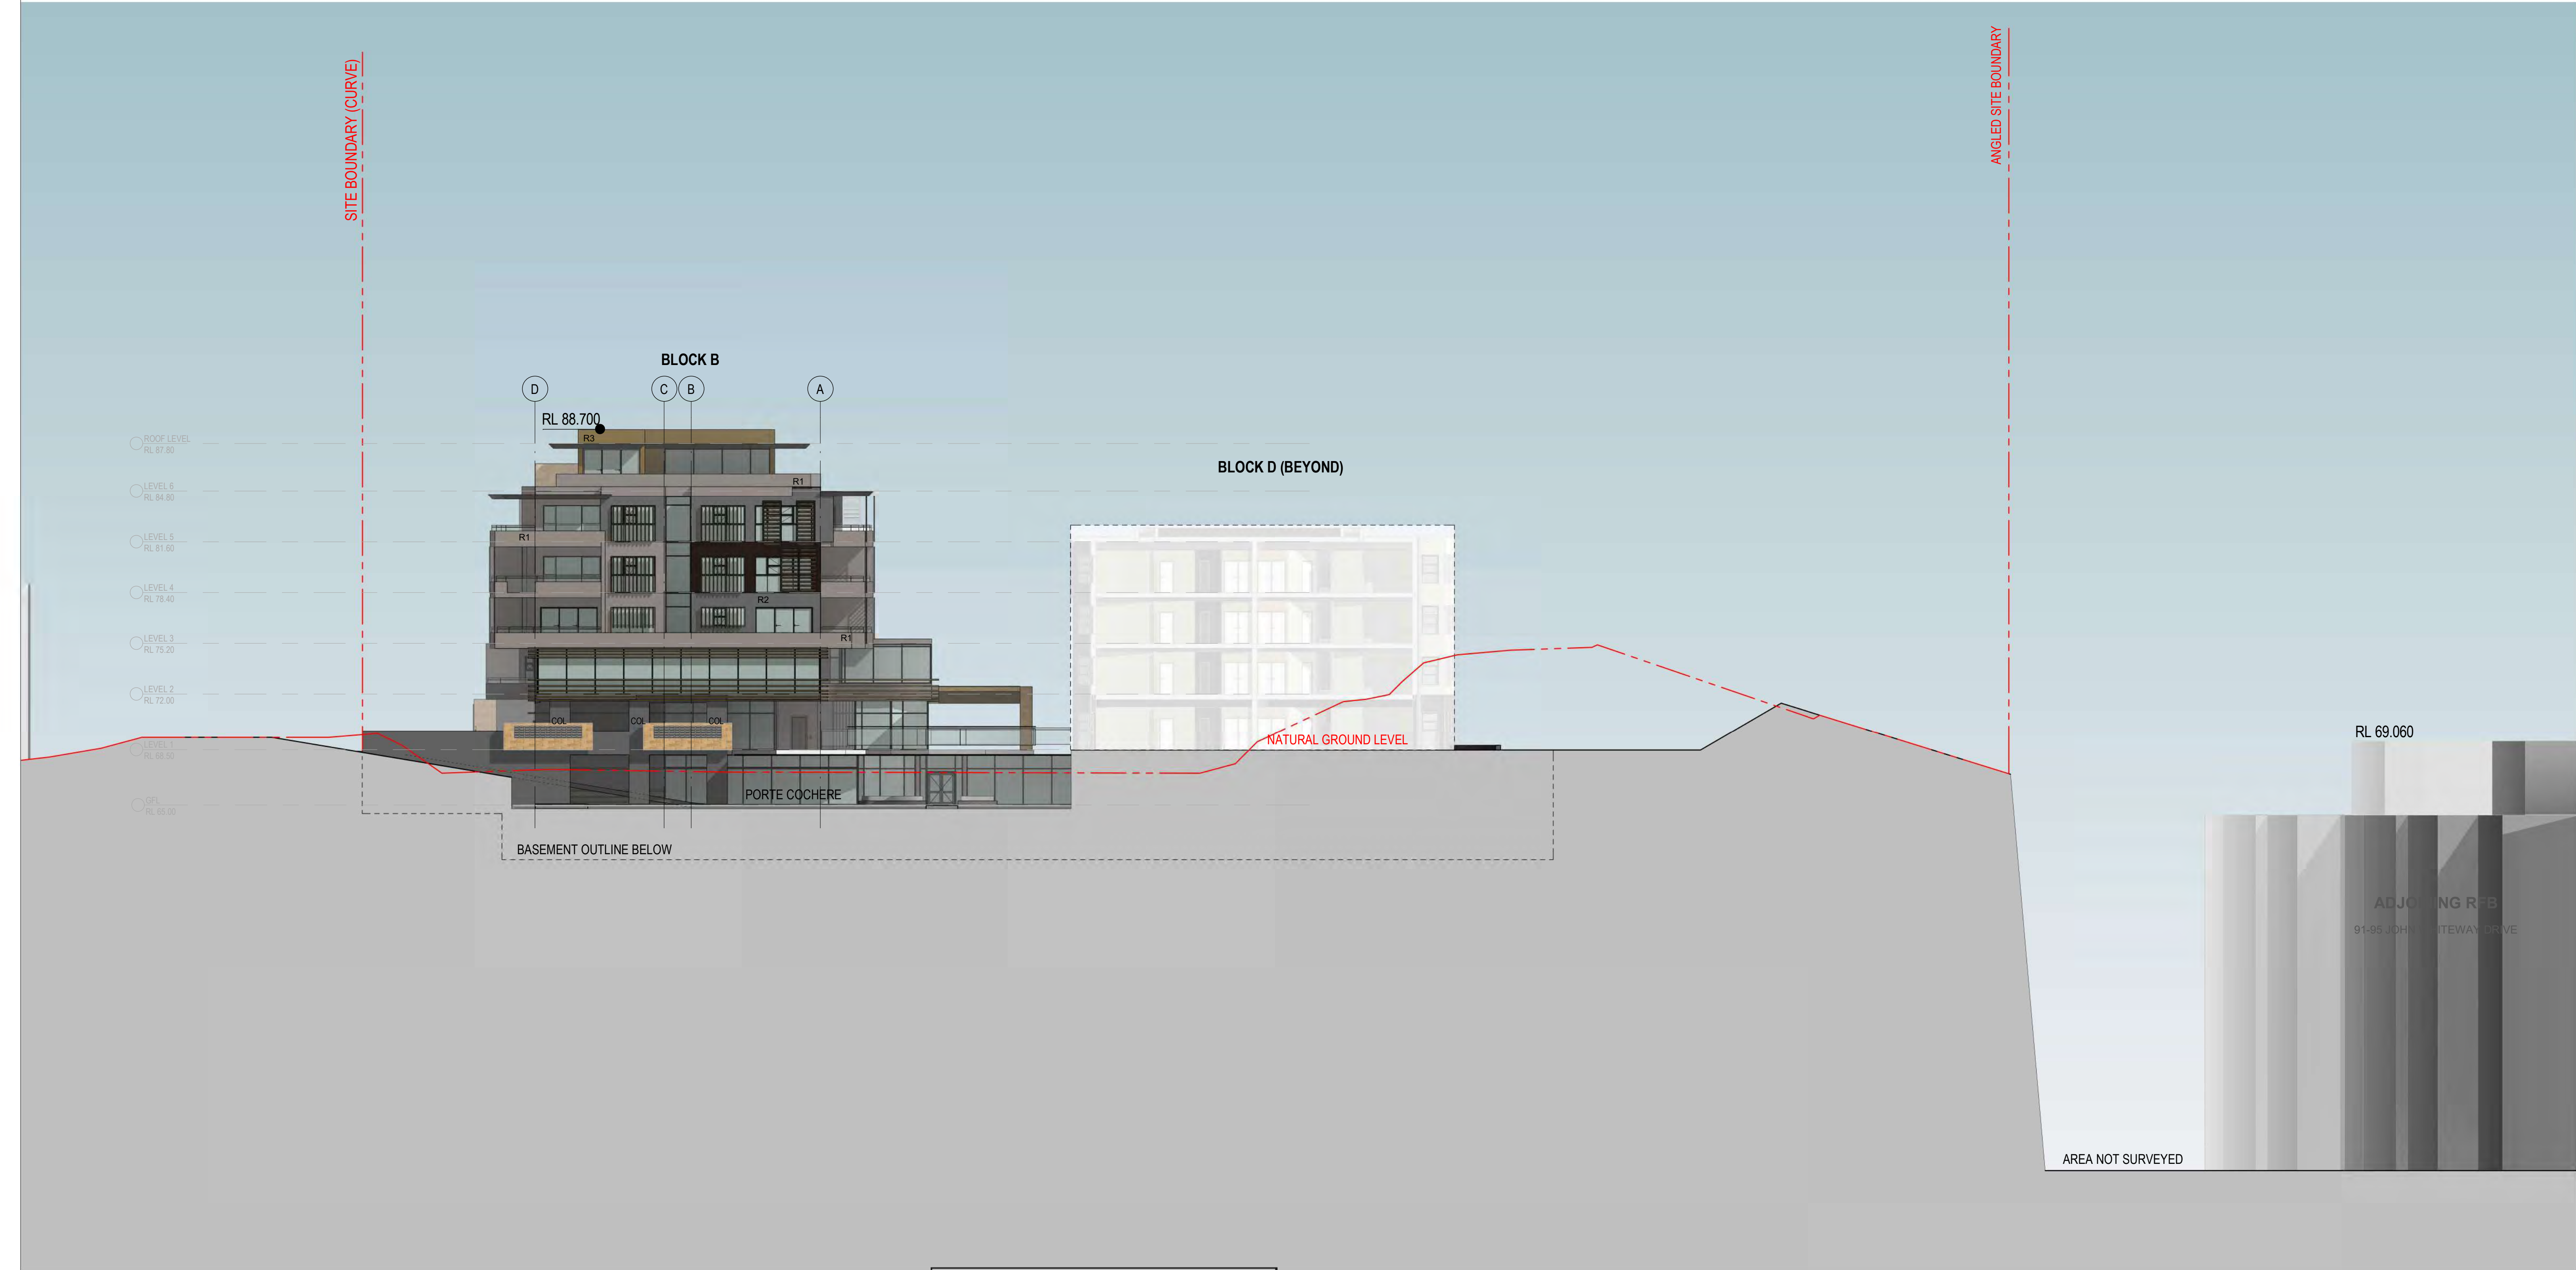

1 NORTH ELEVATION
DA010.1 1:200



**Planning,
Industry &
Environment**
Issued under the Environmental Planning and Assessment Act 1979

Approved Application No: SSD 10321
Granted on: 14 October 2021
Signed: AW Sheet No: 87 of 190

EXTERNAL MATERIAL SCHEDULE :			
R1	RENDERED WALL WHITE / BEIGE OR SIMILAR	R2	RENDERED WALL GREY COLOUR OR SIMILAR
R3	RENDERED WALL BURNISHED BRONZE OR SIMILAR	SA	SANDSTONE WALL

Rev.	Description	Date	Chk	Drw
12	RTS RESUBMISSION	27.05.21	JS	PL
11	SSD DA RESUBMISSION	19.03.21	JS	PL
10	SSD RESUBMISSION (DRAFT)	26.02.21	JS	PL
9	SSD RESUBMISSION	19.10.20	JS	PL
8	SSD RESUBMISSION	25.08.20	JS	PL
7	RESPONSE TO DEPARTMENT	17.07.20	JS	PL, SC
6	DA RESUBMISSION (Prelim 2)	10.07.20	JS	PL, SC
5	DA RESUBMISSION (Prelim)	30.06.20	JS	PL, SC
4	SSD DA SUBMISSION	20.02.20	JS	PL, SC

ADGarchitects

Suite 3.04, Level 3, 107-109 Mann St, Gosford NSW 2250
Postal Address P.O. BOX 457 Gosford NSW 2250
ph: 02 4312 5110 fax: 02 4312 3113
e: info@adgarchitects.com.au



Client
JWD DEVELOPMENTS PTY LTD

Title
BLOCK B - NORTH ELEVATION


Project
89 JOHN WHITEWAY DRIVE

Location
**87 - 89 JOHN WHITEWAY DRIVE,
GOSFORD**

Do not scale drawings. Use figured dimensions only. Check and verify levels and dimensions on site prior to commencement of any work, the fabrication of shop drawings or the fabrication of components.
This drawing is the copyright of ADG Architects and is protected under the Copyright Act 1968. It may not be altered, reproduced or transmitted in any form or by any means without the express permission of ADG Architects.

SSD DA SUBMISSION
NOT TO BE USED DURING CONSTRUCTION

Project Number	Drawing Number	Rev
19002	DA010.11	12
Coordinator : Approver	Checked : Checker	
Scale: As indicated @ A1	Date Printed: 28/05/2021 9:38:26 AM	
File Name:		

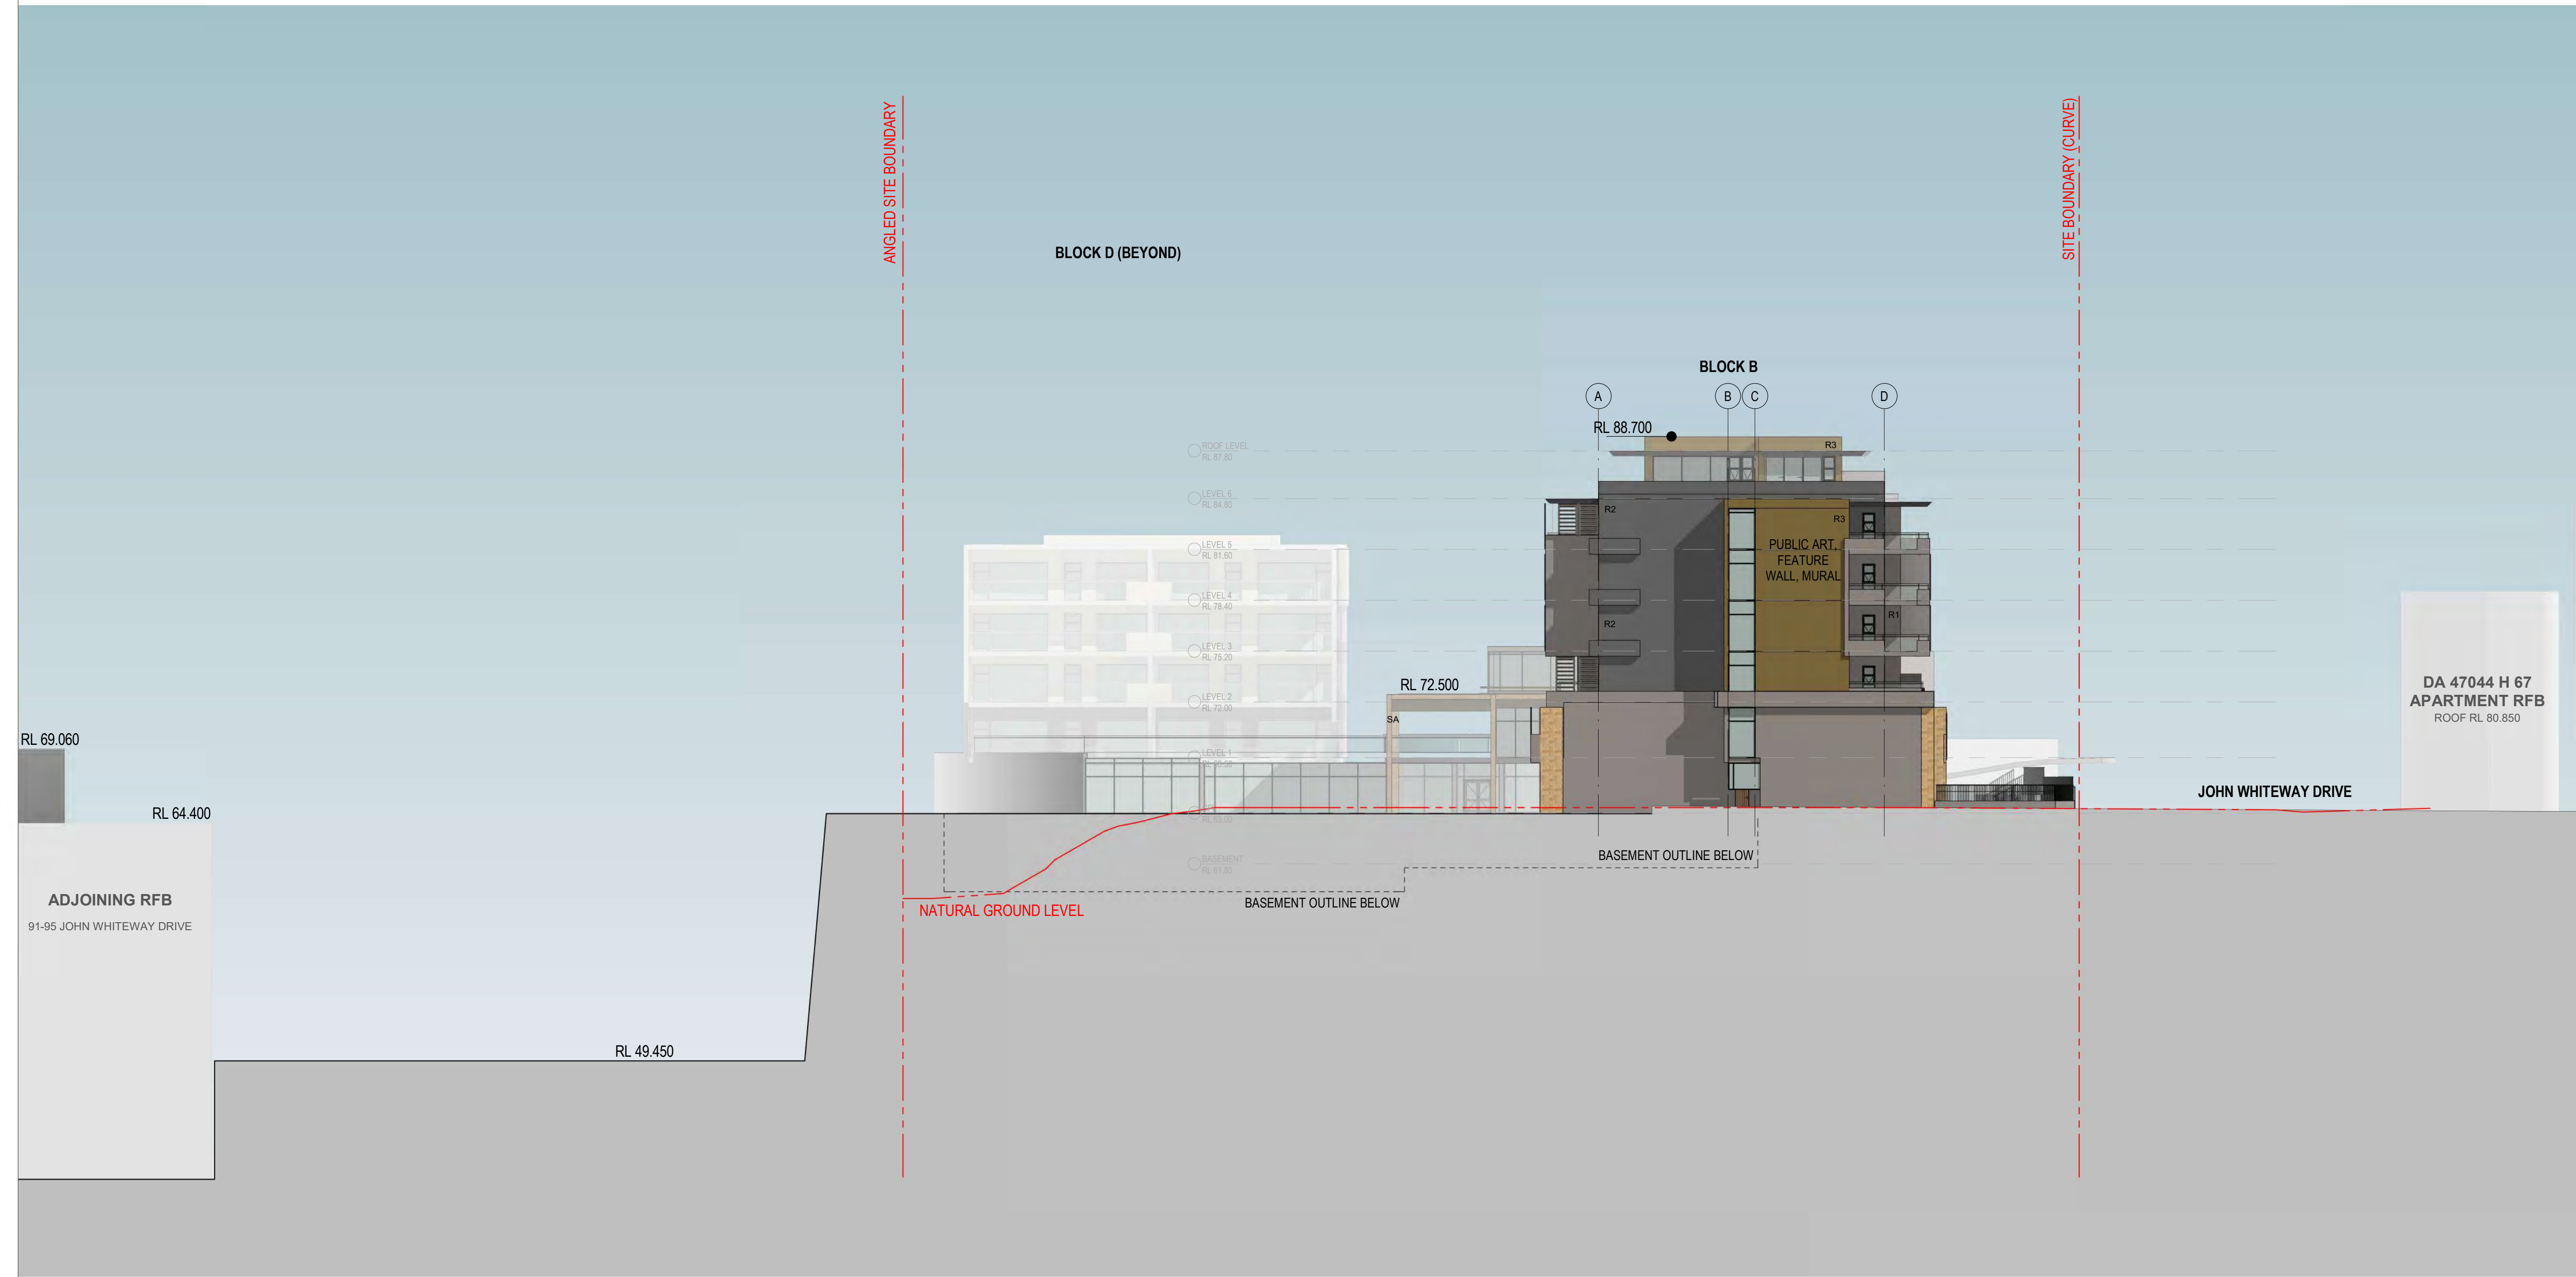

1 SOUTH ELEVATION
DA010.1/ 1 : 200



**Planning,
Industry &
Environment**
Issued under the Environmental Planning and Assessment Act 1979
Approved Application No: SSD 10321
Granted on: 14 October 2021
Signed: AW Sheet No: 88 of 190

EXTERNAL MATERIAL SCHEDULE :			
R1	RENDERED WALL WHITE / BEIGE OR SIMILAR	R2	RENDERED WALL GREY COLOUR OR SIMILAR
R3	RENDERED WALL BURNISHED BRONZE OR SIMILAR	SA	SANDSTONE WALL


Printed From: C:\Users\Parvati\OneDrive\Documents\Block B_Central File_janeap\A\K\c\nt					ADGarchitects Suite 3.04, Level 3, 107-109 Mann St, Gosford NSW 2250 Postal Address P.O. BOX 457 Gosford NSW 2250 ph: 02 4312 5110 fax: 02 4312 3113 e:info@adgarchitects.com.au	 Member Australian Institute of Architects	Client	TitleBLOCK B - SOUTH ELEVATION		Do not scale drawings. Use figured dimensions only. Check and verify levels and dimensions on site prior to commencement of any work, the fabrication of shop drawings or the fabrication of components. This drawing is the copyright of ADG Architects and is protected under the Copyright Act 1968. It may not be altered, reproduced or transmitted in any form or by any means without the express permission of ADG Architects. SSD DA SUBMISSION NOT TO BE USED DURING CONSTRUCTION	Project Number	Drawing Number	Rev
	5	RTS RESUBMISSION	27.05.21	JS			PL						
	4	SSD DA RESUBMISSION	19.03.21	JS			PL						
	3	SSD RESUBMISSION (DRAFT)	26.02.21	JS			PL						
	2	SSD RESUBMISSION	19.10.20	JS			PL						
1	SSD RESUBMISSION	25.06.20	JS	PL									
Rev. Description		Date	Chk	Drw			Coordinator : Approver	Checked : Checker	Scale: As indicated @ A1	Date Printed: 28/05/2021 9:41:28 AM	File Name:		

Approved Application No: SSD 10321

Granted on: 14 October 2021

Signed: AW Sheet No: 89 of 190



 




Planning,
Industry &
Environment

Issued under the Environmental Planning and Assessment Act 1979
Approved Application No: SSD 10321


Granted on: 14 October 2021

Signed: AW Sheet No: 91 of 190

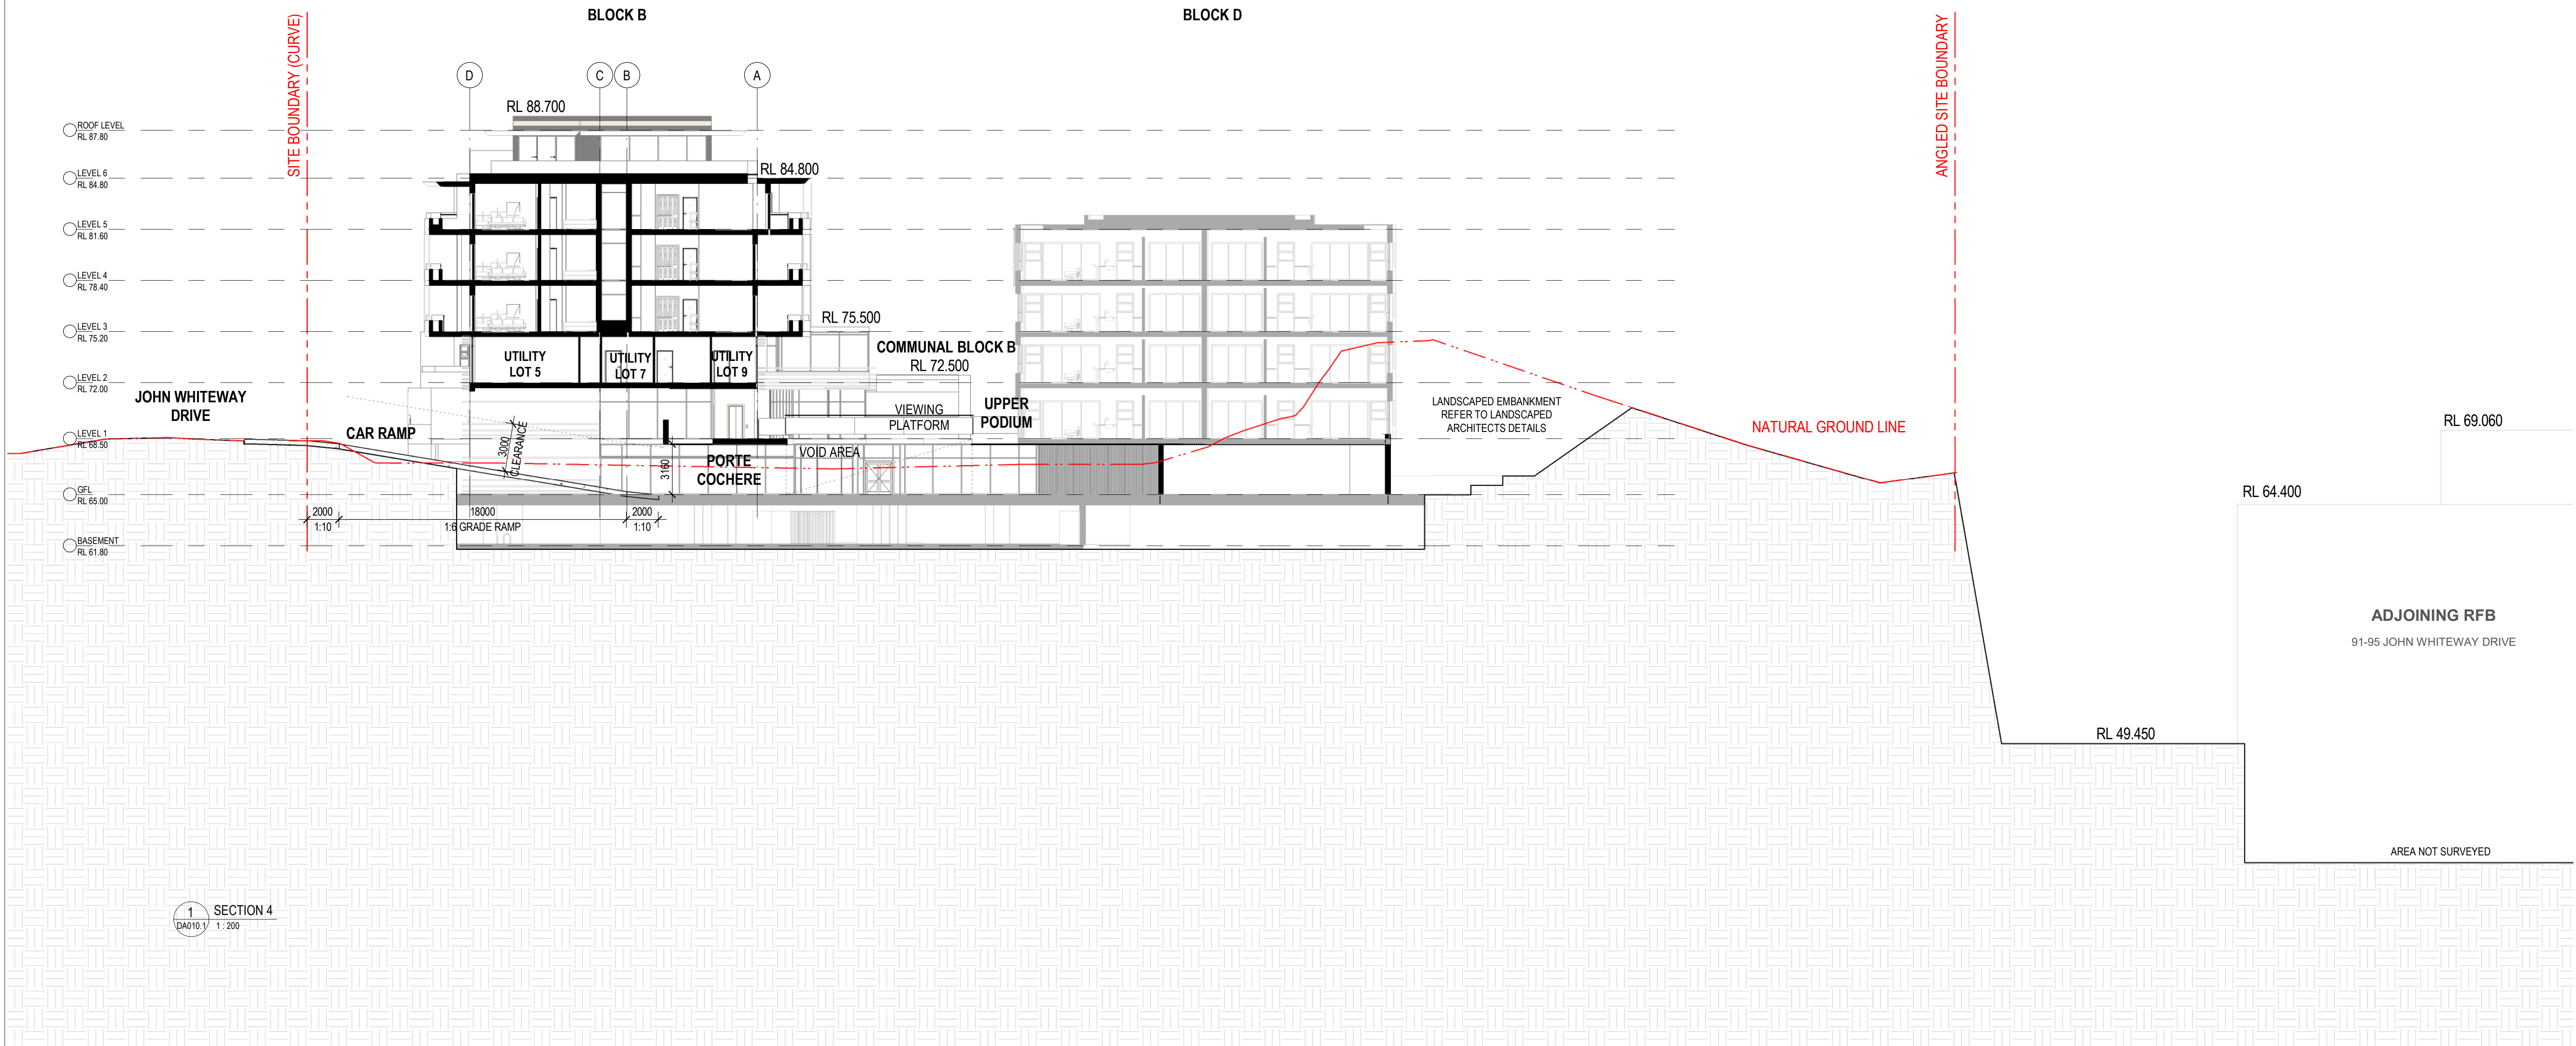

Printed From: C:\Users\pawel.Lisowski\Documents\Block B_Central File_pawel\pawel\Knot 4 RTS RESUBMISSION 27.05.21 JS PL 3 SSD DA RESUBMISSION 19.03.21 JS PL 2 SSD RESUBMISSION (DRAFT) 26.02.21 JS PL 1 SSD RESUBMISSION 19.10.20 JS PL Rev. Description Date Chk Drw	ADGarchitects Suite 3.04, Level 3, 107-109 Mann St, Gosford NSW 2250 Postal Address P.O. BOX 457 Gosford NSW 2250 ph. 02 4312 5110 fax. 02 4312 3113 e.info@adgarchitects.com.au	 Member Australian Institute of Architects	Client JWD DEVELOPMENTS PTY LTD	Title SECTION 4 Project 89 JOHN WHITEWAY DRIVE Location 87 - 89 JOHN WHITEWAY DRIVE, GOSFORD	Do not scale drawings. Use figured dimensions only. Check and verify levels and dimensions on site prior to commencement of any work, the fabrication of shop drawings or the fabrication of components. This drawing is the copyright of ADG Architects and is protected under the Copyright Act 1968. It may not be altered, reproduced or transmitted in any form or by any means without the express permission of ADG Architects. SSD DA SUBMISSION NOT TO BE USED DURING CONSTRUCTION	Project Number Drawing Number Rev 19002 DA010.15 4 Coordinator : Approver Checked : Checker Scale: 1:200 @ A1 Date Printed: 28/05/2021 9:42:26 AM File Name:
--	--	---	---	--	---	--

89 JOHN WHITEWAY DRIVE - BLOCK C

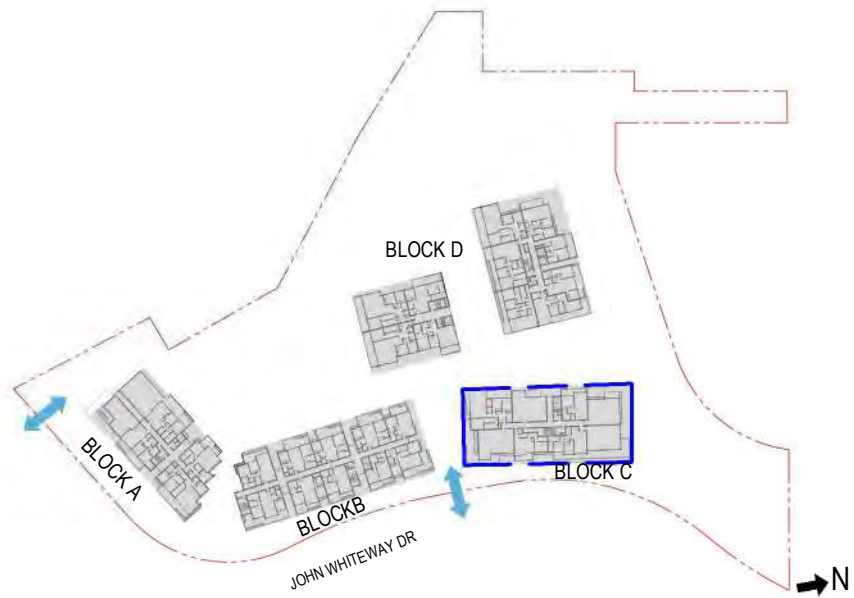

UNIT SCHEDULE (TOTAL)			
DESCRIPTOR	BED TYPE	Count	AREA
1B TYPE 2 - ADAPTABLE	1B	1	69 m²
1B TYPE 4*	1B	5	343 m²
1B TYPE 5- ADAPTABLE	1B	1	75 m²
1B TYPE 6	1B	5	355 m²
1B TYPE 7 - ADAPTABLE	1B	1	76 m²
1B TYPE 9	1B	2	111 m²
2B TYPE 9 - ADAPTABLE	2B	6	534 m²
2B TYPE 10	2B	8	690 m²
2B TYPE 13*	2B	6	562 m²
2B TYPE 14*	2B	5	421 m²
2B TYPE 15*	2B	6	567 m²
3B TYPE 12	3B	2	255 m²
3B TYPE 13	3B	2	252 m²
3B TYPE 14	3B	6	812 m²
Grand total: 56			5123 m²


TOTAL: 56 UNITS
(9 ADAPTABLE UNITS ARE INCLUDED)

UNITS
15 X 1 BEDROOM UNITS
31 X 2 BEDROOM UNITS
10 X 3 BEDROOM UNITS

KEYNOTE LEGEND:			
AC	PLASTER BOX	PL	PLASTER BOX
R1	RENDERED WALL - WHITE / BEIGE COLOUR OR SIMILAR	PL	PLASTER BOX
R2	RENDERED WALL - DARK GREY COLOUR OR SIMILAR	PL	PLASTER BOX
SA	SANDSTONE WALL	PL	PLASTER BOX
ISR	SELECTED PRIVACY SCREENING	PL	PLASTER BOX



BLOCK D

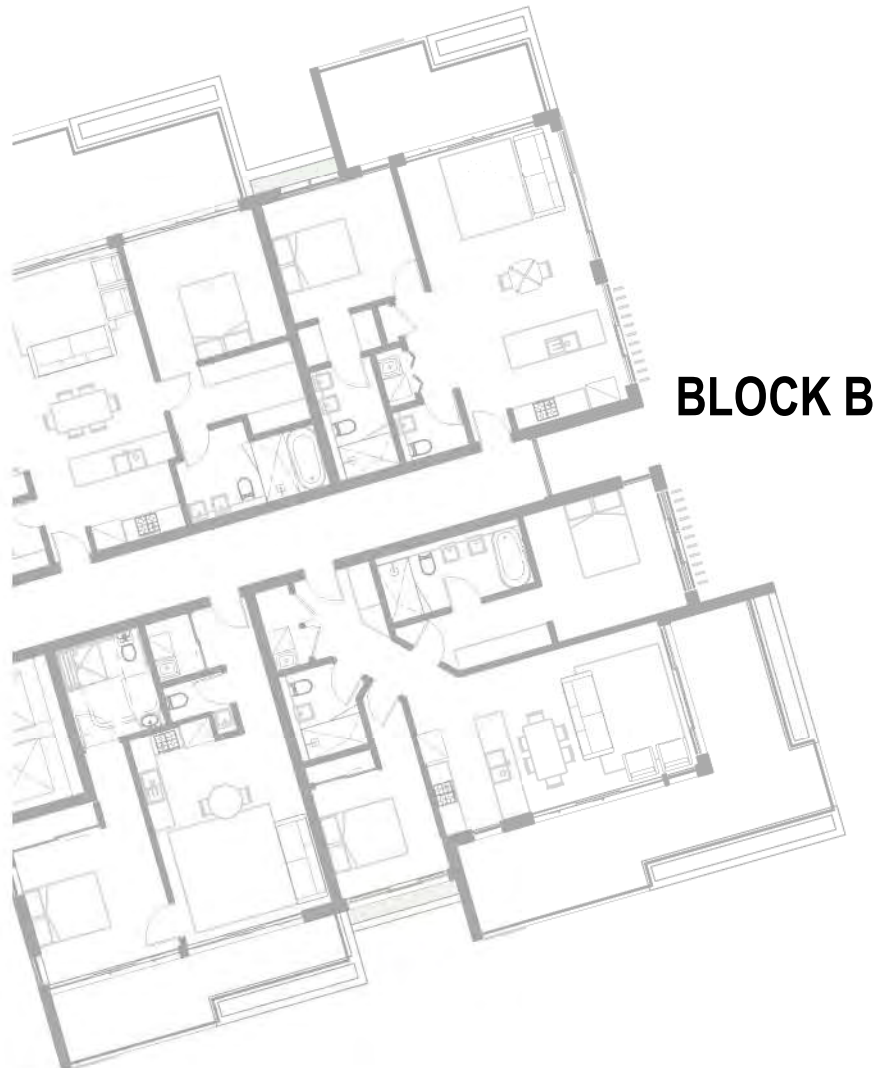

BLOCK B



BLOCK C

1 TYPICAL FLOOR PLATE
DA011.10 1:200



Planning,
Industry &
Environment

Issued under the Environmental Planning and Assessment Act 1979

Approved Application No: SSD 10321

Granted on: 14 October 2021

Signed: AW Sheet No: 92 of 190

11	RTS RESUBMISSION	27.05.21	JS	PL
10	SSD DA RESUBMISSION	19.03.21	JS	PL
9	SSD DA RESUBMISSION (DRAFT)	26.02.21	JS	PL
8	SSD DA RESUBMISSION	19.10.20	JS	PL
7	SSD DA RESUBMISSION	25.08.20	JS	PL
6	RESPONSE TO DEPARTMENT	17.07.20	JS	PL, SC
5	DA RESUBMISSION (Prelim)	30.06.20	JS	PL, SC
4	SSD DA SUBMISSION	20.02.20	JS	PL, SC
3	SSD DA SUBMISSION (Draft)	05.02.20	JS	PL, SC
Rev.	Description	Date	Chk	Drw



Suite 3.04, Level 3, 107-109 Mann St, Gosford NSW 2250
Postal Address P.O. BOX 457 Gosford NSW 2250
ph: 02 4312 5110 fax: 02 4312 3113
e: info@adgarchitects.com.au



Client

JWD DEVELOPMENTS PTY LTD

Title
BLOCK C - COVER PAGE

Project
BLOCK C (87 - 89 JOHN WHITEWAY DRIVE)

Location
87 - 89 JOHN WHITEWAY DRIVE, GOSFORD

Do not scale drawings. Use figured dimensions only. Check and verify levels and dimensions on site prior to commencement of any work, the fabrication of shop drawings or the fabrication of components.

This drawing is the copyright of ADG Architects and is protected under the Copyright Act 1968. It may not be altered, reproduced or transmitted in any form or by any means without the express permission of ADG Architects.

SSD DA SUBMISSION
NOT TO BE USED DURING CONSTRUCTION

Project Number	Drawing Number	Rev
19002	DA011.0	11
Coordinator : Approver	Checked : Checker	
Scale: As indicated @ A1	Date Printed: 28/05/2021 4:04:12 PM	
File Name:		



Printed From: C:\Users\paulen\OneDrive\Documents\Block C Central Plan_panele\p\MKV\nt

Rev.	Description	Date	Chk	Drw
11	RTS RESUBMISSION	27.05.21	JS	PL
10	SSD DA RESUBMISSION	19.03.21	JS	PL
9	SSD DA RESUBMISSION (DRAFT)	26.02.21	JS	PL
8	SSD DA RESUBMISSION	19.10.20	JS	PL
7	SSD DA RESUBMISSION	25.08.20	JS	PL
6	RESPONSE TO DEPARTMENT	17.07.20	JS	PL, SC
5	DA RESUBMISSION (Prelim)	30.06.20	JS	PL, SC
4	SSD DA SUBMISSION	20.02.20	JS	PL, SC
3	SSD DA SUBMISSION (Draft)	05.02.20	JS	PL, SC

ADGarchitects

Suite 3.04, Level 3, 107-109 Mann St, Gosford NSW 2250
Postal Address P.O. BOX 457 Gosford NSW 2250
ph: 02 4312 5110 fax: 02 4312 3113
e: info@adgarchitects.com.au



Client
JWD DEVELOPMENTS PTY LTD

Title
BLOCK C - LEVEL 1 FLOOR PLAN

Project
BLOCK C (87 - 89 JOHN WHITEWAY DRIVE)


Location
87 - 89 JOHN WHITEWAY DRIVE, GOSFORD

Do not scale drawings. Use figured dimensions only. Check and verify levels and dimensions on site prior to commencement of any work, the fabrication of shop drawings or the fabrication of components.

This drawing is the copyright of ADG Architects and is protected under the Copyright Act 1968. It may not be altered, reproduced or transmitted in any form or by any means without the express permission of ADG Architects.

SSD DA SUBMISSION
NOT TO BE USED DURING CONSTRUCTION

Project Number	Drawing Number	Rev
19002	DA011.1	11
Coordinator : Approver	Checked : Checker	
Scale: As indicated @ A1	Date Printed: 28/05/2021 4:05:04 PM	
File Name:		

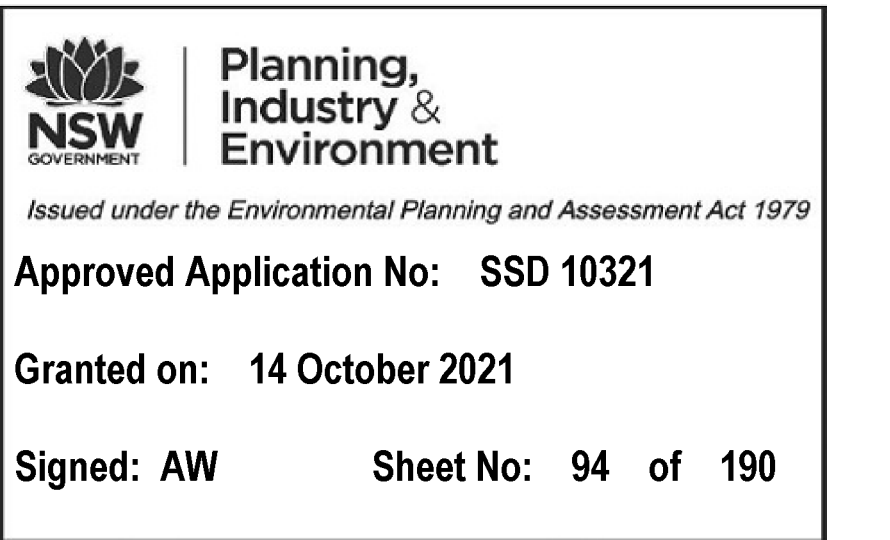

ADG architects

Suite 3.04, Level 3, 107-109 Mann St, Gosford NSW 2250
Postal Address P.O. BOX 457 Gosford NSW 2250
ph: 02 4312 5110 fax: 02 4312 3113
e:info@adgarchitects.com.au



Client

JWD DEVELOPMENTS PTY LTD

Title	BLOCK C - LEVEL 2 FLOOR PLAN
-------	------------------------------

Project	BLOCK C (87 - 89 JOHN WHITEWAY DRIVE)
---------	---------------------------------------

Location	87 - 89 JOHN WHITEWAY DRIVE, GOSFORD
----------	---

Do not scale drawings. Use figured dimensions only. Check and verify walls and dimensions on site prior to commencement of any work, the fabrication of shop drawings or the fabrication of components. This drawing is the copyright of ADGO Architects and is protected under the Copyright Act 1968. It may not be altered, reproduced or transmitted in any form or by any means without the express permission of ADGO Architects. SSD DA SUBMISSION NOT TO BE USED DURING CONSTRUCTION	Project Number	Drawing Number	Rev
	19002	DA011.2	11
	Coordinator : Approver	Checked : Checker	
	Scale: As indicated @ A1	Date Printed: 28/05/2021 4:05:53 PM	
	File Name:		

Printed From: C:\Users\paulen\OneDrive\Documents\Block_C_Central_Flg_pane\p\AKK\nt



Rev.	Description	Date	Chk	Drw
11	RTS RESUBMISSION	27.05.21	JS	PL
10	SSD DA RESUBMISSION	19.03.21	JS	PL
9	SSD DA RESUBMISSION (DRAFT)	26.02.21	JS	PL
8	SSD DA RESUBMISSION	19.10.20	JS	PL
7	SSD DA RESUBMISSION	25.08.20	JS	PL
6	RESPONSE TO DEPARTMENT	17.07.20	JS	PL, SC
5	DA RESUBMISSION (Prelim)	30.06.20	JS	PL, SC
4	SSD DA SUBMISSION	20.02.20	JS	PL, SC
3	SSD DA SUBMISSION (Draft)	05.02.20	JS	PL, SC

ADGarchitects

Suite 3.04, Level 3, 107-109 Mann St, Gosford NSW 2250
Postal Address P.O. BOX 457 Gosford NSW 2250
ph: 02 4312 5110 fax: 02 4312 3113
e: info@adgarchitects.com.au



Client
JWD DEVELOPMENTS PTY LTD

Title
BLOCK C - LEVEL 3 FLOOR PLAN

Project
BLOCK C (87 - 89 JOHN WHITEWAY DRIVE)

Location
87 - 89 JOHN WHITEWAY DRIVE, GOSFORD

Do not scale drawings. Use figured dimensions only. Check and verify levels and dimensions on site prior to commencement of any work, the fabrication of shop drawings or the fabrication of components.

This drawing is the copyright of ADG Architects and is protected under the Copyright Act 1968. It may not be altered, reproduced or transmitted in any form or by any means without the express permission of ADG Architects.

SSD DA SUBMISSION
NOT TO BE USED DURING CONSTRUCTION

Project Number	Drawing Number	Rev
19002	DA011.3	11
Coordinator : Approver	Checked : Checker	
Scale: As indicated @ A1	Date Printed: 28/05/2021 4:06:39 PM	
File Name:		



Printed From: C:\Users\pamela.larawa\Documents\Block_C_Central_Flg_pamela\AKK\01

Rev.	Description	Date	Chk	Drw
11	RTS RESUBMISSION	27.05.21	JS	PL
10	SSD DA RESUBMISSION	19.03.21	JS	PL
9	SSD DA RESUBMISSION (DRAFT)	26.02.21	JS	PL
8	SSD DA RESUBMISSION	19.10.20	JS	PL
7	SSD DA RESUBMISSION	25.08.20	JS	PL
6	RESPONSE TO DEPARTMENT	17.07.20	JS	PL, SC
5	DA RESUBMISSION (Prelim)	30.06.20	JS	PL, SC
4	SSD DA SUBMISSION	20.02.20	JS	PL, SC
3	SSD DA SUBMISSION (Draft)	05.02.20	JS	PL, SC

ADGarchitects

Suite 3.04, Level 3, 107-109 Mann St, Gosford NSW 2250
Postal Address P.O. BOX 457 Gosford NSW 2250
ph: 02 4312 5110 fax: 02 4312 3113
e: info@adgarchitects.com.au



Client
JWD DEVELOPMENTS PTY LTD

Title
BLOCK C - LEVEL 4 FLOOR PLAN

Project
BLOCK C (87 - 89 JOHN WHITEWAY DRIVE)

Location
87 - 89 JOHN WHITEWAY DRIVE, GOSFORD

Do not scale drawings. Use figured dimensions only. Check and verify levels and dimensions on site prior to commencement of any work, the fabrication of shop drawings or the fabrication of components.

This drawing is the copyright of ADG Architects and is protected under the Copyright Act 1968. It may not be altered, reproduced or transmitted in any form or by any means without the express permission of ADG Architects.

SSD DA SUBMISSION
NOT TO BE USED DURING CONSTRUCTION

Project Number	Drawing Number	Rev
19002	DA011.4	11
Coordinator : Approver	Checked : Checker	
Scale: As indicated @ A1	Date Printed: 28/05/2021 4:07:27 PM	
File Name:		



Printed From: C:\Users\paulen\Larawaal\Documents\Block_C_Central_Flg_panele\p\MKV.nt

Rev.	Description	Date	Chk	Drw
11	RTS RESUBMISSION	27.05.21	JS	PL
10	SSD DA RESUBMISSION	19.03.21	JS	PL
9	SSD DA RESUBMISSION (DRAFT)	26.02.21	JS	PL
8	SSD DA RESUBMISSION	19.10.20	JS	PL
7	SSD DA RESUBMISSION	25.08.20	JS	PL
6	RESPONSE TO DEPARTMENT	17.07.20	JS	PL, SC
5	DA RESUBMISSION (Prelim)	30.06.20	JS	PL, SC
4	SSD DA SUBMISSION	20.02.20	JS	PL, SC
3	SSD DA SUBMISSION (Draft)	05.02.20	JS	PL, SC

1 LEVEL 5
DA011.10 1:200



**Planning,
Industry &
Environment**
Issued under the Environmental Planning and Assessment Act 1979
Approved Application No: SSD 10321
Granted on: 14 October 2021
Signed: AW Sheet No: 97 of 190



Suite 3.04, Level 3, 107-109 Mann St, Gosford NSW 2250
Postal Address P.O. BOX 457 Gosford NSW 2250
ph: 02 4312 5110 fax: 02 4312 3113
e: info@adgarchitects.com.au



Client
JWD DEVELOPMENTS PTY LTD

Title
BLOCK C - LEVEL 5 - 6 FLOOR PLAN

Project
BLOCK C (87 - 89 JOHN WHITEWAY DRIVE)

Location
87 - 89 JOHN WHITEWAY DRIVE, GOSFORD

Do not scale drawings. Use figured dimensions only. Check and verify levels and dimensions on site prior to commencement of any work, the fabrication of shop drawings or the fabrication of components.

This drawing is the copyright of ADG Architects and is protected under the Copyright Act 1968. It may not be altered, reproduced or transmitted in any form or by any means without the express permission of ADG Architects.

SSD DA SUBMISSION
NOT TO BE USED DURING CONSTRUCTION

Project Number	Drawing Number	Rev
19002	DA011.5	11
Coordinator : Approver	Checked : Checker	
Scale: As indicated @ A1	Date Printed: 28/05/2021 4:08:14 PM	
File Name:		




Planning,
Industry &
Environment

Issued under the Environmental Planning and Assessment Act 1979

Approved Application No: SSD 10321

Granted on: 14 October 2021

Signed: AW Sheet No: 98 of 190

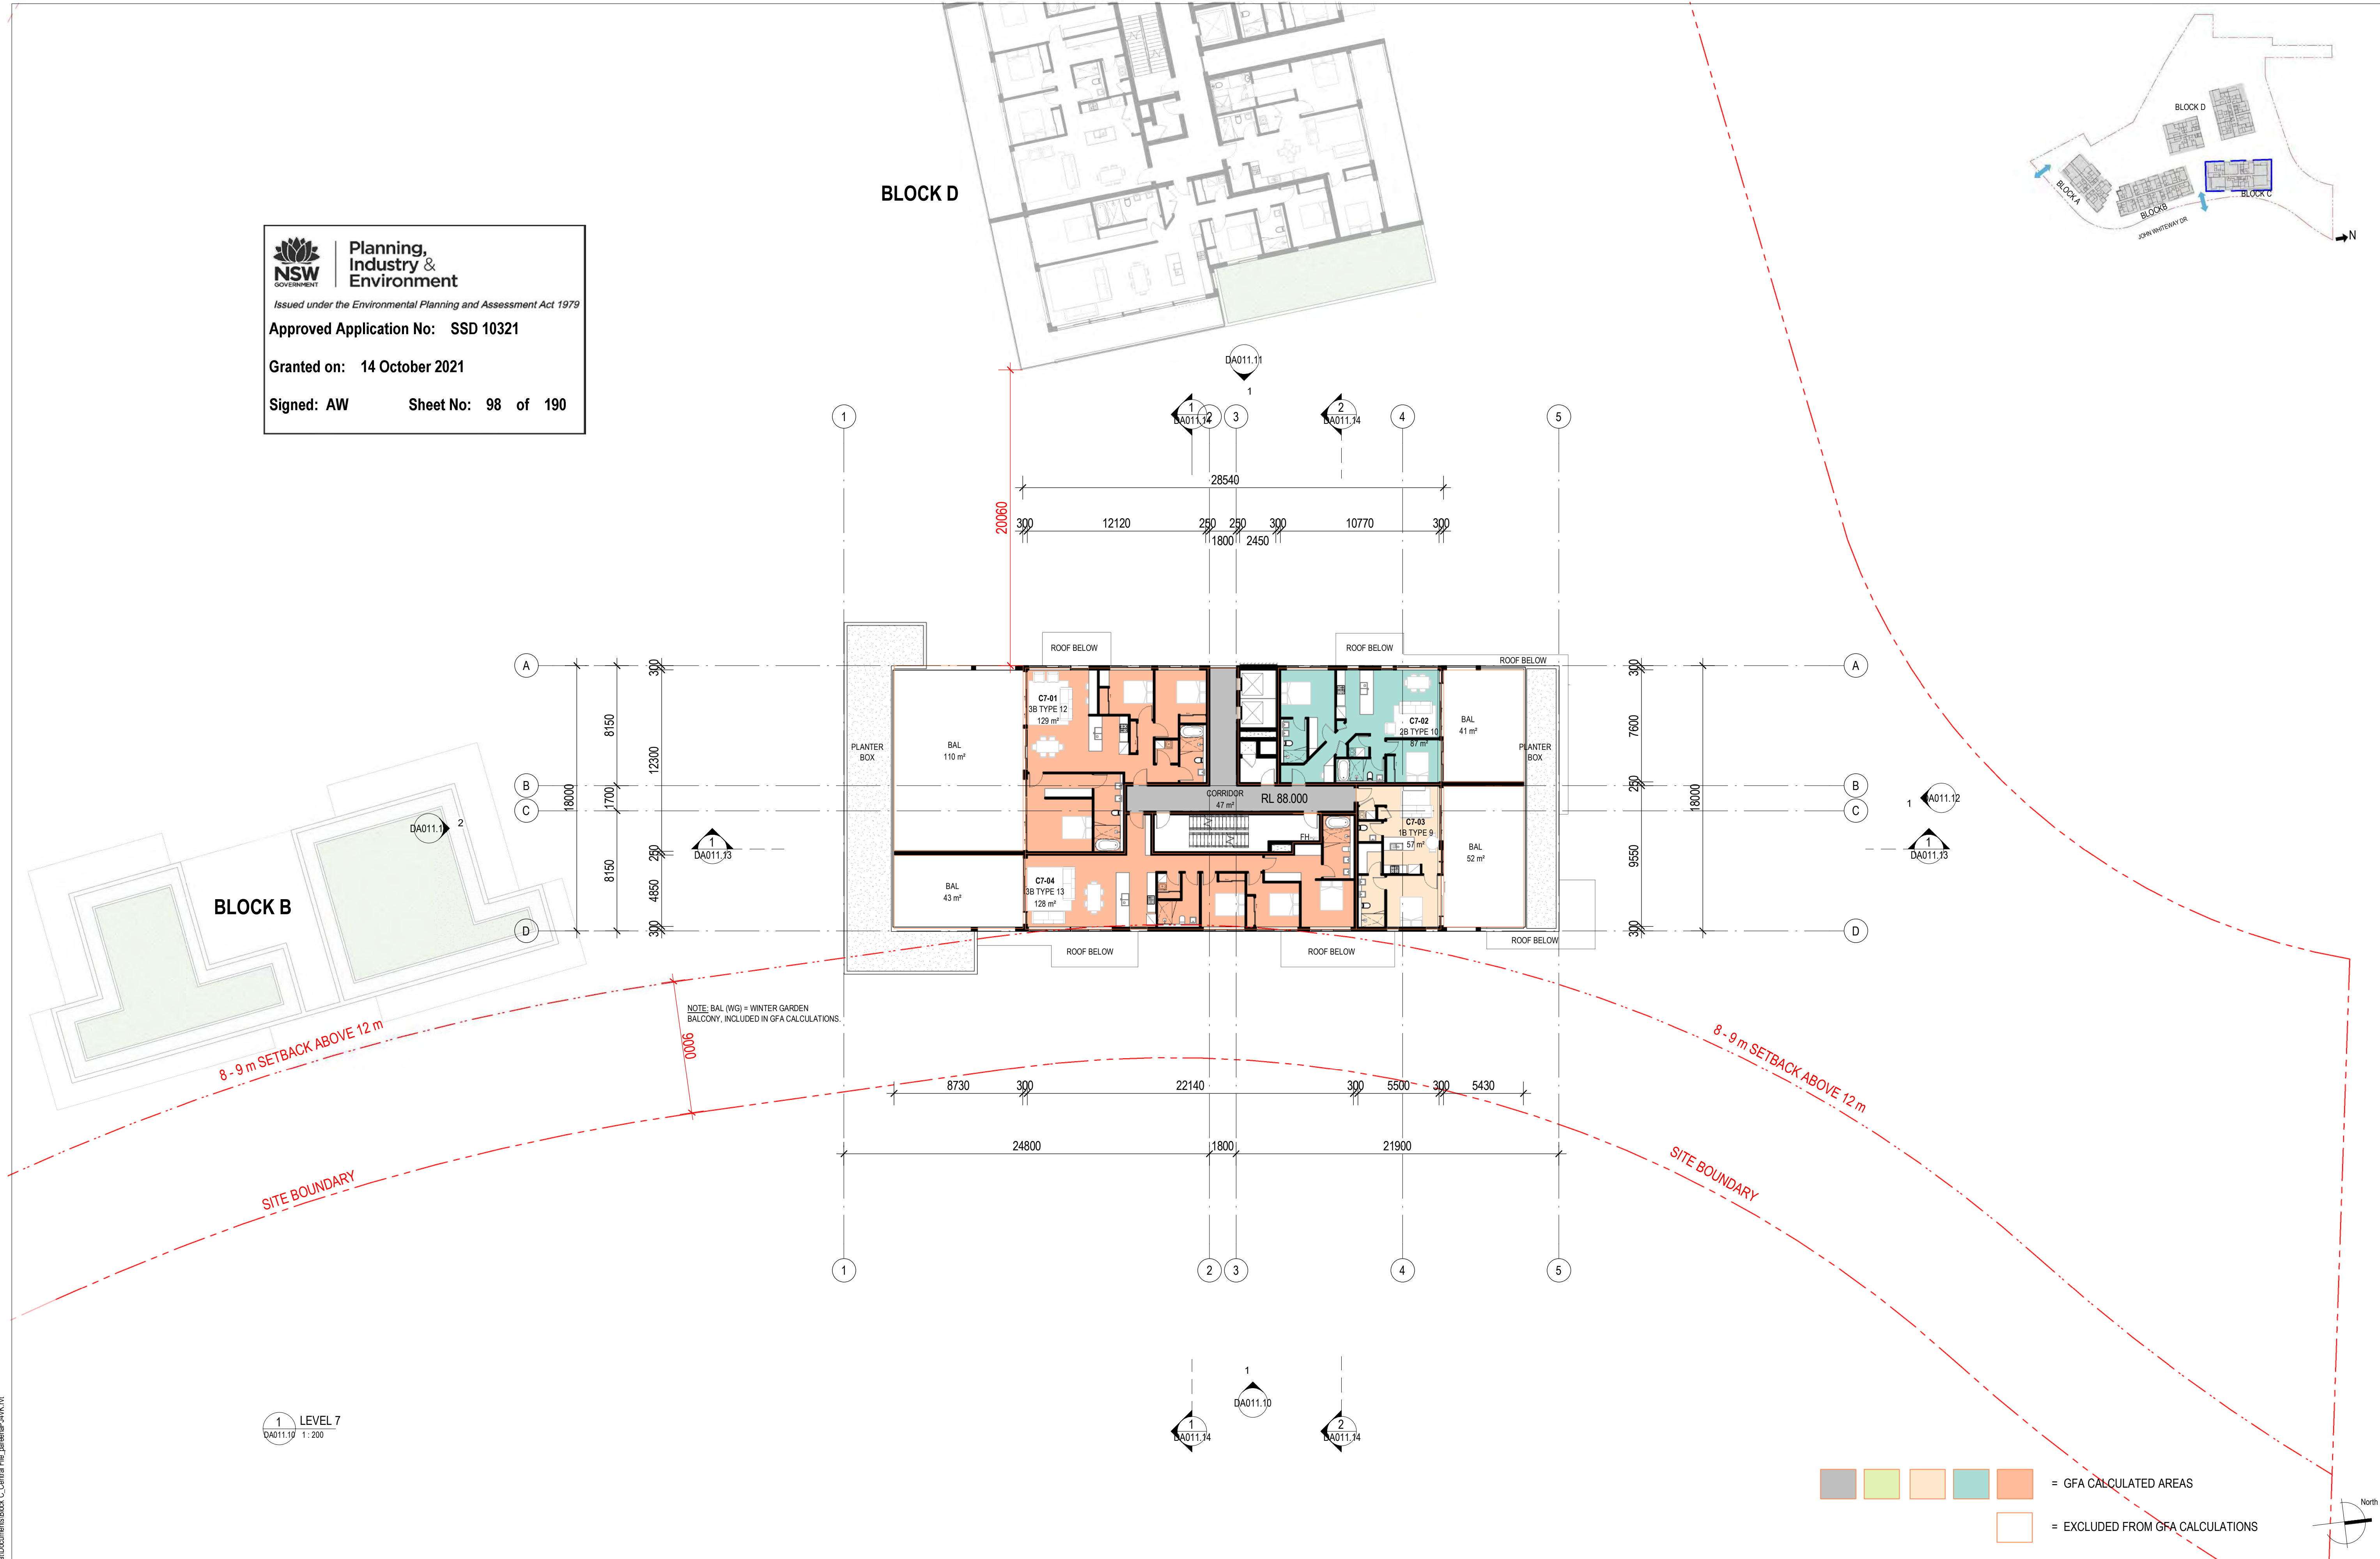

RTS RESUBMISSION27.05.21JSPL				ADGarchitects Suite 3.04, Level 3, 107-109 Mann St, Gosford NSW 2250 Postal Address P.O. BOX 457 Gosford NSW 2250 ph: 02 4312 5110 fax: 02 4312 3113 e:info@adgarchitects.com.au	 Member Australian Institute of Architects	Client JWD DEVELOPMENTS PTY LTD	TitleBLOCK C - LEVEL 7 FLOOR PLAN	Do not scale drawings. Use figured dimensions only. Check and verify levels and dimensions on site prior to commencement of any work, the fabrication of shop drawings or the fabrication of components. This drawing is the copyright of ADG Architects and is protected under the Copyright Act 1968. It may not be altered, reproduced or transmitted in any form or by any means without the express permission of ADG Architects. SSD DA SUBMISSION NOT TO BE USED DURING CONSTRUCTION	Project Number19002	Drawing NumberDA011.6	Rev11
10SSD DA RESUBMISSION19.03.21JSPL	ProjectBLOCK C (87 - 89 JOHN WHITEWAY DRIVE)	Coordinator : Approver	Checked : Checker								
9SSD DA RESUBMISSION (DRAFT)26.02.21JSPL	Location87 - 89 JOHN WHITEWAY DRIVE, GOSFORD	Scale: As indicated @ A1	Date Printed: 28/05/2021 4:09:05 PM								
8SSD DA RESUBMISSION19.10.20JSPL		File Name:									
7SSD DA RESUBMISSION25.08.20JSPL											
6RESPONSE TO DEPARTMENT17.07.20JSPL,SC											
5DA RESUBMISSION (Prelim)30.06.20JSPL, SC											
4SSD DA SUBMISSION20.02.20JSPL, SC											
3SSD DA SUBMISSION (Draft)05.02.20JSPL, SC											
Rev. Description	Date	Chk	Drw								


Issued under the Environmental Planning and Assessment Act 1979

Approved Application No: SSD 10321

Granted on: 14 October 2021

Signed: AW

Sheet No: 99 of 190

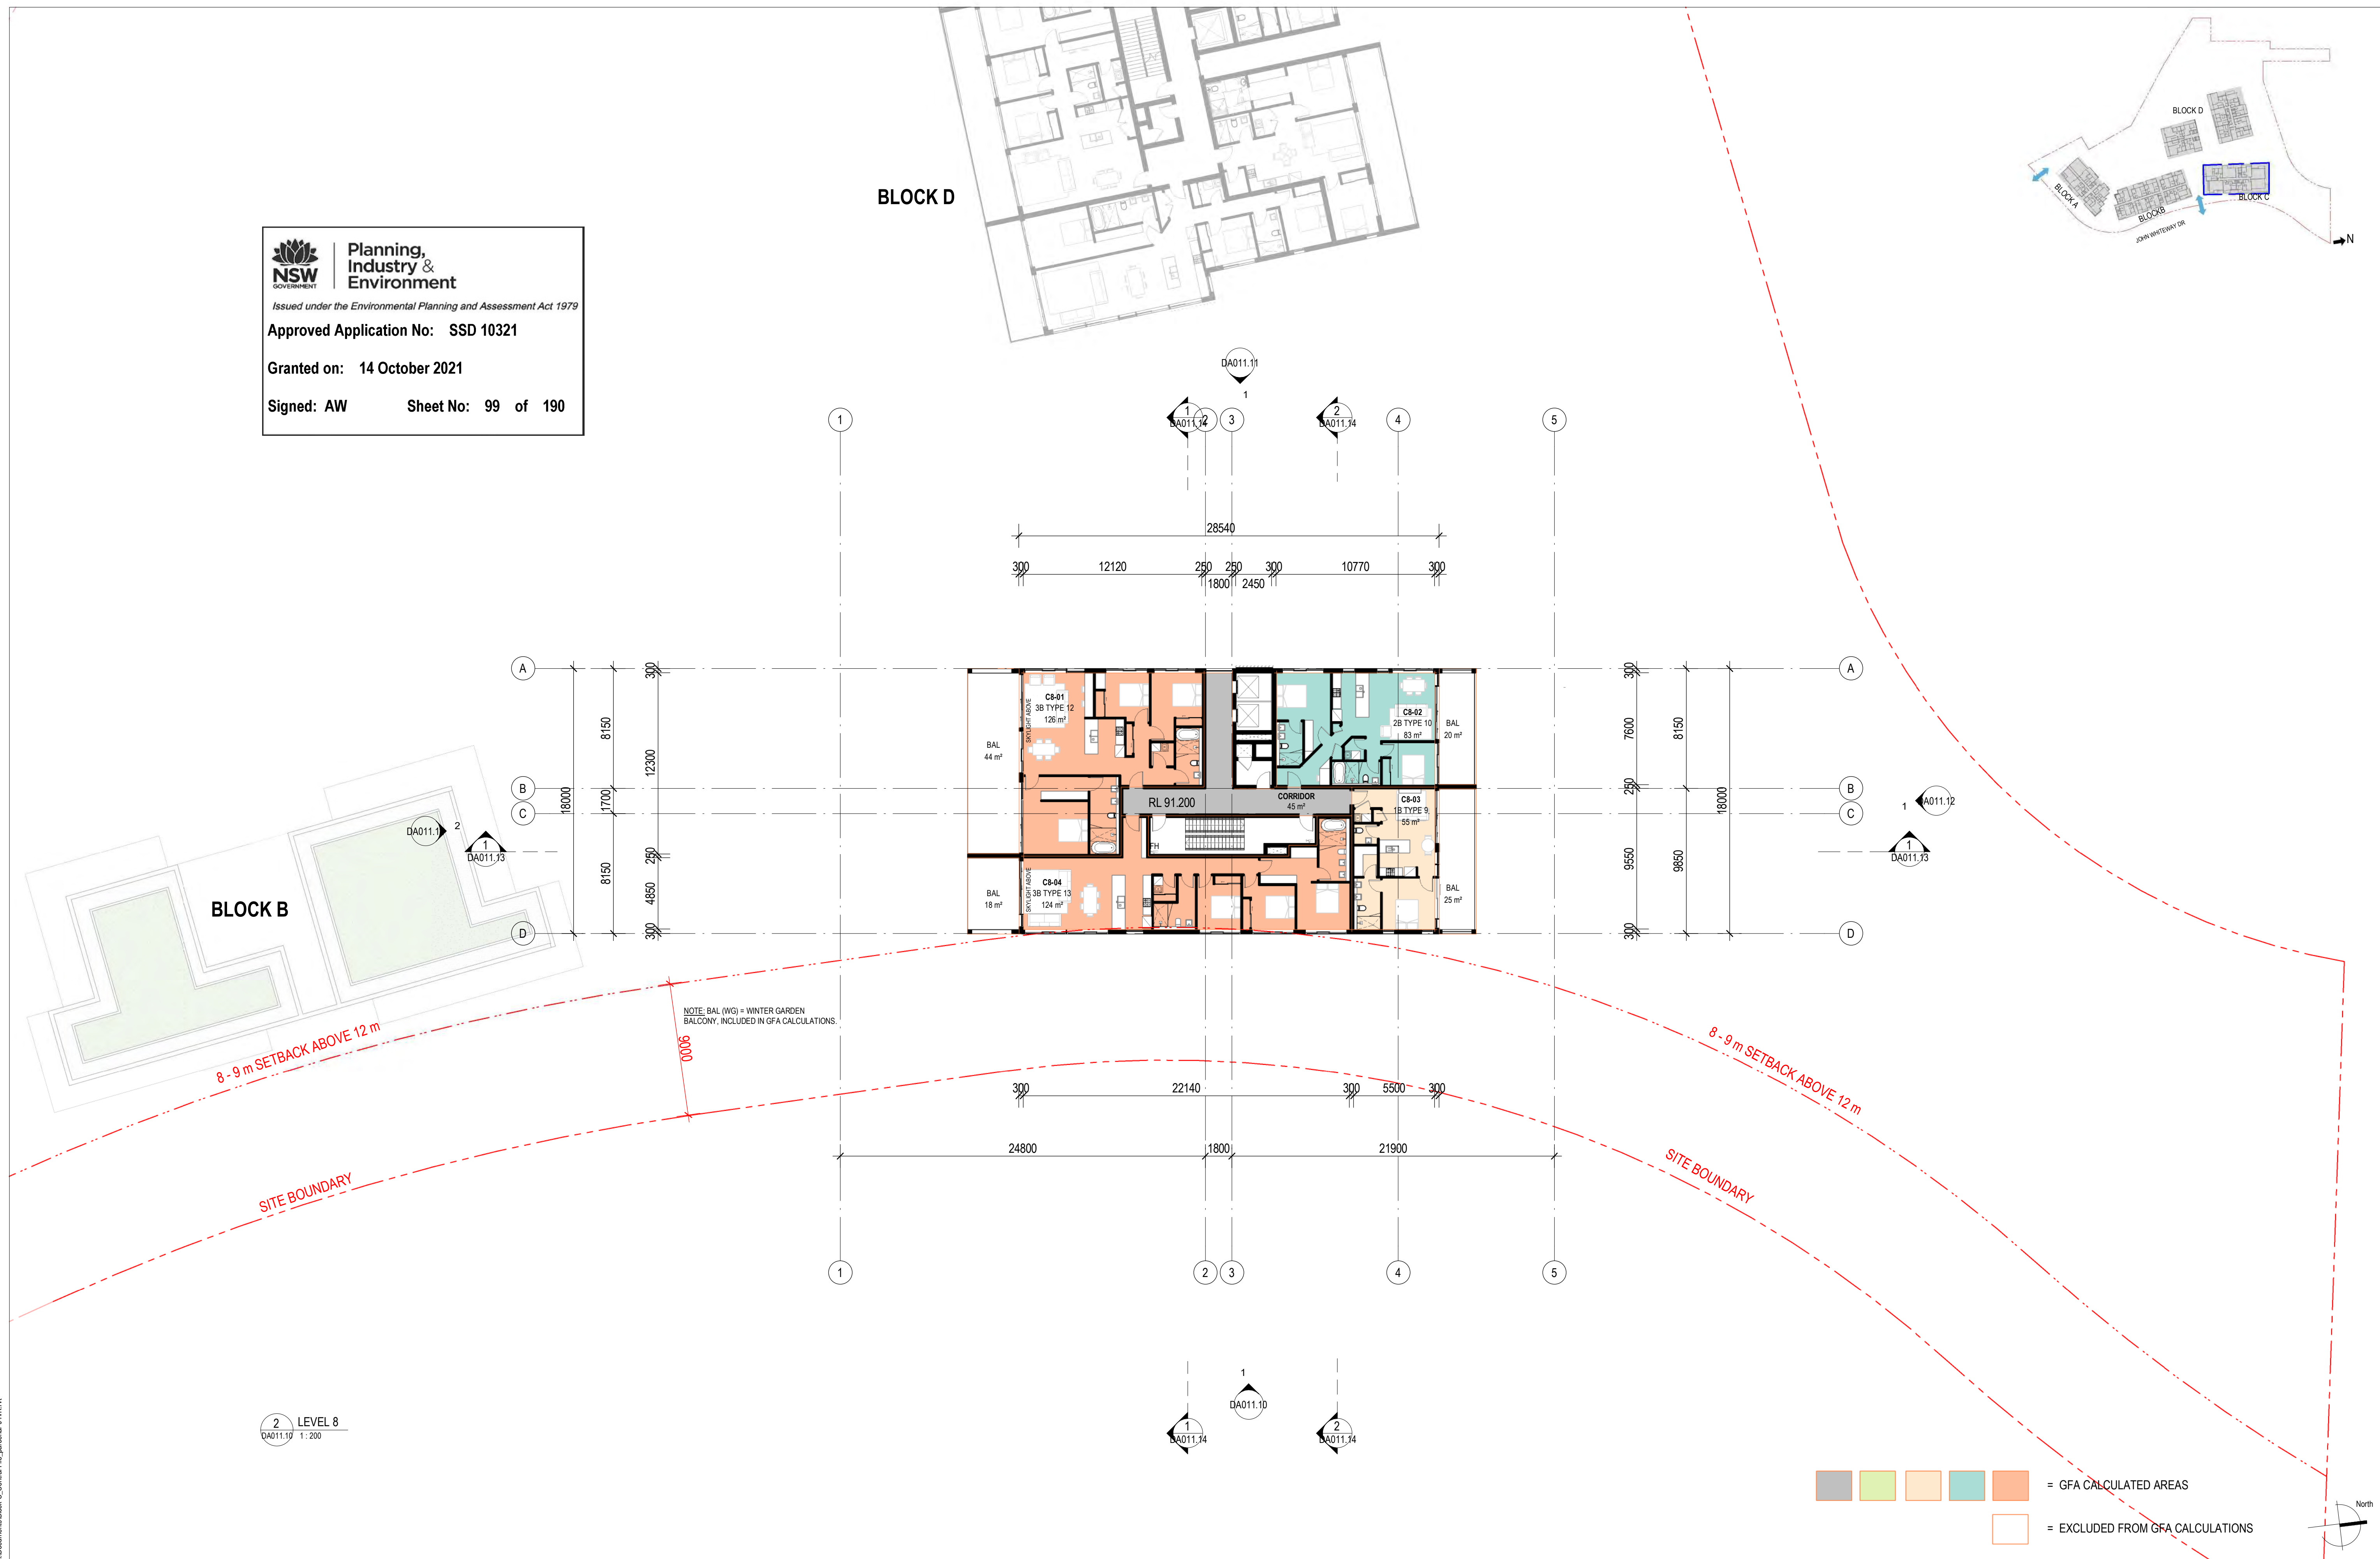

11	RTS RESUBMISSION	27.05.21	JS	PL
10	SSD DA RESUBMISSION	19.03.21	JS	PL
9	SSD DA RESUBMISSION (DRAFT)	26.02.21	JS	PL
8	SSD DA RESUBMISSION	19.10.20	JS	PL
7	SSD DA RESUBMISSION	25.08.20	JS	PL
6	RESPONSE TO DEPARTMENT	17.07.20	JS	PL,SC
5	DA RESUBMISSION (Prelim)	30.06.20	JS	PL, SC
4	SSD DA SUBMISSION	20.02.20	JS	PL, SC
3	SSD DA SUBMISSION (Draft)	05.02.20	JS	PL, SC
Rev. Description		Date	Chk	Dwn

ADG architects

Suite 3.04, Level 3, 107-109 Mann St, Gosford NSW 2250
Postal Address P.O. BOX 457 Gosford NSW 2250
ph: 02 4312 5110 fax: 02 4312 3113
e:info@adqarchitects.com.au



Client	
--------	--

JWD DEVELOPMENTS PTY LTD

Title	BLOCK C - LEVEL 8 FLOOR PLAN
-------	------------------------------

Project	BLOCK C (87 - 89 JOHN WHITEWAY DRIVE)
---------	---------------------------------------

Location	87 - 89 JOHN WHITEWAY DRIVE, GOSFORD
----------	---

This drawing is the copyright of ADG Architects and is protected under the Copyright Act 1968. It may not be altered, reproduced or transmitted in any form or by any means without the express permission of ADG Architects.

SSD DA SUBMISSION
NOT TO BE USED DURING CONSTRUCTION

Project Number	Drawing Number	Rev
----------------	----------------	-----

site	19002	DA011.7	11
may			

Coordinator : Approver	Checked : Checker
------------------------	-------------------

Scale: As indicated @ A1 Date Printed: 28/05/2021 4:09:57 PM

File Name:




Planning,
Industry &
Environment

Issued under the Environmental Planning and Assessment Act 1979
Approved Application No: SSD 10321

Granted on: 14 October 2021

Signed: AW Sheet No: 100 of 190

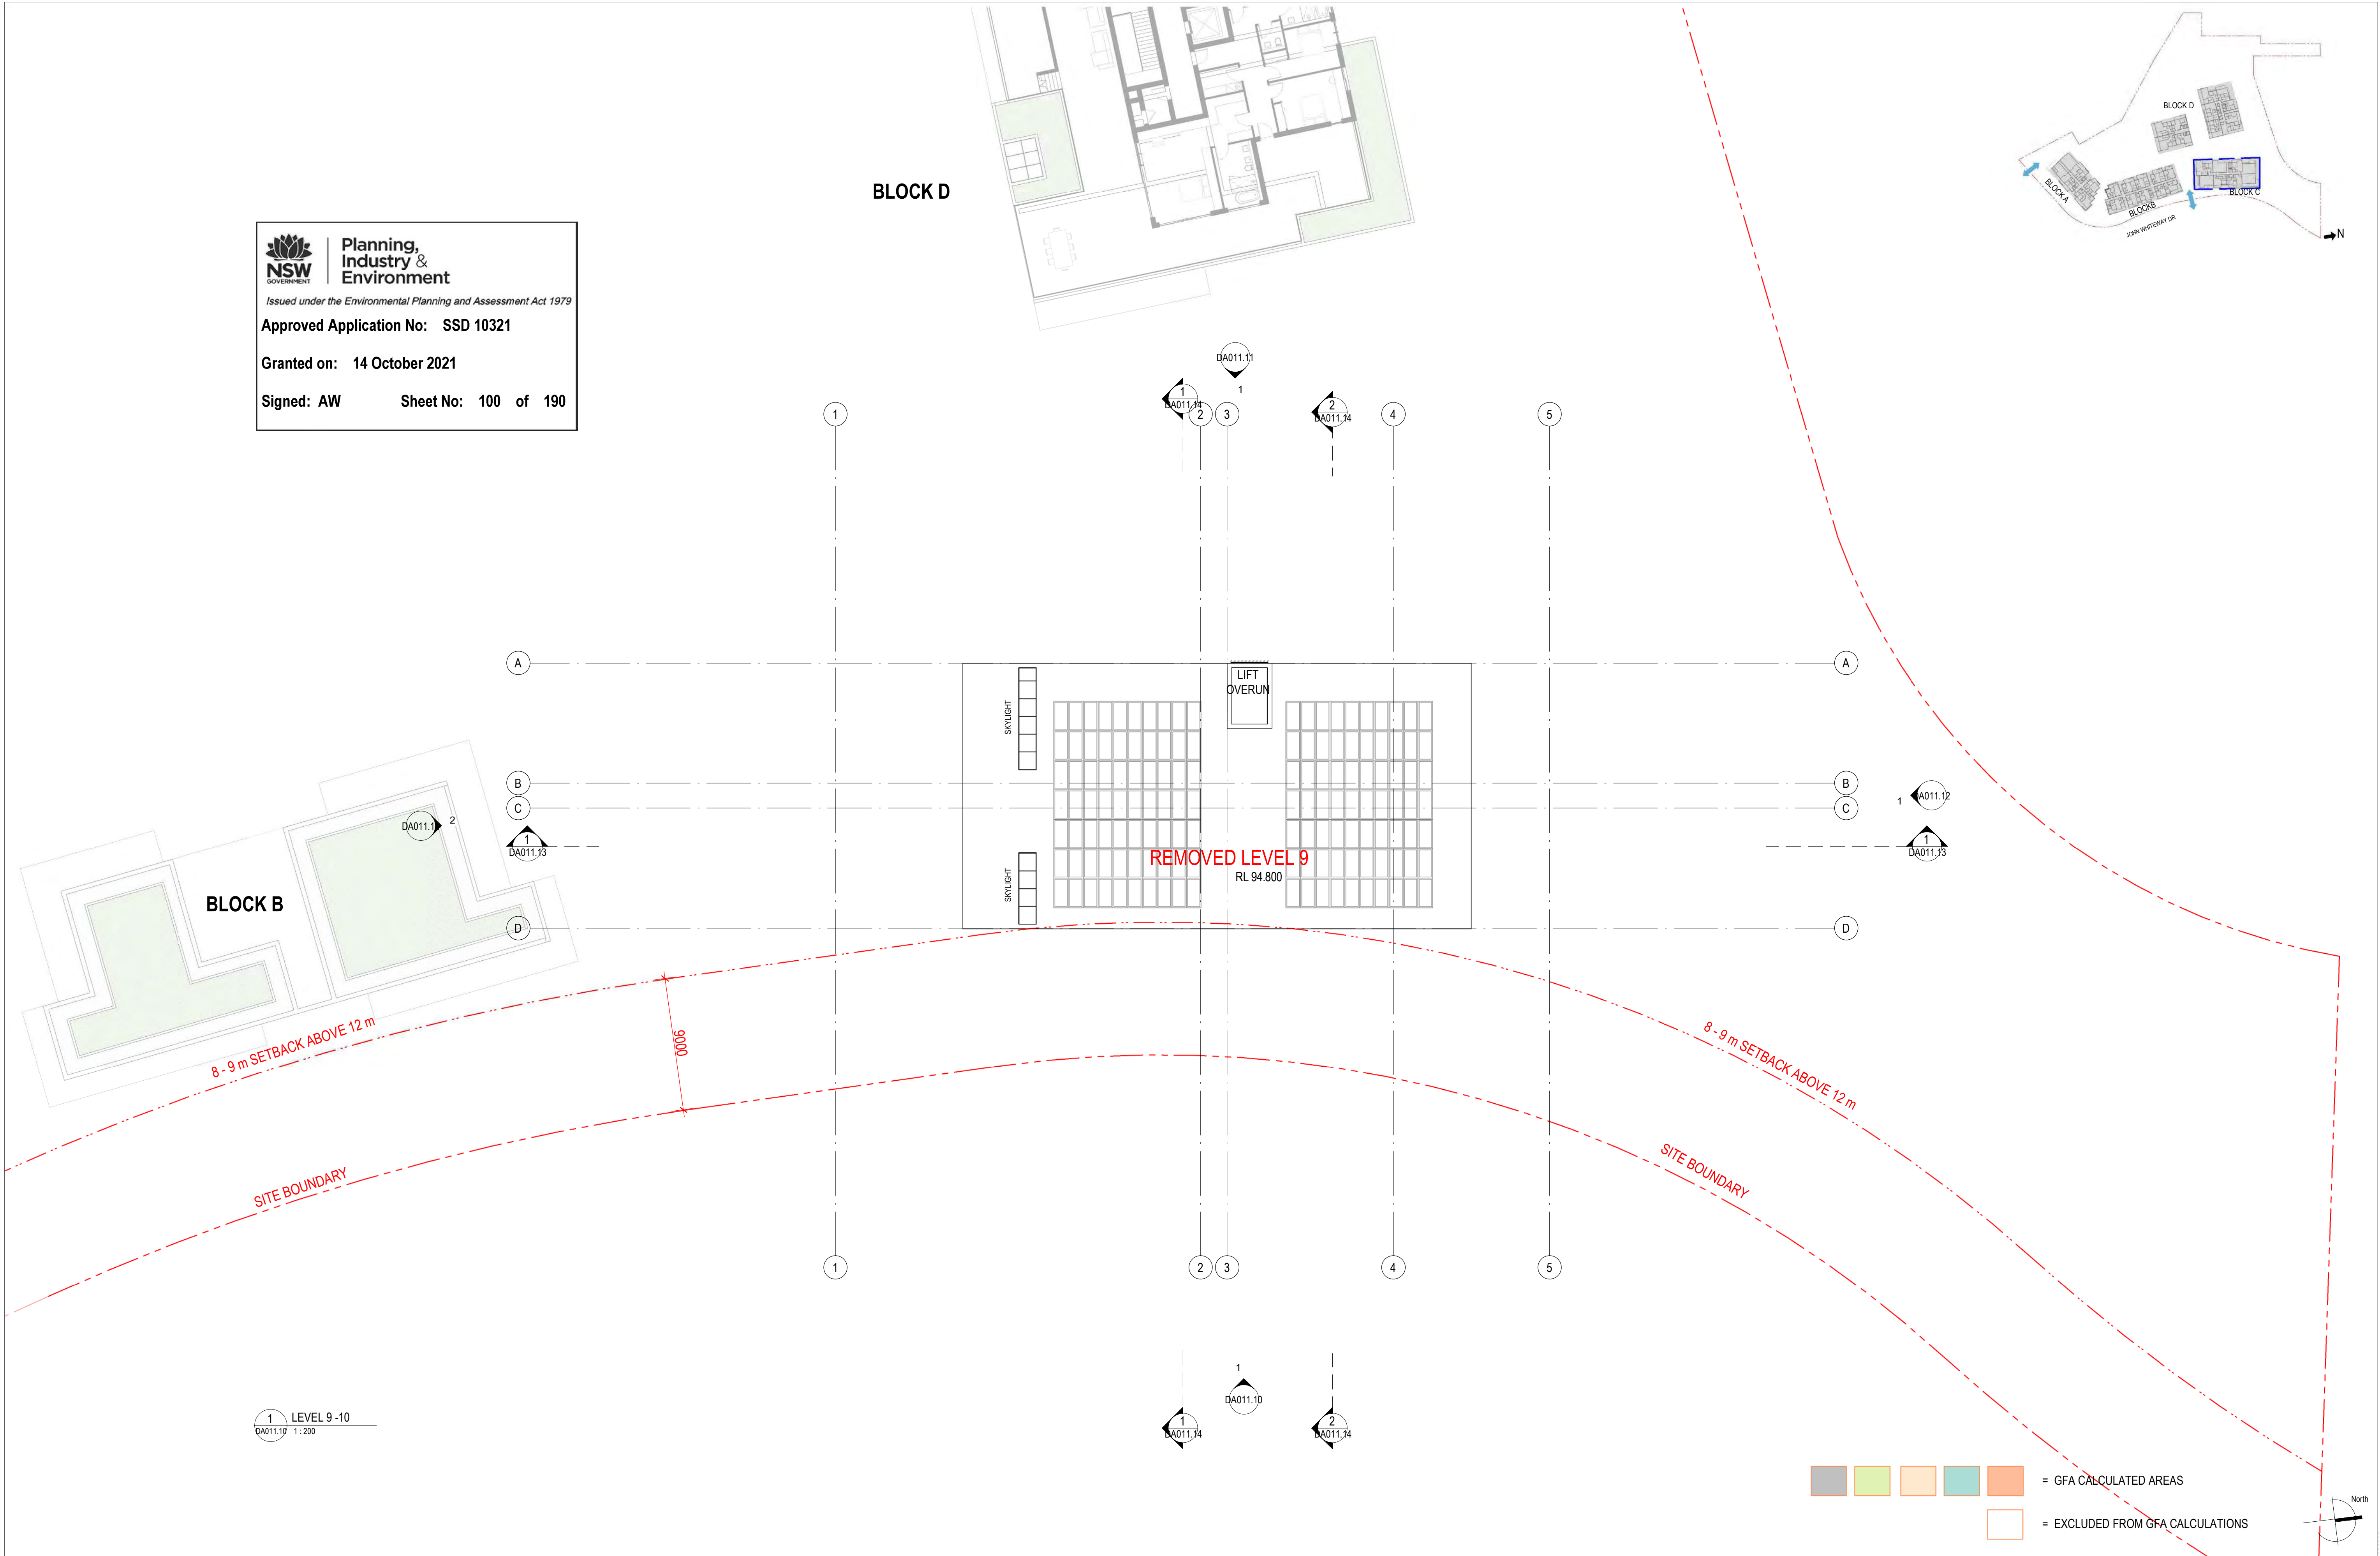

RTS RESUBMISSION

27.05.21

JS

PL

10 SSD DA RESUBMISSION

19.03.21

JS

PL

9 SSD DA RESUBMISSION (DRAFT)

26.02.21

JS

PL

8 SSD DA RESUBMISSION

19.10.20

JS

PL

7 SSD DA RESUBMISSION

25.08.20

JS

PL

6 RESPONSE TO DEPARTMENT

17.07.20

JS

PL,SC

5 DA RESUBMISSION (Prelim)

30.06.20

JS

PL, SC

4 SSD DA SUBMISSION

20.02.20

JS

PL, SC

3 SSD DA SUBMISSION (Draft)

05.02.20

JS

PL, SC

Rev. Description

Date

Chk

Drw

ADGarchitects

Suite 3.04, Level 3, 107-109 Mann St, Gosford NSW 2250
Postal Address P.O. BOX 457 Gosford NSW 2250
ph: 02 4312 5110 fax: 02 4312 3113
e: info@adgarchitects.com.au

Member
Australian
Institute of
Architects

Client

JWD DEVELOPMENTS PTY LTD

Title

BLOCK C - LEVEL 9 FLOOR PLAN

Project

BLOCK C (87 - 89 JOHN WHITEWAY DRIVE)

Location

87 - 89 JOHN WHITEWAY DRIVE,
GOSFORD

Do not scale drawings. Use figured dimensions only. Check and verify levels and dimensions on site prior to commencement of any work, the fabrication of shop drawings or the fabrication of components.

This drawing is the copyright of ADG Architects and is protected under the Copyright Act 1968. It may not be altered, reproduced or transmitted in any form or by any means without the express permission of ADG Architects.

SSD DA SUBMISSION

NOT TO BE USED DURING CONSTRUCTION

Project Number

Drawing Number

Rev

19002

DA011.8

11


Coordinator : Approver

Checked : Checker

Scale: As indicated @ A1

Date Printed: 28/05/2021 4:10:49 PM

File Name:

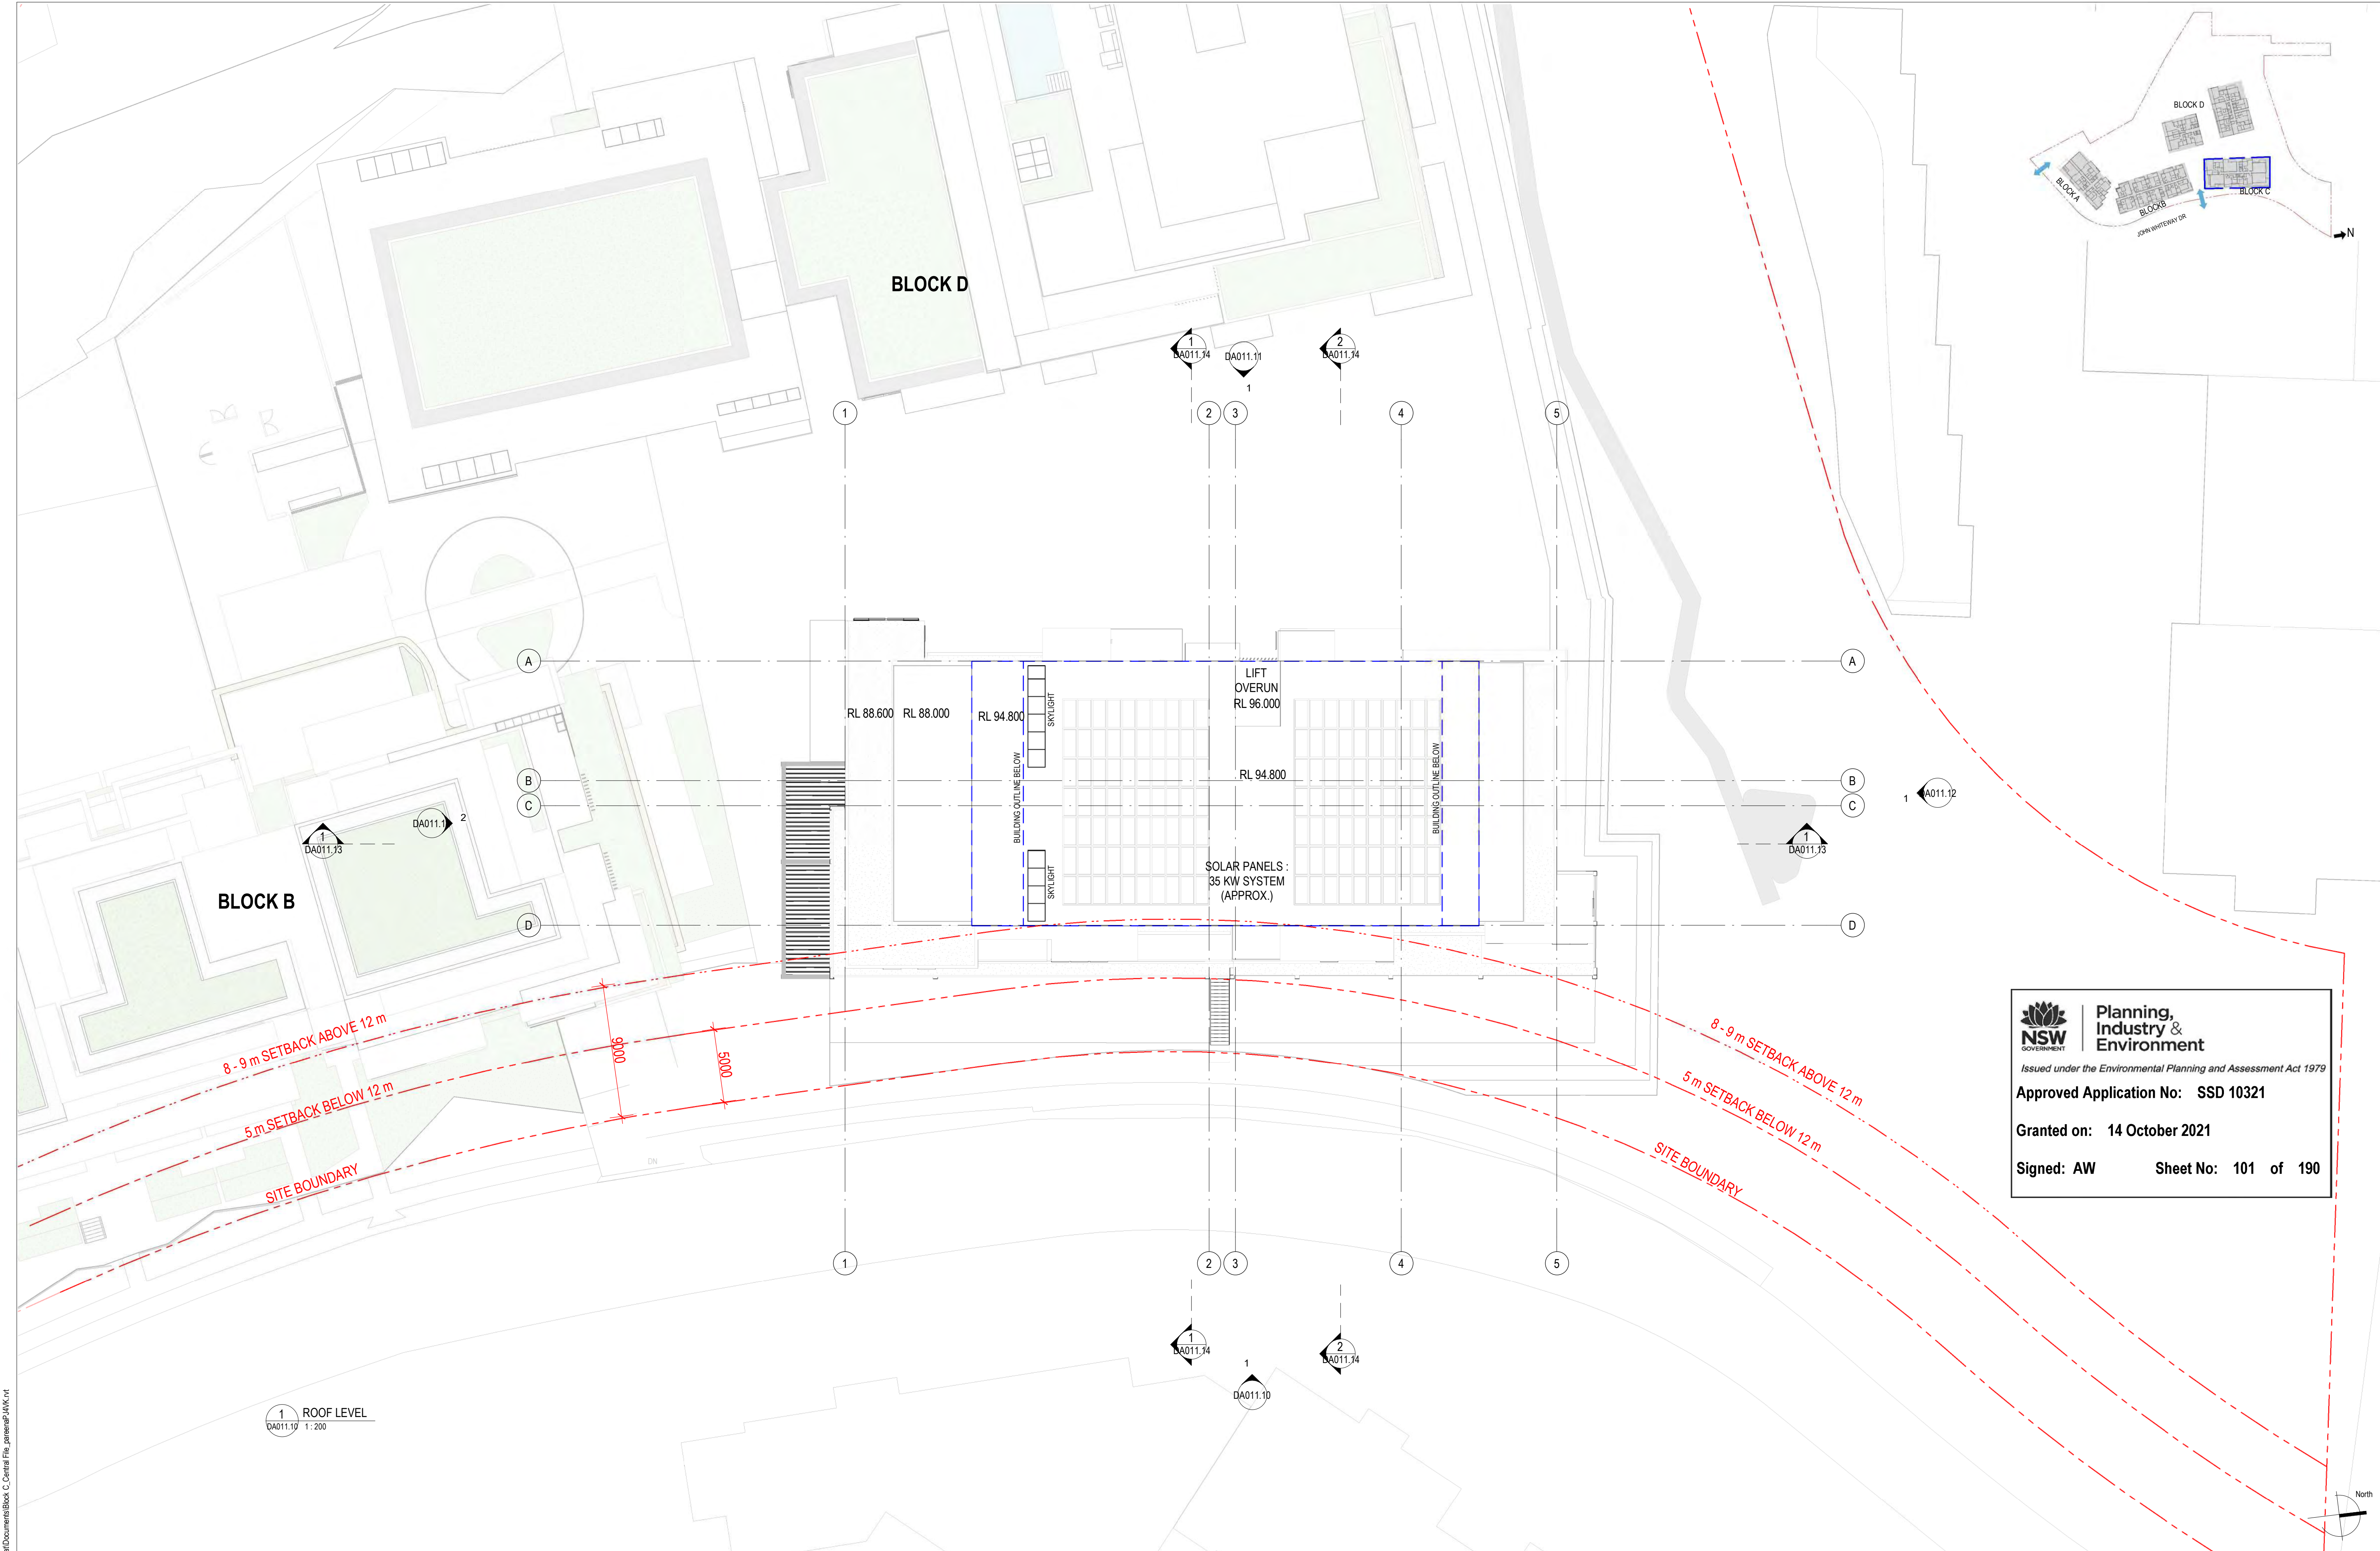



**Planning,
Industry &
Environment**
Issued under the Environmental Planning and Assessment Act 1979

Approved Application No: SSD 10321

Granted on: 14 October 2021

Signed: AW Sheet No: 101 of 190

Printed From: C:\Users\Parvati.Larawal\Documents\Block_C_Central_Flg_paneimg\AKV1.rvt

Rev.	Description	Date	Chk	Drw
11	RTS RESUBMISSION	27.05.21	JS	PL
10	SSD DA RESUBMISSION	19.03.21	JS	PL
9	SSD DA RESUBMISSION (DRAFT)	26.02.21	JS	PL
8	SSD DA RESUBMISSION	19.10.20	JS	PL
7	SSD DA RESUBMISSION	25.08.20	JS	PL
6	RESPONSE TO DEPARTMENT	17.07.20	JS	PL, SC
5	DA RESUBMISSION (Prelim)	30.06.20	JS	PL, SC
4	SSD DA SUBMISSION	20.02.20	JS	PL, SC
3	SSD DA SUBMISSION (Draft)	05.02.20	JS	PL, SC

ADGarchitects

Suite 3.04, Level 3, 107-109 Mann St, Gosford NSW 2250
Postal Address P.O. BOX 457 Gosford NSW 2250
ph: 02 4312 5110 fax: 02 4312 3113
e: info@adgarchitects.com.au

Member
Australian
Institute of
Architects

Client

JWD DEVELOPMENTS PTY LTD

Title	BLOCK C - ROOF PLAN
Project	BLOCK C (87 - 89 JOHN WHITEWAY DRIVE)
Location	87 - 89 JOHN WHITEWAY DRIVE, GOSFORD

Do not scale drawings. Use figured dimensions only. Check and verify levels and dimensions on site prior to commencement of any work, the fabrication of shop drawings or the fabrication of components.

This drawing is the copyright of ADG Architects and is protected under the Copyright Act 1968. It may not be altered, reproduced or transmitted in any form or by any means without the express permission of ADG Architects.

SSD DA SUBMISSION

NOT TO BE USED DURING CONSTRUCTION

Project Number	Drawing Number	Rev
19002	DA011.9	11
Coordinator : Approver	Checked : Checker	
Scale: As indicated @ A1	Date Printed: 28/05/2021 4:11:07 PM	
File Name:		



1 EAST ELEVATION
DA011.10 1:200

 **Planning,
Industry &
Environment**


Issued under the Environmental Planning and Assessment Act 1979

Approved Application No: SSD 10321

Granted on: 14 October 2021

Signed: AW **Sheet No: 102 of 190**

EXTERNAL MATERIAL SCHEDULE :

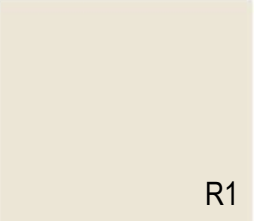 R1	RENDERED WALL WHITE / BEIGE OR SIMILAR	 R2	RENDERED WALL DARK GREY OR SIMILAR	 SA	SANDSTONE WALL
---	--	---	--	---	-------------------

Rev.	Description	Date	Chk	Drw
11	RTS RESUBMISSION	27.05.21	JS	PL
10	SSD DA RESUBMISSION	19.03.21	JS	PL
9	SSD DA RESUBMISSION (DRAFT)	26.02.21	JS	PL
8	SSD DA RESUBMISSION	19.10.20	JS	PL
7	SSD DA RESUBMISSION	25.08.20	JS	PL
6	RESPONSE TO DEPARTMENT	17.07.20	JS	PL, SC
5	DA RESUBMISSION (Prelim)	30.06.20	JS	PL, SC
4	SSD DA SUBMISSION	20.02.20	JS	PL, SC
3	SSD DA SUBMISSION (Draft)	05.02.20	JS	PL, SC

ADGarchitects

Suite 3.04, Level 3, 107-109 Mann St, Gosford NSW 2250
Postal Address P.O. BOX 457 Gosford NSW 2250
ph: 02 4312 5110 fax: 02 4312 3113
e: info@adgarchitects.com.au



Client

JWD DEVELOPMENTS PTY LTD

Title

BLOCK C - ELEVATION ALONG JOHN
WHITEWAY DR

Project


BLOCK C (87 - 89 JOHN WHITEWAY
DRIVE)

Location

87 - 89 JOHN WHITEWAY DRIVE,
GOSFORD

Do not scale drawings. Use figured dimensions only. Check and verify levels and dimensions on site prior to commencement of any work. The fabrication of shop drawings or the fabrication of components. This drawing is the copyright of ADG Architects and is protected under the Copyright Act 1968. It may not be altered, reproduced or transmitted in any form or by any means without the express permission of ADG Architects. SSD DA SUBMISSION NOT TO BE USED DURING CONSTRUCTION	Project Number		Drawing Number		Rev
	19002		DA011.10		11
	Coordinator : Approver		Checked : Checker		
	Scale: As indicated @ A1		Date Printed: 28/05/2021 4:12:02 PM		
	File Name:				


SSD DA SUBMISSION
NOT TO BE USED DURING CONSTRUCTION

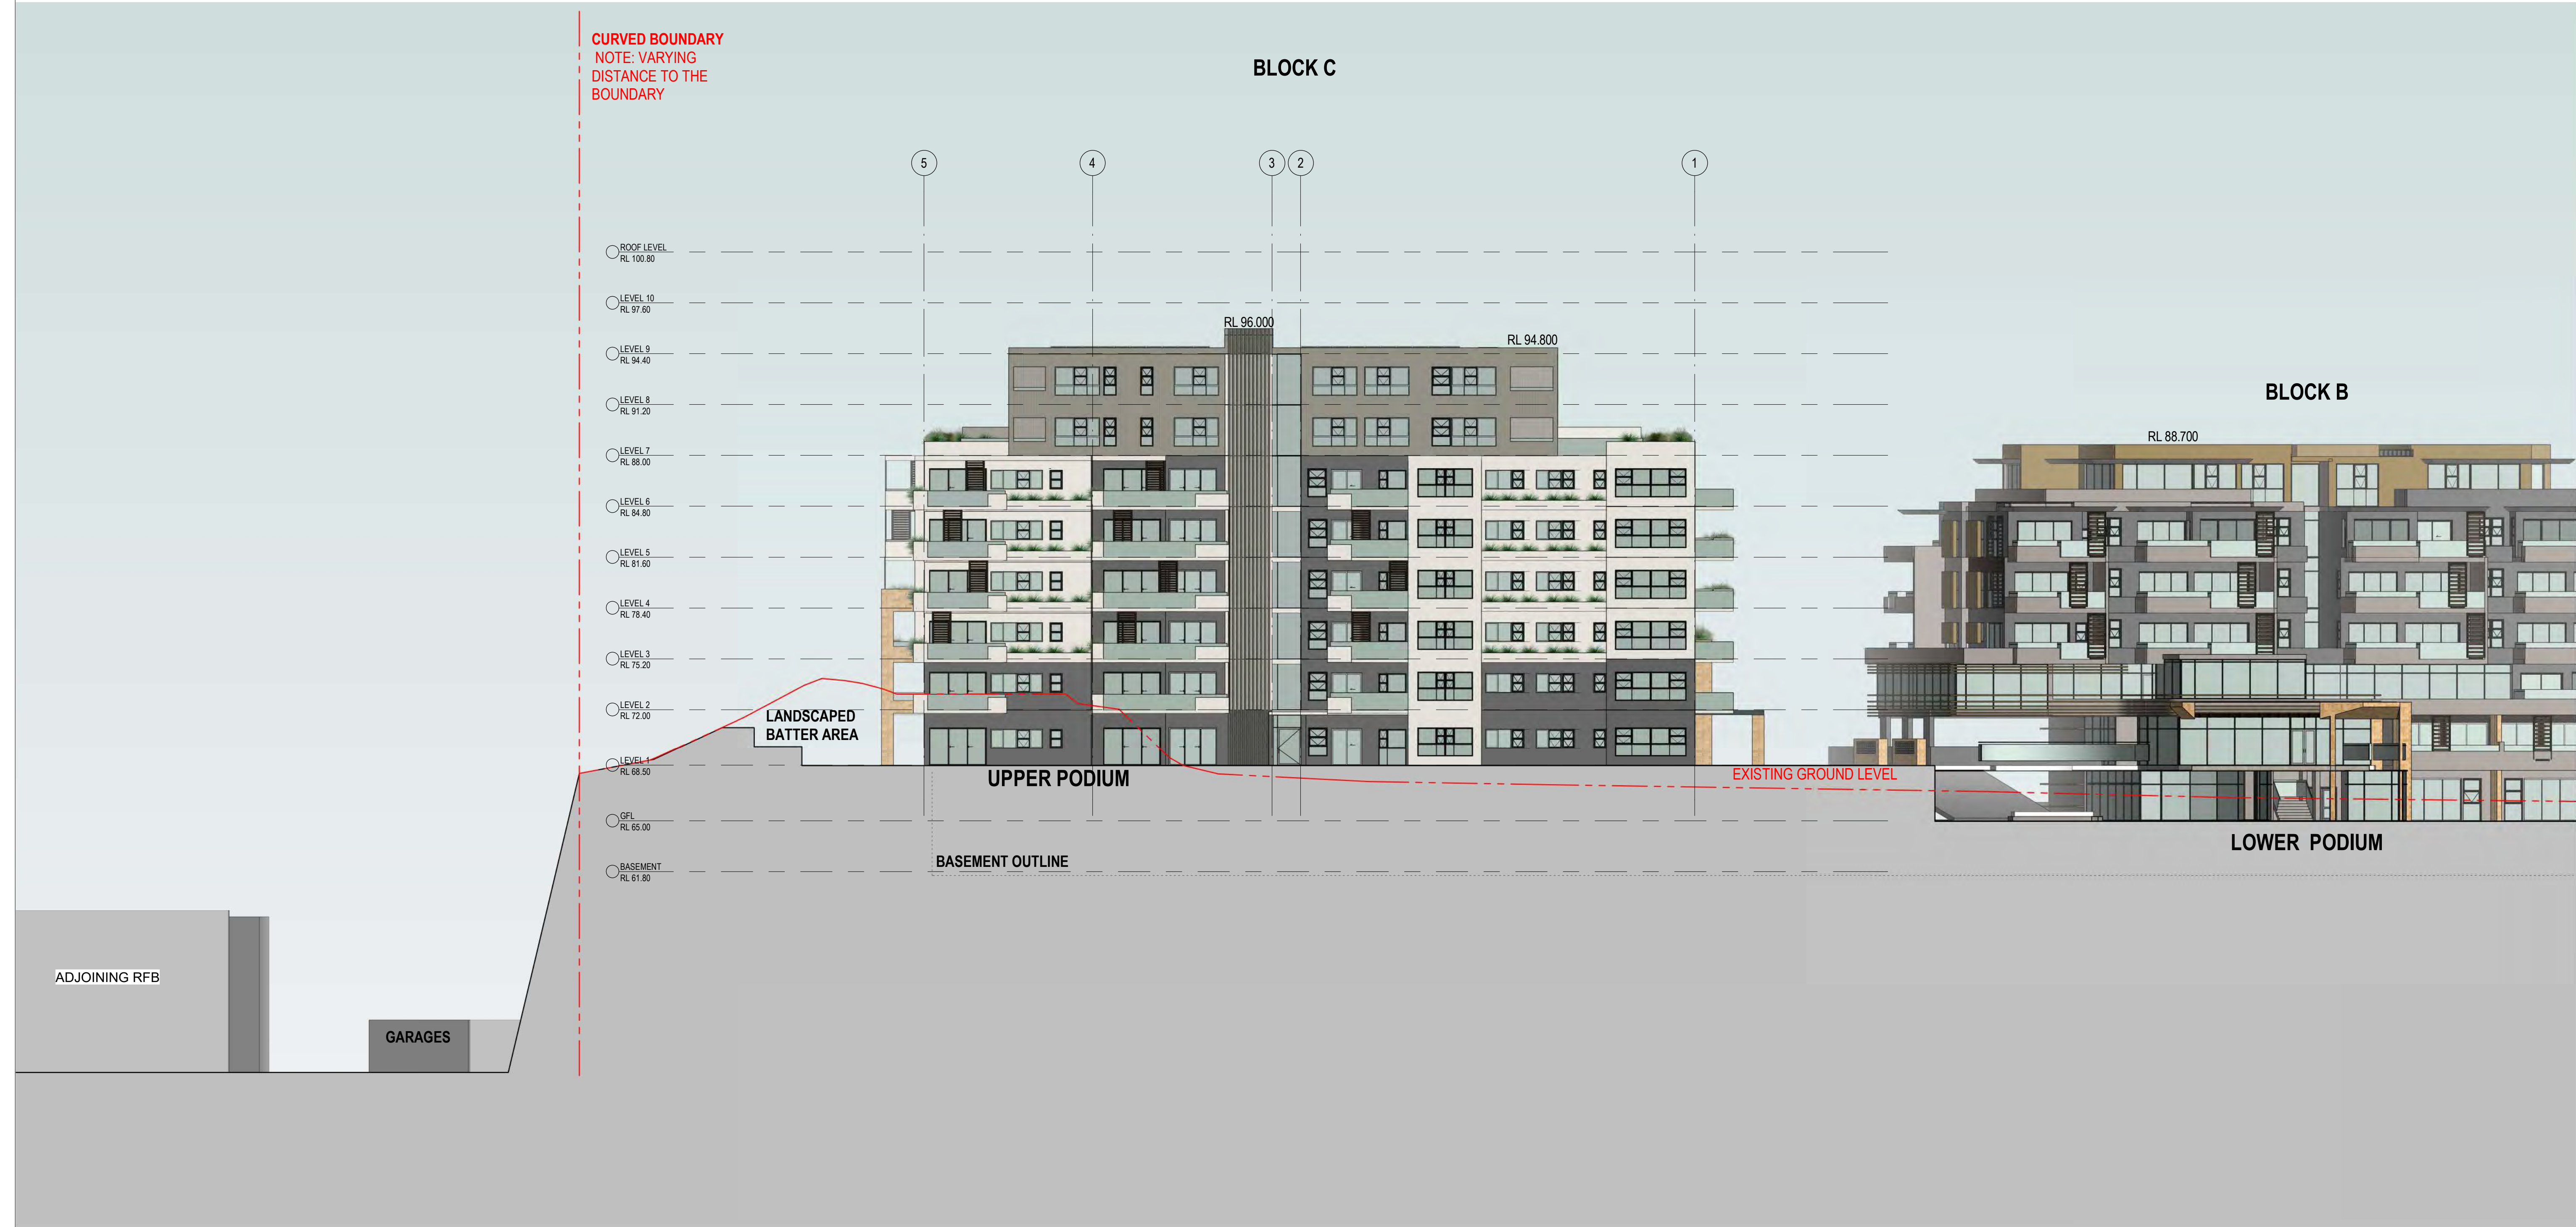

1 WEST ELEVATION
DA011.1 1:200

NSW GOVERNMENT | **Planning, Industry & Environment**
Issued under the Environmental Planning and Assessment Act 1979
Approved Application No: SSD 10321
Granted on: 14 October 2021
Signed: AW **Sheet No: 103 of 190**

EXTERNAL MATERIAL SCHEDULE :

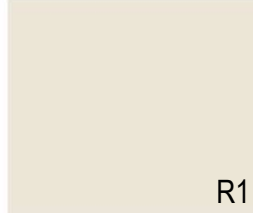 R1 RENDERED WALL WHITE / BEIGE OR SIMILAR	 R2 RENDERED WALL DARK GREY OR SIMILAR	 SA SANDSTONE WALL
---	---	--

Rev.	Description	Date	Chk	Drw
11	RTS RESUBMISSION	27.05.21	JS	PL
10	SSD DA RESUBMISSION	19.03.21	JS	PL
9	SSD DA RESUBMISSION (DRAFT)	26.02.21	JS	PL
8	SSD DA RESUBMISSION	19.10.20	JS	PL
7	SSD DA RESUBMISSION	25.08.20	JS	PL
6	RESPONSE TO DEPARTMENT	17.07.20	JS	PL, SC
5	DA RESUBMISSION (Prelim)	30.06.20	JS	PL, SC
4	SSD DA SUBMISSION	20.02.20	JS	PL, SC
3	SSD DA SUBMISSION (Draft)	05.02.20	JS	PL, SC

ADG architects
Suite 3.04, Level 3, 107-109 Mann St, Gosford NSW 2250
Postal Address P.O. BOX 457 Gosford NSW 2250
ph: 02 4312 5110 fax: 02 4312 3113
e: info@adgarchitects.com.au



Client
JWD DEVELOPMENTS PTY LTD

Title
BLOCK C - WEST ELEVATION



Project
BLOCK C (87 - 89 JOHN WHITEWAY DRIVE)

Location
87 - 89 JOHN WHITEWAY DRIVE, GOSFORD

Do not scale drawings. Use figured dimensions only. Check and verify levels and dimensions on site prior to commencement of any work, the fabrication of shop drawings or the fabrication of components.
This drawing is the copyright of ADG Architects and is protected under the Copyright Act 1968. It may not be altered, reproduced or transmitted in any form or by any means without the express permission of ADG Architects.

SSD DA SUBMISSION
NOT TO BE USED DURING CONSTRUCTION

Project Number	Drawing Number	Rev
19002	DA011.11	11
Coordinator : Approver	Checked : Checker	
Scale: As indicated @ A1	Date Printed: 28/05/2021 4:12:57 PM	
File Name:		

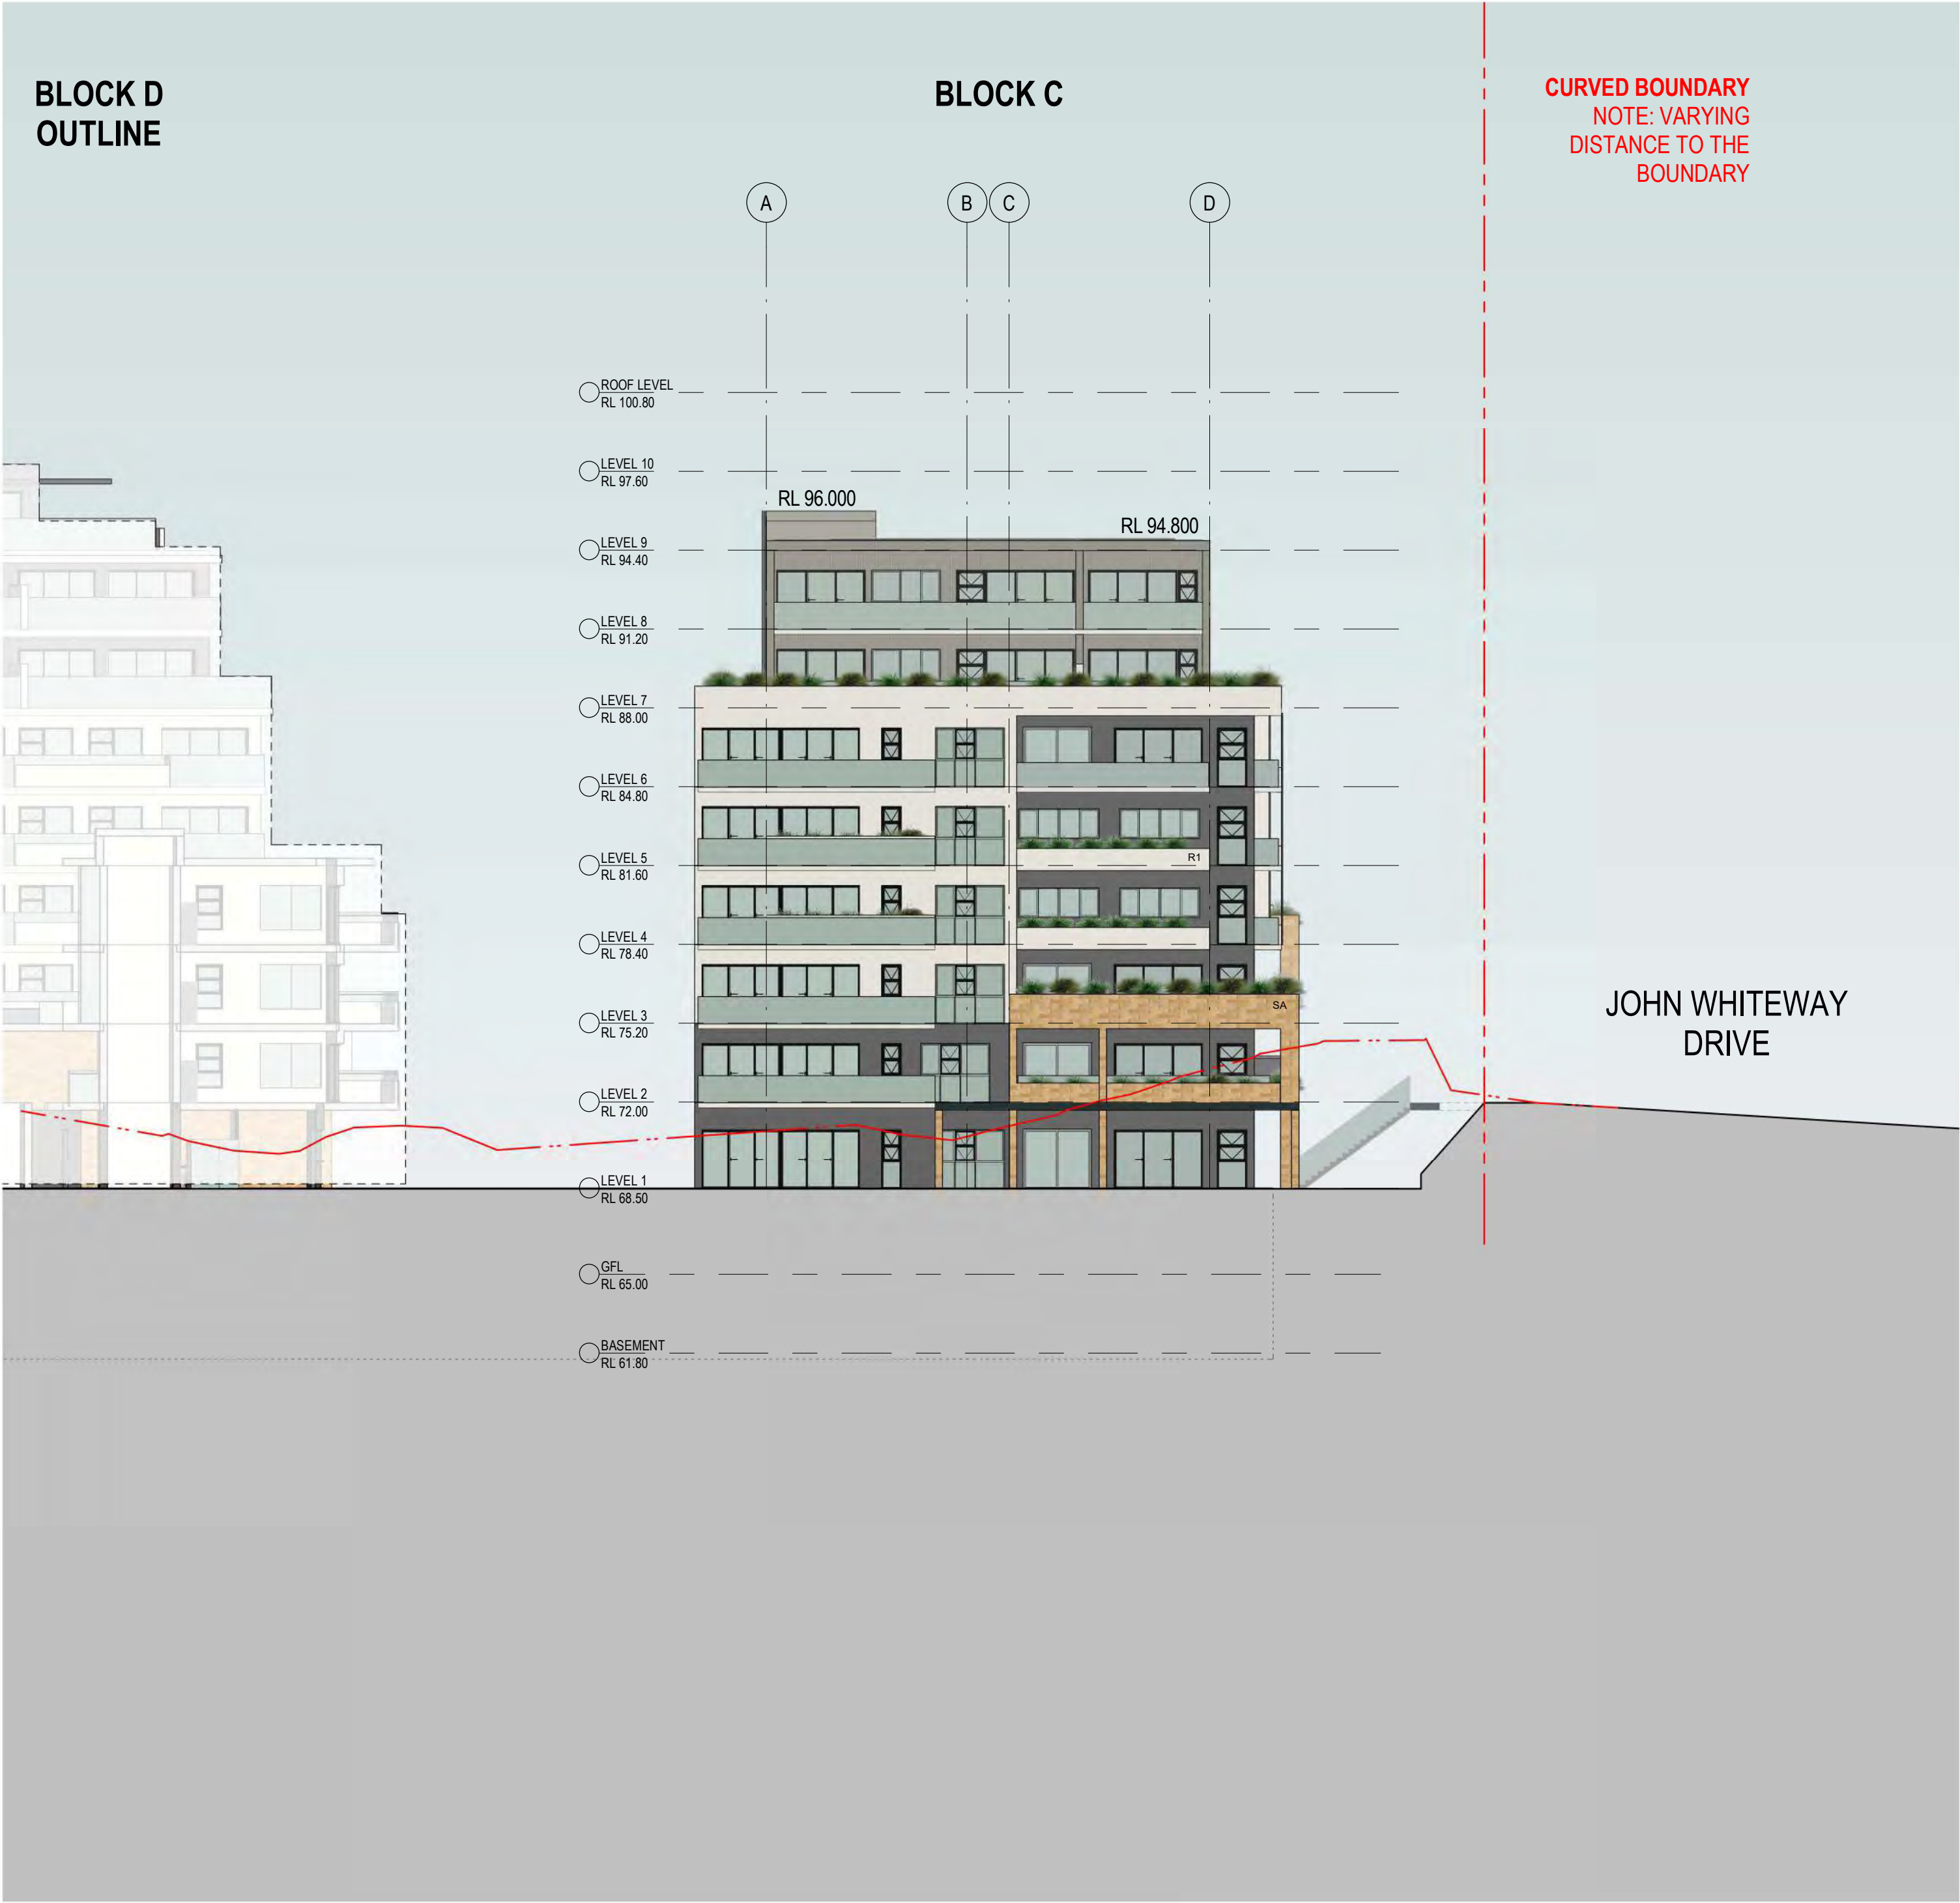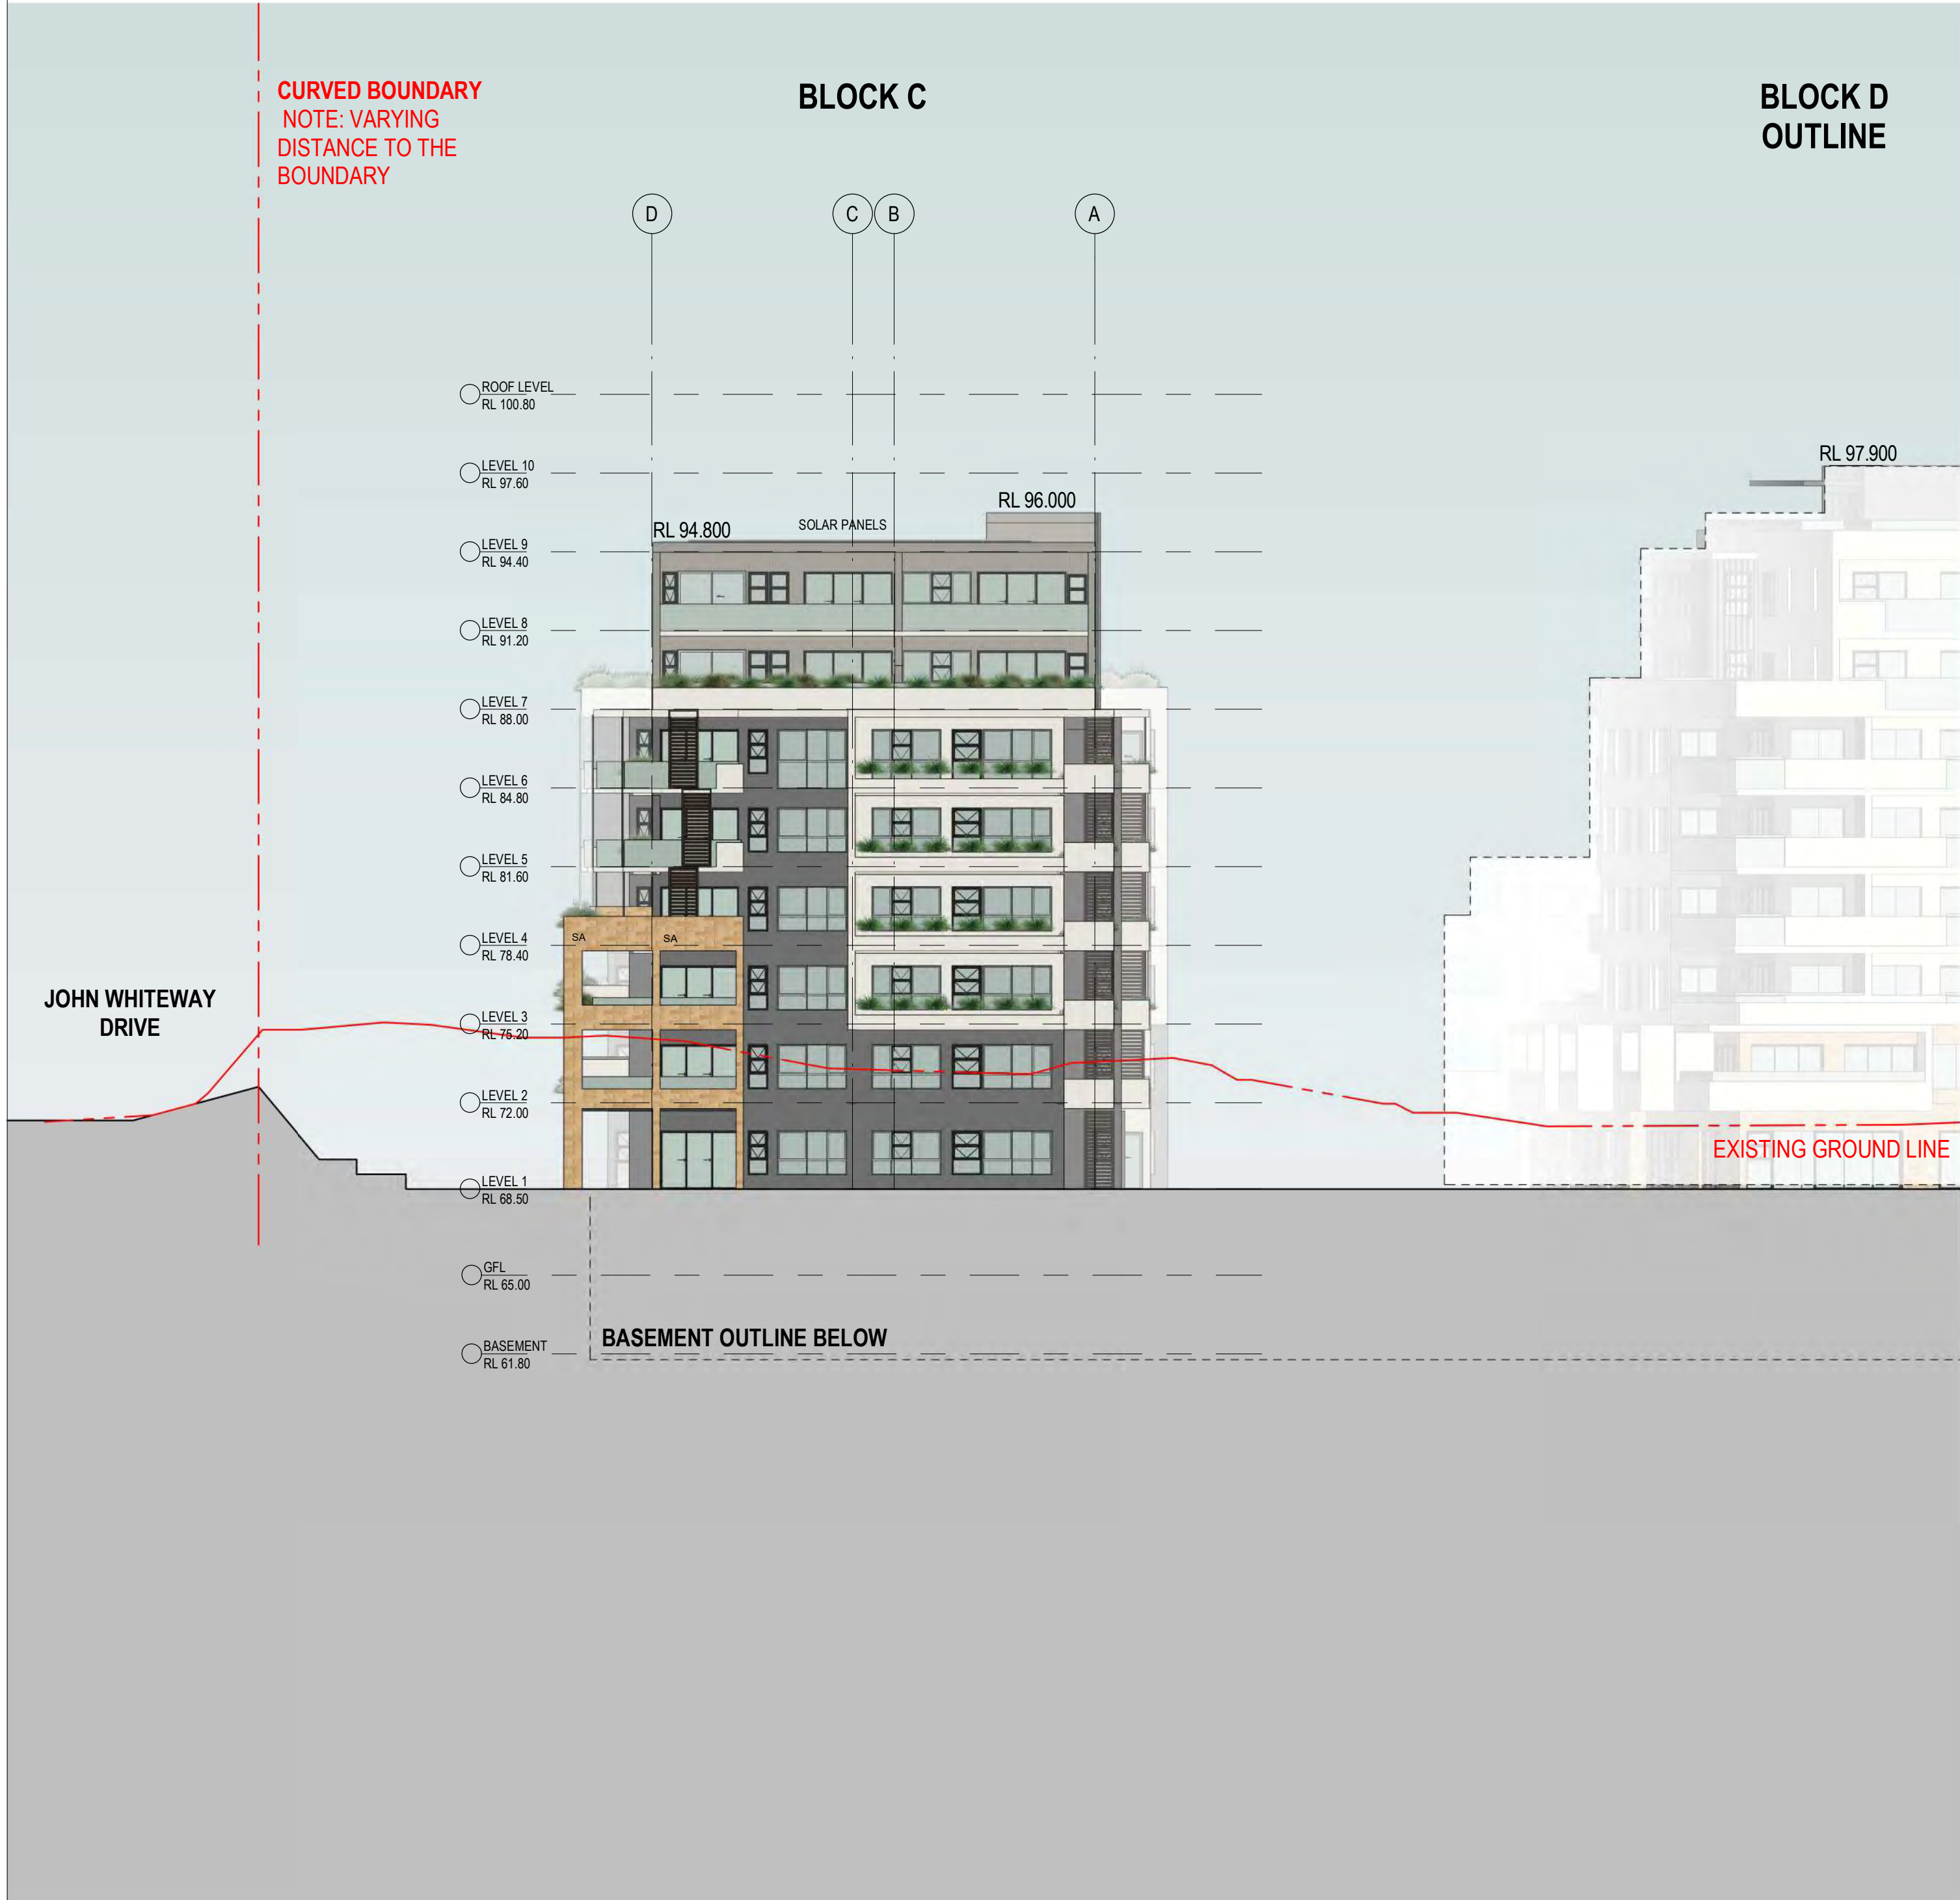


1 NORTH ELEVATION
DA011.1 1:200

2 SOUTH ELEVATION
DA011.1 1:200

NSW GOVERNMENT | **Planning, Industry & Environment**
Issued under the Environmental Planning and Assessment Act 1979
Approved Application No: SSD 10321
Granted on: 14 October 2021
Signed: AW **Sheet No: 104 of 190**

EXTERNAL MATERIAL SCHEDULE :

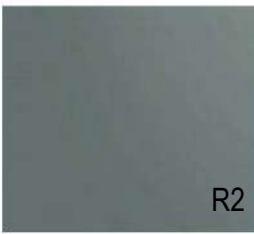 R1	 R2	 SA
RENDERED WALL WHITE / BEIGE OR SIMILAR	RENDERED WALL DARK GREY OR SIMILAR	SANDSTONE WALL

Rev.	Description	Date	Chk	Drw
11	RTS RESUBMISSION	27.05.21	JS	PL
10	SSD DA RESUBMISSION	19.03.21	JS	PL
9	SSD DA RESUBMISSION (DRAFT)	26.02.21	JS	PL
8	SSD DA RESUBMISSION	19.10.20	JS	PL
7	SSD DA RESUBMISSION	25.08.20	JS	PL
6	RESPONSE TO DEPARTMENT	17.07.20	JS	PL, SC
5	DA RESUBMISSION (Prelim)	30.06.20	JS	PL, SC
4	SSD DA SUBMISSION	20.02.20	JS	PL, SC
3	SSD DA SUBMISSION (Draft)	05.02.20	JS	PL, SC

ADG architects
Suite 3.04, Level 3, 107-109 Mann St, Gosford NSW 2250
Postal Address P.O. BOX 457 Gosford NSW 2250
ph: 02 4312 5110 fax: 02 4312 3113
e: info@adgarchitects.com.au



Client
JWD DEVELOPMENTS PTY LTD

Title
BLOCK C - SOUTH AND NORTH ELEVATIONS

Project
BLOCK C (87 - 89 JOHN WHITEWAY DRIVE)

Location
87 - 89 JOHN WHITEWAY DRIVE, GOSFORD


Do not scale drawings. Use figured dimensions only. Check and verify levels and dimensions on site prior to commencement of any work, the fabrication of shop drawings or the fabrication of components.
This drawing is the copyright of ADG Architects and is protected under the Copyright Act 1968. It may not be altered, reproduced or transmitted in any form or by any means without the express permission of ADG Architects.

SSD DA SUBMISSION
NOT TO BE USED DURING CONSTRUCTION

Project Number	Drawing Number	Rev
19002	DA011.12	11
Coordinator : Approver	Checked : Checker	
Scale: As indicated @ A1	Date Printed: 28/05/2021 4:14:35 PM	
File Name:		

BLOCK C

BLOCK B

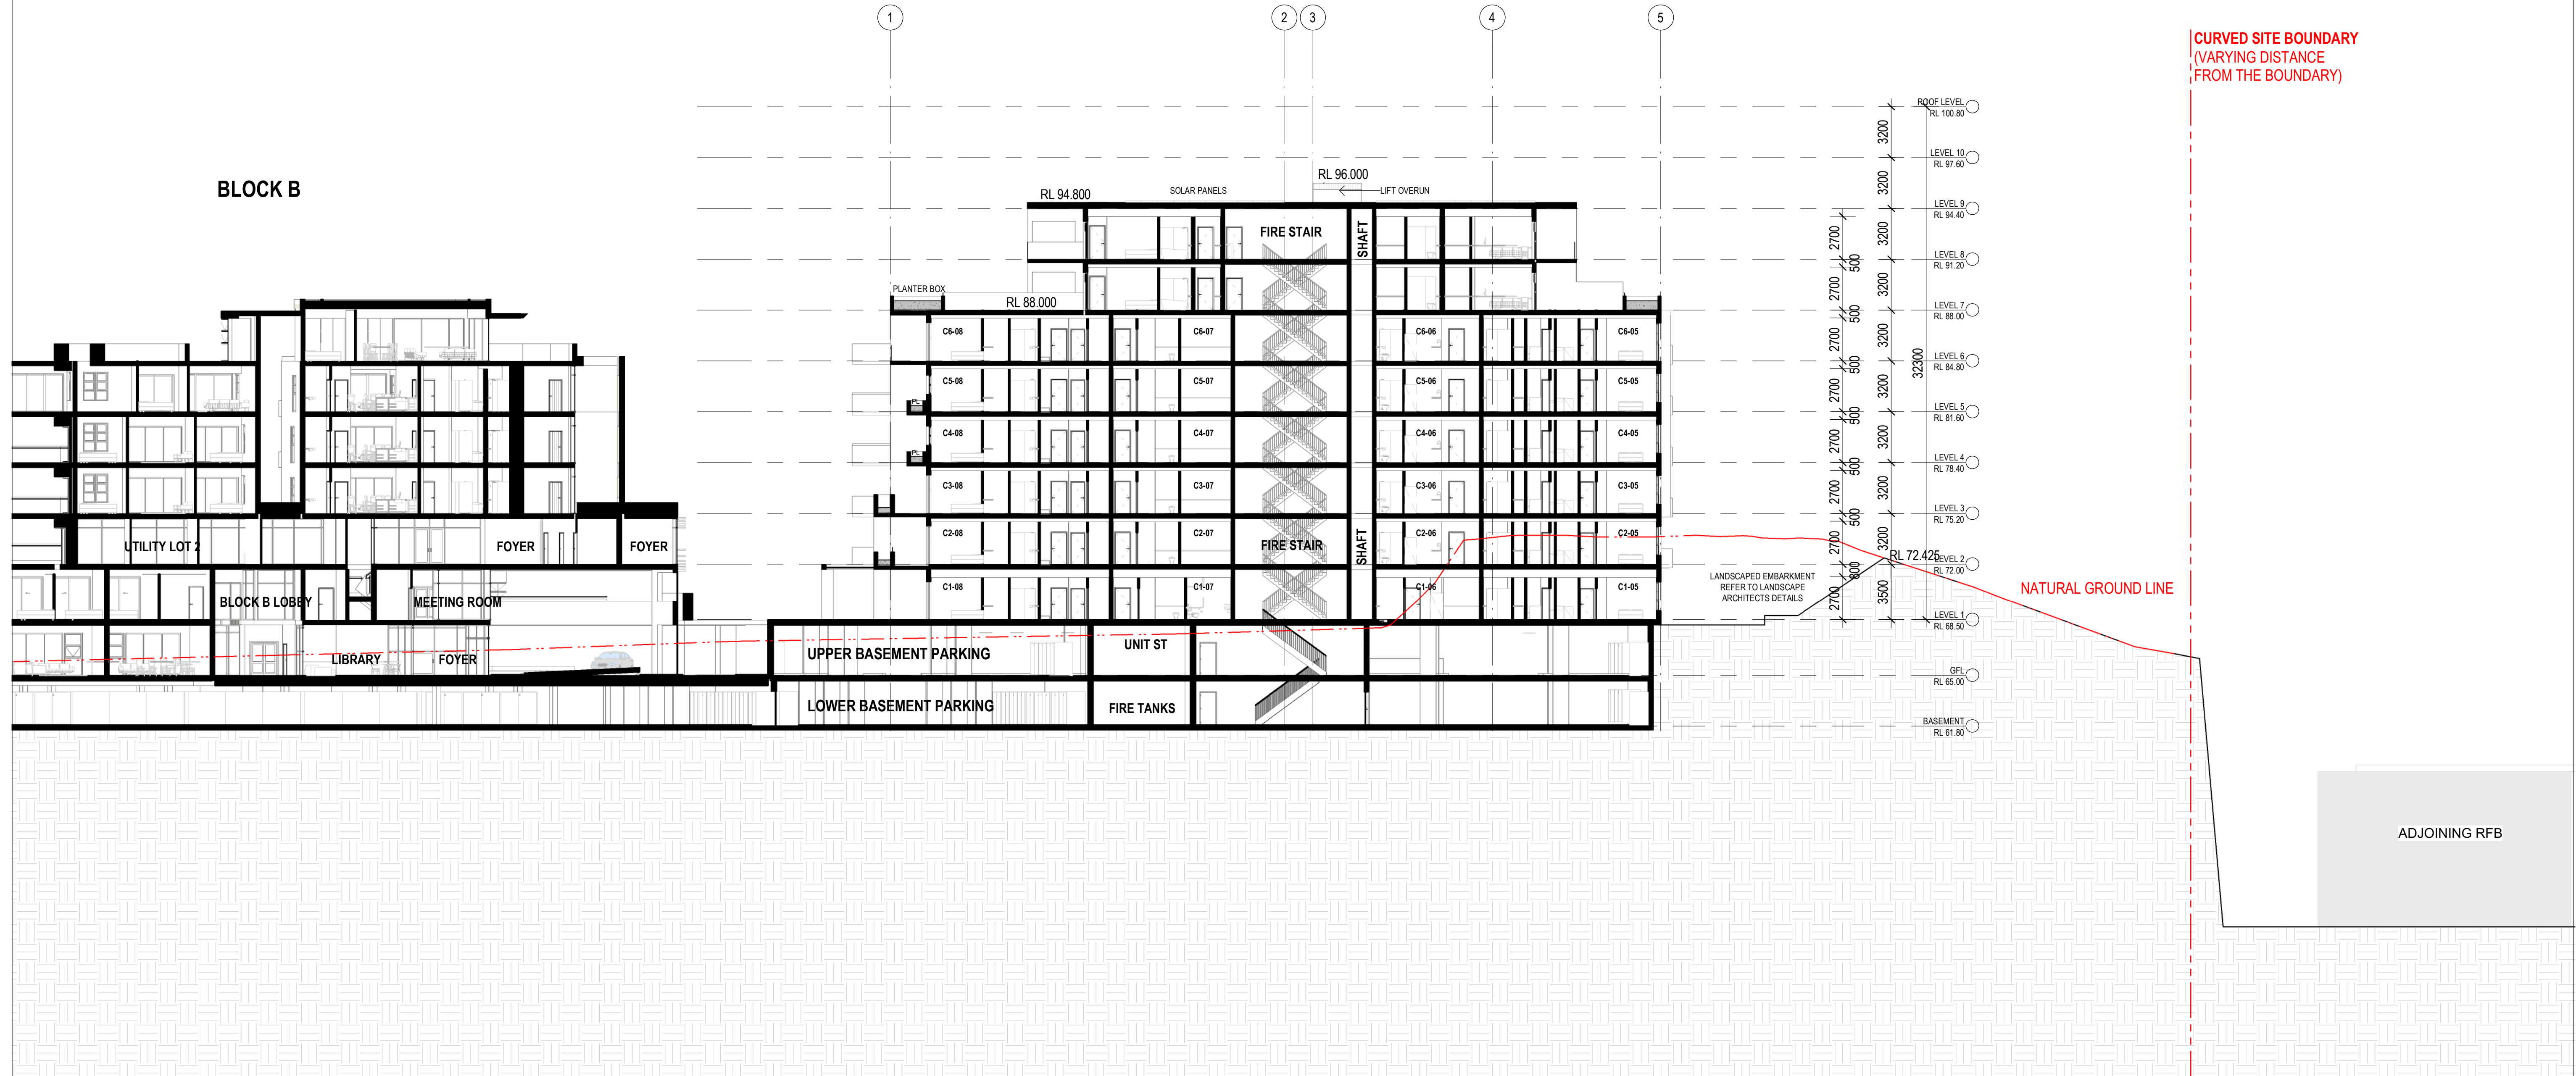

1 SECTION 1
DA011.1 1 : 200

4	RTS RESUBMISSION	27.05.21	JS	PL
3	SSD DA RESUBMISSION	19.03.21	JS	PL
2	SSD DA RESUBMISSION (DRAFT)	26.02.21	JS	PL
1	SSD DA RESUBMISSION	19.10.20	JS	PL
	Rev. Description	Date	Chk	Drw

ADG architects

Suite 3.04, Level 3, 107-109 Mann St, Gosford NSW 2250
Postal Address P.O. BOX 457 Gosford NSW 2250
ph: 02 4312 5110 fax: 02 4312 3113
e:info@adgarchitects.com.au




Client	
JWD DEVELOPMENTS PTY LTD	

Title	BLOCK C - SECTION
Project	BLOCK C (87 - 89 JOHN WHITEWAY DRIVE)
Location	87 - 89 JOHN WHITEWAY DRIVE, GOSFORD

This drawing is the copyright of ADG Architects and is protected under the Copyright Act 1968. It may not be altered, reproduced or transmitted in any form or by any means without the express permission of ADG Architects.

SSD DA SUBMISSION
NOT TO BE USED DURING CONSTRUCTION

Project Number	Drawing Number	Rev
19002	DA011.13	4
Coordinator : Approver		Checked : Checker
Scale: 1 : 200 @ A1	Date Printed: 28/05/2021 4:14:51 PM	
File Name:		

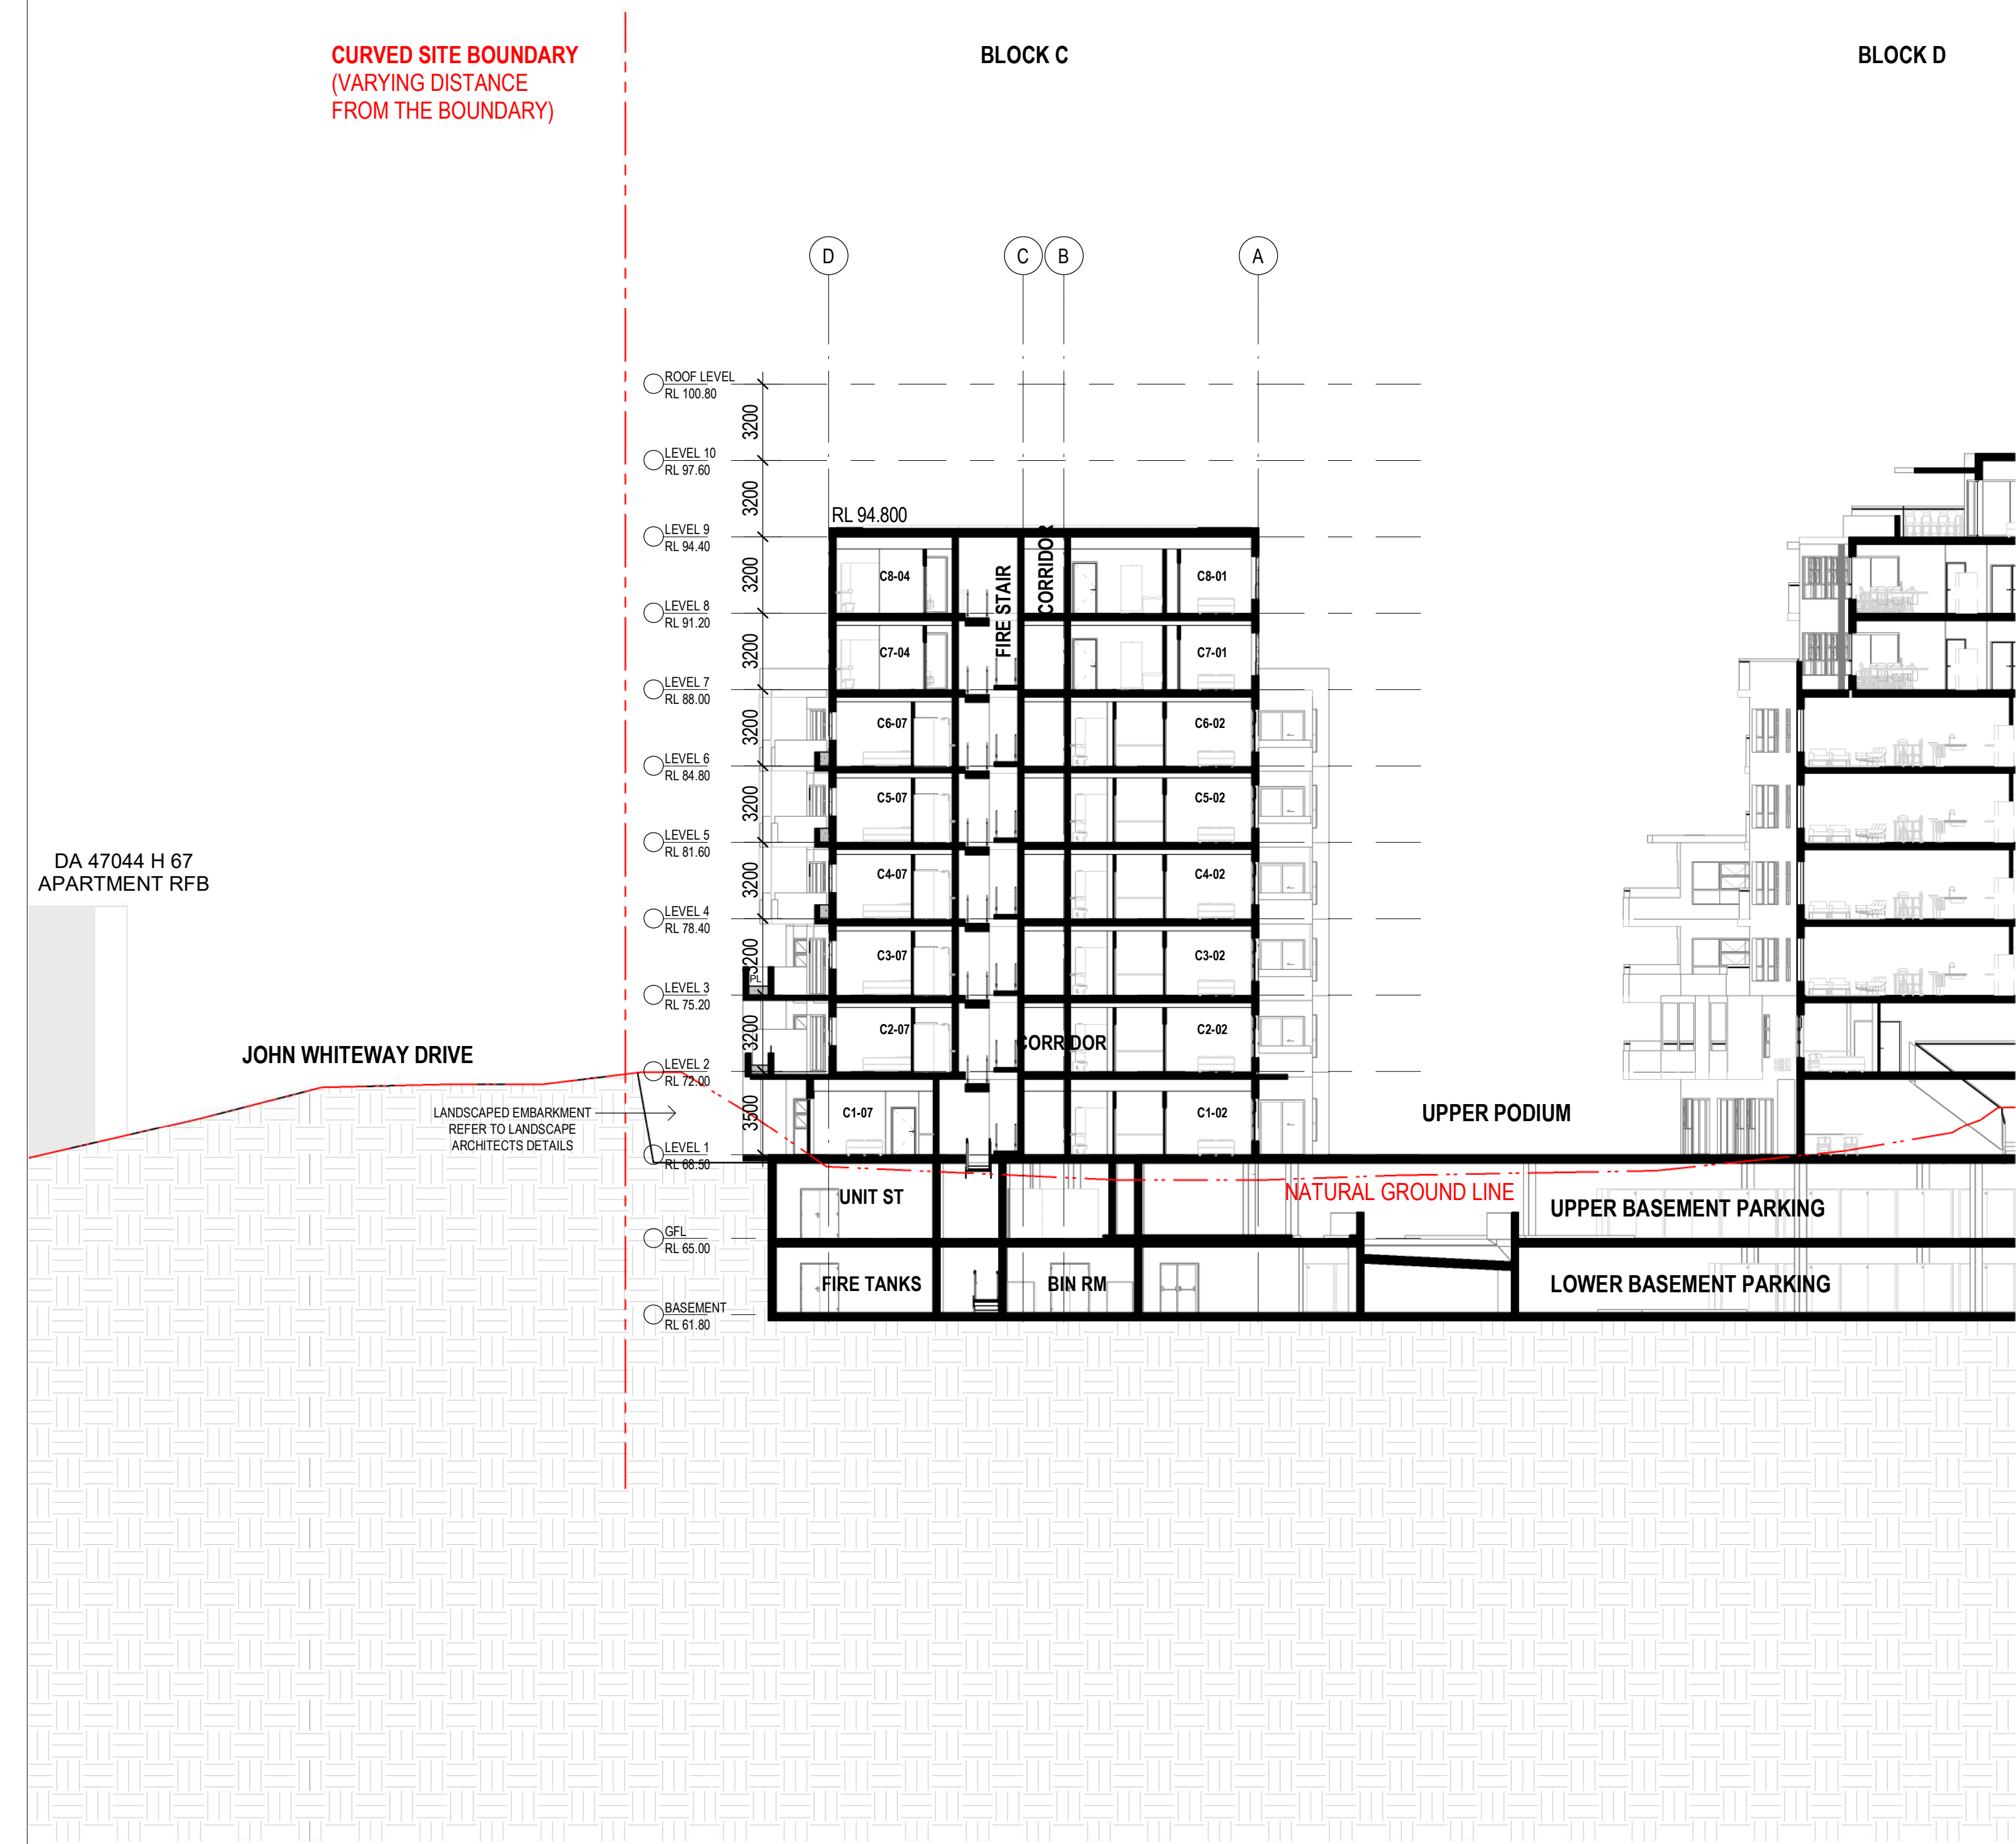

1 SECTION 2
DA011.1 1:200




**Planning,
Industry &
Environment**

Issued under the Environmental Planning and Assessment Act 1979

Approved Application No: SSD 10321

Granted on: 14 October 2021

Signed: AW Sheet No: 106 of 190

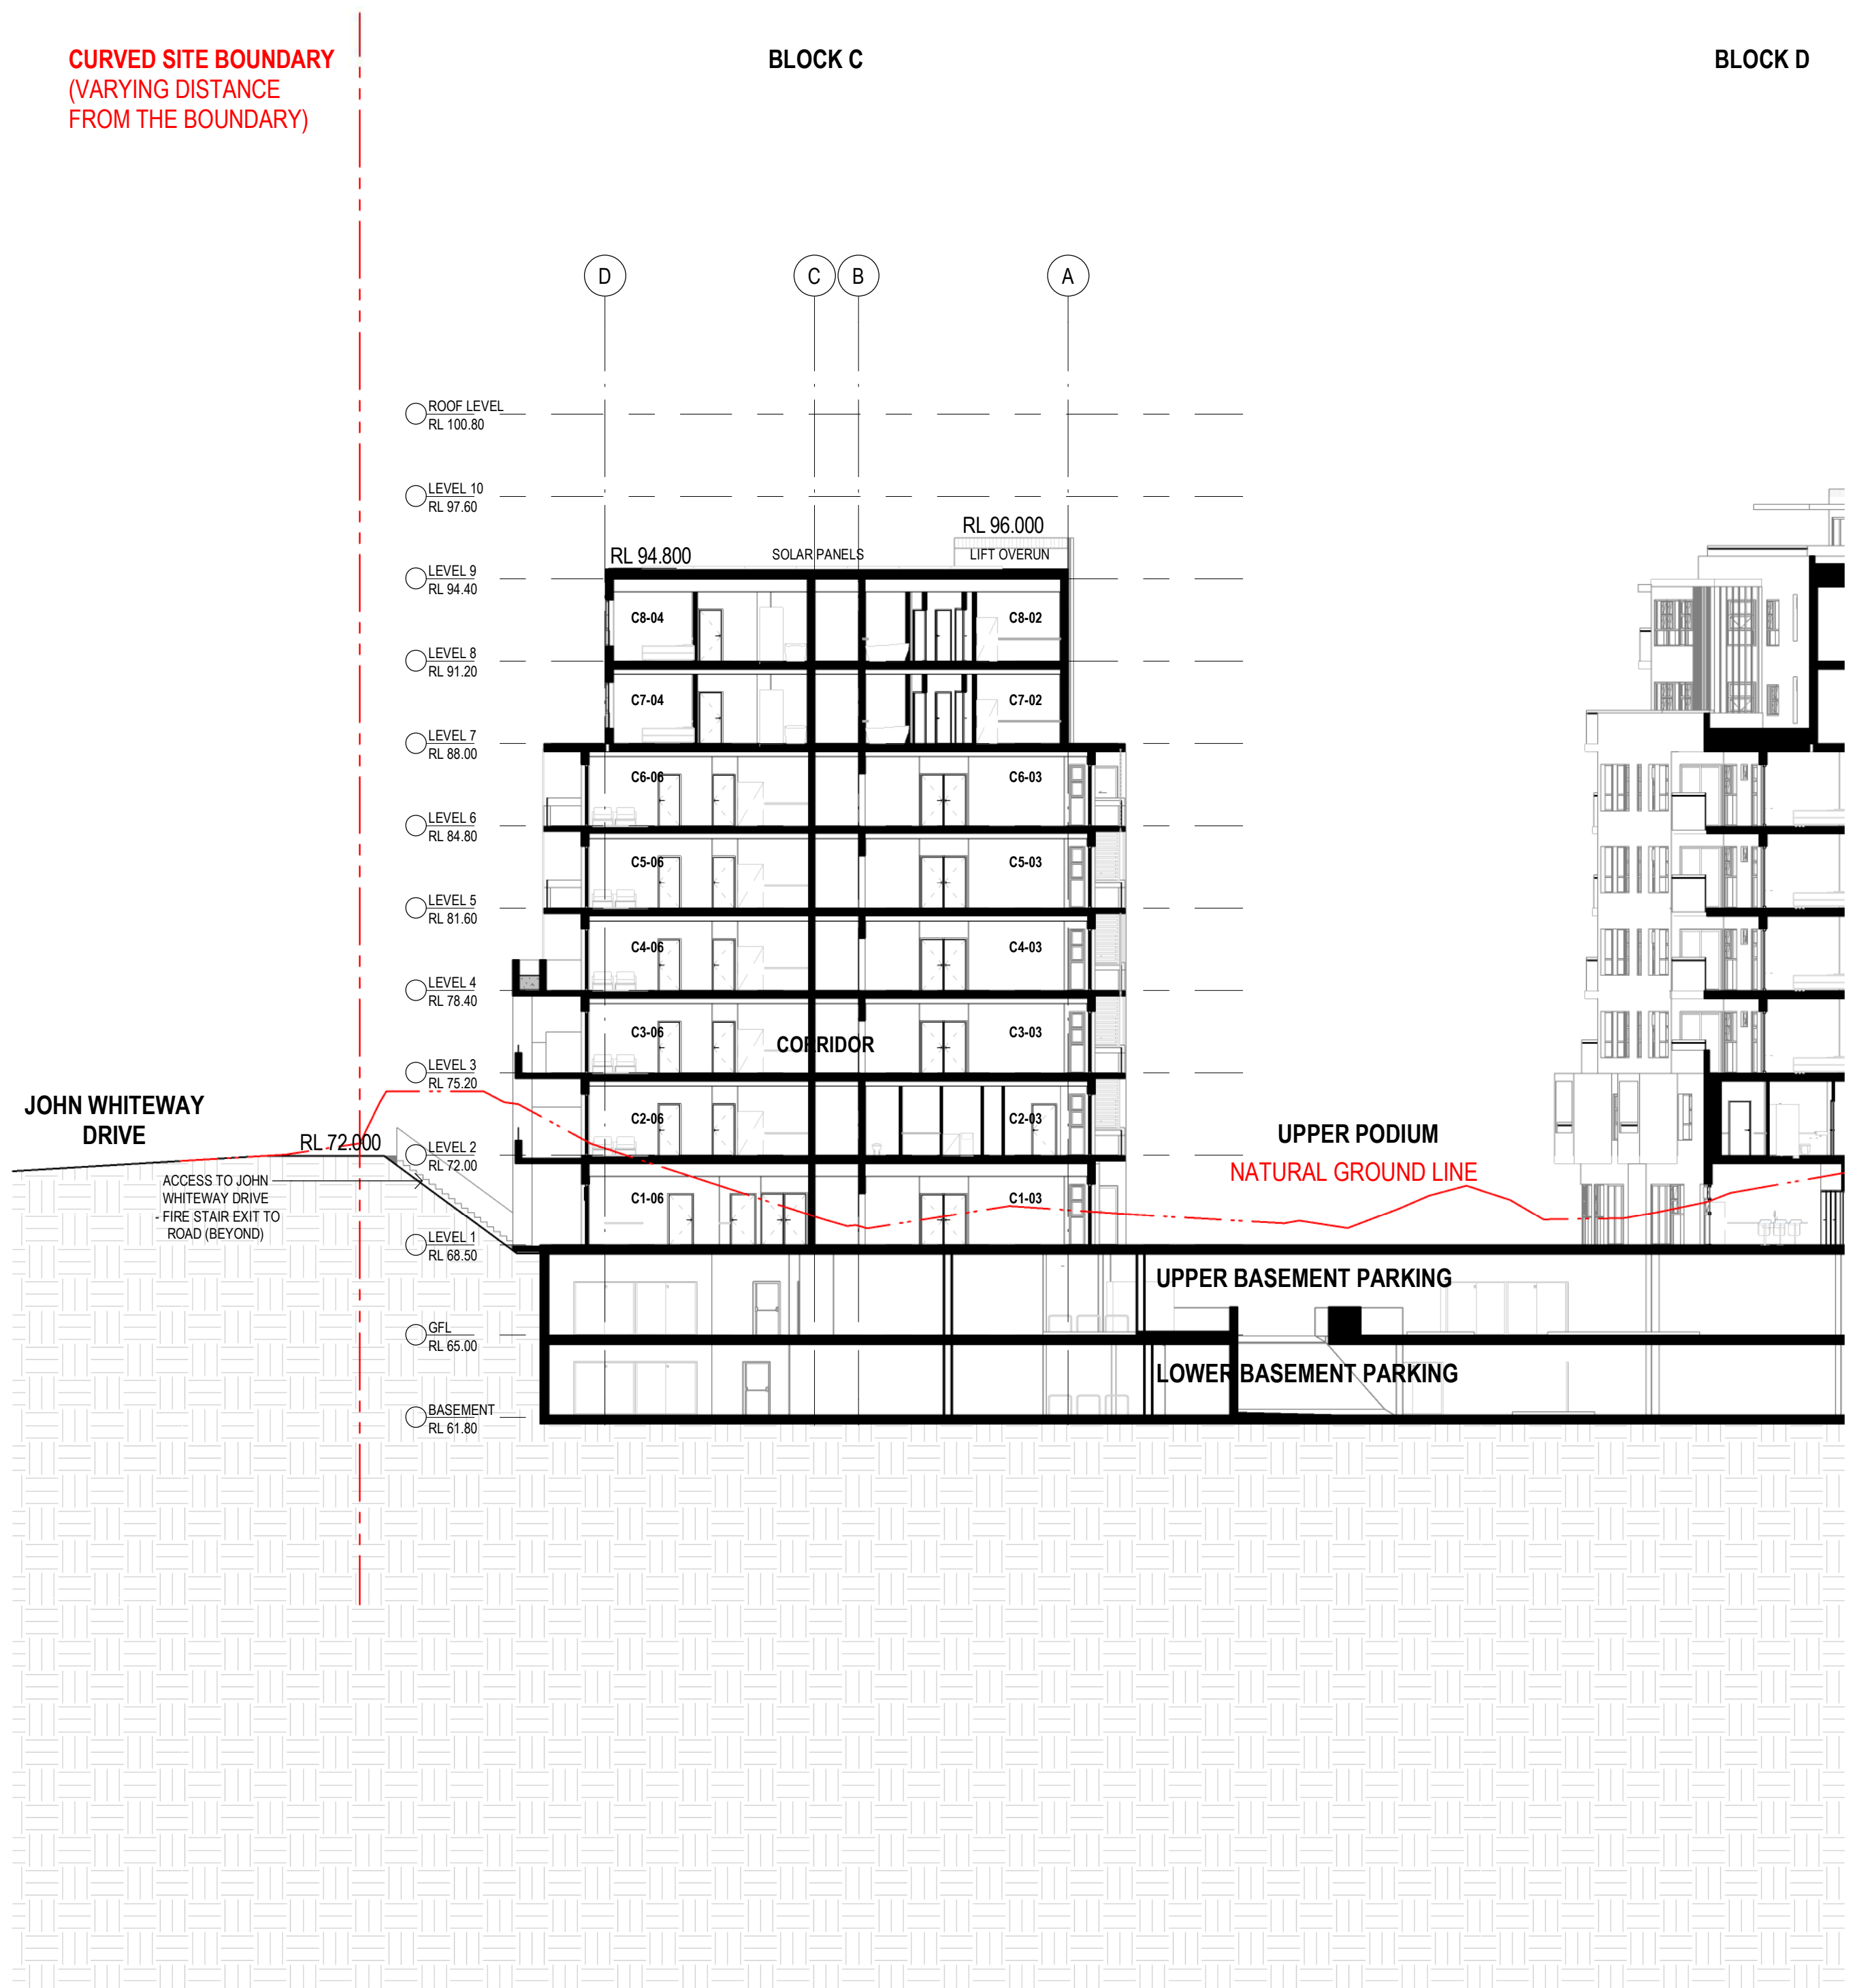


2 SECTION 3
DA011.1 1:200

Printed From: C:\Users\Parvati.Larurawal\Documents\Block_C_Central_Flg_pane\img\AWK.rvt

4RTS RESUBMISSION27.05.21JSPL 3SSD DA RESUBMISSION19.03.21JSPL 2SSD DA RESUBMISSION (DRAFT)26.02.21JSPL 1SSD DA RESUBMISSION19.10.20JSPL Rev. DescriptionDateChkDrw	ADGarchitects Suite 3.04, Level 3, 107-109 Mann St, Gosford NSW 2250 Postal Address P.O. BOX 457 Gosford NSW 2250 ph: 02 4312 5110 fax: 02 4312 3113 e: info@adgarchitects.com.au	 Member Australian Institute of Architects	Client JWD DEVELOPMENTS PTY LTD	Title BLOCK C - SECTIONS	Project BLOCK C (87 - 89 JOHN WHITEWAY DRIVE)	Location 87 - 89 JOHN WHITEWAY DRIVE, GOSFORD	Do not scale drawings. Use figured dimensions only. Check and verify levels and dimensions on site prior to commencement of any work, the fabrication of shop drawings or the fabrication of components. This drawing is the copyright of ADG Architects and is protected under the Copyright Act 1968. It may not be altered, reproduced or transmitted in any form or by any means without the express permission of ADG Architects. SSD DA SUBMISSION NOT TO BE USED DURING CONSTRUCTION	Project Number 19002	Drawing Number DA011.14	Rev 4	Coordinator : Approver Checked : Checker	Scale: 1:200 @ A1 Date Printed: 28/05/2021 4:15:12 PM	File Name:
--	---	---	---	--	---	---	---	--	---	-----------------------------	--	---	-----------------------

89 JOHN WHITEWAY DRIVE - BLOCK D

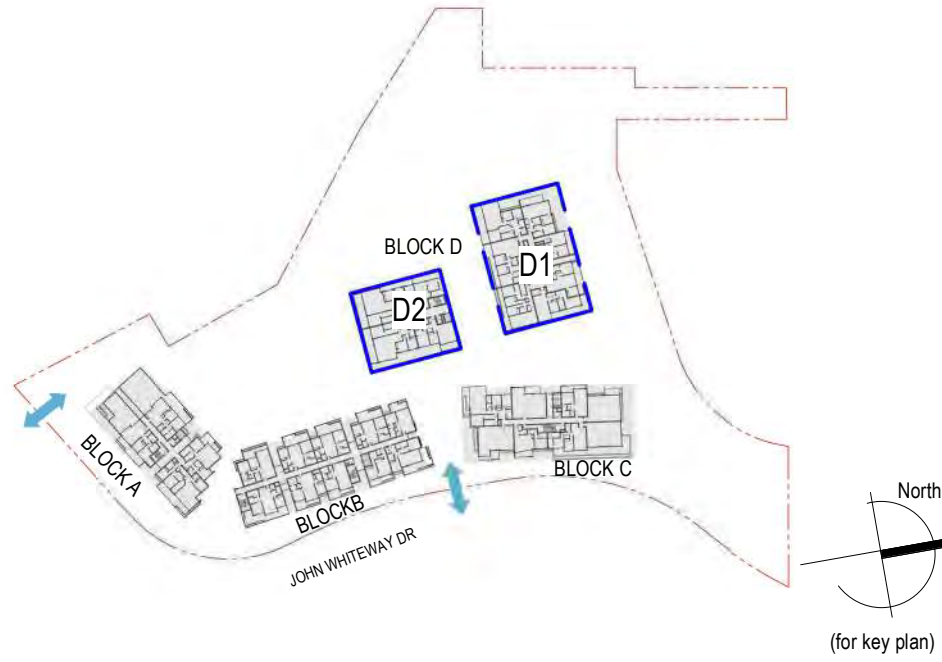

UNIT SCHEDULE - (1,2 AND 3 BEDROOMS)				
DESCRIPTOR	BED TYPE	TOTAL	AREA	
1B TYPE 8	1B	4	242 m ²	
2B TH TYPE 1	2B TOWNHOUSE	4	253 m ²	
2B TH TYPE 1 (UPSTAIR)	2B TOWNHOUSE	4	251 m ²	
2B TH TYPE 1B	2B TOWNHOUSE	1	76 m ²	
2B TH TYPE 1B (UPSTAIR)	2B TOWNHOUSE	1	70 m ²	
2B TH TYPE 2	2B TOWNHOUSE	4	253 m ²	
2B TH TYPE 2 (UPSTAIR)	2B TOWNHOUSE	4	259 m ²	
2B TH TYPE 3	2B TOWNHOUSE	1	74 m ²	
2B TH TYPE 3 (UPSTAIR)	2B TOWNHOUSE	1	87 m ²	
2B TYPE 2	2B	4	367 m ²	
2B TYPE 4	2B	4	403 m ²	
2B TYPE 5	2B	3	271 m ²	
2B TYPE 6 - ADAPTABLE	2B	1	92 m ²	
2B TYPE 7 - ADAPTABLE	2B	1	101 m ²	
2B TYPE 24 - ADAPTABLE	2B	4	365 m ²	
2B TYPE 24B - ADAPTABLE	2B	2	185 m ²	
2B TYPE 25 - ADAPTABLE	2B	3	294 m ²	
3B TH TYPE 4	3B TOWNHOUSE	1	74 m ²	
3B TH TYPE 4 (UPSTAIR)	3B TOWNHOUSE	1	113 m ²	
3B TH TYPE 5	3B TOWNHOUSE	1	95 m ²	
3B TH TYPE 5 (UPSTAIR)	3B TOWNHOUSE	1	127 m ²	
3B TH TYPE 6	3B TOWNHOUSE	1	73 m ²	
3B TH TYPE 6 (UPSTAIR)	3B TOWNHOUSE	1	80 m ²	
3B TYPE 4	3B	8	1176 m ²	
3B TYPE 5	3B	4	495 m ²	
3B TYPE 7	3B	2	249 m ²	
3B TYPE 8	3B	2	247 m ²	
3B TYPE 9	3B	2	271 m ²	
3B TYPE 10	3B	6	783 m ²	
3B TYPE 11	3B	4	520 m ²	
4B	4B	1	308 m ²	
			8282 m ²	

TOTAL = 68 (55 UNITS + 13 TOWNHOUSES)

4 X 1 BEDROOM UNIT
22 X 2 BEDROOM UNIT
28 X 3 BEDROOM UNIT
1 X 4 BEDROOM UNIT (PENTHOUSE)
10 X 2 BEDROOM TOWNHOUSE
3 X 3 BEDROOM TOWNHOUSE



1 TYPICAL FLOOR
DA012.13 1 : 200

Rev.	Description	Date	Chk	Drw
11	RTS RESUBMISSION	27.05.21	JS	PL
10	SSD DA RESUBMISSION	19.03.21	JS	PL
9	SSD DA RESUBMISSION	19.10.20	JS	PL
8	SSD DA RESUBMISSION	25.08.20	JS	PL
7	RESPONSE TO DEPARTMENT	17.07.20	JS	PL,SC
6	DA RESUBMISSION (PRELIM2)	10.07.20	JS	PL,SC
5	DA RESUBMISSION (PRELIM1)	30.06.20	JS	PL,SC
4	SSD DA SUBMISSION	20.02.20	JS	PL,SC
3	SSD DA SUBMISSION (Draft)	05.02.20	JS	PL,SC

ADGarchitects

Suite 3.04, Level 3, 107-109 Mann St, Gosford NSW 2250
Postal Address P.O. BOX 457 Gosford NSW 2250
ph: 02 4312 5110 fax: 02 4312 3113
e: info@adgarchitects.com.au




Client
JWD DEVELOPMENTS PTY LTD

Title
BLOCK D - COVER PAGE
Project
BLOCK D 87 - 89 JOHN WHITEWAY DRIVE
Location
87 - 89 JOHN WHITEWAY DRIVE GOSFORD NSW

Do not scale drawings. Use figured dimensions only. Check and verify levels and dimensions on site prior to commencement of any work, the fabrication of shop drawings or the fabrication of components.
This drawing is the copyright of ADG Architects and is protected under the Copyright Act 1968. It may not be altered, reproduced or transmitted in any form or by any means without the express permission of ADG Architects.
SSD DA SUBMISSION
NOT TO BE USED DURING CONSTRUCTION

Project Number	Drawing Number	Rev
19002	DA012.0	11
Coordinator : Approver	Checked : Checker	
Scale: As indicated @ A1	Date Printed: 28/05/2021 2:52:36 PM	
File Name:		

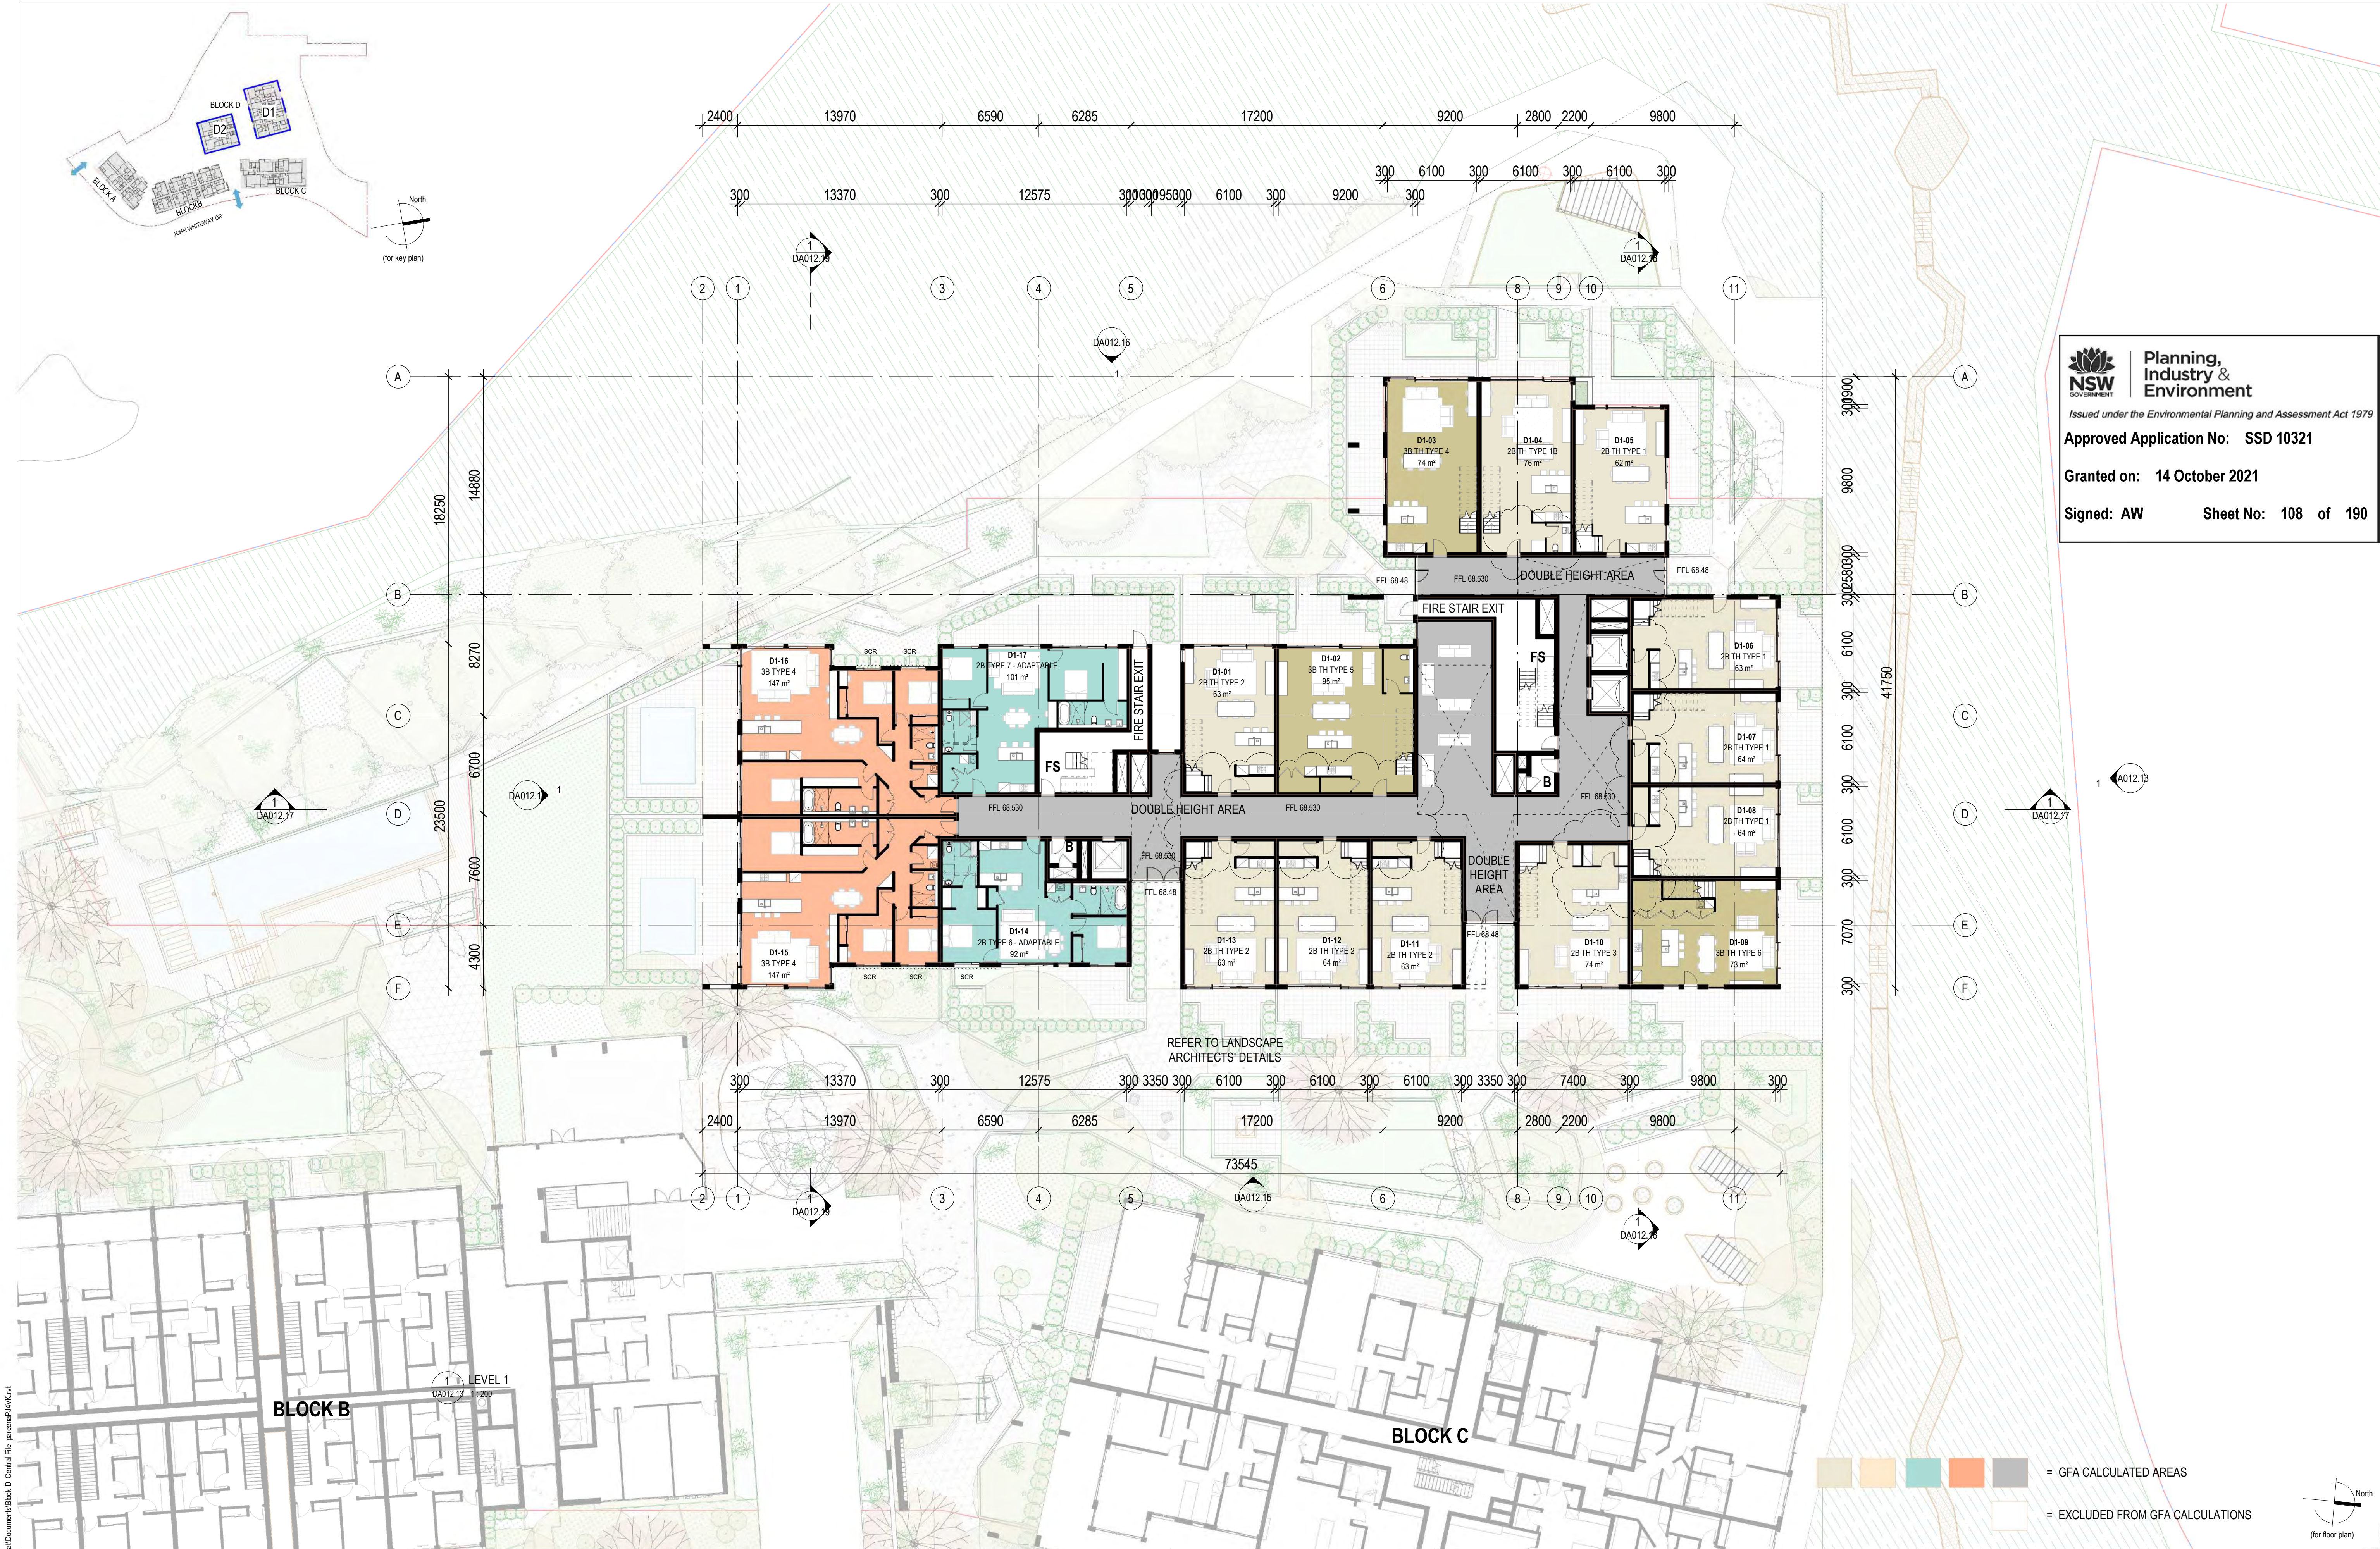



**Planning,
Industry &
Environment**
Issued under the Environmental Planning and Assessment Act 1979

Approved Application No: SSD 10321

Granted on: 14 October 2021

Signed: AW Sheet No: 108 of 190

Rev.	Description	Date	Chk	Drw
12	RTS RESUBMISSION	27.05.21	JS	PL
11	SSD DA RESUBMISSION	19.03.21	JS	PL
10	Block D Concept	25.11.20	JS	SC
9	SSD DA RESUBMISSION	19.10.20	JS	PL
8	SSD DA RESUBMISSION	25.08.20	JS	PL
7	RESPONSE TO DEPARTMENT	17.07.20	JS	PL,SC
6	DA RESUBMISSION (PRELIM2)	10.07.20	JS	PL,SC
5	DA RESUBMISSION (PRELIM)	30.06.20	JS	PL,SC
4	SSD DA SUBMISSION	20.02.20	JS	PL,SC

ADGarchitects

Suite 3.04, Level 3, 107-109 Mann St, Gosford NSW 2250
Postal Address P.O. BOX 457 Gosford NSW 2250
ph. 02 4312 5110 fax. 02 4312 3113
e:info@adgarchitects.com.au



Client
JWD DEVELOPMENTS PTY LTD

Title
BLOCK D - LEVEL 1 FLOOR PLAN


Project
BLOCK D 87 - 89 JOHN WHITEWAY DRIVE

Location
87 - 89 JOHN WHITEWAY DRIVE GOSFORD NSW

Do not scale drawings. Use figured dimensions only. Check and verify levels and dimensions on site prior to commencement of any work, the fabrication of shop drawings or the fabrication of components.
This drawing is the copyright of ADG Architects and is protected under the Copyright Act 1968. It may not be altered, reproduced or transmitted in any form or by any means without the express permission of ADG Architects.

SSD DA SUBMISSION
NOT TO BE USED DURING CONSTRUCTION

Project Number	Drawing Number	Rev
19002	DA012.1	12
Coordinator : Approver	Checked : Checker	
Scale: As indicated @ A1	Date Printed: 28/05/2021 2:53:24 PM	
File Name:		

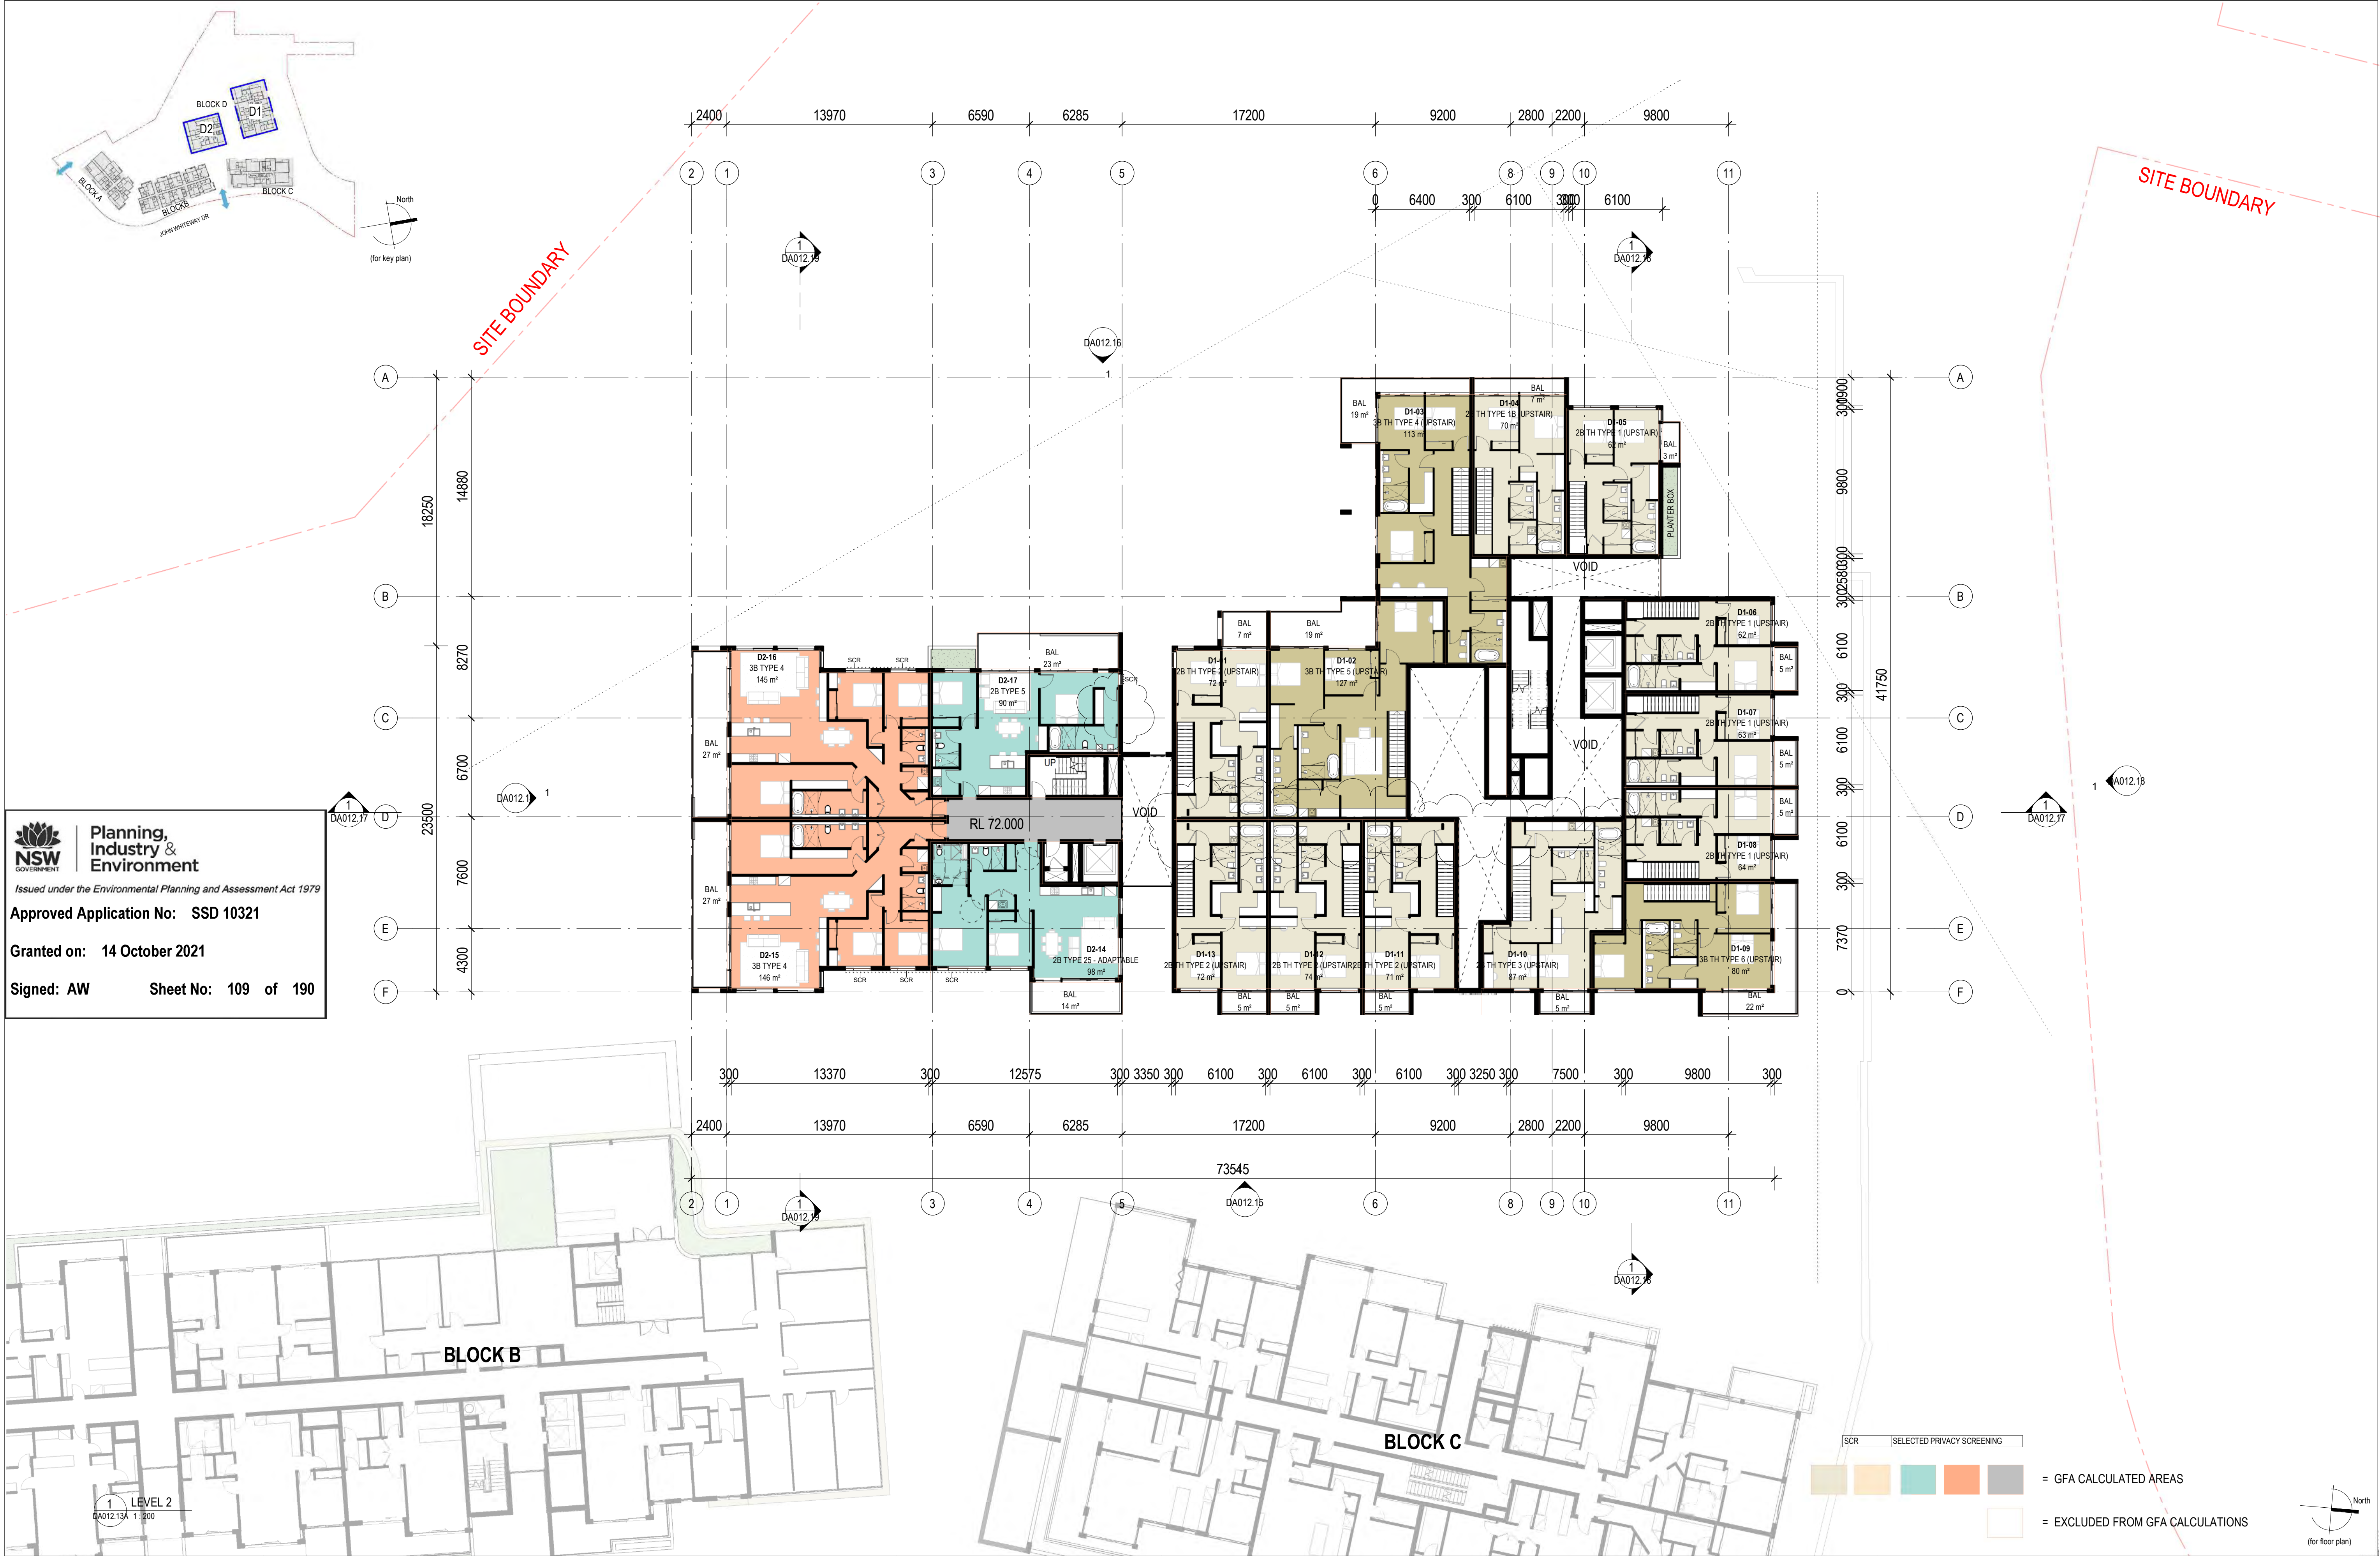

NSW
GOVERNMENT
Planning, Industry & Environment
Issued under the Environmental Planning and Assessment Act 1979
Approved Application No: SSD 10321
Granted on: 14 October 2021
Signed: AW **Sheet No: 109 of 190**

Rev.	Description	Date	Chk	Drw
11	RTS RESUBMISSION	27.05.21	JS	PL
10	SSD DA RESUBMISSION	19.03.21	JS	PL
9	Block D Concept	25.11.20	JS	SC
8	SSD DA RESUBMISSION	19.10.20	JS	PL
7	SSD DA RESUBMISSION	25.08.20	JS	PL
6	RESPONSE TO DEPARTMENT	17.07.20	JS	PL,SC
5	DA RESUBMISSION (PRELIM)	30.06.20	JS	PL,SC
4	SSD DA SUBMISSION	20.02.20	JS	PL,SC
3	SSD DA SUBMISSION (Draft)	05.02.20	JS	PL,SC

ADGarchitects
Suite 3.04, Level 3, 107-109 Mann St, Gosford NSW 2250
Postal Address P.O. BOX 457 Gosford NSW 2250
ph. 02 4312 5110 fax. 02 4312 3113
e:info@adgarchitects.com.au




Client
JWD DEVELOPMENTS PTY LTD

Title
BLOCK D - LEVEL 2 FLOOR PLAN
Project
BLOCK D 87 - 89 JOHN WHITEWAY DRIVE
Location
87 - 89 JOHN WHITEWAY DRIVE GOSFORD NSW

Do not scale drawings. Use figured dimensions only. Check and verify levels and dimensions on site prior to commencement of any work, the fabrication of shop drawings or the fabrication of components.
This drawing is the copyright of ADG Architects and is protected under the Copyright Act 1968. It may not be altered, reproduced or transmitted in any form or by any means without the express permission of ADG Architects.

SSD DA SUBMISSION
NOT TO BE USED DURING CONSTRUCTION

Project Number	Drawing Number	Rev
19002	DA012.2	11
Coordinator : Approver	Checked : Checker	
Scale: As indicated @ A1	Date Printed: 28/05/2021 2:54:04 PM	
File Name:		

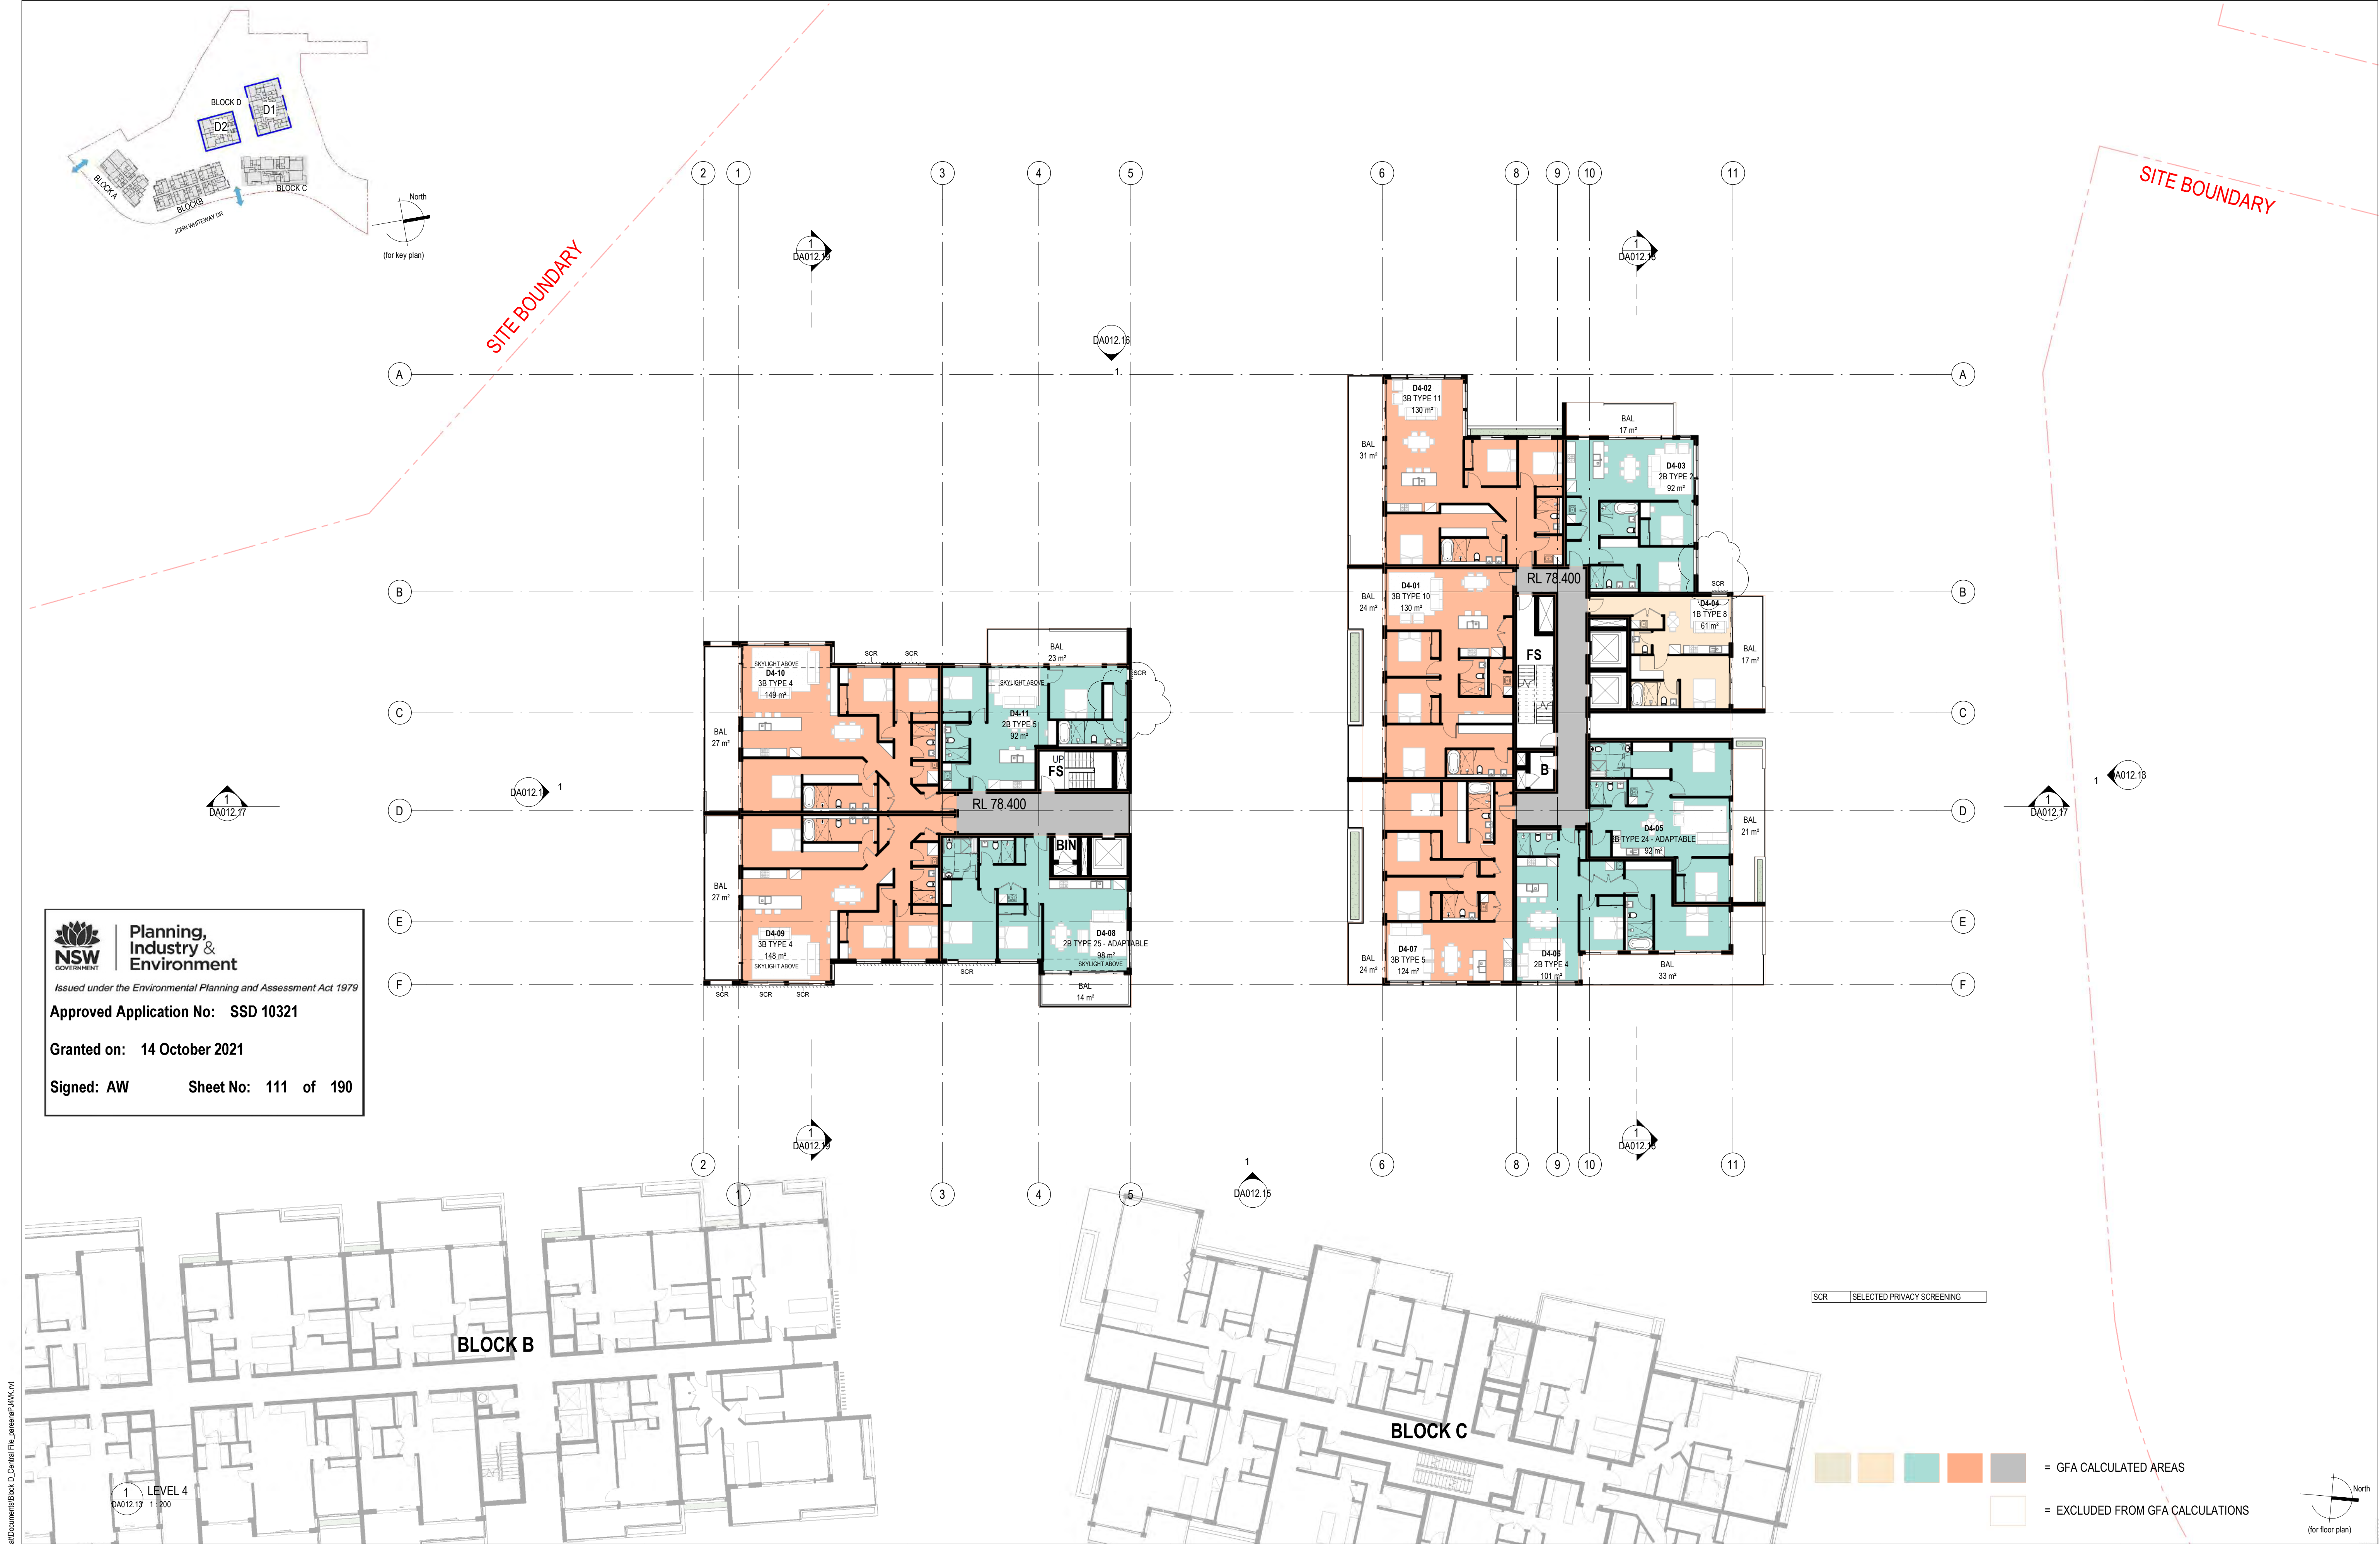



**Planning,
Industry &
Environment**
Issued under the Environmental Planning and Assessment Act 1979

Approved Application No: SSD 10321
Granted on: 14 October 2021
Signed: AW **Sheet No:** 111 of 190

Rev.	Description	Date	Chk	Drw
12	RTS RESUBMISSION	27.05.21	JS	PL
11	SSD DA RESUBMISSION	19.03.21	JS	PL
10	Block D Concept	25.11.20	JS	SC
9	SSD DA RESUBMISSION	19.10.20	JS	PL
8	SSD DA RESUBMISSION	25.08.20	JS	PL
7	RESPONSE TO DEPARTMENT	17.07.20	JS	PL,SC
6	DA RESUBMISSION (PRELIM2)	10.07.20	JS	PL,SC
5	DA RESUBMISSION (PRELIM)	30.06.20	JS	PL,SC
4	SSD DA SUBMISSION	20.02.20	JS	PL,SC

ADGarchitects

Suite 3.04, Level 3, 107-109 Mann St, Gosford NSW 2250
Postal Address P.O. BOX 457 Gosford NSW 2250
ph: 02 4312 5110 fax: 02 4312 3113
e: info@adgarchitects.com.au



Client
JWD DEVELOPMENTS PTY LTD

Title
BLOCK D - LEVEL 4 FLOOR PLAN


Project
BLOCK D 87 - 89 JOHN WHITEWAY DRIVE

Location
87 - 89 JOHN WHITEWAY DRIVE GOSFORD NSW

Do not scale drawings. Use figured dimensions only. Check and verify levels and dimensions on site prior to commencement of any work, the fabrication of shop drawings or the fabrication of components.
This drawing is the copyright of ADG Architects and is protected under the Copyright Act 1968. It may not be altered, reproduced or transmitted in any form or by any means without the express permission of ADG Architects.

SSD DA SUBMISSION
NOT TO BE USED DURING CONSTRUCTION

Project Number	Drawing Number	Rev
19002	DA012.4	12
Coordinator : Approver	Checked : Checker	
Scale: As indicated @ A1	Date Printed: 28/05/2021 2:55:22 PM	
File Name:		

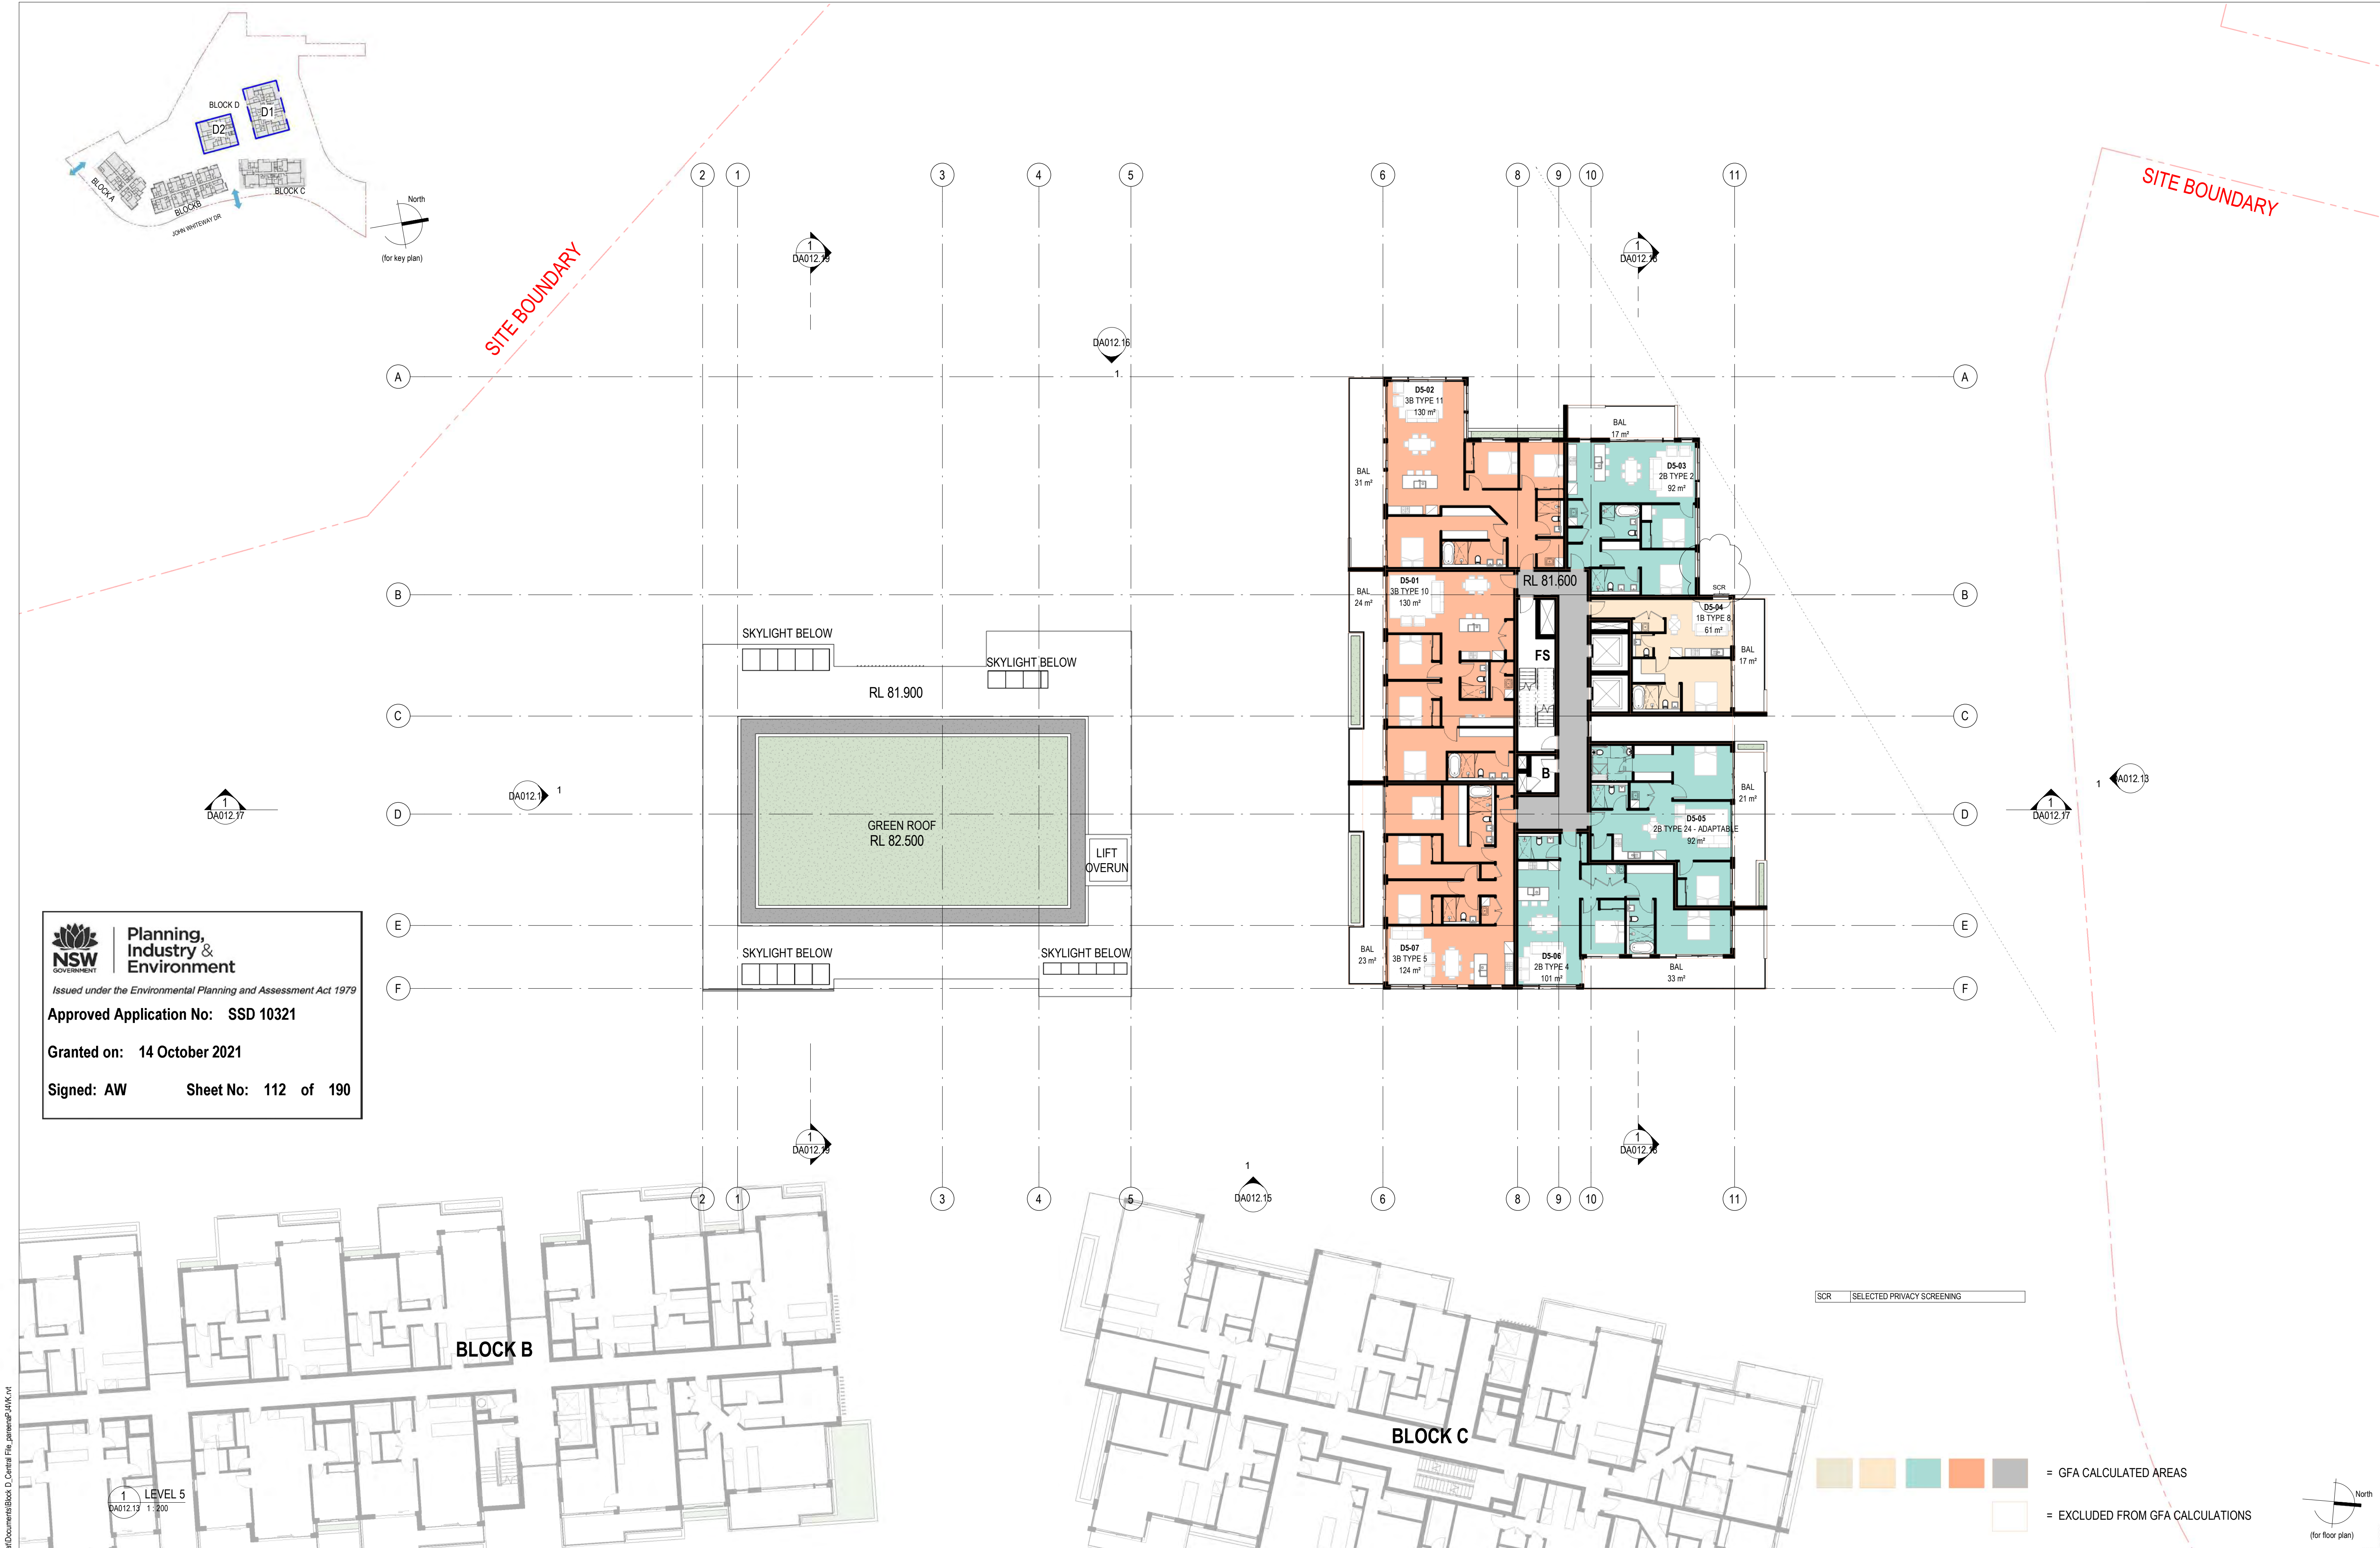



**Planning,
Industry &
Environment**
Issued under the Environmental Planning and Assessment Act 1979

Approved Application No: SSD 10321

Granted on: 14 October 2021

Signed: AW Sheet No: 112 of 190

Rev.	Description	Date	Chk	Drw
12	RTS RESUBMISSION	27.05.21	JS	PL
11	SSD DA RESUBMISSION	19.03.21	JS	PL
10	Block D Concept	25.11.20	JS	SC
9	SSD DA RESUBMISSION	19.10.20	JS	PL
8	SSD DA RESUBMISSION	25.08.20	JS	PL
7	RESPONSE TO DEPARTMENT	17.07.20	JS	PL,SC
6	DA RESUBMISSION (PRELIM2)	10.07.20	JS	PL,SC
5	DA RESUBMISSION (PRELIM)	30.06.20	JS	PL,SC
4	SSD DA SUBMISSION	20.02.20	JS	PL,SC

ADGarchitects

Suite 3.04, Level 3, 107-109 Mann St, Gosford NSW 2250
Postal Address P.O. BOX 457 Gosford NSW 2250
ph: 02 4312 5110 fax: 02 4312 3113
e: info@adgarchitects.com.au



Client
JWD DEVELOPMENTS PTY LTD

Title
BLOCK D - LEVEL 5 FLOOR PLAN

Project
BLOCK D 87 - 89 JOHN WHITEWAY DRIVE


Location
87 - 89 JOHN WHITEWAY DRIVE GOSFORD NSW

Do not scale drawings. Use figured dimensions only. Check and verify levels and dimensions on site prior to commencement of any work, the fabrication of shop drawings or the fabrication of components.

This drawing is the copyright of ADG Architects and is protected under the Copyright Act 1968. It may not be altered, reproduced or transmitted in any form or by any means without the express permission of ADG Architects.

SSD DA SUBMISSION
NOT TO BE USED DURING CONSTRUCTION

Project Number	Drawing Number	Rev
19002	DA012.5	12
Coordinator : Approver	Checked : Checker	
Scale: As indicated @ A1	Date Printed: 28/05/2021 2:56:02 PM	
File Name:		

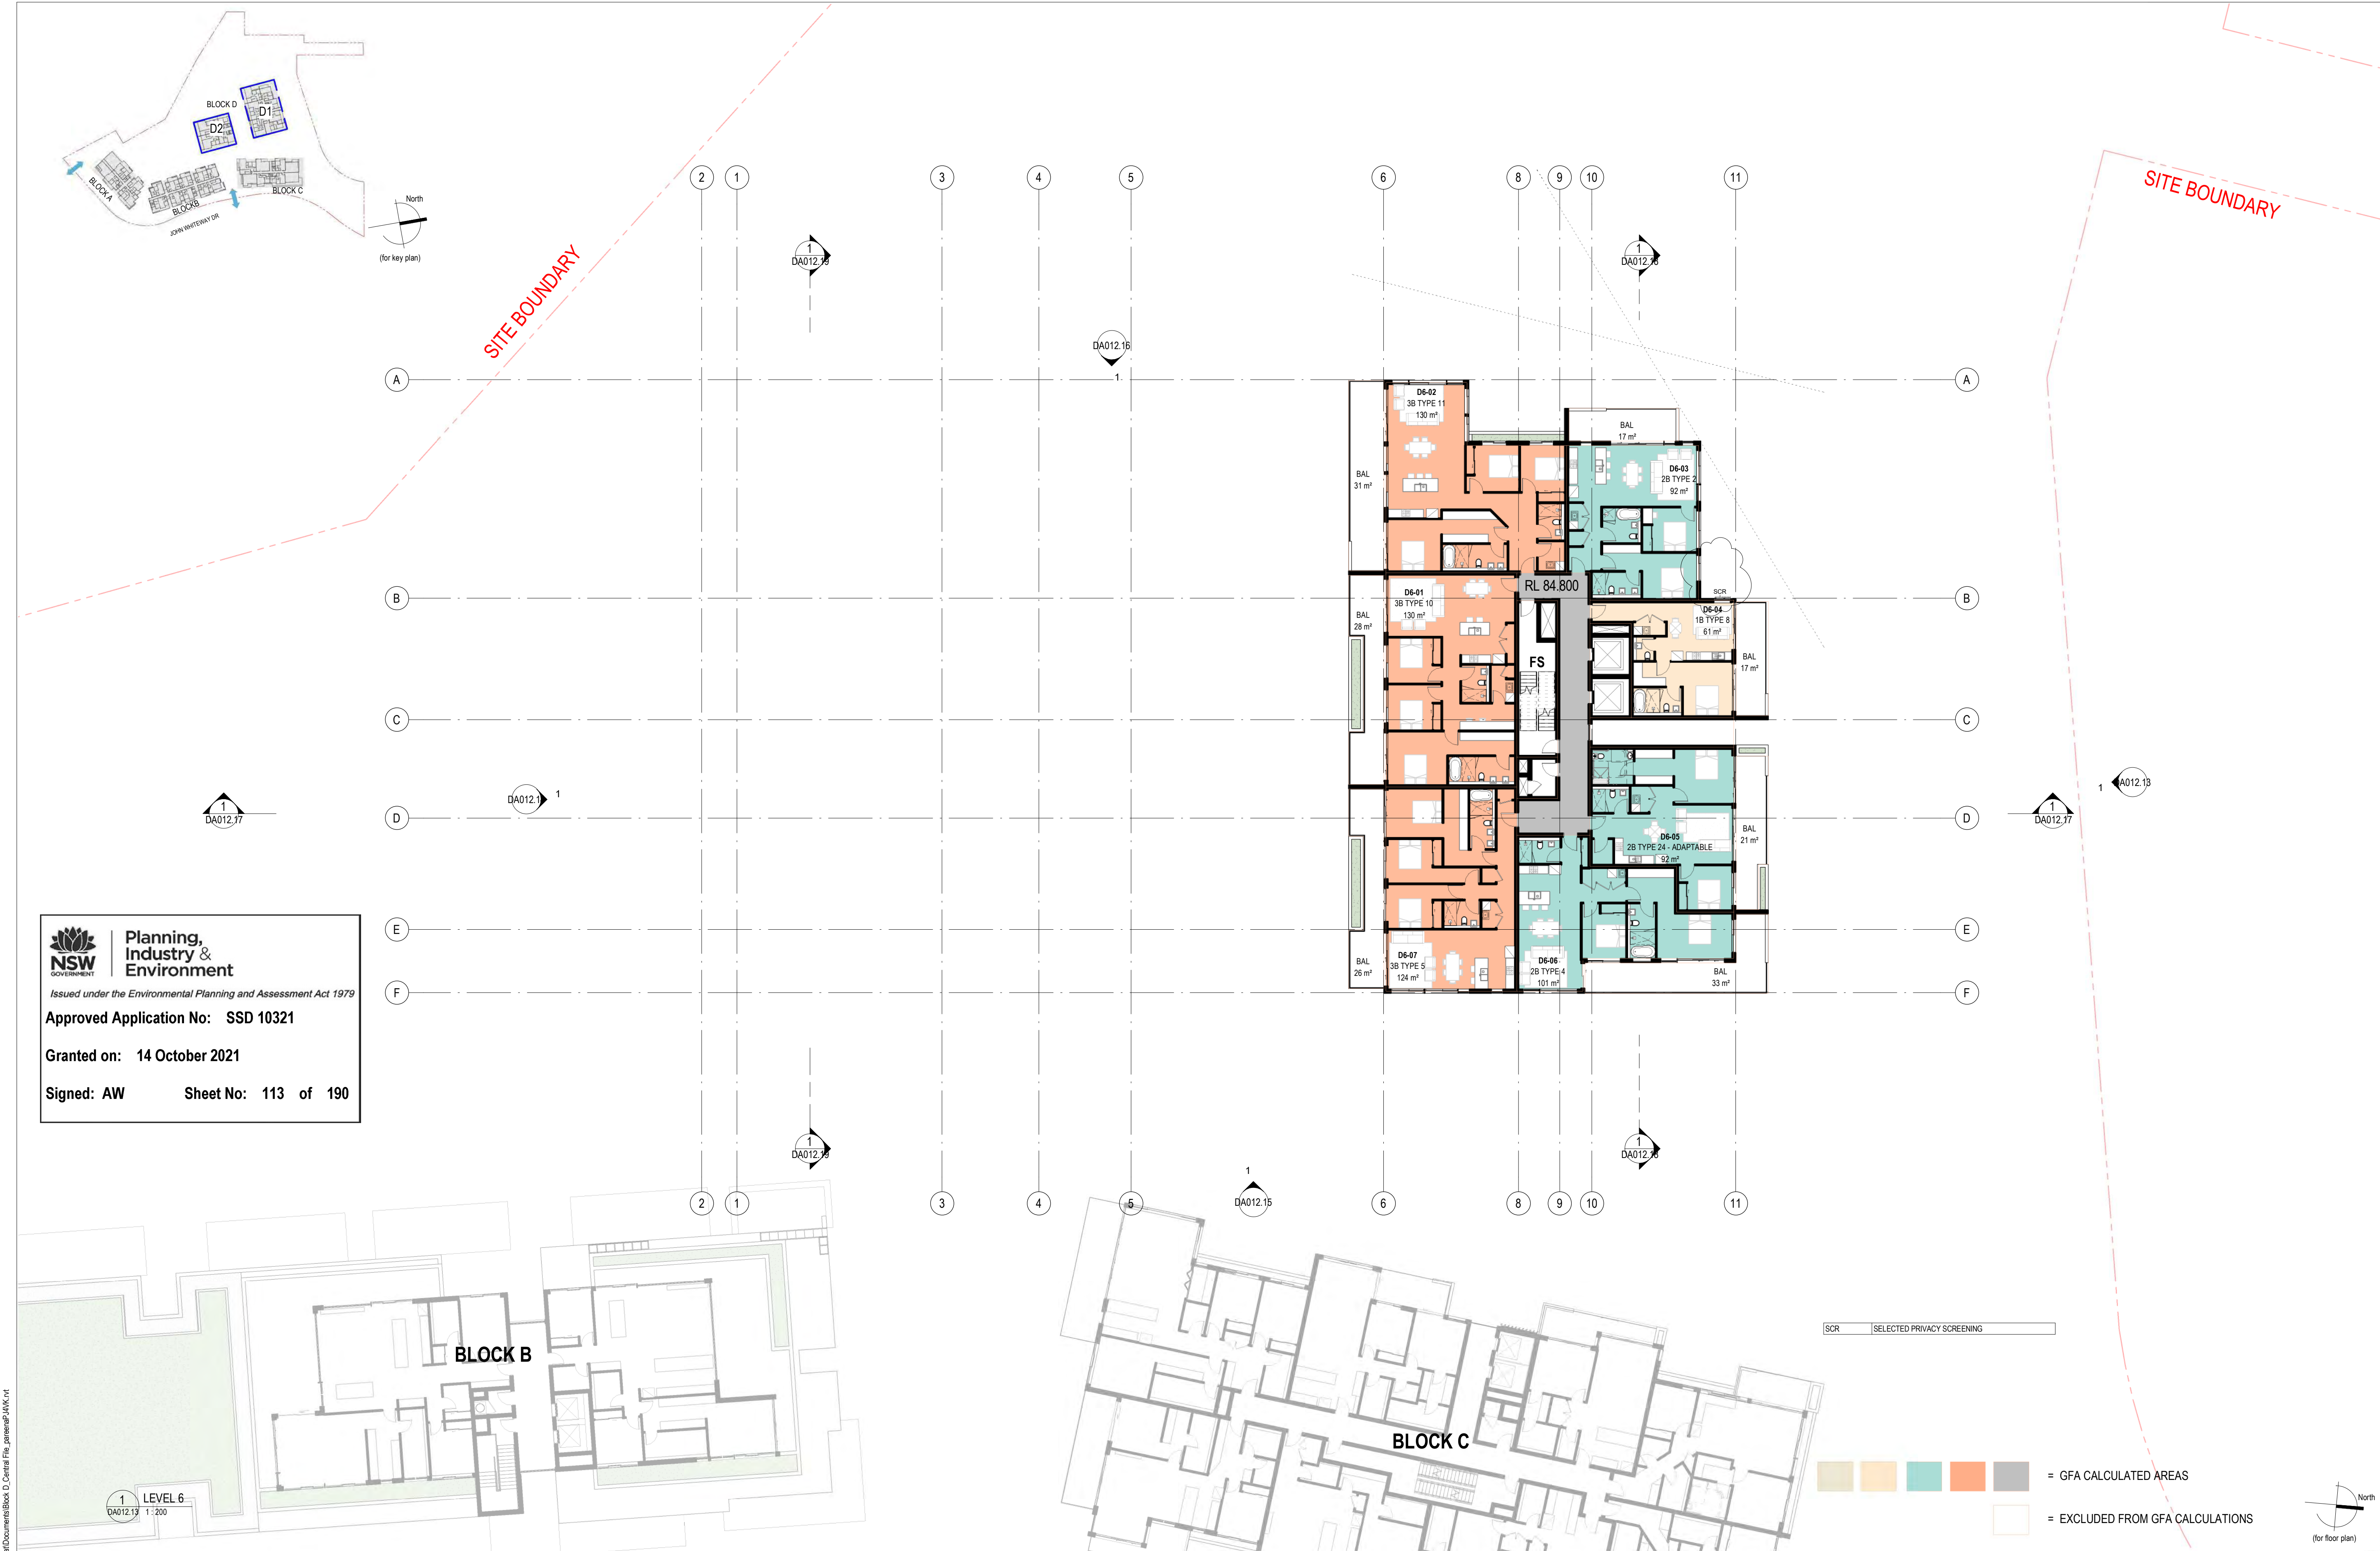



**Planning,
Industry &
Environment**
Issued under the Environmental Planning and Assessment Act 1979

Approved Application No: SSD 10321

Granted on: 14 October 2021

Signed: AW Sheet No: 113 of 190

Printed From: C:\Users\paulen\Larawa\Documents\Block D_Central_Flg_pane\img\AKV\nt

12	RTS RESUBMISSION	27.05.21	JS	PL
11	SSD DA RESUBMISSION	19.03.21	JS	PL
10	Block D Concept	25.11.20	JS	SC
9	SSD DA RESUBMISSION	19.10.20	JS	PL
8	SSD DA RESUBMISSION	25.08.20	JS	PL
7	RESPONSE TO DEPARTMENT	17.07.20	JS	PL,SC
6	DA RESUBMISSION (PRELIM2)	10.07.20	JS	PL,SC
5	DA RESUBMISSION (PRELIM)	30.06.20	JS	PL,SC
4	SSD DA SUBMISSION	20.02.20	JS	PL,SC

Rev. Description Date Chk Drw

ADGarchitects

Suite 3.04, Level 3, 107-109 Mann St, Gosford NSW 2250
Postal Address P.O. BOX 457 Gosford NSW 2250
ph: 02 4312 5110 fax: 02 4312 3113
e:info@adgarchitects.com.au



**Member
Australian
Institute of
Architects**

Client

JWD DEVELOPMENTS PTY LTD

Title

BLOCK D - LEVEL 6 FLOOR PLAN

Project

BLOCK D 87 - 89 JOHN WHITEWAY DRIVE

Location

87 - 89 JOHN WHITEWAY DRIVE
GOSFORD NSW

Do not scale drawings. Use figured dimensions only. Check and verify levels and dimensions on site prior to commencement of any work, the fabrication of shop drawings or the fabrication of components.
This drawing is the copyright of ADG Architects and is protected under the Copyright Act 1968. It may not be altered, reproduced or transmitted in any form or by any means without the express permission of ADG Architects.

SSD DA SUBMISSION
NOT TO BE USED DURING CONSTRUCTION

Project Number Drawing Number Rev

19002 DA012.6 12

Coordinator : Approver Checked : Checker

Scale: As indicated @ A1 Date Printed: 28/05/2021 2:56:44 PM

File Name:

Printed From: C:\Users\Parvati.Larunawa\Documents\Block D Central File_pane\dwg\ANK1.rvt



Planning,
Industry &
Environment

Issued under the Environmental Planning and Assessment Act 1979

Approved Application No: SSD 10321

Granted on: 14 October 2021

Signed: AW Sheet No: 114 of 190

1 LEVEL 7
DA012.13 1:200

BLOCK B

BLOCK C

ADGarchitects

Suite 3.04, Level 3, 107-109 Mann St, Gosford NSW 2250
Postal Address P.O. BOX 457 Gosford NSW 2250
ph: 02 4312 5110 fax: 02 4312 3113
e: info@adgarchitects.com.au



Client

JWD DEVELOPMENTS PTY LTD

Title BLOCK D - LEVEL 7 FLOOR PLAN

Project BLOCK D 87 - 89 JOHN WHITEWAY DRIVE

Location 87 - 89 JOHN WHITEWAY DRIVE GOSFORD NSW

Do not scale drawings. Use figured dimensions only. Check and verify levels and dimensions on site prior to commencement of any work, the fabrication of shop drawings or the fabrication of components.
This drawing is the copyright of ADG Architects and is protected under the Copyright Act 1968. It may not be altered, reproduced or transmitted in any form or by any means without the express permission of ADG Architects.

SSD DA SUBMISSION
NOT TO BE USED DURING CONSTRUCTION

Project Number Drawing Number Rev



19002 DA012.6B 2

Coordinator : Approver Checked : Checker

Scale: As indicated @ A1 Date Printed: 28/05/2021 2:57:27 PM

File Name:

Printed From: C:\Users\Parvati.Larunawall\Documents\Block D_Central_Flg_paneimg\ANKV.nt

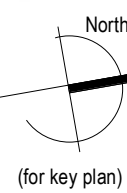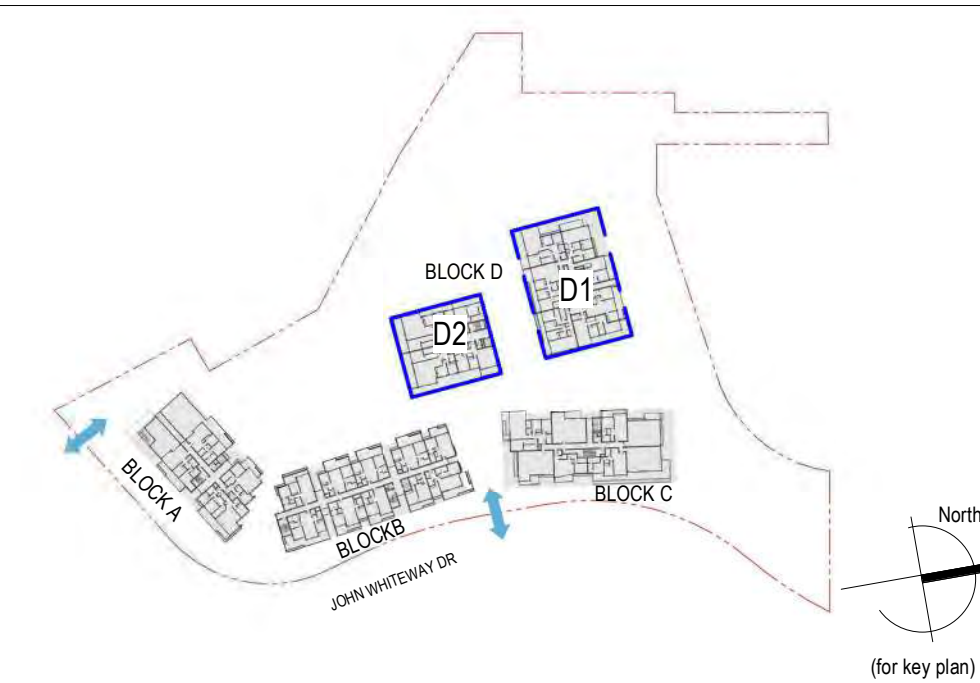

(for key plan)

SITE BOUNDARY

SITE BOUNDARY





Planning,
Industry &
Environment

Issued under the Environmental Planning and Assessment Act 1979

Approved Application No: SSD 10321

Granted on: 14 October 2021

Signed: AW Sheet No: 115 of 190

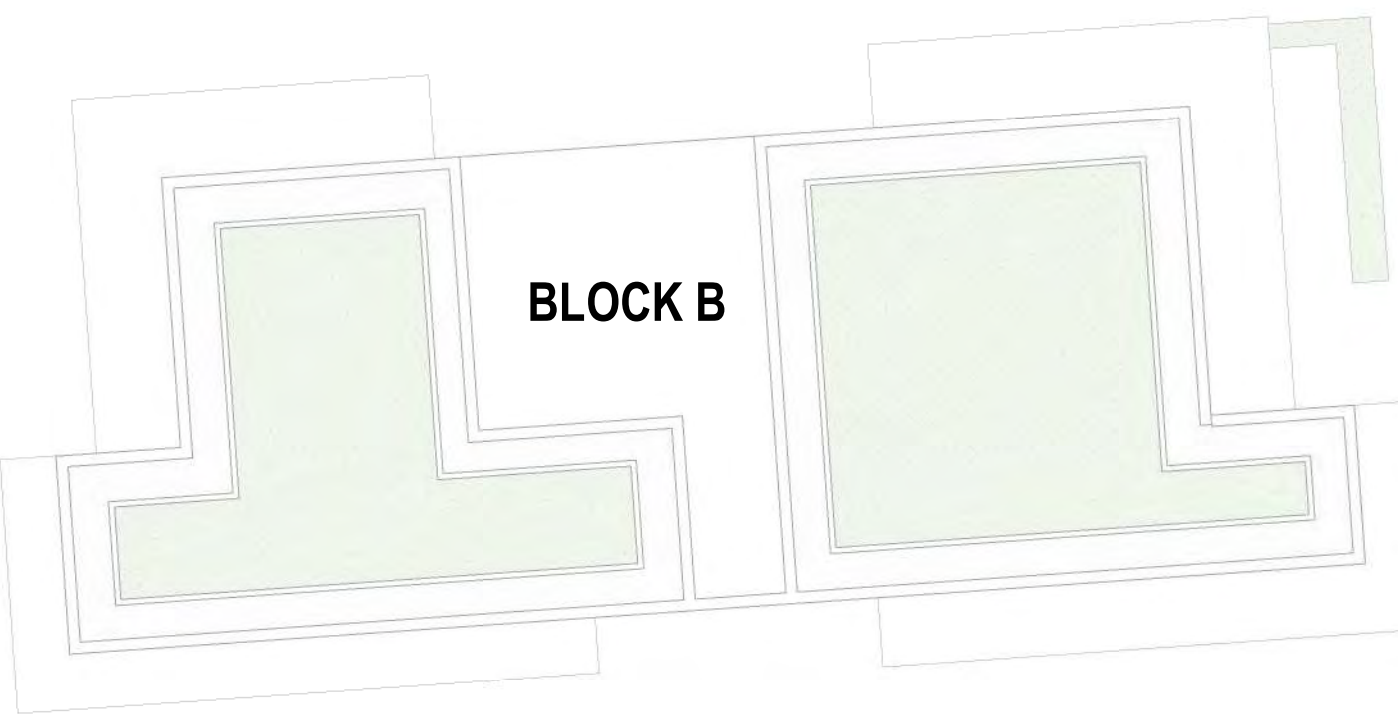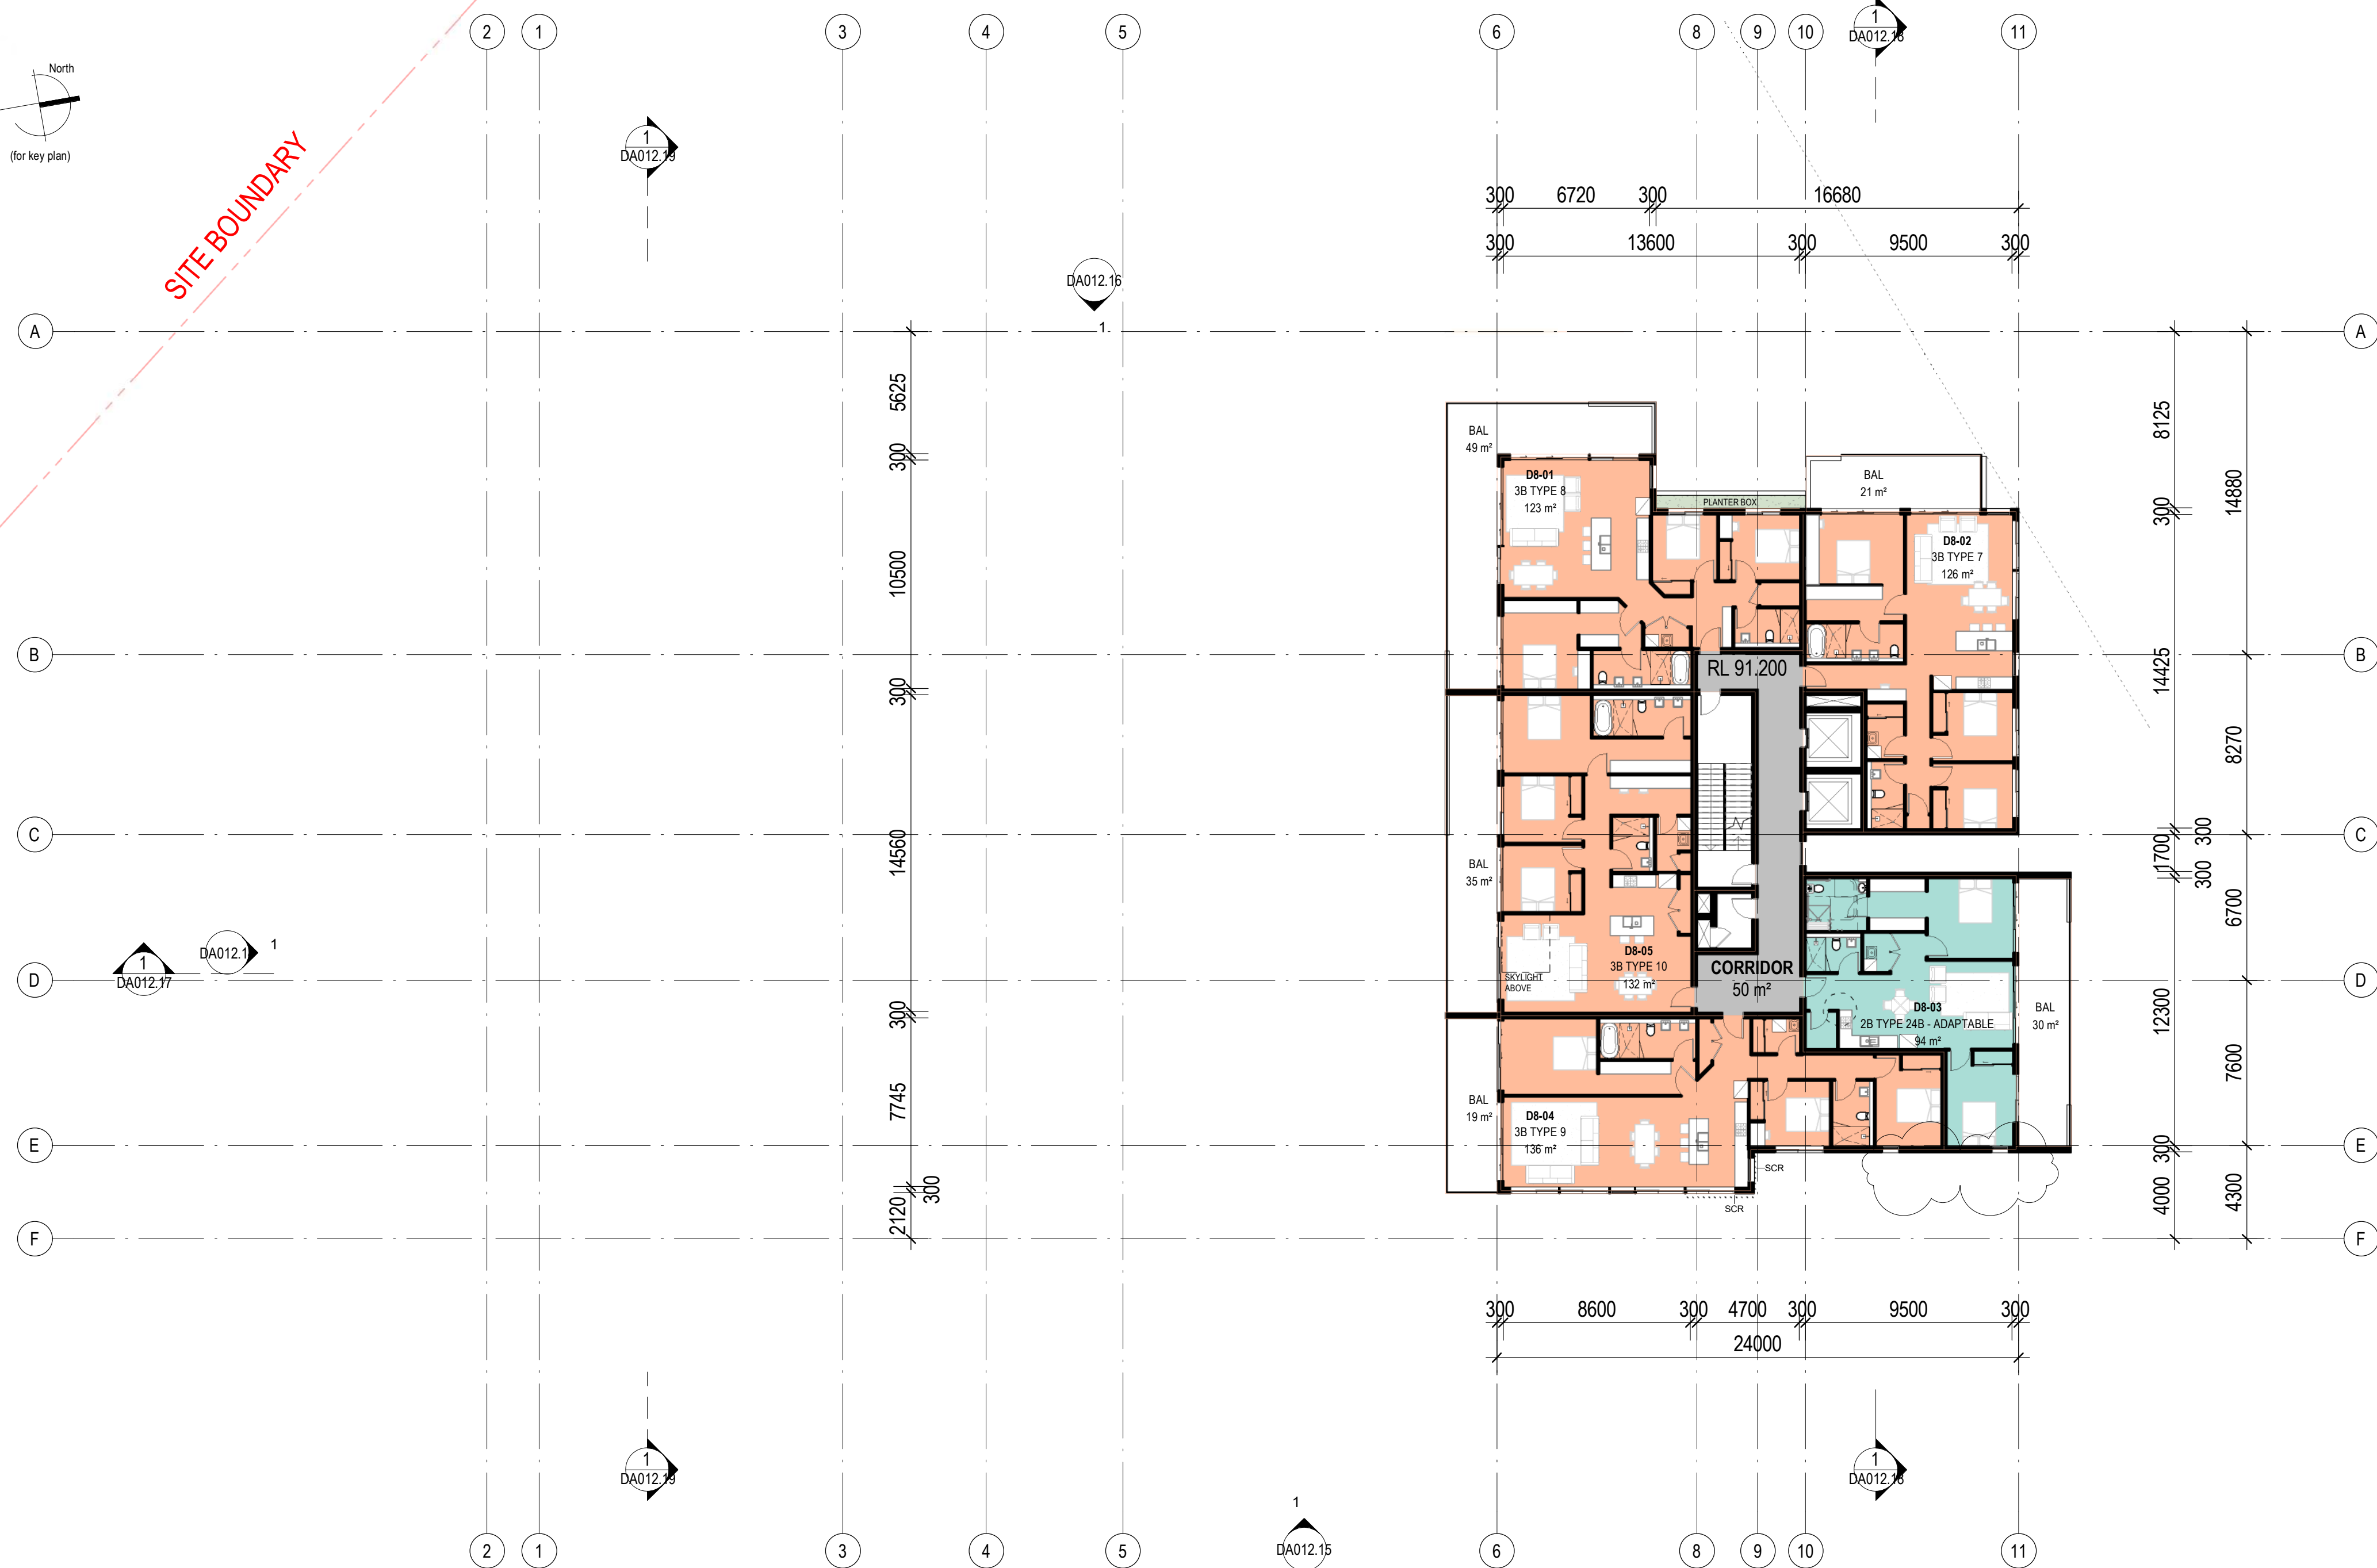


BLOCK B

BLOCK C

SCR SELECTED PRIVACY SCREENING

= GFA CALCULATED AREAS
= EXCLUDED FROM GFA CALCULATIONS

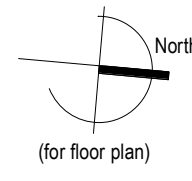

(for floor plan)

Rev.	Description	Date	Chk	Drw
12	RTS RESUBMISSION	27.05.21	JS	PL
11	SSD DA RESUBMISSION	19.03.21	JS	PL
10	Block D Concept	25.11.20	JS	SC
9	SSD DA RESUBMISSION	19.10.20	JS	PL
8	SSD DA RESUBMISSION	25.08.20	JS	PL
7	RESPONSE TO DEPARTMENT	17.07.20	JS	PL,SC
6	DA RESUBMISSION (PRELIM2)	10.07.20	JS	PL,SC
5	DA RESUBMISSION (PRELIM)	30.06.20	JS	PL,SC
4	SSD DA SUBMISSION	20.02.20	JS	PL,SC

ADGarchitects

Suite 3.04, Level 3, 107-109 Mann St, Gosford NSW 2250
Postal Address P.O. BOX 457 Gosford NSW 2250
ph: 02 4312 5110 fax: 02 4312 3113
e: info@adgarchitects.com.au




Client
JWD DEVELOPMENTS PTY LTD

Title
BLOCK D - LEVEL 8 FLOOR PLAN
Project
BLOCK D 87 - 89 JOHN WHITEWAY DRIVE
Location
87 - 89 JOHN WHITEWAY DRIVE
GOSFORD NSW

Do not scale drawings. Use figured dimensions only. Check and verify levels and dimensions on site prior to commencement of any work, the fabrication of shop drawings or the fabrication of components.
This drawing is the copyright of ADG Architects and is protected under the Copyright Act 1968. It may not be altered, reproduced or transmitted in any form or by any means without the express permission of ADG Architects.
SSD DA SUBMISSION
NOT TO BE USED DURING CONSTRUCTION

Project Number
19002
Drawing Number
DA012.7
Rev
12
Coordinator : Approver
Checked : Checker
Scale: As indicated @ A1
Date Printed: 28/05/2021 2:58:10 PM
File Name:

Printed From: C:\Users\pamela\OneDrive\Documents\Block D Central File_pamela\AKV01.rvt

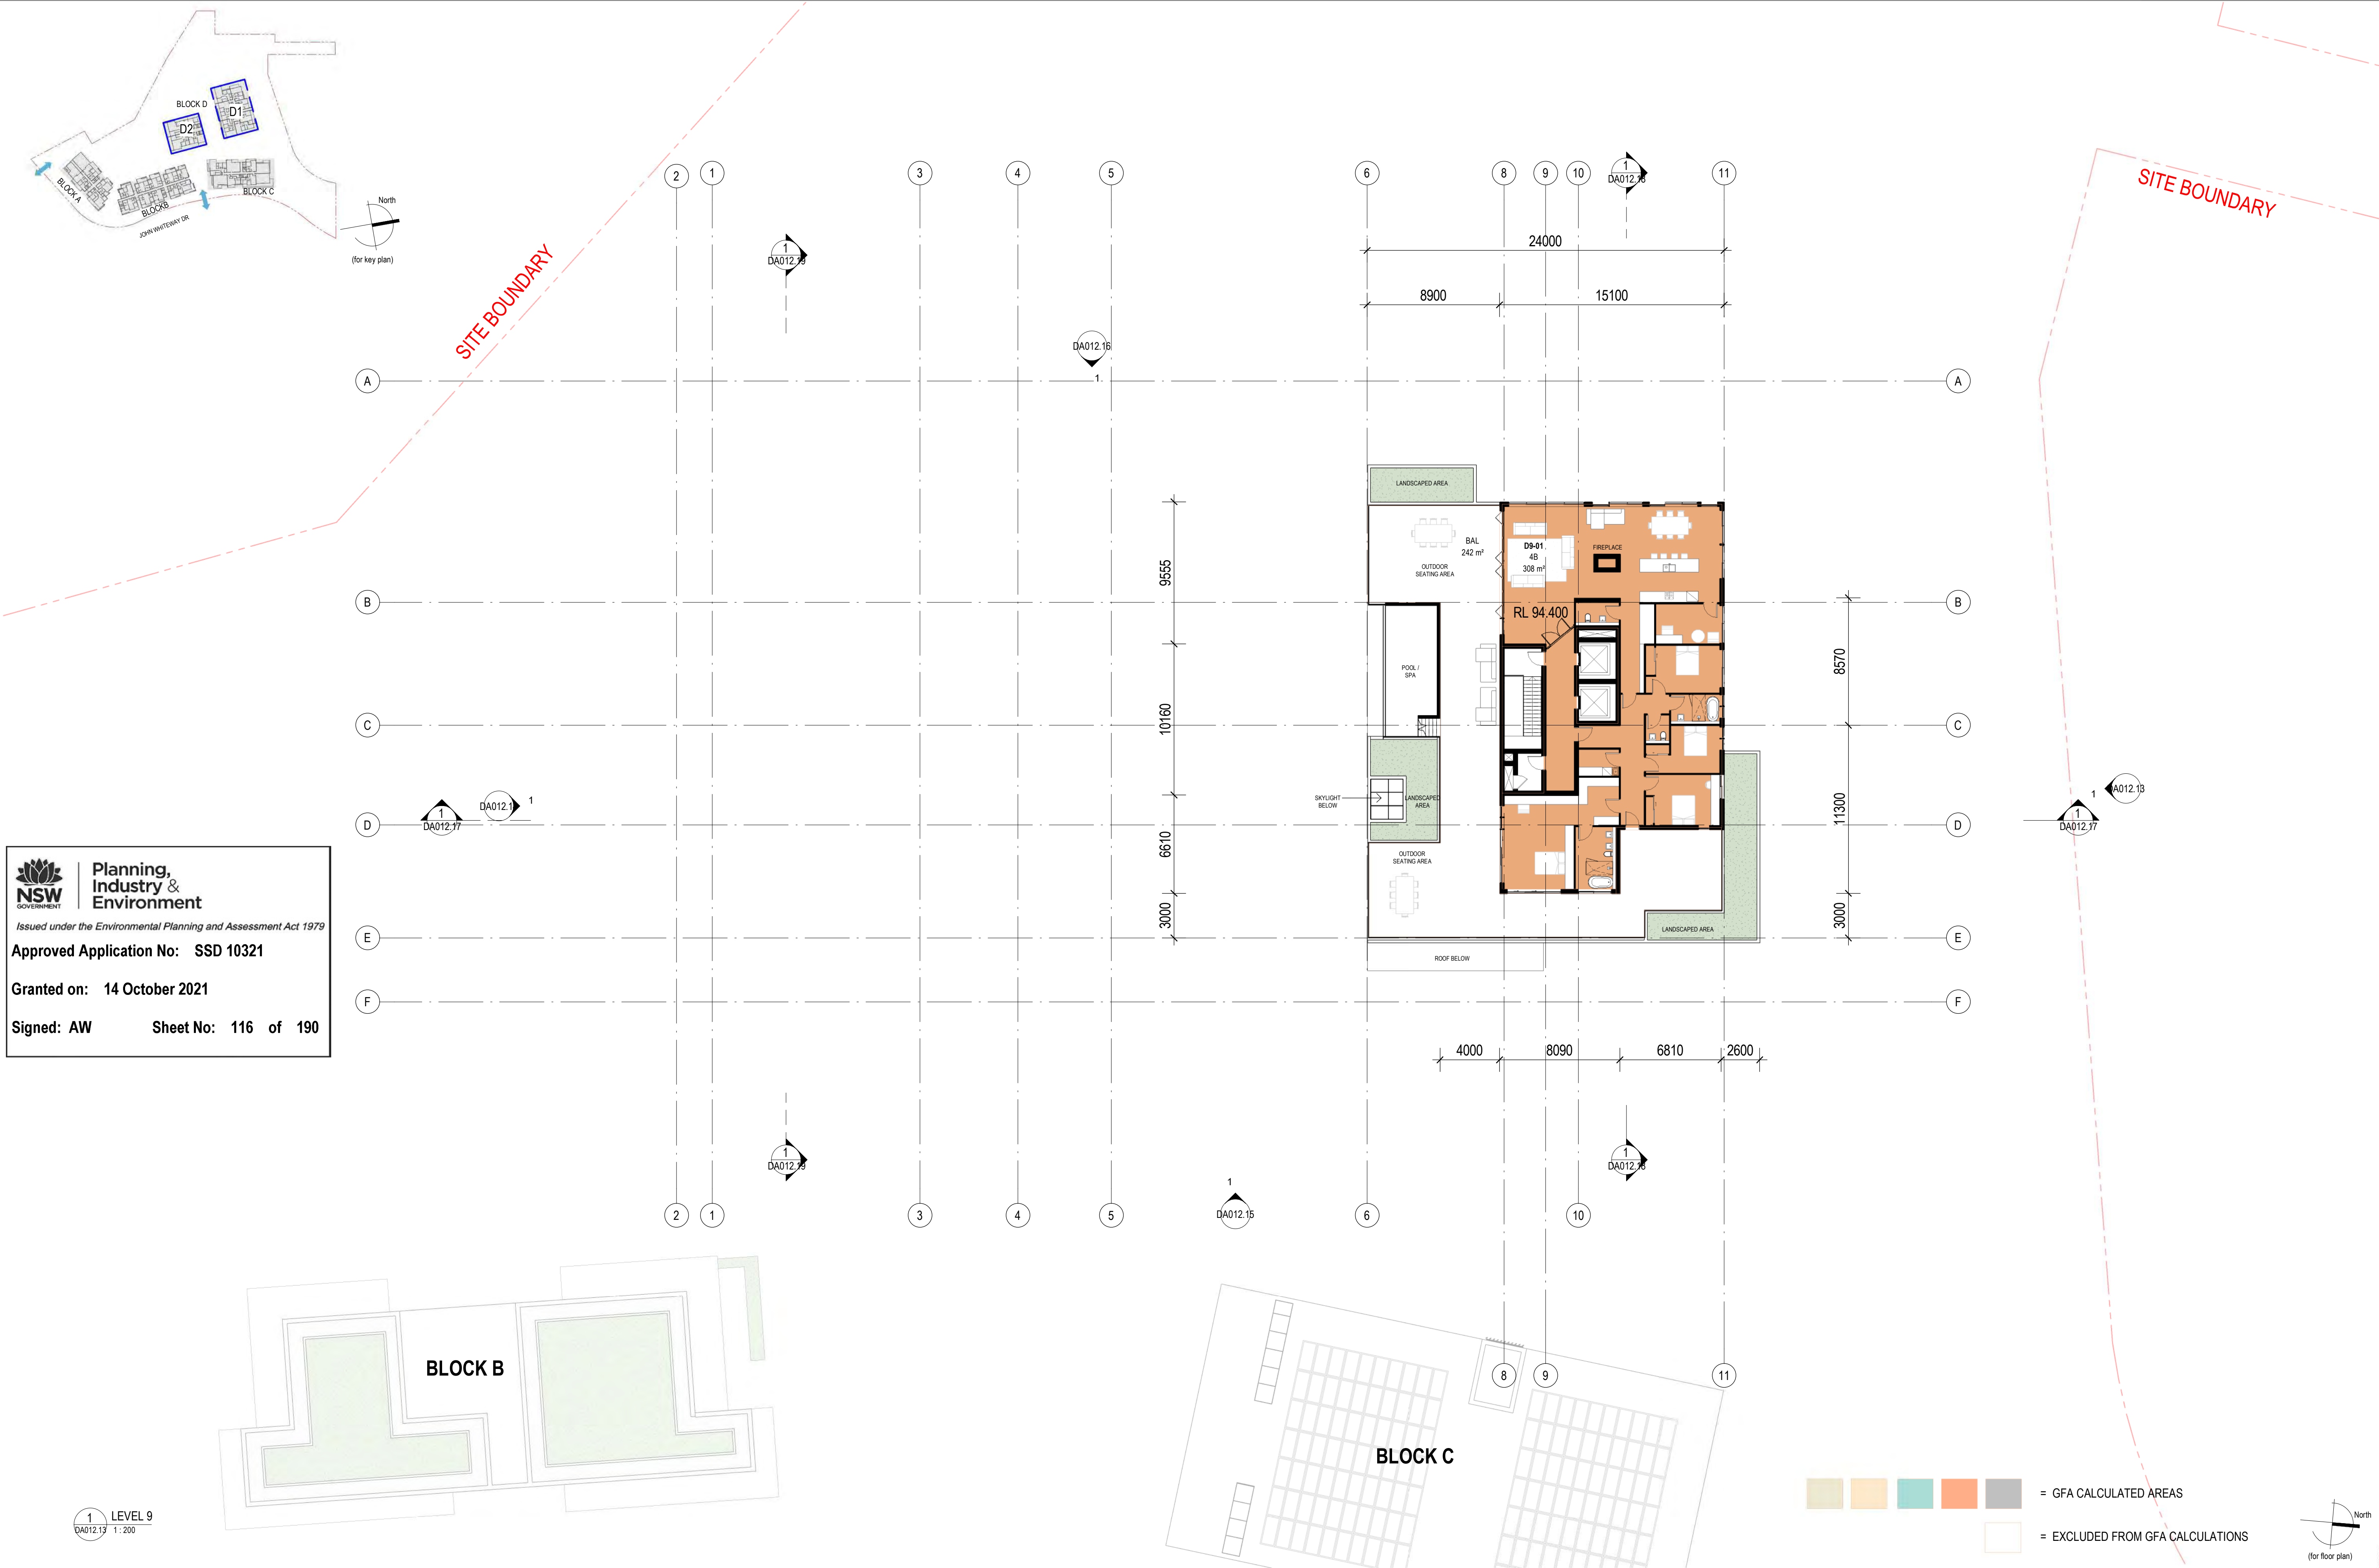

NSW GOVERNMENT
Planning, Industry & Environment
Issued under the Environmental Planning and Assessment Act 1979

Approved Application No: SSD 10321

Granted on: 14 October 2021

Signed: AW **Sheet No: 116 of 190**

ADG architects

Suite 3.04, Level 3, 107-109 Mann St, Gosford NSW 2250
Postal Address P.O. BOX 457 Gosford NSW 2250
ph: 02 4312 5110 fax: 02 4312 3113
e: info@adgarchitects.com.au



Client
JWD DEVELOPMENTS PTY LTD

Title
BLOCK D - LEVEL 9 FLOOR PLAN

Project
BLOCK D 87 - 89 JOHN WHITEWAY DRIVE

Location
87 - 89 JOHN WHITEWAY DRIVE GOSFORD NSW

Do not scale drawings. Use figured dimensions only. Check and verify levels and dimensions on site prior to commencement of any work, the fabrication of shop drawings or the fabrication of components.

This drawing is the copyright of ADG Architects and is protected under the Copyright Act 1968. It may not be altered, reproduced or transmitted in any form or by any means without the express permission of ADG Architects.

SSD DA SUBMISSION
NOT TO BE USED DURING CONSTRUCTION

Project Number
19002

Drawing Number
DA012.8

Rev
12

Coordinator : Approver
Checked : Checker

Scale: As indicated @ A1
Date Printed: 28/05/2021 2:58:57 PM

File Name:





Planning,
Industry &
Environment

Issued under the Environmental Planning and Assessment Act 1979

Approved Application No: SSD 10321

Granted on: 14 October 2021

Signed: AW Sheet No: 117 of 190

Printed From: C:\Users\pamela.Learawal\Documents\Block D_Central_Flg_pamela\AKV1.rvt 7 RTS RESUBMISSION 27.05.21 JS PL 6 SSD DA RESUBMISSION 19.03.21 JS PL 5 SSD DA RESUBMISSION 19.10.20 JS PL 4 SSD DA RESUBMISSION 25.08.20 JS PL 3 RESPONSE TO DEPARTMENT 17.07.20 JS PL,SC 2 DA RESUBMISSION (PRELIM2) 10.07.20 JS PL,SC 1 SSD DA SUBMISSION 20.02.20 JS PL, SC Rev. Description Date Chk Drw	ADGarchitects Suite 3.04, Level 3, 107-109 Mann St, Gosford NSW 2250 Postal Address P.O. BOX 457 Gosford NSW 2250 ph. 02 4312 5110 fax. 02 4312 3113 e.info@adgarchitects.com.au	 Member Australian Institute of Architects	Client JWD DEVELOPMENTS PTY LTD	Title BLOCK D - ROOF PLAN	Project BLOCK D 87 - 89 JOHN WHITEWAY DRIVE	Location 87 - 89 JOHN WHITEWAY DRIVE GOSFORD NSW	Do not scale drawings. Use figured dimensions only. Check and verify levels and dimensions on site prior to commencement of any work, the fabrication of shop drawings or the fabrication of components. This drawing is the copyright of ADG Architects and is protected under the Copyright Act 1968. It may not be altered, reproduced or transmitted in any form or by any means without the express permission of ADG Architects. SSD DA SUBMISSION NOT TO BE USED DURING CONSTRUCTION	Project Number 19002	Drawing Number DA012.12	Rev 7	Coordinator : Approver Checked : Checker	Scale: As indicated @ A1 Date Printed: 28/05/2021 2:59:23 PM	File Name:
--	---	--	---	---	---	--	---	--	---	-----------------------------	--	--	-----------------------




Planning,
Industry &
Environment

Issued under the Environmental Planning and Assessment Act 1979

Approved Application No: SSD 10321


Granted on: 14 October 2021

Signed: AW Sheet No: 118 of 190

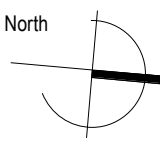

BLOCK D2

BLOCK D1

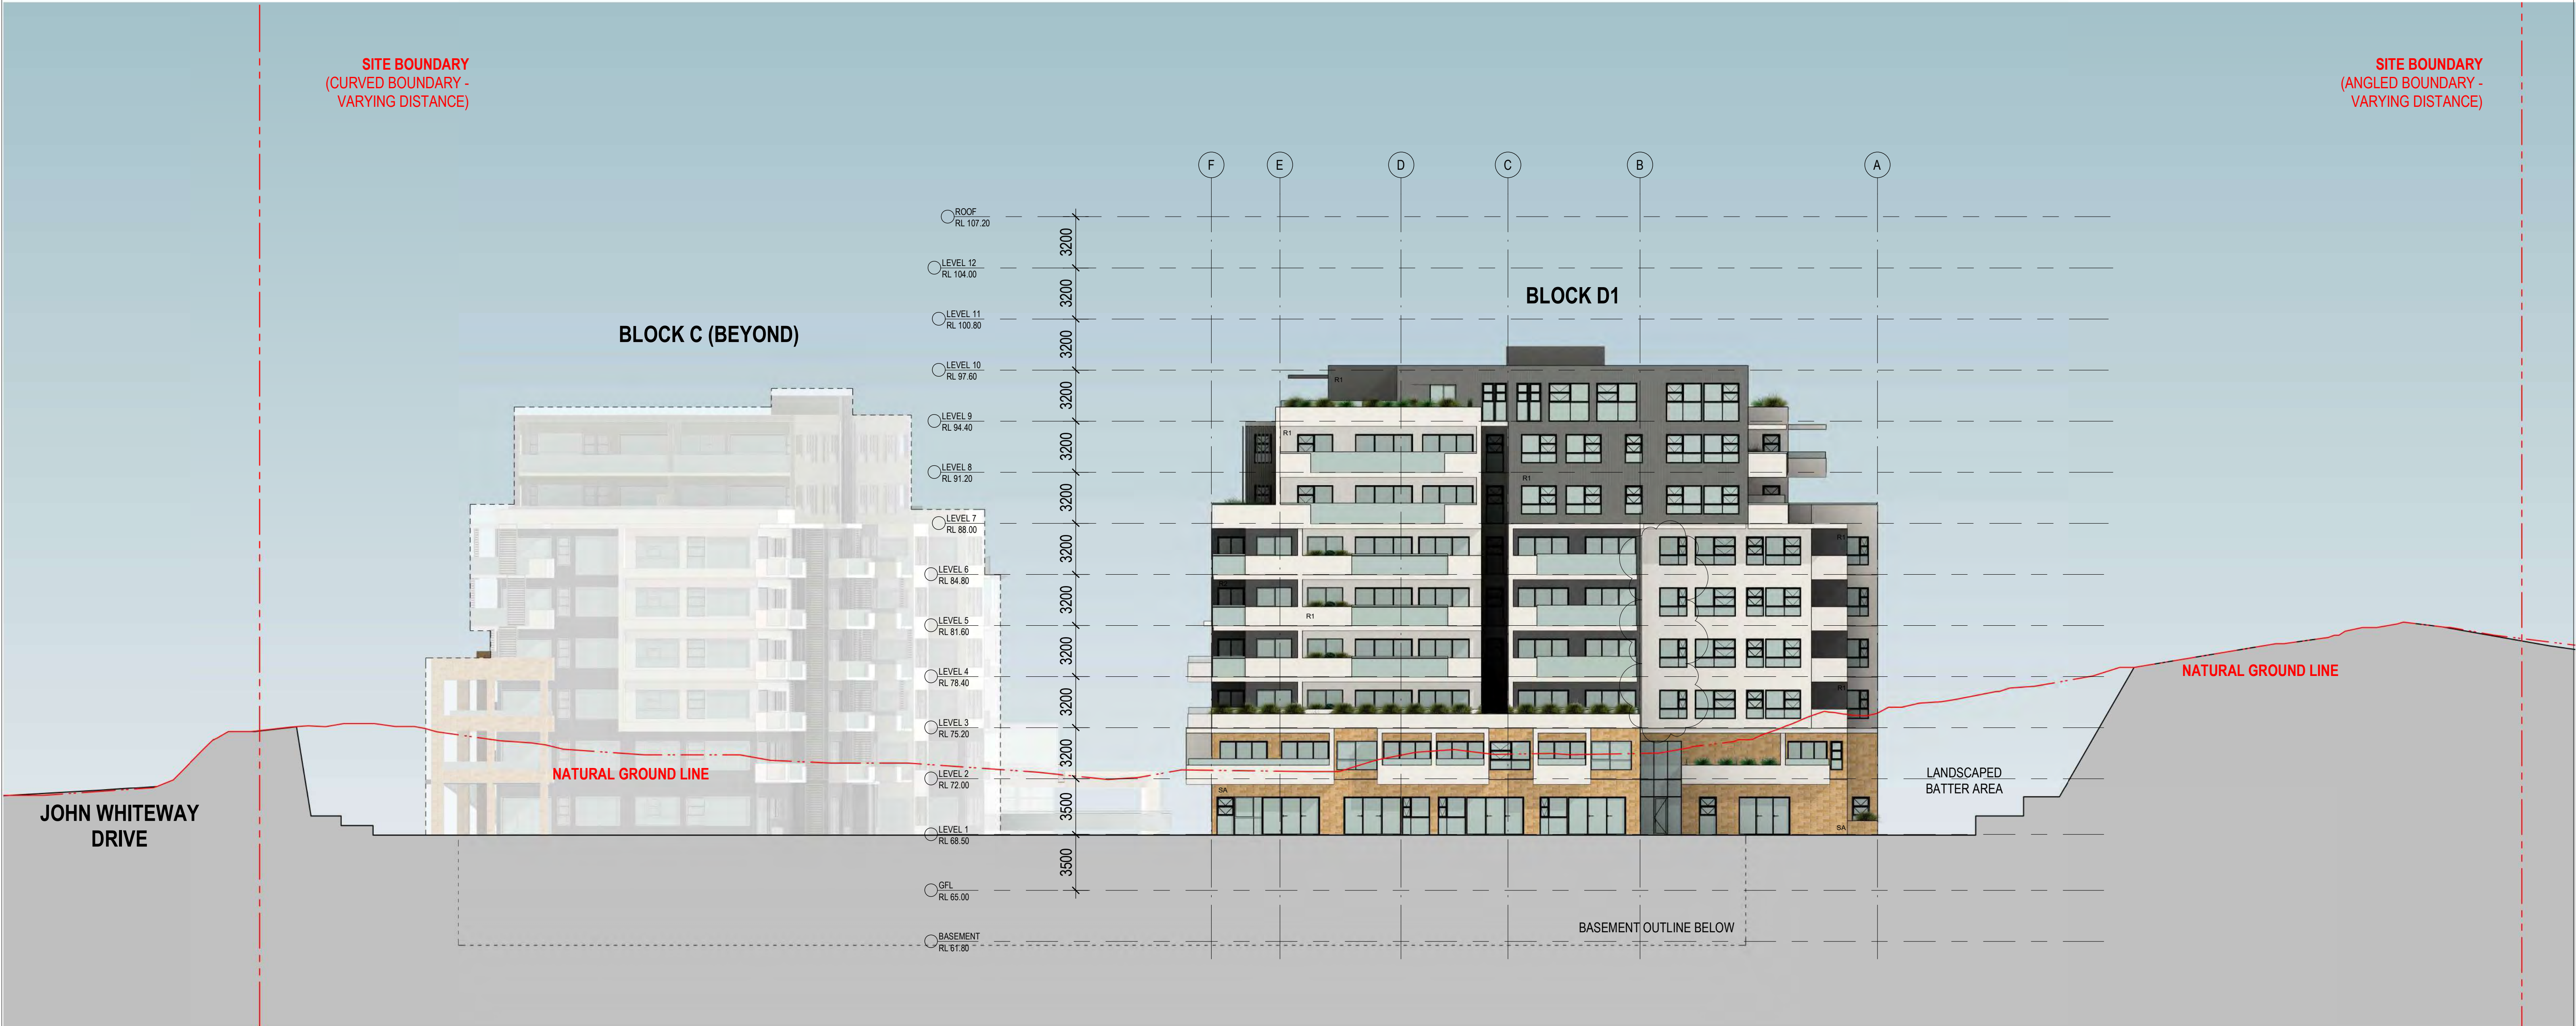

EXTERNAL MATERIAL SCHEDULE :

R1

RENDERED
WALL WHITE /
BEIGE OR
SIMILAR

R2

RENDERED
WALL DARK
GREY OR
SIMILAR

SA

SANDSTONE
WALL

Rev.	Description	Date	Chk	Drw
9	RTS RESUBMISSION	27.05.21	JS	PL
8	SSD DA RESUBMISSION	19.03.21	JS	PL
7	SSD DA RESUBMISSION	25.08.20	JS	PL
6	RESPONSE TO DEPARTMENT	17.07.20	JS	PL, SC
5	DA RESUBMISSION (PRELIM)	30.06.20	JS	PL, SC
4	SSD DA SUBMISSION	20.02.20	JS	PL, SC
3	SSD DA SUBMISSION (Draft)	05.02.20	JS	PL, SC
2	ISSUE FOR CONSULTANTS	31.01.20	JS	PL, SC
1	ISSUE FOR CONSULTANTS	17.01.20	JS	PL, SC

ADGarchitects

Suite 3.04, Level 3, 107-109 Mann St, Gosford NSW 2250
Postal Address P.O. BOX 457 Gosford NSW 2250
ph: 02 4312 5110 fax: 02 4312 3113
e: info@adgarchitects.com.au



Client
JWD DEVELOPMENTS PTY LTD

Title
BLOCK D1 - NORTH ELEVATION

Project
BLOCK D 87 - 89 JOHN WHITEWAY DRIVE

Location
87 - 89 JOHN WHITEWAY DRIVE
GOSFORD NSW

Do not scale drawings. Use figured dimensions only. Check and verify levels and dimensions on site prior to commencement of any work, the fabrication of shop drawings or the fabrication of components.
This drawing is the copyright of ADG Architects and is protected under the Copyright Act 1968. It may not be altered, reproduced or transmitted in any form or by any means without the express permission of ADG Architects.

SSD DA SUBMISSION
NOT TO BE USED DURING CONSTRUCTION

Project Number	Drawing Number	Rev
19002	DA012.13	9
Coordinator : Approver	Checked : Checker	
Scale: As indicated @ A1	Date Printed: 28/05/2021 3:10:03 PM	
File Name:		



NSW
GOVERNMENT



Planning,
Industry &
Environment

Issued under the Environmental Planning and Assessment Act 1979

Approved Application No: SSD 10321


Granted on: 14 October 2021

Signed: AW Sheet No: 120 of 190

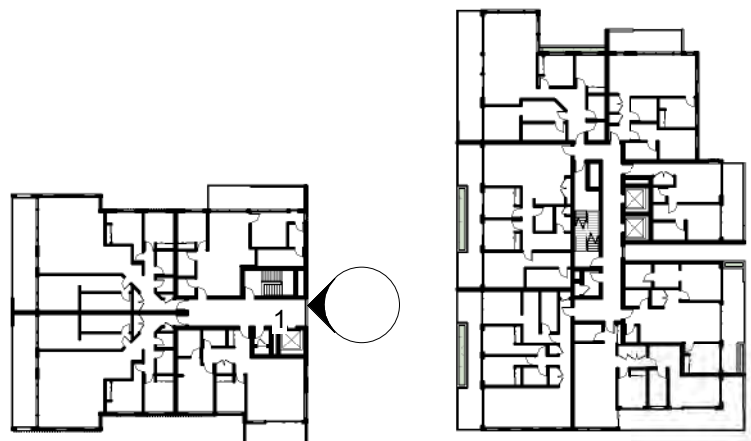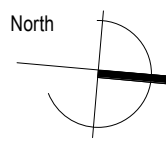

BLOCK D2

BLOCK D1

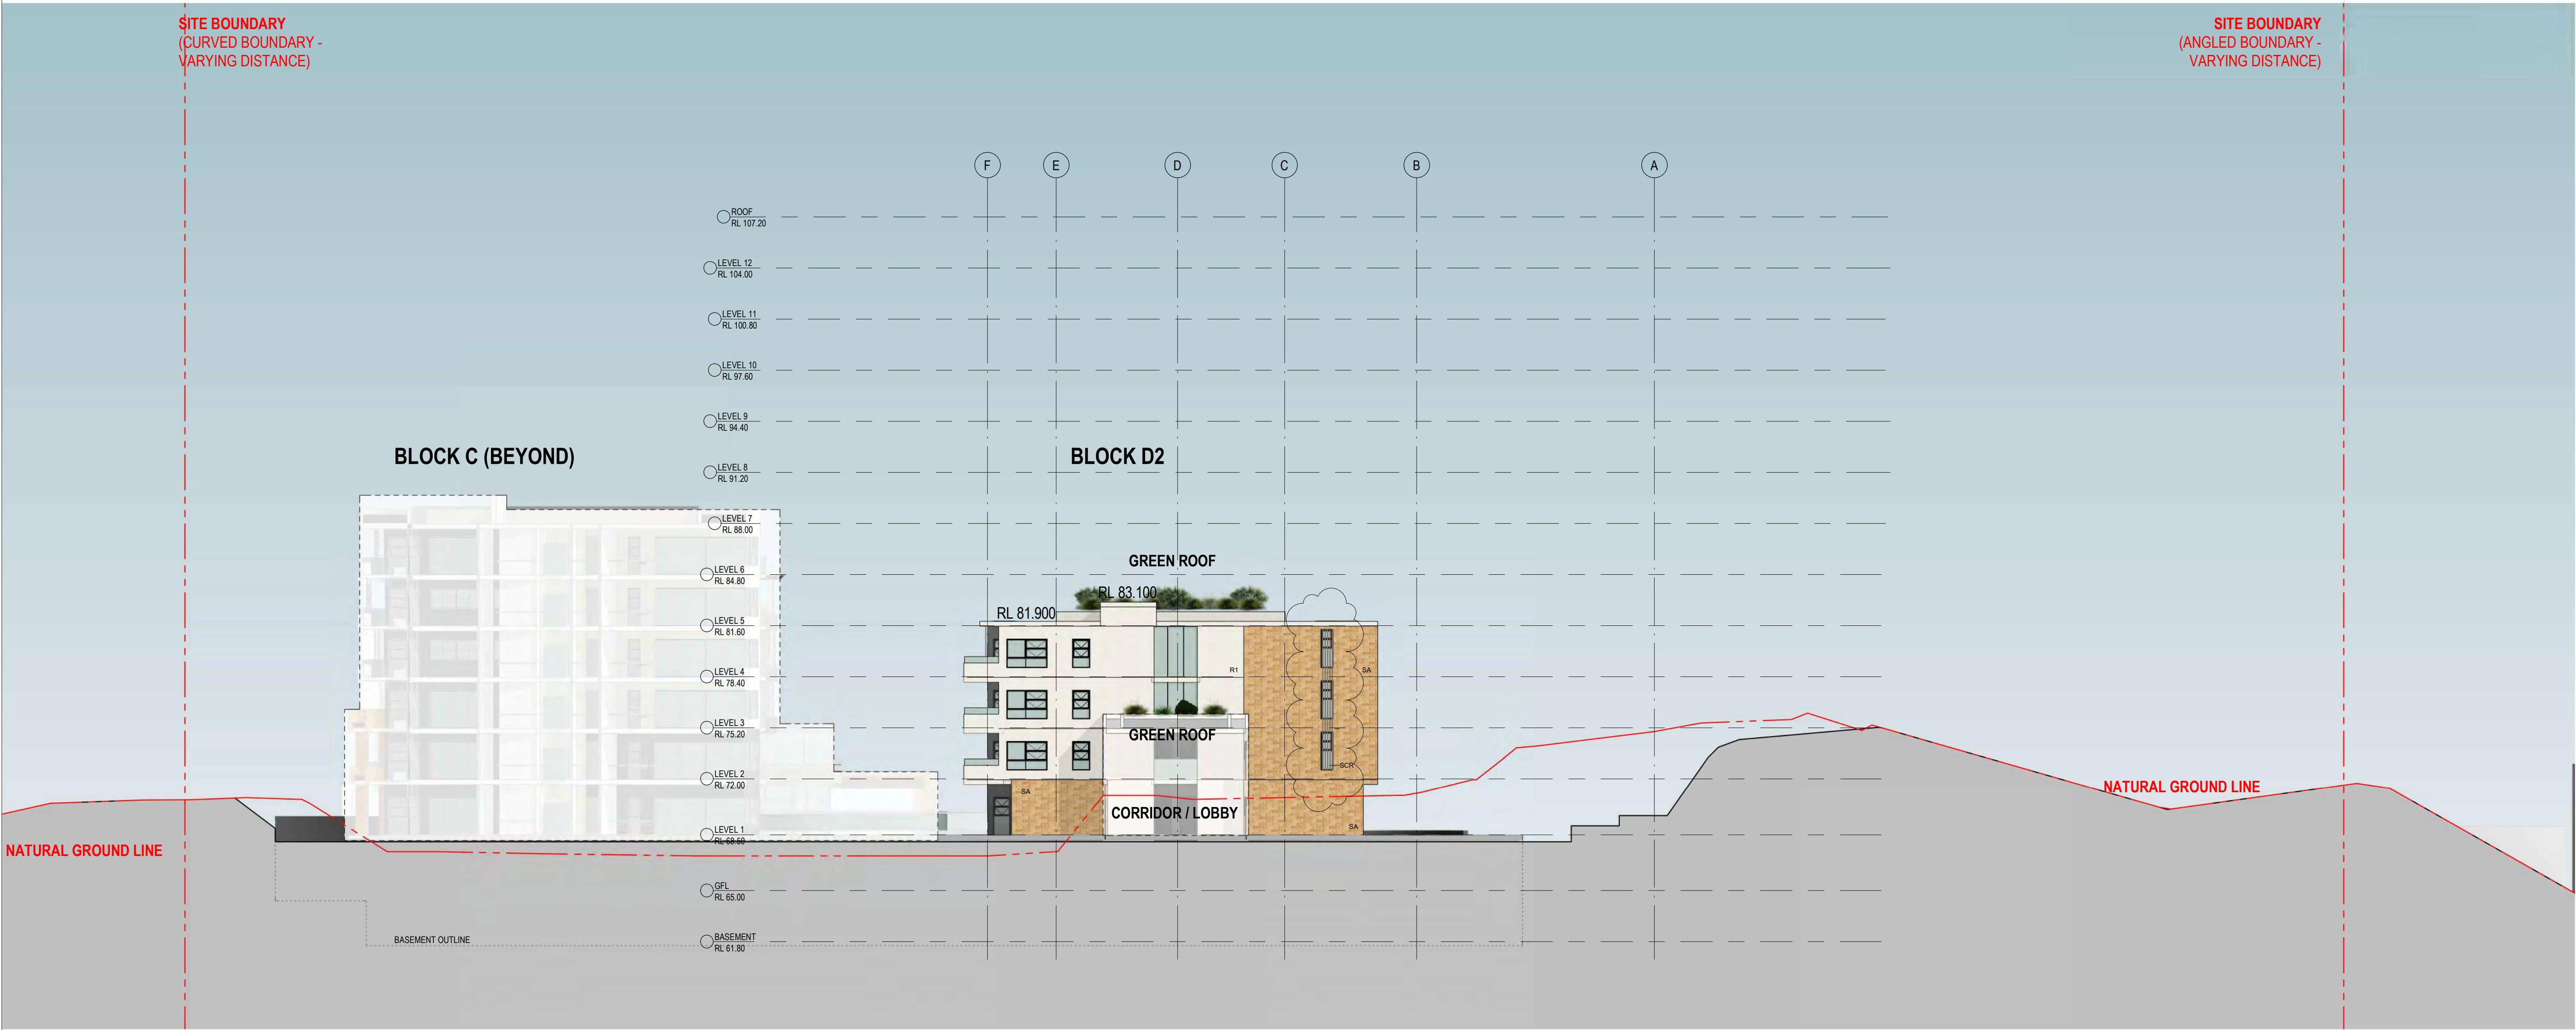

1 BLOCK D2 - NORTH ELEVATION

DA012.13B 1:200

EXTERNAL MATERIAL SCHEDULE :			
R1	RENDERED WALL WHITE / BEIGE OR SIMILAR	R2	RENDERED WALL DARK GREY OR SIMILAR
SA	SANDSTONE WALL		

Printed From: C:\Users\Parvina.Larawal\Documents\Block_D_Central_Flg_paneau\AKV.rvt 3 RTS RESUBMISSION 27.05.21 JS PL 2 SSD DA RESUBMISSION 19.03.21 JS PL 1 Block D Concept 25.11.20 JS SC Rev. Description Date Chk Drw	ADGarchitects Suite 3.04, Level 3, 107-109 Mann St, Gosford NSW 2250 Postal Address P.O. BOX 457 Gosford NSW 2250 ph: 02 4312 5110 fax: 02 4312 3113 e: info@adgarchitects.com.au	 Member Australian Institute of Architects	Client JWD DEVELOPMENTS PTY LTD	Title BLOCK D2 - NORTH ELEVATION	Project BLOCK D 87 - 89 JOHN WHITEWAY DRIVE	Location 87 - 89 JOHN WHITEWAY DRIVE GOSFORD NSW	Do not scale drawings. Use figured dimensions only. Check and verify levels and dimensions on site prior to commencement of any work, the fabrication of shop drawings or the fabrication of components. This drawing is the copyright of ADG Architects and is protected under the Copyright Act 1968. It may not be altered, reproduced or transmitted in any form or by any means without the express permission of ADG Architects. SSD DA SUBMISSION NOT TO BE USED DURING CONSTRUCTION	Project Number Drawing Number Rev 19002 DA012.13B 3 Coordinator : Approver Checked : Checker Scale: As indicated @ A1 Date Printed: 28/05/2021 3:21:31 PM File Name:
---	--	---	---	--	---	--	---	---



NSW
GOVERNMENT


Planning,
Industry &
Environment

Issued under the Environmental Planning and Assessment Act 1979


Approved Application No: SSD 10321

Granted on: 14 October 2021

Signed: AW Sheet No: 121 of 190

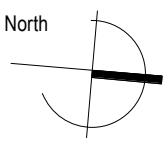


DA012.1 1

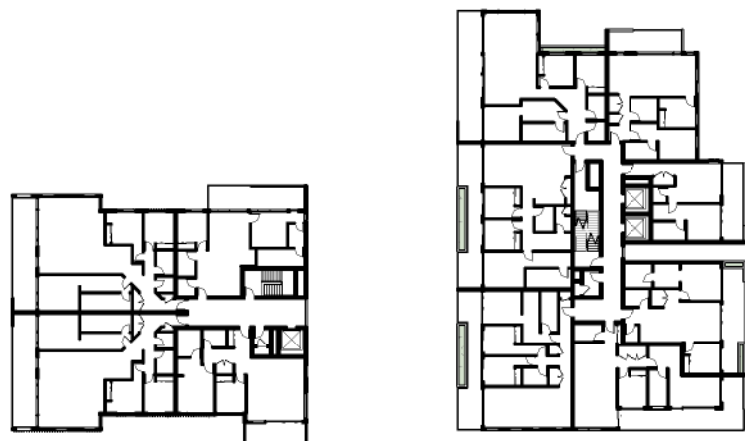

BLOCK D2

BLOCK D1

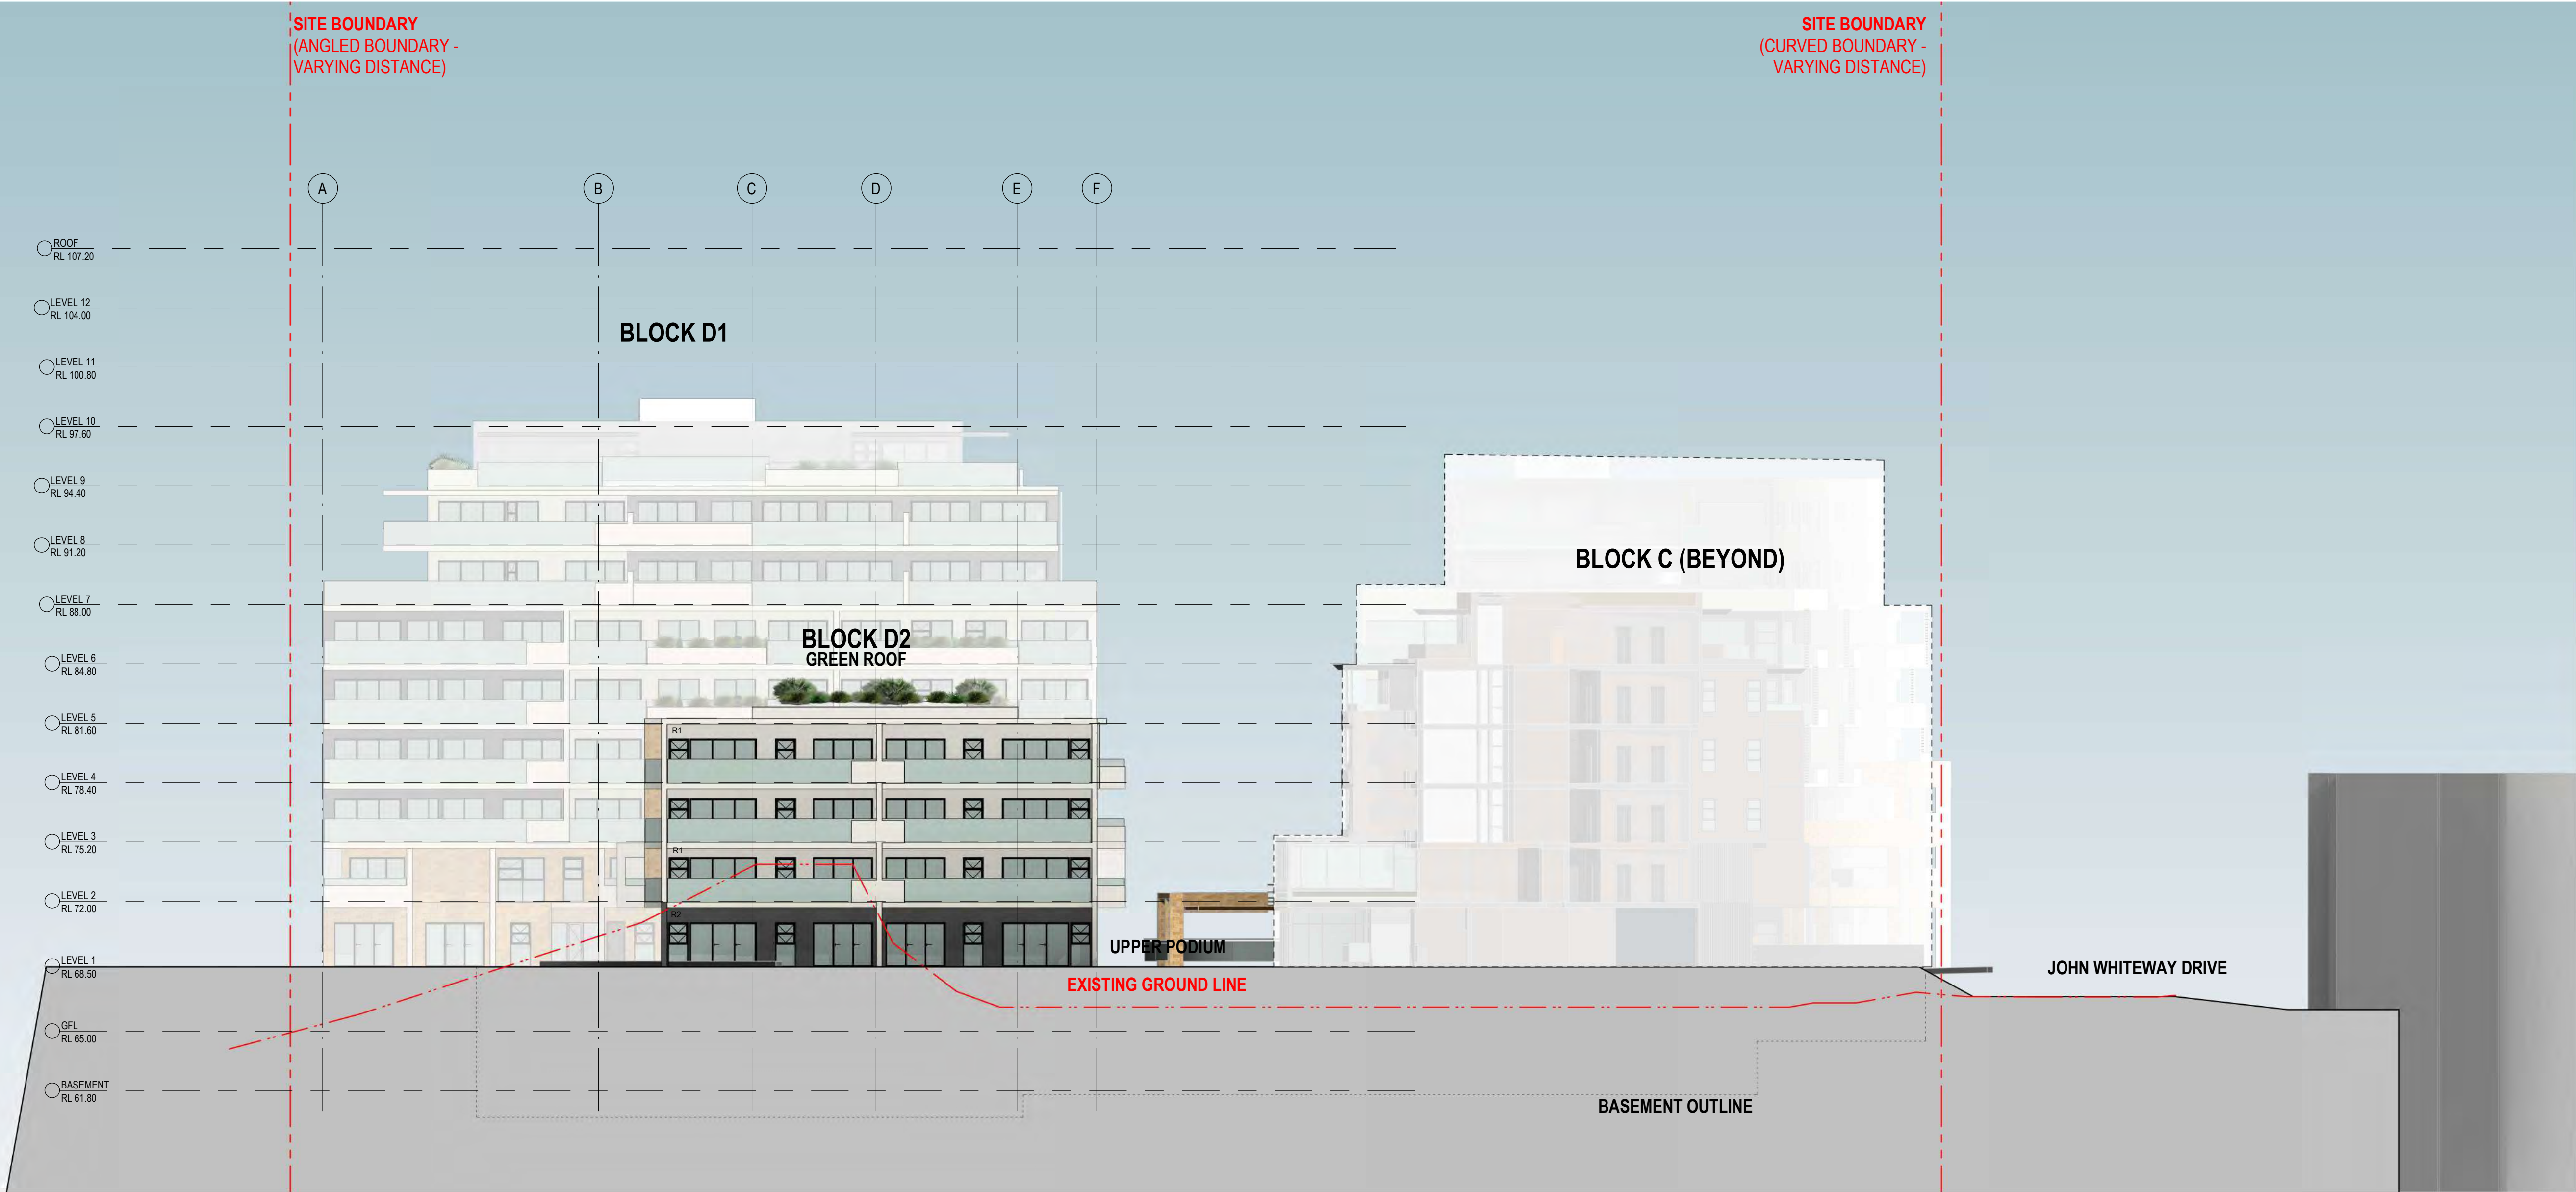

1 SOUTH ELEVATION
DA012.1 1:200

EXTERNAL MATERIAL SCHEDULE :			
R1	RENDERED WALL WHITE / BEIGE OR SIMILAR	R2	RENDERED WALL DARK GREY OR SIMILAR
SA	SANDSTONE WALL		

Rev.	Description	Date	Chk	Drw
12	RTS RESUBMISSION	27.05.21	JS	PL
11	SSD DA RESUBMISSION	19.03.21	JS	PL
10	Block D Concept	25.11.20	JS	SC
9	SSD DA RESUBMISSION	19.10.20	JS	PL
8	SSD DA RESUBMISSION	25.08.20	JS	PL
7	RESPONSE TO DEPARTMENT	17.07.20	JS	PL,SC
6	DA RESUBMISSION (PRELIM2)	10.07.20	JS	PL,SC
5	DA RESUBMISSION (PRELIM)	30.06.20	JS	PL,SC
4	SSD DA SUBMISSION	20.02.20	JS	PL,SC

ADGarchitects

Suite 3.04, Level 3, 107-109 Mann St, Gosford NSW 2250

Postal Address P.O. BOX 457 Gosford NSW 2250

ph: 02 4312 5110 fax: 02 4312 3113

e:info@adgarchitects.com.au



Client
JWD DEVELOPMENTS PTY LTD

Title
BLOCK D2 - SOUTH ELEVATION

Project
BLOCK D 87 - 89 JOHN WHITEWAY DRIVE

Location
87 - 89 JOHN WHITEWAY DRIVE
GOSFORD NSW

Do not scale drawings. Use figured dimensions only. Check and verify levels and dimensions on site prior to commencement of any work, the fabrication of shop drawings or the fabrication of components.
This drawing is the copyright of ADG Architects and is protected under the Copyright Act 1968. It may not be altered, reproduced or transmitted in any form or by any means without the express permission of ADG Architects.

SSD DA SUBMISSION
NOT TO BE USED DURING CONSTRUCTION

Project Number	Drawing Number	Rev
19002	DA012.14	12
Coordinator : Approver	Checked : Checker	
Scale: As indicated @ A1	Date Printed: 28/05/2021 3:30:36 PM	
File Name:		



NSW
GOVERNMENT




Planning,
Industry &
Environment

Issued under the Environmental Planning and Assessment Act 1979

Approved Application No: SSD 10321

Granted on: 14 October 2021

Signed: AW Sheet No: 122 of 190

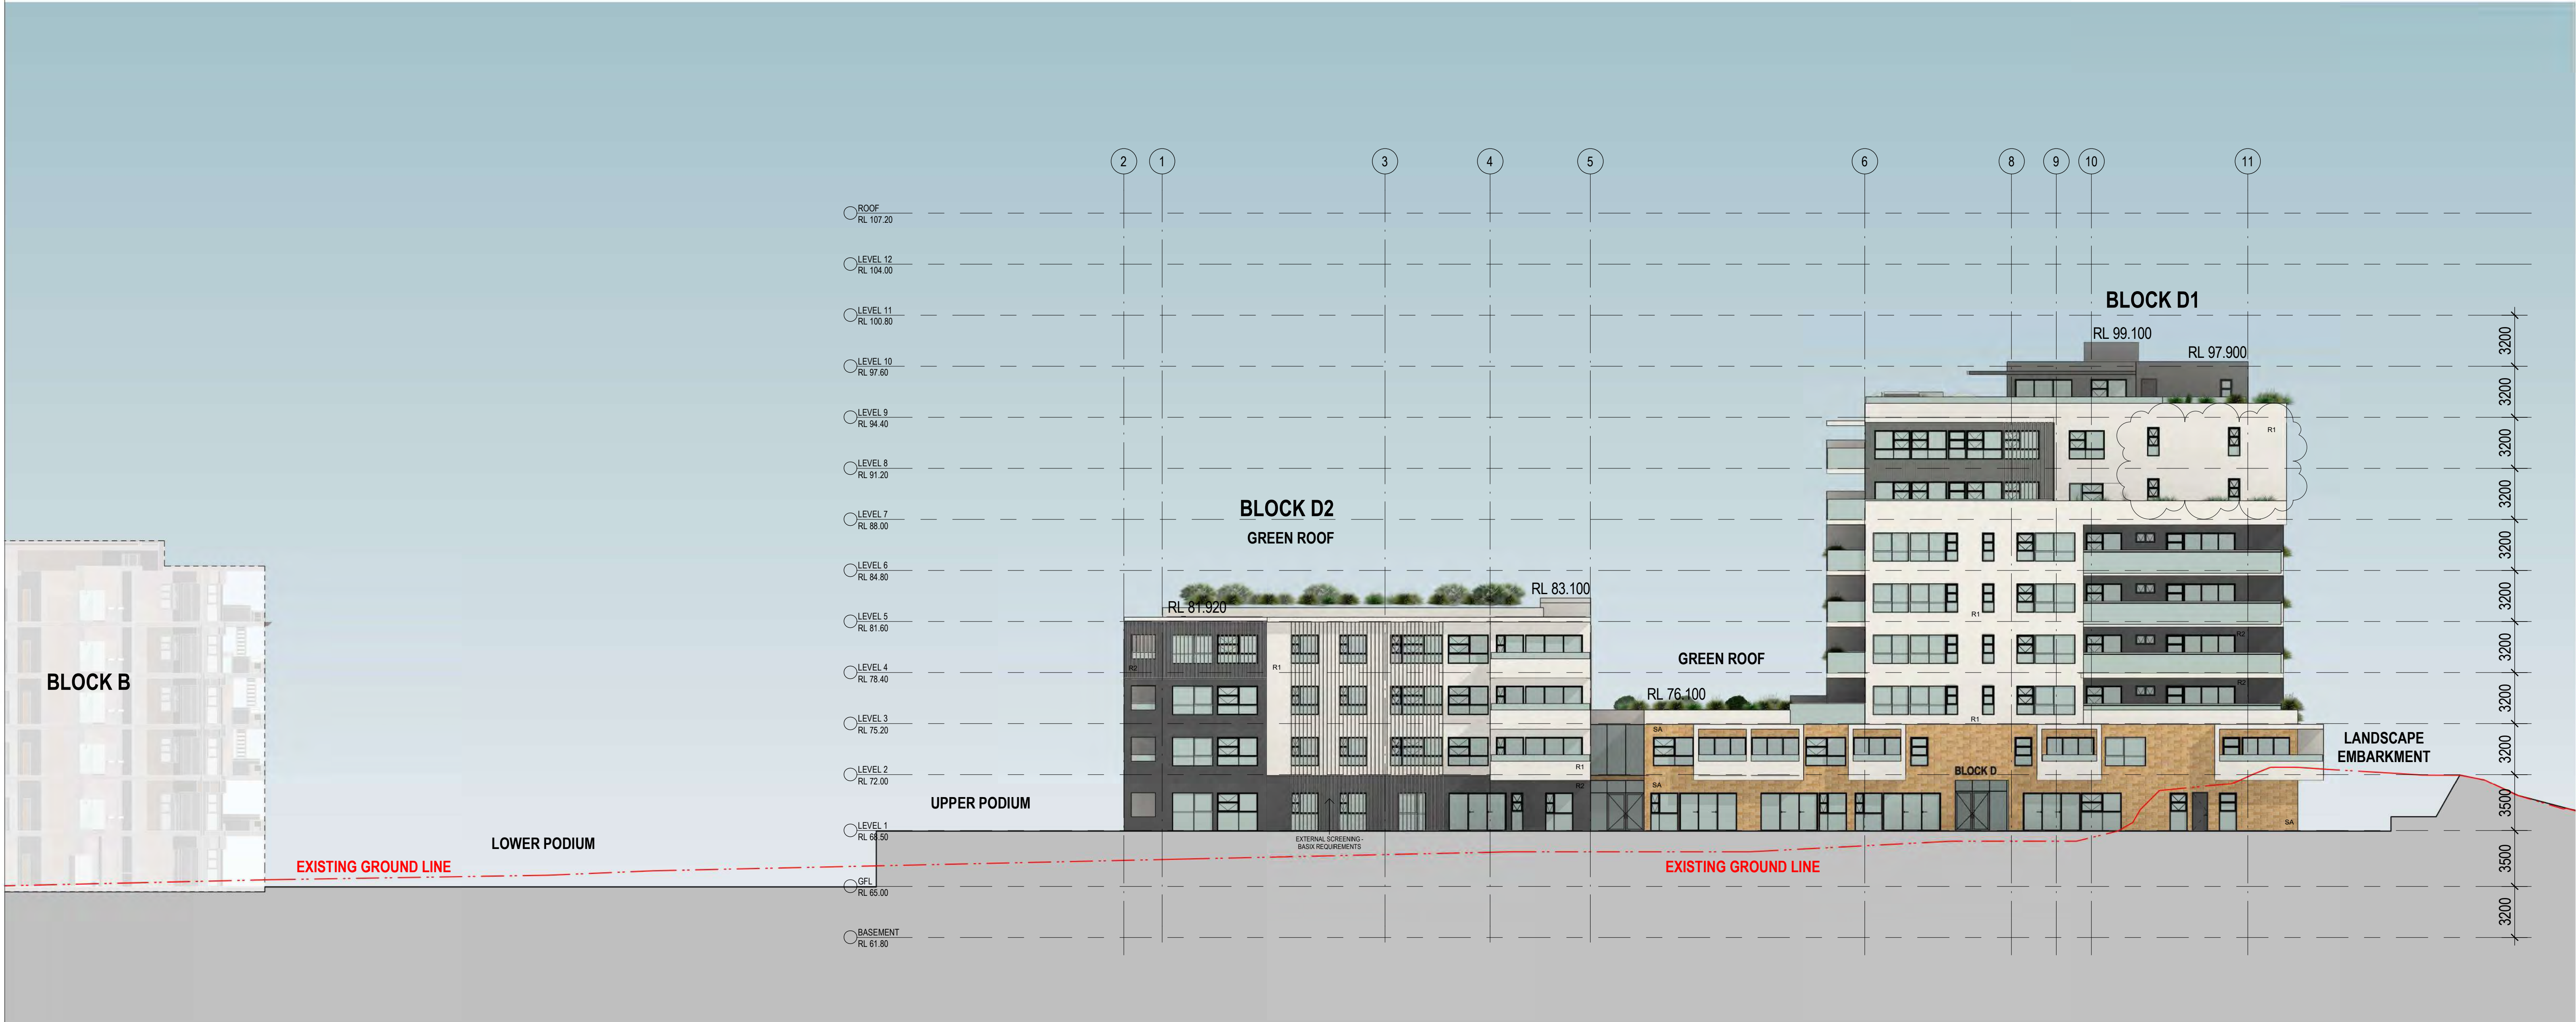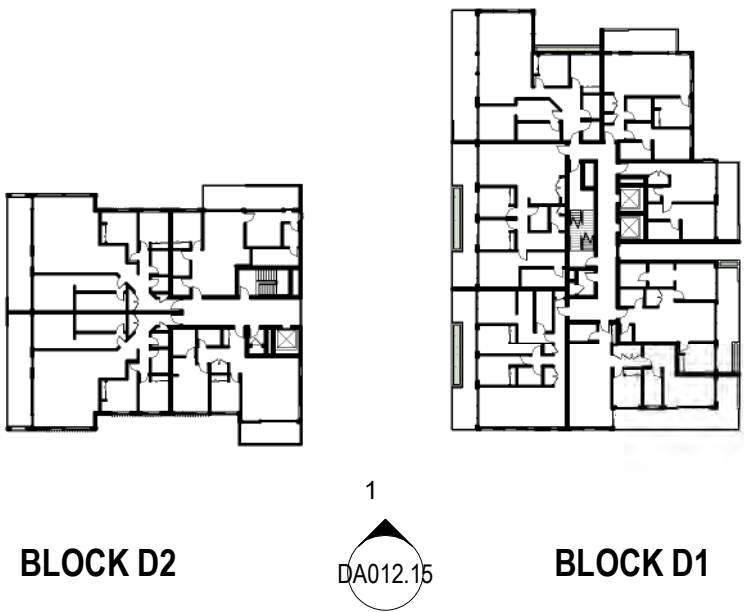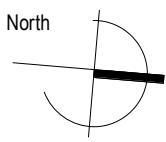

1 EAST ELEVATION
DA012.15 1:200

EXTERNAL MATERIAL SCHEDULE :

R1	RENDERED WALL WHITE / BEIGE OR SIMILAR	R2	RENDERED WALL DARK GREY OR SIMILAR	SA	SANDSTONE WALL
----	---	----	---	----	-------------------

12	RTS RESUBMISSION	27.05.21	JS	PL
11	SSD DA RESUBMISSION	19.03.21	JS	PL
10	Block D Concept	25.11.20	JS	SC
9	SSD DA RESUBMISSION	19.10.20	JS	PL
8	SSD DA RESUBMISSION	25.08.20	JS	PL
7	RESPONSE TO DEPARTMENT	17.07.20	JS	PL,SC
6	DA RESUBMISSION (PRELIM2)	10.07.20	JS	PL,SC
5	DA RESUBMISSION (PRELIM)	30.06.20	JS	PL,SC
4	SSD DA SUBMISSION	20.02.20	JS	PL,SC
Rev.	Description	Date	Chk	Drw

ADGarchitects

Suite 3.04, Level 3, 107-109 Mann St, Gosford NSW 2250
Postal Address P.O. BOX 457 Gosford NSW 2250
ph: 02 4312 5110 fax: 02 4312 3113
e:info@adgarchitects.com.au



Client

JWD DEVELOPMENTS PTY LTD

Title
BLOCK D - EAST ELEVATION

Project
BLOCK D 87 - 89 JOHN WHITEWAY DRIVE

Location
87 - 89 JOHN WHITEWAY DRIVE GOSFORD NSW

Do not scale drawings. Use figured dimensions only. Check and verify levels and dimensions on site prior to commencement of any work, the fabrication of shop drawings or the fabrication of components.
This drawing is the copyright of ADG Architects and is protected under the Copyright Act 1968. It may not be altered, reproduced or transmitted in any form or by any means without the express permission of ADG Architects.

SSD DA SUBMISSION
NOT TO BE USED DURING CONSTRUCTION

Project Number	Drawing Number	Rev
19002	DA012.15	12
Coordinator : Approver	Checked : Checker	
Scale: As indicated @ A1	Date Printed: 28/05/2021 3:37:42 PM	
File Name:		




Planning,
Industry &
Environment

Issued under the Environmental Planning and Assessment Act 1979

Approved Application No: SSD 10321

Granted on: 14 October 2021

Signed: AW **Sheet No: 123 of 190**

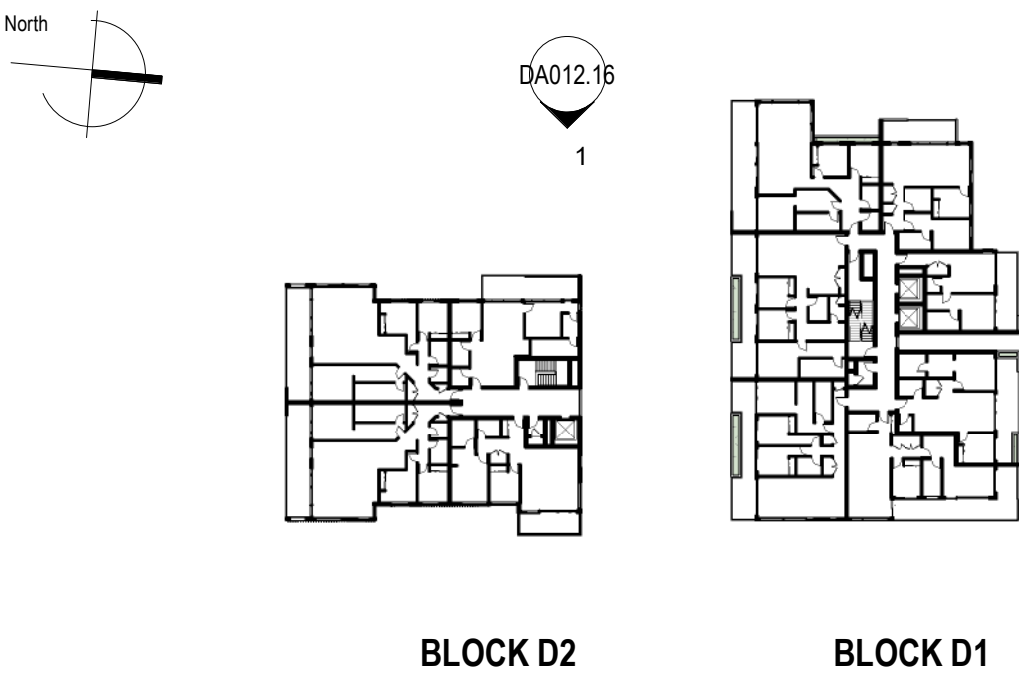

EXTERNAL MATERIAL SCHEDULE :			
R1	RENDERED WALL WHITE / BEIGE OR SIMILAR	R2	RENDERED WALL DARK GREY OR SIMILAR
SA	SANDSTONE WALL		

Rev.	Description	Date	Chk	Drw
12	RTS RESUBMISSION	27.05.21	JS	PL
11	SSD DA RESUBMISSION	19.03.21	JS	PL
10	Block D Concept	25.11.20	JS	SC
9	SSD DA RESUBMISSION	19.10.20	JS	PL
8	SSD DA RESUBMISSION	25.08.20	JS	PL
7	RESPONSE TO DEPARTMENT	17.07.20	JS	PL,SC
6	DA RESUBMISSION (PRELIM2)	10.07.20	JS	PL,SC
5	DA RESUBMISSION (PRELIM)	30.06.20	JS	PL,SC
4	SSD DA SUBMISSION	20.02.20	JS	PL,SC



Suite 3.04, Level 3, 107-109 Mann St, Gosford NSW 2250
Postal Address P.O. BOX 457 Gosford NSW 2250
ph: 02 4312 5110 fax: 02 4312 3113
e: info@adgarchitects.com.au



Client
JWD DEVELOPMENTS PTY LTD

Title
BLOCK D - WEST ELEVATION

Project
BLOCK D 87 - 89 JOHN WHITEWAY DRIVE

Location
87 - 89 JOHN WHITEWAY DRIVE GOSFORD NSW

Do not scale drawings. Use figured dimensions only. Check and verify levels and dimensions on site prior to commencement of any work, the fabrication of shop drawings or the fabrication of components.

This drawing is the copyright of ADG Architects and is protected under the Copyright Act 1968. It may not be altered, reproduced or transmitted in any form or by any means without the express permission of ADG Architects.

SSD DA SUBMISSION
NOT TO BE USED DURING CONSTRUCTION

Project Number	Drawing Number	Rev
19002	DA012.16	12
Coordinator : Approver	Checked : Checker	
Scale: As indicated @ A1	Date Printed: 28/05/2021 3:45:36 PM	
File Name:		




**Planning,
Industry &
Environment**
Issued under the Environmental Planning and Assessment Act 1979

Approved Application No: SSD 10321

Granted on: 14 October 2021

Signed: AW Sheet No: 124 of 190

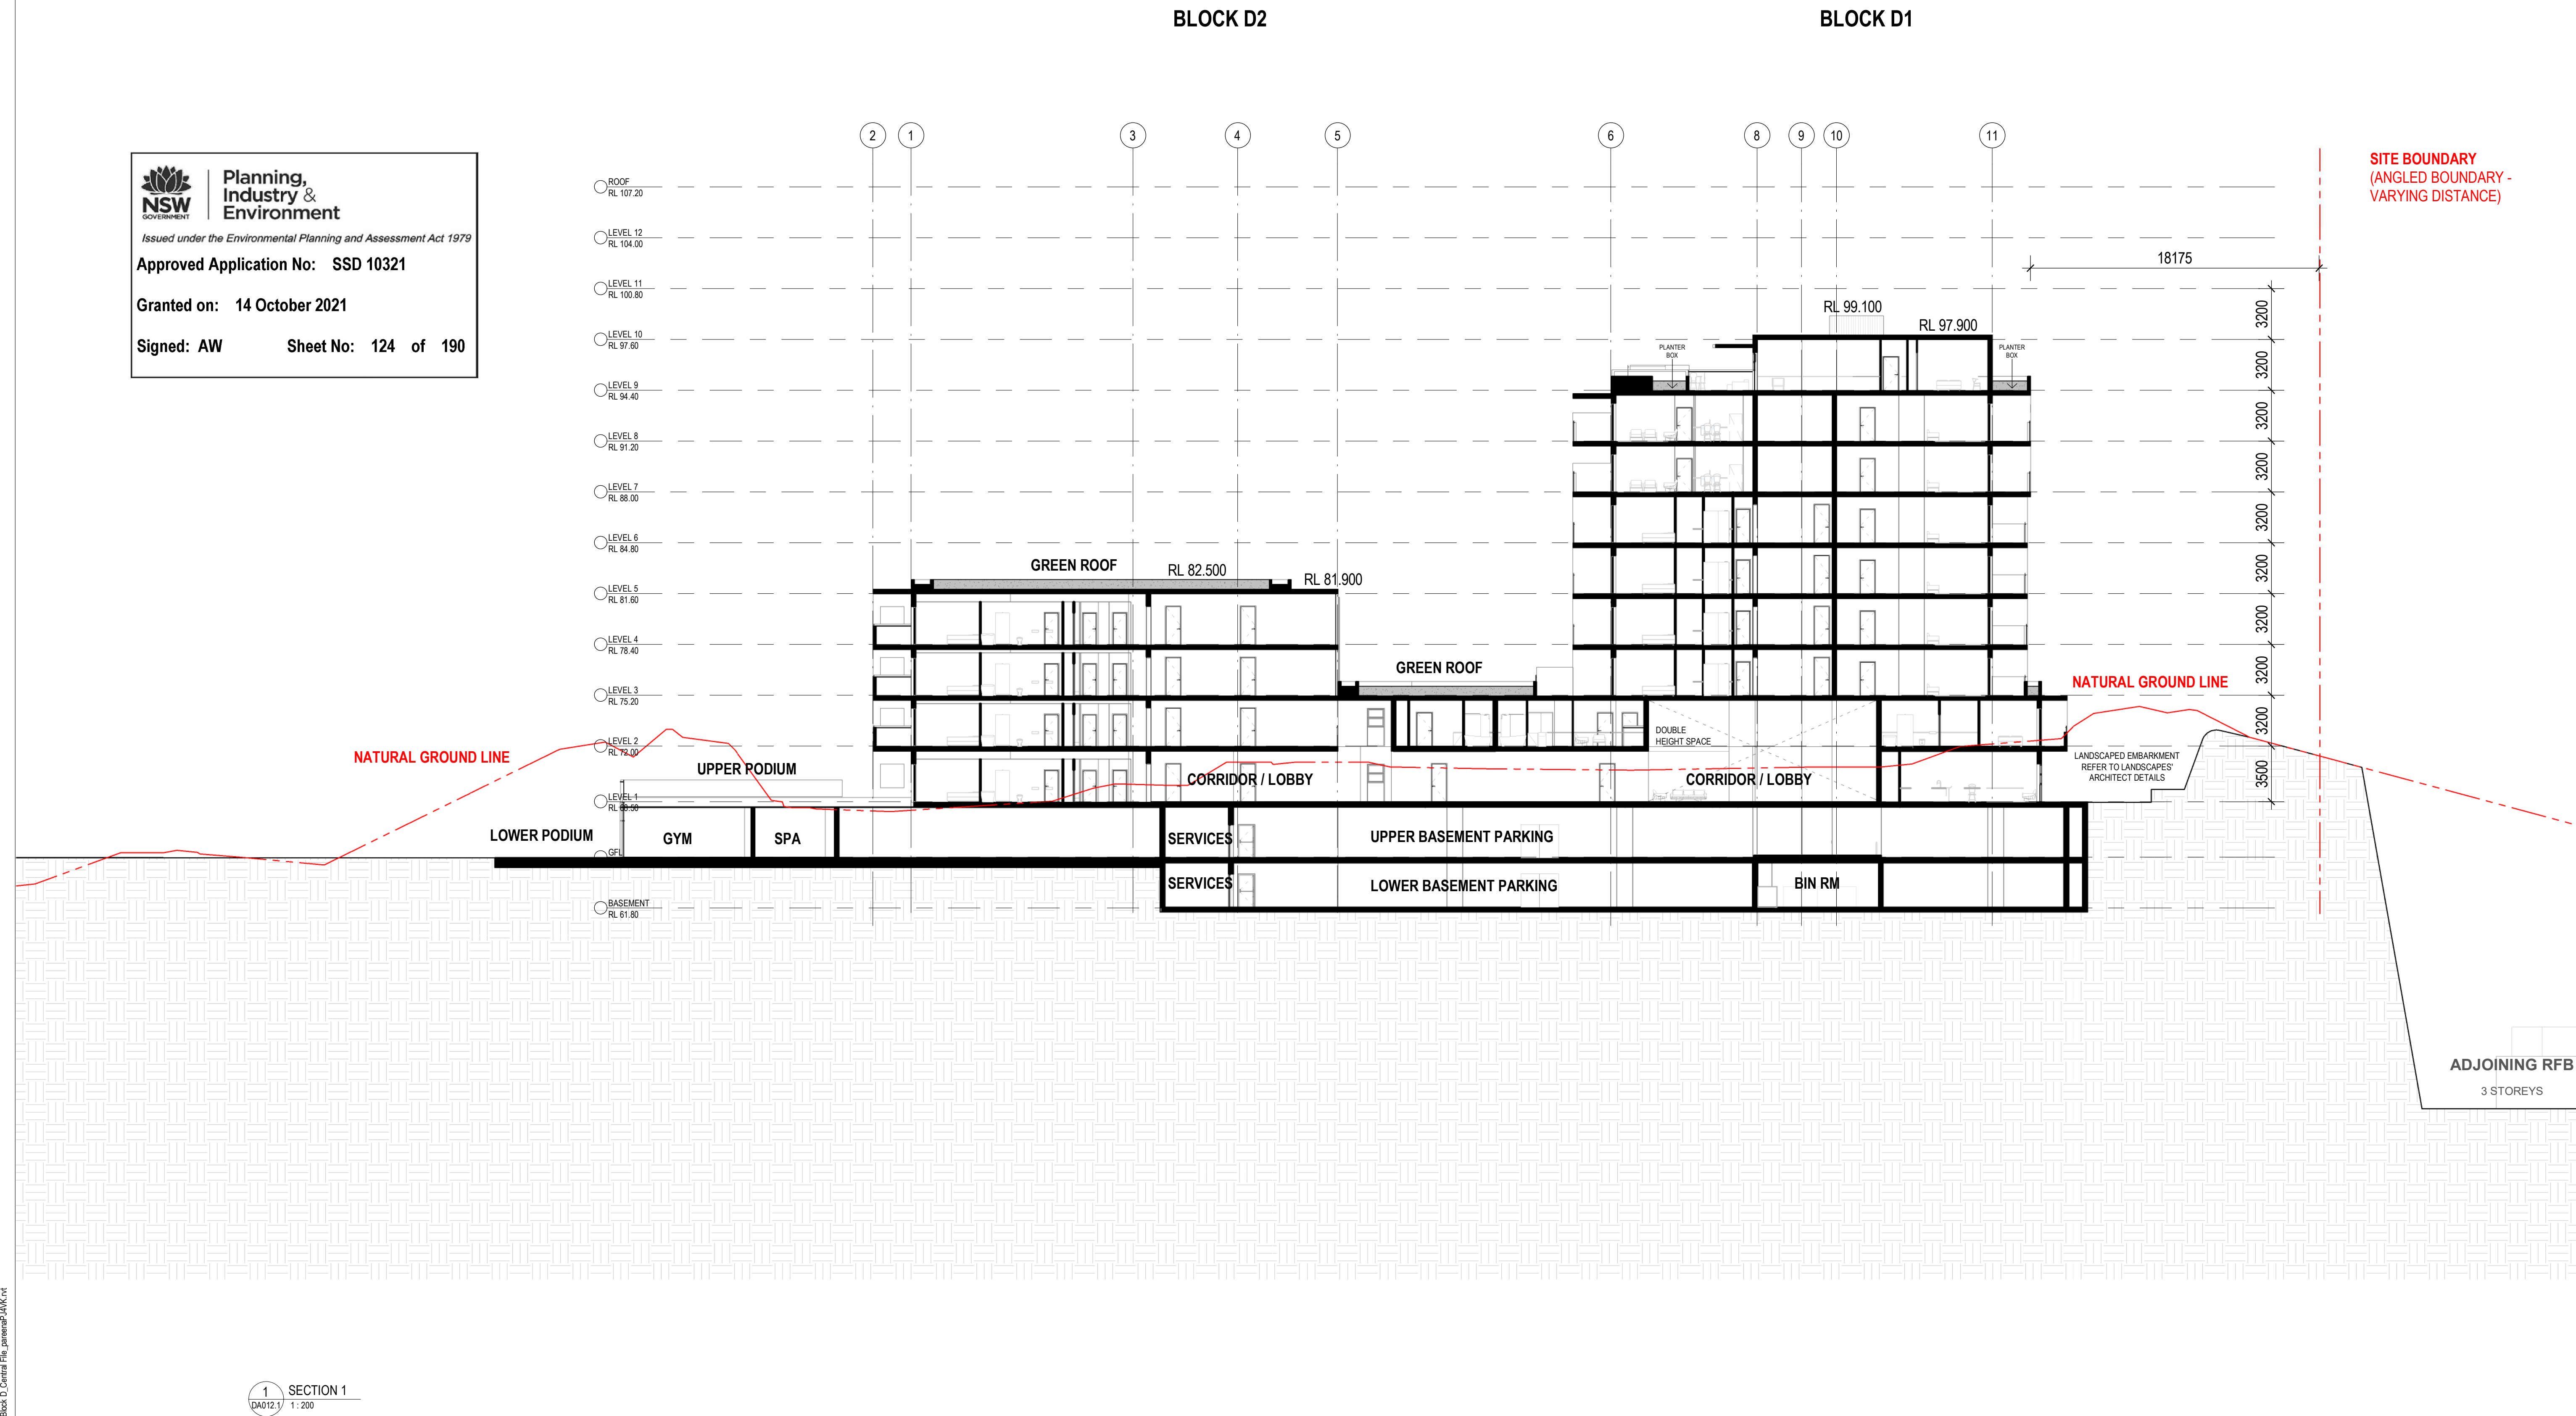

1 SECTION 1
DA012.1/ 1:200

Printed From: C:\Users\Parvati.Lakshmi\OneDrive\Documents\Block D Central File_paneau\AKV1.rvt

3 RTS RESUBMISSION 27.05.21 JS PL

2 SSD DA RESUBMISSION 19.03.21 JS PL

1 SSD DA RESUBMISSION 19.10.20 JS PL

Rev. Description Date Chk Drw

ADGarchitects

Suite 3.04, Level 3, 107-109 Mann St, Gosford NSW 2250
Postal Address P.O. BOX 457 Gosford NSW 2250
ph: 02 4312 5110 fax: 02 4312 3113
e: info@adgarchitects.com.au



**Member
Australian
Institute of
Architects**

Client

JWD DEVELOPMENTS PTY LTD

Title SECTION 1

Project BLOCK D 87 - 89 JOHN WHITEWAY DRIVE

Location 87 - 89 JOHN WHITEWAY DRIVE GOSFORD NSW

Do not scale drawings. Use figured dimensions only. Check and verify levels and dimensions on site prior to commencement of any work, the fabrication of shop drawings or the fabrication of components.
This drawing is the copyright of ADG Architects and is protected under the Copyright Act 1968. It may not be altered, reproduced or transmitted in any form or by any means without the express permission of ADG Architects.

SSD DA SUBMISSION
NOT TO BE USED DURING CONSTRUCTION

Project Number Drawing Number Rev

19002 DA012.17 3

Coordinator : Approver Checked : Checker

Scale: 1:200 @ A1 Date Printed: 28/05/2021 3:45:51 PM

File Name:



NSW
GOVERNMENT


Planning,
Industry &
Environment

Issued under the Environmental Planning and Assessment Act 1979

Approved Application No: SSD 10321

Granted on: 14 October 2021

Signed: AW Sheet No: 125 of 190

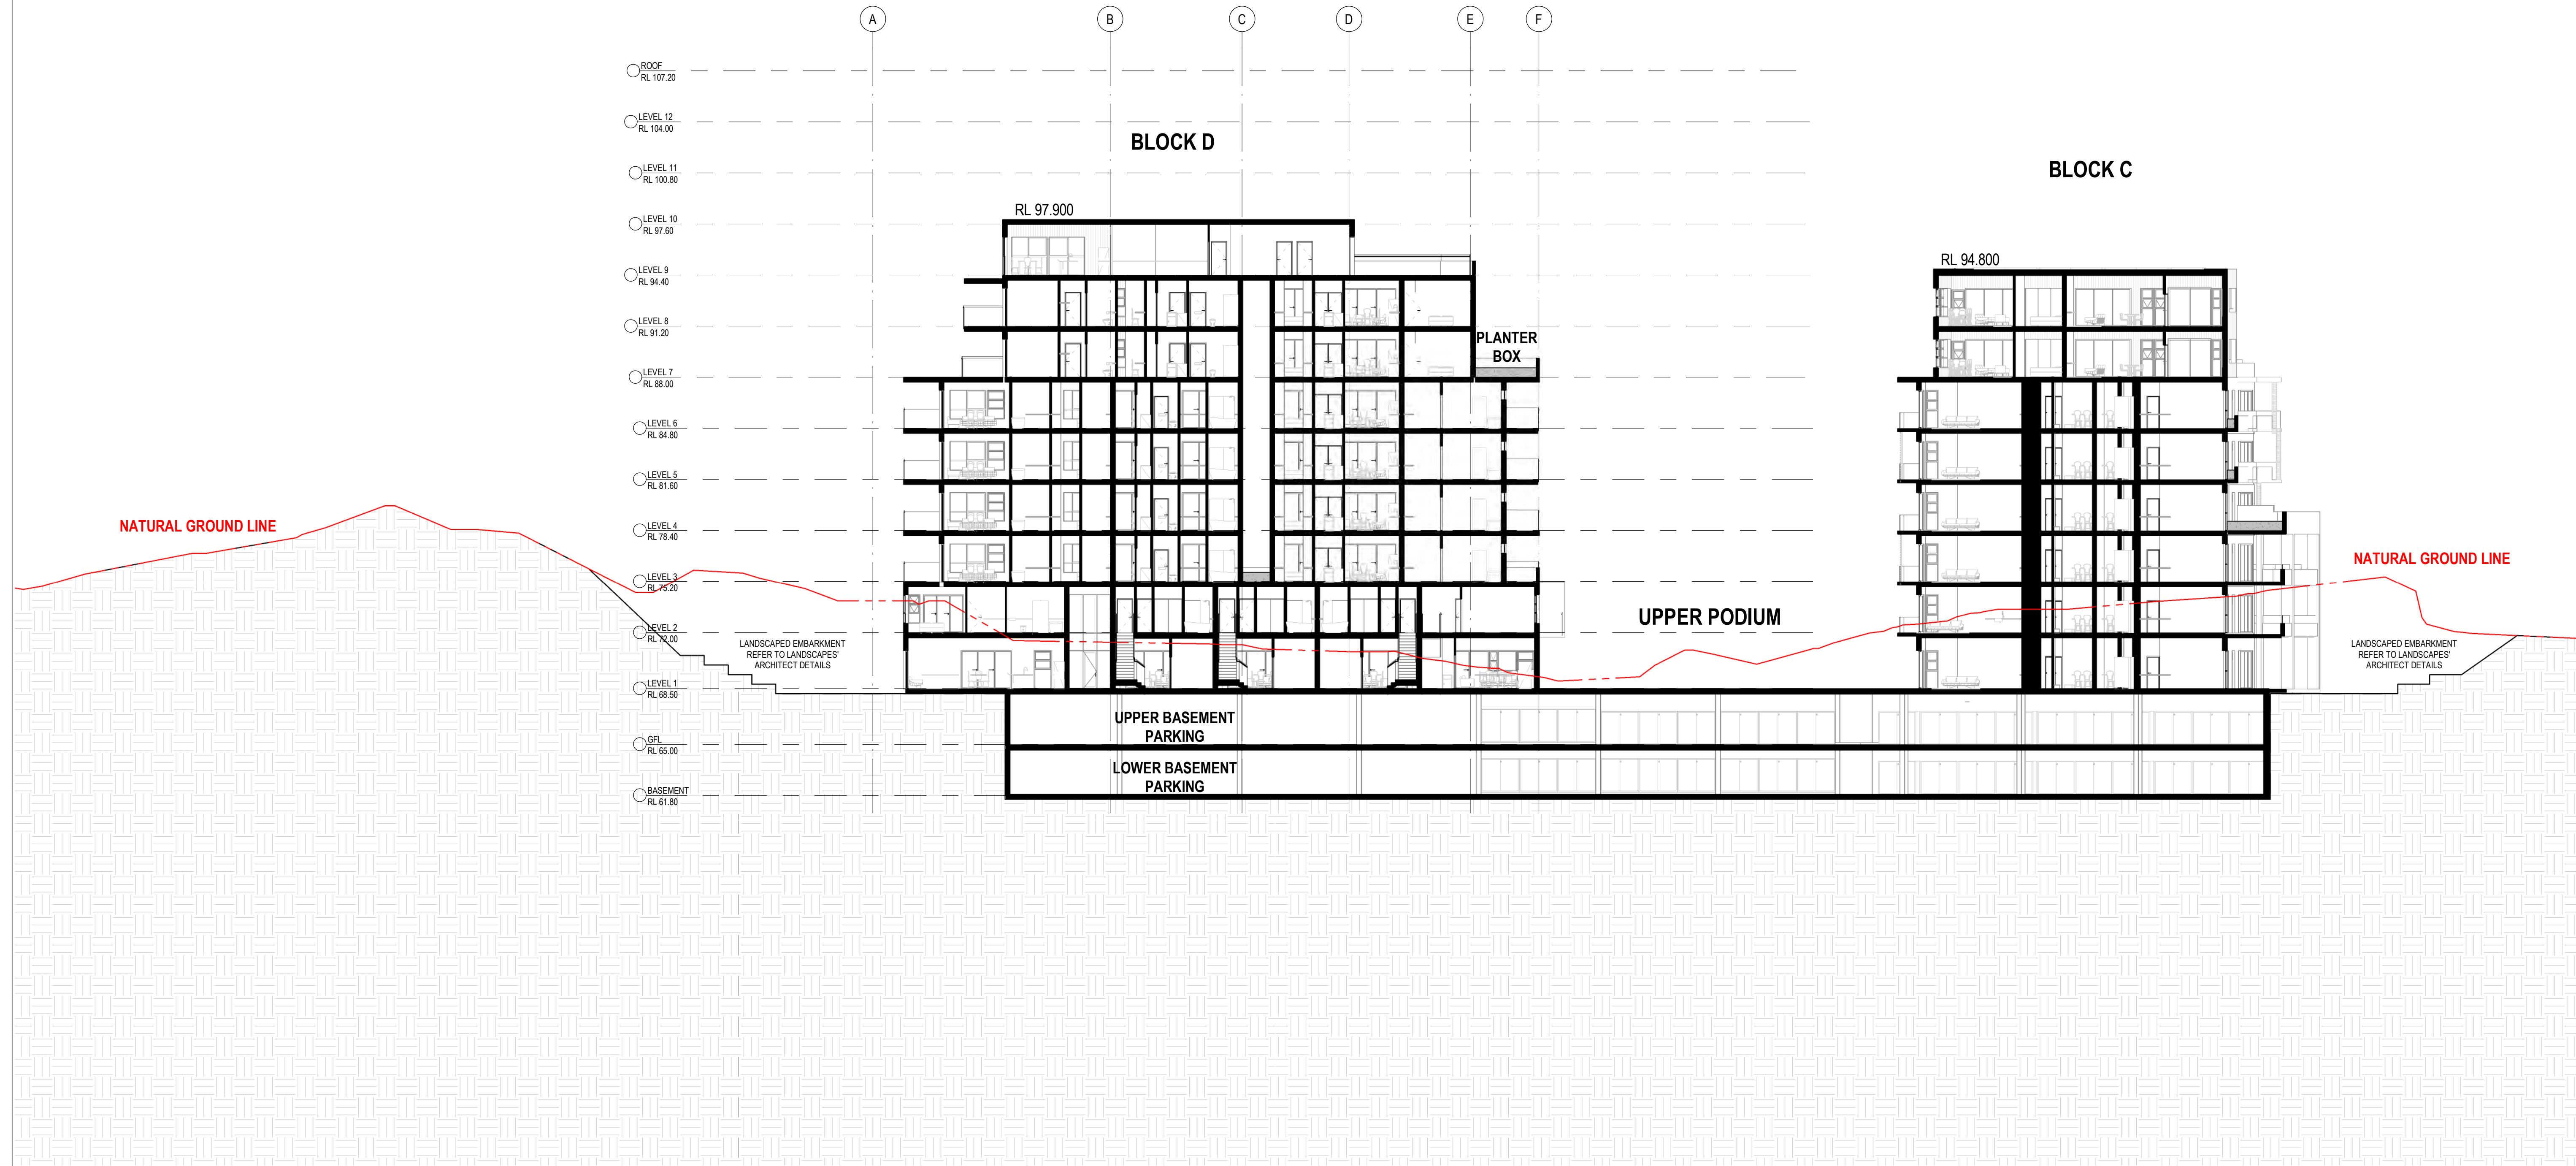

1 SECTION 2
DA012.1 1:200

Rev.	Description	Date	Chk	Drw
3	RTS RESUBMISSION	27.05.21	JS	PL
2	SSD DA RESUBMISSION	19.03.21	JS	PL
1	SSD DA RESUBMISSION	19.10.20	JS	PL

ADGarchitects

Suite 3.04, Level 3, 107-109 Mann St, Gosford NSW 2250
Postal Address P.O. BOX 457 Gosford NSW 2250
ph: 02 4312 5110 fax: 02 4312 3113
e: info@adgarchitects.com.au



Client
JWD DEVELOPMENTS PTY LTD

Title
SECTION 2

Project
BLOCK D 87 - 89 JOHN WHITEWAY DRIVE

Location
87 - 89 JOHN WHITEWAY DRIVE
GOSFORD NSW

Do not scale drawings. Use figured dimensions only. Check and verify levels and dimensions on site prior to commencement of any work, the fabrication of shop drawings or the fabrication of components.
This drawing is the copyright of ADG Architects and is protected under the Copyright Act 1968. It may not be altered, reproduced or transmitted in any form or by any means without the express permission of ADG Architects.

SSD DA SUBMISSION
NOT TO BE USED DURING CONSTRUCTION

Project Number	Drawing Number	Rev
19002	DA012.18	3
Coordinator : Approver	Checked : Checker	
Scale: 1:200 @ A1	Date Printed: 28/05/2021 3:46:04 PM	
File Name:		



NSW
GOVERNMENT


Planning,
Industry &
Environment

Issued under the Environmental Planning and Assessment Act 1979

Approved Application No: SSD 10321

Granted on: 14 October 2021

Signed: AW Sheet No: 126 of 190

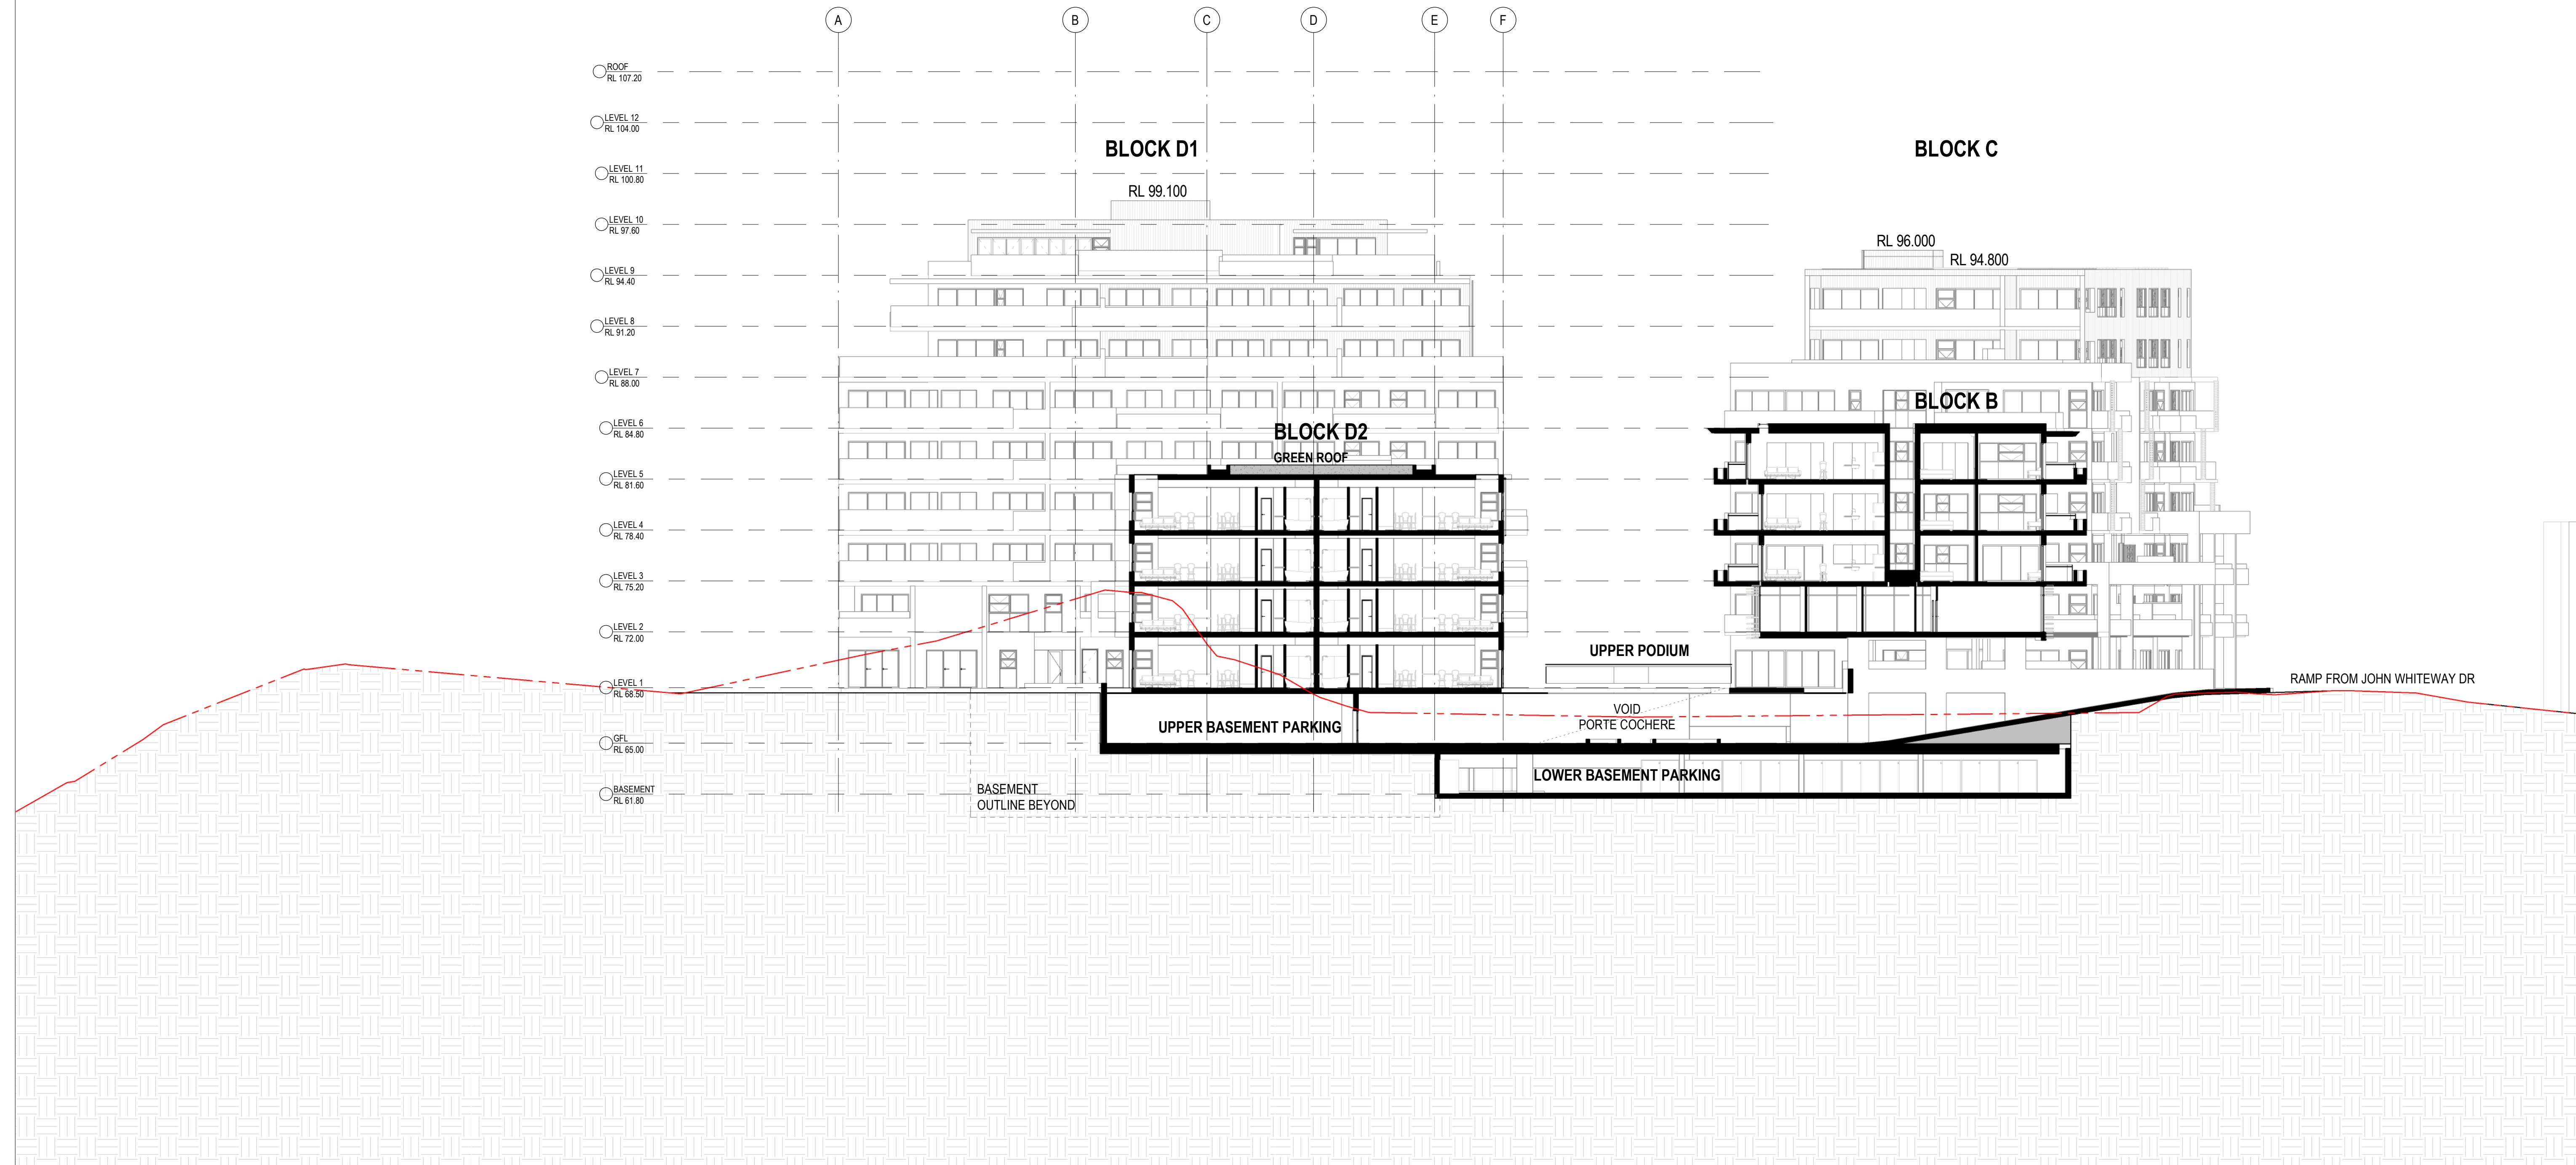

1 SECTION 3
DA012.1 1:200

Printed From: C:\Users\Parvina.Larawal\Documents\Block_D_Central_Flg_paneau\AKV.nt

3RTS RESUBMISSION27.05.21JSPL

2SSD DA RESUBMISSION19.03.21JSPL

1SSD DA RESUBMISSION19.10.20JSPL

Rev. Description

Date

Chk

Drw

ADGarchitects

Suite 3.04, Level 3, 107-109 Mann St, Gosford NSW 2250

Postal Address P.O. BOX 457 Gosford NSW 2250

ph: 02 4312 5110 fax: 02 4312 3113

e:info@adgarchitects.com.au

Member Australian Institute of Architects

Client

JWD DEVELOPMENTS PTY LTD

Title

SECTION 3

Project

BLOCK D 87 - 89 JOHN WHITEWAY DRIVE

Location

87 - 89 JOHN WHITEWAY DRIVE GOSFORD NSW

Do not scale drawings. Use figured dimensions only. Check and verify levels and dimensions on site prior to commencement of any work, the fabrication of shop drawings or the fabrication of components.

This drawing is the copyright of ADG Architects and is protected under the Copyright Act 1968. It may not be altered, reproduced or transmitted in any form or by any means without the express permission of ADG Architects.

SSD DA SUBMISSION

NOT TO BE USED DURING CONSTRUCTION

Project Number

Drawing Number

Rev

19002

DA012.19

3

Coordinator : Approver

Checked : Checker

Scale: 1: 200 @ A1

Date Printed: 28/05/2021 3:46:28 PM

File Name: