

# FORT STREET PUBLIC SCHOOL OBSERVATORY HILL ENVIRONMENTAL EDUCATION CENTRE

Observatory Hill Upper Fort Street Sydney NSW 2000


GENERAL NOTES

ALL DIMENSIONS AND EXISTING CONDITIONS  
◦ SHALL BE CHECKED AND VERIFIED BY THE  
CONTRACTOR BEFORE PROCEEDING WITH THE WORK.  
◦ ALL LEVELS RELATIVE TO 'AUSTRALIAN HEIGHT DATUM'.  
◦ DO NOT SCALE DRAWINGS.  
◦ USE FIGURED DIMENSIONS ONLY.

legend

## DRAWING LIST - SSDA - SECTION 4.55 APPLICATION TO MODIFY CONSENT

| Drawing No. | Drawing Name                                        | Rev ID | Date    | Drawing No. | Drawing Name                                           | Rev ID | Date    | Drawing No. | Drawing Name                               | Rev ID | Date    |
|-------------|-----------------------------------------------------|--------|---------|-------------|--------------------------------------------------------|--------|---------|-------------|--------------------------------------------|--------|---------|
| DA-1001     | Cover Sheet                                         | SSDA02 | 28/1/21 | DA-5006     | Detailed Areas - FSPS Existing Hall Skylight           | SSDA02 | 28/1/21 | DA-7006     | Visual Impact Assessment - Viewpoint 6     | SSDA02 | 28/1/21 |
| DA-1101     | Location Plan - Existing                            | SSDA02 | 28/1/21 | DA-5008     | Detailed Areas - Bradfield Mechanical Exhaust Sections | SSDA02 | 28/1/21 | DA-7007     | Visual Impact Assessment - Viewpoint 7     | SSDA02 | 28/1/21 |
| DA-1201     | Site Plan Existing                                  | SSDA02 | 28/1/21 | DA-5901     | FT01 / FT02 Building A                                 | SSDA02 | 28/1/21 | DA-7008     | Visual Impact Assessment - Viewpoint 8     | SSDA02 | 28/1/21 |
| DA-1202     | Site Analysis                                       | SSDA02 | 28/1/21 | DA-5902     | FT03 Building D                                        | SSDA02 | 28/1/21 | DA-7009     | Visual Impact Assessment - Viewpoint 9     | SSDA02 | 28/1/21 |
| DA-1211     | Site Plan Proposed                                  | SSDA02 | 28/1/21 | DA-5903     | FT04 Building D                                        | SSDA02 | 28/1/21 | DA-7010     | Visual Impact Assessment - Viewpoint 10    | SSDA02 | 28/1/21 |
| DA-2001     | Proposed Plan - Lower Ground 1                      | SSDA02 | 28/1/21 | DA-5904     | FT05 Building C                                        | SSDA02 | 28/1/21 | DA-7011     | Visual Impact Assessment - Viewpoint 11    | SSDA02 | 28/1/21 |
| DA-2002     | Proposed Plan - Ground                              | SSDA02 | 28/1/21 | DA-5905     | FT07 Building F/G                                      | SSDA02 | 28/1/21 | DA-8001     | Landscape Design Plan                      | SSDA02 | 28/1/21 |
| DA-2003     | Proposed Plan - Level 1                             | SSDA02 | 28/1/21 | DA-5906     | FT08/ FT13 Building M                                  | SSDA02 | 28/1/21 | DA-8002     | Landscape Ground Floor                     | SSDA02 | 28/1/21 |
| DA-2004     | Proposed Plan - Level 2                             | SSDA02 | 28/1/21 | DA-5907     | FT10 Building J/H                                      | SSDA02 | 28/1/21 | DA-8003     | Landscape Roof Plan                        | SSDA02 | 28/1/21 |
| DA-2005     | Proposed Plan - Level 3                             | SSDA02 | 28/1/21 | DA-5908     | FT11 C.O.L.A.                                          | SSDA02 | 28/1/21 | DA-8004     | Tree Management Plan                       | SSDA02 | 28/1/21 |
| DA-2006     | Proposed Plan - Roof                                | SSDA02 | 28/1/21 | DA-5909     | FT12 Services Enclosure                                | SSDA02 | 28/1/21 | DA-8005     | Landscape Planting Ground Plan - Phase 2   | SSDA02 | 28/1/21 |
| DA-2101     | Demolition Plan - Ground                            | SSDA02 | 28/1/21 | DA-5910     | FT13 Glass Infill Building J/HG                        | SSDA02 | 28/1/21 | DA-8006     | Landscape Planting Roof Plan               | SSDA02 | 28/1/21 |
| DA-2102     | Demolition Plan - Level 1                           | SSDA02 | 28/1/21 | DA-6001     | Shadow Diagrams - 21 June 9am-12pm                     | SSDA02 | 28/1/21 | DA-8007     | Landscape Soil Depth Ground Plan - Phase 2 | SSDA02 | 28/1/21 |
| DA-2103     | Demolition Plan - Level 2                           | SSDA02 | 28/1/21 | DA-6002     | Shadow Diagrams - 21 June 1pm-4pm                      | SSDA02 | 28/1/21 | DA-8008     | Landscape Soil Depth Roof Plan             | SSDA02 | 28/1/21 |
| DA-2104     | Demolition Plan - Roof                              | SSDA02 | 28/1/21 | DA-6003     | Shadow Diagrams - 21 Dec 9am-12pm                      | SSDA02 | 28/1/21 | DA-8009     | Landscape Ground Floor - Phase 1           | SSDA02 | 28/1/21 |
| DA-3001     | Elevations North East                               | SSDA02 | 28/1/21 | DA-6004     | Shadow Diagrams - 21 Dec 1pm-4pm                       | SSDA02 | 28/1/21 | DA-8010     | Landscape Planting Ground Plan - Phase 1   | SSDA02 | 28/1/21 |
| DA-3002     | Elevations South West                               | SSDA02 | 28/1/21 | DA-6005     | Shadow Diagrams - 21 March 9am-12pm                    | SSDA02 | 28/1/21 | DA-8011     | Landscape Soil Depth Ground Plan - Phase 1 | SSDA02 | 28/1/21 |
| DA-4001     | Sections 1                                          | SSDA02 | 28/1/21 | DA-6006     | Shadow Diagrams - 21 March 1pm-4pm                     | SSDA02 | 28/1/21 | DA-8101     | Landscape Sections                         | SSDA02 | 28/1/21 |
| DA-4002     | Sections 2                                          | SSDA02 | 28/1/21 | DA-6007     | Shadow Diagrams - 23 Sept 9am-12pm                     | SSDA02 | 28/1/21 | DA-9011     | Exterior Finishes Samples                  | SSDA02 | 28/1/21 |
| DA-4003     | Sections 3                                          | SSDA02 | 28/1/21 | DA-6008     | Shadow Diagrams - 23 Sept 1pm-4pm                      | SSDA02 | 28/1/21 |             |                                            |        |         |
| DA-4004     | Sections 4                                          | SSDA02 | 28/1/21 | DA-7001     | Visual Impact Assessment - Viewpoint 1                 | SSDA02 | 28/1/21 |             |                                            |        |         |
| DA-5001     | Detailed Areas - Heritage Wall                      | SSDA02 | 28/1/21 | DA-7002     | Visual Impact Assessment - Viewpoint 2                 | SSDA02 | 28/1/21 |             |                                            |        |         |
| DA-5002     | Detailed Areas - Heritage Wall Details              | SSDA02 | 28/1/21 | DA-7003     | Visual Impact Assessment - Viewpoint 3                 | SSDA02 | 28/1/21 |             |                                            |        |         |
| DA-5003     | Detailed Areas - Bradfield Mechanical Exhaust Plans | SSDA02 | 28/1/21 | DA-7004     | Visual Impact Assessment - Viewpoint 4                 | SSDA02 | 28/1/21 |             |                                            |        |         |
| DA-5005     | Detailed Areas - Surgeon's Cottage                  | SSDA02 | 28/1/21 | DA-7005     | Visual Impact Assessment - Viewpoint 5                 | SSDA02 | 28/1/21 |             |                                            |        |         |

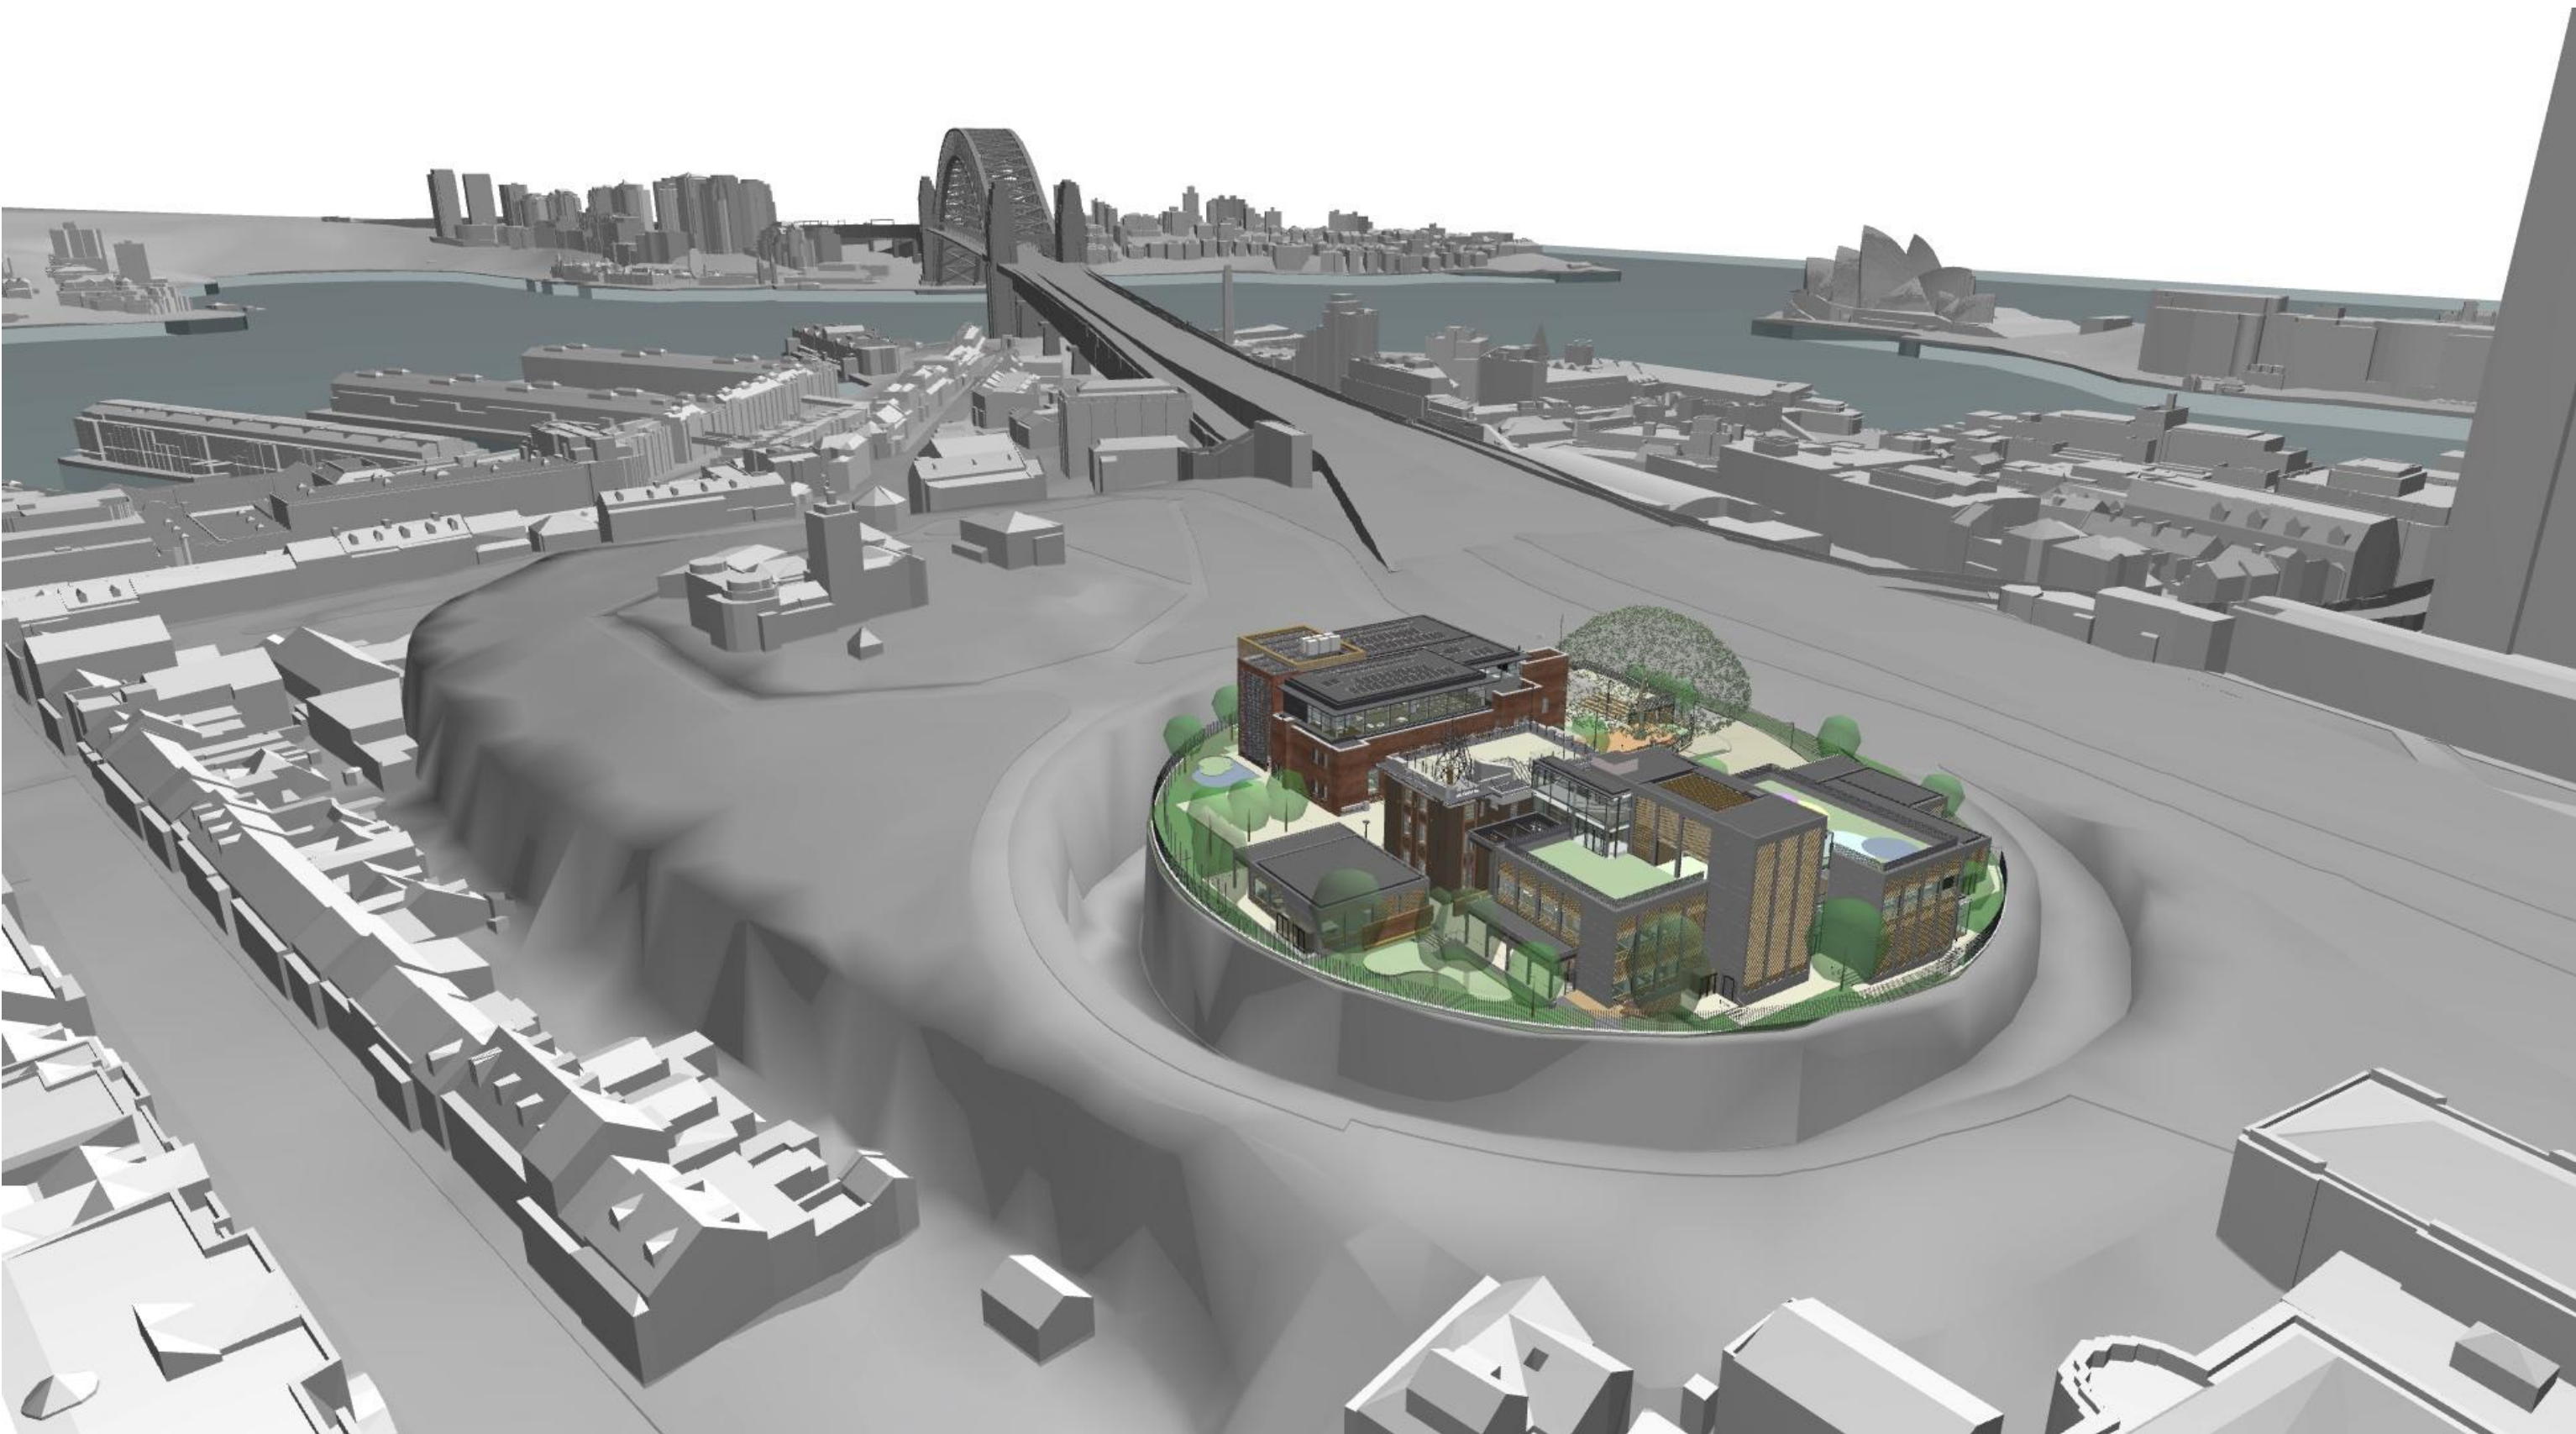

SSDA02 28/1/21 S455 Modification AWY

SSDA01 18/10/19 Final Draft Issue for SSDA Coordination AWY

| rev | date | name | by | chk |
|-----|------|------|----|-----|
|     |      |      |    |     |

fjmt studio architecture interiors landscape urban community

sydney melbourne uk

Level 5, 70 King Street • +61 2 9251 7077 • [fjmtstudio.com](#)

fjmt

project  
**Fort Street Public School**  
Observatory Hill  
Sydney NSW 2000

title  
**General  
Cover Sheet**

|              |                |               |
|--------------|----------------|---------------|
| scale        | first issued   | 23/9/19       |
| project code | sheet no.      | revision      |
| <b>FSS</b>   | <b>DA-1001</b> | <b>SSDA02</b> |

## Section 4.55 Modification - SSDA - 10340