

051020m

GENERAL NOTES


ALL DIMENSIONS AND EXISTING CONDITIONS SHALL BE CHECKED AND VERIFIED BY THE CONTRACTOR BEFORE PROCEEDING WITH THE WORK.

ALL LEVELS RELATIVE TO 'AUSTRALIAN HEIGHT DATUM'.

DO NOT SCALE DRAWINGS.

USE FIGURED DIMENSIONS ONLY.

legend

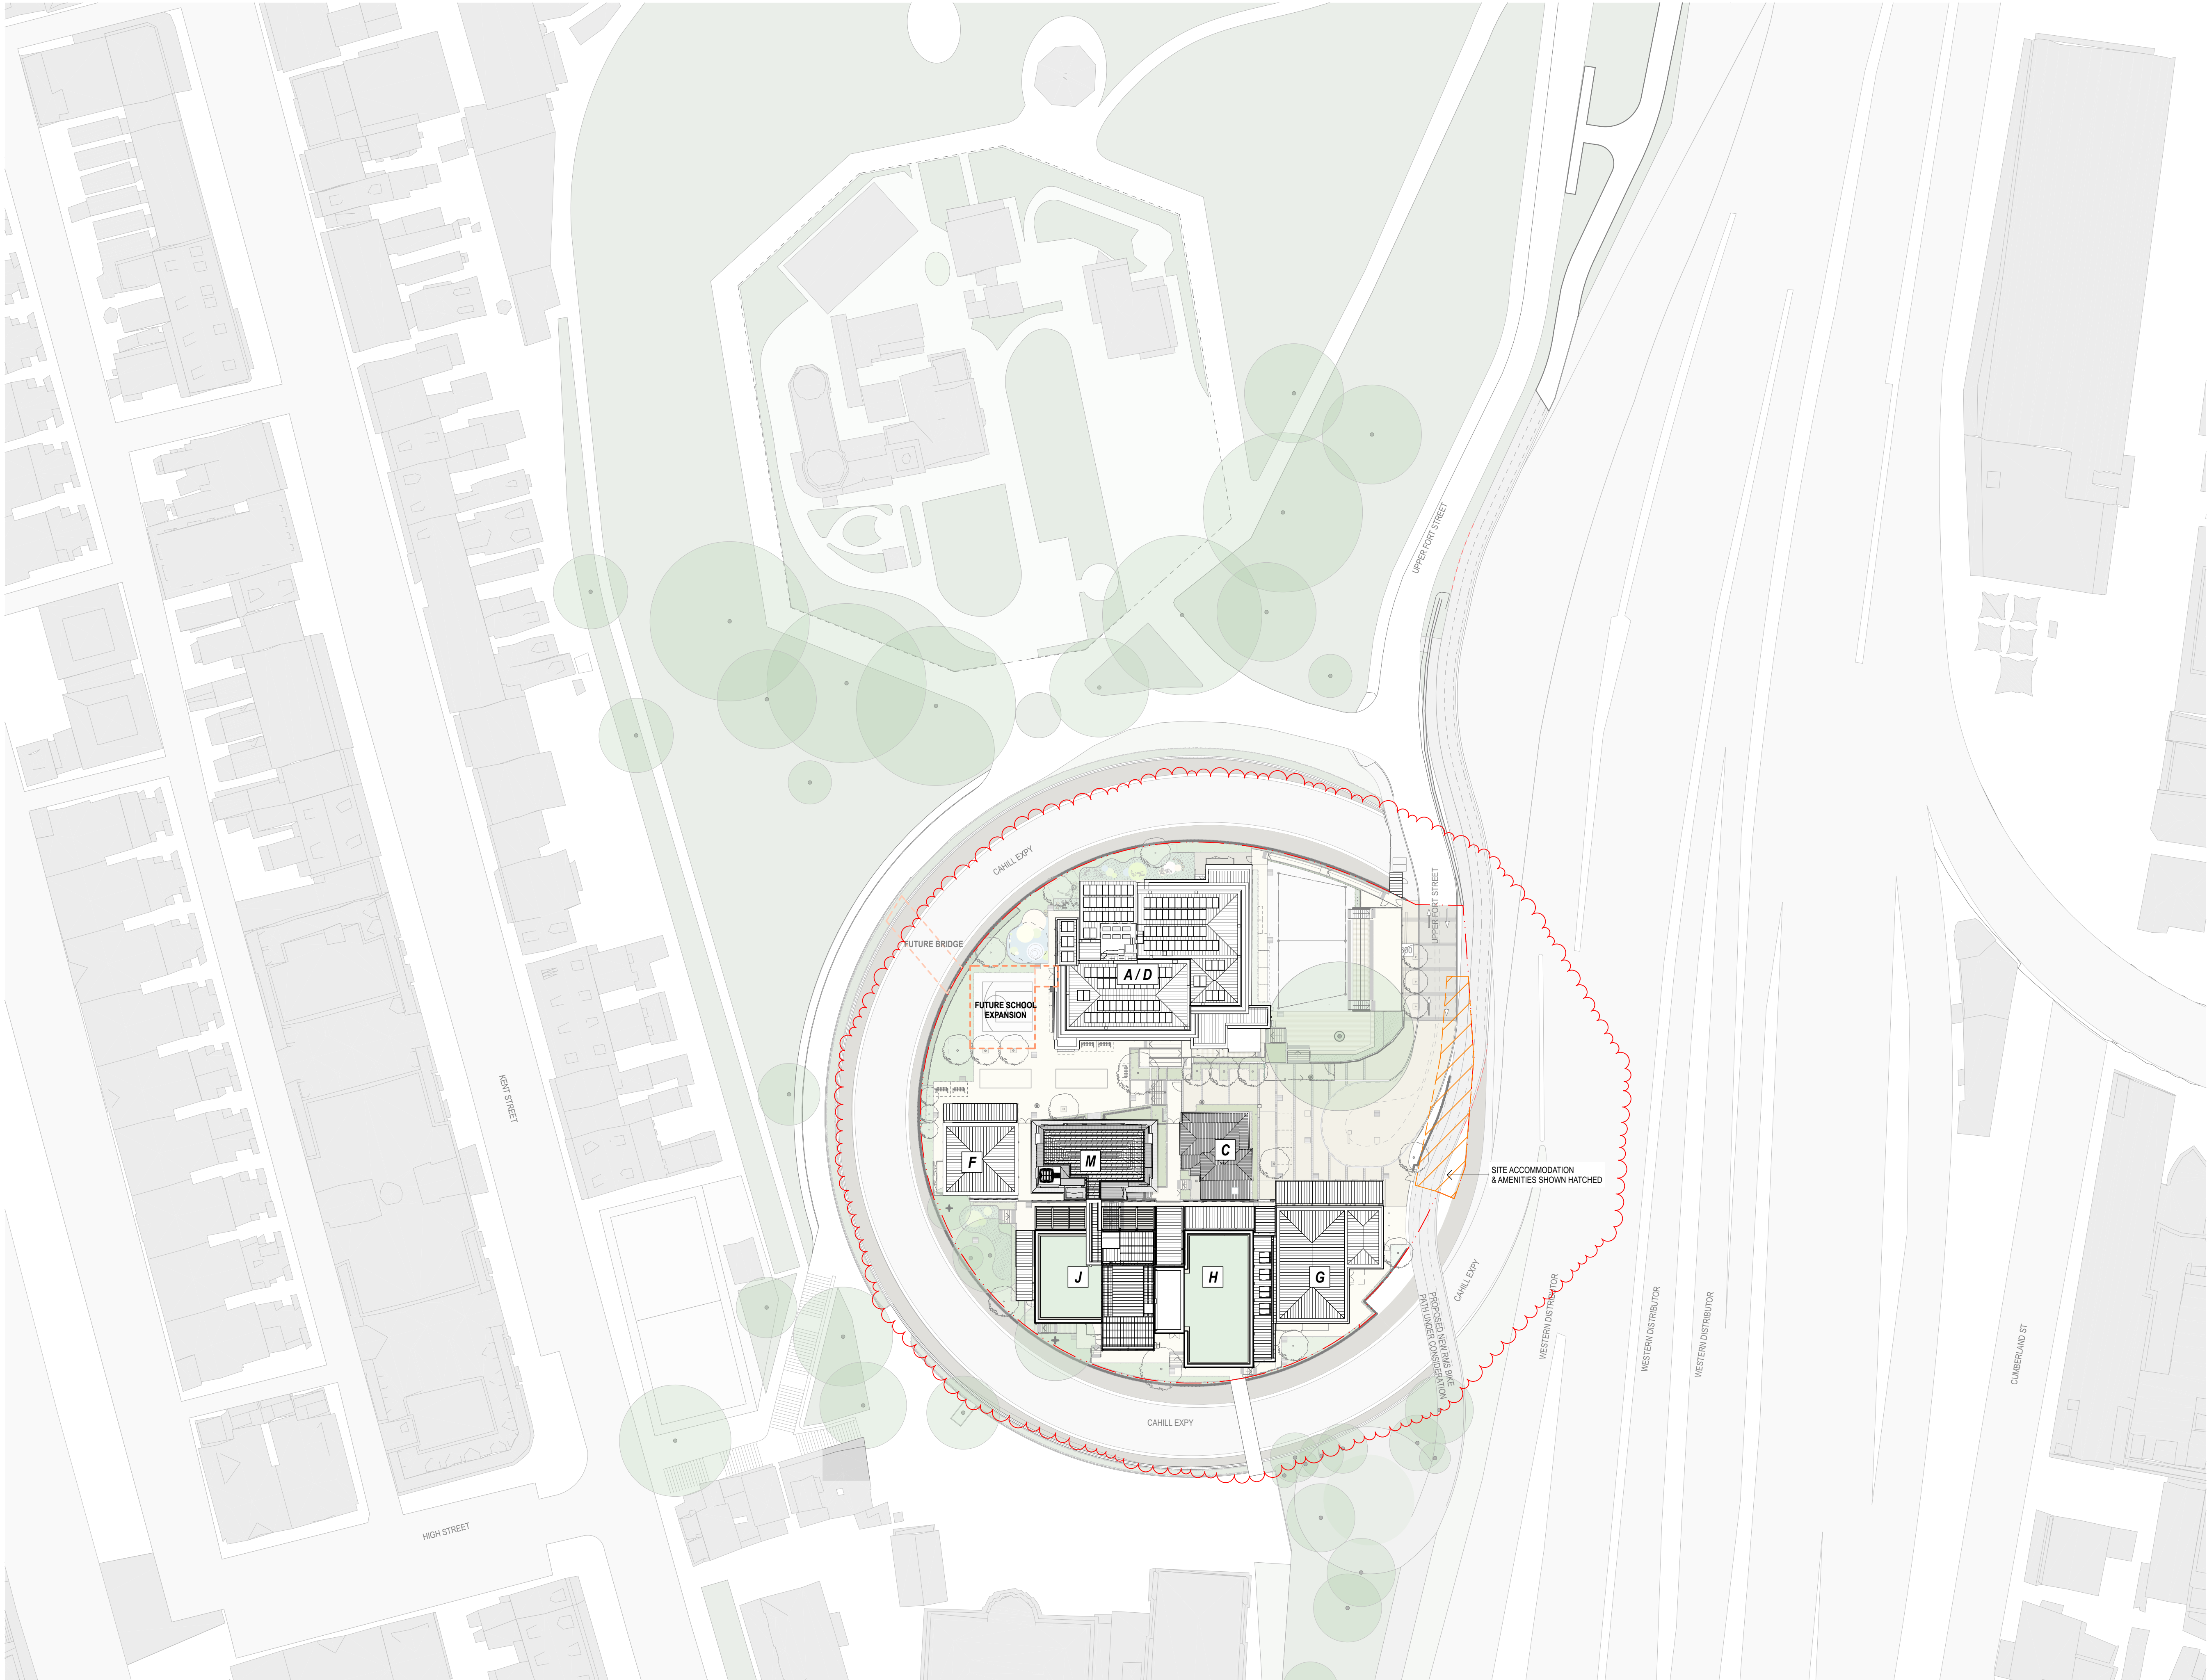

SSDA02	28/1/21	\$455 Modification	AWY	
SSDA01.1	30/9/20	State Significance Development Application	AWY	
SSDA01	18/12/19	State Significance Development Application	CTK	
rev	date	name	by	chk

fjmt studio

architecture interiors landscape urban community

sydney melbourne uk

Level 5, 70 King Street E +61 2 9251 7077

fjmtstudio.com

fjmt

project

Fort Street Public School
Observatory Hill
Sydney NSW 2000

title

Site Plan Proposed

scale

1:500 @ A1

first issued

18/12/19

project code

sheet no.

revision

FSS

DA-1211

SSDA02

Section 4.55 Modification - SSDA - 10340