

STADIUM AUSTRALIA

ARCHITECTURAL DRAWING SET

By Cox Architecture
September 2019

COX




DRAWING REGISTER



SHEET NUMBER	SHEET TITLE
A.00	Existing Floor plan L0
A.01	Existing Floor plan L1
A.02	Existing Floor plan L2
A.03	Existing Floor plan L3
A.04	Existing Floor plan L4
A.05	Existing Floor plan L5
A.06	Existing Floor plan L6
A.07	Existing Floor plan L7
A.08	Existing Roof plan
A.09	Existing Elevations
A.10	Existing Sections
B.00	Demolition plan L0
B.01	Demolition plan L1
B.02	Demolition plan L2
B.03	Demolition plan L3

B.04	Demolition plan L4
B.05	Demolition plan L5
B.06	Demolition plan L6
B.07	Demolition Roof plan
C.00	Proposed Floor plan L0
C.01	Proposed Floor plan L1
C.02	Proposed Floor plan L2
C.03	Proposed Floor plan L3
C.04	Proposed Floor plan L4
C.05	Proposed Floor plan L5
C.06	Proposed Floor plan L6
C.07	Proposed Floor plan L7
C.08	Proposed Roof plan
C.09	Proposed Sections
C.10	Proposed Elevations

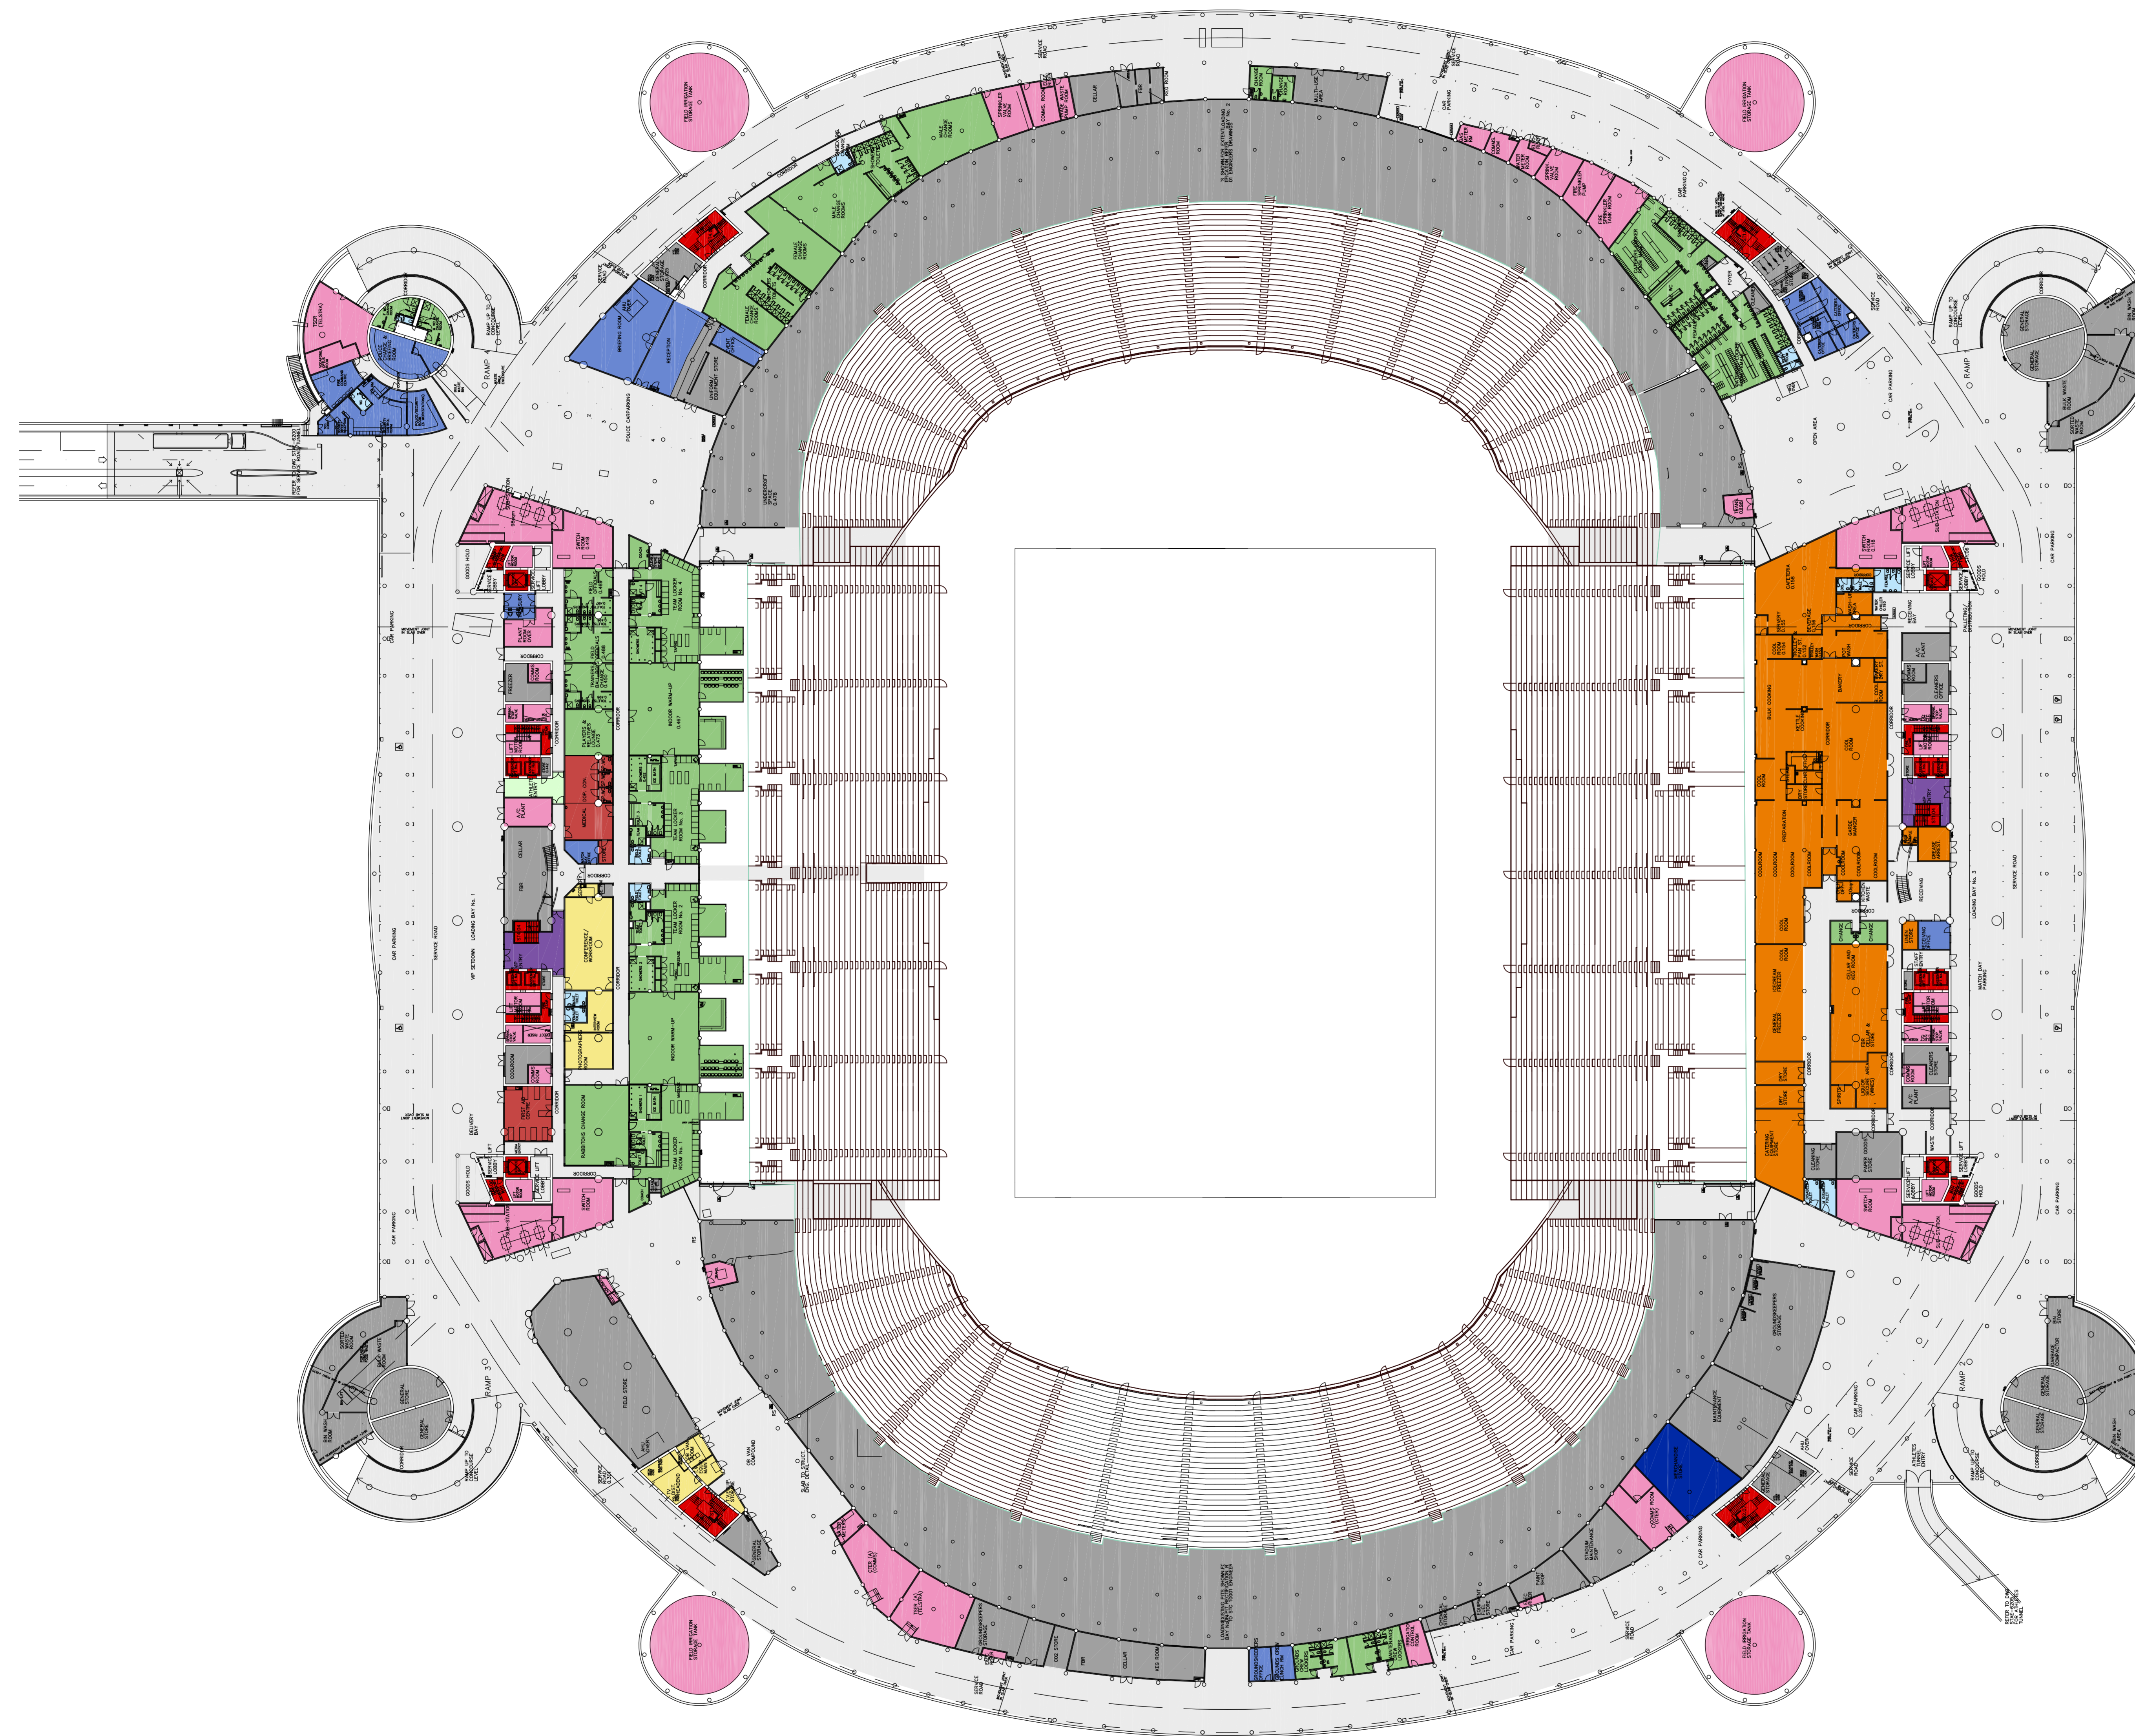

FACILITY:	AREA:
ADMINISTRATION	661sqm
AMENITIES	114sqm
BROADCAST / MEDIA	279sqm
COMPETITION / CHANGE	2878sqm
CIRCULATION - PUBLIC	0sqm
CIRCULATION - BOH	19072sqm
CIRCULATION - PLAYERS	32sqm
CIRCULATION - CORPORATE	101sqm
CONCESSIONS	0sqm
CORPORATE HOSPITALITY	0sqm
FOOD & BEVERAGE / KITCHEN	1726sqm
MEDICAL	174sqm
MERCHANDISING	133sqm
PLANT	2585sqm
SPONSORS BAR	0sqm
STORE	9421sqm
TICKETING	0sqm
VERTICAL TRANSPORT / CORE	403sqm



STADIUM AUSTRALIA REDEVELOPMENT


PROJECT OPTION


1:500 @ A0

0 5 10 15 20 25 100

Level 0
Existing

Date 13.09.19 Revision B Sheet A.00

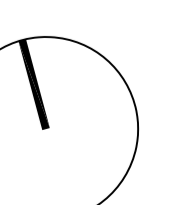

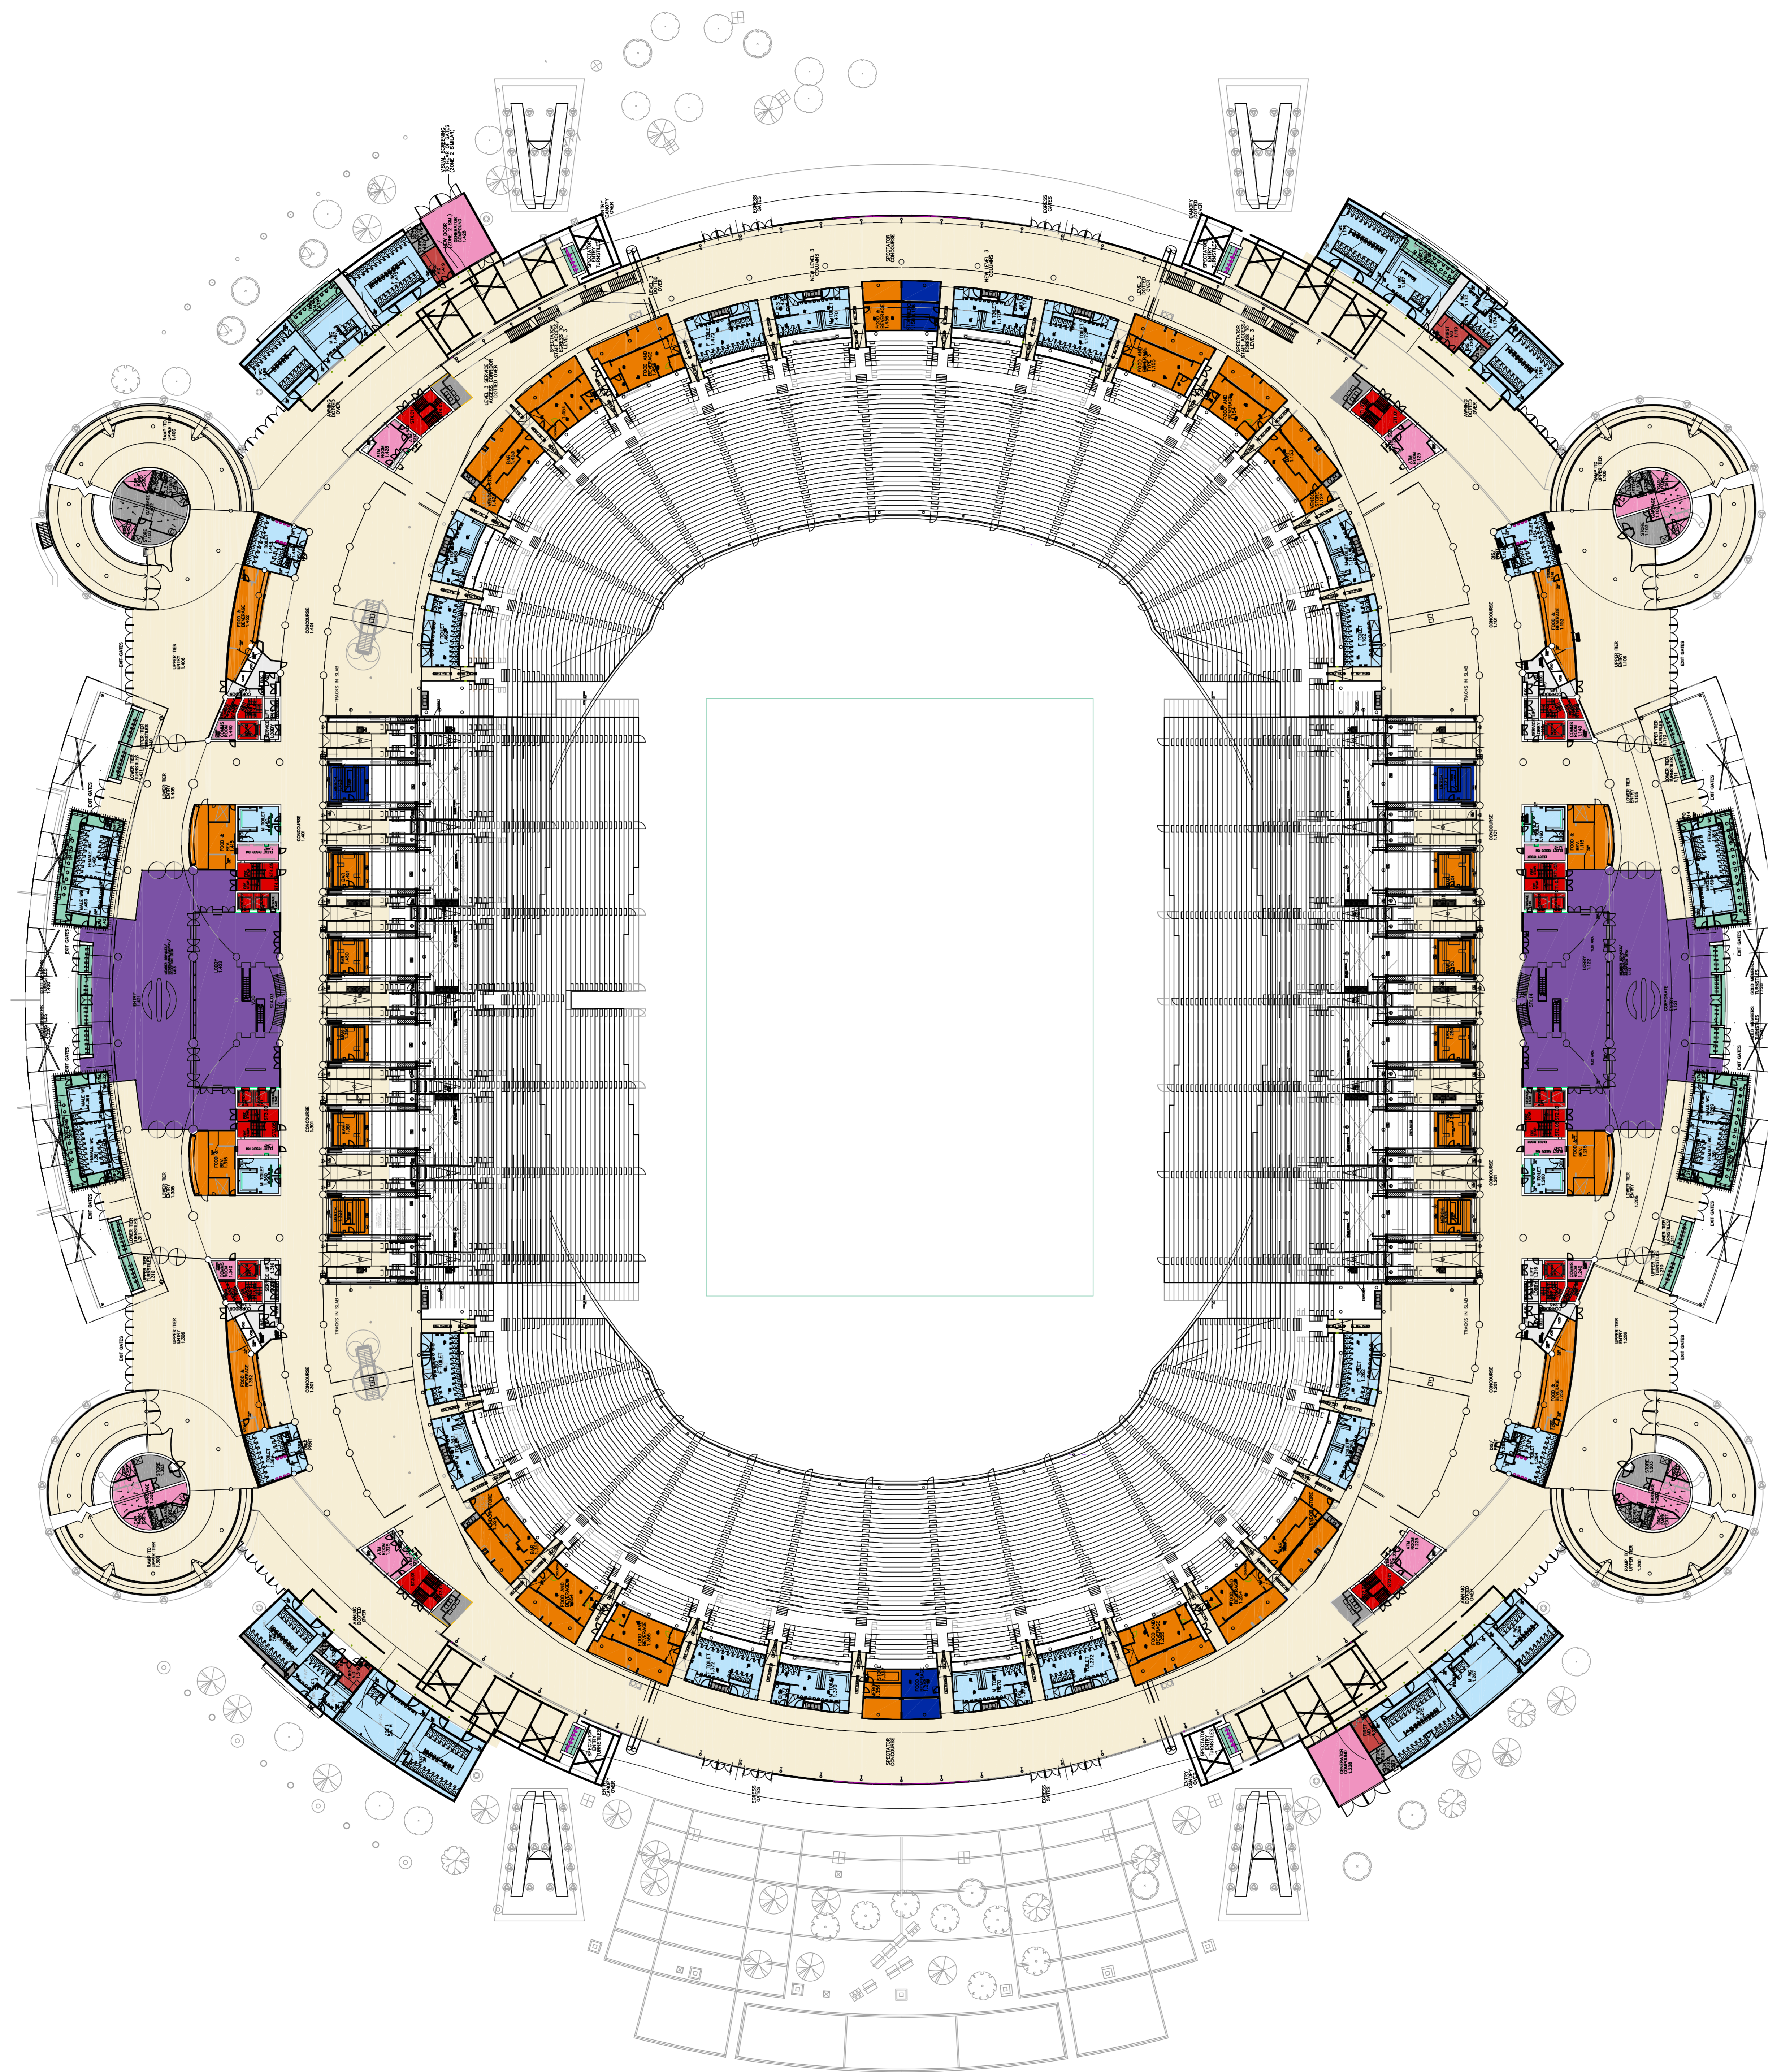

FACILITY:	AREA:
ADMINISTRATION	0sqm
AMENITIES	3862sqm
BROADCAST / MEDIA	0sqm
COMPETITION / CHANGE	0sqm
CIRCULATION - PUBLIC	22467sqm
CIRCULATION - BOH	262sqm
CIRCULATION - PLAYERS	0sqm
CIRCULATION - CORPORATE	2515sqm
CONCESSIONS	0sqm
CORPORATE HOSPITALITY	0sqm
FOOD & BEVERAGE / KITCHEN	2717sqm
MEDICAL	85sqm
MERCHANDISING	203sqm
PLANT	739sqm
SPONSORS BAR	0sqm
STORE	476sqm
TICKETING	572sqm
VERTICAL TRANSPORT / CORE	507sqm



STADIUM AUSTRALIA REDEVELOPMENT


PROJECT OPTION


1:500 @ A0

0 5 10 15 20 25 100

Level 1 (Public)
Existing

Date 13.09.19 Revision B Sheet A.01

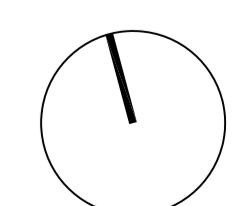

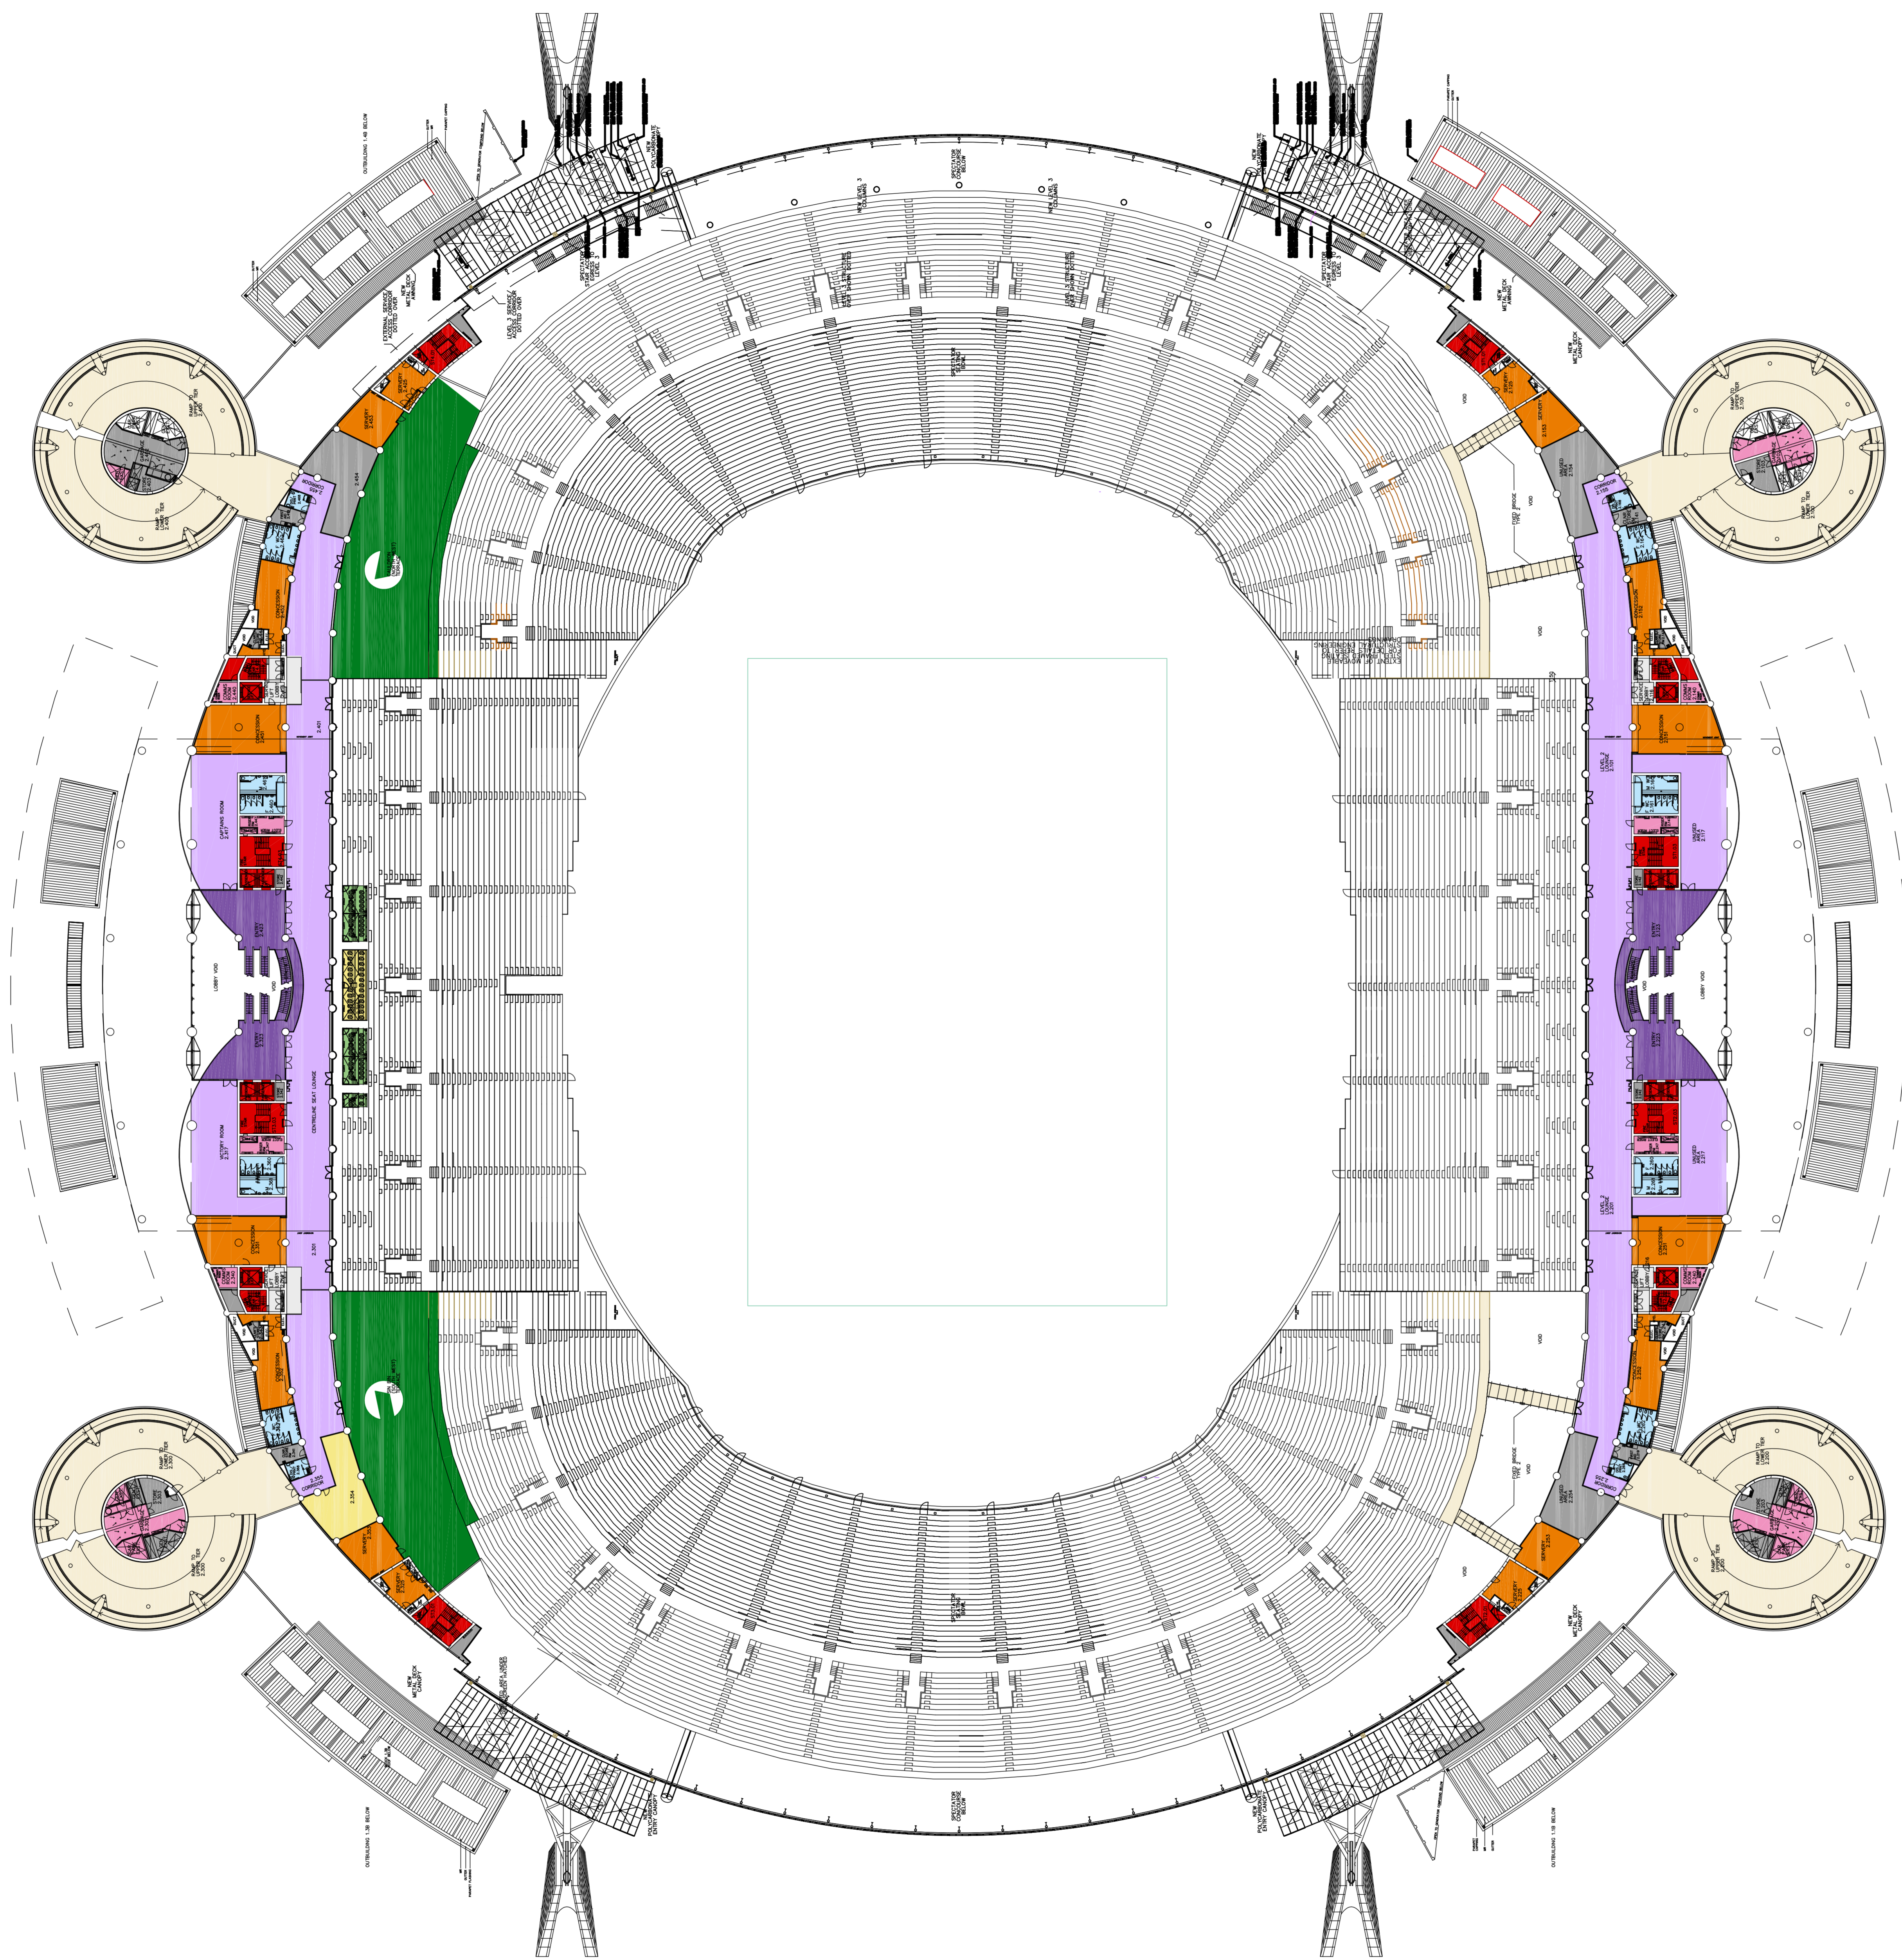

FACILITY:	AREA:
ADMINISTRATION	0sqm
AMENITIES	45sqm
BROADCAST / MEDIA	152sqm
COMPETITION / CHANGE	77sqm
CIRCULATION - PUBLIC	3800sqm
CIRCULATION - BOH	107sqm
CIRCULATION - PLAYERS	0sqm
CIRCULATION - CORPORATE	499sqm
CONCESSIONS	0sqm
CORPORATE HOSPITALITY	2816sqm
FOOD & BEVERAGE / KITCHEN	1079sqm
MEDICAL	0sqm
MERCHANDISING	0sqm
PLANT	349sqm
SPONSORS BAR	1391sqm
STORE	697sqm
TICKETING	0sqm
VERTICAL TRANSPORT / CORE	489sqm



STADIUM AUSTRALIA REDEVELOPMENT


PROJECT OPTION


1:500 @ A0

0 5 10 15 20 25 100

Level 2 (Public)
Existing

Date 13.09.19 Revision B Sheet A.02

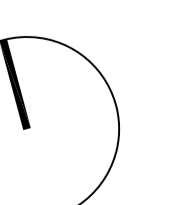

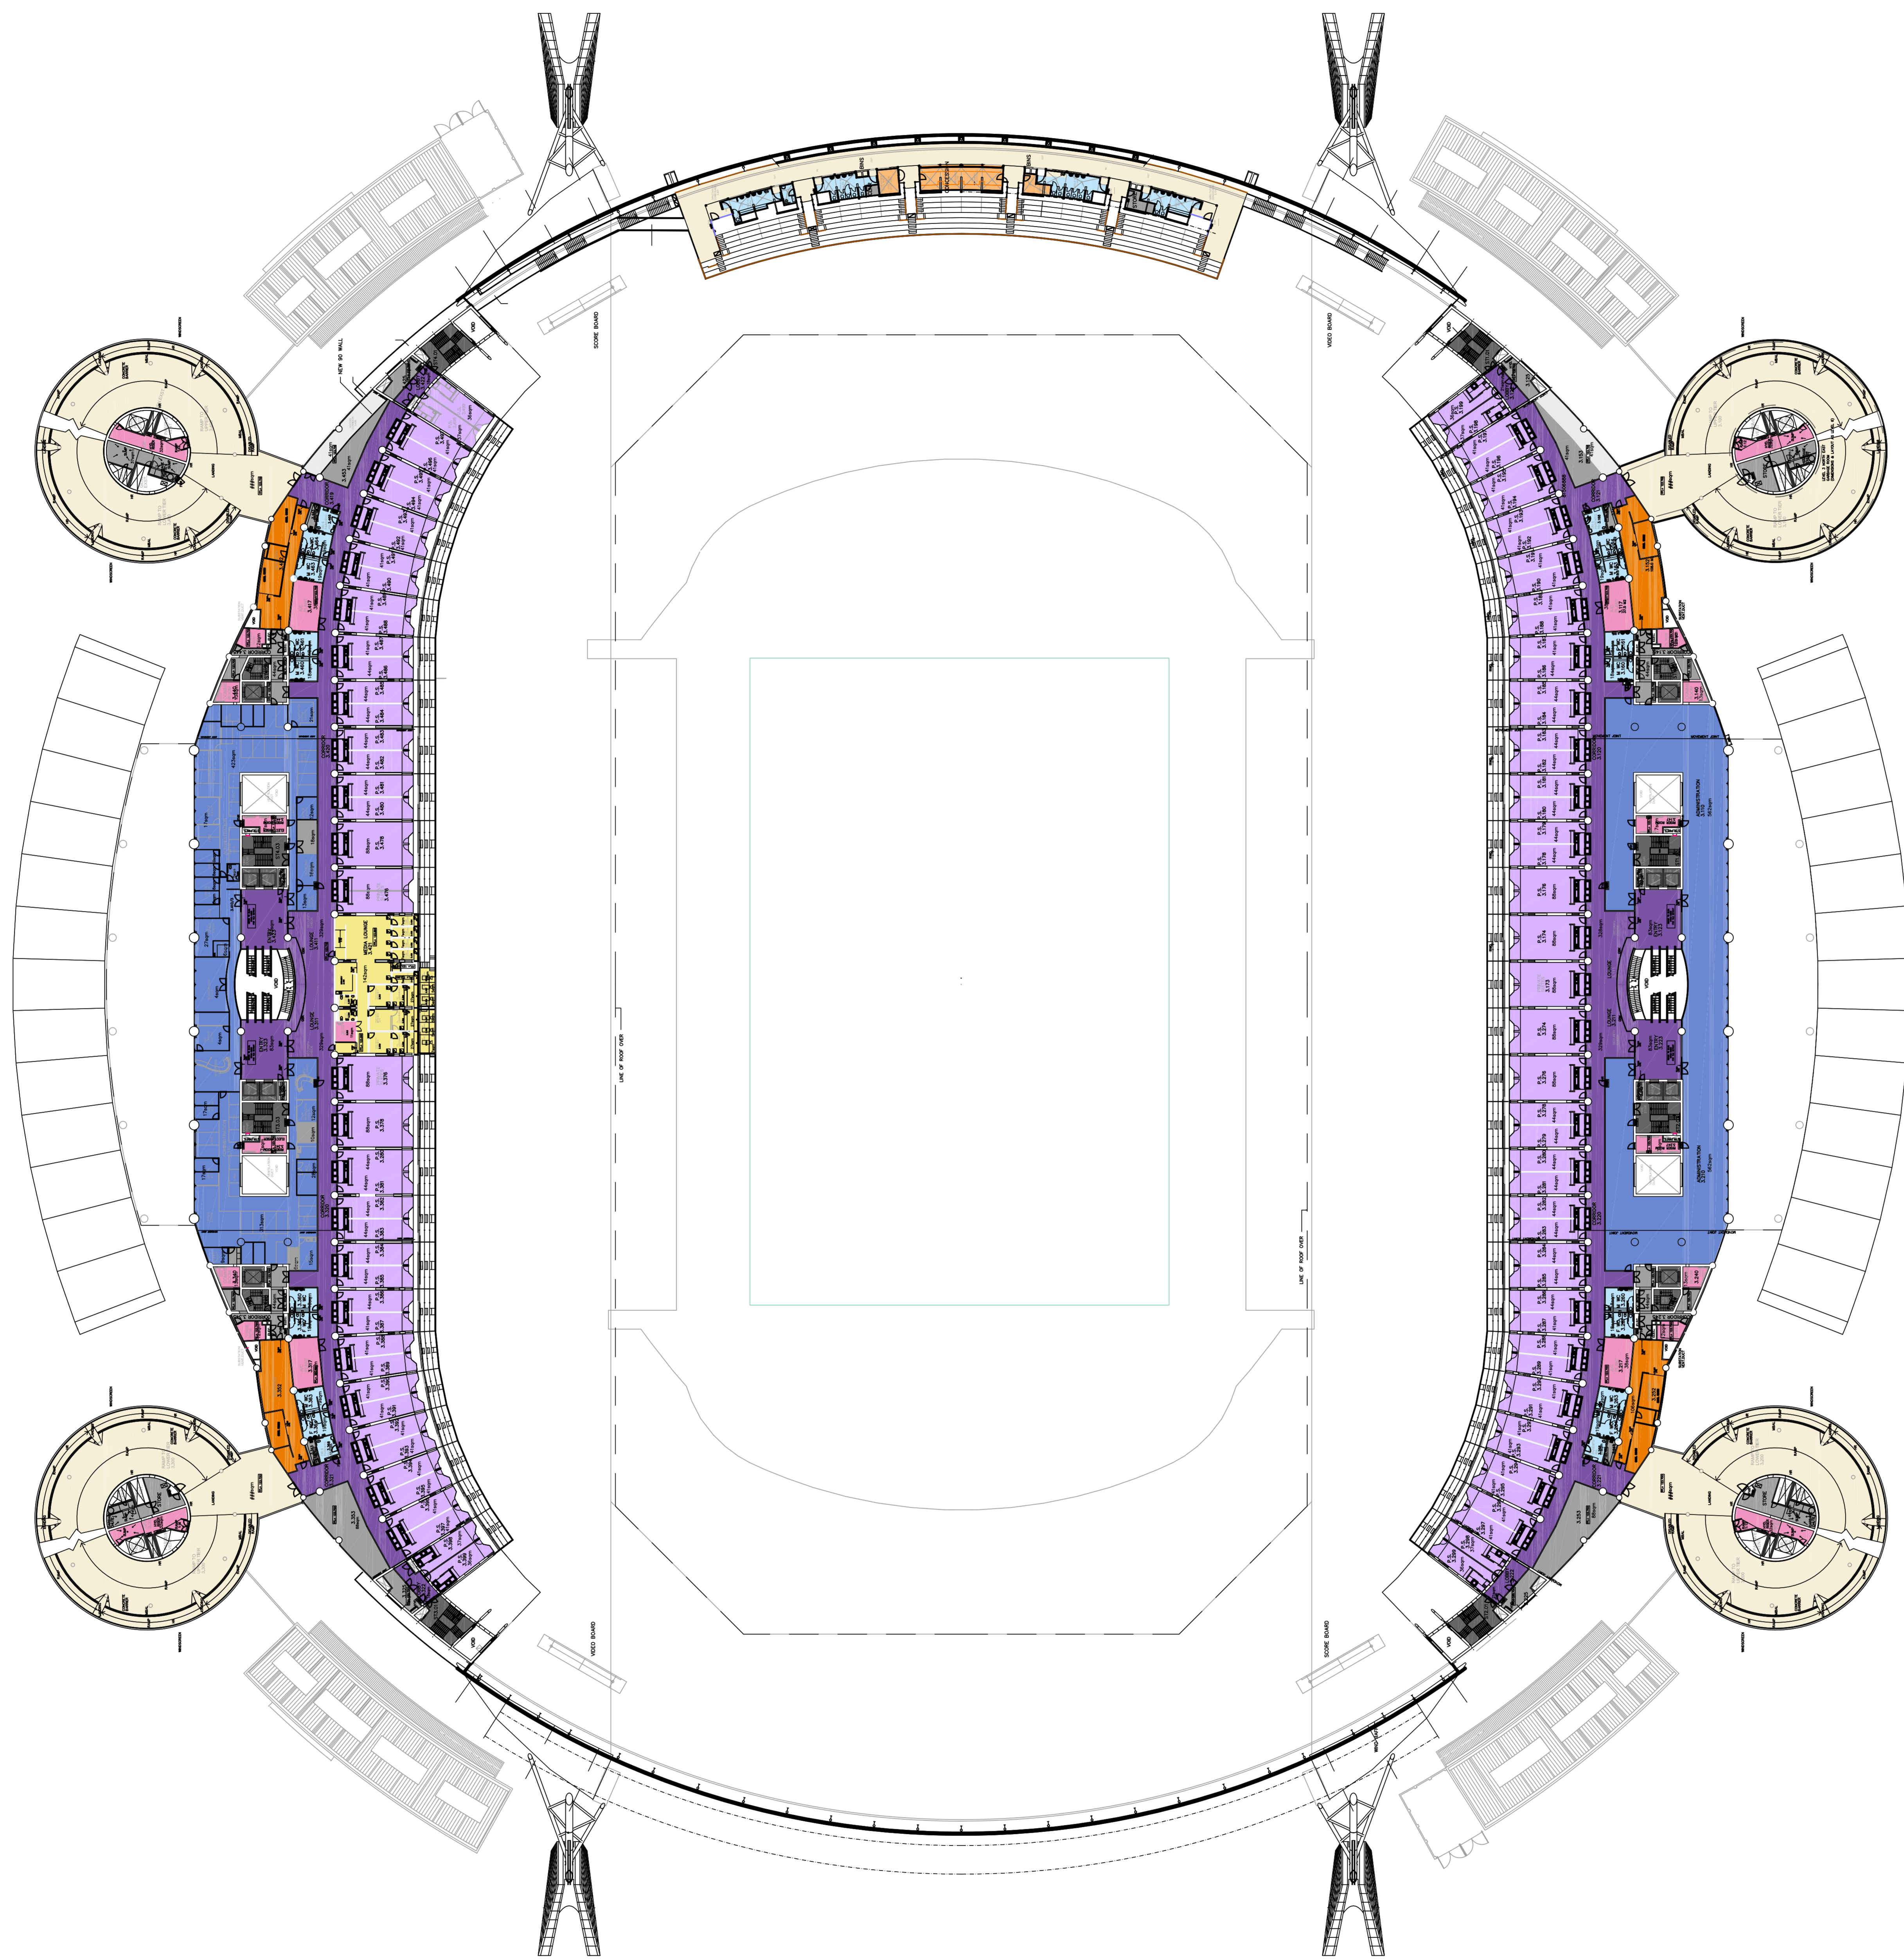

FACILITY:	AREA:
ADMINISTRATION	2180sqm
AMENITIES	454sqm
BROADCAST / MEDIA	294sqm
COMPETITION / CHANGE	0sqm
CIRCULATION - PUBLIC	4016sqm
CIRCULATION - BOH	92sqm
CIRCULATION - PLAYERS	0sqm
CIRCULATION - CORPORATE	1726sqm
CONCESSIONS	70sqm
CORPORATE HOSPITALITY	4280sqm
FOOD & BEVERAGE / KITCHEN	423sqm
MEDICAL	0sqm
MERCHANDISING	0sqm
PLANT	460sqm
SPONSORS BAR	0sqm
STORE	767sqm
TICKETING	0sqm
VERTICAL TRANSPORT / CORE	456sqm



STADIUM AUSTRALIA REDEVELOPMENT


PROJECT OPTION

1:500 @ A0

0 5 10 15 20 25 100

Level 3 (Suite)
Existing

Date 13.09.19 Revision B Sheet A.03

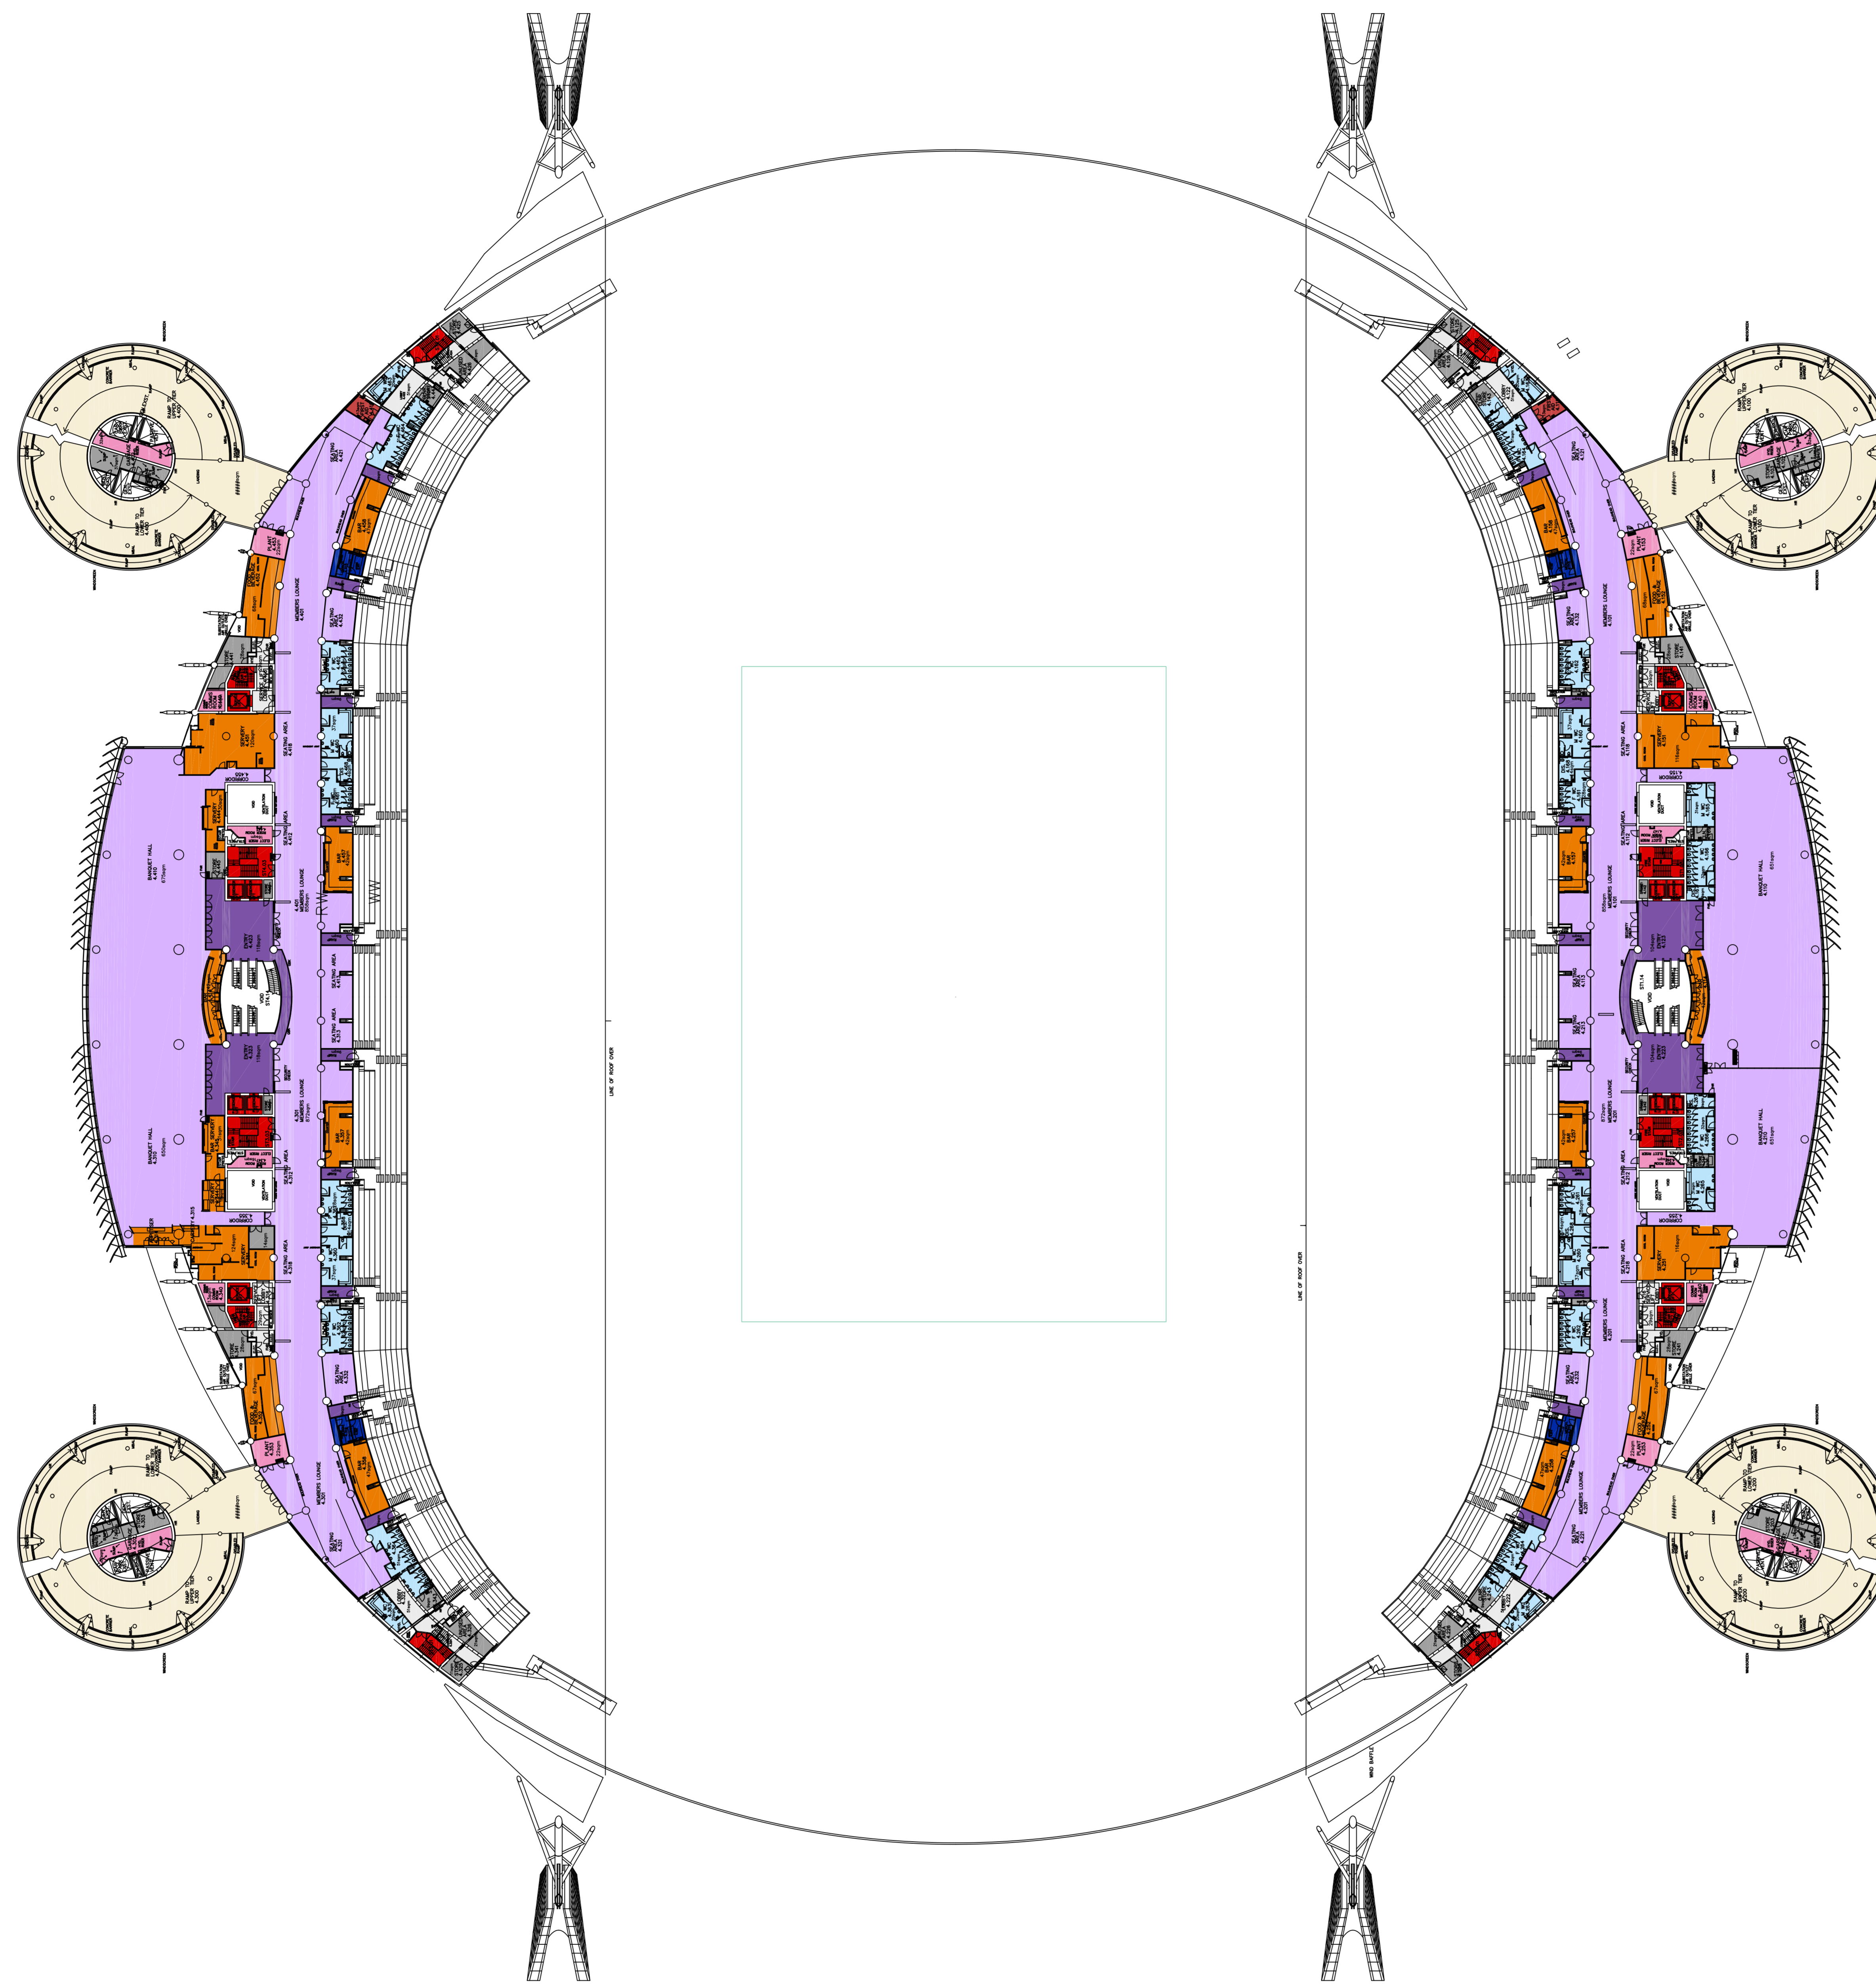

FACILITY:	AREA:
ADMINISTRATION	0sqm
AMENITIES	868sqm
BROADCAST / MEDIA	0sqm
COMPETITION / CHANGE	0sqm
CIRCULATION - PUBLIC	3549sqm
CIRCULATION - BOH	321sqm
CIRCULATION - PLAYERS	0sqm
CIRCULATION - CORPORATE	621sqm
CONCESSIONS	0sqm
CORPORATE HOSPITALITY	6084sqm
FOOD & BEVERAGE / KITCHEN	1263sqm
MEDICAL	27sqm
MERCHANDISING	79sqm
PLANT	332sqm
SPONSORS BAR	0sqm
STORE	485sqm
TICKETING	0sqm
VERTICAL TRANSPORT / CORE	392sqm



STADIUM AUSTRALIA REDEVELOPMENT


PROJECT OPTION

1:500 @ A0

0 5 10 15 20 25 100

Level 4 (Corp)
Existing

Date 13.09.19 Revision B Sheet A.04

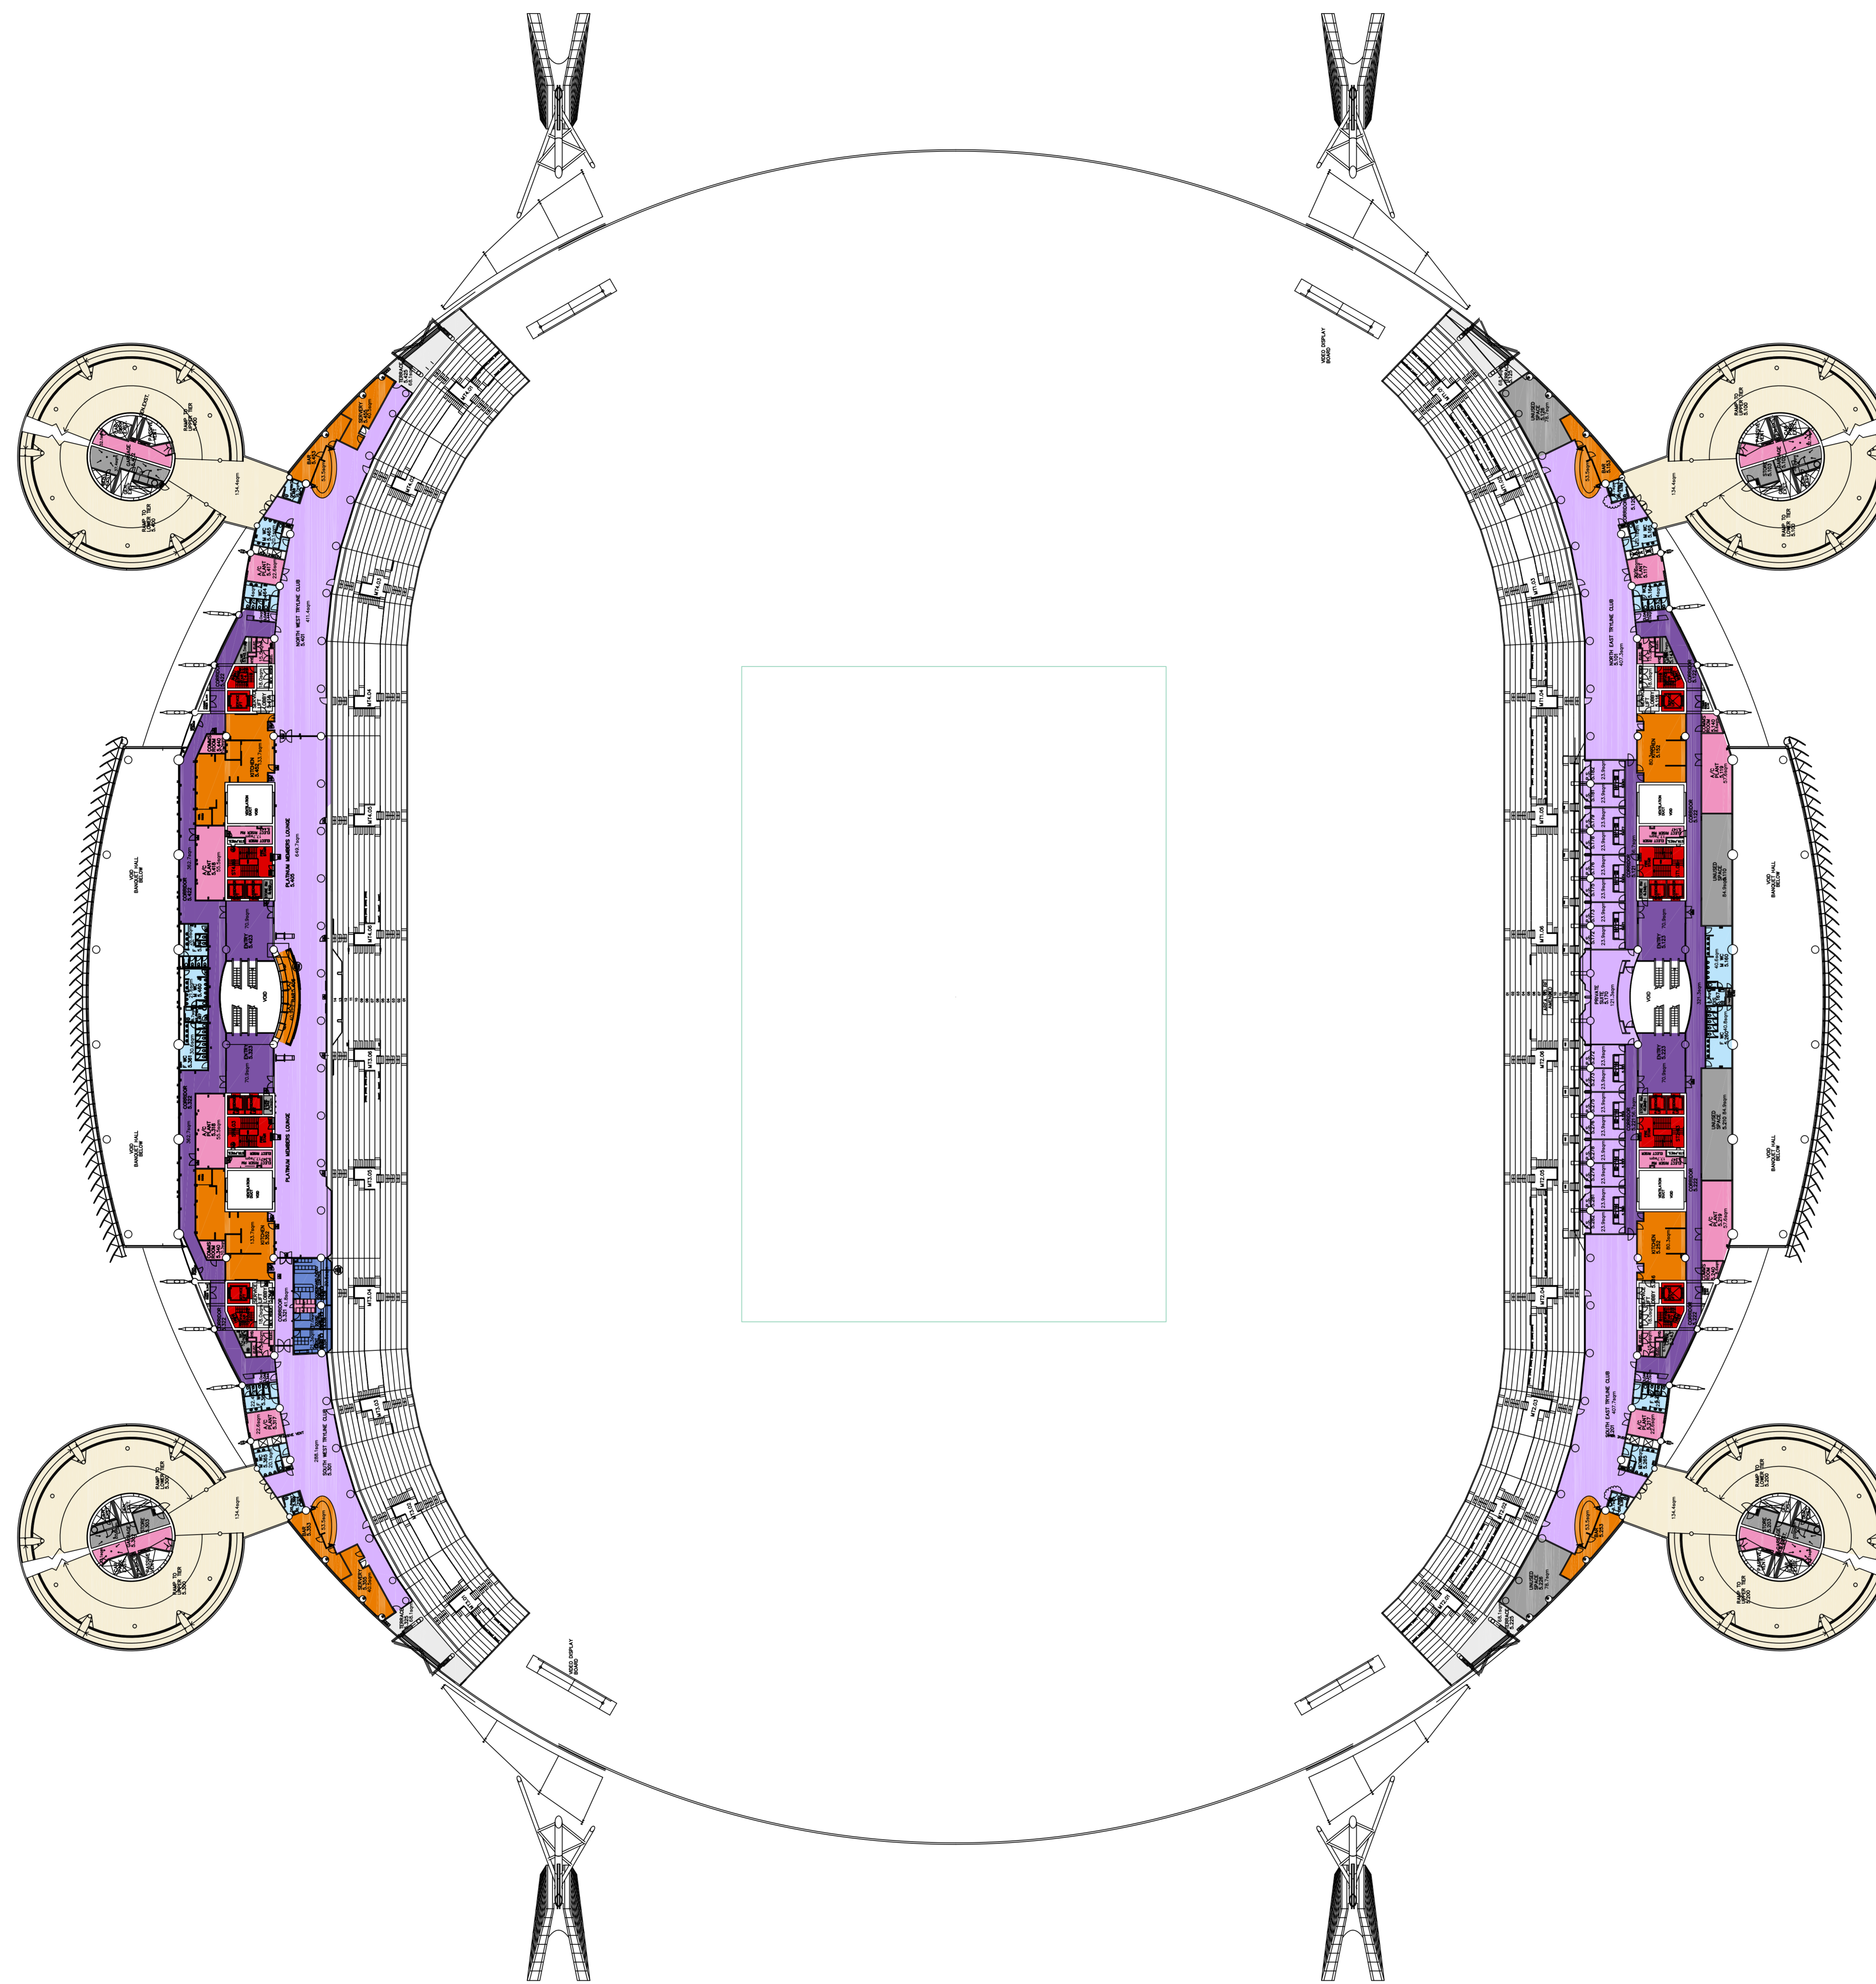

FACILITY:	AREA:
ADMINISTRATION	78sqm
AMENITIES	382sqm
BROADCAST / MEDIA	0sqm
COMPETITION / CHANGE	0sqm
CIRCULATION - PUBLIC	3620sqm
CIRCULATION - BOH	344sqm
CIRCULATION - PLAYERS	0sqm
CIRCULATION - CORPORATE	1081sqm
CONCESSIONS	0sqm
CORPORATE HOSPITALITY	2734sqm
FOOD & BEVERAGE / KITCHEN	764sqm
MEDICAL	0sqm
MERCHANDISING	0sqm
PLANT	622sqm
SPONSORS BAR	0sqm
STORE	514sqm
TICKETING	0sqm
VERTICAL TRANSPORT / CORE	313sqm



STADIUM AUSTRALIA REDEVELOPMENT

PROJECT OPTION


1:500 @ A0

0 5 10 15 20 25 100

Level 5 (Corp)
Existing

Date 13.09.19 Revision B Sheet A.05

Cox Architecture Pty Ltd ACN 002 535 891

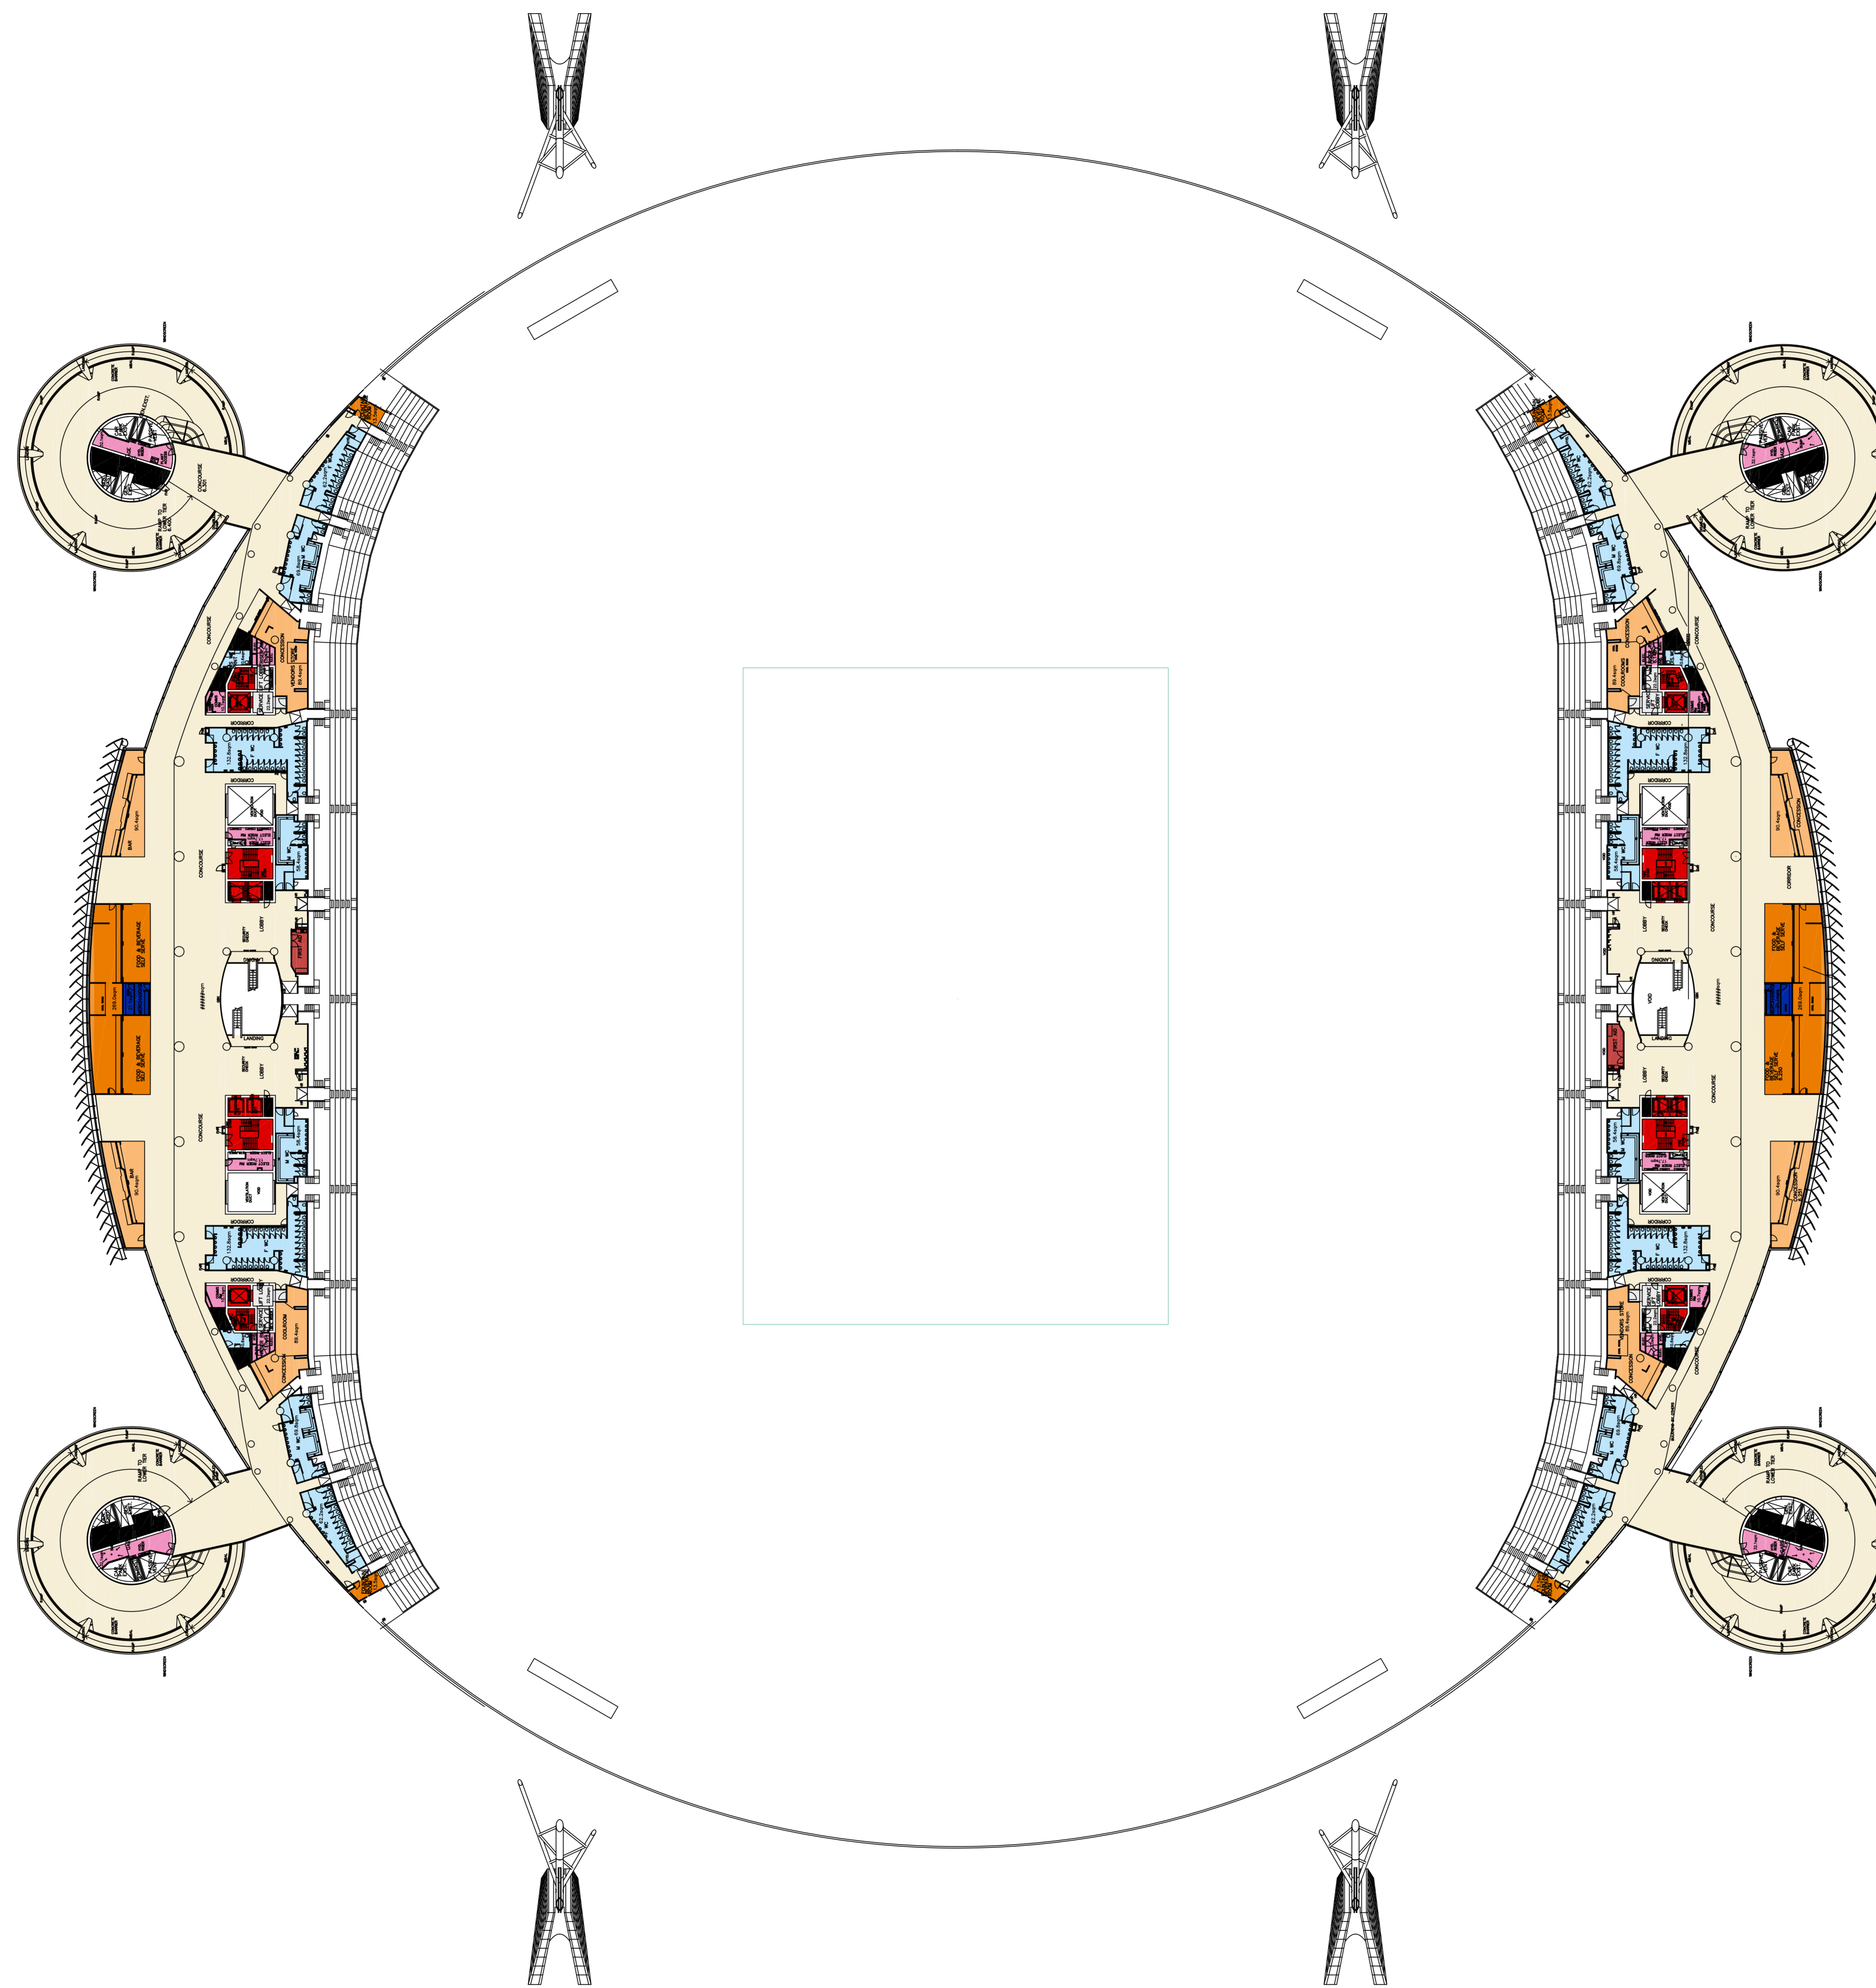

FACILITY:		AREA:
	ADMINISTRATION	0sqm
	AMENITIES	1336sqm
	BROADCAST / MEDIA	0sqm
	COMPETITION / CHANGE	0sqm
	CIRCULATION - PUBLIC	8121sqm
	CIRCULATION - BOH	89sqm
	CIRCULATION - PLAYERS	0sqm
	CIRCULATION - CORPORATE	0sqm
	CONCESSIONS	719sqm
	CORPORATE HOSPITALITY	0sqm
	FOOD & BEVERAGE / KITCHEN	592sqm
	MEDICAL	35sqm
	MERCHANDISING	42sqm
	PLANT	294sqm
	SPONSORS BAR	0sqm
	STORE	223sqm
	TICKETING	0sqm
	VERTICAL TRANSPORT / CORE	313sqm



STADIUM AUSTRALIA REDEVELOPMENT

PROJECT OPTION


1:500 @ A0



Level 6 (Upper)
Existing

Date 13.09.19 Revision B Sheet A.06

Cox Architecture Pty Ltd ACN 002 535 891

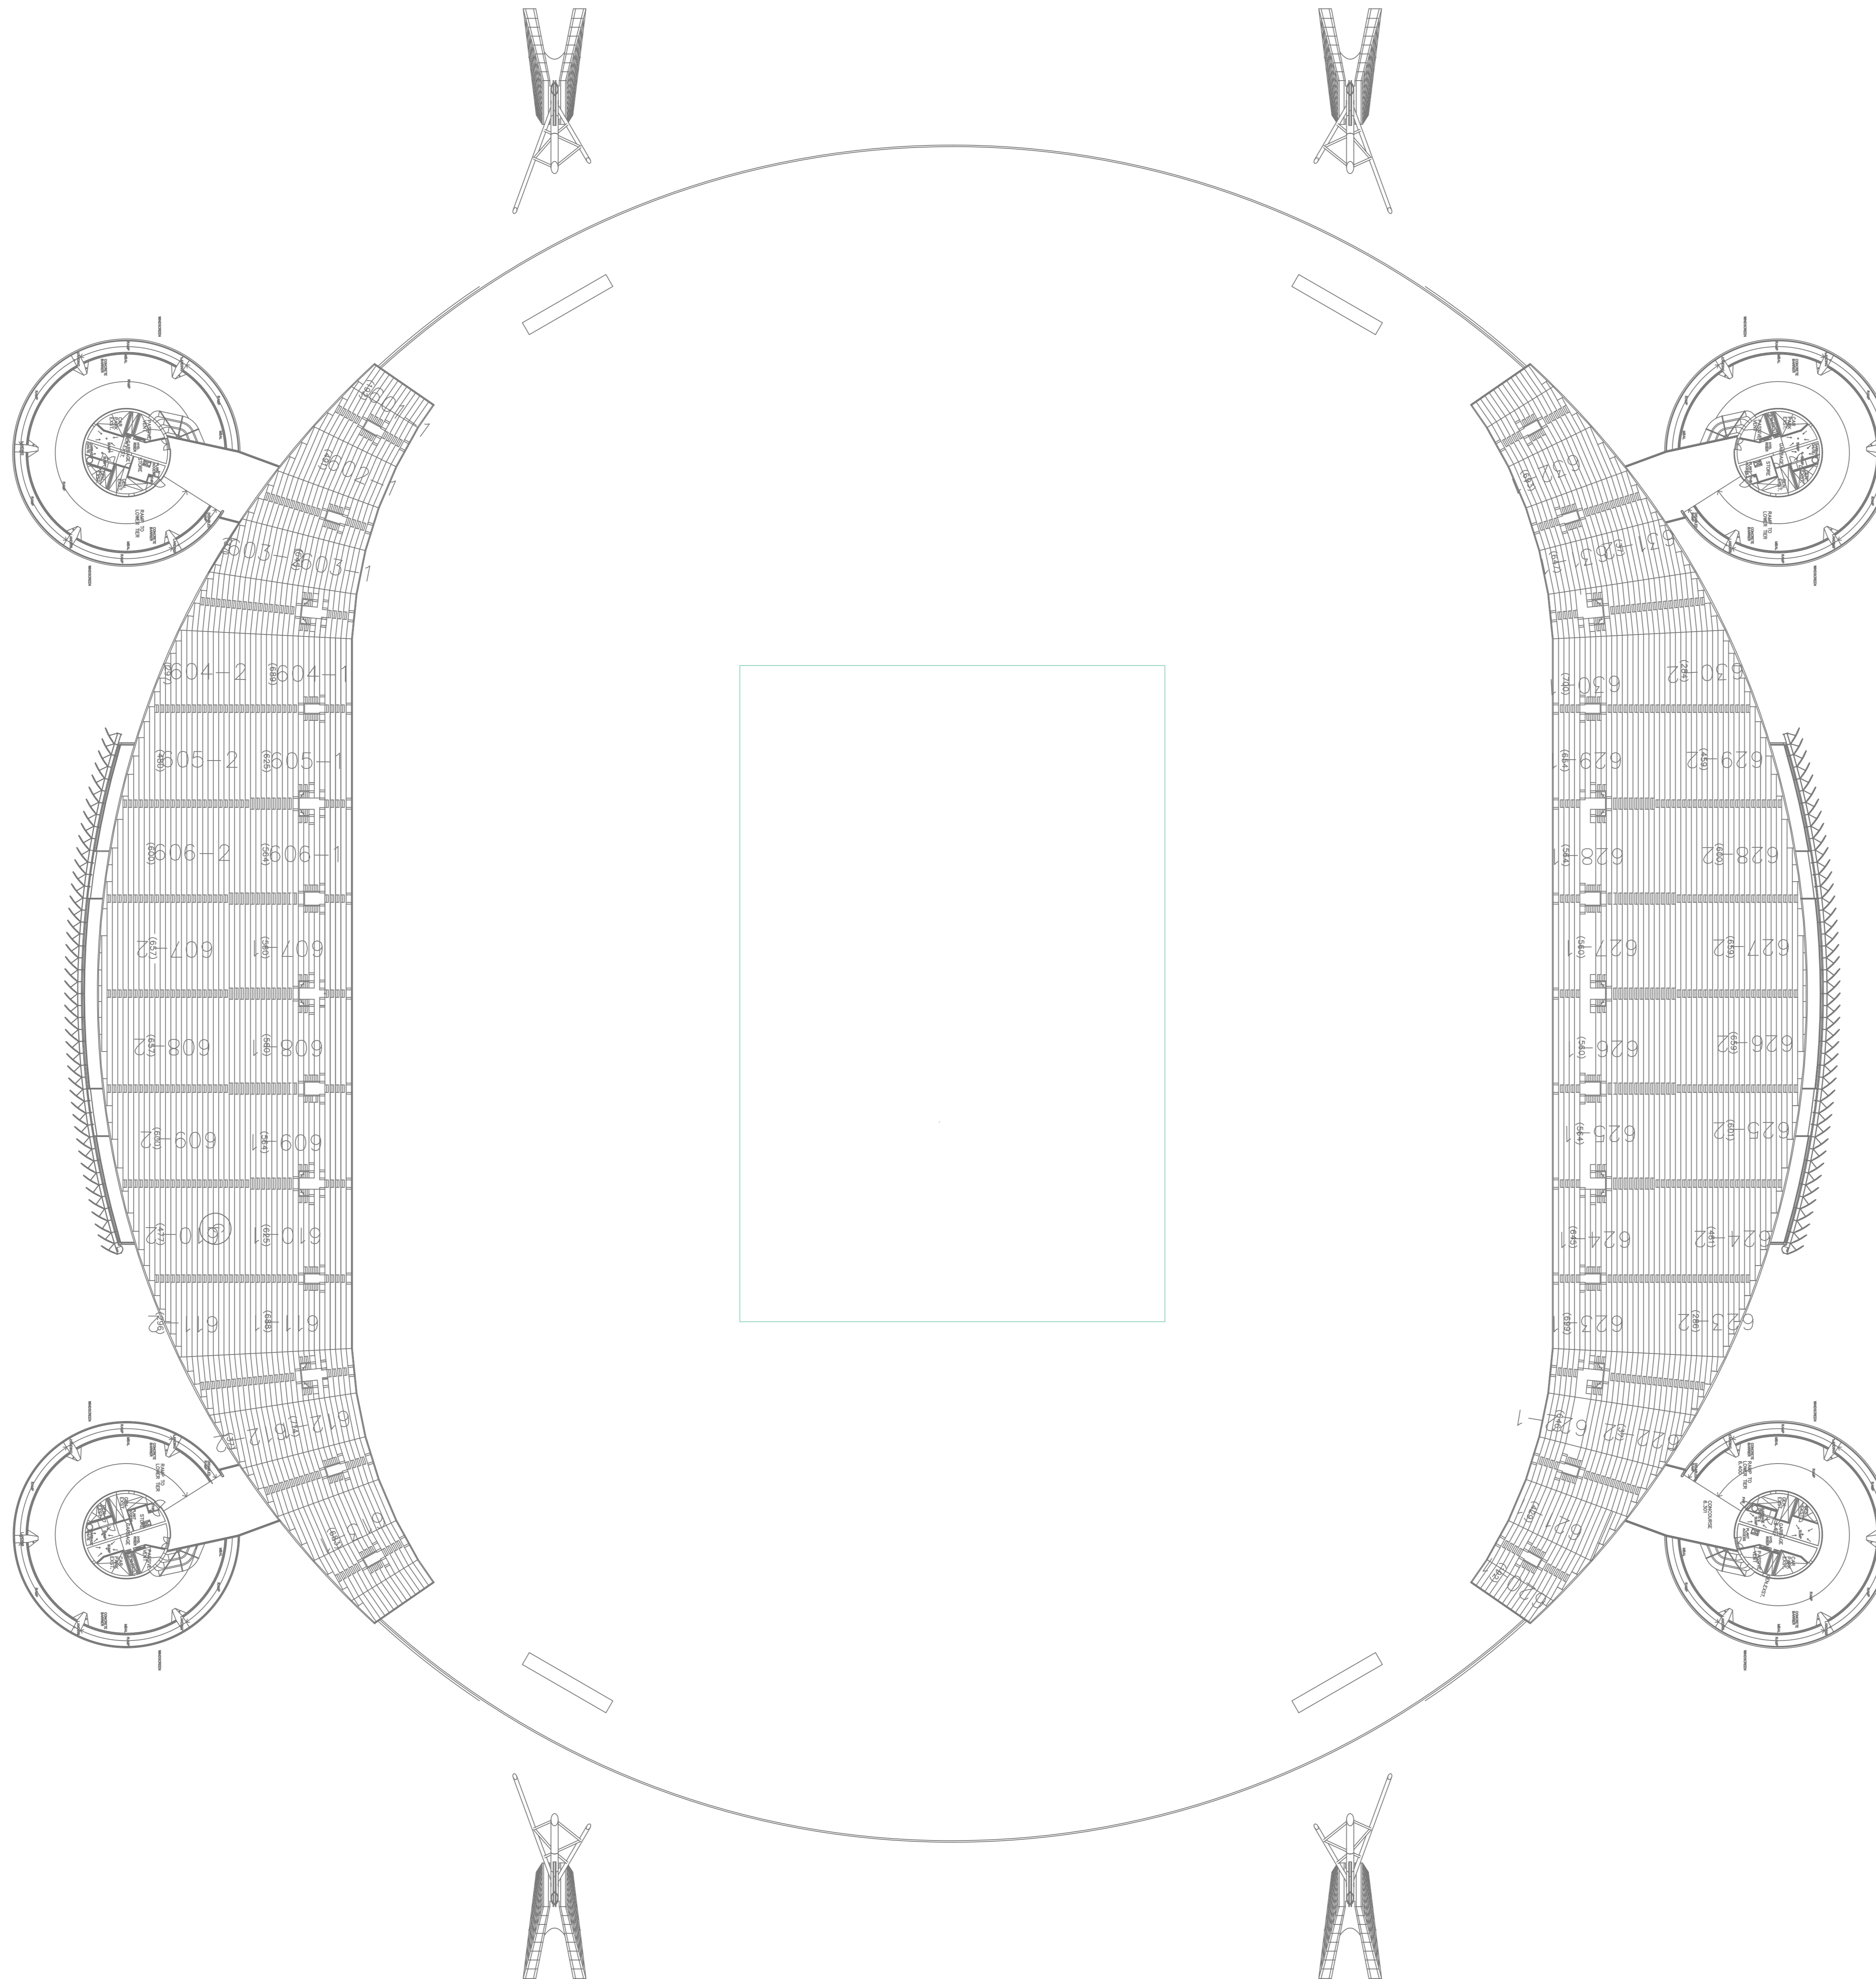

STADIUM AUSTRALIA REDEVELOPMENT

PROJECT OPTION


1:500 @ A0



Level 7 (Upper Bowl)
Existing

Date 13.09.19 Revision B Sheet A.07

Cox Architecture Pty Ltd ACN 002 535 891

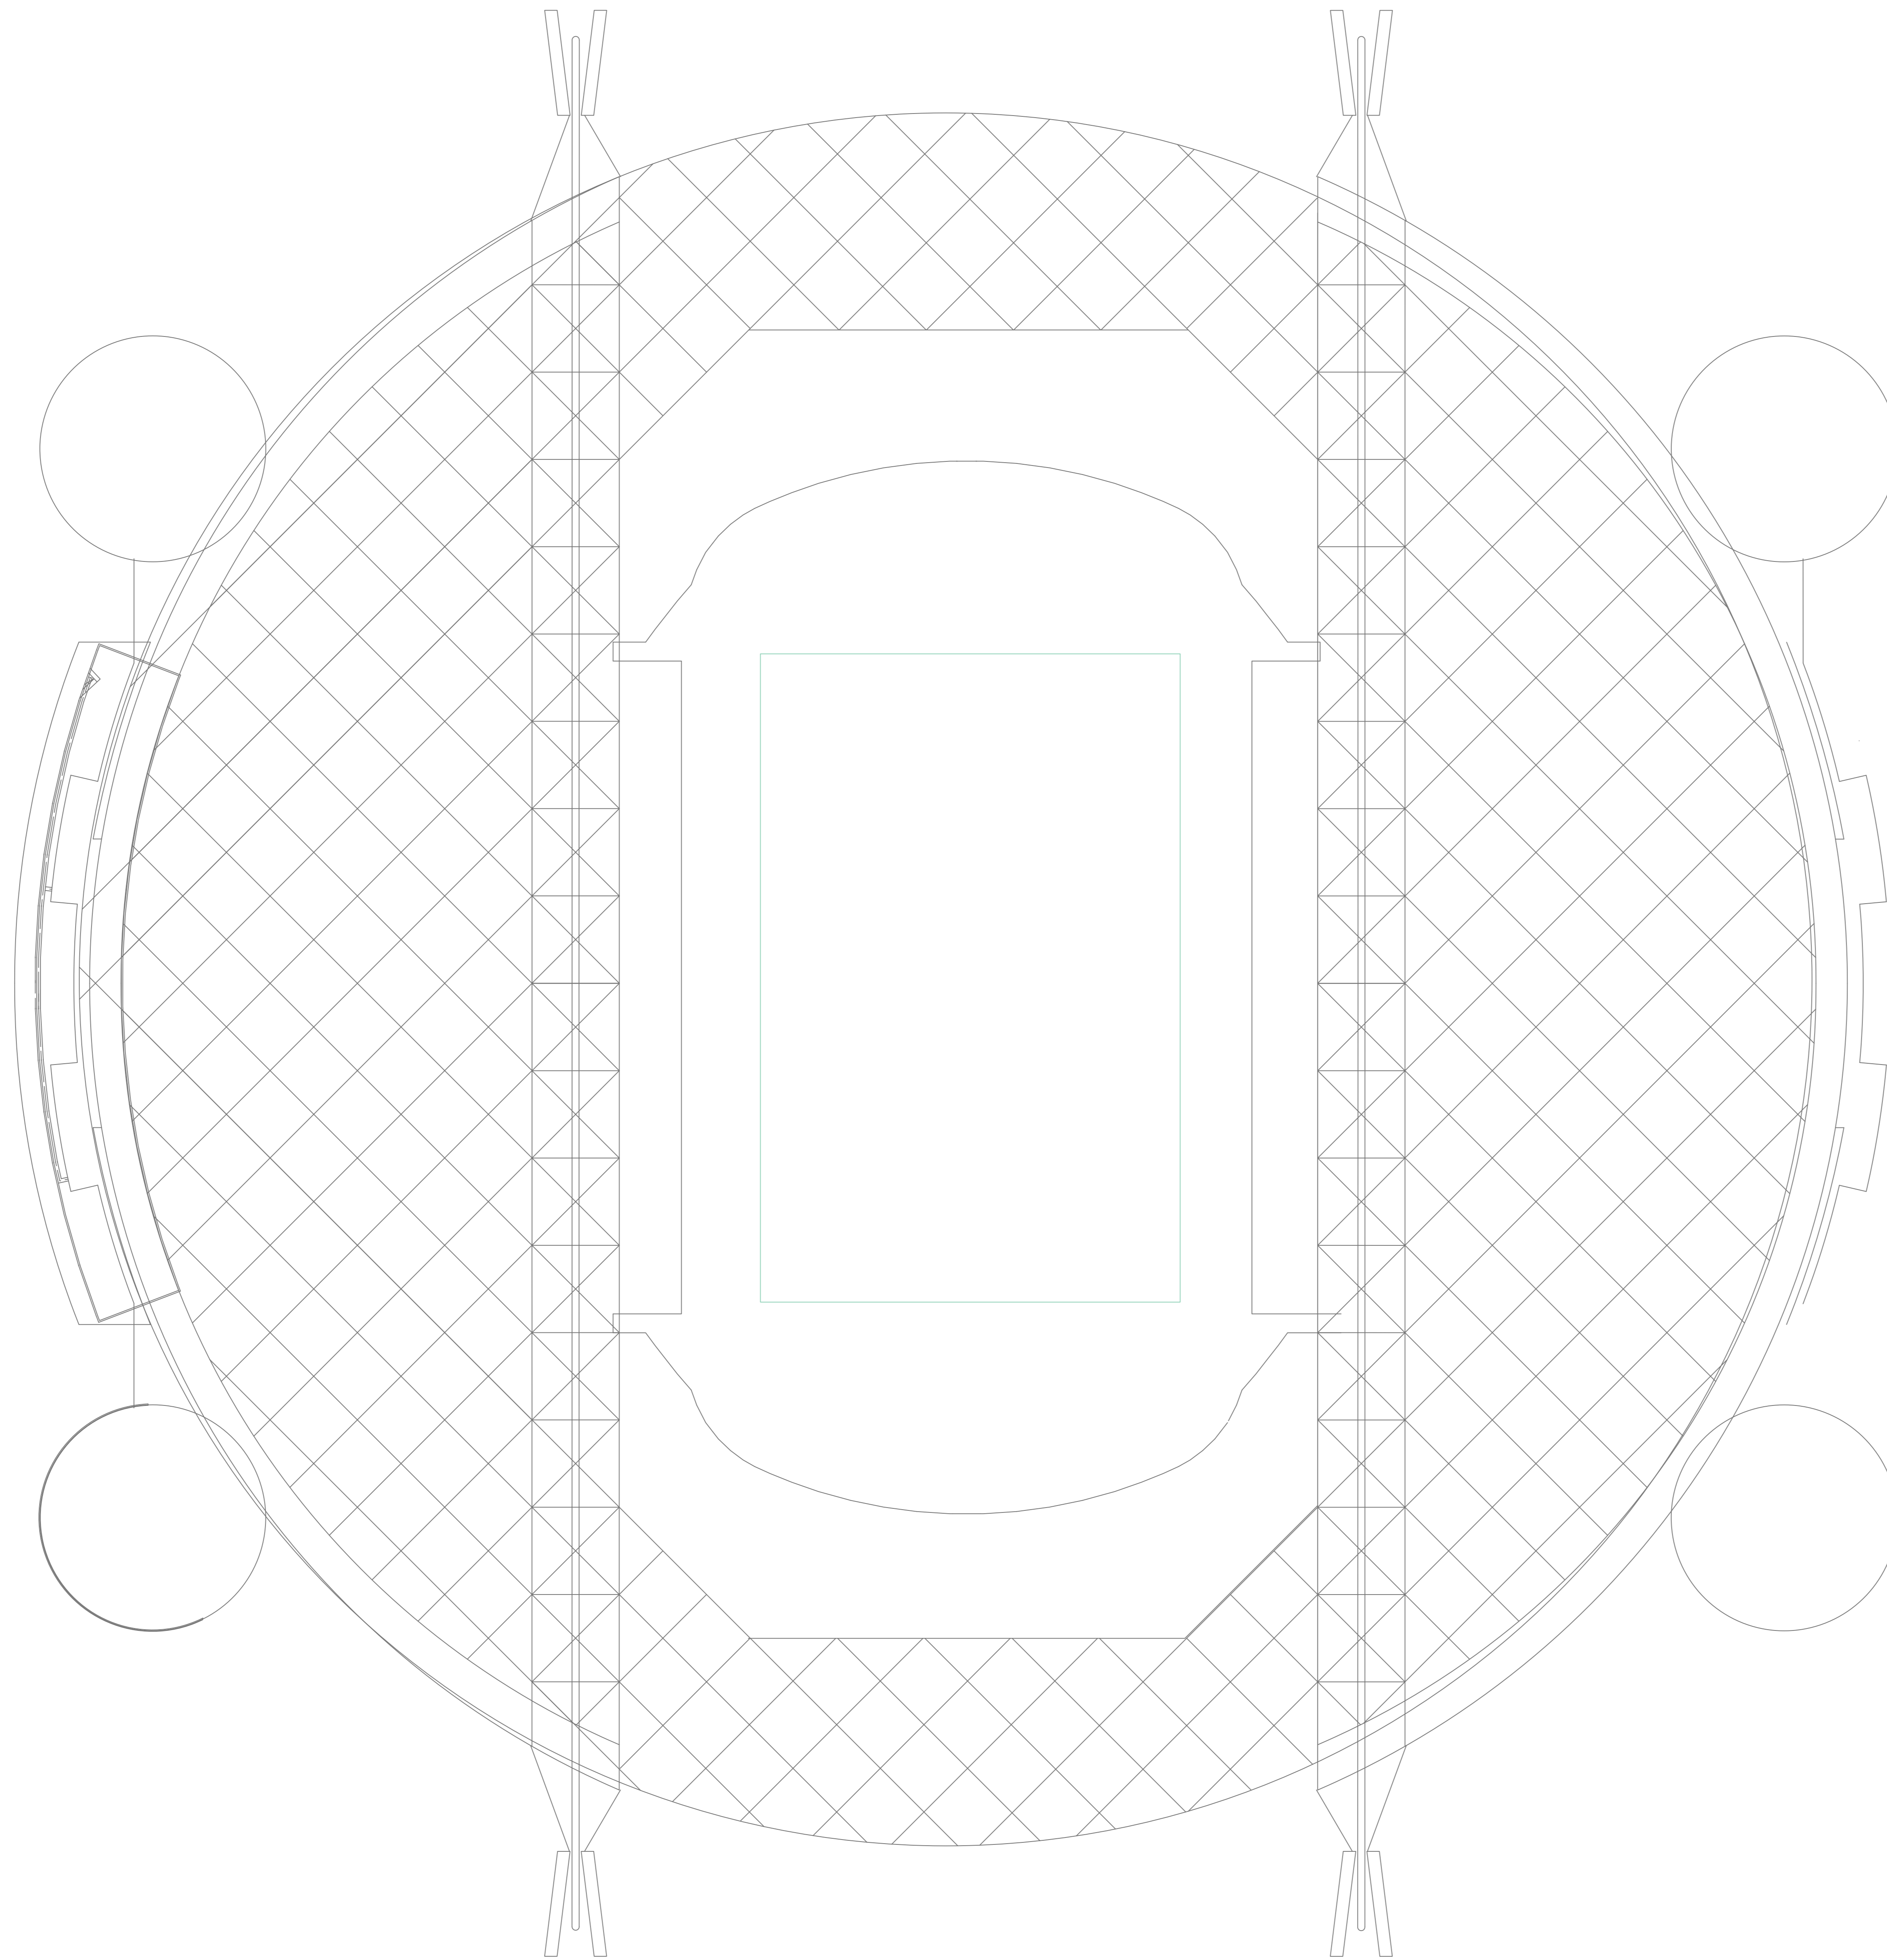

STADIUM AUSTRALIA REDEVELOPMENT

PROJECT OPTION


1:500 @ A0




Level Roof
Existing

Date 13.09.19 Revision B Sheet A.08

Cox Architecture Pty Ltd ACN 002 535 891

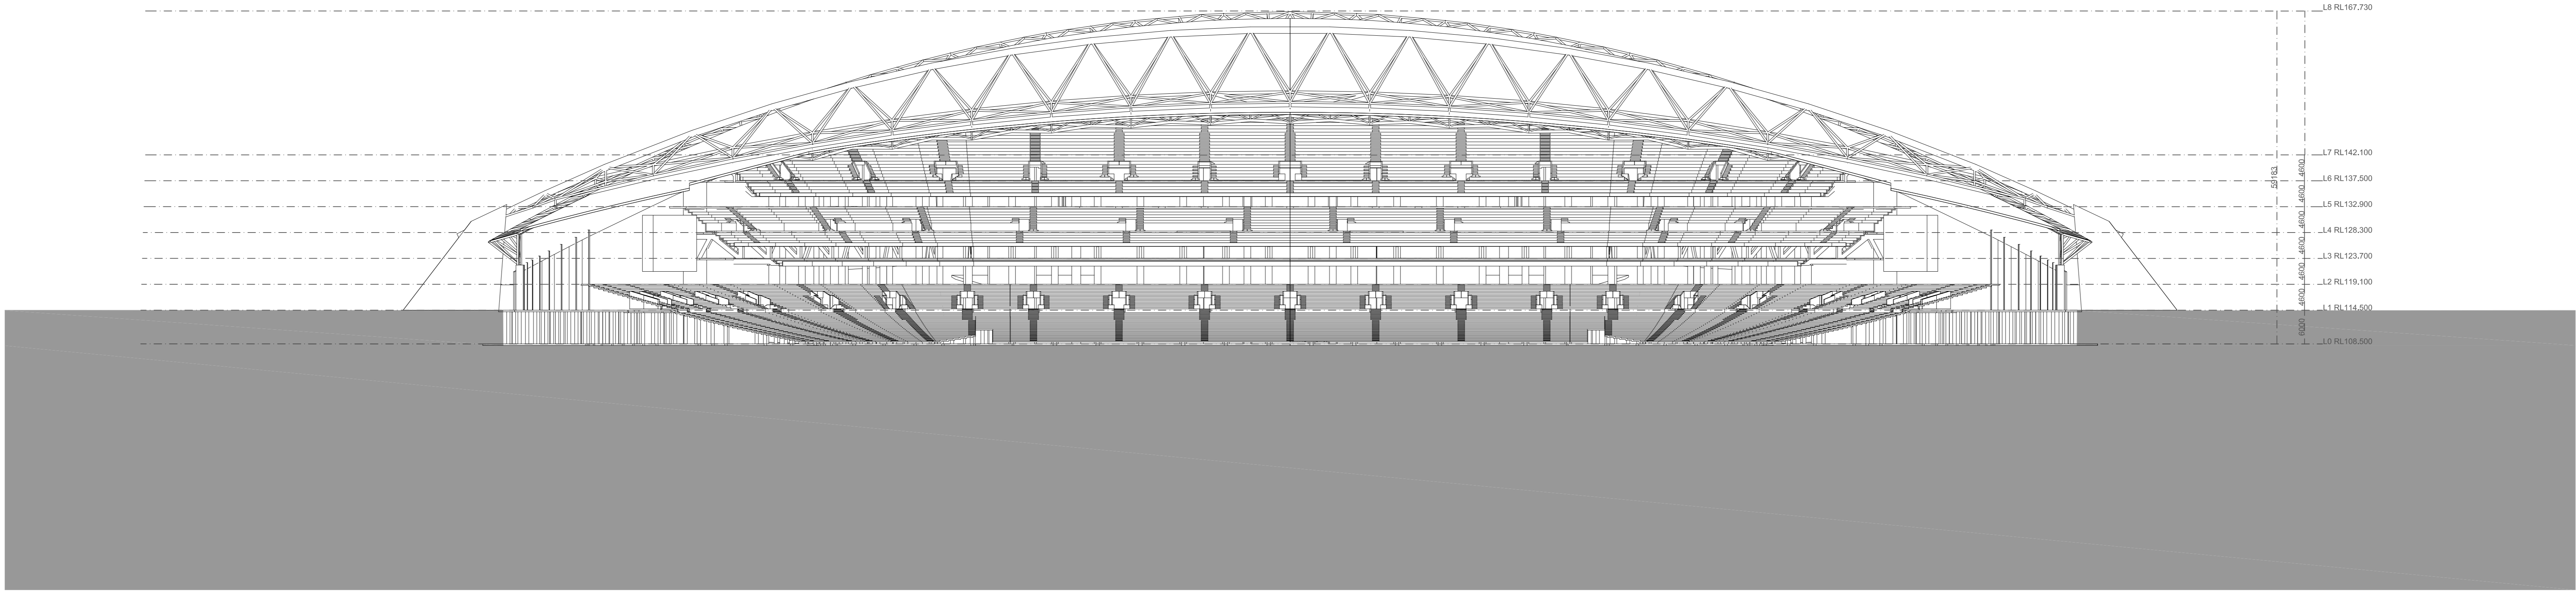

EAST/ WEST SECTION

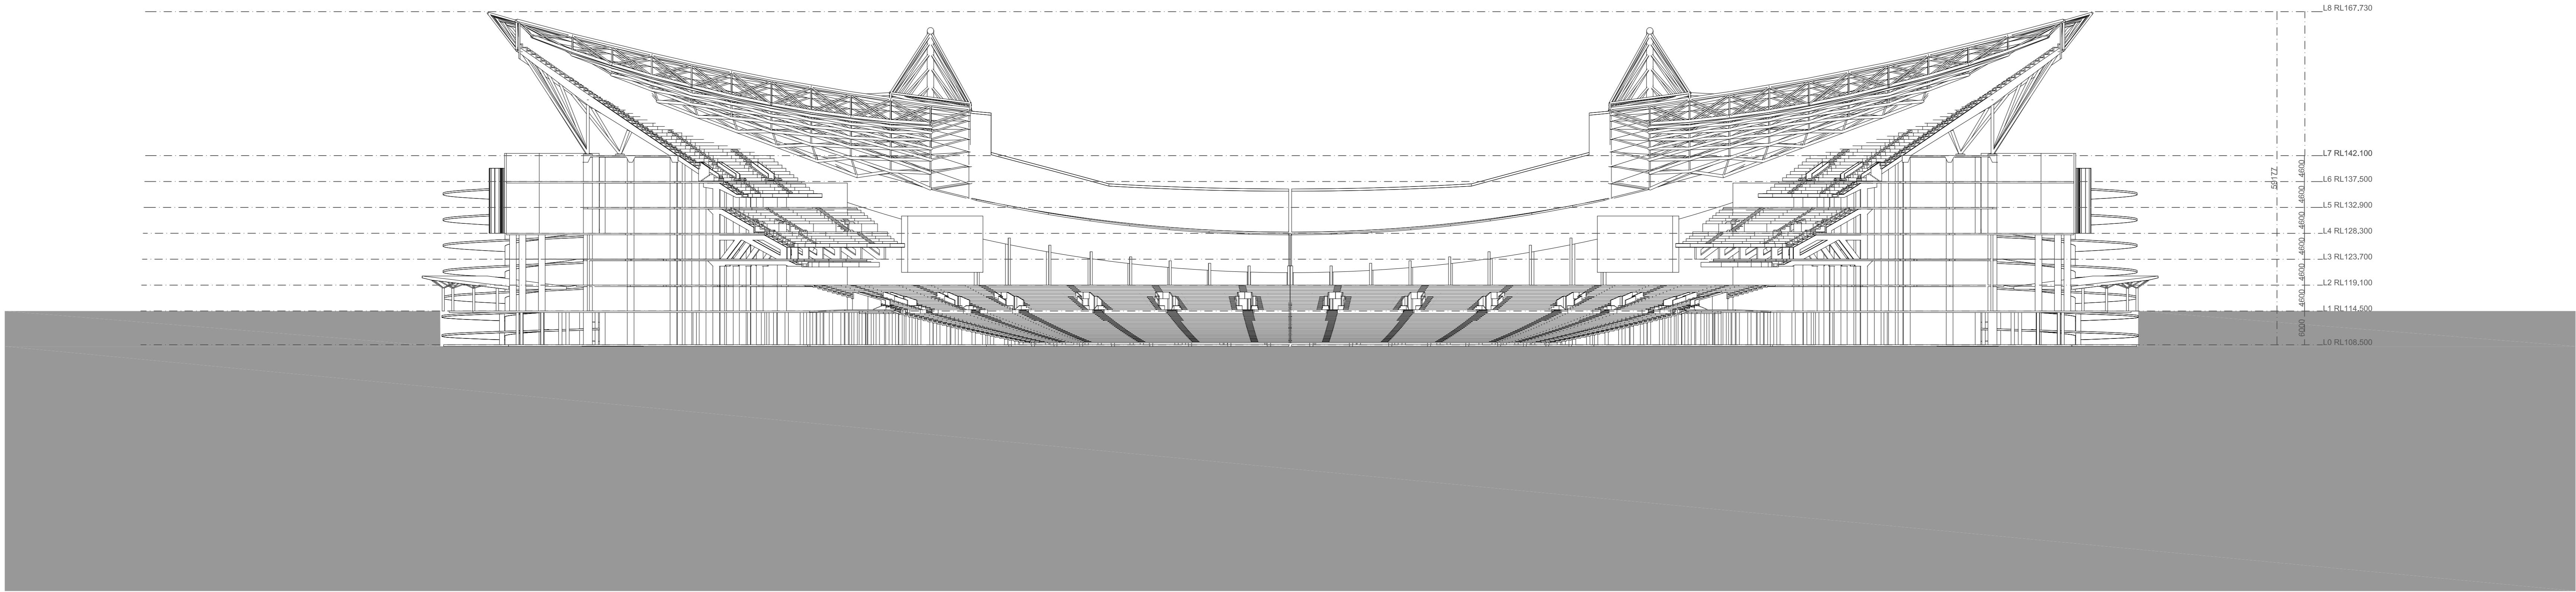

NORTH / SOUTH SECTION




STADIUM AUSTRALIA REDEVELOPMENT


1:500 @ A0 0 10 20 30 40 50 100

EXISTING SECTIONS


Date 13.09.19 Revision B Sheet A.10

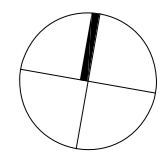


EXISTING SIGNAGE 42 X 9m

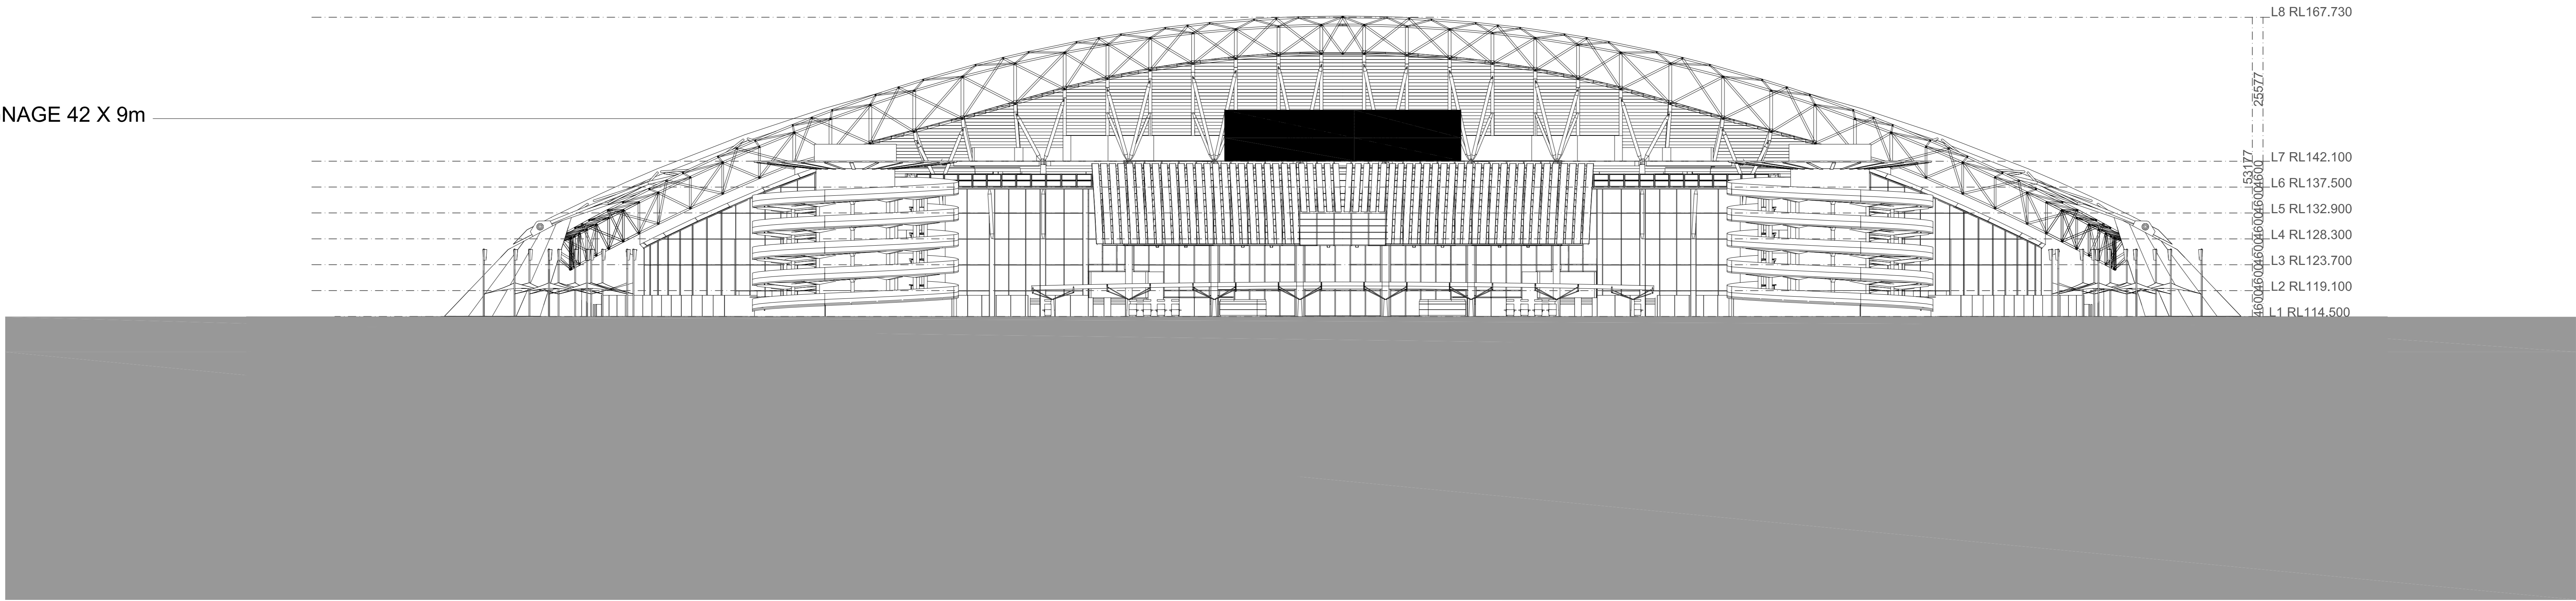

EAST/ WEST ELEVATION

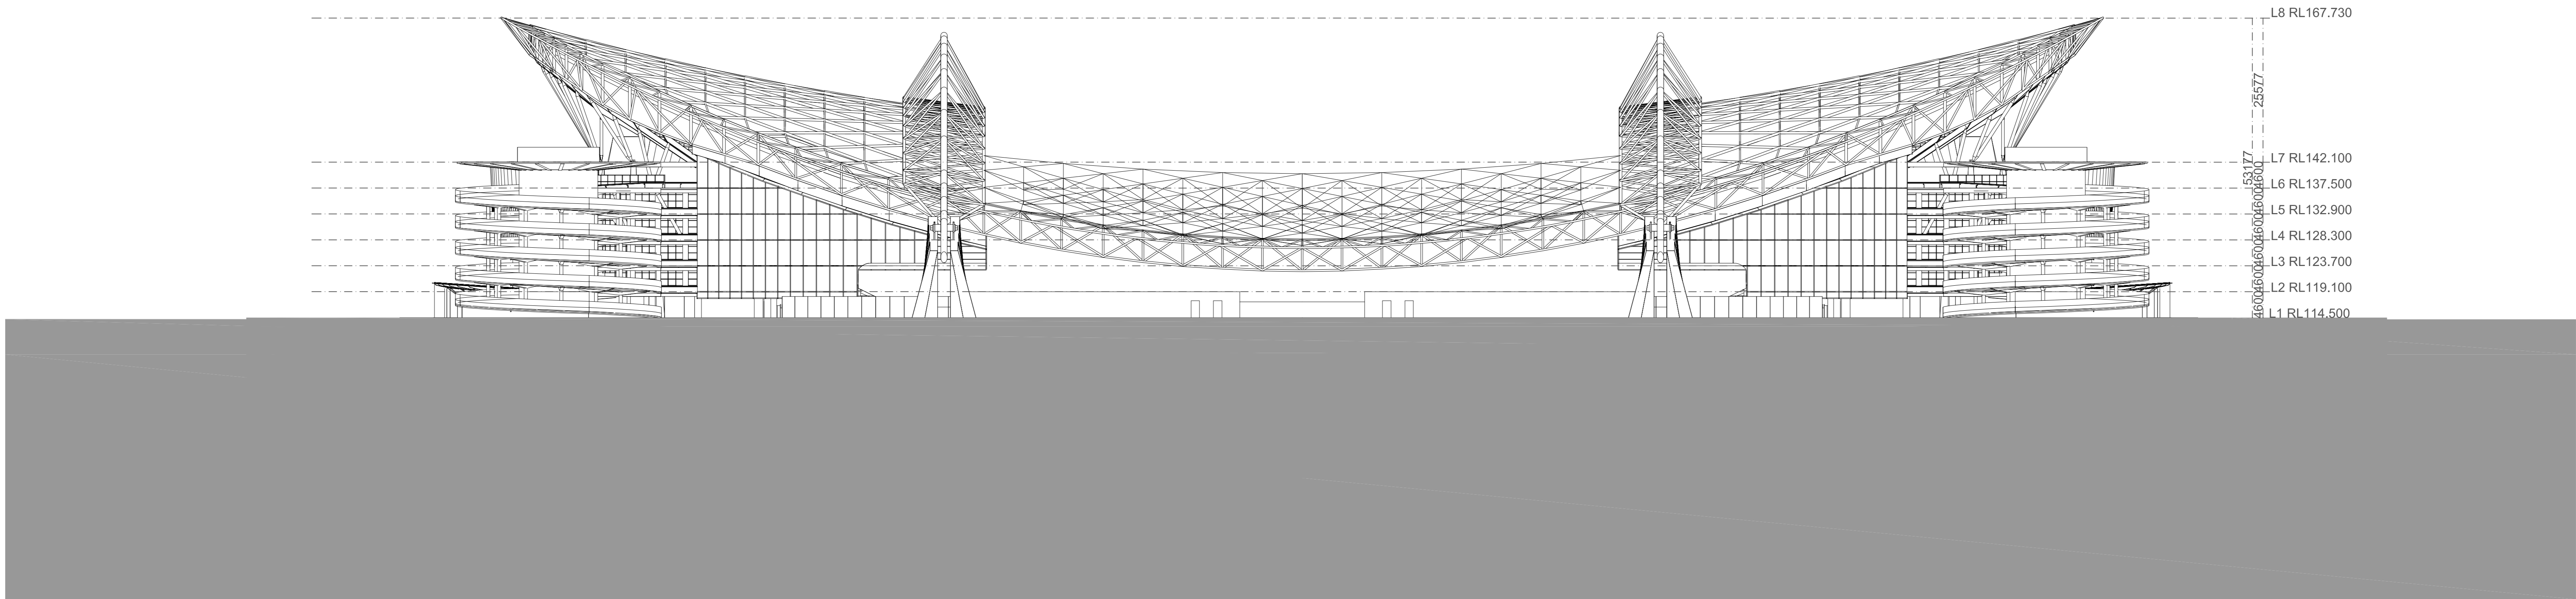


NORTH / SOUTH ELEVATION

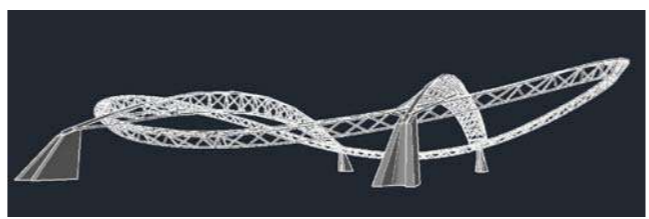


STADIUM AUSTRALIA REDEVELOPMENT



EXISTING
ELEVATIONS

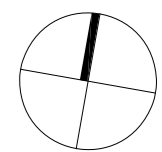

----- Extent of demolition

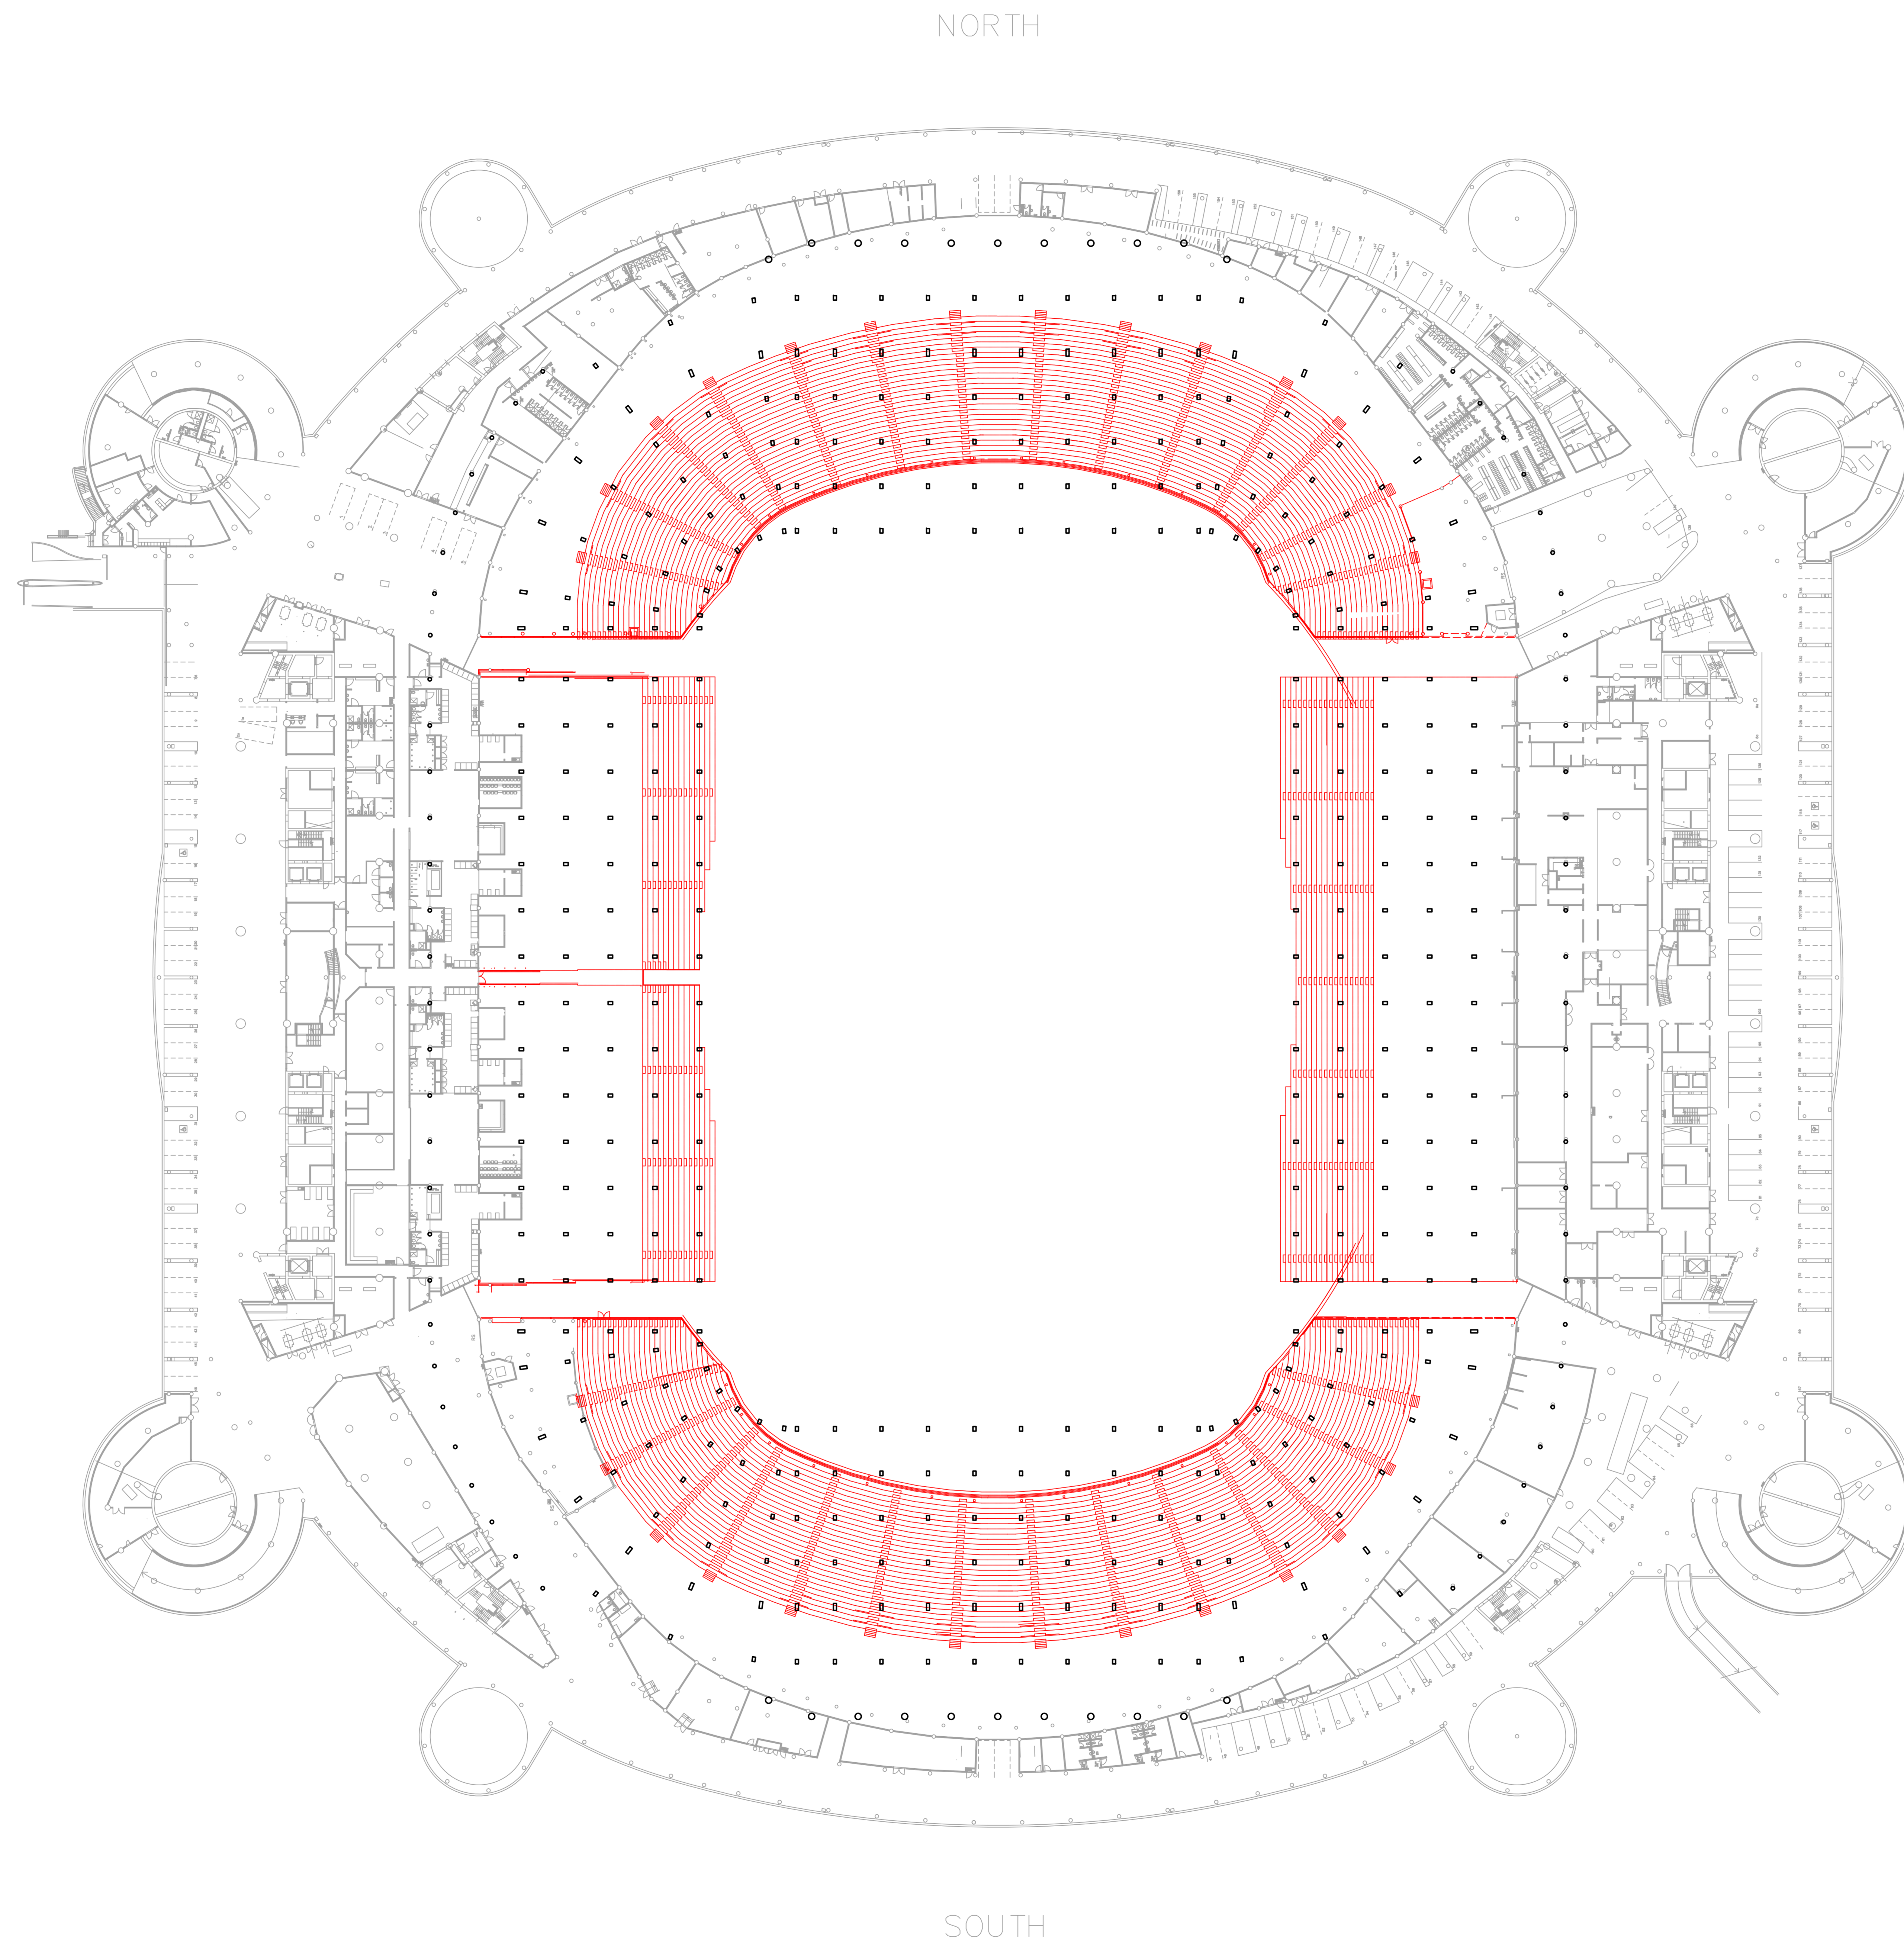

STADIUM AUSTRALIA REDEVELOPMENT

PROJECT OPTION

1:500 @ A0 0 5 10 15 20 25 100

Level 0
Demolition

Date: 13.09.19 Revision: B Sheet: B.00

