

REVISIONS

REV.	DESCRIPTION	DATE	DRAWN	CHKD
0	ISSUED FOR SSDA SUBMISSION	06.09.2019	AR	LH

GENERAL NOTES

1. DO NOT SCALE DRAWINGS. FIGURED DIMENSIONS HAVE PREFERENCE OVER SCALED DIMENSIONS.

2. ANY DISCREPANCIES MUST BE REPORTED IMMEDIATELY TO THE SUPERINTENDENT.

3. THESE DRAWINGS ARE TO BE READ IN CONJUNCTION WITH THE DETAILS, SPECIFICATIONS AND ENGINEERING DOCUMENTS.

4. LOCATE AND PROTECT ALL UNDERGROUND SERVICES PRIOR TO ANY EXCAVATION. MAKE GOOD ALL DAMAGE TO EXISTING WORKS CAUSED BY THE ACTIVITY OF THESE WORKS.

5. THESE DRAWINGS ARE TO BE PRINTED IN COLOUR

Thises designs, plans and specifications and the copyright therein are the property of TRACT CONSULTANTS PTY LTD, and must not be used, reproduced or copied, wholly or in part, without the written permission of TRACT CONSULTANTS PTY LTD.

PROJECT
TAFE NSW - MEADOWBANK
PHASE 2.1 COMBINED MULTI-TRADES HUB

CIENT
 TAFE NSW

PRELIMINARYNOT FOR CONSTRUCTION

PROPOSED SITE PLAN - CAMPUS NORTH

DRAWING No.
219-0066-02-SSDA_100

REV
0

DRN
AR

CHKD
LH

APPD
LH

SCALE 1:250 @ A1
0 2.5 5 12.5m



DATE
02.09.2019

TRACT

LANDSCAPE ARCHITECTS
URBAN DESIGNERS
TOWN PLANNERS

Level 8/80 Mount Street North Sydney N.S.W. 2060
P: 02 9954 3733 www.tract.net.au


GRAY PUKSAND

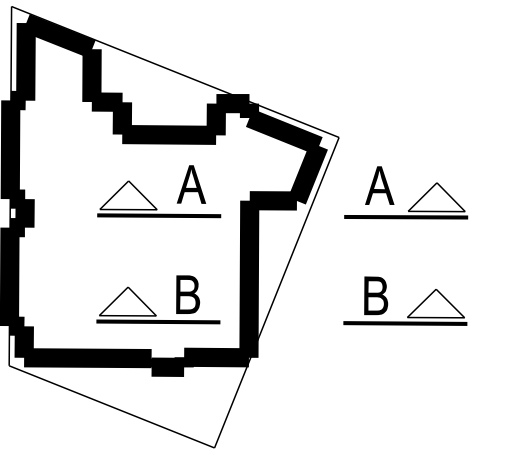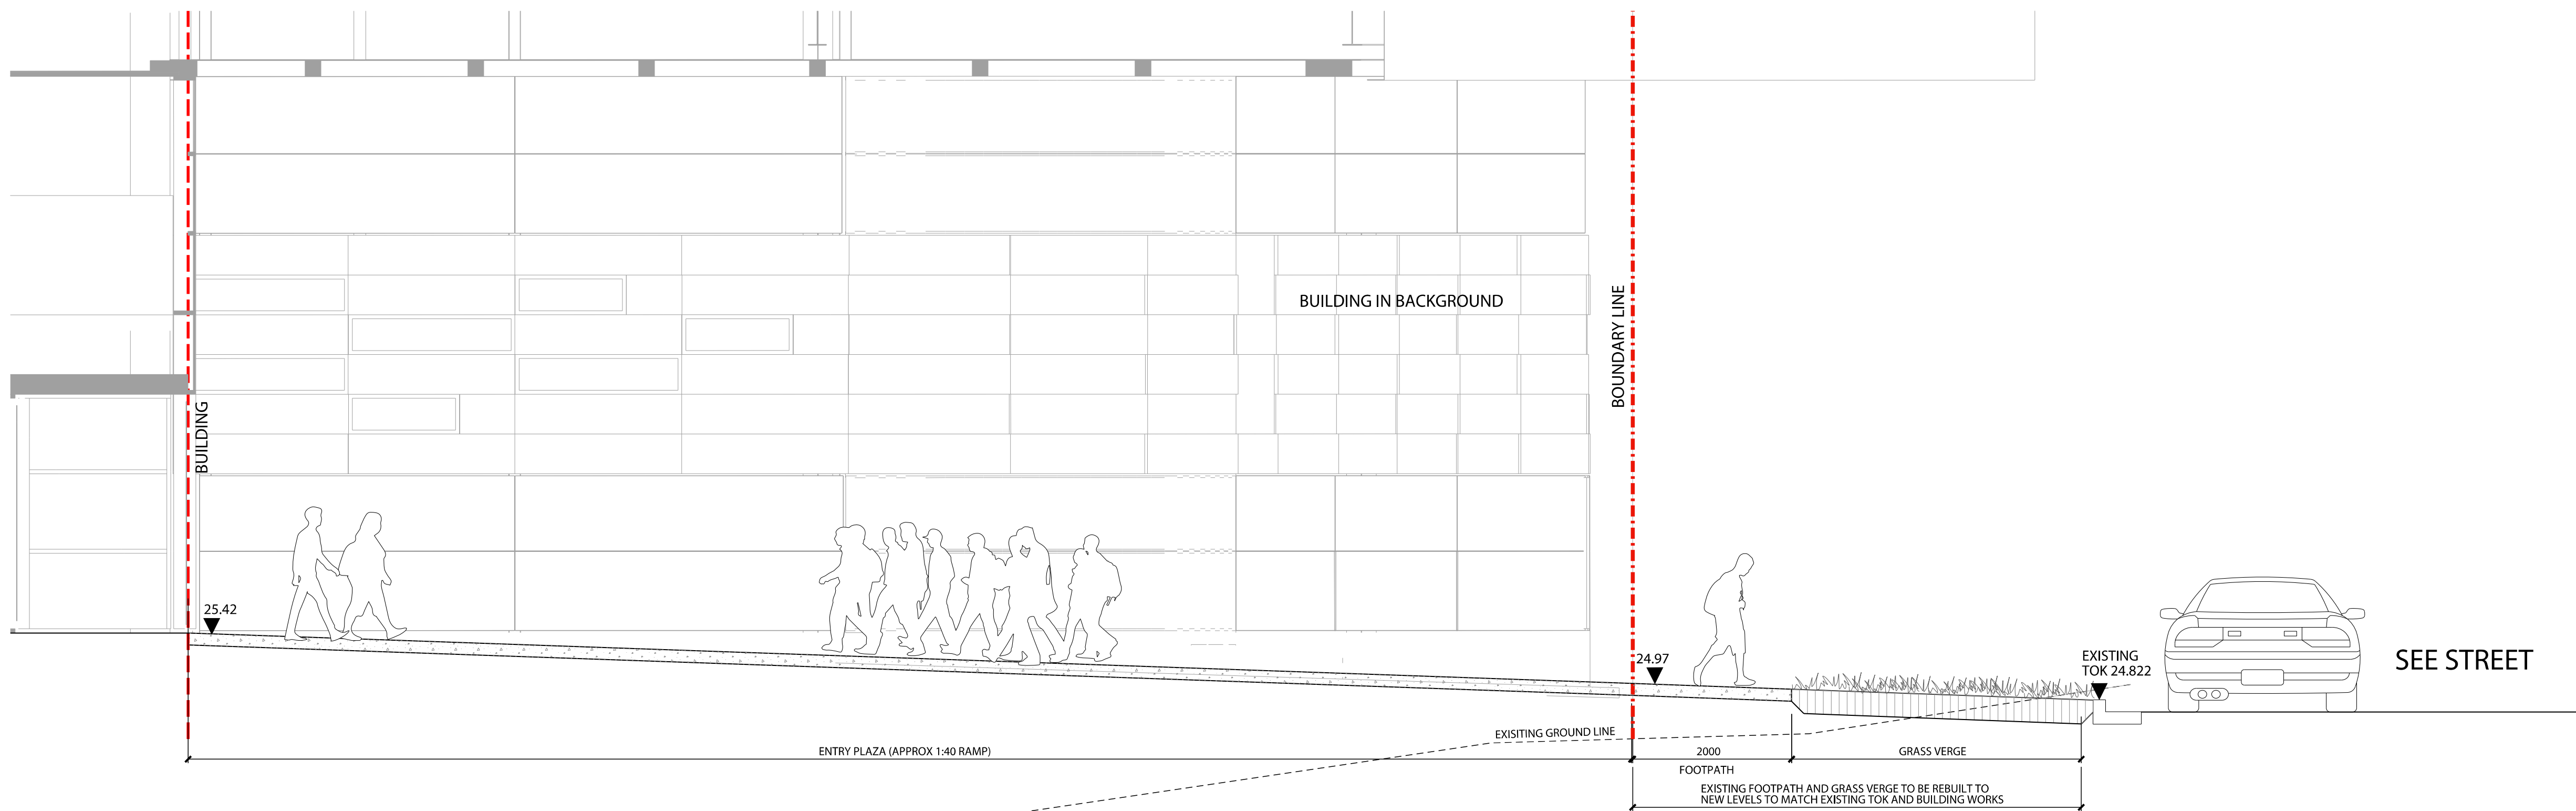

KEY PLAN

SECTION AA

1:50

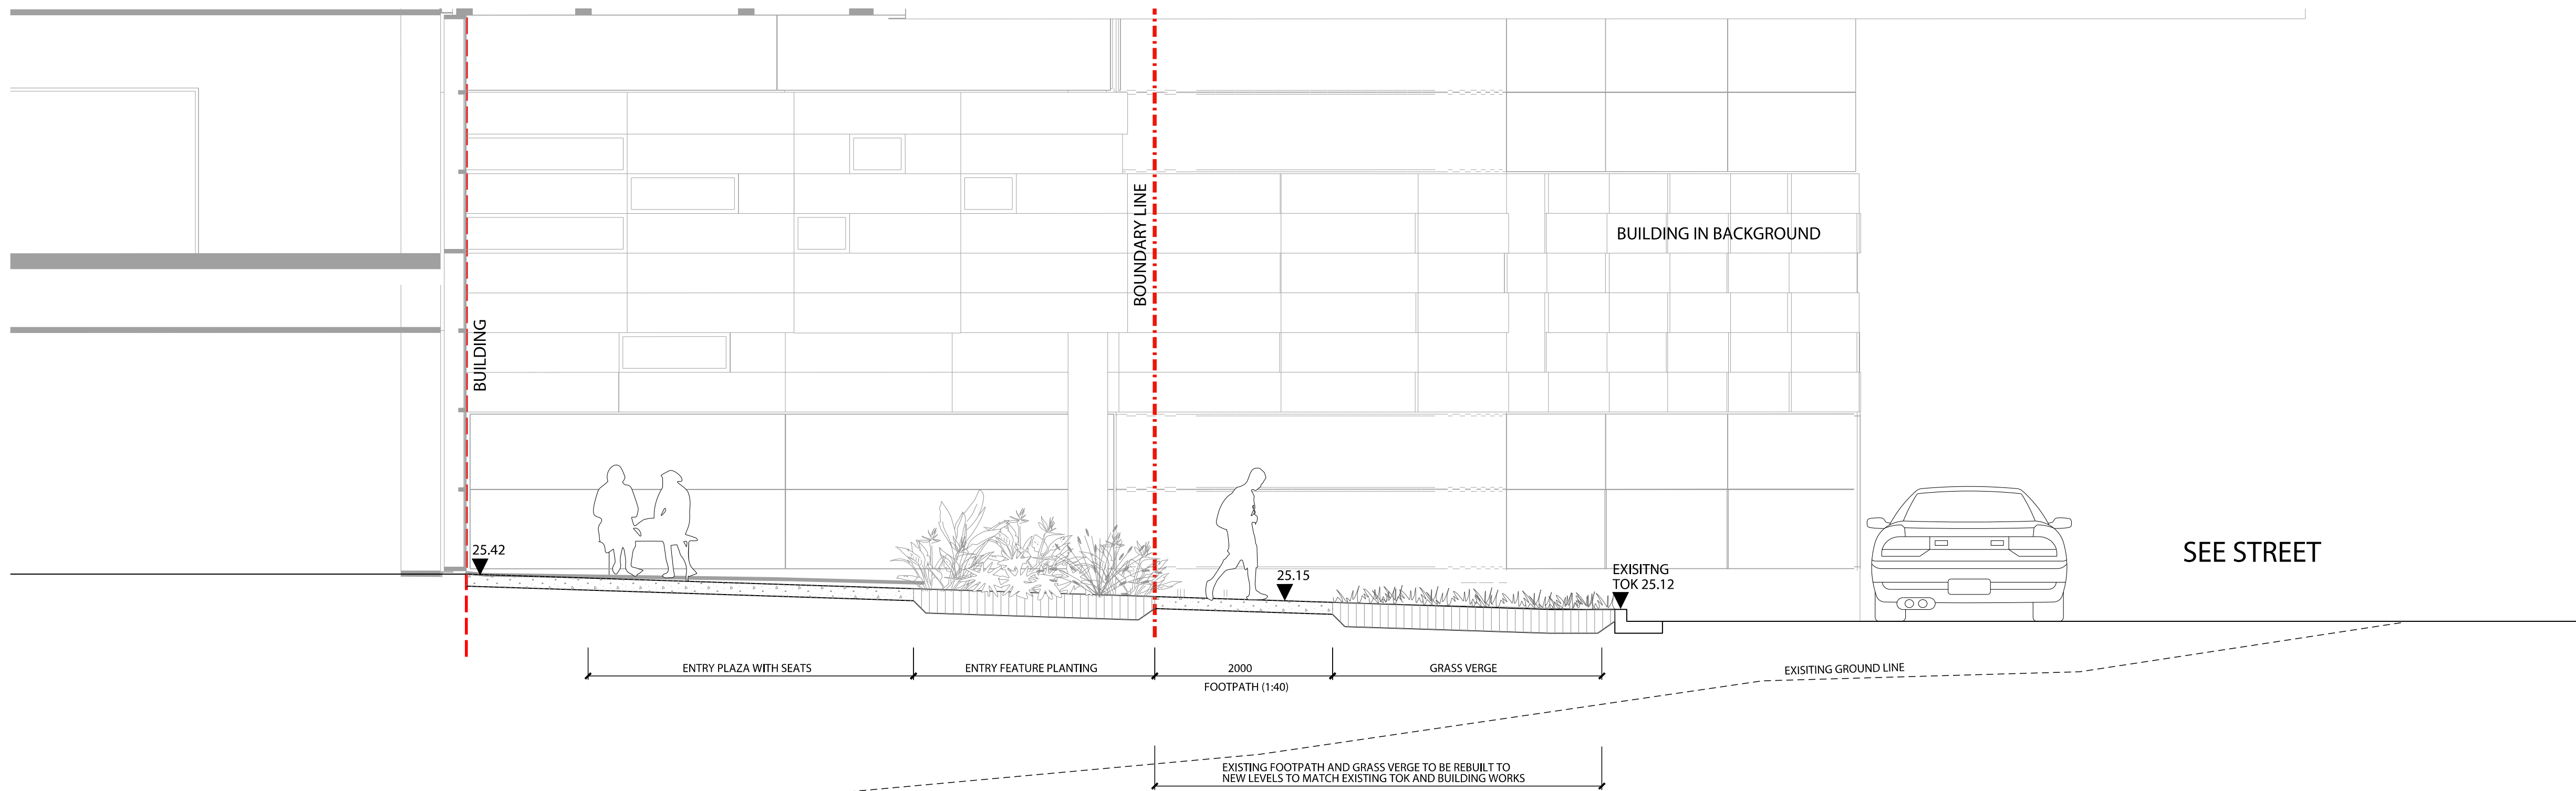

SECTION BB

1:50

REVISIONS				
REV	DESCRIPTION	DATE	DRAWN	CHKD
0	ISSUED FOR SSDA SUBMISSION	06.09.2019	AR	LH

GENERAL NOTES

1. DO NOT SCALE DRAWINGS. FIGURED DIMENSIONS HAVE PREFERENCE OVER SCALED DIMENSIONS.
2. ANY DISCREPANCIES MUST BE REPORTED IMMEDIATELY TO THE SUPERINTENDENT.
3. THESE DRAWINGS ARE TO BE READ IN CONJUNCTION WITH THE DETAILS, SPECIFICATIONS AND ENGINEERING DOCUMENTS.
4. LOCATE AND PROTECT ALL UNDERGROUND SERVICES PRIOR TO ANY EXCAVATION. MAKE GOOD ALL DAMAGE TO EXISTING WORKS CAUSED BY THE ACTIVITY OF THESE WORKS.
5. THESE DRAWINGS ARE TO BE PRINTED IN COLOUR

These designs, plans and specifications and the copyright therein are the property of TRACT CONSULTANTS PTY. LTD. and must not be used, reproduced or copied, wholly or in part, without the written permission of TRACT CONSULTANTS PTY. LTD.


GRAY PUKSAND

PROJECT
TAFE NSW - MEADOWBANK
PHASE 2.1 COMBINED MULTI-TRADES HUB

CLIENT

PRELIMINARY NOT FOR CONSTRUCTION

SEE STREET CROSS SECTIONS				
DRAWING No.	REV	DRN	CHKD	APPD
219-0066-02_SSDA_200	0	AR	LH	LH
SCALE				DATE
AS SHOWN	A1			02.09.2019

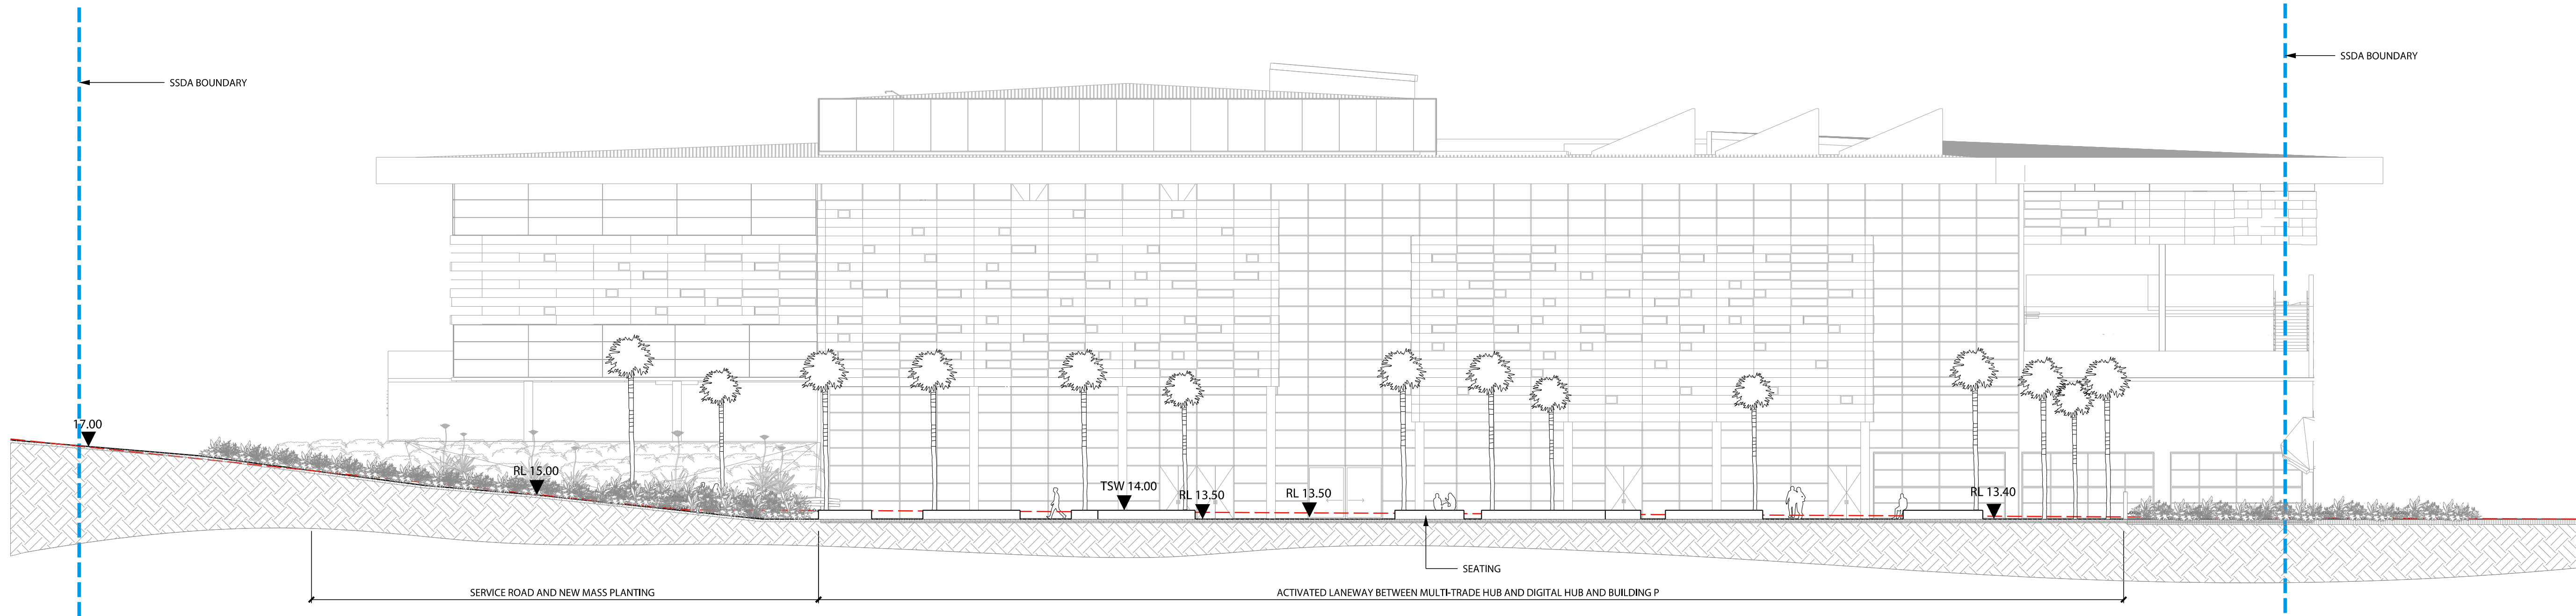

1 WEST ELEVATION 1:200



REVISIONS				
REV	DESCRIPTION	DATE	DRAWN	CHKD
0	ISSUED FOR SSDA SUBMISSION	06.09.2019	AR	LH

GENERAL NOTES

1. DO NOT SCALE DRAWINGS. FIGURED DIMENSIONS HAVE PREFERENCE OVER SCALED DIMENSIONS.
2. ANY DISCREPANCIES MUST BE REPORTED IMMEDIATELY TO THE SUPERINTENDENT.
3. THESE DRAWINGS ARE TO BE READ IN CONJUNCTION WITH THE DETAILS, SPECIFICATIONS AND ENGINEERING DOCUMENTS.
4. LOCATE AND PROTECT ALL UNDERGROUND SERVICES PRIOR TO ANY EXCAVATION. MAKE GOOD ALL DAMAGE TO EXISTING WORKS CAUSED BY THE ACTIVITY OF THESE WORKS.
5. THESE DRAWINGS ARE TO BE PRINTED IN COLOUR

These designs, plans and specifications and the copyright therein are the property of TRACT CONSULTANTS PTY. LTD. and must not be used, reproduced or copied, wholly or in part, without the written permission of TRACT CONSULTANTS PTY. LTD.

PROJECT
TAFE NSW - MEADOWBANK
PHASE 2.1 COMBINED MULTI-TRADES HUB

CLIENT
 

PRELIMINARY

WESTERN ELEVATION				
DRAWING No.	REV	DRN	CHKD	APPD
219-0066-02_SSDA_201	0	AR	LH	LH
SCALE		DATE		
AS SHOWN		02.09.2019		