


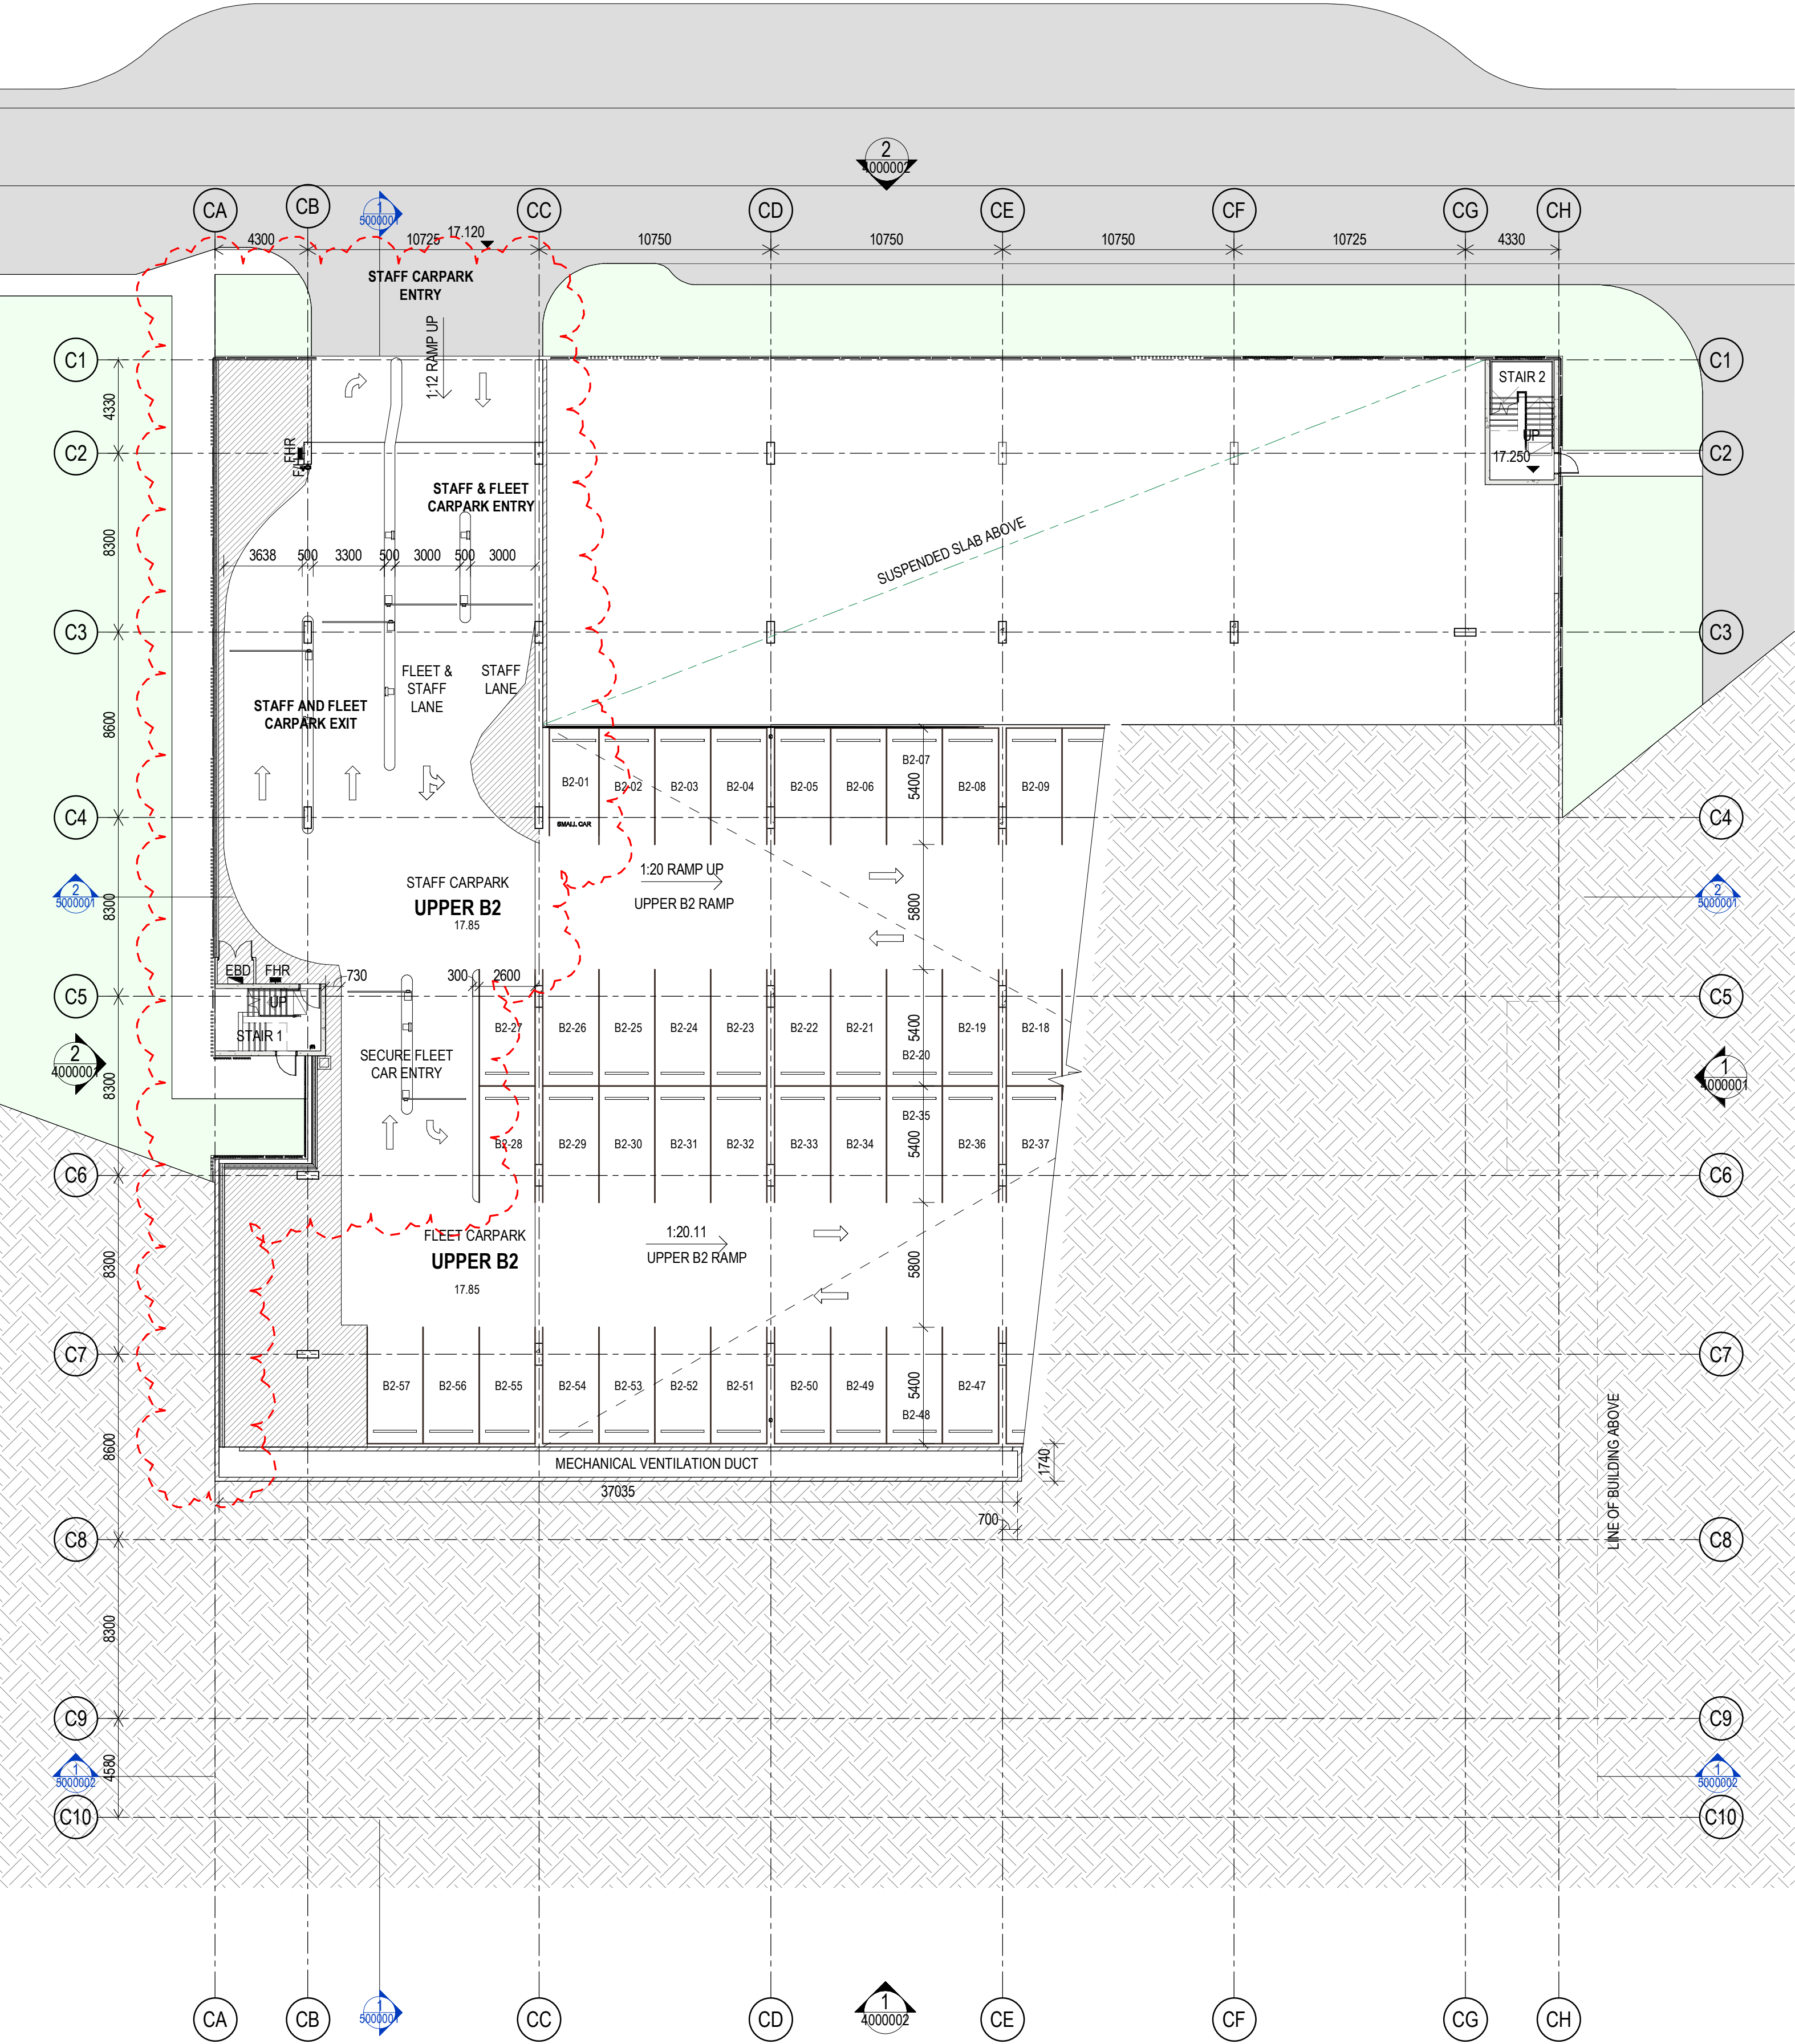

- These designs and plans are the copyright of MODE DESIGN Corp. Pty Ltd and cannot be reproduced without written permission.
- Verify all dimensions on site prior to commencement of work.
- DO NOT scale off these drawings.
- Report any discrepancies to the architect before carrying out any work.

AMENDMENTS					
REV	DESCRIPTION	AUTH	CHK	DATE	
1	ISSUED FOR SSD			06/09/19	
2	ISSUED FOR SSD2	CN	AB	15/12/21	
3	ISSUED FOR SSD2	AB	AB	15/02/22	
4	ISSUED FOR SSD2	AB	AB	21/02/22	
5	SSD3 FOR REVIEW	AB	AB	24/06/22	
6	ISSUED FOR SSD3	LC	AB	30/06/22	
7	ISSUED FOR SSD3	LC	AB	20/07/22	

STATUS
PRELIMINARY

0m246810

NORTH

SYDNEY

Level 5, 111-117 Devonshire St
Surry Hills NSW 2010
T +61 2 8396 9500
syd@modedesign.com.au

ABN: 65 112 807 931

CONSULTANT

PROJECT MANAGER

CLIENT

Health
Infrastructure

Health
Northern NSW
Local Health District

PROJECT


TWEED VALLEY HOSPITAL

MULTI-DECK CARPARK

DRAWING TITLE


FLOOR PLAN - BASEMENT
2

PROJECT No	21192	DRAWN Author	CHECKED Checker
ISSUE 20/07/2022 9:14:32 AM		SCALE @ A1 1 : 200	SCALE @ A3 1 : 200
DRAWING No	MDD-AR-SKE-MCP-20B2001	REVISION	7

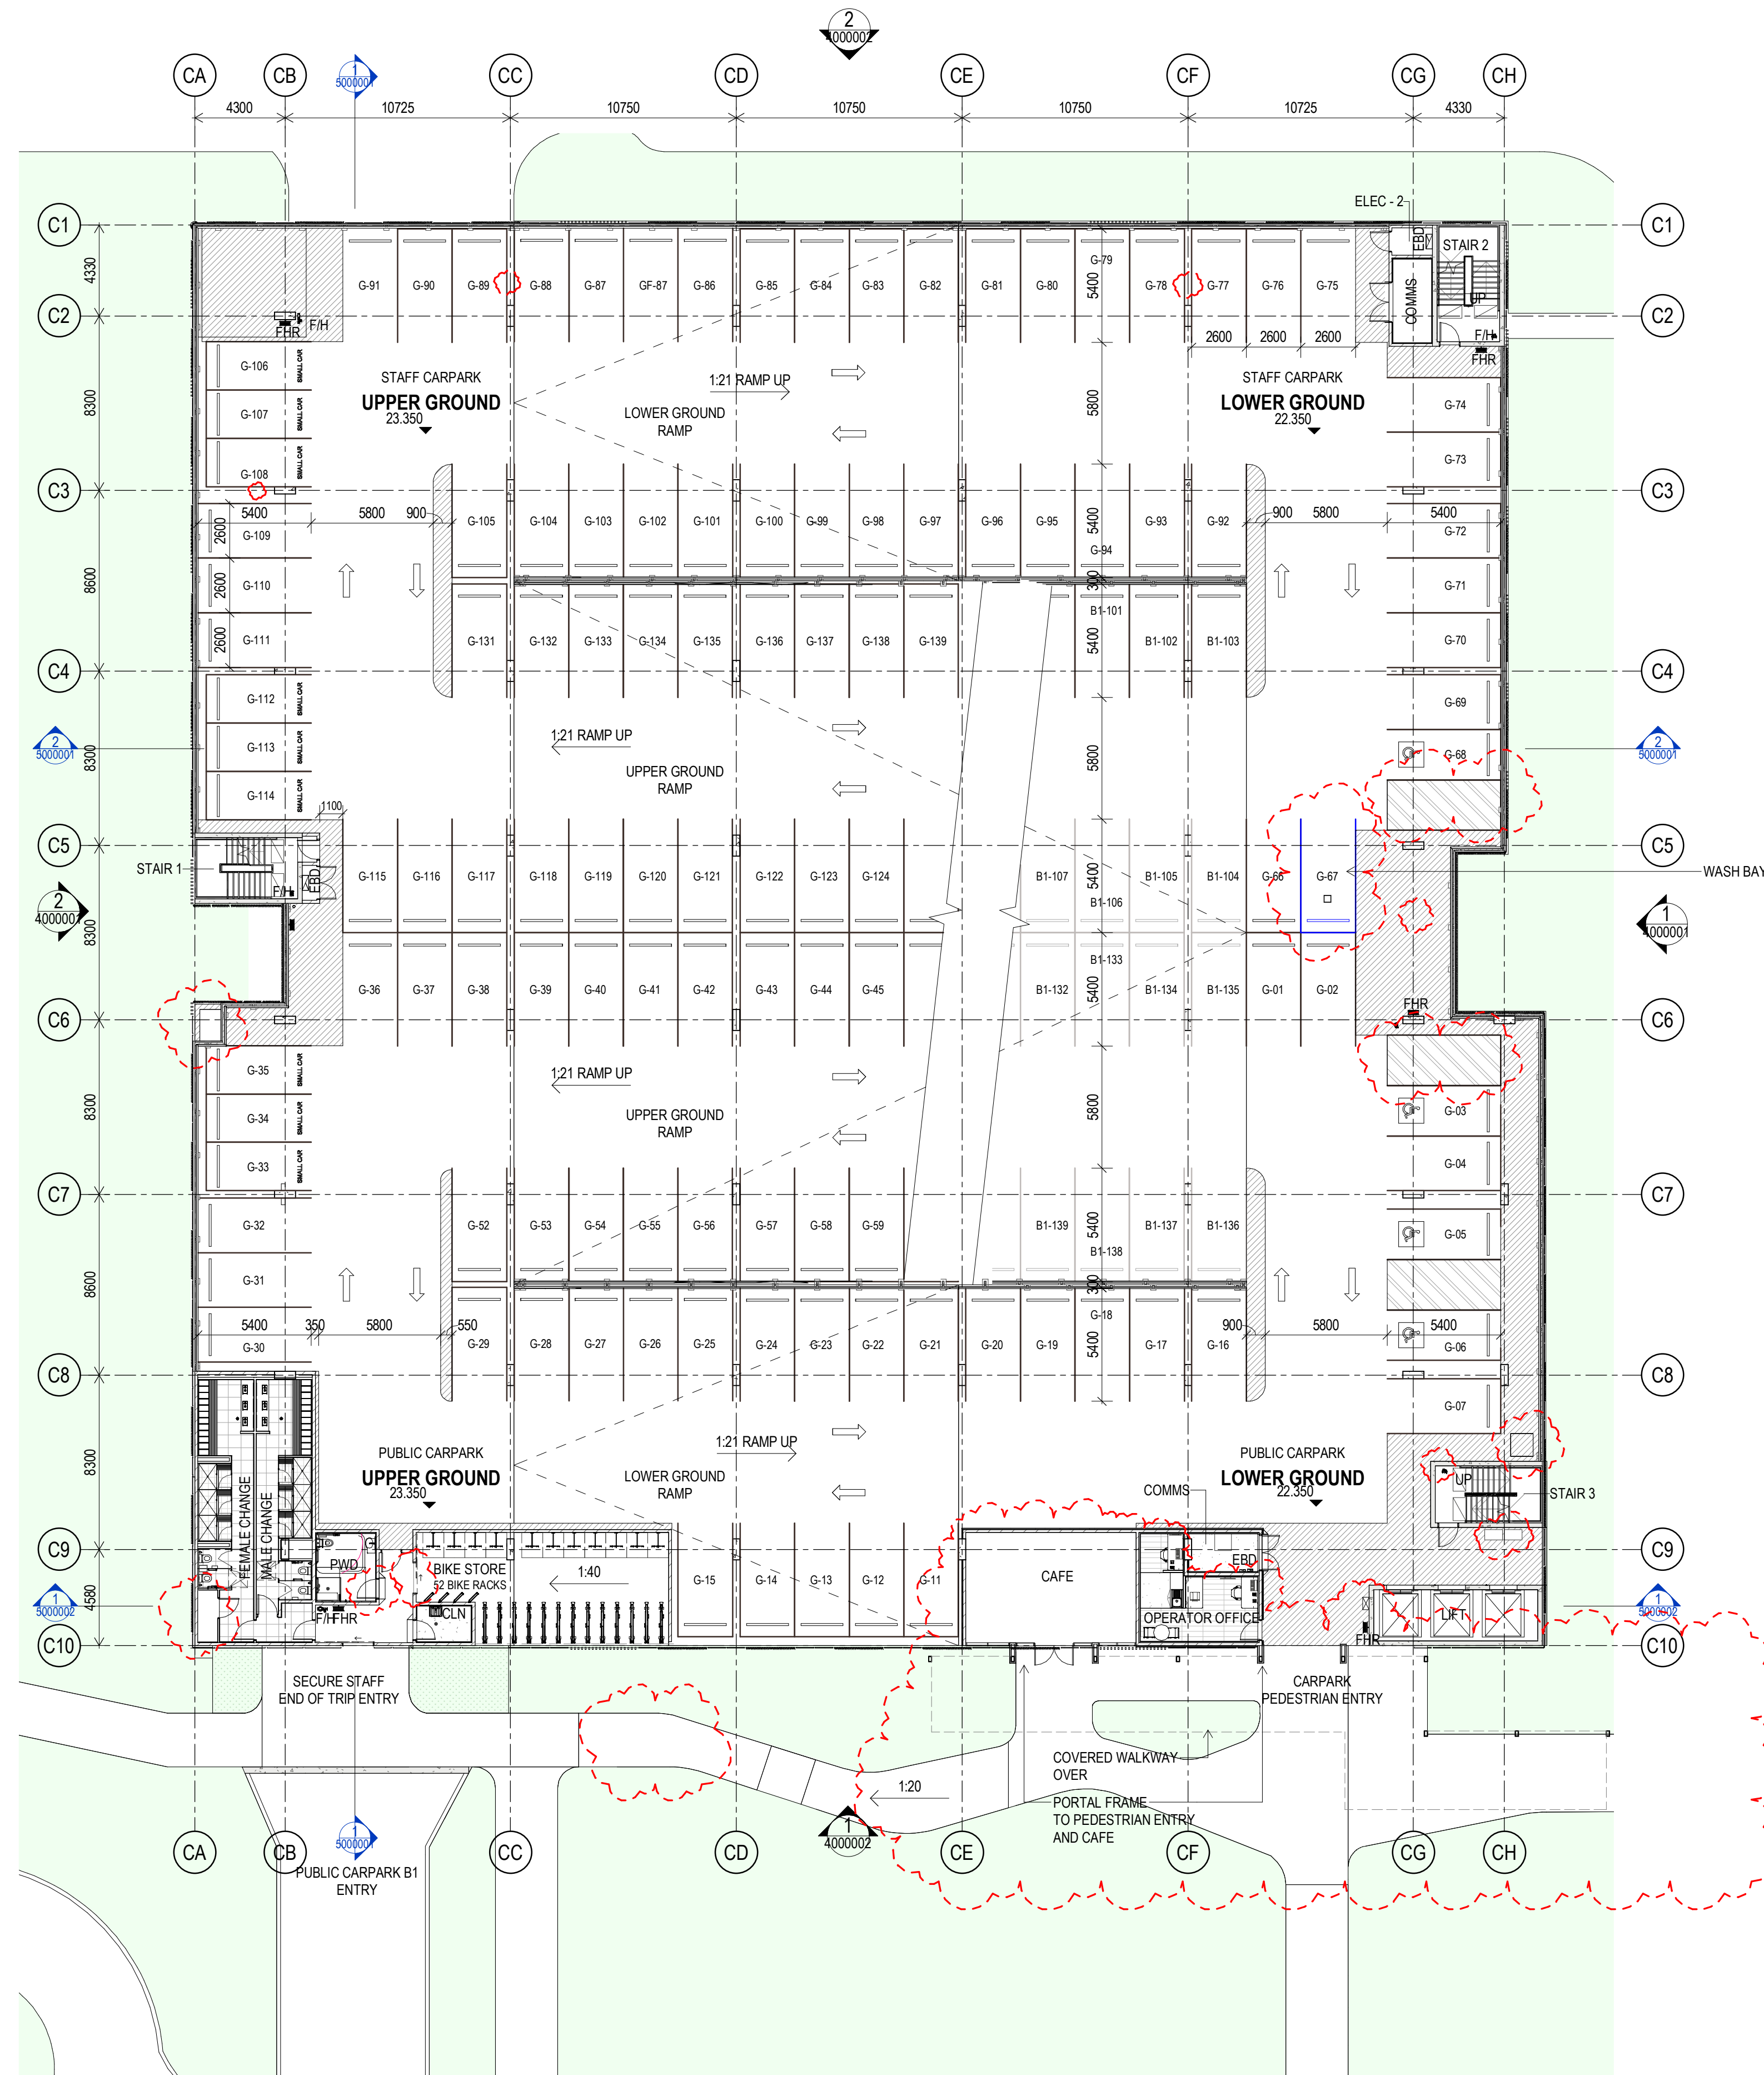

• These designs and plans are the copyright of MODE DESIGN Corp. Pty Ltd and cannot be reproduced without written permission.
• Verify all dimensions on site prior to commencement of work.
• DO NOT scale off these drawings.
• Report any discrepancies to the architect before carrying out any work.

AMENDMENTS				
REV	DESCRIPTION	AUTH	CHK	DATE
1	ISSUED FOR SSD			06/09/19
2	ISSUED FOR SSD2	AB	AB	15/02/22
3	ISSUED FOR SSD2	AB	AB	21/02/22
4	SSD3 FOR REVIEW	AB	AB	24/06/22
5	ISSUED FOR SSD3	LC	AB	30/06/22
6	ISSUED FOR SSD3	LC	AB	20/07/22

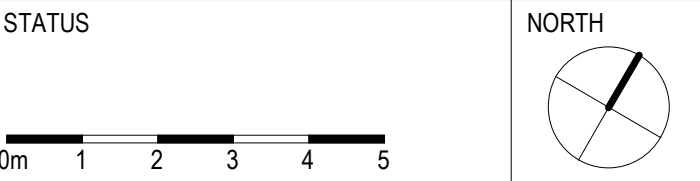

mode SYDNEY
Level 5, 111-117 Devonshire St
Surry Hills NSW 2010
T +61 2 8396 9500
syd@modedesign.com.au
ABN: 65 112 807 931

CONSULTANT




PROJECT
TWEED VALLEY HOSPITAL

MULTI-DECK CARPARK


DRAWING TITLE
FLOOR PLAN - GROUND

PROJECT No	21192	DRAWN Author	CHECKED Checker
ISSUE 20/07/2022 9:14:45 AM		SCALE @ A1 1:200	SCALE @ A3 1:200
DRAWING No	MDD-AR-SKE-MCP-2000001	REVISION	6

- These designs and plans are the copyright of MODE DESIGN Corp. Pty Ltd and cannot be reproduced without written permission.
- Verify all dimensions on site prior to commencement of work.
- DO NOT scale off these drawings.
- Report any discrepancies to the architect before carrying out any work.

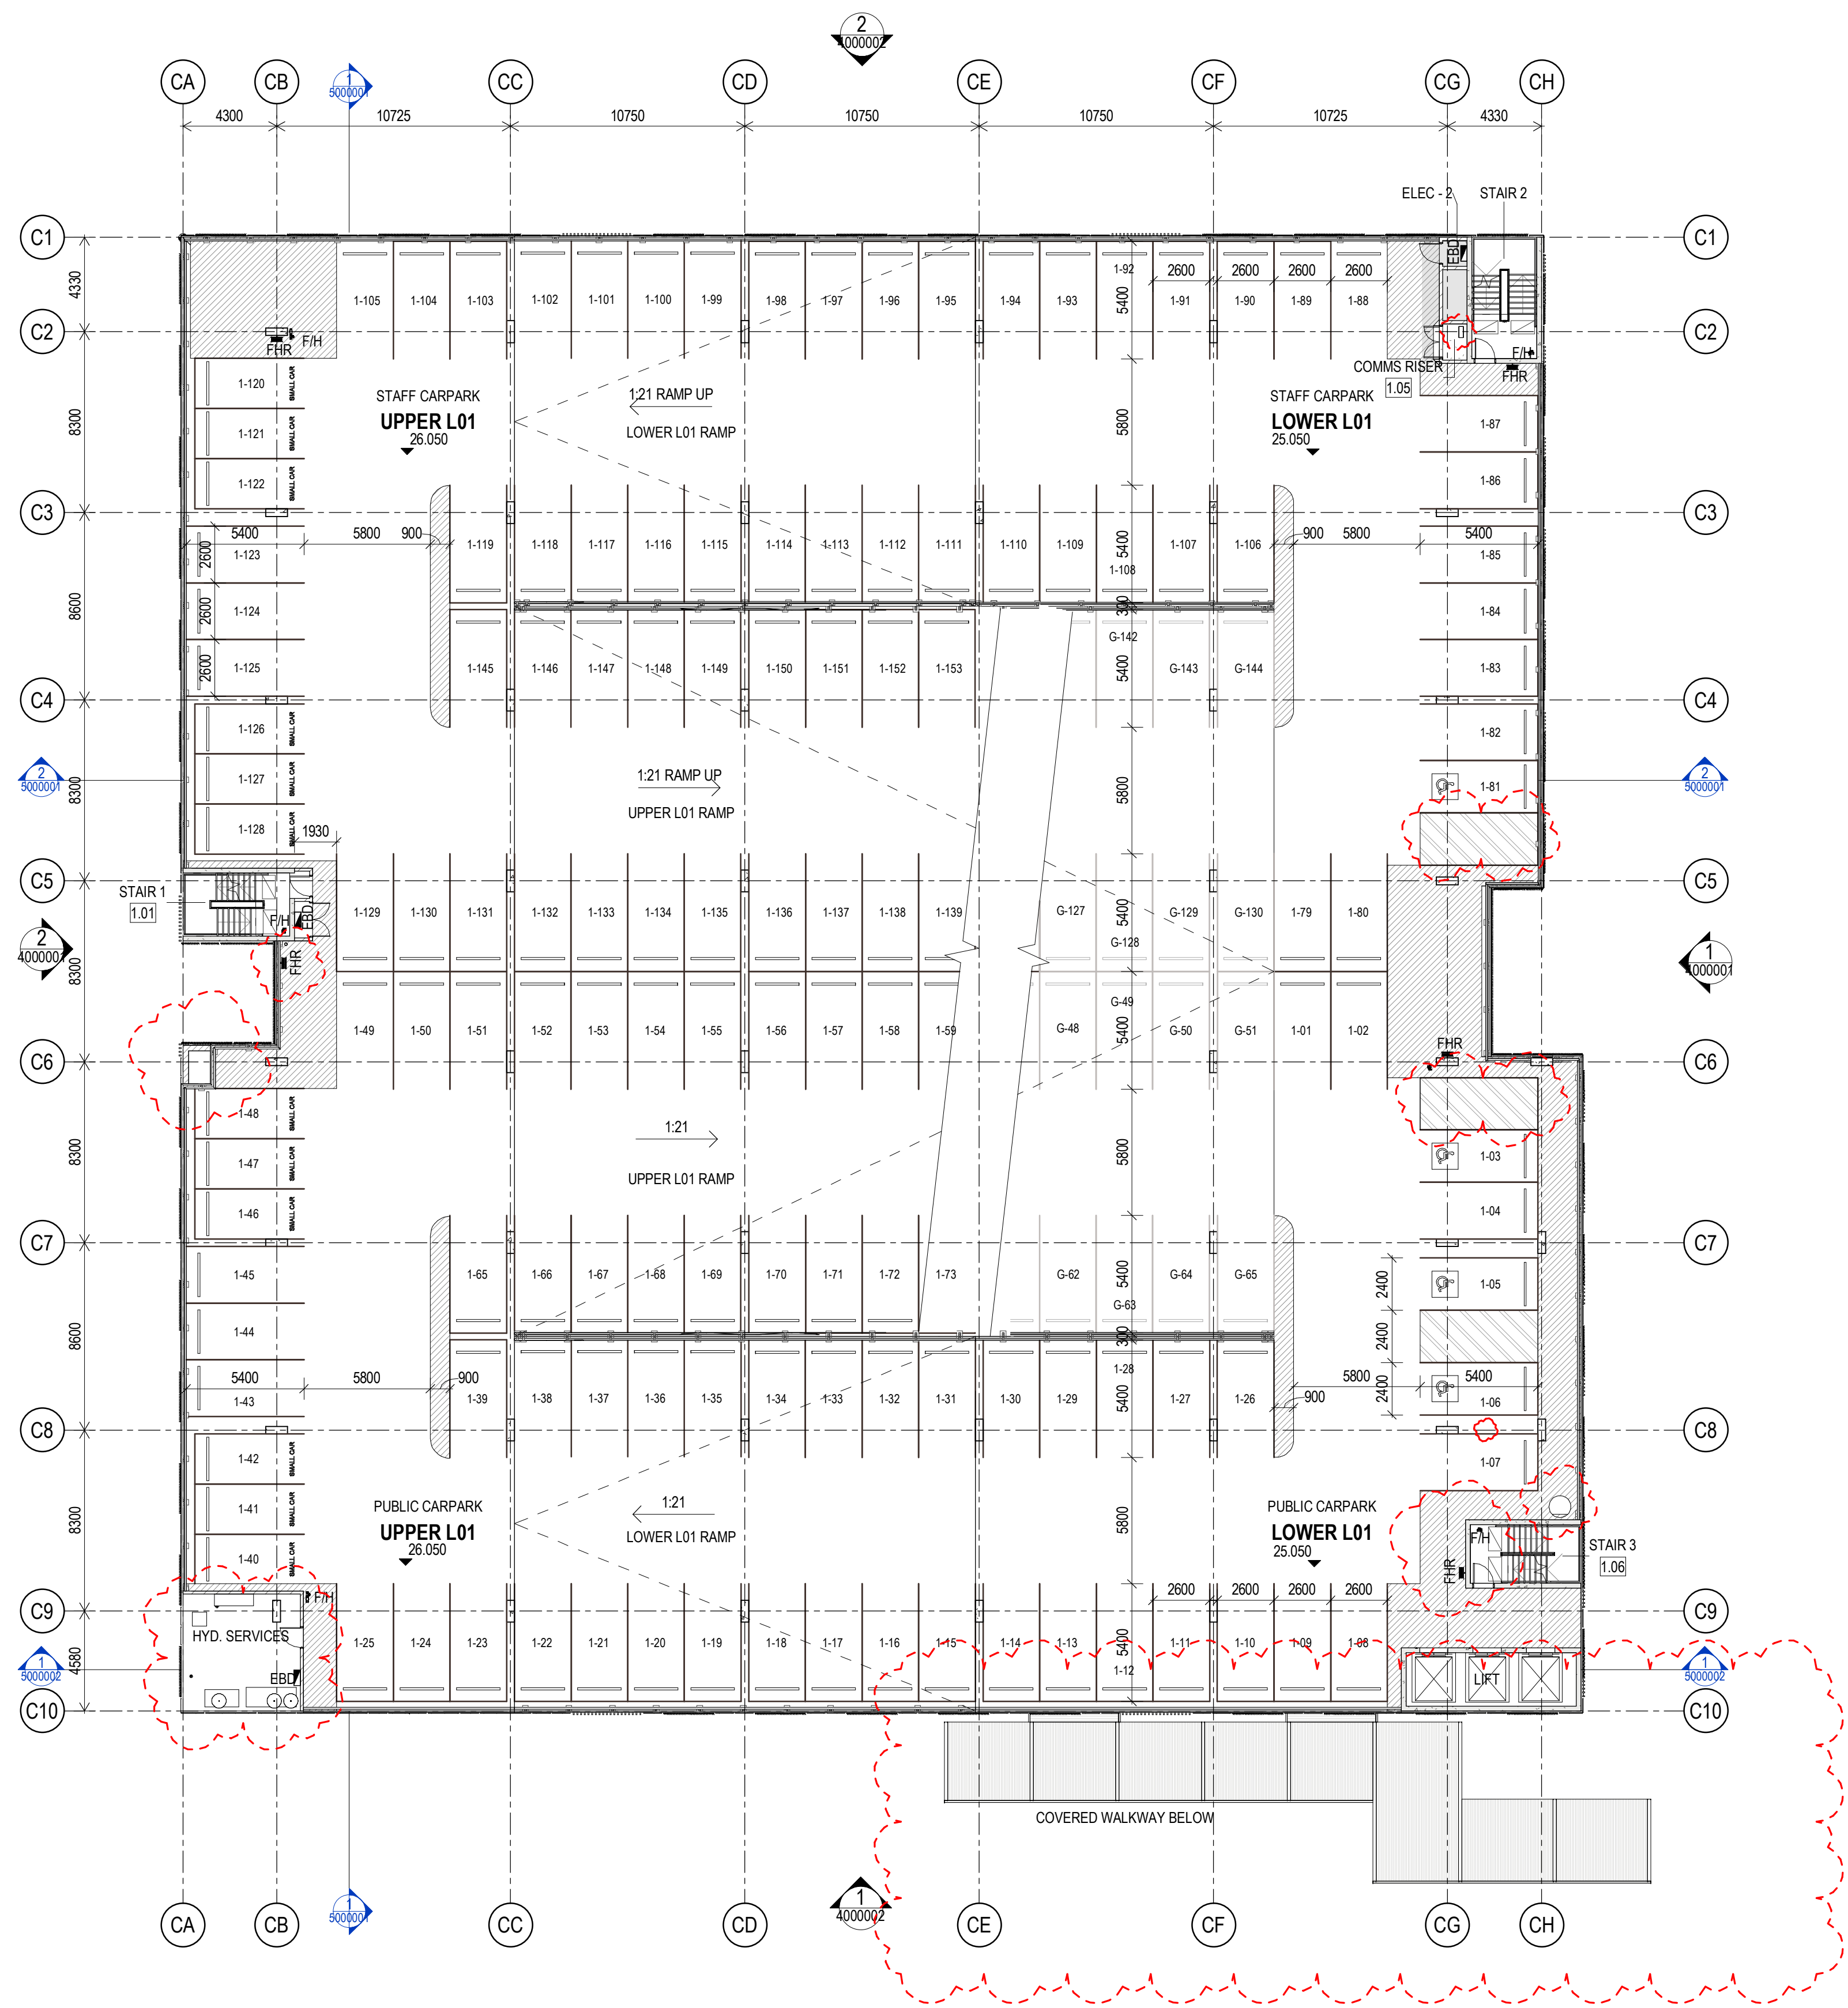

AMENDMENTS					
REV	DESCRIPTION	AUTH	CHK	DATE	
1	ISSUED FOR SSD			06/09/19	
2	ISSUED FOR SSD2	AB	AB	15/02/22	
3	ISSUED FOR SSD2	AB	AB	21/02/22	
4	SSD3 FOR REVIEW	AB	AB	24/06/22	
5	ISSUED FOR SSD3	LC	AB	30/06/22	
6	ISSUED FOR SSD3	LC	AB	20/07/22	

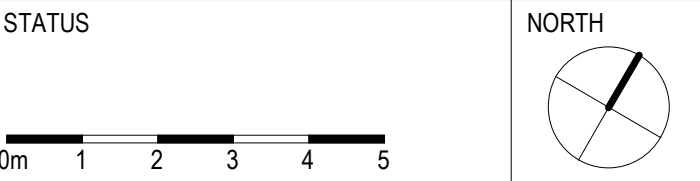

mode SYDNEY
Level 5, 111-117 Devonshire St
Surry Hills NSW 2010
T +61 2 8396 9500
syd@modedesign.com.au
ABN: 65 112 807 931

CONSULTANT



CLIENT
NSW GOVERNMENT **Health** Infrastructure **Health** Northern NSW Local Health District

PROJECT
TWEED VALLEY HOSPITAL

MULTI-DECK CARPARK


DRAWING TITLE
FLOOR PLAN - LVL 01


PROJECT No	21192	DRAWN Author	CHECKED Checker
ISSUE 20/07/2022 9:14:55 AM		SCALE @ A1 1:200	SCALE @ A3 1:200
DRAWING No	MDD-AR-SKE-MCP-2001001	REVISION 6	

• These designs and plans are the copyright of MODE DESIGN Corp. Pty Ltd and cannot be reproduced without written permission.
• Verify all dimensions on site prior to commencement of work.
• DO NOT scale off these drawings.
• Report any discrepancies to the architect before carrying out any work.

AMENDMENTS

REV	DESCRIPTION	AUTH	CHK	DATE
1	ISSUED FOR SSD			06/09/19
2	ISSUED FOR SSD2	AB	AB	15/02/22
3	ISSUED FOR SSD2	AB	AB	21/02/22
4	SSD3 FOR REVIEW	AB	AB	24/06/22
5	ISSUED FOR SSD3	LC	AB	30/06/22
6	ISSUED FOR SSD3	LC	AB	20/07/22

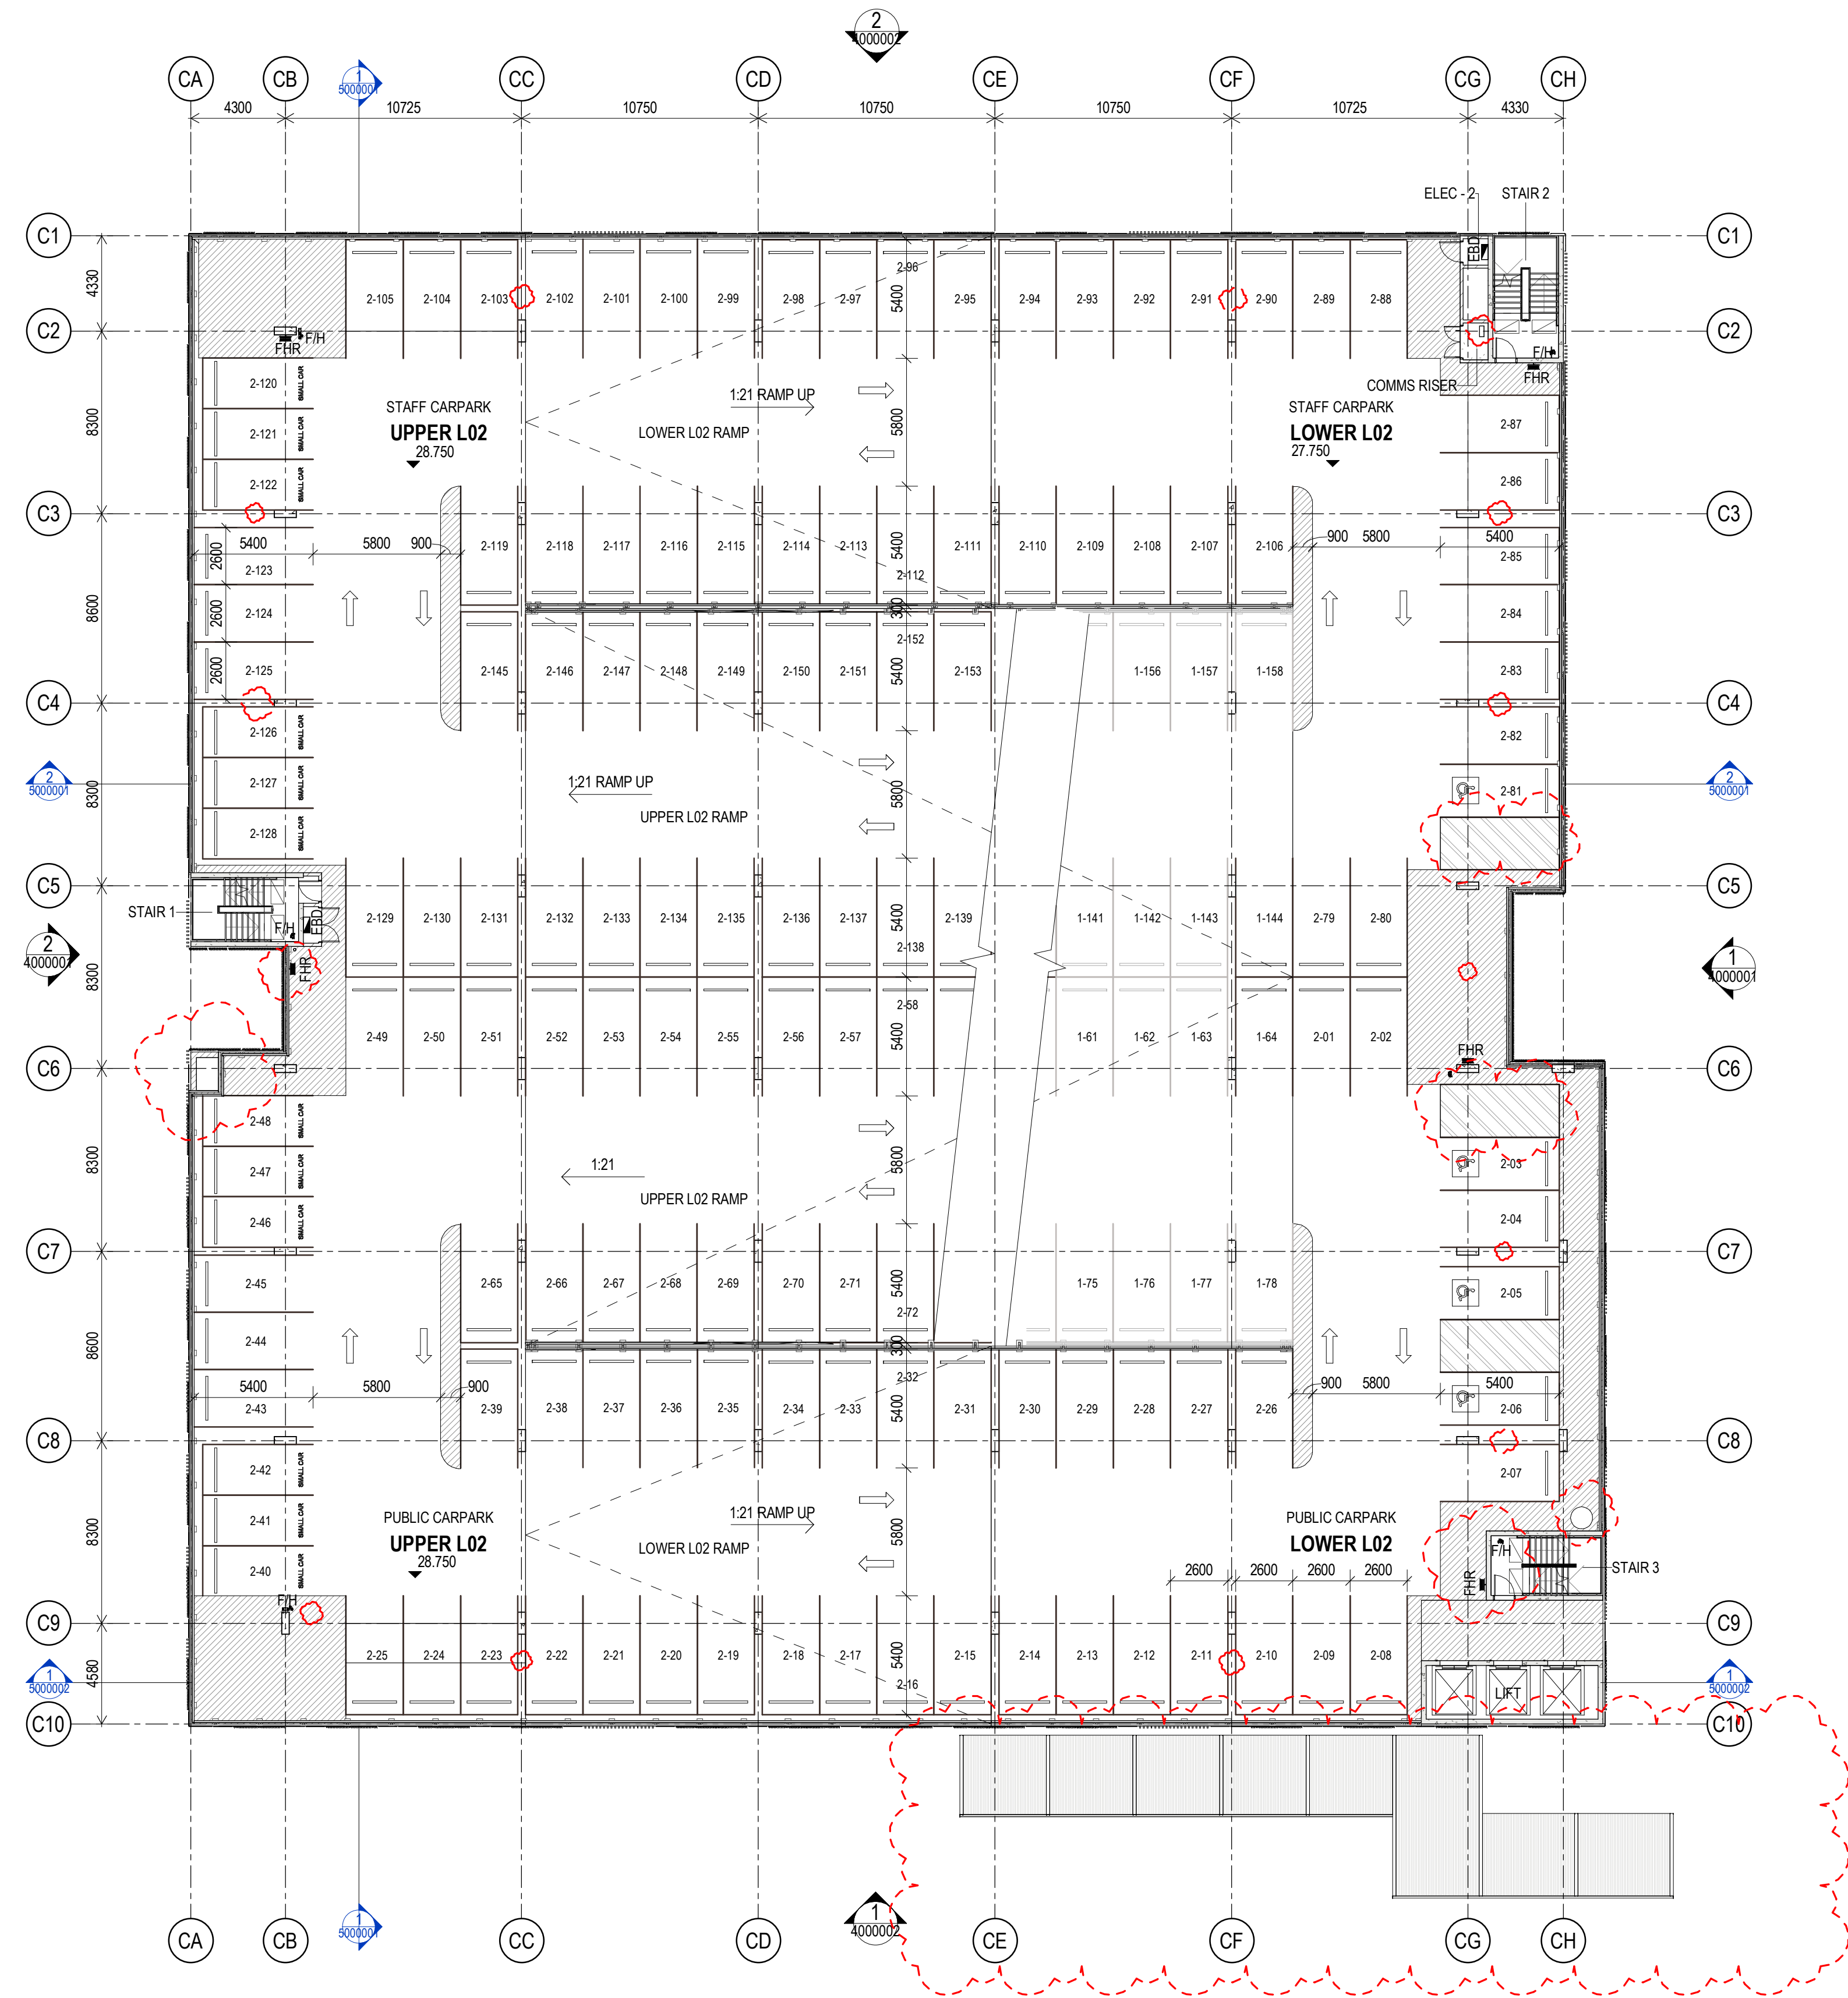

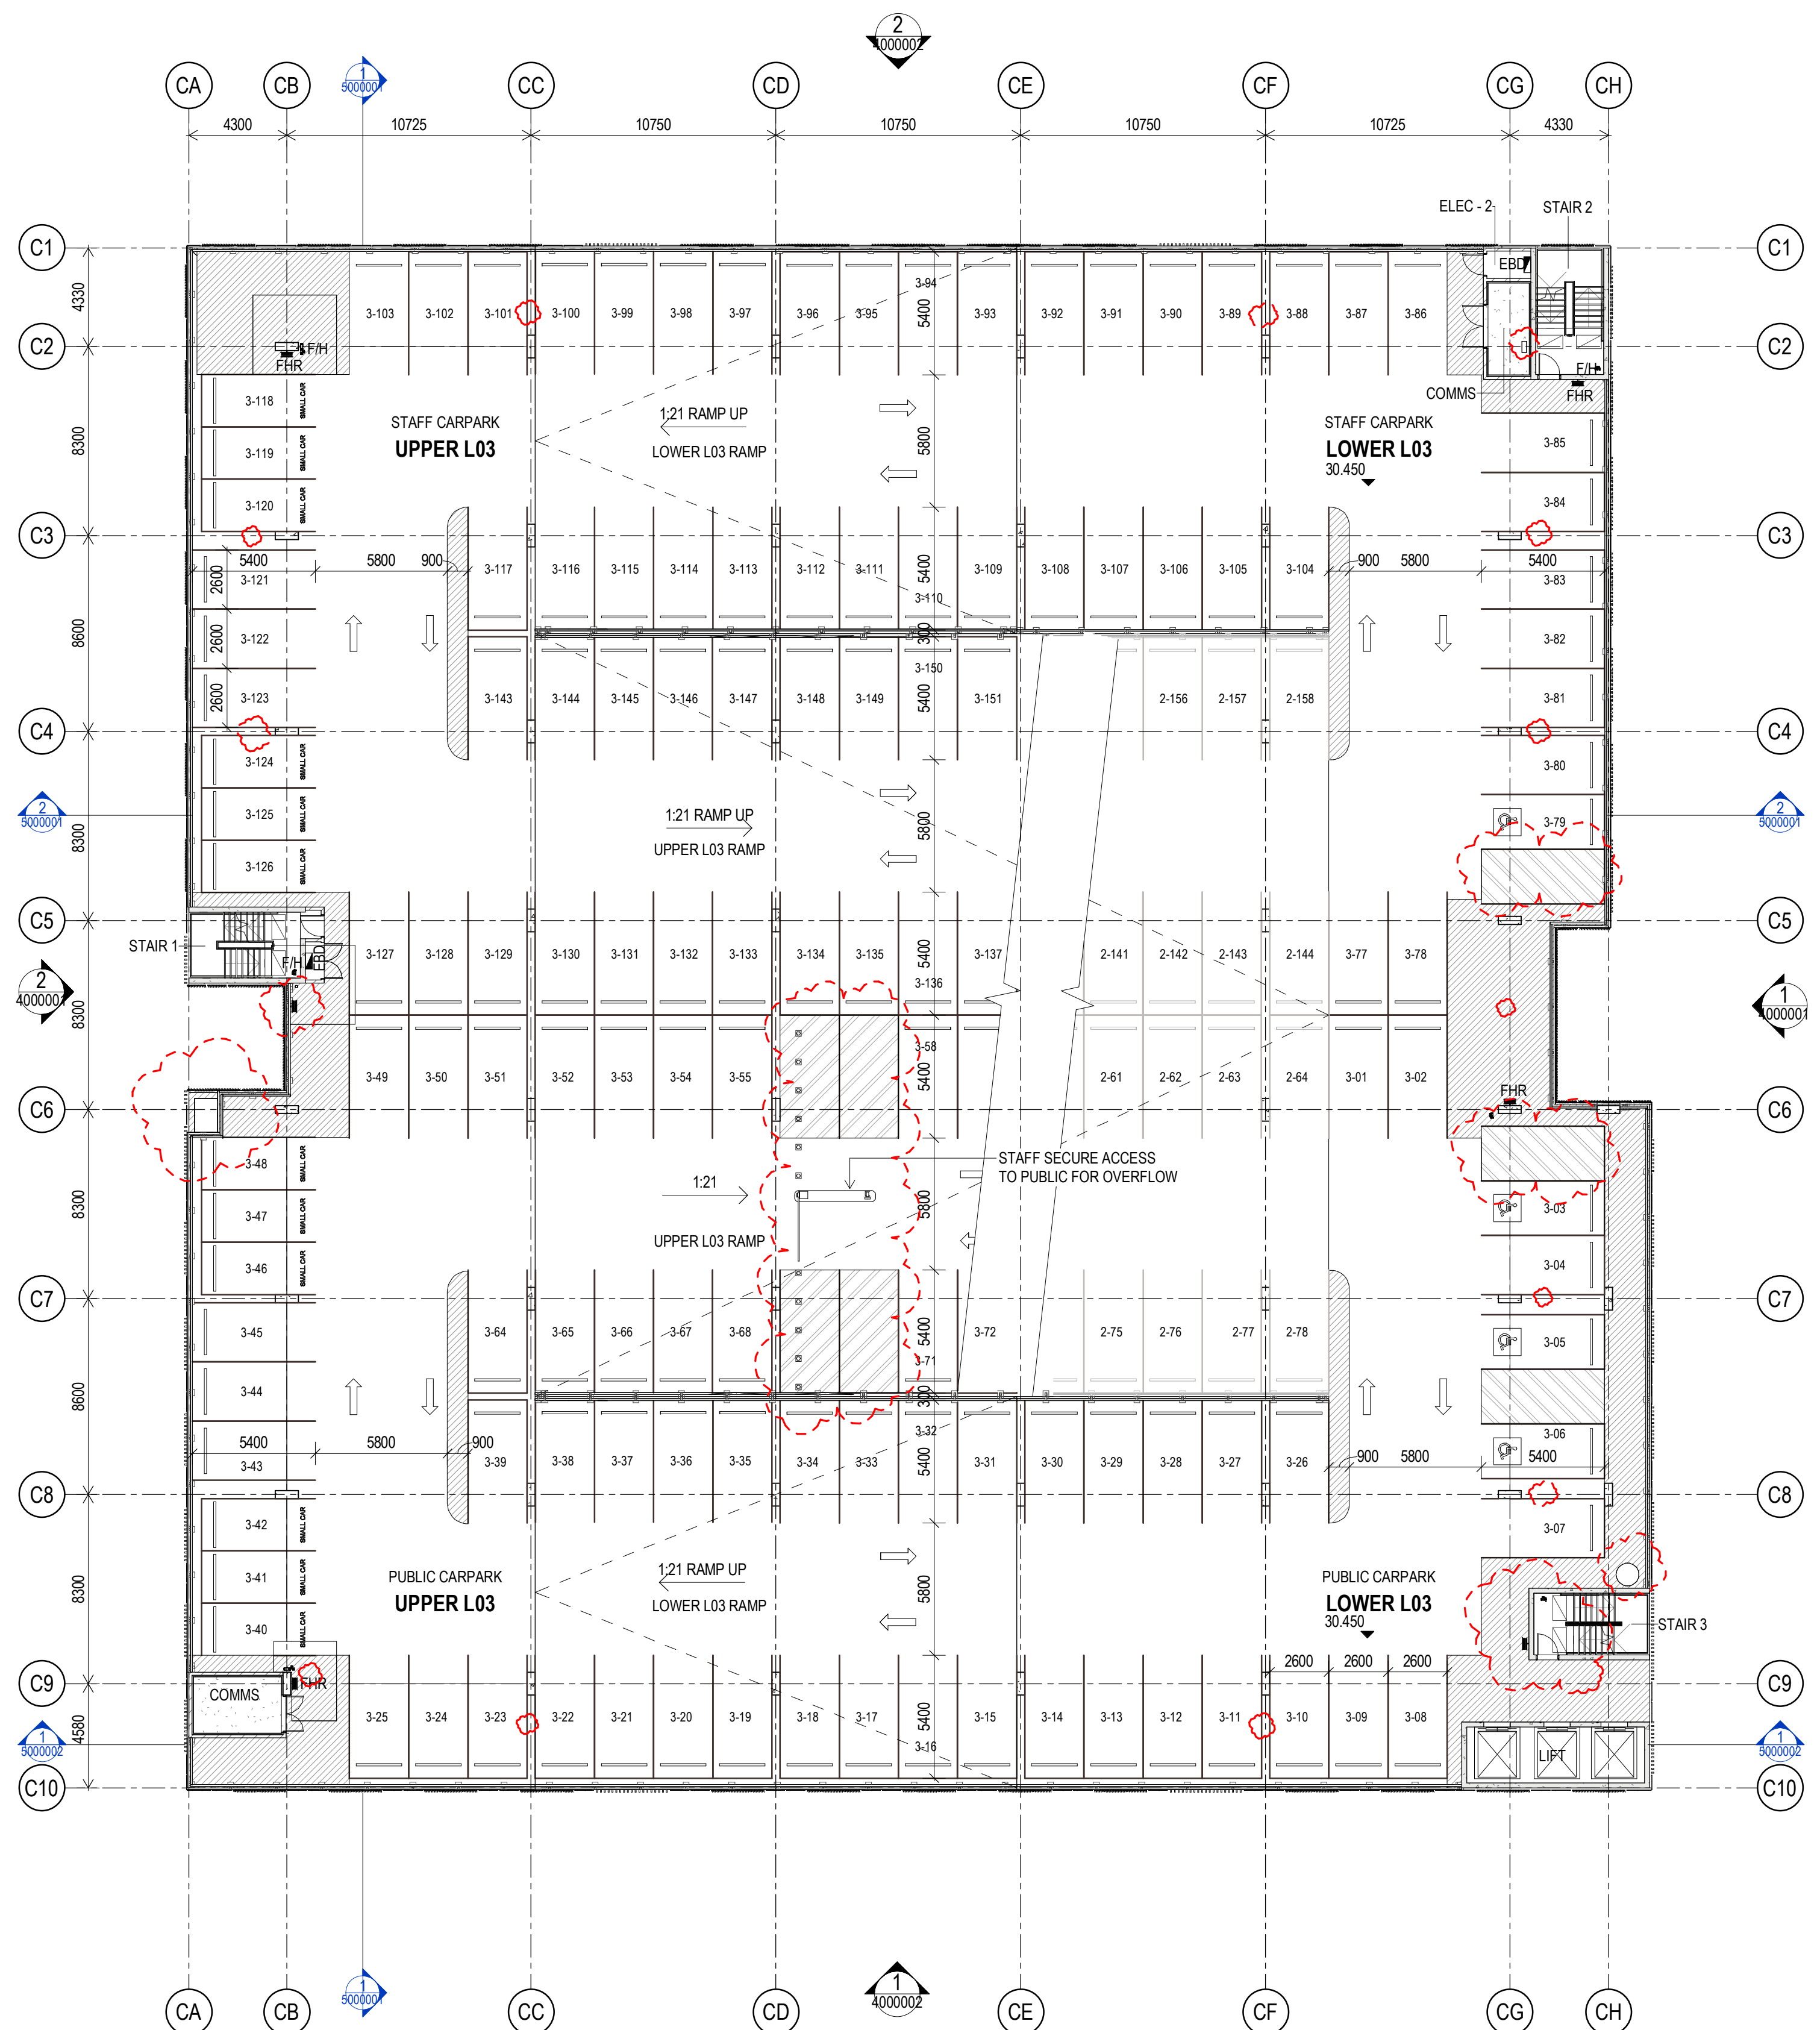

• These designs and plans are the copyright of MODE DESIGN Corp. Pty Ltd and cannot be reproduced without written permission.
• Verify all dimensions on site prior to commencement of work.
• DO NOT scale off these drawings.
• Report any discrepancies to the architect before carrying out any work.

AMENDMENTS				
REV	DESCRIPTION	AUTH	CHK	DATE
1	ISSUED FOR SSD			06/09/19
2	ISSUED FOR SSD2	AB	AB	15/02/22
3	ISSUED FOR SSD2	AB	AB	21/02/22
4	ISSUED FOR SSD3	LC	AB	08/09/22

STATUS

0m 1 2 3 4 5

NORTH

SYDNEY
Level 5, 111-117 Devonshire St
Surry Hills NSW 2010
T +61 2 8396 9500
syd@modedesign.com.au
ABN: 65 112 807 931

CONSULTANT


PROJECT MANAGER

CLIENT

PROJECT
TWEED VALLEY HOSPITAL


MULTI-DECK CARPARK

DRAWING TITLE			
FLOOR PLAN - LVL 03			
PROJECT No	21192	DRAWN Author	CHECKED Checker
ISSUE 08/09/2022 12:27:07 PM	SCALE @ A1 1:200	SCALE @ A3 1:200	REVISION
DRAWING No MDD-AR-SKE-MCP-2003001			4

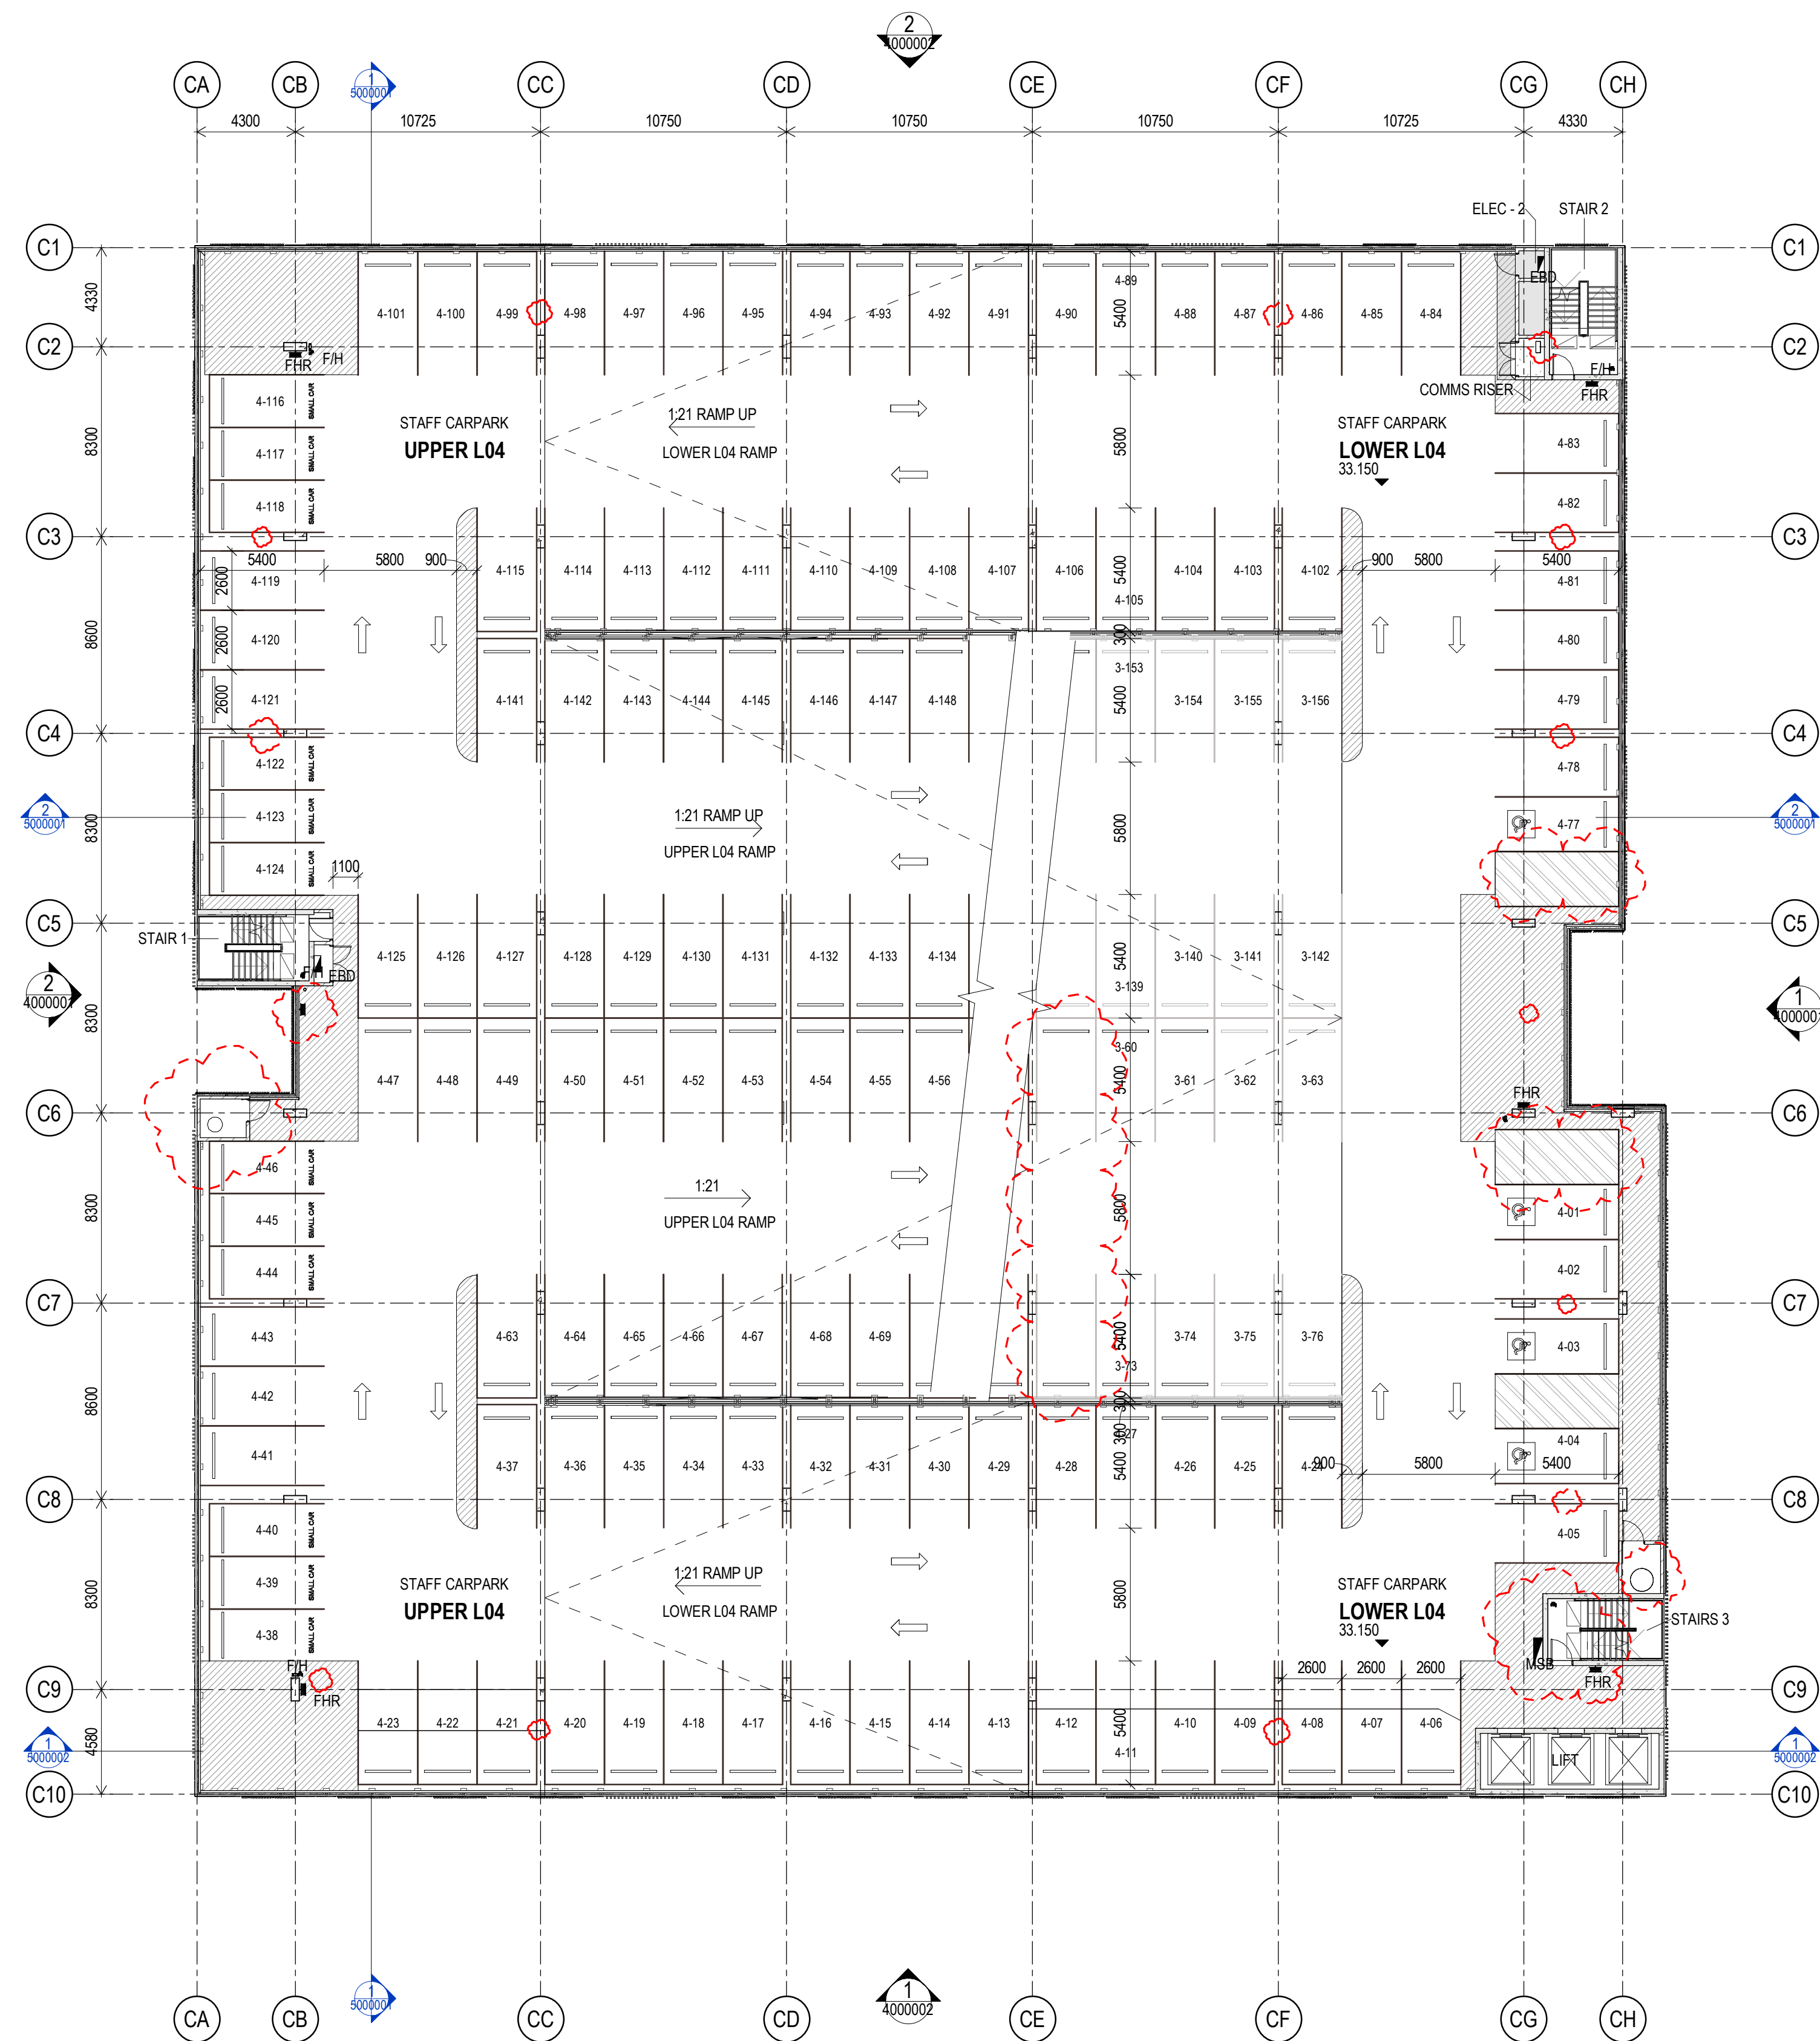

- These designs and plans are the copyright of MODE DESIGN Corp. Pty Ltd and cannot be reproduced without written permission.
- Verify all dimensions on site prior to commencement of work.
- DO NOT scale off these drawings.
- Report any discrepancies to the architect before carrying out any work.

AMENDMENTS				
REV	DESCRIPTION	AUTH	CHK	DATE
1	ISSUED FOR SSD			06/09/19
2	ISSUED FOR SSD2	AB	AB	15/02/22
3	ISSUED FOR SSD2	AB	AB	21/02/22
4	ISSUED FOR SSD3	LC	AB	30/06/22
5	ISSUED FOR SSD3	LC	AB	20/07/22
6	ISSUED FOR SSD3	LC	AB	08/09/22

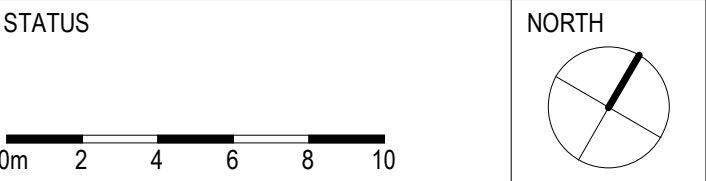

mode SYDNEY
Level 5, 111-117 Devonshire St
Surry Hills NSW 2010
T +61 2 8396 9500
syd@modedesign.com.au
ABN: 65 112 807 931

CONSULTANT




PROJECT
TWEED VALLEY HOSPITAL

MULTI-DECK CARPARK

DRAWING TITLE
FLOOR PLAN - LVL 04

PROJECT No	21192	DRAWN Author	CHECKED Checker
ISSUE 08/09/2022 4:22:16 PM		SCALE @ A1 1:200	SCALE @ A3 1:400
DRAWING No	MDD-AR-SKE-MCP-2004001	REVISION	6

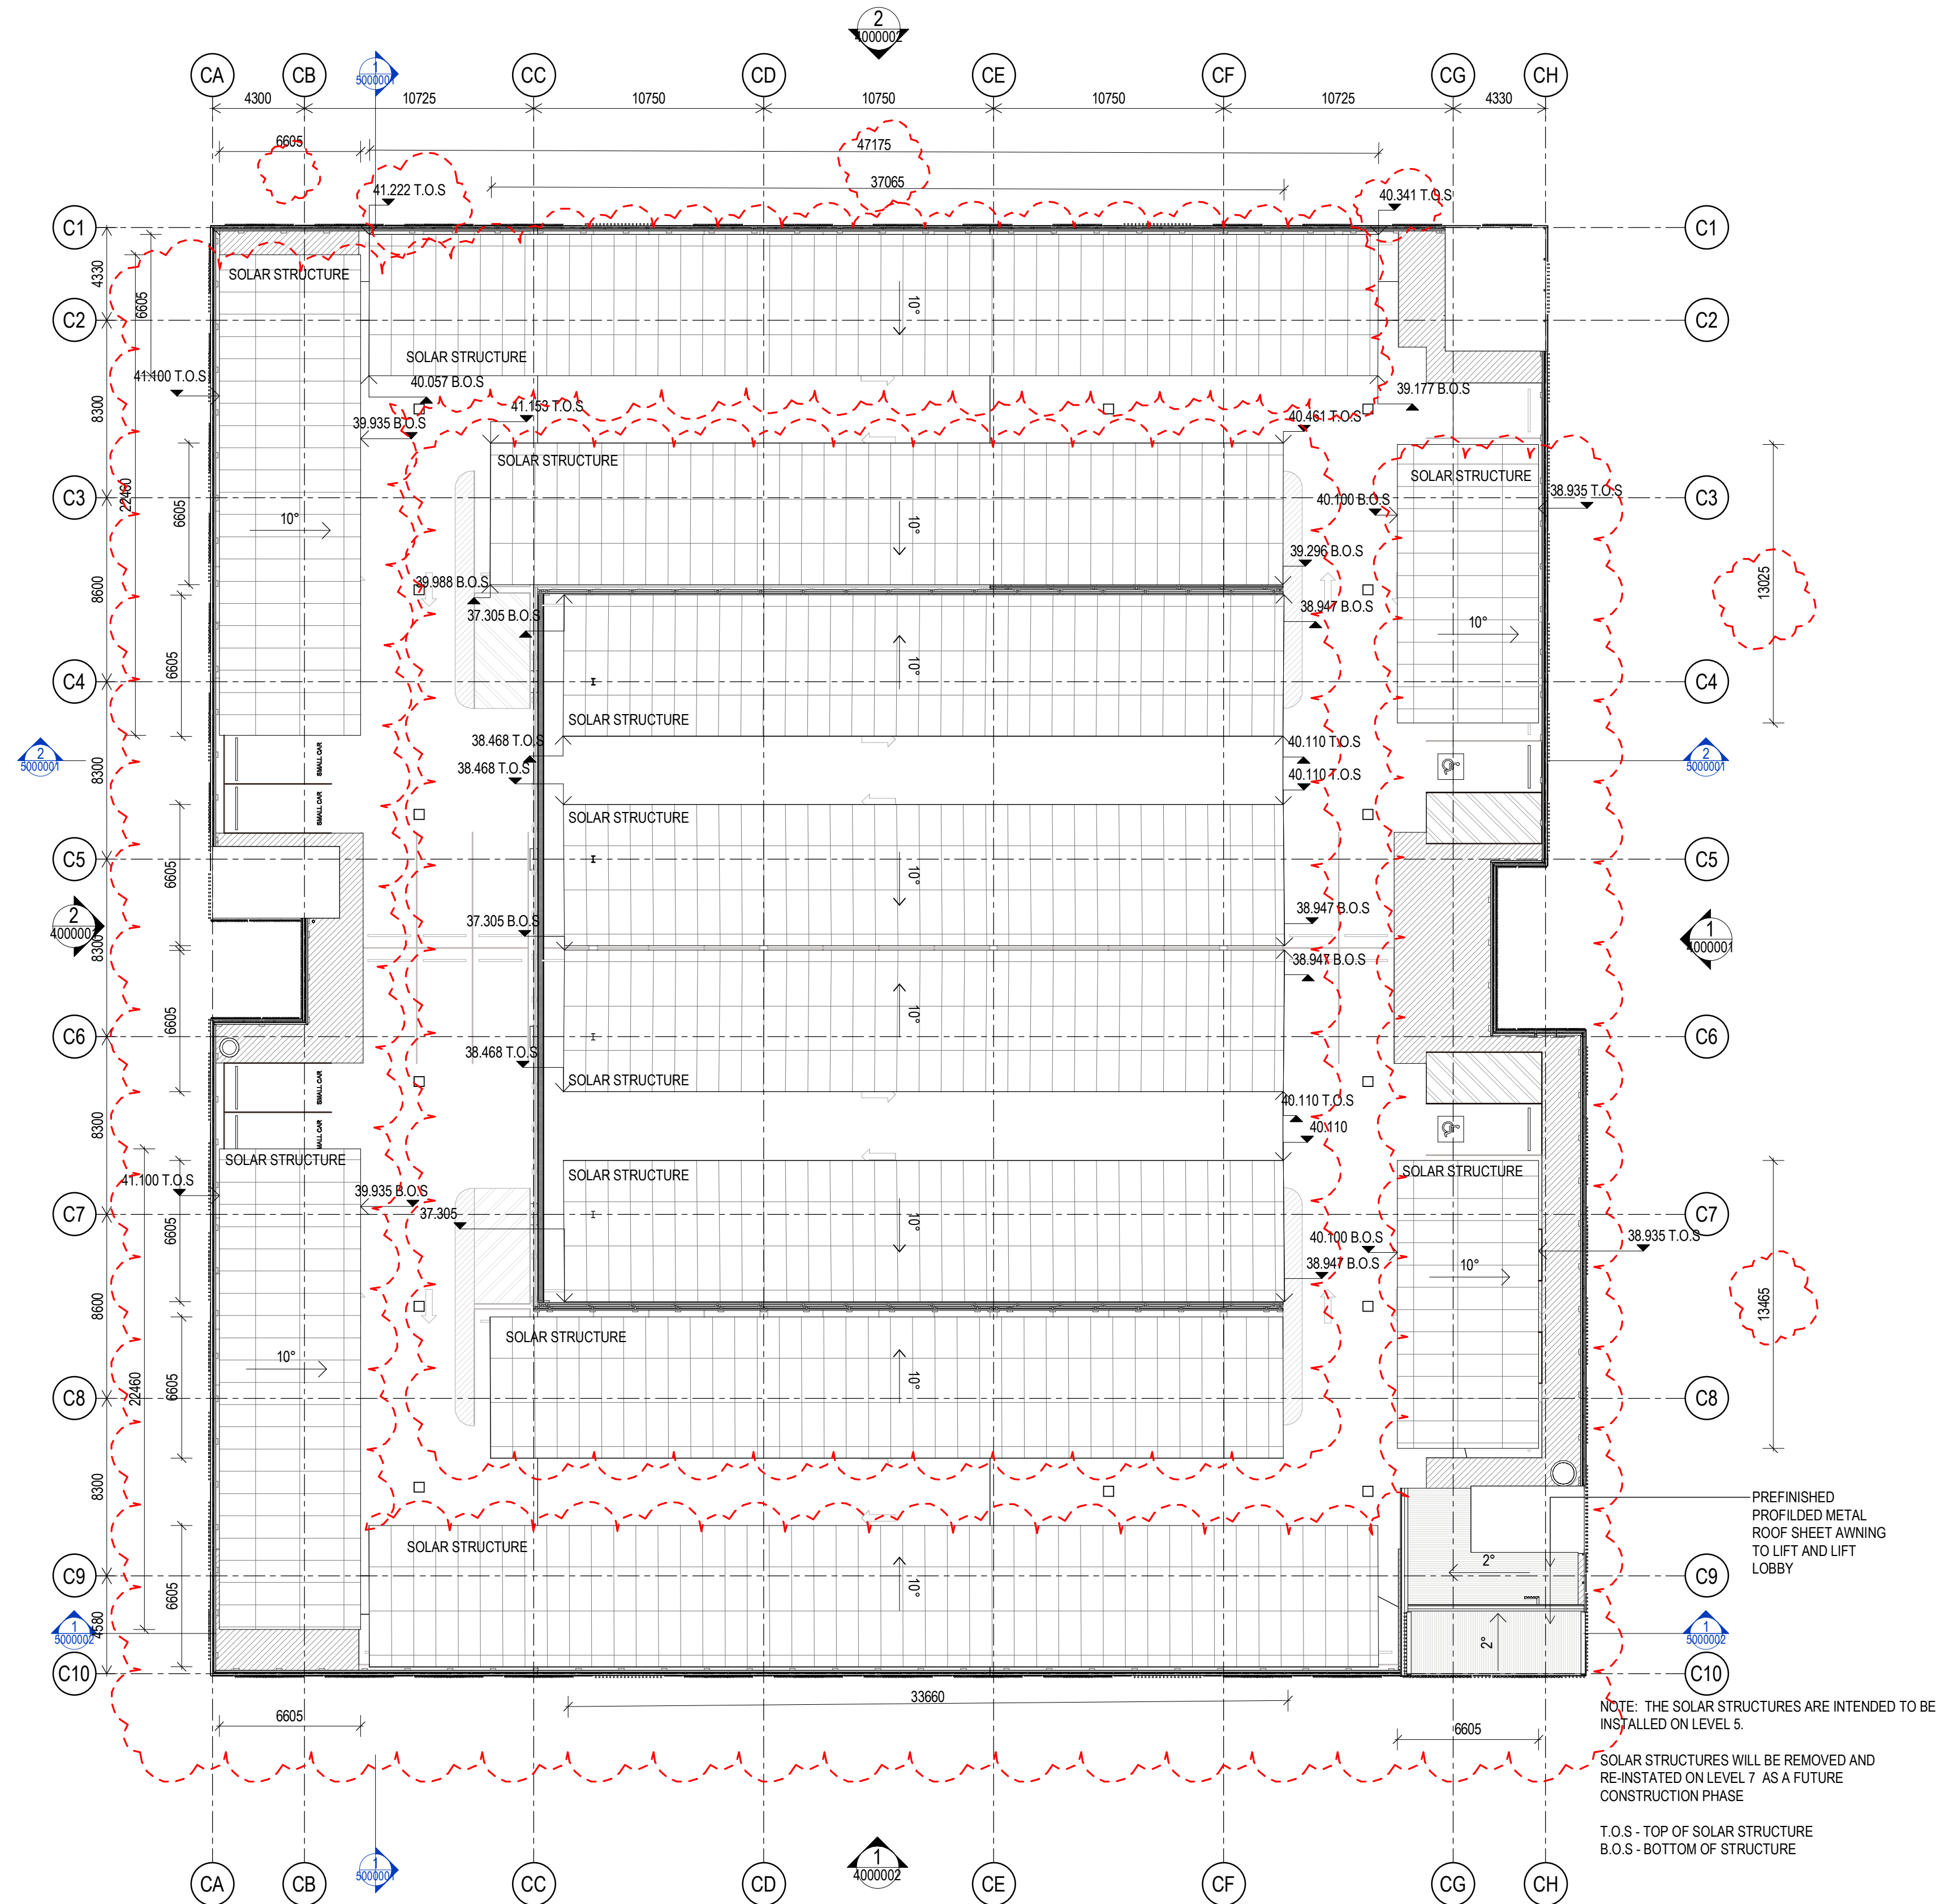

- These designs and plans are the copyright of MODE DESIGN Corp. Pty Ltd and cannot be reproduced without written permission.
- Verify all dimensions on site prior to commencement of work.
- DO NOT scale off these drawings.
- Report any discrepancies to the architect before carrying out any work.

AMENDMENTS				
REV	DESCRIPTION	AUTH	CHK	DATE
1	ISSUED FOR SSD2	AB	AB	15/02/22
2	ISSUED FOR SSD2	AB	AB	21/02/22
3	SSD3 FOR REVIEW	AB	AB	24/06/22
4	ISSUED FOR SSD3	LC	AB	30/06/22
5	ISSUED FOR SSD3	LC	AB	20/07/22
6	ISSUED FOR SSD3	LC	AB	16/09/22

STATUS	NORTH
0m 2 4 6 8 10	



ADCO



mode

SYDNEY
Level 5, 111-117 Devonshire St
Surry Hills NSW 2010
T +61 2 8396 9500
syd@modedesign.com.au
ABN: 65 112 807 931

CONSULTANT

PROJECT MANAGER

TSA

CLIENT

 **Health**  **Health**
Northern NSW Local Health District

PROJECT


TWEED VALLEY HOSPITAL

MULTI-DECK CARPARK

DRAWING TITLE

LIFT OVER RUN - LVL 5 / ROOF PLAN
(FIRST CONSTRUCTION STAGE)

PROJECT No	21192	DRAWN Author	CHECKED Checker
ISSUE 16/09/2022 11:45:31 AM		SCALE @ A1 1:200	SCALE @ A3 1:400
DRAWING No	MDD-AR-SKE-MCP-2005002	REVISION	6

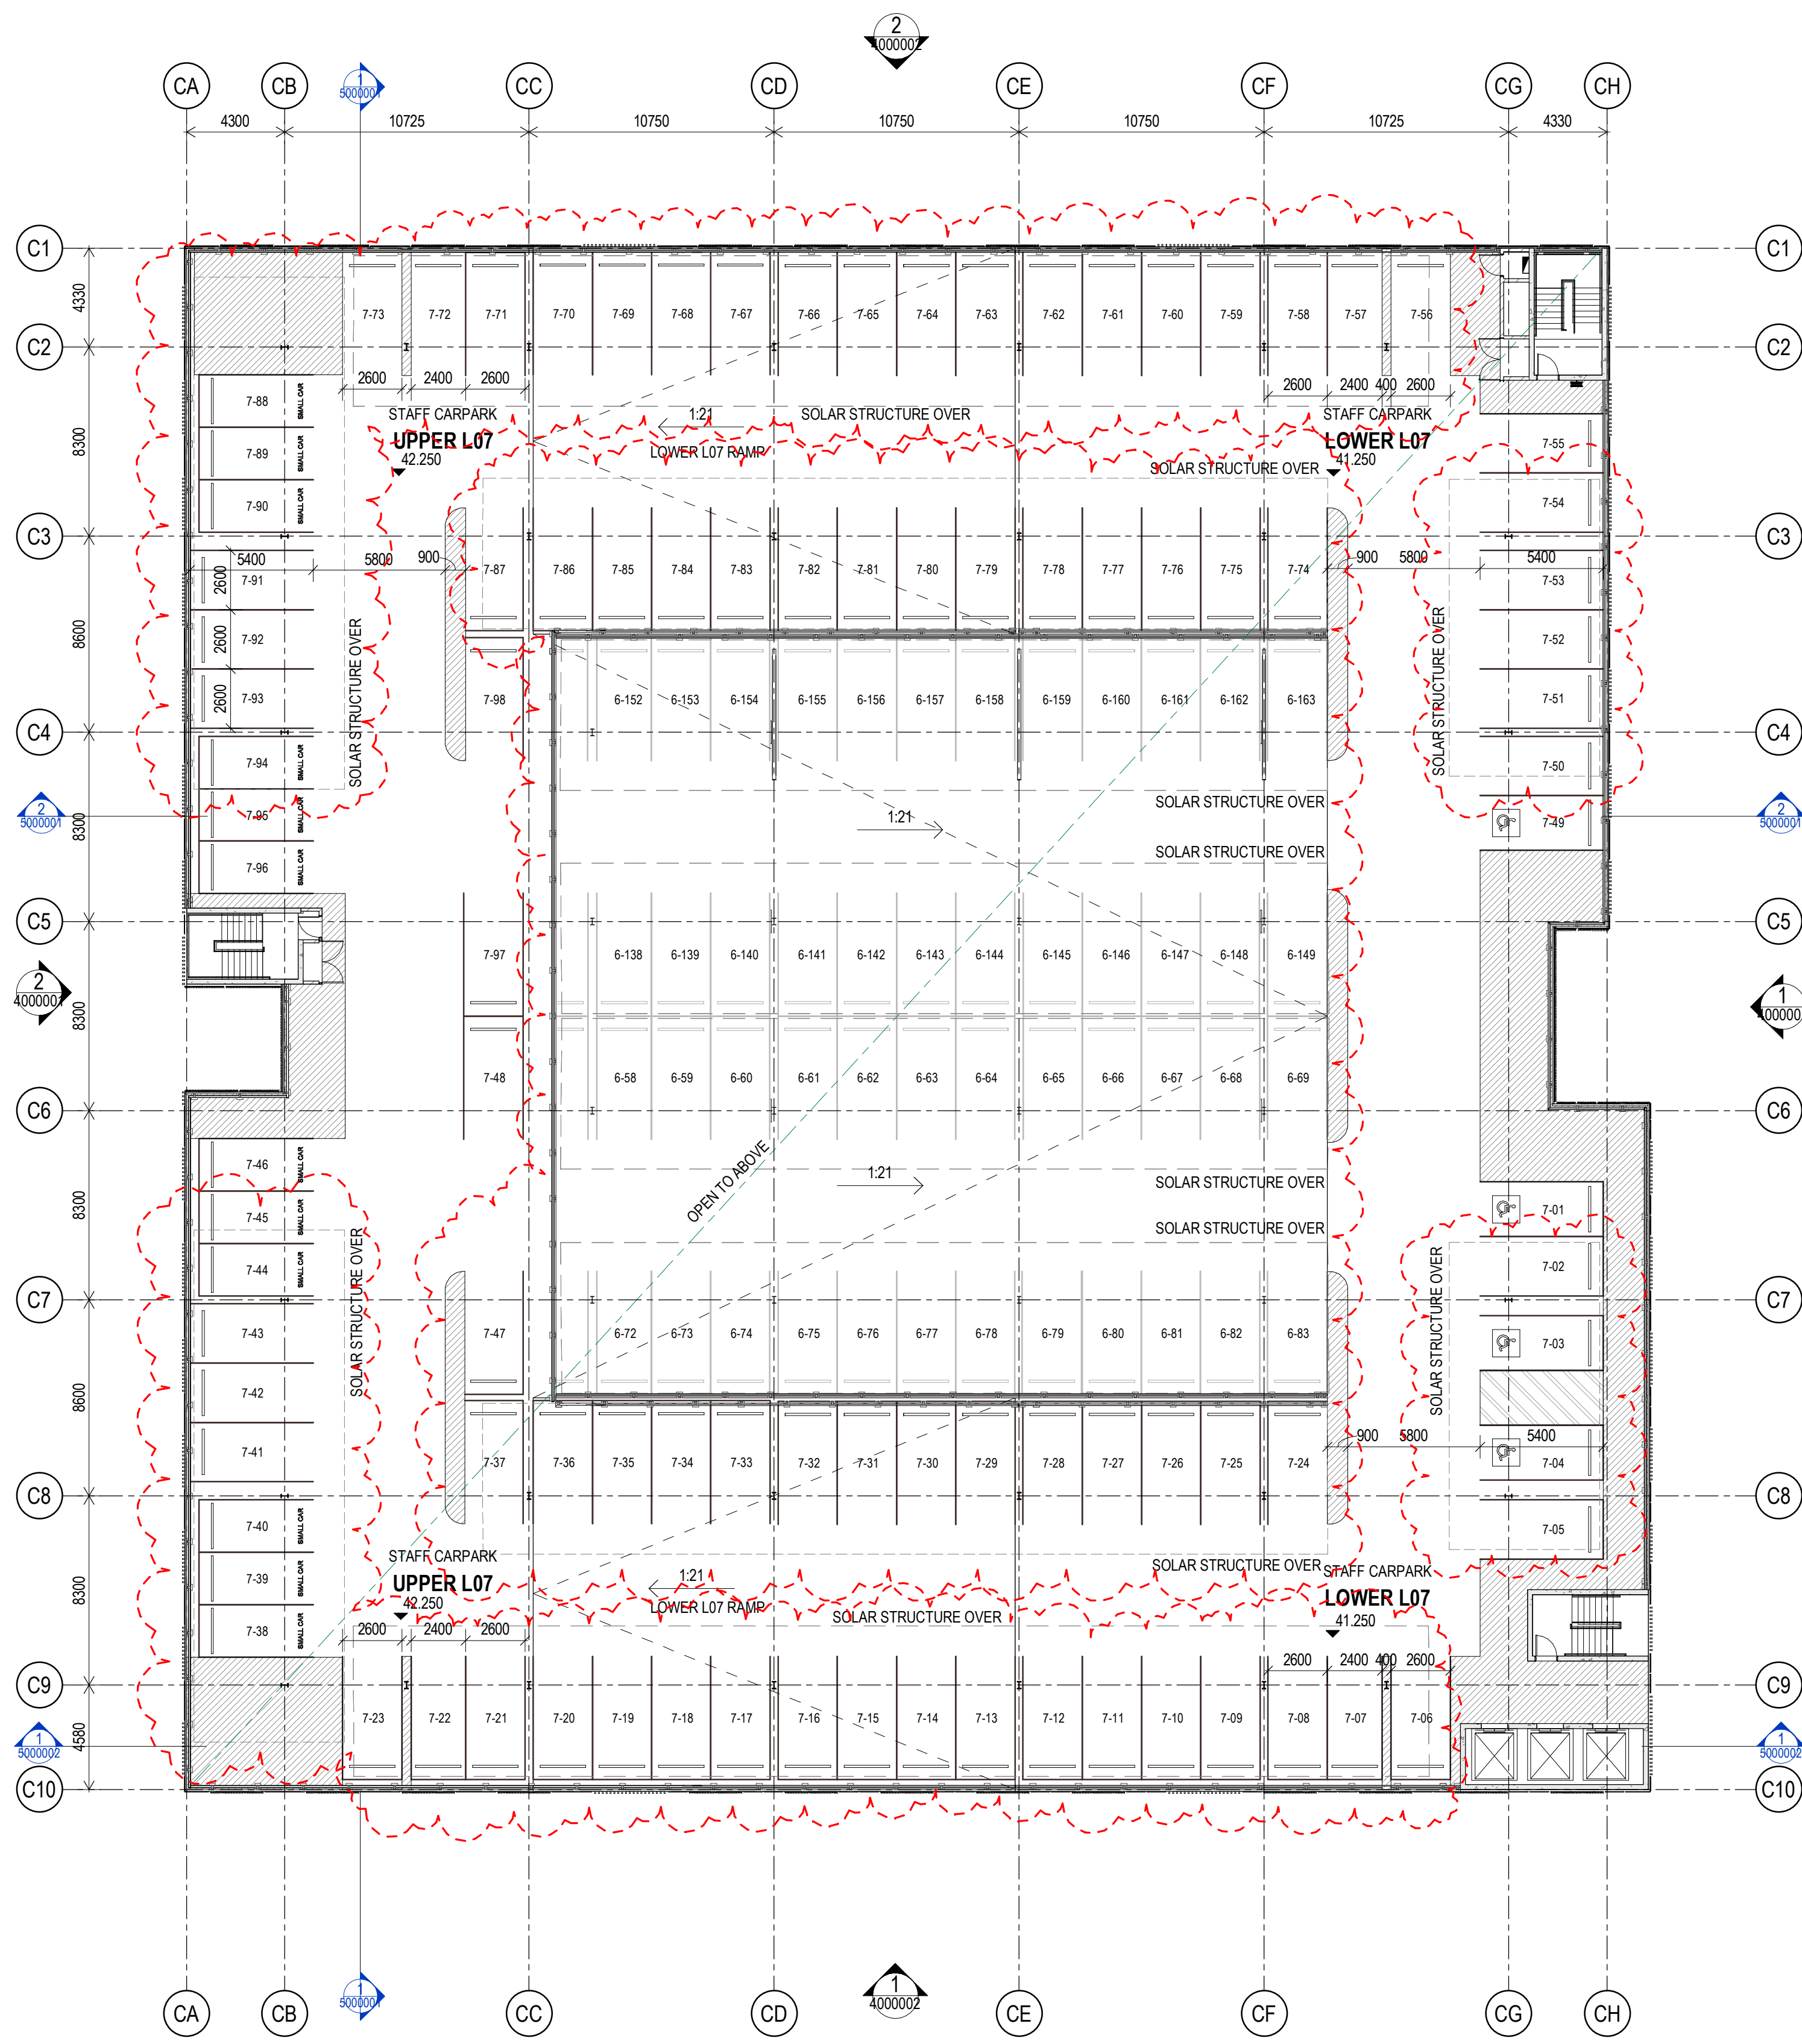

- These designs and plans are the copyright of MODE DESIGN Corp. Pty Ltd and cannot be reproduced without written permission.
- Verify all dimensions on site prior to commencement of work.
- DO NOT scale off these drawings.
- Report any discrepancies to the architect before carrying out any work.

AMENDMENTS					
REV	DESCRIPTION	AUTH	CHK	DATE	
1	ISSUED FOR SSD			06/09/19	
2	ISSUED FOR SSD2	AB	AB	15/02/22	
3	ISSUED FOR SSD2	AB	AB	21/02/22	
4	ISSUED FOR SSD3	LC	AB	16/09/22	

STATUS

0m 2 4 6 8 10

NORTH



SYDNEY

Level 5, 111-117 Devonshire St
Surry Hills NSW 2010
T +61 2 8396 9500
syd@modedesign.com.au

ABN: 65 112 807 931



CONSULTANT

PROJECT MANAGER



CLIENT



Health

Infrastructure

Health

Northern NSW
Local Health District

PROJECT

TWEED VALLEY HOSPITAL

MULTI-DECK CARPARK

DRAWING TITLE

FLOOR PLAN - LVL 07

PROJECT No

21192

DRAWN

Author

CHECKED

Checker

ISSUE

16/09/2022 11:45:38 AM

SCALE @ A1

1 : 200

SCALE @ A3

1 : 400


DRAWING No

MDD-AR-SKE-MCP-2007001

REVISION

4


- | AMENDMENTS | | | | |
|------------|-----------------|------|-----|----------|
| REV | DESCRIPTION | AUTH | CHK | DATE |
| 1 | ISSUED FOR SSD | | | 06/09/19 |
| 2 | ISSUED FOR SSD2 | CN | AB | 15/12/21 |
| 3 | ISSUED FOR SSD2 | AB | AB | 15/02/22 |
| 4 | ISSUED FOR SSD2 | AB | AB | 21/02/22 |
| 5 | SSD3 FOR REVIEW | AB | AB | 24/06/22 |
| 6 | ISSUED FOR SSD3 | LC | AB | 30/06/22 |
| 7 | ISSUED FOR SSD3 | LC | AB | 20/07/22 |
| 8 | ISSUED FOR SSD3 | LC | AB | 16/09/22 |

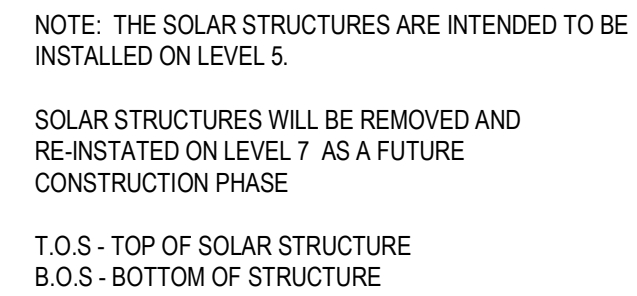


PROJECT No	21192	DRAWN CN	CHECKED AB
ISSUE 10/09/2022 11:45:45 AM	SCALE @ A1 1 : 200		SCALE @ A3 1 : 400
DRAWING No			REVISION
MDD-AR-SKE-MCP-2500001			8

• These designs and plans are the copyright of MODE DESIGN Corp. Pty Ltd and cannot be reproduced without written permission.
• Verify all dimensions on site prior to commencement of work.
• DO NOT scale off these drawings.
• Report any discrepancies to the architect before carrying out any work.

AMENDMENTS				
REV	DESCRIPTION	AUTH	CHK	DATE
1	ISSUED FOR SSD			06/09/19
2	ISSUED FOR SSD2	CN	AB	15/12/21
3	ISSUED FOR SSD2	AB	AB	15/02/22
4	ISSUED FOR SSD2	AB	AB	21/02/22
5	SSD3 FOR REVIEW	AB	AB	24/06/22
6	ISSUED FOR SSD3	LC	AB	30/06/22
7	ISSUED FOR SSD3	LC	AB	20/07/22
8	ISSUED FOR SSD3	LC	AB	16/09/22

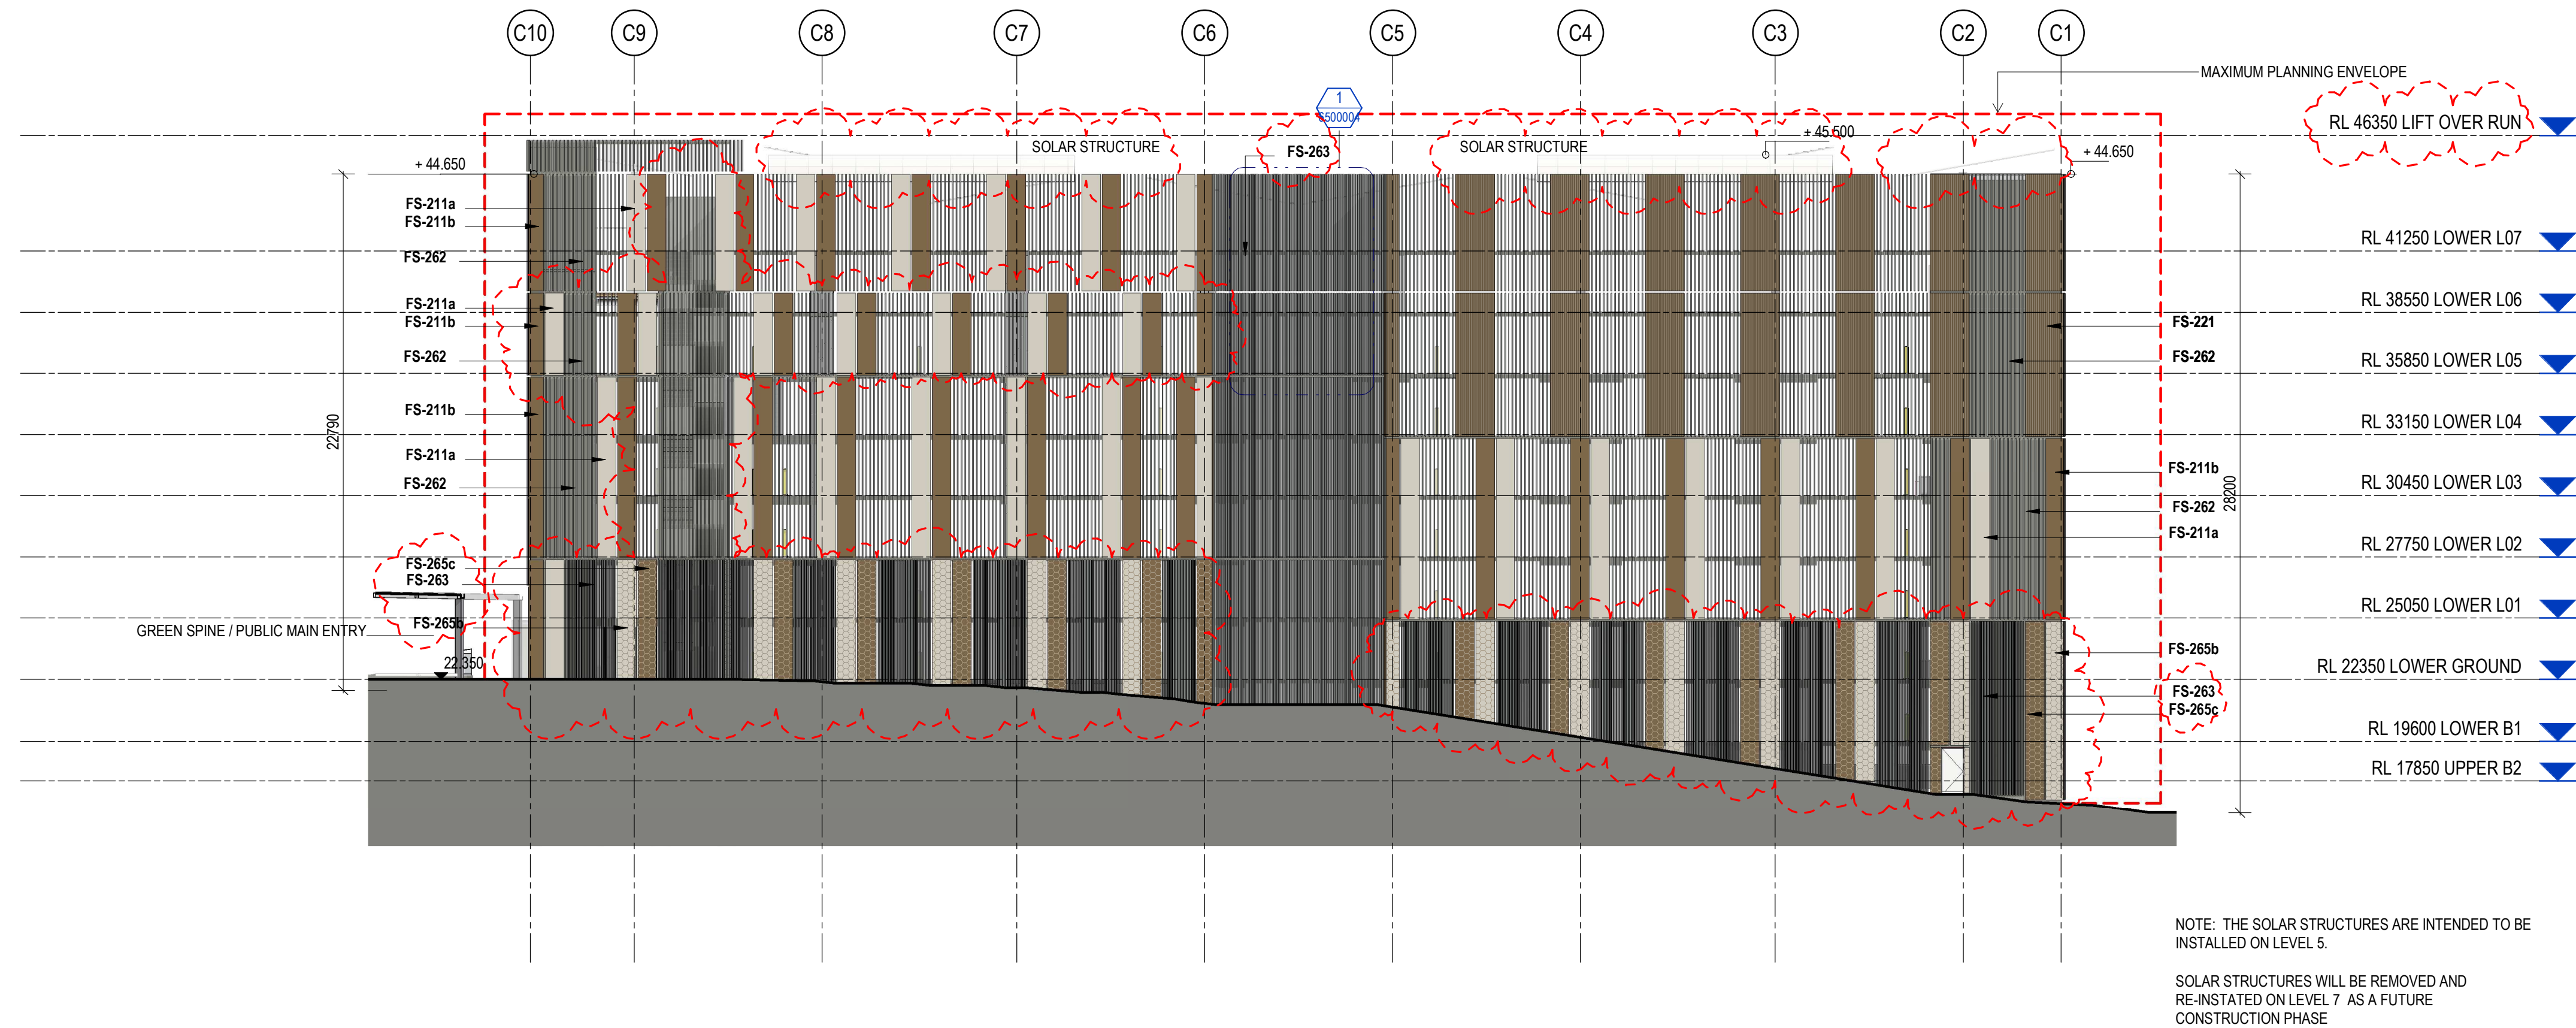

1 ELEVATION NORTH
Scale: 1:200

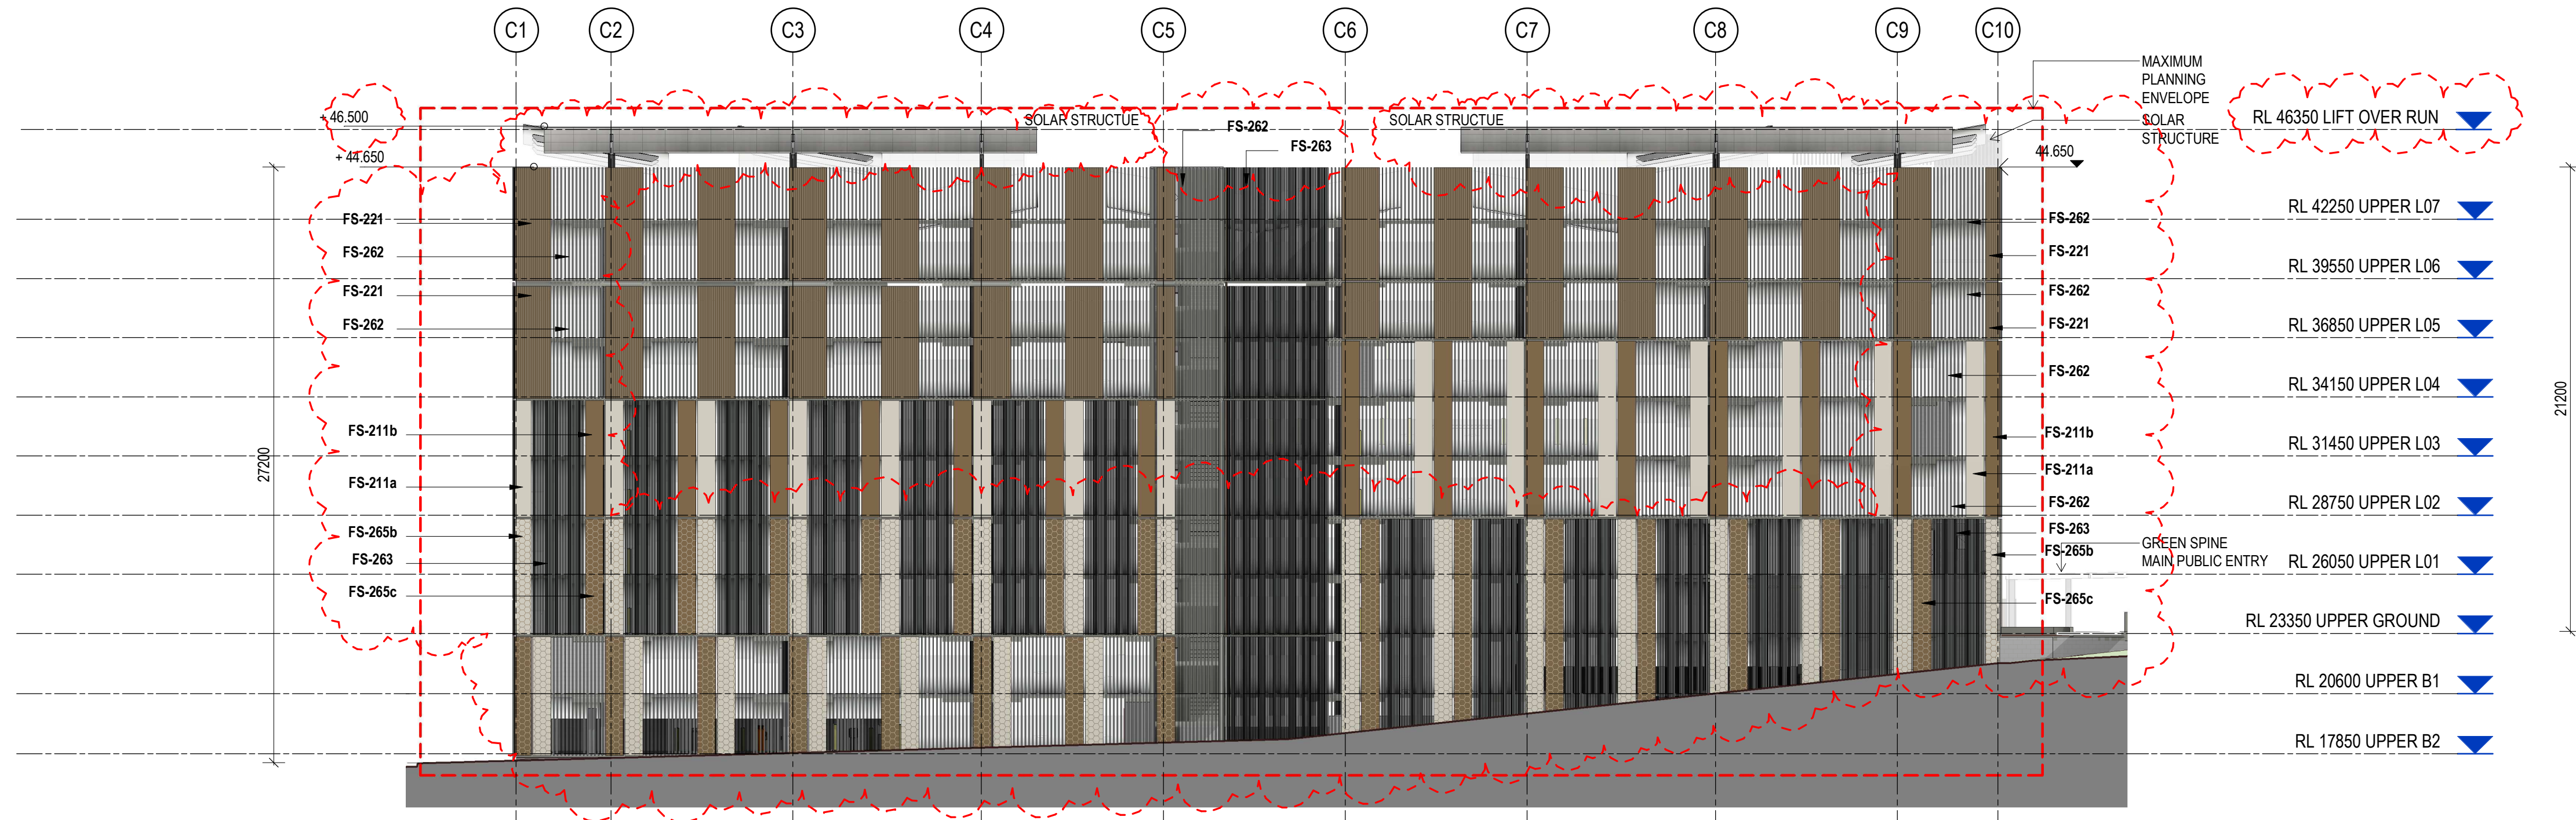

2 ELEVATION SOUTH
Scale: 1:200

FACADE TYPE LEGEND	
CODE	DESCRIPTION
FS-211a	PERFORATED SCREEN, FINISHES AS PER FINISHES SCHEDULE
FS-211b	PERFORATED SCREEN, FINISHES AS PER FINISHES SCHEDULE
FS-221	PERFORATED PROFILED SHEET, FINISH AS PER FINISHES SCHEDULE
FS-261	ALUMINIUM BATTEN SCREEN TYPE 01, FINISHES AS PER FINISHES SCHEDULE
FS-262	ALUMINIUM BATTEN SCREEN TYPE 02, FINISHES AS PER FINISHES SCHEDULE
FS-263	SUNSHADING LOW-RISE SCREEN, FINISHES AS PER FINISHES SCHEDULE
FS-265a	PERFORATED MESH SCREEN, FINISHES AS PER FINISHES SCHEDULE
FS-265b	PERFORATED MESH SCREEN, FINISHES AS PER FINISHES SCHEDULE
FS-265c	PERFORATED MESH SCREEN, FINISHES AS PER FINISHES SCHEDULE

STATUS

0m 1 2 3 4 5



SYDNEY
Level 5, 111-117 Devonshire St
Surry Hills NSW 2010
T +61 2 8396 9500
syd@modedesign.com.au
ABN: 65 112 807 931

CONSULTANT

PROJECT MANAGER



CLIENT



PROJECT
TWEED VALLEY HOSPITAL

MULTI-DECK CARPARK



DRAWING TITLE
ELEVATIONS

PROJECT No	21192	DRAWN Author	CHECKED Checker
ISSUE 16/09/2022 11:46:02 AM	SCALE @ A1 1:200	SCALE @ A3 1:200	
DRAWING No	MDD-AR-SKE-MCP-4000001	REVISION	8

• These designs and plans are the copyright of MODE DESIGN Corp. Pty Ltd and cannot be reproduced without written permission.
• Verify all dimensions on site prior to commencement of work.
• DO NOT scale off these drawings.
• Report any discrepancies to the architect before carrying out any work.

AMENDMENTS

REV	DESCRIPTION	AUTH	CHK	DATE
1	ISSUED FOR SSD			06/09/19
2	ISSUED FOR SSD2	CN	AB	15/12/21
3	ISSUED FOR SSD2	AB	AB	15/02/22
4	ISSUED FOR SSD2	AB	AB	21/02/22
5	SSD3 FOR REVIEW	AB	AB	24/06/22
6	ISSUED FOR SSD3	LC	AB	30/06/22
7	ISSUED FOR SSD3	LC	AB	20/07/22
8	ISSUED FOR SSD3	LC	AB	16/09/22

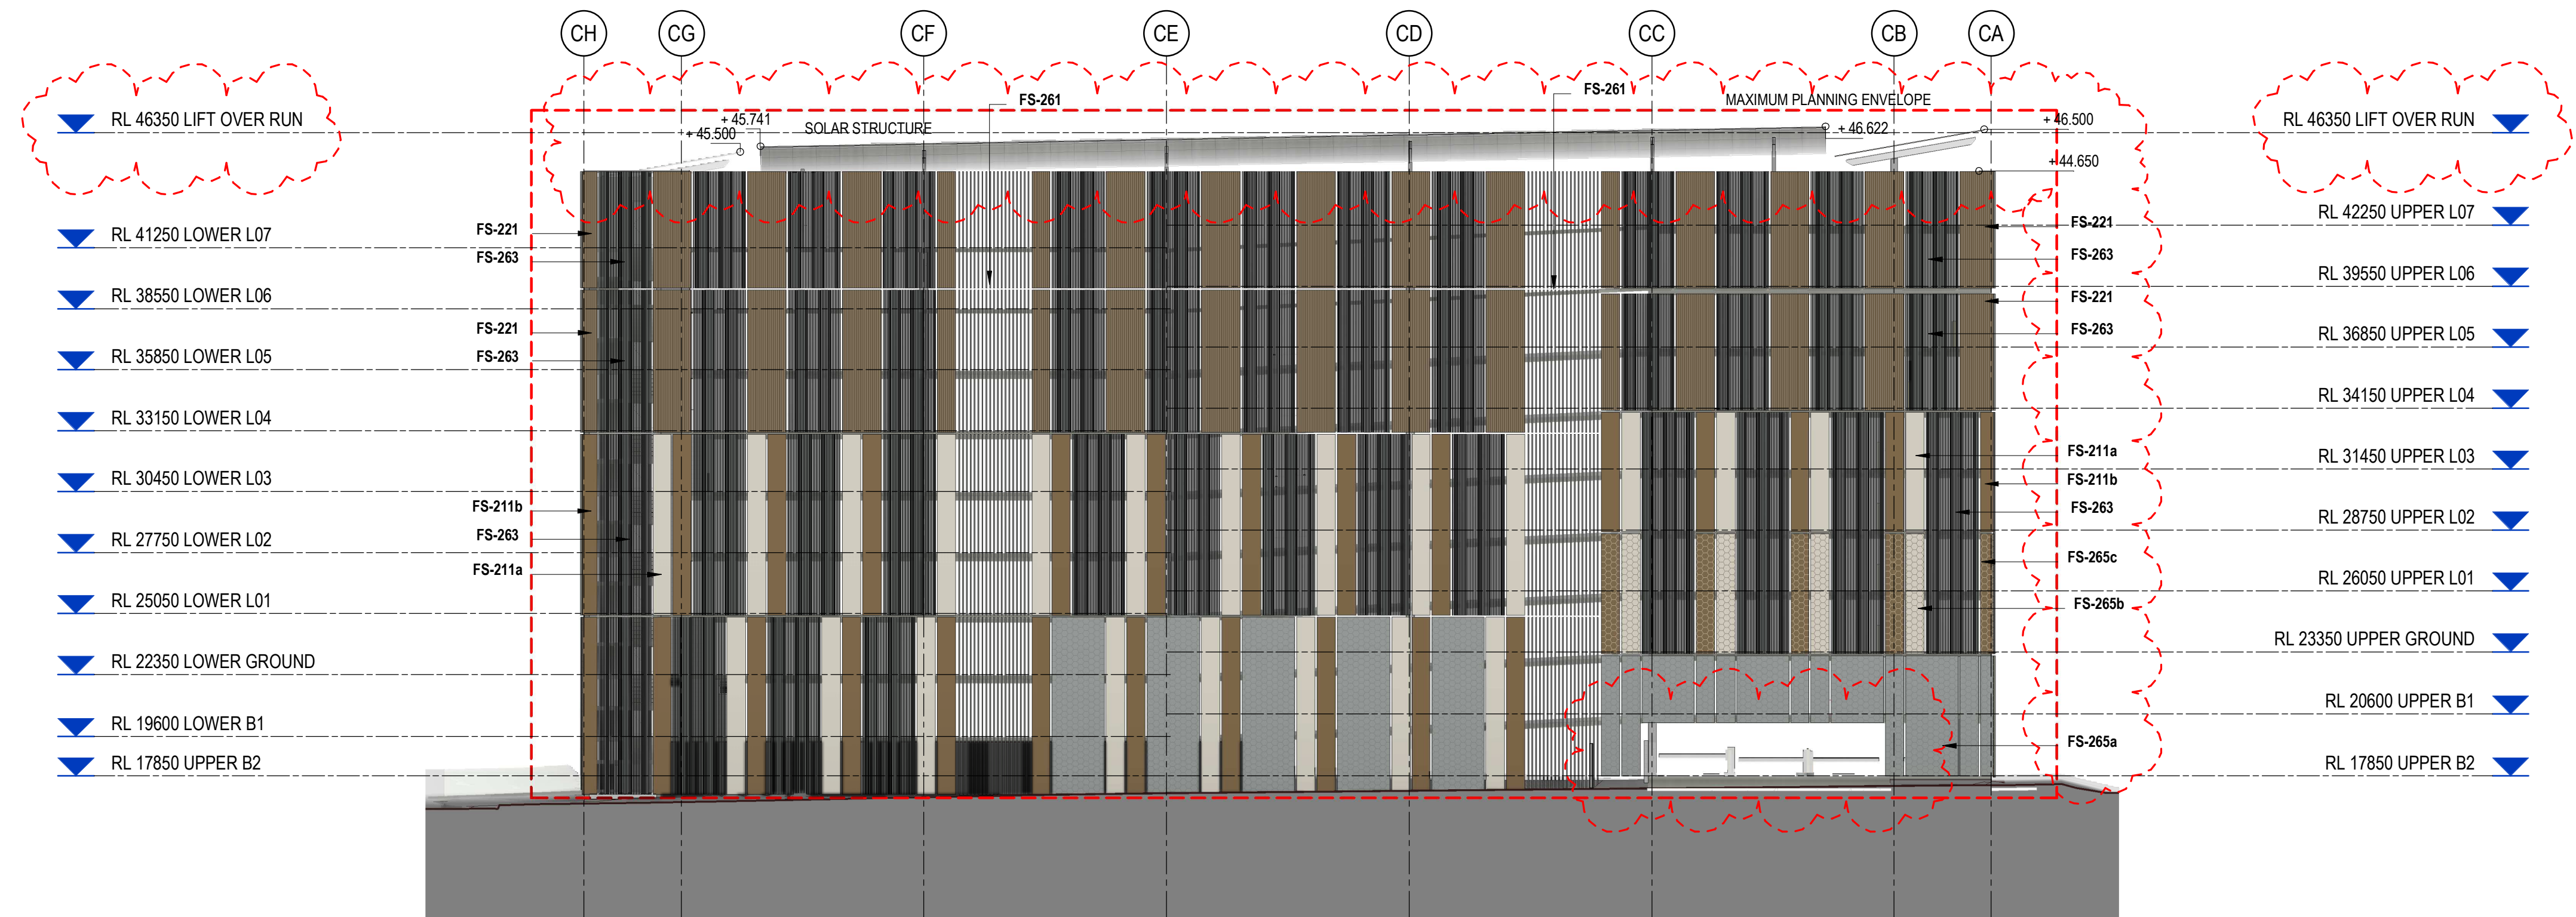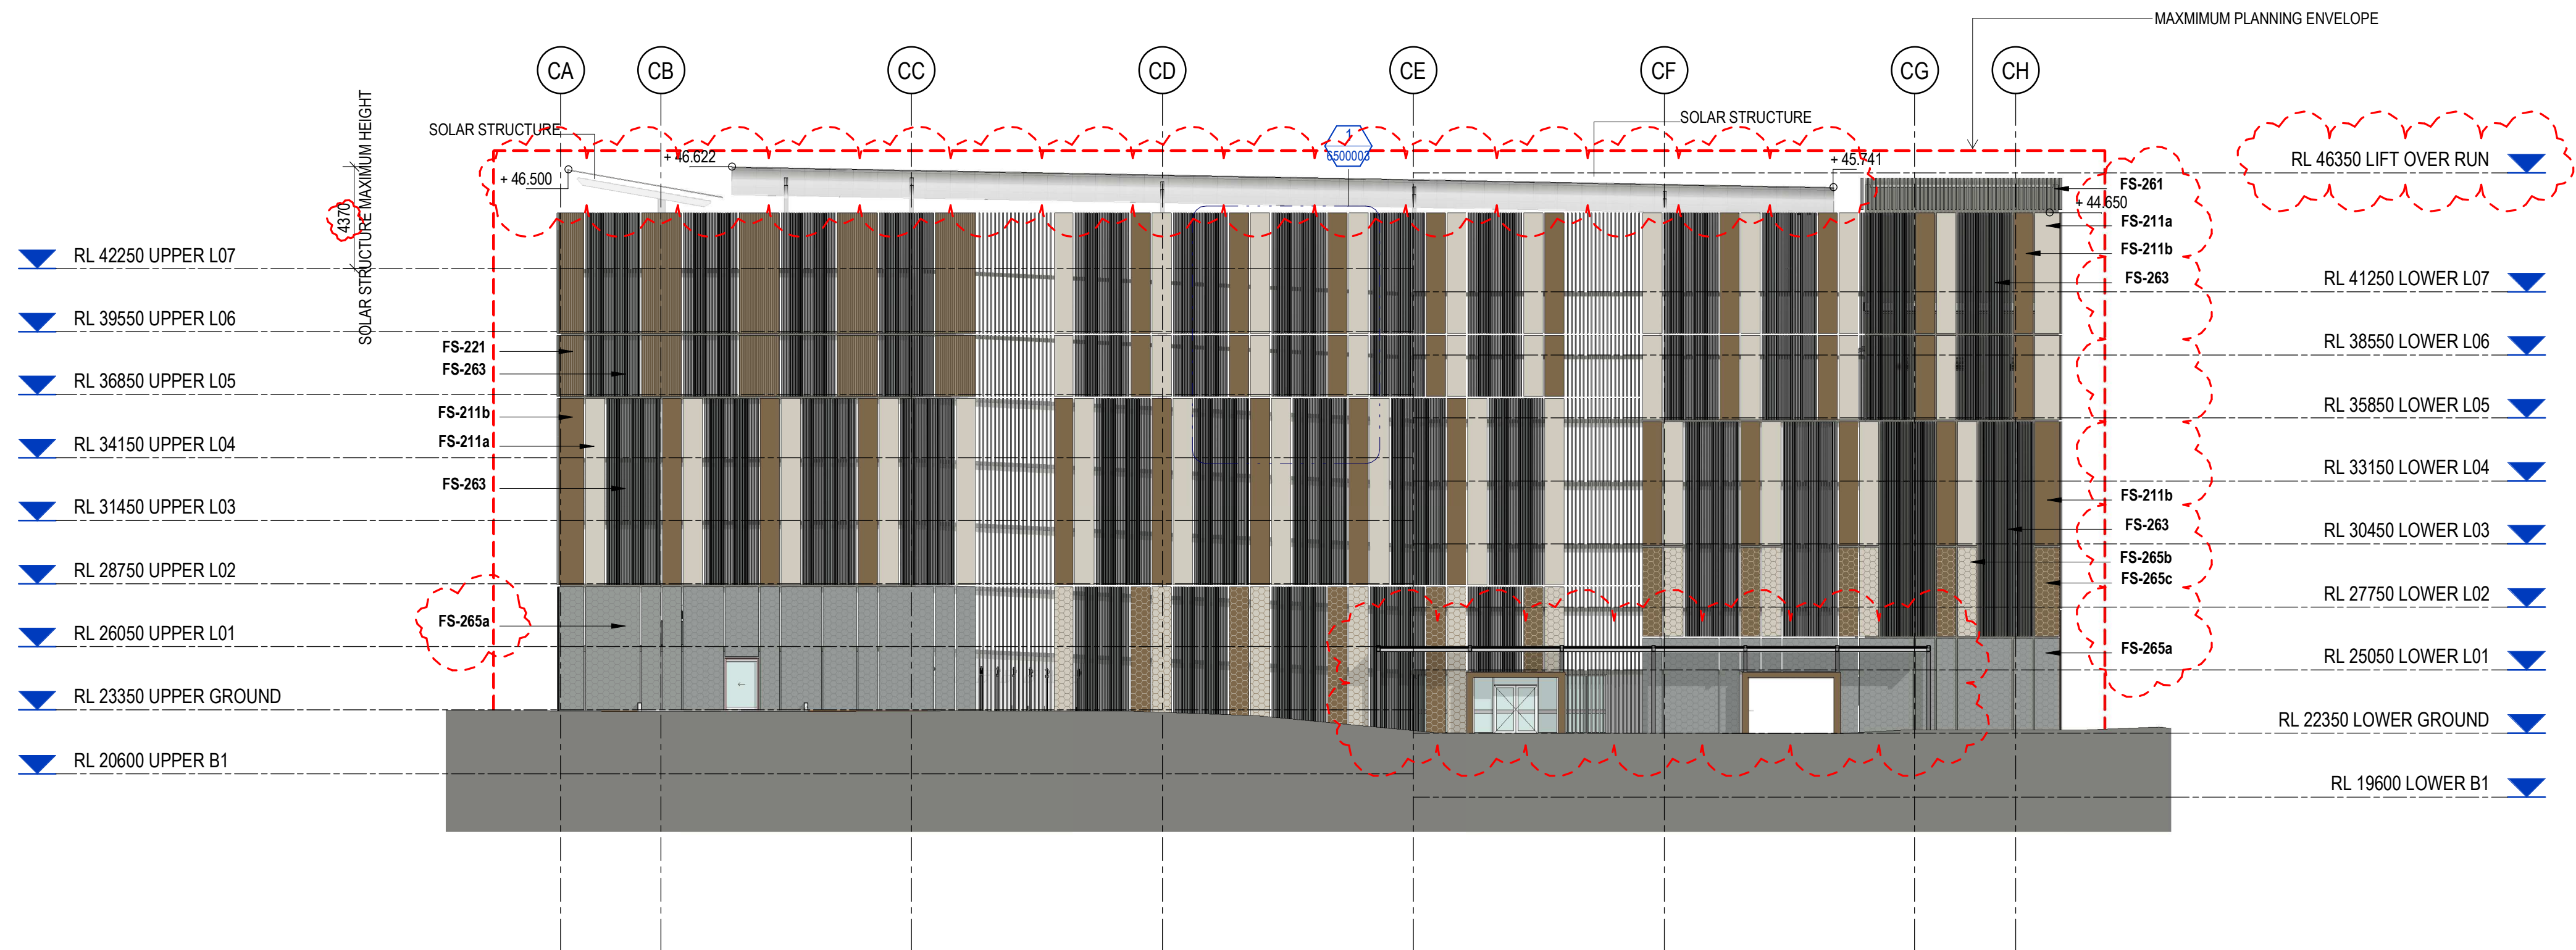

FACADE TYPE LEGEND	
CODE	DESCRIPTION
FS-211a	PERFORATED SCREEN, FINISHES AS PER FINISHES SCHEDULE
FS-211b	PERFORATED SCREEN, FINISHES AS PER FINISHES SCHEDULE
FS-221	PERFORATED PROFILED SHEET FINISH AS PER FINISHES SCHEDULE
FS-261	ALUMINIUM BATTEN SCREEN TYPE 01, FINISHES AS PER FINISHES SCHEDULE
FS-262	ALUMINIUM BATTEN SCREEN TYPE 02, FINISHES AS PER FINISHES SCHEDULE
FS-263	SUNSHADING LOUVRE SCREEN, FINISHES AS PER FINISHES SCHEDULE
FS-265a	PERFORATED MESH SCREEN, FINISHES AS PER FINISHES SCHEDULE
FS-265b	PERFORATED MESH SCREEN, FINISHES AS PER FINISHES SCHEDULE
FS-265c	PERFORATED MESH SCREEN, FINISHES AS PER FINISHES SCHEDULE

STATUS

0m 1 2 3 4 5



SYDNEY
Level 5, 111-117 Devonshire St
Surry Hills NSW 2010
T +61 2 8396 9500
syd@modedesign.com.au

ABN: 65 112 807 931

CONSULTANT

PROJECT MANAGER



CLIENT



PROJECT
TWEED VALLEY HOSPITAL

MULTI-DECK CARPARK

DRAWING TITLE
ELEVATIONS

PROJECT No	21192	DRAWN Author	CHECKED Checker
ISSUE 16/09/2022 11:46:22 AM	SCALE @ A1 1 : 200	SCALE @ A3 1 : 200	REVISION
DRAWING No	MDD-AR-SKE-MCP-4000002	8	

• These designs and plans are the copyright of MODE DESIGN Corp. Pty Ltd and cannot be reproduced without written permission.
• Verify all dimensions on site prior to commencement of work.
• DO NOT scale off these drawings.
• Report any discrepancies to the architect before carrying out any work.

AMENDMENTS				
REV	DESCRIPTION	AUTH	CHK	DATE
1	ISSUED FOR SSD			06/09/19
2	ISSUED FOR SSD2	CN	AB	15/12/21
3	ISSUED FOR SSD2	AB	AB	15/02/22
4	ISSUED FOR SSD2	AB	AB	21/02/22
5	ISSUED FOR SSD3	LC	AB	20/07/22
6	ISSUED FOR SSD3	LC	AB	16/09/22

STATUS	NORTH
0m 2 4 6 8 10	



SYDNEY
Level 5, 111-117 Devonshire St
Surry Hills NSW 2010
T +61 2 8396 9500
syd@modedesign.com.au
ABN: 65 112 807 931

CONSULTANT

PROJECT MANAGER



CLIENT




PROJECT
TWEED VALLEY HOSPITAL


MULTI-DECK CARPARK

DRAWING TITLE
SECTIONS

PROJECT No	21192	DRAWN	AB	CHECKED	AB
ISSUE	16/09/2022 11:46:41 AM	SCALE @ A1	1:200	SCALE @ A3	1:400
DRAWING No	MDD-AR-SKE-MCP-5000001	REVISION	6		

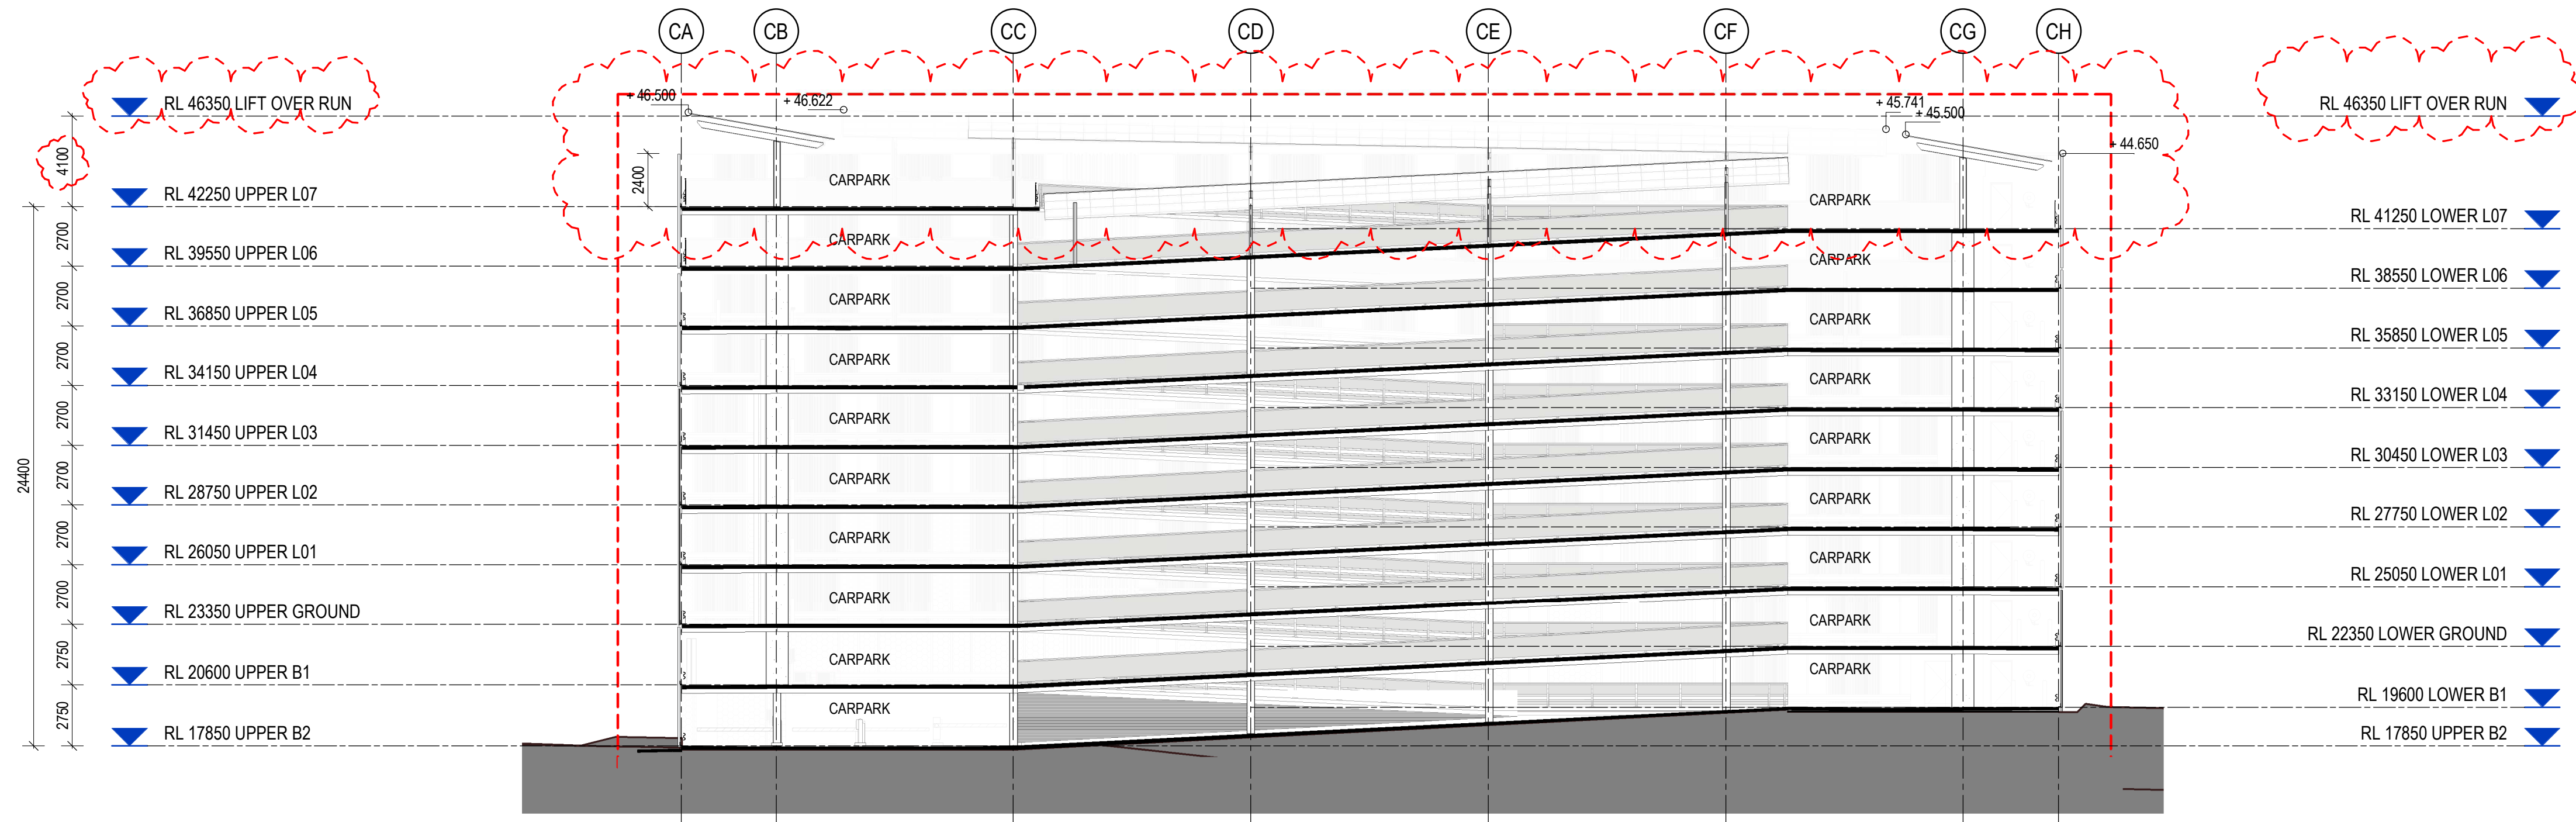

2 SECTION SECTION B
Scale: 1:200

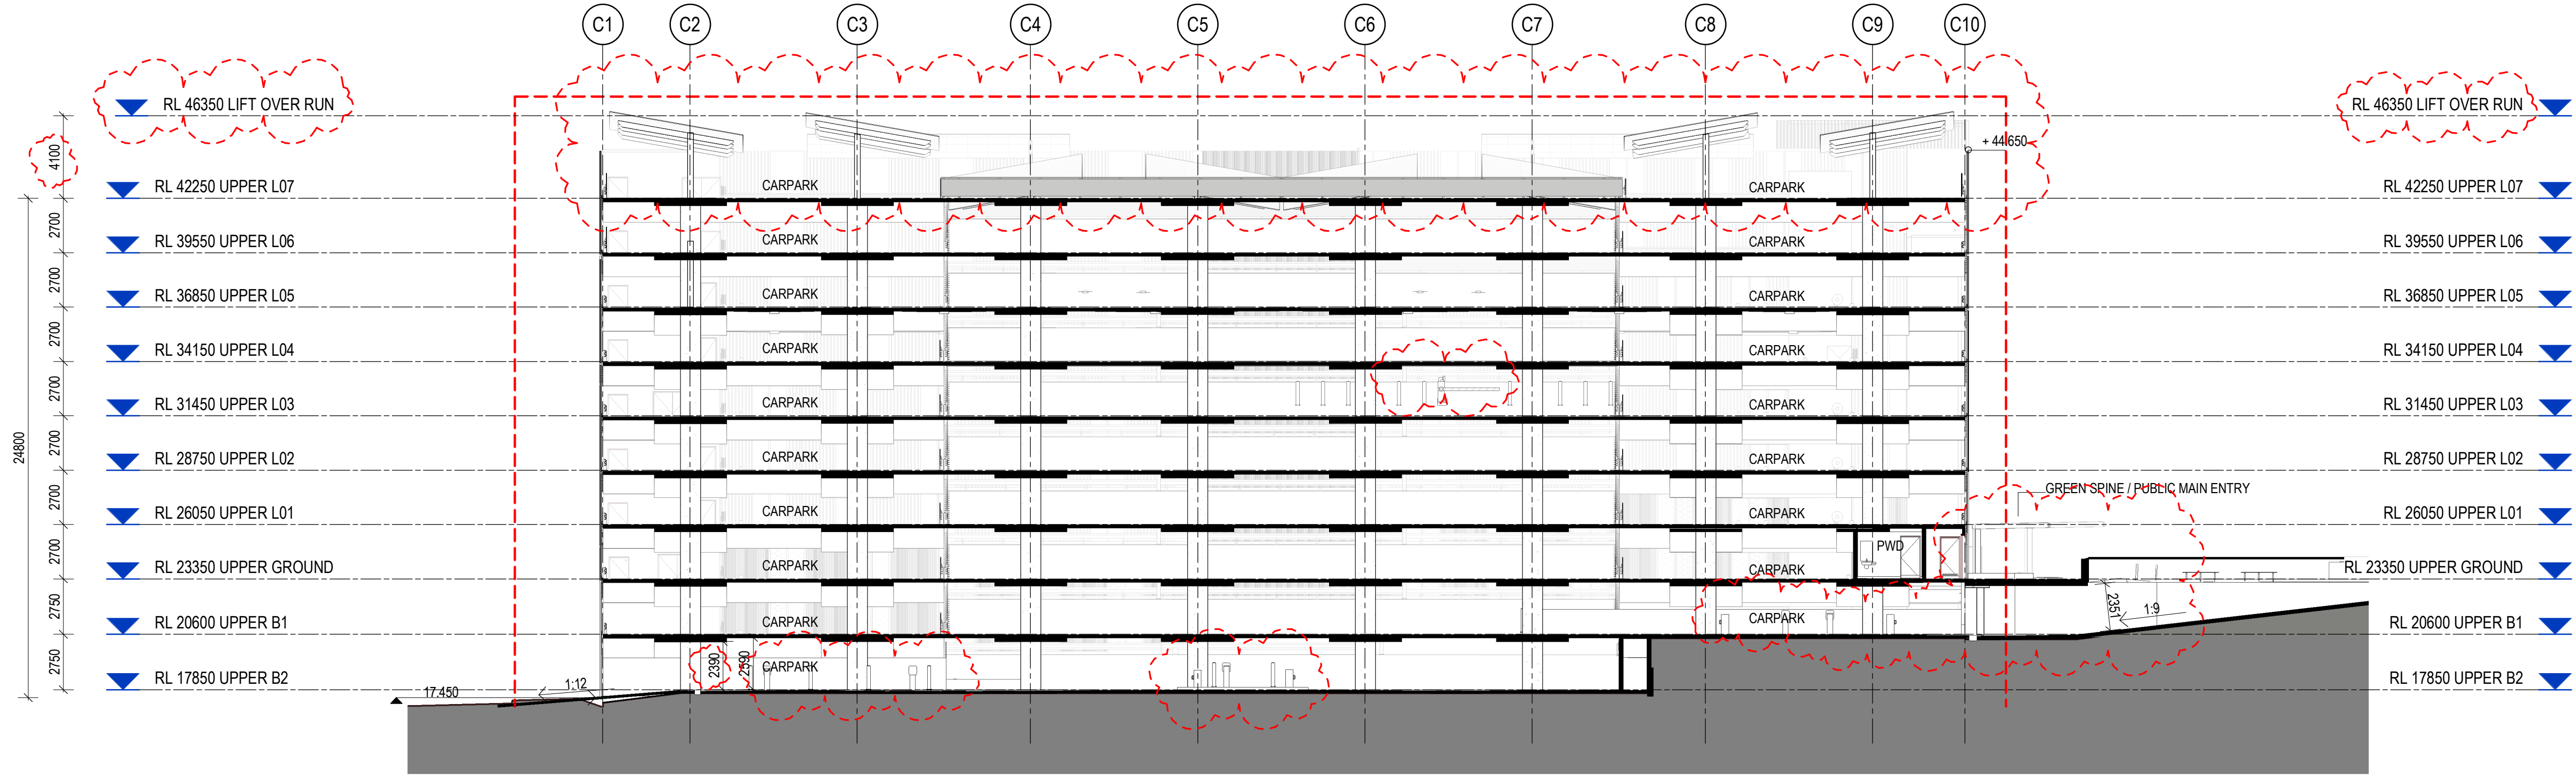

1 SECTION SECTION A
Scale: 1:200

- | AMENDMENTS | | | | |
|------------|-----------------|------|-----|----------|
| REV | DESCRIPTION | AUTH | CHK | DATE |
| 1 | ISSUED FOR SSD | | | 06/09/19 |
| 2 | ISSUED FOR SSD2 | CN | AB | 15/12/21 |
| 3 | ISSUED FOR SSD2 | AB | AB | 15/02/22 |
| 4 | ISSUED FOR SSD2 | AB | AB | 21/02/22 |
| 5 | SSD3 FOR REVIEW | AB | AB | 24/06/22 |
| 6 | ISSUED FOR SSD3 | LC | AB | 30/06/22 |
| 7 | ISSUED FOR SSD3 | LC | AB | 20/07/22 |
| 8 | ISSUED FOR SSD3 | LC | AB | 16/09/22 |



ABN: 65 112 807 931


PROJECT MANAGER




MULTI-DECK CARPARK

PROJECT No	21192	DRAWN Author	CHECKED Checker
ISSUE 16/09/2022 11:46:55 AM		SCALE @ A1 1 : 200	SCALE @ A3 1 : 400
DRAWING No		REVISION	


MDD-AR-SKE-MCP-5000002 8

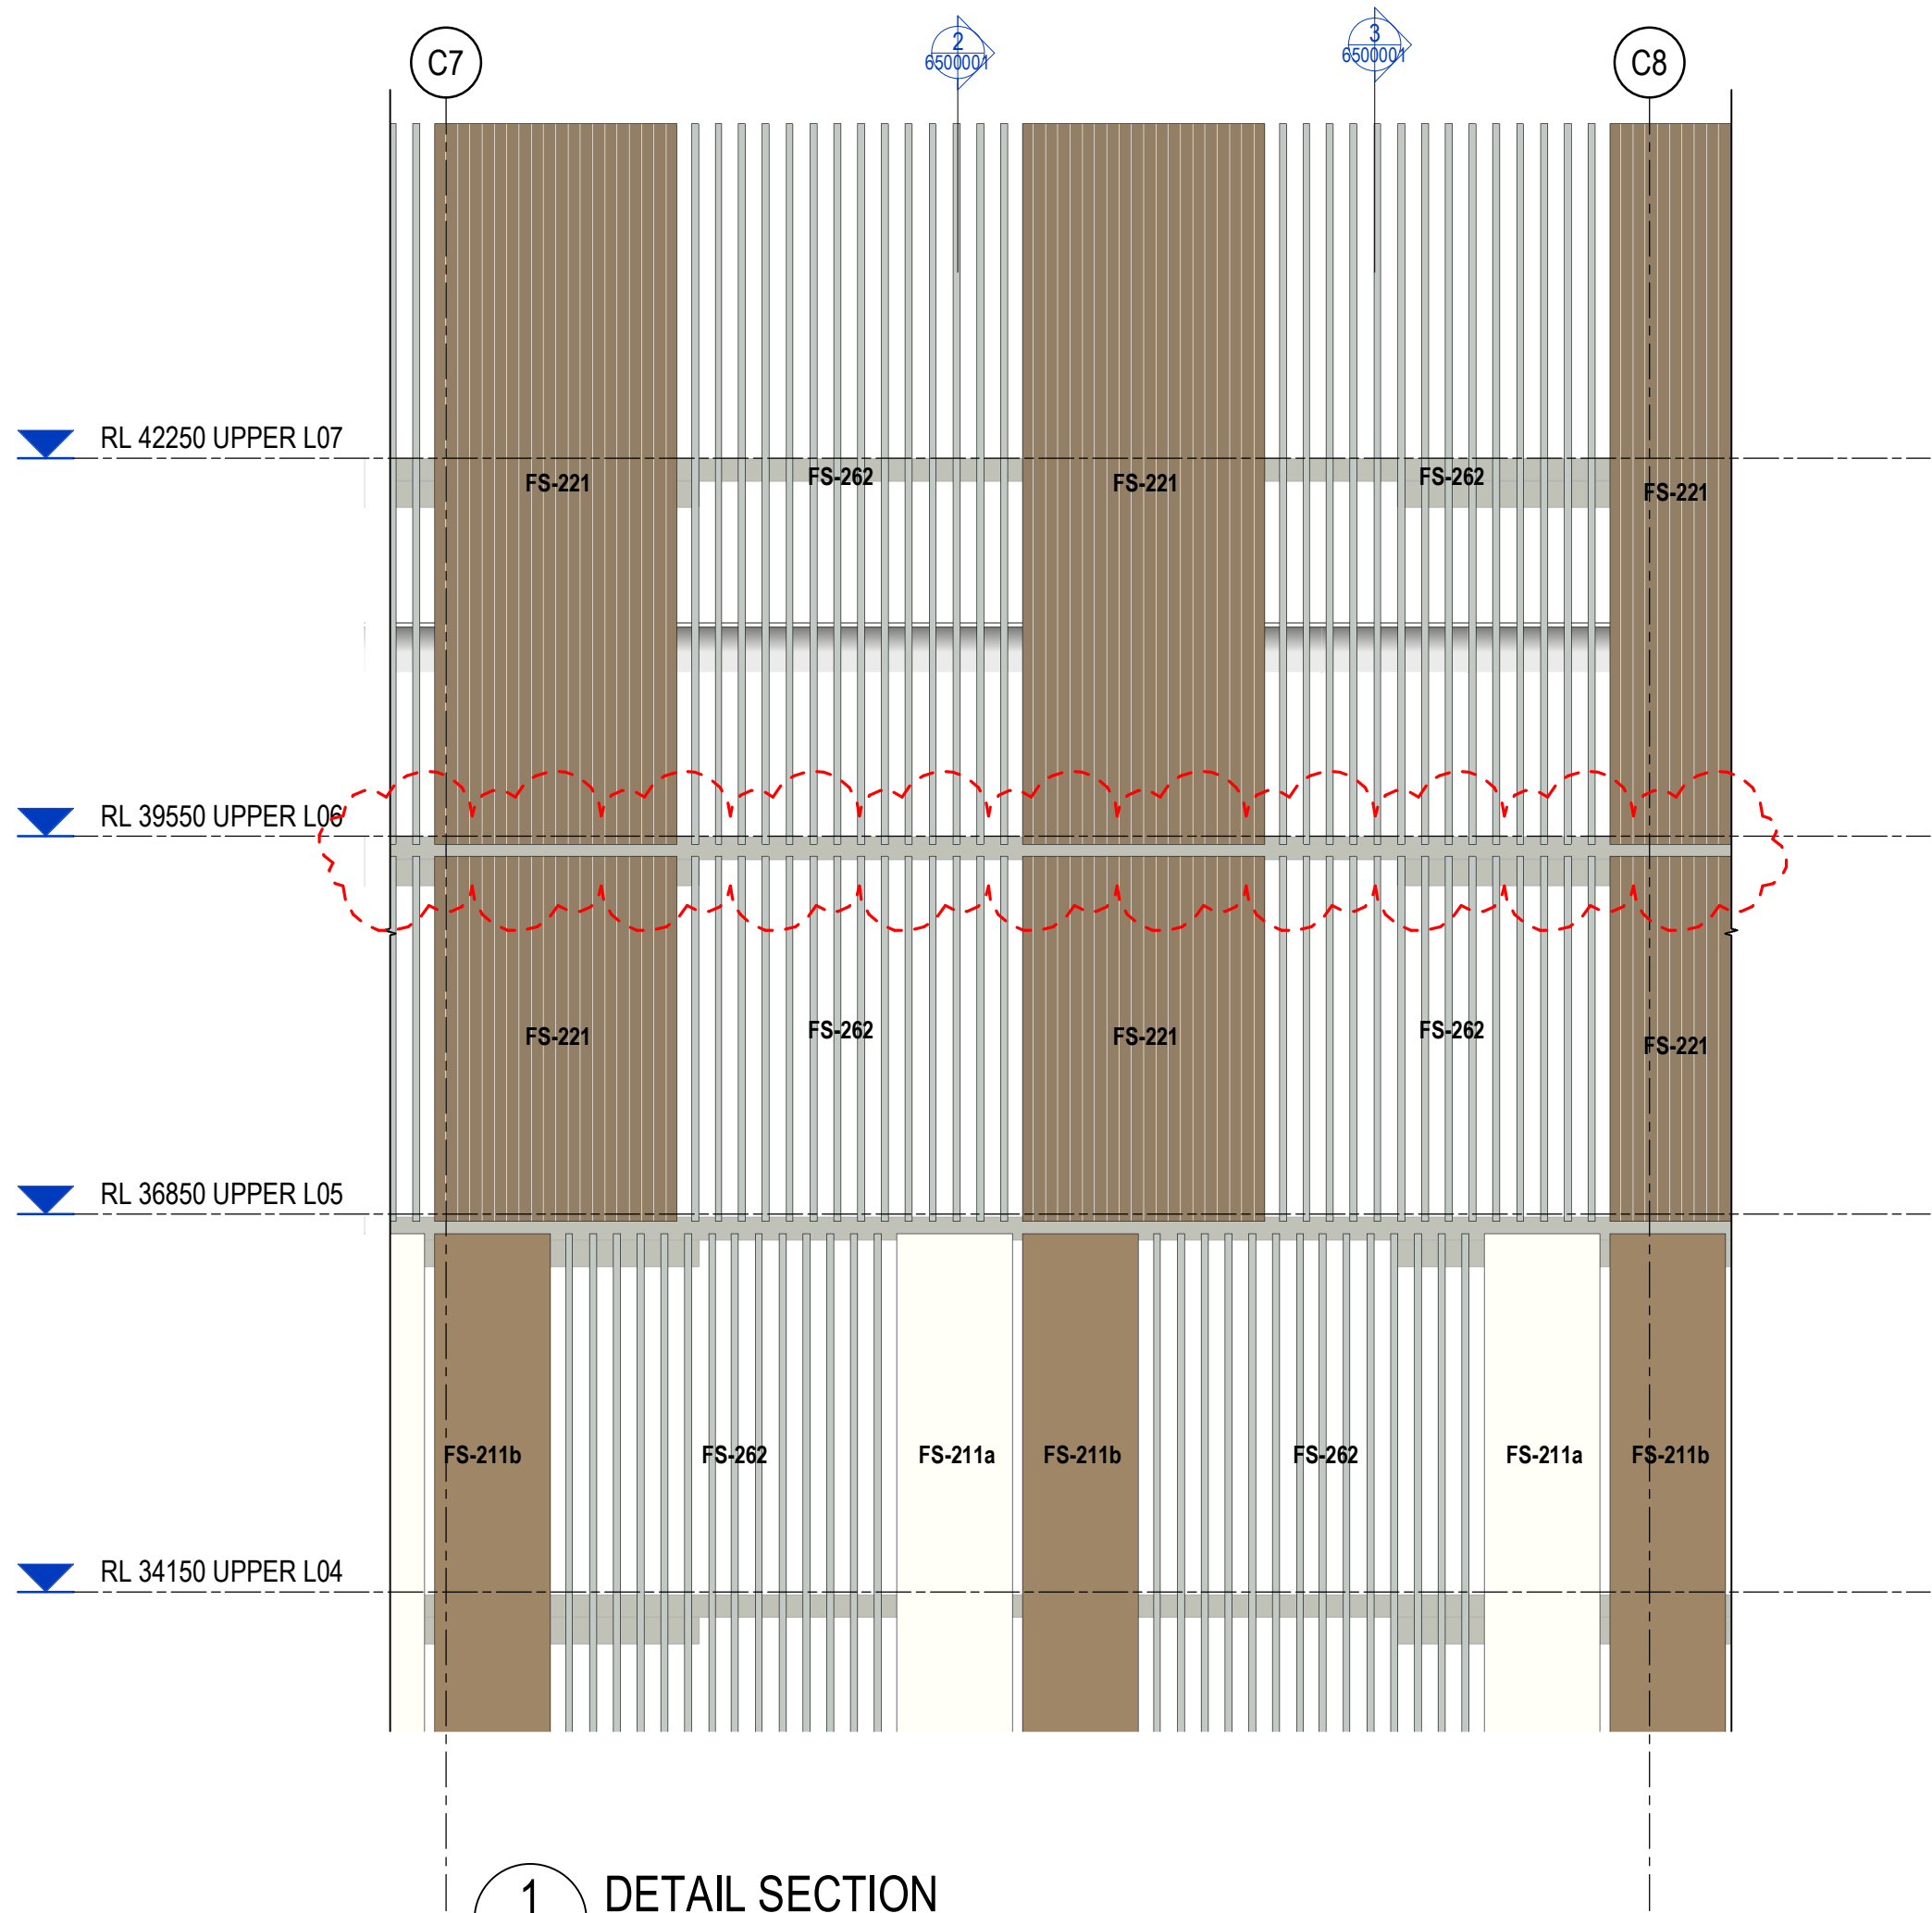


1 DETAIL SECTION
Scale: 1 : 50

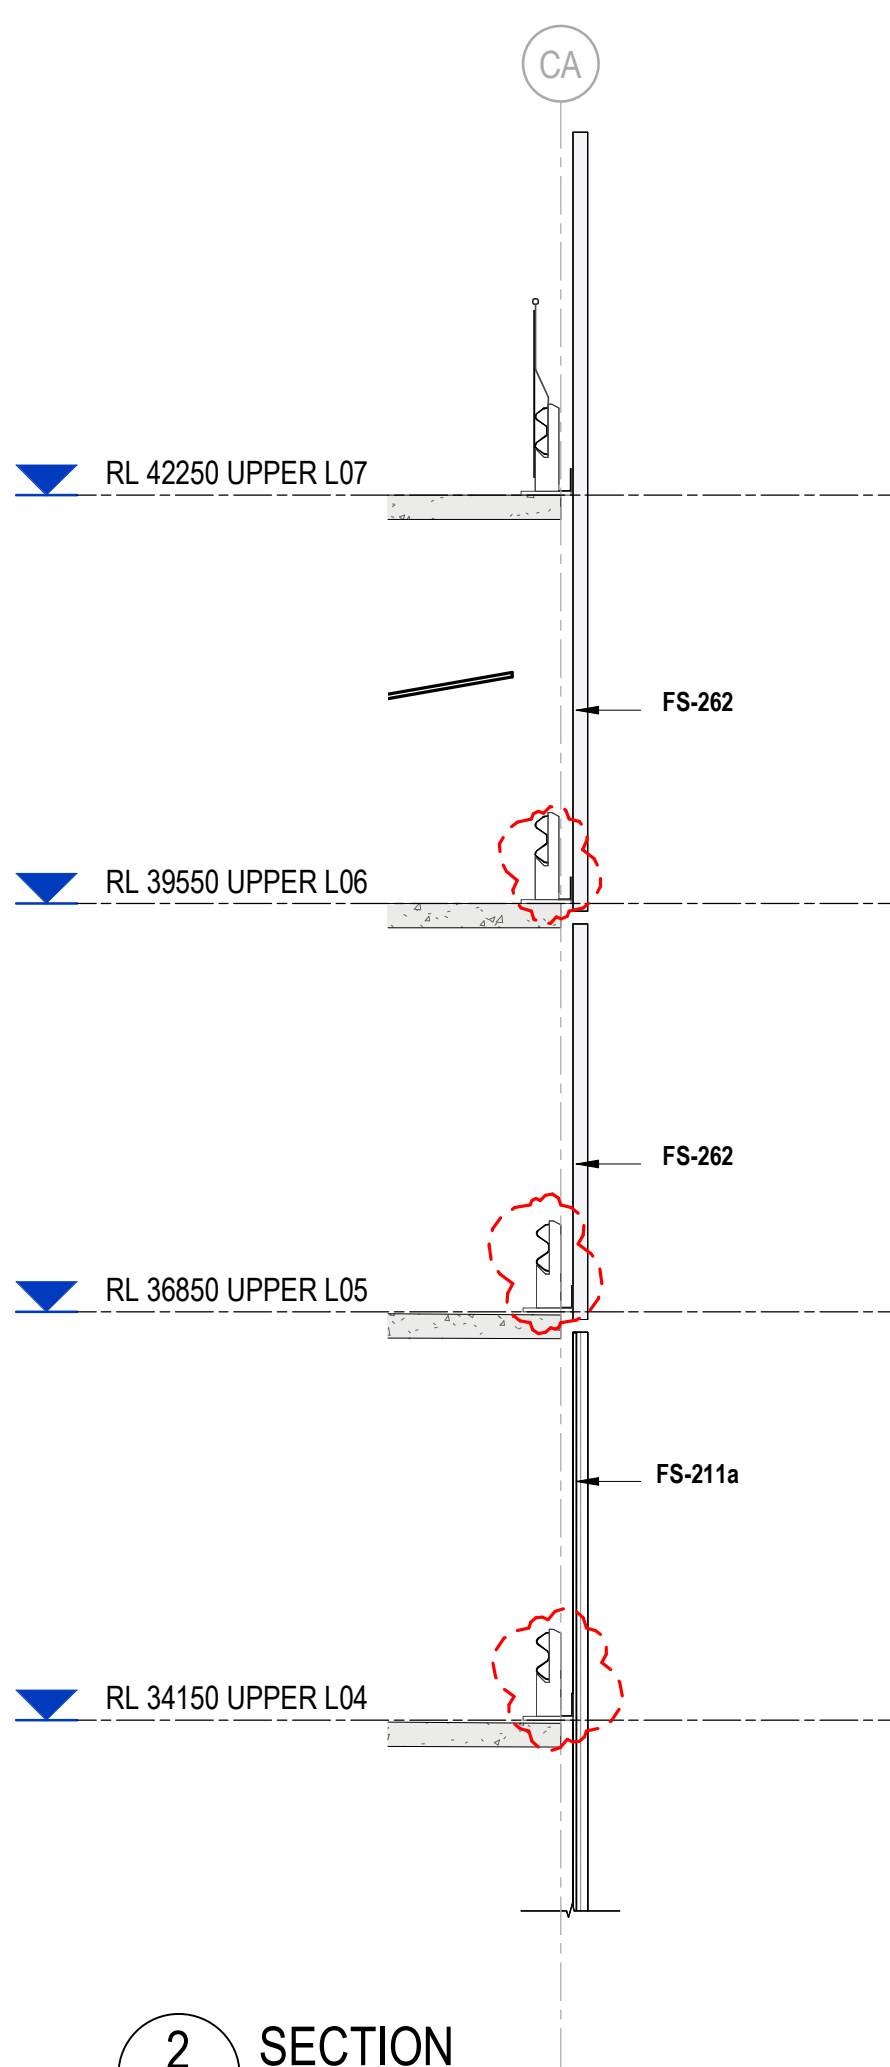


2 SECTION
Scale: 1 : 50

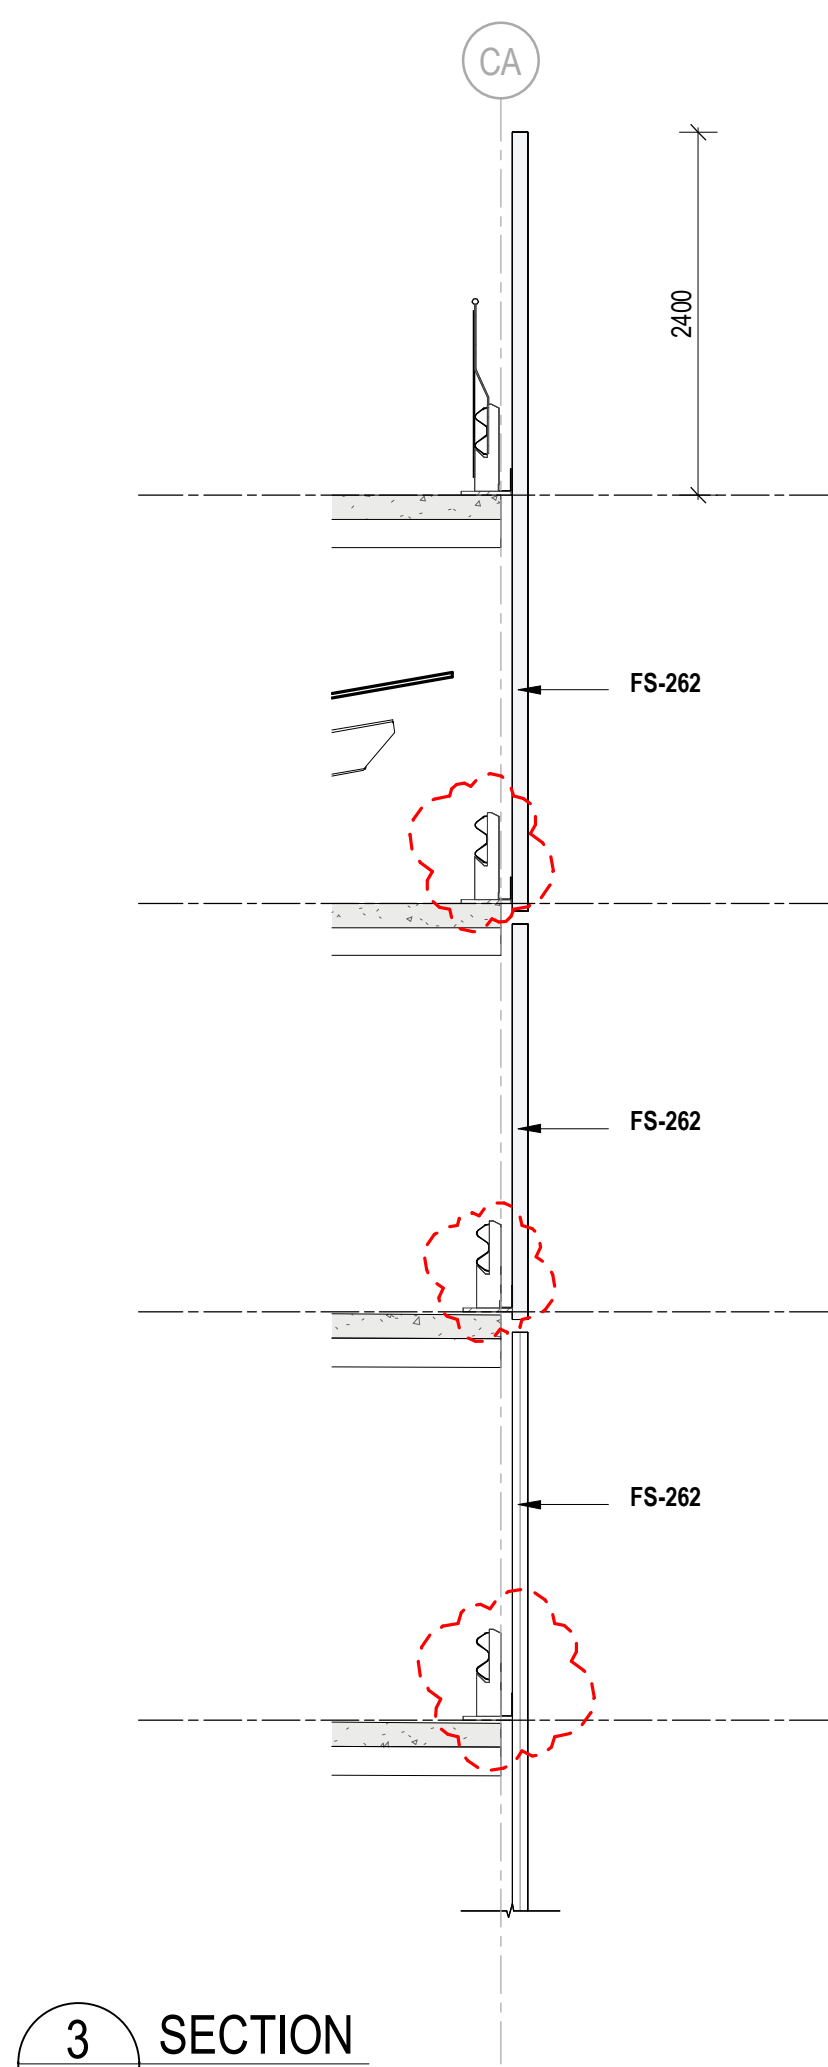

3 SECTION
Scale: 1 : 50

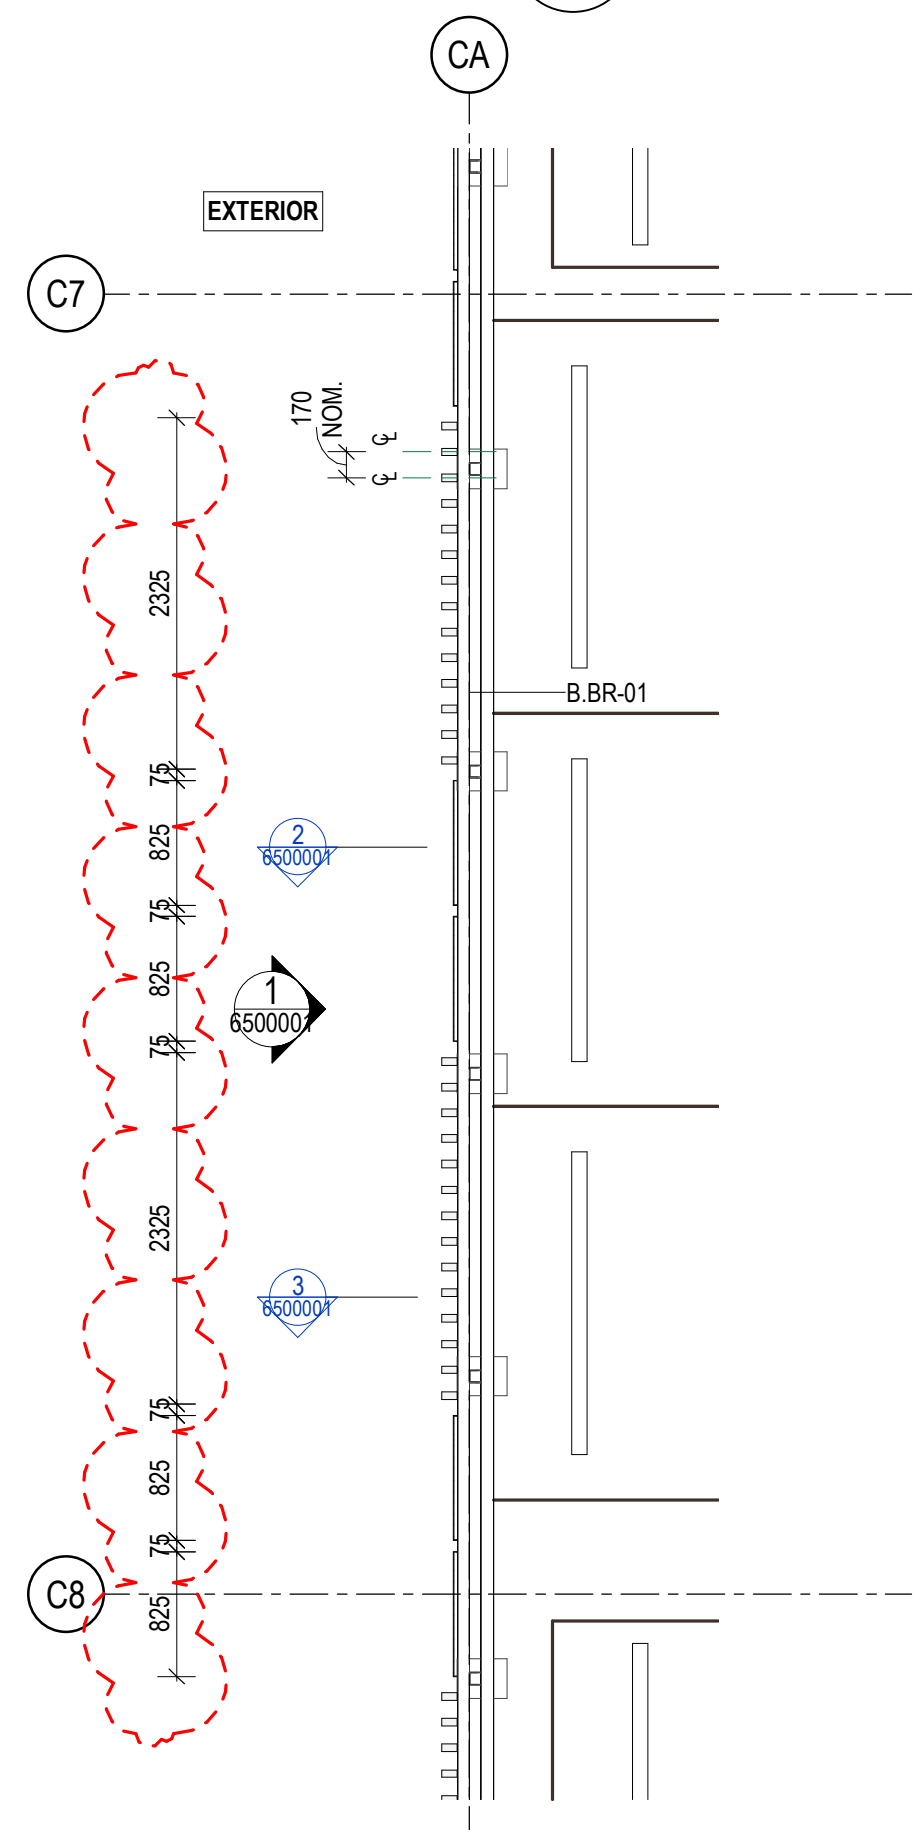

A PLAN LVL 04 FS211 / FS262
Scale: 1 : 50

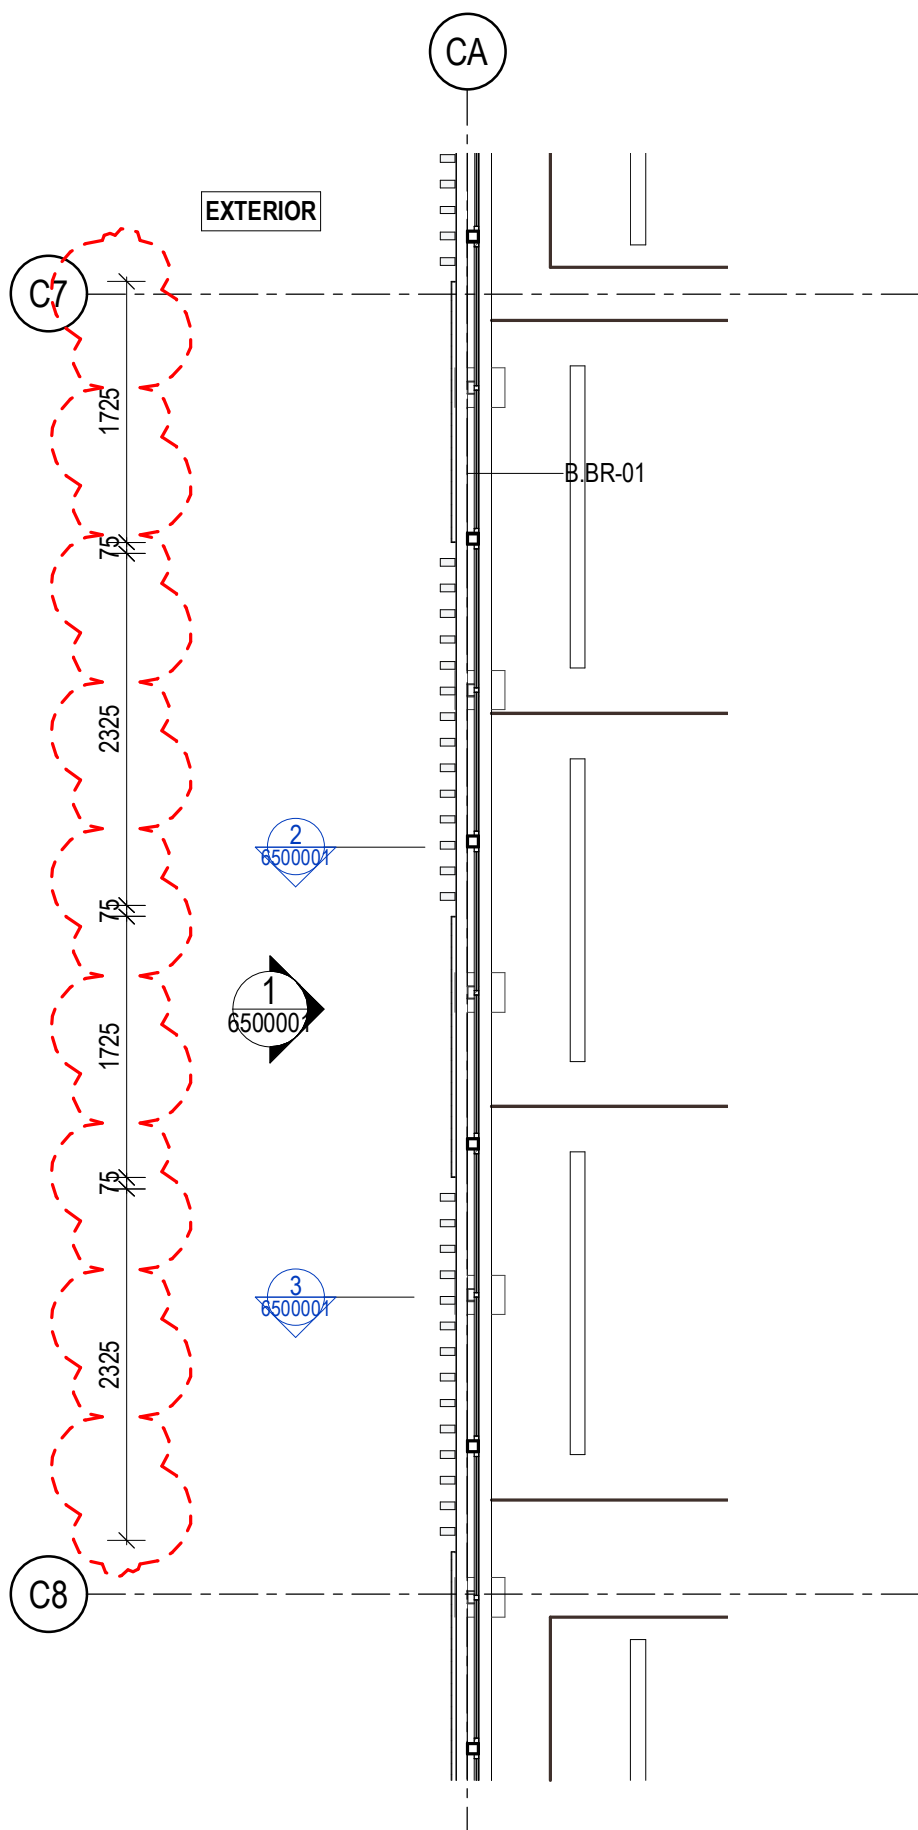

B PLAN LVL 05 FS211 / FS262
Scale: 1 : 50

FACADE TYPE LEGEND	
CODE	DESCRIPTION
FS-211a	PERFORATED SCREEN, FINISHES AS PER FINISHES SCHEDULE
FS-211b	PERFORATED SCREEN, FINISHES AS PER FINISHES SCHEDULE
FS-221	PERFORATED PROFILED SHEET FINISH AS PER FINISHES SCHEDULE
FS-251	ALUMINIUM BATTEN SCREEN TYPE 01, FINISHES AS PER FINISHES SCHEDULE
FS-262	ALUMINIUM BATTEN SCREEN TYPE 02, FINISHES AS PER FINISHES SCHEDULE
FS-263	SUNSHADING LOUVRE SCREEN, FINISHES AS PER FINISHES SCHEDULE
FS-265a	PERFORATED MESH SCREEN, FINISHES AS PER FINISHES SCHEDULE
FS-265b	PERFORATED MESH SCREEN, FINISHES AS PER FINISHES SCHEDULE
FS-265c	PERFORATED MESH SCREEN, FINISHES AS PER FINISHES SCHEDULE

- These designs and plans are the copyright of MODE DESIGN Corp. Pty Ltd and cannot be reproduced without written permission.
- Verify all dimensions on site prior to commencement of work.
- DO NOT scale off these drawings.
- Report any discrepancies to the architect before carrying out any work.

AMENDMENTS				
REV	DESCRIPTION	AUTH	CHK	DATE
1	ISSUED FOR SSD			06/09/19
2	ISSUED FOR SSD2	CN	AB	15/12/21
3	ISSUED FOR SSD2	AB	AB	15/02/22
4	ISSUED FOR SSD2	AB	AB	21/02/22
5	ISSUED FOR SSD3	LC	AB	30/06/22
6	ISSUED FOR SSD3	LC	AB	20/07/22

STATUS
PRELIMINARY



SYDNEY
Level 5, 111-117 Devonshire St
Surry Hills NSW 2010
T +61 2 8396 9500
syd@modedesign.com.au
ABN: 65 112 807 931

CONSULTANT

PROJECT MANAGER



CLIENT




PROJECT
TWEED VALLEY HOSPITAL


MULTI-DECK CARPARK

DRAWING TITLE
FACADE TYPES


PROJECT No	21192	DRAWN	CN	CHECKED	AB
ISSUE	20/07/2022 9:15:13 AM	SCALE @ A1	1 : 50	SCALE @ A3	1 : 100
DRAWING No	MDD-AR-SKE-MCP-6500001	REVISION	6		

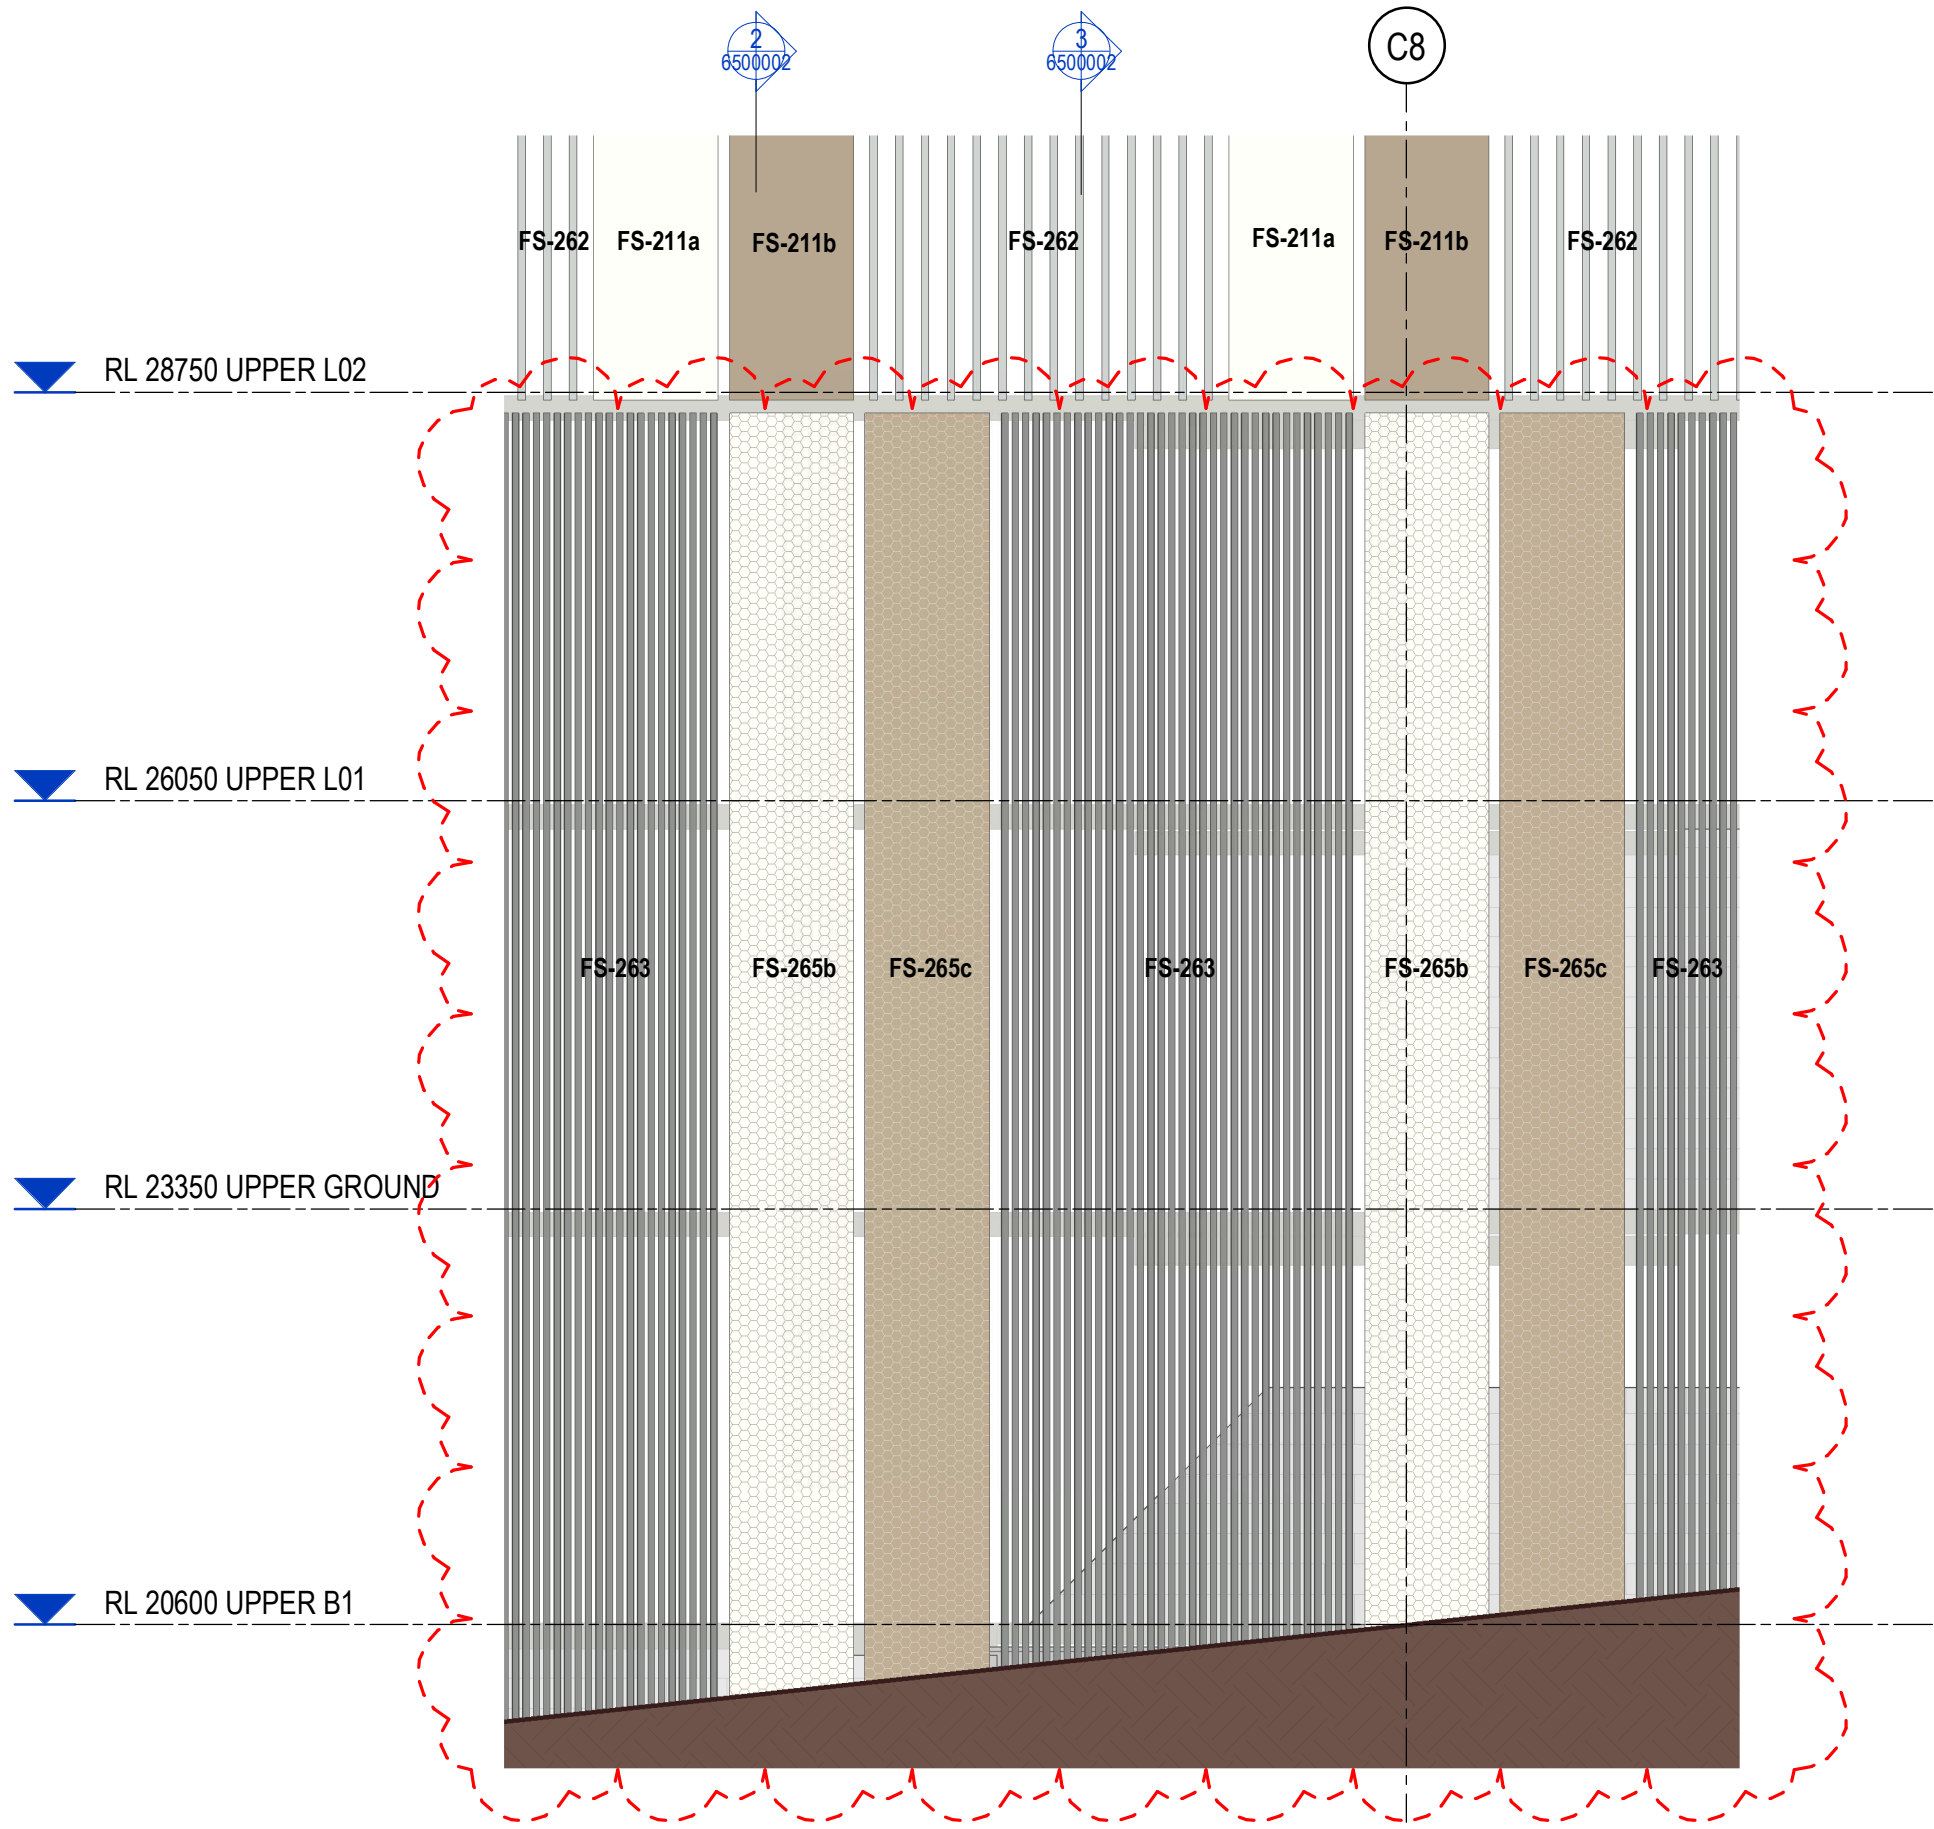


1 ELEVATION
6500002 Scale: 1 : 50

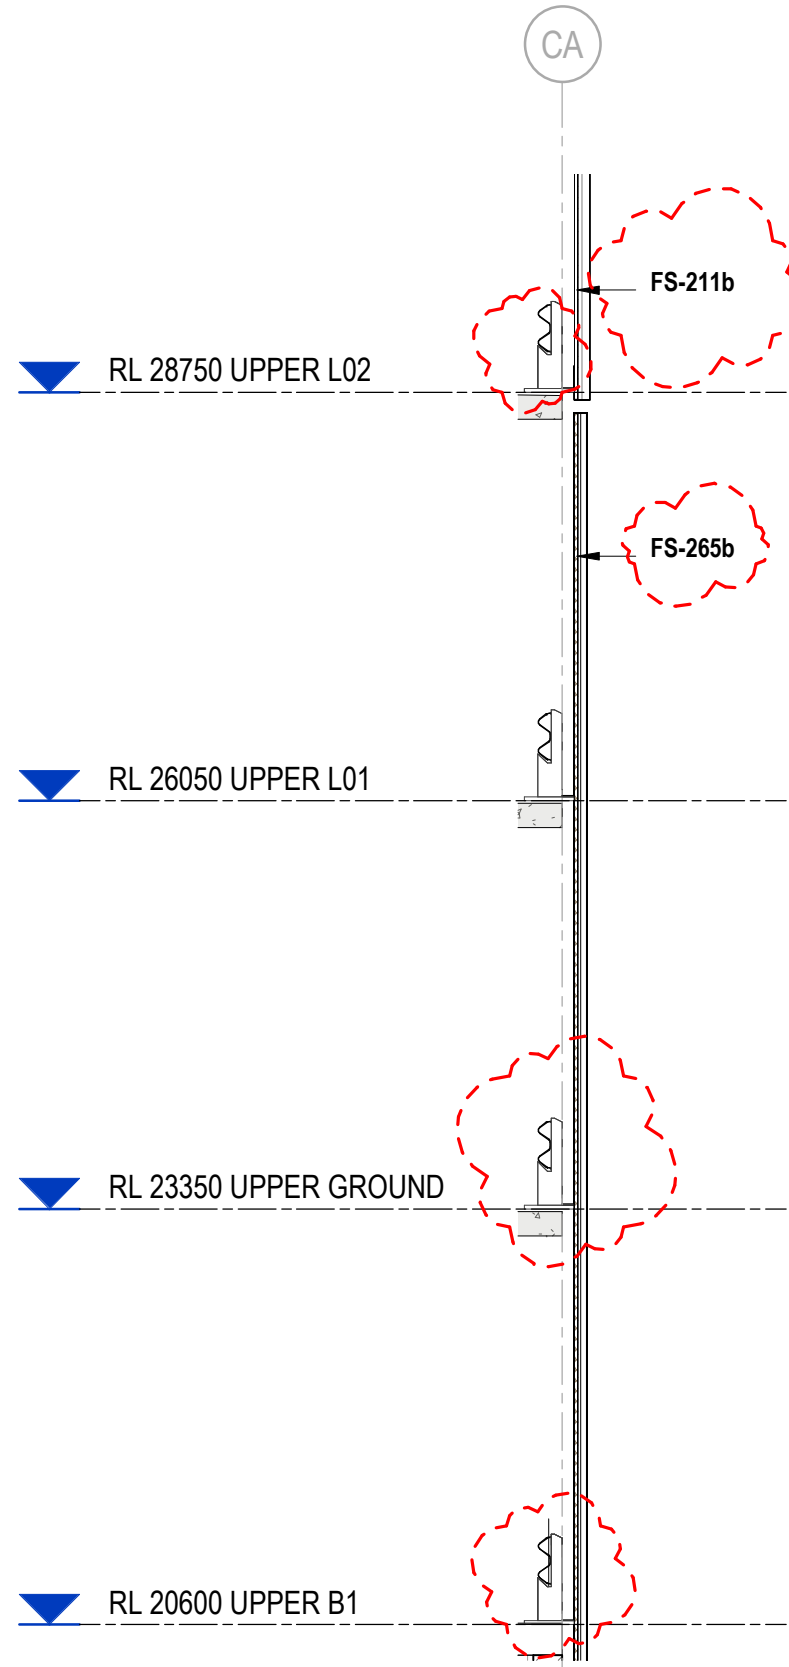


2 SECTION
6500002 Scale: 1 : 50

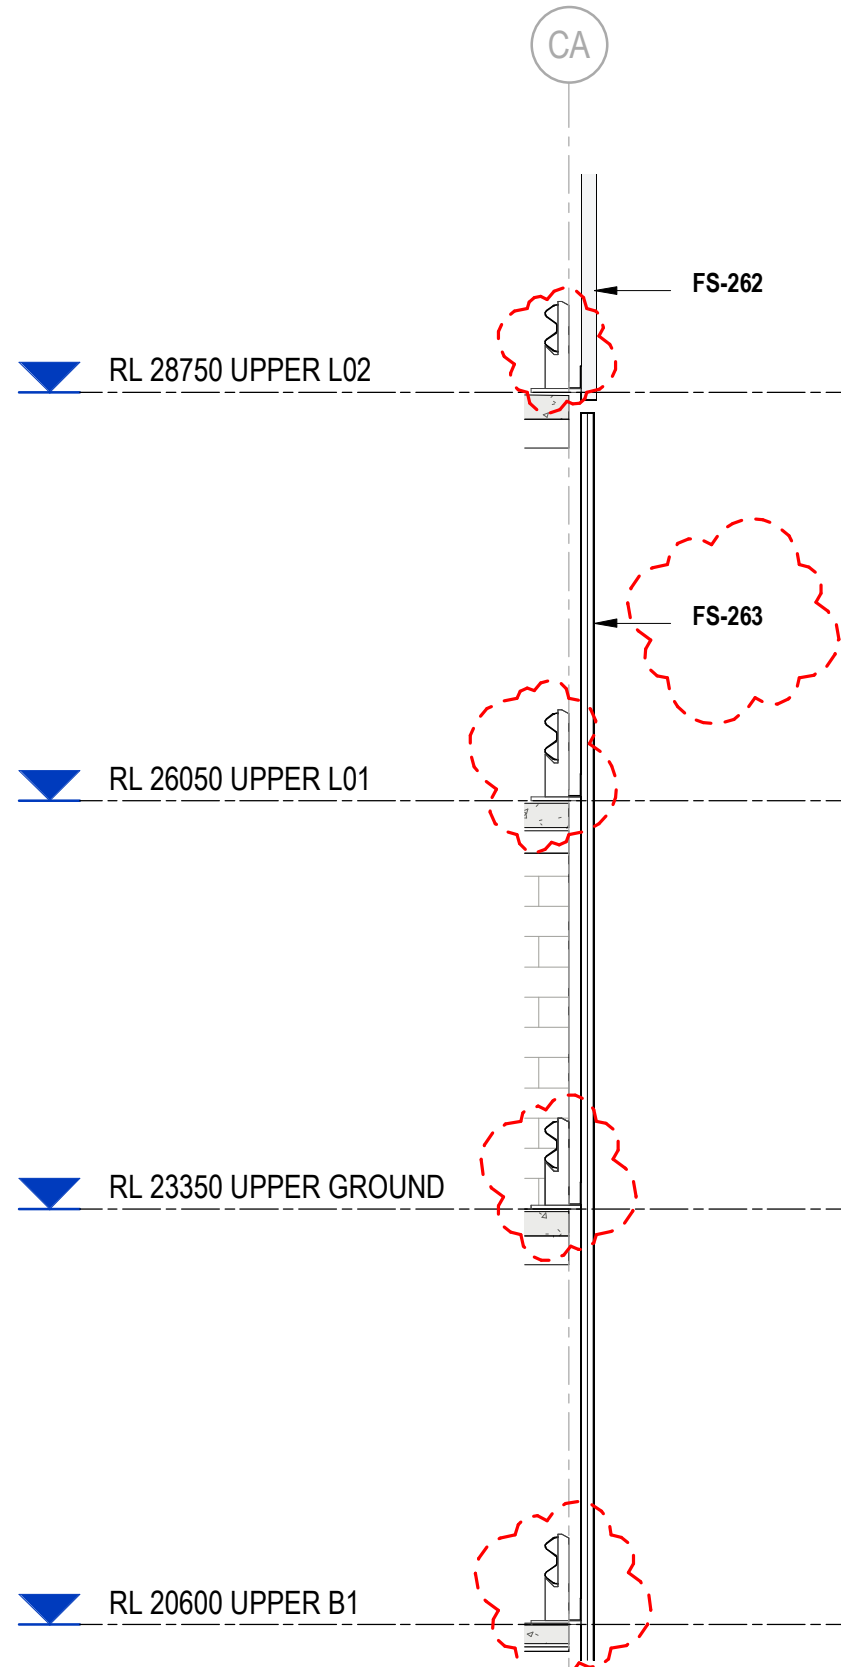

3 SECTION
6500002 Scale: 1 : 50

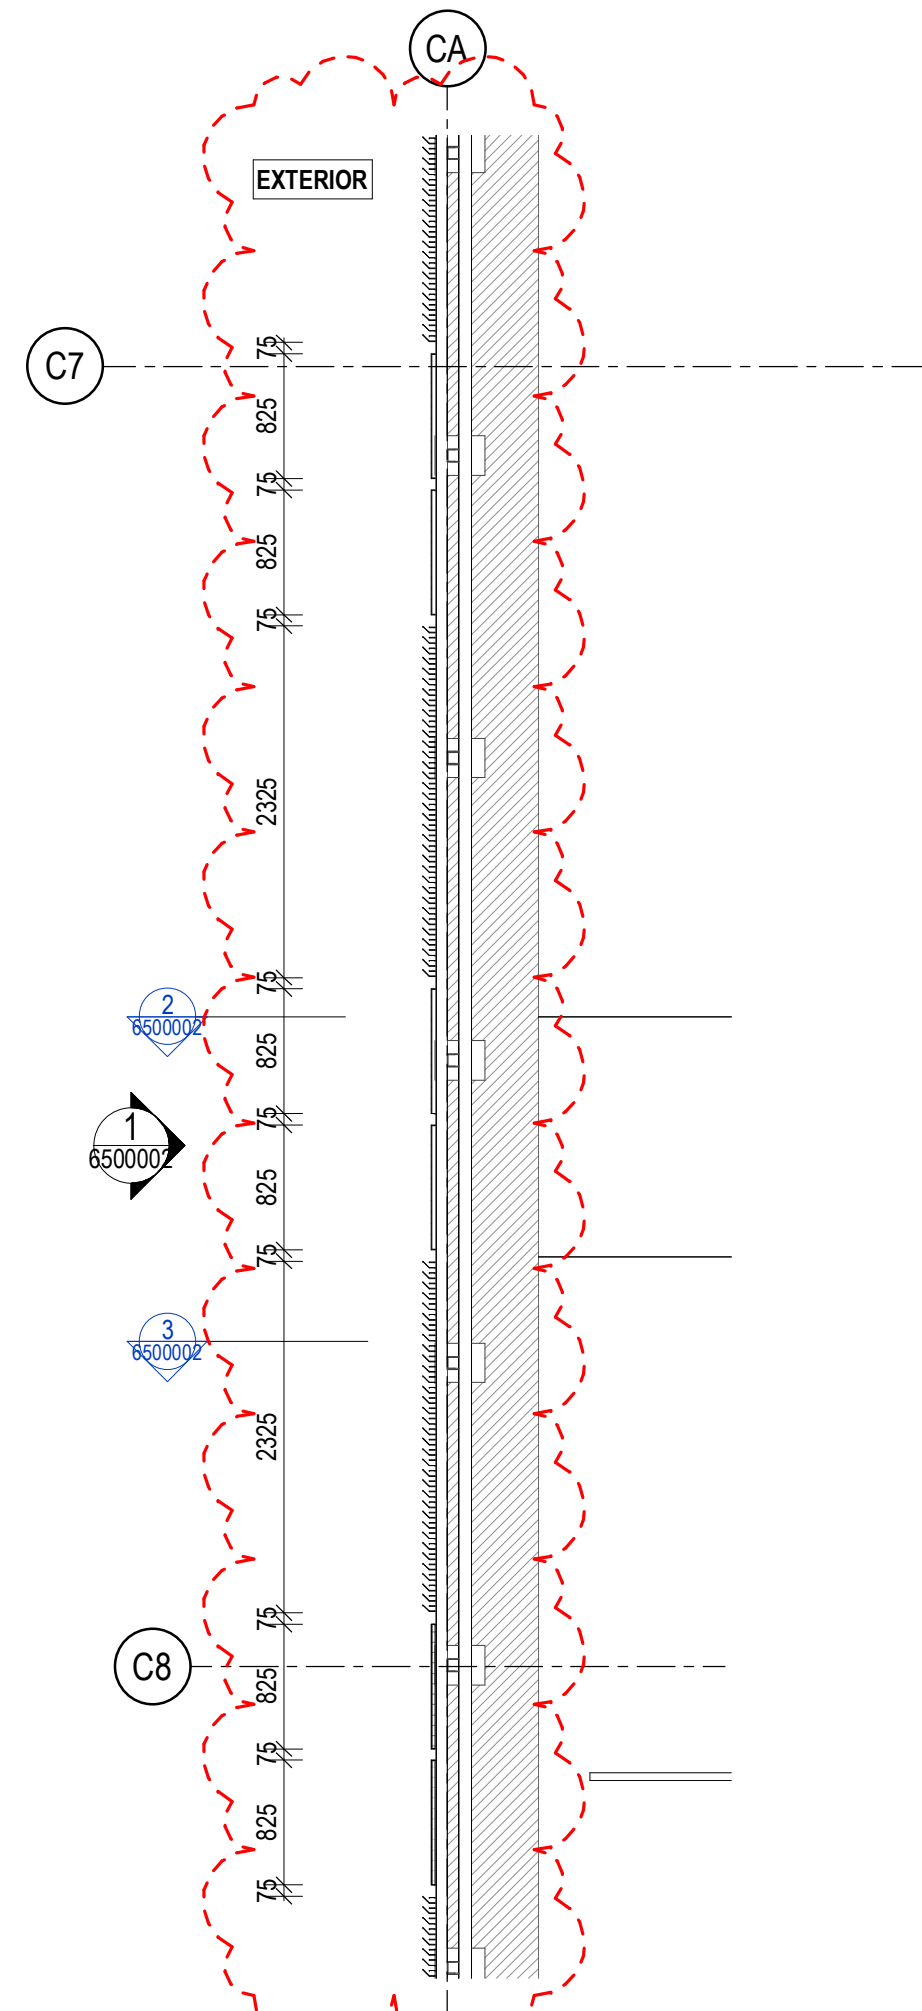

A PLAN FS211 / FS262
Scale: 1 : 50

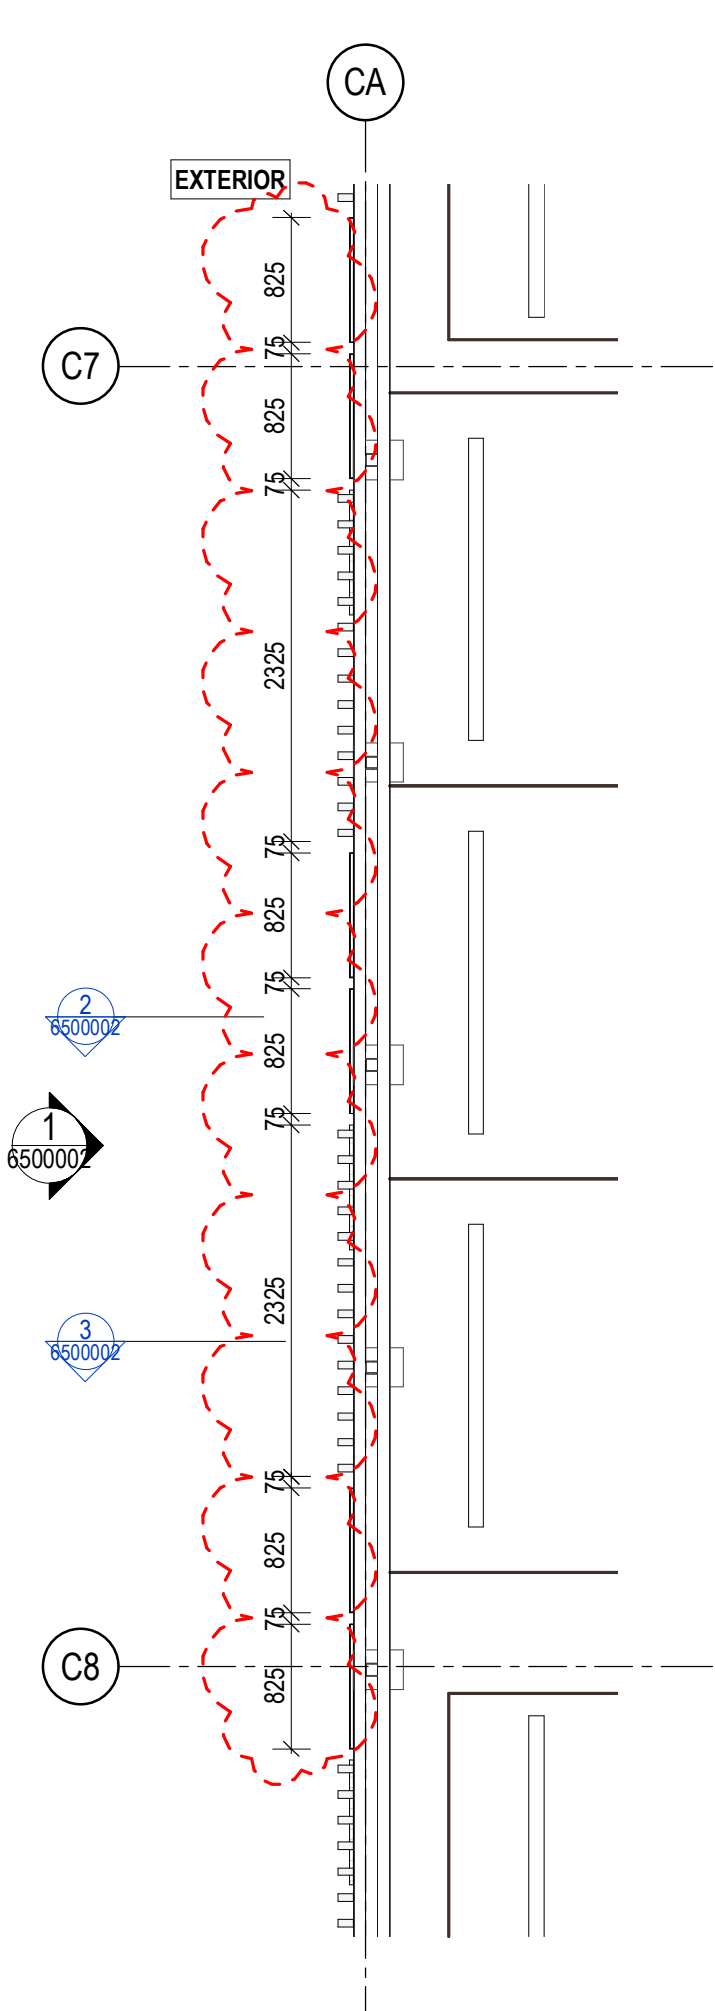

B PLAN FS211 / FS262
Scale: 1 : 50

FACADE TYPE LEGEND	
CODE	DESCRIPTION
FS-211a	PERFORATED SCREEN, FINISHES AS PER FINISHES SCHEDULE
FS-211b	PERFORATED SCREEN, FINISHES AS PER FINISHES SCHEDULE
FS-221	PERFORATED PROFILED SHEET FINISH AS PER FINISHES SCHEDULE
FS-261	ALUMINIUM BATTEN SCREEN TYPE 01, FINISHES AS PER FINISHES SCHEDULE
FS-262	ALUMINIUM BATTEN SCREEN TYPE 02, FINISHES AS PER FINISHES SCHEDULE
FS-263	SUNSHADING LOUVRE SCREEN, FINISHES AS PER FINISHES SCHEDULE
FS-265a	PERFORATED MESH SCREEN, FINISHES AS PER FINISHES SCHEDULE
FS-265b	PERFORATED MESH SCREEN, FINISHES AS PER FINISHES SCHEDULE
FS-265c	PERFORATED MESH SCREEN, FINISHES AS PER FINISHES SCHEDULE

- These designs and plans are the copyright of MODE DESIGN Corp. Pty Ltd and cannot be reproduced without written permission.
- Verify all dimensions on site prior to commencement of work.
- DO NOT scale off these drawings.
- Report any discrepancies to the architect before carrying out any work.

AMENDMENTS				
REV	DESCRIPTION	AUTH	CHK	DATE
1	ISSUED FOR SSD			06/09/19
2	ISSUED FOR SSD2	CN	AB	15/12/21
3	ISSUED FOR SSD2	AB	AB	15/02/22
4	ISSUED FOR SSD2	AB	AB	21/02/22
5	ISSUED FOR SSD3	LC	AB	30/06/22
6	ISSUED FOR SSD3	LC	AB	20/07/22

STATUS
PRELIMINARY



SYDNEY
Level 5, 111-117 Devonshire St
Surry Hills NSW 2010
T +61 2 8396 9500
syd@modedesign.com.au

ABN: 65 112 807 931

CONSULTANT

PROJECT MANAGER



CLIENT



PROJECT
TWEED VALLEY HOSPITAL

MULTI-DECK CARPARK

DRAWING TITLE
FACADE TYPES

PROJECT No	21192	DRAWN CN	CHECKED AB
ISSUE 20/07/2022 9:15:28 AM	SCALE @ A1 1 : 50	SCALE @ A3 1 : 200	REVISION
DRAWING No	MDD-AR-SKE-MCP-6500002		6

• These designs and plans are the copyright of MODE DESIGN Corp. Pty Ltd and cannot be reproduced without written permission.
• Verify all dimensions on site prior to commencement of work.
• DO NOT scale off these drawings.
• Report any discrepancies to the architect before carrying out any work.

AMENDMENTS

REV	DESCRIPTION	AUTH	CHK	DATE
1	ISSUED FOR SSD			06/09/19
2	ISSUED FOR SSD2	CN	AB	15/12/21
3	ISSUED FOR SSD2	AB	AB	15/02/22
4	ISSUED FOR SSD2	AB	AB	21/02/22
5	ISSUED FOR SSD3	LC	AB	30/06/22
6	ISSUED FOR SSD3	LC	AB	20/07/22

STATUS

0m 0.5 1 1.5 2 2.5



mode
SYDNEY
Level 5, 111-117 Devonshire St
Surry Hills NSW 2010
T +61 2 8396 9500
syd@modedesign.com.au

ABN: 65 112 807 931

CONSULTANT

PROJECT MANAGER



CLIENT



PROJECT
TWEED VALLEY HOSPITAL


MULTI-DECK CARPARK

DRAWING TITLE
FACADE TYPES


PROJECT No	21192	DRAWN	CN	CHECKED	AB
ISSUE	20/07/2022 9:15:41 AM	SCALE @ A1	1 : 50	SCALE @ A3	1 : 100
DRAWING No				REVISION	

6


MDD-AR-SKE-MCP-
MDD-AR-SKE-MCP-6500003

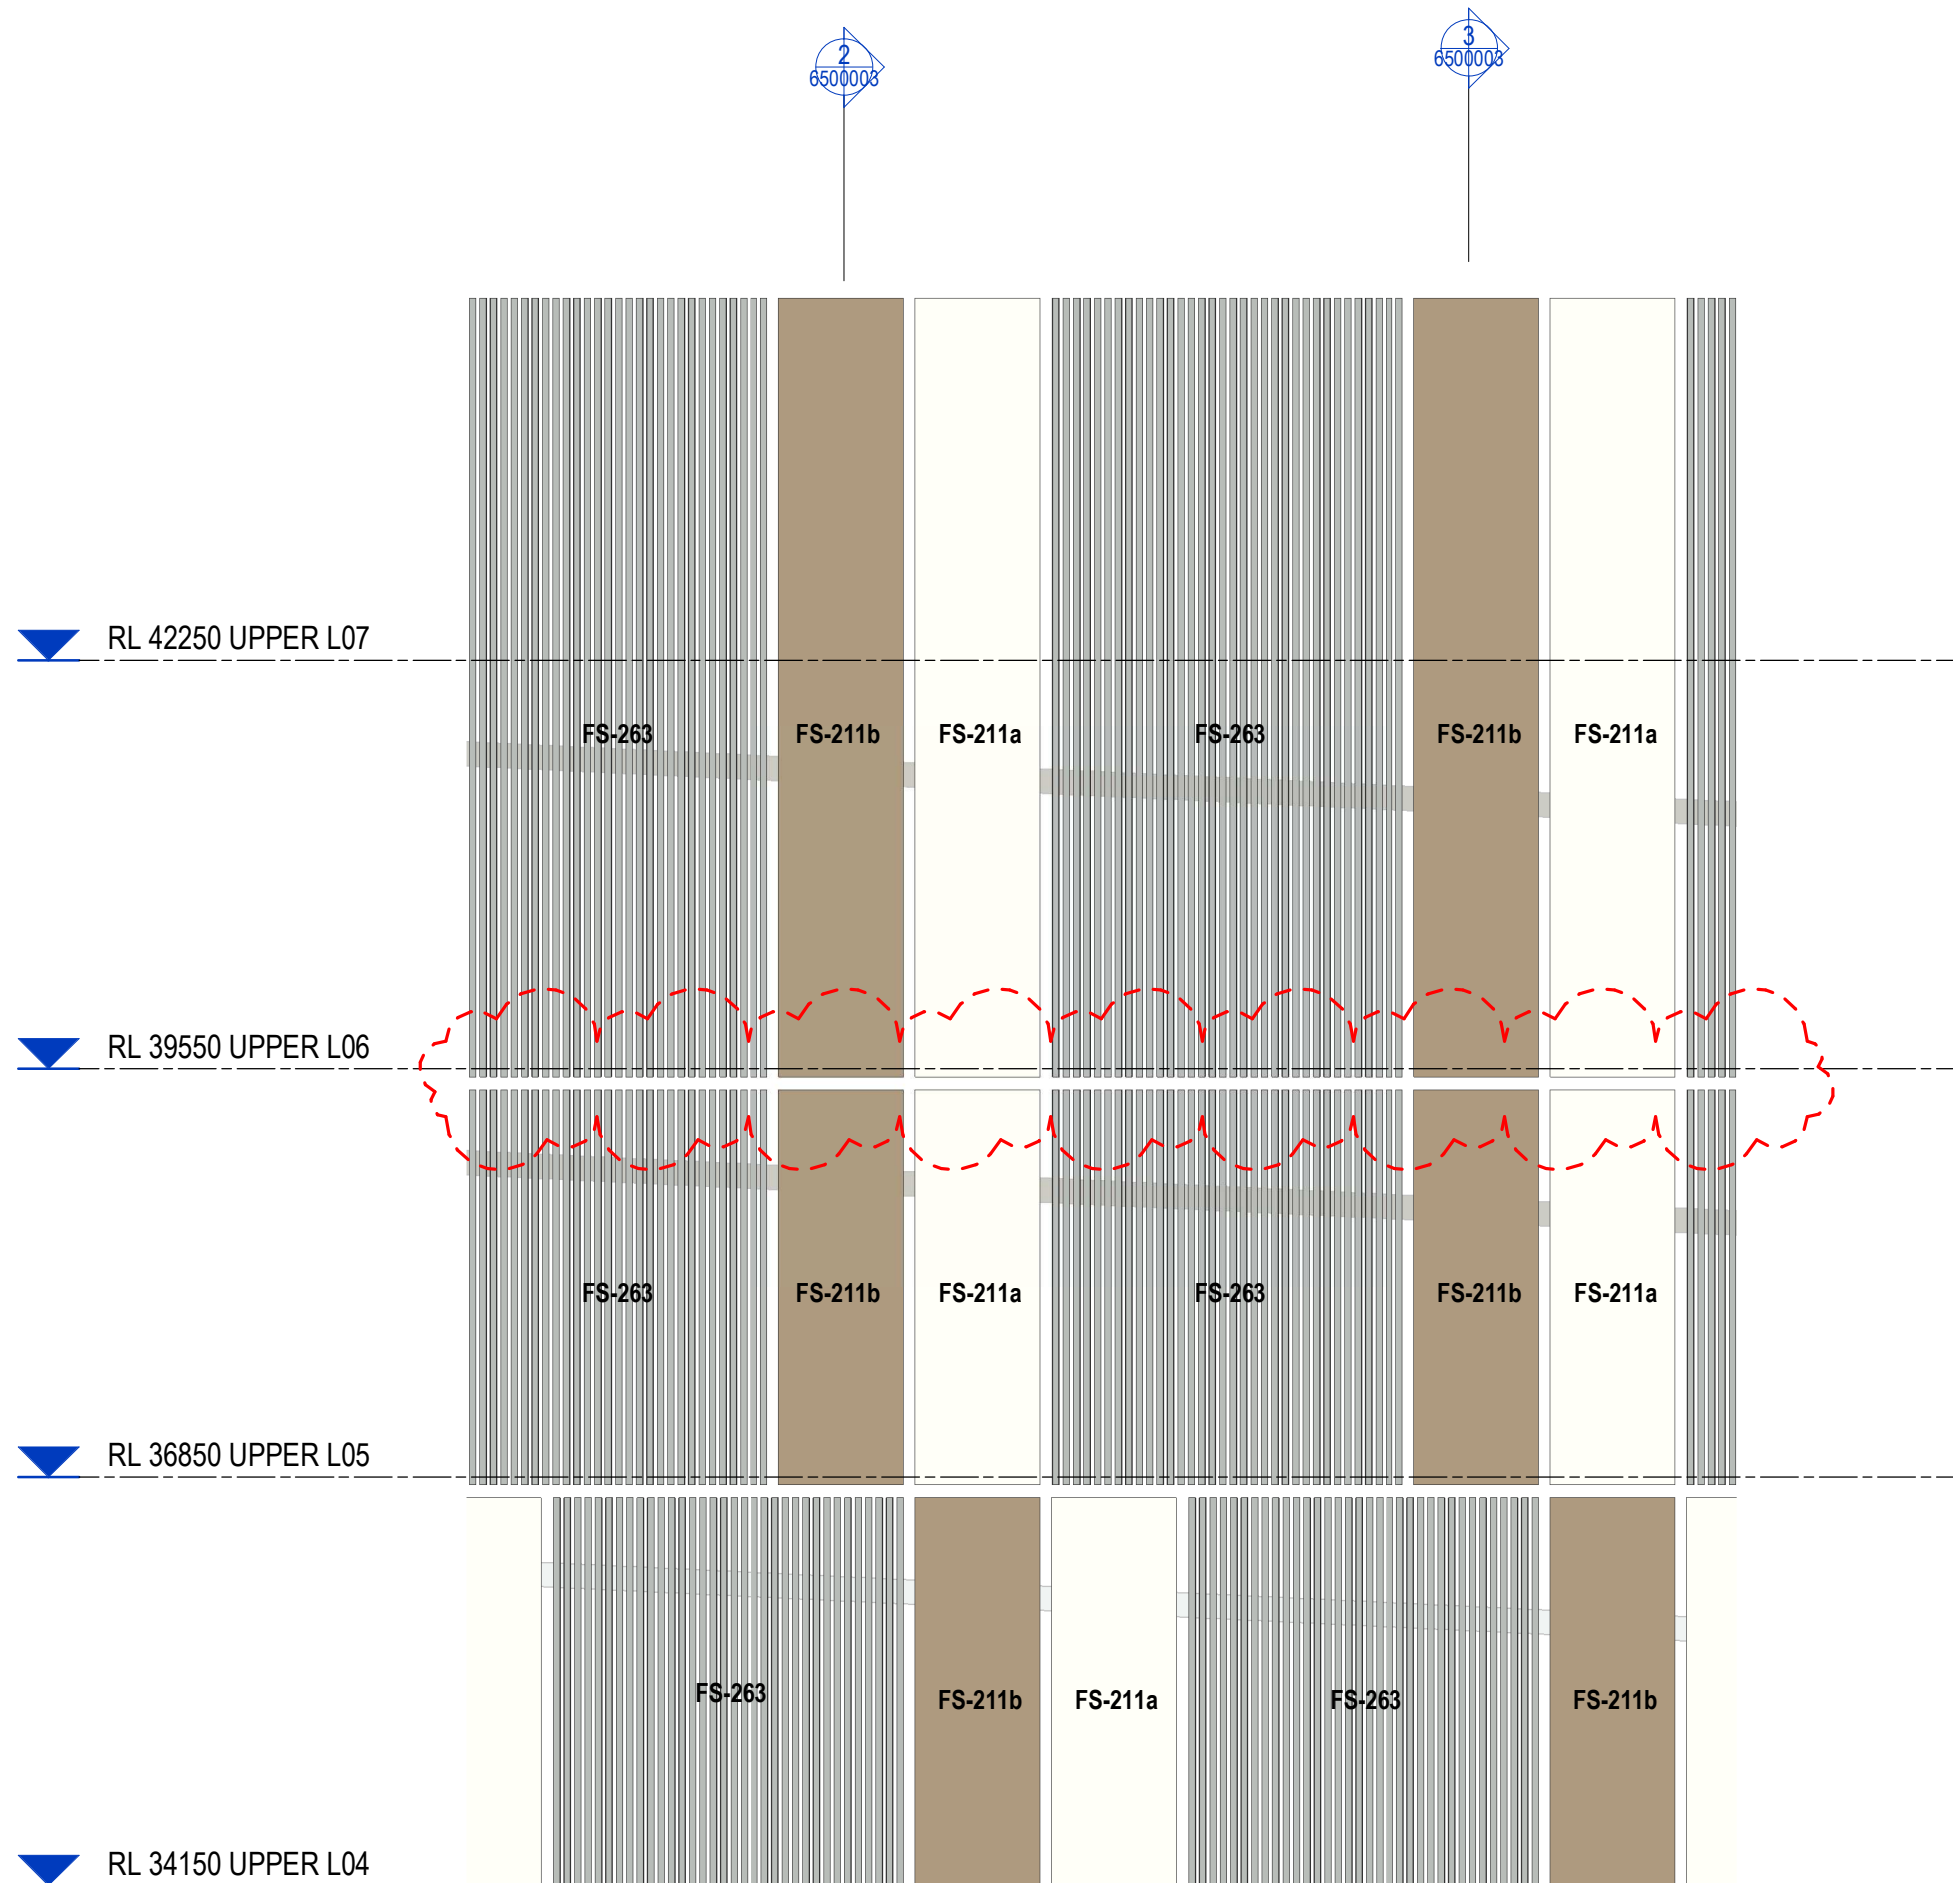


1 ELEVATION
6500003 Scale: 1 : 50

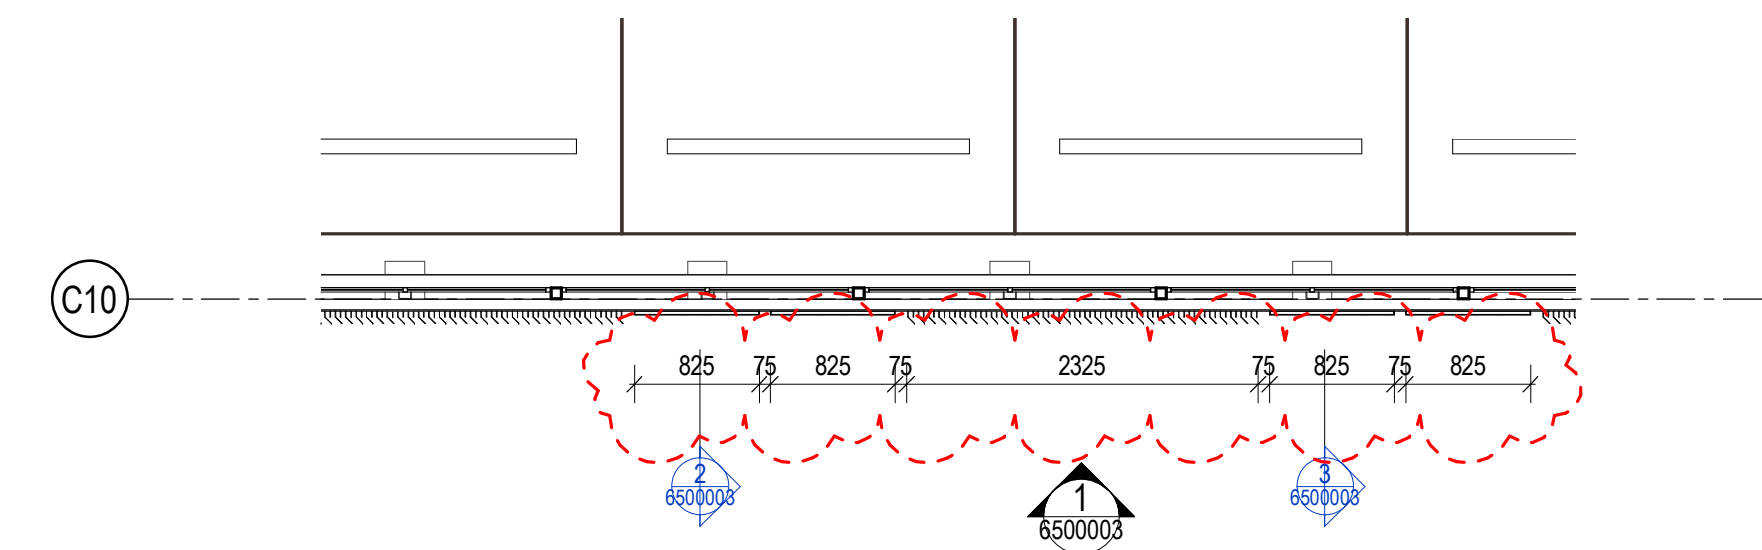


B PLAN
2005001 Scale: 1 : 50

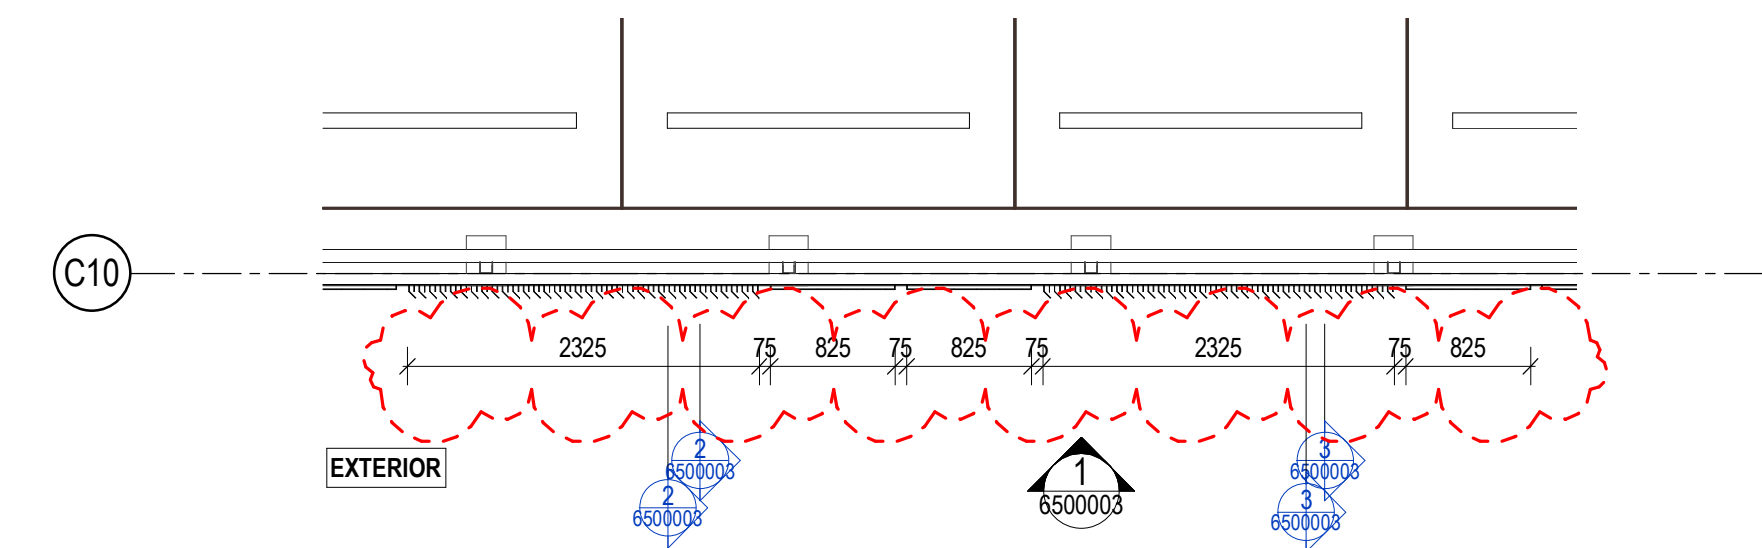

A PLAN
2004001 Scale: 1 : 50

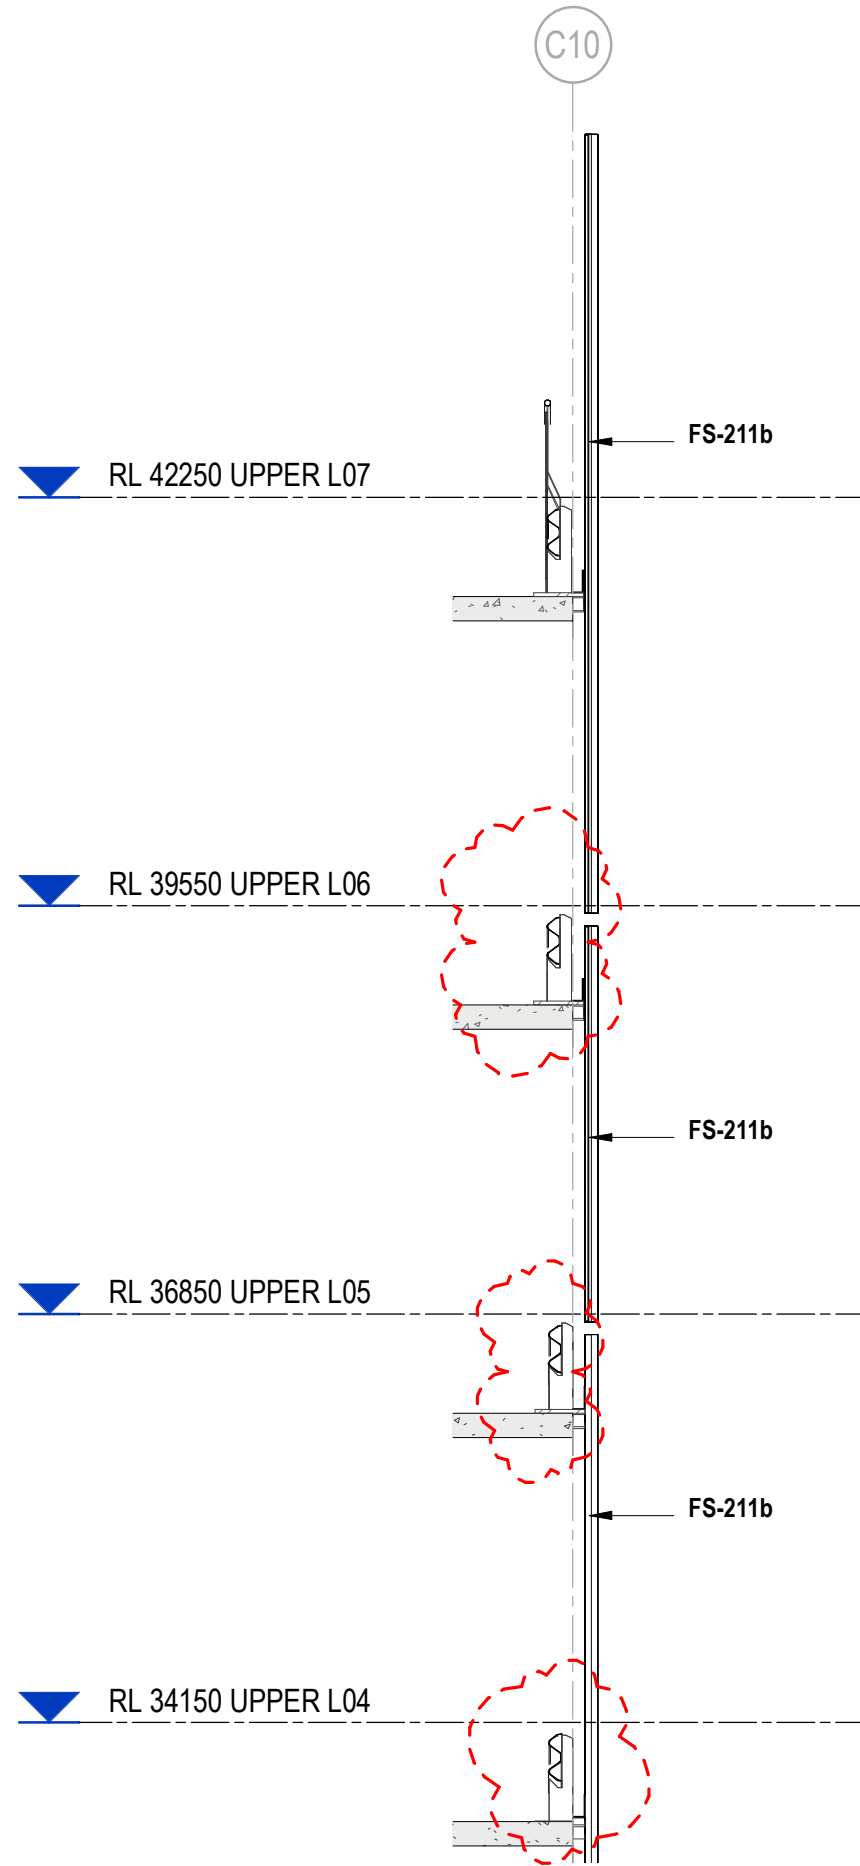


2 SECTION
6500003 Scale: 1 : 50

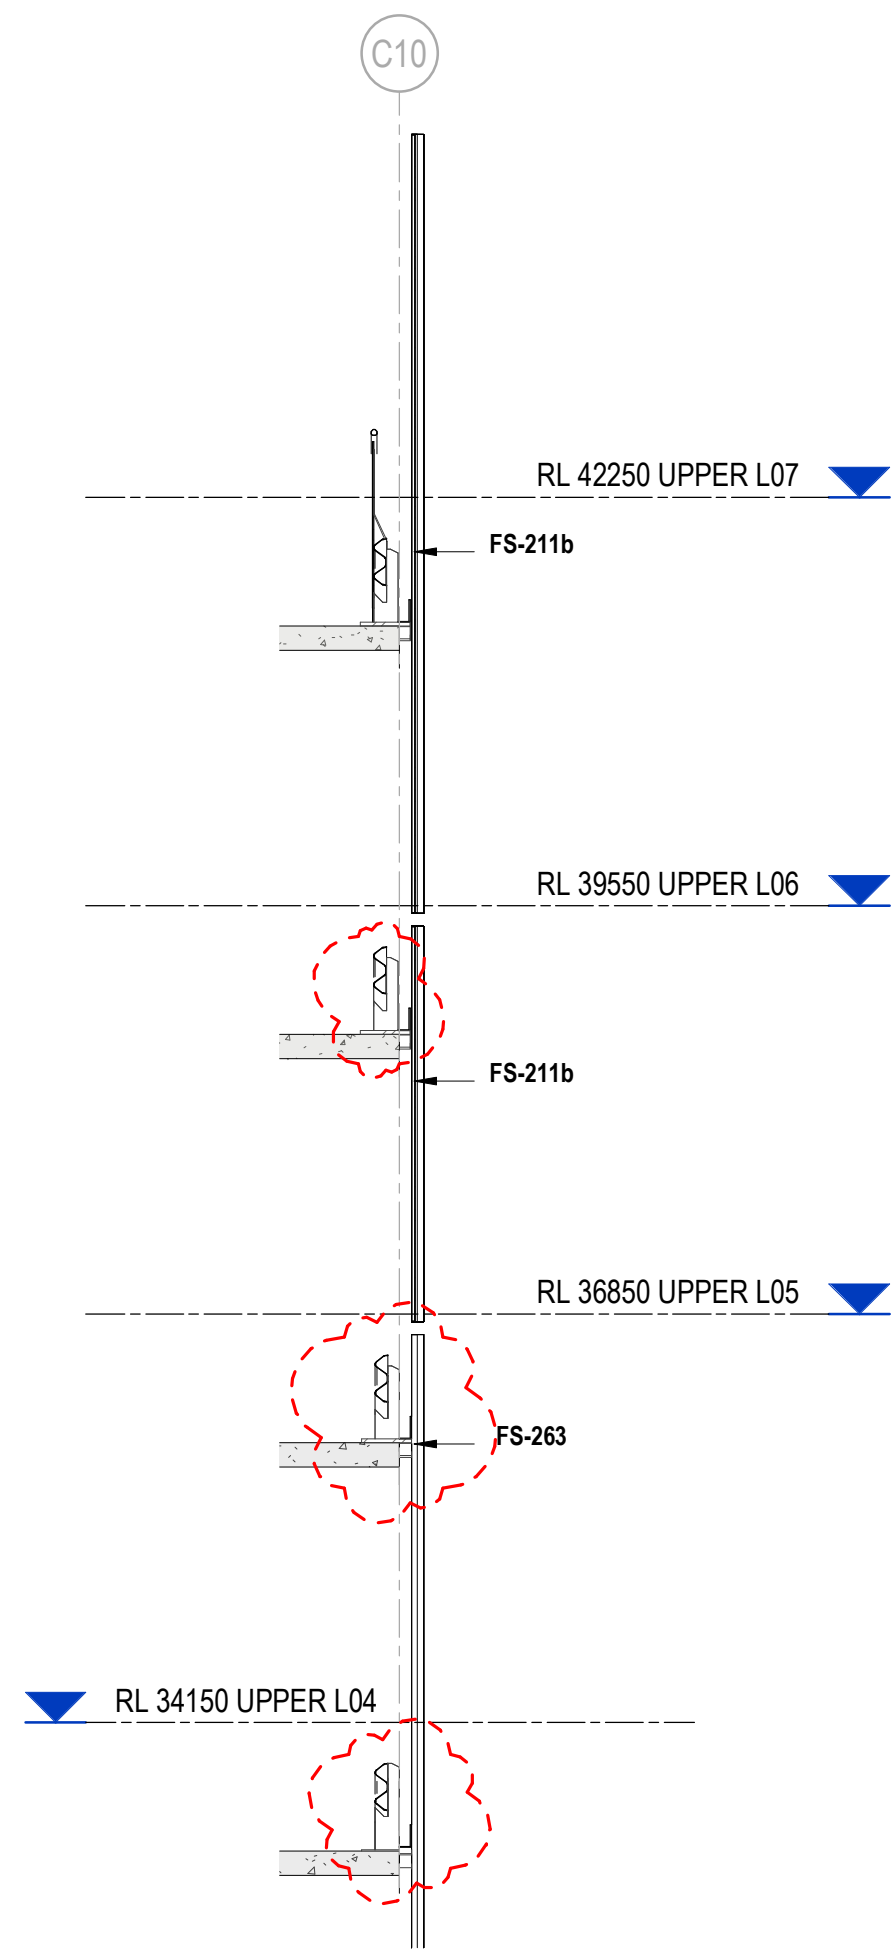


3 SECTION
6500003 Scale: 1 : 50


FACADE TYPE LEGEND	
CODE	DESCRIPTION
FS-211a	PERFORATED SCREEN, FINISHES AS PER FINISHES SCHEDULE
FS-211b	PERFORATED SCREEN, FINISHES AS PER FINISHES SCHEDULE
FS-221	PERFORATED PROFILED SHEET, FINISH AS PER FINISHES SCHEDULE
FS-261	ALUMINIUM BATTEN SCREEN TYPE 01, FINISHES AS PER FINISHES SCHEDULE
FS-262	ALUMINIUM BATTEN SCREEN TYPE 02, FINISHES AS PER FINISHES SCHEDULE
FS-263	SUNSHADING LOUVRE SCREEN, FINISHES AS PER FINISHES SCHEDULE
FS-265a	PERFORATED MESH SCREEN, FINISHES AS PER FINISHES SCHEDULE
FS-265b	PERFORATED MESH SCREEN, FINISHES AS PER FINISHES SCHEDULE
FS-265c	PERFORATED MESH SCREEN, FINISHES AS PER FINISHES SCHEDULE

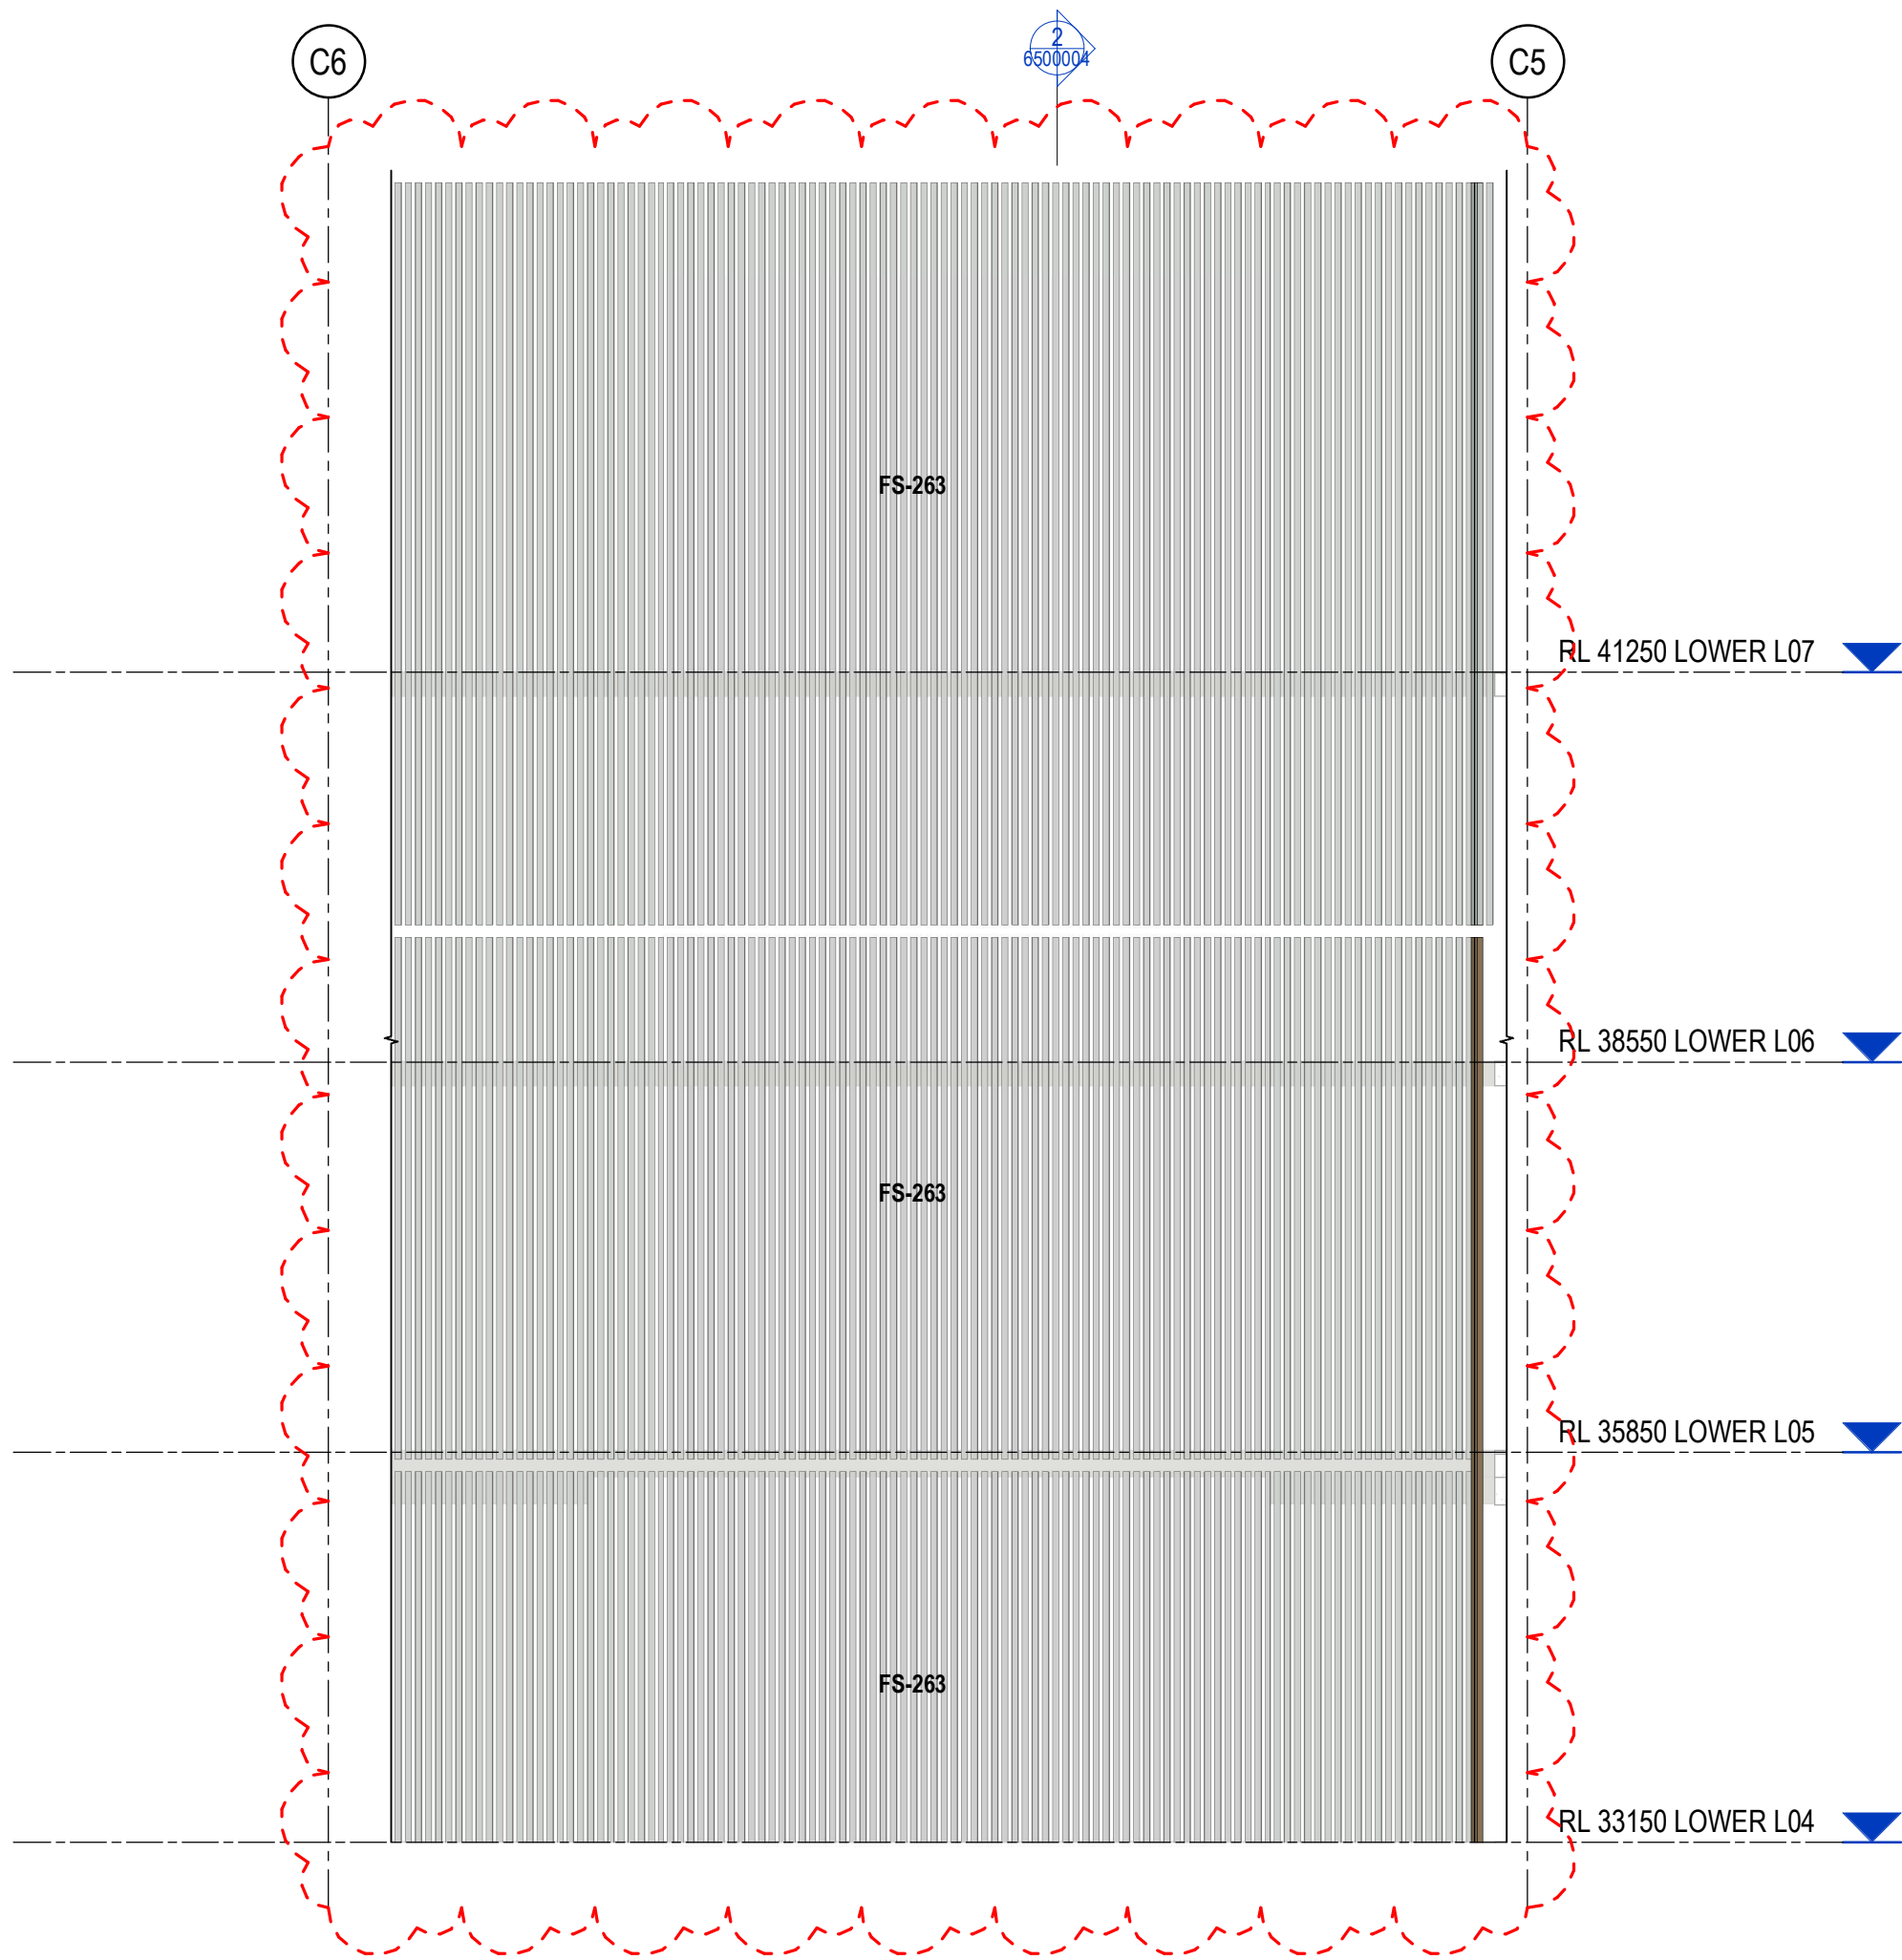

2 ELEVATION
6500004 Scale: 1 : 50

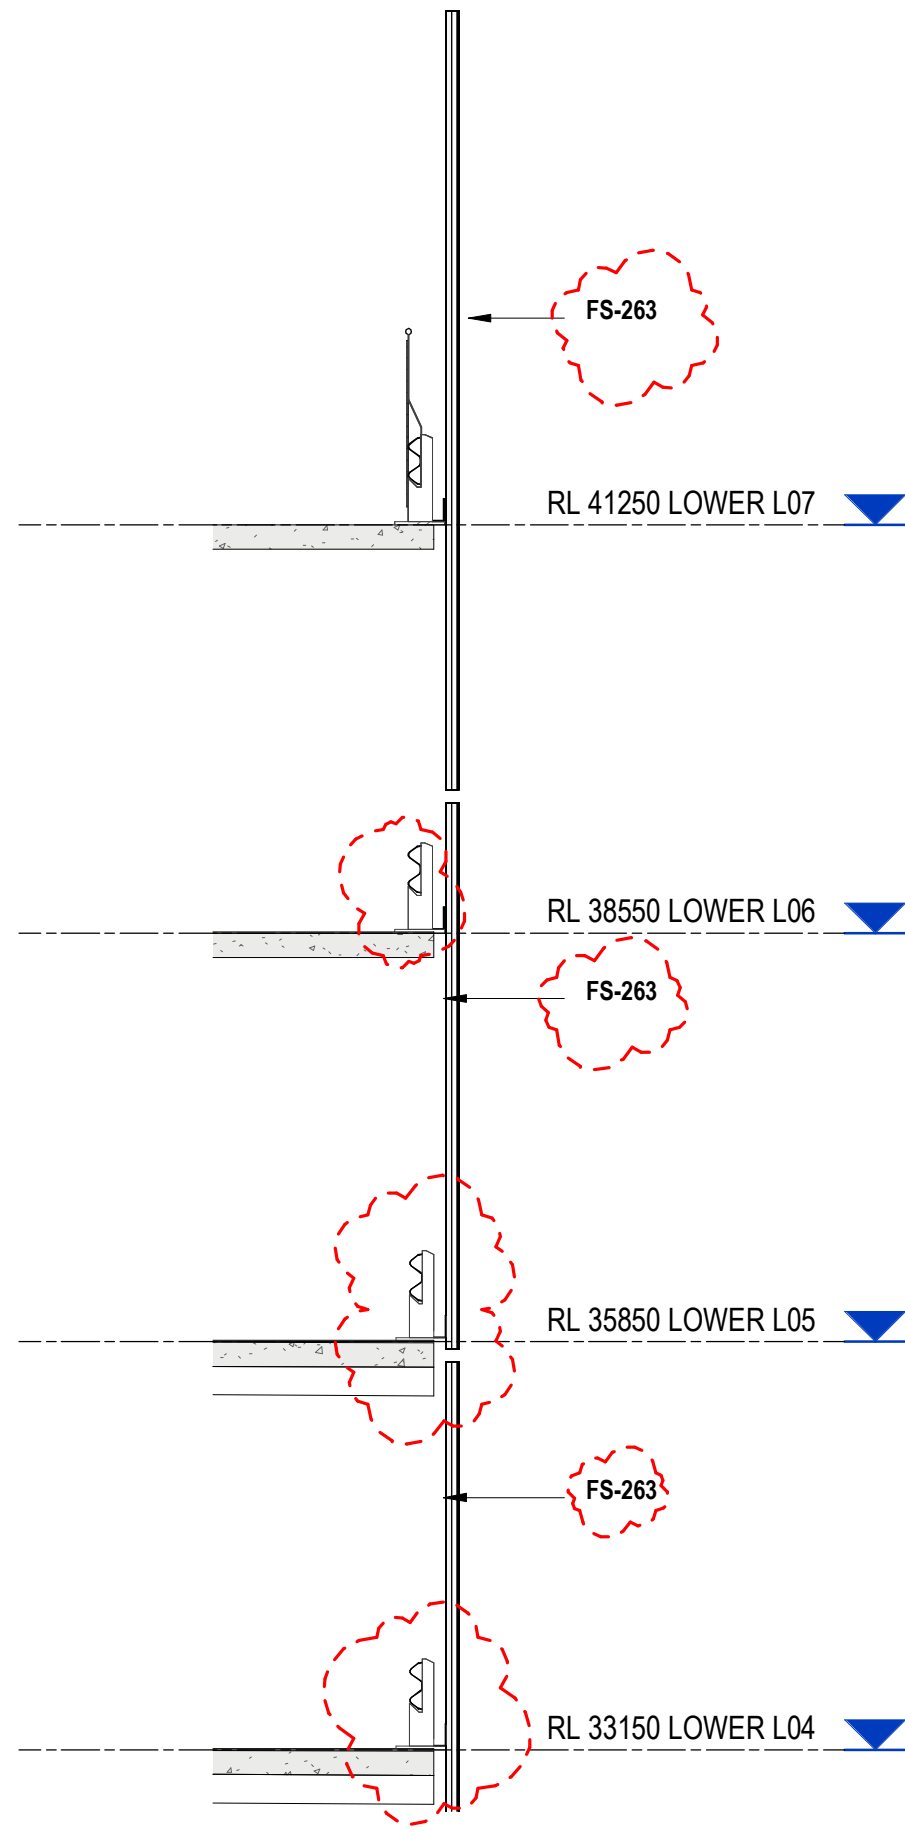

3 SECTION
6500004 Scale: 1 : 50

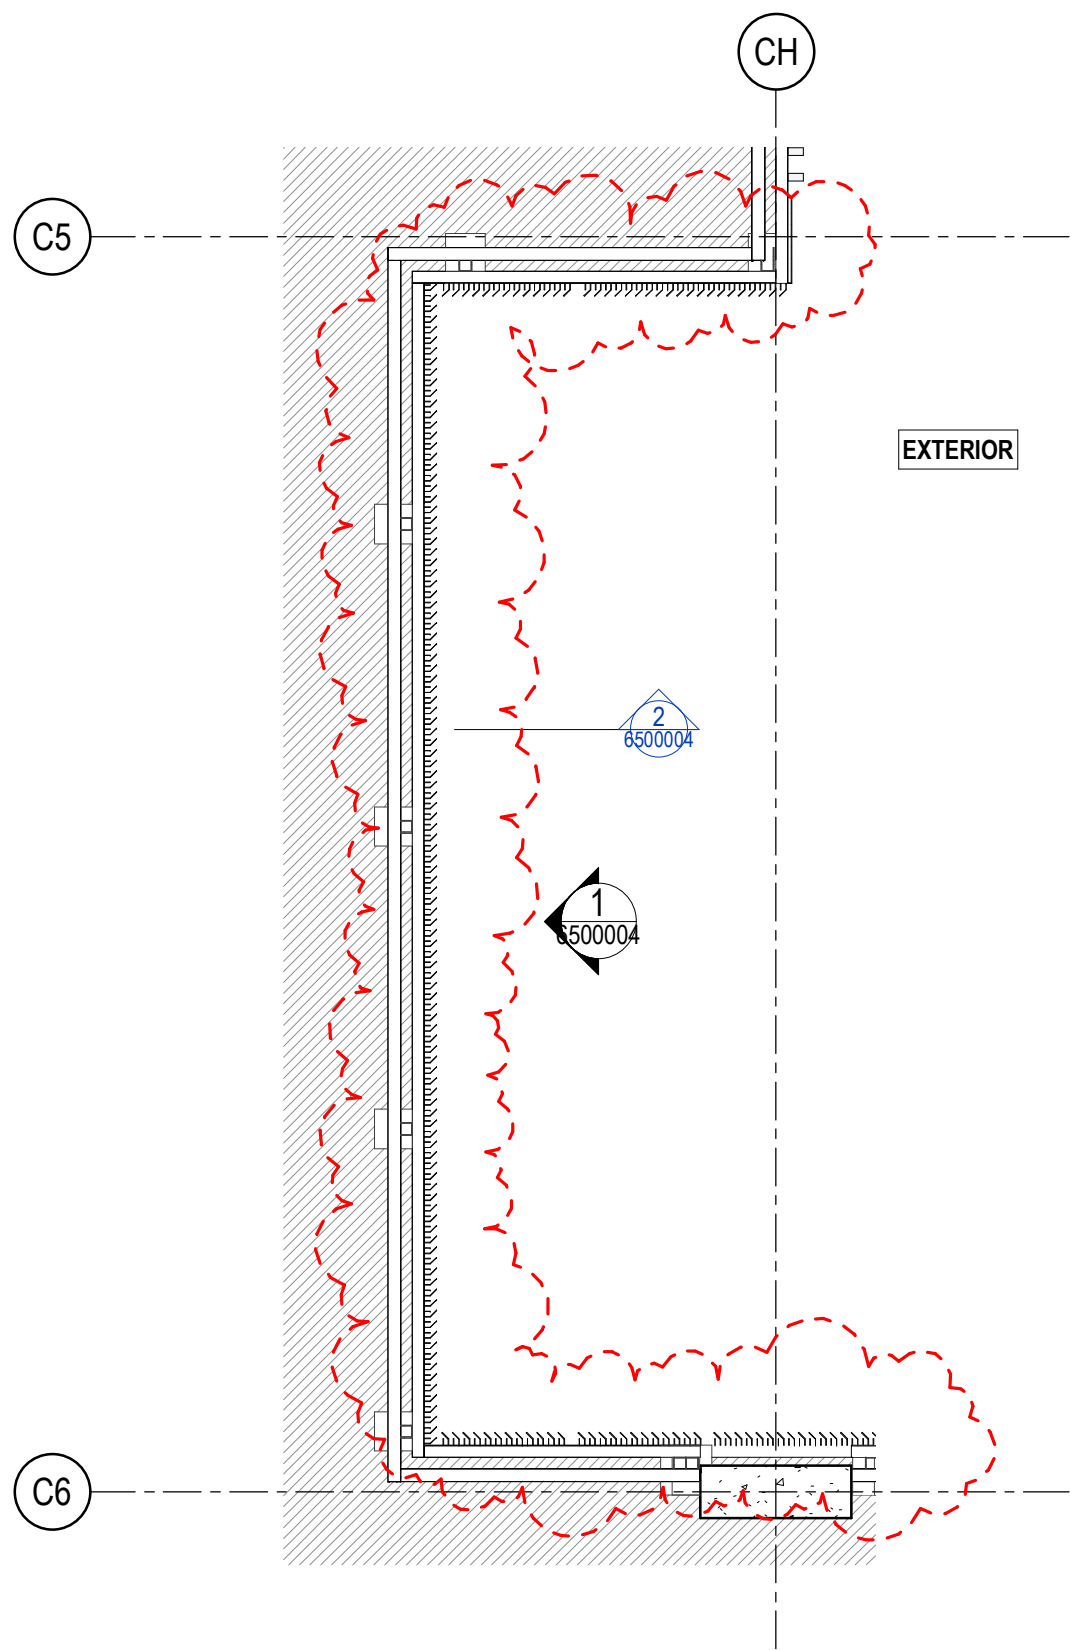

A PLAN FS.263
Scale: 1 : 50

FACADE TYPE LEGEND	
CODE	DESCRIPTION
FS-211a	PERFORATED SCREEN, FINISHES AS PER FINISHES SCHEDULE
FS-211b	PERFORATED SCREEN, FINISHES AS PER FINISHES SCHEDULE
FS-221	PERFORATED PROFILED SHEET FINISH AS PER FINISHES SCHEDULE
FS-261	ALUMINIUM BATTEN SCREEN TYPE 01, FINISHES AS PER FINISHES SCHEDULE
FS-262	ALUMINIUM BATTEN SCREEN TYPE 02, FINISHES AS PER FINISHES SCHEDULE
FS-263	SUNSHADING LOUVRE SCREEN, FINISHES AS PER FINISHES SCHEDULE
FS-265a	PERFORATED MESH SCREEN, FINISHES AS PER FINISHES SCHEDULE
FS-265b	PERFORATED MESH SCREEN, FINISHES AS PER FINISHES SCHEDULE
FS-265c	PERFORATED MESH SCREEN, FINISHES AS PER FINISHES SCHEDULE

- These designs and plans are the copyright of MODE DESIGN Corp. Pty Ltd and cannot be reproduced without written permission.
- Verify all dimensions on site prior to commencement of work.
- DO NOT scale off these drawings.
- Report any discrepancies to the architect before carrying out any work.

AMENDMENTS				
REV	DESCRIPTION	AUTH	CHK	DATE
1	ISSUED FOR SSD			06/09/19
2	ISSUED FOR SSD2	CN	AB	15/12/21
3	ISSUED FOR SSD2	AB	AB	15/02/22
4	ISSUED FOR SSD2	AB	AB	21/02/22
5	ISSUED FOR SSD3	LC	AB	30/06/22
6	ISSUED FOR SSD3	LC	AB	20/07/22

STATUS
PRELIMINARY



mode
SYDNEY
Level 5, 111-117 Devonshire St
Surry Hills NSW 2010
T +61 2 8396 9500
syd@modedesign.com.au
ABN: 65 112 807 931

CONSULTANT

PROJECT MANAGER



CLIENT



PROJECT
TWEED VALLEY HOSPITAL

MULTI-DECK CARPARK

DRAWING TITLE
FACADE TYPES

PROJECT No	21192	DRAWN	CN	CHECKED	AB
ISSUE	20/07/2022 9:31:48 AM	SCALE @ A1	1 : 50	SCALE @ A3	1 : 100
DRAWING No	MDD-AR-SKE-MCP-6500004	REVISION			6

TWEED VALLEY HOSPITAL
Multi Deck Carpark

FAÇADE SCREEN SCHEDULE
SSD2 SCH_001

Prepared by: MODE
Plaza Level, Mosaic
826 Ann Street Fortitude Valley,
QLD, 4006
T: 07 3253 9900

21192_TWDMDCP



SSD2 SCH_001_Exterior Finishes Schedule

21192_TWDMDCP

REVISION HISTORY



[illegible]

NOTES

1. Refer to all project drawings, schedules and specifications.
2. Refer to the specification document for all fixtures, fittings, equipment, materials, products and finishes full descriptions and requirements.
3. Supplier contract information is included for reference only. Specified items may be available from alternative sources. Any proposed substitutions to equal function, performance, quality and aesthetic appearance must be submitted for approval with supporting documentation.
4. To be read in conjunction with all consultant documentation.
5. Product images provided are generic and indicative of intent, refer to full specification for actual requirements.


SSD2 SCH_001_Exterior Finishes Schedule

21192_TWDMDCP

 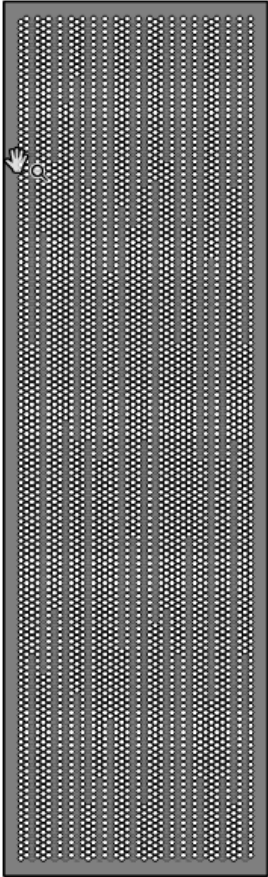REV	CODE	ITEM	COLOUR	IMAGE	NOTES
4	FS-211a	Perforated screen type 1	Powder-coat color: Dulux Duratec Zeus Matt Canvas Cloth 		Open Area Percentage to comply with the DtS requirements for open deck as defined in the BCA. Hexagonal perforation. Max 28mm hole Min 55% Open Area


SSD2 SCH_001_Exterior Finishes Schedule

21192_TWDMDCP

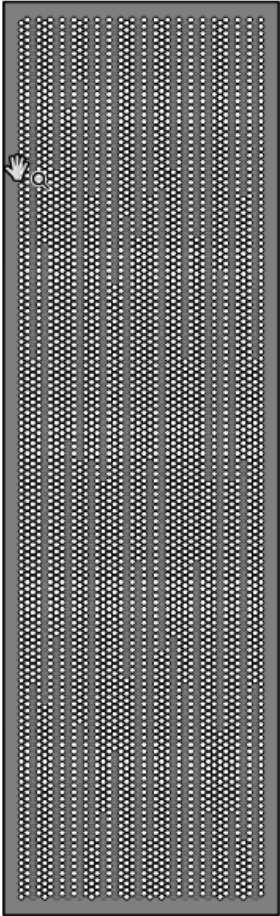REV	CODE	ITEM	COLOUR	IMAGE	NOTES
4	FS-211b	Perforated screen type 2	Powder-coat color: Dulux Electro Sensational Champagne 		Open Area Percentage to comply with the DtS requirements for open deck as defined in the BCA. Hexagonal perforation. Max 28mm hole Min 55% Open Area



SSD2 SCH_001_Exterior Finishes Schedule

21192_TWDMDCP

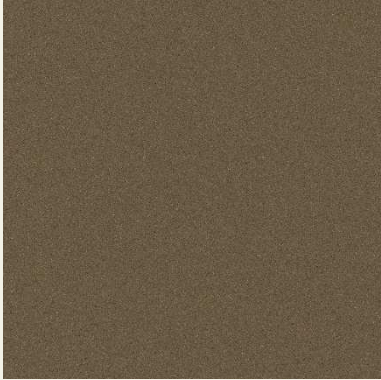REV	CODE	ITEM	COLOUR	IMAGE	NOTES
	FS-221	Perforated profiled sheet	Powder-coat color: Dulux Electro Brilliance Flat 		Spandek Profile Min 51% Open Area



SSD2 SCH_001_Exterior Finishes Schedule

21192_TWDMDCP

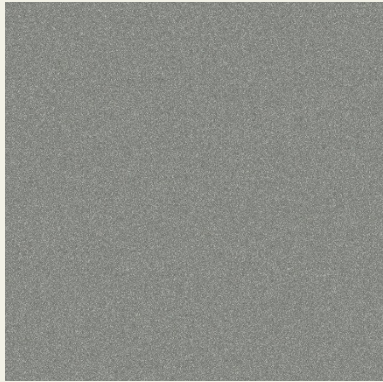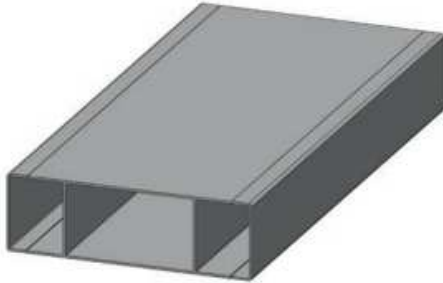REV	CODE	ITEM	COLOUR	IMAGE	NOTES
	FS-261	Aluminium batten screen type 1	Powder-coat color: Duratec Eternity Pewter Pearl Satin 	 	100 x 50 aluminium box section maximum clear spacing 120mm





SSD2 SCH_001_Exterior Finishes Schedule

21192_TWDMDCP

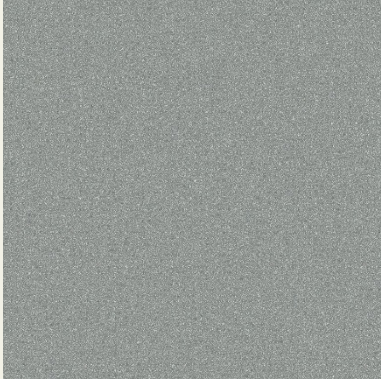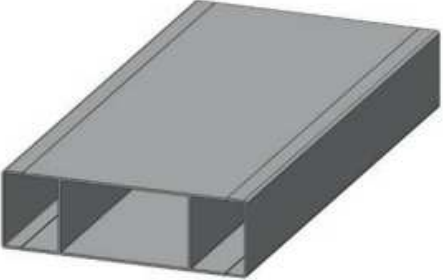REV	CODE	ITEM	COLOUR	IMAGE	NOTES
	FS-262	Aluminium Batten screen type 2	Powder-coat color: Dulux Duratec Eternity, Chain Pearl Matt 	 	100 x 50 aluminium box section maximum clear spacing 120mm



SSD2 SCH_001_Exterior Finishes Schedule

21192_TWDMDCP

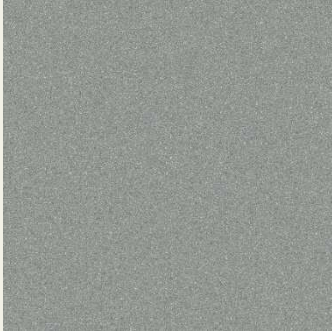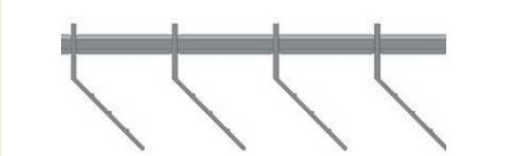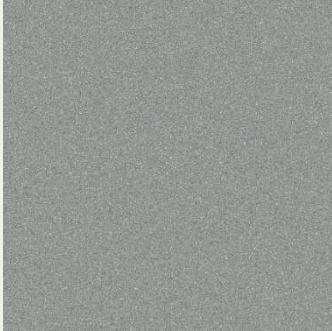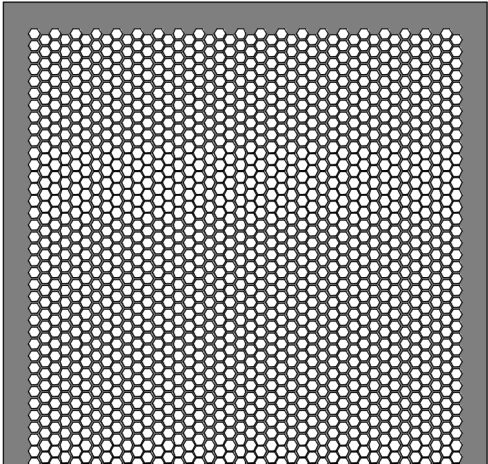REV	CODE	ITEM	COLOUR	IMAGE	NOTES
	FS-263	Sunshading louvre screen	Powder-coat color: Dulux Duratec Eternity, Chain Pearl Matt 	 Louvre Profile	80% Open Area
	FS-265a	Perforated mesh screen Type 01	Powder-coat color: Dulux Duratec Eternity, Chain Pearl Matt 		Hexagonal perforation pattern 73% Open Area. Max 28mm hole

SSD2 SCH_001_Exterior Finishes Schedule

21192_TWDMDCP

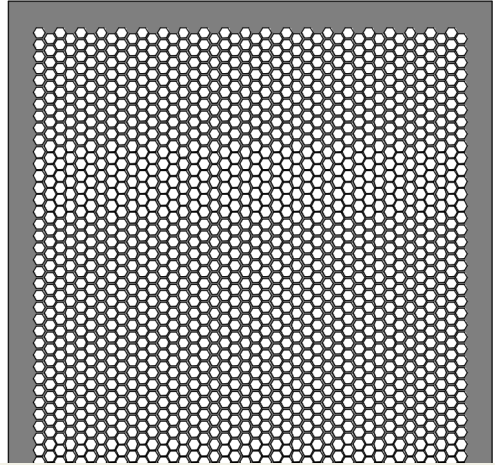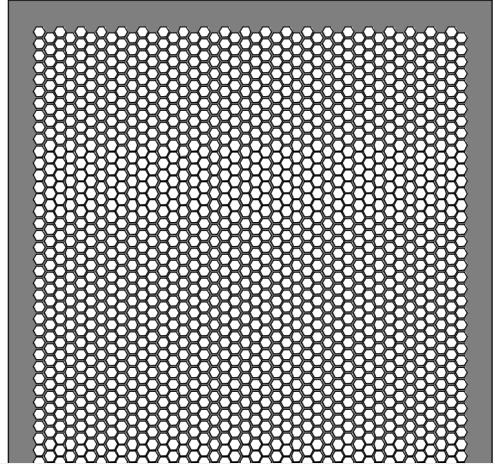REV	CODE	ITEM	COLOUR	IMAGE	NOTES
4	FS-265b	Perforated mesh screen Type 02	Powder-coat color: Dulux Duratec Zeus Matt Canvas Cloth		Hexagonal perforation pattern 73% Open Area. Max 28mm hole
4	FS-265c	Perforated mesh screen Type 03	Powder-coat color: Dulux Electro Sensational Champagne		Hexagonal perforation pattern 73% Open Area. Max 28mm hole



- GENERAL NOTES
1. THIS DRAWING IS COPYRIGHT AND IS THE PROPERTY OF TURF DESIGN STUDIO AND MUST NOT BE USED WITHOUT PERMISSION.
 2. THIS DRAWING IS AN UNCONTROLLED COPY UNLESS STAMPED WITH STATUS.
 3. THE CONTRACTOR MUST VERIFY ALL DIMENSIONS AND LEVELS ON SITE AS THIS IS NOT A SHOP DRAWING.
 4. THE CONTRACTOR MUST REFER ANY DISCREPANCIES TO THE SUPERINTENDENTS REPRESENTATIVE BEFORE PROCEEDING WITH THE WORK.
 5. THE CONTRACTOR MUST NOT SCALE FROM THESE DRAWINGS. USE NOMINATED DIMENSIONS AND LEVELS.
 6. THIS DRAWING MUST BE READ IN CONJUNCTION WITH THE TOTAL CONTRACT PACKAGE INCLUDING DRAWINGS AND SPECIFICATIONS OF ALL CONSULTANTS.
 7. IF THE CONTRACTOR INTENDS TO UNDERTAKE ANY EXCAVATION WORK, IT IS THE CONTRACTORS RESPONSIBILITY TO CONTACT 1100 - DIAL BEFORE YOU DIG OR WWW.1100.COM.AU
- SURVEY INFORMATION
8. TURF DESIGN STUDIO DO NOT WARRANT THE ACCURACY OF SURVEY INFORMATION.

1 Western Entry and Green Spine Entry Detail Plan
1 : 250@A1

LEGEND

	Lawn		Concrete Seating
	Planting		Seating with backrest
	P1 - In situ Concrete		Canopy Structure
	P2 - Concrete Paving		
	P4 - In-site Banding		
	P5 - Softfall		
	P8 - Gravel		



2 Western Green Spine
1 : 200@A1

11	02.08.2022	SSD5	AR	MC
10	01.08.2022	SSD5	AR	MC
9	16.02.2021	SSD2	AR	MC
8	18.10.2019	SSD2	AR	MC
7	23.09.2019	SSD2	AR	MH
6	28.08.2019	FOR INFORMATION	AR	MC
5	16.08.2019	FOR INFORMATION	AR	MC
4	09.08.2019	FOR INFORMATION	AR	MC
3	02.08.2019	FOR INFORMATION	AR	MC
2	08.07.2019	FOR INFORMATION	AR	MC
1	19.06.2019	70% SCHEMATIC DESIGN	AR	MC

Rev	Date	Description	Drawn	Checked
-----	------	-------------	-------	---------

turf
Turf Design Studio: P.O. Box 419 Cronulla NSW 2230, 95 Kingsway, Cronulla 2230
Phone (+61 2) 9527 3380, Fax (+61 2) 9527 2307
Email: sydney@turfdesign.com

Client
NSW GOVERNMENT | **Health Infrastructure** | **Health Northern NSW Local Health District**

Project
TWEED VALLEY HOSPITAL DEVELOPMENT

Drawing Title
Landscape Plans & Sections - Western Entry & Green Spine

Drawing Status
SSD5

Scale	As indicated @A1	Plot Date	Revision
Project No.	Drawing No.	Revision	
1719	LS-DWG -20-005	11	

NOT FOR CONSTRUCTION