


DRAWING LIST

8000 Landscape		
8000	Cover Sheet	
8001	Site plan / Key Plan	
8002	Ground Floor - Hotel Lobby+Residential Lobby+Retail	
8003	Level 4 - Hotel+Retail rooftop +Residential Amenity	
8004	Level 08 - Hotel+Hotel Rooftop Spa + Residential	
8005	Level 36 - Sky Bridge - Residential Amenity+Roof	
8006	Landscape Sections	

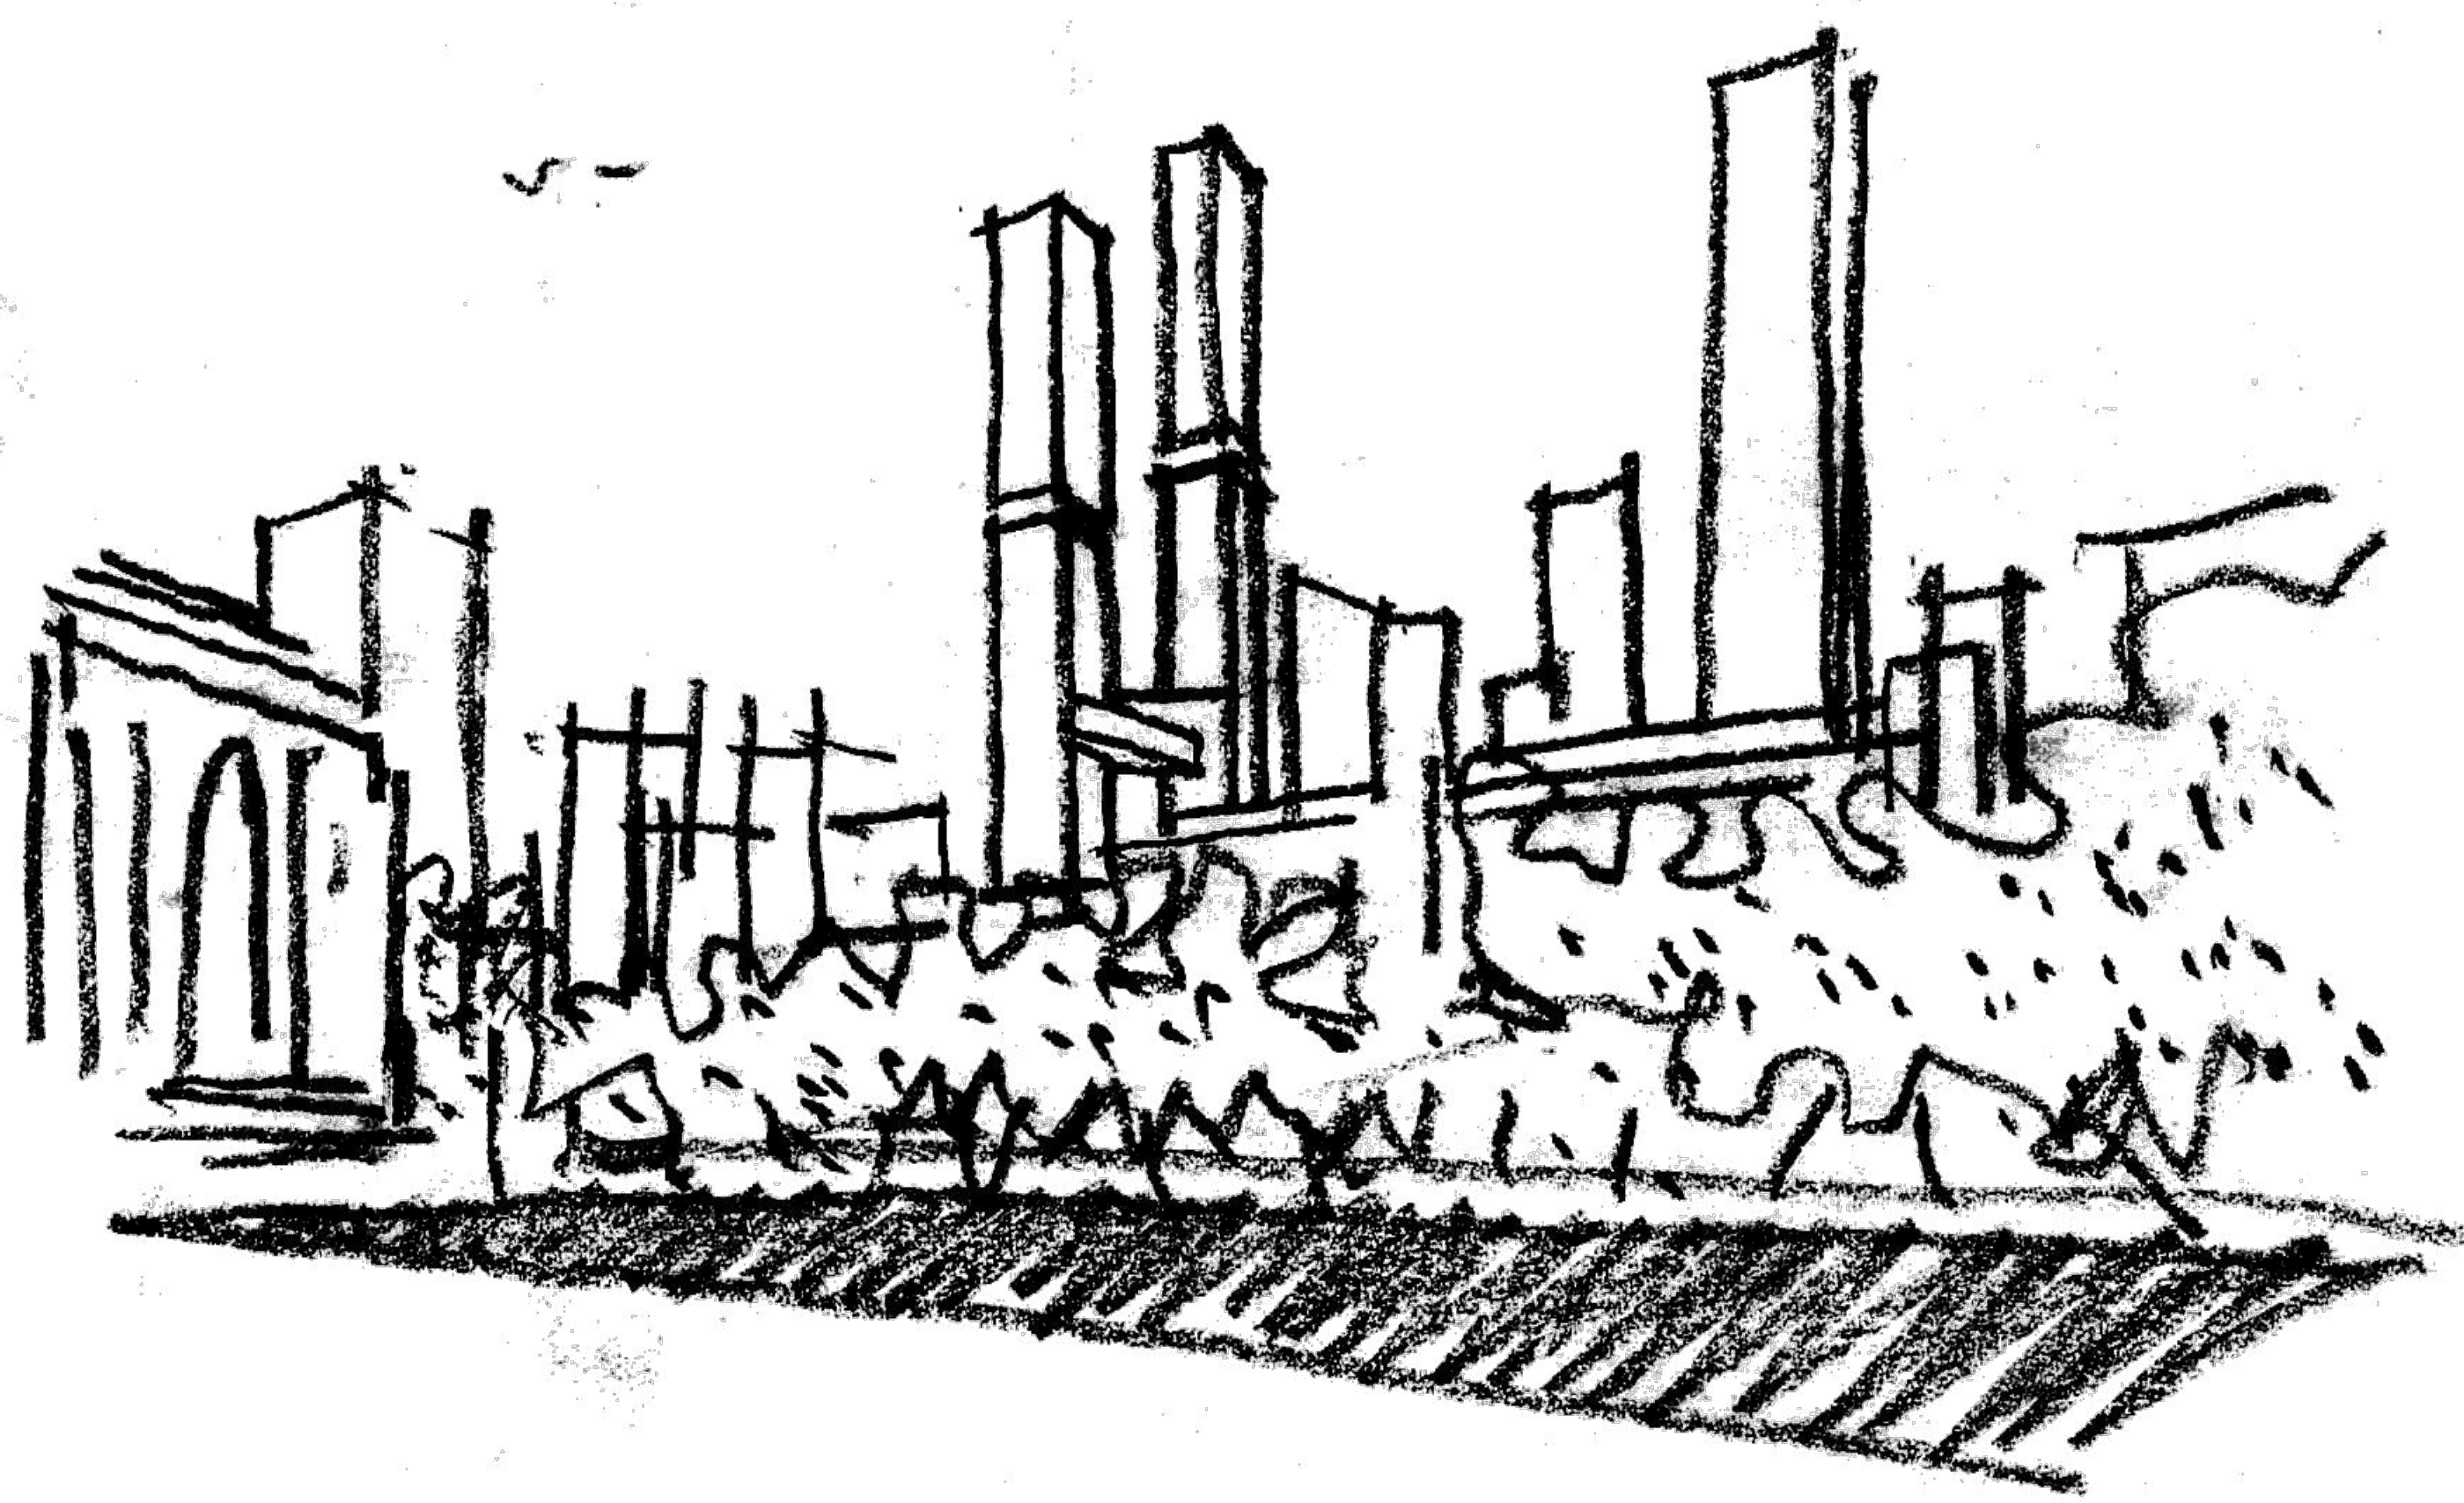

LANDSCAPE LEGEND

SITE BOUNDARY

EXISTING TREES

PROPOSED TREES GROUND FLOOR PLAZA

PROPOSED TREES TERRACES

PROPOSED AREAS OF MASS PLANTING

PROPOSED AREAS OF TURF

PAV1 - CITY OF SYDNEY PUBLIC DOMAIN PAVING

PAV2 - GRANITE WITH BANDS PLAZA

PAV3 - GRANITE WITH BANDS TERRACES

PAV4 - GRANITE WITH BANDS TERRACES

RW1 - RETAINING WALL TERRACES

RW2 - RETAINING WALL WITH INTEGRATED SEATING

SE1 - PLAZA SEATING INTEGRATED WITH PAVING

SE2 - TREE PITS INTEGRATED WITH PAVING

TD1 - WIND SCREEN PERGOLA LEVEL 36

TD2 - PLANKS OVER WATER TO SPA POOLS

E+18.000
TK+18.350
RL+18.720

EXISTING LEVELS
TOP OF KERB
REDUCED LEVEL

PLANTING SCHEDULE

CODE	BOTANICAL NAME	INDICATIVE COVERAGES SIZE	HEIGHT M	HEIGHT AT MATURITY 5-10YRS	DENSITY
GROUND LEVEL					
TREE					
	Fraxinus angustifolia	100L	3.5-5M	15M	As shown
	Lophostemon confertus	100L	2.5-3M	15M	As shown
SHRUBS					
	Hydrangea 'Nellys'	SL	1.8M	5 per m²	
	Metastachya linearifolia	SL	1M	3 per m²	
	Westringia fruticosa	SL	1.5M	5 per m²	
GROUND COVER					
	Trichostema repens	2L	0.05M	15 per m²	
	Litsea muscari	2L	0.3M	10 per m²	
	Phala pedunculata	2L	0.1M	15 per m²	
	Vicia hederacea	2L	0.3M	10 per m²	
POOLUM ROOF LEVEL					
Roofline Pool Spa					
TREE					
	Leguminosia indica x ficus 'Sour'	200L	3-4M	4M	As shown
	Macrodon grandiflora L. f. Gert.	50cm/25L	1.6-2M	3M	As shown
SHRUBS MIX 1					
	Angioanthus hybrid	SL	0.8M	5 per m²	
	Lomandra hyacin	SL	0.8M	5 per m²	
	Ocotea d. d. d. d. d.	SL	1M	5 per m²	
SHRUBS MIX 2					
	Anthropodium ornatum	SL	0.3M	10 per m²	
SHRUBS MIX 3					
	Agrostis elatior	SL	1M	5 per m²	
	Agrostis elatior	SL	1M	5 per m²	
	Lomandra hyacin	SL	0.8M	5 per m²	
SHRUBS MIX 4					
	Philodendron Xanadu	SL	1M	5 per m²	
	Sparganium wallis	SL	0.5M	8 per m²	
Roofline Spa					
TREE					
	Metastachya linearifolia	30cm/10L	1.5-2M	3M	As shown
	Pumila alba	50cm/25L	2-2.5M	4M	As shown
SHRUBS MIX 5					
	Anthropodium ornatum	SL	0.3M	10 per m²	
	Agrostis elatior	SL	1M	5 per m²	
SHRUBS MIX 6					
	Lomandra hyacin	SL	0.8M	5 per m²	
	Philodendron Xanadu	SL	1M	5 per m²	
	Sparganium wallis	SL	0.5M	8 per m²	
SHRUBS MIX 7					
	Philodendron Xanadu	SL	1M	5 per m²	
	Monarda deltoidea	SL	4M	3 per m²	
Roofline Spa					
TREE					
	Cercis aliquidum	40cm/25L	1.5-2M	7M	As shown
	Pumila rubra	50cm/25L	2-2.5M	4M	As shown
SHRUBS MIX 8					
	Rapanea indica 'Oriental Pear'	SL	5M	3 per m²	
	Rapanea indica	SL	2.5M	3 per m²	
SHRUBS MIX 9					
	Banksia indica	SL	1.5M	5 per m²	
	Carex appressa	SL	0.8M	5 per m²	
	Phala pedunculata	SL	0.8M	5 per m²	
	Phala pedunculata	SL	0.7M	5 per m²	
SHRUBS MIX 10					
	Dorvillea caerulea x lat	SL	0.3M	10 per m²	
	Lomandra hyacin	SL	0.8M	5 per m²	
RESIDENTIAL GARDEN					
TREE					
	Fraxinus angustifolia x acerifolia 'Nellys'	40cm/25L	1.5-1.8M	4M	As shown
	Litsea muscari	40cm/25L	0.5-0.8M	2M	As shown
	Pumila rubra	100L	3.5-5M	5M	As shown
SHRUBS MIX 11					
	Banksia indica x sphulata 'Giant Candle'	SL	1.2M	5 per m²	
	Conostylis candidans	SL	0.2M	10 per m²	
	Suaeda australis	2L	0.3M	8 per m²	
SHRUBS MIX 12					
	Acrodon 'Maj' Magi'	SL	1M	5 per m²	
	Croton laurifolius	SL	1M	5 per m²	
SHRUBS MIX 13					
	Angioanthus hybrid	SL	0.8M	5 per m²	
	Lomandra hyacin	SL	0.8M	5 per m²	
	Sarcocornia quinquefolia	2L	0.3M	10 per m²	
RESIDENTIAL GARDEN					
TREE					
	Acer palmatum	10L	1.75-2M	4M	As shown
	Banksia indica	SL	1.5-2M	6M	As shown
	Tecoma stans	40cm/25L	2-2.5M	6M	As shown
SHRUBS MIX 14					
	Carex appressa	SL	0.8M	5 per m²	
	Pennisetum alopecuroides	SL	1.2M	5 per m²	
SHRUBS MIX 15					
	Litsea muscari	SL	0.3M	8 per m²	
	Westringia fruticosa	SL	0.5M	5 per m²	
SHRUBS MIX 16					
	Adiantum sepioides	SL	1.5M	3 per m²	
	Eriophila rufa	SL	2M	3 per m²	
	Phala pedunculata	SL	1.5M	3 per m²	
SHRUBS					
	Berberis rana 'The Beauty'	15L	2M	3 per m²	
GROUND COVER					
	Lawn				
HOTEL ROOFTOP BAR					
TREE					
	Cercis aliquidum	40cm/25L	1.5-1.8M	7M	As shown
	Croton laurifolius 'Summit Beauty'	40cm/25L	1.5-1.8M	3M	As shown
	Pumila rubra	40cm/25L	2-2.5M	4M	As shown
SHRUBS MIX 17					
	Carex appressa	SL	0.8M	5 per m²	
	Pennisetum alopecuroides	SL	1.2M	5 per m²	
SHRUBS MIX 18					
	Lomandra hyacin	SL	0.3M	10 per m²	
	Lomandra hyacin	SL	0.8M	5 per m²	
	Phala pedunculata	SL	0.3M	10 per m²	
SHRUBS MIX 19					
	Sarcocornia quinquefolia	2L	0.3M	8 per m²	
	Croton alba	SL	1.5M	5 per m²	
	Rapanea indica 'Oriental Pear'	SL	1M	5 per m²	
SKY BRIDGE					
TREE					
	Acer palmatum	10L	1.75-2M	4M	As shown
	Tecoma stans	40cm/25L	2-2.5M	6M	As shown
SHRUBS MIX 20					
	Angioanthus hybrid	SL	0.8M	5 per m²	
	Phala pedunculata	SL	1M	5 per m²	
SHRUBS MIX 21					
	Carex appressa	SL	0.8M	5 per m²	
	Lomandra hyacin	SL	0.8M	5 per m²	
	Pennisetum alopecuroides	SL	1.2M	5 per m²	
	Phala pedunculata	SL	0.8M	5 per m²	
SHRUBS MIX 22					
	Lomandra hyacin	2L	0.3M	15 per m²	
	Sedum masonianum	2L	0.3M	8 per m²	
	Sedum rubro-aurum	2L	0.45M	8 per m²	
	Westringia fruticosa 'Low Horizon'	2L	0.3M	10 per m²	
SHRUBS MIX 23					
	Acer palmatum 'Mighty Sunset'	2L	0.8M	8 per m²	
	Banksia indica x sphulata 'Giant Candle'	SL	1.2M	5 per m²	
	Juniperus conferta	2L	0.3M	10 per m²	
RESIDENTIAL TOWER - SETBACK FLOOR					
SHRUBS MIX 24					
	Dorvillea caerulea 'Stress'	SL	0.8M	5 per m²	
	Phala pedunculata	SL	0.8M	5 per m²	
	Lomandra hyacin	SL	0.8M	5 per m²	
SHRUBS MIX 25					
	Angioanthus hybrid	SL	0.8M	5 per m²	
	Carex appressa	SL	0.8M	5 per m²	
	Lomandra hyacin	SL	0.3M	8 per m²	
SHRUBS MIX 26					
	Mandarin Red Velvet	SL			
	Cissampelos grandifolia	SL			
	Phala pedunculata	SL			

- GENERAL NOTES
- ALL DIMENSIONS AND EXISTING CONDITIONS SHALL BE CHECKED AND VERIFIED BY THE CONTRACTOR BEFORE PROCEEDING WITH THE WORK.
 - ALL LEVELS RELATIVE TO AUSTRALIAN HEIGHT DATUM.
 - DO NOT SCALE DRAWINGS.
 - USE FIGURED DIMENSIONS ONLY.

legend

03	12/3/20	For Approval	TS	RT
02	24/1/20	For Approval	KIK	RT
01	14/1/20	For Development Application	KIK	RT
rev	date	name	by	chk
Landscape architecture in Association with				


fjmt studio architecture interiors landscape urban community
sydney melbourne uk
Level 5, 70 King Street • +61 2 9251 7077 • fjmtstudio.com

project
338 Pitt Street
338 Pitt Street
Sydney NSW 2000

title
Landscape Plans
Cover Sheet

scale	first issued	14/1/20
project code	sheet no.	revision
H338	8000	03

For Information

 

- GENERAL NOTES**
- ALL DIMENSIONS AND EXISTING CONDITIONS
 - SHALL BE CHECKED AND VERIFIED BY THE CONTRACTOR BEFORE PROCEEDING WITH THE WORK.
 - ALL LEVELS RELATIVE TO 'AUSTRALIAN HEIGHT DATUM'.
 - DO NOT SCALE DRAWINGS
 - USE FIGURED DIMENSIONS ONLY.

legend



2 PLAN Site plan
1:431.7570

03	12/3/20	For Approval	TS	RT
02	24/1/20	For Approval	KIK	RT
01	14/1/20	For Development Application	KIK	RT
rev	date	name	by	chk

Landscape architecture in Association with

ffmt

ffmt studio architecture interiors landscape urban community
sydney melbourne uk
Level 5, 70 King Street t +61 2 9251 7077 w ffmtstudio.com

ffmt

project
338 Pitt Street
338 Pitt Street
Sydney NSW 2000

title
Landscape Plans
Site / Key Plan

scale	first issued	14/1/20
project code	sheet no.	revision
H338	8001	03

For Information



GENERAL NOTES

- ALL DIMENSIONS AND EXISTING CONDITIONS SHALL BE CHECKED AND VERIFIED BY THE CONTRACTOR BEFORE PROCEEDING WITH THE WORK.
- ALL LEVELS RELATIVE TO 'AUSTRALIAN HEIGHT DATUM'.
- DO NOT SCALE DRAWINGS.
- USE FIGURED DIMENSIONS ONLY.

Legend

- SITE BOUNDARY
- EXISTING TREES
- PROPOSED TREES GROUND FLOOR PLAZA
- PROPOSED TREES TERRACES
- PROPOSED AREAS OF MASS PLANTING
- PROPOSED AREAS OF TURF
- PAV1 - CITY OF SYDNEY PUBLIC DOMAIN PAVING
- PAV2 - GRANITE WITH BANDS PLAZA
- PAV3 - GRANITE WITH BANDS TERRACES
- PAV4 - GRANITE WITH BANDS TERRACES
- RW1 - RETAINING WALL TERRACES
- RW2 - RETAINING WALL WITH INTEGRATED SEATING
- SE1 - PLAZA SEATING INTEGRATED WITH PAVING
- SE2 - TREE PITTS INTEGRATED WITH PAVING
- TD1 - WIND SCREEN PERGOLA LEVEL 36
- TD2 - PLANKS OVER WATER TO SPA POOLS

E+18.000
TK+18.350
RL+18.720

EXISTING LEVELS
TOP OF KERB
REDUCED LEVEL

03	12/3/20	For Approval	TS	RT
02	24/1/20	For Approval	KIK	RT
01	14/1/20	For Development Application	KIK	RT
rev	date	name	by	chk

Landscape architecture in Association with 

fjmt studio architecture interiors landscape urban community
sydney melbourne uk
Level 5, 70 King Street t +61 2 9251 7077 w fjmtstudio.com



project
338 Pitt Street
338 Pitt Street
Sydney NSW 2000

title
Landscape Plans
Level 4 - Hotel+Retail rooftop
+Residential Amenity

scale 1:200 @ A1 first issued 14/1/20

project code sheet no. revision
H338 8003 03

For Information

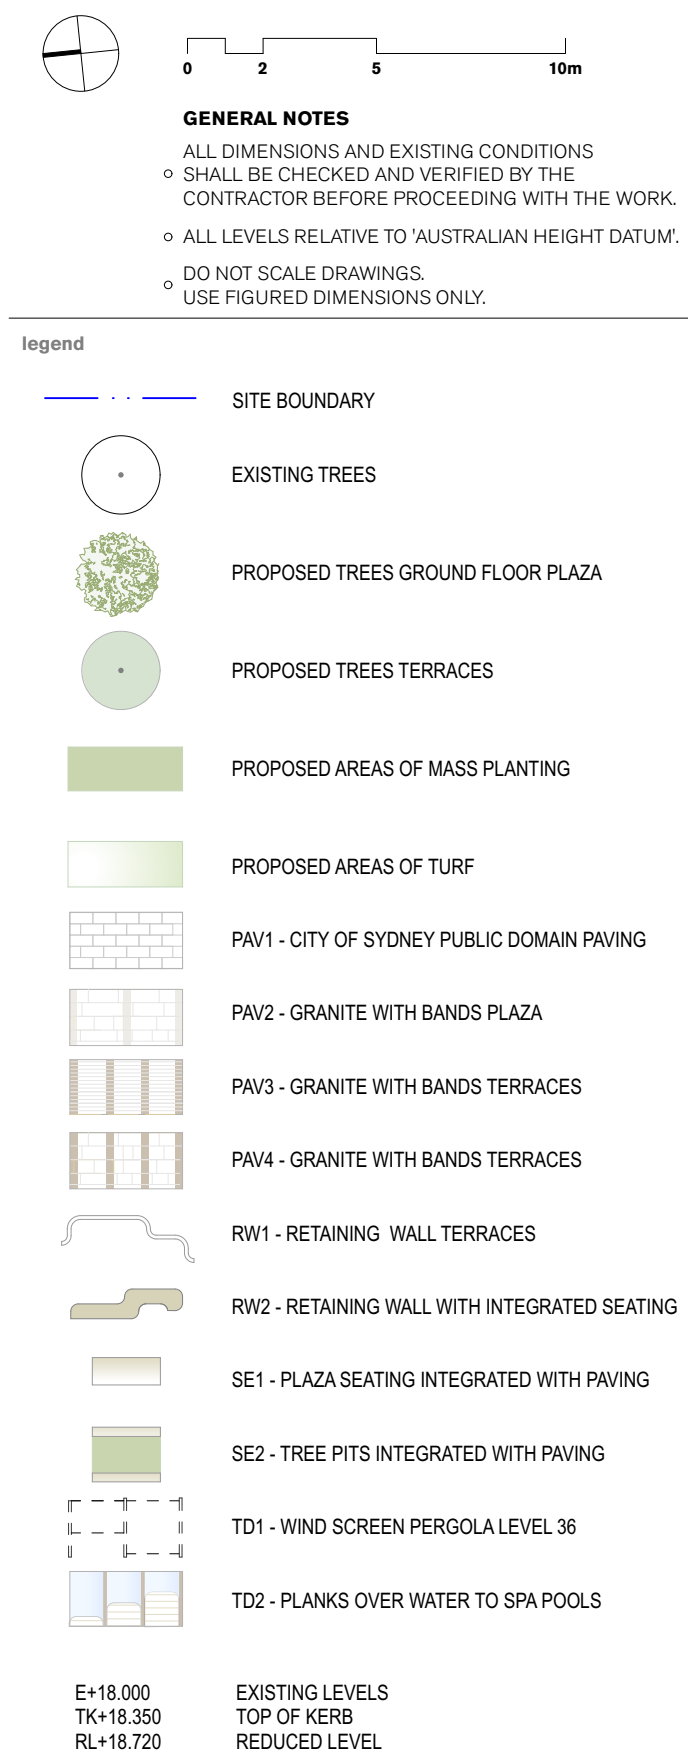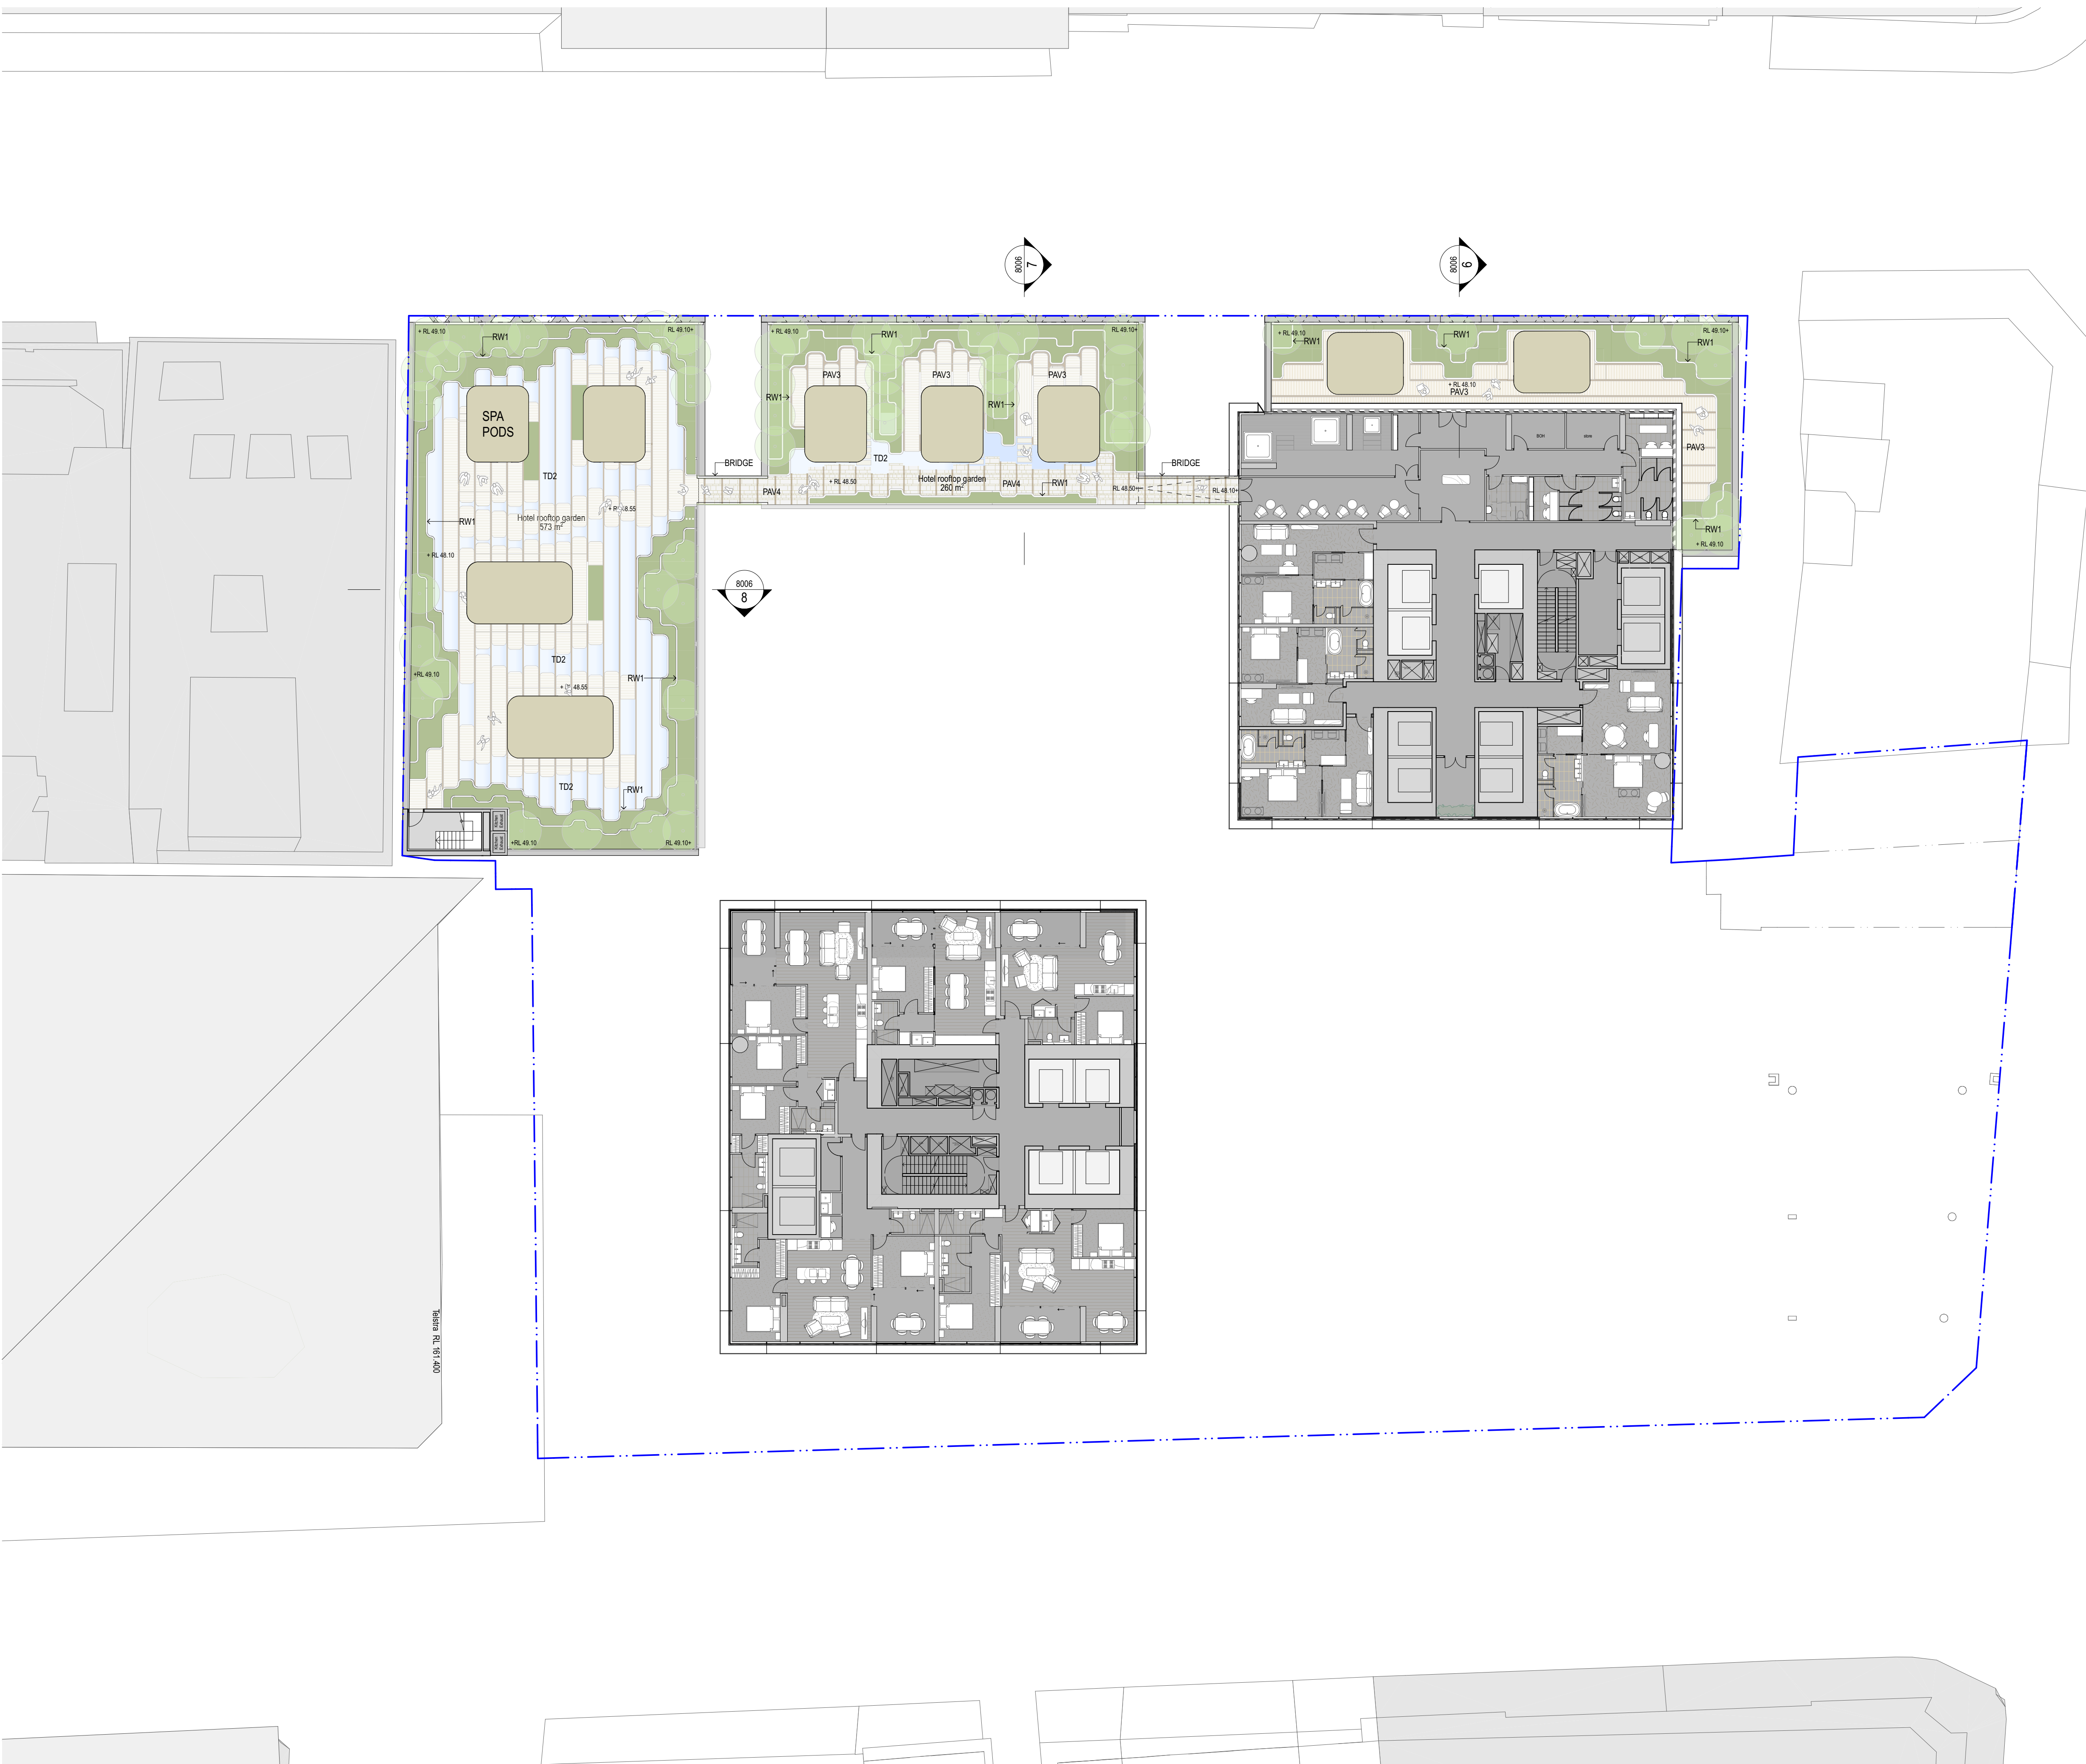

03	12/3/20	For Approval	TS	RT
02	24/1/20	For Approval	KIK	RT
01	14/1/20	For Development Application	KIK	RT
rev	date	name	by	chk

Landscape architecture in Association: **Martha Stewart Living**
MSP

fjmt studio architecture interiors landscape urban community
sydney melbourne uk
Level 5, 70 King Street t +61 2 9251 7077 w fjmtstudio.com

project

338 Pitt Street
338 Pitt Street
Sydney NSW 2000

title
Landscape Plans
Level 08 - Hotel+Hotel Rooftop Spa +
Residential

scale	1:200 @ A1	first issued	14/1/20
project code	sheet no.	revision	
H338	8004	03	

0200

0

2

5

10m

GENERAL NOTES

ALL DIMENSIONS AND EXISTING CONDITIONS SHALL BE CHECKED AND VERIFIED BY THE CONTRACTOR BEFORE PROCEEDING WITH THE WORK.

ALL LEVELS RELATIVE TO 'AUSTRALIAN HEIGHT DATUM'.

DO NOT SCALE DRAWINGS.

USE FIGURED DIMENSIONS ONLY.

legend

SITE BOUNDARY

EXISTING TREES

PROPOSED TREES GROUND FLOOR PLAZA

PROPOSED TREES TERRACES

PROPOSED AREAS OF MASS PLANTING

PROPOSED AREAS OF TURF

PAV1 - CITY OF SYDNEY PUBLIC DOMAIN PAVING

PAV2 - GRANITE WITH BANDS PLAZA

PAV3 - GRANITE WITH BANDS TERRACES

PAV4 - GRANITE WITH BANDS TERRACES

RW1 - RETAINING WALL TERRACES

RW2 - RETAINING WALL WITH INTEGRATED SEATING

SE1 - PLAZA SEATING INTEGRATED WITH PAVING


SE2 - TREE PITTS INTEGRATED WITH PAVING

TD1 - WIND SCREEN PERGOLA LEVEL 36

TD2 - PLANKS OVER WATER TO SPA POOLS

E+18.000
TK+18.350
RL+18.720

EXISTING LEVELS
TOP OF KERB
REDUCED LEVEL

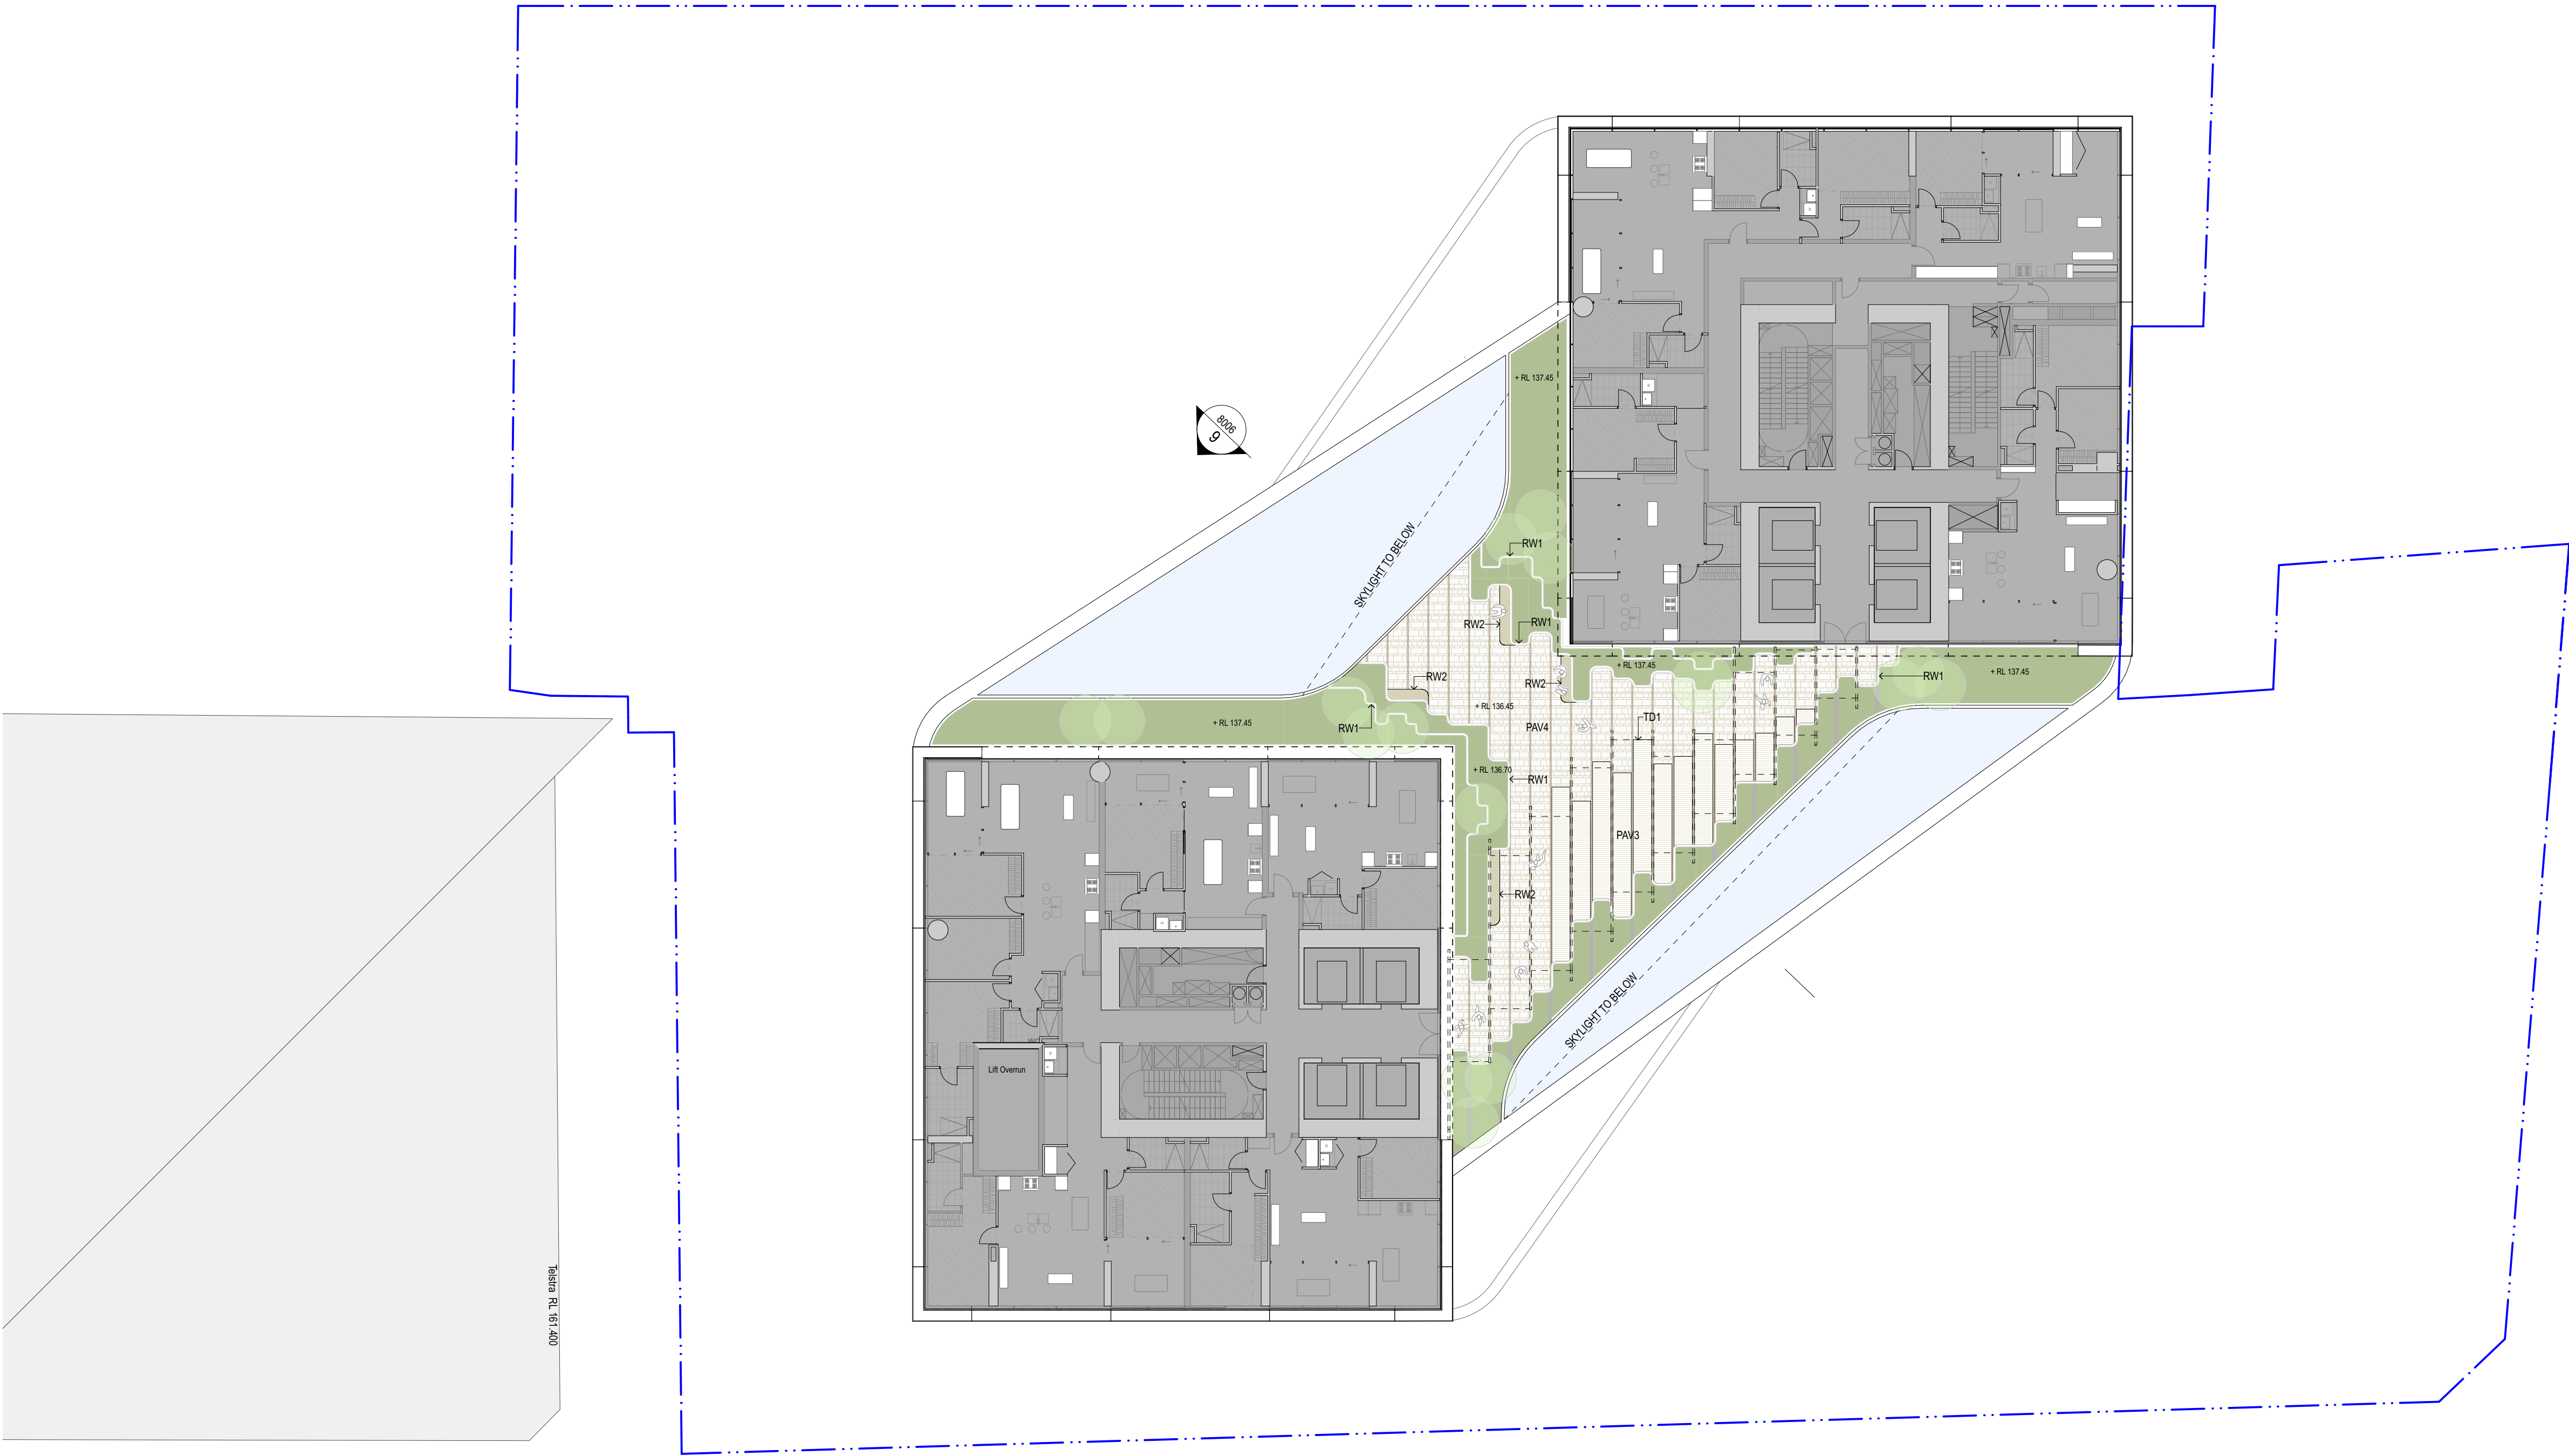

03	12/3/20	For Approval	TS	RT
02	24/1/20	For Approval	KIK	RT
01	14/1/20	For Development Application	KIK	RT
rev	date	name	by	chk

Landscape architecture in Association with 

fjmt studio architecture interiors landscape urban community
sydney melbourne uk
Level 5, 70 King Street t +61 2 9251 7077 w fjmtstudio.com




project
338 Pitt Street
338 Pitt Street
Sydney NSW 2000

title
Landscape Plans
Level 36 - Sky Bridge - Residential
Amenity+Roof

scale 1:200 @ A1 first issued 14/1/20

project code	sheet no.	revision
H338	8005	03


For Information

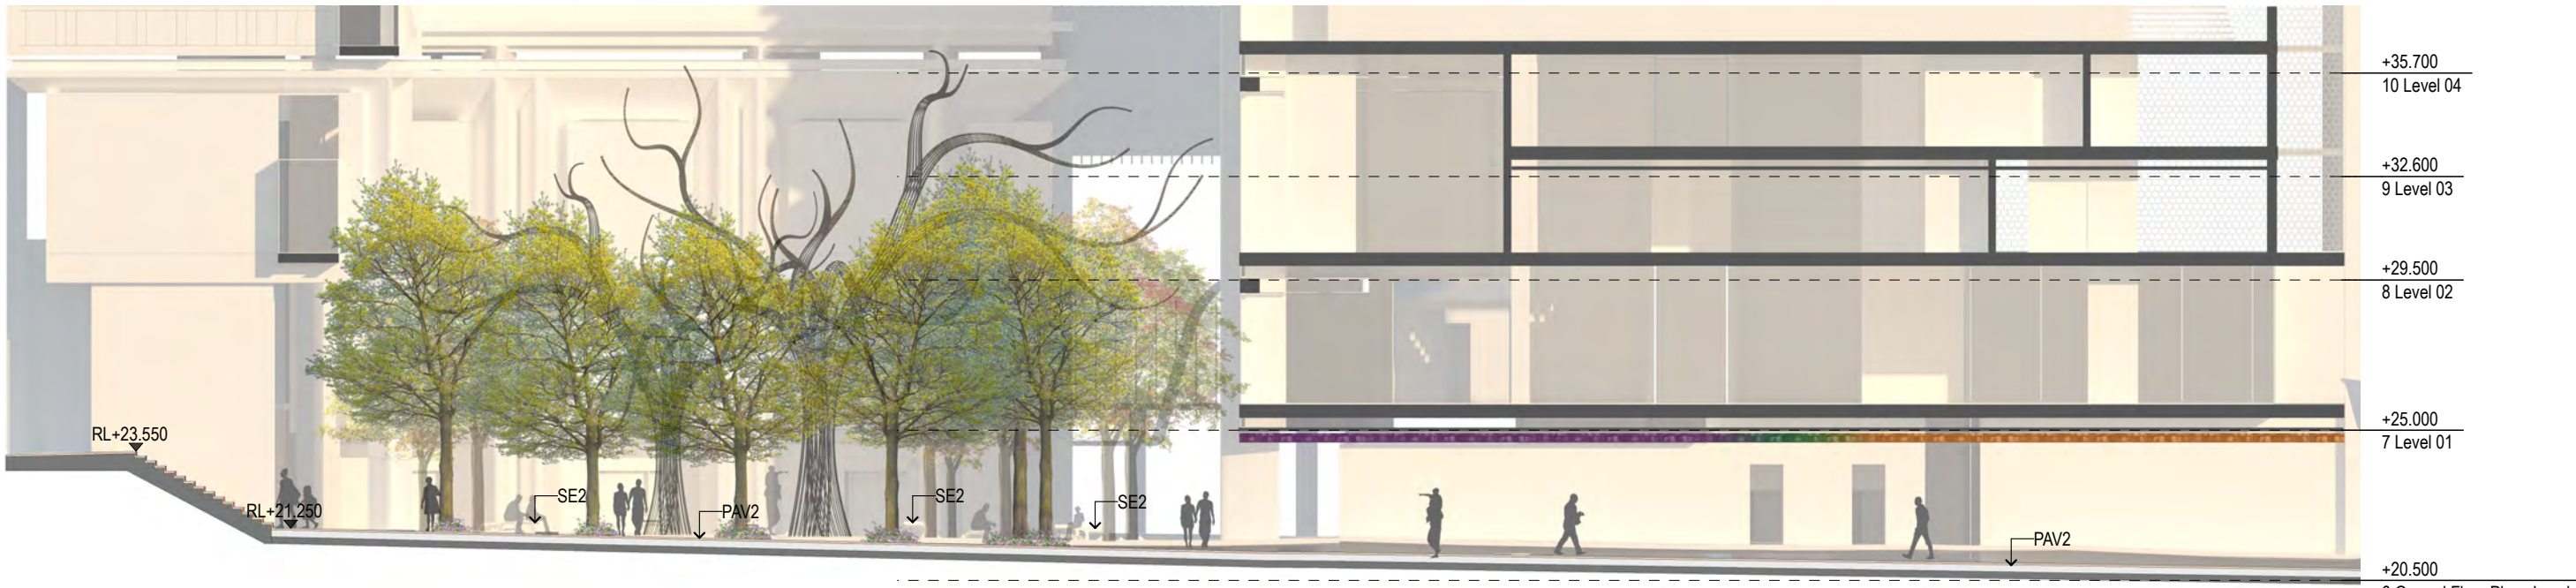

1 SECTION GROUND FLOOR
1:200



2 SECTION GROUND FLOOR
1:200

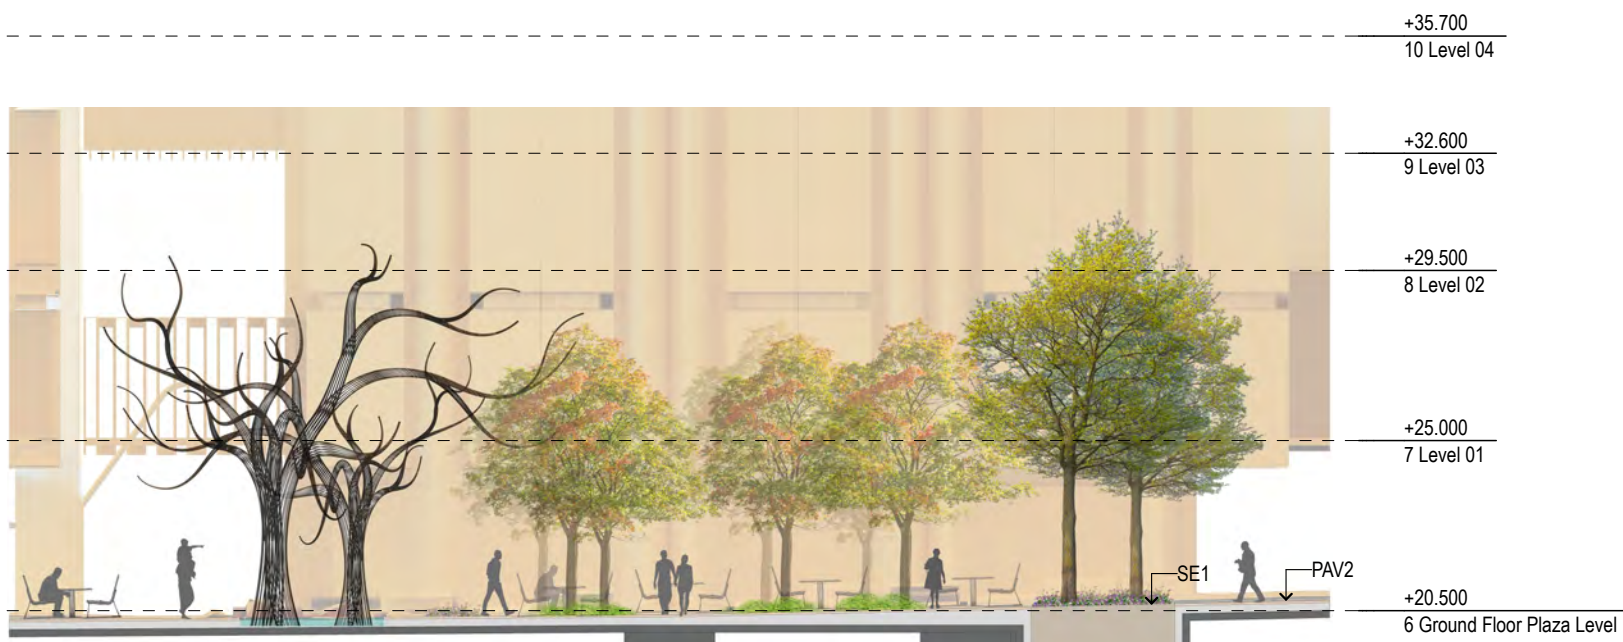


3 SECTION GROUND FLOOR
1:200



4 SECTION LEVEL 4 GARDEN
1:100




5 SECTION LEVEL 4 COOLING TOWER
1:100

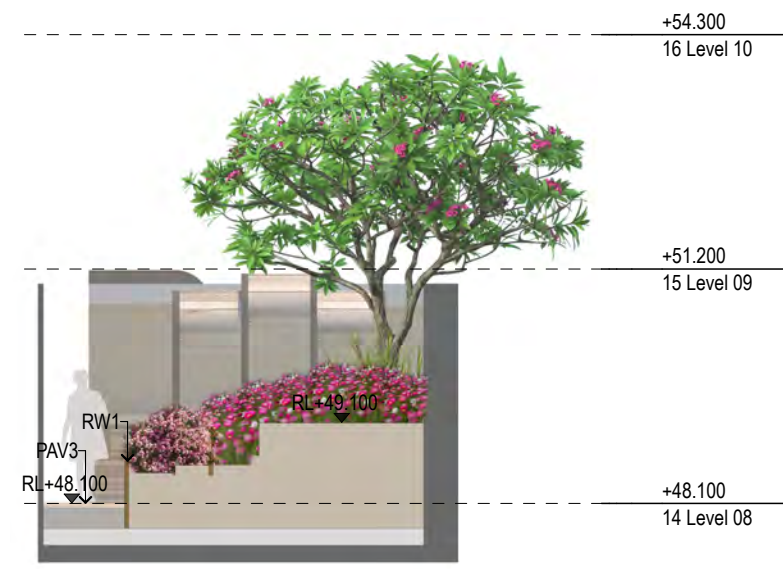


6 SECTION LEVEL 8 SPA GARDEN
1:100



7 SECTION LEVEL 8 SPA FOREST
1:100

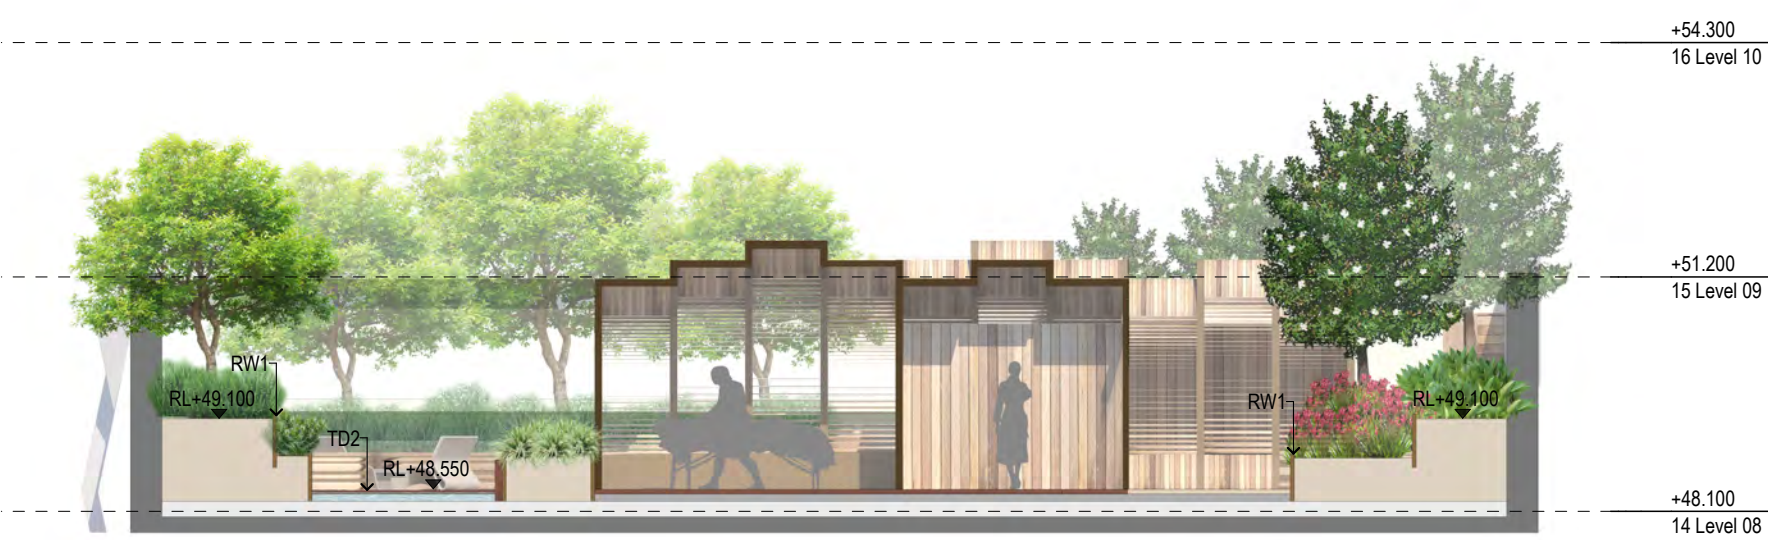

8 SECTION LEVEL 8 SPA POOL
1:100

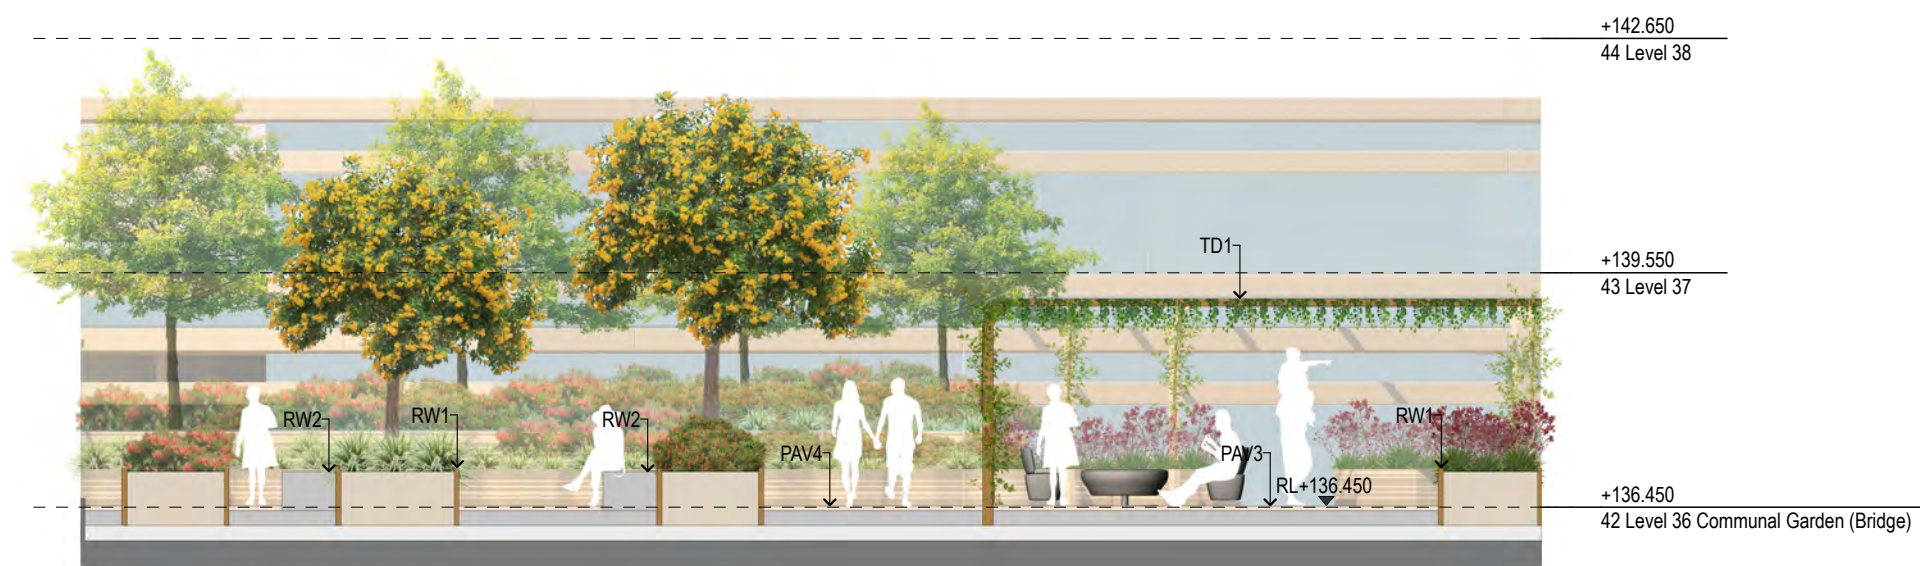

9 SECTION LEVEL 36 SKY GARDEN
1:100

GENERAL NOTES

- ALL DIMENSIONS AND EXISTING CONDITIONS SHALL BE CHECKED AND VERIFIED BY THE CONTRACTOR BEFORE PROCEEDING WITH THE WORK.
- ALL LEVELS RELATIVE TO 'AUSTRALIAN HEIGHT DATUM'.
- DO NOT SCALE DRAWINGS.
- USE FIGURED DIMENSIONS ONLY.

Legend

- SITE BOUNDARY
- EXISTING TREES
- PROPOSED TREES GROUND FLOOR PLAZA
- PROPOSED TREES TERRACES
- PROPOSED AREAS OF MASS PLANTING
- PROPOSED AREAS OF TURF
- PAV1 - CITY OF SYDNEY PUBLIC DOMAIN PAVING
- PAV2 - GRANITE WITH BANDS PLAZA
- PAV3 - GRANITE WITH BANDS TERRACES
- PAV4 - GRANITE WITH BANDS TERRACES
- RW1 - RETAINING WALL TERRACES
- RW2 - RETAINING WALL WITH INTEGRATED SEATING
- SE1 - PLAZA SEATING INTEGRATED WITH PAVING
- SE2 - TREE PITTS INTEGRATED WITH PAVING
- TD1 - WIND SCREEN PERGOLA LEVEL 36
- TD2 - PLANKS OVER WATER TO SPA POOLS

E+18.000
TK+18.350
RL+18.720

EXISTING LEVELS
TOP OF KERB
REDUCED LEVEL

03	12/3/20	For Approval	TS	RT
02	24/1/20	For Approval	KIK	RT
01	14/1/20	For Development Application	KIK	RT
rev	date	name	by	chk

Landscape Architecture in Association with



fjmt studio architecture interiors landscape urban community
sydney melbourne uk
Level 5, 70 King Street t +61 2 9251 7077 w fjmtstudio.com



project
338 Pitt Street
338 Pitt Street
Sydney NSW 2000

title
Landscape Plans
Landscape Sections

scale	1:200 @ A1	first issued	14/1/20
project code	sheet no.	revision	
H338	8006		03

For Information