


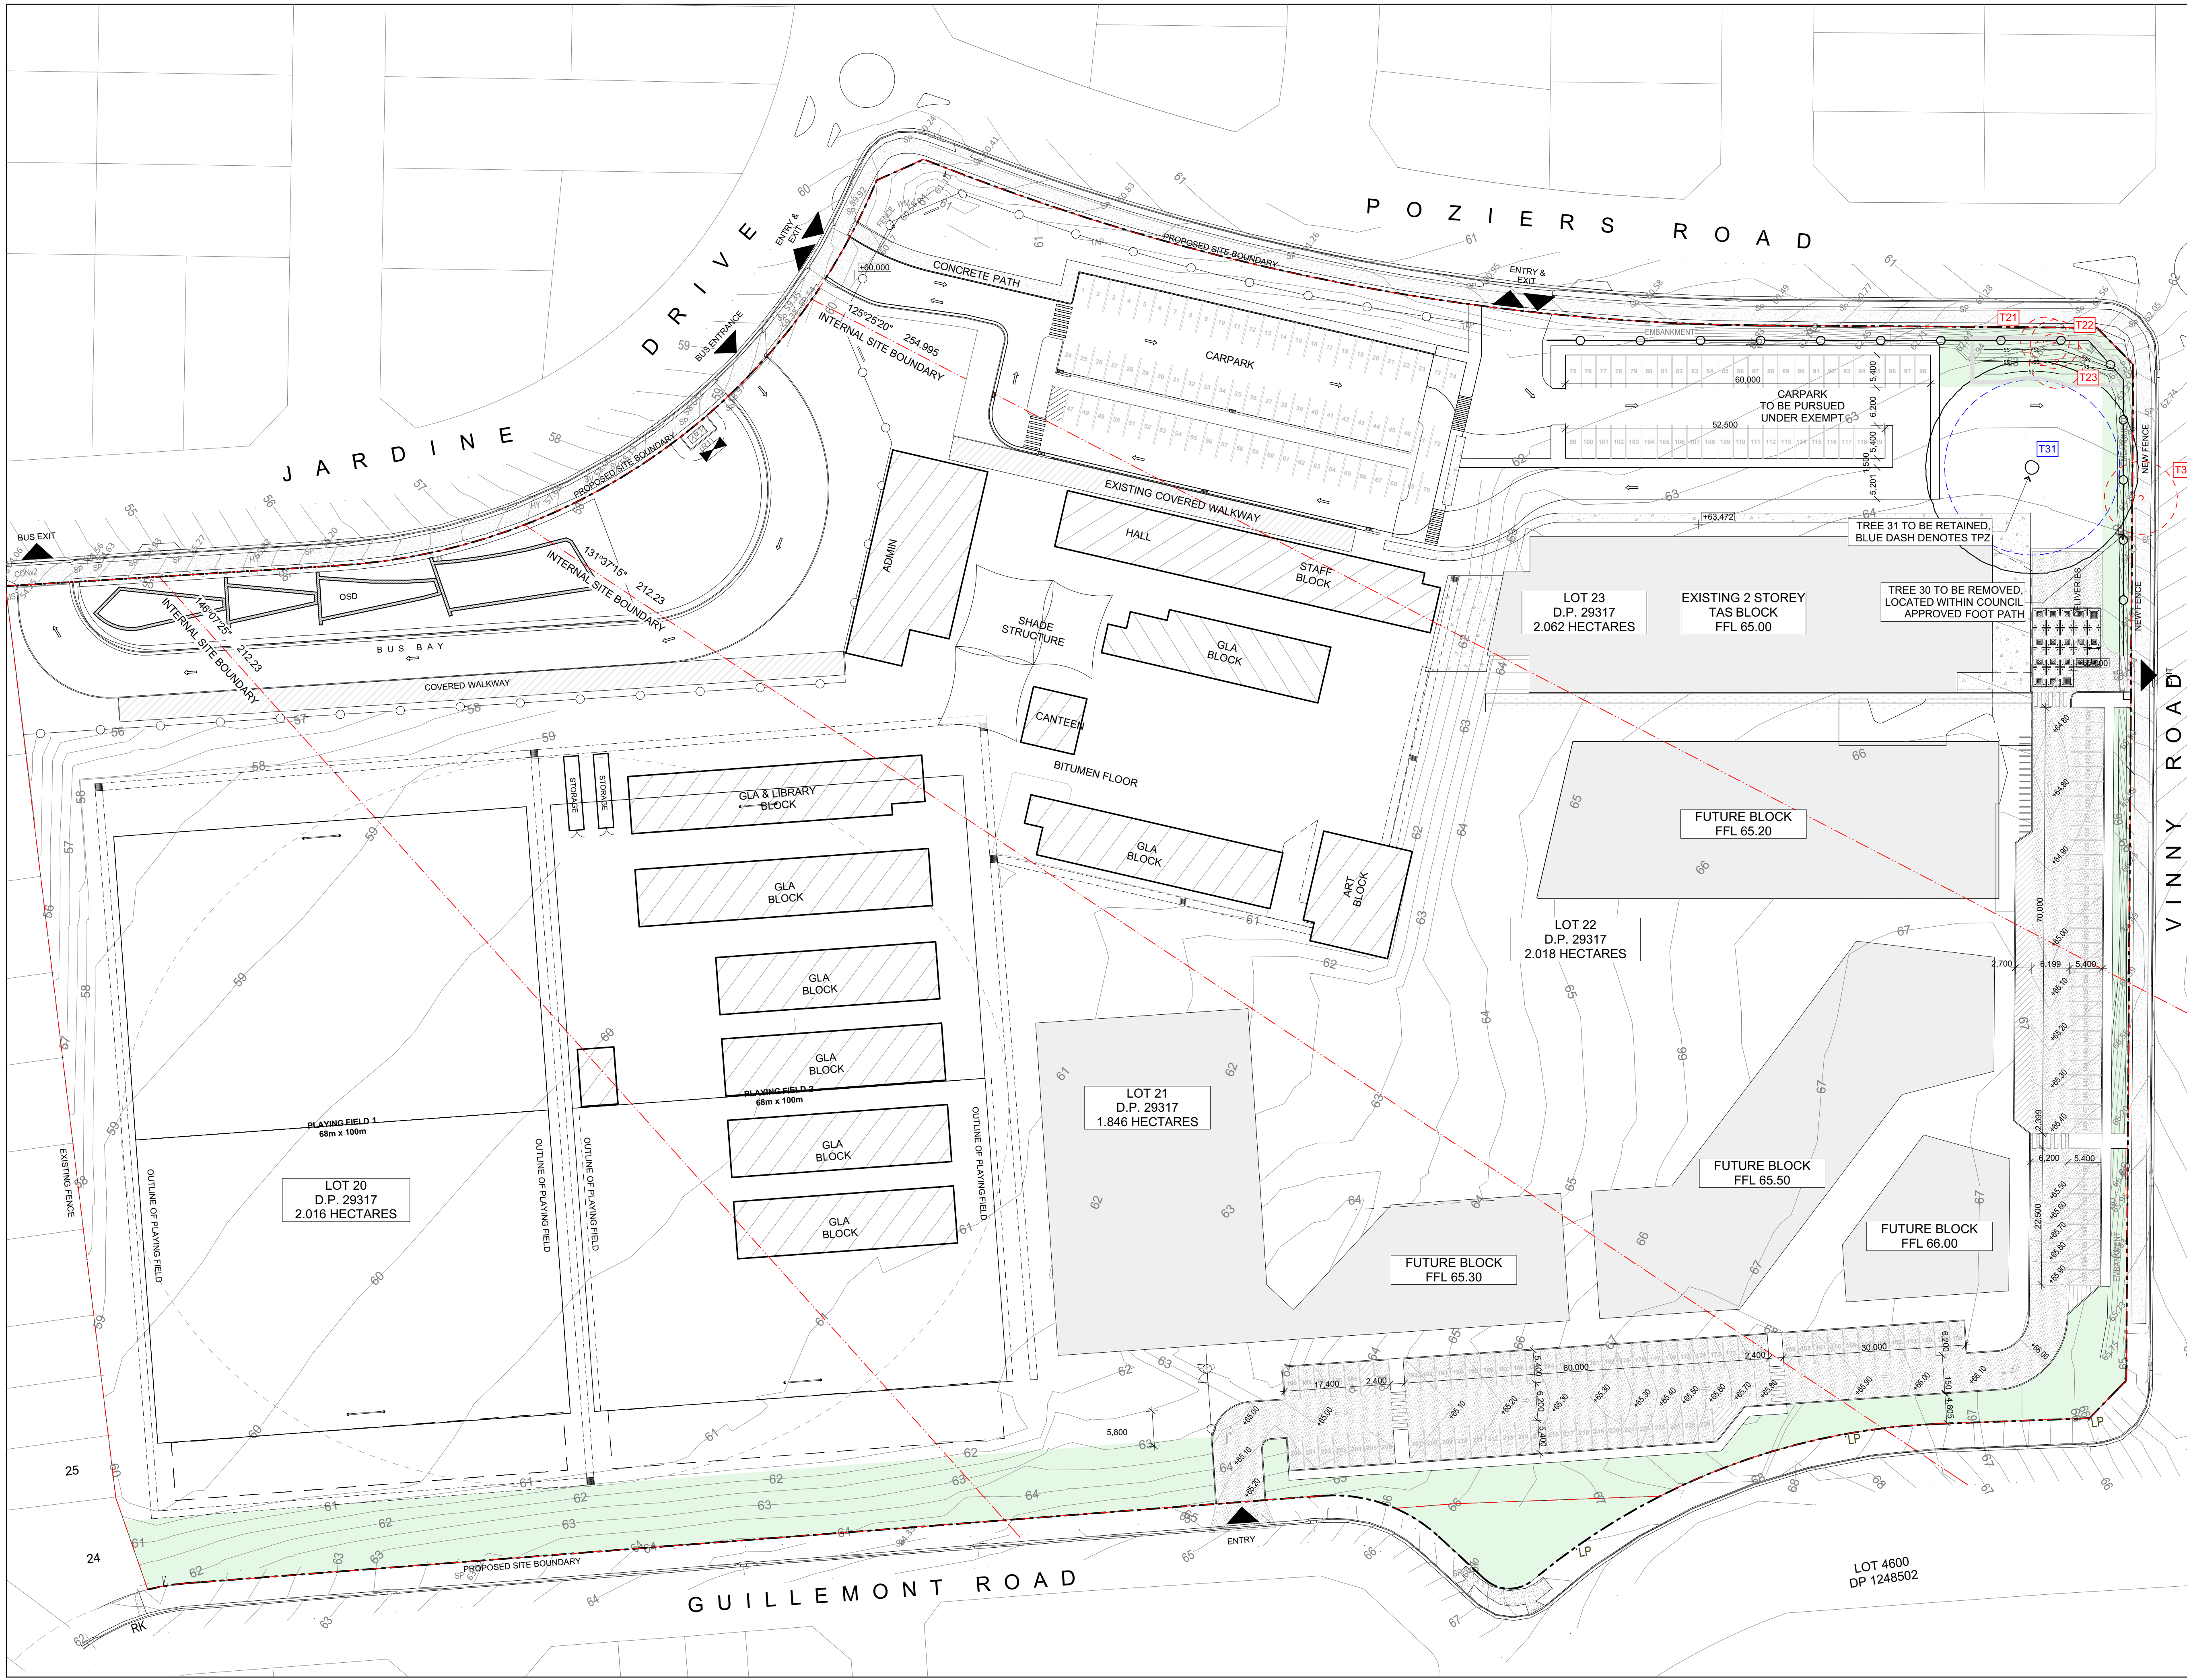

© COPYRIGHT JDH ARCHITECTS PTY. LTD.
THE CONTRACTOR SHALL CHECK AND VERIFY ALL DIMENSIONS AND VERIFY ALL ERRORS AND OMISSIONS TO THE ARCHITECT. USE FIGURATIVE DIMENSIONS. DO NOT SCALE THE DRAWINGS. DRAWINGS SHALL NOT BE USED FOR CONSTRUCTION PURPOSES UNTIL ISSUED BY THE ARCHITECT FOR CONSTRUCTION.

Rev	Date	By	Issue Name	CK
01	11/02/2020	GL	ISSUED FOR INFORMATION	JT

SITE LEGEND

EXISTING BUILDING

EXISTING DEMOUNTABLE BUILDING

PROPOSED LANDSCAPE

EXISTING FENCE

EXISTING SITE BOUNDARY

NEIGHBOURING BOUNDARY

TREE TO BE RETAINED

TREE PROTECTION ZONE

TREE TO BE REMOVED

ENTRY

EXISTING SITE LEVEL

±0

Town Planner

CITY PLAN SERVICES
Suite 602, 120 Sussex St
Sydney NSW 2000
02 8270 9800

Landscape

ARCADIA LANDSCAPE ARCHITECTURE
Suite 10, Jones Bay Wharf
2002 Pyrmont NSW 2009
02 9550 1875

Traffic Engineering Consultant

BITZIOS CONSULTING
Suite 101, 31 Macquarie St
Newcastle NSW 2292
02 9557 6323

Hydraulic and Civil Engineering Consultant

HENRY & HYMAS CONSULTING
Level 5, 75 Victoria Ave
Cherrybrook NSW 2867
02 9417 9403

Electrical Engineering Consultant

JHA CONSULTING
Level 2, 148 Arthur Street
Sydney NSW 2000
02 9437 1900

Architect

JDHarchitects
JDH ARCHITECTS PTY. LTD.
info@jdharchitects.com.au
ABN 27 110 978 802
ACN 110 978 802
NOMINATED ARCHITECT:
JAYNE HARRISON (7403)

School

ST FRANCIS CATHOLIC COLLEGE, EDMONDSON PARK
130-150 Jardine Dr, Edmondson Park, NSW 2171
www.sfcodow.catholic.edu.au

Client

EDMUND RICE EDUCATION AUSTRALIA
9 The Vaulouse Richmond, VIC 3121
www.eres.edu.au

CATHOLIC EDUCATION DIOCESE OF WOLLONGONG MARIAN CENTRE
86-88 Market St
Wollongong, NSW 2500
www.dow.catholic.edu.au

Project Name

EDMONDSON PARK MASTER PLAN
130-160 JARDINE DRIVE
EDMONDSON PARK NSW,
2174

Drawing Title

PROPOSED SITE PLAN

Scale : 1:500 @A1

Date : 11/02/2020

Drawn : GL

Checked : JT

Project No.

Drawing No.

Rev.

1130

SSD11

01

QUALITY CERTIFIED ISO 9001

INITIALLYING THE 'DRAWN AND THE CHECK' BOXES CONFIRMS THAT THIS DRAWING HAS BEEN PREPARED IN CONFORMANCE WITH JDH ARCHITECTS Q.M.S. PROCEDURES.

Status:

SSD APPLICATION