

Trinity Grammar School, Summer Hill - Renewal Project

State Significant Development Application SSD-10371



Architectural Drawing list

DA001 Cover Page	DA120 Proposed T&L Precinct Plan B1 1:200	DA130 Proposed Performing Arts Precinct & Multipurpose Pavilion Plan B2 1:200	DA320 Building Elevations - Teaching and Learning Building 1:200	DA600 Materials Board - Western Facade
DA003 Site Masterplan	DA121 Proposed T&L Precinct Plan L0 1:200	DA131 Proposed Performing Arts Precinct & Multipurpose Pavilion Plan B1 1:200	DA321 Building Elevations - Performing Arts Precinct 1:200	DA601 Materials Board - Southern Facade
DA020 Perspectives	DA122 Proposed T&L Precinct Plan L1 1:200	DA132 Proposed Performing Arts Precinct & Multipurpose Pavilion Plan L0 1:200	DA322 Building Elevations - Multi-purpose Pavilion 1:200	DA602 Materials Board - Eastern Facade
DA111 B1 Site Plan	DA123 Proposed T&L Precinct Plan L2 1:200	DA133 Proposed Performing Arts Precinct & Multipurpose Pavilion Plan L1 1:200	DA330 Site Section AA 1:200	
DA112 L0 Site Plan	DA124 Proposed T&L Precinct Plan L3 1:200	DA134 Proposed Performing Arts Precinct & Multipurpose Pavilion Plan L2 1:200	DA331 Site Section BB 1:200	
DA113 Site Roof Plan	DA125 Proposed T&L Precinct Plan L4 1:200	DA135 Proposed Performing Arts Precinct & Multipurpose Pavilion Plan L3 1:200	DA332 Site Section CC 1:200	
	DA126 Proposed T&L Precinct Roof Plan 1:200	DA136 Proposed Performing Arts Precinct & Multipurpose Pavilion Plan L4 1:200	DA333 Site Section DD 1:200	
			DA334 Site Section EE 1:200	

CLIENT
Trinity Grammar School



BUILDER
HANSEN YUNCKEN

NOTE: THE ORIGINAL
ARCHITECTURAL DESIGN FOR
THIS DEVELOPMENT WAS BY
PMDL ARCHITECTURE + DESIGN.

NSW Nominated Architects: Robert Denton Reg. No. 5782, Alex Kibble Reg. No. 6015 Do not scale drawings. Verify all dimensions on site. Notify architect of all discrepancies		
Rev	Date	Description
C	31.10.22	SSDA Mod. 5 Submission

Project
Trinity Grammar School, The Renewal
Project

119 PROSPECT ROAD
SUMMER HILL

Drawing Title
COVER PAGE


Proj. Dir	Proj. Arch	Drawn	Sheet
AK	AH/PV	Author	
Job No.	Date	Scale	
210112	07/11/22		

Drawing No.
TKD AR DA001

Revision
C

Tanner Kibble Denton Architects Pty Ltd
PO Box 660 Darlinghurst NSW 1300 Australia
Level 1, 19 Foster Street, Surry Hills NSW 2010 Australia
T +61 2 9281 4399
F +61 2 9281 4337
www.tkda.com.au



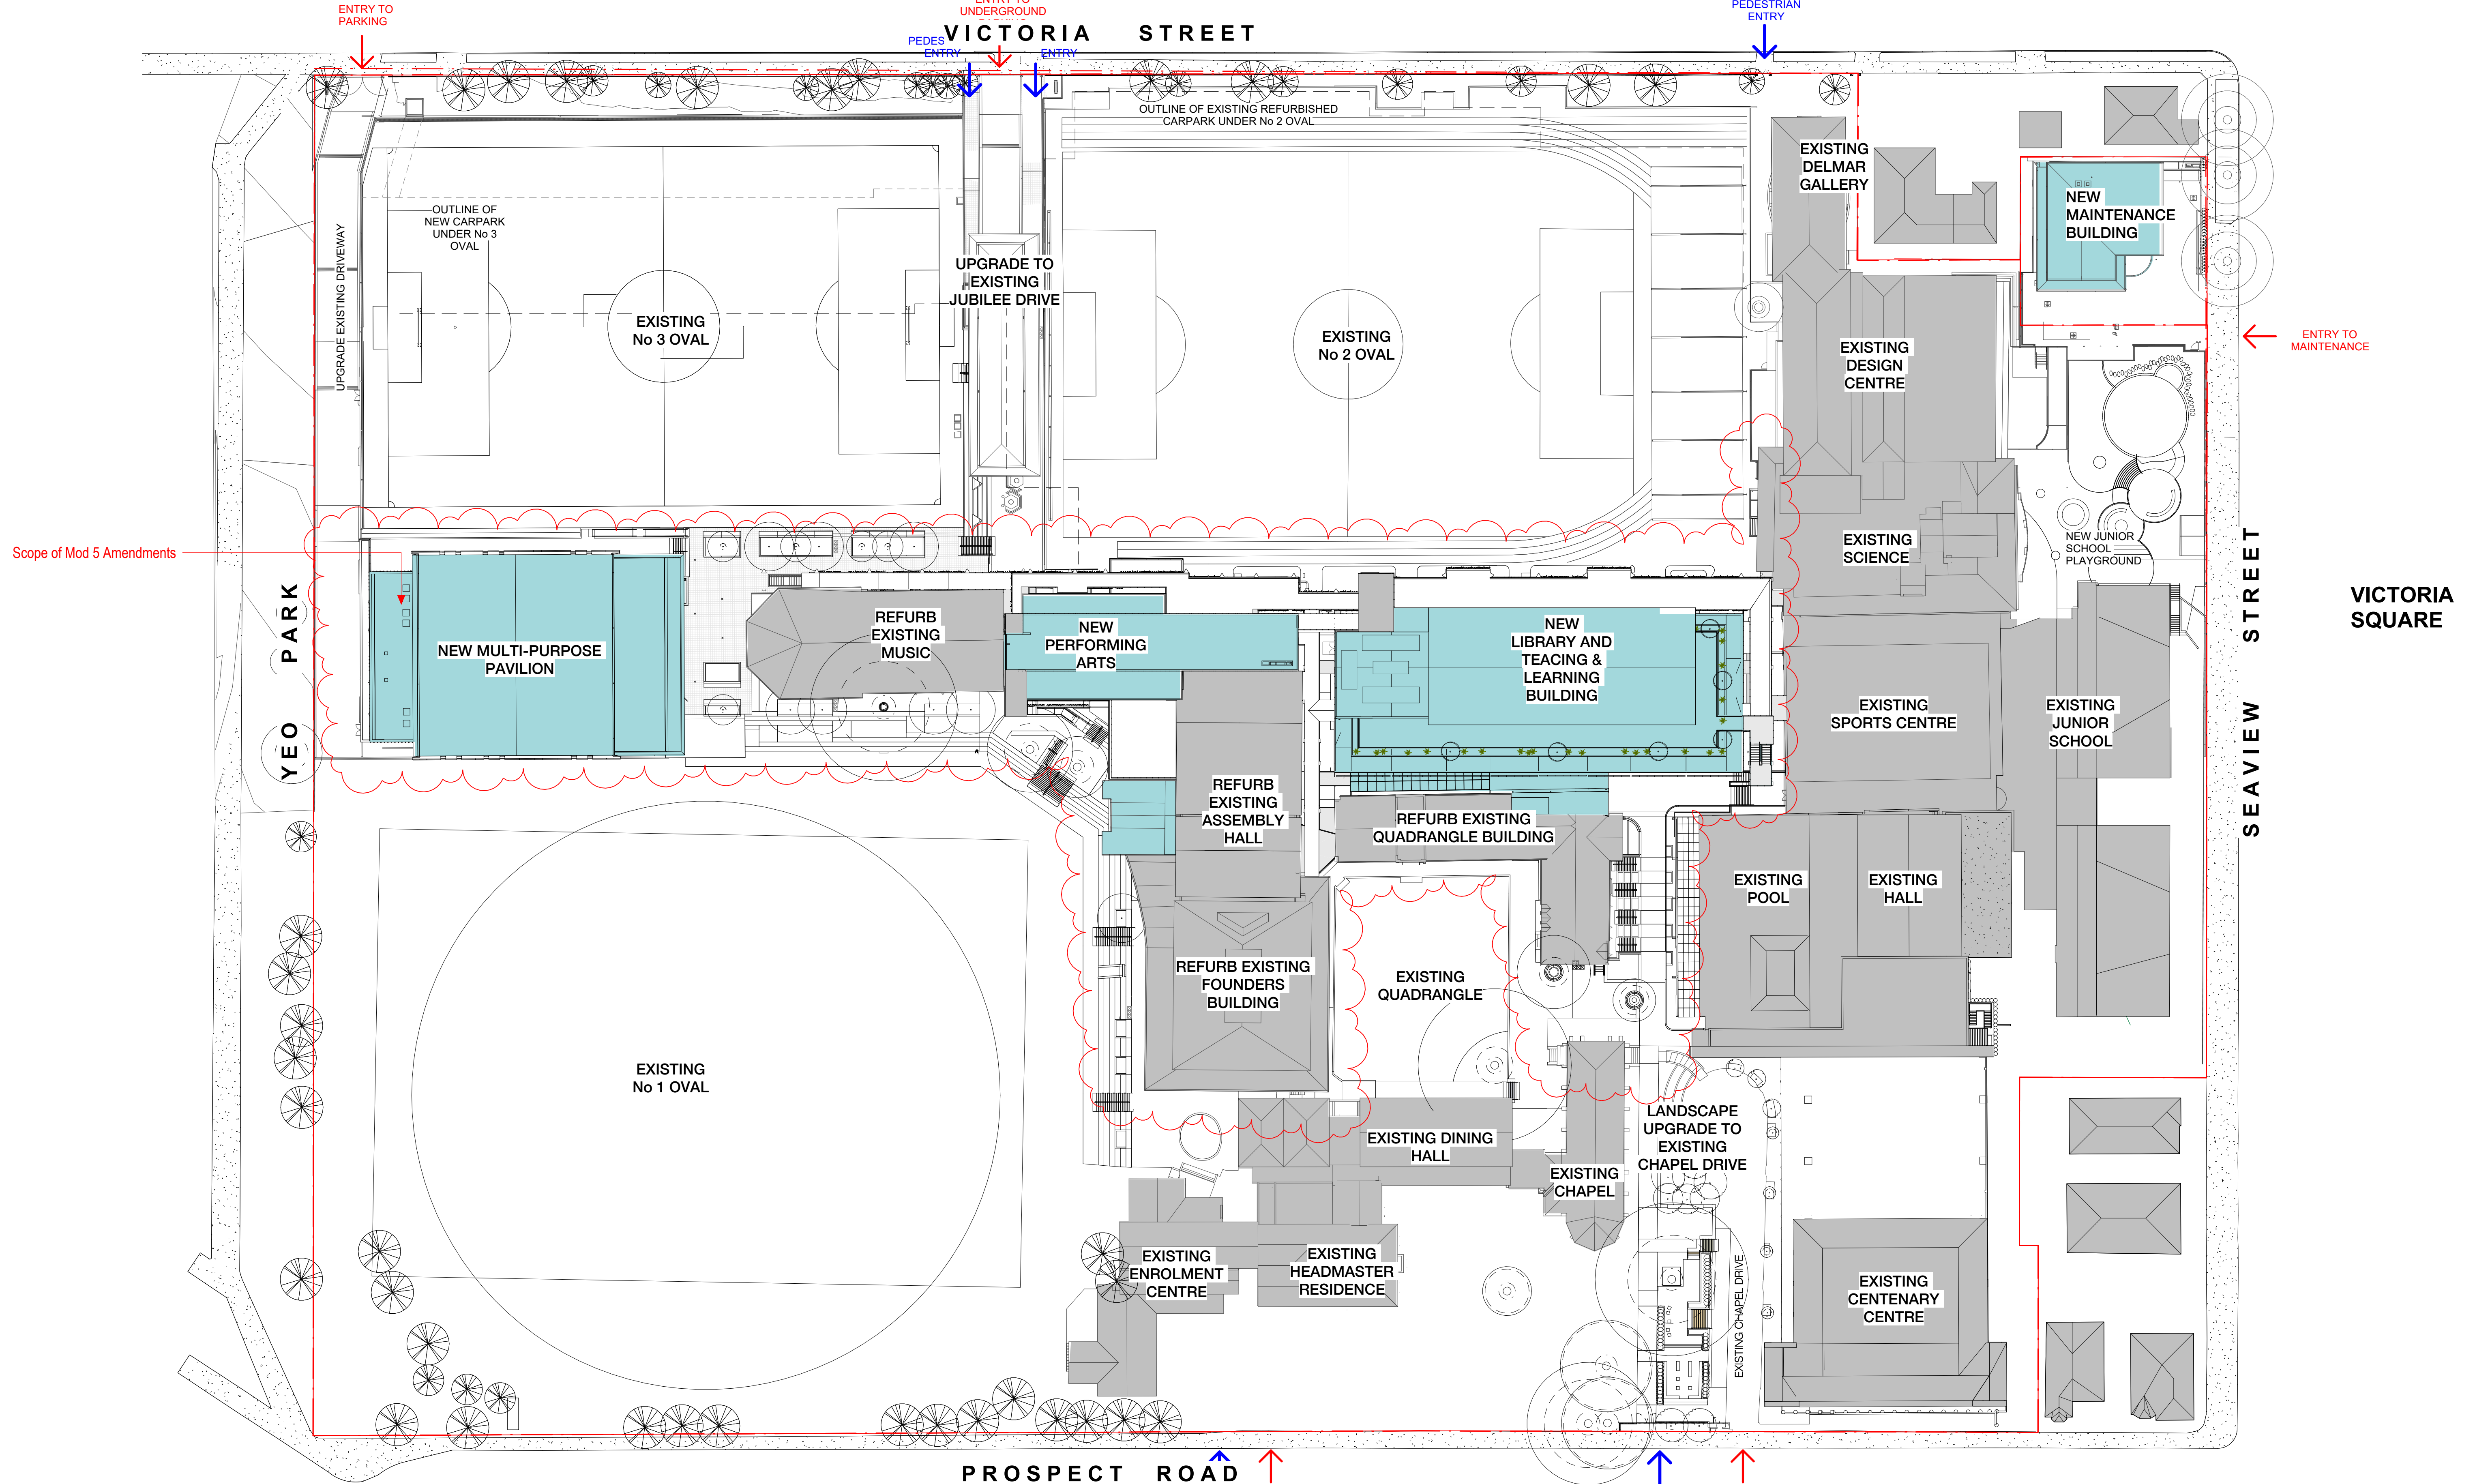



View of Western Facade from Oval 3



View of Eastern Facade from Quadrangle



View of Western Facade from Oval 2



View of Agora & Library

CLIENT
Trinity Grammar School



BUILDER
HANSEN YUNCKEN

NOTE: THE ORIGINAL
ARCHITECTURAL DESIGN FOR
THIS DEVELOPMENT WAS BY
PMDL ARCHITECTURE + DESIGN.

NSW Nominated Architects: Robert Denton Reg. No. 5782, Alex Kibble Reg. No. 6015
Do not scale drawings. Verify all dimensions on site. Notify architect of all discrepancies
Rev Date Description Chkd Auth
B 31.10.22 SSDA Mod 5 Submission

Project
Trinity Grammar School, The Renewal
Project


119 PROSPECT ROAD
SUMMER HILL

Drawing Title
PERSPECTIVES

Proj. Dir Proj. Arch Drawn Sheet
AK AH/PV Author

Job No. Date Scale
210112 07/11/22

Drawing No.
TKD AR DA020

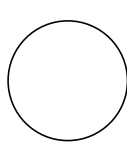


Revision
B

Tanner Kibble Denton Architects Pty Ltd
PO Box 660 Darlinghurst NSW 1300 Australia
Level 1, 19 Foster Street, Surry Hills NSW 2010 Australia
T +61 2 9281 4399
F +61 2 9281 4337
www.tkda.com.au



TKD Architects
Tanner Kibble Denton

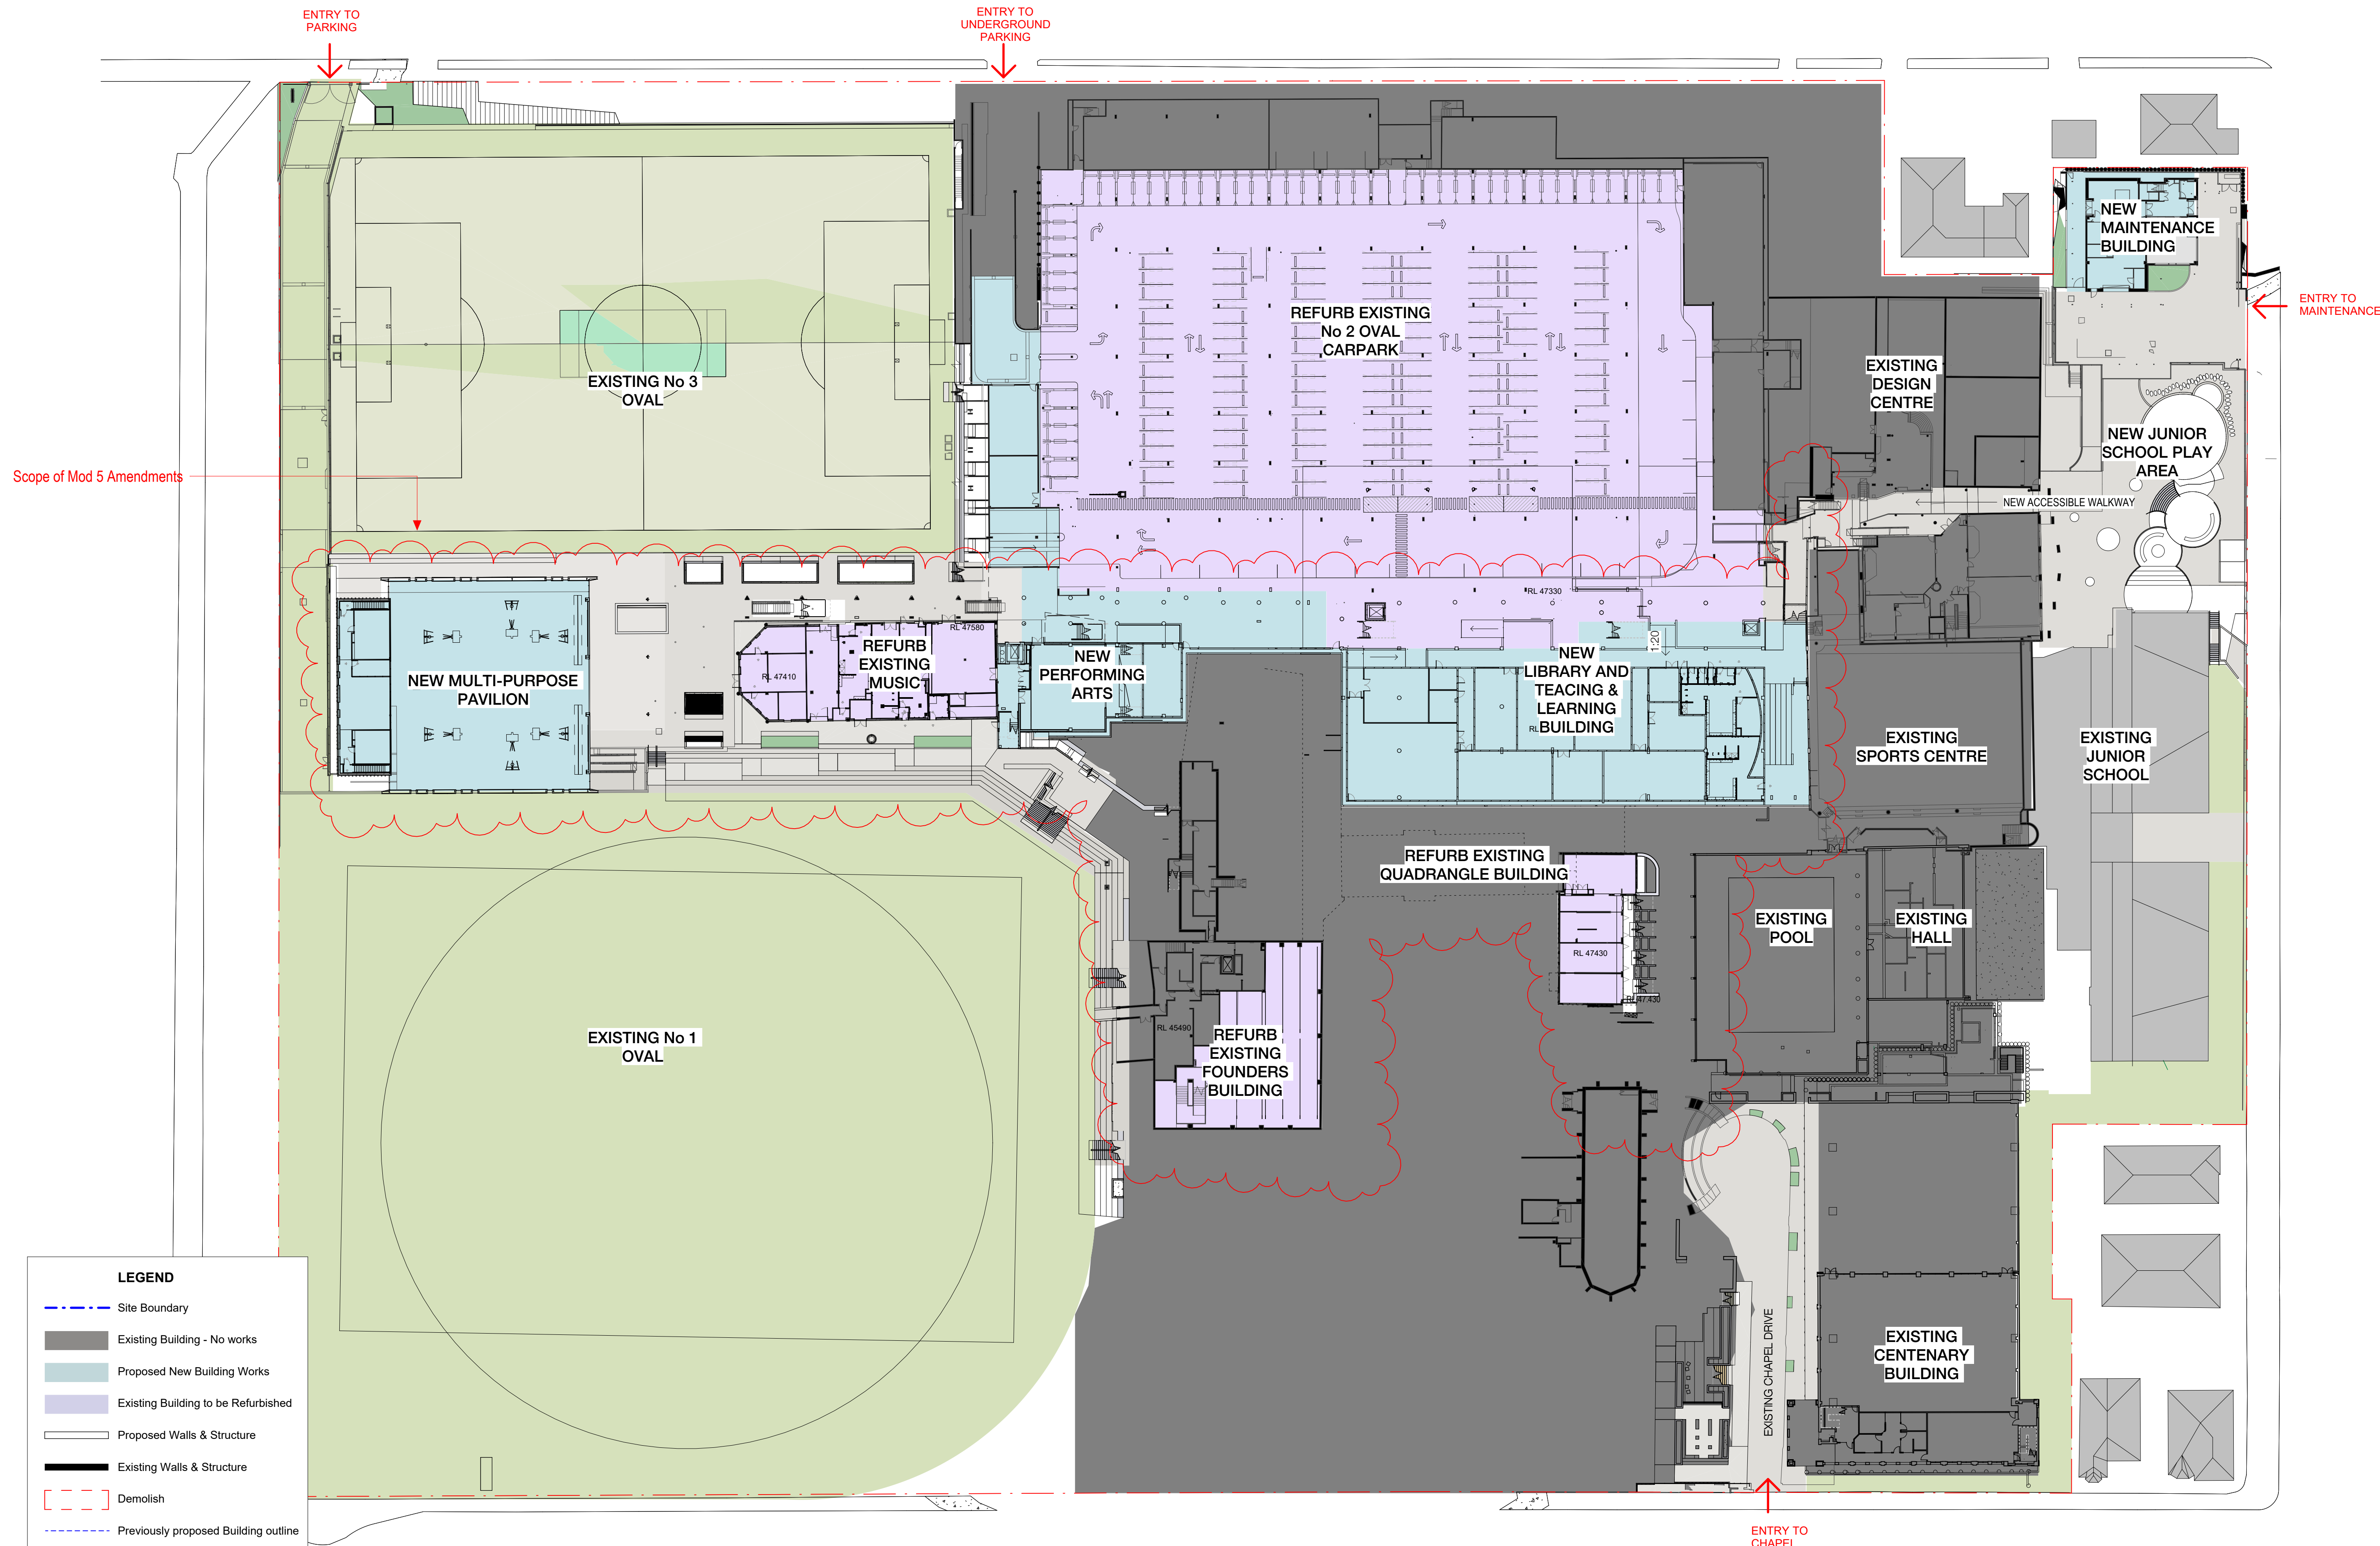

CLIENT
Trinity Grammar School



BUILDER
HANSEN YUNCKEN

NOTE: THE ORIGINAL
ARCHITECTURAL DESIGN FOR
THIS DEVELOPMENT WAS BY
PMDL ARCHITECTURE + DESIGN.

NSW Nominated Architects: Robert Denton Reg. No. 5782, Alex Kibble Reg. No. 6015
Do not scale drawings. Verify all dimensions on site. Notify architect of all discrepancies
Rev Date Description Chkd Auth
G 31.10.22 SSDA Mod. 5 Submission

Project
Trinity Grammar School, The Renewal Project
119 PROSPECT ROAD
SUMMER HILL
Drawing Title
PROPOSED SITE PLAN B1


Proj. Dir	Proj. Arch	Drawn	Sheet
AK	AH/PV	Author	
Job No.	Date	Scale	
210112	07/11/22	1:500	

Drawing No.	Revision
TKD AR DA111	G

Tanner Kibble Denton Architects Pty Ltd
PO Box 660 Darlinghurst NSW 1300 Australia
Level 1, 19 Foster Street, Surry Hills NSW 2010 Australia
T +61 2 9281 4399
F +61 2 9281 4337
www.tkda.com.au

TKD Architects
Tanner Kibble Denton

Scope of Mod 5 Amendments

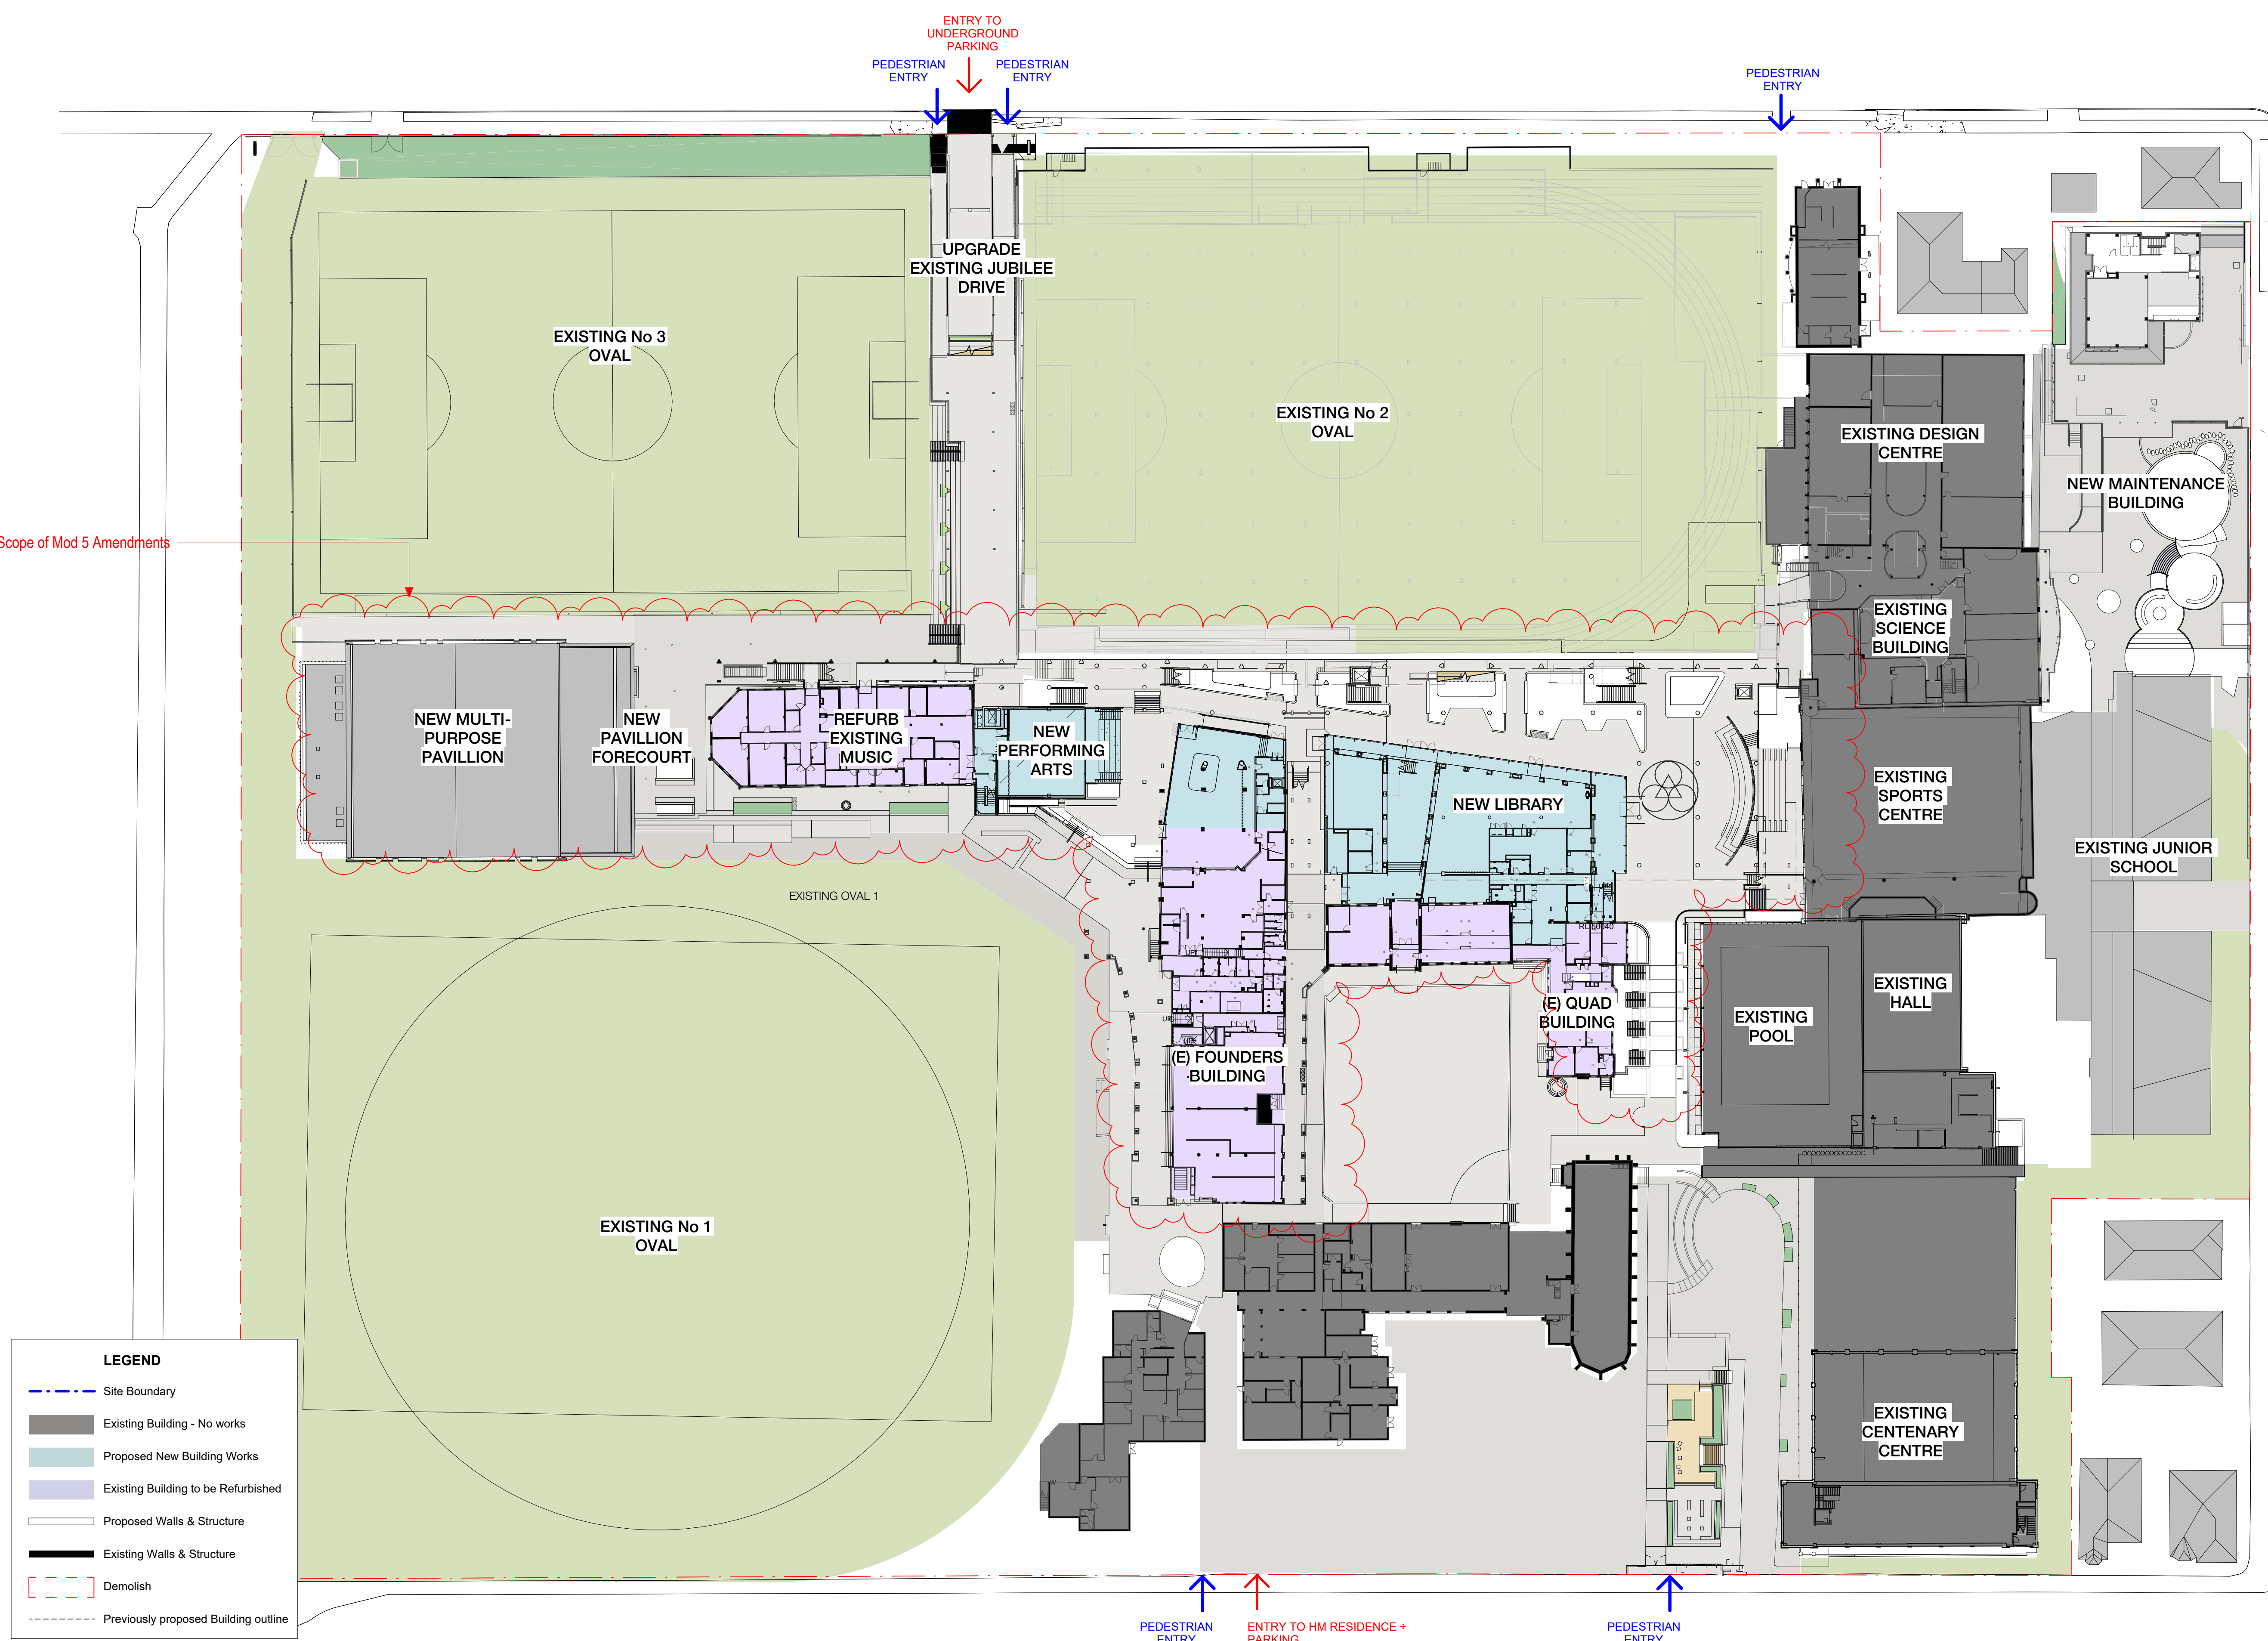

CLIENT
Trinity Grammar School



BUILDER
HANSEN YUNCKEN


NOTE: THE ORIGINAL
ARCHITECTURAL DESIGN FOR
THIS DEVELOPMENT WAS BY
PMDL ARCHITECTURE + DESIGN.

NSW Nominated Architects: Robert Denton Reg. No. 5782, Alex Kibble Reg. No. 6015
Do not scale drawings. Verify all dimensions on site. Notify architect of all discrepancies
Rev Date Description Chkd Auth
H 31.10.22 SSDA Mod. 5 Submission

Project
Trinity Grammar School, The Renewal
Project
119 PROSPECT ROAD
SUMMER HILL
Drawing Title
PROPOSED SITE PLAN L0

Proj. Dir	Proj. Arch	Drawn	Sheet
AK	AH/PV	Author	
Job No.	Date	Scale	
210112	07/11/22	1:500	
Drawing No.	Revision		


TKD AR DA112

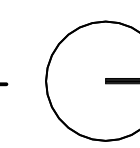

Revision
H

Tanner Kibble Denton Architects Pty Ltd
PO Box 660 Darlinghurst NSW 1300 Australia
Level 1, 19 Foster Street, Surry Hills NSW 2010 Australia
T +61 2 9281 4399
F +61 2 9281 4337
www.tkda.com.au

TKDArchitects
Tanner Kibble Denton

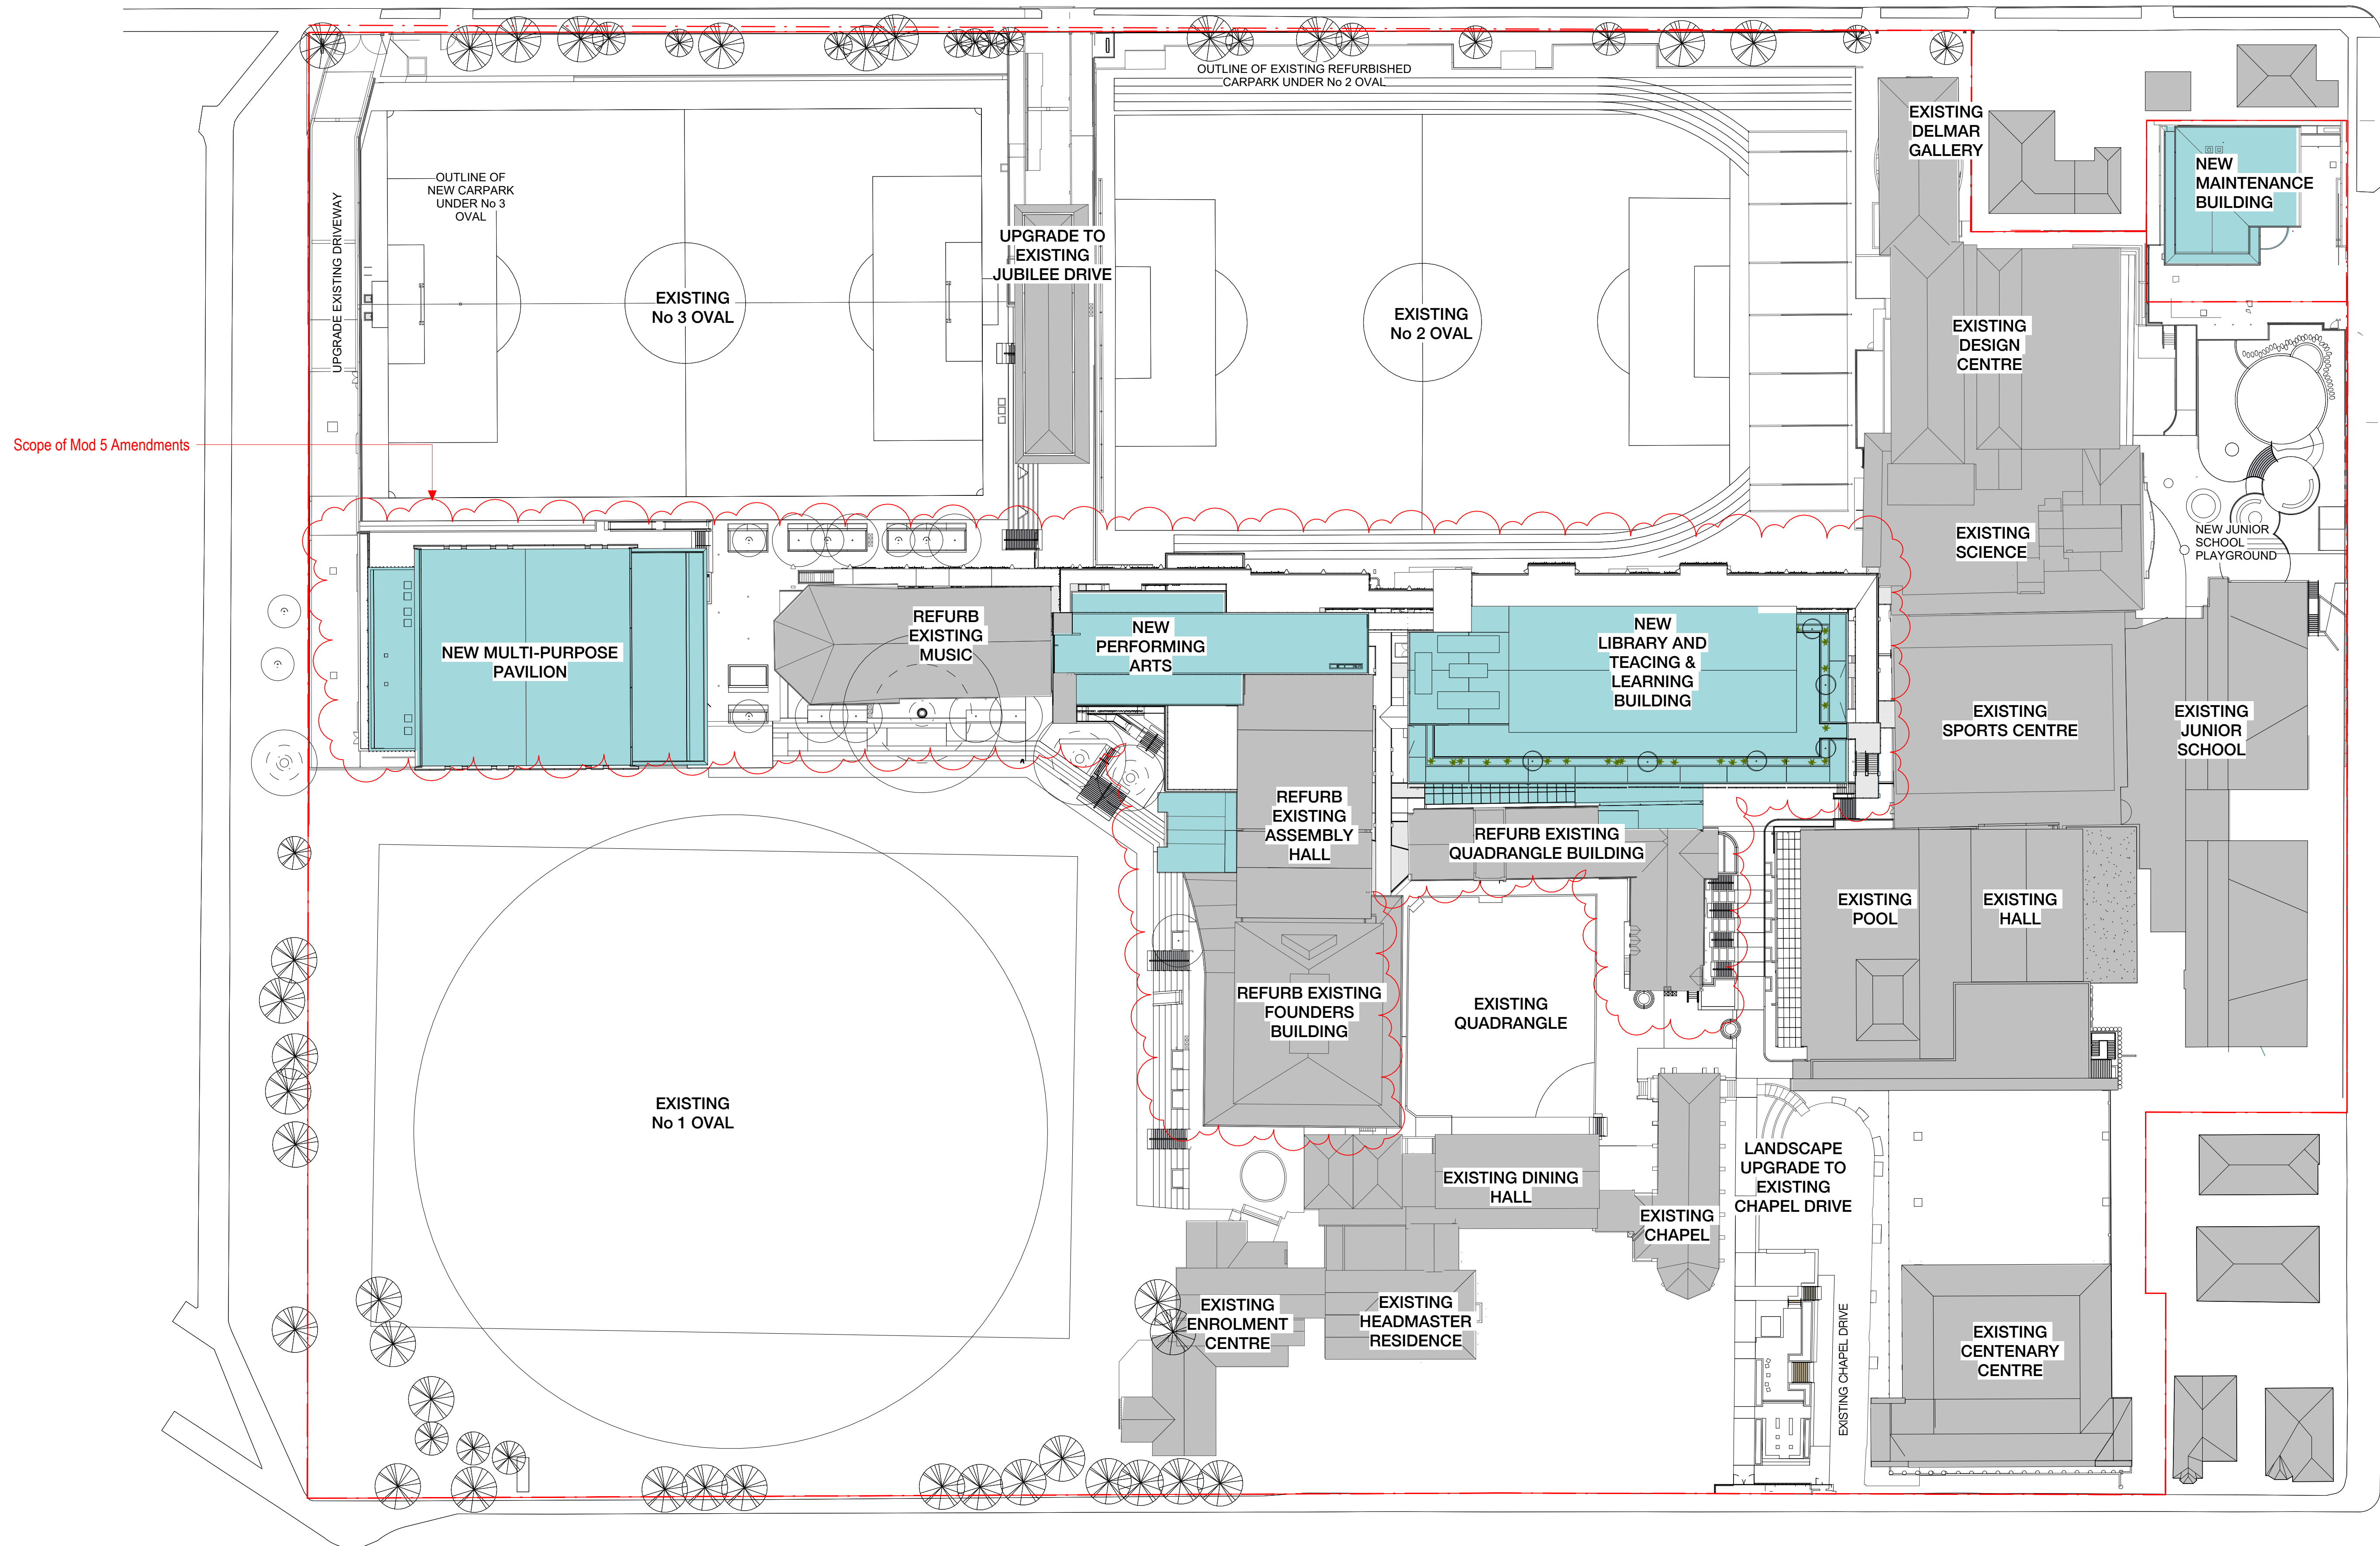

CLIENT
Trinity Grammar School



BUILDER
HANSEN YUNCKEN

NOTE: THE ORIGINAL
ARCHITECTURAL DESIGN FOR
THIS DEVELOPMENT WAS BY
PMDL ARCHITECTURE + DESIGN.

NSW Nominated Architects: Robert Denton Reg. No. 5782, Alex Kibble Reg. No. 6015
Do not scale drawings. Verify all dimensions on site. Notify architect of all discrepancies
Rev Date Description Chkd Auth
F 31.10.22 SSDA Mod. 5 Submission


Project
Trinity Grammar School, The Renewal
Project

119 PROSPECT ROAD
SUMMER HILL

Drawing Title
PROPOSED SITE PLAN ROOF PLAN

Proj. Dir	Proj. Arch	Drawn	Sheet
AK	AH/PV	Author	
Job No.	Date	Scale	
210112	07/11/22	1 : 500	

Drawing No.
TKD AR DA113

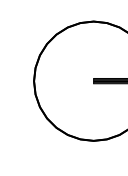

Revision

F

Tanner Kibble Denton Architects Pty Ltd
PO Box 660 Darlinghurst NSW 1300 Australia
Level 1, 19 Foster Street, Surry Hills NSW 2010 Australia
T +61 2 9281 4399
F +61 2 9281 4337
www.tkda.com.au

TKDArchitects
Tanner Kibble Denton

1 - DA120
Relocation of Cafeteria
Deliveries / Canteen Store

2 - DA120
Amended Junior School Link

NEW GLAZED
OPENING SPORTS
HALL MEZZANINE

3 - DA120
General Basement Replan

5 - DA120
Demolish Existing Stair

4 - DA120
Locker Room Replan

LEGEND

- Site Boundary
- Existing Building - No works
- Proposed New Building Works
- Existing Building to be Refurbished
- Proposed Walls & Structure
- Existing Walls & Structure
- Demolish
- Previously proposed Building outline

CLIENT
Trinity Grammar School



BUILDER
HANSEN YUNCKEN

NOTE: THE ORIGINAL
ARCHITECTURAL DESIGN FOR
THIS DEVELOPMENT WAS BY
PMDL ARCHITECTURE + DESIGN.

NSW Nominated Architects: Robert Denton Reg. No. 5782, Alex Kibble Reg. No. 6015
Do not scale drawings. Verify all dimensions on site. Notify architect of all discrepancies

Rev	Date	Description	Chkd	Authd
P1	30.09.22	Preliminary		
C	31.10.22	SSDA Mod. 5 Submission		

Project
Trinity Grammar School, The Renewal Project
119 PROSPECT ROAD
SUMMER HILL
Drawing Title
PROPOSED T&L PRECINCT PLAN B1


Proj. Dir	Proj. Arch	Drawn	Sheet
AK	AH/PV	Author	
Job No.	Date	Scale	
210112	07/11/22	1:200	

Drawing No.
TKD AR DA120

Revision
C

Tanner Kibble Denton Architects Pty Ltd
PO Box 660 Darlinghurst NSW 1300 Australia
Level 1, 19 Foster Street, Surry Hills NSW 2010 Australia
T +61 2 9281 4399
F +61 2 9281 4337
www.tkda.com.au

TKD Architects
Tanner Kibble Denton

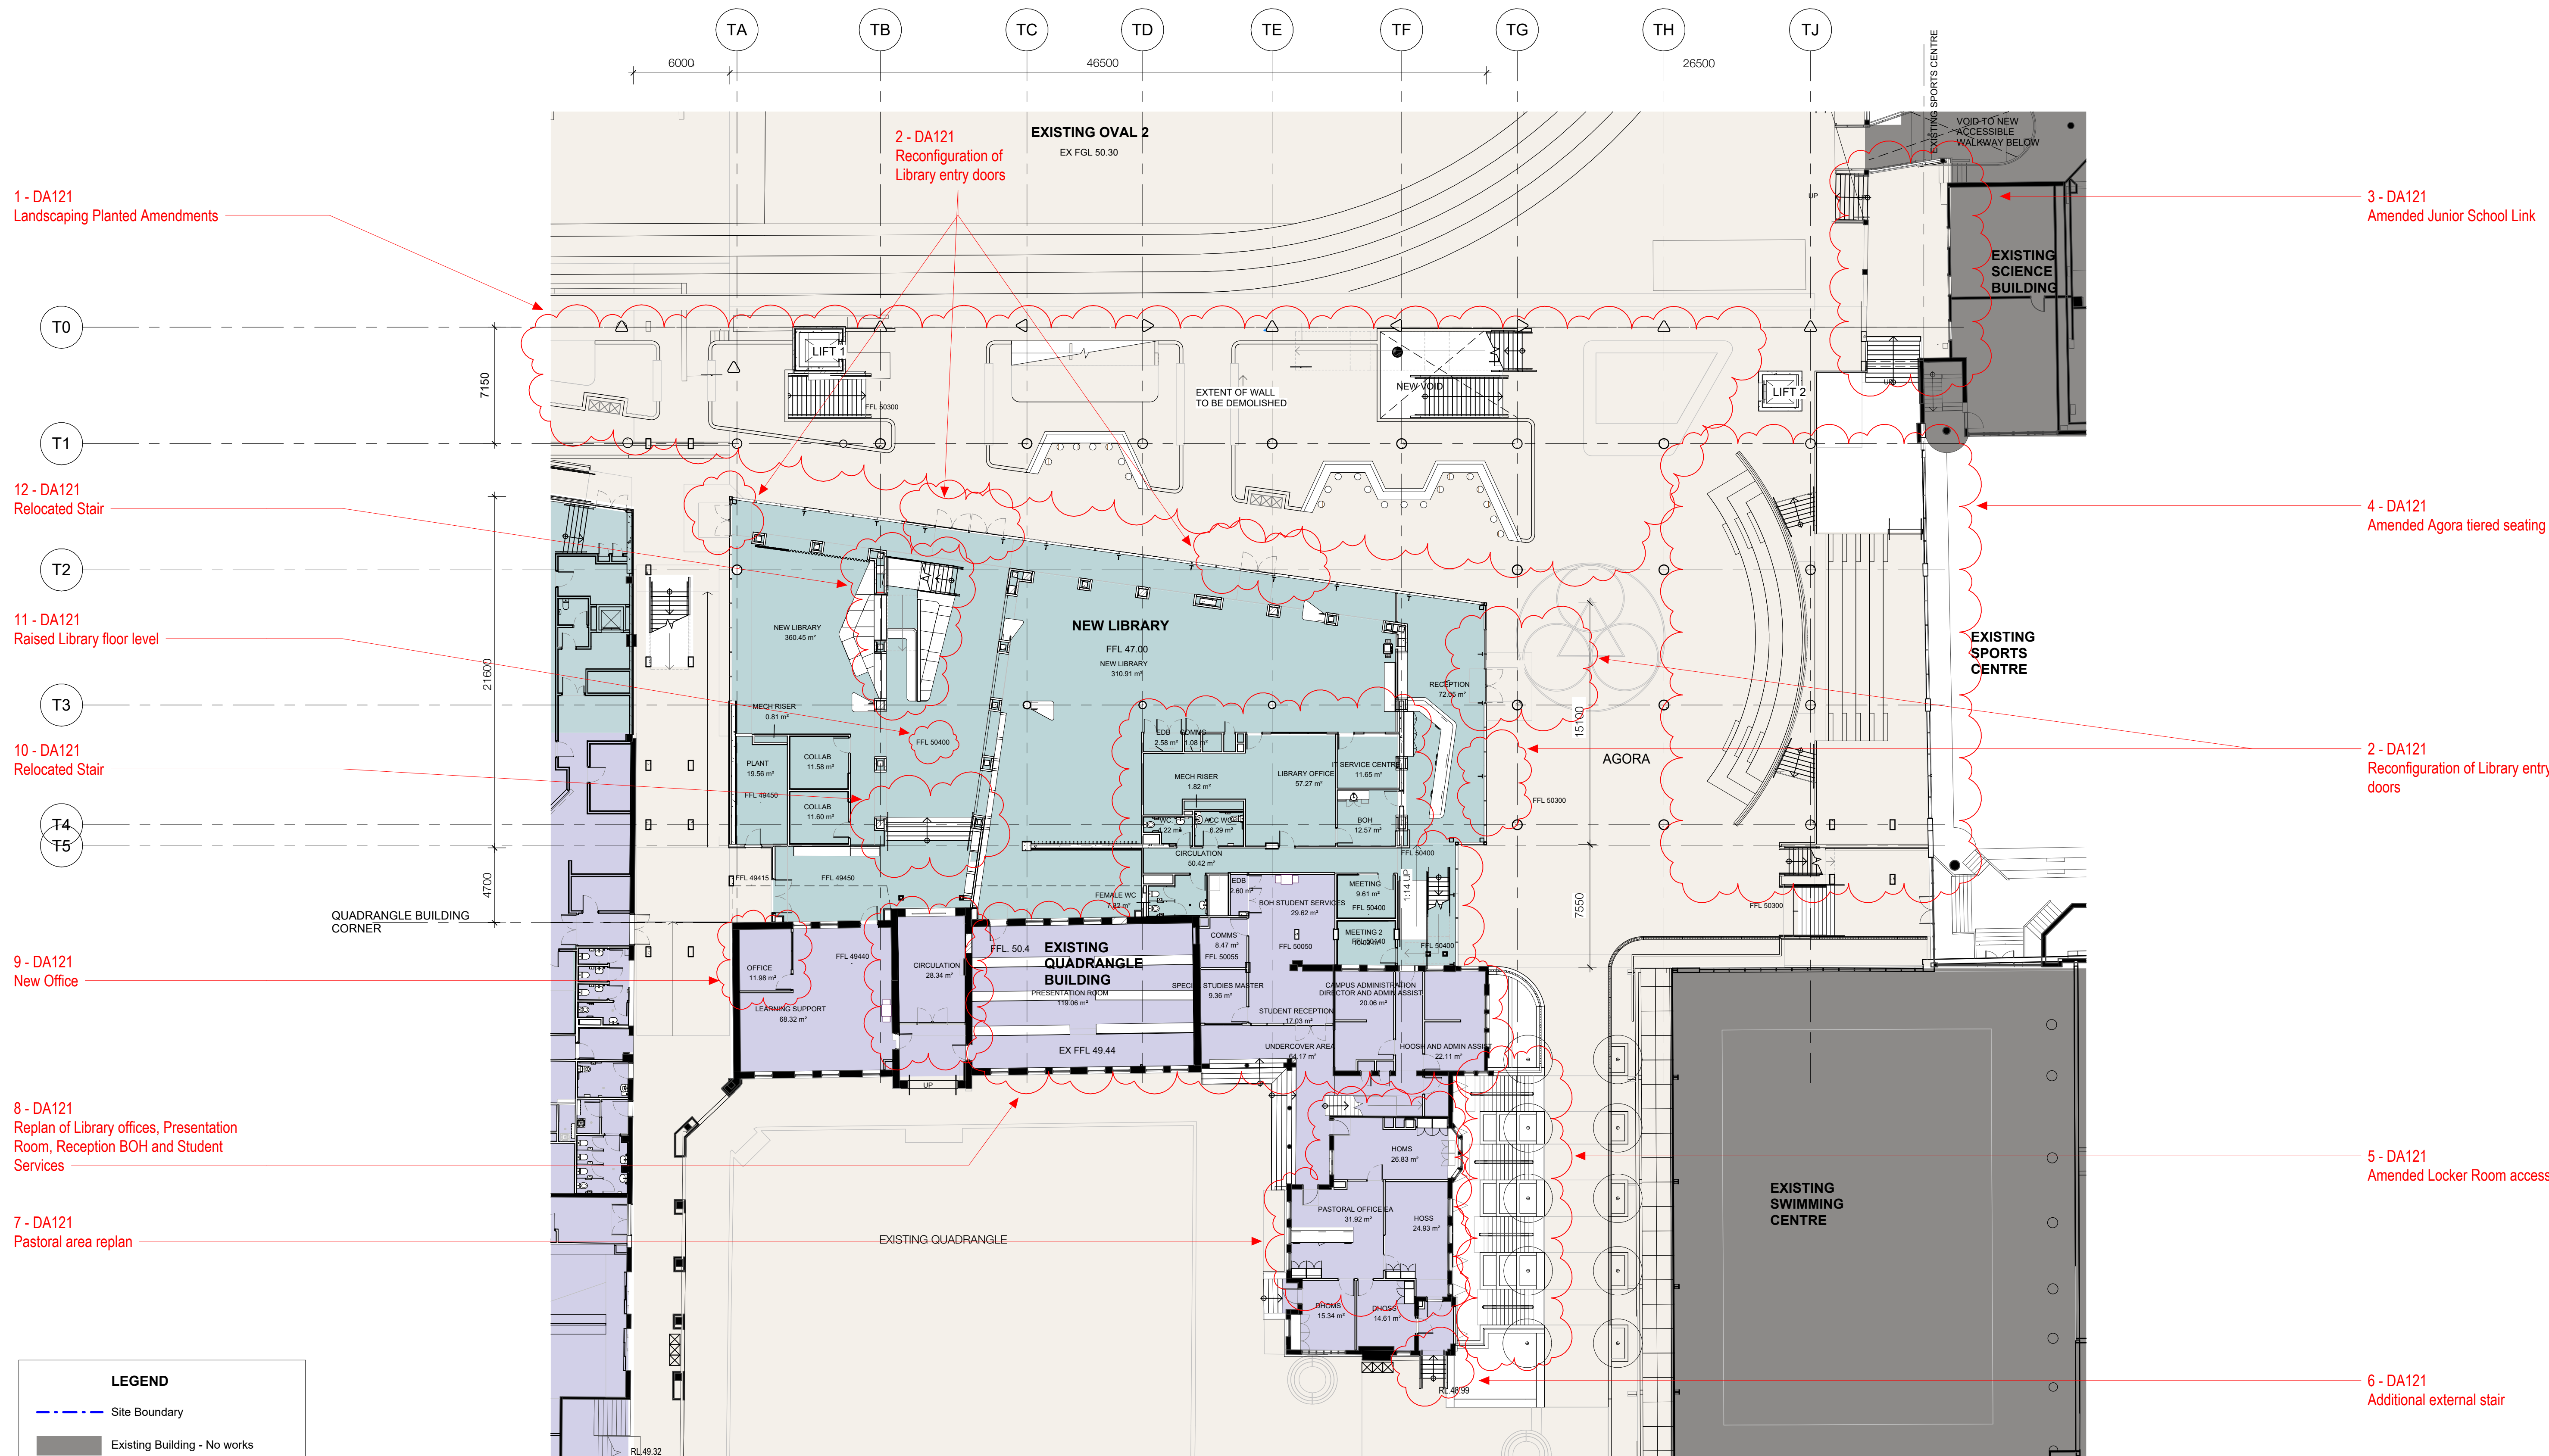

LEGEND

- Site Boundary
- Existing Building - No works
- Proposed New Building Works
- Existing Building to be Refurbished
- Proposed Walls & Structure
- Existing Walls & Structure
- Demolish
- Previously proposed Building outline

CLIENT
Trinity Grammar School

BUILDER
HANSEN YUNCKEN

NOTE: THE ORIGINAL
ARCHITECTURAL DESIGN FOR
THIS DEVELOPMENT WAS BY
PMDL ARCHITECTURE + DESIGN.

NSW Nominated Architects: Robert Denton Reg. No. 5782, Alex Kibble Reg. No. 6015
Do not scale drawings. Verify all dimensions on site. Notify architect of all discrepancies

Rev	Date	Description	Chkd	Auth
P1	30.09.22	Preliminary		
D	31.10.22	SSDA Mod. 5 Submission		

Project
Trinity Grammar School, The Renewal
Project


119 PROSPECT ROAD
SUMMER HILL

Drawing Title
PROPOSED T&L PRECINCT PLAN
L0

Proj. Dir	Proj. Arch	Drawn	Sheet
AK	AH/PV	MB/PT	
Job No.	Date	Scale	
210112	07/11/22	1:200	
Drawing No.	Revision		
TKD AR DA121	D		

Tanner Kibble Denton Architects Pty Ltd
PO Box 660 Darlinghurst NSW 1300 Australia
Level 1, 19 Foster Street, Surry Hills NSW 2010 Australia
T +61 2 9281 4399
F +61 2 9281 4337
www.tkda.com.au

TKDArchitects
Tanner Kibble Denton

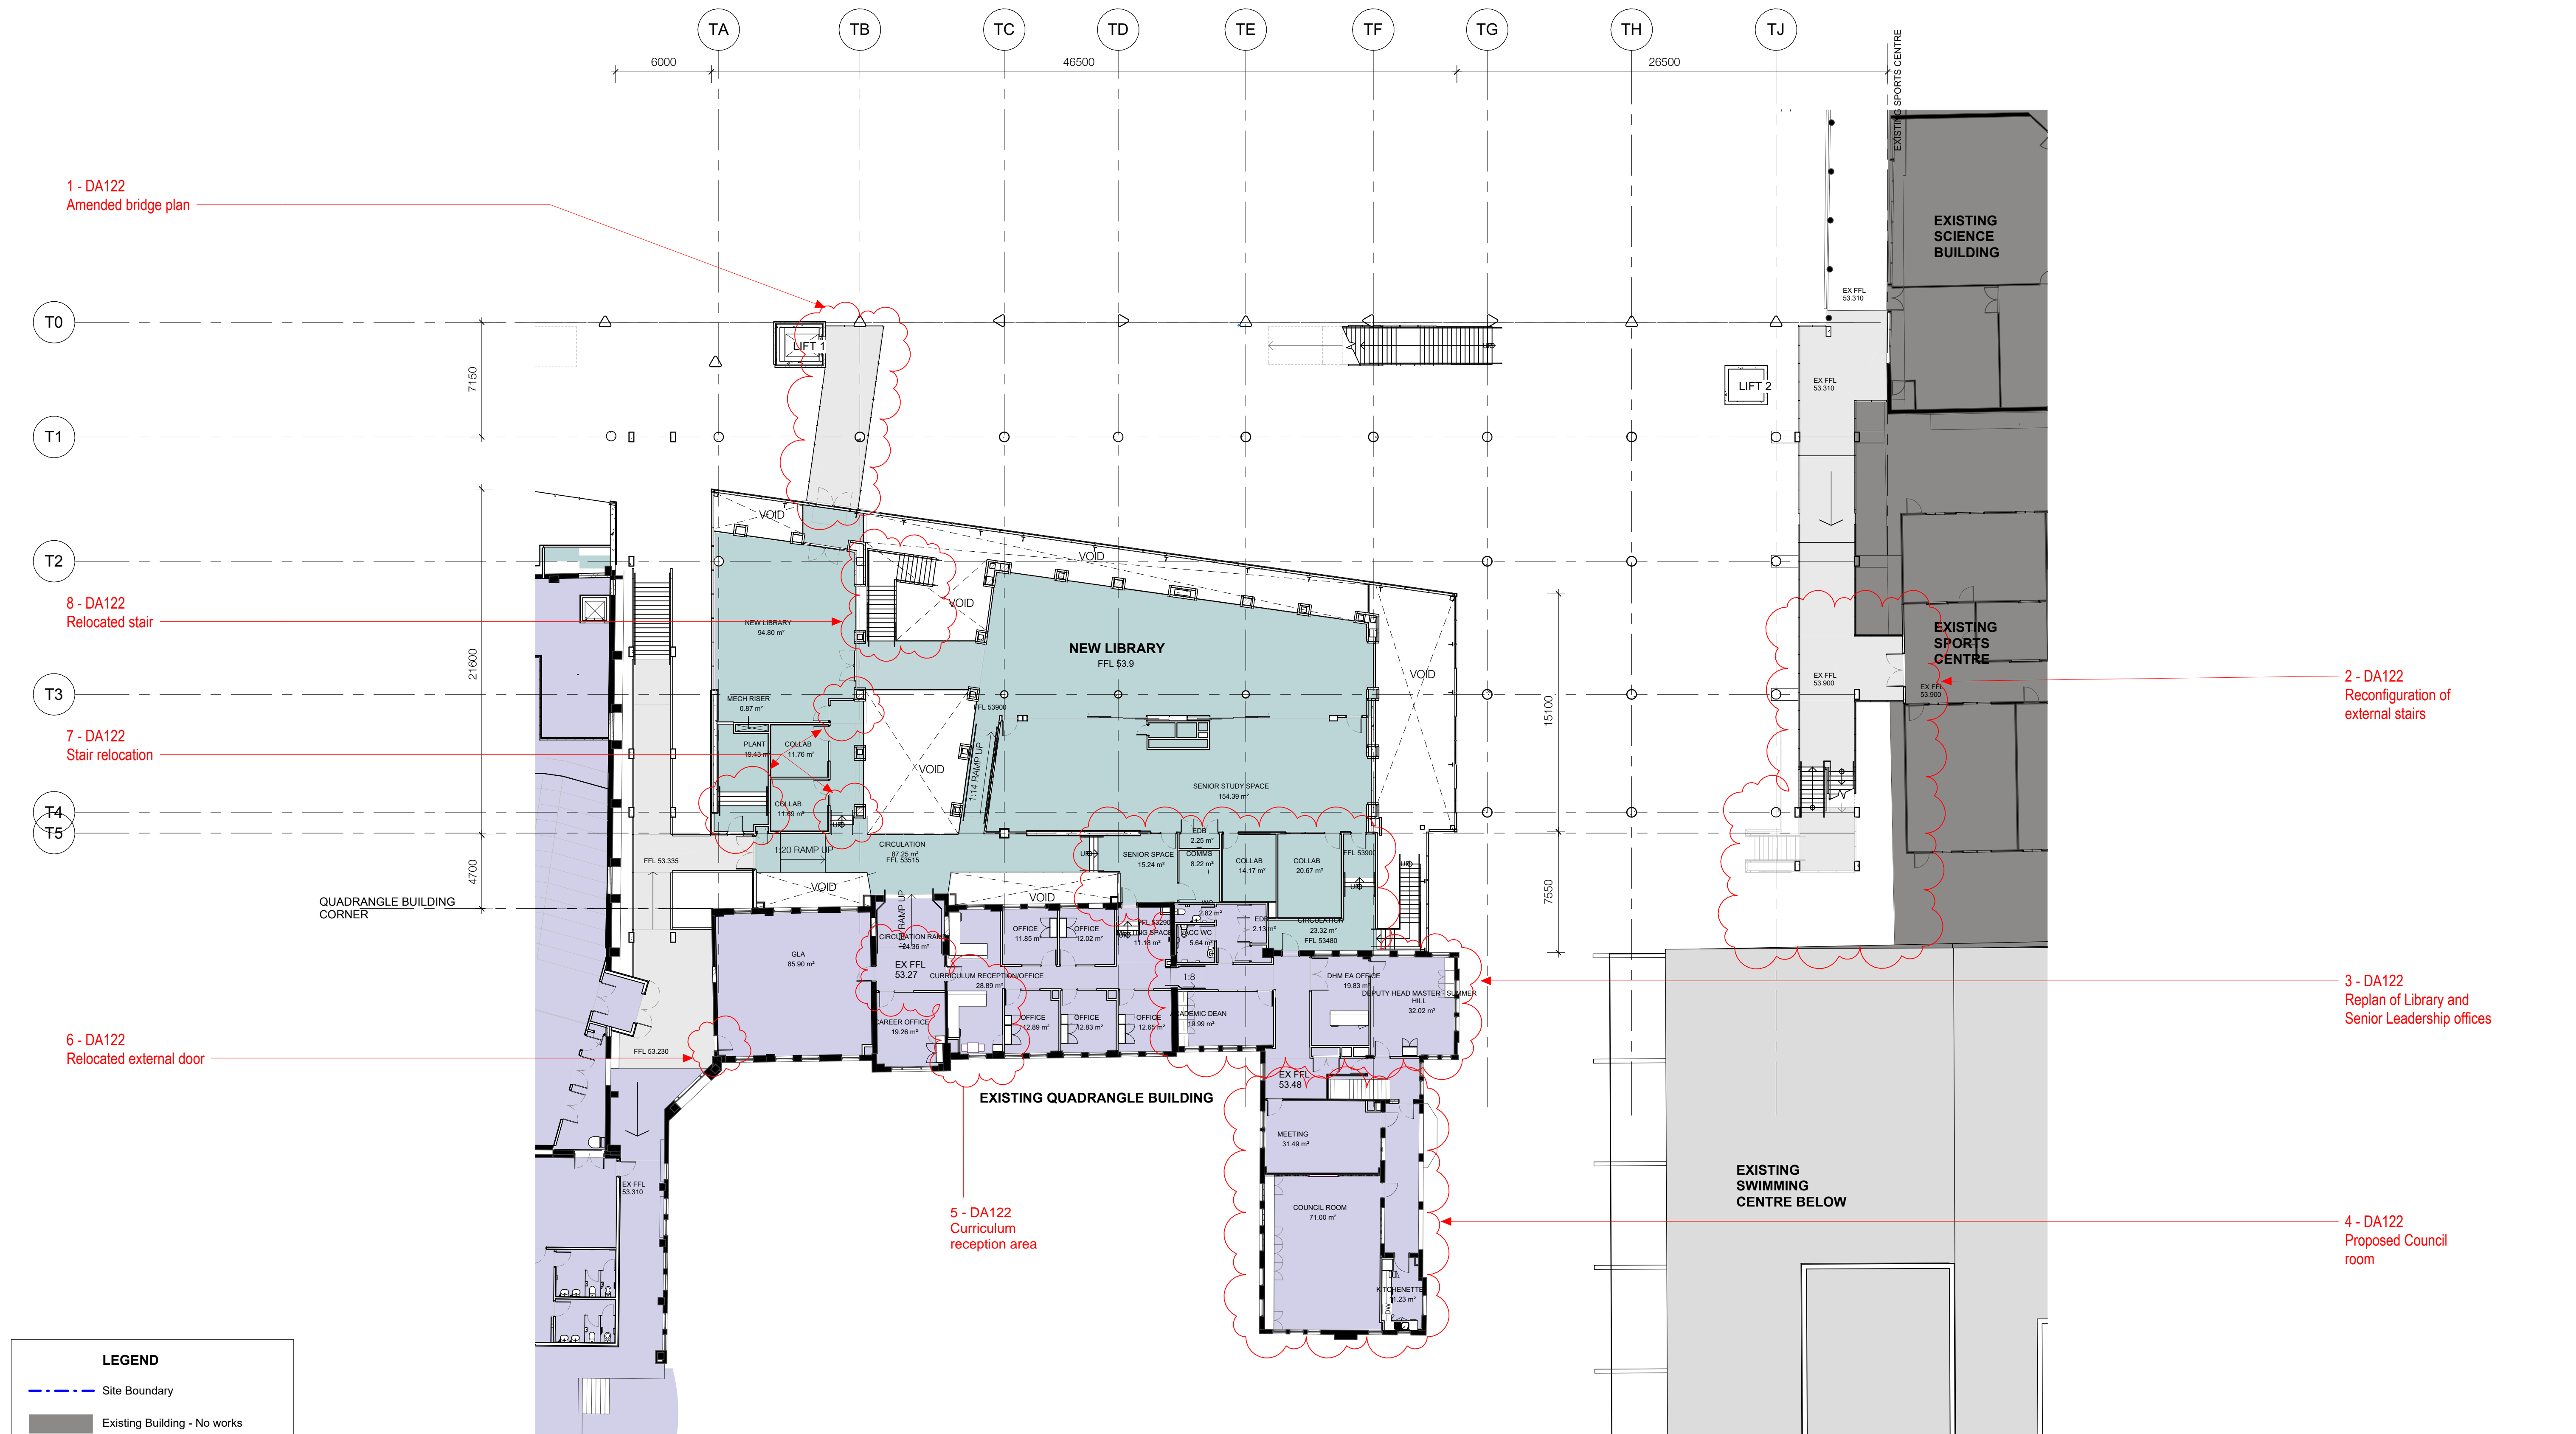

LEGEND

- Site Boundary
- Existing Building - No works
- Proposed New Building Works
- Existing Building to be Refurbished
- Proposed Walls & Structure
- Existing Walls & Structure
- Demolish
- Previously proposed Building outline

CLIENT
Trinity Grammar School

BUILDER
HANSEN YUNCKEN

NOTE: THE ORIGINAL
ARCHITECTURAL DESIGN FOR
THIS DEVELOPMENT WAS BY
PMDL ARCHITECTURE + DESIGN.

NSW Nominated Architects: Robert Denton Reg. No. 5782, Alex Kibble Reg. No. 6015		
Do not scale drawings. Verify all dimensions on site. Notify architect of all discrepancies		
Rev	Date	Description
P1	30.09.22	Preliminary
D	31.10.22	SSDA Mod. 5 Submission

Project
Trinity Grammar School, The Renewal
Project


119 PROSPECT ROAD
SUMMER HILL

Drawing Title
PROPOSED T&L PRECINCT PLAN
L1

Proj. Dir	Proj. Arch	Drawn	Sheet
AK	AH/PV	Author	
Job No.	Date	Scale	
210112	07/11/22	1:200	
Drawing No.	Revision		
TKD AR DA122	D		

Tanner Kibble Denton Architects Pty Ltd
PO Box 660 Darlinghurst NSW 1300 Australia
Level 1, 19 Foster Street, Surry Hills NSW 2010 Australia
T +61 2 9281 4399
F +61 2 9281 4337
www.tkda.com.au

TKD Architects
Tanner Kibble Denton

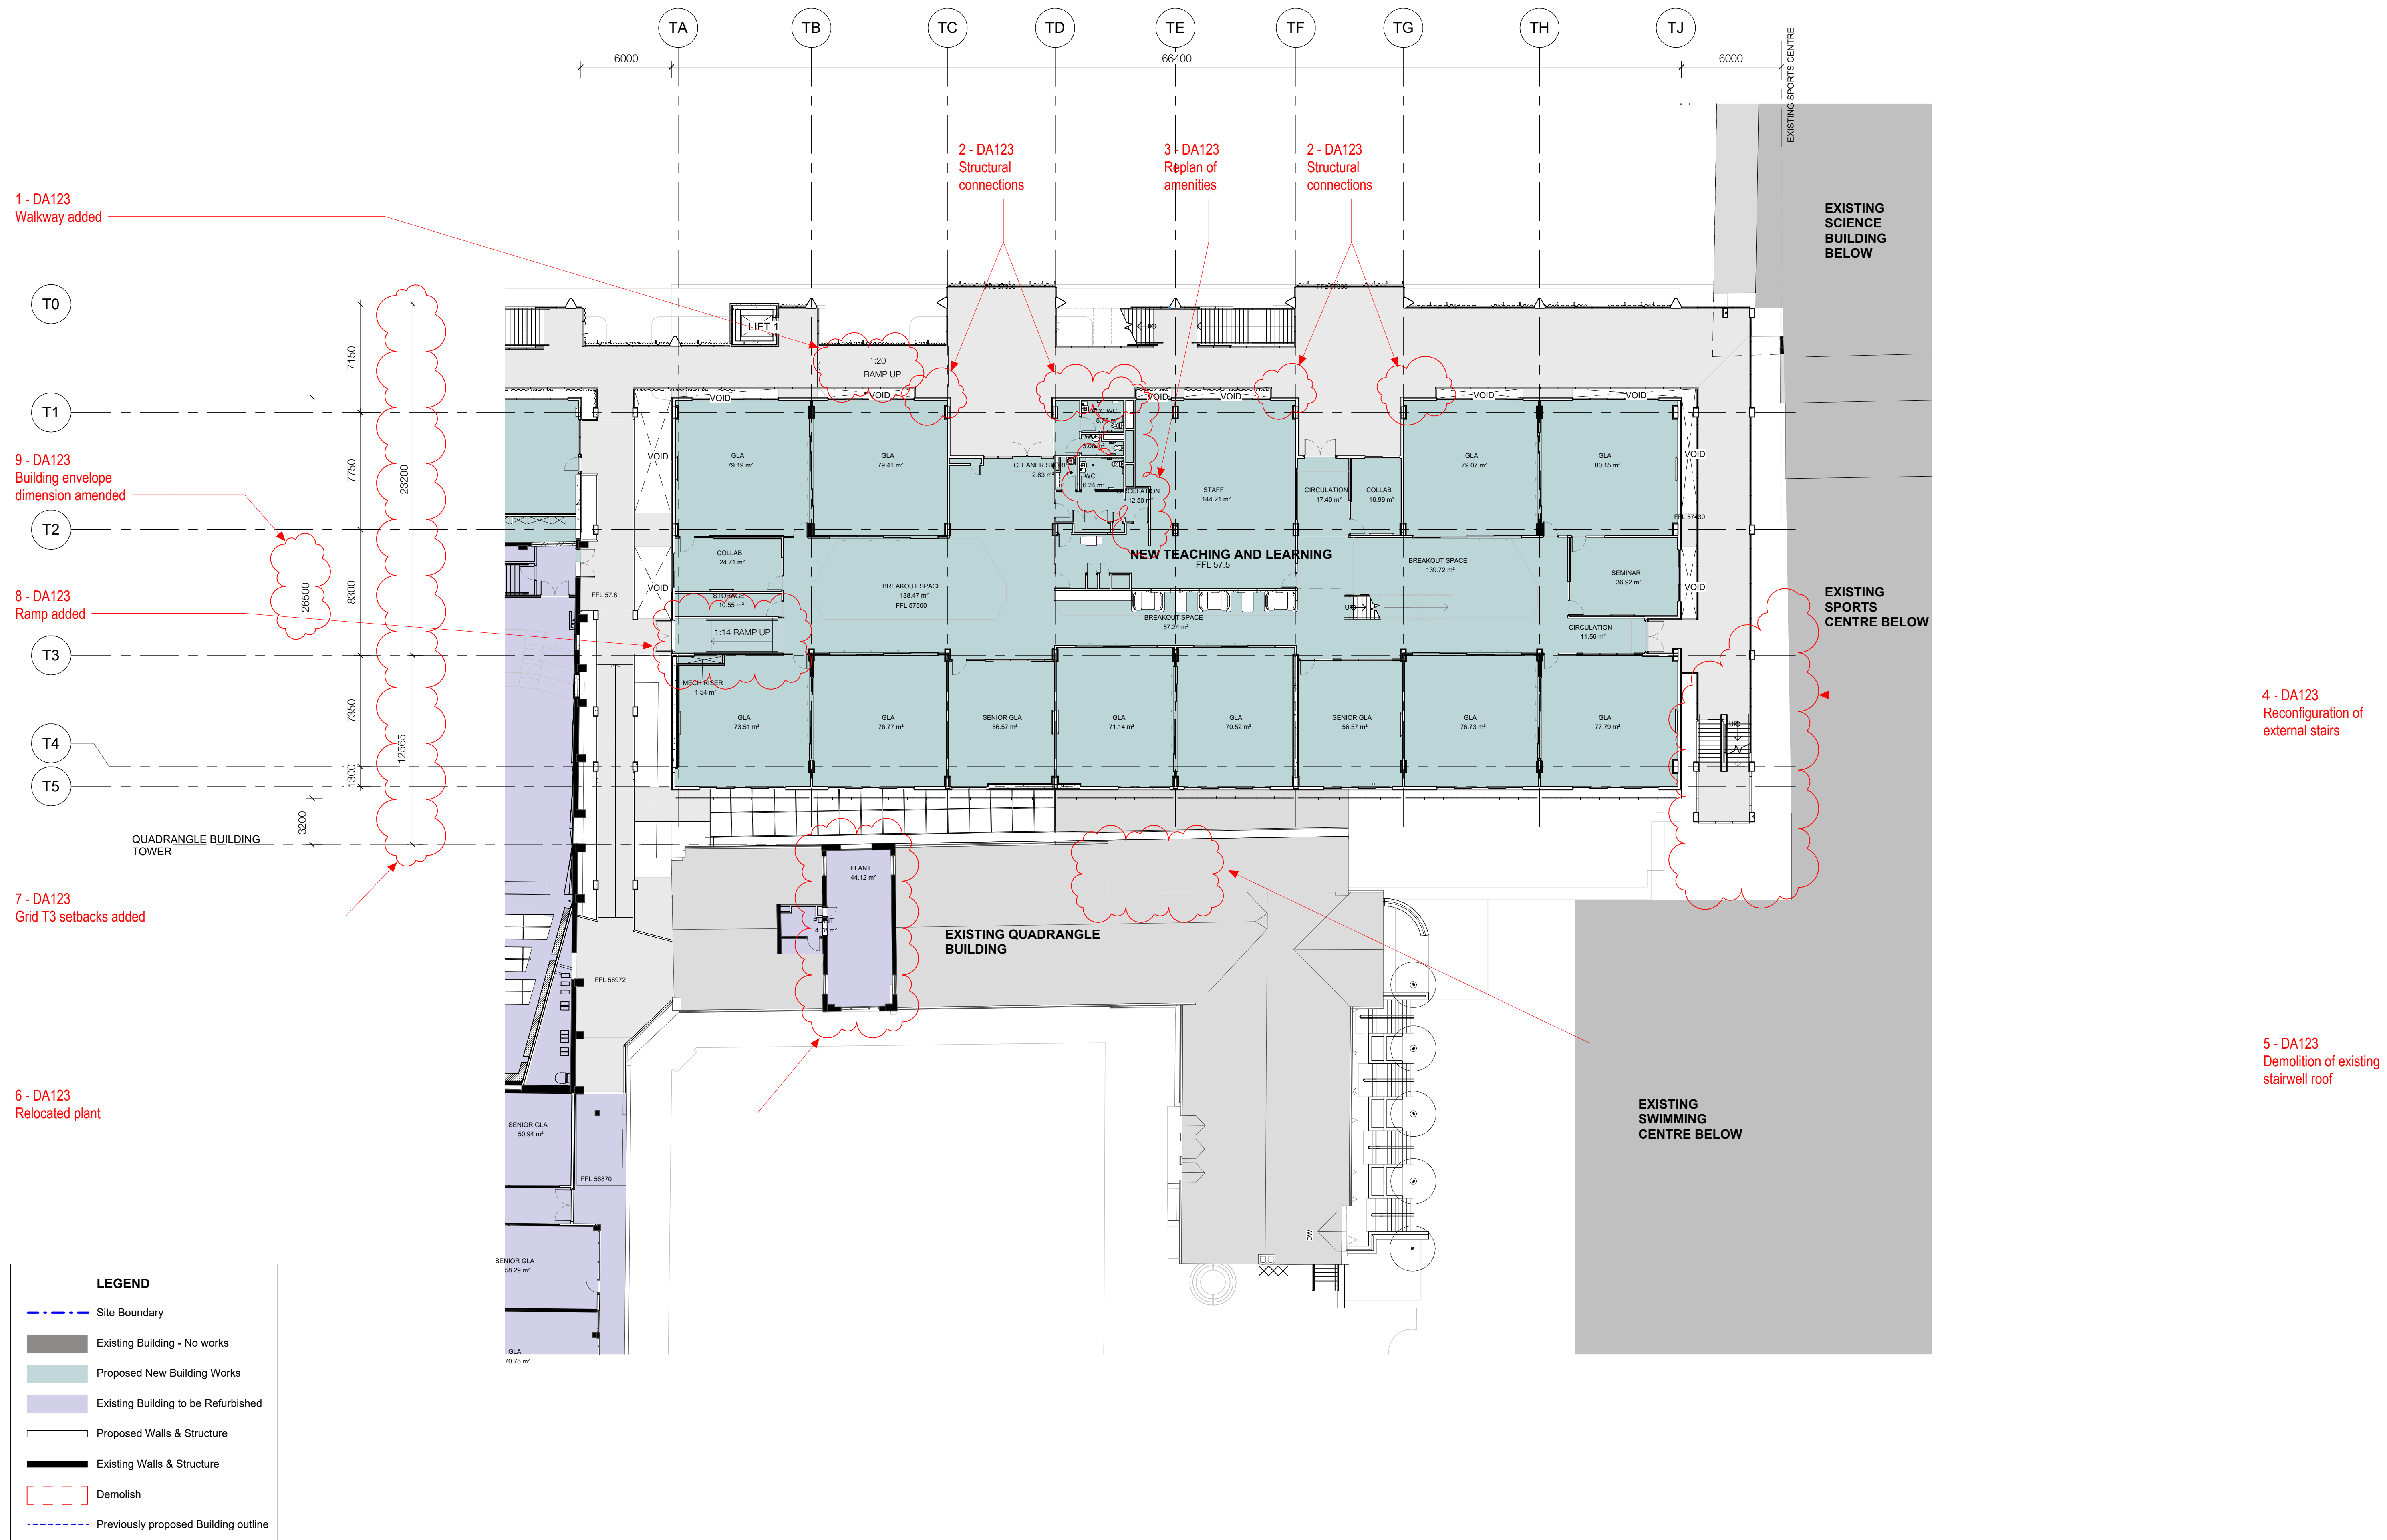

CLIENT
Trinity Grammar School



BUILDER
HANSEN YUNCKEN


NOTE: THE ORIGINAL
ARCHITECTURAL DESIGN FOR
THIS DEVELOPMENT WAS BY
PMDL ARCHITECTURE + DESIGN.

NSW Nominated Architects: Robert Denton Reg. No. 5782, Alex Kibble Reg. No. 6015
Do not scale drawings. Verify all dimensions on site. Notify architect of all discrepancies
Rev Date Description Chkd Auth
P1 30.09.22 Preliminary
E 31.10.22 SSDA Mod. 5 Submission

Project
Trinity Grammar School, The Renewal
Project
119 PROSPECT ROAD
SUMMER HILL
Drawing Title
**PROPOSED T&L PRECINCT PLAN
L2**

Proj. Dir	Proj. Arch	Drawn	Sheet
AK	AH/PV	Author	
Job No.	Date	Scale	
210112	07/11/22	1:200	


Drawing No. **TKD AR DA123**

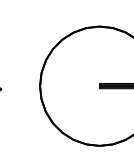

Revision
E

Tanner Kibble Denton Architects Pty Ltd
PO Box 660 Darlinghurst NSW 1300 Australia
Level 1, 19 Foster Street, Surry Hills NSW 2010 Australia
T +61 2 9281 4399
F +61 2 9281 4337
www.tkda.com.au

TKD Architects
Tanner Kibble Denton

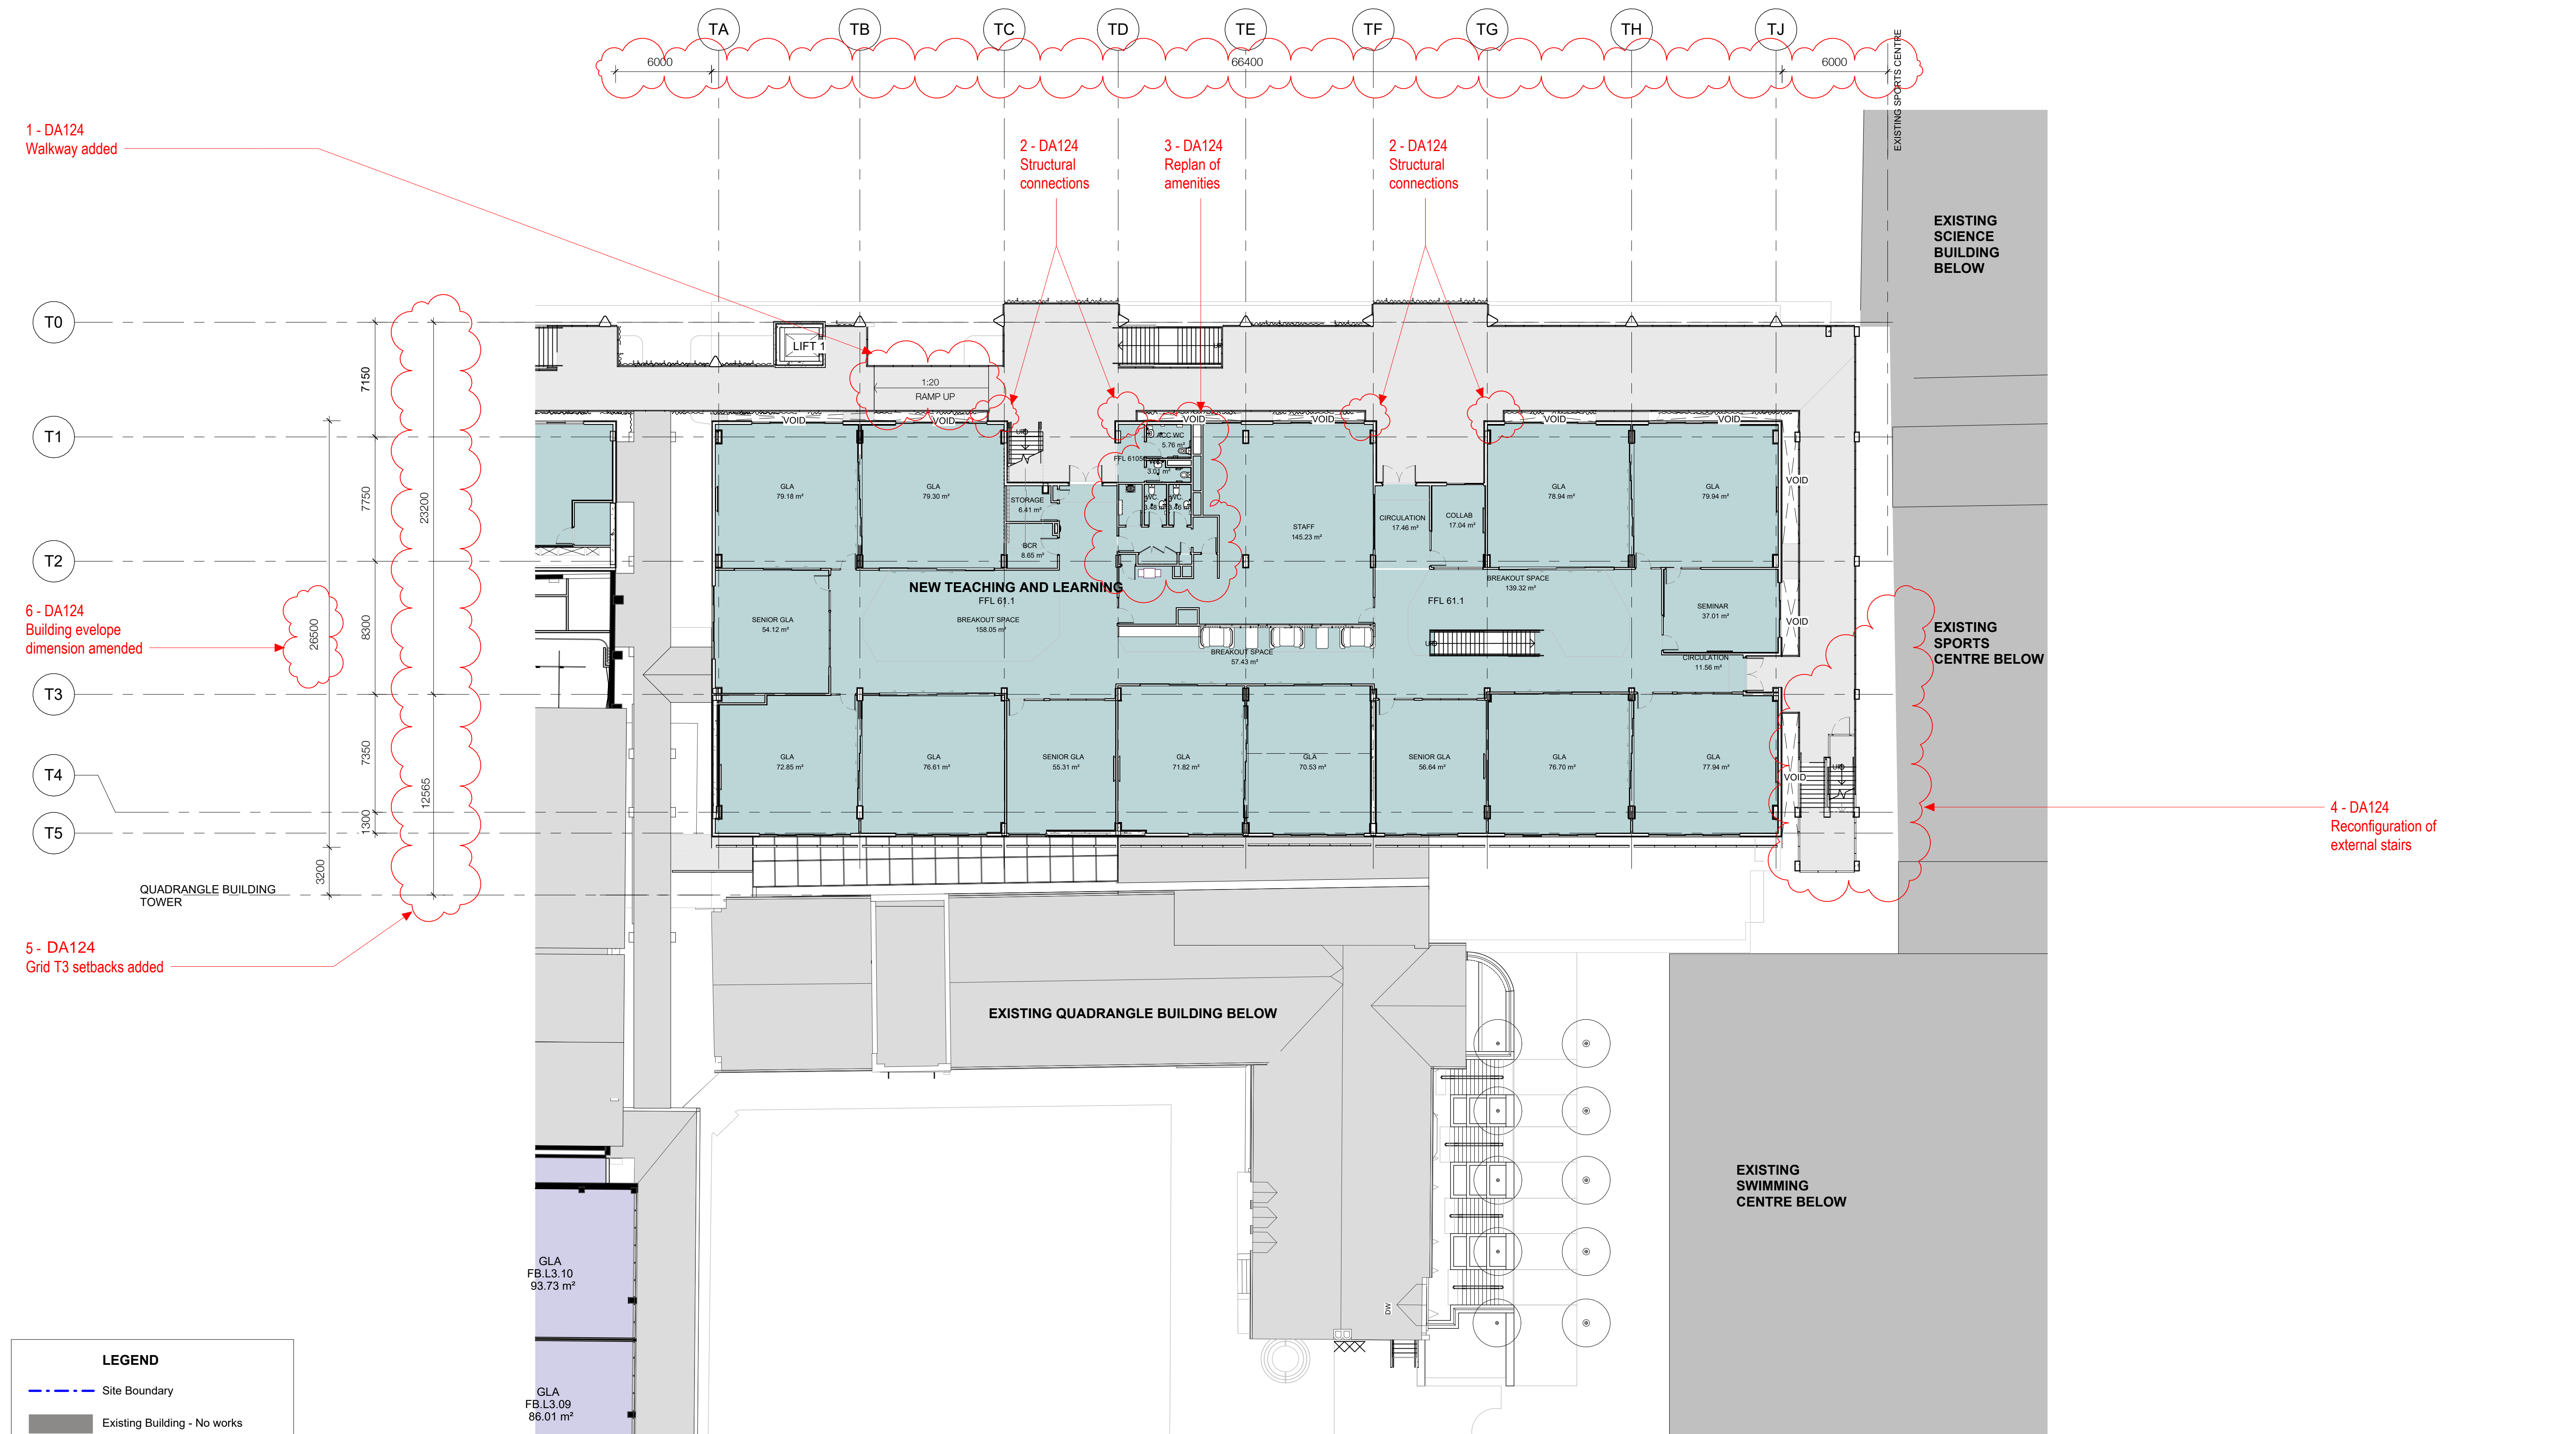

LEGEND

- Site Boundary
- Existing Building - No works
- Proposed New Building Works
- Existing Building to be Refurbished
- Proposed Walls & Structure
- Existing Walls & Structure
- Demolish
- Previously proposed Building outline

CLIENT
Trinity Grammar School

BUILDER
HANSEN YUNCKEN

NOTE: THE ORIGINAL
ARCHITECTURAL DESIGN FOR
THIS DEVELOPMENT WAS BY
PMDL ARCHITECTURE + DESIGN.

NSW Nominated Architects: Robert Denton Reg. No. 5782, Alex Kibble Reg. No. 6015
Do not scale drawings. Verify all dimensions on site. Notify architect of all discrepancies

Rev	Date	Description	Chkd	Auth
P1	30.09.22	Preliminary		
E	31.10.22	SSDA Mod. 5 Submission		


Project
Trinity Grammar School, The Renewal
Project
119 PROSPECT ROAD
SUMMER HILL
Drawing Title
PROPOSED T&L PRECINCT PLAN
L3

Proj. Dir	Proj. Arch	Drawn	Sheet
AK	AH/PV	Author	
Job No.	Date	Scale	
210112	07/11/22	1:200	
Drawing No.			
TKD AR DA124			

Revision
E

Tanner Kibble Denton Architects Pty Ltd
PO Box 660 Darlinghurst NSW 1300 Australia
Level 1, 19 Foster Street, Surry Hills NSW 2010 Australia
T +61 2 9281 4399
F +61 2 9281 4337
www.tkda.com.au

TKD Architects
Tanner Kibble Denton

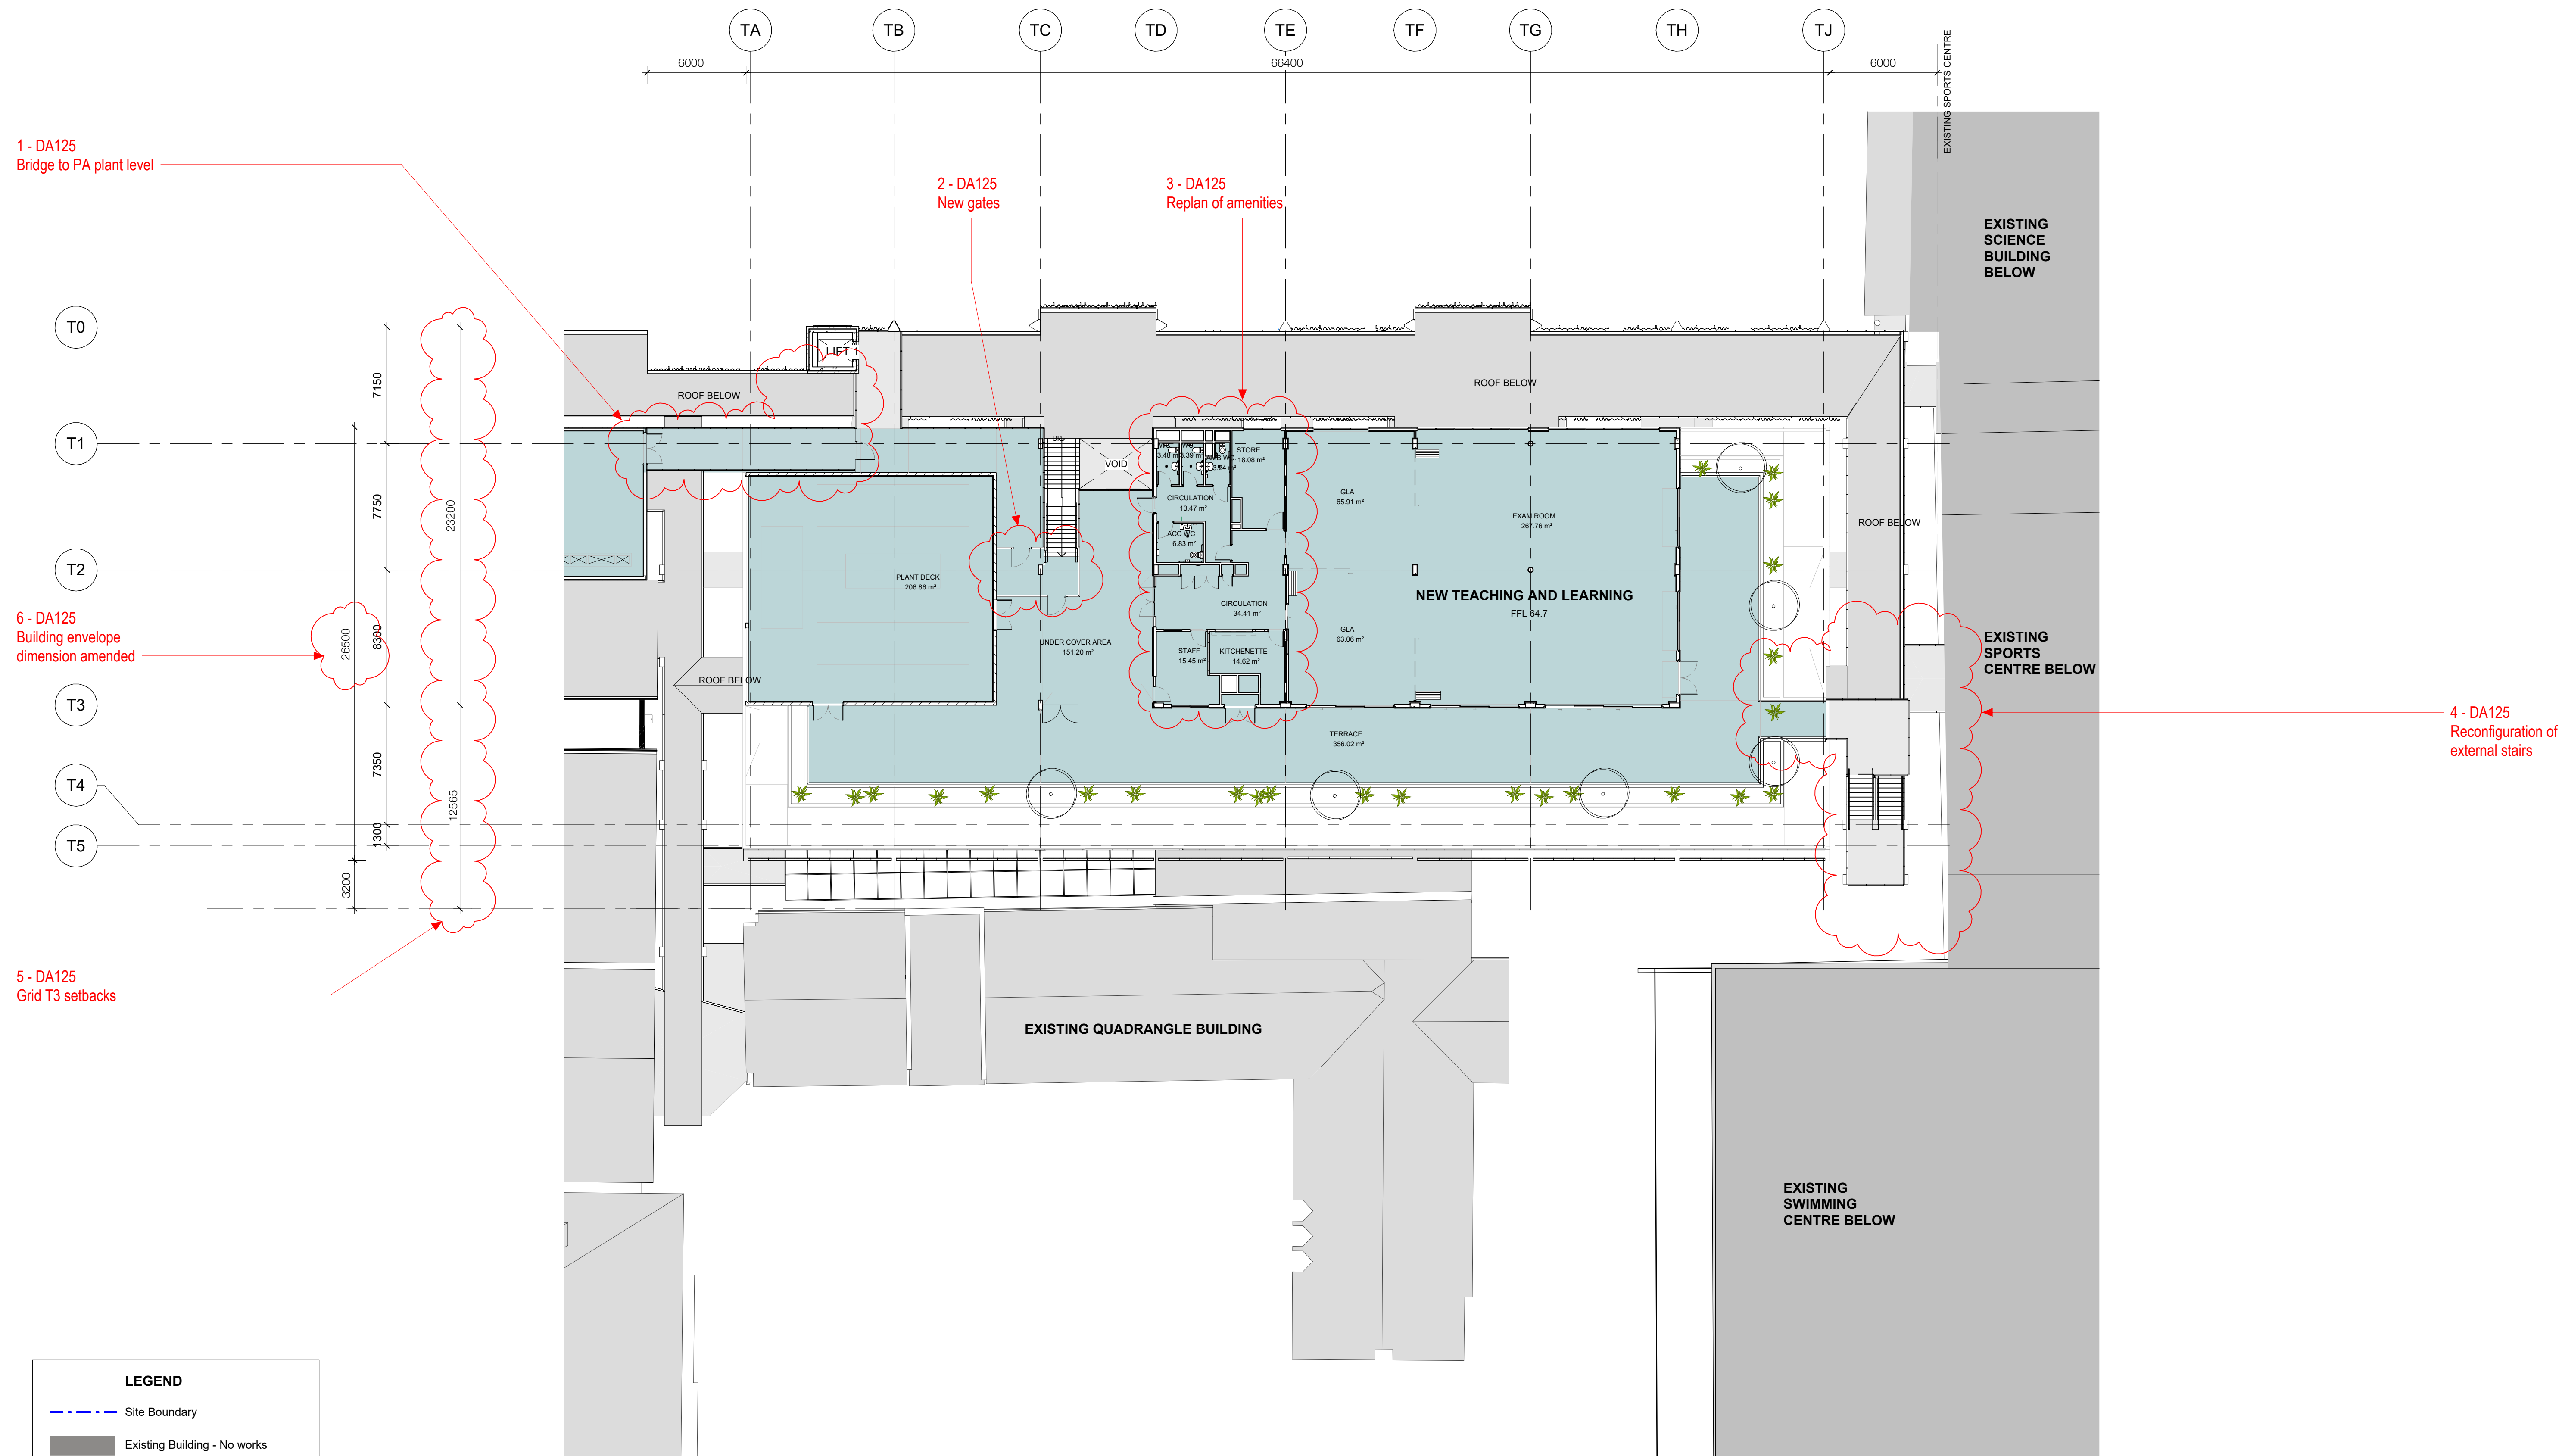

LEGEND	
	Site Boundary
	Existing Building - No works
	Proposed New Building Works
	Existing Building to be Refurbished
	Proposed Walls & Structure
	Existing Walls & Structure
	Demolish
	Previously proposed Building outline

CLIENT
Trinity Grammar School



BUILDER
HANSEN YUNCKEN


NOTE: THE ORIGINAL
ARCHITECTURAL DESIGN FOR
THIS DEVELOPMENT WAS BY
PMDL ARCHITECTURE + DESIGN.

NSW Nominated Architects: Robert Denton Reg. No. 5782, Alex Kibble Reg. No. 6015
Do not scale drawings. Verify all dimensions on site. Notify architect of all discrepancies
Rev Date Description Chkd Auth
P1 30.09.22 Preliminary
E 31.10.22 SSDA Mod. 5 Submission

Project
Trinity Grammar School, The Renewal
Project
119 PROSPECT ROAD
SUMMER HILL
Drawing Title
**PROPOSED T&L PRECINCT PLAN
L4**


Proj. Dir	Proj. Arch	Drawn	Sheet
AK	AH/PV	Author	
Job No.	Date	Scale	
210112	07/11/22	1:200	

Drawing No. **TKD AR DA125**

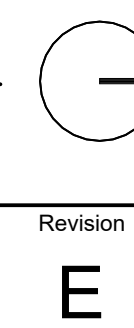

Tanner Kibble Denton Architects Pty Ltd
PO Box 660 Darlinghurst NSW 1300 Australia
Level 1, 19 Foster Street, Surry Hills NSW 2010 Australia
T +61 2 9281 4399
F +61 2 9281 4337
www.tkda.com.au

TKDArchitects
Tanner Kibble Denton

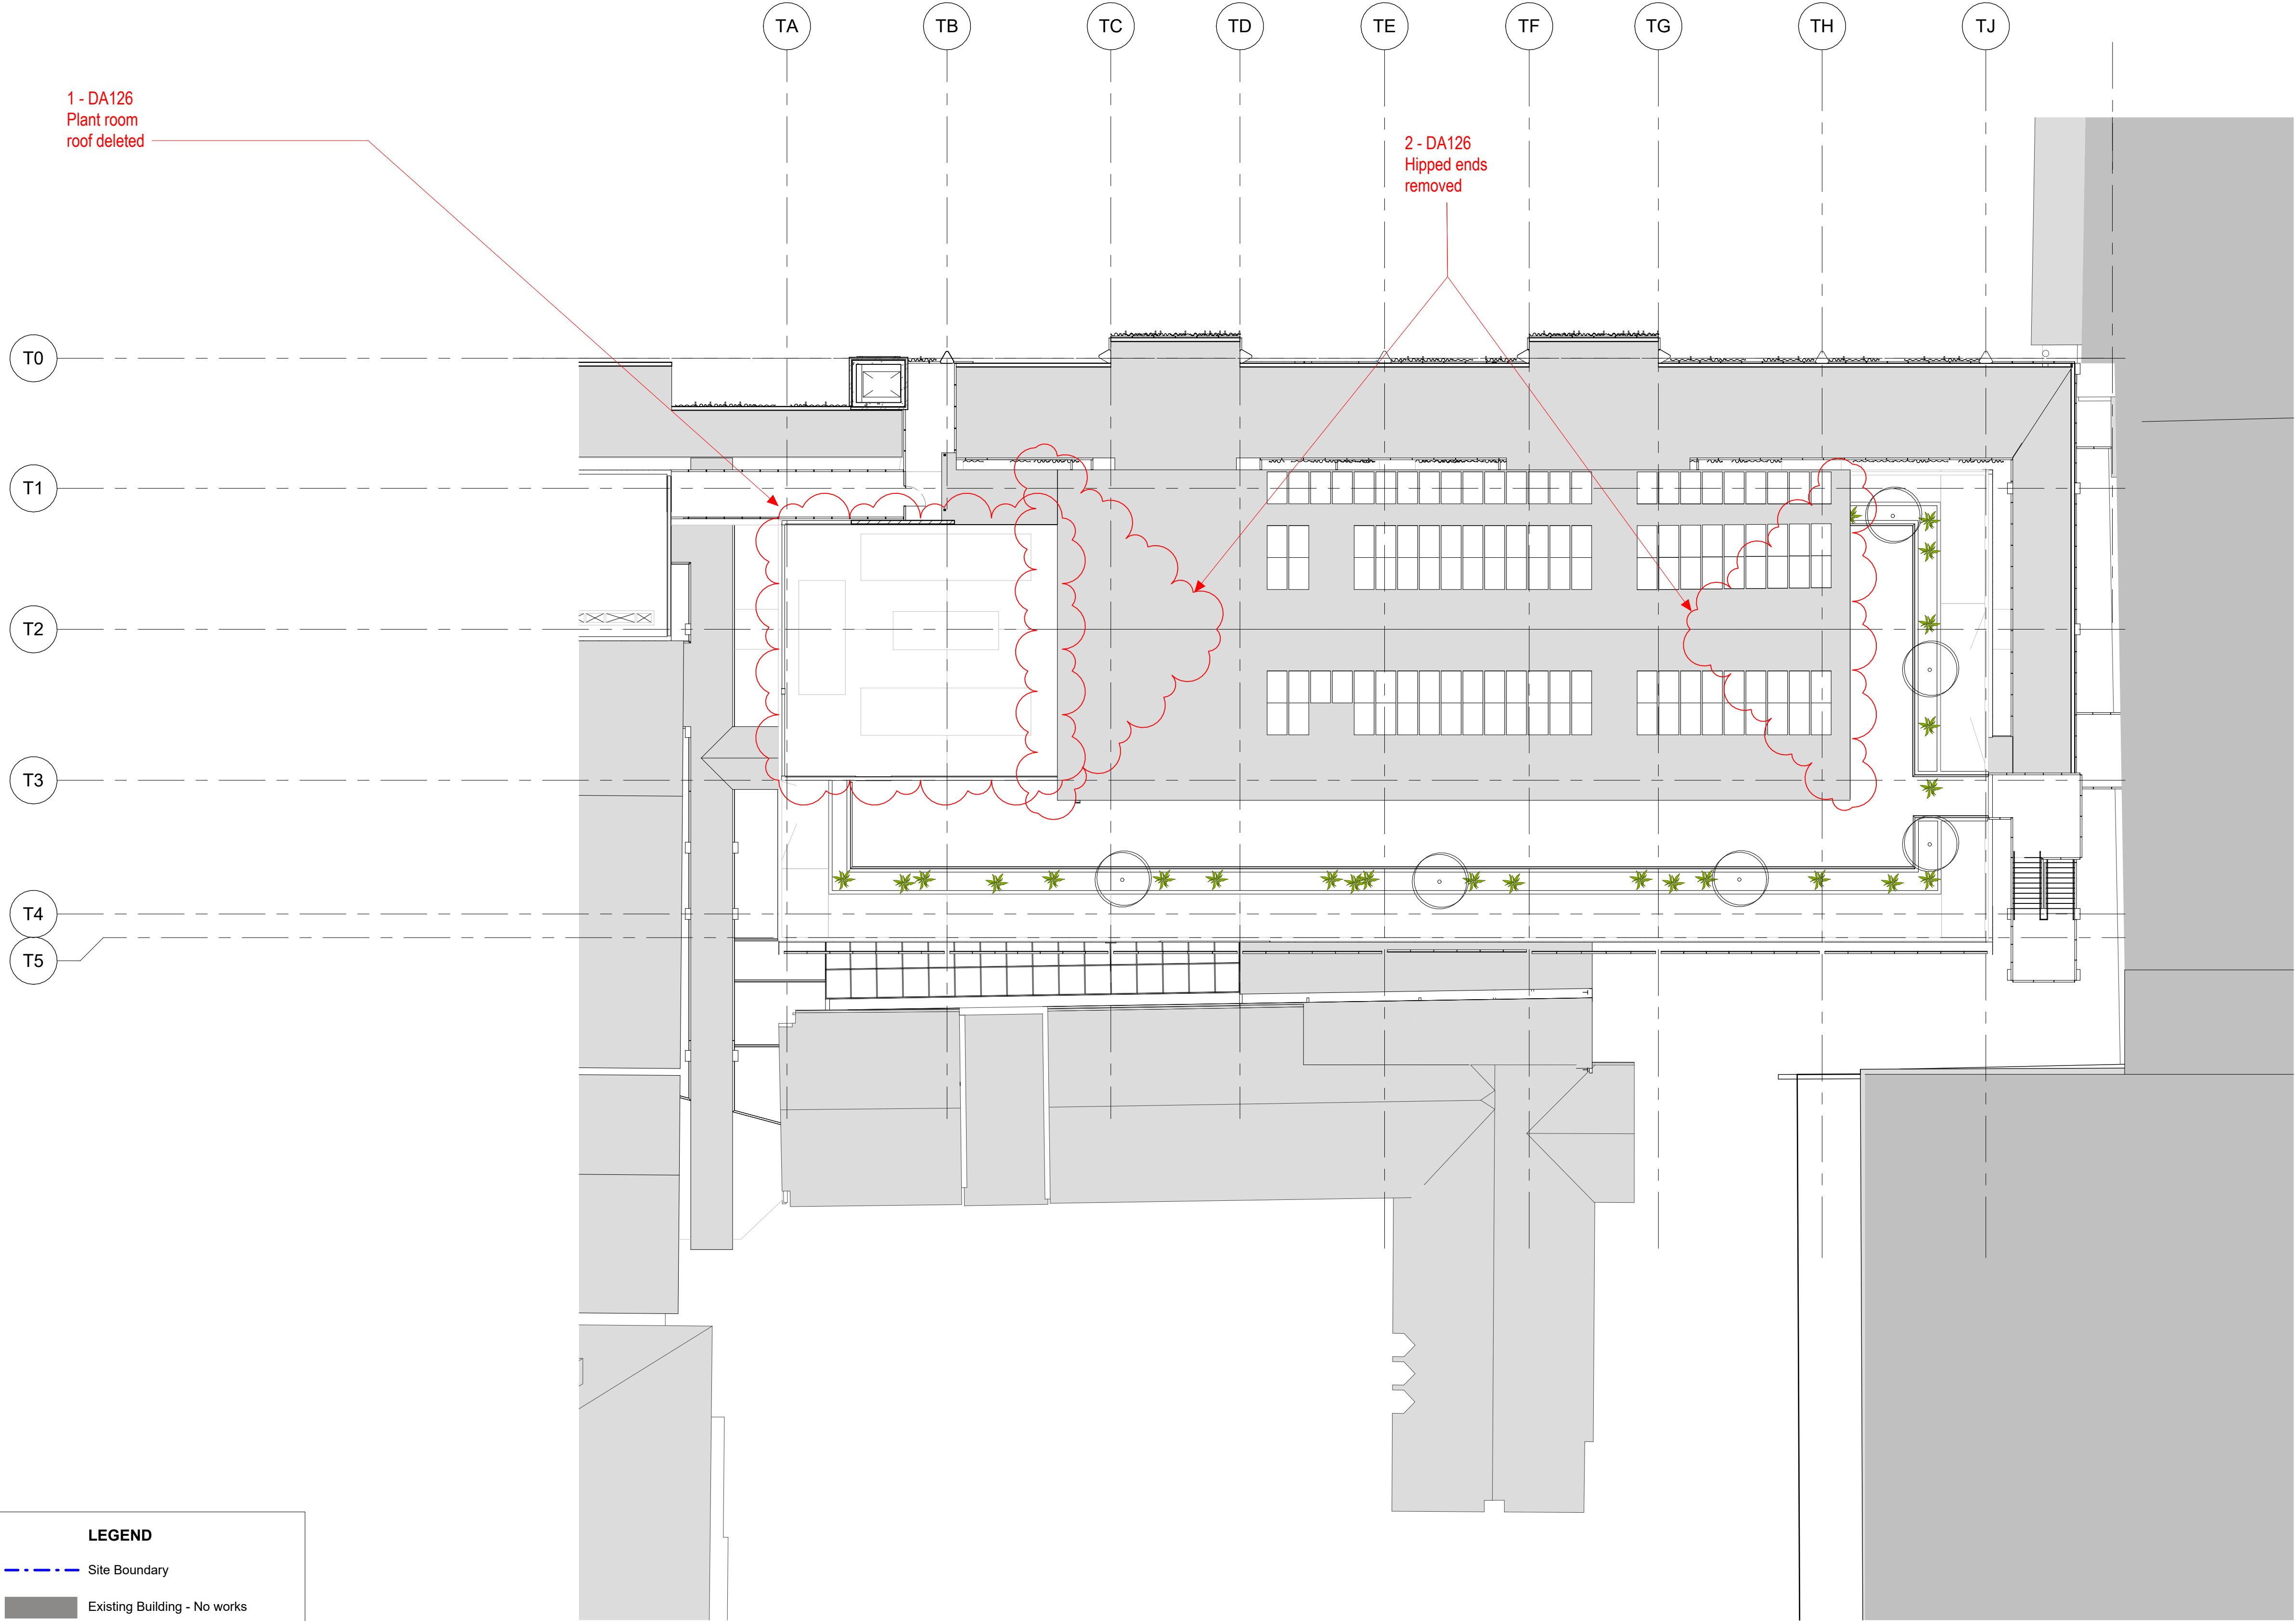

LEGEND

- Site Boundary
- Existing Building - No works
- Proposed New Building Works
- Existing Building to be Refurbished
- Proposed Walls & Structure
- Existing Walls & Structure
- Demolish
- Previously proposed Building outline

CLIENT
Trinity Grammar School



BUILDER
HANSEN YUNCKEN

NOTE: THE ORIGINAL
ARCHITECTURAL DESIGN FOR
THIS DEVELOPMENT WAS BY
PMDL ARCHITECTURE + DESIGN.


NSW Nominated Architects: Robert Denton Reg. No. 5782, Alex Kibble Reg. No. 6015
Do not scale drawings. Verify all dimensions on site. Notify architect of all discrepancies

Rev	Date	Description	Chkd	Auth
P1	30.09.22	Preliminary		
E	31.10.22	SSDA Mod. 5 Submission		

Project
Trinity Grammar School, The Renewal Project
119 PROSPECT ROAD
SUMMER HILL
Drawing Title
PROPOSED T&L PRECINCT ROOF PLAN


Proj. Dir	Proj. Arch	Drawn	Sheet
AK	AH/PV	Author	
Job No.	Date	Scale	
210112	07/11/22	1:200	

Drawing No.
TKD AR DA126

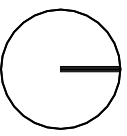

Revision
E

Tanner Kibble Denton Architects Pty Ltd
PO Box 660 Darlinghurst NSW 1300 Australia
Level 1, 19 Foster Street, Surry Hills NSW 2010 Australia
T +61 2 9281 4399
F +61 2 9281 4337
www.tkda.com.au
TKDArchitects
Tanner Kibble Denton

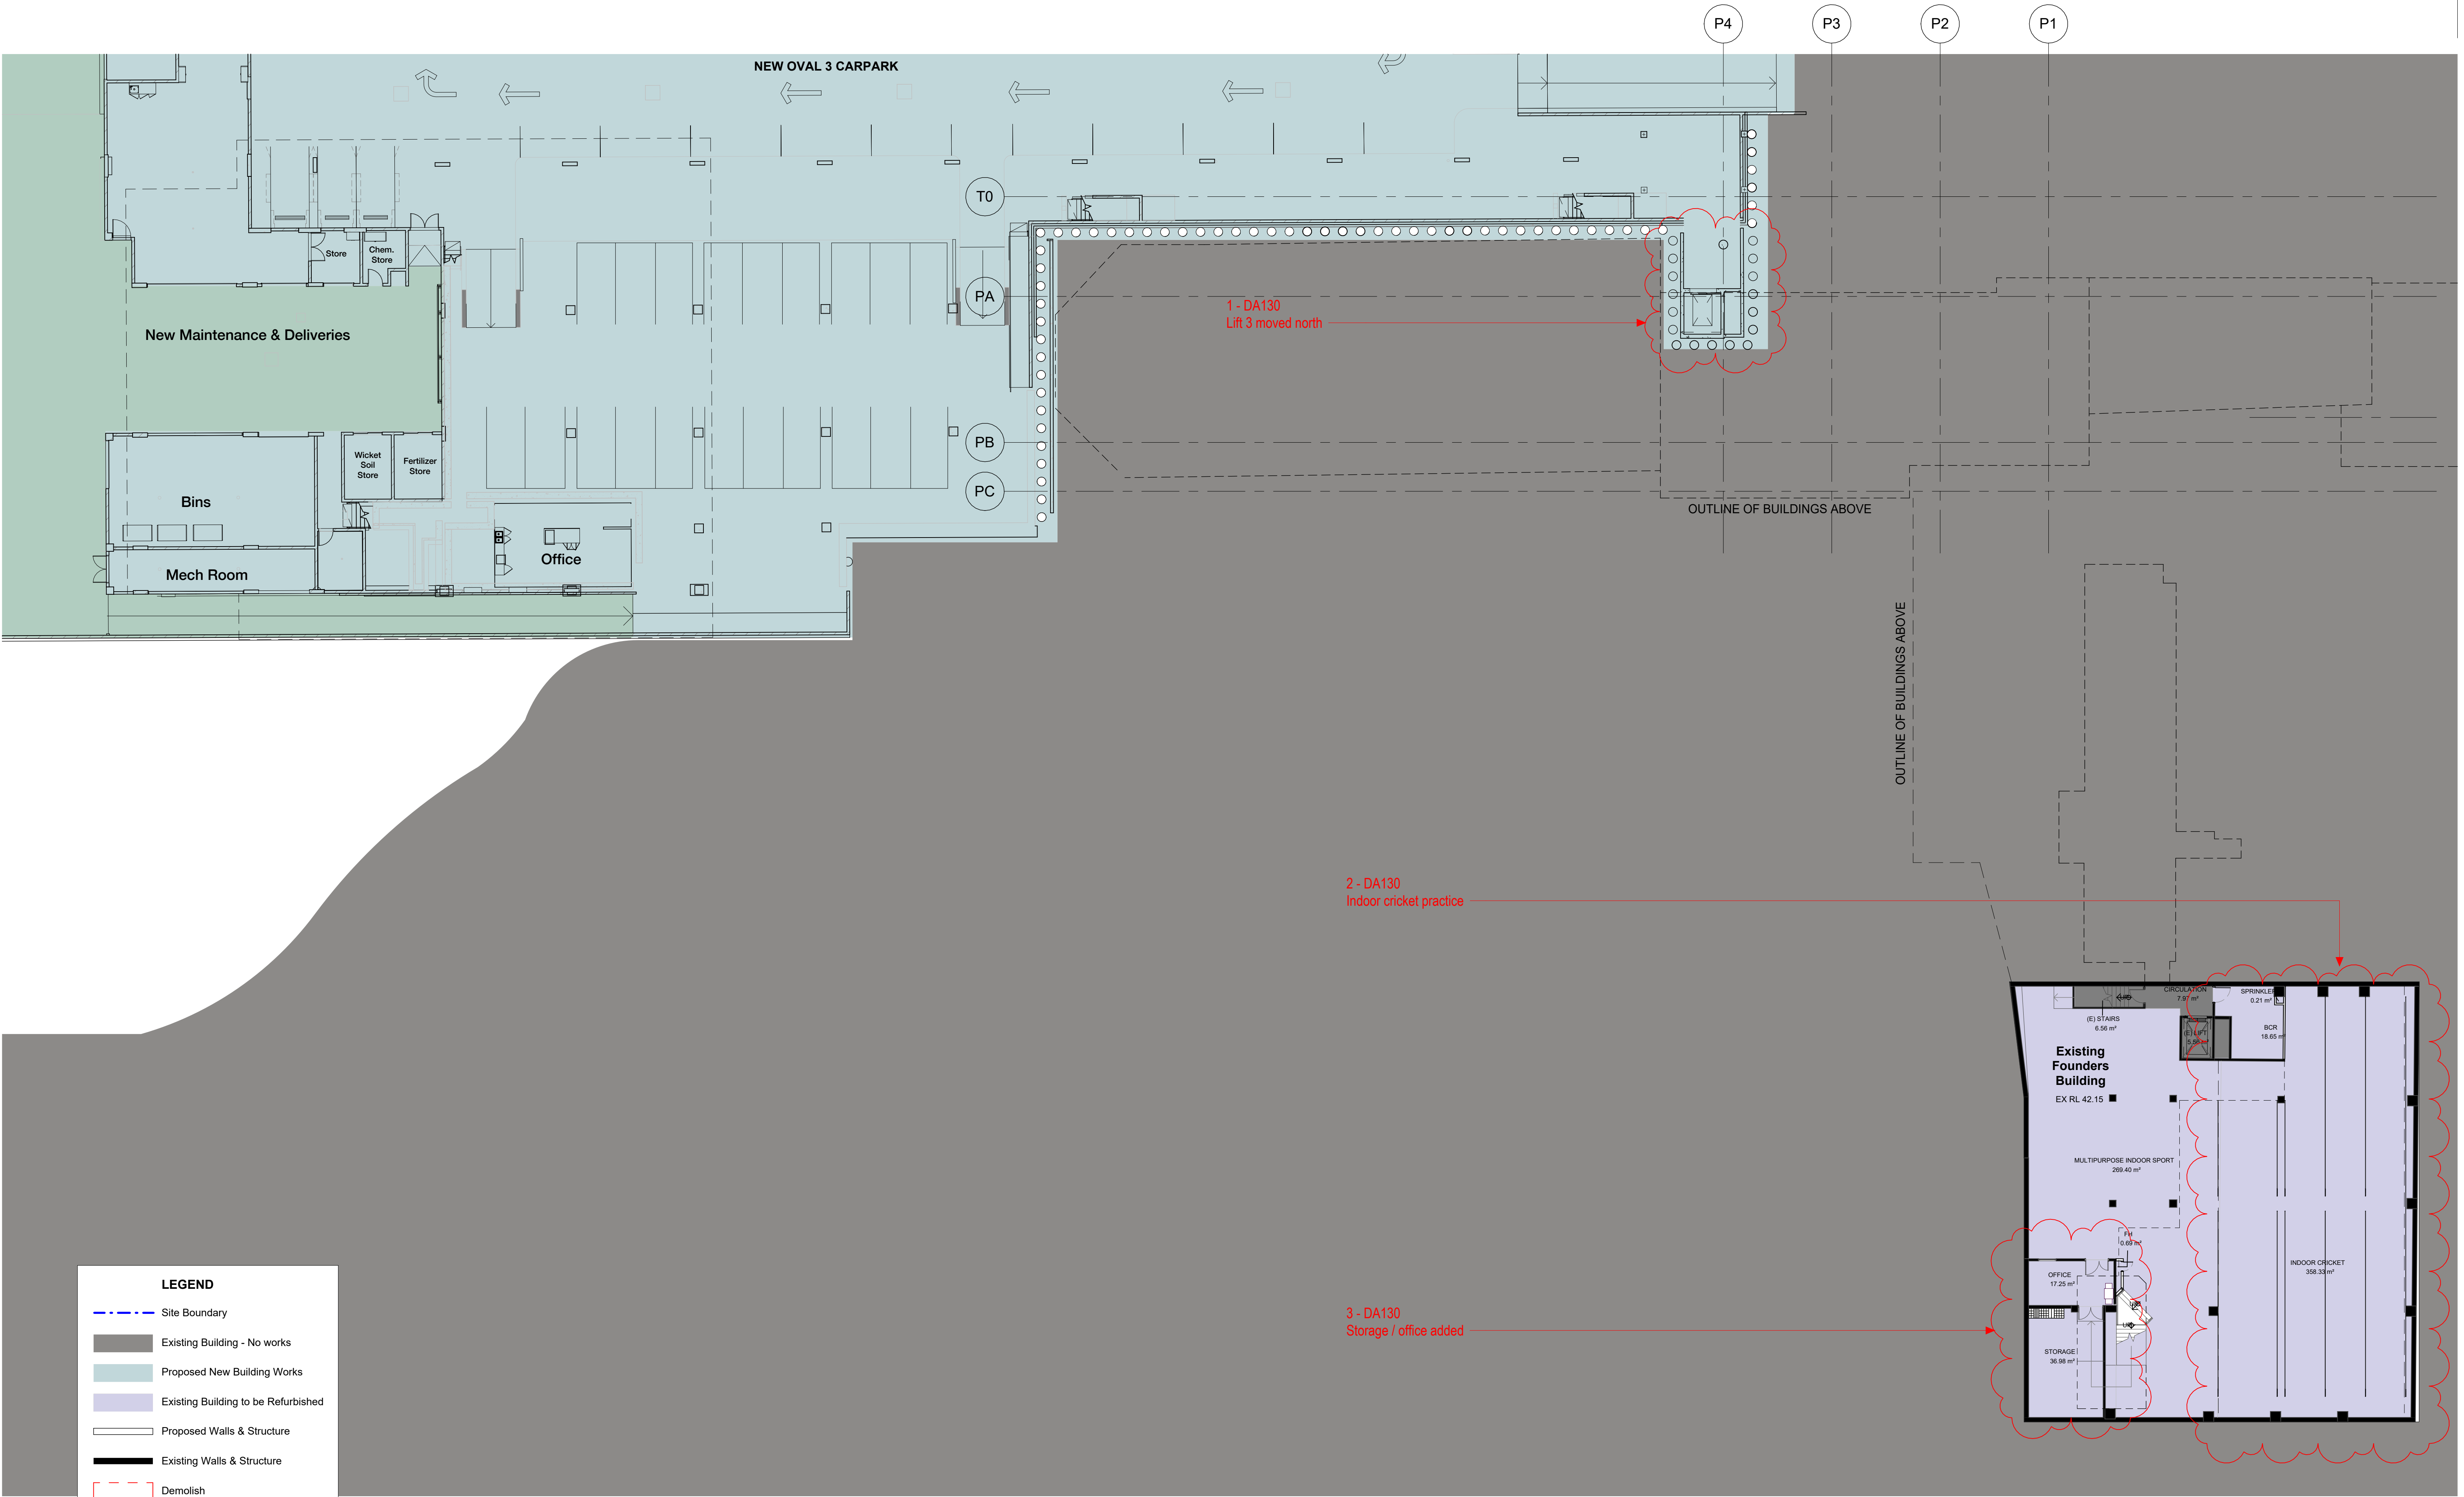

CLIENT
Trinity Grammar School



BUILDER
HANSEN YUNCKEN


NOTE: THE ORIGINAL
ARCHITECTURAL DESIGN FOR
THIS DEVELOPMENT WAS BY
PMDL ARCHITECTURE + DESIGN.

NSW Nominated Architects: Robert Denton Reg. No. 5782, Alex Kibble Reg. No. 6015
Do not scale drawings. Verify all dimensions on site. Notify architect of all discrepancies
Rev Date Description Chkd Auth
P1 30.09.22 Preliminary
D 31.10.22 SSDA Mod. 5 Submission

Project
Trinity Grammar School, The Renewal
Project
119 PROSPECT ROAD
SUMMER HILL
Drawing Title
PROPOSED PERFORMING ARTS
PRECINCT AND MULTIPURPOSE
HALL PLAN B2

Proj. Dir	Proj. Arch	Drawn	Sheet
AK	AH/PV	Author	
Job No.	Date	Scale	
210112	07/11/22	1:200	


Drawing No. TKD AR DA130

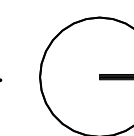

Revision
D

0M 4 8 12 16 20
Tanner Kibble Denton Architects Pty Ltd
PO Box 660 Darlinghurst NSW 1300 Australia
Level 1, 19 Foster Street, Surry Hills NSW 2010 Australia
T +61 2 9281 4399
F +61 2 9281 4337
www.tkda.com.au

TKDArchitects
Tanner Kibble Denton

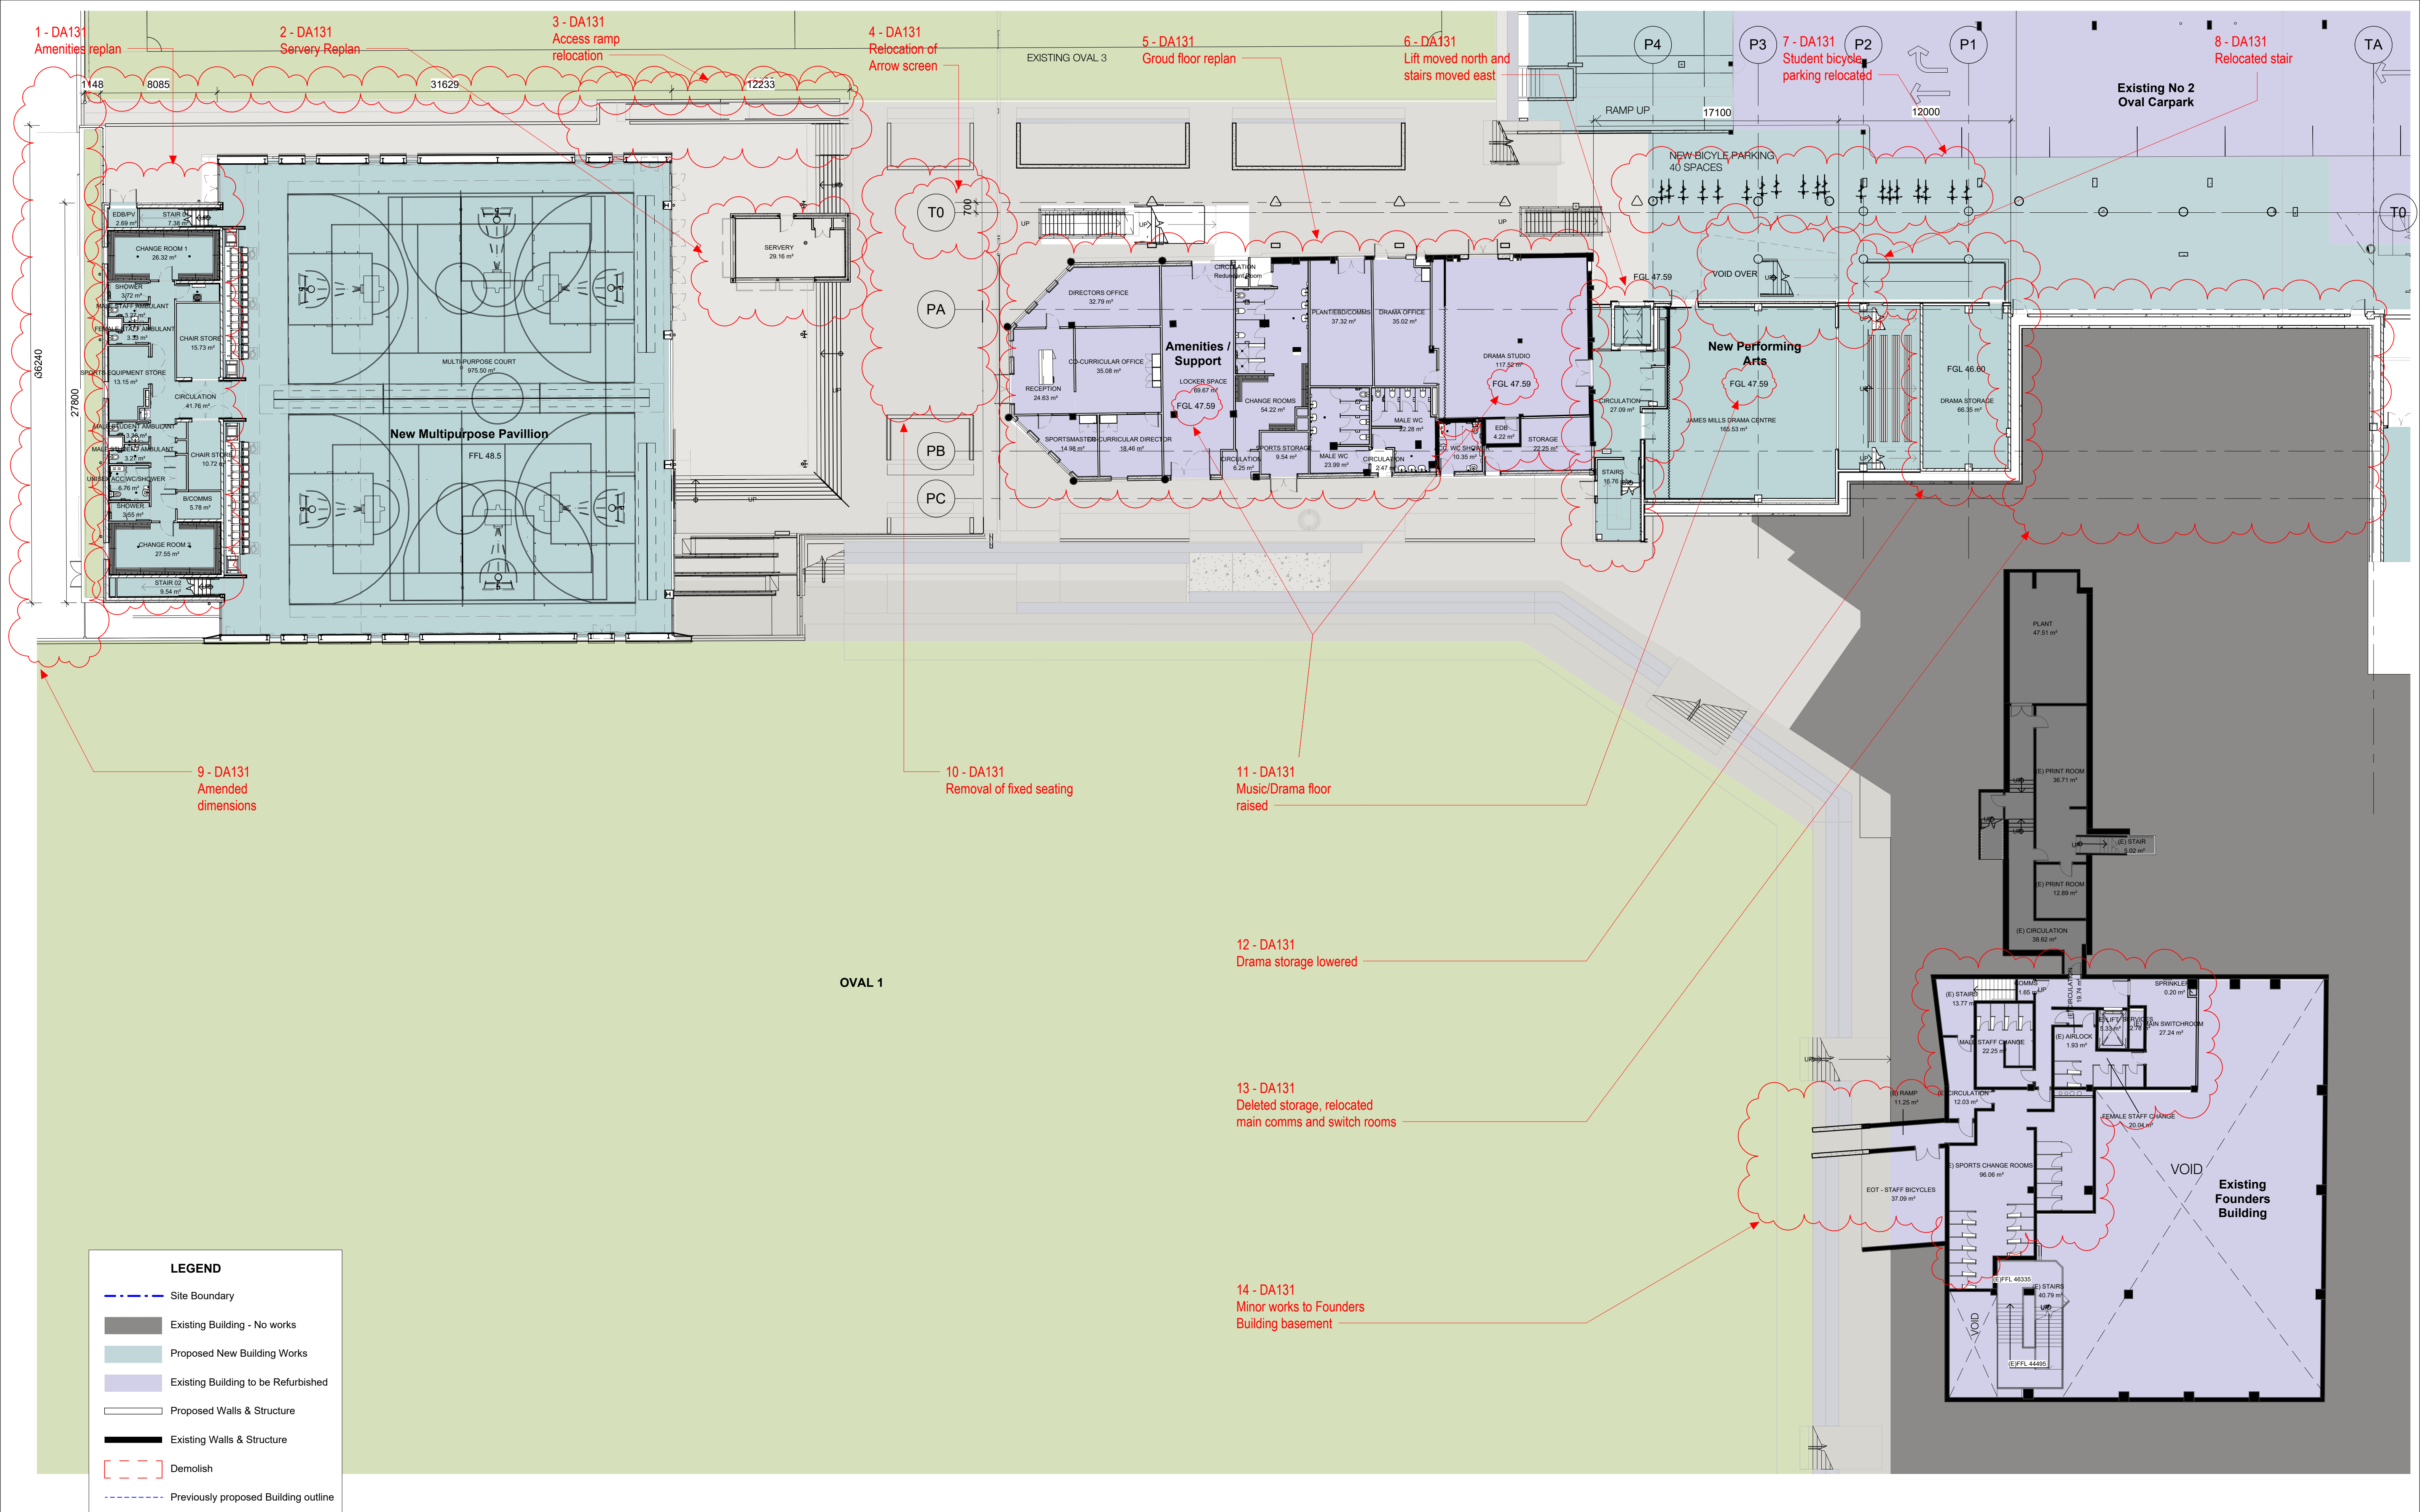

LEGEND

- Site Boundary
- Existing Building - No works
- Proposed New Building Works
- Existing Building to be Refurbished
- Proposed Walls & Structure
- Existing Walls & Structure
- Demolish
- Previously proposed Building outline

CLIENT
Trinity Grammar School

BUILDER
HANSEN YUNCKEN

NOTE: THE ORIGINAL
ARCHITECTURAL DESIGN FOR
THIS DEVELOPMENT WAS BY
PMDL ARCHITECTURE + DESIGN.

NSW Nominated Architects: Robert Denton Reg. No. 5782, Alex Kibble Reg. No. 6015
Do not scale drawings. Verify all dimensions on site. Notify architect of all discrepancies

Rev	Date	Description	Chkd	Auth
P1	30.09.22	Preliminary		
F	31.10.22	SSDA Mod. 5 Submission		

Project
Trinity Grammar School, The Renewal Project


119 PROSPECT ROAD
SUMMER HILL

Drawing Title
**PROPOSED PERFORMING ARTS
PRECINCT AND MULTIPURPOSE
HALL PLAN B1**

Proj. Dir AK	Proj. Arch AH/PV	Drawn Author	Sheet
Job No. 210112	Date 07/11/22	Scale 1:200	
Drawing No.		Revision	
TKD AR DA131		F	

Tanner Kibble Denton Architects Pty Ltd
PO Box 660 Darlinghurst NSW 1300 Australia
Level 1, 19 Foster Street, Surry Hills NSW 2010 Australia
T +61 2 9281 4399
F +61 2 9281 4337
www.tkda.com.au

TKDArchitects
Tanner Kibble Denton

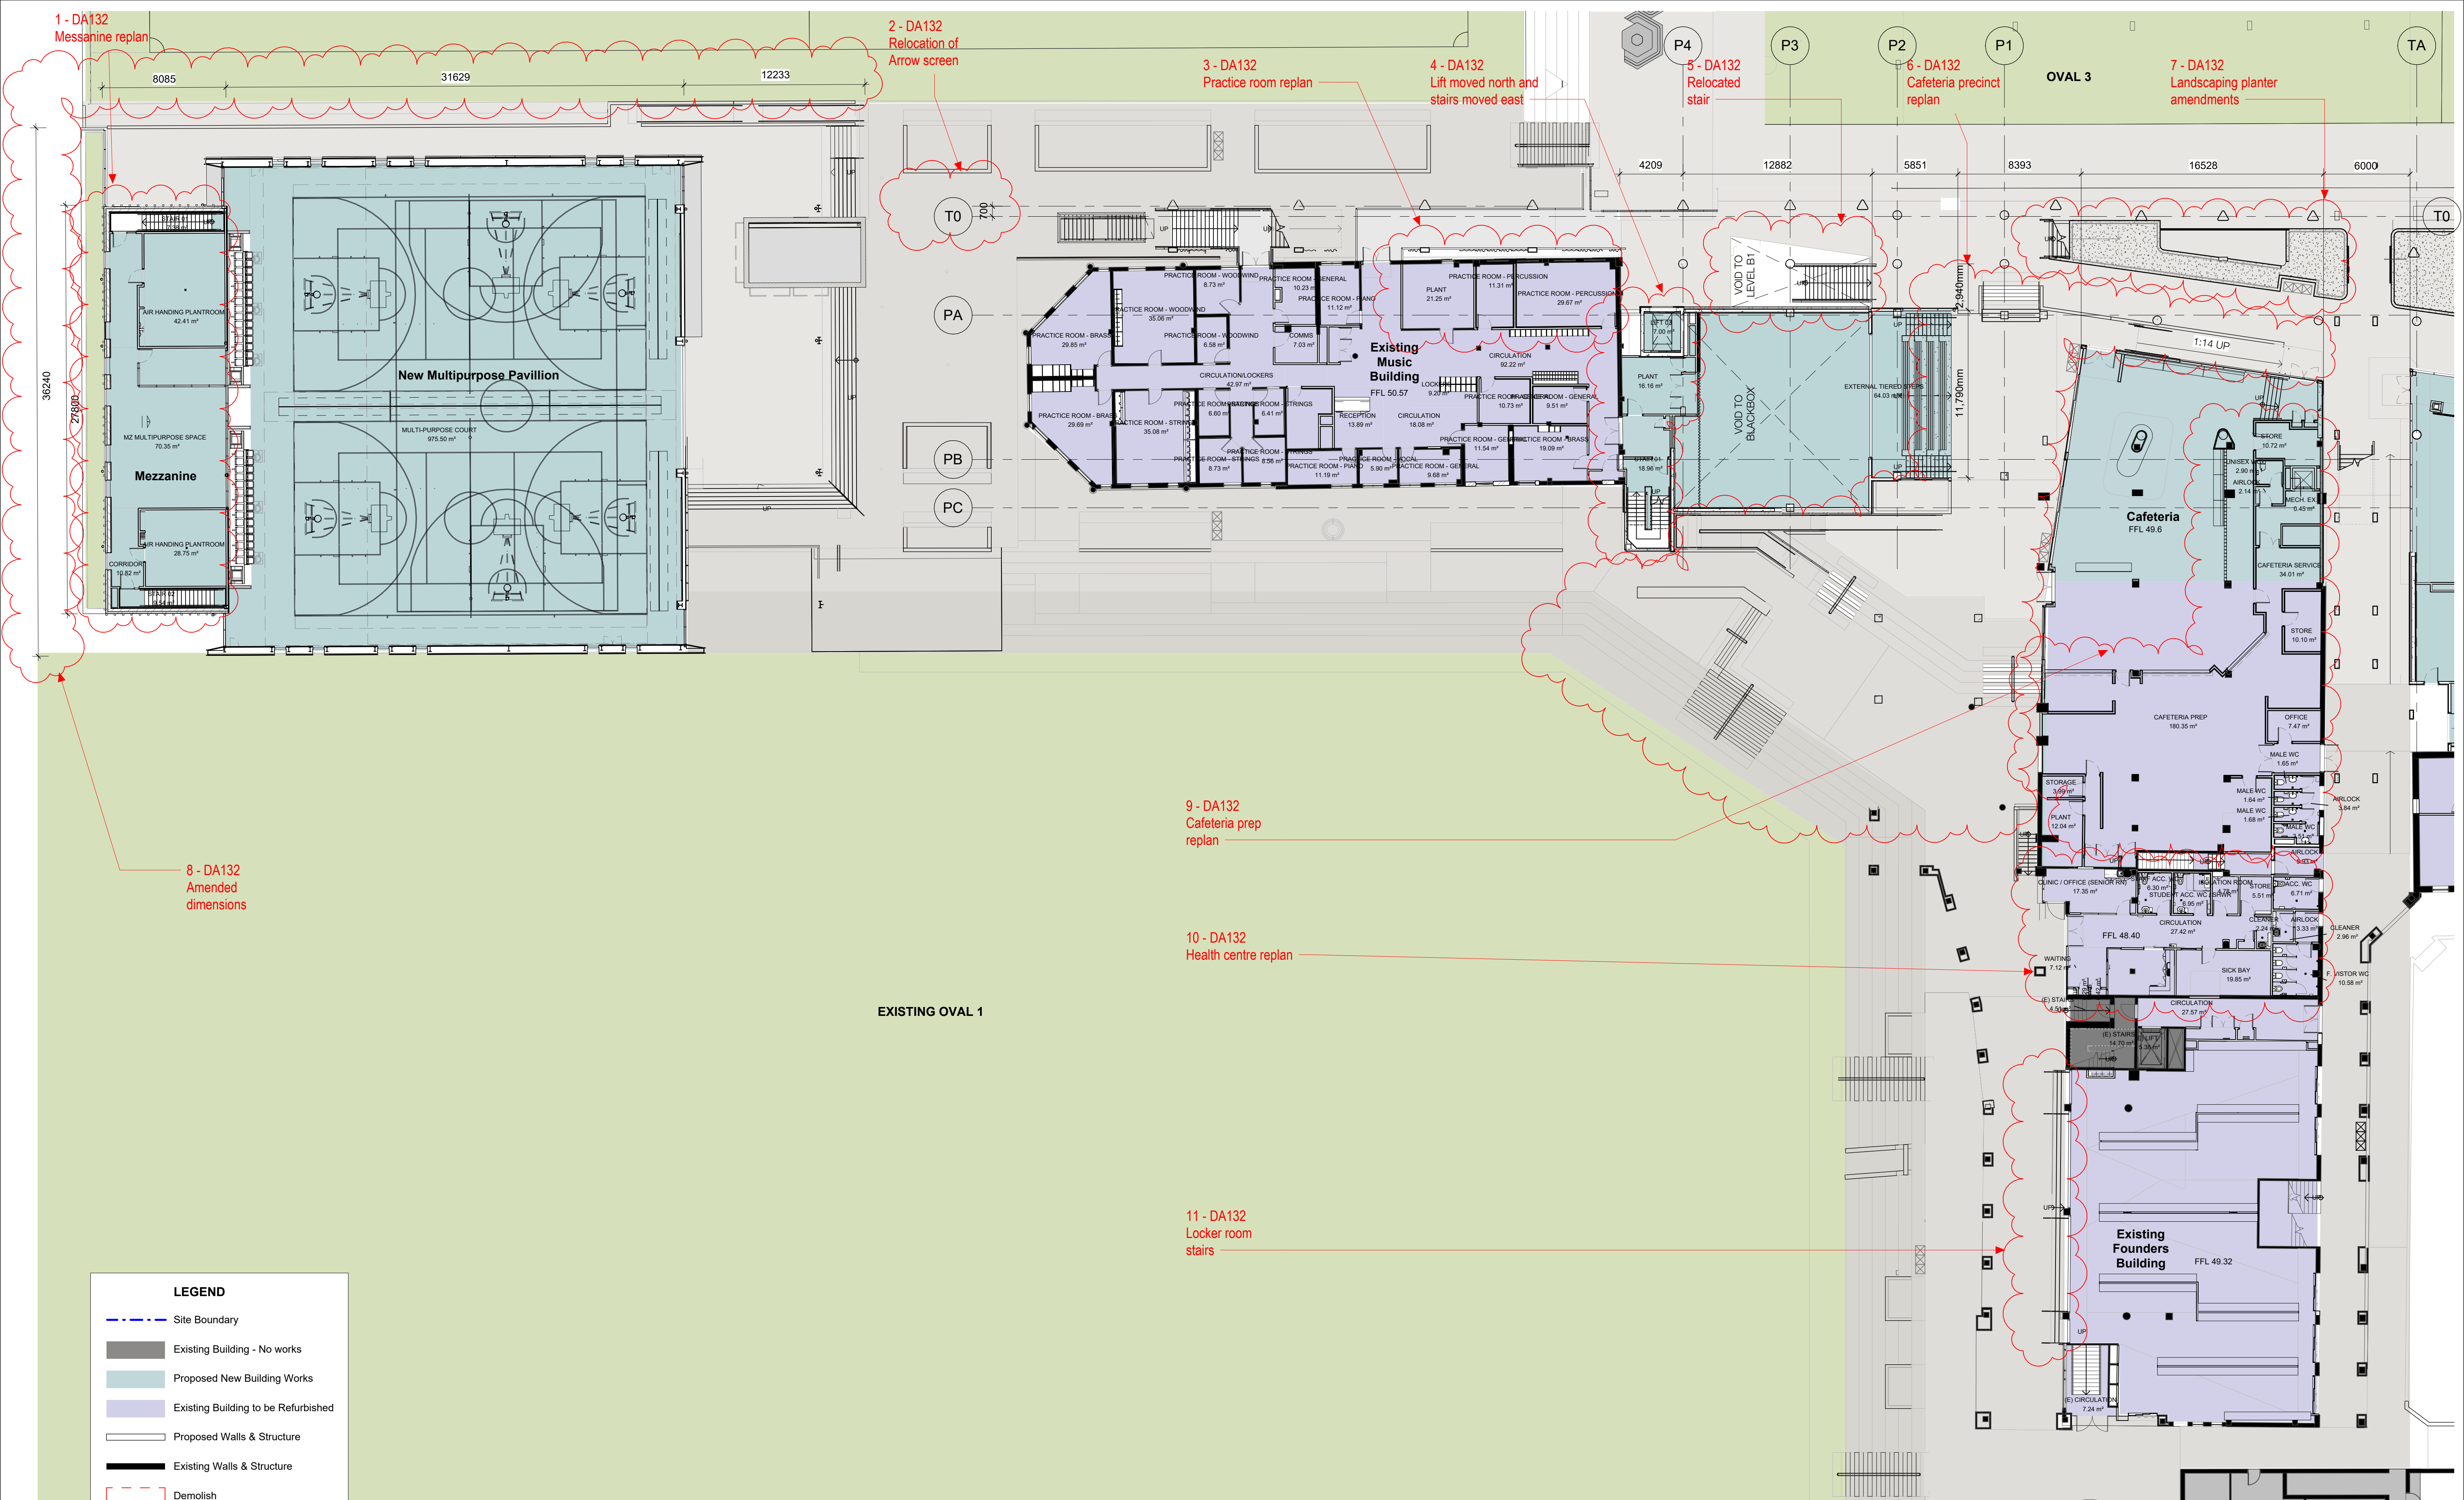

CLIENT
Trinity Grammar School



BUILDER
HANSEN YUNCKEN

NOTE: THE ORIGINAL
ARCHITECTURAL DESIGN FOR
THIS DEVELOPMENT WAS BY
PMDL ARCHITECTURE + DESIGN.

NSW Nominated Architects: Robert Denton Reg. No. 5782, Alex Kibble Reg. No. 6015
Do not scale drawings. Verify all dimensions on site. Notify architect of all discrepancies
Rev Date Description Chkd Auth
P1 30.09.22 Preliminary
F 31.10.22 SSDA Mod. 5 Submission

Project
Trinity Grammar School, The Renewal
Project

119 PROSPECT ROAD
SUMMER HILL

Drawing Title
PROPOSED PERFORMING ARTS
PRECINCT AND MULTIPURPOSE
HALL PLAN L0

Proj. Dir
AK

Proj. Arch
AH/PV

Drawn
Author

Job No.
210112

Date
07/11/22

Scale
1:200


Drawing No.
TKD AR DA132

Revision
F

Tanner Kibble Denton Architects Pty Ltd
PO Box 660 Darlinghurst NSW 1300 Australia
Level 1, 19 Foster Street, Surry Hills NSW 2010 Australia
T +61 2 9281 4399
F +61 2 9281 4337
www.tkda.com.au



Tanner Kibble Denton

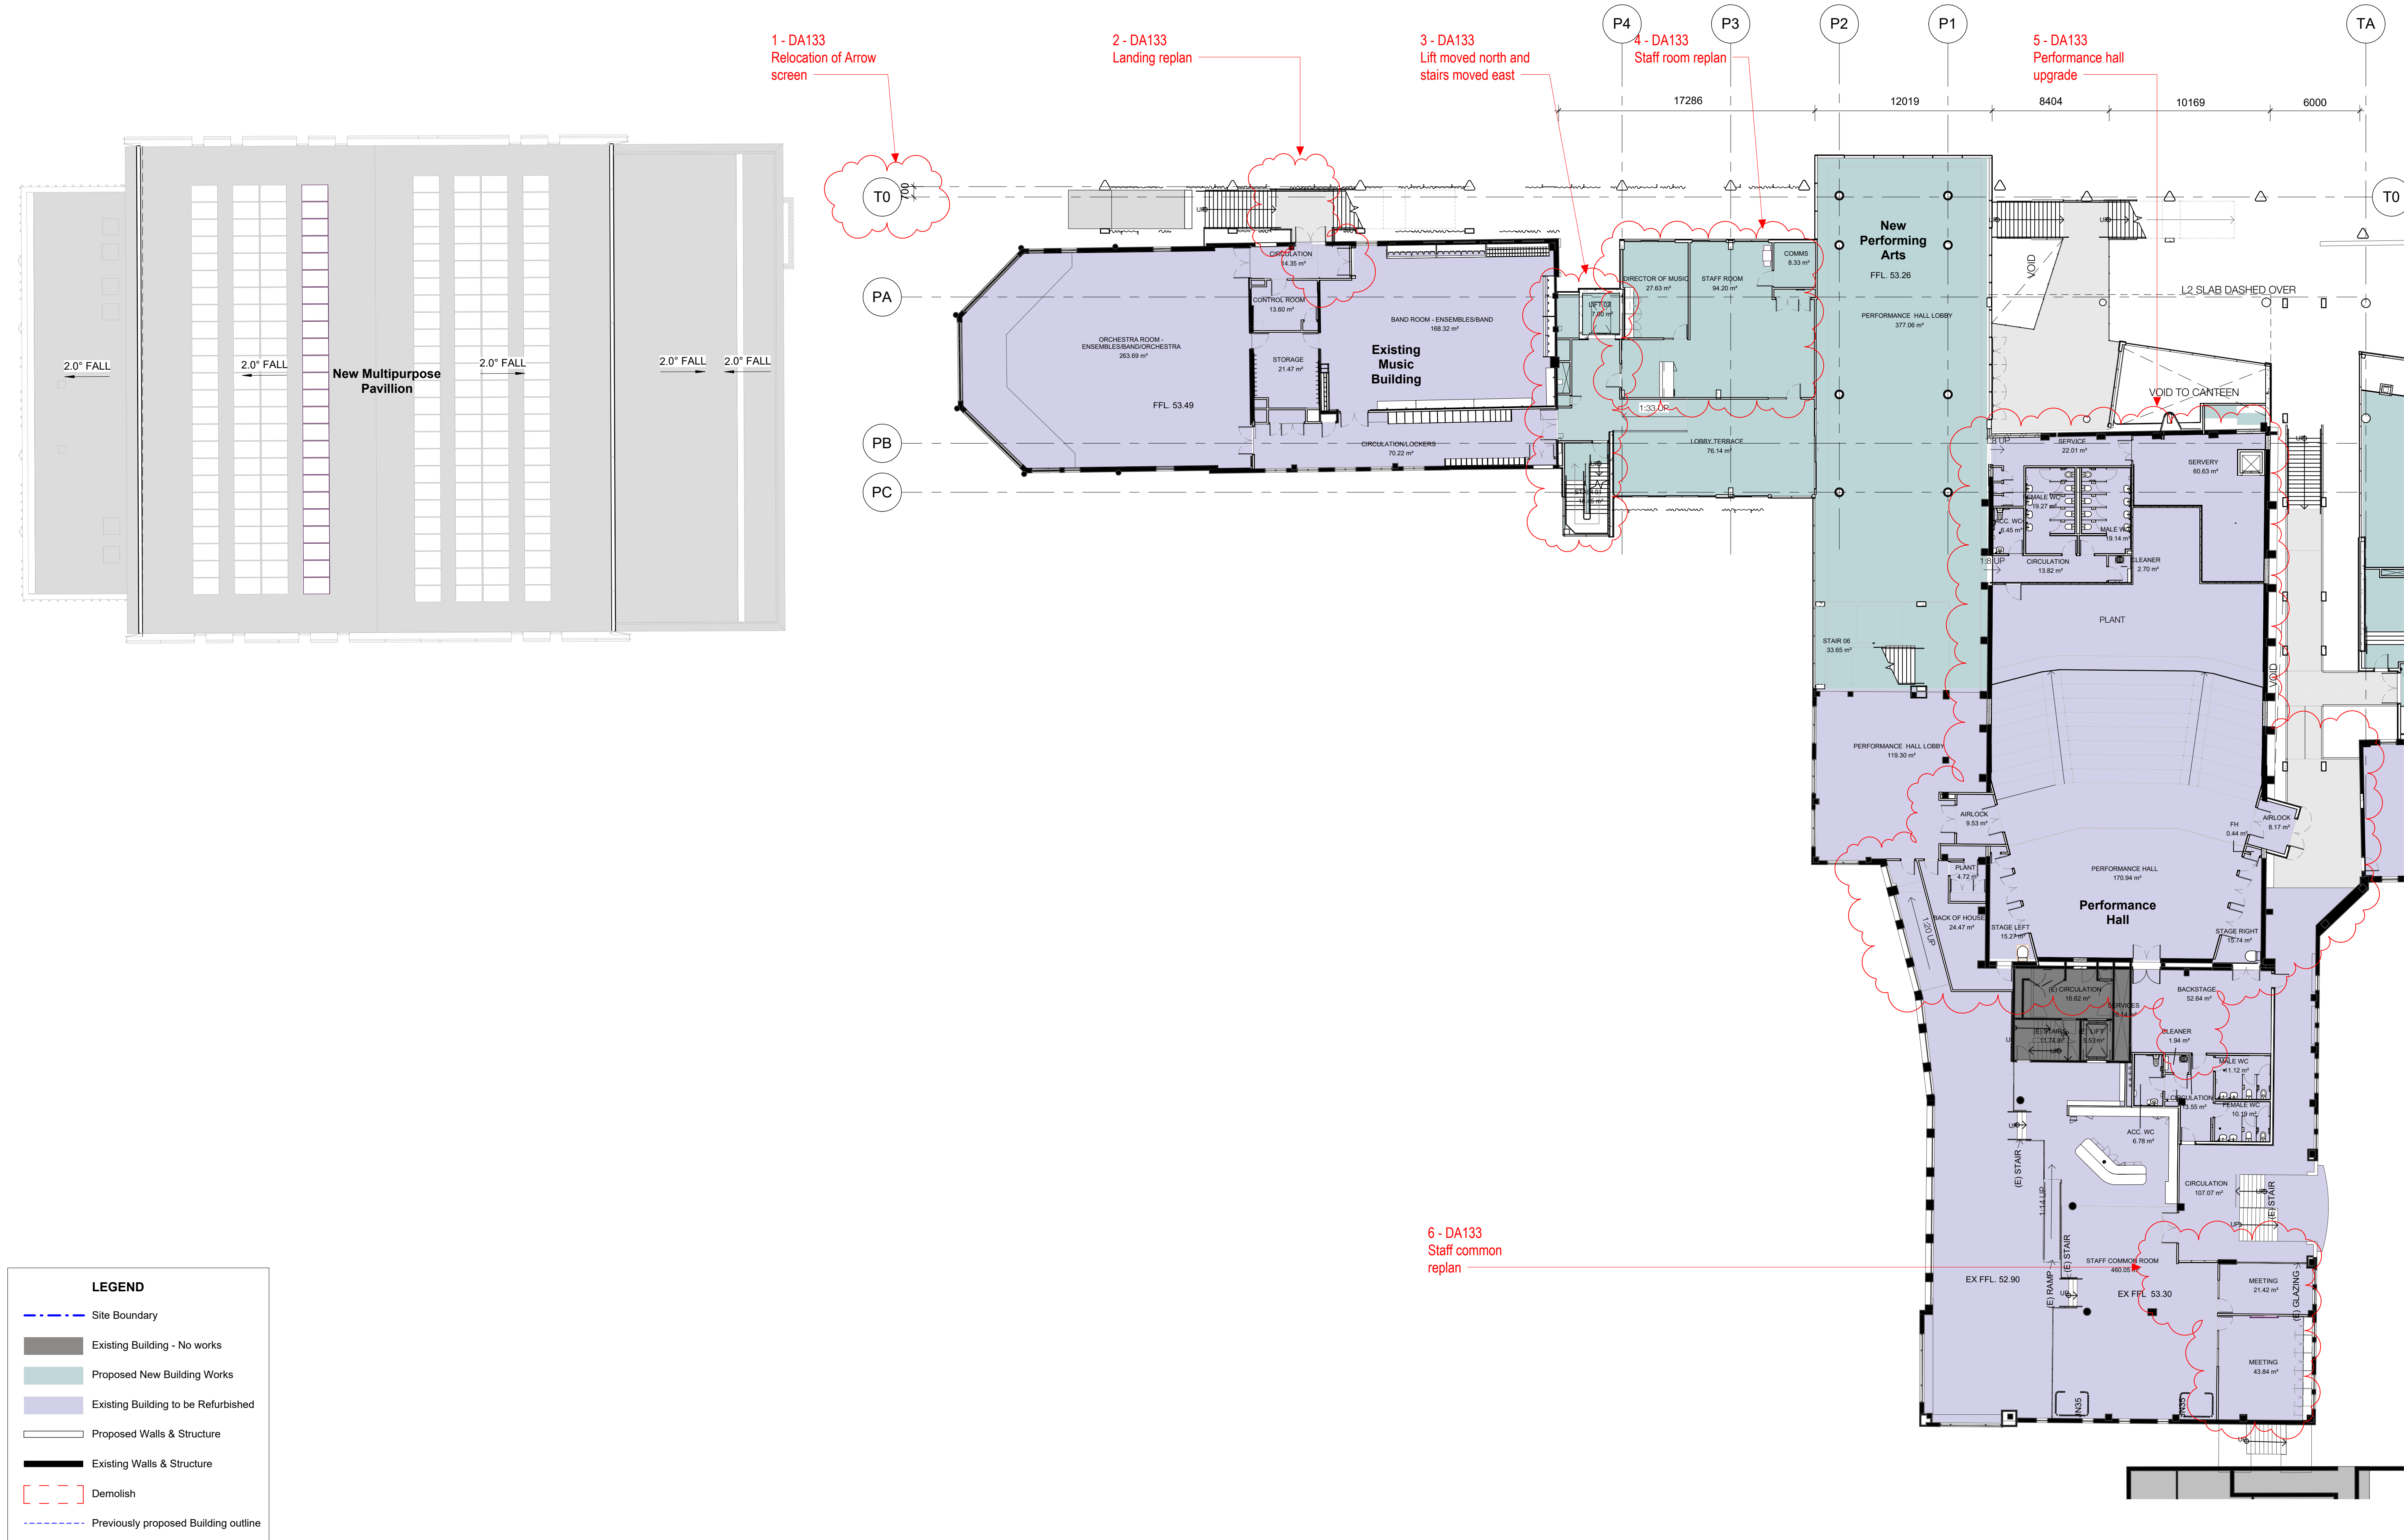

CLIENT
Trinity Grammar School



BUILDER
HANSEN YUNCKEN

NOTE: THE ORIGINAL
ARCHITECTURAL DESIGN FOR
THIS DEVELOPMENT WAS BY
PMDL ARCHITECTURE + DESIGN.


NSW Nominated Architects: Robert Denton Reg. No. 5782, Alex Kibble Reg. No. 6015
Do not scale drawings. Verify all dimensions on site. Notify architect of all discrepancies

Rev	Date	Description	Chkd	Authd
P1	30.09.22	Preliminary		
C	31.10.22	SSDA Mod. 5 Submission		

Project
Trinity Grammar School, The Renewal Project
119 PROSPECT ROAD
SUMMER HILL
Drawing Title
**PROPOSED PERFORMING ARTS
PRECINCT AND MULTIPURPOSE
HALL PLAN L1**

Proj. Dir	Proj. Arch	Drawn	Sheet
AK	AH/PV	Author	
Job No.	Date	Scale	
210112	07/11/22	1:200	

Drawing No.
TKD AR DA133

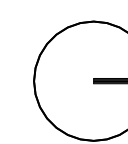


Revision
C

0M 4 8 12 16 20

Tanner Kibble Denton Architects Pty Ltd
PO Box 660 Darlinghurst NSW 1300 Australia
Level 1, 19 Foster Street, Surry Hills NSW 2010 Australia
T +61 2 9281 4399
F +61 2 9281 4337
www.tkda.com.au

TKD Architects
Tanner Kibble Denton

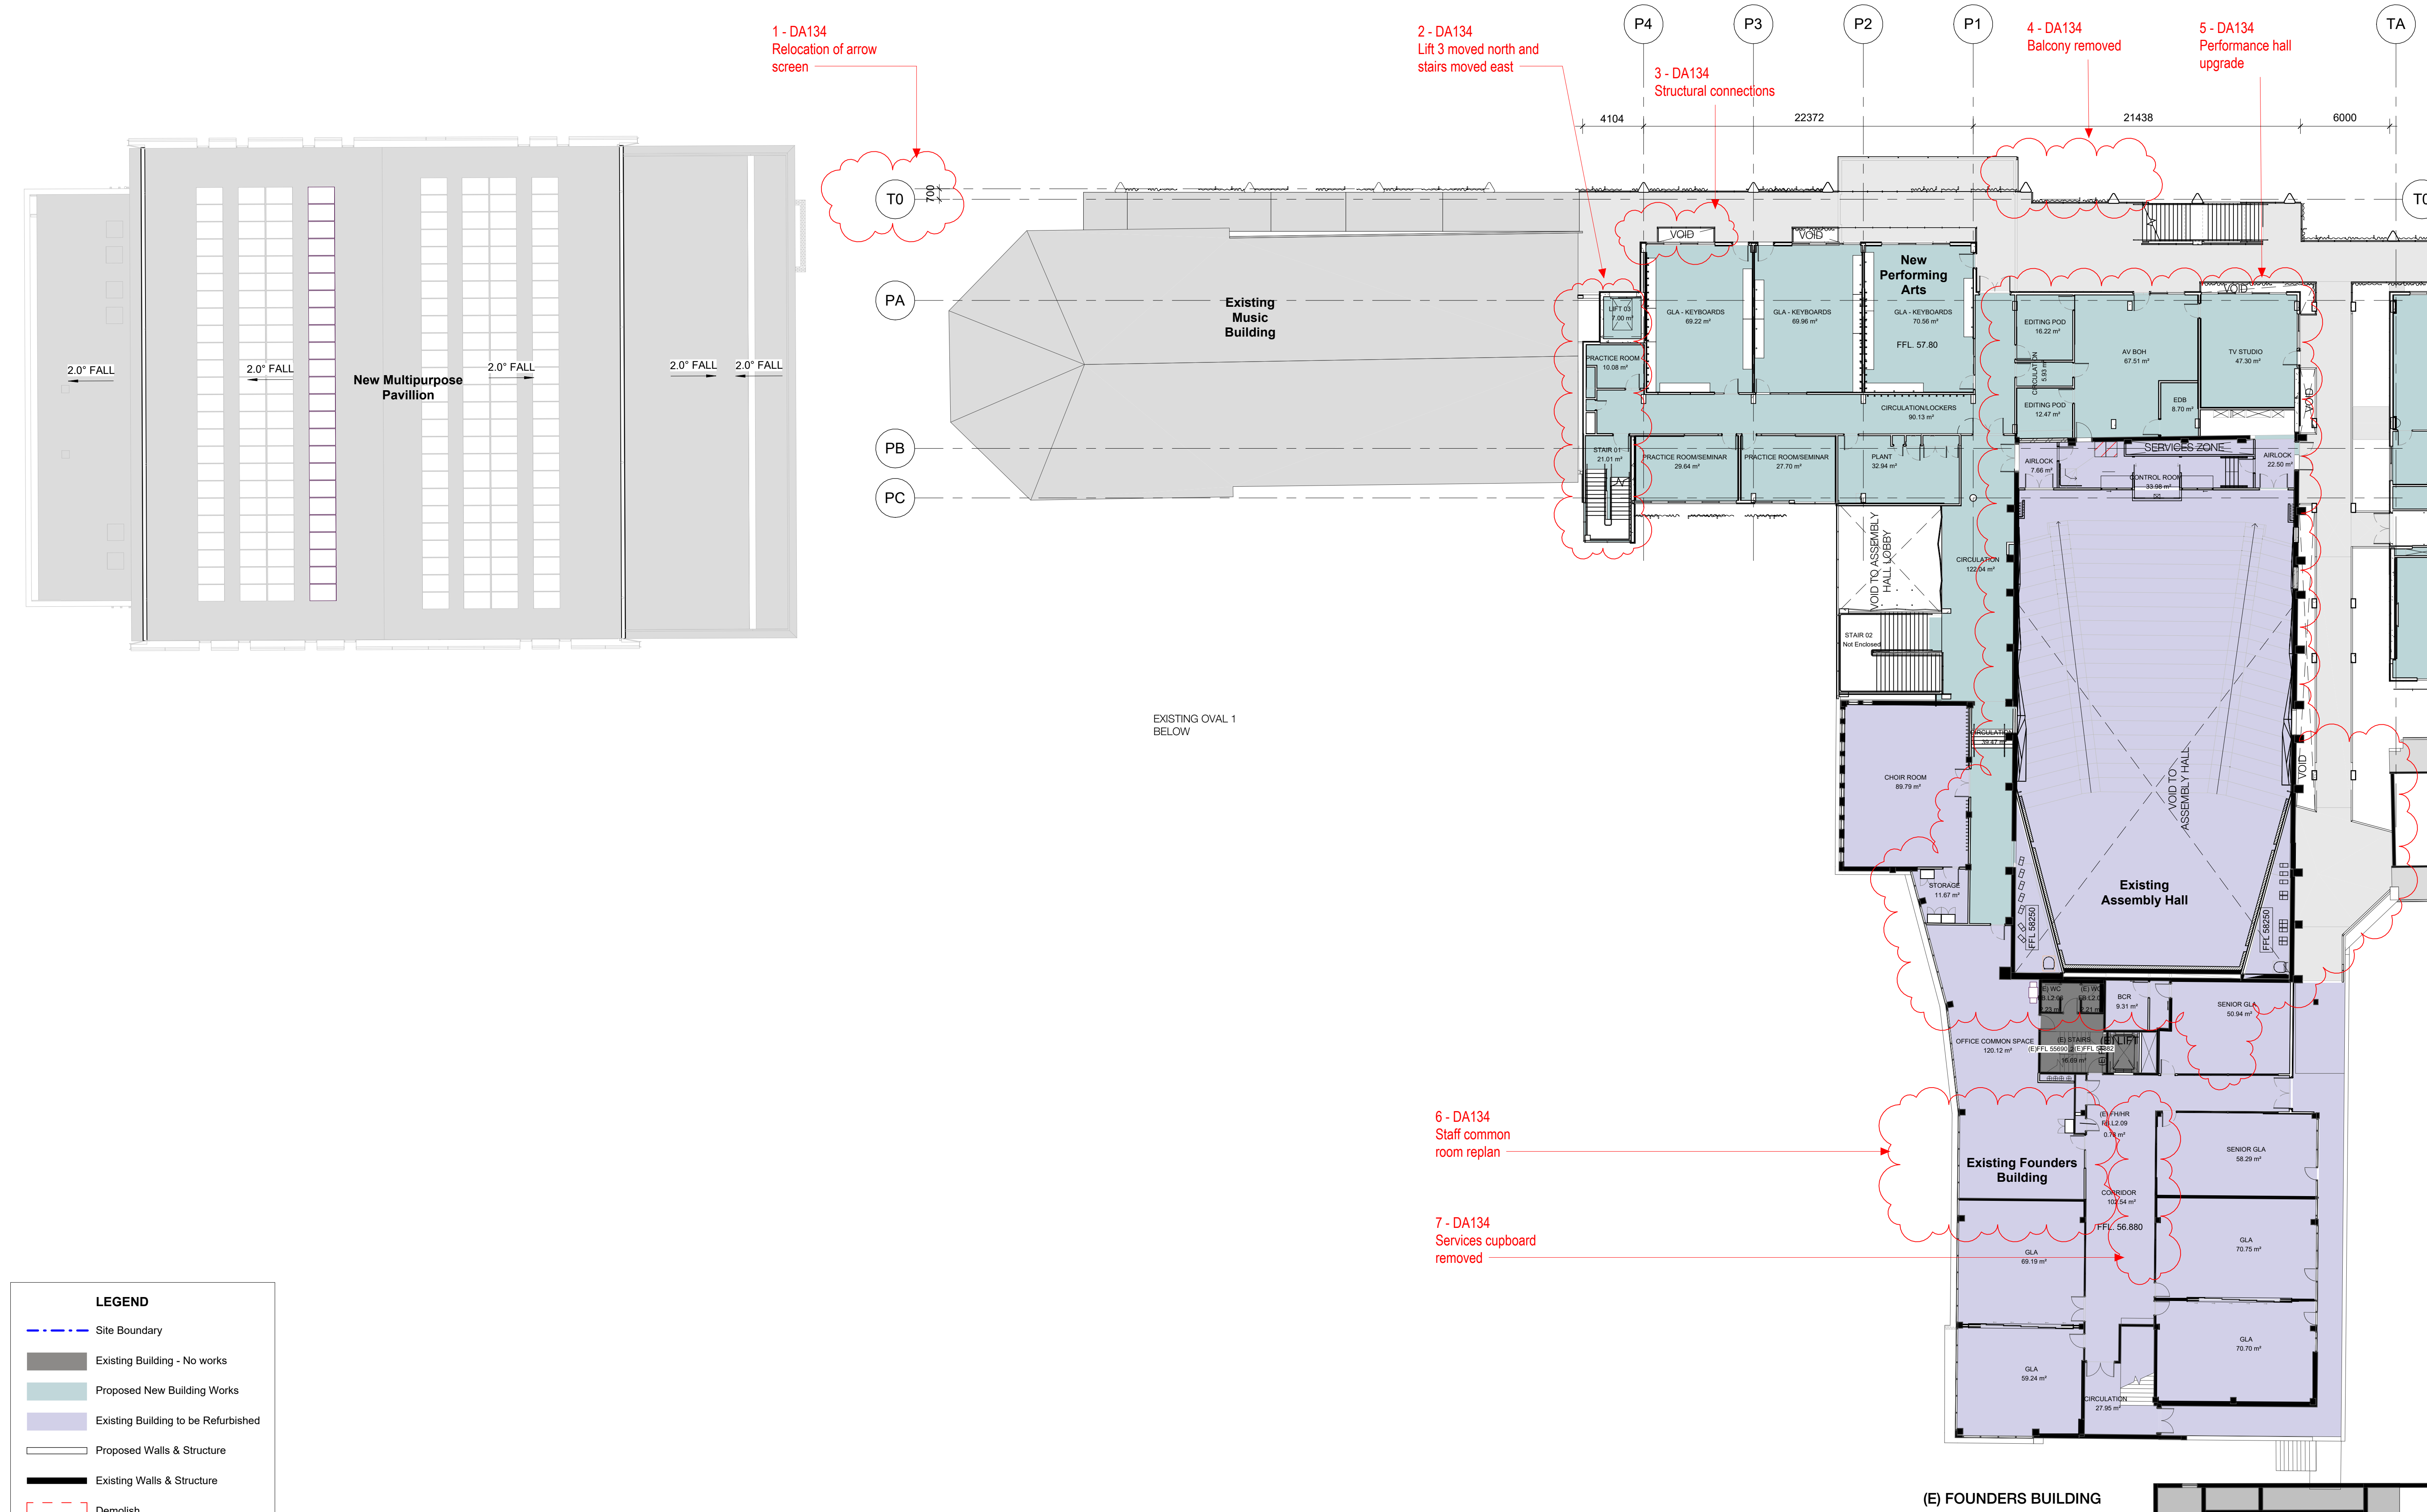

LEGEND	
	Site Boundary
	Existing Building - No works
	Proposed New Building Works
	Existing Building to be Refurbished
	Proposed Walls & Structure
	Existing Walls & Structure
	Demolish
	Previously proposed Building outline

CLIENT
Trinity Grammar School



BUILDER
HANSEN YUNCKEN


NOTE: THE ORIGINAL
ARCHITECTURAL DESIGN FOR
THIS DEVELOPMENT WAS BY
PMDL ARCHITECTURE + DESIGN.

NSW Nominated Architects: Robert Denton Reg. No. 5782, Alex Kibble Reg. No. 6015
Do not scale drawings. Verify all dimensions on site. Notify architect of all discrepancies
Rev Date Description Chkd Auth
P1 30.09.22 Preliminary
C 31.10.22 SSDA Mod. 5 Submission

Project
Trinity Grammar School, The Renewal
Project
119 PROSPECT ROAD
SUMMER HILL
Drawing Title
PROPOSED PERFORMING ARTS
PRECINCT AND MULTIPURPOSE
HALL PLAN L2

Proj. Dir	Proj. Arch	Drawn	Sheet
AK	AH/PV	Author	
Job No.	Date	Scale	
210112	07/11/22	1:200	

Drawing No.
TKD AR DA134


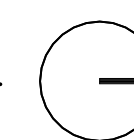


Revision
C

Tanner Kibble Denton Architects Pty Ltd
PO Box 660 Darlinghurst NSW 1300 Australia
Level 1, 19 Foster Street, Surry Hills NSW 2010 Australia
T +61 2 9281 4399
F +61 2 9281 4337
www.tkda.com.au



TKD Architects
Tanner Kibble Denton

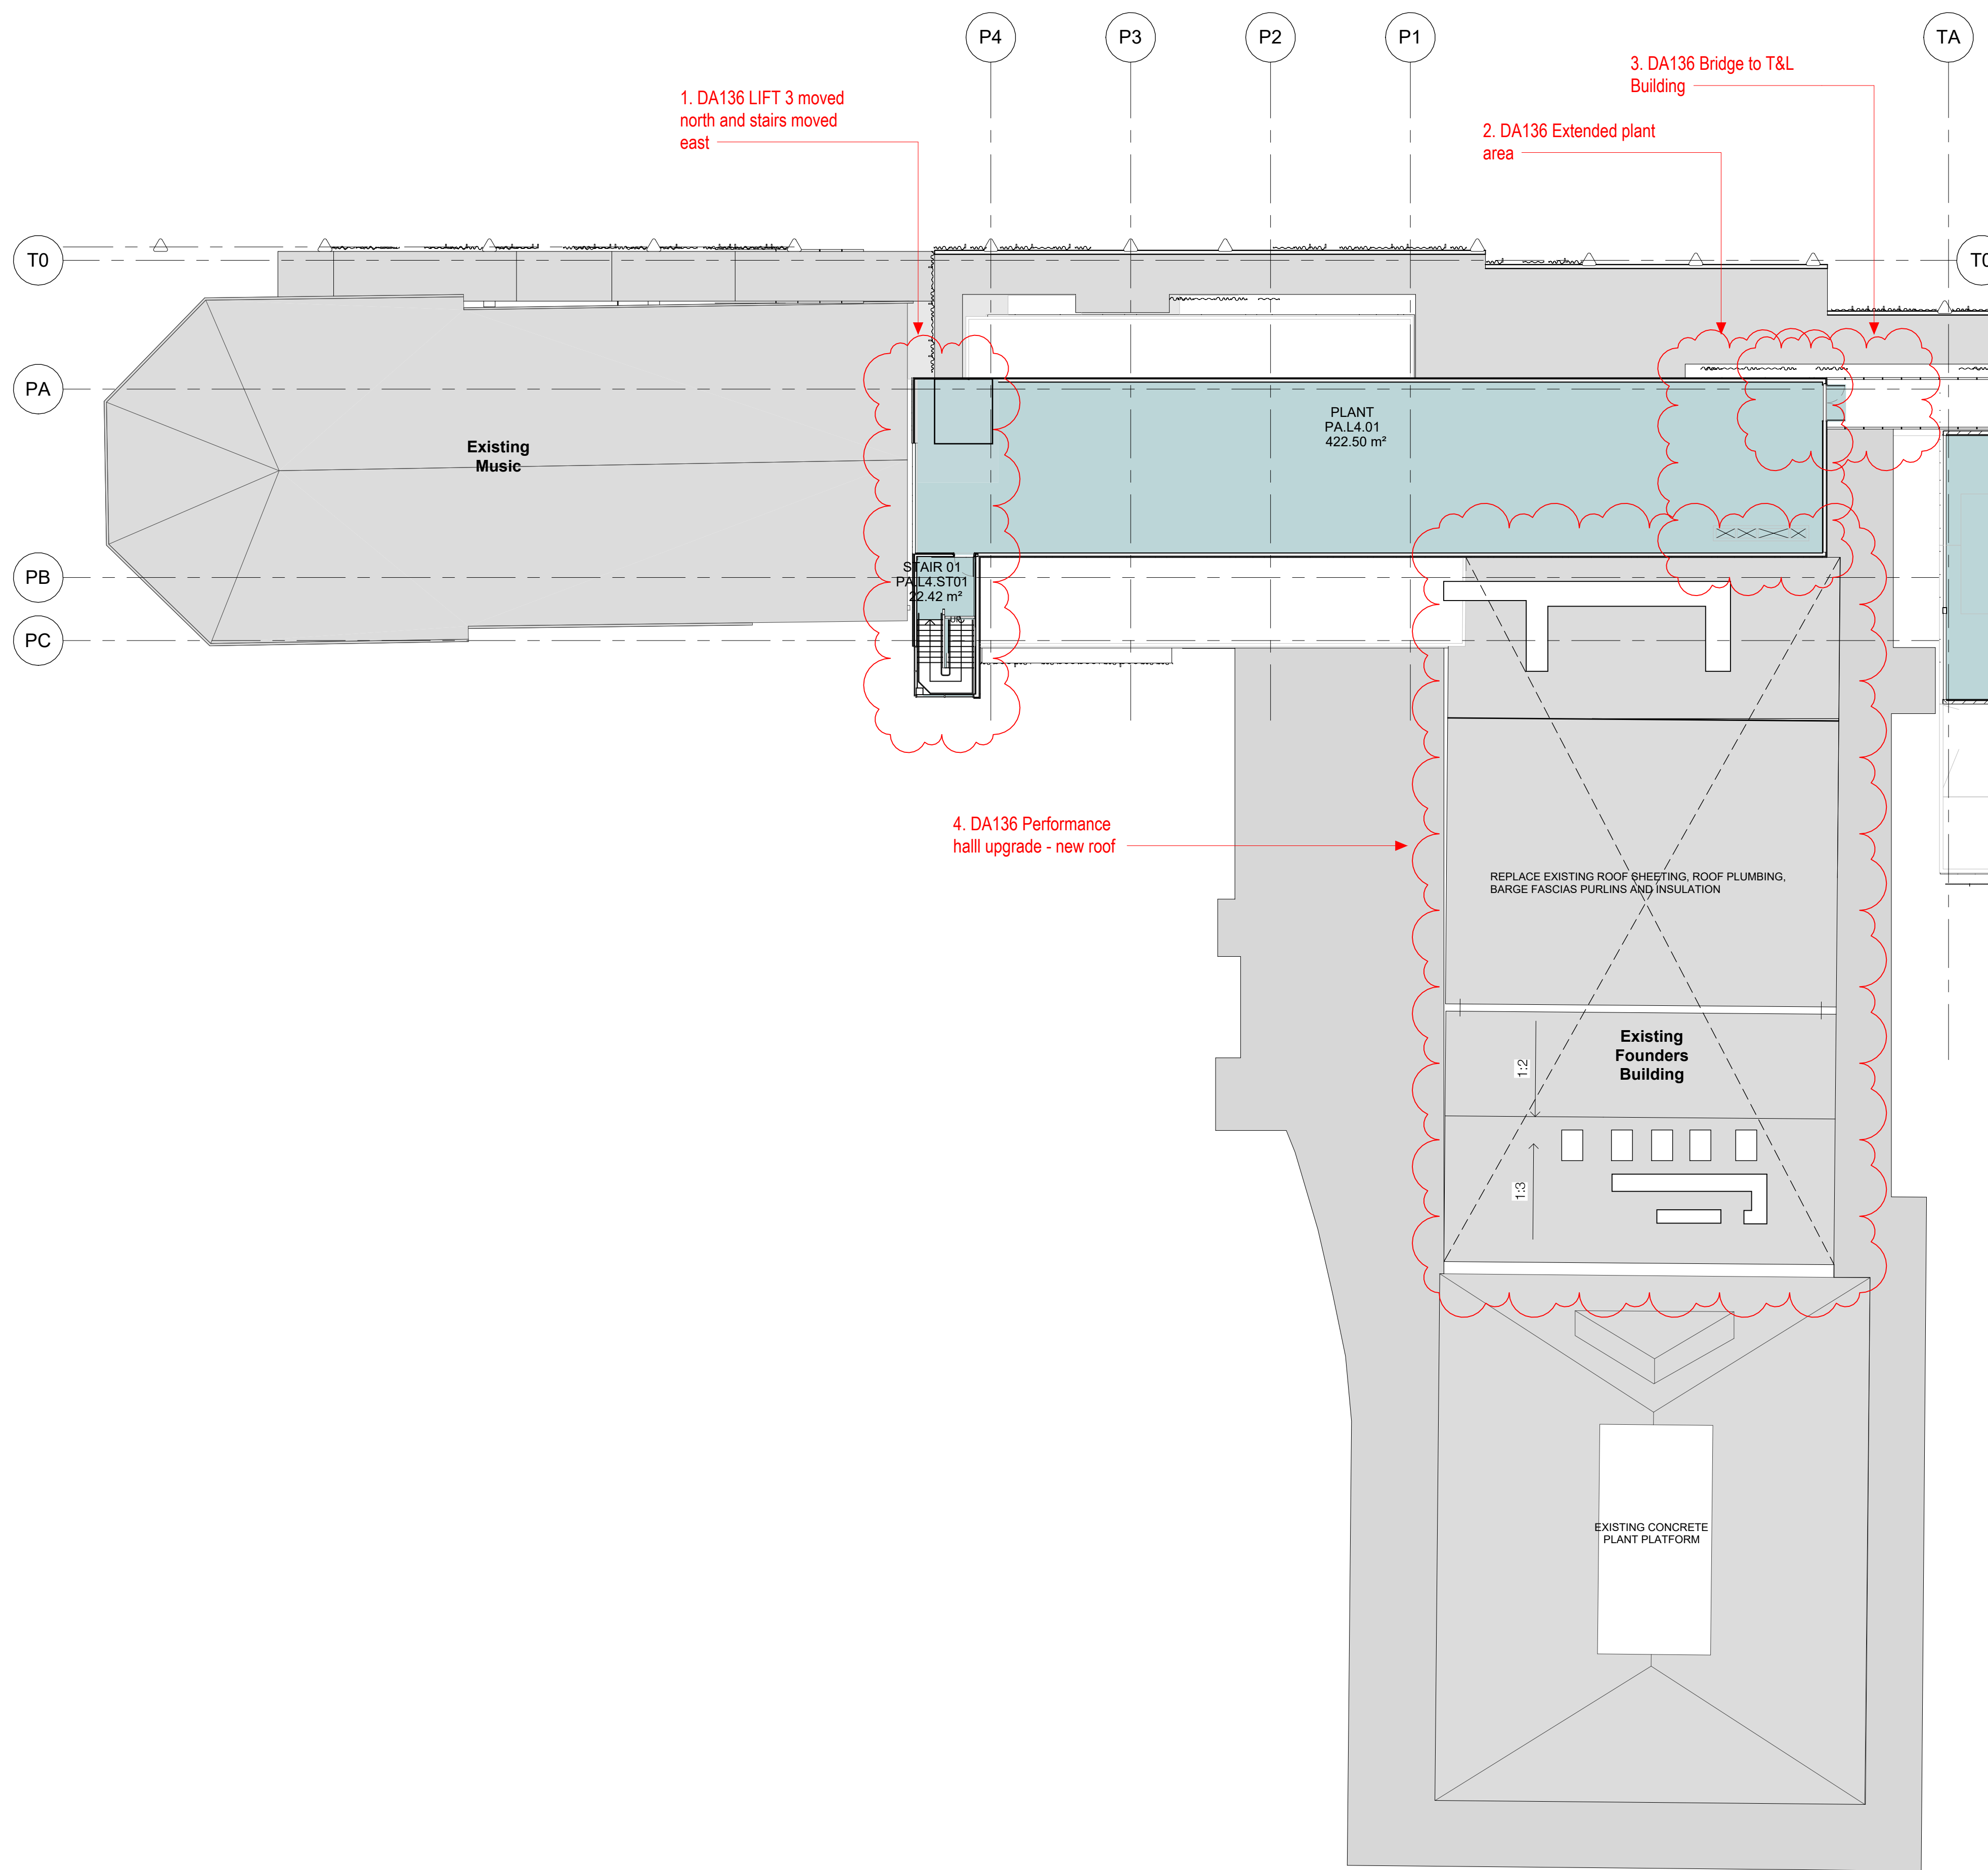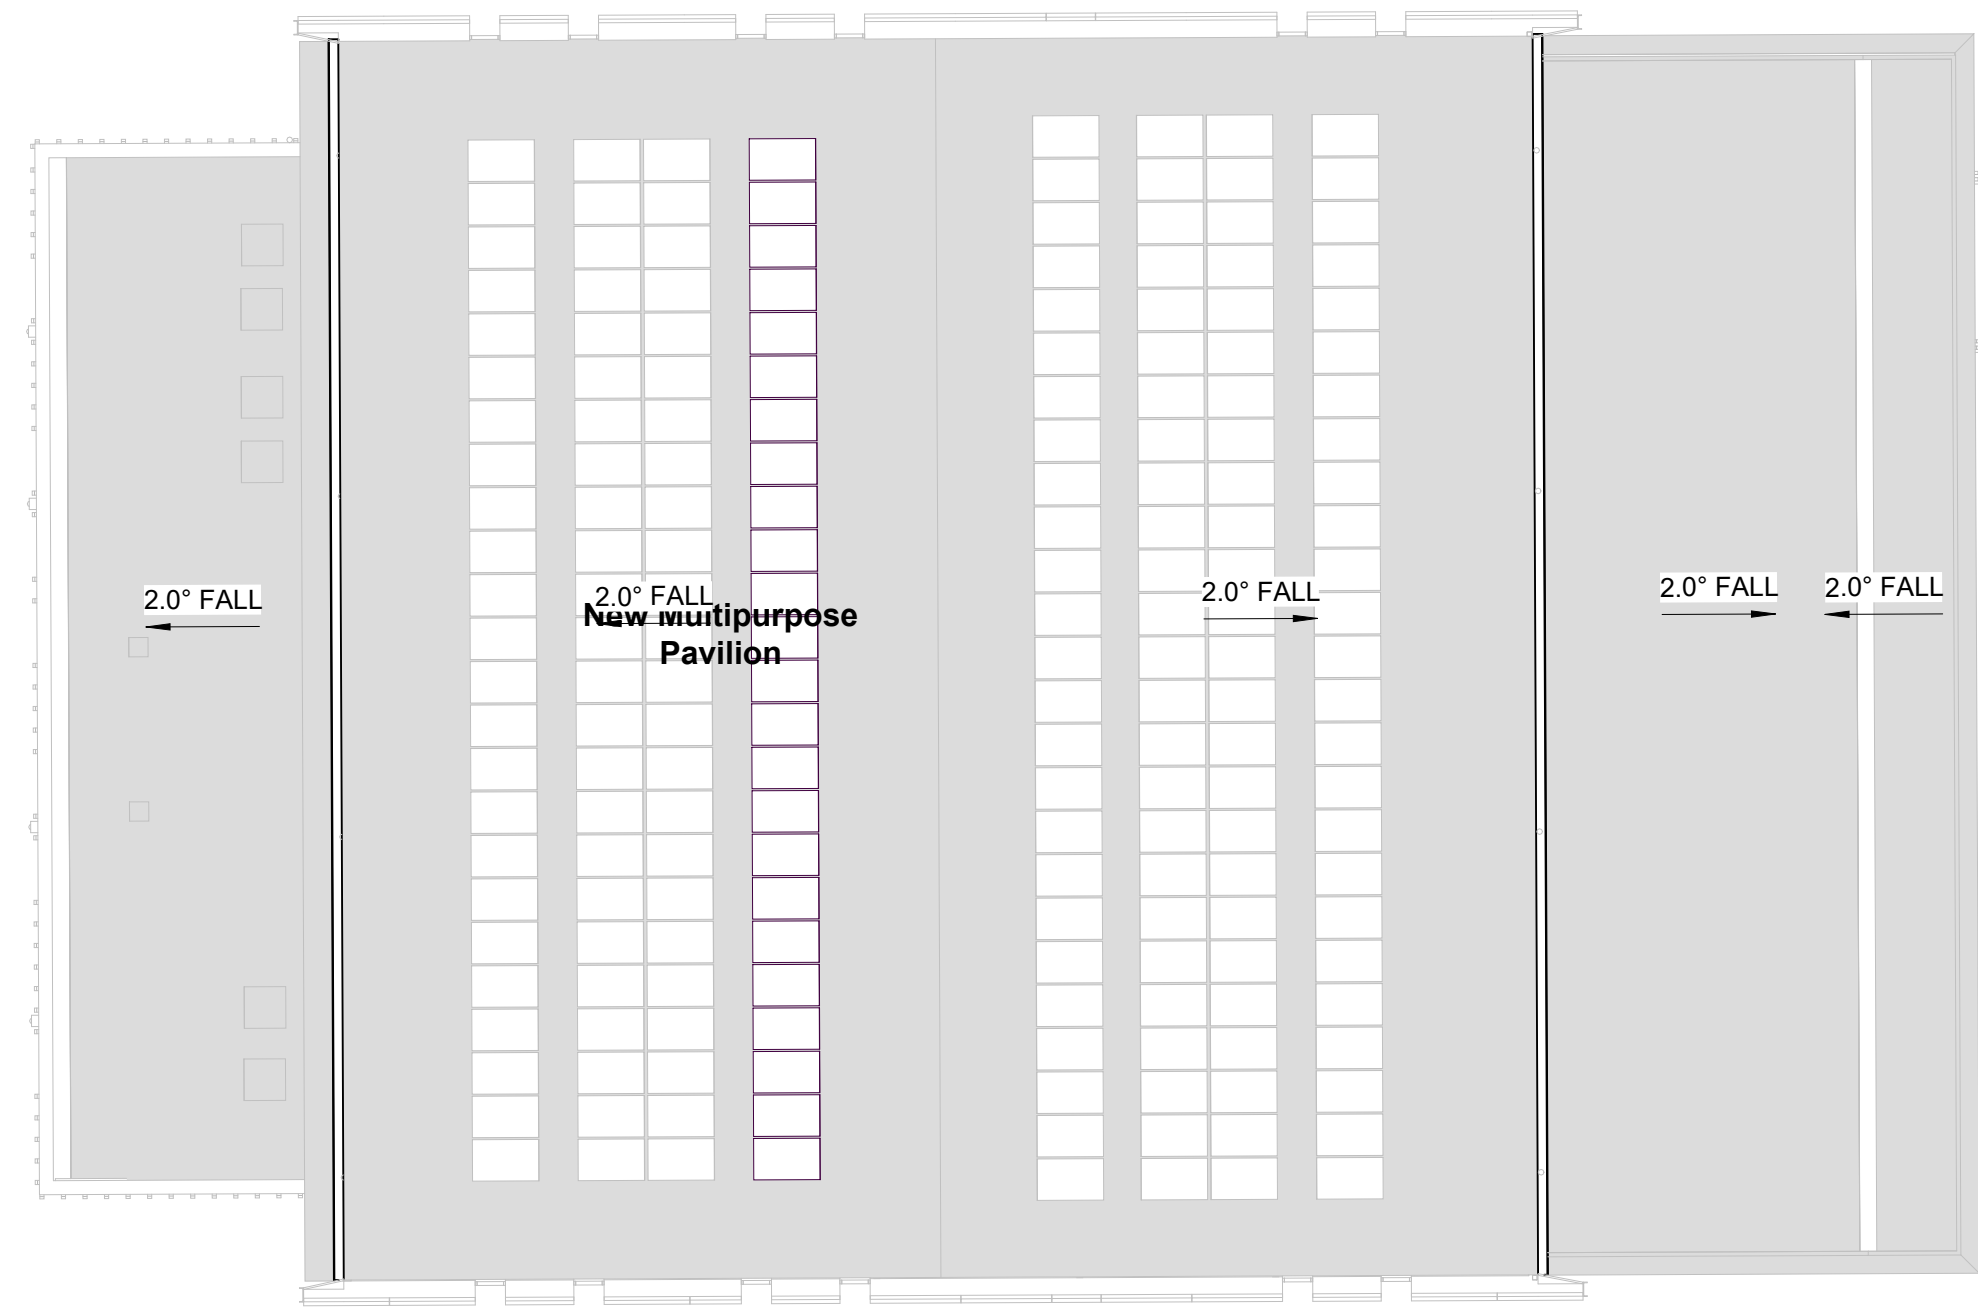

LEGEND	
	Site Boundary
	Existing Building - No works
	Proposed New Building Works
	Existing Building to be Refurbished
	Proposed Walls & Structure
	Existing Walls & Structure
	Demolish
	Previously proposed Building outline

CLIENT
Trinity Grammar School



BUILDER
HANSEN YUNCKEN

NOTE: THE ORIGINAL
ARCHITECTURAL DESIGN FOR
THIS DEVELOPMENT WAS BY
PMDL ARCHITECTURE + DESIGN.

NSW Nominated Architects: Robert Denton Reg. No. 5782, Alex Kibble Reg. No. 6015 Do not scale drawings. Verify all dimensions on site. Notify architect of all discrepancies		
Rev	Date	Description
P1	30.09.22	Preliminary
A	31.10.22	SSDA Mod. 5 Submission


Project
Trinity Grammar School, The Renewal Project

119 PROSPECT ROAD
SUMMER HILL

Drawing Title
**PROPOSED PERFORMING ARTS
PRECINCT AND MULTIPURPOSE
HALL PLAN ROOF PLAN**

Proj. Dir	Proj. Arch	Drawn	Sheet
AK	AH/PV	Author	
Job No.	Date	Scale	
210112	07/11/22	1:200	

Drawing No.
TKD AR DA136




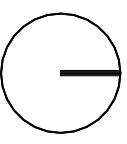


Revision
A


Tanner Kibble Denton Architects Pty Ltd
PO Box 660 Darlinghurst NSW 1300 Australia
Level 1, 19 Foster Street, Surry Hills NSW 2010 Australia
T +61 2 9281 4399
F +61 2 9281 4337
www.tkda.com.au




TKD Architects
Tanner Kibble Denton

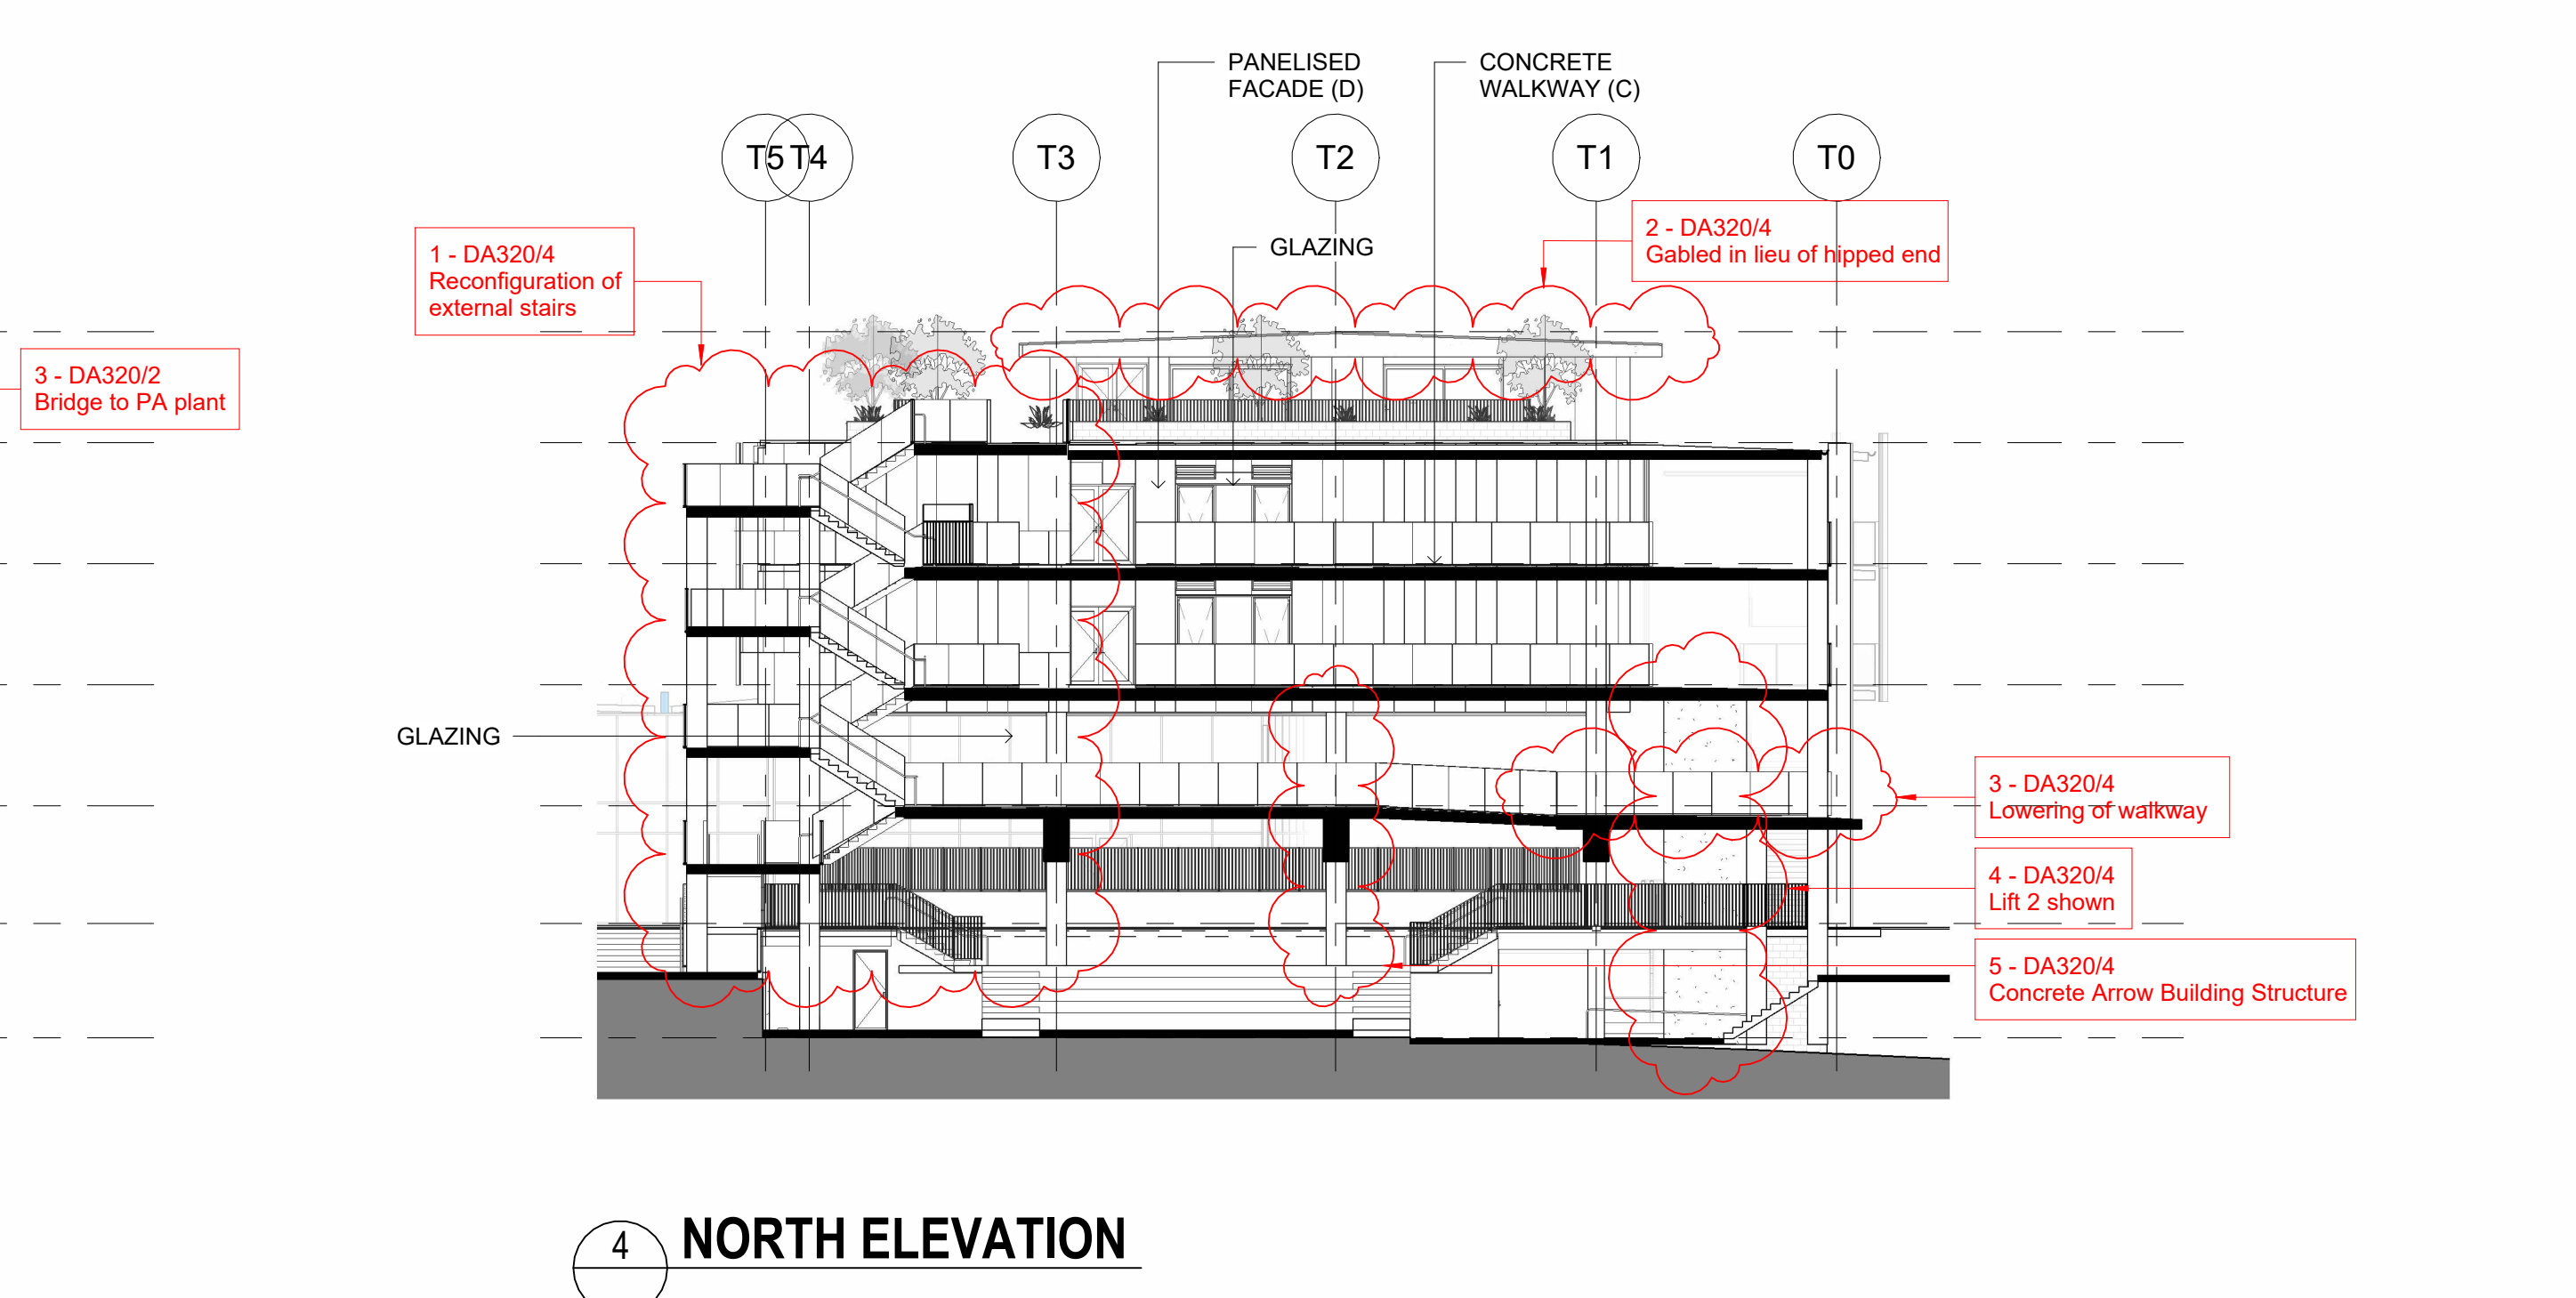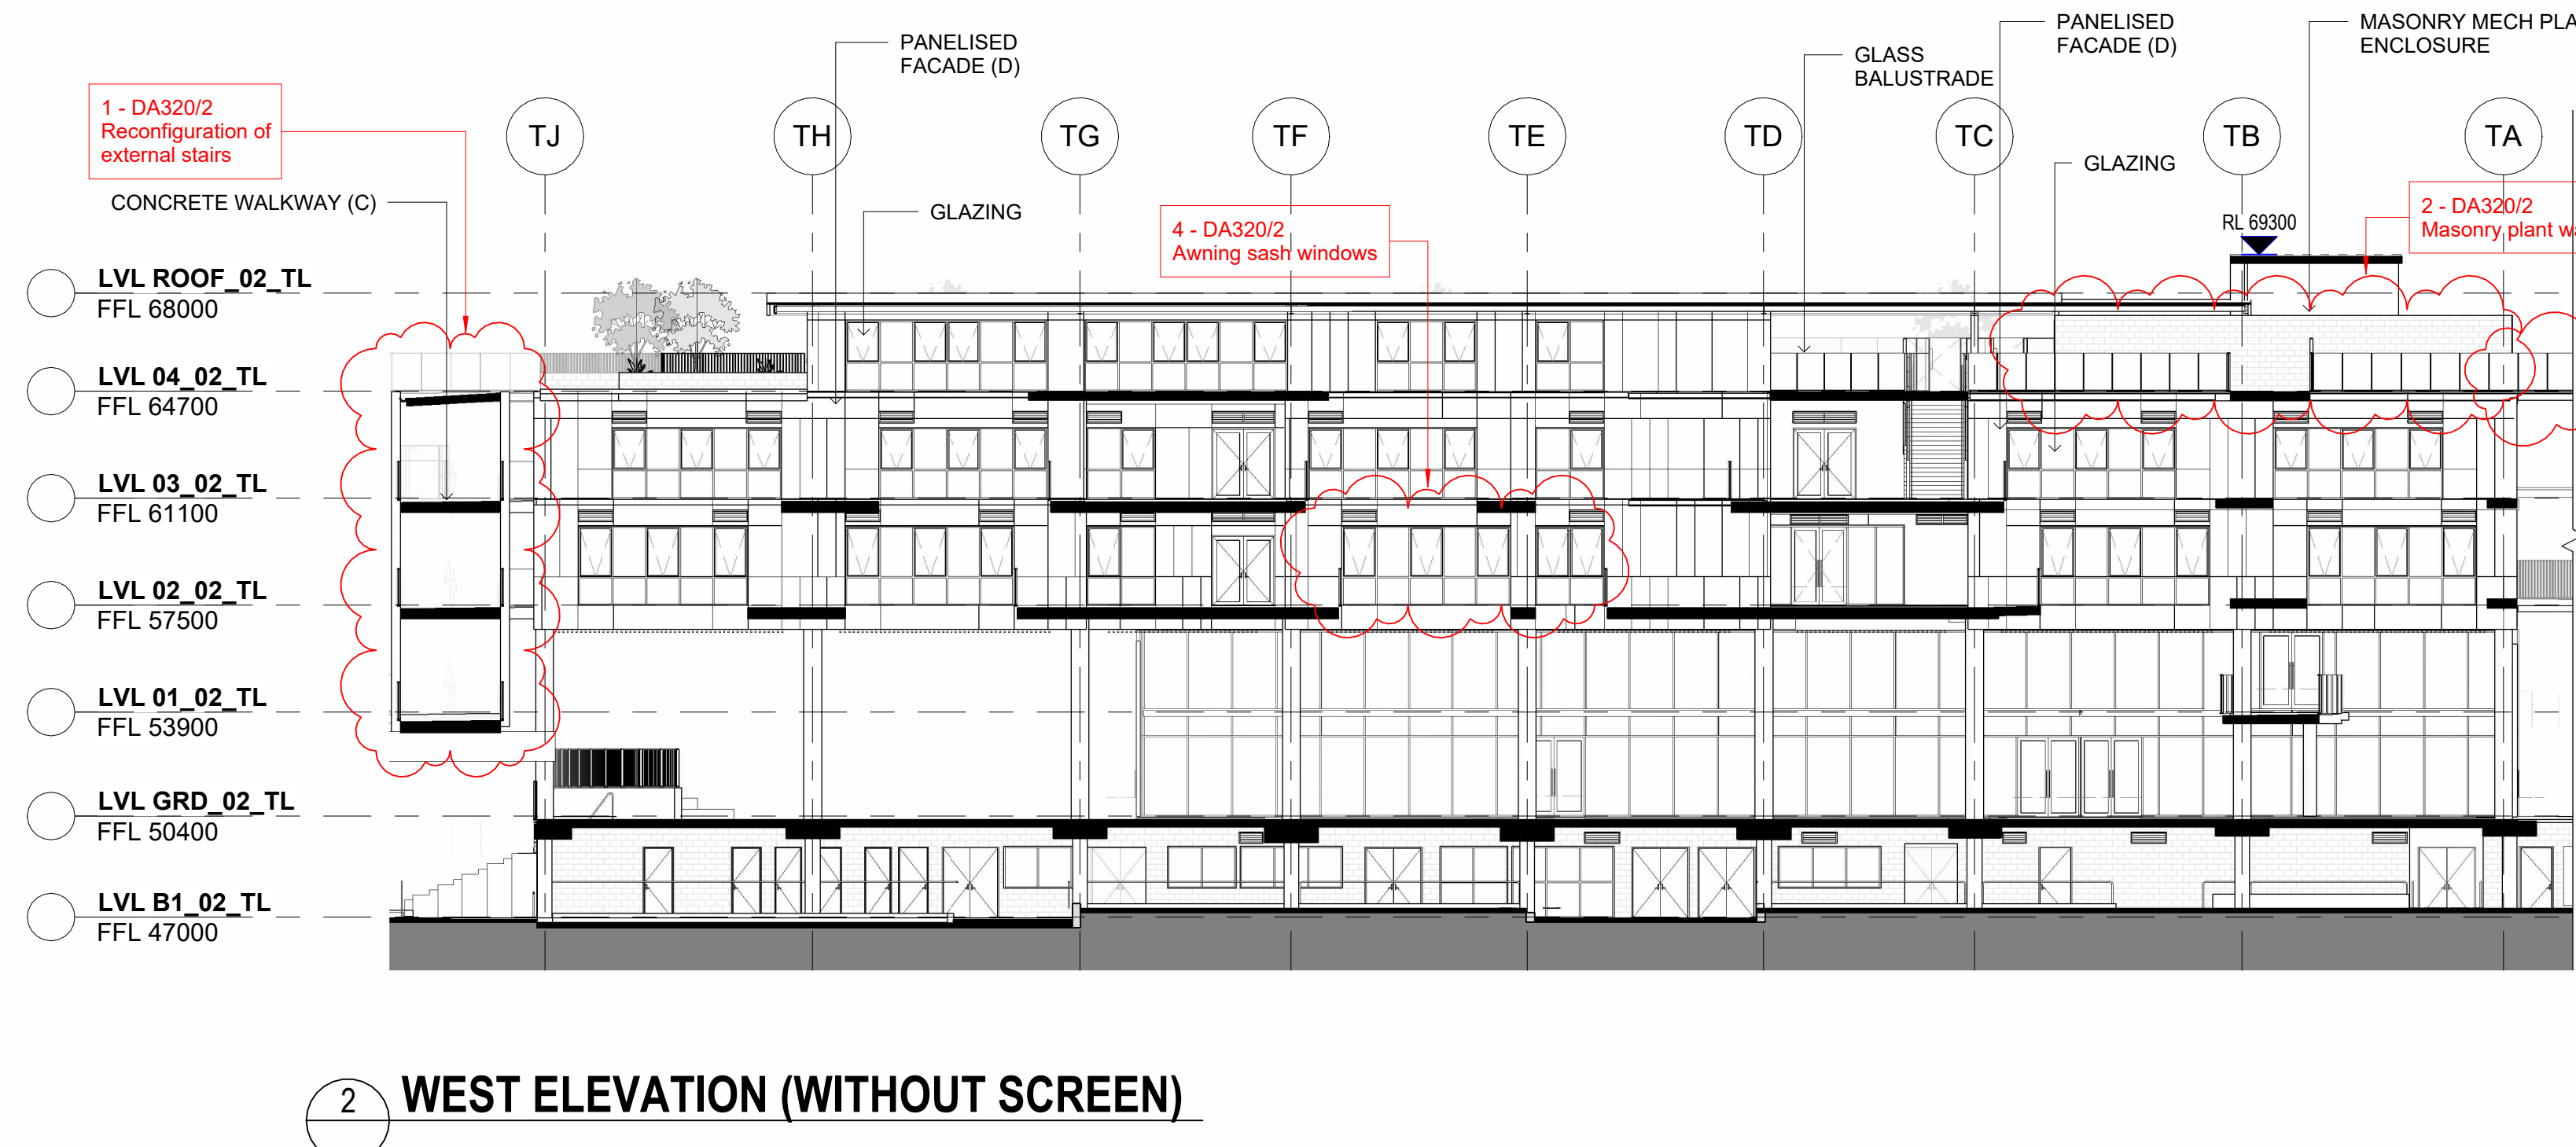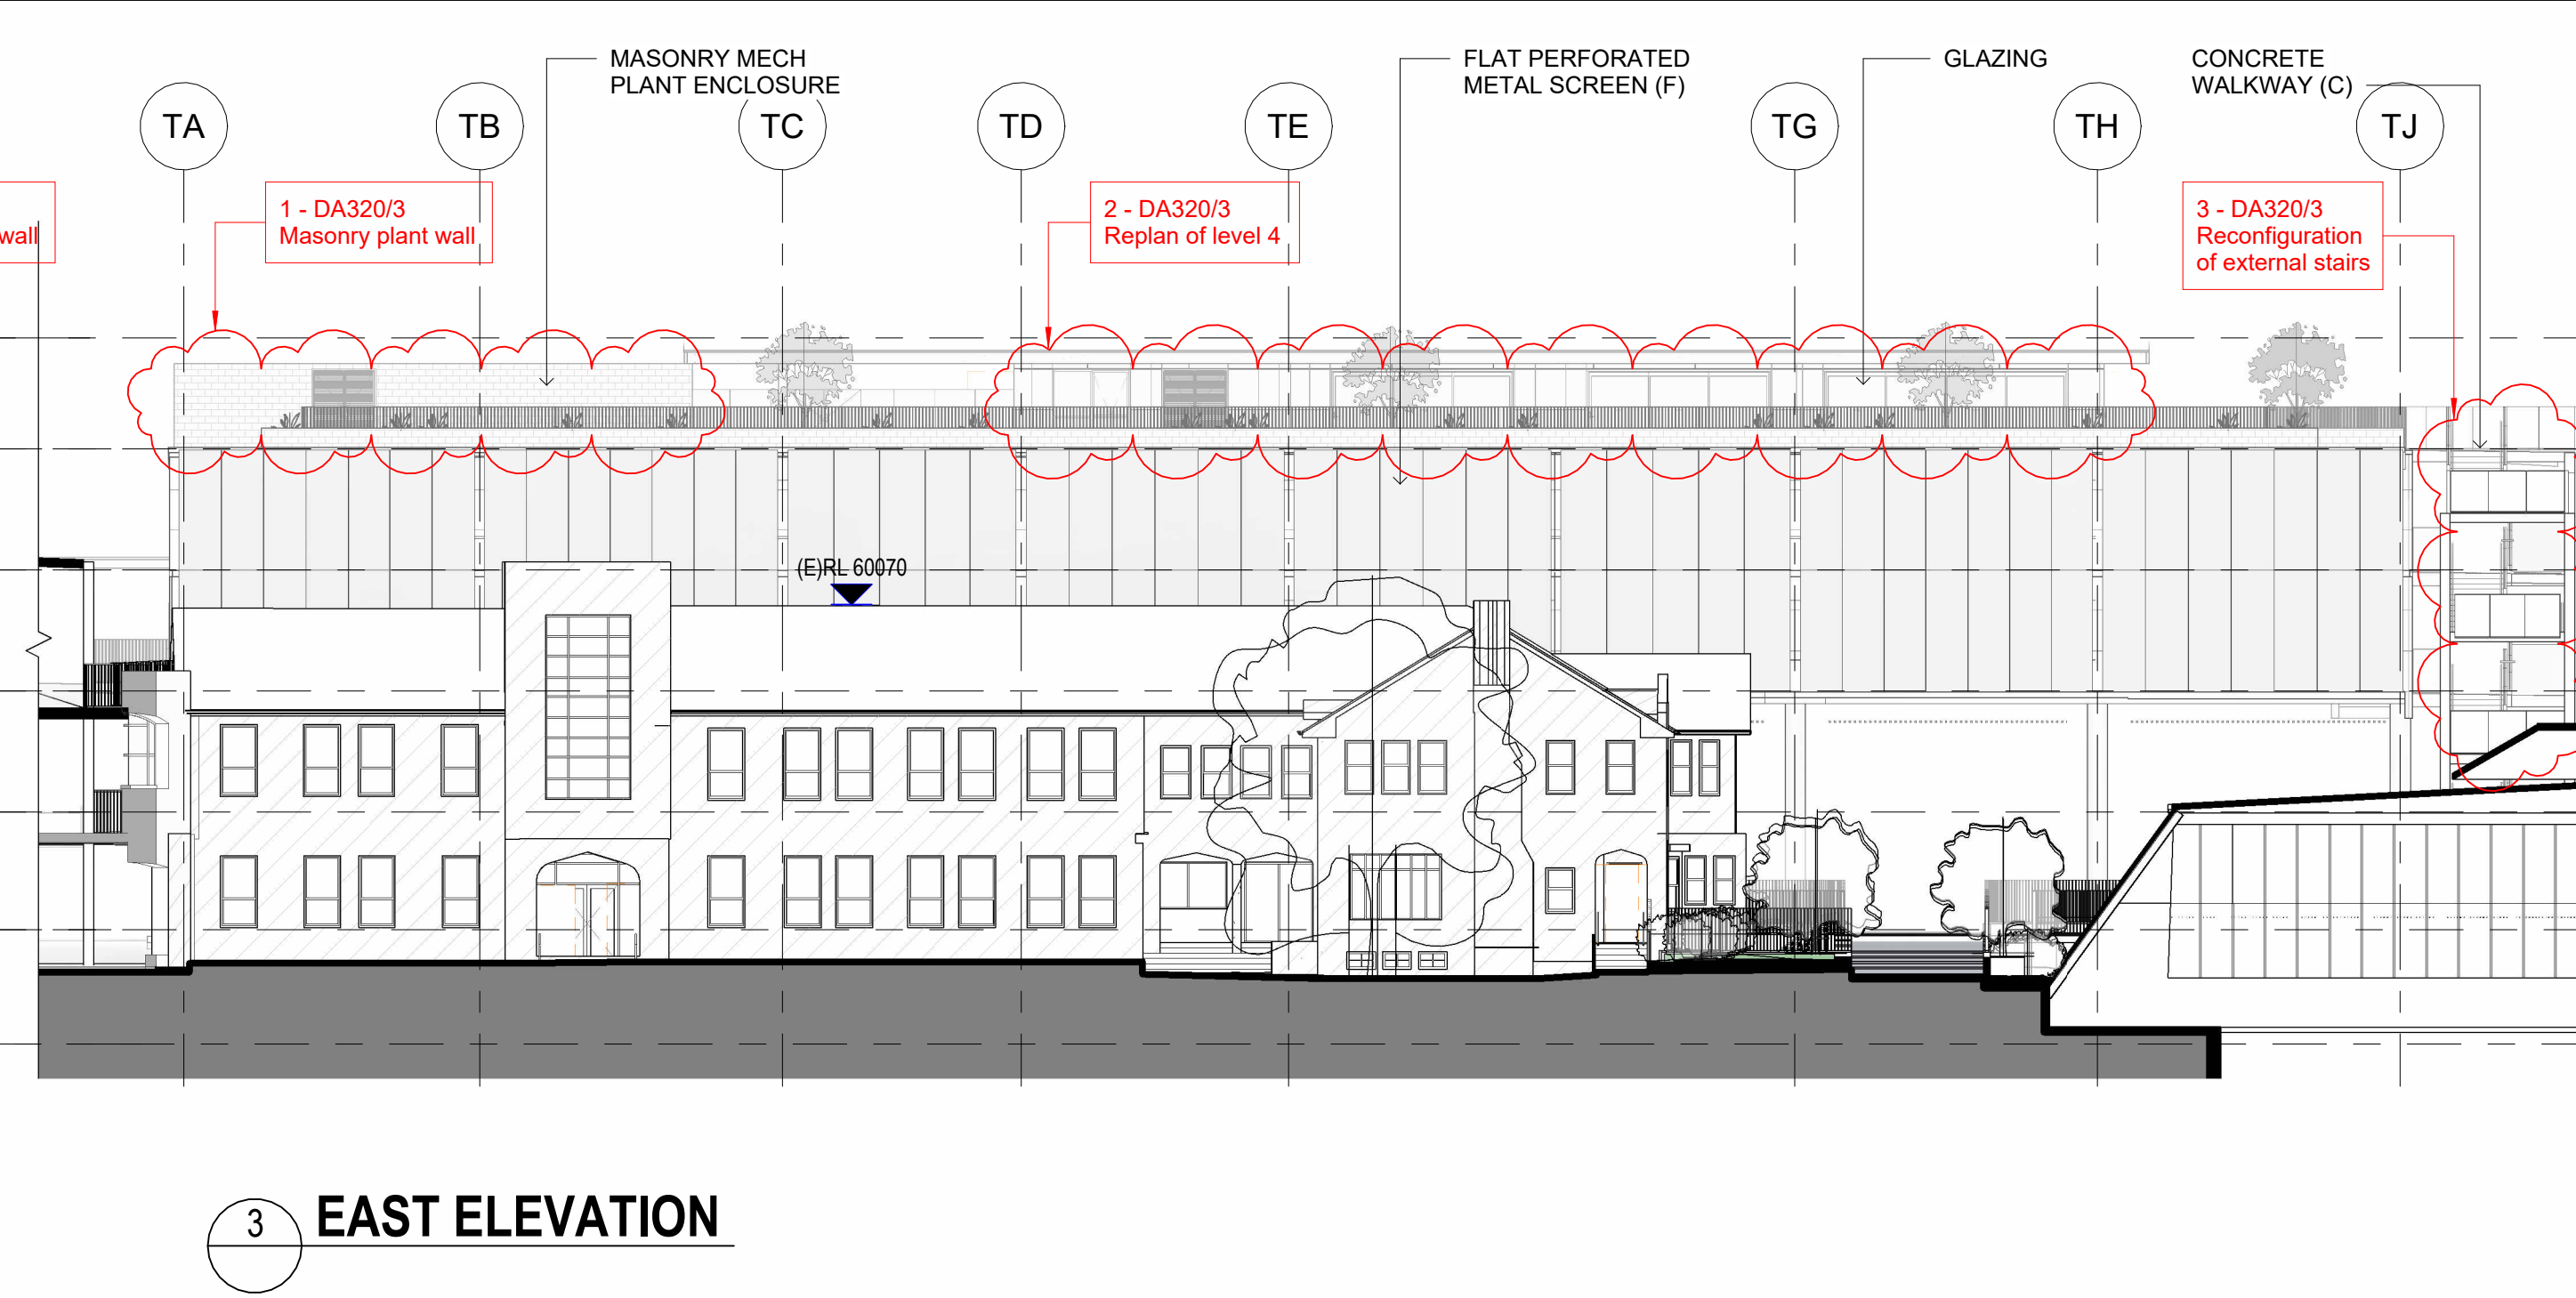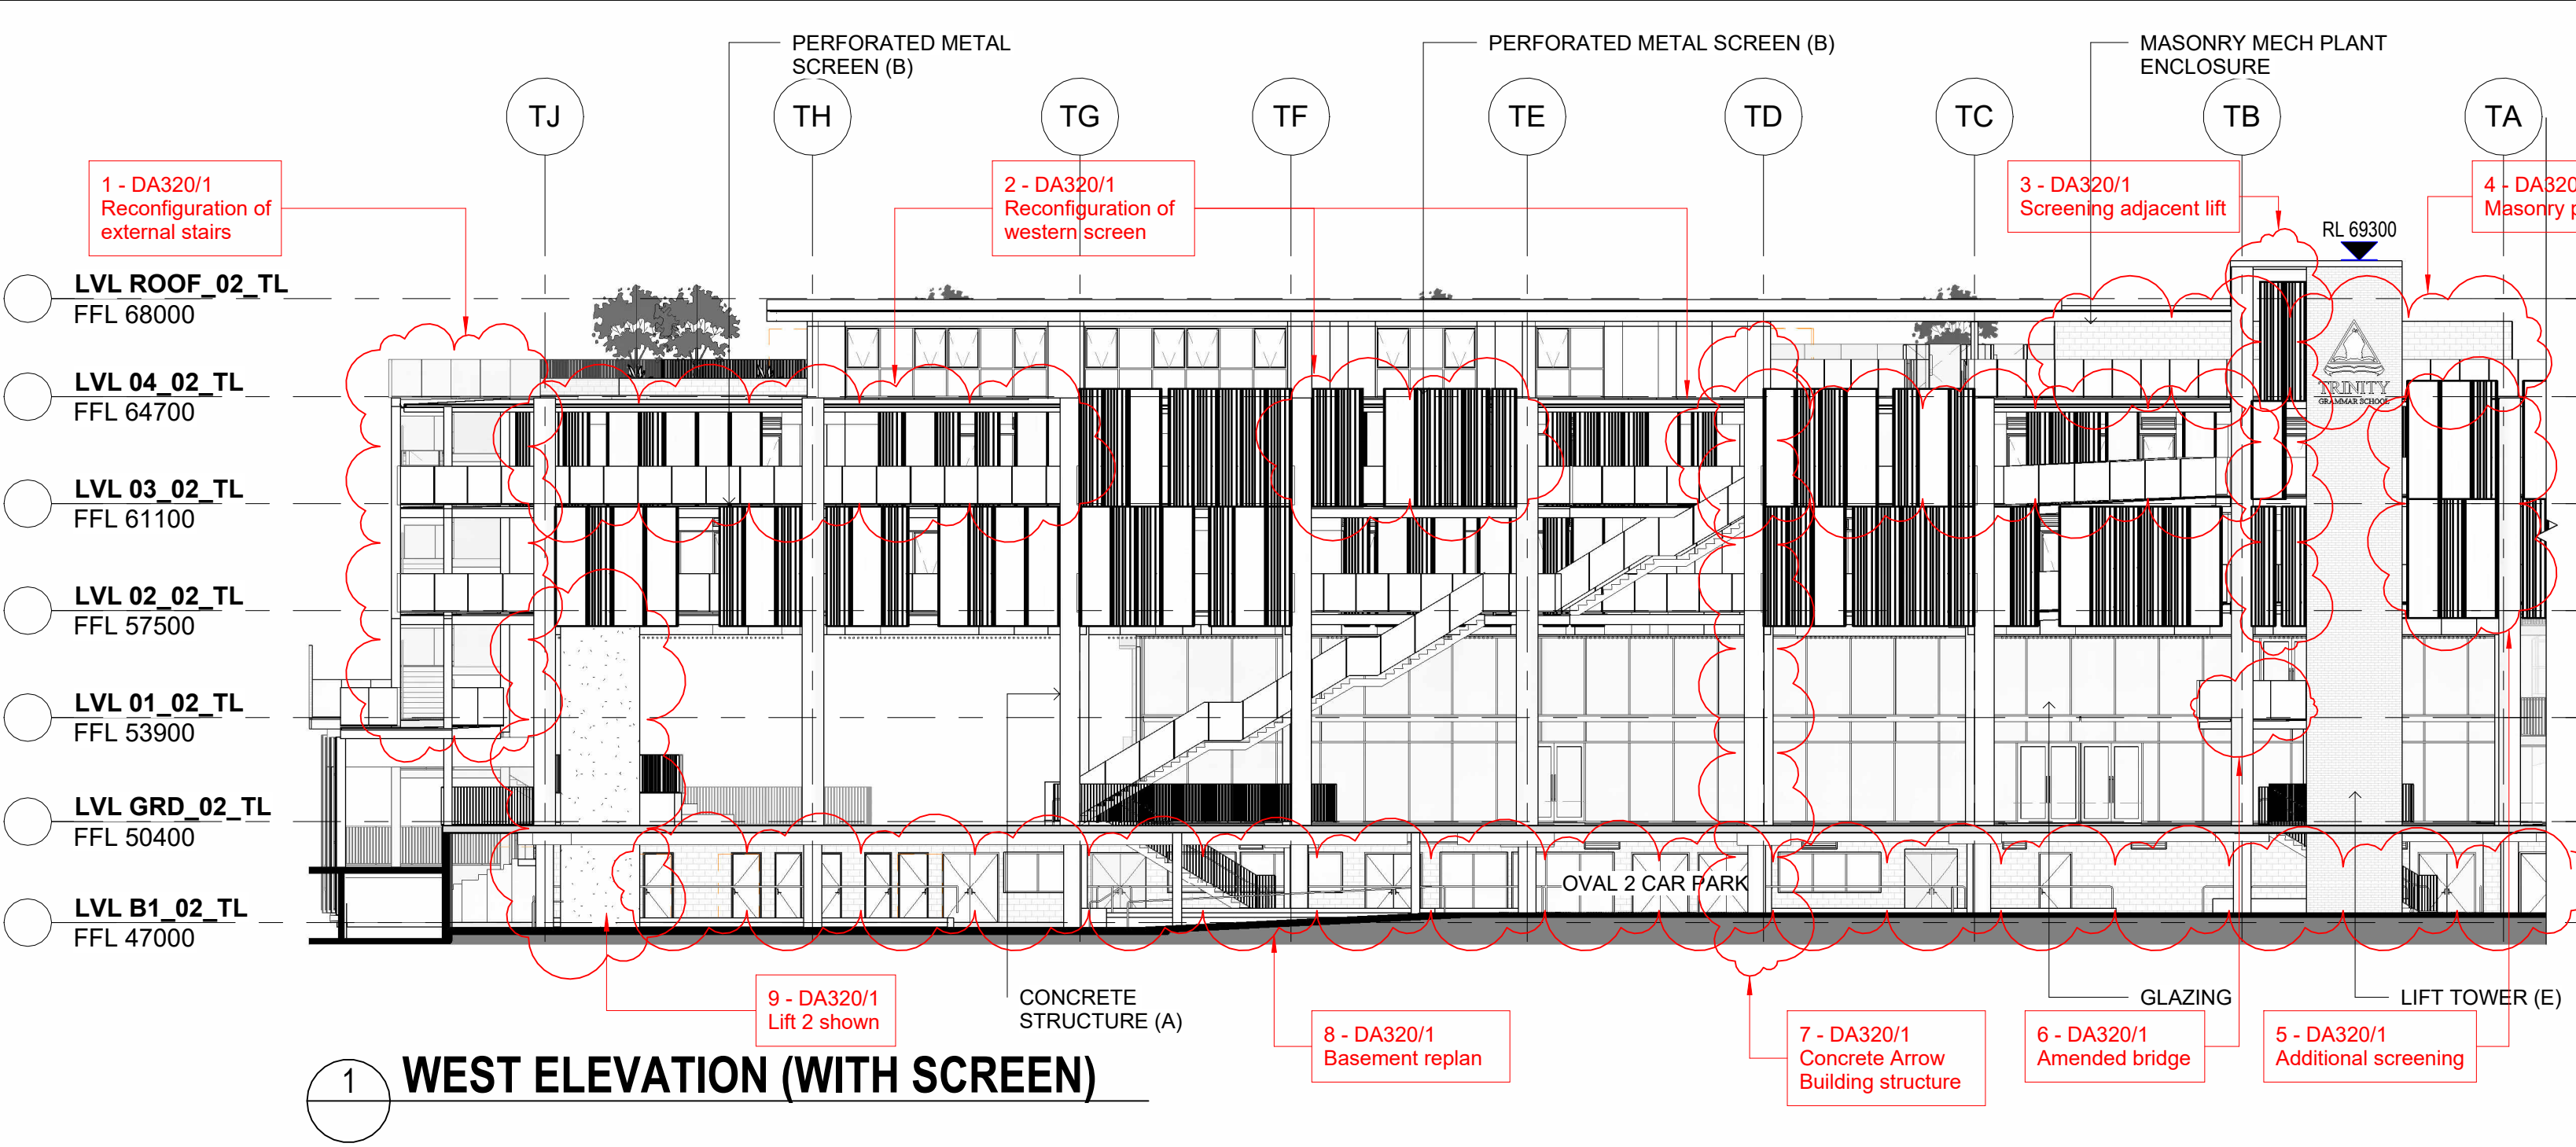


CONCRETE STRUCTURE

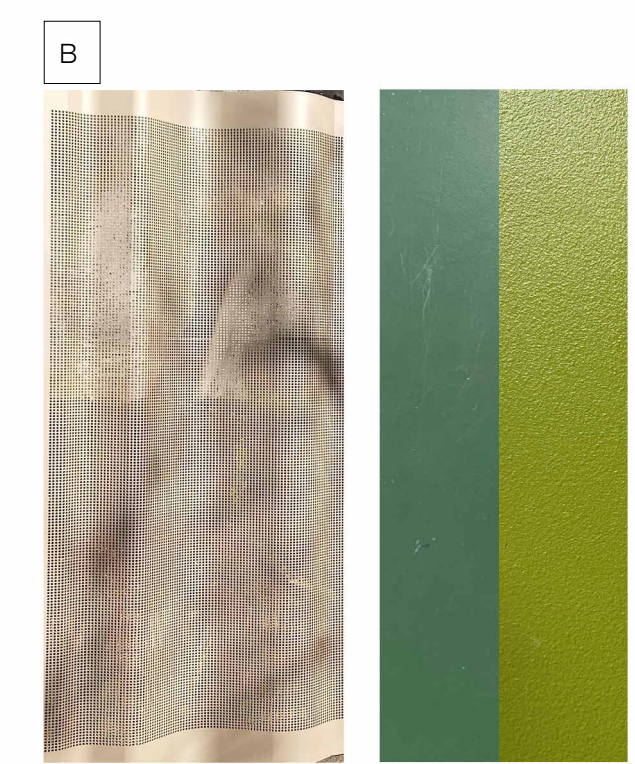


PERFORATED METAL SCREEN PALE CHAMPAGNE FINISH

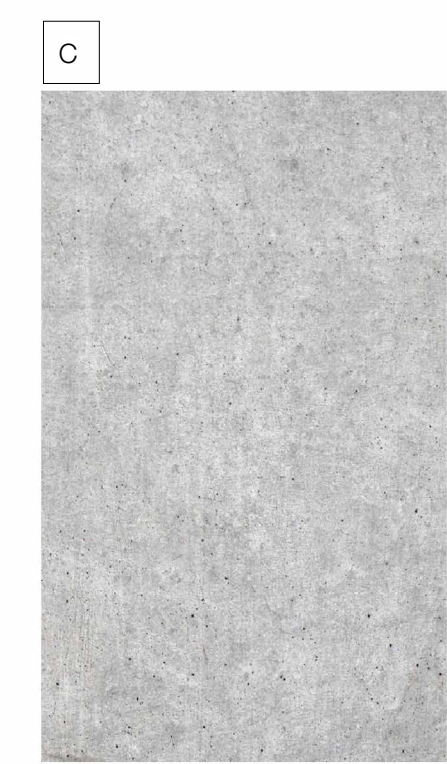

FEATURE COLOURED FINS IN SCREENED FACADE

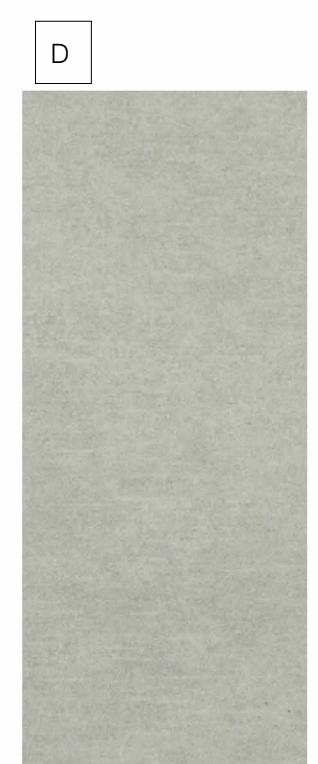

CONCRETE WALKWAY

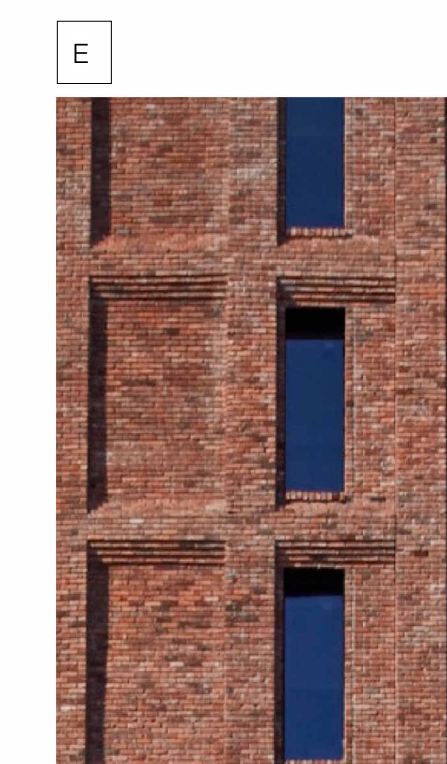

PANELISED FACADE LIGHT



BRICKWORK RED



FLAT PERFORATED METAL SCREEN

CLIENT
Trinity Grammar School

BUILDER
HANSEN YUNCKEN

NOTE: THE ORIGINAL ARCHITECTURAL DESIGN FOR THIS DEVELOPMENT WAS BY PMDL ARCHITECTURE + DESIGN.

NSW Nominated Architects: Robert Denton Reg. No. 5782, Alex Kibble Reg. No. 6015
Do not scale drawings. Verify all dimensions on site. Notify architect of all discrepancies

Rev	Date	Description	Chkd	Auth
P1	30.09.22	Preliminary		
C	31.10.22	SSDA Mod. 5 Submission		

Project
Trinity Grammar School, The Renewal Project





119 PROSPECT ROAD
SUMMER HILL

Drawing Title
BUILDING ELEVATIONS - TEACHING AND LEARNING BUILDING


Proj. Dir	Proj. Arch	Drawn	Sheet
AK	AH/PV	Author	
Job No.	Date	Scale	
210112	31/10/22	1 : 200	
Drawing No.	Revision		
TKD AR DA320	C		

Tanner Kibble Denton Architects Pty Ltd
PO Box 660 Darlinghurst NSW 1300 Australia
Level 1, 19 Foster Street, Surry Hills NSW 2010 Australia
T +61 2 9281 4399
F +61 2 9281 4337
www.tkda.com.au

TKD Architects
Tanner Kibble Denton

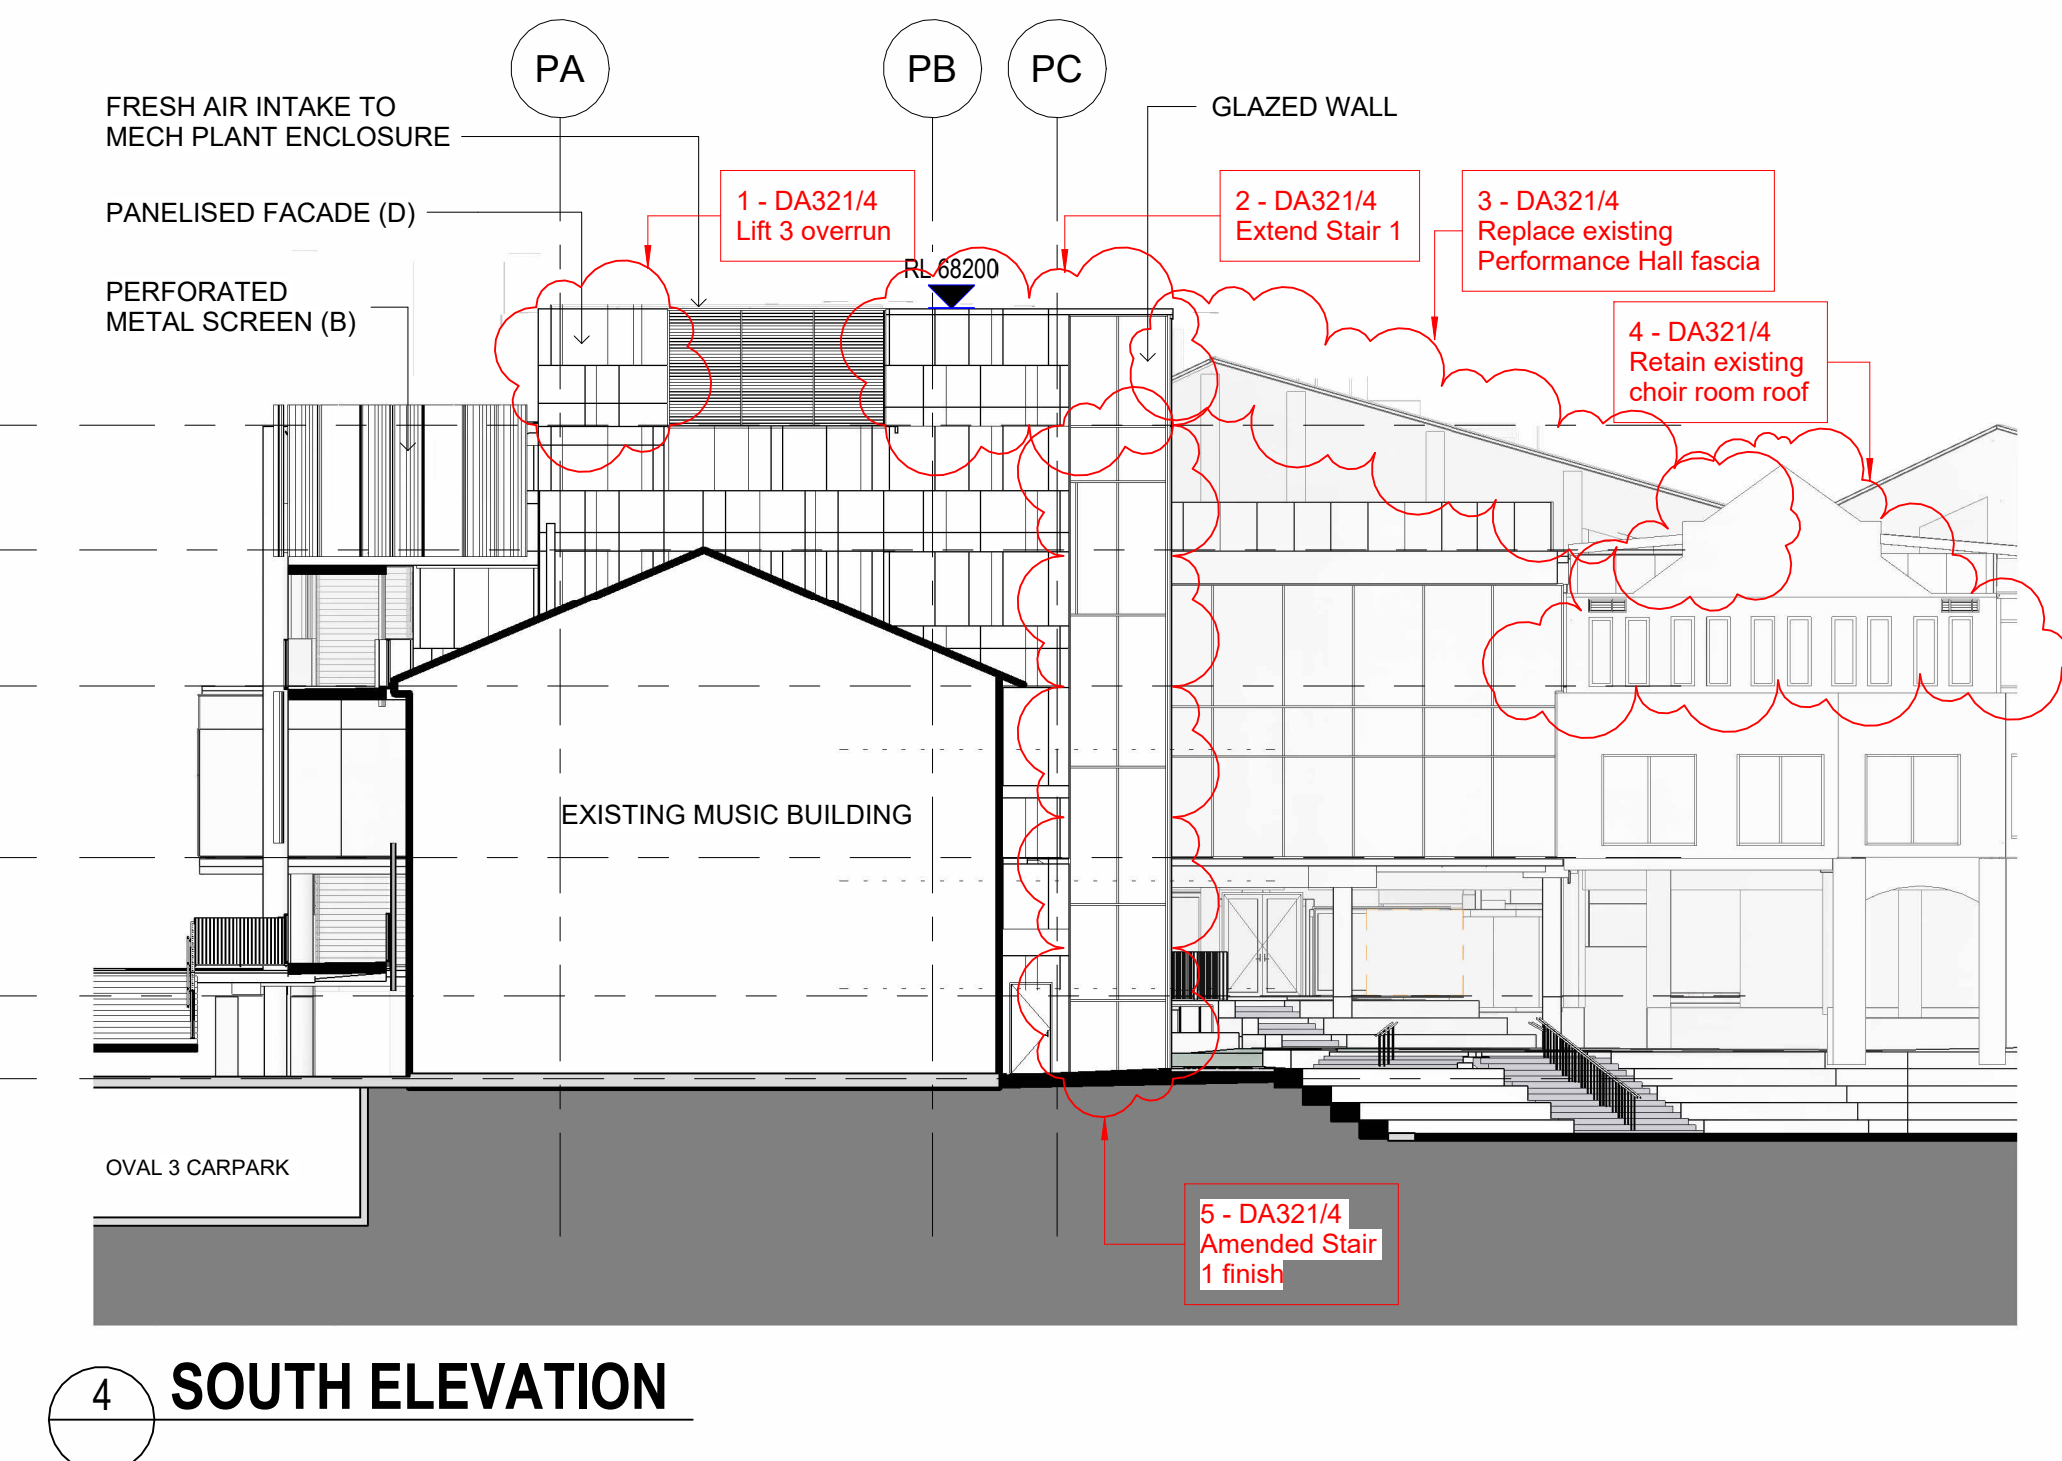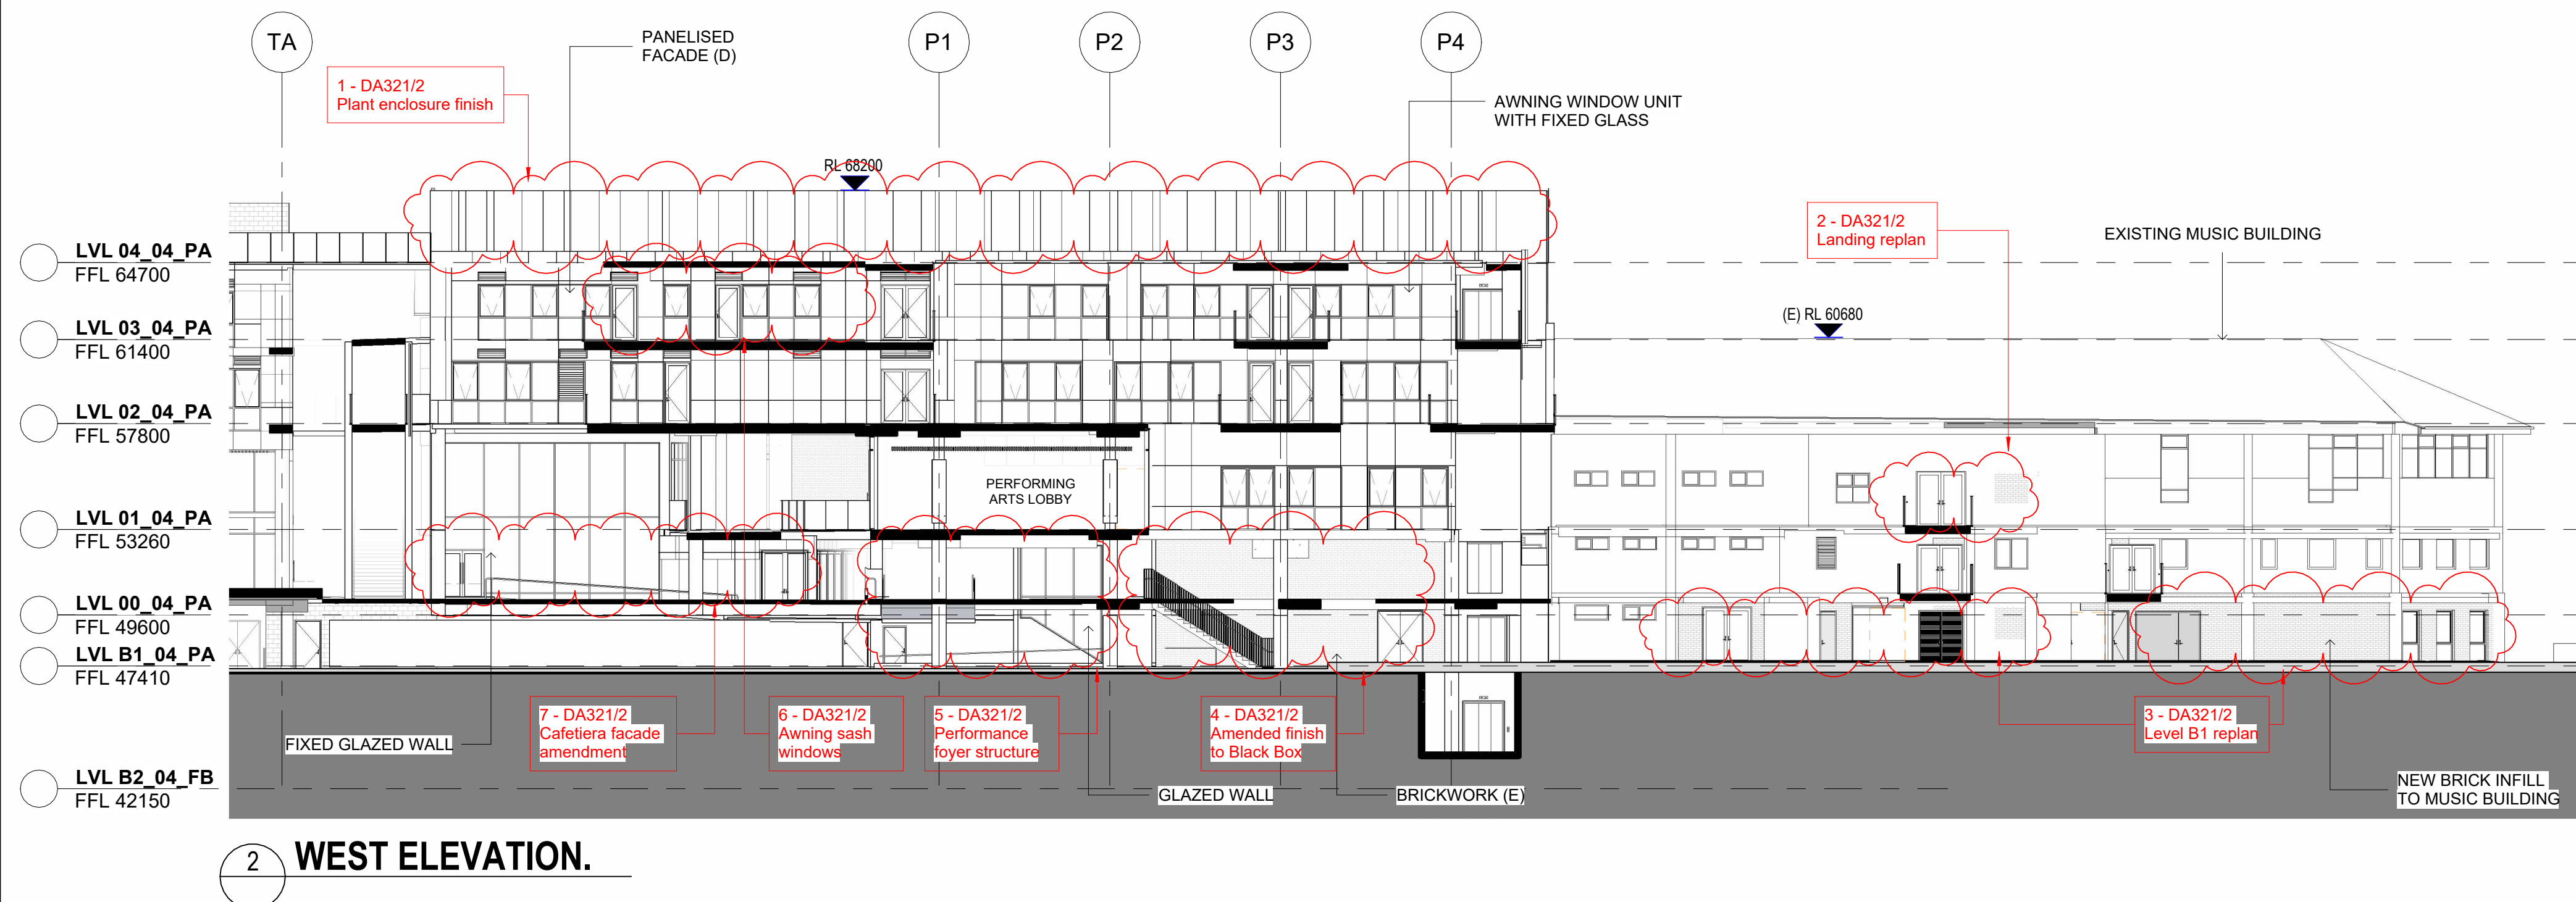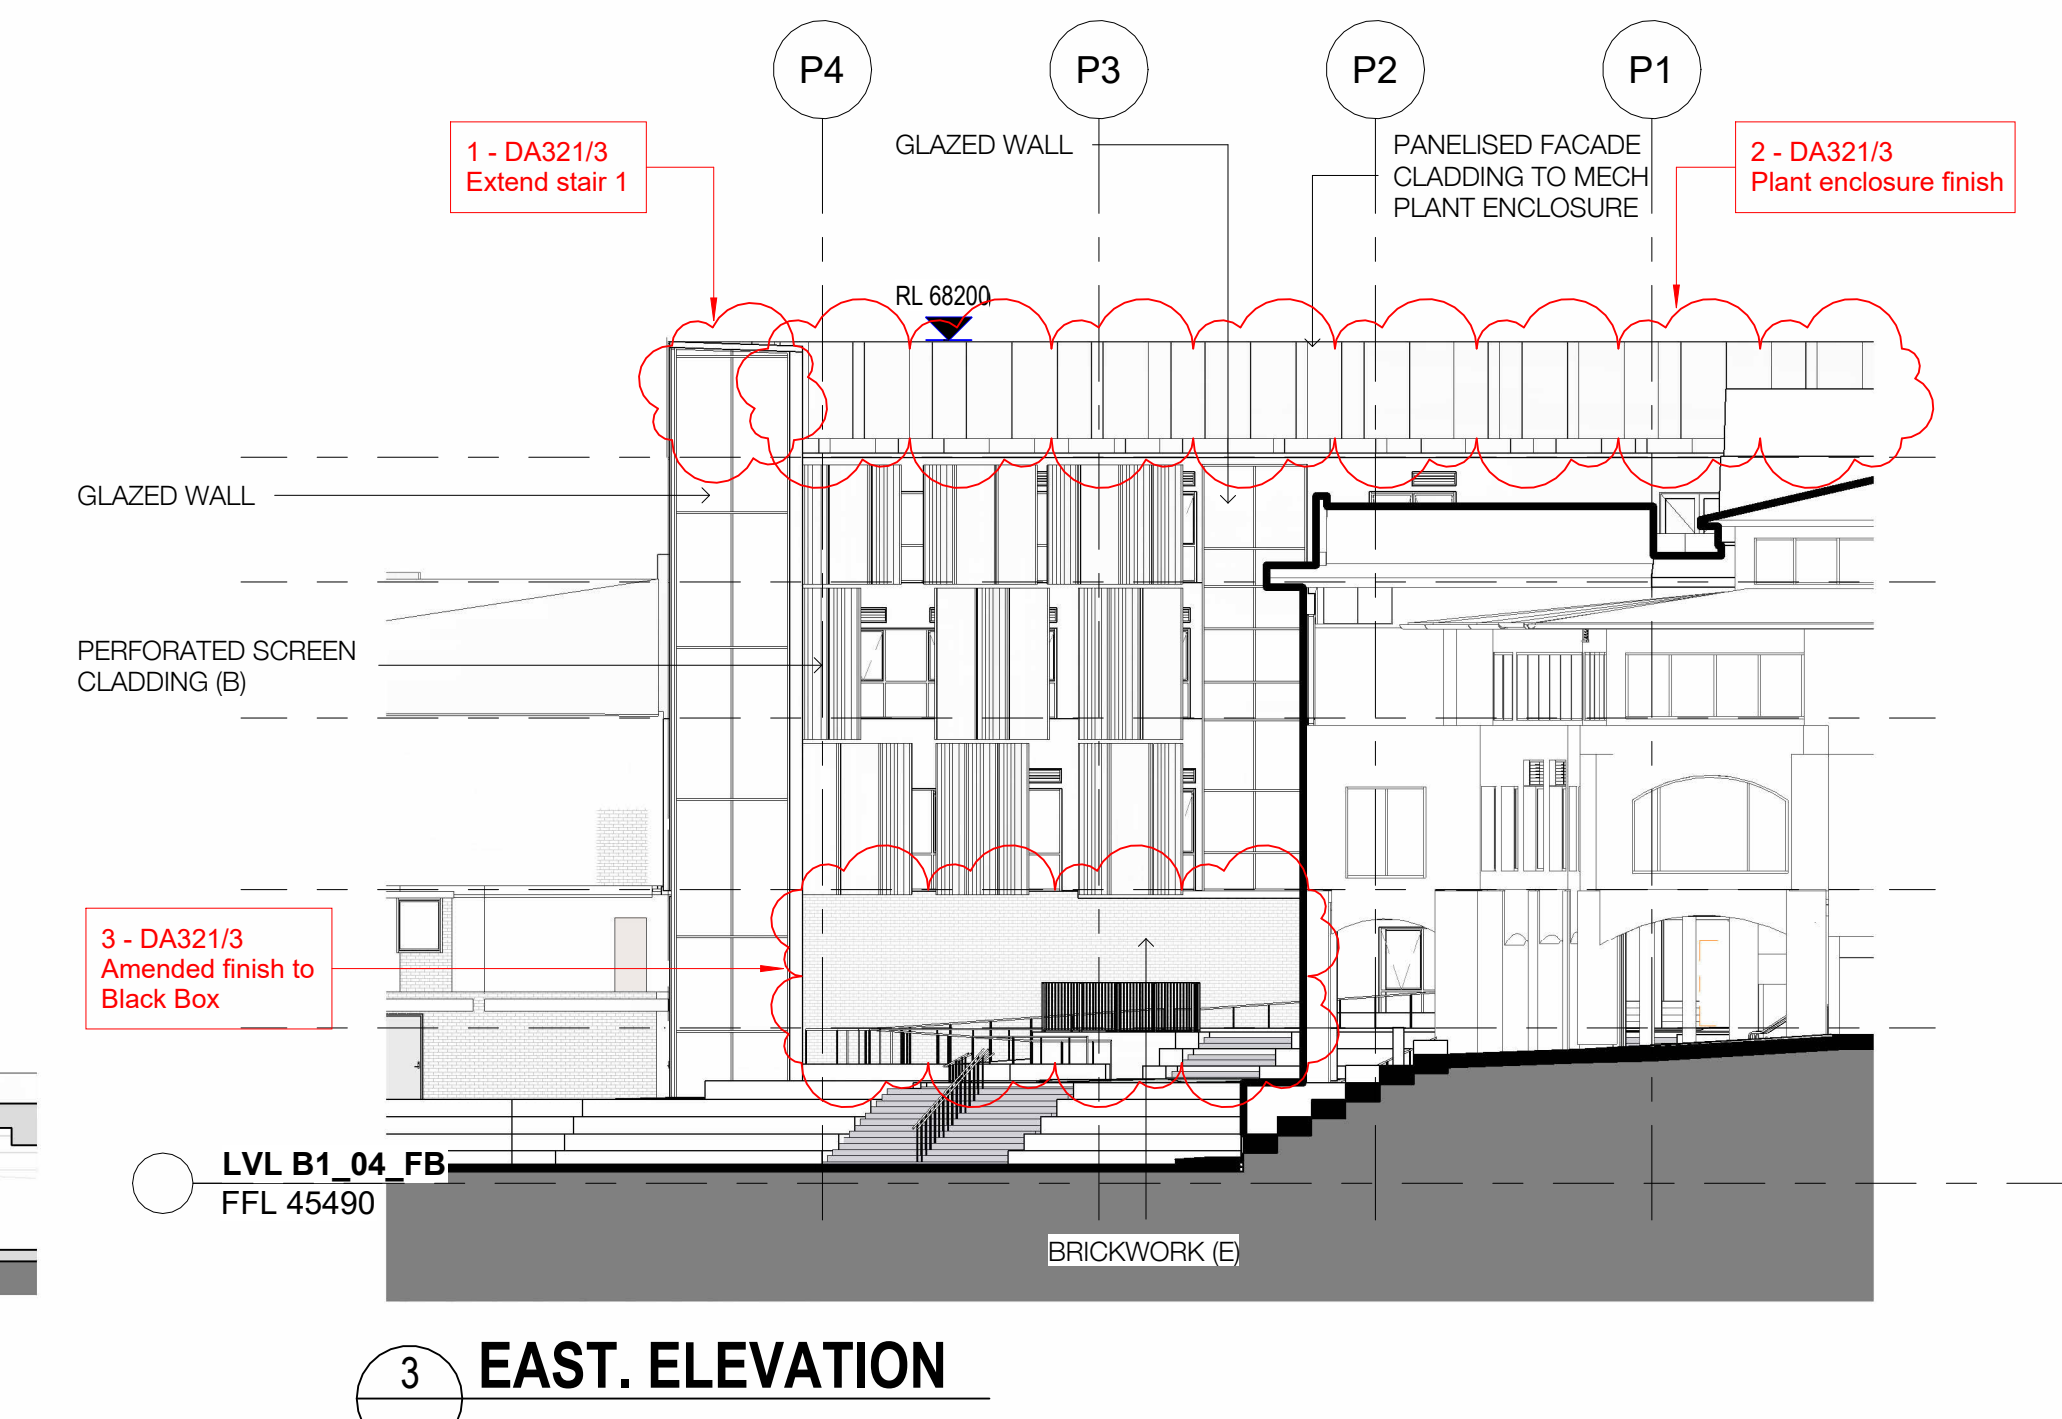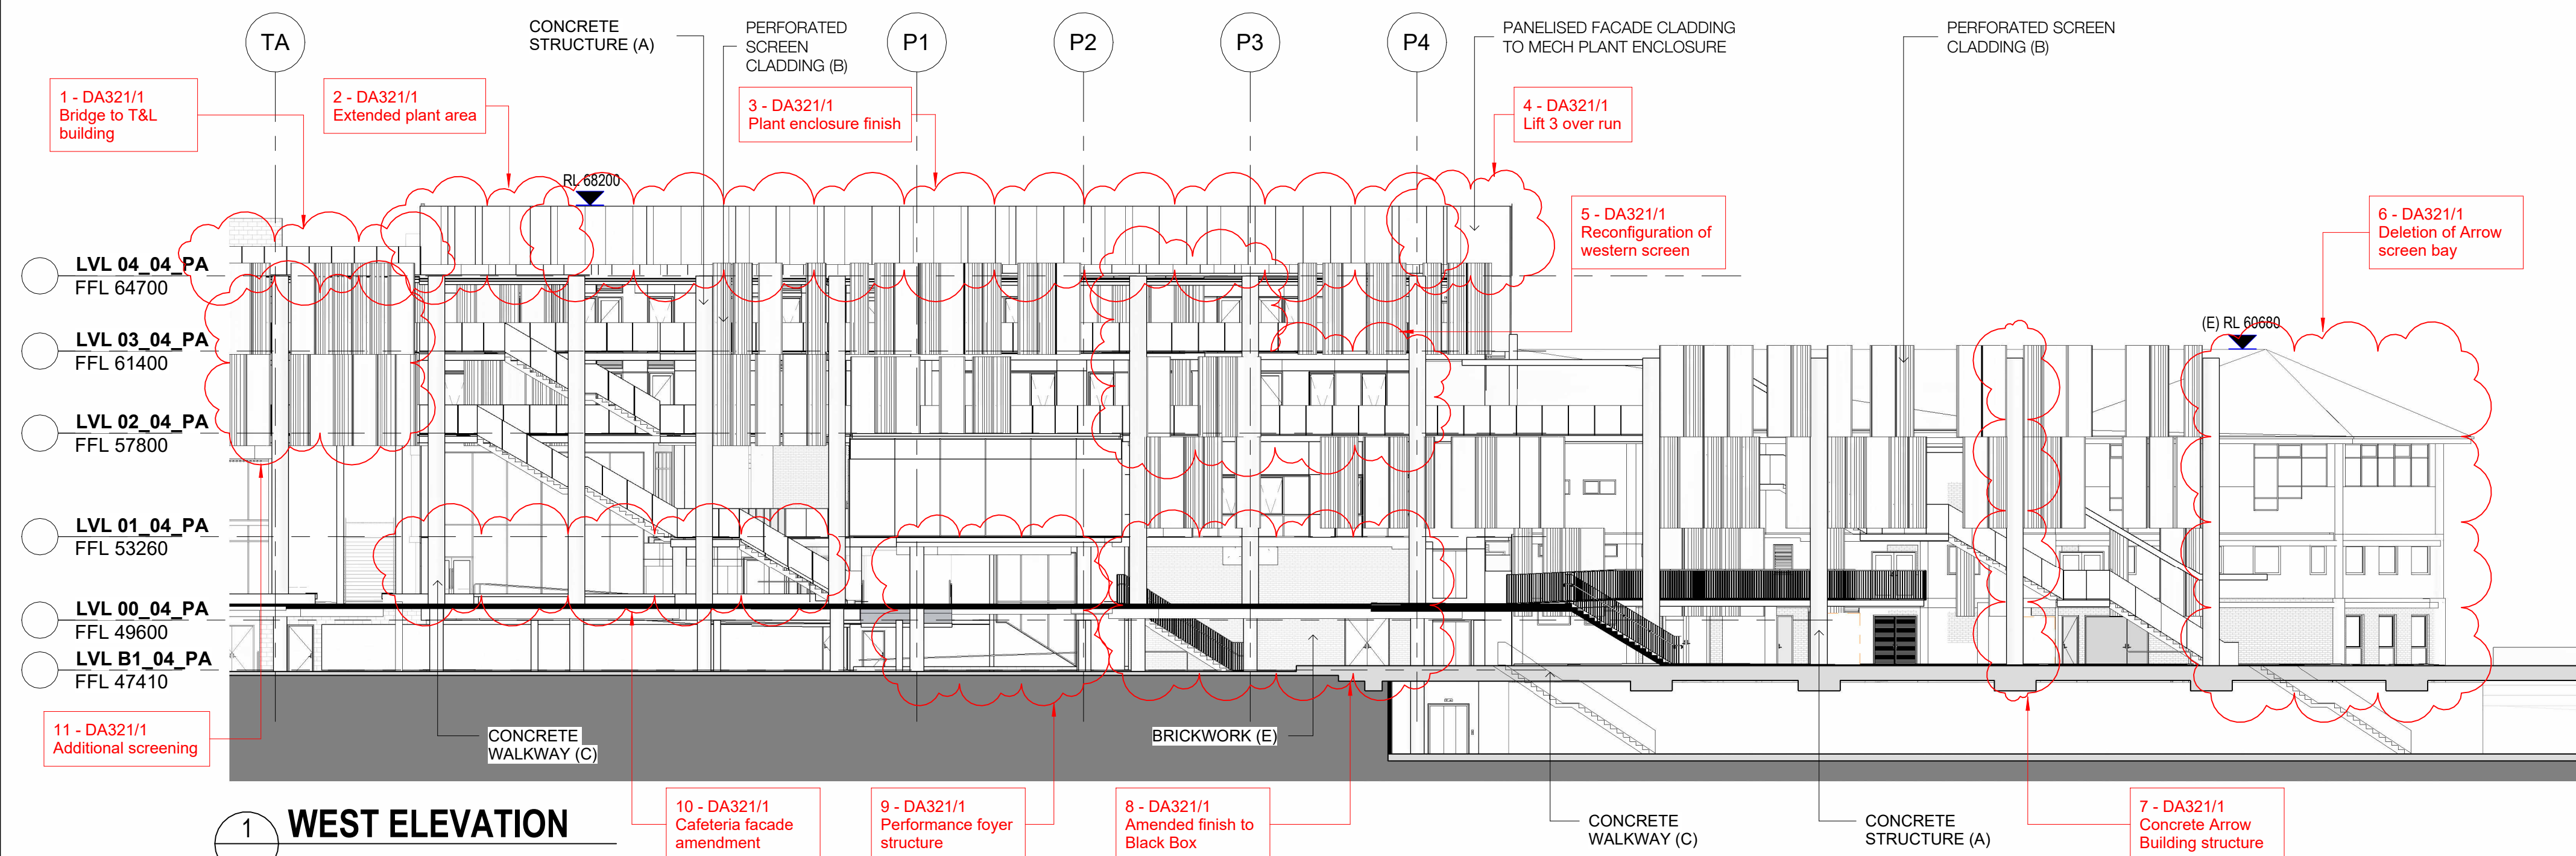


CONCRETE STRUCTURE

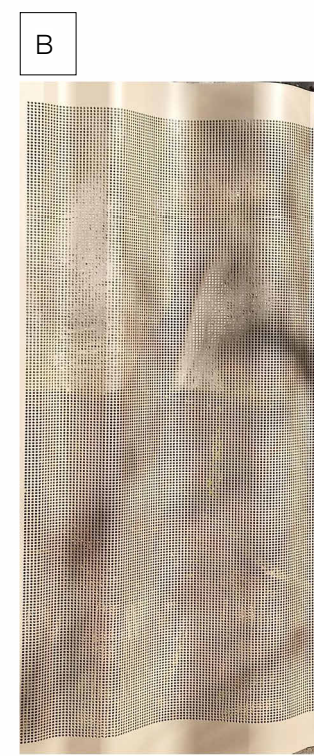

PERFORATED METAL SCREEN
PALE CHAMPAGNE
FINISH




FEATURE COLOURED
FINS IN SCREENED
FACADE

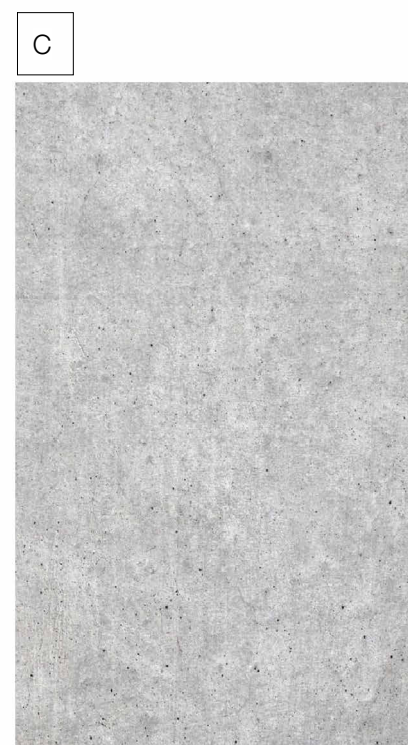

CONCRETE WALKWAY



PANELISED FACADE
LIGHT

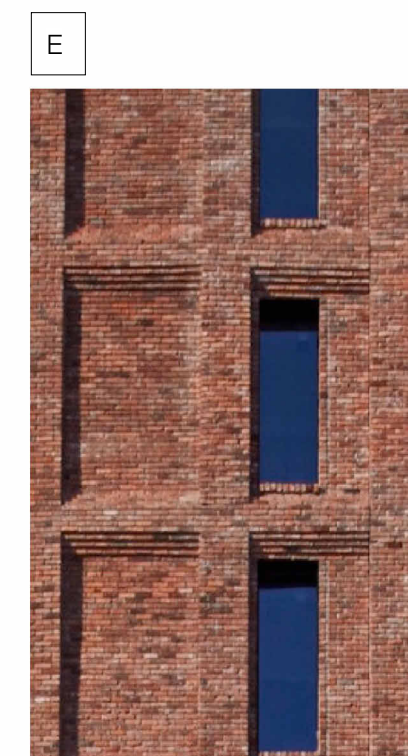

BRICKWORK
RED

CLIENT
Trinity Grammar School



BUILDER
HANSEN YUNCKEN

NOTE: THE ORIGINAL
ARCHITECTURAL DESIGN FOR
THIS DEVELOPMENT WAS BY
PMDL ARCHITECTURE + DESIGN.





NSW Nominated Architects: Robert Denton Reg. No. 5782, Alex Kibble Reg. No. 6015
Do not scale drawings. Verify all dimensions on site. Notify architect of all discrepancies
Rev Date Description Chkd Auth
P1 30.09.22 Preliminary
B 31.10.22 SSDA Mod. 5 Submission


Project
Trinity Grammar School, The Renewal Project
119 PROSPECT ROAD
SUMMER HILL
Drawing Title
**BUILDING ELEVATIONS -
PERFORMING ARTS PRECINCT**

Proj. Dir	Proj. Arch	Drawn	Sheet
AK	AH/PV	Author	
Job No.	Date	Scale	
210112	31/10/22	1 : 200	
Drawing No.	Revision		
TKD AR DA321	B		


Tanner Kibble Denton Architects Pty Ltd
PO Box 660 Darlinghurst NSW 1300 Australia
Level 1, 19 Foster Street, Surry Hills NSW 2010 Australia
T +61 2 9281 4399
F +61 2 9281 4337
www.tkda.com.au


TKD Architects
Tanner Kibble Denton

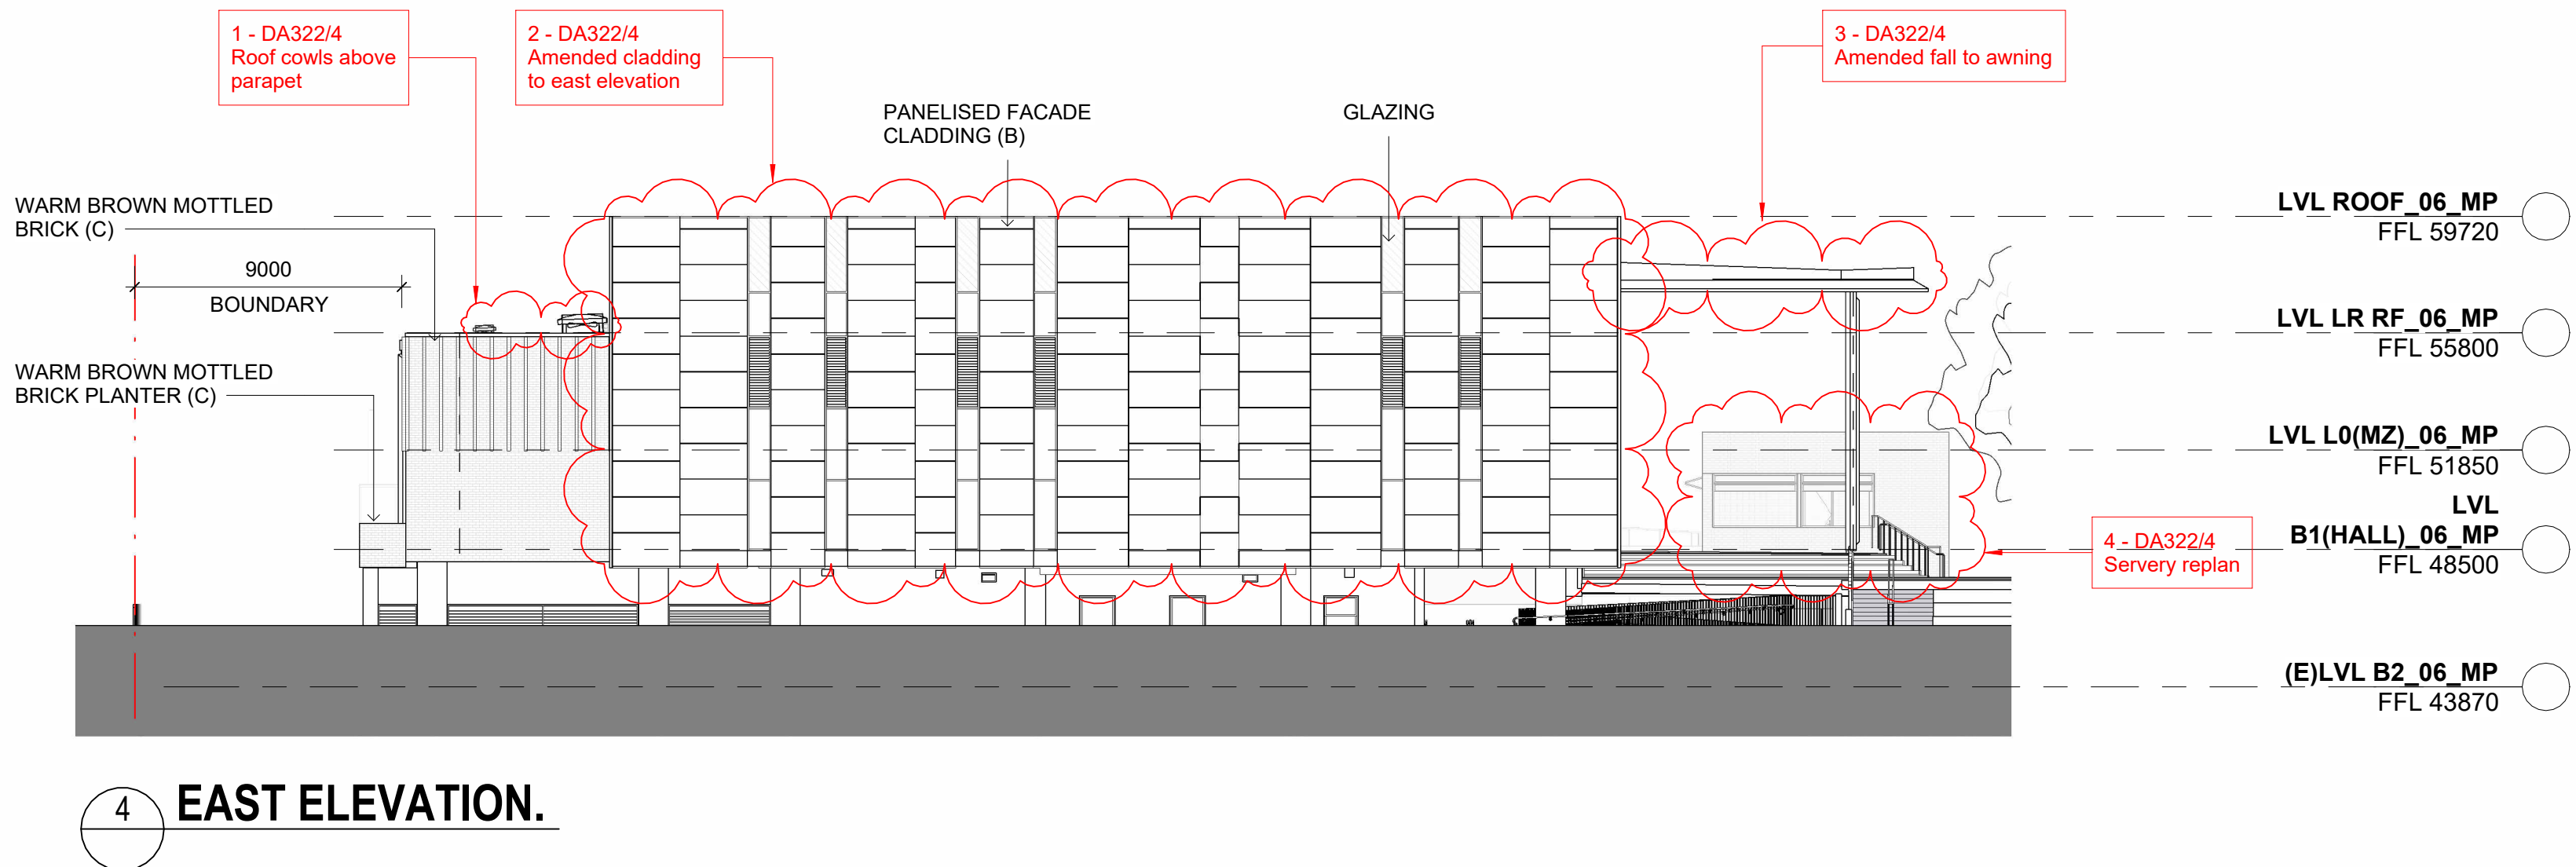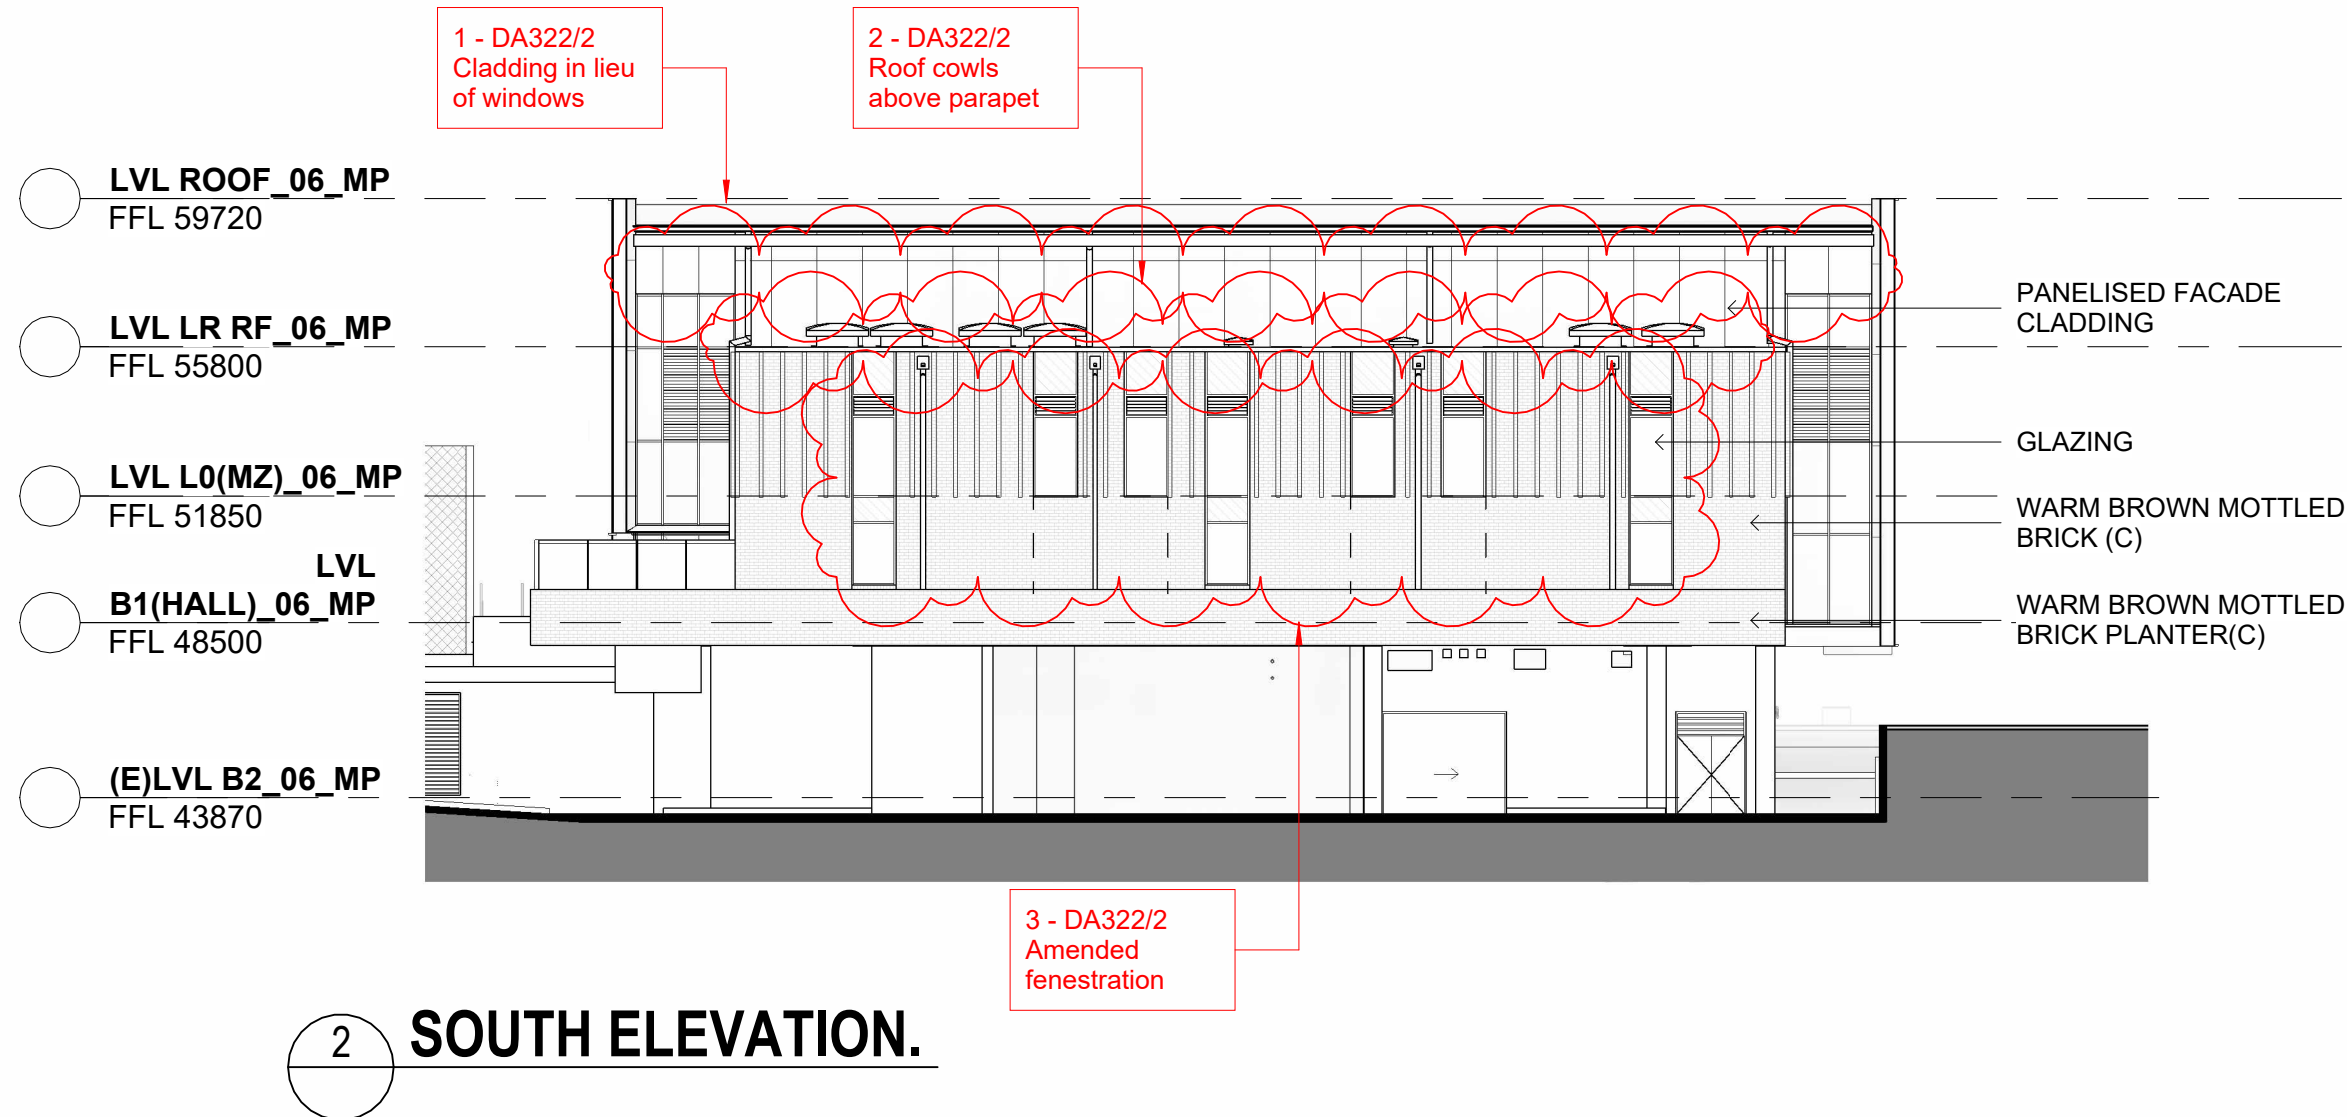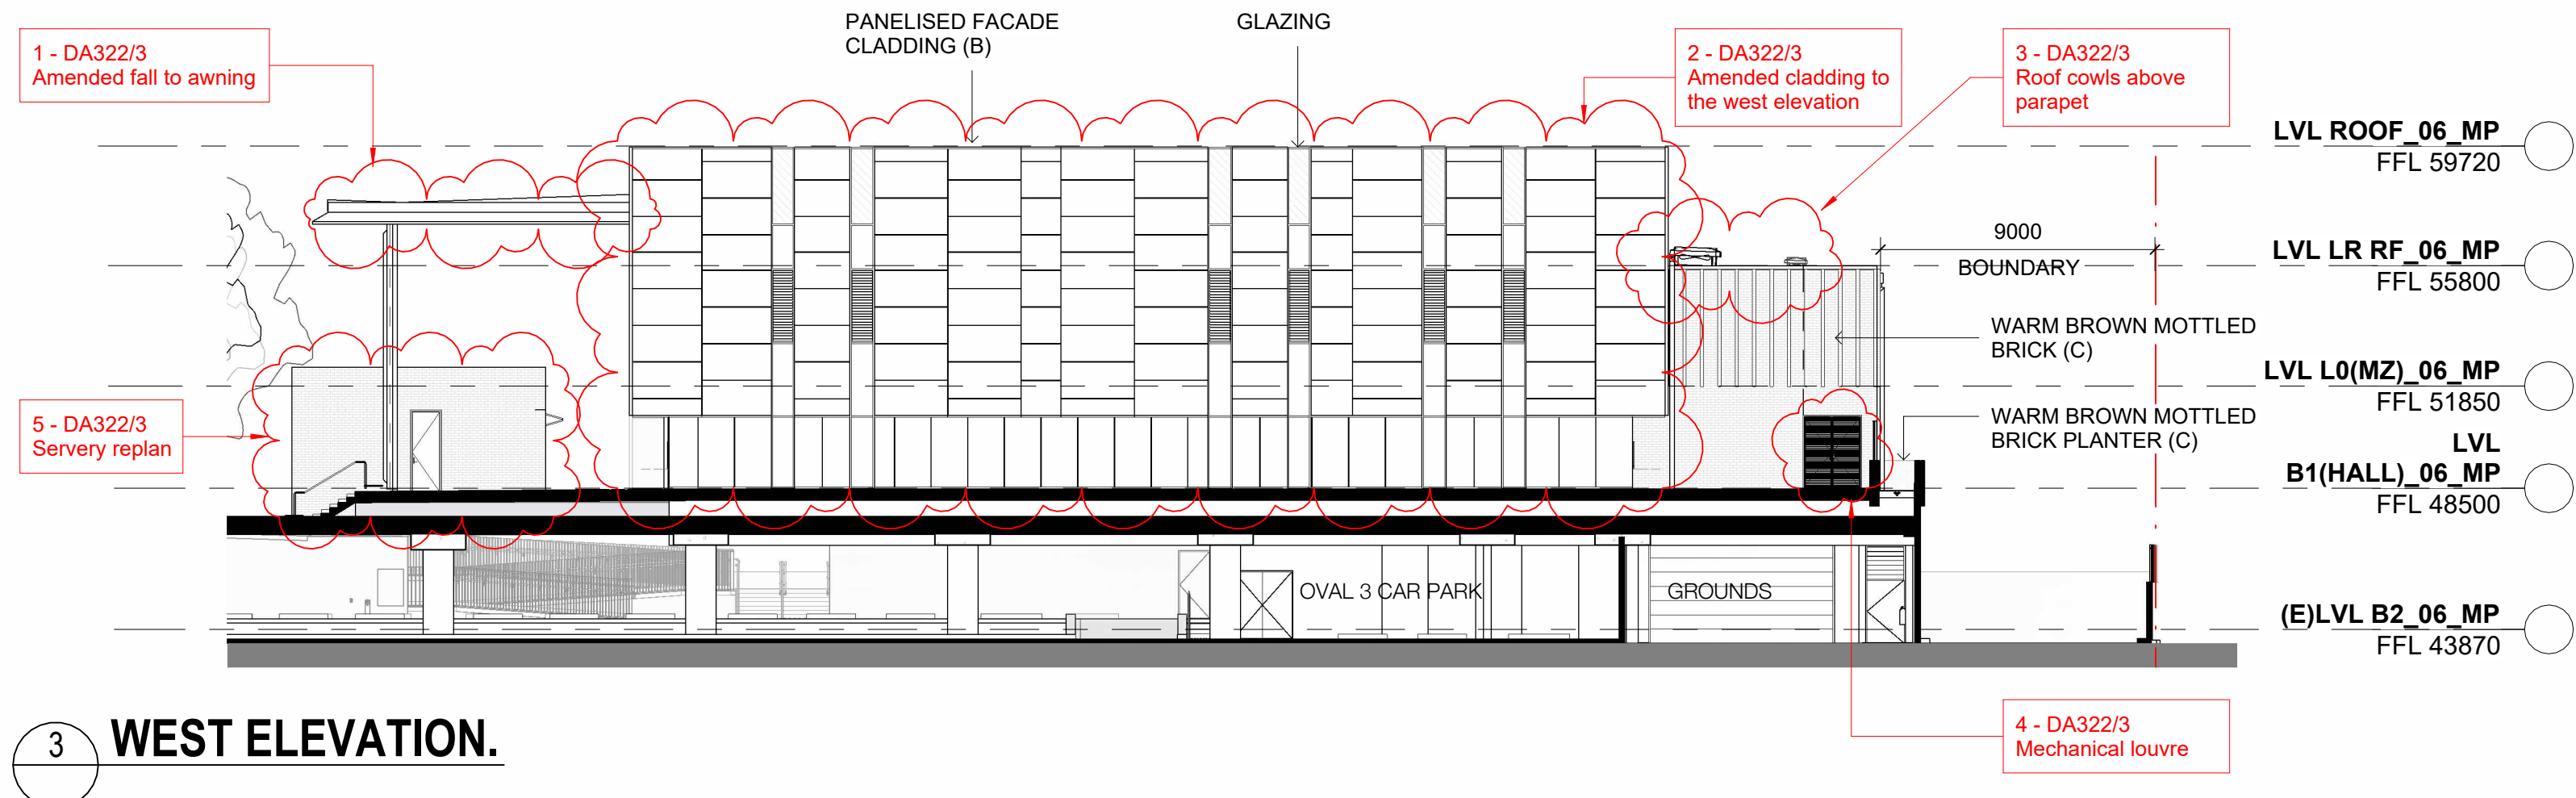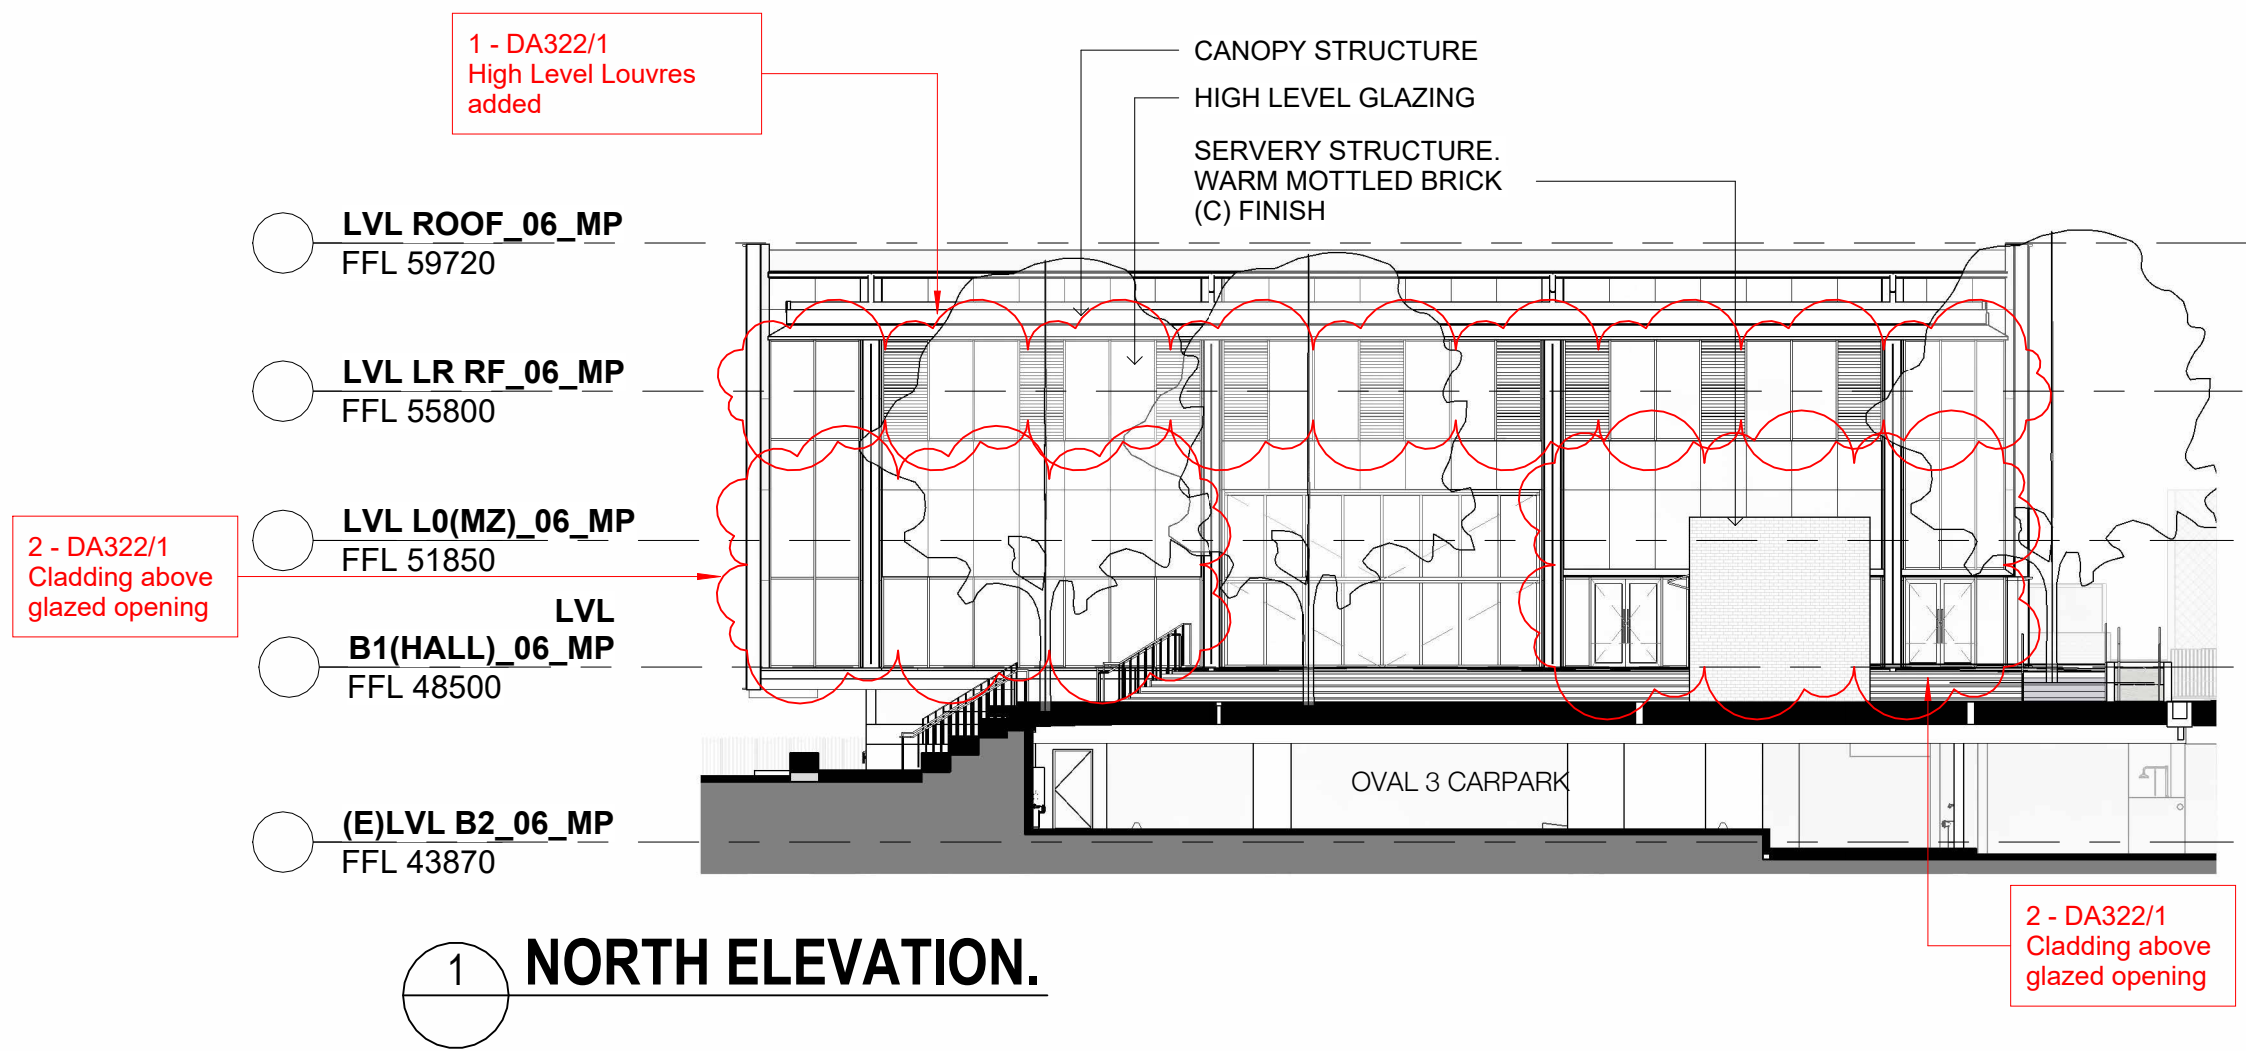

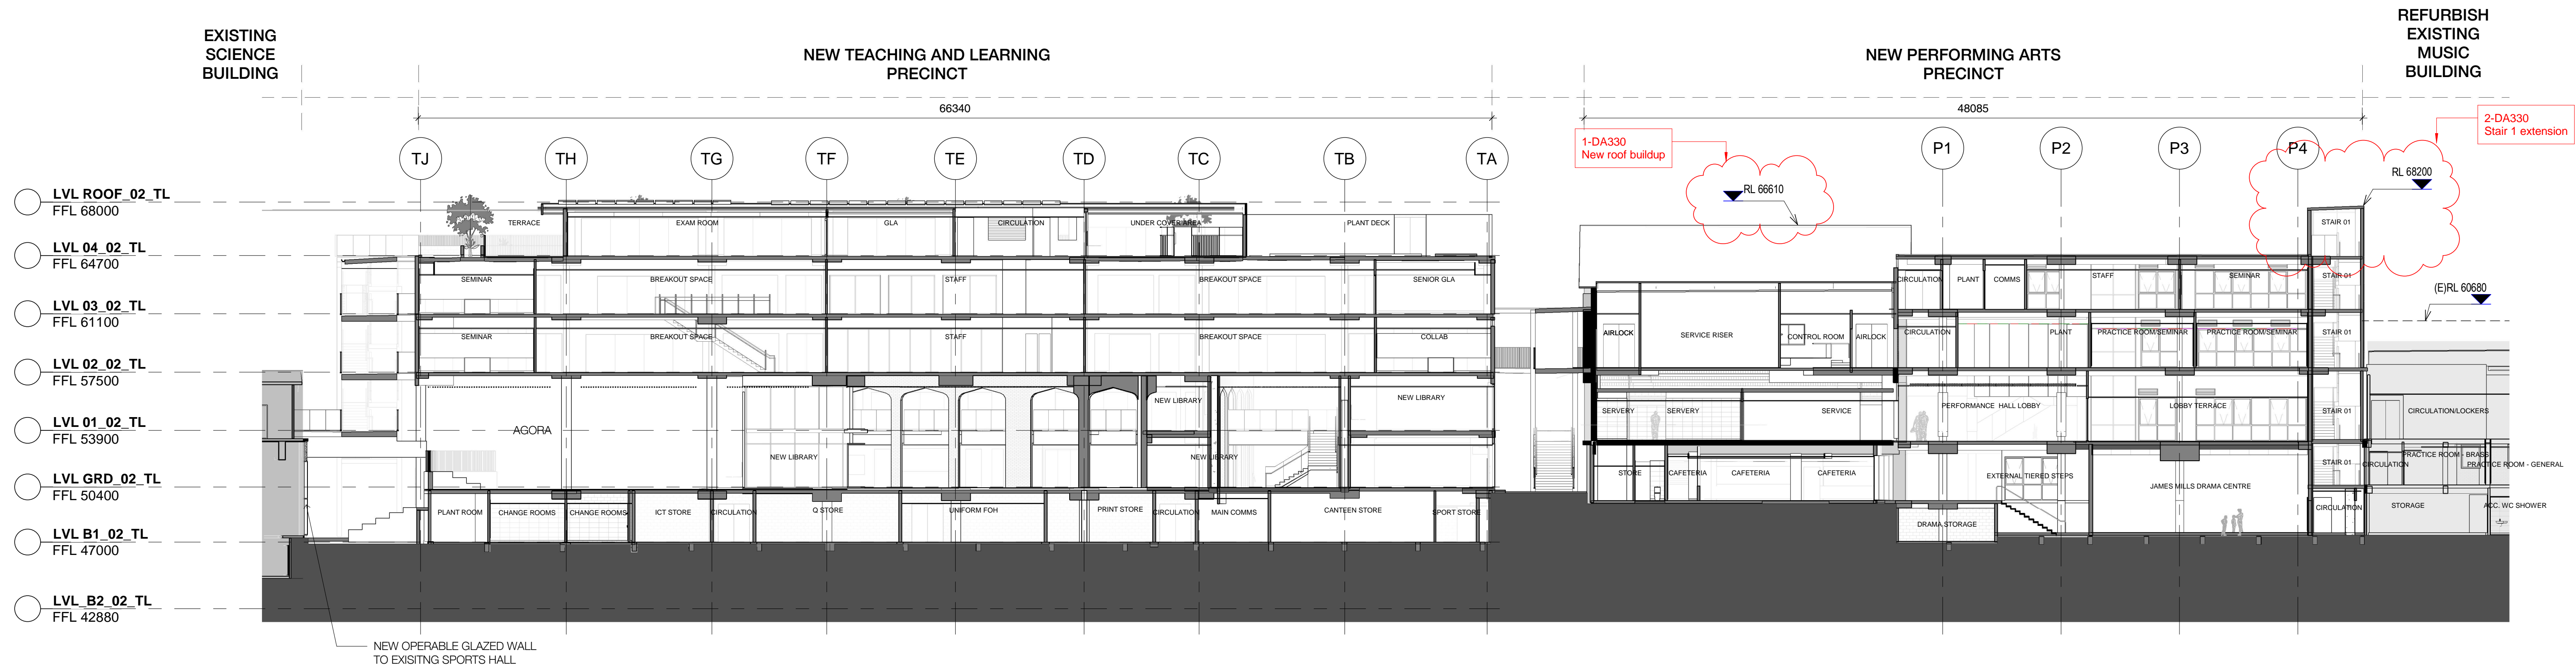


1 SECTION AA

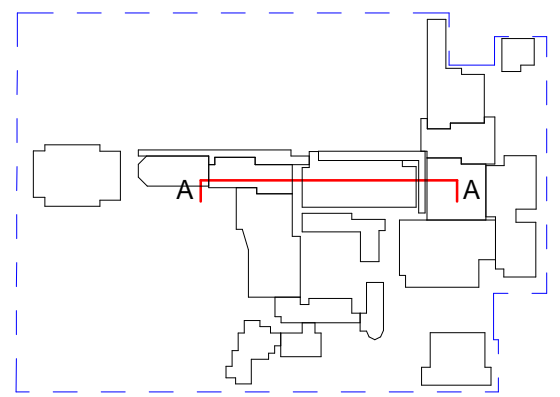

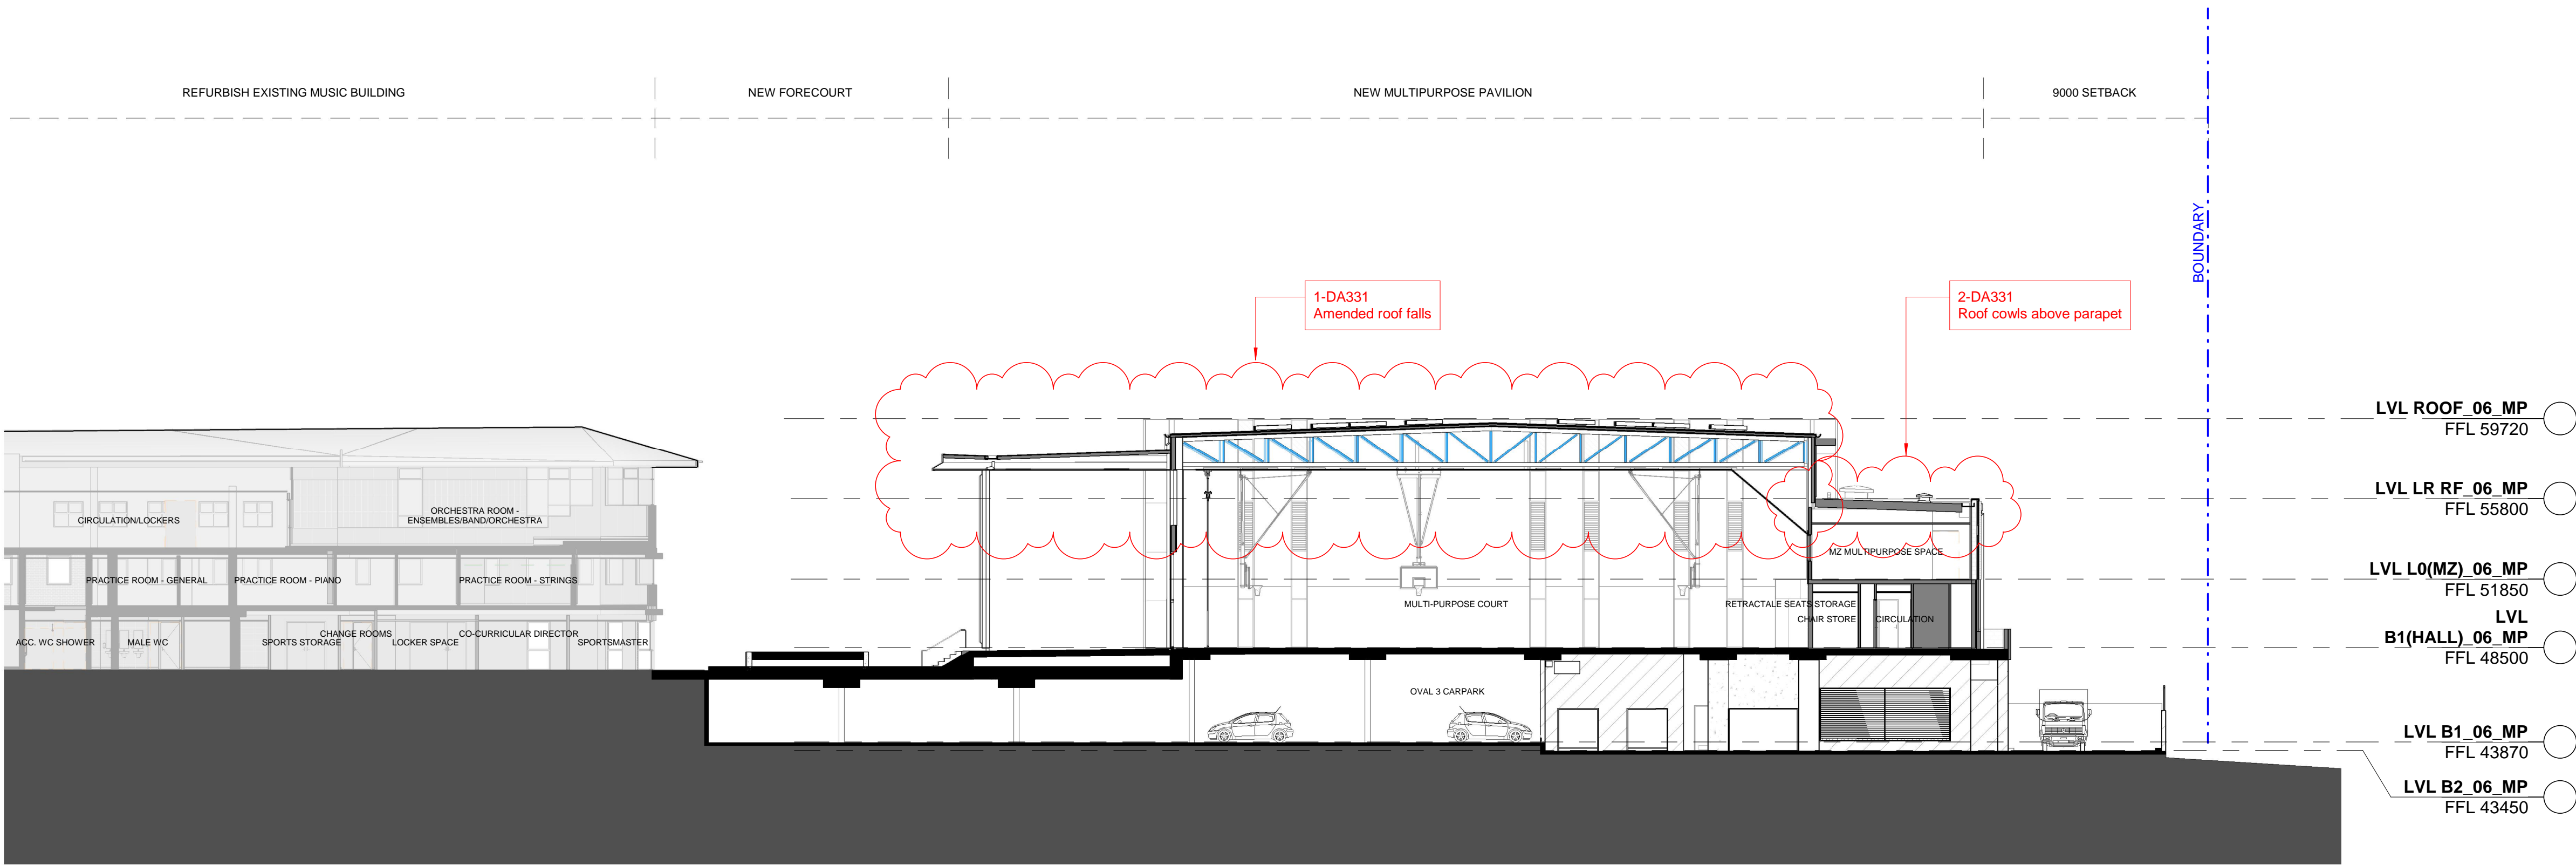

1 SECTION BB

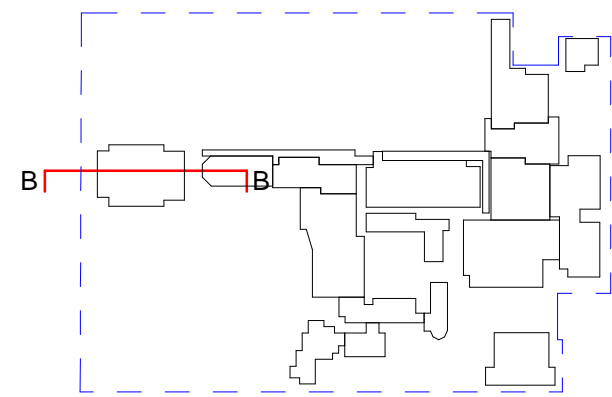

CLIENT
Trinity Grammar School



BUILDER
HANSEN YUNCKEN

NOTE: THE ORIGINAL
ARCHITECTURAL DESIGN FOR
THIS DEVELOPMENT WAS BY
PMDL ARCHITECTURE + DESIGN.

LEGEND

- Site Boundary
- Proposed Walls & Structure
- Existing Walls & Structure

NSW Nominated Architects: Robert Denton Reg. No. 5782, Alex Kibble Reg. No. 6015
Do not scale drawings. Verify all dimensions on site. Notify architect of all discrepancies
Rev Date Description Chkd Auth
P1 30.09.22 Preliminary
C 31.10.22 SSDA Mod. 5 Submission

Project
Trinity Grammar School, The Renewal
Project


119 PROSPECT ROAD
SUMMER HILL

Drawing Title
SITE SECTION BB

Proj. Dir Proj. Arch Drawn Sheet
AK AH/PV Author

Job No. Date Scale
210112 31/10/22 1 : 200

Drawing No.
TKD AR DA331

 


Revision
C


0M 4 8 12 16 20

Tanner Kibble Denton Architects Pty Ltd
PO Box 660 Darlinghurst NSW 1300 Australia
Level 1, 19 Foster Street, Surry Hills NSW 2010 Australia
T +61 2 9281 4399
F +61 2 9281 4337
www.tkda.com.au

TKDArchitects
Tanner Kibble Denton

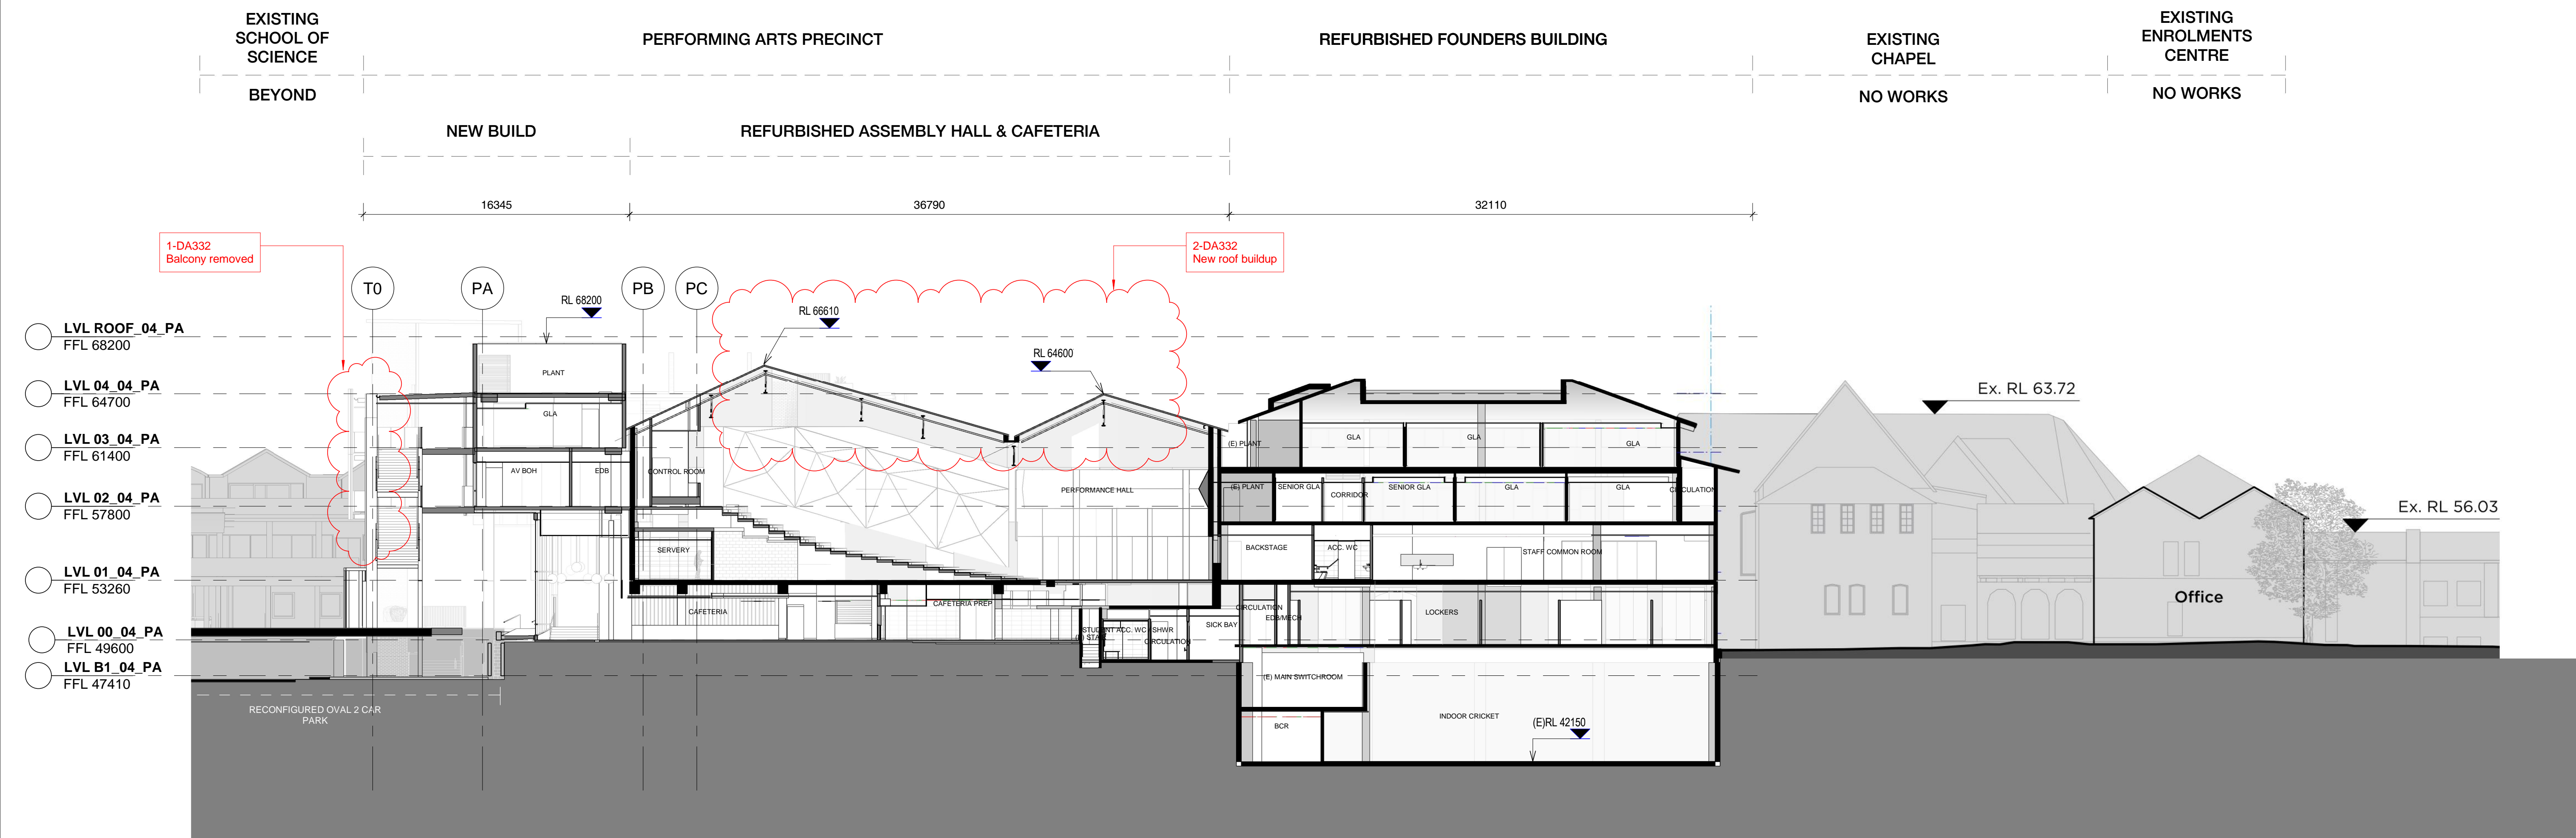

1 SECTION CC

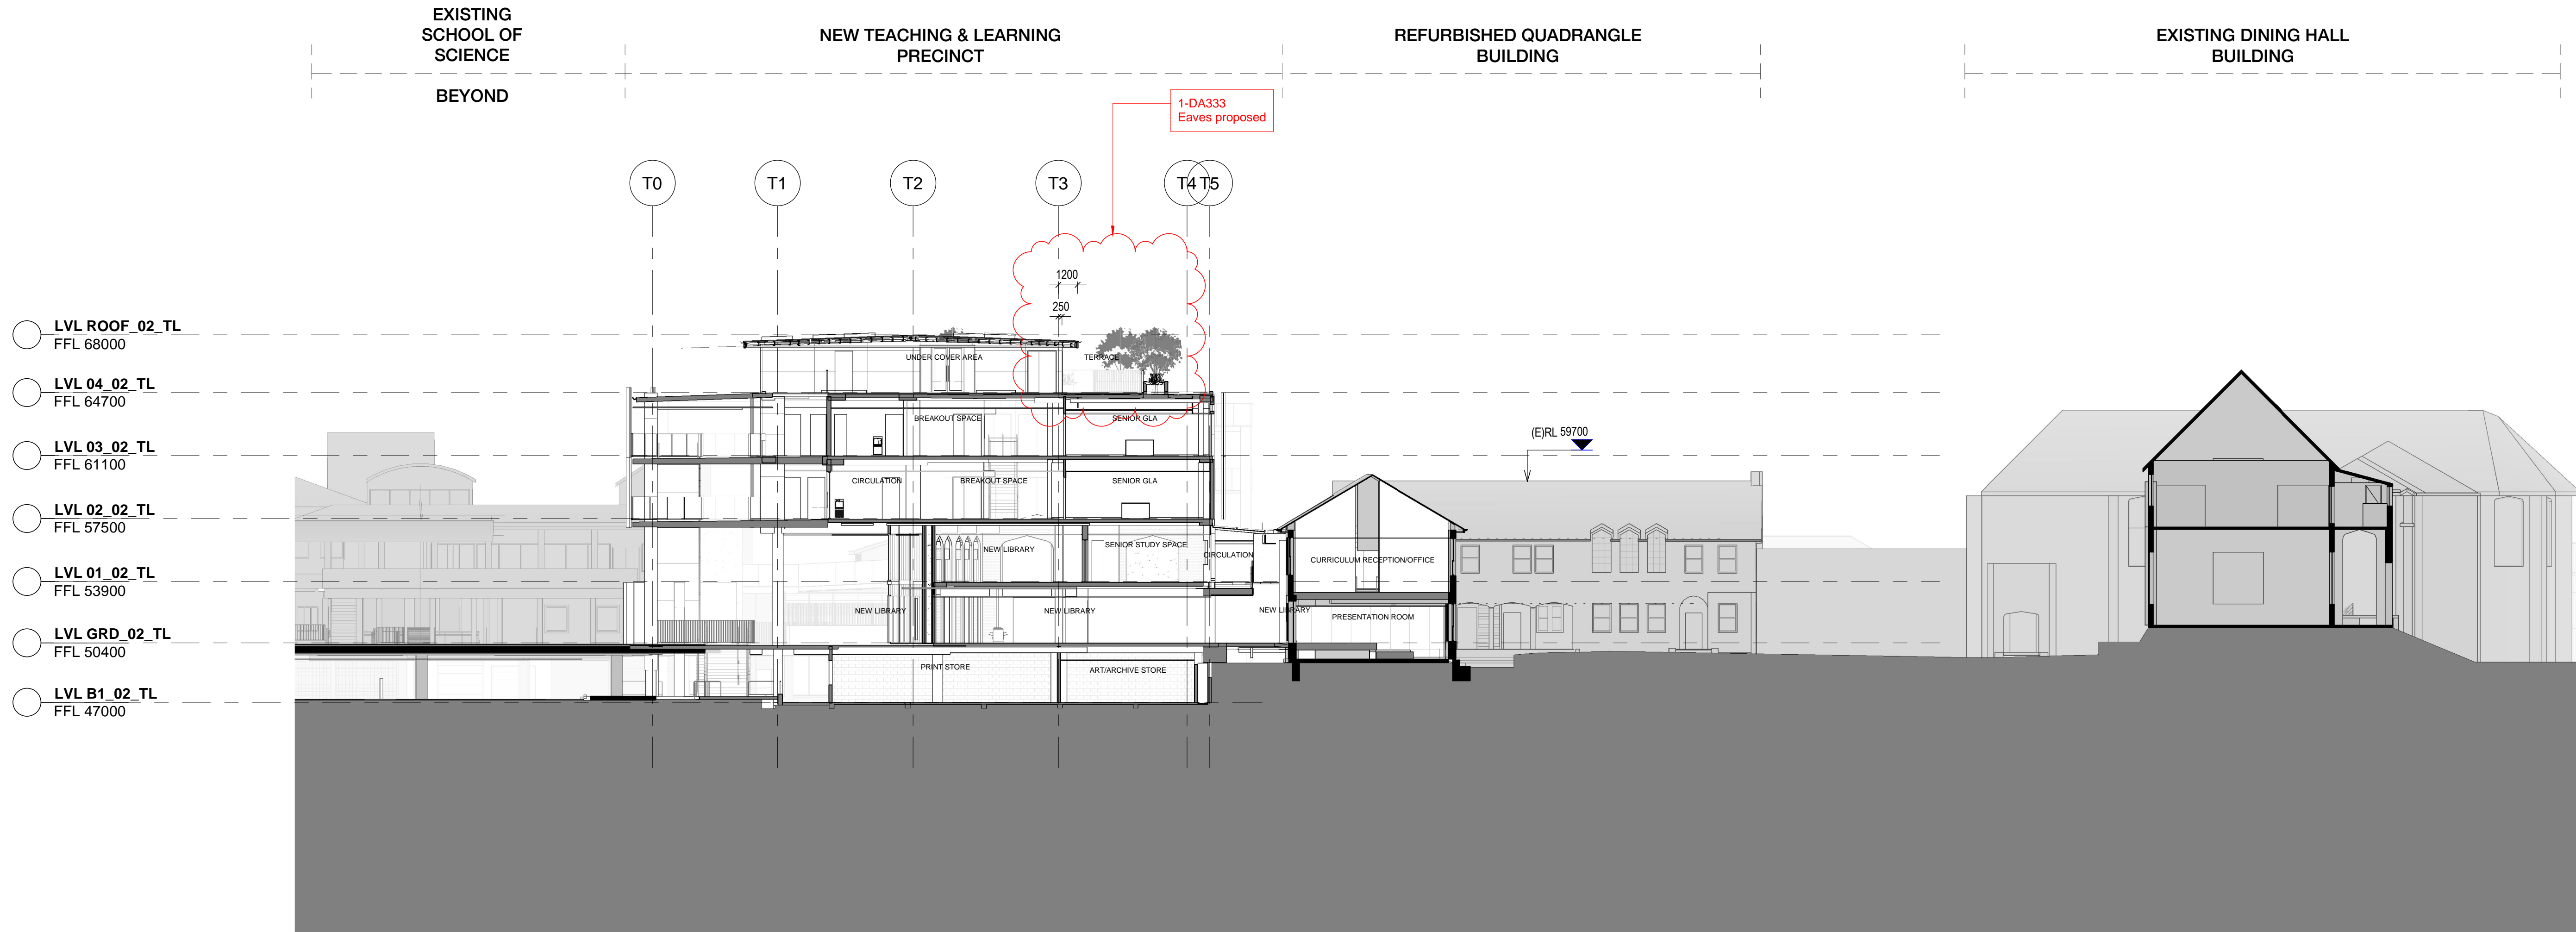

1 SECTION DD

CLIENT
Trinity Grammar School



BUILDER
HANSEN YUNCKEN

NOTE: THE ORIGINAL
ARCHITECTURAL DESIGN FOR
THIS DEVELOPMENT WAS BY
PMDL ARCHITECTURE + DESIGN.

LEGEND

- Site Boundary
- Proposed Walls & Structure
- Existing Walls & Structure

NSW Nominated Architects: Robert Denton Reg. No. 5782, Alex Kibble Reg. No. 6015
Do not scale drawings. Verify all dimensions on site. Notify architect of all discrepancies
Rev Date Description Chkd Auth
P1 30.09.22 Preliminary
C 31.10.22 SSDA Mod. 5 Submission


Project
Trinity Grammar School, The Renewal
Project

119 PROSPECT ROAD
SUMMER HILL

Drawing Title
SITE SECTION DD

Proj. Dir	Proj. Arch	Drawn	Sheet
AK	AH/PV	Author	
Job No.	Date	Scale	
210112	31/10/22	1 : 200	


Drawing No.
TKD AR DA333

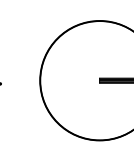


Revision
C


0M 4 8 12 16 20

Tanner Kibble Denton Architects Pty Ltd
PO Box 660 Darlinghurst NSW 1300 Australia
Level 1, 19 Foster Street, Surry Hills NSW 2010 Australia
T +61 2 9281 4399
F +61 2 9281 4337
www.tkda.com.au

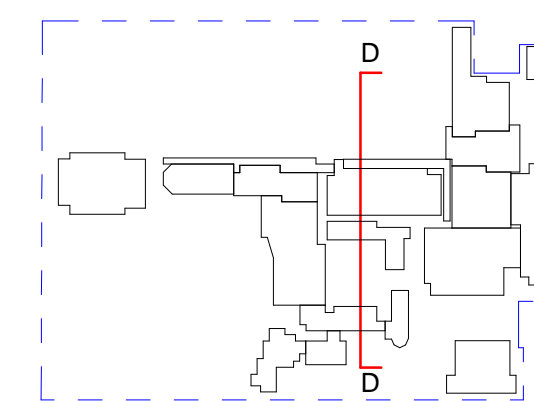

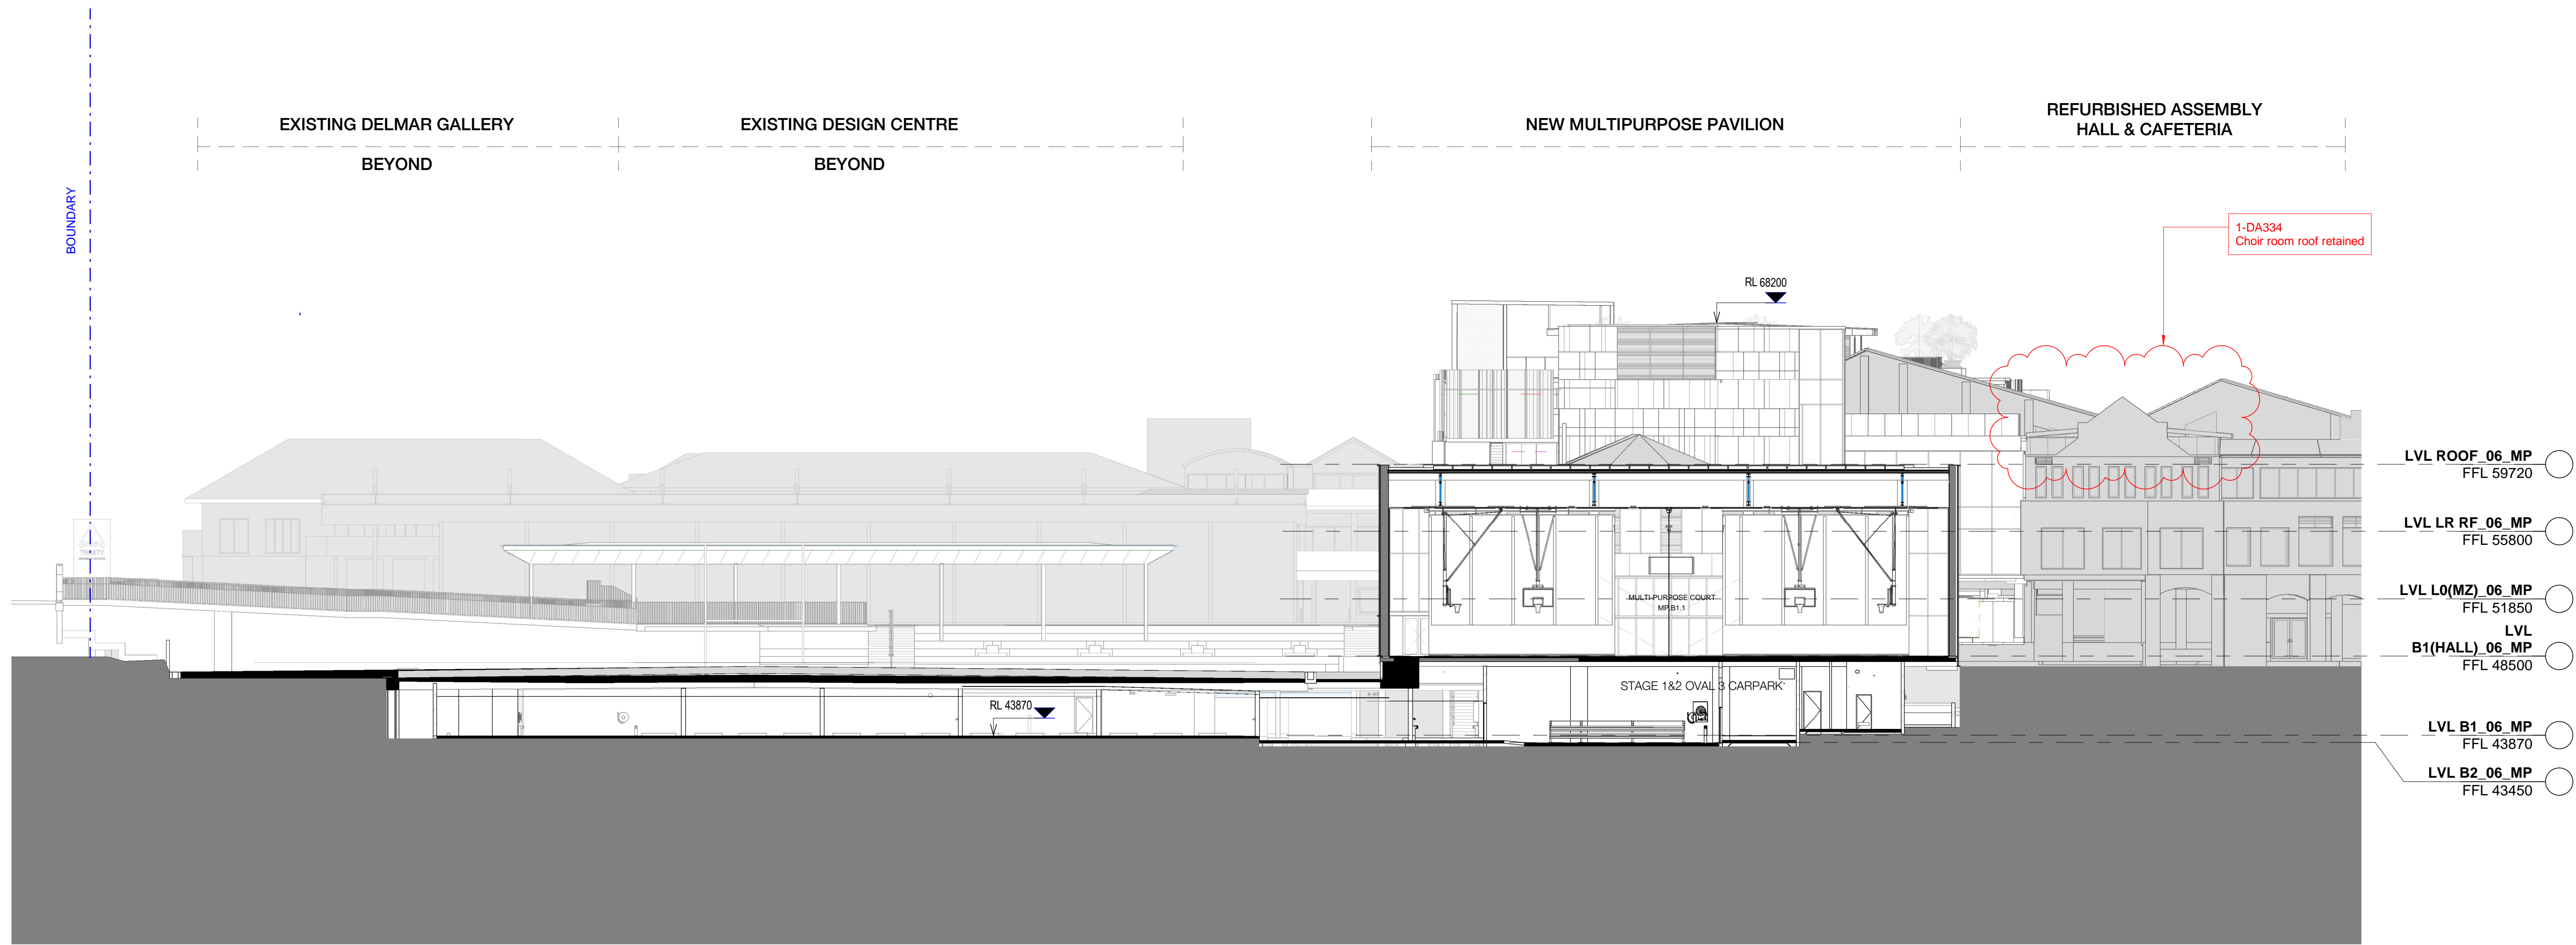

1 SECTION EE

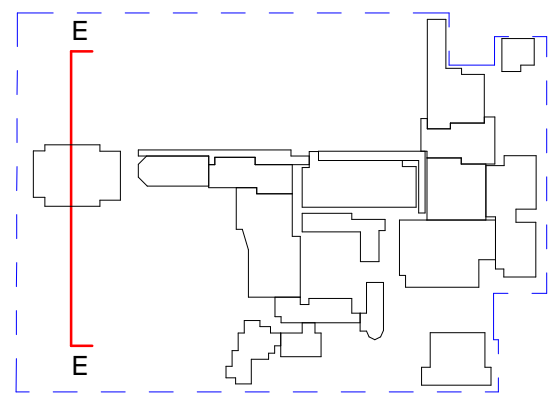

CLIENT
Trinity Grammar School



BUILDER
HANSEN YUNCKEN

NOTE: THE ORIGINAL
ARCHITECTURAL DESIGN FOR
THIS DEVELOPMENT WAS BY
PMDL ARCHITECTURE + DESIGN.

LEGEND

- - - Site Boundary
- Proposed Walls & Structure
- Existing Walls & Structure

NSW Nominated Architects: Robert Denton Reg. No. 5782, Alex Kibble Reg. No. 6015
Do not scale drawings. Verify all dimensions on site. Notify architect of all discrepancies
Rev Date Description Chkd Auth
P1 30.09.22 Preliminary
C 31.10.22 SSDA Mod. 5 Submission

Project
Trinity Grammar School, The Renewal
Project


119 PROSPECT ROAD
SUMMER HILL

Drawing Title
SITE SECTION EE

Proj. Dir	Proj. Arch	Drawn	Sheet
AK	AH/PV	Author	

Job No.	Date	Scale
210112	31/10/22	1 : 200

Drawing No.
TKD AR DA334

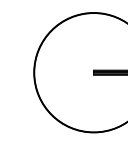


Revision
C

0M 4 8 12 16 20

Tanner Kibble Denton Architects Pty Ltd
PO Box 660 Darlinghurst NSW 1300 Australia
Level 1, 19 Foster Street, Surry Hills NSW 2010 Australia
T +61 2 9281 4399
F +61 2 9281 4337
www.tkda.com.au

TKDArchitects
Tanner Kibble Denton

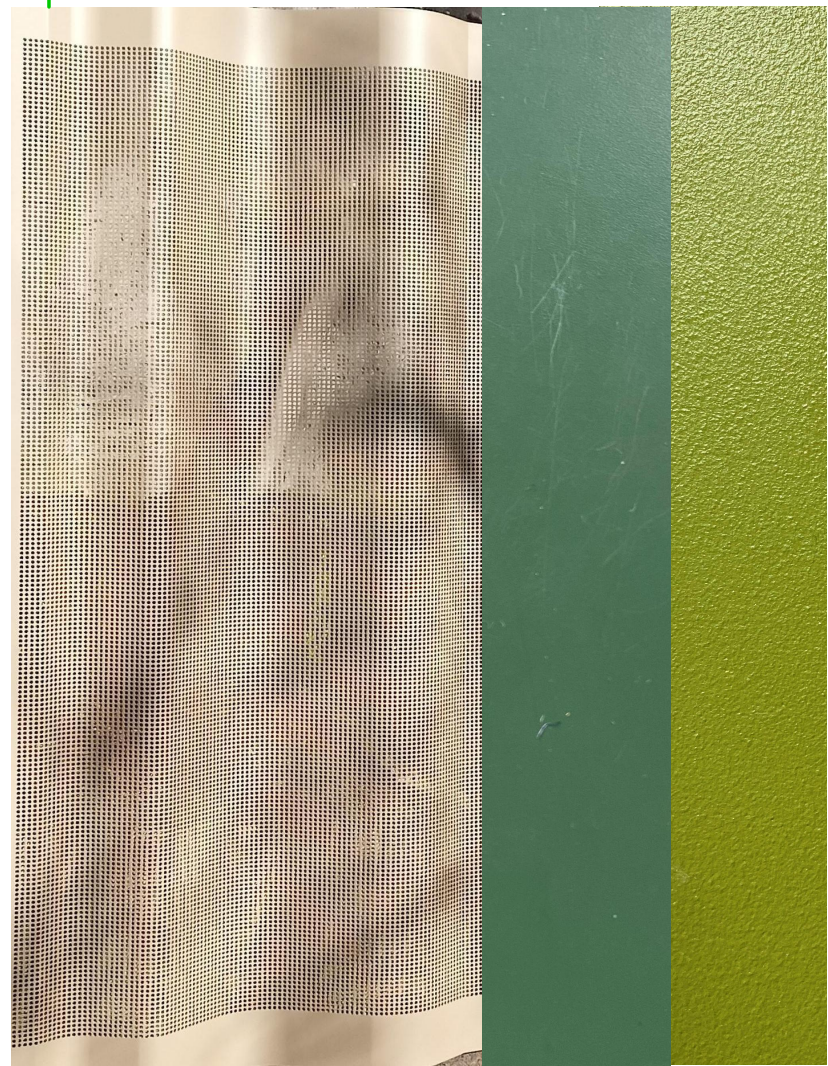

PERFORATED METAL SCREEN
PALE CHAMPAGNE FINISH

FEATURE COLOURED FINIS
IN SCREENED FACADE



PANELISED FACADE
LIGHT



CONCRETE
WALKWAY



BRICKWORK
RED



LEVEL 4 COMPRESSED
FIBRE CEMENT SOFFIT

CLIENT
Trinity Grammar School



BUILDER
HANSEN YUNCKEN

NSW Nominated Architects: Robert Denton Reg. No. 5782, Alex Kibble Reg. No. 6015
Do not scale drawings. Verify all dimensions on site. Notify architect of all discrepancies

Rev	Date	Description	Chkd	Auth
B	31.10.22	SSDA Mod. 5 Submission		


Project
Trinity Grammar School, The Renewal
Project

119 PROSPECT ROAD
SUMMER HILL

Drawing Title
MATERIAL BOARD
WESTERN FACADE

Proj. Dir	Proj. Arch	Drawn	Sheet
AK	AH/PV	Author	
Job No.	Date	Scale	
210112	31/10/22		

Drawing No.
TKD AR DA600

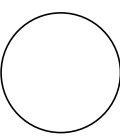


Revision
B


Tanner Kibble Denton Architects Pty Ltd
PO Box 660 Darlinghurst NSW 1300 Australia
Level 1, 19 Foster Street, Surry Hills NSW 2010 Australia

T +61 2 9281 4399
F +61 2 9281 4337
www.tkda.com.au



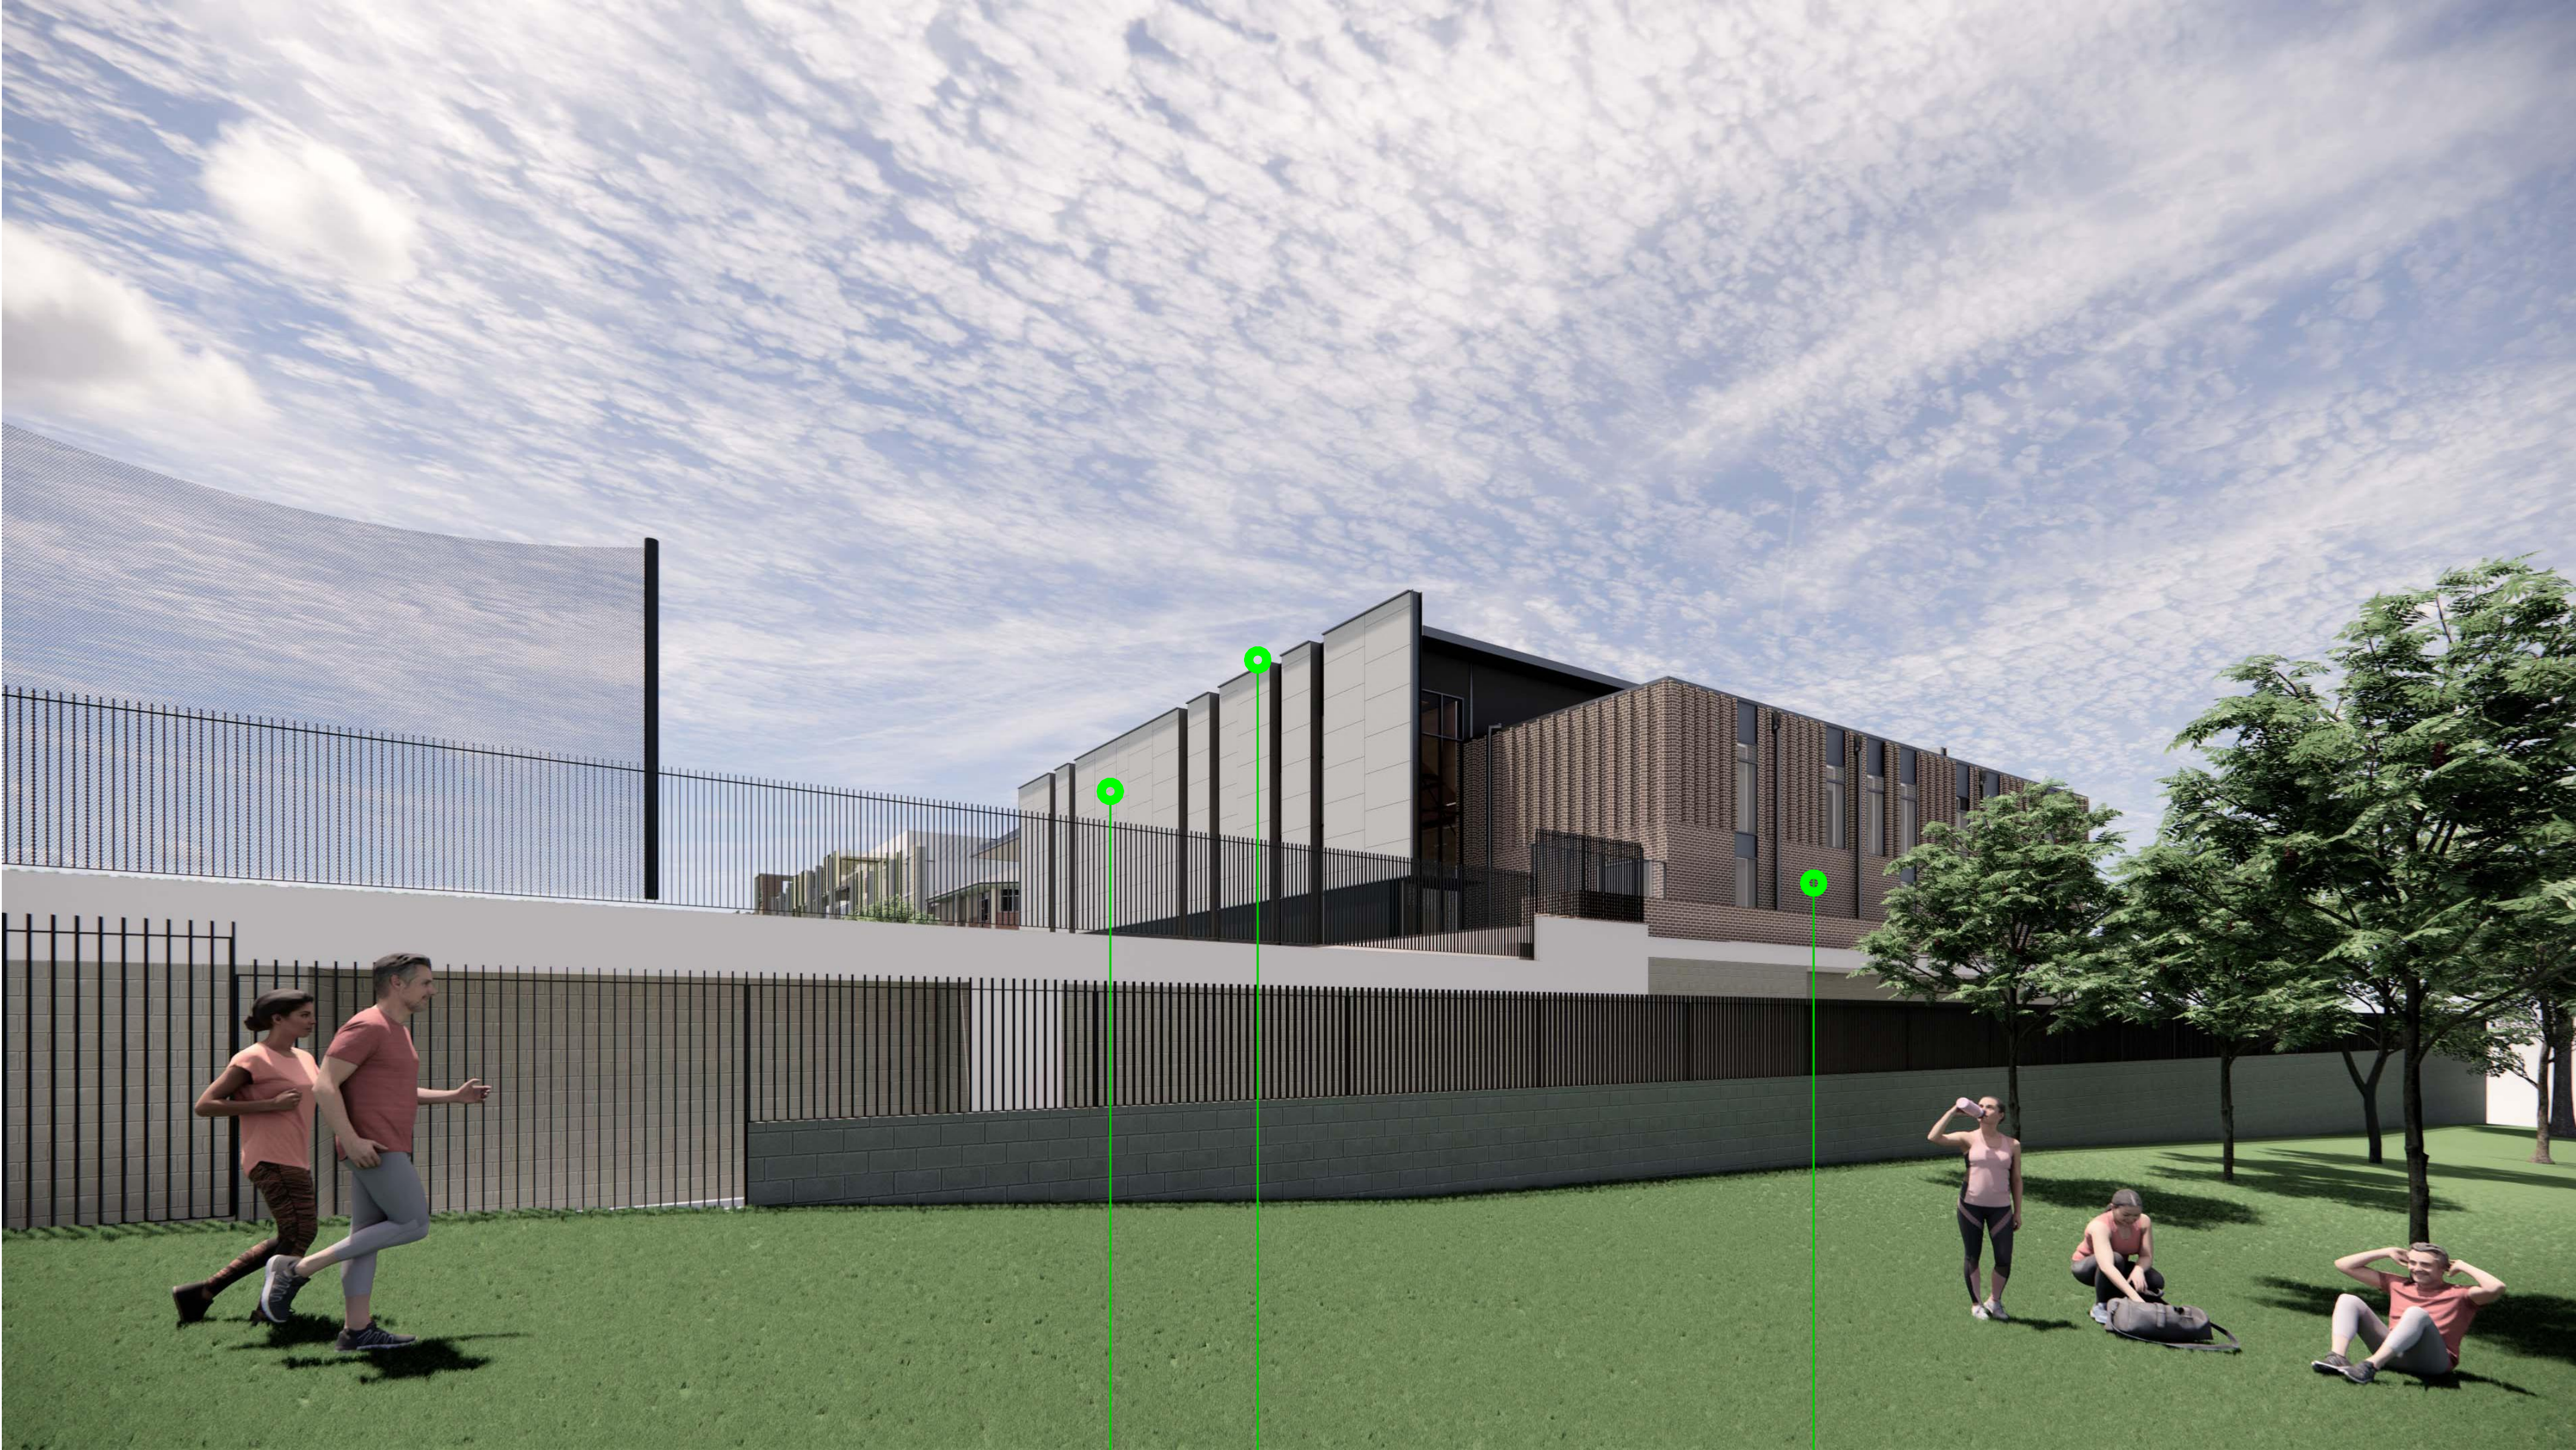


PANELISED FACADE
LIGHT

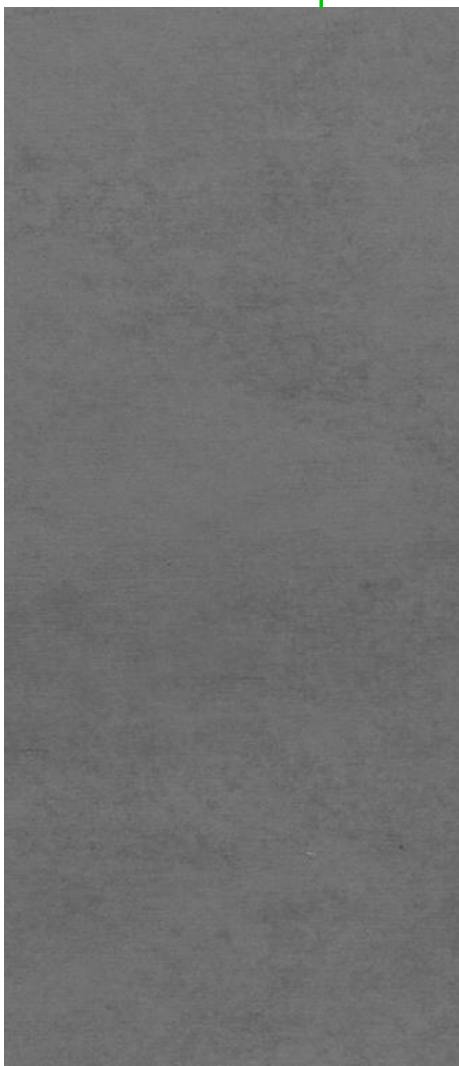

PANELISED FACADE
DARK



METAL ROOFING

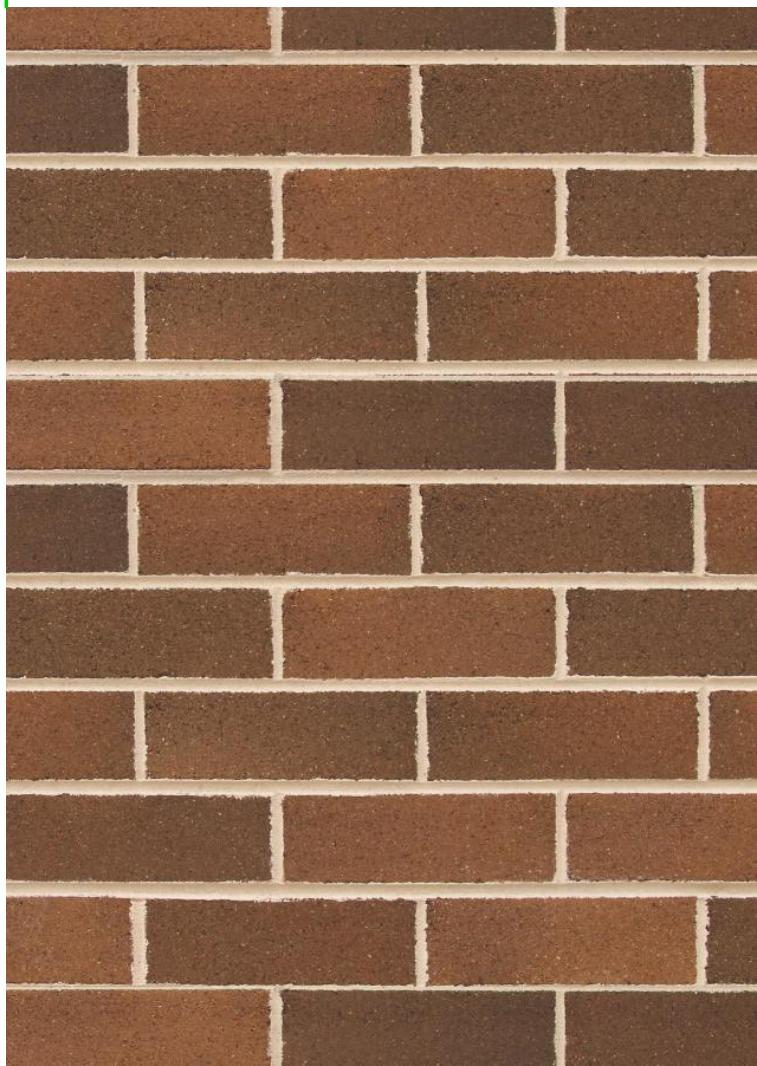

WARM BROWN MOTTLED BRICK

CLIENT
Trinity Grammar School



BUILDER
HANSEN YUNCKEN

NSW Nominated Architects: Robert Denton Reg. No. 5782, Alex Kibble Reg. No. 6015
Do not scale drawings. Verify all dimensions on site. Notify architect of all discrepancies
Rev Date Description Chkd Auth
B 31.10.22 SSDA Mod. 5 Submission

Project
Trinity Grammar School, The Renewal
Project


119 PROSPECT ROAD
SUMMER HILL

Drawing Title
MATERIAL BOARD
SOUTHERN FACADE

Proj. Dir	Proj. Arch	Drawn	Sheet
AK	AH/PV	Author	

Job No.	Date	Scale
210112	31/10/22	



Drawing No.
TKD AR DA601

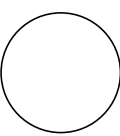

Revision
B

Tanner Kibble Denton Architects Pty Ltd
PO Box 660 Darlinghurst NSW 1300 Australia
Level 1, 19 Foster Street, Surry Hills NSW 2010 Australia
T +61 2 9281 4399
F +61 2 9281 4337
www.tkda.com.au

TKDArchitects
Tanner Kibble Denton

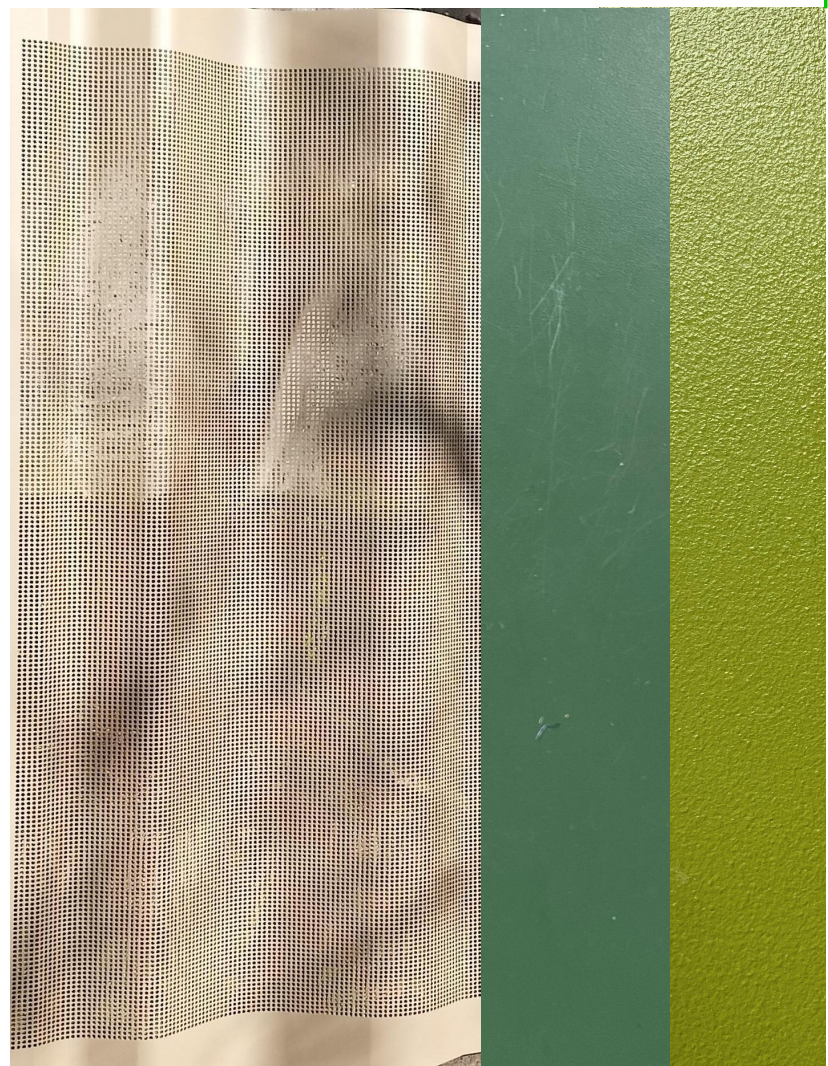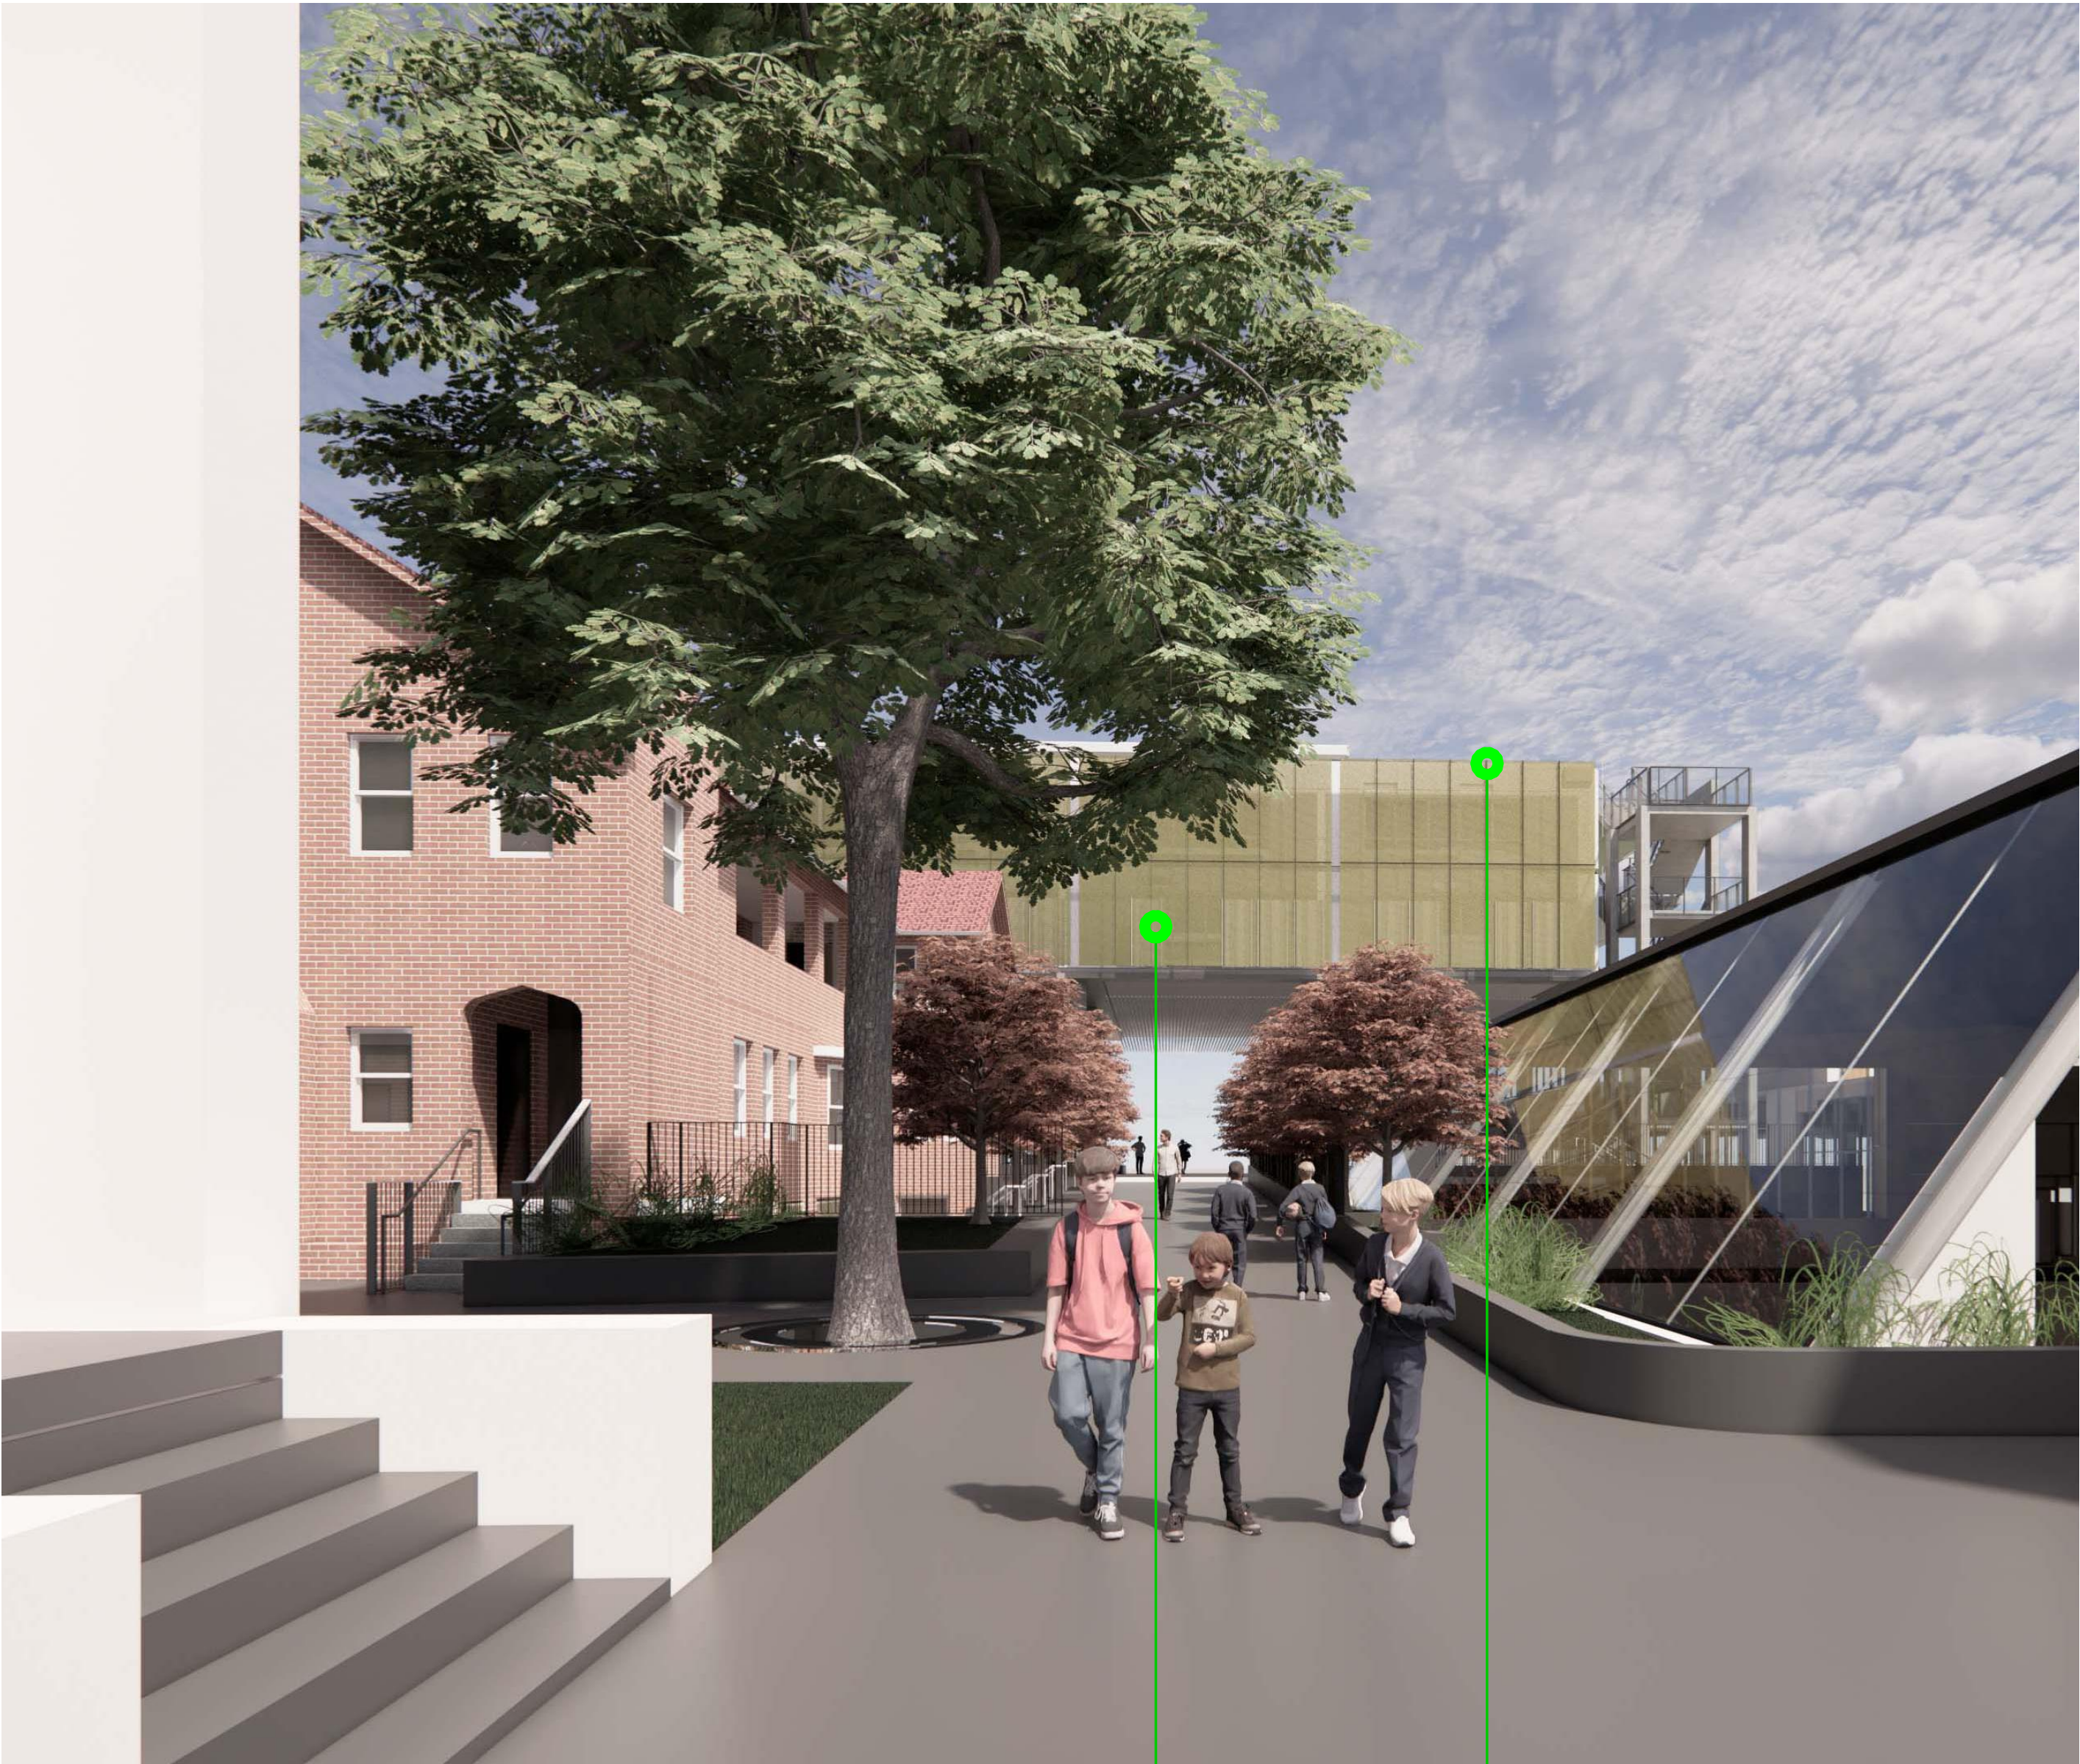


PERFORATED METAL SCREEN PALE CHAMPAGNE FINISH
FEATURE COLOURED FINS IN SCREENED FACADE



PERFORATED METAL SCREEN IN FRONT OF GLAZING



CONCRETE BLEACHERS. REFER TO LANDSCAPE DESIGN PACKAGE

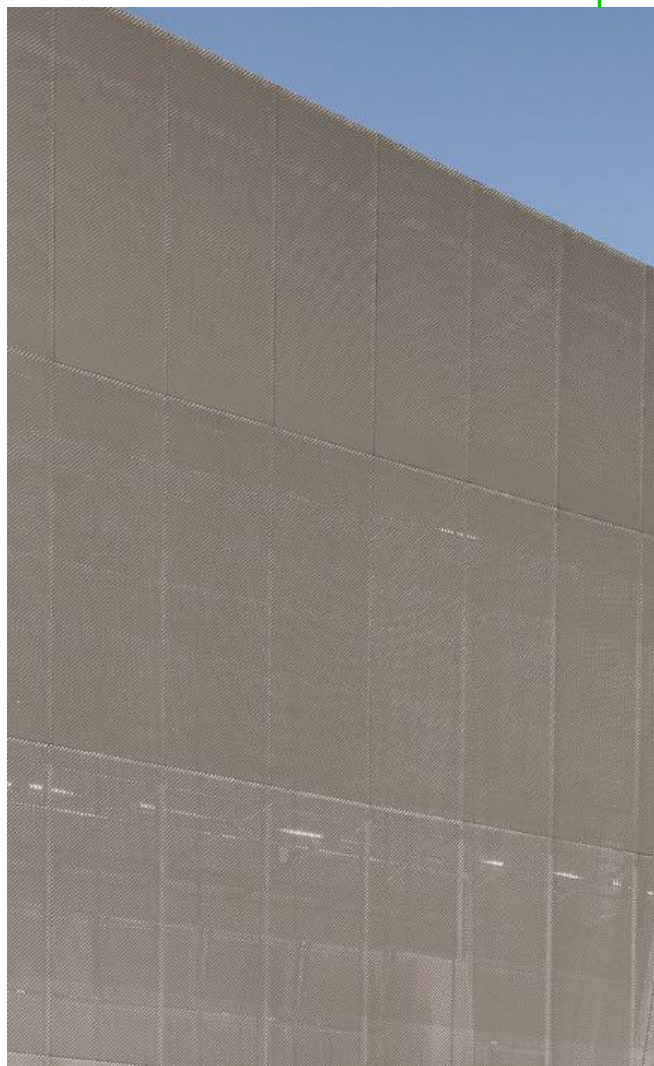

FLAT PERFORATED METAL SCREEN



ROOF GARDEN PLANTING

CLIENT
Trinity Grammar School



BUILDER
HANSEN YUNCKEN

NSW Nominated Architects: Robert Denton Reg. No. 5782, Alex Kibble Reg. No. 6015
Do not scale drawings. Verify all dimensions on site. Notify architect of all discrepancies
Rev Date Description Chkd Auth
B 31.10.22 SSDA Mod 5 Submission


Project
Trinity Grammar School, The Renewal Project

119 PROSPECT ROAD
SUMMER HILL

Drawing Title
**MATERIAL BOARD
EASTERN FACADE**

Proj. Dir	Proj. Arch	Drawn	Sheet
AK	AH/PV	Author	
Job No.	Date	Scale	
210112	31/10/22		

Drawing No.
TKD AR DA602

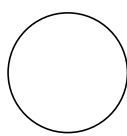

Revision
B

Tanner Kibble Denton Architects Pty Ltd
PO Box 660 Darlinghurst NSW 1300 Australia
Level 1, 19 Foster Street, Surry Hills NSW 2010 Australia
T +61 2 9281 4399
F +61 2 9281 4337
www.tkda.com.au

TKDArchitects
Tanner Kibble Denton