


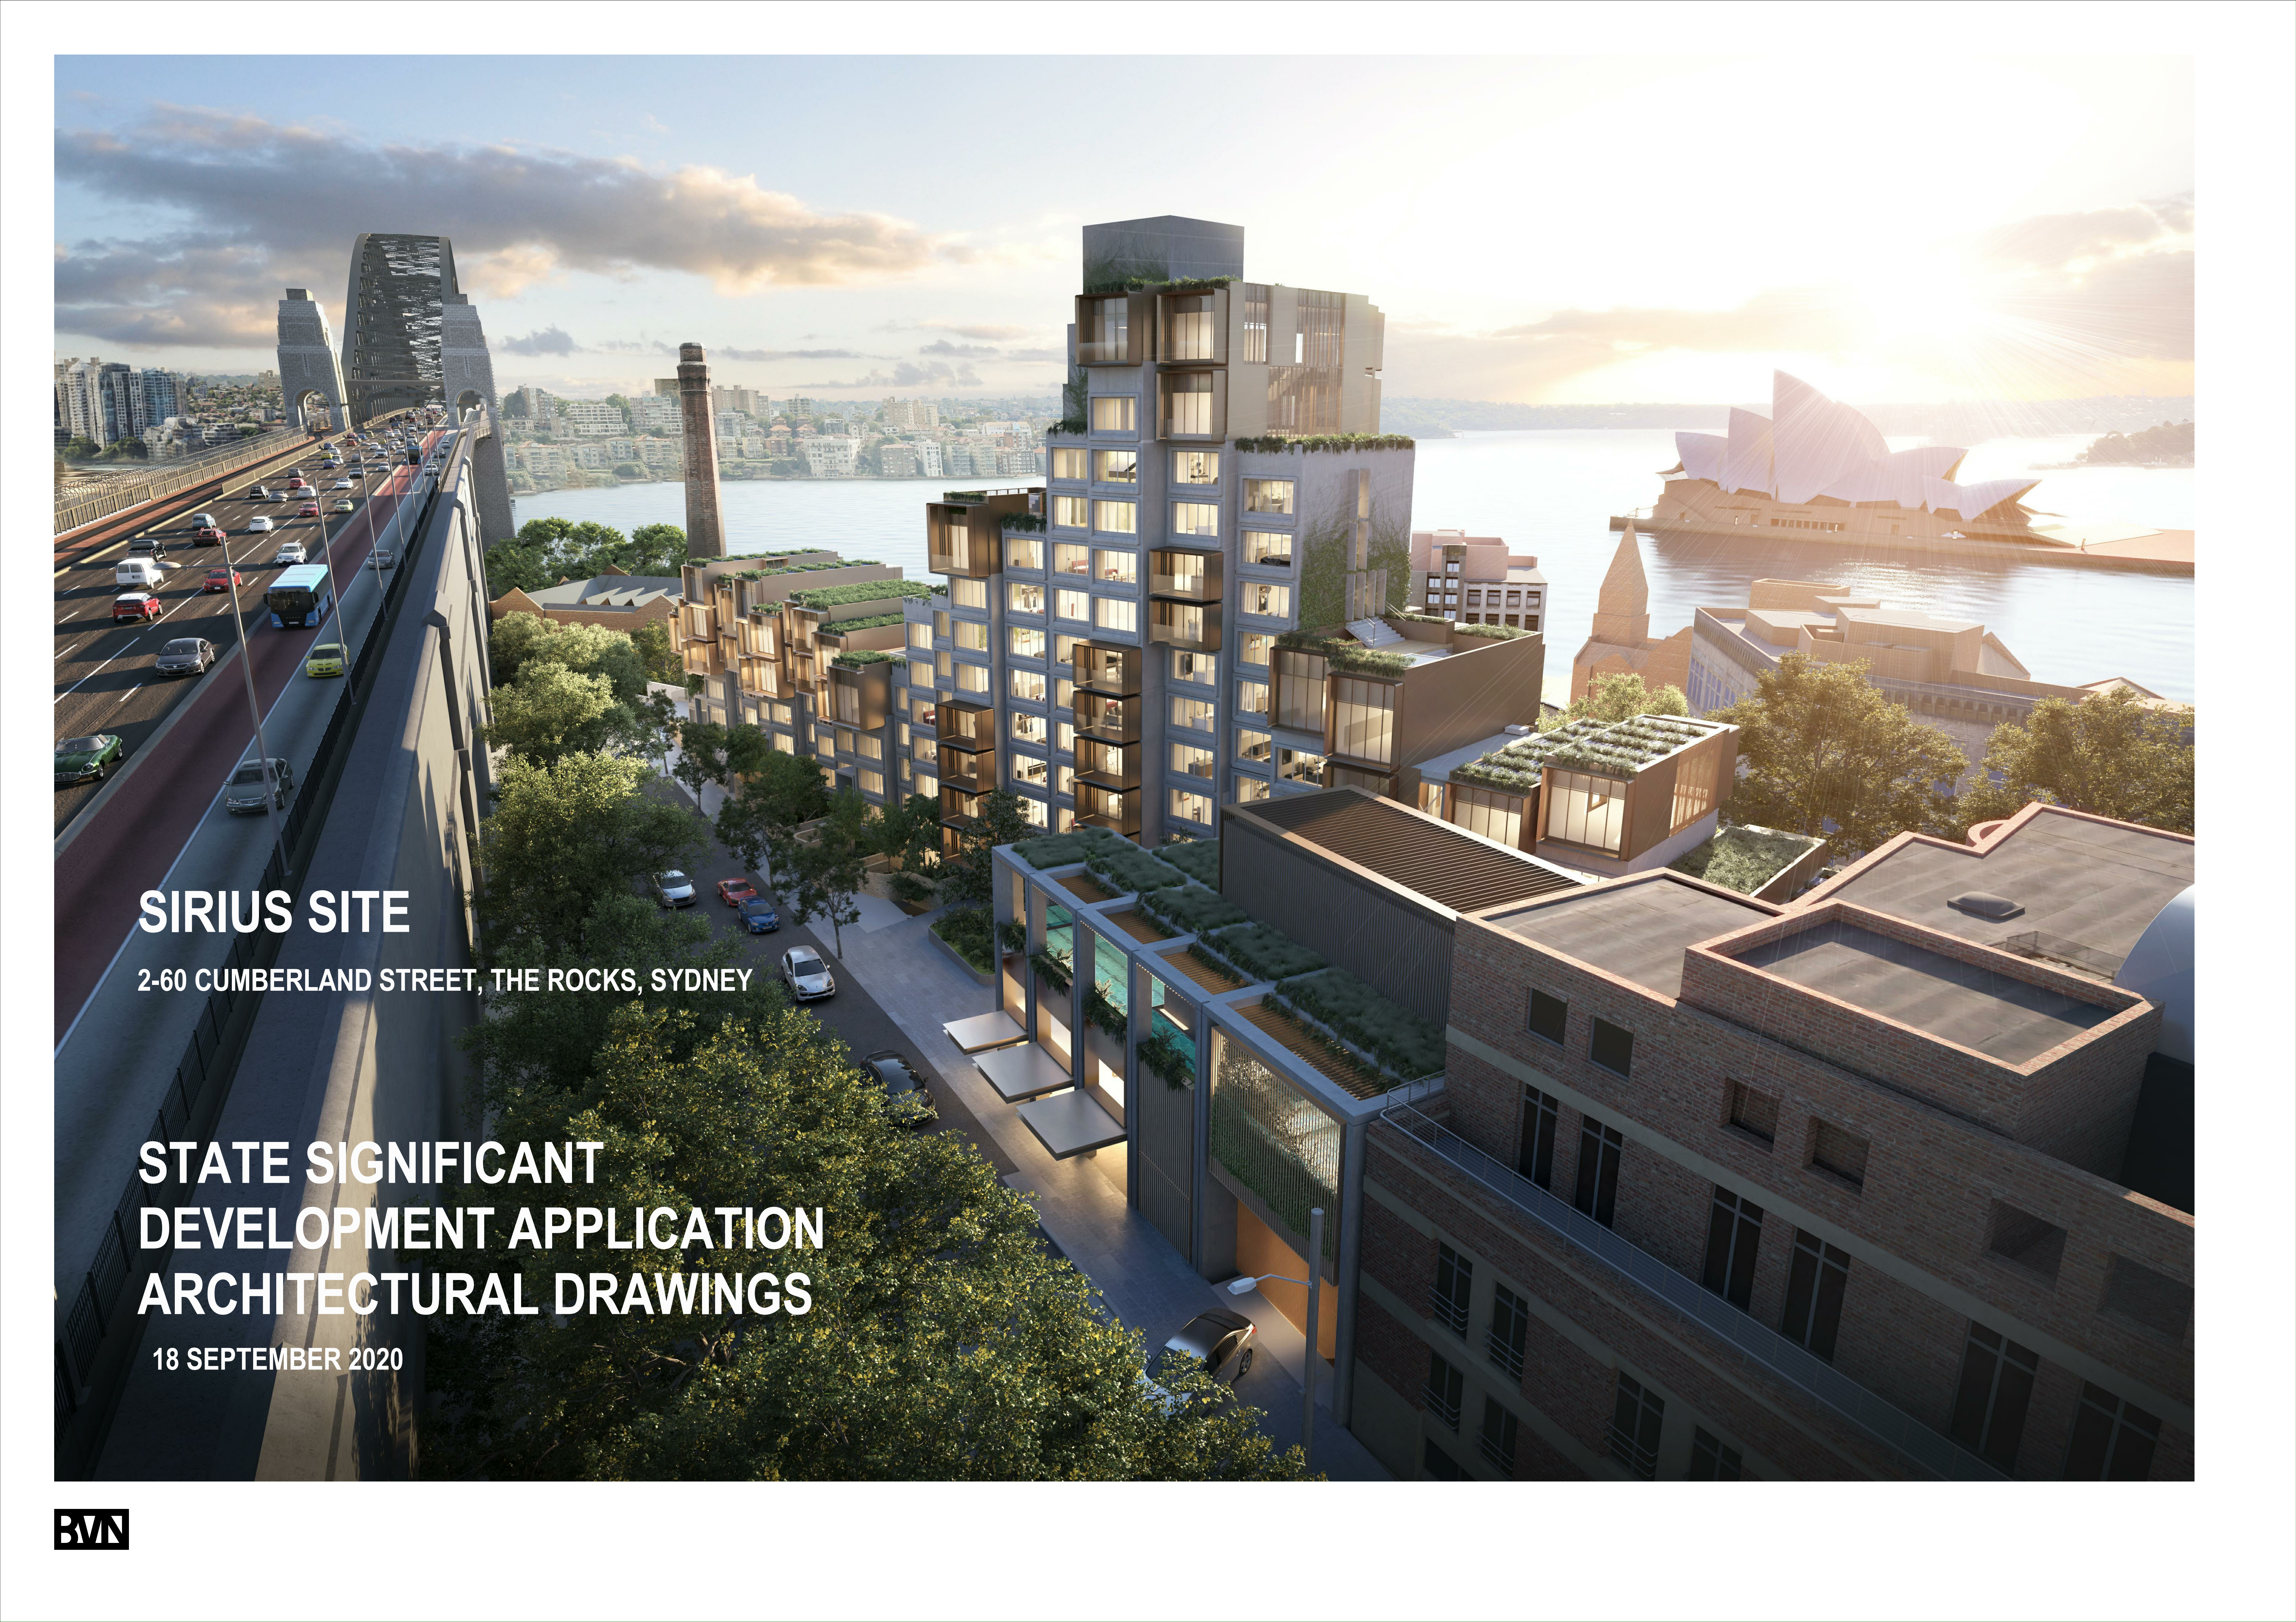

# SIRIUS SITE

2-60 CUMBERLAND STREET, THE ROCKS, SYDNEY

## STATE SIGNIFICANT DEVELOPMENT APPLICATION ARCHITECTURAL DRAWINGS

18 SEPTEMBER 2020

SSDA DRAWING LIST

| SHEET NUMBER    | SHEET NAME                               | Current Revision<br>Date | Current<br>Revision |
|-----------------|------------------------------------------|--------------------------|---------------------|
| A-00-01         | COVER SHEET                              | 18.09.20                 | 2                   |
| A-00-02         | DRAWING LIST                             | 27.10.20                 | 4                   |
| A-00-03         | LOCAL CONTEXT PLAN                       | 18.09.20                 | 2                   |
| A-00-04         | SITE CONTEXT PLAN                        | 18.09.20                 | 2                   |
| A-00-05         | LOT BOUNDARY / SITE AREA                 | 18.09.20                 | 2                   |
| A-00-06         | EXISTING SITE PLAN                       | 18.09.20                 | 2                   |
| A-00-07         | PROPOSED SITE PLAN                       | 18.09.20                 | 8                   |
| A-00-08         | ENVIRONMENTAL ANALYSIS                   | 18.09.20                 | 2                   |
| A-00-09         | BULK EARTH WORK PLAN                     | 18.09.20                 | 2                   |
| B-10-01         | BASEMENT B2b-B2a                         | 23.10.20                 | 29                  |
| B-10-02         | BASEMENT B1b-B1a                         | 27.10.20                 | 25                  |
| B-10-03         | LEVEL 01-03                              | 23.10.20                 | 18                  |
| B-10-04         | LEVEL 03-05                              | 28.10.20                 | 19                  |
| B-10-05         | LEVEL 05-07                              | 18.09.20                 | 14                  |
| B-10-06         | LEVEL 07-09                              | 18.09.20                 | 13                  |
| B-10-07         | LEVEL 09-11                              | 18.09.20                 | 13                  |
| B-10-08         | LEVEL 11-13                              | 18.09.20                 | 12                  |
| B-10-09         | LEVEL 13-15                              | 18.09.20                 | 12                  |
| B-10-10         | LEVEL 15-17                              | 18.09.20                 | 12                  |
| B-10-11         | LEVEL 18-19                              | 18.09.20                 | 11                  |
| B-10-12         | LEVEL 20-21                              | 18.09.20                 | 11                  |
| B-10-13         | LEVEL 22-23                              | 18.09.20                 | 12                  |
| B-10-14         | LEVEL 24-27                              | 18.09.20                 | 8                   |
| B-10-15         | ROOF PLAN                                | 18.09.20                 | 5                   |
| B-11-61         | DDA APARTMENTS_TYPE 3H AND 3F            | 18.09.20                 | 3                   |
| B-11-62         | LIVABLE APARTMENTS                       | 23.10.20                 | 4                   |
| B-21-01         | BASEMENT B2b-B2a DEMOLITION              | 18.09.20                 | 4                   |
| B-21-02         | BASEMENT B1b-B1a DEMOLITION              | 18.09.20                 | 4                   |
| B-21-03         | LEVEL 01-03 DEMOLITION                   | 18.09.20                 | 4                   |
| B-21-04         | LEVEL 03-05 DEMOLITION                   | 23.10.20                 | 5                   |
| B-21-05         | LEVEL 05-07 DEMOLITION                   | 18.09.20                 | 4                   |
| B-21-06         | LEVEL 07-09 DEMOLITION                   | 18.09.20                 | 4                   |
| B-21-07         | LEVEL 09-11 DEMOLITION                   | 18.09.20                 | 4                   |
| B-21-08         | LEVEL 11-13 DEMOLITION                   | 18.09.20                 | 4                   |
| B-21-09         | LEVEL 13-15 DEMOLITION                   | 18.09.20                 | 4                   |
| B-21-10         | LEVEL 15-17 DEMOLITION                   | 18.09.20                 | 4                   |
| B-21-11         | LEVEL 17-19 DEMOLITION                   | 18.09.20                 | 4                   |
| B-21-12         | LEVEL 19-21 DEMOLITION                   | 18.09.20                 | 4                   |
| B-21-13         | LEVEL 21-23 DEMOLITION                   | 18.09.20                 | 4                   |
| B-21-14         | LEVEL 23-24 DEMOLITION                   | 18.09.20                 | 4                   |
| B-21-15         | LEVEL 24-25 & PLANT DEMOLITION           | 18.09.20                 | 4                   |
| B-31-01         | DEMOLITION_ EAST AND WEST ELEVATIONS     | 23.10.20                 | 5                   |
| B-31-02         | DEMOLITION_ NORTH AND SOUTH ELEVATIONS   | 18.09.20                 | 4                   |
| C-10-00         | EAST & WEST ELEVATIONS - STREETSCAPE     | 23.10.20                 | 9                   |
| C-10-01         | EAST & WEST ELEVATIONS - SIRIUS BUILDING | 23.10.20                 | 8                   |
| C-10-02         | NORTH & SOUTH ELEVATIONS - OVERALL       | 18.09.20                 | 6                   |
| C-10-03         | NORTH & SOUTH ELEVATIONS - SIRIUS TOWER  | 18.09.20                 | 6                   |
| C-10-04         | EAST & WEST ELEVATIONS - CUMBERLAND BLDG | 18.09.20                 | 4                   |
| C-10-05         | MATERIAL BOARD                           | 18.09.20                 | 2                   |
| C-11-01         | TYPICAL FACADE DETAILS - WEST ELEVATION  | 18.09.20                 | 1                   |
| C-11-02         | TYPICAL FACADE DETAILS - NORTH ELEVATION | 18.09.20                 | 1                   |
| D-10-01         | SECTIONS                                 | 18.09.20                 | 7                   |
| D-10-02         | SECTIONS                                 | 18.09.20                 | 3                   |
| T-30-01         | ADG PART 3B - OVERSHADOW ANALYSIS        | 25.09.20                 | 2                   |
| T-40-01         | ADG PART 4A - SOLAR ANALYSIS             | 18.09.20                 | 2                   |
| T-40-02         | ADG PART 4A - SOLAR ANALYSIS             | 18.09.20                 | 2                   |
| T-40-20         | ADG PART 4B - VENTILATION ANALYSIS       | 23.10.20                 | 3                   |
| T-40-21         | ADG PART 4B - VENTILATION ANALYSIS       | 18.09.20                 | 2                   |
| T-40-22         | ADG PART 4B - VENTILATION ANALYSIS       | 23.10.20                 | 3                   |
| T-40-23         | APARTMENT SCHEDULE / MIX / STORAGE       | 23.10.20                 | 6                   |
| U-10-01         | GFA LEVEL B2b-11                         | 27.10.20                 | 11                  |
| U-10-02         | GFA LEVEL 12-PLANT                       | 18.09.20                 | 9                   |
| U-10-03         | GFA SCHEDULE                             | 27.10.20                 | 11                  |
| Grand total: 63 |                                          |                          |                     |



NSW ARCHITECTS REGISTRATION BOARD /  
NOMINATED ARCHITECTS  
6501 ABBIE GALVIN  
8556 WINDTSCHEIM TITOWSKY  
7155 JULIAN ASHTON  
7053 MATTHEW BLAIR  
7151 PHILIP ROSSINGTON  
4937 JAMES GROSE  
  
Telephone +61 2 8297 7200  
Facsimile +61 2 8297 7299  
www.bvm.com.au

INTELLECTUAL PROPERTY  
COPYRIGHT BVM ARCHITECTURE PTY LIMITED. UNLESS OTHERWISE  
AGREED IN WRITING ALL RIGHTS TO THIS DOCUMENT ARE SUBJECT TO  
PAYMENT IN FULL OF ALL BVM CHARGES. THIS DOCUMENT MAY ONLY  
BE USED FOR THE EXPRESS PURPOSE AND PROJECT FOR WHICH IT  
HAS BEEN CREATED AND DELIVERED. AS NOTIFIED IN WRITING BY  
BVM AND THIS DOCUMENT MAY NOT BE, OTHERWISE USED, OR COPIED.  
ANY UNAUTHORISED USE OF THIS DOCUMENT IS AT THE USER'S SOLE  
RISK AND WITHOUT LIMITING BVM'S RIGHTS THE USER RELEASES AND  
INDEMNIFIES BVM FROM AND AGAINST ALL LOSS SO ARISING.

NOTE  
CONTRACTOR TO CHECK AND VERIFY ALL DIMENSIONS ON SITE PRIOR  
TO COMMENCEMENT OF WORK OR PREPARATION OF SHOP DRAWINGS.  
DO NOT SCALE THIS DRAWING

| ISSUE | DATE     | FOR                  |
|-------|----------|----------------------|
| 1     | 04.09.20 | NOT FOR SSDA - DRAFT |
| 2     | 17.09.20 | NOT FOR SSDA - DRAFT |
| 3     | 18.09.20 | FOR SSDA             |
| 4     | 27.10.20 | FOR SSDA             |


PROJECT MANAGER  
DEDICO DEVELOPMENT SERVICES  
  
CLIENT

SIRIUS DEVELOPMENTS PTY LTD  
CLIENT NUMBER

PROJECT

SIRIUS SITE  
2-60 CUMBERLAND ST, THE ROCKS  
BVM PROJECT NUMBER


1712011  
DRAWING KEY

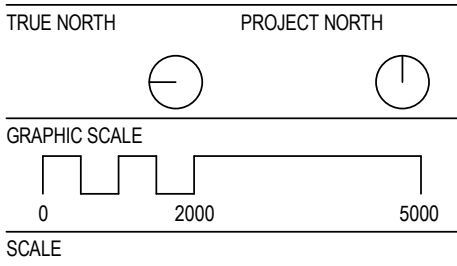

@A1  
STATUS

FOR SSDA  
DRAWING

| DRAWING LIST | ISSUE |
|--------------|-------|
| AR-A-00-02   | 4     |

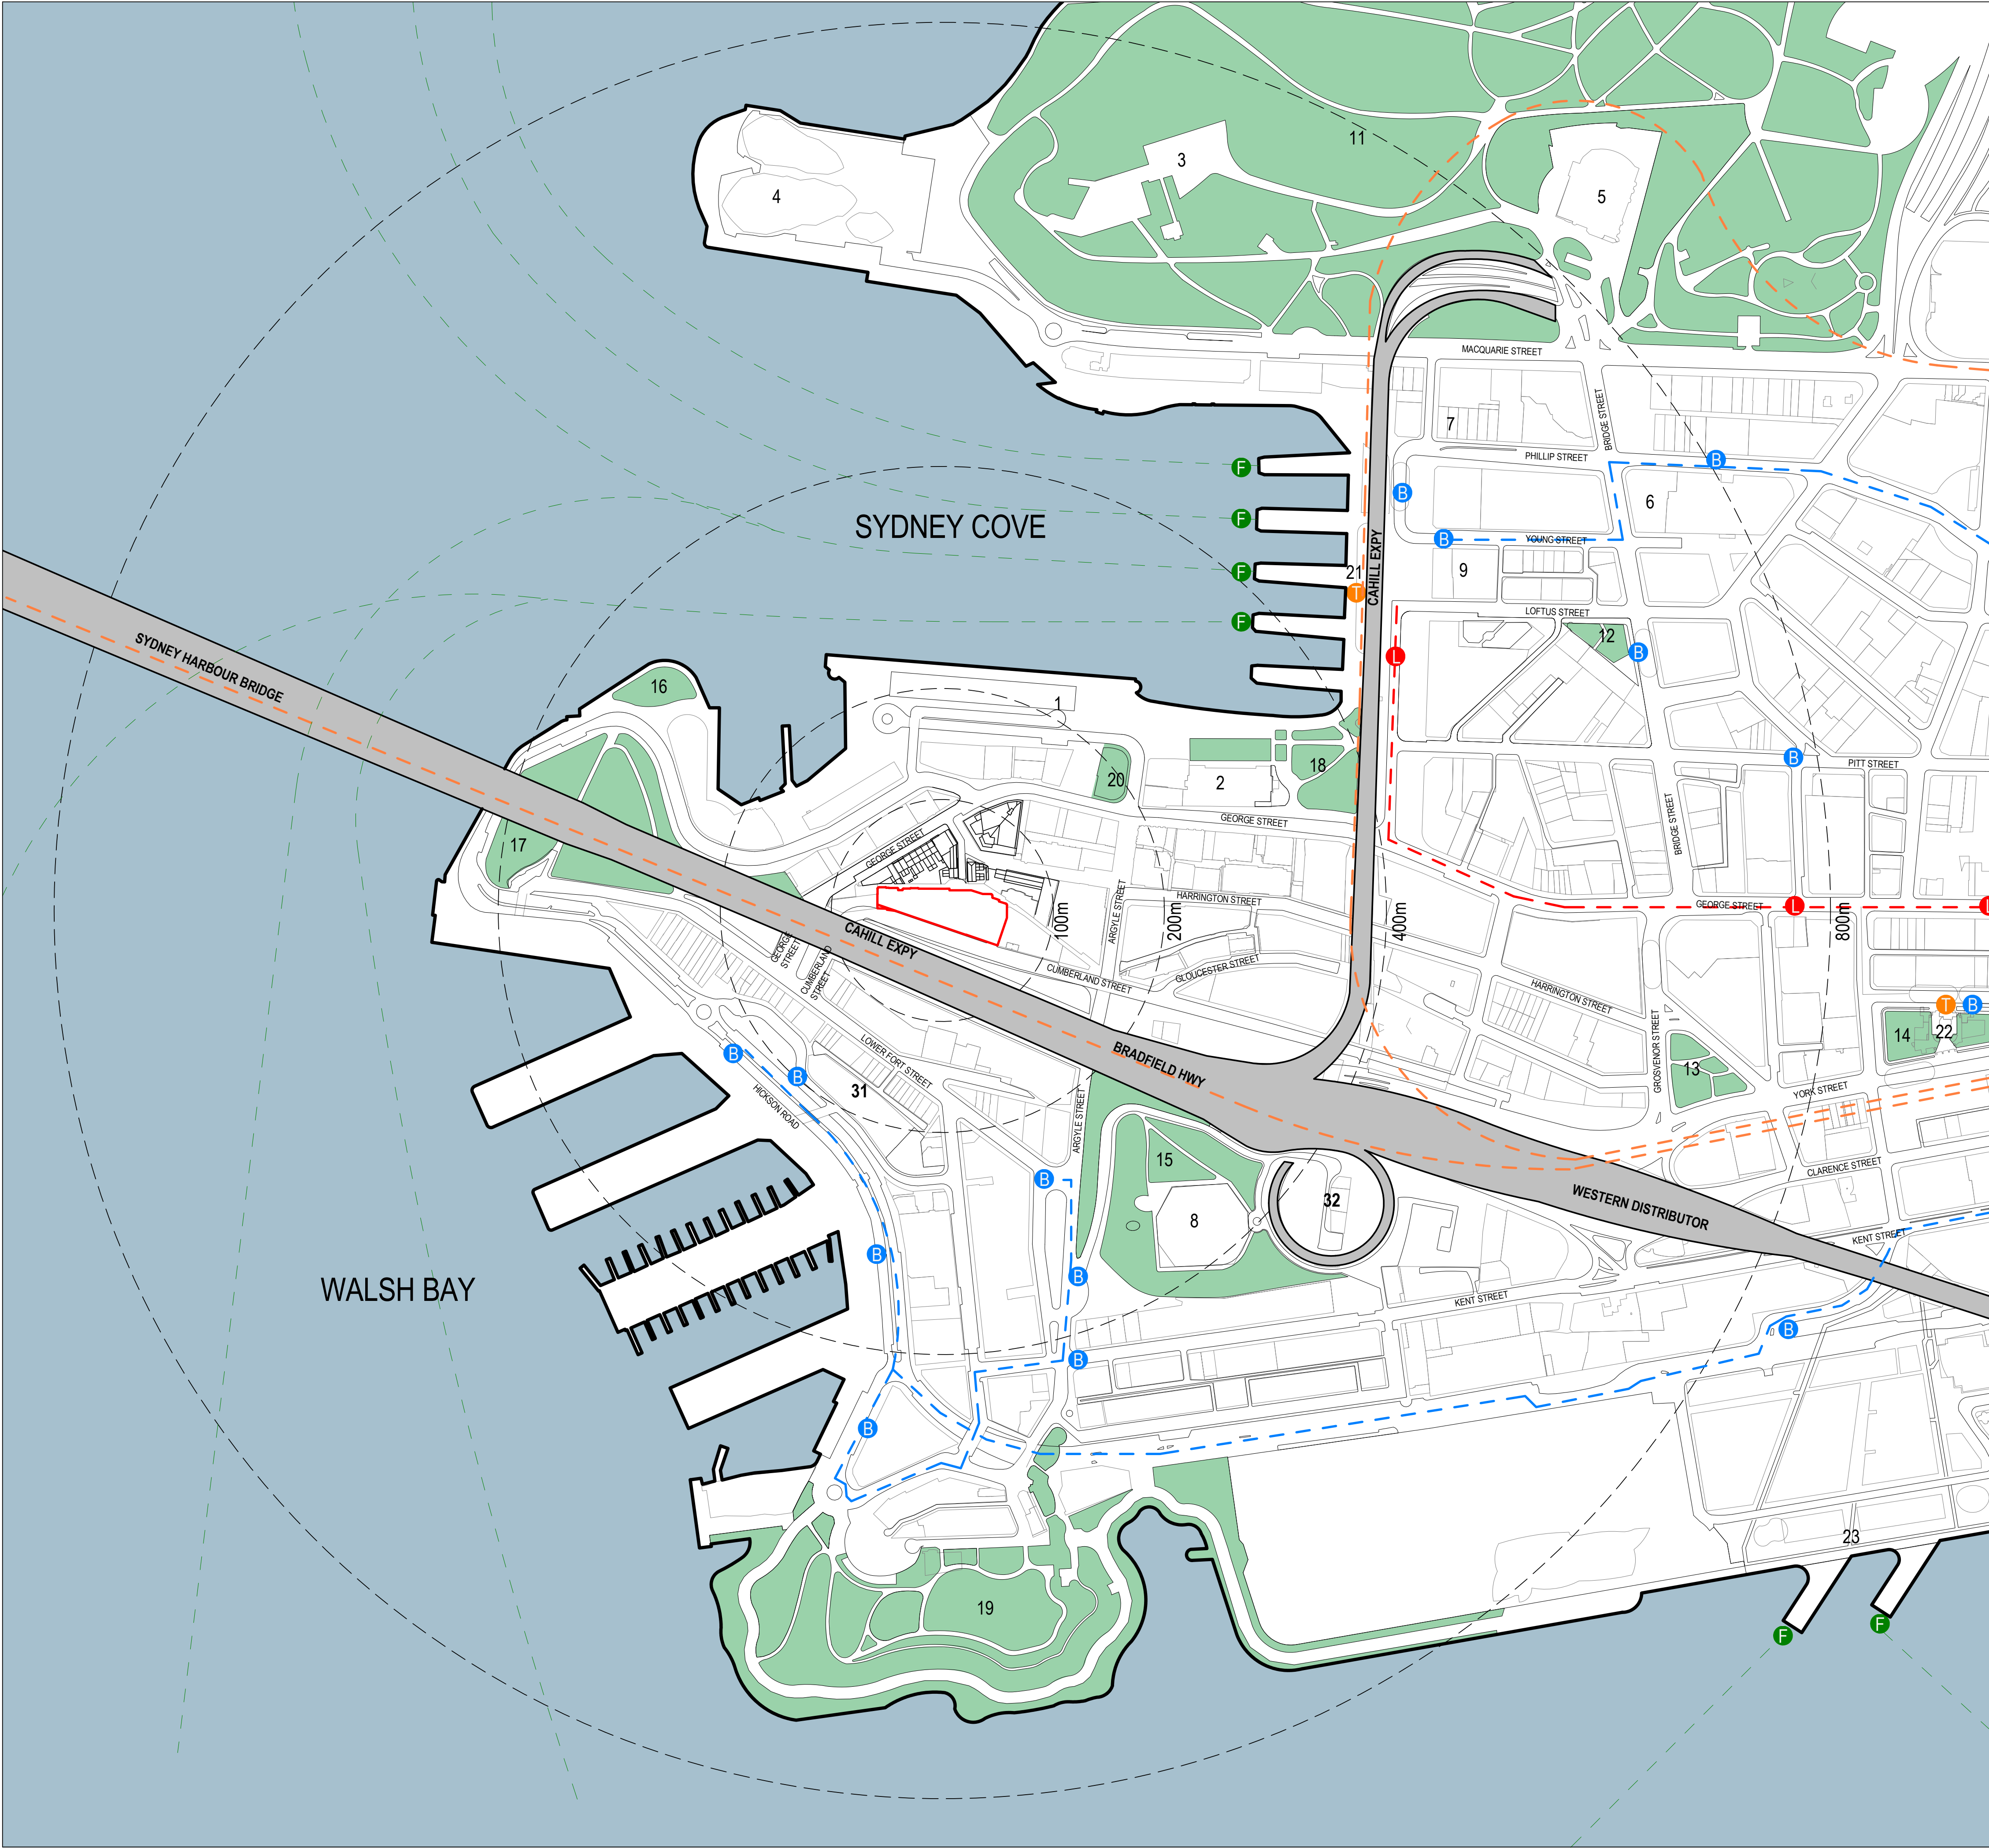

MAJOR PUBLIC BUILDING

- 1 OVERSEAS PASSENGER TERMINAL
- 2 MUSEUM OF CONTEMPORARY ART
- 3 GOVERNMENT HOUSE
- 4 SYDNEY OPERA HOUSE
- 5 SYDNEY CONSERVATORIUM OF MUSIC
- 6 MUSEUM OF SYDNEY
- 7 JUSTICE AND POLICE MUSEUM
- 8 SYDNEY OBSERVATORY
- 9 CUSTOMS HOUSE

MAJOR PUBLIC OPEN SPACE


- 11 ROYAL BOTANIC GARDEN
- 12 MACQUARIE PLACE PARK
- 13 LANG PARK
- 14 WYNYARD PARK
- 15 OBSERVATORY HILL PARK
- 16 HICKSON ROAD RESERVE
- 17 DAWES POINT RESERVE
- 18 FIRST FLEET PARK
- 19 BARANGAROO RESERVE
- 20 BARNEY AND BLIGH RESERVE

MAJOR PUBLIC TRANSPORT CONNECTION

- 21 CIRCULAR QUAY STATION & WHARF
  - 22 WYNYARD STATION
  - 23 BARANGAROO WHARF
- F — FERRY  
— T — TRAIN  
— B — BUS  
— L — LIGHTRAIL

OTHER BUILDINGS

- 31 SYDNEY THEATRE
- 32 FORT STREET PUBLIC SCHOOL

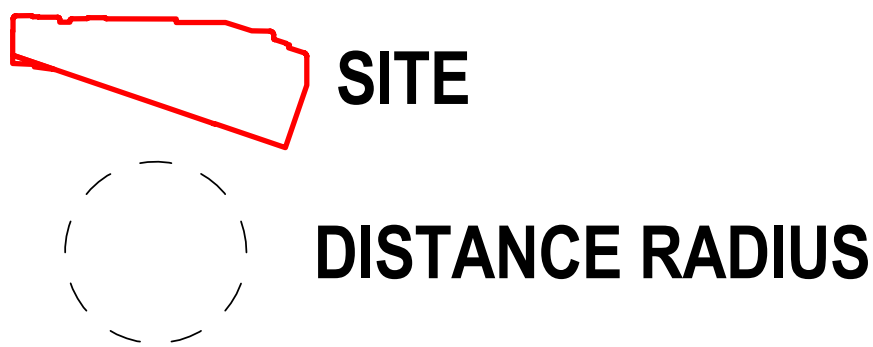

NSW ARCHITECTS REGISTRATION BOARD /  
NOMINATED ARCHITECTS  
6501 ABBIE GALVIN  
8556 WANDZSOKA TICHOKOSKY  
7115 JULIAN ASHTON  
7053 MATTHEW BLAIR  
7151 PHILIP ROSSINGTON  
4937 JAMES GROSE  
Telephone +61 2 8297 7200  
Facsimile +61 2 8297 7299  
www.bvm.com.au

INTELLECTUAL PROPERTY  
COPYRIGHT BVM ARCHITECTURE PTY LIMITED. UNLESS OTHERWISE  
AGREED IN WRITING ALL RIGHTS TO THIS DOCUMENT ARE SUBJECT TO  
PAYMENT IN FULL OF ALL BVM CHARGES. THIS DOCUMENT MAY ONLY  
BE USED FOR THE EXPRESS PURPOSE AND PROJECT FOR WHICH IT  
HAS BEEN CREATED AND DELIVERED. AS NOTIFIED IN WRITING BY  
BVM AND THIS DOCUMENT MAY NOT BE OTHERWISE USED OR COPIED.  
ANY UNAUTHORISED USE OF THIS DOCUMENT IS AT THE USER'S SOLE  
RISK AND WITHOUT LIMITING BVM'S RIGHTS THE USER RELEASES AND  
INDEMNIFIES BVM FROM AND AGAINST ALL LOSS SO ARISING.

NOTE  
CONTRACTOR TO CHECK AND VERIFY ALL DIMENSIONS ON SITE PRIOR  
TO COMMENCEMENT OF WORK OR PREPARATION OF SHOP DRAWINGS.  
DO NOT SCALE THIS DRAWING

| ISSUE | DATE     | FOR                  |
|-------|----------|----------------------|
| 1     | 04.09.20 | NOT FOR SSDA - DRAFT |
| 2     | 18.09.20 | FOR SSDA             |

PROJECT MANAGER  
DEDICO DEVELOPMENT SERVICES

CLIENT

SIRIUS DEVELOPMENTS PTY LTD  
CLIENT NUMBER

PROJECT

SIRIUS SITE  
2-60 CUMBERLAND ST, THE ROCKS  
BVM PROJECT NUMBER

1712011  
DRAWING KEY

GRAPHIC SCALE

SCALE

1: 3000@A1  
STATUS

FOR INFORMATION  
DRAWING

LOCAL CONTEXT PLAN

|            |            |
|------------|------------|
| AR-A-00-03 | ISSUE<br>2 |
|------------|------------|




**INTELLECTUAL PROPERTY**

COPYRIGHT BVN ARCHITECTURE PTY LIMITED. UNLESS OTHERWISE AGREED IN WRITING, ALL RIGHTS TO THIS DOCUMENT ARE SUBJECT TO PAYMENT IN FULL OF ALL BVN CHARGES. THIS DOCUMENT MAY ONLY BE USED FOR THE EXPRESS PURPOSE AND PROJECT FOR WHICH IT HAS BEEN CREATED AND DELIVERED, AS NOTIFIED IN WRITING BY BVN; AND THIS DOCUMENT MAY NOT BE OTHERWISE USED, OR COPIED, ANY UNAUTHORISED USE OF THIS DOCUMENT IS AT THE USER'S SOLE RISK AND WITHOUT LIMITING BVN'S RIGHTS THE USER RELEASES AND INDEMNIFIES BVN FROM AND AGAINST ALL LOSS SO ARISING.

**NOTE**  
CONTRACTOR TO CHECK AND VERIFY ALL DIMENSIONS ON SITE PRIOR TO COMMENCEMENT OF WORK OR PREPARATION OF SHOP DRAWINGS. DO NOT SCALE THIS DRAWING.

| ISSUE | DATE     | FOR                  |
|-------|----------|----------------------|
| 1     | 04.09.20 | NOT FOR SSDA - DRAFT |
| 2     | 18.09.20 | FOR SSDA             |

 -  LANEWAY NETWORK  
 THE ROCKS MARKET  
 PLAYFAIR STREET EXTERNAL FOODCOURT  
 PUBLIC OPEN SPACE  
 SIGNIFICANT CHANGE IN LEVEL  
 HERITAGE  
 HERITAGE STATE REGISTERED

- A Ajax Building
- B Mercantile Hotel
- C Mining Museum (former)
- D Merchants House
- E Old Bushells Factory & Warehouse & Bushells Place
- F Glenmore Hotel
- G Terraces
- H Sergeant Majors Row
- I Union Bond Store (former), Westpac Bank
- J Metcalfe Bond Stores
- K Observer Hotel
- L Ken Duncan Gallery
- M Unwin's Stores
- N Avery Terrace
- O Playfair's Terrace
- P Playfair Street Terraces
- Q Penrhyn House
- R Sydney Harbour Bridge
- S Argyle Stores
- T ACN CO Building
- U Campbell's Stores
- V Orient Hotel
- W Mariners' Church
- X Coroner's Court (former)
- Y Sailor's Home (former)
- Z Old Sydney Holiday Inn

PROJECT MANAGER  
DEDICO DEVELOPMENT SERVICES

CLIENT


SIRIUS DEVELOPMENTS PTY LTD  
CLIENT NUMBER

PROJECT

SIRIUS SITE  
2-60 CUMBERLAND ST, THE ROCKS  
BVN PROJECT NUMBER

1712011

**DRAWING KEY**

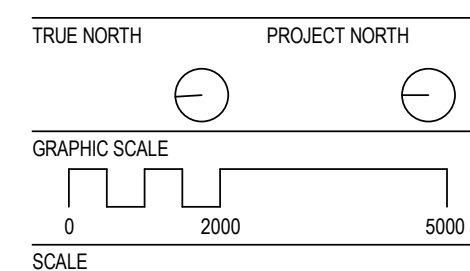

1:500@A1

STATU

FOR INFORMATION


**DRAWING**

## SITE CONTEXT PLAN

AR-A-00-04

|       |
|-------|
| ISSUE |
|-------|

2

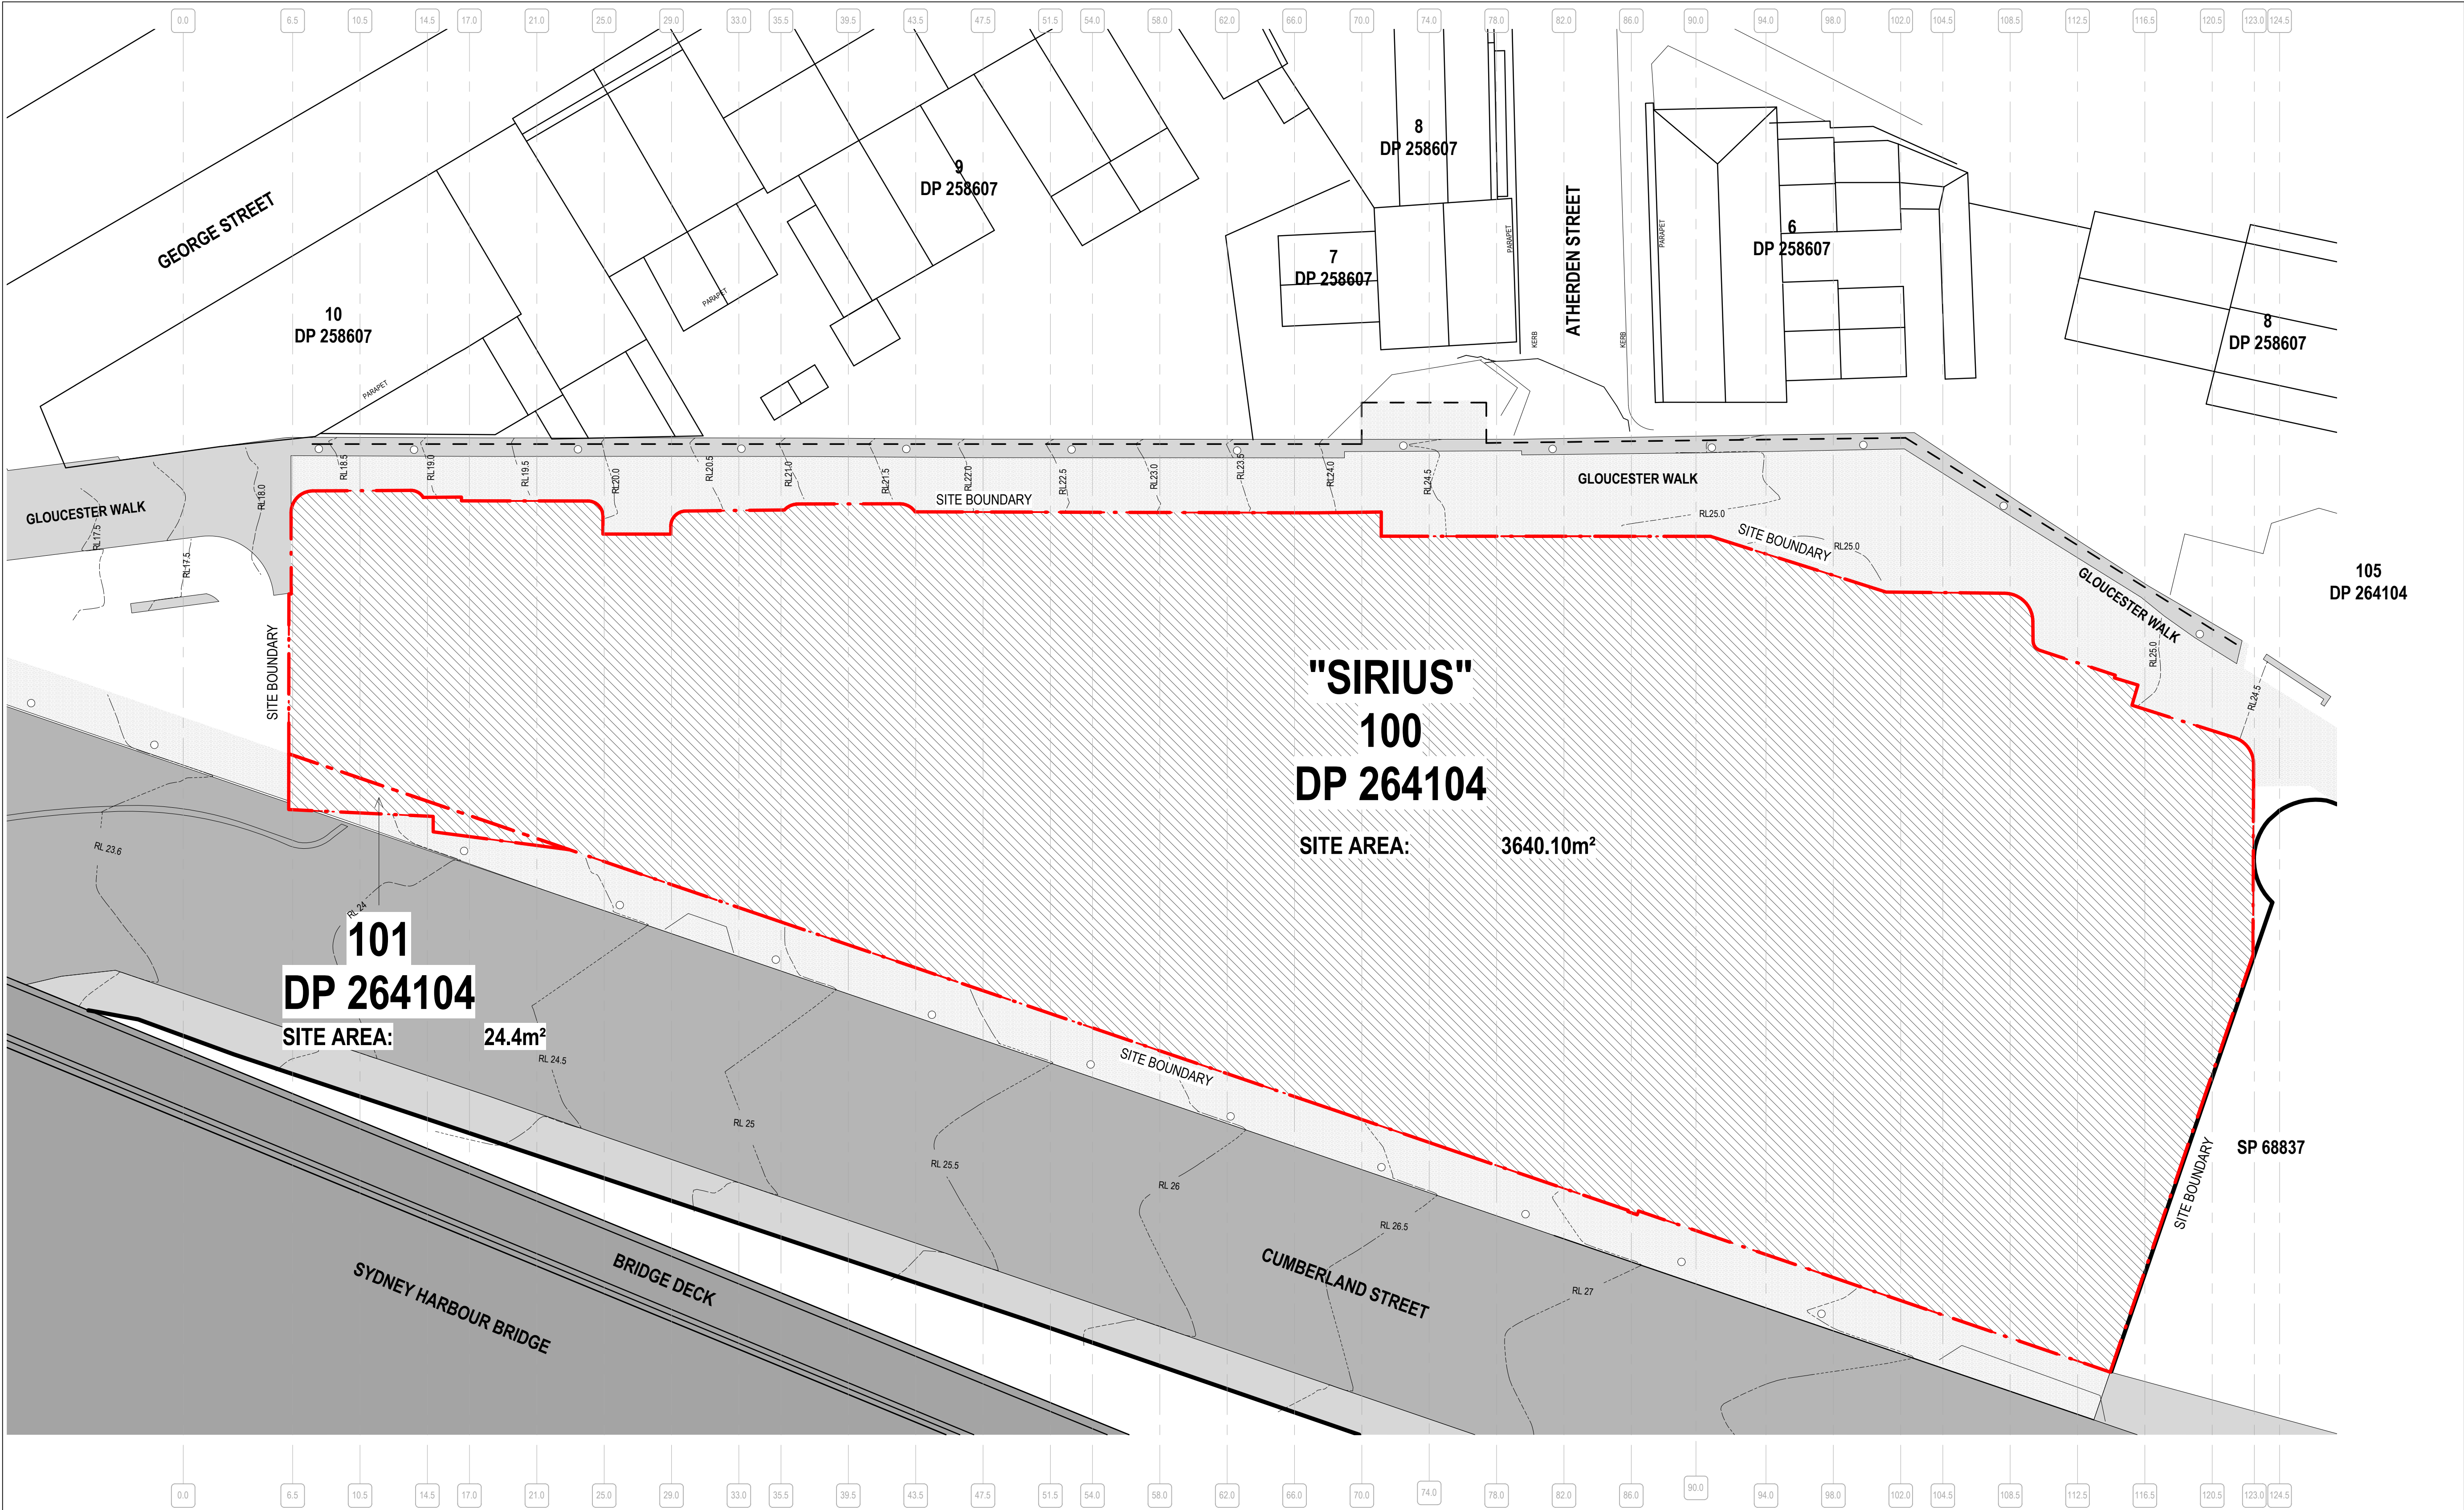

| LOT AREA SCHEDULE            |          |                   |
|------------------------------|----------|-------------------|
| 100 - SIRIUS SITE (DP264104) | =        | 3640.10 SQM       |
| 101 - SIRIUS SITE (DP264104) | =        | 24.40 SQM         |
| <b>TOTAL SITE AREA</b>       | <b>=</b> | <b>3664.5 SQM</b> |



NSW ARCHITECTS REGISTRATION BOARD /  
NOMINATED ARCHITECTS  
6501 ABBIE GALVIN  
8556 WROCZKA TITOKOSKY  
7115 JULIAN ASHTON  
7053 MATTHEW BLAIR  
7157 PHILIP ROSSINGTON  
4937 JAMES GROSE  
Telephone +61 2 8297 7200  
Facsimile +61 2 8297 7299  
www.bvn.com.au

INTELLECTUAL PROPERTY  
COPYRIGHT BVN ARCHITECTURE PTY LIMITED. UNLESS OTHERWISE  
AGREED IN WRITING ALL RIGHTS TO THIS DOCUMENT ARE SUBJECT TO  
PAYMENT IN FULL OF ALL BVN CHARGES. THIS DOCUMENT MAY ONLY  
BE USED FOR THE EXPRESS PURPOSE AND PROJECT FOR WHICH IT  
HAS BEEN CREATED AND DELIVERED. AS NOTIFIED IN WRITING BY  
BVN AND THIS DOCUMENT MAY NOT BE OTHERWISE USED OR COPIED.  
ANY UNAUTHORISED USE OF THIS DOCUMENT IS AT THE USER'S SOLE  
RISK AND WITHOUT LIMITING BVN'S RIGHTS THE USER RELEASES AND  
INDEMNIFIES BVN FROM AND AGAINST ALL LOSS SO ARISING.

NOTE  
CONTRACTOR TO CHECK AND VERIFY ALL DIMENSIONS ON SITE PRIOR  
TO COMMENCEMENT OF WORK OR PREPARATION OF SHOP DRAWINGS.  
DO NOT SCALE THIS DRAWING

| ISSUE | DATE     | FOR                  |
|-------|----------|----------------------|
| 1     | 04.09.20 | NOT FOR SSDA - DRAFT |
| 2     | 18.09.20 | FOR SSDA             |

PROJECT MANAGER  
DEDICO DEVELOPMENT SERVICES


CLIENT

SIRIUS DEVELOPMENTS PTY LTD  
CLIENT NUMBER

PROJECT

SIRIUS SITE  
2-60 CUMBERLAND ST, THE ROCKS  
BVN PROJECT NUMBER

1712011  
DRAWING KEY

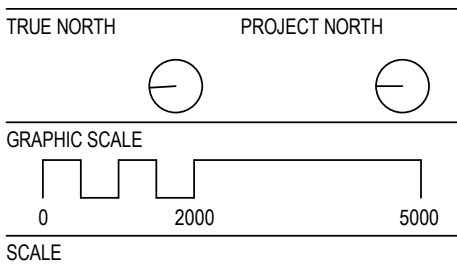


1 : 200@A1  
STATUS

FOR SSDA  
DRAWING

LOT BOUNDARY / SITE AREA

ISSUE  
AR-A-00-05 2

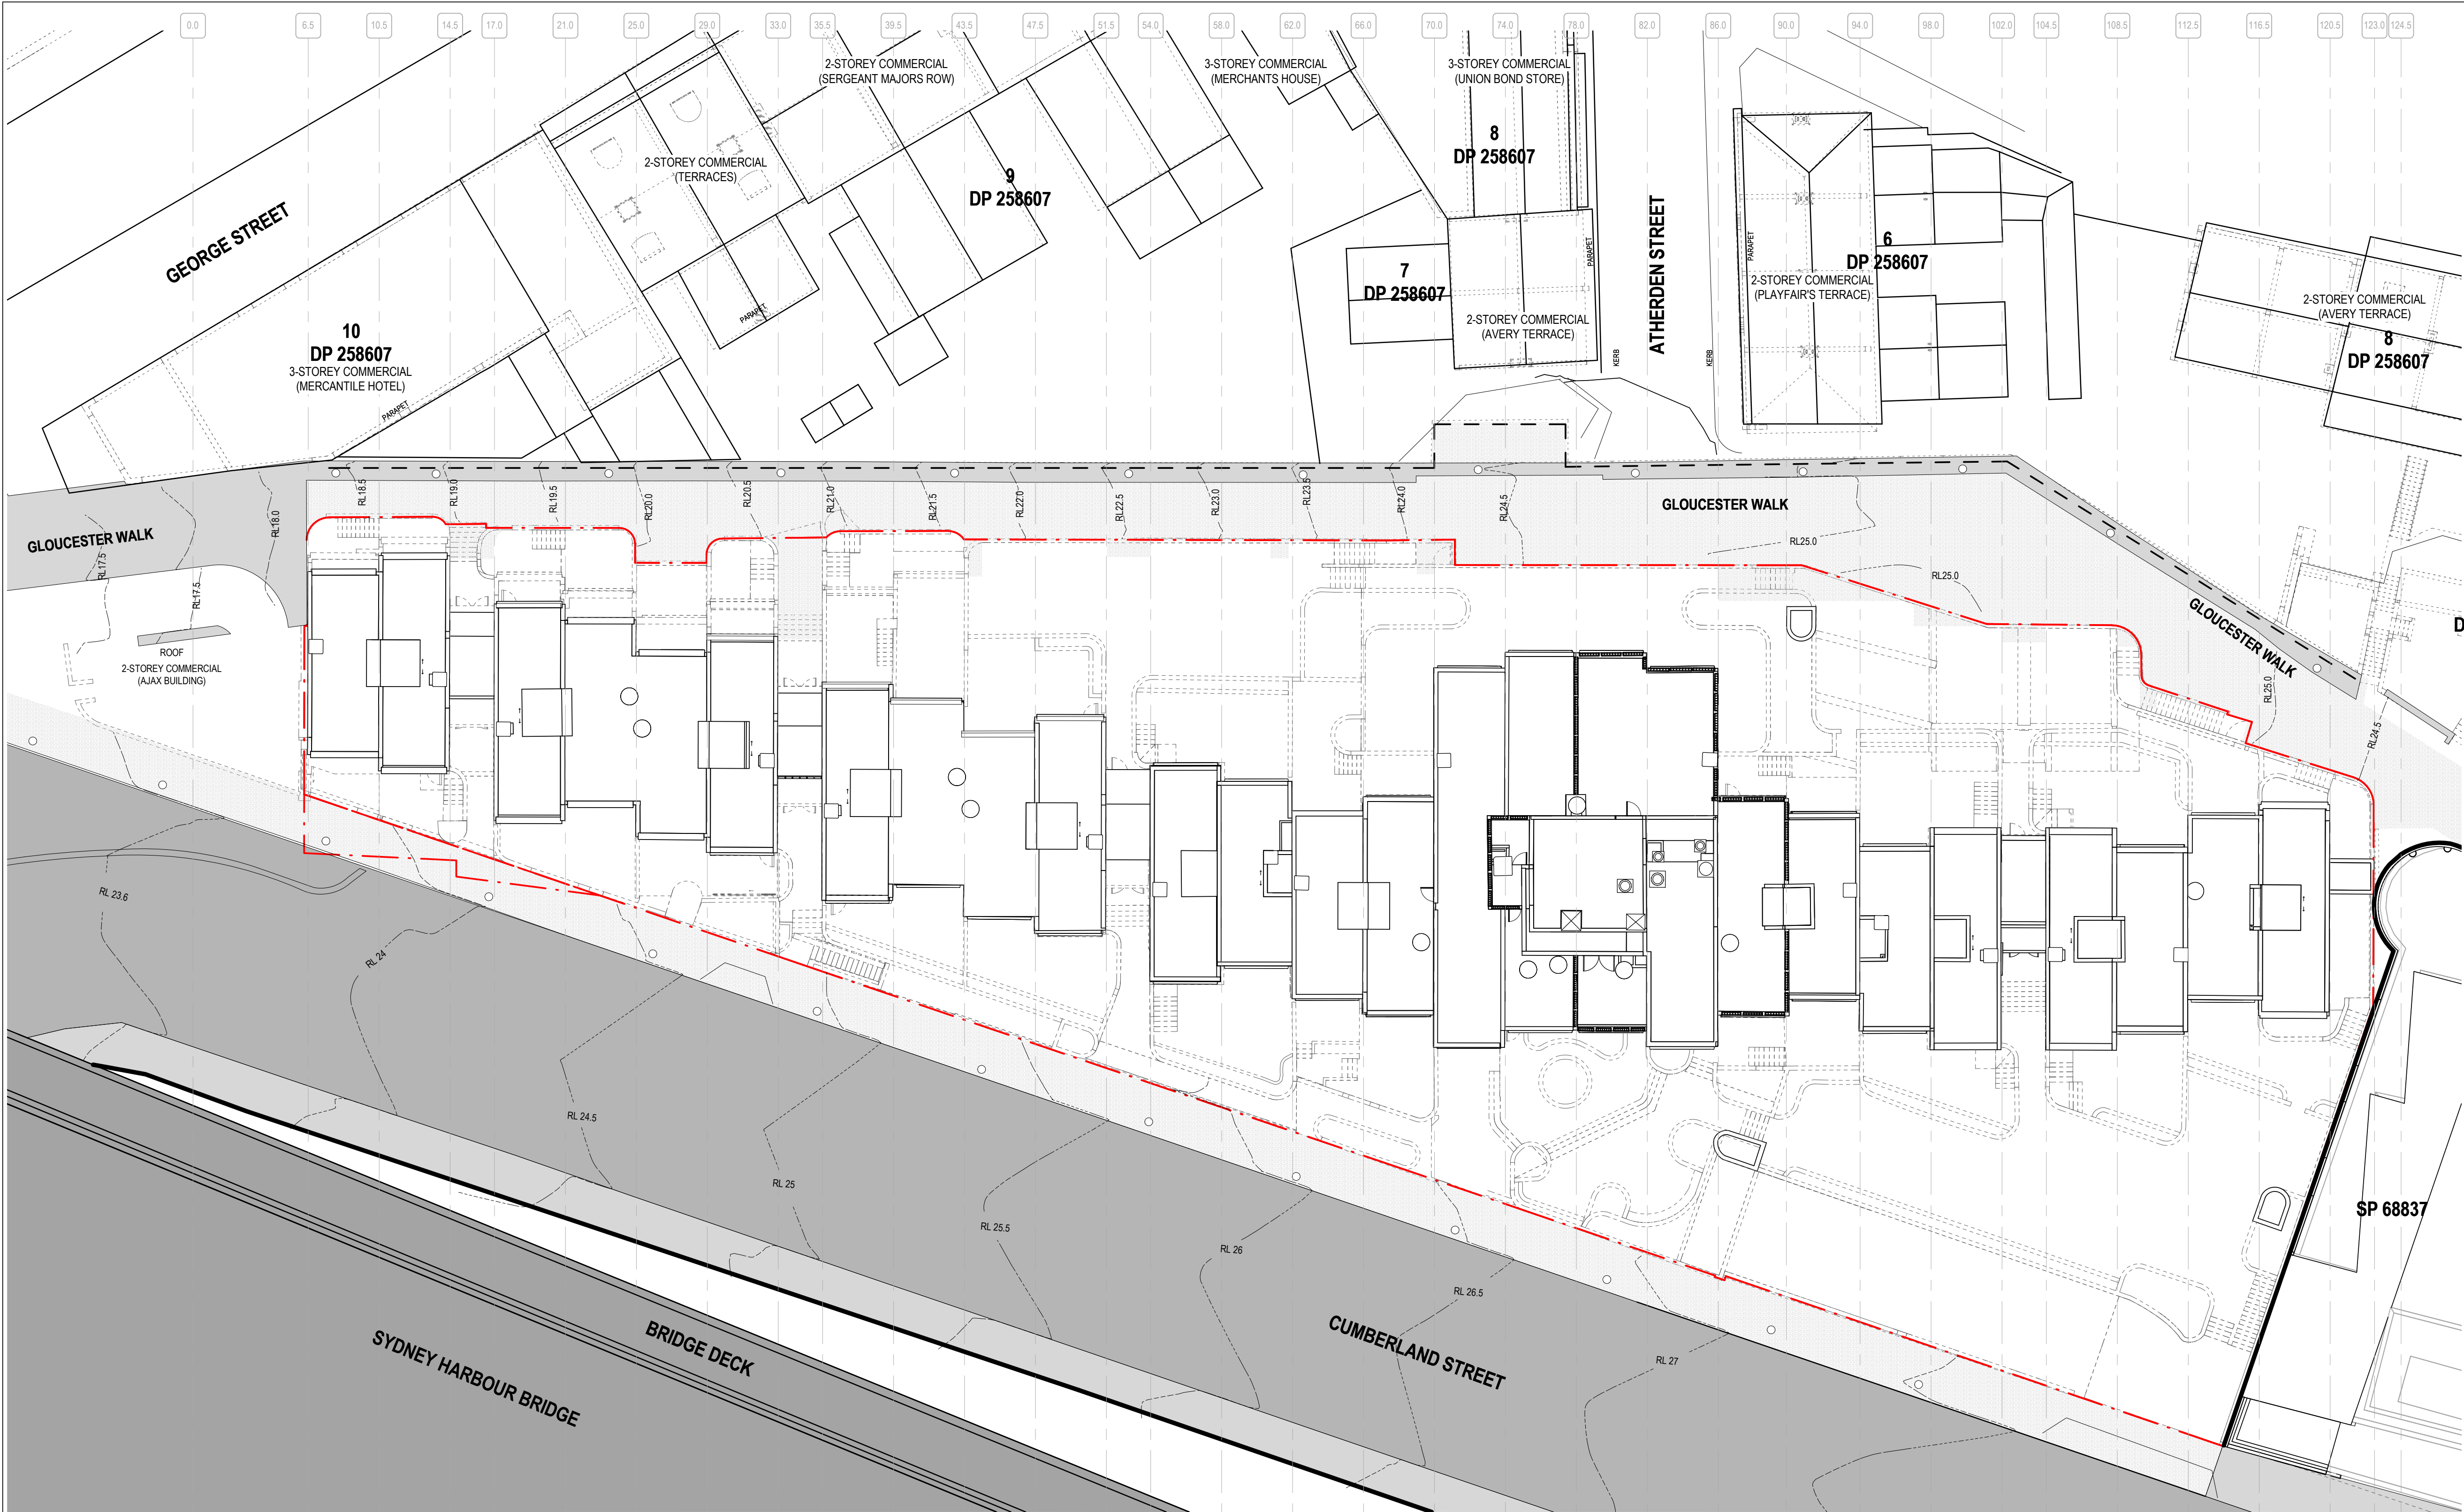

NSW ARCHITECTS REGISTRATION BOARD /  
NOMINATED ARCHITECTS  
6501 ABBIE GALVIN  
8556 WINDSCHNIA TITCHOSKY  
7115 JULIAN ASTON  
7153 MATTHEW BLAIR  
7151 PHILIP ROSSINGTON  
4937 JAMES GROSE  
Telephone +61 2 8297 7200  
Facsimile +61 2 8297 7299  
www.bvm.com.au

INTELLECTUAL PROPERTY  
COPYRIGHT BVM ARCHITECTURE PTY LIMITED. UNLESS OTHERWISE  
AGREED IN WRITING ALL RIGHTS TO THIS DOCUMENT ARE SUBJECT TO  
PAYMENT IN FULL OF ALL BVM CHARGES. THIS DOCUMENT MAY ONLY  
BE USED FOR THE EXPRESS PURPOSE AND PROJECT FOR WHICH IT  
HAS BEEN CREATED AND DELIVERED. AS NOTIFIED IN WRITING BY  
BVM AND THIS DOCUMENT MAY NOT BE OTHERWISE USED OR COPIED.  
ANY UNAUTHORISED USE OF THIS DOCUMENT IS AT THE USER'S SOLE  
RISK AND WITHOUT LIMITING BVM'S RIGHTS THE USER RELEASES AND  
INDEMNIFIES BVM FROM AND AGAINST ALL LOSS SO ARISING.

NOTE  
CONTRACTOR TO CHECK AND VERIFY ALL DIMENSIONS ON SITE PRIOR  
TO COMMENCEMENT OF WORK OR PREPARATION OF SHOP DRAWINGS.  
DO NOT SCALE THIS DRAWING

| ISSUE | DATE     | FOR                  |
|-------|----------|----------------------|
| 1     | 04.09.20 | NOT FOR SSDA - DRAFT |
| 2     | 18.09.20 | FOR SSDA             |

PROJECT MANAGER  
DEDICO DEVELOPMENT SERVICES


CLIENT

SIRIUS DEVELOPMENTS PTY LTD  
CLIENT NUMBER

PROJECT

SIRIUS SITE  
2-60 CUMBERLAND ST, THE ROCKS  
BVM PROJECT NUMBER

1712011  
DRAWING KEY

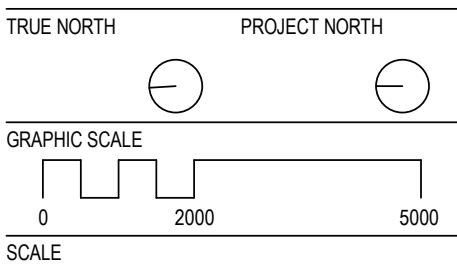


STATUS

FOR SSDA  
DRAWING

EXISTING SITE PLAN

ISSUE  
AR-A-00-06 2

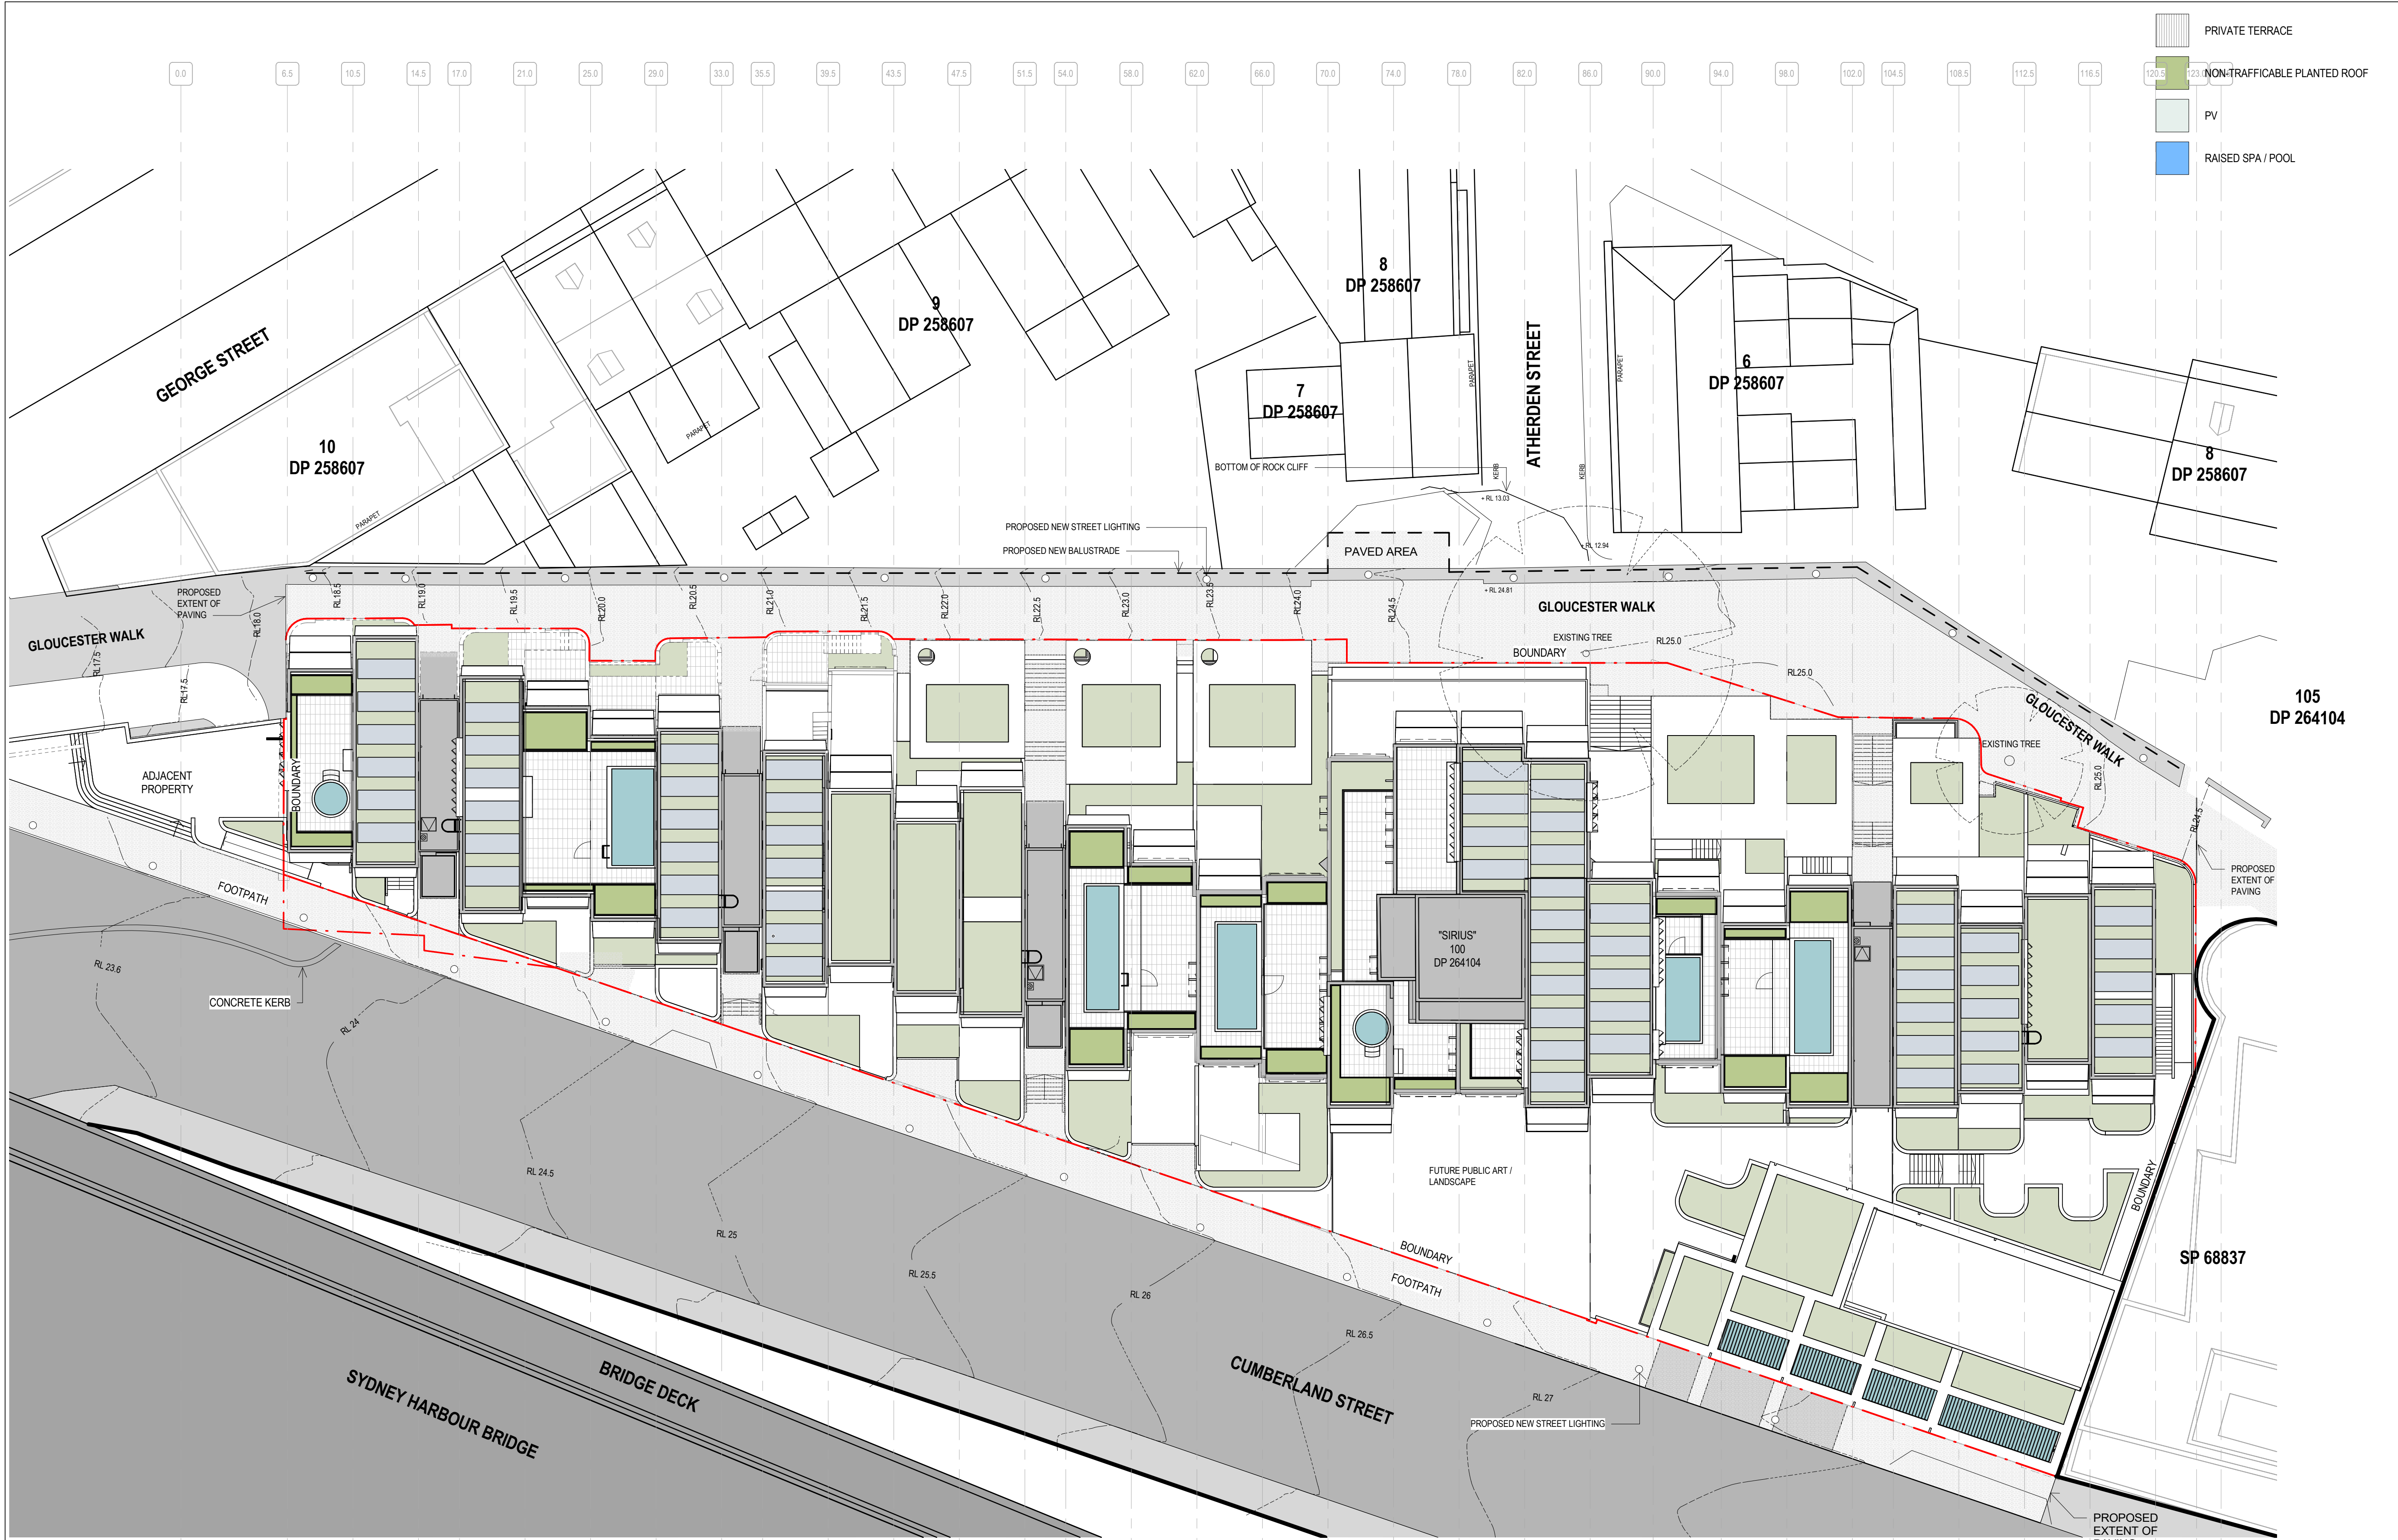

NSW ARCHITECTS REGISTRATION BOARD /  
NOMINATED ARCHITECTS  
6501 ABBIE GALVIN  
8556 WROCZKA TCHOWSKY  
7115 JULIAN ASTON  
7053 MATTHEW BLAIR  
7157 PHILIP ROSSINGTON  
4937 JAMES GROSE  
Telephone +61 2 8297 7200  
Facsimile +61 2 8297 7299  
www.bvn.com.au

INTELLECTUAL PROPERTY  
COPYRIGHT BUN ARCHITECTURE PTY LIMITED. UNLESS OTHERWISE  
AGREED IN WRITING ALL RIGHTS TO THIS DOCUMENT ARE SUBJECT TO  
PAYMENT IN FULL OF ALL BUN CHARGES. THIS DOCUMENT MAY ONLY  
BE USED FOR THE EXPRESS PURPOSE AND PROJECT FOR WHICH IT  
HAS BEEN CREATED AND DELIVERED. AS NOTIFIED IN WRITING BY  
BUN AND THIS DOCUMENT MAY NOT BE OTHERWISE USED OR COPIED.  
ANY UNAUTHORIZED USE OF THIS DOCUMENT IS AT THE USER'S SOLE  
RISK AND WITHOUT LIMITING BUN'S RIGHTS THE USER RELEASES AND  
INDEMNIFIES BUN FROM AND AGAINST ALL LOSS SO ARISING.

NOTE  
CONTRACTOR TO CHECK AND VERIFY ALL DIMENSIONS ON SITE PRIOR TO  
COMMENCEMENT OF WORK OR PREPARATION OF SHOP DRAWINGS.  
DO NOT SCALE THIS DRAWING

| ISSUE | DATE     | FOR                  |
|-------|----------|----------------------|
| 1     | 25.08.20 | FOR INFORMATION      |
| 2     | 28.08.20 | FOR INFORMATION      |
| 3     | 31.08.20 | FOR INFORMATION      |
| 4     | 04.09.20 | NOT FOR SSDA - DRAFT |
| 5     | 15.09.20 | NOT FOR SSDA - DRAFT |
| 6     | 16.09.20 | NOT FOR SSDA - DRAFT |
| 7     | 17.09.20 | NOT FOR SSDA - DRAFT |
| 8     | 18.09.20 | FOR SSDA             |

PROJECT MANAGER  
DEDICO DEVELOPMENT SERVICES

CLIENT

SIRIUS DEVELOPMENTS PTY LTD  
CLIENT NUMBER

PROJECT

SIRIUS SITE  
2-60 CUMBERLAND ST, THE ROCKS  
BUN PROJECT NUMBER

1712011  
DRAWING KEY

TRUE NORTH  
GRAPHIC SCALE  
0 2000 5000  
SCALE


1:200@A1  
STATUS

FOR INFORMATION  
DRAWING

PROPOSED SITE PLAN

AR-A-00-07

8

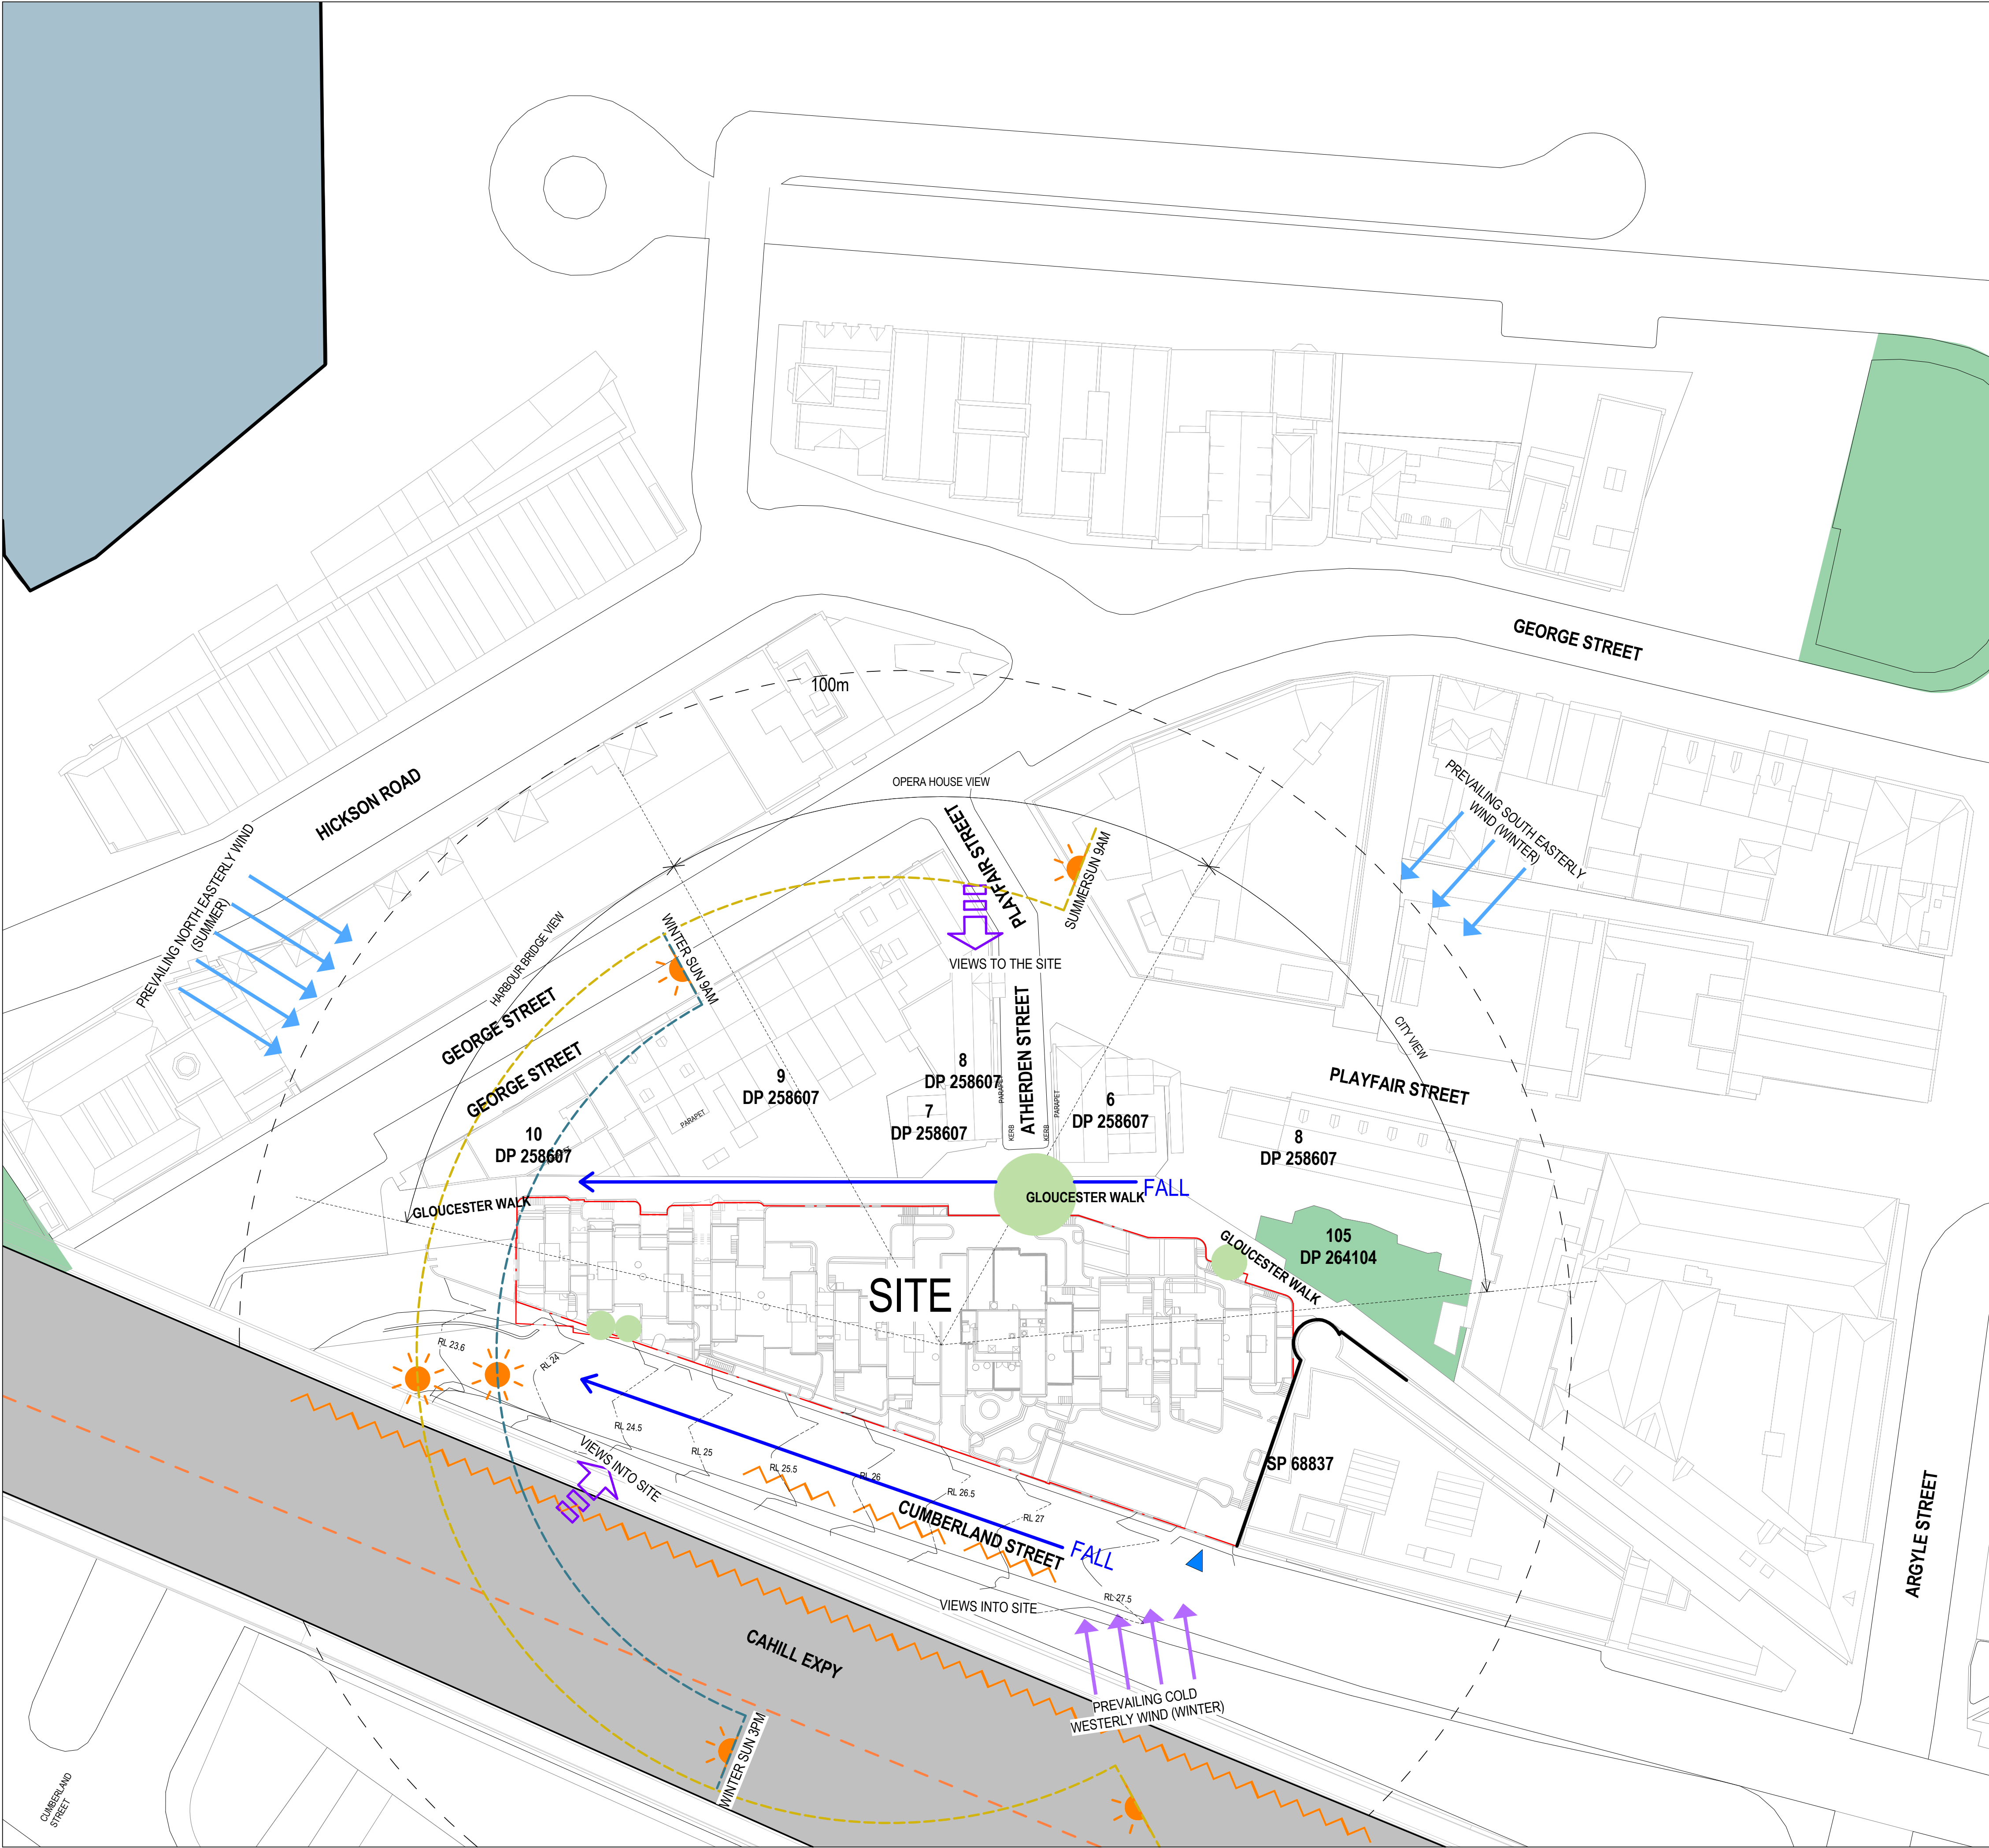

- EXISTING TREES
- VEHICLE ENTRY/EXIT
- NOISE
- CROSS FALL



NSW ARCHITECTS REGISTRATION BOARD /  
NOMINATED ARCHITECTS  
6501 ABBIE GALVIN  
8556 WINDYCHAKA TITCHKOSKY  
7115 JULIAN AUSTON  
7053 MATTHEW BLAIR  
7151 PHILIP ROSSINGTON  
4937 JAMES GRIFFIN  
Telephone +61 2 8297 7200  
Facsimile +61 2 8297 7299  
www.bvm.com.au

INTELLECTUAL PROPERTY  
COPYRIGHT BVM ARCHITECTURE PTY LIMITED. UNLESS OTHERWISE  
AGREED IN WRITING ALL RIGHTS TO THIS DOCUMENT ARE SUBJECT TO  
PAYMENT IN FULL OF ALL BVM CHARGES. THIS DOCUMENT MAY ONLY  
BE USED FOR THE EXPRESS PURPOSE AND PROJECT FOR WHICH IT  
HAS BEEN CREATED AND DELIVERED. AS NOTIFIED IN WRITING BY  
BVM AND THIS DOCUMENT MAY NOT BE OTHERWISE USED OR COPIED.  
ANY UNAUTHORIZED USE OF THIS DOCUMENT IS AT THE USER'S SOLE  
RISK AND WITHOUT LIMITING BVM'S RIGHTS THE USER RELEASES AND  
INDEMNIFIES BVM FROM AND AGAINST ALL LOSS SO ARISING.

NOTE  
CONTRACTOR TO CHECK AND VERIFY ALL DIMENSIONS ON SITE PRIOR  
TO COMMENCEMENT OF WORK OR PREPARATION OF SHOP DRAWINGS.  
DO NOT SCALE THIS DRAWING

| ISSUE | DATE     | FOR                  |
|-------|----------|----------------------|
| 1     | 04.09.20 | NOT FOR SSDA - DRAFT |
| 2     | 18.09.20 | FOR SSDA             |

PROJECT MANAGER  
DEDICO DEVELOPMENT SERVICES


CLIENT

SIRIUS DEVELOPMENTS PTY LTD  
CLIENT NUMBER

PROJECT

SIRIUS SITE  
2-60 CUMBERLAND ST, THE ROCKS  
BVM PROJECT NUMBER

1712011  
DRAWING KEY


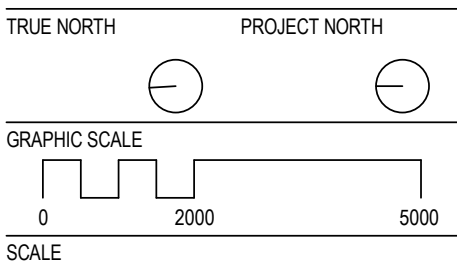


As indicated @A1  
STATUS

FOR INFORMATION  
DRAWING

ENVIRONMENTAL ANALYSIS

| ISSUE      |
|------------|
| AR-A-00-08 |
| 2          |

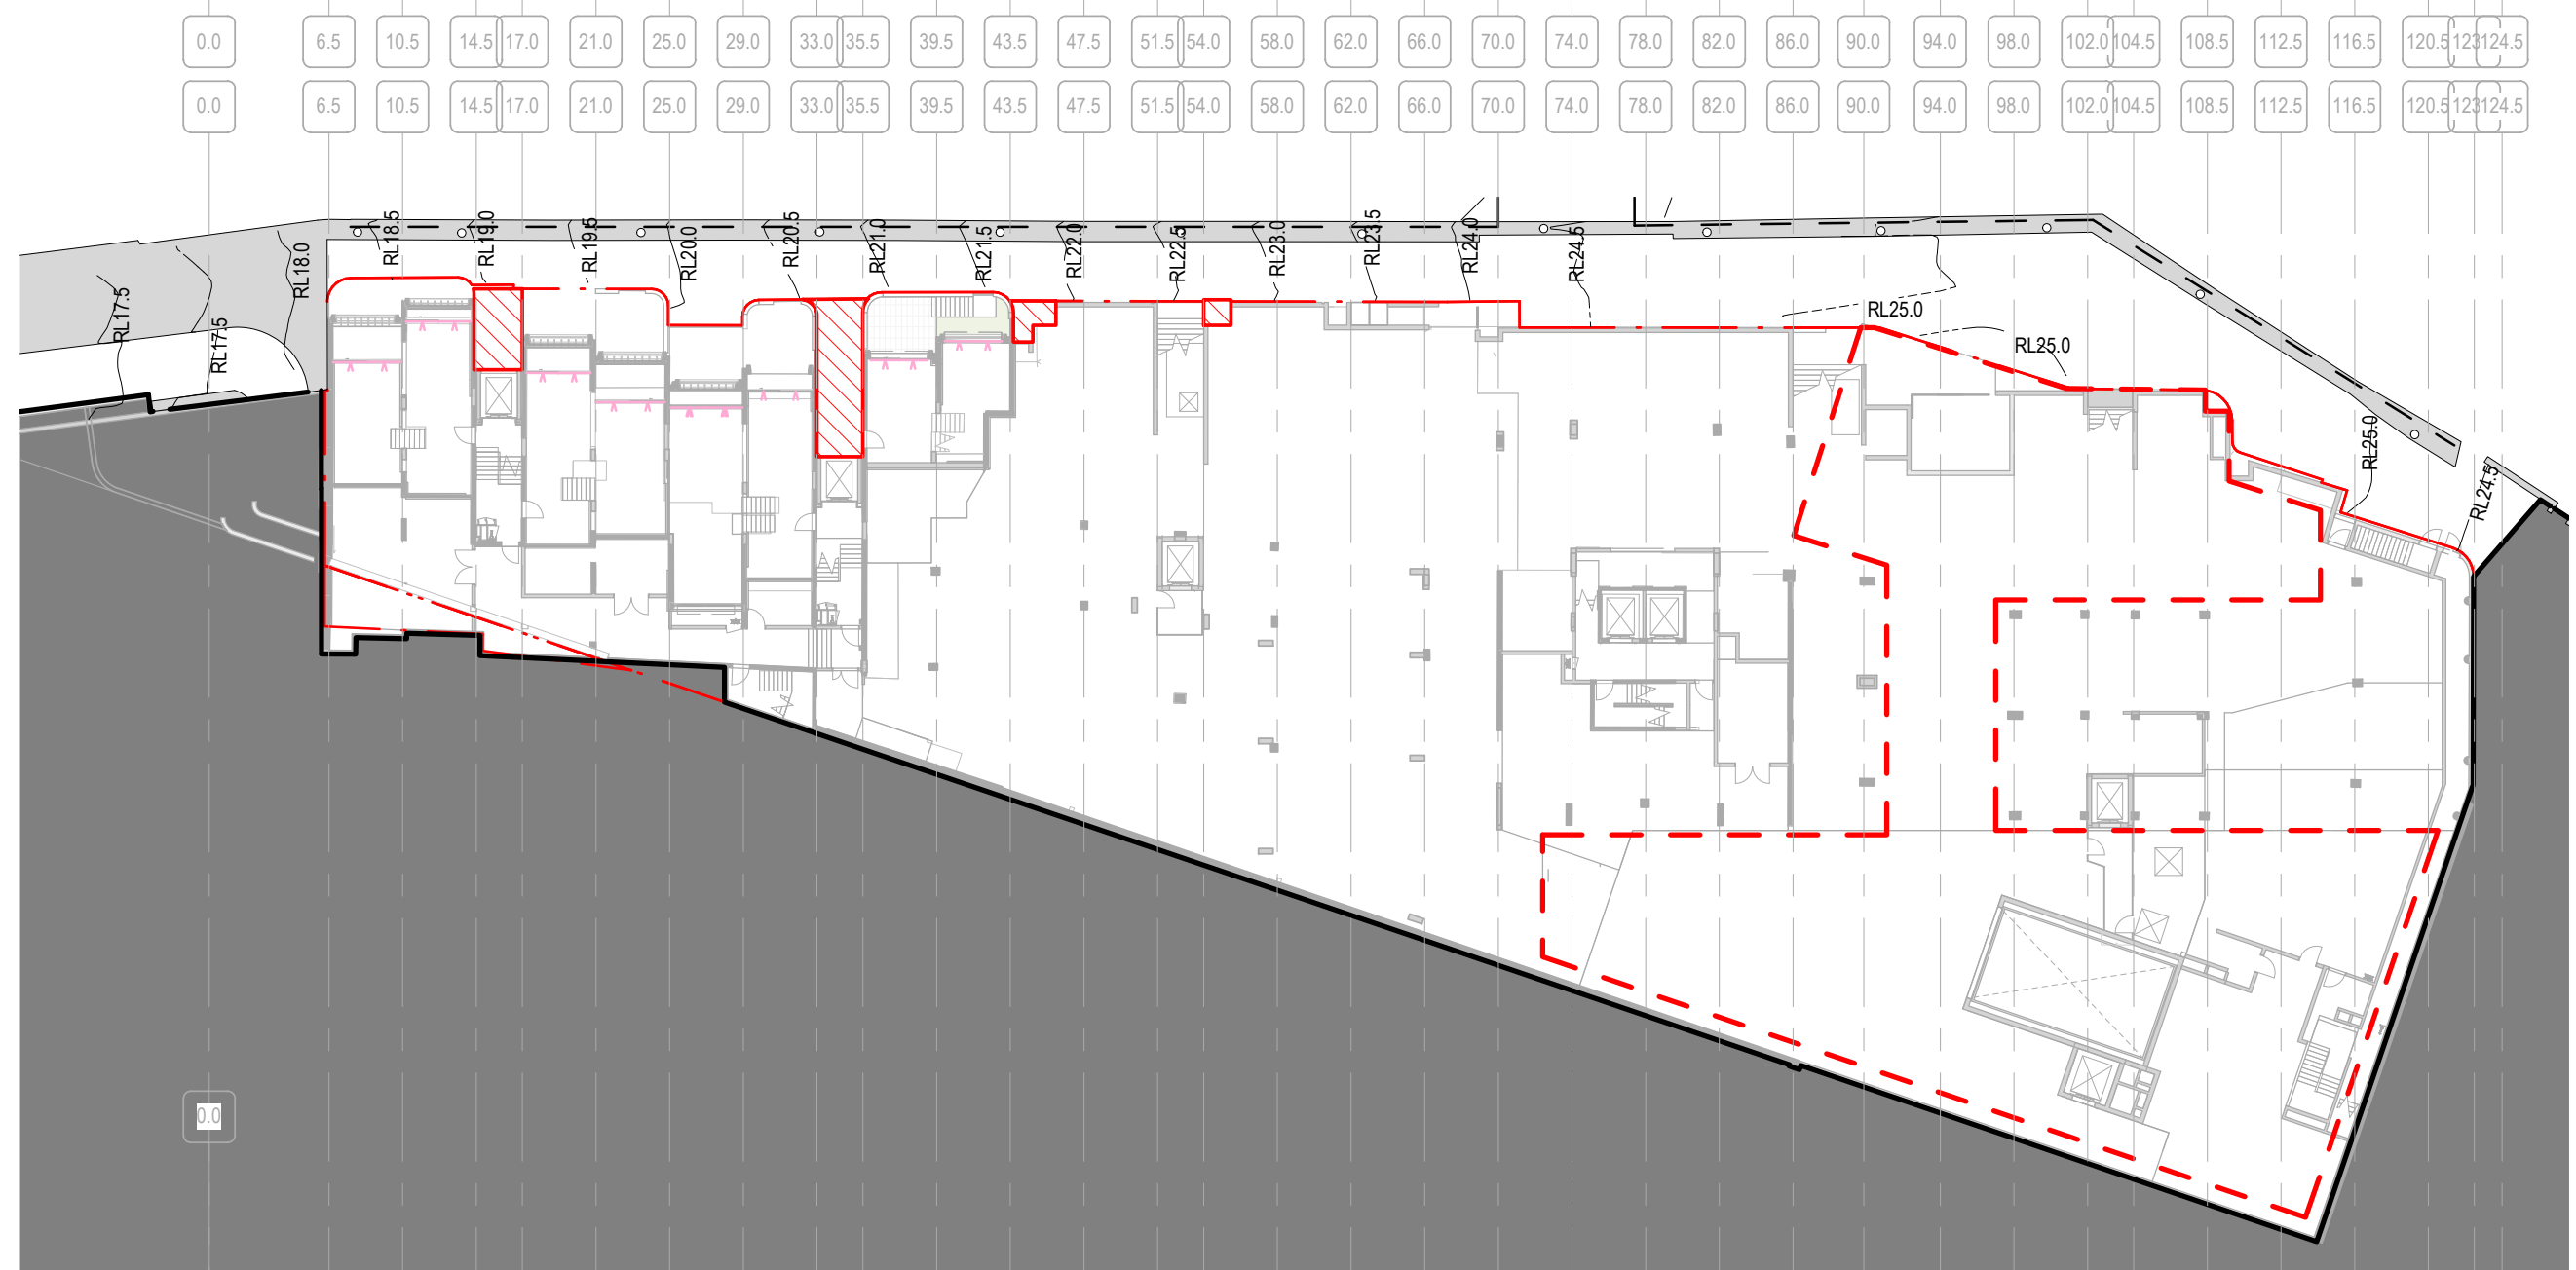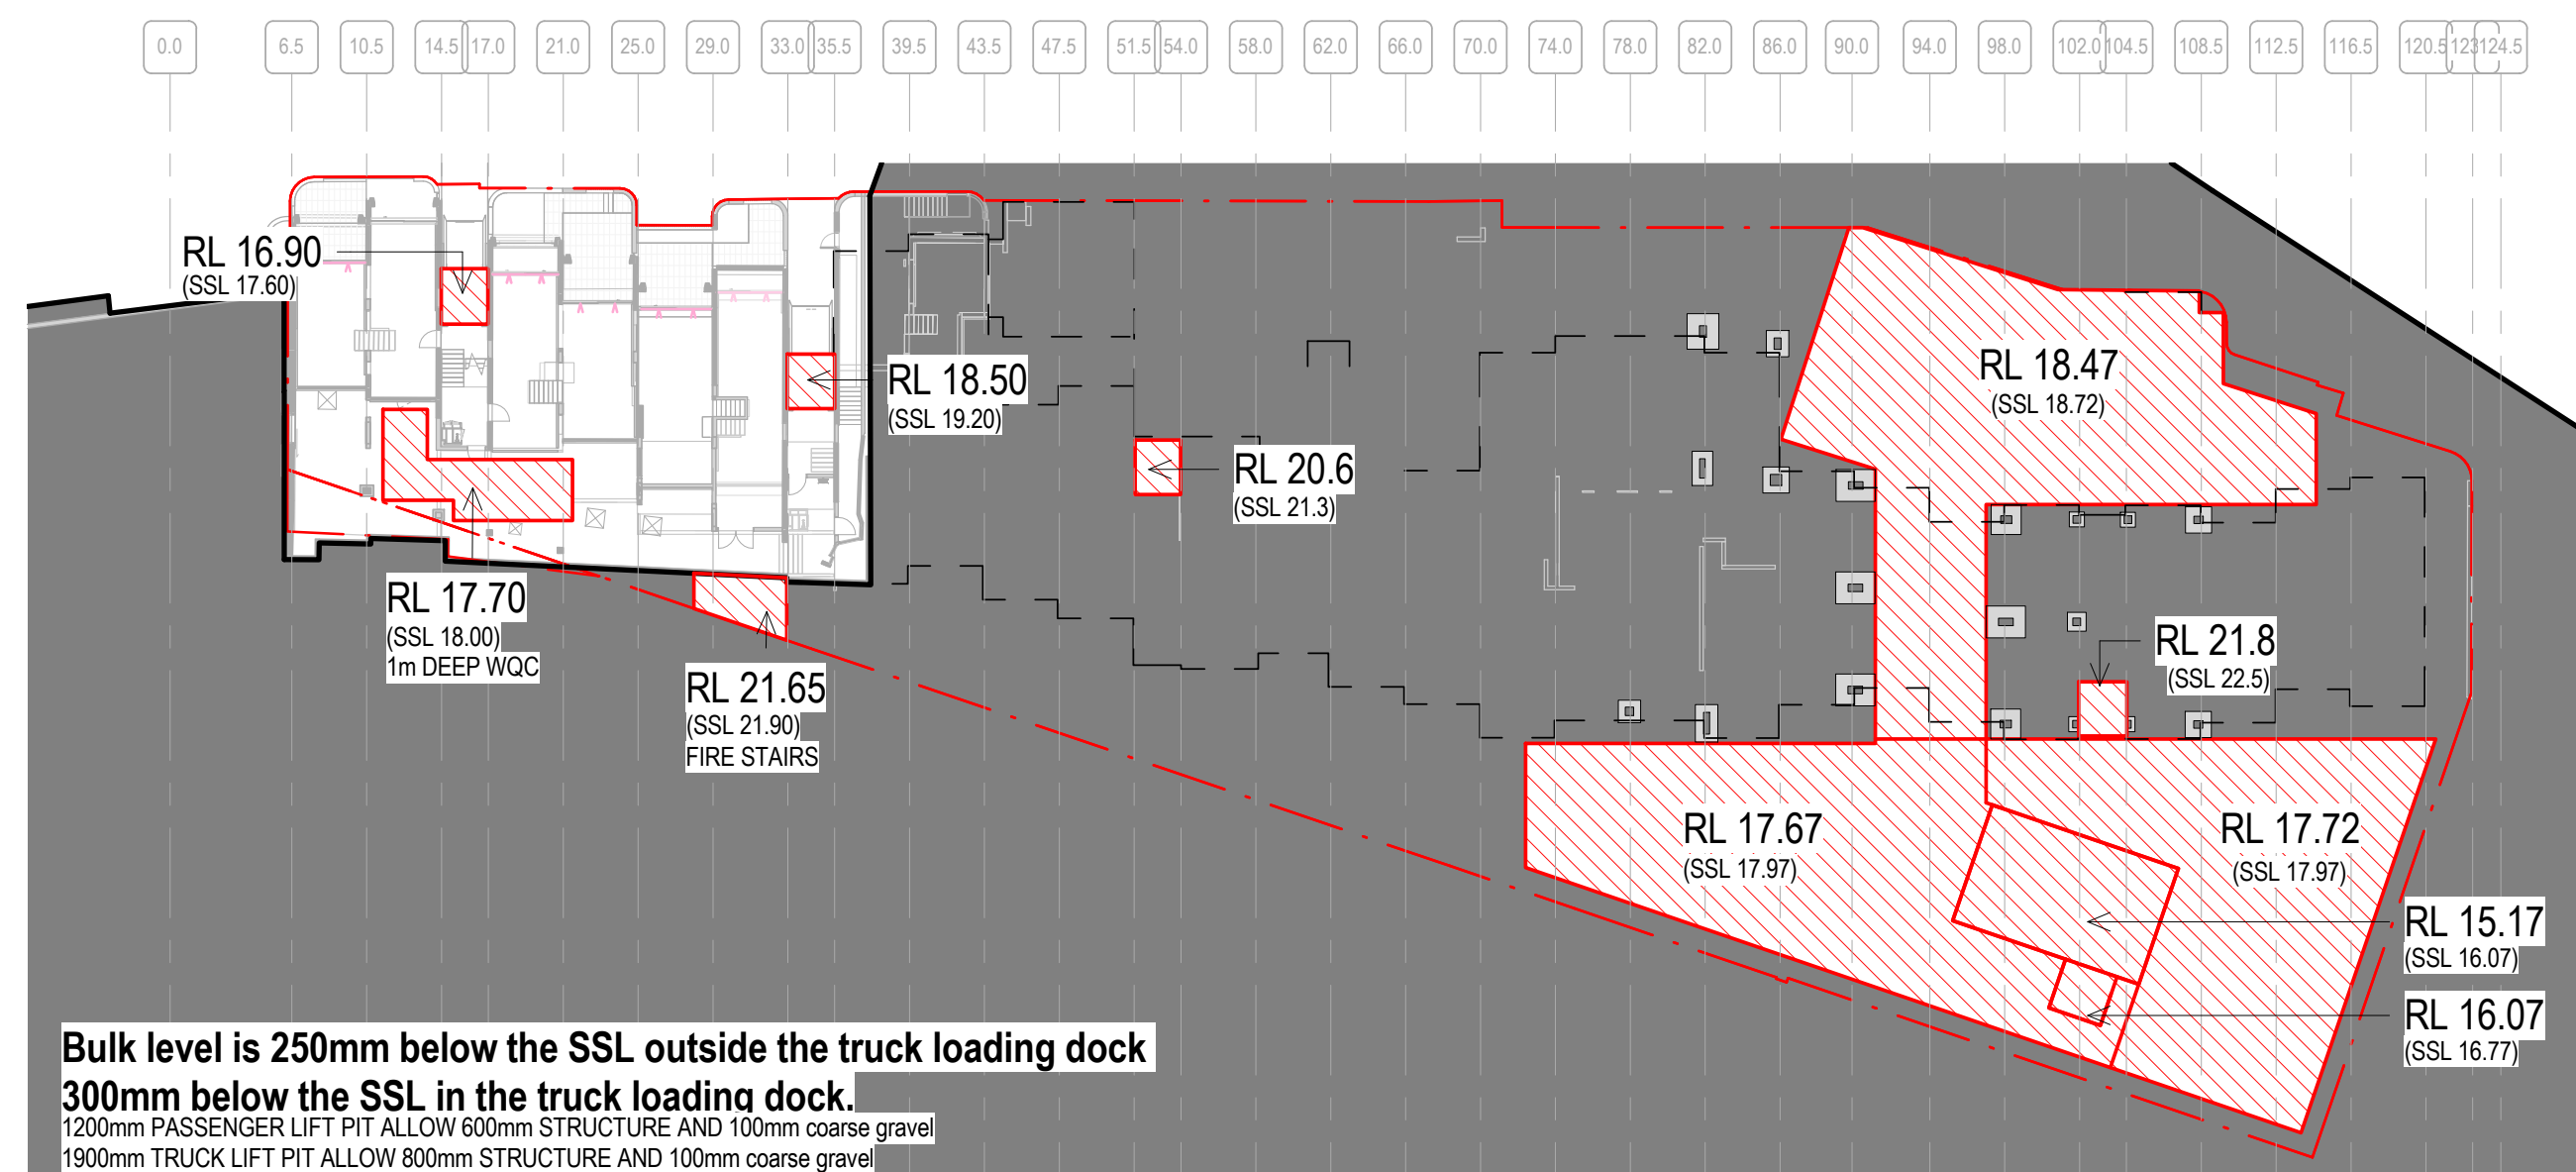

## INTELLECTUAL PROPERTY

COPYRIGHT BVN ARCHITECTURE PTY LIMITED. UNLESS OTHERWISE AGREED IN WRITING ALL RIGHTS TO THIS DOCUMENT ARE SUBJECT TO PAYMENT IN FULL OF ALL BVN CHARGES. THIS DOCUMENT MAY ONLY BE USED FOR THE EXPRESS PURPOSE AND PROJECT FOR WHICH IT HAS BEEN CREATED AND DELIVERED. AS NOTIFIED IN WRITING BY BVN AND THIS DOCUMENT MAY NOT BE OTHERWISE USED OR COPIED. ANY UNAUTHORISED USE OF THIS DOCUMENT IS AT THE USER'S SOLE RISK AND WITHOUT LIMITING BVN'S RIGHTS THE USER RELEASES AND INDEMNIFIES BVN FROM AND AGAINST ALL LOSS SO ARISING.

## NOTE

CONTRACTOR TO CHECK AND VERIFY ALL DIMENSIONS ON SITE PRIOR TO COMMENCEMENT OF WORK OR PREPARATION OF SHOP DRAWINGS. DO NOT SCALE THIS DRAWING.

| ISSUE | DATE     | FOR                  |
|-------|----------|----------------------|
| 2     | 08.04.20 | FOR INFORMATION      |
| 3     | 17.04.20 | FOR INFORMATION      |
| 4     | 20.04.20 | FOR INFORMATION      |
| 5     | 05.05.20 | FOR INFORMATION      |
| 6     | 06.05.20 | FOR INFORMATION      |
| 7     | 08.05.20 | FOR INFORMATION      |
| 8     | 11.05.20 | FOR INFORMATION      |
| 9     | 12.05.20 | FOR INFORMATION      |
| 10    | 19.05.20 | FOR INFORMATION      |
| 11    | 22.05.20 | FOR INFORMATION      |
| 12    | 26.05.20 | FOR INFORMATION      |
| 13    | 29.05.20 | FOR INFORMATION      |
| 14    | 01.06.20 | FOR INFORMATION      |
| 15    | 03.06.20 | FOR INFORMATION      |
| 16    | 17.06.20 | FOR INFORMATION      |
| 17    | 23.06.20 | FOR INFORMATION      |
| 18    | 30.06.20 | FOR INFORMATION      |
| 19    | 22.07.20 | FOR INFORMATION      |
| 20    | 22.07.20 | FOR INFORMATION REV  |
| 21    | 23.07.20 | FOR INFORMATION      |
| 22    | 05.08.20 | FOR INFORMATION      |
| 23    | 14.08.20 | FOR INFORMATION      |
| 24    | 26.08.20 | FOR INFORMATION      |
| 25    | 27.08.20 | FOR INFORMATION      |
| 26    | 31.08.20 | FOR INFORMATION      |
| 27    | 04.09.20 | NOT FOR SSDA - DRAFT |
| 28    | 18.09.20 | FOR SSDA             |
| 29    | 23.10.20 | FOR SSDA             |

## PROJECT MANAGER

DEDICO DEVELOPMENT SERVICES

## CLIENT

## SIRIUS DEVELOPMENTS PTY LTD

CLIENT NUMBER

## PROJECT

SIRIUS SITE  
2-60 CUMBERLAND ST, THE ROCKS

BVN PROJECT NUMBER

## 1712011

DRAWING KEY

## TRUE NORTH

## GRAPHIC SCALE

0 2000 5000  
SCALE

1:200@A1

STATUS

## FOR SSDA

DRAWING

## BASEMENT B2b-B2a

AR-B-10-01

ISSUE

29



1 B2b-B2a\_OVERALL  
00:00-00:00:00 1:200

2 B2b\_MEZZ FIRE PUMP ROOM.  
00:00-00:00:00



**INTELLECTUAL PROPERTY**

COPYRIGHT BY BN ARCHITECTURE PTY LIMITED. UNLESS OTHERWISE AGREED IN WRITING, ALL RIGHTS TO THIS DOCUMENT ARE SUBJECT TO PAYMENT IN FULL OF ALL B.V.N. CHARGES. THIS DOCUMENT MAY ONLY BE USED FOR THE EXPRESS PURPOSE AND PROJECT FOR WHICH IT HAS BEEN CREATED AND DELIVERED. AS NOTIFIED IN WRITING BY V.N. AND THIS DOCUMENT MAY NOT BE OTHERWISE USED, OR COPIED, IN UNAUTHORISED USE OF THIS DOCUMENT IS AT THE USER'S SOLE RISK AND WITHOUT LIMITING B.V.N.'S RIGHTS, THE USER RELEASES AND INDEMNIFIES B.V.N. FROM AND AGAINST ALL LOSS SO ARISING.

**NOTE**  
CONTRACTOR TO CHECK AND VERIFY ALL DIMENSIONS ON SITE PRIOR  
TO COMMENCEMENT OF WORK OR PREPARATION OF SHOP DRAWINGS.  
DO NOT SCALE THIS DRAWING

| ISSUE | DATE     | FOR                  |
|-------|----------|----------------------|
|       | 03.04.20 | FOR INFORMATION      |
|       | 08.04.20 | FOR INFORMATION      |
|       | 17.04.20 | FOR INFORMATION      |
|       | 18.04.20 | FOR INFORMATION      |
|       | 06.05.20 | FOR INFORMATION      |
|       | 09.05.20 | FOR INFORMATION      |
|       | 11.05.20 | FOR INFORMATION      |
|       | 12.05.20 | FOR INFORMATION      |
|       | 22.05.20 | FOR INFORMATION      |
|       | 26.05.20 | FOR INFORMATION      |
|       | 27.05.20 | FOR INFORMATION      |
|       | 11.06.20 | FOR INFORMATION      |
|       | 02.06.20 | FOR INFORMATION      |
|       | 17.06.20 | FOR INFORMATION      |
|       | 23.06.20 | FOR INFORMATION      |
|       | 25.07.20 | FOR INFORMATION      |
|       | 23.07.20 | FOR INFORMATION      |
|       | 23.07.20 | FOR INFORMATION      |
|       | 14.08.20 | FOR INFORMATION      |
|       | 26.08.20 | FOR INFORMATION      |
|       | 27.08.20 | FOR INFORMATION      |
|       | 01.09.20 | FOR INFORMATION      |
|       | 02.09.20 | NOT FOR INFO - DRAFT |
|       | 18.09.20 | FOR SSDA             |
|       | 23.10.20 | FOR SSDA             |
|       | 27.10.20 | FOR SSDA             |

PROJECT MANAGER  
MEDICO DEVELOPMENT SERVICES

CLIENT \_\_\_\_\_

SIRIUS DEVELOPMENTS PTY LTD  
CLIENT NUMBER

PROJECT \_\_\_\_\_

IRIUS SITE  
-60 CUMBERLAND ST, THE ROCKS  
VN PROJECT NUMBER

712011

---

RAWING KEY

STATUS

FOR SSDA  
DRAWING

|                  |       |
|------------------|-------|
| BASEMENT B1b-B1a | ISSUE |
|------------------|-------|

|            |    |
|------------|----|
| AR-B-10-02 | 25 |
|------------|----|



1 B1b-B1a\_OVERALL

INTELLECTUAL PROPERTY

COPYRIGHT BVN ARCHITECTURE PTY LIMITED. UNLESS OTHERWISE AGREED IN WRITING ALL RIGHTS TO THIS DOCUMENT ARE SUBJECT TO PAYMENT IN FULL OF ALL BVN CHARGES. THIS DOCUMENT MAY ONLY BE USED FOR THE EXPRESS PURPOSE AND PROJECT FOR WHICH IT HAS BEEN CREATED AND DELIVERED. AS NOTED IN WRITING BY BVN AND THIS DOCUMENT MAY NOT BE OTHERWISE USED OR COPIED. ANY UNAUTHORISED USE OF THIS DOCUMENT IS AT THE USER'S SOLE RISK AND WITHOUT LIMITING BVN'S RIGHTS THE USER RELEASES AND INDEMNIFIES BVN FROM AND AGAINST ALL LOSS SO ARISING.

NOTE

CONTRACTOR TO CHECK AND VERIFY ALL DIMENSIONS ON SITE PRIOR TO COMMENCEMENT OF WORK OR PREPARATION OF SHOP DRAWINGS. DO NOT SCALE THIS DRAWING.

| ISSUE | DATE     | FOR                  |
|-------|----------|----------------------|
| 1     | 08.04.20 | FOR INFORMATION      |
| 2     | 17.04.20 | FOR INFORMATION      |
| 3     | 05.05.20 | FOR INFORMATION      |
| 4     | 08.05.20 | FOR INFORMATION      |
| 5     | 11.05.20 | FOR INFORMATION      |
| 6     | 22.05.20 | FOR INFORMATION      |
| 7     | 01.06.20 | FOR INFORMATION      |
| 8     | 03.06.20 | FOR INFORMATION      |
| 9     | 23.06.20 | FOR INFORMATION      |
| 10    | 09.07.20 | FOR INFORMATION      |
| 11    | 14.07.20 | FOR INFORMATION      |
| 12    | 14.07.20 | FOR INFORMATION, REV |
| 13    | 22.07.20 | FOR INFORMATION      |
| 14    | 14.08.20 | FOR INFORMATION      |
| 15    | 31.08.20 | FOR INFORMATION      |
| 16    | 04.09.20 | NOT FOR SSDA - DRAFT |
| 17    | 18.09.20 | FOR SSDA             |
| 18    | 23.10.20 | FOR SSDA             |

PROJECT MANAGER

DEDICO DEVELOPMENT SERVICES

CLIENT

SIRIUS DEVELOPMENTS PTY LTD

CLIENT NUMBER

PROJECT

SIRIUS SITE  
2-60 CUMBERLAND ST, THE ROCKS  
BVN PROJECT NUMBER

1712011

DRAWING KEY

TRUE NORTH

GRAPHIC SCALE

0 2000 5000  
SCALE

1:200@A1

STATUS

FOR SSDA


DRAWING

LEVEL 01-03

AR-B-10-03

ISSUE

18

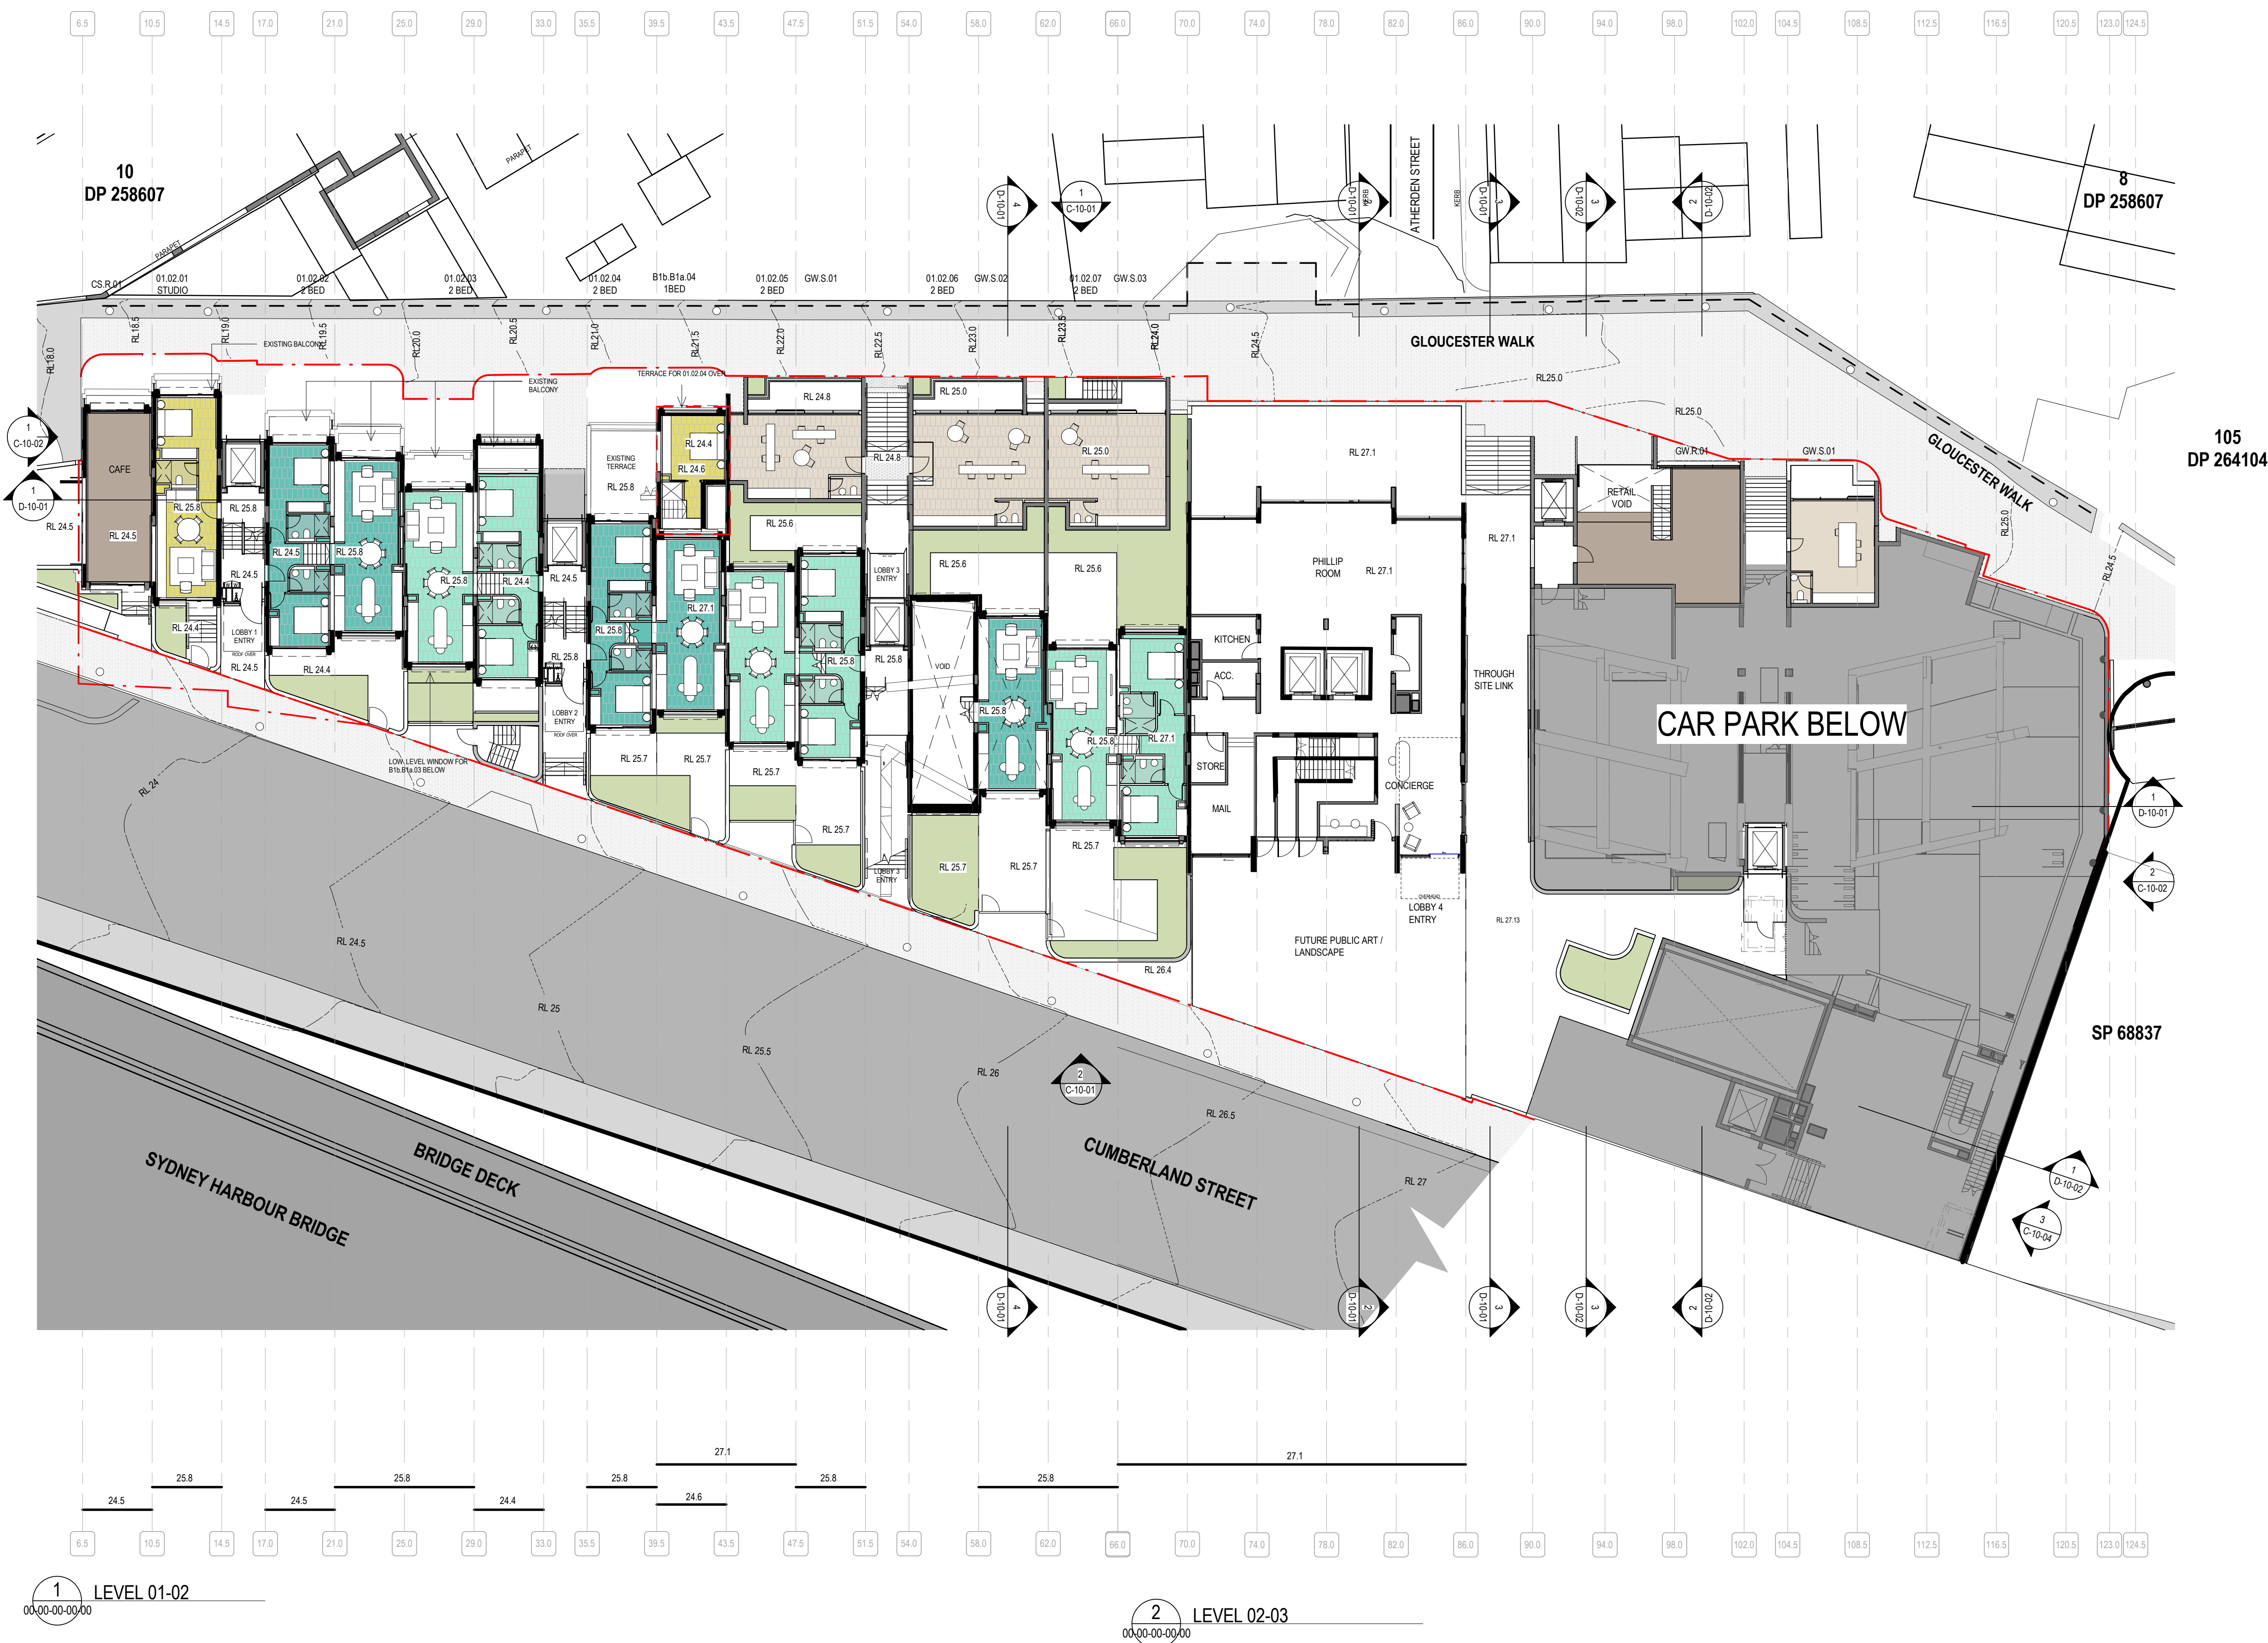



NSW ARCHITECTS REGISTRATION BOARD /  
NOMINATED ARCHITECTS

6501 ABBIE GALVIN  
8556 WINDYBUSH TOWNHOMES  
7115 JULIAN ASTON  
7053 MATTHEW BLAIR  
7151 PHILIP ROSSINGTON  
4937 JAMES GROSE

Telephone +61 2 8297 7200  
Facsimile +61 2 8297 7299  
www.bvm.com.au

#### INTELLECTUAL PROPERTY

COPYRIGHT BVM ARCHITECTURE PTY LIMITED. UNLESS OTHERWISE  
AGREED IN WRITING ALL RIGHTS TO THIS DOCUMENT ARE SUBJECT TO  
PAYMENT IN FULL OF ALL BVM CHARGES. THIS DOCUMENT MAY ONLY  
BE USED FOR THE EXPRESS PURPOSE AND PROJECT FOR WHICH IT  
HAS BEEN CREATED AND DELIVERED. AS NOTIFIED IN WRITING BY  
BVM AND THIS DOCUMENT MAY NOT BE OTHERWISE USED OR COPIED.  
ANY UNAUTHORIZED USE OF THIS DOCUMENT IS AT THE USER'S SOLE  
RISK AND WITHOUT LIMITING BVM'S RIGHTS THE USER RELEASES AND  
INDEMNIFIES BVM FROM AND AGAINST ALL LOSS SO ARISING.

#### NOTE

CONTRACTOR TO CHECK AND VERIFY ALL DIMENSIONS ON SITE PRIOR TO  
COMMENCEMENT OF WORK OR PREPARATION OF SHOP DRAWINGS.  
DO NOT SCALE THIS DRAWING.

| ISSUE | DATE     | FOR                  |
|-------|----------|----------------------|
| 1     | 08.04.20 | FOR INFORMATION      |
| 2     | 17.04.20 | FOR INFORMATION      |
| 3     | 05.05.20 | FOR INFORMATION      |
| 4     | 08.05.20 | FOR INFORMATION      |
| 5     | 22.05.20 | FOR INFORMATION      |
| 6     | 01.06.20 | FOR INFORMATION      |
| 7     | 03.06.20 | FOR INFORMATION      |
| 8     | 23.06.20 | FOR INFORMATION      |
| 9     | 09.07.20 | FOR INFORMATION      |
| 10    | 14.07.20 | FOR INFORMATION      |
| 11    | 22.07.20 | FOR INFORMATION      |
| 12    | 27.07.20 | FOR INFORMATION      |
| 13    | 14.08.20 | FOR INFORMATION      |
| 14    | 31.08.20 | FOR INFORMATION      |
| 15    | 04.09.20 | NOT FOR SSDA - DRAFT |
| 16    | 15.09.20 | NOT FOR SSDA - DRAFT |
| 17    | 18.09.20 | FOR SSDA             |
| 18    | 23.10.20 | FOR SSDA             |
| 19    | 28.10.20 | FOR SSDA             |

#### PROJECT MANAGER

DEDICO DEVELOPMENT SERVICES

#### CLIENT

#### SIRIUS DEVELOPMENTS PTY LTD

CLIENT NUMBER

#### PROJECT

SIRIUS SITE  
2-60 CUMBERLAND ST, THE ROCKS  
BVM PROJECT NUMBER

1712011

DRAWING KEY

#### TRUE NORTH

#### GRAPHIC SCALE

0 2000 5000  
SCALE

1 : 200@A1

STATUS

#### FOR SSDA

DRAWING

#### LEVEL 03-05

AR-B-10-04

ISSUE

19



1 LEVEL 03-04  
00.00-00.00.00

2 LEVEL 04-05  
00.00-00.00.00



NSW ARCHITECTS REGISTRATION BOARD /  
NOMINATED ARCHITECTS

6501 ABBIE GALVIN  
8556 WINDYBUSH TOWN  
7115 JULIAN AUSTIN  
7053 MATTHEW BLAIR  
7151 PHILIP ROSSINGTON  
4937 JAMES GRIFF

Telephone +61 2 8297 7200  
Facsimile +61 2 8297 7299  
www.bvm.com.au

#### INTELLECTUAL PROPERTY

COPYRIGHT BVM ARCHITECTURE PTY LIMITED. UNLESS OTHERWISE  
AGREED IN WRITING ALL RIGHTS TO THIS DOCUMENT ARE SUBJECT TO  
PAYMENT IN FULL OF ALL BVM CHARGES. THIS DOCUMENT MAY ONLY  
BE USED FOR THE EXPRESS PURPOSE AND PROJECT FOR WHICH IT  
HAS BEEN CREATED AND DELIVERED. AS NOTIFIED IN WRITING BY  
BVM AND THIS DOCUMENT MAY NOT BE, OTHERWISE USED, OR COPIED.  
ANY UNAUTHORIZED USE OF THIS DOCUMENT IS AT THE USER'S SOLE  
RISK AND WITHOUT LIMITING BVM'S RIGHTS THE USER RELEASES AND  
INDEMNIFIES BVM FROM AND AGAINST ALL LOSS SO ARISING.

#### NOTE

CONTRACTOR TO CHECK AND VERIFY ALL DIMENSIONS ON SITE PRIOR TO  
COMMENCEMENT OF WORK OR PREPARATION OF SHOP DRAWINGS.  
DO NOT SCALE THIS DRAWING

| ISSUE | DATE     | FOR                  |
|-------|----------|----------------------|
| 1     | 17.04.20 | FOR INFORMATION      |
| 2     | 05.05.20 | FOR INFORMATION      |
| 3     | 08.05.20 | FOR INFORMATION      |
| 4     | 22.05.20 | FOR INFORMATION      |
| 5     | 01.06.20 | FOR INFORMATION      |
| 9     | 23.06.20 | FOR INFORMATION      |
| 7     | 14.07.20 | FOR INFORMATION      |
| 8     | 22.07.20 | FOR INFORMATION      |
| 9     | 14.08.20 | FOR INFORMATION      |
| 10    | 31.08.20 | FOR INFORMATION      |
| 11    | 04.09.20 | NOT FOR SSDA - DRAFT |
| 12    | 15.09.20 | NOT FOR SSDA - DRAFT |
| 13    | 17.09.20 | NOT FOR SSDA - DRAFT |
| 14    | 18.09.20 | FOR SSDA             |

#### PROJECT MANAGER

DEDICO DEVELOPMENT SERVICES

#### CLIENT

#### SIRIUS DEVELOPMENTS PTY LTD

CLIENT NUMBER

#### PROJECT

SIRIUS SITE  
2-60 CUMBERLAND ST, THE ROCKS  
BVM PROJECT NUMBER


1712011

DRAWING KEY

#### TRUE NORTH



#### GRAPHIC SCALE

 

SCALE

1:200@A1

STATUS

#### FOR INFORMATION


DRAWING

#### LEVEL 05-07

AR-B-10-05

ISSUE

14

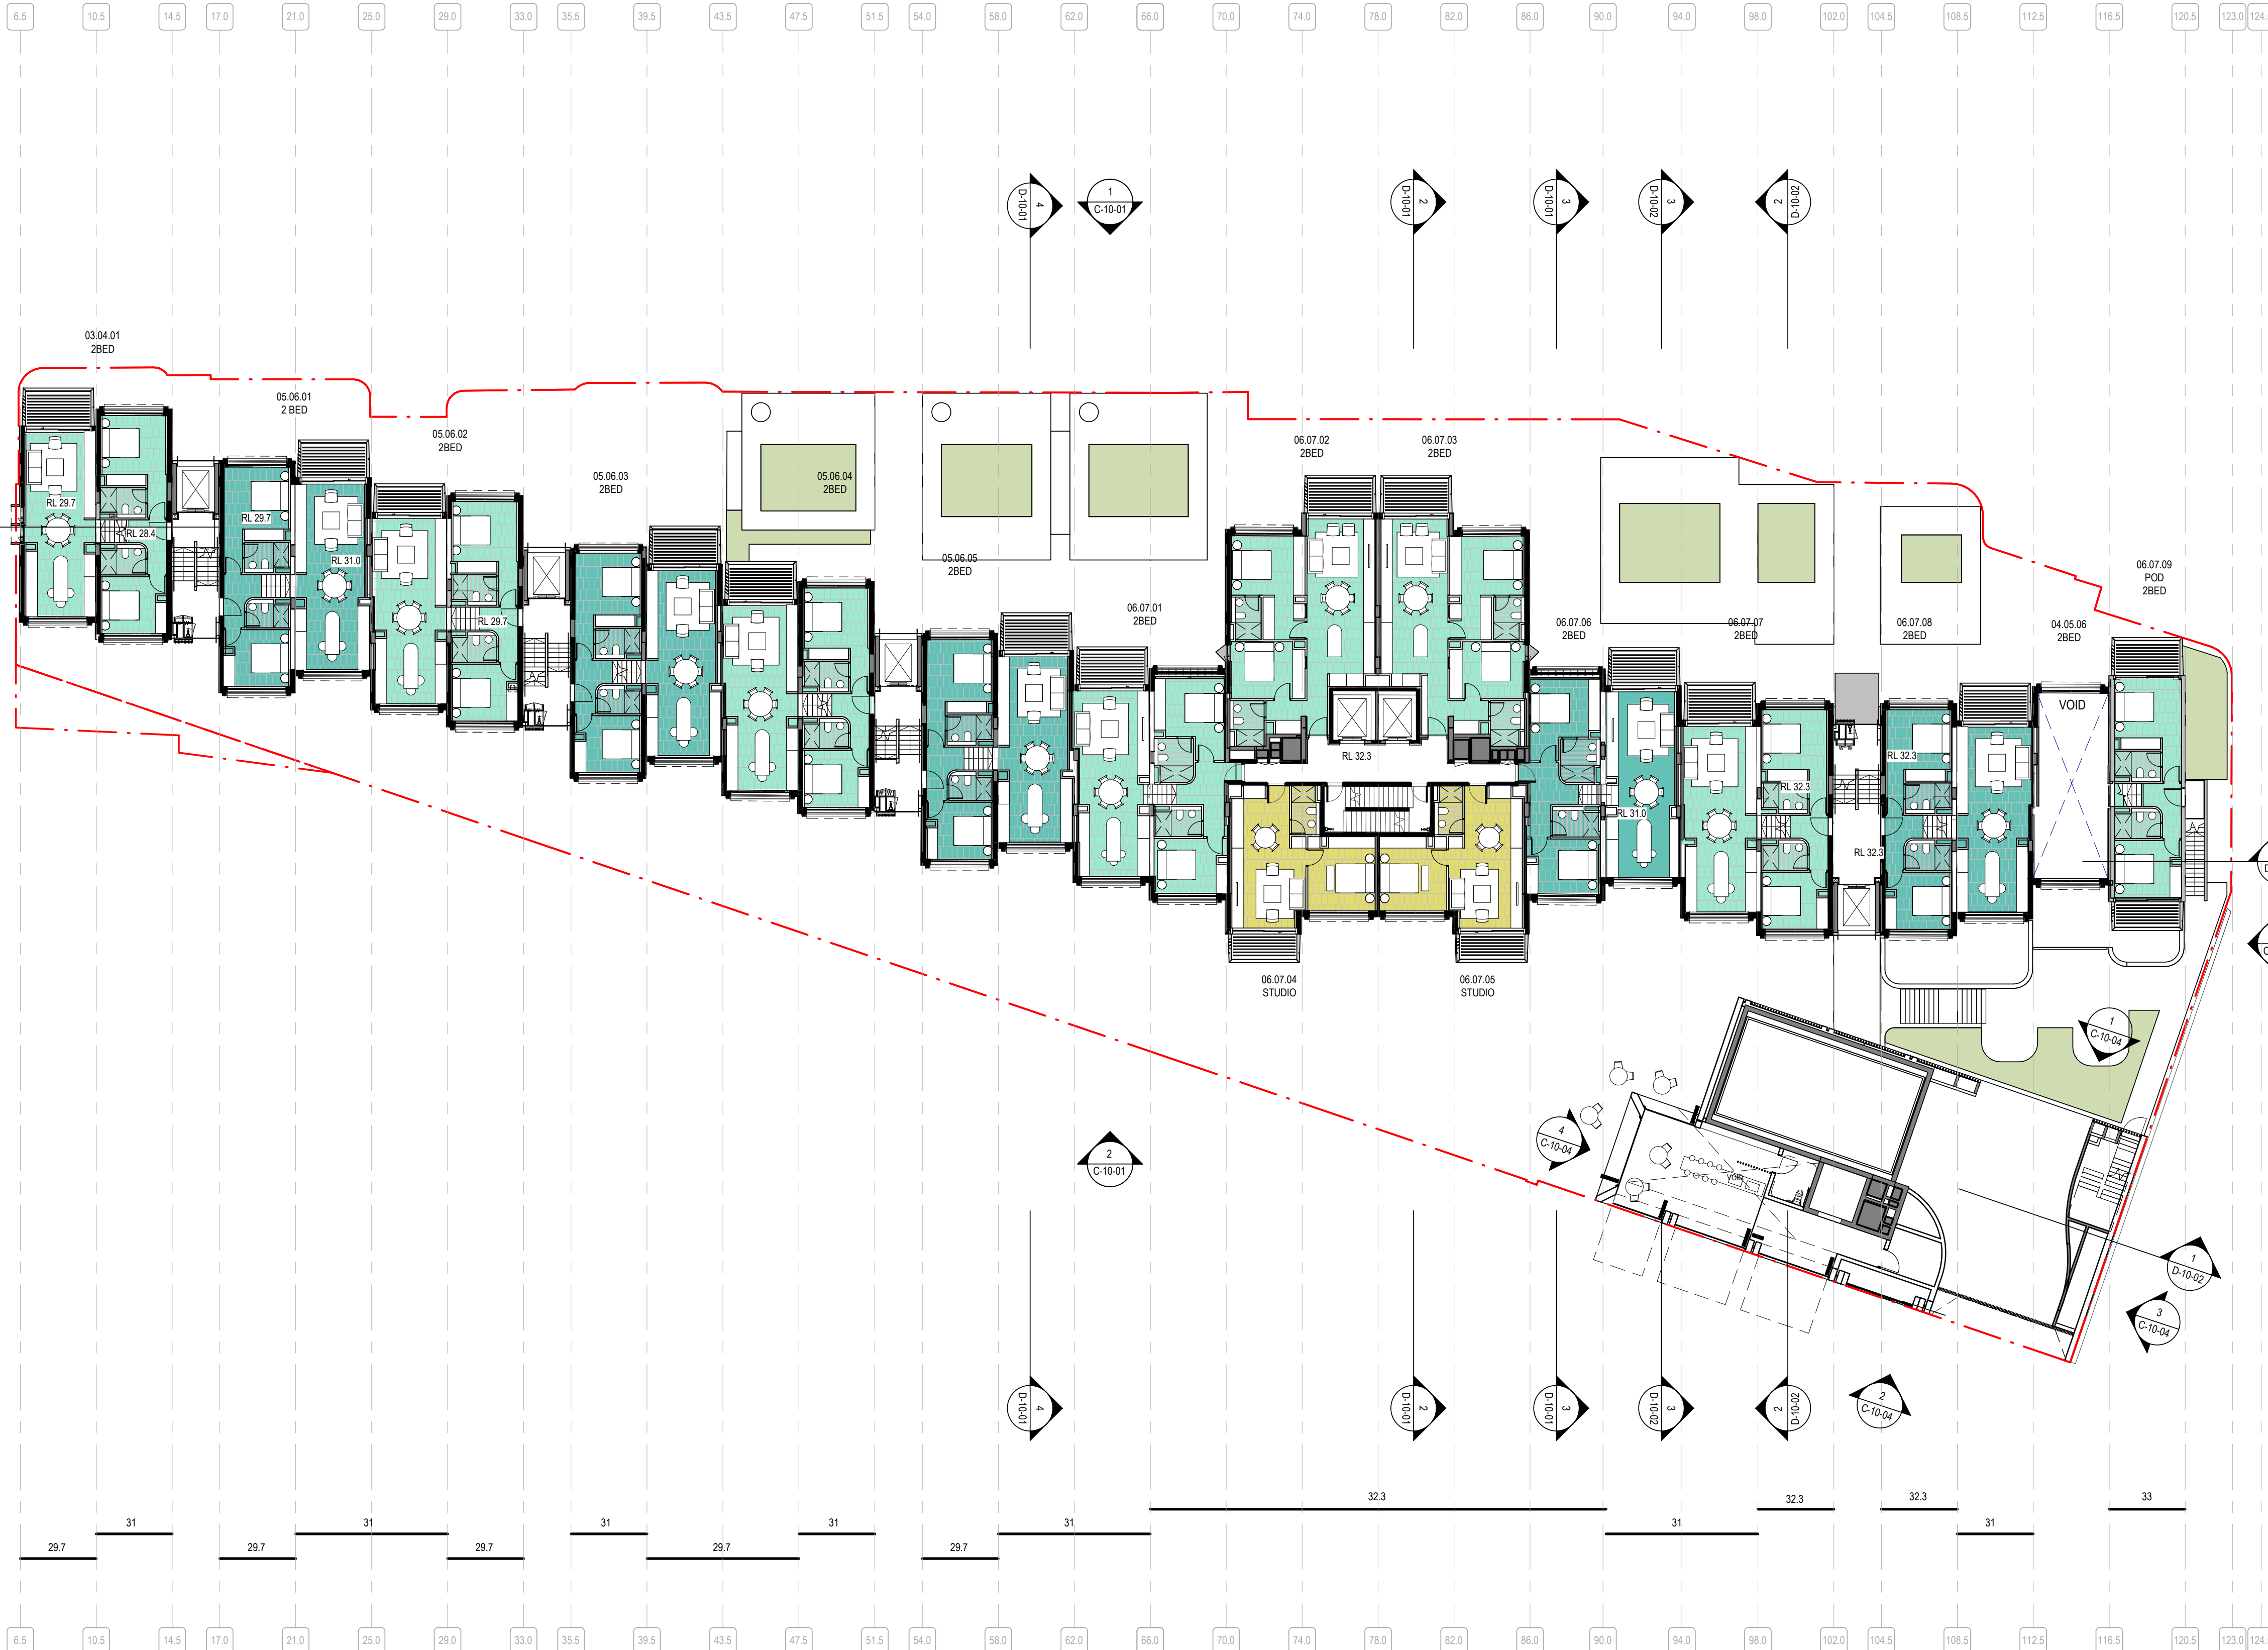

1 LEVEL 05-06  
00-00-00-00-00

2 LEVEL 06-07  
00-00-00-00-00

## INTELLECTUAL PROPERTY

COPYRIGHT BVN ARCHITECTURE PTY LIMITED. UNLESS OTHERWISE AGREED IN WRITING ALL RIGHTS TO THIS DOCUMENT ARE SUBJECT TO PAYMENT IN FULL OF ALL BVN CHARGES. THIS DOCUMENT MAY ONLY BE USED FOR THE EXPRESS PURPOSE AND PROJECT FOR WHICH IT HAS BEEN CREATED AND DELIVERED. AS NOTIFIED IN WRITING BY BVN AND THIS DOCUMENT MAY NOT BE OTHERWISE USED OR COPIED. ANY UNAUTHORISED USE OF THIS DOCUMENT IS AT THE USER'S SOLE RISK AND WITHOUT LIMITING BVN'S RIGHTS THE USER RELEASES AND INDEMNIFIES BVN FROM AND AGAINST ALL LOSS SO ARISING.

## NOTE

CONTRACTOR TO CHECK AND VERIFY ALL DIMENSIONS ON SITE PRIOR TO COMMENCEMENT OF WORK OR PREPARATION OF SHOP DRAWINGS. DO NOT SCALE THIS DRAWING.

| ISSUE | DATE     | FOR                  |
|-------|----------|----------------------|
| 1     | 17.04.20 | FOR INFORMATION      |
| 2     | 12.05.20 | FOR INFORMATION      |
| 3     | 22.05.20 | FOR INFORMATION      |
| 4     | 01.06.20 | FOR INFORMATION      |
| 5     | 23.06.20 | FOR INFORMATION      |
| 9     | 14.07.20 | FOR INFORMATION      |
| 7     | 22.07.20 | FOR INFORMATION      |
| 8     | 14.08.20 | FOR INFORMATION      |
| 9     | 31.08.20 | FOR INFORMATION      |
| 10    | 04.09.20 | NOT FOR SSDA - DRAFT |
| 11    | 15.09.20 | NOT FOR SSDA - DRAFT |
| 12    | 17.09.20 | NOT FOR SSDA - DRAFT |
| 13    | 18.09.20 | FOR SSDA             |

## PROJECT MANAGER

DEDICO DEVELOPMENT SERVICES

## CLIENT

## SIRIUS DEVELOPMENTS PTY LTD

CLIENT NUMBER

## PROJECT

## SIRIUS SITE

2-60 CUMBERLAND ST, THE ROCKS

BVN PROJECT NUMBER

1712011

DRAWING KEY

## TRUE NORTH

## GRAPHIC SCALE

0 2000 5000  
SCALE

1:200@A1

STATUS

## FOR INFORMATION

DRAWING

LEVEL 07-09

AR-B-10-06

ISSUE

13



## INTELLECTUAL PROPERTY

COPYRIGHT BVN ARCHITECTURE PTY LIMITED. UNLESS OTHERWISE AGREED IN WRITING ALL RIGHTS TO THIS DOCUMENT ARE SUBJECT TO PAYMENT IN FULL OF ALL BVN CHARGES. THIS DOCUMENT MAY ONLY BE USED FOR THE EXPRESS PURPOSE AND PROJECT FOR WHICH IT HAS BEEN CREATED AND DELIVERED. AS NOTIFIED IN WRITING BY BVN AND THIS DOCUMENT MAY NOT BE OTHERWISE USED OR COPIED. ANY UNAUTHORISED USE OF THIS DOCUMENT IS AT THE USER'S SOLE RISK AND WITHOUT LIMITING BVN'S RIGHTS THE USER RELEASES AND INDEMNIFIES BVN FROM AND AGAINST ALL LOSS SO ARISING.

## NOTE

CONTRACTOR TO CHECK AND VERIFY ALL DIMENSIONS ON SITE PRIOR TO COMMENCEMENT OF WORK OR PREPARATION OF SHOP DRAWINGS. DO NOT SCALE THIS DRAWING.

| ISSUE | DATE     | FOR                  |
|-------|----------|----------------------|
| 1     | 17.04.20 | FOR INFORMATION      |
| 2     | 22.05.20 | FOR INFORMATION      |
| 3     | 01.06.20 | FOR INFORMATION      |
| 4     | 23.06.20 | FOR INFORMATION      |
| 5     | 14.07.20 | FOR INFORMATION      |
| 6     | 22.07.20 | FOR INFORMATION      |
| 7     | 14.08.20 | FOR INFORMATION      |
| 8     | 31.08.20 | FOR INFORMATION      |
| 9     | 01.09.20 | FOR INFORMATION      |
| 10    | 04.09.20 | NOT FOR SSDA - DRAFT |
| 11    | 15.09.20 | NOT FOR SSDA - DRAFT |
| 12    | 17.09.20 | NOT FOR SSDA - DRAFT |
| 13    | 18.09.20 | FOR SSDA             |

## PROJECT MANAGER

DEDICO DEVELOPMENT SERVICES

## CLIENT

## SIRIUS DEVELOPMENTS PTY LTD

CLIENT NUMBER

## PROJECT

## SIRIUS SITE

2-60 CUMBERLAND ST, THE ROCKS

BVN PROJECT NUMBER

1712011

DRAWING KEY

## TRUE NORTH

## GRAPHIC SCALE

0 2000 5000  
SCALE

1:200@A1

STATUS

## FOR INFORMATION


DRAWING

LEVEL 09-11

AR-B-10-07

ISSUE

13

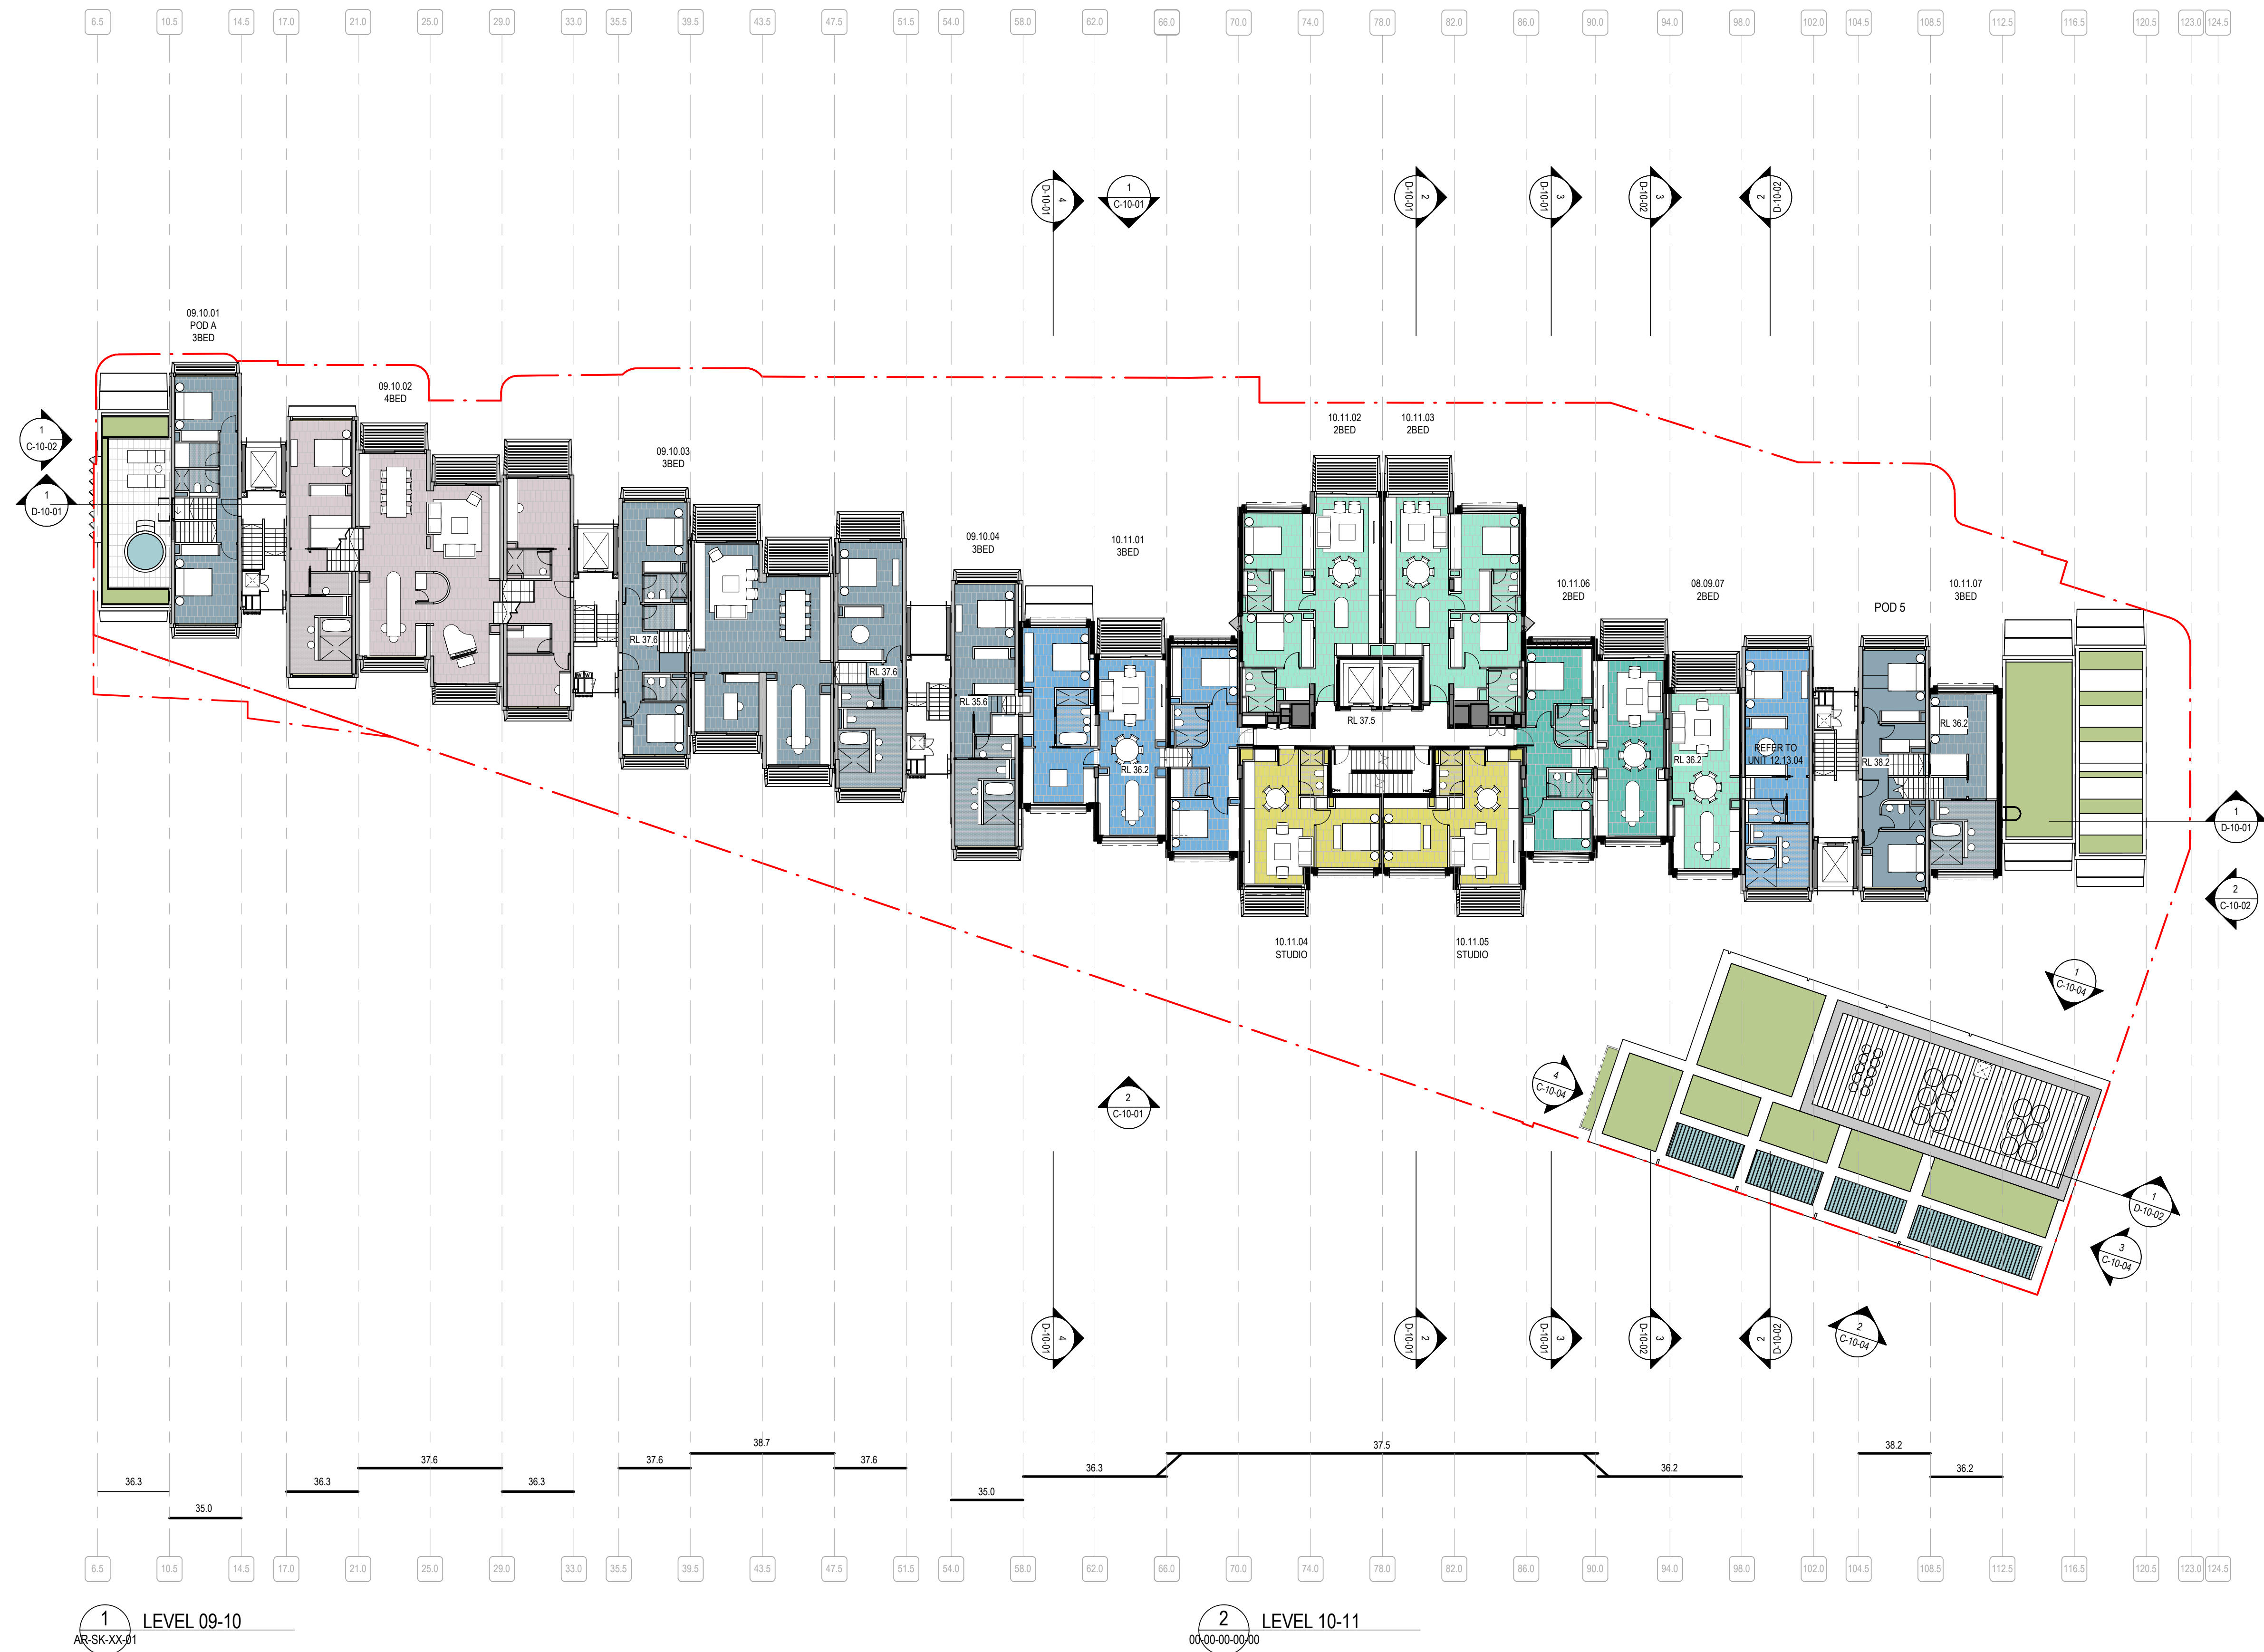

| ISSUE | DATE     | FOR                  |
|-------|----------|----------------------|
|       | 17.04.20 | FOR INFORMATION      |
| 2     | 22.05.20 | FOR INFORMATION      |
| 3     | 01.06.20 | FOR INFORMATION      |
| 4     | 23.06.20 | FOR INFORMATION      |
| 5     | 14.07.20 | FOR INFORMATION      |
| 6     | 22.07.20 | FOR INFORMATION      |
| 7     | 14.08.20 | FOR INFORMATION      |
| 8     | 31.08.20 | FOR INFORMATION      |
| 9     | 04.09.20 | NOT FOR SSDA - DRAFT |
| 10    | 15.09.20 | NOT FOR SSDA - DRAFT |
| 11    | 17.09.20 | NOT FOR SSDA - DRAFT |
| 12    | 18.09.20 | FOR SSDA             |

PROJECT MANAGER  
MEDICO DEVELOPMENT SERVICES

CLIENT \_\_\_\_\_

SIRIUS DEVELOPMENTS PTY LTD  
CLIENT NUMBER

PROJECT

SIRIUS SITE  
-60 CUMBERLAND ST, THE ROCKS  
OWN PROJECT NUMBER

712011

---

RAWING KEY

TRUE NORTH

GRAPHIC SCALE

0 2000 5000

SCALE

STATUS


FOR INFORMATION

---

DRAWING

LEVEL 11-13

|            |    |
|------------|----|
| AR-B-10-08 | 12 |
|------------|----|

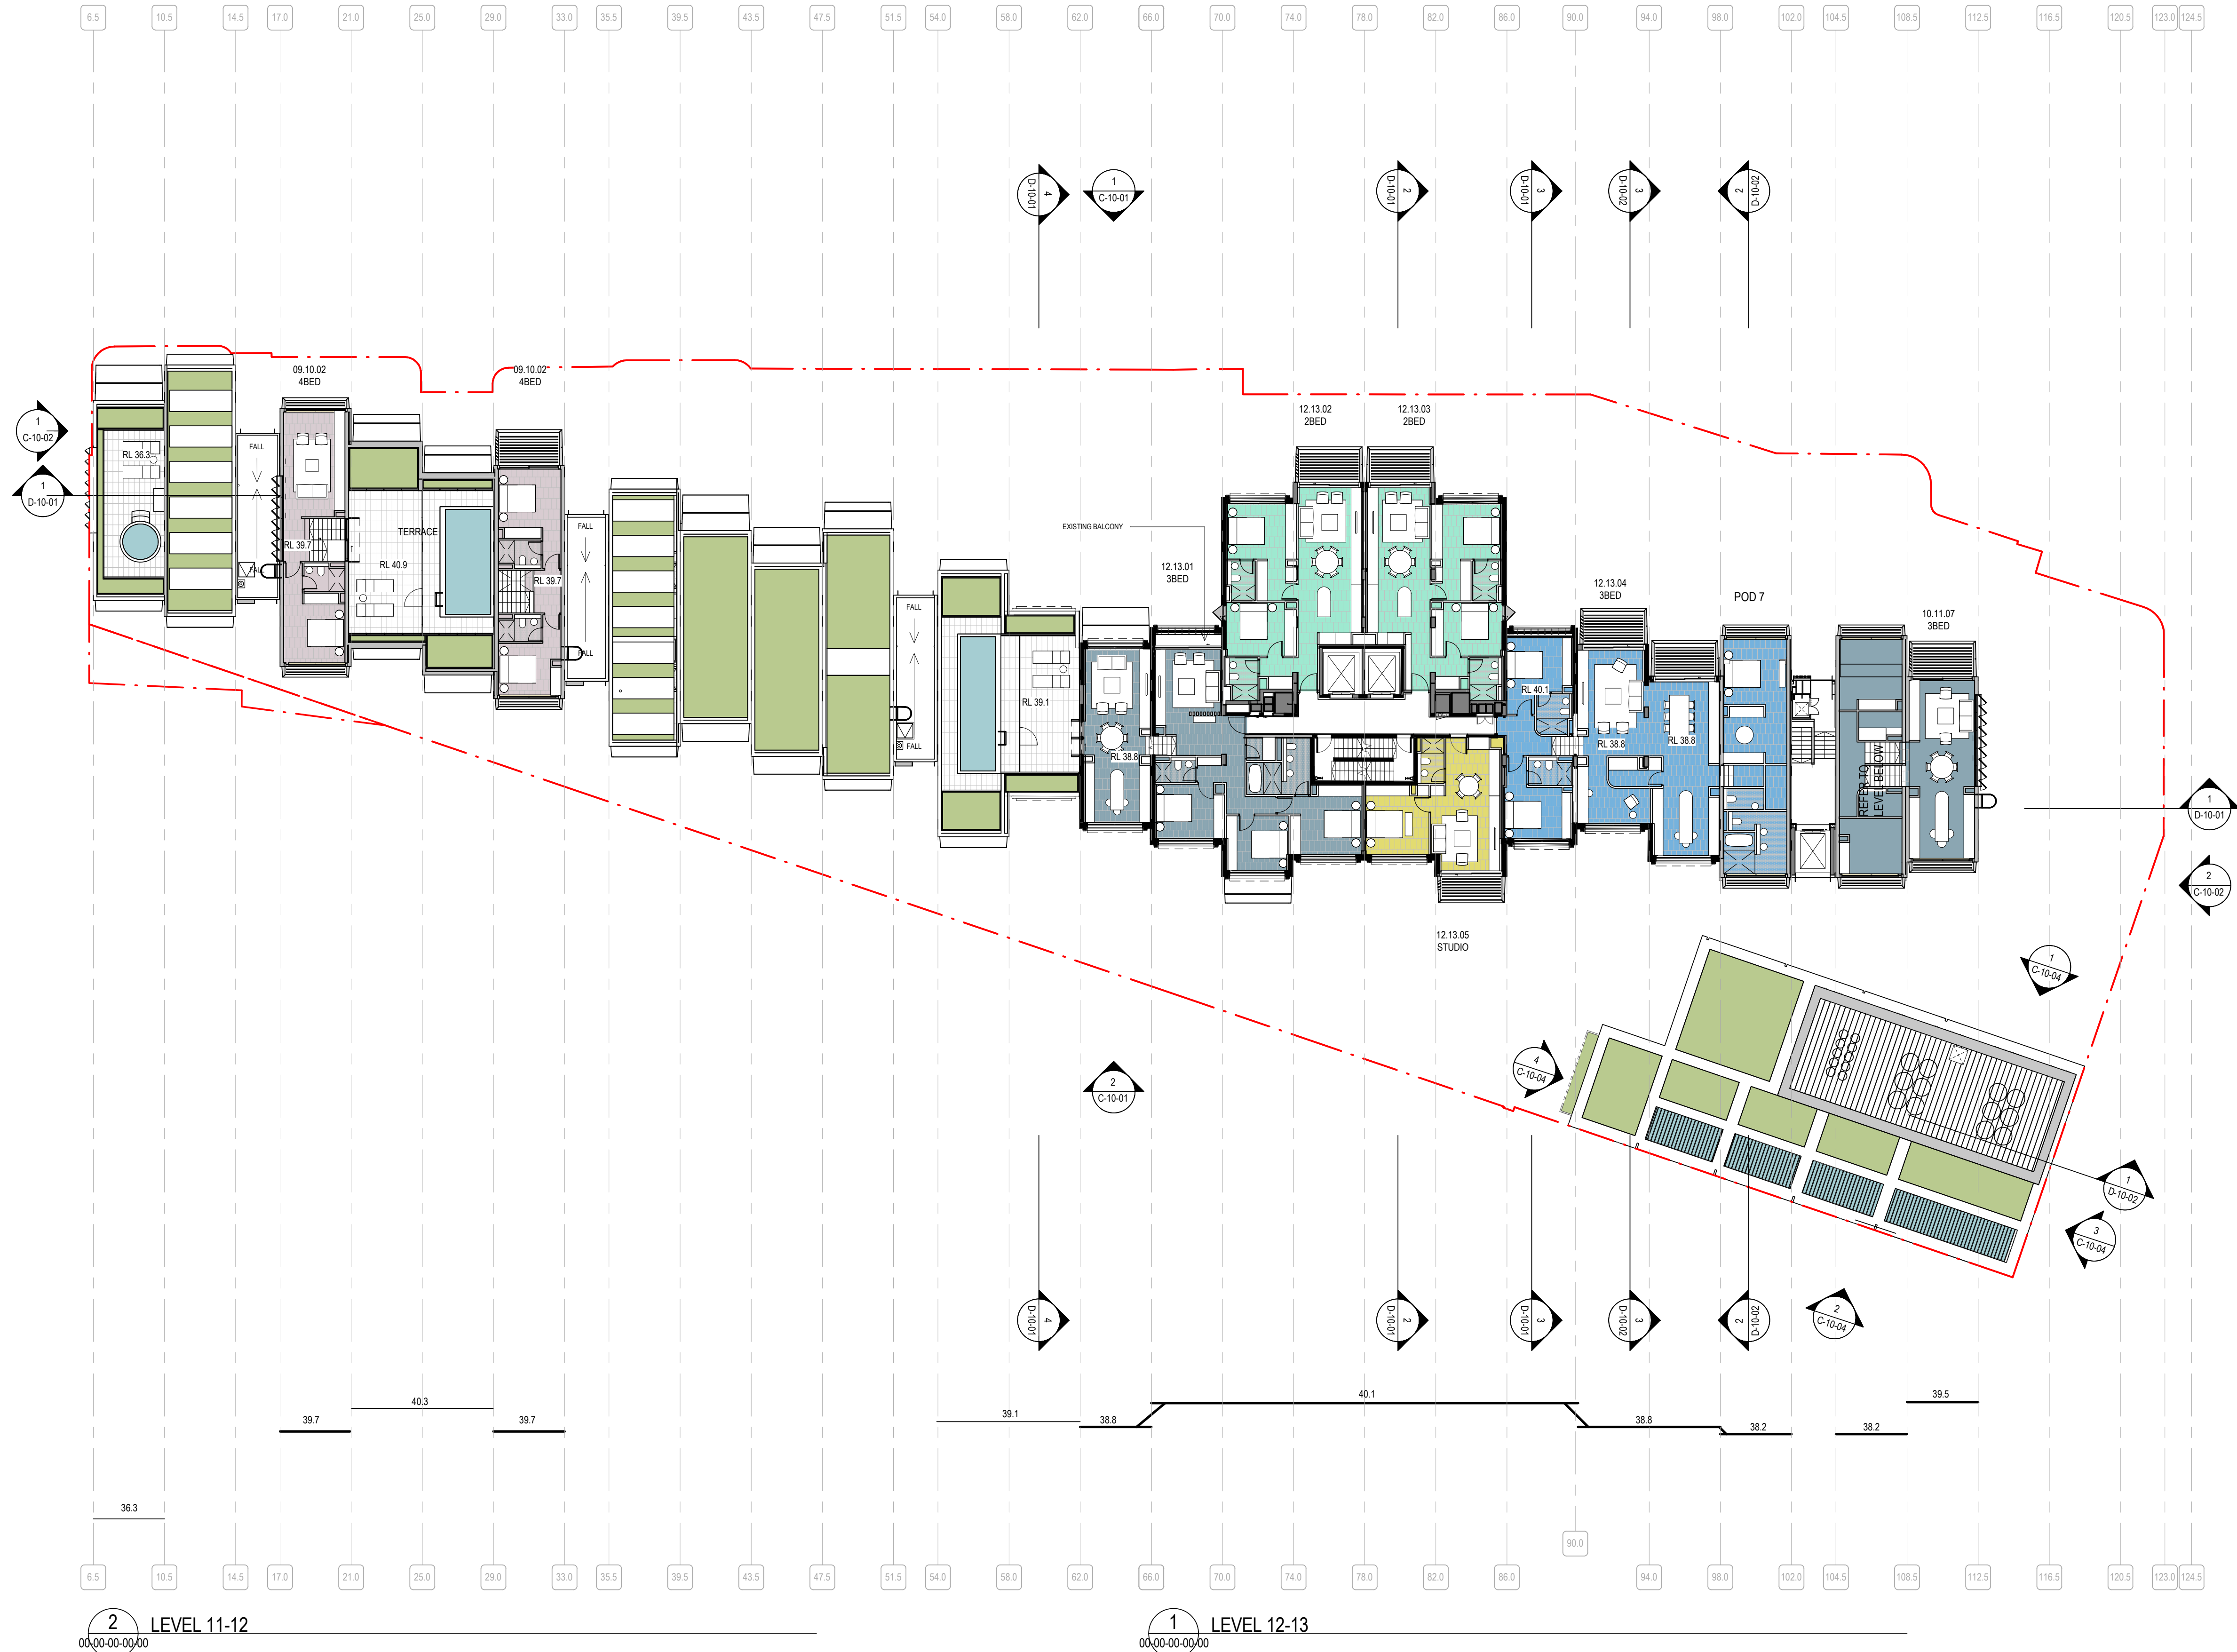

INTELLECTUAL PROPERTY

COPYRIGHT BVN ARCHITECTURE PTY LIMITED. UNLESS OTHERWISE  
AGREED IN WRITING ALL RIGHTS TO THIS DOCUMENT ARE SUBJECT TO  
PAYMENT IN FULL OF ALL BVN CHARGES. THIS DOCUMENT MAY ONLY  
BE USED FOR THE EXPRESS PURPOSE AND PROJECT FOR WHICH IT  
HAS BEEN CREATED AND DELIVERED. AS NOTIFIED IN WRITING BY  
BVN AND THIS DOCUMENT MAY NOT BE, OTHERWISE USED, OR COPIED.  
ANY UNAUTHORISED USE OF THIS DOCUMENT IS AT THE USER'S SOLE  
RISK AND WITHOUT LIMITING BVN'S RIGHTS THE USER RELEASES AND  
INDEMNIFIES BVN FROM AND AGAINST ALL LOSS SO ARISING.

NOTE

CONTRACTOR TO CHECK AND VERIFY ALL DIMENSIONS ON SITE PRIOR  
TO COMMENCEMENT OF WORK OR PREPARATION OF SHOP DRAWINGS.  
DO NOT SCALE THIS DRAWING

| ISSUE | DATE     | FOR                  |
|-------|----------|----------------------|
| 1     | 17.04.20 | FOR INFORMATION      |
| 2     | 22.05.20 | FOR INFORMATION      |
| 3     | 01.06.20 | FOR INFORMATION      |
| 4     | 23.06.20 | FOR INFORMATION      |
| 5     | 14.07.20 | FOR INFORMATION      |
| 9     | 22.07.20 | FOR INFORMATION      |
| 7     | 14.08.20 | FOR INFORMATION      |
| 8     | 31.08.20 | FOR INFORMATION      |
| 9     | 04.09.20 | NOT FOR SSDA - DRAFT |
| 10    | 15.09.20 | NOT FOR SSDA - DRAFT |
| 11    | 17.09.20 | NOT FOR SSDA - DRAFT |
| 12    | 18.09.20 | FOR SSDA             |

PROJECT MANAGER

DEDICO DEVELOPMENT SERVICES

CLIENT

SIRIUS DEVELOPMENTS PTY LTD

CLIENT NUMBER

PROJECT

SIRIUS SITE

2-60 CUMBERLAND ST, THE ROCKS

BVN PROJECT NUMBER

1712011

DRAWING KEY

TRUE NORTH

GRAPHIC SCALE

0 2000 5000  
SCALE

1 : 200@A1

STATUS

FOR INFORMATION


DRAWING

LEVEL 13-15

AR-B-10-09

ISSUE

12

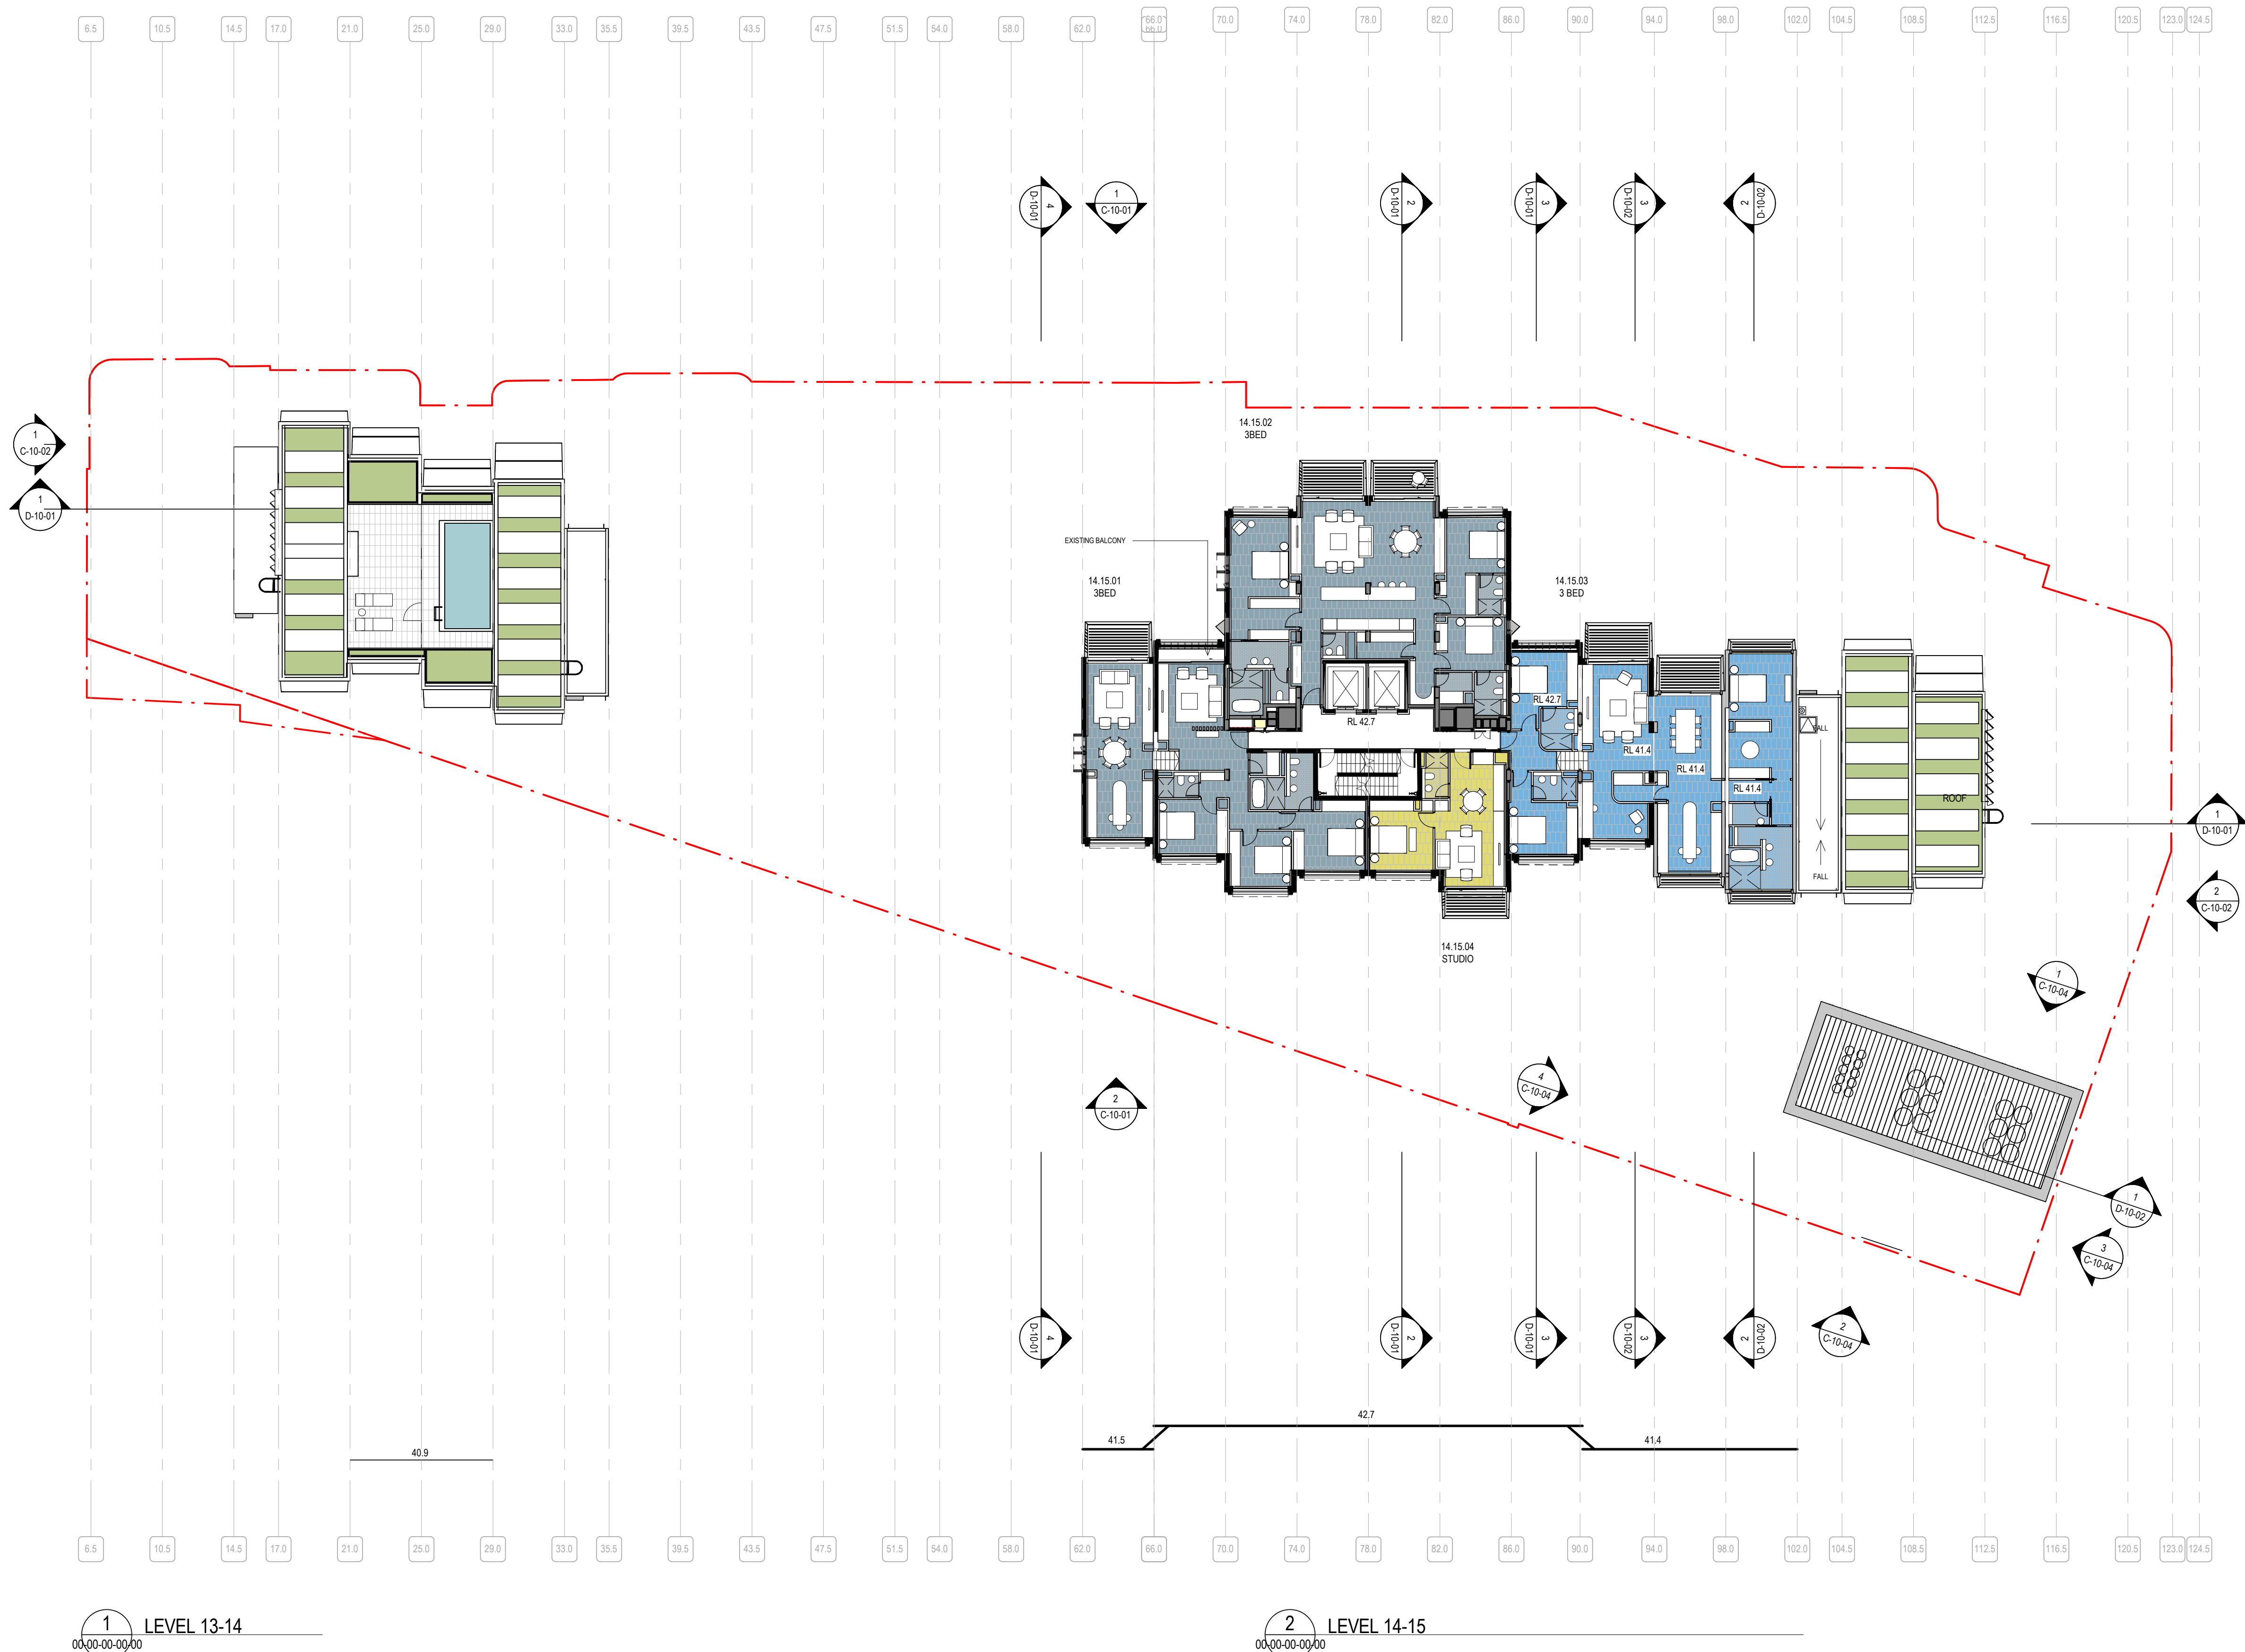

1 LEVEL 13-14  
00-00-00-00-00

2 LEVEL 14-15  
00-00-00-00-00



NSW ARCHITECTS REGISTRATION BOARD /  
NOMINATED ARCHITECTS  
6501 ABBIE GALVIN  
8556 WINDYBUSH TOWN  
7115 JULIAN ASTON  
7053 MATTHEW BLAIR  
7151 PHILIP ROSSINGTON  
4937 JAMES GRIFFIN  
Telephone +61 2 8297 7200  
Facsimile +61 2 8297 7299  
www.bvn.com.au

INTELLECTUAL PROPERTY  
COPYRIGHT BUN ARCHITECTURE PTY LIMITED. UNLESS OTHERWISE  
AGREED IN WRITING ALL RIGHTS TO THIS DOCUMENT ARE SUBJECT TO  
PAYMENT IN FULL OF ALL BUN CHARGES. THIS DOCUMENT MAY ONLY  
BE USED FOR THE EXPRESS PURPOSE AND PROJECT FOR WHICH IT  
HAS BEEN CREATED AND DELIVERED. AS NOTIFIED IN WRITING BY  
BUN AND THIS DOCUMENT MAY NOT BE OTHERWISE USED OR COPIED.  
ANY UNAUTHORIZED USE OF THIS DOCUMENT IS AT THE USER'S SOLE  
RISK AND WITHOUT LIMITING BUN'S RIGHTS THE USER RELEASES AND  
INDEMNIFIES BUN FROM AND AGAINST ALL LOSS SO ARISING.

NOTE  
CONTRACTOR TO CHECK AND VERIFY ALL DIMENSIONS ON SITE PRIOR TO  
COMMENCEMENT OF WORK OR PREPARATION OF SHOP DRAWINGS.  
DO NOT SCALE THIS DRAWING

| ISSUE | DATE     | FOR                  |
|-------|----------|----------------------|
| 1     | 17.04.20 | FOR INFORMATION      |
| 2     | 22.05.20 | FOR INFORMATION      |
| 3     | 01.06.20 | FOR INFORMATION      |
| 4     | 23.06.20 | FOR INFORMATION      |
| 5     | 14.07.20 | FOR INFORMATION      |
| 6     | 22.07.20 | FOR INFORMATION      |
| 7     | 14.08.20 | FOR INFORMATION      |
| 8     | 31.08.20 | FOR INFORMATION      |
| 9     | 04.09.20 | NOT FOR SSDA - DRAFT |
| 10    | 15.09.20 | NOT FOR SSDA - DRAFT |
| 11    | 17.09.20 | NOT FOR SSDA - DRAFT |
| 12    | 18.09.20 | FOR SSDA             |

PROJECT MANAGER  
DEDICO DEVELOPMENT SERVICES

CLIENT

SIRIUS DEVELOPMENTS PTY LTD  
CLIENT NUMBER

PROJECT

SIRIUS SITE  
2-60 CUMBERLAND ST, THE ROCKS  
BUN PROJECT NUMBER

1712011  
DRAWING KEY


TRUE NORTH  
GRAPHIC SCALE  
0 2000 5000  
SCALE

1 : 200@A1  
STATUS

FOR INFORMATION  
DRAWING

LEVEL 15-17

AR-B-10-10 12

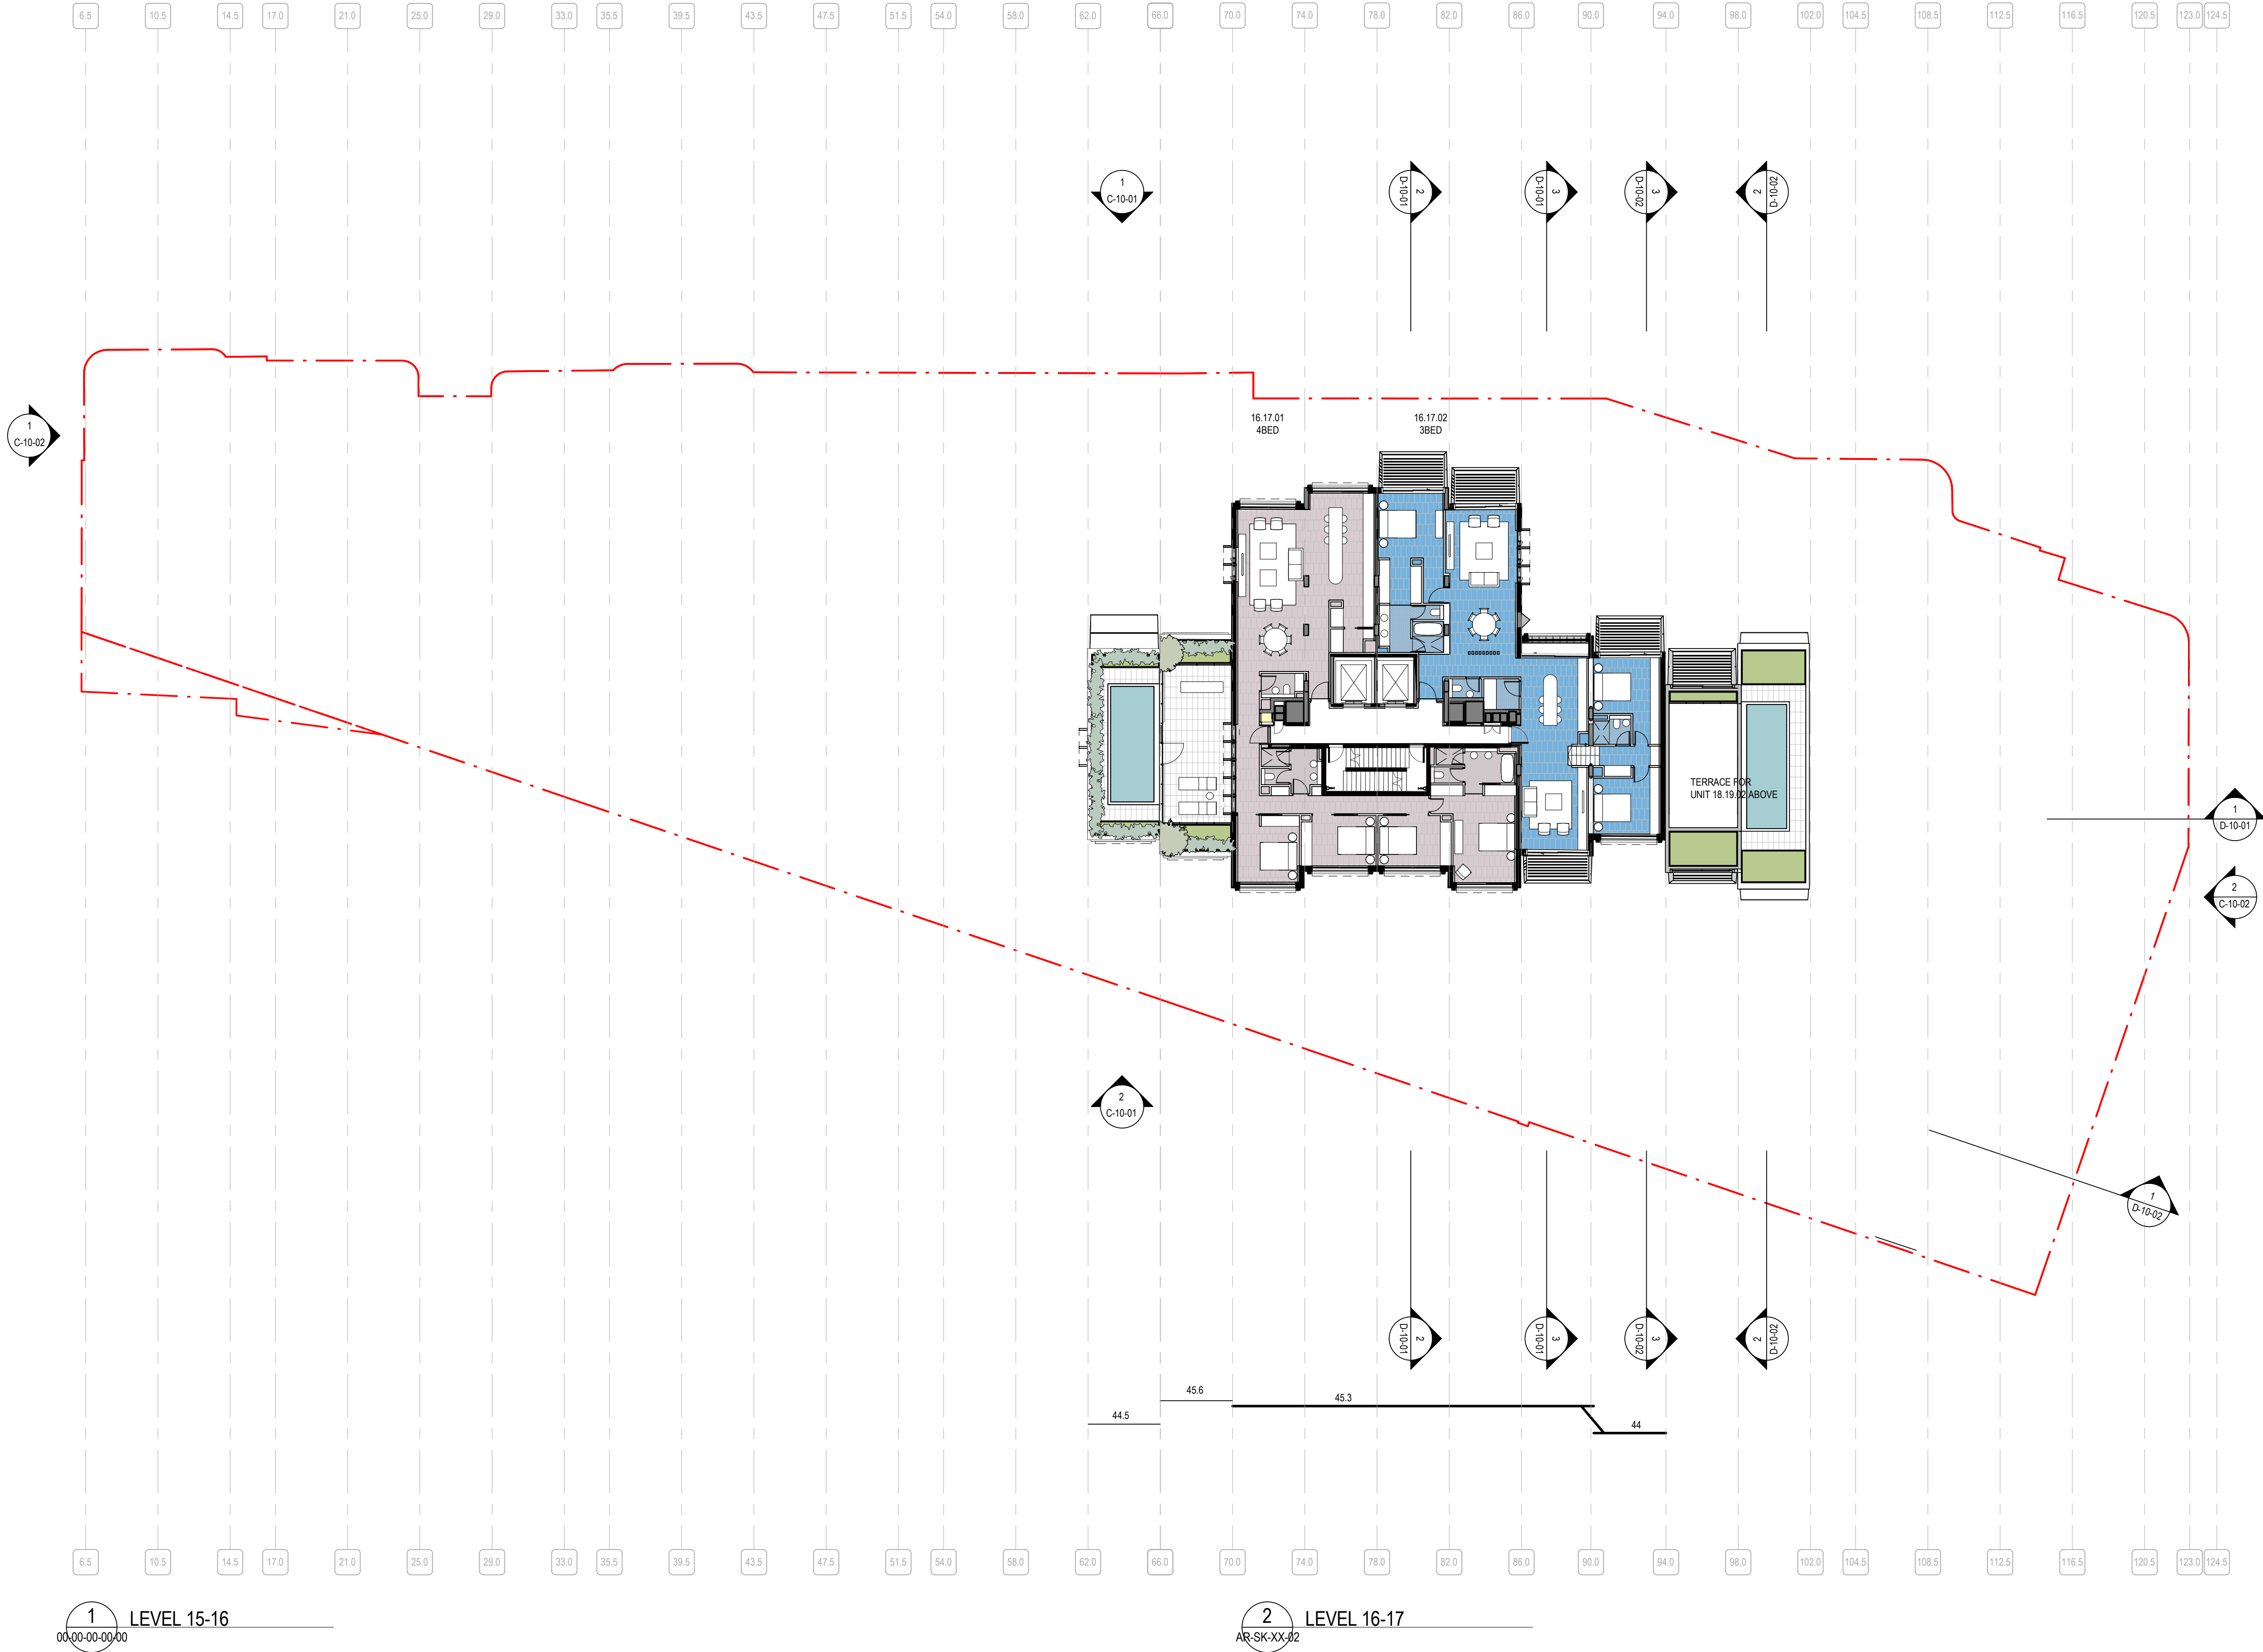



NSW ARCHITECTS REGISTRATION BOARD /  
NOMINATED ARCHITECTS  
6501 ABBIE GALVIN  
8556 WINDYBUSH TOWNHOMES  
7115 JULIAN ASTON  
7053 MATTHEW BLAIR  
7151 PHILIP ROSSINGTON  
4937 JAMES GRIFFIN  
Telephone +61 2 8297 7200  
Facsimile +61 2 8297 7299  
www.bvm.com.au

INTELLECTUAL PROPERTY  
COPYRIGHT BVM ARCHITECTURE PTY LIMITED. UNLESS OTHERWISE  
AGREED IN WRITING ALL RIGHTS TO THIS DOCUMENT ARE SUBJECT TO  
PAYMENT IN FULL OF ALL BVM CHARGES. THIS DOCUMENT MAY ONLY  
BE USED FOR THE EXPRESS PURPOSE AND PROJECT FOR WHICH IT  
HAS BEEN CREATED AND DELIVERED. AS NOTIFIED IN WRITING BY  
BVM AND THIS DOCUMENT MAY NOT BE OTHERWISE USED OR COPIED.  
ANY UNAUTHORIZED USE OF THIS DOCUMENT IS AT THE USER'S SOLE  
RISK AND WITHOUT LIMITING BVM'S RIGHTS THE USER RELEASES AND  
INDEMNIFIES BVM FROM AND AGAINST ALL LOSS SO ARISING.

NOTE  
CONTRACTOR TO CHECK AND VERIFY ALL DIMENSIONS ON SITE PRIOR  
TO COMMENCEMENT OF WORK OR PREPARATION OF SHOP DRAWINGS.  
DO NOT SCALE THIS DRAWING

| ISSUE | DATE     | FOR                  |
|-------|----------|----------------------|
| 1     | 17.04.20 | FOR INFORMATION      |
| 2     | 22.05.20 | FOR INFORMATION      |
| 3     | 01.06.20 | FOR INFORMATION      |
| 4     | 23.06.20 | FOR INFORMATION      |
| 5     | 22.07.20 | FOR INFORMATION      |
| 6     | 14.08.20 | FOR INFORMATION      |
| 7     | 31.08.20 | FOR INFORMATION      |
| 8     | 04.09.20 | NOT FOR SSDA - DRAFT |
| 9     | 15.09.20 | NOT FOR SSDA - DRAFT |
| 10    | 17.09.20 | NOT FOR SSDA - DRAFT |
| 11    | 18.09.20 | FOR SSDA             |

PROJECT MANAGER  
DEDICO DEVELOPMENT SERVICES

CLIENT

SIRIUS DEVELOPMENTS PTY LTD  
CLIENT NUMBER

PROJECT

SIRIUS SITE  
2-60 CUMBERLAND ST, THE ROCKS  
BVM PROJECT NUMBER


1712011  
DRAWING KEY

TRUE NORTH  
GRAPHIC SCALE  
0 2000 5000  
SCALE

1 : 200@A1  
STATUS

FOR INFORMATION  
DRAWING

LEVEL 18-19  
AR-B-10-11  
ISSUE  
11

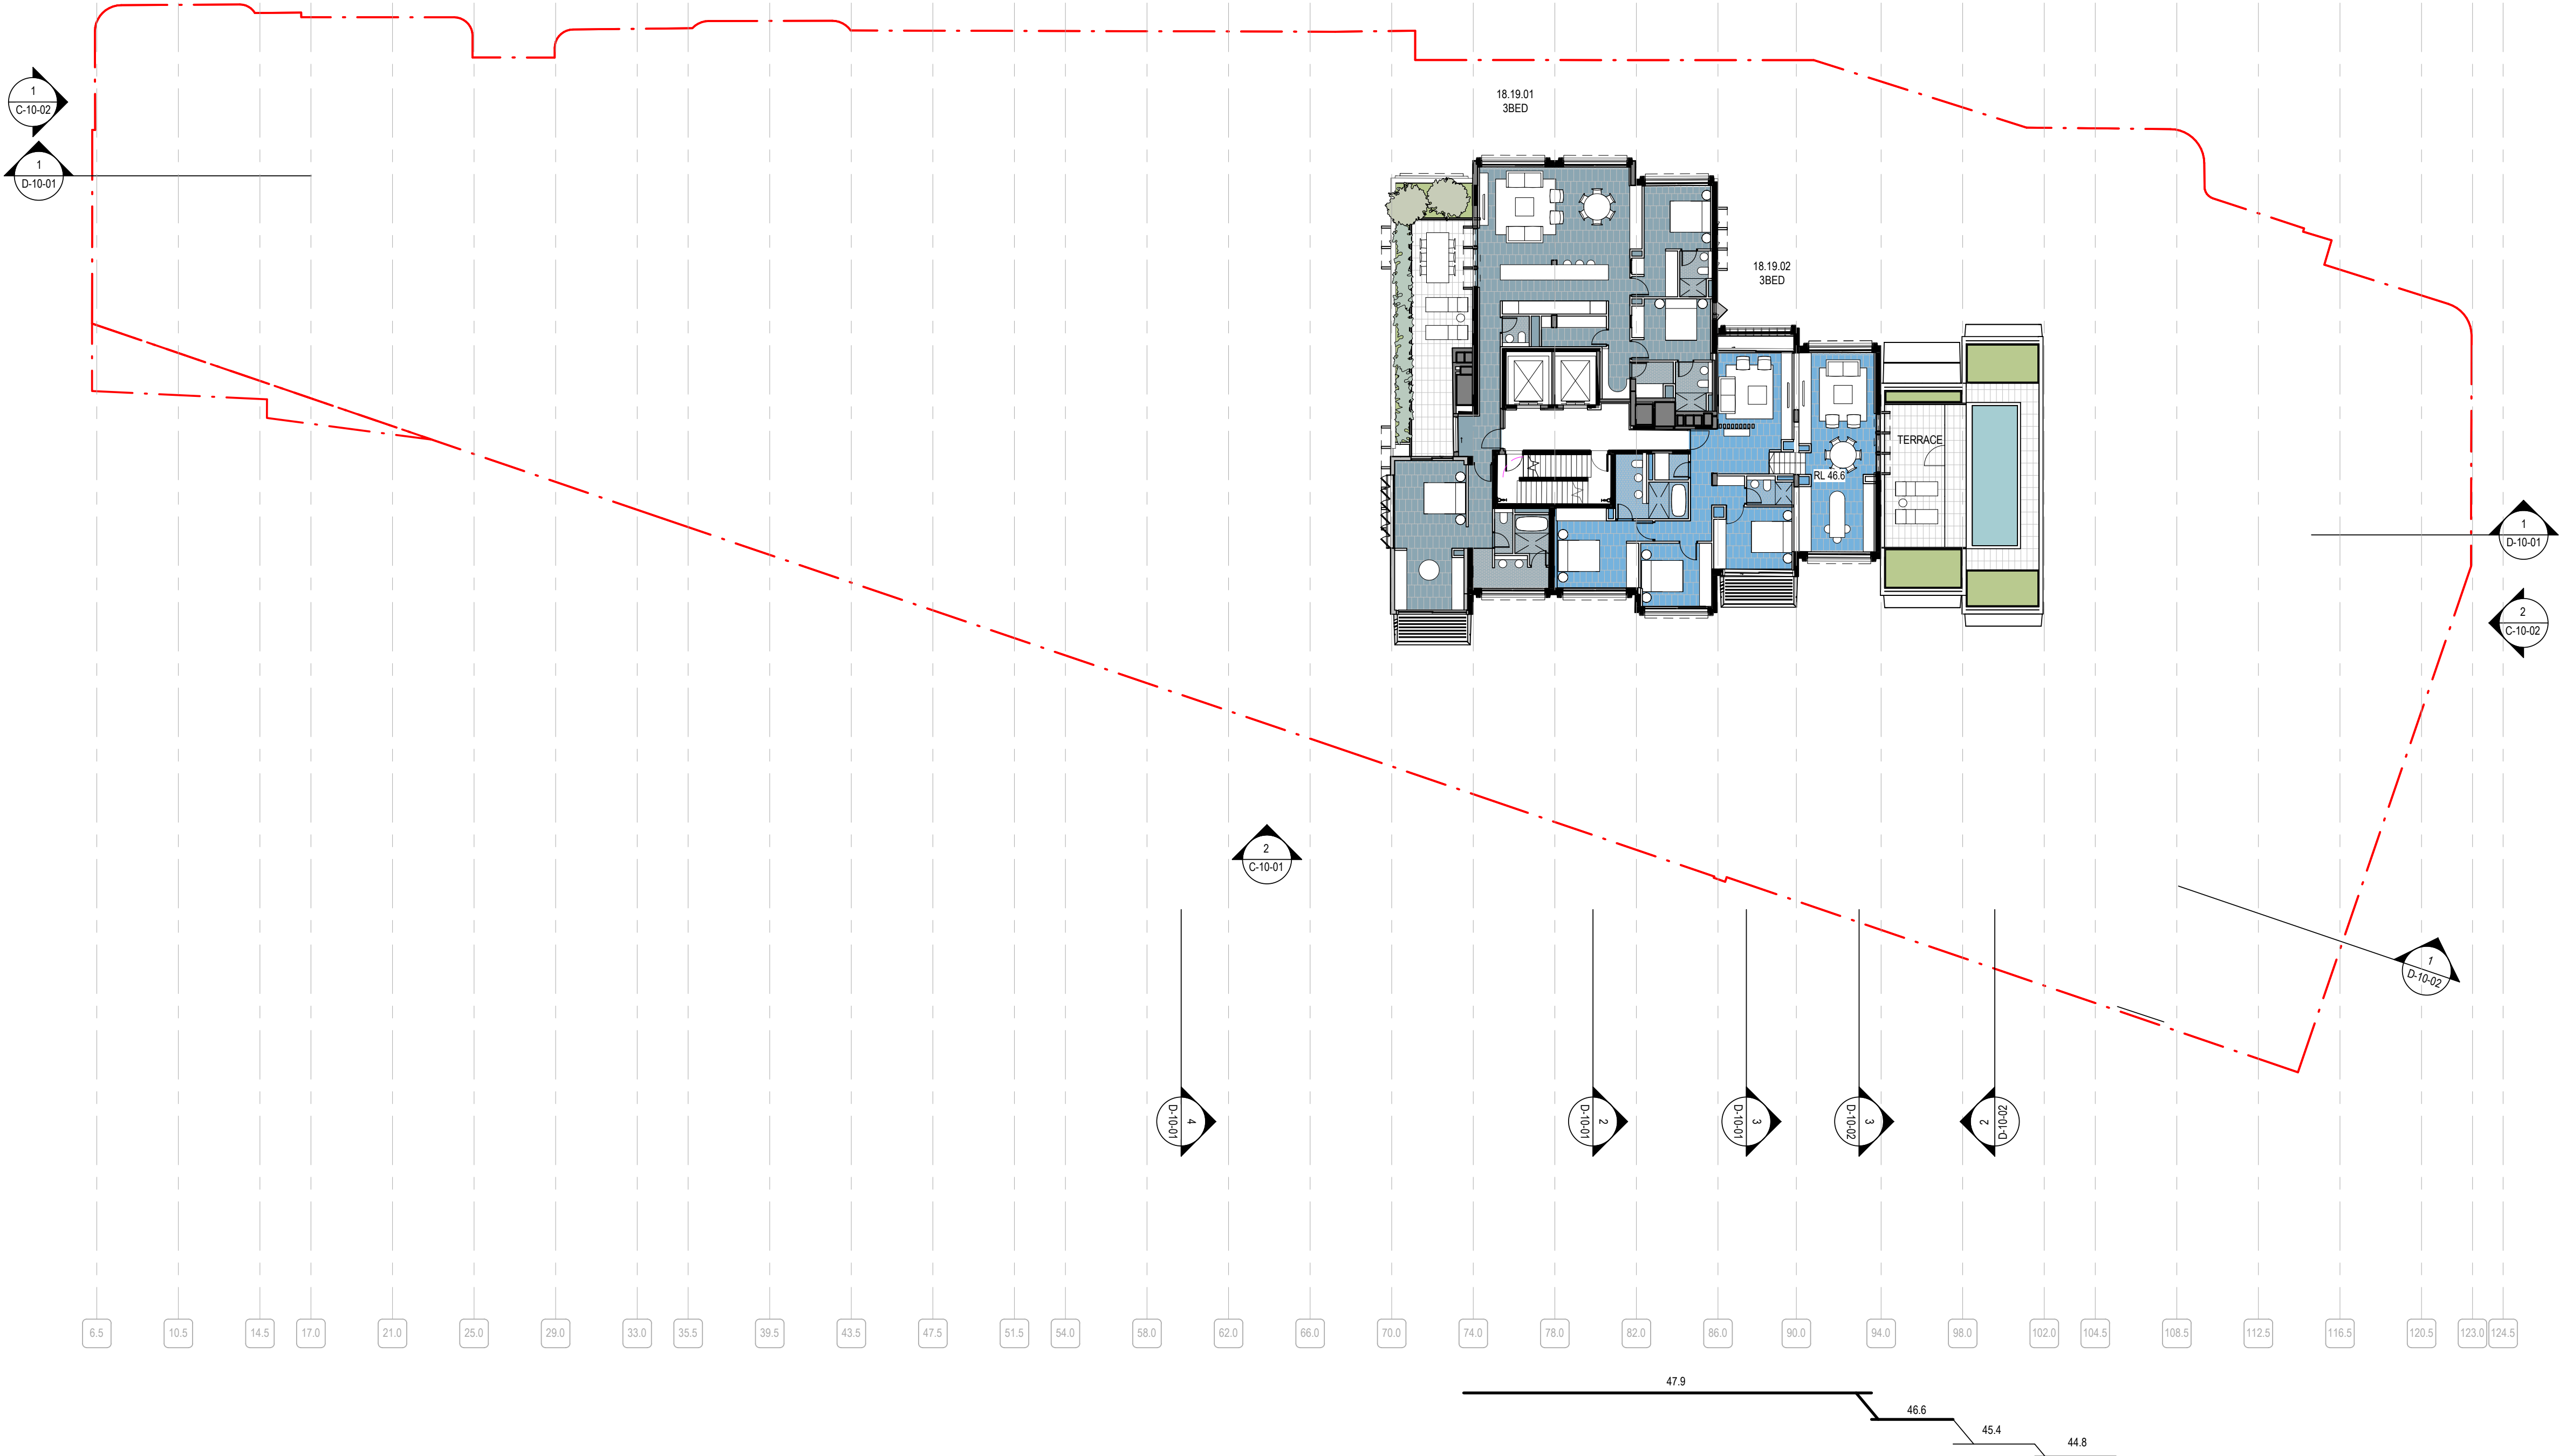



NSW ARCHITECTS REGISTRATION BOARD /  
NOMINATED ARCHITECTS  
6501 ABBIE GALVIN  
8556 WINDUSCHKA TITOMOSKY  
7115 JULIAN ASTHON  
7053 MATTHEW BLAIR  
7151 PHILIP ROSSINGTON  
4937 JAMES GROSE  
Telephone +61 2 8297 7200  
Facsimile +61 2 8297 7299  
www.bvm.com.au

INTELLECTUAL PROPERTY  
COPYRIGHT BVM ARCHITECTURE PTY LIMITED. UNLESS OTHERWISE  
AGREED IN WRITING ALL RIGHTS TO THIS DOCUMENT ARE SUBJECT TO  
PAYMENT IN FULL OF ALL BVM CHARGES. THIS DOCUMENT MAY ONLY  
BE USED FOR THE EXPRESS PURPOSE AND PROJECT FOR WHICH IT  
HAS BEEN CREATED AND DELIVERED. AS NOTIFIED IN WRITING BY  
BVM AND THIS DOCUMENT MAY NOT BE OTHERWISE USED OR COPIED.  
ANY UNAUTHORISED USE OF THIS DOCUMENT IS AT THE USER'S SOLE  
RISK AND WITHOUT LIMITING BVM'S RIGHTS THE USER RELEASES AND  
INDEMNIFIES BVM FROM AND AGAINST ALL LOSS SO ARISING.

NOTE  
CONTRACTOR TO CHECK AND VERIFY ALL DIMENSIONS ON SITE PRIOR  
TO COMMENCEMENT OF WORK OR PREPARATION OF SHOP DRAWINGS.  
DO NOT SCALE THIS DRAWING

| ISSUE | DATE     | FOR                  |
|-------|----------|----------------------|
| 1     | 17.04.20 | FOR INFORMATION      |
| 2     | 22.05.20 | FOR INFORMATION      |
| 3     | 01.06.20 | FOR INFORMATION      |
| 4     | 23.06.20 | FOR INFORMATION      |
| 5     | 22.07.20 | FOR INFORMATION      |
| 6     | 14.08.20 | FOR INFORMATION      |
| 7     | 31.08.20 | FOR INFORMATION      |
| 8     | 04.09.20 | NOT FOR SSDA - DRAFT |
| 9     | 15.09.20 | NOT FOR SSDA - DRAFT |
| 10    | 17.09.20 | NOT FOR SSDA - DRAFT |
| 11    | 18.09.20 | FOR SSDA             |

PROJECT MANAGER  
DEDICO DEVELOPMENT SERVICES


CLIENT

SIRIUS DEVELOPMENTS PTY LTD  
CLIENT NUMBER

PROJECT

SIRIUS SITE  
2-60 CUMBERLAND ST, THE ROCKS  
BVM PROJECT NUMBER

1712011  
DRAWING KEY

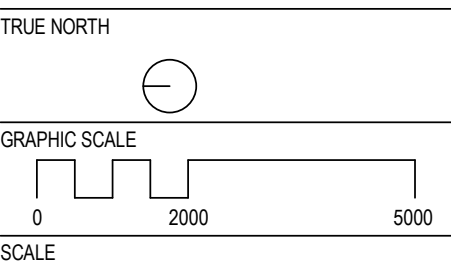


1 : 200@A1  
STATUS

FOR INFORMATION  
DRAWING

LEVEL 20-21  
AR-B-10-12  
ISSUE  
11



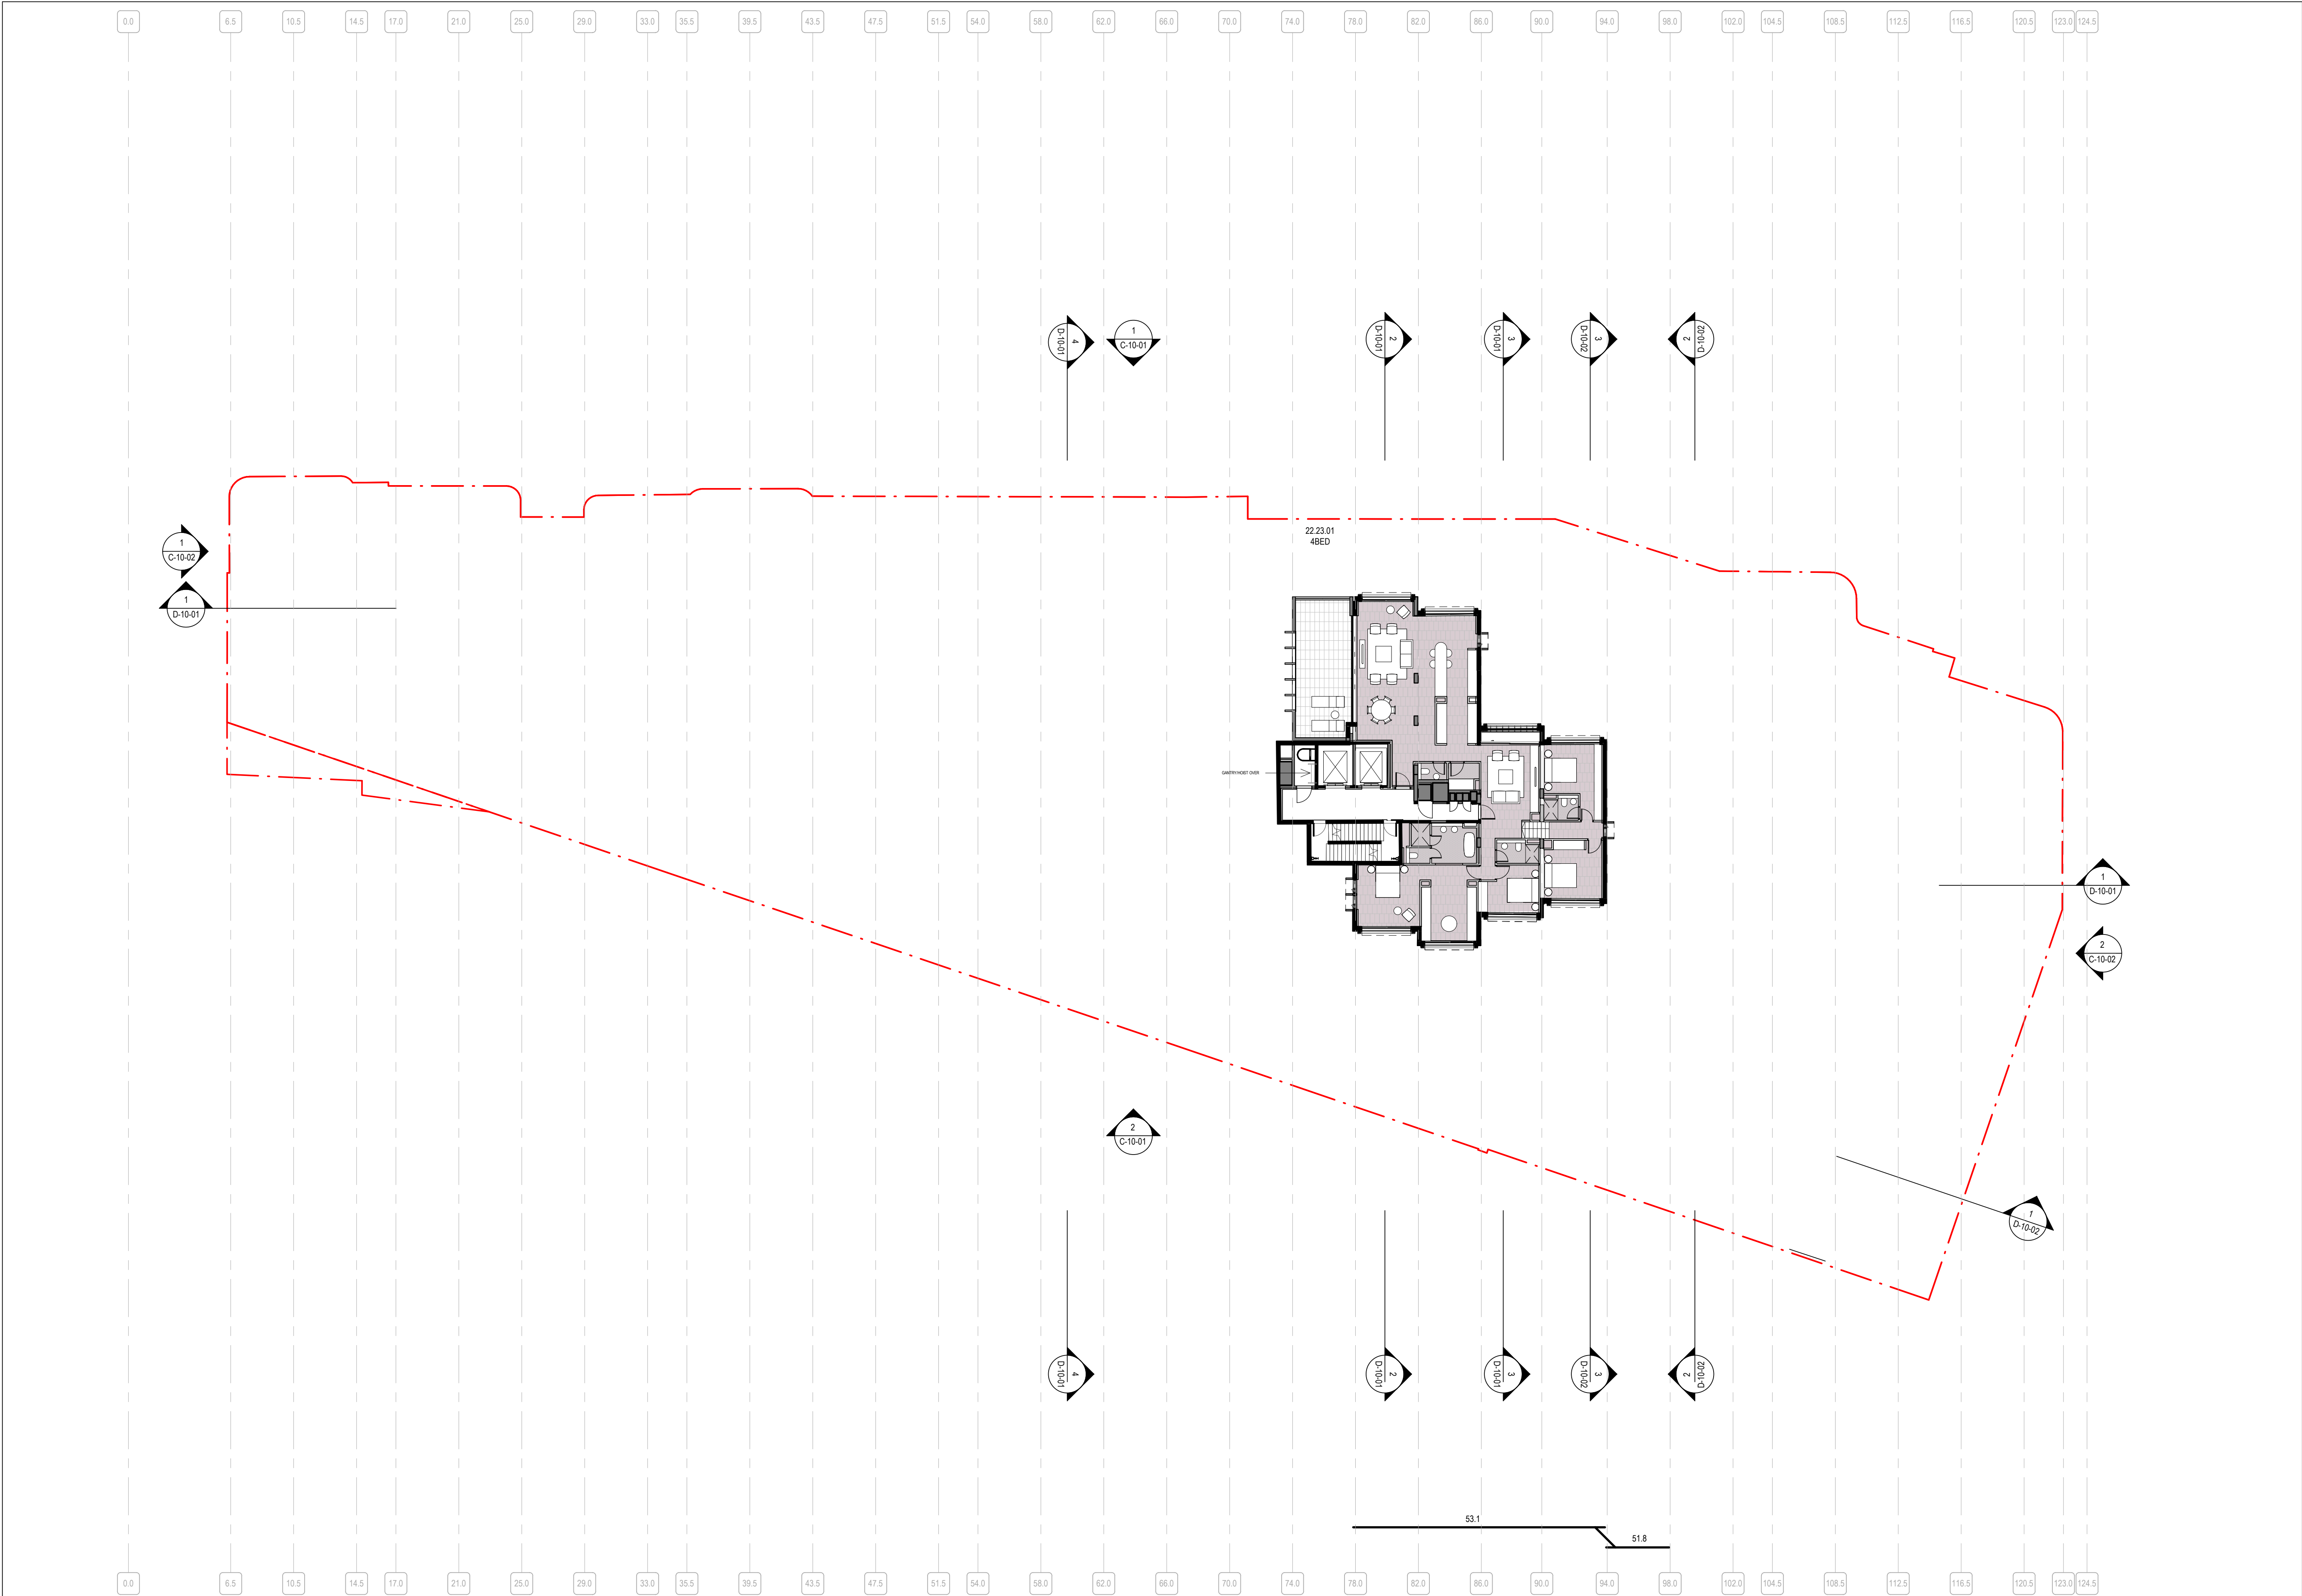

NSW ARCHITECTS REGISTRATION BOARD /  
NOMINATED ARCHITECTS  
6501 ABBIE GALVIN  
8556 WINDYCHAM TITOWSKY  
7115 JULIAN ASTON  
7053 MATTHEW BLAIR  
7151 PHILIP ROSSINGTON  
4937 JAMES GROSE  
Telephone +61 2 8297 7200  
Facsimile +61 2 8297 7299  
www.bvm.com.au

INTELLECTUAL PROPERTY  
COPYRIGHT BVM ARCHITECTURE PTY LIMITED. UNLESS OTHERWISE  
AGREED IN WRITING ALL RIGHTS TO THIS DOCUMENT ARE SUBJECT TO  
PAYMENT IN FULL OF ALL BVM CHARGES. THIS DOCUMENT MAY ONLY  
BE USED FOR THE EXPRESS PURPOSE AND PROJECT FOR WHICH IT  
HAS BEEN CREATED AND DELIVERED. AS NOTIFIED IN WRITING BY  
BVM AND THIS DOCUMENT MAY NOT BE, OTHERWISE USED, OR COPIED.  
ANY UNAUTHORIZED USE OF THIS DOCUMENT IS AT THE USER'S SOLE  
RISK AND WITHOUT LIMITING BVM'S RIGHTS THE USER RELEASES AND  
INDEMNIFIES BVM FROM AND AGAINST ALL LOSS SO ARISING.

NOTE  
CONTRACTOR TO CHECK AND VERIFY ALL DIMENSIONS ON SITE PRIOR  
TO COMMENCEMENT OF WORK OR PREPARATION OF SHOP DRAWINGS.  
DO NOT SCALE THIS DRAWING

| ISSUE | DATE     | FOR                  |
|-------|----------|----------------------|
| 1     | 17.04.20 | FOR INFORMATION      |
| 2     | 22.05.20 | FOR INFORMATION      |
| 3     | 01.06.20 | FOR INFORMATION      |
| 4     | 23.06.20 | FOR INFORMATION      |
| 5     | 26.06.20 | FOR INFORMATION      |
| 6     | 22.07.20 | FOR INFORMATION      |
| 7     | 14.08.20 | FOR INFORMATION      |
| 8     | 31.08.20 | FOR INFORMATION      |
| 9     | 04.09.20 | NOT FOR SSDA - DRAFT |
| 10    | 15.09.20 | NOT FOR SSDA - DRAFT |
| 11    | 17.09.20 | NOT FOR SSDA - DRAFT |
| 12    | 18.09.20 | FOR SSDA             |

PROJECT MANAGER  
DEDICO DEVELOPMENT SERVICES

CLIENT

SIRIUS DEVELOPMENTS PTY LTD  
CLIENT NUMBER

PROJECT

SIRIUS SITE  
2-60 CUMBERLAND ST, THE ROCKS  
BVM PROJECT NUMBER

1712011  
DRAWING KEY

TRUE NORTH  
GRAPHIC SCALE  
0 2000 5000  
SCALE

1:200@A1  
STATUS

FOR SSDA  
DRAWING

LEVEL 22-23  
AR-B-10-13  
ISSUE  
12



NSW ARCHITECTS REGISTRATION BOARD /  
NOMINATED ARCHITECTS

6501 ABBIE GALVIN  
8556 WINDYCHAKA TITCHKOSKY  
7115 JULIAN ASHTON  
7053 MATTHEW BLAIR  
7151 PHILIP ROSSINGTON  
4937 JAMES GROSE

Telephone +61 2 8297 7200  
Facsimile +61 2 8297 7299  
www.bvm.com.au

INTELLECTUAL PROPERTY

COPYRIGHT BVM ARCHITECTURE PTY LIMITED. UNLESS OTHERWISE AGREED IN WRITING ALL RIGHTS TO THIS DOCUMENT ARE SUBJECT TO PAYMENT IN FULL OF ALL BVM CHARGES. THIS DOCUMENT MAY ONLY BE USED FOR THE EXPRESS PURPOSE AND PROJECT FOR WHICH IT HAS BEEN CREATED AND DELIVERED. AS NOTIFIED IN WRITING BY BVM AND THIS DOCUMENT MAY NOT BE OTHERWISE USED OR COPIED. ANY UNAUTHORISED USE OF THIS DOCUMENT IS AT THE USER'S SOLE RISK AND WITHOUT LIMITING BVM'S RIGHTS THE USER RELEASES AND INDEMNIFIES BVM FROM AND AGAINST ALL LOSS SO ARISING.

NOTE

CONTRACTOR TO CHECK AND VERIFY ALL DIMENSIONS ON SITE PRIOR TO COMMENCEMENT OF WORK OR PREPARATION OF SHOP DRAWINGS. DO NOT SCALE THIS DRAWING

| ISSUE | DATE     | FOR                  |
|-------|----------|----------------------|
| 1     | 26.06.20 | FOR INFORMATION      |
| 2     | 22.07.20 | FOR INFORMATION      |
| 3     | 14.08.20 | FOR INFORMATION      |
| 4     | 31.08.20 | FOR INFORMATION      |
| 5     | 04.09.20 | NOT FOR SSDA - DRAFT |
| 6     | 15.09.20 | NOT FOR SSDA - DRAFT |
| 7     | 17.09.20 | NOT FOR SSDA - DRAFT |
| 8     | 18.09.20 | FOR SSDA             |

PROJECT MANAGER

DEDICO DEVELOPMENT SERVICES

CLIENT

SIRIUS DEVELOPMENTS PTY LTD

CLIENT NUMBER

PROJECT

SIRIUS SITE

2-60 CUMBERLAND ST, THE ROCKS

BVM PROJECT NUMBER

1712011

DRAWING KEY

TRUE NORTH

PROJECT NORTH

GRAPHIC SCALE

SCALE

1 : 200@A1

STATUS

FOR SSDA

DRAWING

LEVEL 24-27


AR-B-10-14

ISSUE

8

3 LEVEL 27


C-10-01

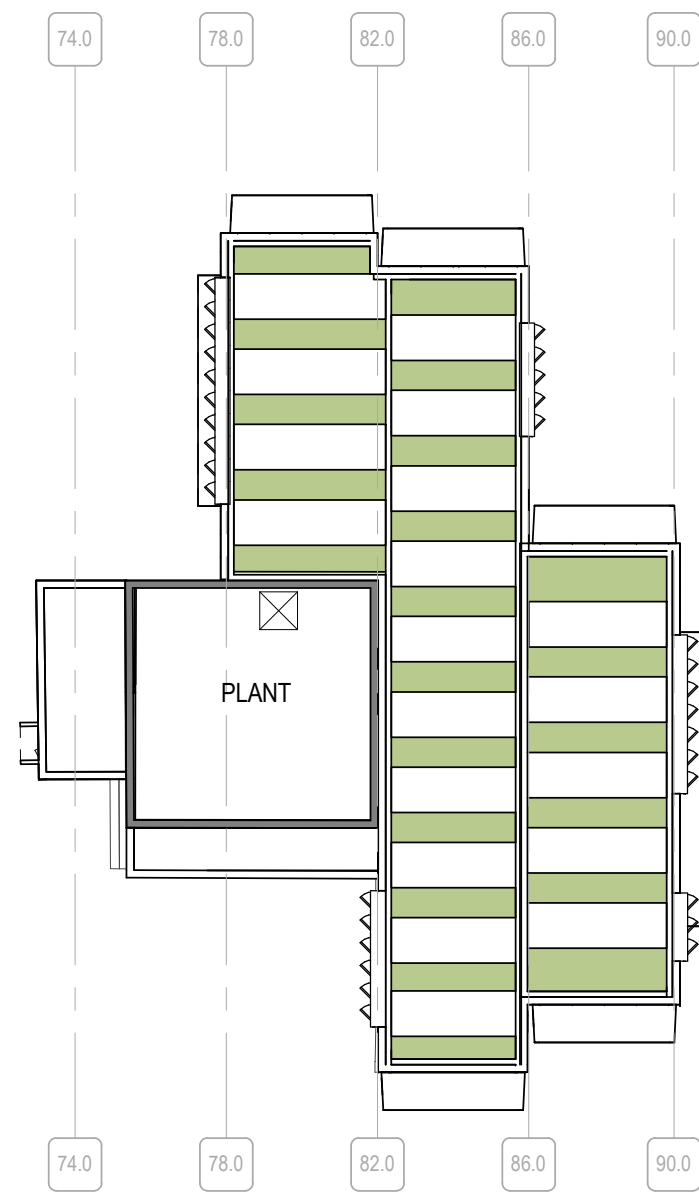

2 LEVEL 26

C-10-01

1 : 200

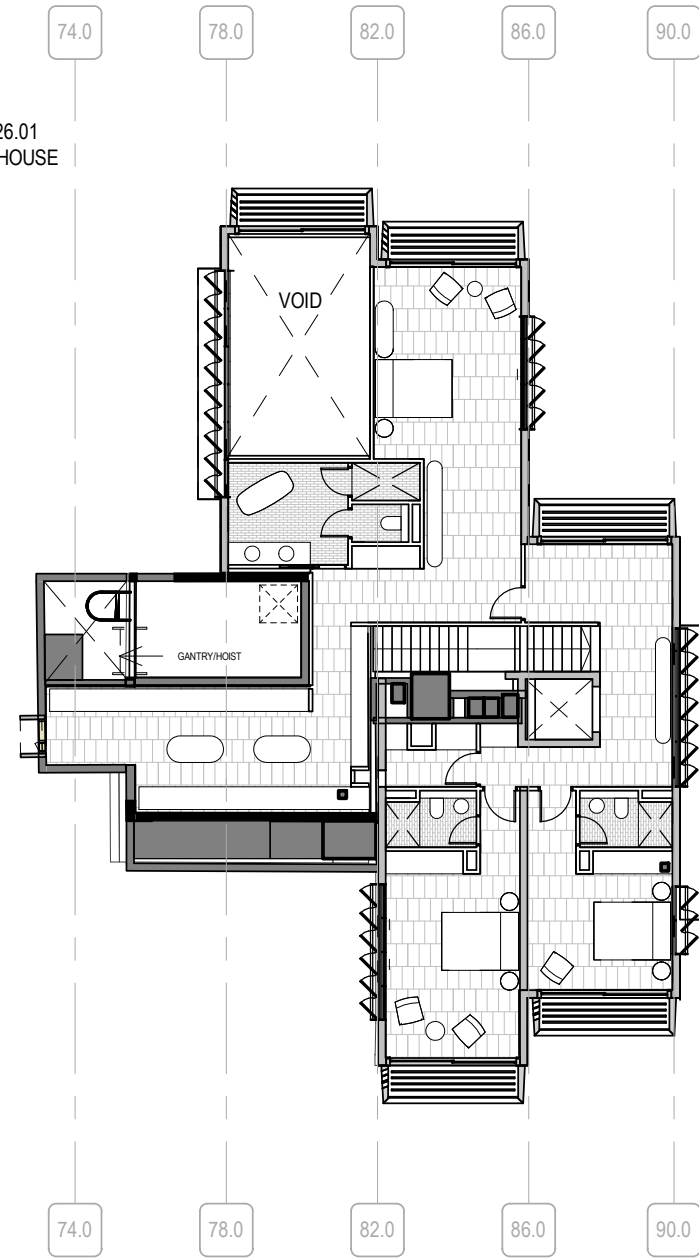

1 LEVEL 24-25

C-10-01

1 : 200





NSW ARCHITECTS REGISTRATION BOARD /  
NOMINATED ARCHITECTS  
6501 ABBIE GALVIN  
8558 WROCZNA TCHOWSKY  
7115 JULIAN ASHTON  
7053 MATTHEW BLAIR  
7151 PHILIP ROSSINGTON  
4937 JAMES GROSE  
Telephone +61 2 8297 7200  
Facsimile +61 2 8297 7299  
www.bvm.com.au

INTELLECTUAL PROPERTY  
COPYRIGHT BVM ARCHITECTURE PTY LIMITED. UNLESS OTHERWISE  
AGREED IN WRITING ALL RIGHTS TO THIS DOCUMENT ARE SUBJECT TO  
PAYMENT IN FULL OF ALL BVM CHARGES. THIS DOCUMENT MAY ONLY  
BE USED FOR THE EXPRESS PURPOSE AND PROJECT FOR WHICH IT  
HAS BEEN CREATED AND DELIVERED. AS NOTIFIED IN WRITING BY  
BVM AND THIS DOCUMENT MAY NOT BE OTHERWISE USED OR COPIED.  
ANY UNAUTHORISED USE OF THIS DOCUMENT IS AT THE USER'S SOLE  
RISK AND WITHOUT LIMITING BVM'S RIGHTS THE USER RELEASES AND  
INDEMNIFIES BVM FROM AND AGAINST ALL LOSS SO ARISING.

NOTE  
CONTRACTOR TO CHECK AND VERIFY ALL DIMENSIONS ON SITE PRIOR  
TO COMMENCEMENT OF WORK OR PREPARATION OF SHOP DRAWINGS.  
DO NOT SCALE THIS DRAWING

| ISSUE | DATE     | FOR                  |
|-------|----------|----------------------|
| 1     | 04.09.20 | NOT FOR SSDA - DRAFT |
| 2     | 15.09.20 | NOT FOR SSDA - DRAFT |
| 3     | 16.09.20 | NOT FOR SSDA - DRAFT |
| 4     | 17.09.20 | NOT FOR SSDA - DRAFT |
| 5     | 18.09.20 | FOR SSDA             |

PROJECT MANAGER  
DEDICO DEVELOPMENT SERVICES


CLIENT

SIRIUS DEVELOPMENTS PTY LTD  
CLIENT NUMBER

PROJECT

SIRIUS SITE  
2-60 CUMBERLAND ST, THE ROCKS  
BVM PROJECT NUMBER

1712011  
DRAWING KEY

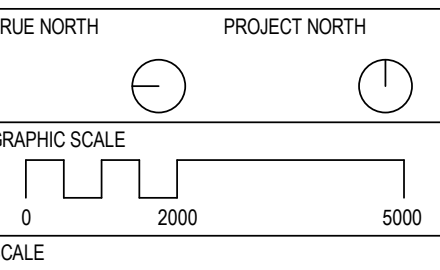

1:200@A1  
STATUS

FOR INFORMATION  
DRAWING


ROOF PLAN

|            |            |
|------------|------------|
| AR-B-10-15 | ISSUE<br>5 |
|------------|------------|




1  
C-10-01


ROOF PLAN

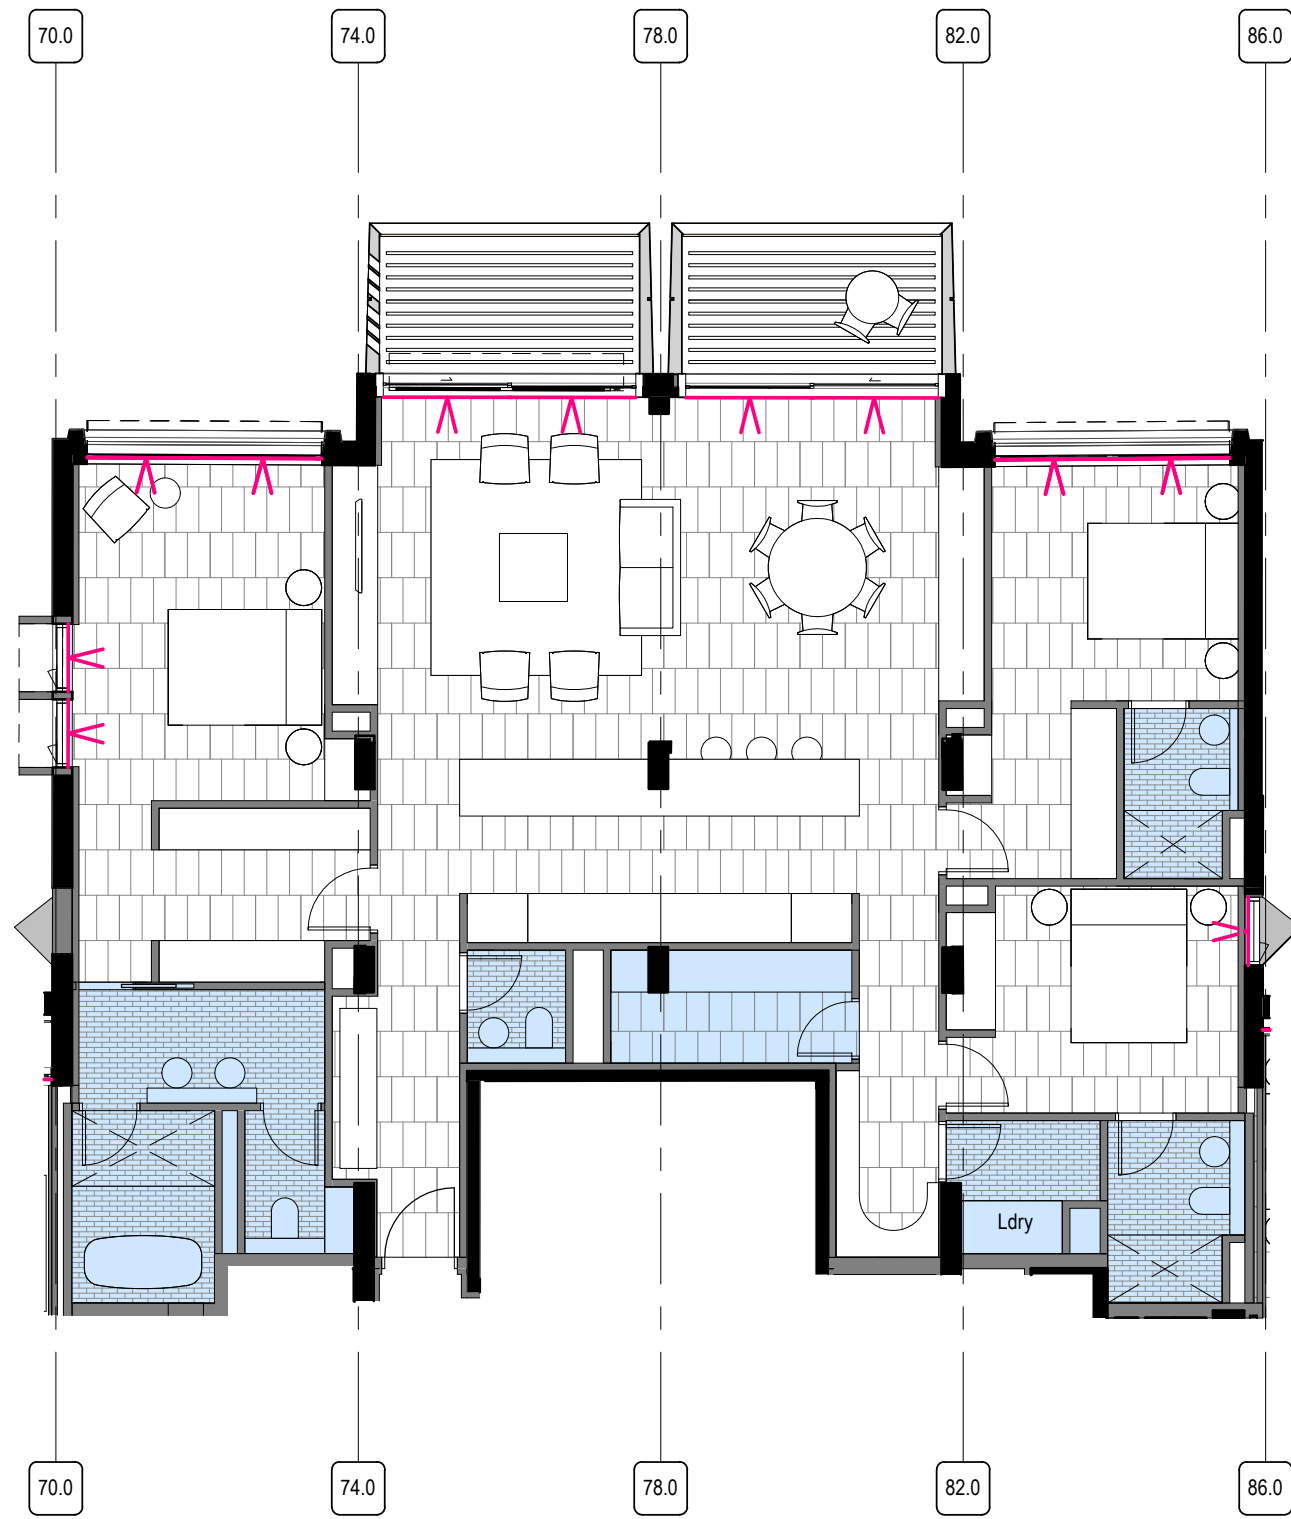


1 DDA TYPE 3F - 14.15.02 - PRE  
00.00-00-00.00

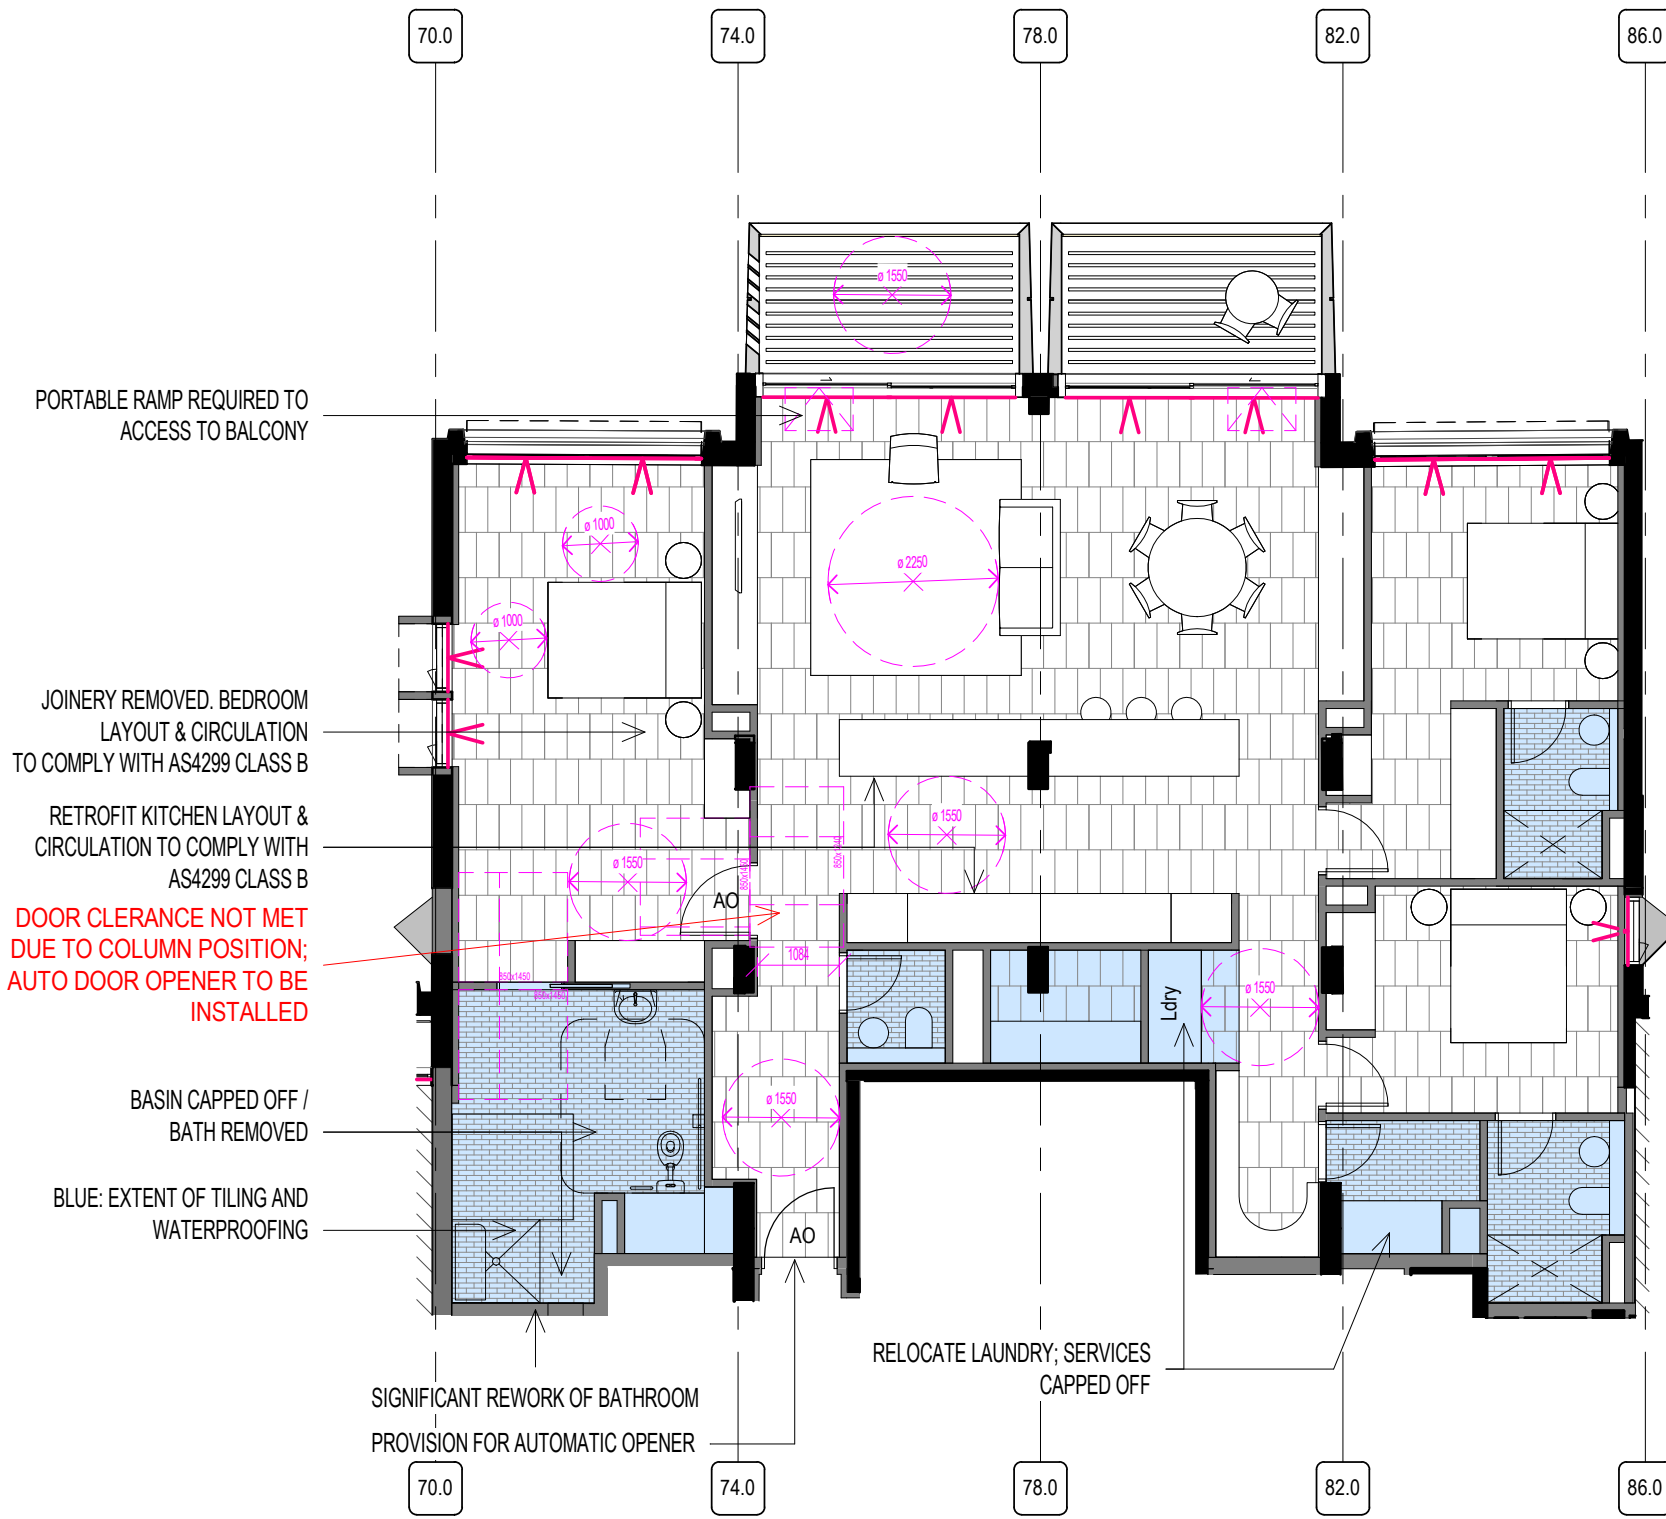

2 DDA TYPE 3F - 14.15.02 - POST  
00.00-00-00.00

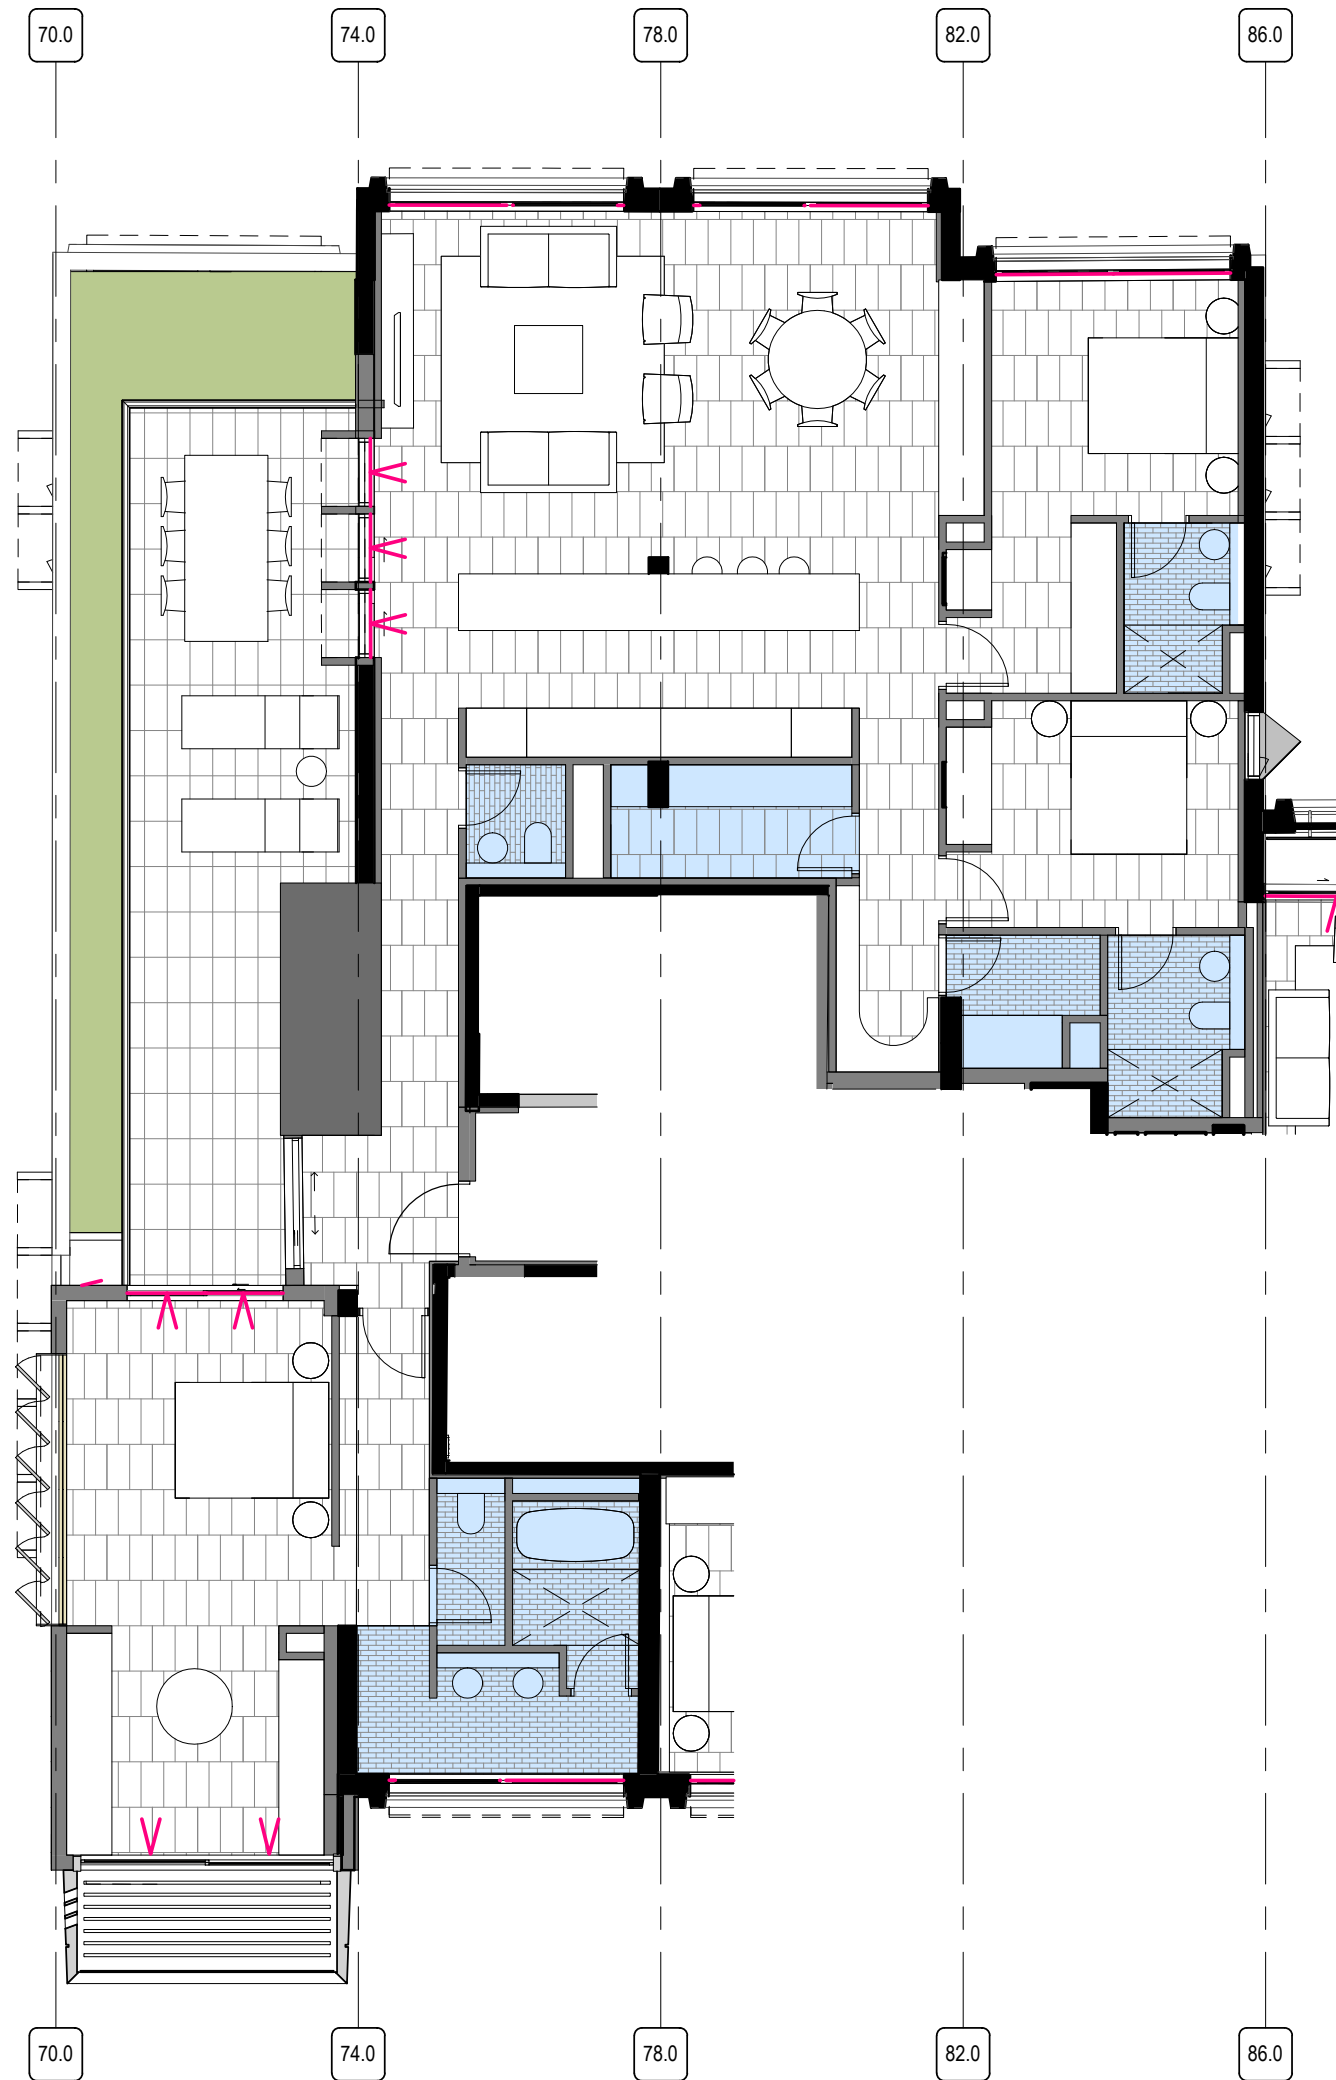

3 DDA TYPE 3H - 18.19.01 - PRE  
AR-SK-XX-#2

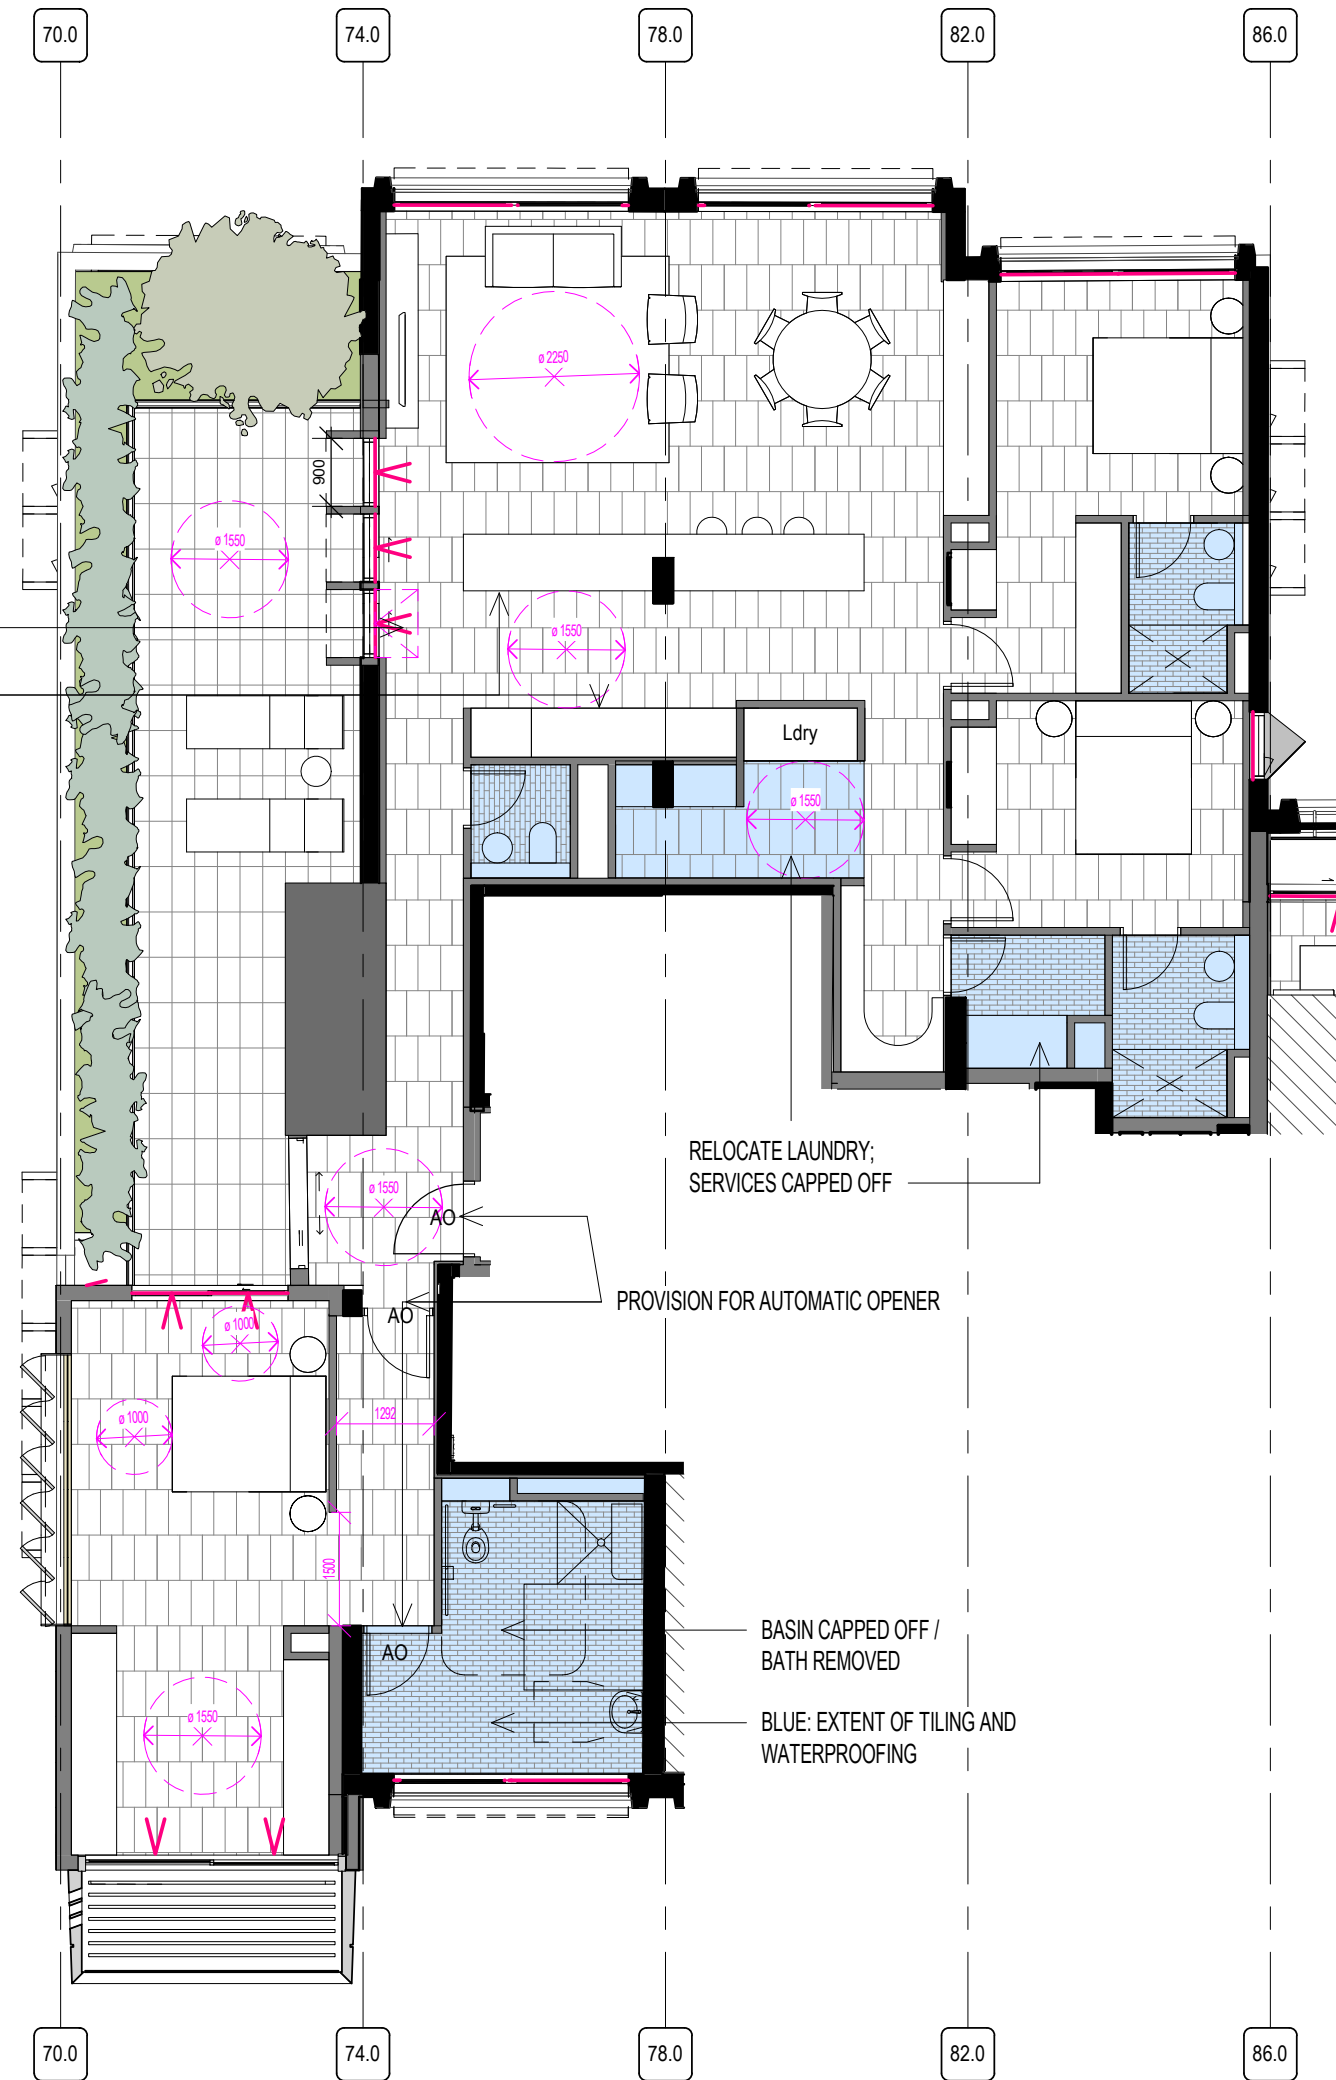

4 DDA TYPE 3H - 18.19.01 - POST  
AR-SK-XX-#2



NSW ARCHITECTS REGISTRATION BOARD /  
NOMINATED ARCHITECTS  
6501 ABBIE GALVIN  
8556 WANDZSOMKA TITKOWSKY  
7115 JULIAN ASTHON  
7053 MATTHEW BLAIR  
7151 PHILIP ROSSINGTON  
4937 JAMES GROSSE  
Telephone +61 2 8297 7200  
Facsimile +61 2 8297 7299  
www.bvm.com.au

INTELLECTUAL PROPERTY  
COPYRIGHT BVM ARCHITECTURE PTY LIMITED. UNLESS OTHERWISE  
AGREED IN WRITING ALL RIGHTS TO THIS DOCUMENT ARE SUBJECT TO  
PAYMENT IN FULL OF ALL BVM CHARGES. THIS DOCUMENT MAY ONLY  
BE USED FOR THE EXPRESS PURPOSE AND PROJECT FOR WHICH IT  
HAS BEEN CREATED AND DELIVERED. AS NOTIFIED IN WRITING BY  
BVM AND THIS DOCUMENT MAY NOT BE OTHERWISE USED OR COPIED.  
ANY UNAUTHORISED USE OF THIS DOCUMENT IS AT THE USER'S SOLE  
RISK AND WITHOUT LIMITING BVM'S RIGHTS THE USER RELEASES AND  
INDEMNIFIES BVM FROM AND AGAINST ALL LOSS SO ARISING.

NOTE  
CONTRACTOR TO CHECK AND VERIFY ALL DIMENSIONS ON SITE PRIOR  
TO COMMENCEMENT OF WORK OR PREPARATION OF SHOP DRAWINGS.  
DO NOT SCALE THIS DRAWING

| ISSUE | DATE     | FOR                  |
|-------|----------|----------------------|
| 1     | 04.09.20 | NOT FOR SSDA - DRAFT |
| 2     | 11.09.20 | FOR INFORMATION      |
| 3     | 18.09.20 | FOR SSDA             |

PROJECT MANAGER  
DEDICO DEVELOPMENT SERVICES


CLIENT

SIRIUS DEVELOPMENTS PTY LTD  
CLIENT NUMBER

PROJECT

SIRIUS SITE  
2-60 CUMBERLAND ST, THE ROCKS  
BVM PROJECT NUMBER

1712011  
DRAWING KEY

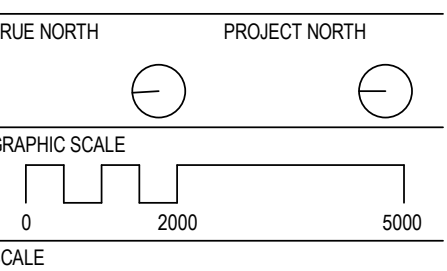

STATUS

FOR INFORMATION  
DRAWING

DDA APARTMENTS\_TYPE 3H  
AND 3F

AR-B-11-61

ISSUE

3



NSW ARCHITECTS REGISTRATION BOARD /  
NOMINATED ARCHITECTS  
6501 ABBIE GALVIN  
8556 WINDTSCHAH TITCHKOSKY  
7115 JULIAN ASHTON  
7053 MATTHEW BLAIR  
7151 PHILIP ROSSINGTON  
4937 JAMES GROSE  
Telephone +61 2 8297 7200  
Facsimile +61 2 8297 7299  
www.bvm.com.au

INTELLECTUAL PROPERTY  
COPYRIGHT BVM ARCHITECTURE PTY LIMITED. UNLESS OTHERWISE  
AGREED IN WRITING ALL RIGHTS TO THIS DOCUMENT ARE SUBJECT TO  
PAYMENT IN FULL OF ALL BVM CHARGES. THIS DOCUMENT MAY ONLY  
BE USED FOR THE EXPRESS PURPOSE AND PROJECT FOR WHICH IT  
HAS BEEN CREATED AND DELIVERED. AS NOTIFIED IN WRITING BY  
BVM AND THIS DOCUMENT MAY NOT BE OTHERWISE USED OR COPIED.  
ANY UNAUTHORISED USE OF THIS DOCUMENT IS AT THE USER'S SOLE  
RISK AND WITHOUT LIMITING BVM'S RIGHTS THE USER RELEASES AND  
INDEMNIFIES BVM FROM AND AGAINST ALL LOSS SO ARISING.

NOTE  
CONTRACTOR TO CHECK AND VERIFY ALL DIMENSIONS ON SITE PRIOR  
TO COMMENCEMENT OF WORK OR PREPARATION OF SHOP DRAWINGS.  
DO NOT SCALE THIS DRAWING

| ISSUE | DATE     | FOR             |
|-------|----------|-----------------|
| 1     | 08.09.20 | FOR INFORMATION |
| 2     | 11.09.20 | FOR INFORMATION |
| 3     | 18.09.20 | FOR SSDA        |
| 4     | 23.10.20 | FOR SSDA        |

PROJECT MANAGER  
DEDICO DEVELOPMENT SERVICES


CLIENT

SIRIUS DEVELOPMENTS PTY LTD  
CLIENT NUMBER

PROJECT

SIRIUS SITE  
2-60 CUMBERLAND ST, THE ROCKS  
BVM PROJECT NUMBER

1712011  
DRAWING KEY

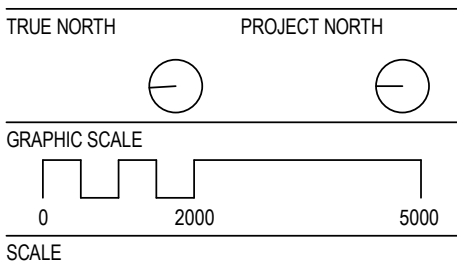


1 : 100@A1  
STATUS


FOR SSDA  
DRAWING

LIVABLE APARTMENTS


ISSUE  
AR-B-11-62 4

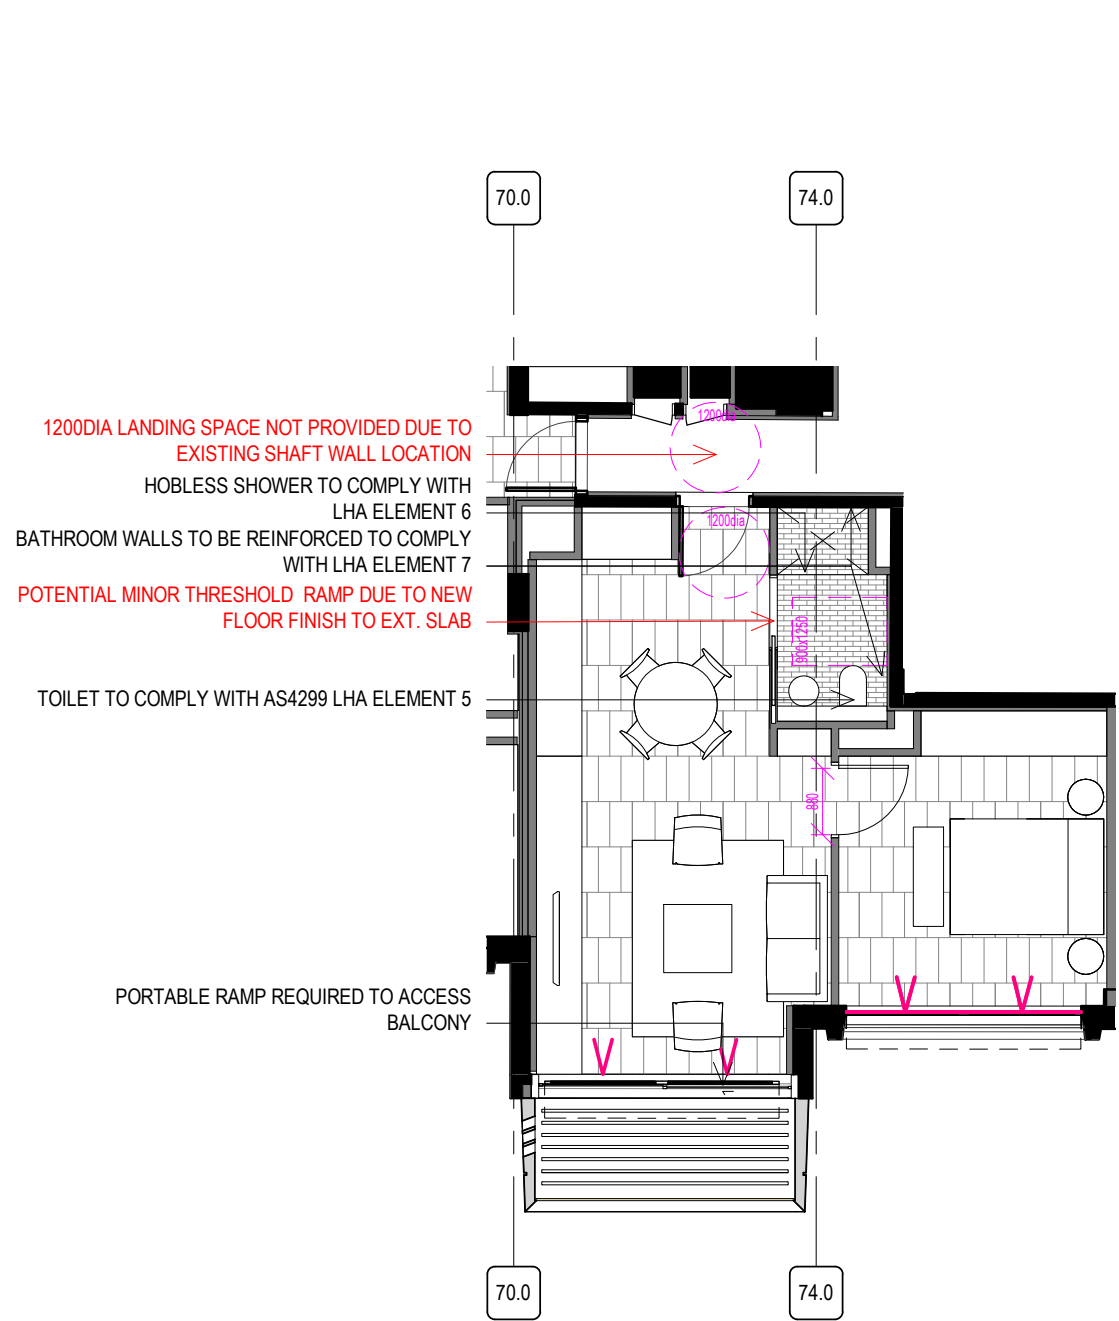

5 TYPE 1C LIVABLE  
00:00-00-00:00

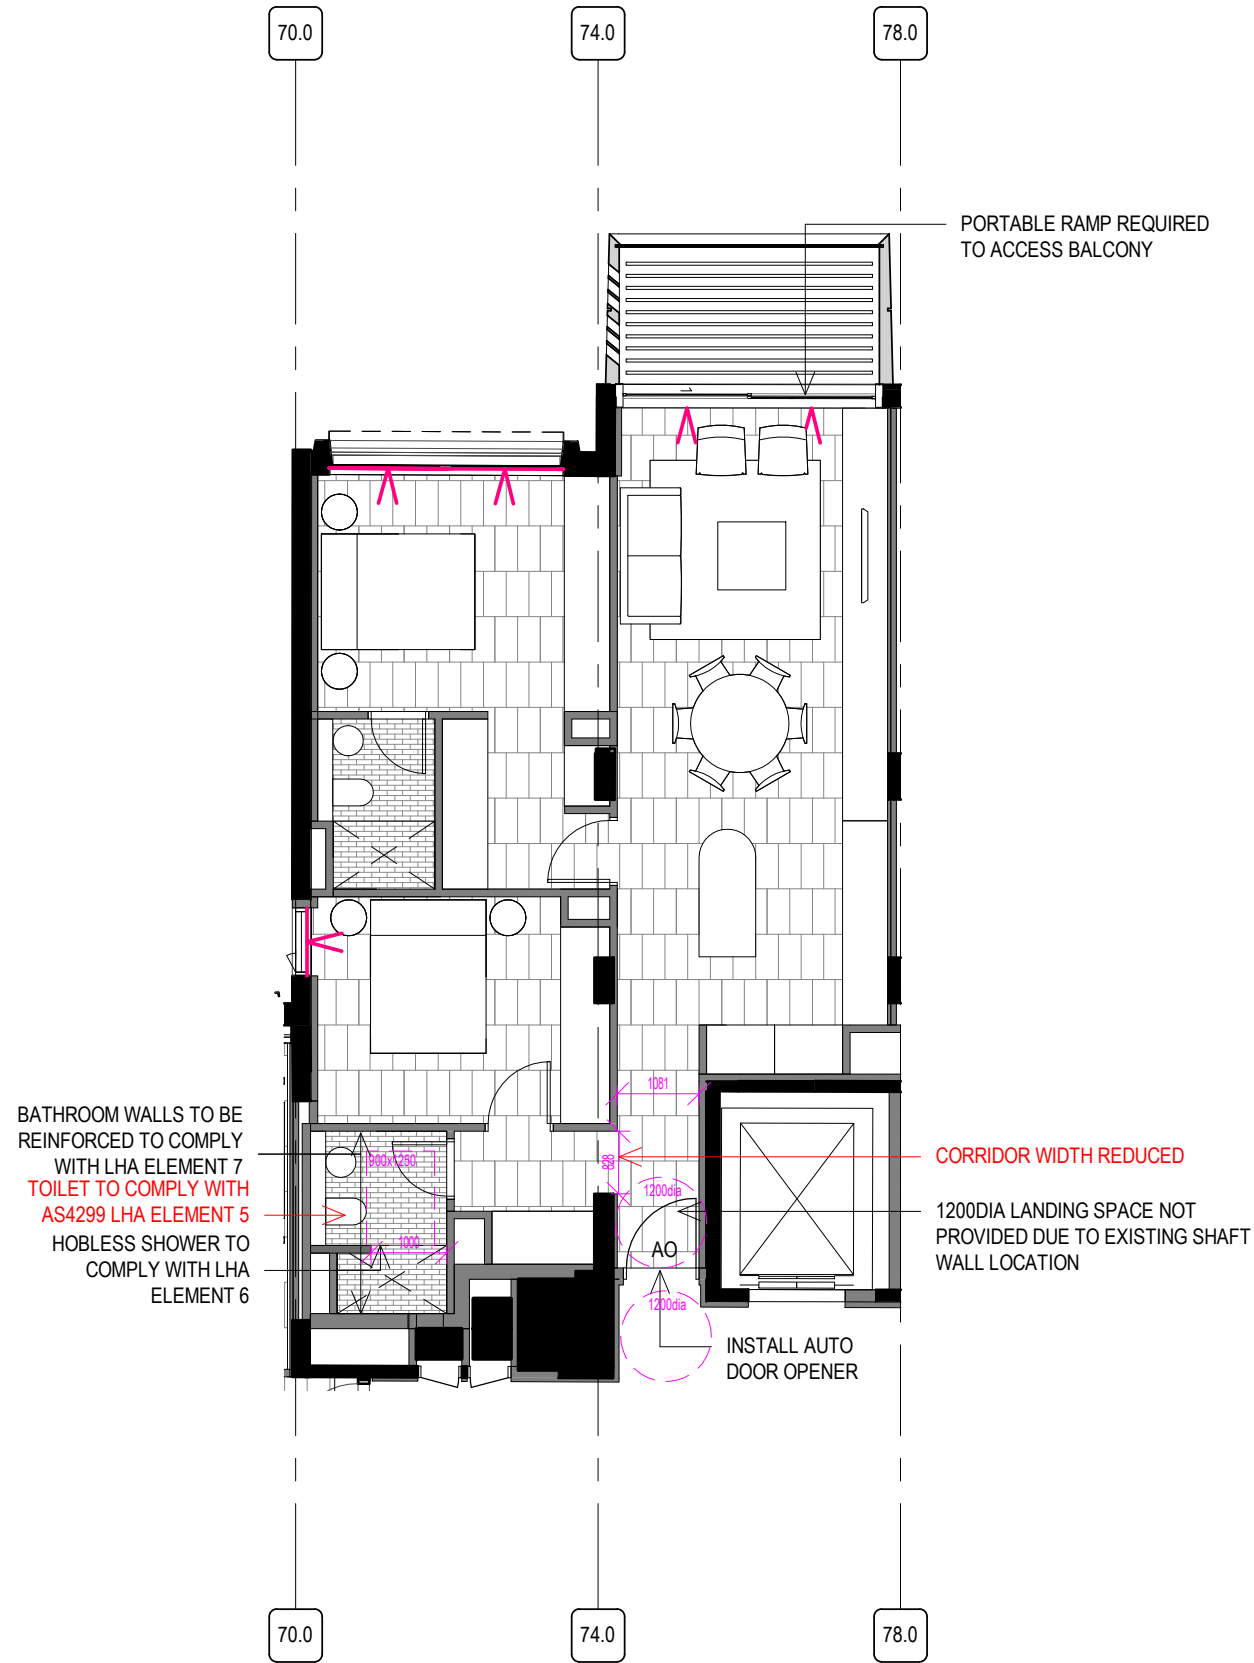

3 TYPE 2A-1 LIVABLE  
00:00-00-00:00

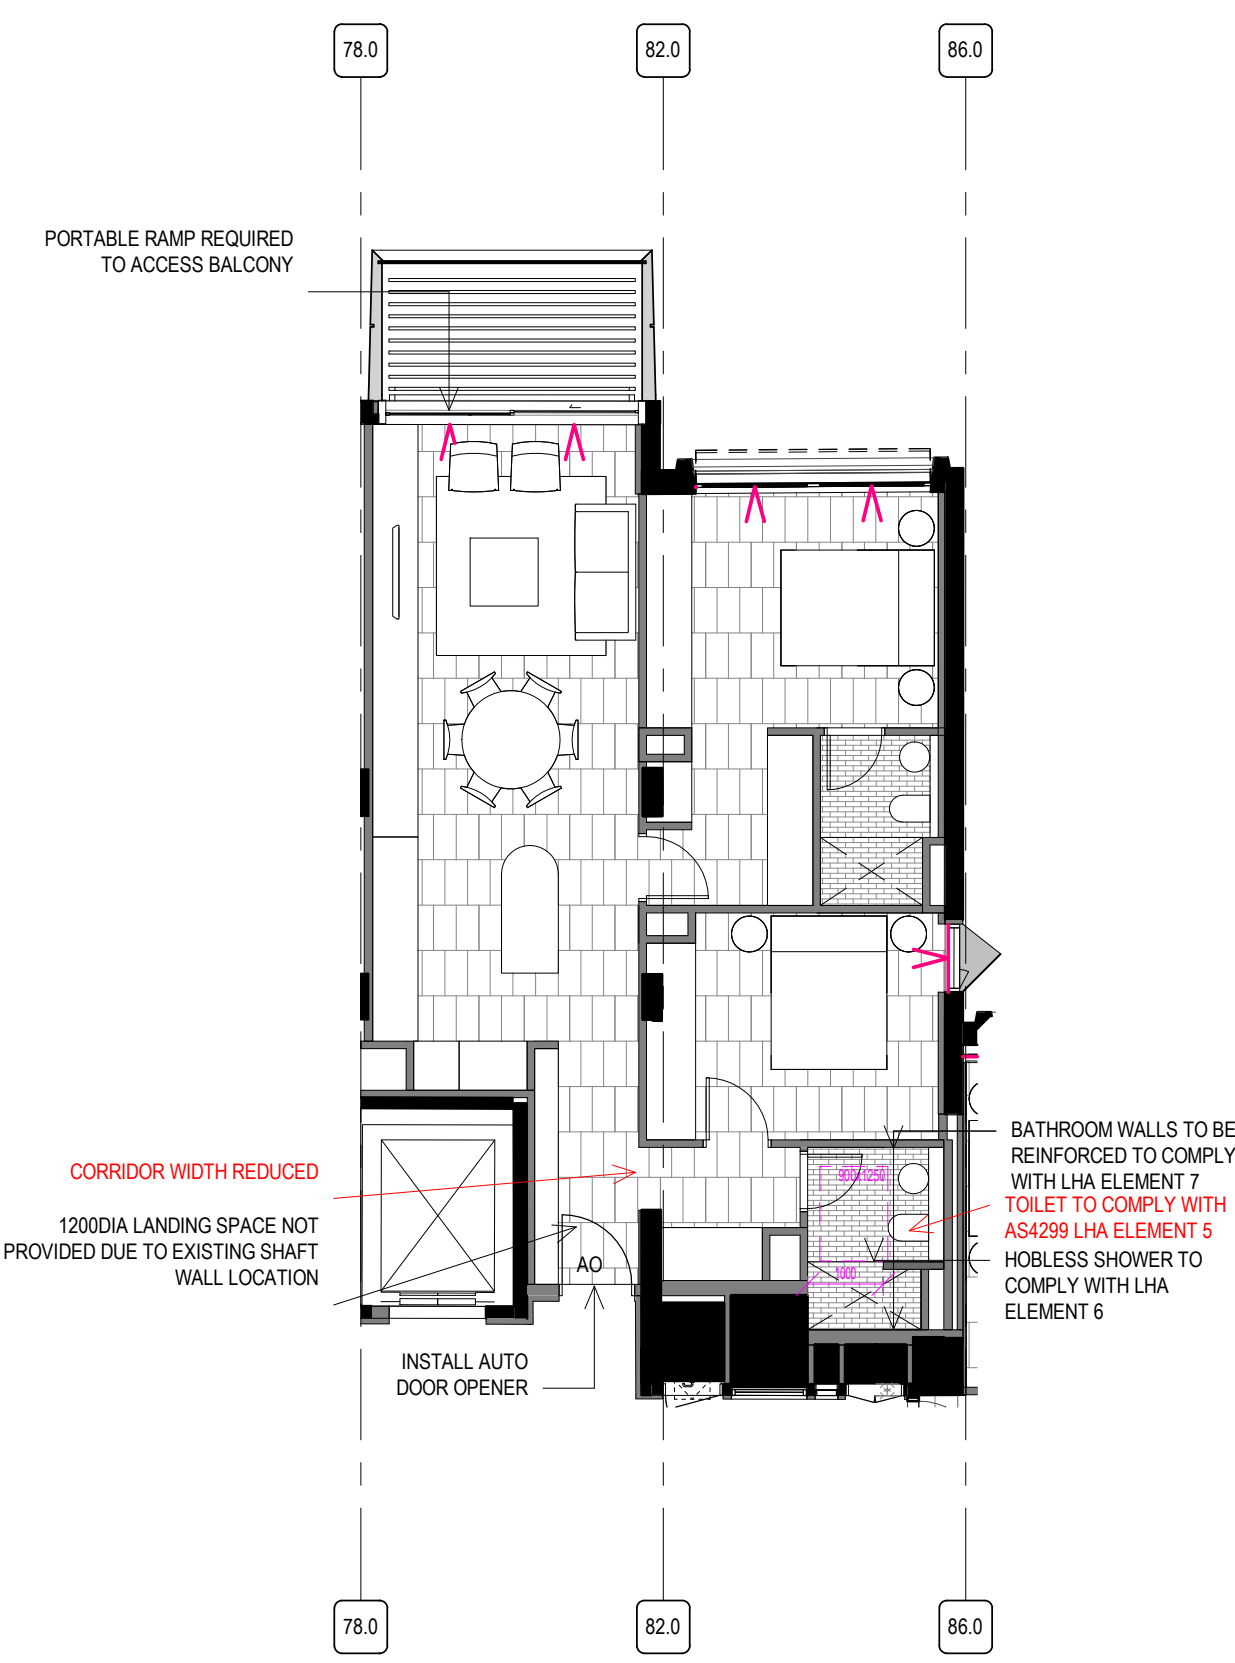

4 TYPE 2A-2 LIVABLE  
00:00-00-00:00 (TYPE 2A-1 MIRRORED)