





DRAWING LIST

0001	COVER SHEET
0002	DRAWING LIST
0003	SITE LOCATION PLAN
0004	SITE SURVEY
0005	SITE PLAN
0006	GROUND PLANE PLAN
0007	GROUND PLAN
0008	LEVEL 01 PLAN
0009	LEVEL 02 PLAN
0010	ROOF PLAN
0011	GROUND PLAN: ACCESS AND CIRCULATION
0012	SECTION SHEET 01
0013	SECTION SHEET 02
0014	STREETSCAPE LACHLAN STREET & BURNSIDE DRIVE
0015	ELEVATION SHEET 01
0016	ELEVATION SHEET 02
0017	FACADE DETAIL
0018	WAYFINDING & SIGNAGE STRATEGY
0019	ARTIST IMPRESSION LACHLAN STREET LOOKING EAST
0020	ARTIST IMPRESSION BURNSIDE DRIVE
0021	ARTIST IMPRESSION
0022	SUN SHADOW DIAGRAMS SHEET 01
0023	SUN SHADOW DIAGRAMS SHEET 02
0024	MATERIALS AND FINISHES SELECTION



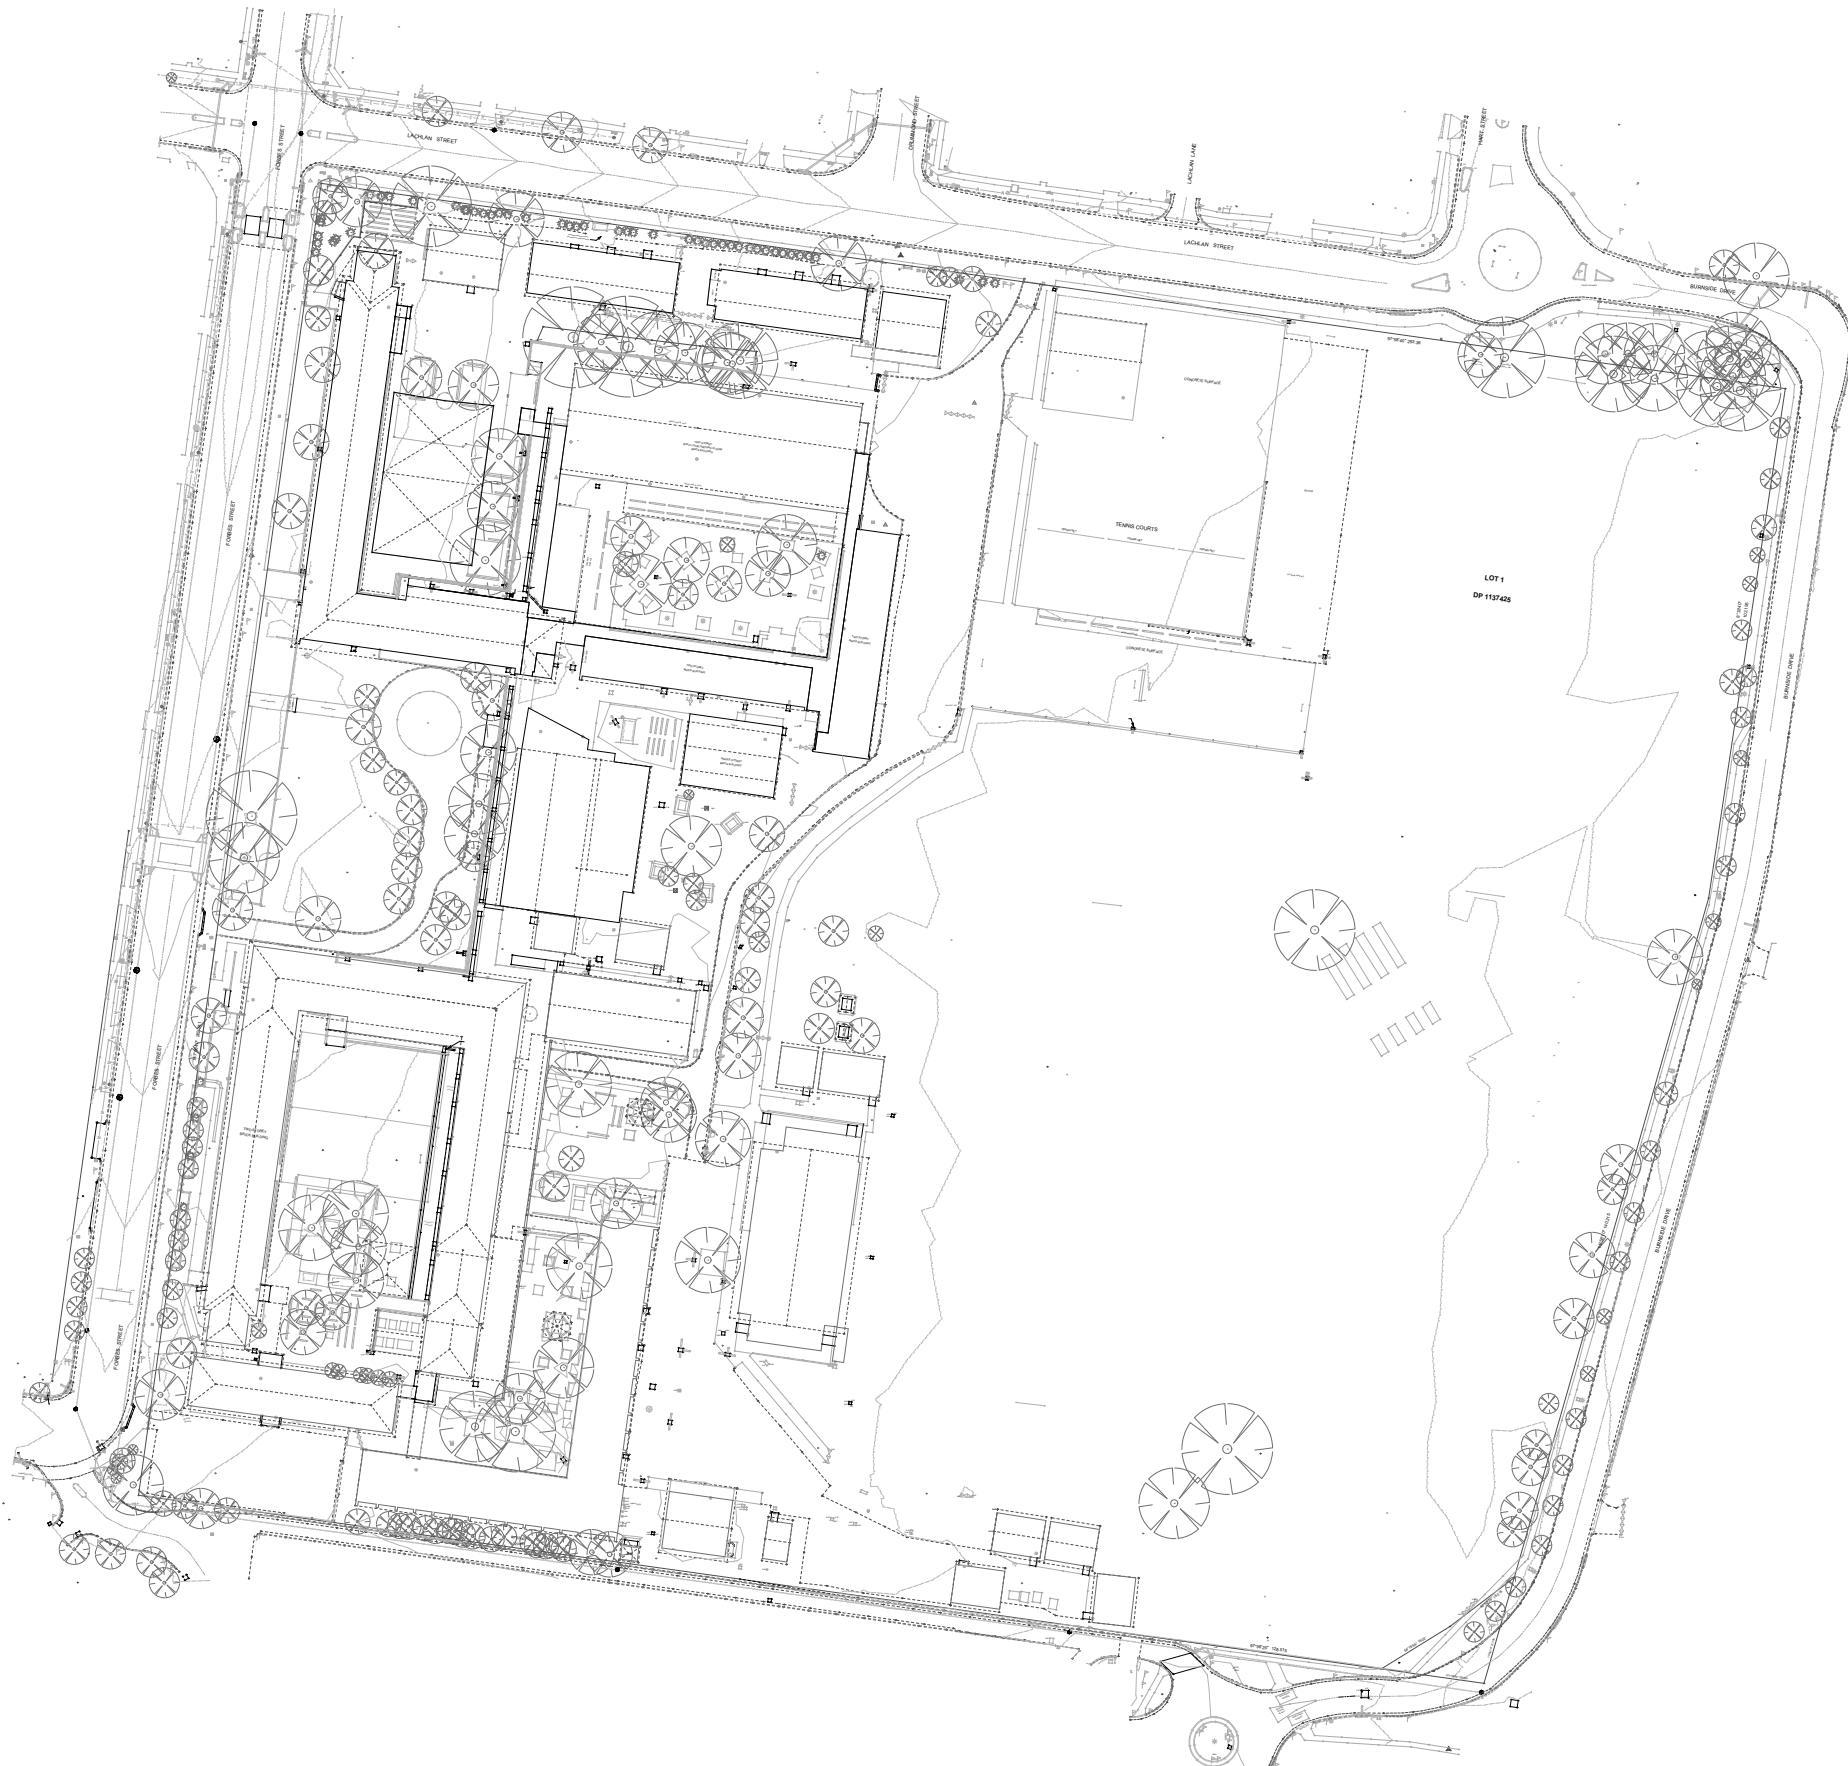

PLOT DATE : 08/02/2021	<div>DETAIL SURVEY OVER LOT 1 IN DP 1137425 (LIVERPOOL BOYS & LIVERPOOL GIRLS HIGH)</div>	<div>----- CHECKED BY JOHN LOWE/CANDICE LOWE REGISTERED SURVEYOR UNDER THE SURVEYING ACT 2002</div>	<div>JOHN LOWE AND ASSOCIATES PTY LTD CONSULTING LAND AND ENGINEERING SURVEYORS</div>	
DATE OF SURVEY : 19/10/18 - 3/12/18			<div>LIVERPOOL</div>	<div>TAHMOOR</div>
DATUM: AHD			<div>81 ELIZABETH DRIVE, LIVERPOOL PHONE : 9602-4582, 9602-40104 PO BOX 465 LIVERPOOL NSW 2170 candice@jlsurveys.com.au</div>	<div>146 LYREBIRD RD, PHEASANTS NEST PHONE : 4684-3227 john@jlsurveys.com.au</div>
DRAWN BY: C.LOWE			<div>A.B.N. 76 071 037 959</div>	

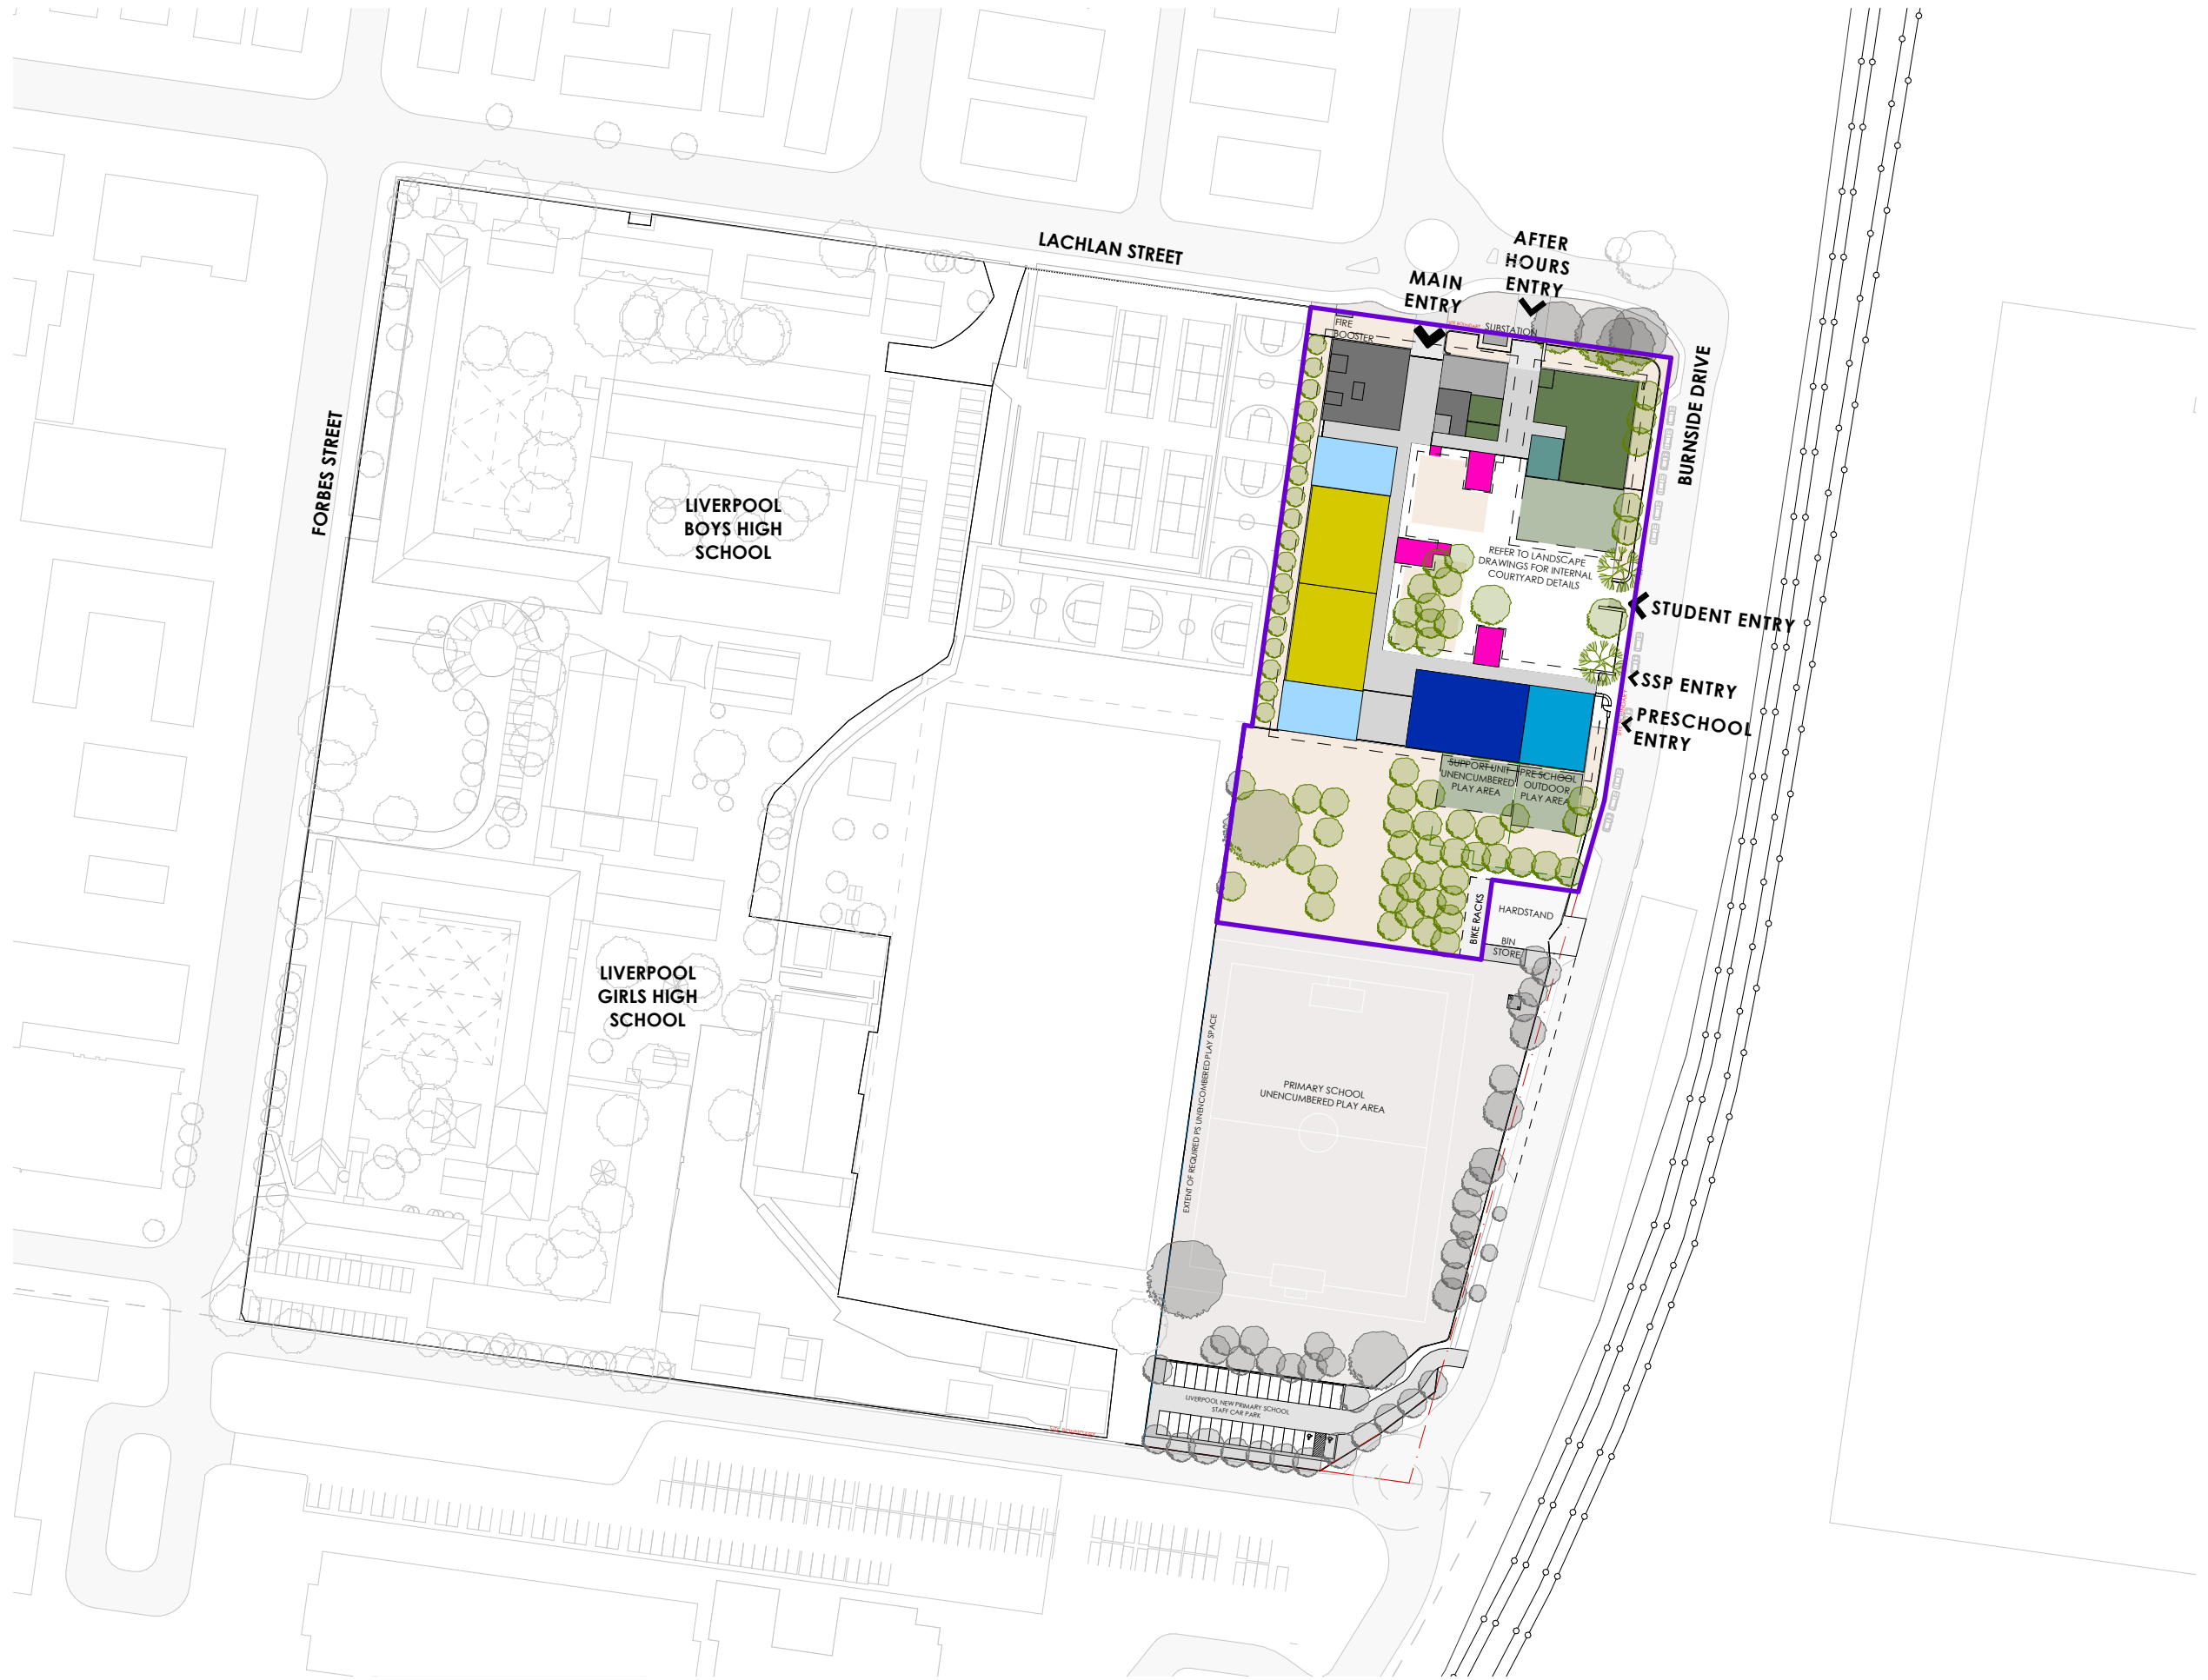

- EXTENT OF APPLICATION
- COLA
- COMMUNITY & SHARED FACILITIES
- CANTEEN
- LIBRARY
- ADMINISTRATION & STAFF
- TEACHING & LEARNING AREAS
- SPECIAL PROGRAMS UNIT
- SUPPORT UNIT
- PRESCHOOL
- CIRCULATION
- AMENITIES
- SERVICES

REV.	DATE	DESCRIPTION
B	29/04/2021	SSD SUBMISSION
A	12/03/2021	NEW DRAWING


CHK
KJ
KJ

PROJECT
NEW LIVERPOOL PRIMARY SCHOOL
SOUTHERN SUBURBS CLUSTER
FORBES STREET LIVERPOOL NSW 2170

PROJECT NORTH SCALE
1:1500 @A3
25mm ON ORIGINAL

DRAWING
SITE PLAN
PRINT DATE 6/05/2021
ISSUE B

PROJECT NO. 22102
DRAWING NO. NLPs-AR-DRG-SSDA-0005
PHASE
STATE SIGNIFICANT DEVELOPMENT APPLICATION

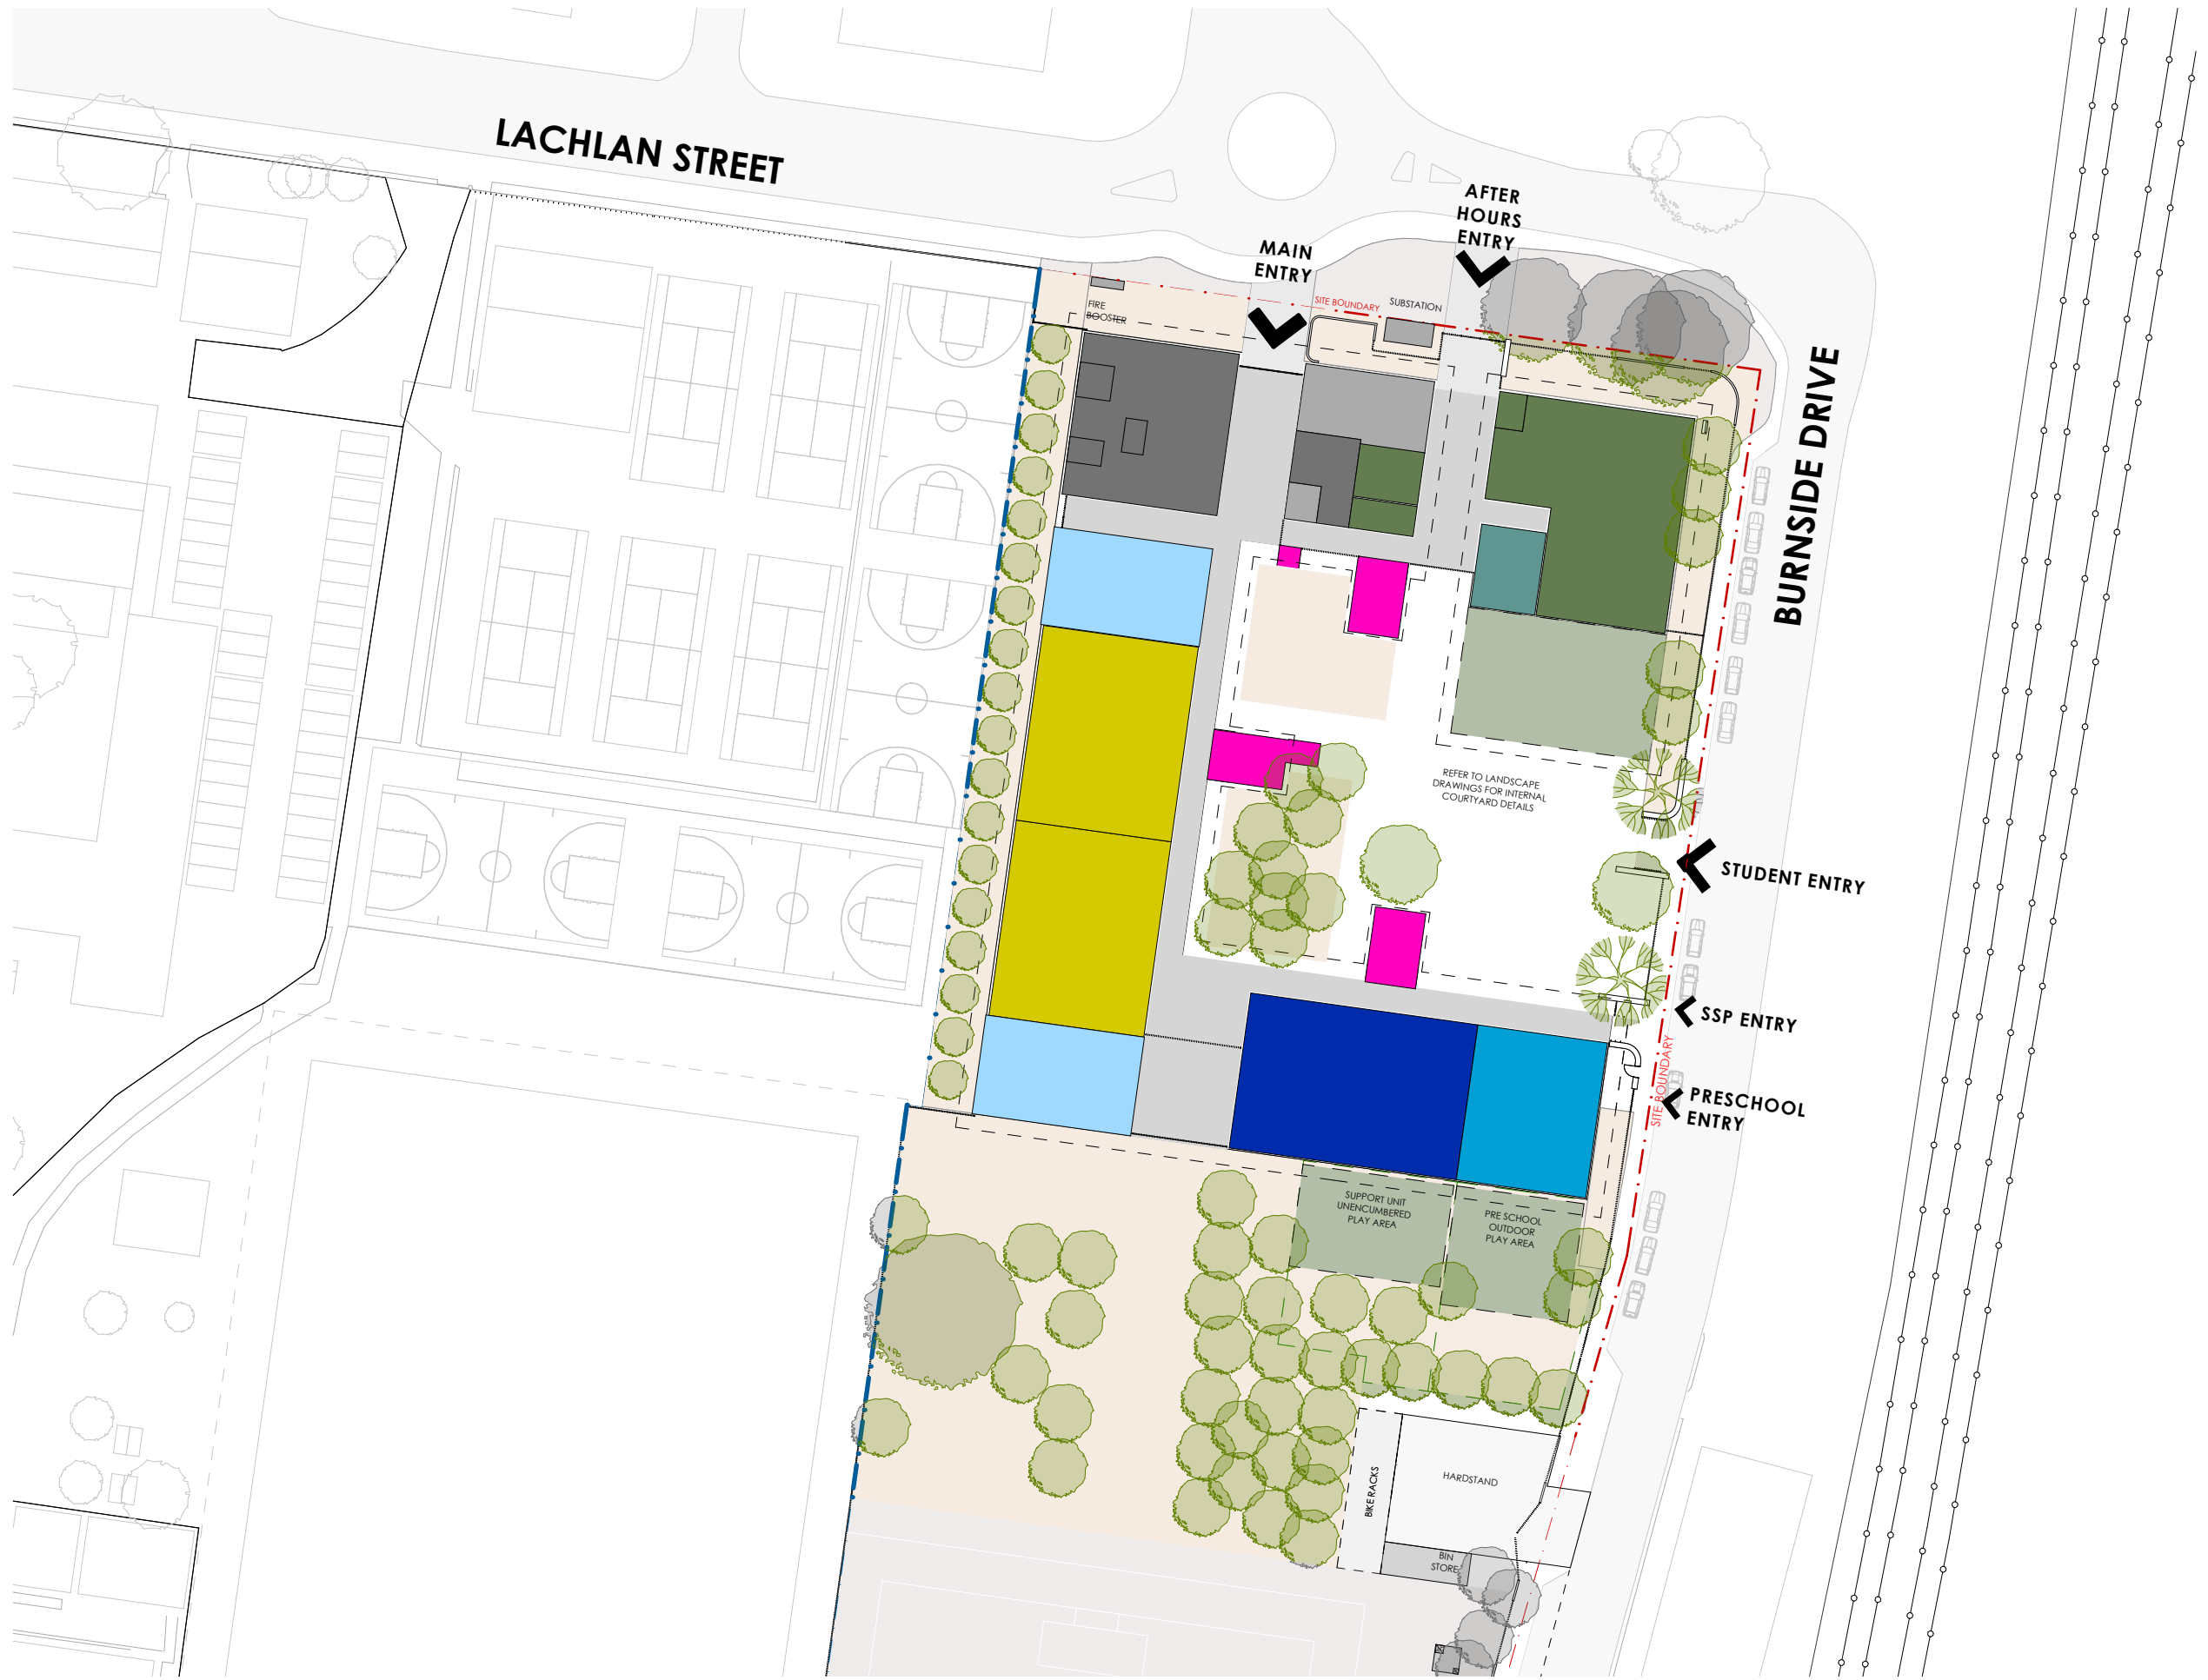

- COLA
- COMMUNITY & SHARED FACILITIES
- CANTEEN
- LIBRARY
- ADMINISTRATION & STAFF
- TEACHING & LEARNING AREAS
- SPECIAL PROGRAMS UNIT
- SUPPORT UNIT
- PRESCHOOL
- CIRCULATION
- AMENITIES
- SERVICES



- COLA
- COMMUNITY & SHARED FACILITIES
- CANTEEN
- LIBRARY
- ADMINISTRATION & STAFF
- TEACHING & LEARNING AREAS
- SPECIAL PROGRAMS UNIT
- SUPPORT UNIT
- PRESCHOOL
- CIRCULATION
- AMENITIES
- SERVICES

- COLA
- COMMUNITY & SHARED FACILITIES
- CANTEEN
- LIBRARY
- ADMINISTRATION & STAFF
- TEACHING & LEARNING AREAS
- SPECIAL PROGRAMS UNIT
- SUPPORT UNIT
- PRESCHOOL
- CIRCULATION
- AMENITIES
- SERVICES

REV.	DATE	DESCRIPTION
B	29/04/2021	SSD SUBMISSION
A	12/03/2021	NEW DRAWING

CHK
KJ
KJ

PROJECT
NEW LIVERPOOL PRIMARY SCHOOL
SOUTHERN SUBURBS CLUSTER
FORBES STREET LIVERPOOL NSW 2170

PROJECT NORTH
SCALE
1:500 @A3
25mm ON ORIGINAL

DRAWING
LEVEL 01 PLAN

PRINT DATE
29/04/2021
ISSUE
B

PROJECT NO.
22102
DRAWING NO.
NLPS-AR-DRG-0008
PHASE
STATE SIGNIFICANT DEVELOPMENT APPLICATION



- COLA
- COMMUNITY & SHARED FACILITIES
- CANTEEN
- LIBRARY
- ADMINISTRATION & STAFF
- TEACHING & LEARNING AREAS
- SPECIAL PROGRAMS UNIT
- SUPPORT UNIT
- PRESCHOOL
- CIRCULATION
- AMENITIES
- SERVICES

REV.	DATE	DESCRIPTION
B	29/04/2021	SSD SUBMISSION
A	12/03/2021	NEW DRAWING

CHK
KJ
KJ

PROJECT
NEW LIVERPOOL PRIMARY SCHOOL
SOUTHERN SUBURBS CLUSTER
FORBES STREET LIVERPOOL NSW 2170

PROJECT NORTH SCALE
1:500 @A3
25mm ON ORIGINAL

DRAWING
LEVEL 02 PLAN

PRINT DATE 29/04/2021
ISSUE B

PROJECT NO. 22102
DRAWING NO. NLPS-AR-DRG-0009

PHASE
STATE SIGNIFICANT DEVELOPMENT APPLICATION



- COLA
- COMMUNITY & SHARED FACILITIES
- CANTEEN
- LIBRARY
- ADMINISTRATION & STAFF
- TEACHING & LEARNING AREAS
- SPECIAL PROGRAMS UNIT
- SUPPORT UNIT
- PRESCHOOL
- CIRCULATION
- AMENITIES
- SERVICES

REV.	DATE	DESCRIPTION
B	29/04/2021	SSD SUBMISSION
A	12/03/2021	NEW DRAWING


CHK
KJ
KJ

PROJECT
NEW LIVERPOOL PRIMARY SCHOOL
SOUTHERN SUBURBS CLUSTER
FORBES STREET LIVERPOOL NSW 2170

PROJECT NORTH SCALE
1:500 @A3
25mm ON ORIGINAL


DRAWING
ROOF PLAN
PRINT DATE 29/04/2021
ISSUE B

PROJECT NO. 22102
DRAWING NO. NLPs-AR-DRG-0010
PHASE
STATE SIGNIFICANT DEVELOPMENT APPLICATION

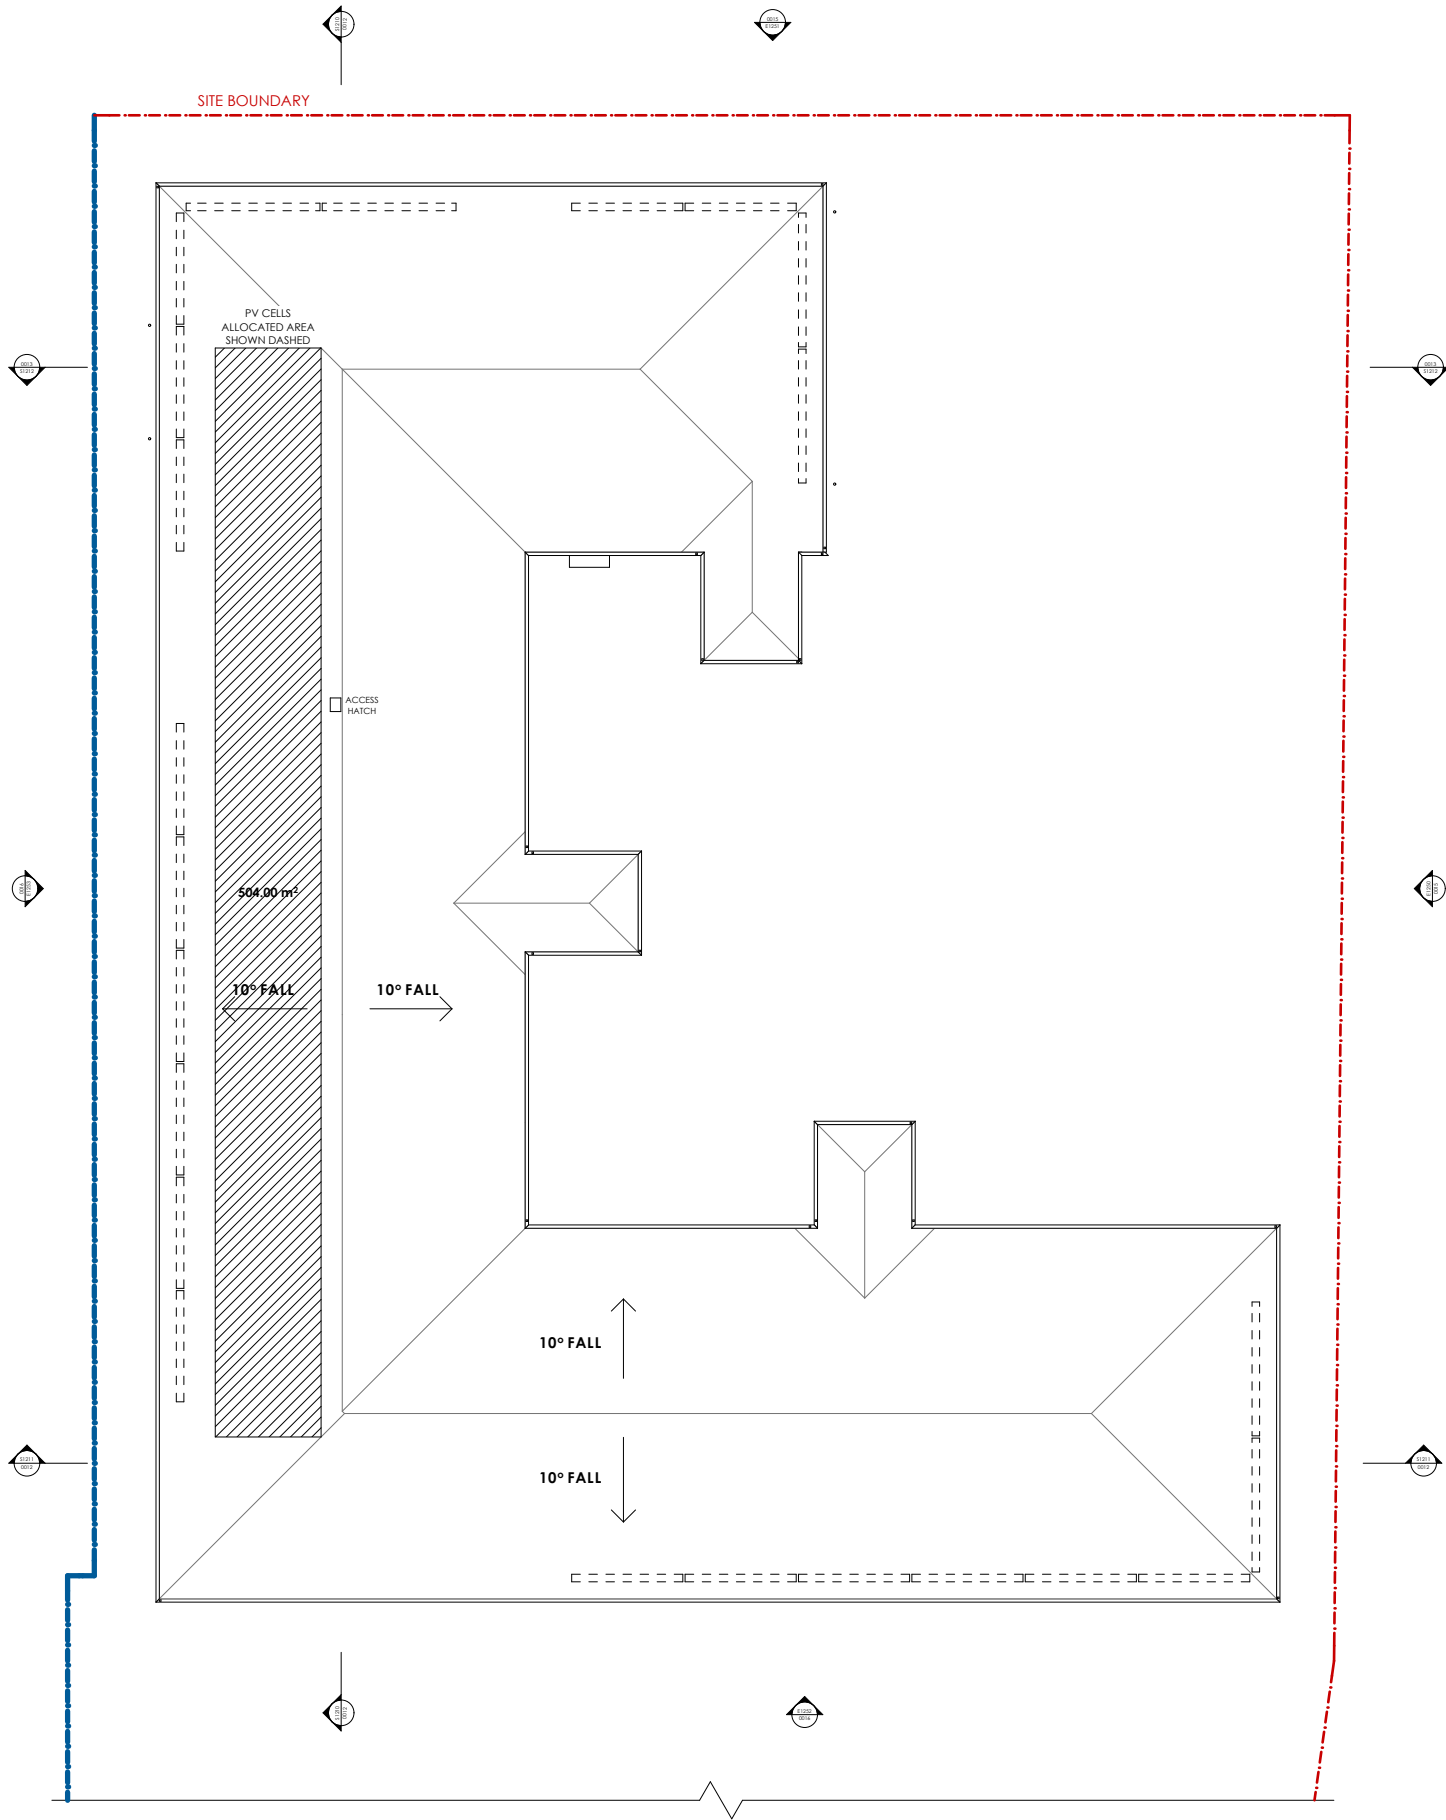





- COLA
- COMMUNITY & SHARED FACILITIES
- CANTEEN
- LIBRARY
- ADMINISTRATION & STAFF
- TEACHING & LEARNING AREAS
- SPECIAL PROGRAMS UNIT
- SUPPORT UNIT
- PRESCHOOL
- CIRCULATION
- AMENITIES
- SERVICES

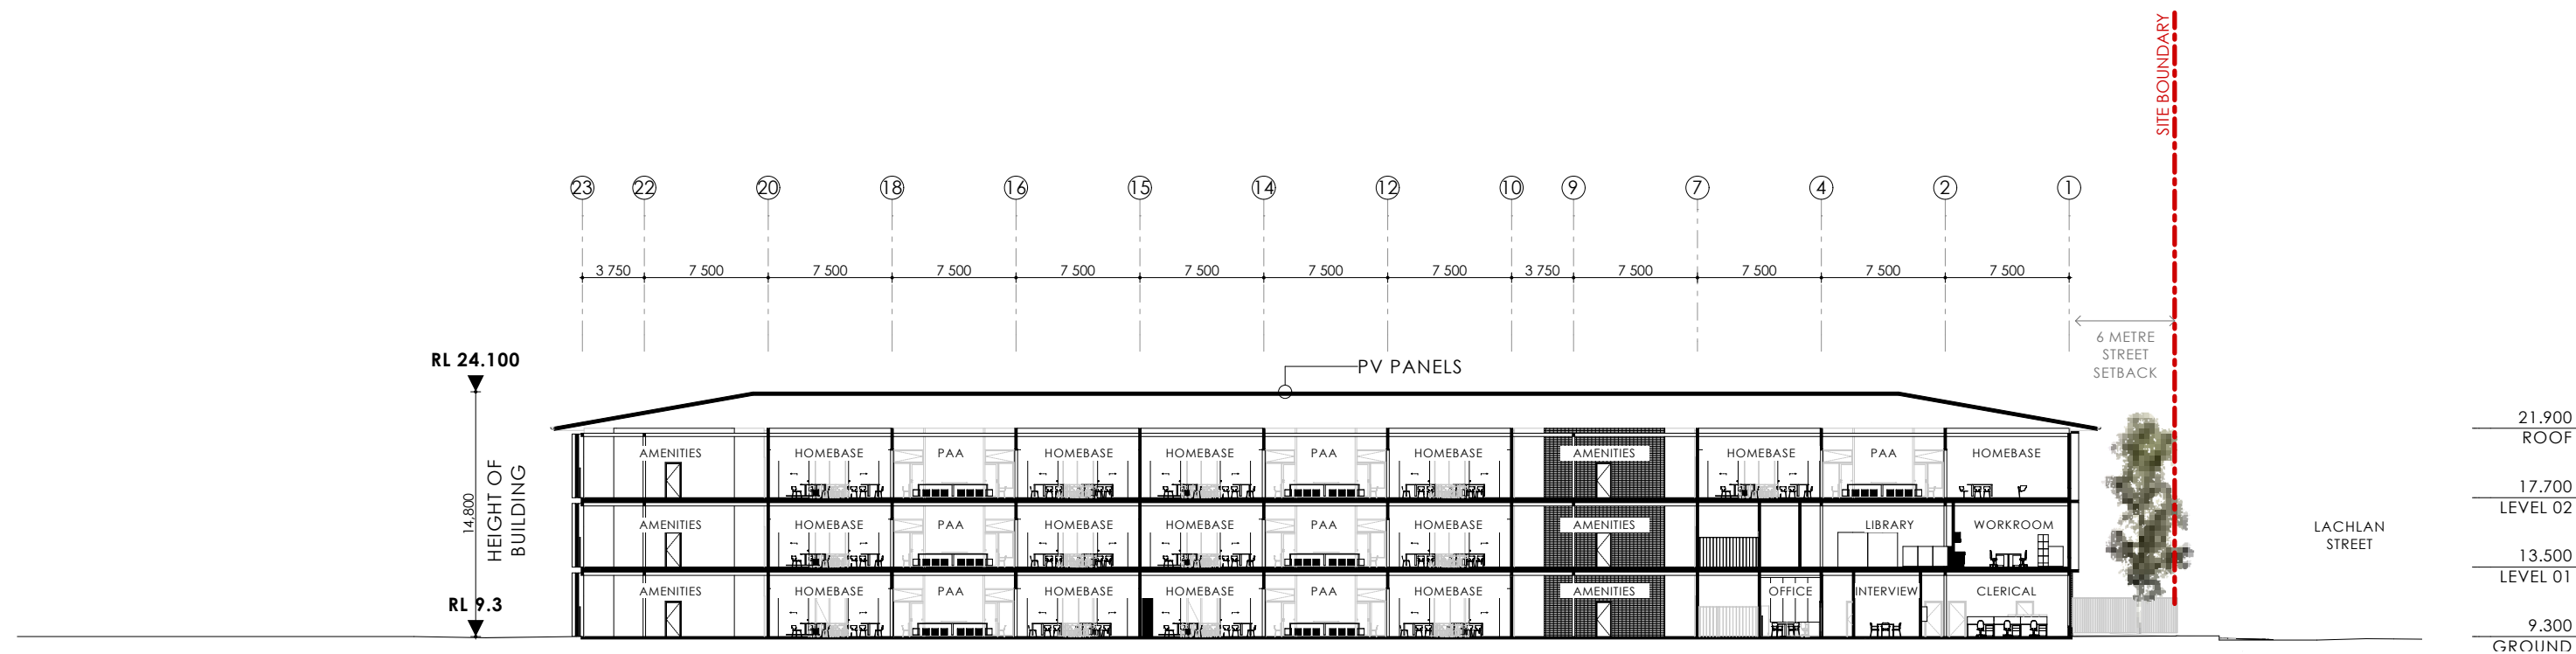


SECTION A

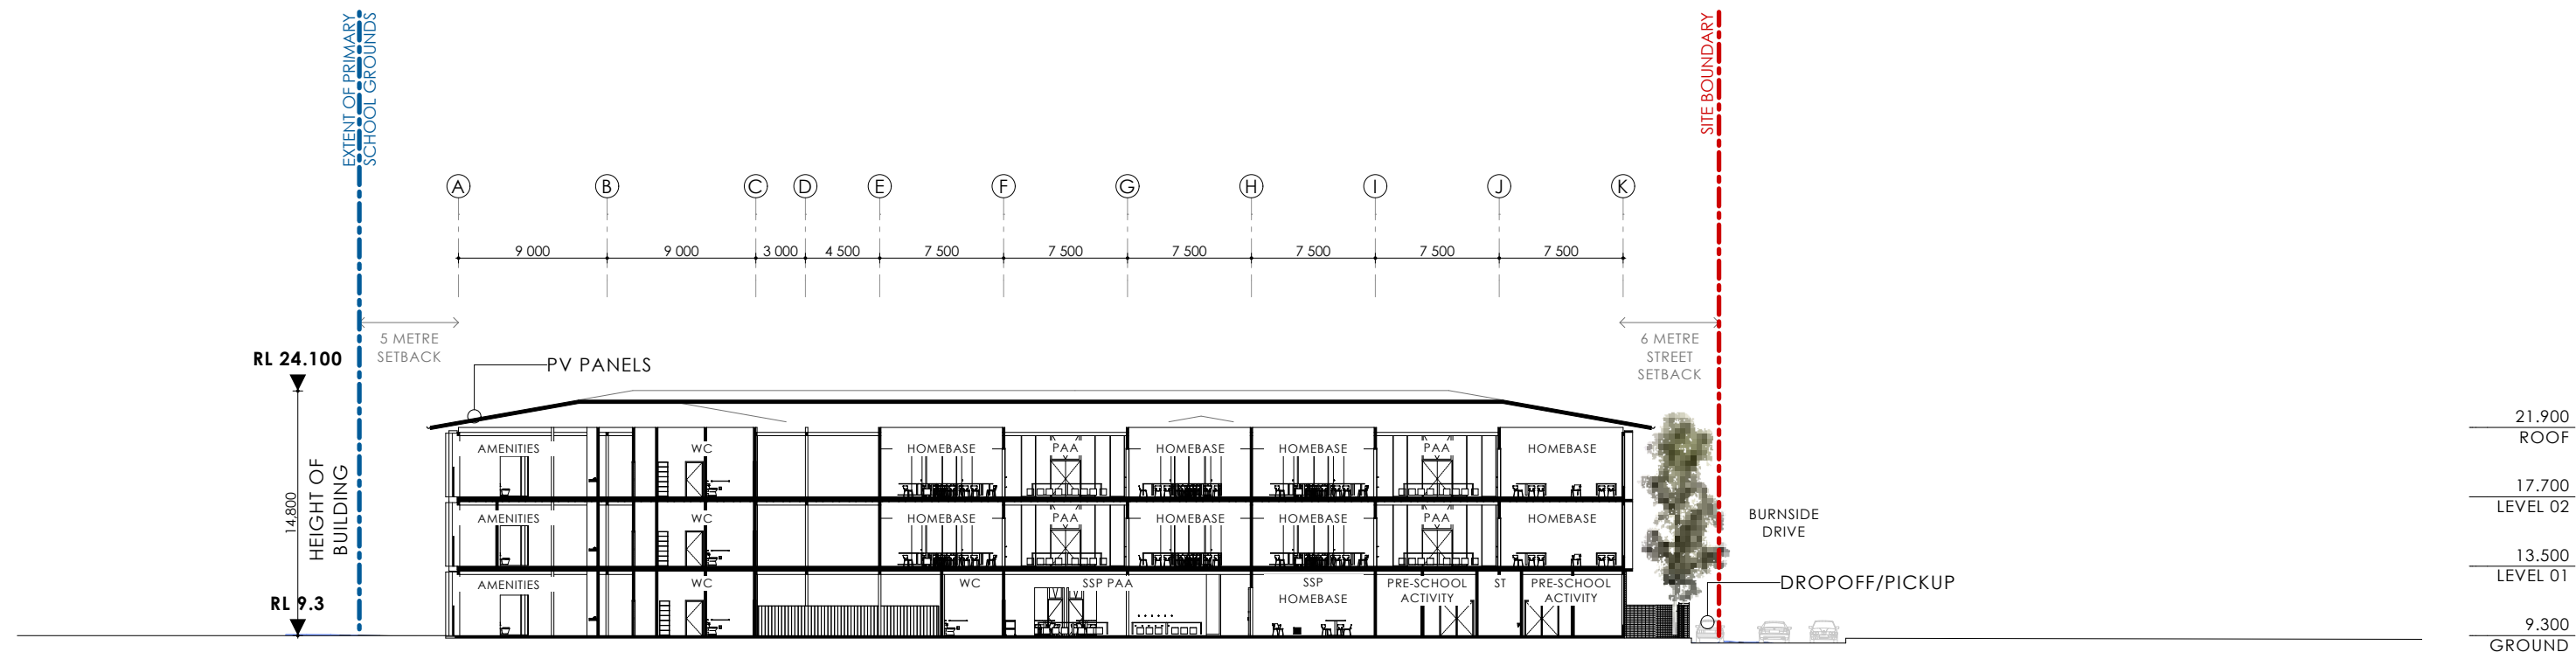


SECTION B

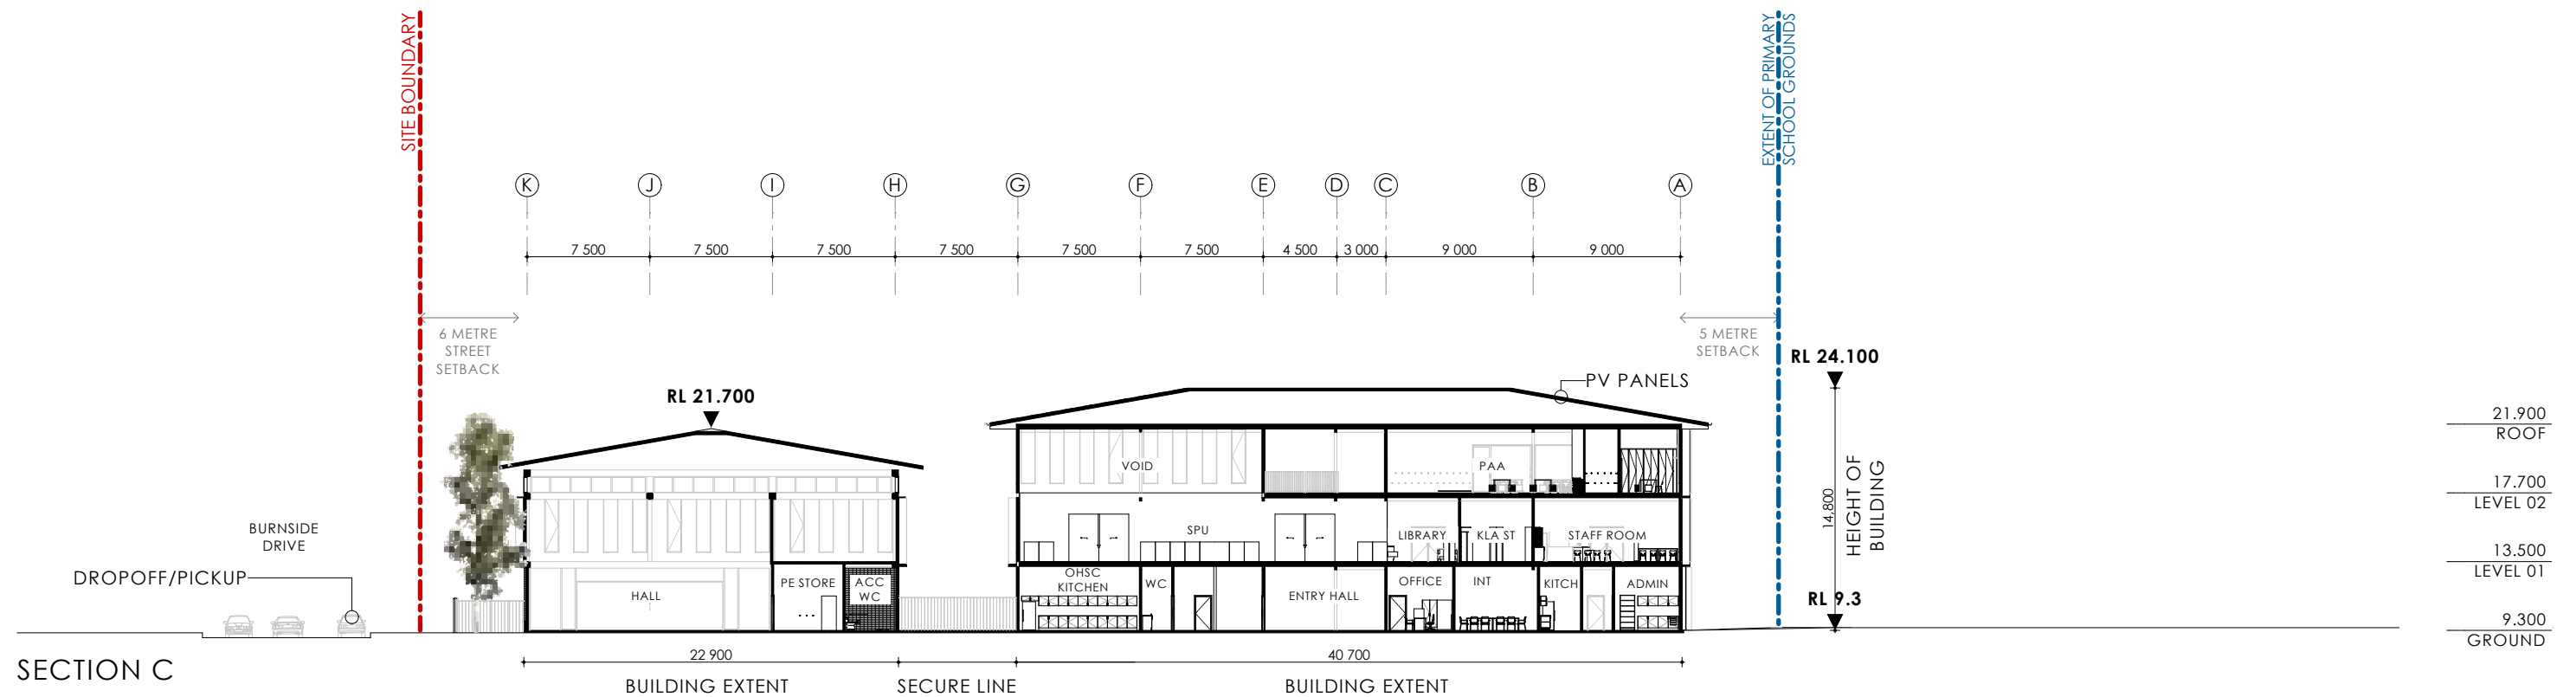


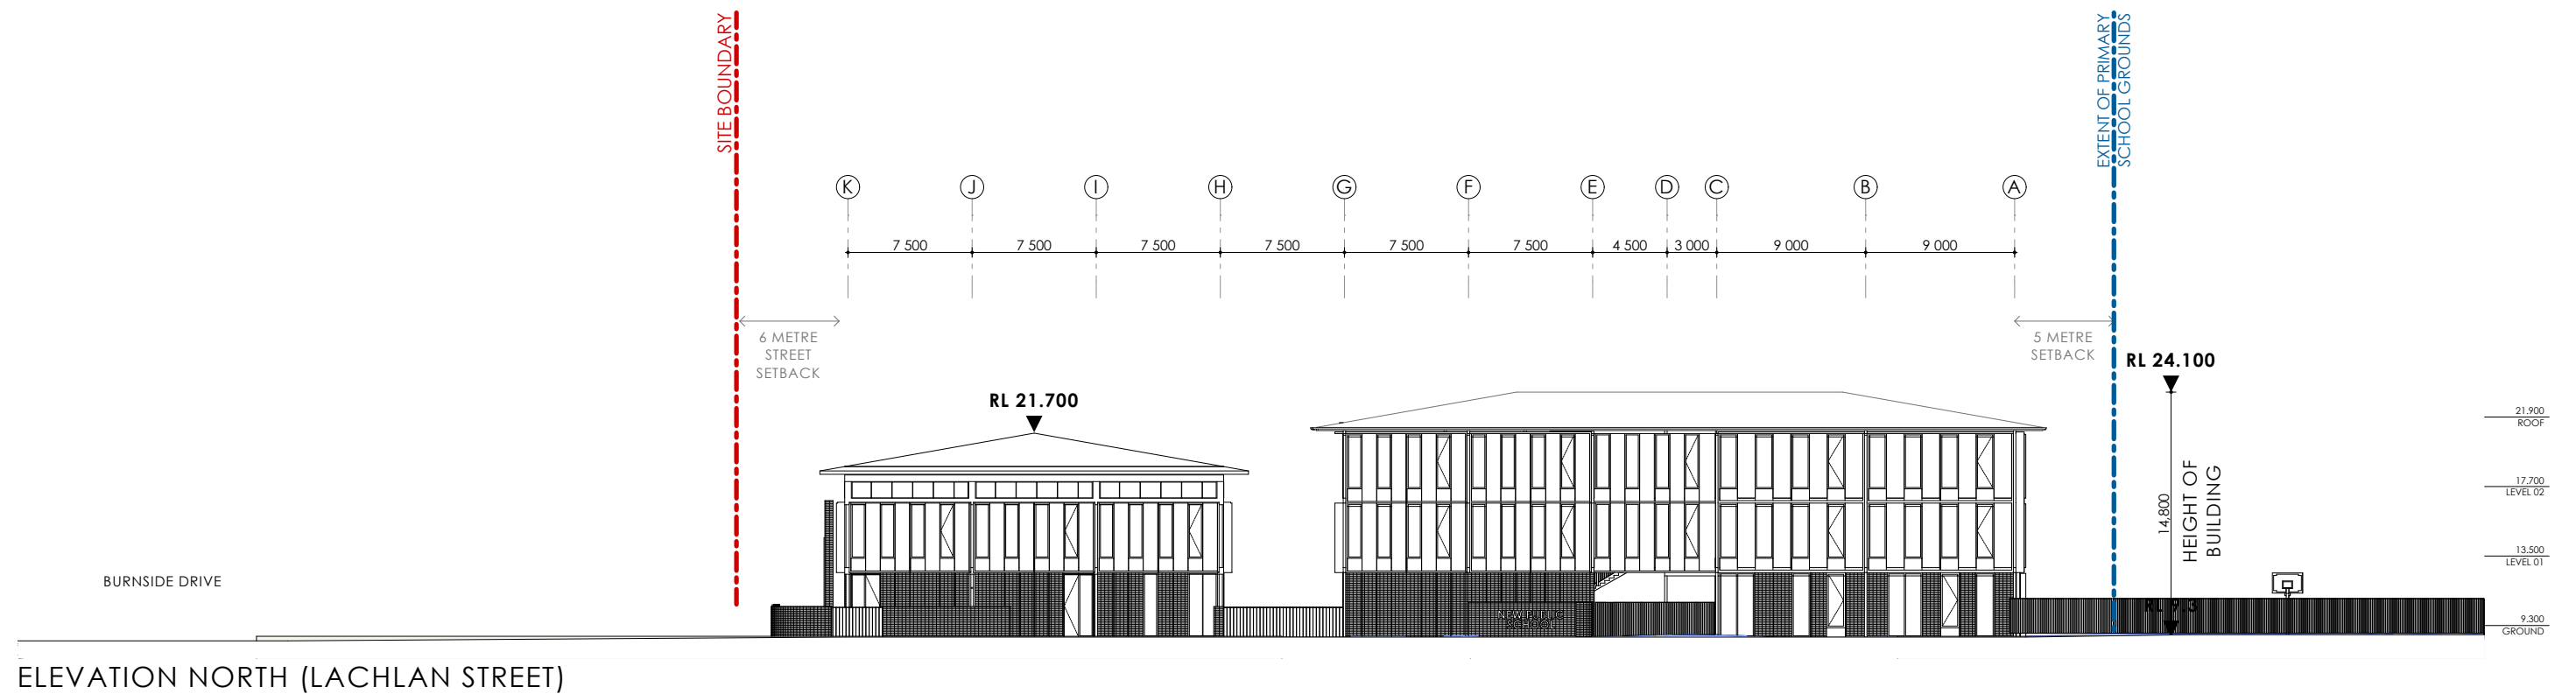


ELEVATION NORTH (LACHLAN STREET)

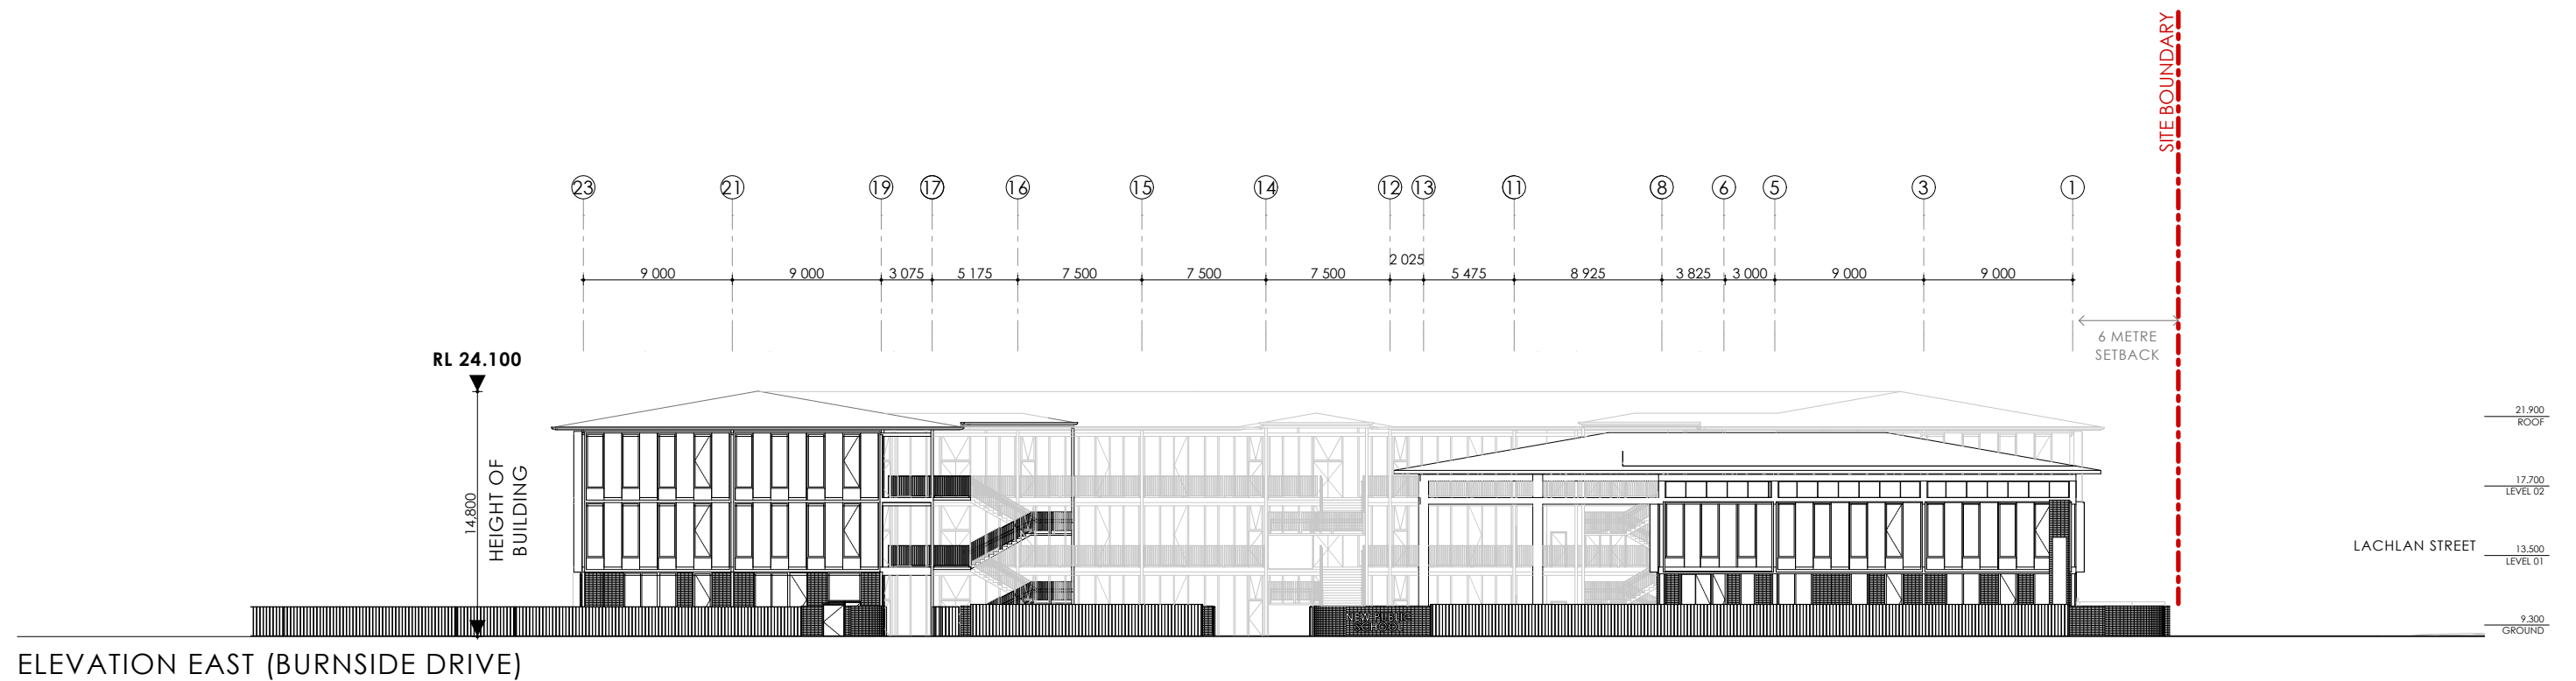


ELEVATION EAST (BURNSIDE DRIVE)

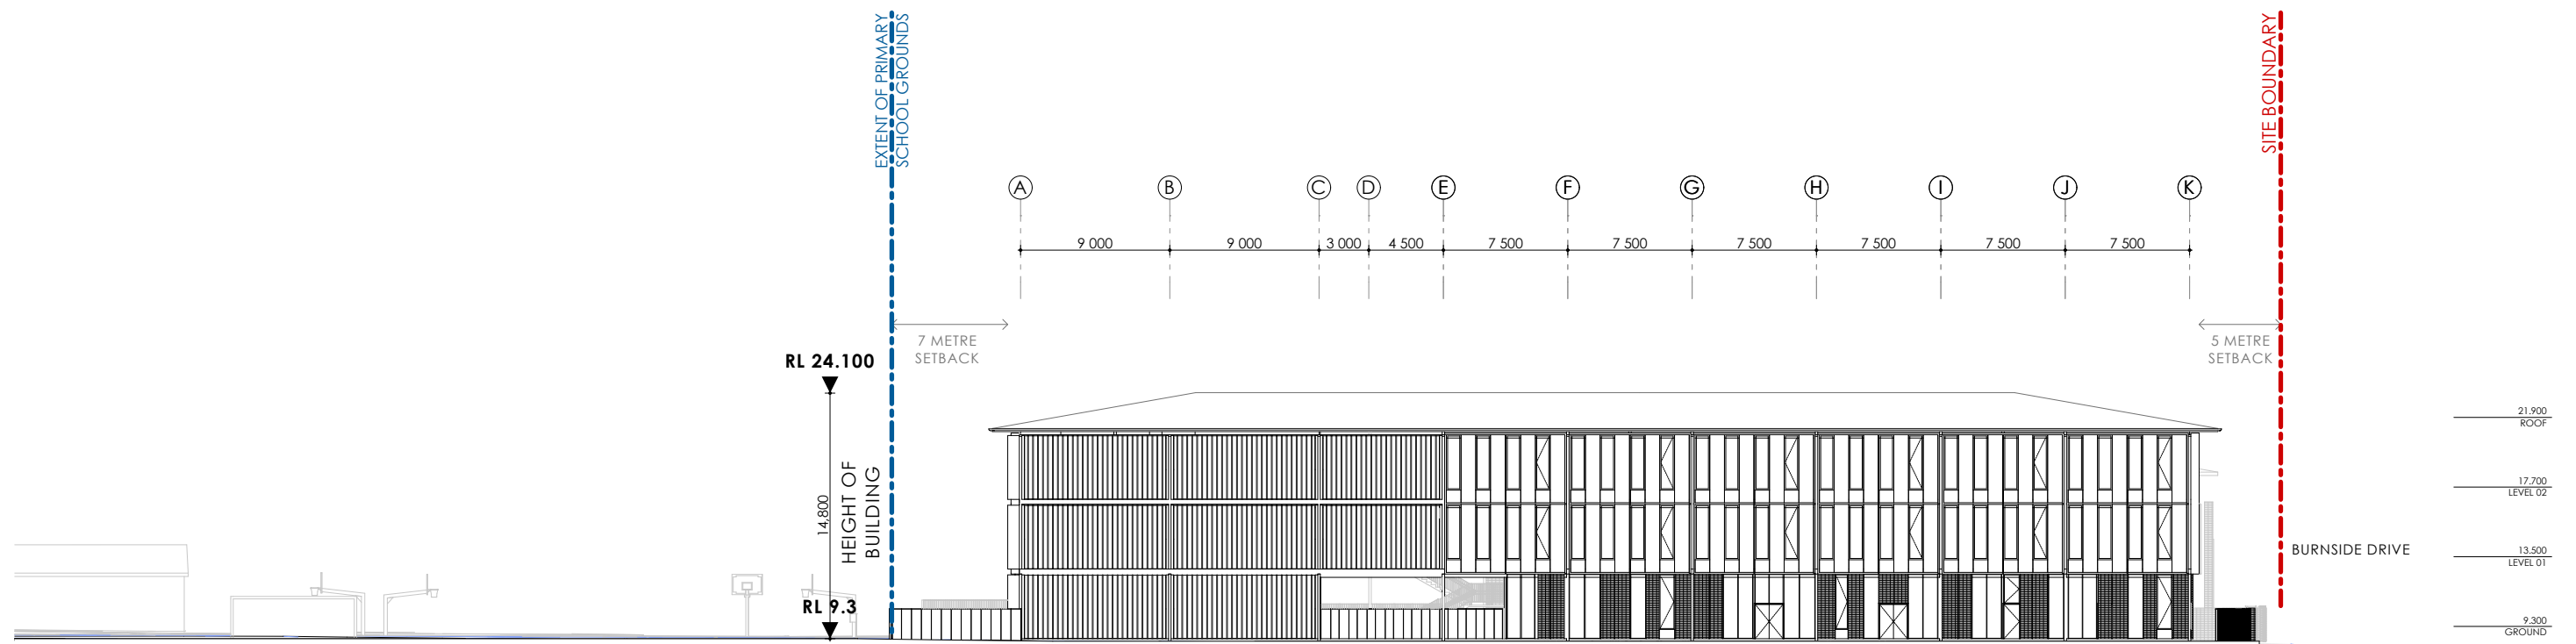


ELEVATION SOUTH

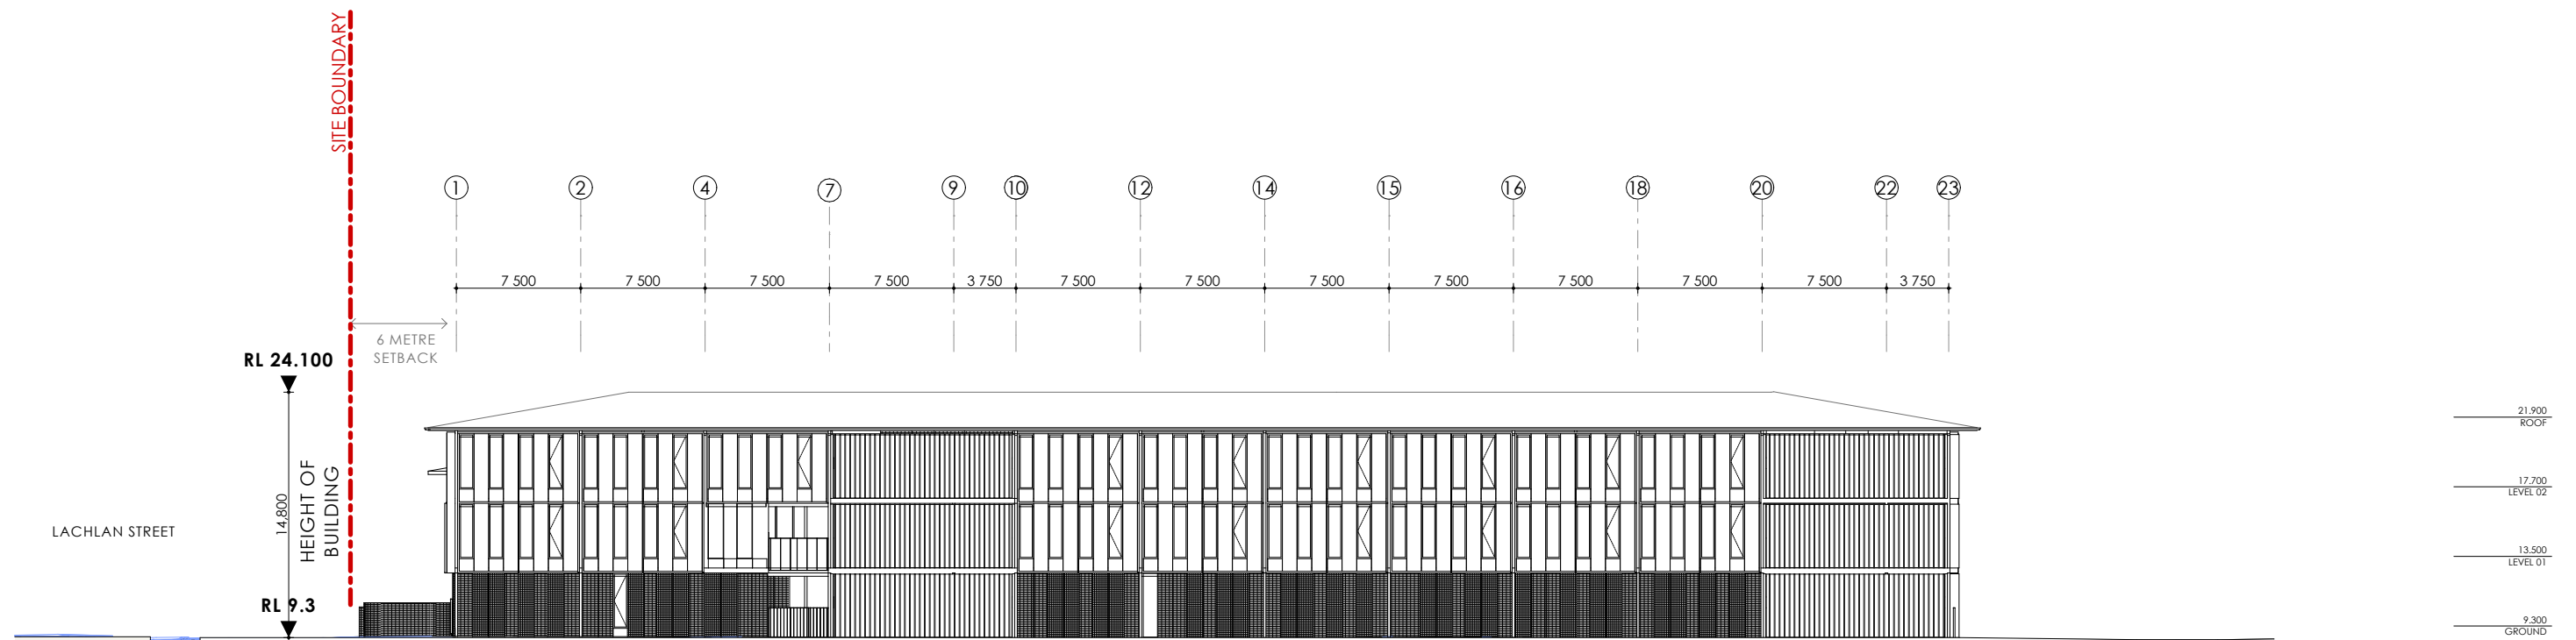


ELEVATION WEST

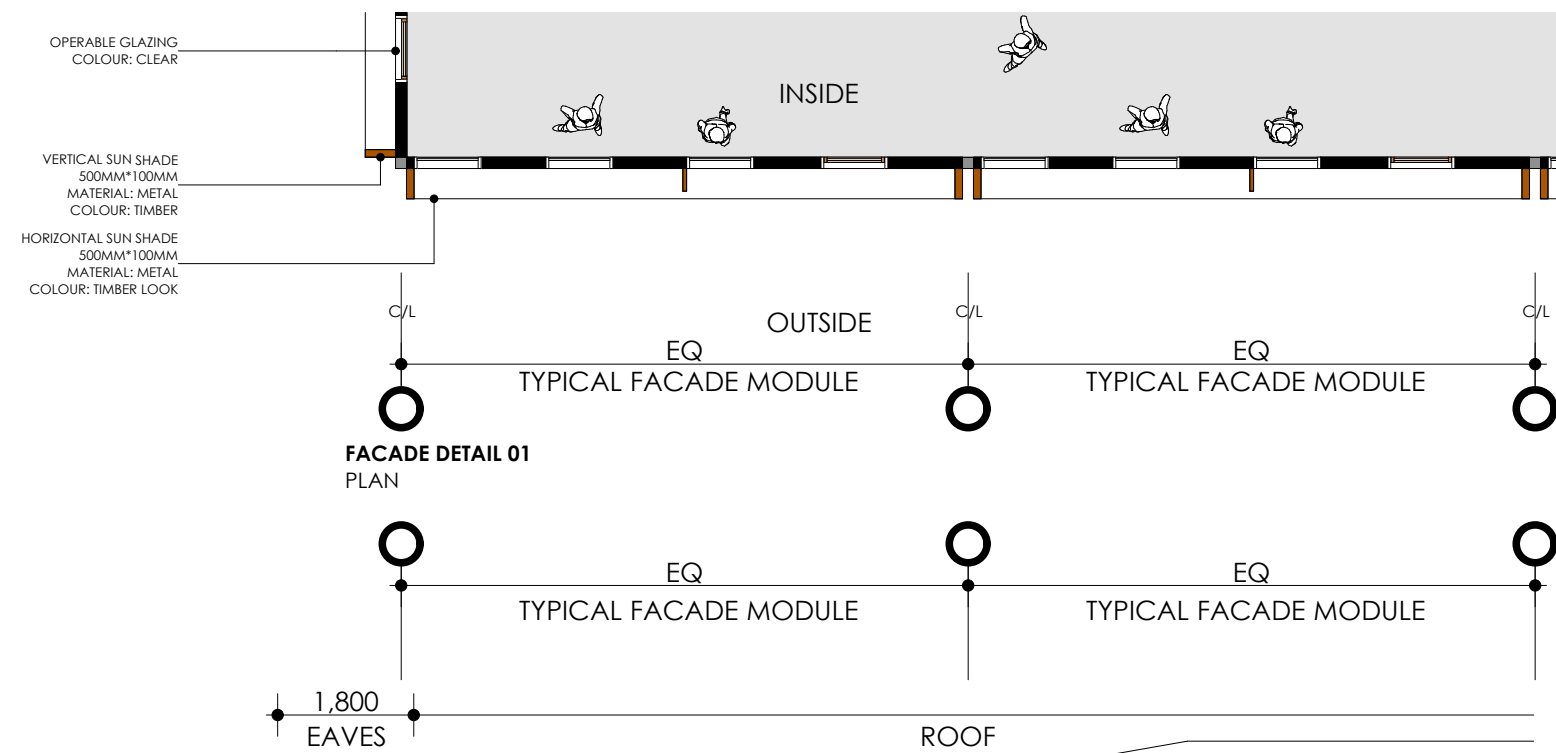


FACADE DETAIL 01
PLAN

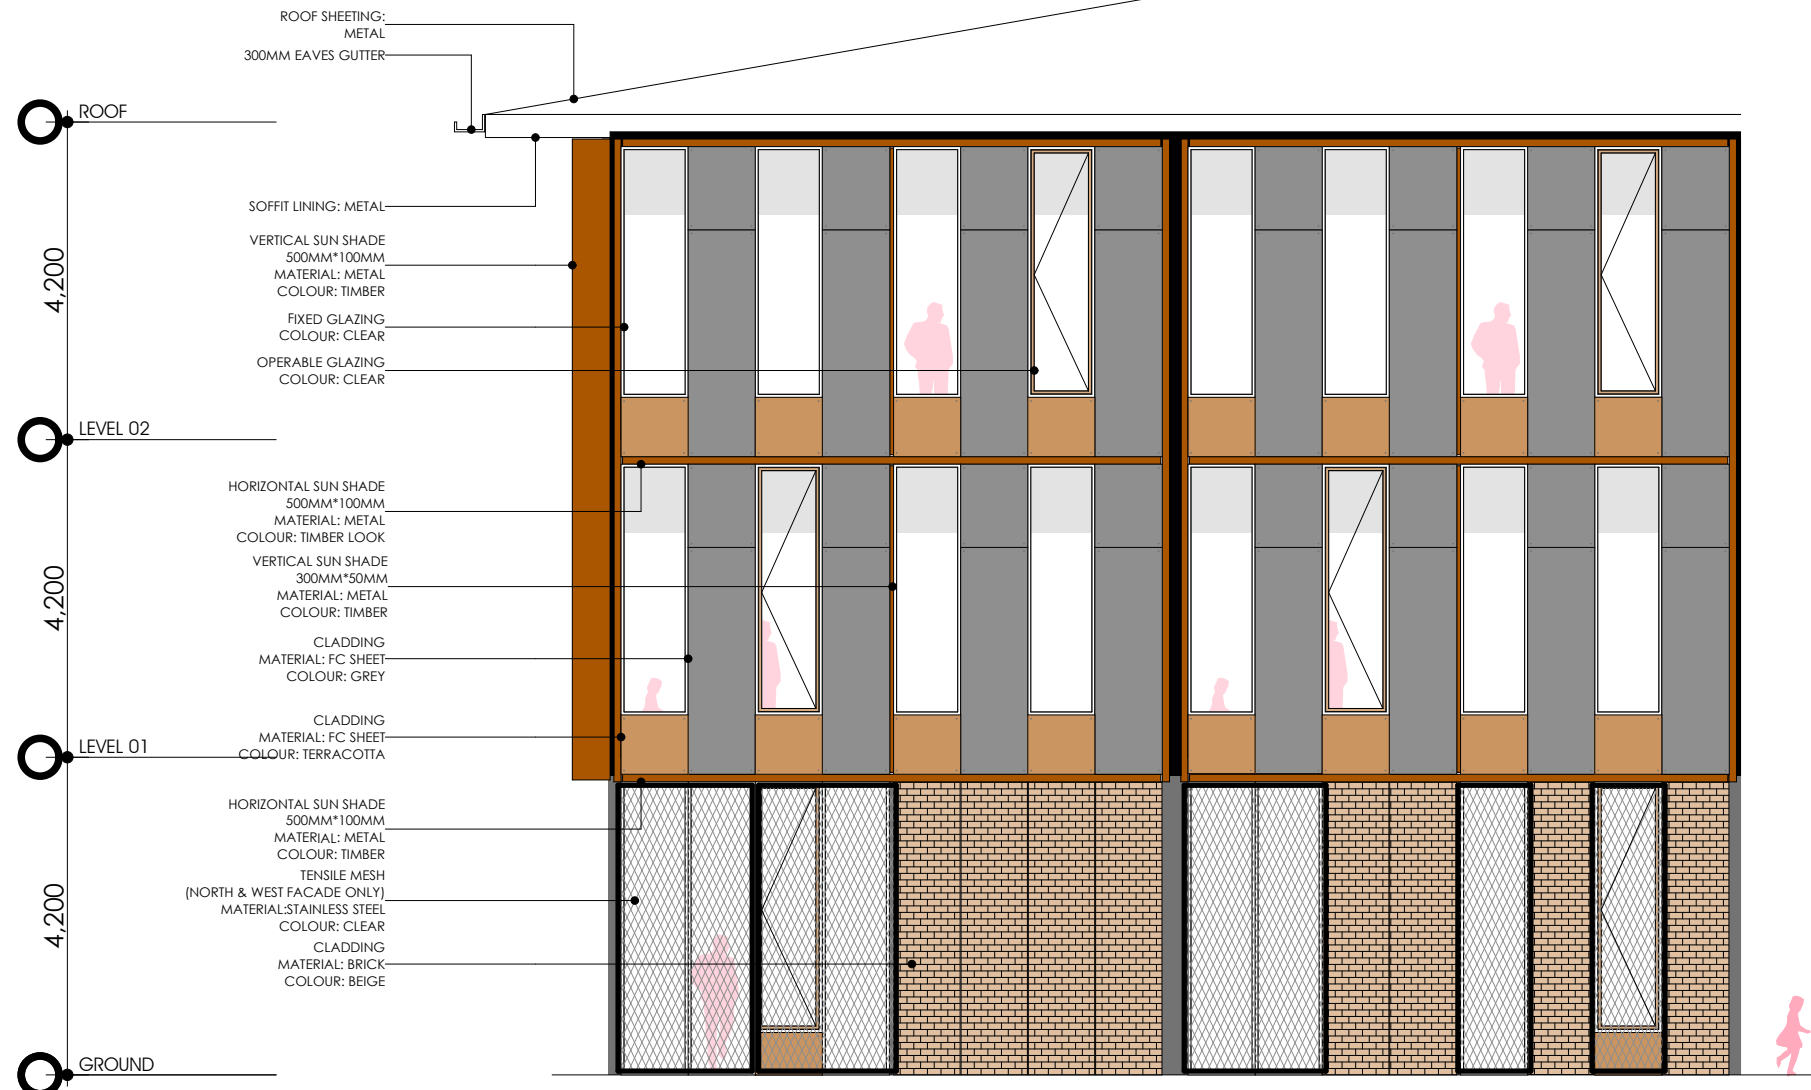


FACADE DETAIL 01
TYPICAL ELEVATION

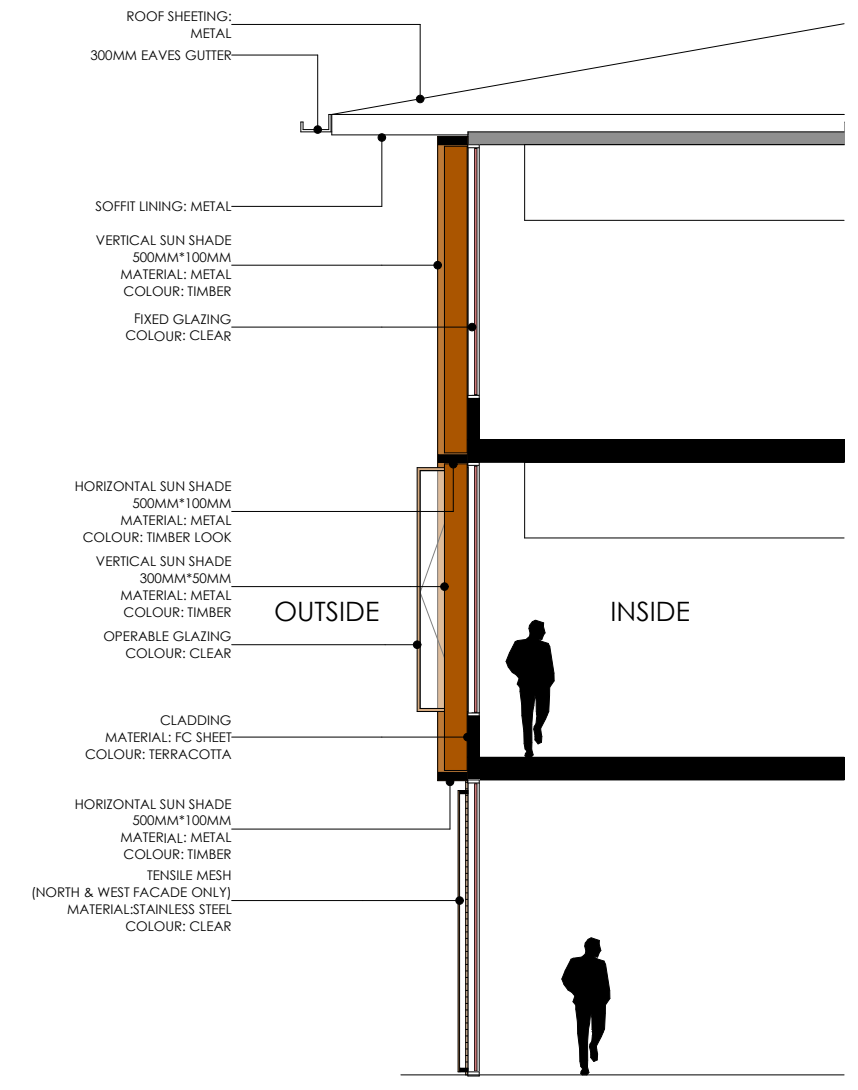


FACADE DETAIL 01
TYPICAL SECTION

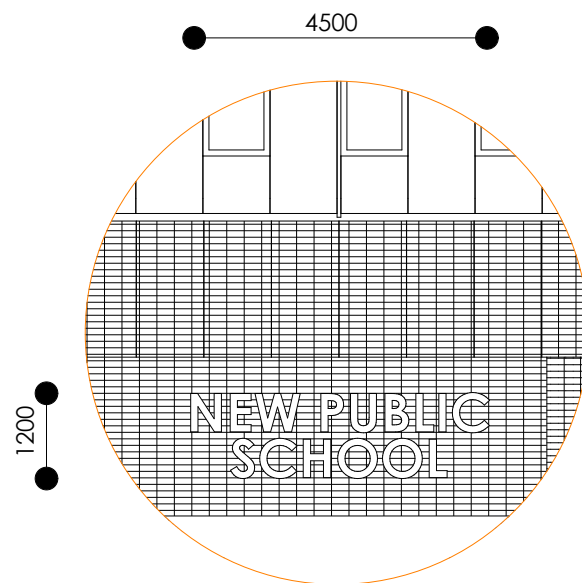


1
FRONT ENTRY SIGNAGE
SCHOOL NAME + LOGO
BRUSHED CHARCOAL METAL FINISH
APPROX 1200 x 4500

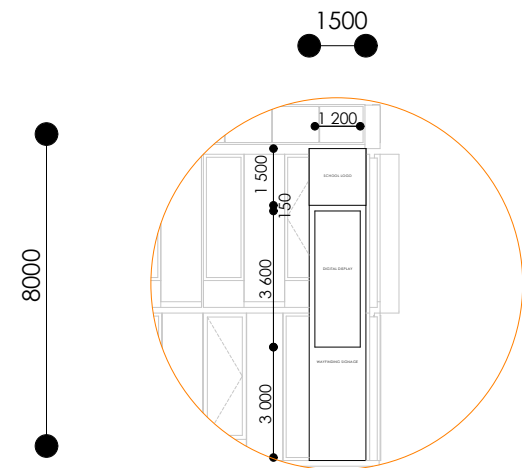

2
SIDE ENTRY INFORMATION SIGNAGE
PYLON CHARCOAL POWERCOATED
METAL CLADDING
APPROX 8000 x 1500
1500 x 1200 ZONE FOR PIN FIXED SCHOOL
LOGO WITH LED BACK LIGHTING
3600 x 1200 DIGITAL DISPLAY PANEL
WHITE POWDERCOATED METAL
WAYFINDING LETTERING

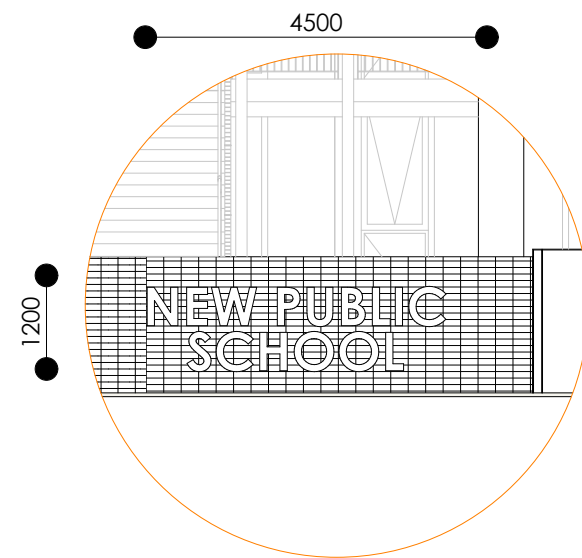

3
SIDE ENTRY DROP OFF ZONE SIGNAGE
SCHOOL NAME + LOGO
BRUSHED CHARCOAL METAL FINISH
APPROX 4500 x 1200

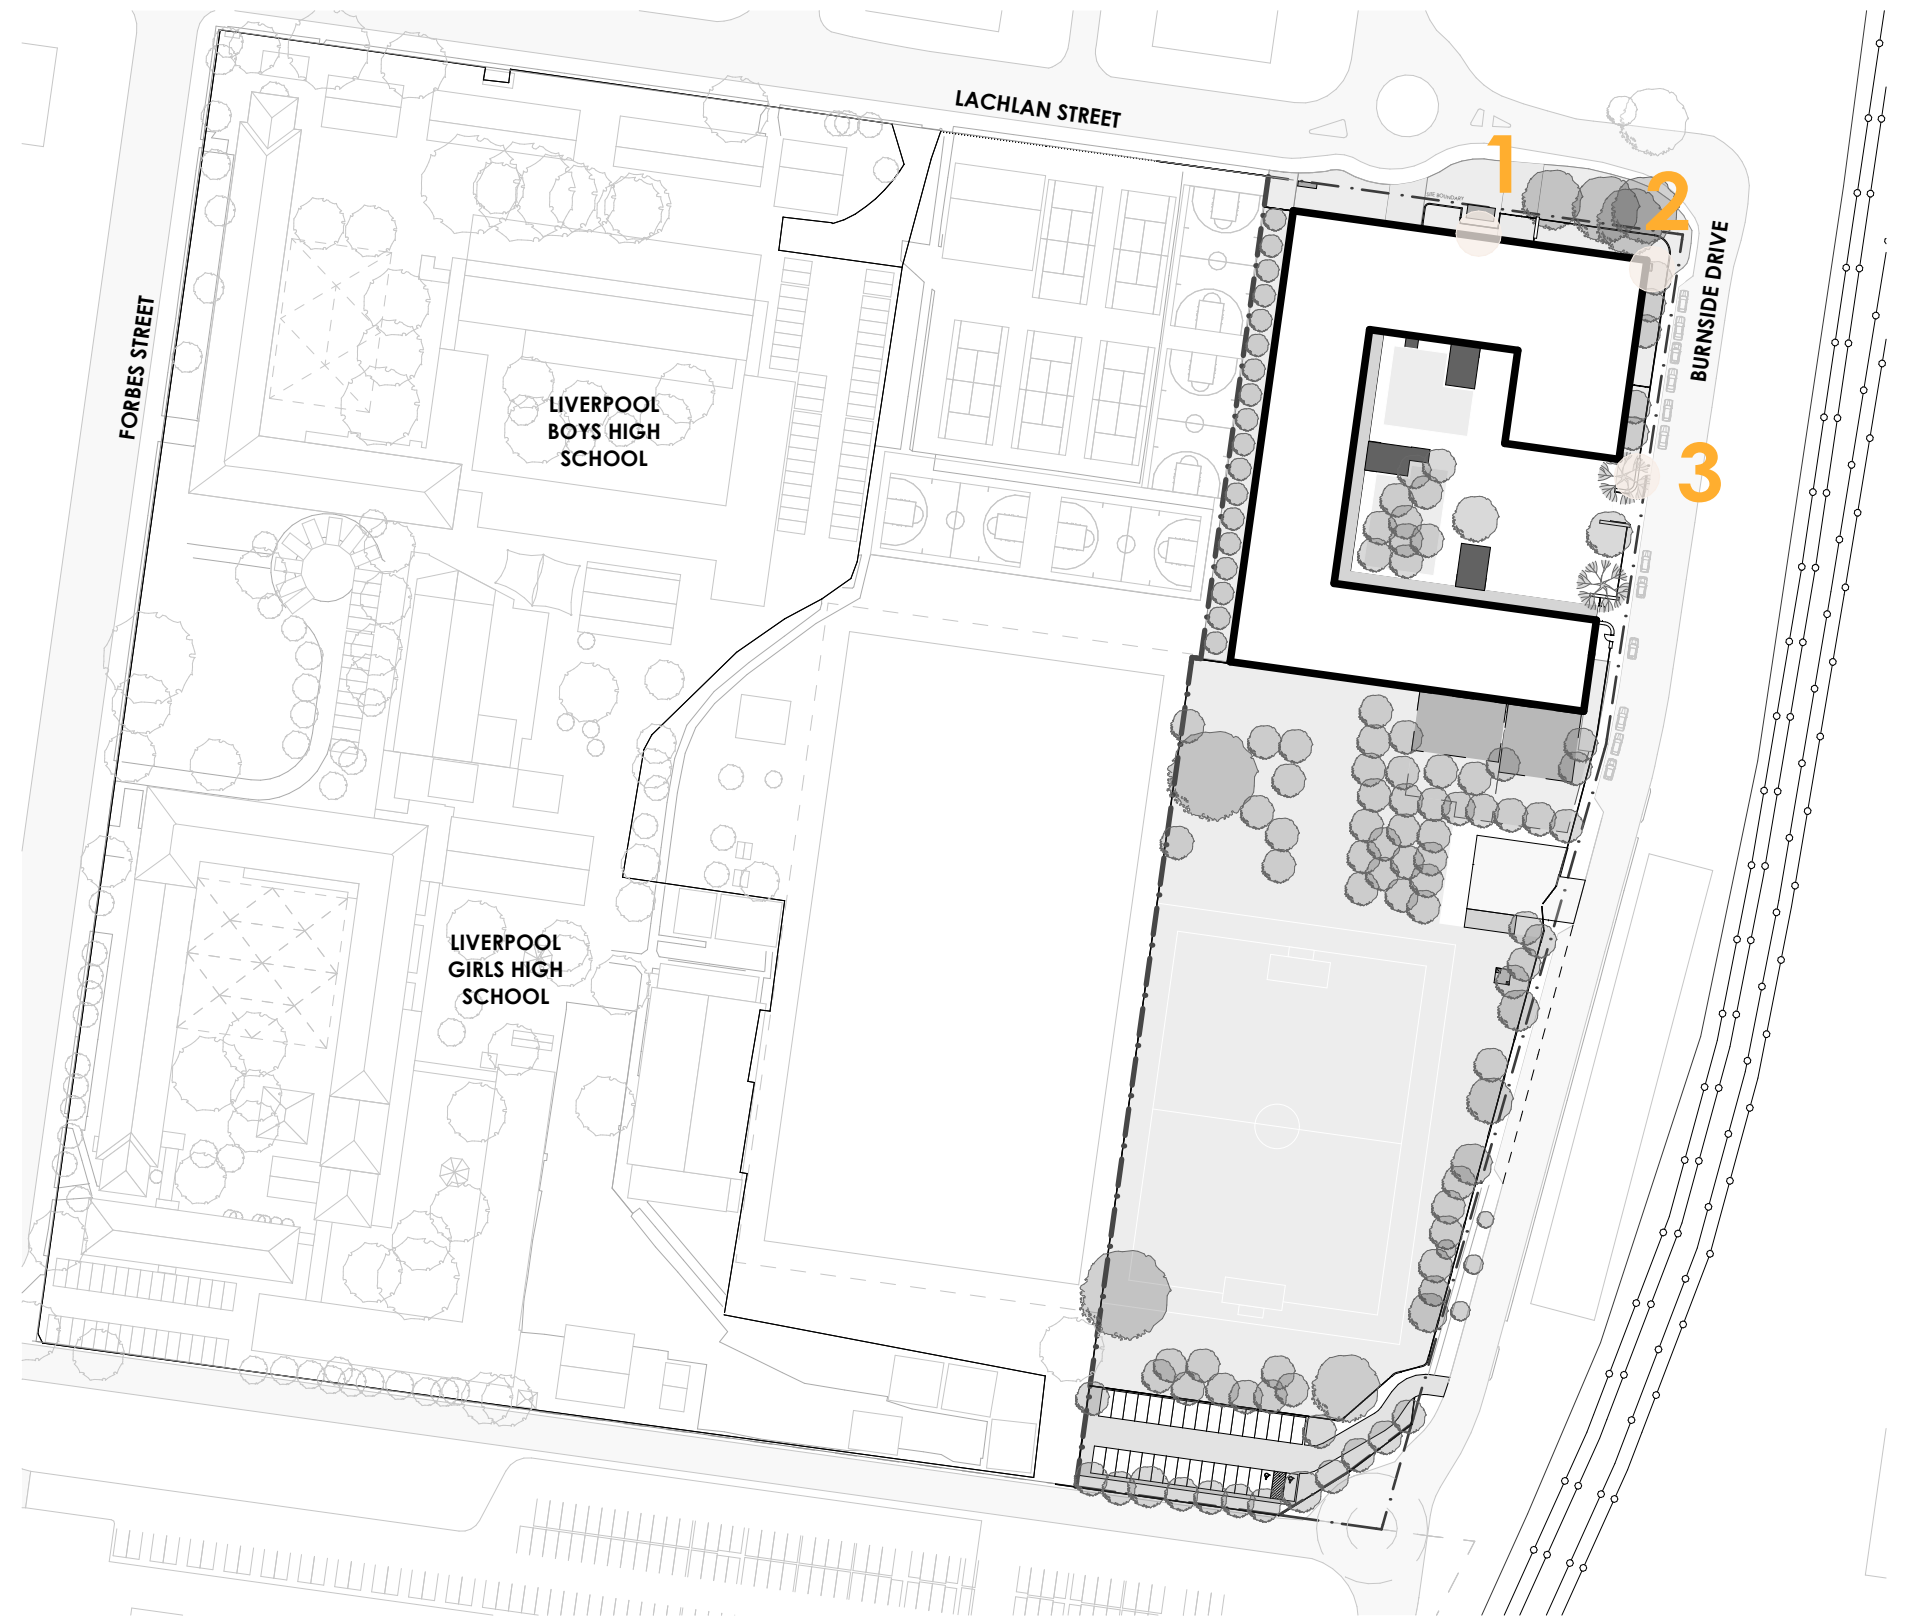

THIS DRAWING IS ISSUED UPON THE CONDITION IT IS NOT COPIED, REPRODUCED, RETAINED OR DISCLOSED TO ANY UNAUTHORISED PERSON EITHER WHOLLY OR IN PART WITHOUT PRIOR CONSENT IN WRITING OF fitzpatrick+partners.
DO NOT SCALE DRAWINGS. CHECK DIMENSIONS BEFORE COMMENCING WORK.
DRAWINGS SHOW DESIGN INTENT ONLY. SHOP DRAWINGS ARE TO BE PROVIDED FOR APPROVAL PRIOR TO CONSTRUCTION OR MANUFACTURE.
INCONSISTENCIES ARE TO BE REPORTED TO fitzpatrick + partners.

PROJECT
NEW LIVERPOOL PRIMARY SCHOOL
SOUTHERN SUBURBS CLUSTER
FORBES STREET LIVERPOOL NSW 2170

PROJECT NORTH SCALE
1:1500, 1:100
@A3
25mm ON ORIGINAL

DRAWING
**WAYFINDING & SIGNAGE
STRATEGY**
PRINT DATE 4/05/2021 ISSUE B

PROJECT NO. 22102 DRAWING NO.
PHASE
STATE SIGNIFICANT DEVELOPMENT APPLICATION





MAIN ENTRY




COURTYARD




AERIAL VIEW




COLA

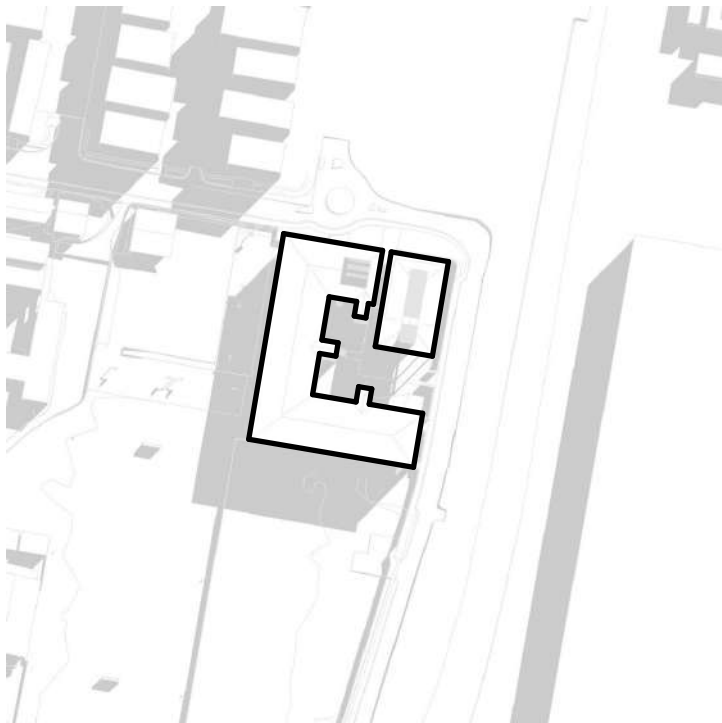


WINTER SOLSTICE
9AM

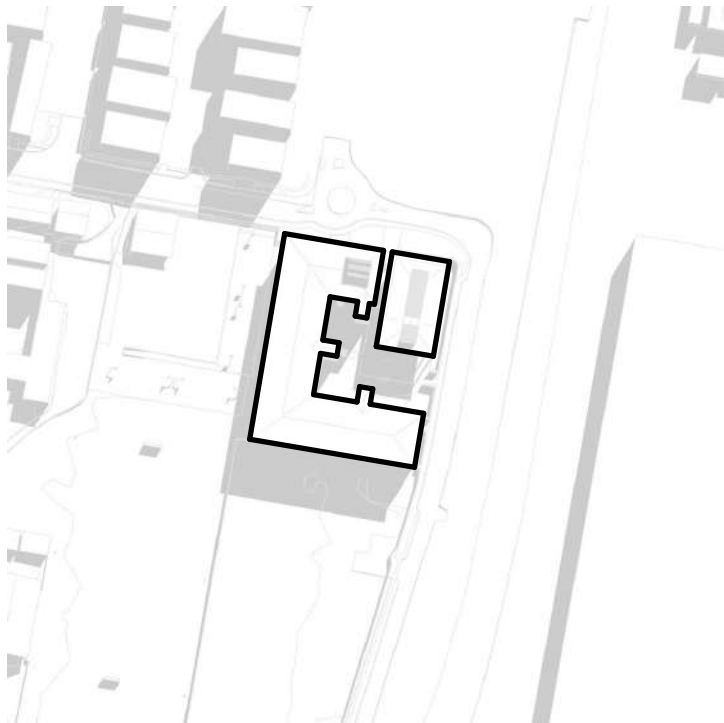


WINTER SOLSTICE
10AM

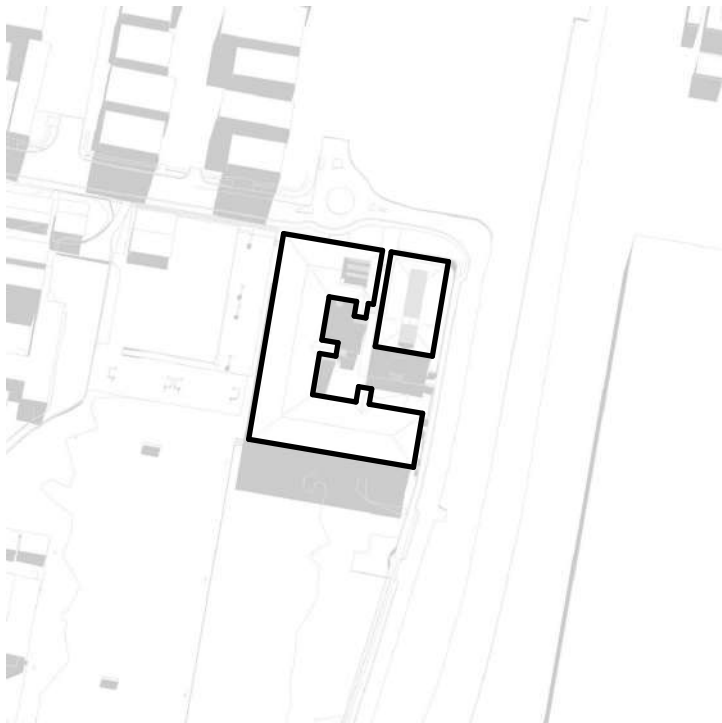


WINTER SOLSTICE
11AM

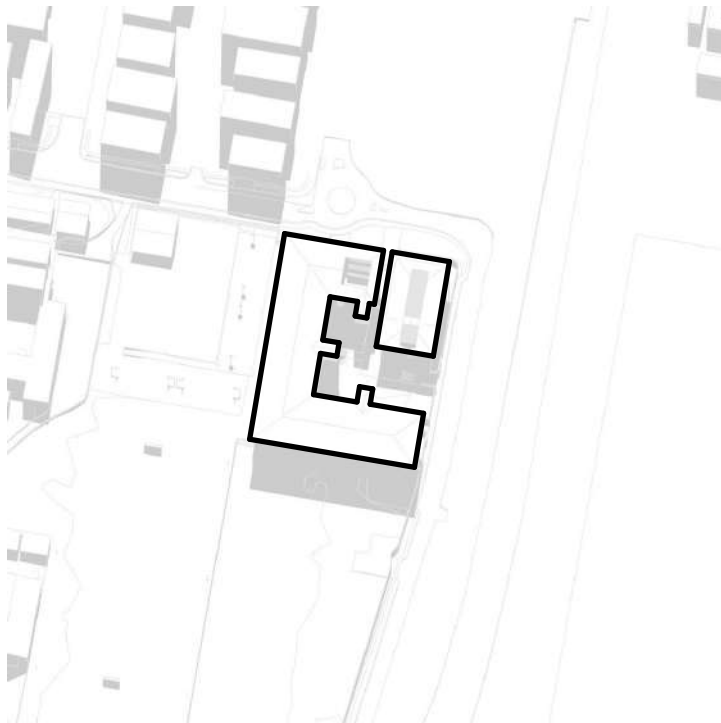


WINTER SOLSTICE
12PM

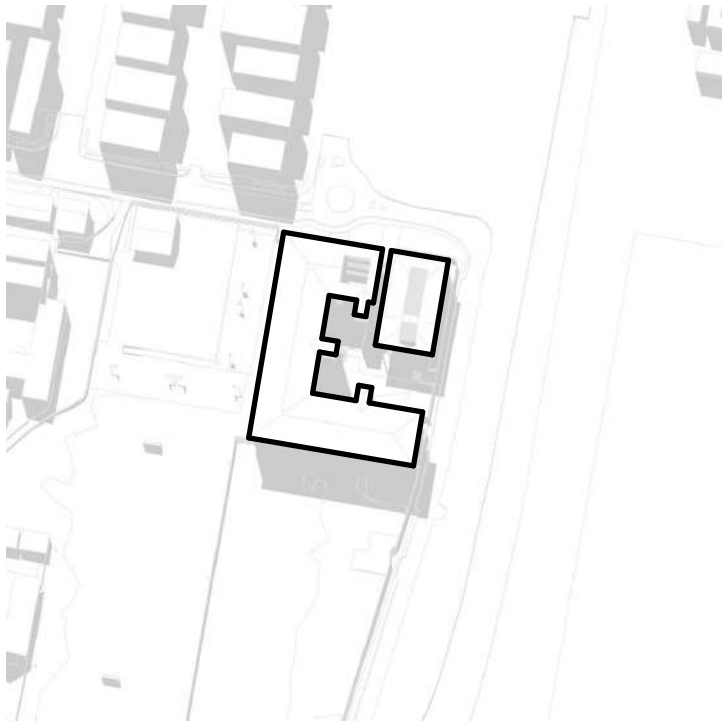

WINTER SOLSTICE
1PM

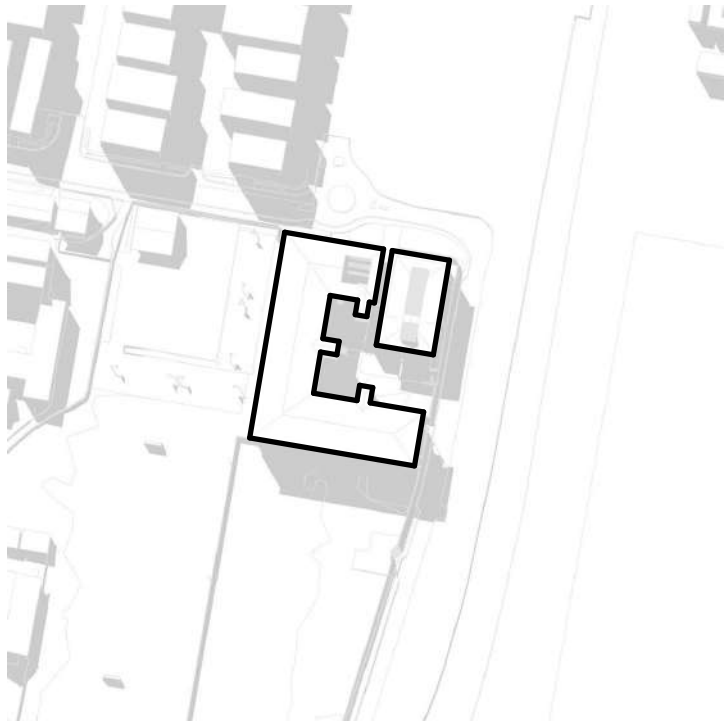


WINTER SOLSTICE
2PM

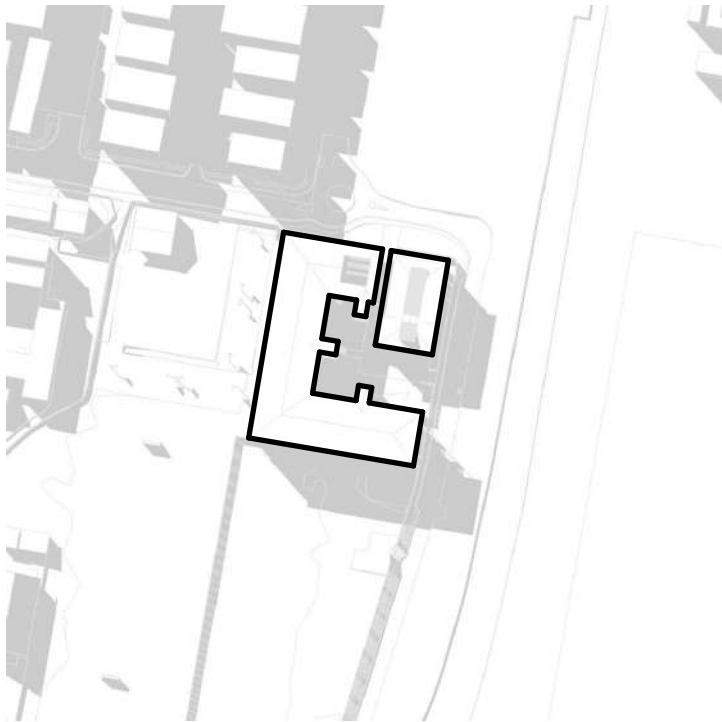


WINTER SOLSTICE
3PM



WINTER SOLSTICE
4PM

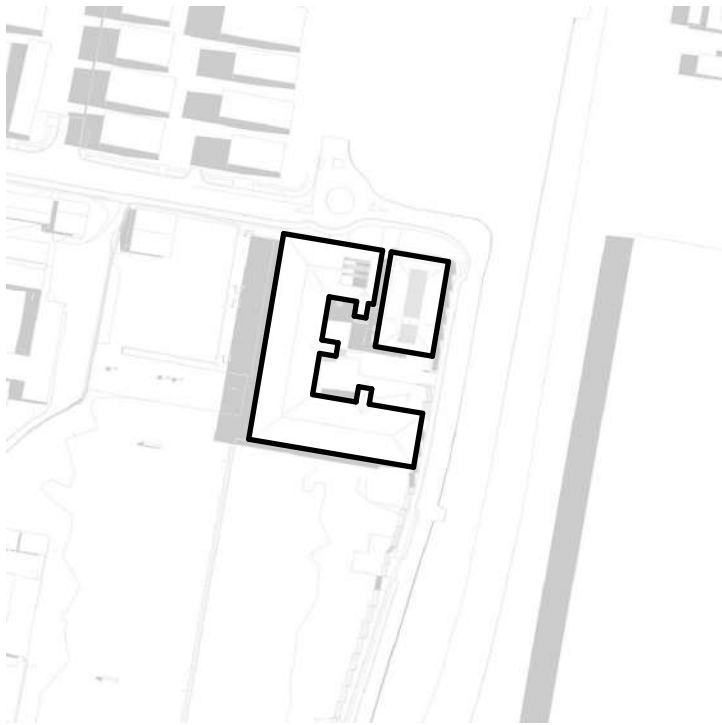


SUMMER SOLSTICE
9AM

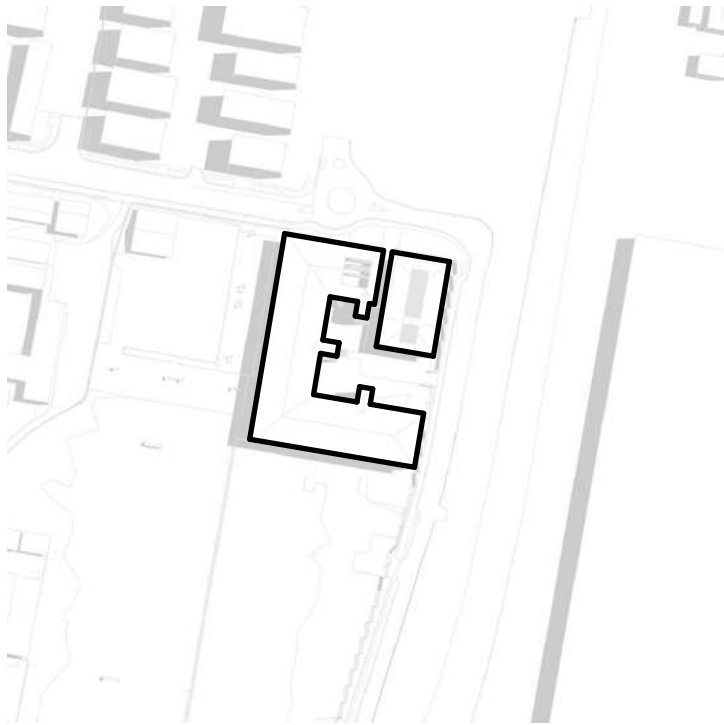


SUMMER SOLSTICE
10AM



SUMMER SOLSTICE
11AM

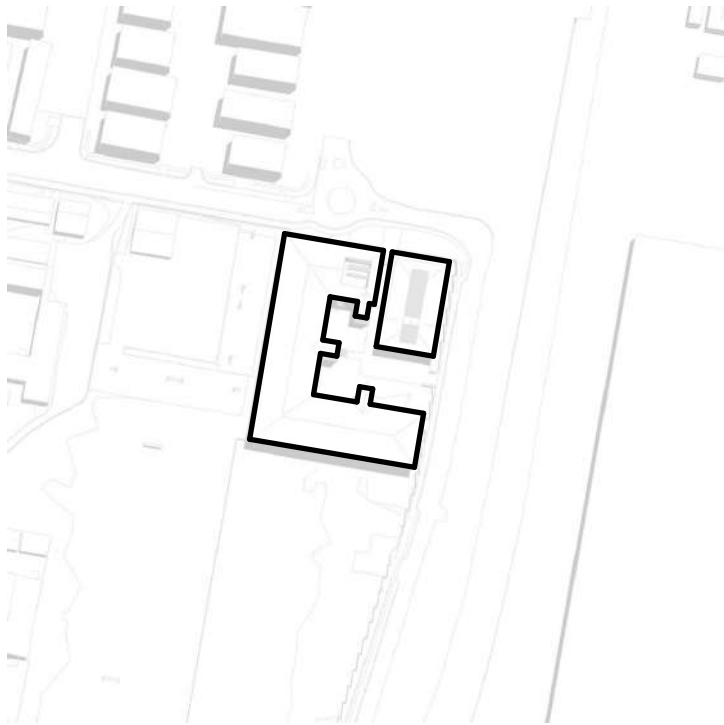


SUMMER SOLSTICE
12PM

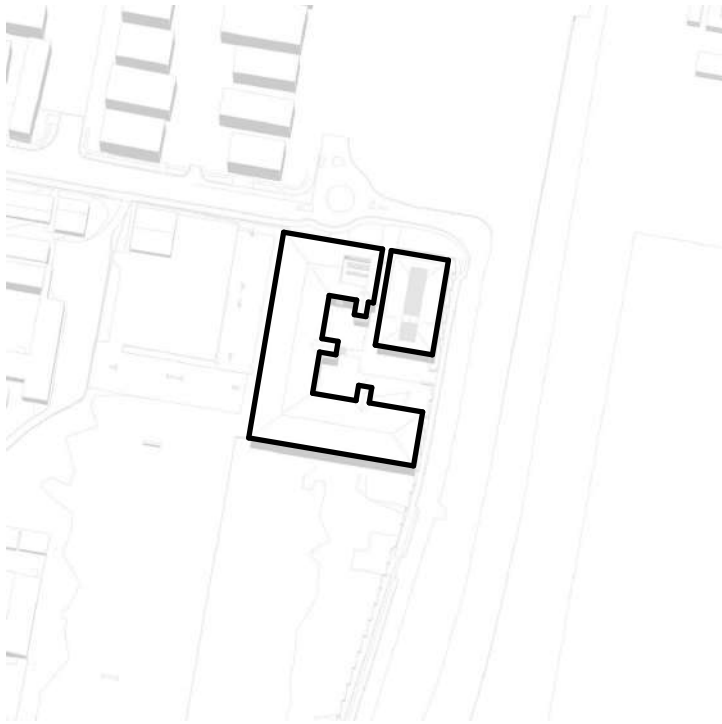


SUMMER SOLSTICE
1PM



SUMMER SOLSTICE
2PM

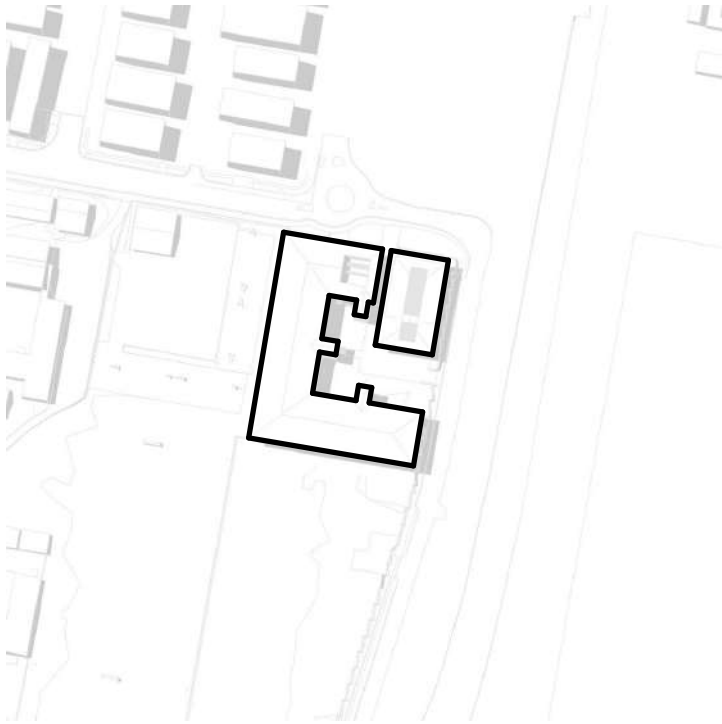

SUMMER SOLSTICE
3PM

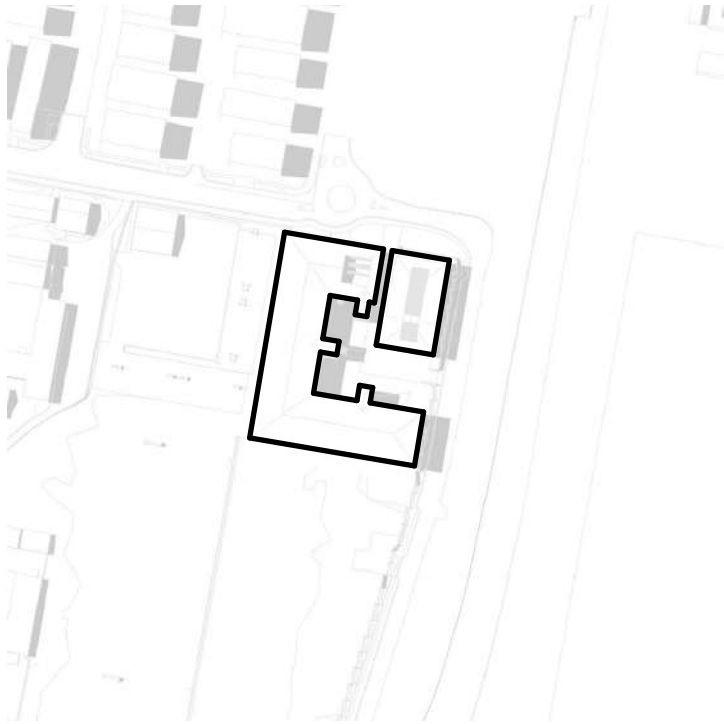

SUMMER SOLSTICE
4PM



BRICK: BEIGE



FC SHEET



METAL SUNSHADE: TIMBER PATTERN



METAL SOFFIT: GREY