NEW LIVERPOOL PUBLIC SCHOOL

SOUTHERN SUBURBS CLUSTER LACHLAN STREET LIVERPOOL NSW 2170

| SHEET | TITLE | SCALE | ISSUE |
|--------------------------|--------------------------------|------------|-------|
| | | | |
| LANDSCAPE DRAWINGS | | | |
| NLPS-LA-SSD-0000-DRG(01) | COVER SHEET AND DRAWING LIST | NA | 01 |
| NLPS-LA-SSD-0101-DRG(01) | LANDSCAPE SITE PLAN | 1:1200@ A3 | 01 |
| NLPS-LA-SSD-0102-DRG(01) | LANDSCAPE DETAIL PLAN 1 OF 2 | 1:500@A3 | 01 |
| NLPS-LA-SSD-0103-DRG(01) | LANDSCAPE DETAIL PLAN 2 OF 2 | 1:500@ A3 | 01 |
| NLPS-LA-SSD-0201-DRG(01) | LANDSCAPE PLANTING PLAN 1 OF 2 | 1:500@ A3 | 01 |
| NLPS-LA-SSD-0202-DRG(01) | LANDSCAPE PLANTING PLAN 2 OF 2 | 1:500@ A3 | 01 |
| NLPS-LA-SSD-0301-DRG(01) | LANDSCAPE SECTION | 1:250@A3 | 01 |

SPACKMAN MOSSOP MICHAELS
115 Flinders Street, Surry Hills NSW 2010
www.sm2group.com.au
info@sm2group.com.au

REV DESCRIPTION

01 DRAFT SCHEMATIC DESIGN (SSDA)

DATE APPROVED 31/05/2021 MS

NEW LIVERPOOL PUBLIC SCHOOL

SOUTHERN SUBURBS CLUSTER LACHLAN STREET LIVERPOOL NSW 2170 TH SCALE

COVER SHEET AND DRAWING LIST

ISSUE


01

PRINT DATE 29/04/2021


PROJECT NUMBER 20099 DRAWING NUMBER NLPS-LA-SSD-0000-DRG(01)

PHASE


SCHEMATIC DESIGN

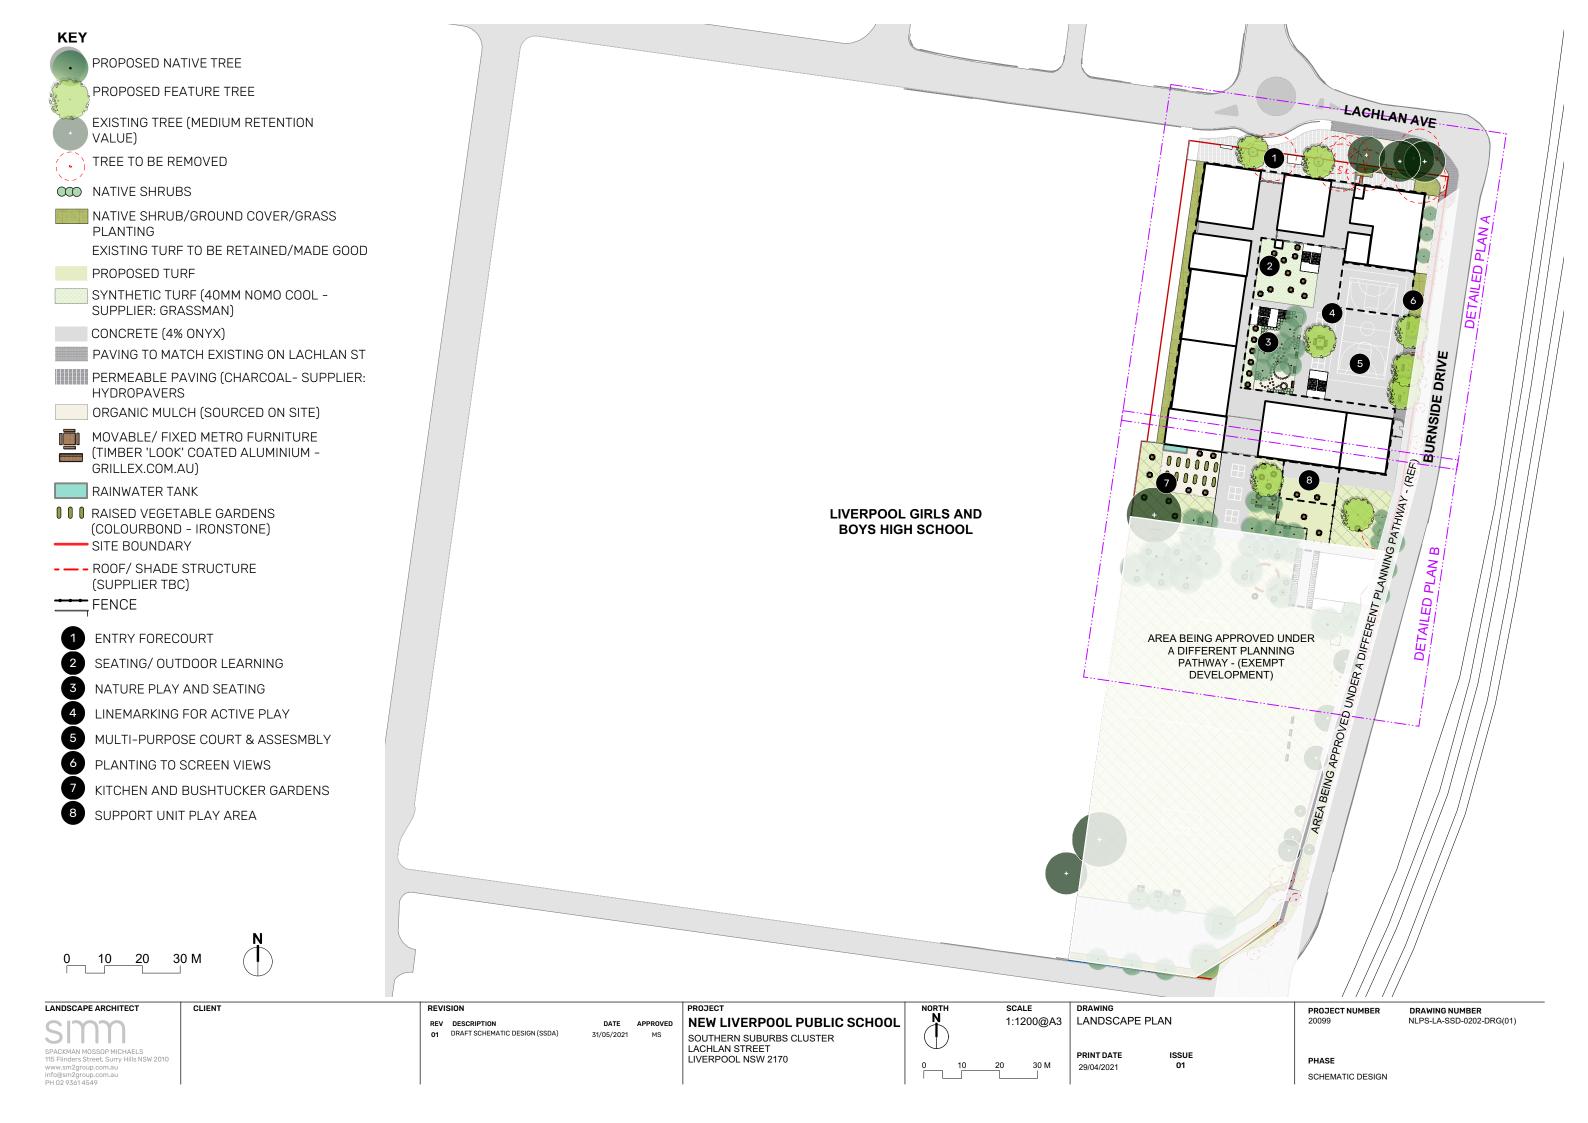



 



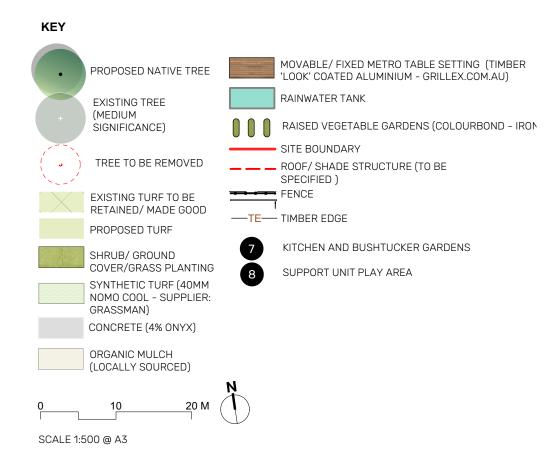

CLIENT

REV DESCRIPTION 01 DRAFT SCHEMATIC DESIGN (SSDA)

REVISION

DATE APPROVED 31/05/2021

PROJECT **NEW LIVERPOOL PUBLIC SCHOOL** SOUTHERN SUBURBS CLUSTER LACHLAN STREET LIVERPOOL NSW 2170



SCALE 1:500@A3

30 M

LANDSCAPE DETAILED PLAN 2 OF 2


PRINT DATE 29/04/2021

PROJECT NUMBER

DRAWING NUMBER NLPS-LA-SSD-0103-DRG(01)

PHASE

ISSUE 01 SCHEMATIC DESIGN

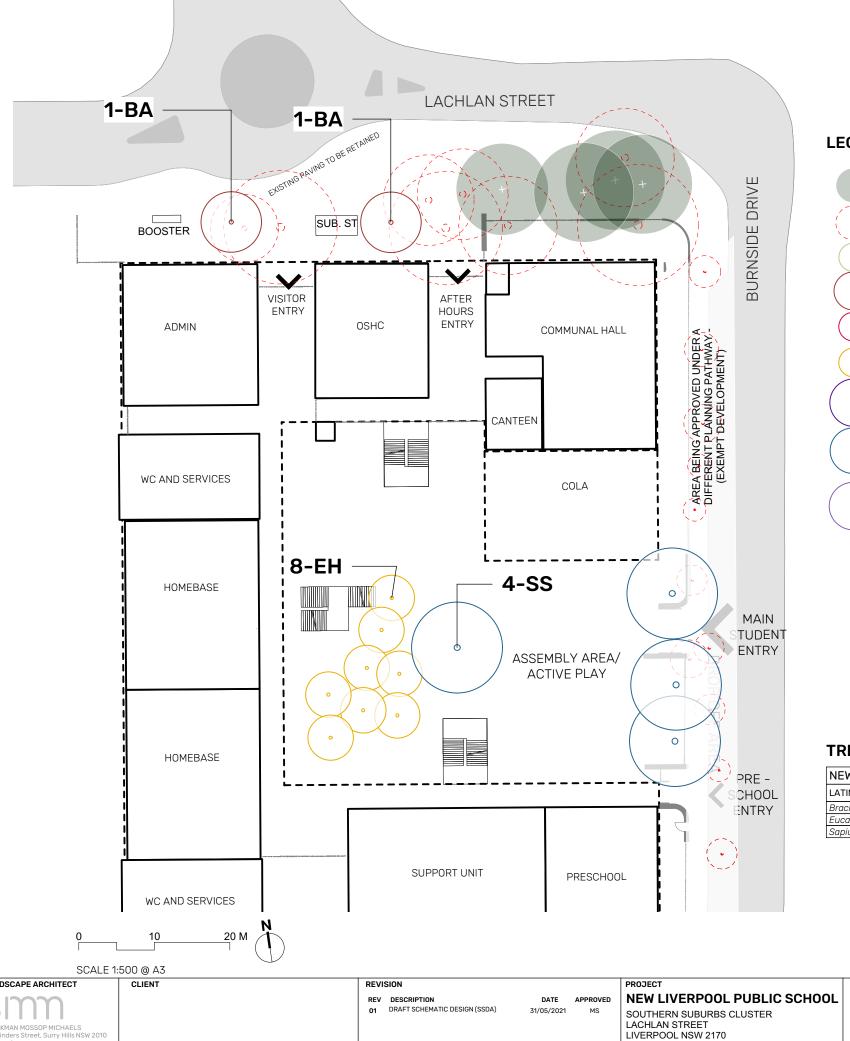


LEGEND

Existing Tree Retained Existing Tree Removed Backhousia citriodora - **BC** Brachychiton acerifolius - **BA** Cupaniopsis anacardioides - CA Eucalyptus haemastoma - **EH** Jacaranda mimosifolia - **JM** Sapium sebiferum - SS Zelkova serrata 'green vase' - **ZS**

TREE SCHEDULE - SHEET 1

| NEW TREES | | | | | | |
|--------------------------|-----------------------------------|-------------|-------------|---------------|----------|--|
| LATIN NAME | COMMON NAME | HEIGHT (mm) | SPREAD (mm) | POT SIZE (mm) | QUANTITY | |
| Brachychiton acerifolius | Bottle Tree; Illawarra Flame Tree | 30000 | 8000 | 200L | 2 | |
| Eucalyptus haemastoma | Scribbly Gum | 10000 | 6000 | 200L | 8 | |
| Sapium sebiferum | Chinese Tallow Tree | 10000 | 12000 | 200L | 4 | |

LANDSCAPE ARCHITECT

 


DRAWING LANDSCAPE PLANTING PLAN 1 OF 2


PRINT DATE ISSUE 01

PROJECT NUMBER DRAWING NUMBER NLPS-LA-SSD-0201-DRG(01)

PHASE SCHEMATIC DESIGN

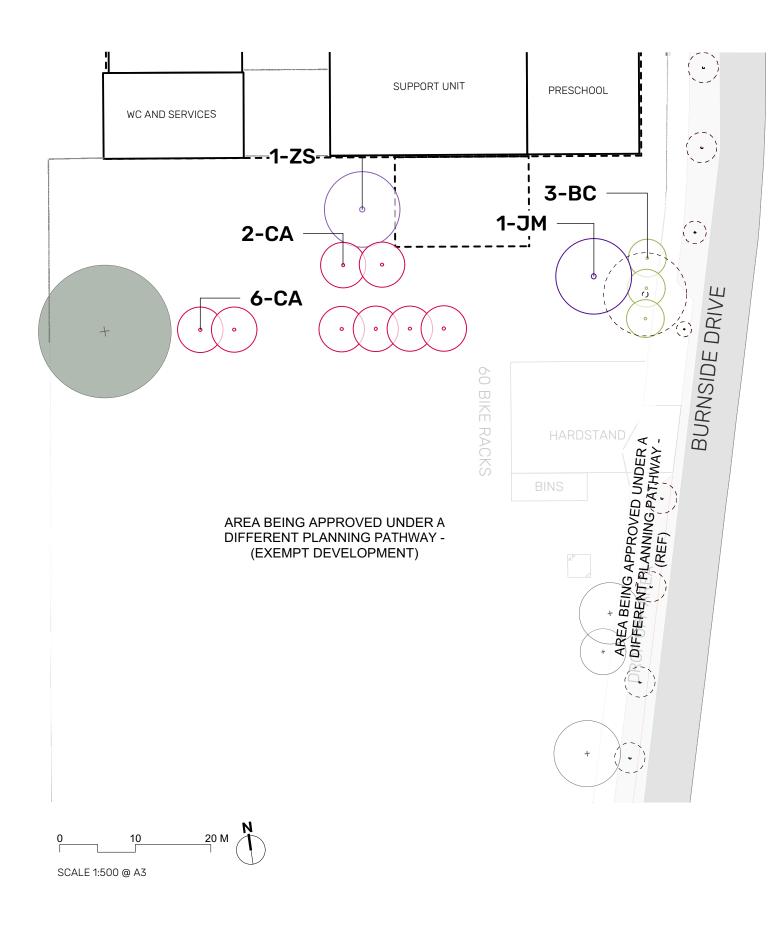

LEGEND

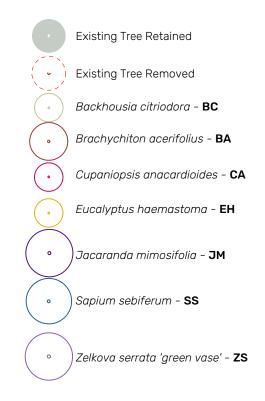

TREE SCHEDULE - SHEET 2

| NEW TREES | | | | | |
|------------------------------|----------------------|-------------|-------------|---------------|----------|
| LATIN NAME | COMMON NAME | HEIGHT (mm) | SPREAD (mm) | POT SIZE (mm) | QUANTITY |
| Backhousia citriodora | Lemon Scented Myrtle | 6000 | 5000 | 200L | 3 |
| Cupaniopsis anacardioides | Tuckeroo | 10000 | 6000 | 200L | 8 |
| Jacaranda mimosifolia | Jacaranda | 10000 | 10000 | 200L | 1 |
| Zelkova serrata 'green vase' | Japanese Zelkova | 14000 | 10000 | 200L | 1 |

CLIENT

REVISION

REV DESCRIPTION

01 DRAFT SCHEMATIC DESIGN (SSDA)

DATE APPROVED 31/05/2021 MS

PROJECT
NEW LIVERPOOL PUBLIC SCHOOL
SOUTHERN SUBURBS CLUSTER
LACHLAN STREET
LIVERPOOL NSW 2170

NORTH SCALE 1:500@A3 DRAWING
LANDSCAPE PLANTING PLAN 2 OF 2

PRINT DATE ISSUE 29/04/2021 01

PROJECT NUMBER DRAWING NUMBER
20099 NLPS-LA-SSD-0202-DRG(01)

PHASE SCHEMATIC DESIGN



| PROJECT NUMBER DRAWING NUMBER |
|-------------------------------|
| 20099 NLPS-LA-SSD-0301-DRG(01 |
| |
| PHASE |
| SCHEMATIC DESIGN |
| |