



100% FOR EFSG

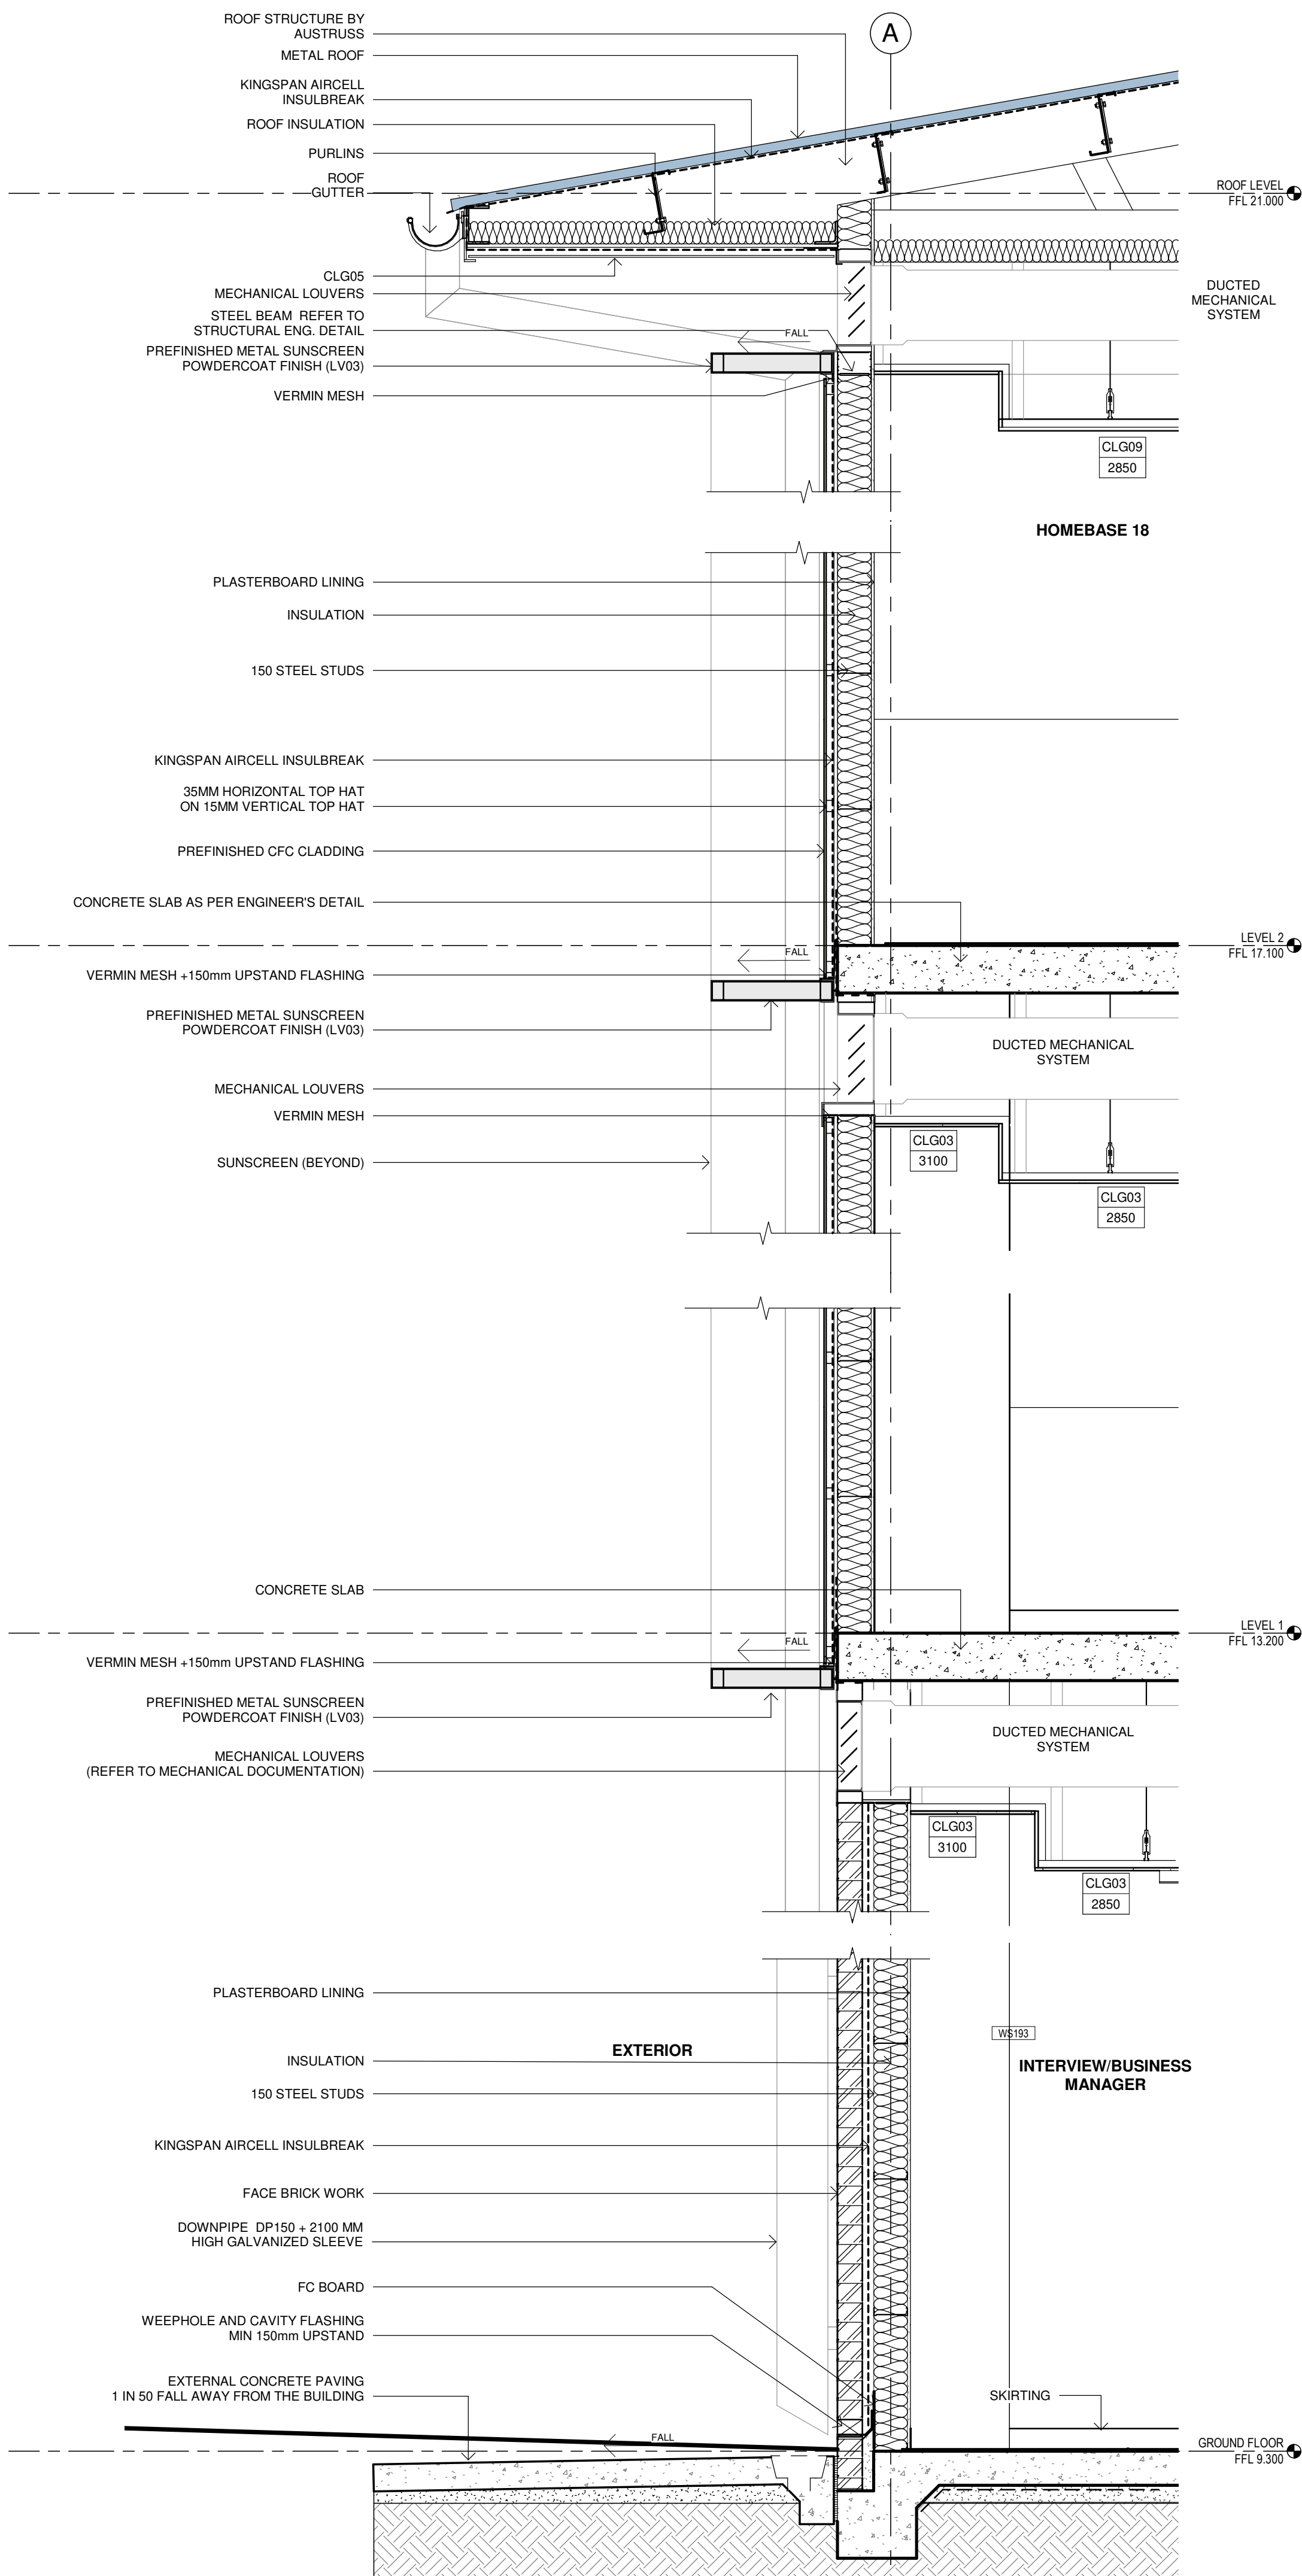

1 BLOCK Y- SECTION 1  
1 : 20

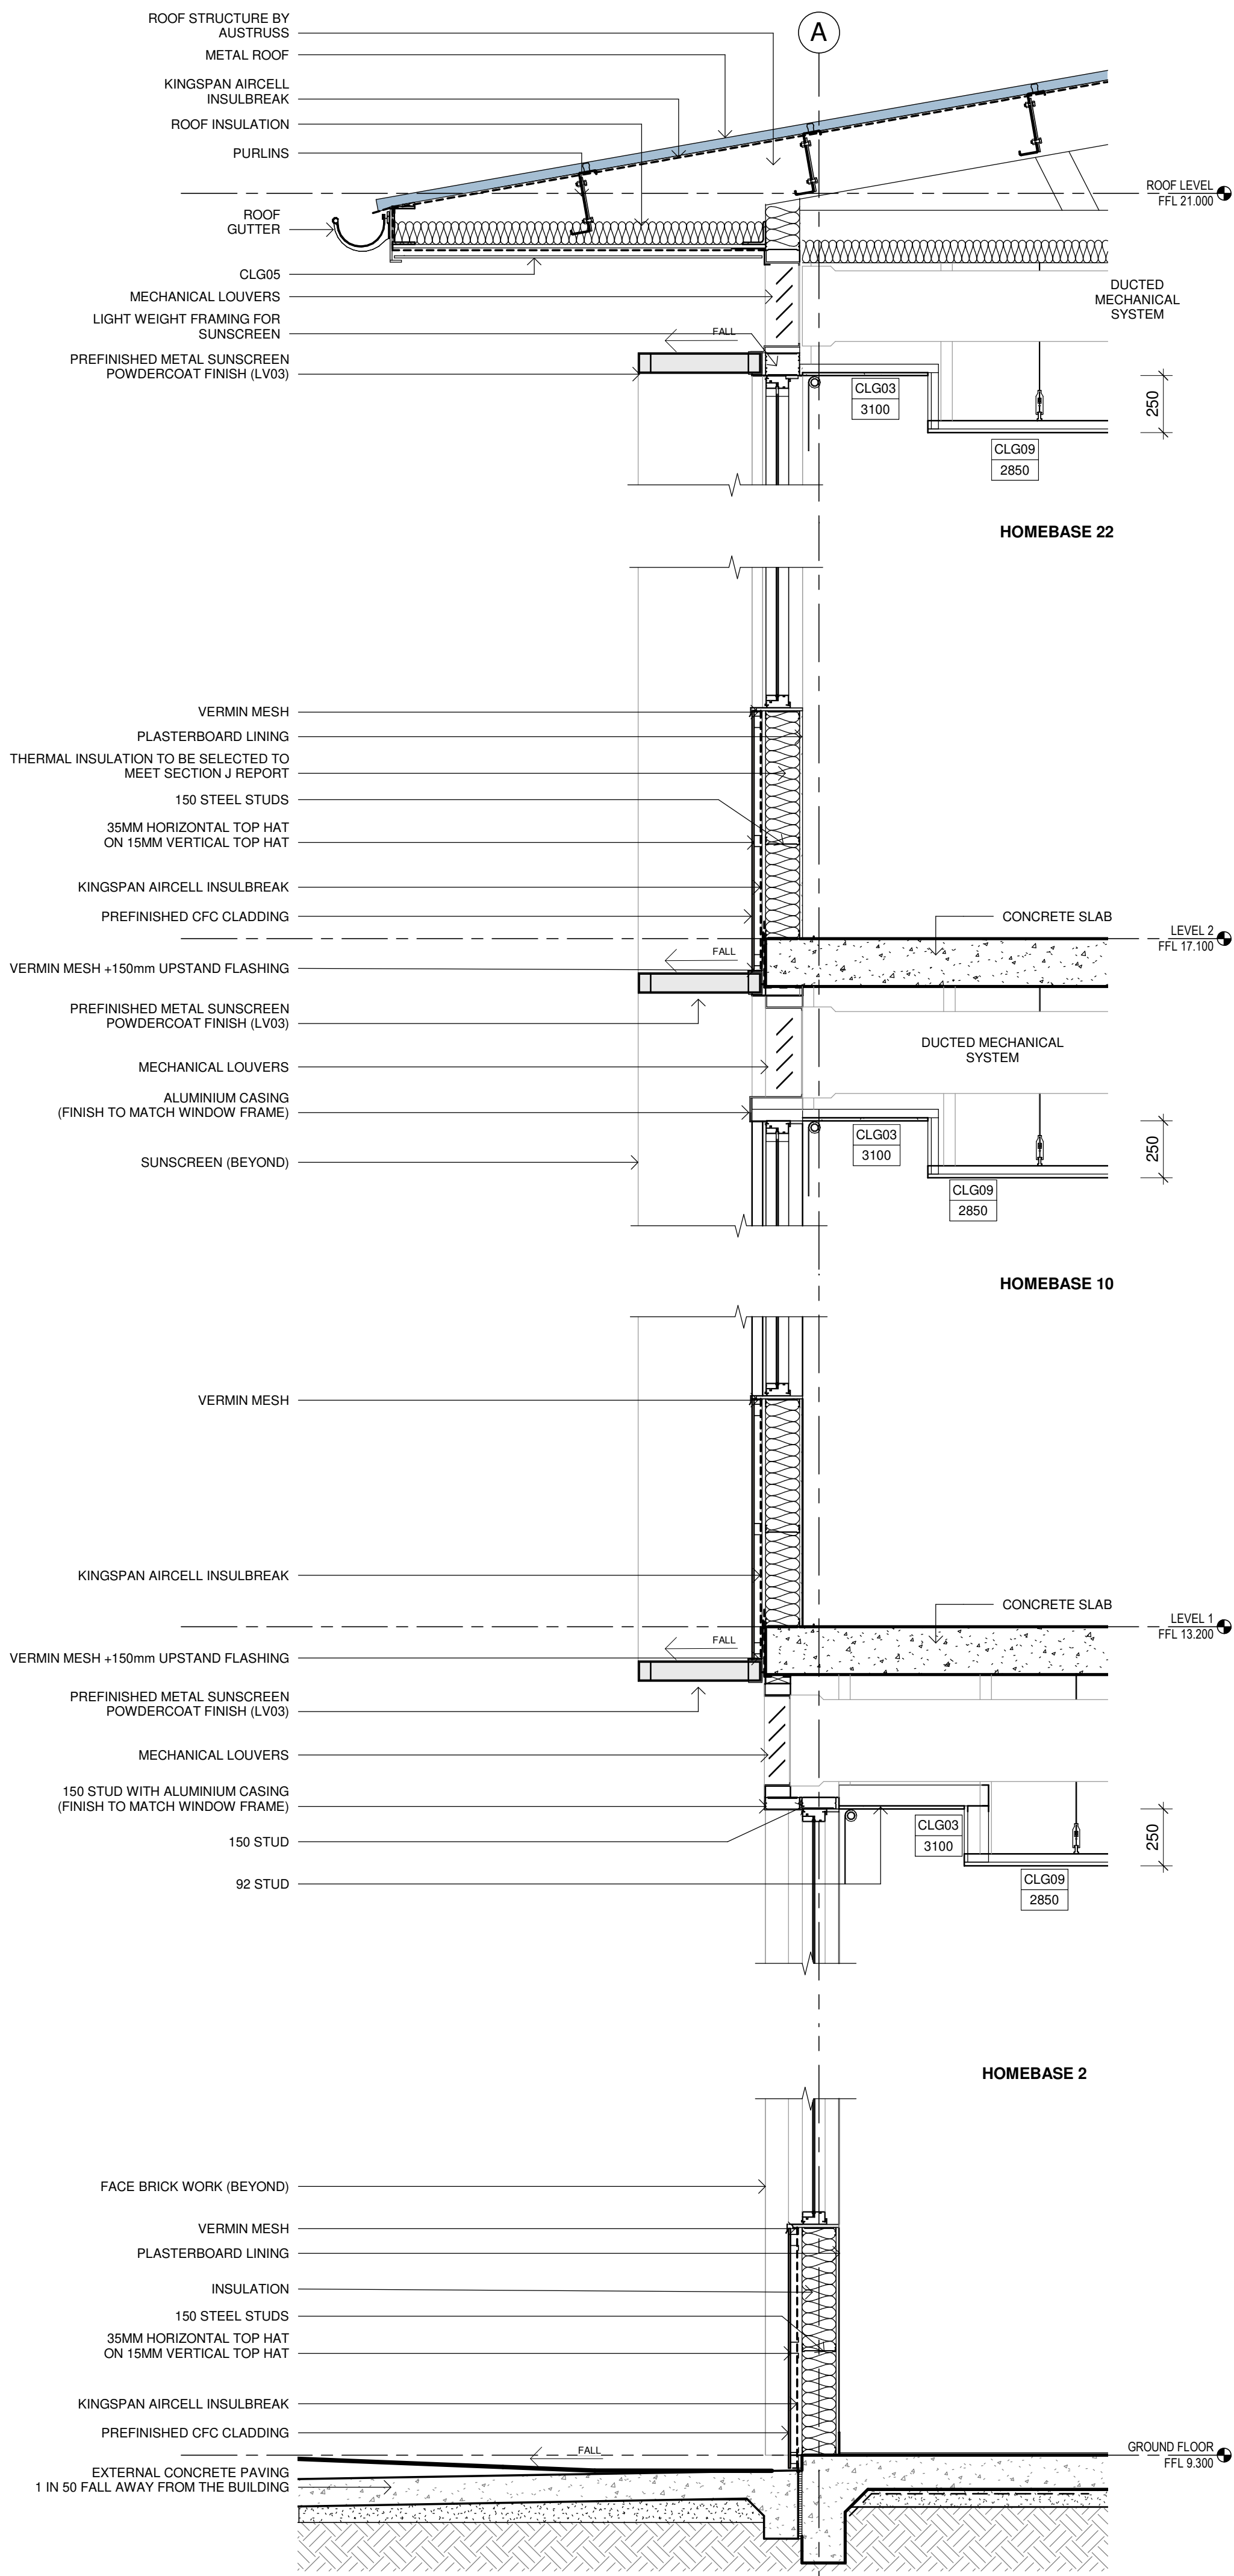

2 BLOCK Y - SECTION 2  
1 : 20

| Issue |            |                      |      |
|-------|------------|----------------------|------|
| No.   | Date       | Description          | Chkd |
| P1    | 30/11/2021 | 100% EFSG SUBMISSION |      |

Architect  
**NBRSEARCHITECTURE.**

Sydney  
61 2 9922 2344  
nbrsarchitecture.com  
Any form of replication of this drawing in full or in part without the written permission of NBRSEARCHITECTURE Pty Ltd constitutes an infringement of the copyright.  
Nominated Architect:  
Andrew Duffin NSW 5602  
NBRSEARCHITECTURE & Partners Pty Ltd VIC 51197  
ABN 16 002 247 565  
© 2020

Project

NLPS

at  
Lachlan Street Liverpool, NSW 2170

for  
ADCO Constructions Pty Ltd

Drawing Title  
**WALL SECTIONS - BLOCK Y SHEET 1**

Date 30/11/2021 8:59:09 PM  
Scale 1 : 20 @ A1

Drawing Reference  
**NLPS-AR-DRG-5402**  
Revision  
**P1**

0 10 20 30 40 50 60 70 80 90 100