


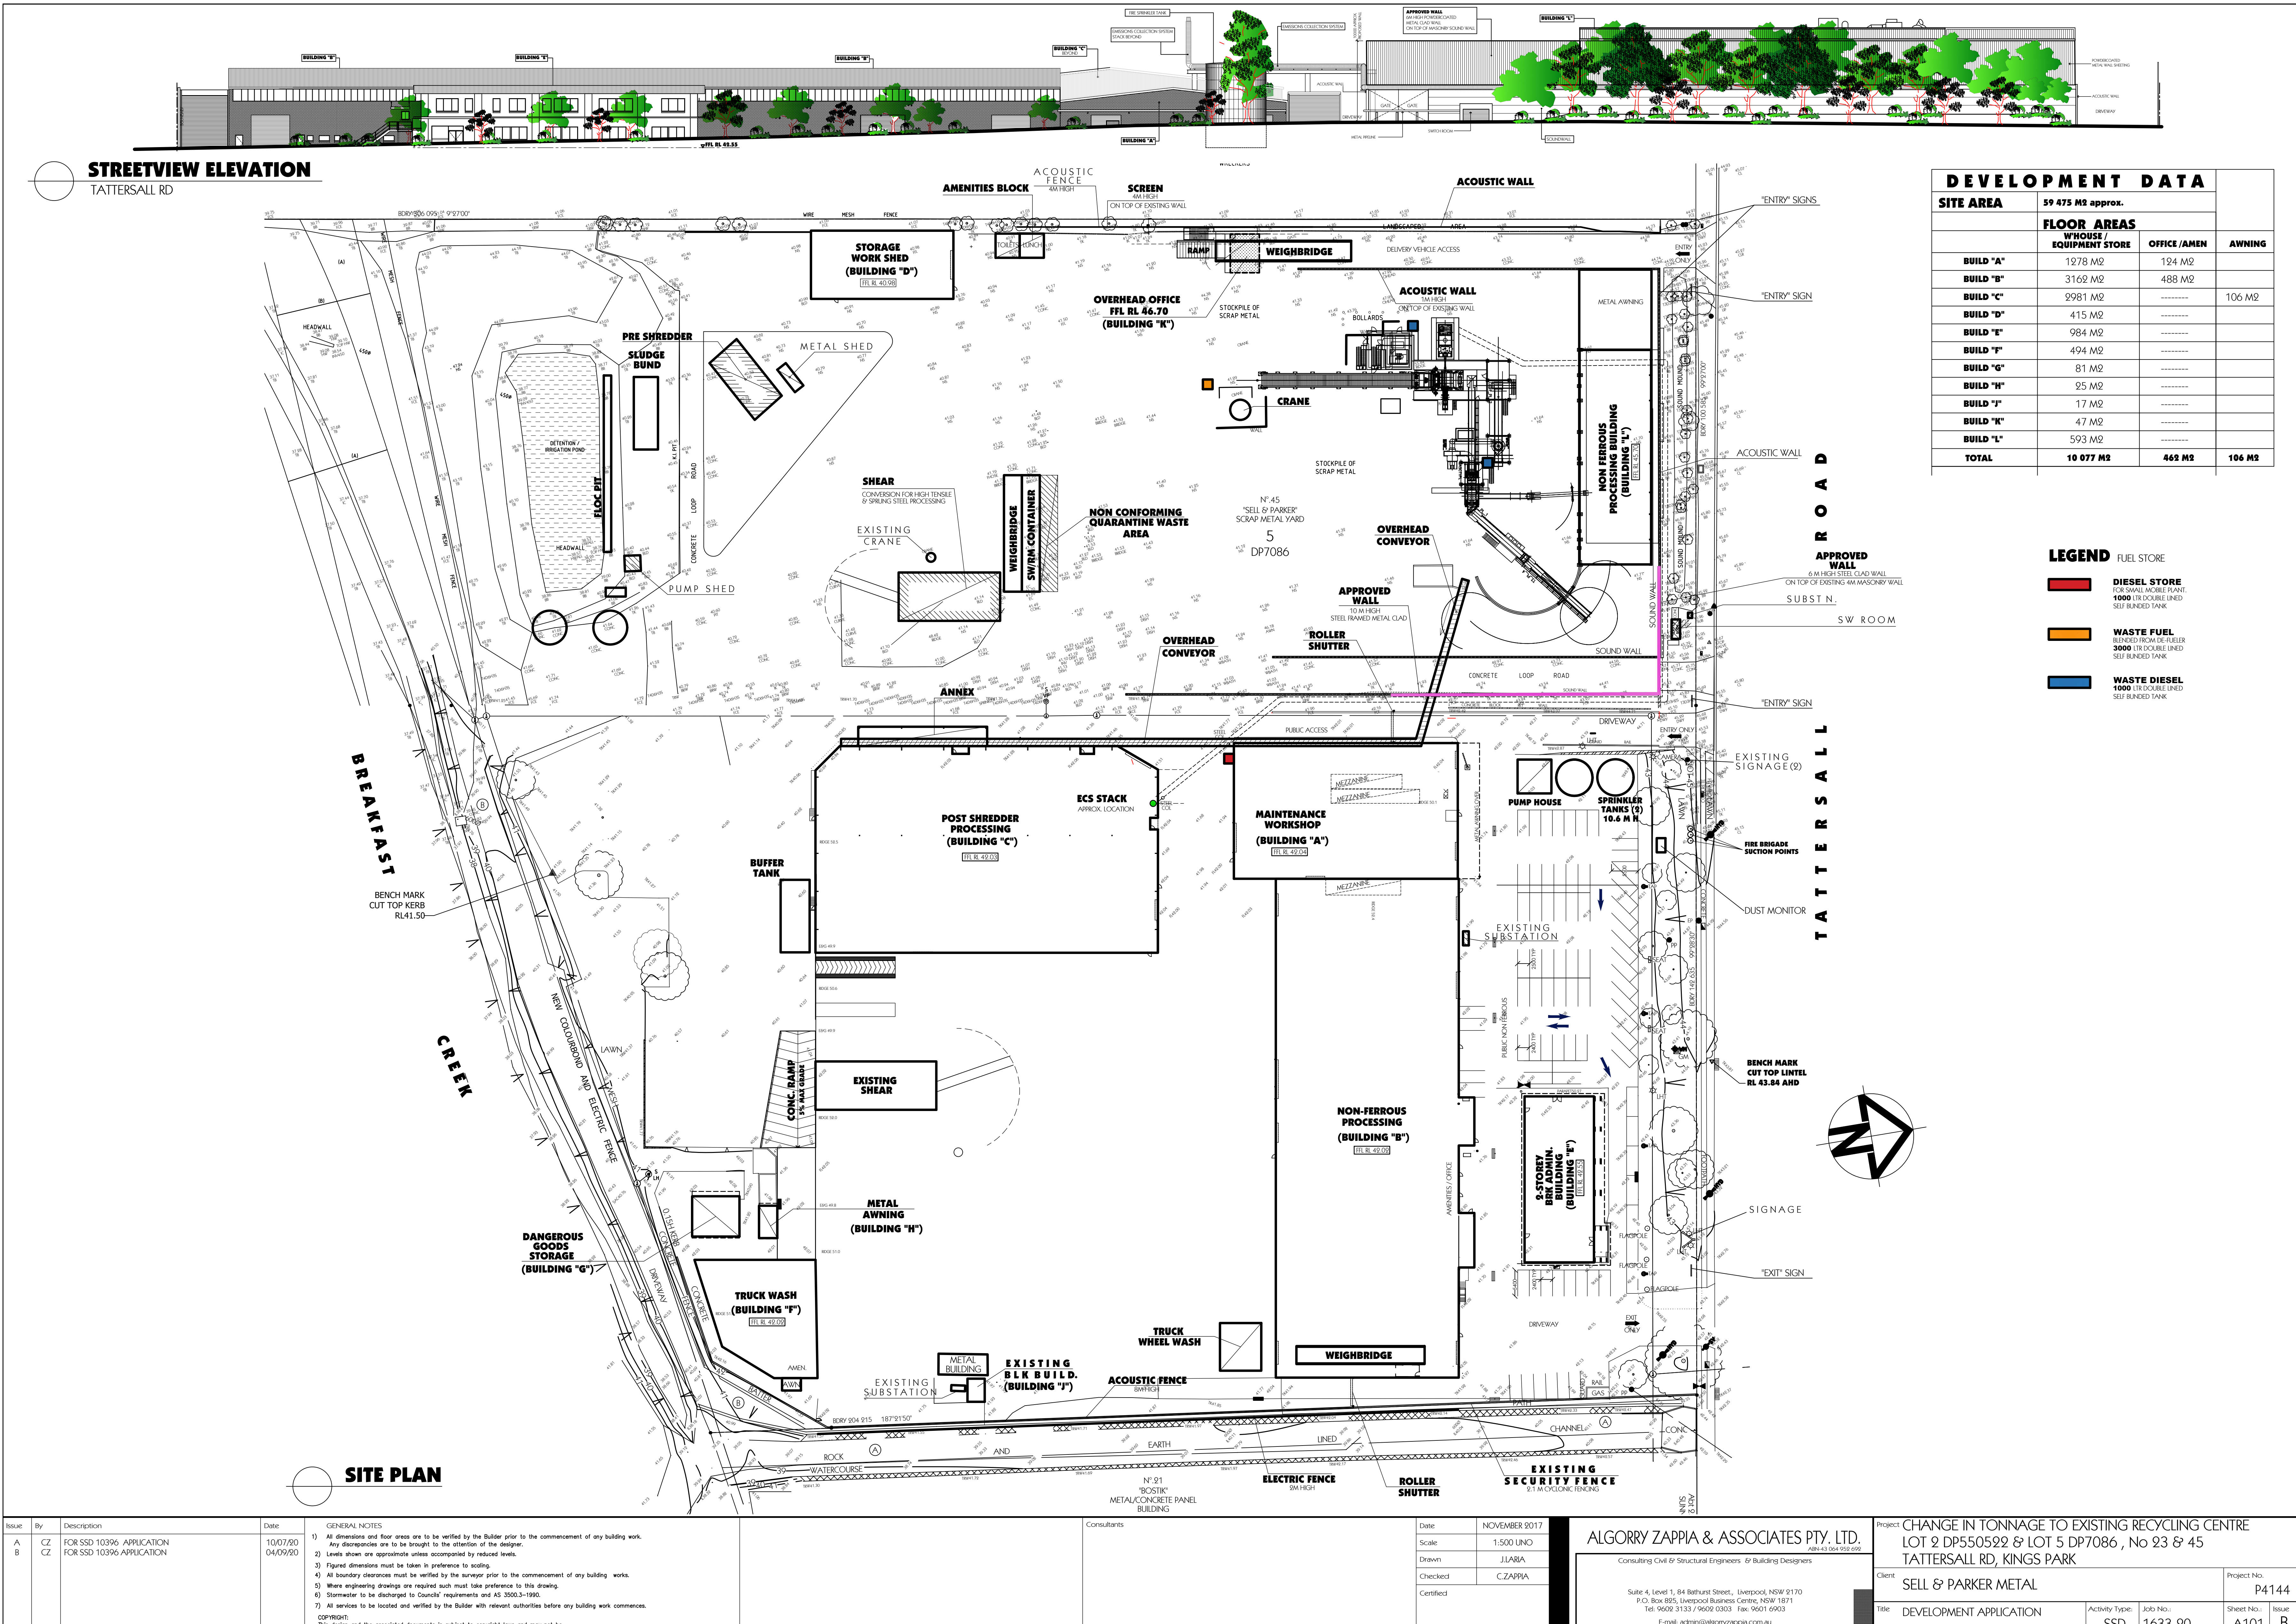

DEVELOPMENT DATA			
SITE AREA	59 475 M2 approx.		
	FLOOR AREAS		AWNING
	WHOUSE / EQUIPMENT STORE	OFFICE / AMEN	
BUILD "A"	1278 M2	124 M2	
BUILD "B"	3162 M2	488 M2	
BUILD "C"	2981 M2	-----	106 M2
BUILD "D"	415 M2	-----	
BUILD "E"	984 M2	-----	
BUILD "F"	494 M2	-----	
BUILD "G"	81 M2	-----	
BUILD "H"	25 M2	-----	
BUILD "I"	17 M2	-----	
BUILD "K"	47 M2	-----	
BUILD "L"	593 M2	-----	
TOTAL	10 077 M2	462 M2	106 M2

- LEGEND**
- FUEL STORE
 - DIESEL STORE FOR SMALL MOBILE PLANT 1000 LITRE DOUBLE LINED SELF BUNDED TANK
 - WASTE FUEL BLENDED FROM DIESELER 3000 LITRE DOUBLE LINED SELF BUNDED TANK
 - WASTE DIESEL 1000 LITRE DOUBLE LINED SELF BUNDED TANK

SITE PLAN

Issue: A By: CZ Description: FOR SSD 10396 APPLICATION FOR SSD 10396 APPLICATION		Date: 10/07/20 04/09/20	GENERAL NOTES 1) All dimensions and floor areas are to be verified by the Builder prior to the commencement of any building work. Any discrepancies are to be brought to the attention of the designer. 2) Levels shown are approximate unless accompanied by reduced levels. 3) Figured dimensions must be taken in preference to scaling. 4) All boundary clearances must be verified by the surveyor prior to the commencement of any building work. 5) Where engineering drawings are required such must take preference to this drawing. 6) Stormwater to be discharged to Council's requirements and AS 3600.3-1990. 7) All services to be located and verified by the Builder with relevant authorities before any building work commences. COPYRIGHT: This design and the associated documents is subject to copyright laws and may not be reproduced in any form without written consent from Algorry Zappia & Associates Pty Ltd.		Consultants:	Date: NOVEMBER 2017 Scale: 1:500 UNO Drawn: J.LARIA Checked: CZAPPIA Certified:	ALGORRY ZAPPIA & ASSOCIATES PTY. LTD. Consulting Civil & Structural Engineers & Building Designers Suite 4, Level 1, 84 Bathurst Street, Liverpool, NSW 2170 P.O. Box 895, Liverpool Business Centre, NSW 1871 Tel: 9602 3133 / 9602 0303 Fax: 9601 6903 E-mail: admin@algorryzappia.com.au Web: www.algorryzappia.com.au		Project: CHANGE IN TONNAGE TO EXISTING RECYCLING CENTRE LOT 2 DP550522 & LOT 5 DP7086, No 23 & 45 TATTERSALL RD, KINGS PARK Client: SELL & PARKER METAL Project No: P4144 Title: DEVELOPMENT APPLICATION SITE PLAN Activity Type: SSD Job No: 1633-20 Sheet No: A101 Issue: B	
---	--	----------------------------	---	--	--------------	---	--	--	---	--