




REFER TO DRAWING  
DA310-BUILDING 3-WAREHOUSE  
PLAN FOR DETAILS

REFER TO DRAWING  
DA110-BUILDING 1-WAREHOUSE  
PLAN FOR DETAILS

| SITE LEGEND                      |                                       |
|----------------------------------|---------------------------------------|
|                                  | FNC-1, CHAINMESH FENCING              |
|                                  | FNC-2, PALISADE FENCING               |
|                                  | RETAINING WALL - INDICATIVE           |
|                                  | SLIDING GATE                          |
|                                  | GATE                                  |
|                                  | PEDESTRIAN GATE                       |
|                                  | SITE BOUNDARY                         |
|                                  | BUILDING SETBACK                      |
|                                  | LANDSCAPE SETBACK                     |
|                                  | SEWER                                 |
|                                  | TENANT PYLON SIGNAGE                  |
|                                  | ESTATE SIGNAGE                        |
|                                  | WATER TANK ABOVE GROUND               |
|                                  | WATER TANK UNDER GROUND               |
|                                  | BIKE PARKING                          |
|                                  | SITE IDENTIFICATION 8m (MULTI TENANT) |
|                                  | SITE IDENTIFICATION 2.5m              |
|                                  | SITE IDENTIFICATION 2m                |
|                                  | SECONDARY DIRECTIONAL 2m              |
|                                  | SECONDARY DIRECTIONAL 2m              |
|                                  | SECONDARY DIRECTIONAL 1.3m            |
|                                  | TENANCY SIGNAGE 12m X 4m              |
| REFER TO ELEVATIONS FOR LOCATION |                                       |

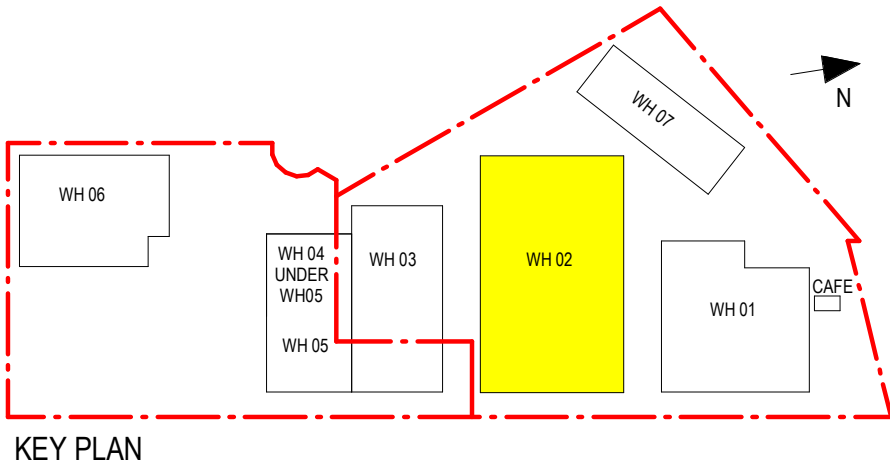


VISUAL SCALE 1:500 @ A1

01 FLOOR PLAN - BUILDING 02 1 : 500

## ELEVATION @ GREYSTANES

LOTS 107, 63 & 10 CLUNIES ROSS STREET, GREYSTANES

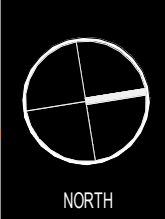

THESE DESIGNS, PLANS & SPECIFICATIONS AND THE COPYRIGHT THEREIN ARE THE PROPERTY OF THE ARCHITECT AND MUST NOT BE USED, REPRODUCED OR COPIED WHOLLY OR IN PART WITHOUT THE WRITTEN PERMISSION OF THIS OFFICE.  
FOUR-DIMENSIONAL TO BE USED IN PREFERENCE TO SCALING. ALL DIMENSIONS TO BE CHECKED ON-SITE.  
THIS DOCUMENT NOT TO BE USED FOR CONSTRUCTION UNLESS SIGNED & ISSUED FOR CONSTRUCTION.

| TITLE                       |              |             |         |          |
|-----------------------------|--------------|-------------|---------|----------|
| BUILDING 2 - WAREHOUSE PLAN |              |             |         |          |
| DATE                        | SCALE        | PROJECT NO. | DWG NO. | REVISION |
| 19.01.21                    | 1 : 500 @ A1 | 19280       | DA210   | N        |

|   |                         |          |
|---|-------------------------|----------|
| N | WH 02 ISSUE FOR DA      | 19.01.21 |
| M | UPDATED WH PLAN         | 22.12.20 |
| L | UPDATED DA SET          | 17.12.20 |
| K | ISSUE FOR CLIENT REVIEW | 11.12.20 |
| J | ISSUE FOR INFORMATION   | 09.12.20 |
| H | ISSUE FOR REVIEW        | 04.12.20 |
| G | ISSUE FOR REVIEW        | 02.12.20 |
| # | DESCRIPTION             | DATE     |

CLIENT