


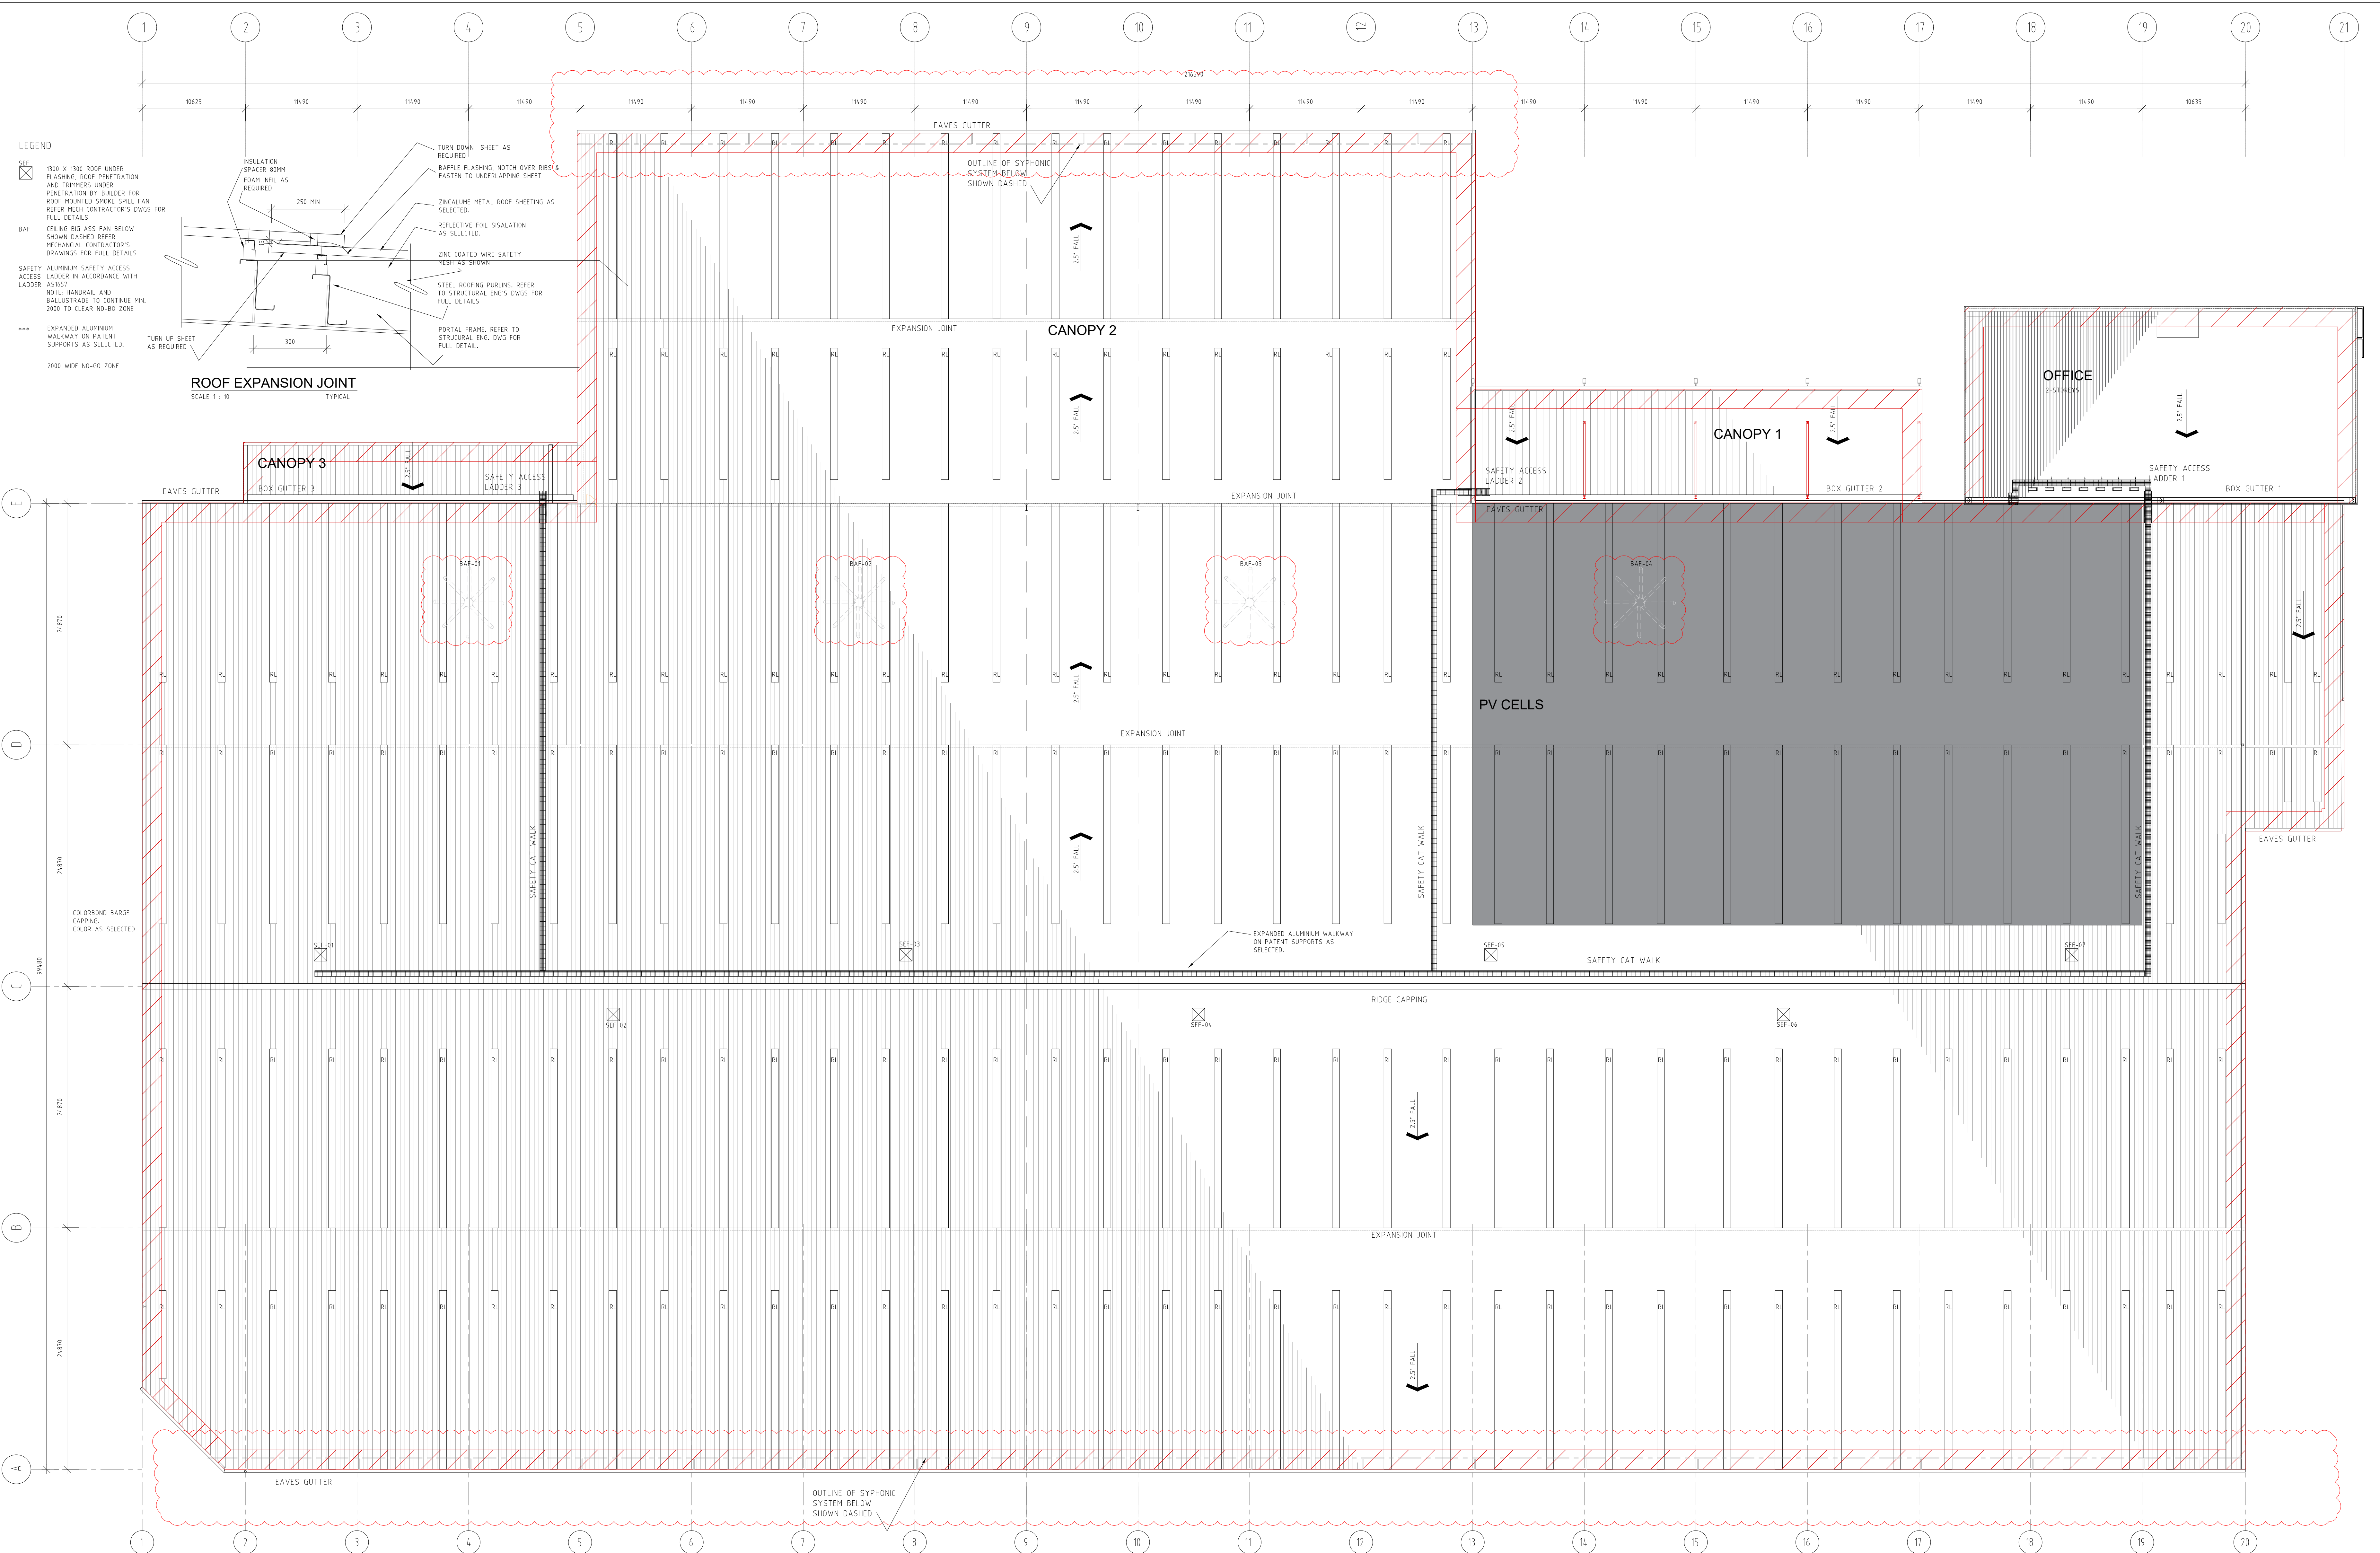

OVERALL FLOOR PLAN
SCALE 1 : 250

PROJECT : **PROJECT PEMULWUY**
OFFICE & WAREHOUSE DEVELOPMENT
LOTS 107, 63 & 10 CLUNIES ROSS STREET,
GREYSTANES

CLIENT:

ARCHITECTS' DOCUMENTATION

Nicholas + Alexander
Architects

37 Bevan Street, Albert Park, 3206
Tel : (03) 9696 5822 Email : n.aoffice@bigpond.net.au
A.C.N. 070 452 932

No.	DATE	DESCRIPTION	No.	DATE	DESCRIPTION	No.	DATE	DESCRIPTION
P1	16.05.21	PRELIMINARY ISSUE	P5	23.08.21	INDICATING ROOF BRACING CORRECTION EXTENT OF CANOPY 1	P7	18.09.21	BIG ASS CEILING FANS LINE WEIGHT AMENDED
P2	28.06.21	PRELIM ISSUE SHEET TITLE REVISED - GENERAL UPDATE						
P3	14.07.21	NORTH POINT CORRECTION OFFICE ROOF	P6	13.09.21	ROOF FALLS INDICATED GUTTERS INDICATED DETAIL EXPANSION JOINT			
P4	16.07.21	EXPANSION JOINTS CO-ORDINATION PRELIMINARY ISSUE						

NORTH

OVERALL ROOF PLAN

WRITTEN DIMENSIONS TO TAKE PRECEDENCE OVER SCALE. BUILDERS SHALL CHECK AND VERIFY ALL DIMENSIONS ON SITE. DISCREPANCIES TO BE BROUGHT TO THE ATTENTION OF THE ARCHITECT.

DOCUMENTATION	AG	DATE	FEB 2021
DRAWN	AG <td>SCALE</td> <td>AS SHOWN @ B1</td>	SCALE	AS SHOWN @ B1
CHECKED	ND <td>PLOT SCALE</td> <td>1 : 1</td>	PLOT SCALE	1 : 1
DRWG. No.	21659	SHEET. No.	A105
		REV.	P7