




Planning,
Industry &
Environment

Issued under the Environmental Planning and Assessment Act 1979

Approved Application No: SSD 10405

Granted on: 15 October 2021

Signed: AW Sheet No: 65 of 161

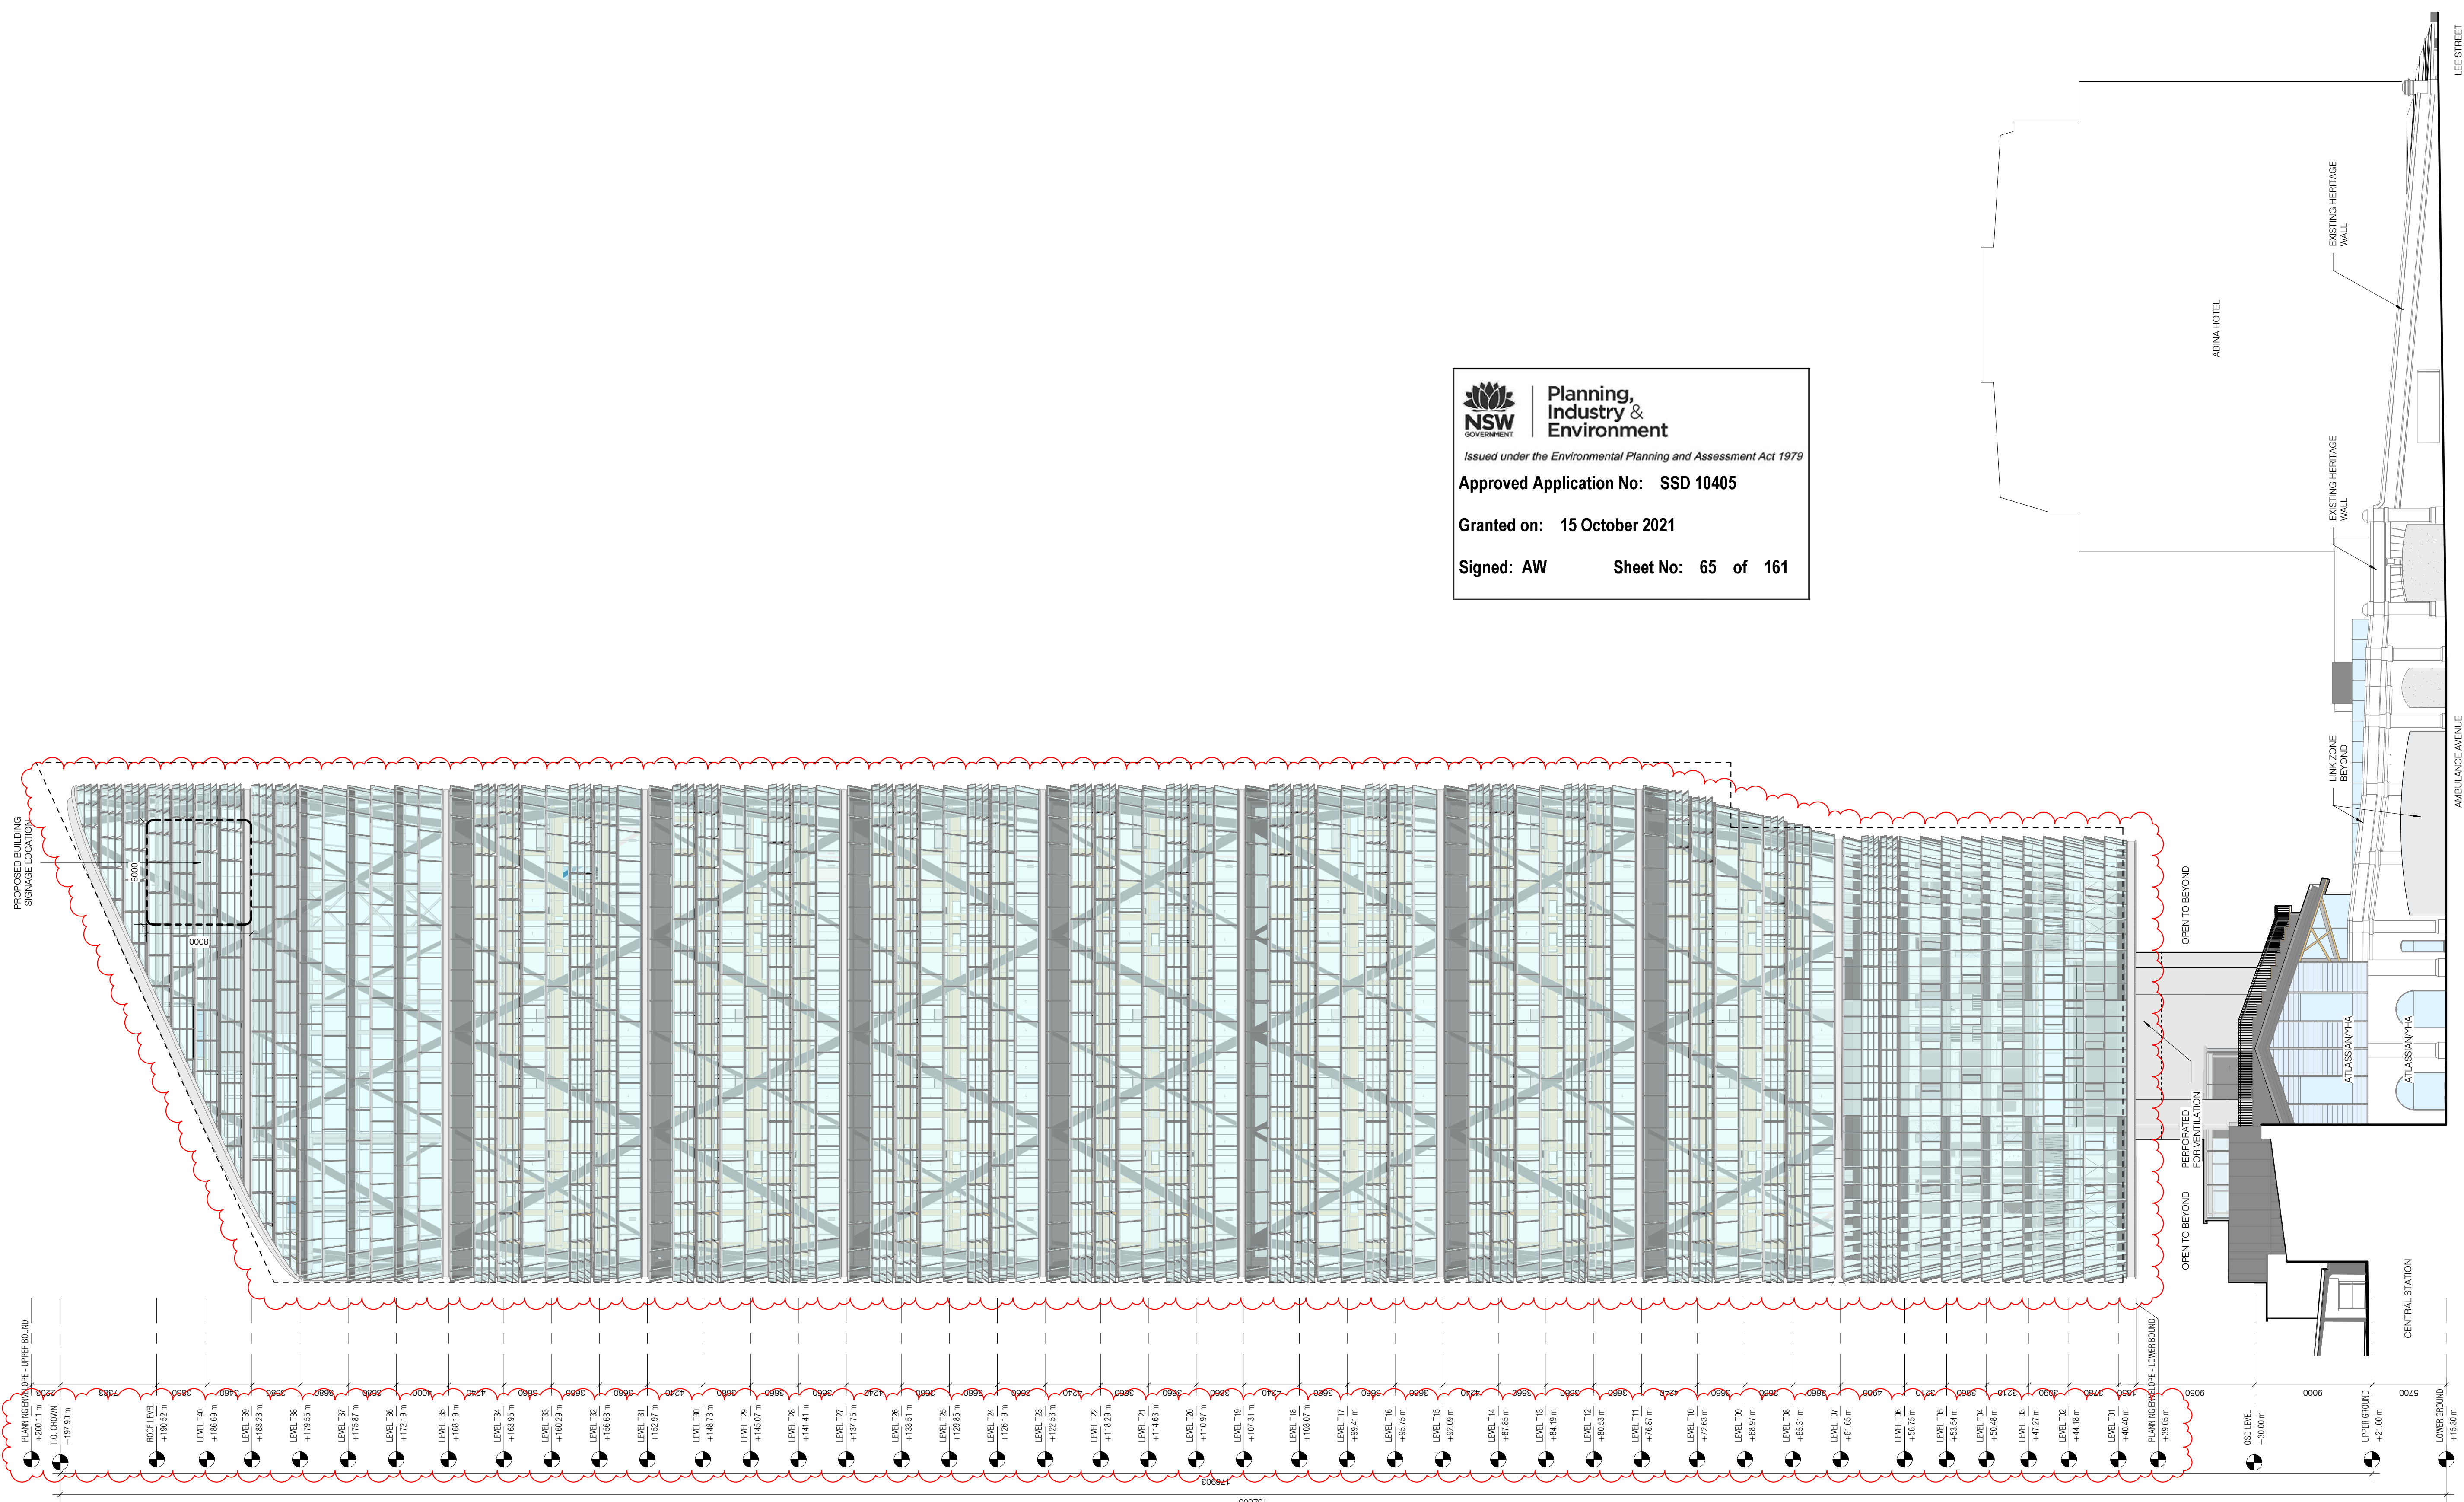

NOTE: FOR ENCLOSURE DOCUMENTATION, SEE DA-40's & DA-43's

6/8/2021 1:15:34 PM



NSW ARCHITECTS REGISTRATION BOARD /
NOMINATED ARCHITECTS

6501 ABBIE GALVIN
8556 WROTSCHAKA TYCHOSKY
7115 JULIAN ASTON
7053 MATTHEW BLAIR
7115 PHILIP ROSSINGTON
4937 JAMES GROSE

Telephone +61 2 8297 7200
Facsimile +61 2 8297 7299
www.bvn.com.au

INTELLECTUAL PROPERTY
COPYRIGHT BvN ARCHITECTURE PTY LIMITED. UNLESS OTHERWISE
AGREED IN WRITING ALL RIGHTS TO THIS DOCUMENT ARE SUBJECT TO
PAYMENT IN FULL OF ALL BvN CHARGES THIS DOCUMENT MAY ONLY
BE USED FOR THE EXPRESS PURPOSE AND PROJECT FOR WHICH IT
HAS BEEN CREATED AND DELIVERED. AS NOTICED IN WRITING BY
BvN AND THIS DOCUMENT MAY NOT BE OTHERWISE USED, OR COPIED,
ANY UNAUTHORISED USE OF THIS DOCUMENT IS AT THE USER'S SOLE
RISK AND WITHOUT LIMITING BvN'S RIGHTS THE USER RELEASES AND
INDEMNIFIES BvN FROM AND AGAINST ALL LOSS SO ARISING.

NOTE
CONTRACTOR TO CHECK AND VERIFY ALL DIMENSIONS ON SITE PRIOR
TO COMMENCEMENT OF WORK OR PREPARATION OF SHOP DRAWINGS.
DO NOT SCALE THIS DRAWING



ISSUE	DATE	FOR
1	28.08.20	WIP SSDA FOR CLIENT REVIEW
2	16.09.20	DRAFT SSDA
3	30.09.20	SSDA SUBMISSION
4	04.05.21	SSDA SUBMISSION

- GENERAL NOTES
- ALL SHAFT LABELS AND MECH. EQUIP ARE SHOWN FOR
REFERENCE ONLY, SEE MEP DWGS.
 - STRUCTURAL ELEMENTS SHOWN FOR REFERENCE ONLY,
SEE STR DWGS.

FOR ENCLOSURE DOCUMENTATION, SEE DA-40's AND DA-43's

XXX-XXX FOR FURTHER INFORMATION ON ELEMENT CODES REFER
ARCHITECTURAL REPORT

FWT-XXX FWT CODES REFER PROJECT ENCLOSURE SYSTEMS
DA-40A-XXX-01

ARCHITECT
BvN
TEL +61 2 8297 7200

ARCHITECT
SHoP Architects
TEL +1 212 889 9005

CLIMATE CONSULTANT
Transsolar
TEL +49 711 679 76 0

LANDSCAPE ARCHITECT
ASPECT Studios
TEL +61 2 9699 7182

STRUCTURAL & FACADE ENGINEER
Eckersley O'Callaghan
TEL +1 415 813 3810

MEP ENGINEER & VT CONSULTANT
LCI
TEL +61 2 9157 0570

ACOUSTIC CONSULTANT
STANTEC
TEL +61 2 8484 7000


STRUCTURAL & CIVIL ENGINEER
TTW
TEL +612 9439 7288

TOWN PLANNER
Urbis
TEL +61 2 8233 9900

BCADDA CONSULTANT
Blackett Maguire + Goldsmith
TEL +61 2 9211 7777

FIRE ENGINEER
Norman Disney + Young
TEL +61 2 9528 6800

LIGHTING CONSULTANT
ISP Design
TEL +1 305 278 1565

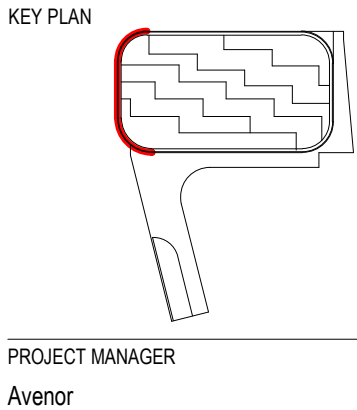

CLIENT
Atlassian

PROJECT
Atlassian Central
8-10 Lee Street
PROJECT NUMBER
190602

TRUE NORTH PROJECT NORTH

GRAPHIC SCALE
0 2000 5000

SCALE
As indicated @A1

STATUS
SSDA

NORTH ELEVATION

DOCUMENT NUMBER

DA-10C-XXX-01

ISSUE

4



Planning,
Industry &
Environment


Issued under the Environmental Planning and Assessment Act 1979

Approved Application No: SSD 10405

Granted on: 15 October 2021

Signed: AW

Sheet No: 66 of 161

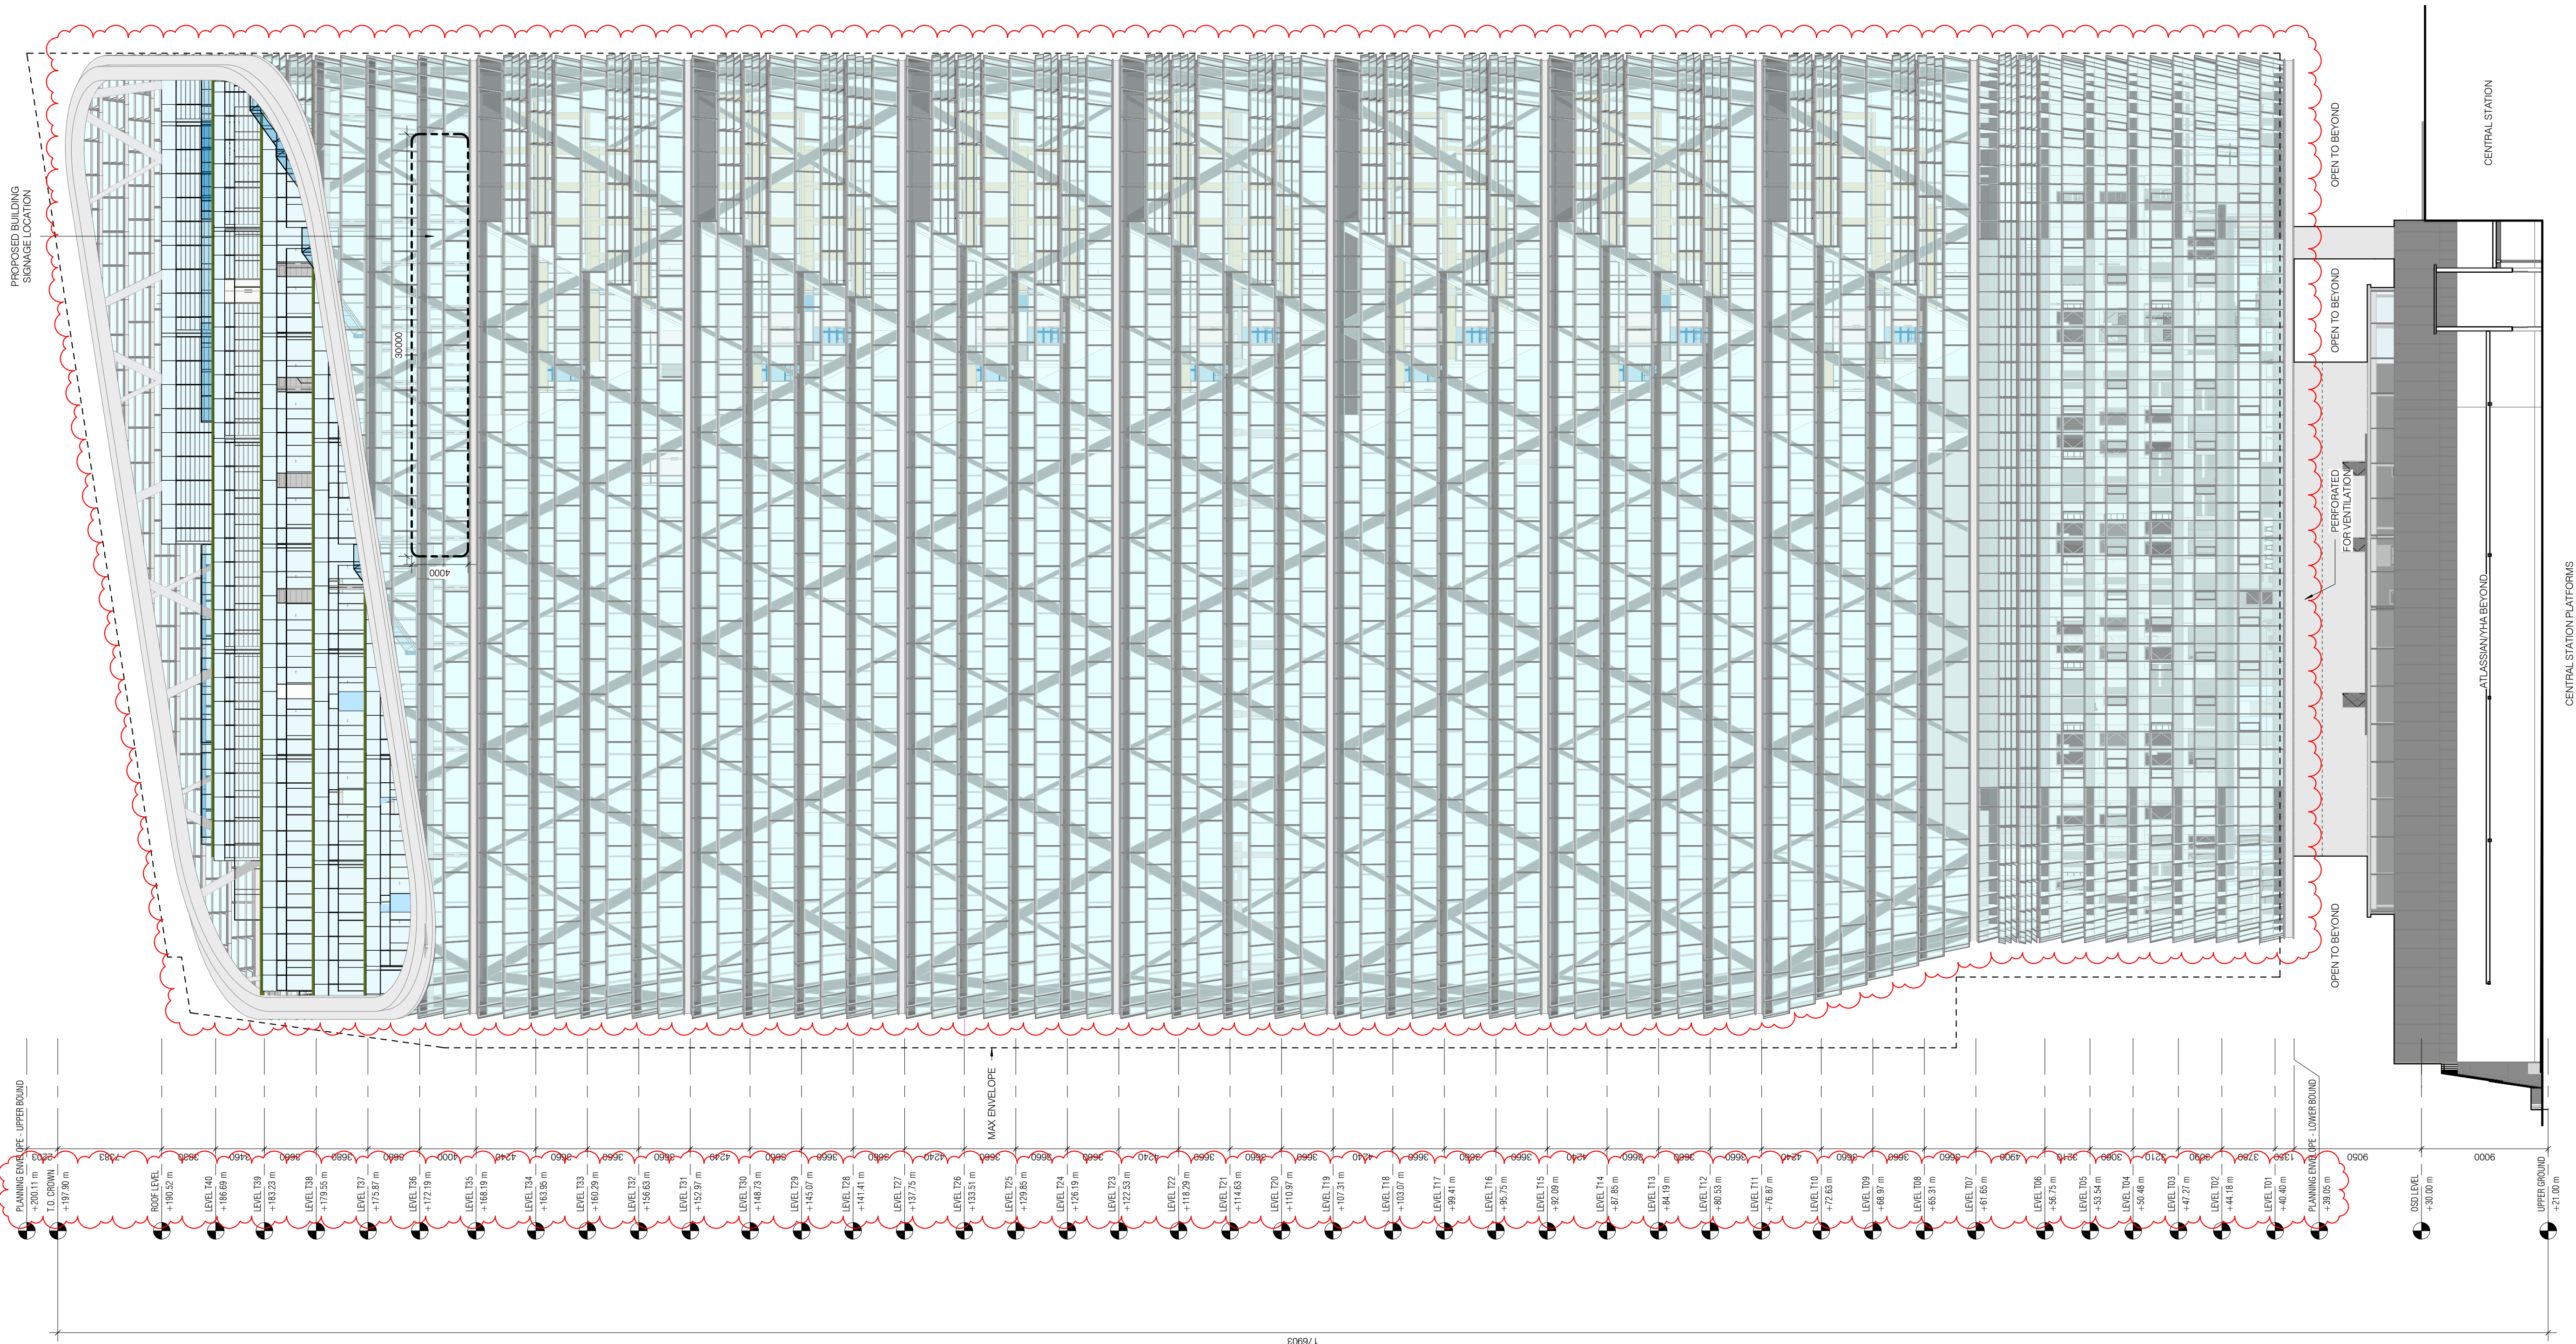

NOTE: FOR ENCLOSURE DOCUMENTATION, SEE DA-40's & DA-43's

6/8/2021 1:16:44 PM

sh p BvN

NSW ARCHITECTS REGISTRATION BOARD /
NOMINATED ARCHITECTS

6501 ABBIE GALVIN
8558 WROTCZAKA TCHOWSKY
7115 JULIAN ASTON
7055 MATTHEW BLAIR
7151 PHILIP ROSSIGNON
4937 JAMES GROCE

Telephone +61 2 8297 7200
Facsimile +61 2 8297 7299
www.bvn.com.au

INTELLECTUAL PROPERTY
COPYRIGHT BvN ARCHITECTURE PTY LIMITED. UNLESS OTHERWISE
AGREED IN WRITING ALL RIGHTS TO THIS DOCUMENT ARE SUBJECT TO
PAYMENT IN FULL OF ALL BvN CHARGES THIS DOCUMENT MAY ONLY
BE USED FOR THE EXPRESS PURPOSE AND PROJECT FOR WHICH IT
HAS BEEN CREATED AND DELIVERED. AS NOTICED IN WRITING BY
BvN AND THIS DOCUMENT MAY NOT BE OTHERWISE USED, OR COPIED,
ANY UNAUTHORISED USE OF THIS DOCUMENT IS AT THE USER'S SOLE
RISK AND WITHOUT LIMITING BvN'S RIGHTS THE USER RELEASES AND
INDEMNIFIES BvN FROM AND AGAINST ALL LOSS SO ARISING.

NOTE
CONTRACTOR TO CHECK AND VERIFY ALL DIMENSIONS ON SITE PRIOR
TO COMMENCEMENT OF WORK OR PREPARATION OF SHOP DRAWINGS.
DO NOT SCALE THIS DRAWING

ORIGINAL DRAWING
IN COLOUR

ISSUE	DATE	FOR
1	28.08.20	WIP SSDA FOR CLIENT REVIEW
2	16.09.20	DRAFT SSDA
3	30.09.20	SSDA SUBMISSION
4	04.05.21	SSDA SUBMISSION

GENERAL NOTES

- ALL SHAFT LABELS AND MECH. EQUIP ARE SHOWN FOR
REFERENCE ONLY, SEE MEP DWGS.
- STRUCTURAL ELEMENTS SHOWN FOR REFERENCE ONLY,
SEE STR DWGS.

FOR ENCLOSURE DOCUMENTATION, SEE DA-40's AND DA-43's

XXX-XXX FOR FURTHER INFORMATION ON ELEMENT CODES REFER
ARCHITECTURAL REPORT

FWT-XXX FWT CODES REFER PROJECT ENCLOSURE SYSTEMS
DA-40A-XXX-01

ARCHITECT
BvN
TEL +61 2 8297 7200

ARCHITECT
SHoP Architects
TEL +1 212 889 9005

CLIMATE CONSULTANT
Transsolar
TEL +49 711 679 76 0

LANDSCAPE ARCHITECT
ASPECT Studios
TEL +61 2 9699 7182

STRUCTURAL & FACADE ENGINEER
Eckersley O'Callaghan
TEL +1 415 813 3810

MEP ENGINEER & VT CONSULTANT
LCI
TEL +61 2 9157 0570

ACOUSTIC CONSULTANT
STANTEC
TEL +61 2 8484 7000

STRUCTURAL & CIVIL ENGINEER
TTW
TEL +612 9439 7288


TOWN PLANNER
Urbis
TEL +61 2 8233 9900

BCA/DCA CONSULTANT
Blackett Maguire + Goldsmith
TEL +61 2 9211 7777

FIRE ENGINEER
Norman Disney & Young
TEL +61 2 9528 6800

LIGHTING CONSULTANT
ISP Design
TEL +1 305 278 1565

KEY PLAN

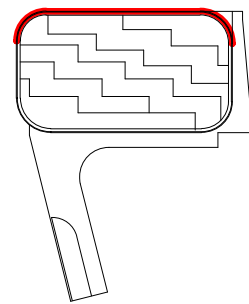

PROJECT MANAGER
Avenor

CLIENT

Atlassian

PROJECT
Atlassian Central
8-10 Lee Street
PROJECT NUMBER

190602

TRUE NORTH

PROJECT NORTH

GRAPHIC SCALE

0 2000 5000

SCALE

As indicated @ A1

STATUS

SSDA

DRAWING


EAST ELEVATION

DOCUMENT NUMBER

DA-10C-XXX-02

ISSUE

4

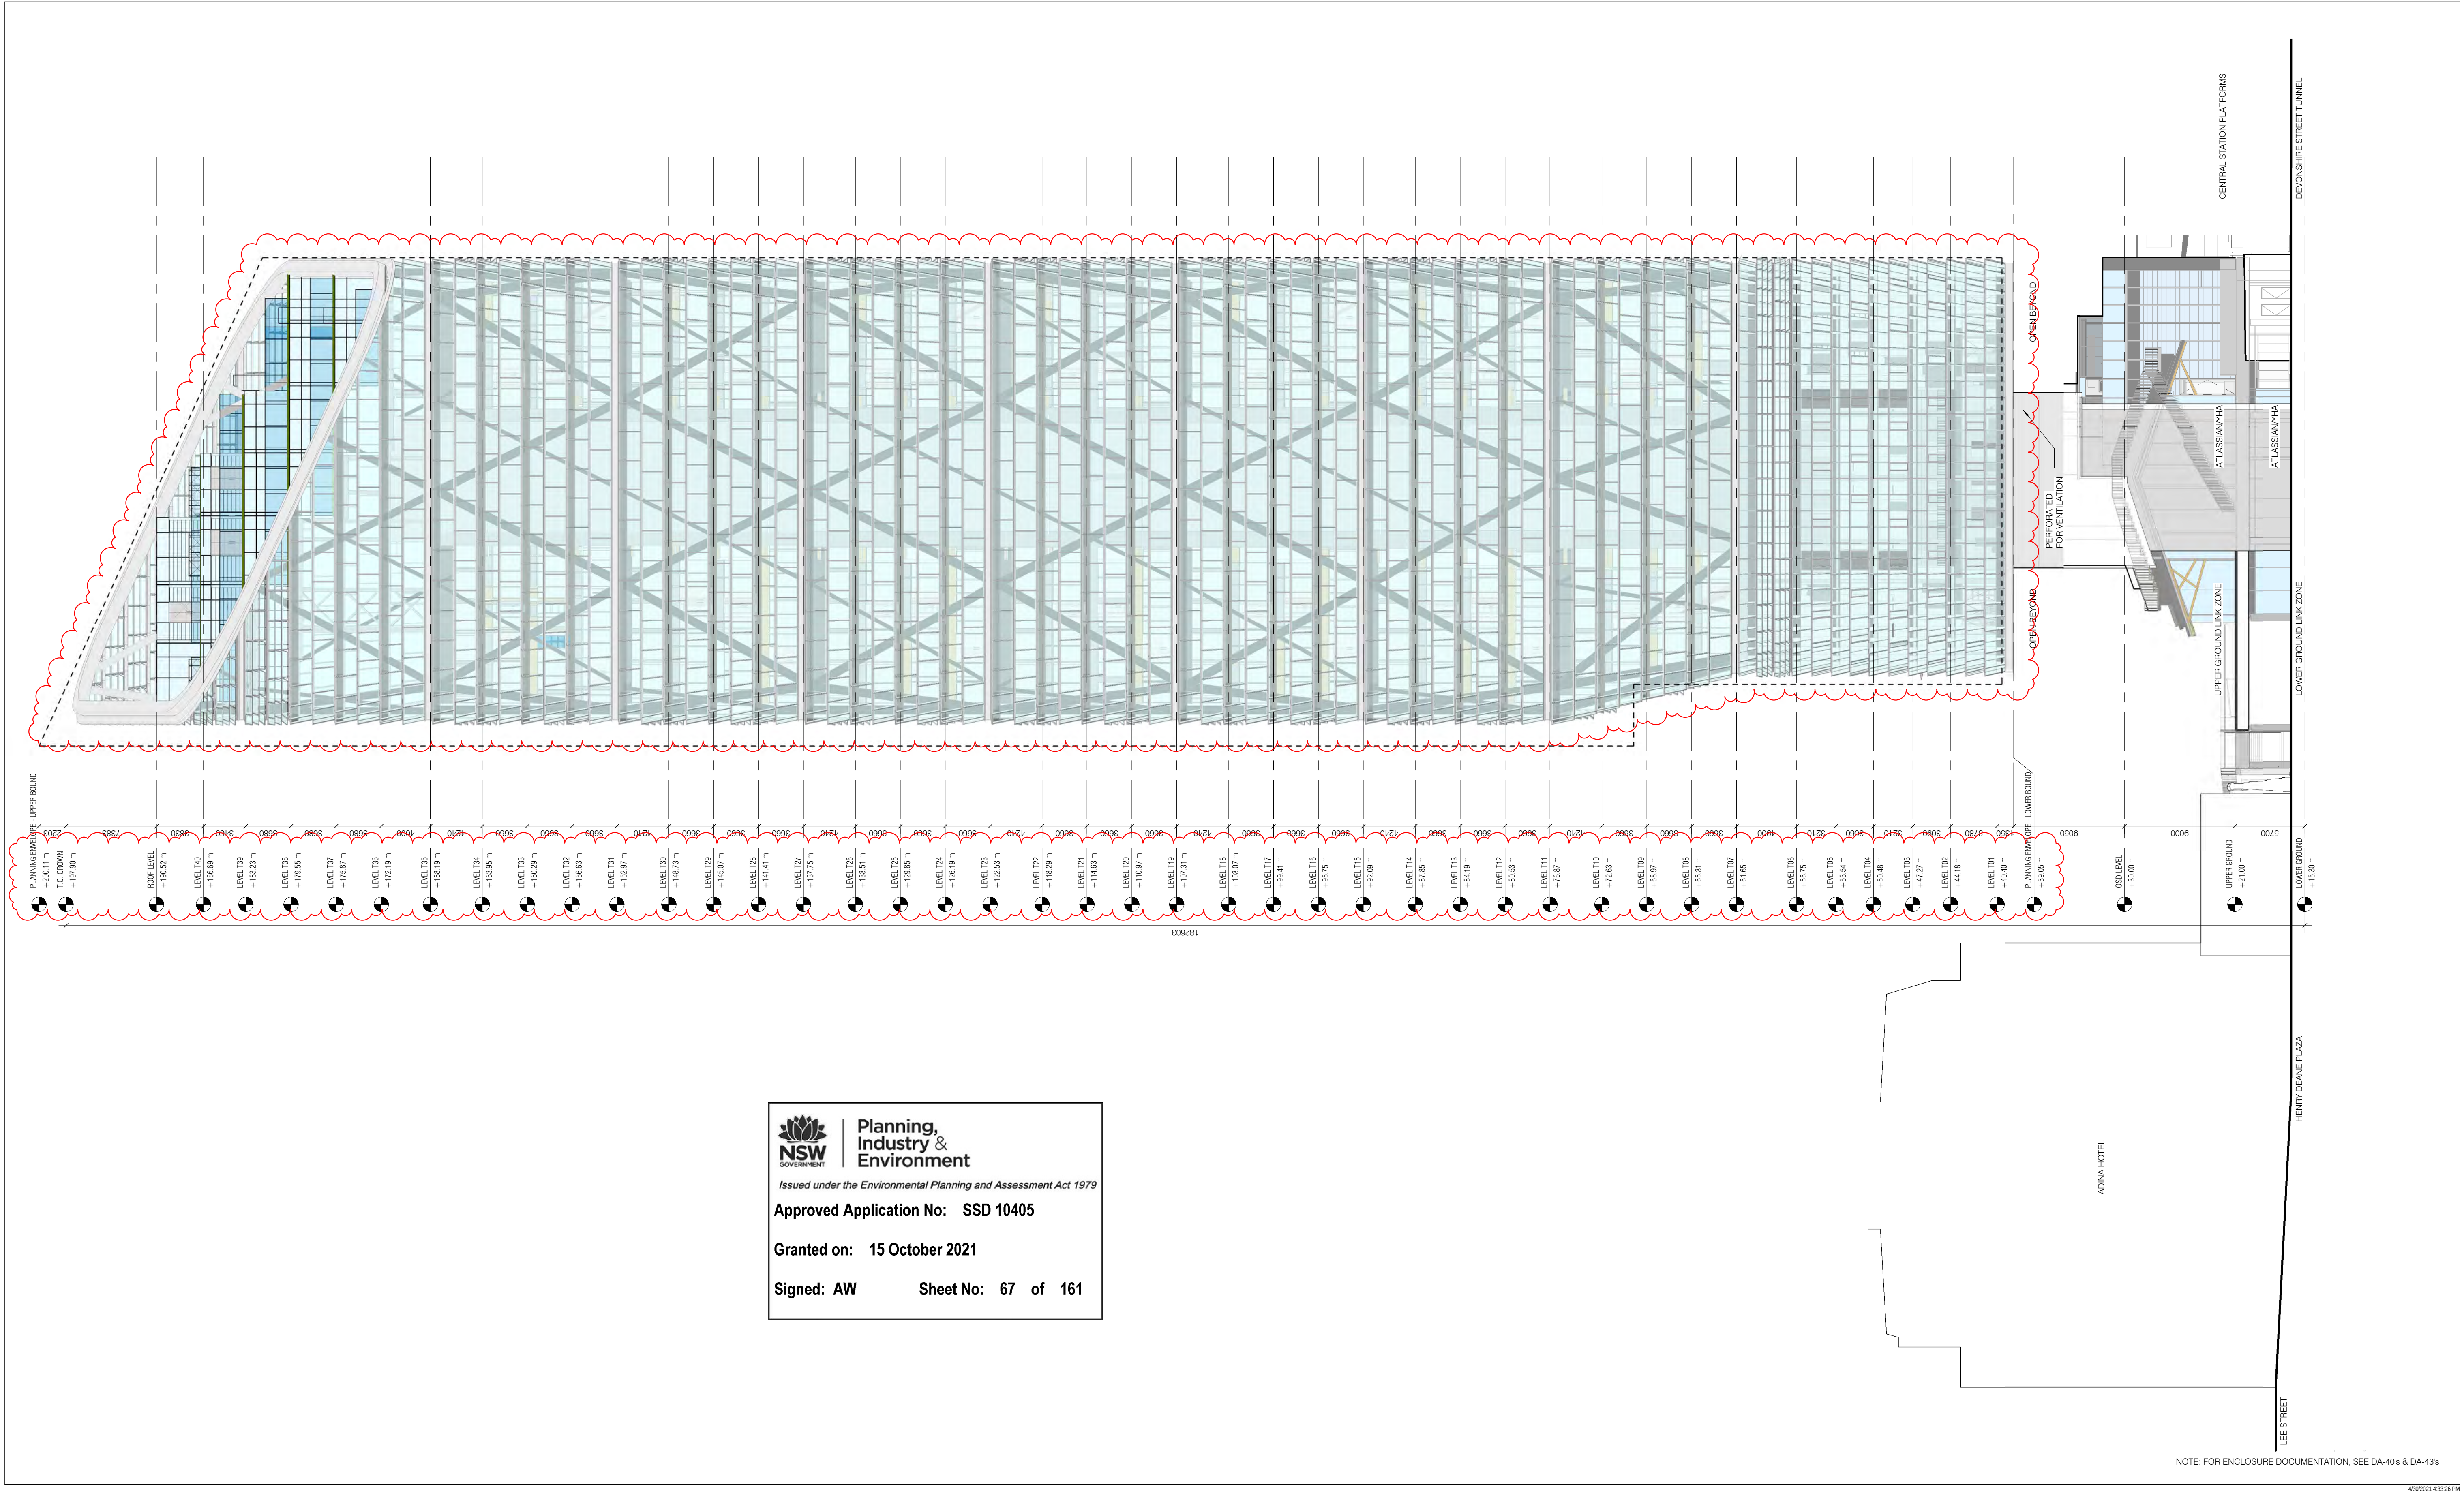



**Planning,
Industry &
Environment**

Issued under the Environmental Planning and Assessment Act 1979

Approved Application No: SSD 10405

Granted on: 15 October 2021

Signed: AW Sheet No: 67 of 161

sh p BvN

NSW ARCHITECTS REGISTRATION BOARD /
NOMINATED ARCHITECTS

6501 ABBIE GALVIN
8556 WINDTSCHEW TCHOWSKY
7125 JULIAN ASHTON
7052 MATTHEW BLAIR
7125 PHILIP ROSSINGTON
4937 JAMES GROSE

Telephone +61 2 8297 7200
Facsimile +61 2 8297 7299
www.bvn.com.au

INTELLECTUAL PROPERTY

COPYRIGHT BVN ARCHITECTURE PTY LIMITED. UNLESS OTHERWISE AGREED IN WRITING ALL RIGHTS TO THIS DOCUMENT ARE SUBJECT TO PAYMENT IN FULL OF ALL BVN CHARGES THIS DOCUMENT MAY ONLY BE USED FOR THE EXPRESS PURPOSE AND PROJECT FOR WHICH IT HAS BEEN CREATED AND DELIVERED. AS NOTICED IN WRITING BY BVN AND THIS DOCUMENT MAY NOT BE OTHERWISE USED, OR COPIED, ANY UNAUTHORISED USE OF THIS DOCUMENT IS AT THE USER'S SOLE RISK AND WITHOUT LIMITING BVN'S RIGHTS THE USER RELEASES AND INDEMNIFIES BVN FROM AND AGAINST ALL LOSS SO ARISING.

NOTE

CONTRACTOR TO CHECK AND VERIFY ALL DIMENSIONS ON SITE PRIOR TO COMMENCEMENT OF WORK OR PREPARATION OF SHOP DRAWINGS. DO NOT SCALE THIS DRAWING.

**ORIGINAL DRAWING
IN COLOUR**

ISSUE	DATE	FOR
1	28.08.20	WIP SSDA FOR CLIENT REVIEW
2	16.09.20	DRAFT SSDA
3	30.09.20	SSDA SUBMISSION
4	04.05.21	SSDA SUBMISSION

GENERAL NOTES

- ALL SHAFT LABELS AND MECH. EQUIP ARE SHOWN FOR REFERENCE ONLY, SEE MEP DWGS.
- STRUCTURAL ELEMENTS SHOWN FOR REFERENCE ONLY, SEE STR DWGS.

FOR ENCLOSURE DOCUMENTATION, SEE DA-40's AND DA-43's

XX-XXX FOR FURTHER INFORMATION ON ELEMENT CODES REFER ARCHITECTURAL REPORT

FWT-XXX FWT CODES REFER PROJECT ENCLOSURE SYSTEMS DA-40A-XXX-01

ARCHITECT

BVN
TEL +61 2 8297 7200

ARCHITECT

ShoP Architects
TEL +1 212 889 9005

CLIMATE CONSULTANT

Transsolar
TEL +49 711 679 76 0

LANDSCAPE ARCHITECT

ASPECT Studios
TEL +61 2 9699 7182

STRUCTURAL & FACADE ENGINEER

Eckersley O'Callaghan
TEL +1 415 813 3810

MEP ENGINEER & VT CONSULTANT

LCI
TEL +61 2 9157 0570

ACOUSTIC CONSULTANT

STANTEC
TEL +61 2 8484 7000

STRUCTURAL & CIVIL ENGINEER

TTW
TEL +612 9439 7288

TOWN PLANNER

Urbis
TEL +61 2 8233 9900

BCA/DDA CONSULTANT

Blackett Maguire + Goldsmith
TEL +61 2 9211 7777


FIRE ENGINEER

Norman Disney & Young
TEL +61 2 9928 6800

LIGHTING CONSULTANT

ISP Design
TEL +1 305 278 1565

KEY PLAN

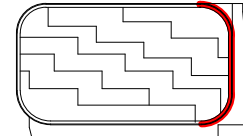

PROJECT MANAGER

Avenor

CLIENT

Atlassian

PROJECT

Atlassian Central
8-10 Lee Street
PROJECT NUMBER

190602

TRUE NORTH PROJECT NORTH

GRAPHIC SCALE

0 2000 5000

SCALE

As indicated@A1

STATUS

SSDA

SOUTH ELEVATION

DOCUMENT NUMBER

DA-10C-XXX-03

ISSUE

4

NOTE: FOR ENCLOSURE DOCUMENTATION, SEE DA-40s & DA-43s

4/30/2021 4:33:25 PM



Planning,
Industry &
Environment


Issued under the Environmental Planning and Assessment Act 1979

Approved Application No: SSD 10405

Granted on: 15 October 2021

Signed: AW

Sheet No: 68 of 161

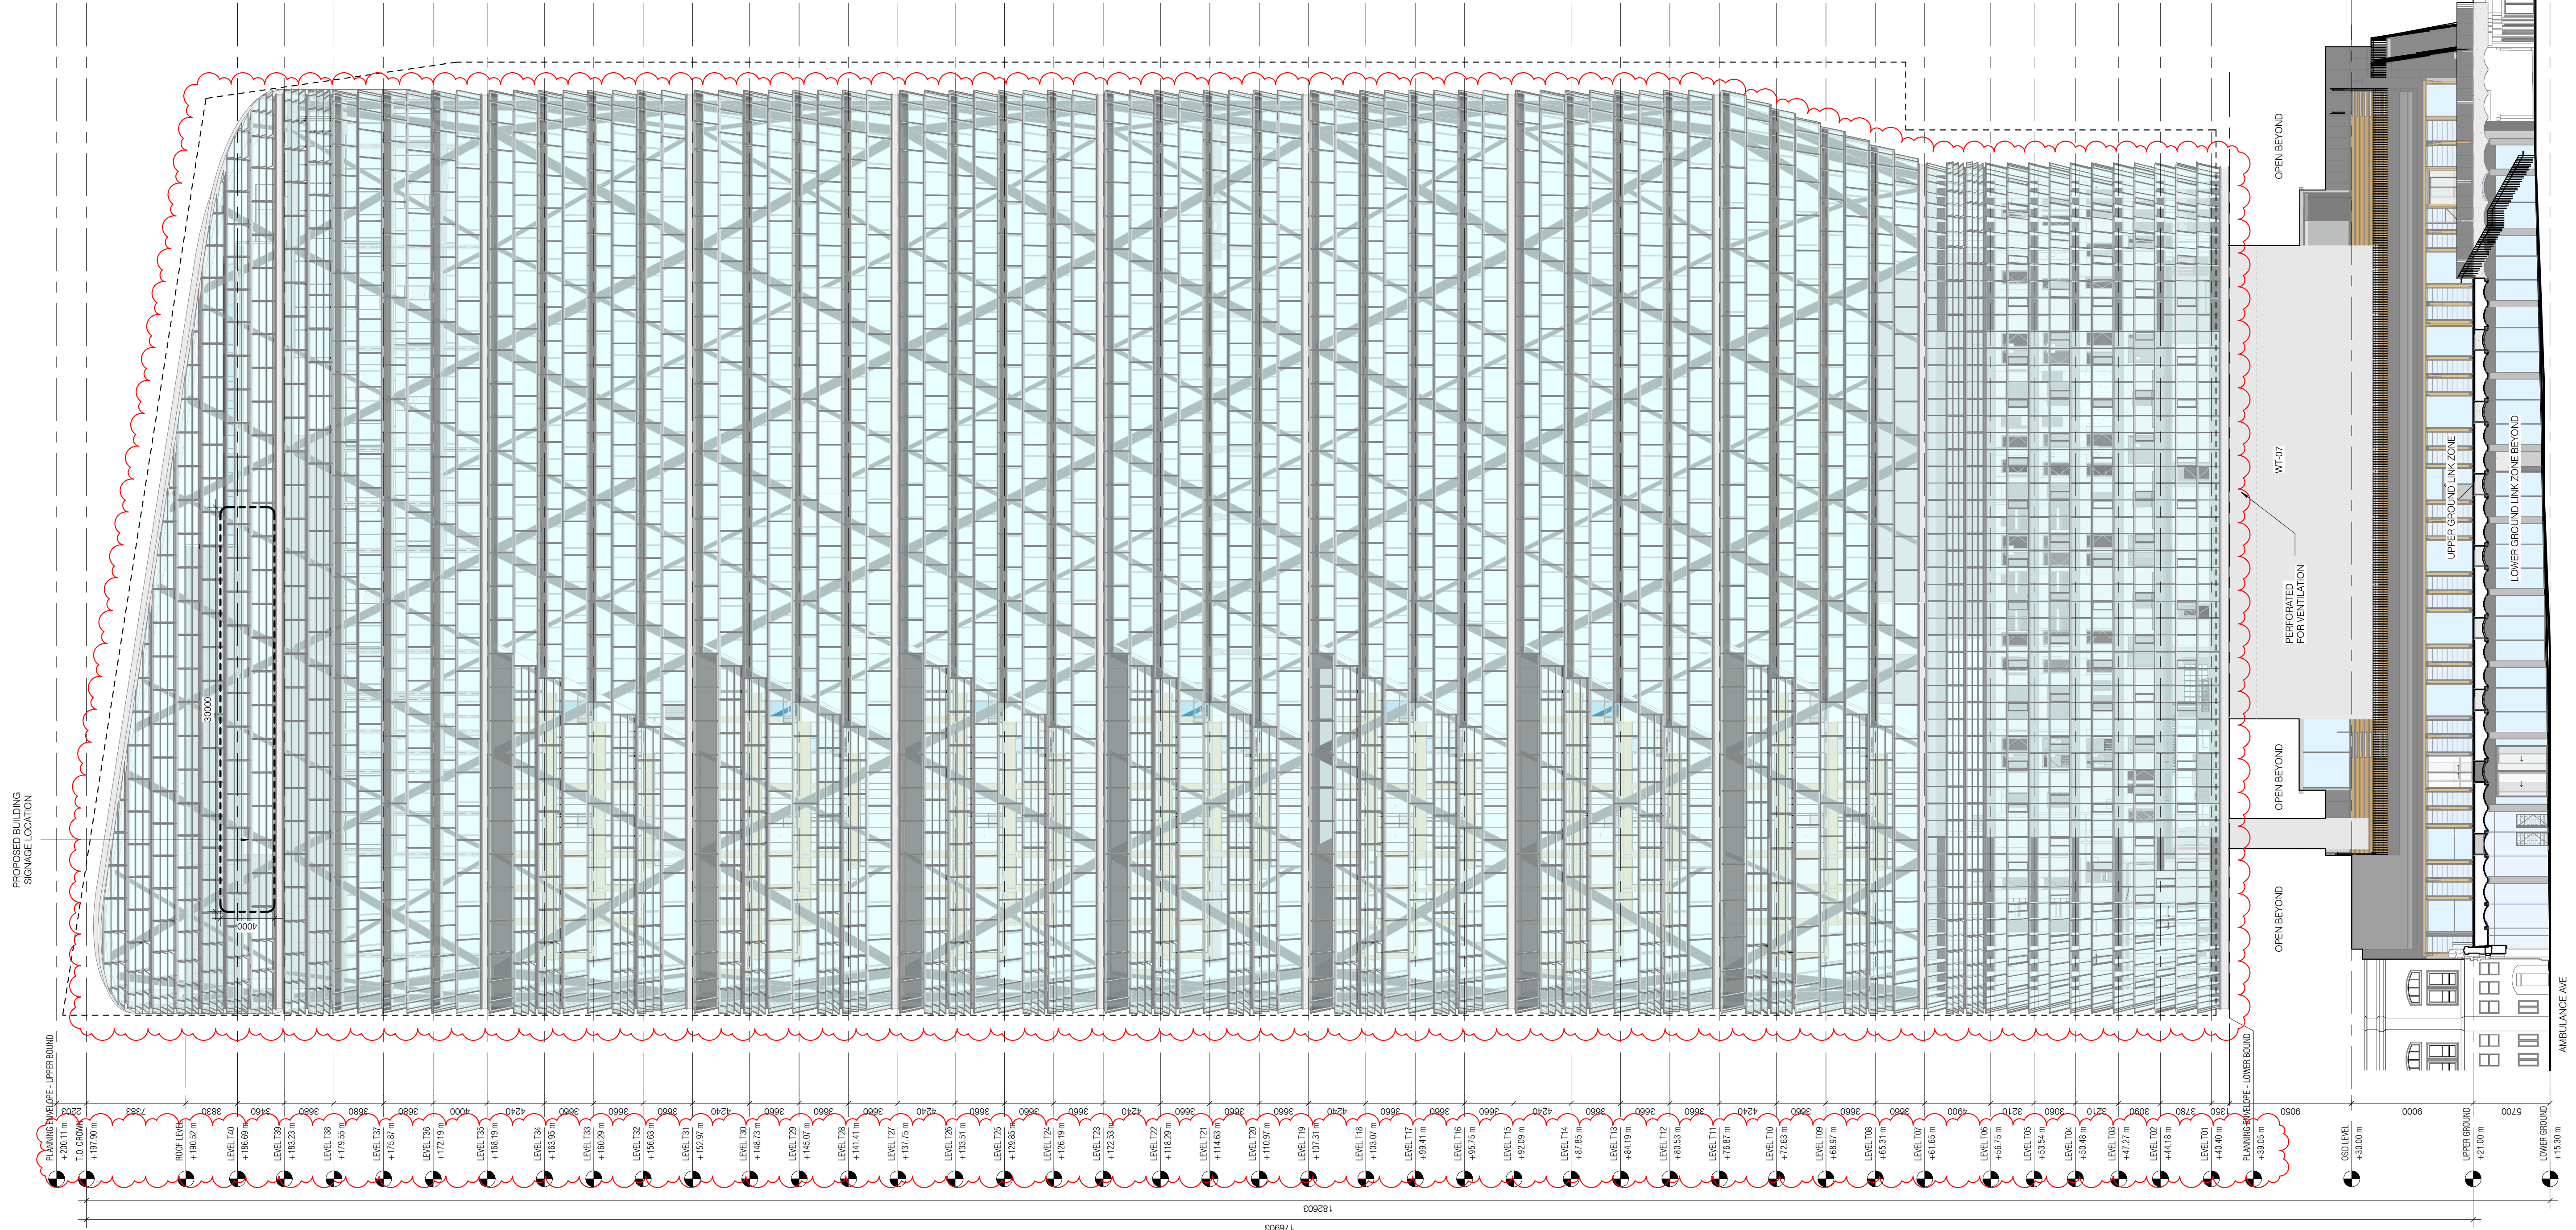

NOTE: FOR ENCLOSURE DOCUMENTATION, SEE DA-40's & DA-43's

6/8/2021 1:18:55 PM



NSW ARCHITECTS REGISTRATION BOARD /
NOMINATED ARCHITECTS

6501 ABBIE GALVIN
8556 WROTCZAKA TCHOKOSKY
7115 JULIAN ASTON
7055 MATTHEW BLAIR
7157 PHILIP ROSSINGTON
4937 JAMES GROSE

Telephone +61 2 8297 7200
Facsimile +61 2 8297 7299
www.bvn.com.au

INTELLECTUAL PROPERTY

COPYRIGHT BvN ARCHITECTURE PTY LIMITED. UNLESS OTHERWISE
AGREED IN WRITING ALL RIGHTS TO THIS DOCUMENT ARE SUBJECT TO
PAYMENT IN FULL OF ALL BvN CHARGES THIS DOCUMENT MAY ONLY
BE USED FOR THE EXPRESS PURPOSE AND PROJECT FOR WHICH IT
HAS BEEN CREATED AND DELIVERED. AS NOTED IN WRITING BY
BvN AND THIS DOCUMENT MAY NOT BE OTHERWISE USED, OR COPIED,
ANY UNAUTHORIZED USE OF THIS DOCUMENT IS AT THE USER'S SOLE
RISK AND WITHOUT LIMITING BvN'S RIGHTS THE USER RELEASES AND
INDEMNIFIES BvN FROM AND AGAINST ALL LOSS SO ARISING.

NOTE

CONTRACTOR TO CHECK AND VERIFY ALL DIMENSIONS ON SITE PRIOR
TO COMMENCEMENT OF WORK OR PREPARATION OF SHOP DRAWINGS.
DO NOT SCALE THIS DRAWING



ISSUE	DATE	FOR
1	28.08.20	WIP SSDA FOR CLIENT REVIEW
2	16.09.20	DRAFT SSDA
3	30.09.20	SSDA SUBMISSION
4	04.05.21	SSDA SUBMISSION

GENERAL NOTES

- ALL SHAFT LABELS AND MECH. EQUIP ARE SHOWN FOR
REFERENCE ONLY, SEE MEP DWGS.
- STRUCTURAL ELEMENTS SHOWN FOR REFERENCE ONLY,
SEE STR DWGS.

FOR ENCLOSURE DOCUMENTATION, SEE DA-40's AND DA-43's

XXX-XXX FOR FURTHER INFORMATION ON ELEMENT CODES REFER
ARCHITECTURAL REPORT

FWT-XXX FWT CODES REFER PROJECT ENCLOSURE SYSTEMS
DA-40A-XXX-01

ARCHITECT

BvN
TEL +61 2 8297 7200

ARCHITECT

SHoP Architects
TEL +1 212 889 9005

CLIMATE CONSULTANT

Transsolar
TEL +49 711 679 76 0

LANDSCAPE ARCHITECT

ASPECT Studios
TEL +61 2 9699 7182

STRUCTURAL & FACADE ENGINEER

Eckersley O'Callaghan
TEL +1 415 813 3810

MEP ENGINEER & VT CONSULTANT

LCI
TEL +61 2 9157 0570

ACOUSTIC CONSULTANT

STANTEC
TEL +61 2 8484 7000

STRUCTURAL & CIVIL ENGINEER

TTW
TEL +612 9439 7288

TOWN PLANNER

Urbis
TEL +61 2 8233 9900

BCA/DCA CONSULTANT

Blackett Maguire + Goldsmith
TEL +61 2 9211 7777


FIRE ENGINEER

Norman Disney & Young
TEL +61 2 9528 6800

LIGHTING CONSULTANT

ISP Design
TEL +1 305 278 1565

KEY PLAN

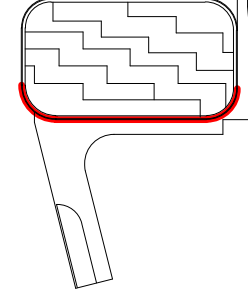

PROJECT MANAGER

Avenor

CLIENT

Atlassian

PROJECT

Atlassian Central
8-10 Lee Street

PROJECT NUMBER

190602

TRUE NORTH

PROJECT NORTH

DRAWING

GRAPHIC SCALE

0 2000 5000

SCALE

As indicated@A1

STATUS

SSDA


WEST ELEVATION

DOCUMENT NUMBER

DA-10C-XXX-04

ISSUE

4

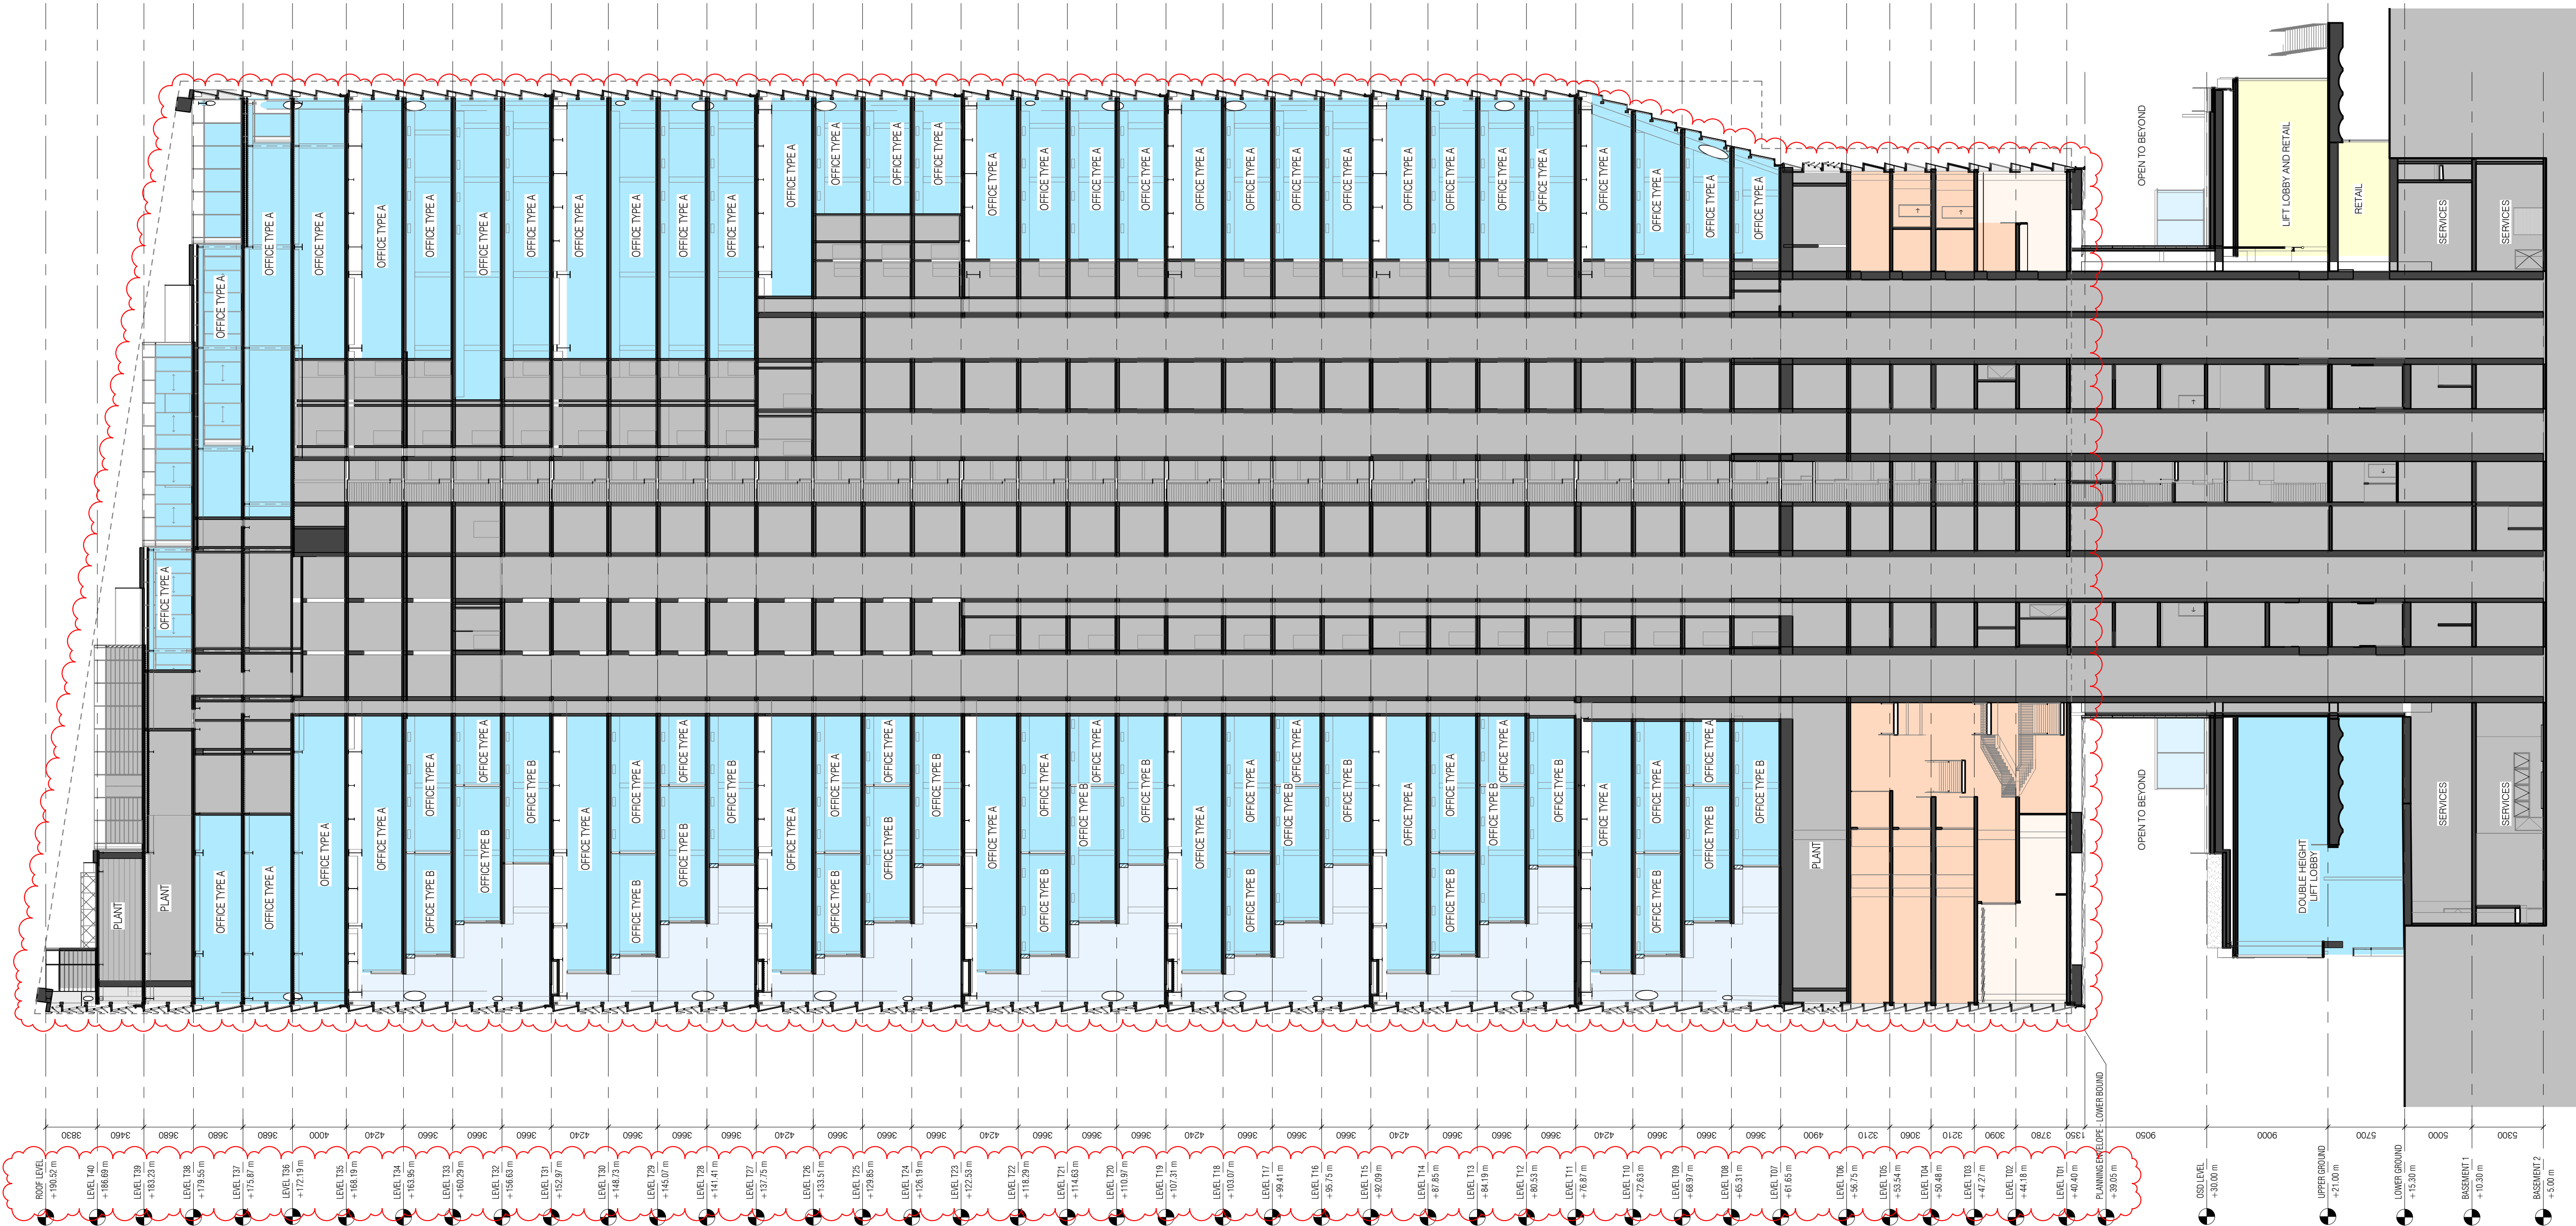

NOTE: FOR ENCLOSURE DOCUMENTATION, SEE DA-40's & DA-43's

4/30/2021 3:46:24 PM

sh p BvN

NSW ARCHITECTS REGISTRATION BOARD /
NOMINATED ARCHITECTS

6501 ABBIE GALVIN
8958 WROTSCHAKA TYCHOSKY
7125 JULIAN ASHTON
7052 MATTHEW BLAIR
7125 PHILIP ROSSINGTON
4937 JAMES GROSE

Telephone +61 2 8297 7200
Facsimile +61 2 8297 7299
www.bvn.com.au

INTELLECTUAL PROPERTY
COPYRIGHT BvN ARCHITECTURE PTY LIMITED. UNLESS OTHERWISE
AGREED IN WRITING ALL RIGHTS TO THIS DOCUMENT ARE SUBJECT TO
PAYMENT IN FULL OF ALL BvN CHARGES THIS DOCUMENT MAY ONLY
BE USED FOR THE EXPRESS PURPOSE AND PROJECT FOR WHICH IT
HAS BEEN CREATED AND NO VERBAL OR WRITTEN NOTICE IN WRITING BY
BvN AND THIS DOCUMENT MAY NOT BE OTHERWISE USED, OR COPIED,
ANY UNAUTHORIZED USE OF THIS DOCUMENT IS AT THE USER'S SOLE
RISK AND WITHOUT LIMITING BvN'S RIGHTS THE USER RELEASES AND
INDEMNIFIES BvN FROM AND AGAINST ALL LOSS SO ARISING.

NOTE
CONTRACTOR TO CHECK AND VERIFY ALL DIMENSIONS ON SITE PRIOR
TO COMMENCEMENT OF WORK OR PREPARATION OF SHOP DRAWINGS.
DO NOT SCALE THIS DRAWING

ORIGINAL DRAWING
IN COLOUR

ISSUE	DATE	FOR
1	28.08.20	WIP SSDA FOR CLIENT REVIEW
2	16.09.20	DRAFT SSDA
3	30.09.20	SSDA SUBMISSION
4	04.05.21	SSDA SUBMISSION

- GENERAL NOTES
- ALL SHAFT LABELS AND MECH. EQUIP ARE SHOWN FOR
REFERENCE ONLY, SEE MECH DWGS.
 - STRUCTURAL ELEMENTS SHOWN FOR REFERENCE ONLY,
SEE STR DWGS.

FOR ENCLOSURE DOCUMENTATION, SEE DA-40's AND DA-43's

XX-XXX FOR FURTHER INFORMATION ON ELEMENT CODES REFER
ARCHITECTURAL REPORT

FWT-XXX FWT CODES REFER PROJECT ENCLOSURE SYSTEMS
DA-40A-XXX-01

ARCHITECT
BvN
TEL +61 2 8297 7200

ARCHITECT
ShoP Architects
TEL +1 212 889 9005

CLIMATE CONSULTANT
Transsolar
TEL +49 711 679 76 0

LANDSCAPE ARCHITECT
ASPECT Studios
TEL +61 2 9699 7182

STRUCTURAL & FACADE ENGINEER
Eckersley O'Callaghan
TEL +1 415 813 3810

MEP ENGINEER & VT CONSULTANT
LCI
TEL +61 2 9157 0570

ACOUSTIC CONSULTANT
STANTEC
TEL +61 2 8484 7000


STRUCTURAL & CIVIL ENGINEER
TTW
TEL +612 9439 7288

TOWN PLANNER
Urbis
TEL +61 2 8233 9900

BCA/DDA CONSULTANT
Blackett Maguire + Goldsmith
TEL +61 2 9211 7777

FIRE ENGINEER
Norman Disney + Young
TEL +61 2 9928 6800

LIGHTING CONSULTANT
ISP Design
TEL +1 305 278 1565

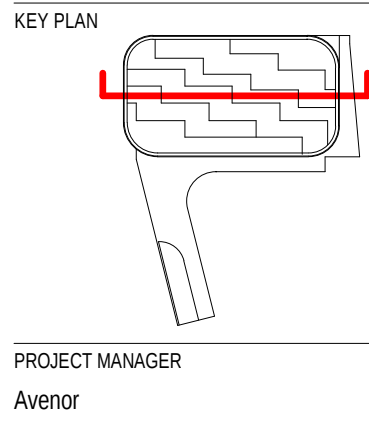

CLIENT
Atlassian

PROJECT
Atlassian Central
8-10 Lee Street
PROJECT NUMBER
190602

TRUE NORTH PROJECT NORTH

GRAPHIC SCALE
0 2000 5000

SCALE
As indicated@A1

STATUS
SSDA

SECTION N-S
DOCUMENT NUMBER
DA-10D-XXX-01

ISSUE
4