

EIS Appendix 1: Site Plans, Swept Path Diagrams and Equipment Technical Drawings


BUNG - CLOSING OFF DISCHARGE OUTLET

ISOLATED STORMWATER PITS AND GRATES

BLIND SUMP

BLIND PITS

NEW SLIM LINE RAIN WATER TANKS

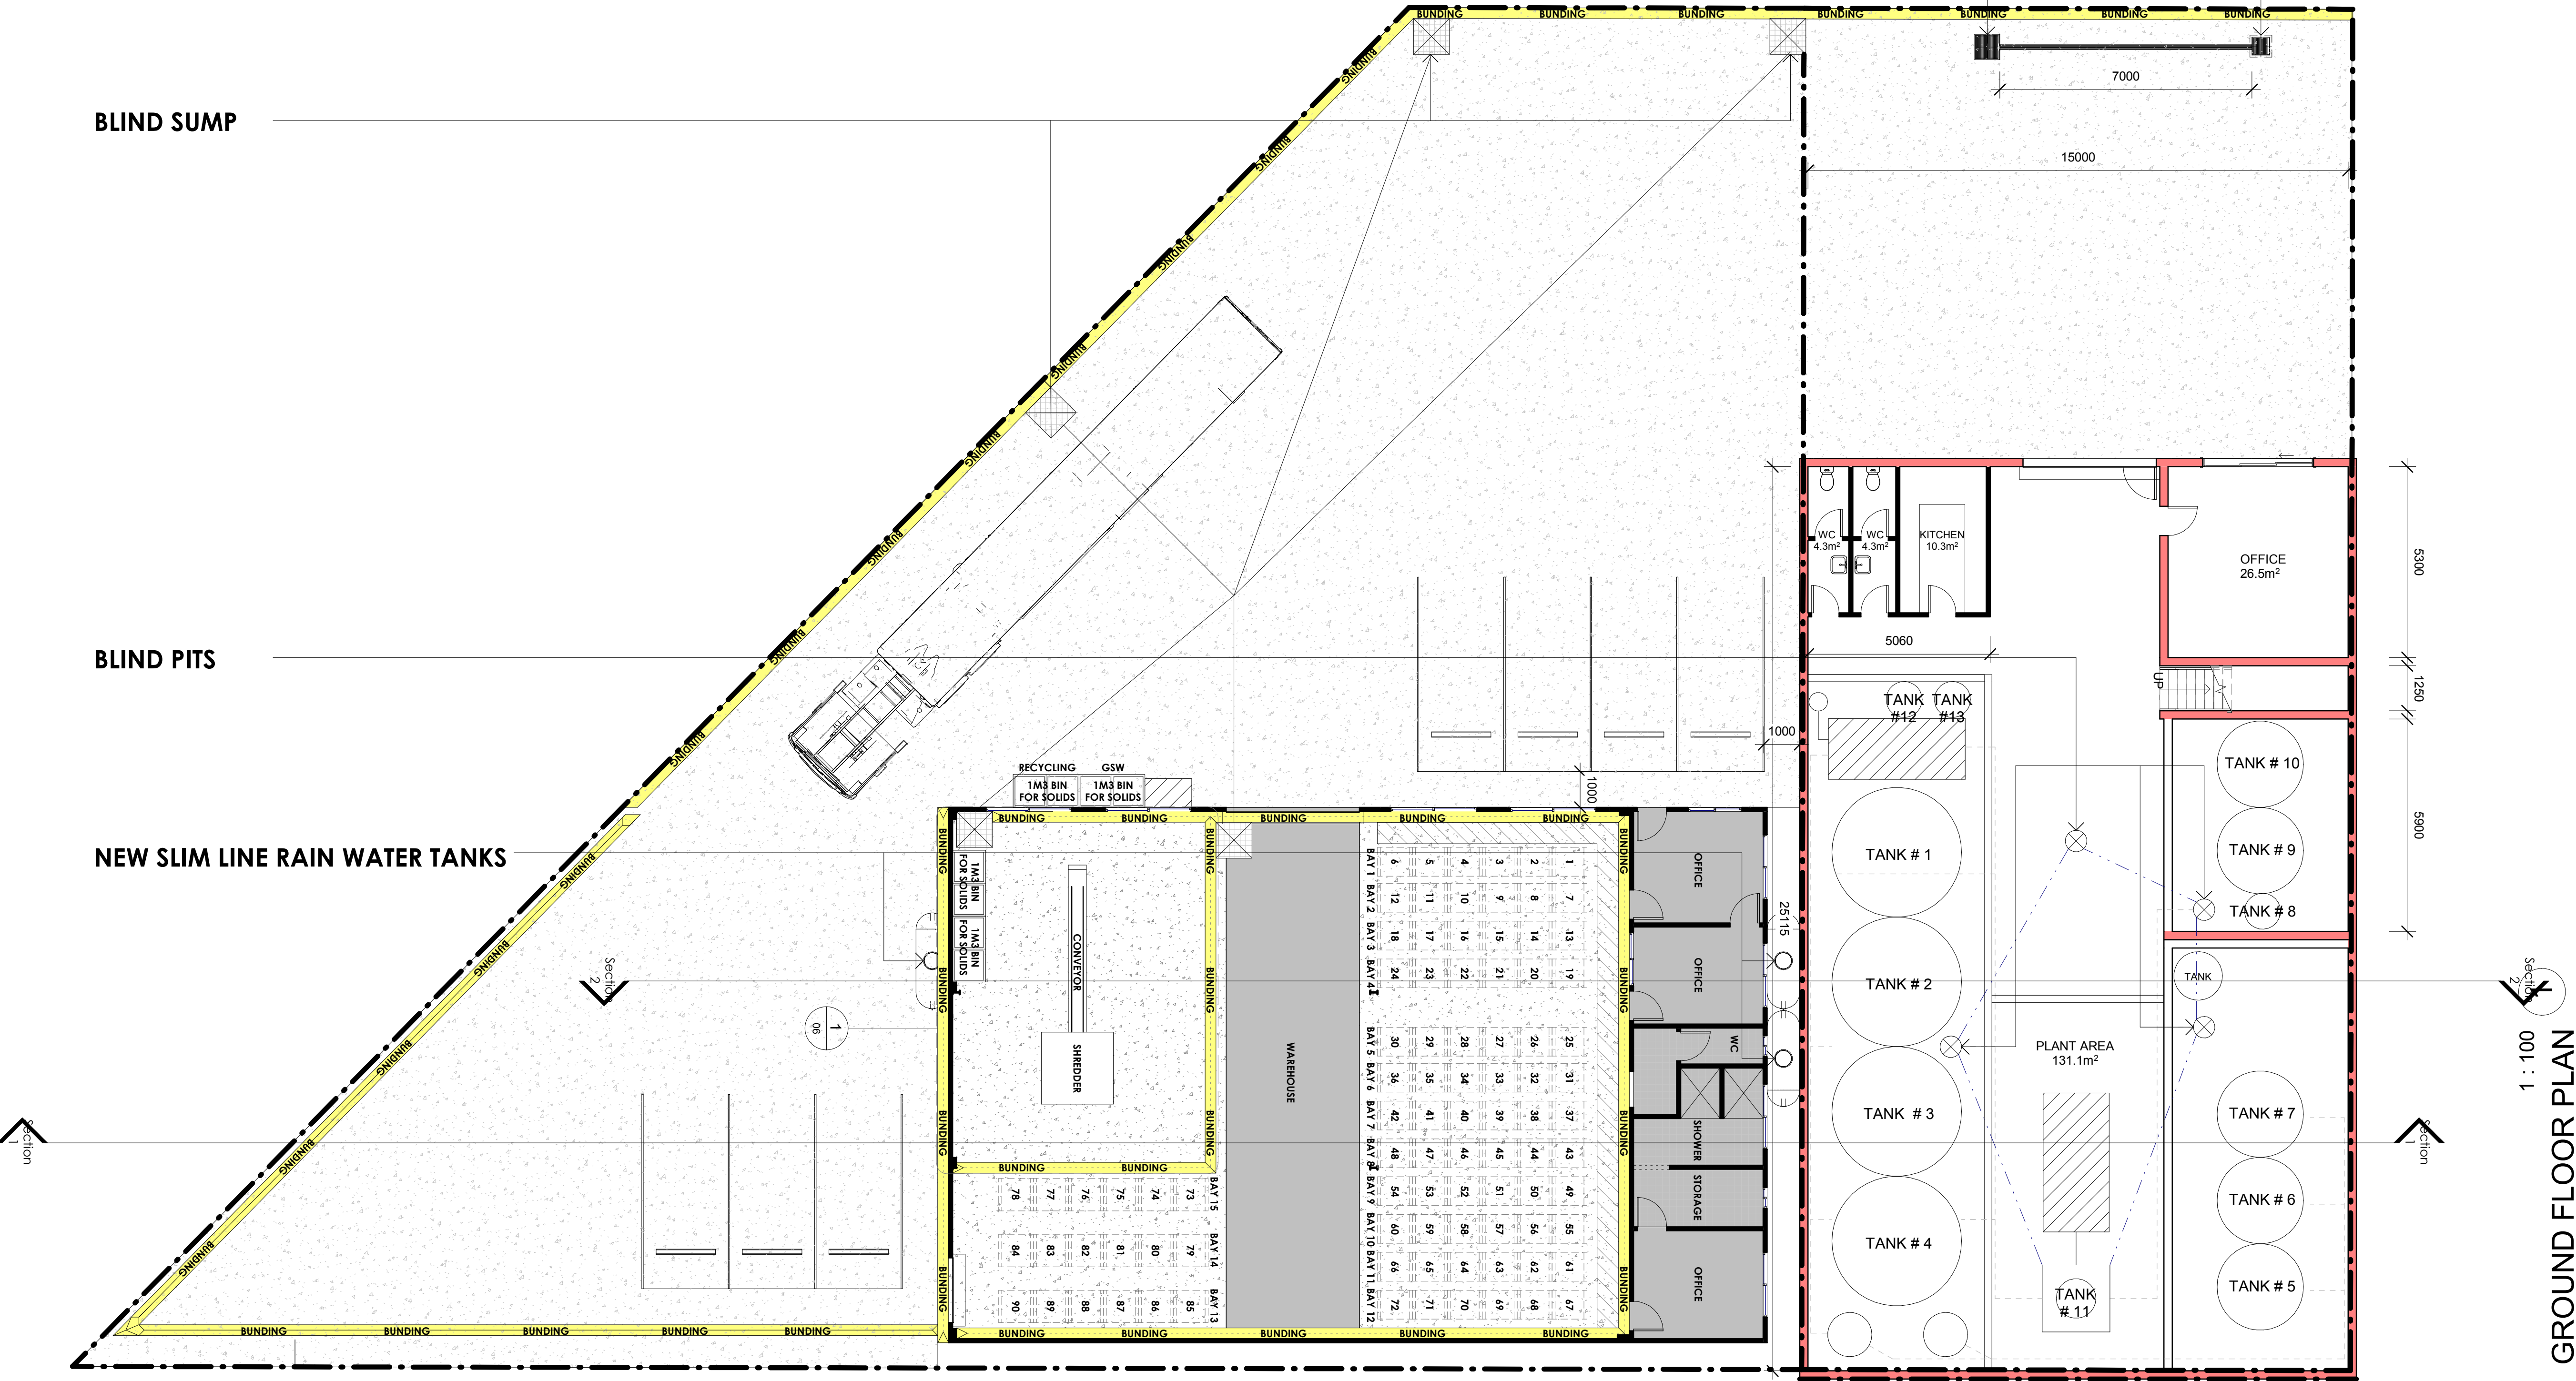

GROUND FLOOR PLAN

1 : 100

Section


Section

FOR DA APPROVAL

REV	DESCRIPTION	DATE	BY
A	APPLICATION FOR APPROVAL	26 06 20	

bainidesign

BAINI DESIGN
ABN 51 068 732 593
18 Villiers street
Parramatta, NSW 2150
Sydney, Australia
Phone + 61 2 9188 8250
info@bainidesign.com.au
www.bainidesign.com.au

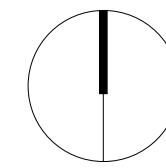

PROJECT TITLE			
PROPOSED INDUSTRIAL ALTERATION AND ADDITION			
14 - 16 Kiara Crescent, Yennora			
DRAWING TITLE			
FLOOR PLANS			
PROJECT NUMBER	DRAWING NUMBER	DATE	REVISION
20097	01	06/07/17	A
	SCALE @ A1 1 : 100	DRAWN BY GA	CHECKED BY CB

This drawing is copyright and the property of Baini Design. Larger scale drawings and written dimensions take preference. Do not scale from drawing all dimensions to be verified on site before commencement of work. All discrepancies to be brought to the attention of the author.

[illegible]


PROJECT NUMBER	DRAWING NUMBER	DATE	REVISION
20097	03	06/26/20	A
	SCALE @ A1 1 : 100	DRAWN BY GA	CHECKED BY CB

This drawing is copyright and the property of Baini Design. Larger scale drawings and written dimensions take preference. Do not scale from drawing all dimensions to be verified on site before commencement of work. All discrepancies to be brought to the attention of the author


FOR DA APPROVAL

1 : 100
DEMOLITION PLAN

REV	DESCRIPTION	DATE	BY
A	APPLICATION FOR APPROVAL	26.06.20	

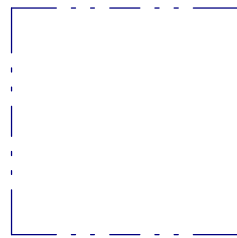


TO BE DEMOLISHED

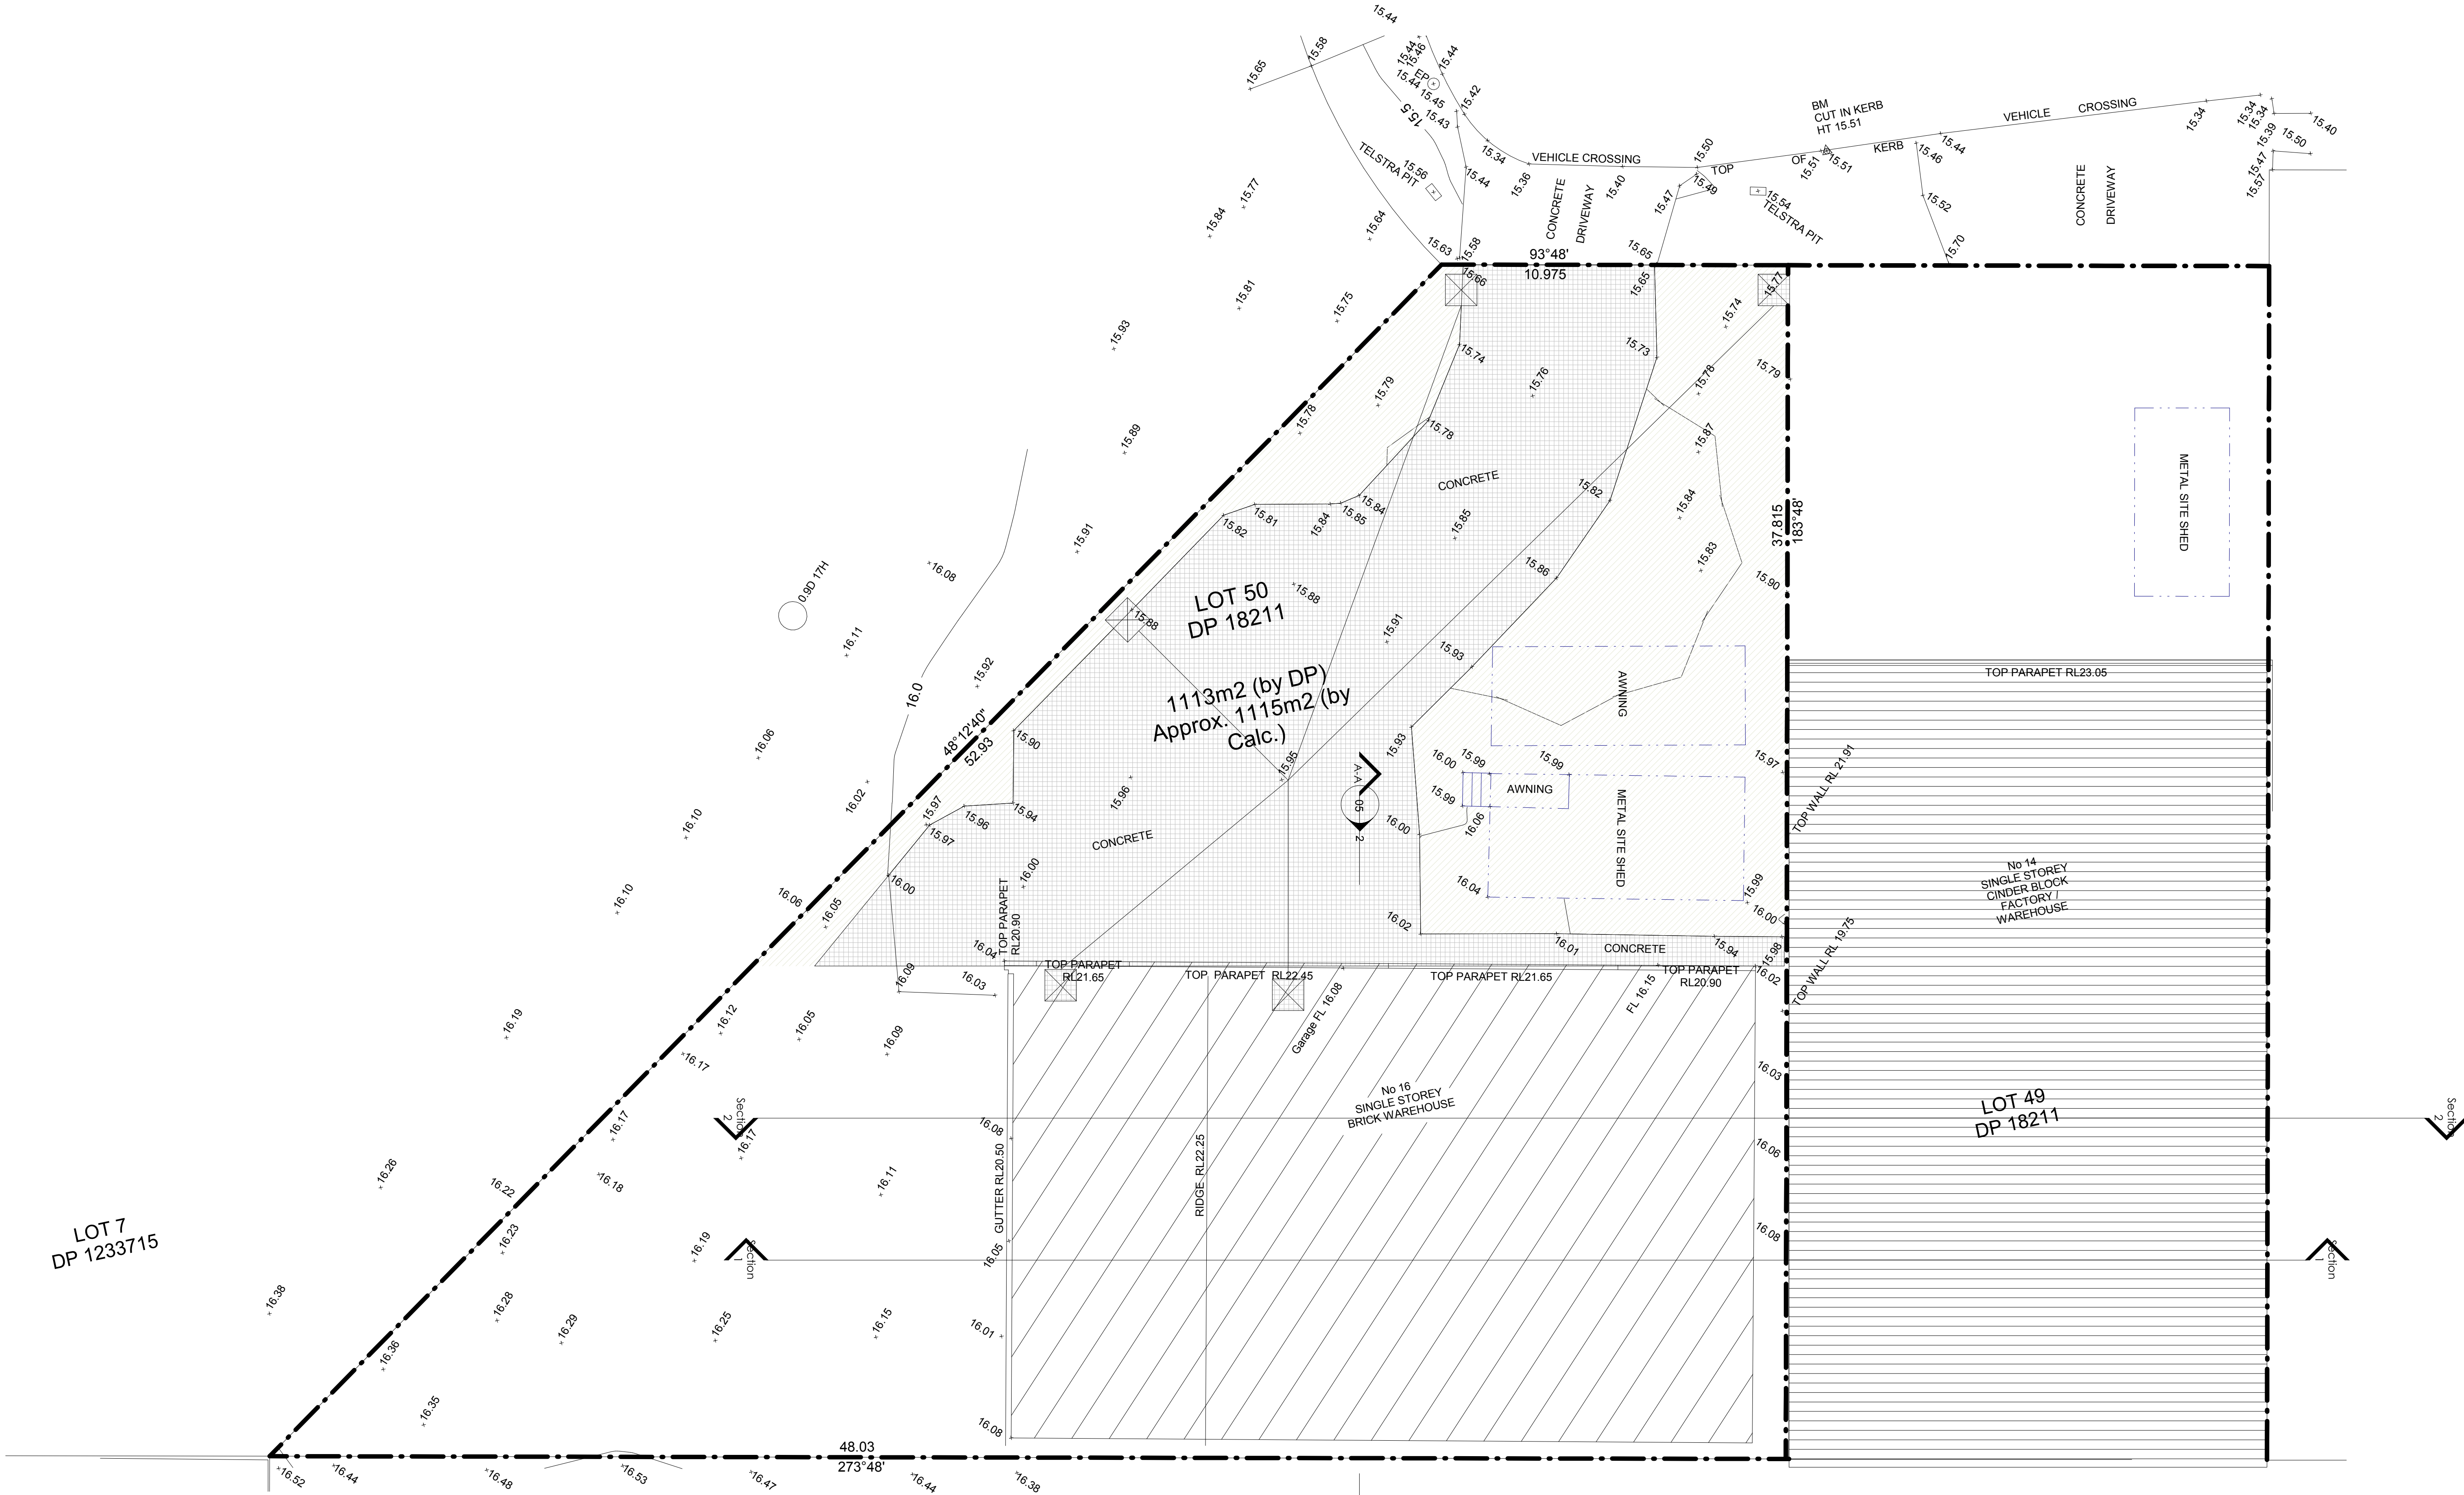

baini design

BAINI DESIGN
ABN 51 048 732 593
18 Villiers street
Parramatta, NSW 2150
Sydney, Australia
Phone + 61 2 9188 8250
info@bainidesign.com.au
www.bainidesign.com.au

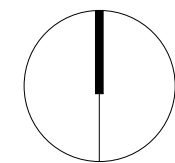


PROJECT TITLE
**PROPOSED INDUSTRIAL ALTERATION AND ADDITION
14 - 16 Kiara Crescent, Yennora**
DRAWING TITLE
DEMOLITION PLAN


PROJECT NUMBER	DRAWING NUMBER	DATE	REVISION
20097	04	06/26/20	A
	SCALE @ A1 1 : 100	DRAWN BY GA	CHECKED BY CB

This drawing is copyright and the property of Baini Design. Larger scale drawings and written dimensions take preference. Do not scale from drawing all dimensions to be verified on site before commencement of work. All discrepancies to be brought to the attention of the author.


FOR DA APPROVAL

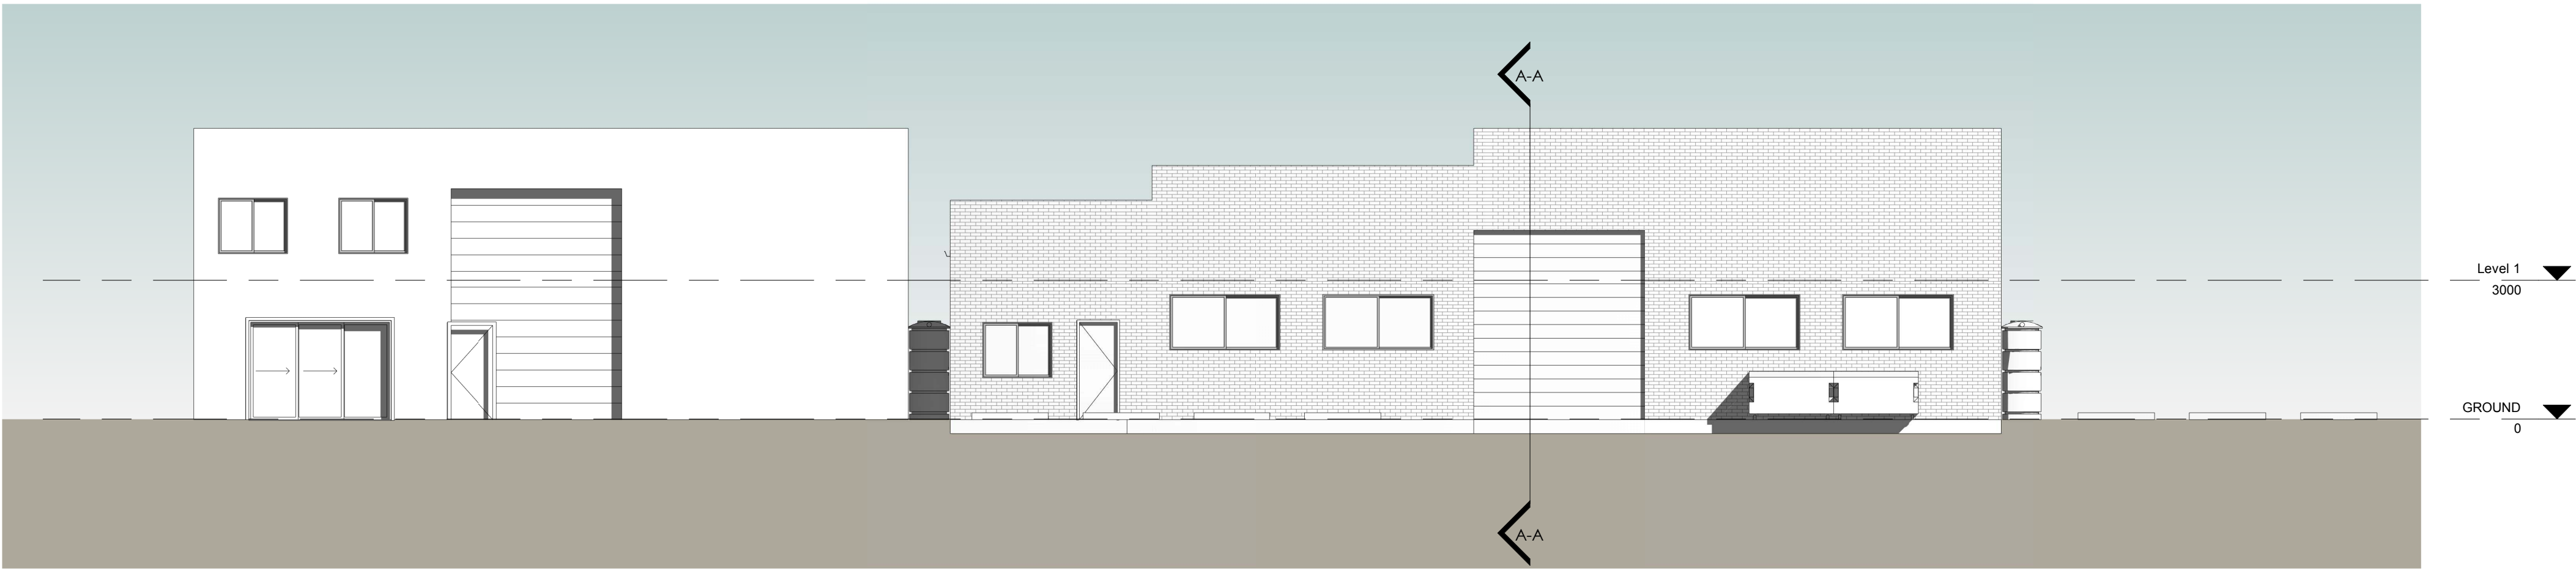

2 WEST ELEVATION
1 : 100

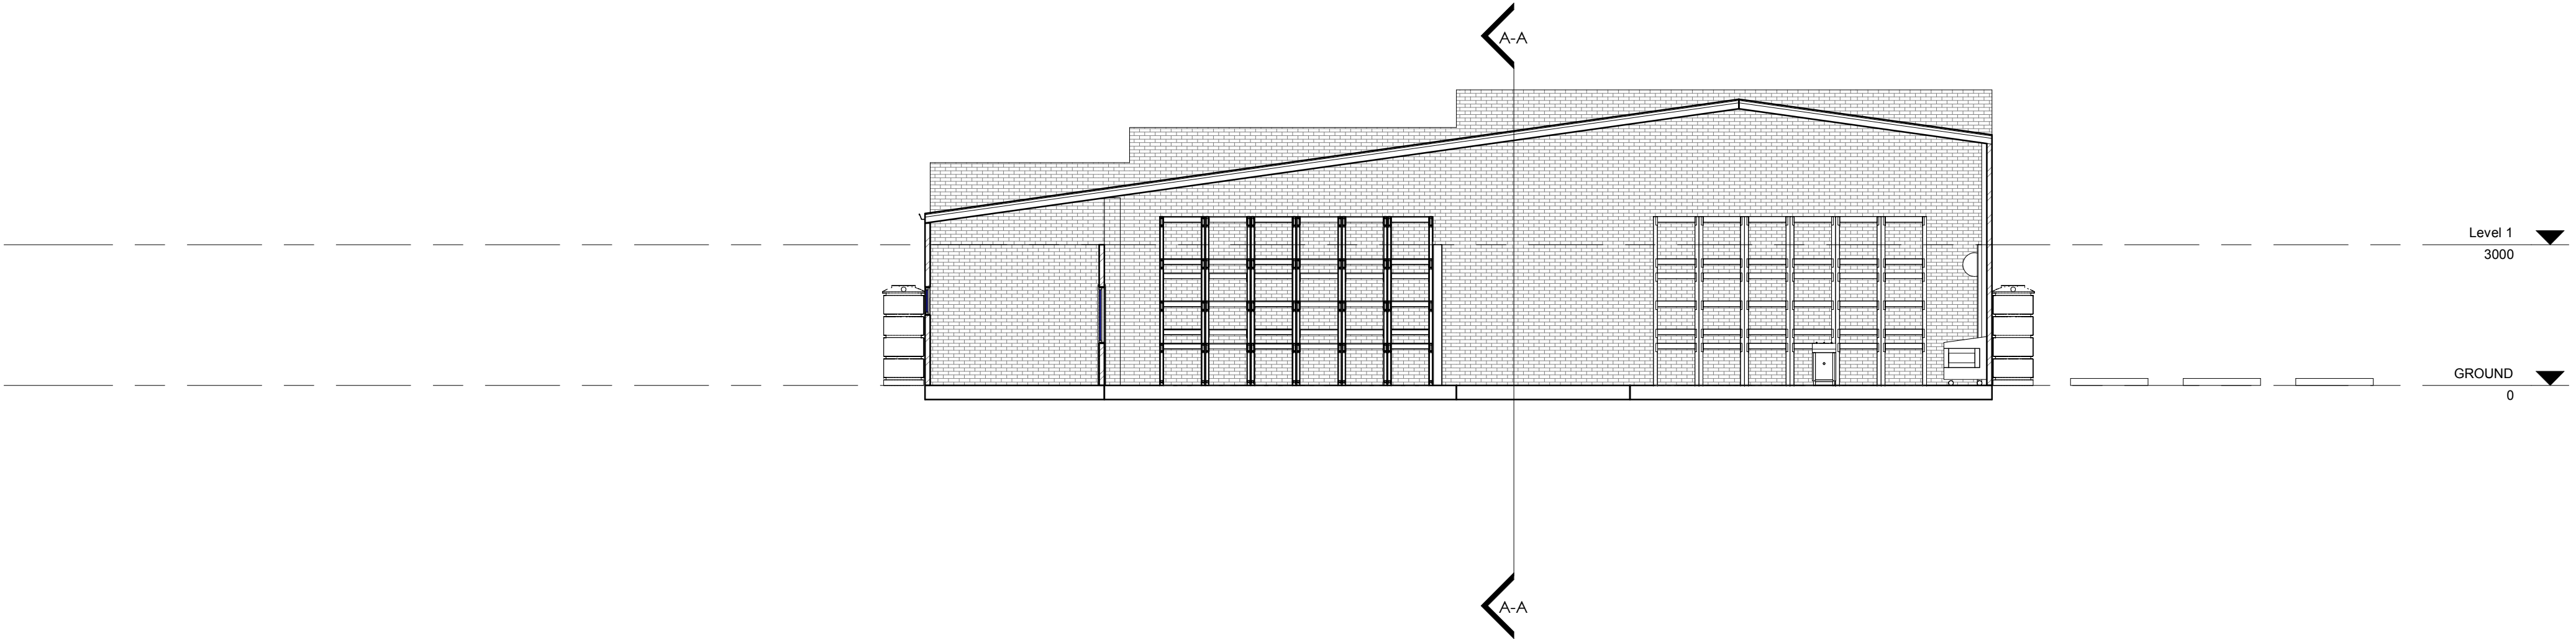

3 Section 2
1 : 100

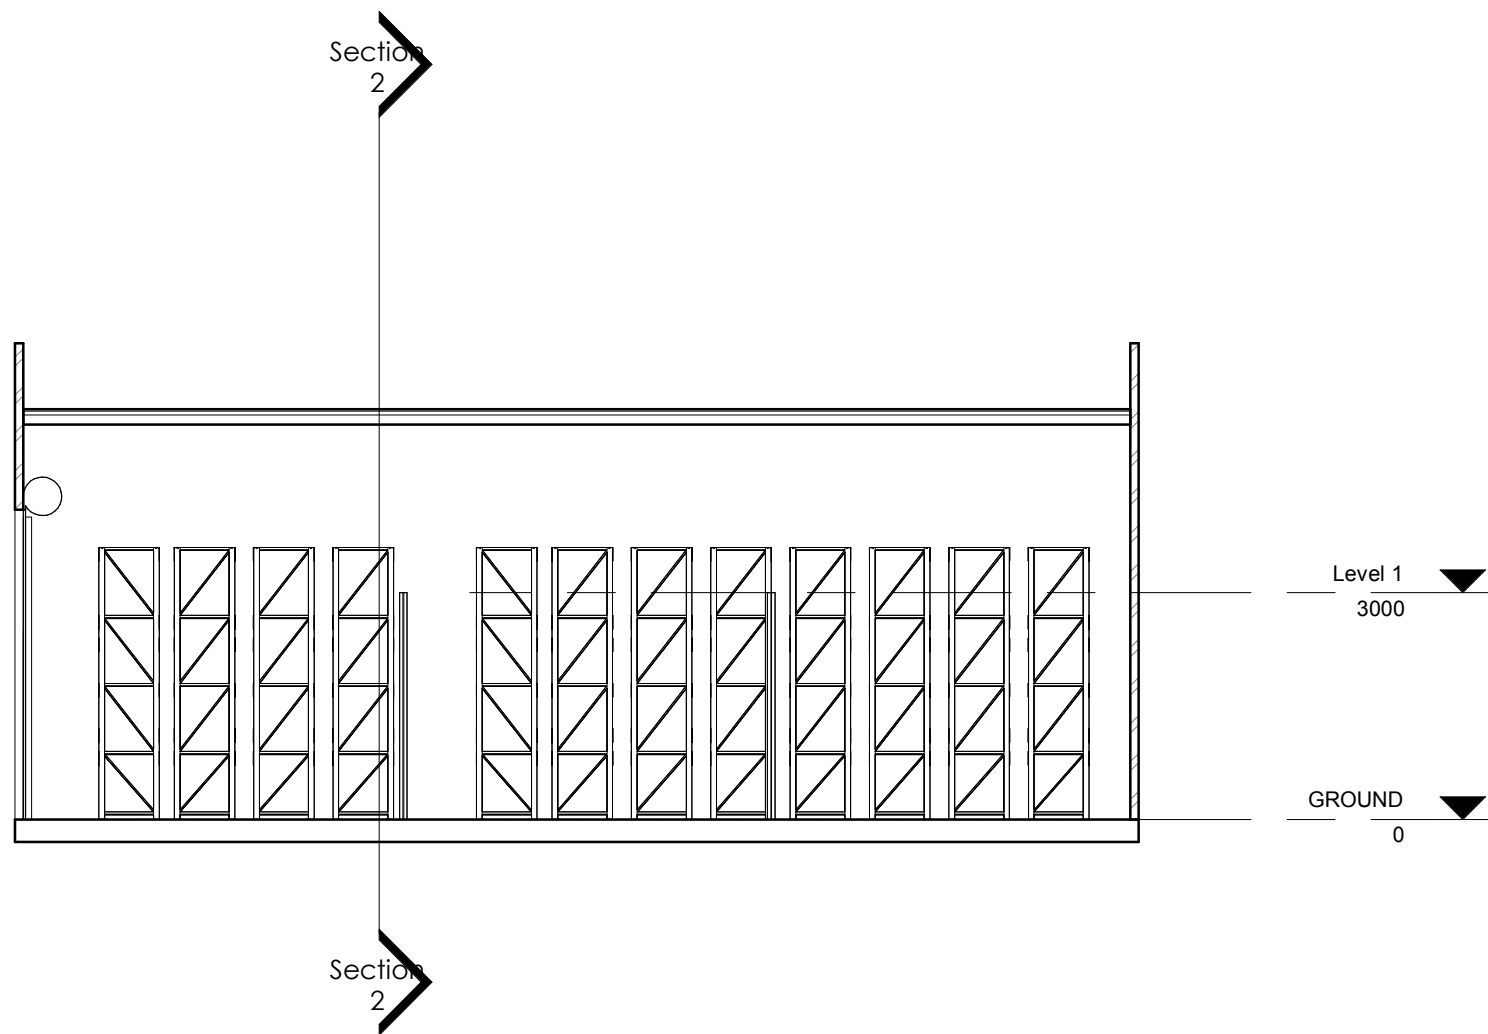

1 A-A
1 : 100

REV	DESCRIPTION	DATE	BY

bainidesign

BAINI DESIGN
ABN 51 068 732 593
18 Villiers street
Parramatta, NSW 2150
Sydney, Australia
Phone + 61 2 9188 8250
info@bainidesign.com.au
www.bainidesign.com.au


PROJECT TITLE
**PROPOSED INDUSTRIAL ALTERATION AND ADDITION
14 - 16 Kiara Crescent, Yennora**

DRAWING TITLE
ELEVATIONS , SECTIONS


PROJECT NUMBER	DRAWING NUMBER	DATE	REVISION
20097	05	09/04/20	
	SCALE @ A1	DRAWN BY	CHECKED BY
	1 : 100	GA	CB

This drawing is copyright and the property of Baini Design. Larger scale drawings and written dimensions take preference. Do not scale from drawing all dimensions to be verified on site before commencement of work. All discrepancies to be brought to the attention of the author.


DRAFT

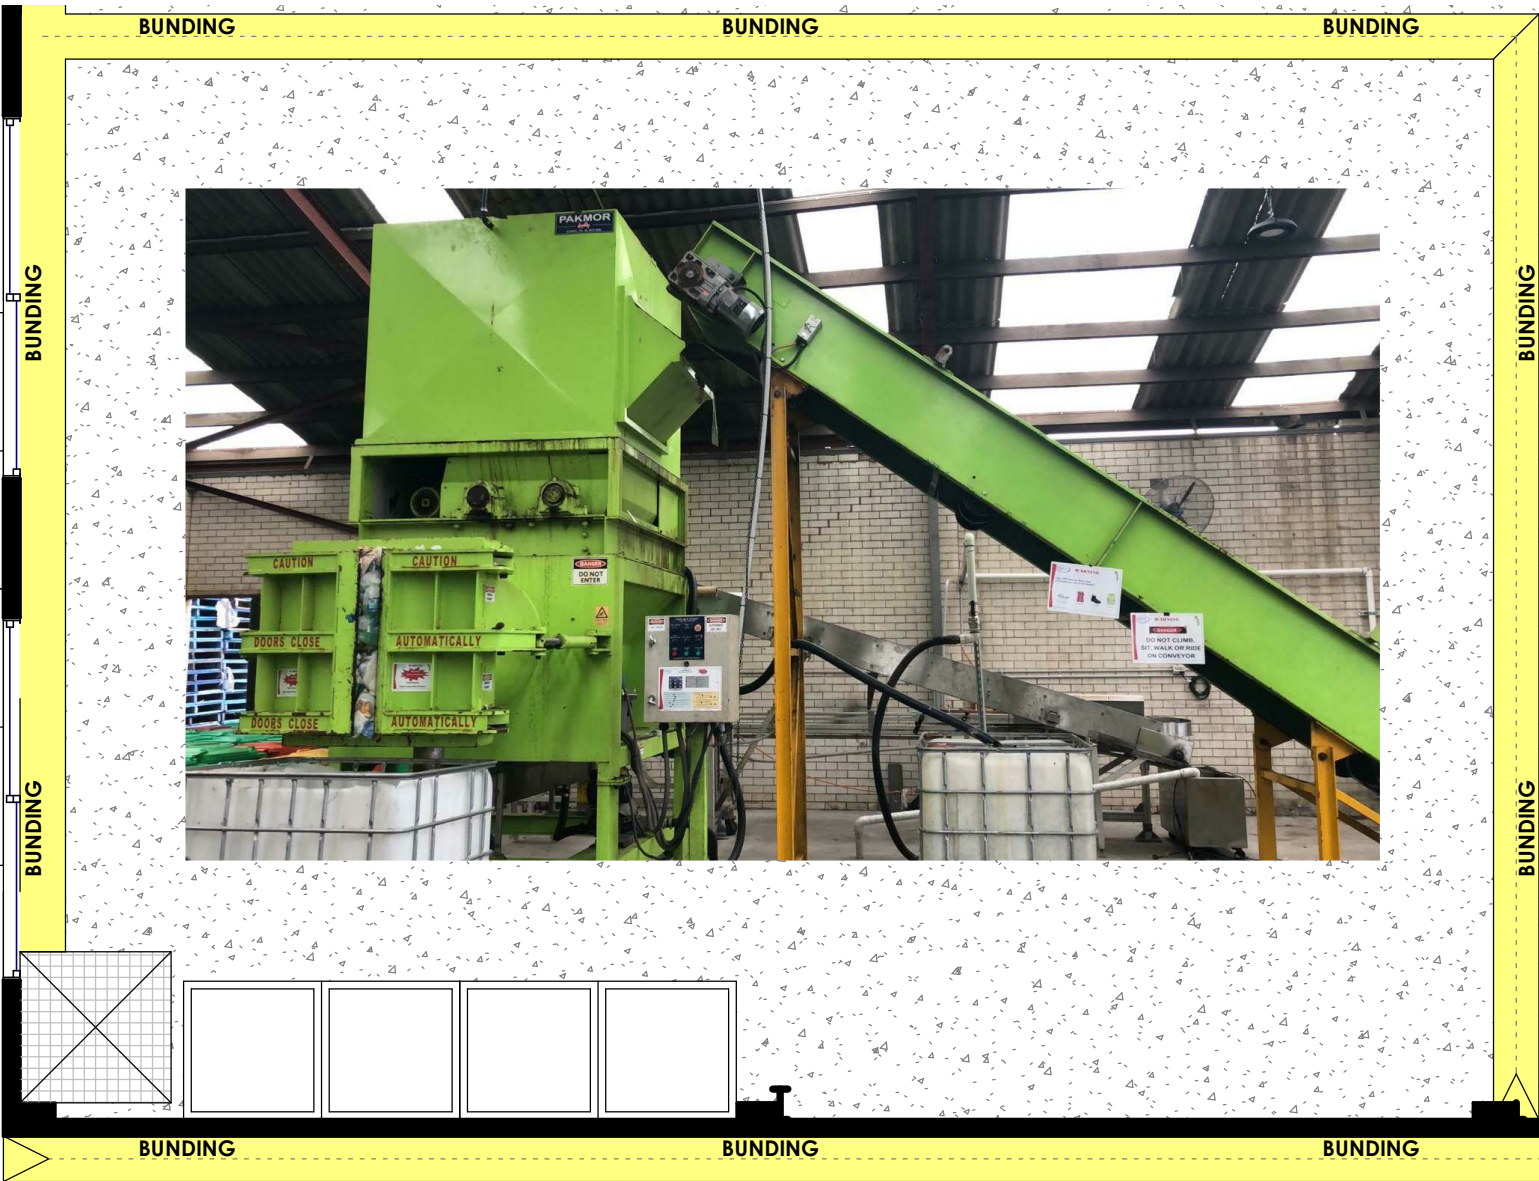

1 SHREDDER DETAIL
1 : 50

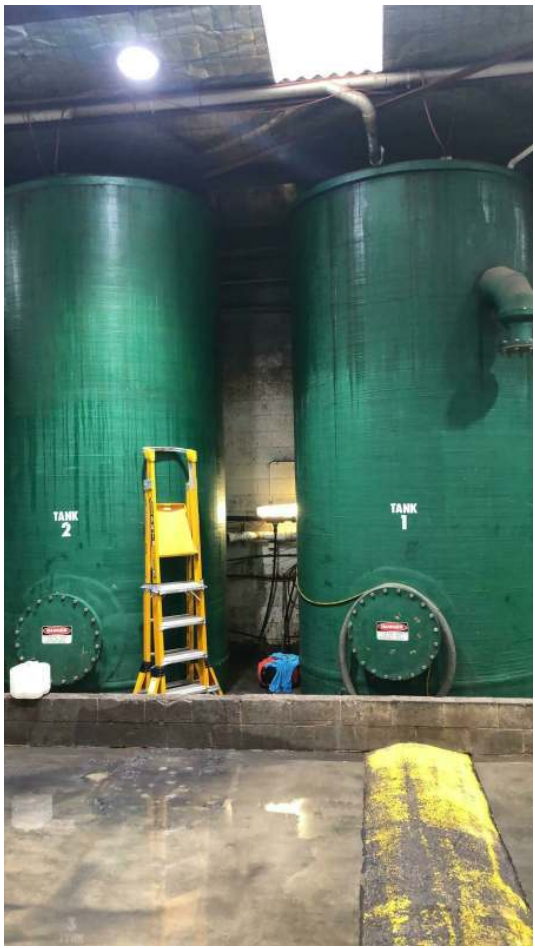


TANKS 1 & 2

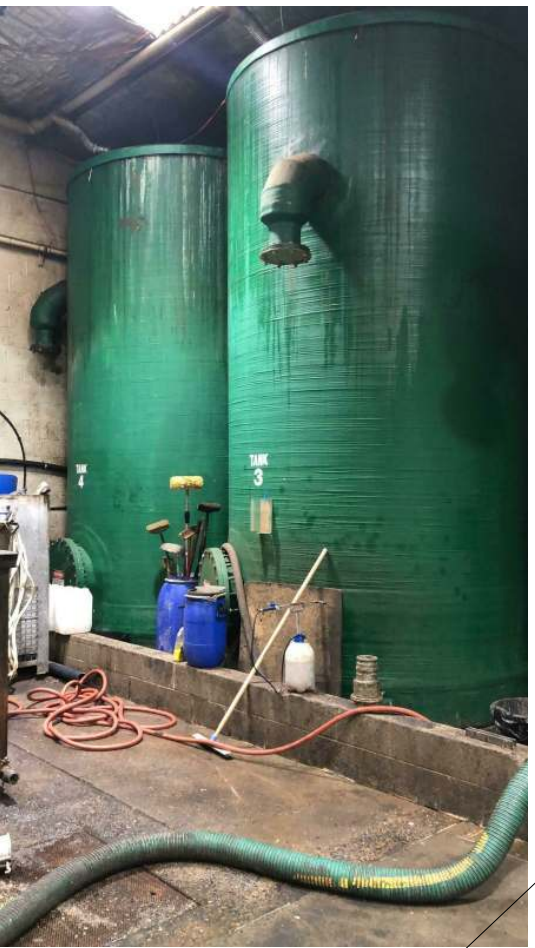

TANKS 3 & 4



TANKS 12 & 13

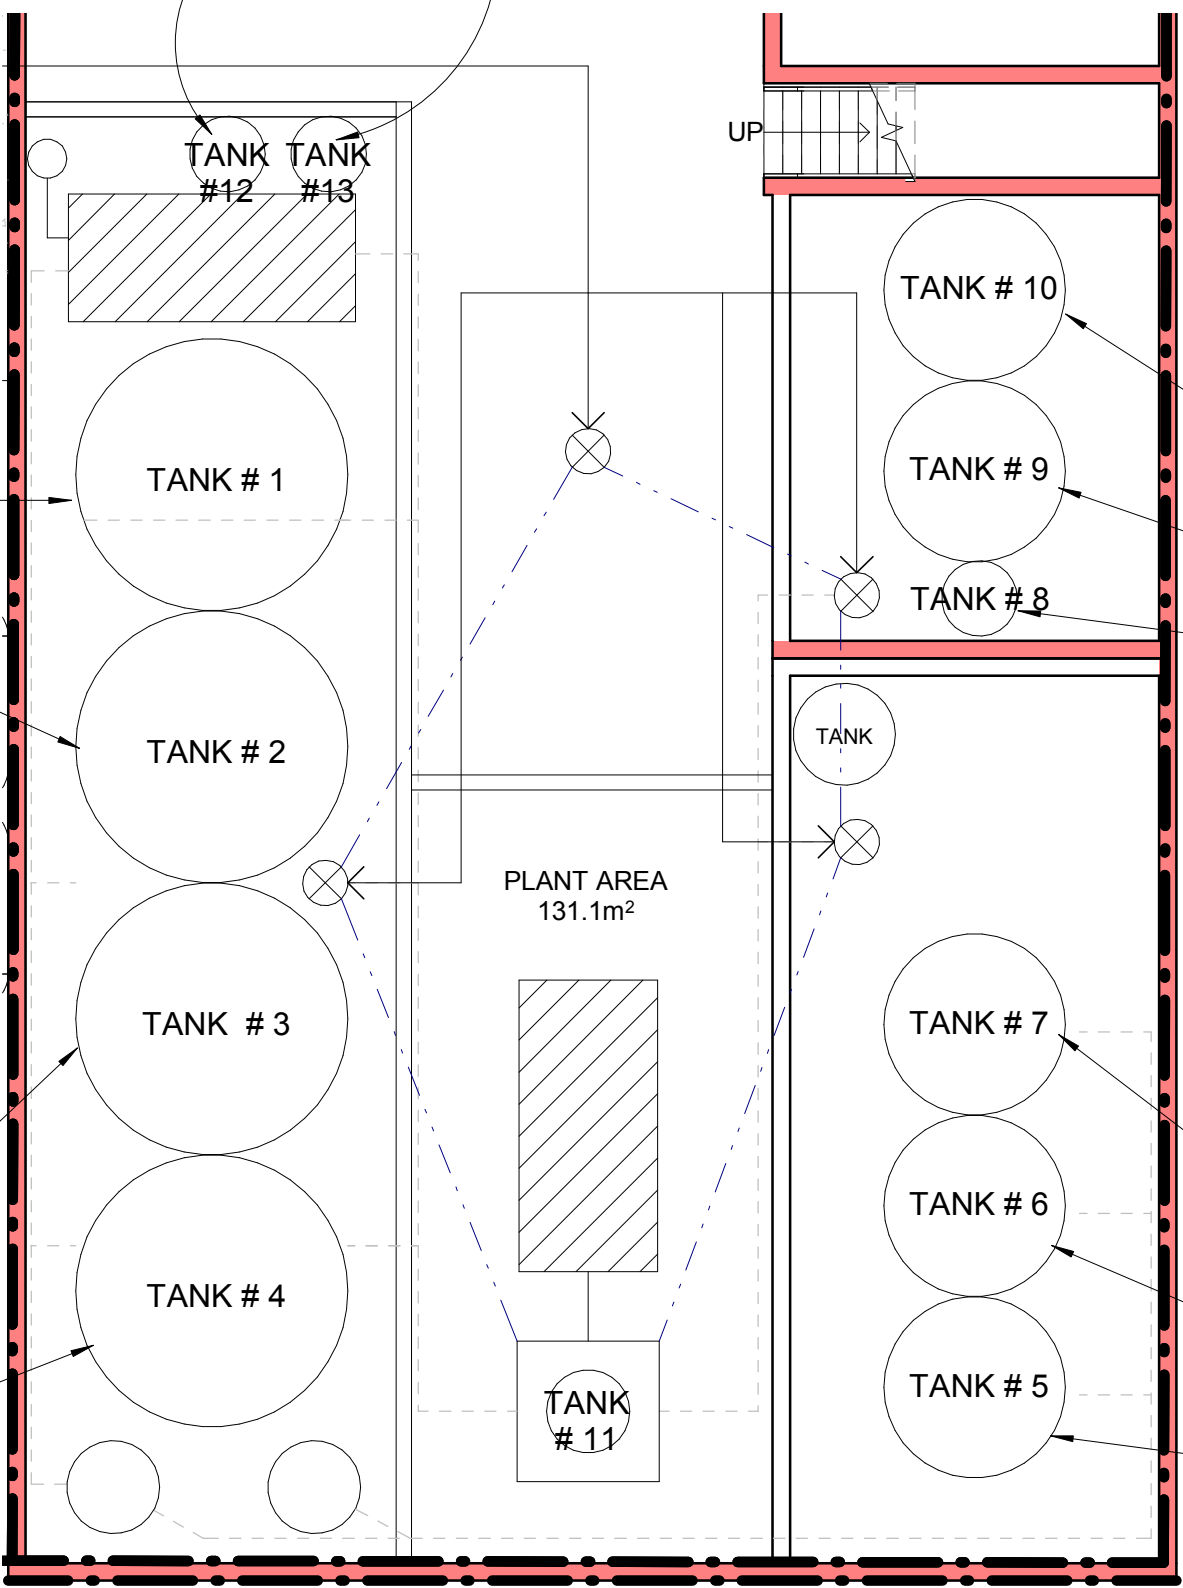

2 TANKS DETAIL
1 : 100



TANKS 8, 9 & 10



TANKS 5, 6 & 7

Tank 1
Liquid & sewer (K130) & stormwater
Sullage N205 landfill leachates M250 surfactants
Liquid J120

Tank 2
Liquid & sewer (K130) & stormwater
Sullage N205 landfill leachates M250 surfactants

Tank 3
Liquid & sewer (K130) & stormwater
Sullage N205 landfill leachates M250 surfactants

Tank 4
Liquid & sewer (K130) & stormwater
Sullage N205 landfill leachates M250 surfactants

Tank 5/6
Liquid J120

Tank 7 (settling)
Liquid J120
Liquid & sewer (K130) & stormwater

Tank 8/9
Liquid J120

Tank 10
Liquid grease trap waste

Tank 11-east
Liquid J120

Tank 11-west
Liquid & sewer (K130) & stormwater
Sullage N205 landfill leachates M250 surfactants


Tank 12
Liquid & sewer (K130) & stormwater
Sullage N205 landfill leachates M250 surfactants
Liquid J120

Tank 13
Liquid & sewer (K130) & stormwater
Sullage N205 landfill leachates M250 surfactants
Liquid J120

REV	DESCRIPTION	DATE	BY

bainidesign

BAINI DESIGN
ABN 51 068 732 593
18 Villiers street
Parramatta, NSW 2150
Sydney, Australia
Phone + 61 2 9188 8250
info@bainidesign.com.au
www.bainidesign.com.au

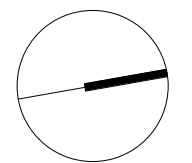



PROJECT TITLE
**PROPOSED INDUSTRIAL ALTERATION AND ADDITION
14 - 16 Kiora Crescent, Yennora**

DRAWING TITLE
TANK & SHREDDER DETAIL

PROJECT NUMBER	DRAWING NUMBER	DATE	REVISION
20097	06	09/04/20	
	SCALE @ A1 AS indicated	DRAWN BY GA	CHECKED BY CB



This drawing is copyright and the property of Baini Design. Larger scale drawings and written dimensions take preference. Do not scale from drawing all dimensions to be verified on site before commencement of work. All discrepancies to be brought to the attention of the author.

DRAFT

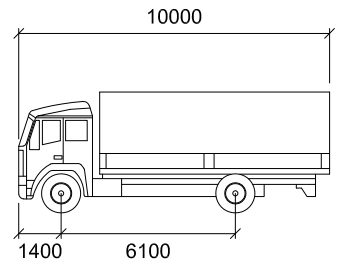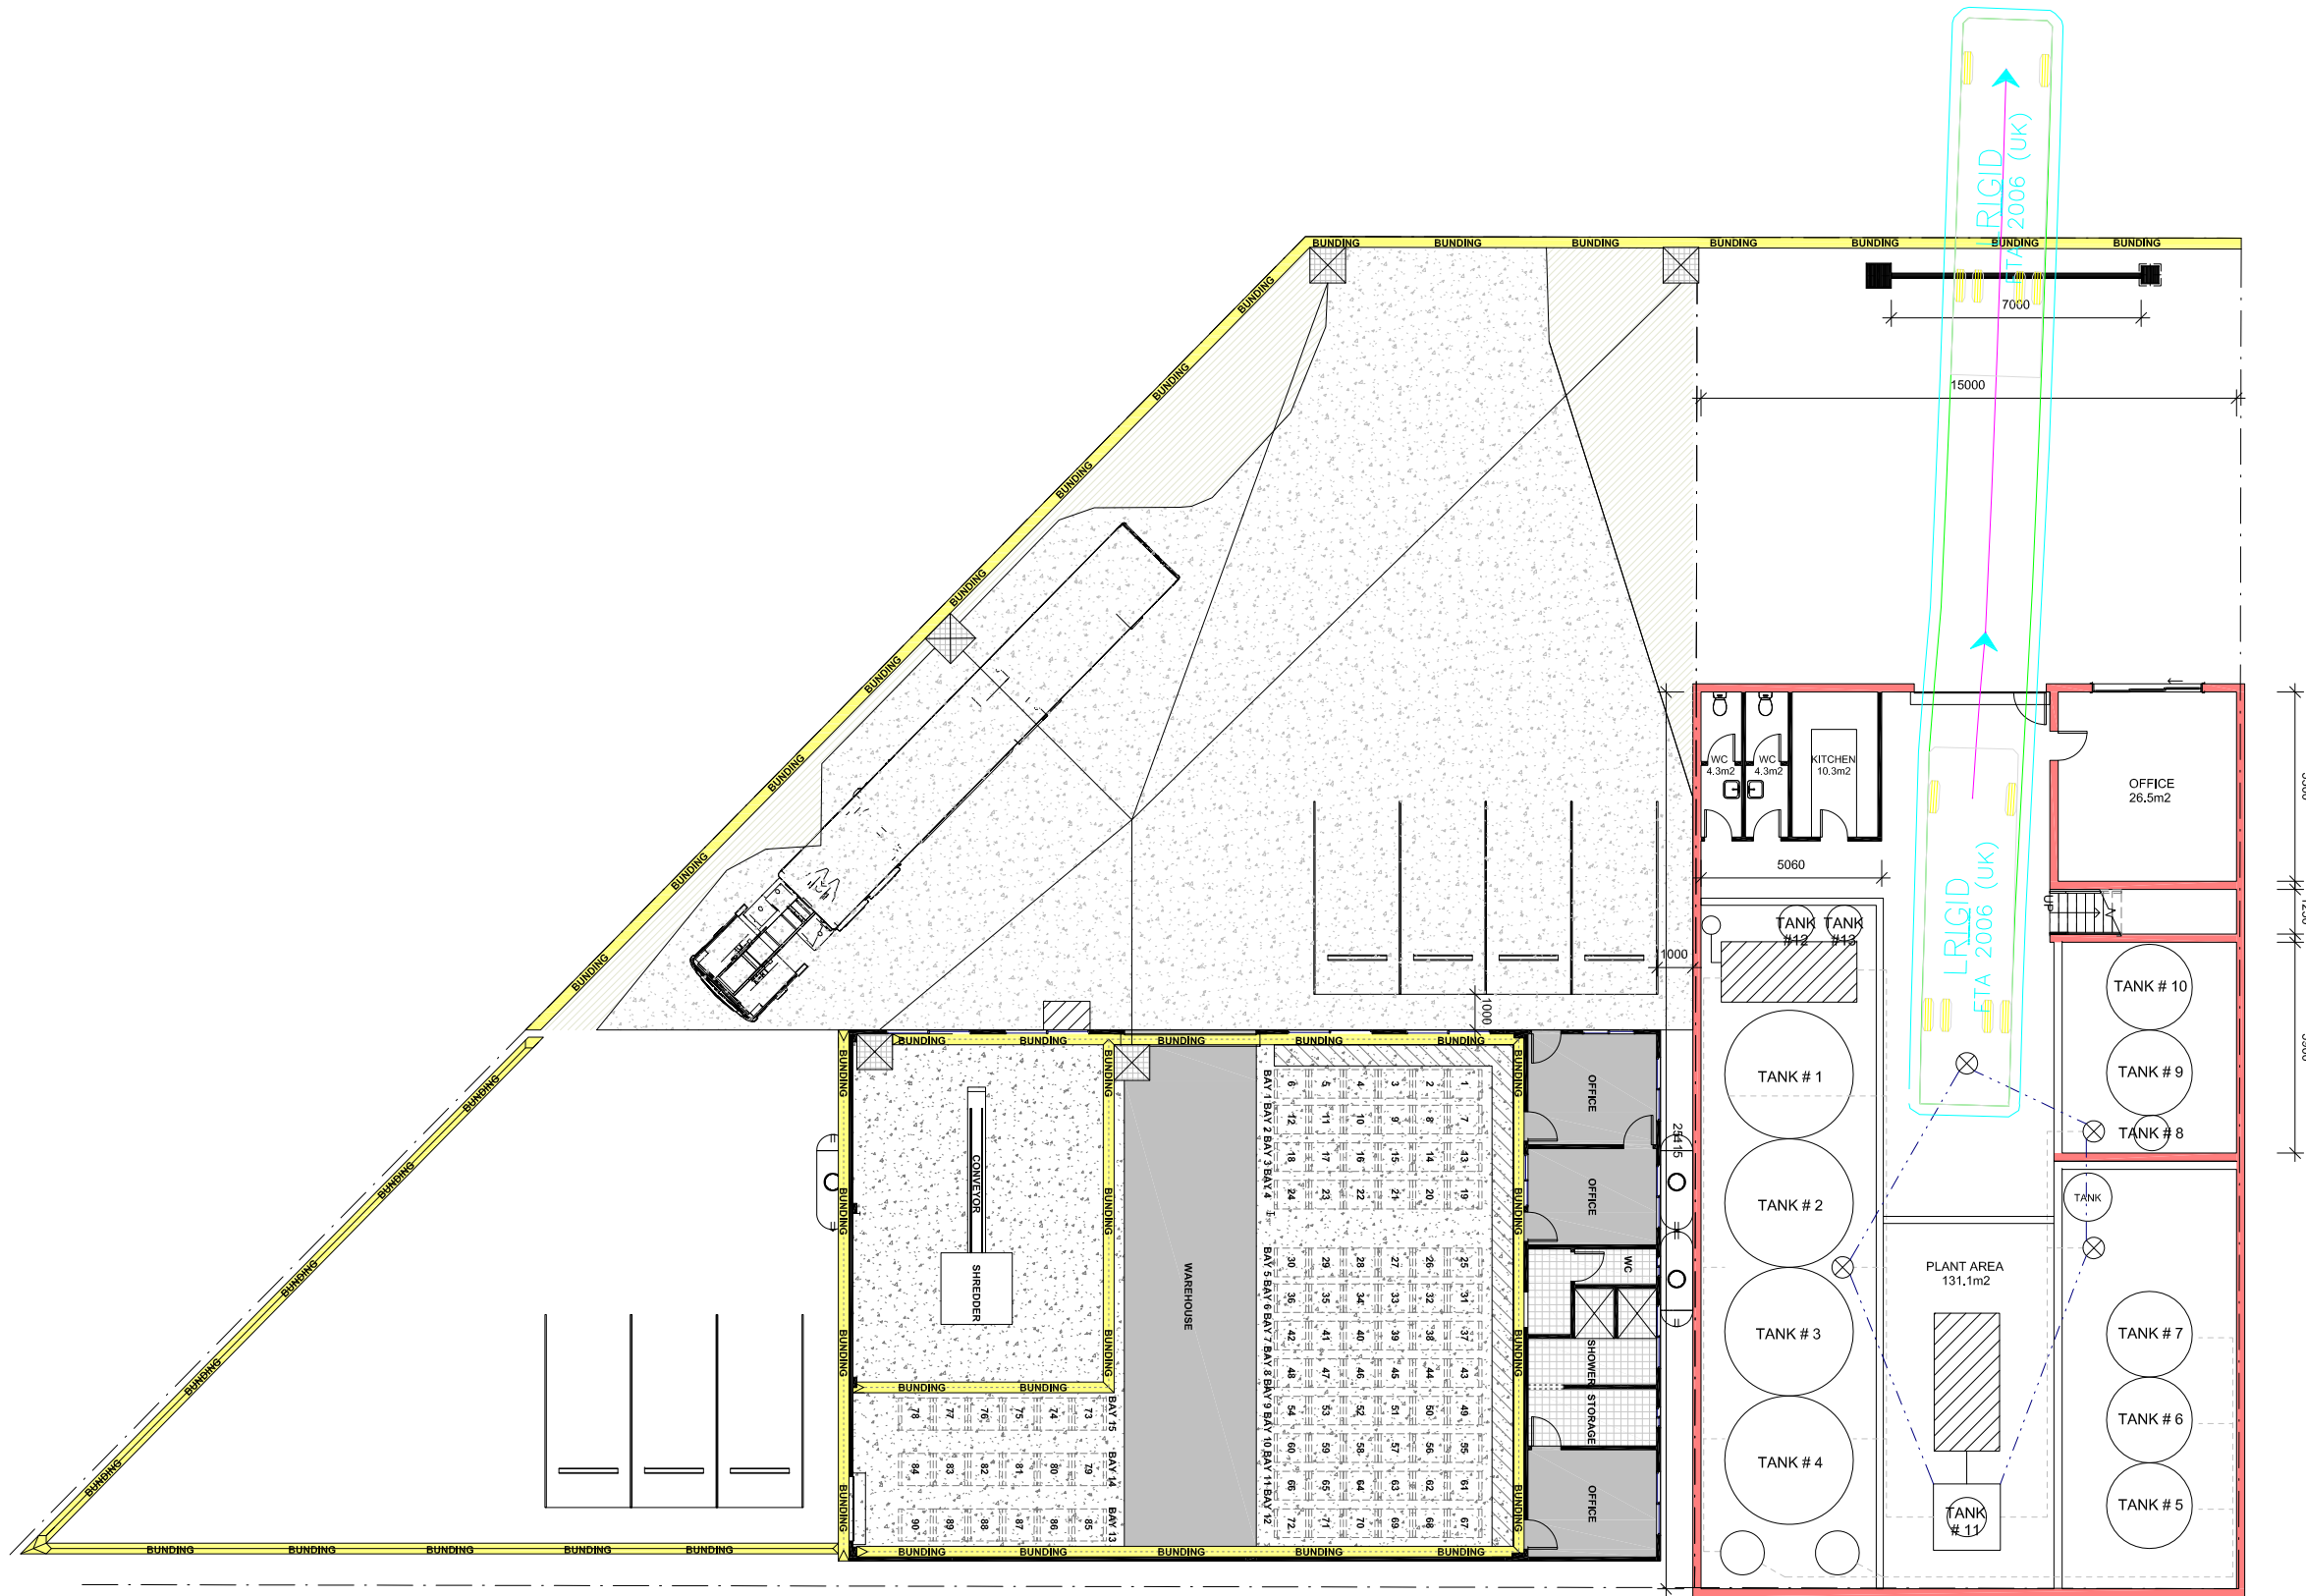



LRIGID

	mm
Width	: 2500
Track	: 2470
Lock to Lock Time	: 6.0
Steering Angle	: 37.6

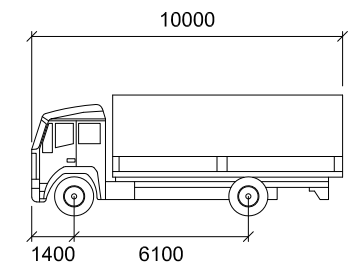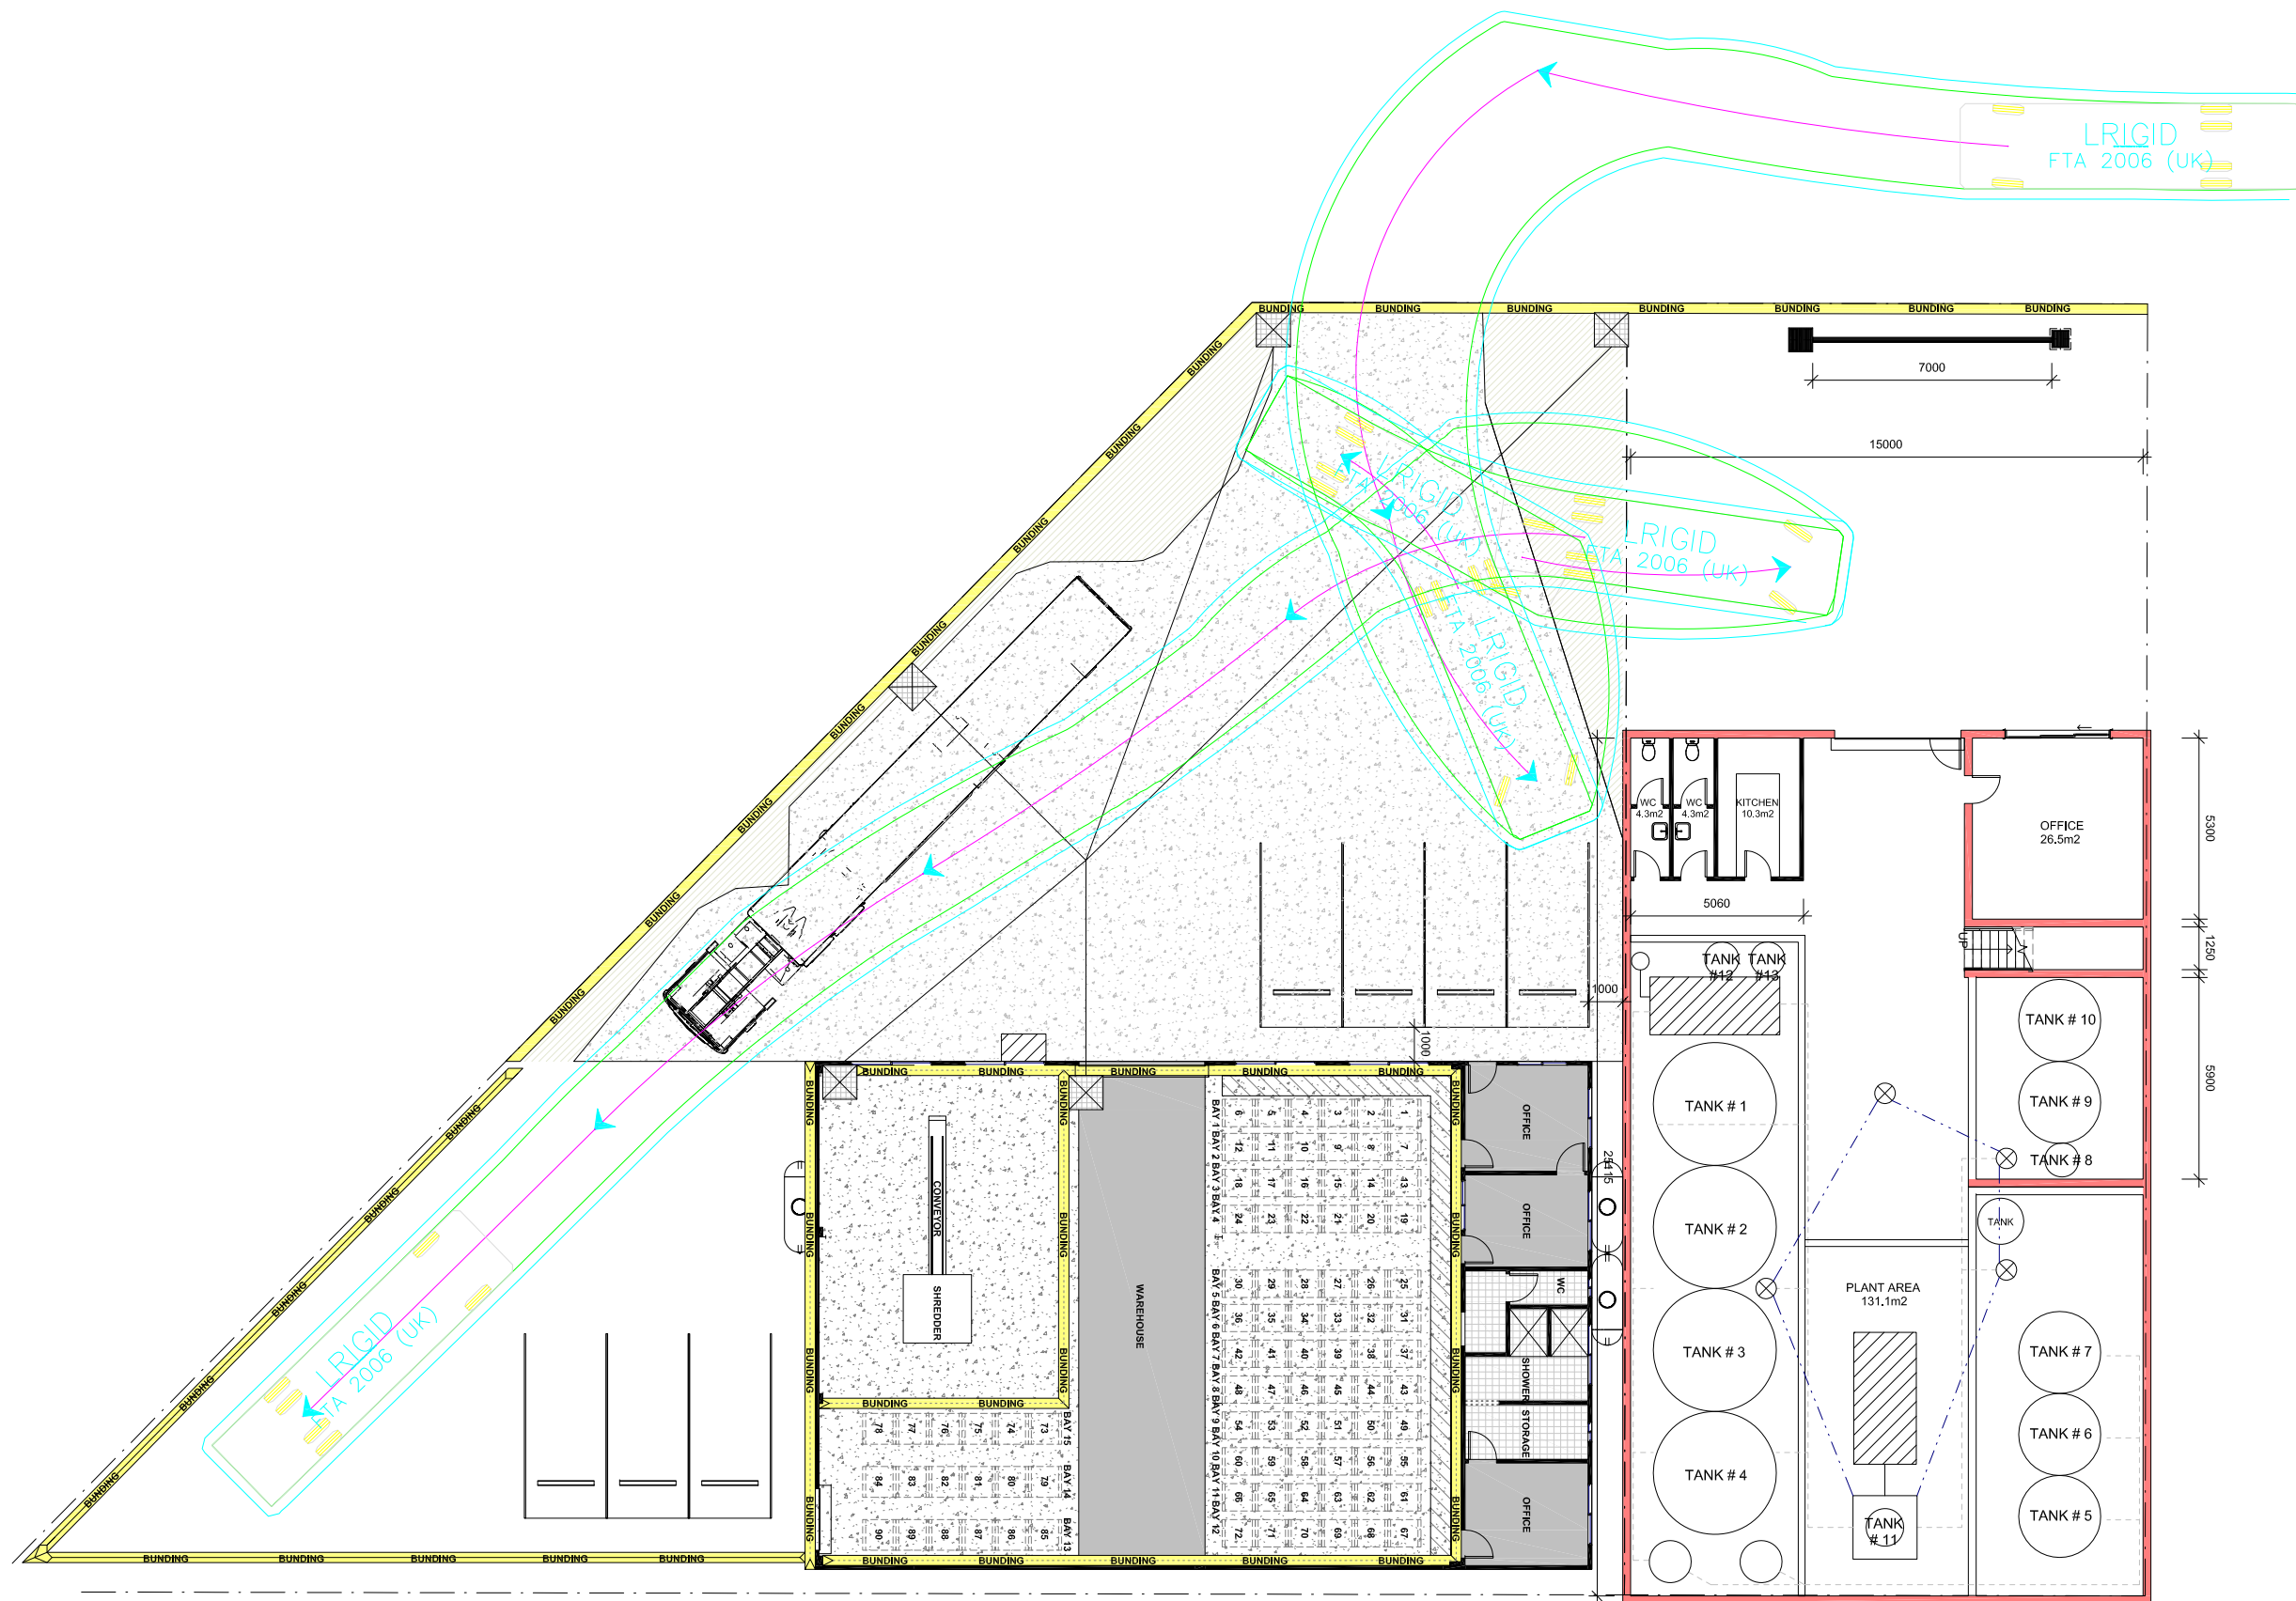

LRGID

	mm
Width	: 2500
Track	: 2470
Lock to Lock Time	: 6.0
Steering Angle	: 37.6

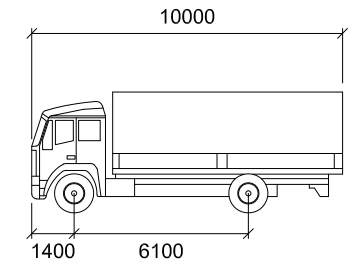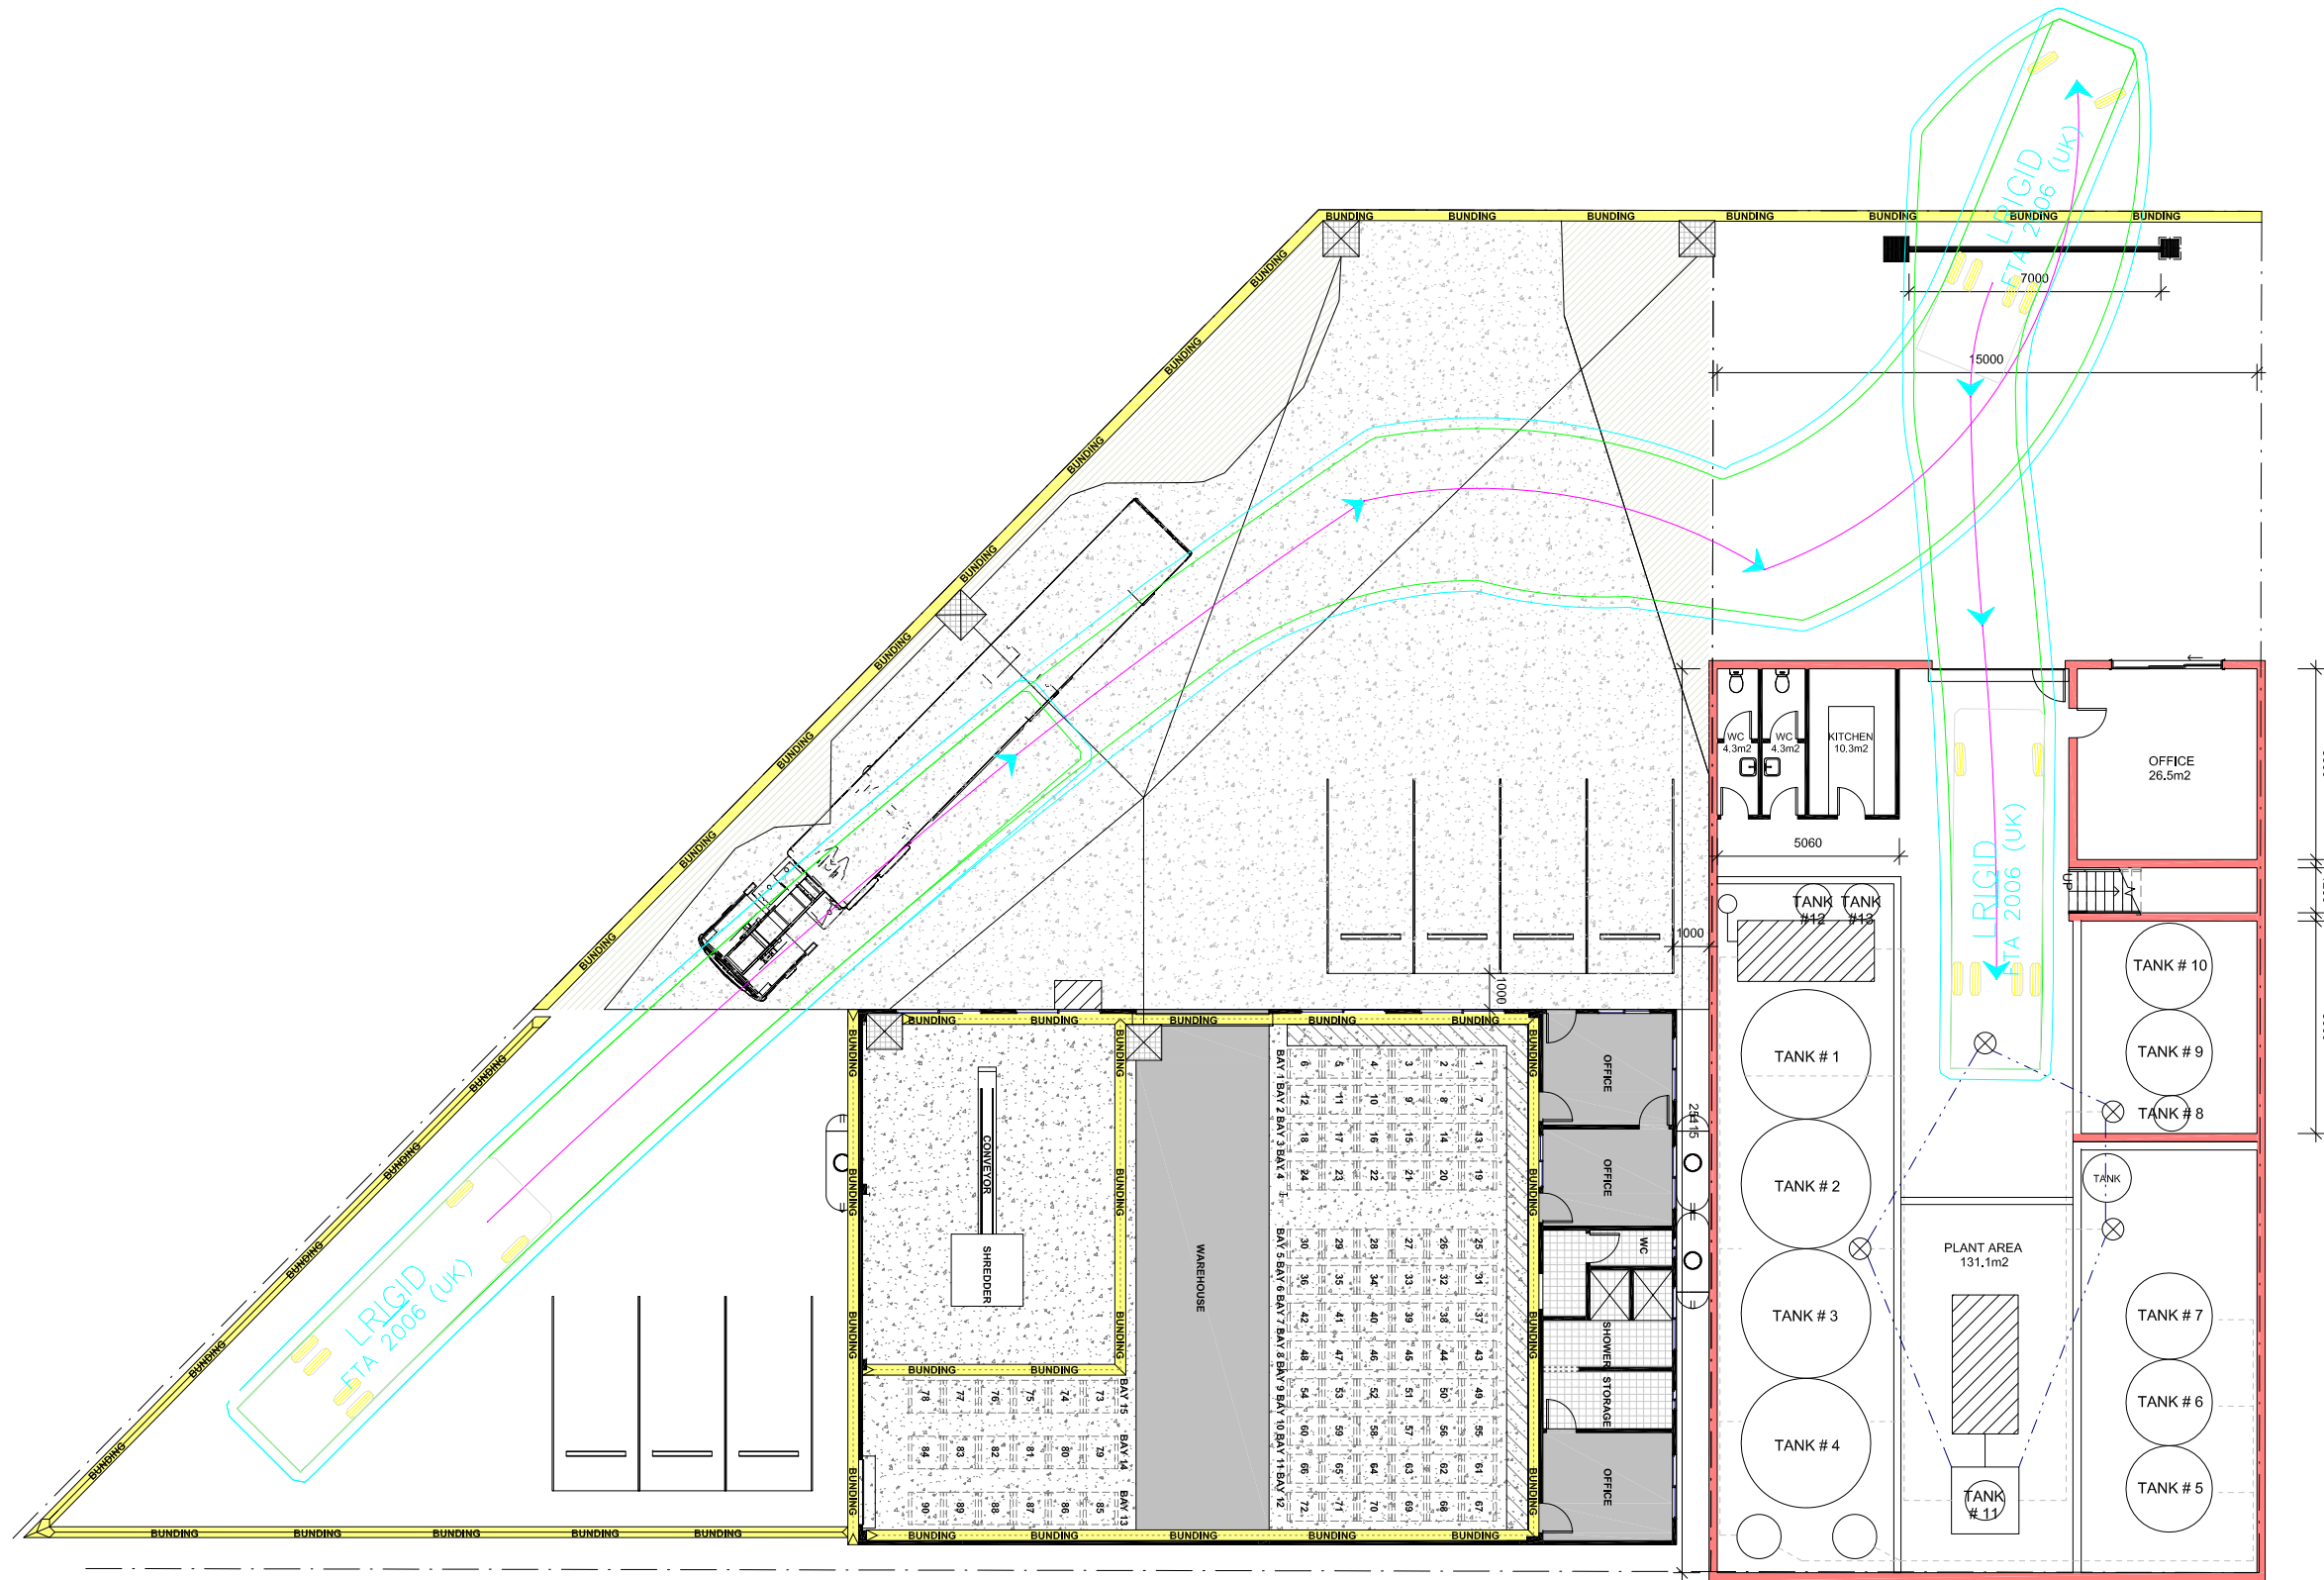

LRGID


	mm
Width	: 2500
Track	: 2470
Lock to Lock Time	: 6.0
Steering Angle	: 37.6



SCALE 1:100

NOTE: PLANS ARE TO BE READ IN CONJUNCTION WITH ARCHITECTURAL AND ENGINEERING BUILDING PLANS

A3 SHEET

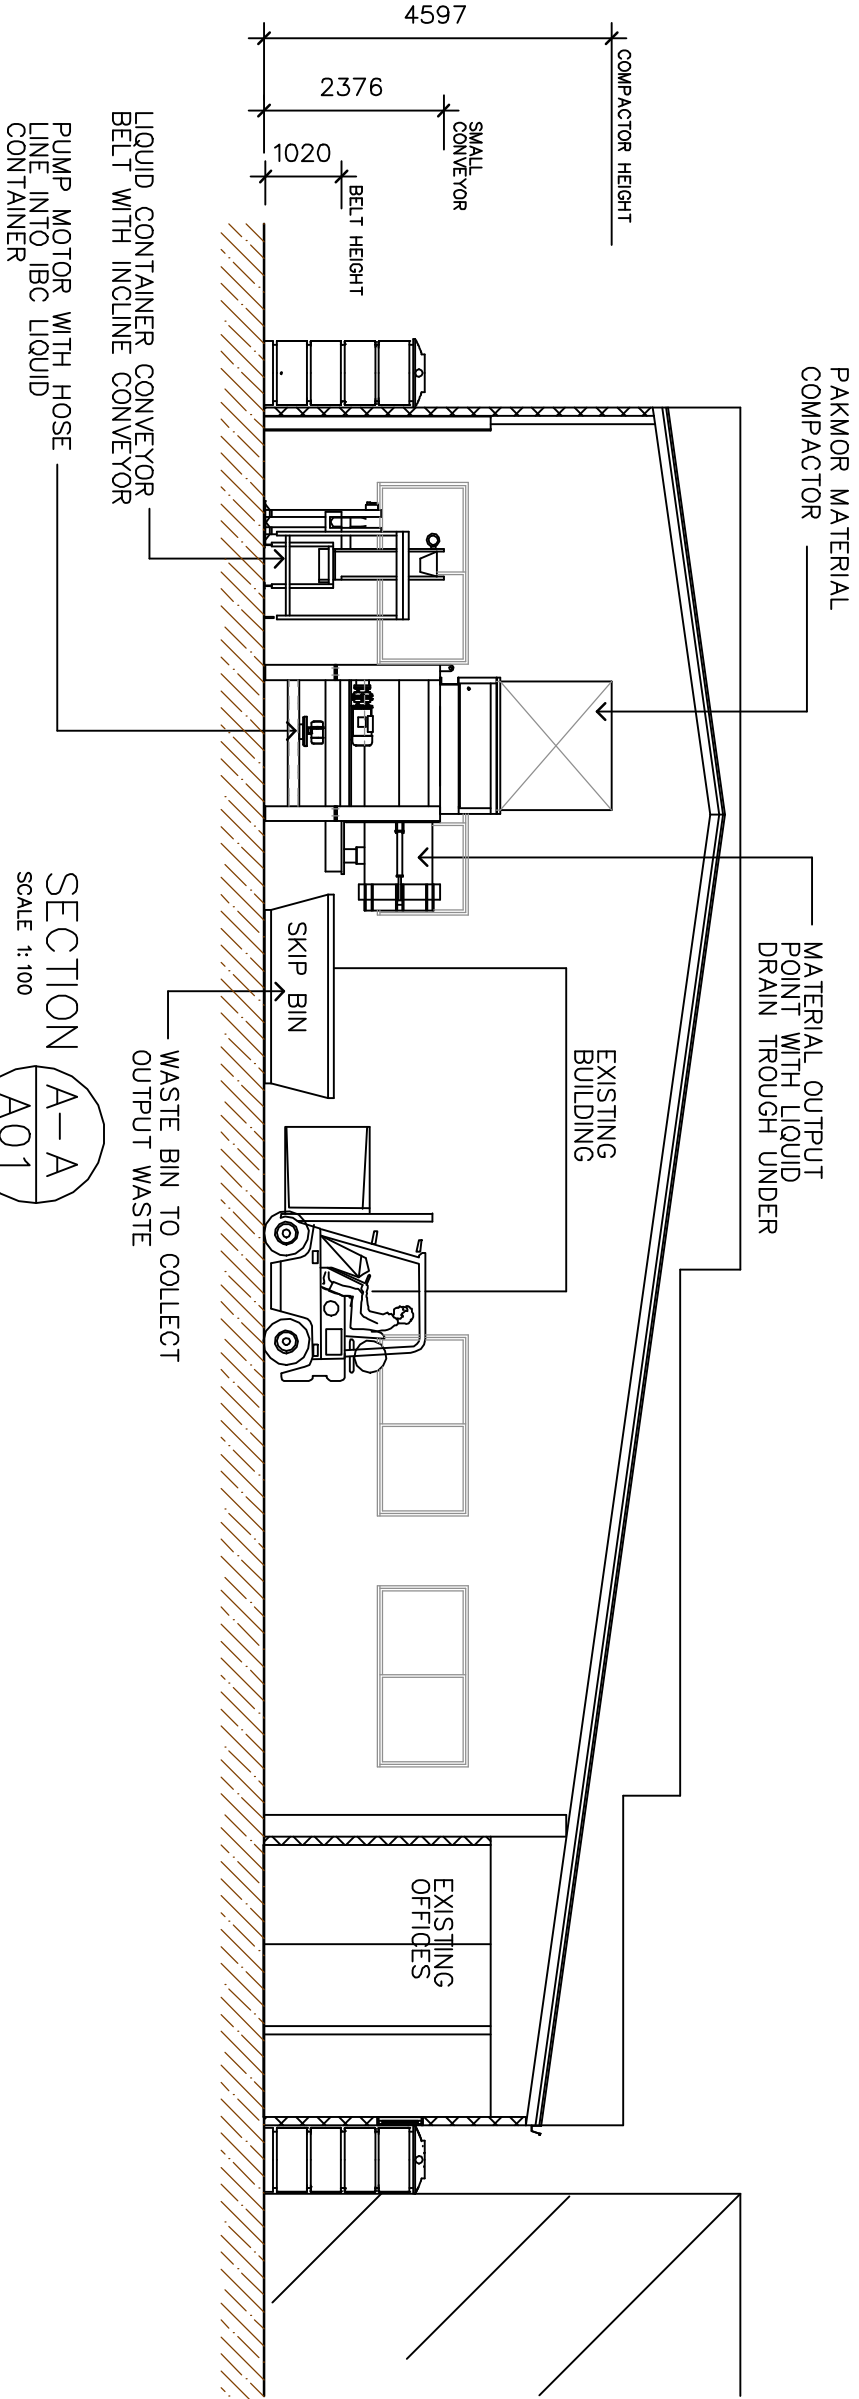


SECTION A-A
A01

SCALE 1: 100

CONTROL PANEL

INCLINE MATERIAL CONVEYOR FOR EMPTY LIQUID CONTAINERS FEEDS INTO BULK BAGS

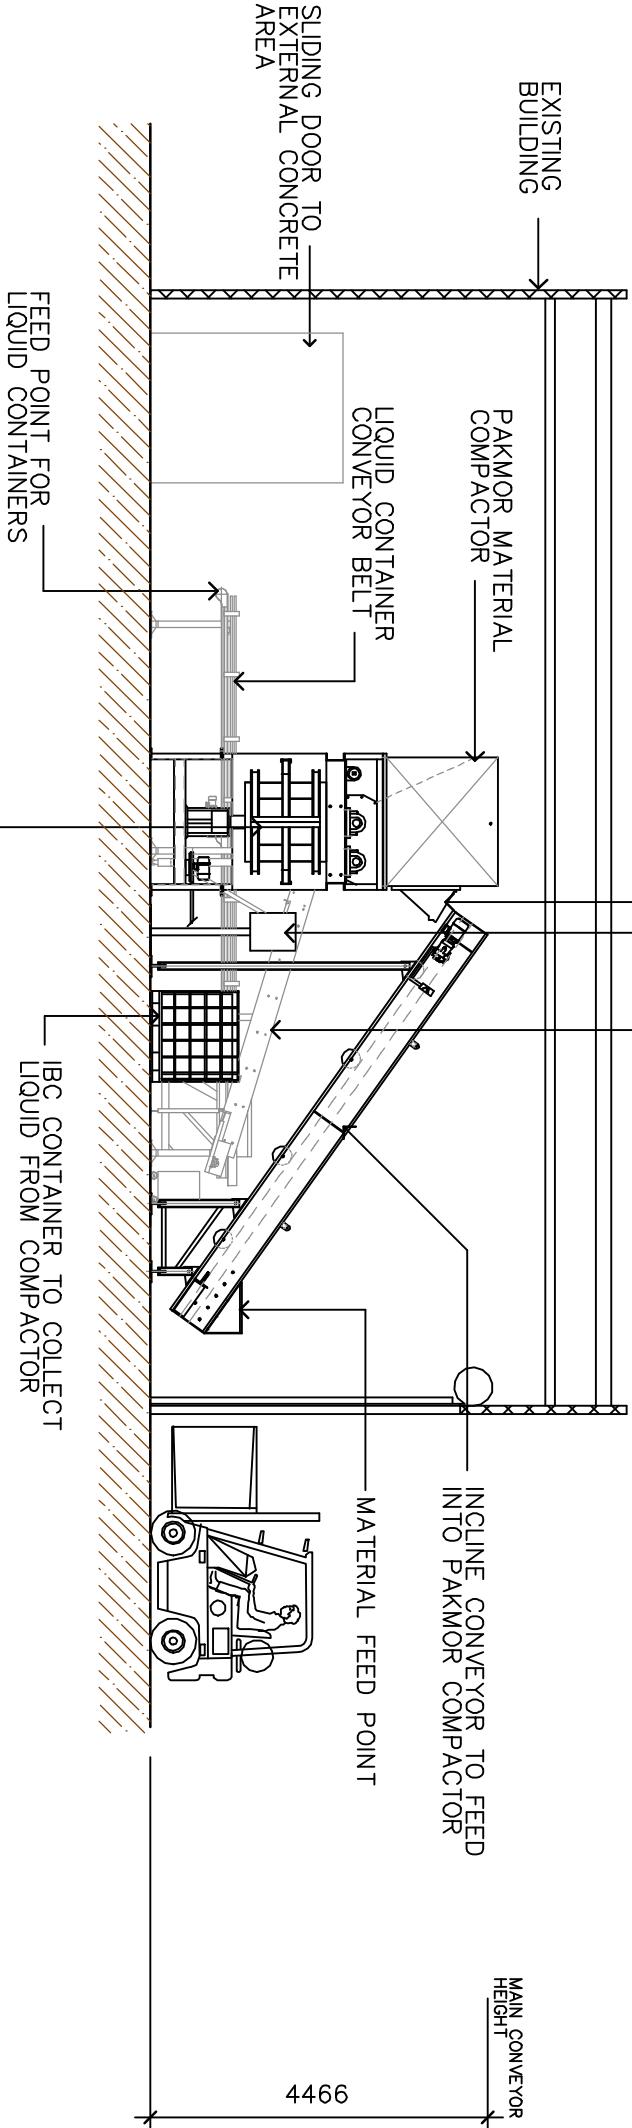

SECTION B-B
A01

SCALE 1: 100

ISSUE BY	DESCRIPTION	DATE	PROJECT NO.
A	GR FOR CDC	15-8-20	2005
			SCALE
			1: 100
			SHEET NO./ISSUE
			A02 / A

enviro

waste services group Pty Ltd

GENERAL NOTES:

1. ALL BUILDING WORKS ARE TO BE COMPLETED BY THE BUILDERS PRIOR TO THE COMMENCEMENT OF ANY WASTE MANAGEMENT WORKS.

2. ALL WASTE MANAGEMENT WORKS ARE TO BE COMPLETED BY THE BUILDERS PRIOR TO THE COMMENCEMENT OF ANY WASTE MANAGEMENT WORKS.

STYLE DEVELOPMENTS PTY LTD

2061-2063 THE NORTHERN ROAD

GLADSTONE PARK NSW 2745

TEL +61 2 419 404 103

WWW.STYLEDVELOPMENTS.COM.AU

ARCHITECTURAL DESIGN | ENGINEERING

CONSTRUCTION | PROJECT MANAGEMENT

ctyledevelopments

DESIGN PROJECT MANAGEMENT PROPERTY DEVELOPMENT CONSTRUCTION

PROJECT EQUIPMENT DETAILS

16 KIORA CRESCENT YENNORA

LOT 50 DP18211

CLIENT ENVIROWASTE SERVICES GROUP

TITLE SECTIONS

JOB NO. 1020/20

PROJECT NO. 2005

SCALE 1: 100

SHEET NO./ISSUE A02 / A

A3 SHEET

