


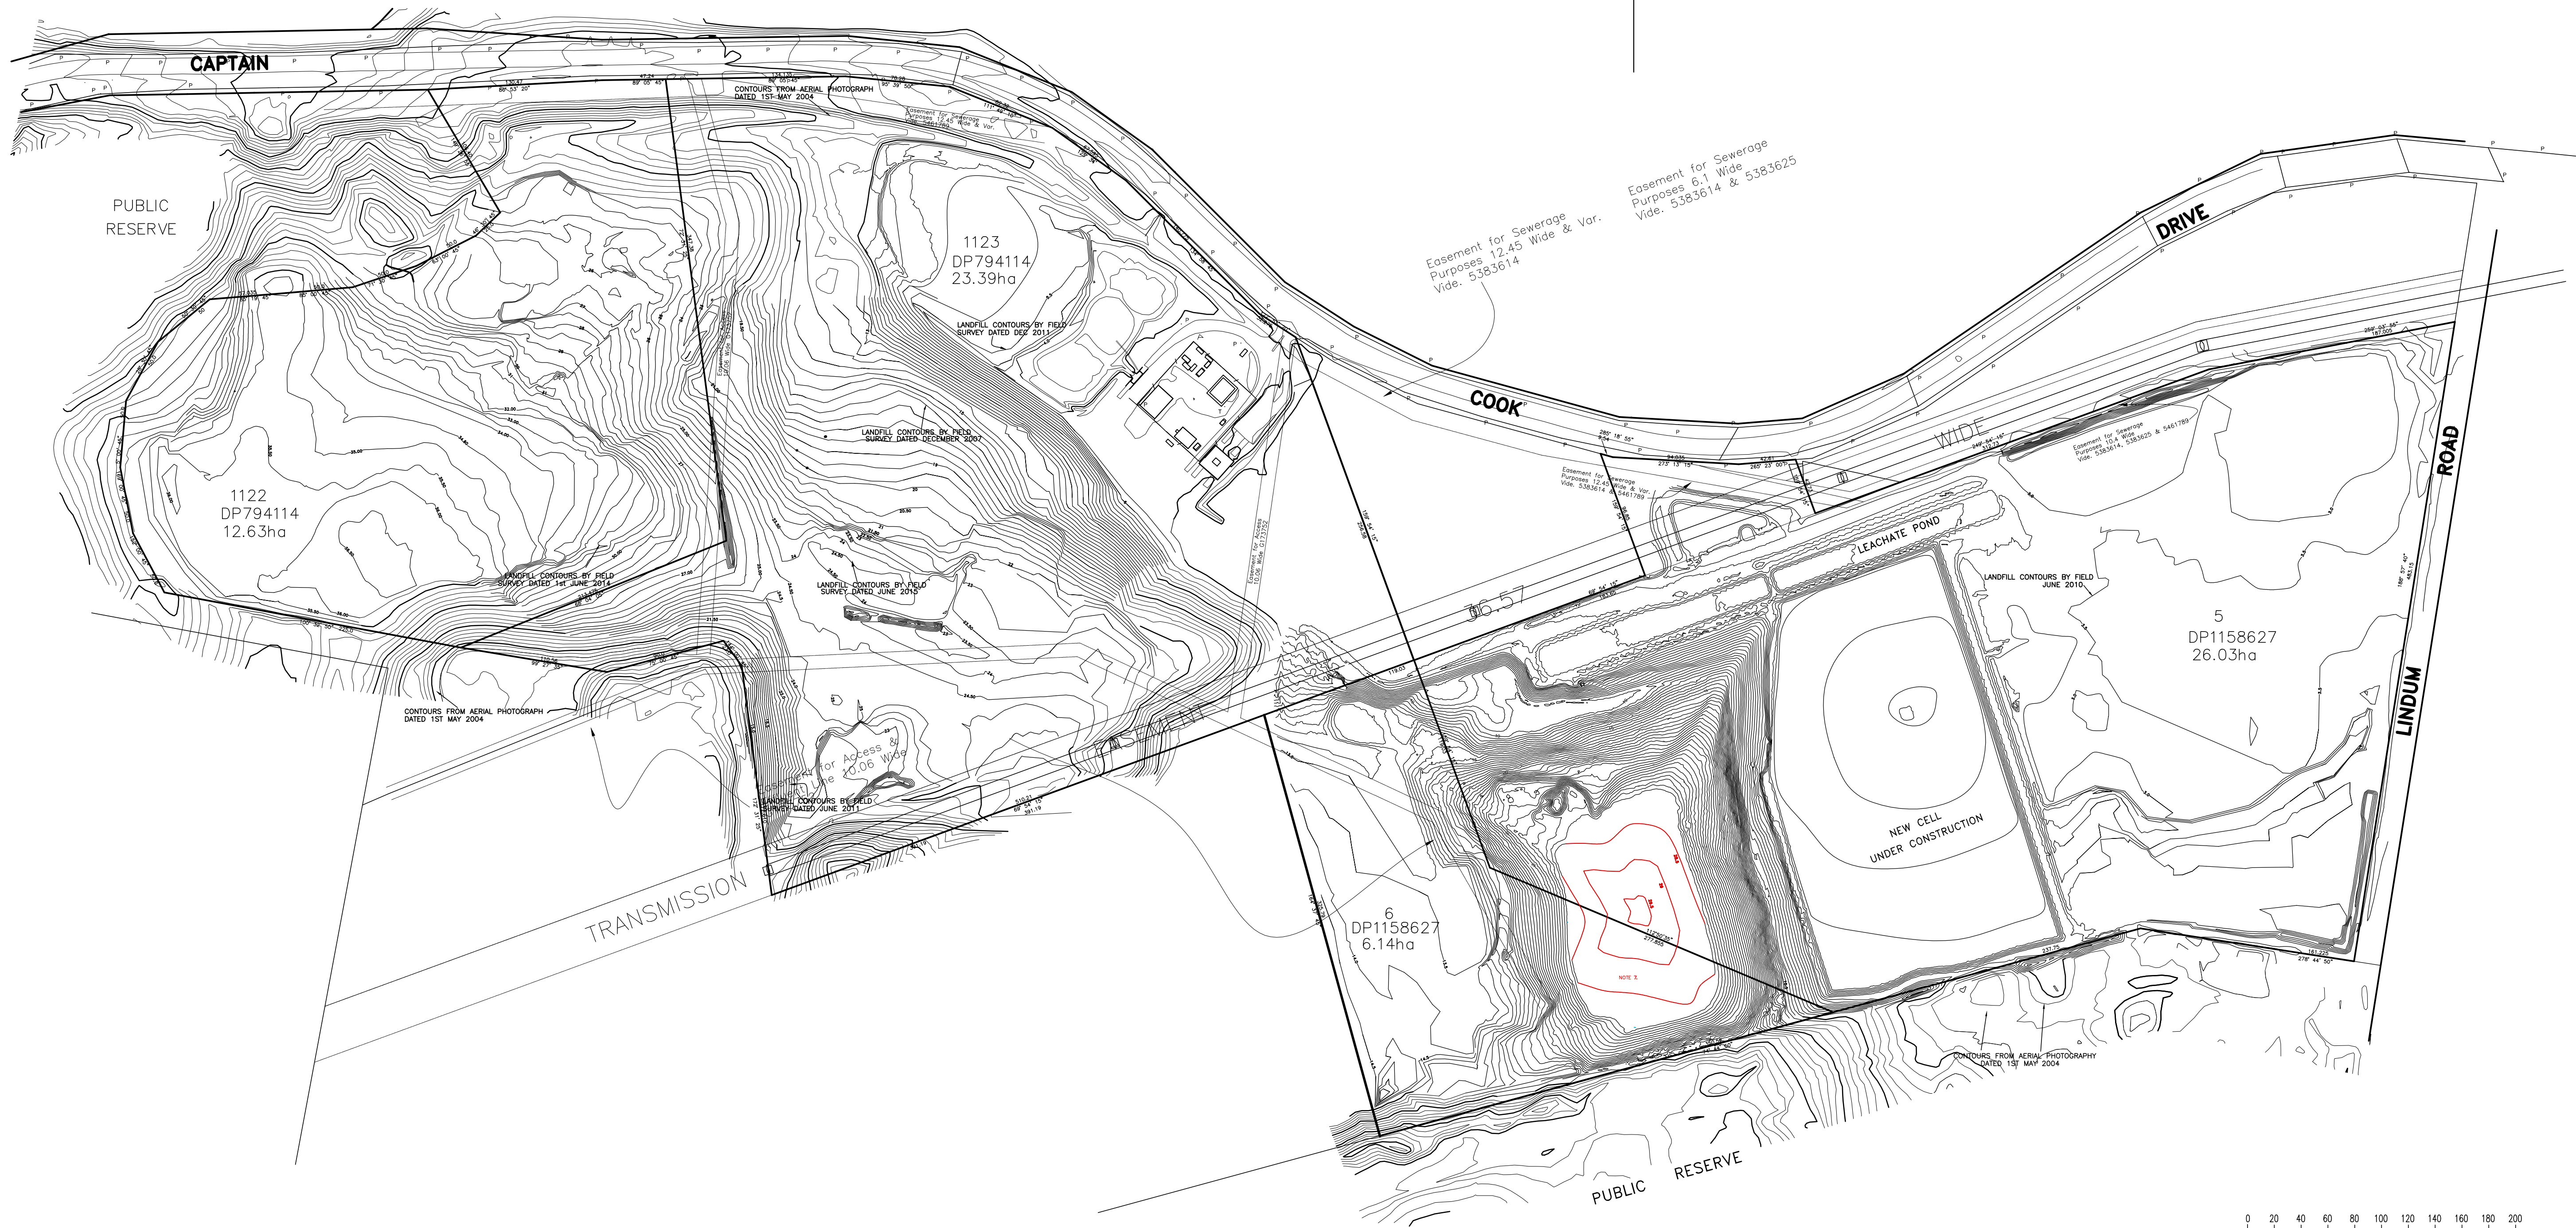

NOTES

1. THE TITLE BOUNDARIES SHOWN HEREON HAVE BEEN LOCATED BY PLAN DIMENSIONS ONLY FROM D.P. 794114 & D.P. 1158627.
2. NO SURVEY FOR DEFINITION OF BOUNDARIES HAS BEEN CARRIED OUT. RELATIONSHIP OF IMPROVEMENTS AND DETAIL TO BOUNDARIES IS DIAGRAMMATIC AND IF CRITICAL SHOULD BE CONFIRMED BY A FURTHER BOUNDARY SURVEY.
3. NO SERVICES HAVE BEEN LOCATED. PRIOR TO ANY DEMOLITION, EXCAVATION OR CONSTRUCTION ON SITE, THE RELEVANT AUTHORITY SHOULD BE CONTACTED FOR THE LOCATION OF ALL UNDERGROUND SERVICES AND DETAILED LOCATIONS OF ALL SERVICES.
4. THE LEVEL DATUM OF THE SURVEY IS A.H.D.
5. THE DATA CONTAINED IN THIS CAD DRAWING AND FILE HAS BEEN OBTAINED BY STANDARD TECHNIQUES FOR DETAIL AND TOPOGRAPHIC SURVEYS. THE DATA IS FOR ILLUSTRATIVE PURPOSES AND IS NOT TO BE MEASURED WITHIN THE MODEL FOR CRITICAL DESIGN.
6. CONTOURS HAVE BEEN DERIVED FROM A COMBINATION OF AERIAL PHOTOGRAPHY DATED 1/5/2004 AND VARIOUS GROUND SURVEYS FROM 2007 TO 2015. CONTOURS ARE AN INDICATION OF THE TOPOGRAPHY AND SHOULD ONLY BE USED FOR CONCEPT PLANNING PURPOSES. NOT FOR DETAILED DESIGN.
7. DESIGN LANDFILL CONTOURS UNDER CONSTRUCTION.

BREEN RESOURCES PTY LTD

KURNELL LANDFILL SITE
CAPTAIN COOK DRIVE, KURNELL. LOT 1122,
1123, DP 794114 & LOT 5, 6 DP 1158627
SITE PLAN

COOPER & RICHARDS
SURVEYORS

P.O. BOX 508, SUTHERLAND
PH. 9521 5622 E: cooric@bigpond.com

DATUM: A.H.D.	R.R. 1:2500	DWG. No. 97/9140
FILE: 97/9140	DATE: 30/10/20	SHEET 1 OF 1

REVISION: