




SITE CONTEXT PLAN
SCALE 1:2500 @ A1 / 1:5000 @ A3

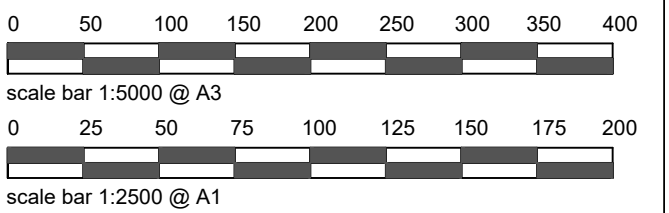

NOTE
PLEASE VERIFY ALL DIMENSIONS ON SITE BEFORE COMMENCING WORK. REPORT ALL DISCREPANCIES TO PROJECT DIRECTOR PRIOR TO CONSTRUCTION. FIGURED DIMENSIONS TO BE TAKEN IN PREFERENCE TO SCALED DRAWINGS. DRAWINGS MADE TO LARGER SCALES & THOSE SHOWING PARTICULAR PARTS OF THE WORKS SHALL TAKE PRECEDENCE OVER DRAWINGS MADE TO SMALLER SCALE & THOSE FOR GENERAL PURPOSES. ALL WORK IS TO CONFORM TO RELEVANT AUSTRALIAN STANDARDS & OTHER CODES AS APPLICABLE, TOGETHER WITH OTHER AUTHORITIES' REQUIREMENTS & REGULATIONS. THIS DRAWING & DESIGN IS SUBJECT TO COPYRIGHT & MAY NOT BE REPRODUCED WITHOUT PRIOR WRITTEN CONSENT. IF IN DOUBT, ASK.

PROJECT MANAGER



Ahrens

REVISIONS		
REVISION	DESCRIPTION	DATE
0	EIS Submission	30-10-2020
1	Tip & Spread Locations Shown on Plan	03-12-2020
2	Plant added to Material Processing Bldg. Colours added to elevations. Signage Plan Added	01-07-2021
3	Plant revised	02-07-2021

CLIENT



PROJECT

BREEN RESOURCES RECOVERY FACILITY

330 CAPTAIN COOK DRIVE
KURNELL NSW 2231

DRAWN AT	CHECKED GG	DATE CREATED 30th OCTOBER 2020	SCALE 1:2500 @ A1
S:\Korrawee\DesignTeam\Ahrens D&C NSW\Breen PDC21003			

DRAWING TITLE

PROPOSED SITE CONTEXT PLAN



DRAWING NUMBER A1.00	ISSUE 3
--------------------------------	-------------------

LEGEND


- EXTERNAL HYDRANT
- ISOLATION VALVE
- BOOSTER ASSEMBLY
- SPRINKLER ALARM VALVE
- FIRE INDICATOR PANEL
- STORAGE TANKS

NOTE:
ALL HYDRANTS LOCATED IN PAVED
AREAS TO HAVE BOLLARDS INSTALLED
SURROUNDING THEM

STOCKPILES	
LOCATION	TONNES
CONCRETE PROCESSING AREA	56,000
SOIL PROCESSING AREA	205,000
WASTE PROCESSING AREA	11,000

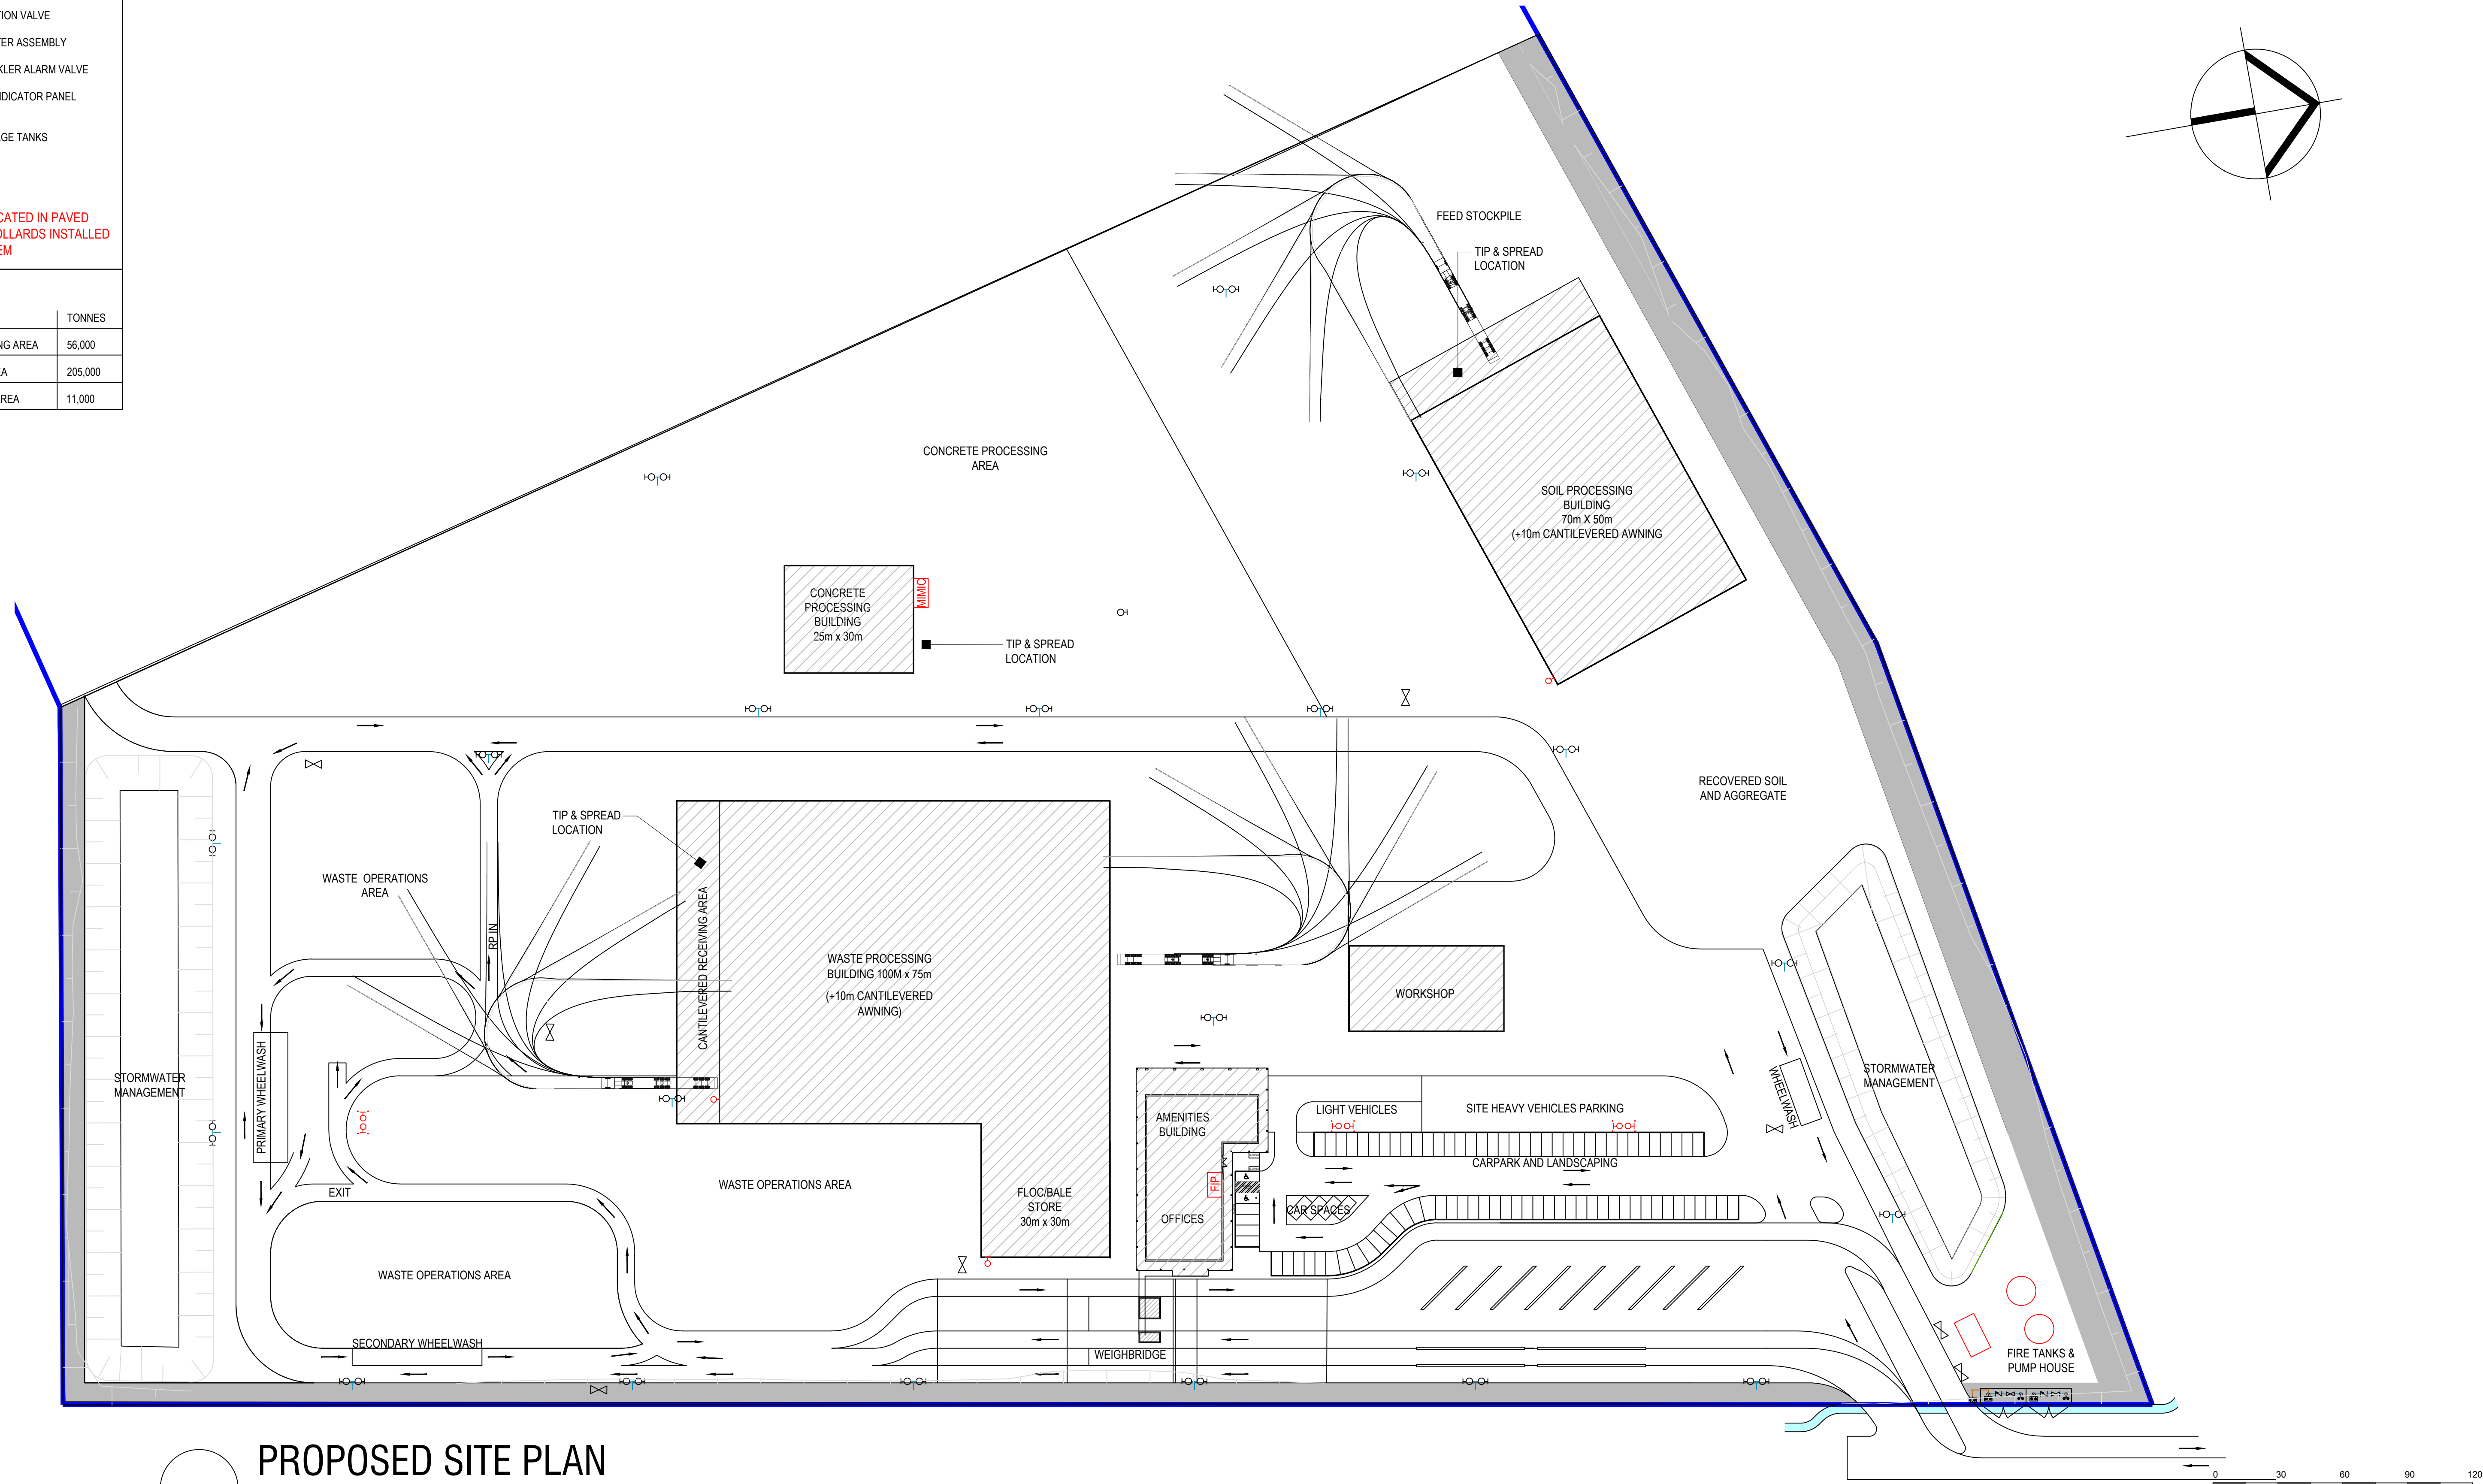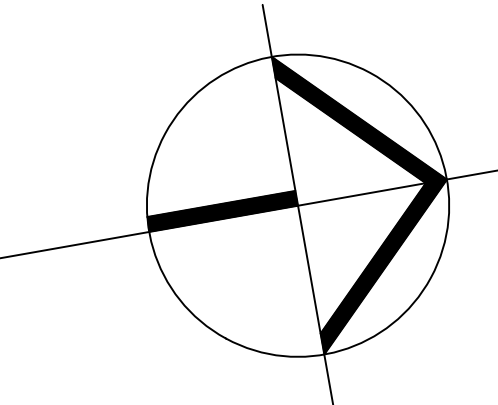

PROPOSED SITE PLAN
SCALE 1:750 @ A1 / 1:1500 @ A3

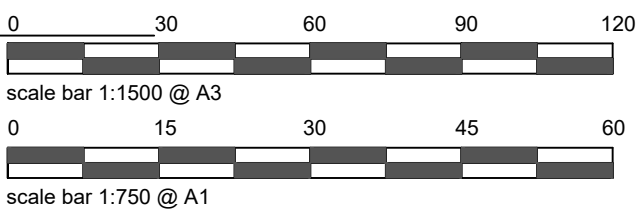

PLEASE VERIFY ALL DIMENSIONS ON SITE BEFORE COMMENCING WORK. REPORT ALL DISCREPANCIES TO PROJECT DIRECTOR PRIOR TO CONSTRUCTION. FIGURED DIMENSIONS TO BE TAKEN IN PREFERENCE TO SCALED DRAWINGS. DRAWINGS MADE TO LARGER SCALES & THOSE SHOWING PARTICULAR PARTS OF THE WORKS SHALL TAKE PRECEDENCE OVER DRAWINGS MADE TO SMALLER SCALE & THOSE FOR GENERAL PURPOSES. ALL WORK IS TO CONFORM TO RELEVANT AUSTRALIAN STANDARDS & OTHER CODES AS APPLICABLE, TOGETHER WITH OTHER AUTHORITIES' REQUIREMENTS & REGULATIONS. THIS DRAWING & DESIGN IS SUBJECT TO COPYRIGHT & MAY NOT BE REPRODUCED WITHOUT PRIOR WRITTEN CONSENT. IF IN DOUBT, ASK.

PROJECT MANAGER



Ahrens

REVISION	DESCRIPTION	DATE
0	EIS Submission	30-10-2020
1	Tip & Spread Locations Shown on Plan	03-12-2020
2	Plant added to Material Processing Bldg. Colours added to elevations. Signage Plan Added	01-07-2021
3	Plant revised	02-07-2021

CLIENT



PROJECT

BREEN RESOURCES RECOVERY FACILITY

330 CAPTAIN COOK DRIVE
KURNELL NSW 2231



DRAWN AT	CHECKED GG	DATE CREATED 30th OCTOBER 2020	SCALE 1:750 @ A1
-------------	---------------	-----------------------------------	---------------------

S:\Korravee\DesignTeam\Ahrens D&C NSW\Breen PDC21003

DRAWING TITLE


PROPOSED SITE PLAN

DRAWING NUMBER A1.01	ISSUE 3
-------------------------	------------

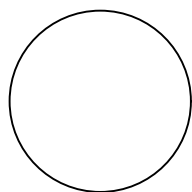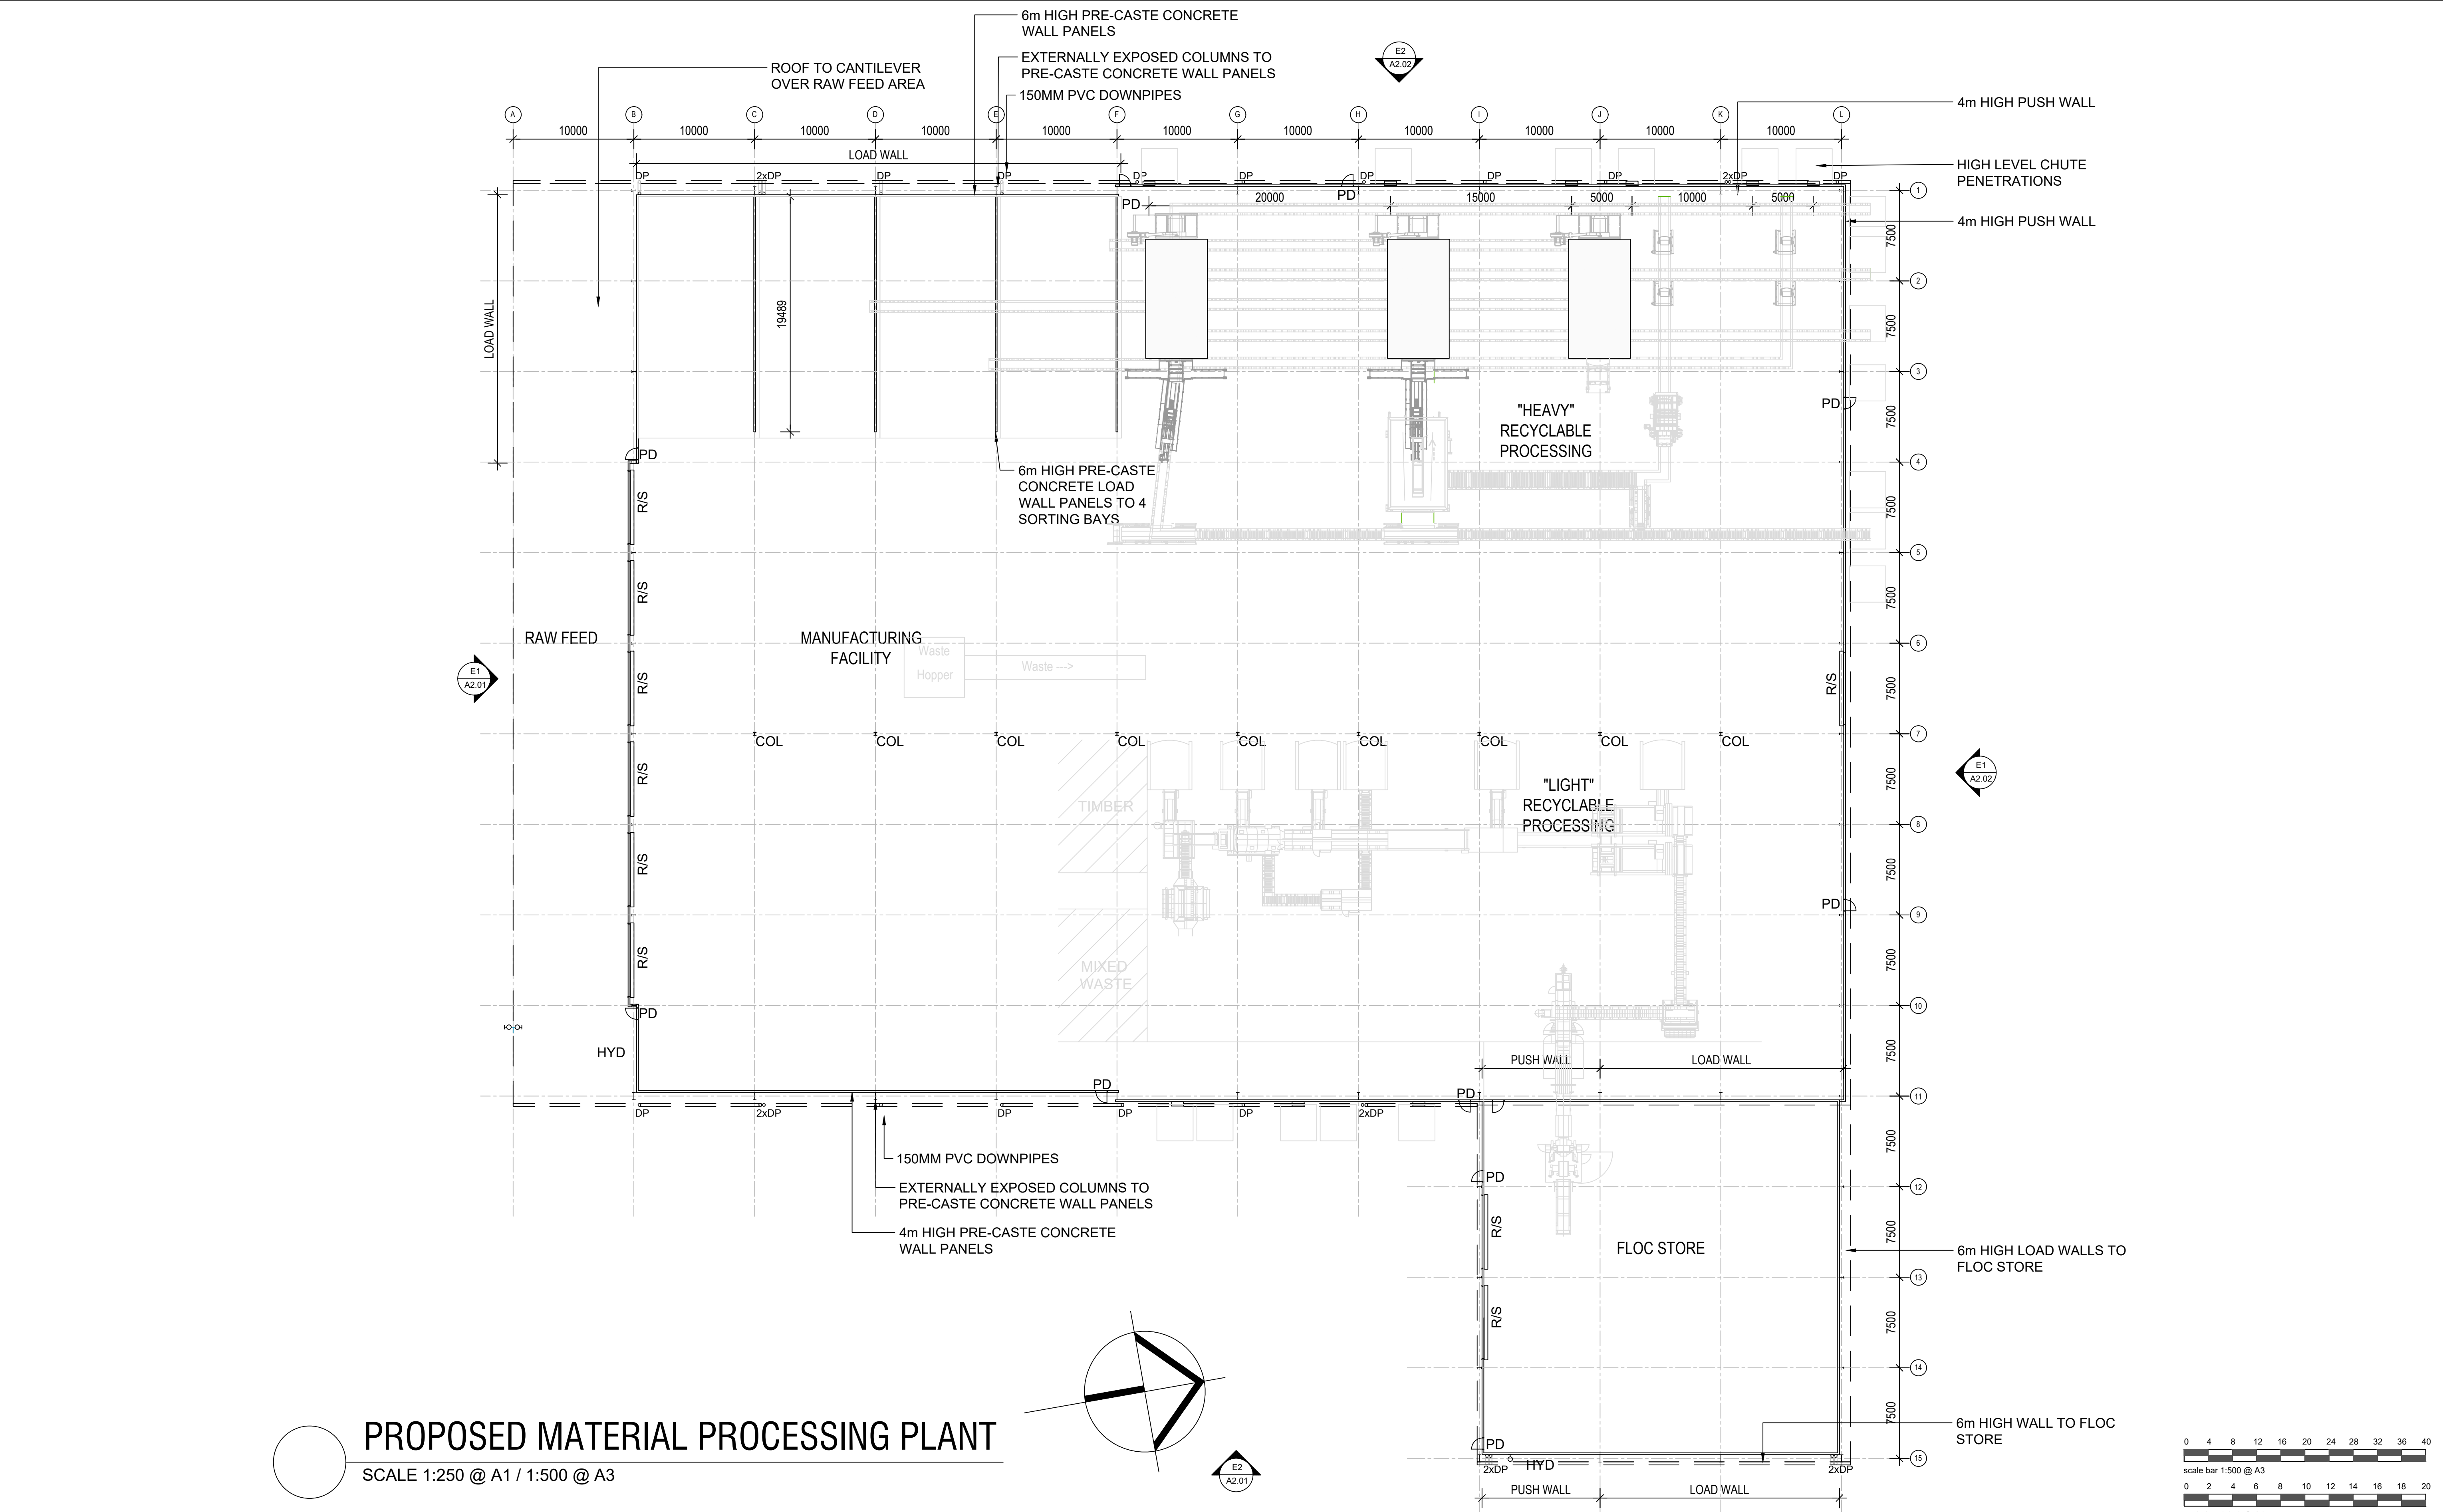

PROPOSED MATERIAL PROCESSING PLANT

SCALE 1:250 @ A1 / 1:500 @ A3

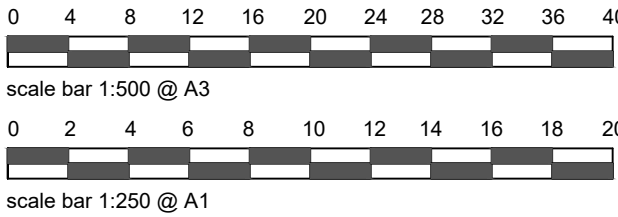

NOTE
PLEASE VERIFY ALL DIMENSIONS ON SITE BEFORE COMMENCING WORK. REPORT ALL DISCREPANCIES TO PROJECT DIRECTOR PRIOR TO CONSTRUCTION. FIGURED DIMENSIONS TO BE TAKEN IN PREFERENCE TO SCALED DRAWINGS. DRAWINGS MADE TO LARGER SCALES & THOSE SHOWING PARTICULAR PARTS OF THE WORKS SHALL TAKE PRECEDENCE OVER DRAWINGS MADE TO SMALLER SCALE & THOSE FOR GENERAL PURPOSES. ALL WORK IS TO CONFORM TO RELEVANT AUSTRALIAN STANDARDS & OTHER CODES AS APPLICABLE, TOGETHER WITH OTHER AUTHORITIES' REQUIREMENTS & REGULATIONS. THIS DRAWING & DESIGN IS SUBJECT TO COPYRIGHT & MAY NOT BE REPRODUCED WITHOUT PRIOR WRITTEN CONSENT. IF IN DOUBT, ASK.

PROJECT MANAGER



Ahrens

REVISIONS

REVISION	DESCRIPTION	DATE
0	EIS Submission	30-10-2020
1	Tip & Spread Locations Shown on Plan	03-12-2020
2	Plant added to Material Processing Bldg. Colours added to elevations. Signage Plan Added	01-07-2021
3	Plant revised	02-07-2021

CLIENT



PROJECT

BREEN RESOURCES RECOVERY FACILITY

330 CAPTAIN COOK DRIVE
KURNELL NSW 2231

DRAWN	CHECKED	DATE CREATED	SCALE
AT	GG	30th OCTOBER 2020	1:250 @ A1


S:\Korrawee\DesignTeam\Ahrens D&C NSW\Breen PDC21003

DRAWING TITLE

MATERIAL PROCESSING PLANT PLAN


DRAWING NUMBER
A2.00

ISSUE
3

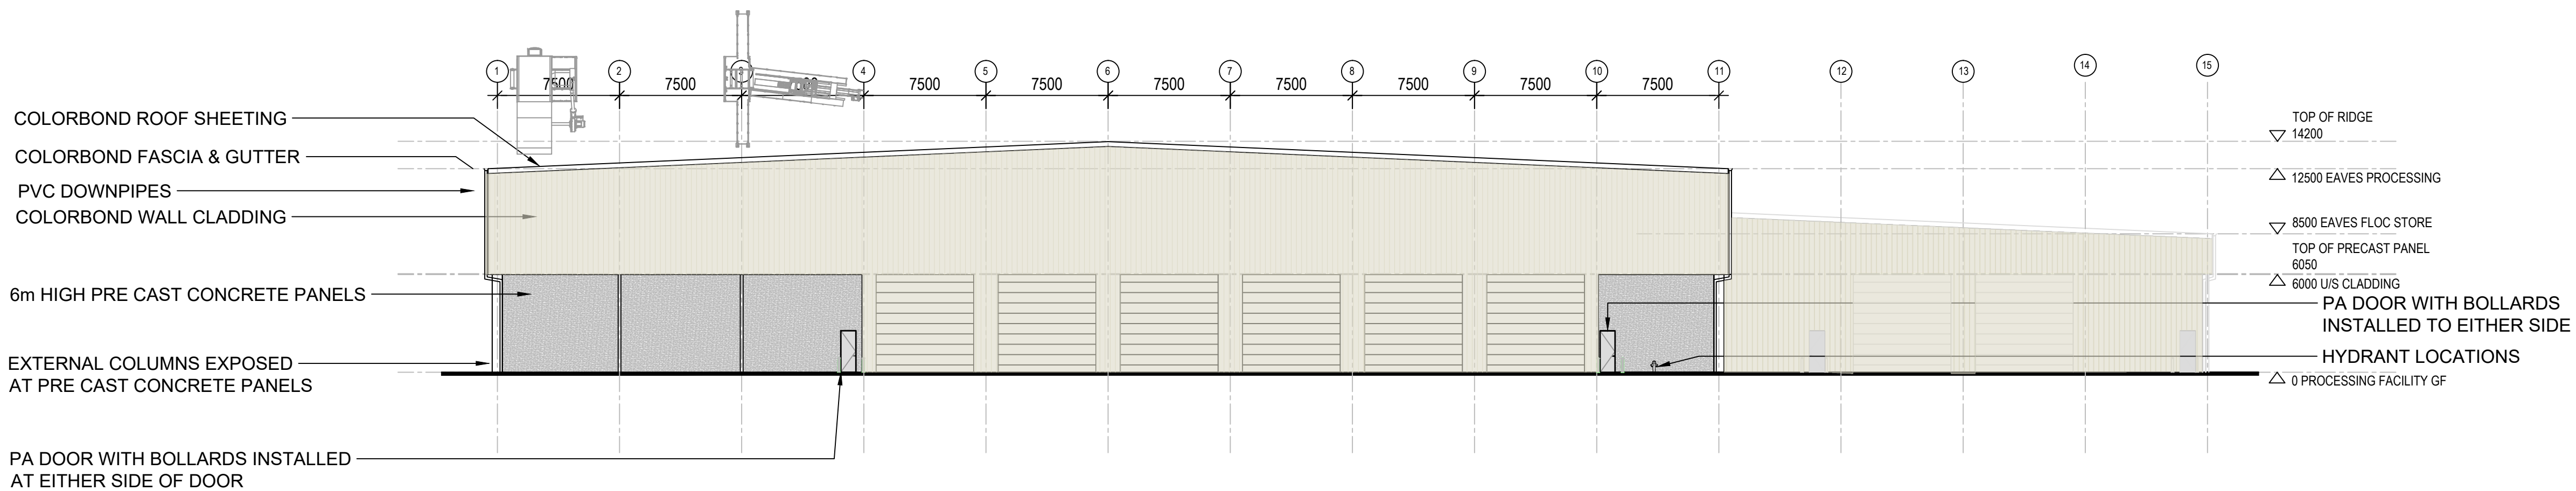


MATERIAL PROCESSING PLANT SOUTH ELEVATION

SCALE 1:250 @ A1 / 1:500 @ A3

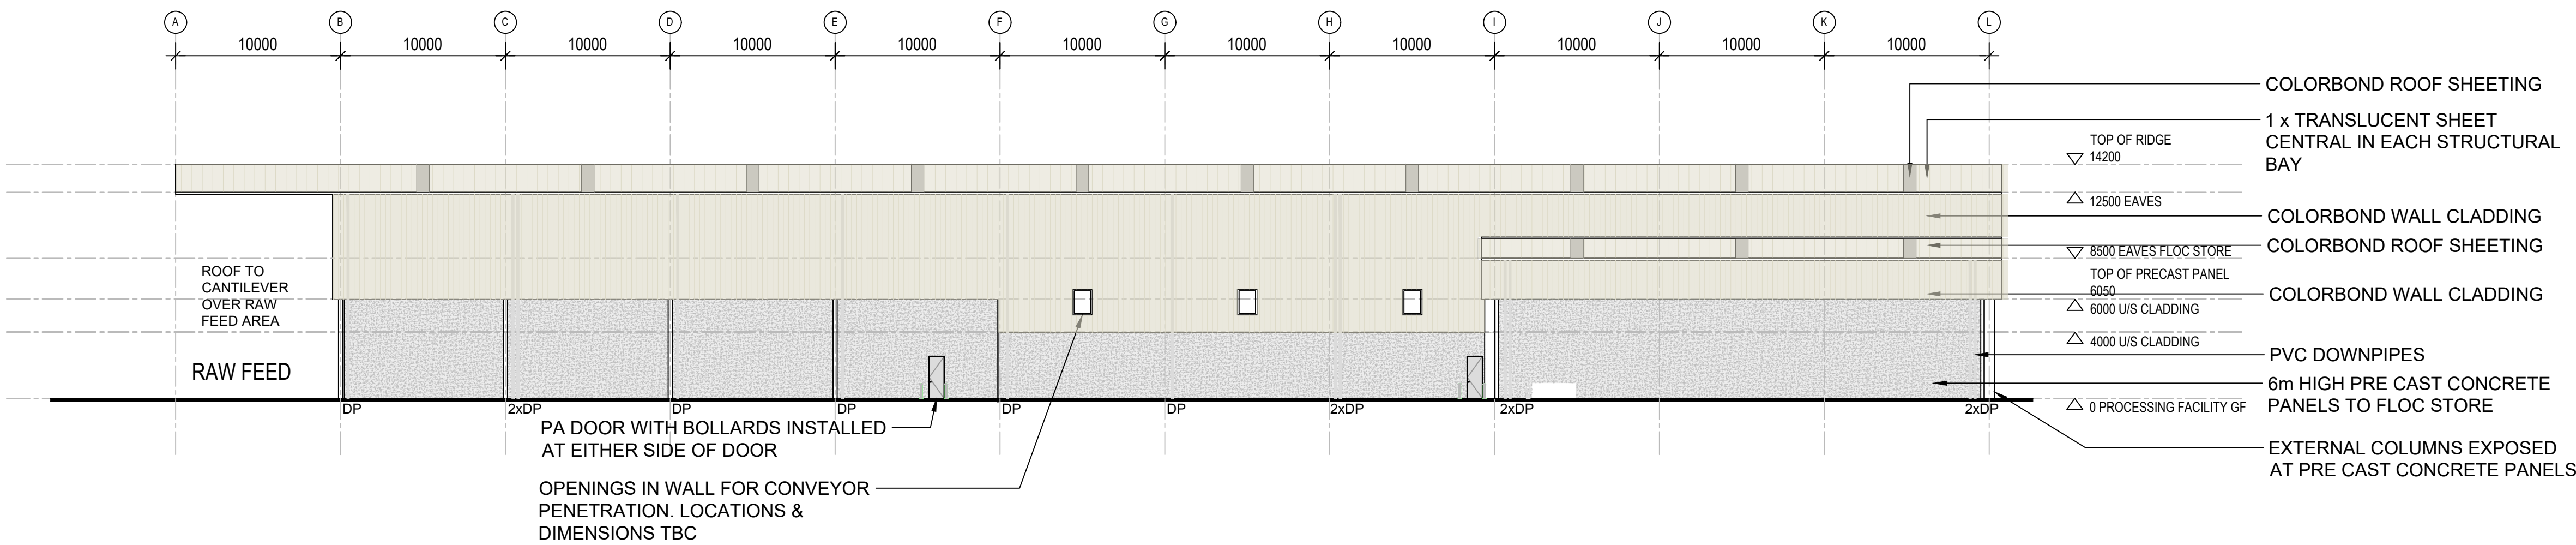

MATERIAL PROCESSING PLANT EAST ELEVATION

SCALE 1:250 @ A1 / 1:500 @ A3

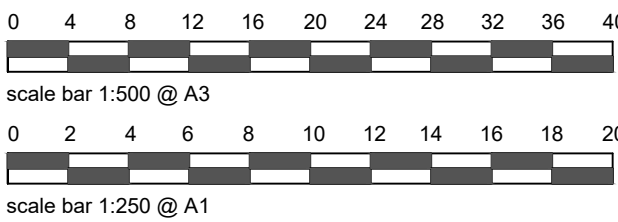

NOTE
PLEASE VERIFY ALL DIMENSIONS ON SITE BEFORE COMMENCING WORK. REPORT ALL DISCREPANCIES TO PROJECT DIRECTOR PRIOR TO CONSTRUCTION. FIGURED DIMENSIONS TO BE TAKEN IN PREFERENCE TO SCALED DRAWINGS. DRAWINGS MADE TO LARGER SCALES & THOSE SHOWING PARTICULAR PARTS OF THE WORKS SHALL TAKE PRECEDENCE OVER DRAWINGS MADE TO SMALLER SCALE & THOSE FOR GENERAL PURPOSES. ALL WORK IS TO CONFORM TO RELEVANT AUSTRALIAN STANDARDS & OTHER CODES AS APPLICABLE, TOGETHER WITH OTHER AUTHORITIES' REQUIREMENTS & REGULATIONS. THIS DRAWING & DESIGN IS SUBJECT TO COPYRIGHT & MAY NOT BE REPRODUCED WITHOUT PRIOR WRITTEN CONSENT. IF IN DOUBT, ASK.

PROJECT MANAGER



Ahrens

REVISIONS

REVISION	DESCRIPTION	DATE
0	EIS Submission	30-10-2020
1	Tip & Spread Locations Shown on Plan	03-12-2020
2	Plant added to Material Processing Bldg. Colours added to elevations. Signage Plan Added	01-07-2021
3	Plant revised	02-07-2021

CLIENT



PROJECT

BREEN RESOURCES RECOVERY FACILITY

330 CAPTAIN COOK DRIVE
KURNELL NSW 2231


DRAWN	CHECKED	DATE CREATED	SCALE
AT	GG	30th OCTOBER 2020	1:250 @ A1

S:\Korrawee\DesignTeam\Ahrens D&C NSW\Breen PDC21003

DRAWING TITLE


MATERIAL PROCESSING PLANT ELEVATIONS

DRAWING NUMBER	ISSUE
A2.01	3

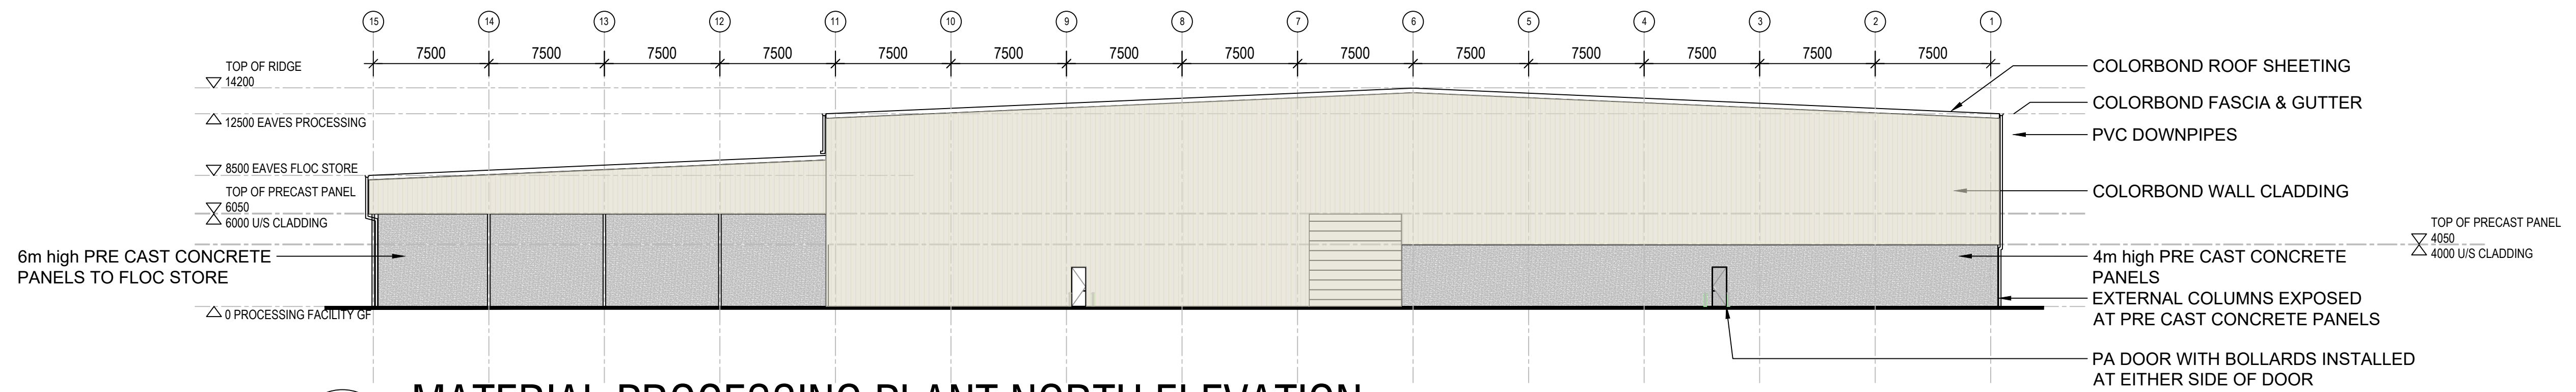


MATERIAL PROCESSING PLANT NORTH ELEVATION

SCALE 1:250 @ A1 / 1:500 @ A3

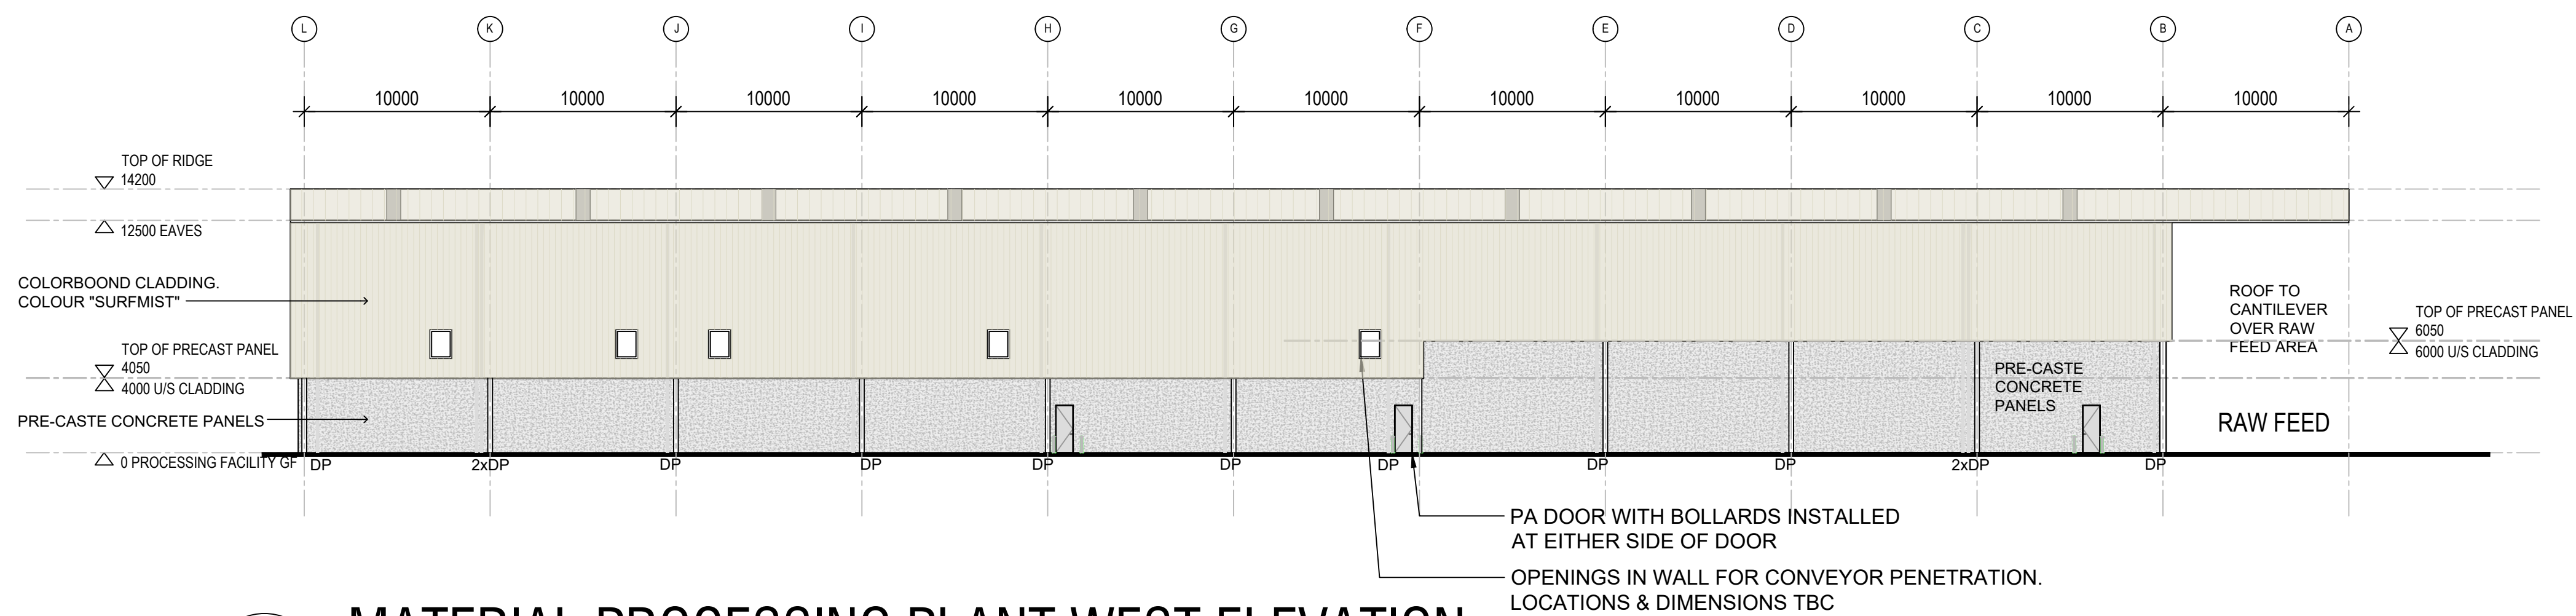

MATERIAL PROCESSING PLANT WEST ELEVATION

SCALE 1:250 @ A1 / 1:500 @ A3

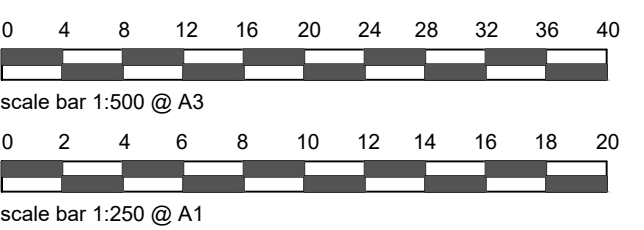

NOTE

PLEASE VERIFY ALL DIMENSIONS ON SITE BEFORE COMMENCING WORK. REPORT ALL DISCREPANCIES TO PROJECT DIRECTOR PRIOR TO CONSTRUCTION. FIGURED DIMENSIONS TO BE TAKEN IN PREFERENCE TO SCALED DRAWINGS. DRAWINGS MADE TO LARGER SCALES & THOSE SHOWING PARTICULAR PARTS OF THE WORKS SHALL TAKE PRECEDENCE OVER DRAWINGS MADE TO SMALLER SCALE & THOSE FOR GENERAL PURPOSES. ALL WORK IS TO CONFORM TO RELEVANT AUSTRALIAN STANDARDS & OTHER CODES AS APPLICABLE, TOGETHER WITH OTHER AUTHORITIES' REQUIREMENTS & REGULATIONS. THIS DRAWING & DESIGN IS SUBJECT TO COPYRIGHT & MAY NOT BE REPRODUCED WITHOUT PRIOR WRITTEN CONSENT. IF IN DOUBT, ASK.

PROJECT MANAGER



Ahrens

REVISIONS

REVISION	DESCRIPTION	DATE
0	EIS Submission	30-10-2020
1	Tip & Spread Locations Shown on Plan	03-12-2020
2	Plant added to Material Processing Bldg. Colours added to elevations. Signage Plan Added	01-07-2021
3	Plant revised	02-07-2021

CLIENT



PROJECT

BREEN RESOURCES RECOVERY FACILITY

330 CAPTAIN COOK DRIVE
KURNELL NSW 2231

DRAWN	CHECKED	DATE CREATED	SCALE
AT	GG	30th OCTOBER 2020	1:250 @ A1
S:\Korrawee\DesignTeam\Ahrens D&C NSW\Breen PDC21003			

DRAWING TITLE


MATERIAL PROCESSING PLANT PELEVATION

DRAWING NUMBER


A2.02

ISSUE

3

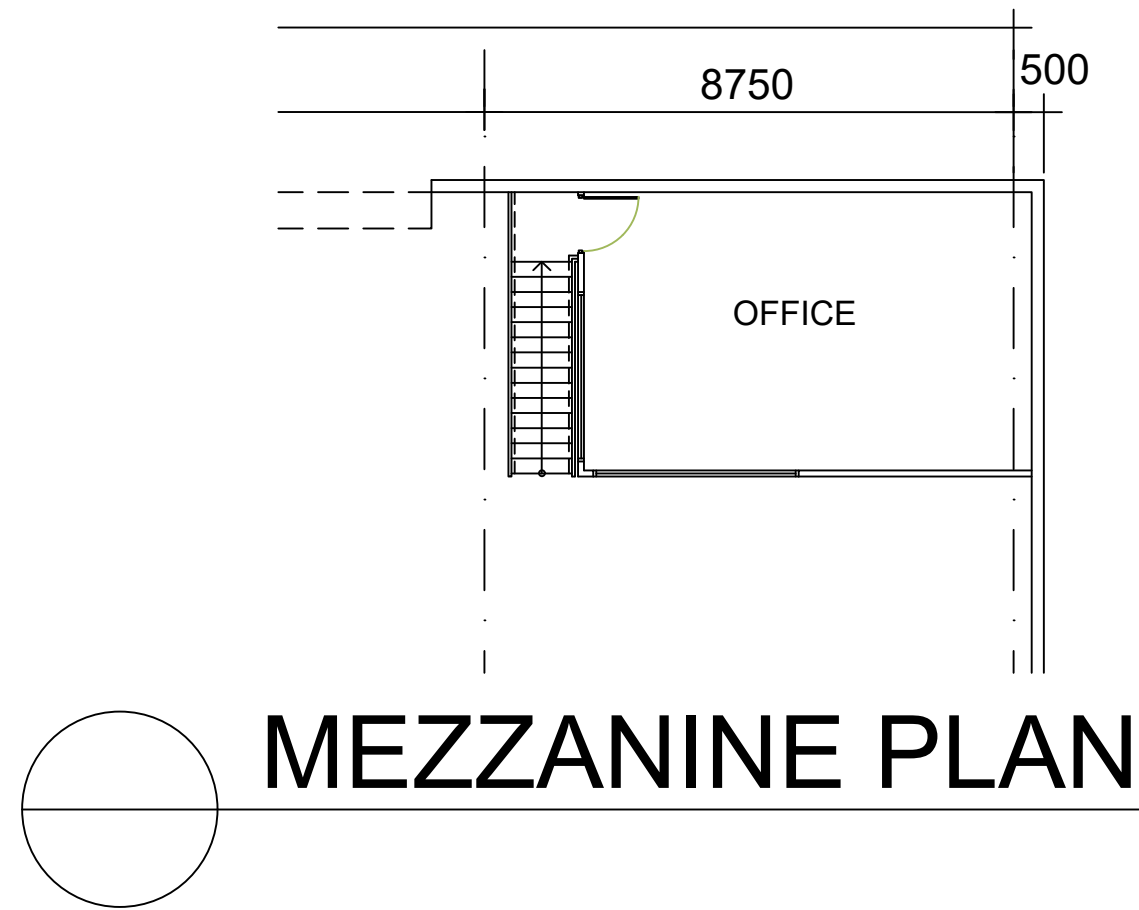


MEZZANINE PLAN

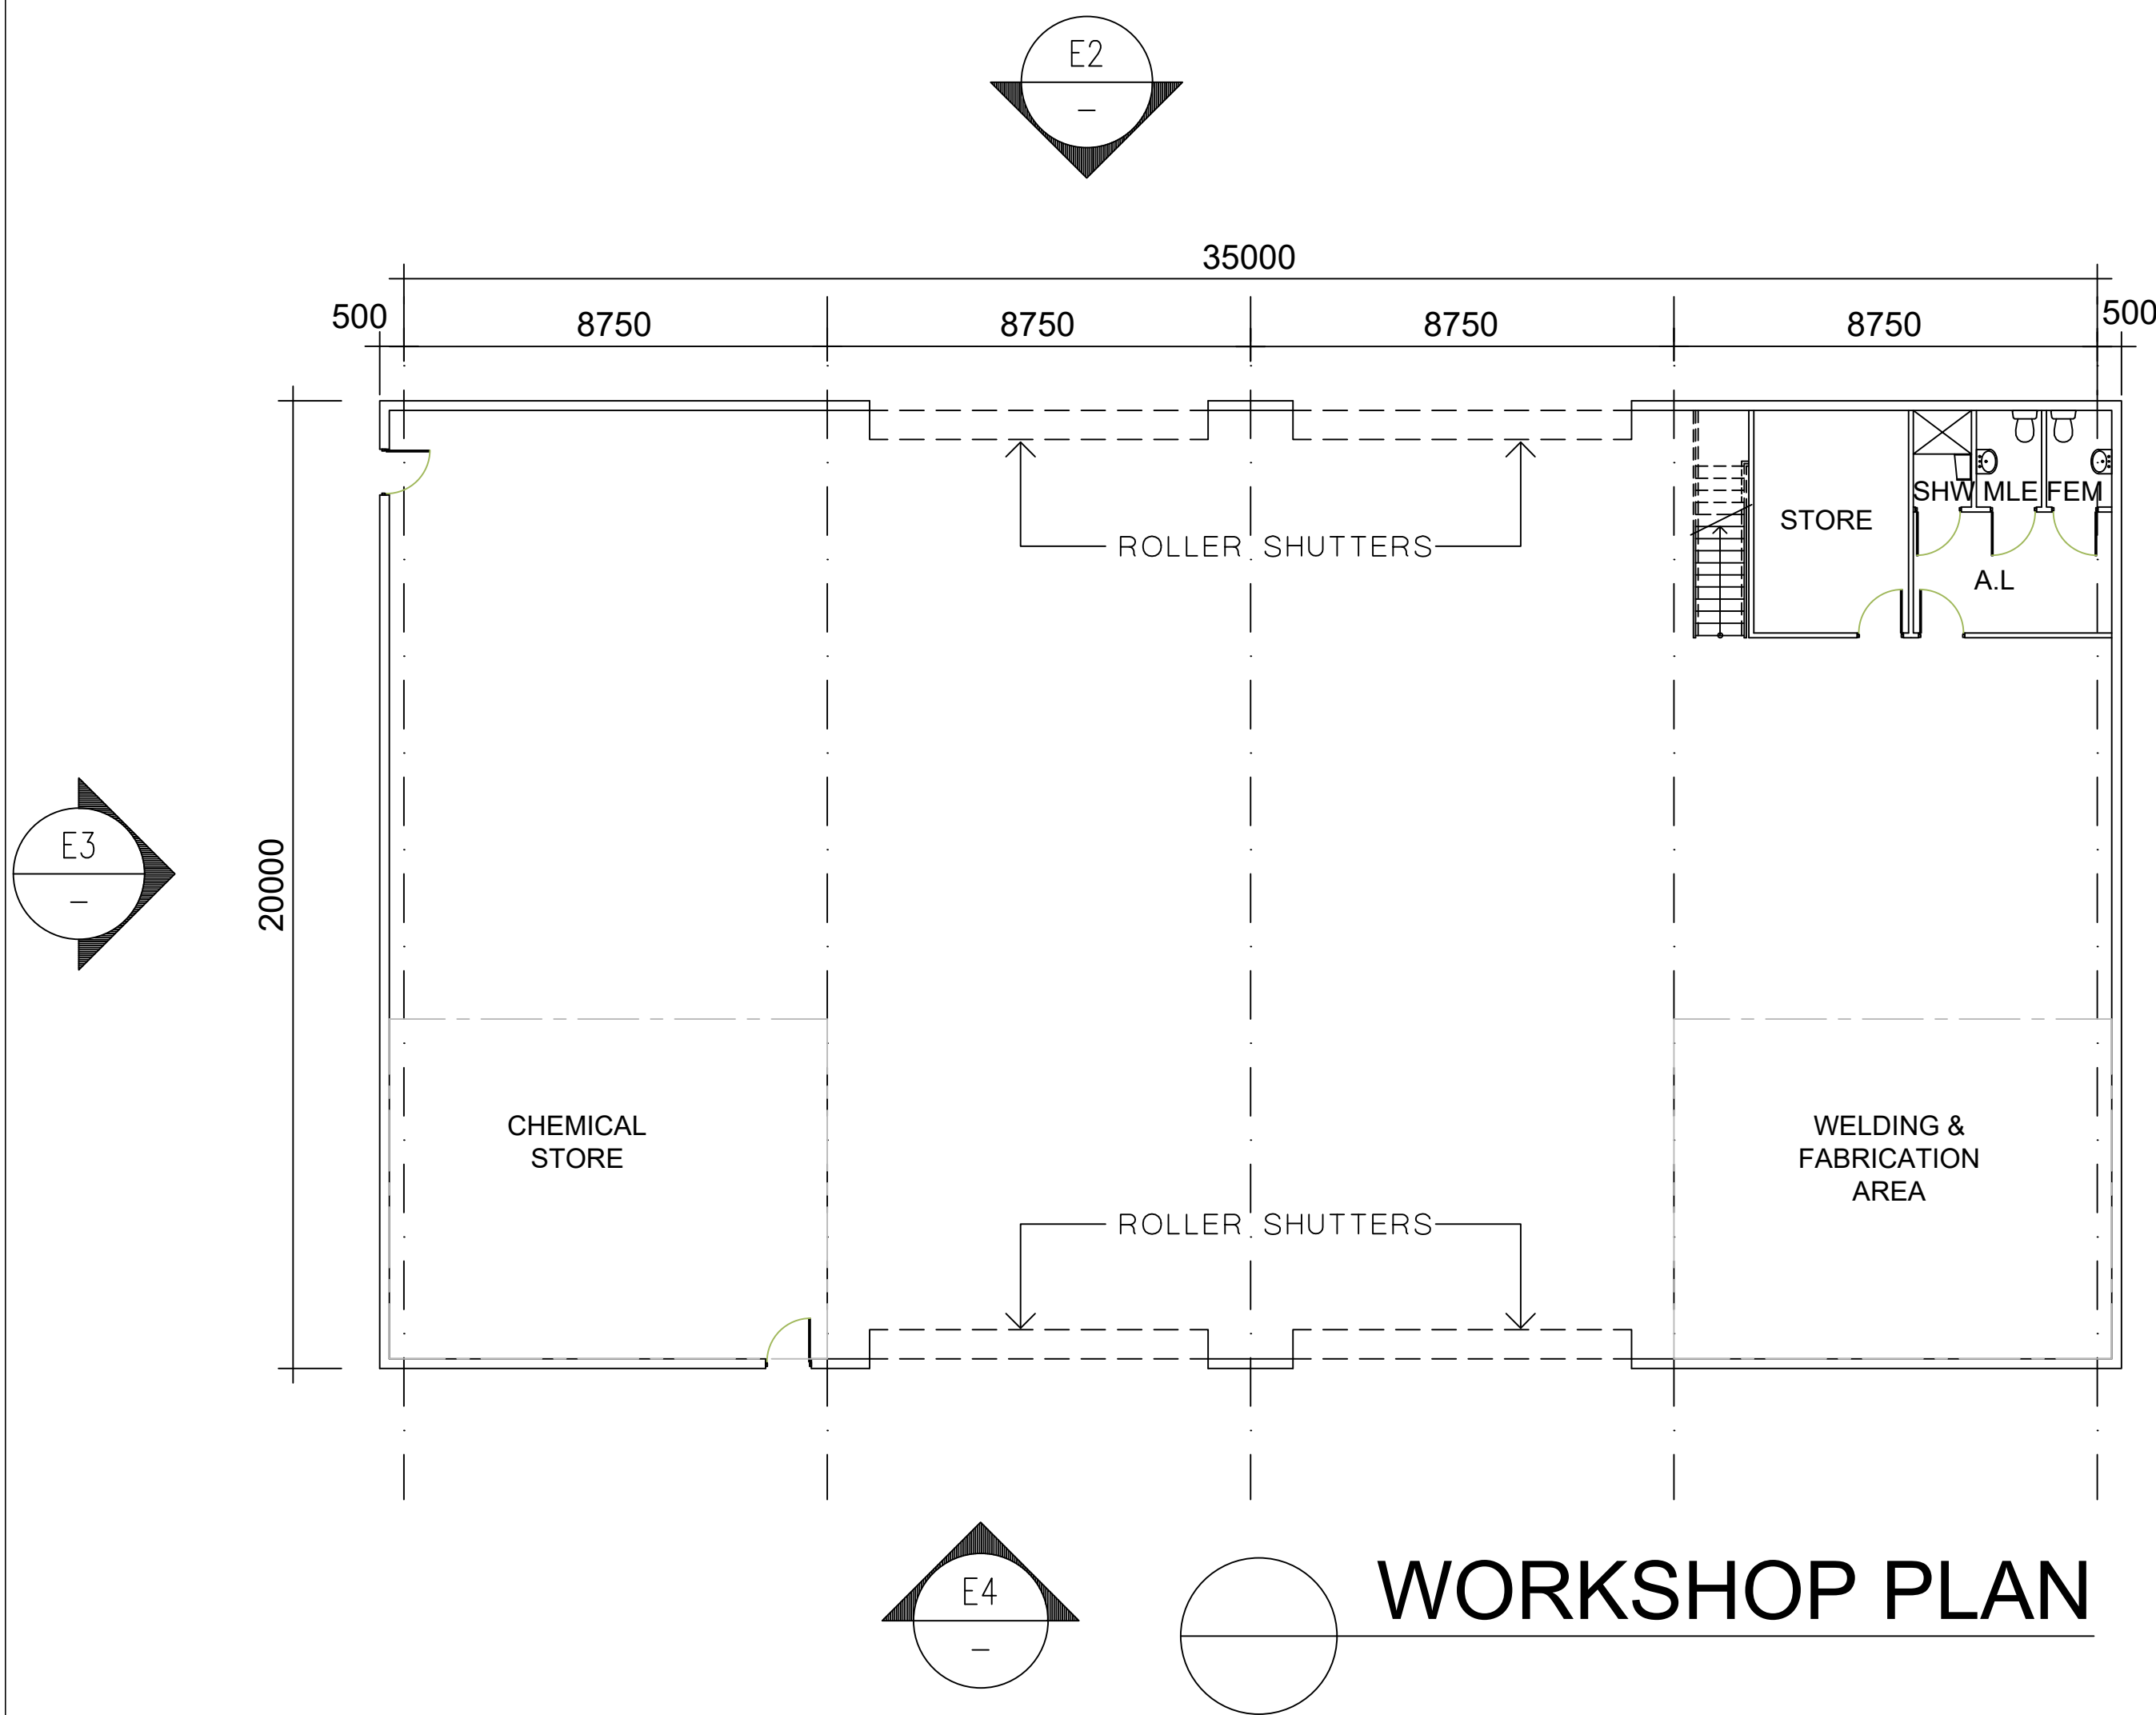


WORKSHOP PLAN

PROPOSED WORKSHOP


SCALE 1:125 @ A1 / 1:250 @ A3

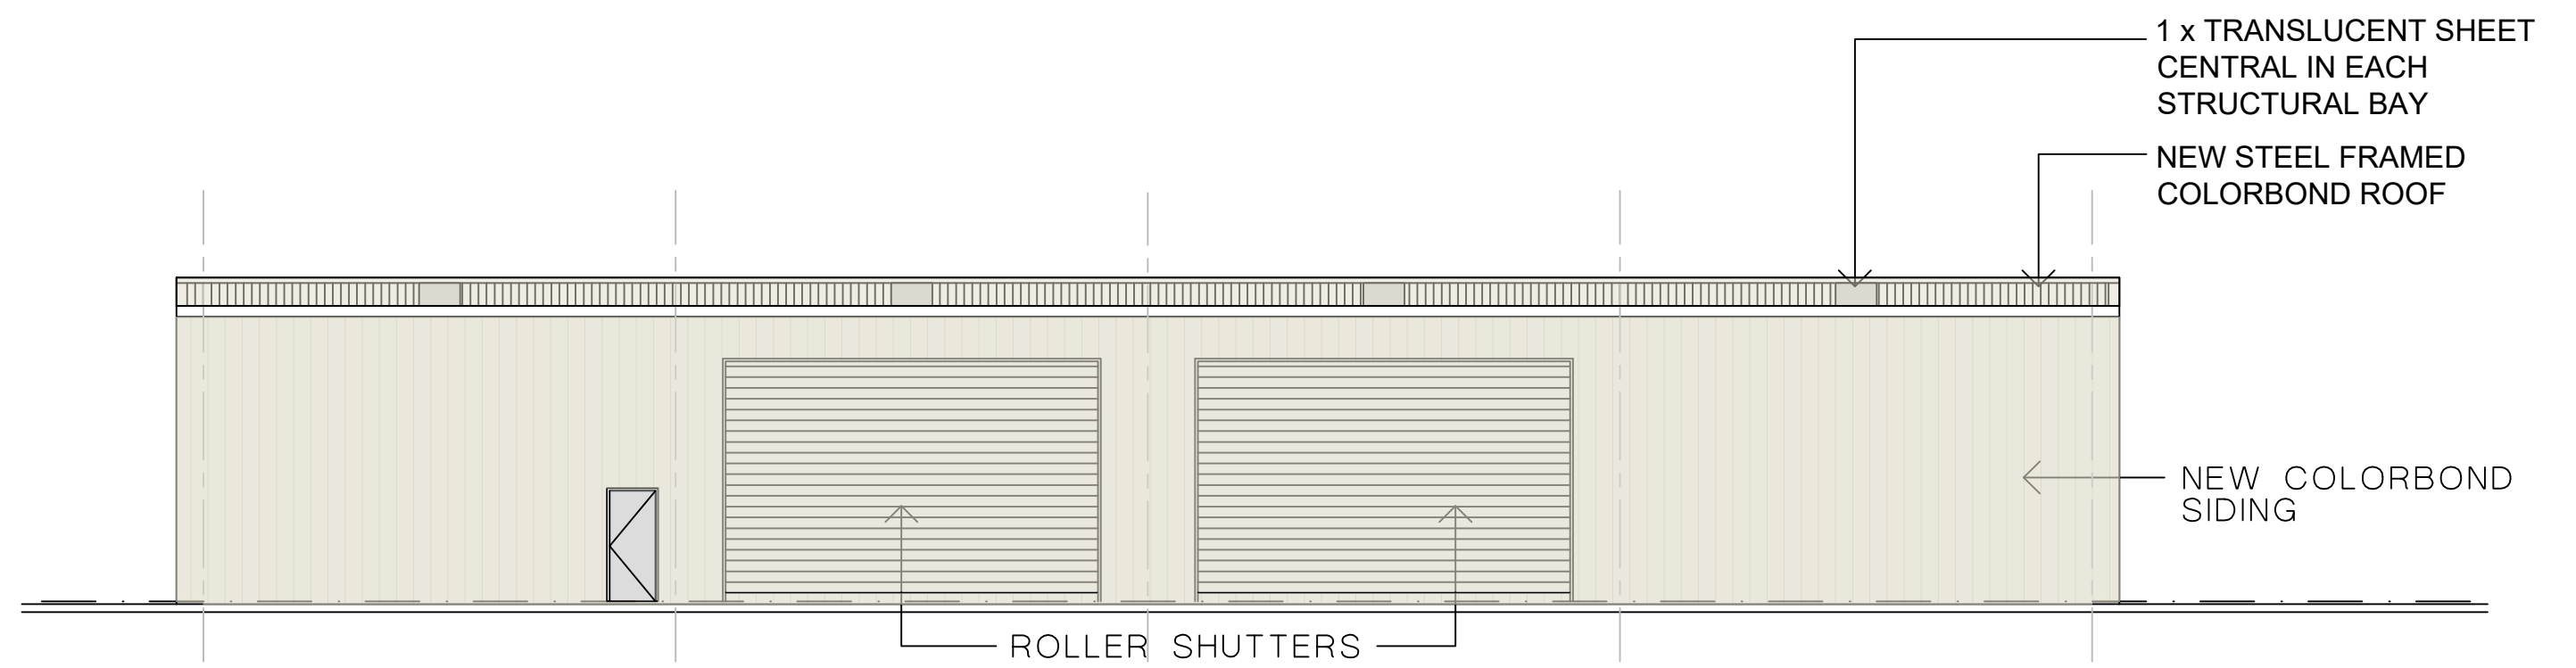


E1 ELEVATION

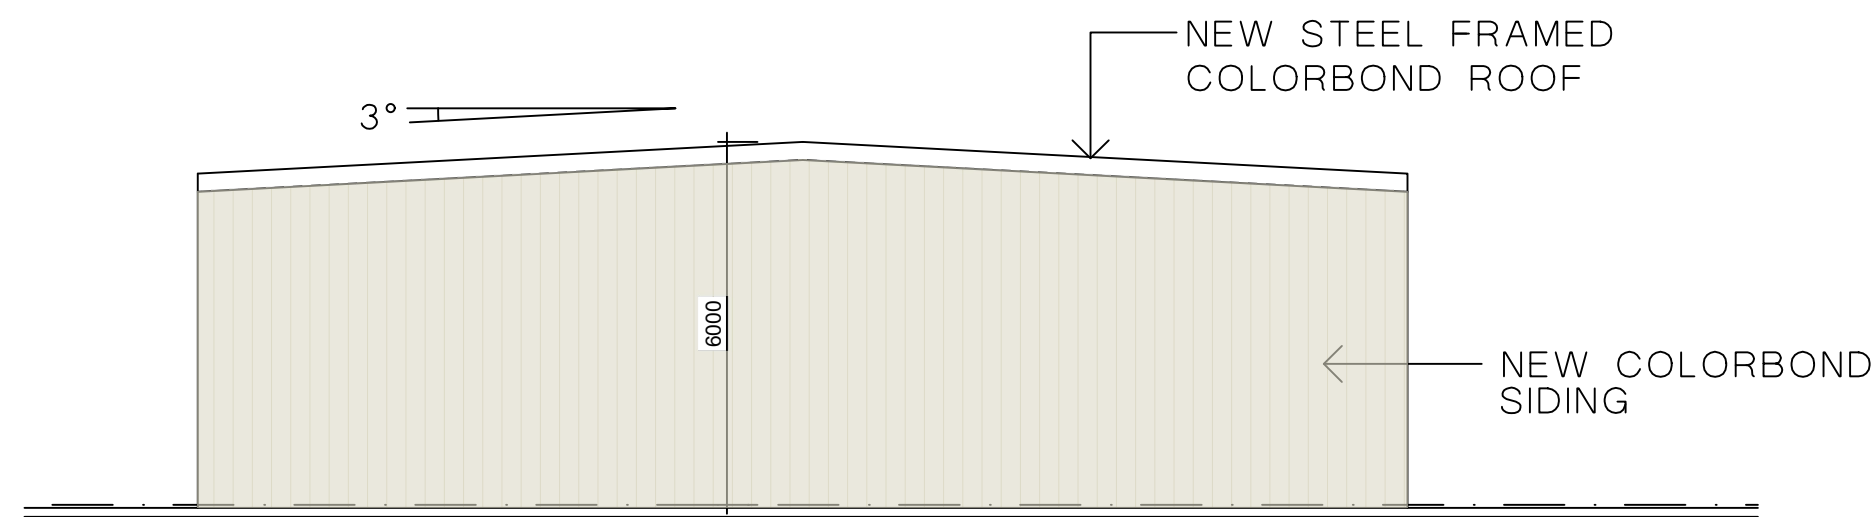


E2 ELEVATION

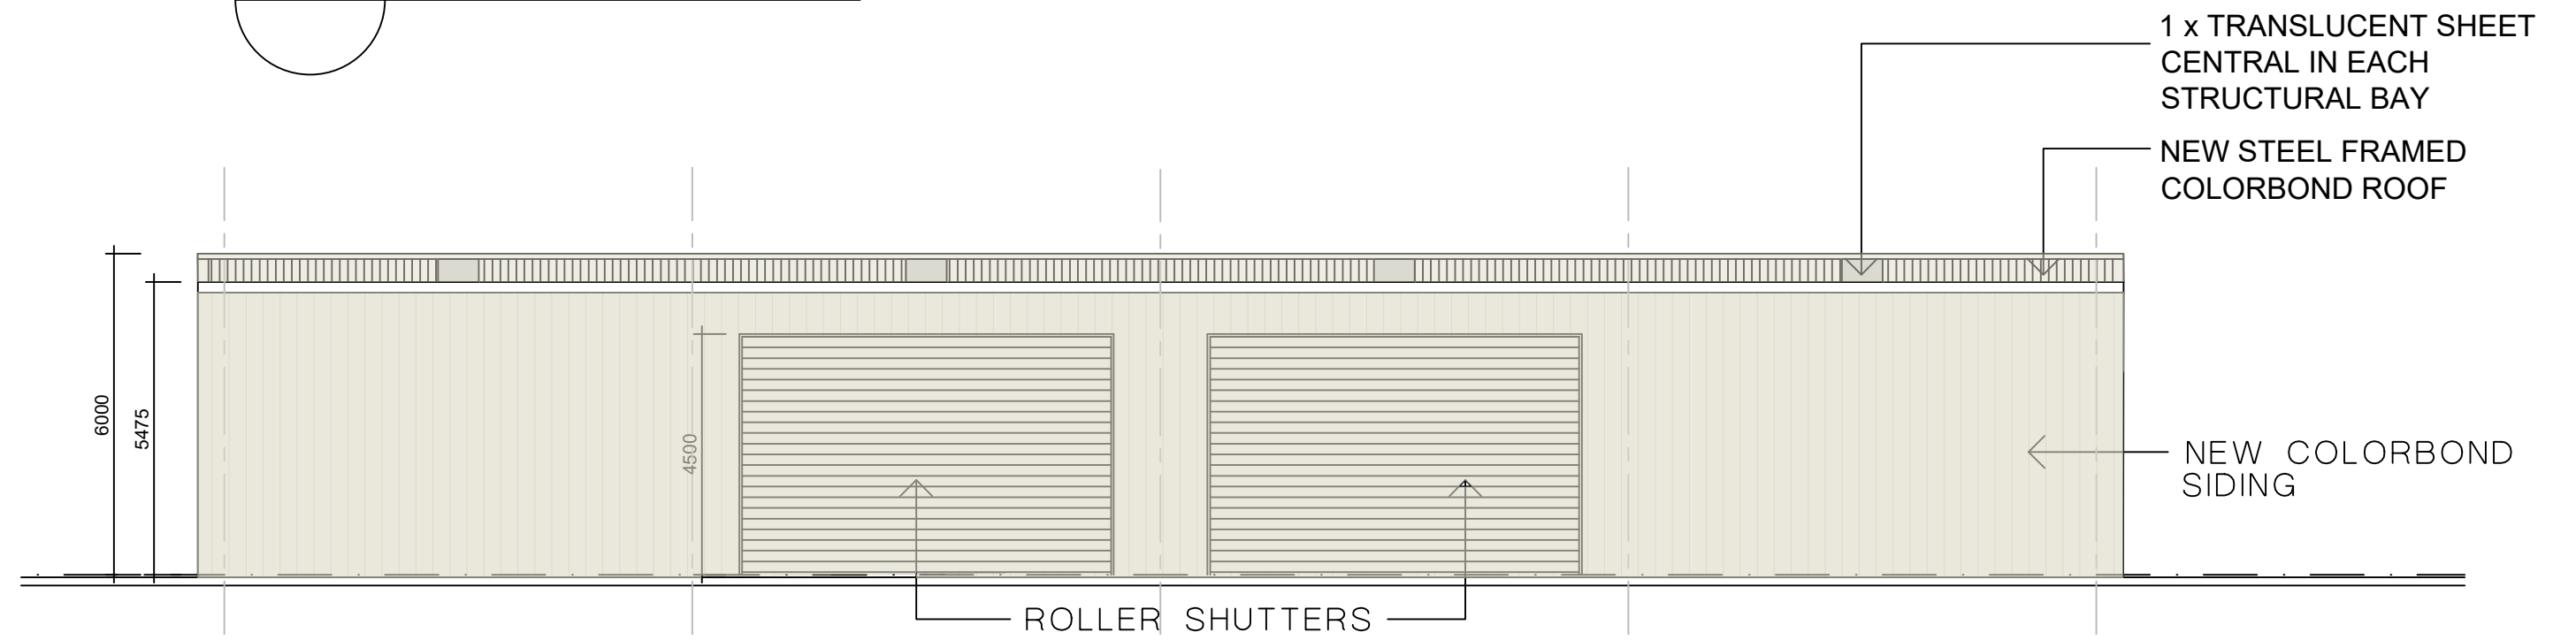

E3 ELEVATION

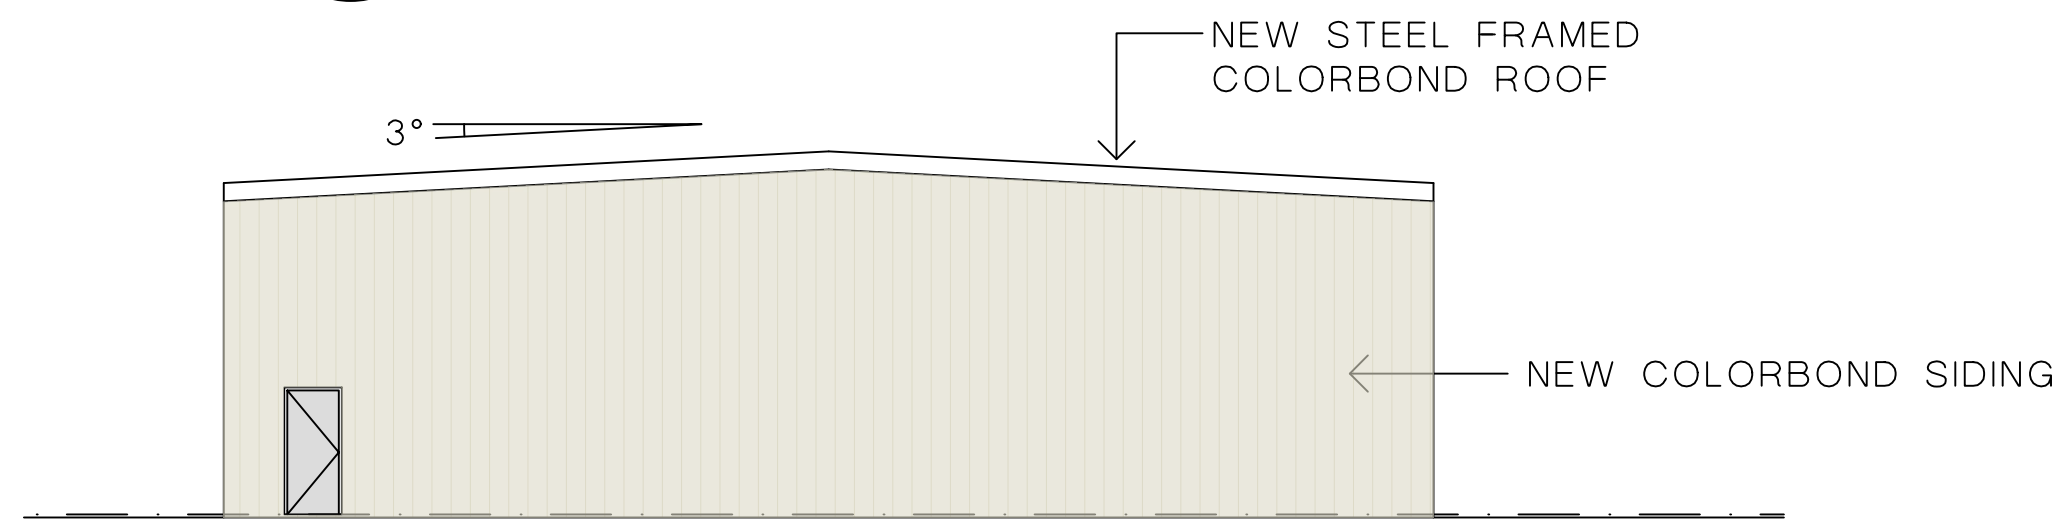

E4 ELEVATION

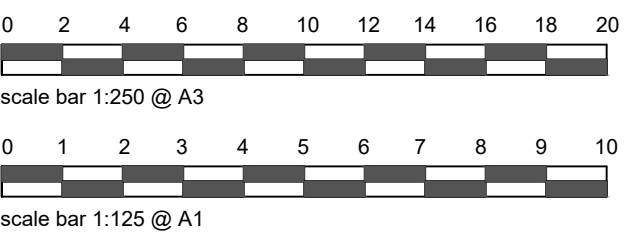

NOTE
PLEASE VERIFY ALL DIMENSIONS ON SITE BEFORE COMMENCING WORK. REPORT ALL DISCREPANCIES TO PROJECT DIRECTOR PRIOR TO CONSTRUCTION. FIGURED DIMENSIONS TO BE TAKEN IN PREFERENCE TO SCALED DRAWINGS. DRAWINGS MADE TO LARGER SCALES & THOSE SHOWING PARTICULAR PARTS OF THE WORKS SHALL TAKE PRECEDENCE OVER DRAWINGS MADE TO SMALLER SCALE & THOSE FOR GENERAL PURPOSES. ALL WORK IS TO CONFORM TO RELEVANT AUSTRALIAN STANDARDS & OTHER CODES AS APPLICABLE, TOGETHER WITH OTHER AUTHORITIES' REQUIREMENTS & REGULATIONS. THIS DRAWING & DESIGN IS SUBJECT TO COPYRIGHT & MAY NOT BE REPRODUCED WITHOUT PRIOR WRITTEN CONSENT. IF IN DOUBT, ASK.

PROJECT MANAGER



Ahrens

REVISIONS

REVISION	DESCRIPTION	DATE
0	EIS Submission	30-10-2020
1	Tip & Spread Locations Shown on Plan	03-12-2020
2	Plant added to Material Processing Bldg. Colours added to elevations. Signage Plan Added	01-07-2021
3	Plant revised	02-07-2021

CLIENT



PROJECT

BREEN RESOURCES RECOVERY FACILITY

330 CAPTAIN COOK DRIVE
KURNELL NSW 2231


DRAWN	CHECKED	DATE CREATED	SCALE
AT	GG	30th OCTOBER 2020	1:125 @ A1

S:\Korrawee\DesignTeam\Ahrens D&C NSW\Breen_PDC21003

DRAWING TITLE

PROPOSED WORKSHOP

DRAWING NUMBER	ISSUE
A3.00	3

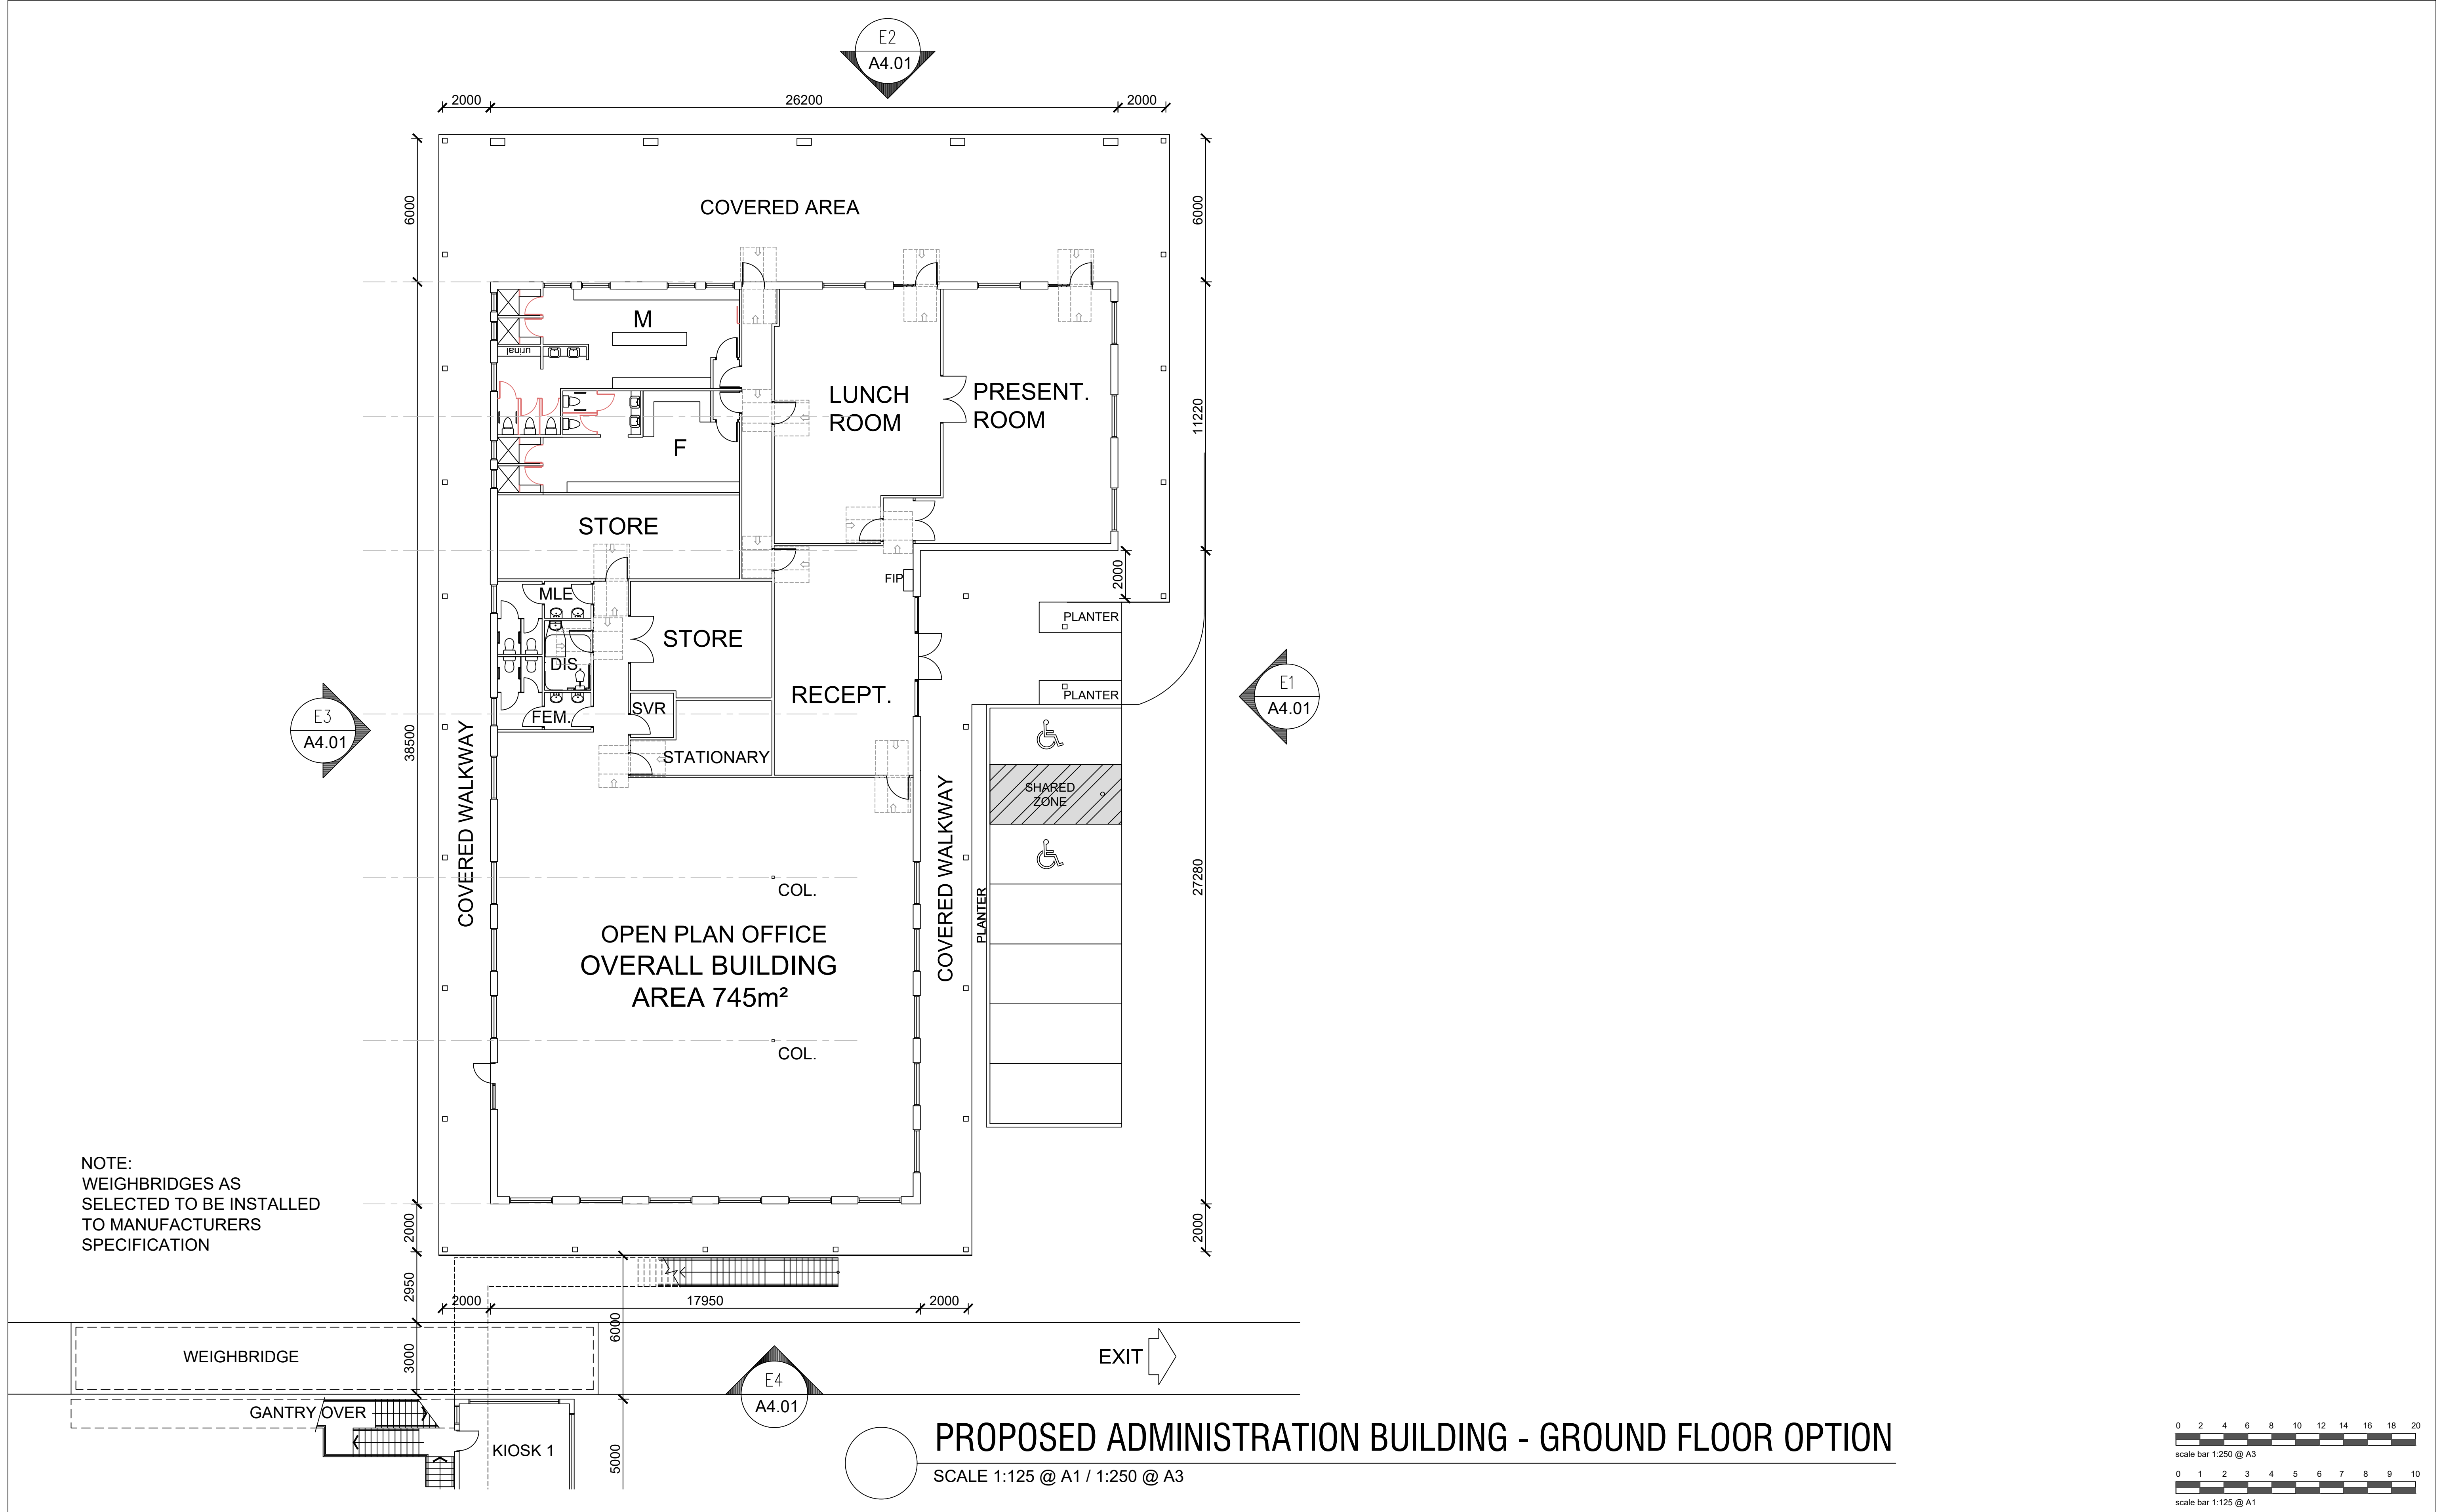

NOTE:

PLEASE VERIFY ALL DIMENSIONS ON SITE BEFORE COMMENCING WORK. REPORT ALL DISCREPANCIES TO PROJECT DIRECTOR PRIOR TO CONSTRUCTION. FIGURED DIMENSIONS TO BE TAKEN IN PREFERENCE TO SCALED DRAWINGS. DRAWINGS MADE TO LARGER SCALES & THOSE SHOWING PARTICULAR PARTS OF THE WORKS SHALL TAKE PRECEDENCE OVER DRAWINGS MADE TO SMALLER SCALE & THOSE FOR GENERAL PURPOSES. ALL WORK IS TO CONFORM TO RELEVANT AUSTRALIAN STANDARDS & OTHER CODES AS APPLICABLE, TOGETHER WITH OTHER AUTHORITIES' REQUIREMENTS & REGULATIONS. THIS DRAWING & DESIGN IS SUBJECT TO COPYRIGHT & MAY NOT BE REPRODUCED WITHOUT PRIOR WRITTEN CONSENT. IF IN DOUBT, ASK.

PROJECT MANAGER

Ahrens

REVISIONS

REVISION	DESCRIPTION	DATE
0	EIS Submission	30-10-2020
1	Tip & Spread Locations Shown on Plan	03-12-2020
2	Plant added to Material Processing Bldg. Colours added to elevations. Signage Plan Added	01-07-2021
3	Plant revised	02-07-2021

CLIENT

PROJECT

BREEN RESOURCES RECOVERY FACILITY

330 CAPTAIN COOK DRIVE
KURNELL NSW 2231




DRAWN	CHECKED	DATE CREATED	SCALE
AT	GG	30th OCTOBER 2020	1:125 @ A1

S:\Korrawee\DesignTeam\Ahrens D&C NSW\Breen PDC21003

DRAWING TITLE


PROPOSED ADMINISTRATION BLDG
GROUND FLOOR OPTION
GROUND FLOOR PLAN

DRAWING NUMBER	ISSUE
A4.00	3

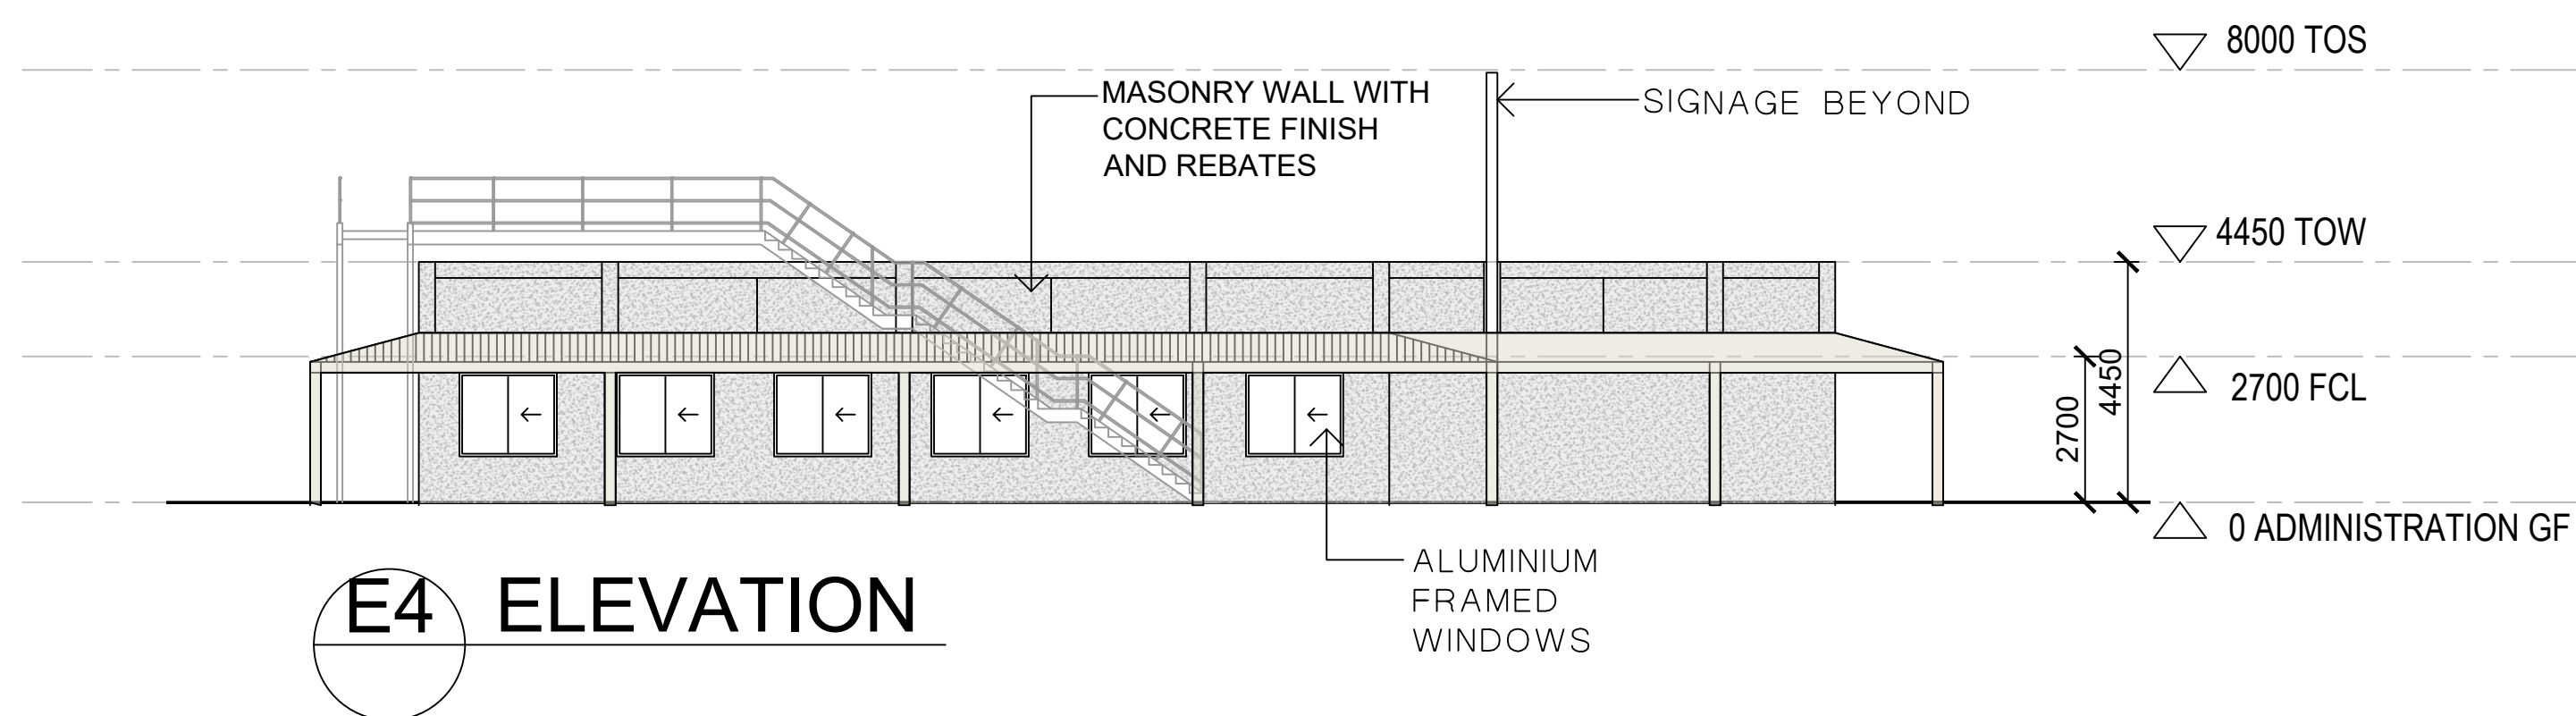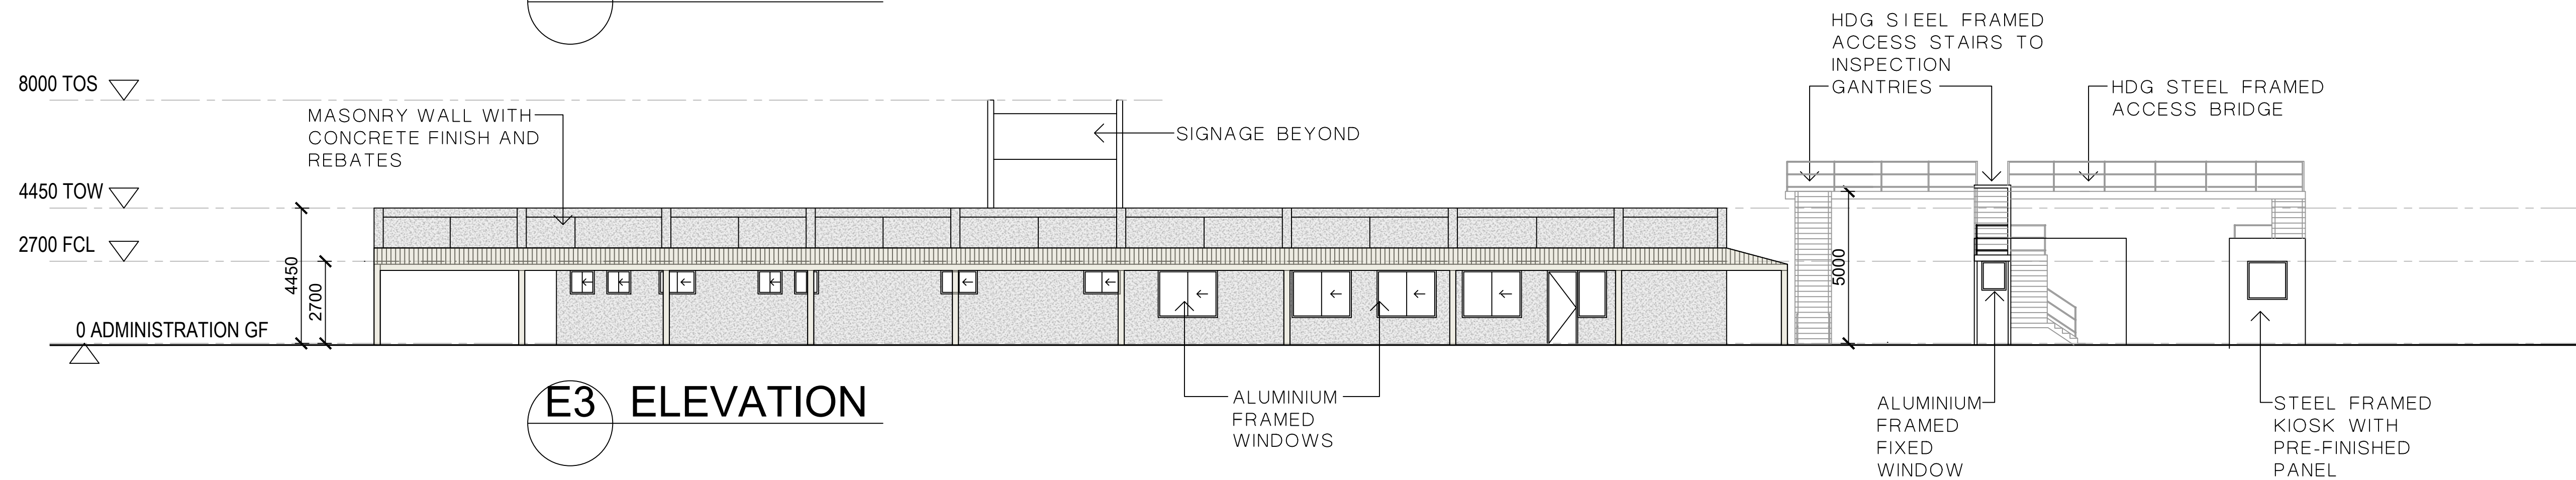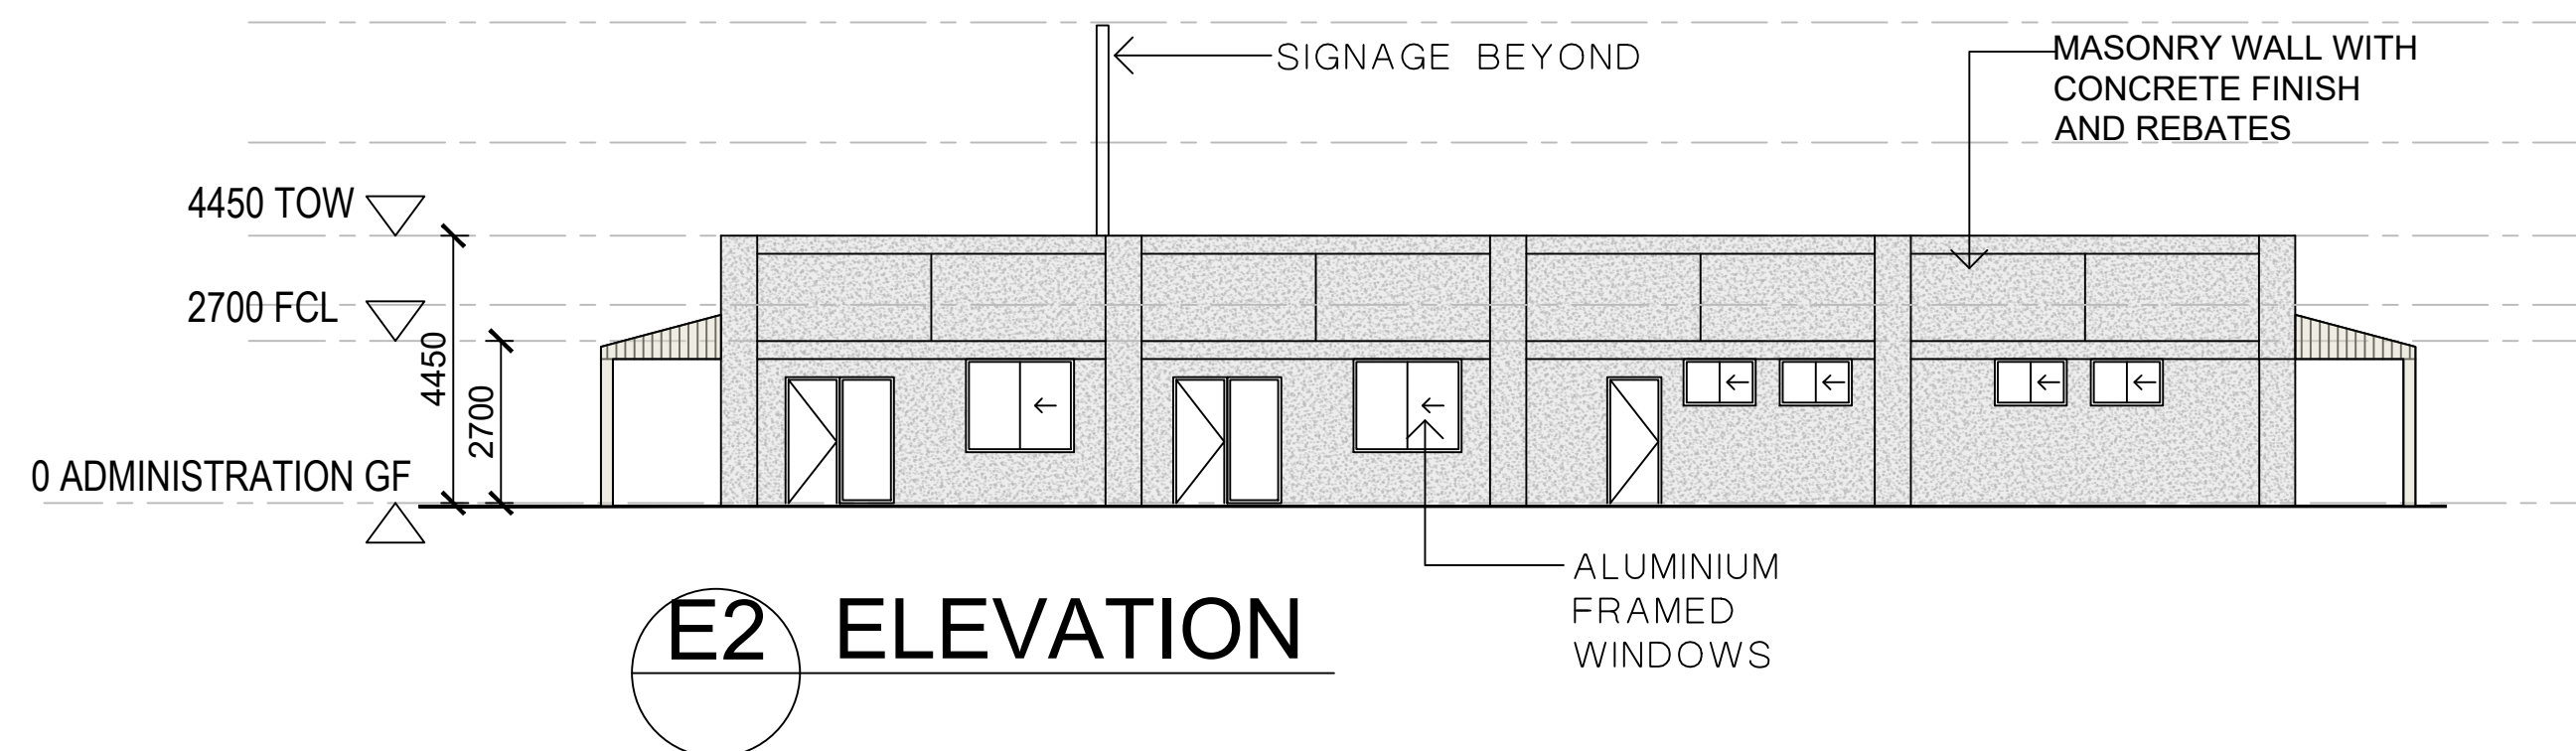

PROPOSED ADMINISTRATION BUILDING

SCALE 1:125 @ A1 / 1:250 @ A3

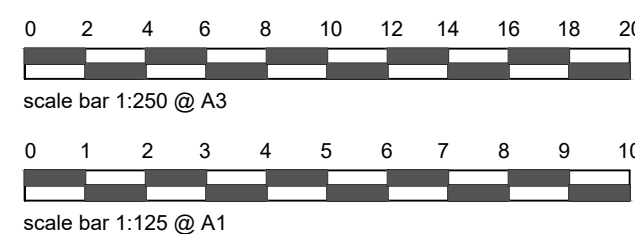

NOTE
PLEASE VERIFY ALL DIMENSIONS ON SITE BEFORE COMMENCING WORK. REPORT ALL DISCREPANCIES TO PROJECT DIRECTOR PRIOR TO CONSTRUCTION. FIGURED DIMENSIONS TO BE TAKEN IN PREFERENCE TO SCALED DRAWINGS. DRAWINGS MADE TO LARGER SCALES & THOSE SHOWING PARTICULAR PARTS OF THE WORKS SHALL TAKE PRECEDENCE OVER DRAWINGS MADE TO SMALLER SCALE & THOSE FOR GENERAL PURPOSES. ALL WORK IS TO CONFORM TO RELEVANT AUSTRALIAN STANDARDS & OTHER CODES AS APPLICABLE, TOGETHER WITH OTHER AUTHORITIES' REQUIREMENTS & REGULATIONS. THIS DRAWING & DESIGN IS SUBJECT TO COPYRIGHT & MAY NOT BE REPRODUCED WITHOUT PRIOR WRITTEN CONSENT. IF IN DOUBT, ASK.

PROJECT MANAGER



Ahrens

REVISIONS

REVISION	DESCRIPTION	DATE
0	EIS Submission	30-10-2020
1	Tip & Spread Locations Shown on Plan	03-12-2020
2	Plant added to Material Processing Bldg. Colours added to elevations. Signage Plan Added	01-07-2021
3	Plant revised	02-07-2021

CLIENT



PROJECT

BREEN RESOURCES RECOVERY FACILITY
330 CAPTAIN COOK DRIVE
KURNELL NSW 2231

DRAWN	CHECKED	DATE CREATED	SCALE
AT	GG	30th OCTOBER 2020	1:125 @ A1




S:\Korawee\DesignTeam\Ahrens D&C NSW\Breen PDC21003

DRAWING TITLE

PROPOSED ADMINISTRATION BLDG
GROUND FLOOR OPTION
ELEVATIONS


DRAWING NUMBER
A4.01

ISSUE
3

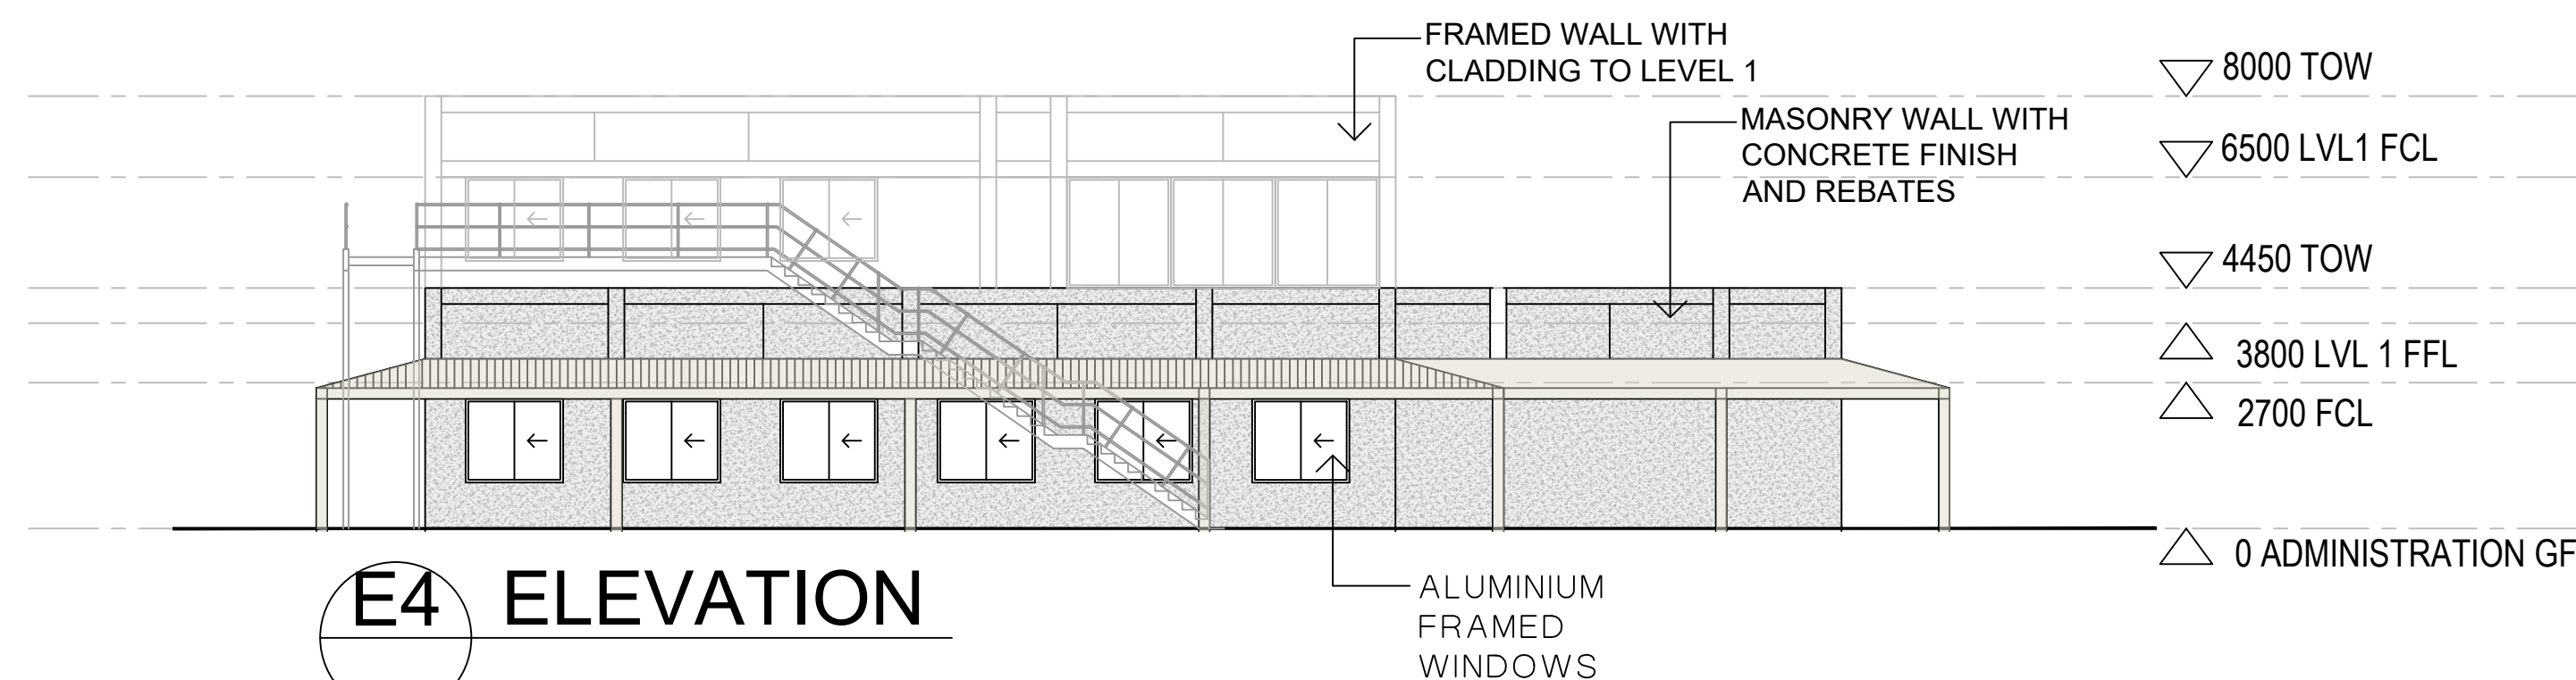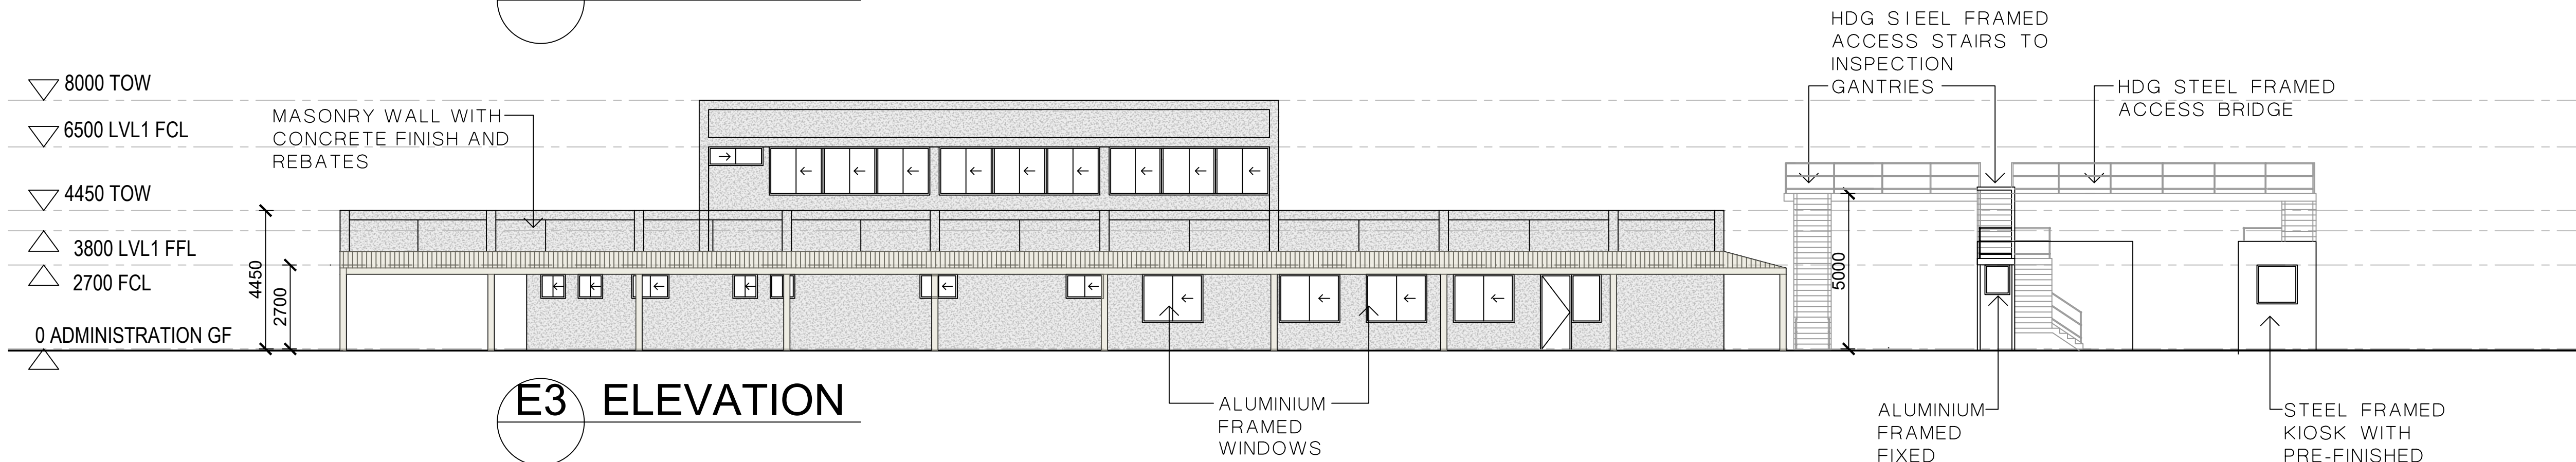
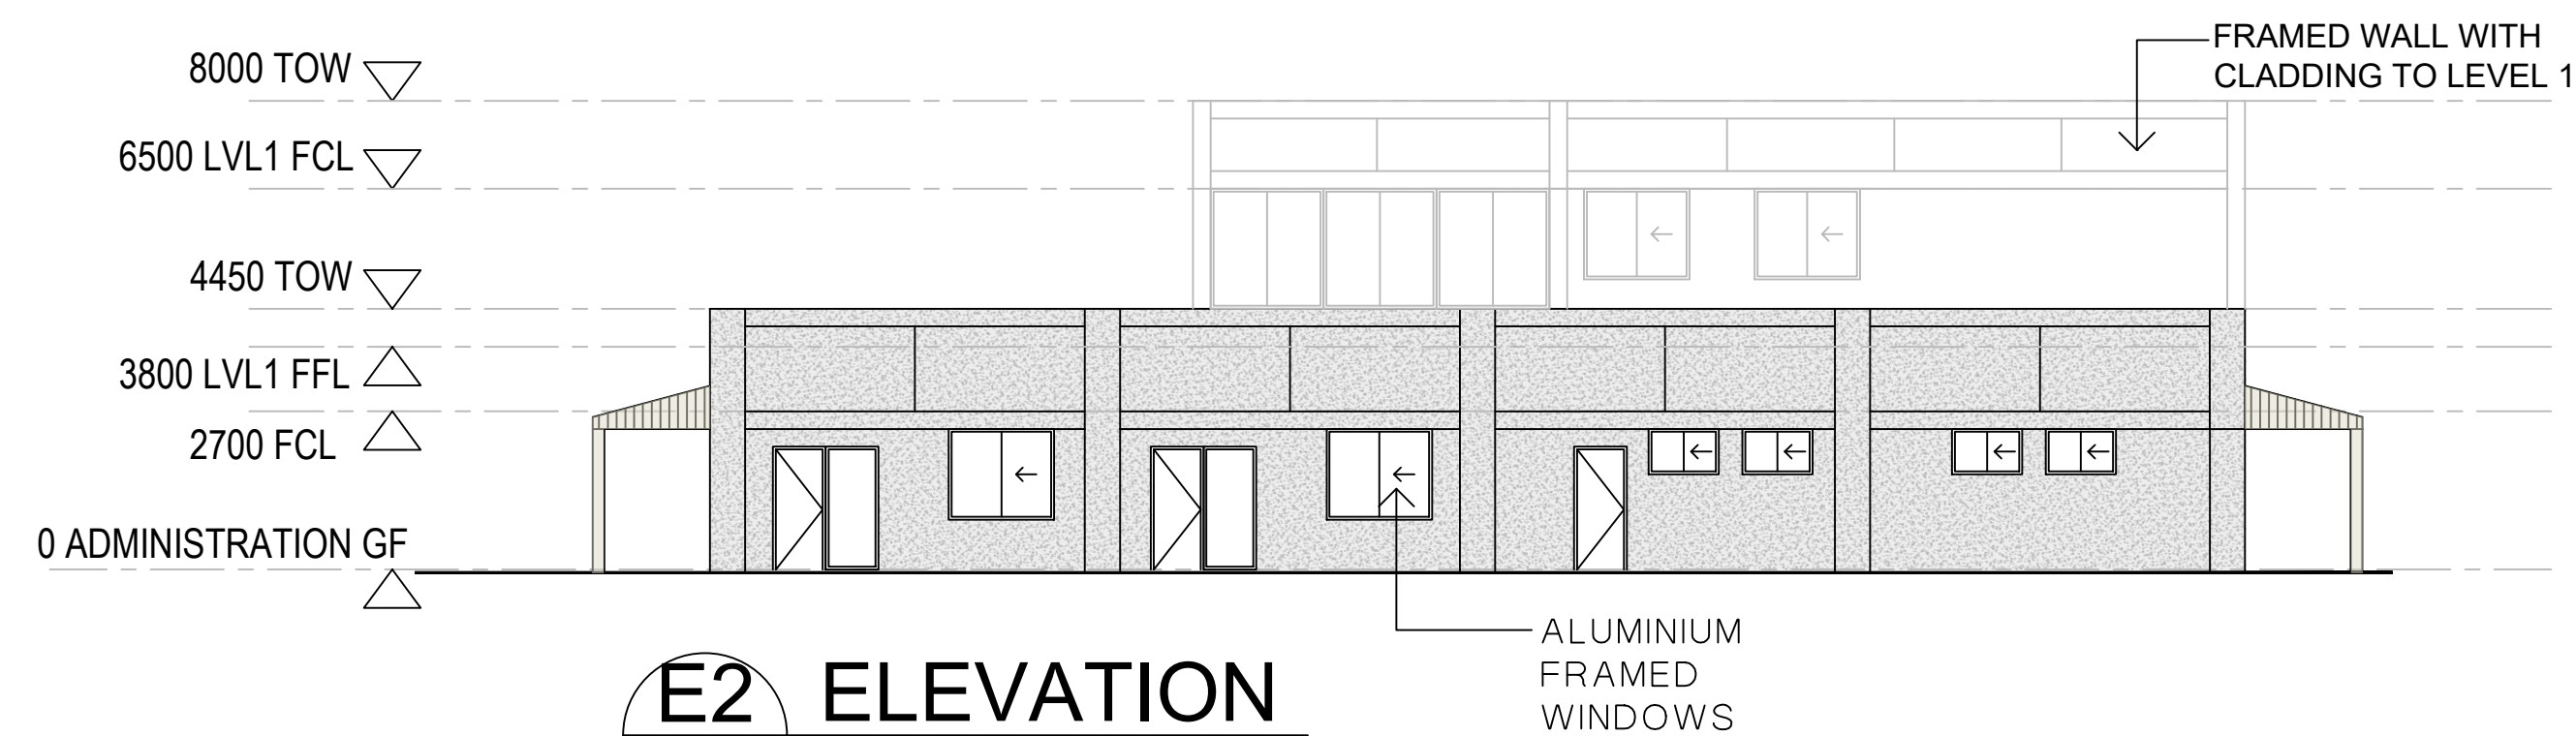


PROPOSED ADMINISTRATION BUILDING - FIRST FLOOR OPTION

SCALE 1:125 @ A1 / 1:250 @ A3

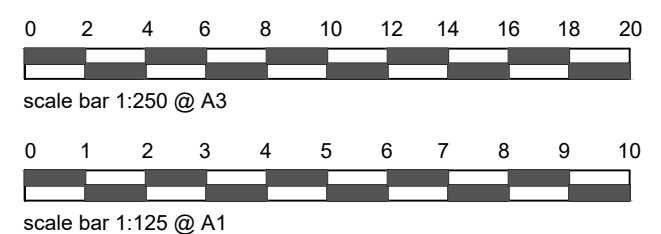


<

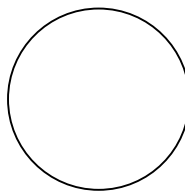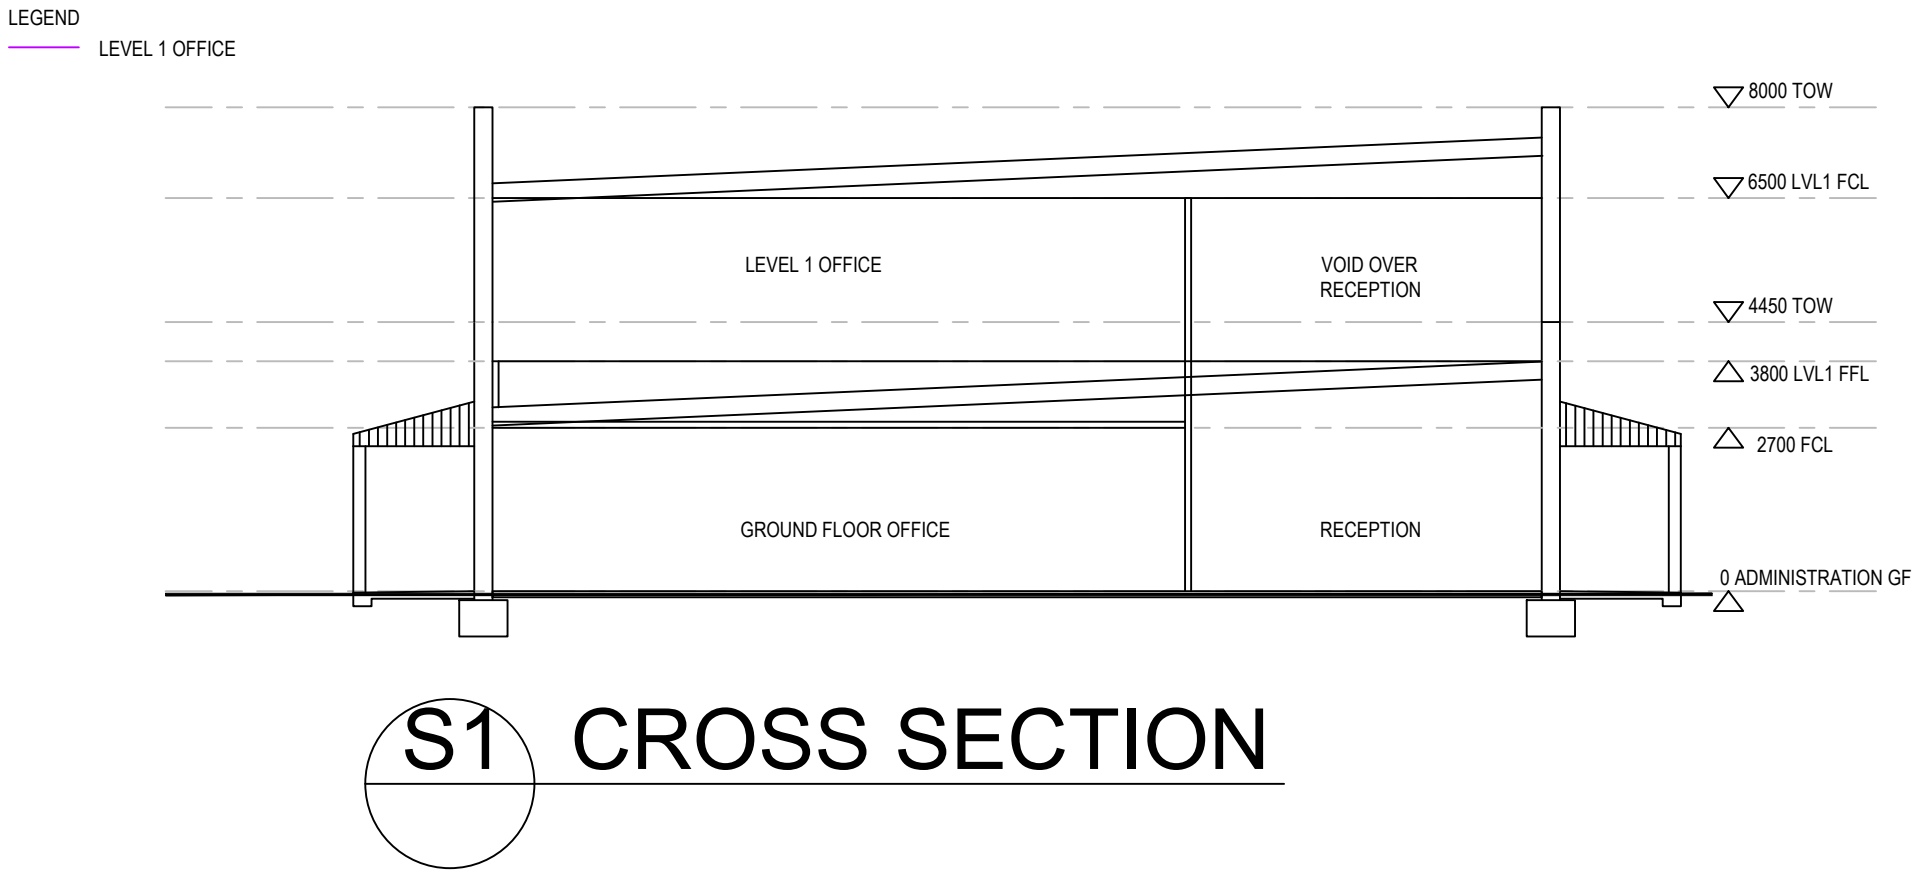

PROPOSED ADMINISTRATION BUILDING - FIRST FLOOR OPTION

SCALE 1:125 @ A1 / 1:250 @ A3

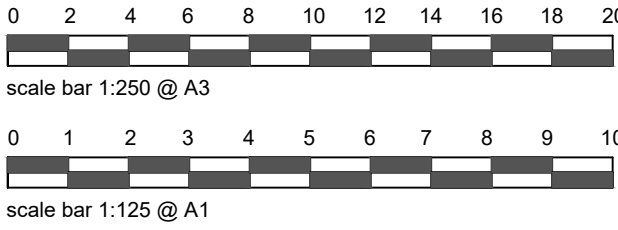

NOTE

PLEASE VERIFY ALL DIMENSIONS ON SITE BEFORE COMMENCING WORK. REPORT ALL DISCREPANCIES TO PROJECT DIRECTOR PRIOR TO CONSTRUCTION. FIGURED DIMENSIONS TO BE TAKEN IN PREFERENCE TO SCALED DRAWINGS. DRAWINGS MADE TO LARGER SCALES & THOSE SHOWING PARTICULAR PARTS OF THE WORKS SHALL TAKE PRECEDENCE OVER DRAWINGS MADE TO SMALLER SCALE & THOSE FOR GENERAL PURPOSES. ALL WORK IS TO CONFORM TO RELEVANT AUSTRALIAN STANDARDS & OTHER CODES AS APPLICABLE, TOGETHER WITH OTHER AUTHORITIES' REQUIREMENTS & REGULATIONS. THIS DRAWING & DESIGN IS SUBJECT TO COPYRIGHT & MAY NOT BE REPRODUCED WITHOUT PRIOR WRITTEN CONSENT. IF IN DOUBT, ASK.

PROJECT MANAGER



Ahrens

REVISIONS

REVISION	DESCRIPTION	DATE
0	EIS Submission	30-10-2020
1	Tip & Spread Locations Shown on Plan	03-12-2020
2	Plant added to Material Processing Bldg. Colours added to elevations. Signage Plan Added	01-07-2021
3	Plant revised	02-07-2021

CLIENT



PROJECT

BREEN RESOURCES RECOVERY FACILITY

330 CAPTAIN COOK DRIVE
KURNELL NSW 2231

DRAWN	CHECKED	DATE CREATED	SCALE
AT	GG	30th OCTOBER 2020	1:125 @ A1


S:\Korrawee\DesignTeam\Ahrens D&C NSW\Breen PDC21003

DRAWING TITLE


PROPOSED ADMINISTRATION BLDG
FIRST FLOOR OPTION
CROSS SECTION

DRAWING NUMBER	ISSUE
A4.04	3

NOTE:
WEIGHBRIDGES AS
SELECTED TO BE INSTALLED
TO MANUFACTURERS
SPECIFICATION


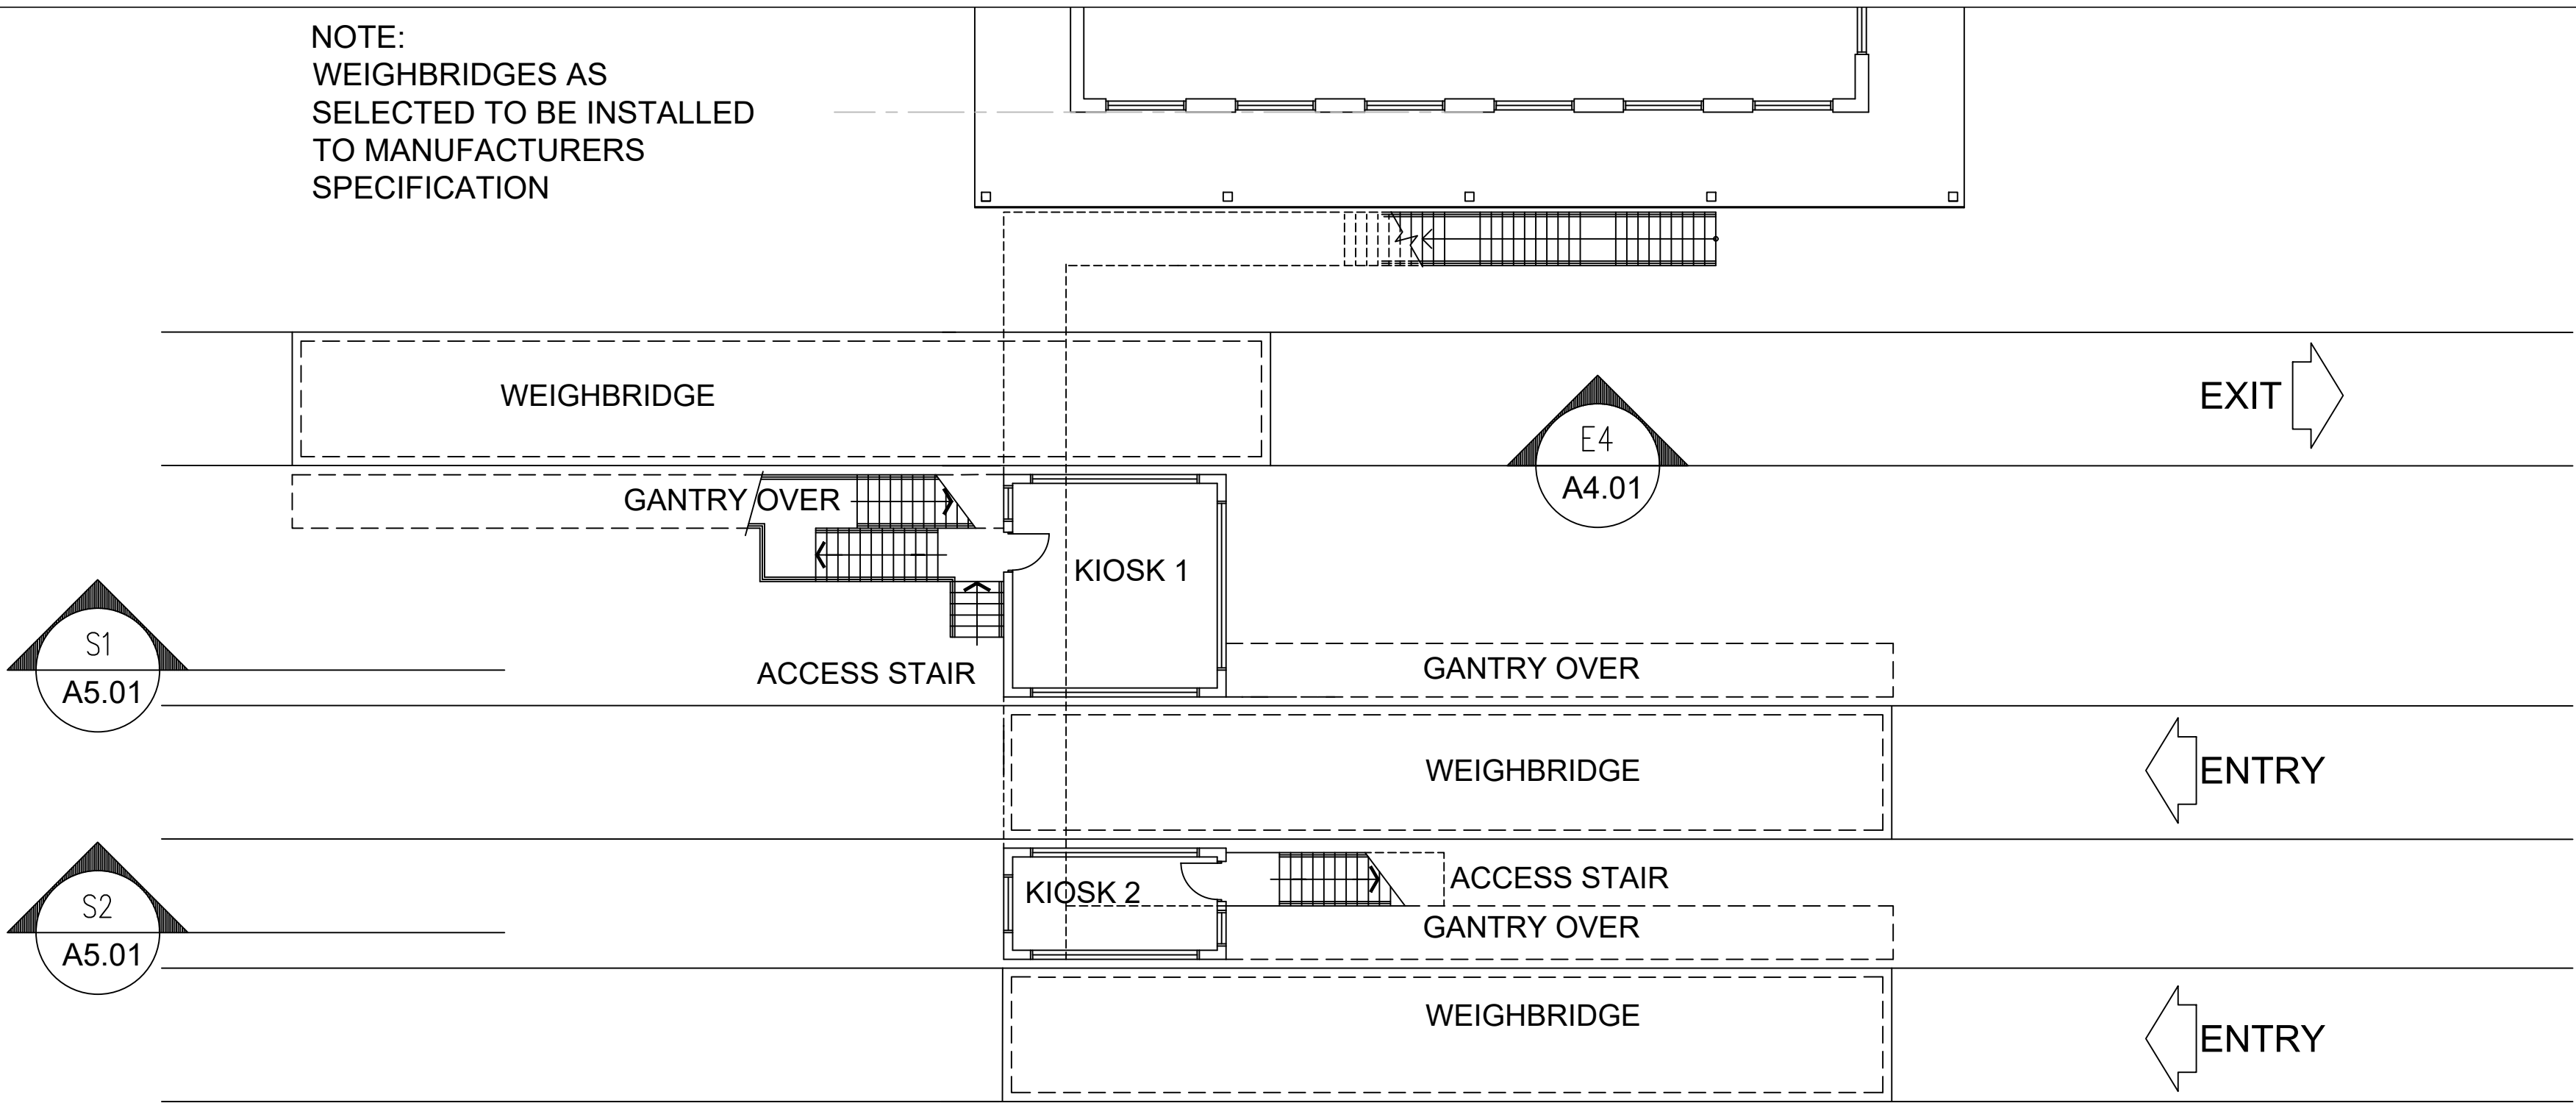


ADMINISTRATION BUILDING & WEIGHBRIDGE PLAN

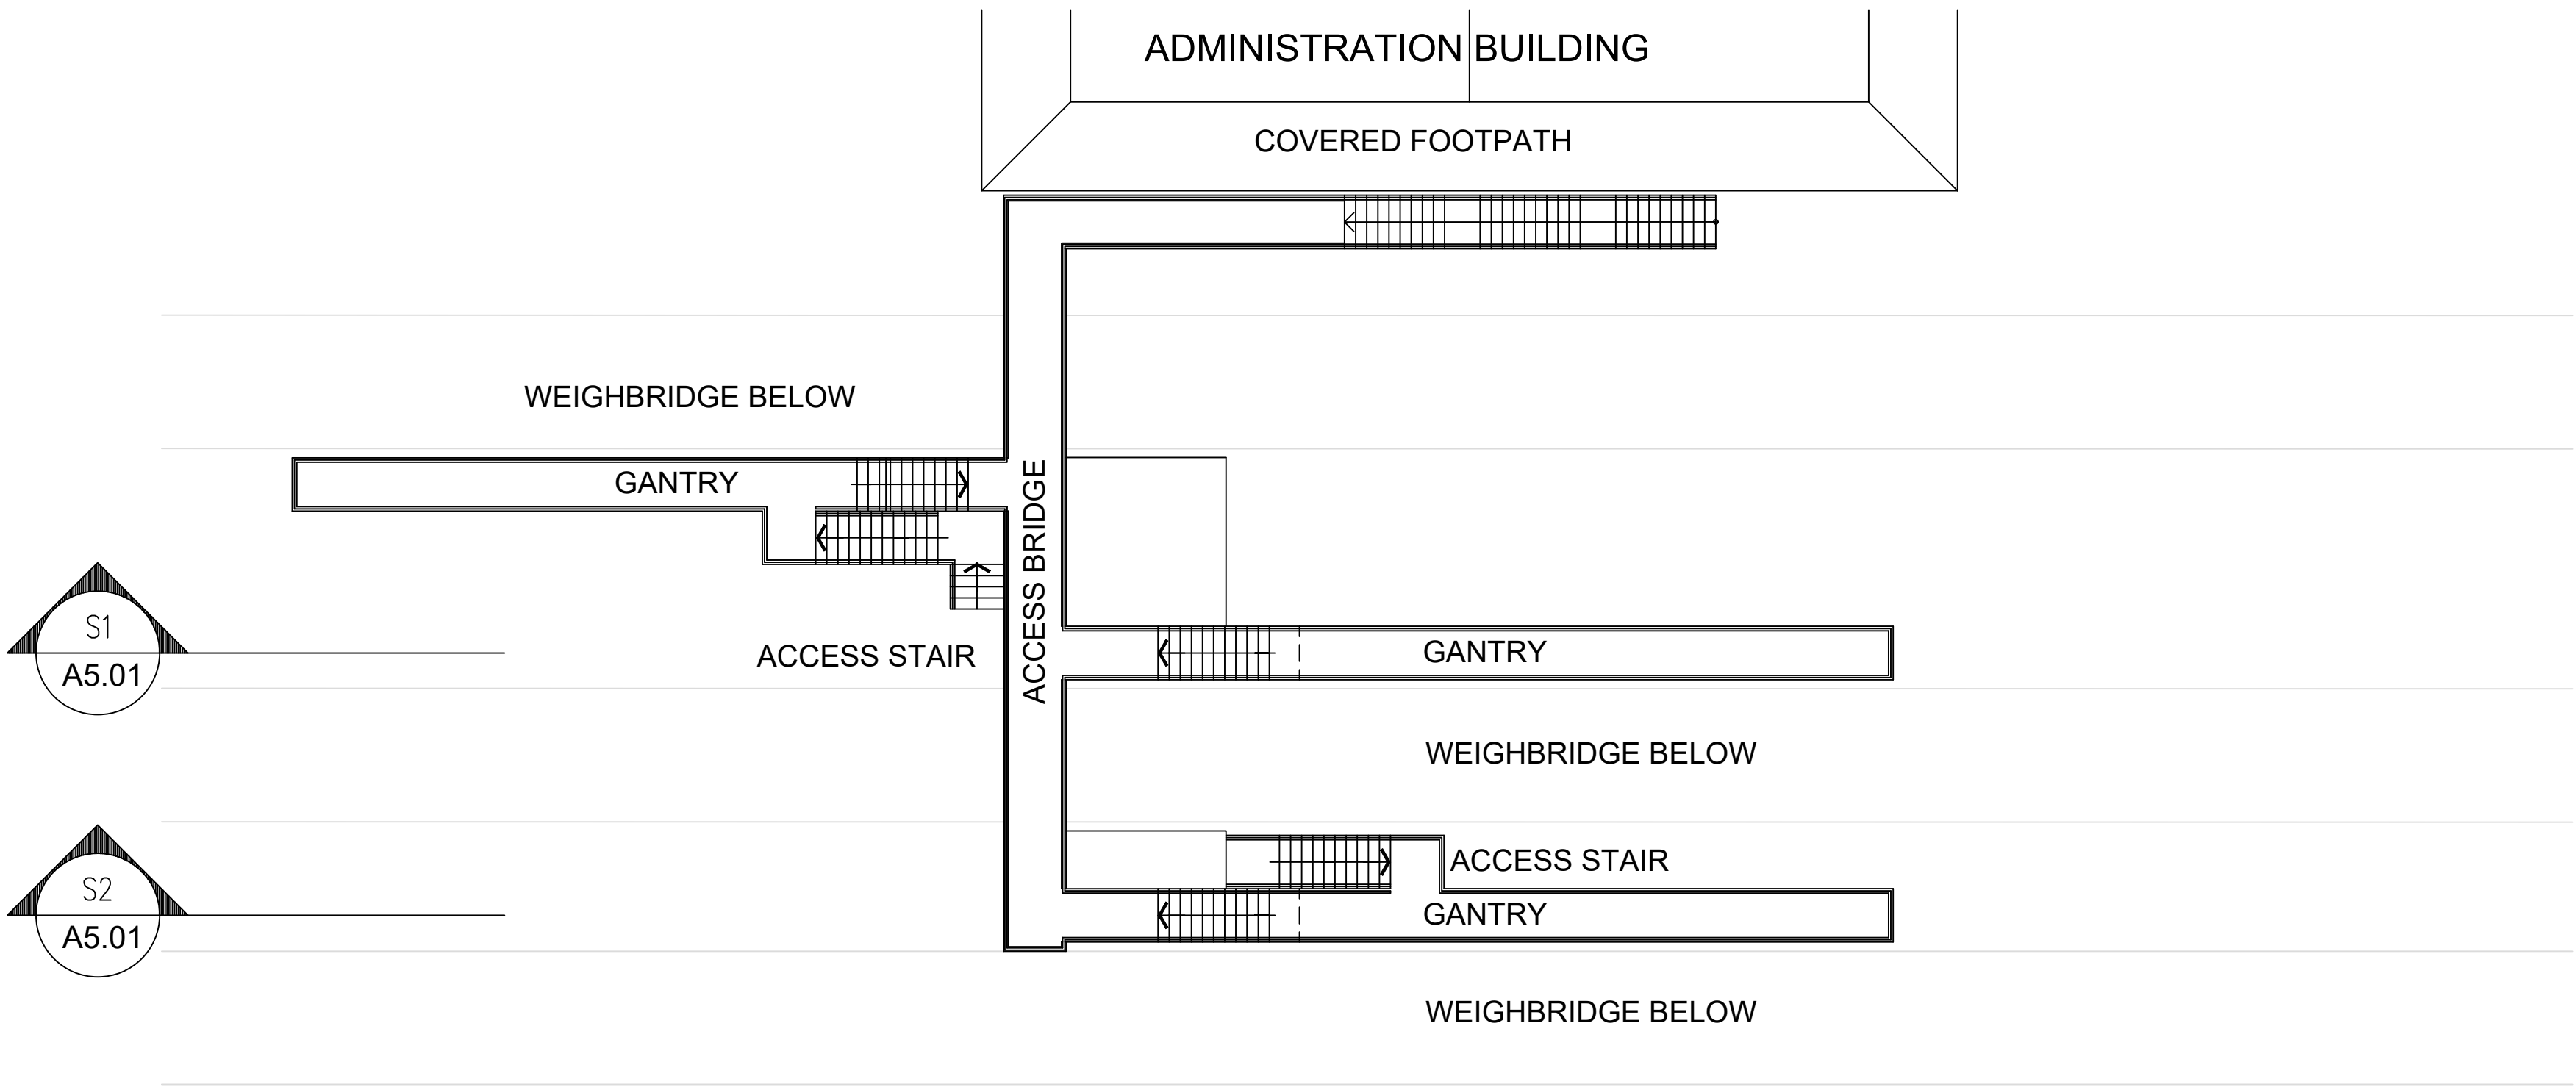

WEIGHBRIDGE UPPER PLAN

PROPOSED WEIGHBRIDGES
SCALE 1:125 @ A1 / 1:250 @ A3

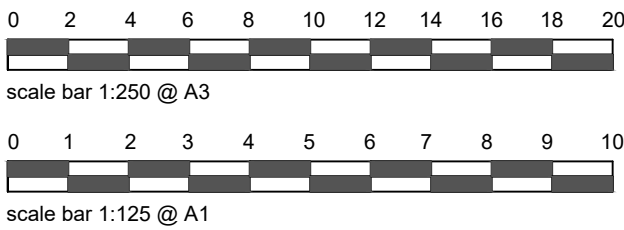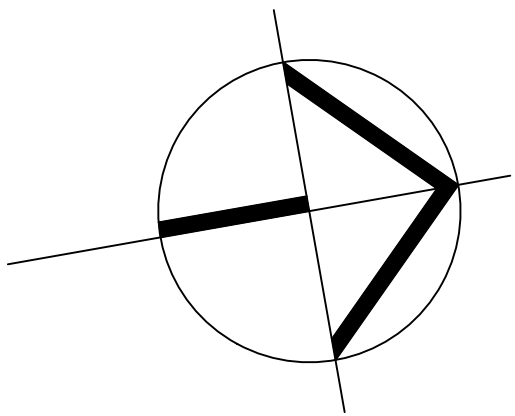

PLEASE VERIFY ALL DIMENSIONS ON SITE BEFORE COMMENCING WORK. REPORT ALL DISCREPANCIES TO PROJECT DIRECTOR PRIOR TO CONSTRUCTION. FIGURED DIMENSIONS TO BE TAKEN IN PREFERENCE TO SCALED DRAWINGS. DRAWINGS MADE TO LARGER SCALES & THOSE SHOWING PARTICULAR PARTS OF THE WORKS SHALL TAKE PRECEDENCE OVER DRAWINGS MADE TO SMALLER SCALE & THOSE FOR GENERAL PURPOSES. ALL WORK IS TO CONFORM TO RELEVANT AUSTRALIAN STANDARDS & OTHER CODES AS APPLICABLE, TOGETHER WITH OTHER AUTHORITIES' REQUIREMENTS & REGULATIONS. THIS DRAWING & DESIGN IS SUBJECT TO COPYRIGHT & MAY NOT BE REPRODUCED WITHOUT PRIOR WRITTEN CONSENT. IF IN DOUBT, ASK.

PROJECT MANAGER



Ahrens

REVISIONS

REVISION	DESCRIPTION	DATE
0	EIS Submission	30-10-2020
1	Tip & Spread Locations Shown on Plan	03-12-2020
2	Plant added to Material Processing Bldg. Colours added to elevations. Signage Plan Added	01-07-2021
3	Plant revised	02-07-2021

CLIENT



PROJECT

BREEN RESOURCES RECOVERY FACILITY

330 CAPTAIN COOK DRIVE
KURNELL NSW 2231

DRAWN	CHECKED	DATE CREATED	SCALE
AT	GG	30th OCTOBER 2020	1:125 @ A1



S:\Korrawee\DesignTeam\Ahrens D&C NSW\Breen PDC21003

DRAWING TITLE

PROPOSED KIOSKS & WEIGHBRIDGES



DRAWING NUMBER
A5.00

ISSUE
3

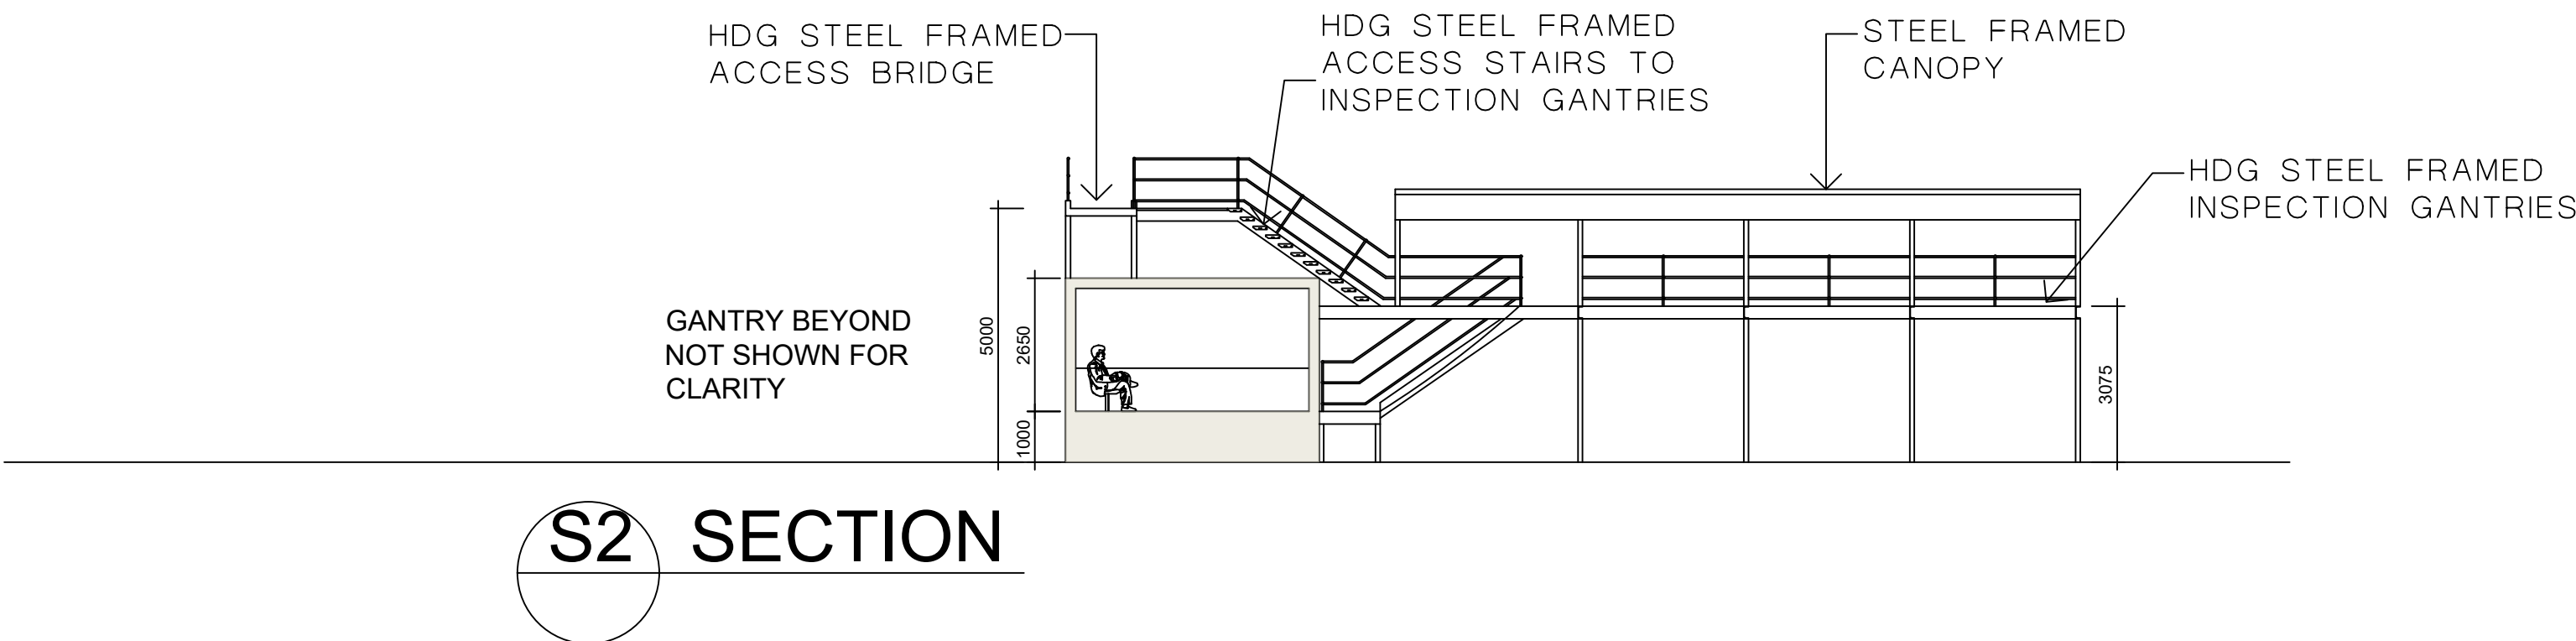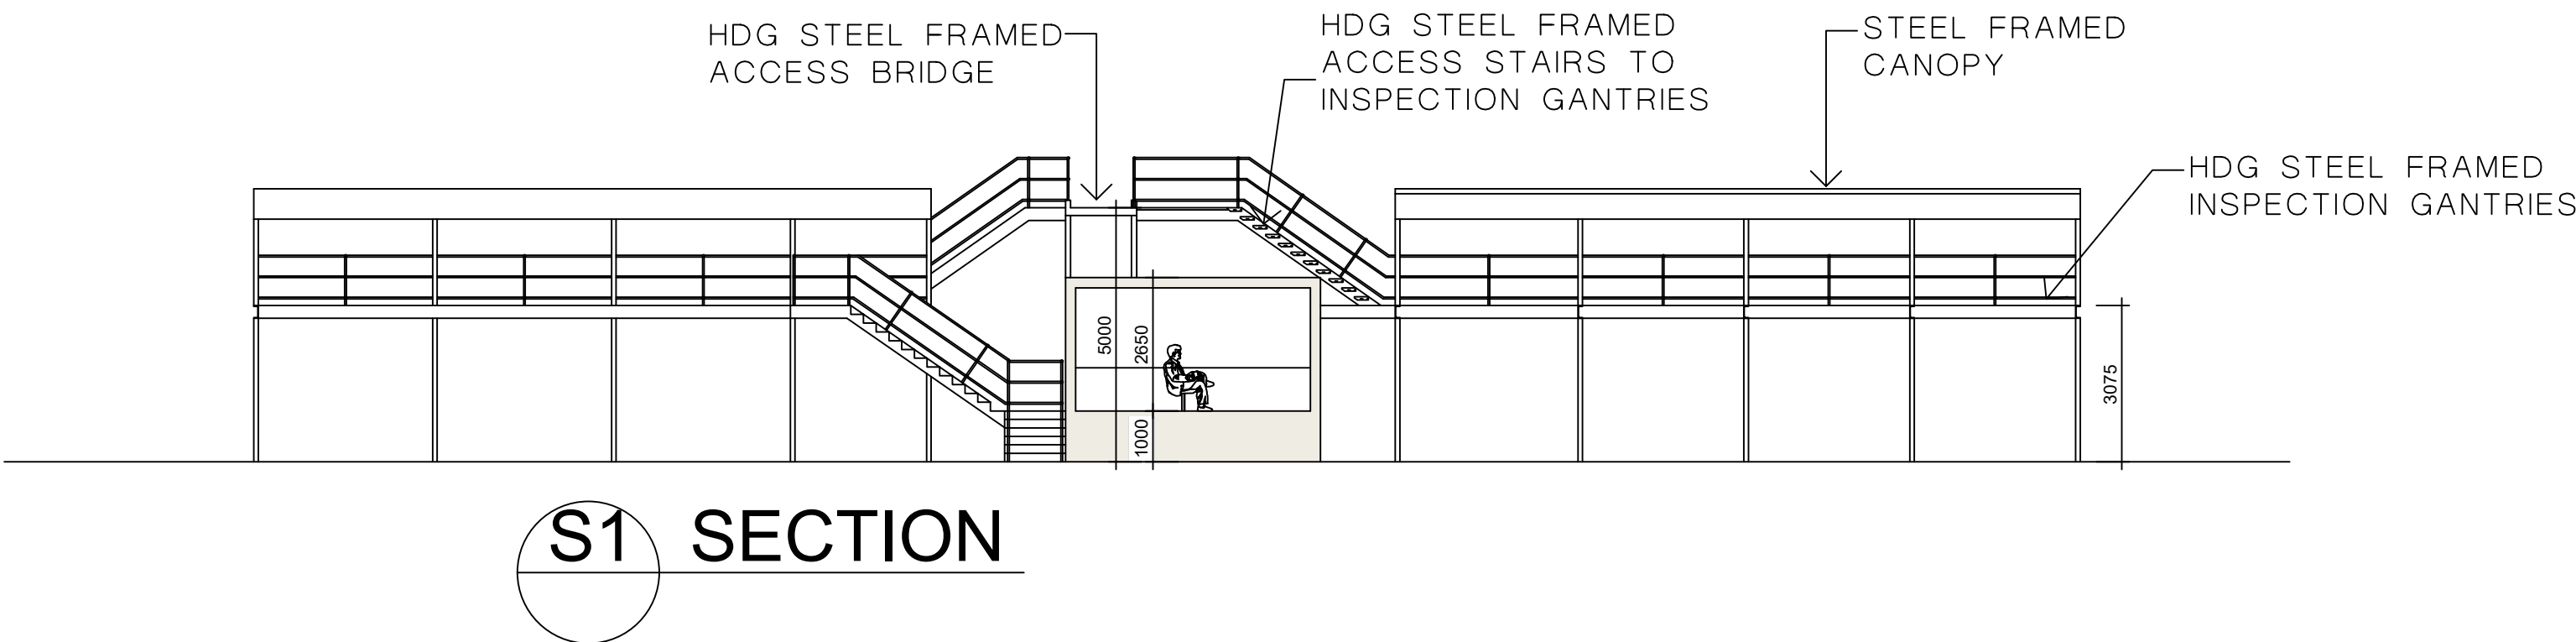

PROPOSED WEIGHBRIDGES

SCALE 1:125 @ A1 / 1:250 @ A3

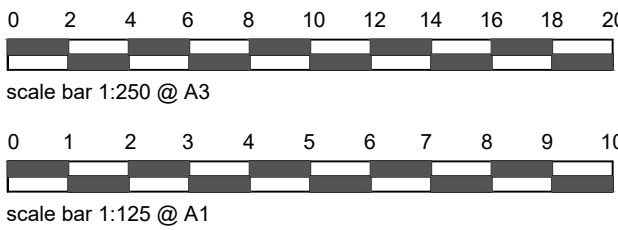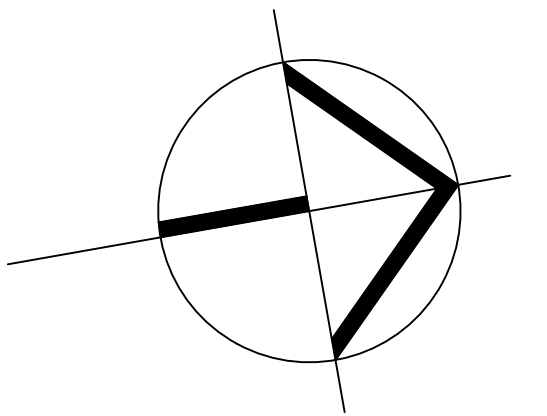

NOTE
PLEASE VERIFY ALL DIMENSIONS ON SITE BEFORE COMMENCING WORK. REPORT ALL DISCREPANCIES TO PROJECT DIRECTOR PRIOR TO CONSTRUCTION. FIGURED DIMENSIONS TO BE TAKEN IN PREFERENCE TO SCALED DRAWINGS. DRAWINGS MADE TO LARGER SCALES & THOSE SHOWING PARTICULAR PARTS OF THE WORKS SHALL TAKE PRECEDENCE OVER DRAWINGS MADE TO SMALLER SCALE & THOSE FOR GENERAL PURPOSES. ALL WORK IS TO CONFORM TO RELEVANT AUSTRALIAN STANDARDS & OTHER CODES AS APPLICABLE, TOGETHER WITH OTHER AUTHORITIES' REQUIREMENTS & REGULATIONS. THIS DRAWING & DESIGN IS SUBJECT TO COPYRIGHT & MAY NOT BE REPRODUCED WITHOUT PRIOR WRITTEN CONSENT. IF IN DOUBT, ASK.

PROJECT MANAGER



REVISIONS

REVISION	DESCRIPTION	DATE
0	EIS Submission	30-10-2020
1	Tip & Spread Locations Shown on Plan	03-12-2020
2	Plant added to Material Processing Bldg. Colours added to elevations. Signage Plan Added	01-07-2021
3	Plant revised	02-07-2021

CLIENT



PROJECT

BREEN RESOURCES RECOVERY FACILITY

330 CAPTAIN COOK DRIVE
KURNELL NSW 2231




DRAWN	CHECKED	DATE CREATED	SCALE
AT	GG	30th OCTOBER 2020	1:125 @ A1

S:\Korrawee\DesignTeam\Ahrens D&C NSW\Breen PDC21003

DRAWING TITLE


PROPOSED KIOSKS & WEIGHBRIDGES

DRAWING NUMBER	ISSUE
A5.01	3

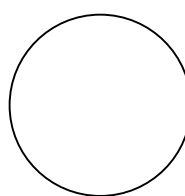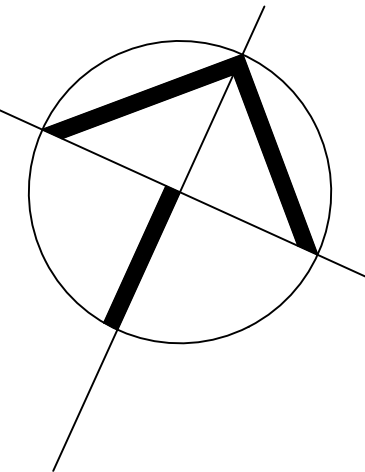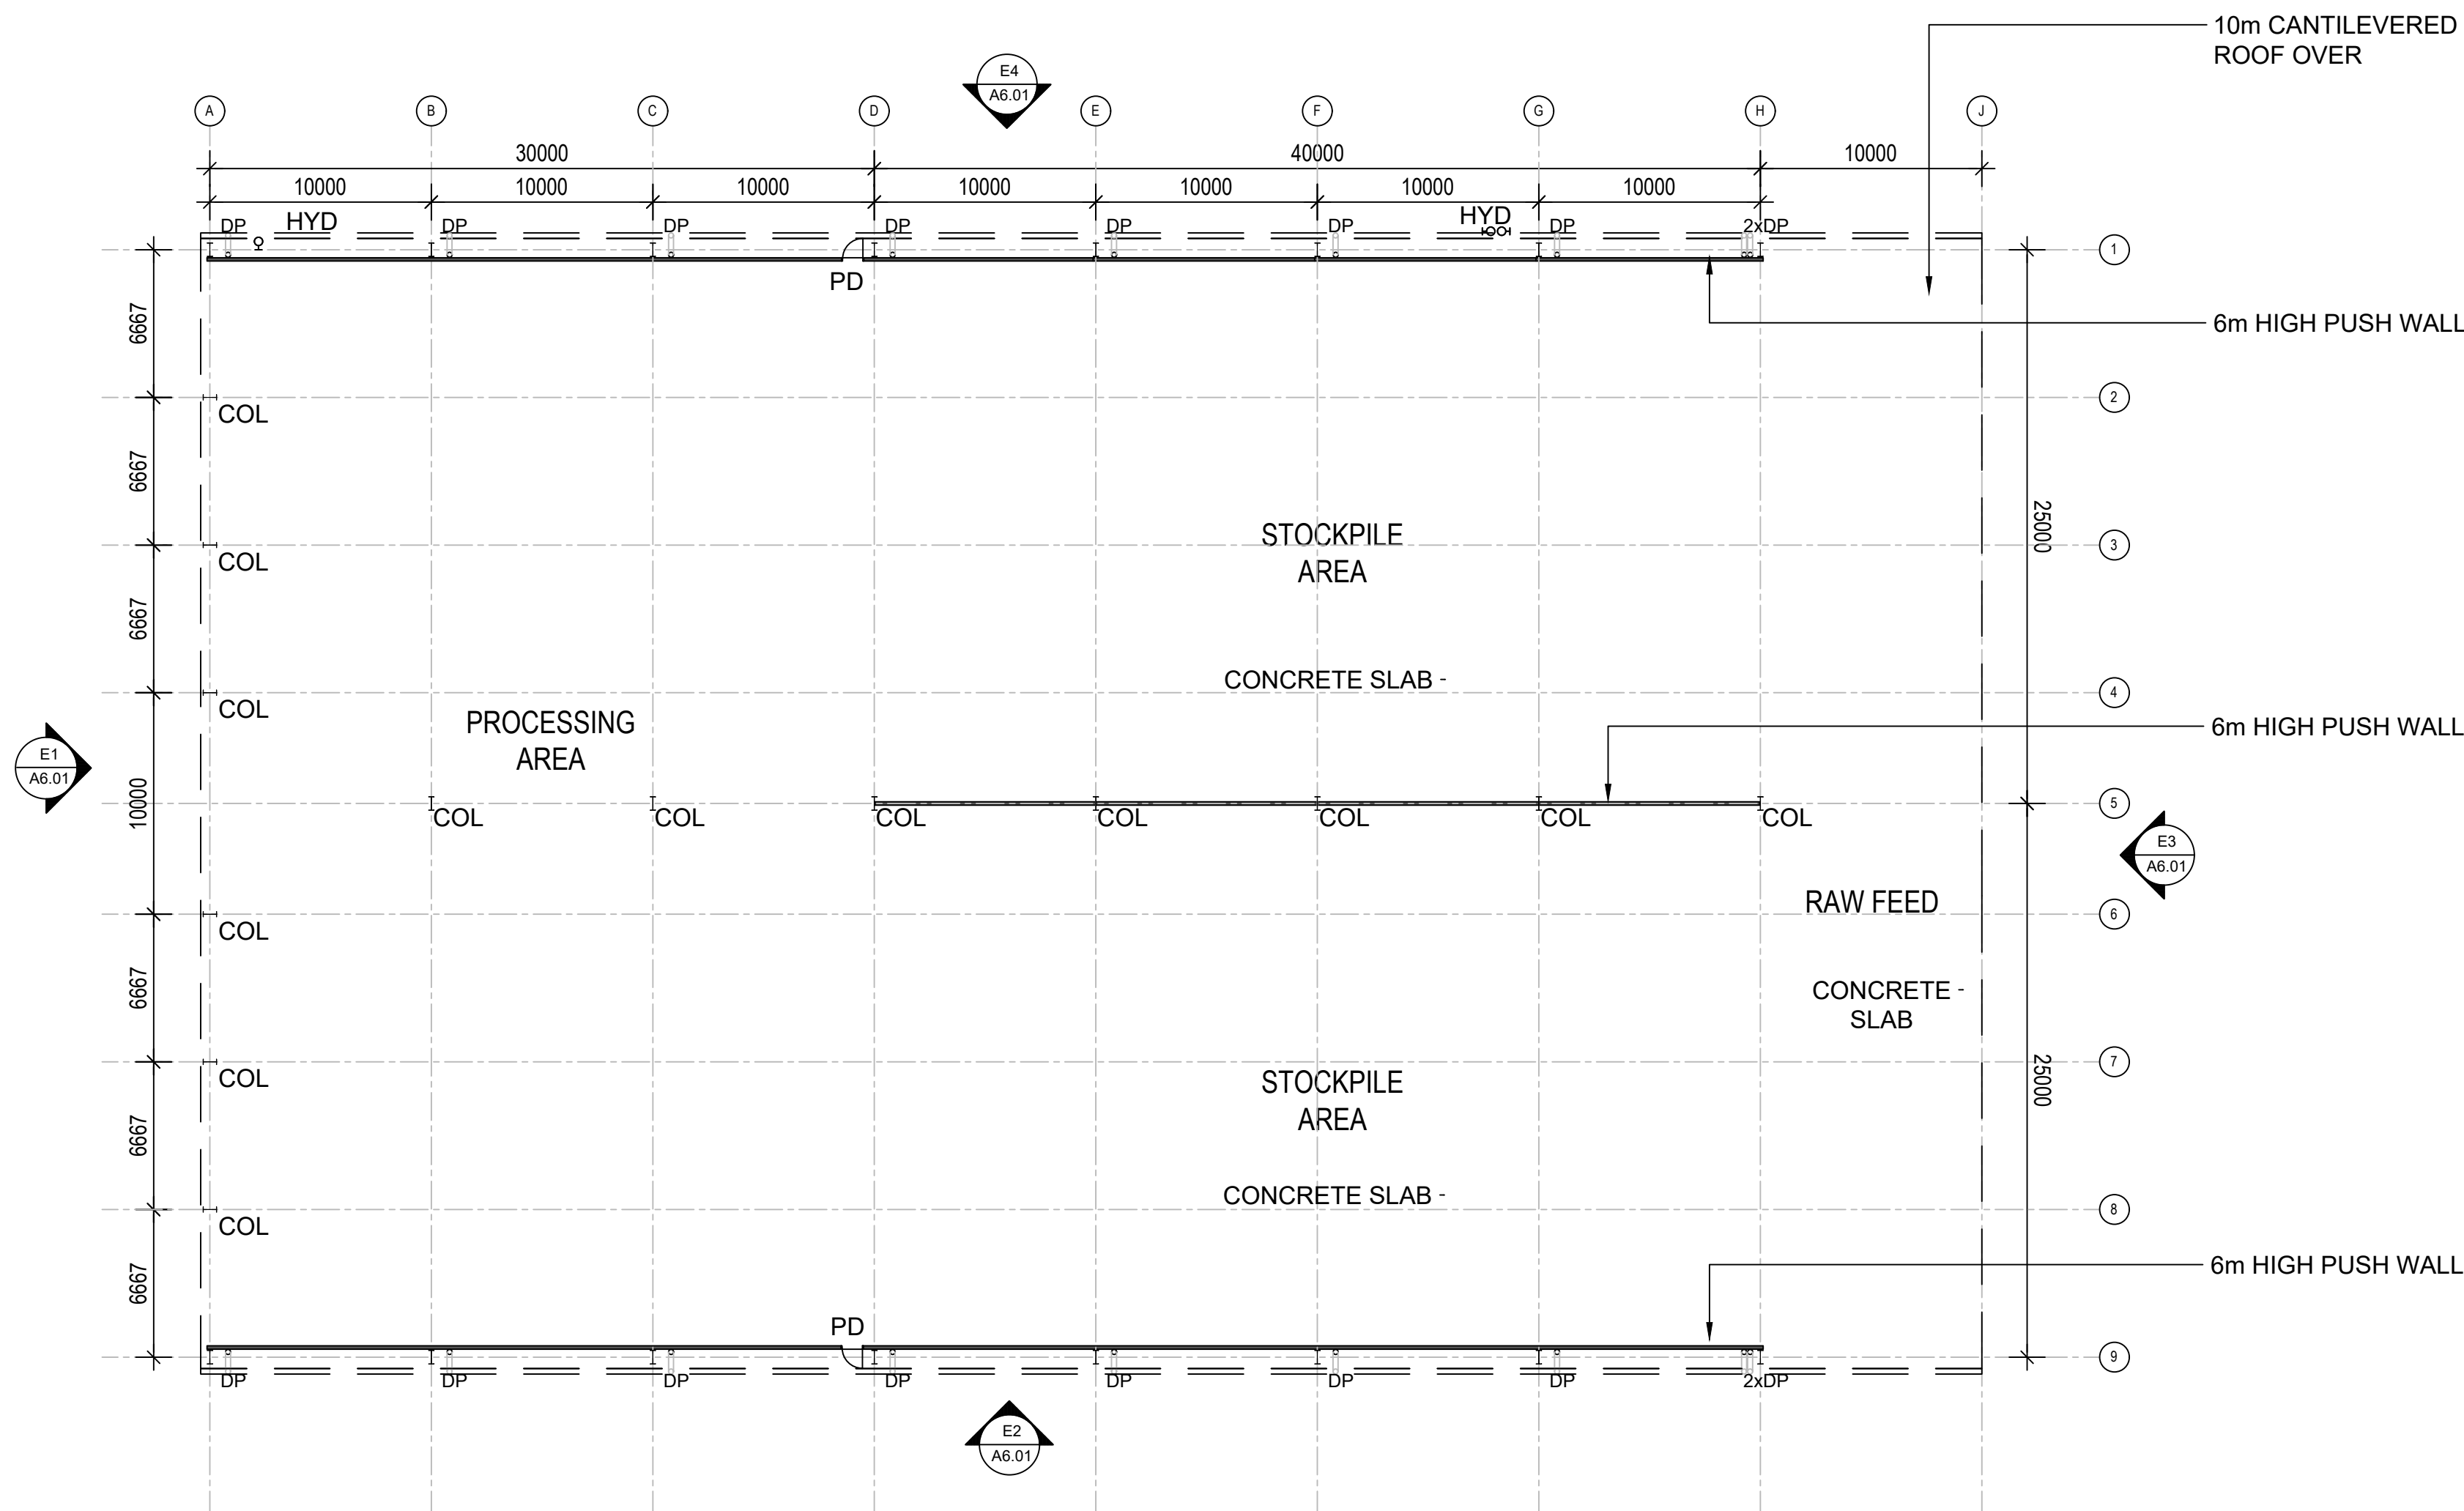

PROPOSED SOIL PROCESSING BUILDING

SCALE 1:250 @ A1 / 1:500 @ A3

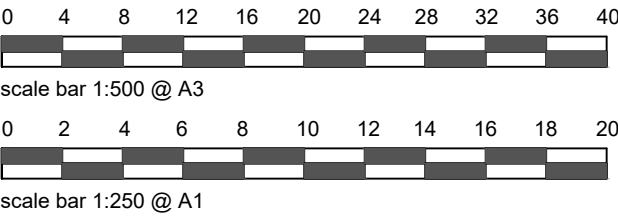

NOTE
PLEASE VERIFY ALL DIMENSIONS ON SITE BEFORE COMMENCING WORK. REPORT ALL DISCREPANCIES TO PROJECT DIRECTOR PRIOR TO CONSTRUCTION. FIGURED DIMENSIONS MADE TO BE TAKEN IN PREFERENCE TO SCALED DRAWINGS. DRAWINGS MADE TO LARGER SCALES & THOSE SHOWING PARTICULAR PARTS OF THE WORKS SHALL TAKE PRECEDENCE OVER DRAWINGS MADE TO SMALLER SCALE & THOSE FOR GENERAL PURPOSES. ALL WORK IS TO CONFORM TO RELEVANT AUSTRALIAN STANDARDS & OTHER CODES AS APPLICABLE, TOGETHER WITH OTHER AUTHORITIES' REQUIREMENTS & REGULATIONS. THIS DRAWING & DESIGN IS SUBJECT TO COPYRIGHT & MAY NOT BE REPRODUCED WITHOUT PRIOR WRITTEN CONSENT. IF IN DOUBT, ASK.

PROJECT MANAGER



Ahrens

REVISIONS

REVISION	DESCRIPTION	DATE
0	EIS Submission	30-10-2020
1	Tip & Spread Locations Shown on Plan	03-12-2020
2	Plant added to Material Processing Bldg. Colours added to elevations. Signage Plan Added	01-07-2021
3	Plant revised	02-07-2021

CLIENT



PROJECT

BREEN RESOURCES RECOVERY FACILITY

330 CAPTAIN COOK DRIVE
KURNELL NSW 2231

DRAWN	CHECKED	DATE CREATED	SCALE
AT	GG	30th OCTOBER 2020	1:250 @ A1


S:\Korrawee\DesignTeam\Ahrens D&C NSW\Breen PDC21003

DRAWING TITLE


SOIL PROCESSING BUILDING PLAN

DRAWING NUMBER
A6.00


ISSUE
3

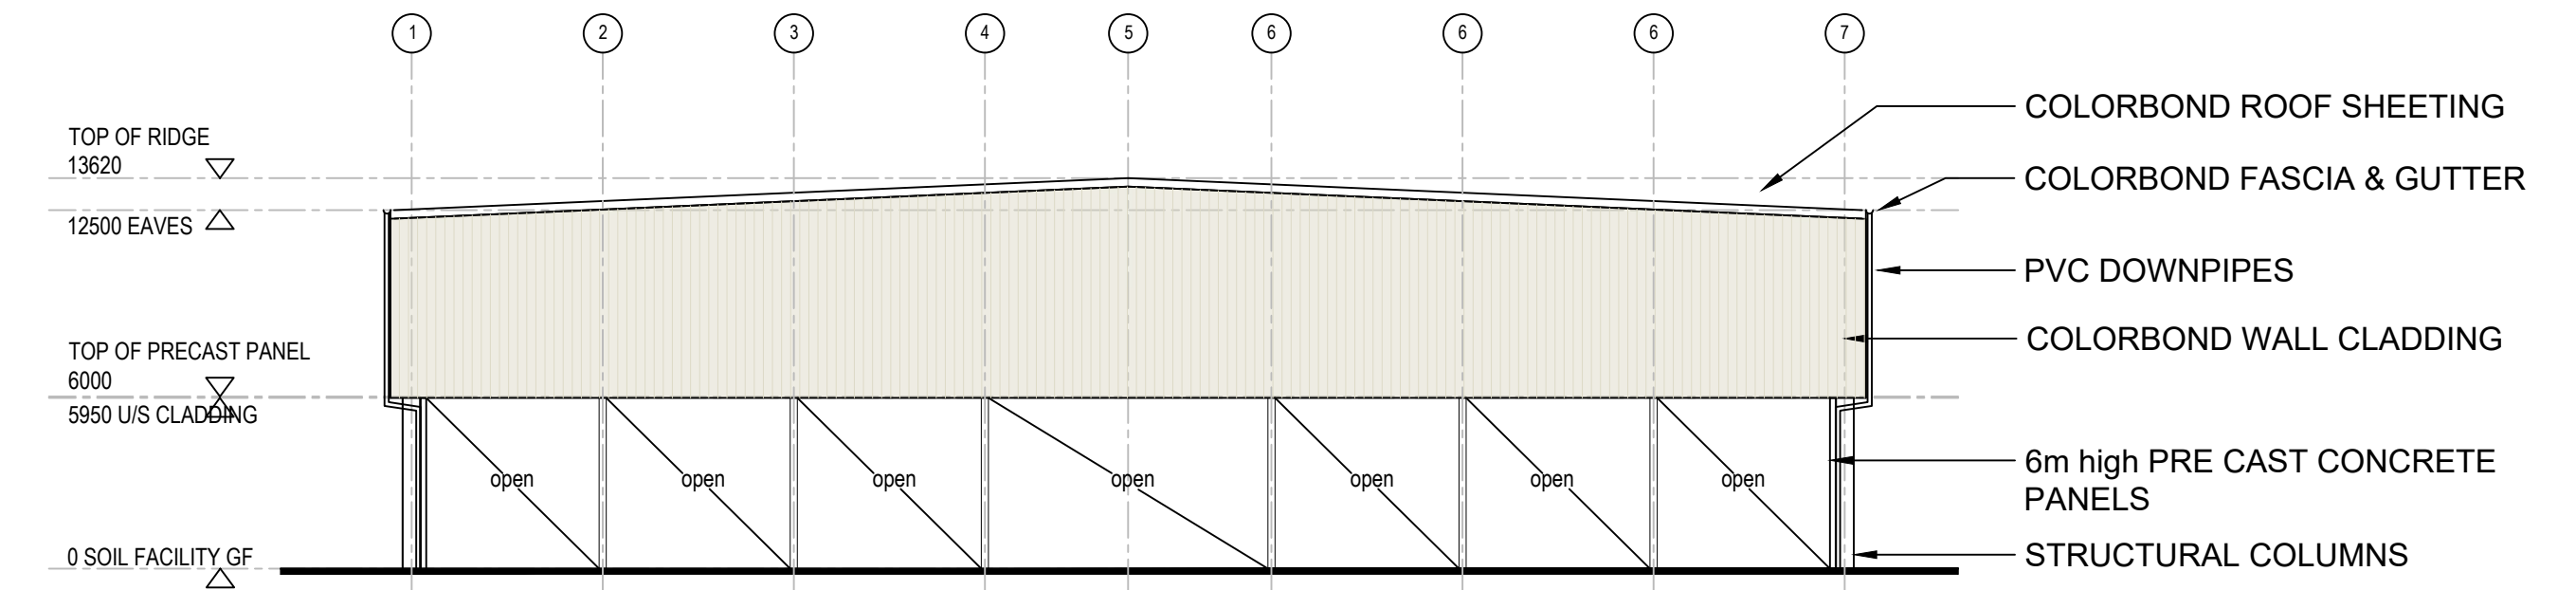


E1 PROPOSED SOIL PROCESSING BLDG WEST ELEVATION
SCALE 1:250 @ A1 / 1:500 @ A3

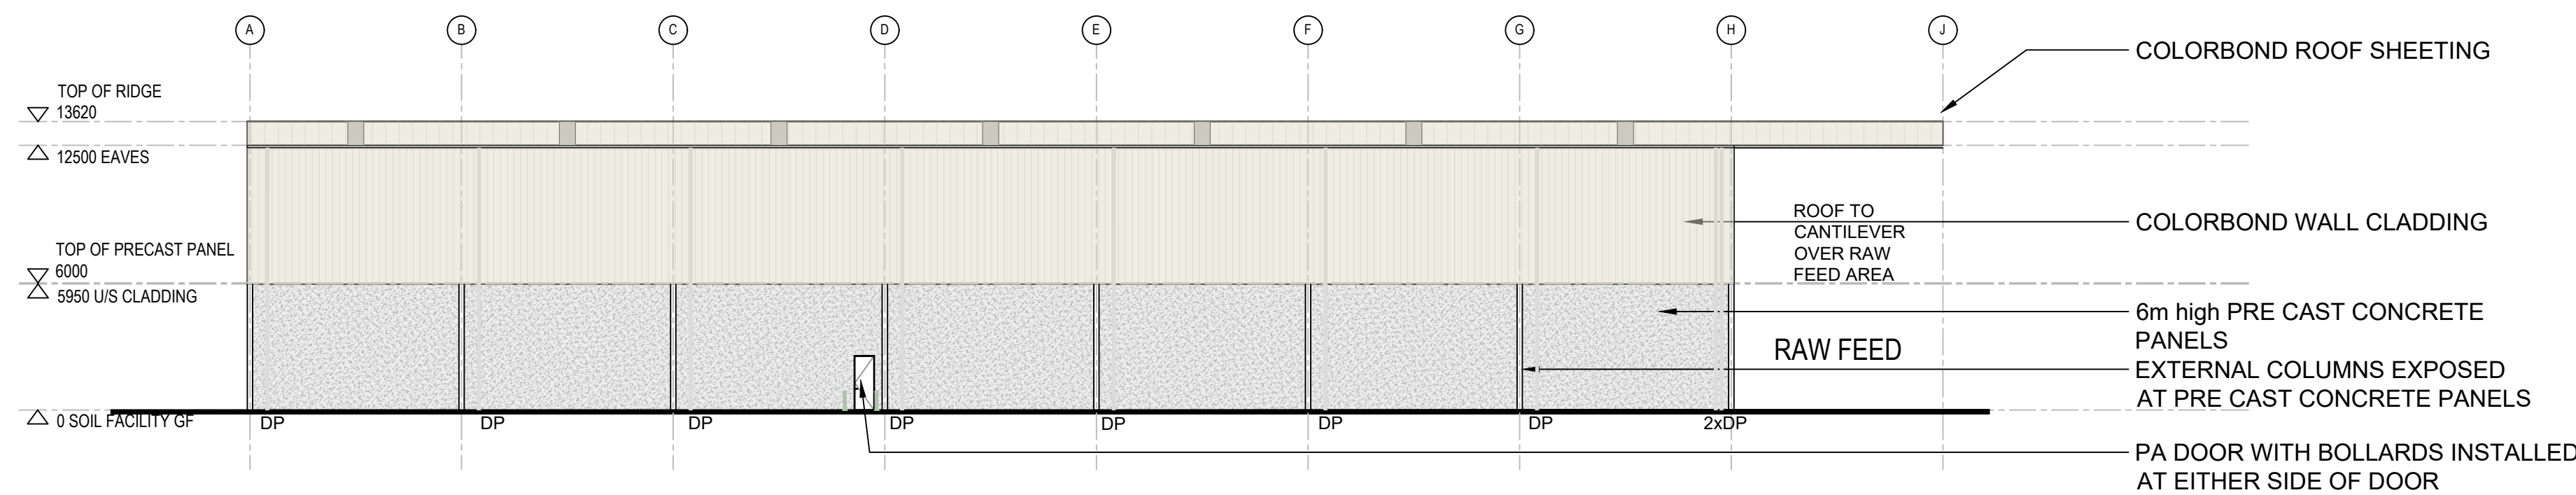


E2 PROPOSED SOIL PROCESSING BUILDING SOUTH ELEVATION
SCALE 1:250 @ A1 / 1:500 @ A3

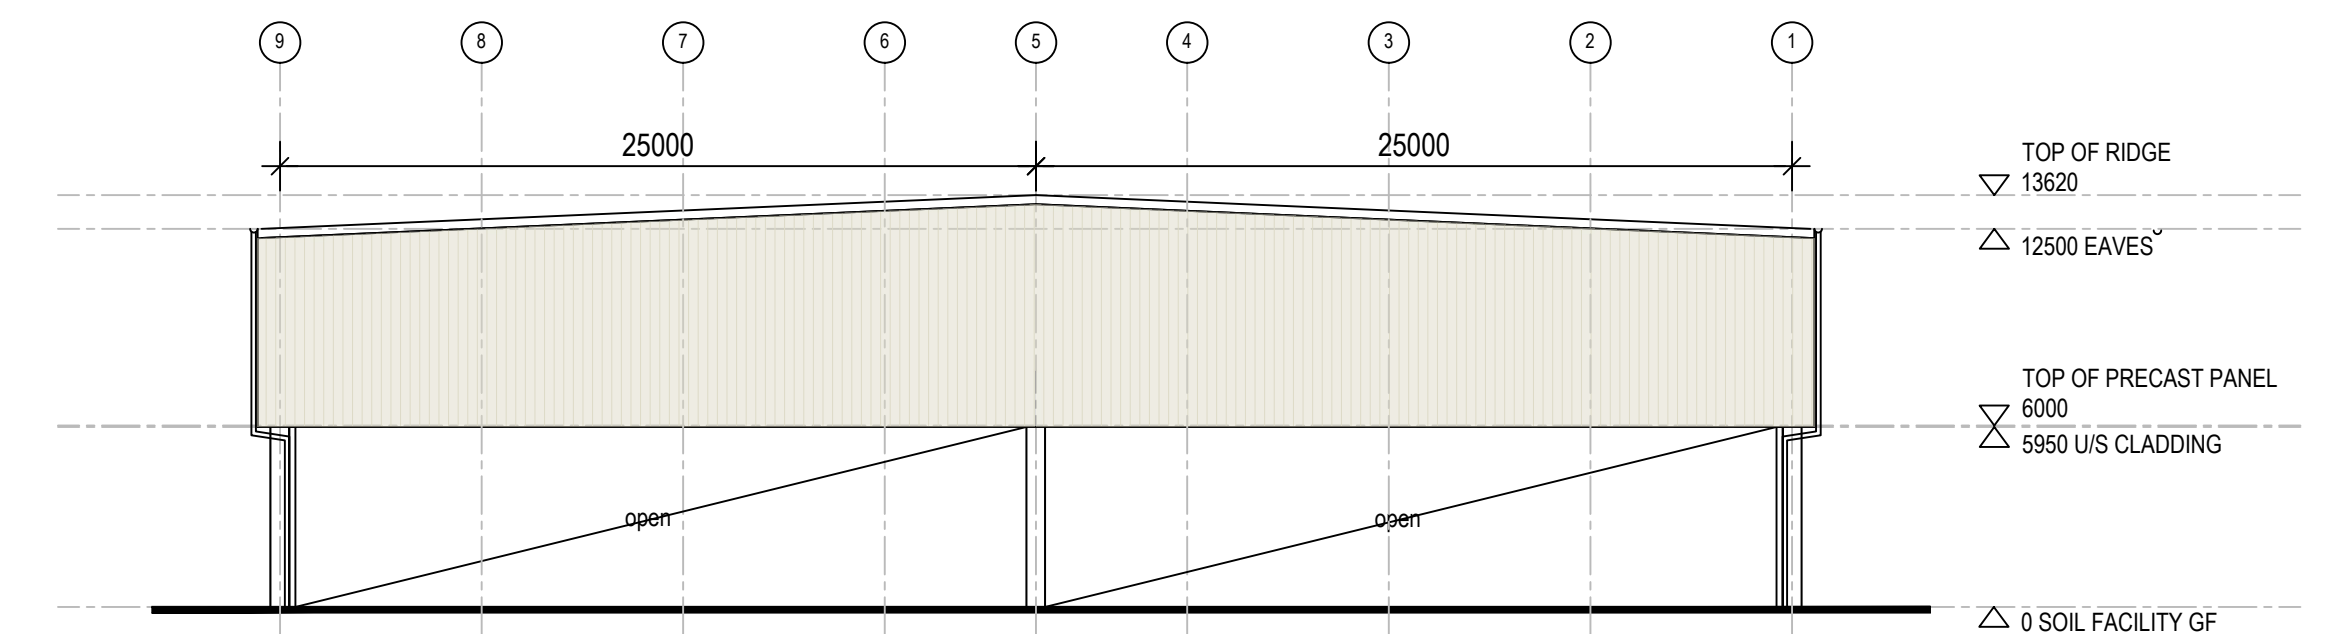

E3 PROPOSED SOIL PROCESSING BLDG EAST ELEVATION
SCALE 1:250 @ A1 / 1:500 @ A3

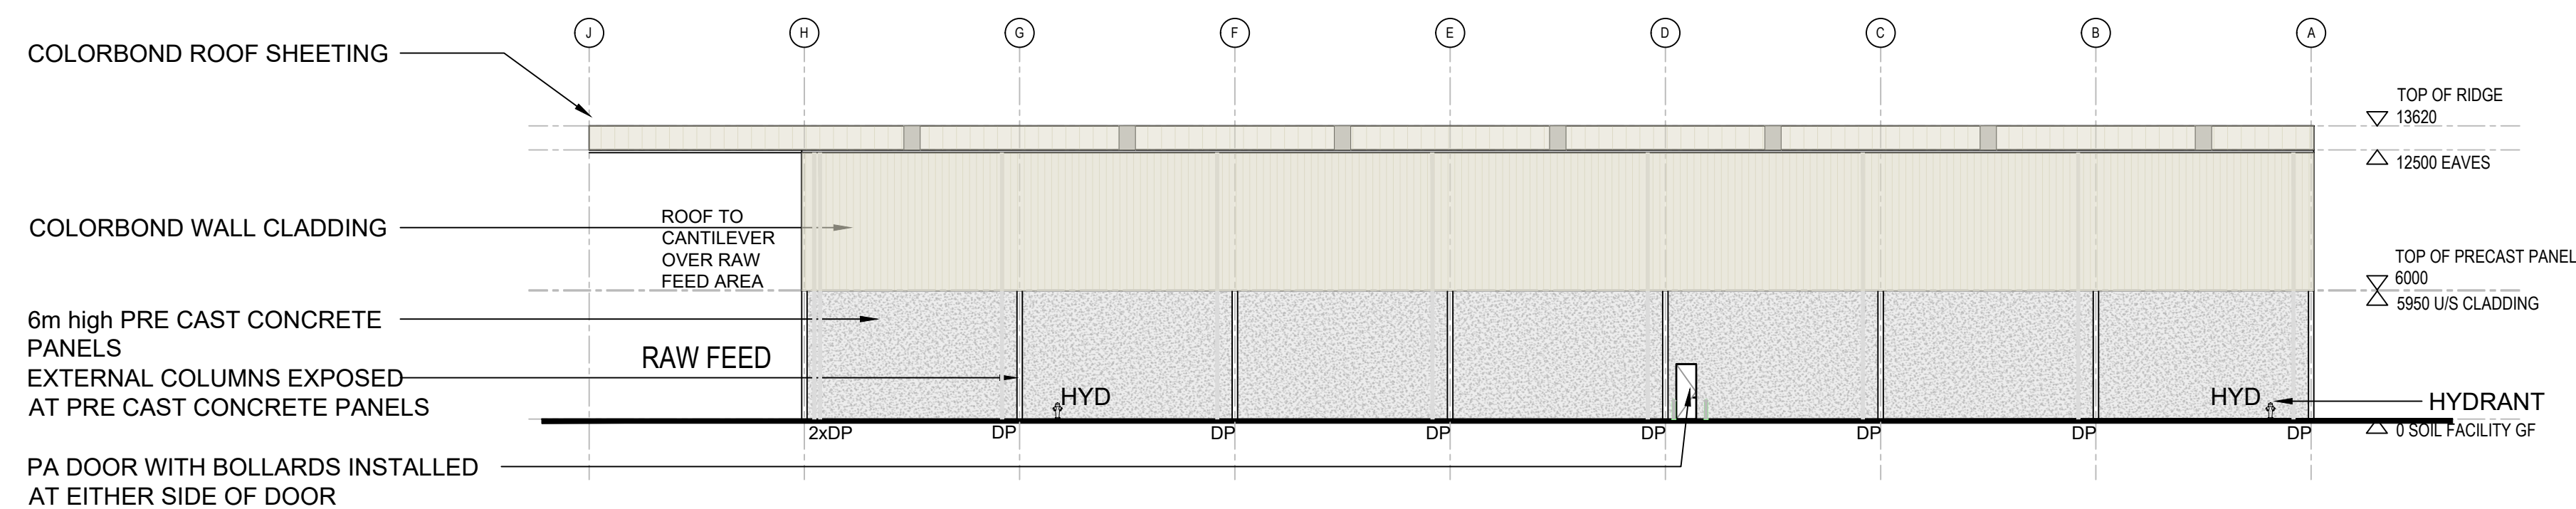

E4 PROPOSED SOIL PROCESSING BUILDING NORTH ELEVATION
SCALE 1:250 @ A1 / 1:500 @ A3

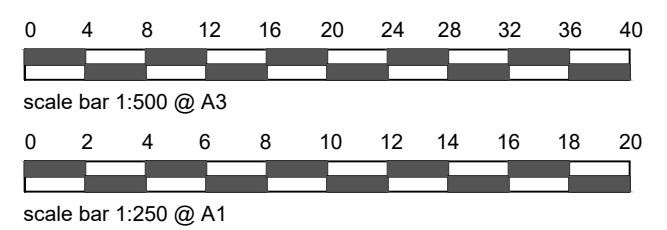

NOTE
PLEASE VERIFY ALL DIMENSIONS ON SITE BEFORE COMMENCING WORK. REPORT ALL DISCREPANCIES TO PROJECT DIRECTOR PRIOR TO CONSTRUCTION. FIGURED DIMENSIONS TO BE TAKEN IN PREFERENCE TO SCALED DRAWINGS. DRAWINGS MADE TO LARGER SCALES & THOSE SHOWING PARTICULAR PARTS OF THE WORKS SHALL TAKE PRECEDENCE OVER DRAWINGS MADE TO SMALLER SCALE & THOSE FOR GENERAL PURPOSES. ALL WORK IS TO CONFORM TO RELEVANT AUSTRALIAN STANDARDS & OTHER CODES AS APPLICABLE, TOGETHER WITH OTHER AUTHORITIES' REQUIREMENTS & REGULATIONS. THIS DRAWING & DESIGN IS SUBJECT TO COPYRIGHT & MAY NOT BE REPRODUCED WITHOUT PRIOR WRITTEN CONSENT. IF IN DOUBT, ASK.

PROJECT MANAGER



Ahrens

REVISIONS

REVISION	DESCRIPTION	DATE
0	EIS Submission	30-10-2020
1	Tip & Spread Locations Shown on Plan	03-12-2020
2	Plant added to Material Processing Bldg. Colours added to elevations. Signage Plan Added	01-07-2021
3	Plant revised	02-07-2021

CLIENT



PROJECT

BREEN RESOURCES RECOVERY FACILITY

330 CAPTAIN COOK DRIVE
KURNELL NSW 2231

DRAWN	CHECKED	DATE CREATED	SCALE
AT	GG	30th OCTOBER 2020	1:250 @ A1

S:\Korawee\DesignTeam\Ahrens D&C NSW\Breen PDC21003

DRAWING TITLE

SOIL PROCESSING BUILDING ELEVATIONS

DRAWING NUMBER

A6.01

ISSUE

3