



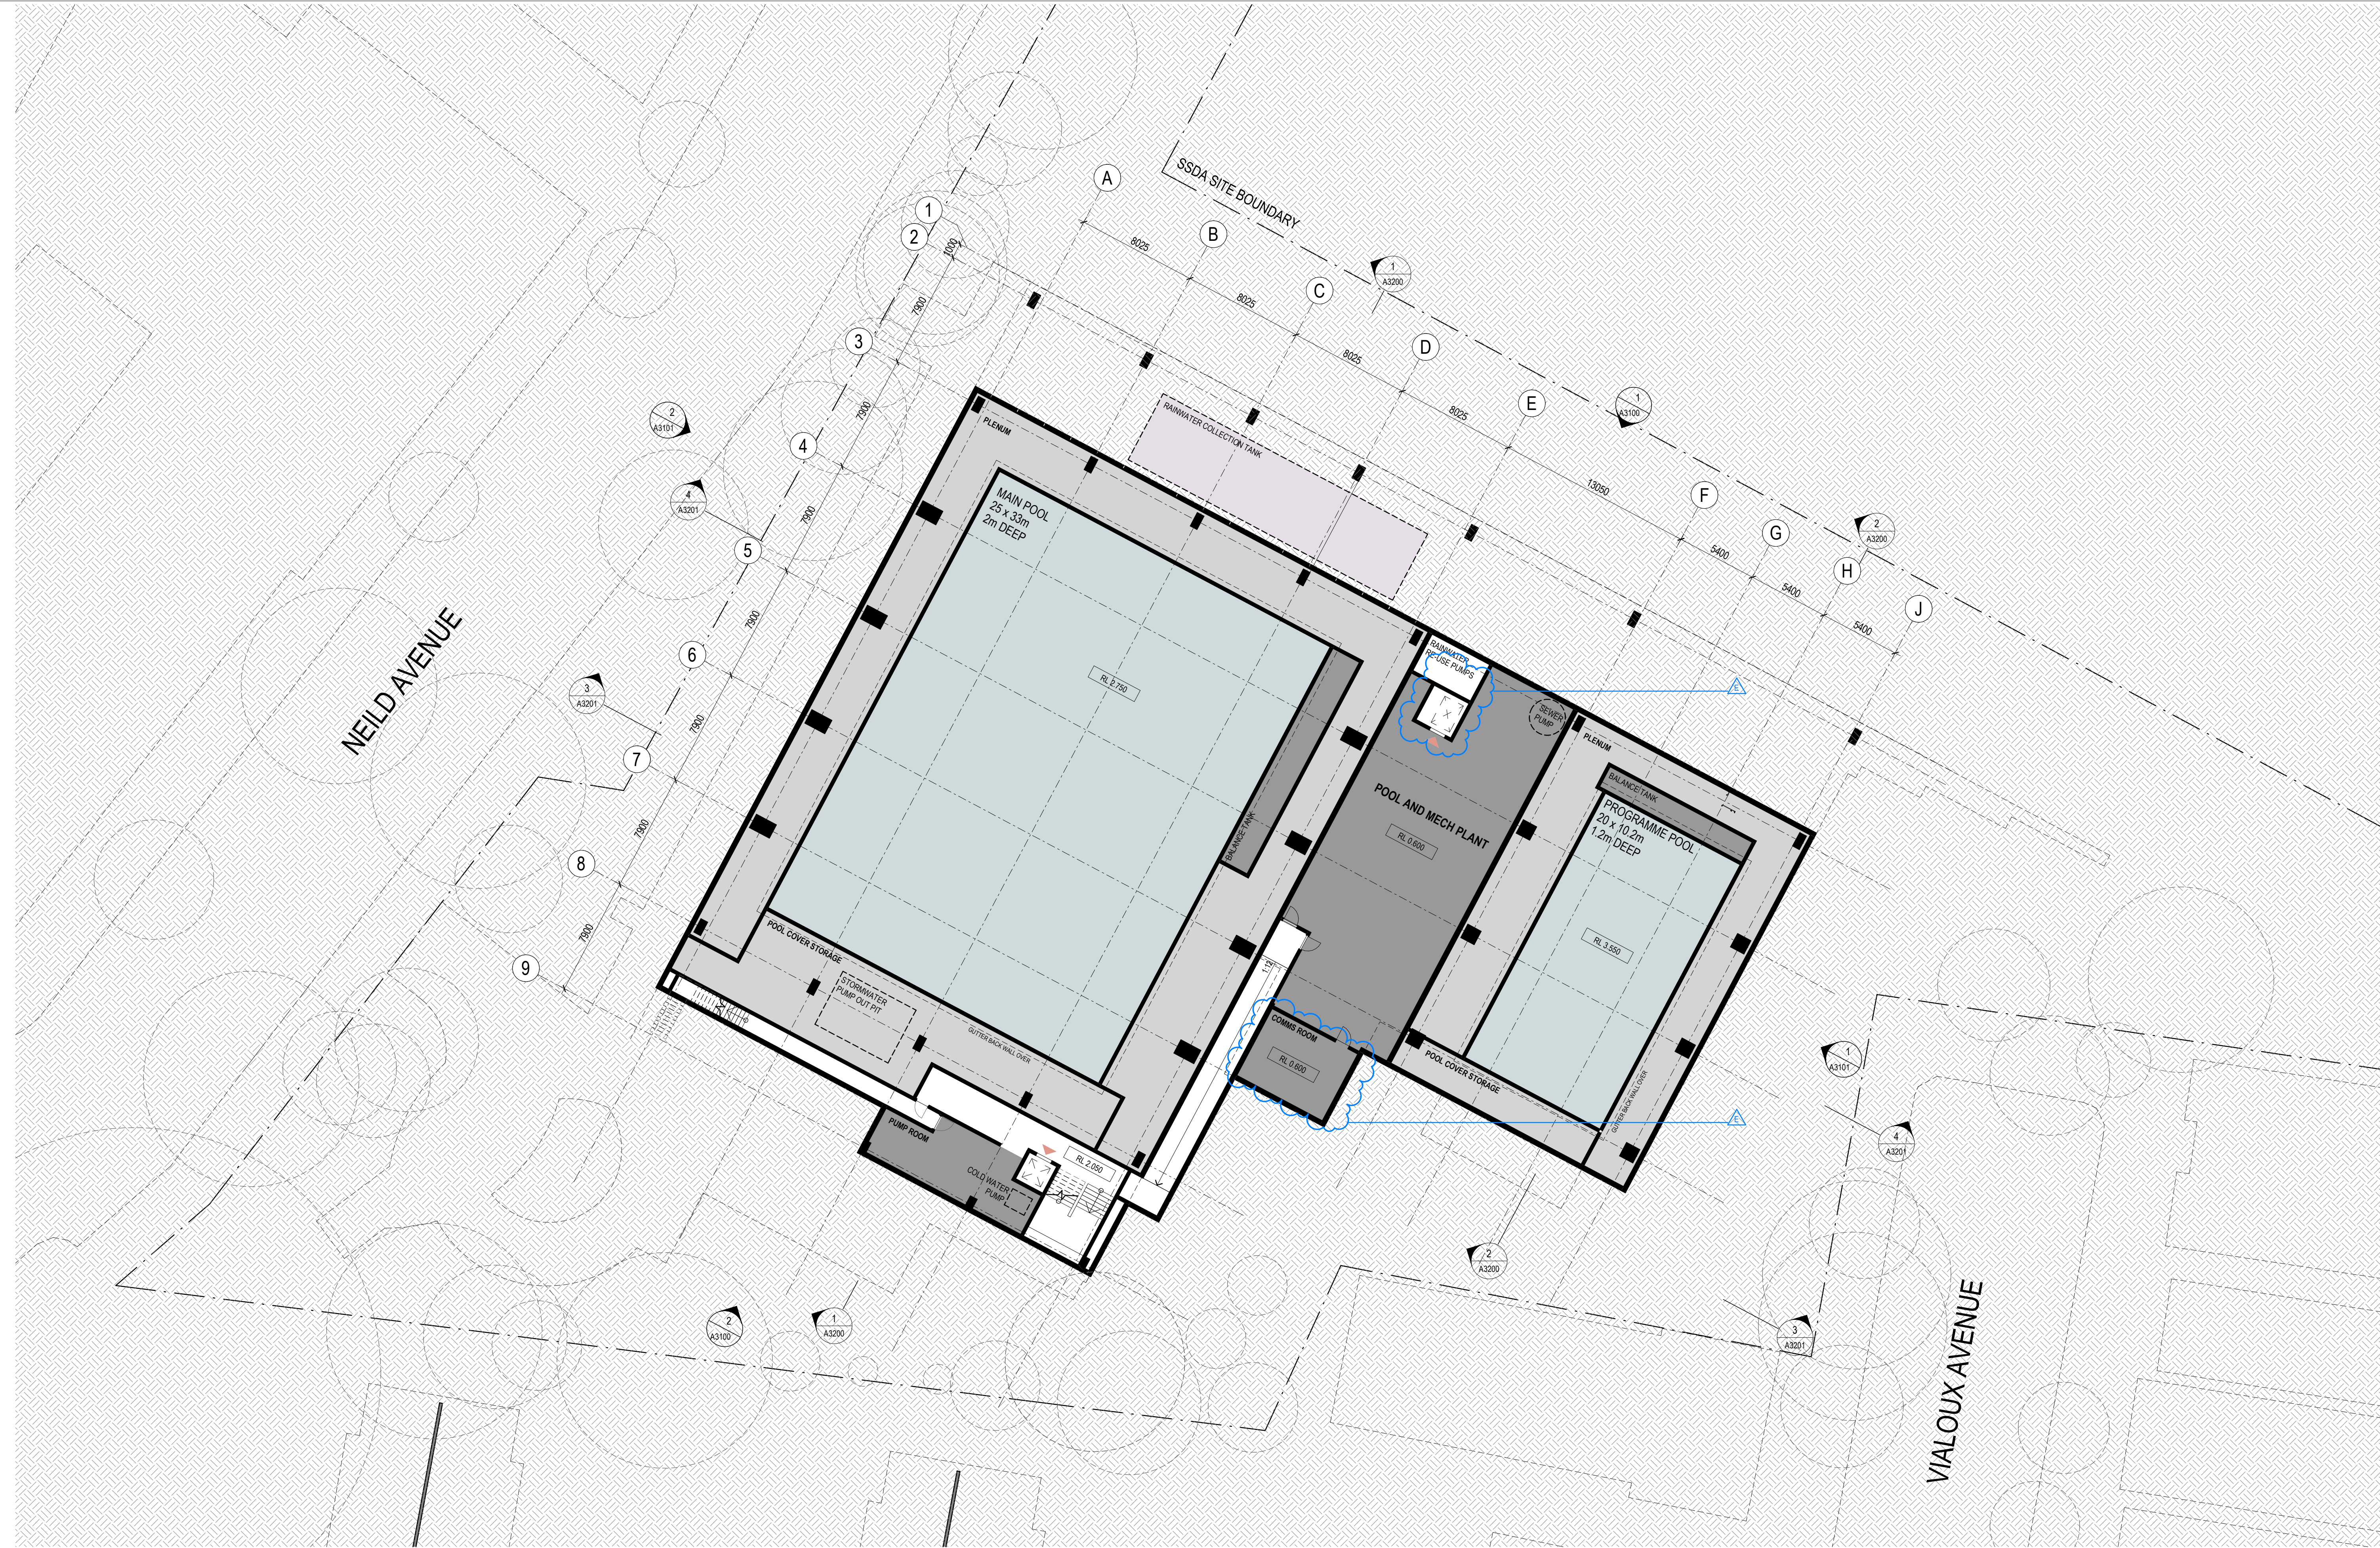

Revisions		Description	Checked	Approved
No.	Date			
A	02/09/2020	ISSUED FOR SSDA	ADC	LC
B	19/03/2021	ISSUED TO DRIE FOR RIS		
C	10/06/2021	ISSUED TO DRIE FOR RIS2		
D	19/10/2021	ISSUED TO R/C	ADC	LC
E	29/03/2022	ISSUED TO DRIE - CONDITION B1 AMENDMENT	LP	LC

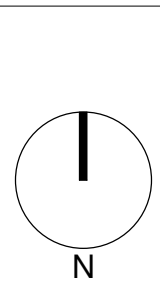

Key

Client
Sydney Grammar School

Architect

AJ+C
ALLEN JACK+COTTIER

79 Myrtle Street Chippendale NSW 2008 AUSTRALIA
ph +61 2 9311 8222 fx +61 2 9311 8200
ABN 53 003 782 250


Project
SGS Weigall Sports Complex
Neild Ave, Rushcutters Bay

Proj. No. 19086


Drawing Title
**BUILDING 01
SPORTS FACILITIES BUILDING
GENERAL ARRANGEMENT PLAN
BASEMENT**

Sheet Status
NOT FOR CONSTRUCTION

Scale 1 : 200 @A1	Drawing No. A2100	Issue E
----------------------	-----------------------------	-------------------

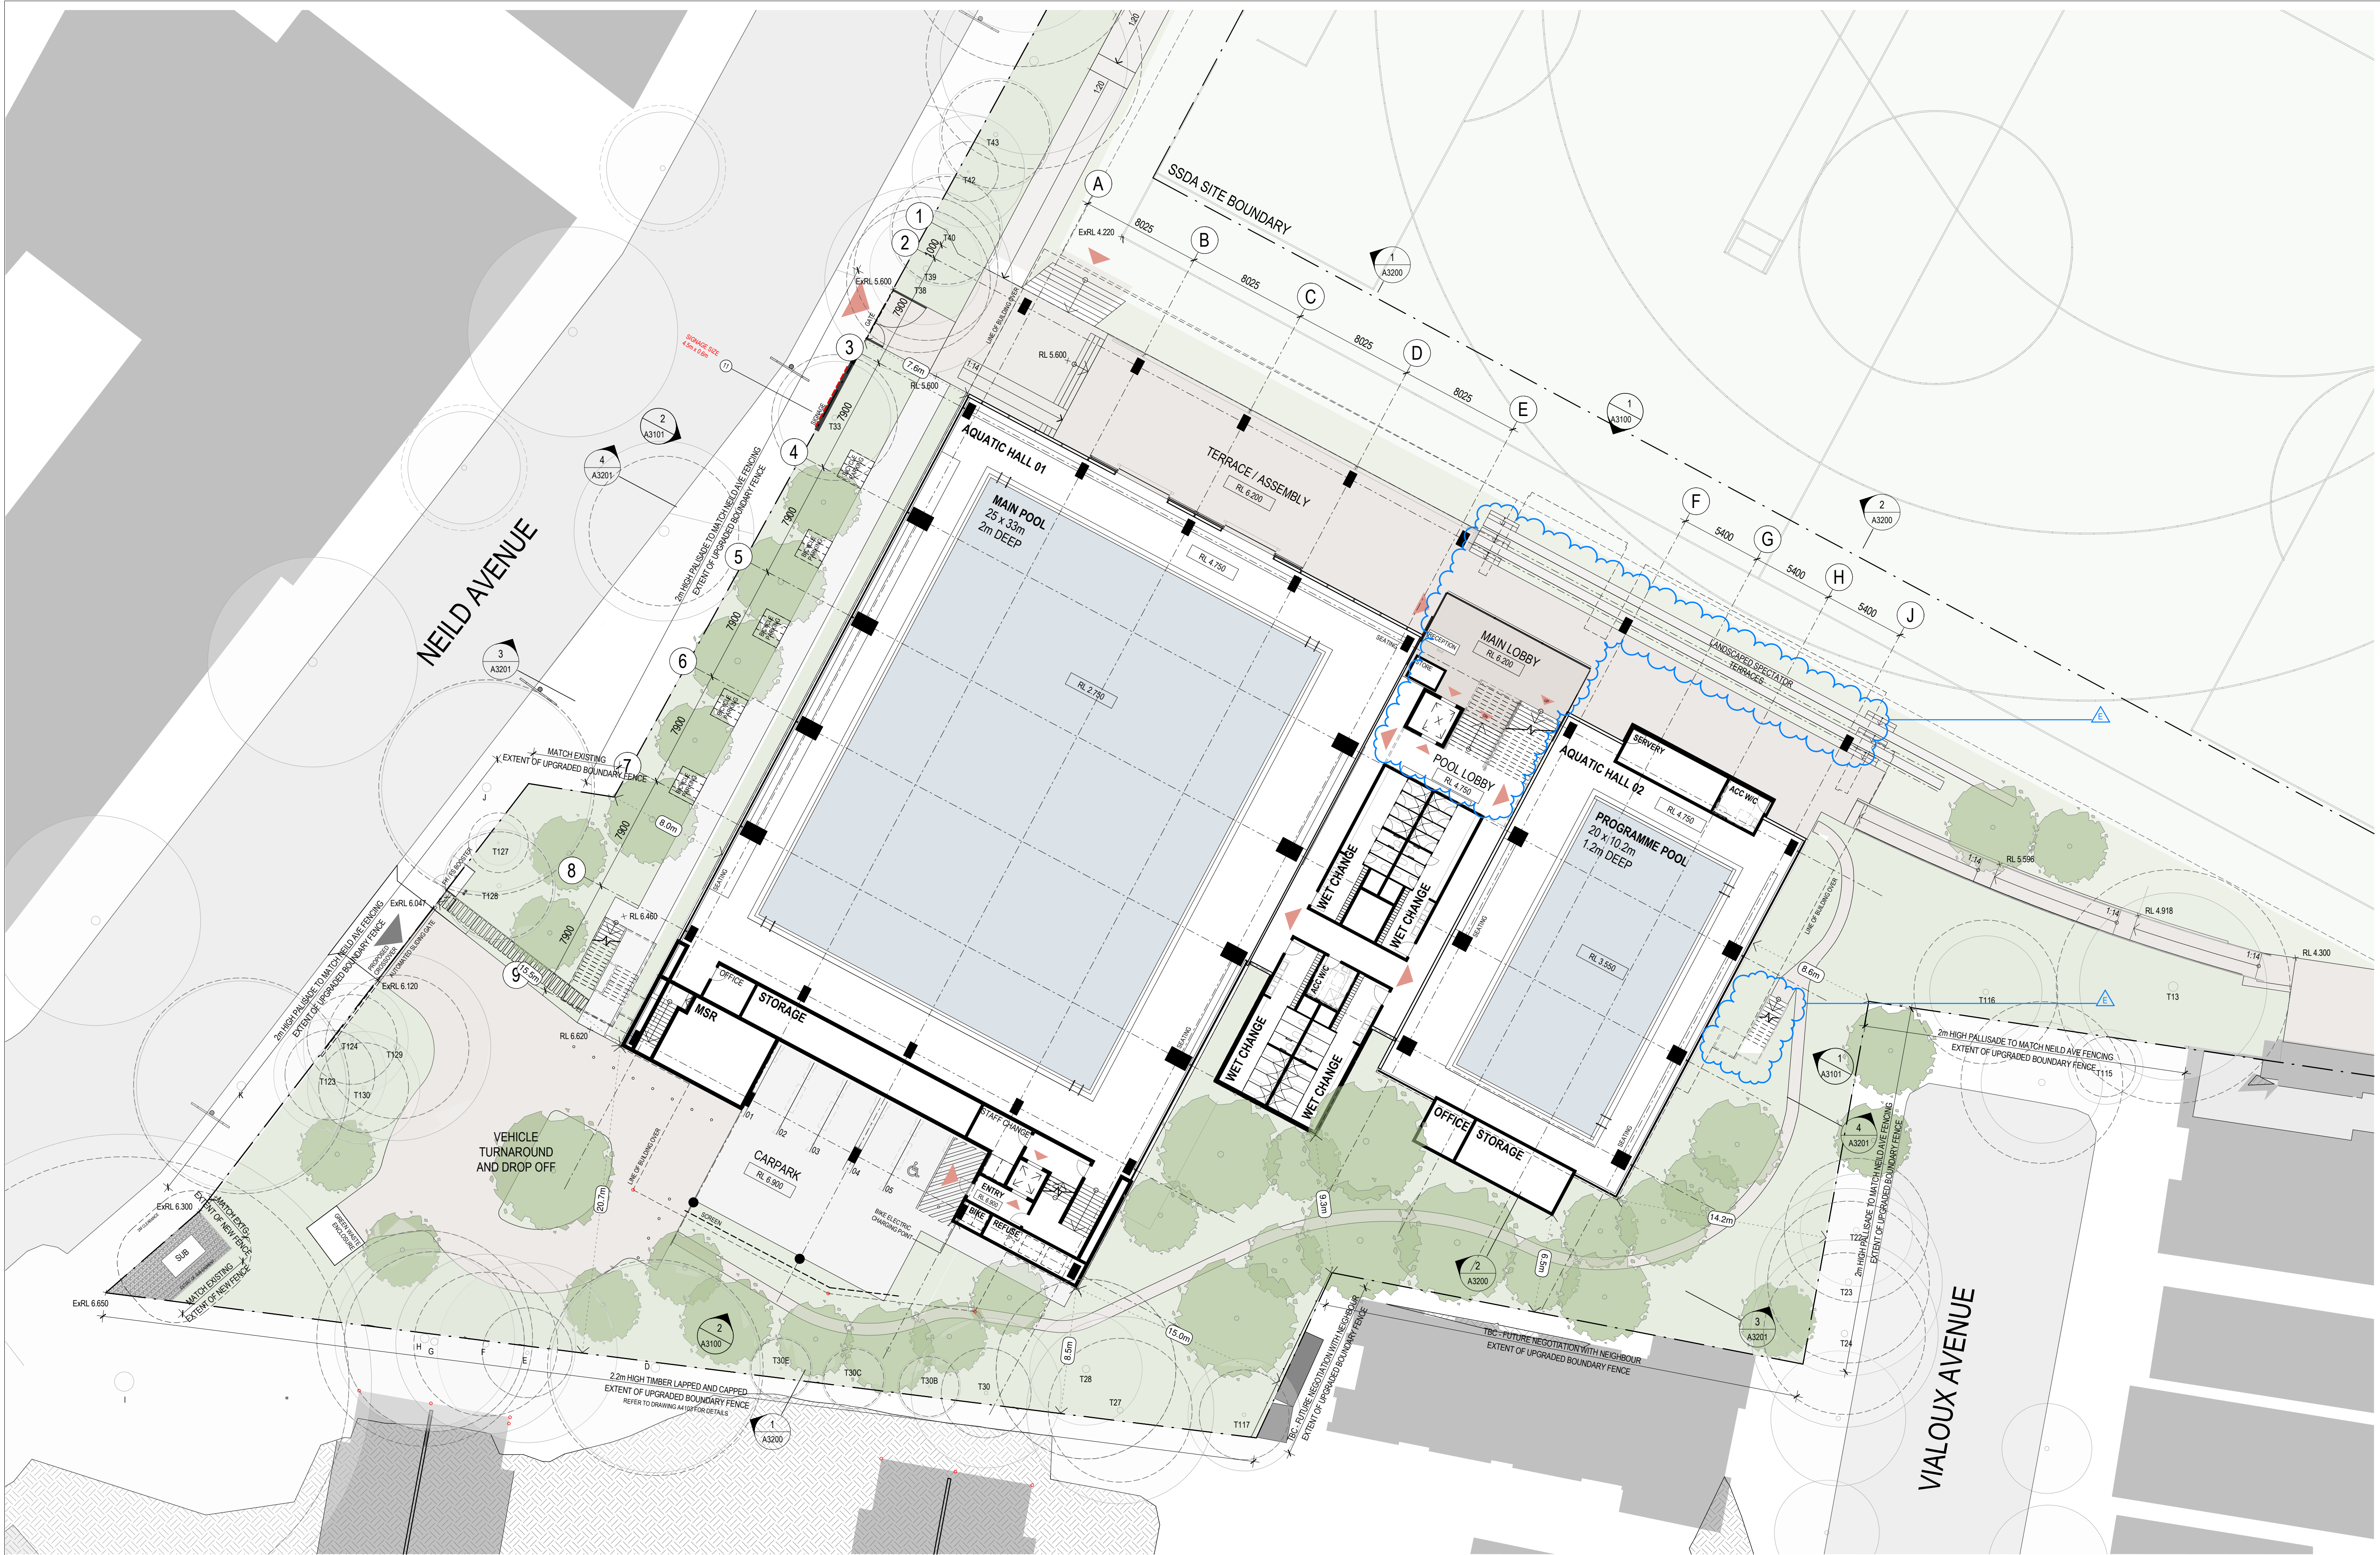

Revisions	No.	Date	Description	Checked	Approved
A	02/09/2020	ISSUED FOR SSDA	ADC	LC	
B	19/03/2021	ISSUED TO DPE FOR RIS	ADC	LC	
C	10/06/2021	ISSUED TO DPE FOR RIS2	ADC	LC	
D	19/10/2021	ISSUED TO IPC	LP	LC	
E	29/03/2022	ISSUED TO DPE - CONDITION B1 AMENDMENT			

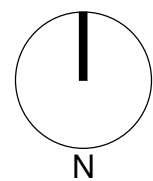

Key

Client
Sydney Grammar School


Architect
AJ+C
ALLEN JACK+COTTIER
79 Myrtle Street Chippendale NSW 2008 AUSTRALIA
ph +61 2 9311 8222 fx +61 2 9311 8200
ABN 53 003 782 250


Project
SGS Weigall Sports Complex
Neild Ave, Rushcutters Bay

Proj. No. 19086

Drawing Title
**BUILDING 01
SPORTS FACILITIES BUILDING
GENERAL ARRANGEMENT PLAN
GROUND**
Sheet Status
NOT FOR CONSTRUCTION

Scale
1 : 200 @A1
Drawing No.
A2101
Issue
E

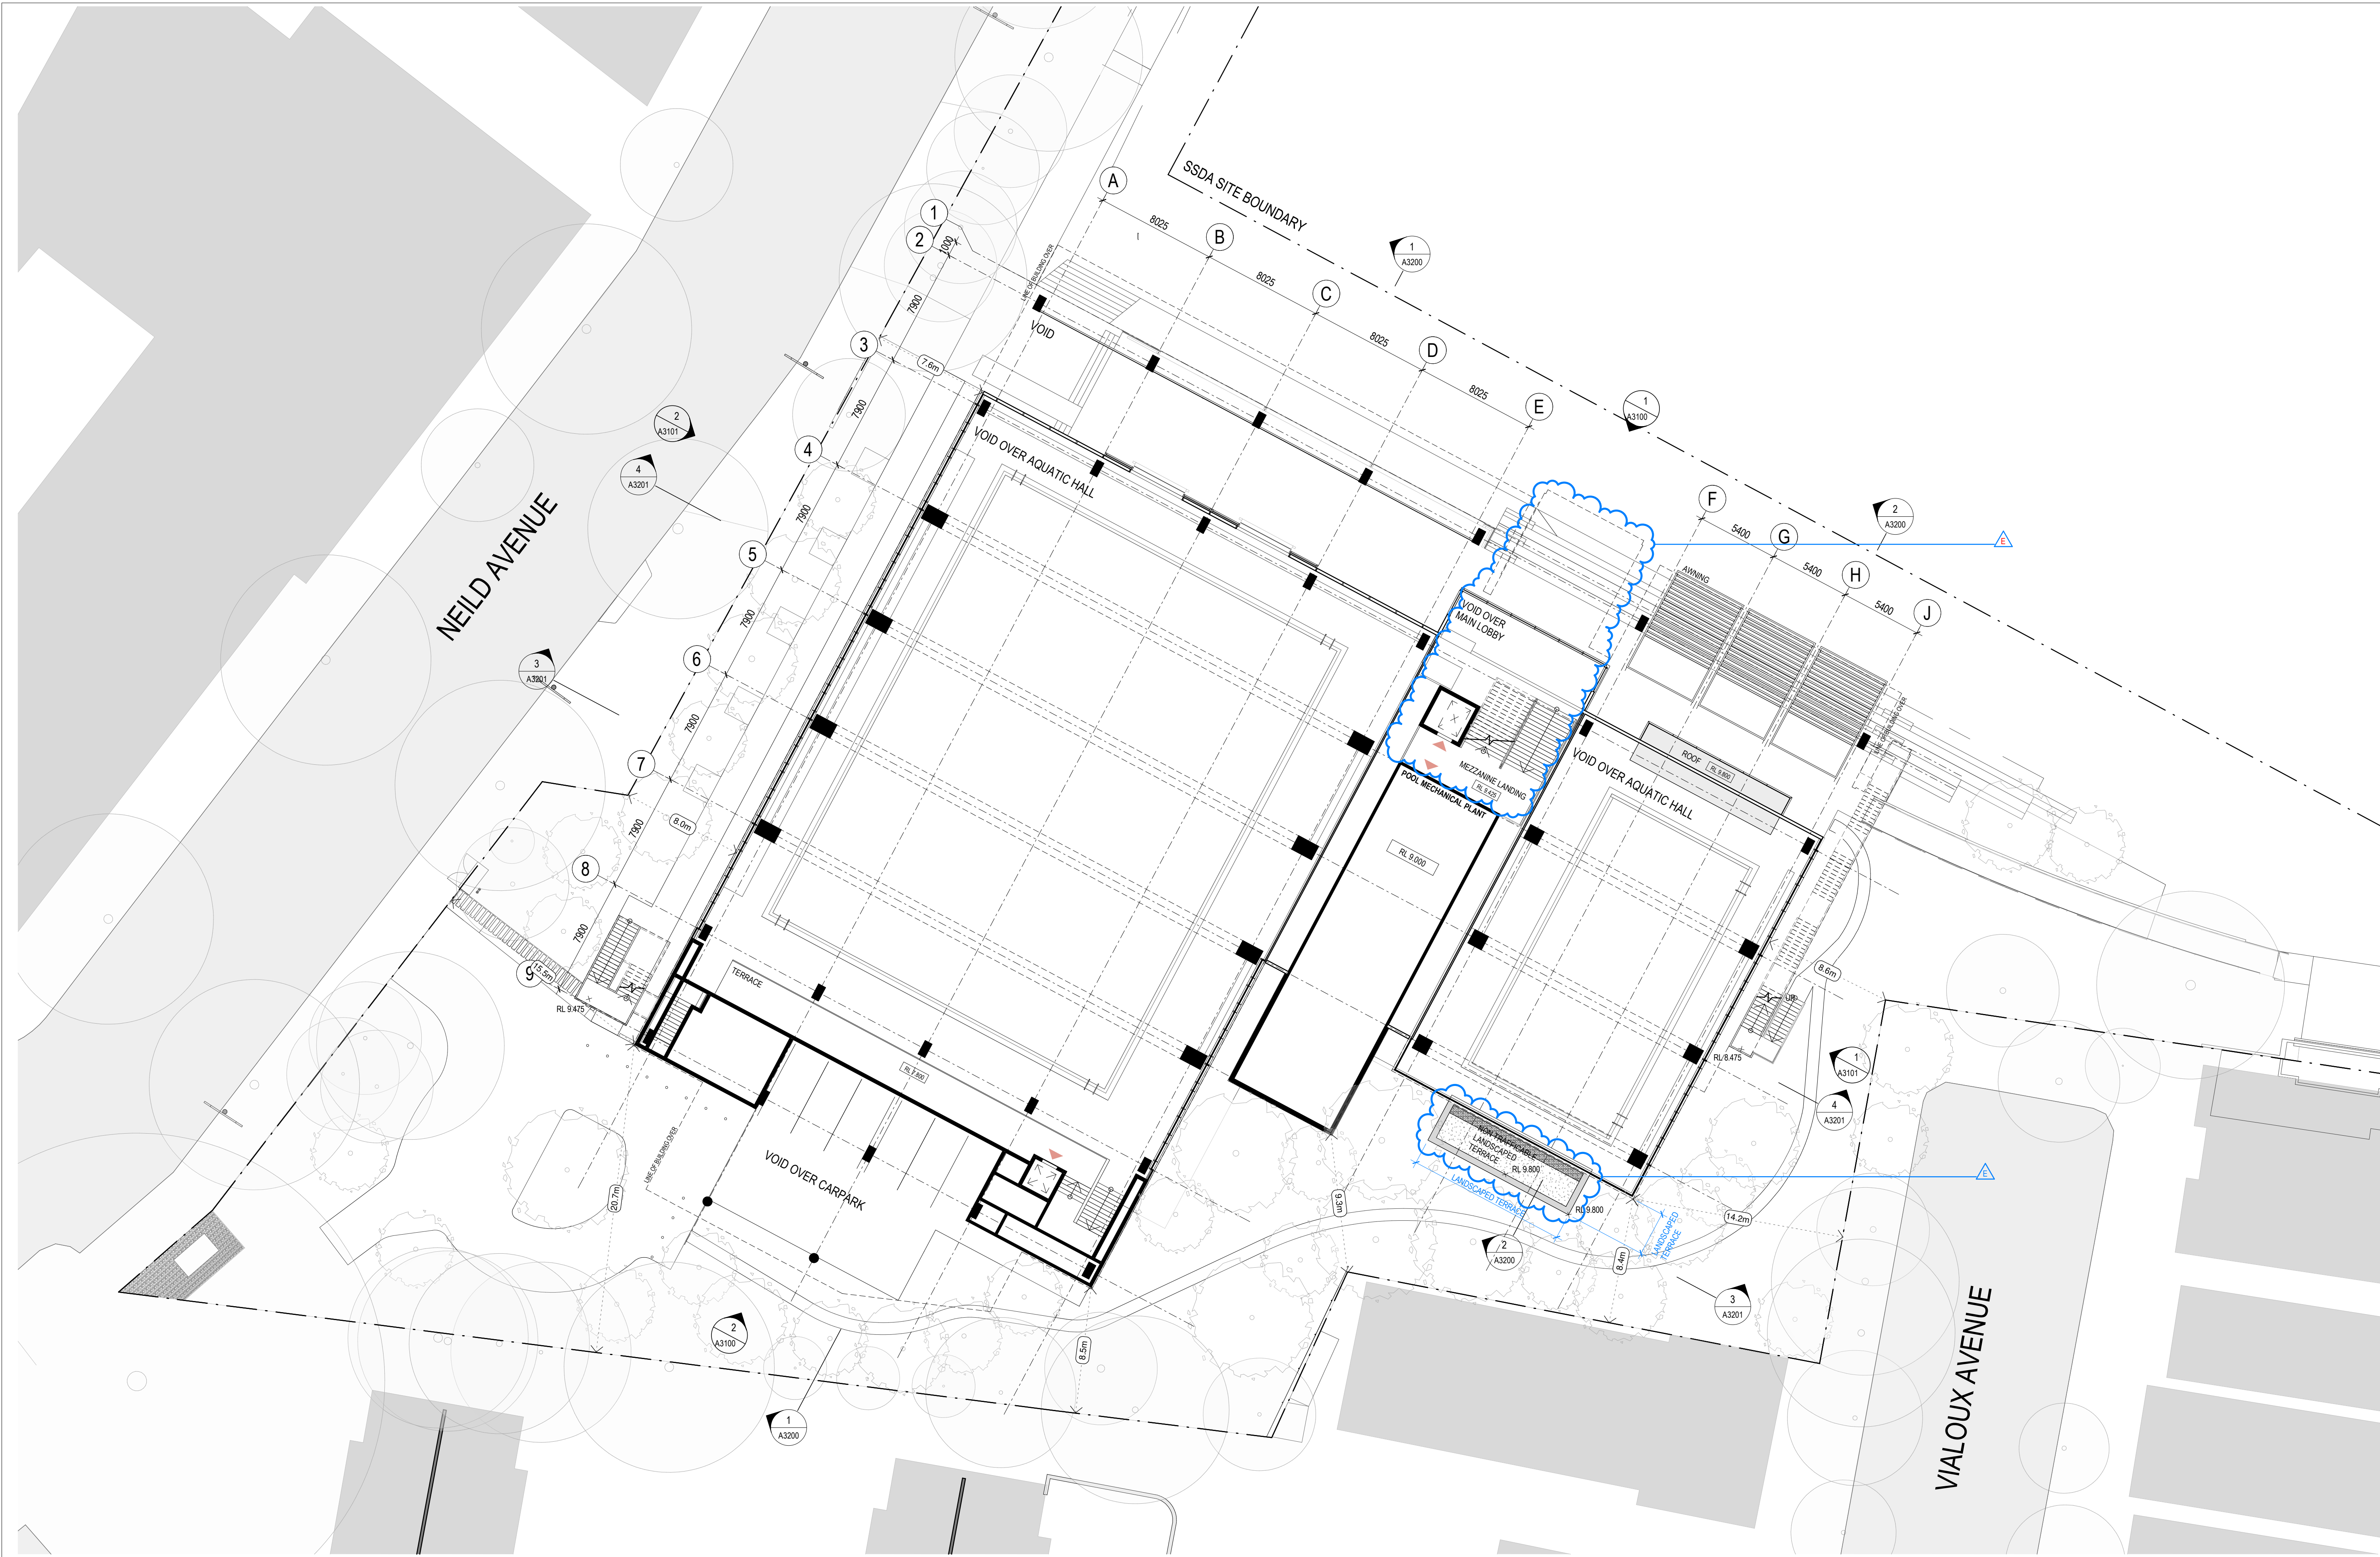

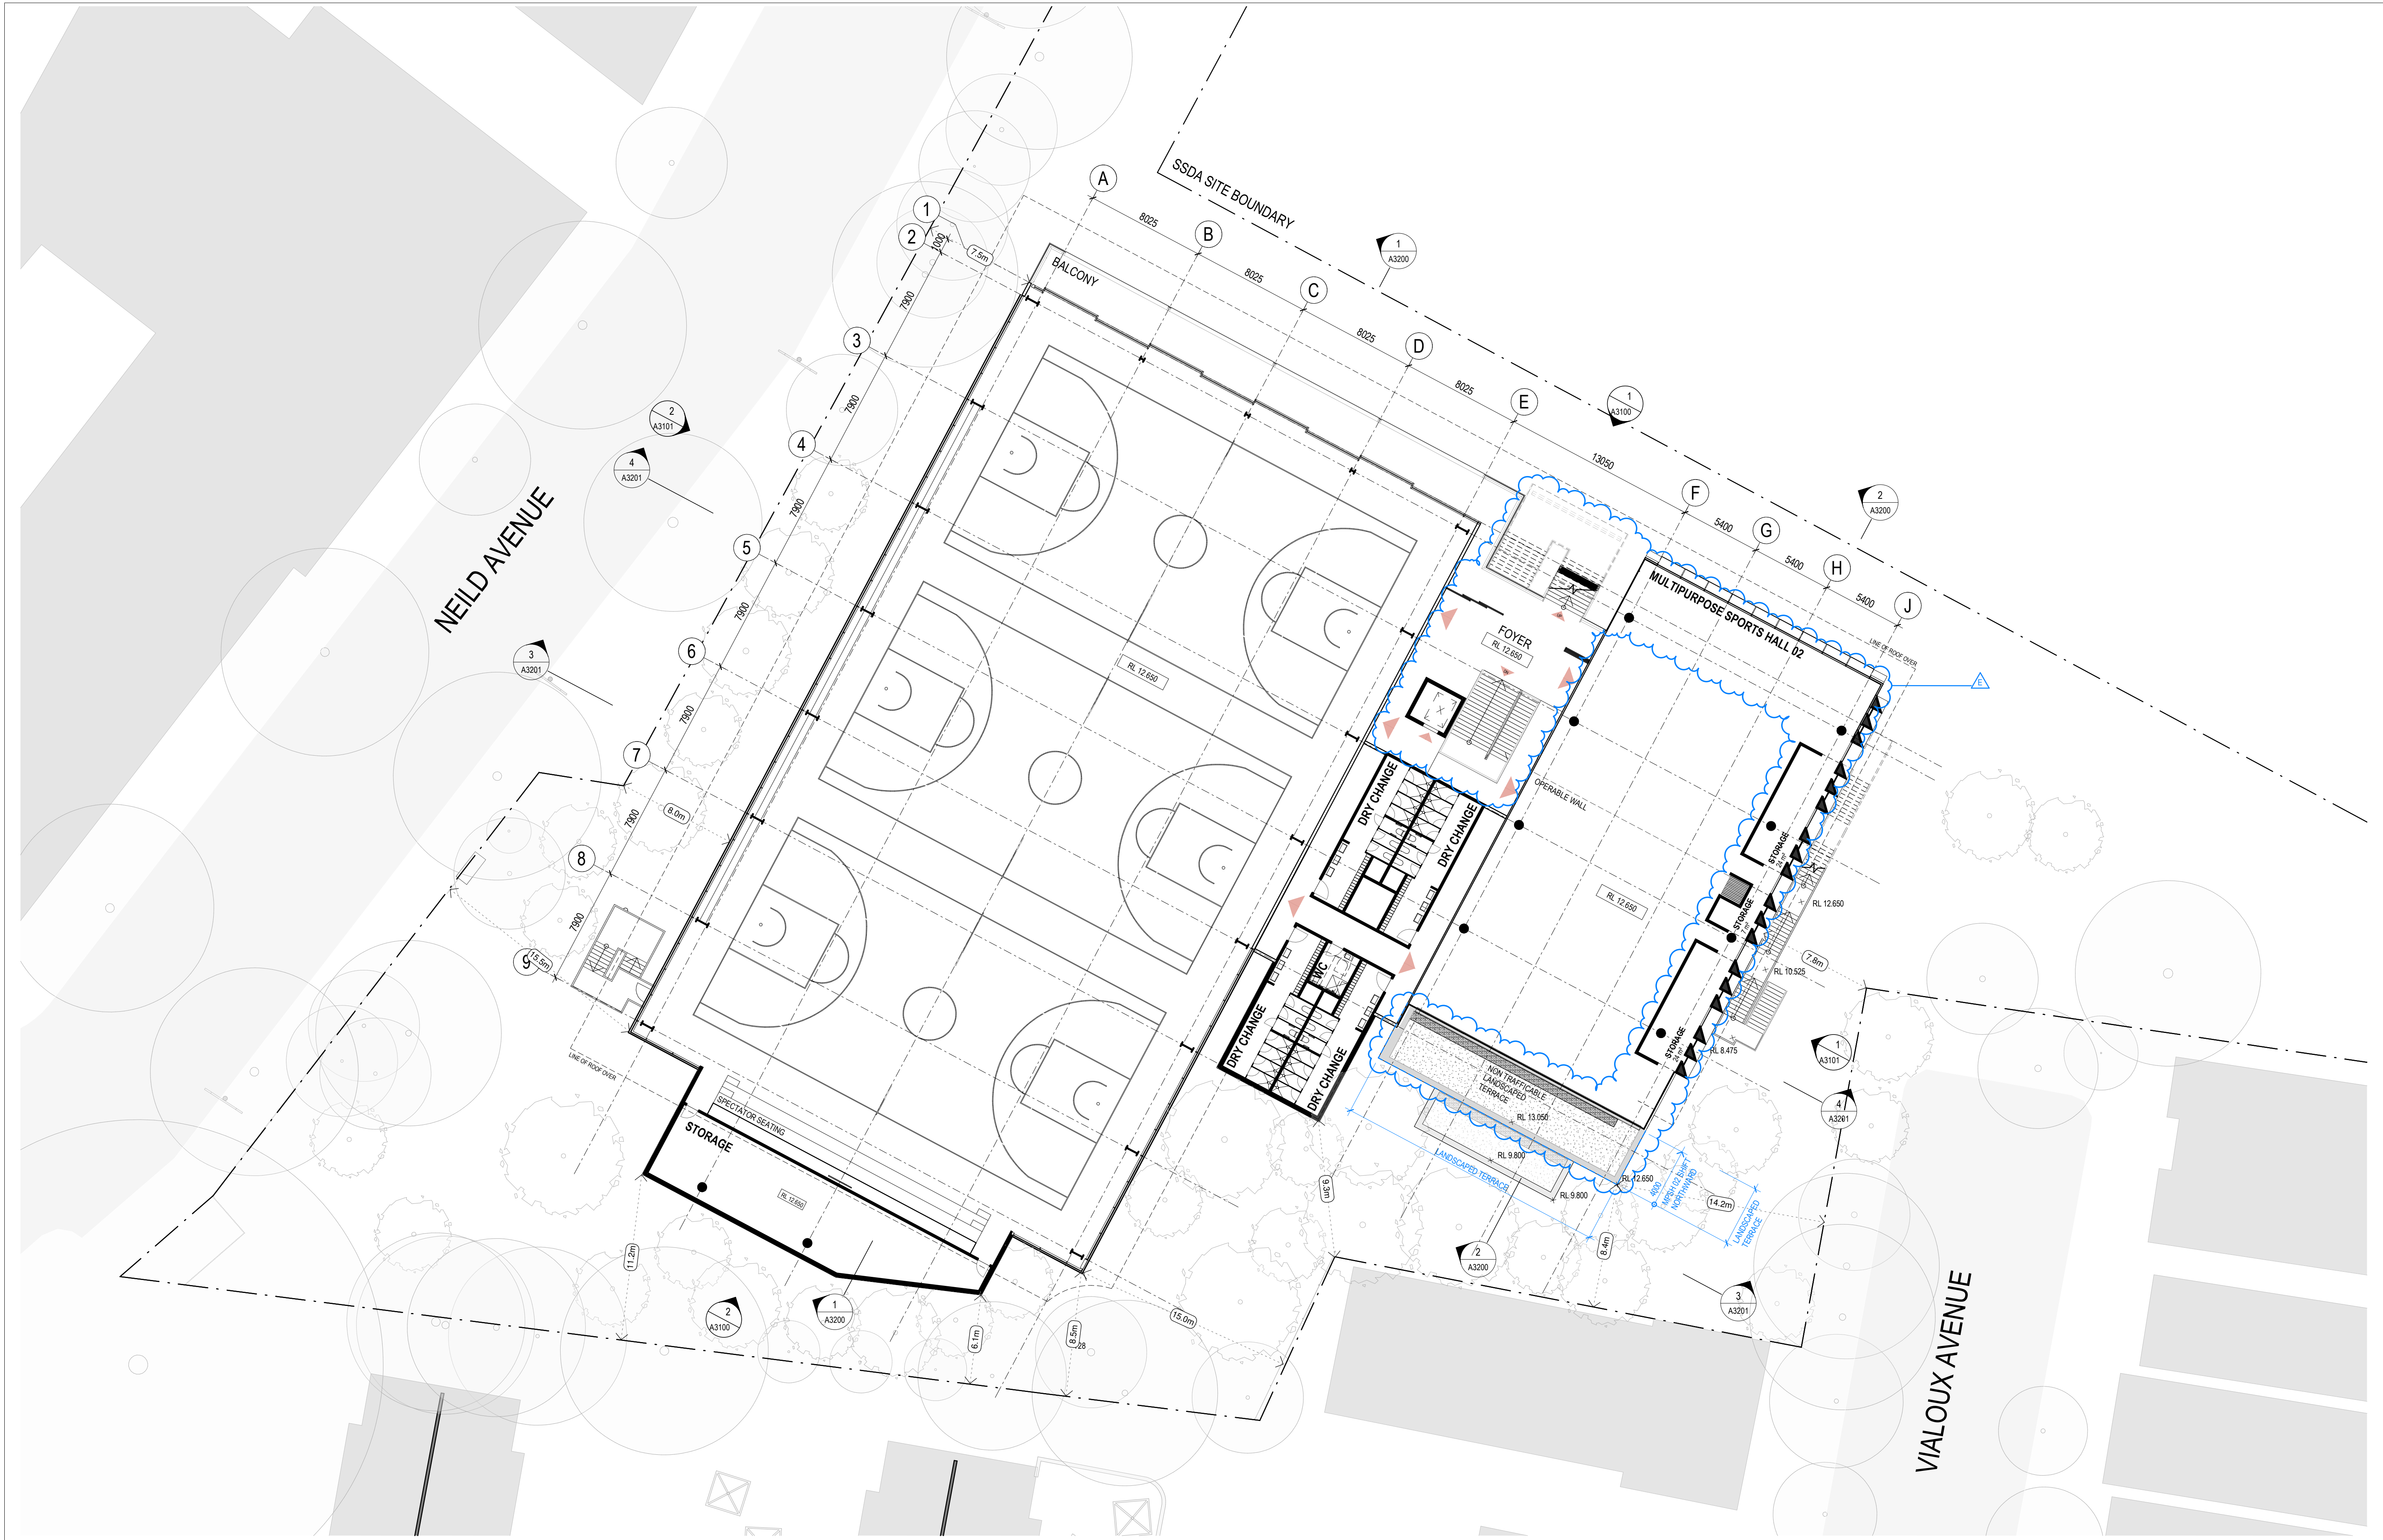

NEILD AVENUE

VIALOUX AVENUE

SSDA SITE BOUNDARY

VOID OVER MAIN MULTIPURPOSE HALL 01


MULTIPURPOSE SPORTS HALL 03

MULTIPURPOSE SPORTS HALL 04

EXTERNAL FOYER

MECH PLANT

Revisions	No.	Date	Description	Checked	Approved
A	02/09/2020	ISSUED FOR SSDA	ADC	LC	
B	19/03/2021	ISSUED TO DRIE FOR RIS			
C	10/06/2021	ISSUED TO DRIE FOR RIS2			
D	19/10/2021	ISSUED TO IPC	ADC	LC	
E	29/03/2022	ISSUED TO DRIE - CONDITION B1 AMENDMENT	LP	LC	

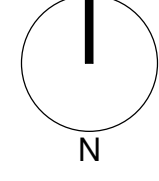

Client
Sydney Grammar School


Architect
AJ+C
ALLEN JACK+COTTIER
79 Myrtle Street Chippendale NSW 2008 AUSTRALIA
ph +61 2 9311 8222 fx +61 2 9311 8200
ABN 53 003 782 250


Project
SGS Weigall Sports Complex
Neild Ave, Rushcutters Bay

Proj. No. 19086


Drawing Title
**BUILDING 01
SPORTS FACILITIES BUILDING
GENERAL ARRANGEMENT PLAN
SECOND**
Sheet Status
NOT FOR CONSTRUCTION

Scale
1 : 200 @A1
Drawing No.
A2104
Issue
E

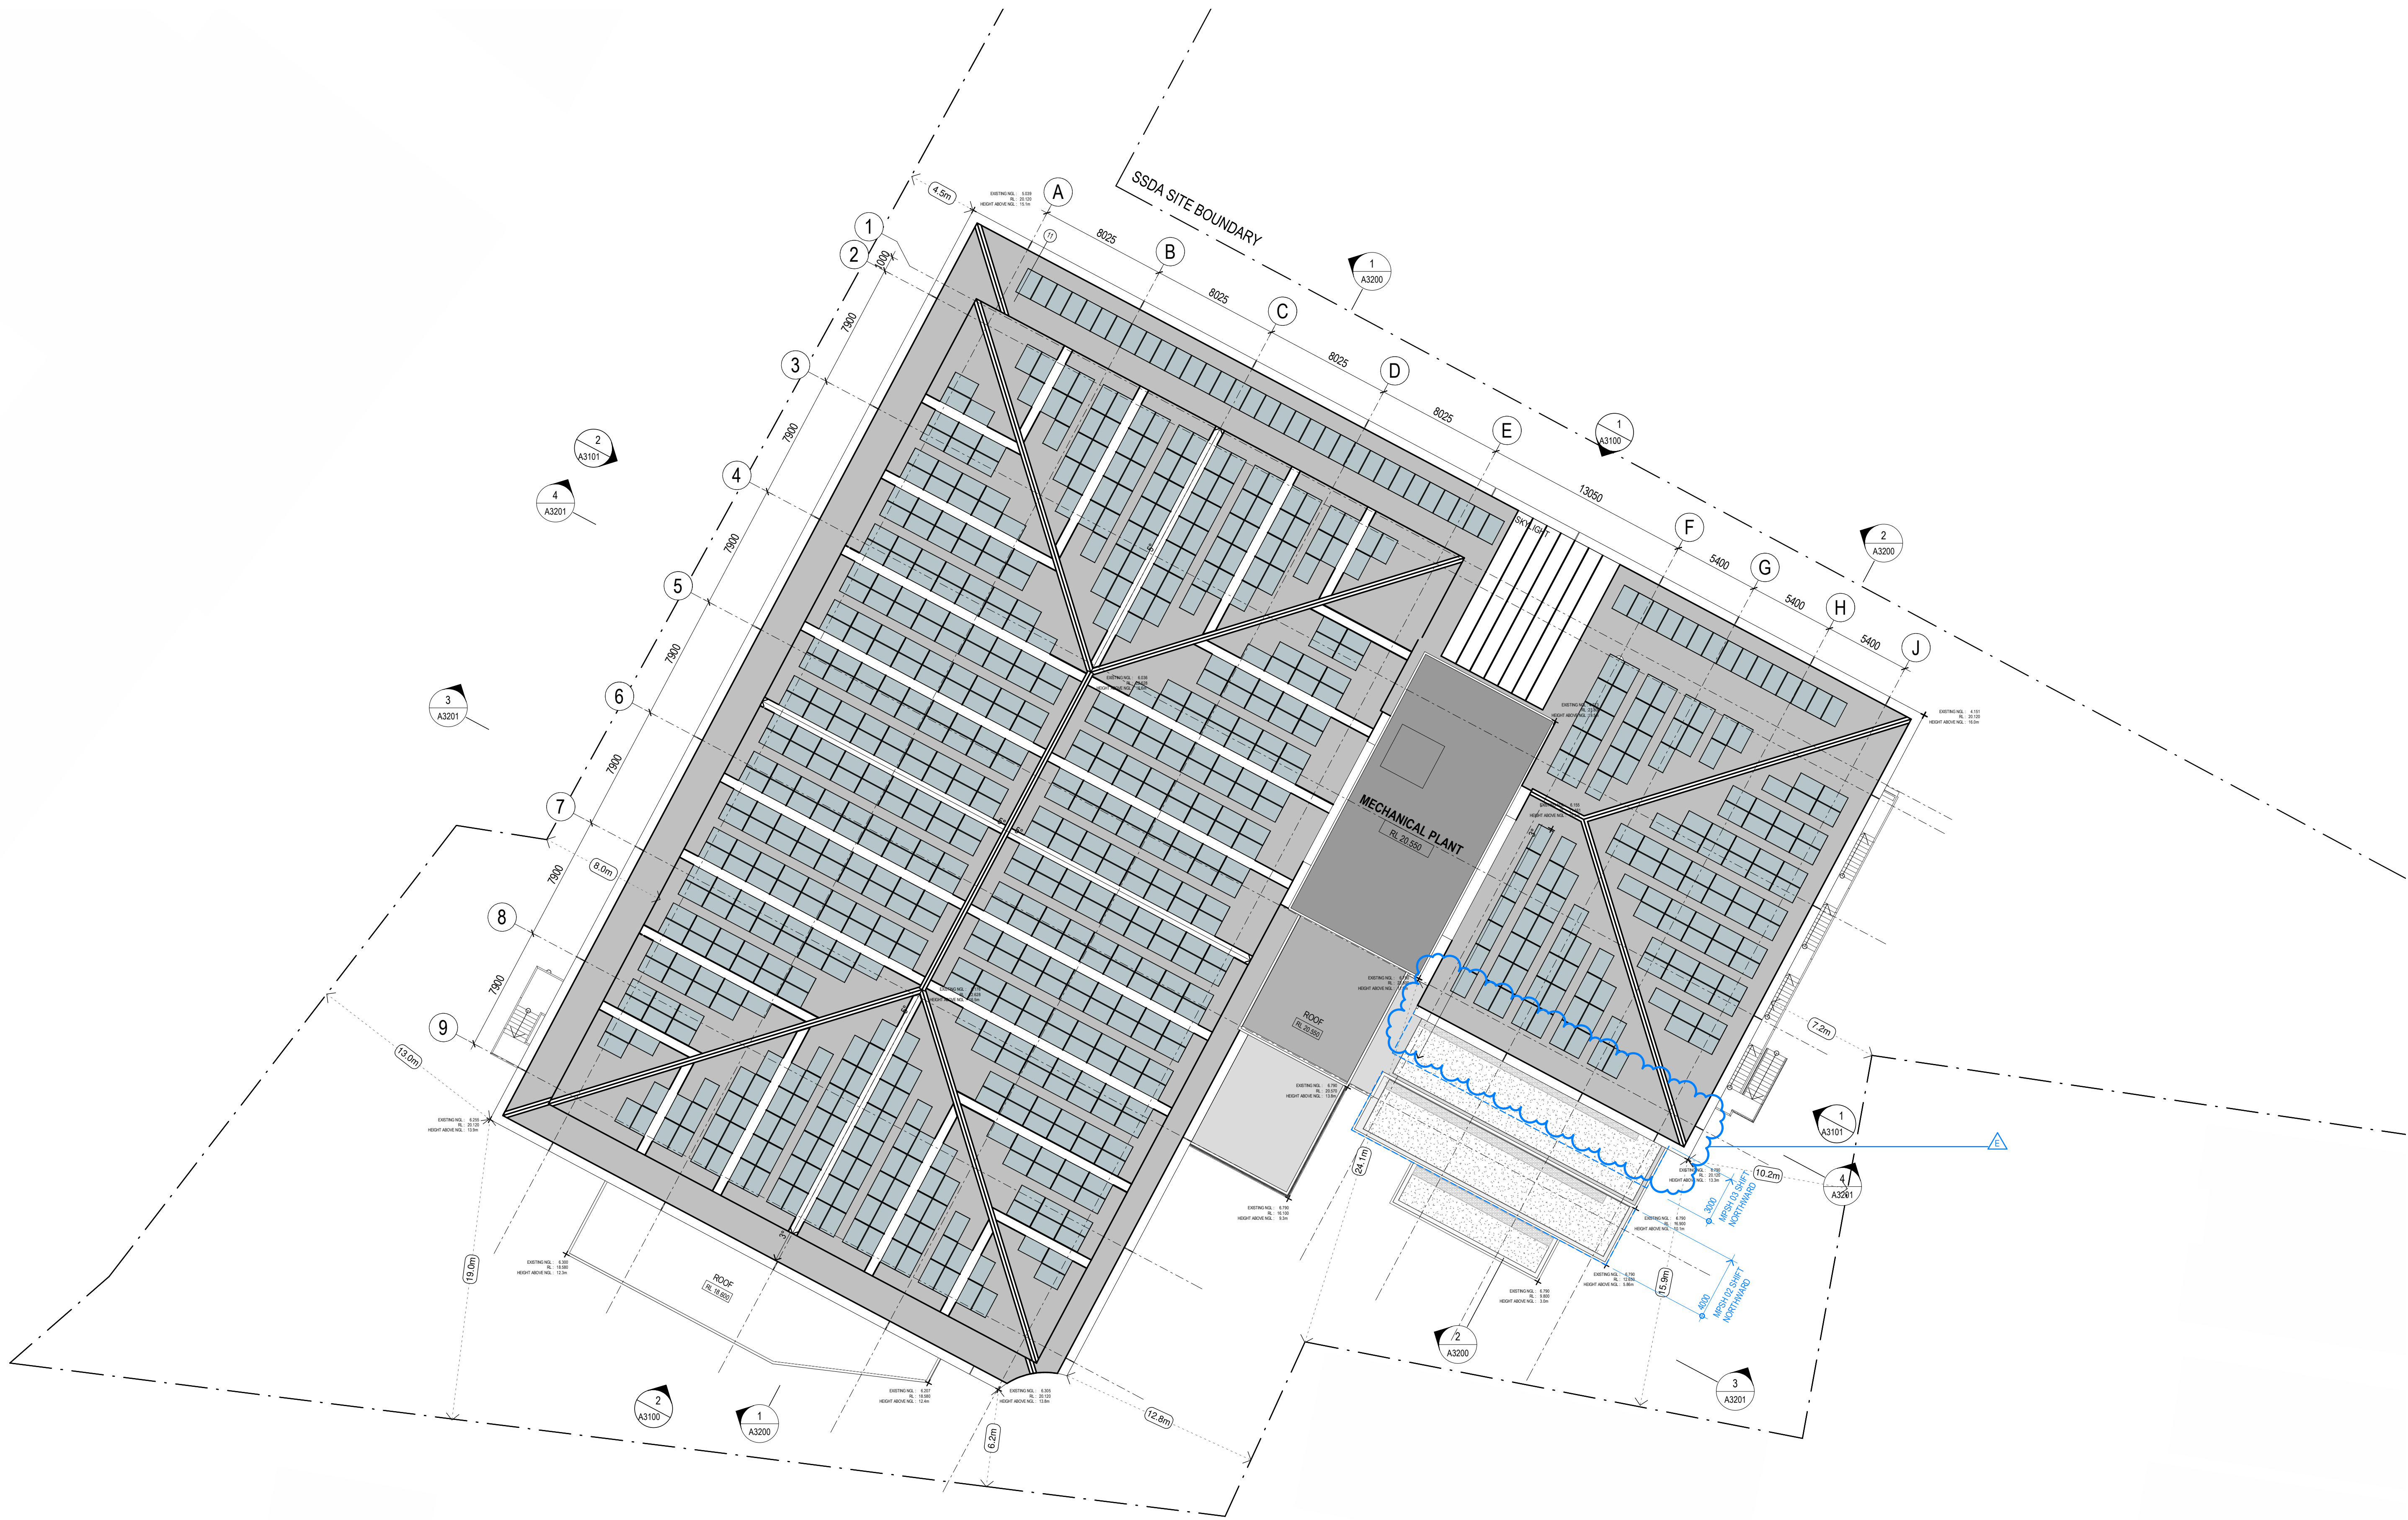

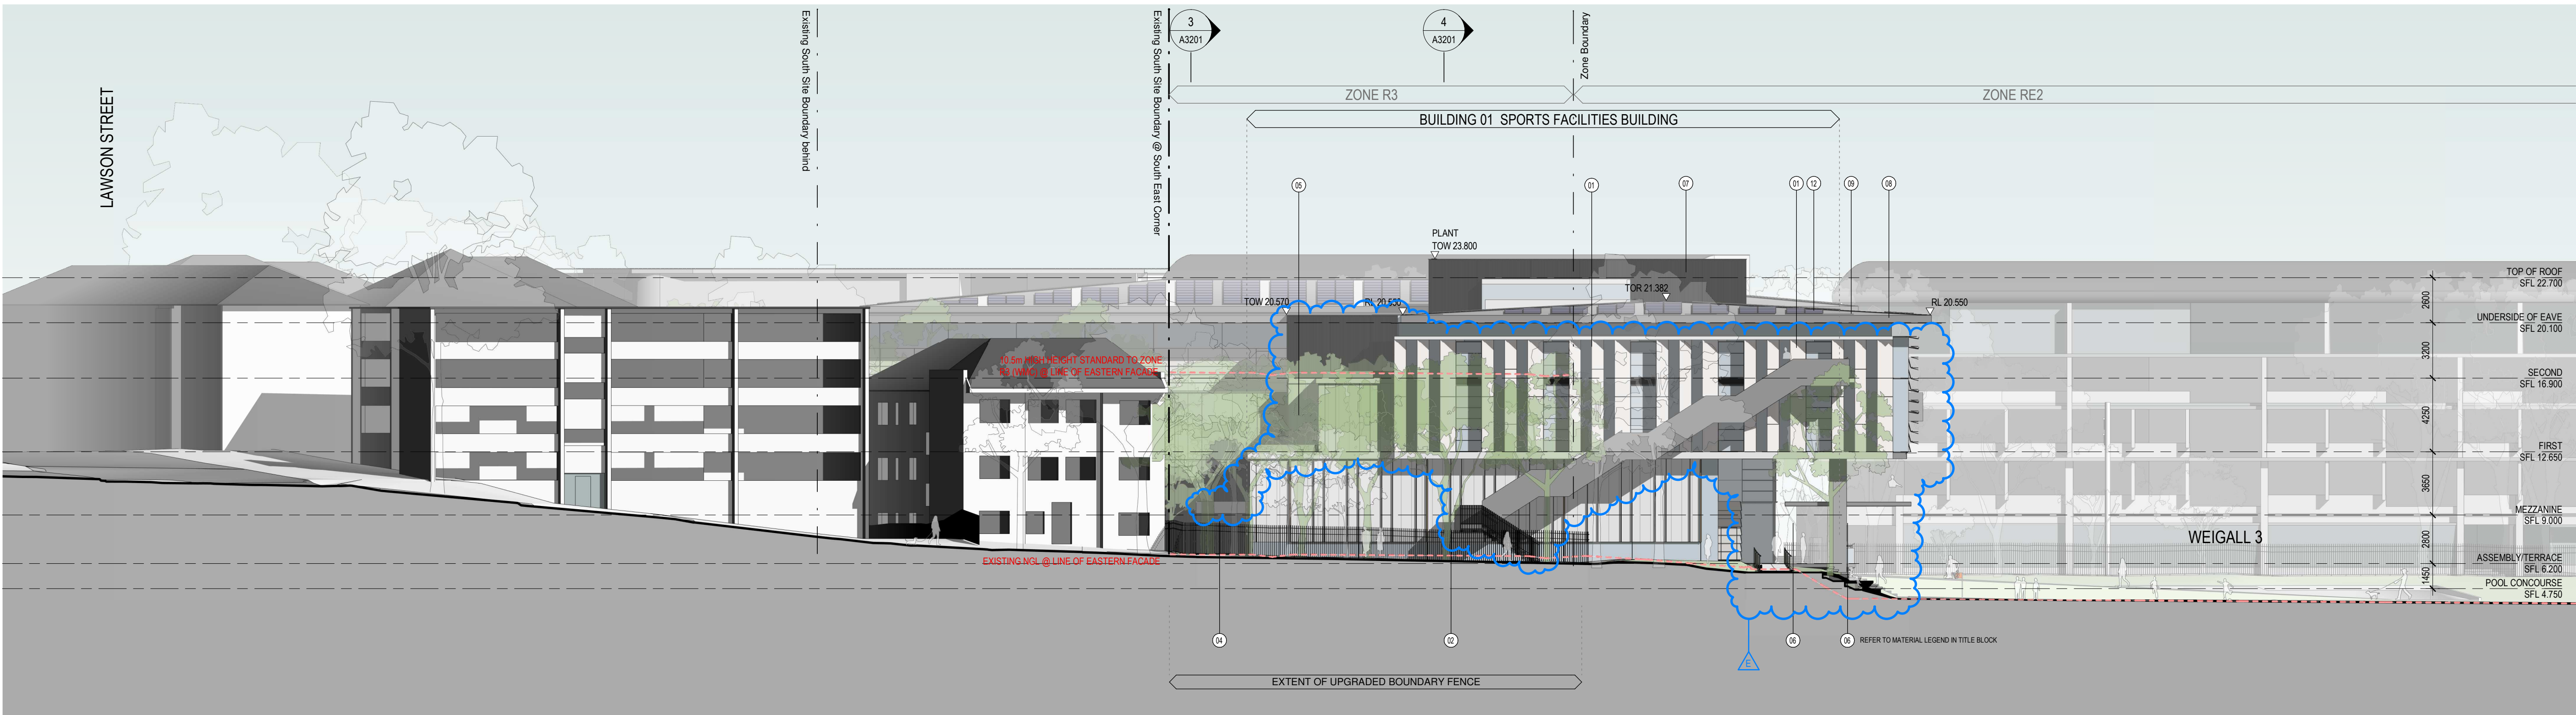


1 EAST ELEVATION

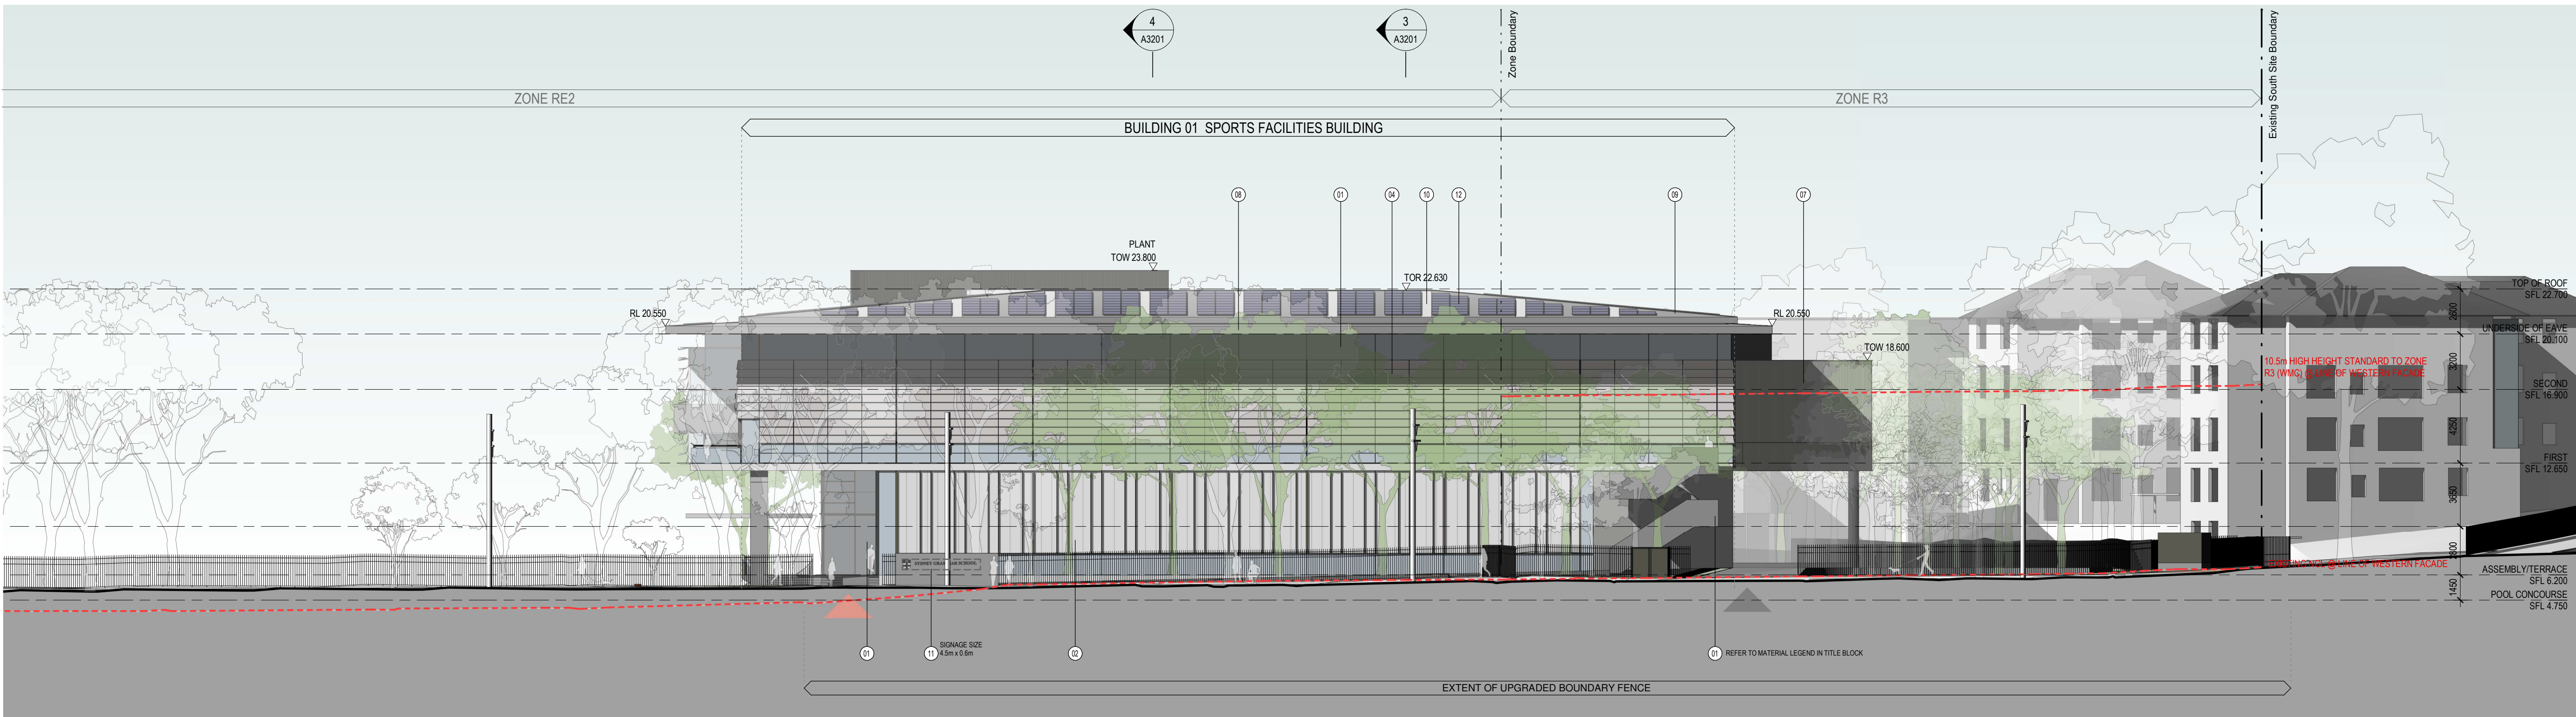


2 WEST ELEVATION

MATERIAL LEGEND:		Revisions		Checked		Approved		Key		Client		Architect		Project		Drawing Title		Scale		Drawing No.		Issue	
(1) GLAZING	(16) CONCRETE/MASONRY	No.	Date	Description	ADC	LP	LC			Sydney Grammar School		AJ+C		SGS Weigall Sports Complex		BUILDING 01		1 : 200 @ A1		A3101		E	
(2) BALUSTRADE	(17) LOUVRES	A	02/09/2021	ISSUED FOR SSDA								79 Myrtle Street Chippendale NSW 2008 AUSTRALIA		Neild Ave, Rushcutters Bay		SPORTS FACILITIES BUILDING							
(3) OPERABLE SCREENS	(18) STEELWORK	B	19/03/2021	ISSUED TO DPE FOR RIS								ph +61 2 9311 8222 fx +61 2 9311 8200				ELEVATIONS							
(4) SOLID WALL CLADDING	(19) SOLID ROOF CLADDING	C	10/06/2021	ISSUED TO DPE FOR RIS2								ABN 53 003 782 250				ASSEMBLY TERRACE							
(5) OBSCURE GLAZING/CLADDING	(20) SEMI-OPAQUE ROOF CLADDING	D	19/10/2021	ISSUED TO IPC												POOL CONCOURSE							
		E	29/03/2022	ISSUED TO DPE - CONDITION B1 AMENDMENT													NOT FOR CONSTRUCTION						

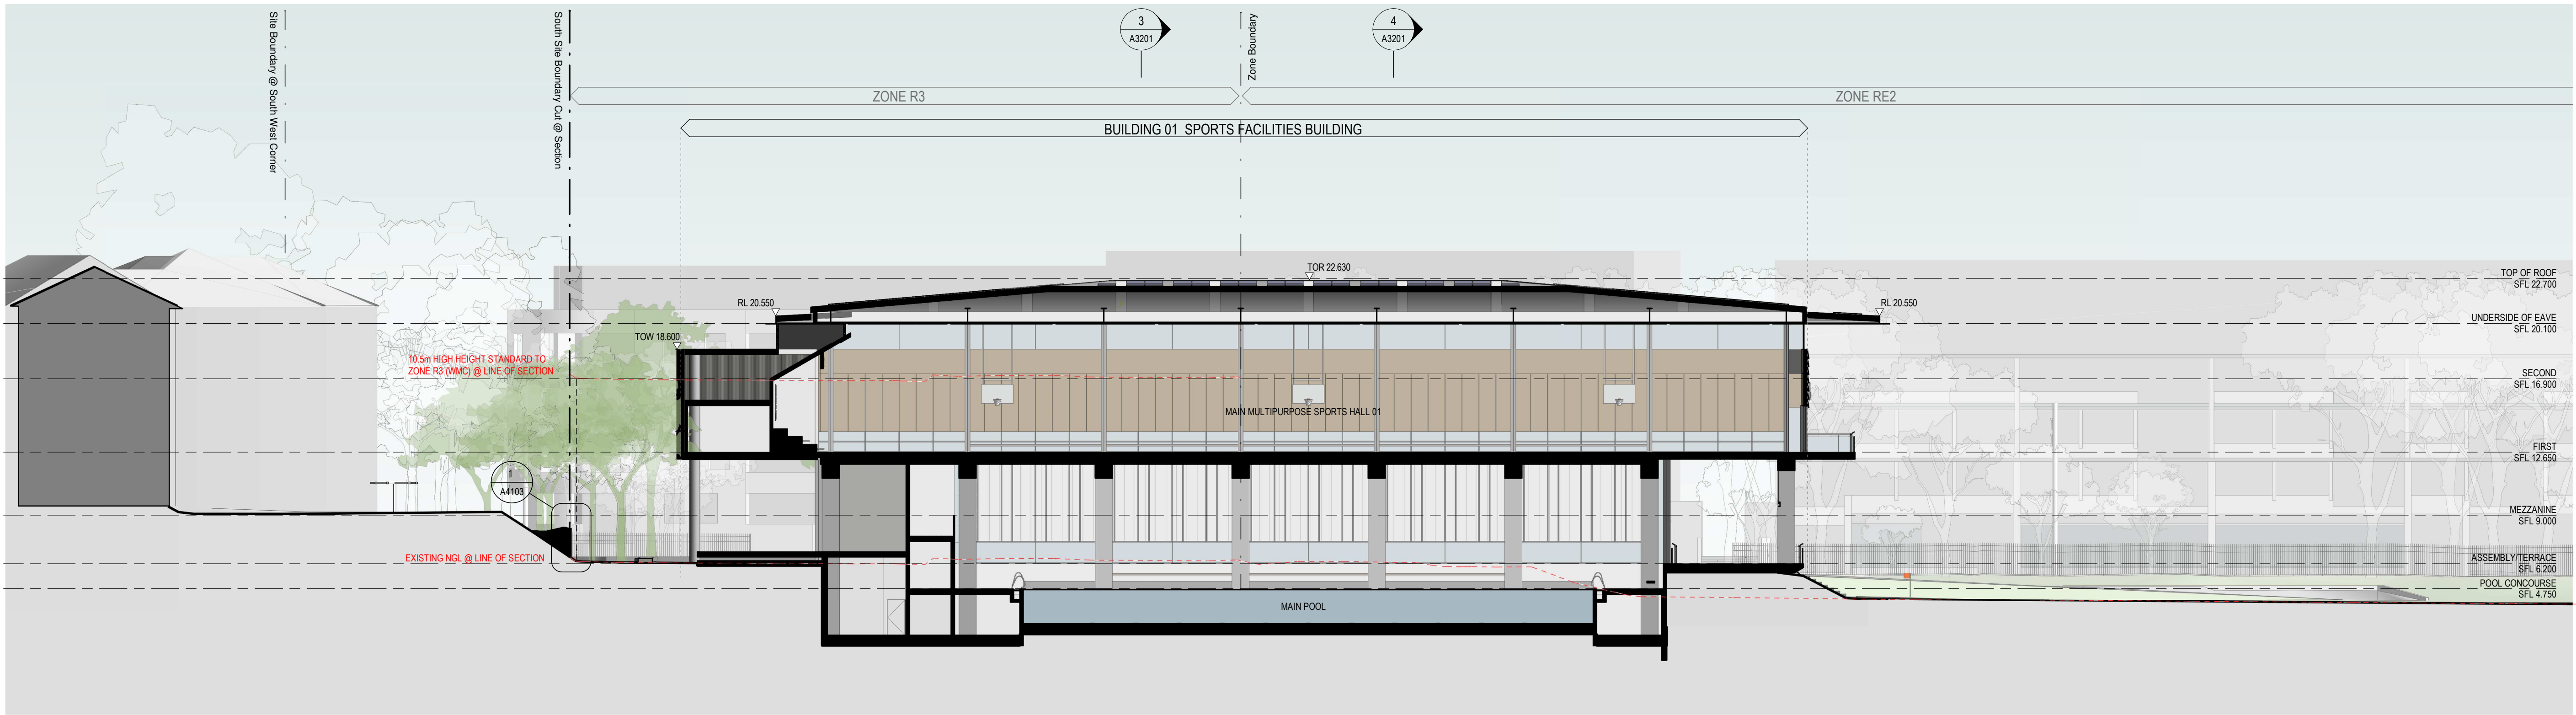

1 SECTION 01

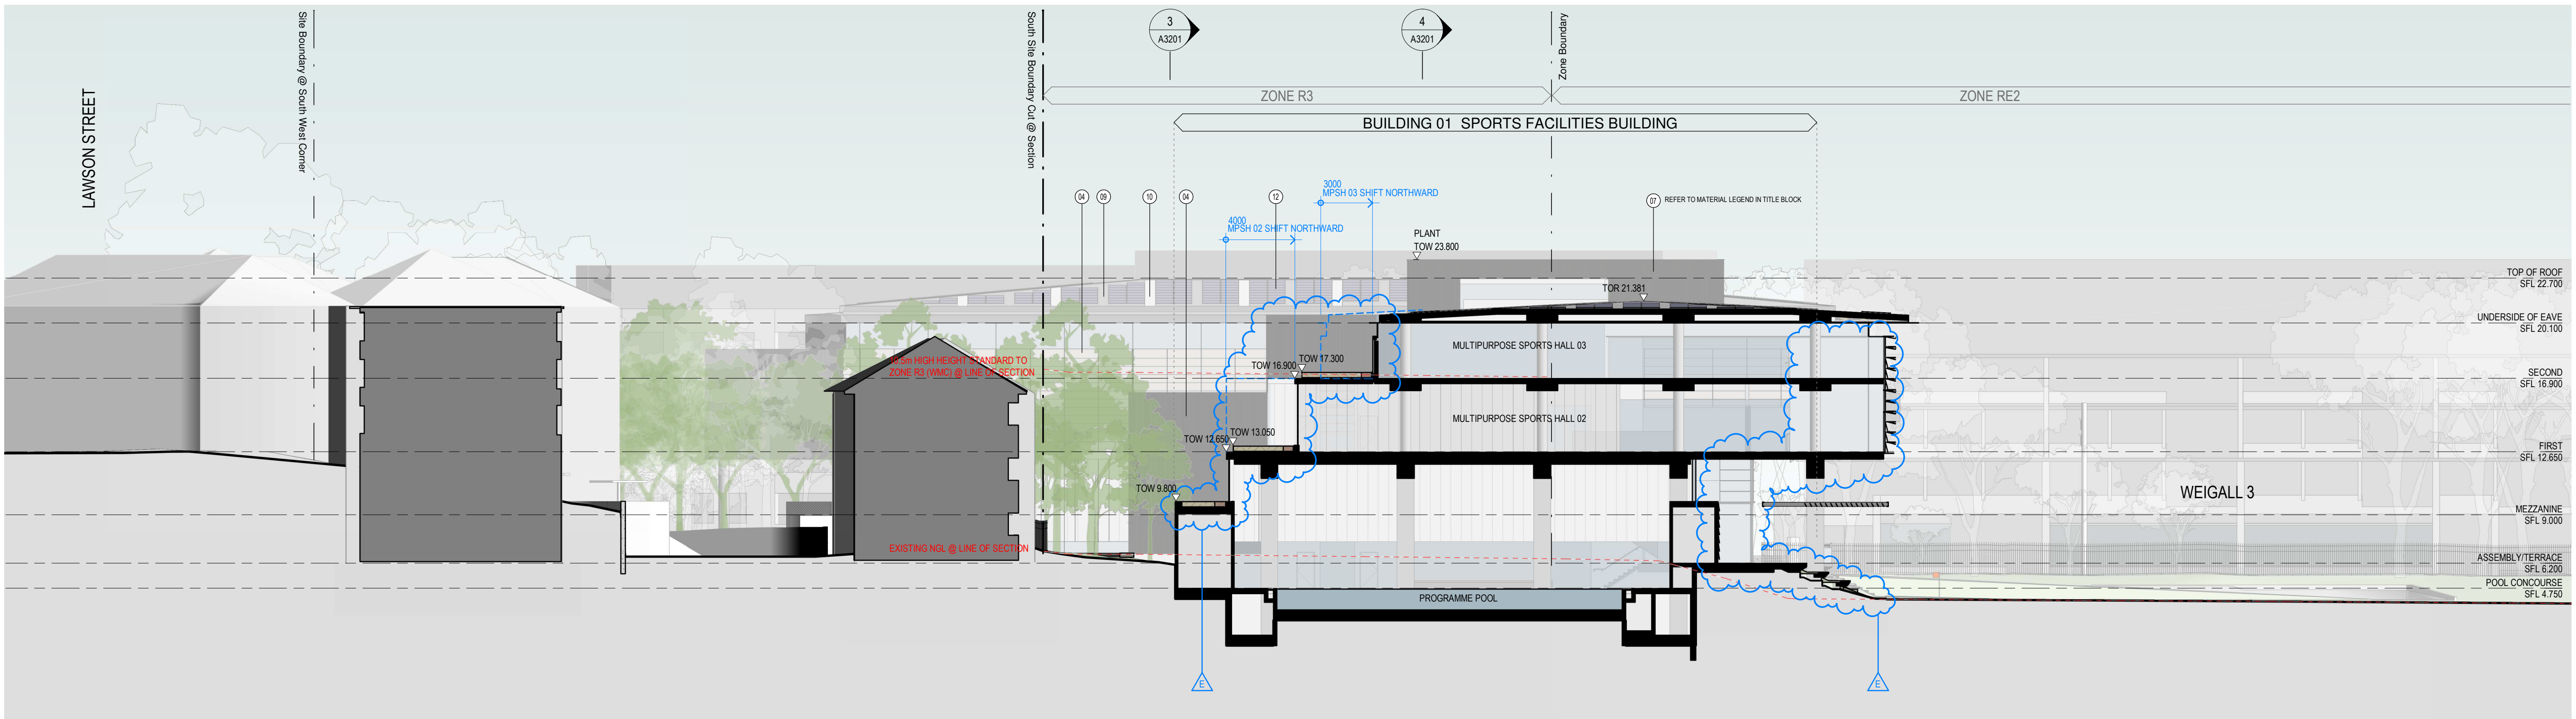

2 SECTION 02

MATERIAL LEGEND: <table><tr><td>01 GLAZING</td><td>06 CONCRETE/MASONRY</td><td>11 SIGNAGE</td></tr><tr><td>02 BALUSTRADE</td><td>07 LOUVRES</td><td>12 PHOTOVOLTAIC ARRAY</td></tr><tr><td>03 OPERABLE SCREENS</td><td>08 STEELWORK</td><td></td></tr><tr><td>04 SOLID WALL CLADDING</td><td>09 SOLID ROOF CLADDING</td><td></td></tr><tr><td>05 OBSCURE GLAZING/CLADDING</td><td>10 SEMI-OPAQUE ROOF CLADDING</td><td></td></tr></table>			01 GLAZING	06 CONCRETE/MASONRY	11 SIGNAGE	02 BALUSTRADE	07 LOUVRES	12 PHOTOVOLTAIC ARRAY	03 OPERABLE SCREENS	08 STEELWORK		04 SOLID WALL CLADDING	09 SOLID ROOF CLADDING		05 OBSCURE GLAZING/CLADDING	10 SEMI-OPAQUE ROOF CLADDING		Revisions <table><tr><th>No.</th><th>Date</th><th>Description</th><th>Checked</th><th>Approved</th></tr><tr><td>A</td><td>02/09/2020</td><td>ISSUED FOR SSDA</td><td>ADC</td><td>LC</td></tr><tr><td>B</td><td>19/03/2021</td><td>ISSUED TO DPE FOR RIS</td><td></td><td></td></tr><tr><td>C</td><td>10/06/2021</td><td>ISSUED TO DPE FOR RIS2</td><td></td><td></td></tr><tr><td>D</td><td>19/10/2021</td><td>ISSUED TO IPC</td><td>ADC</td><td>LC</td></tr><tr><td>E</td><td>29/03/2022</td><td>ISSUED TO DPE - CONDITION B1 AMENDMENT</td><td>LP</td><td>LC</td></tr></table>		No.	Date	Description	Checked	Approved	A	02/09/2020	ISSUED FOR SSDA	ADC	LC	B	19/03/2021	ISSUED TO DPE FOR RIS			C	10/06/2021	ISSUED TO DPE FOR RIS2			D	19/10/2021	ISSUED TO IPC	ADC	LC	E	29/03/2022	ISSUED TO DPE - CONDITION B1 AMENDMENT	LP	LC	Key	Client Sydney Grammar School	Architect AJ+C ALLEN JACK+COTTIER 79 Myrtle Street Chippendale NSW 2008 AUSTRALIA ph +61 2 9311 8222 fx +61 2 9311 8200 ABN 53 003 782 250	Project SGS Weigall Sports Complex Neild Ave, Rushcutters Bay Proj. No. 19086	Drawing Title BUILDING 01 SPORTS FACILITIES BUILDING SECTIONS 01 AND 02 Sheet Status NOT FOR CONSTRUCTION	Scale 1 : 200 @A1	Drawing No. A3200	Issue E
01 GLAZING	06 CONCRETE/MASONRY	11 SIGNAGE	
02 BALUSTRADE	07 LOUVRES	12 PHOTOVOLTAIC ARRAY	
03 OPERABLE SCREENS	08 STEELWORK	
04 SOLID WALL CLADDING	09 SOLID ROOF CLADDING	
05 OBSCURE GLAZING/CLADDING	10 SEMI-OPAQUE ROOF CLADDING	
No.	Date	Description	Checked	Approved	
A	02/09/2020	ISSUED FOR SSDA	ADC	LC	
B	19/03/2021	ISSUED TO DPE FOR RIS	
C	10/06/2021	ISSUED TO DPE FOR RIS2	
D	19/10/2021	ISSUED TO IPC	ADC	LC	
E	29/03/2022	ISSUED TO DPE - CONDITION B1 AMENDMENT	LP	LC	