

SITE MASTERPLAN



SCALE: 1:1000@A3

LANDSCAPE ZONING PLAN



- KEY
- Site Boundary
 - Landscape Zone




SCALE: 1:1000@A3

PUBLIC LANDSCAPE



SCALE: 1:1000@A3

CANOPY COVERAGE

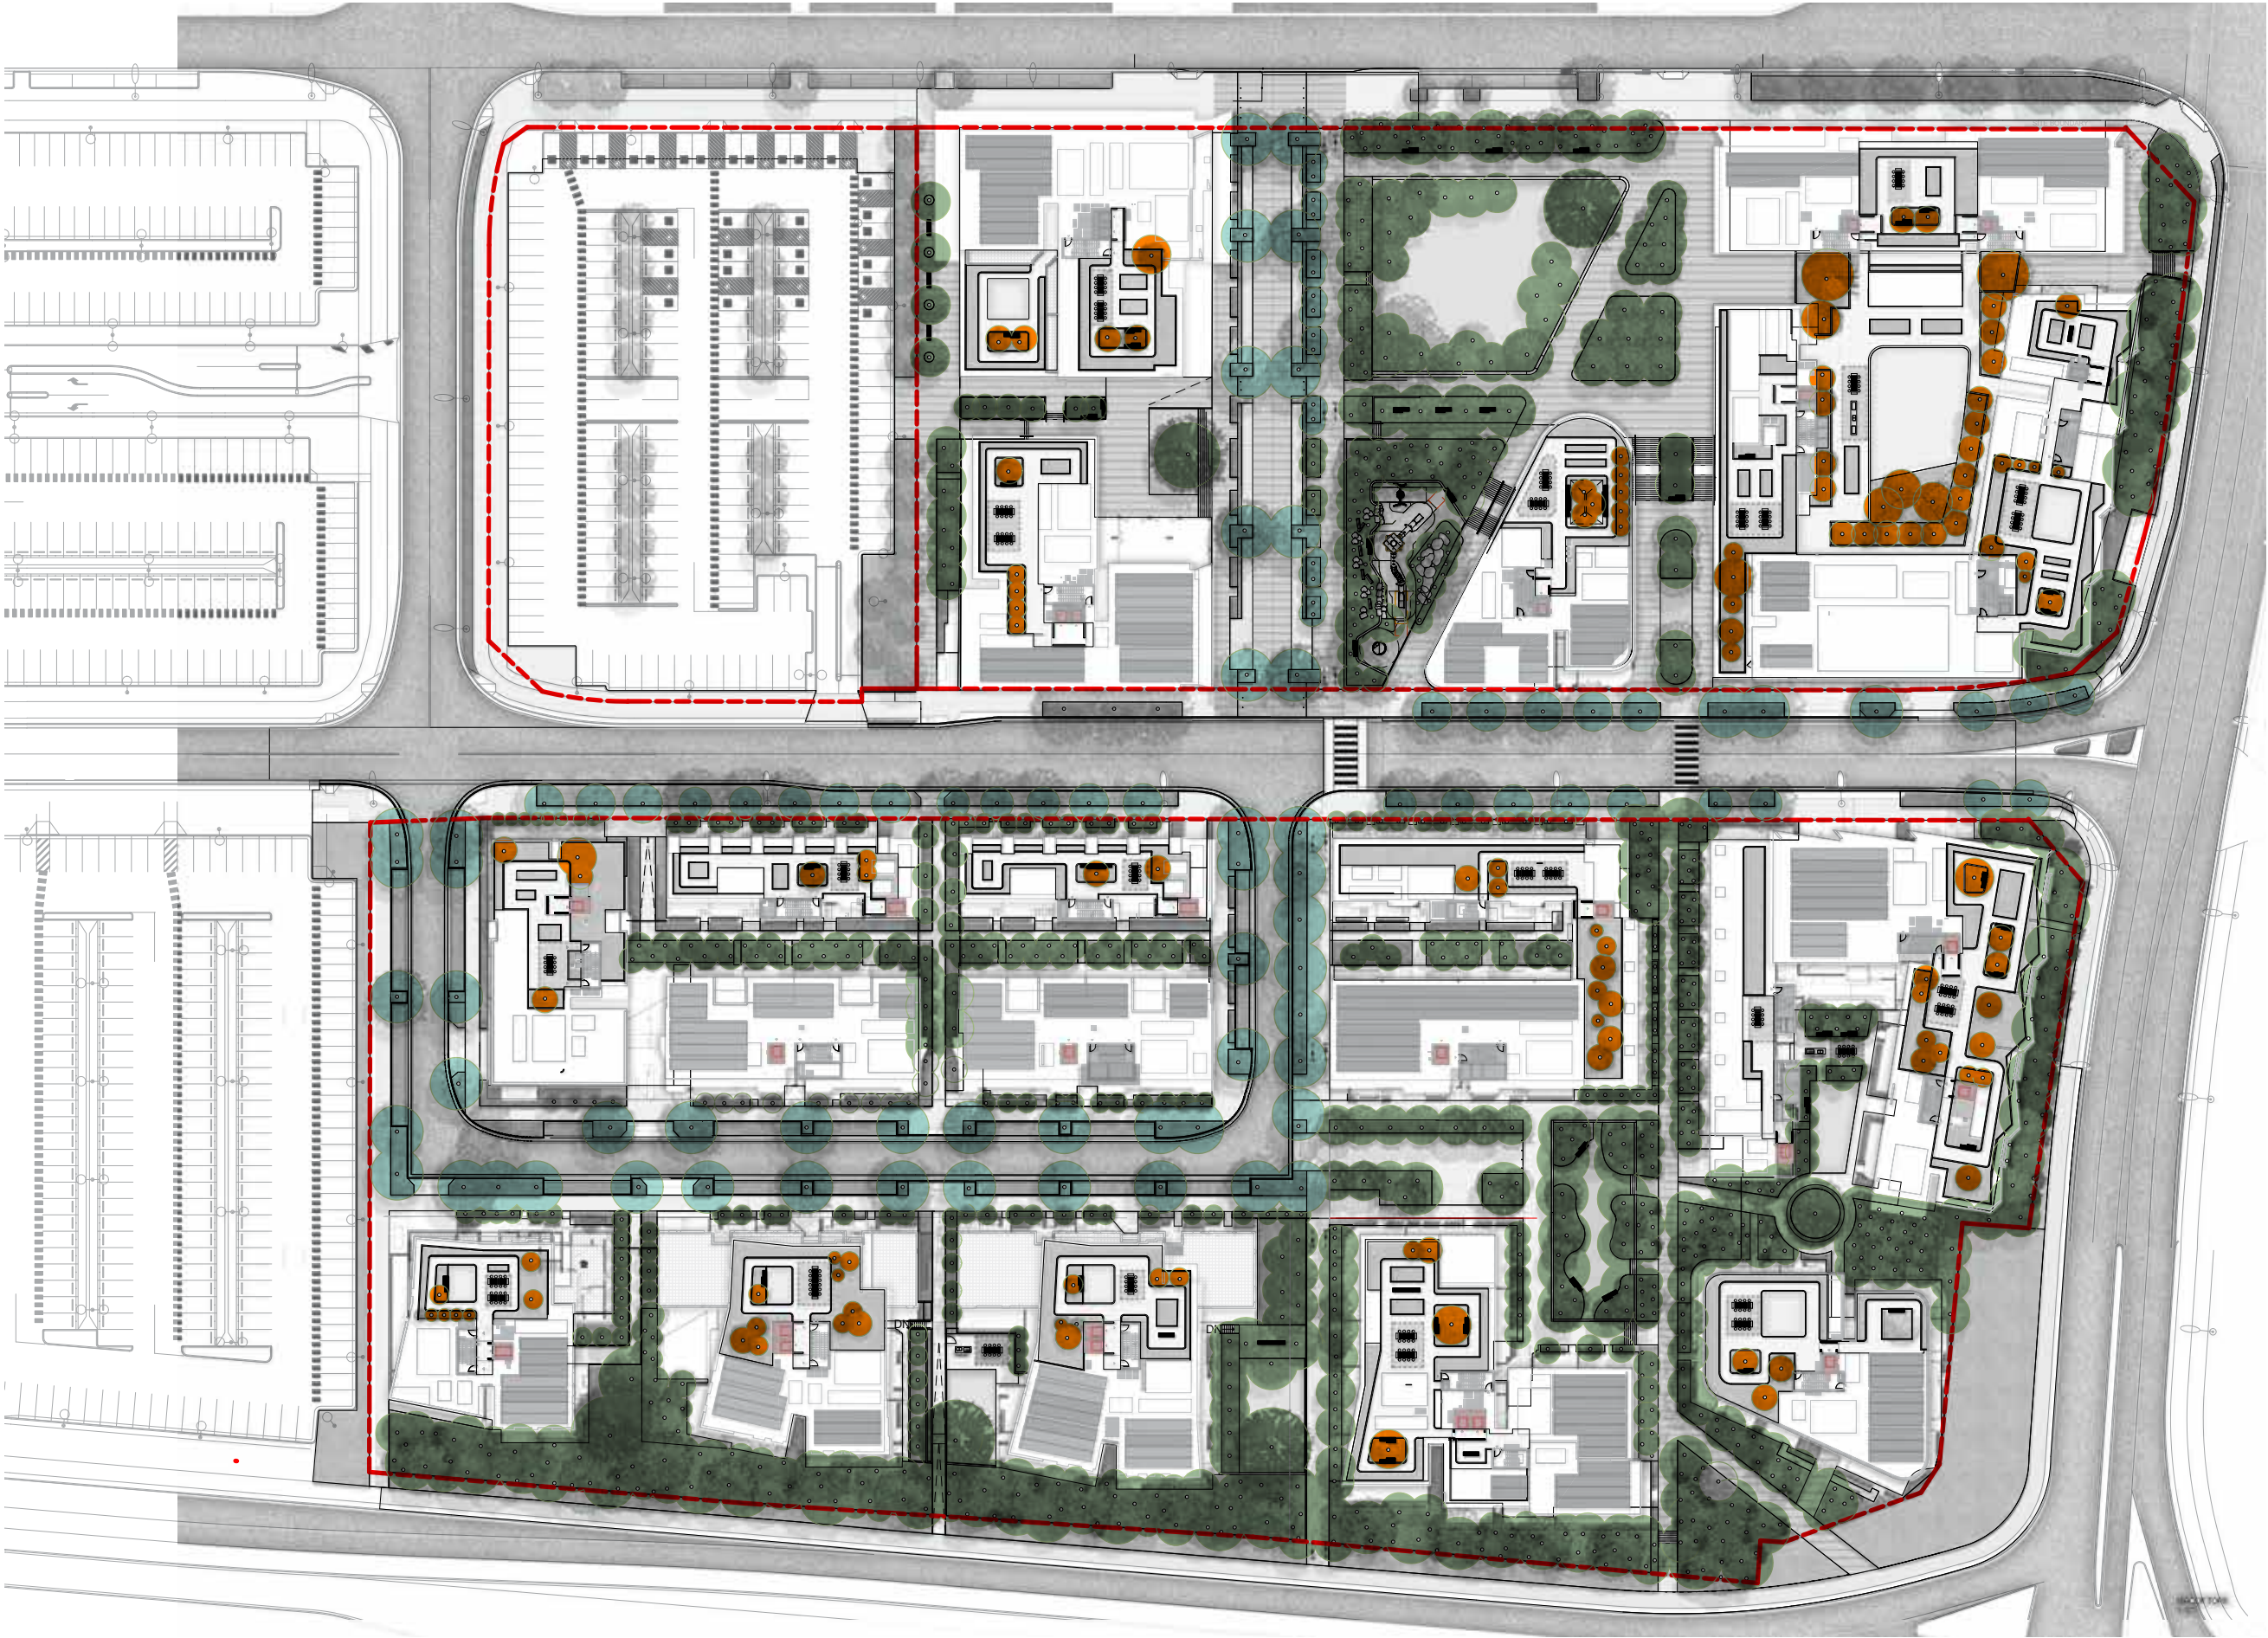

TOTAL CANOPY COVER 36.4%

- Ground Level 25.4%
- Streets 7.8%
- Rooftops 3.2%



SCALE: 1:1000@A3

COMMUNAL OPEN SPACE /PRIVATE OPEN SPACE




KEY

- Communal open space
- Private open spaces




SCALE: 1:1000@A3

DEEP SOIL ZONES

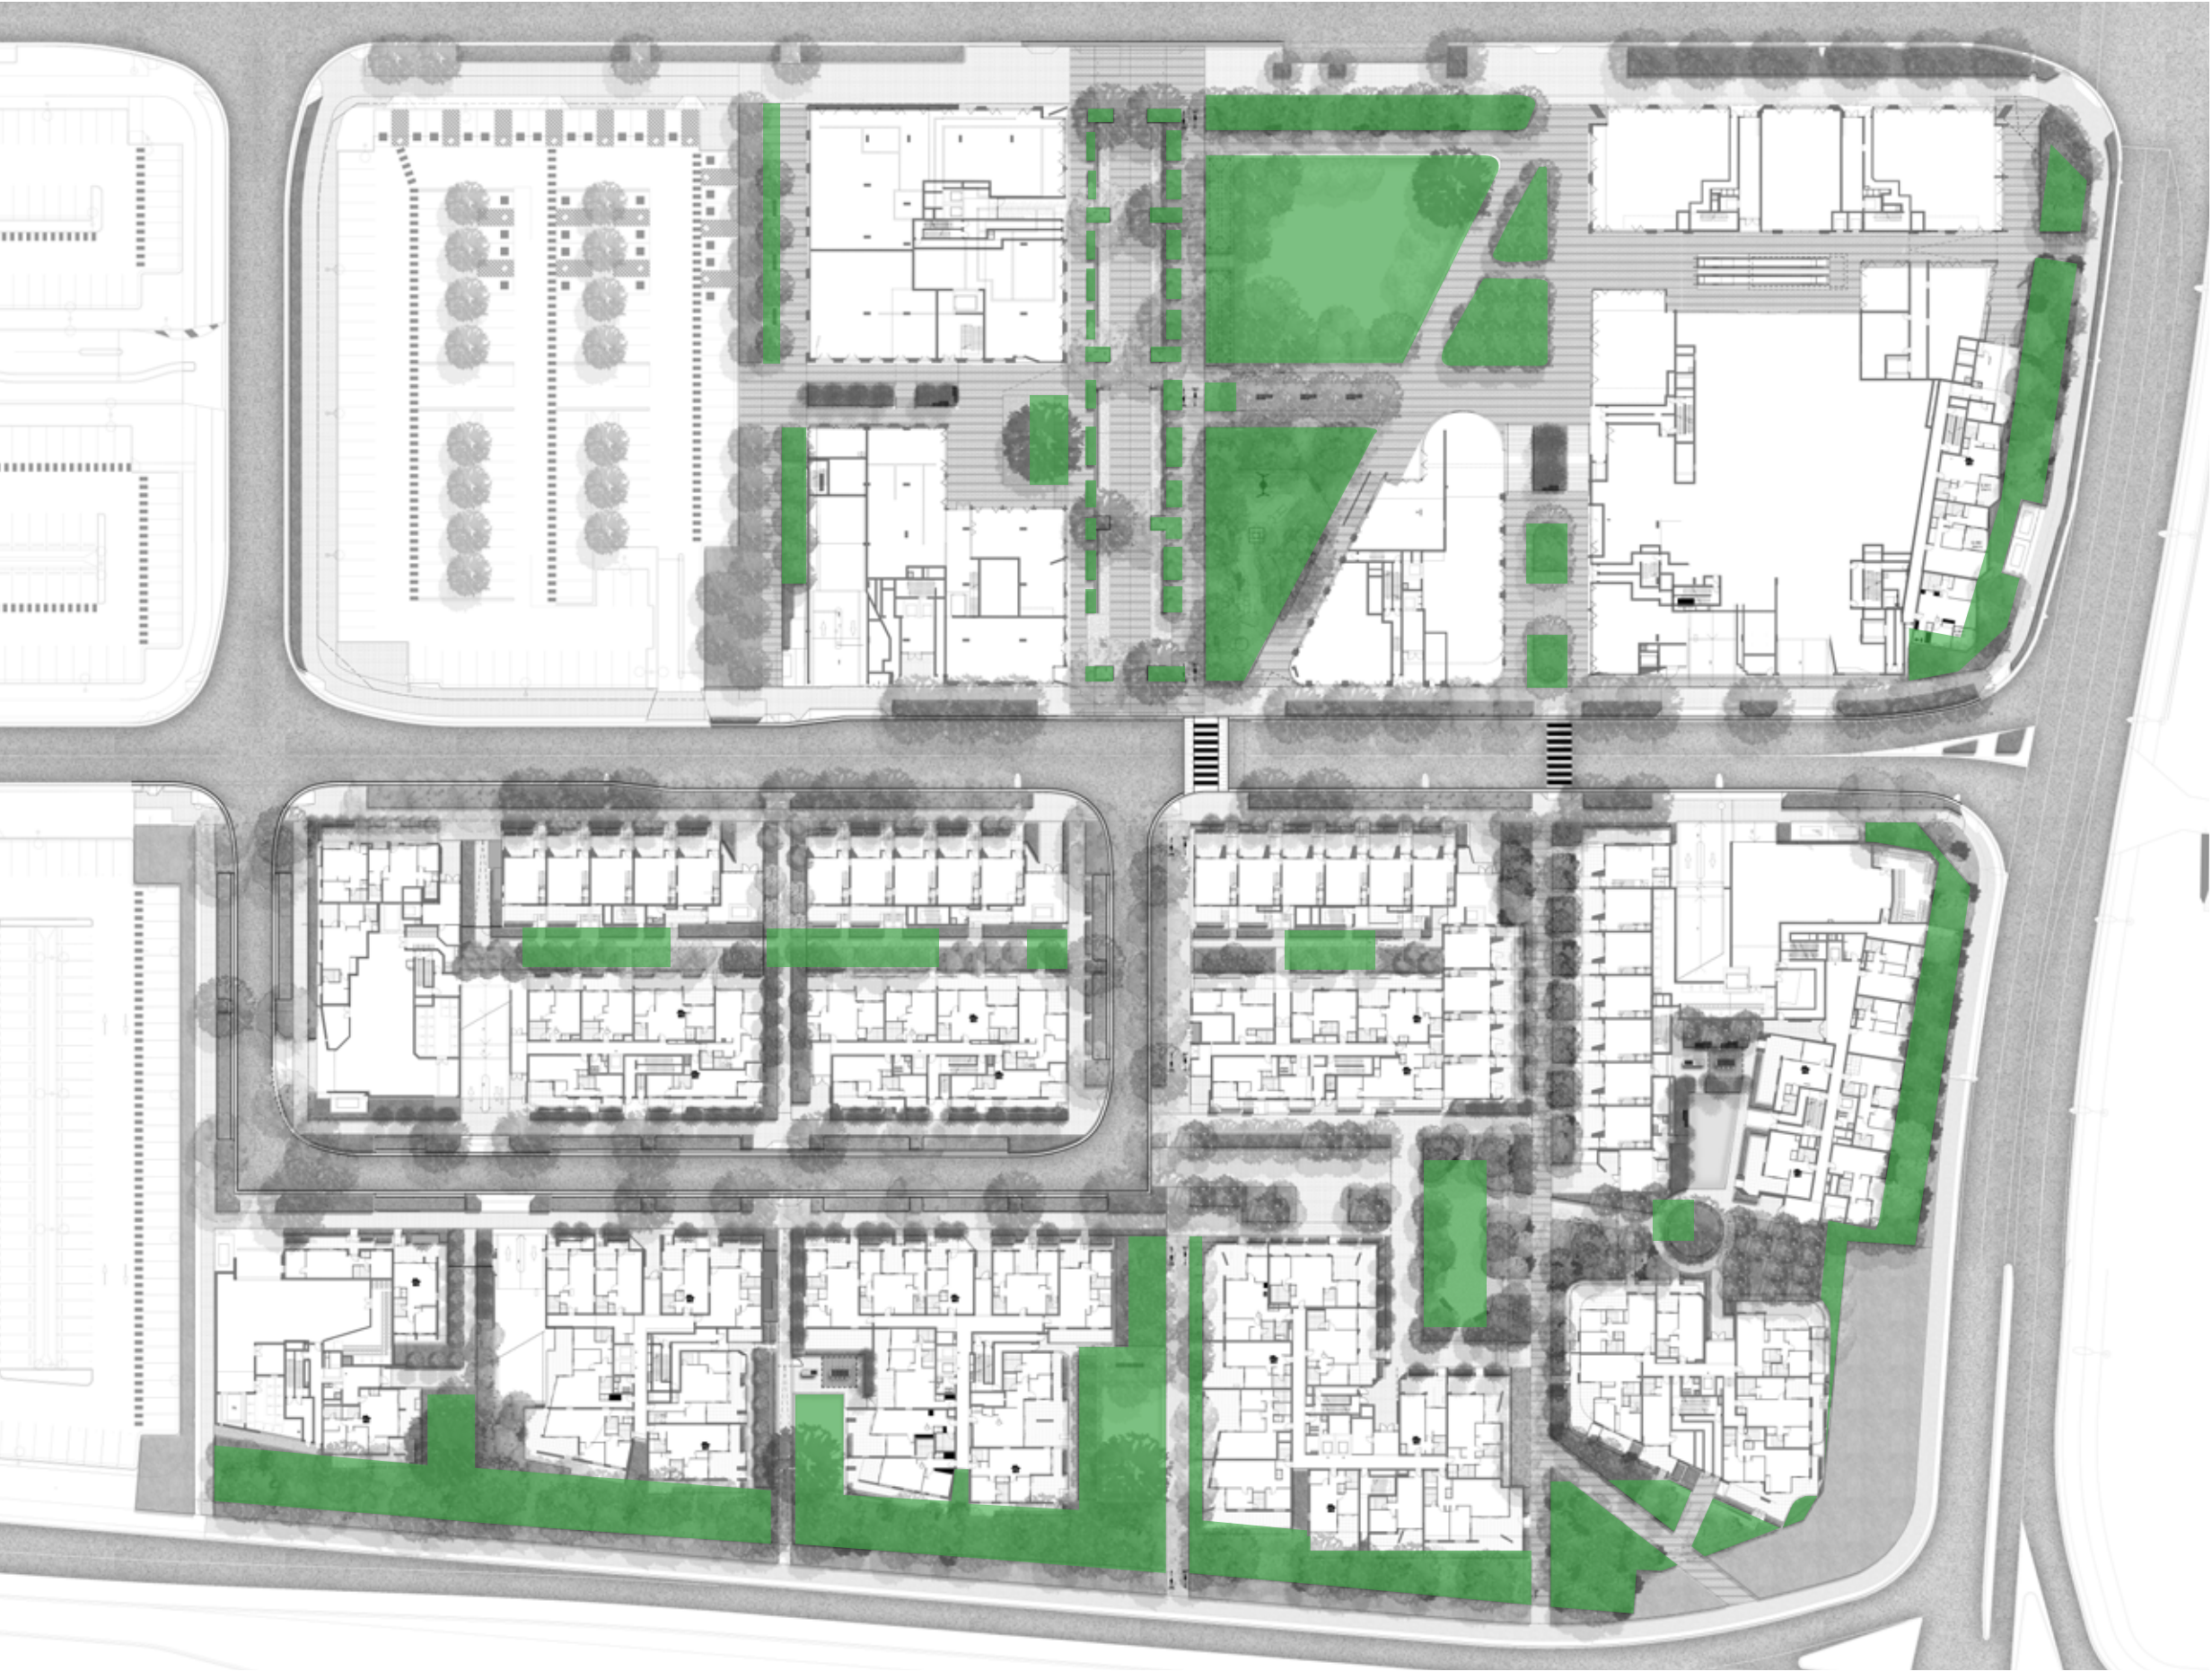

KEY
Deep Soil

SOFTSCAPE ZONES

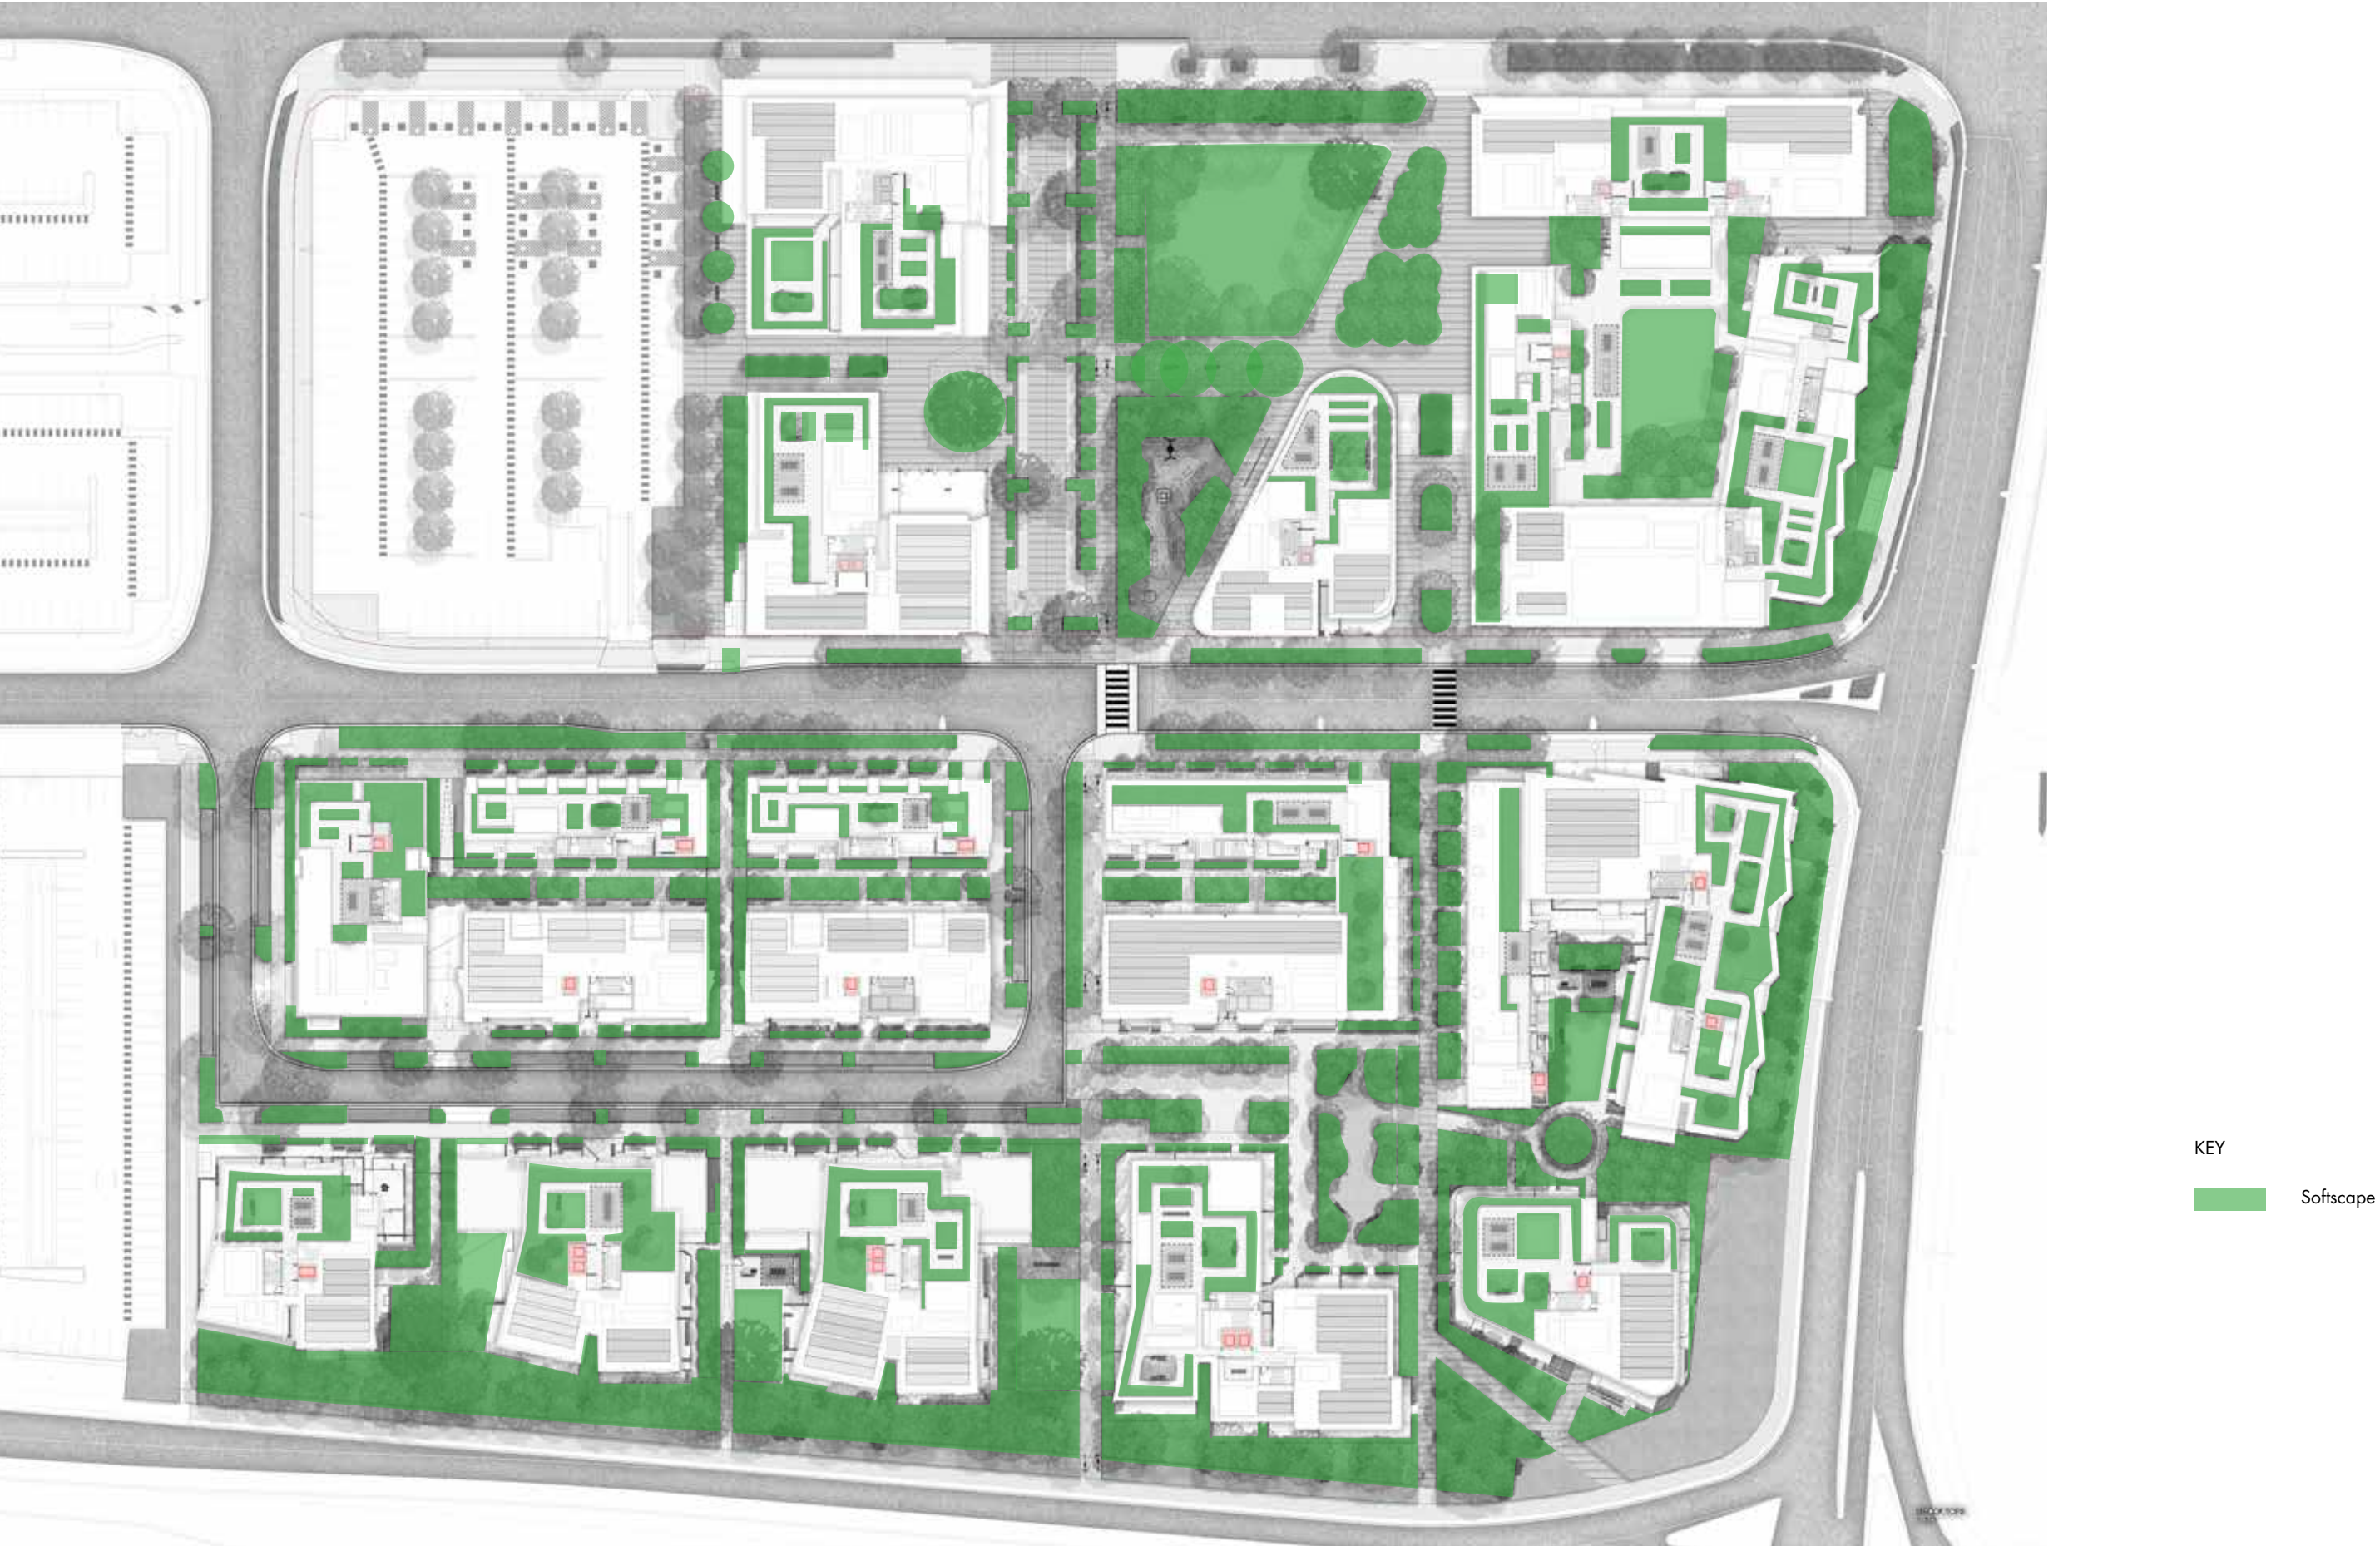

STAGE 1 | SITE PLAN




SCALE: 1:500@A3

STAGE 1 SITE SECTION A





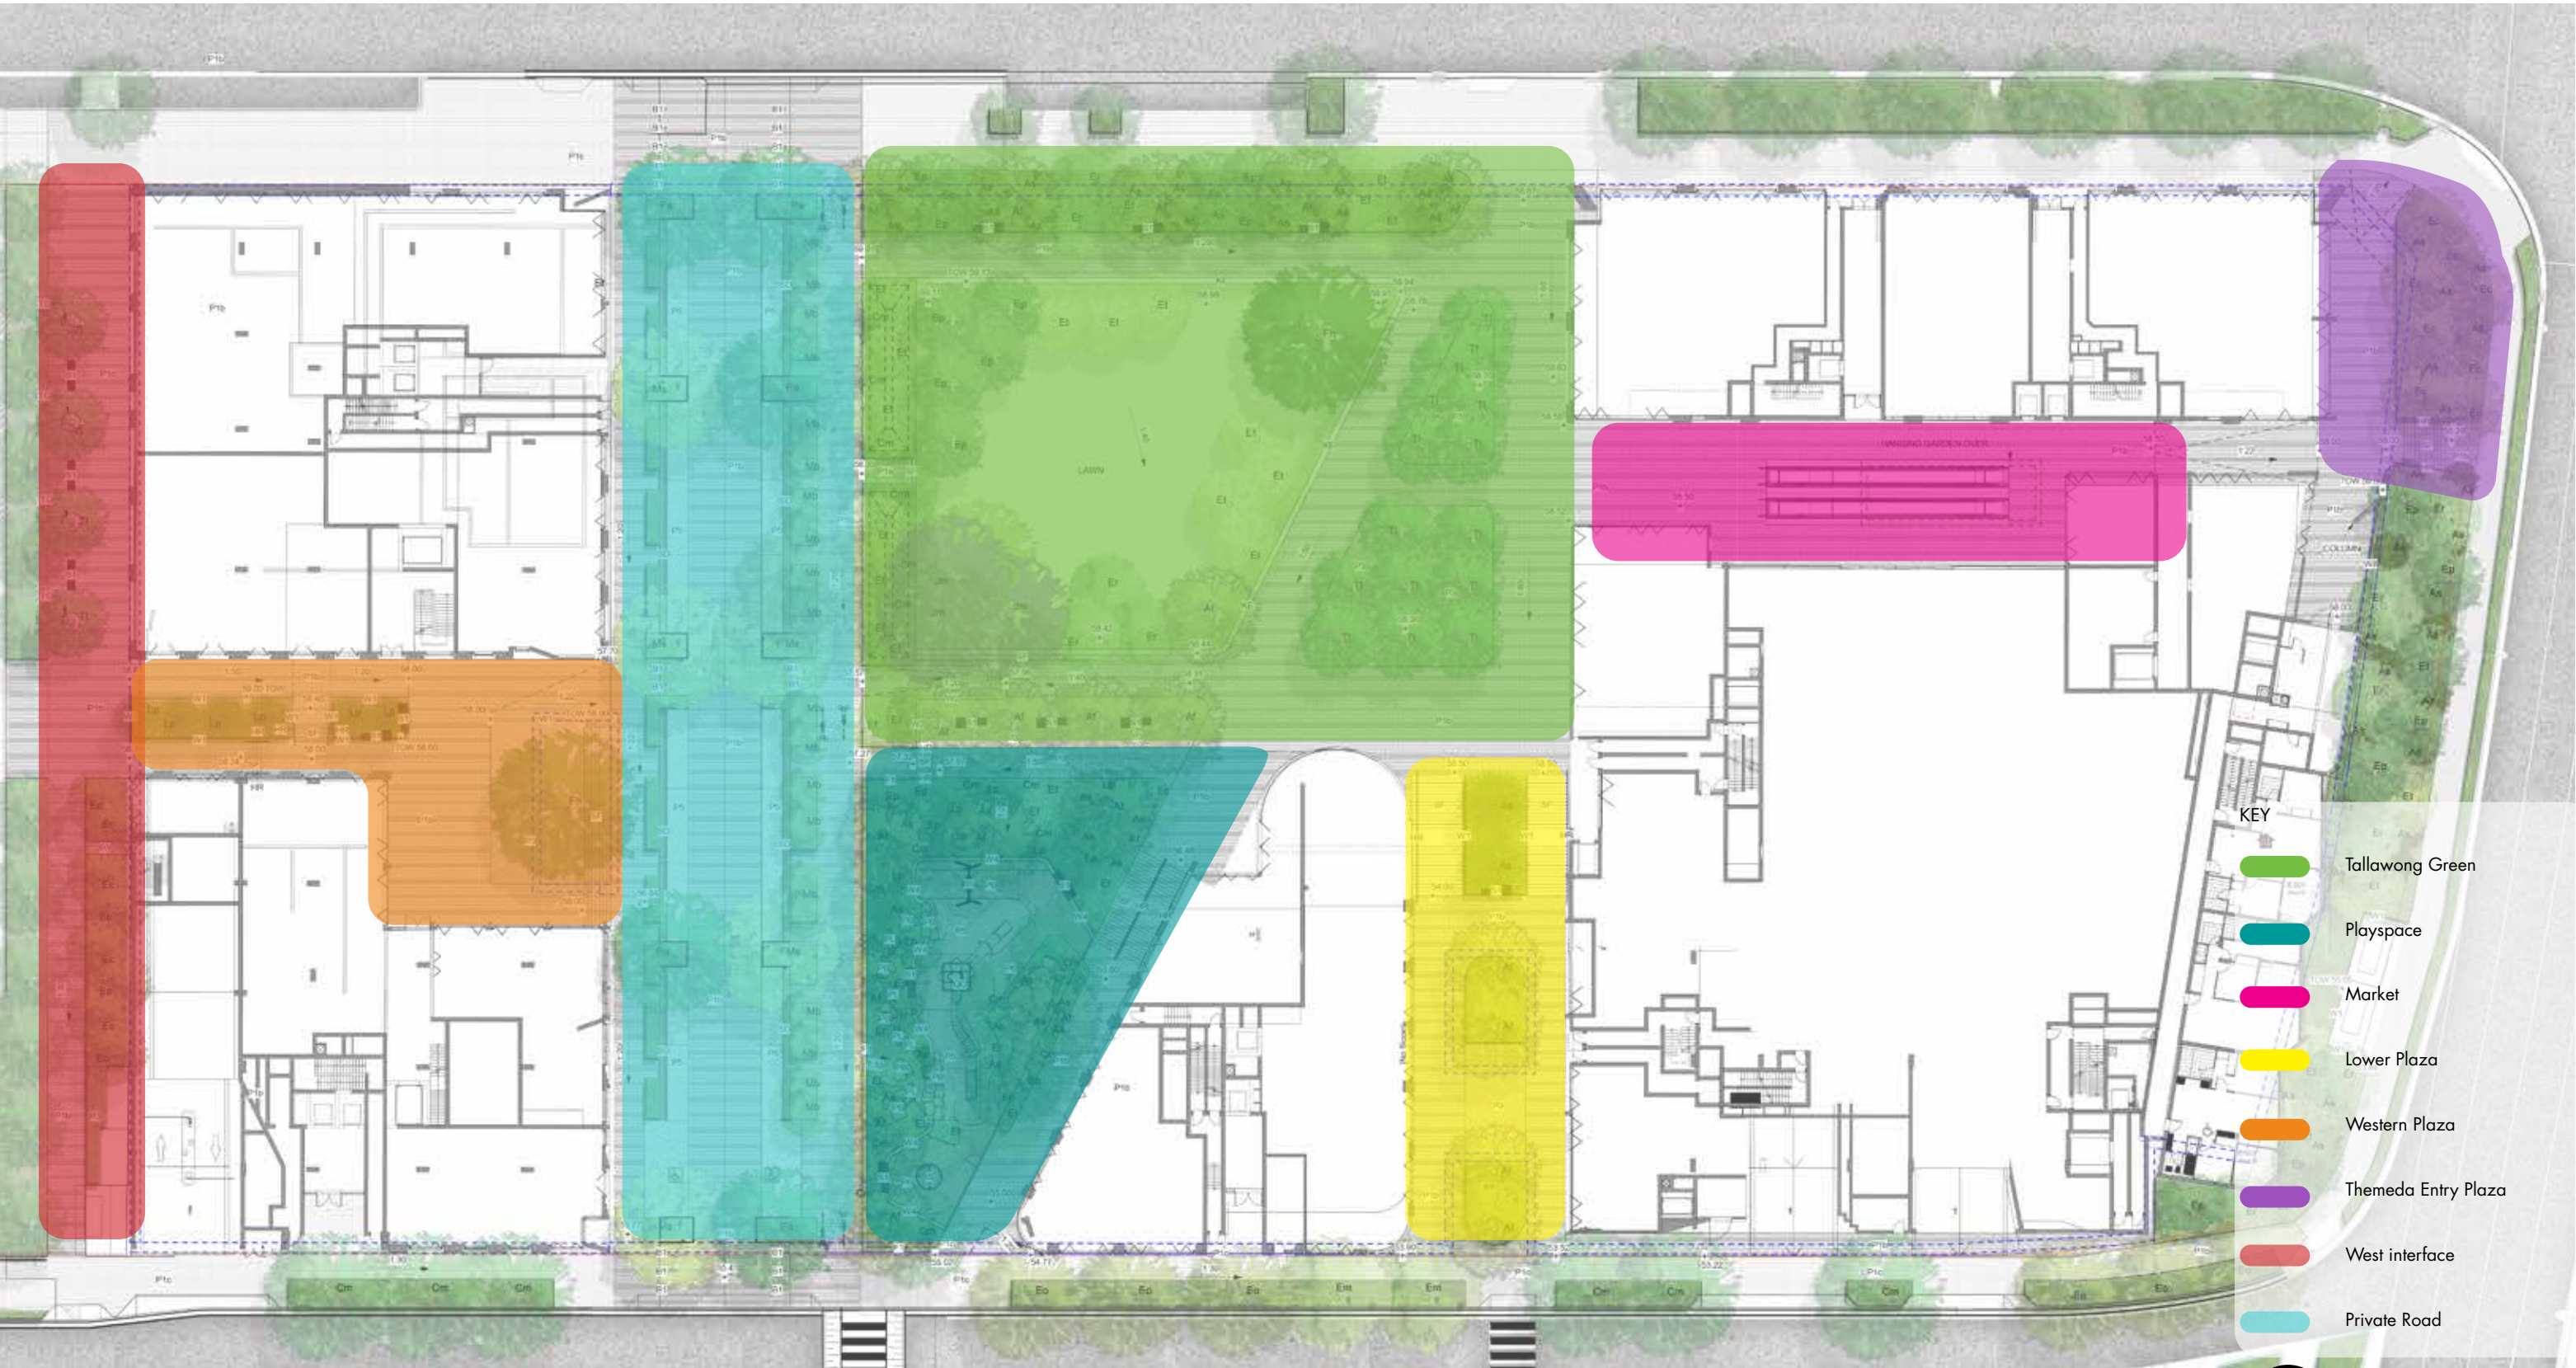



ANALYSIS | KEY SPACES



KEY PLAN



KEY

 - | | |
|--|---|
|  | Site Boundary |
|  | Basement |
|  | Planted Bosque with flexible seating |
|  | WSUD |
|  | Concrete unit paving |
|  | Soil Bonded Gravel |
| KE | 300mm(W) 150mm(H) Concrete Kerb edge |
| W2 | 200mm Concrete wall |
| ST | Stairs |
| HR | Handrails |
| S1 | Timber Bench seat with arm and backrest |

Lawn


Planting

Trees refer to tree schedule to species



SCALE: 1:200@A3

TALLAWONG | LANDSCAPE DA REPORT

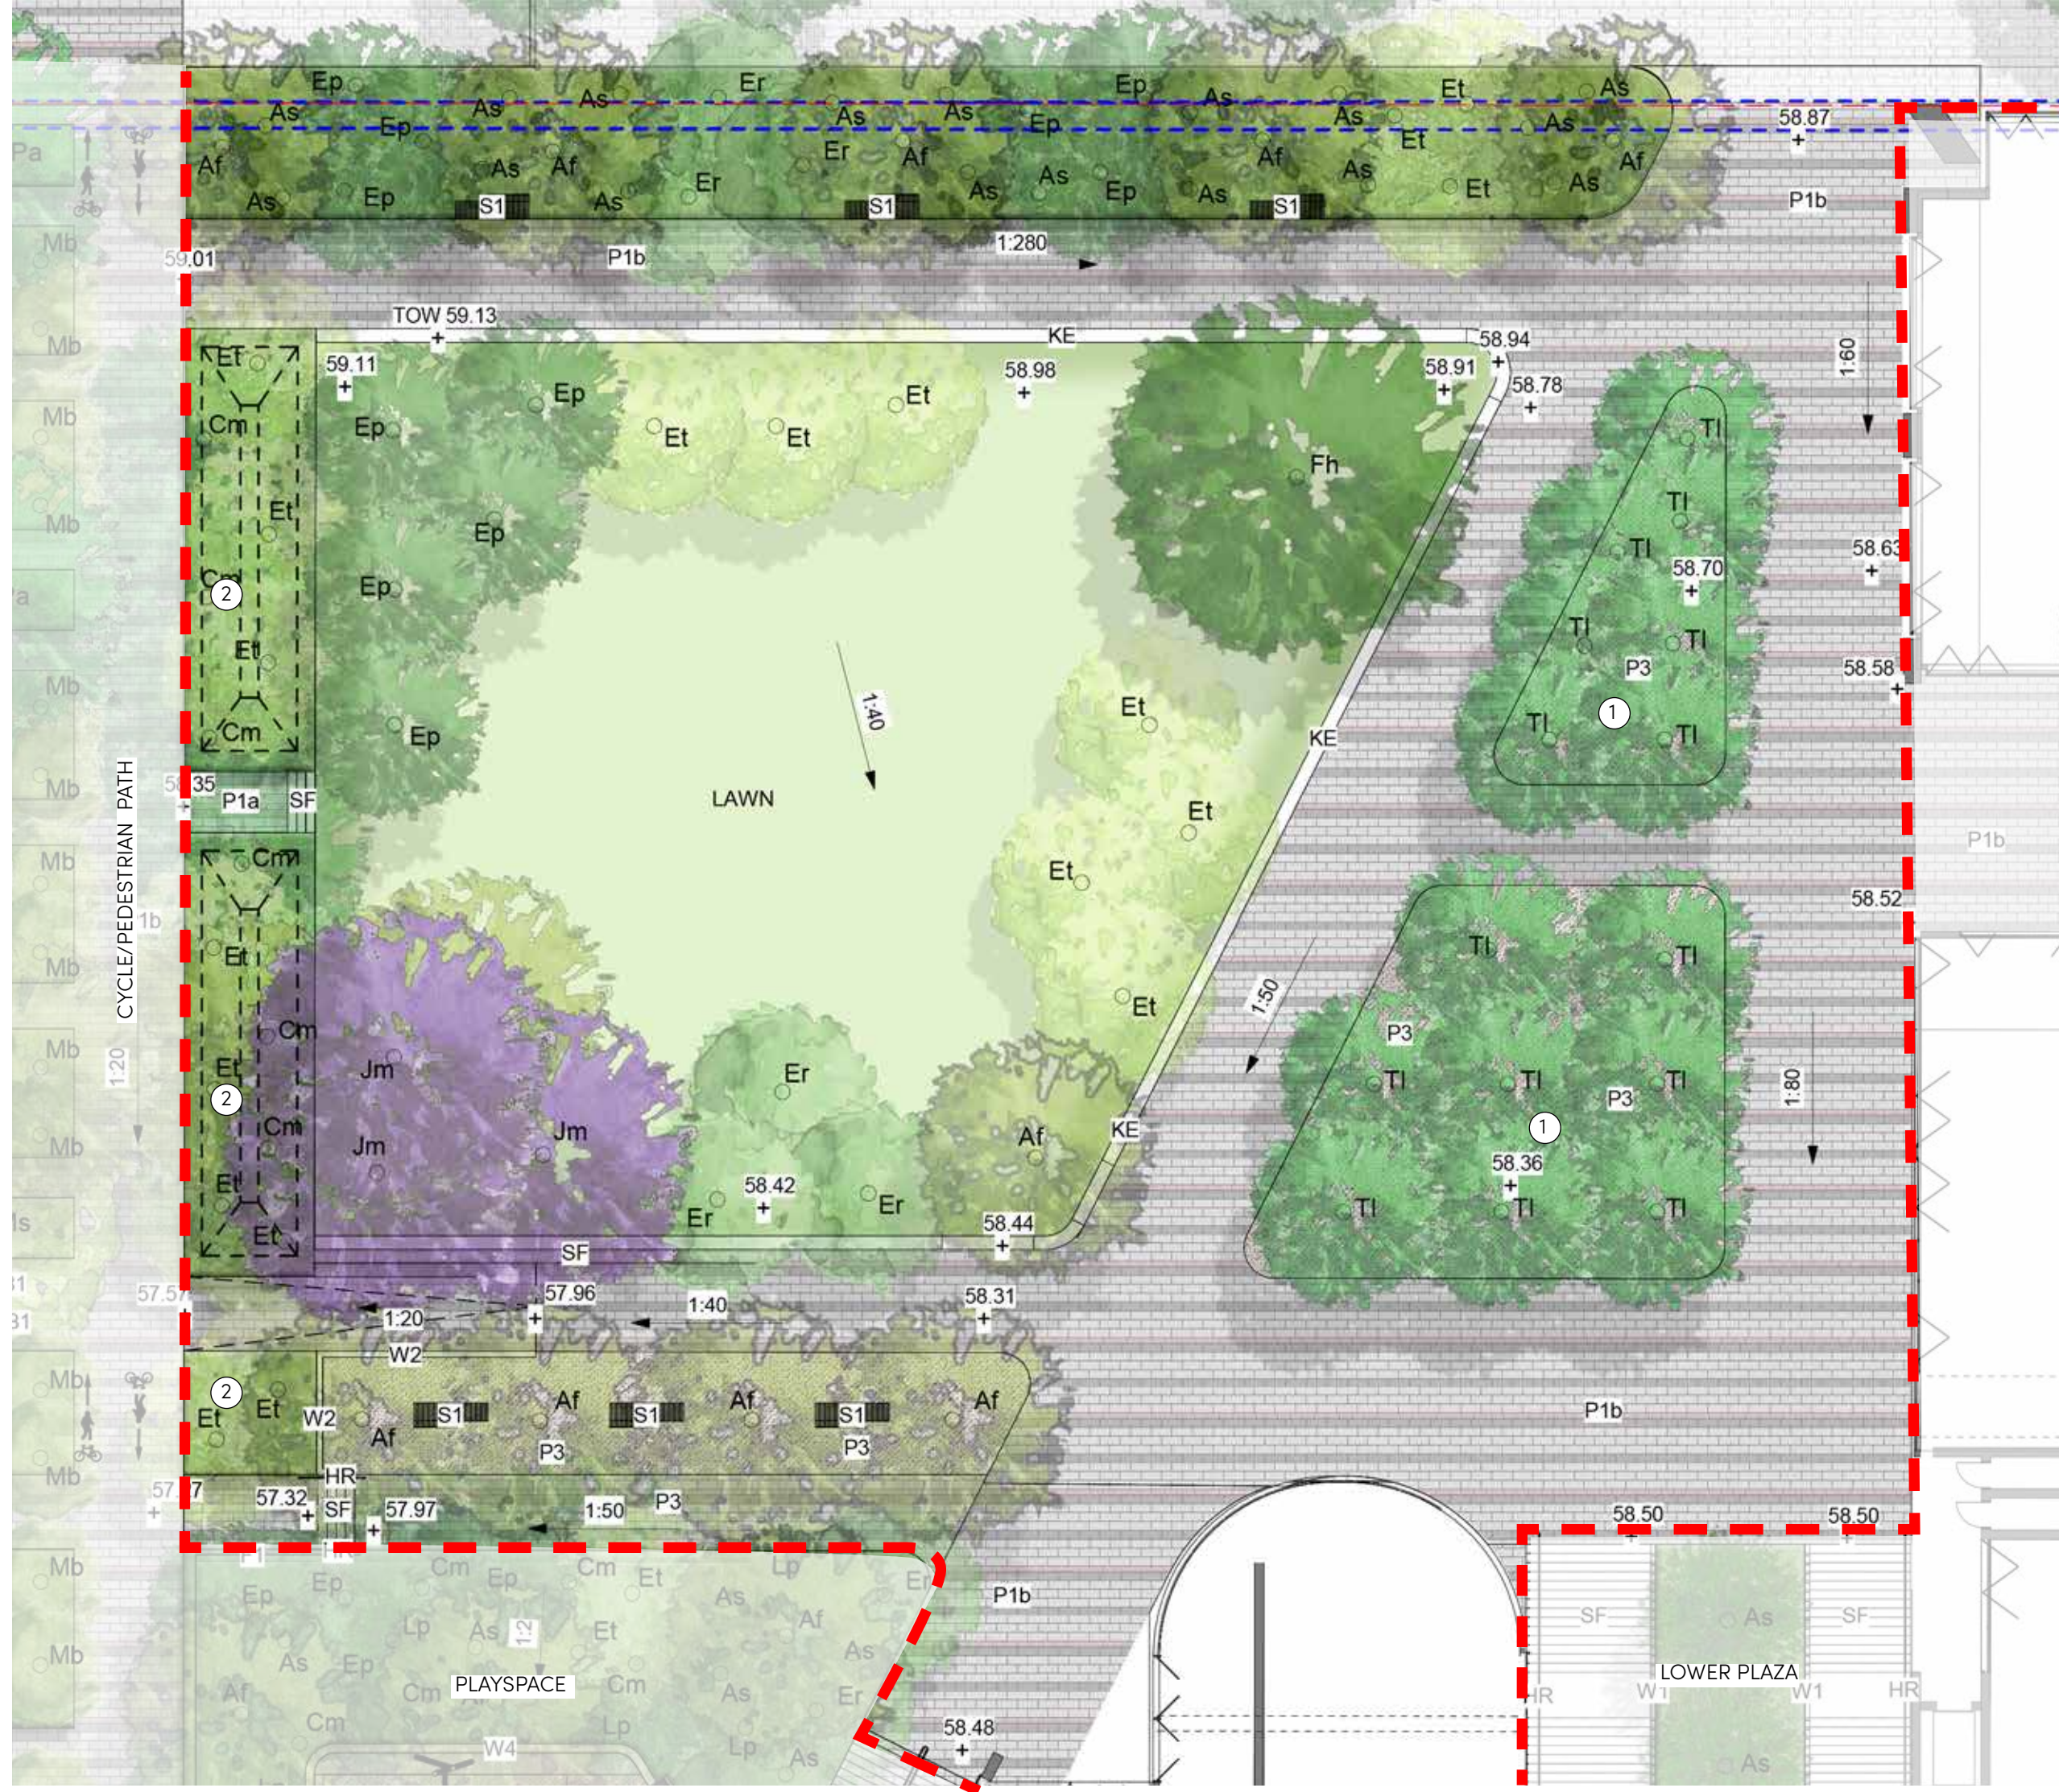

PLAY SPACE

KEY PLAN




KEY

- Site Boundary
- Basement
- P1b Concrete unit paving
- P5 300mm thick ANL Sofffall mulch
- P6 Rosehill TVP soffit
- W4 Sandstone log wall
- SF Stairs
- HR Handrails
- S1 Timber Bench on wall
- QC COR10460 - Kompan Quad Cube
- IS KPL123 Kompan wheelchair Carousel
- BS NRO906-1102 - BIRDS NEST SWING Ø120 Untreated
- PB Play Sandstone boulders Max height 600mm width 600-1500mm
- PL Play logs Max height 600mm
- F1 1.2m high Child Safe Fence
- Lawn
- Planting
- Trees refer to tree schedule to species




SCALE: 1:200@A3

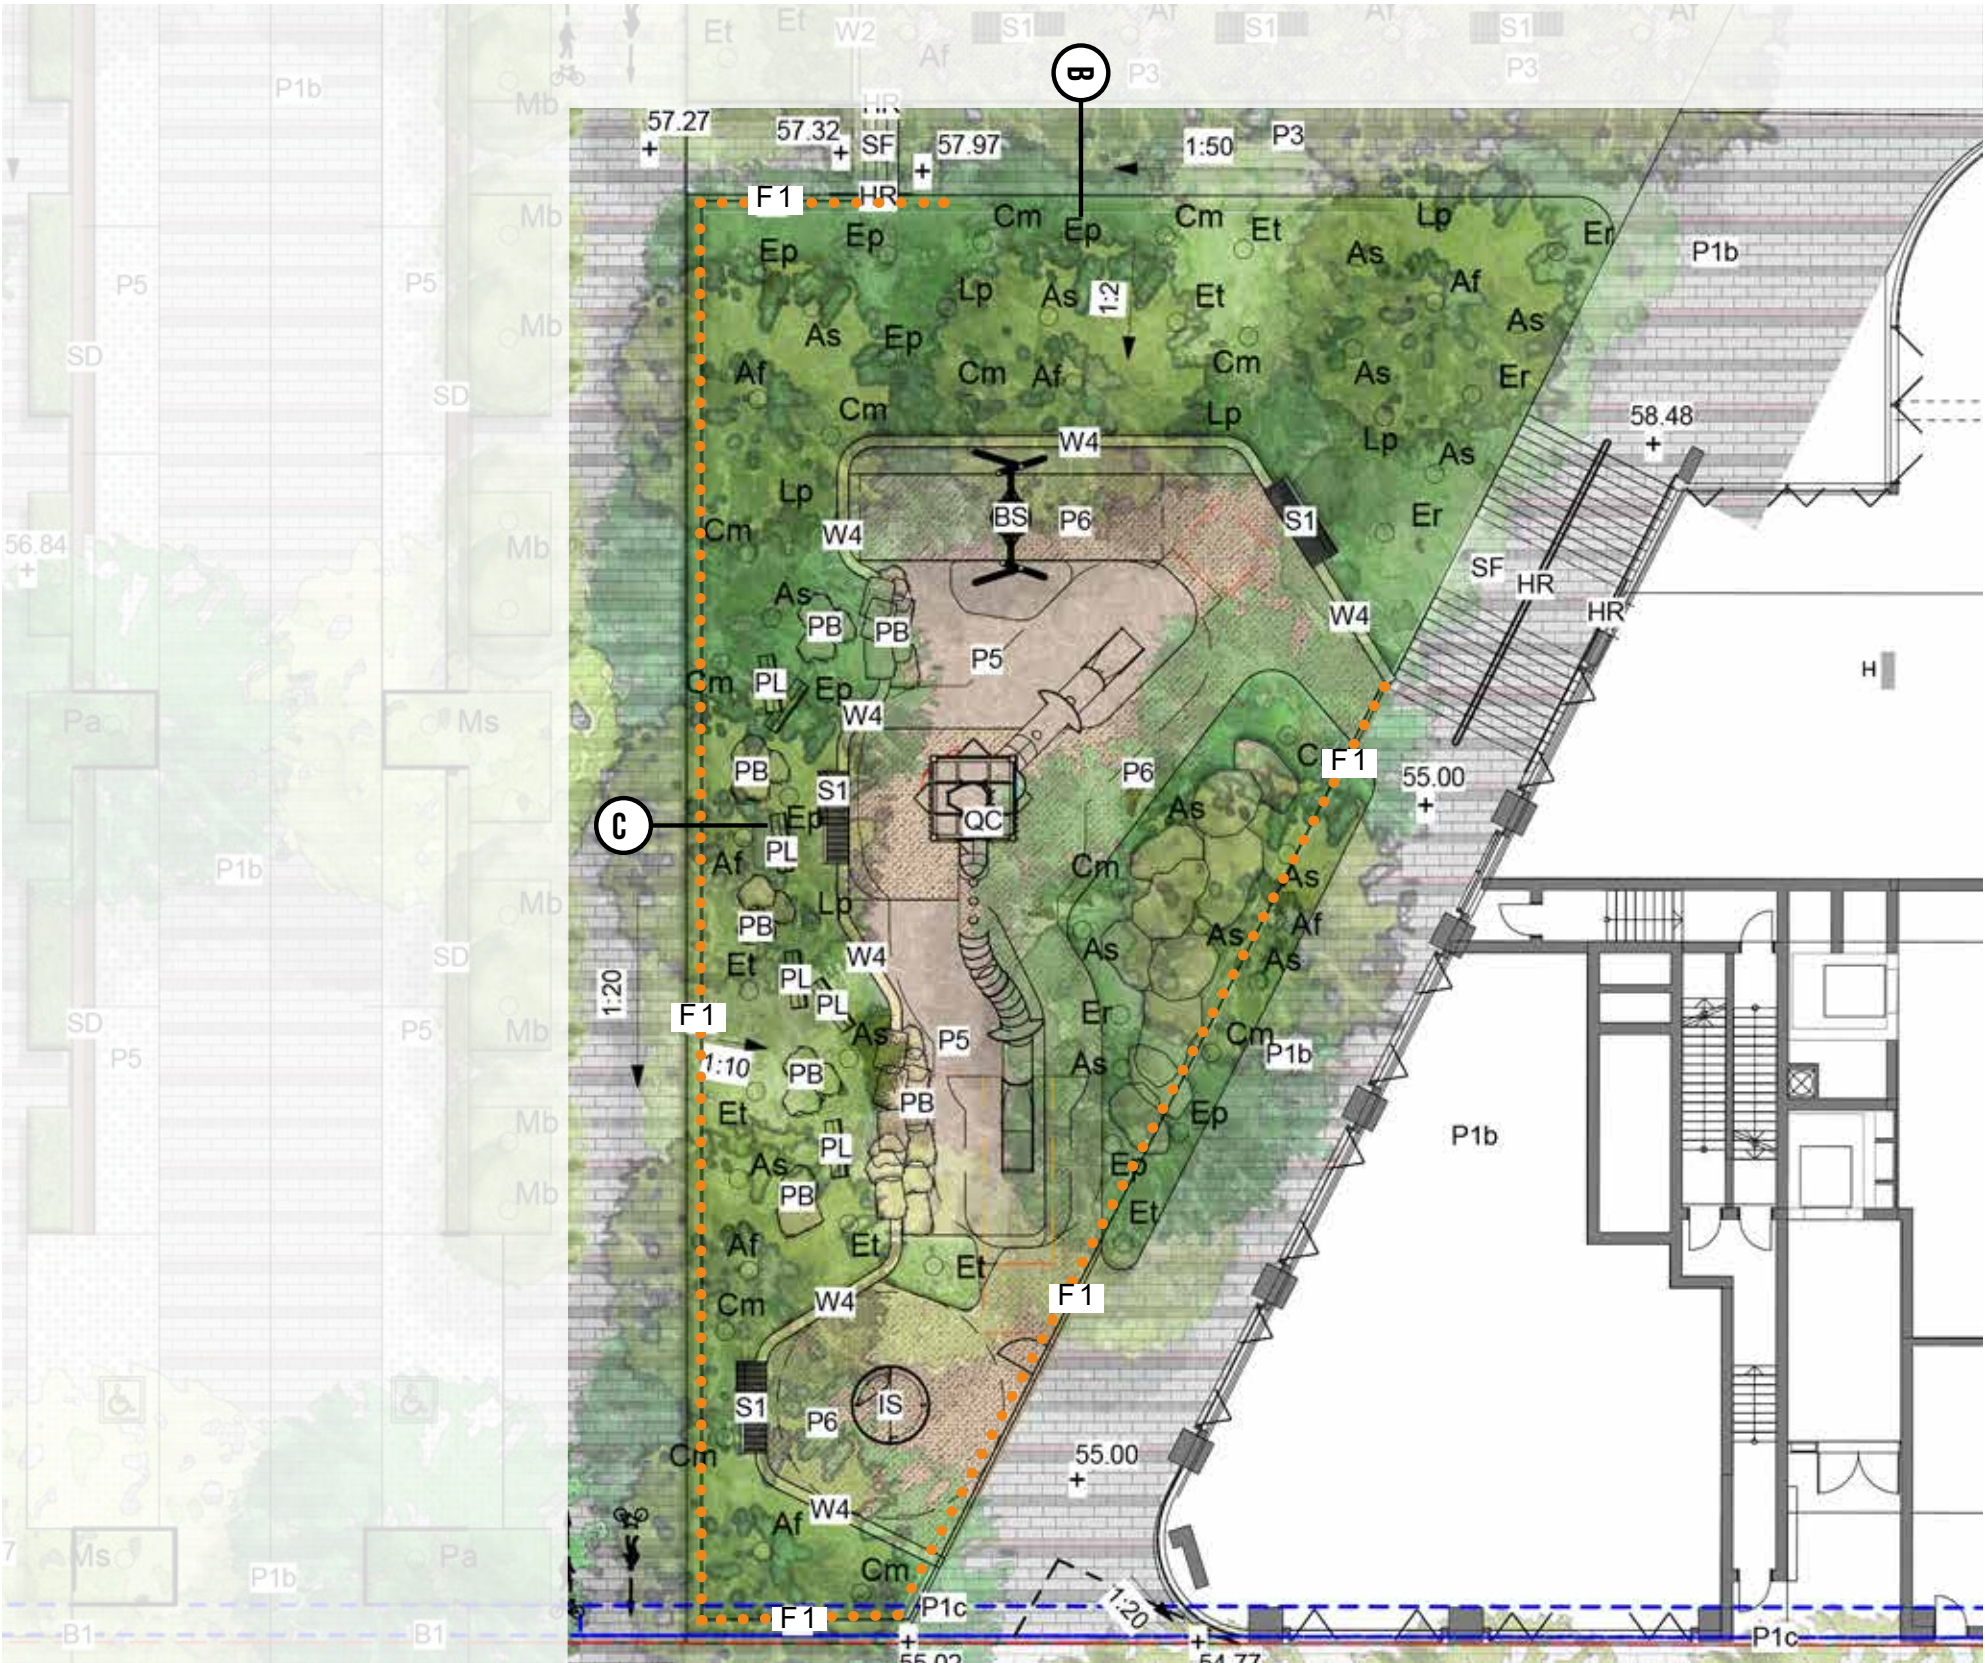

PLAYGROUND LONG SECTION SECTION B



PLAYGROUND CROSS SECTION C

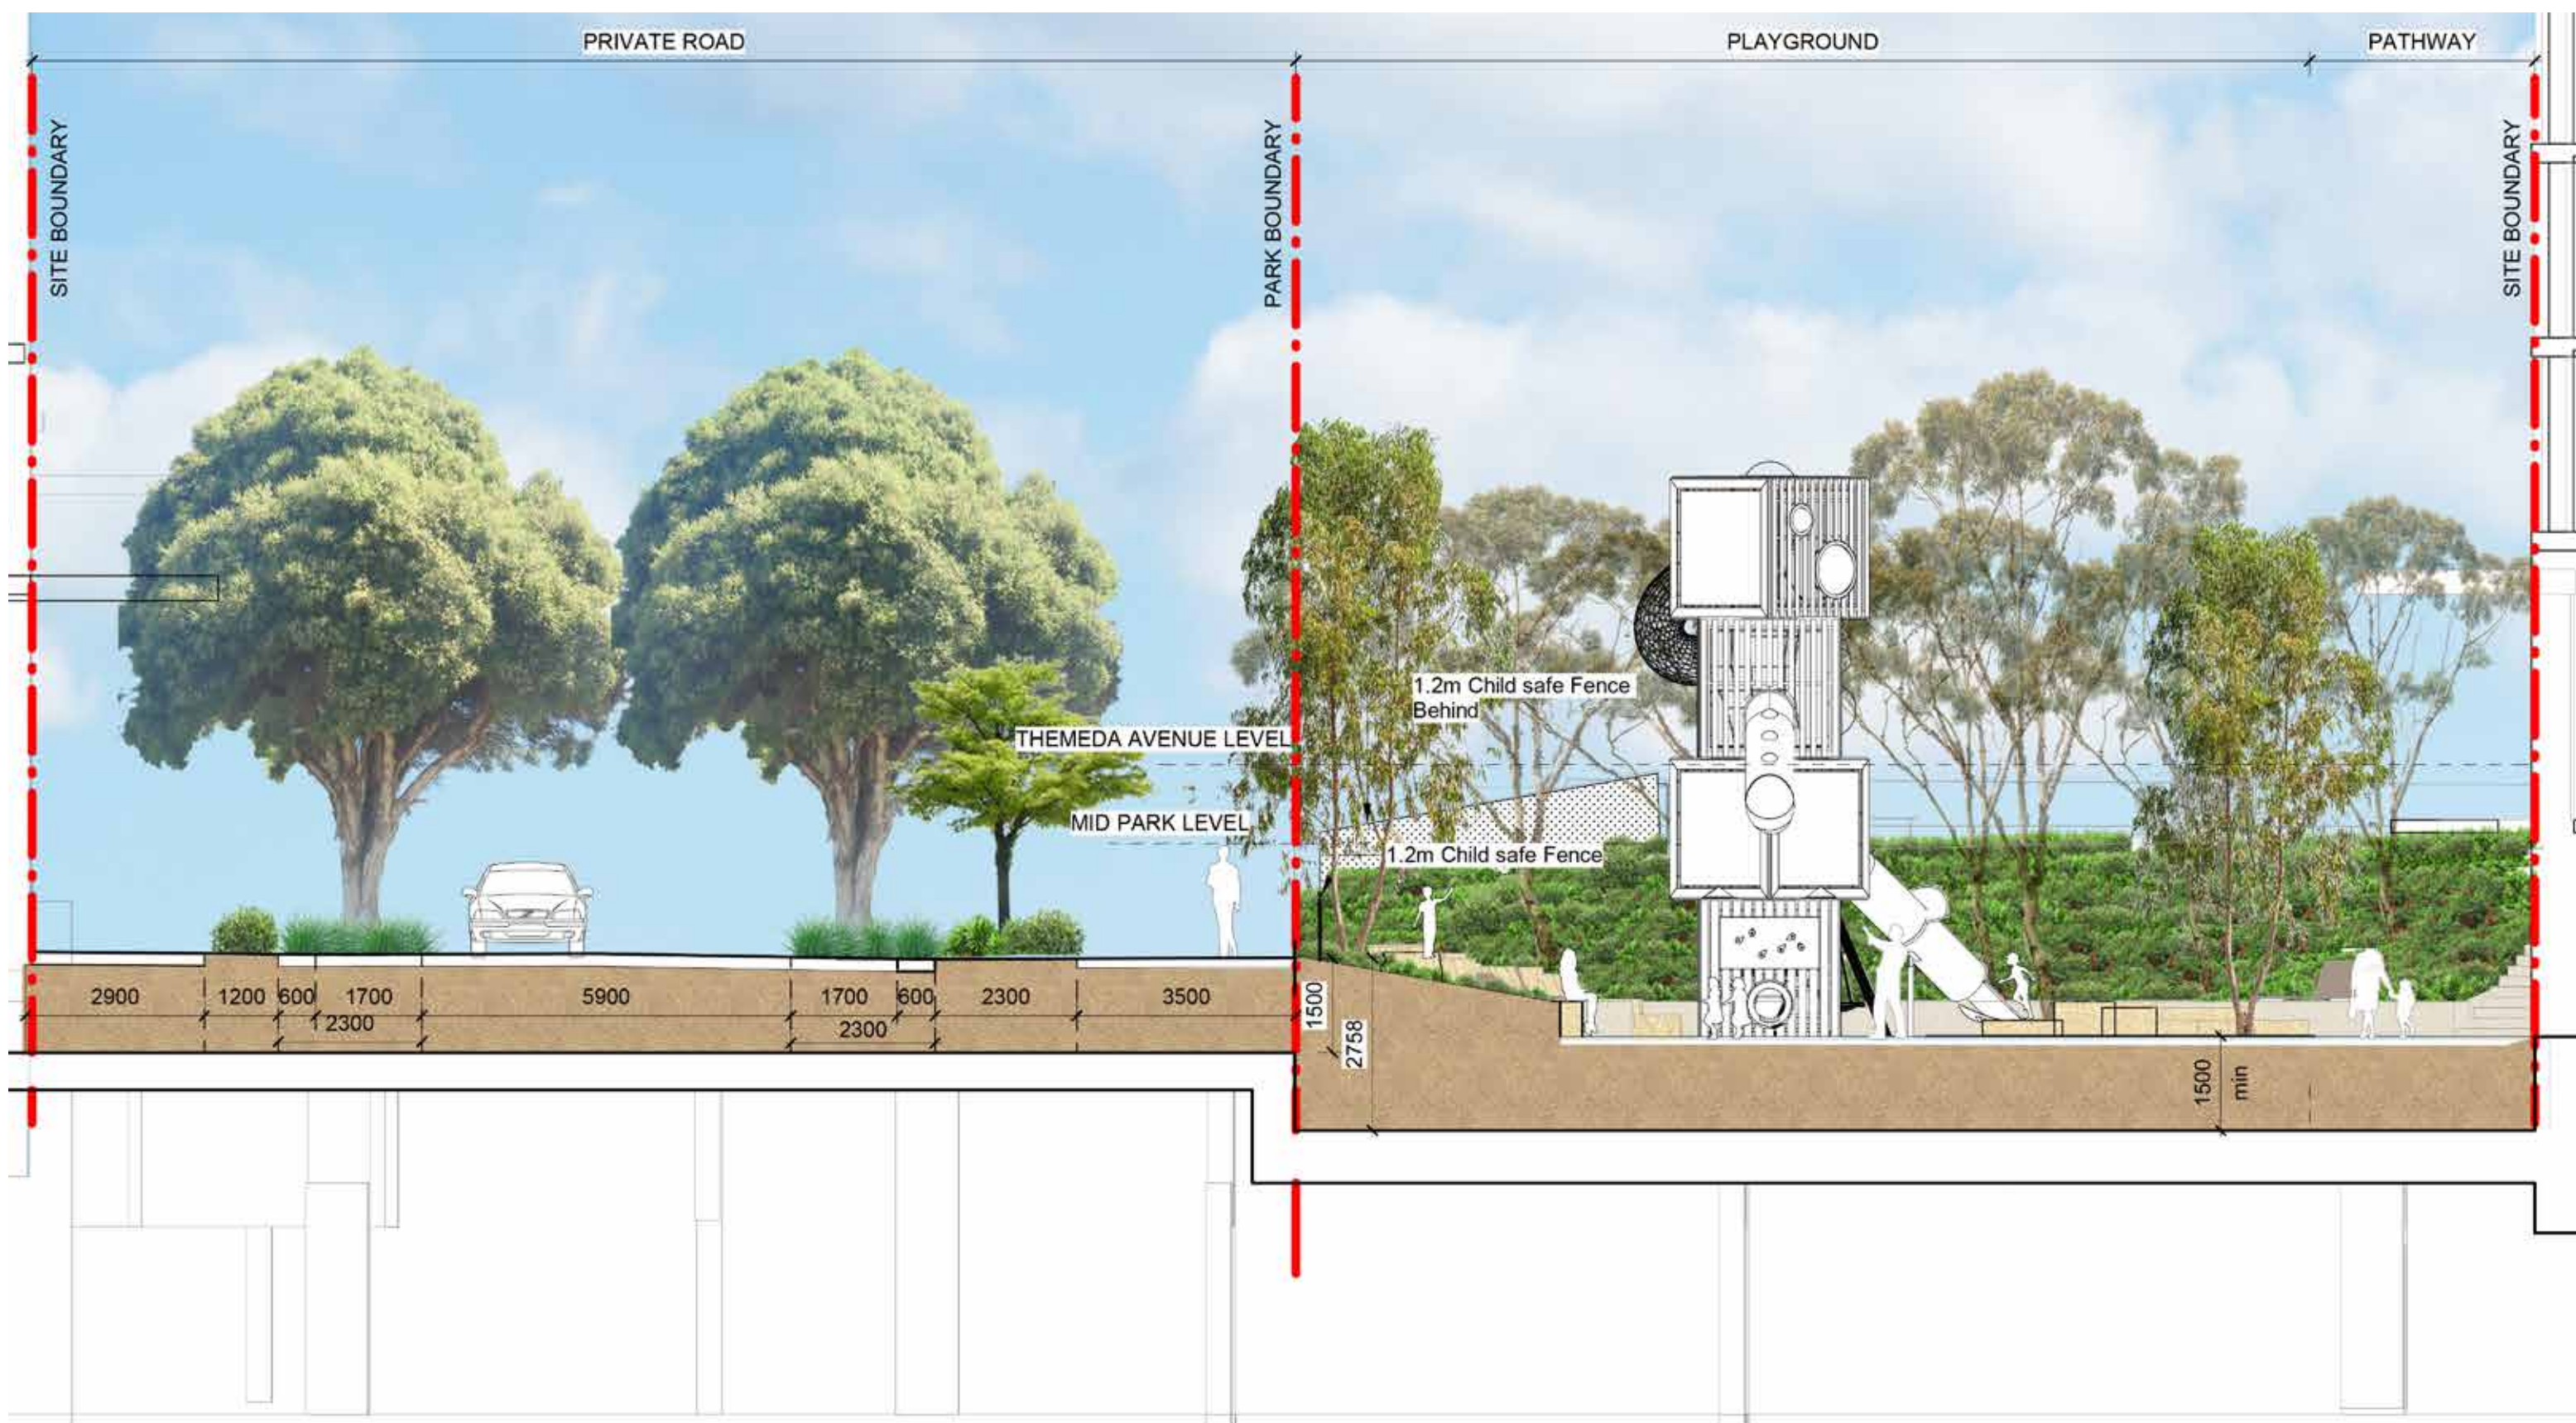


LOWER PLAZA

KEY PLAN



- KEY
- Site Boundary
 - Basement wall/deep soil zone
 - P1b Concrete unit paving
 - P1C BCC Concrete unit paving
 - P3 Soil Binded Gravel
 - W1 150mm Concrete wall
 - SF Stairs
 - HR Handrails
 - S1 Timber Bench seat
 - Lawn
 - Planting
 - XX Trees refer to tree schedule to species

SCALE: 1:200@A3

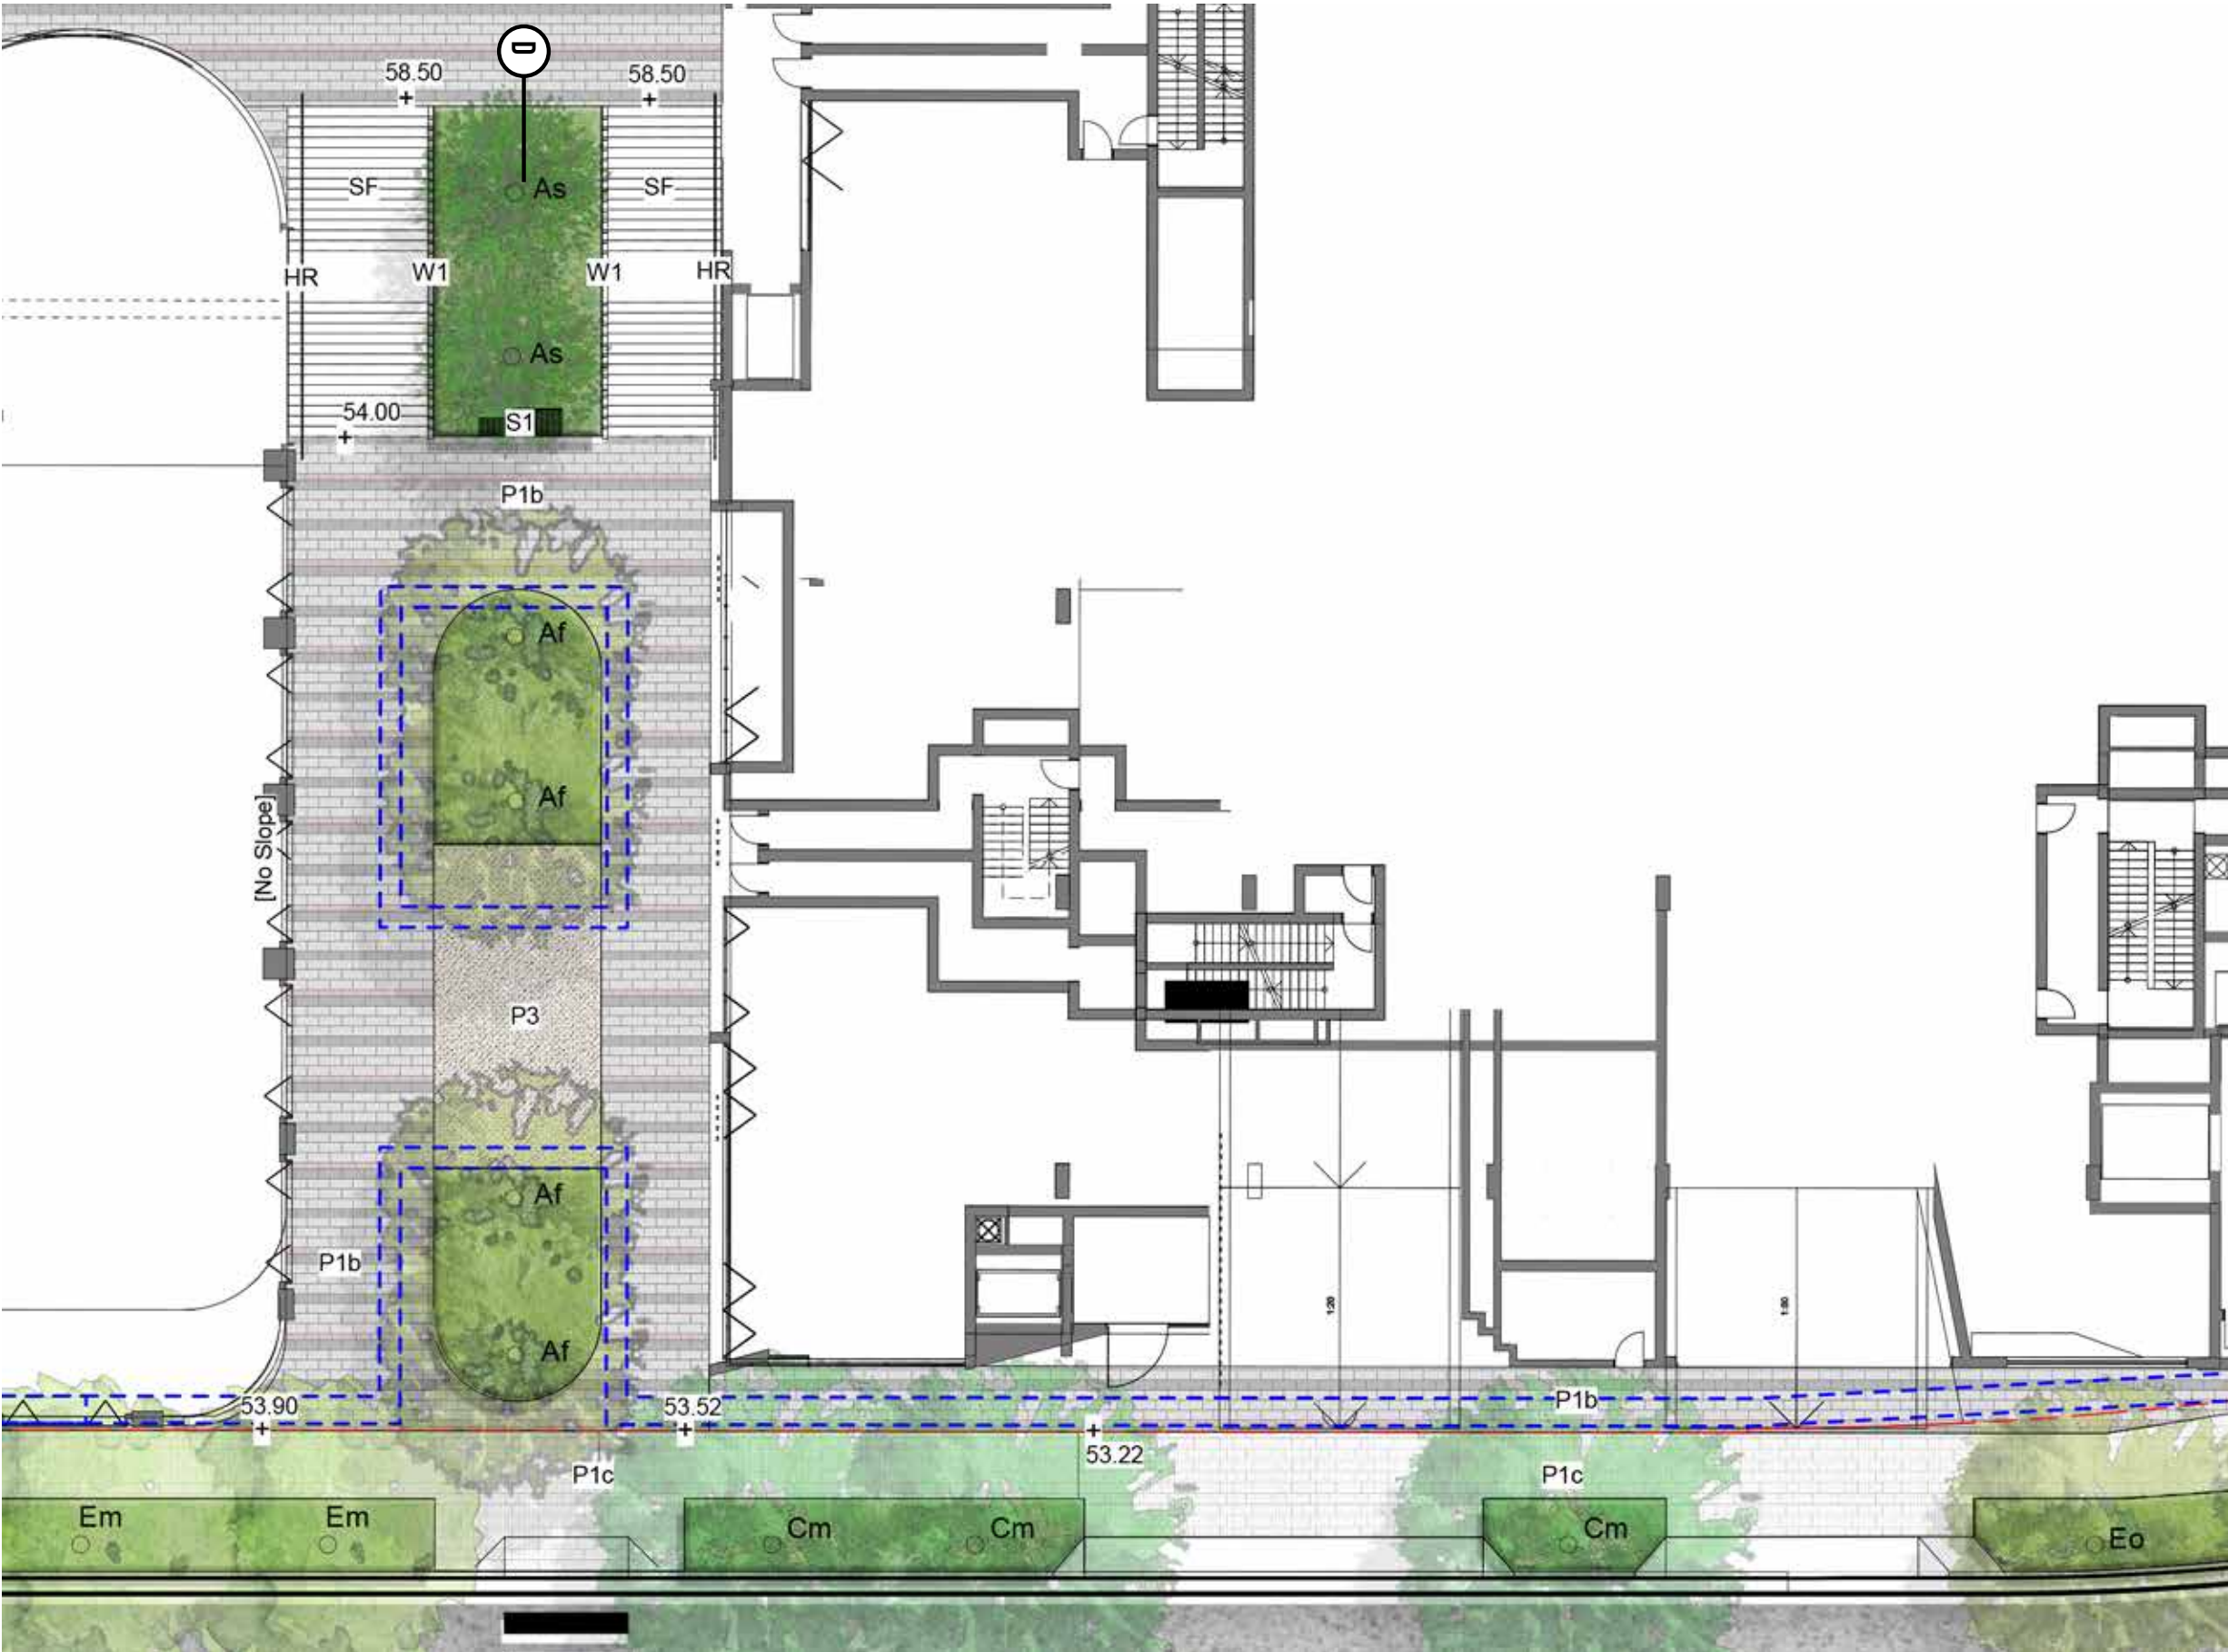

LOWER PLAZA SECTION D



WESTERN PLAZA


KEY PLAN



- KEY
- Site Boundary
 - Basement
 - P1b Concrete unit paving
 - P3 Soil Binded Gravel
 - W1 Concrete wall
 - SF Stairs
 - HR Handrails
 - S1 Timber Bench seat
 - TG Tree Grate
 - B1 Bollards
 - Lawn
 - Planting
 - XX Trees refer to tree schedule to species

SCALE: 1:200@A3

TALLAWONG | LANDSCAPE DA REPORT

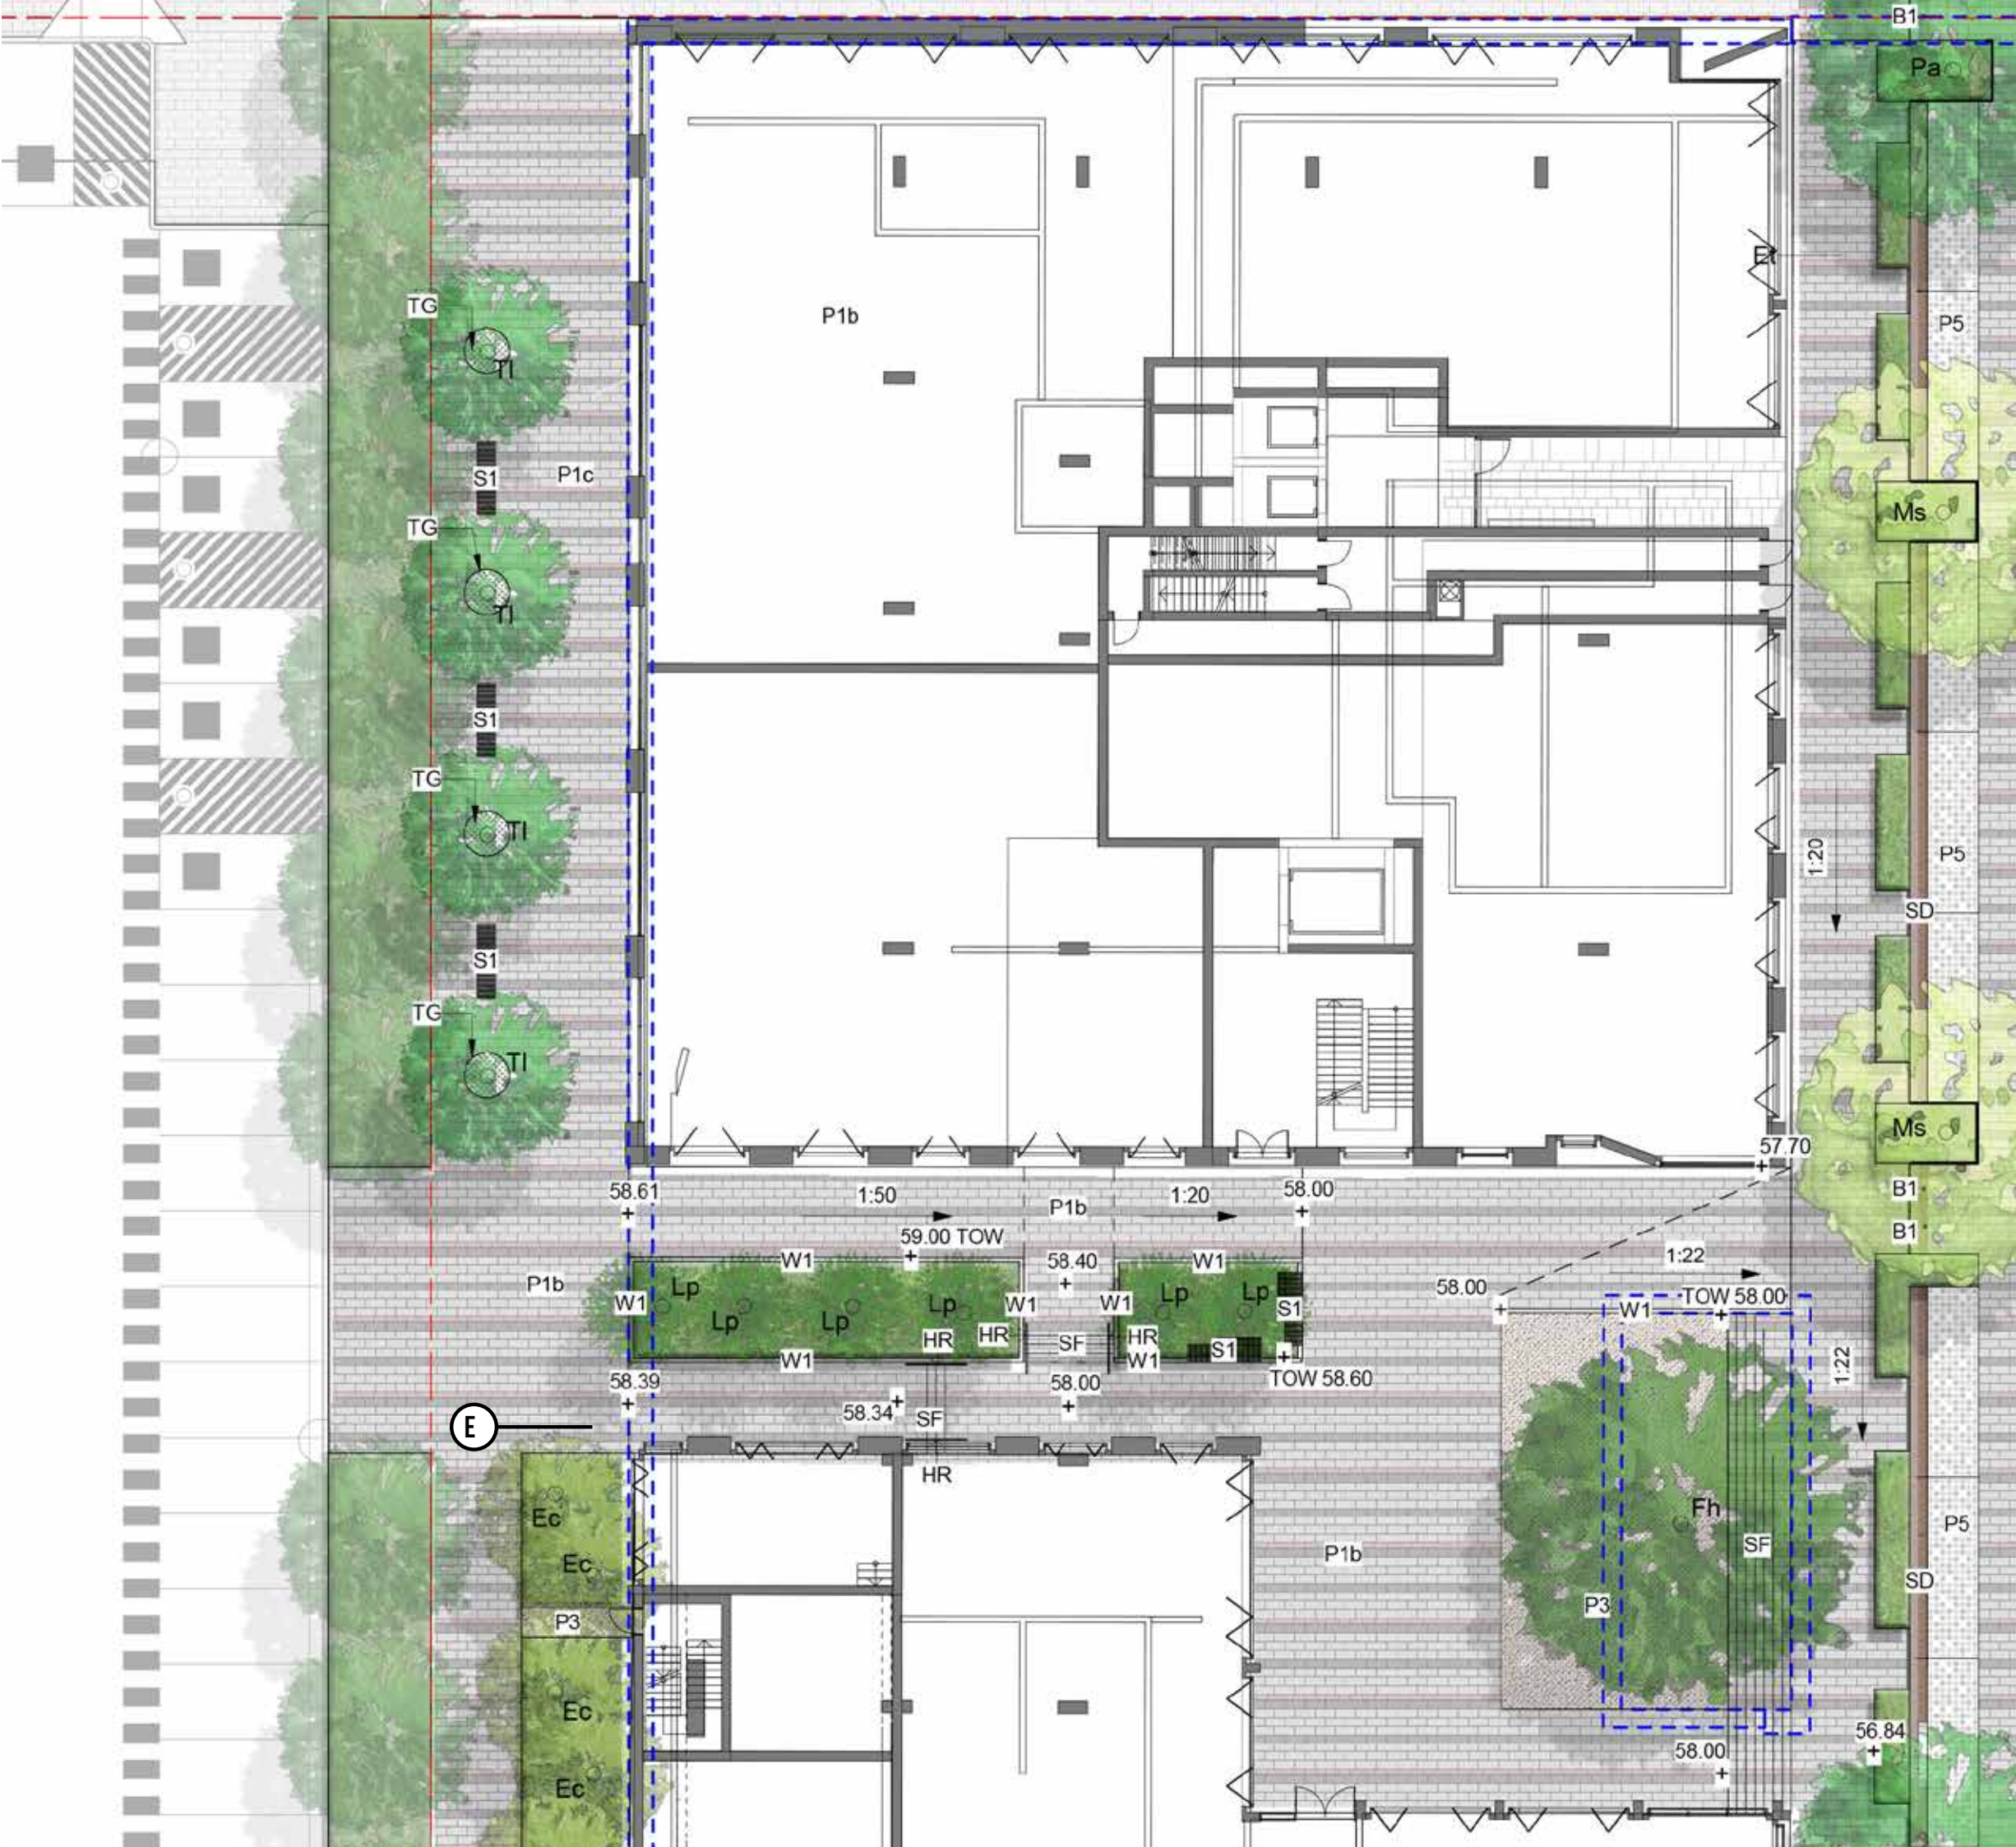

WESTERN PLAZA SECTION E



THEMEDA AVENUE ENTRY PLAZA

KEY PLAN



KEY

Site Boundary

Basement

P1b

Concrete unit paving

W8

300mm Architectural wall to architect specification

SF

Stairs

HR


Handrails

Planting


XX

Trees refer to tree schedule to species

SCALE: 1:200@A3

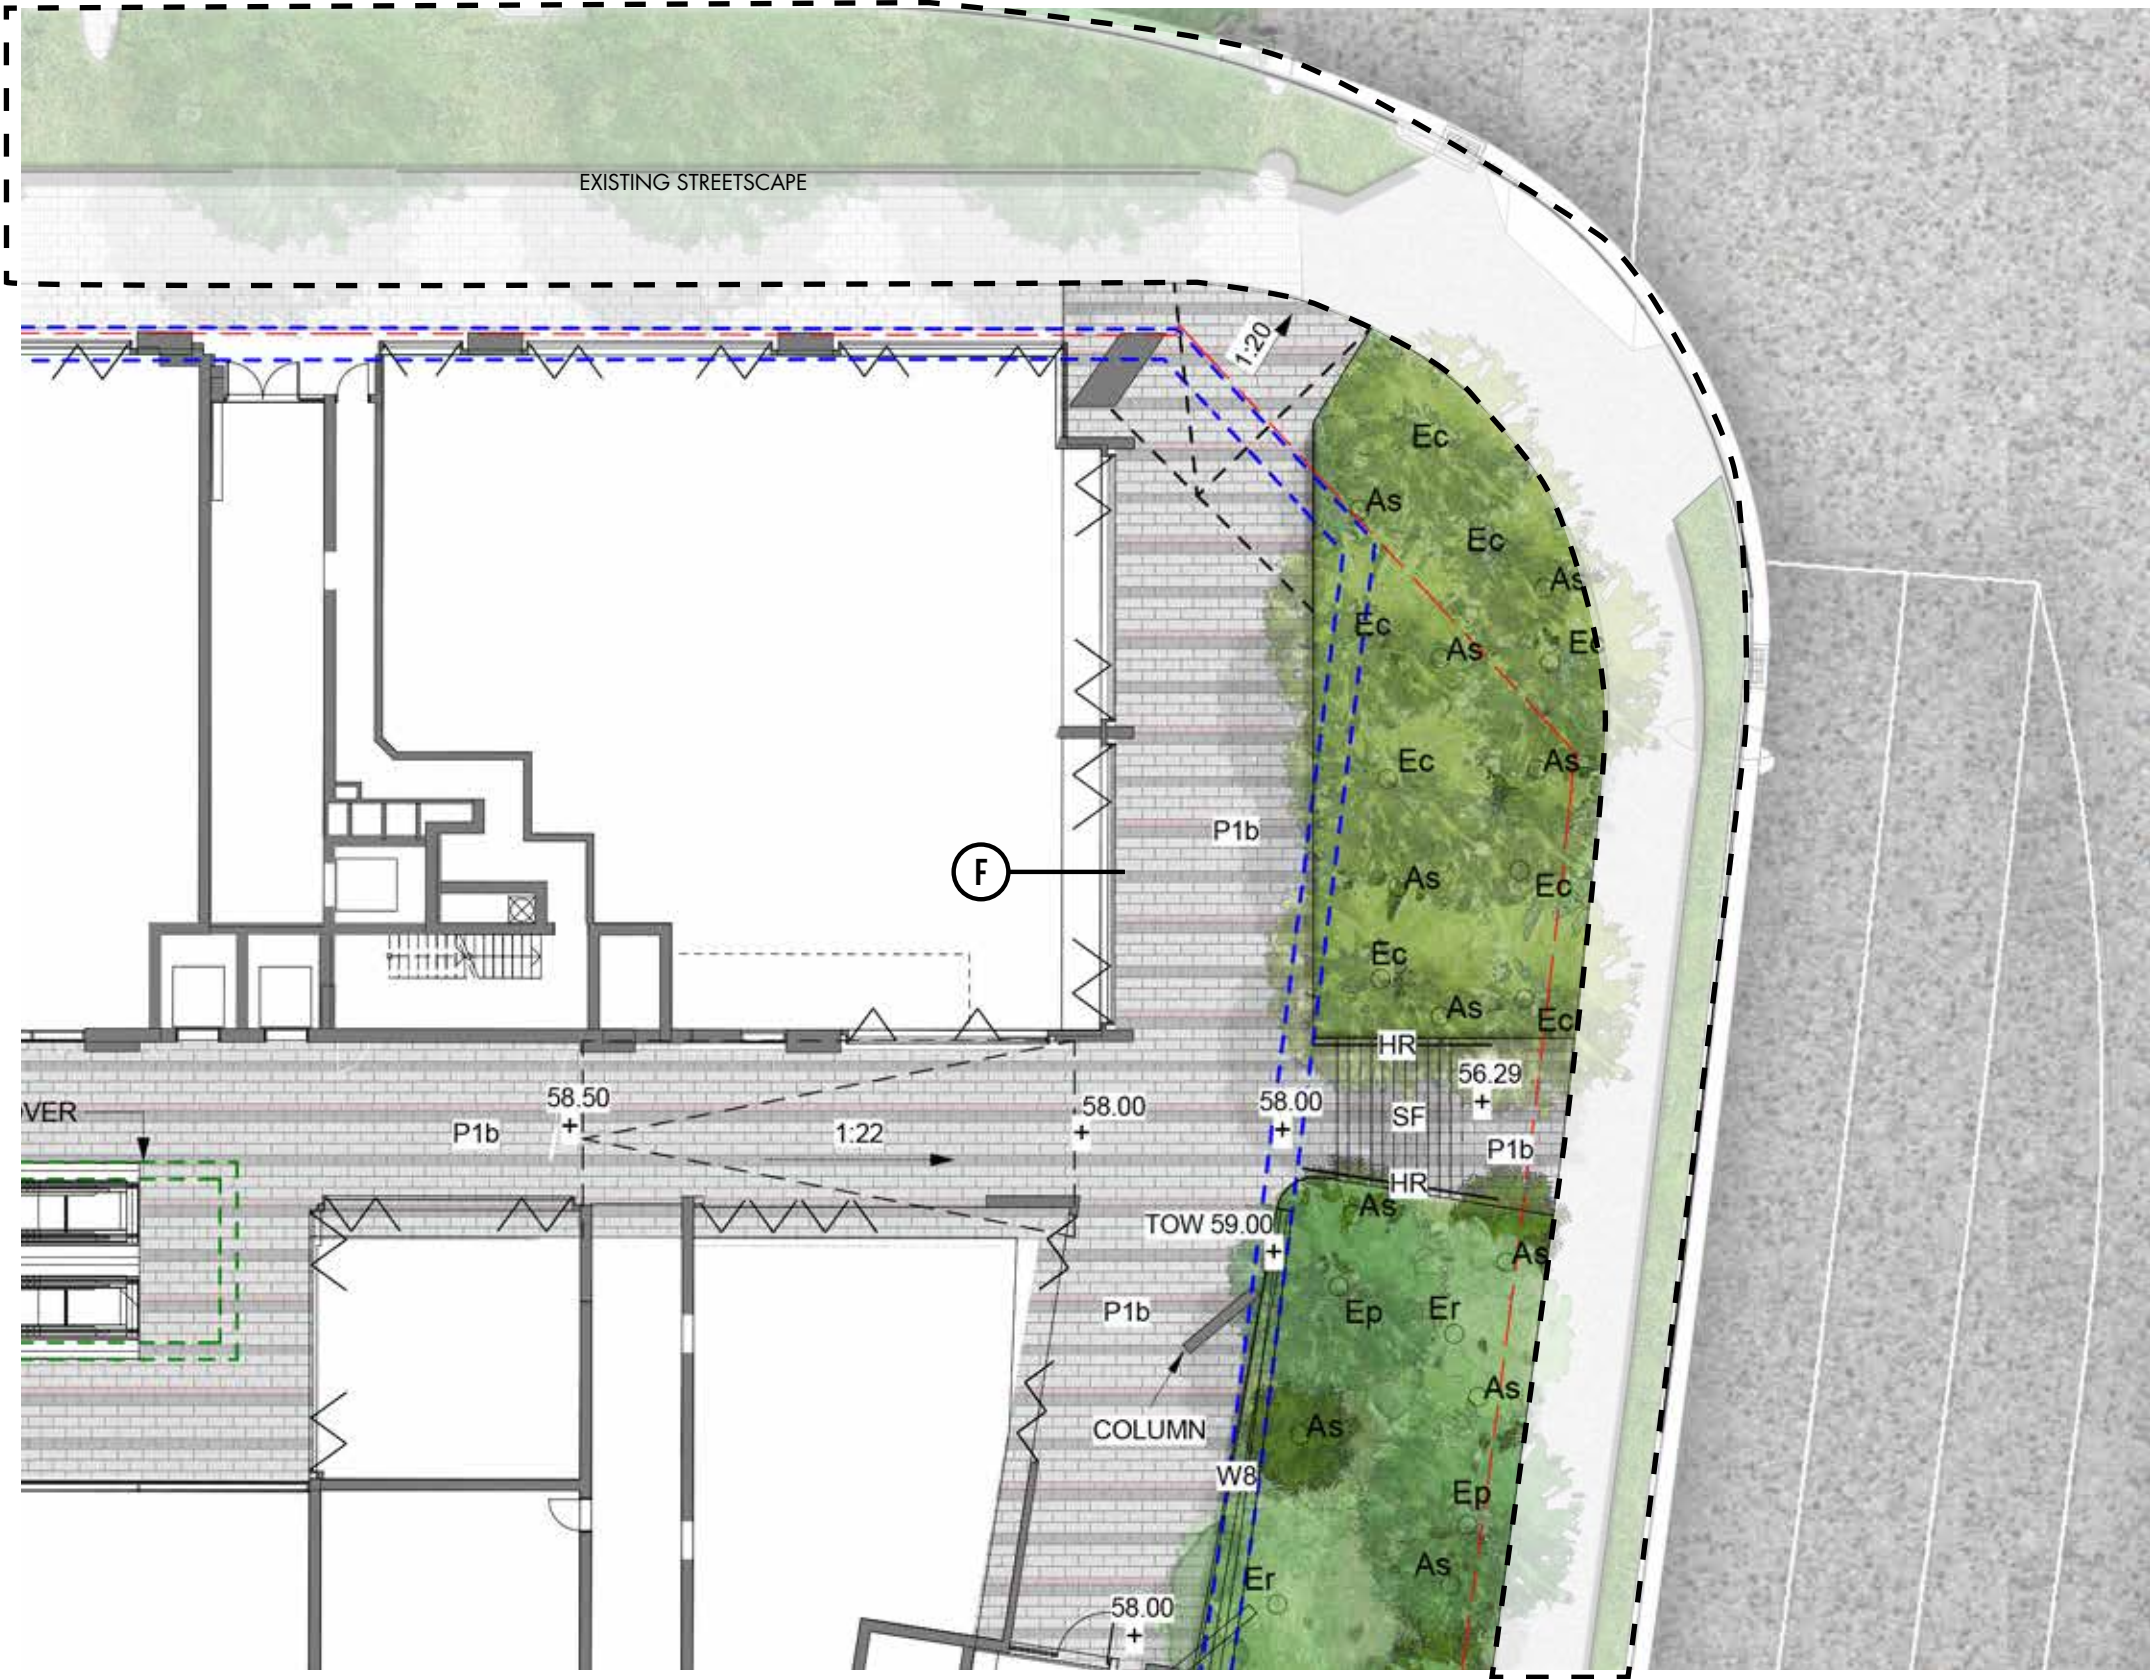

THEMEDA ENTRY PLAZA SECTION F

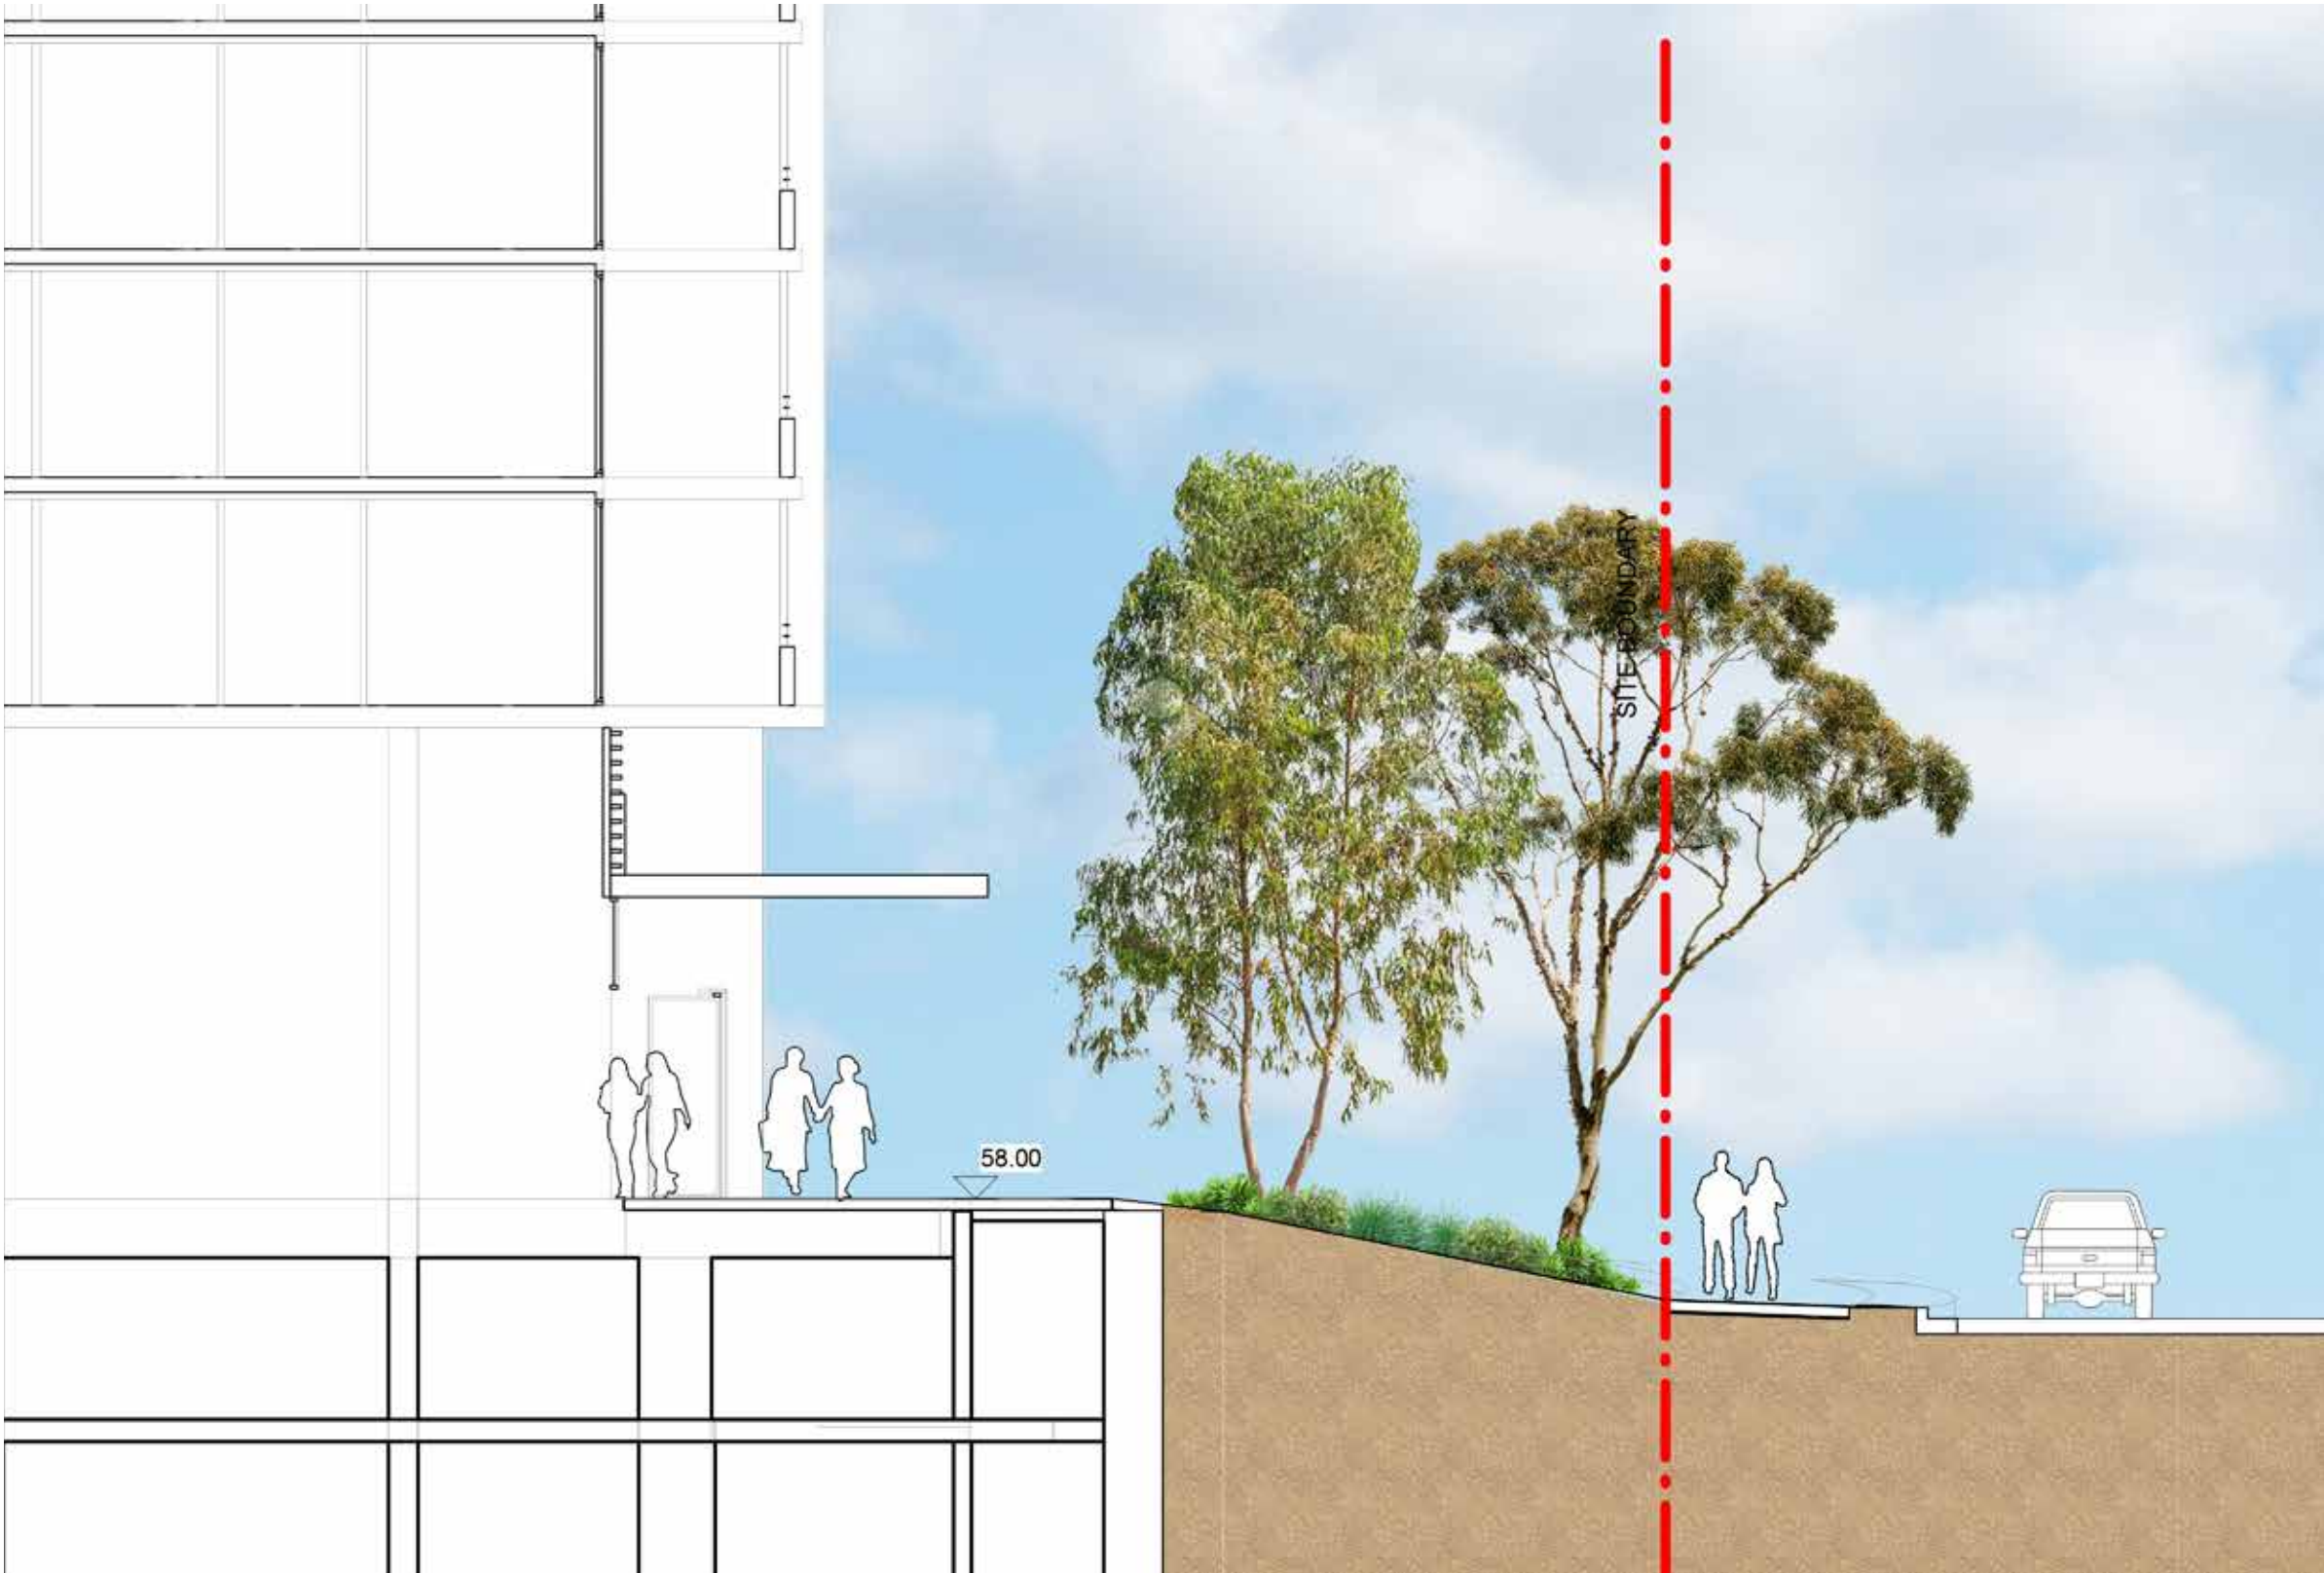


MARKET PLAZA

KEY PLAN




- KEY
- Site Boundary
 - Basement
 - P1b Concrete unit paving
 - Hanging garden Refer to Typical Detail on L-DA-38

SCALE: 1:200@A3

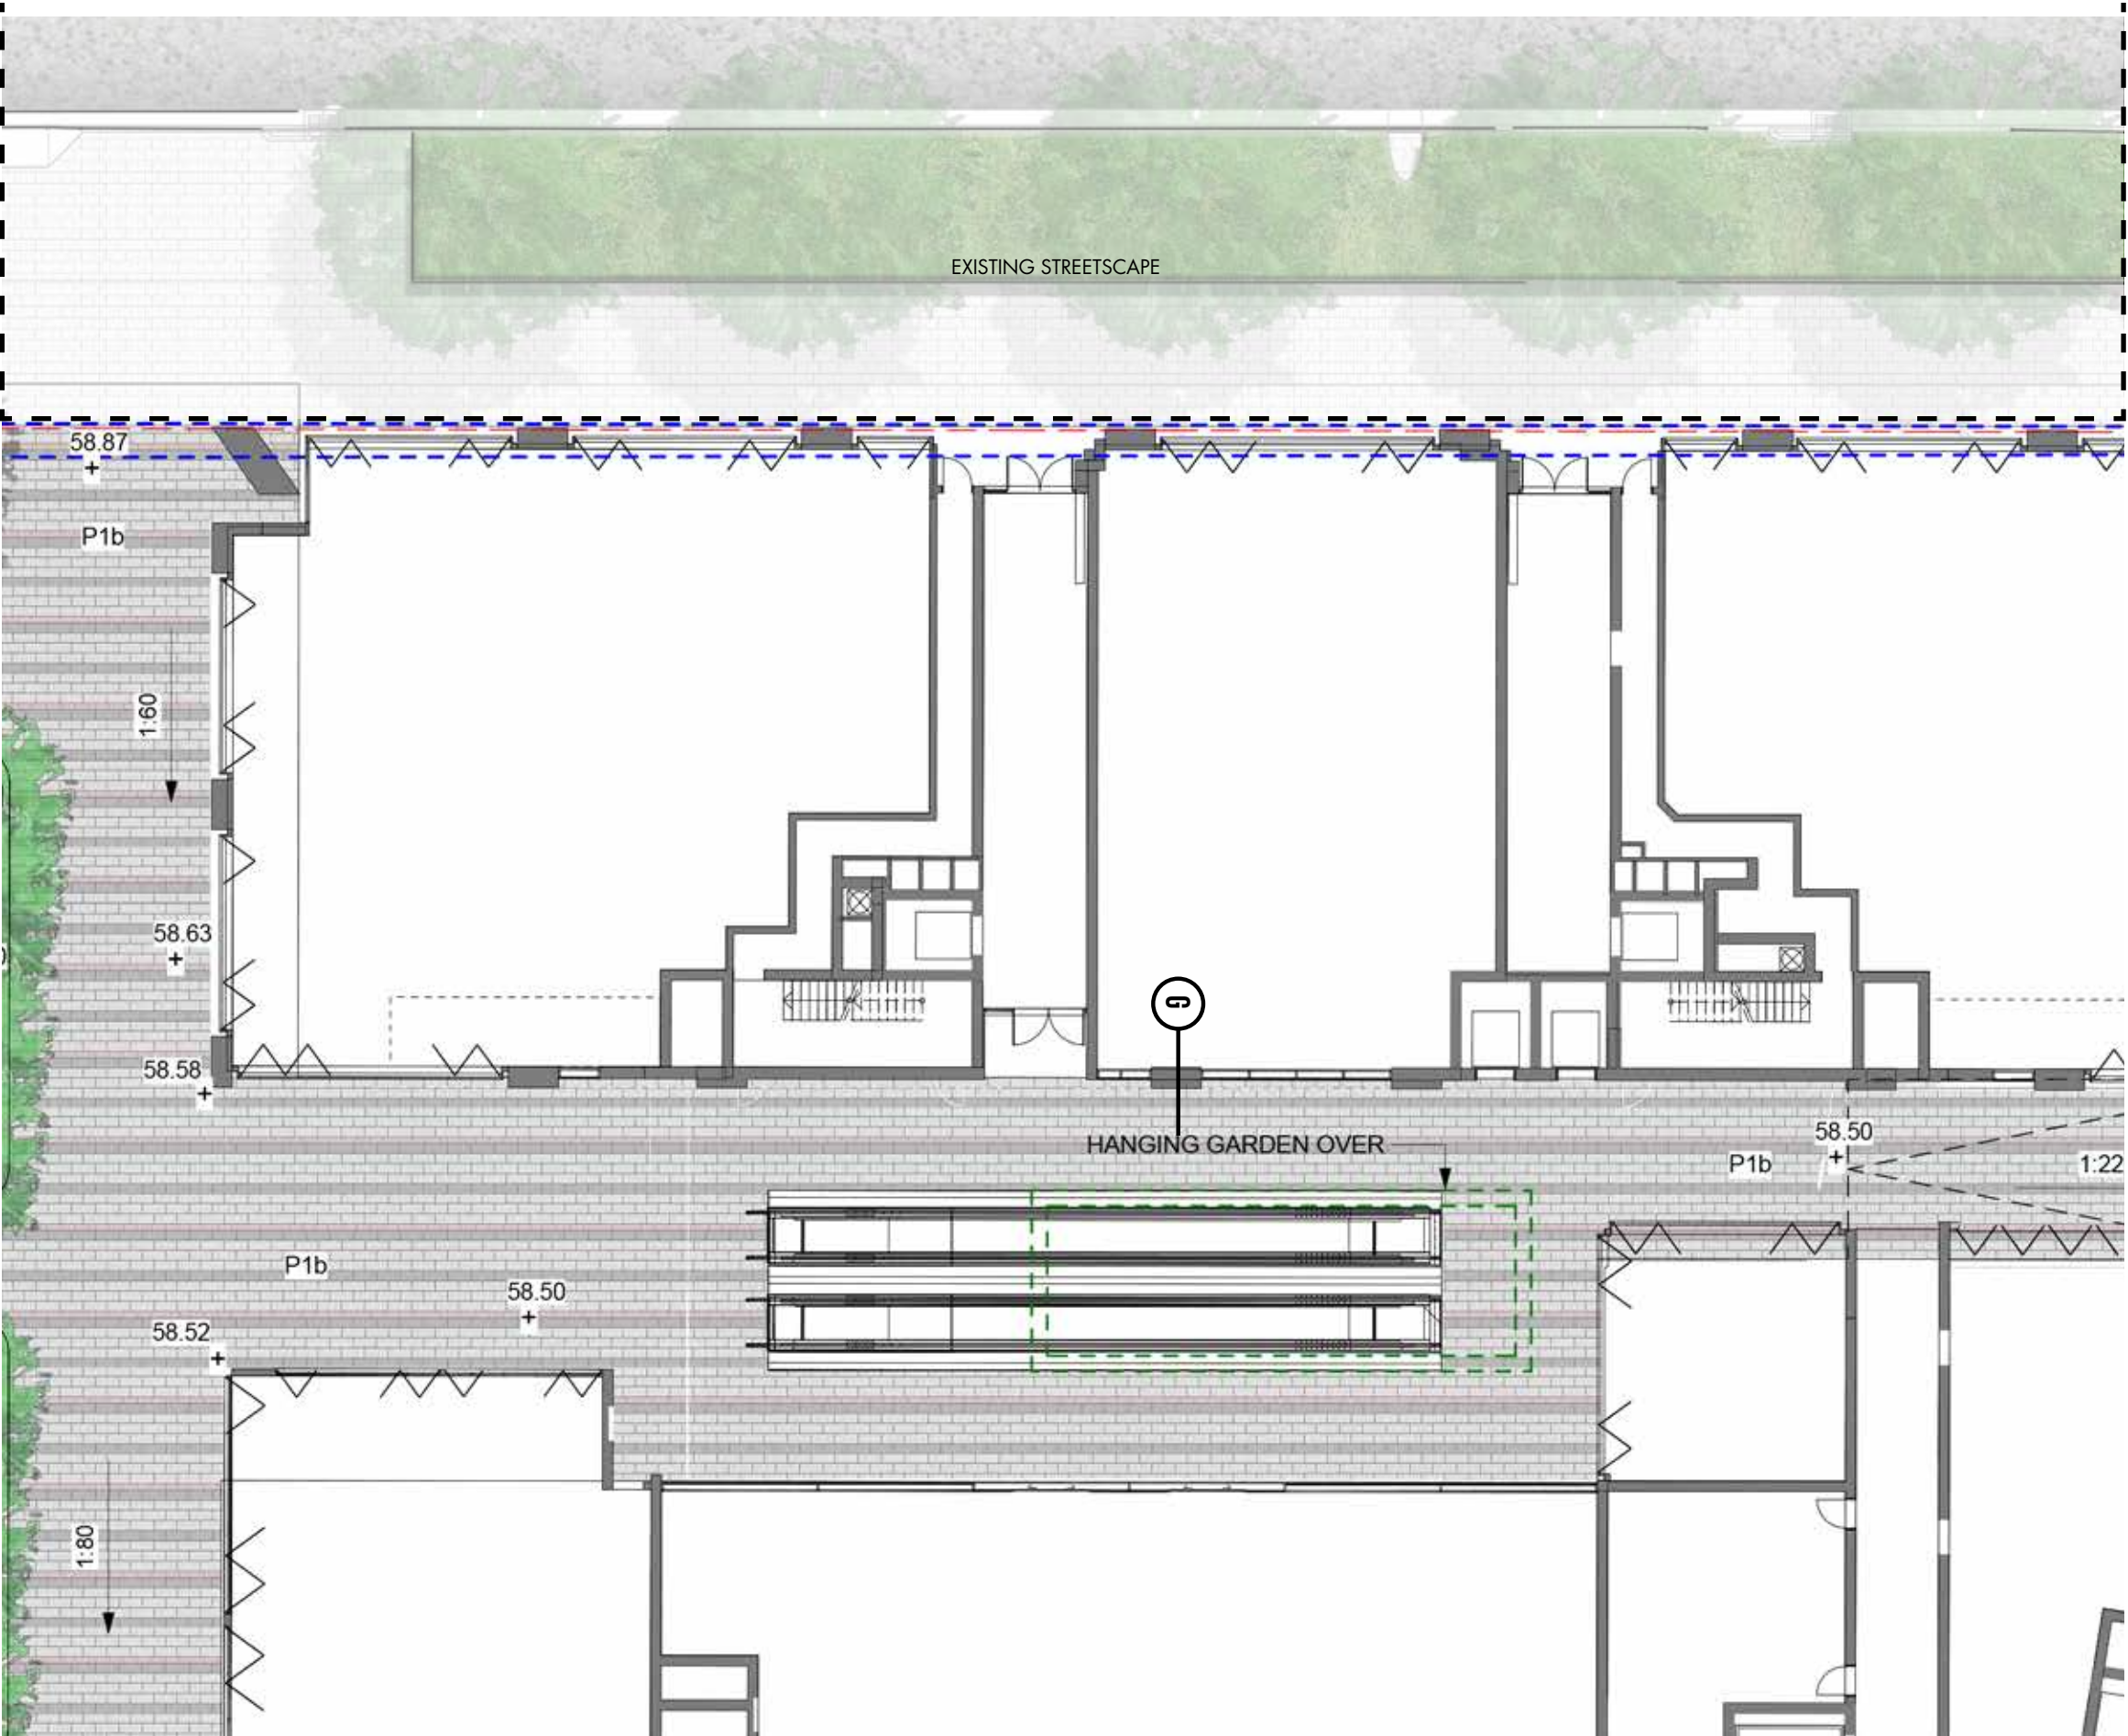

HANGING GARDENS SECTION G

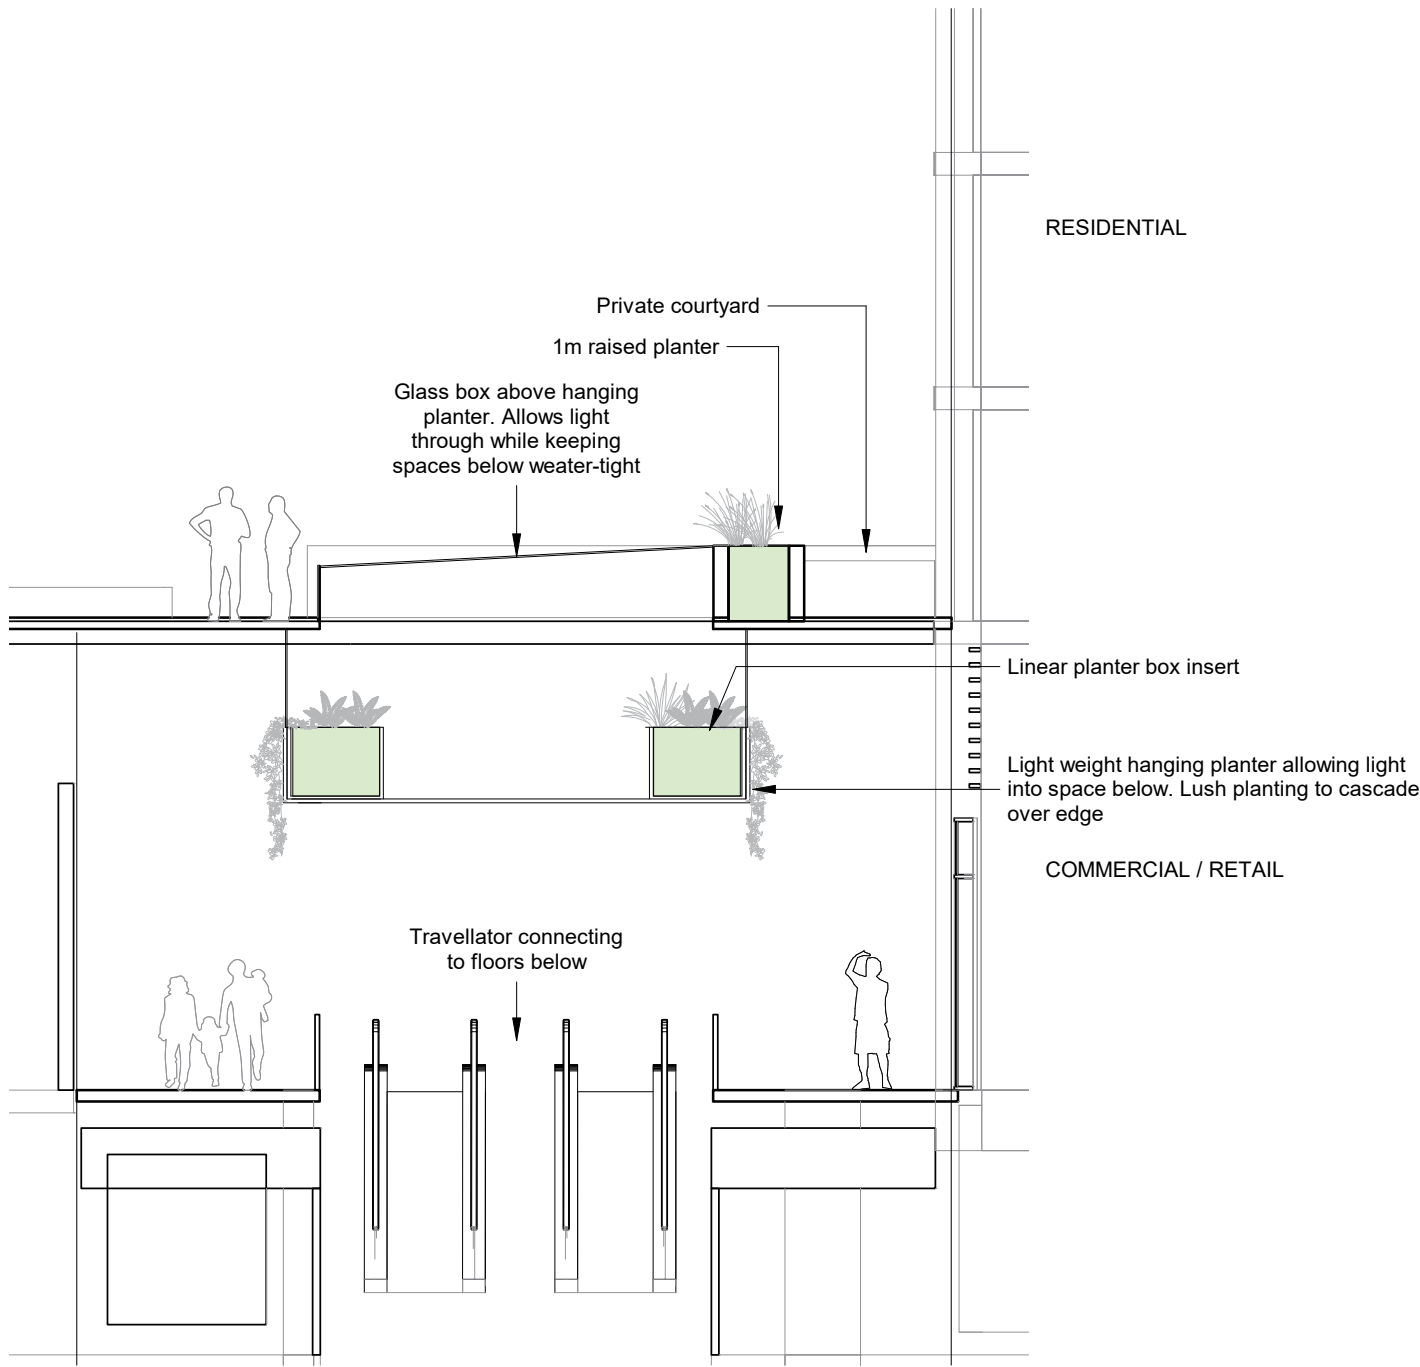

CODE	BOTANICAL NAME	COMMON NAME	POT SIZE	DENSITY
PLANTS				
	Carpobrotus glaucescens	Pig face	200mm	300mm
	Dianella revoluta	Revelation Flax Lily	200mm	300mm
	Lomandra longifolia	Spiny Head Mat Rush	200mm	300mm
	Scaevola aemula	Fairy Fan FLower	200mm	300mm

NOTE: Species are indicative and my change in detail design phase

PLANTING PALETTE



Carpobrotus glaucescens



Dianella revoluta



Lomandra longifolia



Scaevola aemula



NORTH SOUTH CONNECTION

KEY PLAN




KEY

- P1b Concrete unit paving
- P3 Soil Binded Gravel
- Lawn
- Planting
- XX Trees refer to tree schedule to species

NOTE: Refer to Architects plans for courtyard fencing and details



SCALE: 1:200@A3

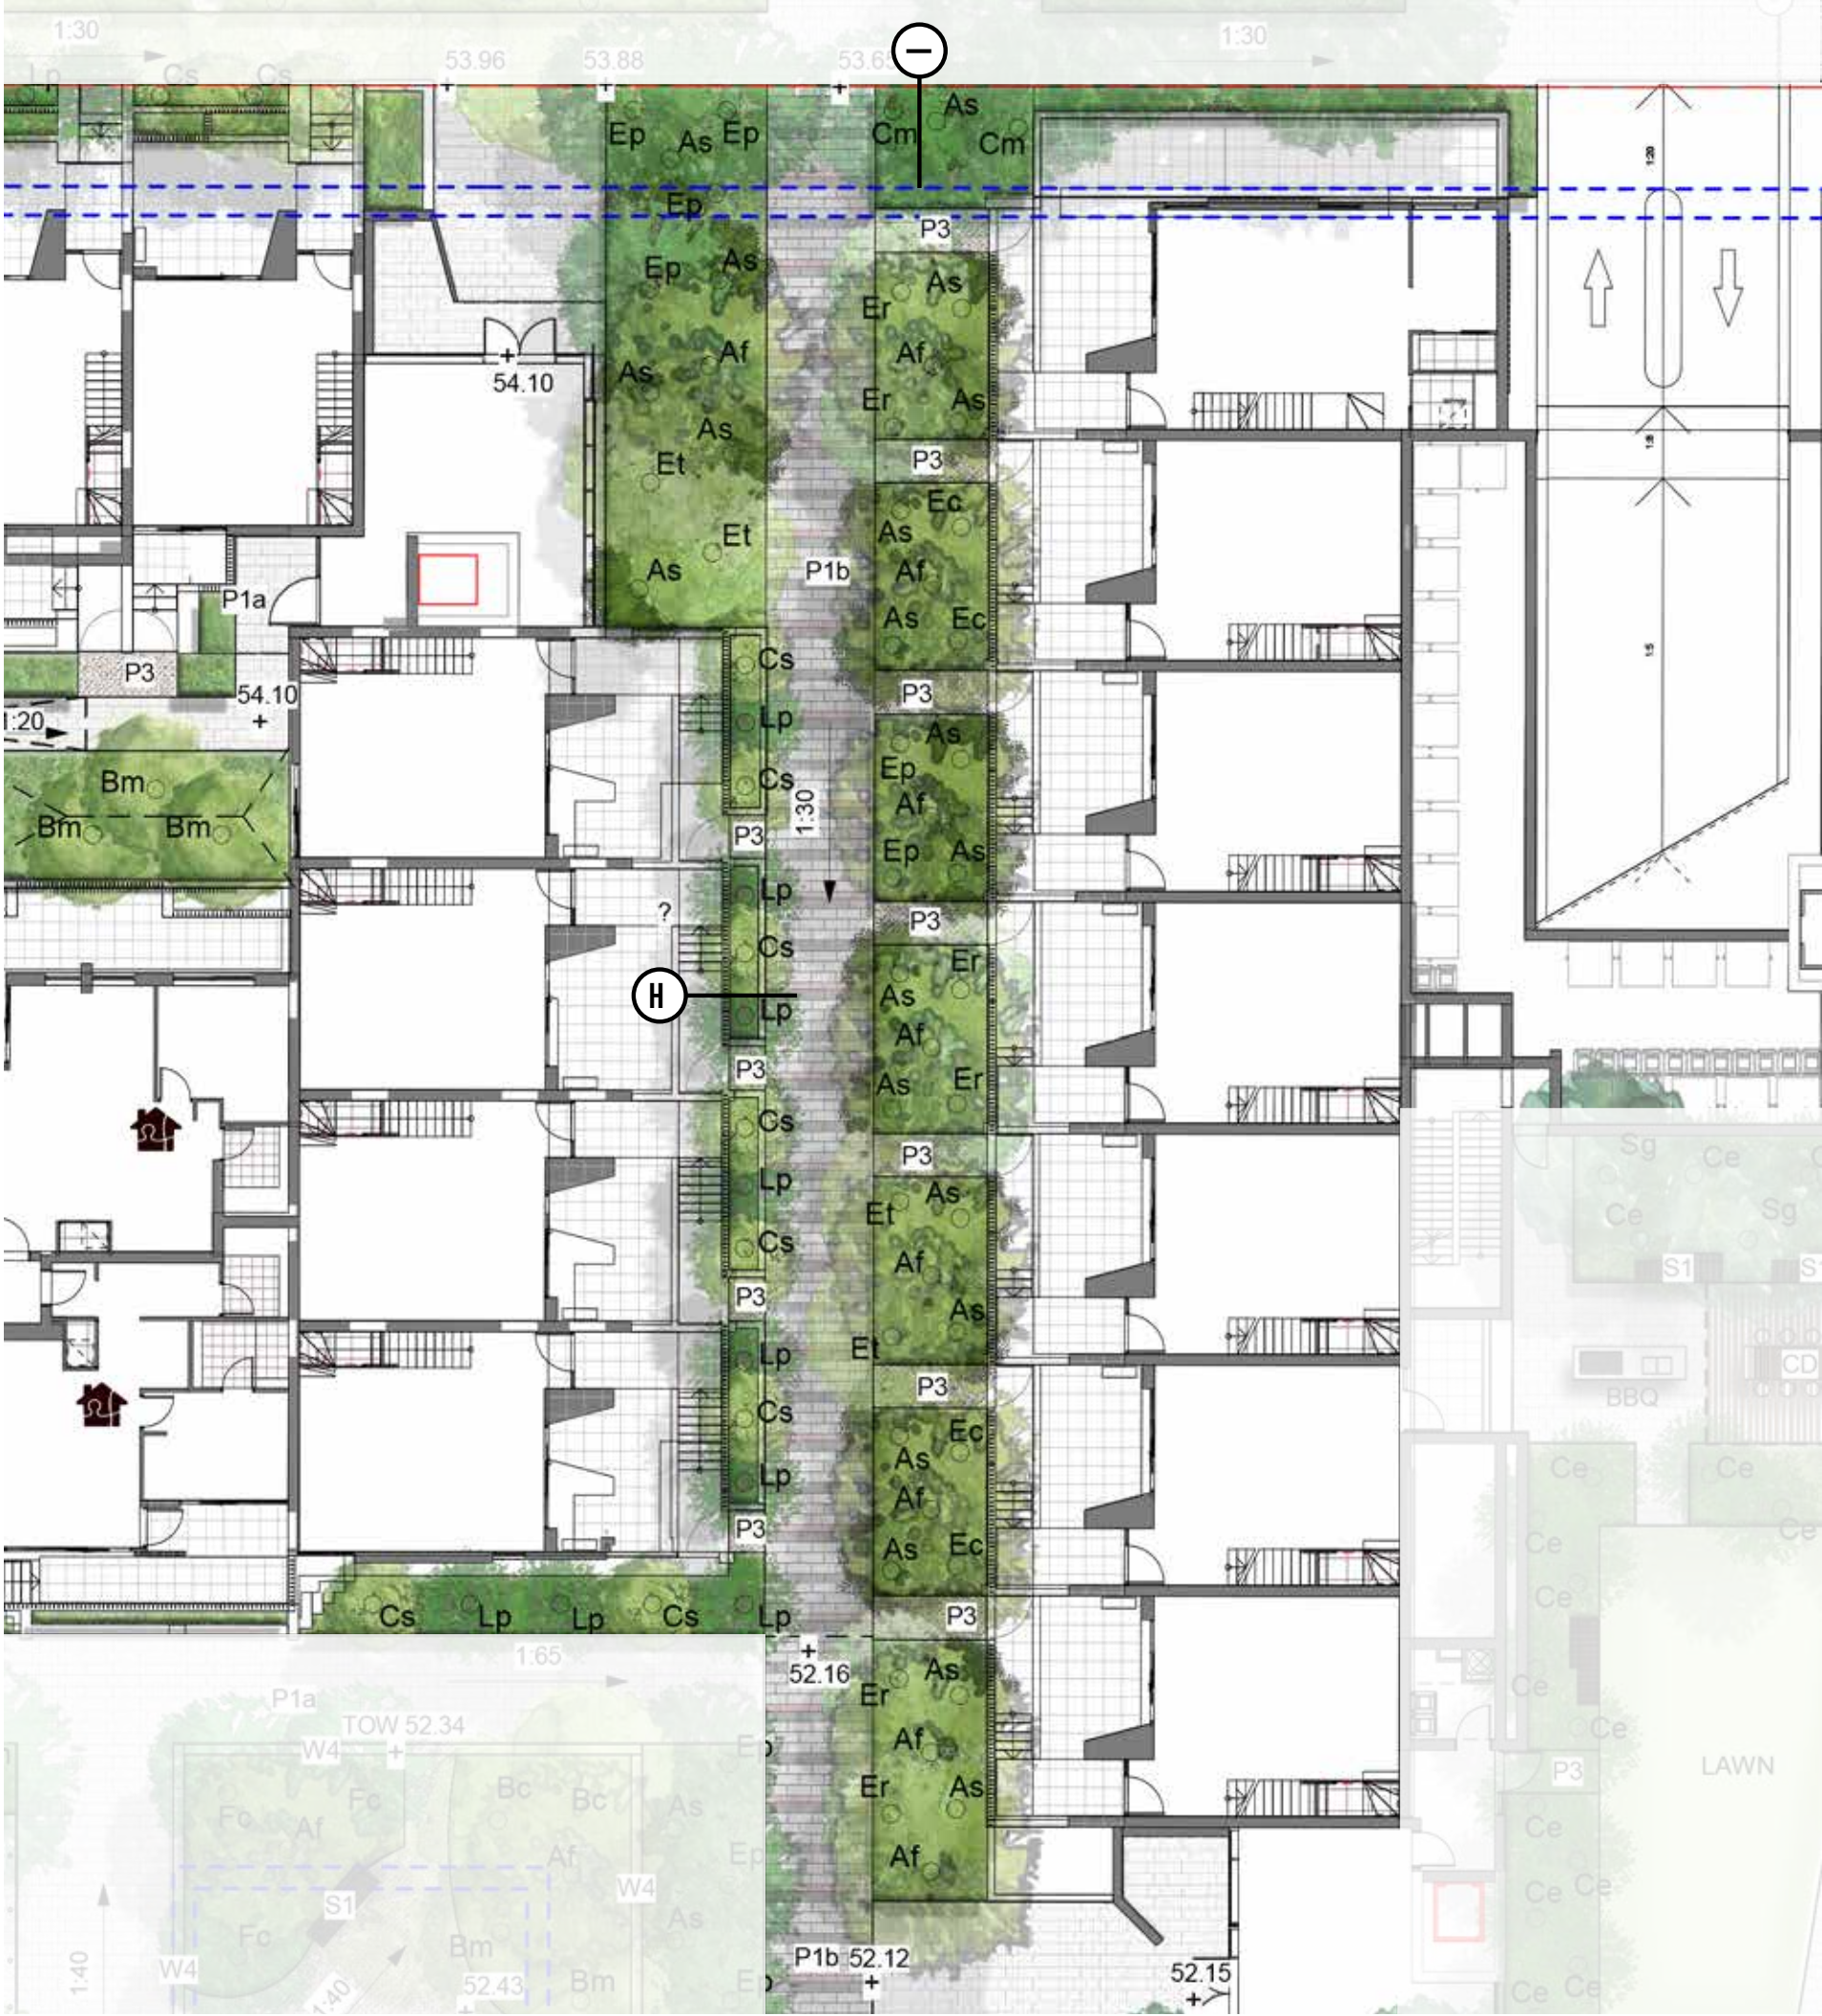

NORTH SOUTH CONNECTION SECTION H



NORTH SOUTH CONNECTION LONG SECTION I



COMMUNAL GARDEN

KEY PLAN




KEY

- Basment/Deep Soil Zone
- P1a Concrete unit paving type 1
- P1b Concrete unit paving type 2
- P3 Soil Bonded Gravel
- W4 Sandstone wall/edging
- B1 Bollard
- SF Handrails
- HR Timber Bench seat with Back and arm rest
- S1 Lawn
- Planting
- Trees refer to tree schedule to species



SCALE: 1:200@A3

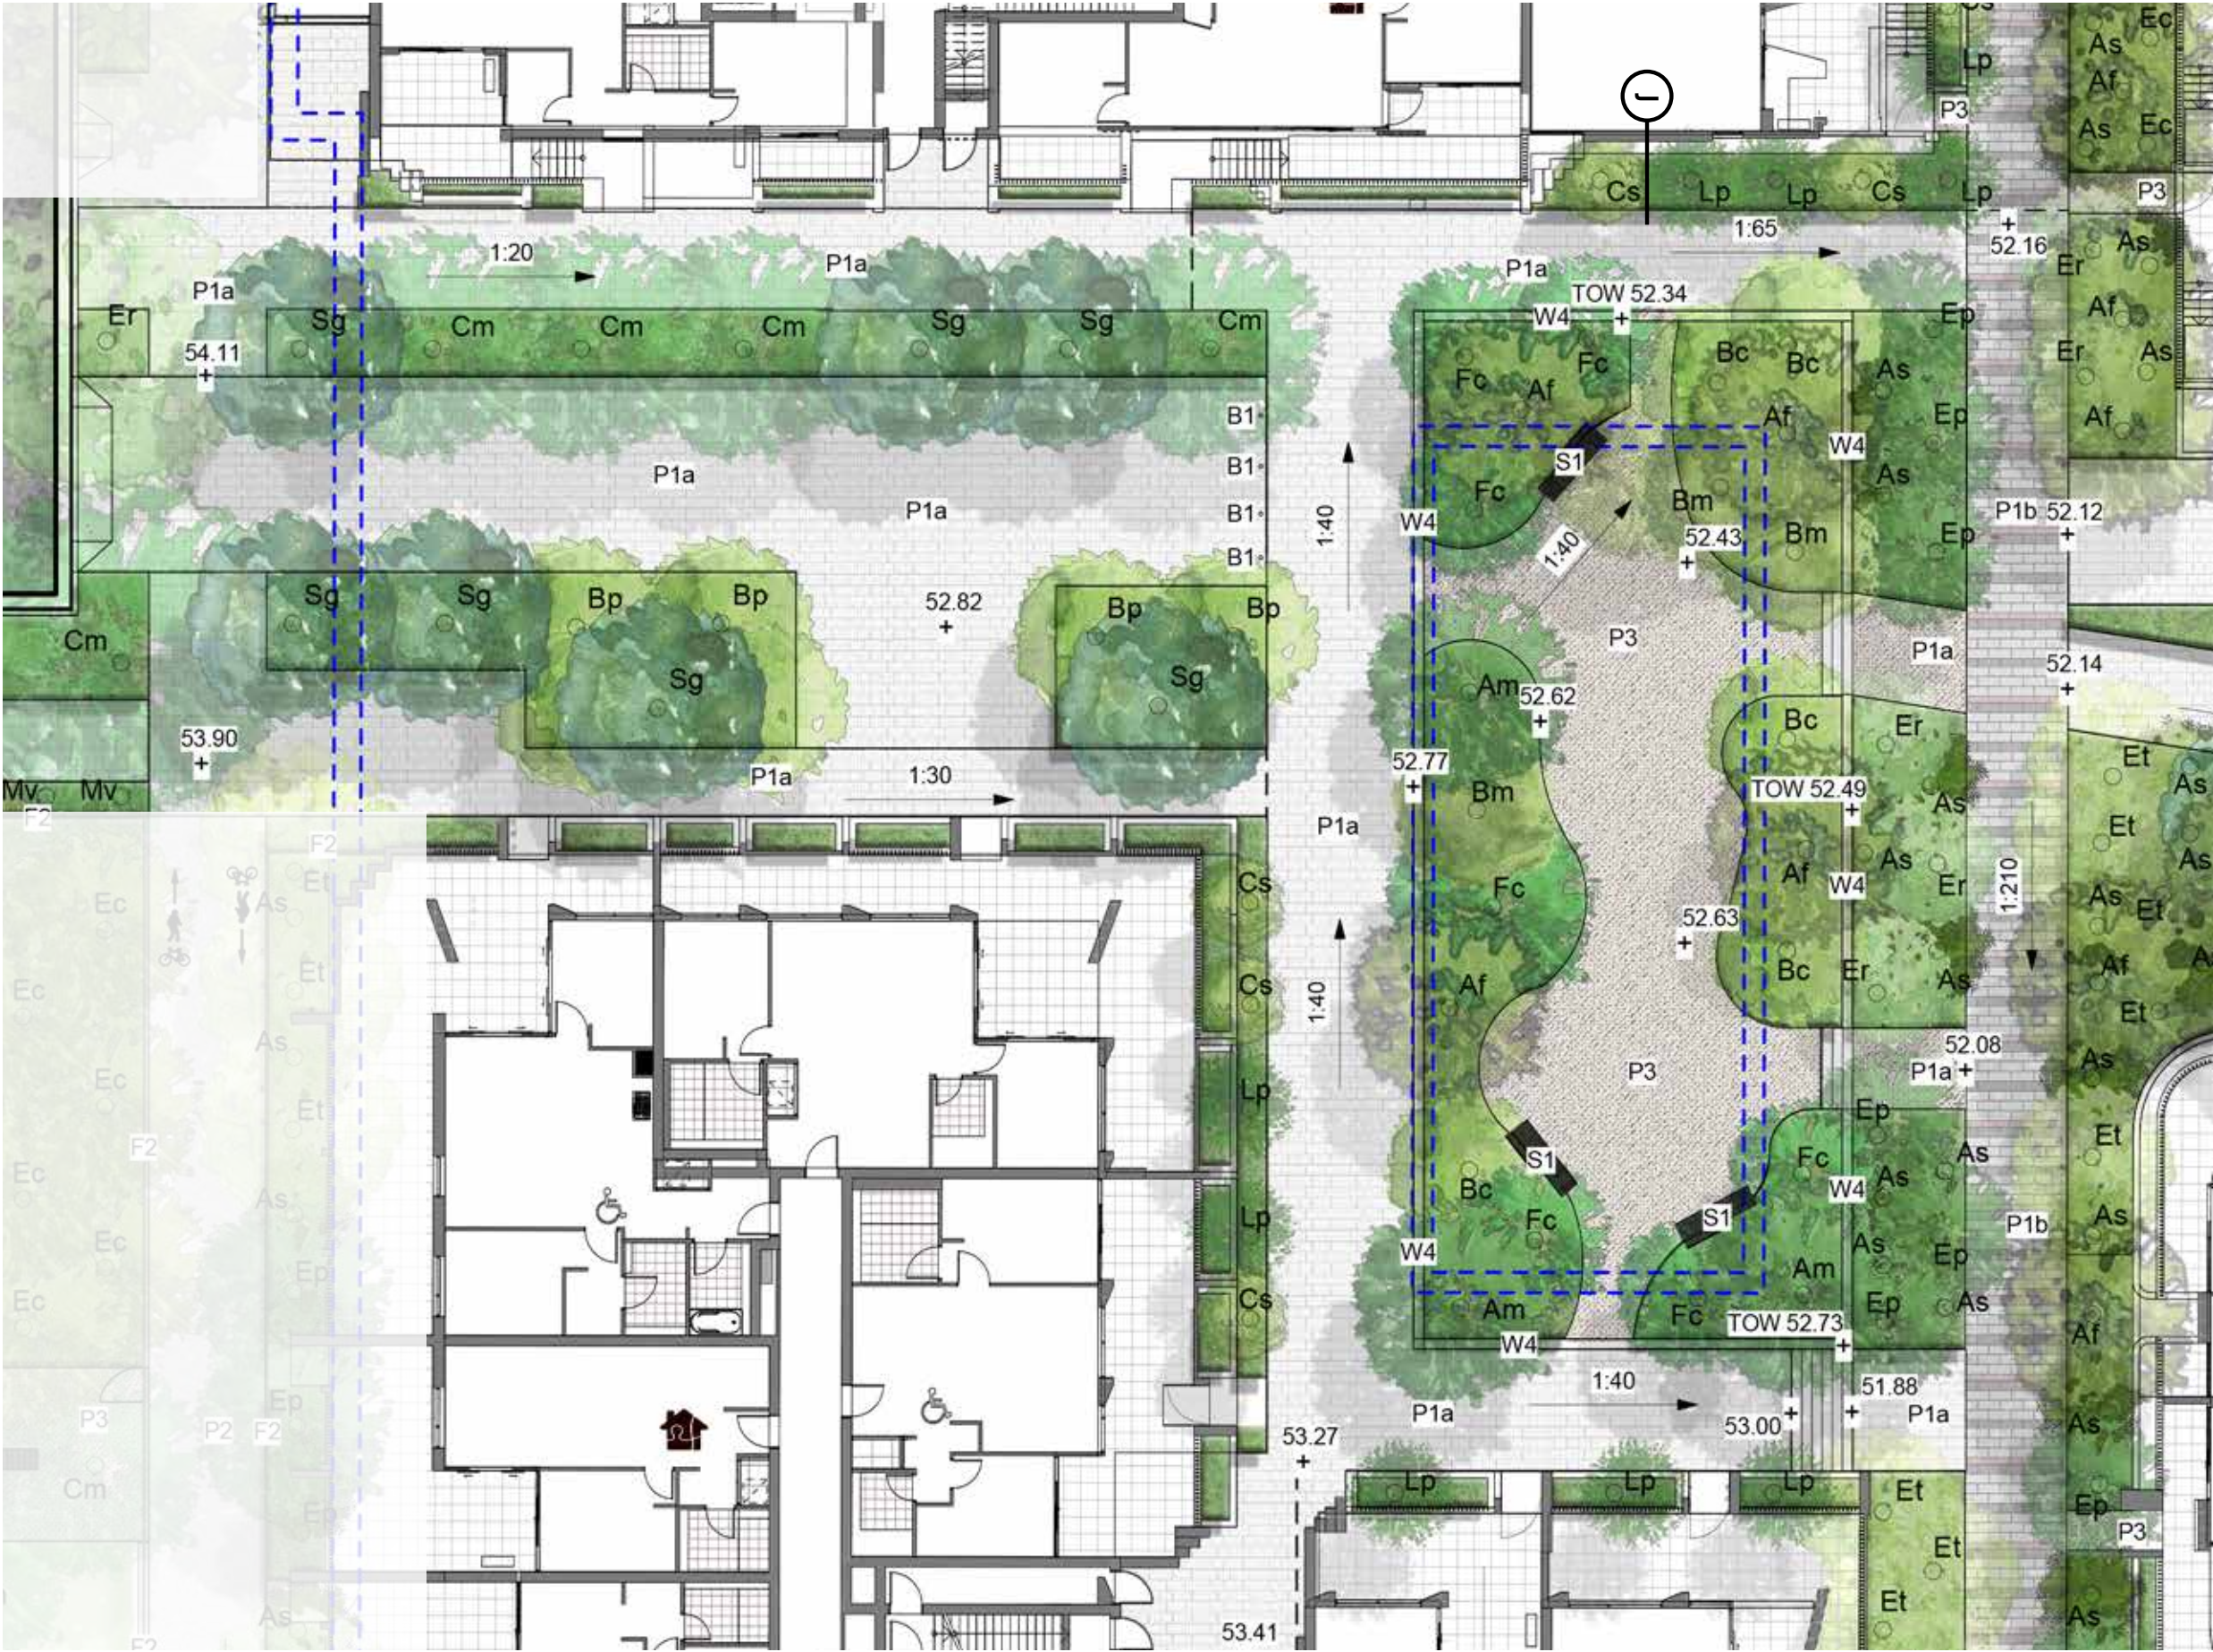

COMMUNAL GARDEN CROSS SECTION J



COMMUNAL LOBBY

KEY PLAN



KEY

- Site Boundary
- Basement
- P1a Concrete unit paving type 1
- P3 Soil Bonded Gravel
- W4 Sandstone wall/edging
- F2 Aluminum Security Fence Refer to Fencing plan
- SF Stairs
- HR Handrails
- S1 Timber Seat with backrest
- CS Circles Timber Seat
- BBQ
- PG Pergola
- CD Communal Dinning table
- Lawn
- Planting
- Trees refer to tree schedule to species



SCALE: 1:200@A3



COMMUNAL LOBBY CROSS SECTION K



SCHOFIELD RD ENTRY

KEY PLAN



KEY

--- Property Boundary

--- Basement

P1b Concrete unit paving type 2

P2 Concrete paving to BCC standards

P3 Soil Bonded Gravel

F2 Aluminum Security Fence Refer to Fencing plan

SF Stairs

HR Handrails

Planting

Trees refer to tree schedule to species



SCALE: 1:200@A3



POCKET PARK

KEY PLAN



KEY


- Site Boundary
- Basement
- P2 Concrete paving to BCC standards
- P3 Soil Bonded Gravel
- W4 Sandstone wall/edging
- F2 Aluminum Security Fence Refer to Fencing plan
- SF Stairs
- HR Handrails
- Lawn
- Planting
- Trees refer to tree schedule to species



SCALE: 1:200@A3



POCKET PARK CROSS SECTION L

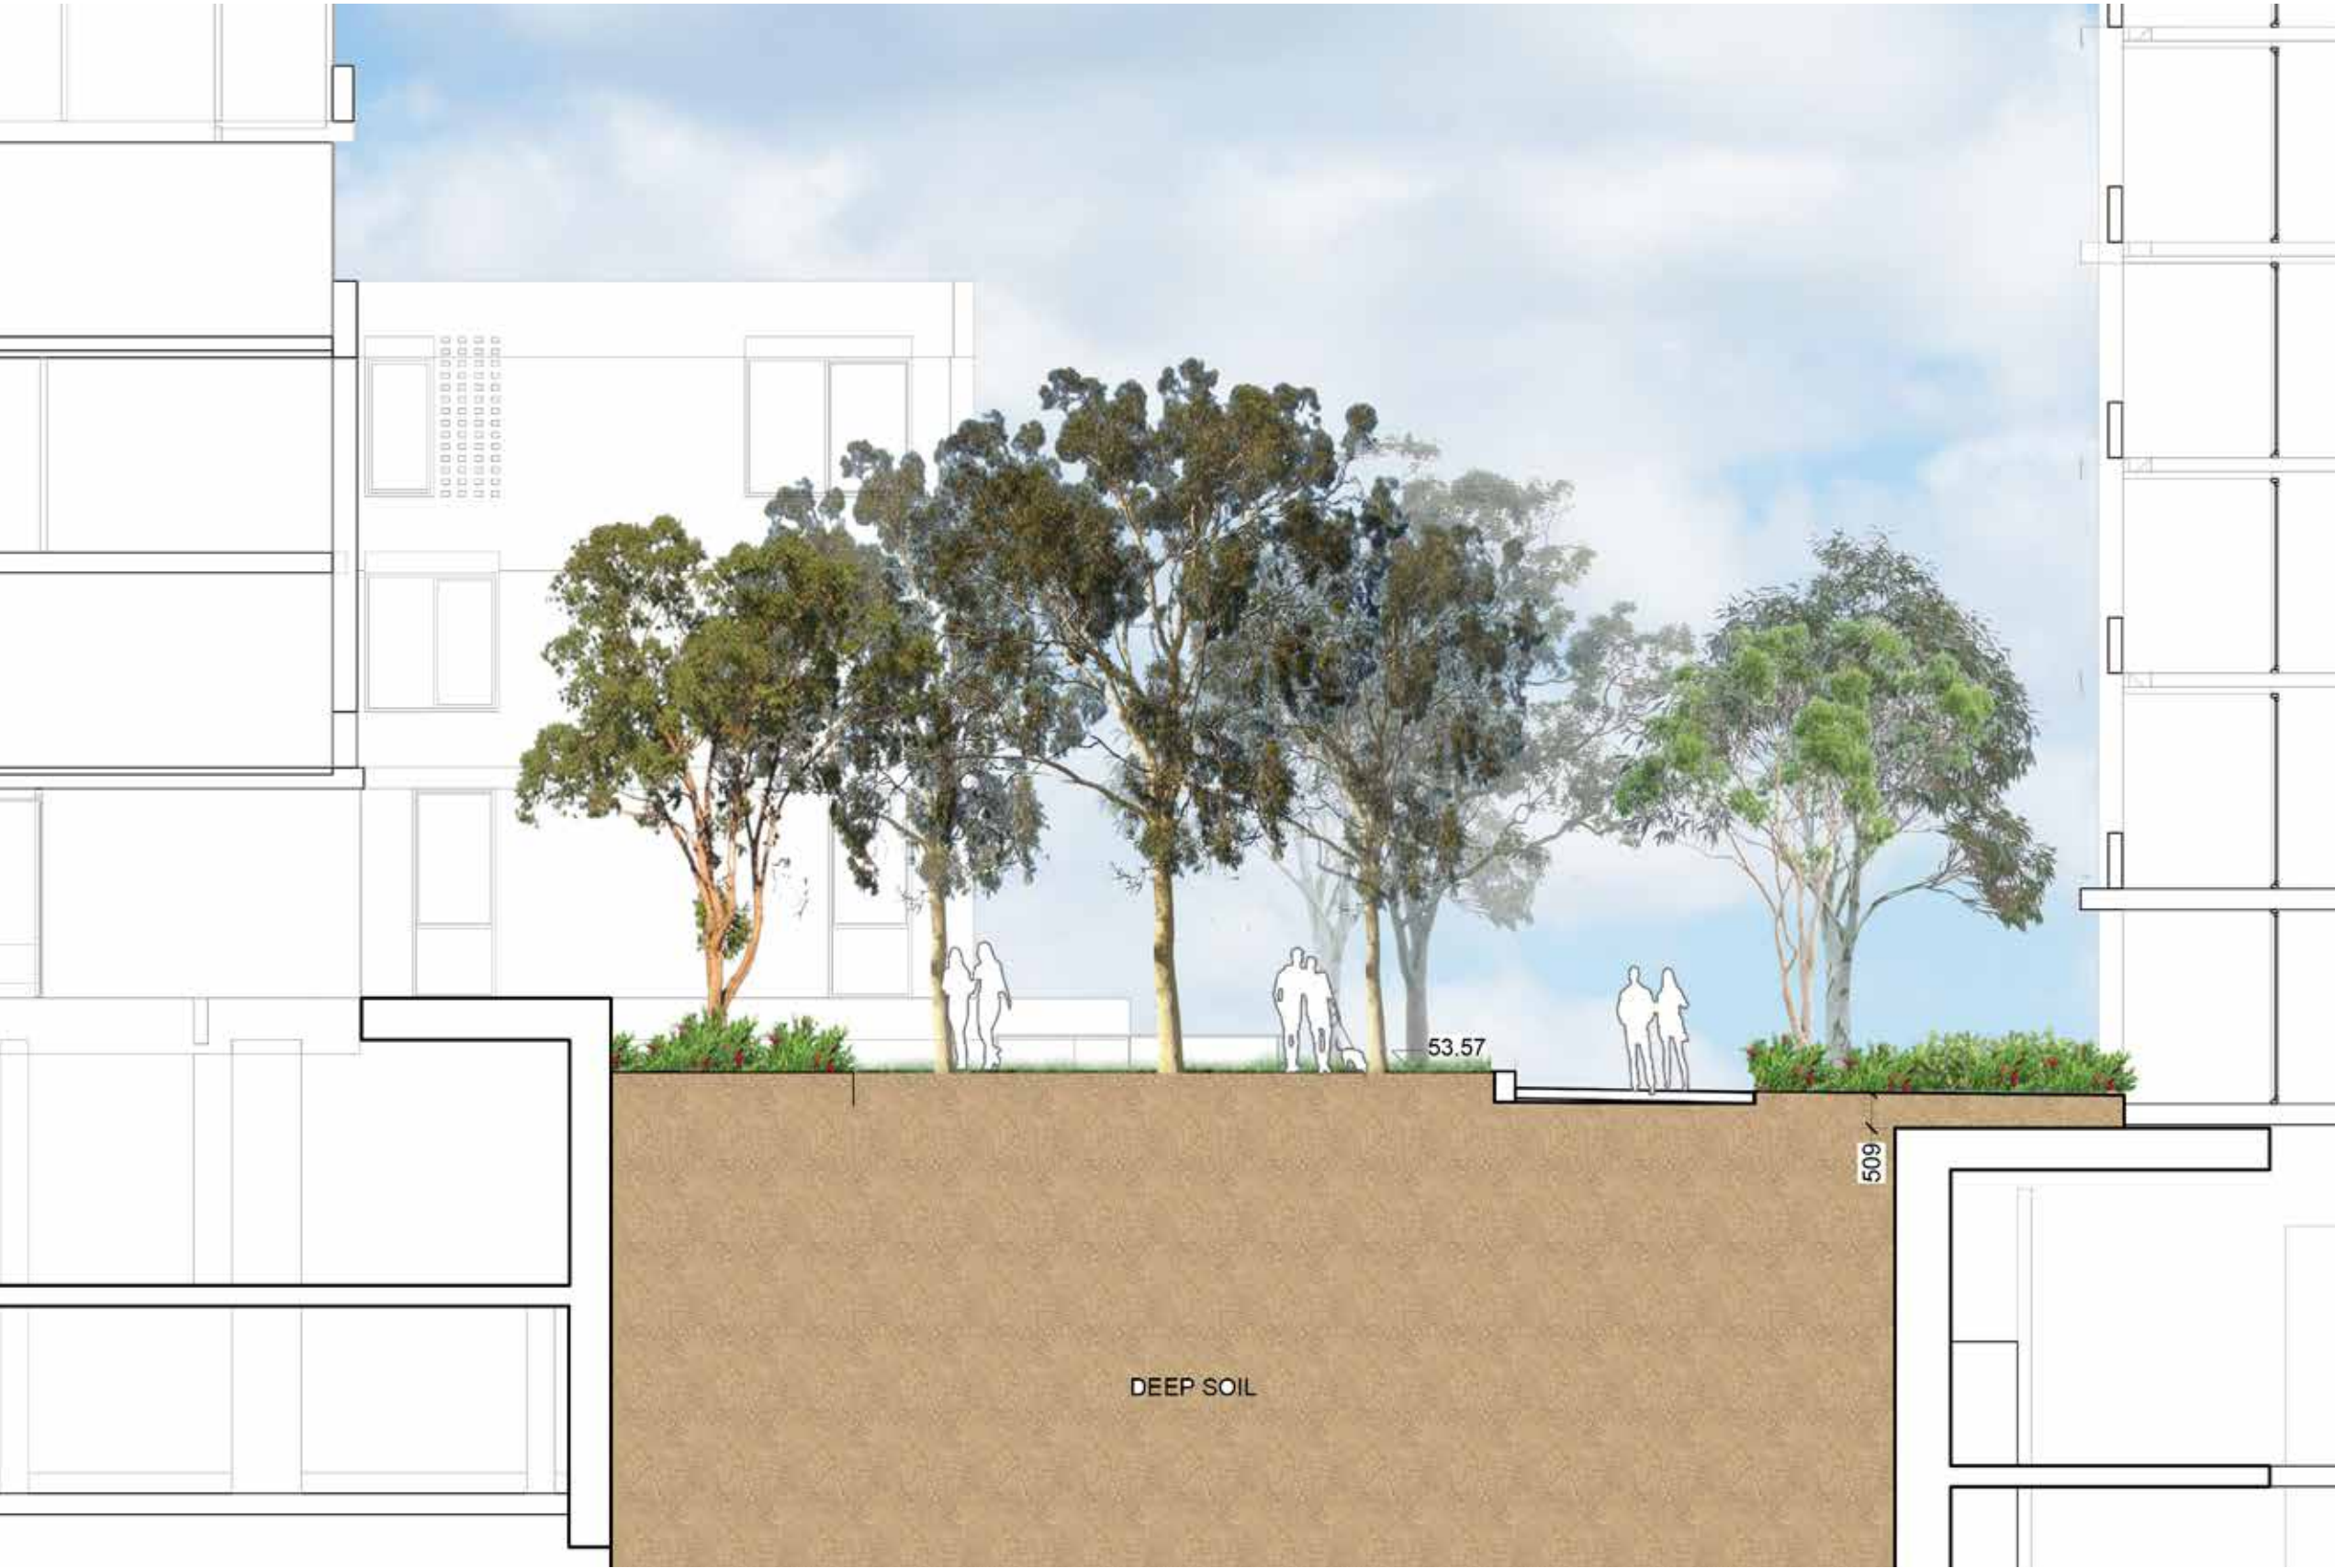

KEY PLAN



KEY

--- Site Boundary

----- Basement

Pla Concrete unit paving type 1

W2 200mm Concrete wall

F2 Aluminum Security Fence Refer to Fencing plan

BBQ

CD Communal dinning

PG	Pergola
----	---------

Planting

Trees refer to tree schedule to species



SCALE: 1:200@A3

TALLAWONG | LANDSCAPE DA REPORT



PREPARED BY TURF DESIGN STUDIO

ISSUE C MAY 2020

L-DA-58

COMMUNAL POCKET PARK CROSS SECTION M




LOBBY GARDEN

KEY PLAN



- KEY
- Site Boundary
 - Basement
 - P1a Concrete unit paving type 1
 - F2 Aluminum Security Fence Refer to Fencing plan
 - Planting
 - Trees refer to tree schedule to species

SCALE: 1:200@A3

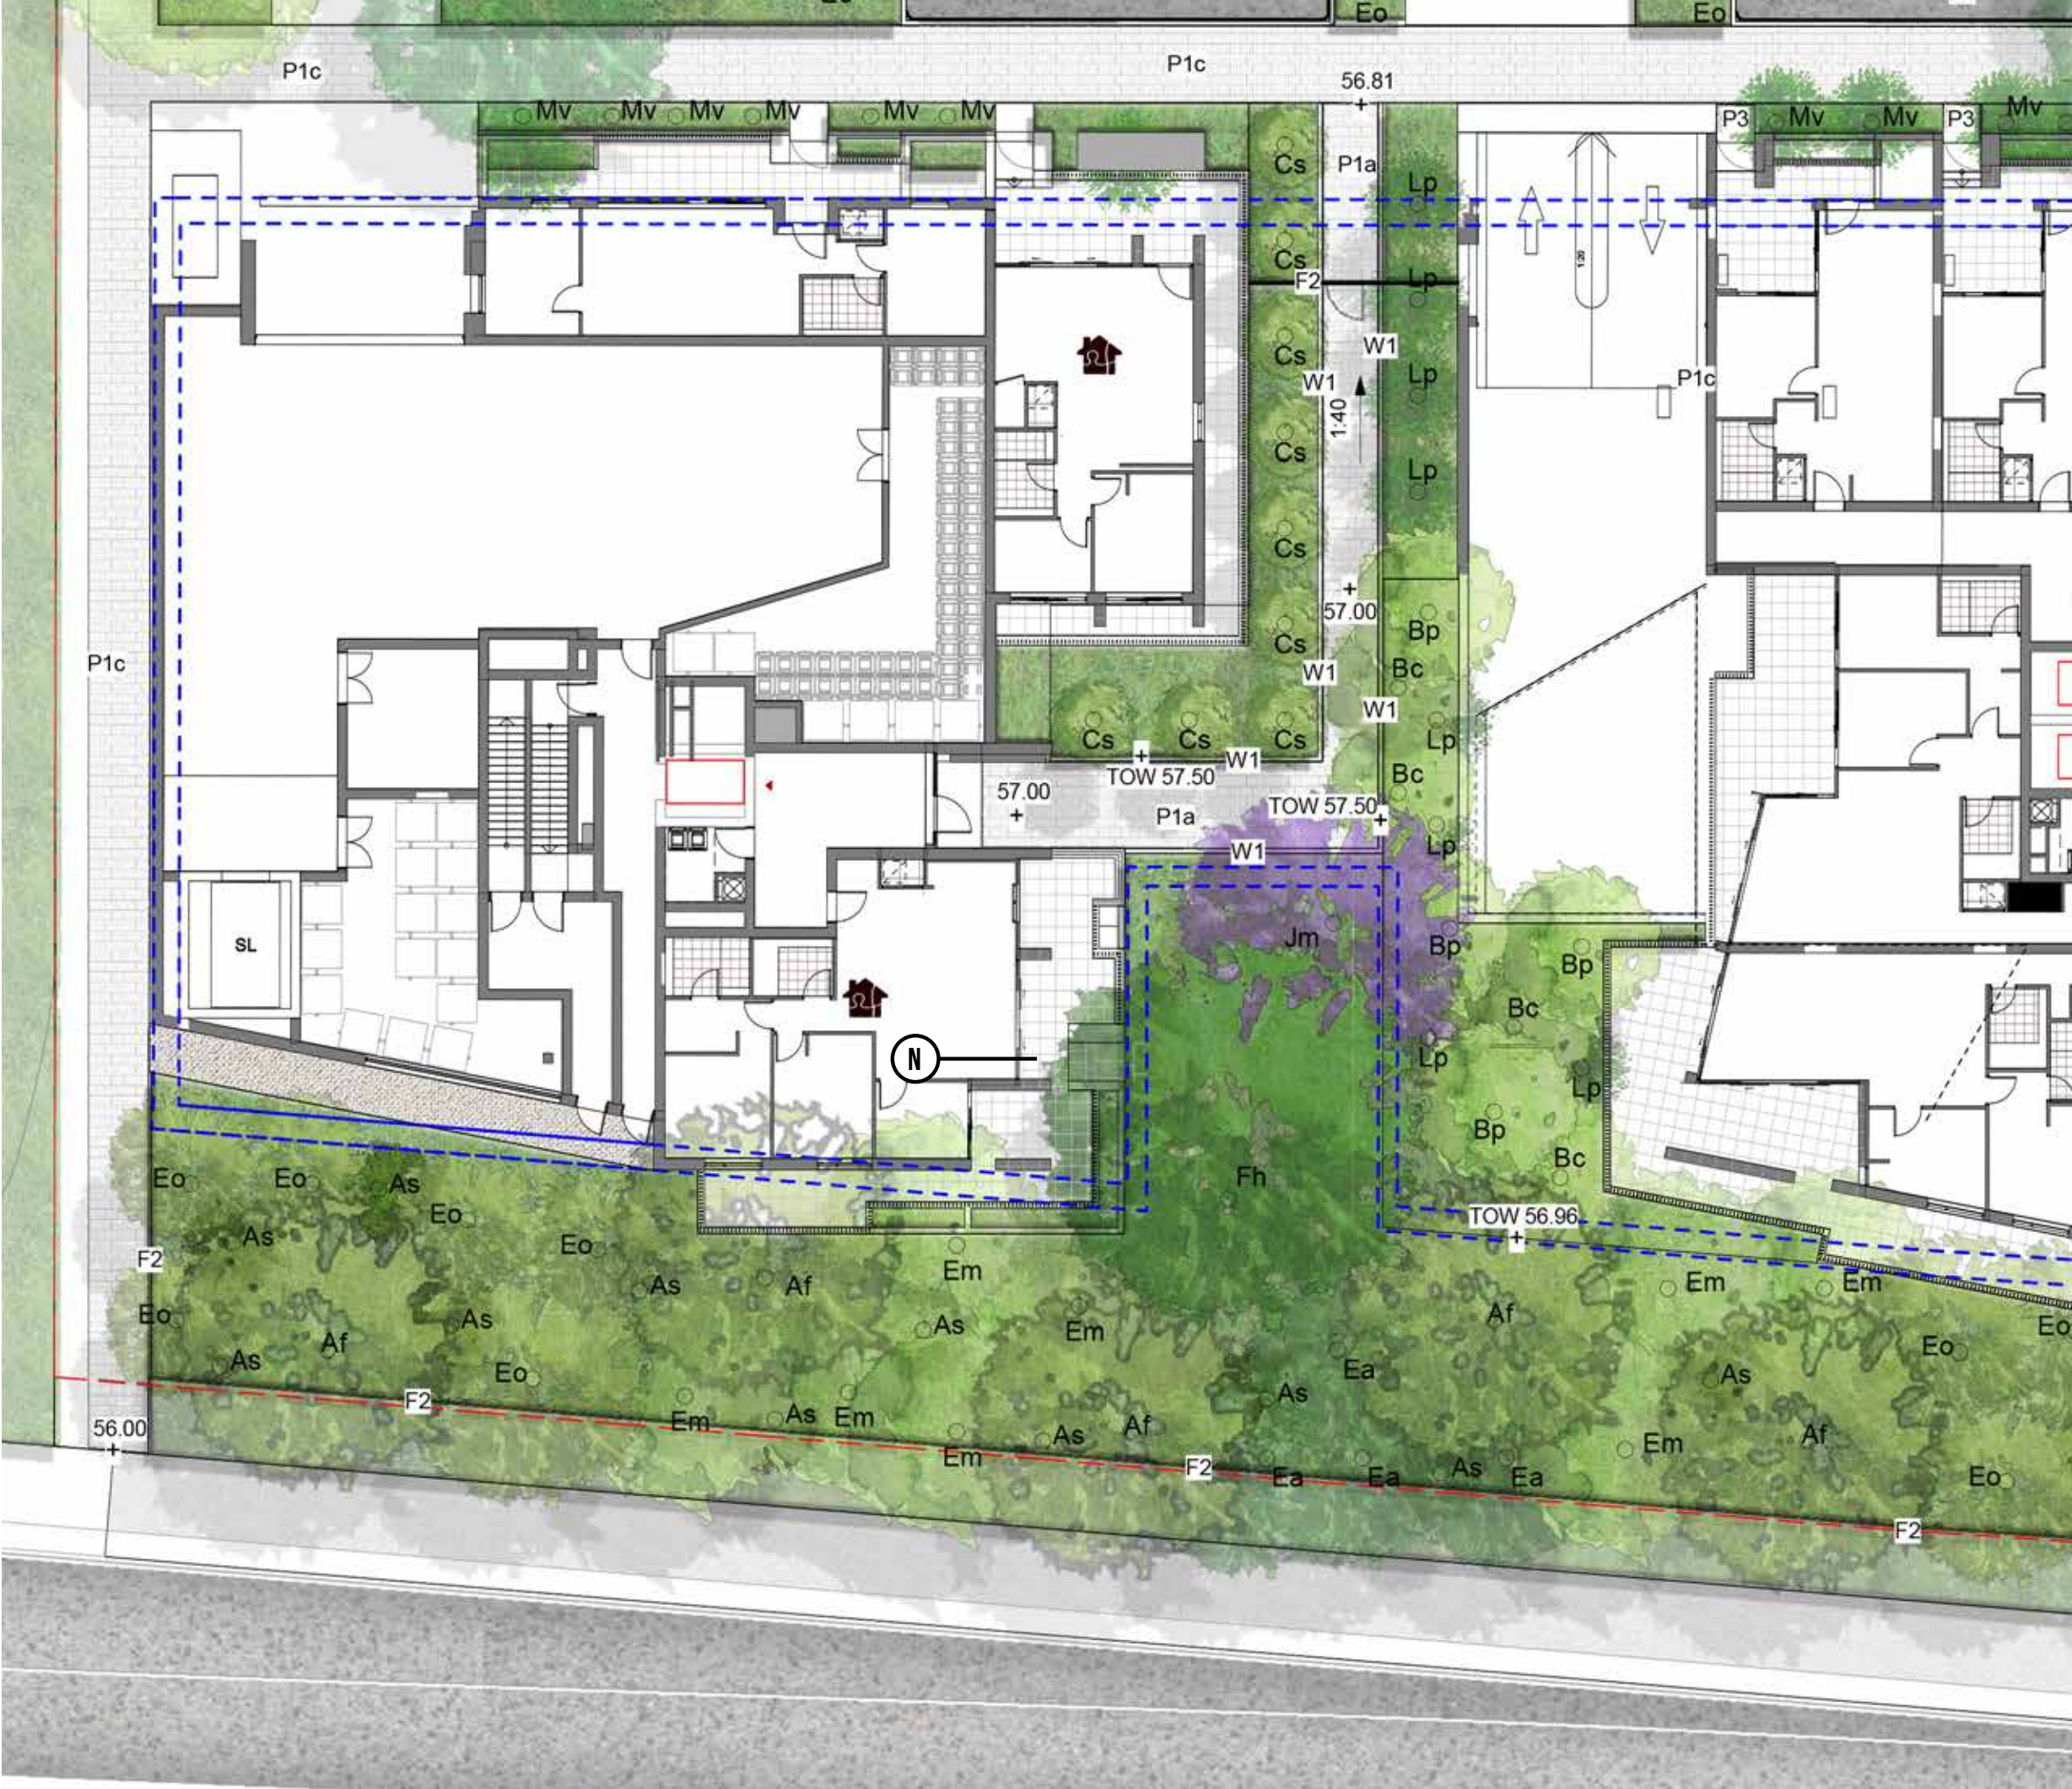


GARDEN LOBBY CROSS SECTION N



SITE 2A WEST

KEY PLAN

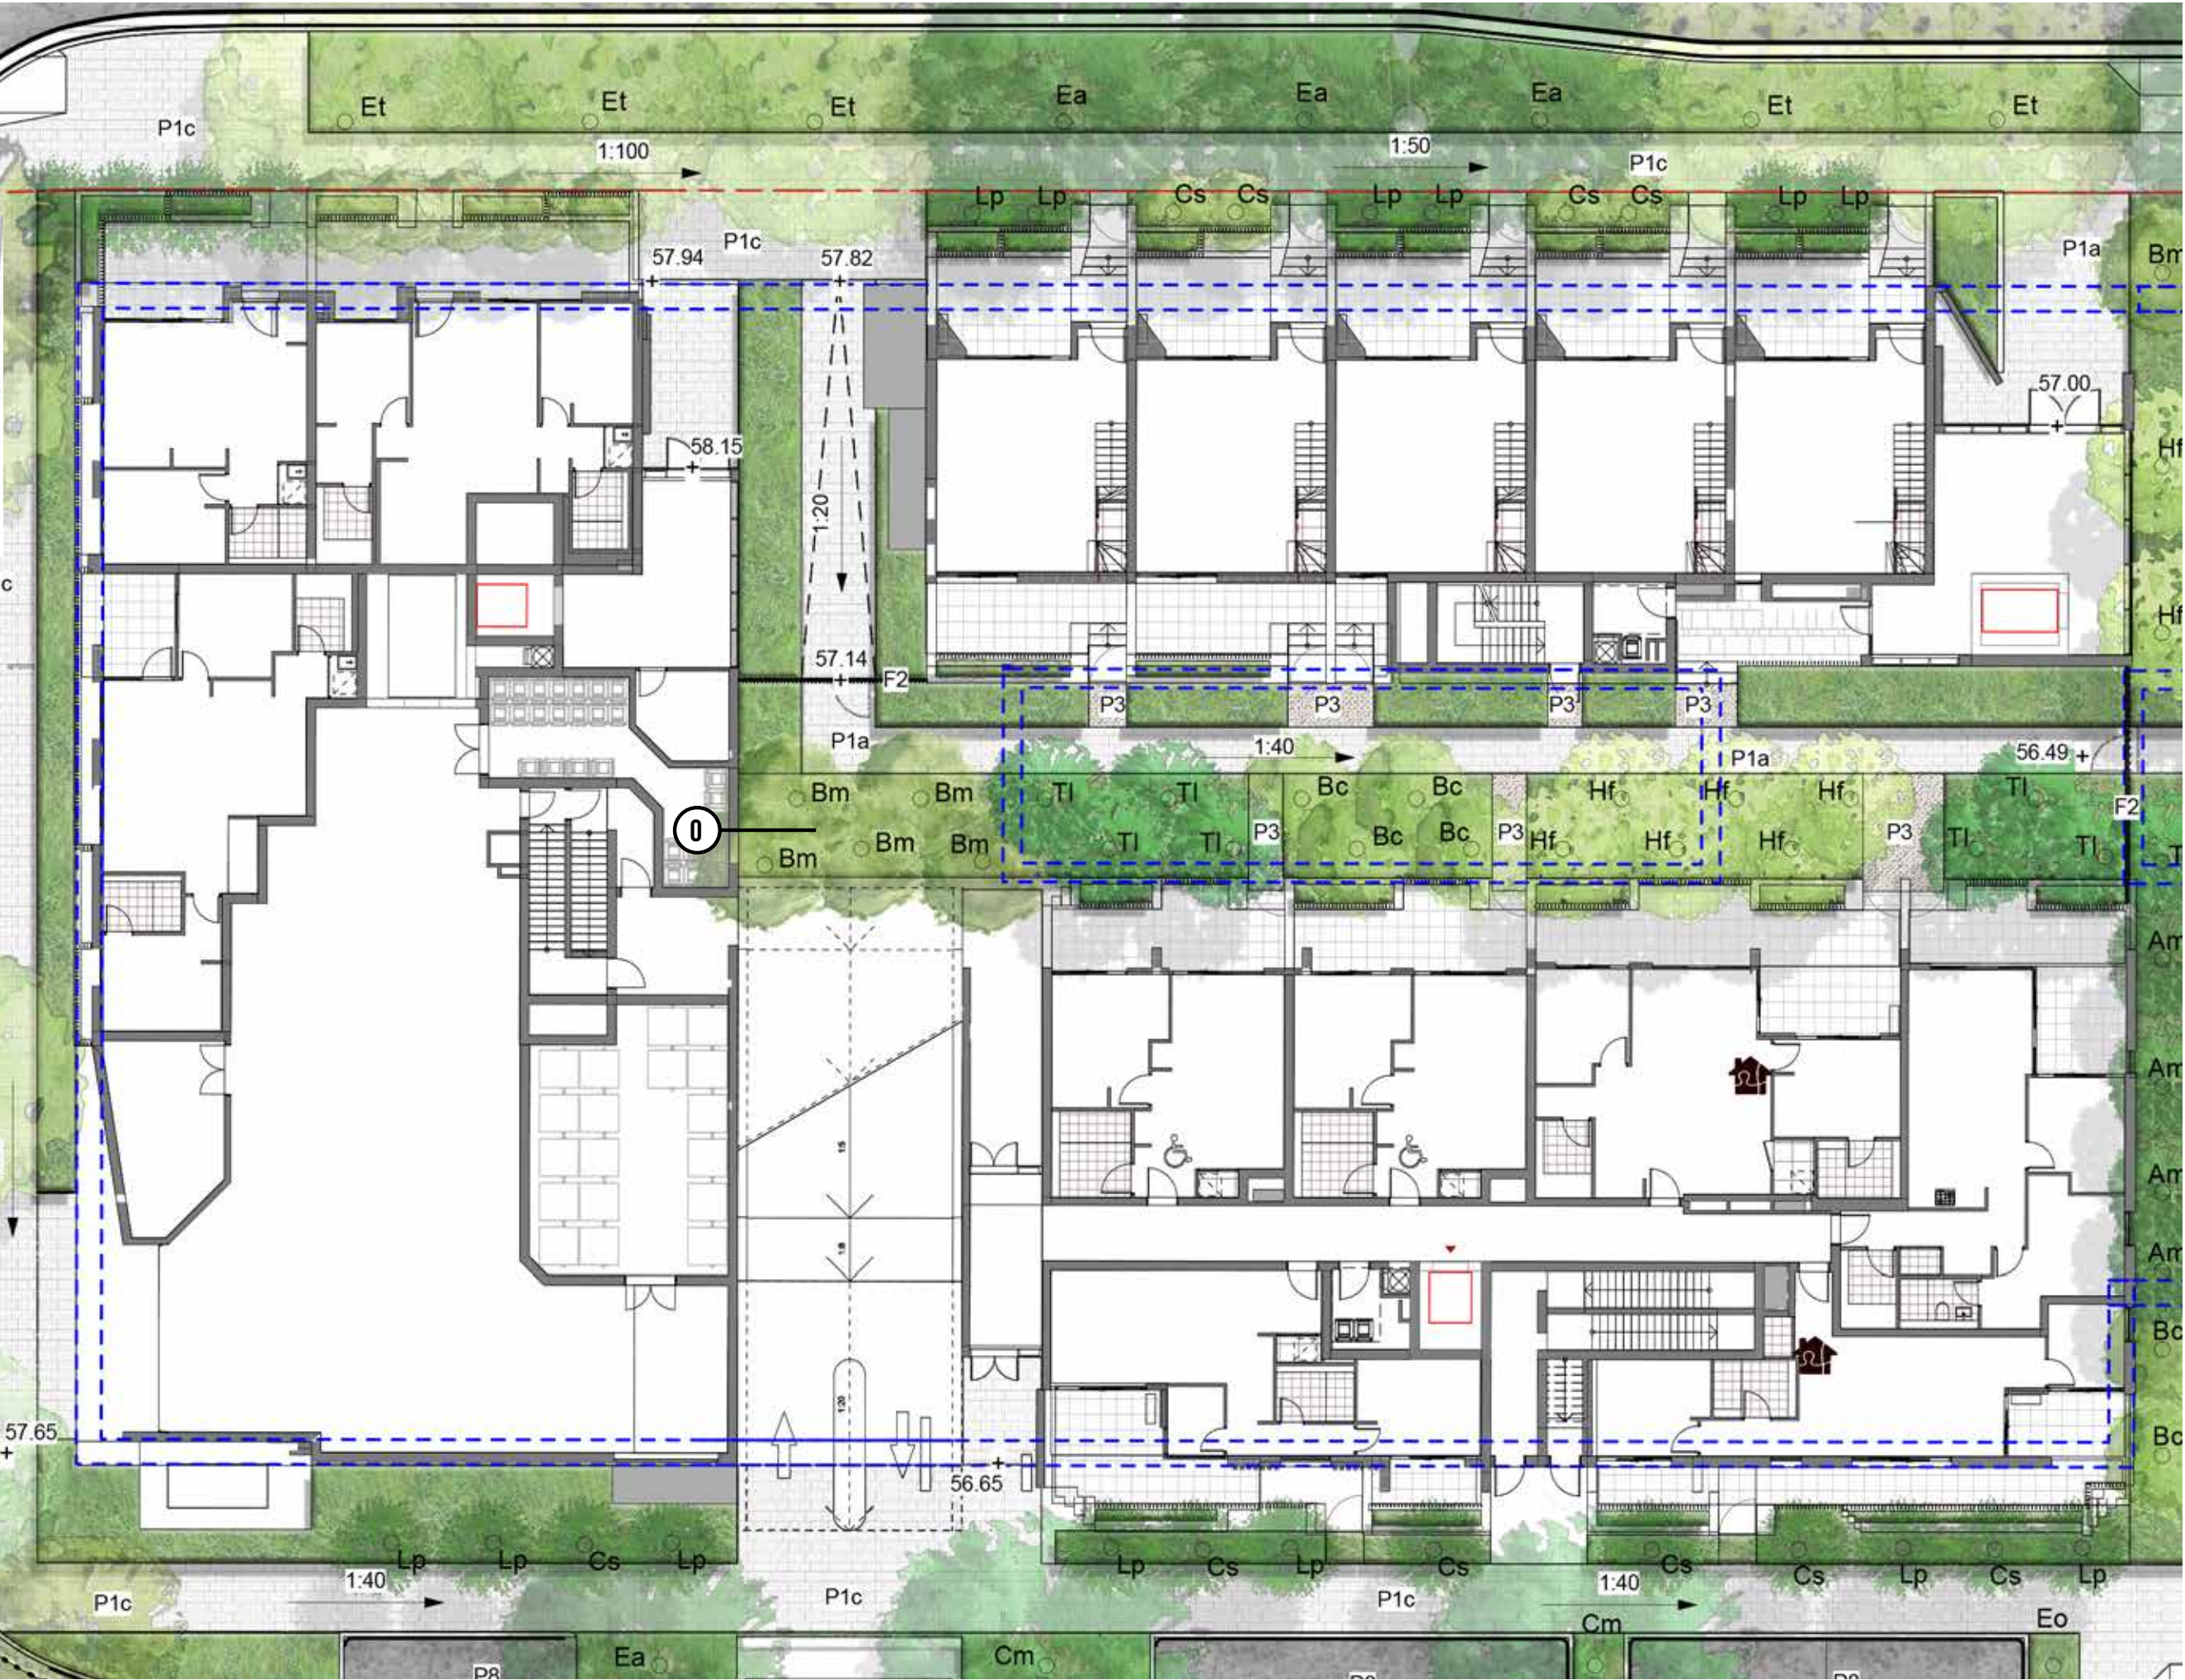

- KEY
- Site Boundary
 - Basement
 - P1a Concrete unit paving type 1
 - P3 Soil Bonded Gravel
 - F2 Aluminum Security Fence Refer to Fencing plan
 - Planting
 - Trees refer to tree schedule to species


SCALE: 1:200@A3

GARDEN LOBBY CROSS SECTION 0



SITE 2A CENTRAL

KEY PLAN

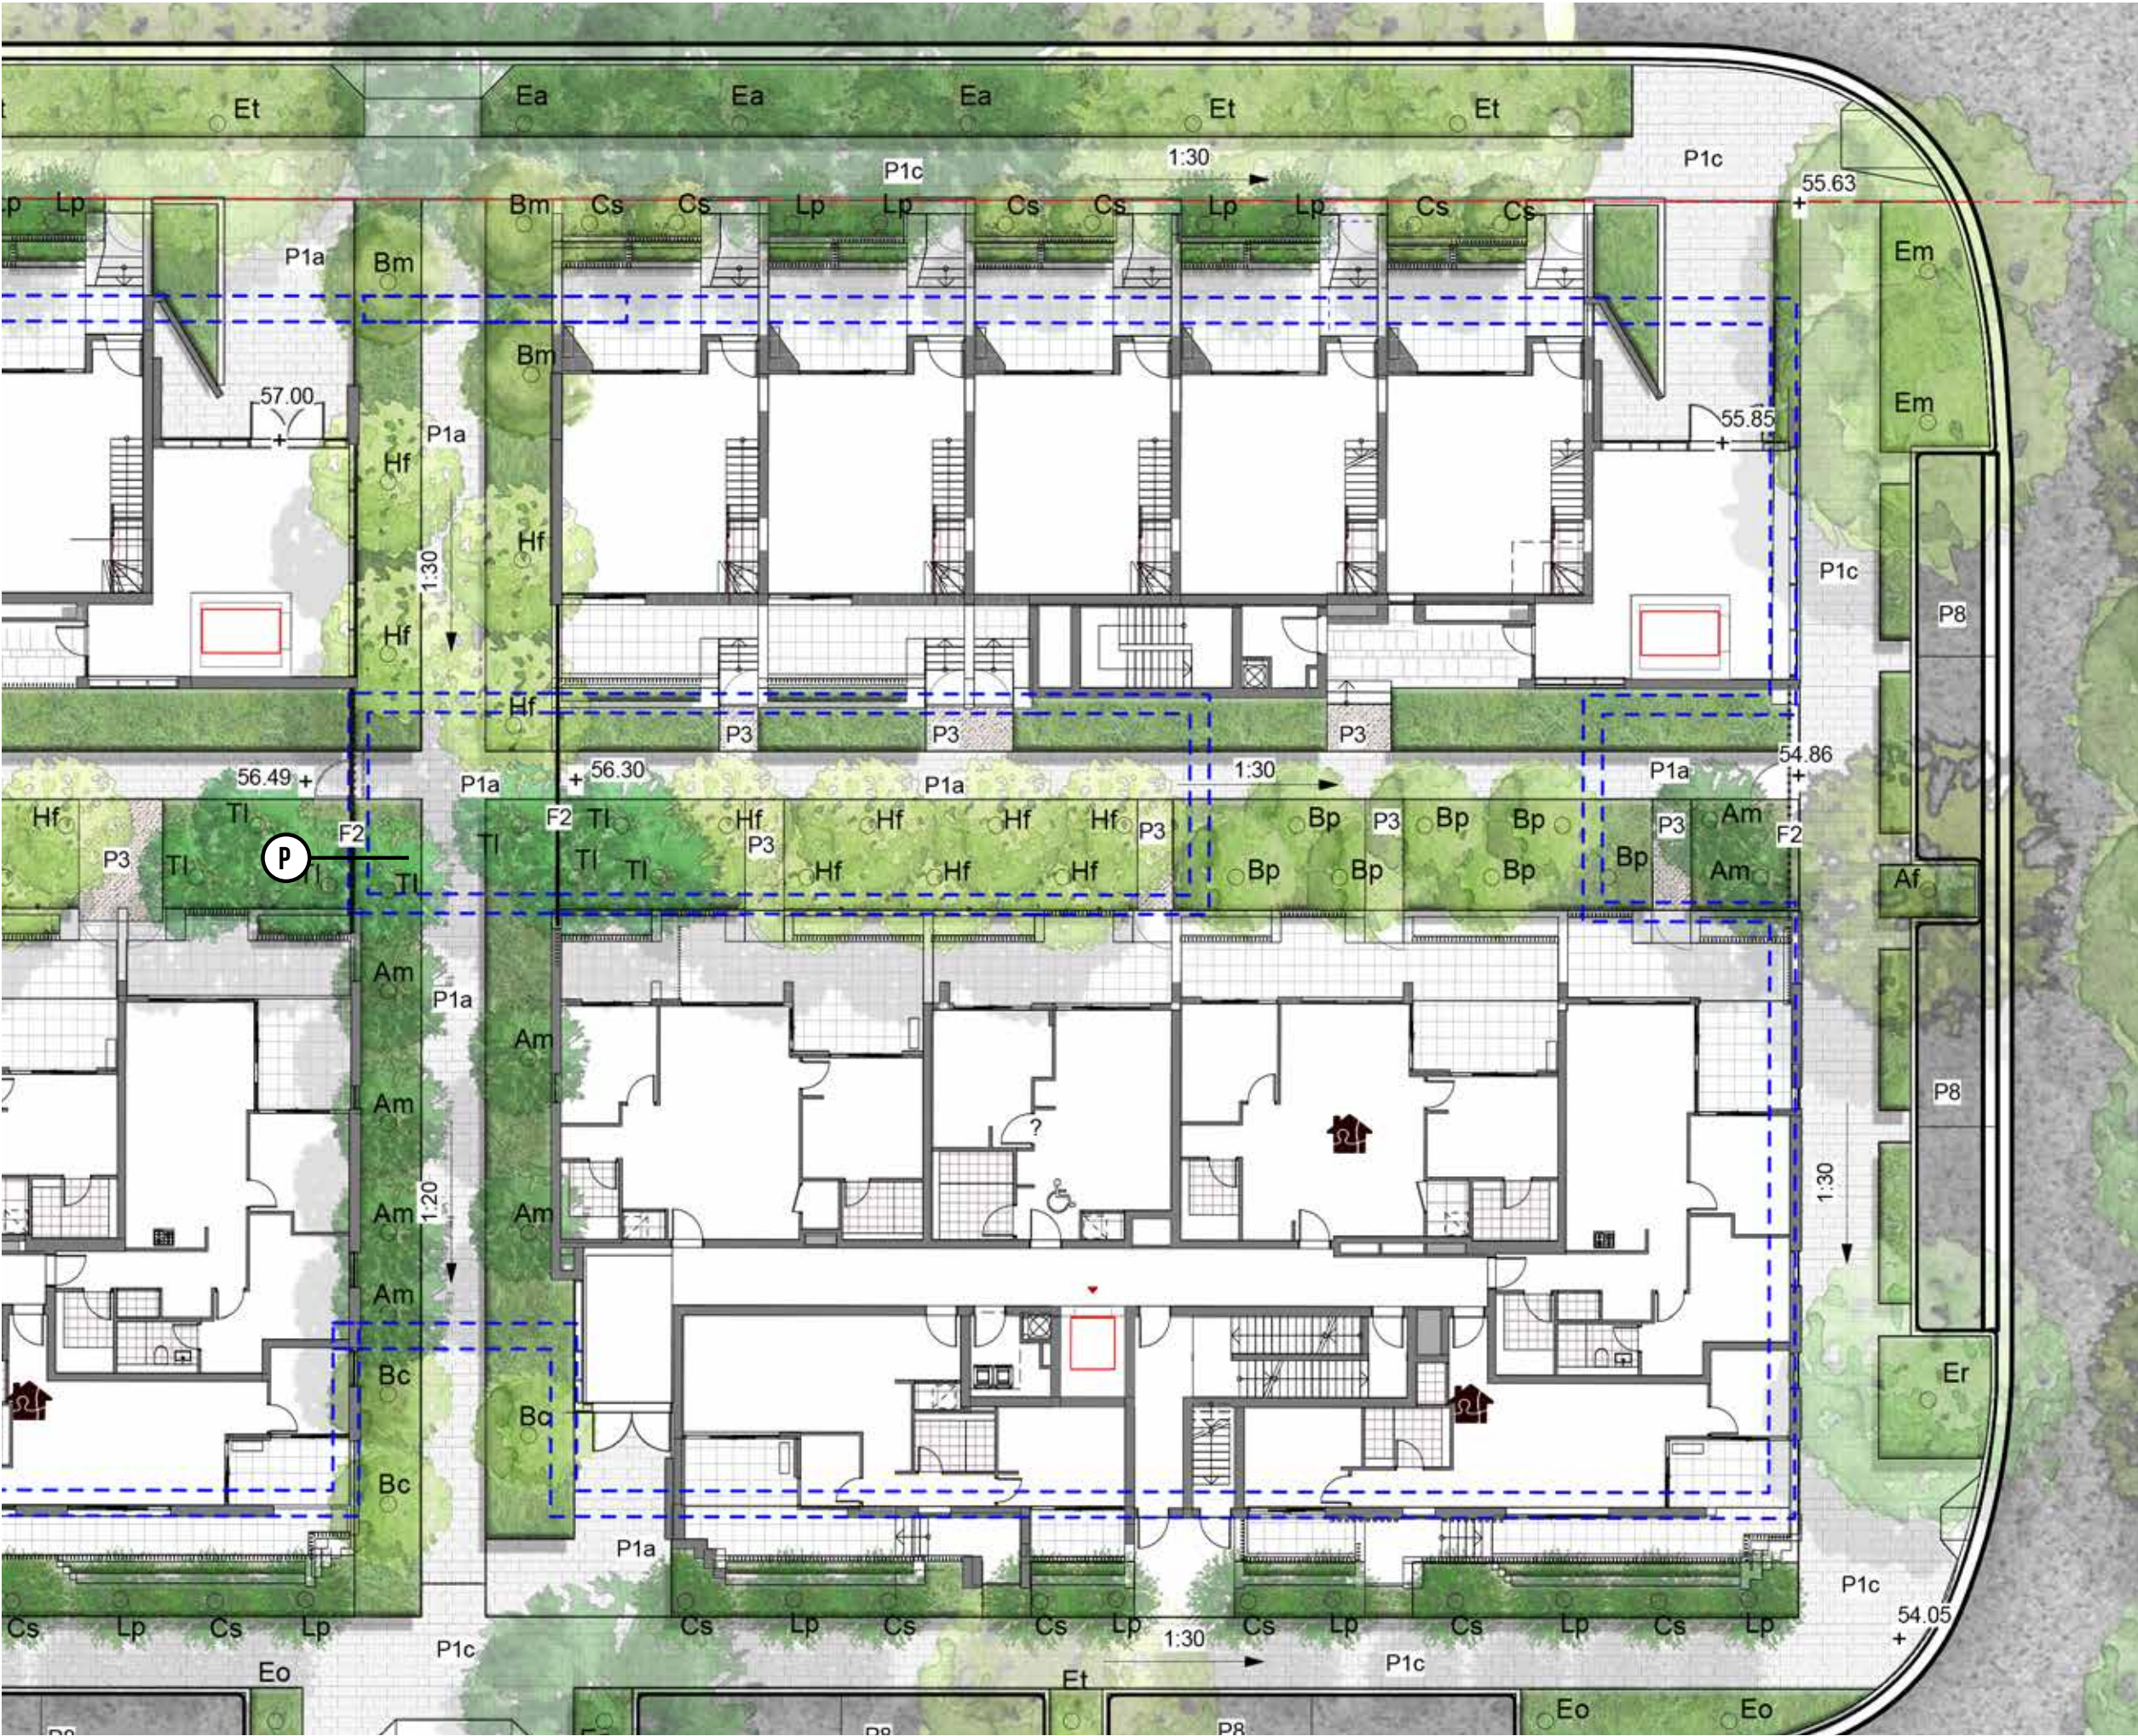

- KEY
- Site Boundary
 - Basement
 - P1a Concrete unit paving type 1
 - P3 Soil Bonded Gravel
 - F2 Aluminum Security Fence Refer to Fencing plan
 - Planting
 - Trees refer to tree schedule to species



SCALE: 1:200@A3

GARDEN LOBBY CROSS SECTION P



SITE 2A EAST

KEY PLAN



KEY

Site Boundary

Basement

P1a

Concrete unit paving type 1

P3


Soil Bonded Gravel

F2

Aluminum Security Fence Refer to Fencing planPlantingTrees refer to tree schedule to species

N

SCALE: 1:200@A3

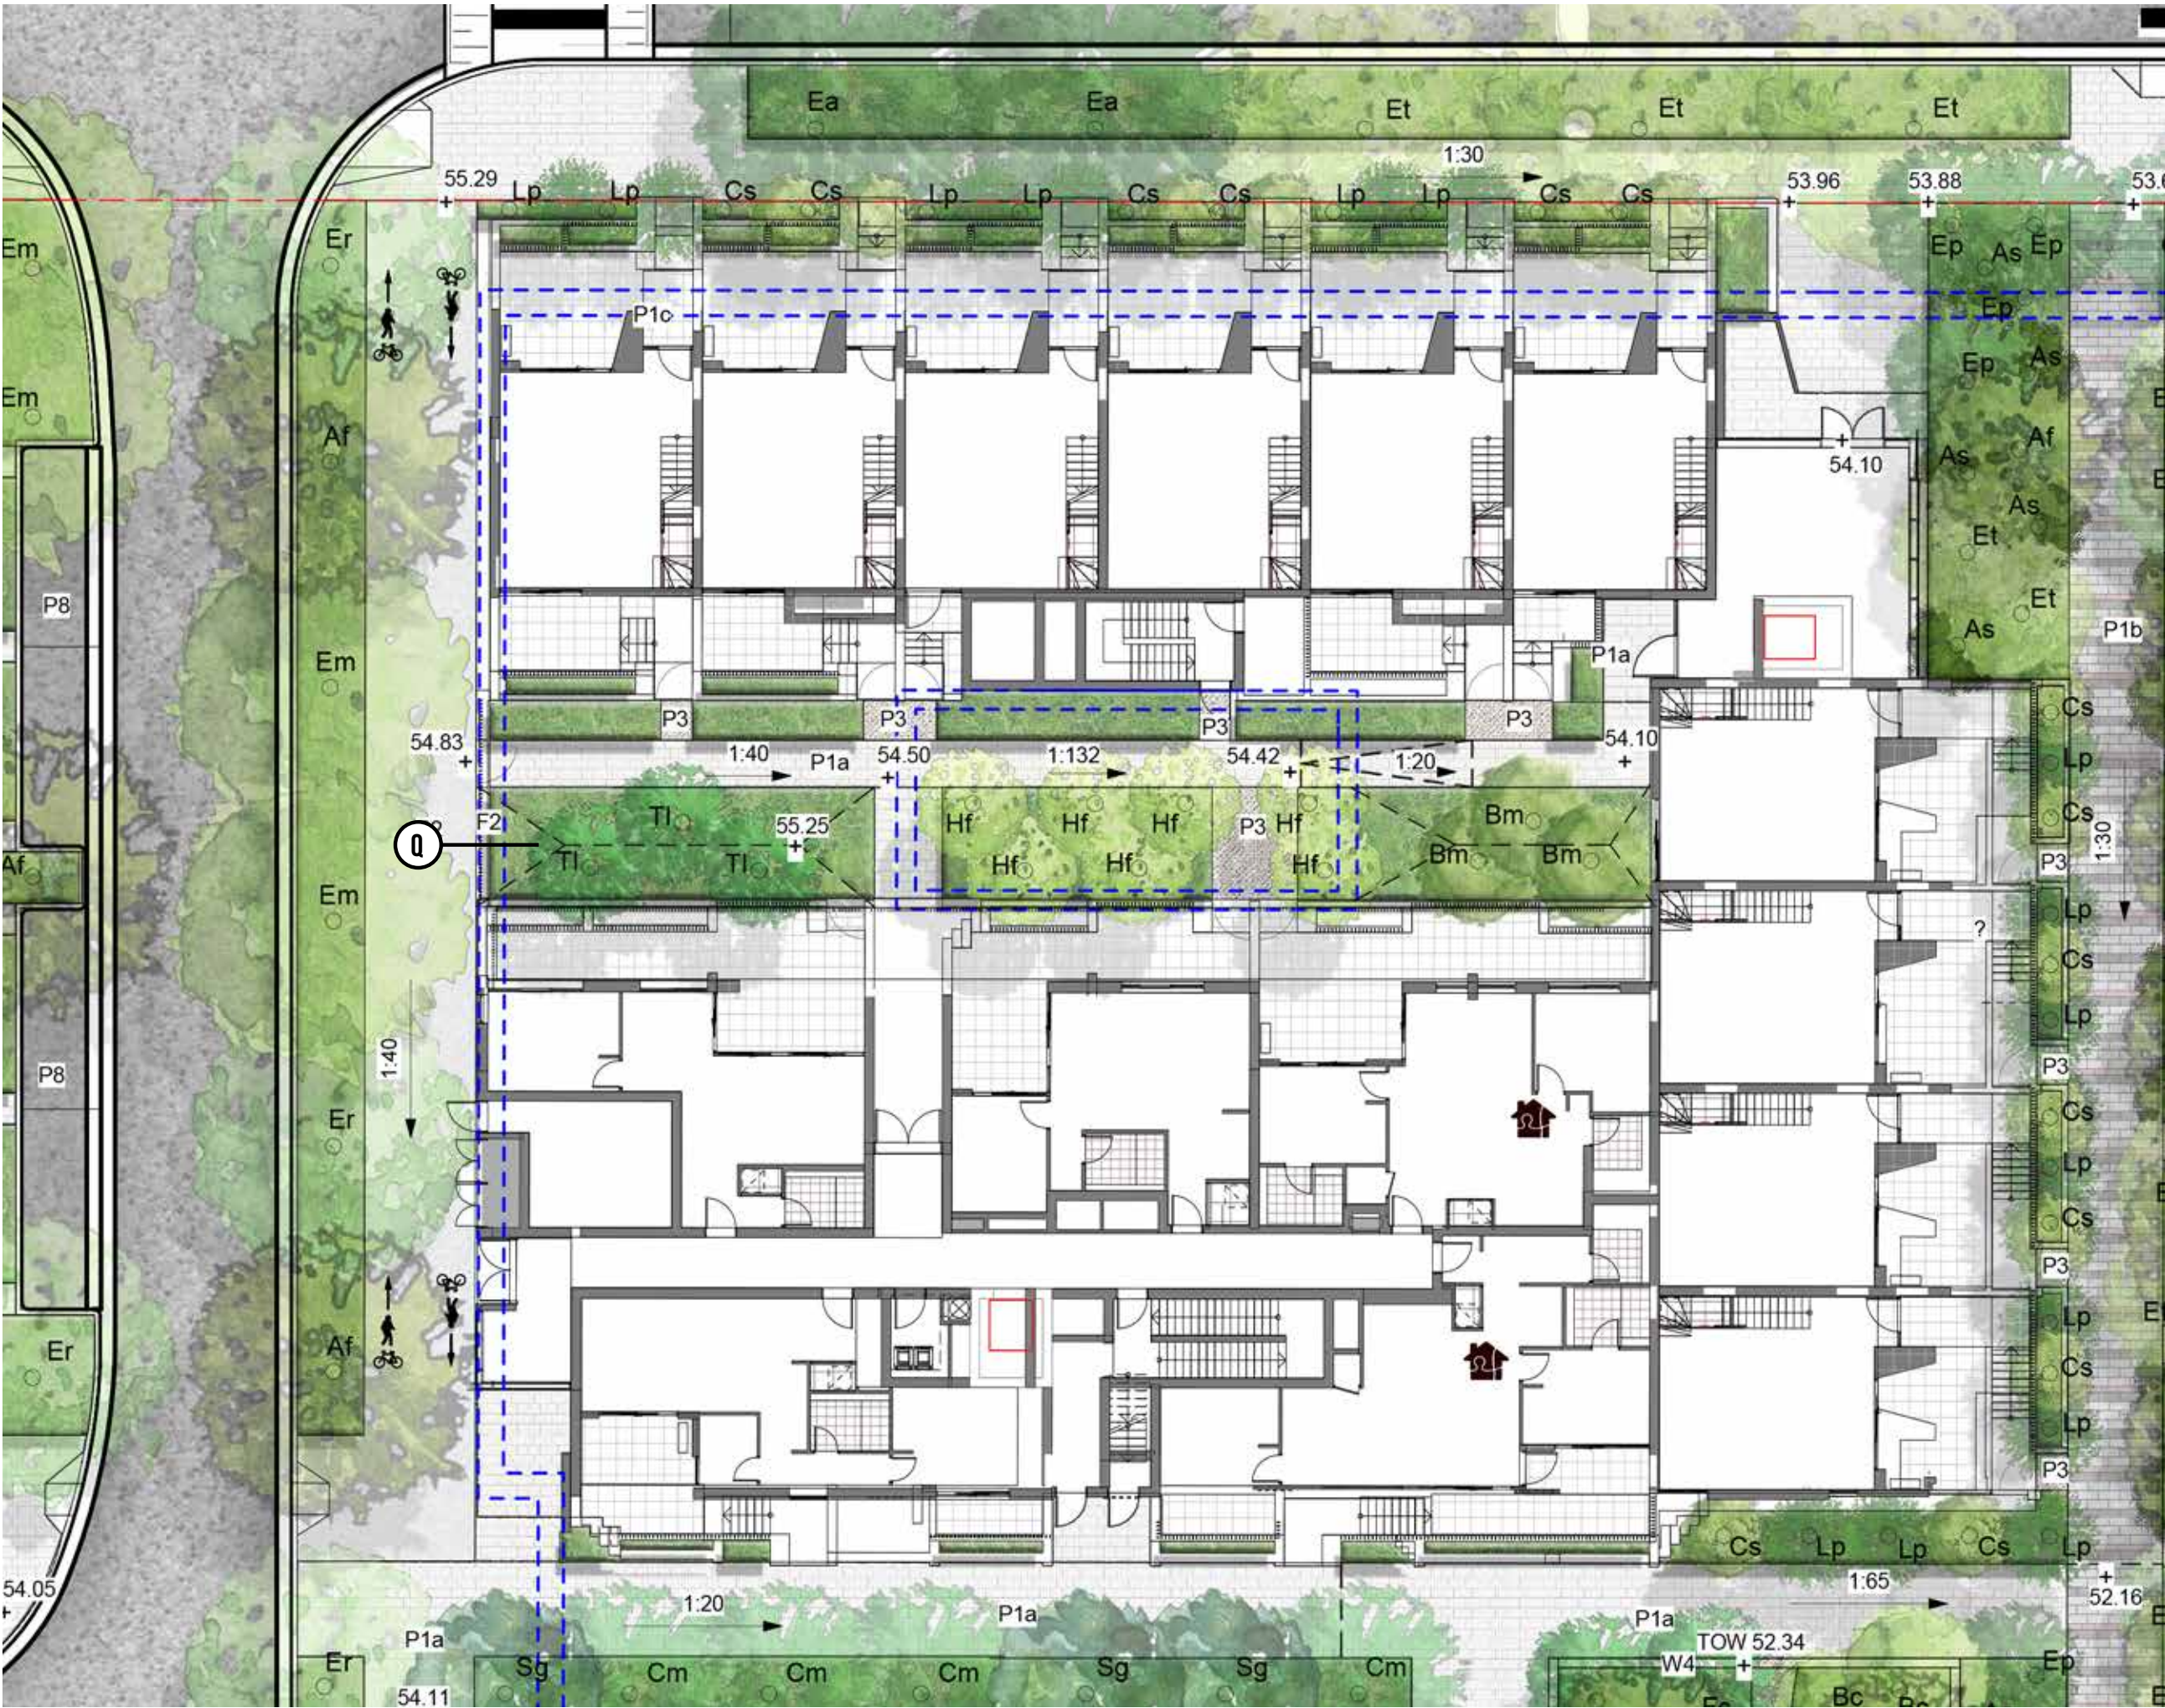

GARDEN LOBBY CROSS SECTION Q



TREE PALETTE


CODE	BOTANICAL NAME	COMMON NAME	MATURE HEIGHT	MATURE SPREAD	POT SIZE	DENSITY
TREES						
Af	Angophora floribunda	rough-barked apple	30m	10m	200 - 400L	As shown
Am	Acmena smithii	Lily Pily	12m	6m	200L	As shown
As	Acacia Species	-	4m	2.5m	100L	As shown
Bc	Backhousia citriodora	Lemon Myrtle	8m	5m	100L	As shown
Bm	Backhousia myrtifolia	Cinnamon Myrtle	7m	4m	100L	As shown
Bp	Brachychiton populneus	Kurrajong	20M	8m	100L	As shown
Ce	Callitris endlicheri	Black cypress pine	12m	4m	75L	As shown
Cs	Callistemon salignus	White Bottlebrush	9m	4m	75L	As shown
Cm	Corymbia maculata	Spotted Gum	45m	10m	200L	As shown
Ec	Eucalyptus cinerea	Mealy Stringbark	15m	5m	200L	As shown
Er	Eucalyptus crebra	Narrow-leaved Ironbark	30m	8m	200L	As shown
Ep	Eucalyptus paniculata	Grey Ironbark	30m	10m	200L	As shown
Et	Eucalyptus tereticornis	Forest Red Gum	45m	15-25m	300L	As shown
Fc	Ficus coronata	Sandpaper Fig	6m	4m	100L	As shown
Fh	Ficus Hilli	Hill's Fig	25m	10m	1000L	As shown
Jm	Jacaranda mimosifolia	Jacaranda	10m	15-25m	400L	As shown
Lp	Leptospermum petersonii	Lemon-scented teatree	5m	3m	100L	As shown
Pa	Platanus acerifolia	London Plane	14m	10m	400L	As shown
Mb	Melaleuca bracteata	Black Teatree	4m	2m	75L	As shown
Ms	Melaleuca styphelioides	Prickly Paperbark	10m	8m	400L	As shown
Mv	Melaleuca viminalis	weeping bottlebrush			75L	As shown
Sg	Syncarpia glomulifera	Turpentine tree	25m		200L	As shown
Tl	Tristaniopsis laurina	Water gums	7m	3-8m	1000L	As Shown
SITE 2 - GREEN LANE TREES						
Hf	Hymenosporum flavum	Native Frangipani	8m	4m	100L	As Shown
Tl	Tristaniopsis laurina	Water Gum	7m	3-8m	100L	As Shown
As	Acmena smithii	Lilly Pilly	12m	6m	200L	As shown
Bc	Backhousia citriodora	Lemon Myrtle	8m	5m	100L	As shown
Bm	Backhousia myrtifolia	Grey Myrtle	7m	4m	100L	As shown

NOTE

- PLANTING PALETTES ARE INDICATIVE AND MAY CHANGE THOUGH THE DETAILED DESIGN PHASE AND AVAILABILITY AT TIME OF PROCUREMENT
- FOR ROOTOP PLANTING PALETTES REFER TO PAGE XXX



UNDERSTORY PLANTING ZONE PLAN

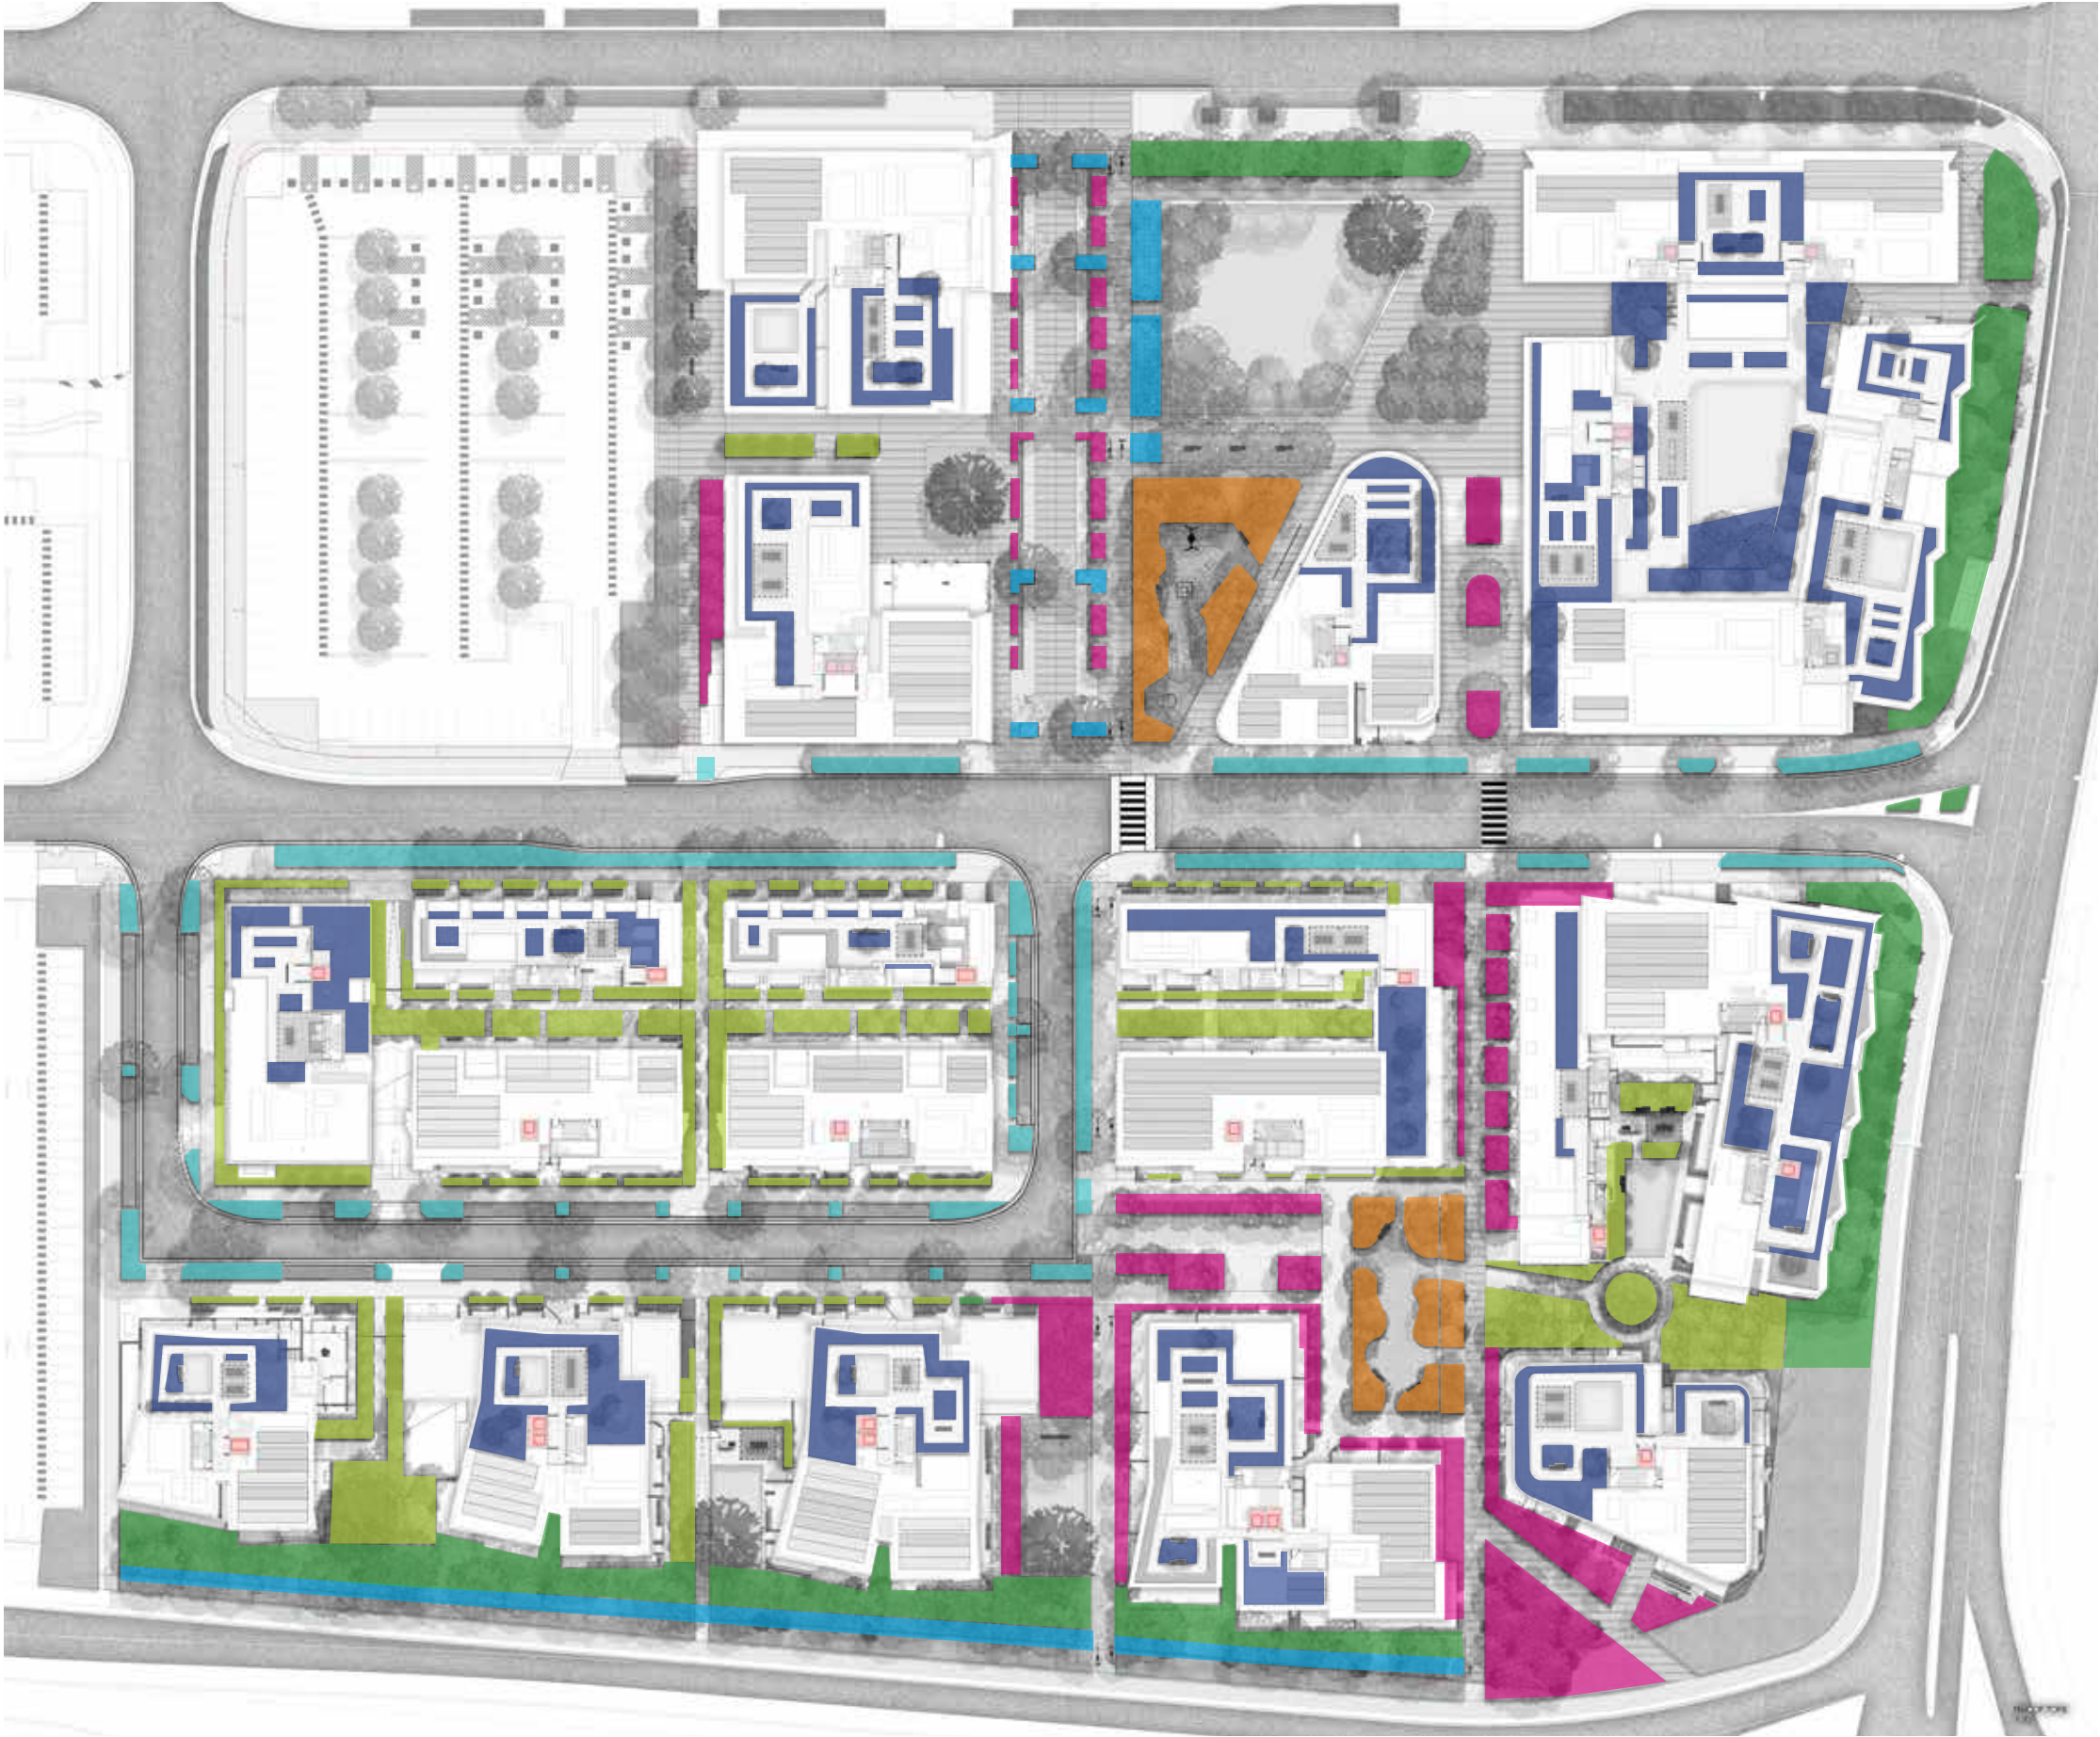

UNDERSTORY PLANTING ZONES

- COMMUNAL GARDEN /PLAYSPACE
- WSUD
- BUFFER PLANTING
- NORTH WEST CONNECTION
- STREETSCAPE PLANTING
- GREEN LANE
- ROOFTOP

UNDERSTORY PALETTE| GROUND LEVEL

BOTANICAL NAME	COMMON NAME	POT SIZE	CENTRE
GROUND LEVEL COMMUNAL & LANEWAYS SPACES			
Crinum pedunculatum	River Lilly	300mn	500mm
Dracaena ‘Janet Craig’	Janet Craig	300mn	400mm
Philodendron xanadu	Xanadu Philodendron	200mm	600mm
Fatsia japonica	Paperplant	300mm	500mm
Liriope muscari ‘Evergreen Giant’	Liriope ‘Evergreen Giant’	200mm	400mm
COMMUNAL GARDEN/PLAYGROUND PLANTING PALETTE			
Arthropodium milleflorum	Vanilla Lily	200mm	500mm
Austromyrtus dulcis	Midgen Berry	200mm	500mm
Carpobrotus glaucescens	Pigface	200mm	500mm
Dodonaea viscosa	Hop Bush	200mm	500mm
Dichopogon fimbriatus	Chocolate Lily	200mm	500mm
Eremophila debilis	Winter Apple	200mm	500mm
Eustrephus latifolius	Wombat Berry	200mm	500mm
Hibiscus heterophyllus	Native Rosella	200mm	500mm
Solanum aviculare	Kangaroo Apple	200mm	500mm
Banksia oblongifolia	Fern-leaved Banksia	200mm	500mm
Banksia spinulosa	Hairpin Banksia	200mm	500mm
Dianella revoluta	Blue Flax-lily	200mm	500mm
Lomandra longifolia	Spiny Mat-rush	200mm	500mm
Xanthorrhoea australis,	Austral Grass-tree	400mm	1000mm
BUFFER PLANTING			
Acacia decurrens	Black Wattle	200mm	500mm
Austromyrtus dulcis	Midyim	200mm	500mm
Banksia spinulosa	Hairpin Banksia	200mm	500mm
Breynia oblongifolia	Coffee Bush	200mm	500mm
Callistemon pinifolius	Pine-Leaved Bottlebrush	200mm	500mm
Ceratopetalum gummiiferum	New South Wales Christmas Tree	200mm	500mm
Cordyline stricta	Slender Palm Lily	200mm	500mm
Dianella caerulea	Blue Flax-Lily	200mm	500mm
Dodonaea triquetra	Common Hop Bush	200mm	500mm
Gahnia aspera	Rough Saw-Sedge	200mm	500mm
Indigofera Australis	Australian Indigo	200mm	500mm
Lambertia Formosa	Mountain Devil	200mm	500mm
Lomandra hystrix	Green Mat-Rush	200mm	500mm
Lomatia silaifolia	Crinkle Bush	200mm	500mm
Oxylobium ilicifolium	Prickly Shaggy-Pea	200mm	500mm
Persoonia linearis	Narrow-Leaved Geebung	200mm	500mm
Pollia crispate	Pollia	200mm	500mm
Polyscias sambucifolia	Elderberry Panax	200mm	500mm
Telopea speciosissima	New South Wales Waratah	200mm	500mm

BOTANICAL NAME	COMMON NAME	POT SIZE	CENTRE
NORTHSOUTH CONNCECTION			
Callistemon pinifolius	Pine-Leaved Bottlebrush	200mm	500mm
Dianella caerulea	Blue Flax-Lily	200mm	500mm
Goodenia ovata	Hop Goodenia	150mm	500mm
lomandra tanika	Mat Rush	200mm	500mm
Gahnia aspera	Rough Saw-Sedge	200mm	500mm
WSUD			
Lomandra Longifolia	Spiny-head mat-rush	150mm	300mm
Isolepis nodosa	Knobby club rush	150mm	300mm
Carex appressa	Tall sedge	150mm	300mm
Juncus usitatus	Woolly waterlilies	150mm	300mm

NOTE

- PLANTING PALETTES ARE INDICATIVE AND MAY CHANGE THOUGH THE DETAILED DESIGN PHASE AND AVAILABILITY AT TIME OF PROCUREMENT

- FOR STREETScape PLANTING PALETTES REFER TO PAGE 93

- FOR ROOTOPT PLANTING PALETTES REFER TO PAGE 116



PAVING MATERIAL PALETTE | PUBLIC BCC ASSET



MATERIALS



CONCRETE PAVING - COMBINATION OF INSITU WITH FEATURE UNIT PAVER BANDS



BLACKTOWN CITY COUNCIL CONCRETE UNIT PAVERS AS PER BCC ENGINEERING GUIDE FOR DEVELOPMENT



CONCRETE PAVING AS PER BCC ENGINEERING GUIDE FOR DEVELOPMENT



ASHPHALT AS PER BCC ENGINEERING GUIDE FOR DEVELOPMENT



SPOON DRAIN DRAINS AS PER BCC ENGINEERING GUIDE FOR DEVELOPMENT



RIASE PEDSTRIAN THESHOLD




AT GRADE PEDESTRIAN CROSSING



PLANTING/ TREE PLANTING . REFER TO STREETSCAPER PLANTS FOR TREE SPECIES AND INDICATIVE PLANTING PALLETTE



PAVING MATERIAL PALETTE | PRIVATE GROUND LEVELS

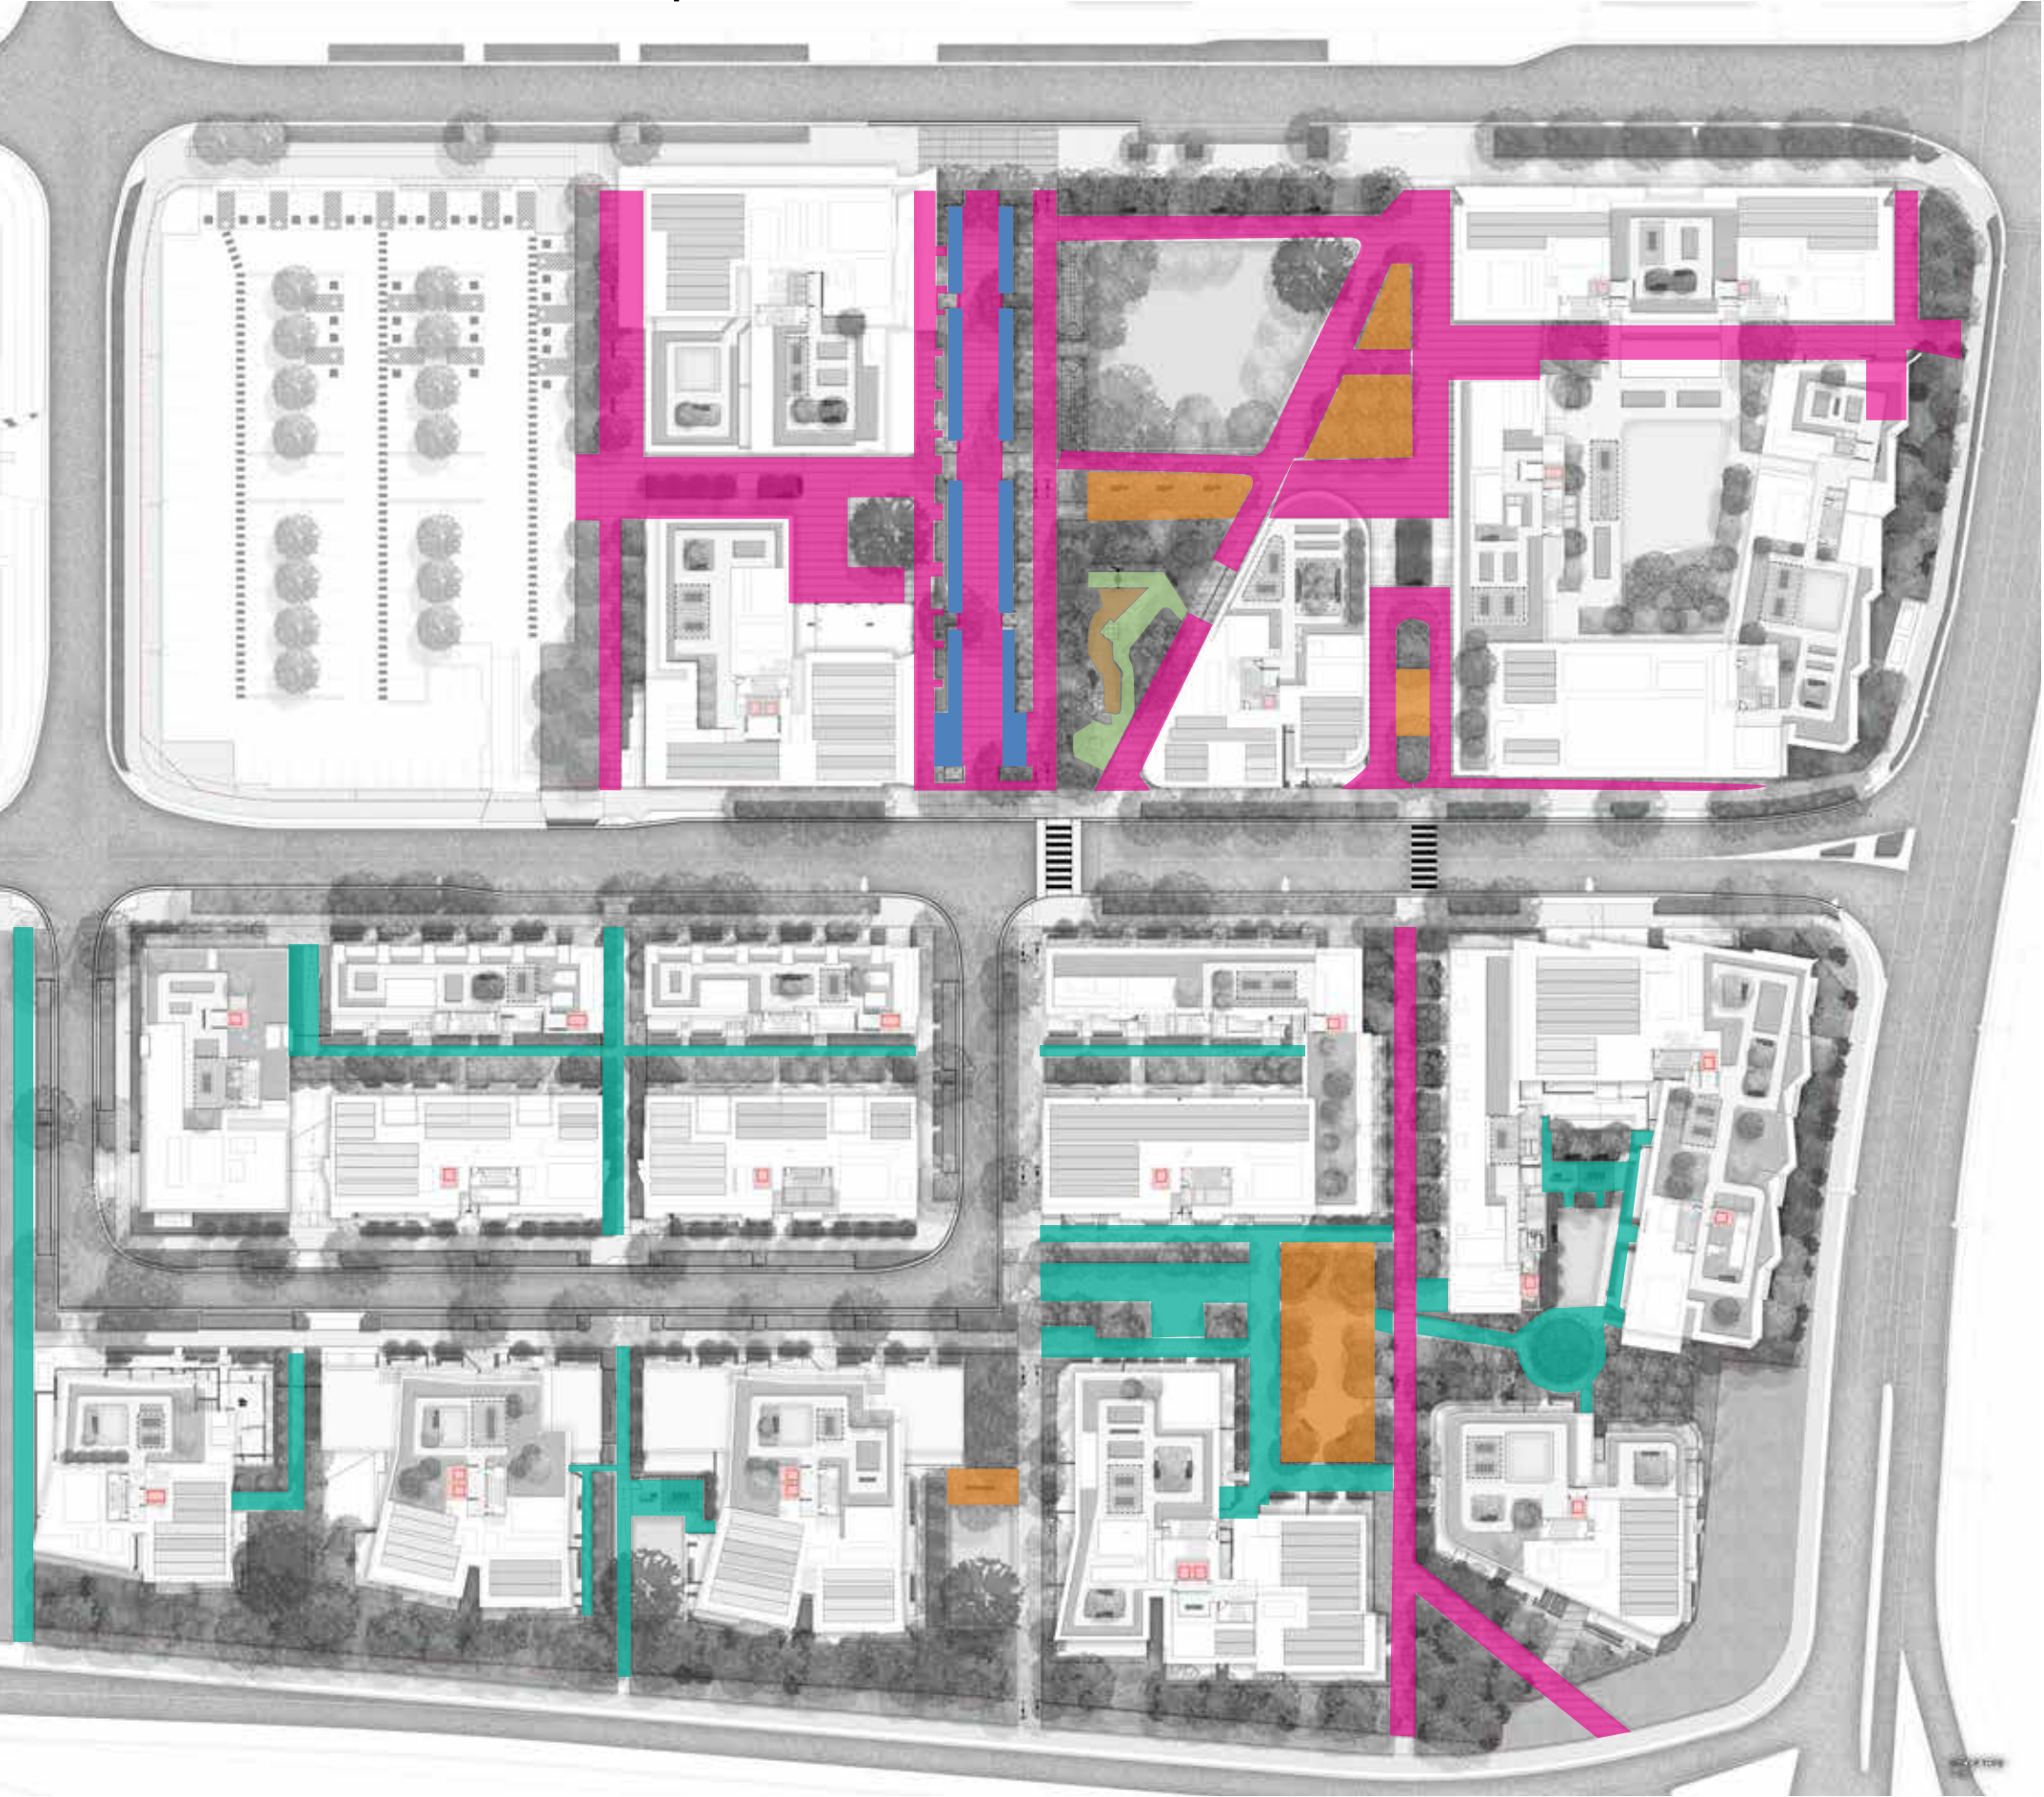

MATERIALS



CONCRETE PAVING - COMBINATION OF INSITU WITH FEATURE UNIT PAVER BANDS




CONCRETE PAVING



90X90X90 COBBLE SETTS



SOIL BOND GRAVEL

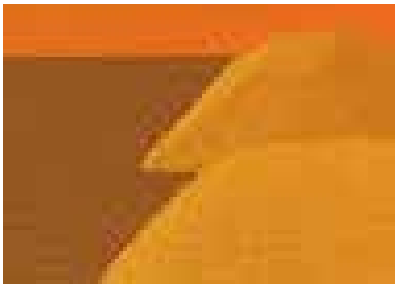

ROSEHILL TVP SOFTFALL



300MM THICK ANL SOFTFALL MULCH



FENCING PLAN



MATERIALS



FENCE TYPE 1 -1200MM CHILD SPACE FENCE IN ACCORDANCE WITH THE 'EVERYONE CAN PLAY GUIDELINES'



1200MM CHILD SPACE GATE



FENCE TYPE 2A-1500MM ALUMINUM BOUNDARY/ SECURITY FENCING. TO BE INSTALLED ON THE BOUNDARY LINE



FENCE TYPE 2B-1200MM ALUMINUM BOUNDARY/ SECURITY FENCING.

NOTE:
FOR PRIVATE COURTYARD FENCES REFER TO ARCHITECT'S DRAWINGS.

PRIVATE STREET

KEY PLAN



- KEY
- Concrete unit paving type 2
 - 90x90x90 Granite Cobble Setts
 - Planting
 - Trees refer to tree schedule to species



SCALE: 1:200@A3



PRIVATE STREET DETAIL PLAN NORTH

KEY PLAN




KEY

- Site Boundary
- Basement
- P1b Concrete unit paving type 2
- P5 90x90x90 Granite Cobble Setts
- SD Spoon drain
- B1 Bollards
- Planting
- Trees refer to tree schedule to species



SCALE: 1:200@A3

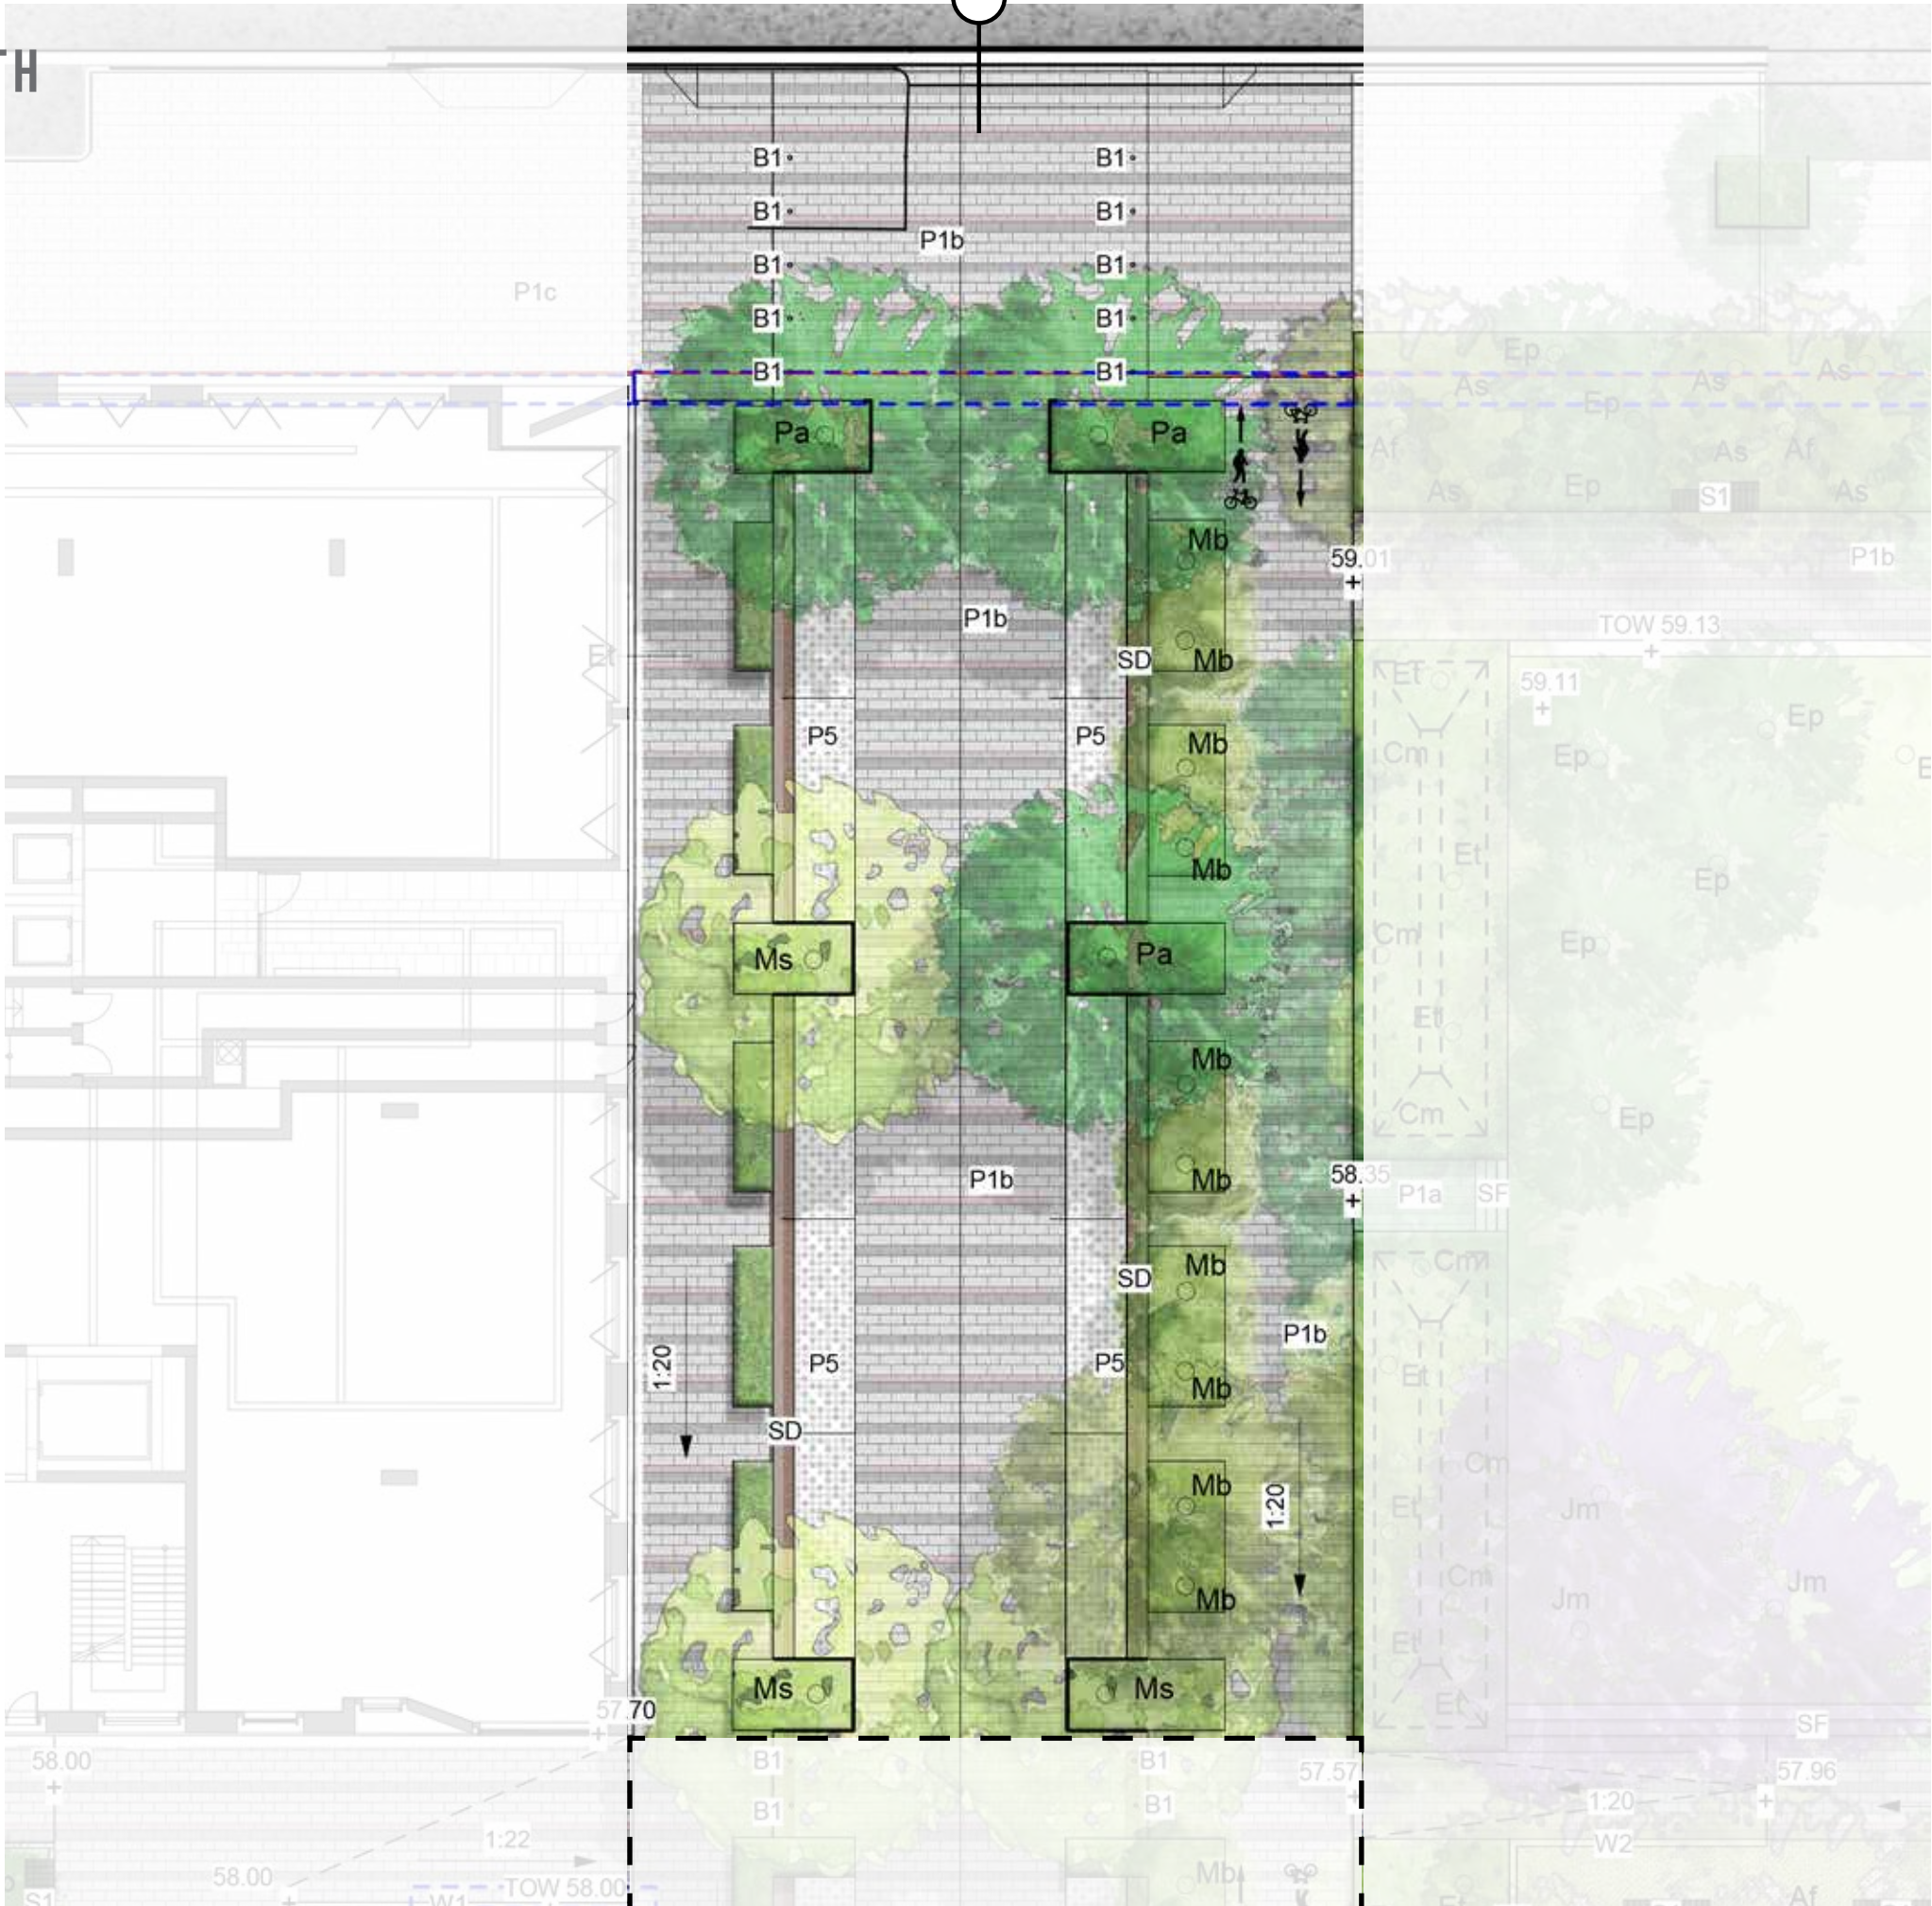







PRIVATE STREET PLAN SOUTH

KEY PLAN

  

KEY


- | | |
|--|---|
|  | Site Boundary |
|  | Basement |
|  | Concrete unit paving type 2 |
|  | 90x90x90 Granite Cobble Setts |
| SD | Spoon drain |
| B1 | Bollards |
|  | Planting |
|  | Trees refer to tree schedule to species |



SCALE: 1:200@A3




PRIVATE STREET CROSS SECTION R

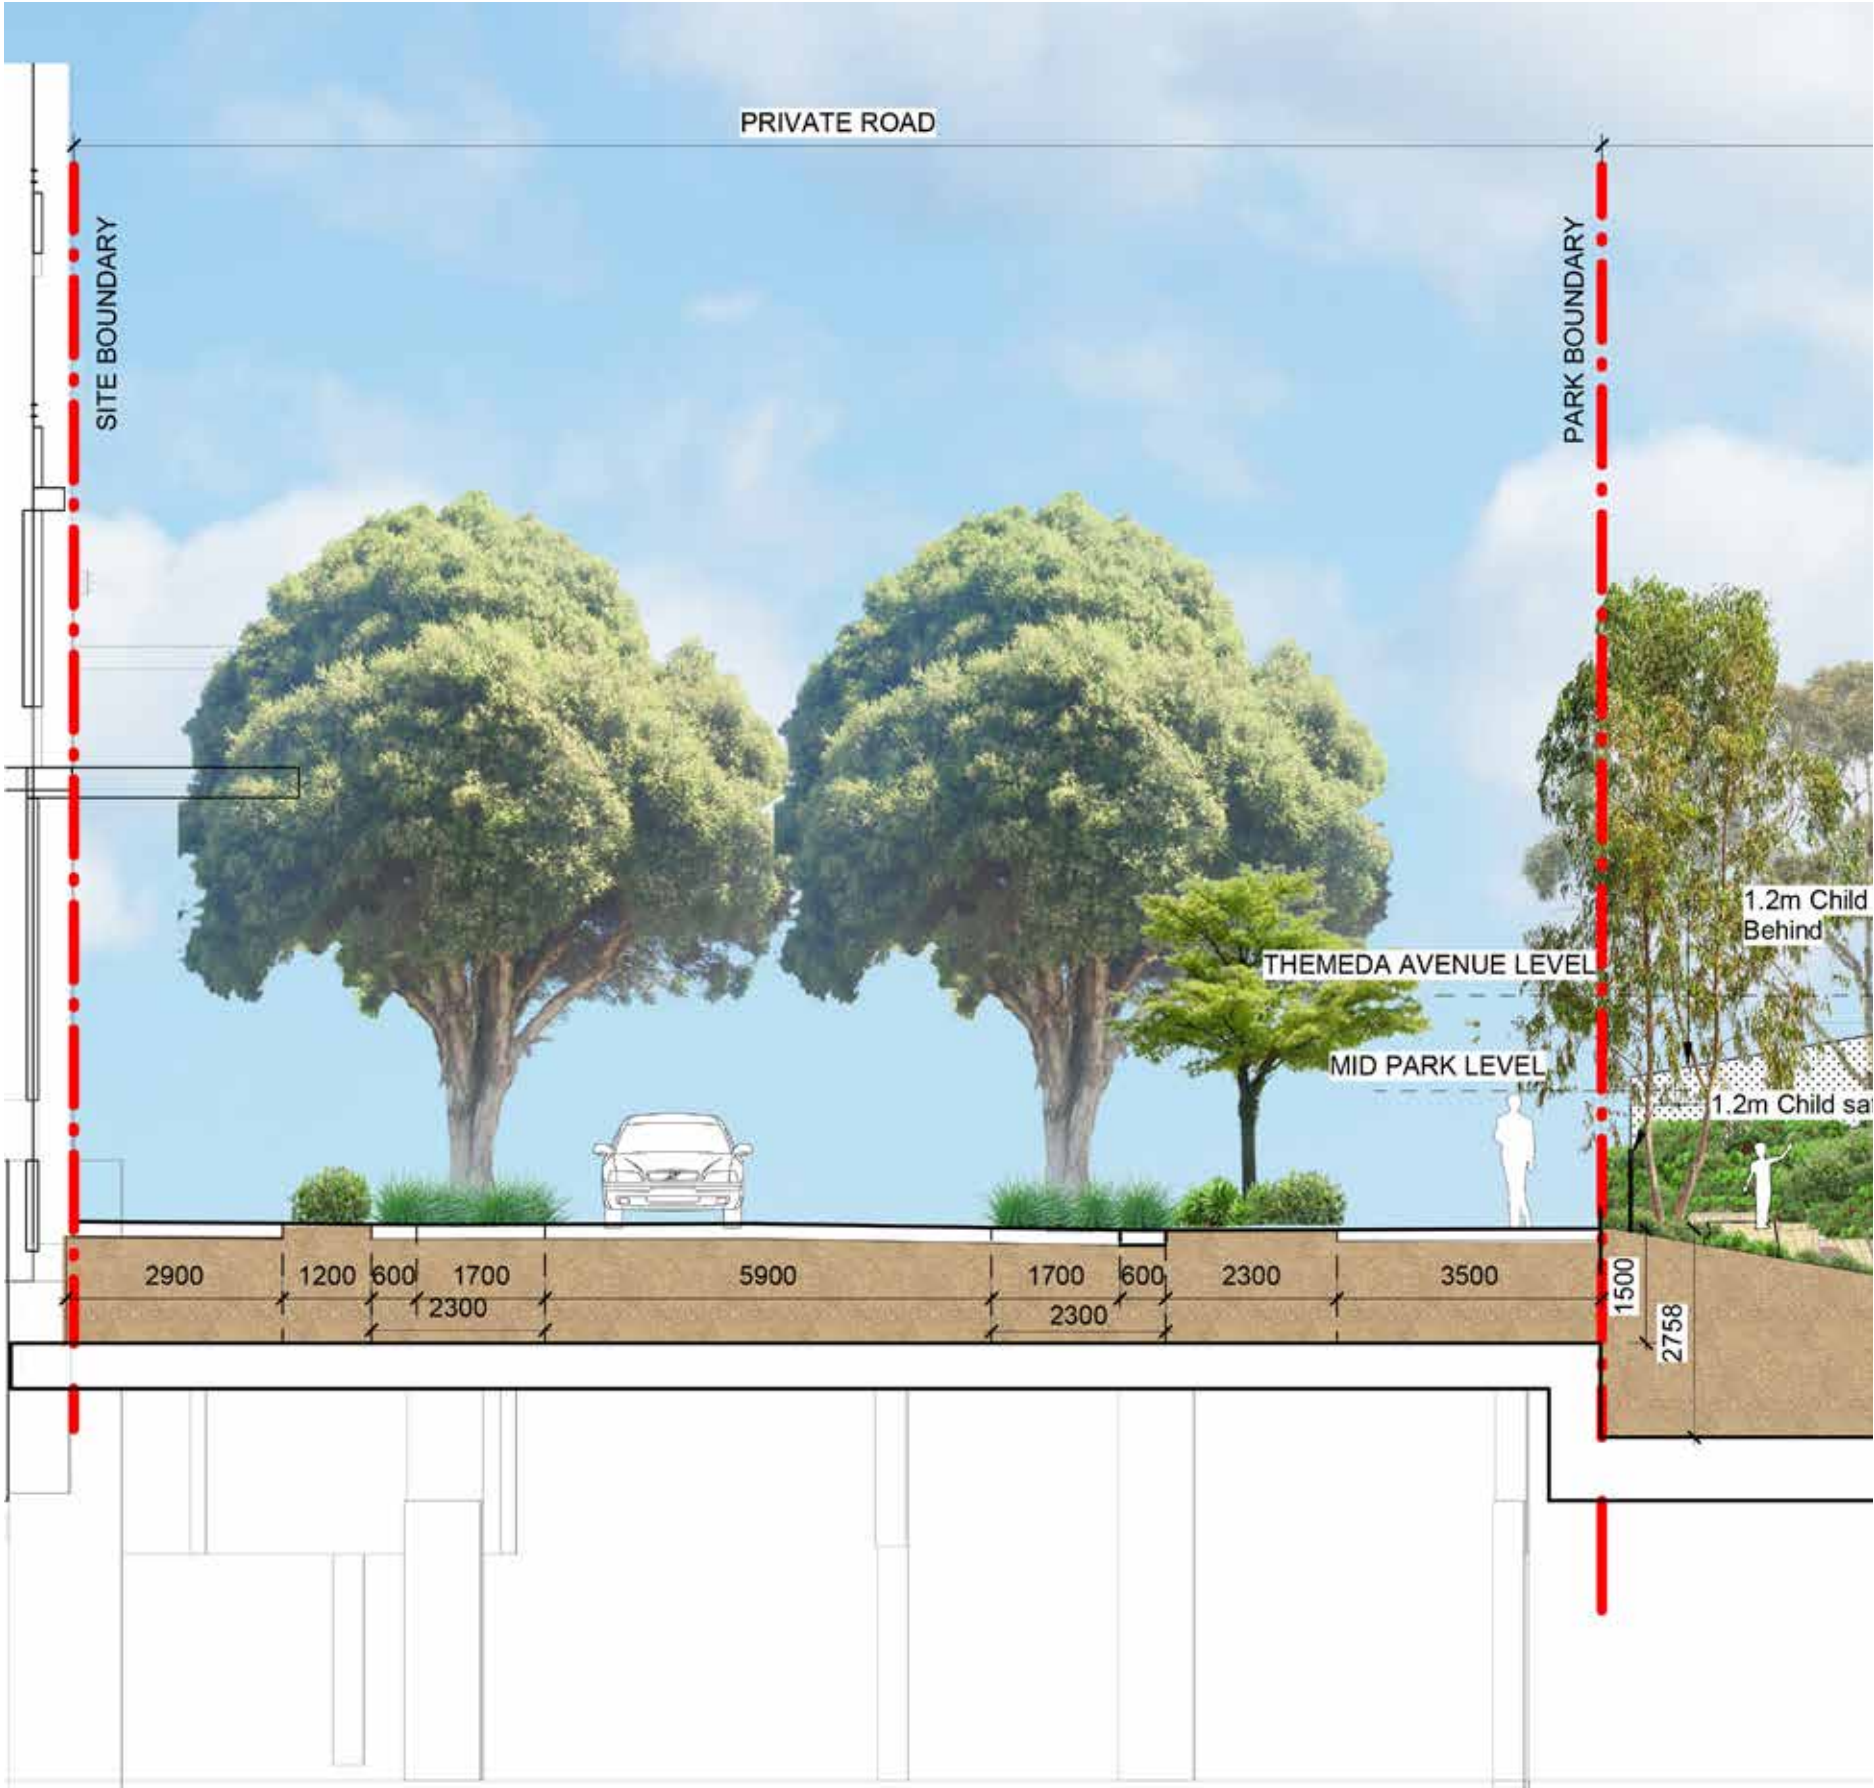


PRIVATE STREET LONG SECTION I




CONFERTA AVENUE DETAIL PLAN

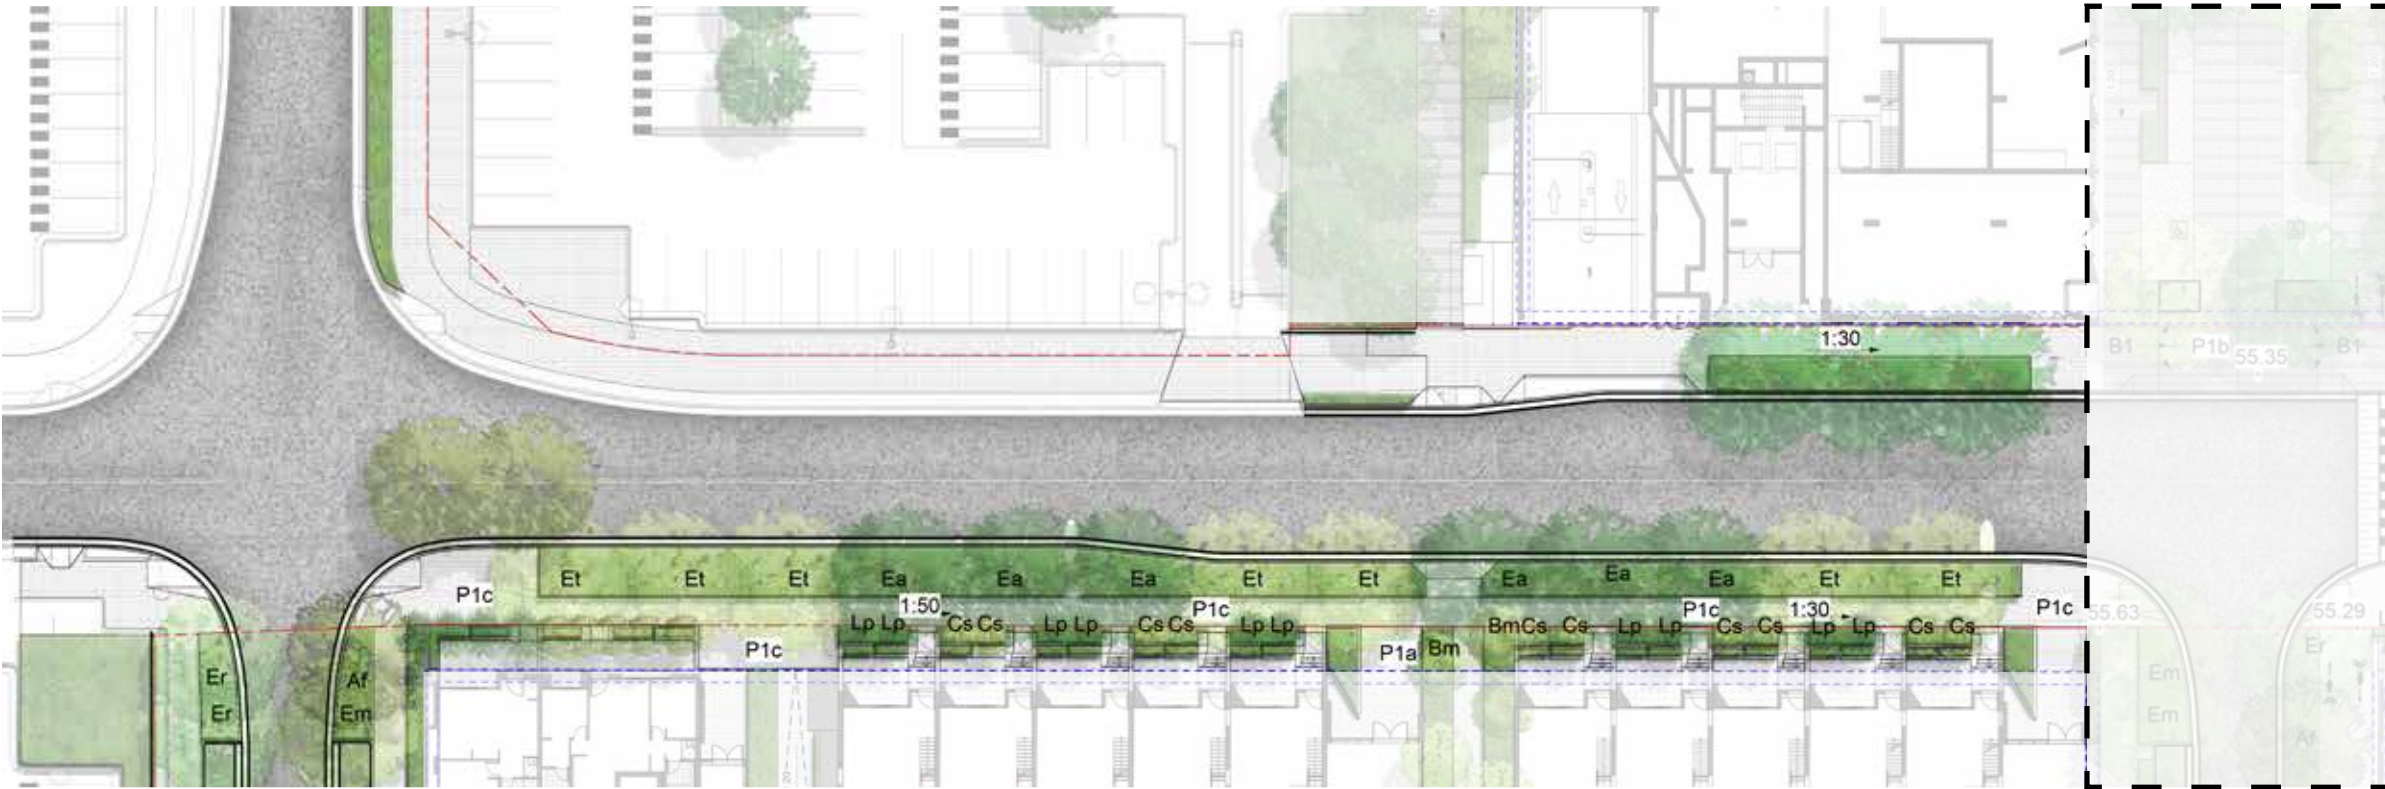

- KEY
- Site Boundary
 - Basement
 - P1A Concrete unit paving type 1
 - P1b Concrete unit paving type 2
 - P1c Concrete unit pavers as per BCC
Paving Guide
 - F2 Aluminum Security Fence Refer to Fencing plan
 - B1
 - Bollards
 - Planting
 - Trees refer to tree schedule to species

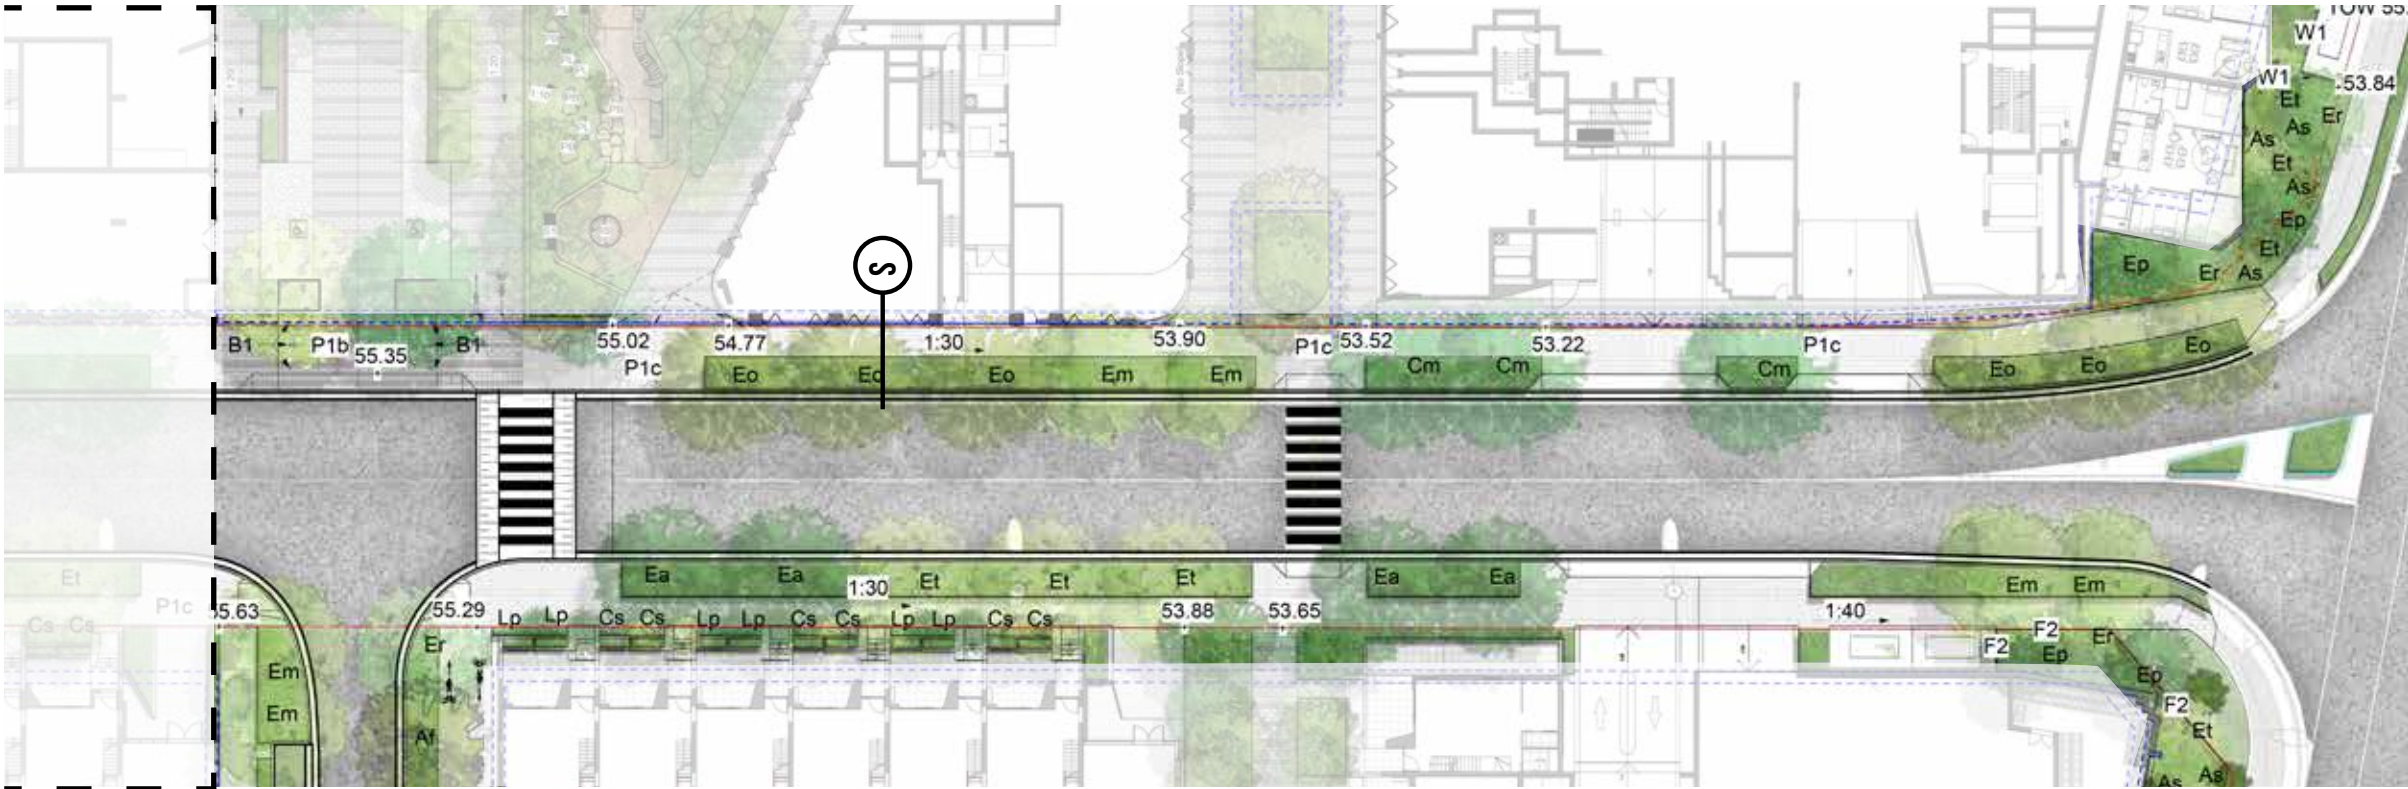

CONFERTA AVENUE SITE SECTION S

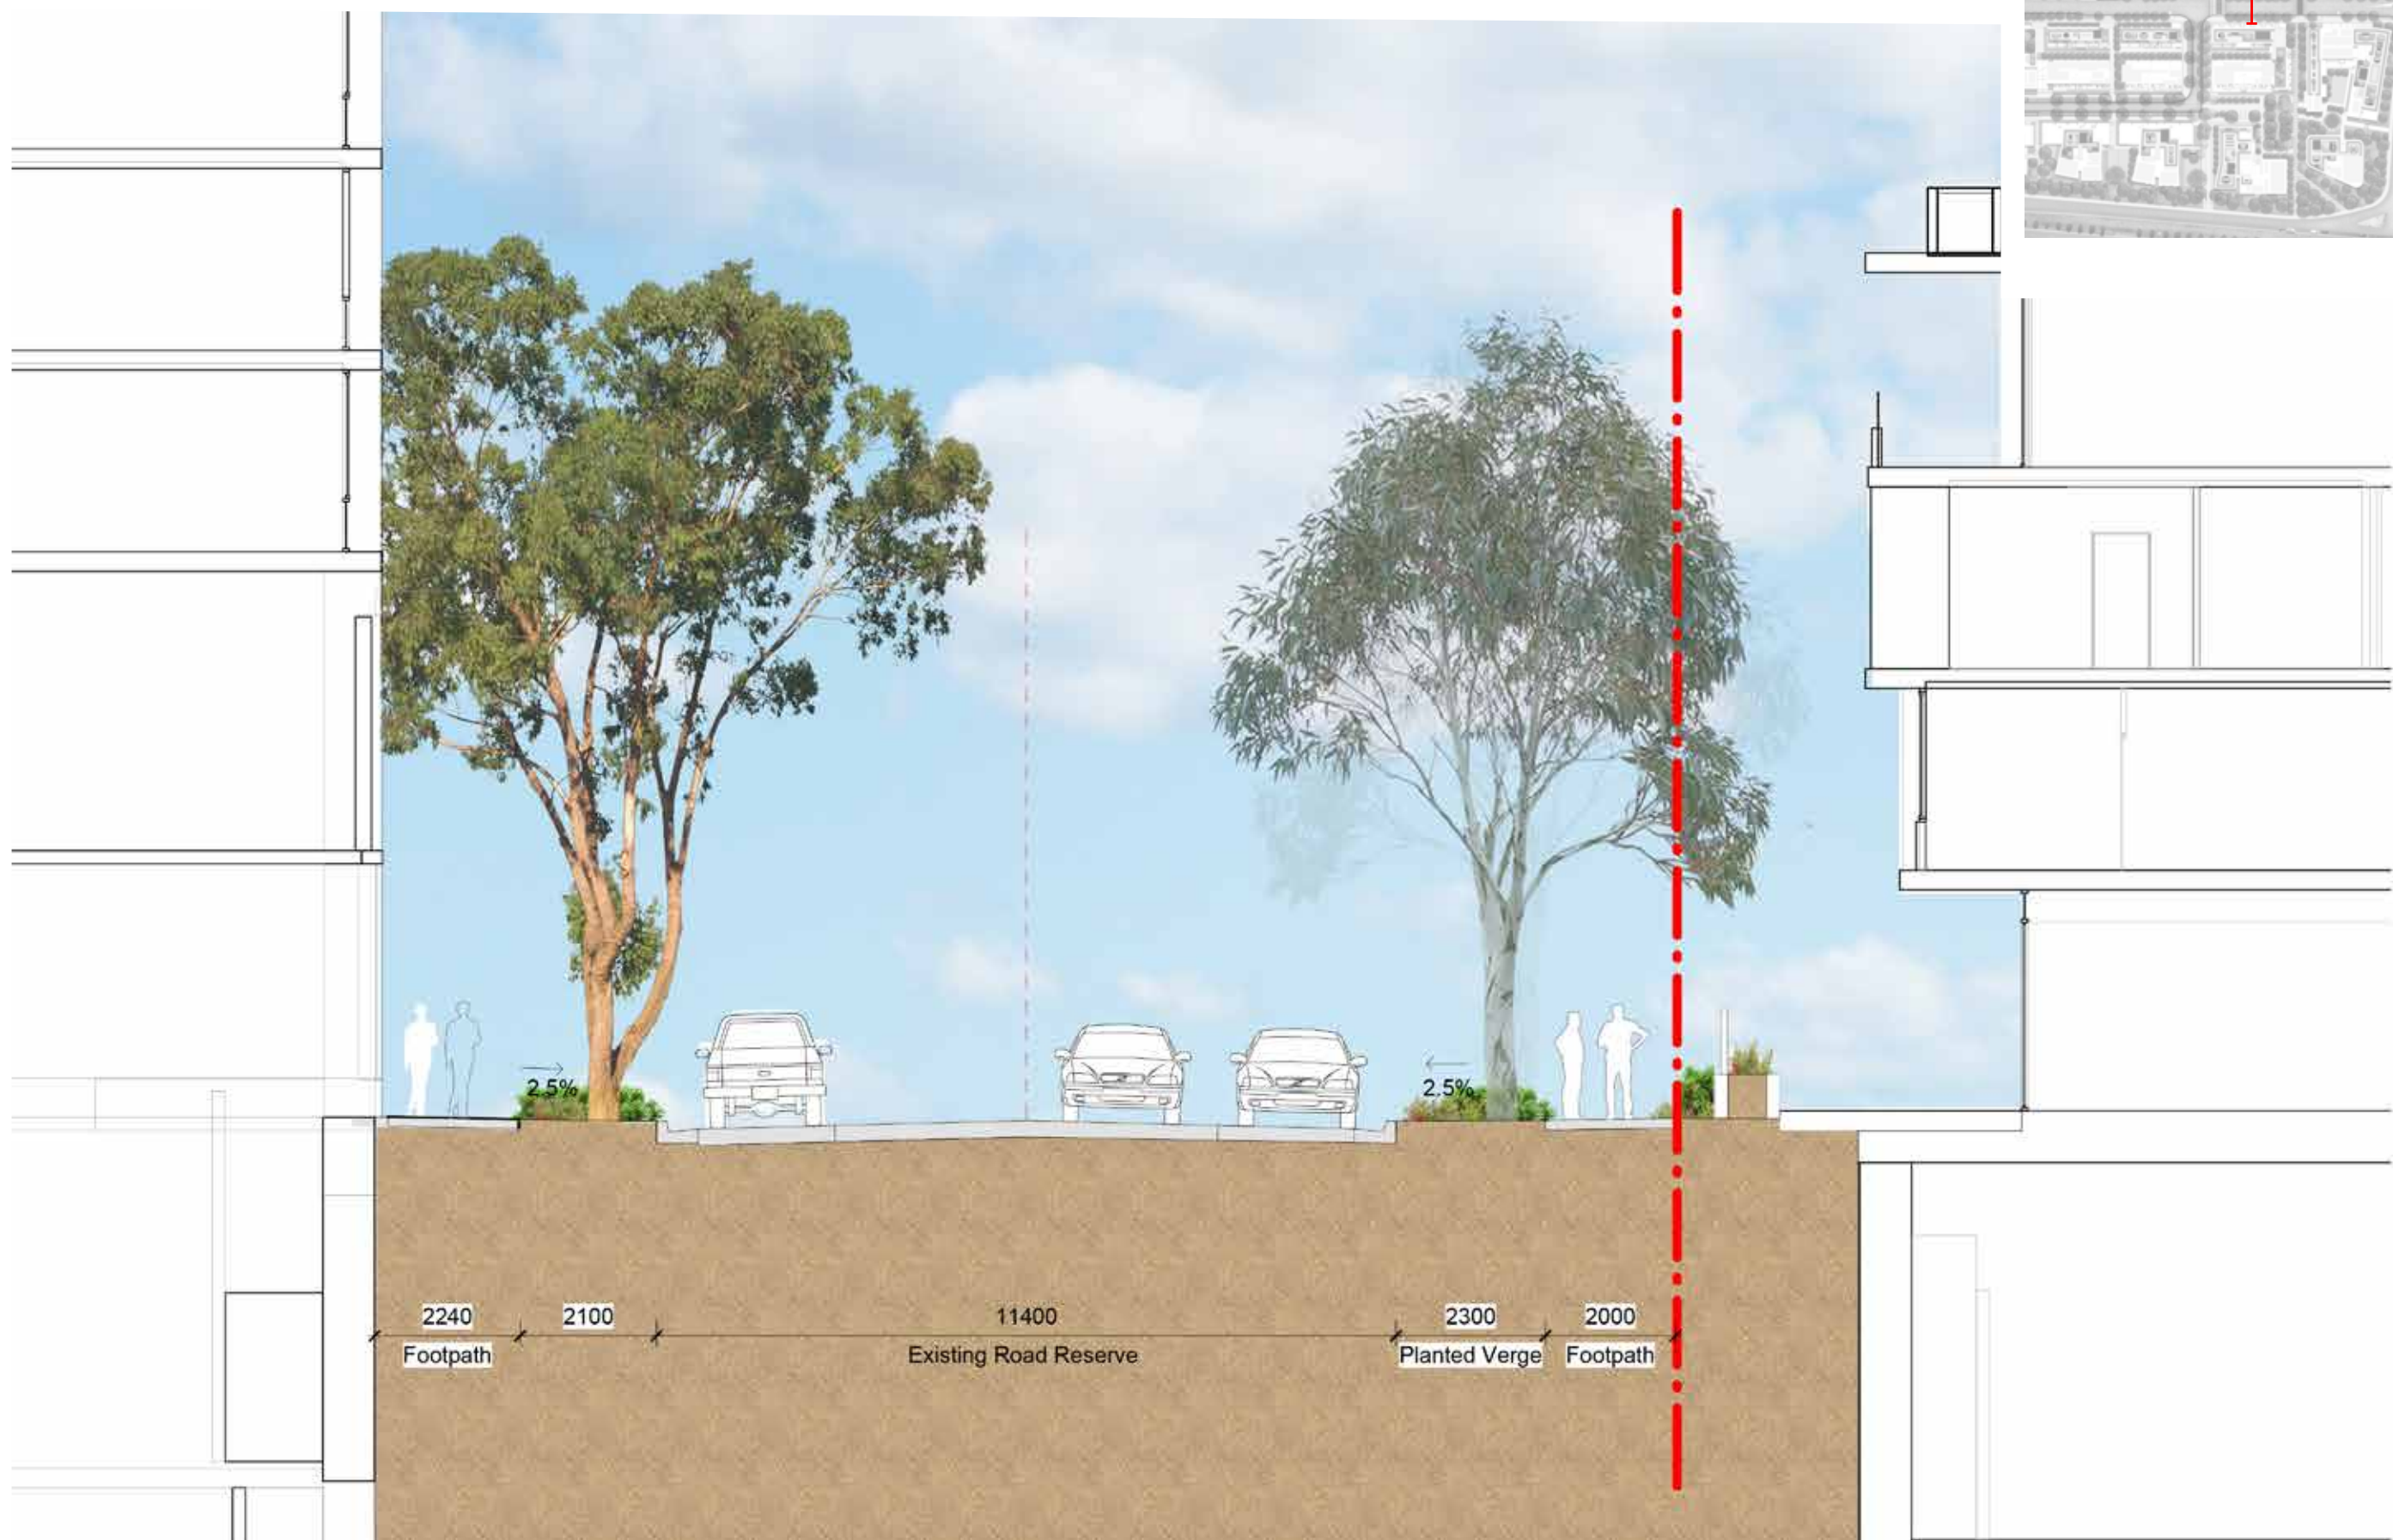


VIEW



LOCAL STREET




LOCAL STREET SECTION T

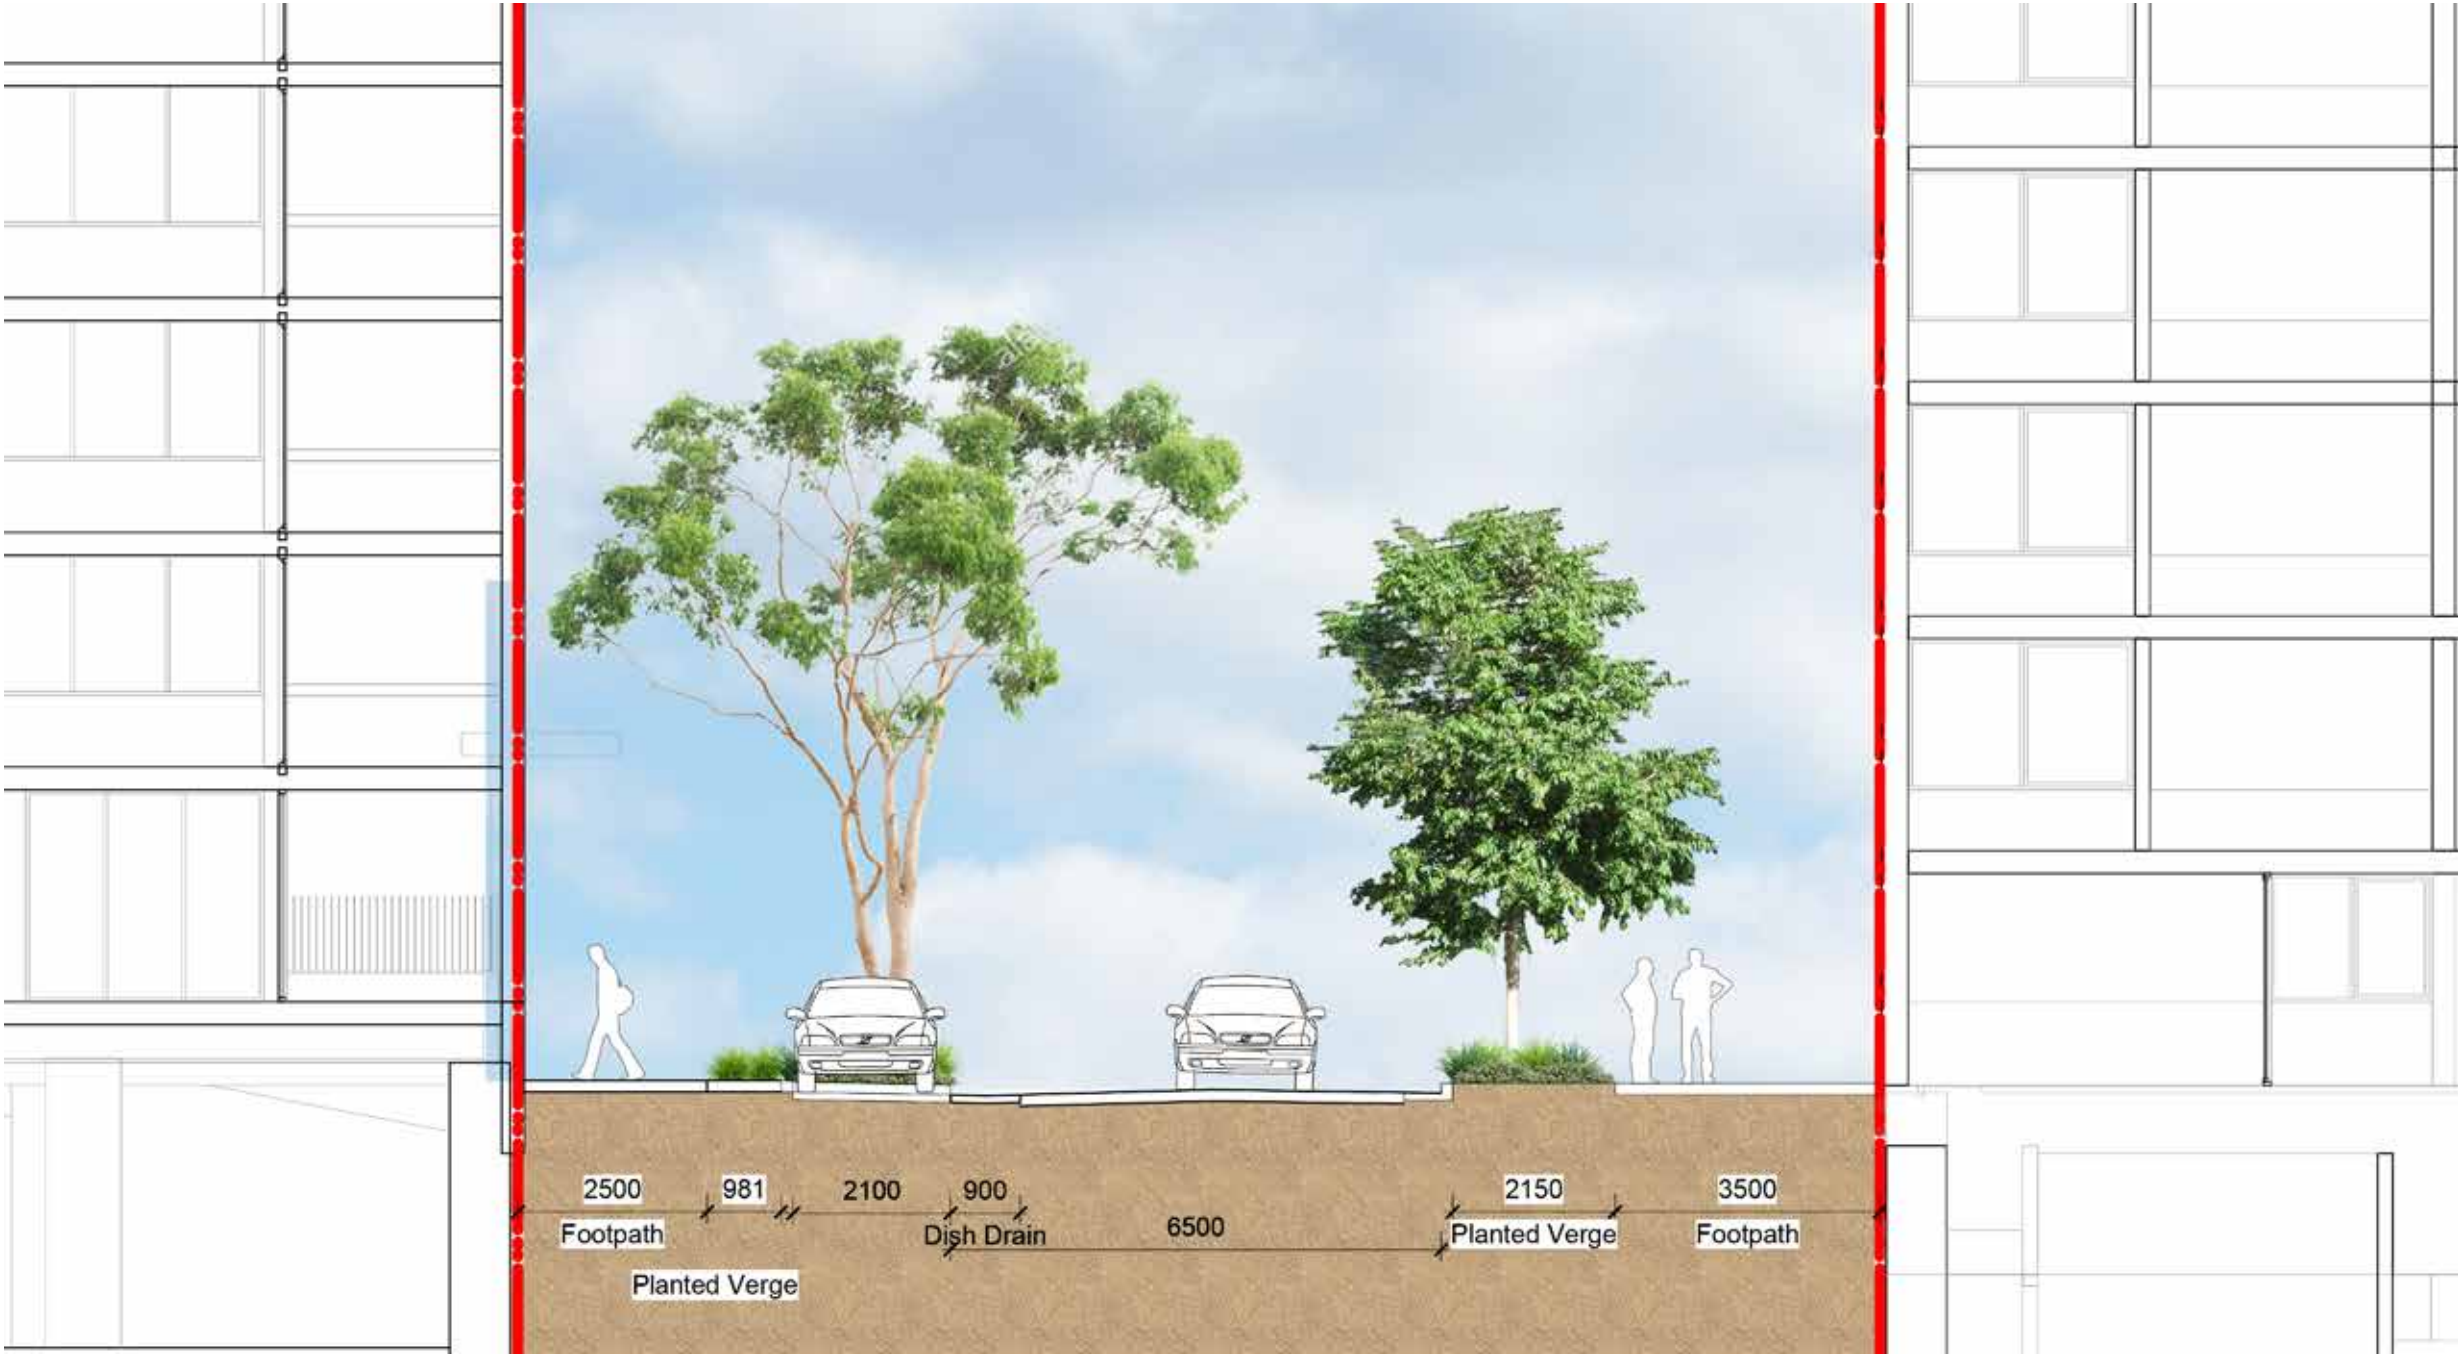

VIEW



LOCAL STREET SECTION U

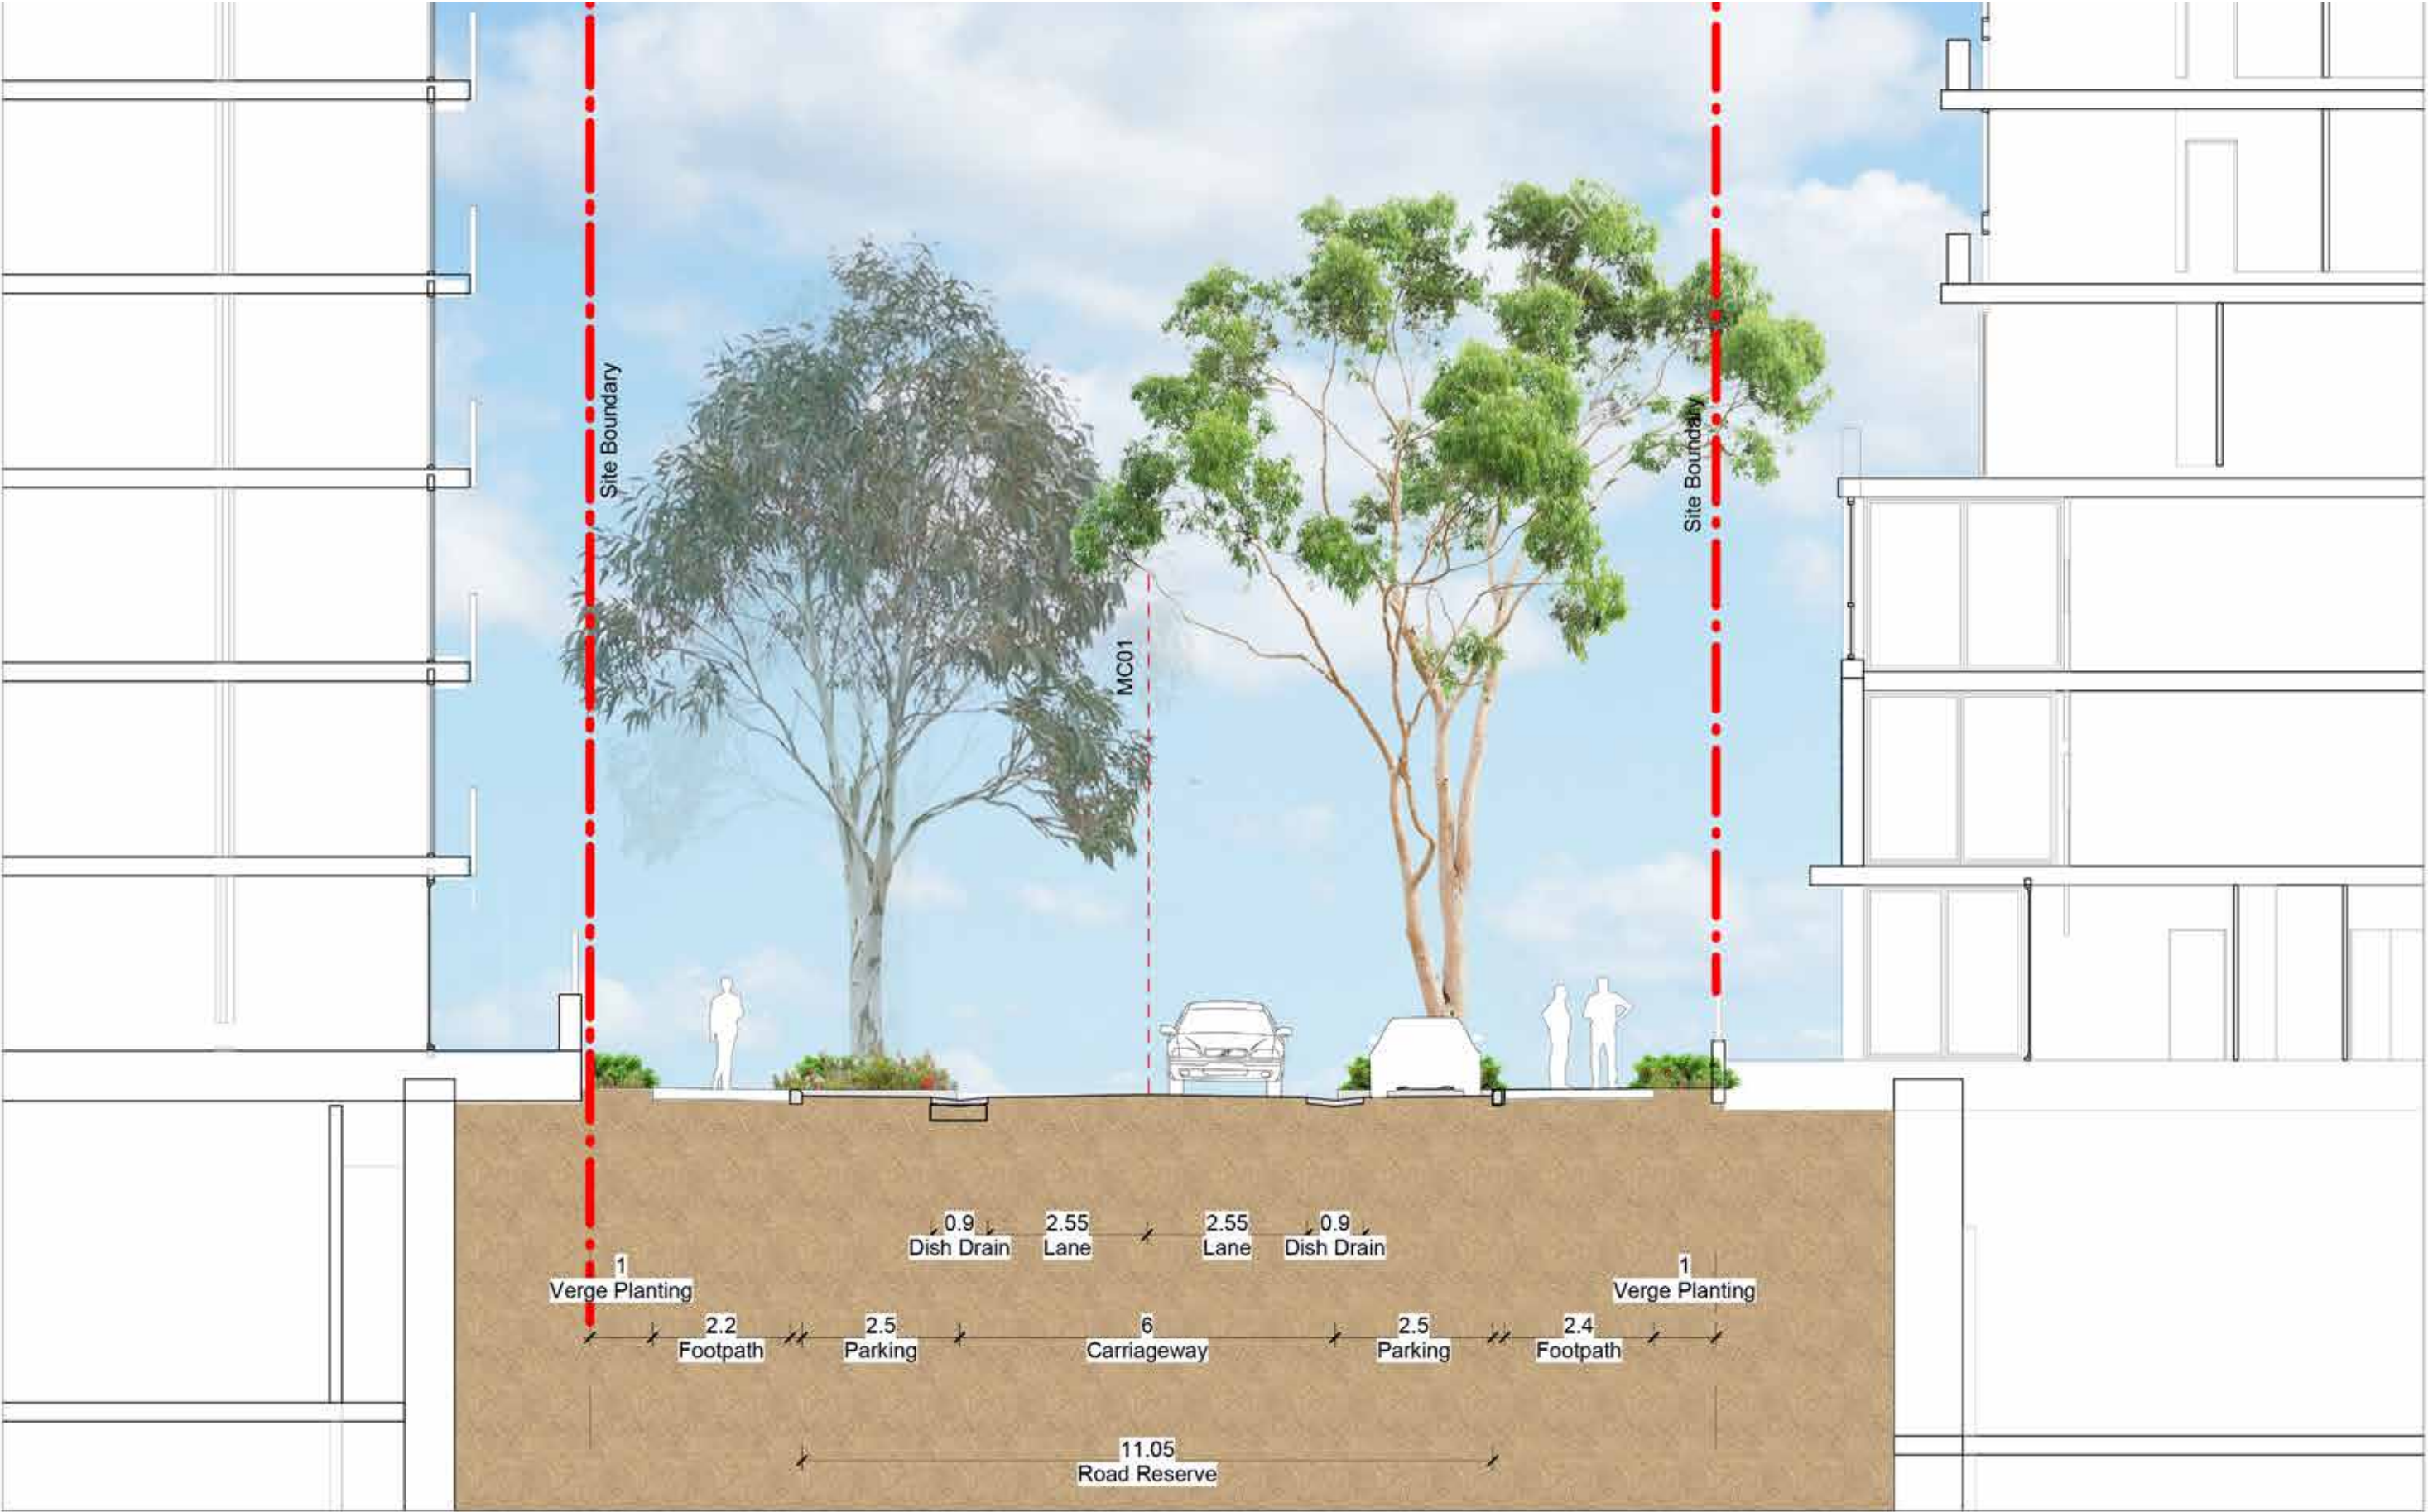

VIEW



SCHOFIELD ROAD INTERFACE



KEY

--- Site boundary

P1a Concrete unit pavers Type 1

P2 Concrete paving to BCC standards

F2 Aluminum Security Fence Refer to Fencing plan




Planting




Trees refer to tree schedule to species


SCHOFIELD ROAD INTERFACE SECTION V

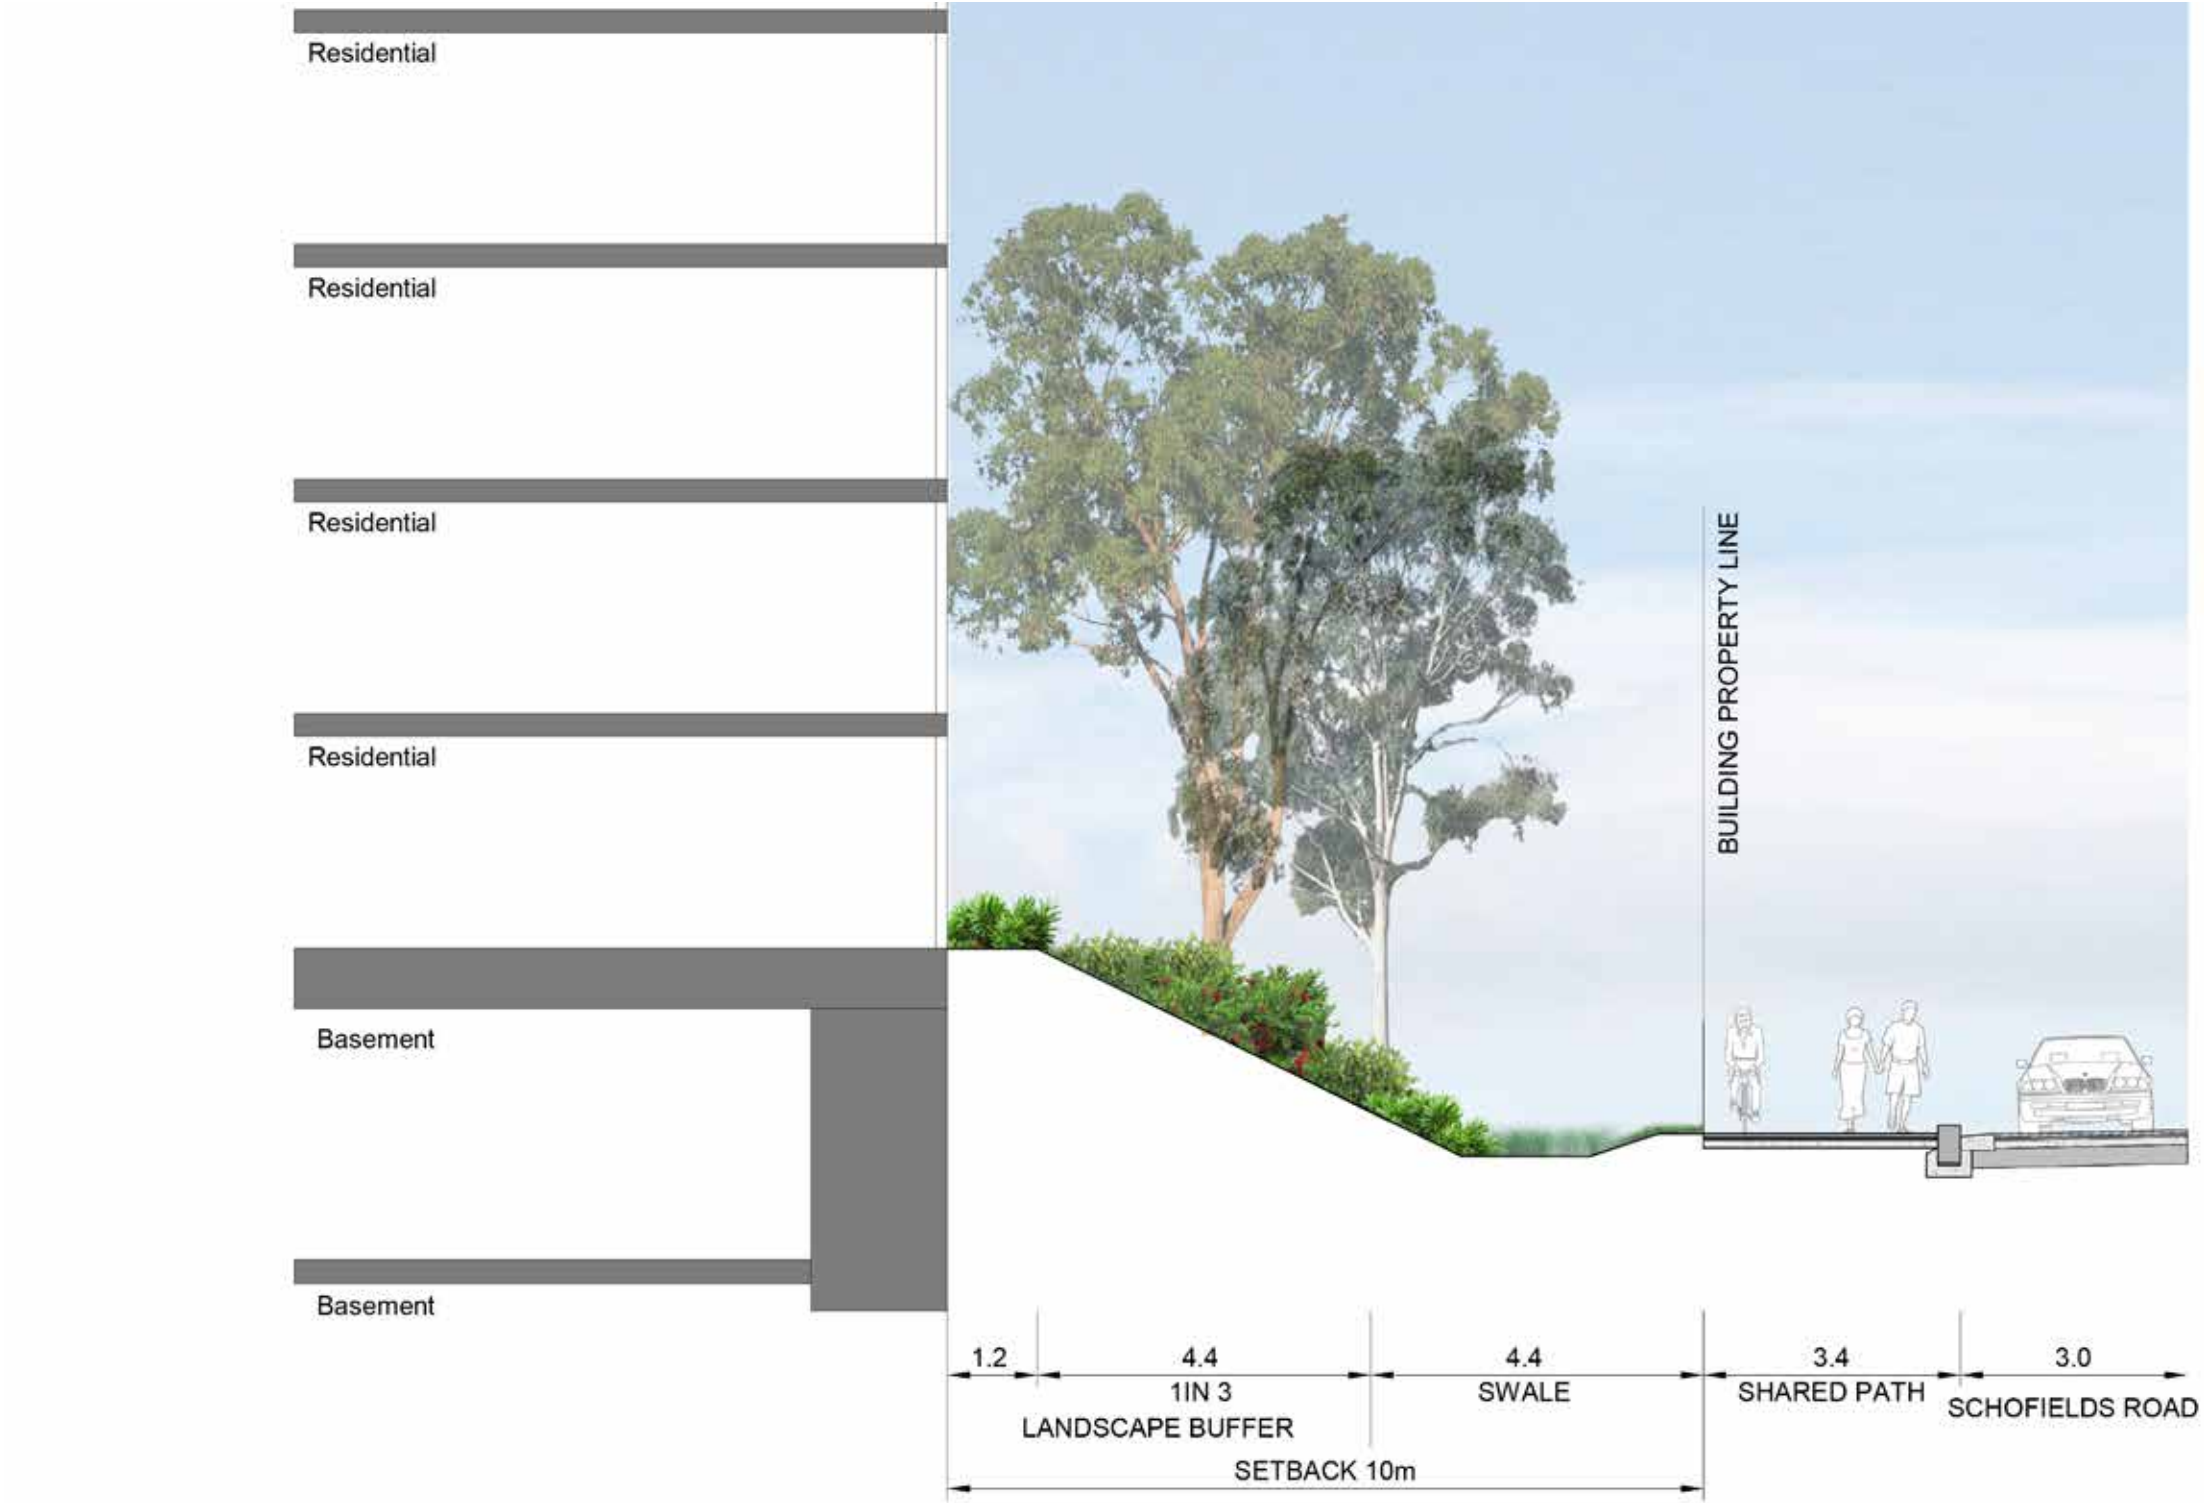

CUDGENGONG ROAD INTERFACE

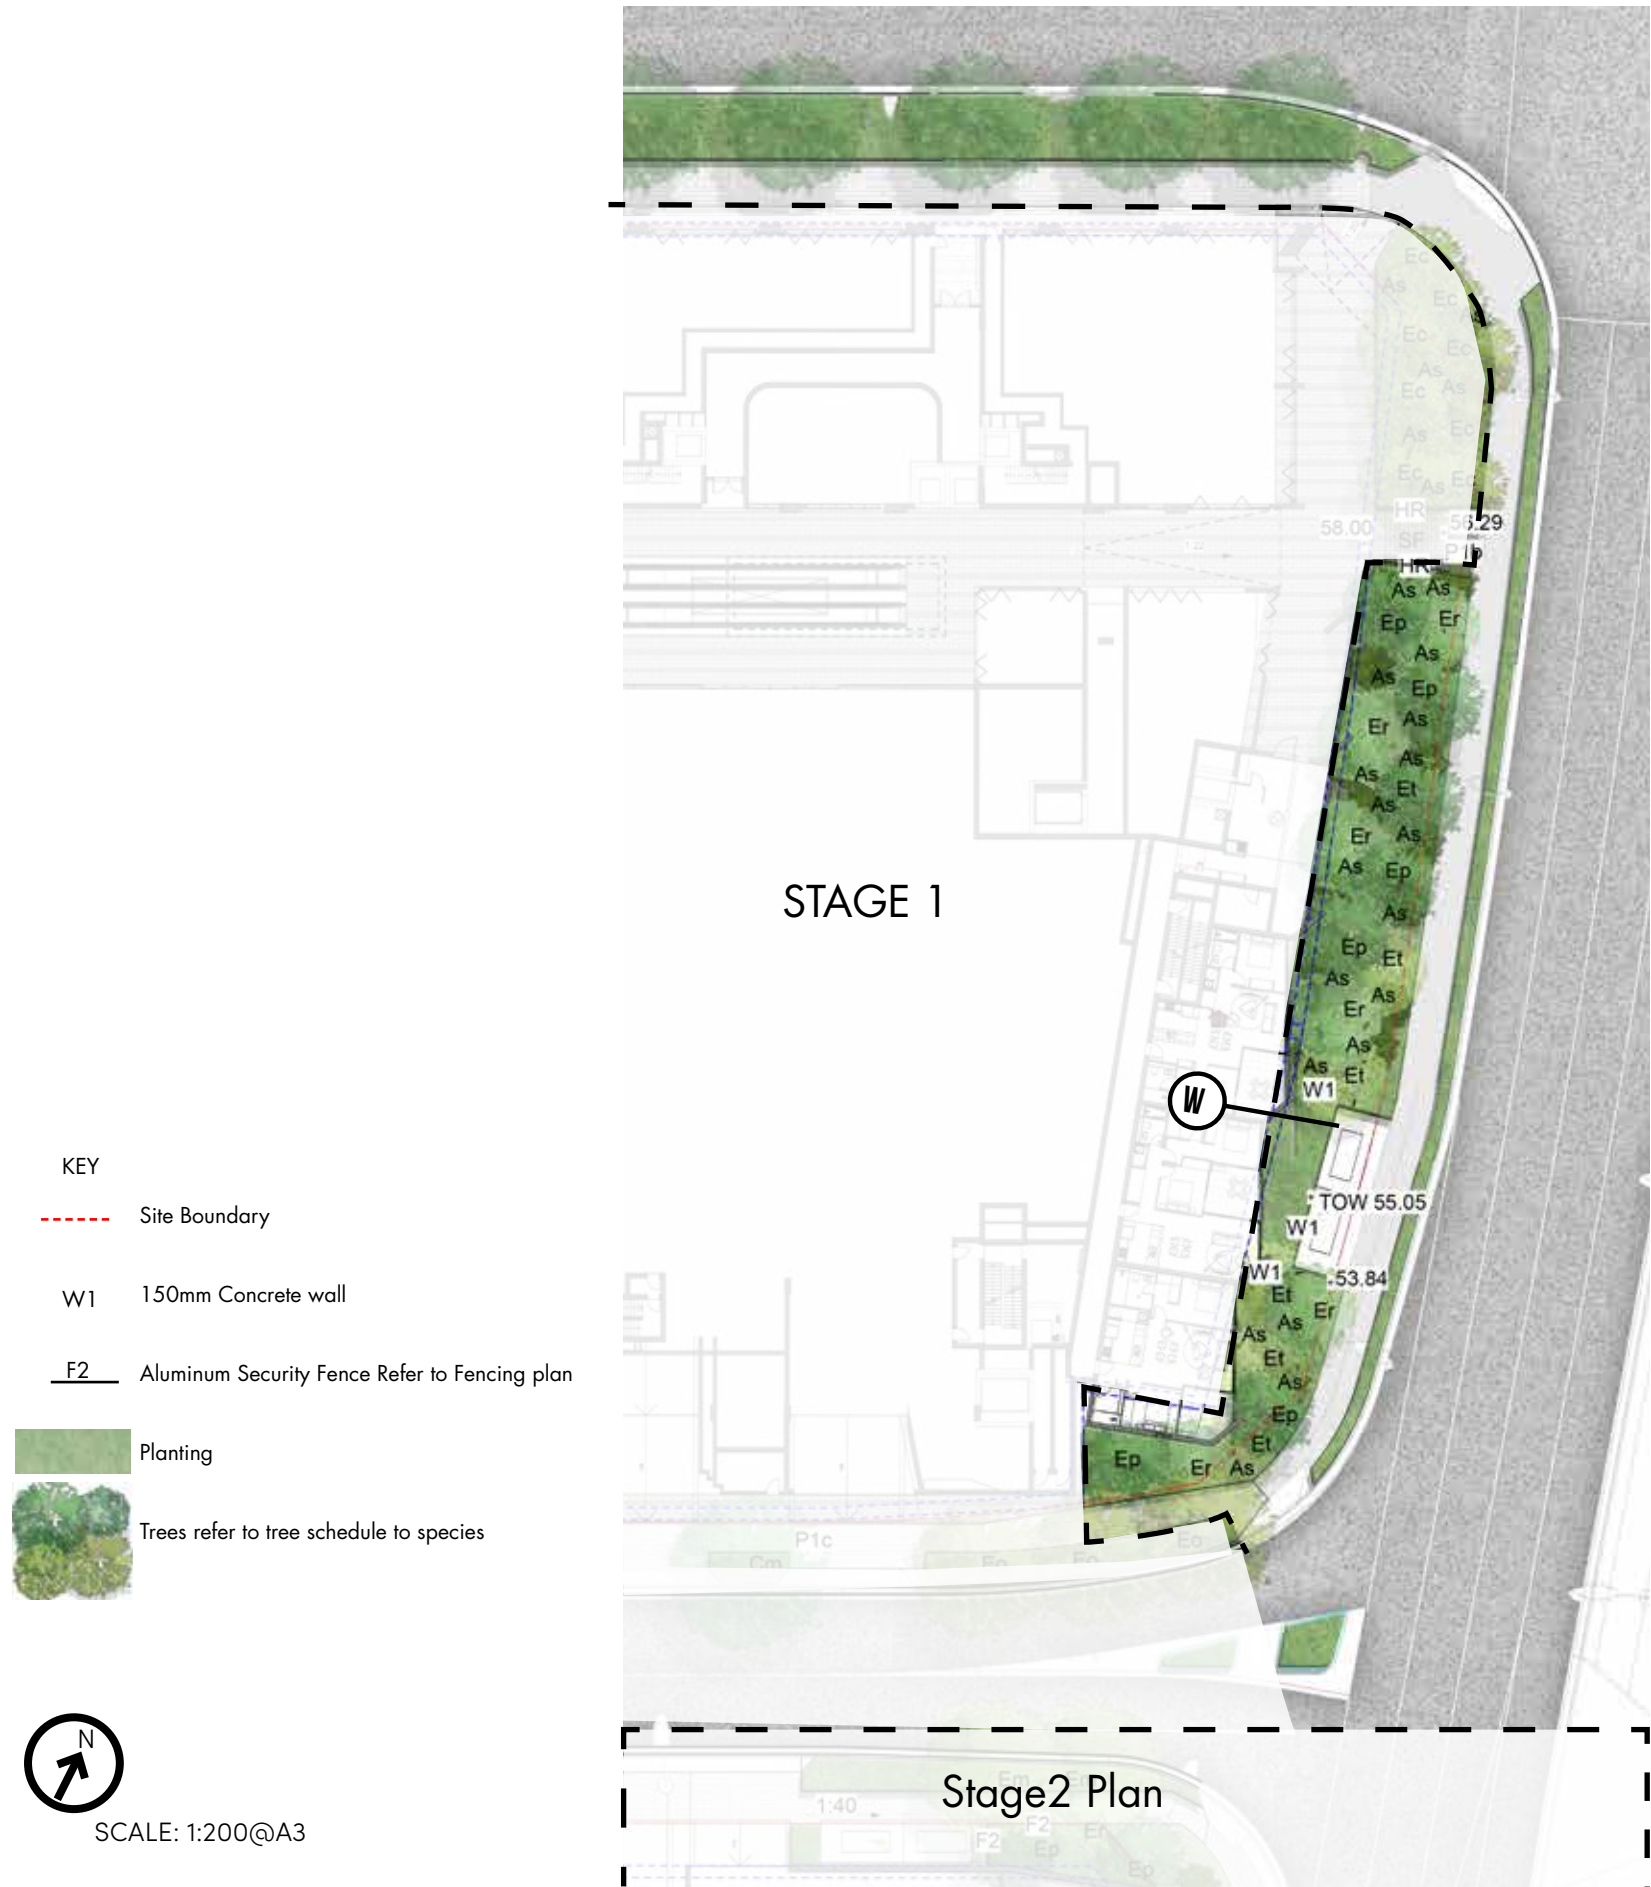

SITE SECTIONS W

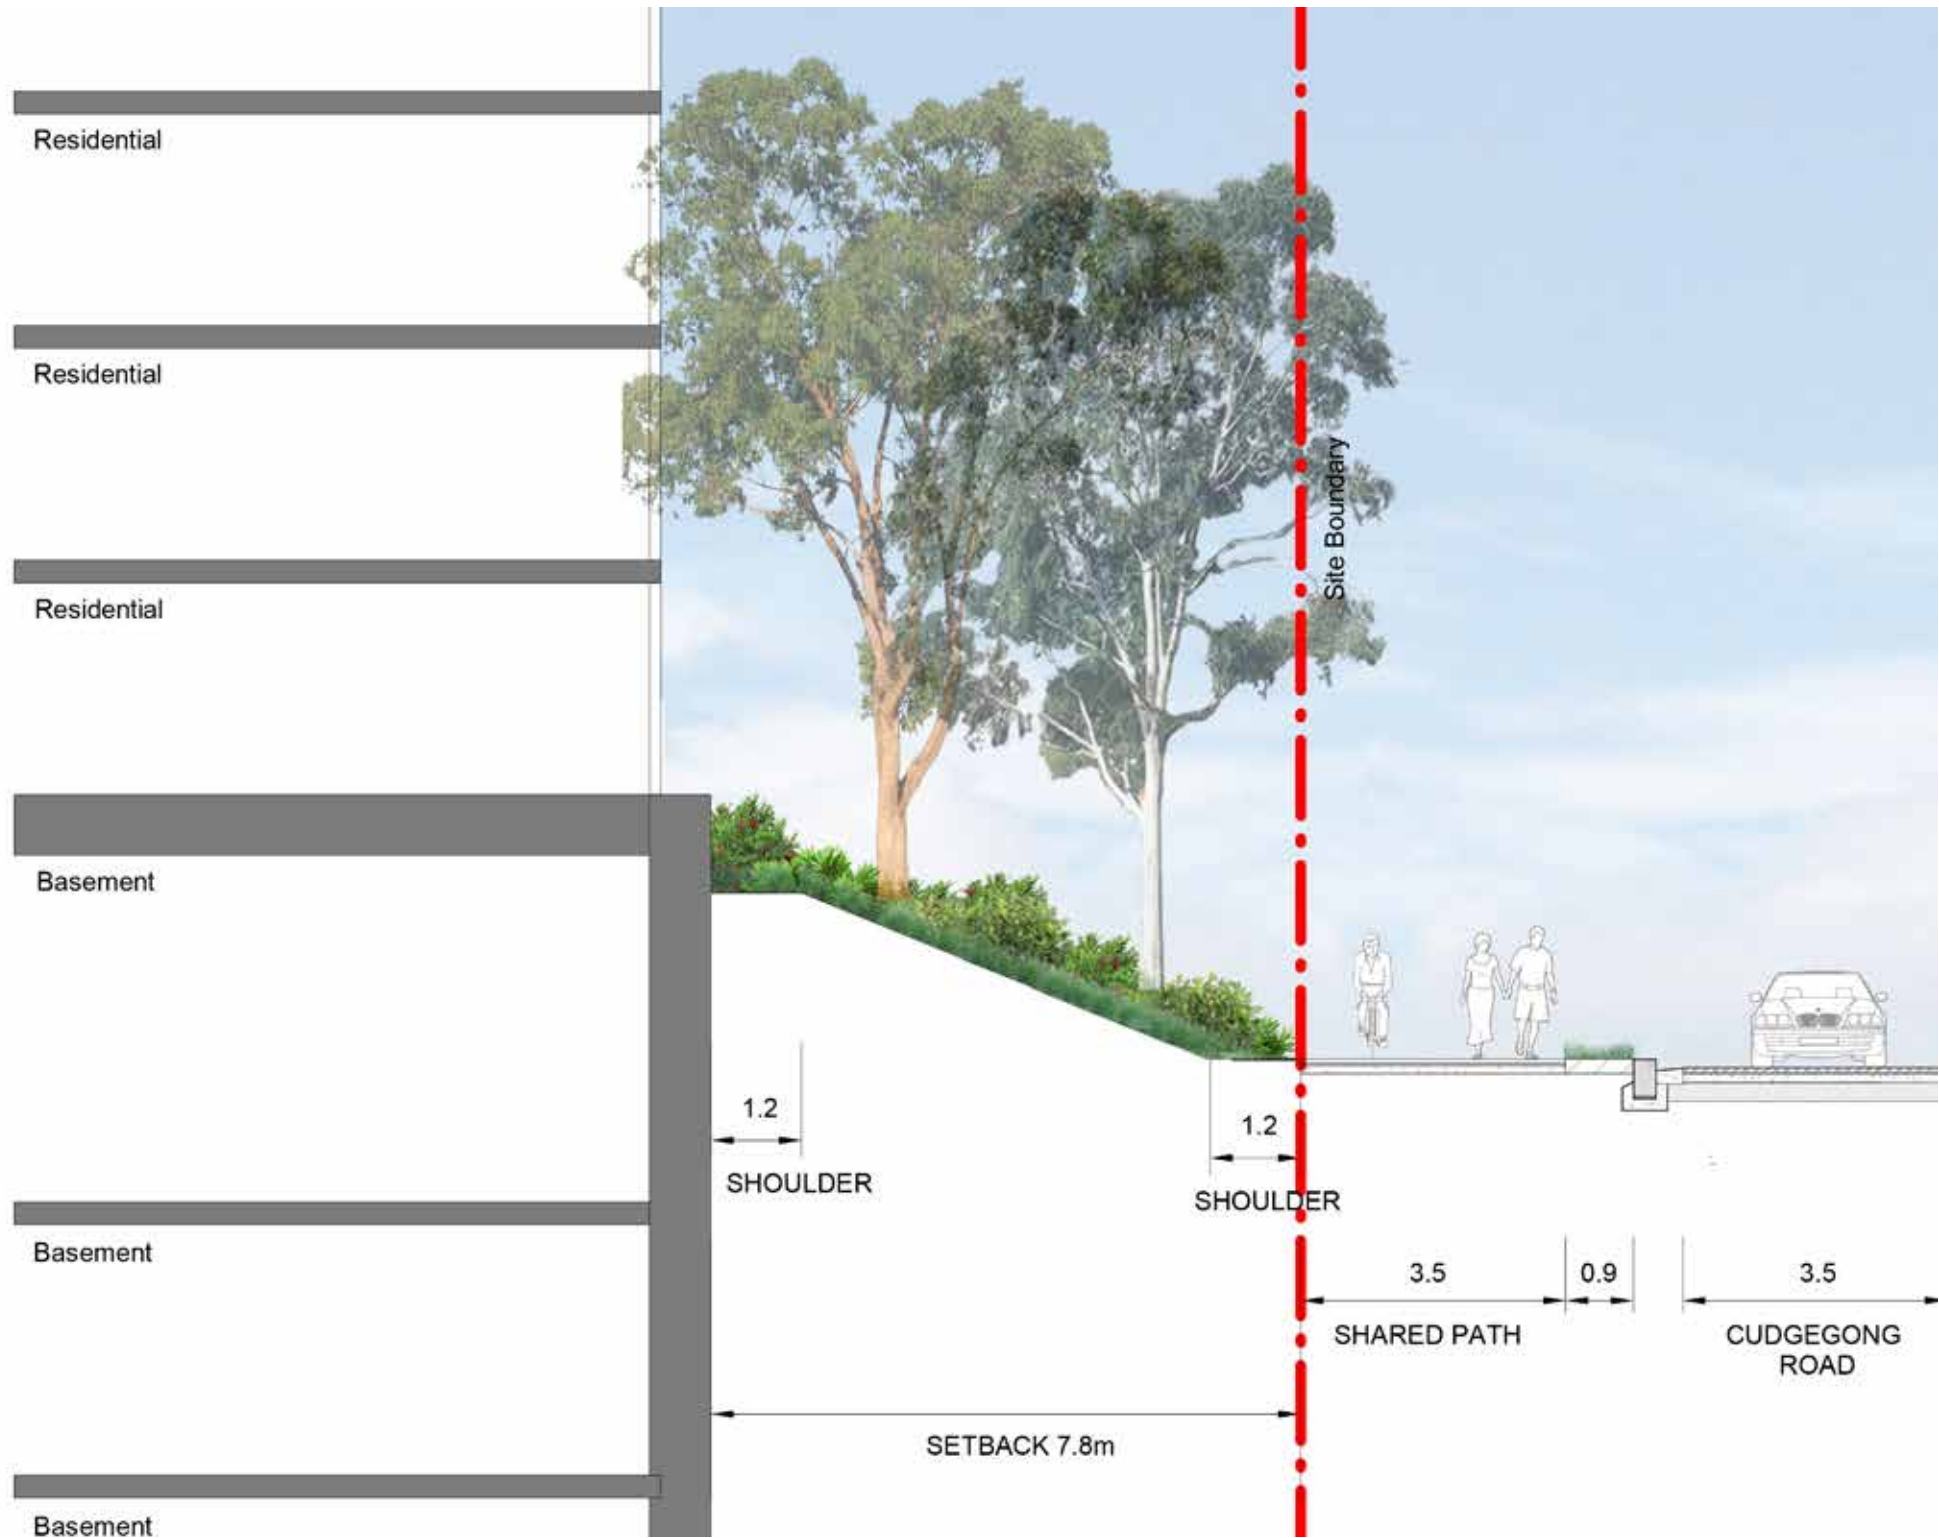

PLANTING PALETTE | STREET TREE PLANTING

TREE PALETTE

CODE	BOTANICAL NAME	COMMON NAME	MATURE HEIGHT	MATURE SPREAD	POT SIZE	DENSITY
TREES						
CM	Corymbia maculata	Spotted Gum	30m	8m	200L	as shown
EA	Eucalyptus amplifolia	Cabbage Gum	30m	5m	200L	as shown
EC	Eucalyptus crebra	Narrow Leafed Red Ironbark	30m	8m	200L	as shown
EM	Eucalyptus microcorys	Tallow-wood	40m	8m	200L	as shown
EO	Eucalyptus moluccana	Grey Box	30m	8m	200L	as shown
ET	Eucalyptus tereticornis	Forest Red Gum	40m	4m	200L	as shown

UNDERSTORY PALETTE

BOTANICAL NAME	COMMON NAME	POT SIZE	CENTRE
WSUD			
Lomandra Longifolia	Spiny-head mat-rush	150mm	300mm
Isolepis nodosa	Knobby club rush	150mm	300mm
Carex appressa	Tall sedge	150mm	300mm
Juncus usitatus	Woolly waterlilies	150mm	300mm
STREETSCAPE			
BOTANICAL NAME	COMMON NAME	CENTRES	POT SIZE
Breynia oblongifolia	Coffee Bush	500mm	200mm
Banksia spinulosa	Hairpin Banksia	500mm	200mm
Baeckea virgata nana	Dwarf Baekea	300mm	150mm
Callistemon linearis	Narrow-leaved Bottlebrush	500mm	200mm
Indigofera australis	Austral Indigo	500mm	200mm
Russelia equisetiformis	Fountain Bush	500mm	200mm
Rhagodia spinescens	Creeping Saltbush	500mm	200mm
Geranium solanderi	Native Geranium	300mm	150mm
Lomandra confertifolia 'Little Con'	Mat-Rush	300mm	150mm
Rosmarinus officinalis 'blue lagoon'	Blue Lagoon	300mm	150mm
Scaevola aemula	Fairy Fan-flower	300mm	150mm

NOTE

- PLANTING PALETTES ARE INDICATIVE AND MAY CHANGE THOUGH THE DETAILED DESIGN PHASE AND AVAILABILITY AT TIME OF PROCUREMENT

PLANTING PALETTE



Corymbia maculata



Eucalyptus amplifolia



Eucalyptus crebra



Eucalyptus microcorys



Eucalyptus moluccana



Eucalyptus tereticornis

ROOFTOPS + PODIUMS




OUTDOOR LIVING ROOM



ROOFTOP MASTERPLAN



SITE 1A - NORTH ROOFTOPS

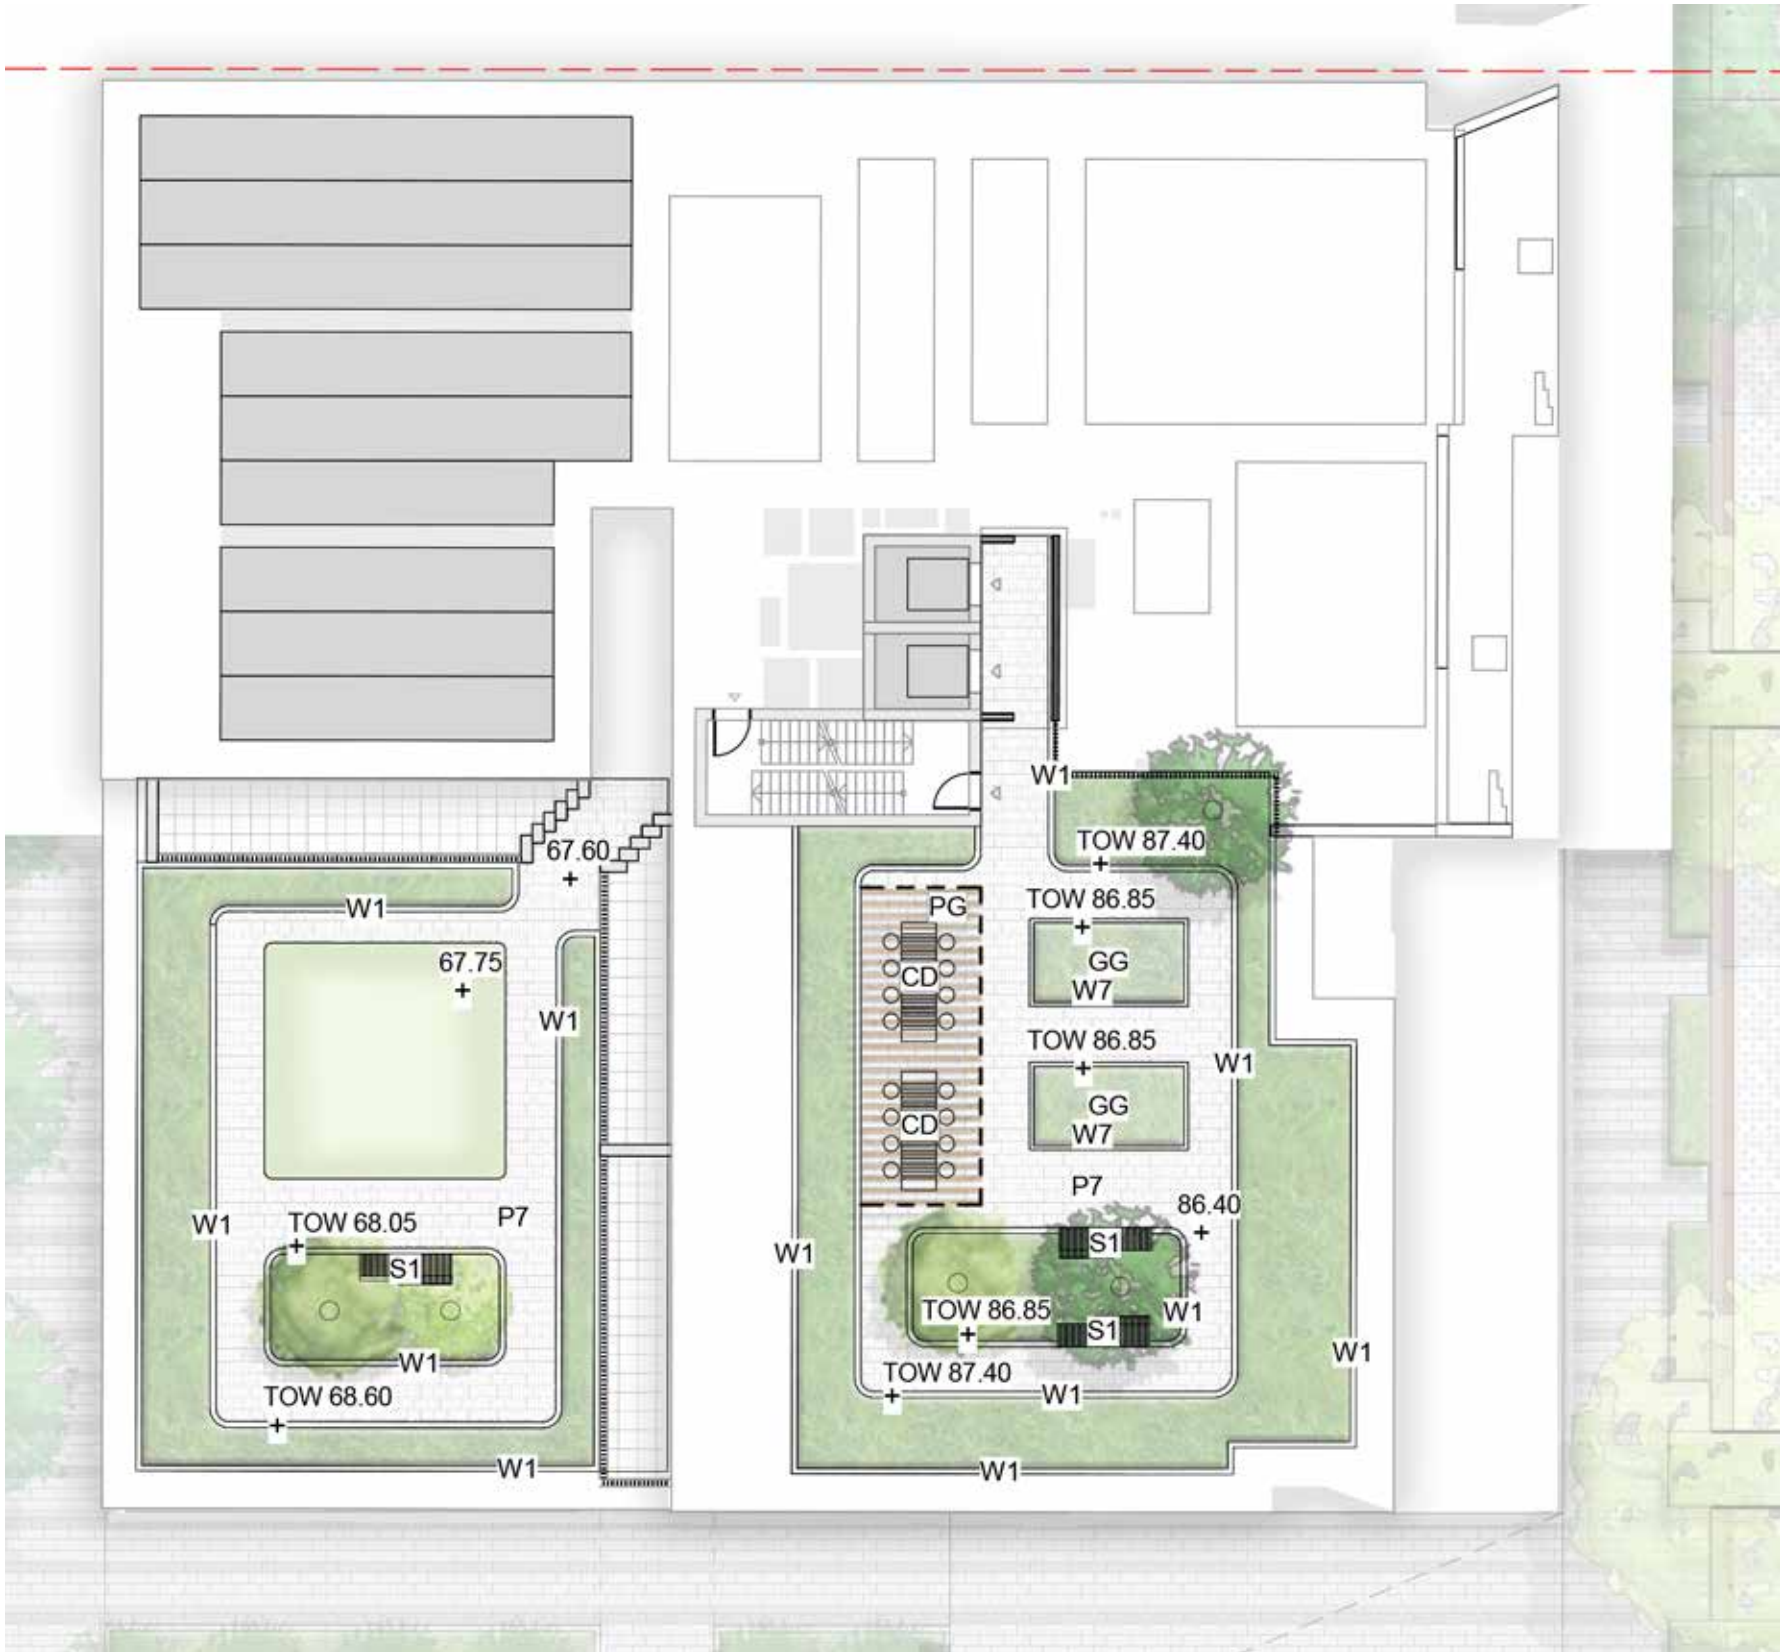


- KEY
- P7 Concrete Unit Paving
 - W1 1m High Concrete Wall
 - W7 450mm High Concrete wall
 - PG Pergola
 - CD Dining Table
 - S1 Timber Seat
 - Synthetic Lawn
 - GG Communal Productive food Garden
 - Planting
 - Trees refer to tree schedule to species



SCALE: 1:200

SITE 1A - SOUTH ROOFTOP

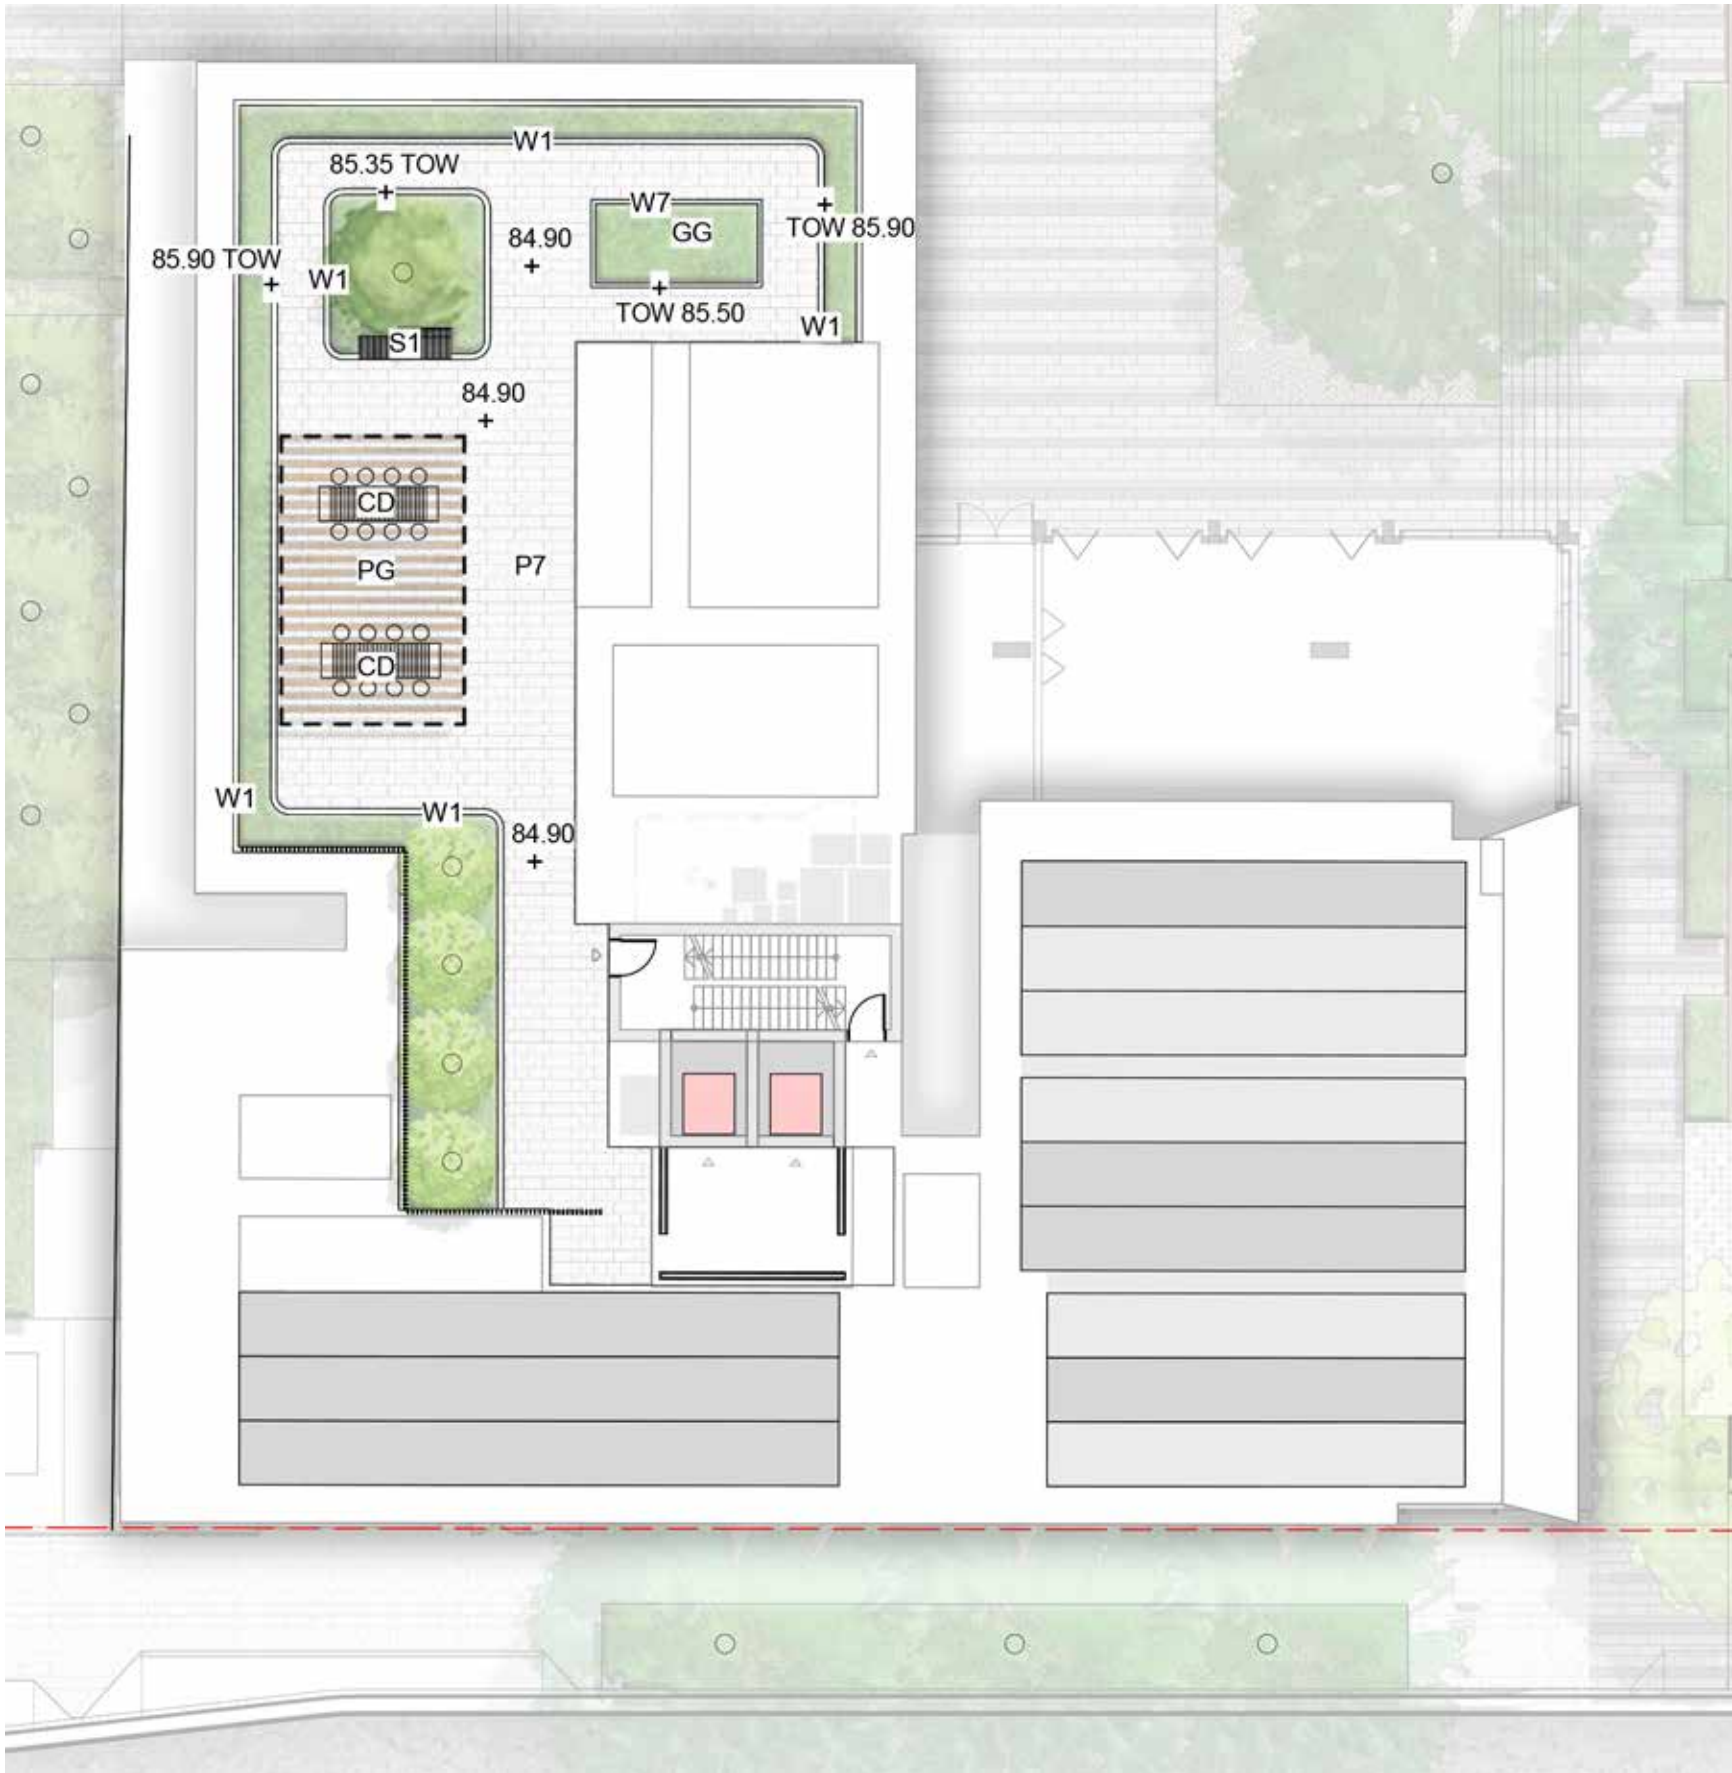


KEY

P7	Concrete Unit Paving
W1	1m High Concrete Wall
W7	450mm High Concrete wall
PG	Pergola
CD	Dining Table
S1	Timber Seat
GG	Communal Productive food Garden
	Planting
	Trees refer to tree schedule to species



SCALE: 1:200

SITE 1B - WEST ROOFTOP

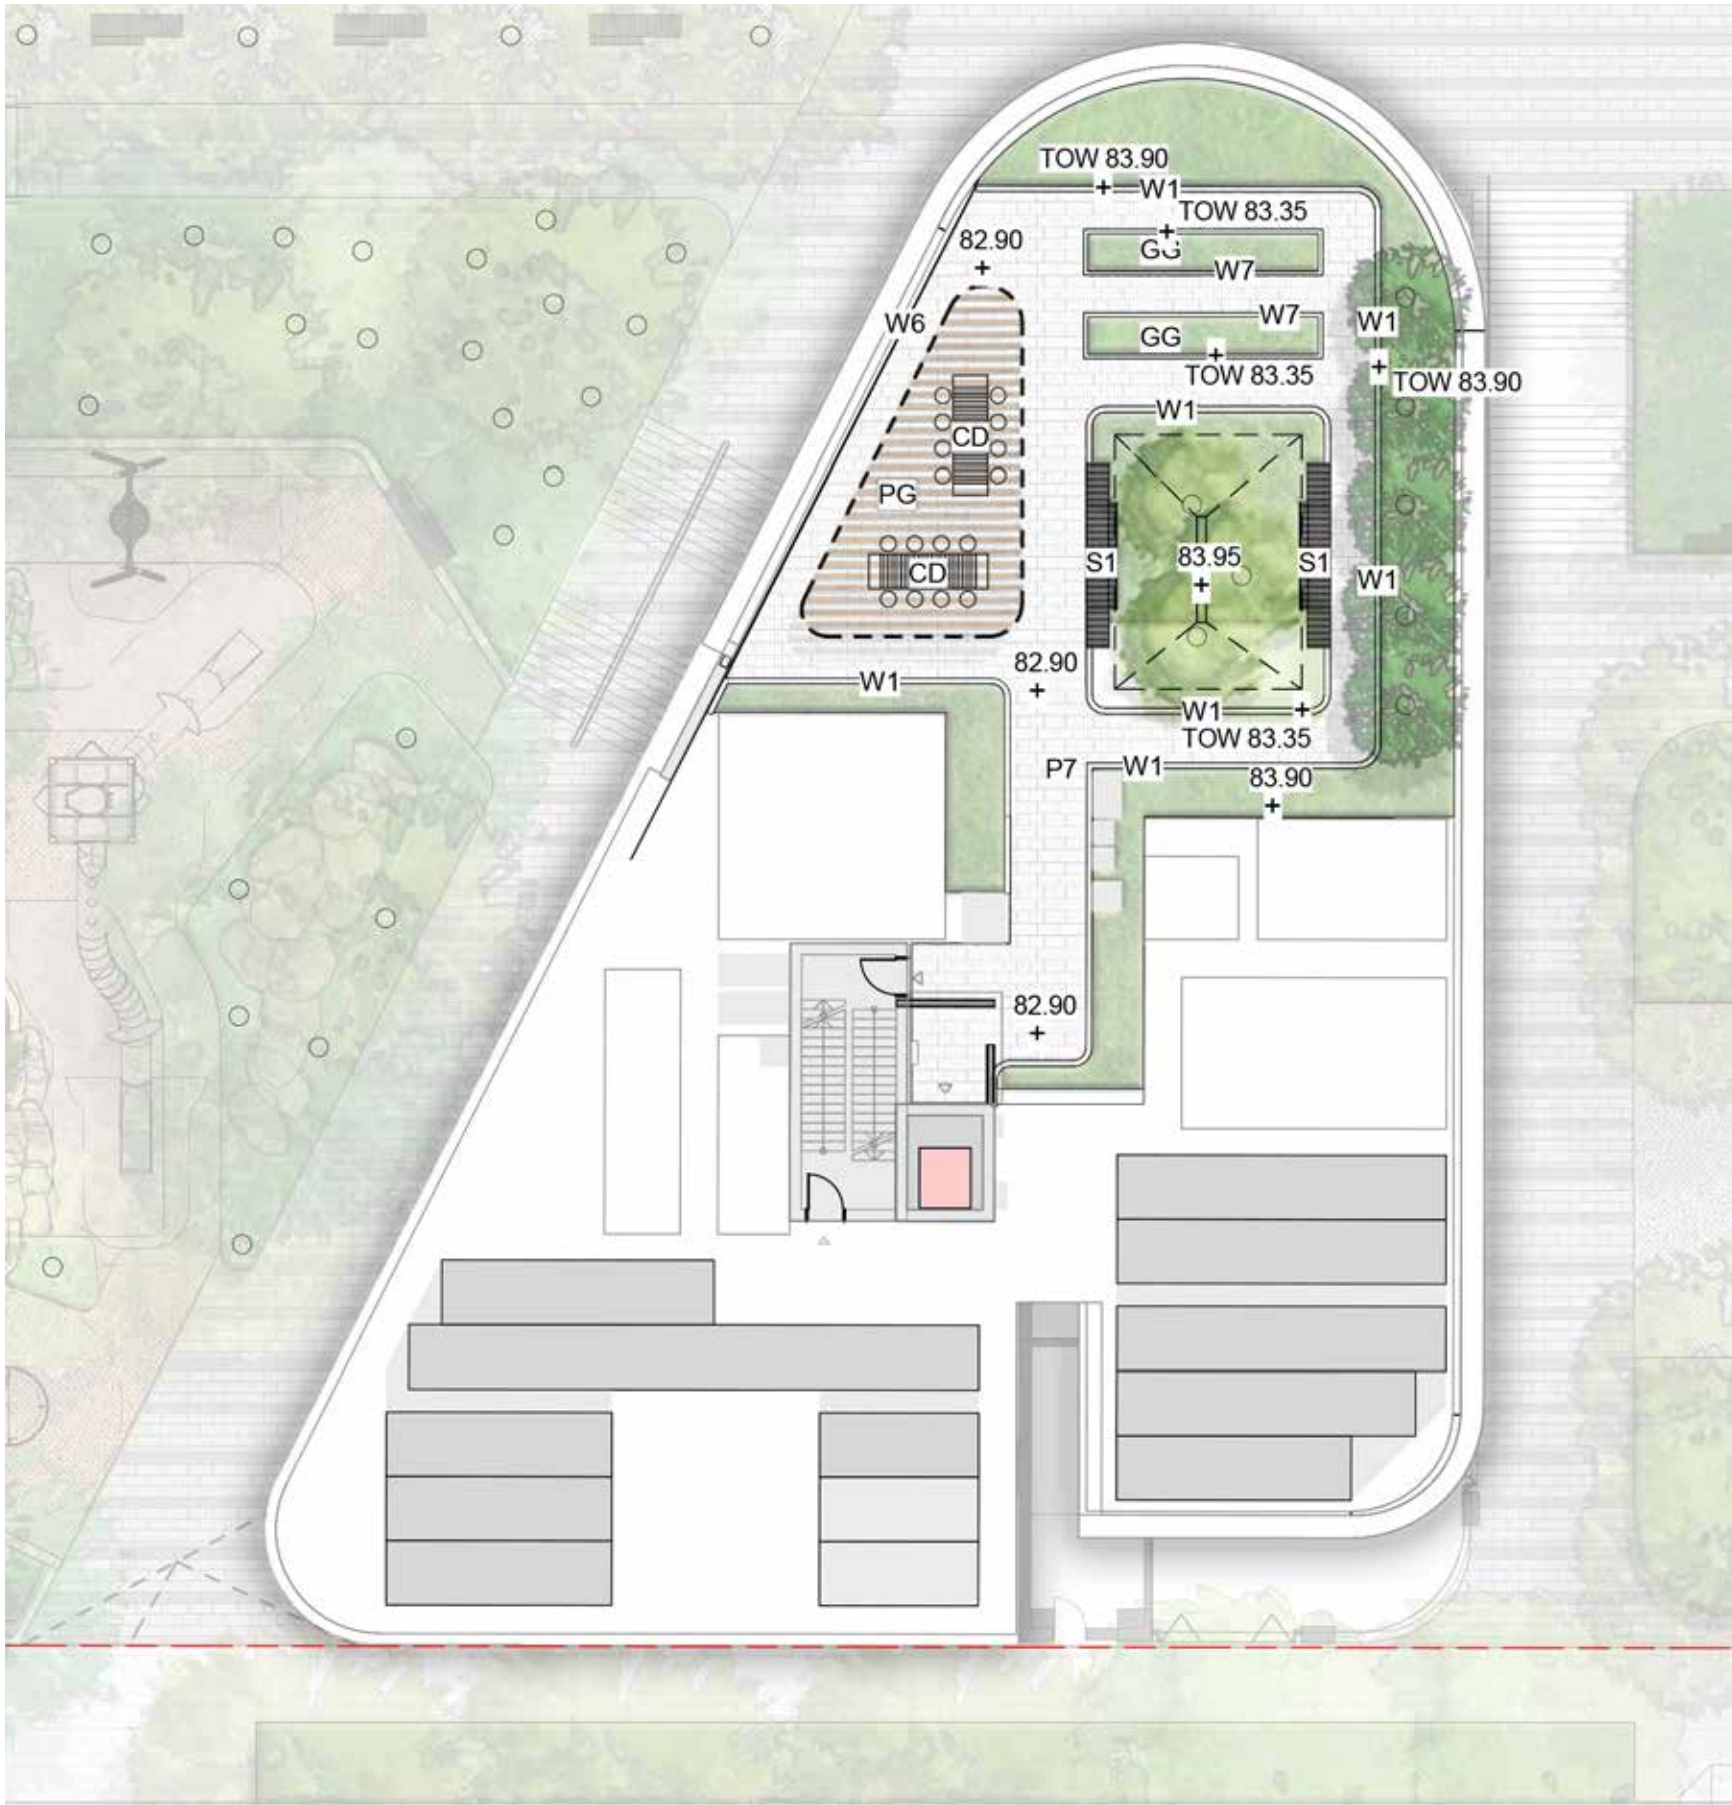


KEY

P7	Concrete Unit Paving
W1	1m High Concrete Wall
W7	450mm High Concrete wall
PG	Pergola
CD	Dining Table
S1	Timber Seat
GG	Communal Productive food Garden
	Planting
	Trees refer to tree schedule to species



SCALE: 1:200

SITE 1B - NORTH

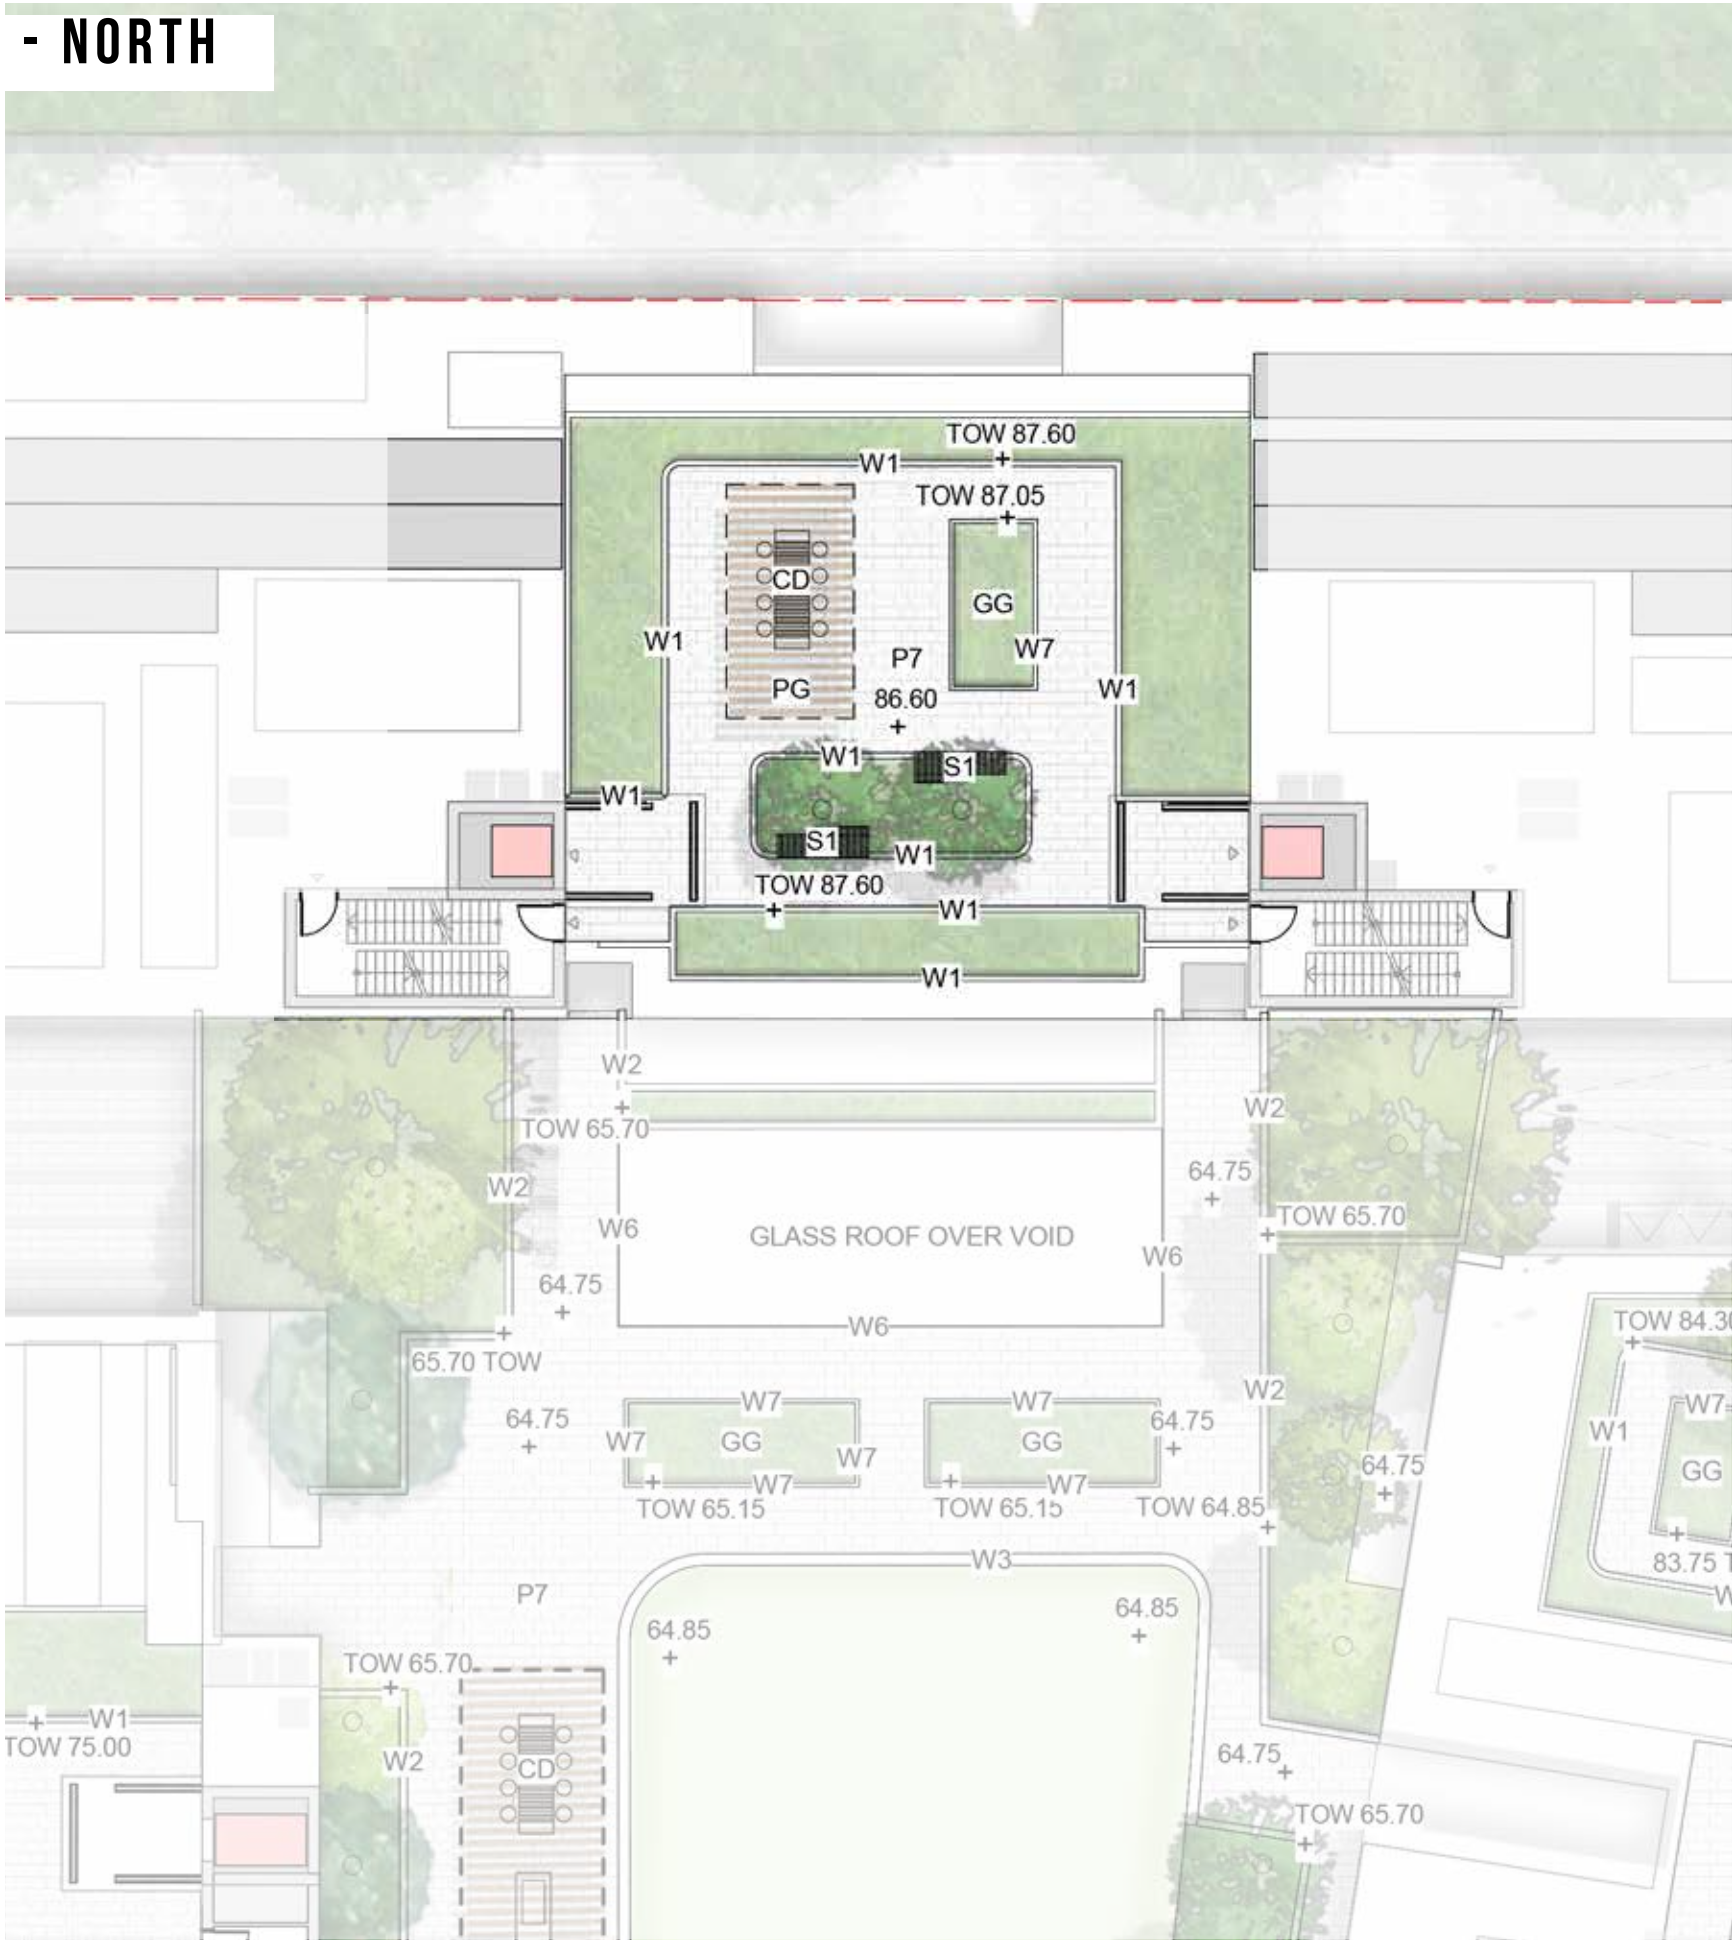


KEY

- P7 Concrete Unit Paving
- W1 1m High Concrete Wall
- W7 450mm High Concrete wall
- PG Pergola
- CD Dining Table
- S1 Timber Seat
- GG Communal Productive food Garden
- Planting
- Trees refer to tree schedule to species




SCALE: 1:200

SITE 1B - PODIUM

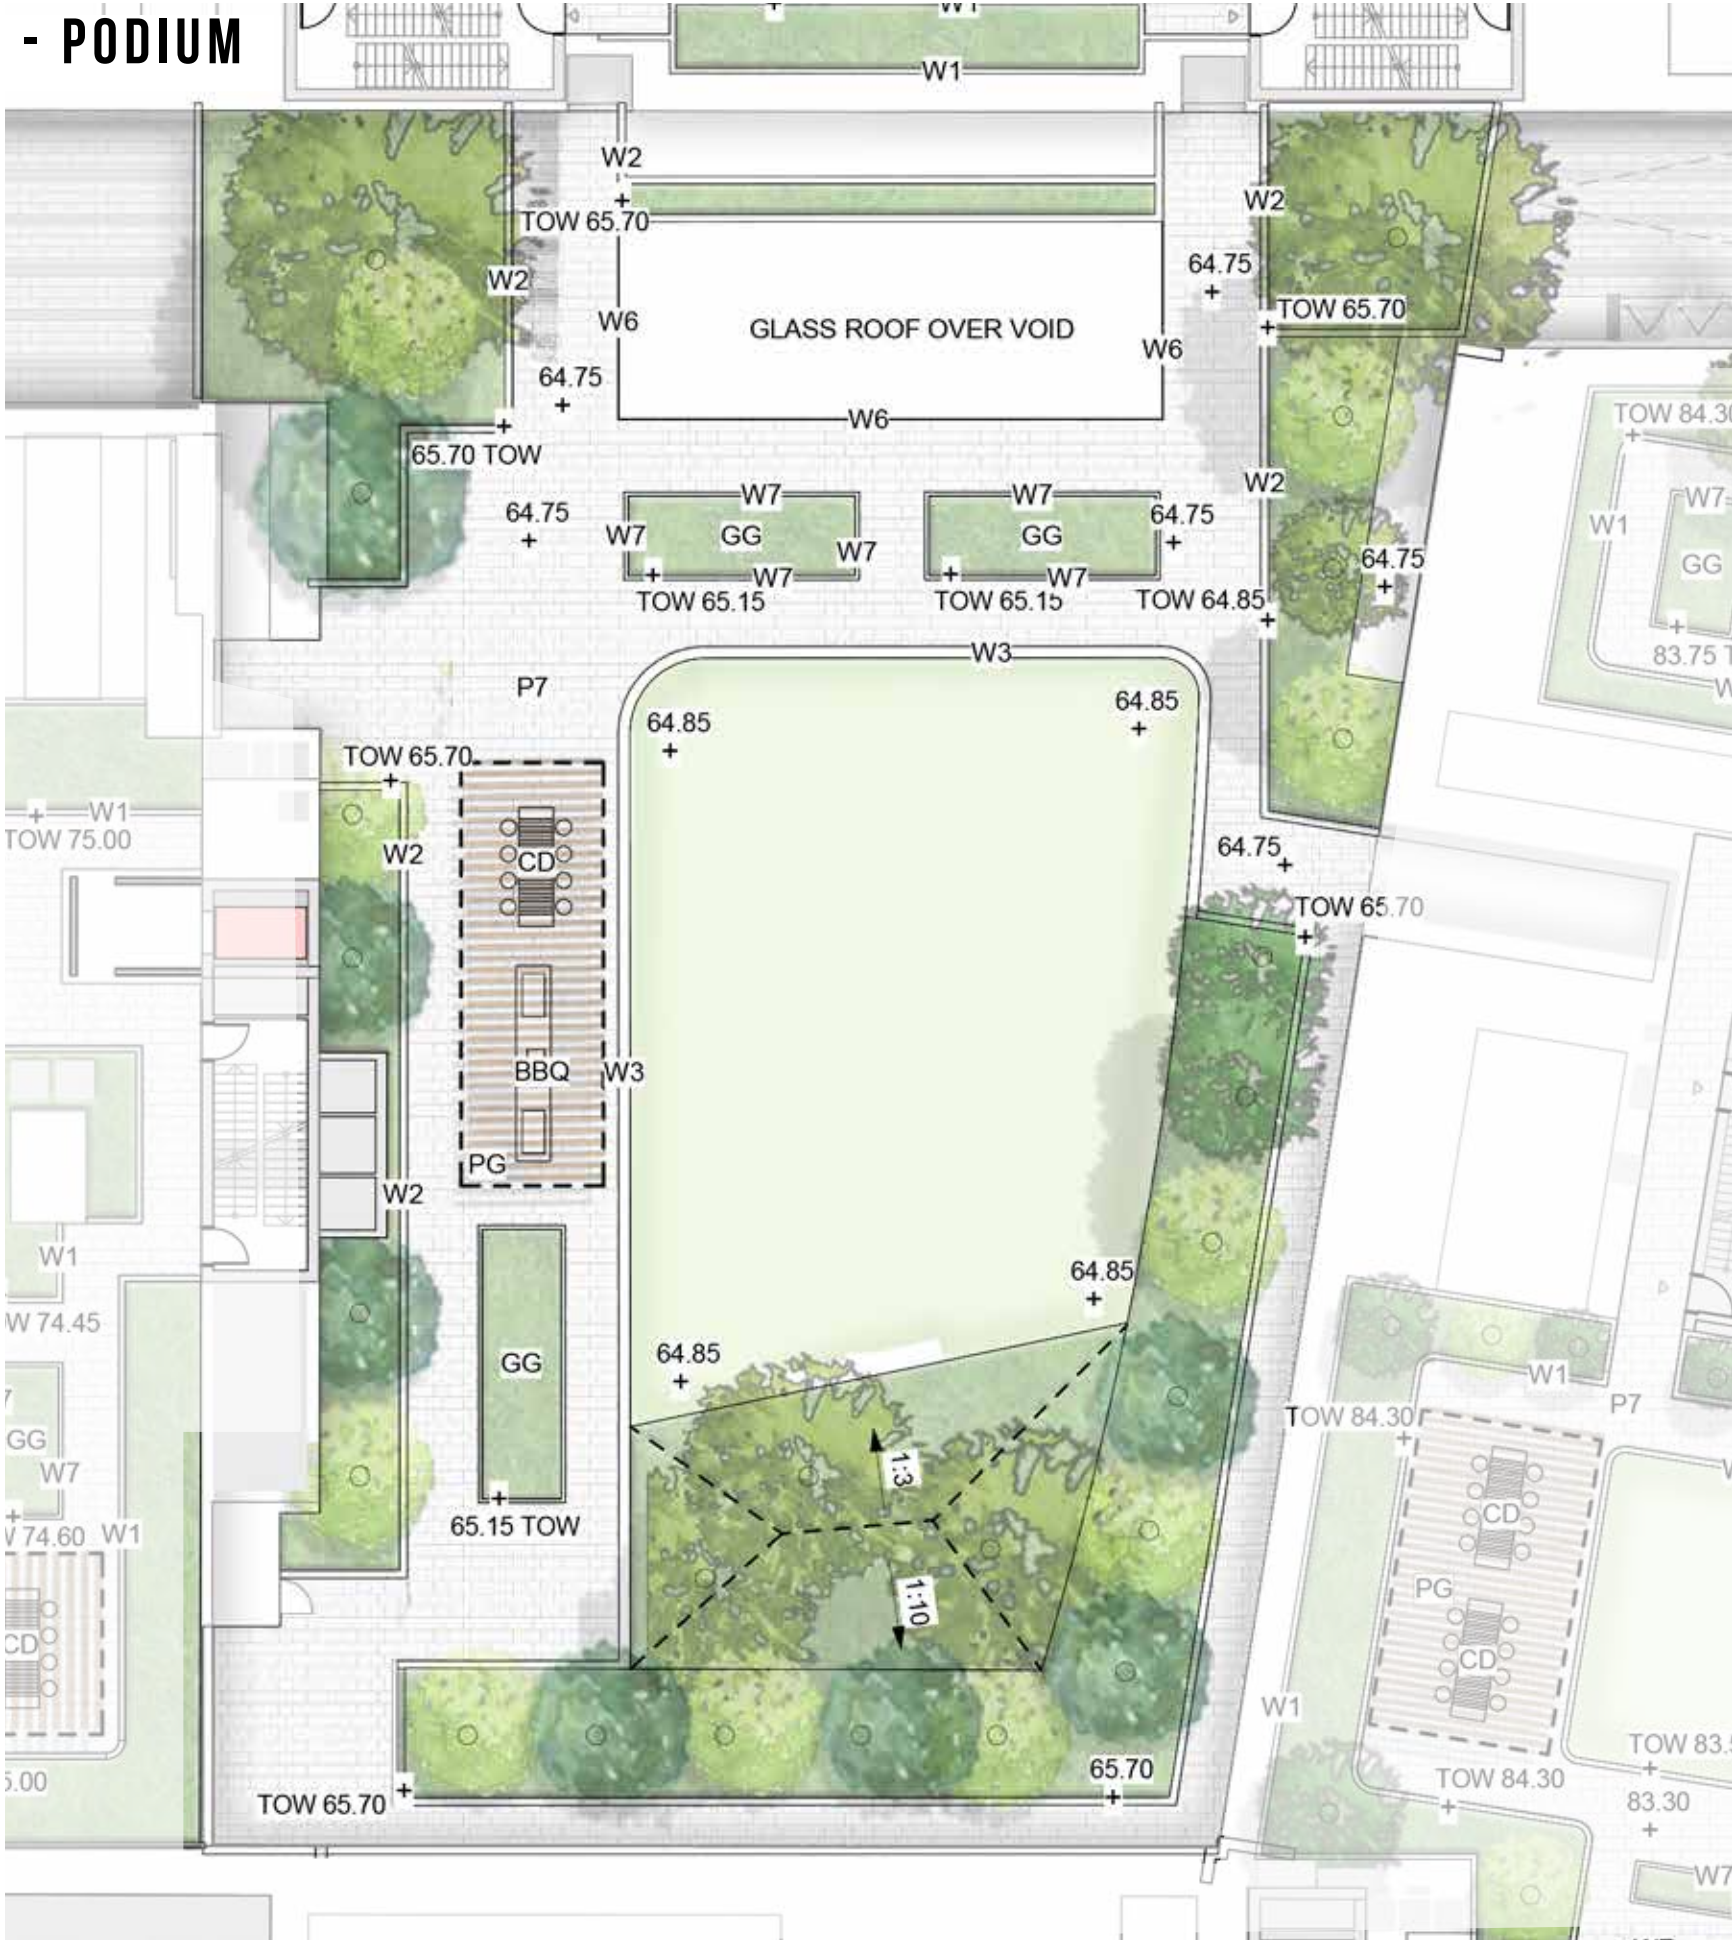


- KEY
- P7 Concrete Unit Paving
 - W1 1m High Concrete Wall
 - W6 Glass wall
 - W7 450mm High Concrete wall
 - PG Pergola
 - CD Dining Table
 - S1 Timber Seat
 - Synthetic Lawn
 - GG Communal Productive food Garden
 - Planting
 - Trees refer to tree schedule to species

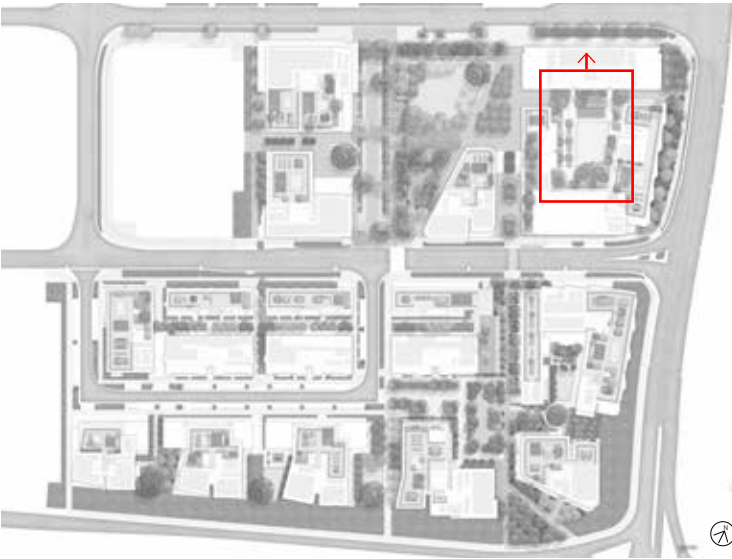

SCALE: 1:200

SITE 1B - CENTRAL ROOFTOP

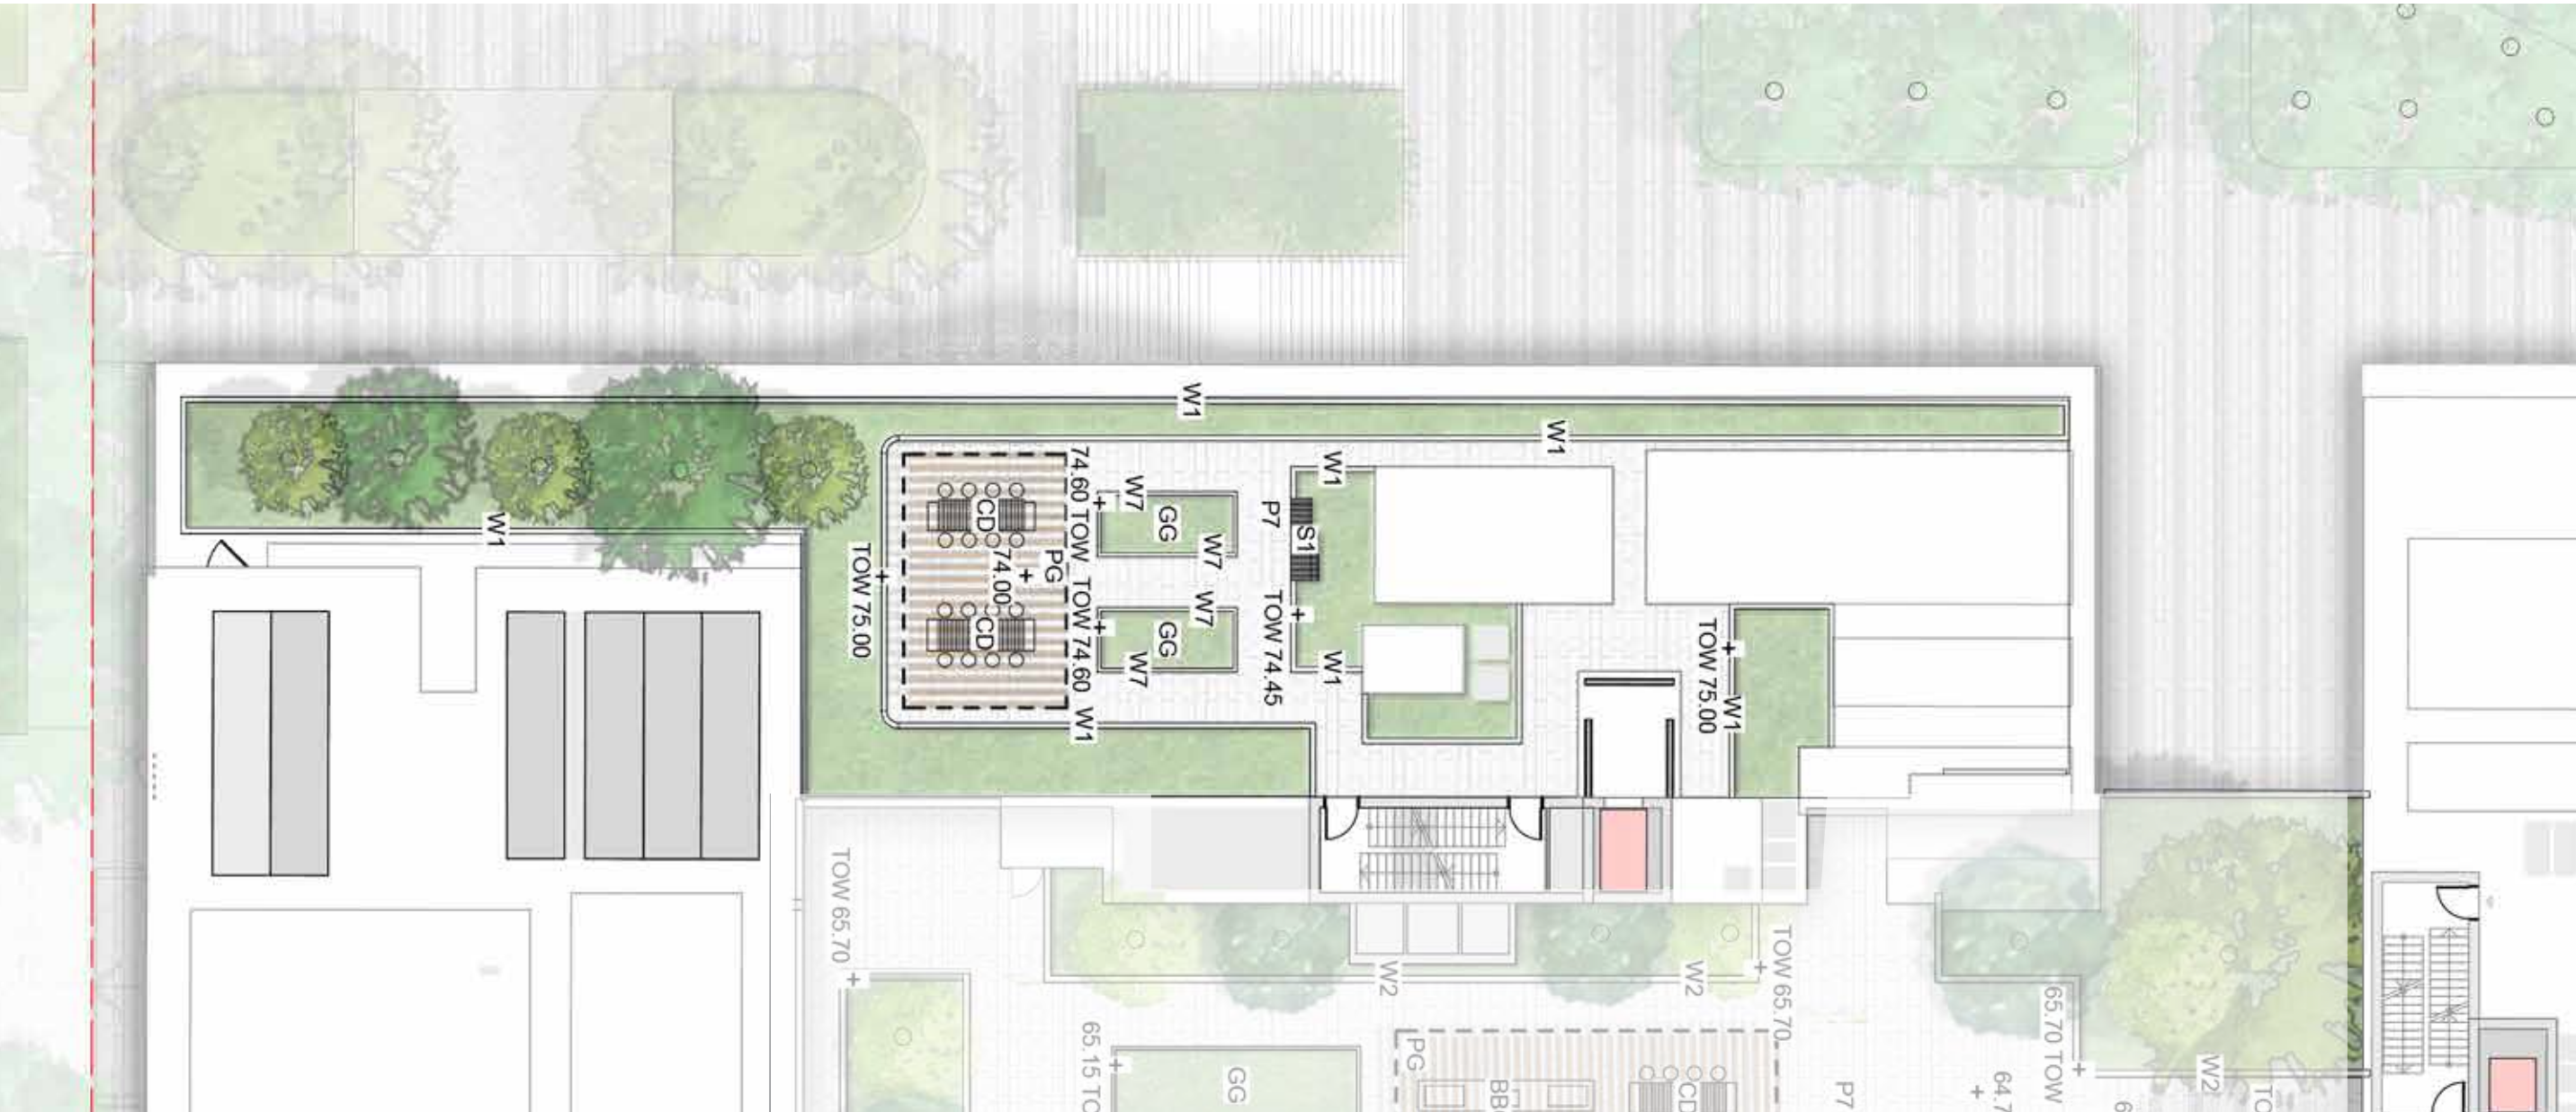


KEY

P7	Concrete Unit Paving	S1	Timber Seat
W1	1m High Concrete Wall	GG	Communal Productive food Garden
W7	450mm High Concrete wall		Planting
EG	Edible/Growing Garden		Trees refer to tree schedule to species
PG	Pergola		
CD	Communal Dining		



SCALE: 1:200

SITE 1B - EAST ROOFTOP

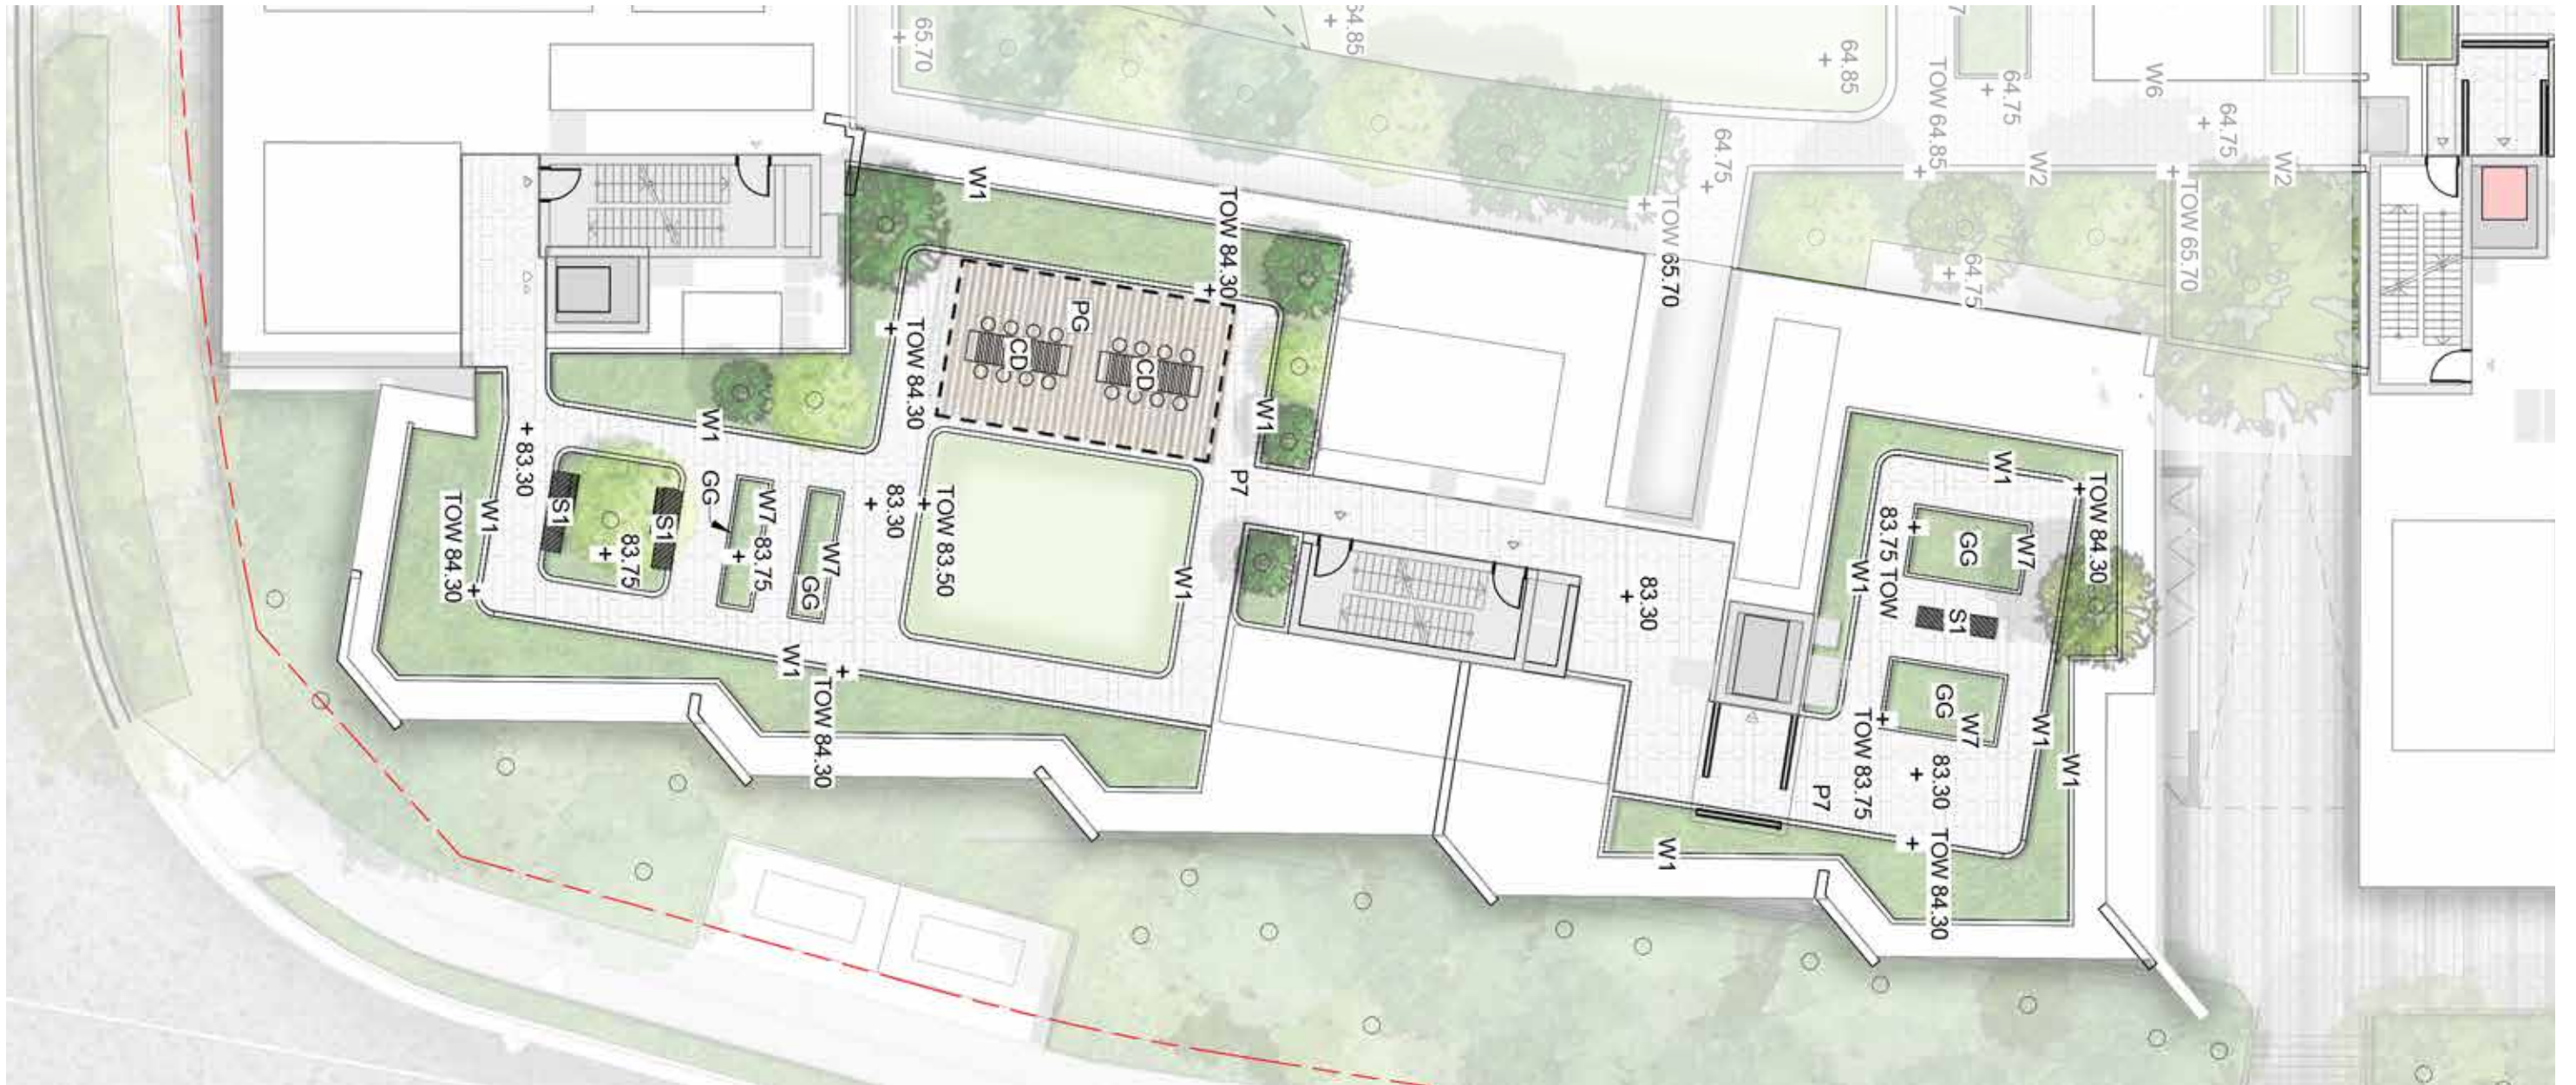

KEY


P7	Concrete Unit Paving	S1	Timber Seat
W1	1m High Concrete Wall		Synthetic Lawn
W7	450mm High Concrete wall	GG	Communal Productive food Garden
EG	Edible/Growing Garden		Planting
PG	Pergola		Trees refer to tree schedule to species
CD	Communal Dinning		



SCALE: 1:200



SITE 2A - WEST ROOFTOP

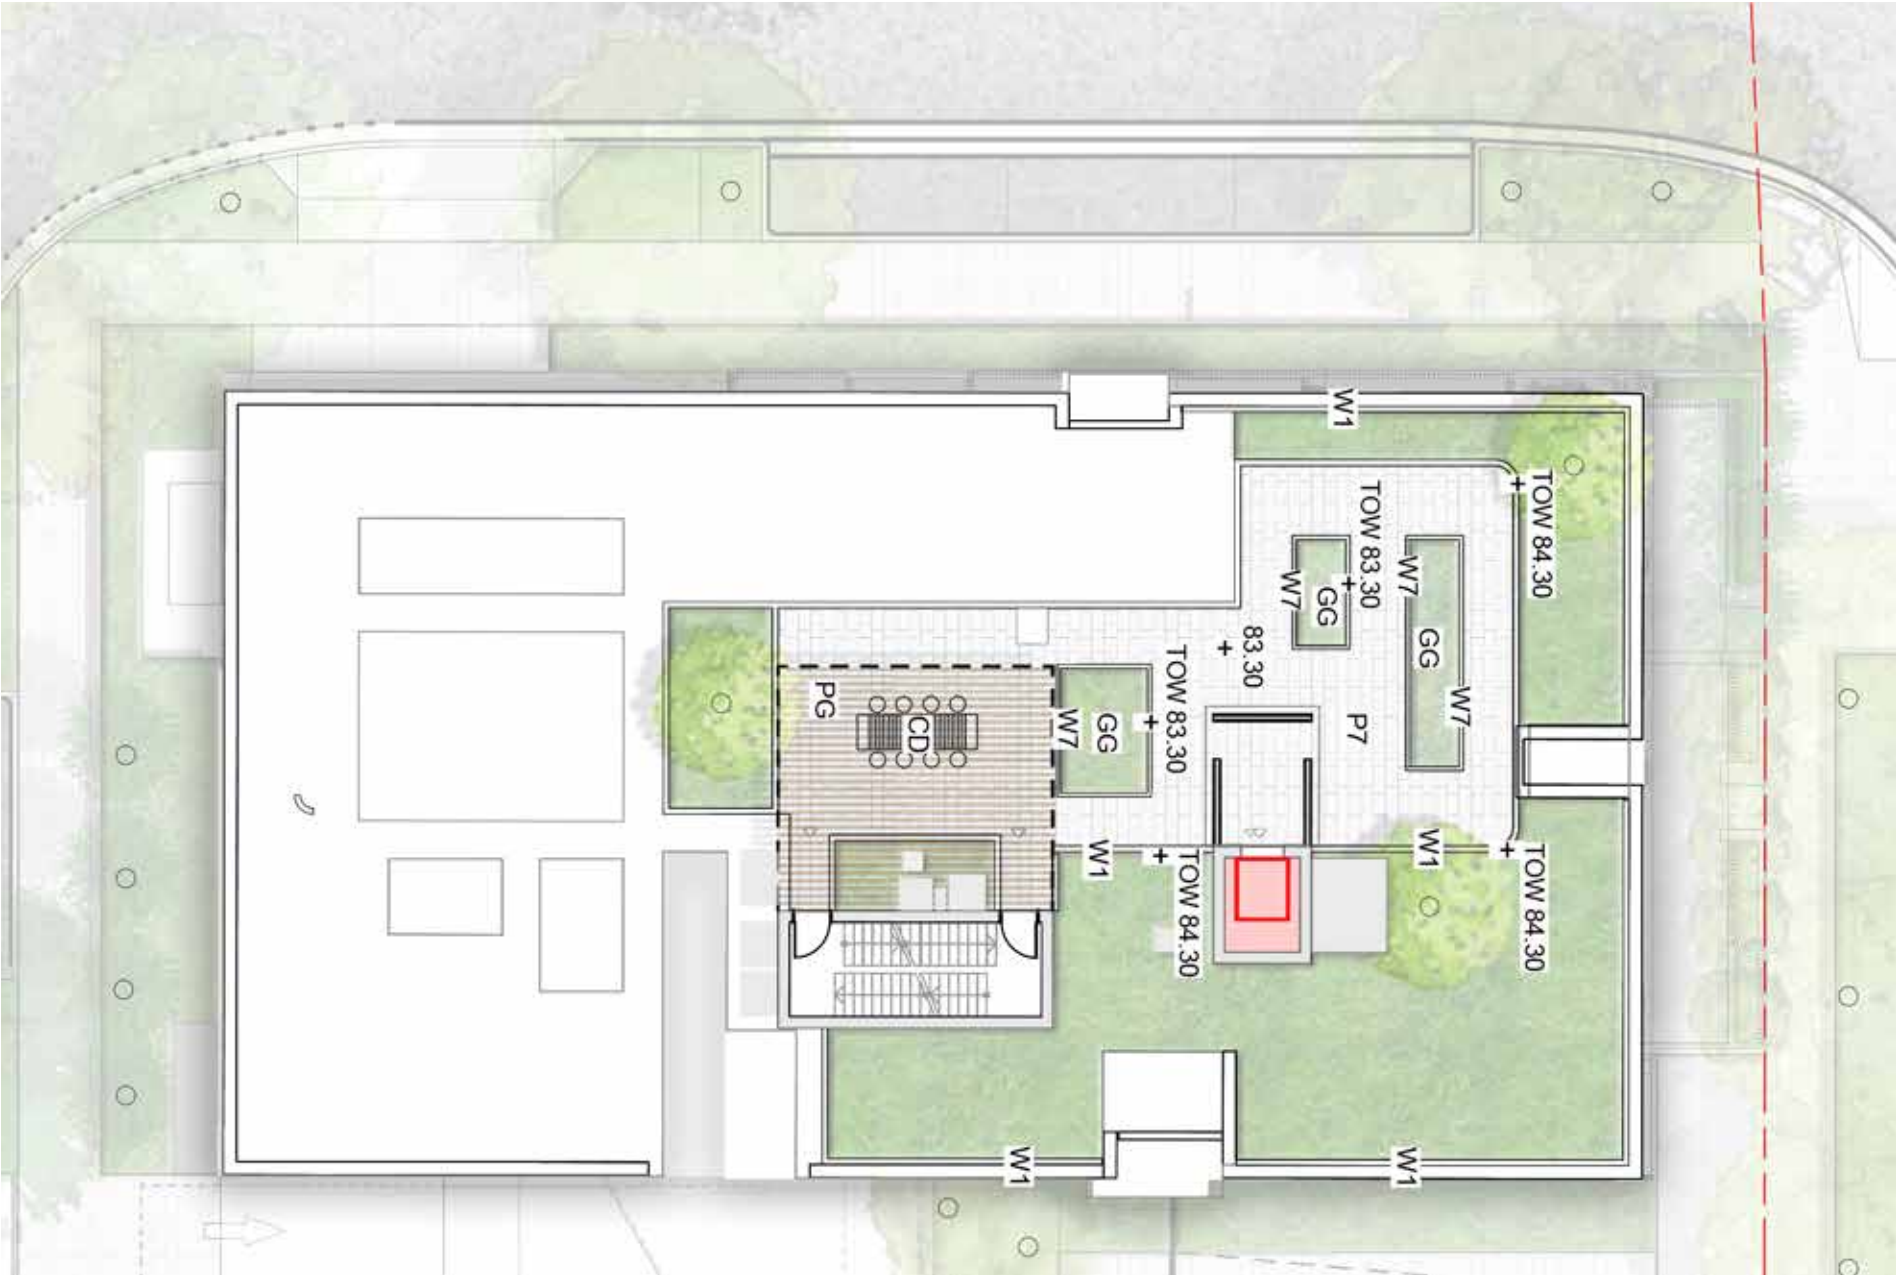


KEY

P7	Concrete Unit Paving
W1	1m High Concrete Wall
W7	450mm High Concrete wall
PG	Pergola
CD	Dining Table
GG	Communal Productive food Garden
	Planting
	Trees refer to tree schedule to species



SCALE: 1:200

SITE 2A - CENTRAL ROOFTOP

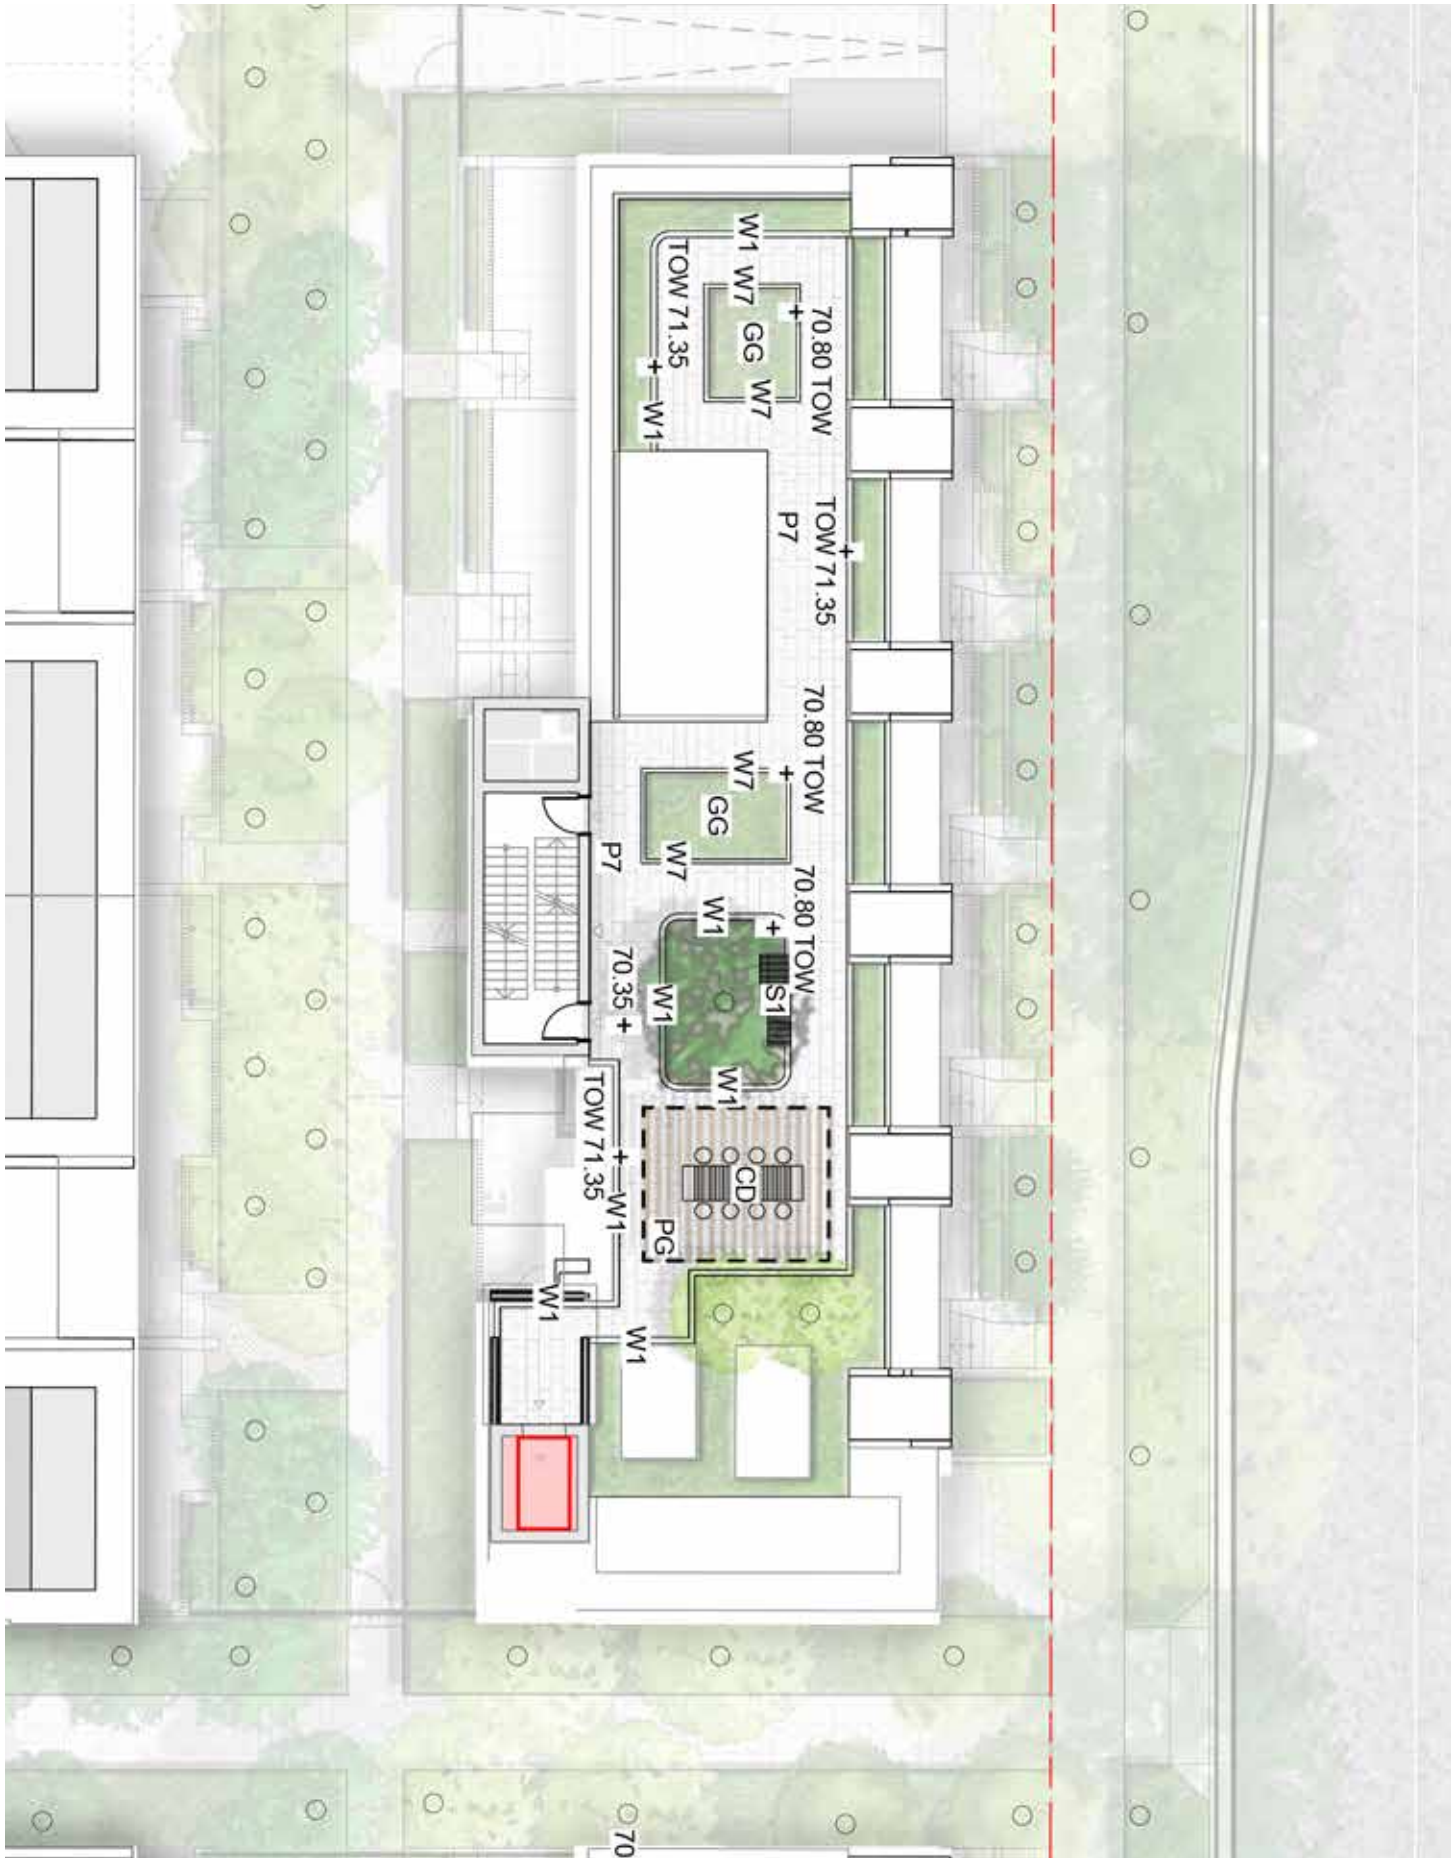


KEY

P7	Concrete Unit Paving
W1	1m High Concrete Wall
W7	450mm High Concrete wall
PG	Pergola
CD	Dining Table
S1	Timber Seat
GG	Communal Productive food Garden
Planting	Planting
Trees	Trees refer to tree schedule to species



SCALE: 1:200

SITE 2A - EAST ROOFTOP

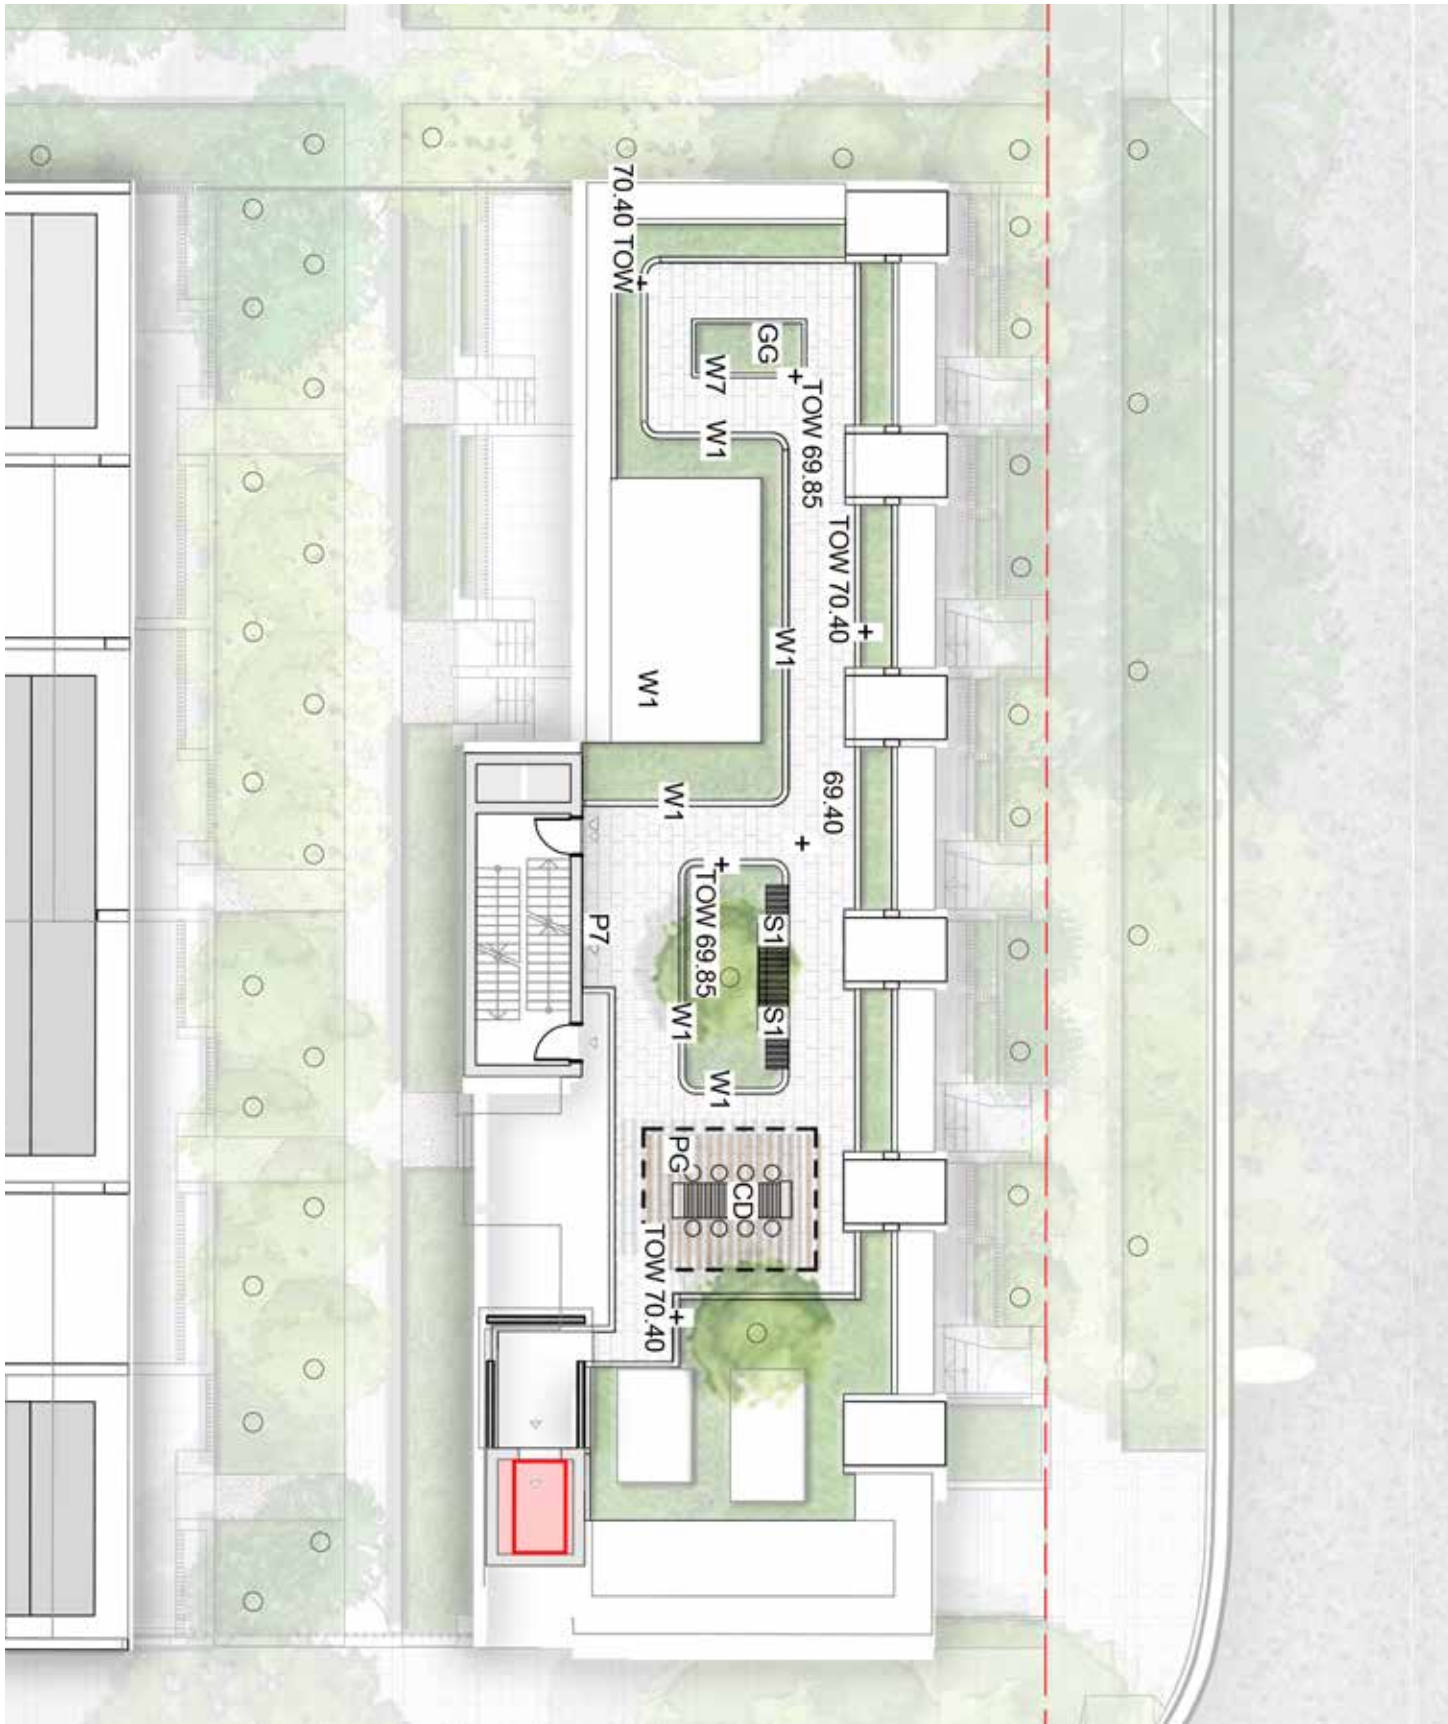


KEY

P7	Concrete Unit Paving
W1	1m High Concrete Wall
W7	450mm High Concrete wall
PG	Pergola
CD	Dining Table
S1	Timber Seat
GG	Communal Productive food Garden
	Planting
	Trees refer to tree schedule to species




SITE 2B - ROOFTOP

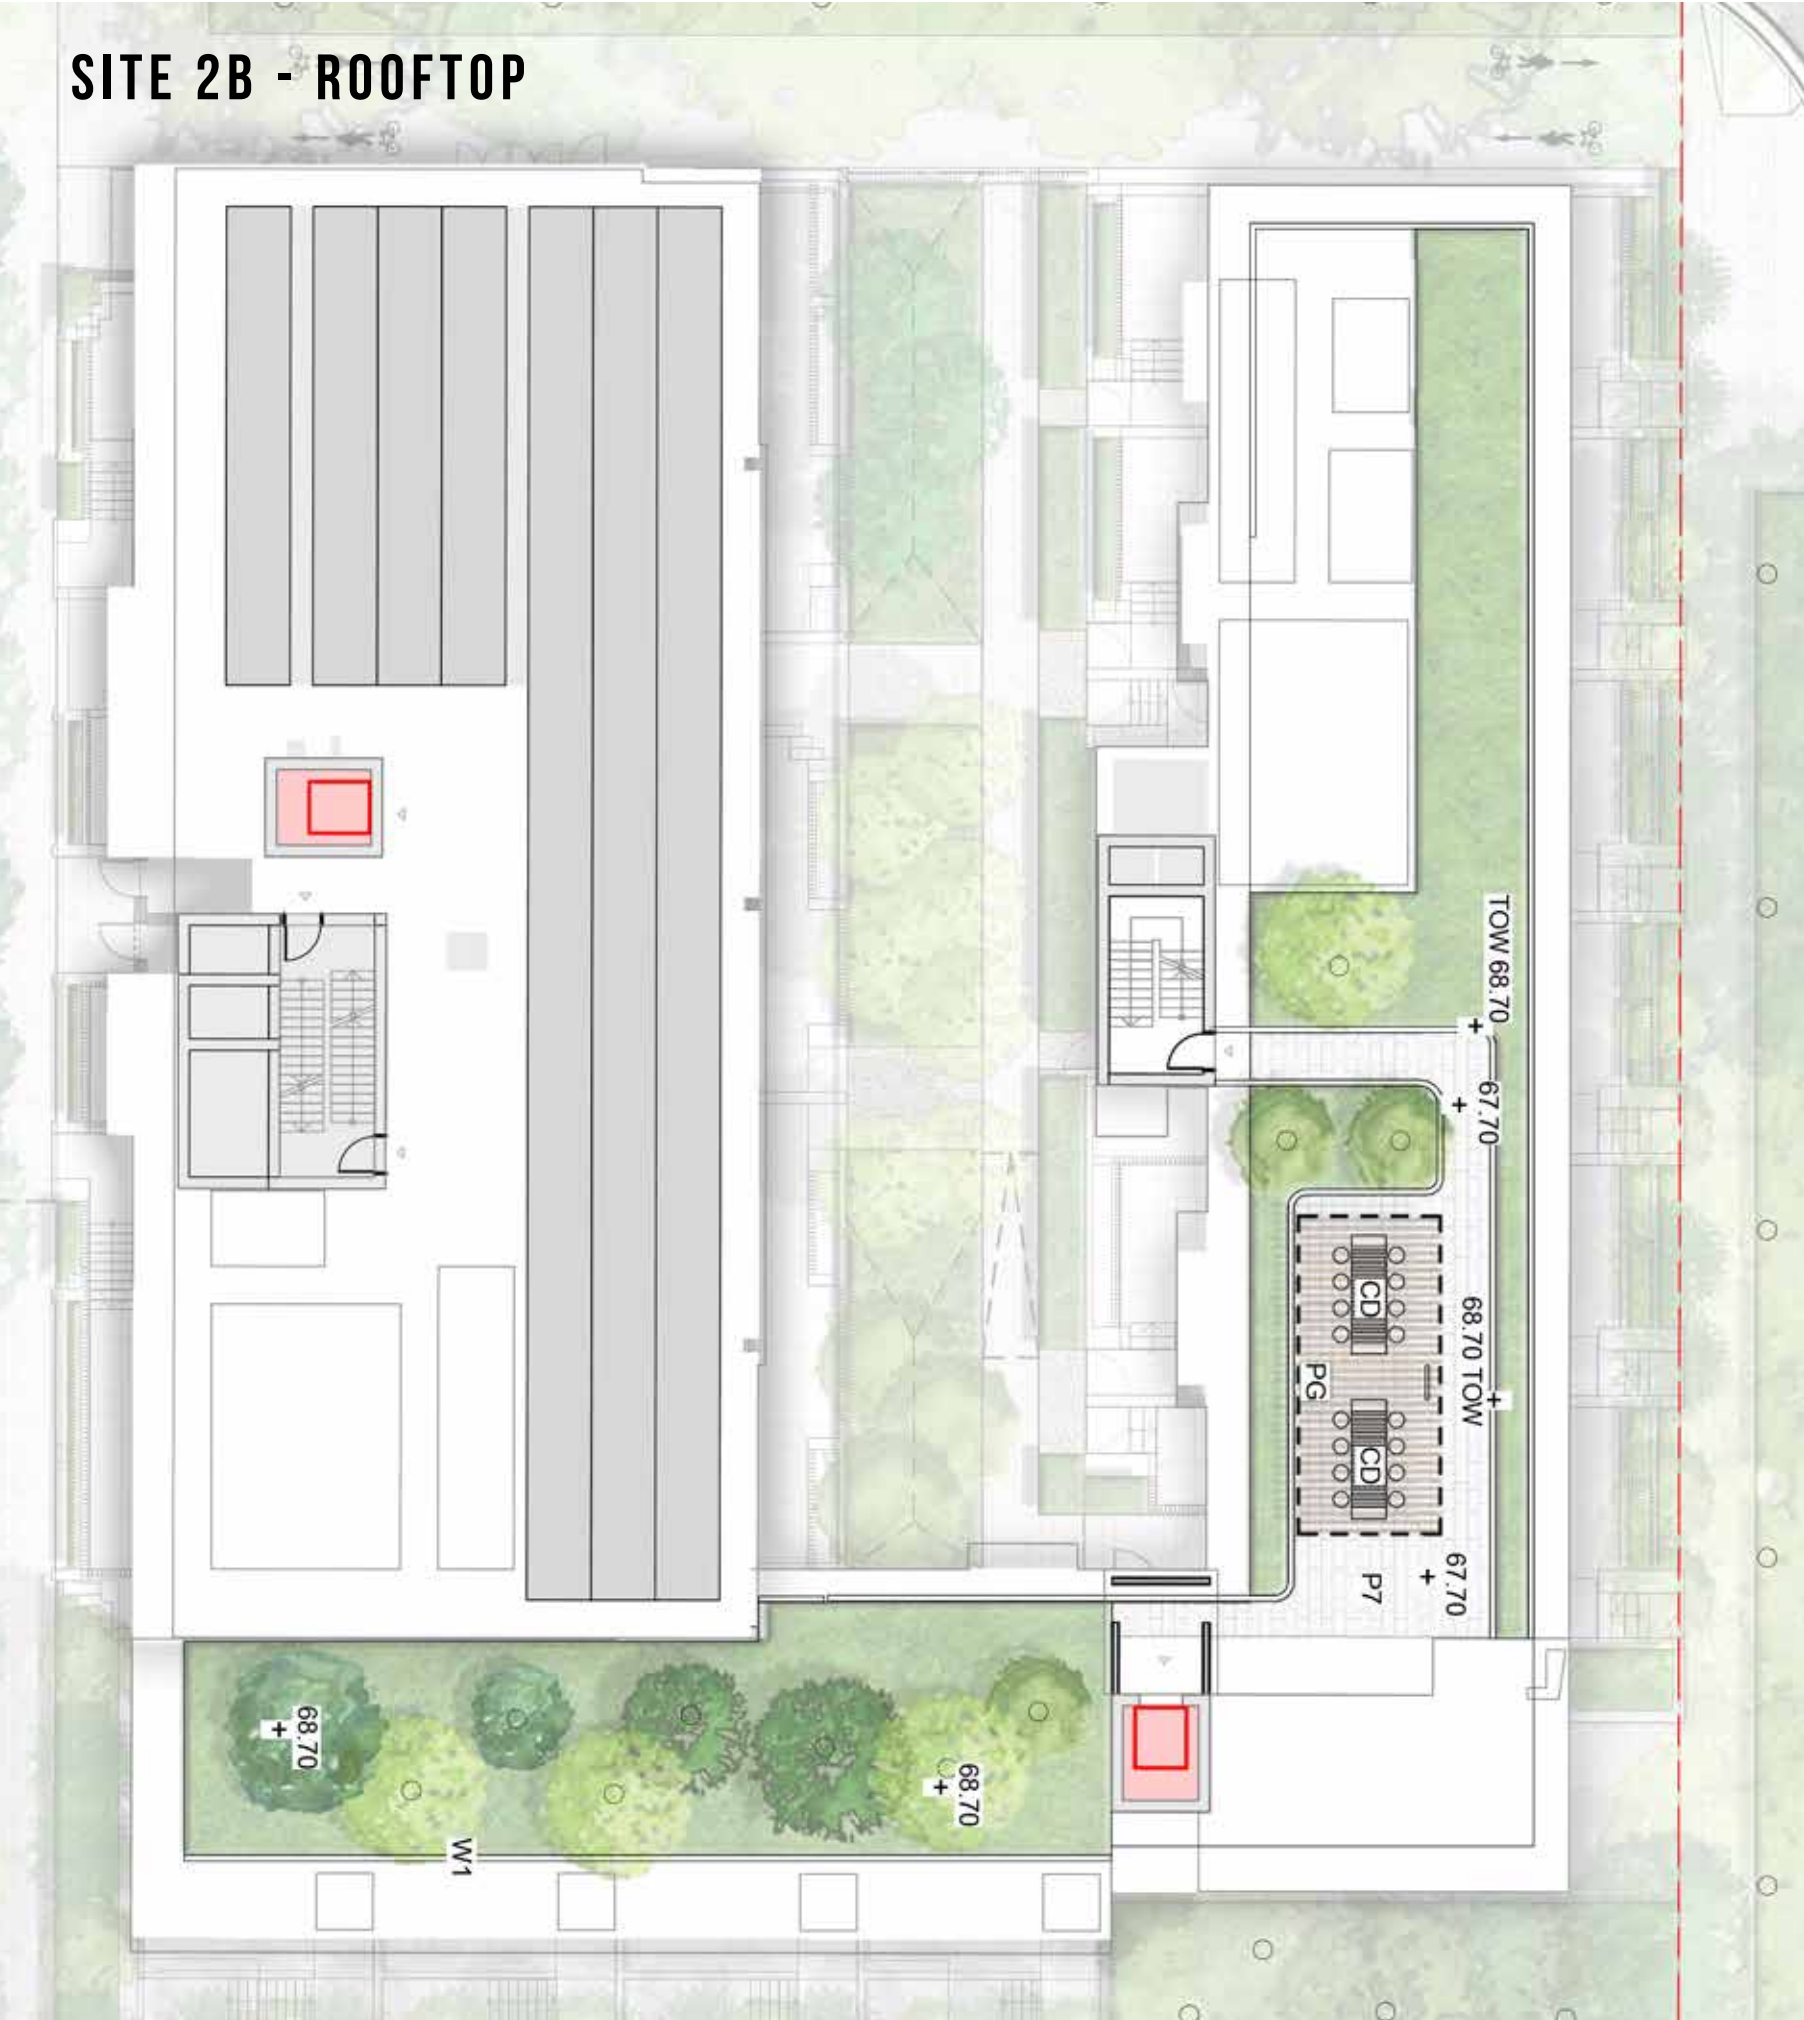

- KEY
- P7 Concrete Unit Paving
 - W1 1m High Concrete Wall
 - PG Pergola
 - CD Dining Table
 - Planting
 - Trees refer to tree schedule to species



SITE 2C - WEST ROOFTOP

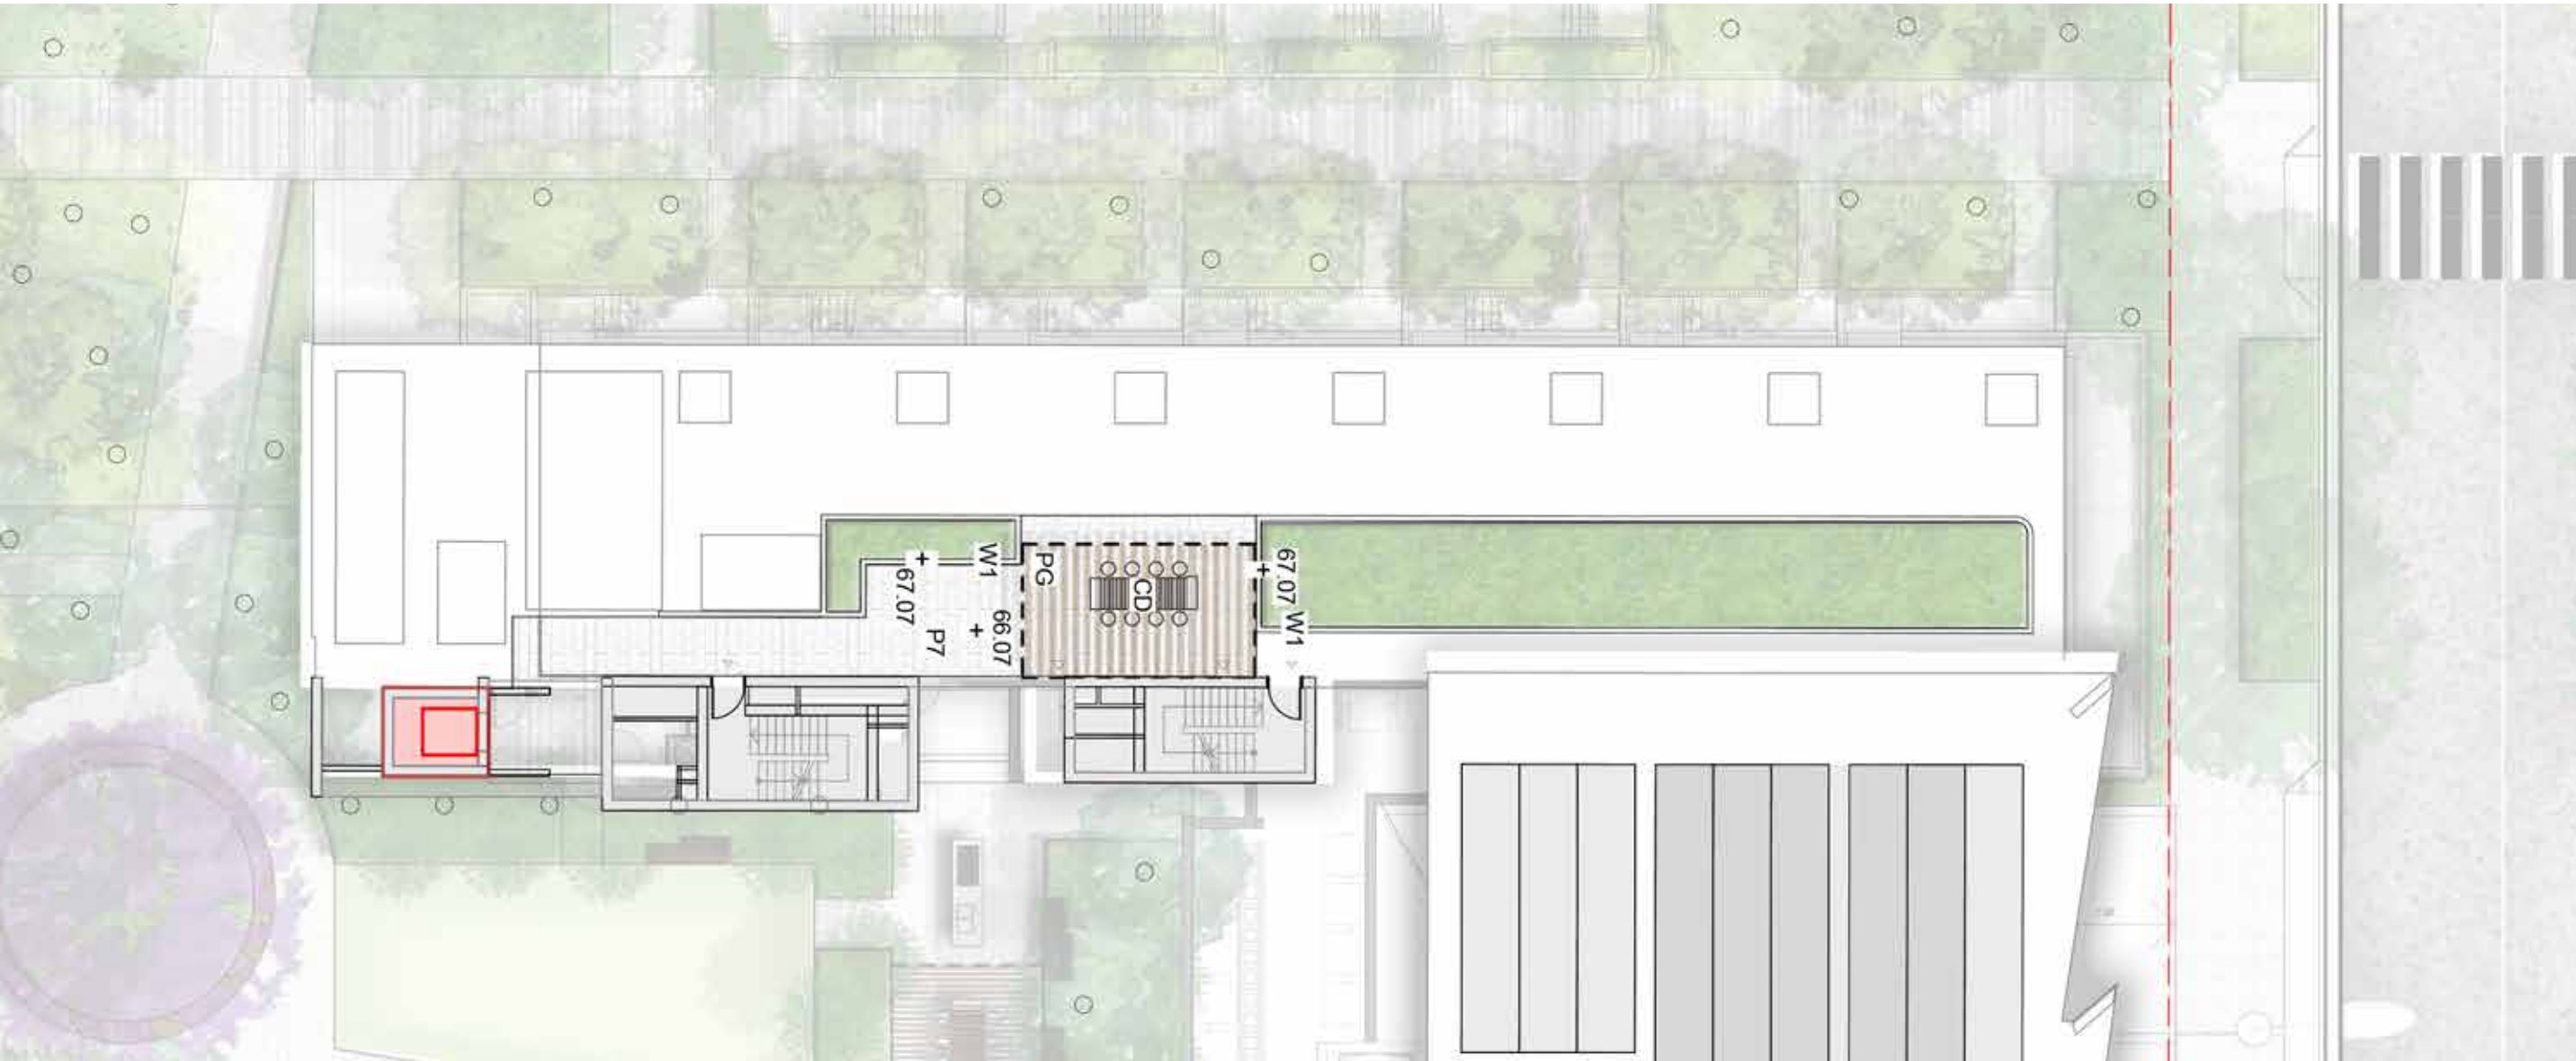

KEY


- P7 Concrete Unit Paving
- W1 1m High Concrete Wall
- PG Pergola
- CD Communal Dining
- Planting



SCALE: 1:200



SITE 2C - EAST ROOFTOP

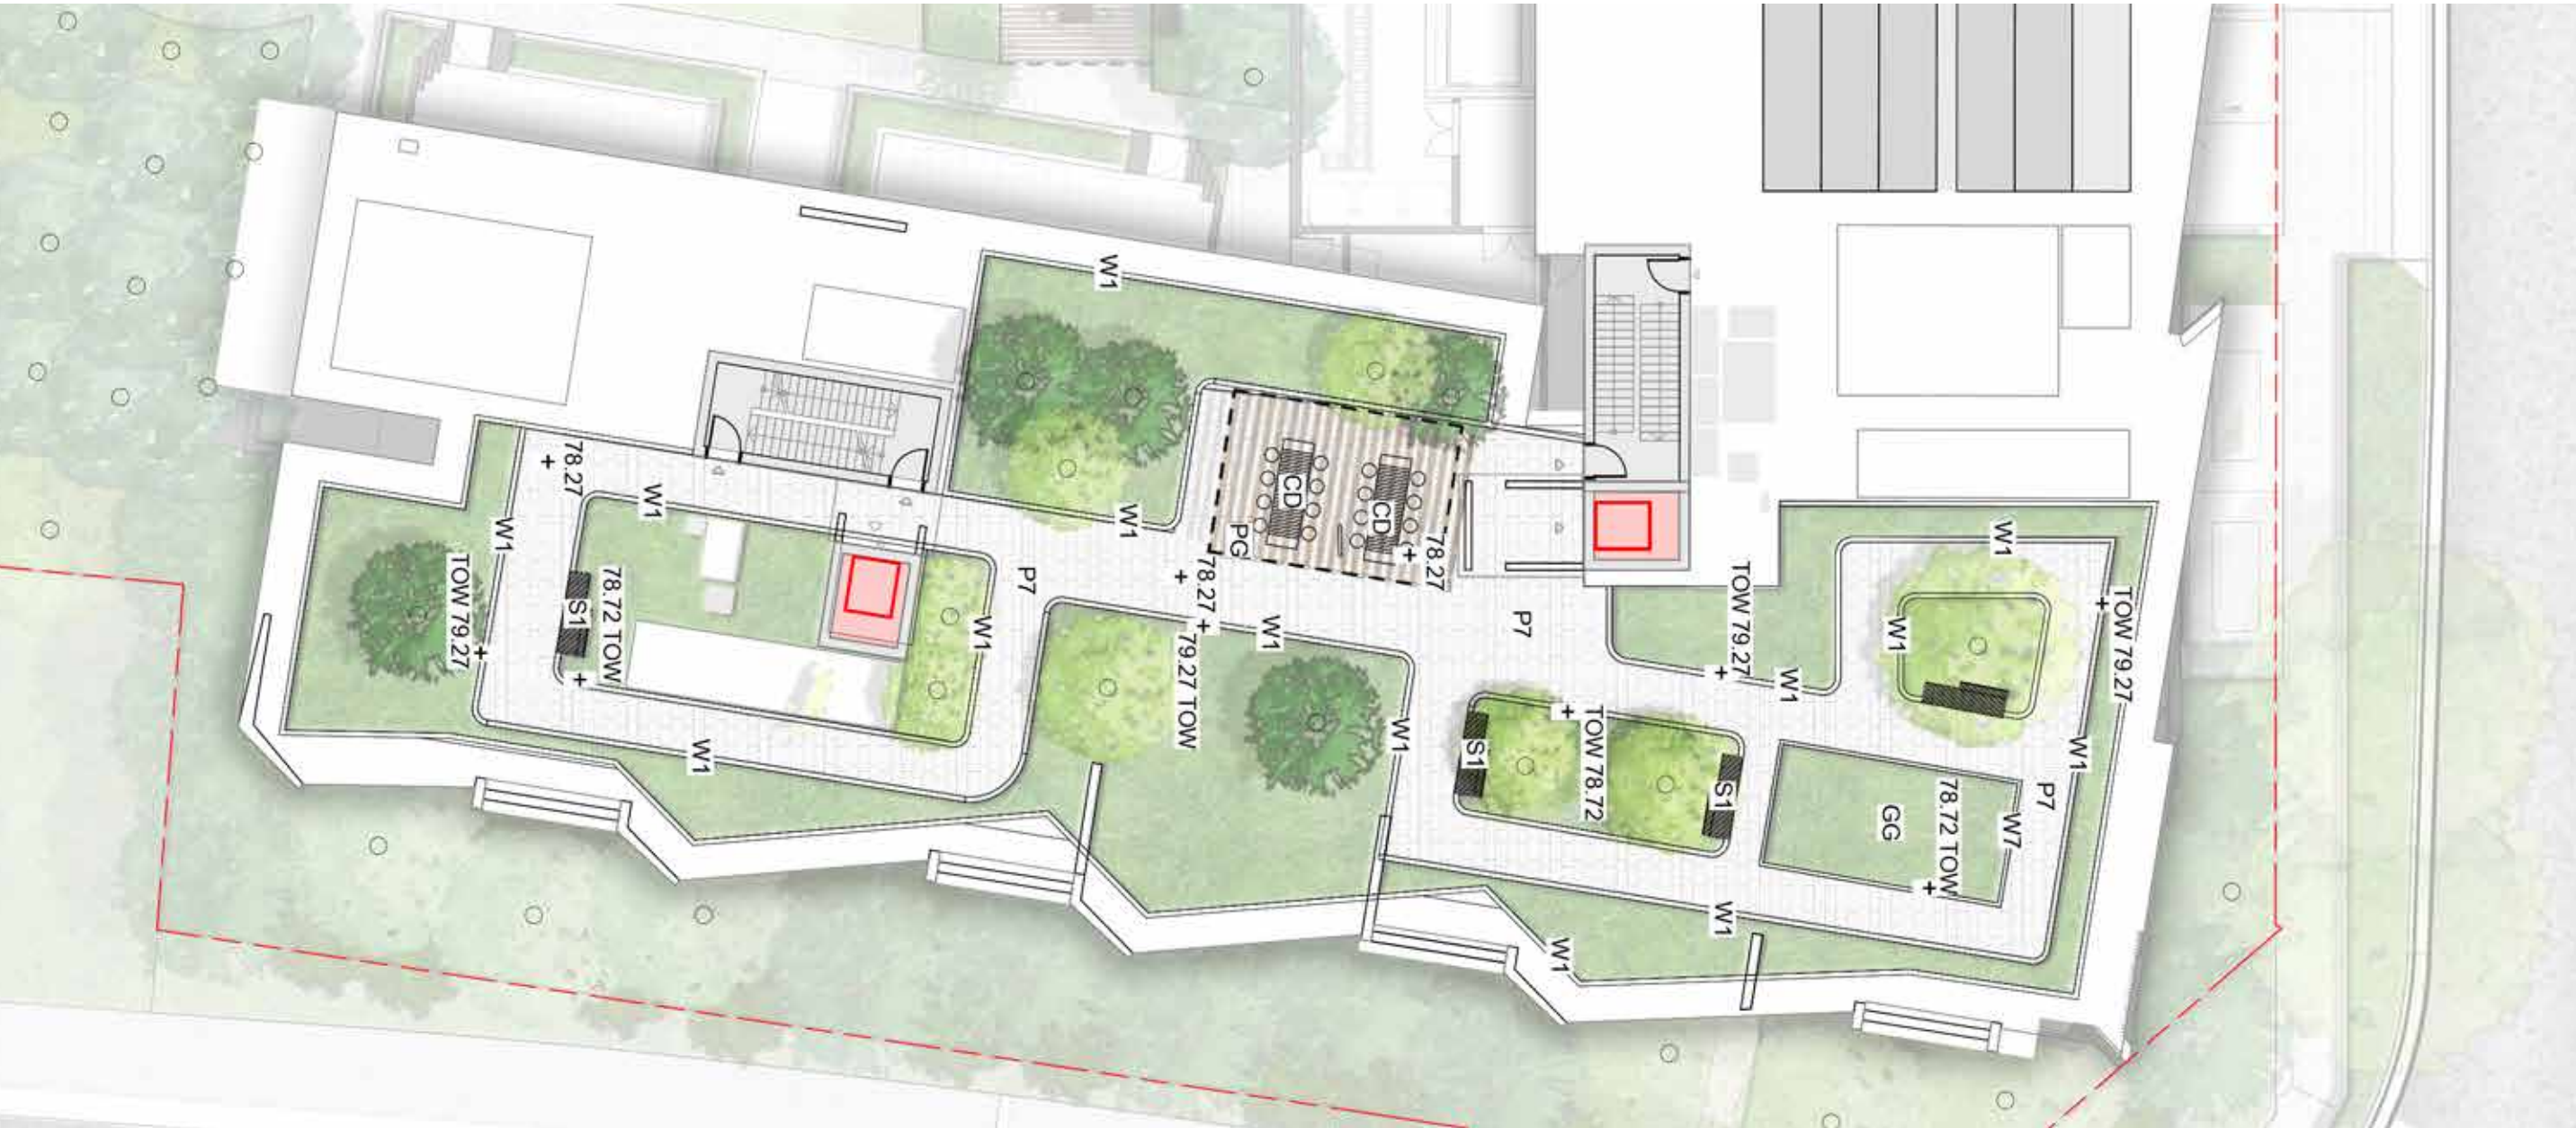


KEY

P7	Concrete Unit Paving	S1	Timber Seat
W1	1m High Concrete Wall	GG	Communal Productive food Garden
W7	450mm High Concrete wall		Planting
EG	Edible/Growing Garden		Trees refer to tree schedule to species
PG	Pergola		
CD	Communal Dining		



SCALE: 1:200

SITE 2C - SOUTH ROOFTOP

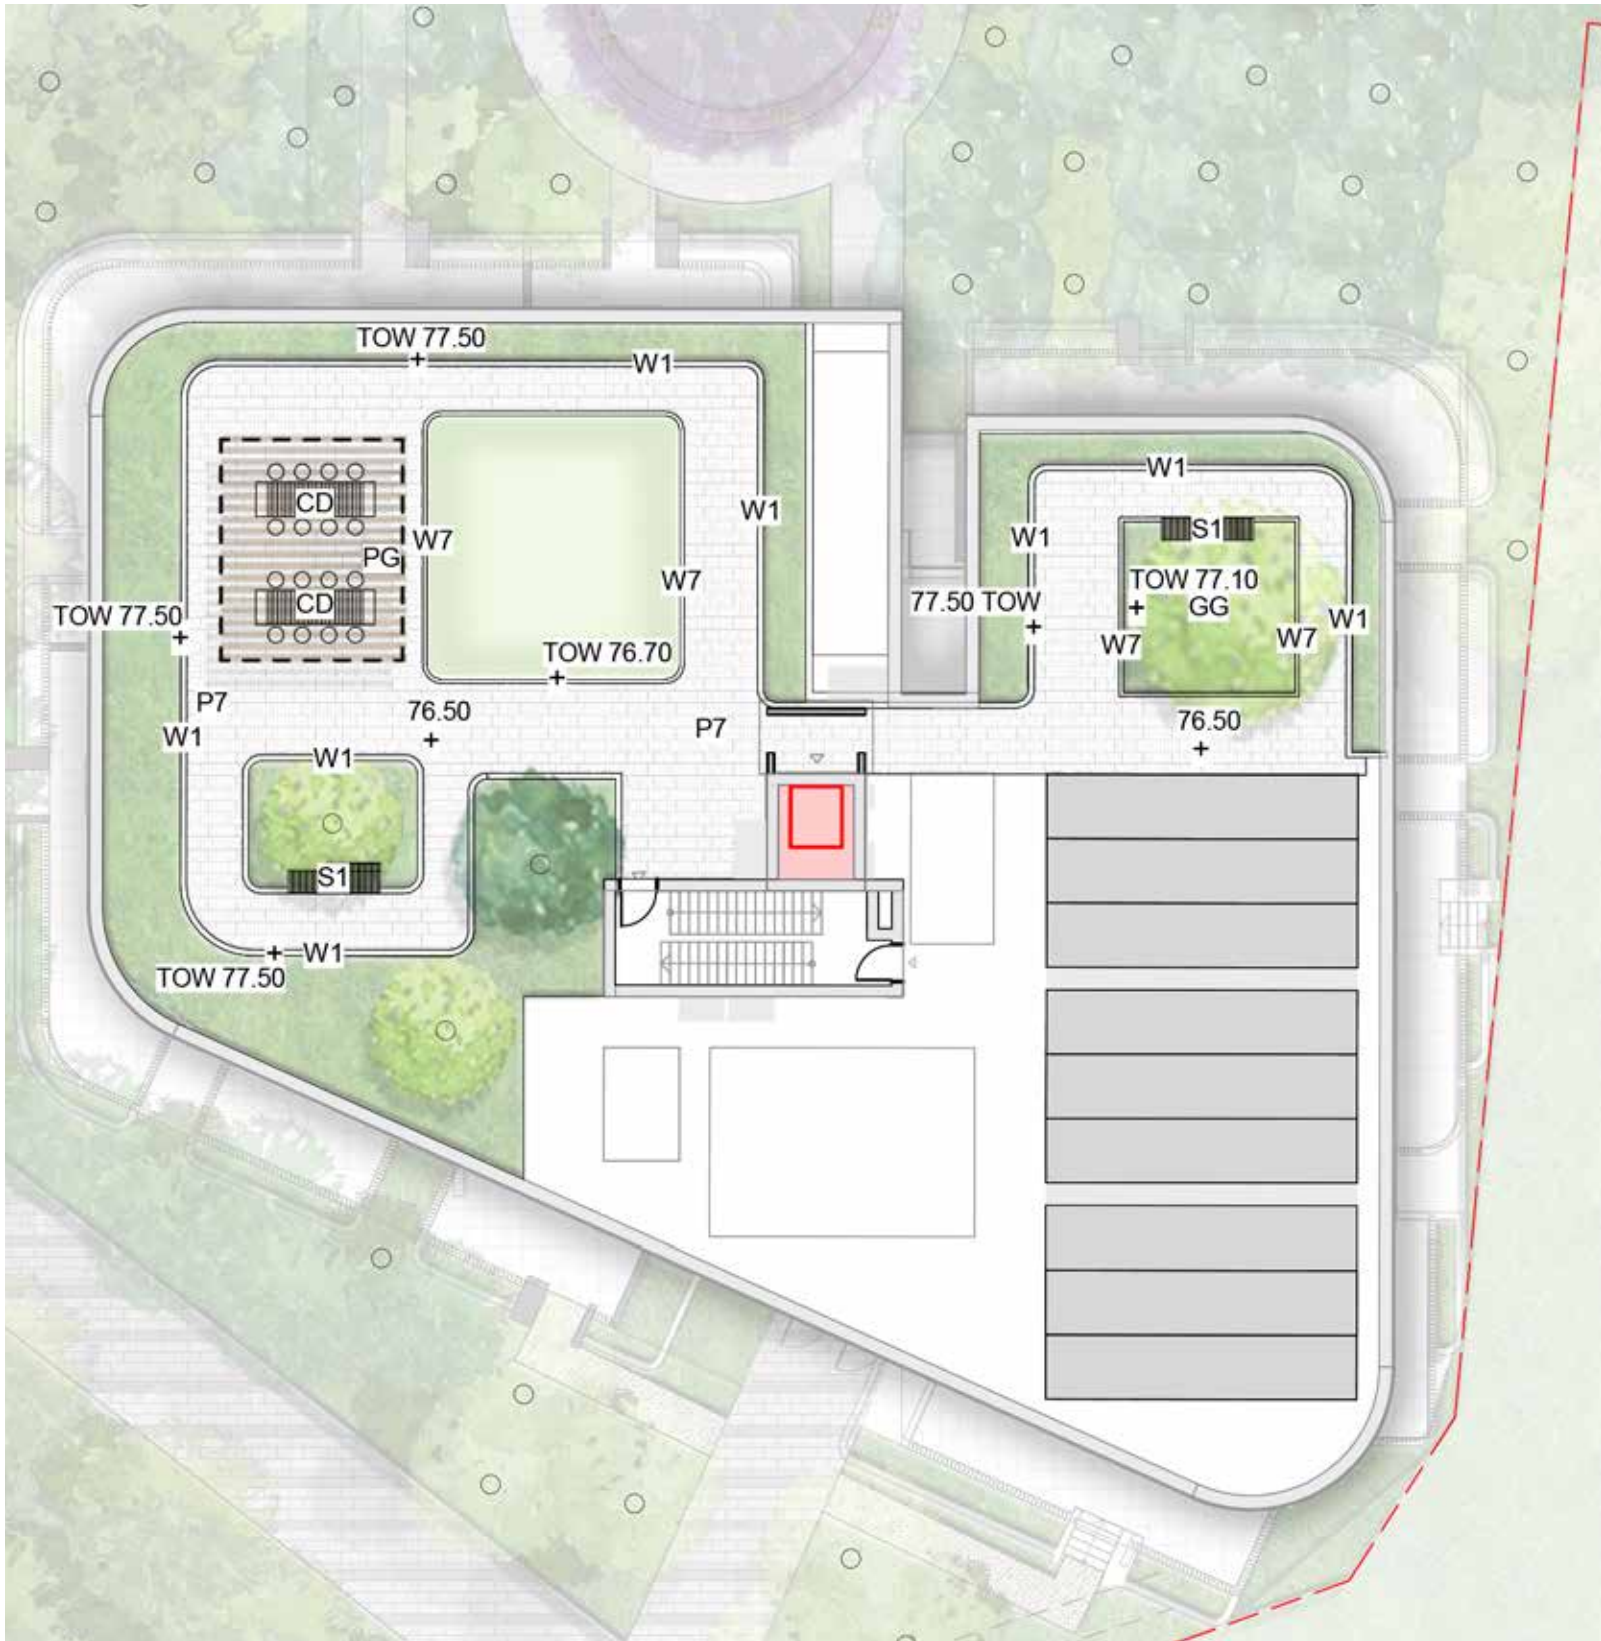

KEY

P7

Concrete Unit Paving

W1

1m High Concrete Wall

W7

450mm High Concrete wall

PG

Pergola

CD

Dining Table

S1

Timber Seat

Synthetic Lawn

GG

Communal Productive food Garden


Planting

Trees refer to tree schedule to species



SCALE: 1:200

SITE 2D - WEST ROOFTOP

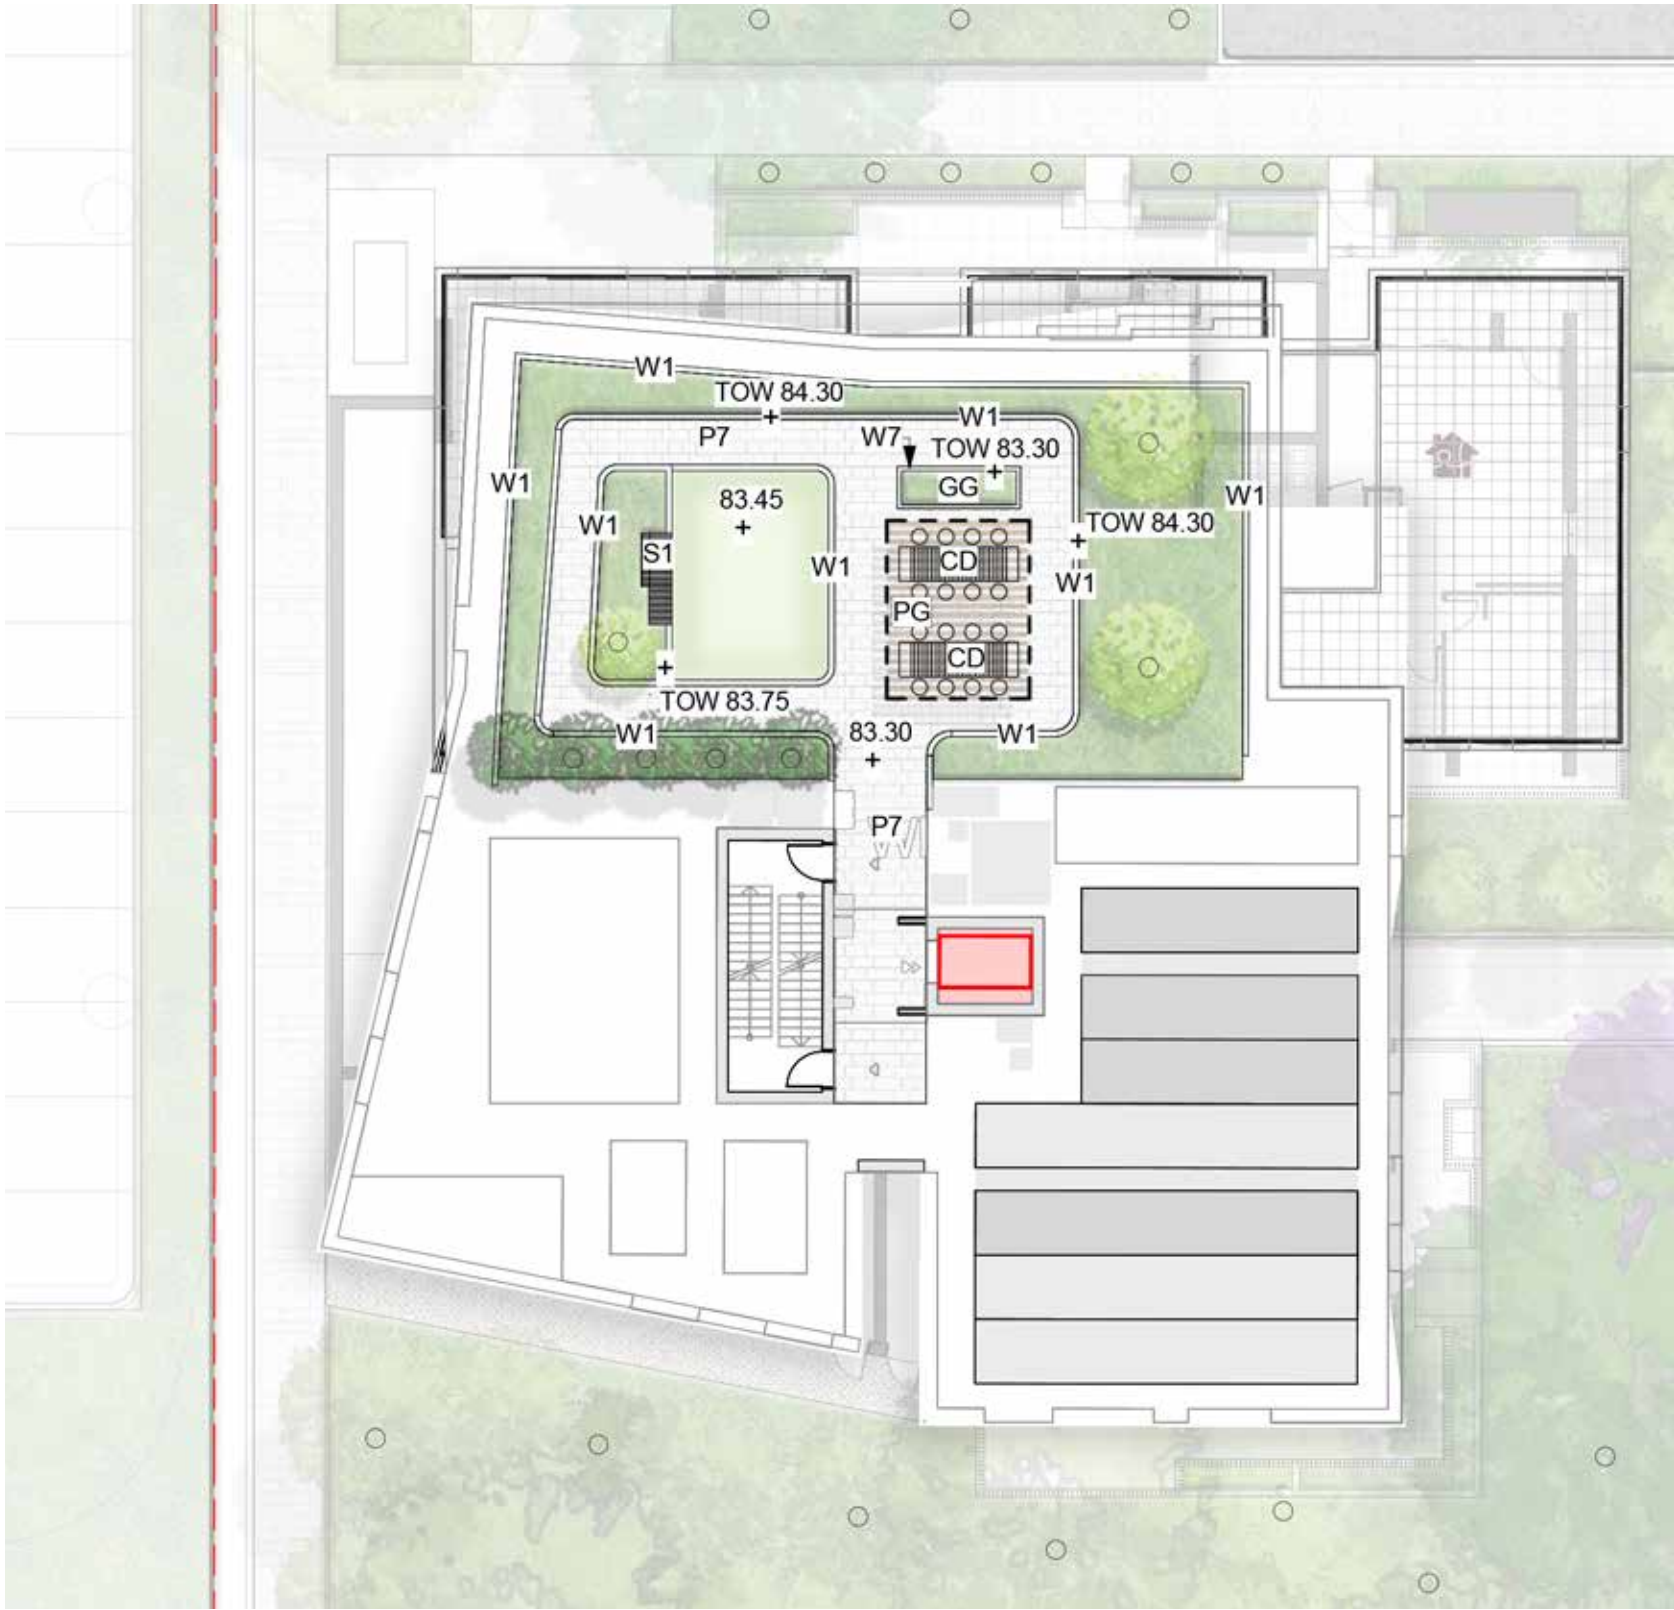


KEY	
P7	Concrete Unit Paving Type 1a
W1	1m High Concrete Wall
W7	450mm High Concrete wall
PG	Pergola
CD	Dining Table
S1	Timber Seat
	Synthetic Lawn
GG	Communal Productive food Garden
	Planting
	Trees refer to tree schedule to species



SCALE: 1:200

SITE 2D - CENTRAL ROOFTOP

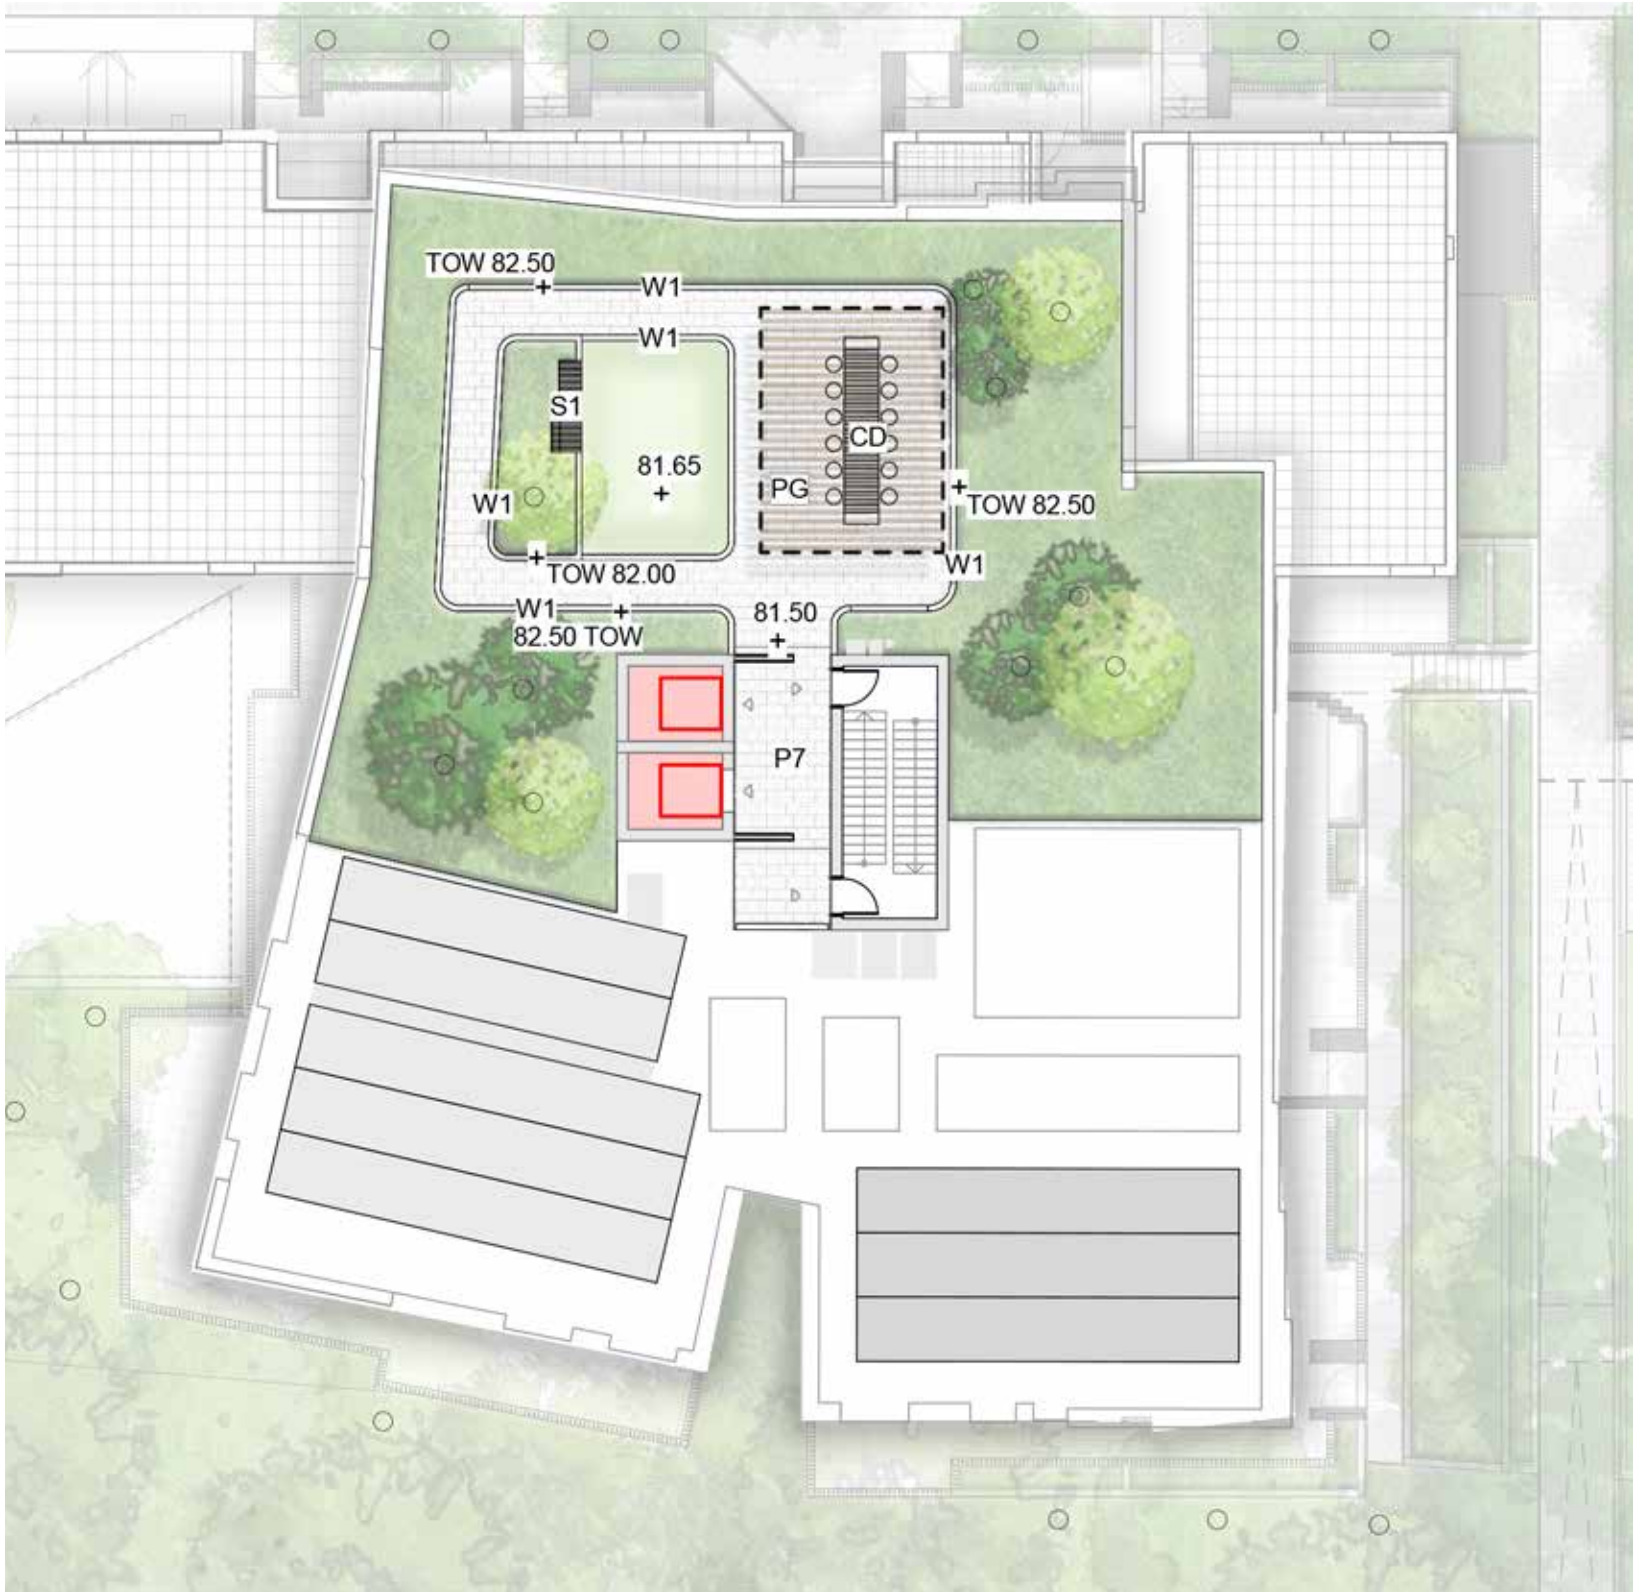

KEY

P7

Concrete Unit Paving

W1

1m High Concrete Wall

W7

450mm High Concrete wall

PG

Pergola

CD

Dining Table

S1

Timber Seat

Synthetic Lawn

GG

Communal Productive food Garden


Planting

Trees refer to tree schedule to species



SCALE: 1:200

SITE 2D - EAST ROOFTOP

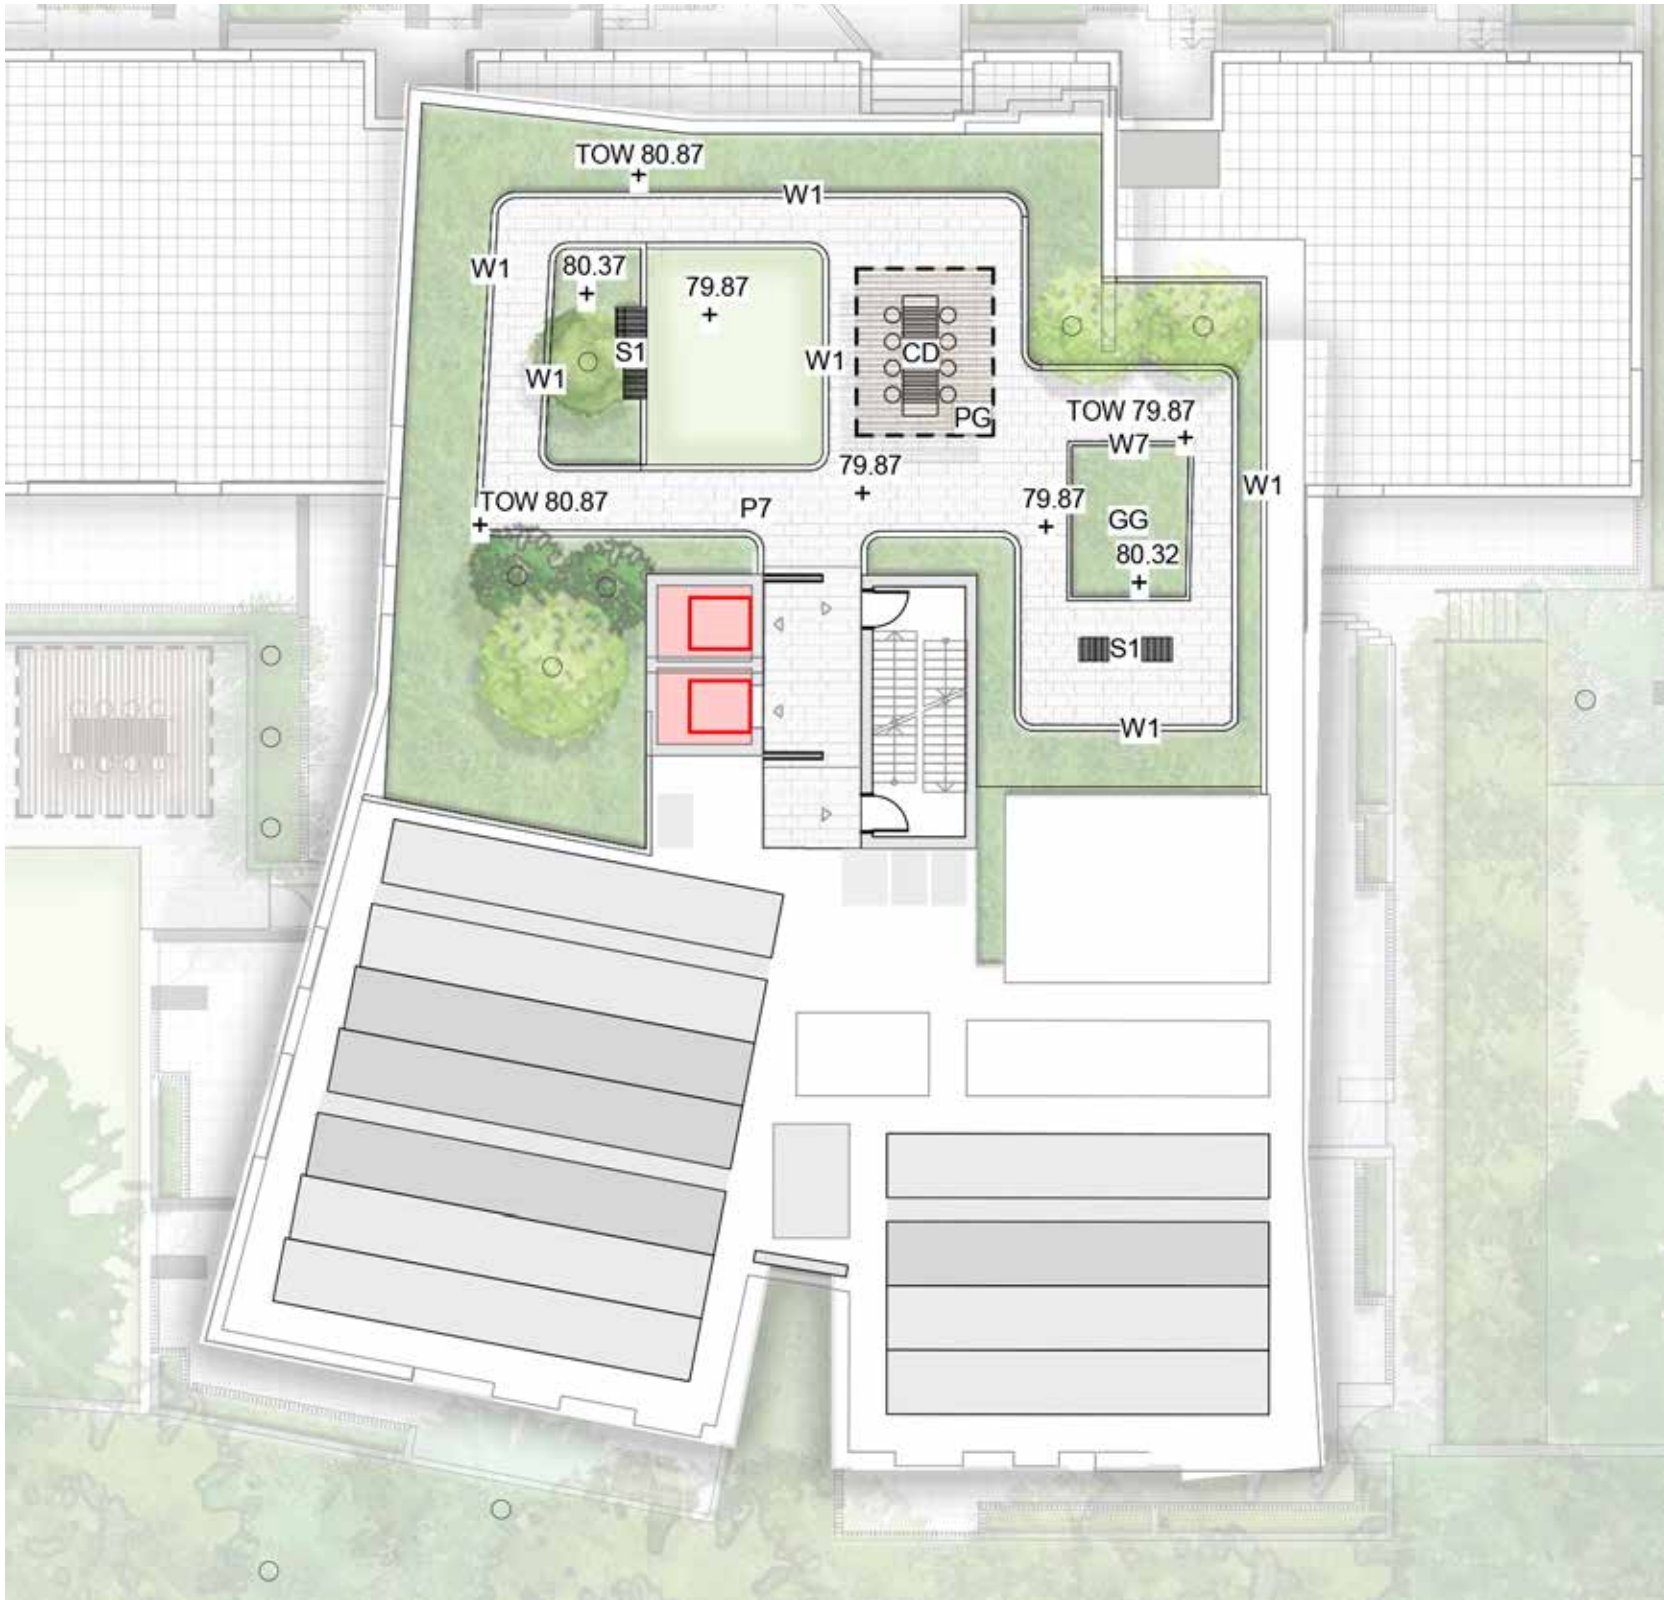


KEY

P7	Concrete Unit Paving
W1	1m High Concrete Wall
W7	450mm High Concrete wall
PG	Pergola
CD	Dining Table
S1	Timber Seat
	Synthetic Lawn
GG	Communal Productive food Garden
	Planting
	Trees refer to tree schedule to species



SCALE: 1:200

SITE 2E - ROOFTOP

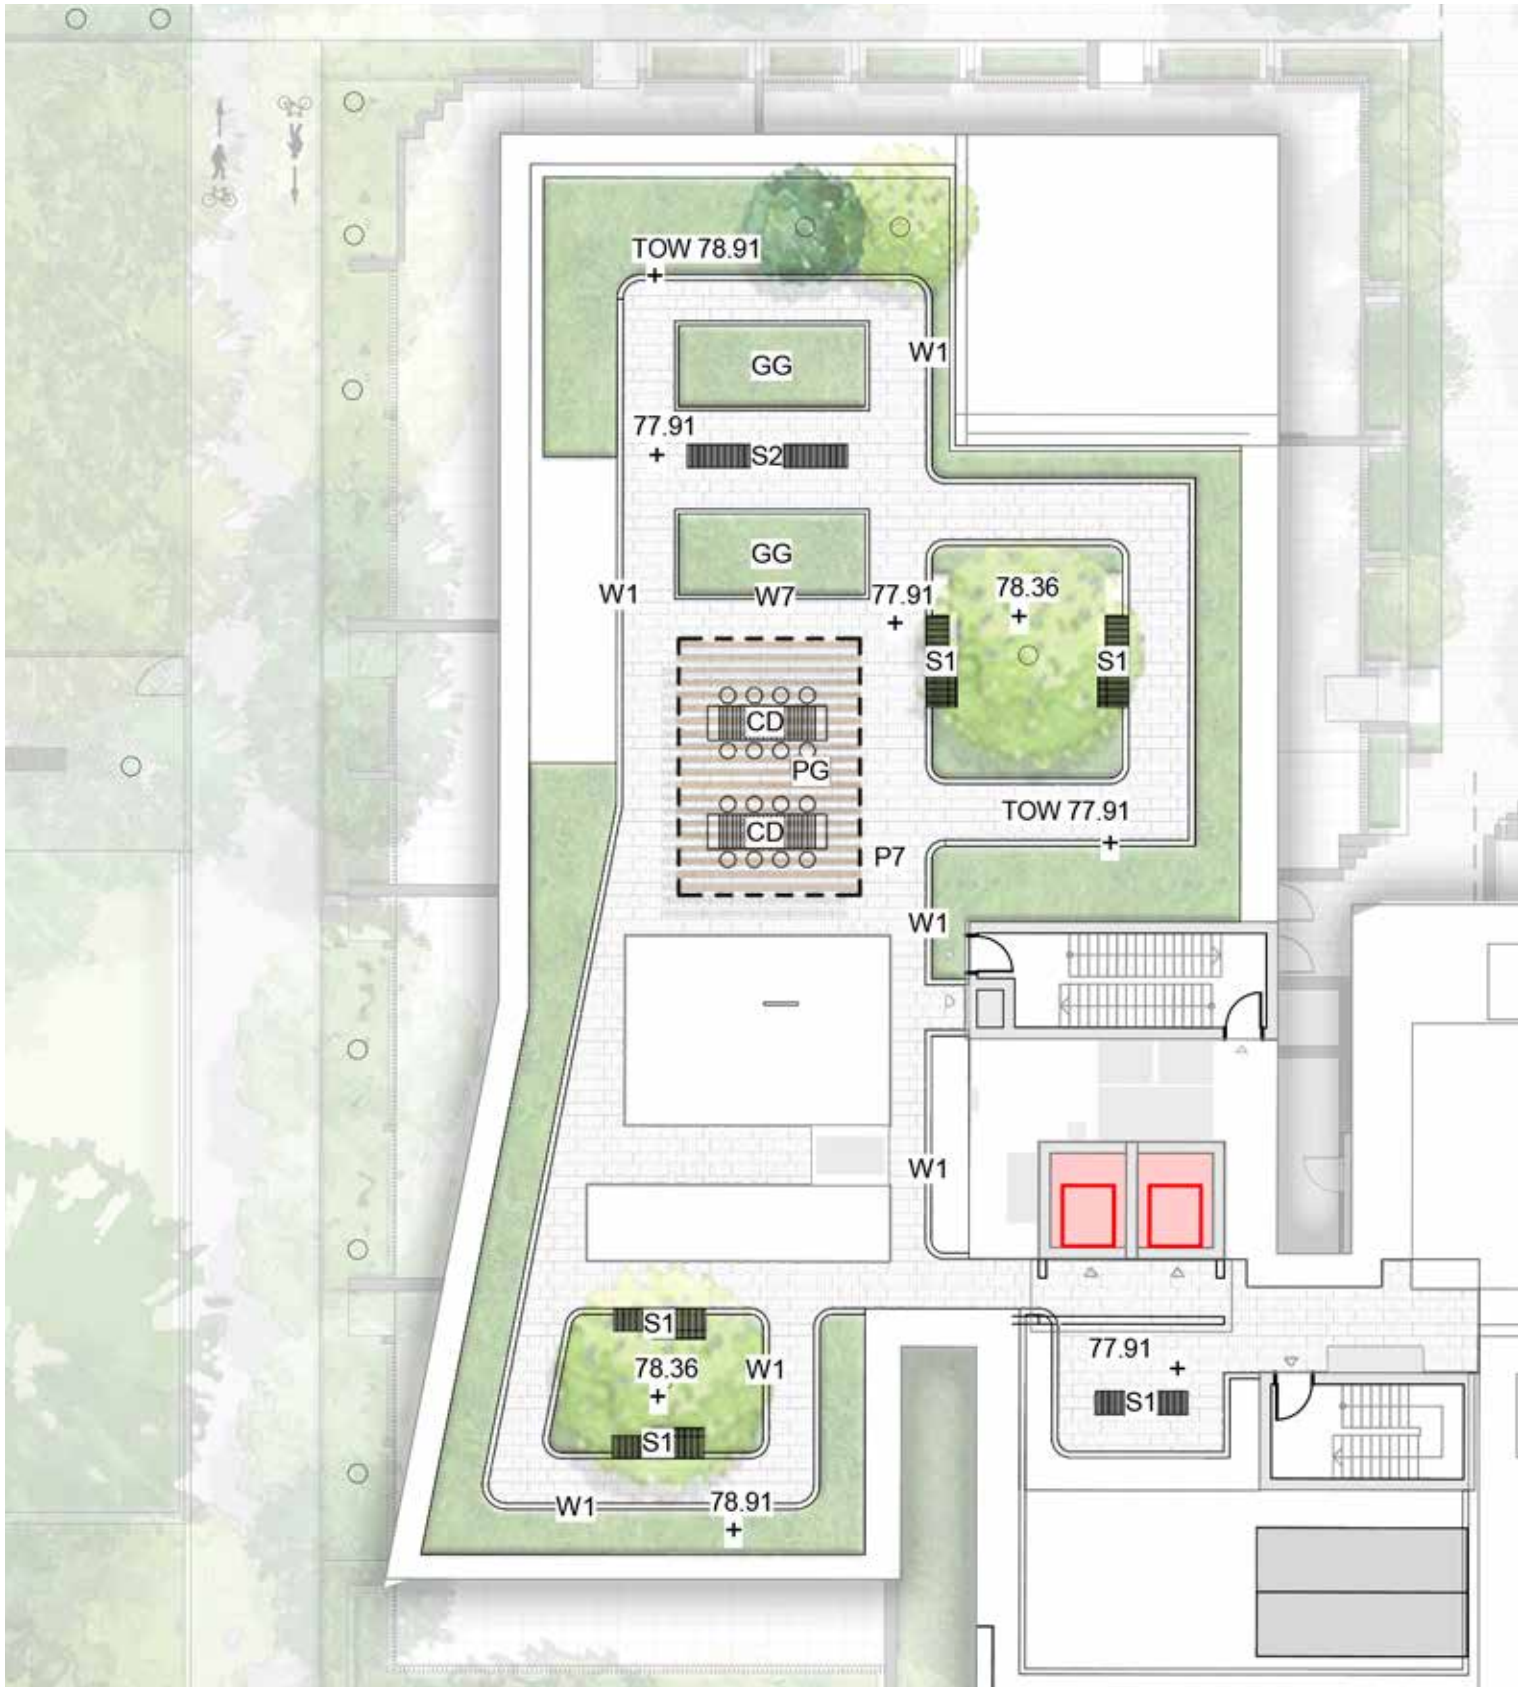

KEY

P7	Concrete Unit Paving
W1	1m High Concrete Wall
W7	450mm High Concrete wall
PG	Pergola
CD	Dining Table
S1	Timber Seat
GG	Communal Productive food Garden
	Planting
	Trees refer to tree schedule to species



SCALE: 1:200