





1. South Elevation

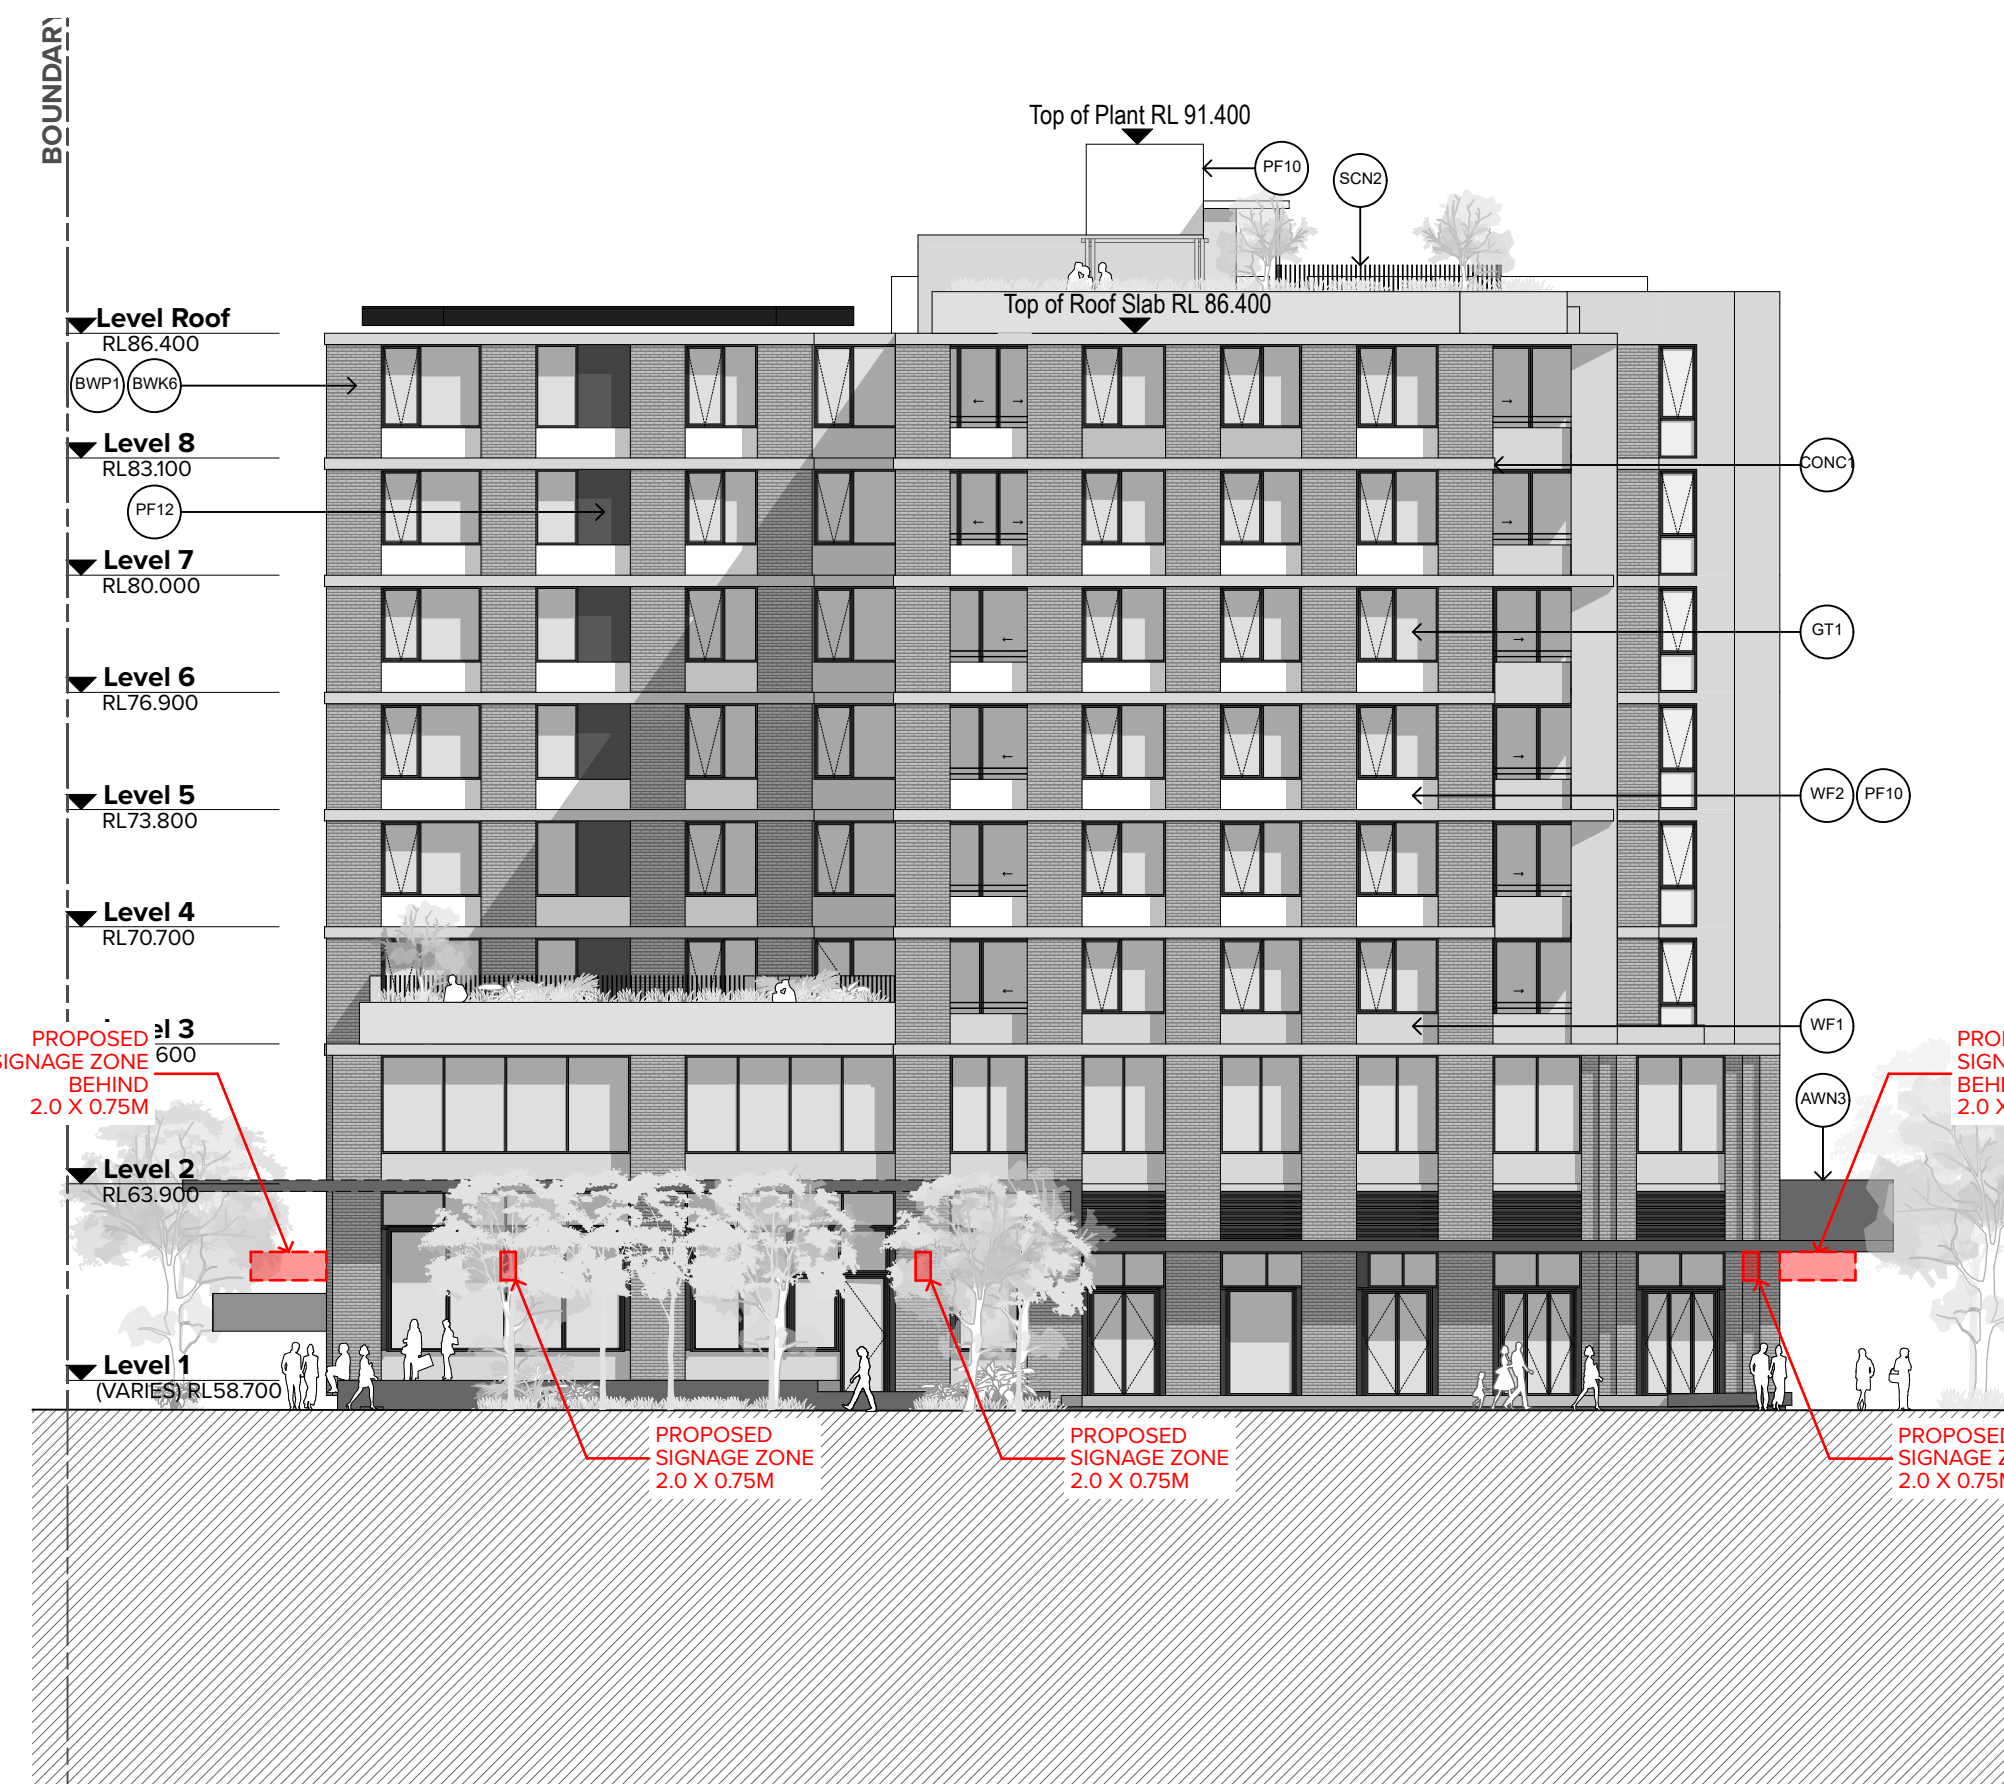


2. Podium South Elevation

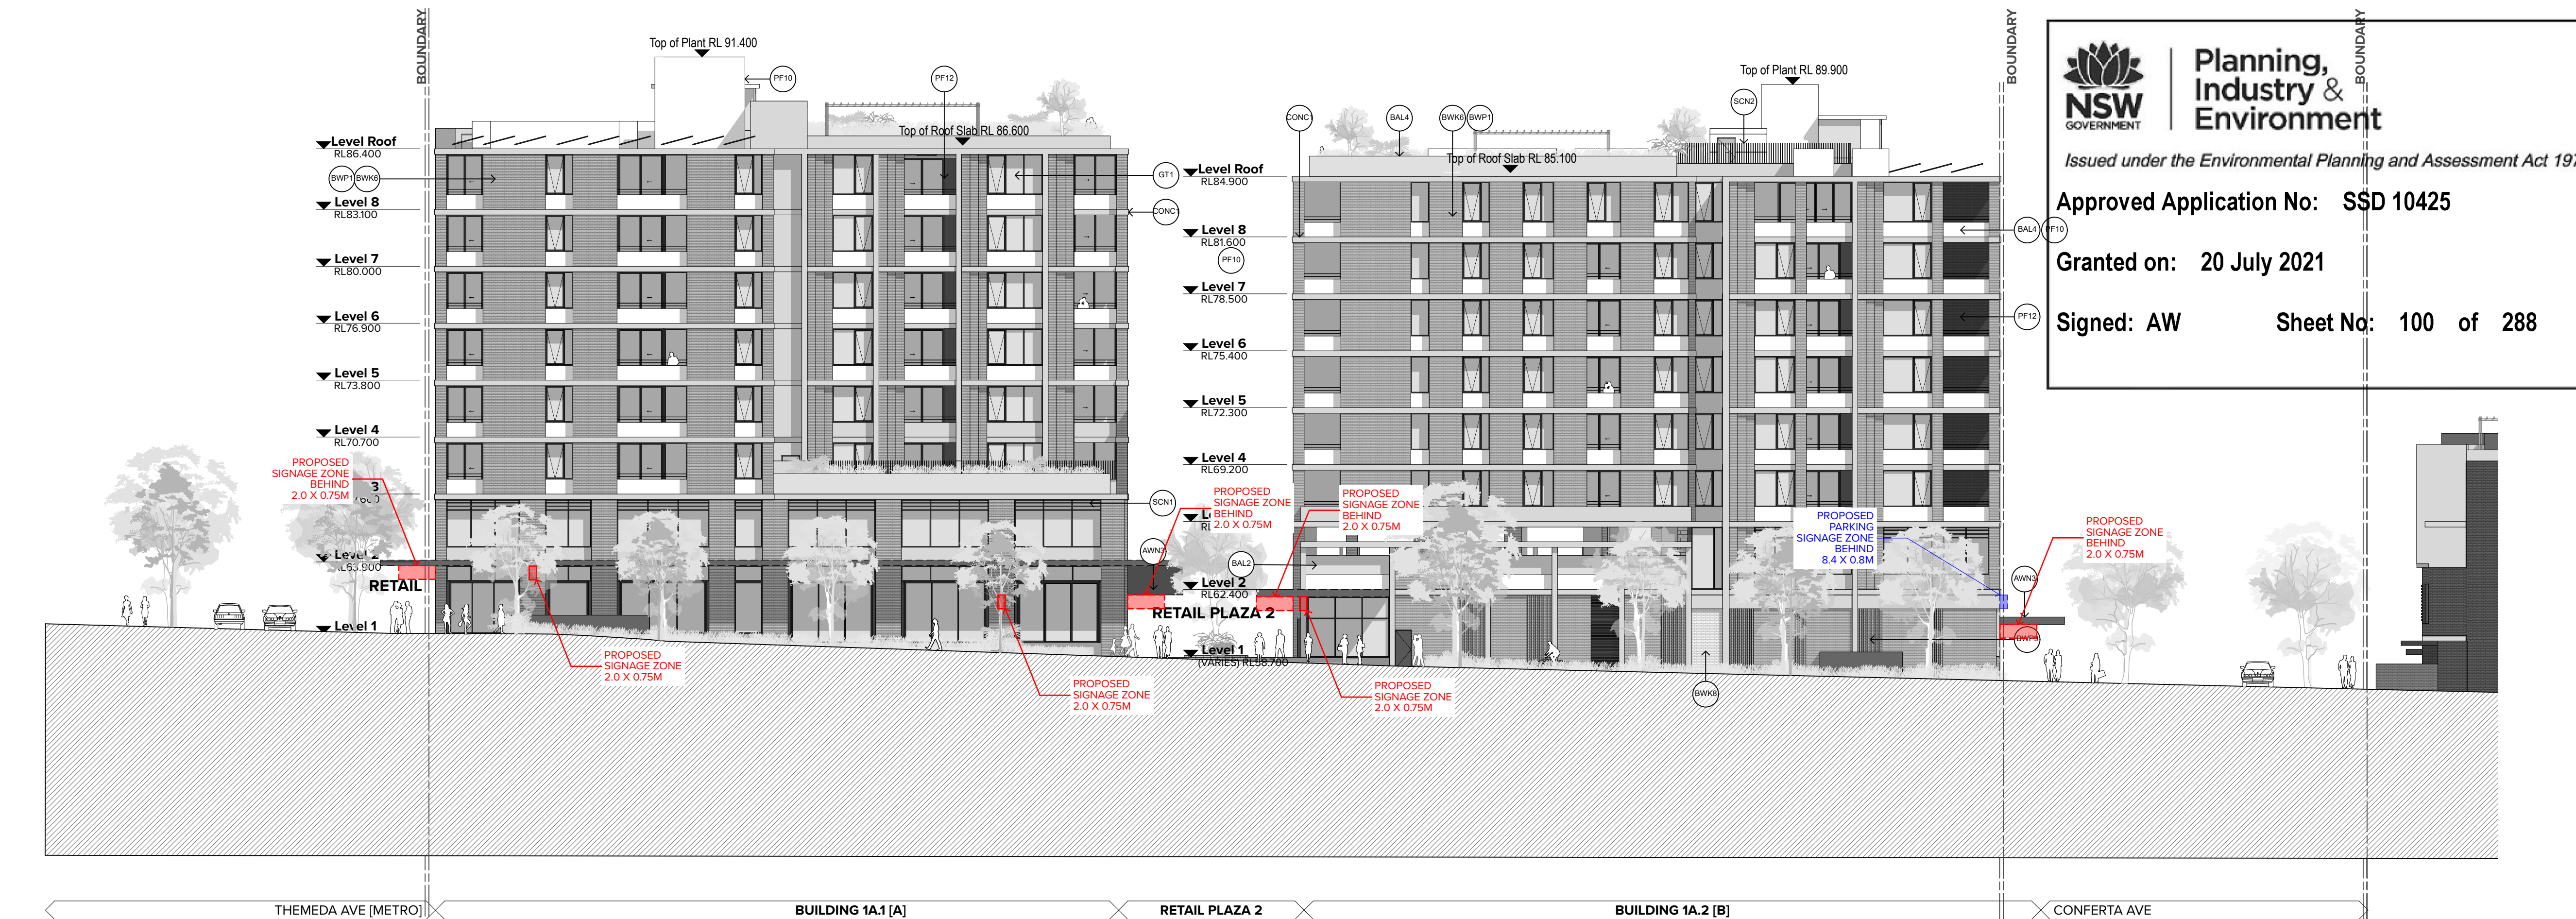

3. West Elevation

NOTES  
THIS DRAWING IS COPYRIGHT © OF TURNER. NO REPRODUCTION WITHOUT PERMISSION. UNLESS NOTED OTHERWISE THIS DRAWING IS NOT FOR CONSTRUCTION. ALL DIMENSIONS AND LEVELS ARE TO BE CHECKED ON SITE PRIOR TO THE COMMENCEMENT OF WORK. NO PART OF ANY DISCREPANCIES FOR CLARIFICATION BEFORE PROCEEDING WITH WORK. DRAWINGS ARE NOT TO BE SCALED. USE ONLY DIMENSIONS SHOWN. REFER TO CONSULTANT DOCUMENTATION FOR FURTHER INFORMATION. IFC AND BWK FILES ARE UNCONTROLLED DOCUMENTS AND ARE ISSUED FOR INFORMATION ONLY.

DL22 Quality Endorsed Company ISO 9001:2015, Registration Number 28475  
Notified Architect: Nicola Turner, 8665, ABA 86 664 084 911

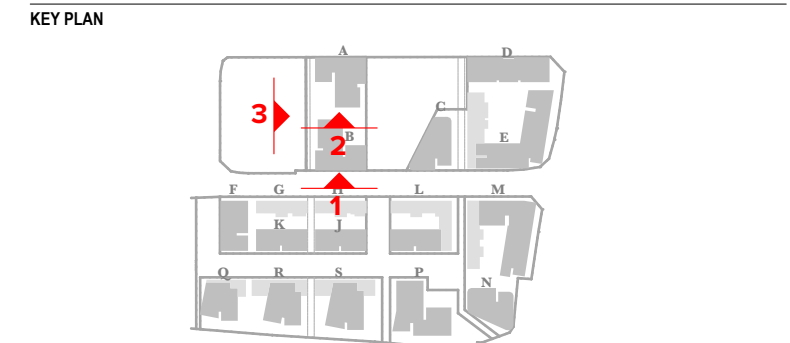

LEGEND	CONCRETE
<b>AWNINGS</b>	<b>CONC1 - Concrete Finish 1</b> Concrete off-form finish + Penetrating Clear Matt Sealer Over Slab Edges
<b>AWN1 - Awning Type 1</b> Steel awning, painted Charcoal Colour	<b>CONC2 - Concrete Finish 2</b> Concrete Off-Form Finish Slab Edges, Painted to match Brick Colour
<b>AWN2 - Awning Type 2</b> Concrete Awning, off-form finish + Penetrating Clear Matt Sealer	<b>FENCES</b>
<b>AWN3 - Awning Type 3</b> Concrete Awning, Painted Charcoal Colour	<b>FEN1 - Fence Type 1</b> Fences, Brickwork + Aluminium Slats, PCF1
<b>BALUSTRADES</b>	<b>GLAZING + LOUVRES</b>
<b>BAL1 - Balustrades Type 1</b> Clear Glass Balustrades, Aluminium Frame, PCF1	<b>GT1 - Glazing Type 1</b> Clear Glazing, Aluminium Frame
<b>BAL2 - Balustrades Type 2</b> Solid Balustrade, Concrete Upstand, CONC1 to 800mm is Infill to 1100mm	<b>GT2 - Glazing Type 2</b> Opaque Glazing, Aluminium Frame
<b>BAL3 - Balustrades Type 3</b> Solid Balustrade, Brick Upstand to 800mm Aluminium Handrail, PCF1 to 1100mm	<b>LVI - Louvre Type 1</b> Louvers to Mechanical Engineer's Req, PCF1
<b>BAL4 - Balustrades Type 4</b> Solid Balustrade, Concrete Upstand to 800mm Aluminium Handrail, PCF1 to 1100mm	<b>PAINT FINISHES</b>
<b>BAL5 - Balustrades Type 5</b> Aluminium Slats, PCF1 to 1100mm	<b>PF1 - Paint Finish Type 1</b> Dulux S1009 'Footfall' - To Match Colour BWK1
<b>BRICKWORK</b>	<b>PF2 - Paint Finish Type 2</b> Dulux S1444 'Champion' - To Match Colour BWK2
<b>BWK1 - Brickwork Type 1</b> Dark/Mid Brown Brick Mortar Colour to Match the Brick	<b>PF3 - Paint Finish Type 3</b> Dulux S1201 'Male' - To Match Colour BWK3
<b>BWK2 - Brickwork Type 2</b> Mid Grey Brick Mortar Colour to Match the Brick	<b>PF4 - Paint Finish Type 4</b> Dulux S089 'Changeseal' - To Match Colour BWK2
<b>BWK3 - Brickwork Type 3</b> Light Grey Silver Brick Mortar Colour to Match the Brick	<b>PF5 - Paint Finish Type 5</b> Dulux S1004 'Indoor Clear' - To Match Colour BWK5
<b>BWK4 - Brickwork Type 4</b> Terracotta Red Brick Mortar Colour to Match the Brick	<b>PF6 - Paint Finish Type 6</b> Dulux S1058 'Desert Soil' - To Match Colour BWK6
<b>BWK5 - Brickwork Type 5</b> Mid Green Brick Mortar Colour to Match the Brick	<b>PF7 - Paint Finish Type 7</b> Dulux S1306 'Flood Mud' - To Match Colour BWK7
<b>BWK6 - Brickwork Type 6</b> Cream Brick Mortar Colour to Match the Brick	<b>PF8 - Paint Finish Type 8</b> Dulux S1122 'White On White' - To Match Colour BWK8
<b>BWK7 - Brickwork Type 7</b> Mid Grey Brick Mortar Colour to Match the Brick	<b>PF9 - Paint Finish Type 9</b> Dulux S1437 'Western Myall' - To Match Colour BWK9
<b>BWK8 - Brickwork Type 8</b> White Brick Mortar Colour to Match the Brick	<b>PF10 - Paint Finish Type 10</b> Dulux S1122 'Snowy Mountains'
<b>BWK9 - Brickwork Type 9</b> Brick Painted Charcoal	<b>PF11 - Paint Finish Type 11</b> Dulux S1604 'Timeless Grey'
<b>BWK10 - Brickwork Pattern Type 1</b> Brickwork pattern stretcher bond, naked joint	<b>PF12 - Paint Finish Type 12</b> Dulux S0508 'Domino'
<b>BWK11 - Brickwork Pattern Type 2</b> Brickwork pattern english bond with projecting masonry pattern, tooled joint	<b>POWDERCOAT FINISHES</b>
<b>BWK12 - Brickwork Pattern Type 3</b> Brickwork pattern flemish bond with 'hit and miss' masonry pattern, tooled joint	<b>PCF1 - PowderCoat Finish 1</b> Dulux Black (C18 Night Sky), Satin, 2721298
<b>BWK13 - Brickwork Pattern Type 4</b> Brickwork pattern stretcher bond (isolated) with projecting masonry pattern, tooled joint	<b>PCF2 - PowderCoat Finish 2</b> Dulux Pearl White, Gloss, 2601229G
<b>BWK14 - Brickwork Pattern Type 5</b> Brickwork pattern stretcher bond (horizontal bands) with projecting masonry, tooled joint	<b>PCF3 - PowderCoat Finish 3</b> Dulux Orange X15, Gloss, 58451439
<b>BWK15 - Brickwork Pattern Type 6</b> Brickwork pattern vertical stretcher bond, tooled joint	<b>SCREENS</b>
<b>BWK16 - Brickwork Pattern Type 7</b> Brickwork pattern soldier course	<b>SCN1 - Screen Type 1</b> Horizontal Aluminium Fin, Rectangular Box Section, PCF1
<b>BWK17 - Brickwork Pattern Type 8</b> Brickwork pattern twocourse	<b>SCN2 - Screen Type 2</b> Horizontal Aluminium Louvre Screen for Plant, PCF1 or PCF2 as indicated
<b>BWK18 - Brickwork Pattern Type 9</b> Brickwork projecting graphical pattern	<b>SILLS</b>
	<b>S1 - Sill Type 1</b> Brickwork Sill, Soldier Course
	<b>S2 - Sill Type 2</b> Brickwork Sill, Rowlock Course
	<b>SOLAR PANELS</b>
	<b>SOL1 - Solar Panel 1</b> Solar Panels to Consultant's Specifications
	<b>WALL FINISHES</b>
	<b>WF1 - Wall Finish Type 1</b> Concrete Off-Form Wall Finish
	<b>WF2 - Wall Finish Type 2</b> Concrete Off-Form Wall Finish, Painted
	<b>WS - Weather Screens</b> Weather Protective screens to Lift Entry

Signage Legend  
Proposed Signage Zone  
Proposed Parking Signage Zone

CLIENT  
Delcorp  
Level 4, 101 Redfern Street Redfern NSW 2016 Australia  
8665 4100  
@delcorp.com.au

Project Title  
Tallawong Station Precinct South  
1-15 & 2-12 Conforta Avenue Rouse Hill NSW 2155


Drawing Title  
Signage  
1A\_Signage Elevations 2  
Scale  
1:200 @A1, 50% @A3  
Status  
For Development Application  
Project No.  
18095  
Drawn by  
TURNER  
Rev  
06

Notes:  
1. Indicative landscaping + ground levels shown.  
2. For detailed information, refer to landscape documentation by Turf and civil documentation by Aecom.

TURNER  
Level 7 ONE Oxford Street  
Sydney NSW 2010  
AUSTRALIA  
T +61 2 8558 0000  
F +61 2 8558 0088  
turner.com.au



KEY PLAN

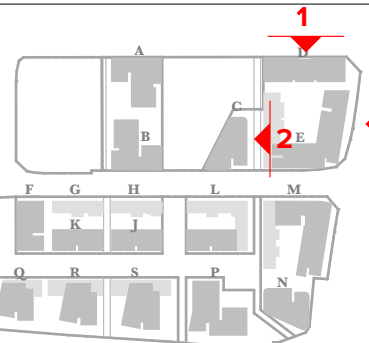


LEGEND

AWNINGS	CONCRETE
AWN1 - Awning Type 1 Steel awning, painted Charcoal Colour	CONC1 - Concrete Finish 1 Concrete off-form finish + Penetrating Clear Matt Sealer Over, Slab Edges
AWN2 - Awning Type 2 Concrete Awning, off-form finish + Penetrating Clear Matt Sealer	CONC2 - Concrete Finish 2 Concrete off-form finish + Penetrating Clear Matt Sealer Slab Edges, Painted to match Brick Colour
AWN3 - Awning Type 3 Concrete Awning, Painted Charcoal Colour	FENCES
BALUSTRADES	FENC1 - Fence Type 1 Fences, Brickwork + Aluminium Slats, PCF1
BAL1 - Balustrades Type 1 Clear Glass Balustrade, Aluminium Frame, PCF1	GLAZING + LOUVRES
BAL2 - Balustrades Type 2 Solid Balustrade, Concrete Upstand, CONC1 to 800mm Glass Infill to 1100mm	GLZ1 - Glazing Type 1 Clear Glazing, Aluminium Frame
BAL3 - Balustrades Type 3 Solid Balustrade, Brick Upstand to 800mm Aluminium Handrail, PCF1 to 1100mm	GLZ2 - Glazing Type 2 Opaque Glazing, Aluminium Frame
BAL4 - Balustrades Type 4 Solid Balustrade, Concrete Upstand to 800mm Aluminium Handrail, PCF1 to 1100mm	LOUVE1 - Louvre Type 1 Louvers to Mechanical Engineer's Req, PCF1
BAL5 - Balustrades Type 5 Aluminium Slats, PCF1 to 1100mm	PAINT FINISHES
BRICKWORK	PF1 - Paint Finish Type 1 Dulux S1009 'Footfall' - To Match Colour BWK1
BWK1 - Brickwork Type 1 Dark/Mid Brown Brick Mortar Colour to Match the Brick	PF2 - Paint Finish Type 2 Dulux S1444 'Champion' - To Match Colour BWK2
BWK2 - Brickwork Type 2 Mid Grey Brick Mortar Colour to Match the Brick	PF3 - Paint Finish Type 3 Dulux S1201 'Male' - To Match Colour BWK3
BWK3 - Brickwork Type 3 Light Grey Silver Brick Mortar Colour to Match the Brick	PF4 - Paint Finish Type 4 Dulux S0818 'Changeseal' - To Match Colour BWK4
BWK4 - Brickwork Type 4 Terracotta Red Brick Mortar Colour to Match the Brick	PF5 - Paint Finish Type 5 Dulux S1004 'Indoor Clay' - To Match Colour BWK5
BWK5 - Brickwork Type 5 Mid Green Brick Mortar Colour to Match the Brick	PF6 - Paint Finish Type 6 Dulux S1018 'Desert Soil' - To Match Colour BWK6
BWK6 - Brickwork Type 6 Cream Brick Mortar Colour to Match the Brick	PF7 - Paint Finish Type 7 Dulux S1308 'Flood Mud' - To Match Colour BWK7
BWK7 - Brickwork Type 7 Mid Grey Brick Mortar Colour to Match the Brick	PF8 - Paint Finish Type 8 Dulux S1162 'White On White' - To Match Colour BWK8
BWK8 - Brickwork Type 8 White Brick Mortar Colour to Match the Brick	PF9 - Paint Finish Type 9 Dulux S1437 'Western Myall' - To Match Colour BWK9
BWK9 - Brickwork Type 9 Brick Painted Charcoal	PF10 - Paint Finish Type 10 Dulux S1162 'Snowy Mountains'
BWP1 - Brickwork Pattern Type 1 Brickwork pattern stretcher bond, naked joint	PF11 - Paint Finish Type 11 Dulux S1004 'Indoor Clay' - To Match Colour BWK5
BWP2 - Brickwork Pattern Type 2 Brickwork pattern english bond with projecting masonry pattern, tooled joint	PF12 - Paint Finish Type 12 Dulux S0508 'Domino'
BWP3 - Brickwork Pattern Type 3 Brickwork pattern flemish bond with 'hit and miss' masonry pattern, tooled joint	POWDERCOAT FINISHES
BWP4 - Brickwork Pattern Type 4 Brickwork pattern stretcher bond (isolated) with projecting masonry pattern, tooled joint	PCF1 - PowderCoat Finish 1 Dulux Black (CIB Night Sky), Satin, 2721298
BWP5 - Brickwork Pattern Type 5 Brickwork pattern stretcher bond (horizontal bands) with projecting masonry, tooled joint	PCF2 - PowderCoat Finish 2 Dulux Pearl White, Gloss, 2601299
BWP6 - Brickwork Pattern Type 6 Brickwork pattern vertical stretcher bond, tooled joint	PCF3 - PowderCoat Finish 3 Dulux Orange X15, Gloss, 98451439
BWP7 - Brickwork Pattern Type 7 Brickwork pattern soldier course	SCREENS
BWP8 - Brickwork Pattern Type 8 Brickwork pattern rowlock course	SCN1 - Screen Type 1 Horizontal Aluminium Fin, Rectangular Box Section, PCF1
BWP9 - Brickwork Pattern Type 9 Brickwork pattern decorative vertical stacked bond	SCN2 - Screen Type 2 Horizontal Aluminium Louvre Screen for Plant, PCF1 or PCF2 as indicated
BWP10 - Brickwork Pattern Type 10 Brickwork projecting graphical pattern	SILLS
	S1 - Sill Type 1 Brickwork Sill, Soldier Course
	S2 - Sill Type 2 Brickwork Sill, Rowlock Course
	SOLAR PANELS
	SOL1 - Solar Panel 1 Solar Panels to Consultant's Specifications
	WALL FINISHES
	WF1 - Wall Finish Type 1 Concrete off-form Wall Finish
	WF2 - Wall Finish Type 2 Concrete off-form Wall Finish, Painted
	WS - Weather Screens Weather Protective screens to LIFT Entry

Rev	Date	Approved by	Issue Name
04	24/11/20	YO	RF11 for BCC
05	09/12/20	YO	RF11 for DPIE
06	20/05/21	YO	For Development Application

Signage Legend

 

CLIENT  
Deicorp  
Level 4, 161 Rodden Street Redfern NSW 2016 Australia  
8665 4100  
@deicorp.com.au

Project Title  
**Tallawong Station Precinct South**  
1-15 & 2-12 Conferta Avenue Rouse Hill NSW 2155

Drawing Title  
**Signage**  
**1B\_Signage Elevations 1**

Scale	Project No.	Drawn by	North
1:200 @A1, 50% @A3	18095	TURNER	↑
Status	DA-850-201	Rev	06
For Development Application			

**TURNER**


Level 7 ONE Oxford Street  
Sydney NSW 2010  
AUSTRALIA  
T +61 2 8668 0000  
F +61 2 8668 0088  
turner@turner.com.au

Notes:  
1. Indicative landscaping + ground levels shown.  
2. For detailed information, refer to landscape documentation by Turf and civil documentation by Aecom.




1. North Elevation

2. East Elevation

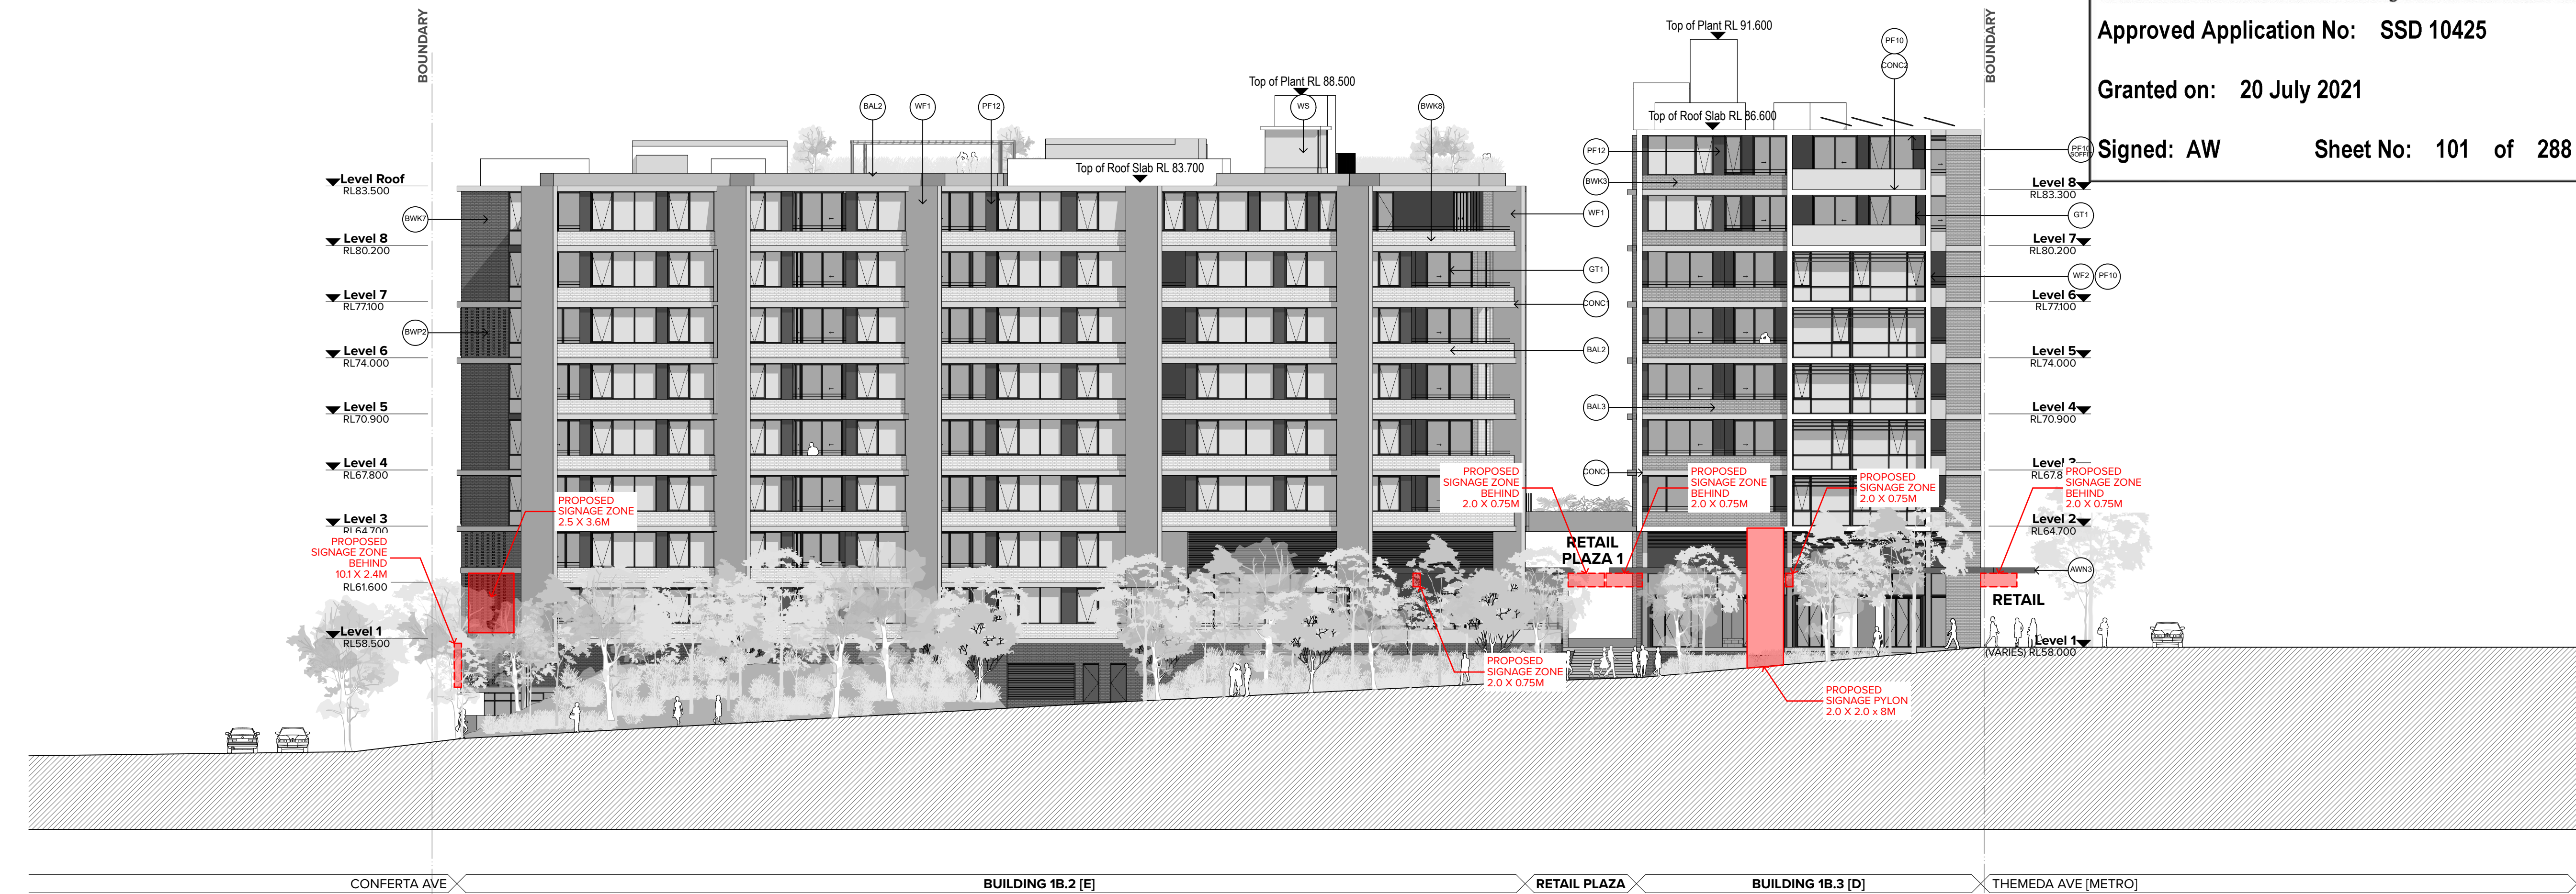


3. East Elevation



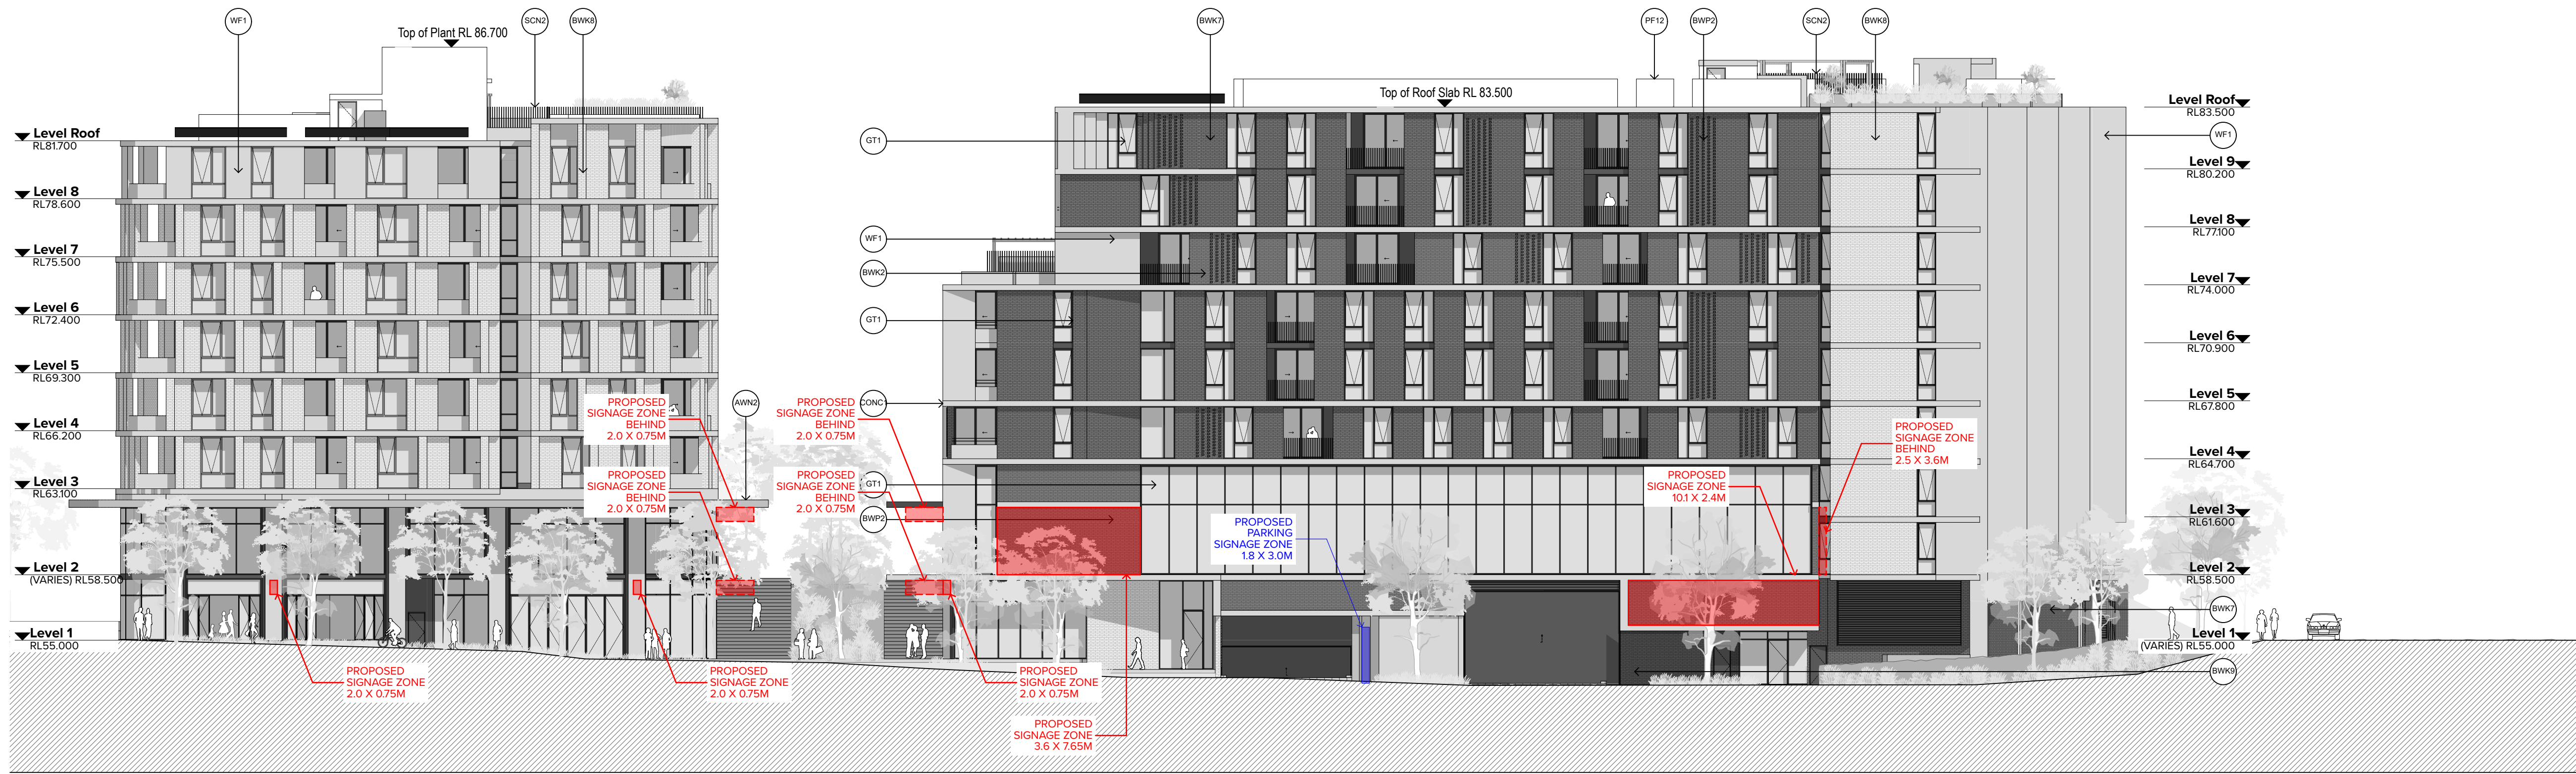


PARK BUILDING 1B.1 [C] WALKWAY BUILDING 1B.2 [E] CUDGEGONG RD

## 1 South Elevation

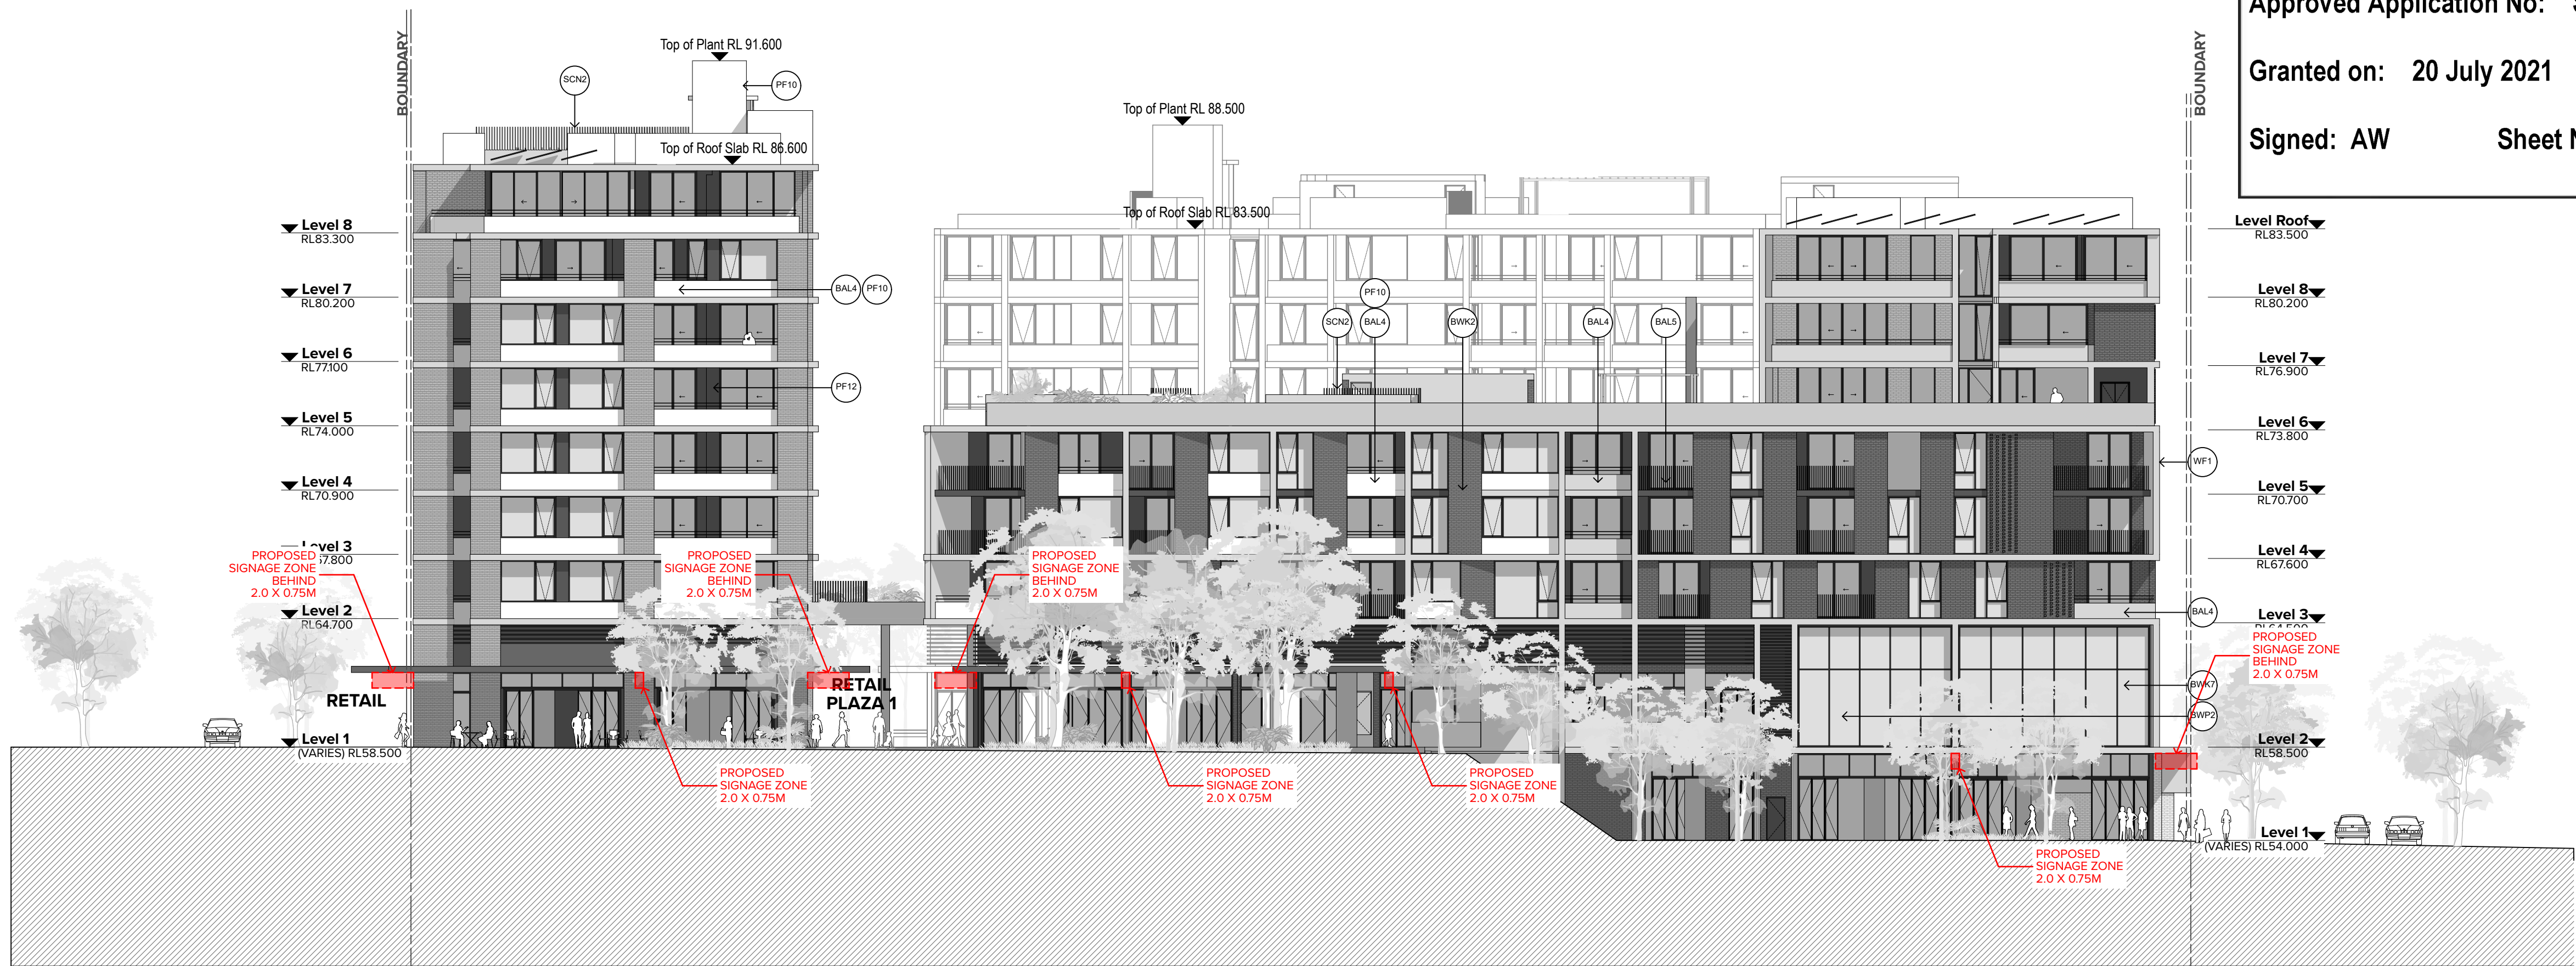

THEMEDA AVE [METRO] BUILDING 1B.3 [D] 68,796 CONFERTA AVE

## 2 West Elevation



Planning,  
Industry &  
Environment

Issued under the Environmental Planning and Assessment Act 1979

Approved Application No: SSD 10425

Granted on: 20 July 2021

Signed: AW Sheet No: 102 of 288




Notes:  
1. Indicative landscaping + ground levels shown.  
2. For detailed information, refer to landscape documentation by Turf and civil documentation by Aecom.

NOTES  
THIS DRAWING IS COPYRIGHT © OF TURNER. NO REPRODUCTION WITHOUT PERMISSION. UNLESS NOTED OTHERWISE THIS DRAWING IS NOT FOR CONSTRUCTION. ALL DIMENSIONS AND LEVELS ARE TO BE CHECKED ON SITE PRIOR TO THE COMMENCEMENT OF WORK. IN THE EVENT OF ANY DISCREPANCIES FOR CLARIFICATION BEFORE PROCEEDING WITH WORK. DRAWINGS ARE NOT TO BE SCALED. USE ONLY DIMENSIONS SHOWN. REFER TO CONSULTANT DOCUMENTATION FOR FURTHER INFORMATION. IFC AND BAK FILES ARE UNCONTROLLED DOCUMENTS AND ARE ISSUED FOR INFORMATION ONLY.

DL225 Quality Endorsed Company ISO 9001:2015, Registration Number 28475  
Notified Architect: Nicola Turner, 8695, ABA 86 064 084 911

### KEY PLAN

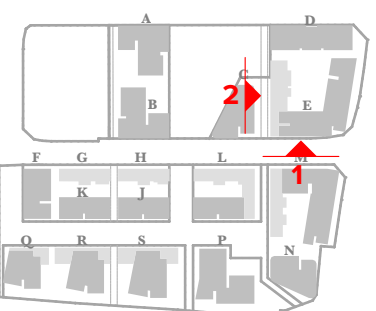

### LEGEND

AWNINGS	CONCRETE
AWN1 - Awning Type 1 Steel awning, painted Charcoal Colour	CONC1 - Concrete Finish 1 Concrete off-form finish + Penetrating Clear Matt Sealer Over, Slab Edges
AWN2 - Awning Type 2 Concrete Awning, off-form finish + Penetrating Clear Matt Sealer	CONC2 - Concrete Finish 2 Concrete off-form finish + Penetrating Clear Matt Sealer, Slab Edges, Painted to match Brick Colour
AWN3 - Awning Type 3 Concrete Awning, Painted Charcoal Colour	FENCES
BALUSTRADES	FENC1 - Fence Type 1 Fences, Brickwork + Aluminium Slats, PCF1
BAL1 - Balustrades Type 1 Clear Glass Balustrade, Aluminium Frame, PCF1	GLAZING + LOUVRES
BAL2 - Balustrades Type 2 Solid Balustrade, Concrete Upstand, CONC1 to 800mm Glass Infill to 1100mm	GLAZ1 - Glazing Type 1 Clear Glazing, Aluminium Frame
BAL3 - Balustrades Type 3 Solid Balustrade, Brick Upstand to 800mm Aluminium Handrail, PCF1 to 1100mm	GLAZ2 - Glazing Type 2 Opaque Glazing, Aluminium Frame
BAL4 - Balustrades Type 4 Solid Balustrade, Concrete Upstand to 800mm Aluminium Handrail, PCF1 to 1100mm	LVL1 - Louvre Type 1 Louvers to Mechanical Engineer's Req, PCF1
BAL5 - Balustrades Type 5 Aluminium Slats, PCF1 to 1100mm	PAINT FINISHES
BRICKWORK	PF1 - Paint Finish Type 1 Dulux S1009 'Footfall' - To Match Colour BWK1
BWK1 - Brickwork Type 1 Dark/Mid Brown Brick Mortar Colour to Match the Brick	PF2 - Paint Finish Type 2 Dulux S1444 'Champion' - To Match Colour BWK2
BWK2 - Brickwork Type 2 Mid Grey Brick Mortar Colour to Match the Brick	PF3 - Paint Finish Type 3 Dulux S1201 'Mist' - To Match Colour BWK3
BWK3 - Brickwork Type 3 Light Grey Silver Brick Mortar Colour to Match the Brick	PF4 - Paint Finish Type 4 Dulux S0818 'Changeseal' - To Match Colour BWK4
BWK4 - Brickwork Type 4 Terracotta Red Brick Mortar Colour to Match the Brick	PF5 - Paint Finish Type 5 Dulux S1004 'Tender Clay' - To Match Colour BWK5
BWK5 - Brickwork Type 5 Mid Green Brick Mortar Colour to Match the Brick	PF6 - Paint Finish Type 6 Dulux S1018 'Desert Soil' - To Match Colour BWK6
BWK6 - Brickwork Type 6 Cream Brick Mortar Colour to Match the Brick	PF7 - Paint Finish Type 7 Dulux S1308 'Flood Mud' - To Match Colour BWK7
BWK7 - Brickwork Type 7 Mid Grey Brick Mortar Colour to Match the Brick	PF8 - Paint Finish Type 8 Dulux S1112 'White On White' - To Match Colour BWK8
BWK8 - Brickwork Type 8 White Brick Mortar Colour to Match the Brick	PF9 - Paint Finish Type 9 Dulux S1407 'Western Myall' - To Match Colour BWK9
BWK9 - Brickwork Type 9 Brick Painted Charcoal	PF10 - Paint Finish Type 10 Dulux S1112 'Snowy Mountains'
BWP1 - Brickwork Pattern Type 1 Brickwork pattern stretcher bond, naked joint	PF11 - Paint Finish Type 11 Dulux S1004 'Tender Clay' - To Match Colour BWK5
BWP2 - Brickwork Pattern Type 2 Brickwork pattern english bond with projecting masonry pattern, tooled joint	PF12 - Paint Finish Type 12 Dulux S0508 'Domino'
BWP3 - Brickwork Pattern Type 3 Brickwork pattern flemish bond with 'hit and miss' masonry pattern, tooled joint	POWDERCOAT FINISHES
BWP4 - Brickwork Pattern Type 4 Brickwork pattern stretcher bond (isolated) with projecting masonry pattern, tooled joint	PCF1 - PowderCoat Finish 1 Dulux Black (C18 Night Sky), Satin, 27210298
BWP5 - Brickwork Pattern Type 5 Brickwork pattern stretcher bond (horizontal bands) with projecting masonry, tooled joint	PCF2 - PowderCoat Finish 2 Dulux Pearl White, Gloss, 26012290
BWP6 - Brickwork Pattern Type 6 Brickwork pattern vertical stretcher bond, tooled joint	PCF3 - PowderCoat Finish 3 Dulux Orange X15, Gloss, 58451439
BWP7 - Brickwork Pattern Type 7 Brickwork pattern soldier course	SCREENS
BWP8 - Brickwork Pattern Type 8 Brickwork pattern rowlock course	SCN1 - Screen Type 1 Horizontal Aluminium Fin, Rectangular Box Section, PCF1
BWP9 - Brickwork Pattern Type 9 Brickwork pattern decorative vertical stacked bond	SCN2 - Screen Type 2 Horizontal Aluminium Louvre Screen for Plant, PCF1 or PCF2 as indicated
BWP10 - Brickwork Pattern Type 10 Brickwork projecting graphical pattern	SILLS
	S1 - Sill Type 1 Brickwork Sill, Soldier Course
	S2 - Sill Type 2 Brickwork Sill, Rowlock Course
	SOLAR PANELS
	SOL1 - Solar Panel 1 Solar Panels to Consultant's Specifications
	WALL FINISHES
	WF1 - Wall Finish Type 1 Concrete Off-Form Wall Finish
	WF2 - Wall Finish Type 2 Concrete Off-Form Wall Finish, Painted
	WS - Weather Screens Weather Protective screens to LIFT Entry

### Signage Legend

- Proposed Signage Zone
- Proposed Parking Signage Zone

CLIENT  
Delcorp  
Level 4, 161 Redfern Street Redfern NSW 2016 Australia  
8665 4100  
@delcorp.com.au

Project Title  
Tallawong Station Precinct South  
1-15 & 2-12 Conforta Avenue Rouse Hill NSW 2155

Drawing Title  
Signage  
1B Signage Elevations 2

Scale  
1:200 @A1, 50% @A3  
Status  
For Development Application

Project No.  
18095

Drawn by  
TURNER

Rev  
06


DA-850-202

TURNER


Level 7 ONE Oxford Street  
Darlinghurst NSW 2010  
AUSTRALIA

T +61 2 8658 0000  
F +61 2 8658 0088  
enquiries@turner.com.au



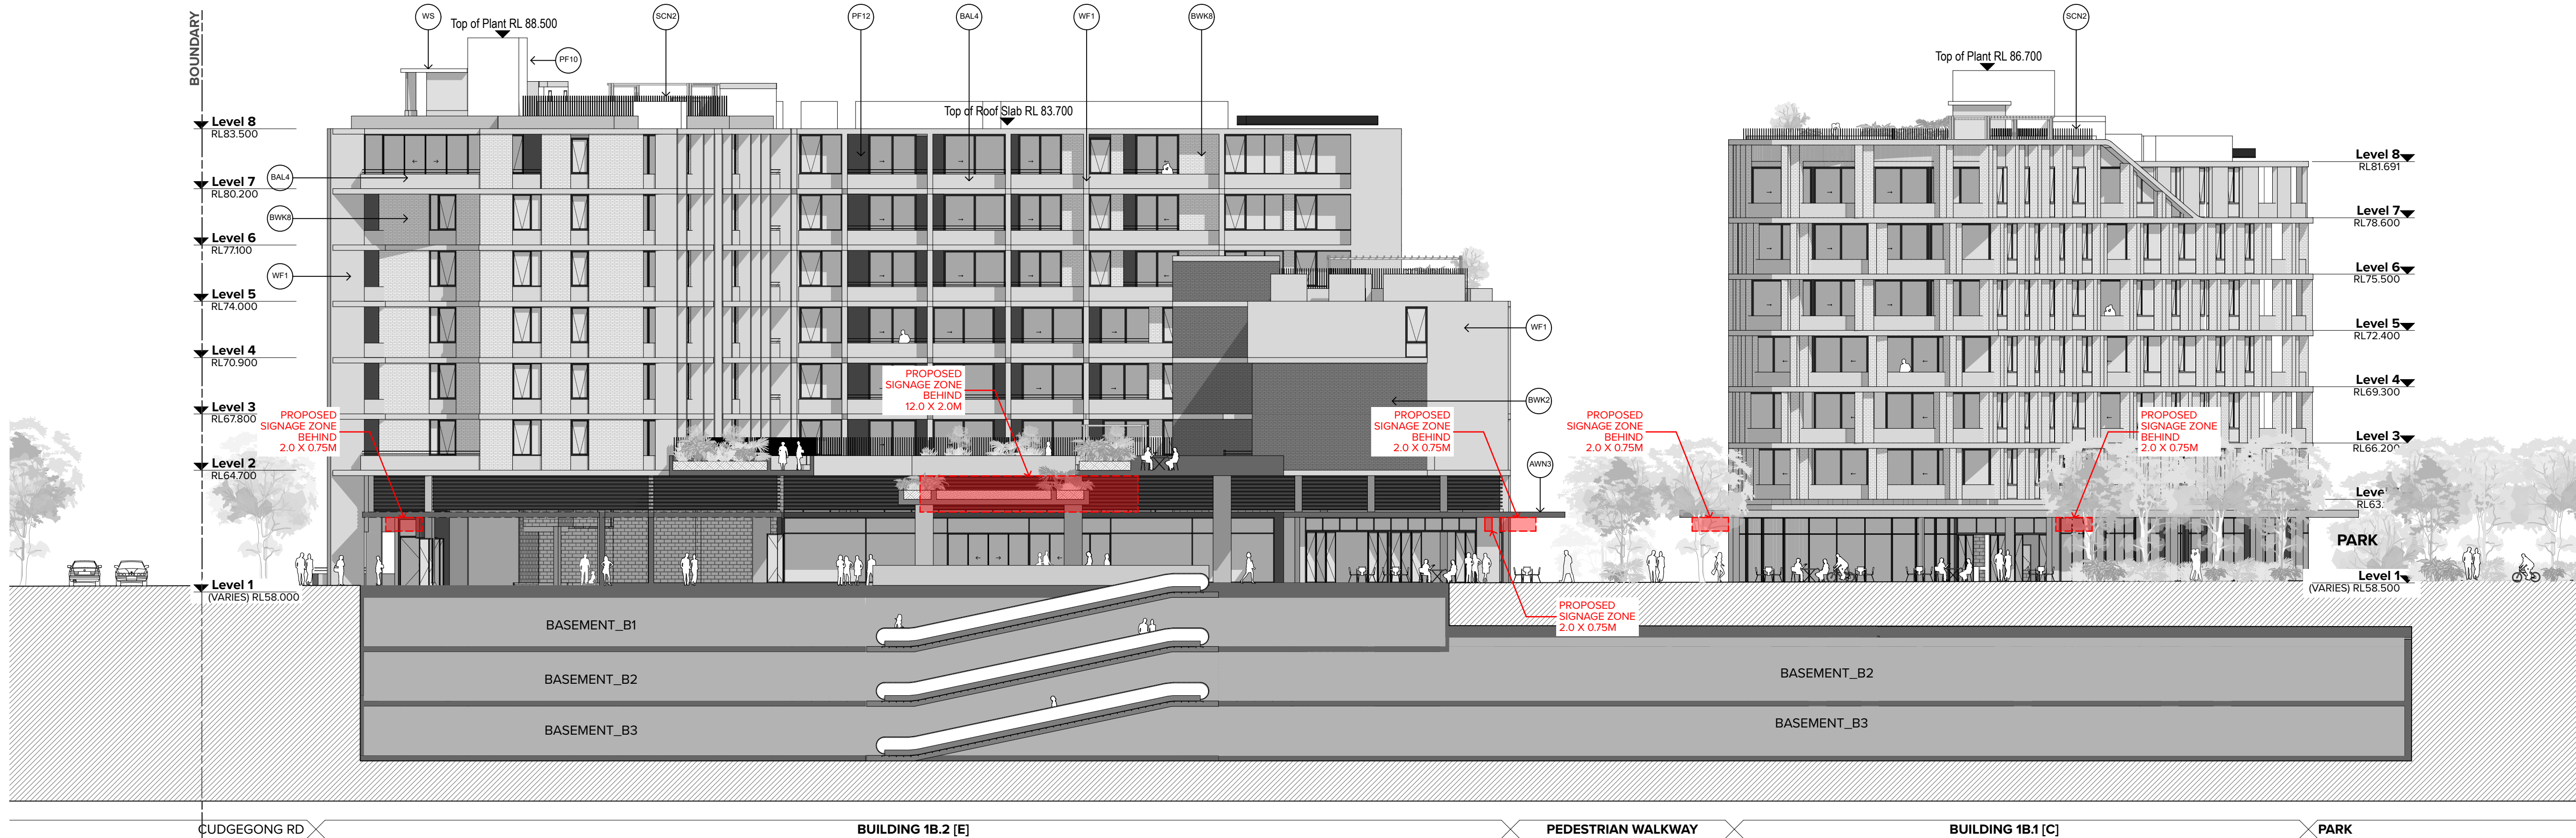

1 Podium North Elevation

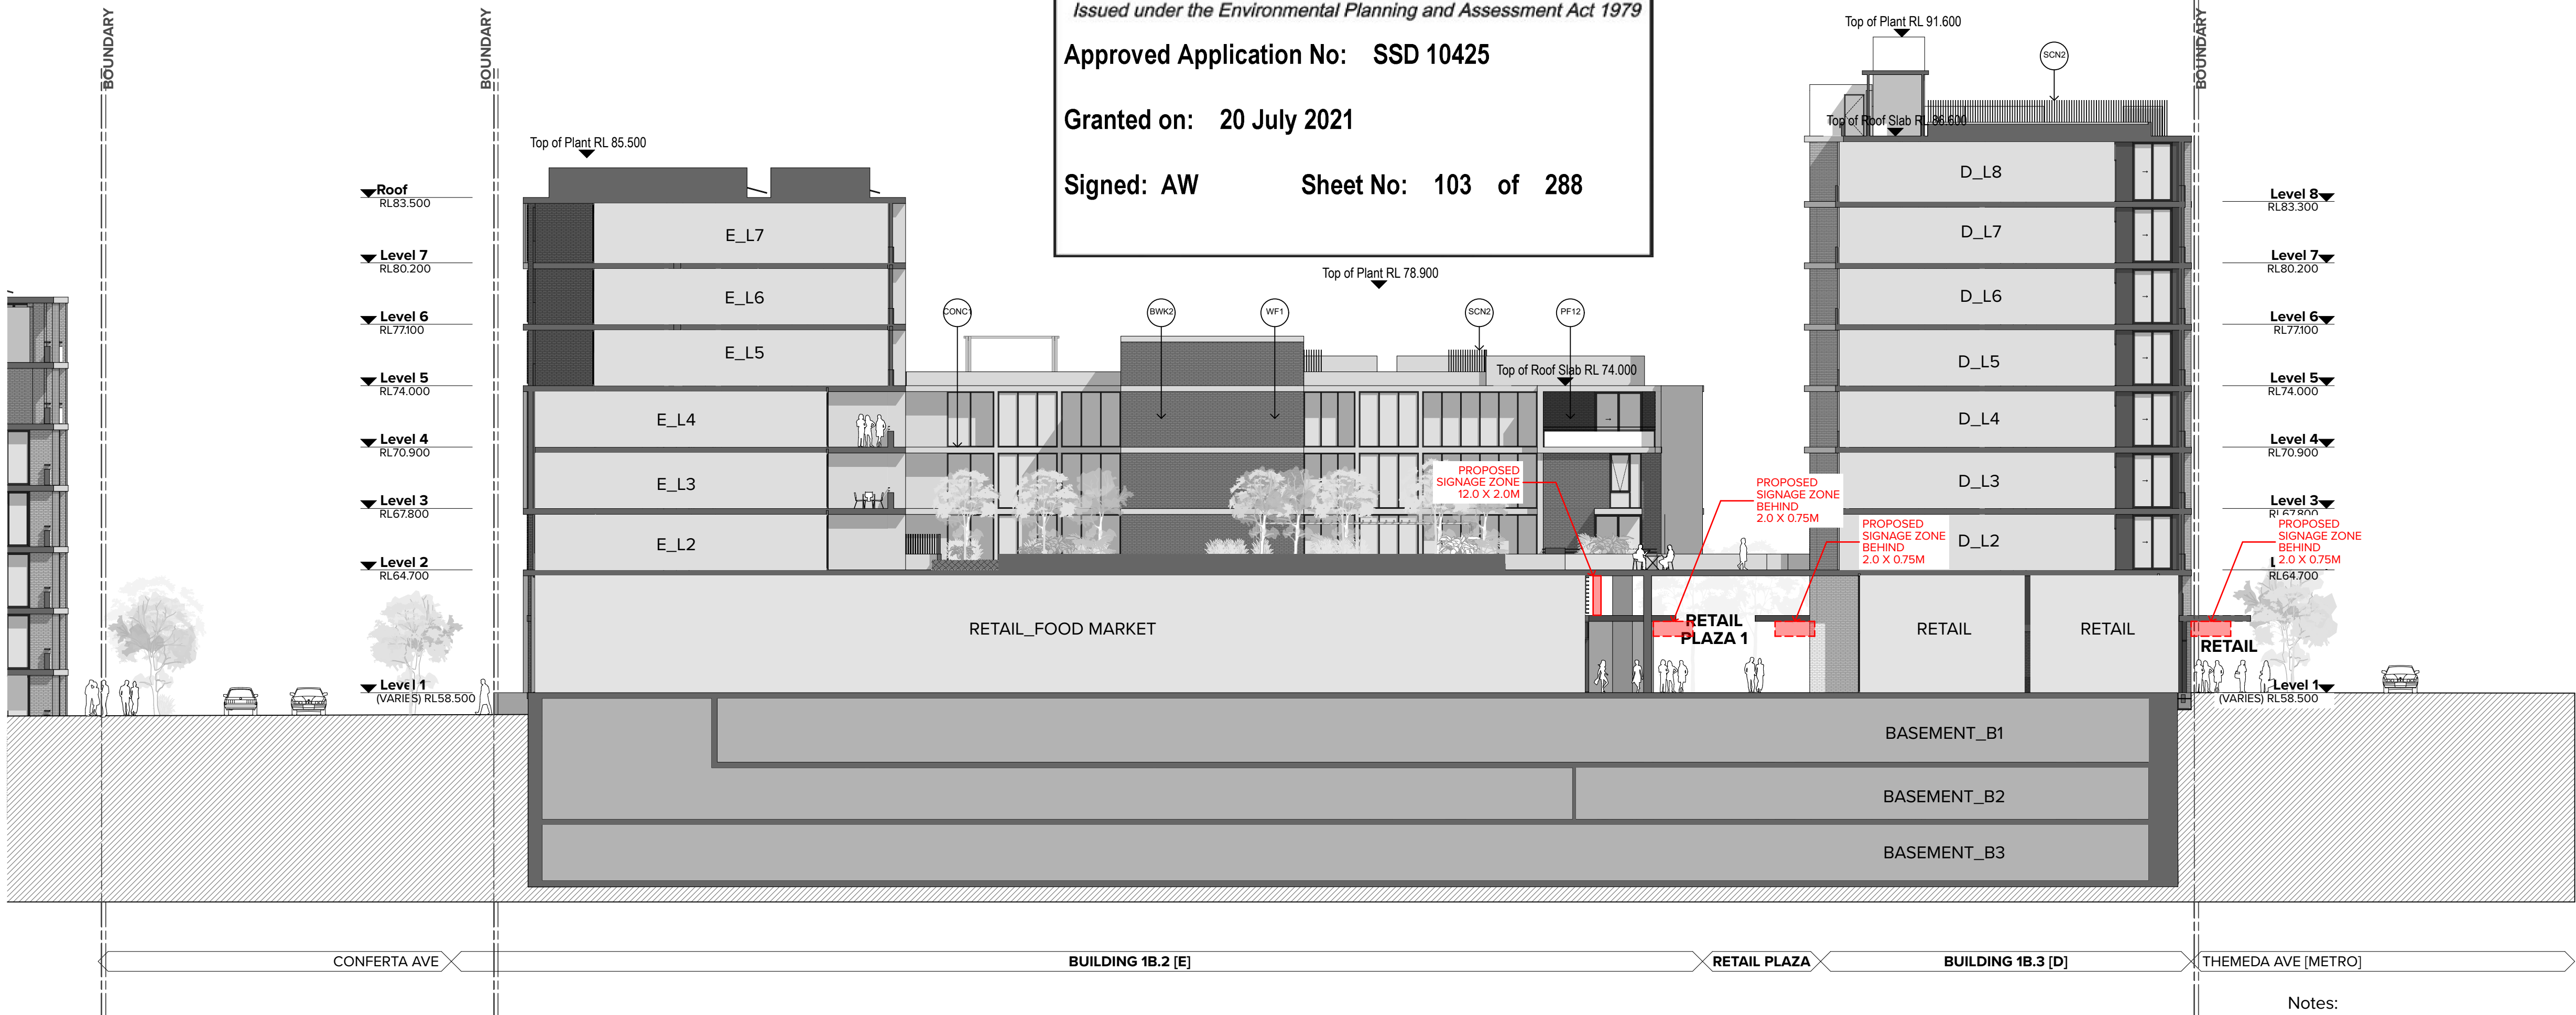

2 Podium East Elevation

**Planning, Industry & Environment**

NSW GOVERNMENT

Issued under the Environmental Planning and Assessment Act 1979

Approved Application No: SSD 10425

Granted on: 20 July 2021


Signed: AW Sheet No: 103 of 288

**NOTES**

THIS DRAWING IS COPYRIGHT © OF TURNER. NO REPRODUCTION WITHOUT PERMISSION. UNLESS NOTED OTHERWISE THIS DRAWING IS NOT FOR CONSTRUCTION. ALL DIMENSIONS AND LEVELS ARE TO BE CHECKED ON SITE PRIOR TO THE COMMENCEMENT OF WORK. IN THE EVENT OF ANY DISCREPANCIES FOR CLARIFICATION BEFORE PROCEEDING WITH WORK. DRAWINGS ARE NOT TO BE SCALED. USE ONLY DIMENSIONED DIMENSIONS. REFER TO CONSULTANT DOCUMENTATION FOR FURTHER INFORMATION. IFC AND BAK FILES ARE UNCONTROLLED DOCUMENTS AND ARE ISSUED FOR INFORMATION ONLY.

DL25 Quality Endorsed Company ISO 9001:2015, Registration Number 28475  
 Notified Architect: Nicholas Turner 8665, ABN 86 664 084 911

KEY PLAN

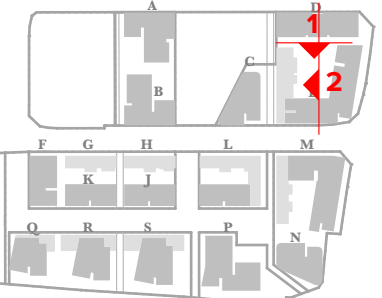

LEGEND

<b>AWNINGS</b>	<b>CONCRETE</b>
<b>AWN1 - Awning Type 1</b> Steel awning, painted Charcoal Colour	<b>CONC1 - Concrete Finish 1</b> Concrete off-form finish + Penetrating Clear Matt Sealer Over, Slab Edges
<b>AWN2 - Awning Type 2</b> Concrete Awning, off-form finish + Penetrating Clear Matt Sealer	<b>CONC2 - Concrete Finish 2</b> Concrete Off-Form Finish Slab Edges, Painted to match Brick Colour
<b>AWN3 - Awning Type 3</b> Concrete Awning, Painted Charcoal Colour	<b>FENCES</b>
<b>BALUSTRADES</b>	<b>FENC1 - Fence Type 1</b> Fences, Brickwork + Aluminium Slats, PCF1
<b>BAL1 - Balustrades Type 1</b> Clear Glass Balustrade, Aluminium Frame, PCF1	<b>GLAZING + LOUVRES</b>
<b>BAL2 - Balustrades Type 2</b> Solid Balustrade, Concrete Upstand, CONC1 to 800mm Glass Infill to 1100mm	<b>GLT1 - Glazing Type 1</b> Clear Glazing, Aluminium Frame
<b>BAL3 - Balustrades Type 3</b> Solid Balustrade, Brick Upstand to 800mm Aluminium Handrail, PCF1 to 1100mm	<b>GLT2 - Glazing Type 2</b> Opaque Glazing, Aluminium Frame
<b>BAL4 - Balustrades Type 4</b> Solid Balustrade, Concrete Upstand to 800mm Aluminium Handrail, PCF1 to 1100mm	<b>LVT1 - Louvre Type 1</b> Louvers to Mechanical Engineer's Req, PCF1
<b>BAL5 - Balustrades Type 5</b> Aluminium Slats, PCF1 to 1100mm	<b>PAINT FINISHES</b>
<b>BRICKWORK</b>	<b>PF1 - Paint Finish Type 1</b> Dulux S1009 'Footfall' - To Match Colour BWK1
<b>BWK1 - Brickwork Type 1</b> Dark/Mid Brown Brick Mortar Colour to Match the Brick	<b>PF2 - Paint Finish Type 2</b> Dulux S1444 'Champion' - To Match Colour BWK2
<b>BWK2 - Brickwork Type 2</b> Mid Grey Brick Mortar Colour to Match the Brick	<b>PF3 - Paint Finish Type 3</b> Dulux S1201 'Mist' - To Match Colour BWK3
<b>BWK3 - Brickwork Type 3</b> Light Grey Silver Brick Mortar Colour to Match the Brick	<b>PF4 - Paint Finish Type 4</b> Dulux S0589 'Changeseal' - To Match Colour BWK4
<b>BWK4 - Brickwork Type 4</b> Terracotta Red Brick Mortar Colour to Match the Brick	<b>PF5 - Paint Finish Type 5</b> Dulux S1004 'Tender Clay' - To Match Colour BWK5
<b>BWK5 - Brickwork Type 5</b> Mid Green Brick Mortar Colour to Match the Brick	<b>PF6 - Paint Finish Type 6</b> Dulux S1058 'Desert Soil' - To Match Colour BWK6
<b>BWK6 - Brickwork Type 6</b> Cream Brick Mortar Colour to Match the Brick	<b>PF7 - Paint Finish Type 7</b> Dulux S1306 'Flood Mud' - To Match Colour BWK7
<b>BWK7 - Brickwork Type 7</b> Mid Grey Brick Mortar Colour to Match the Brick	<b>PF8 - Paint Finish Type 8</b> Dulux S1122 'White On White' - To Match Colour BWK8
<b>BWK8 - Brickwork Type 8</b> White Brick Mortar Colour to Match the Brick	<b>PF9 - Paint Finish Type 9</b> Dulux S1437 'Western Myall' - To Match Colour BWK9
<b>BWK9 - Brickwork Type 9</b> Brick Painted Charcoal	<b>PF10 - Paint Finish Type 10</b> Dulux S1122 'Snowy Mountains'
<b>BWP1 - Brickwork Pattern Type 1</b> Brickwork pattern stretcher bond, naked joint	<b>PF11 - Paint Finish Type 11</b> Dulux S1604 'Timeless Grey'
<b>BWP2 - Brickwork Pattern Type 2</b> Brickwork pattern english bond with projecting masonry pattern, tooled joint	<b>PF12 - Paint Finish Type 12</b> Dulux S0508 'Domino'
<b>BWP3 - Brickwork Pattern Type 3</b> Brickwork pattern flemish bond with 'hit and miss' masonry pattern, tooled joint	<b>POWDERCOAT FINISHES</b>
<b>BWP4 - Brickwork Pattern Type 4</b> Brickwork pattern stretcher bond (isolated) with projecting masonry pattern, tooled joint	<b>PCF1 - PowderCoat Finish 1</b> Dulux Black (C18 Night Sky), Satin, 2721298
<b>BWP5 - Brickwork Pattern Type 5</b> Brickwork pattern stretcher bond (horizontal bands) with projecting masonry pattern, tooled joint	<b>PCF2 - PowderCoat Finish 2</b> Dulux Pearl White, Gloss, 2601299
<b>BWP6 - Brickwork Pattern Type 6</b> Brickwork pattern vertical stretcher bond, tooled joint	<b>PCF3 - PowderCoat Finish 3</b> Dulux Orange X15, Gloss, 98451439
<b>BWP7 - Brickwork Pattern Type 7</b> Brickwork pattern soldier course	<b>SCREENS</b>
<b>BWP8 - Brickwork Pattern Type 8</b> Brickwork pattern rowlock course	<b>SCN1 - Screen Type 1</b> Horizontal Aluminium Fin, Rectangular Box Section, PCF1
<b>BWP9 - Brickwork Pattern Type 9</b> Brickwork pattern decorative vertical stacked bond	<b>SCN2 - Screen Type 2</b> Horizontal Aluminium Louvre Screen for Plant, PCF1 or PCF2 as indicated
<b>BWP10 - Brickwork Pattern Type 10</b> Brickwork projecting graphical pattern	<b>SILLS</b>
	<b>S1 - Sill Type 1</b> Brickwork Sill, Soldier Course
	<b>S2 - Sill Type 2</b> Brickwork Sill, Rowlock Course
	<b>SOLAR PANELS</b>
	<b>SOL1 - Solar Panel 1</b> Solar Panels to Consultant's Specifications
	<b>WALL FINISHES</b>
	<b>WF1 - Wall Finish Type 1</b> Concrete Off-Form Wall Finish
	<b>WF2 - Wall Finish Type 2</b> Concrete Off-Form Wall Finish, Painted
	<b>WS - Weather Screens</b> Weather Protective screens to Lift Entry

**Signage Legend**

<span style="background-color: red; border: 1px solid black; display: inline-block; width: 15px; height: 10px;"></span>	Proposed Signage Zone
<span style="background-color: blue; border: 1px solid black; display: inline-block; width: 15px; height: 10px;"></span>	Proposed Parking Signage Zone

**CLIENT**  
 Delcorp  
 Level 4, 161 Redfern Street Redfern NSW 2016 Australia  
 8665 4100  
 @delcorp.com.au

Project Title  
**Tallawong Station Precinct South**  
 1-15 & 2-12 Conforta Avenue Rouse Hill NSW 2155

Drawing Title  
**Signage**  
**1B Signage Elevations 3**


Scale	Project No.	18095	Drawn by	TURNER
1:200 @A1, 50% @A3	Dwg No.	DA-850-203	Rev	06
Status	For Development Application			

Notes:  
 1. Indicative landscaping + ground levels shown.  
 2. For detailed information, refer to landscape documentation by Turf and civil documentation by Aecom.


TURNER

Level 7 ONE Oxford Street  
 Darlinghurst NSW 2010  
 AUSTRALIA  
 T +61 2 8668 0000  
 F +61 2 8668 0088  
 turnerinfo.com.au




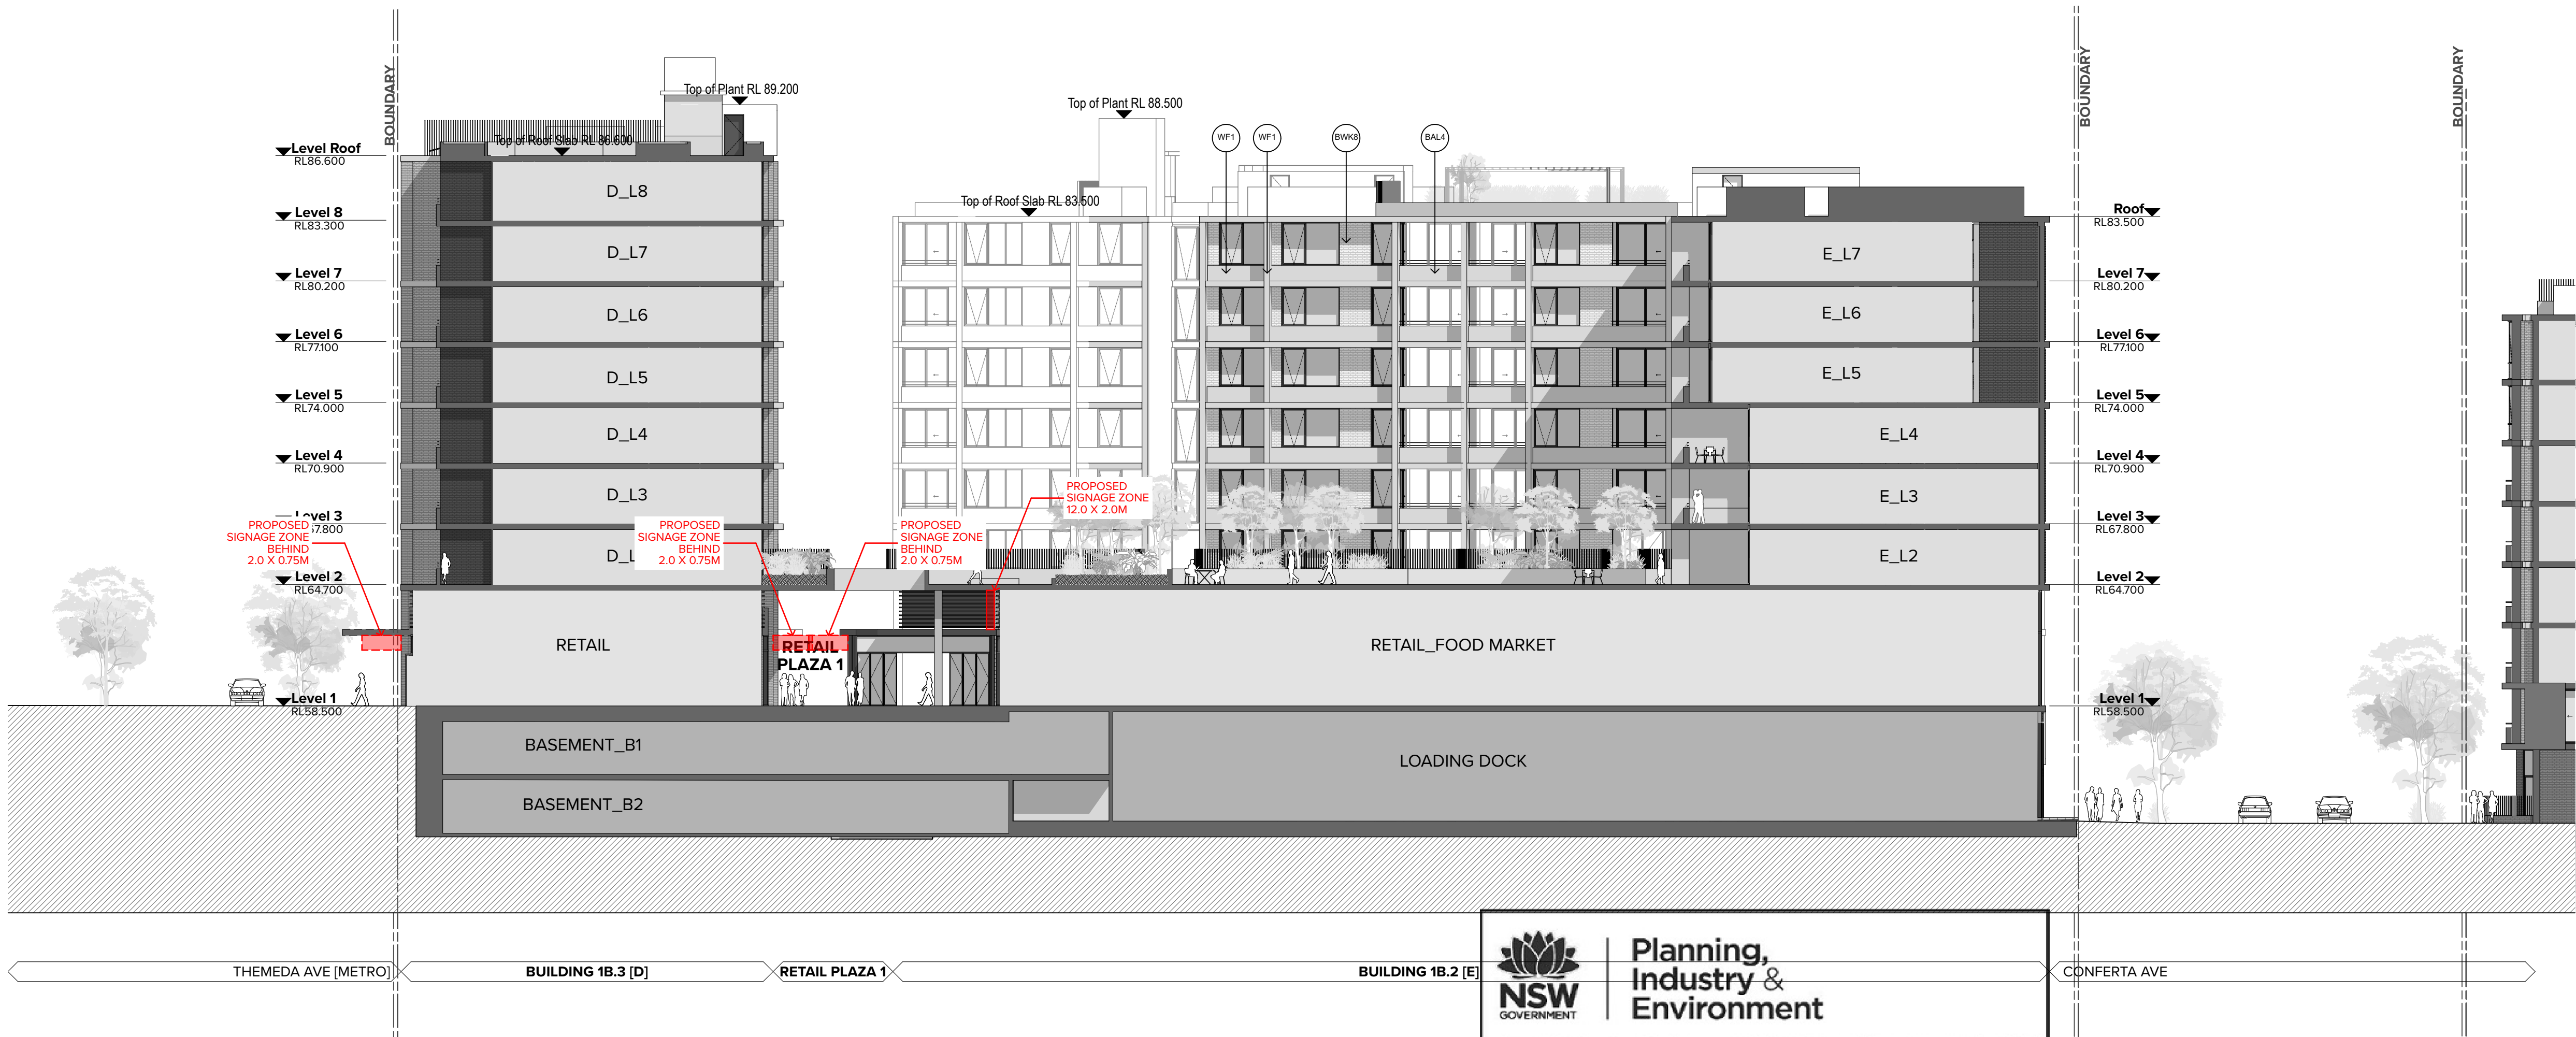

1 Podium West Elevation

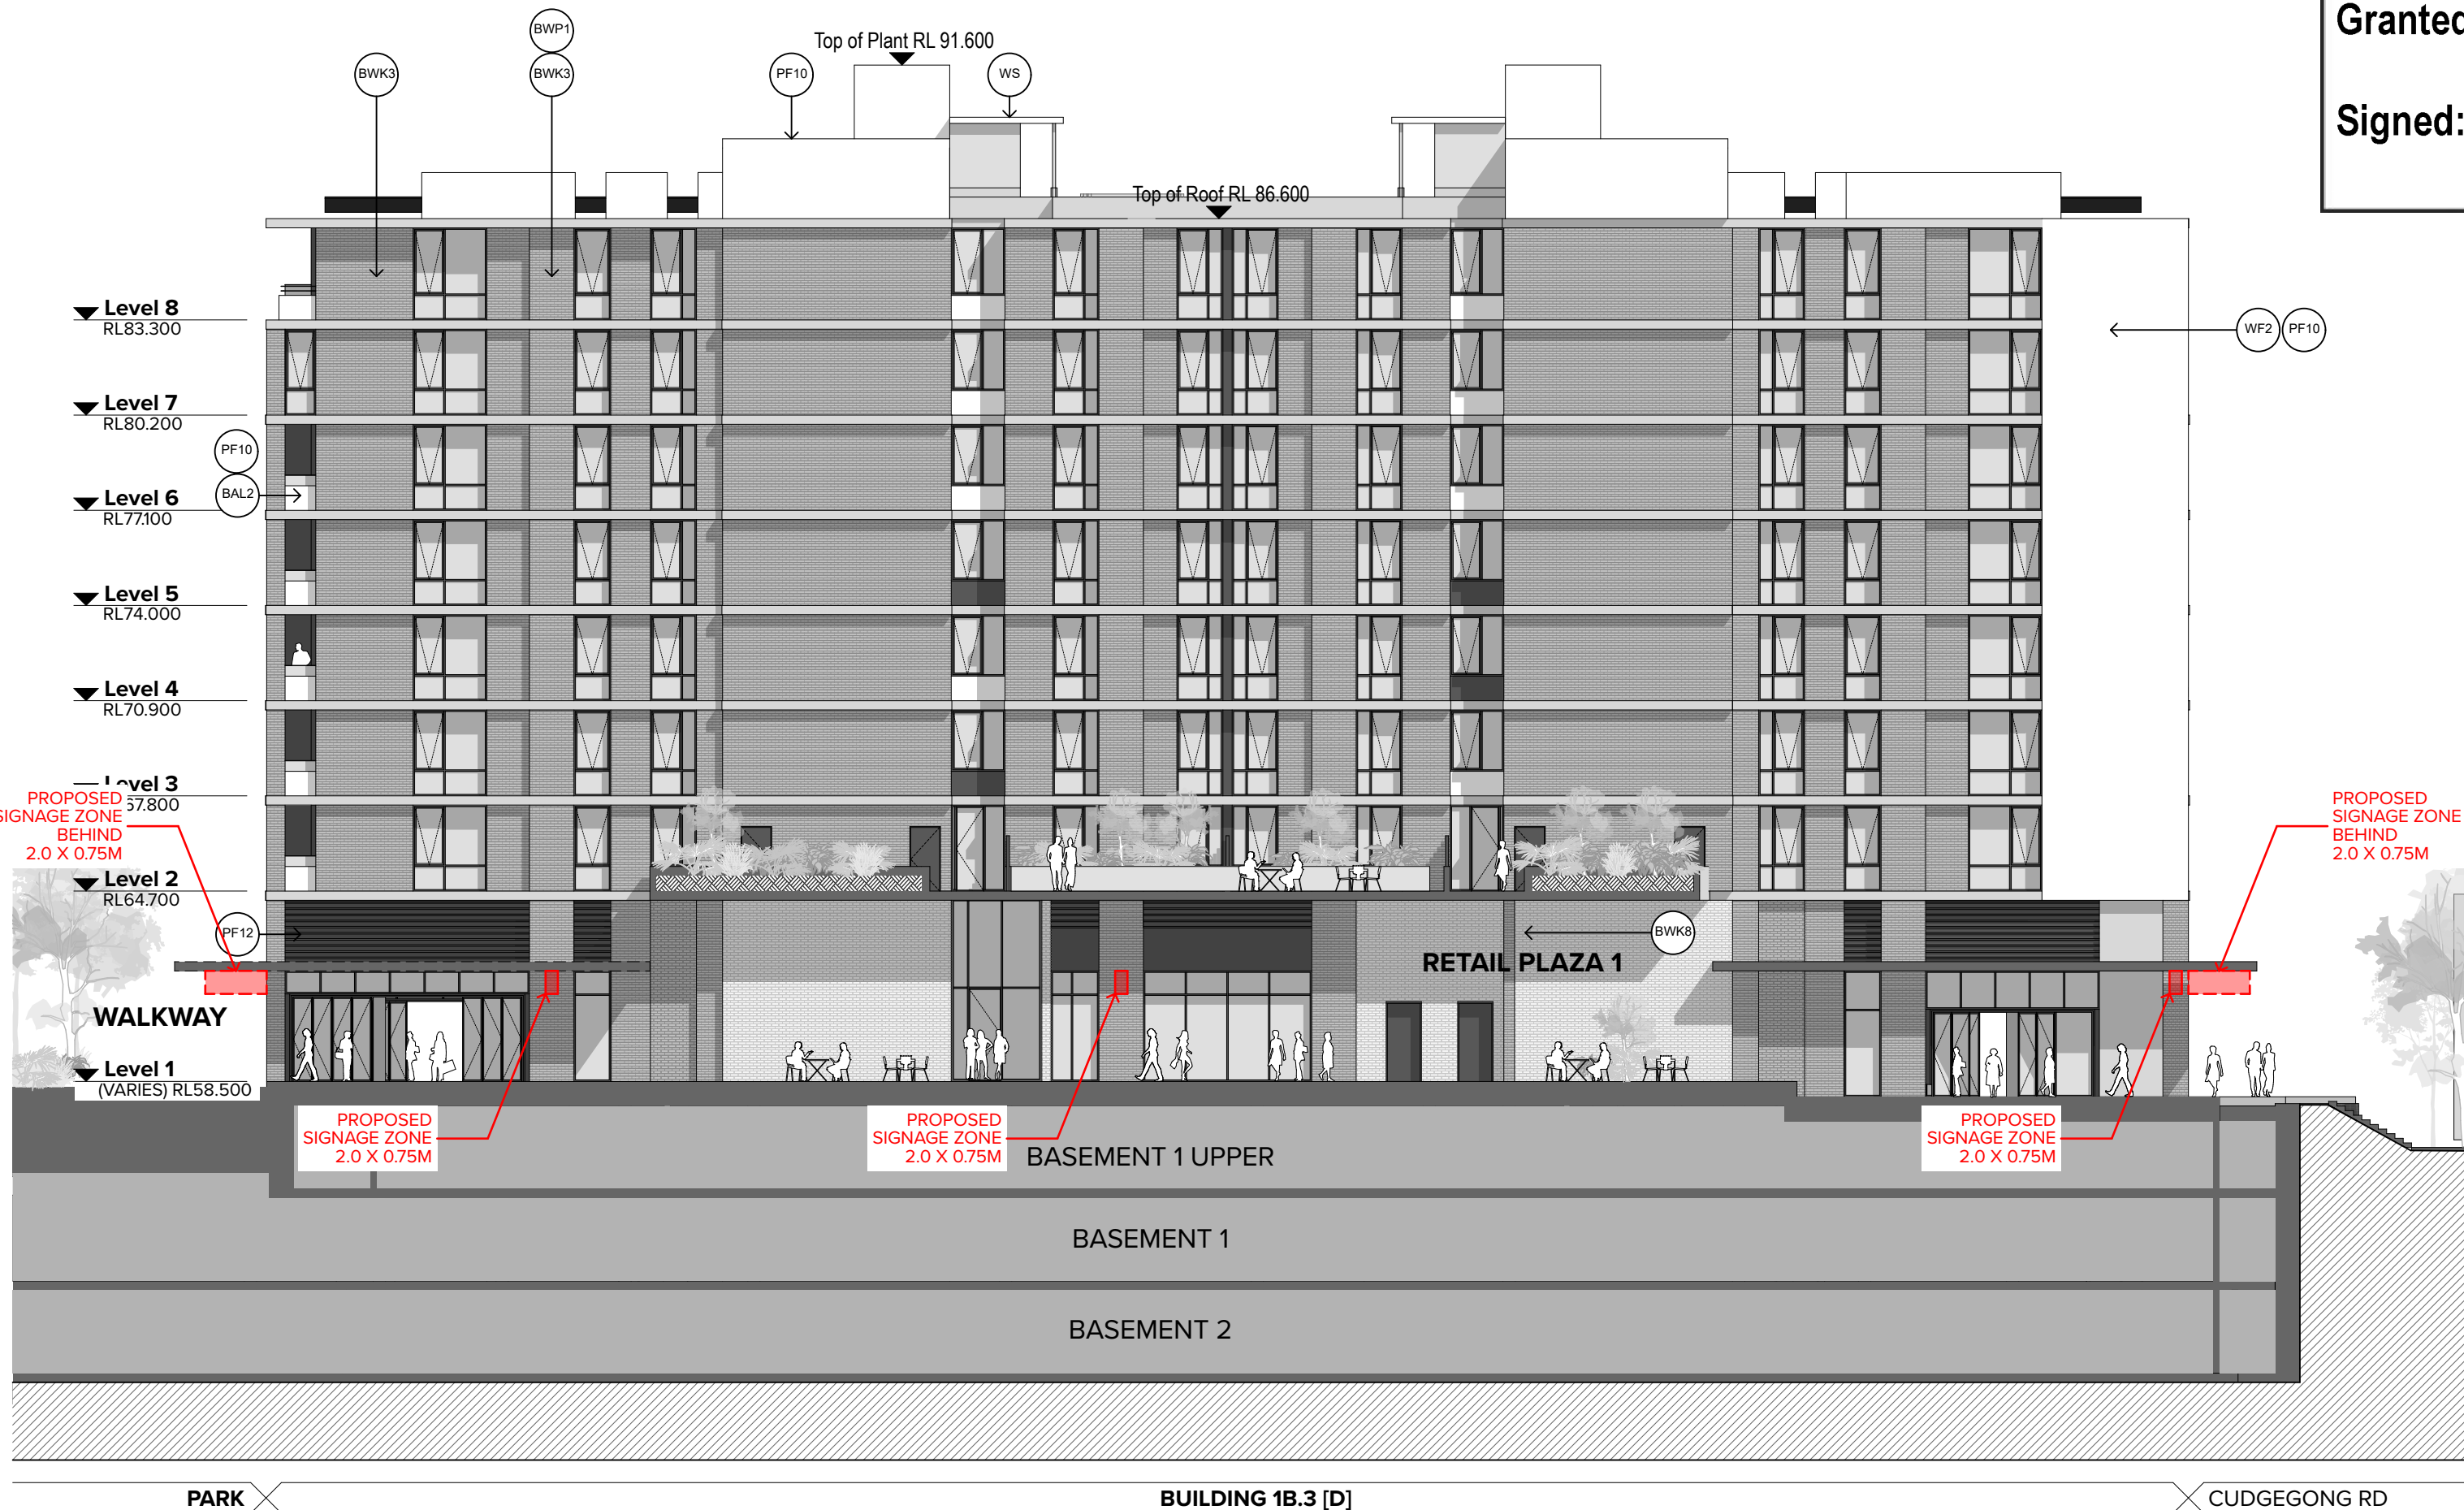

2 South Elevation

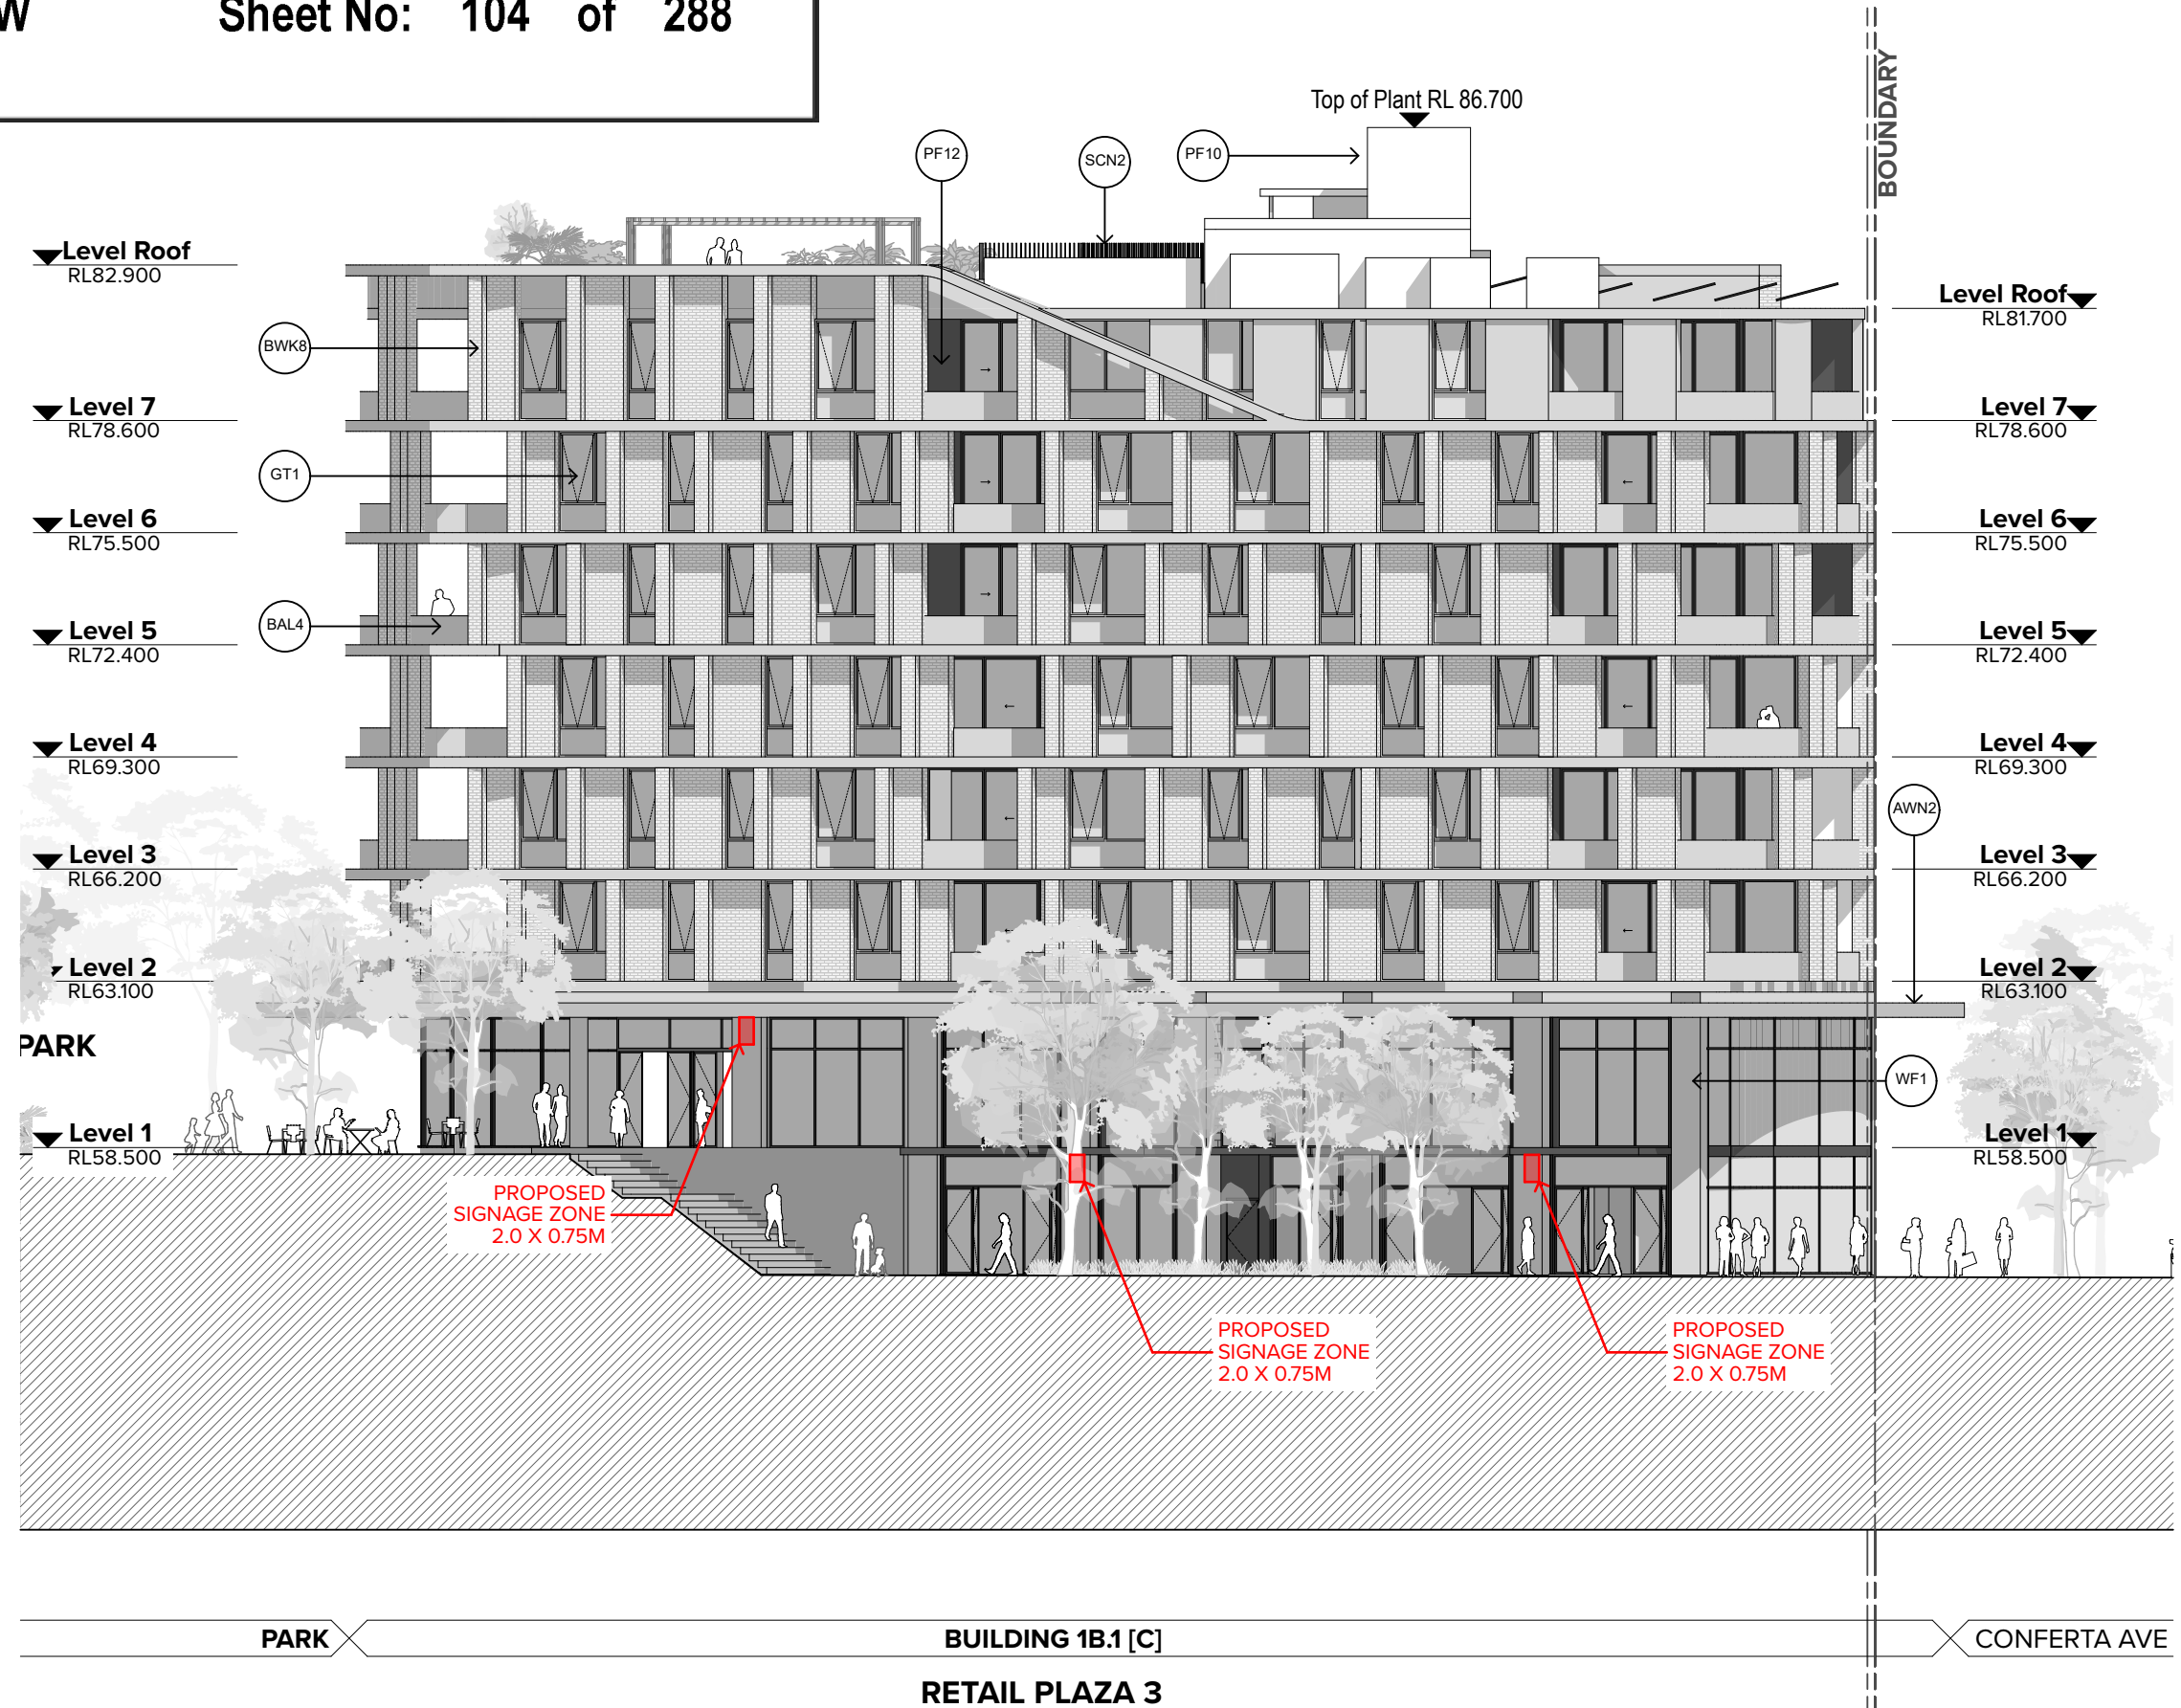

3 West Elevation

Notes:  
1. Indicative landscaping + ground levels shown.  
2. For detailed information, refer to landscape documentation by Turf and civil documentation by Aecom.

**NOTES**

THIS DRAWING IS COPYRIGHT © OF TURNER. NO REPRODUCTION WITHOUT PERMISSION. UNLESS NOTED OTHERWISE THIS DRAWING IS NOT FOR CONSTRUCTION. ALL DIMENSIONS AND LEVELS ARE TO BE CHECKED ON SITE PRIOR TO THE COMMENCEMENT OF WORK. IN THE EVENT OF ANY DISCREPANCIES FOR CLARIFICATION BEFORE PROCEEDING WITH WORK. DRAWINGS ARE NOT TO BE SCALED. USE ONLY DIMENSIONED DIMENSIONS. REFER TO CONSULTANT DOCUMENTATION FOR FURTHER INFORMATION. IFC AND BIM FILES ARE UNCONTROLLED DOCUMENTS AND ARE ISSUED FOR INFORMATION ONLY.

DL25 Quality Endorsed Company ISO 9001:2015, Registration Number 28475  
Notified Architect: Nicholas Turner, 8695, ABA 86 064 084 911

**KEY PLAN**

LEGEND	CONCRETE
<b>AWNINGS</b>	<b>CONC1 - Concrete Finish 1</b> Concrete off-form finish + Penetrating Clear Matt Sealer Over, Slab Edges
<b>AWN1 - Awning Type 1</b> Steel awning, painted Charcoal Colour	<b>CONC2 - Concrete Finish 2</b> Concrete Off-Form Finish Slab Edges, Painted to match Brick Colour
<b>AWN2 - Awning Type 2</b> Concrete Awning, off-form finish + Penetrating Clear Matt Sealer	<b>FENCES</b>
<b>AWN3 - Awning Type 3</b> Concrete Awning, Painted Charcoal Colour	<b>FEN1 - Fence Type 1</b> Fences, Brickwork + Aluminium Slats, PCF1
<b>BALUSTRADES</b>	<b>GLAZING + LOUVRES</b>
<b>BAL1 - Balustrades Type 1</b> Clear Glass Balustrade, Aluminium Frame, PCF1	<b>GT1 - Glazing Type 1</b> Clear Glazing, Aluminium Frame
<b>BAL2 - Balustrades Type 2</b> Solid Balustrade, Concrete Upstand, CONC1 to 800mm Glass Infill to 100mm	<b>GT2 - Glazing Type 2</b> Opaque Glazing, Aluminium Frame
<b>BAL3 - Balustrades Type 3</b> Solid Balustrade, Brick Upstand to 800mm Aluminium Handrail, PCF1 to 100mm	<b>LVI - Louvre Type 1</b> Louvers to Mechanical Engineer's Req, PCF1
<b>BAL4 - Balustrades Type 4</b> Solid Balustrade, Concrete Upstand to 800mm Aluminium Handrail, PCF1 to 100mm	<b>PAINT FINISHES</b>
<b>BAL5 - Balustrades Type 5</b> Aluminium Slats, PCF1 to 100mm	<b>PF1 - Paint Finish Type 1</b> Dulux S1009 'Footfall' - To Match Colour BWK1
<b>BRICKWORK</b>	<b>PF2 - Paint Finish Type 2</b> Dulux S1444 'Champignon' - To Match Colour BWK2
<b>BWK1 - Brickwork Type 1</b> Dark/Mid Brown Brick Mortar Colour to Match the Brick	<b>PF3 - Paint Finish Type 3</b> Dulux S1201 'Mist' - To Match Colour BWK3
<b>BWK2 - Brickwork Type 2</b> Mid Grey Brick Mortar Colour to Match the Brick	<b>PF4 - Paint Finish Type 4</b> Dulux S08F8 'Changecase' - To Match Colour BWK4
<b>BWK3 - Brickwork Type 3</b> Light Grey Silver Brick Mortar Colour to Match the Brick	<b>PF5 - Paint Finish Type 5</b> Dulux S1004 'Tender Clay' - To Match Colour BWK5
<b>BWK4 - Brickwork Type 4</b> Terracotta Red Brick Mortar Colour to Match the Brick	<b>PF6 - Paint Finish Type 6</b> Dulux S10F8 'Desert Soil' - To Match Colour BWK6
<b>BWK5 - Brickwork Type 5</b> Mid Green Brick Mortar Colour to Match the Brick	<b>PF7 - Paint Finish Type 7</b> Dulux S1306 'Flood Mud' - To Match Colour BWK7
<b>BWK6 - Brickwork Type 6</b> Cream Brick Mortar Colour to Match the Brick	<b>PF8 - Paint Finish Type 8</b> Dulux S11E2 'White On White' - To Match Colour BWK8
<b>BWK7 - Brickwork Type 7</b> Mid Grey Brick Mortar Colour to Match the Brick	<b>PF9 - Paint Finish Type 9</b> Dulux S14G7 'Western Myall' - To Match Colour BWK9
<b>BWK8 - Brickwork Type 8</b> White Brick Mortar Colour to Match the Brick	<b>PF10 - Paint Finish Type 10</b> Dulux S11E2 'Snowy Mountains'
<b>BWK9 - Brickwork Type 9</b> Brick Painted Charcoal	<b>PF11 - Paint Finish Type 11</b> Dulux S06C8 'Timless Grey'
<b>BWP1 - Brickwork Pattern Type 1</b> Brickwork pattern stretcher bond, naked joint	<b>PF12 - Paint Finish Type 12</b> Dulux S06B8 'Domino'
<b>BWP2 - Brickwork Pattern Type 2</b> Brickwork pattern english bond with projecting masonry pattern, tooled joint	<b>POWDERCOAT FINISHES</b>
<b>BWP3 - Brickwork Pattern Type 3</b> Brickwork pattern flemish bond with 'hit and miss' masonry pattern, tooled joint	<b>PCF1 - PowderCoat Finish 1</b> Dulux Black (CIB Night Sky), Satin, 27212958
<b>BWP4 - Brickwork Pattern Type 4</b> Brickwork pattern stretcher bond (isolated) with projecting masonry pattern, tooled joint	<b>PCF2 - PowderCoat Finish 2</b> Dulux Pearl White, Gloss, 2601229G
<b>BWP5 - Brickwork Pattern Type 5</b> Brickwork pattern stretcher bond (horizontal bands) with projecting masonry, tooled joint	<b>PCF3 - PowderCoat Finish 3</b> Dulux Orange X15, Gloss, 58451439
<b>BWP6 - Brickwork Pattern Type 6</b> Brickwork pattern vertical stretcher bond, tooled joint	<b>SCREENS</b>
<b>BWP7 - Brickwork Pattern Type 7</b> Brickwork pattern soldier course	<b>SCN1 - Screen Type 1</b> Horizontal Aluminium Fin, Rectangular Box Section, PCF1
<b>BWP8 - Brickwork Pattern Type 8</b> Brickwork pattern rowlock course	<b>SCN2 - Screen Type 2</b> Horizontal Aluminium Louvre Screen for Plant, PCF1 or PCF2 as indicated
<b>BWP9 - Brickwork Pattern Type 9</b> Brickwork pattern decorative vertical stacked bond	<b>SILLS</b>
<b>BWP10 - Brickwork Pattern Type 10</b> Brickwork projecting graphical pattern	<b>S1 - Sill Type 1</b> Brickwork Sill, Soldier Course
	<b>S2 - Sill Type 2</b> Brickwork Sill, Rowlock Course
	<b>SOLAR PANELS</b>
	<b>SOL1 - Solar Panel 1</b> Solar Panels to Consultant's Specifications
	<b>WALL FINISHES</b>
	<b>WF1 - Wall Finish Type 1</b> Concrete Off-Form Wall Finish
	<b>WF2 - Wall Finish Type 2</b> Concrete Off-Form Wall Finish, Painted
	<b>WS - Weather Screens</b> Weather Protective screens to LRI Entry

**Signage Legend**

Proposed Signage Zone

Proposed Parking Signage Zone

**CLIENT**

Delcorp  
Level 4, 101 Redfern Street Redfern NSW 2016 Australia  
8665 4100  
@delcorp.com.au

**Project Title**

Tallawong Station Precinct South  
1-15 & 2-12 Conferta Avenue Rouse Hill NSW 2155

**Signage**

**1B Signage Elevations 4**

Scale	Project No.	Drawn by	North
1:200 @A1, 50% @A3	18095	TURNER	↑
Status	DA-850-204	Rev	06
For Development Application			

**TURNER**

Level 7 ONE Oxford Street  
Darlinghurst NSW 2010  
AUSTRALIA

T +61 2 8558 0000  
F +61 2 8558 0088  
turner.com.au