

Lot 206, Horsley Logistics Park

Horsley Park, NSW 2175

Construction Certificate


© 2021 Site Image (NSW) Pty Ltd ABN 44 801 262 380 as agent for Site Image NSW Partnership. All rights reserved. This drawing is copyright and shall not be reproduced or copied in any form or by any means (graphic, electronic or mechanical including photocopy) without the written permission of Site Image (NSW) Pty Ltd Any license, expressed or implied, to use this document for any purpose what so ever is restricted to the terms of the written agreement between Site Image (NSW) Pty Ltd and the instructing party.

The contractor shall check and verify all work on site (including work by others) before commencing the landscape installation. Any discrepancies are to be reported to the Project Manager or Landscape Architect prior to commencing work. Do not scale this drawing. Any required dimensions not shown shall be referred to the Landscape Architect for confirmation.

Drawing Schedule

Drawing Number	Drawing Title	Scale
000	Landscape Coversheet	N/A
101	Landscape Plan	1:250
102	Landscape Plan	1:250
103	Landscape Plan	1:250
104	Landscape Plan	1:250
501	Landscape Details	As Shown

PLANT SCHEDULE						
Symbol	Botanic Name	Common Name	Mature Size (Height x Width)	Pot size	Spacing	Quantity
TREES						
Ba	<i>Brachychiton acerifolium</i>	Illawarra Flame Tree	25 x 5	100L	As Shown	8
Er	<i>Elaeocarpus reticulatus</i>	Blueberry Ash	12 x 5	100L	As Shown	37
Gf	<i>Glochidion ferdinandi</i>	Cheese Tree	10 x 6	100L	As Shown	3
Li	<i>Lagerstroemia indica</i>	Crepe Myrtle	6 x 3	100L	As Shown	3
Pc	<i>Prunus cerasifer</i>	'Negra' Flowering Plum	10 x 10	100L	As Shown	2
Ltu	<i>Liriodendron tulipifera</i>	Tulip Tree	15 x 10	100L	As Shown	3
TIL	<i>Tristanopsis laurina</i> 'Luscious'	Water Gum Tree	12 x 5	100L	As Shown	6
SHRUBS						
Cal	<i>Correa alba</i>	White Correa	1.2 x 1.2	200mm	As Shown	153
De	<i>Doryanthes excelsa</i>	Gymea Lily	1.5 x 3	200mm	As Shown	62
Gr	<i>Grevillea rosmarinifolia</i>	Rosemary Grevillea	1 x 1	200mm	As Shown	145
Ia	<i>Indigofera australis</i>	Australian Indigo	1.5 x 1.5	200mm	500mm centres	241
Cc	<i>Convolvulus cneonom</i>	Silverbush	0.6 x 0.7	200mm	As Shown	164
Lp	<i>Leptospermum polygalifolium</i>	Pacific Beauty	1.5 x 2.0	200mm	As Shown	263
Pt	<i>Pittosporum tobira</i>	Japanese Pittosporum	0.8 x 1.5	200mm	As Shown	133
WBR	<i>Westringia brevifolia</i> 'Raleighii'	Native Rosemary	1 x 1.5	200mm	750mm centres	774
GRASSES AND GROUNDCOVERS						
Ca	<i>Carex appressa</i>	Tall Sedge	0.75 x 0.75	Tube stock	5/m2	449
Dr	<i>Dianella revolute</i>	Black Anther Flax Lily	0.8 x 0.8	Tube stock	5/m2	2752
Fg	<i>Festuca glauca</i>	Blue Fescue	0.3 x 0.2	140mm	3/m2	925
GPRM	<i>Grevillea 'Pootinda Royal Mantle'</i>	Grevillea Royal Mantle	0.2 x 0.3	140mm	4/m2	807
Ju	<i>Juncus usitatus</i>	Common Rush	0.6 x 0.5	140mm	5/m2	315
Mp	<i>Myoporum parvifolium</i>	Creeping Boobialla	0.2 x 1.5	140mm	3/m2	365
PI	<i>Poa labillardieri</i>	Tussock Grass	1 x 1	Tube stock	5/m2	2483
Sa	<i>Scaevola albida</i>	Fanflower	0.15 x 0.4	140mm	3/m2	365
Ta	<i>Themeda australis</i>	Kangaroo Grass	1 x 0.3	140mm	4/m2	1837

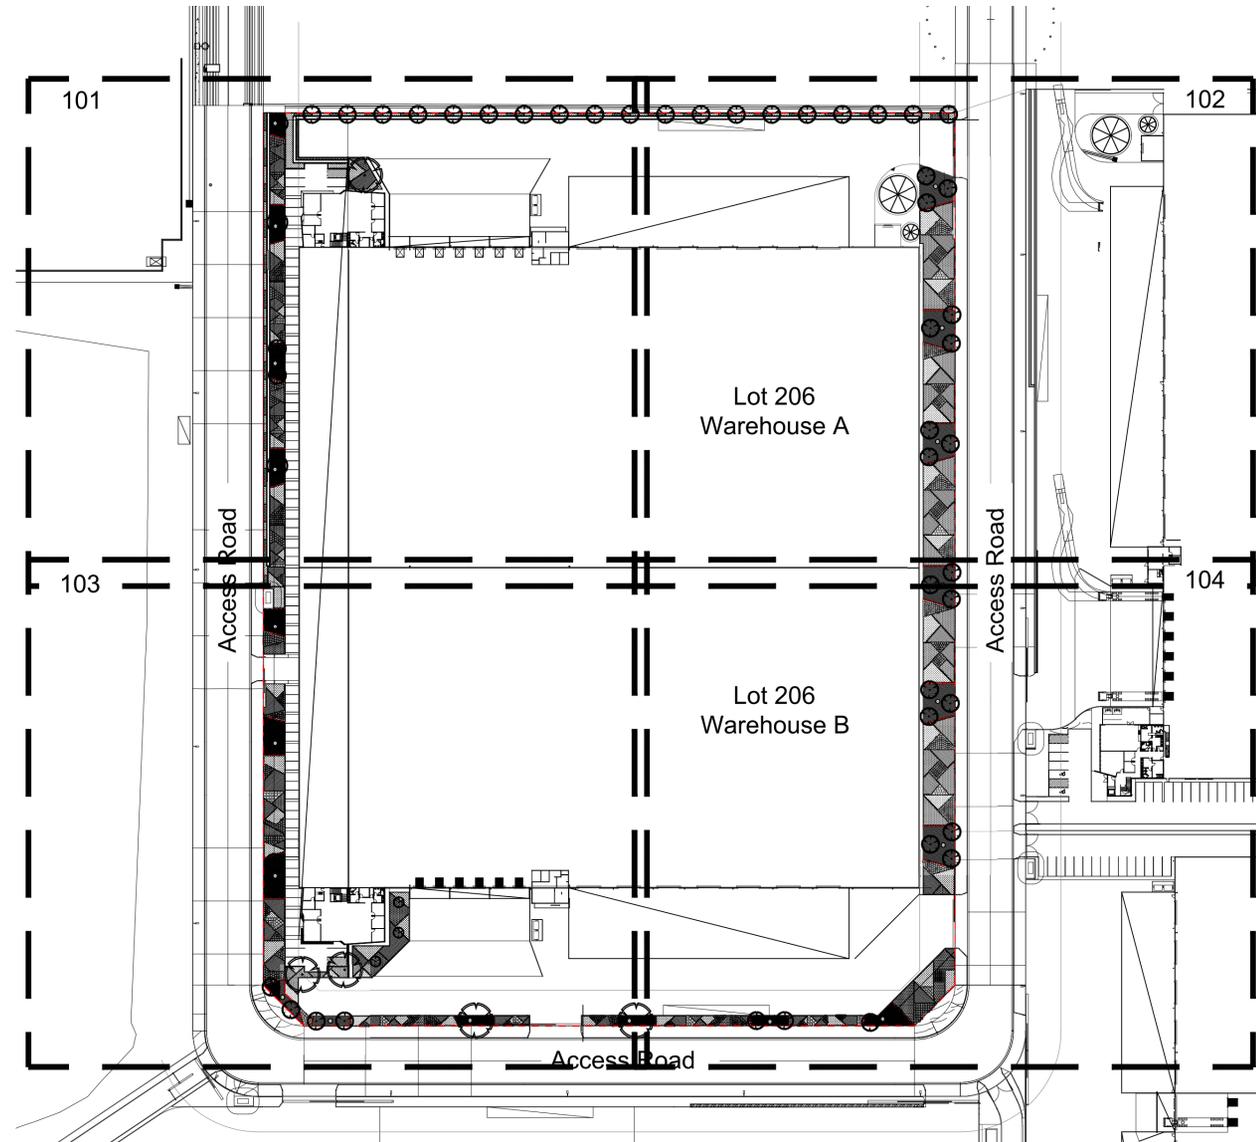

Site Plan | Scale 1:1000

Issue	Revision Description	Drawn	Check	Date
B	Plant Amendment	LW	NM	26.07.2022
A	For Comments	RH	NM	08.07.2022

Client
ESR

Project
Lot 206, Horsley Logistics Park
Horsley Park, NSW 2175

SITE IMAGE
Level 1, 3-5 Baptist Street
Redfern NSW 2016
Australia
Tel: (61 2) 8332 5600
Fax: (61 2) 9698 2877
www.siteimage.com.au
Site Image (NSW) Pty Ltd
ABN 44 801 262 380
Landscape Architects

CONSTRUCTION CERTIFICATE

Drawing Name
Landscape Coversheet

Scale
Job Number
Drawing Number
Issue
SS22-4980
000 B

The contractor shall check and verify all work on site (including work by others) before commencing the landscape installation. Any discrepancies are to be reported to the Project Manager or Landscape Architect prior to commencing work. Do not scale this drawing. Any required dimensions not shown shall be referred to the Landscape Architect for confirmation.

Issue	Revision Description	Drawn	Check	Date
B	Plant Amendment	LW	NM	26.07.2022
A	For Comments	RH	NM	08.07.2022

- Legend**
- Property Boundary
 - Proposed Trees
 - Proposed Shrubs and Accents
 - Proposed Grasses and Groundcovers
 - Concrete Edge
 - Decomposed Granite Paving

Key Plan



Client
ESR

Project
Lot 206, Horsley Logistics Park
Horsley Park, NSW 2175

SITE IMAGE
Level 1, 3-5 Baptist Street
Redfern NSW 2016
Australia
Tel: (61 2) 8332 5600
Fax: (61 2) 9698 2877
www.siteimage.com.au
Site Image (NSW) Pty Ltd
ABN 44 801 262 380


Landscape Architects

CONSTRUCTION CERTIFICATE

Drawing Name
Landscape Plan

Scale 1:250 @ A1
Job Number
Drawing Number
Issue

SS22-4980 101 B

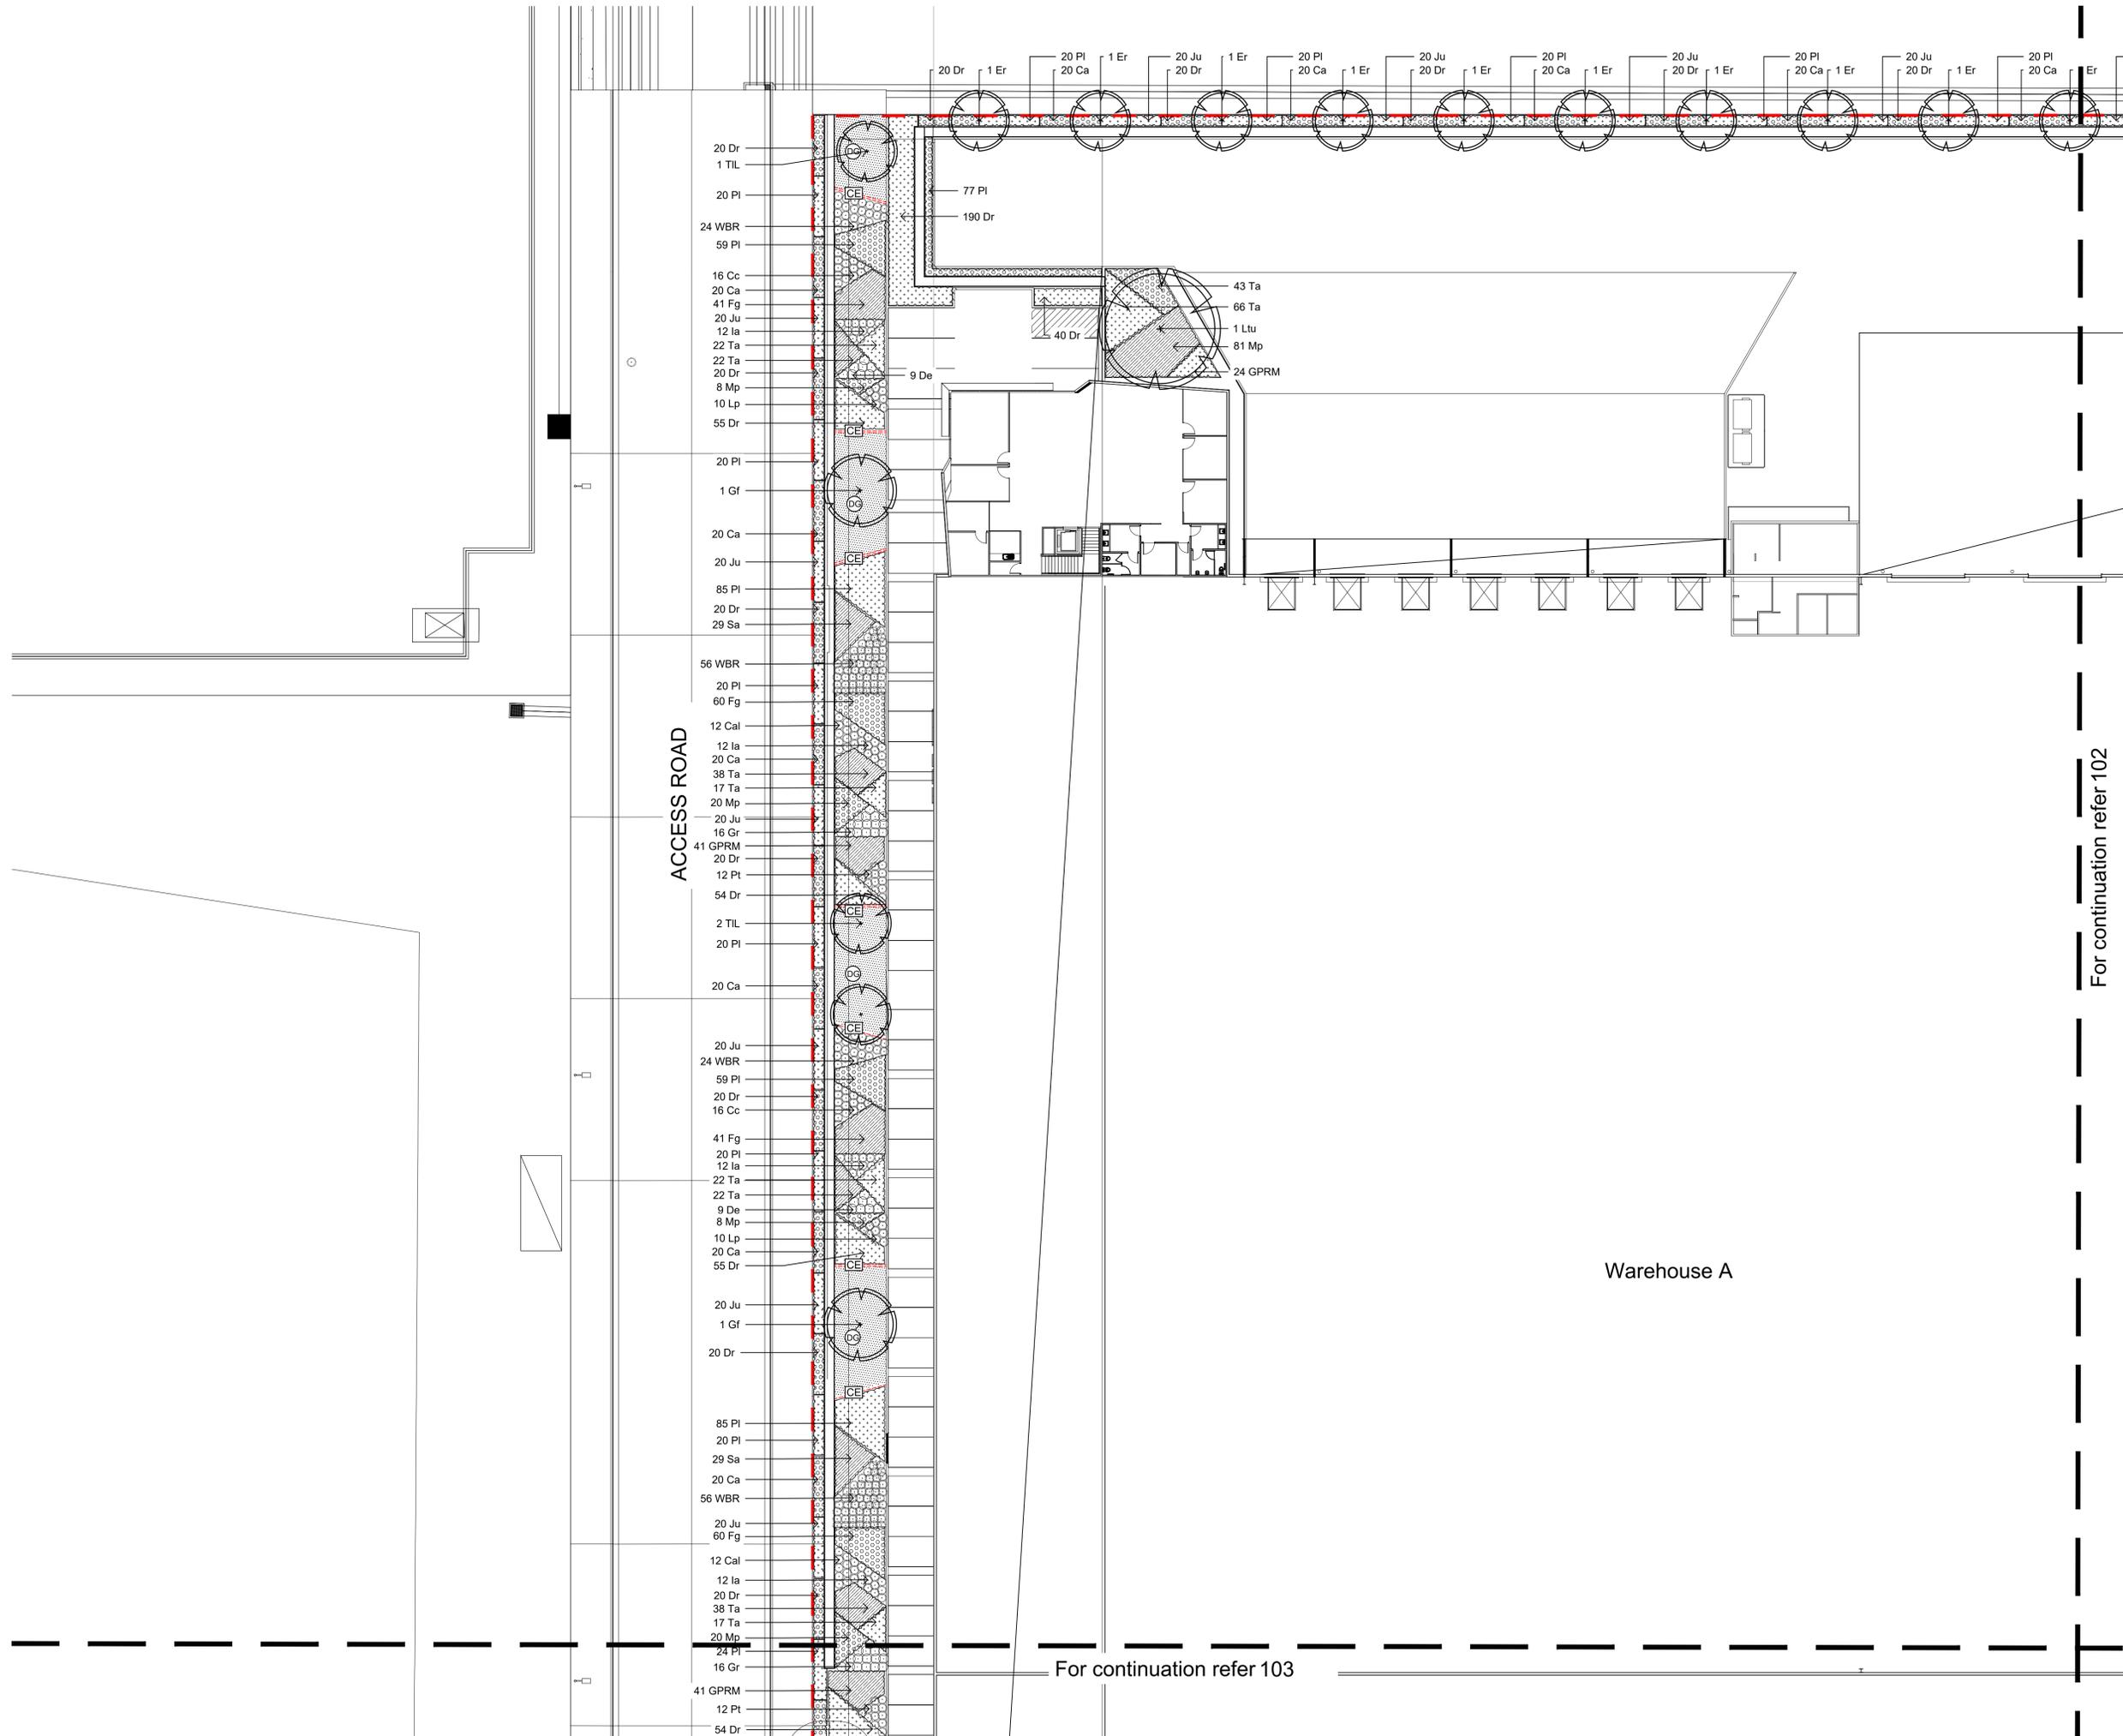

For continuation refer 102

For continuation refer 103

© 2021 Site Image (NSW) Pty Ltd ABN 44 801 262 380 as agent for Site Image NSW Partnership. All rights reserved. This drawing is copyright and shall not be reproduced or copied in any form or by any means (graphic, electronic or mechanical including photocopy) without the written permission of Site Image (NSW) Pty Ltd. Any license, expressed or implied, to use this document for any purpose what so ever is restricted to the terms of the written agreement between Site Image (NSW) Pty Ltd and the instructing party.

The contractor shall check and verify all work on site (including work by others) before commencing the landscape installation. Any discrepancies are to be reported to the Project Manager or Landscape Architect prior to commencing work. Do not scale this drawing. Any required dimensions not shown shall be referred to the Landscape Architect for confirmation.

Issue	Revision Description	Drawn	Check	Date
B	Plant Amendment	LW	NM	26.07.2022
A	For Comments	RH	NM	08.07.2022

- Legend**
-  Property Boundary
 -  Proposed Trees
 -  Proposed Shrubs and Accents
 -  Proposed Grasses and Groundcovers
 -  Concrete Edge
 -  Decomposed Granite Paving

Key Plan



Client
ESR

Project
Lot 206, Horsley Logistics Park
Horsley Park, NSW 2175

SITE IMAGE
Landscape Architects


Level 1, 3-5 Baptist Street
Redfern NSW 2016
Australia
Tel: (61 2) 8332 5600
Fax: (61 2) 9698 2877
www.siteimage.com.au
Site Image (NSW) Pty Ltd
ABN 44 801 262 380

CONSTRUCTION CERTIFICATE

Drawing Name
Landscape Plan

Scale 1:250 @ A1
Job Number
SS22-4980

0 1 2 4 6 10m
Drawing Number
102 B

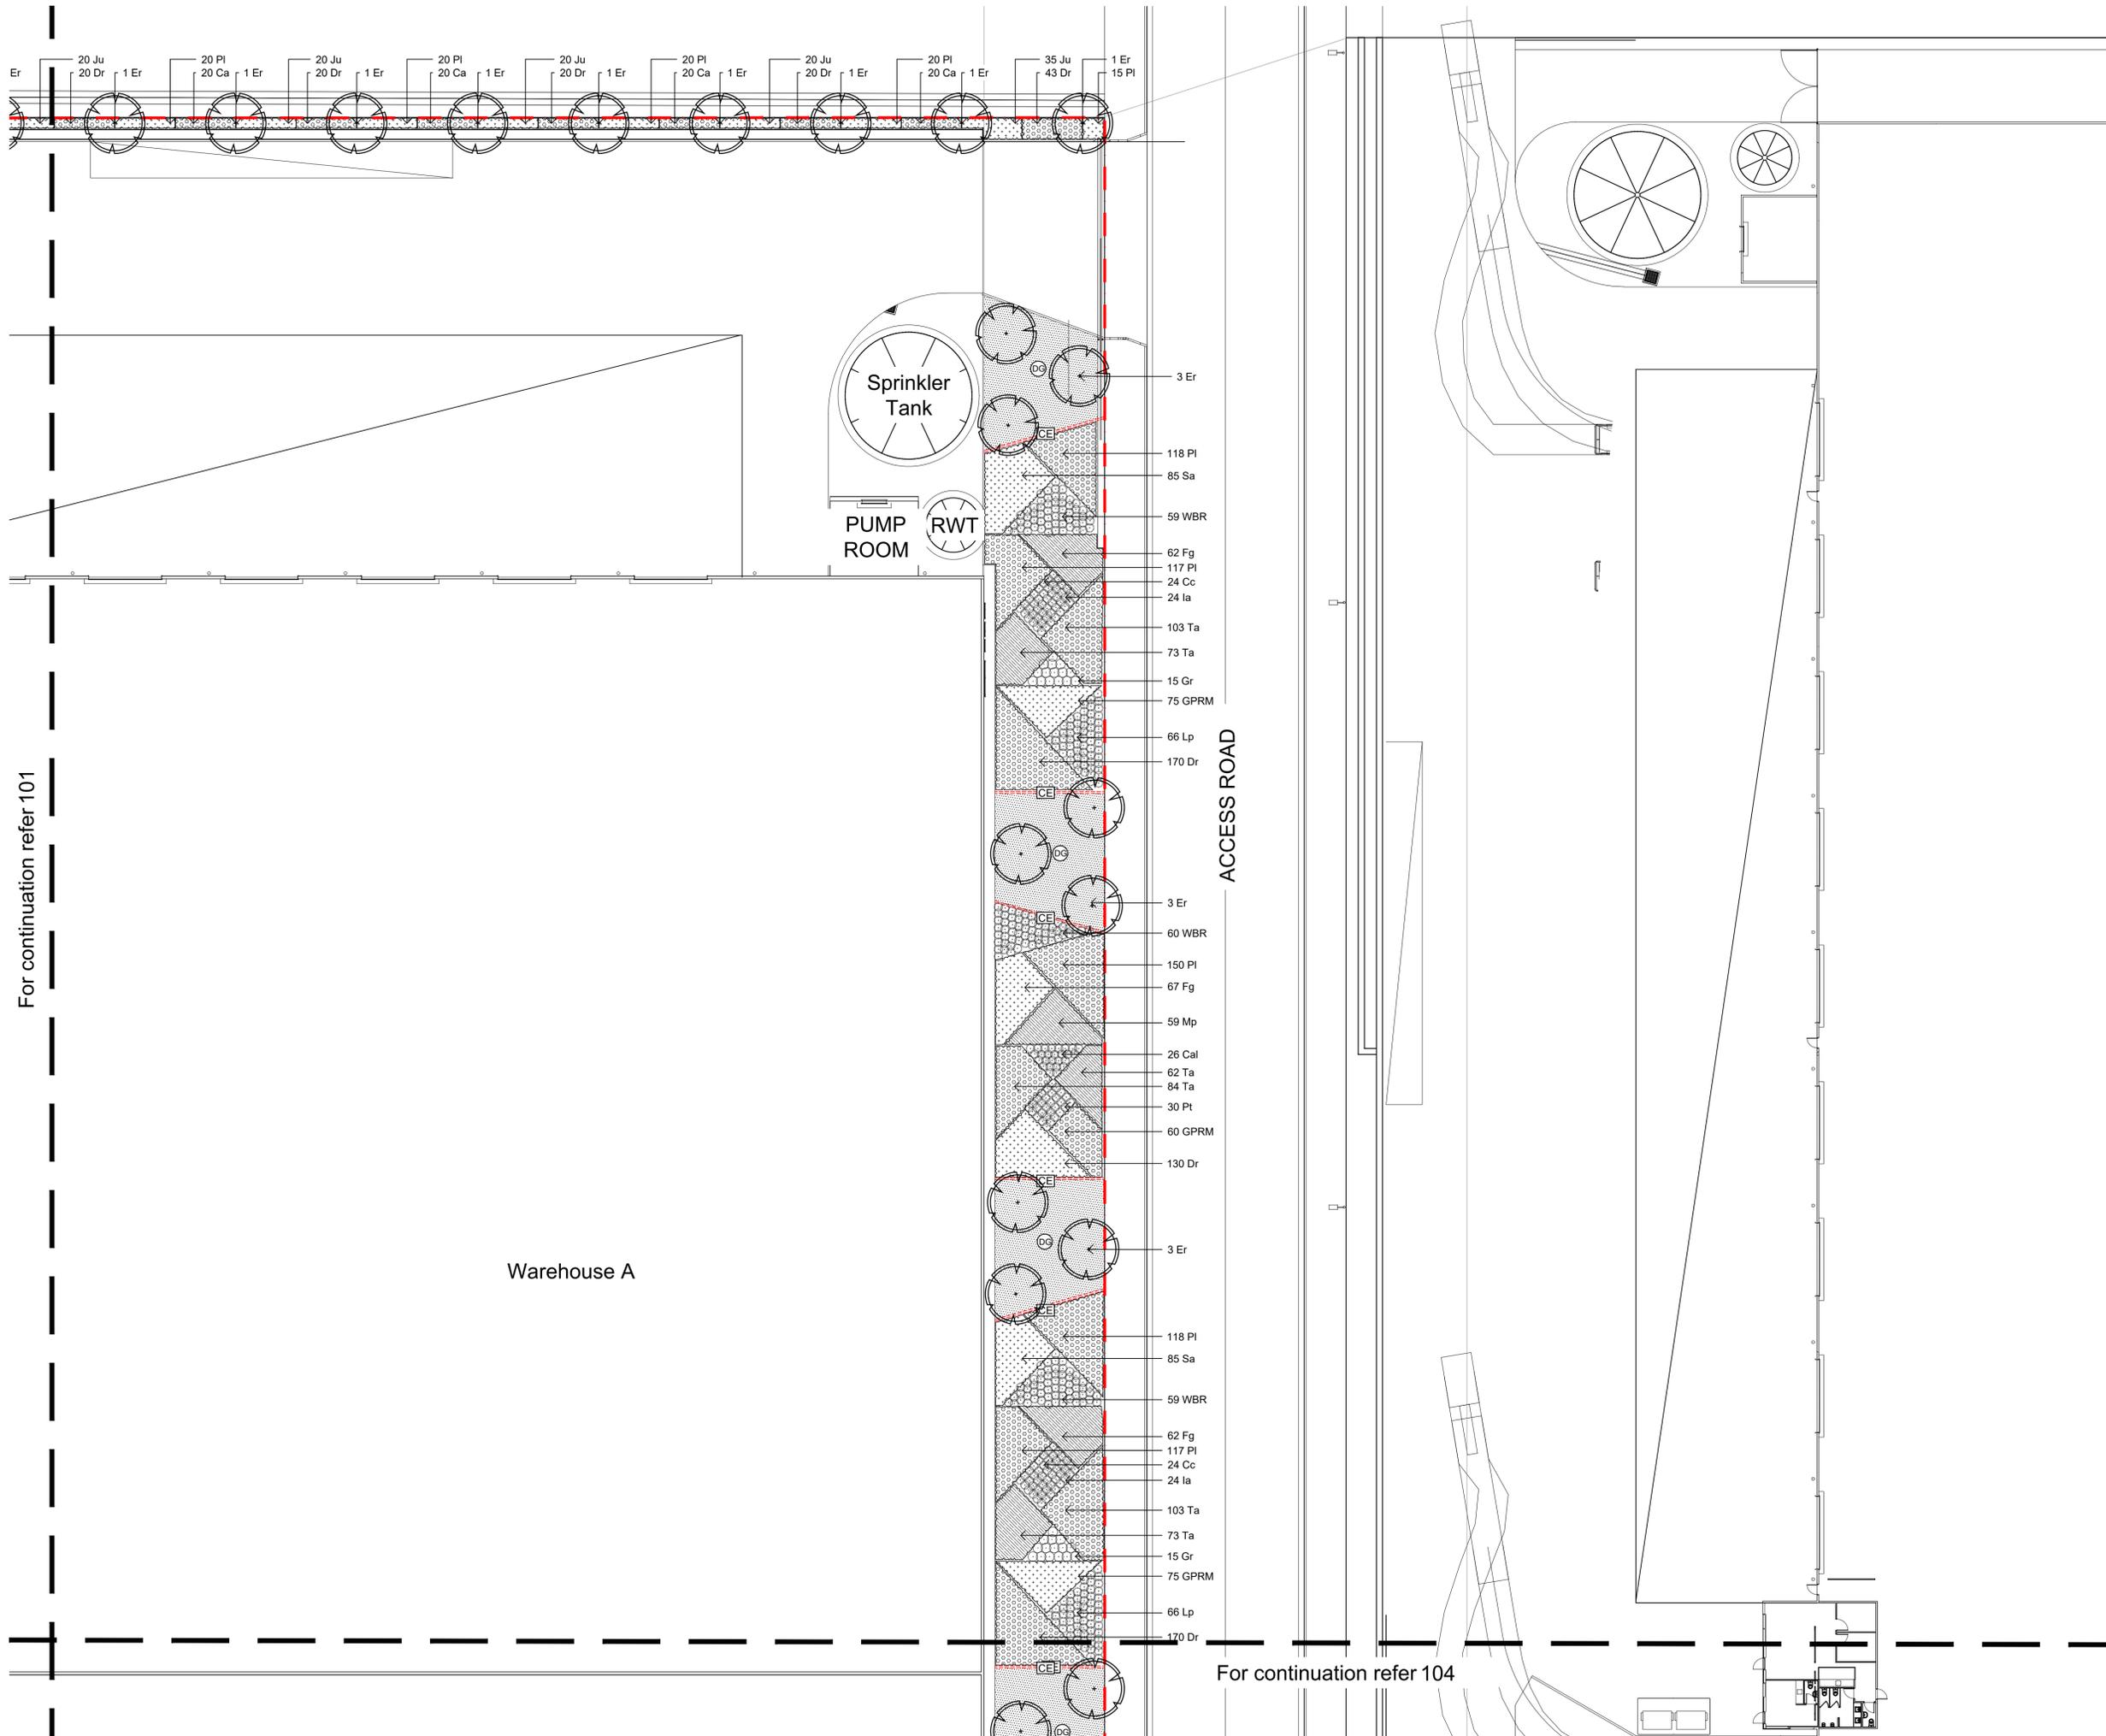

The contractor shall check and verify all work on site (including work by others) before commencing the landscape installation. Any discrepancies are to be reported to the Project Manager or Landscape Architect prior to commencing work. Do not scale this drawing. Any required dimensions not shown shall be referred to the Landscape Architect for confirmation.

Issue	Revision Description	Drawn	Check	Date
B	Plant Amendment	LW	NM	26.07.2022
A	For Comments	RH	NM	08.07.2022

- Legend**
-  Property Boundary
 -  Proposed Trees
 -  Proposed Shrubs and Accents
 -  Proposed Grasses and Groundcovers
 -  Concrete Edge
 -  Decomposed Granite Paving

Key Plan



Client
ESR

Project
Lot 206, Horsley Logistics Park
Horsley Park, NSW 2175

SITE IMAGE
Landscape Architects

Level 1, 3-5 Baptist Street
Redfern NSW 2016
Australia

Tel: (61 2) 8332 5600
Fax: (61 2) 9698 2877
www.siteimage.com.au


Site Image (NSW) Pty Ltd
ABN 44 801 262 380

CONSTRUCTION CERTIFICATE

Drawing Name
Landscape Plan

Scale 1:250 @ A1
Job Number
SS22-4980

0 1 2 4 6 10m
Drawing Number
104 B

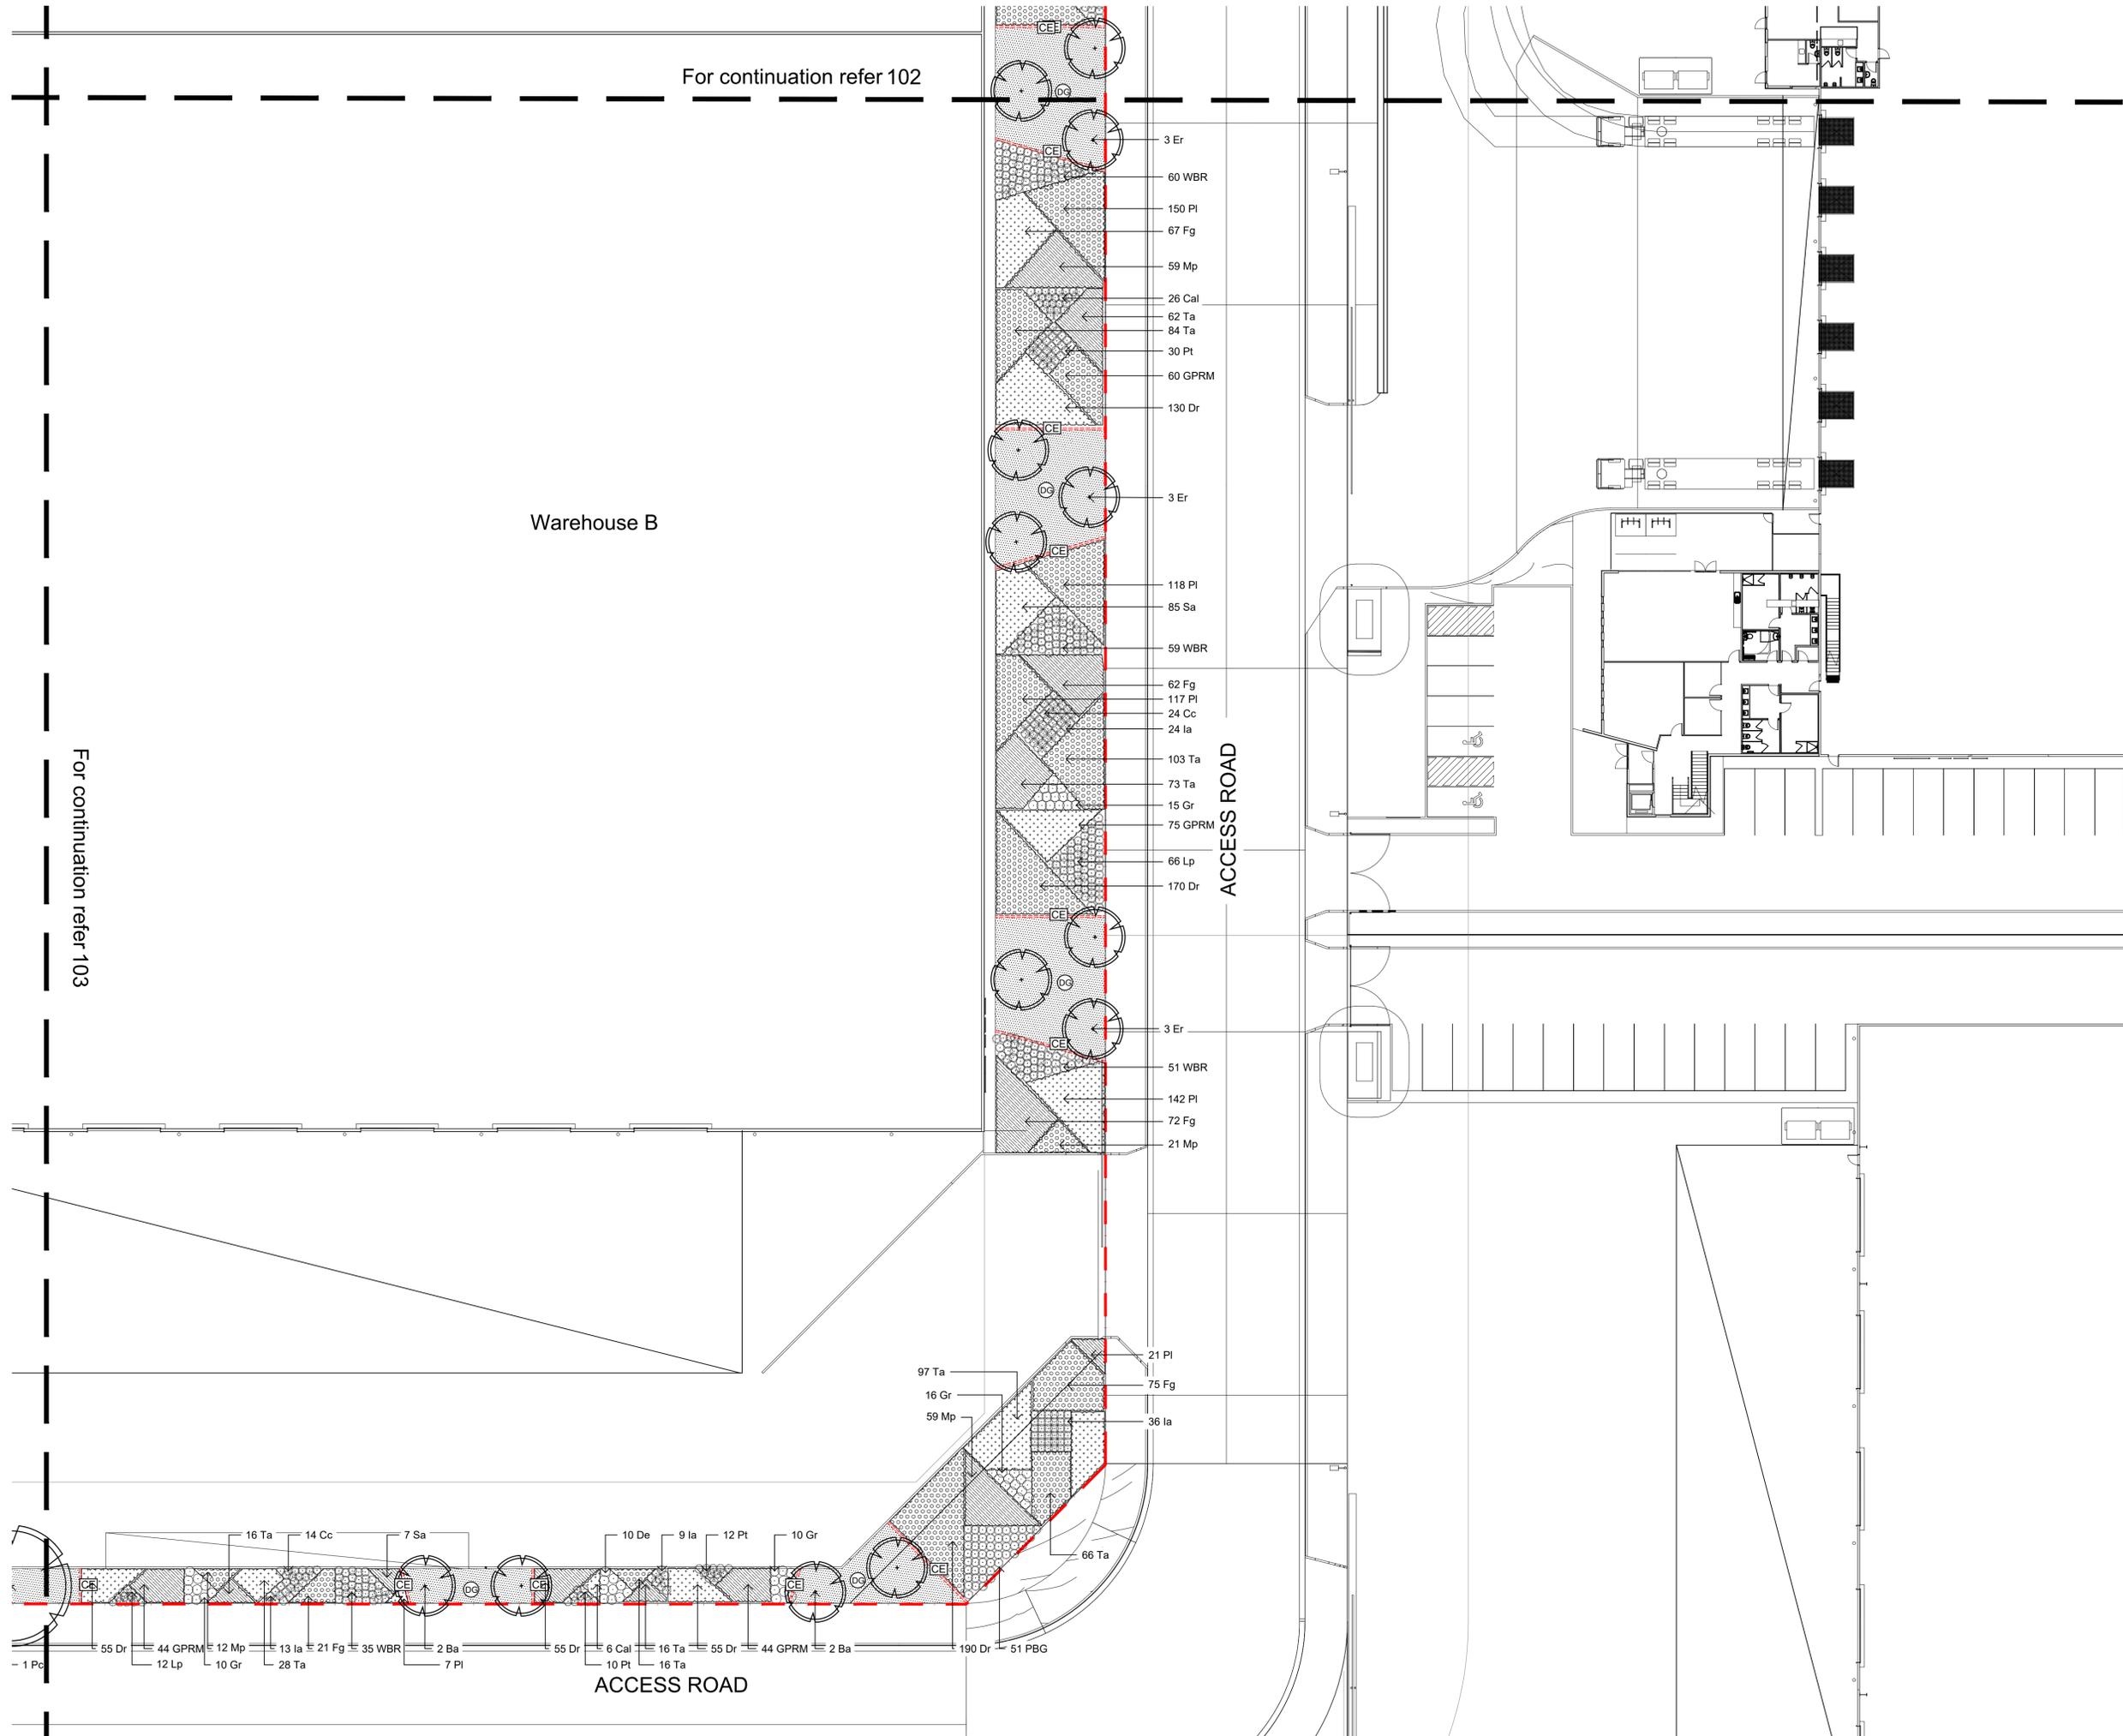


For continuation refer 102

Warehouse B


ACCESS ROAD

ACCESS ROAD


For continuation refer 103

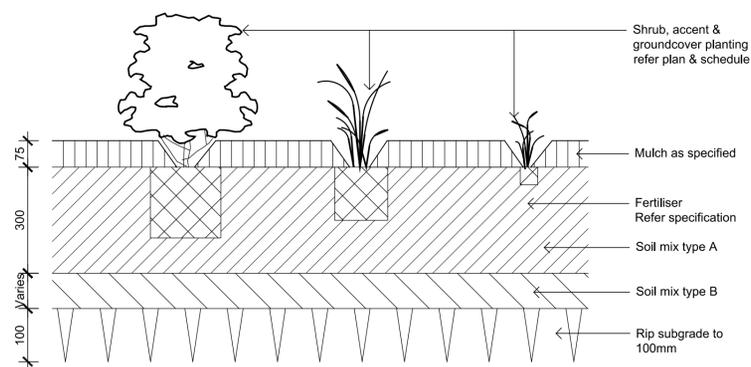


01 Shrub & Groundcover Planting on Grade
1:10

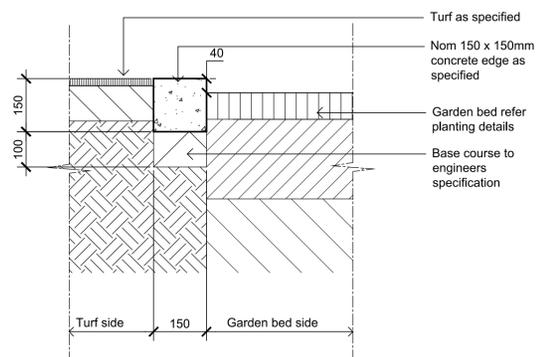

03 CE - Typical Concrete Edge
1:10

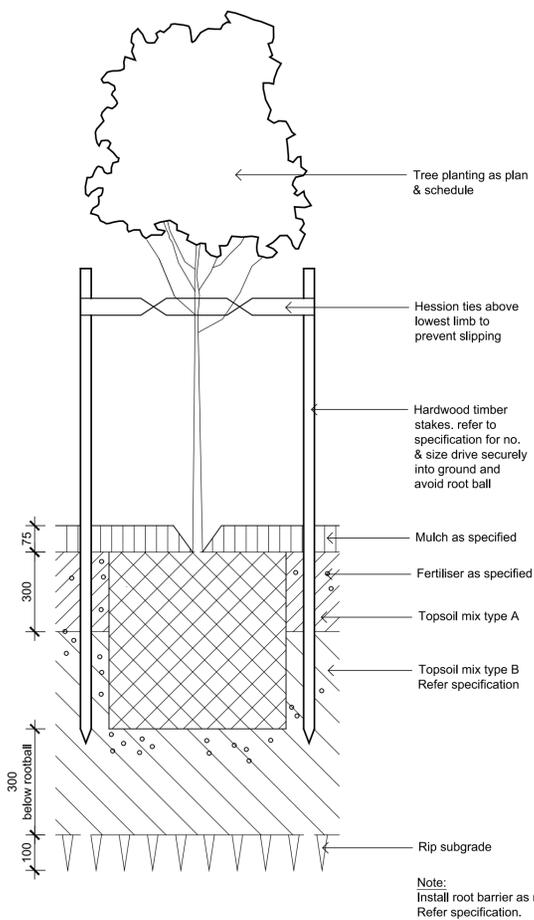

02 Detail 75-200L Tree Planting on Grade
1:10

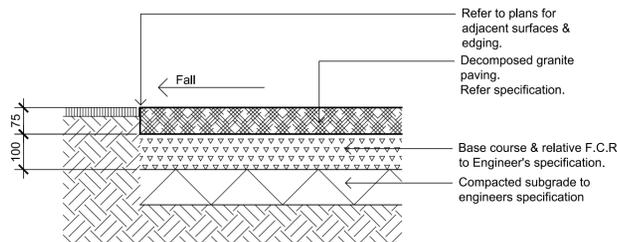

04 DG - Decomposed Granite Paving on Grade
1:10

Issue	Revision Description	Drawn	Check	Date
A	For Comments	RH	NM	08.07.2022

Client
ESR

Project
Lot 206, Horsley Logistics Park
Horsley Park, NSW 2175

SITE IMAGE
Level 1, 3-5 Baptist Street
Redfern NSW 2016
Australia
Tel: (61 2) 8332 5600
Fax: (61 2) 9698 2877
www.siteimage.com.au
Site Image (NSW) Pty Ltd
ABN 44 801 262 380
Landscape Architects

CONSTRUCTION CERTIFICATE

Drawing Name
Landscape Plan

Scale 1:250 @ A1
Job Number
Drawing Number
Issue

SS22-4980 501 A