


MID-WESTERN REGIONAL COUNCIL

BLUE SPRINGS ROAD, STUBBO

ROAD DESIGN 100% CONCEPT DESIGN

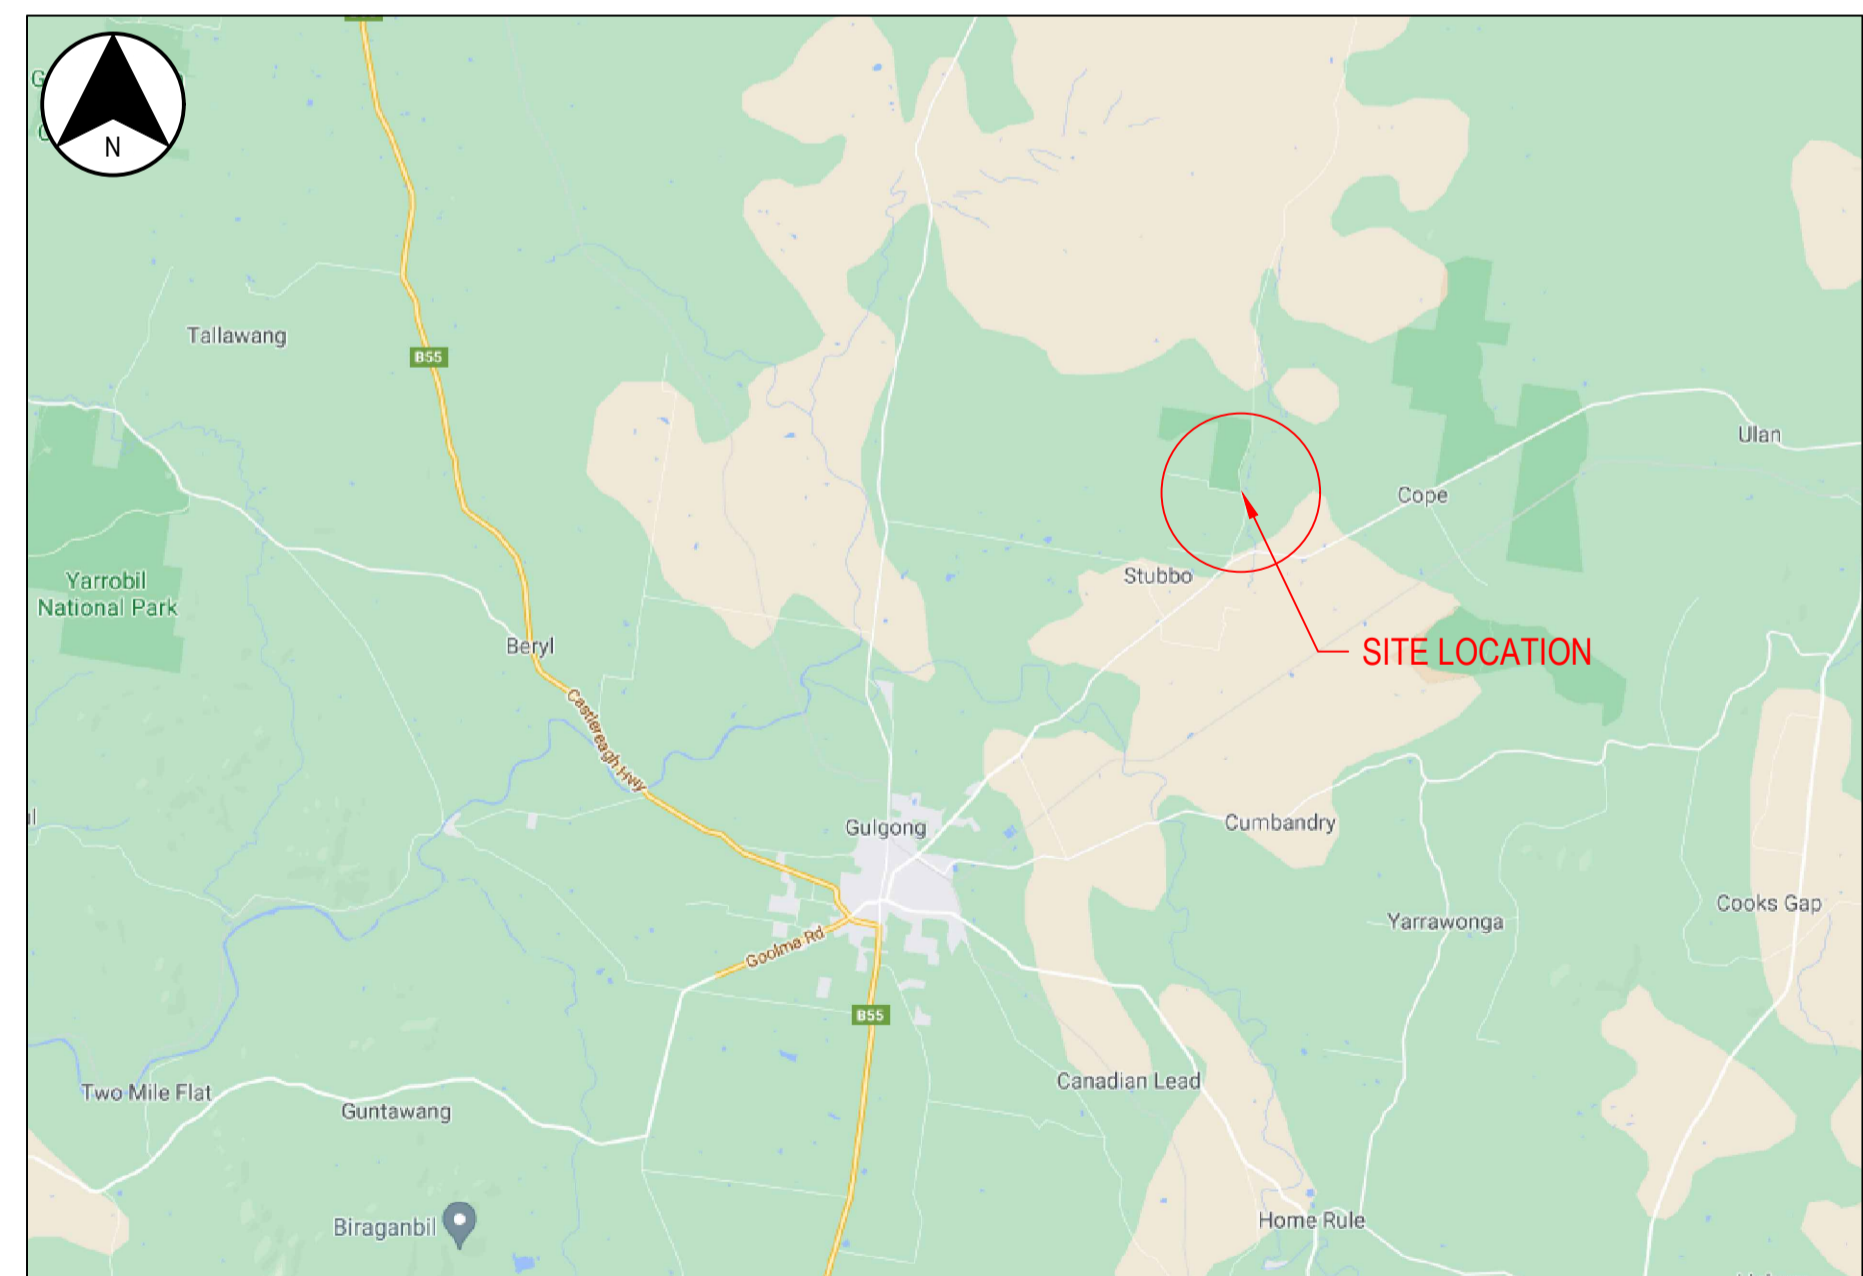

LOCALITY PLAN

© GOOGLE (2021)

NOT FOR CONSTRUCTION

© COPYRIGHT BTE CONSULTING PTY LTD				
No.	BY	DATE	DESCRIPTION	APPD
03	TB	18.05.21	100% CONCEPT DESIGN REVISED	TB
02	TB	11.05.21	100% CONCEPT DESIGN	TB
01			NOT ISSUED	

SCALES

CLIENT



DESIGNER





BTE CONSULTING PTY LTD
ABN 48 641 009 681 ACN 641 009 681

SCALE	NTS	REVISION	03
DESIGNED	TB	CHECKED	BS
DRAWN	TB	CHECKED	BS
APPROVED		DATE	
SIGNED			

BLUE SPRINGS ROAD, STUBBO		
COVER SHEET		
PROJECT NO	SHEET NO	STATUS
BTE-210038	SHT-GE-0001	CONCEPT DESIGN

C:\D\REF\BTE-210038\1 - DRAWINGS\01 - SHEETS\BTE-210038-SHT-GE-010.DWG

LAST MODIFIED: 5/18/2021 1:27 PM

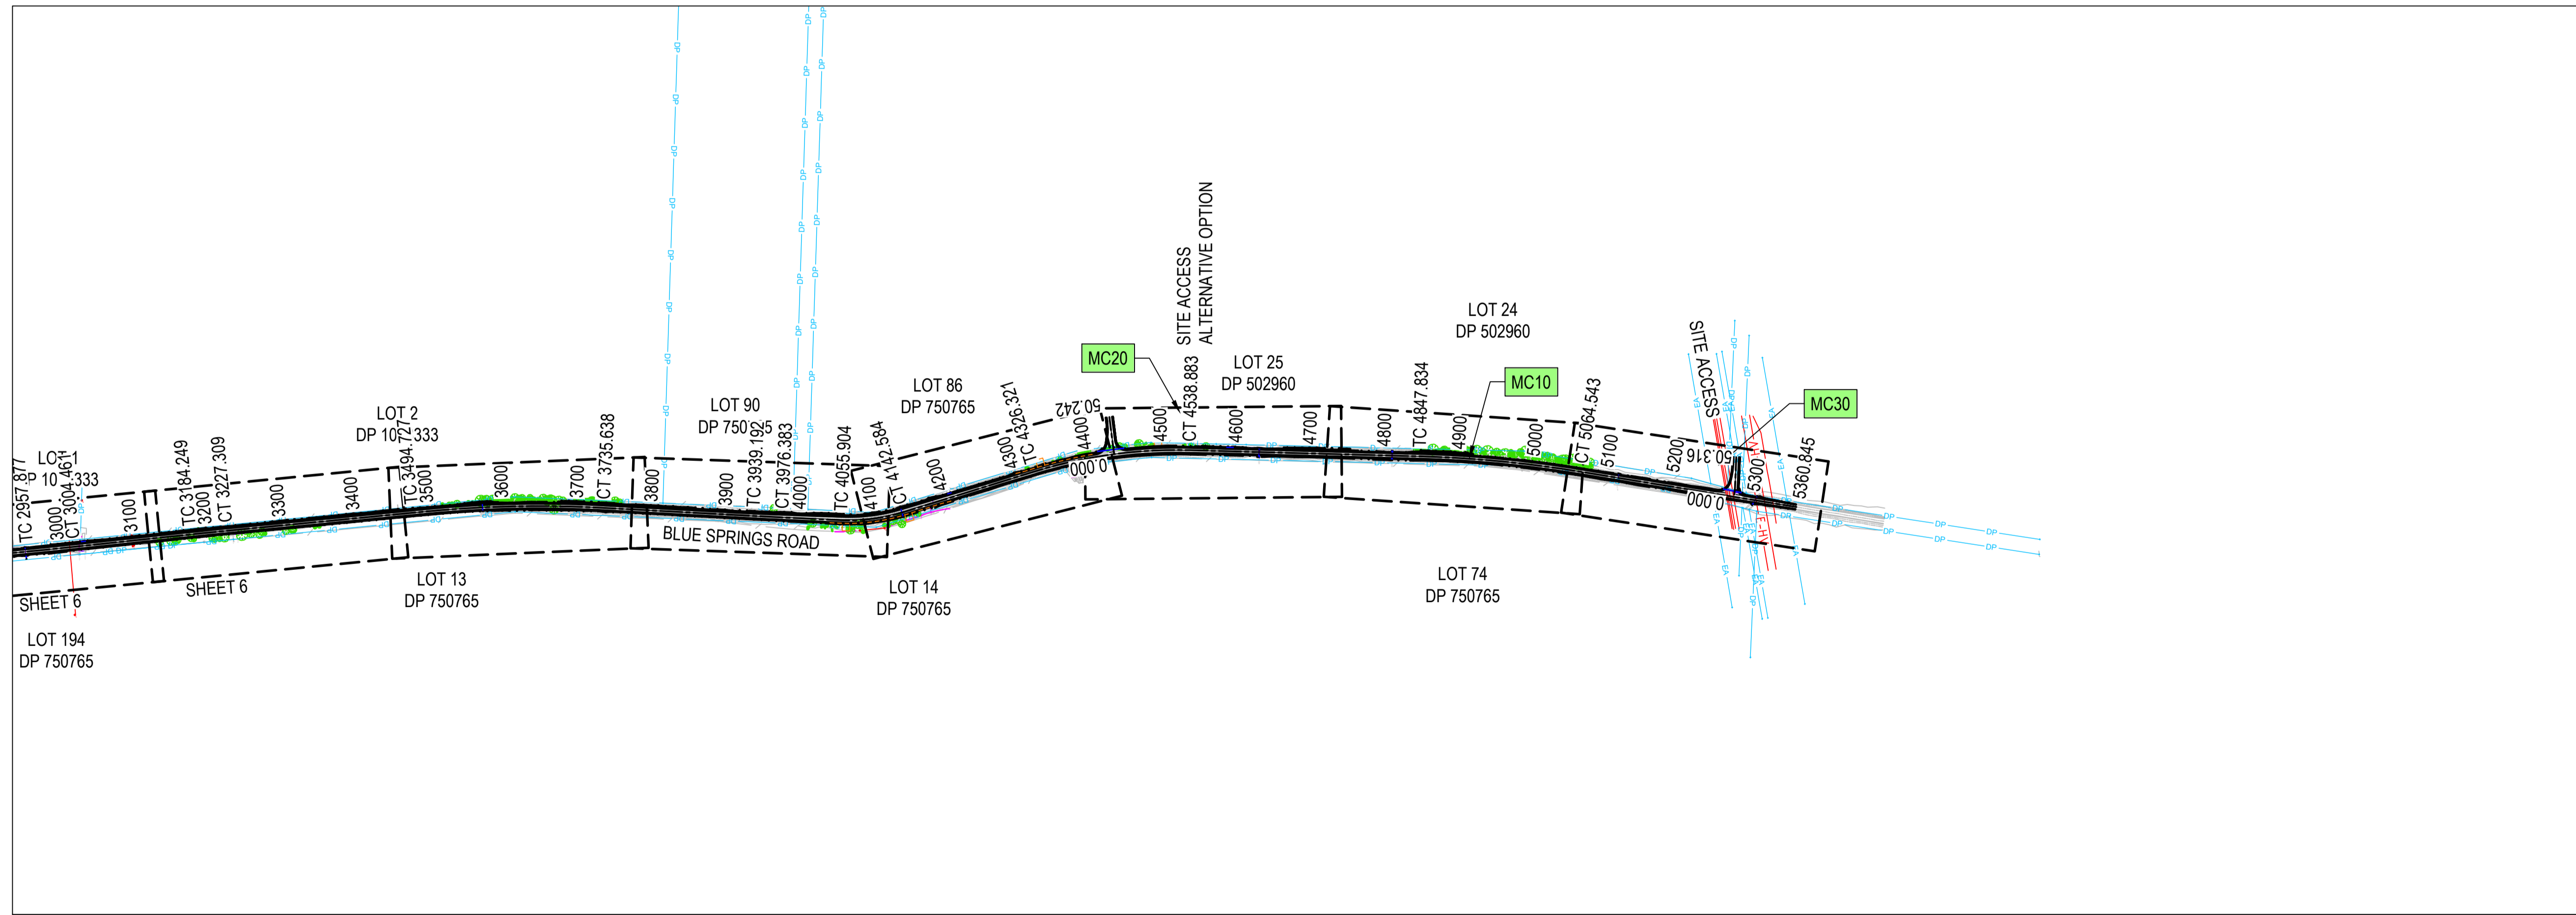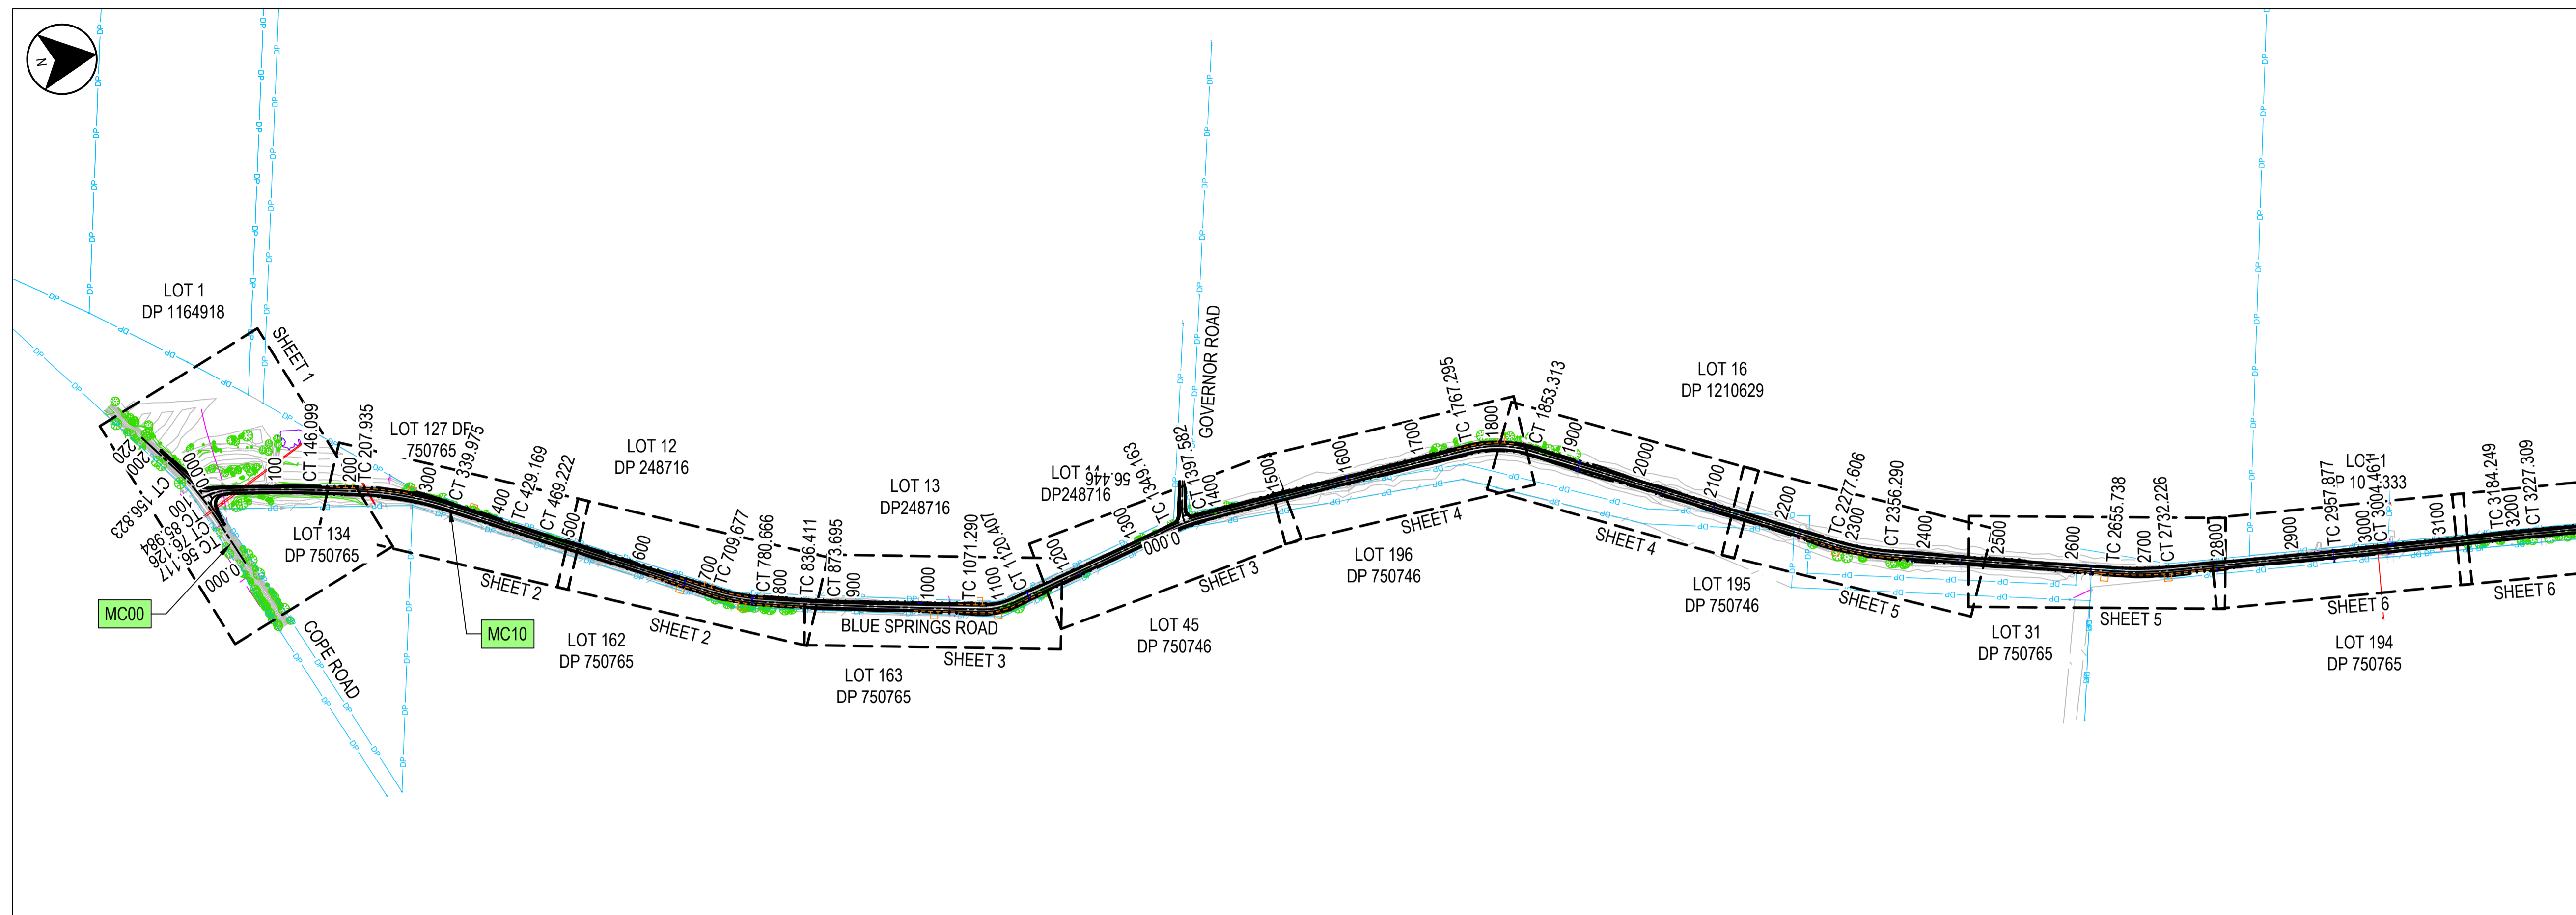

- ### LEGEND
- DP EXISTING PROPERTY BOUNDARY
 - EA EXISTING EASEMENT
 - EXISTING TELECOMMUNICATIONS CABLE
 - EXISTING TELECOMMUNICATIONS MARKER
 - EXISTING TELECOMMUNICATIONS DISTRIBUTION PILLAR
 - E-LV EXISTING OVERHEAD ELECTRICAL (LOW VOLTAGE)
 - EXISTING SMALL SIGNPOST
 - EXISTING LARGE SIGNPOST
 - EXISTING TREE
 - EXISTING TREELINE / TIMBER / SCRUB
 - EXISTING FENCELINE
 - EXISTING DRAINAGE WATERCOURSE
 - EXISTING DRAINAGE CULVERT
 - MCA1 MASTER CONTROL STRING LABEL
 - MCA1 DRIVEWAY CONTROL STRING LABEL
 - W-BEAM SAFETY BARRIER
 - NEW SIGN POST
 - NEW SIGN
 - NEW LINEMARKING
 - NEW DRAINAGE CULVERT
 - NEW HEADWALL


NOTES

GENERAL NOTES - PUBLIC UTILITIES

- THE LOCATION OF EXISTING UTILITIES HAVE BEEN PARTIALLY SURVEYED. OBTAIN THE RELEVANT UTILITY PLANS BY DIALING PH 1100 OR FAX 1300 652 077 (DIAL BEFORE YOU DIG). CAUTION SHALL BE EXERCISED WHEN WORKING IN THE VICINITY OF ALL UTILITY SERVICES AND PROTECTED DURING THE WORKS AS NECESSARY.

NOT FOR CONSTRUCTION

No.	BY	DATE	DESCRIPTION	APPD
03	TB	18.05.21	100% CONCEPT DESIGN REVISED	TB
02	TB	11.05.21	100% CONCEPT DESIGN	TB
01			NOT ISSUED	

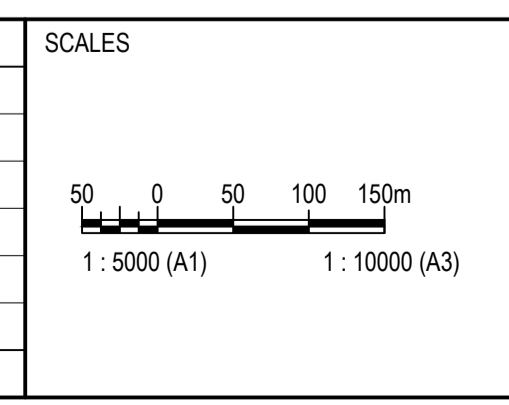

CLIENT

DESIGNER

BTE CONSULTING PTY LTD
 ABN 48 641 009 681 ACN 641 009 681


SCALE	1:10000	REVISION	03
DESIGNED	TB	CHECKED	BS
DRAWN	TB	CHECKED	BS
APPROVED		DATE	
SIGNED			

BLUE SPRINGS ROAD, STUBBO		
GENERAL ARRANGEMENT PLAN		
PROJECT NO	SHEET NO	STATUS
BTE-210038	SHT-GE-0101	CONCEPT DESIGN

SHEET 3 OF 66

CAD REF: BTE-210038-41 - DRAWINGS: 01 - SHEETS: BTE-210038-SHT-RD-0201.DWG

LAST MODIFIED: 5/18/2021 1:35 PM

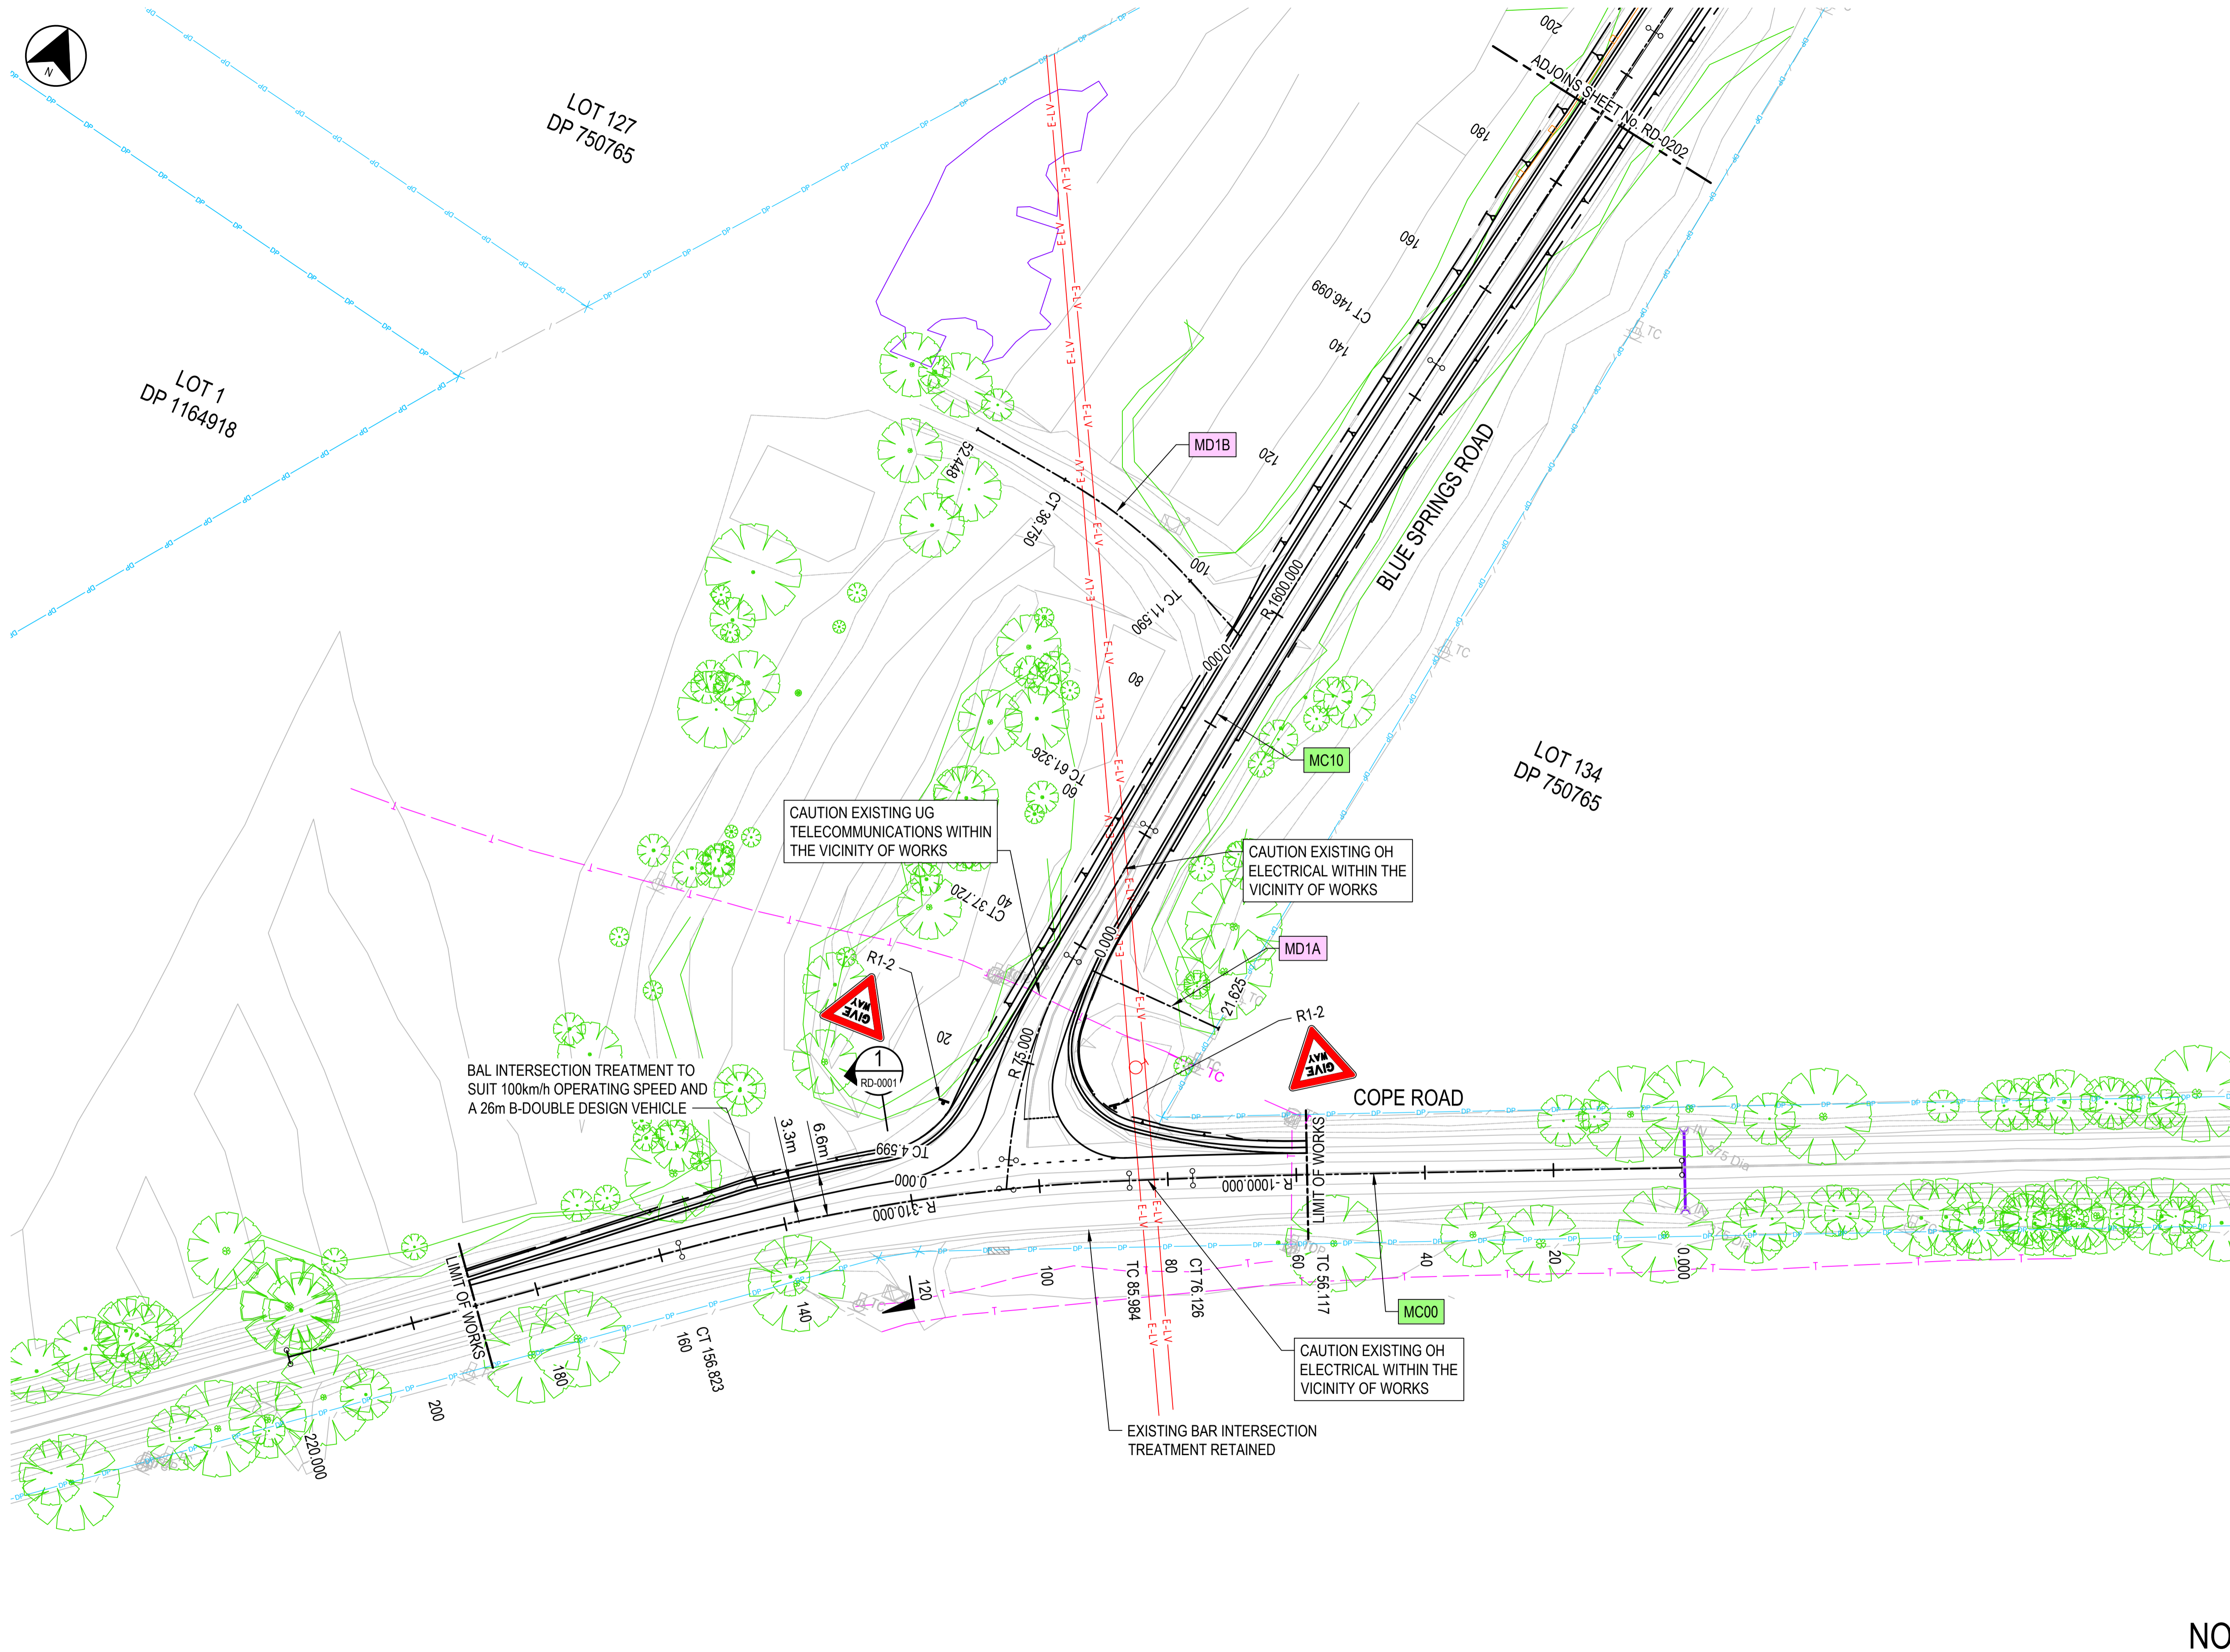

LEGEND


- EXISTING PROPERTY BOUNDARY
- EXISTING EASEMENT
- EXISTING TELECOMMUNICATIONS CABLE
- EXISTING TELECOMMUNICATIONS MARKER
- EXISTING TELECOMMUNICATIONS DISTRIBUTION PILLAR
- EXISTING OVERHEAD ELECTRICAL (LOW VOLTAGE)
- EXISTING SMALL SIGNPOST
- EXISTING LARGE SIGNPOST
- EXISTING TREE
- EXISTING TREELINE / TIMBER / SCRUB)
- EXISTING FENCELINE
- EXISTING DRAINAGE WATERCOURSE
- EXISTING DRAINAGE CULVERT
- MASTER CONTROL STRING LABEL
- DRIVEWAY CONTROL STRING LABEL
- W-BEAM SAFETY BARRIER
- NEW SIGN POST
- NEW SIGN
- NEW LINEMARKING
- NEW DRAINAGE CULVERT
- NEW HEADWALL

NOTES

- GENERAL NOTES - PUBLIC UTILITIES
- THE LOCATION OF EXISTING UTILITIES HAVE BEEN PARTIALLY SURVEYED. OBTAIN THE RELEVANT UTILITY PLANS BY DIALING PH 1100 OR FAX 1300 652 077 (DIAL BEFORE YOU DIG). CAUTION SHALL BE EXERCISED WHEN WORKING IN THE VICINITY OF ALL UTILITY SERVICES AND PROTECTED DURING THE WORKS AS NECESSARY.

NOT FOR CONSTRUCTION

© COPYRIGHT BTE CONSULTING PTY LTD				
No.	BY	DATE	DESCRIPTION	APPD
03	TB	18.05.21	100% CONCEPT DESIGN REVISED	TB
02	TB	11.05.21	100% CONCEPT DESIGN	TB
01	TB	10.05.21	CONCEPT DESIGN REVIEW	TB

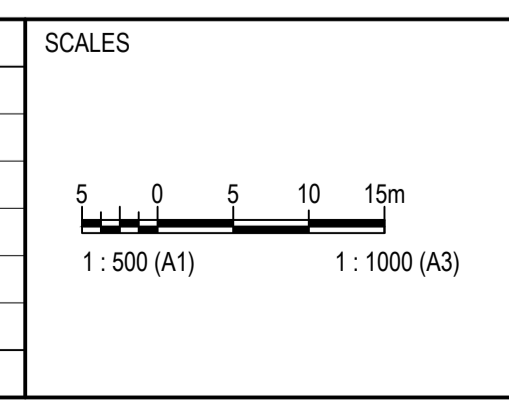

CLIENT

UPC Renewables AUSTRALIA

DESIGNER

BTE
CONSULTING

BTE CONSULTING PTY LTD
ABN 48 641 009 681 ACN 641 009 681


SCALE	1:500	REVISION	03
DESIGNED	TB	CHECKED	BS
DRAWN	TB	CHECKED	BS
APPROVED		DATE	
SIGNED			

BLUE SPRINGS ROAD, STUBBO		
DETAIL PLAN SHEET 1 OF 9		
PROJECT NO	SHEET NO	STATUS
BTE-210038	SHT-RD-0201	CONCEPT DESIGN

SHEET 6 OF 86

CAD REF: BTE-210038-1 - DRAWINGS: 01 - SHEETS: BTE-210038-RD-0202.DWG

LAST MODIFIED: 5/18/2021 1:35 PM

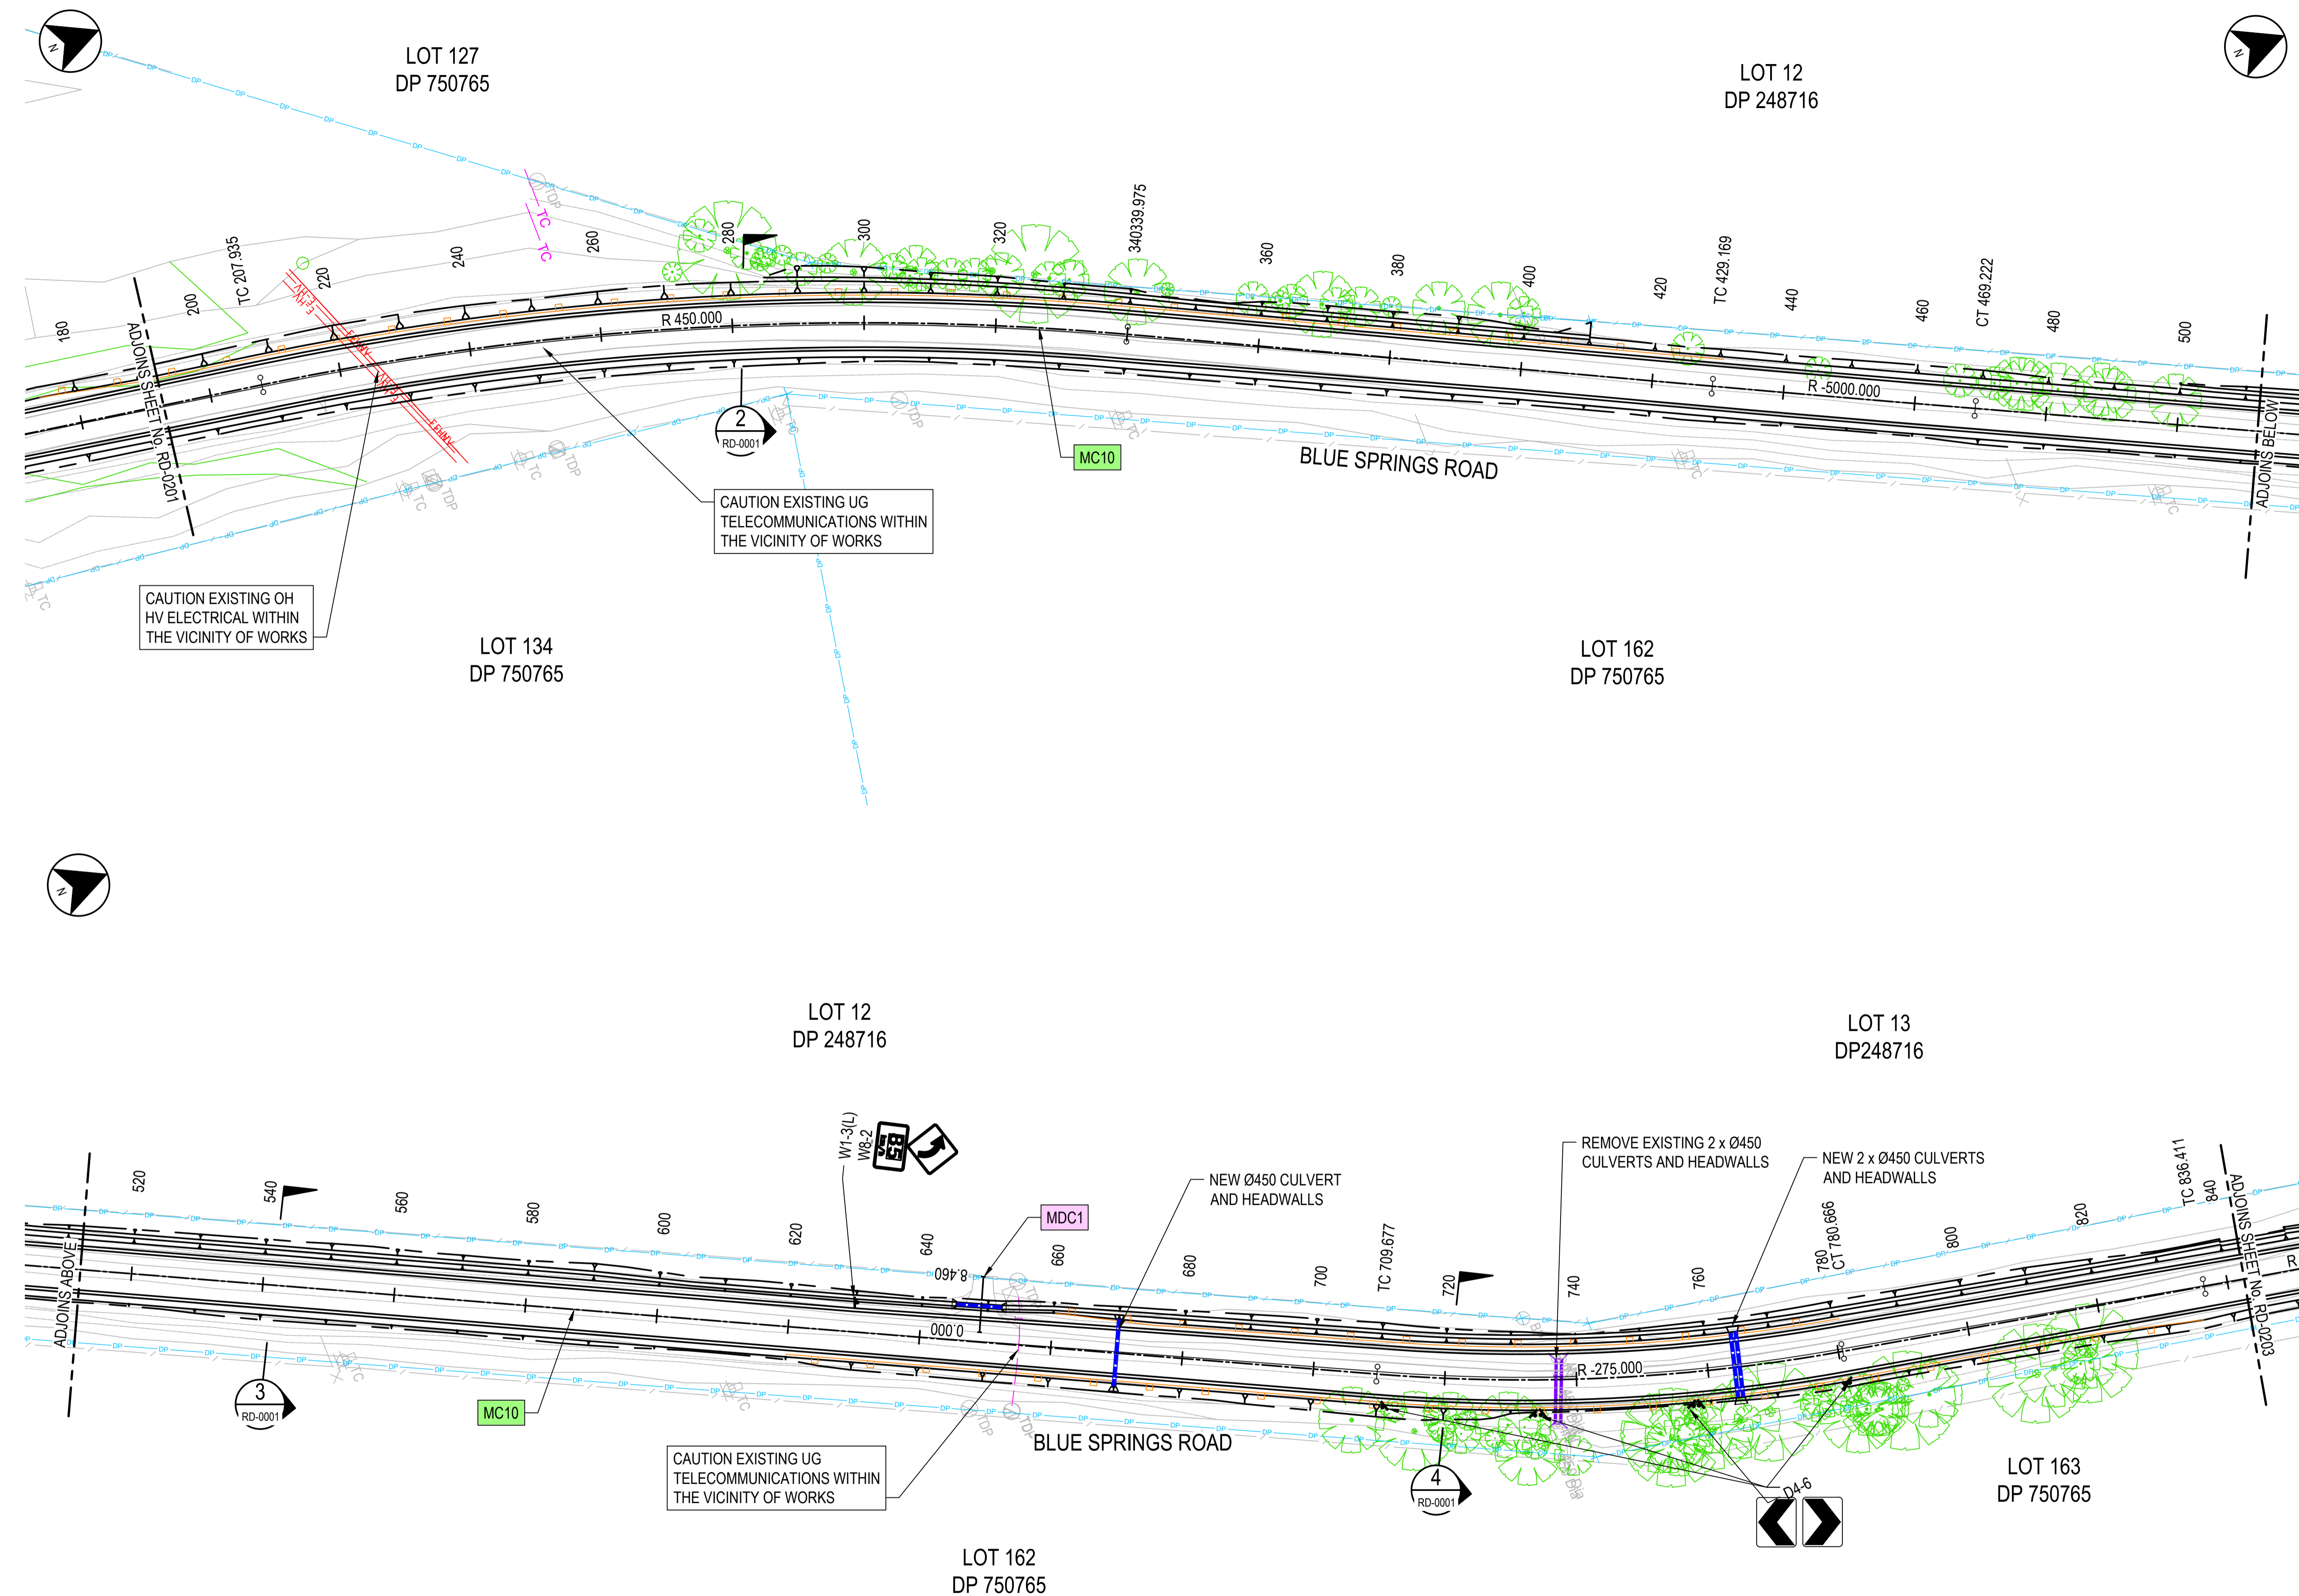


LEGEND	
	EXISTING PROPERTY BOUNDARY
	EXISTING EASEMENT
	EXISTING TELECOMMUNICATIONS CABLE
	EXISTING TELECOMMUNICATIONS MARKER
	EXISTING TELECOMMUNICATIONS DISTRIBUTION PILLAR
	EXISTING OVERHEAD ELECTRICAL (LOW VOLTAGE)
	EXISTING SMALL SIGNPOST
	EXISTING LARGE SIGNPOST
	EXISTING TREE
	EXISTING TREELINE / TIMBER / SCRUB)
	EXISTING FENCELINE
	EXISTING DRAINAGE WATERCOURSE
	EXISTING DRAINAGE CULVERT
	MASTER CONTROL STRING LABEL
	DRIVEWAY CONTROL STRING LABEL
	W-BEAM SAFETY BARRIER
	NEW SIGN POST
	NEW SIGN
	NEW LINEMARKING
	NEW DRAINAGE CULVERT
	NEW HEADWALL

NOTES
 GENERAL NOTES - PUBLIC UTILITIES
 1. THE LOCATION OF EXISTING UTILITIES HAVE BEEN PARTIALLY SURVEYED. OBTAIN THE RELEVANT UTILITY PLANS BY DIALING PH 1100 OR FAX 1300 652 077 (DIAL BEFORE YOU DIG). CAUTION SHALL BE EXERCISED WHEN WORKING IN THE VICINITY OF ALL UTILITY SERVICES AND PROTECTED DURING THE WORKS AS NECESSARY.

NOT FOR CONSTRUCTION

No.	BY	DATE	DESCRIPTION	APPD
03	TB	18.05.21	100% CONCEPT DESIGN REVISED	TB
02	TB	11.05.21	100% CONCEPT DESIGN	TB
01	TB	10.05.21	CONCEPT DESIGN REVIEW	TB

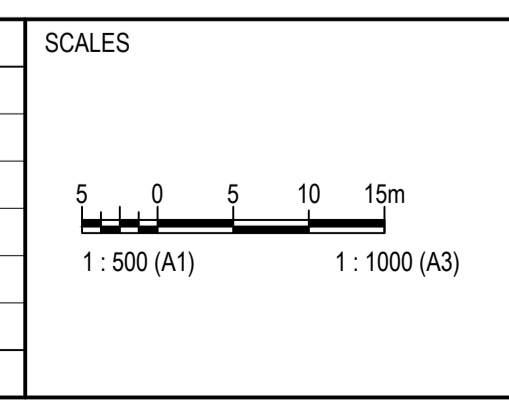



CLIENT

DESIGNER

BTE CONSULTING PTY LTD
 ABN 48 641 009 681 ACN 641 009 681


SCALE	1:500	REVISION	03
DESIGNED	TB	CHECKED	BS
DRAWN	TB	CHECKED	BS
APPROVED		DATE	
SIGNED			

BLUE SPRINGS ROAD, STUBBO			
DETAIL PLAN SHEET 2 OF 9		PROJECT NO	BTE-210038
		SHEET NO	SHT-RD-0202
		STATUS	CONCEPT DESIGN

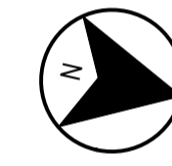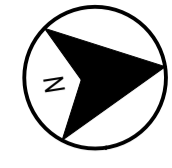

CAD REF: BTE-210038-1 - DRAWINGS: 01 - SHEETS: BTE-210038-SHT-RD-0203.DWG

LAST MODIFIED: 5/18/2021 1:36 PM

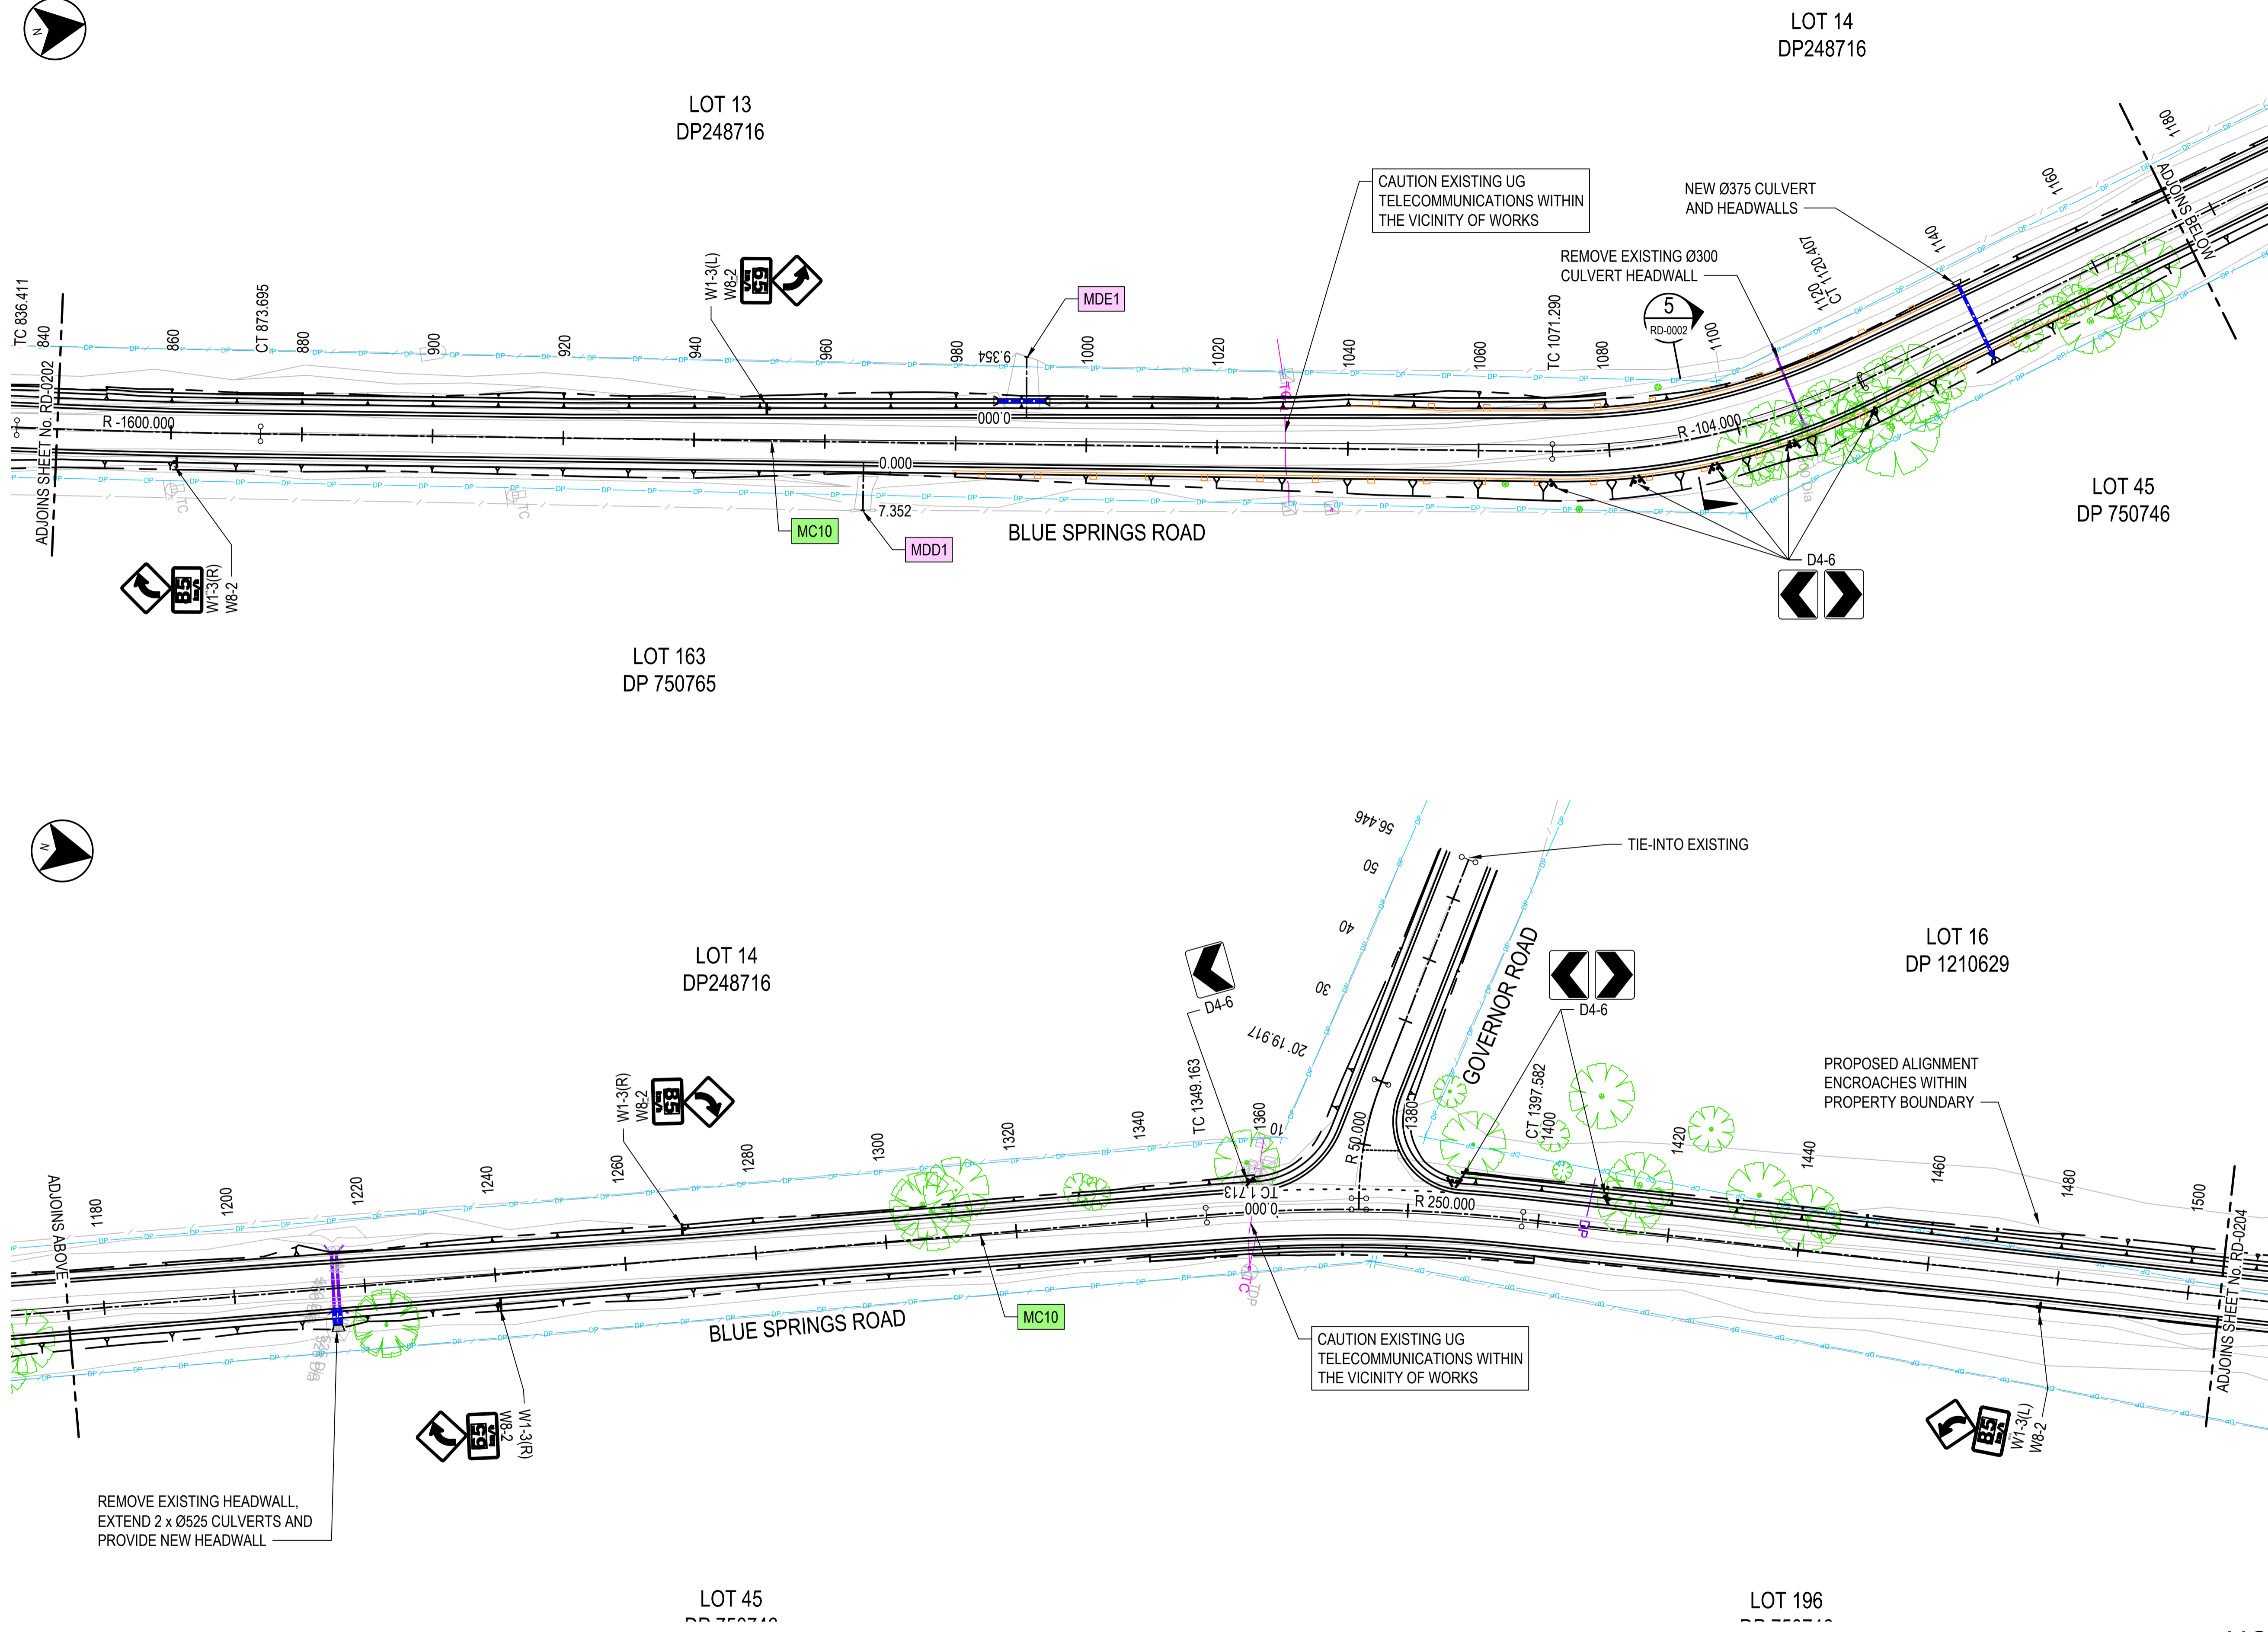

LEGEND


- EXISTING PROPERTY BOUNDARY
- EXISTING EASEMENT
- EXISTING TELECOMMUNICATIONS CABLE
- EXISTING TELECOMMUNICATIONS MARKER
- EXISTING TELECOMMUNICATIONS DISTRIBUTION PILLAR
- EXISTING OVERHEAD ELECTRICAL (LOW VOLTAGE)
- EXISTING SMALL SIGNPOST
- EXISTING LARGE SIGNPOST
- EXISTING TREE
- EXISTING TREELINE / TIMBER / SCRUB
- EXISTING FENCELINE
- EXISTING DRAINAGE WATERCOURSE
- EXISTING DRAINAGE CULVERT
- MASTER CONTROL STRING LABEL
- DRIVEWAY CONTROL STRING LABEL
- W-BEAM SAFETY BARRIER
- NEW SIGN POST
- NEW SIGN
- NEW LINEMARKING
- NEW DRAINAGE CULVERT
- NEW HEADWALL

NOTES

- GENERAL NOTES - PUBLIC UTILITIES
- THE LOCATION OF EXISTING UTILITIES HAVE BEEN PARTIALLY SURVEYED. OBTAIN THE RELEVANT UTILITY PLANS BY DIALING PH 1100 OR FAX 1300 652 077 (DIAL BEFORE YOU DIG). CAUTION SHALL BE EXERCISED WHEN WORKING IN THE VICINITY OF ALL UTILITY SERVICES AND PROTECTED DURING THE WORKS AS NECESSARY.

NOT FOR CONSTRUCTION

No.	BY	DATE	DESCRIPTION	APPD
03	TB	18.05.21	100% CONCEPT DESIGN REVISED	TB
02	TB	11.05.21	100% CONCEPT DESIGN	TB
01	TB	10.05.21	CONCEPT DESIGN REVIEW	TB

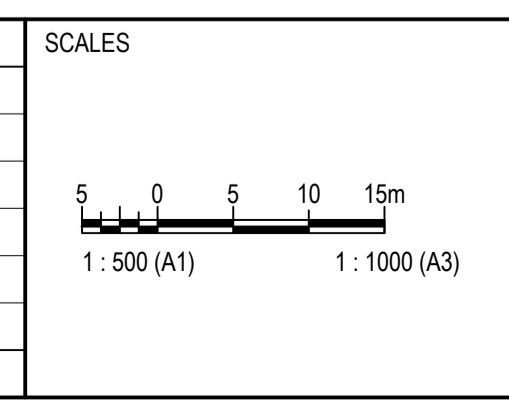

CLIENT


UPC Renewables AUSTRALIA

DESIGNER


BTE CONSULTING
BTE CONSULTING PTY LTD
ABN 48 641 009 681 ACN 641 009 681

SCALE	1:500	REVISION	03
DESIGNED	TB	CHECKED	BS
DRAWN	TB	CHECKED	BS
APPROVED		DATE	
SIGNED			

BLUE SPRINGS ROAD, STUBBO		
DETAIL PLAN SHEET 3 OF 9		SHEET 8 OF 86
PROJECT NO BTE-210038	SHEET NO SHT-RD-0203	STATUS CONCEPT DESIGN

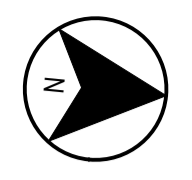


LOT 16
DP 1210629

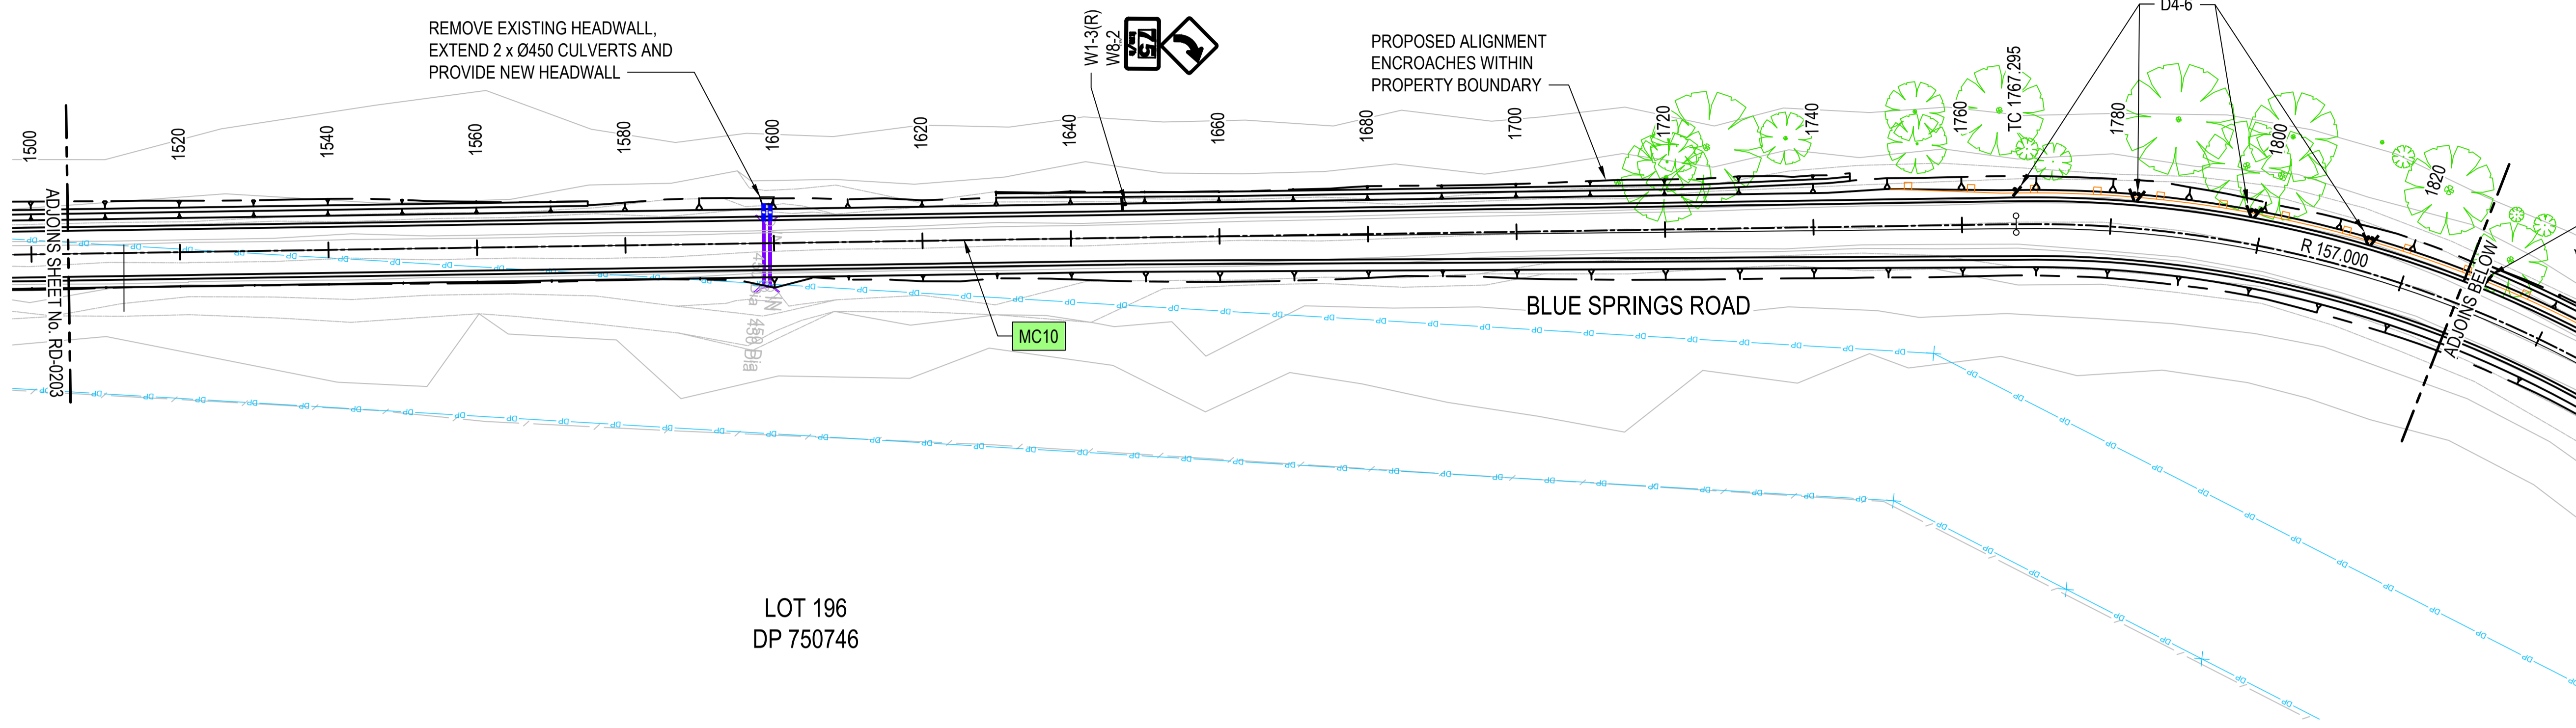

LOT 196
DP 750746

LOT 16
DP 1210629

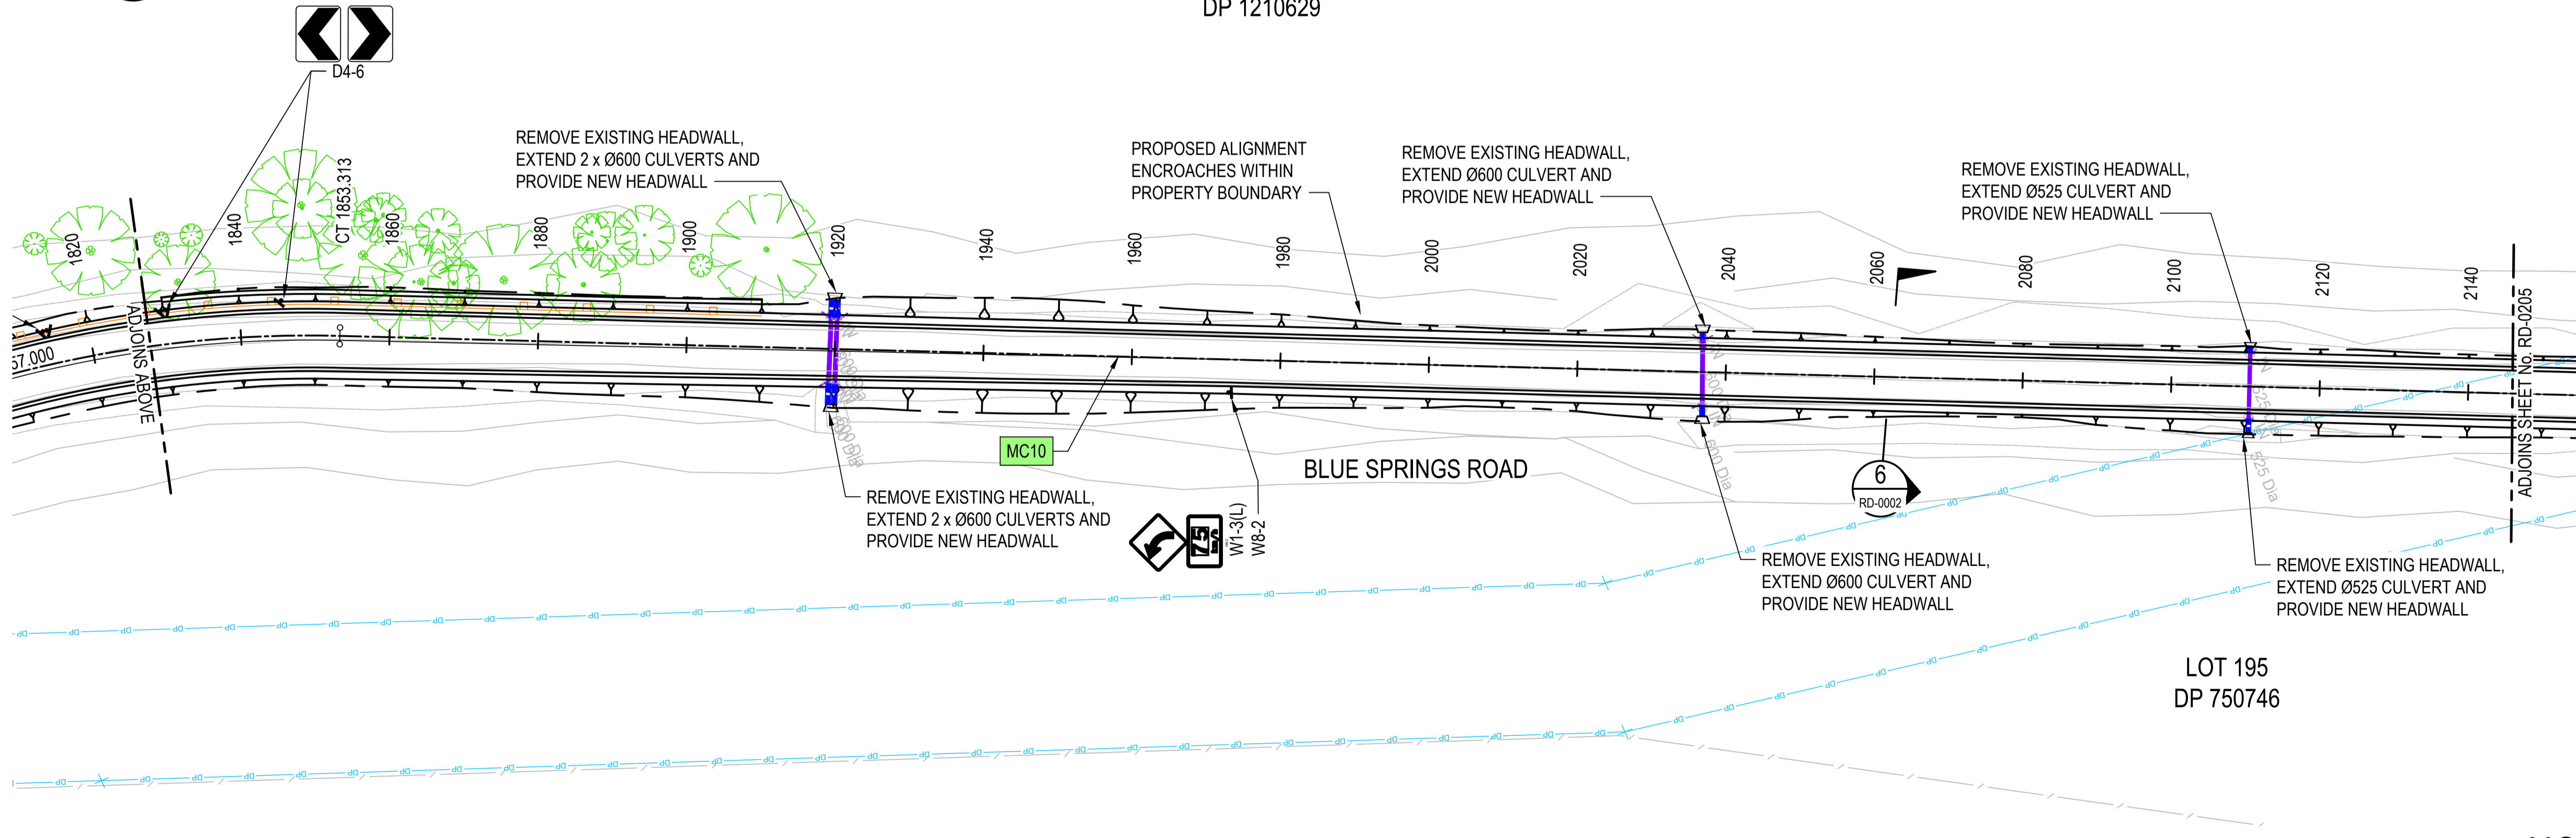

LOT 195
DP 750746

LEGEND


- EXISTING PROPERTY BOUNDARY
- EXISTING EASEMENT
- EXISTING TELECOMMUNICATIONS CABLE
- EXISTING TELECOMMUNICATIONS MARKER
- EXISTING TELECOMMUNICATIONS DISTRIBUTION PILLAR
- EXISTING OVERHEAD ELECTRICAL (LOW VOLTAGE)
- EXISTING SMALL SIGNPOST
- EXISTING LARGE SIGNPOST
- EXISTING TREE
- EXISTING TREELINE / TIMBER / SCRUB)
- EXISTING FENCELINE
- EXISTING DRAINAGE WATERCOURSE
- EXISTING DRAINAGE CULVERT
- MASTER CONTROL STRING LABEL
- DRIVEWAY CONTROL STRING LABEL
- W-BEAM SAFETY BARRIER
- NEW SIGN POST
- NEW SIGN
- NEW LINEMARKING
- NEW DRAINAGE CULVERT
- NEW HEADWALL

NOTES

- GENERAL NOTES - PUBLIC UTILITIES
- THE LOCATION OF EXISTING UTILITIES HAVE BEEN PARTIALLY SURVEYED. OBTAIN THE RELEVANT UTILITY PLANS BY DIALING PH 1100 OR FAX 1300 652 077 (DIAL BEFORE YOU DIG). CAUTION SHALL BE EXERCISED WHEN WORKING IN THE VICINITY OF ALL UTILITY SERVICES AND PROTECTED DURING THE WORKS AS NECESSARY.

NOT FOR CONSTRUCTION

© COPYRIGHT BTE CONSULTING PTY LTD				
No.	BY	DATE	DESCRIPTION	APPD
03	TB	18.05.21	100% CONCEPT DESIGN REVISED	TB
02	TB	11.05.21	100% CONCEPT DESIGN	TB
01	TB	10.05.21	CONCEPT DESIGN REVIEW	TB

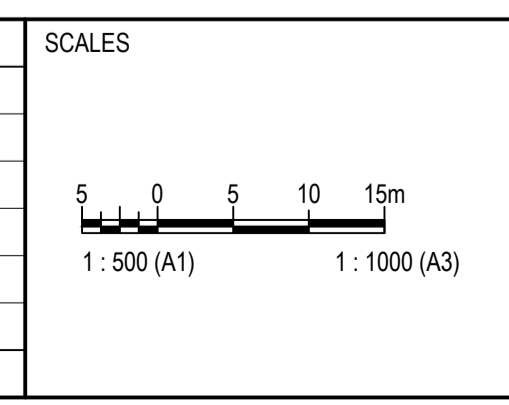

CLIENT

UPC Renewables AUSTRALIA

DESIGNER

BTE CONSULTING
BTE CONSULTING PTY LTD
ABN 48 641 009 681 ACN 641 009 681


SCALE	1:500	REVISION	03
DESIGNED	TB	CHECKED	BS
DRAWN	TB	CHECKED	BS
APPROVED		DATE	
SIGNED			

BLUE SPRINGS ROAD, STUBBO		
DETAIL PLAN SHEET 4 OF 9		
PROJECT NO	SHEET NO	STATUS
BTE-210038	SHT-RD-0204	CONCEPT DESIGN

SHEET 9 OF 86

C:\D\REF\BTE-21003841 - DRAWINGS\01 - SHEETS\BTE-210038-SHT-RD-0205.DWG

LAST MODIFIED: 5/18/2021 1:38 PM

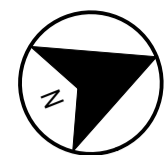

LOT 16
DP 1210629

REMOVE EXISTING HEADWALL,
EXTEND Ø525 CULVERT AND
PROVIDE NEW HEADWALL

PROPOSED ALIGNMENT
ENCROACHES WITHIN
PROPERTY BOUNDARY

REMOVE EXISTING HEADWALL,
EXTEND Ø450 CULVERT AND
PROVIDE NEW HEADWALL

REMOVE EXISTING HEADWALL,
EXTEND 2 x Ø525 CULVERTS AND
PROVIDE NEW HEADWALL


LOT 195
DP 750746

REMOVE EXISTING HEADWALL,
EXTEND Ø525 CULVERT AND
PROVIDE NEW HEADWALL

REMOVE EXISTING HEADWALL,
EXTEND Ø450 CULVERT AND
PROVIDE NEW HEADWALL

REMOVE EXISTING HEADWALL,
EXTEND 2 x Ø525 CULVERTS AND
PROVIDE NEW HEADWALL

LOT 31
DP 750765

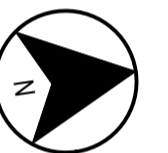

LOT 16
DP 1210629

PROPOSED ALIGNMENT
ENCROACHES WITHIN
PROPERTY BOUNDARY

REMOVE EXISTING HEADWALL,
EXTEND Ø450 CULVERT AND
PROVIDE NEW HEADWALL

REMOVE EXISTING HEADWALL,
EXTEND Ø525 CULVERT AND
PROVIDE NEW HEADWALL

LOT 31
DP 750765

REMOVE EXISTING HEADWALL,
EXTEND Ø450 CULVERT AND
PROVIDE NEW HEADWALL

PROPOSED ALIGNMENT
ENCROACHES WITHIN
PROPERTY BOUNDARY

LOT 194
DP 750765

REMOVE EXISTING HEADWALL,
EXTEND Ø525 CULVERT AND
PROVIDE NEW HEADWALL

LEGEND

- EXISTING PROPERTY BOUNDARY
- EXISTING EASEMENT
- EXISTING TELECOMMUNICATIONS CABLE
- EXISTING TELECOMMUNICATIONS MARKER
- EXISTING TELECOMMUNICATIONS DISTRIBUTION PILLAR
- EXISTING OVERHEAD ELECTRICAL (LOW VOLTAGE)
- EXISTING SMALL SIGNPOST
- EXISTING LARGE SIGNPOST
- EXISTING TREE
- EXISTING TREELINE / TIMBER / SCRUB
- EXISTING FENCELINE
- EXISTING DRAINAGE WATERCOURSE
- EXISTING DRAINAGE CULVERT
- MASTER CONTROL STRING LABEL
- DRIVEWAY CONTROL STRING LABEL
- W-BEAM SAFETY BARRIER
- NEW SIGN POST
- NEW SIGN
- NEW LINEMARKING
- NEW DRAINAGE CULVERT
- NEW HEADWALL

NOTES

- GENERAL NOTES - PUBLIC UTILITIES
- THE LOCATION OF EXISTING UTILITIES HAVE BEEN PARTIALLY SURVEYED. OBTAIN THE RELEVANT UTILITY PLANS BY DIALING PH 1100 OR FAX 1300 652 077 (DIAL BEFORE YOU DIG). CAUTION SHALL BE EXERCISED WHEN WORKING IN THE VICINITY OF ALL UTILITY SERVICES AND PROTECTED DURING THE WORKS AS NECESSARY.

NOT FOR CONSTRUCTION

© COPYRIGHT BTE CONSULTING PTY LTD				
No.	BY	DATE	DESCRIPTION	APPD
03	TB	18.05.21	100% CONCEPT DESIGN REVISED	TB
02	TB	11.05.21	100% CONCEPT DESIGN	TB
01	TB	10.05.21	CONCEPT DESIGN REVIEW	TB

SCALES	
	1 : 500 (A1) 1 : 1000 (A3)

CLIENT

DESIGNER



BTE CONSULTING PTY LTD
ABN 48 641 009 681 ACN 641 009 681

SCALE	1:500	REVISION	03
DESIGNED	TB	CHECKED	BS
DRAWN	TB	CHECKED	BS
APPROVED		DATE	
SIGNED			

BLUE SPRINGS ROAD, STUBBO		
DETAIL PLAN SHEET 5 OF 9		
PROJECT NO	SHEET NO	STATUS
BTE-210038	SHT-RD-0205	CONCEPT DESIGN
		SHEET 10 OF 86

CAD REF: BTE-210038-41 - DRAWINGS: 01 - SHEETS: BTE-210038-SHT-RD-0206.DWG

LAST MODIFIED: 5/18/2021 1:37 PM

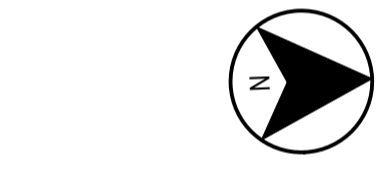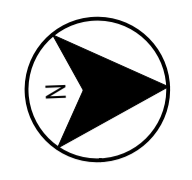

LOT 16
DP 1210629

LOT 1
DP 1018333


LOT 2
DP 1018333

LOT 194
DP 750765

LOT 2
DP 1018333

LOT 194
DP 750765

LOT 13
DP 750765

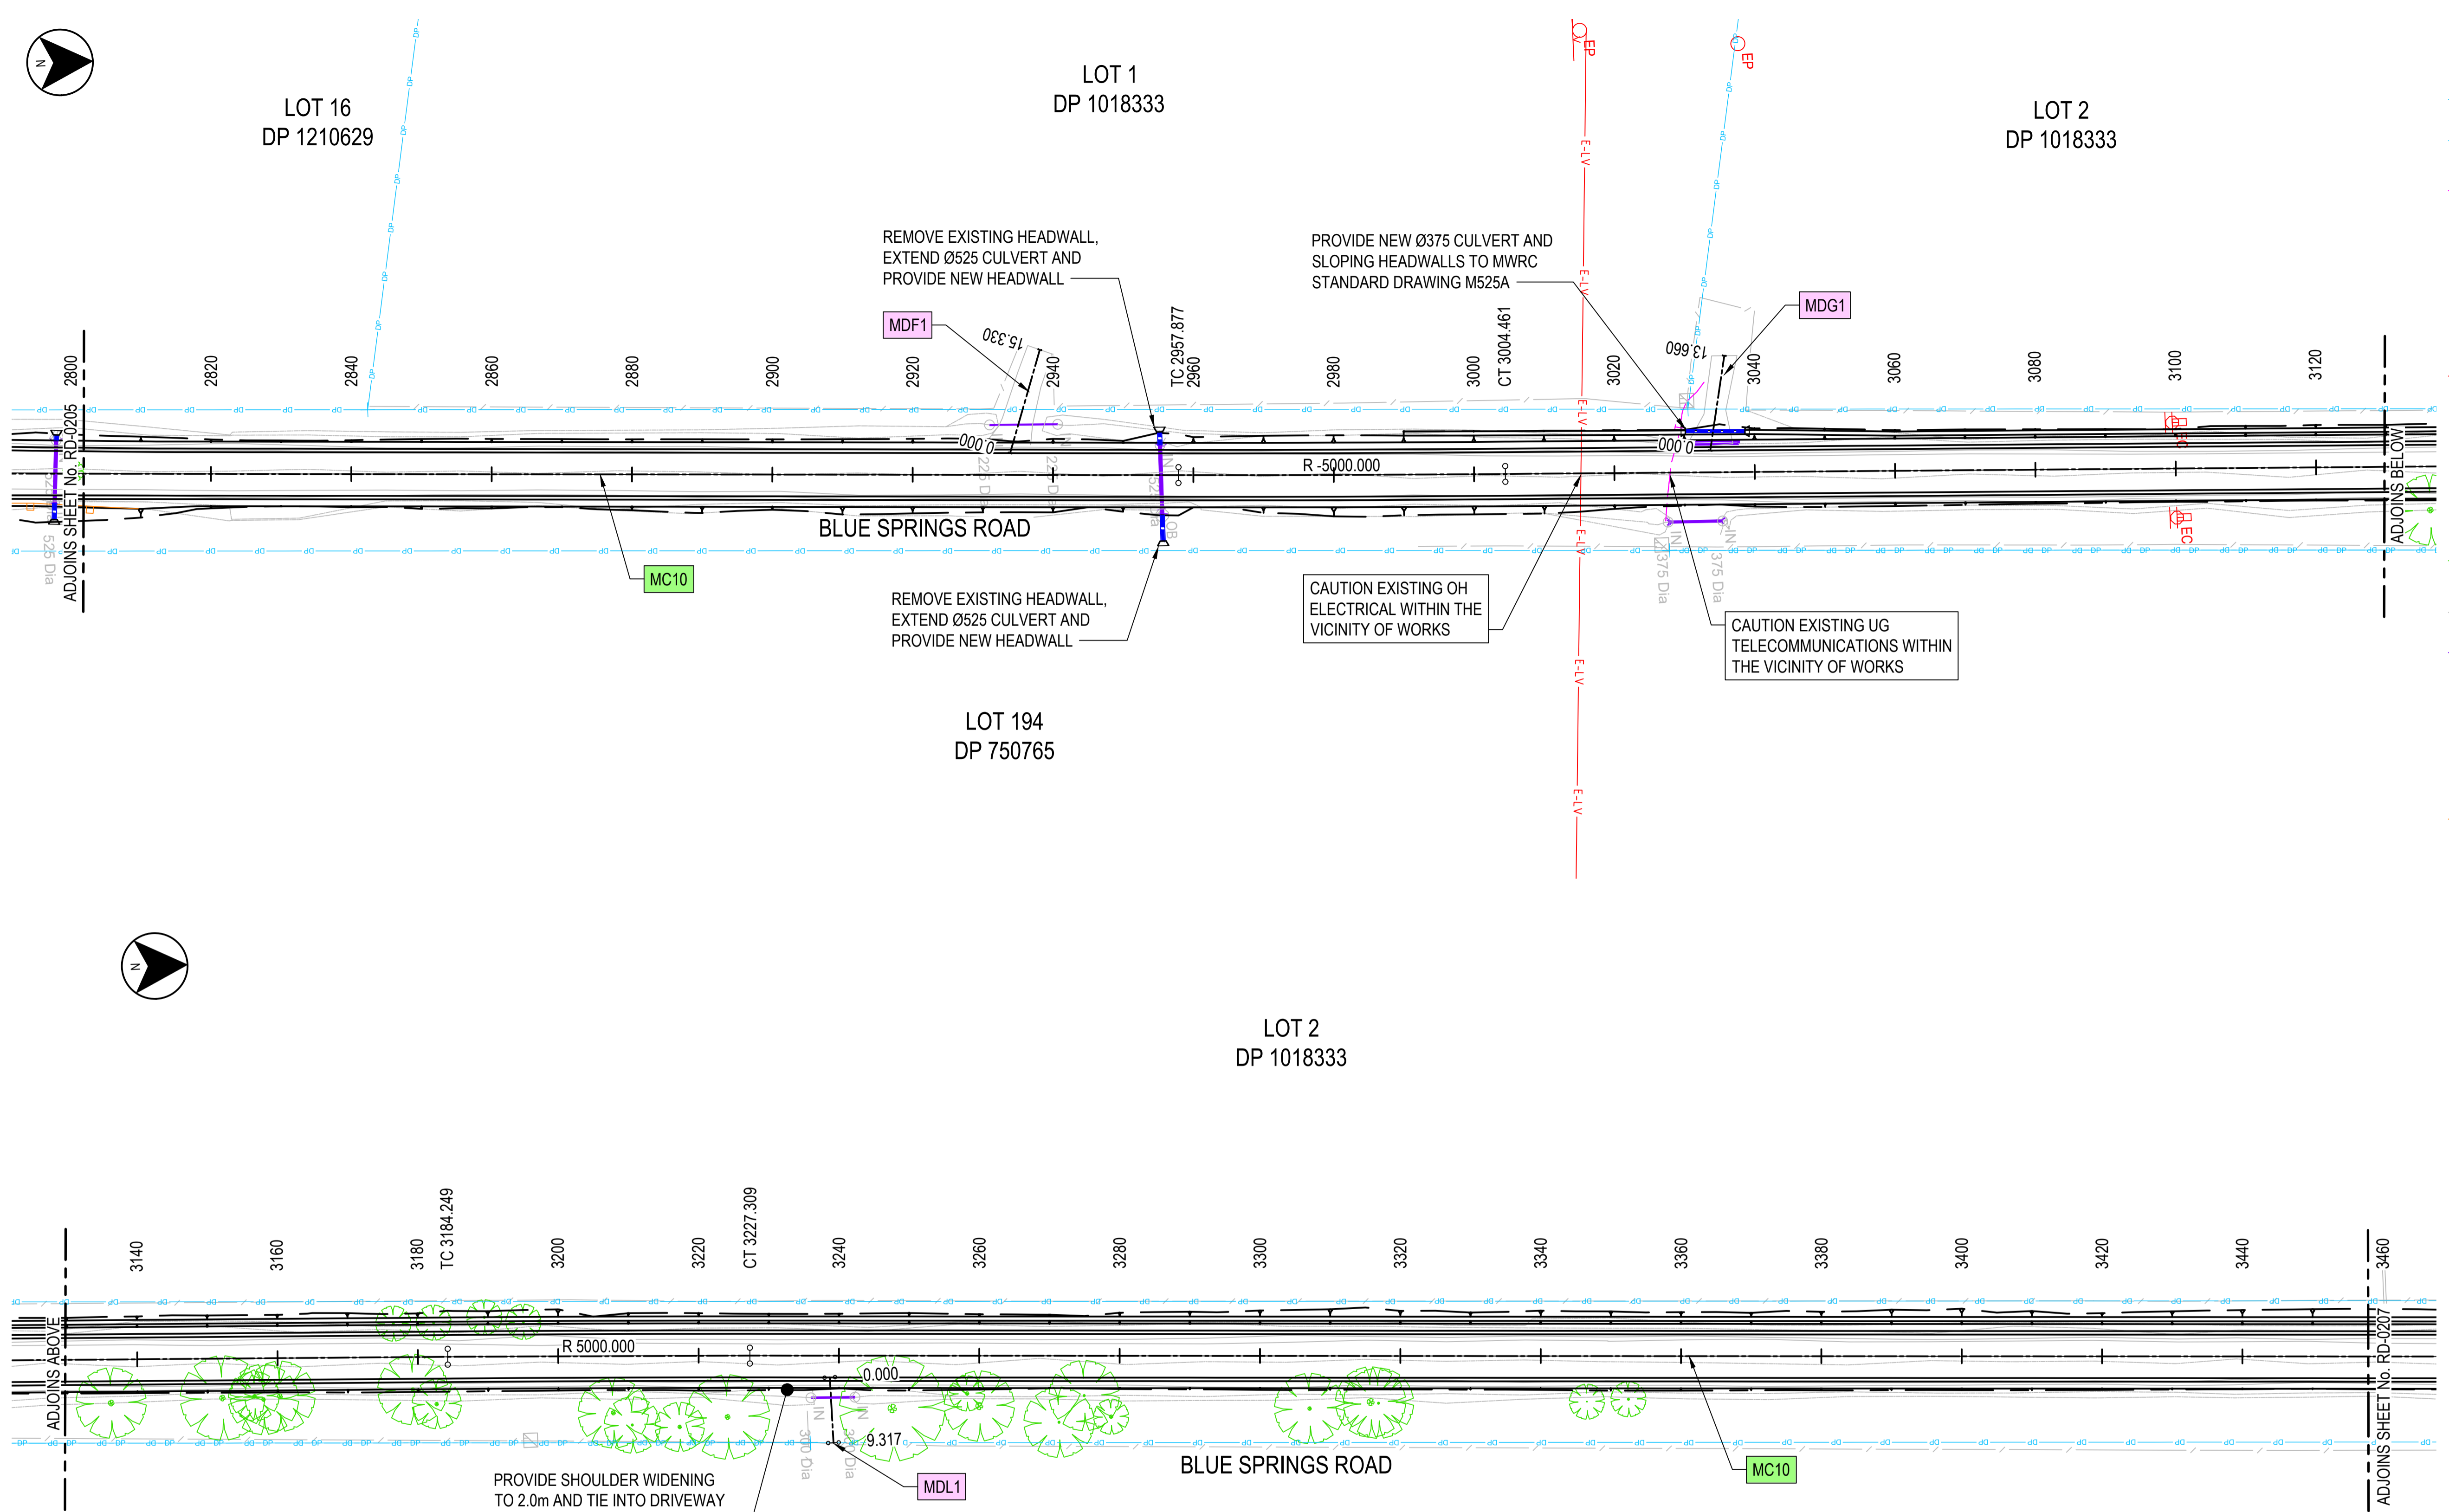


- EXISTING PROPERTY BOUNDARY
- EXISTING EASEMENT
- EXISTING TELECOMMUNICATIONS CABLE
- EXISTING TELECOMMUNICATIONS MARKER
- EXISTING TELECOMMUNICATIONS DISTRIBUTION PILLAR
- EXISTING OVERHEAD ELECTRICAL (LOW VOLTAGE)
- EXISTING SMALL SIGNPOST
- EXISTING LARGE SIGNPOST
- EXISTING TREE
- EXISTING TREELINE / TIMBER / SCRUB)
- EXISTING FENCELINE
- EXISTING DRAINAGE WATERCOURSE
- EXISTING DRAINAGE CULVERT
- MASTER CONTROL STRING LABEL
- DRIVEWAY CONTROL STRING LABEL
- W-BEAM SAFETY BARRIER
- NEW SIGN POST
- NEW SIGN
- NEW LINEMARKING
- NEW DRAINAGE CULVERT
- NEW HEADWALL

NOTES

- GENERAL NOTES - PUBLIC UTILITIES
- THE LOCATION OF EXISTING UTILITIES HAVE BEEN PARTIALLY SURVEYED. OBTAIN THE RELEVANT UTILITY PLANS BY DIALING PH 1100 OR FAX 1300 652 077 (DIAL BEFORE YOU DIG). CAUTION SHALL BE EXERCISED WHEN WORKING IN THE VICINITY OF ALL UTILITY SERVICES AND PROTECTED DURING THE WORKS AS NECESSARY.

NOT FOR CONSTRUCTION

No.	BY	DATE	DESCRIPTION	APPD
03	TB	18.05.21	100% CONCEPT DESIGN REVISED	TB
02	TB	11.05.21	100% CONCEPT DESIGN	TB
01	TB	10.05.21	CONCEPT DESIGN REVIEW	TB

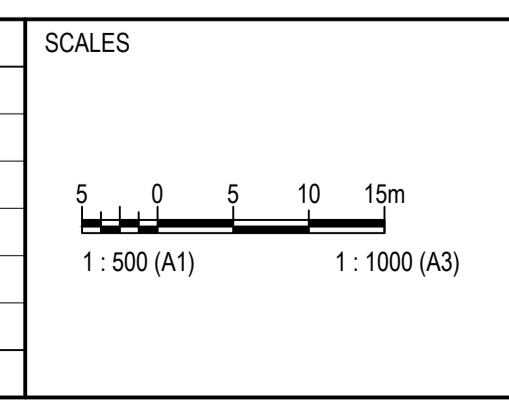

CLIENT

DESIGNER

BTE CONSULTING PTY LTD
ABN 48 641 009 681 ACN 641 009 681


SCALE	1:500	REVISION	03
DESIGNED	TB	CHECKED	BS
DRAWN	TB	CHECKED	BS
APPROVED		DATE	
SIGNED			

BLUE SPRINGS ROAD, STUBBO

DETAIL PLAN
SHEET 6 OF 9

PROJECT NO: BTE-210038 SHEET NO: SHT-RD-0206 STATUS: CONCEPT DESIGN


SHEET 11 OF 86

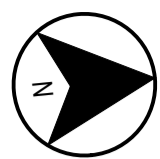

LOT 2
DP 1018333


LEGEND

- EXISTING PROPERTY BOUNDARY
- EXISTING EASEMENT
- EXISTING TELECOMMUNICATIONS CABLE
- EXISTING TELECOMMUNICATIONS MARKER
- EXISTING TELECOMMUNICATIONS DISTRIBUTION PILLAR
- EXISTING OVERHEAD ELECTRICAL (LOW VOLTAGE)
- EXISTING SMALL SIGNPOST
- EXISTING LARGE SIGNPOST
- EXISTING TREE
- EXISTING TREELINE / TIMBER / SCRUB
- EXISTING FENCELINE
- EXISTING DRAINAGE WATERCOURSE
- EXISTING DRAINAGE CULVERT
- MCA1 MASTER CONTROL STRING LABEL
- MCA1 DRIVEWAY CONTROL STRING LABEL
- W-BEAM SAFETY BARRIER
- NEW SIGN POST
- NEW SIGN
- NEW LINEMARKING
- NEW DRAINAGE CULVERT
- NEW HEADWALL

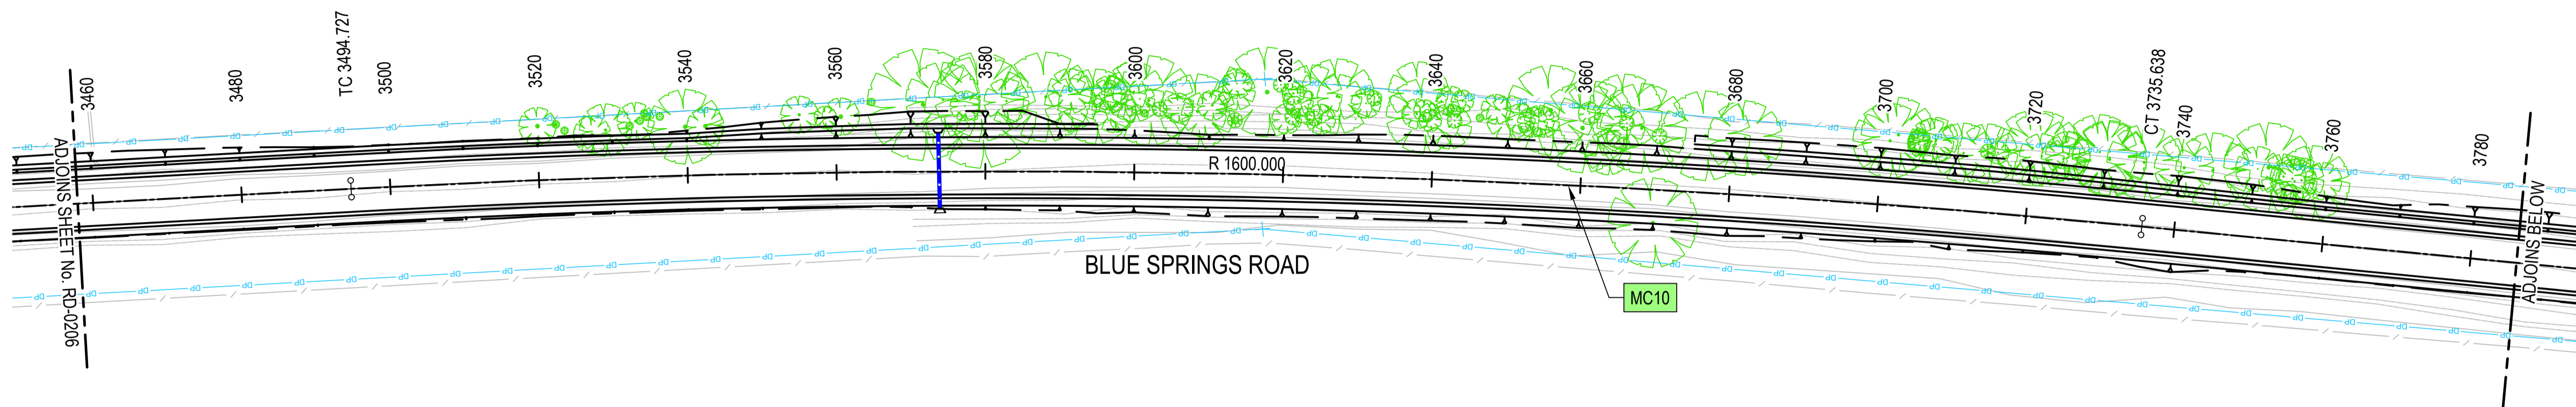

LOT 13
DP 750765


LOT 14
DP 750765

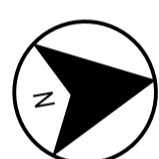

LOT 2
DP 1018333

LOT 90
DP 750765

LOT 86
DP 750765

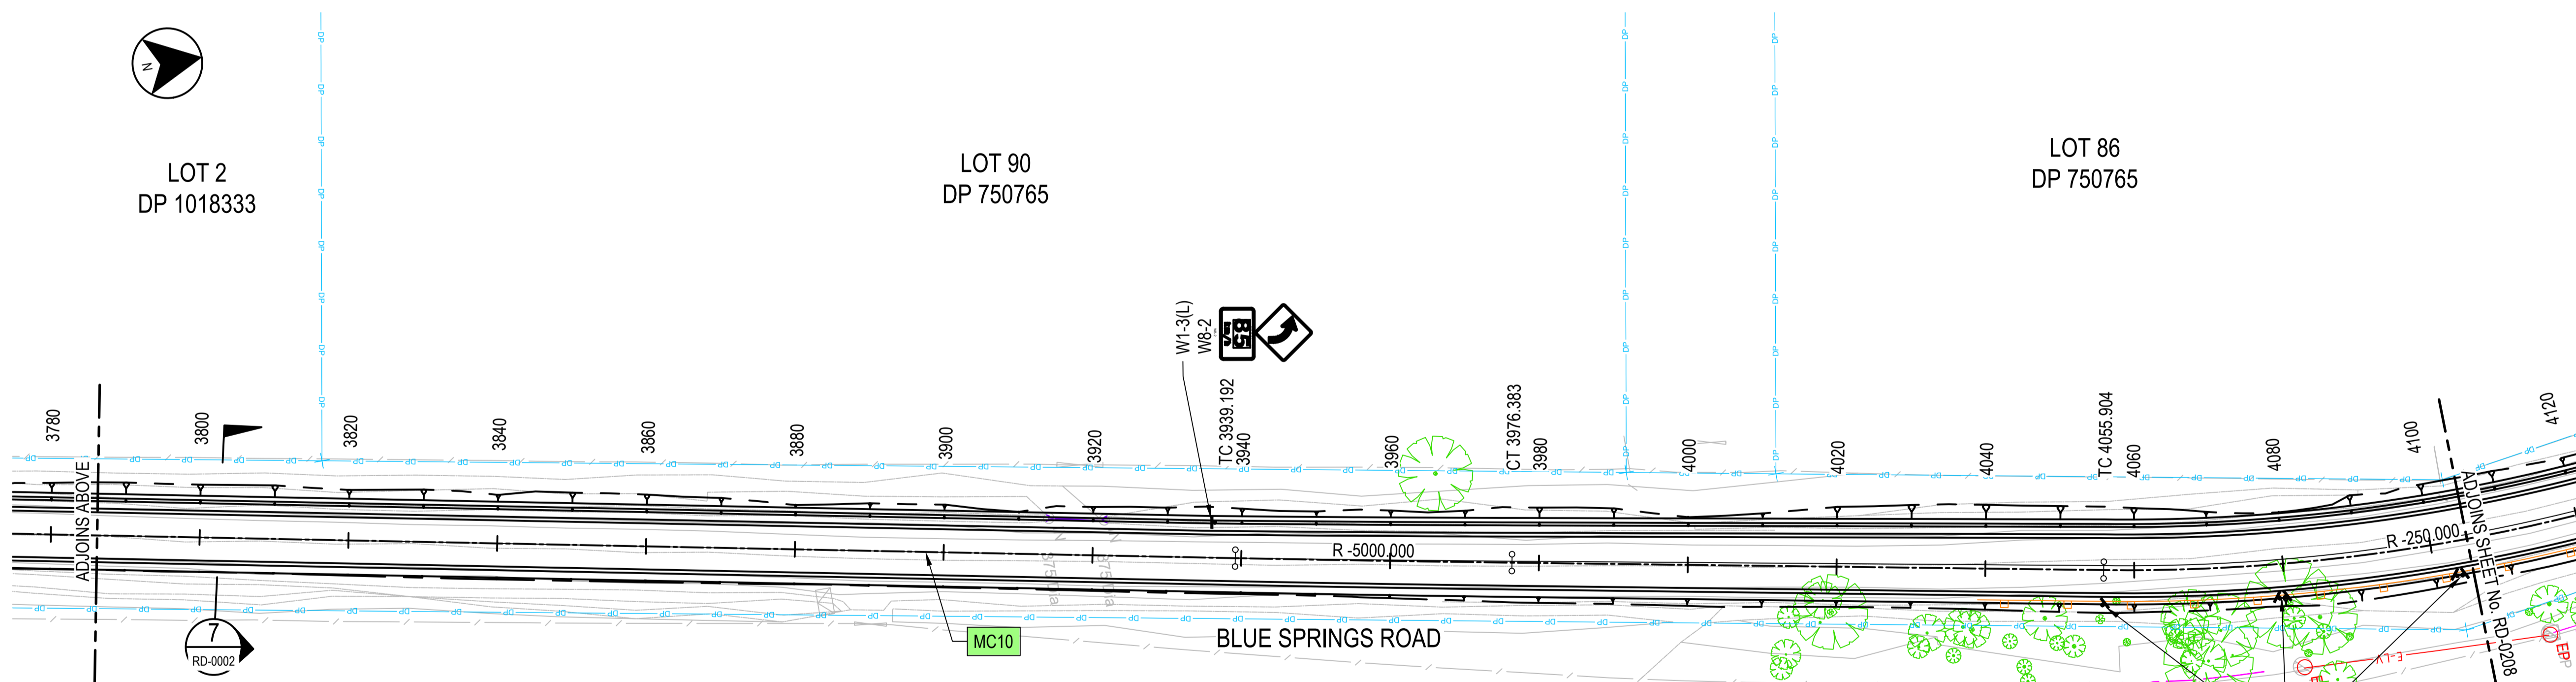

LOT 14
DP 750765

NOTES

- GENERAL NOTES - PUBLIC UTILITIES
- THE LOCATION OF EXISTING UTILITIES HAVE BEEN PARTIALLY SURVEYED. OBTAIN THE RELEVANT UTILITY PLANS BY DIALING PH 1100 OR FAX 1300 652 077 (DIAL BEFORE YOU DIG). CAUTION SHALL BE EXERCISED WHEN WORKING IN THE VICINITY OF ALL UTILITY SERVICES AND PROTECTED DURING THE WORKS AS NECESSARY.

NOT FOR CONSTRUCTION

No.	BY	DATE	DESCRIPTION	APPD
03	TB	18.05.21	100% CONCEPT DESIGN REVISED	TB
02	TB	11.05.21	100% CONCEPT DESIGN	TB
01	TB	10.05.21	CONCEPT DESIGN REVIEW	TB

SCALES


CLIENT

DESIGNER


BTE CONSULTING PTY LTD
ABN 48 641 009 681 ACN 641 009 681

SCALE	1:500	REVISION	03
DESIGNED	TB	CHECKED	BS
DRAWN	TB	CHECKED	BS
APPROVED		DATE	
SIGNED			


BLUE SPRINGS ROAD, STUBBO		
DETAIL PLAN SHEET 7 OF 9		SHEET 12 OF 86
PROJECT NO BTE-210038	SHEET NO SHT-RD-0207	STATUS CONCEPT DESIGN

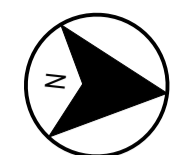


LOT 86
DP 750765

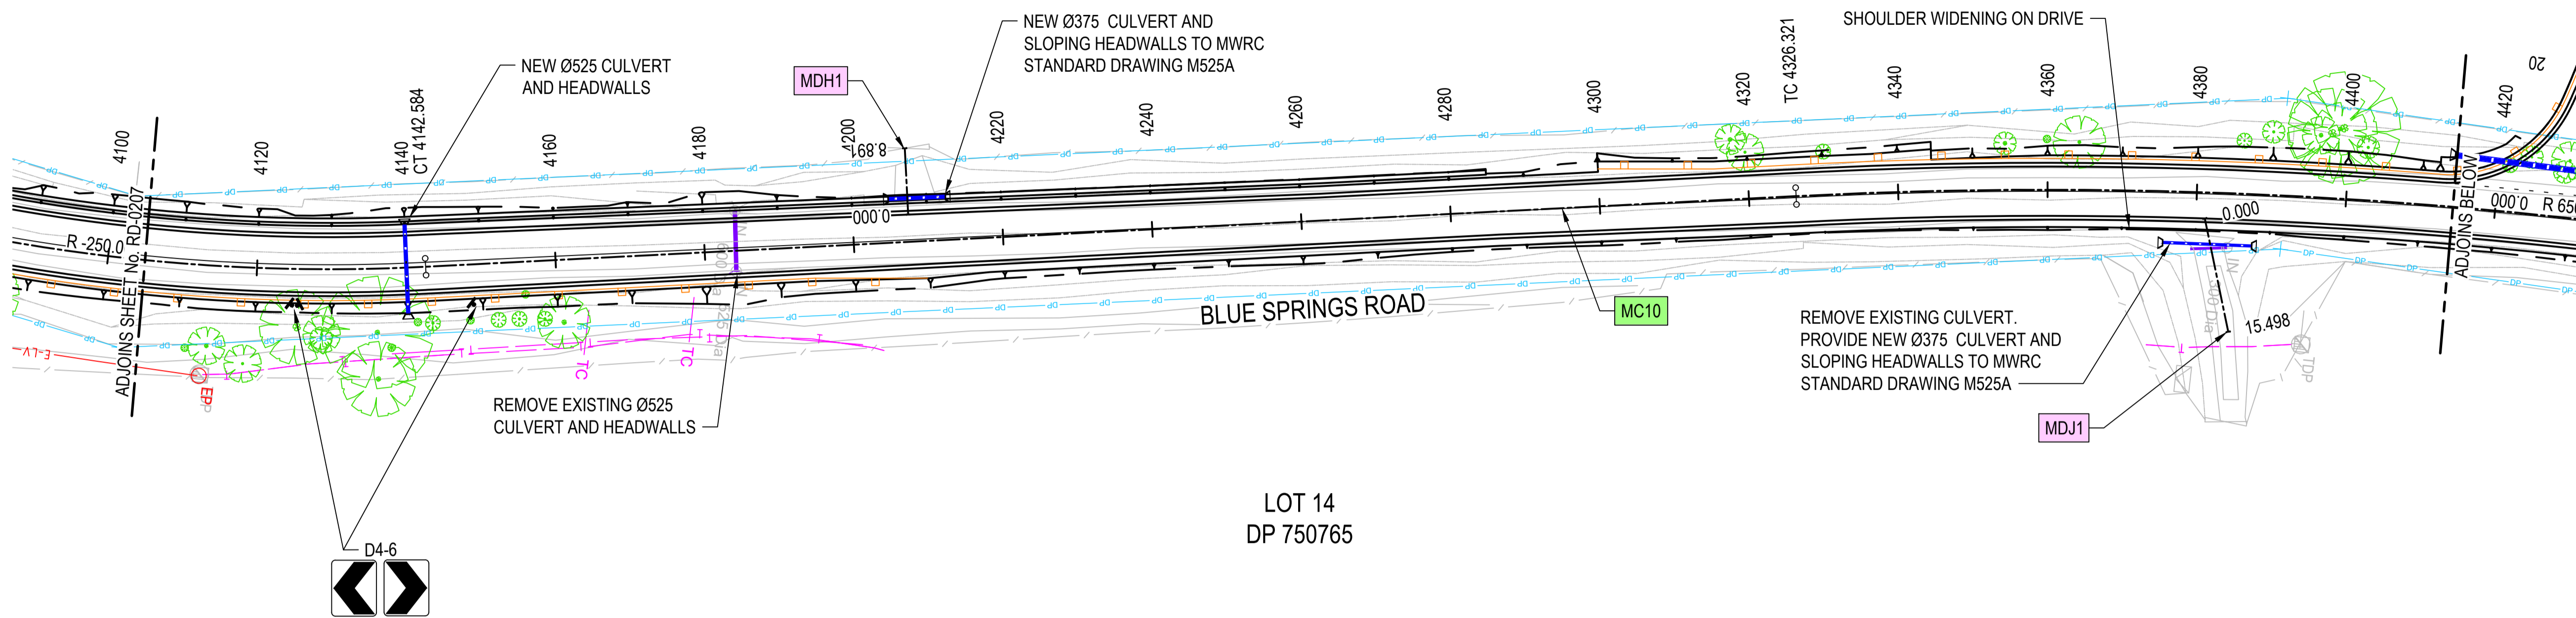

LOT 14
DP 750765

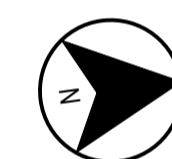

LOT 86
DP 750765

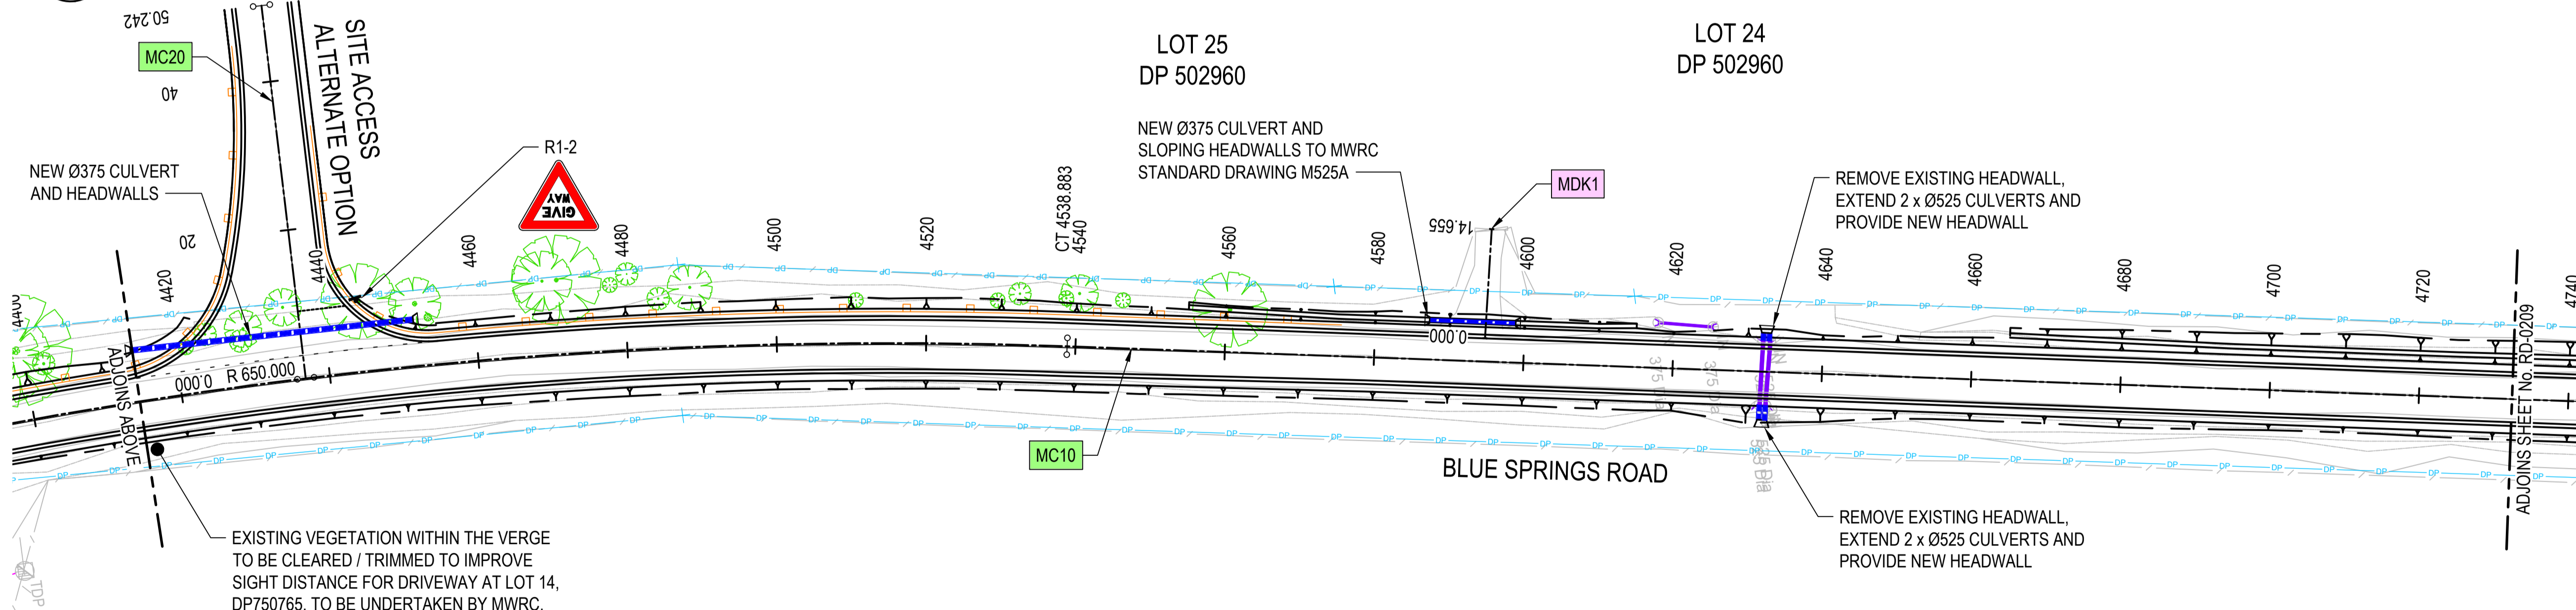

LOT 74
DP 750765

LEGEND

- EXISTING PROPERTY BOUNDARY
- EXISTING EASEMENT
- EXISTING TELECOMMUNICATIONS CABLE
- EXISTING TELECOMMUNICATIONS MARKER
- EXISTING TELECOMMUNICATIONS DISTRIBUTION PILLAR
- EXISTING OVERHEAD ELECTRICAL (LOW VOLTAGE)
- EXISTING SMALL SIGNPOST
- EXISTING LARGE SIGNPOST
- EXISTING TREE
- EXISTING TREELINE / TIMBER / SCRUB)
- EXISTING FENCELINE
- EXISTING DRAINAGE WATERCOURSE
- EXISTING DRAINAGE CULVERT
- MASTER CONTROL STRING LABEL
- DRIVEWAY CONTROL STRING LABEL
- W-BEAM SAFETY BARRIER
- NEW SIGN POST
- NEW SIGN
- NEW LINEMARKING
- NEW DRAINAGE CULVERT
- NEW HEADWALL

NOTES

- GENERAL NOTES - PUBLIC UTILITIES
- THE LOCATION OF EXISTING UTILITIES HAVE BEEN PARTIALLY SURVEYED. OBTAIN THE RELEVANT UTILITY PLANS BY DIALING PH 1100 OR FAX 1300 652 077 (DIAL BEFORE YOU DIG). CAUTION SHALL BE EXERCISED WHEN WORKING IN THE VICINITY OF ALL UTILITY SERVICES AND PROTECTED DURING THE WORKS AS NECESSARY.

NOT FOR CONSTRUCTION

No.	BY	DATE	DESCRIPTION	APPD
03	TB	18.05.21	100% CONCEPT DESIGN REVISED	TB
02	TB	11.05.21	100% CONCEPT DESIGN	TB
01	TB	10.05.21	CONCEPT DESIGN REVIEW	TB

SCALES	
	1 : 500 (A1) 1 : 1000 (A3)

CLIENT

DESIGNER

BTE CONSULTING PTY LTD
ABN 48 641 009 681 ACN 641 009 681

SCALE	1:500	REVISION	03
DESIGNED	TB	CHECKED	BS
DRAWN	TB	CHECKED	BS
APPROVED		DATE	
SIGNED			



BLUE SPRINGS ROAD, STUBBO		
DETAIL PLAN SHEET 8 OF 9		SHEET 13 OF 86
PROJECT NO BTE-210038	SHEET NO SHT-RD-0208	STATUS CONCEPT DESIGN

LAST MODIFIED: 5/18/2021 1:37 PM

C:\DREFP\BTE\210038\41 - DRAWINGS\01 - SHEETS\BTE\210038-SHT-RD-0208.DWG

C:\D\REF\BTE\210038\41 - DRAWINGS\01 - SHEETS\BTE\210038-SHT-RD-0209.DWG

LAST MODIFIED: 5/18/2021 1:38 PM

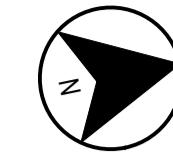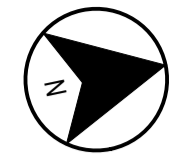

LOT 24
DP 502960



LOT 74
DP 750765

LOT 24
DP 502960

LOT 74
DP 750765

LEGEND

- EXISTING PROPERTY BOUNDARY
- EXISTING EASEMENT
- EXISTING TELECOMMUNICATIONS CABLE
- EXISTING TELECOMMUNICATIONS MARKER
- EXISTING TELECOMMUNICATIONS DISTRIBUTION PILLAR
- EXISTING OVERHEAD ELECTRICAL (LOW VOLTAGE)
- EXISTING SMALL SIGNPOST
- EXISTING LARGE SIGNPOST
- EXISTING TREE
- EXISTING TREELINE / TIMBER / SCRUB)
- EXISTING FENCELINE
- EXISTING DRAINAGE WATERCOURSE
- EXISTING DRAINAGE CULVERT
- MASTER CONTROL STRING LABEL
- DRIVEWAY CONTROL STRING LABEL
- W-BEAM SAFETY BARRIER
- NEW SIGN POST
- NEW SIGN
- NEW LINEMARKING
- NEW DRAINAGE CULVERT
- NEW HEADWALL

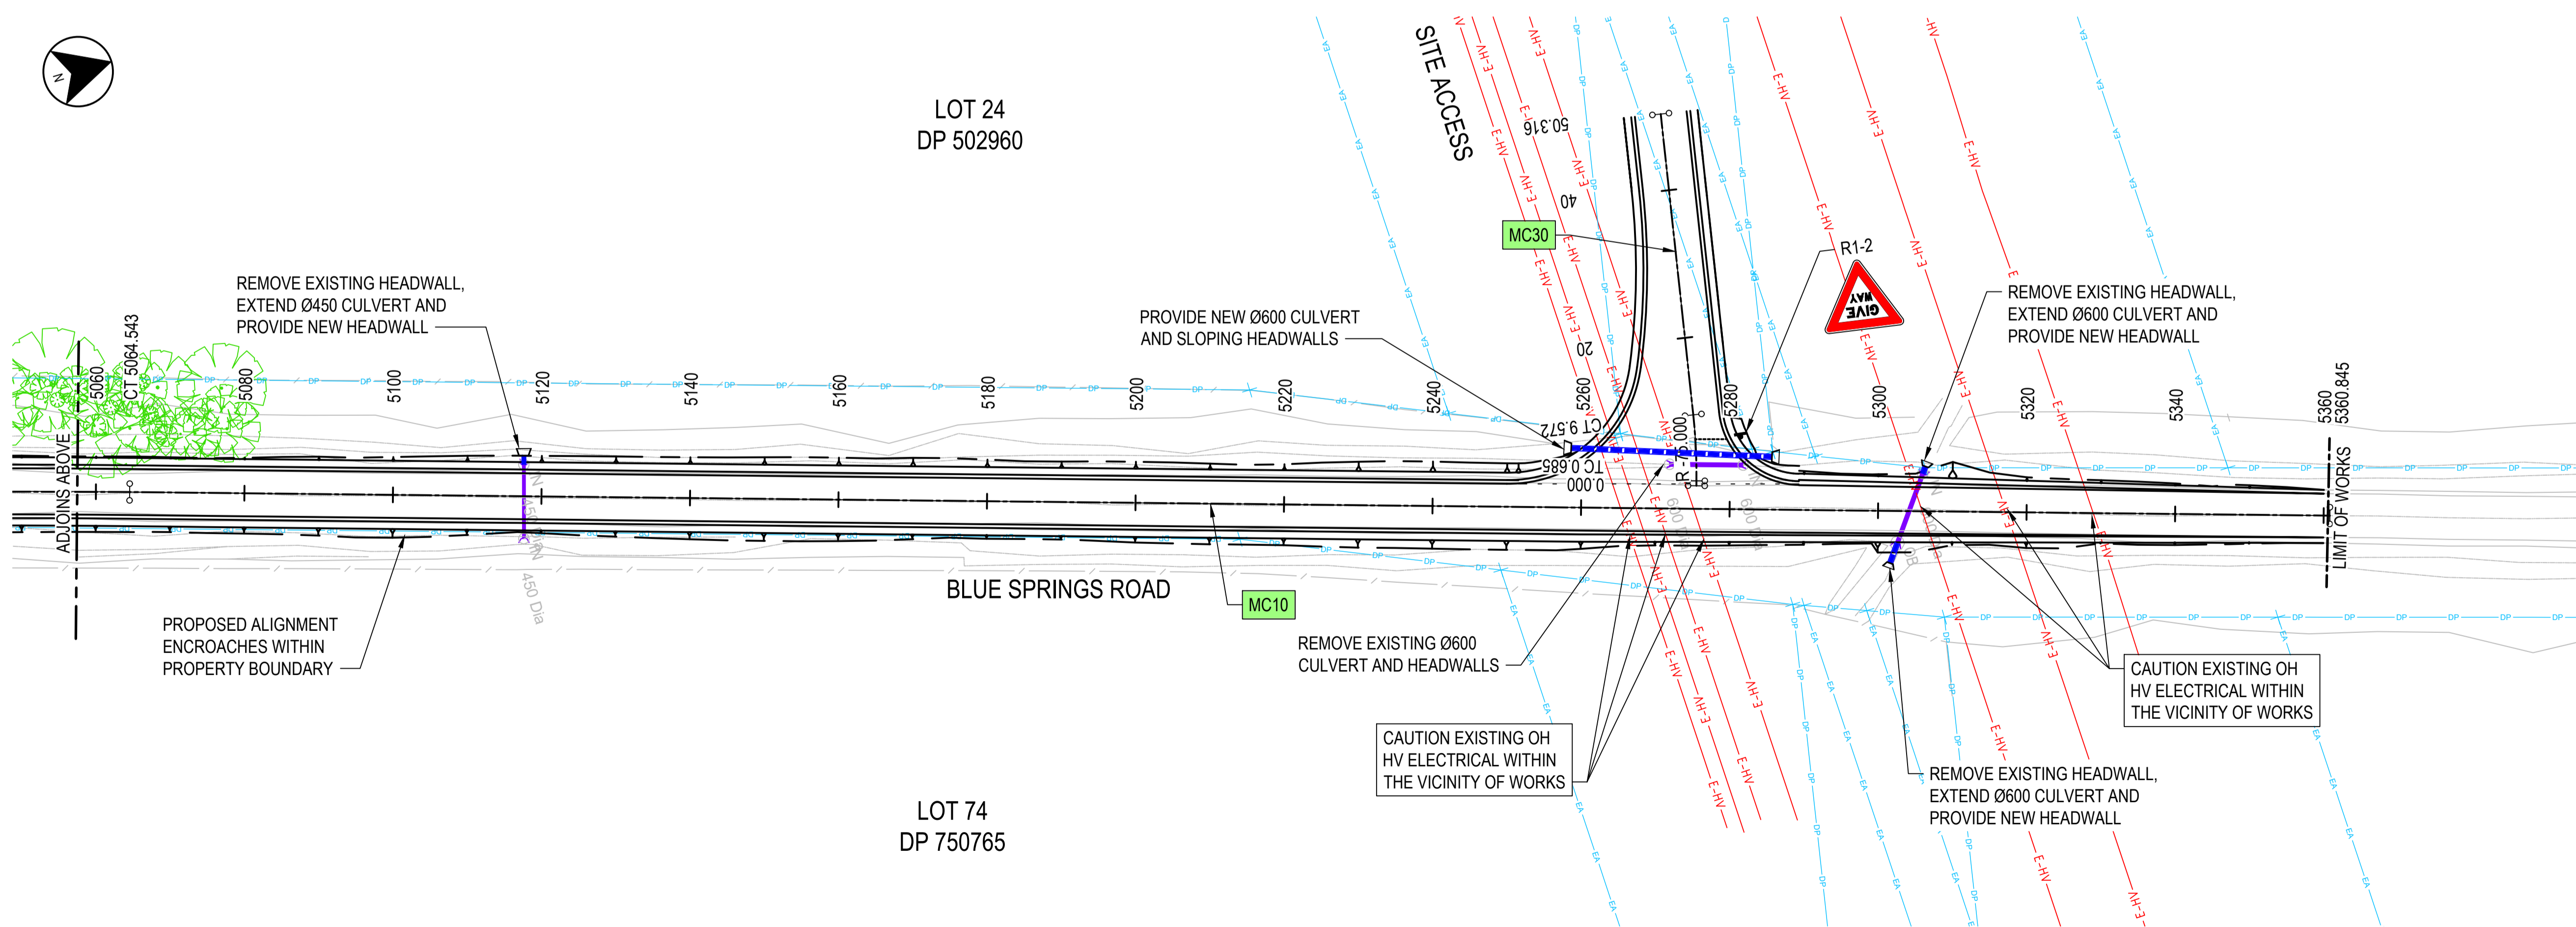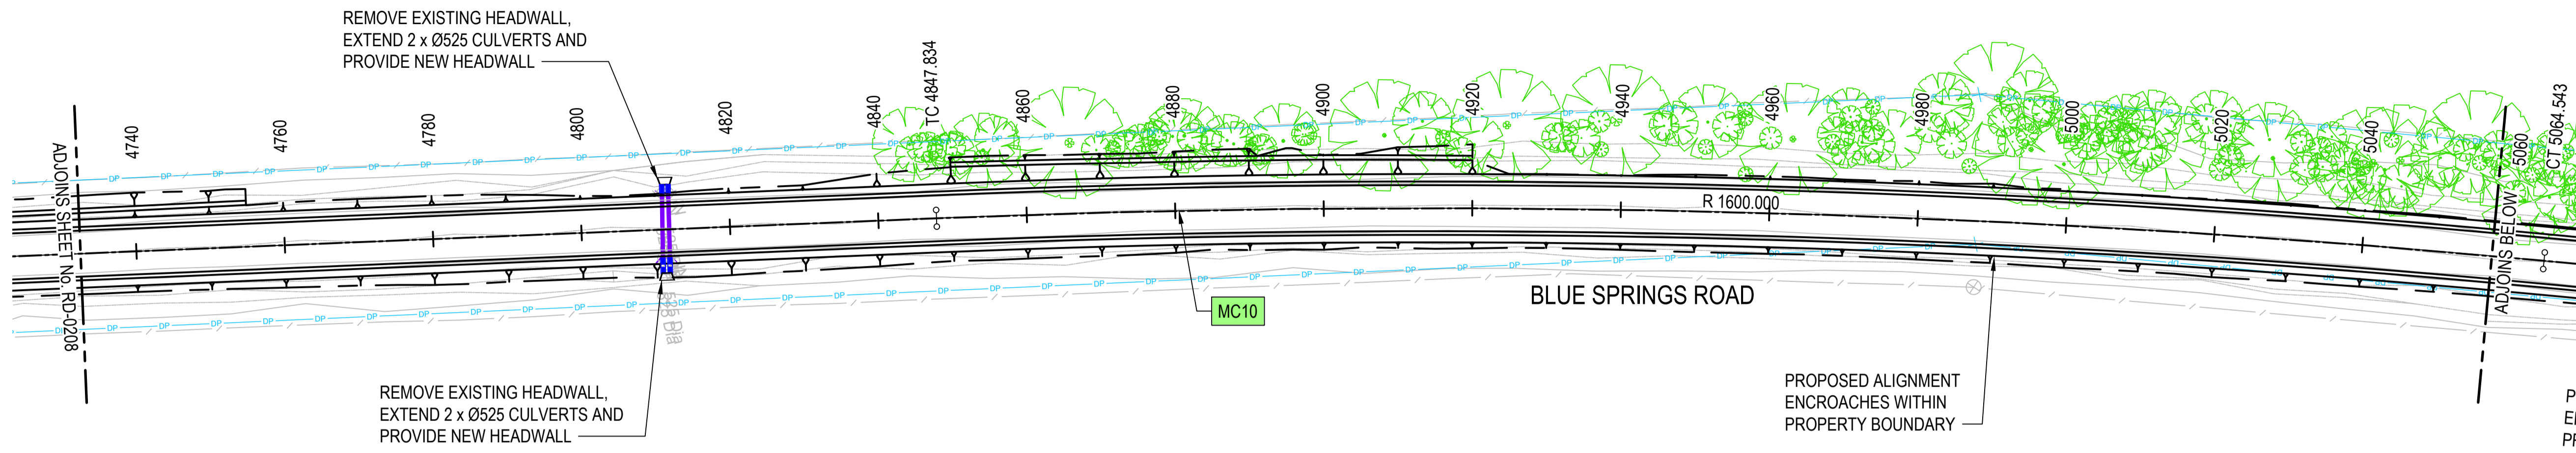


NOTES

GENERAL NOTES - PUBLIC UTILITIES

1. THE LOCATION OF EXISTING UTILITIES HAVE BEEN PARTIALLY SURVEYED. OBTAIN THE RELEVANT UTILITY PLANS BY DIALING PH 1100 OR FAX 1300 652 077 (DIAL BEFORE YOU DIG). CAUTION SHALL BE EXERCISED WHEN WORKING IN THE VICINITY OF ALL UTILITY SERVICES AND PROTECTED DURING THE WORKS AS NECESSARY.

NOT FOR CONSTRUCTION

© COPYRIGHT BTE CONSULTING PTY LTD				
No.	BY	DATE	DESCRIPTION	APPD
03	TB	18.05.21	100% CONCEPT DESIGN REVISED	TB
02	TB	11.05.21	100% CONCEPT DESIGN	TB
01	TB	10.05.21	CONCEPT DESIGN REVIEW	TB

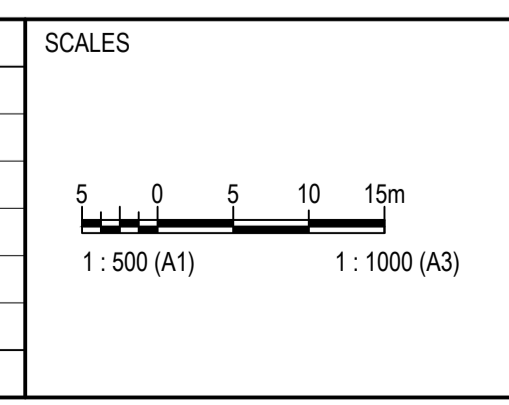

CLIENT

DESIGNER




BTE CONSULTING PTY LTD
ABN 48 641 009 681 ACN 641 009 681

SCALE	1:500	REVISION	03
DESIGNED	TB	CHECKED	BS
DRAWN	TB	CHECKED	BS
APPROVED		DATE	
SIGNED			

BLUE SPRINGS ROAD, STUBBO		
DETAIL PLAN SHEET 9 OF 9		
PROJECT NO	SHEET NO	STATUS
BTE-210038	SHT-RD-0209	CONCEPT DESIGN
SHEET 14 OF 86		


CAD REF: BTE-210038-1 - DRAWINGS: 01 SHEETS: BTE-210038-SHT-TP-001.DWG

LAST MODIFIED: 5/18/2021 11:18 PM

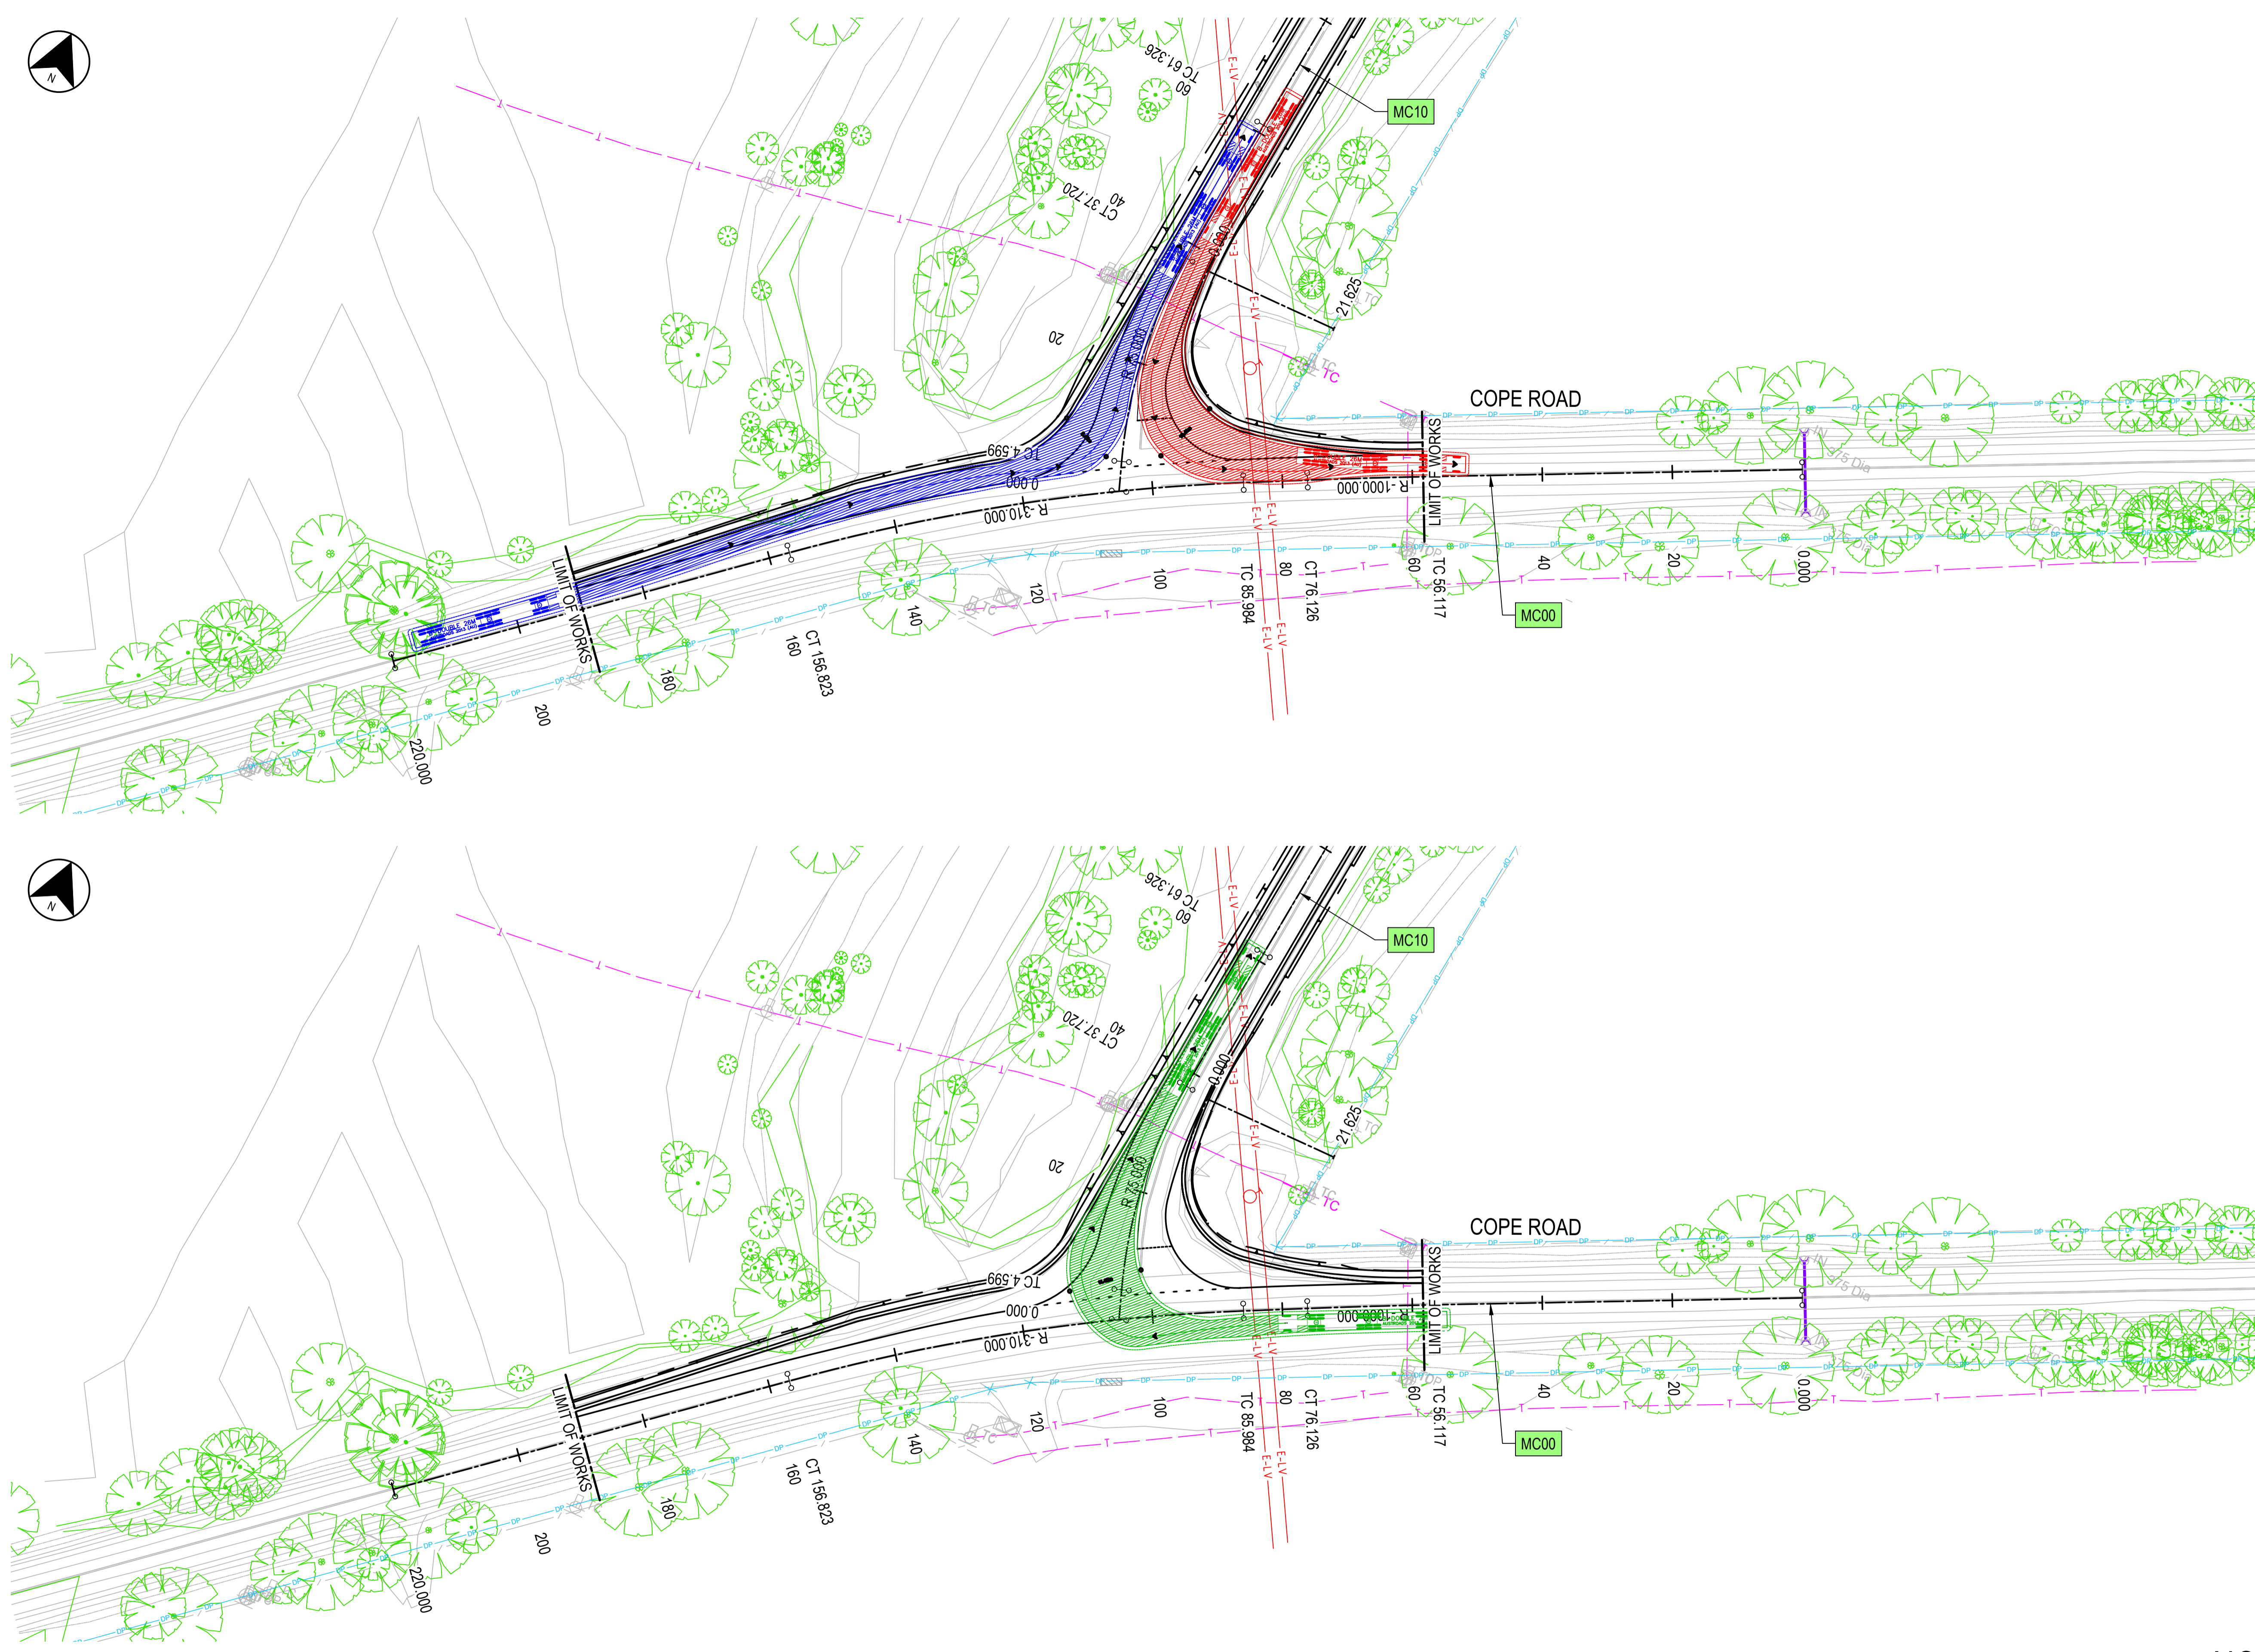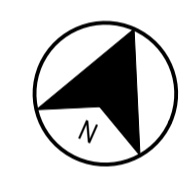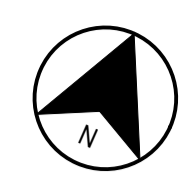

LEGEND

- 26m B-DOUBLE
- MCA1 MASTER CONTROL STRING LABEL
- MCA1 DRIVEWAY CONTROL STRING LABEL

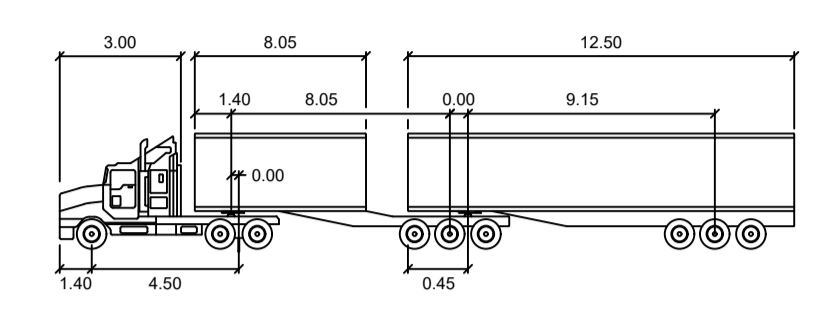


B-DOUBLE 26M

meters	
Tractor Width	: 2.50
Tractor Track	: 2.50
Trailer Width	: 2.50
Trailer Track	: 2.50
Lock to Lock Time	: 6.0
Steering Angle	: 23.4
Articulating Angle	: 70.0

NOT FOR CONSTRUCTION

No.	BY	DATE	DESCRIPTION	APPD
03	TB	18.05.21	100% CONCEPT DESIGN REVISED	TB
02			NOT ISSUED	
01			NOT ISSUED	

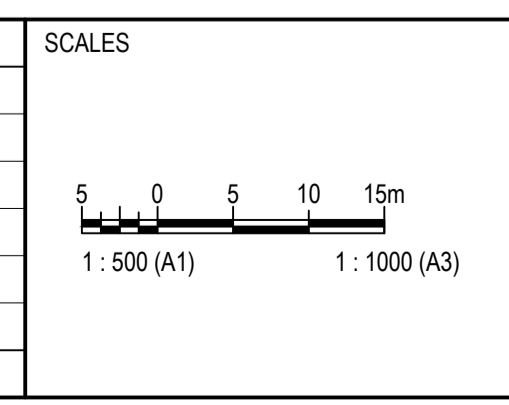



CLIENT

DESIGNER

BTE CONSULTING PTY LTD
 ABN 48 641 009 681 ACN 641 009 681

SCALE	1:500	REVISION	03
DESIGNED	TB	CHECKED	BS
DRAWN	TB	CHECKED	BS
APPROVED		DATE	
SIGNED			

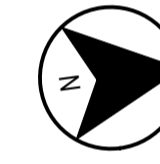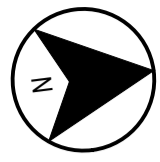


BLUE SPRINGS ROAD, STUBBO		
VEHICLE TURNPATH PLAN COPE ROAD - MC00		
PROJECT NO BTE-210038	SHEET NO SHT-TP-0001	STATUS CONCEPT DESIGN




CAD REF: BTE-210038-1 - DRAWINGS: 01 - SHEETS: BTE-210038-SHT-TP-001.DWG



LAST MODIFIED: 5/18/2021 1:28 PM

LEGEND

-  26m B-DOUBLE
-  MCA1 MASTER CONTROL STRING LABEL
-  MCA1 DRIVEWAY CONTROL STRING LABEL

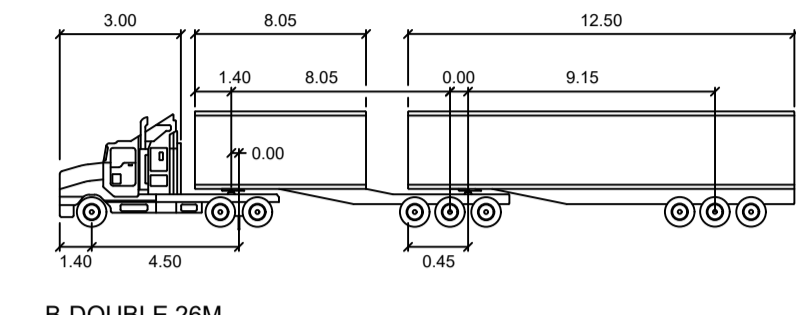


B-DOUBLE 26M		meters	
Tractor Width	2.50	Lock to Lock Time	6.0
Trailer Width	2.50	Steering Angle	23.4
Tractor Track	2.50	Articulating Angle	70.0
Trailer Track	2.50		

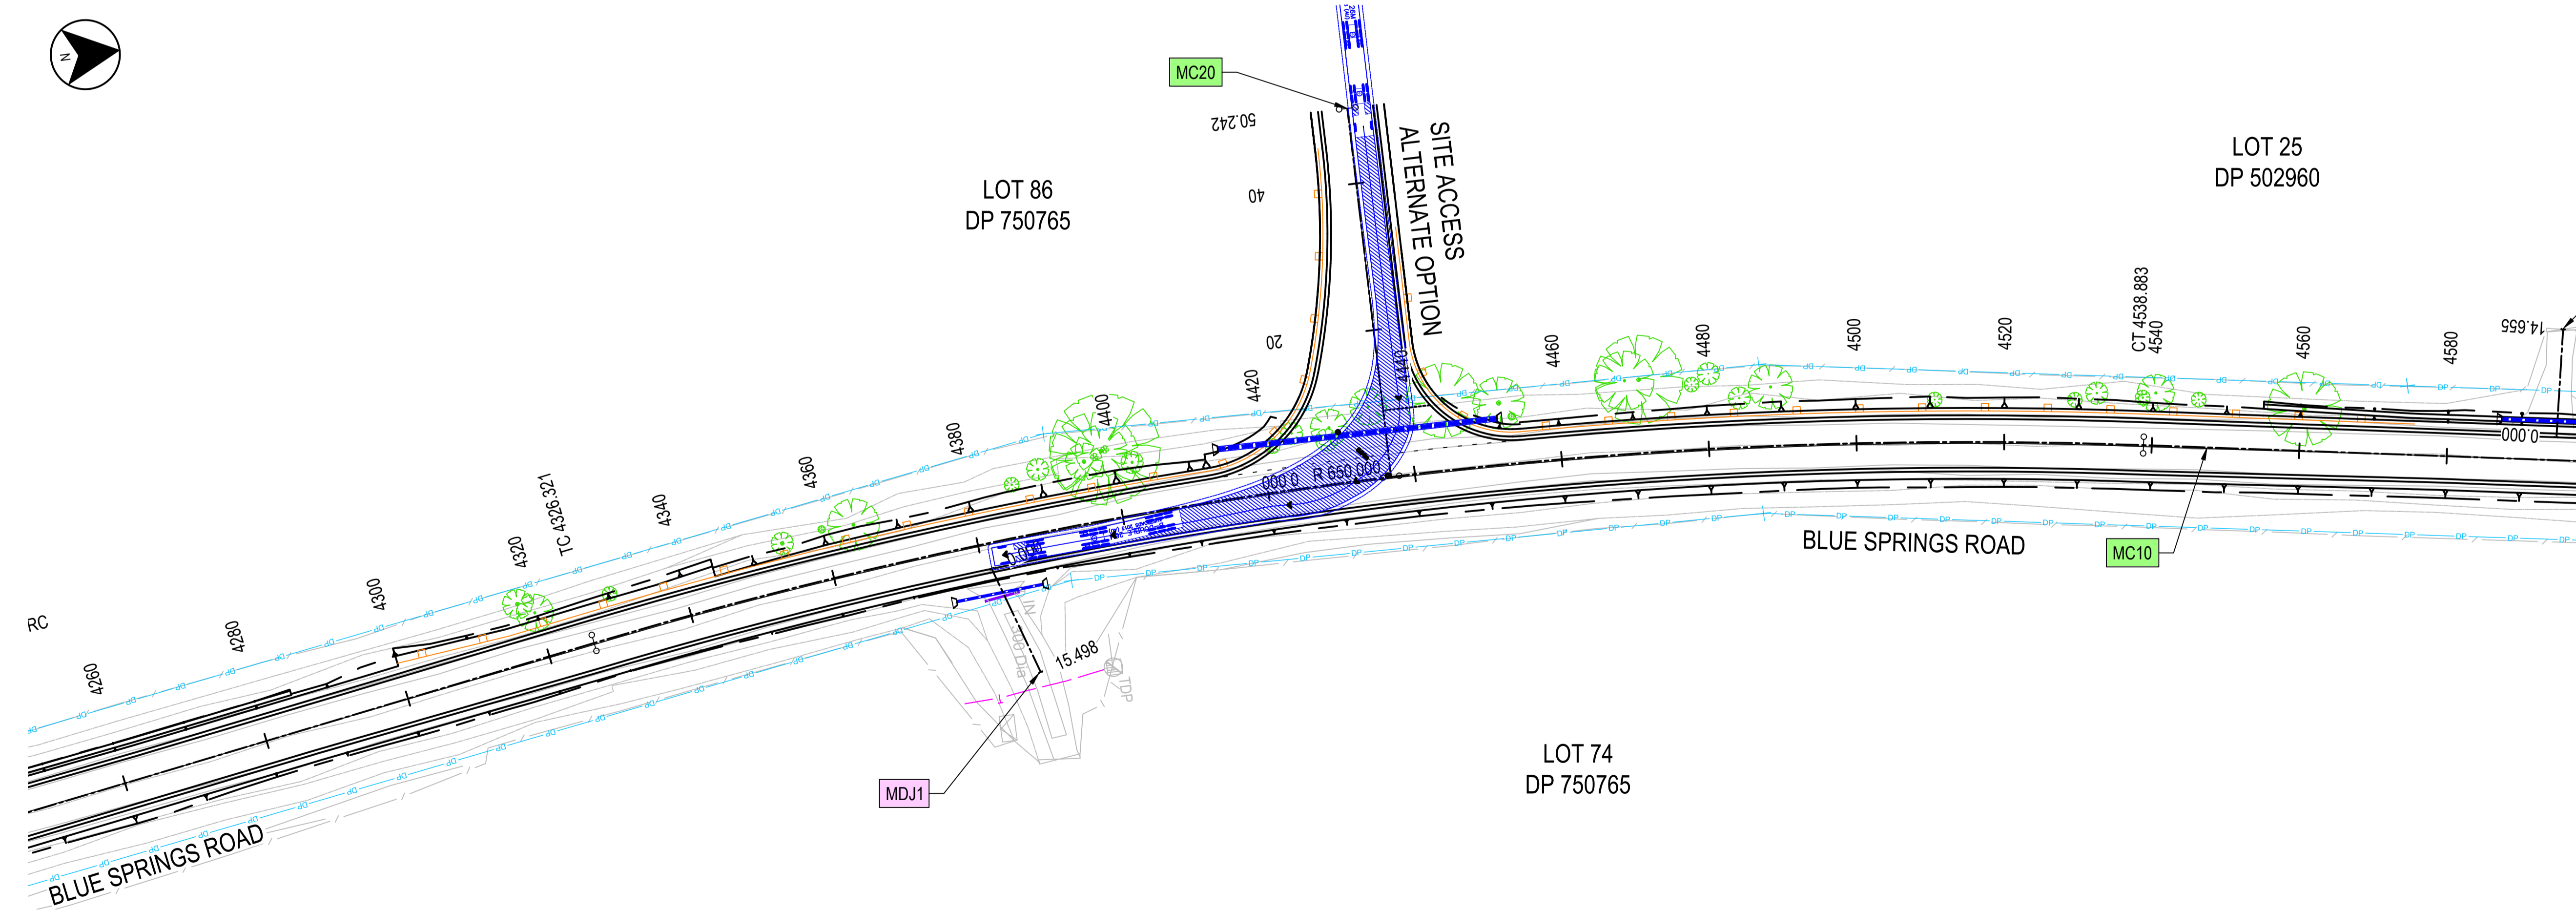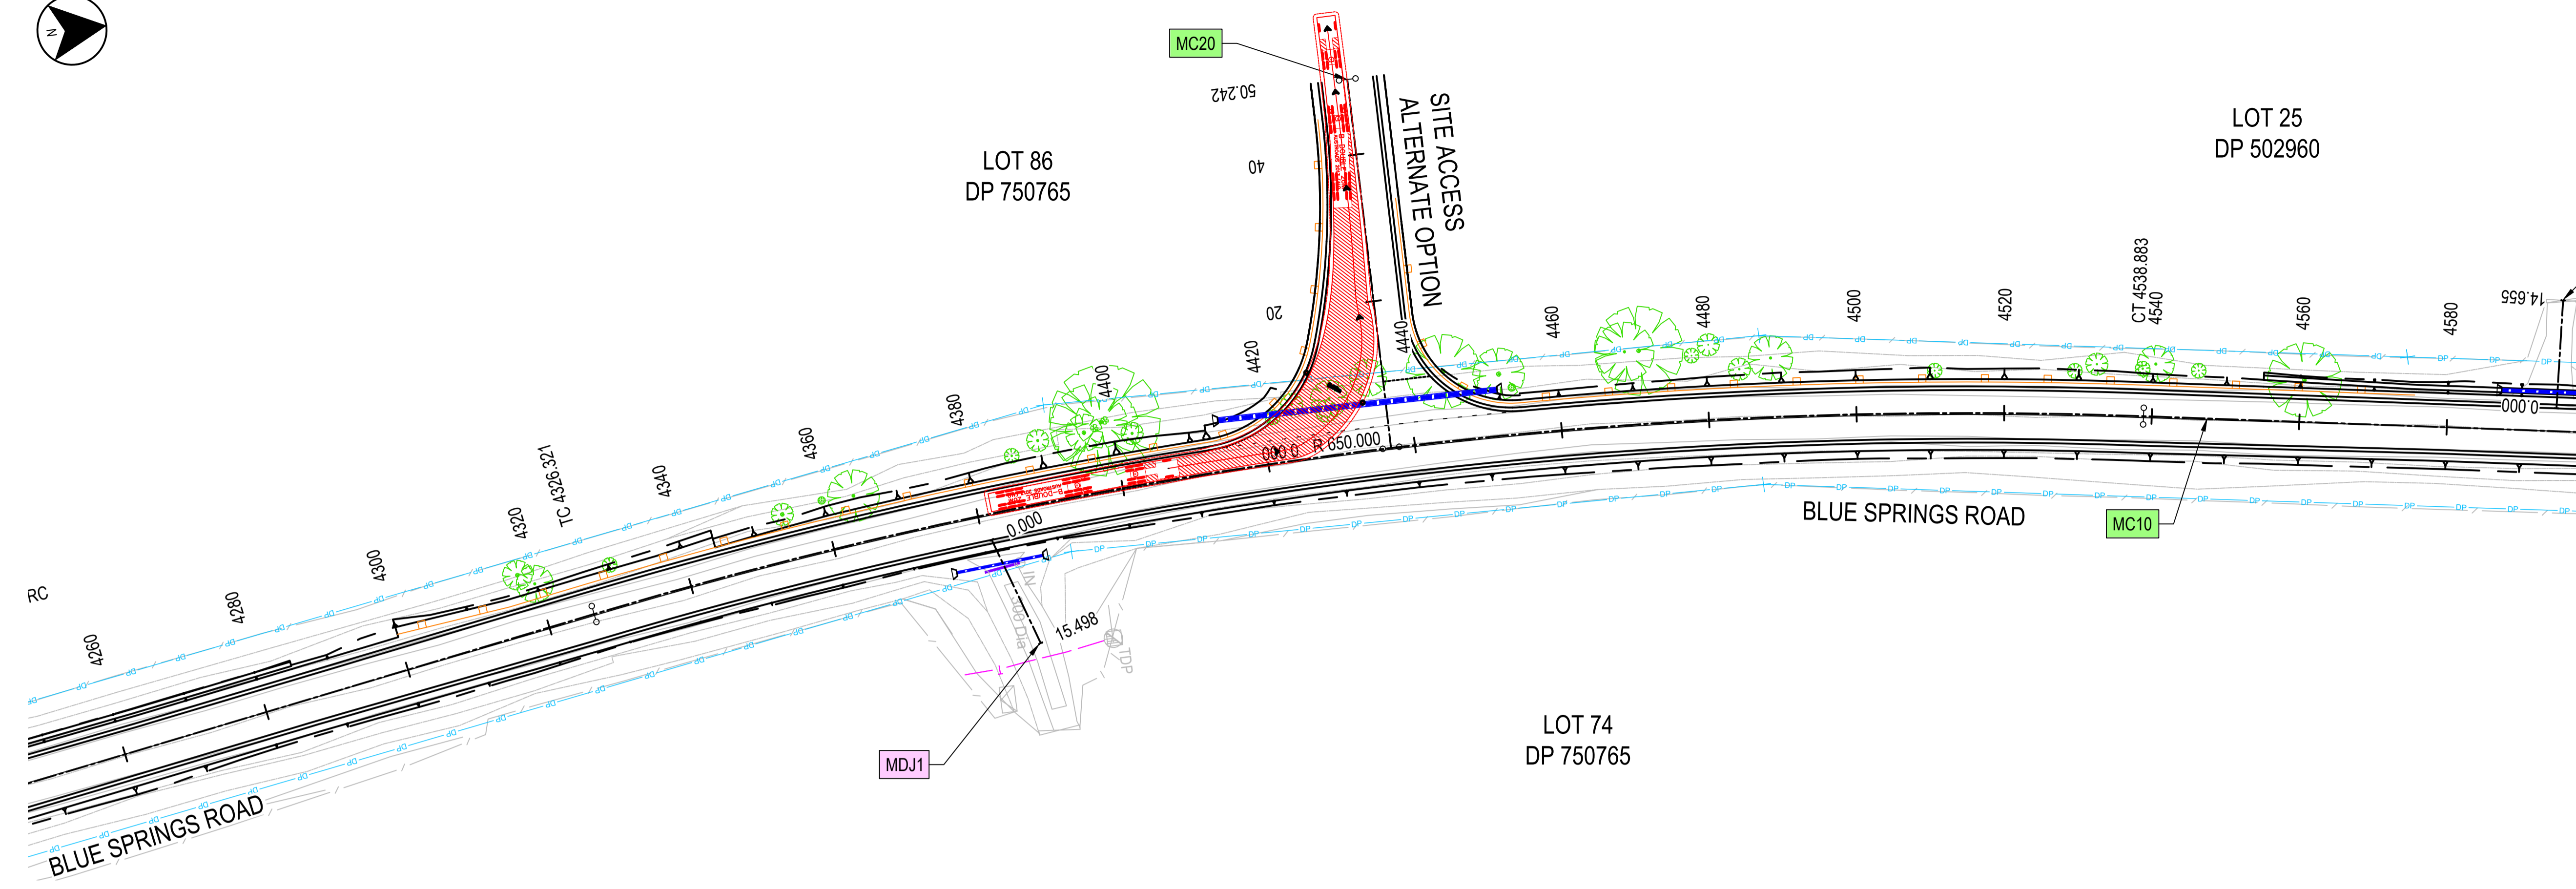

NOT FOR CONSTRUCTION

No.	BY	DATE	DESCRIPTION	APPD
03	TB	18.05.21	100% CONCEPT DESIGN REVISED	TB
02			NOT ISSUED	
01			NOT ISSUED	

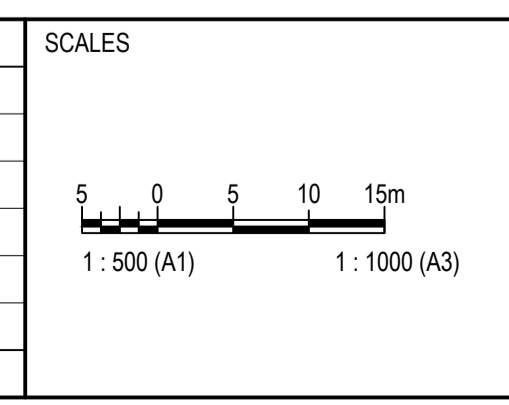

CLIENT

DESIGNER

BTE CONSULTING PTY LTD
ABN 48 641 009 681 ACN 641 009 681


SCALE	1:500	REVISION	03
DESIGNED	TB	CHECKED	BS
DRAWN	TB	CHECKED	BS
APPROVED		DATE	
SIGNED			

BLUE SPRINGS ROAD, STUBBO

VEHICLE TURNPATH PLAN
SITE ACCESS, ALTERNATIVE OPTION - MC20

PROJECT NO: BTE-210038 SHEET NO: SHT-TP-0011 STATUS: CONCEPT DESIGN

SHEET 86 OF 87

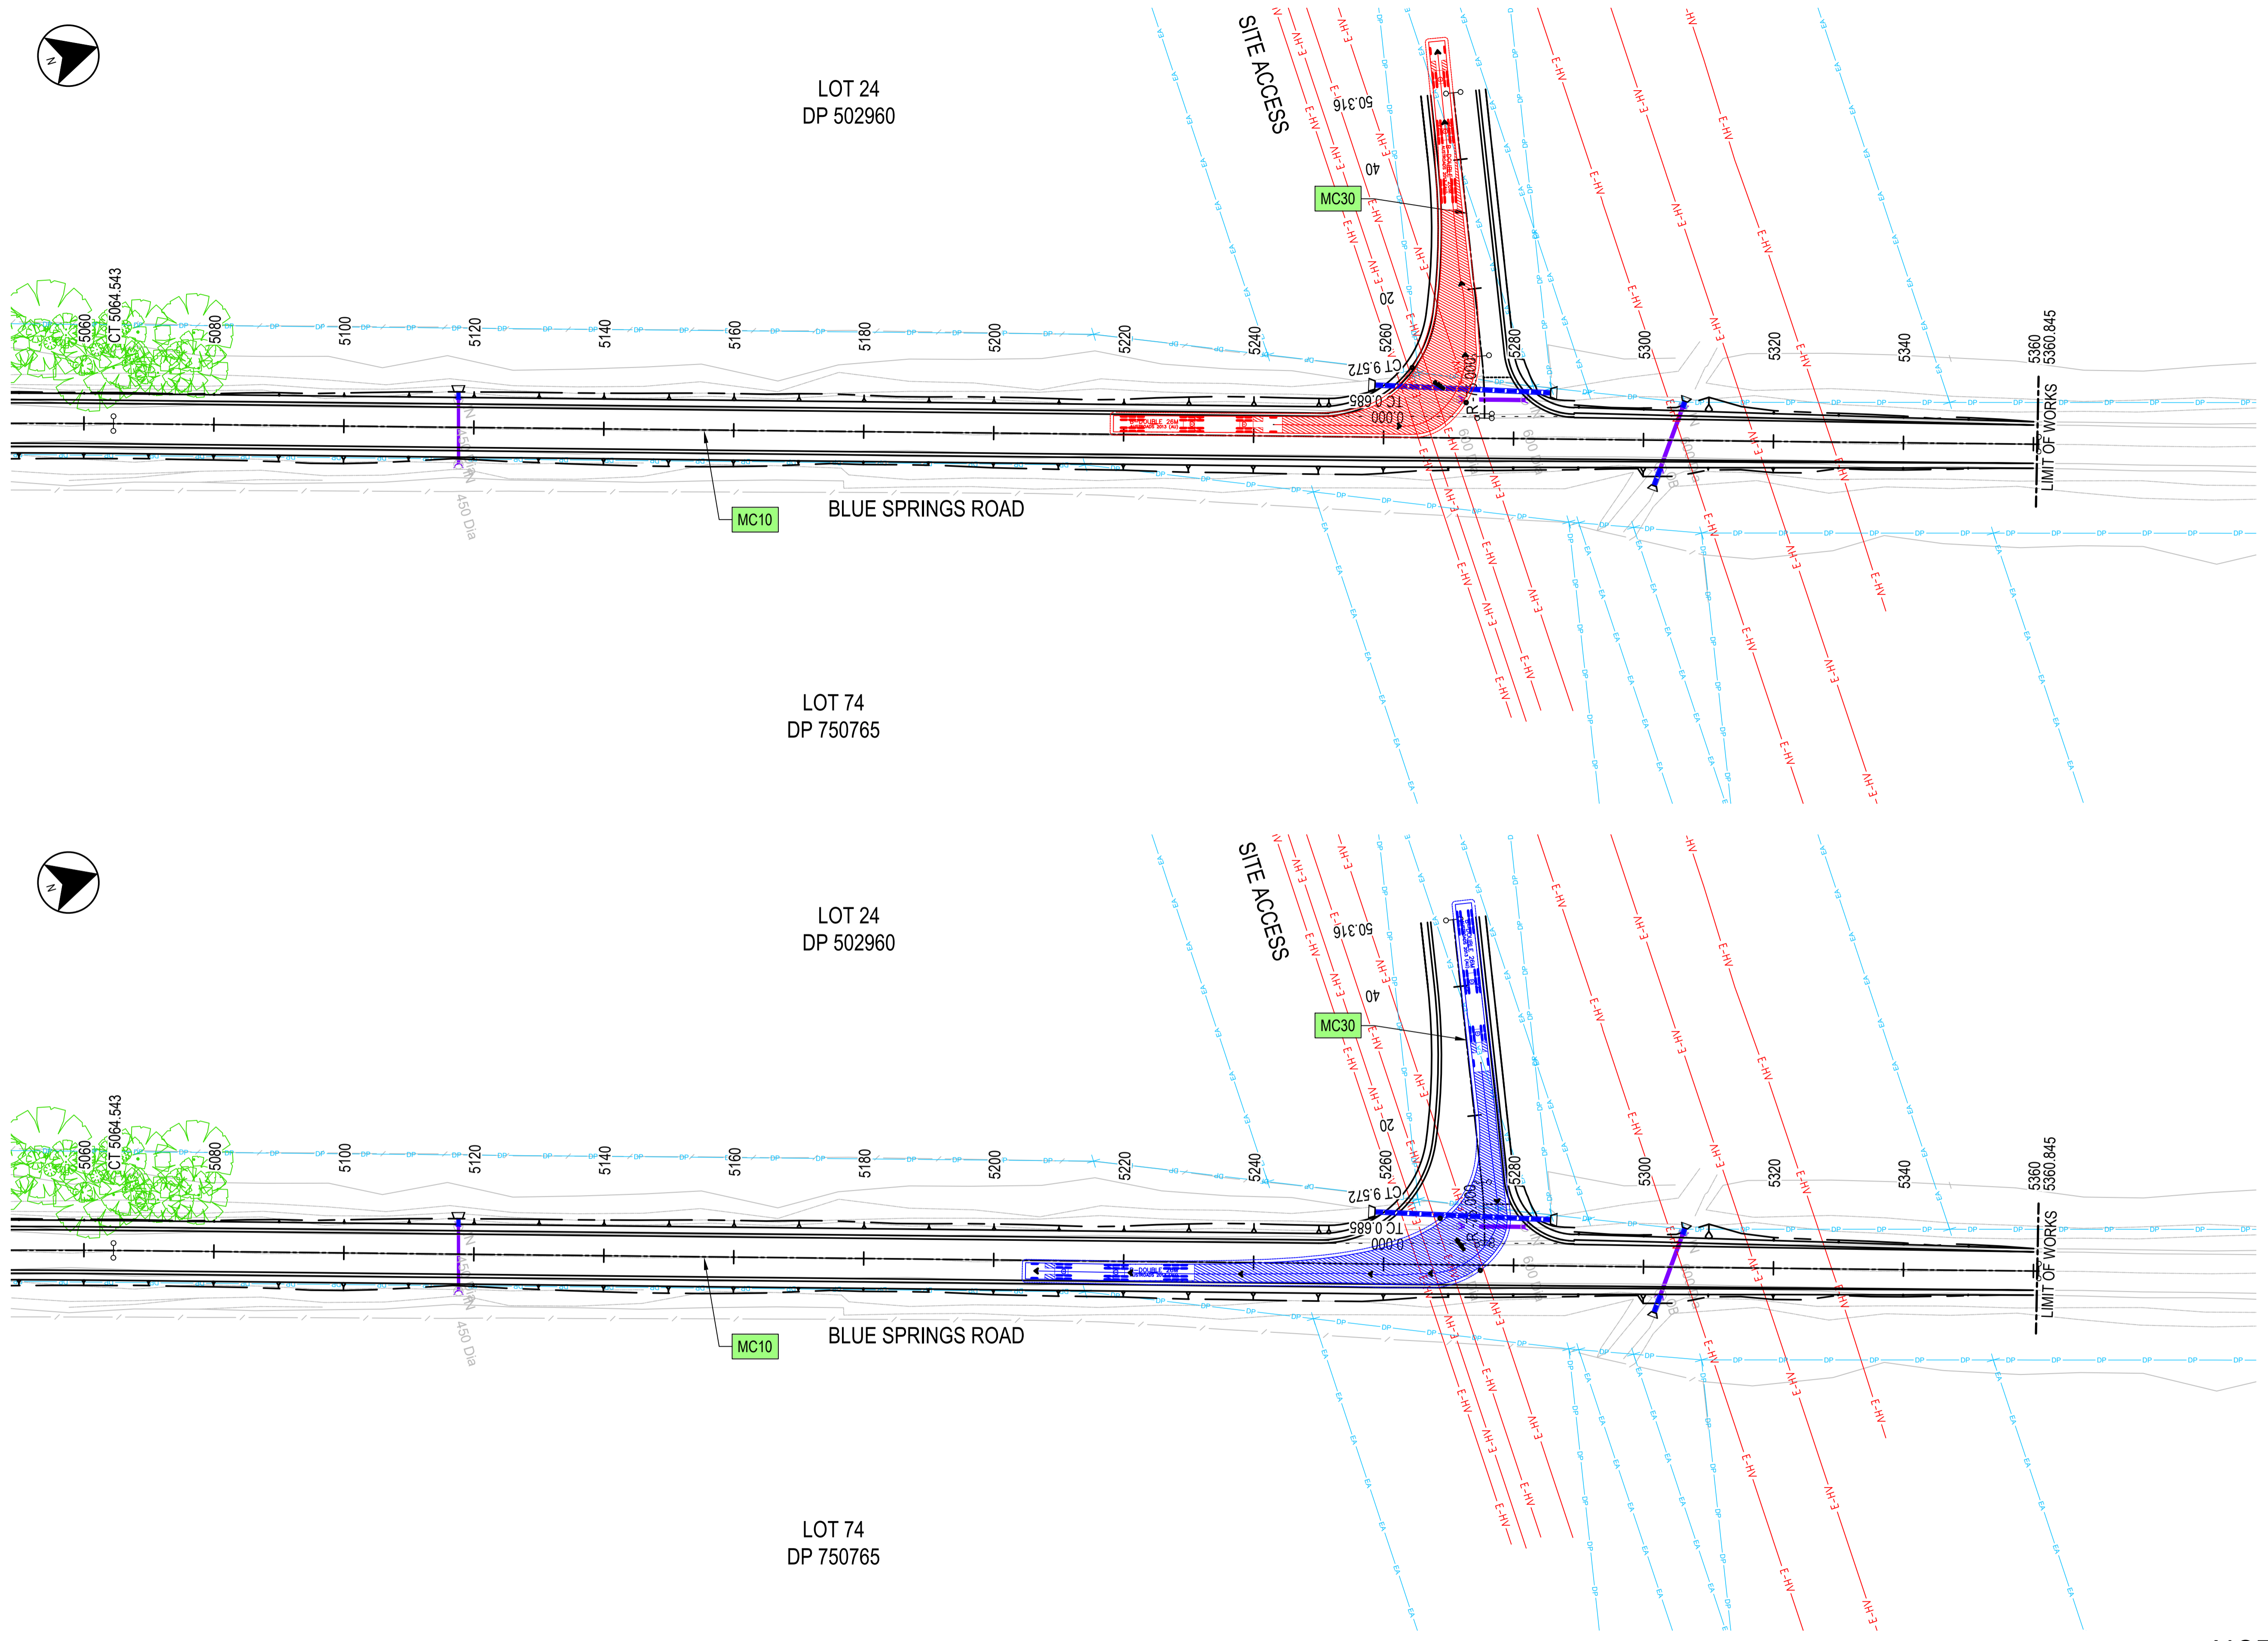

LEGEND


- 26m B-DOUBLE
- MCA1 MASTER CONTROL STRING LABEL
- MCA1 DRIVEWAY CONTROL STRING LABEL

B-DOUBLE 26M

	metres	Lock to Lock Time	Steering Angle	Articulating Angle
Tractor Width	2.50		6.0	
Tractor Track	2.50		23.4	
Trailer Track	2.50		70.0	

NOT FOR CONSTRUCTION

No.	BY	DATE	DESCRIPTION	APPD
03	TB	18.05.21	100% CONCEPT DESIGN REVISED	TB
02			NOT ISSUED	
01			NOT ISSUED	

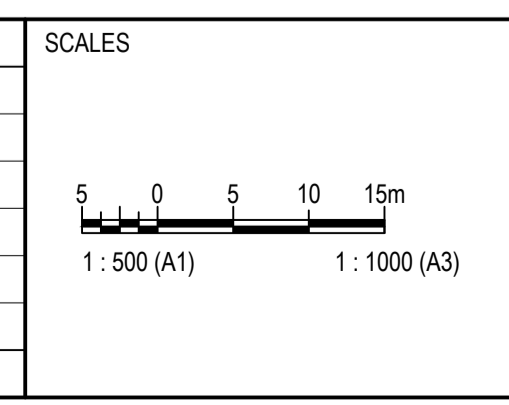

CLIENT

UPC AC Renewables AUSTRALIA

DESIGNER

BTE CONSULTING

BTE CONSULTING PTY LTD
 ABN 48 641 009 681 ACN 641 009 681

SCALE	1:500	REVISION	03
DESIGNED	TB	CHECKED	BS
DRAWN	TB	CHECKED	BS
APPROVED		DATE	
SIGNED			

PROJECT NO: BTE-210038 SHEET NO: SHT-TP-0021 STATUS: CONCEPT DESIGN

BLUE SPRINGS ROAD, STUBBO

VEHICLE TURNPATH PLAN
 SITE ACCESS - MC30

SHEET 87 OF 87

APPENDIX 2

BLUE SPRINGS ROAD UPGRADE CONCEPT DESIGN