

CFC Percy St. Auburn

13 Percy Street, Auburn, NSW 2144

01.10.20

DRAWING LIST		
No.	SHEET NAME	REVISION
DA000	Cover Page	A
DA001	Site Plan	A
DA002	Demolition Plan	A
DA011	Ground Floor Plan	A
DA012	Office L1, Carpark & WH Mezz. Floor Plan	A
DA013	Roof Plan	A
DA015	Office Floor Plans	A
DA021	Elevations - Sheet 1	A
DA022	Elevations - Sheet 2	A
DA025	Signage Elevations	A
DA031	Sections	A
DA051	Shadow Diagrams	A
DA091	Perspectives - Sheet 1	A
DA092	Perspectives - Sheet 2	A





ISSUE FOR SSDA

Client




Issue	Description	Date
A	Issue for SSDA	01.10.20
P1	Draft DA	18.09.20

Builder and/or subcontractors shall verify all project dimensions before commencing on-site work or off-site fabrication. Figured dimensions shall take precedence over scaled dimensions. This drawing is copyright and cannot be reproduced in whole or in part or by any medium without the written permission of Nettleton Tribe Partnership Pty Ltd.

Builder

Builders Logo

Project Name
CFC Percy St. Auburn
Project Address
13 Percy Street, Auburn, NSW 2144

 

Drawing Title:
Site Plan

Author: ES
Checker: A1
Drawing Number: **11250_DA001**

Scale: **1:750**

Issue: **A**

nettletontribe

nettleton tribe partnership pty ltd ABN 58 161 683 122
117 Willoughby Road, Crows Nest, NSW 2065
t +61 2 9431 6431
e: sydney@nettletontribe.com.au w: nettletontribe.com.au



ISSUE FOR SSDA

Client




Issue	Description	Date
A	Issue for SSDA	01.10.20
P2	Issue for SSDA	29.09.20
P1	Draft DA	18.09.20

Builder and/or subcontractors shall verify all project dimensions before commencing on-site work or off-site fabrication. Figured dimensions shall take precedence over scaled dimensions. This drawing is copyright and cannot be reproduced in whole or in part or by any medium without the written permission of Nettleton Tribe Partnership Pty Ltd.

Builder

Builders Logo

Project Name
CFC Percy St. Auburn
Project Address
13 Percy Street, Auburn, NSW 2144

 

Drawing Title: Demolition Plan			
Author: ES	Checker:	Sheet Size: A1	Scale: 1:500
Drawing Number: 11250_DA002			Issue: A

nettletontribe

nettleton tribe partnership Pty Ltd ABN 58 161 683 122
117 Willoughby Road, Crows Nest, NSW 2065
t +61 2 9431 6431
e: sydney@nettletontribe.com.au w: nettletontribe.com.au


[illegible]

Woolworths 

Builder and/or subcontractors shall verify all project dimensions before commencing on-site work or off-site fabrication. Figured dimensions shall take precedence over scaled dimensions. This drawing is copyright and cannot be reproduced in whole or in part or by any medium without the written permission of Nettleton Tribe Partnership Pty Ltd.

Builders Logo

Key Plan

 

Drawing Title:
Ground Floor Plan

Author: ES Checker: Sheet S1
A1

Drawing Number:
11250_DA011

Scale:
1:500

Issue:

nettletontribe

nettleton tribe partnership Pty Ltd ABN 58 161 683 122
117 Willoughby Road, Crows Nest, NSW 2065
t +61 2 9431 6431
e: sydney@nettletontribe.com.au w: nettletontribe.com.au

[illegible]

Builder and/or subcontractors shall verify all project dimensions before commencing on-site work or off-site fabrication. Figured dimensions shall take precedence over scaled dimensions. This drawing is copyright and cannot be reproduced in whole or in part or by any medium without the written permission of Nettleton Tribe Partnership Pty Ltd.

Builder

Builders Logo

Project Name
CFC Percy St. Auburn

Project Address
13 Percy Street, Auburn, NSW 2144



Drawing Title:
Office L1, Carpark & WH Mezz. Floor Plan

Author:	Checker:	Sheet Size:	Scale:
ES		A1	1:500
Drawing Number:			Issue:
11250_DA012			A

nettletontribe

nettleton tribe partnership Pty Ltd ABN 58 161 683 122
117 Willoughby Road, Crows Nest, NSW 2065
t +61 2 9431 6431
e: sydney@nettletontribe.com.au w: nettletontribe.com.au

17/10/2020 1:25:19 AM C:\BENT LOCAL 2020\11250\11250_WOOLWORTHS_ARCHITECTURAL_Bldg.dwg

Client




Issue	Description	Date
A	Issue for SSDA	01.10.20
P1	Draft DA	18.09.20

Builder and/or subcontractors shall verify all project dimensions before commencing on-site work or off-site fabrication. Figured dimensions shall take precedence over scaled dimensions. This drawing is copyright and cannot be reproduced in whole or in part or by any medium without the written permission of Nettleton Tribe Partnership Pty Ltd.

Builder

Builders Logo

Project Name
CFC Percy St. Auburn
Project Address
13 Percy Street, Auburn, NSW 2144

 

Drawing Title:
Roof Plan

Author:
ES
Drawing Number:
11250_DA013

Checker:
A1

Sheet Size:
A1


Scale:
1:500

Issue:
A


nettletontribe

nettleton tribe partnership Pty Ltd ABN 58 161 683 122
117 Willoughby Road, Crows Nest, NSW 2065
t +61 2 9431 6431
e: sydney@nettletontribe.com.au w: nettletontribe.com.au

ISSUE FOR SSDA

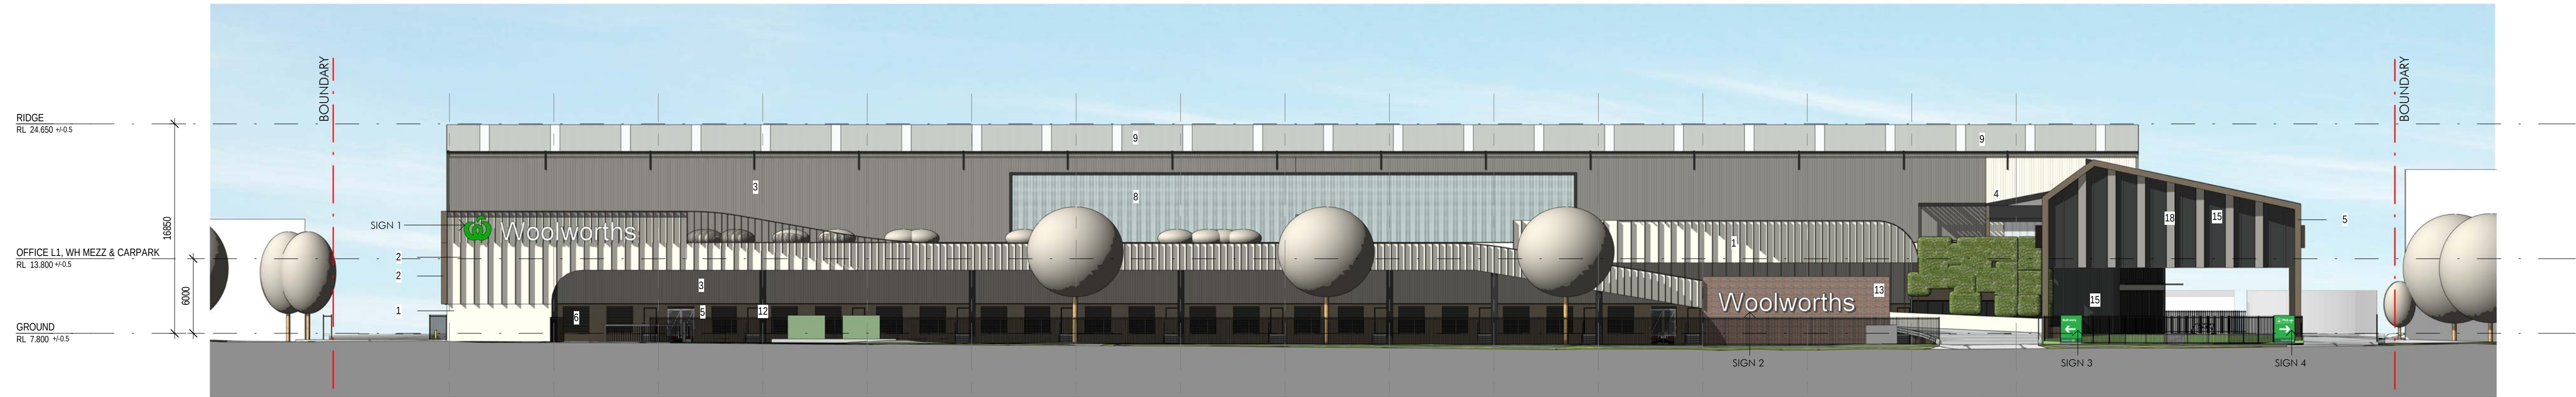

1 NORTHWEST ELEVATION
1:300

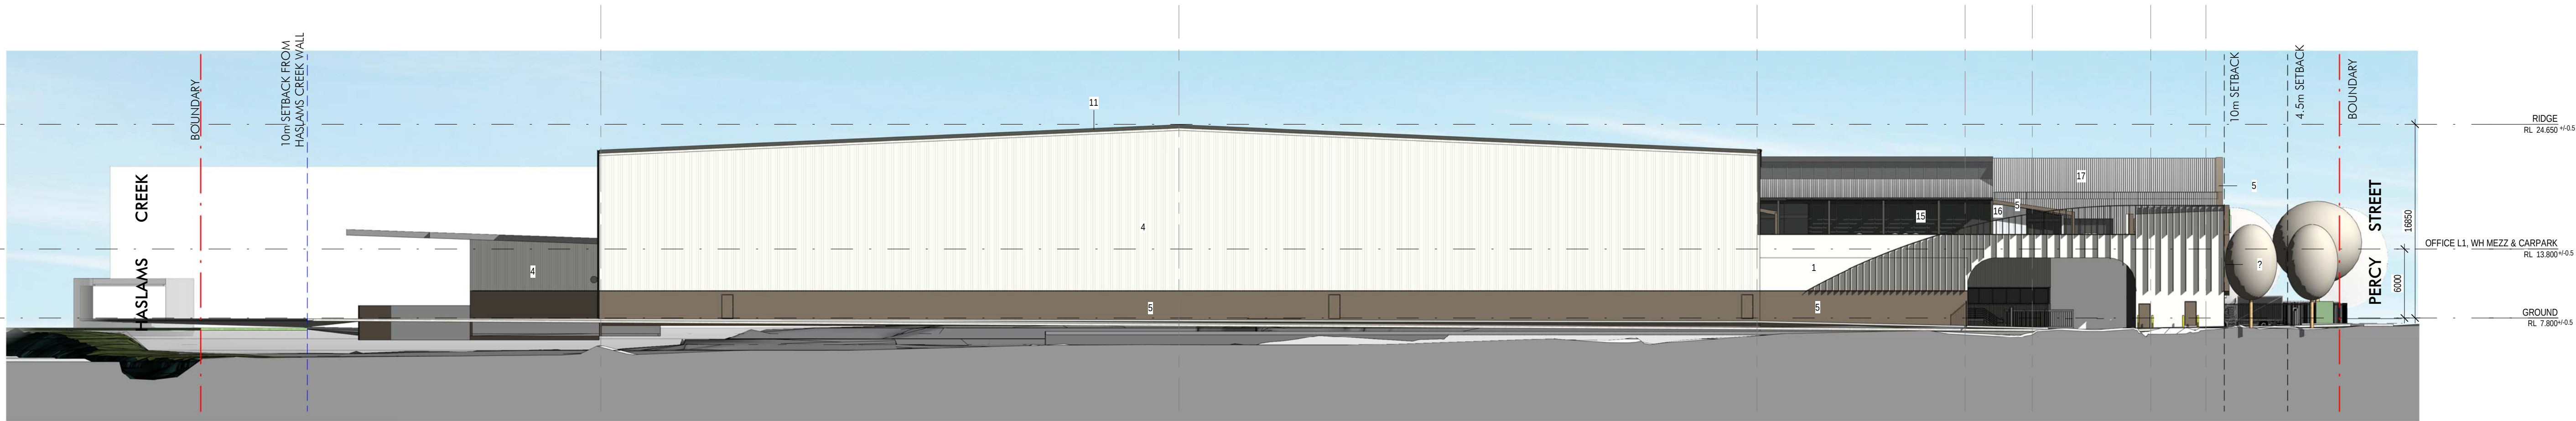

2 NORTHEAST ELEVATION
1:300

EXTERIOR FINISHES SCHEDULE

1. Nawkaw finished precast concrete panel to match "Surfmist", or similar	4. Metal wall cladding - "Surfmist", or similar	7. Painted egress door - "Jasper", or similar	10. Translucent roof sheets	13. Brick - "Balmerino" blend, or similar	16. CFC with expressed vertical joint - "Territory" Concrete, or similar
2. Powdercoated aluminium blades & window reveals - "Jasper", or similar	5. Nawkaw finished concrete panel to match "Jasper", or similar	8. Translucent wall cladding	11. Downpipes, fascia & toe mould - "Monument", or similar	14. Powdercoated aluminium window frame - "Shalegrey", or similar	17. Longline profiled metal cladding - Grey, Matt
3. Metal cladding - "Wallaby", or similar	6. Powdercoated roller shutter doors - "Monument", or similar	9. Metal cladding - "Shalegrey", or similar	12. Painted finish - "Monument", or similar	15. Performance glazing - Grey	18. Powdercoated aluminium sunshade - "Wallaby", or similar

ISSUE FOR SSDA

17/10/2020 11:26:44 AM C:\NETT\LOCAL 2020\11250_NOWPA_A\ARCHITECTURAL_Bldg.dwg

Client




Issue	Description	Date
A	Issue for SSDA	01.10.20
P2	Draft DA	18.09.20
P1	Preliminary	15.09.20

Builder and/or subcontractors shall verify all project dimensions before commencing on-site work or off-site fabrication. Figured dimensions shall take precedence over scaled dimensions. This drawing is copyright and cannot be reproduced in whole or in part or by any medium without the written permission of Nettleton Tribe Partnership Pty Ltd.

Builder

Builders Logo

Project Name
CFC Percy St. Auburn
Project Address
13 Percy Street, Auburn, NSW 2144

 

Drawing Title:
Elevations - Sheet 1

Author:
ES
Drawing Number:
11250_DA021

Checker:

Sheet Size:

A1





Scale:
1:300

Issue:
A

nettletontribe

nettleton tribe partnership pty ltd ABN 58 161 683 122
117 Willoughby Road, Crows Nest, NSW 2065
t +61 2 9431 6431
e: sydney@nettletontribe.com.au w: nettletontribe.com.au

 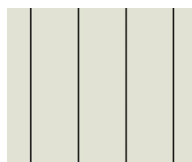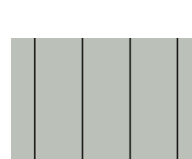 

	1. Nawkaw finished precast concrete panel to match "Surfmist", or similar		4. Metal wall cladding - "Surfmist", or similar		7. Painted egress door - "Jasper", or similar		10. Translucent roof sheets		13. Brick - "Balmerino" blend, or similar		16. CFC with expressed vertical joint - "Territory" Concrete, or similar
	2. Powdercoated aluminium blades & window reveals - "Jasper", or similar		5. Nawkaw finished concrete panel to match "Jasper", or similar		8. Translucent wall cladding		11. Downpipes, fascia & toe mould - "Monument", or similar		14. Powdercoated aluminium window frame - "Shalegrey", or similar		17. Longline profiled metal cladding - Grey, Matt
	3. Metal cladding - "Wallaby", or similar		6. Powdercoated roller shutter doors - "Monument", or similar		9. Metal cladding - "Shalegrey", or similar		12. Painted finish - "Monument", or similar		15. Performance glazing - Grey		18. Powdercoated aluminium sunshade - "Wallaby", or similar

[illegible]

Builder and/or subcontractors shall verify all project dimensions before commencing on-site work or off-site fabrication. Figured dimensions shall take precedence over scaled dimensions. This drawing is copyright and cannot be reproduced in whole or in part or by any medium without the written permission of Nettleton Tribe Partnership Pty Ltd.


Builder

Builders Logo

Project Name
CFC Percy St. Auburn

Project Address
13 Percy Street, Auburn, NSW 2144

Key Plan

 

Drawing Title:
Elevations - Sheet 2

Author: ES Checker: A1 Sheet Size: A1


Drawing Number:
11250_DA022

Scale:
1:300


Issue:
A

nettleontribe

nettleton tribe partnership Pty Ltd ABN 58 161 683 122
117 Willoughby Road, Crows Nest, NSW 2065
t +61 2 9431 6431
e: sydney@nettletontribe.com.au w: nettletontribe.com.au

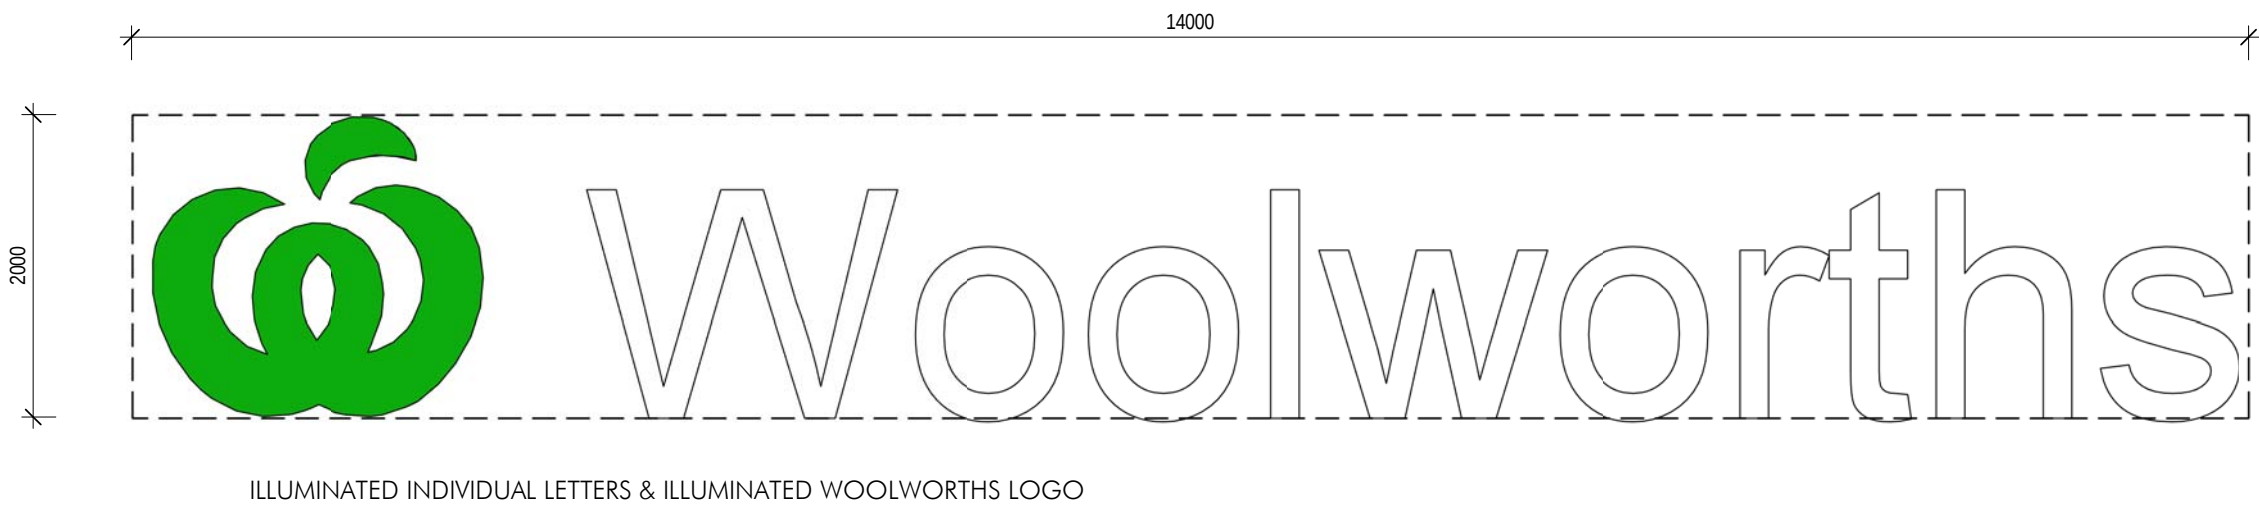

1 Sign 1
1:50

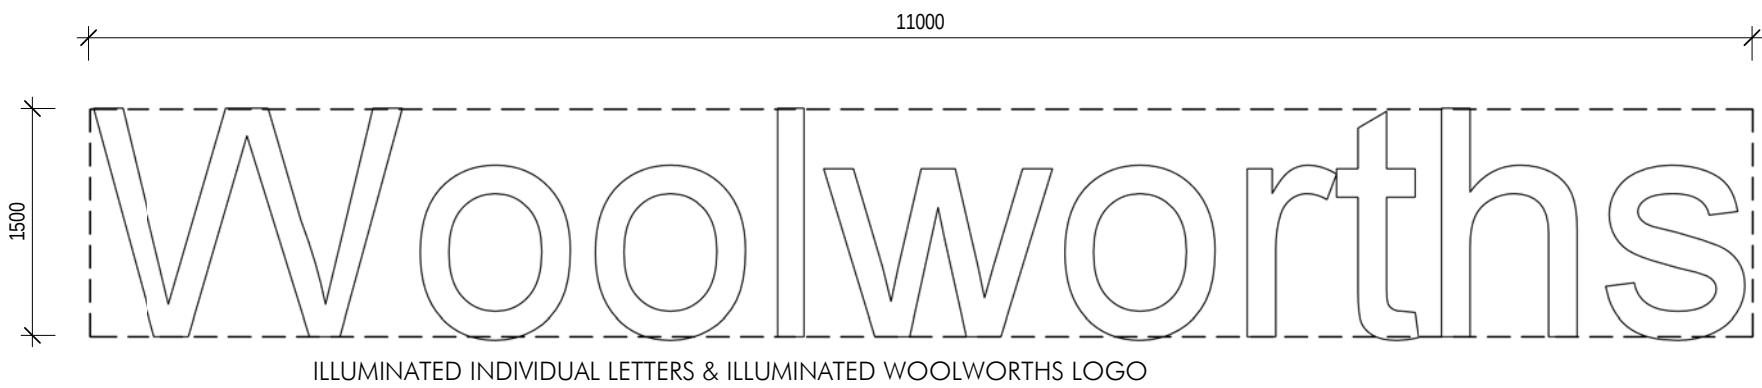


2 Sign 2
1:50



3 Sign 3
1:50



4 Sign 4
1:50

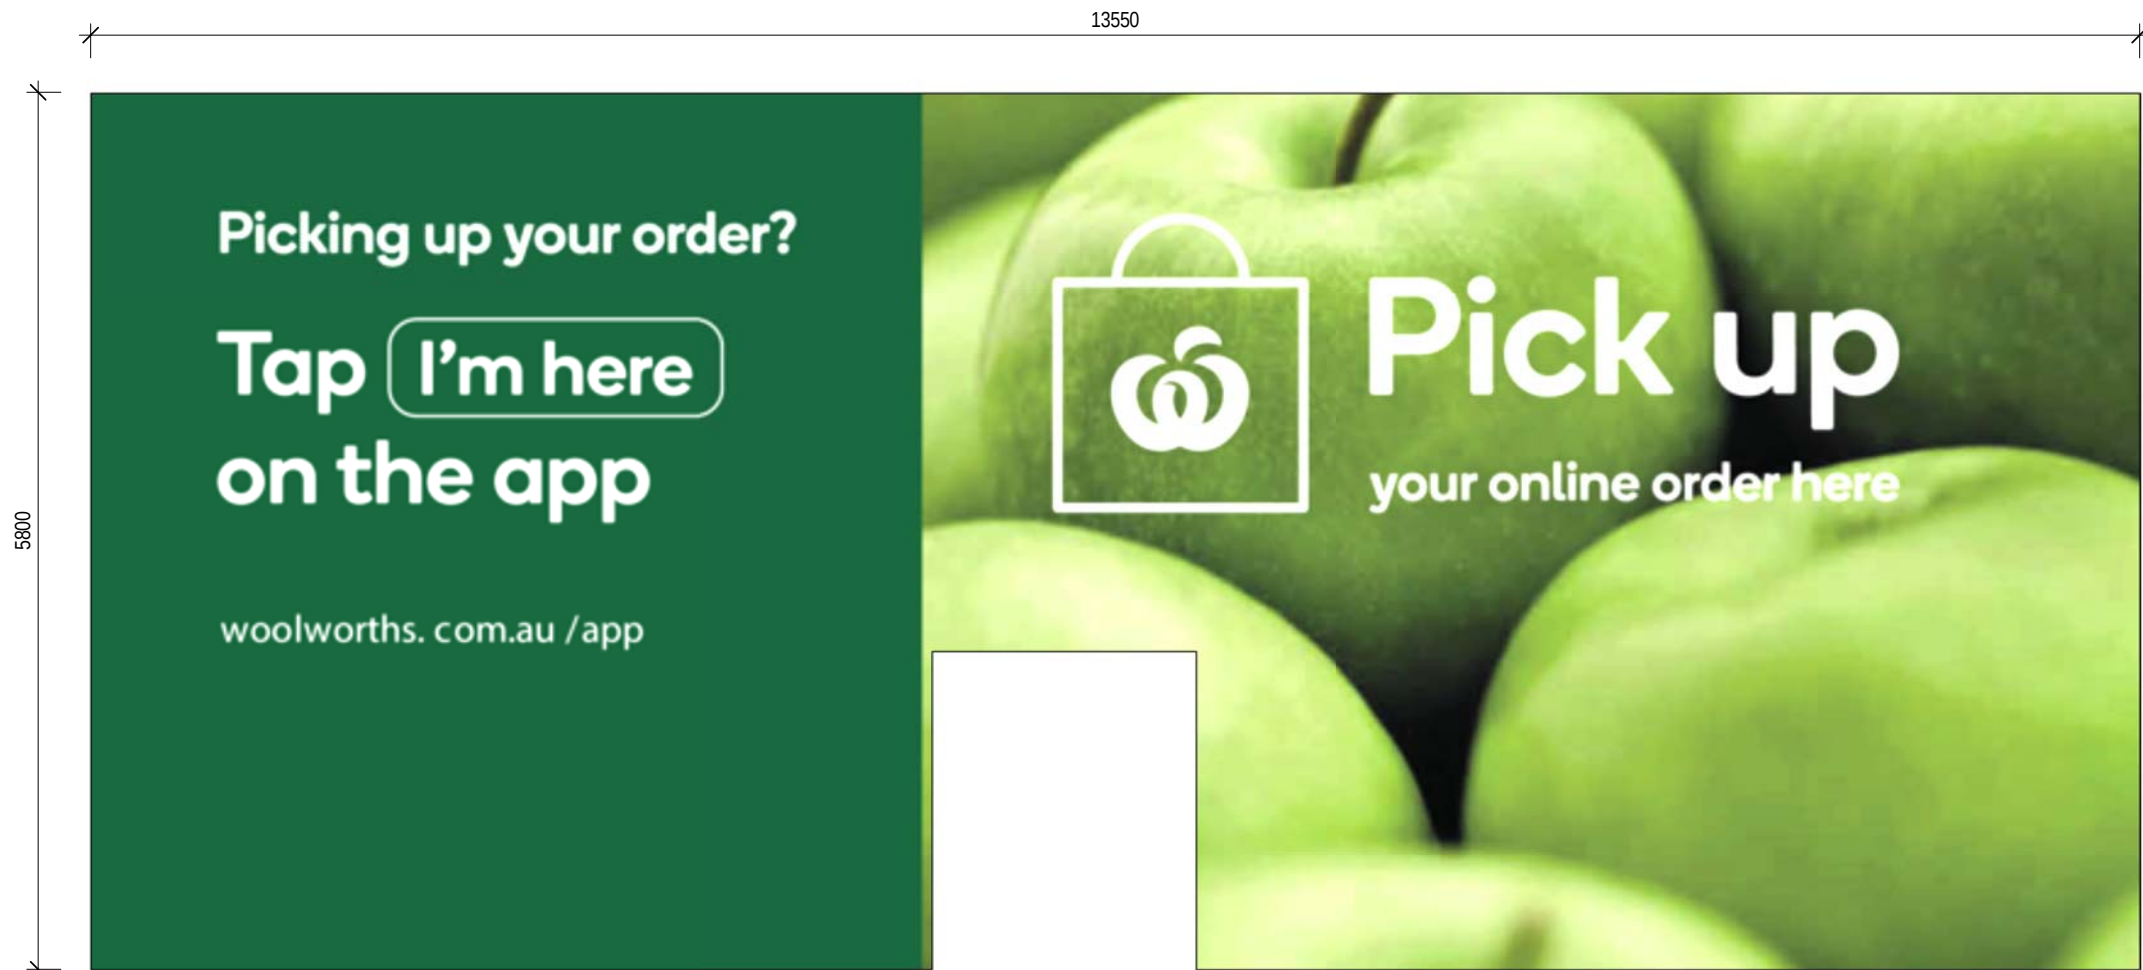

5 Sign 5
1:50

ISSUE FOR SSDA

17/10/2020 11:28:20 AM C:\BENT LOCAL 2020\11250_WOOLWORTHS_ARCHITECTURAL_Bldg.v4

Client



Issue	Description	Date
A	Issue for SSDA	01.10.20
P1	Draft DA	18.09.20


Builder and/or subcontractors shall verify all project dimensions before commencing on-site work or off-site fabrication. Figured dimensions shall take precedence over scaled dimensions. This drawing is copyright and cannot be reproduced in whole or in part or by any medium without the written permission of Nettleton Tribe Partnership Pty Ltd.

Builder

Builders Logo

Project Name
CFC Percy St. Auburn
Project Address
13 Percy Street, Auburn, NSW 2144

Key Plan

 

Drawing Title:
Signage Elevations

Author:
ES

Checker:

Sheet Size:
A1



Scale:
1:50

Drawing Number:
11250_DA025

Issue:
A

nettletontribe

nettleton tribe partnership Pty Ltd ABN 58 161 683 122
117 Willoughby Road, Crows Nest, NSW 2065
t +61 2 9431 6431
e: sydney@nettletontribe.com.au w: nettletontribe.com.au

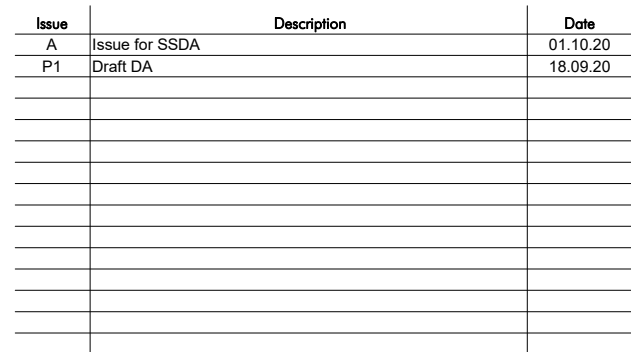 

Builder and/or subcontractors shall verify all project dimensions before commencing on-site work or off-site fabrication. Figured dimensions shall take precedence over scaled dimensions. This drawing is copyright and cannot be reproduced in whole or in part or by any medium without the written permission of Nettleton Tribe Partnership Pty Ltd.


Builders Logo

Project Name
CFC Percy St. Auburn


Project Address
13 Percy Street, Auburn, NSW 2144




nettleton tribe partnership Pty Ltd ABN 58 161 683 122
117 Willoughby Road, Crows Nest, NSW 2065
t +61 2 9431 6431
e: sydney@nettletontribe.com.au w: nettletontribe.com.au

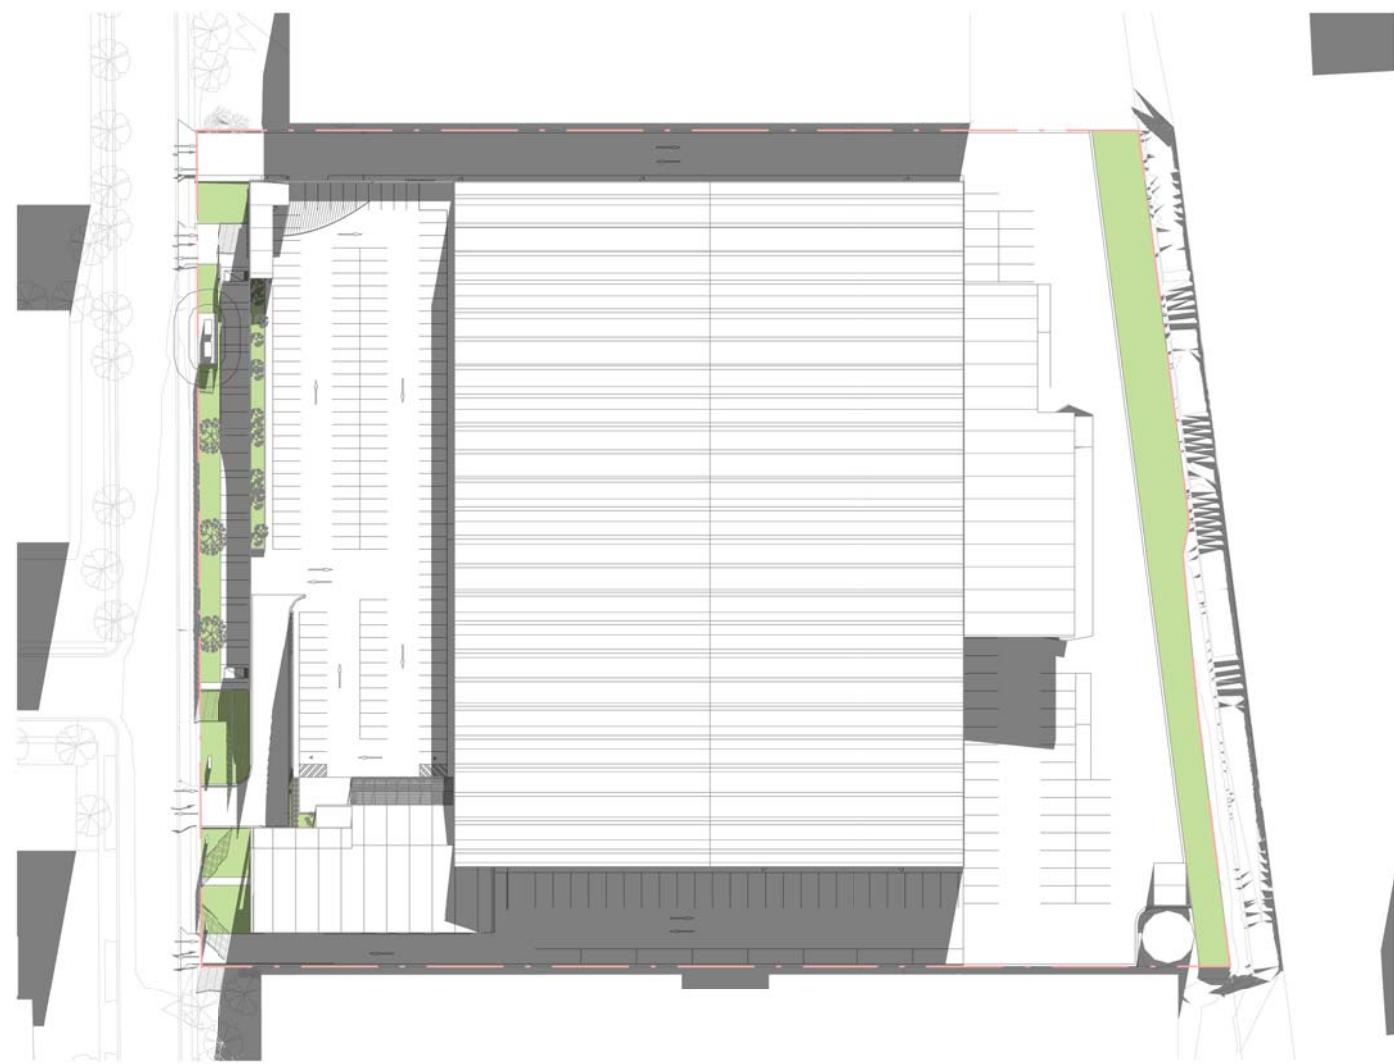


1 Shadow Diagram - Winter 9am
1 : 1500

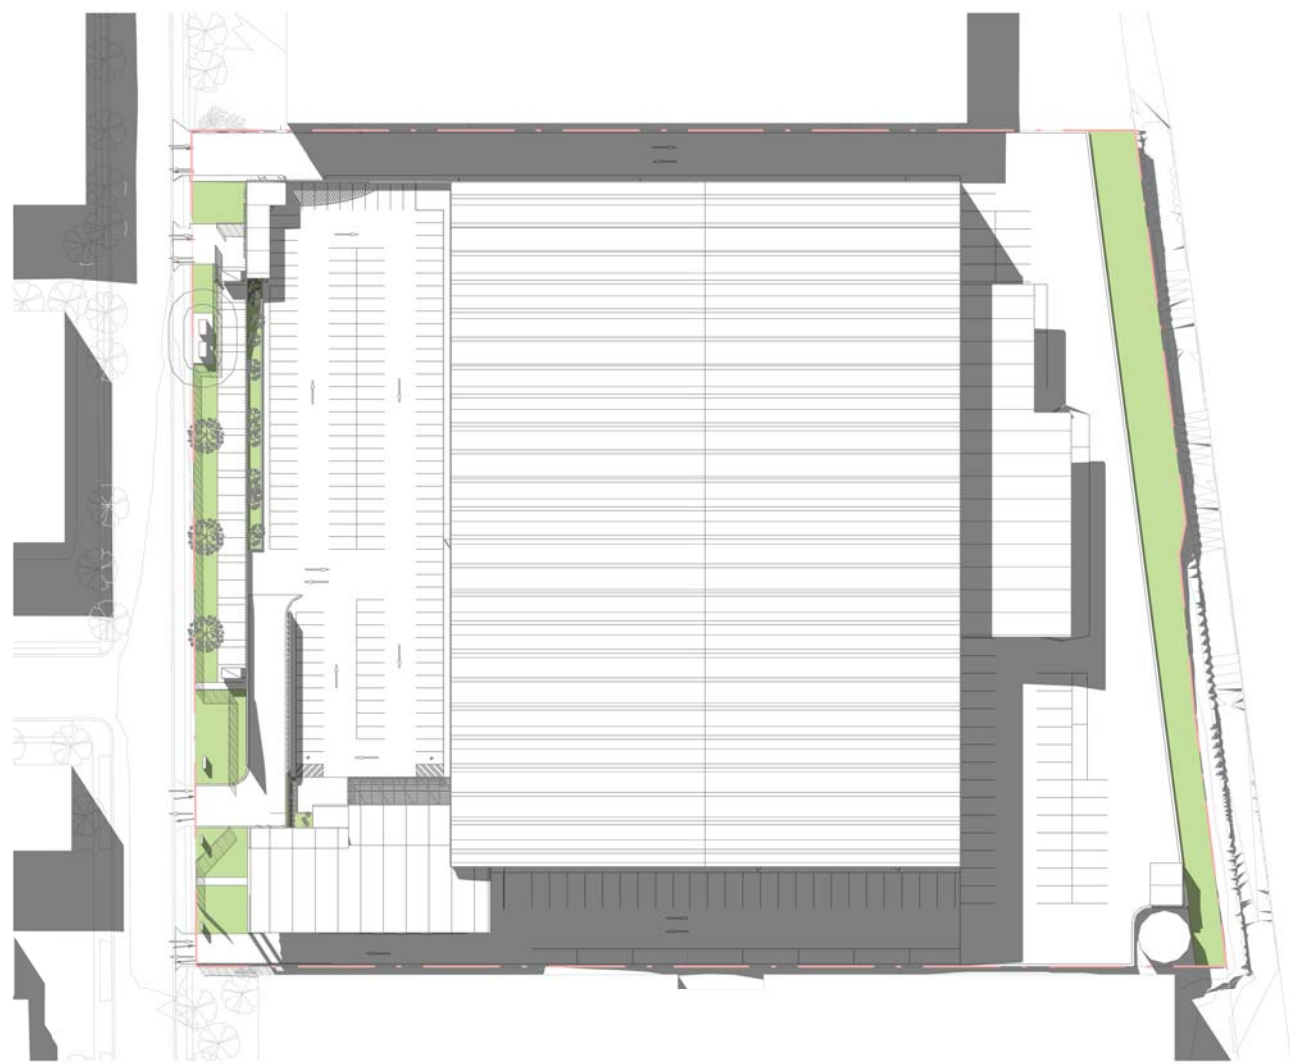


2 Shadow Diagram - Winter 12pm
1 : 1500

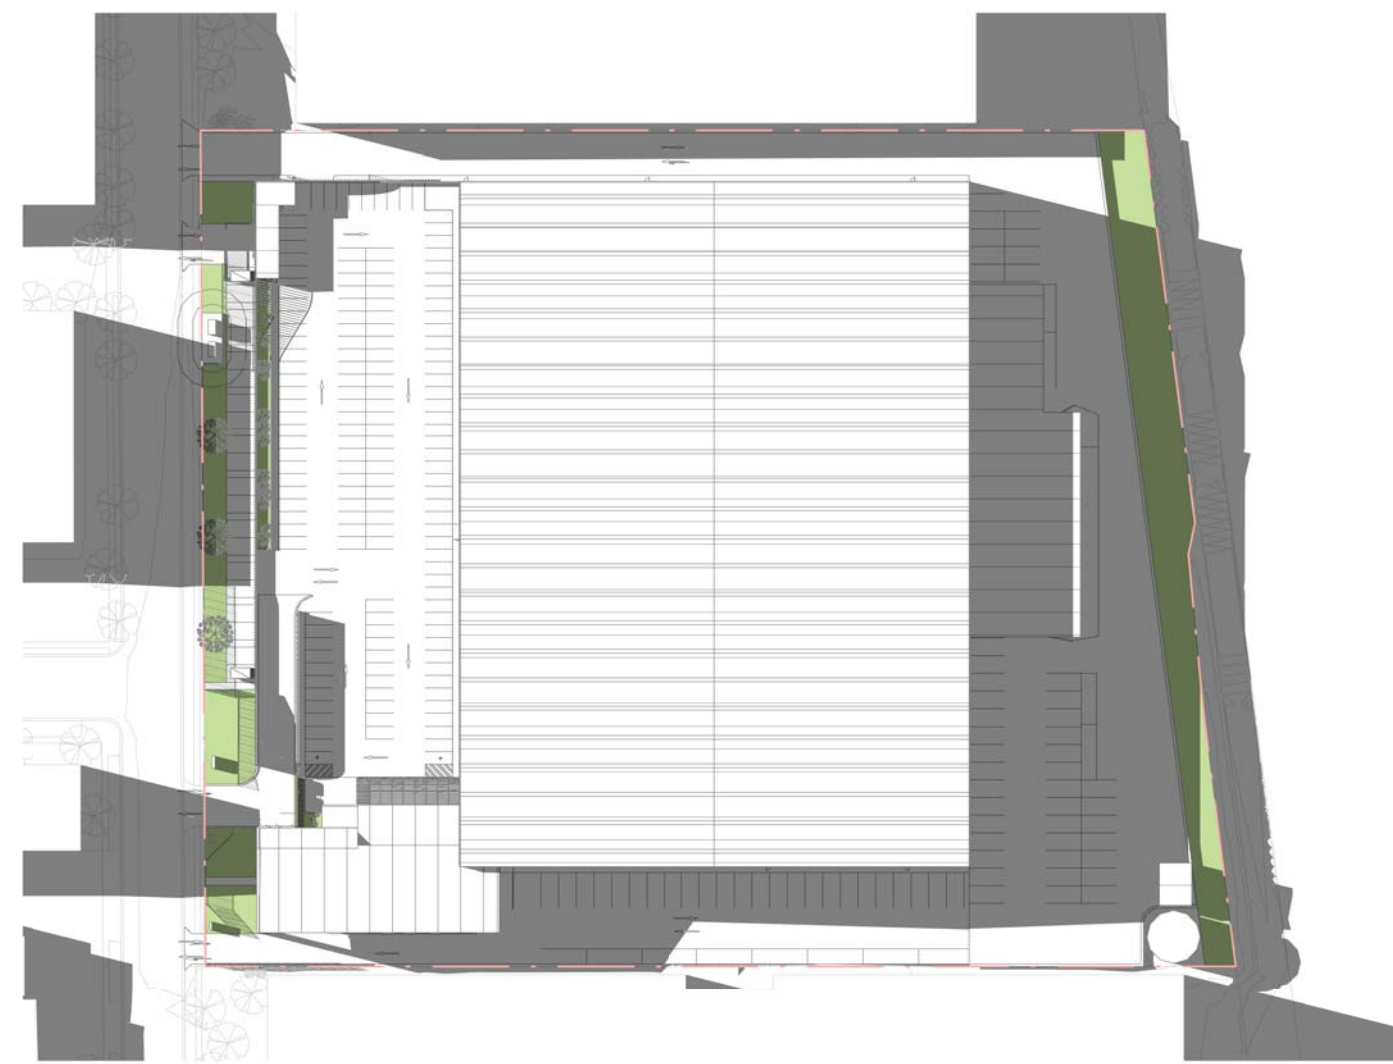


3 Shadow Diagram - Winter 3pm
1 : 1500

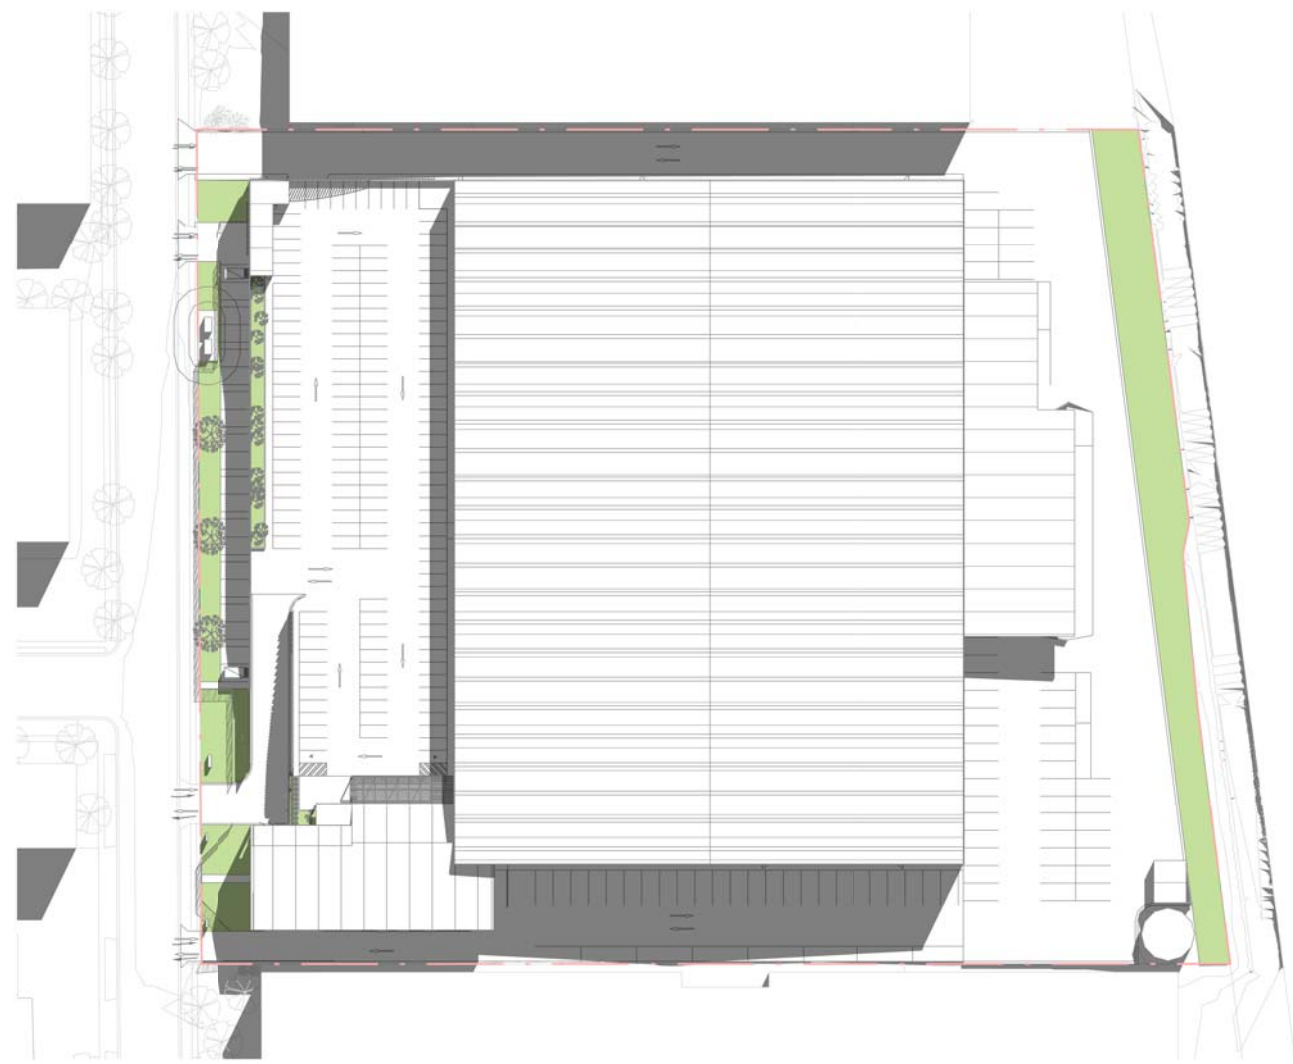


4 Shadow Diagram - Equinox 9am
1 : 1500

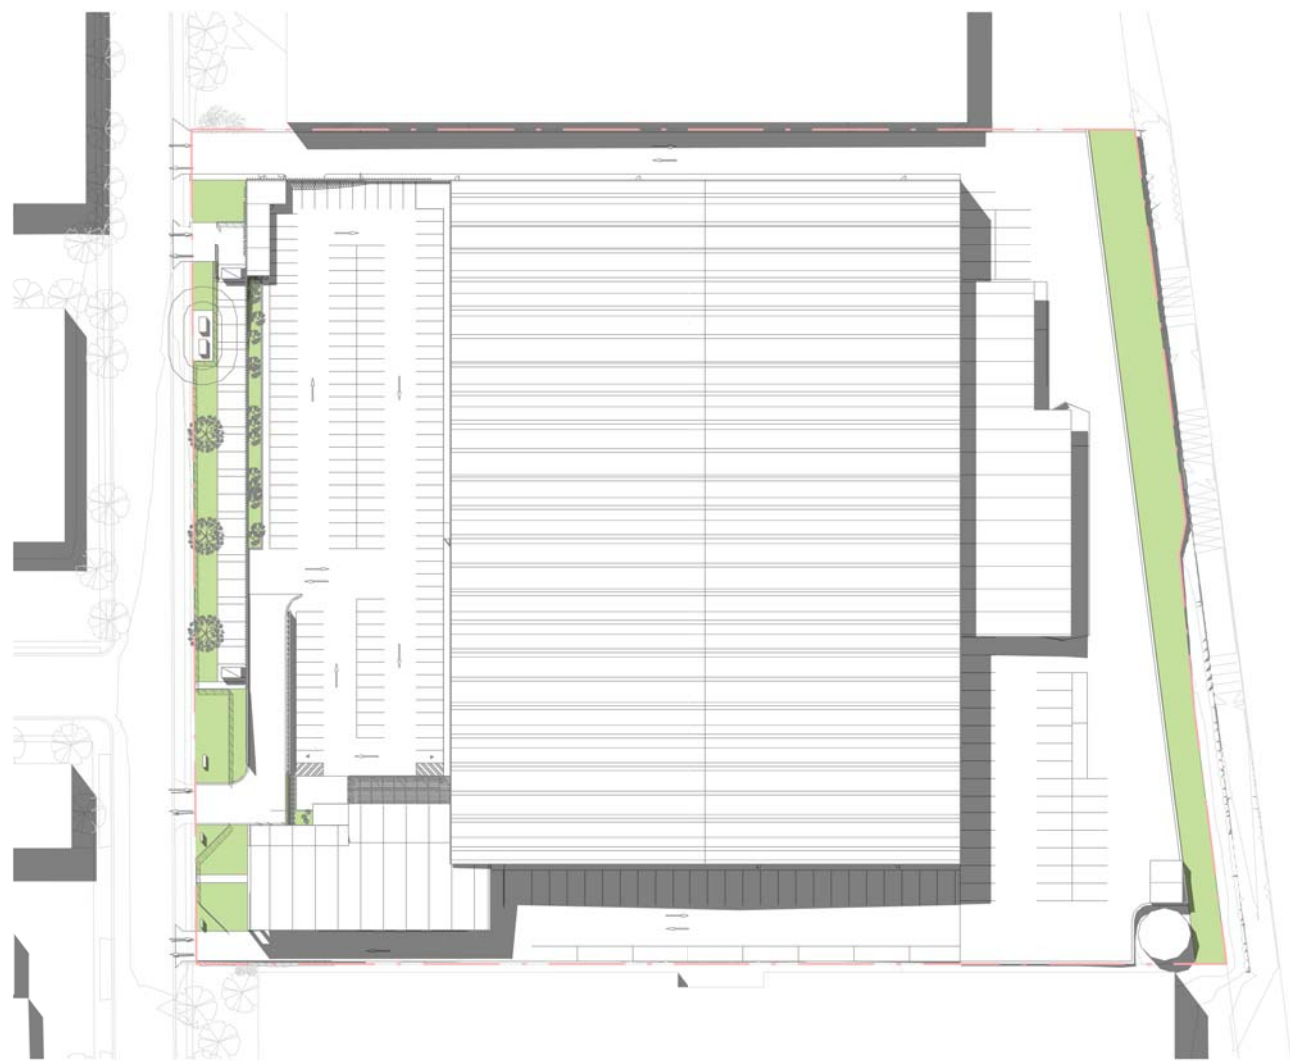


5 Shadow Diagram - Equinox 12pm
1 : 1500

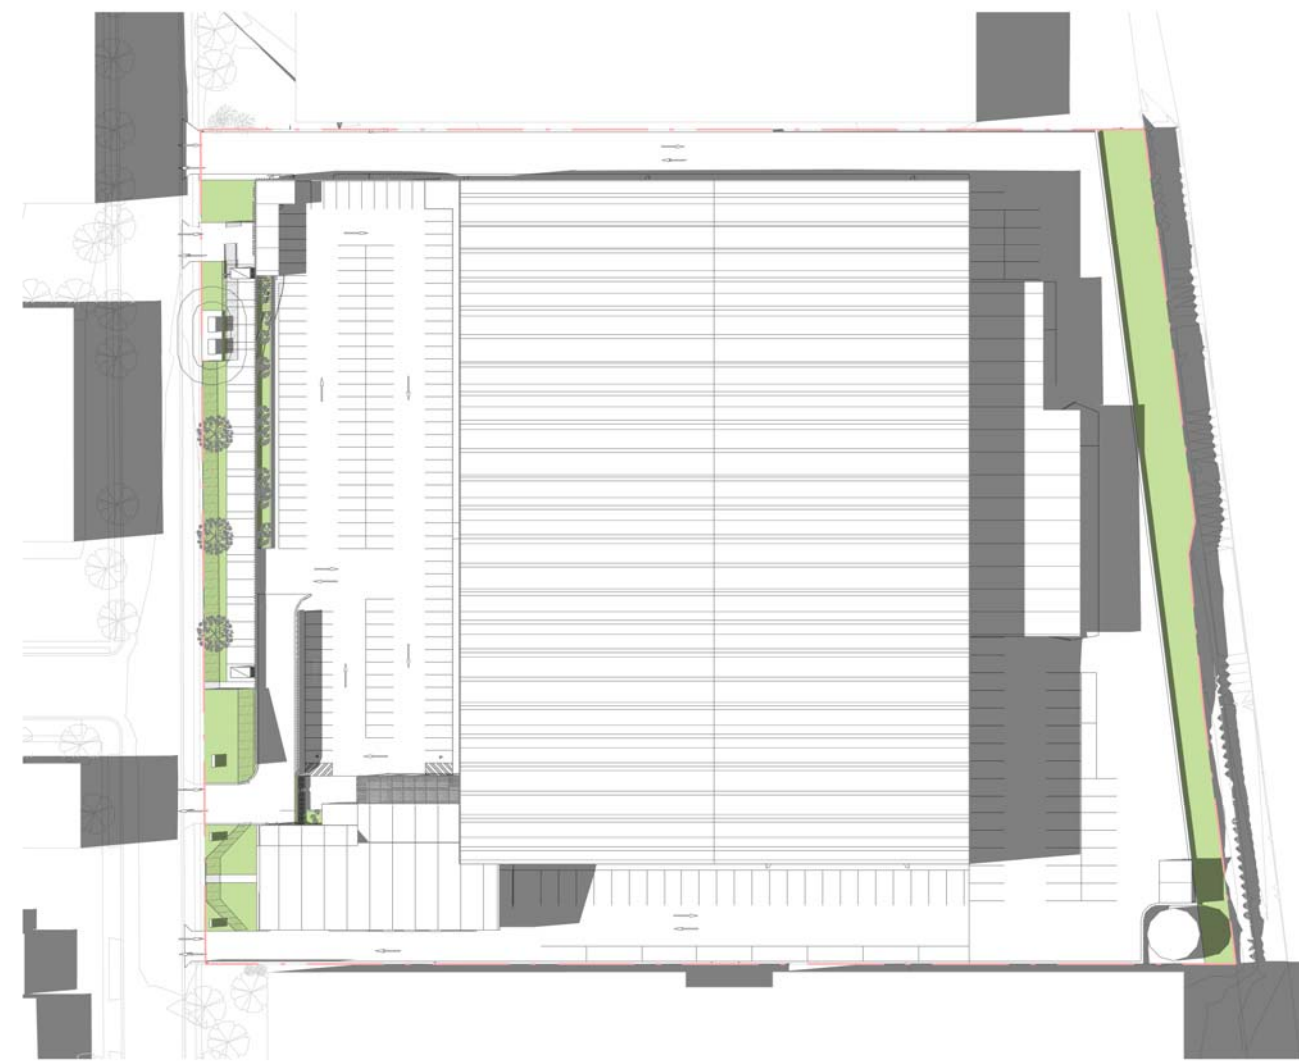


6 Shadow Diagram - Equinox 3pm
1 : 1500

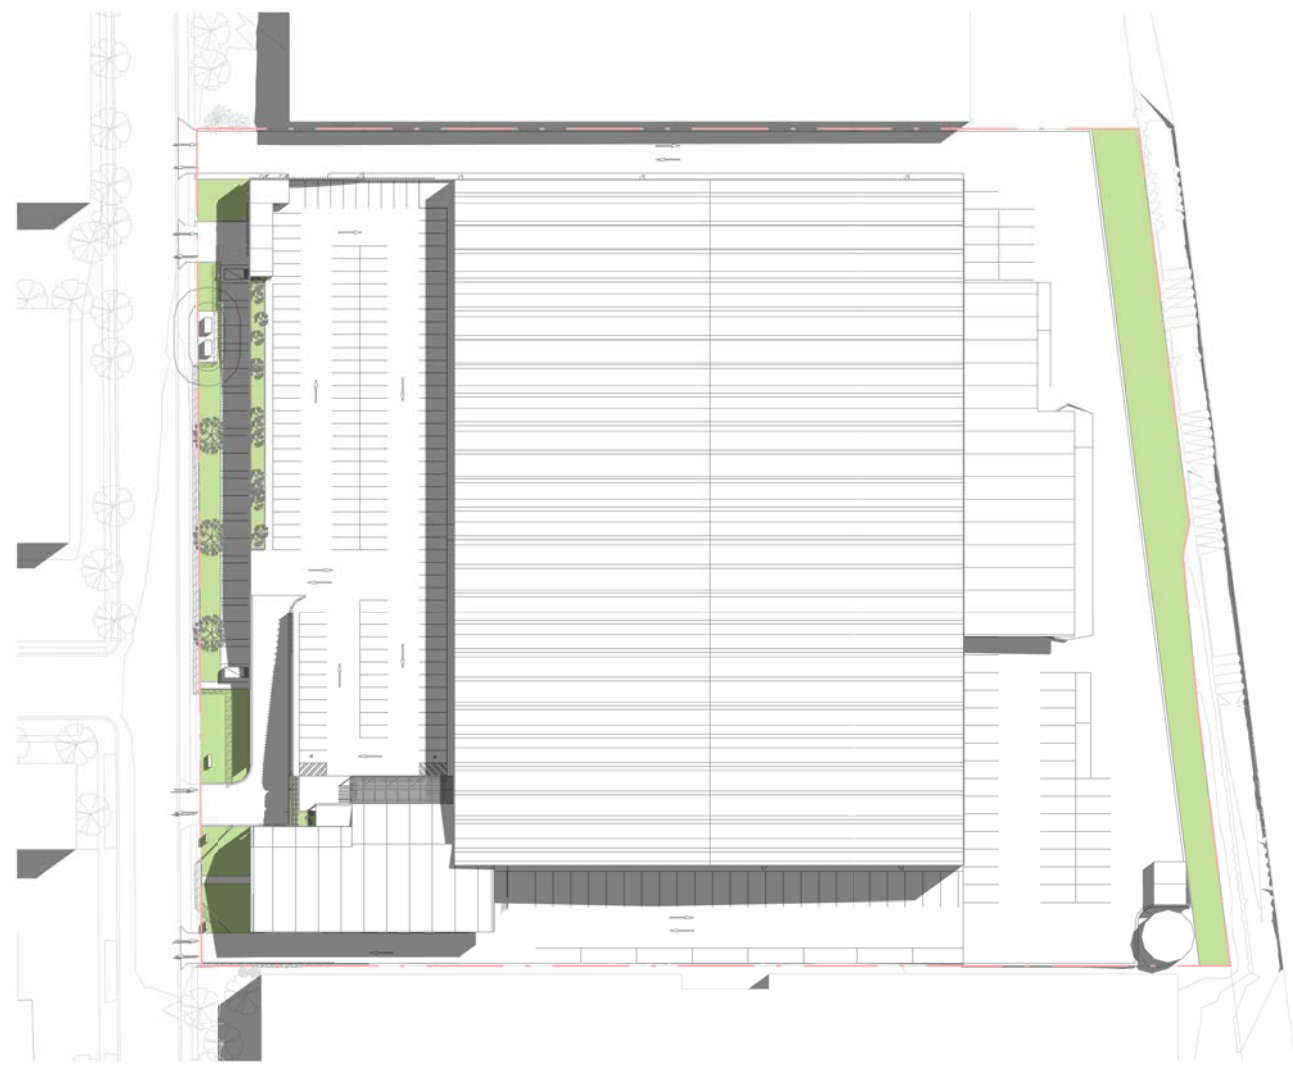

7 Shadow Diagram - Summer 9am
1 : 1500

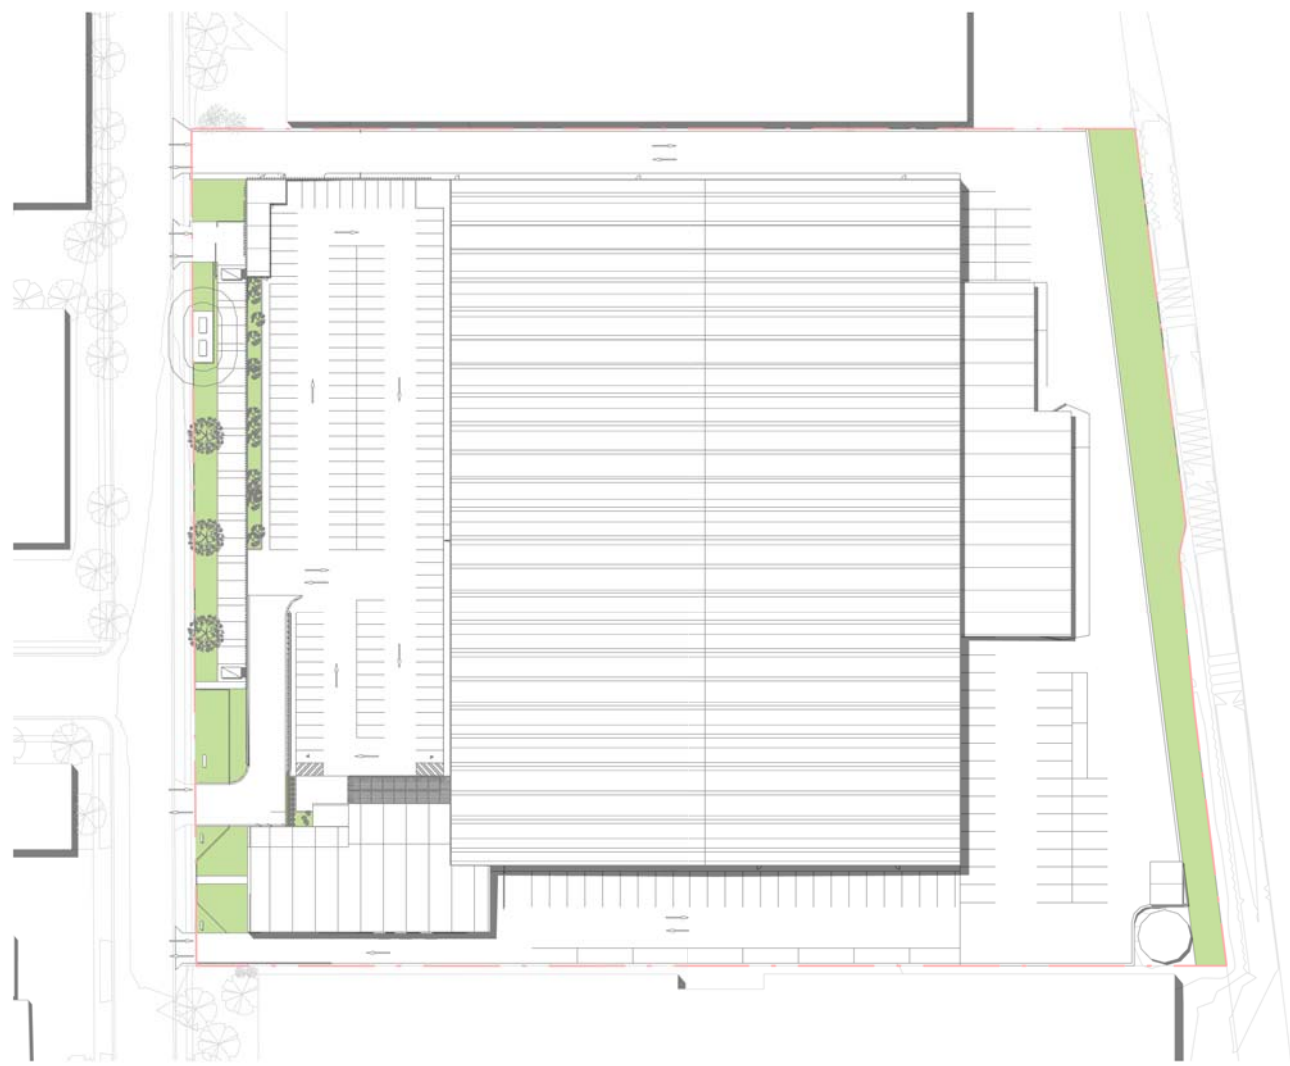

8 Shadow Diagram - Summer 12pm
1 : 1500

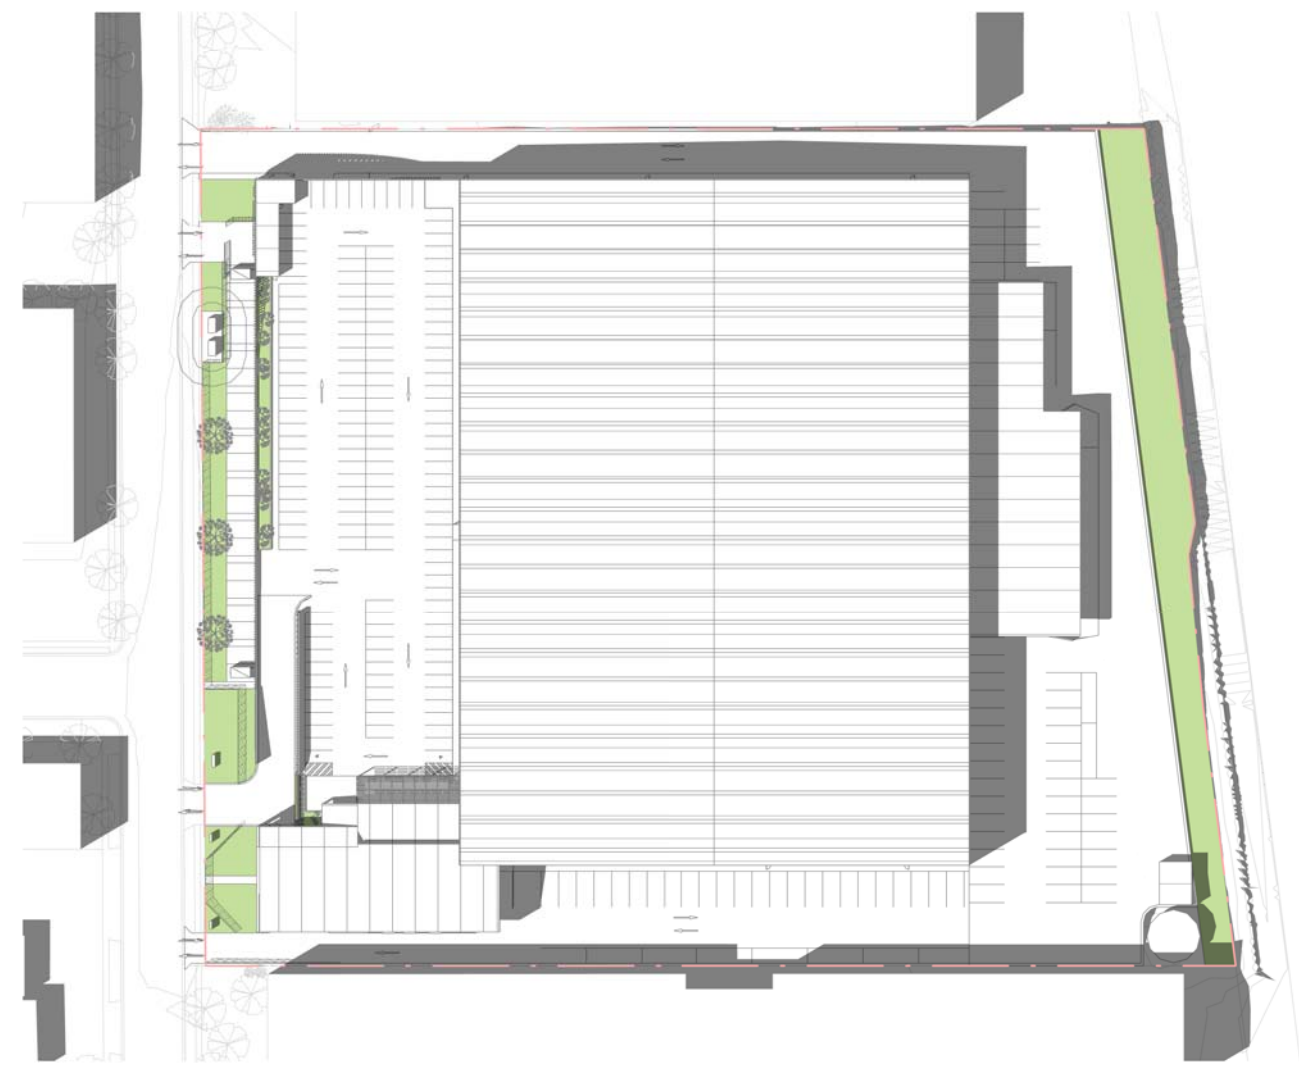

9 Shadow Diagram - Summer 3pm
1 : 1500

ISSUE FOR SSDA

17/10/2020 11:29:17 AM C:\BENT LOCAL 225011250\1250_WOOLWORTH_ARCHITECTURAL_Bent.dwg

Client



Issue	Description	Date
A	Issue for SSDA	01.10.20

Builder and/or subcontractors shall verify all project dimensions before commencing on-site work or off-site fabrication. Figured dimensions shall take precedence over scaled dimensions. This drawing is copyright and cannot be reproduced in whole or in part or by any medium without the written permission of Nettleton Tribe Partnership Pty Ltd.

Builder

Builders Logo

Project Name
CFC Percy St. Auburn
Project Address
13 Percy Street, Auburn, NSW 2144

Key Plan



Drawing Title:
Shadow Diagrams

Author:
ES
Drawing Number:
11250_DA051

Checker:
A1

Sheet Size:
A1

Scale:
1:1500

Issue:
A

nettletontribe


nettleton tribe partnership Pty Ltd ABN 58 161 683 122
117 Willoughby Road, Crows Nest, NSW 2065
t +61 2 9431 6431
e: sydney@nettletontribe.com.au w: nettletontribe.com.au



VIEW 1



VIEW 2

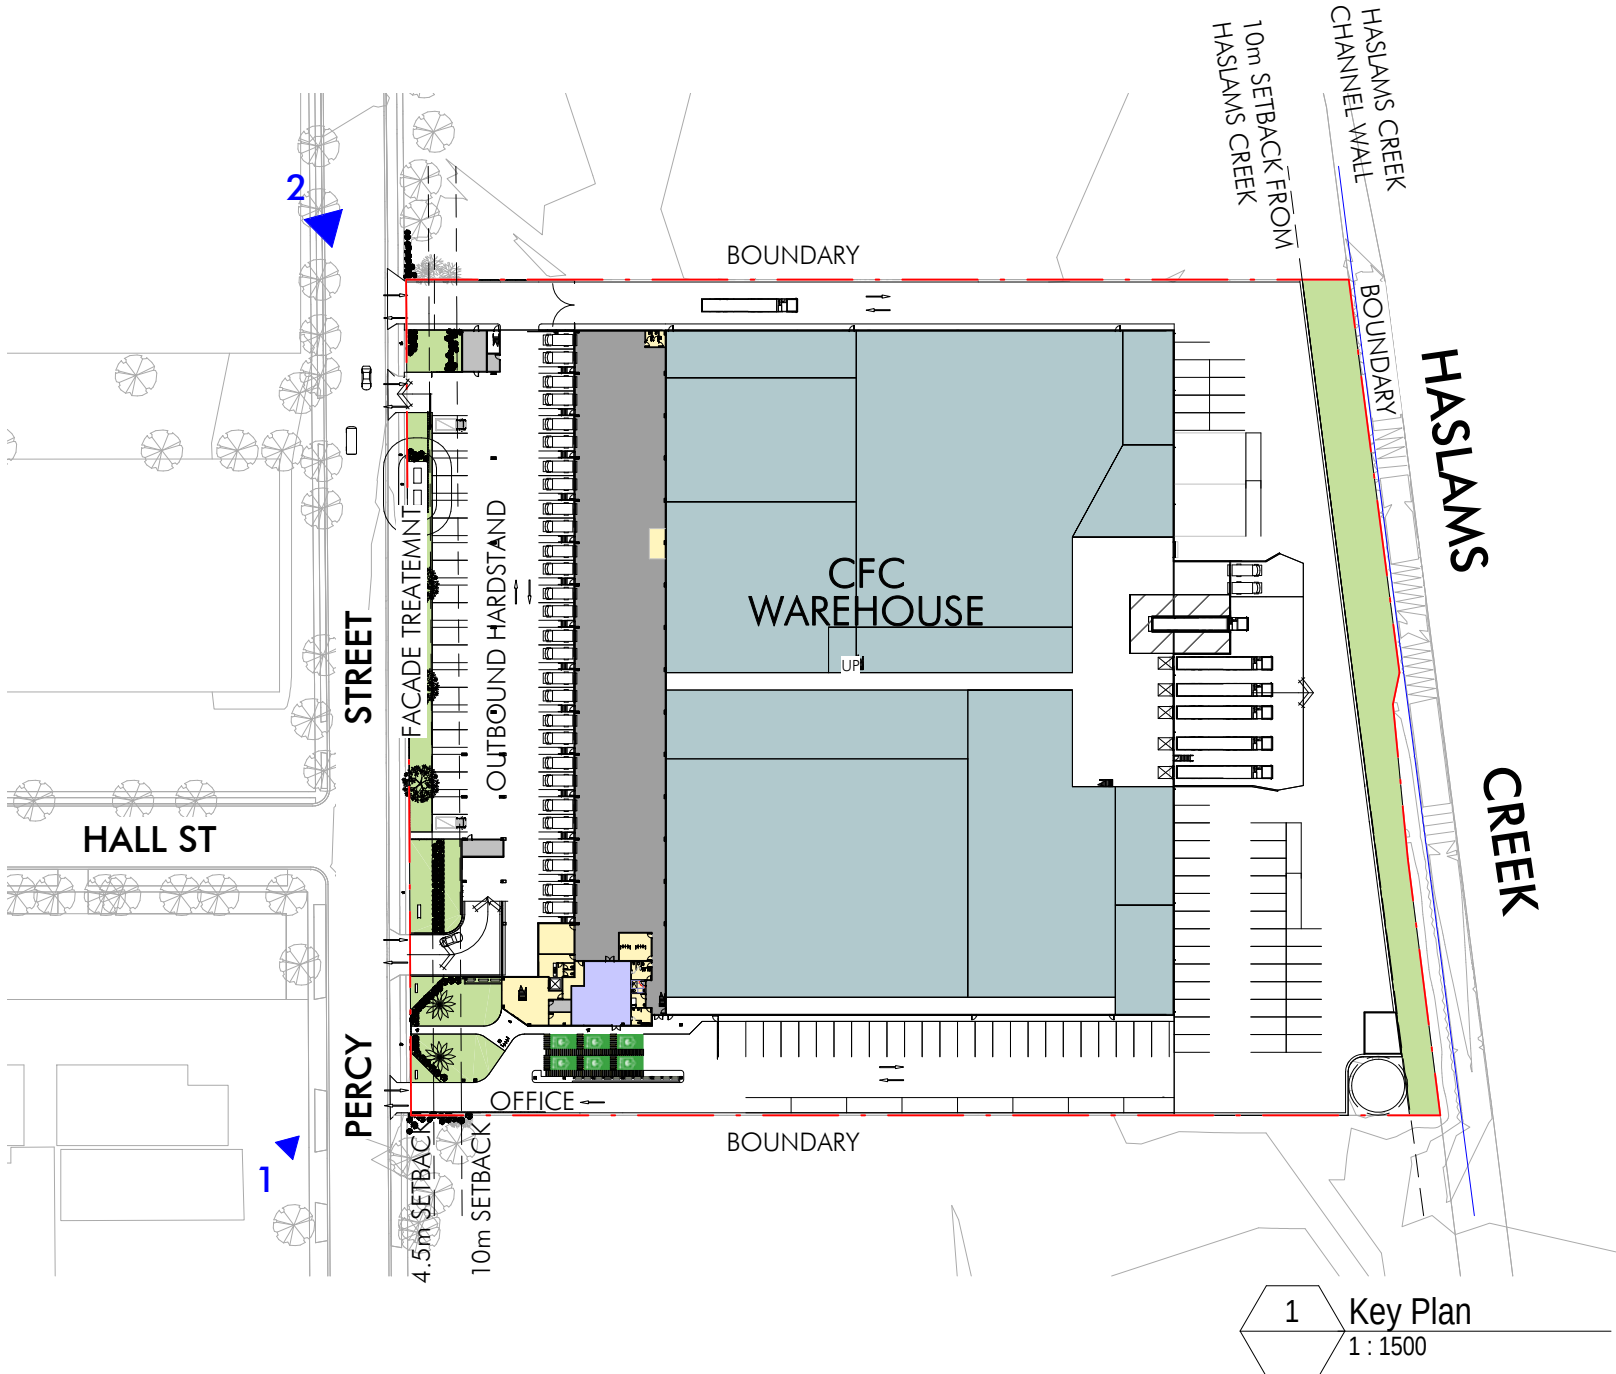

ISSUE FOR SSDA

Client		
Issue	Description	Date
A	Issue for SSDA	01.10.20
P1	Draft DA	18.09.20

Builder and/or subcontractors shall verify all project dimensions before commencing on-site work or off-site fabrication. Figured dimensions shall take precedence over scaled dimensions. This drawing is copyright and cannot be reproduced in whole or in part or by any medium without the written permission of Nettleton Tribe Partnership Pty Ltd.

Builder

Builders Logo

Project Name
CFC Percy St. Auburn
Project Address
13 Percy Street, Auburn, NSW 2144

Key Plan

Drawing Title:
Perspectives - Sheet 1

Author:
ES
Drawing Number:
11250_DA091

Checker:

Sheet Size:

A1

Scale:

n/a

Issue:

A

nettletontribe


nettleton tribe partnership Pty Ltd ABN 58 161 683 122
117 Willoughby Road, Crows Nest, NSW 2065
t +61 2 9431 6431
e: sydney@nettletontribe.com.au w: nettletontribe.com.au



BIRD VIEW



VIEW 3

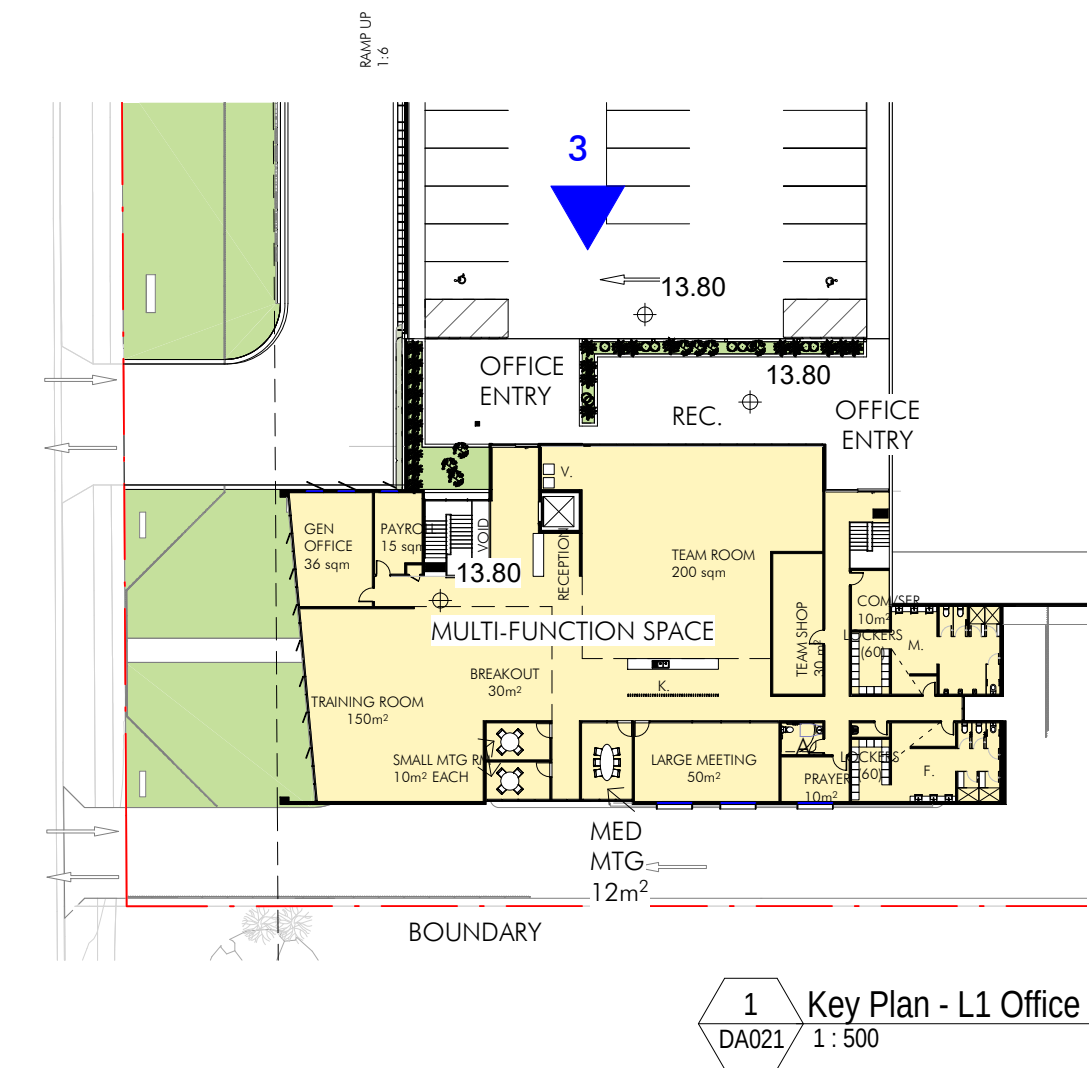

ISSUE FOR SSDA


Client		
Issue	Description	Date
A	Issue for SSDA	01.10.20

Builder and/or subcontractors shall verify all project dimensions before commencing on-site work or off-site fabrication. Figured dimensions shall take precedence over scaled dimensions. This drawing is copyright and cannot be reproduced in whole or in part or by any medium without the written permission of Nettleton Tribe Partnership Pty Ltd.

Builder

Builders Logo

Project Name
CFC Percy St. Auburn
Project Address
13 Percy Street, Auburn, NSW 2144

 

Drawing Title:
Perspectives - Sheet 2
Author: ES
Checker: A1
Drawing Number:
11250_DA092

Scale:
1:500
Issue:
A

nettletontribe

nettleton tribe partnership Pty Ltd ABN 58 161 683 122
117 Willoughby Road, Crows Nest, NSW 2065
t +61 2 9431 6431
e: sydney@nettletontribe.com.au w: nettletontribe.com.au