

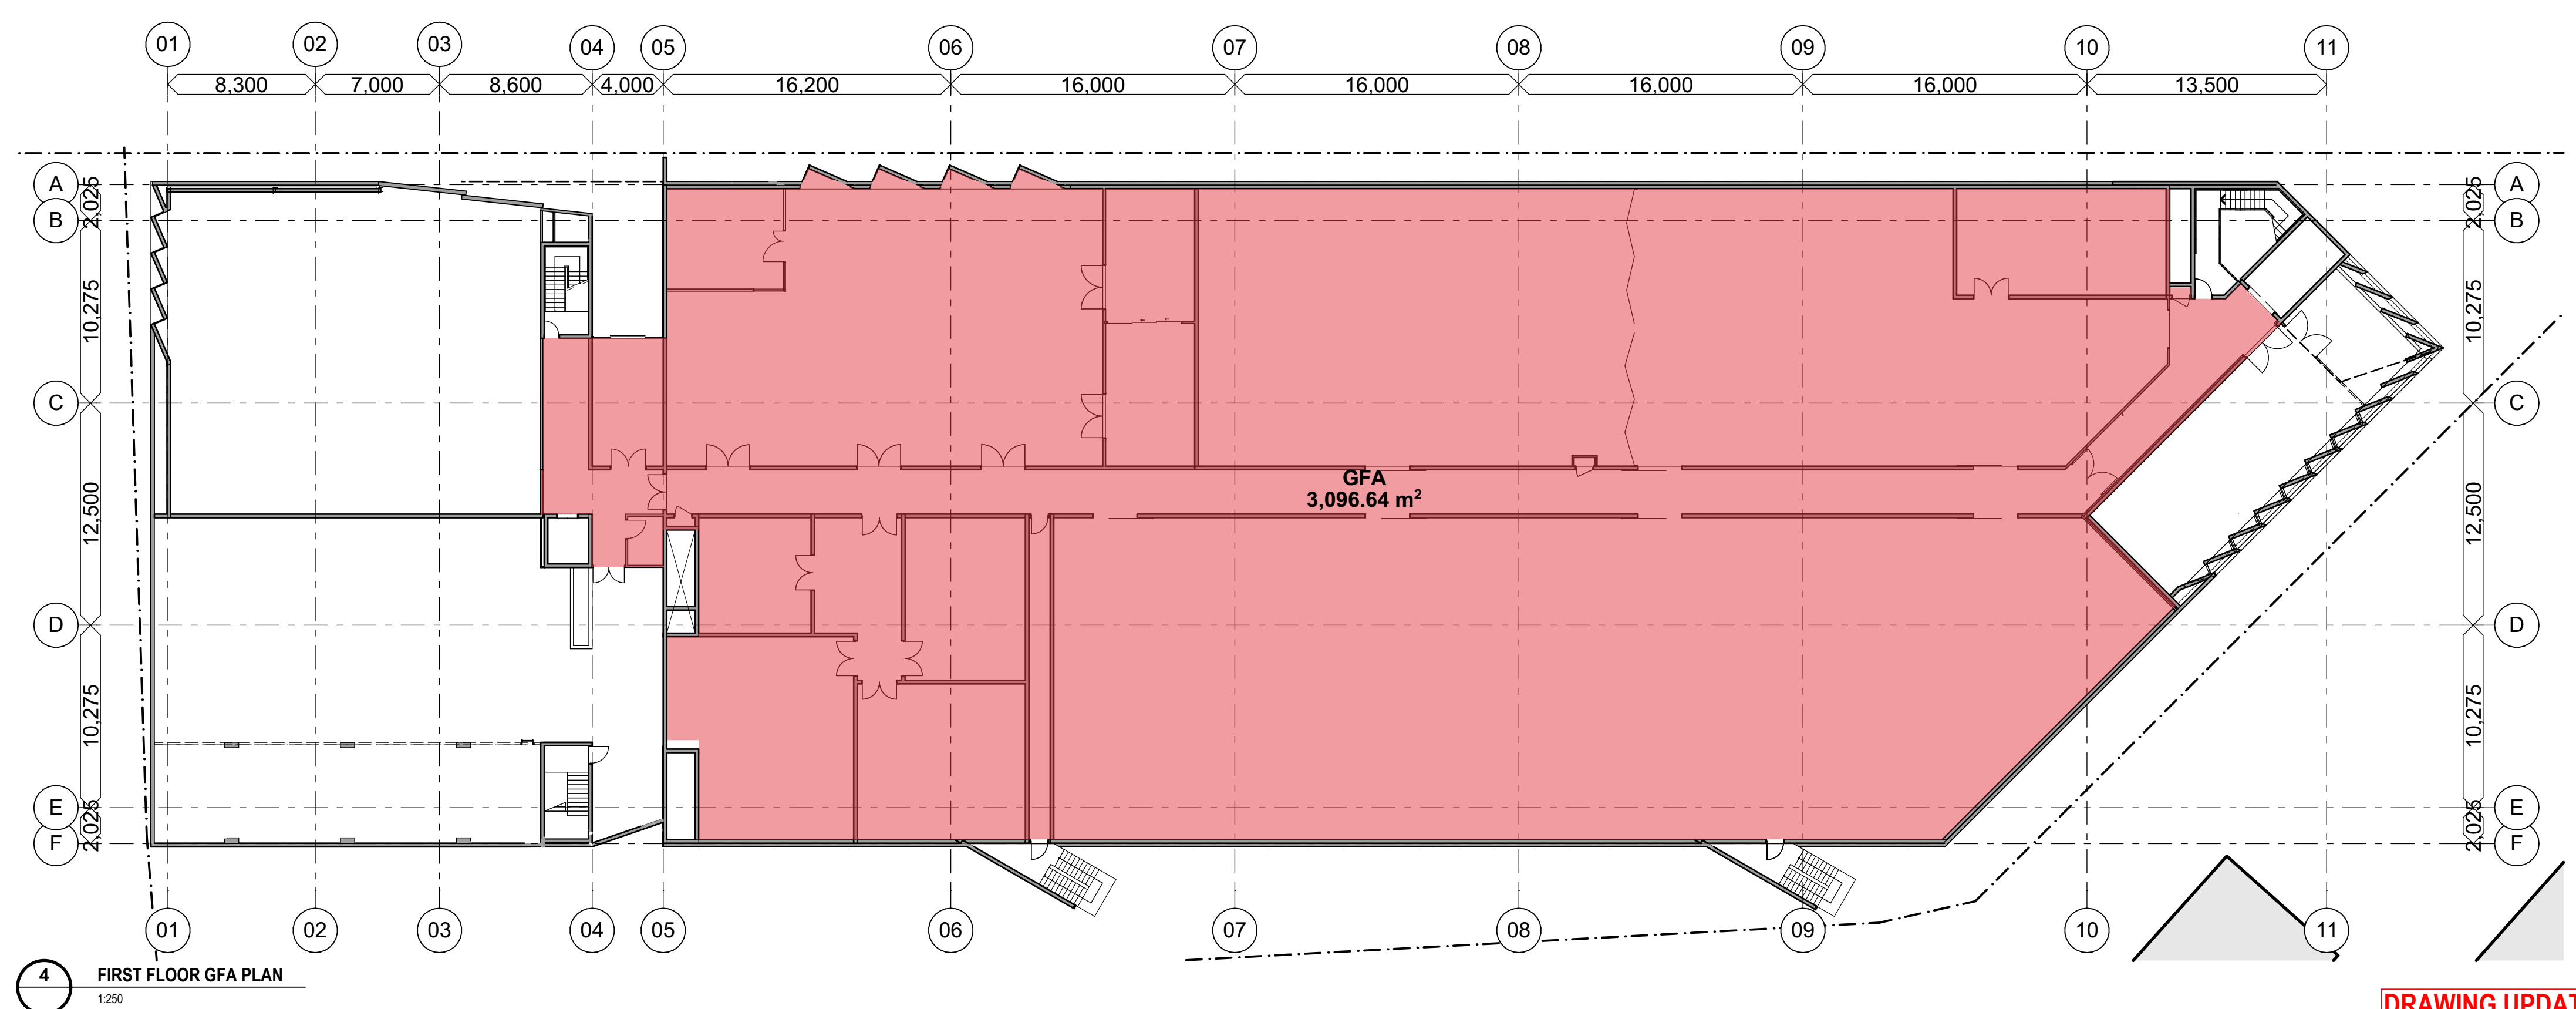


[illegible]

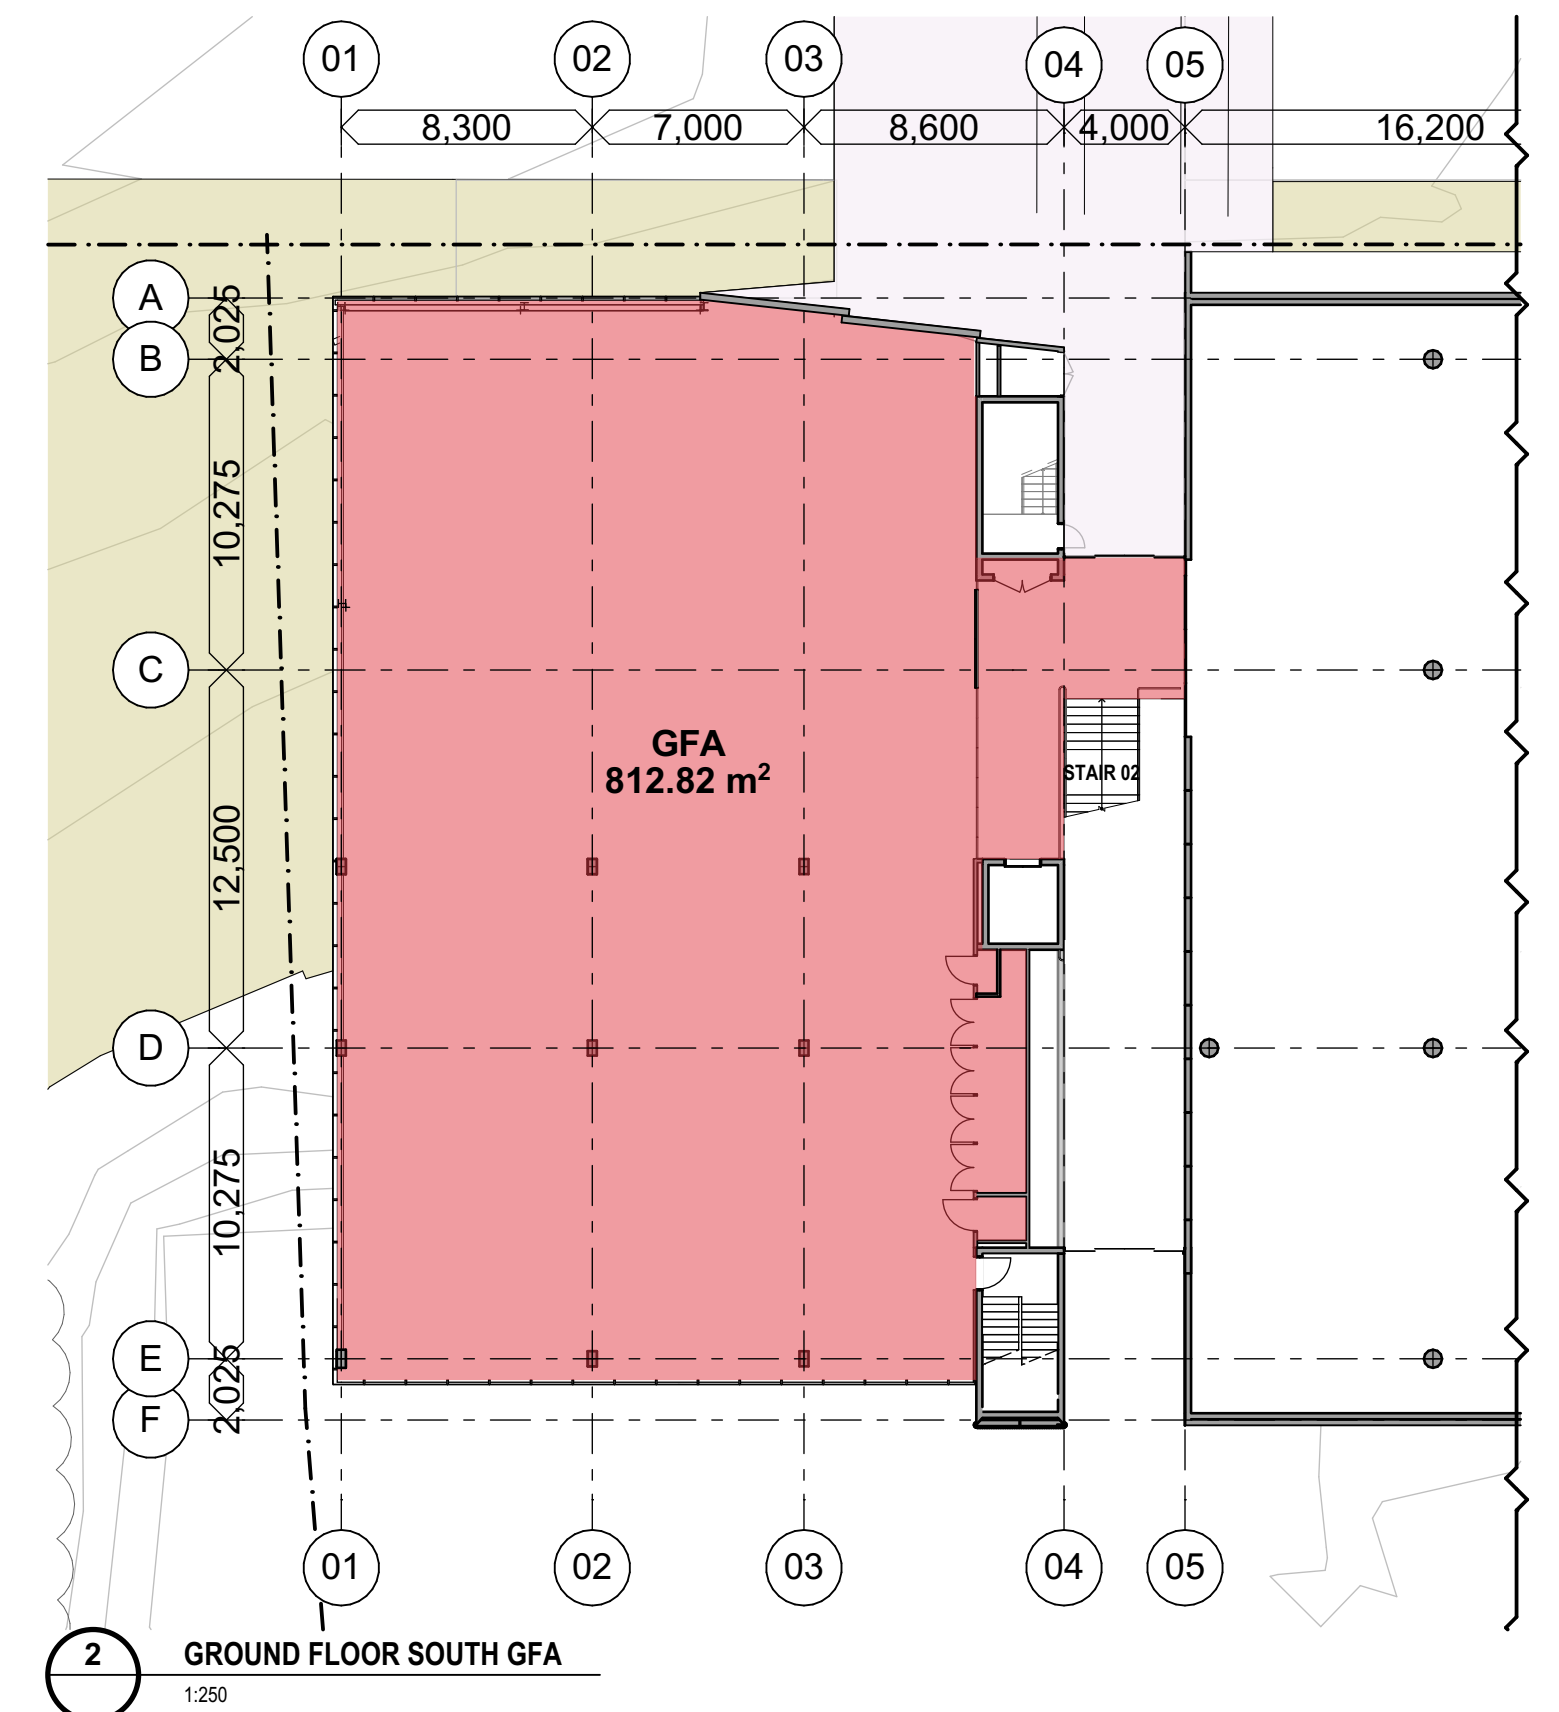

DRAWING UPDATES:
-NEW DRAWING

REV	DESCRIPTION	DATE	REV	DESCRIPTION	DATE	TITLE	TITLE	TITLE	TITLE	NORTH	PROJECT SPONSOR	DELIVERY AGENCY	PROJECT TITLE	lahznimmo architects		TITLE
01	UPDATED SSDA ISSUE	17/12/2020				STRUCTURAL / CIVIL / SERVICES CONSULTANTS					 Create NSW Arts, Screen & Culture	 Public Works Advisory	BUILDING J Museums Discovery Centre, 172 Showground Road Castle Hill	Suite 404, Flourmill Studios 3 Gladstone St Newtown NSW 2042 Australia T 02 9550 5280 F 02 9550 5233 www.lahznimmo.com	GFA FLOOR PLANS	
											CLIENT					

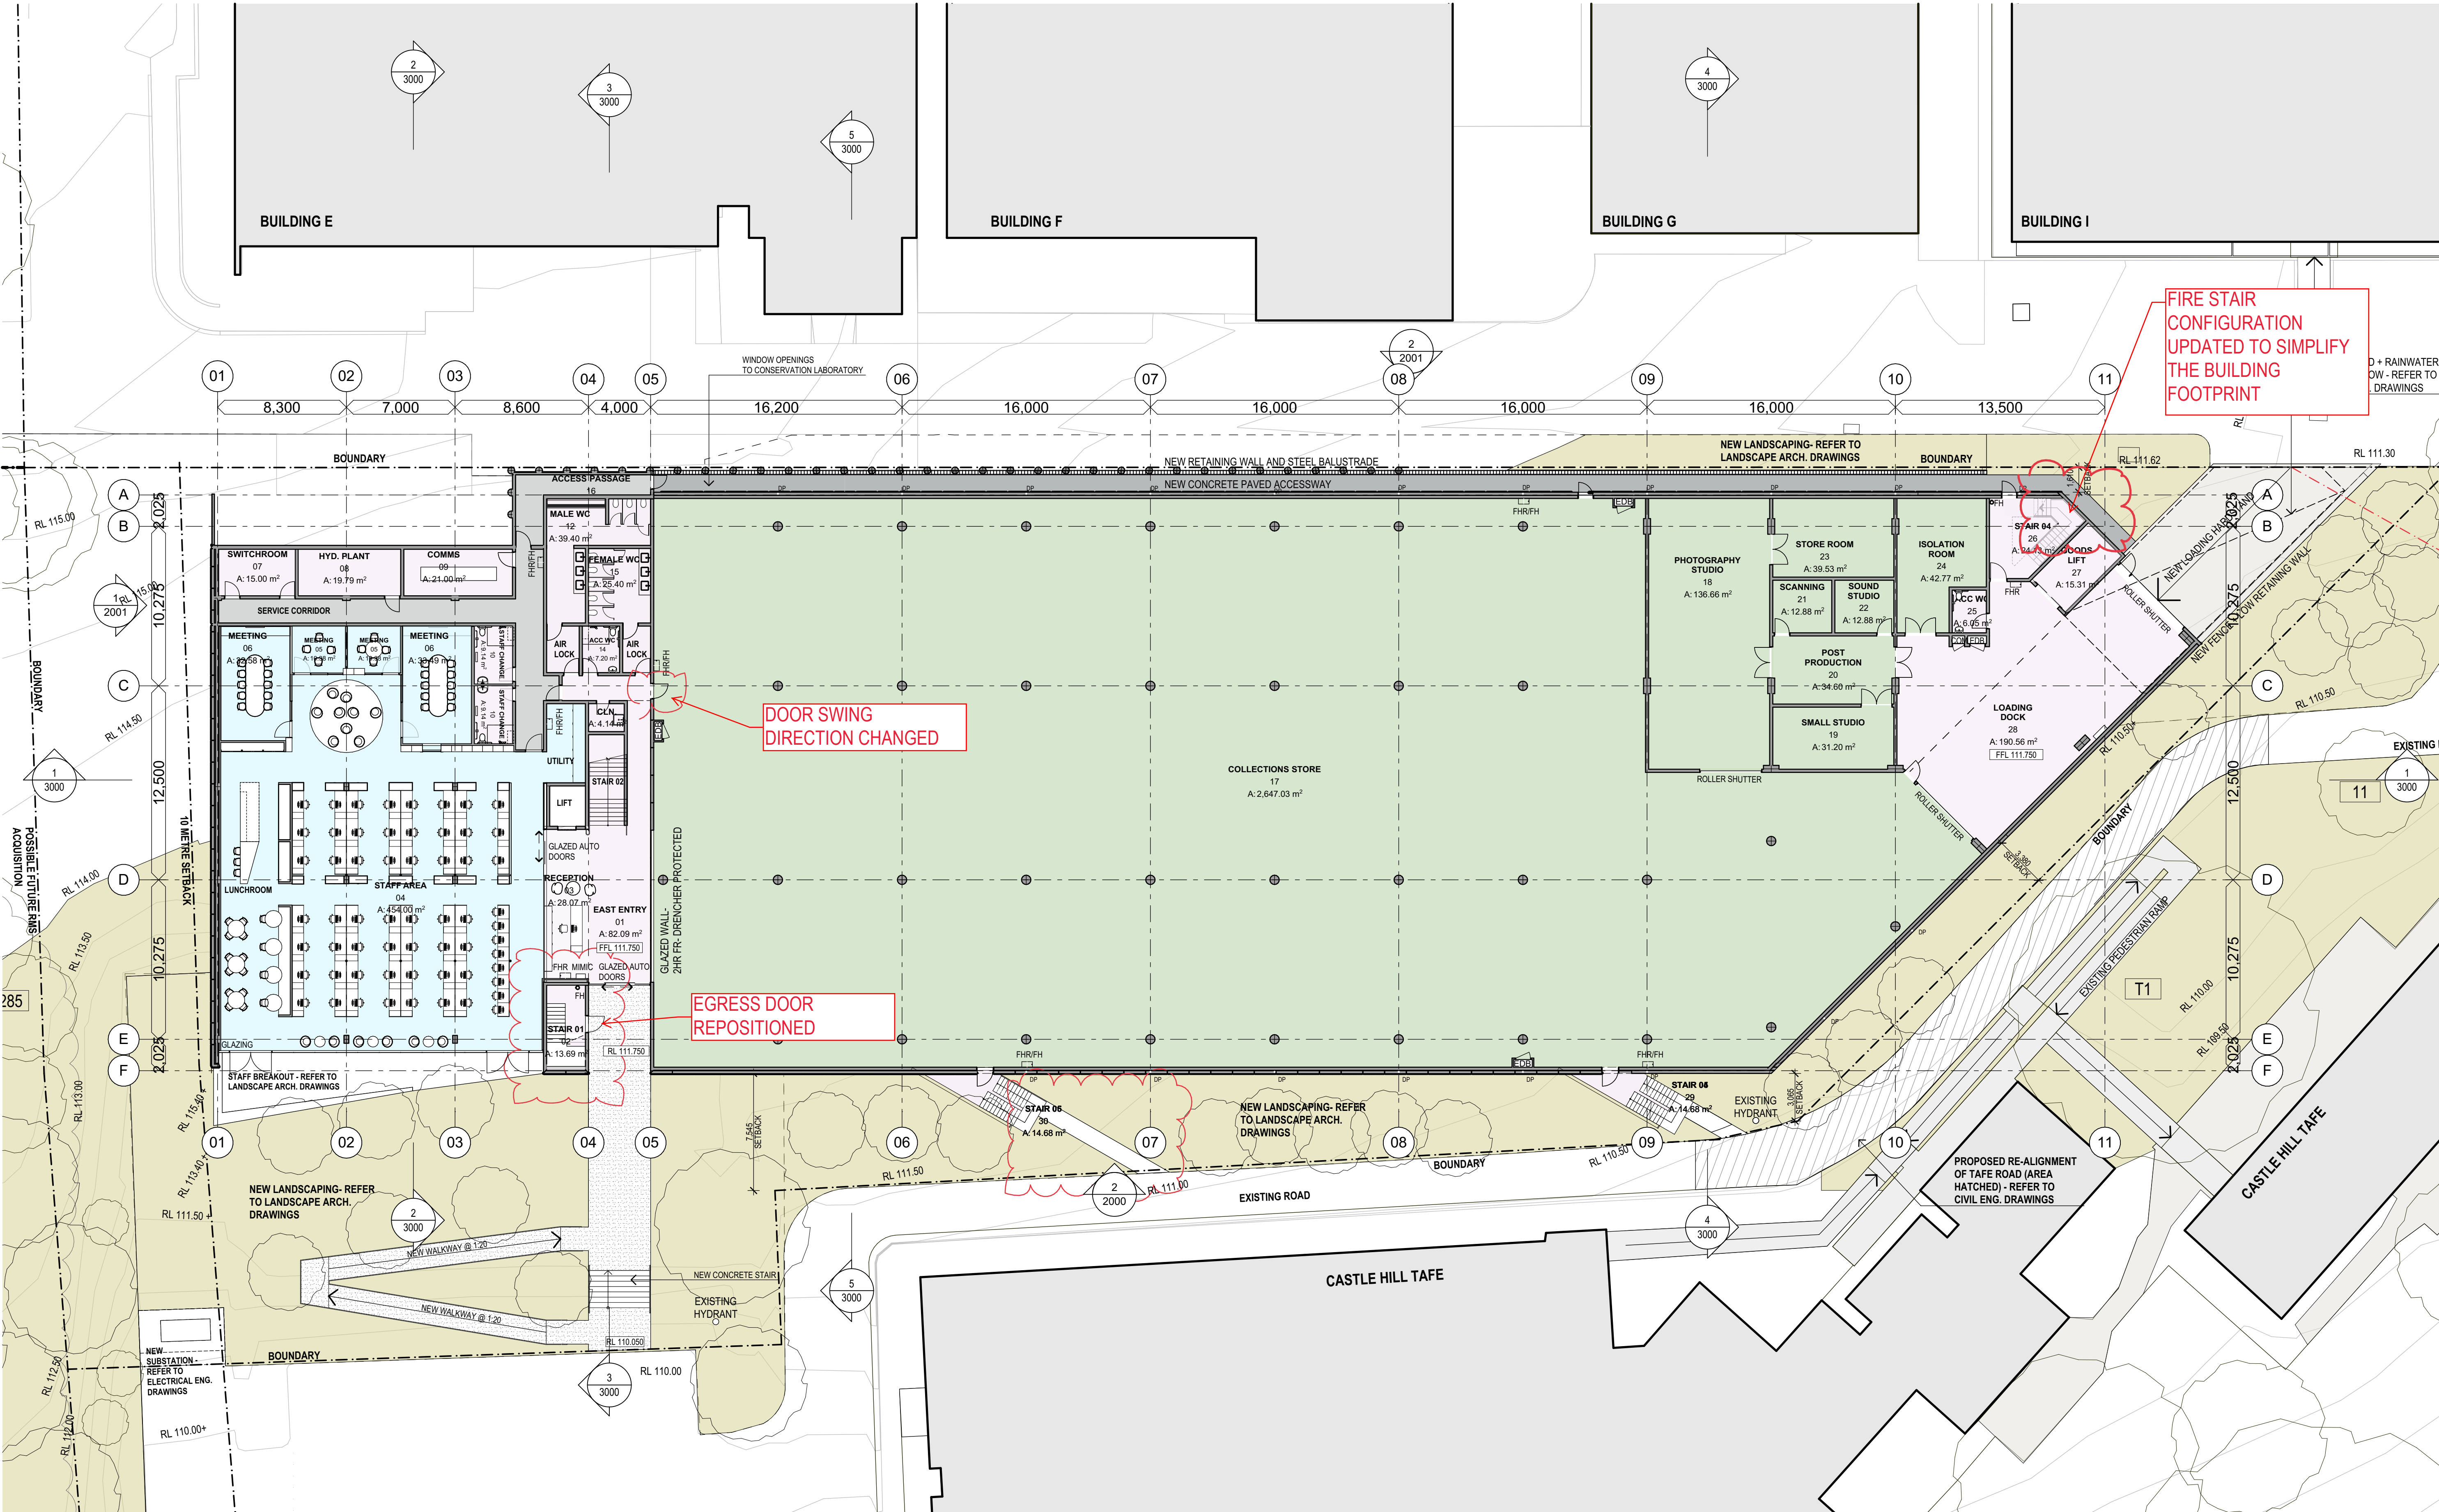

1 LOWER GROUND FLOOR
1:200

REV	DESCRIPTION	DATE	REV	DESCRIPTION	DATE
01	OPTION 3D - Preliminary Issue	07/12/18	12	SSDA ISSUE	07/08/2020
02	OPTION 3E - Preliminary Issue	23/01/19	13	UPDATED SSDA ISSUE	17/12/2020
03	OPTION 3F - Costing Issue	13/02/19			
04	OPTION 3F - Costing Issue Amended	15/02/19			
05	OPTION 3F - Amended issue for consultant information	05/03/19			
06	OPTION 3G	03/04/19			
07	OPTION 05 - Issue For Information	28/01/20			
08	OPTION 06	04/05/20			
09	PRELIMINARY SSDA DRAWING ISSUE	15/05/2020			
10	Updated Floor Cost Package	18/06/2020			
11	Updated for SSDA Submission	10/07/2020			

TITLE	STRUCTURAL / CIVIL / SERVICES CONSULTANTS	TITLE	TITLE	TITLE	TITLE

NORTH

DO NOT SCALE DRAWINGS. USE DIMENSIONS ONLY. VERIFY ALL DIMENSIONS ON SITE. REFER ANY DISCREPANCIES TO THE ARCHITECT. THIS DRAWING, THE INFORMATION ON IT AND THE DESIGN ARE COPYRIGHT OF LAHZNIMMO ARCHITECTS PTY LTD.

PROJECT SPONSOR
NSW Create NSW
Arts, Screen & Culture

DELIVERY AGENCY
NSW Public Works
Advisory

CLIENT
Museum of Applied Arts & Sciences

PROJECT TITLE
**BUILDING J
Museums Discovery Centre,
172 Showground Road
Castle Hill**


SCALE CHECK
5 10 CONST


lahznimmo
architects
Suite 404, Flourmill Studios
3 Gladstone St
Newtown NSW 2042 Australia
T 02 9550 5200
F 02 9550 5233
www.lahznimmo.com


TITLE
LOWER GROUND FLOOR PLAN


REVIEW	DIRECTOR SIGNATURE	DATE	DRAWN	BC / BG	PLOT DATE	SCALE @A1	SCALE @A3
TENDER					19/01/2021	1:200	1:400
CHECKED					PROJECT NO.	DRAWING NO.	REV. NO.
					AN	18-14	A - D A - 1400

13

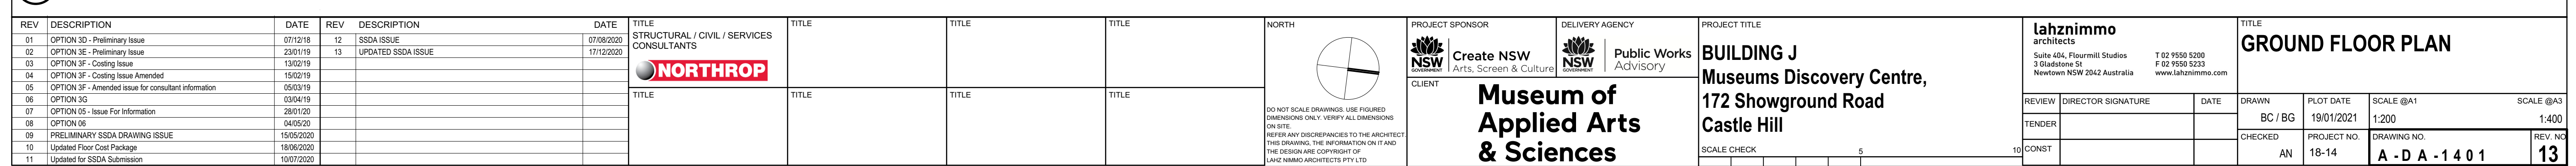


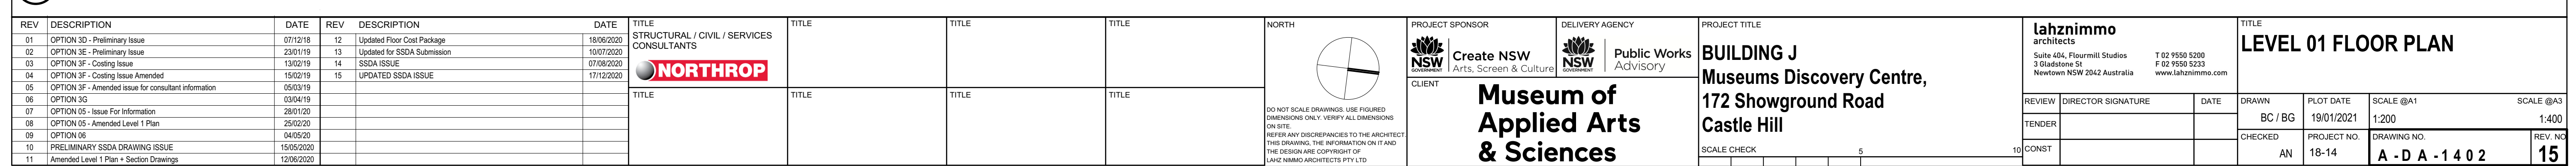

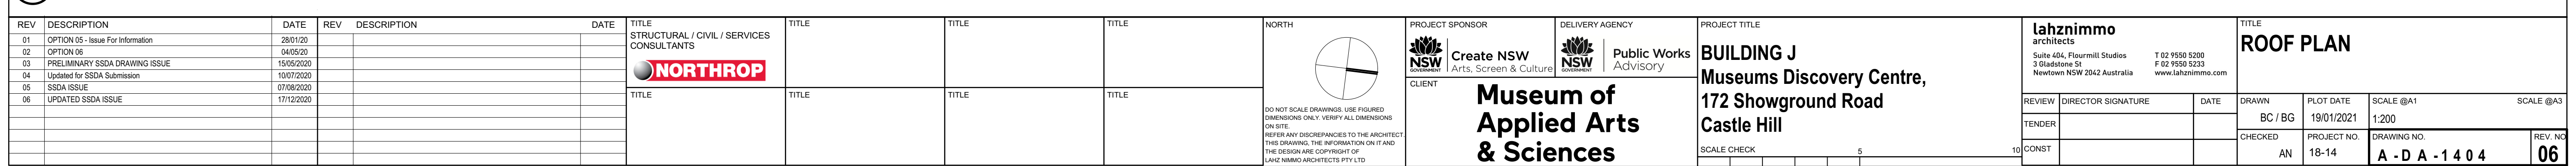

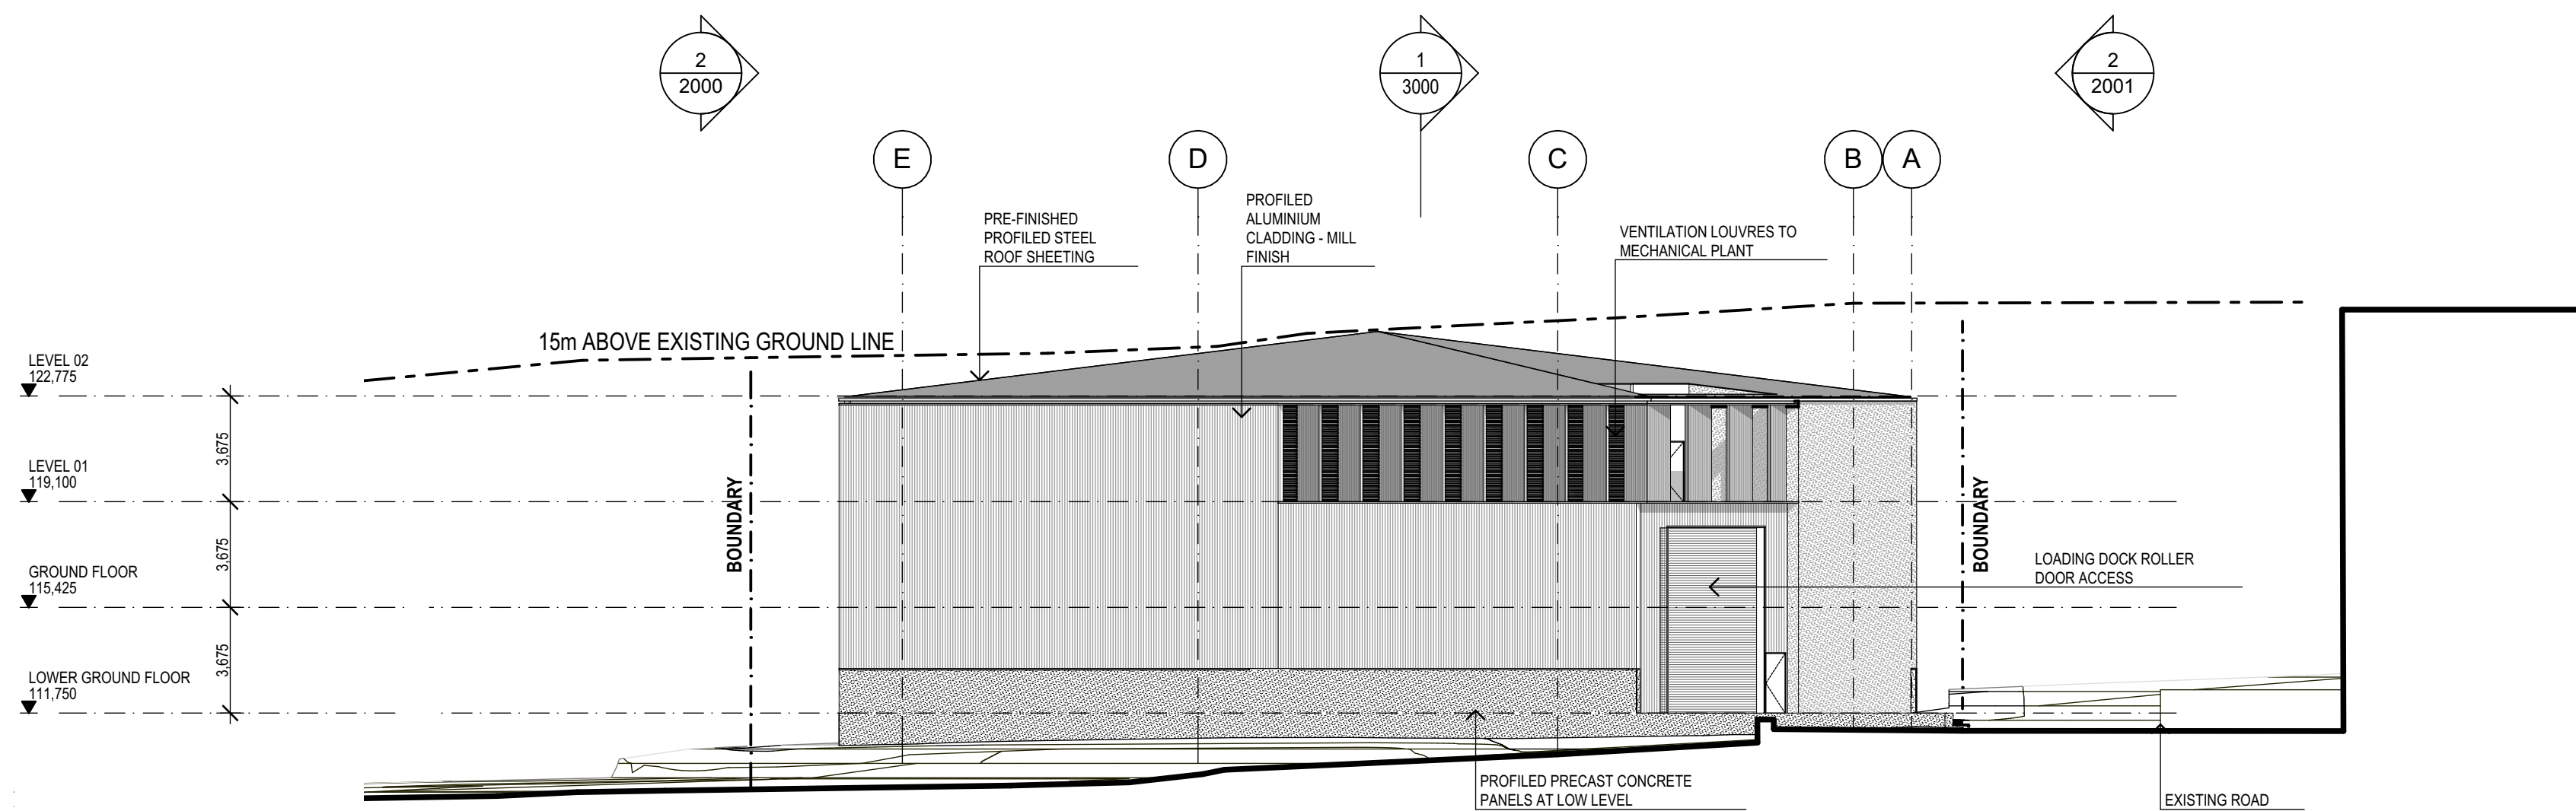

1 NORTH ELEVATION
1:200

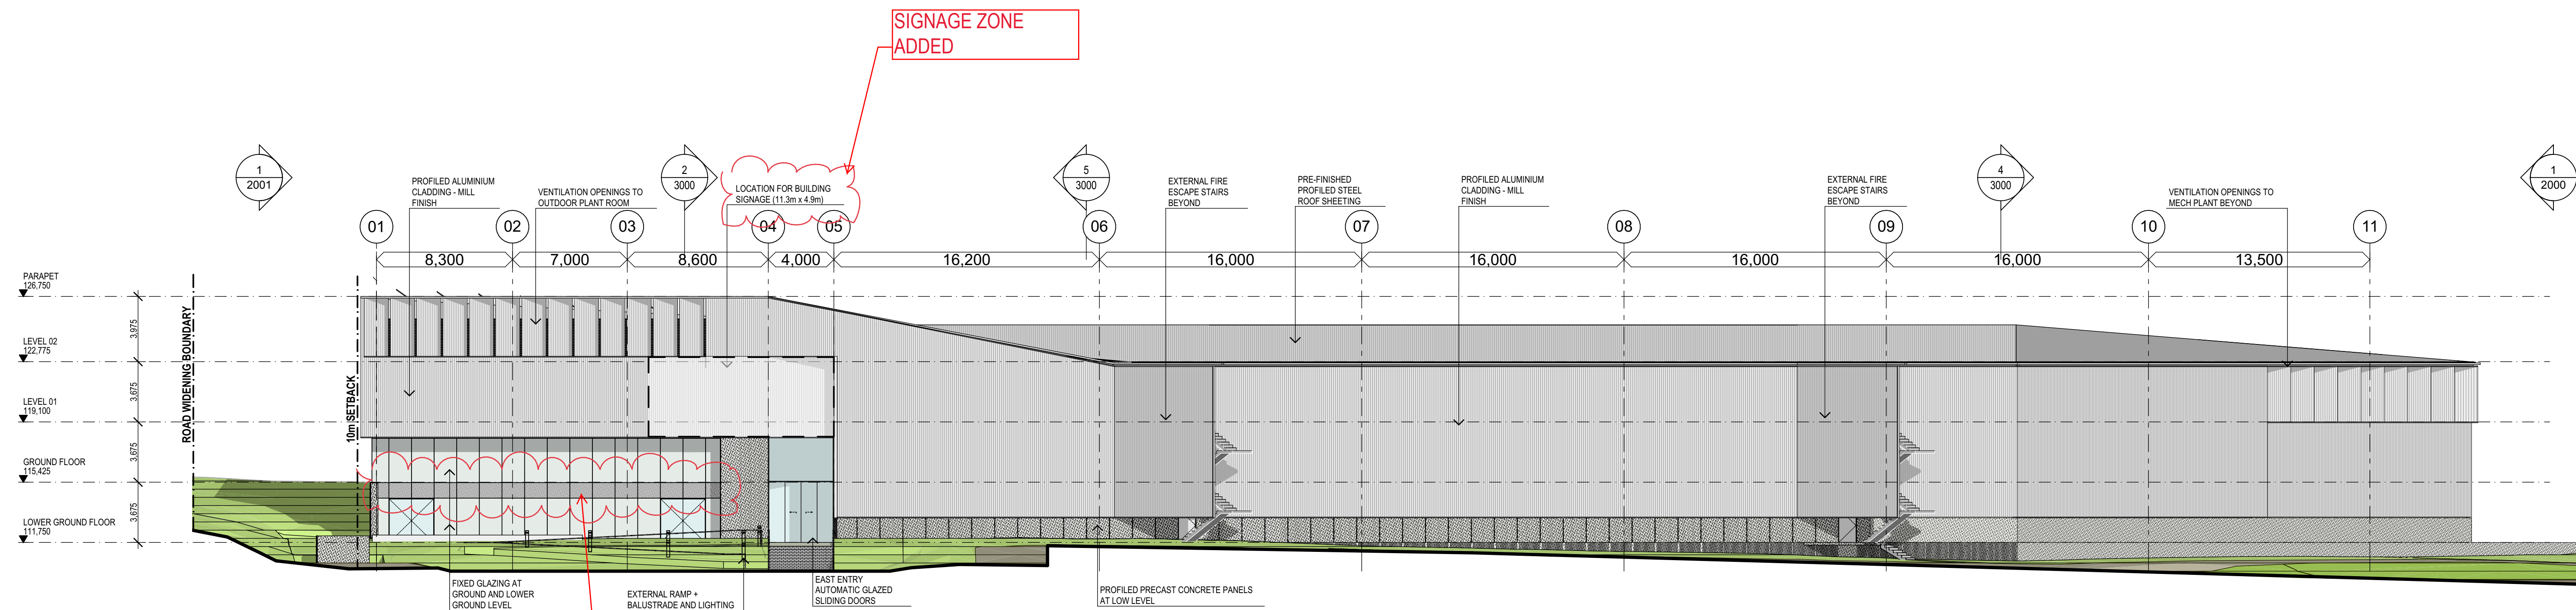

2 EAST ELEVATION
1:200

REV	DESCRIPTION	DATE	REV	DESCRIPTION	DATE
01	OPTION 3F - Coating Issue	13/02/19			
02	OPTION 3F - Coating Issue Amended	15/02/19			
03	OPTION 3F - Amended Issue for consultant information	05/03/19			
04	OPTION 3G	03/04/19			
05	OPTION 05 - Issue For Information	28/01/20			
06	OPTION 06	04/05/20			
07	PRELIMINARY SSDA DRAWING ISSUE	15/05/2020			
08	Updated for SSDA Submission	10/07/2020			
09	SSDA ISSUE	07/08/2020			
10	UPDATED SSDA ISSUE	17/12/2020			

TITLE	TITLE	TITLE	TITLE	TITLE
STRUCTURAL / CIVIL / SERVICES CONSULTANTS				
				
TITLE	TITLE	TITLE	TITLE	TITLE

DO NOT SCALE DRAWINGS. USE DIMENSIONS ONLY. VERIFY ALL DIMENSIONS ON SITE.
REFER ANY DISCREPANCIES TO THE ARCHITECT.
THIS DRAWING, THE INFORMATION ON IT AND THE DESIGN ARE COPYRIGHT OF LAHZNIMMO ARCHITECTS PTY LTD

**Create NSW**
Arts, Screen & Culture

**Public Works Advisory**

Museum of Applied Arts & Sciences

BUILDING J
Museums Discovery Centre,
172 Showground Road
Castle Hill


SCALE CHECK
5 10 CONST

lahznimmo architects
Suite 404, Flourmill Studios
3 Gladstone St
Newtown NSW 2042 Australia
T 02 9550 5200
F 02 9550 5233
www.lahznimmo.com


ELEVATIONS

REVIEW	DIRECTOR SIGNATURE	DATE	DRAWN	BC / BG	PLOT DATE	SCALE @A1	SCALE @A3
TENDER					19/01/2021	1:200	
CHECKED	AN				PROJECT NO.	DRAWING NO.	REV. NO.
					18-14	A - D A - 2 0 0 0	10


[illegible]

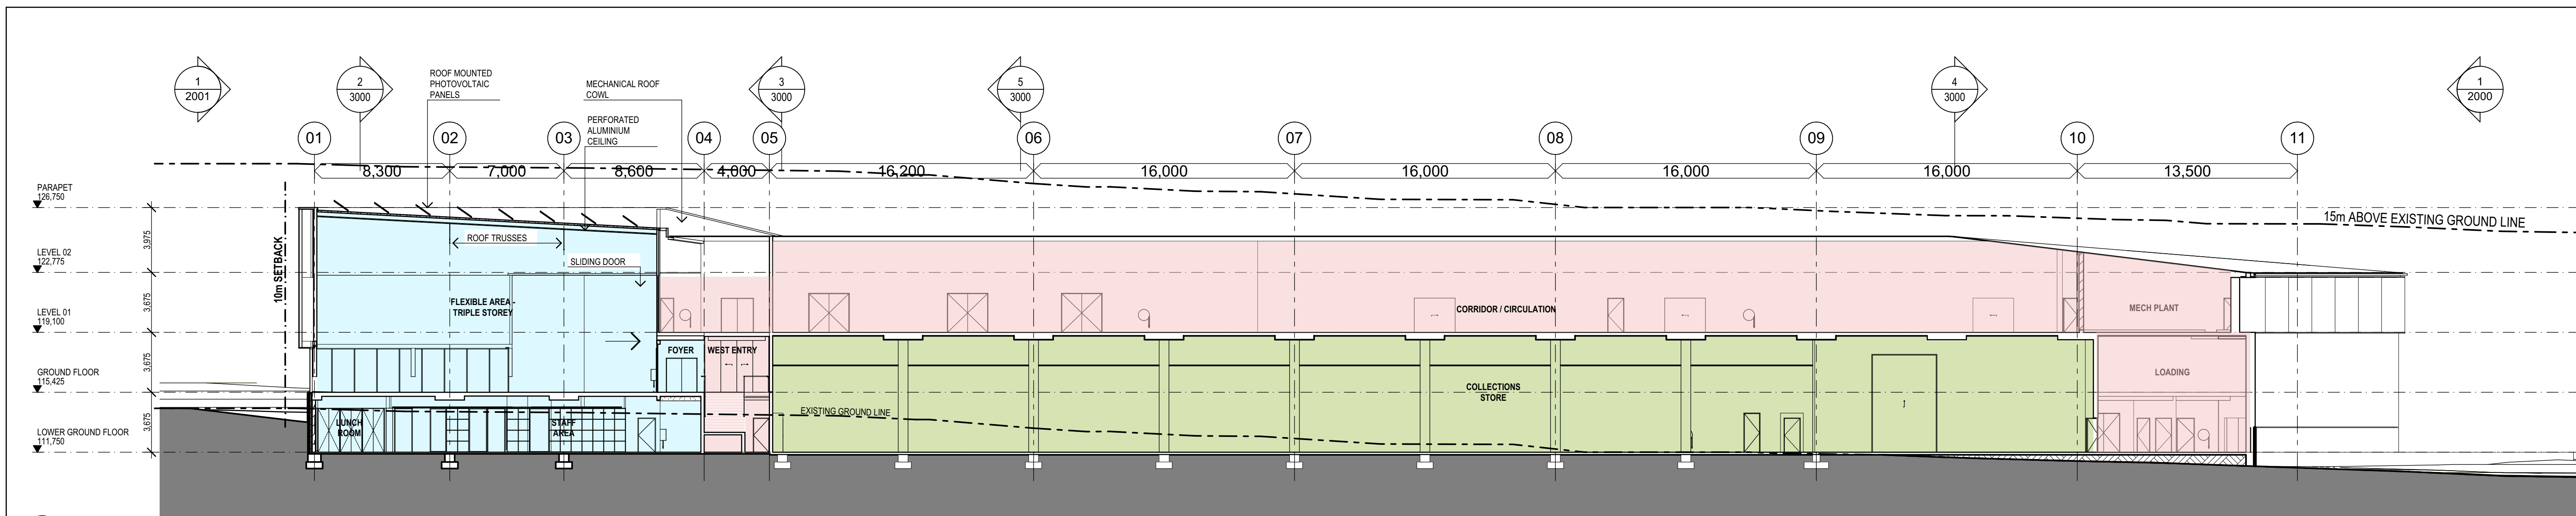


1 SECTION
1:200

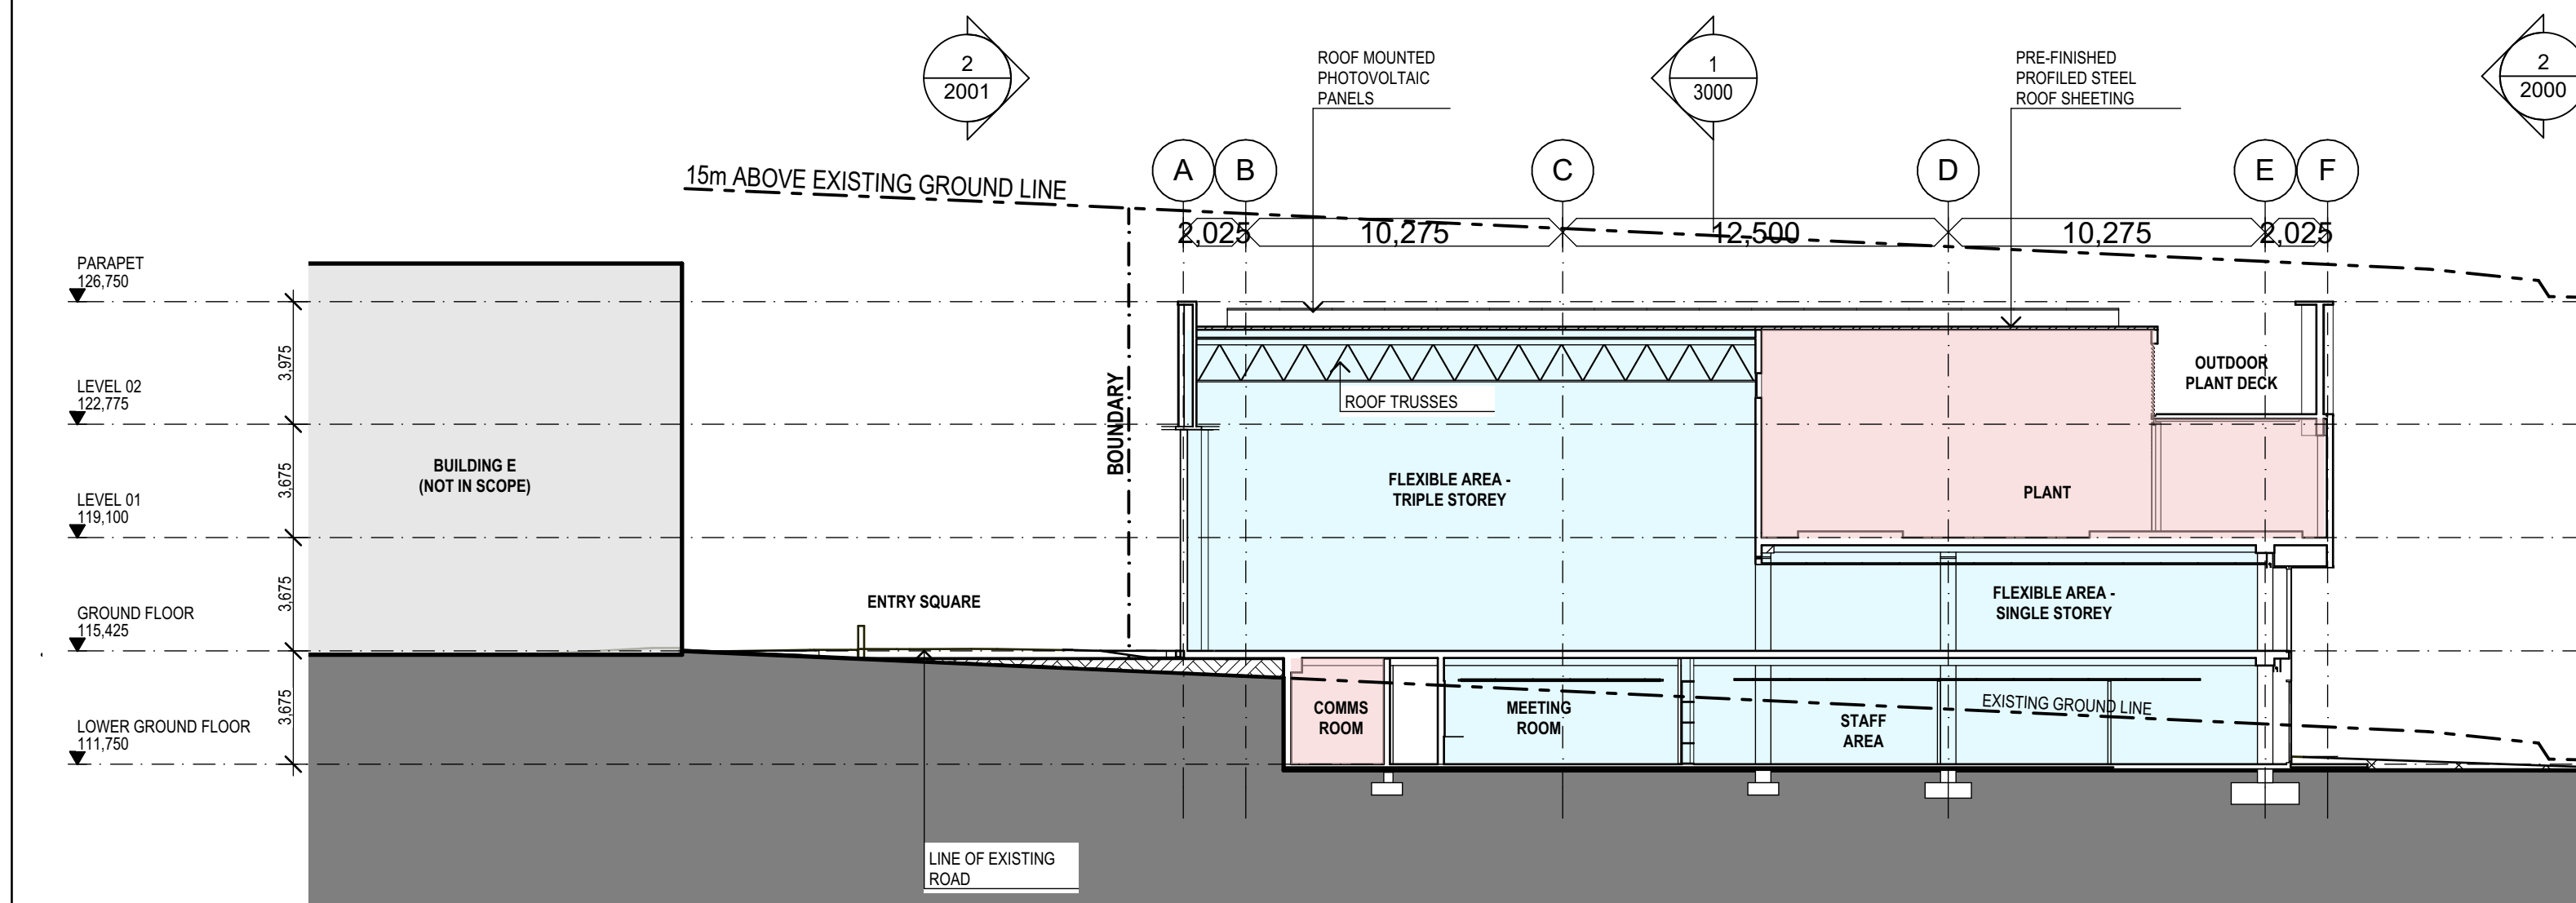


2 SECTION
1:200

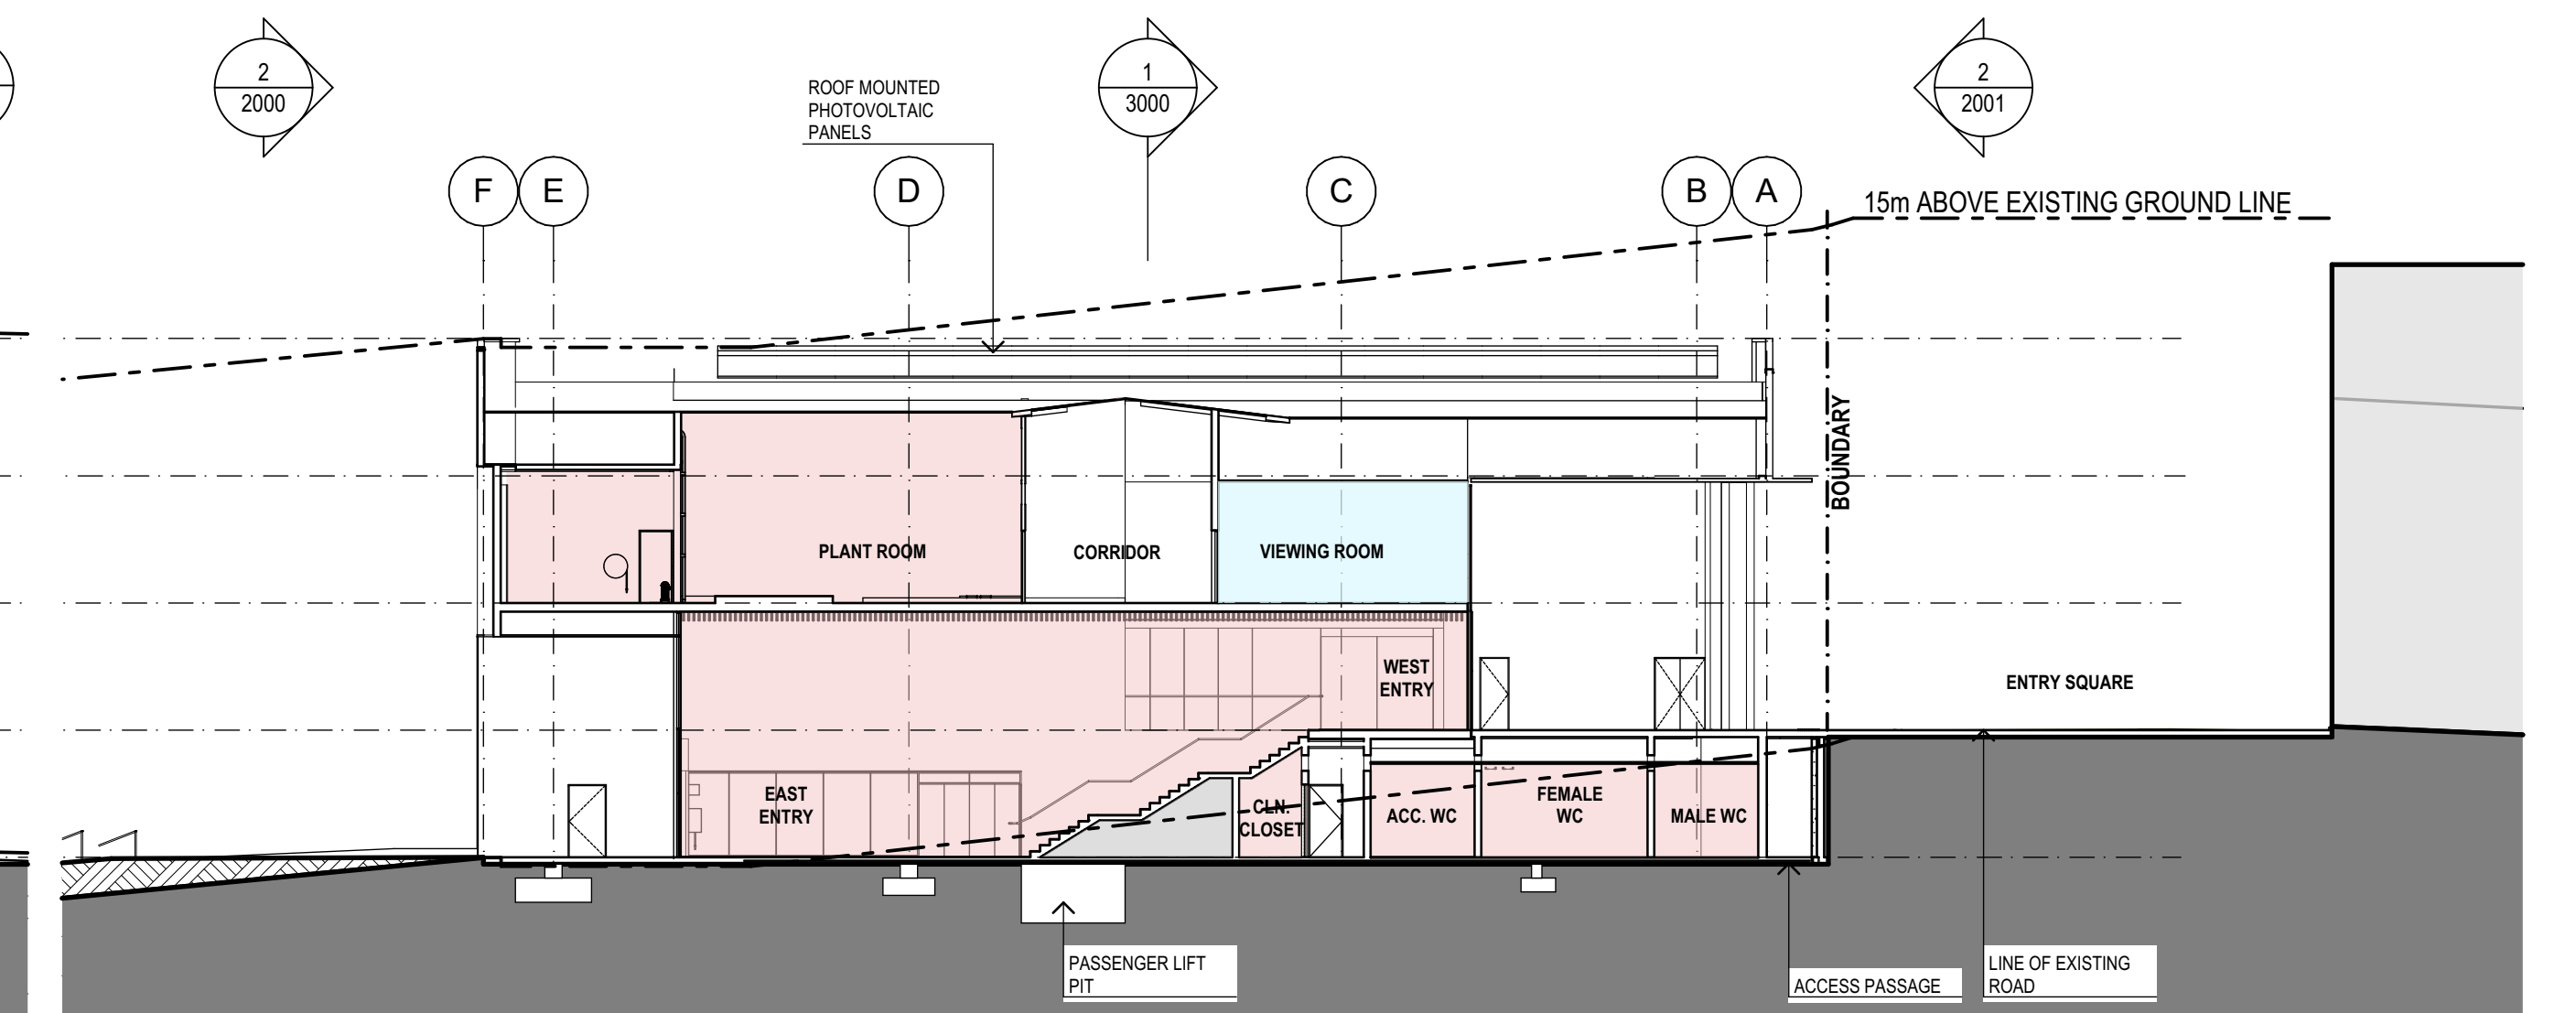

3 SECTION
1:200

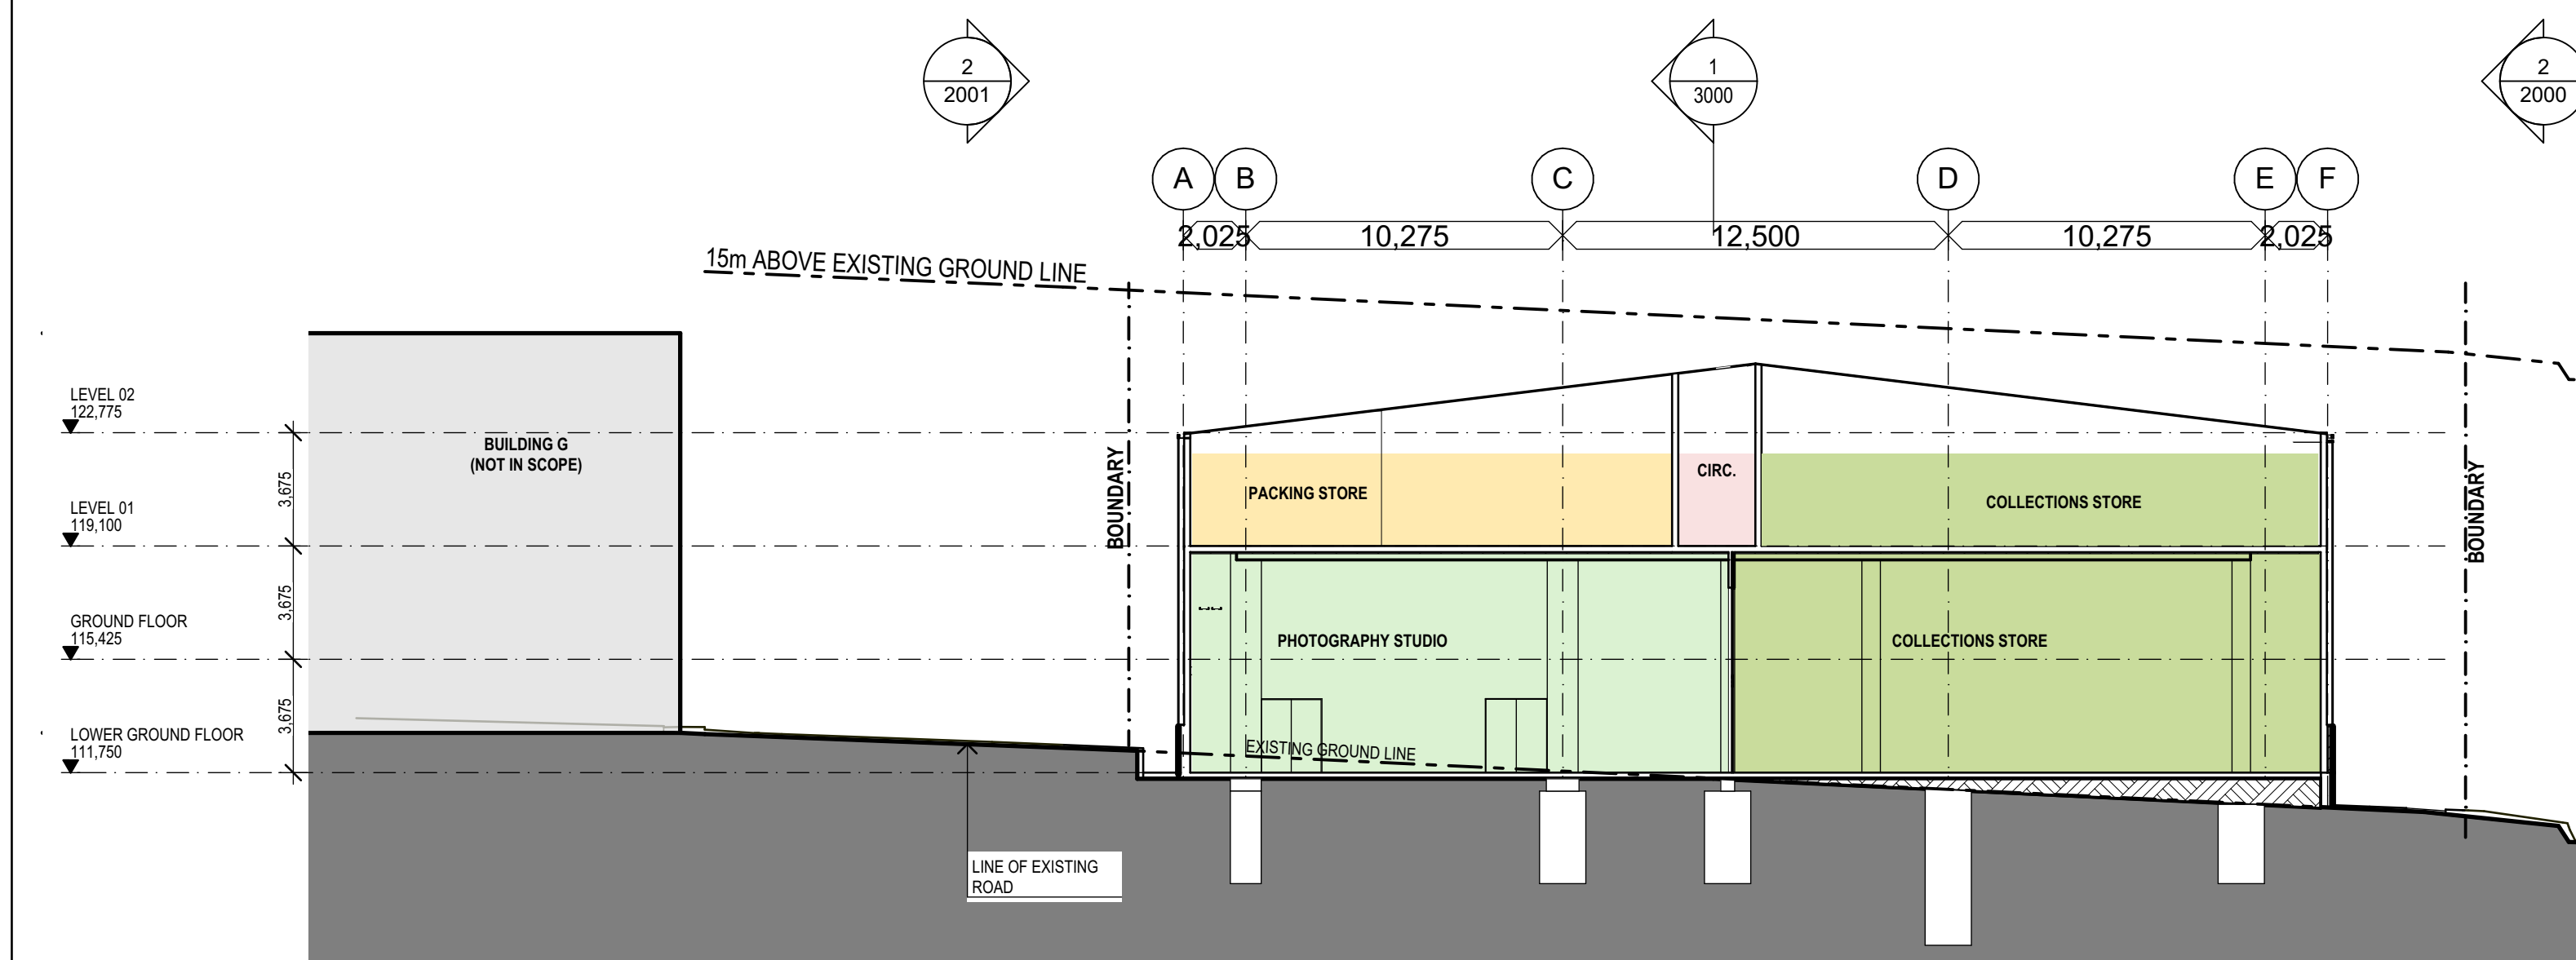

4 SECTION
1:200

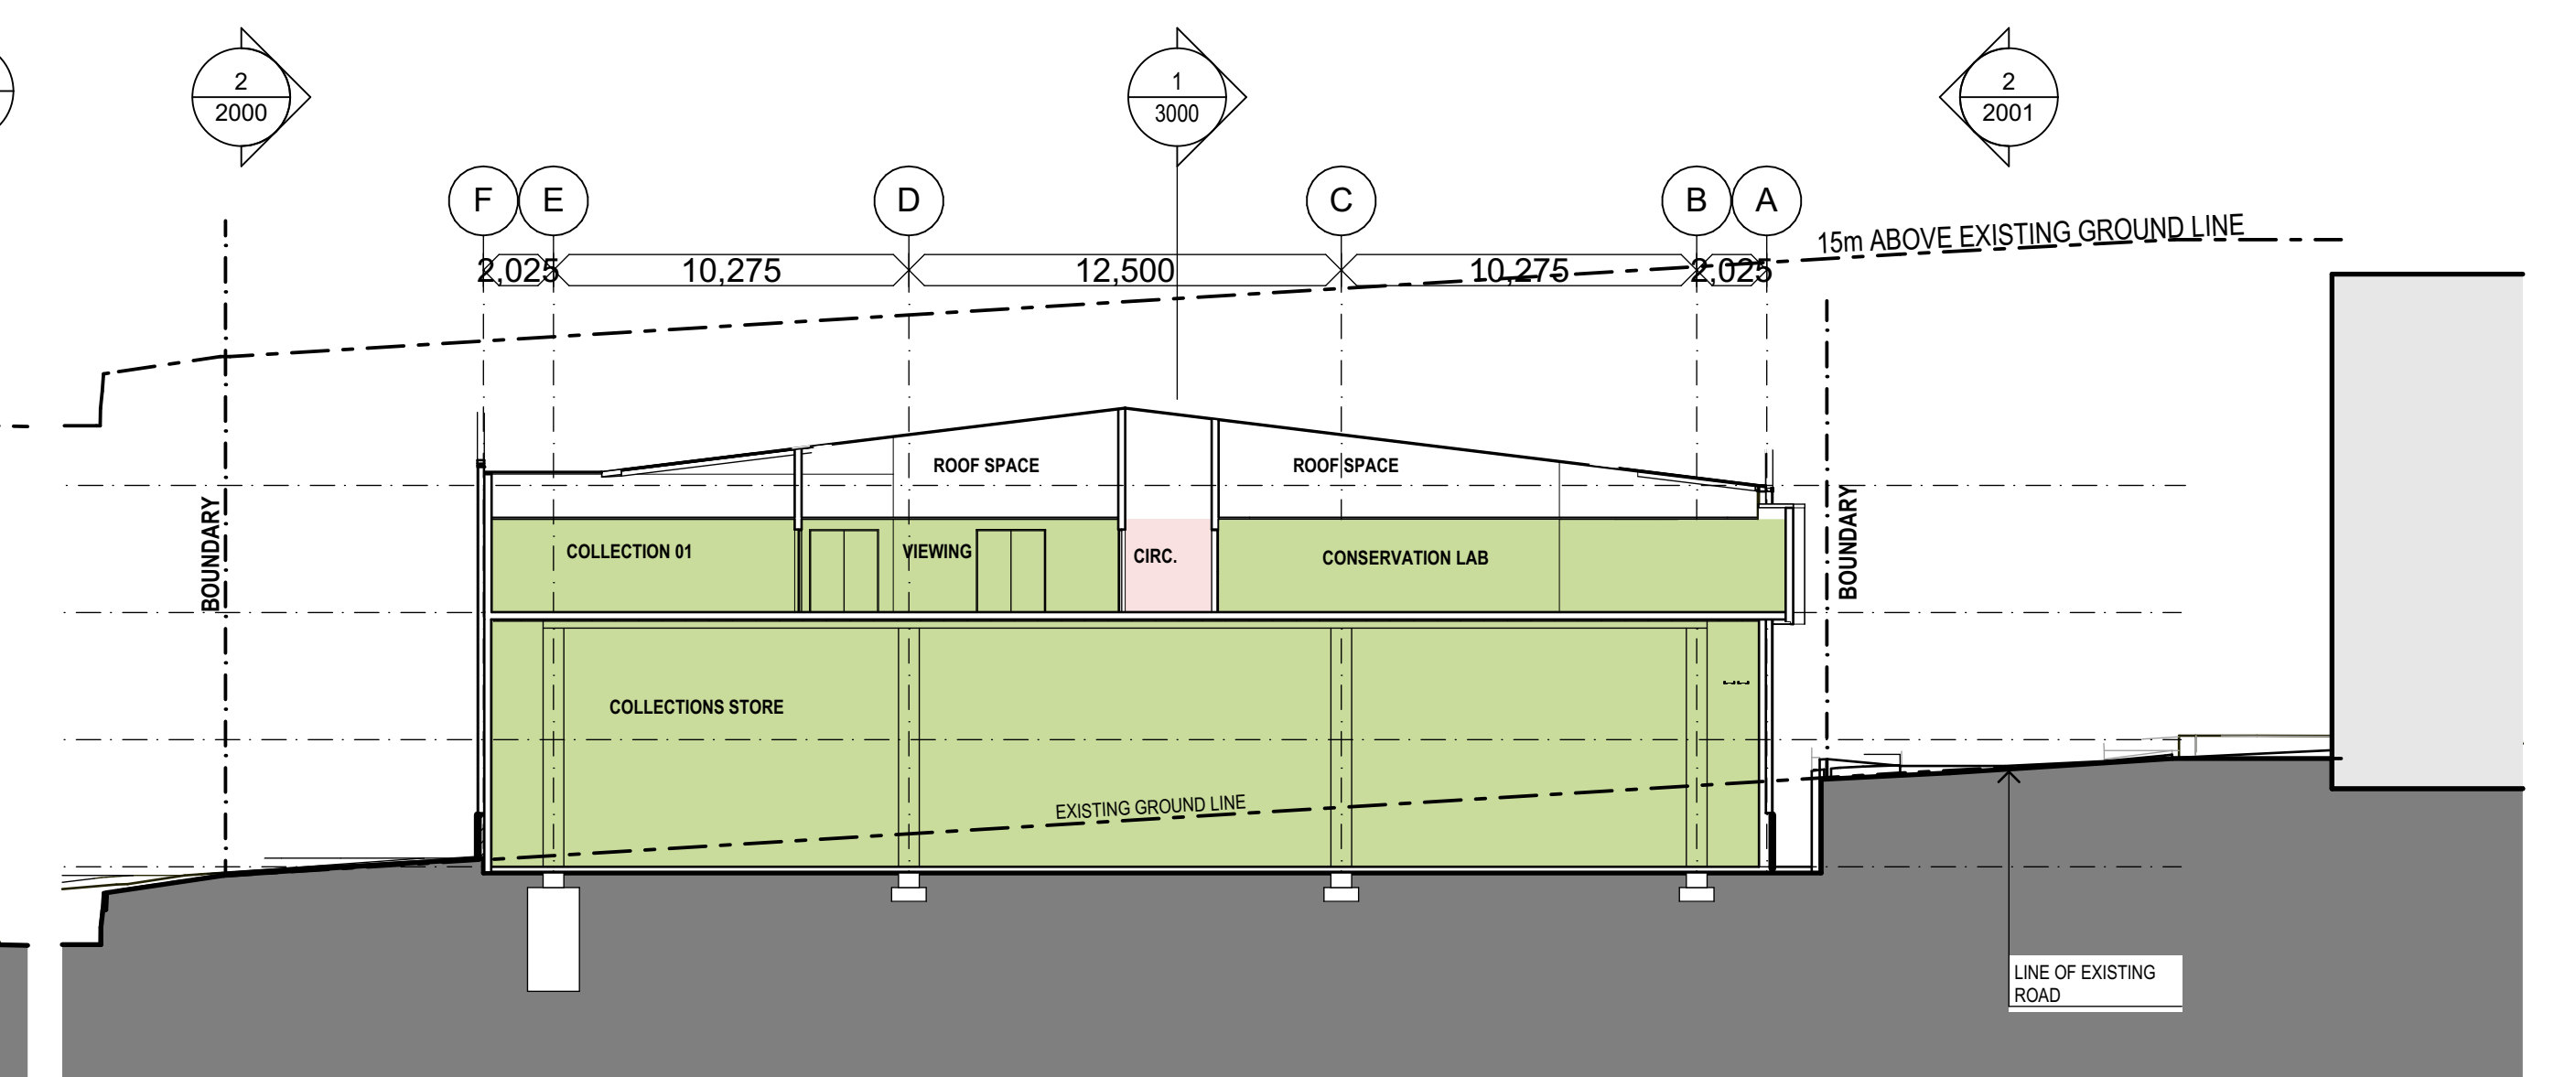

5 SECTION
1:200

REV	DESCRIPTION	DATE	REV	DESCRIPTION	DATE	TITLE	TITLE	TITLE	TITLE	NORTH
01	OPTION 3E - Preliminary Issue	23/01/19	12	UPDATED SSDA ISSUE	17/12/2020	STRUCTURAL / CIVIL / SERVICES CONSULTANTS				
02	OPTION 3F - Coating Issue	13/02/19								
03	OPTION 3F - Coating Issue Amended	15/02/19								
04	OPTION 3F - Amended Issue for consultant information	05/03/19								
05	OPTION 3G	03/04/19								
06	OPTION 05 - Issue For Information	28/01/20								
07	OPTION 06	04/05/20								
08	PRELIMINARY SSDA DRAWING ISSUE	15/05/2020								
09	Amended Level 1 Plan + Section Drawings	12/06/2020								
10	Updated for SSDA Submission	10/07/2020								
11	SSDA ISSUE	07/08/2020								

DO NOT SCALE DRAWINGS. USE DIMENSIONS ONLY. VERIFY ALL DIMENSIONS ON SITE. REPEATER ANY DISCREPANCIES TO THE ARCHITECT THIS DRAWING. THE INFORMATION ON IT AND THE DESIGN ARE COPYRIGHT OF LAHZNIMMO ARCHITECTS PTY LTD

PROJECT SPONSOR
NSW Create NSW
Arts, Screen & Culture

DELIVERY AGENCY
NSW Public Works
Advisory

CLIENT
Museum of Applied Arts & Sciences

PROJECT TITLE
BUILDING J
Museums Discovery Centre,
172 Showground Road
Castle Hill

SCALE CHECK
5 10 CONST

lahznimmo
architects
Suite 404, Flourmill Studios
3 Gladstone St
Newtown NSW 2042 Australia
T 02 9550 5200
F 02 9550 5233
www.lahznimmo.com

TITLE
SECTIONS

REVIEW	DIRECTOR SIGNATURE	DATE	DRAWN	PLOT DATE	SCALE @A1	SCALE @A3
TENDER			BC / BG	19/01/2021	1:200	
CHECKED			AN	PROJECT NO. 18-14	DRAWING NO. A - D A - 3 0 0 0	REV. NO. 12