


NEW PRIMARY SCHOOL IN MULGOA RISE

LANDSCAPE DESIGN DRAWINGS

Document Control

Revision	Date	Description	By	Approved
1	05.05.21	SSDA FOR REVIEW	MF	AL
2	06.08.21	SSDA FOR REVIEW	MF	AL
3	11.08.21	SSDA FOR REVIEW	MF	AL
4	18.08.21	SSDA FOR REVIEW	MF	AL
5	11.11.21	ISSUE FOR SSDA Rts	MF	AL
6	17.12.21	ISSUE FOR SSDA RTS	MF	JK
7	01.07.22	ISSUE FOR SSDA	CT	JK
8	07.07.22	ISSUE FOR SSDA	MF	JK

FRAMEWORK DIAGRAM

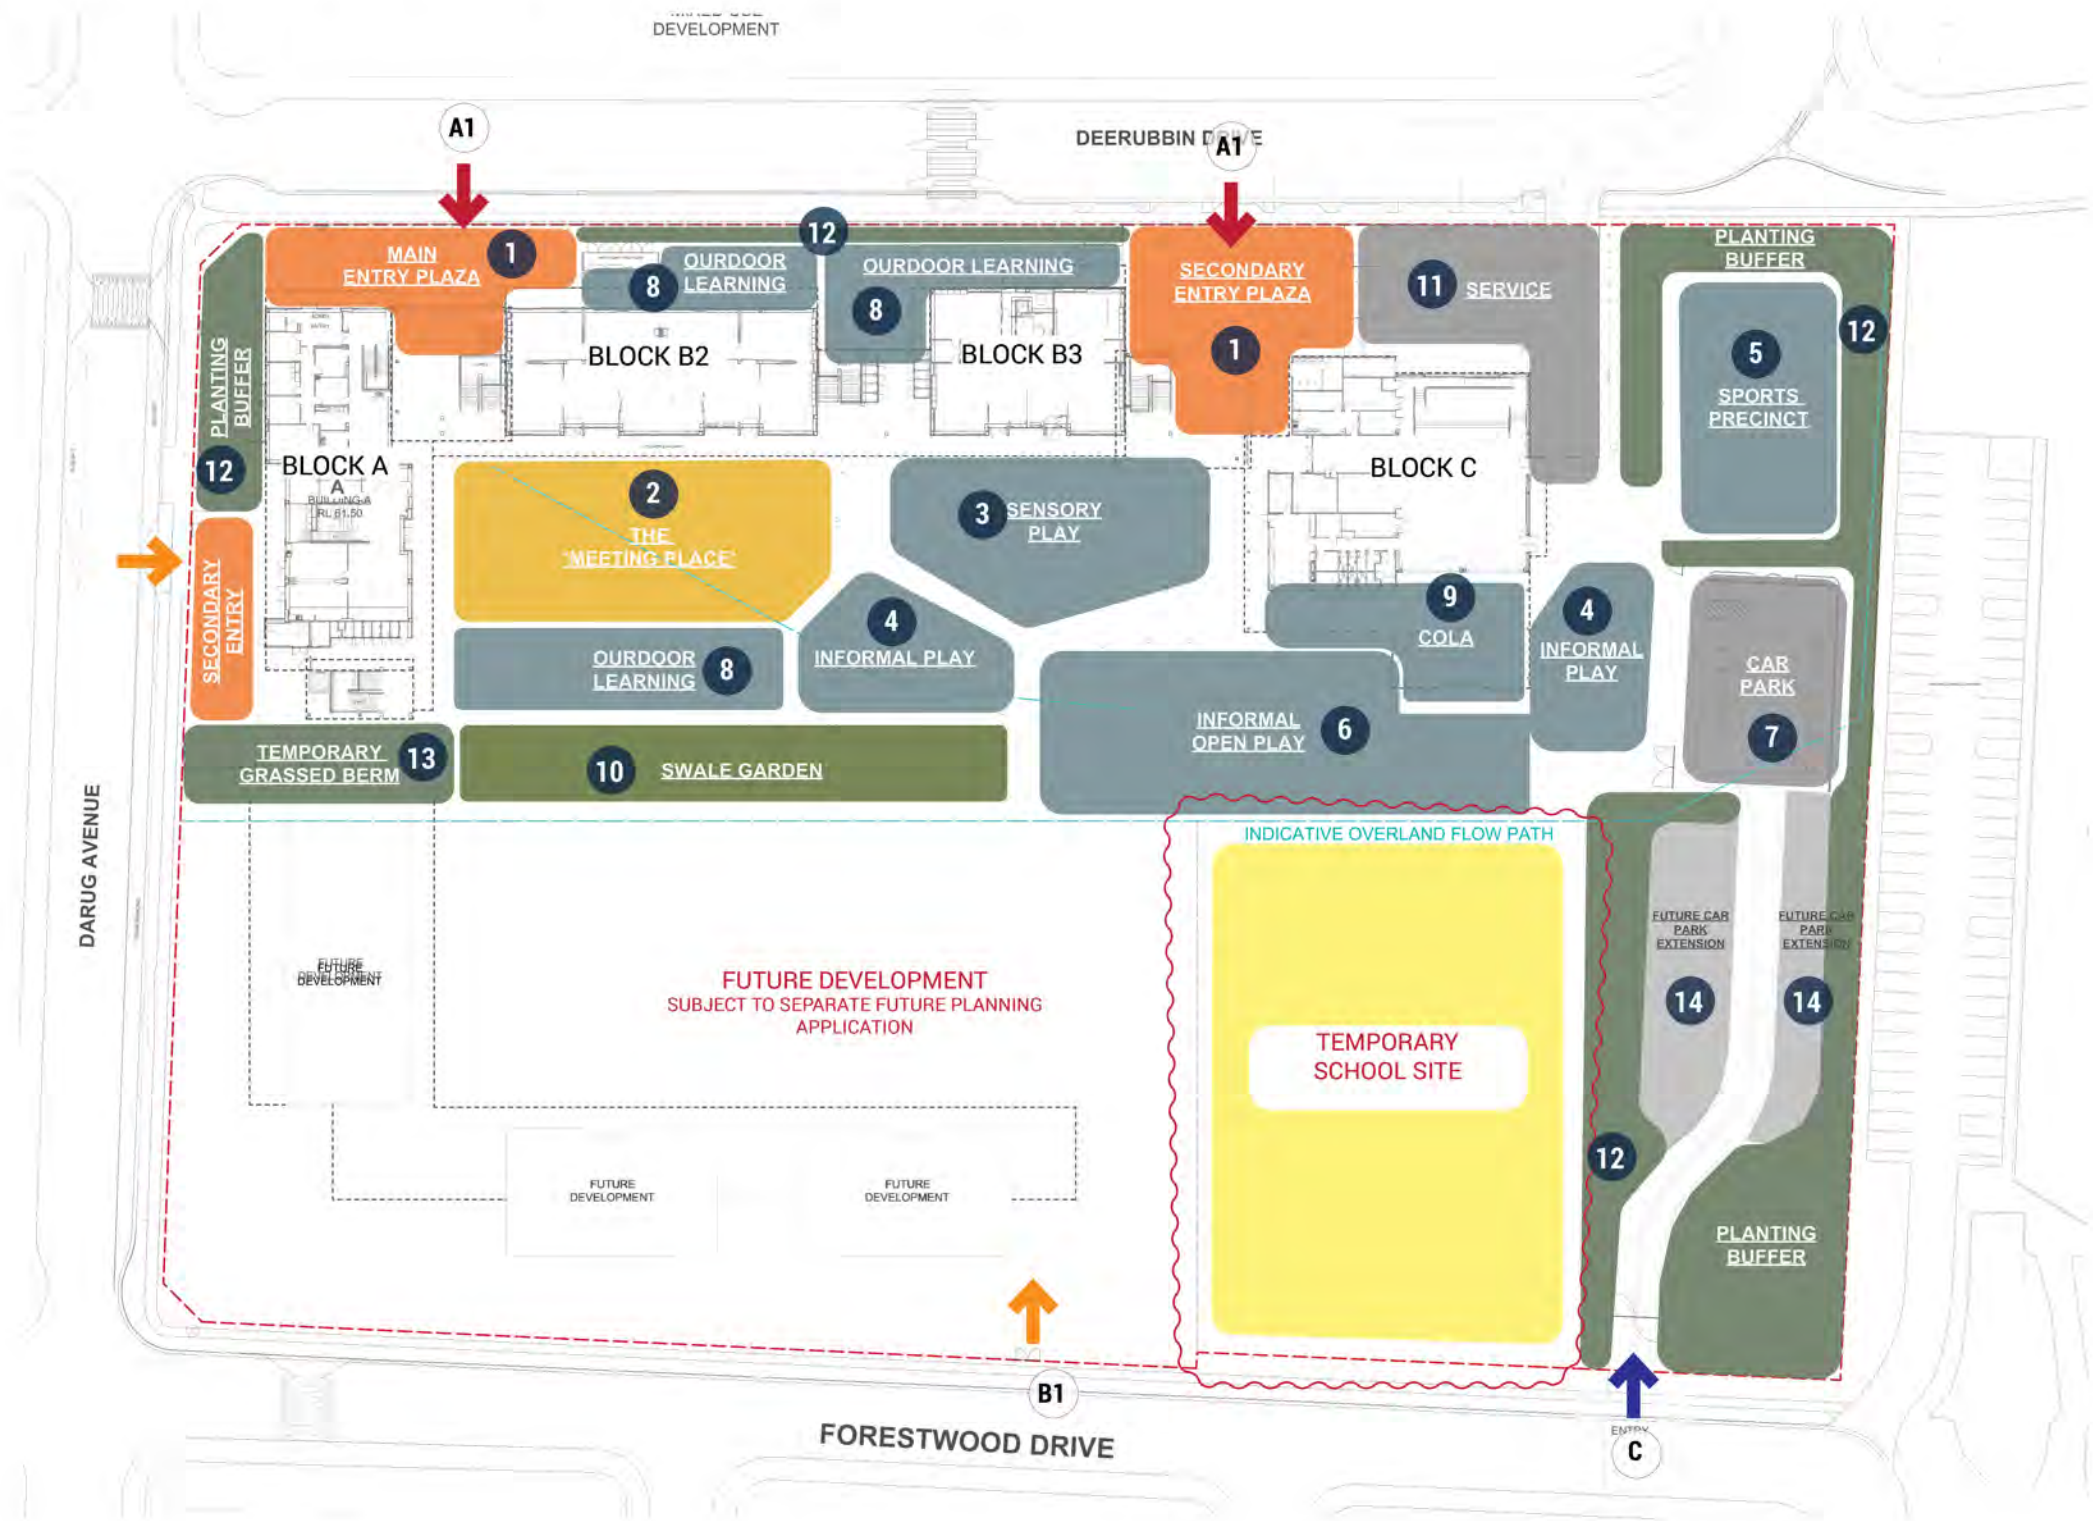

LEGEND

- 1. MAIN ENTRY PLAZA
- 2. THE 'MEETING PLACE' ASSEMBLY
- 3. SENSORY GARDEN
- 4. * PLAYGROUND
- 5. SPORTS PRECINCT
- 6. INFORMAL OPEN PLAY
- 7. CAR PARK
- 8. OUTDOOR LEARNING/PLAY
- 9. COLA
- 10. SWALE GARDEN
- 11. SERVICE AREA
- 12. BUFFER PLANTING
- 13. TEMPORARY GRASSED BERM
- 14. FUTURE CAR PARK EXTENSION
- A1: MAIN ENTRY & FORECOURT VIA DEERUBBIN DRIVE
- B1: SECONDARY ENTRY VIA DARUG AVE. AND FORESTWOOD DRIVE
- C: VEHICULAR ENTRY
- *NOTE: FUTURE EQUIPMENT TO BE PROVIDED BY SCHOOL

Disclaimer
These plans are for Client use and/or Council Approval only. Not intended for construction purpose unless specifically noted. The contractor intending to use these documents shall check and verify all works on site and report any discrepancy to the Landscape Architect prior to commencement. Failure to do so shall not be the responsibility of the Client or Landscape Architect.
Any form of replication of this drawing in full or in part without the written permission of NBRIS & PARTNERS Pty Ltd constitutes an infringement of the copyright.
ABN 16 002 247 565 © 2019

Drawing Title
FRAMEWORK DIAGRAM
SCALE: NTS

Project
NEW PRIMARY SCHOOL IN MULGOA RISE




Landscape Architect
NBRISARCHITECTURE LANDSCAPE
Sydney
61 2 9922 2344
Any form of replication of this drawing in full or in part without the written permission of NBRIS & PARTNERS Pty Ltd constitutes an infringement of the copyright.
Nominated Architects:
Andrew Duffin NSW 5602
NBRIS & Partners Pty Ltd VIC 51197
© 2019
ABN 16 002 247 565

SSDA JULY 2022

Drawing Reference
L-SSDA- 004

Revision
08

LANDSCAPE SITE PLAN

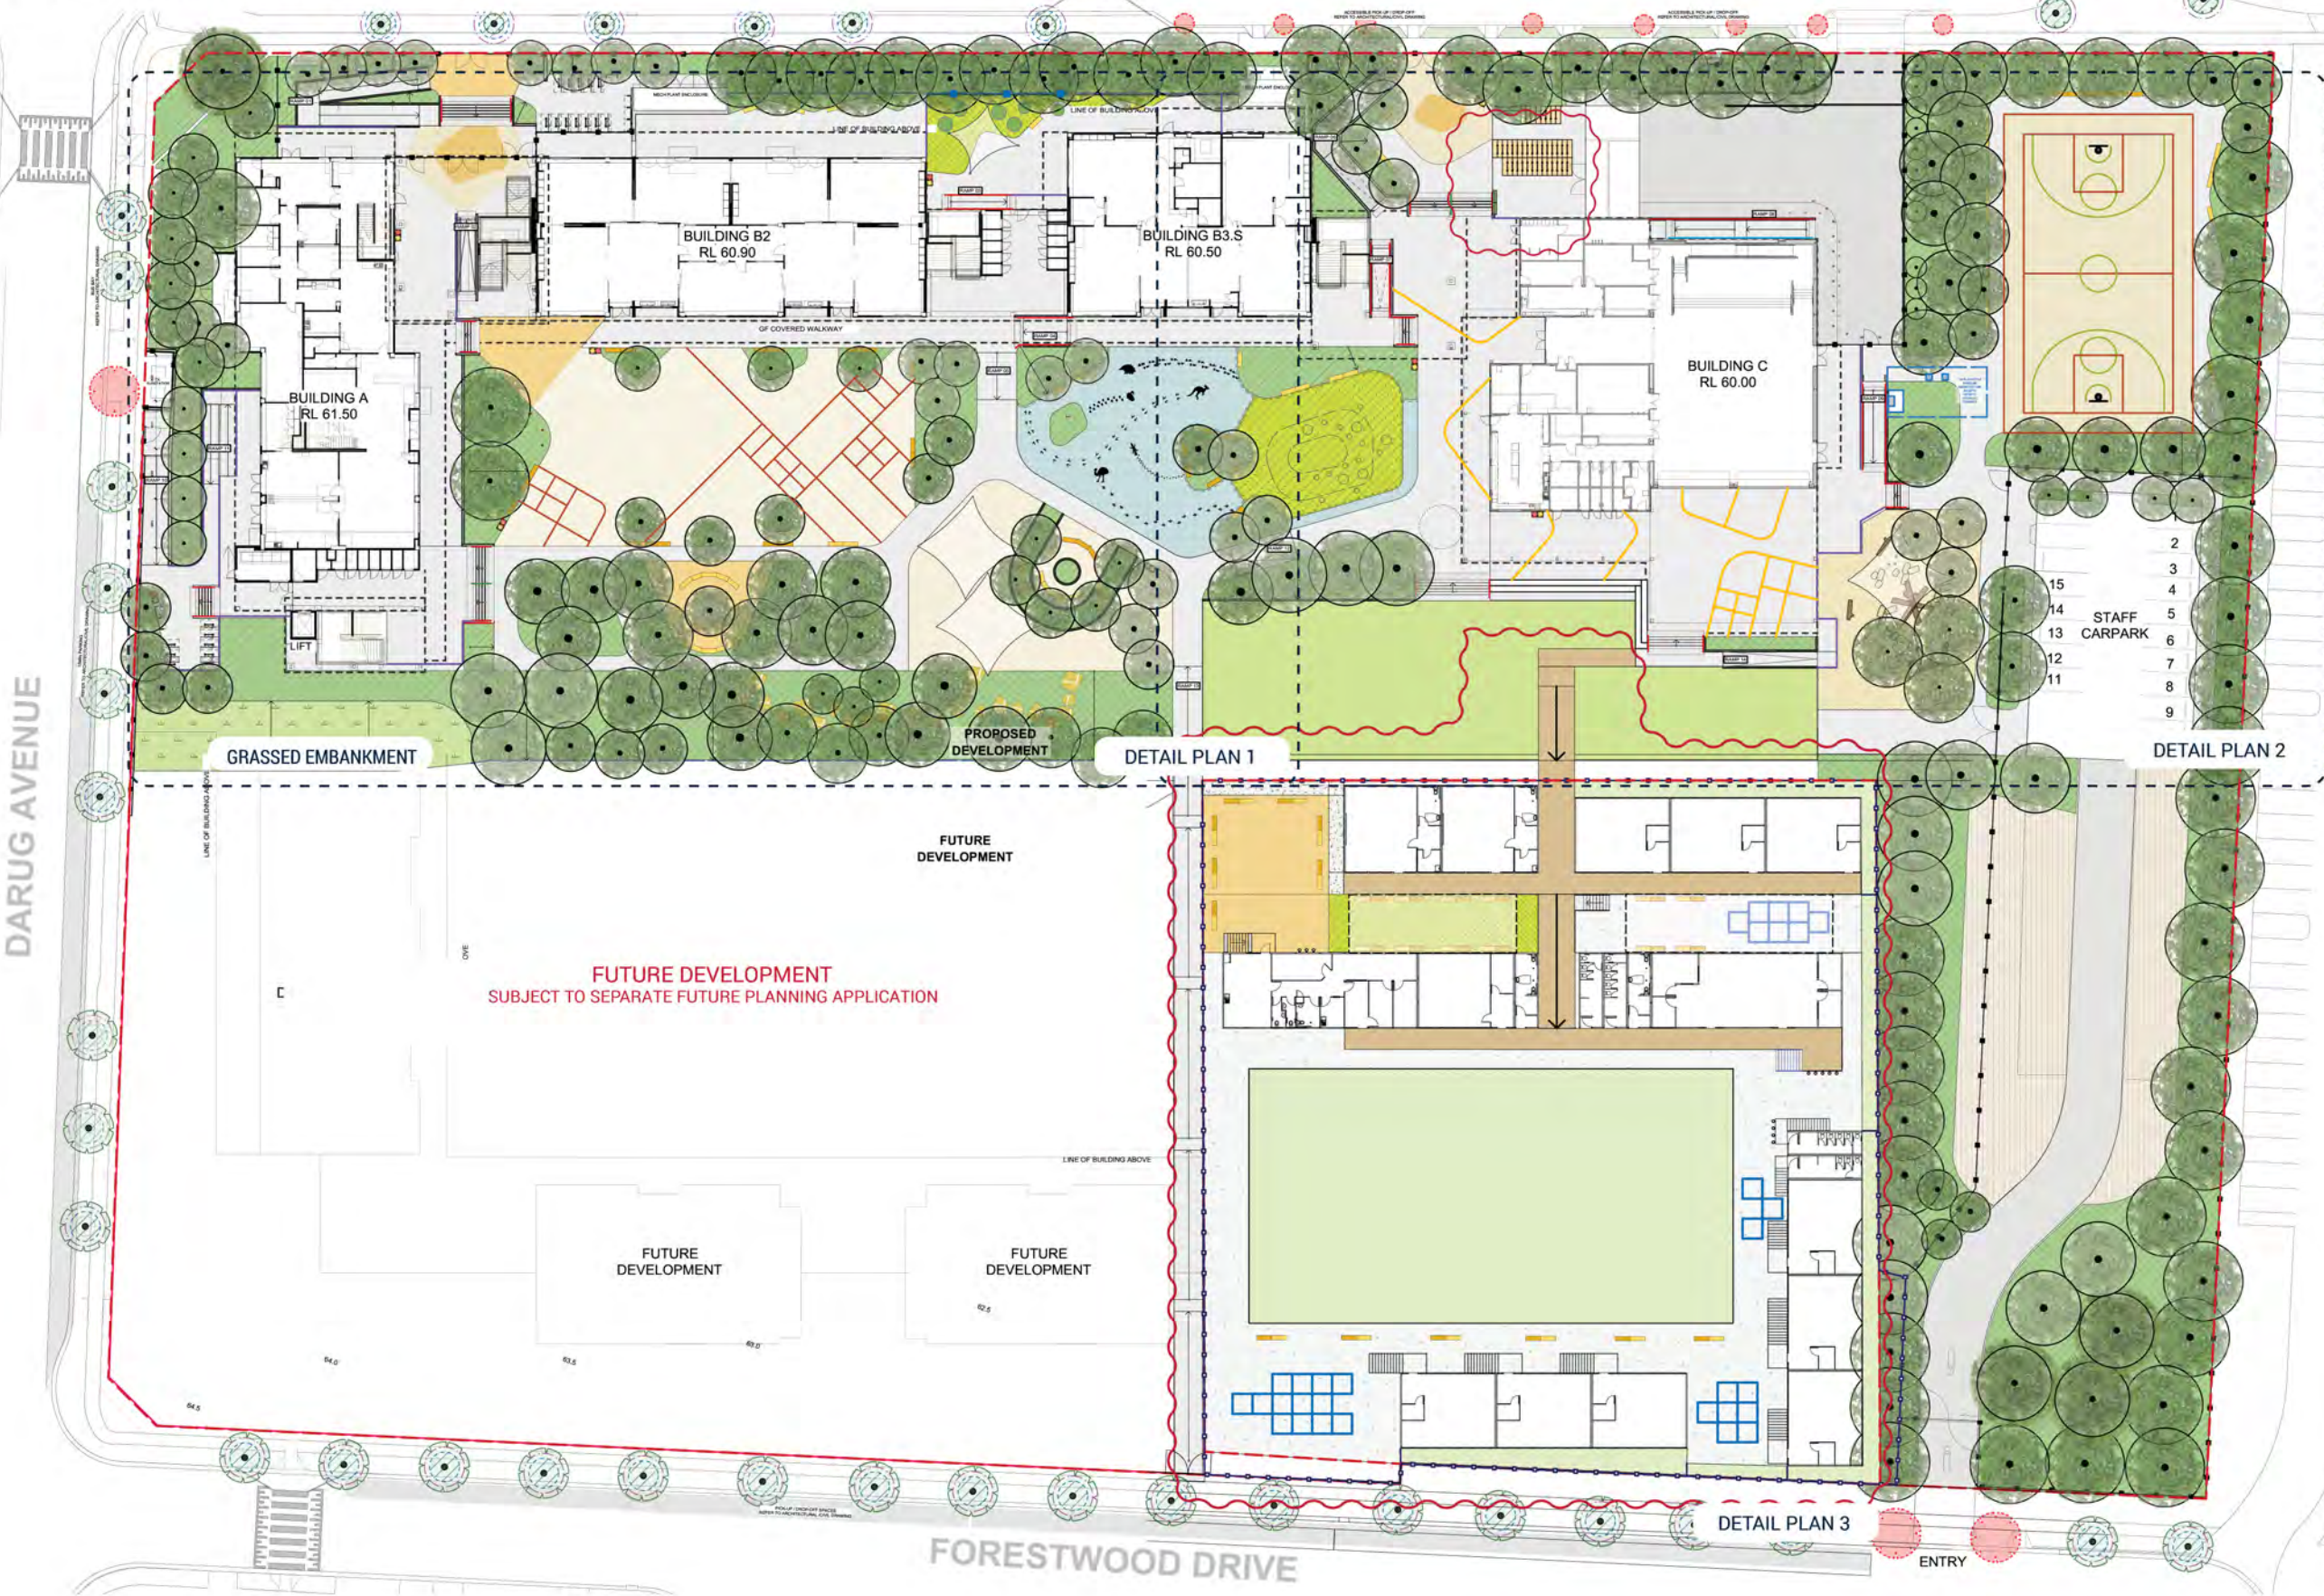

- SITE BOUNDARY
- RL 00.00 PROPOSED GROUND LEVEL
- EX 00.00 EXISTING GROUND LEVEL
- TW 00.00 TOP OF WALL HEIGHT
- TREES TO BE REMOVED
- EXISTING TREES TO BE RETAINED
- PROPOSED TREES
- PAVING TYPE 1
STANDARD CONCRETE - BROOM FINISH
- PAVING TYPE 2
COLOURED CONCRETE - ABRASIVE FINISH
- PAVING TYPE 3
COLOURED CONCRETE - BROOM FINISH
- PAVING TYPE 4
INTERPRETIVE LINE MARKING ON CONCRETE
- PAVING TYPE 5
ASPHALT REFER TO ENGINEERS DETAILS
- PAVING TYPE 6
SOFT FALL (2 COLOURS)
- PAVING TYPE 7
PLAYGROUND MULCH
- PAVING TYPE 8
35MM SYNTHETIC TURF
- PAVING TYPE 9
SANDSTONE STEPPING STONE
- WALL TYPE 1
INSITU CONCRETE RETAINING WALL
- WALL TYPE 2
INSITU CONCRETE HOB WALL
- WALL TYPE 3
SANDSTONE BLOCK SEATING WALL
- STAIR TYPE 1
INSITU CONCRETE STAIRS, HANDRAILS REFER TO ARCHITECTURAL DRAWING
- STAIR TYPE 2 CONCRETE
TIERED SEATING
INSITU CONCRETE SEATING, HANDRAILS REFER TO ARCHITECTURAL DRAWING
- BIN
- TACTILES
- OFF-SHELF PLANTER
- MASS PLANTING
- TURF
- TIMBER PLAY ELEMENTS
TO BE INSTALLED BY SCHOOL
- SHADE STRUCTURE
TO BE INSTALLED BY SCHOOL

Disclaimer
These plans are for Client use and/or Council Approval only. Not intended for construction purpose unless specifically noted. The contractor intending to use these documents shall check and verify all works on site and report any discrepancy to the Landscape Architect prior to commencement. Failure to do so shall not be the responsibility of the Client or Landscape Architect.
Any form of replication of this drawing in full or in part without the written permission of NBRSPARTNERS Pty Ltd constitutes an infringement of the copyright.
ABN 16 002 247 565 © 2019

NOTE:
DRAWINGS TO BE READ IN CONJUNCTION WITH ARCHITECTURAL AND ENGINEERING PACKAGES


Drawing Title
LANDSCAPE SITE PLAN
SCALE: 1: 750 @ A3

Project
NEW PRIMARY SCHOOL IN MULGOA RISE
Sydney
61 2 9922 2344
Any form of replication of this drawing in full or in part without the written permission of NBRSPARTNERS Pty Ltd constitutes an infringement of the copyright.
Nominated Architects:
Andrew Duffin NSW 5602
NBRSPARTNERS Pty Ltd VIC 51197

Landscape Architect
NBRSPARTNERS
LANDSCAPE
Sydney
61 2 9922 2344
Any form of replication of this drawing in full or in part without the written permission of NBRSPARTNERS Pty Ltd constitutes an infringement of the copyright.
Nominated Architects:
Andrew Duffin NSW 5602
NBRSPARTNERS Pty Ltd VIC 51197
© 2019
ABN 16 002 247 565

SSDA JULY 2022
Drawing Reference
L-SSDA- 005
Revision
08

DETAILED PLAN 2

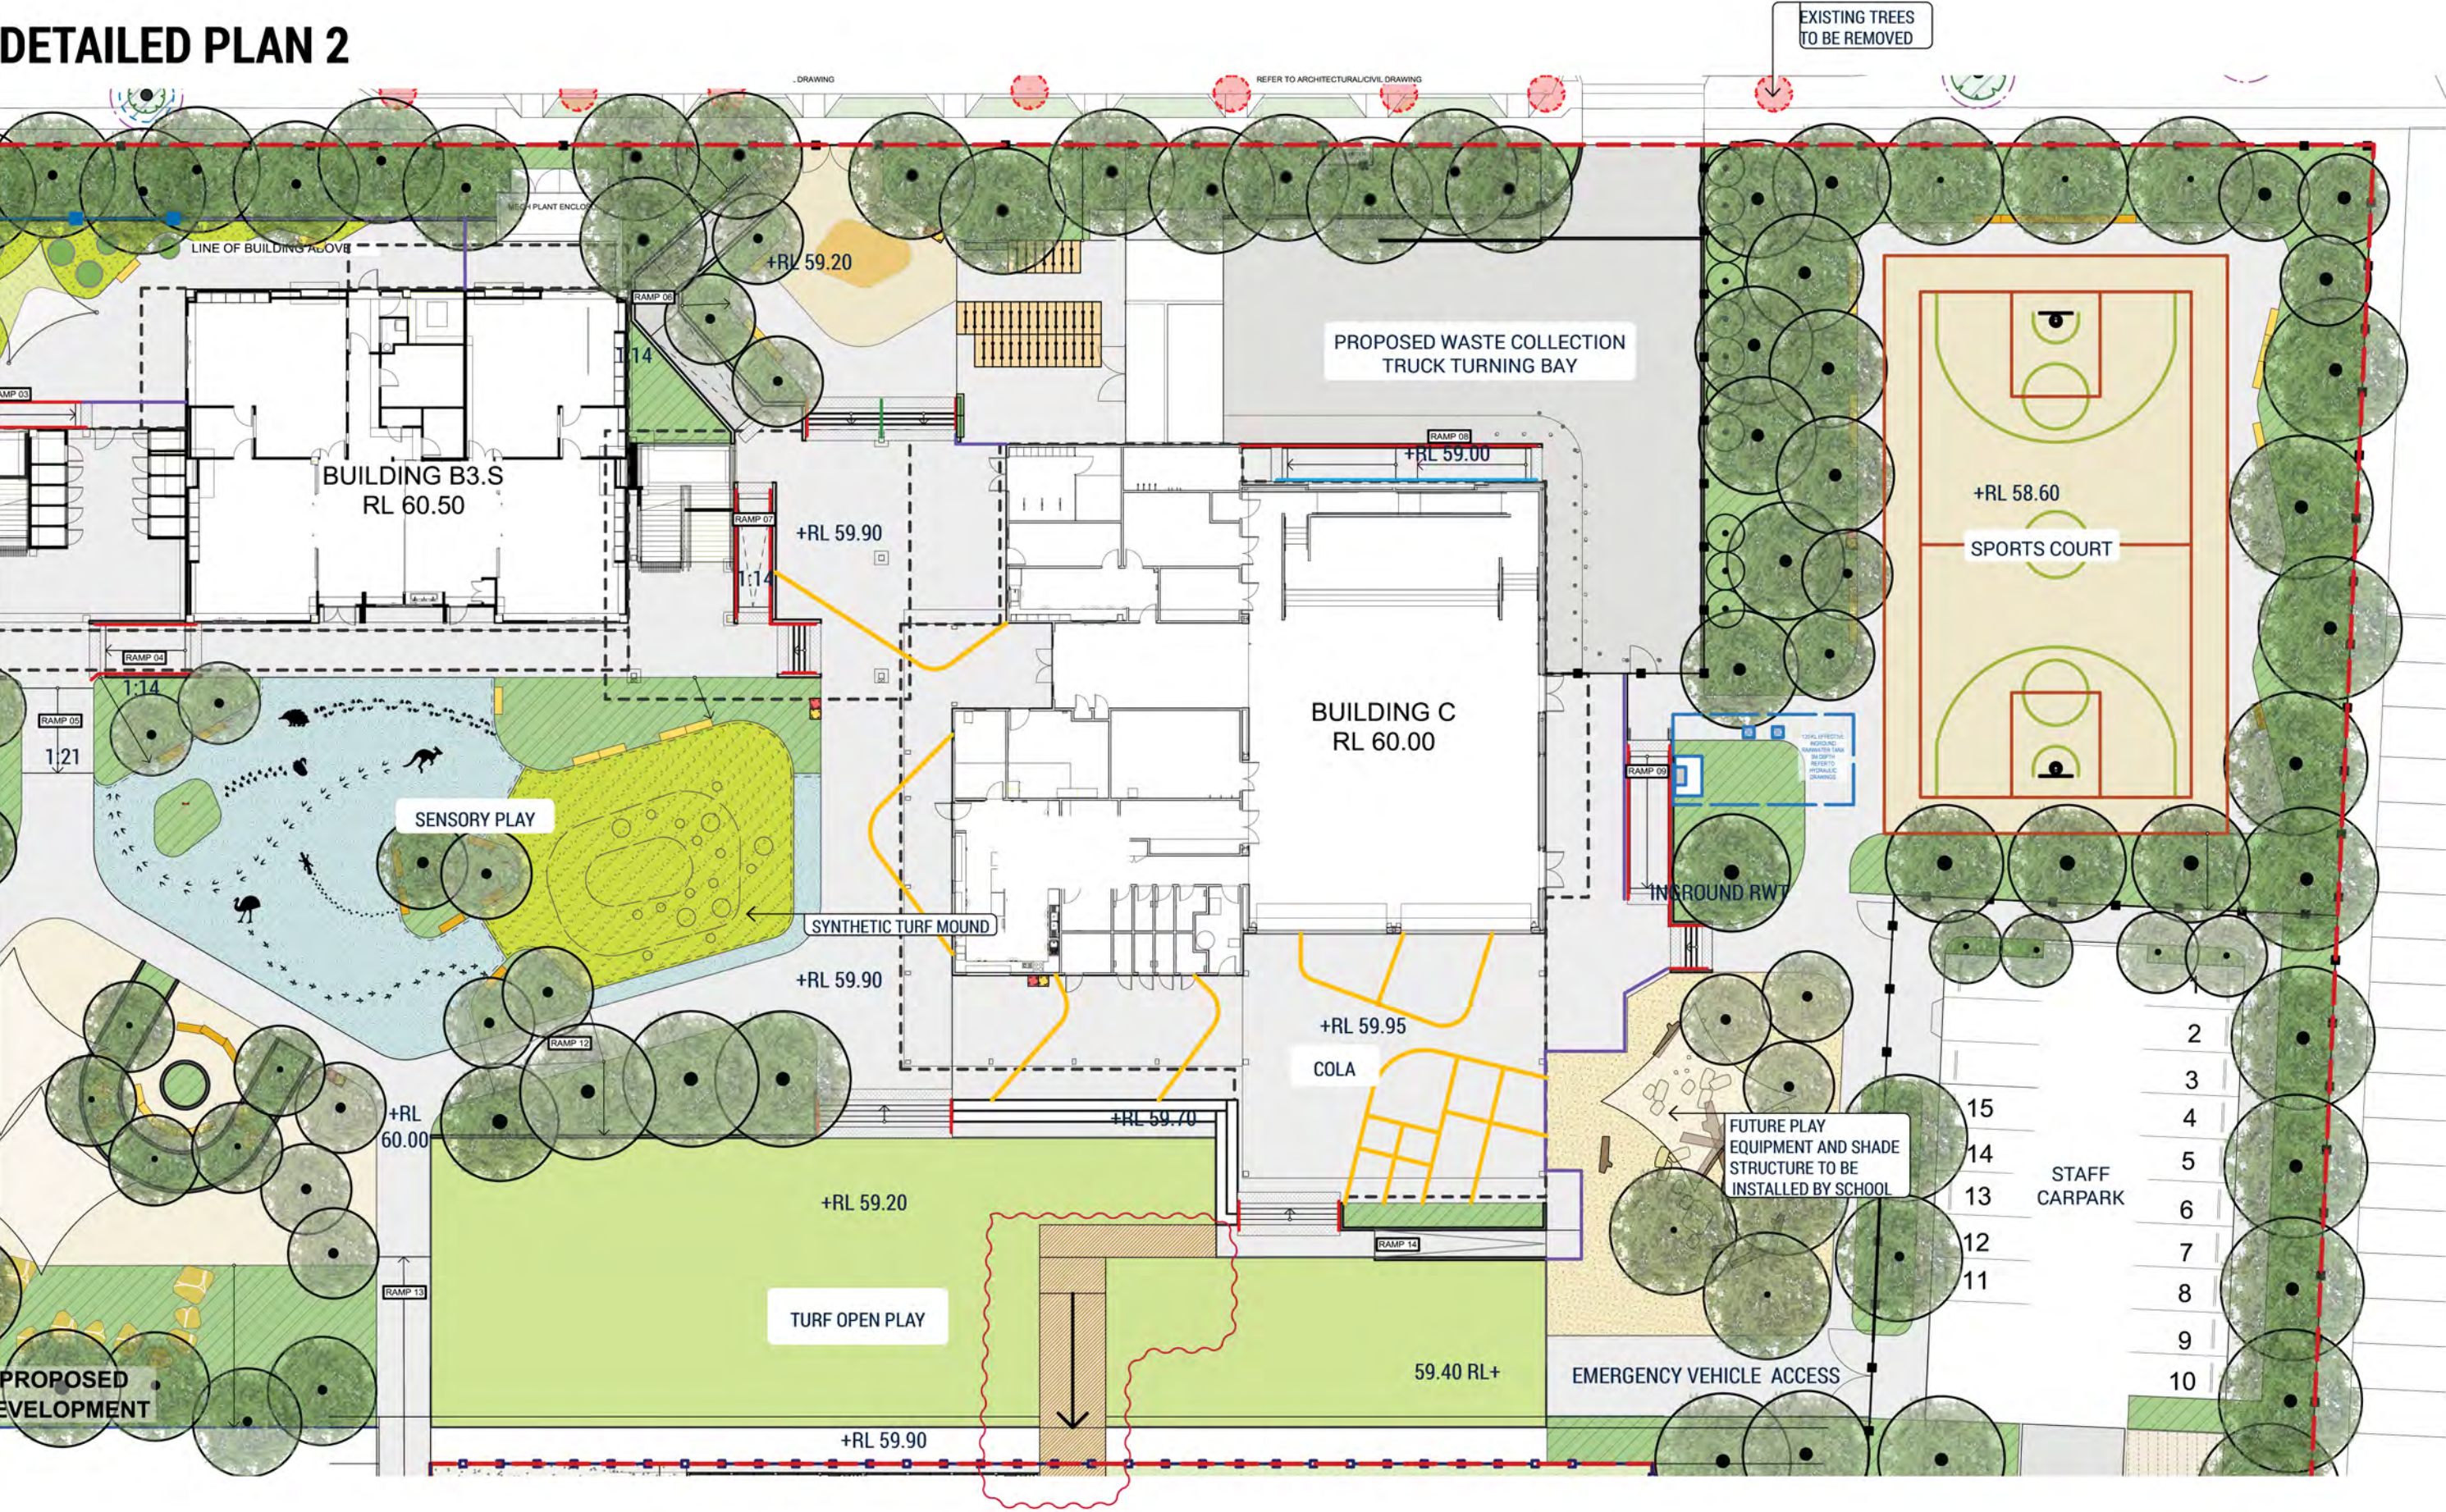

Disclaimer
These plans are for Client use and/or Council Approval only. Not intended for construction purpose unless specifically noted. The contractor intending to use these documents shall check and verify all works on site and report any discrepancy to the Landscape Architect prior to commencement. Failure to do so shall not be the responsibility of the Client or Landscape Architect.
Any form of replication of this drawing in full or in part without the written permission of NBRIS & PARTNERS Pty Ltd constitutes an infringement of the copyright.
ABN 16 002 247 565 © 2019

NOTE:
DRAWINGS TO BE READ IN CONJUNCTION WITH ARCHITECTURAL AND ENGINEERING PACKAGES

Drawing Title
DETAILED PLAN 2
SCALE: 1: 300 @ A3

Project
NEW PRIMARY SCHOOL IN MULGOA RISE



Landscape Architect
NBRISARCHITECTURE LANDSCAPE
Sydney
61 2 9922 2344
Any form of replication of this drawing in full or in part without the written permission of NBRIS & PARTNERS Pty Ltd constitutes an infringement of the copyright.
Nominated Architects:
Andrew Duffin NSW 5602
NBRIS & Partners Pty Ltd VIC 51197
© 2019
ABN 16 002 247 565

SSDA JULY 2022

Drawing Reference
L-SSDA- 007

Revision
08

DETAILED PLAN 3



Disclaimer
These plans are for Client use and/or Council Approval only. Not intended for construction purpose unless specifically noted. The contractor intending to use these documents shall check and verify all works on site and report any discrepancy to the Landscape Architect prior to commencement. Failure to do so shall not be the responsibility of the Client or Landscape Architect.
Any form of replication of this drawing in full or in part without the written permission of NBR & PARTNERS Pty Ltd constitutes an infringement of the copyright.
ABN 16 002 247 565 © 2019

Drawing Title
DETAILED PLAN 3
SCALE: 1: 200 @A1

Project
NEW PRIMARY SCHOOL IN MULGOA RISE



Landscape Architect
NBR ARCHITECTURE LANDSCAPE
Sydney
61 2 9922 2344
Any form of replication of this drawing in full or in part without the written permission of NBR & PARTNERS Pty Ltd constitutes an infringement of the copyright.
Nominated Architects:
Andrew Duffin NSW 5602
NBR & Partners Pty Ltd VIC 51197
© 2019
ABN 16 002 247 565

SSDA JULY 2022

Drawing Reference
L-SSDA- 007A

Revision
01

