



Eastern Creek Recycling Ecology Park


Recycling Infrastructure Optimisation Project

Appendix F

Architectural drawings




June 2022

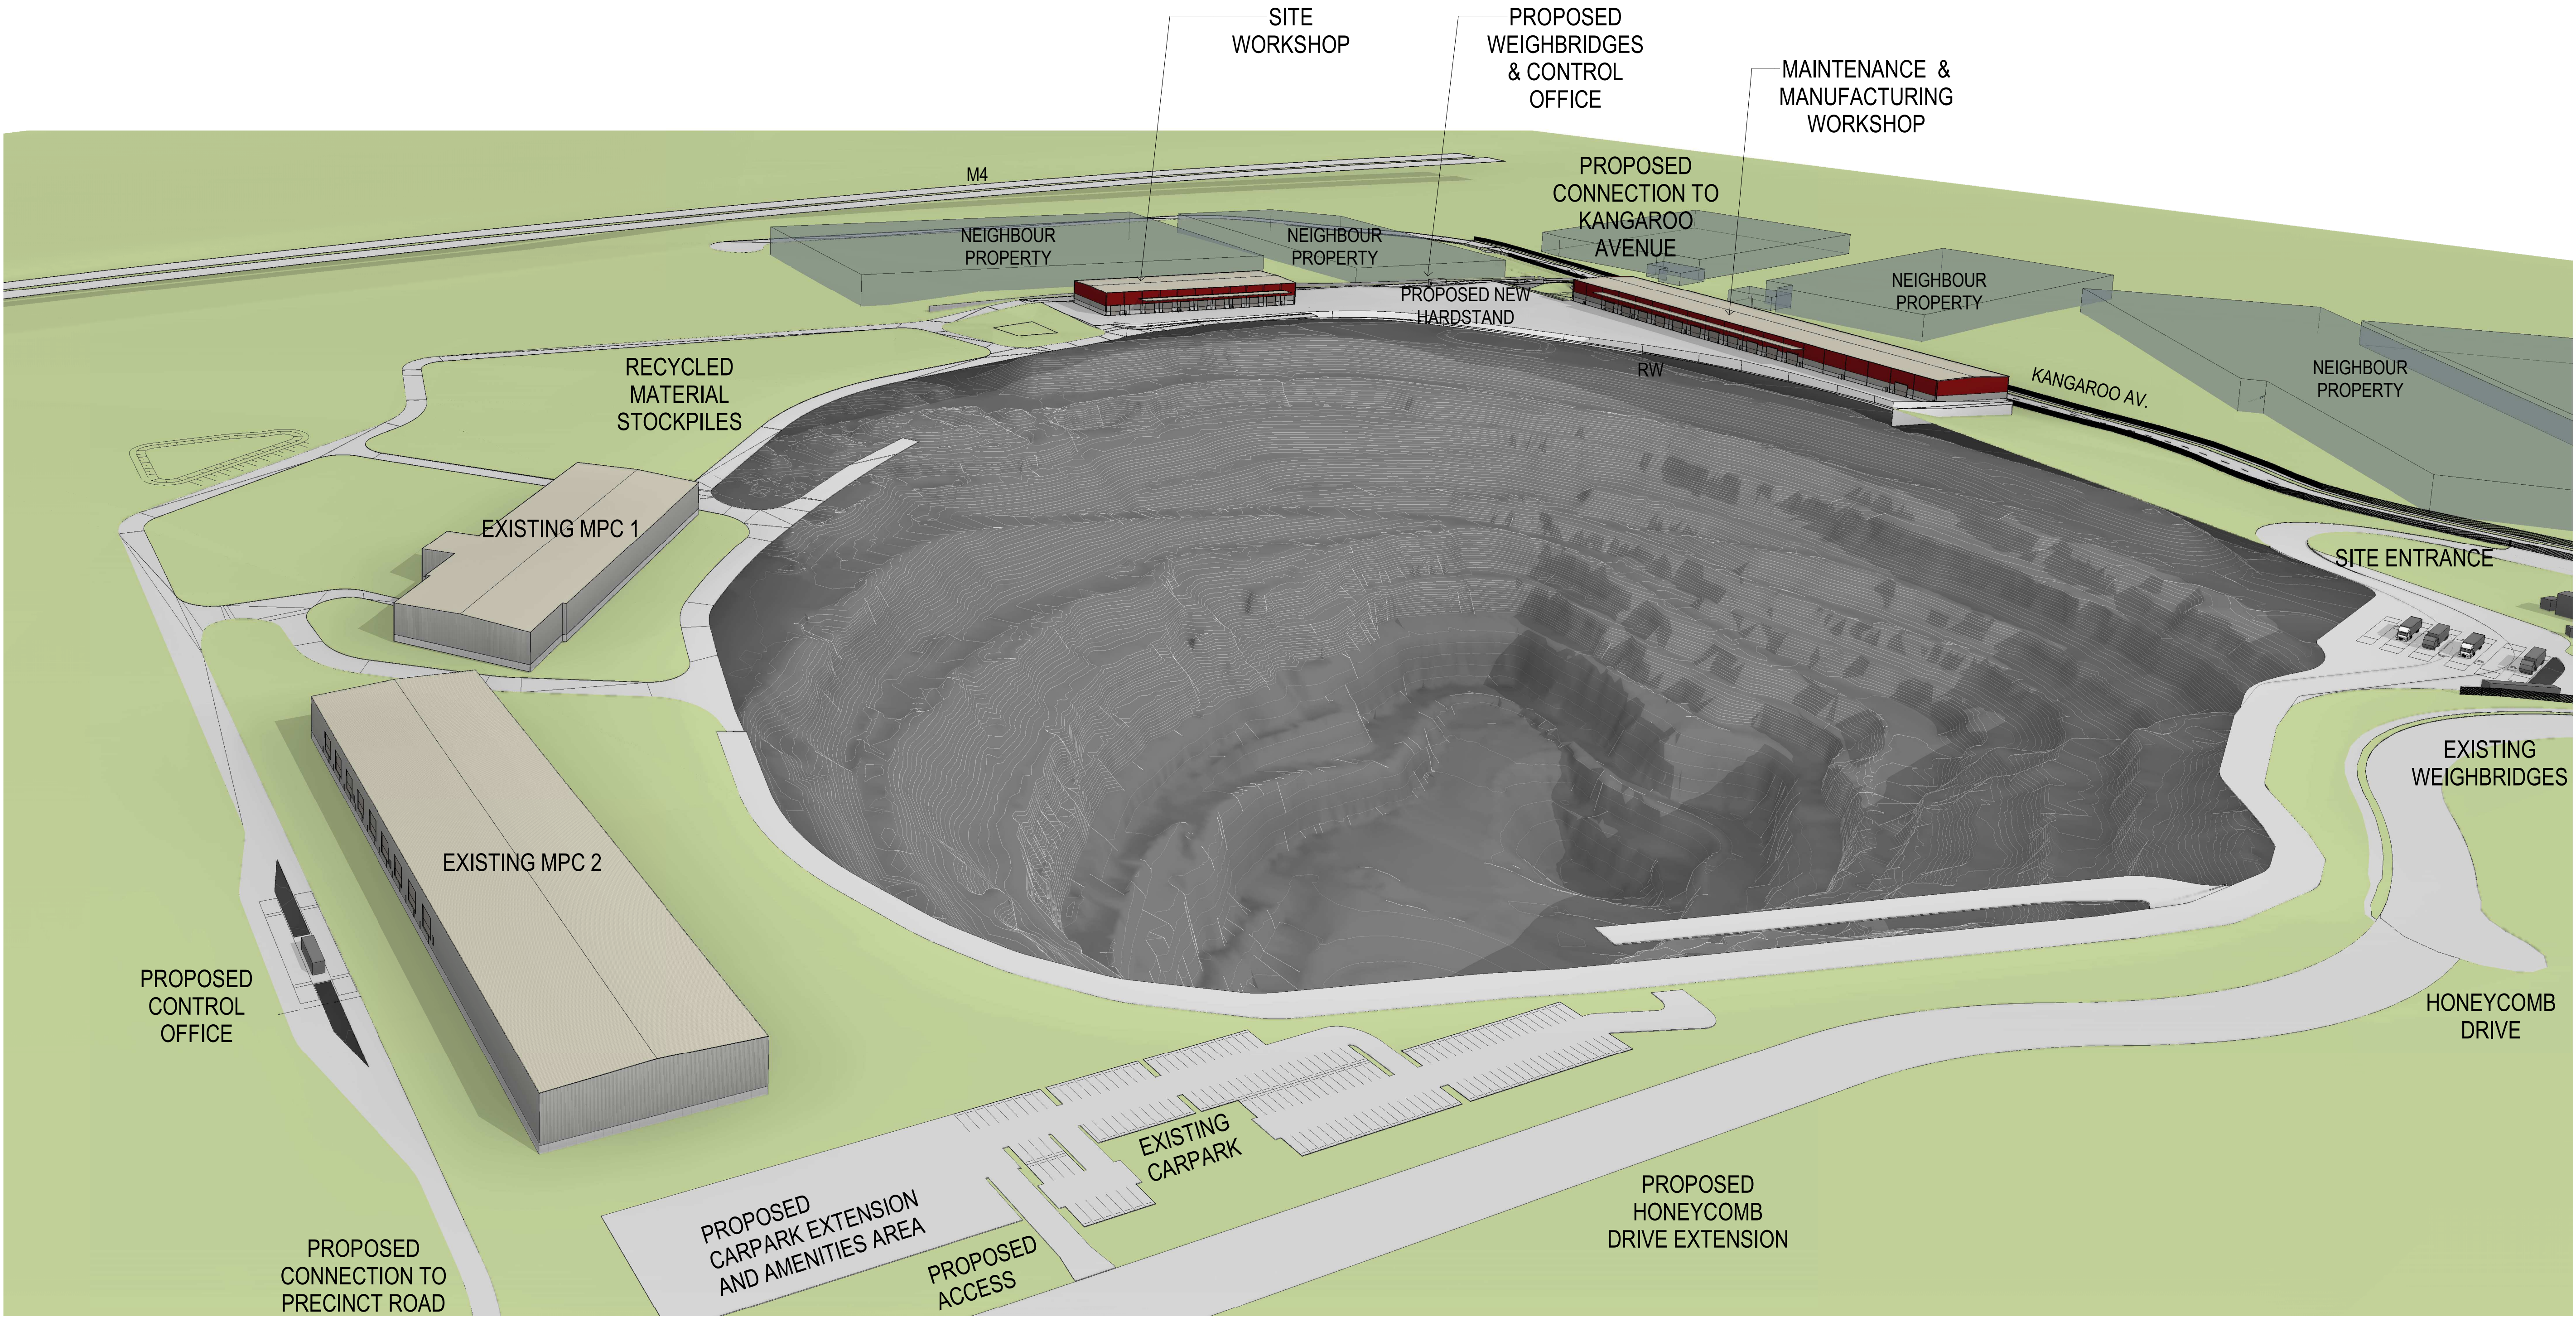



1 3D View3


PRELIMINARY



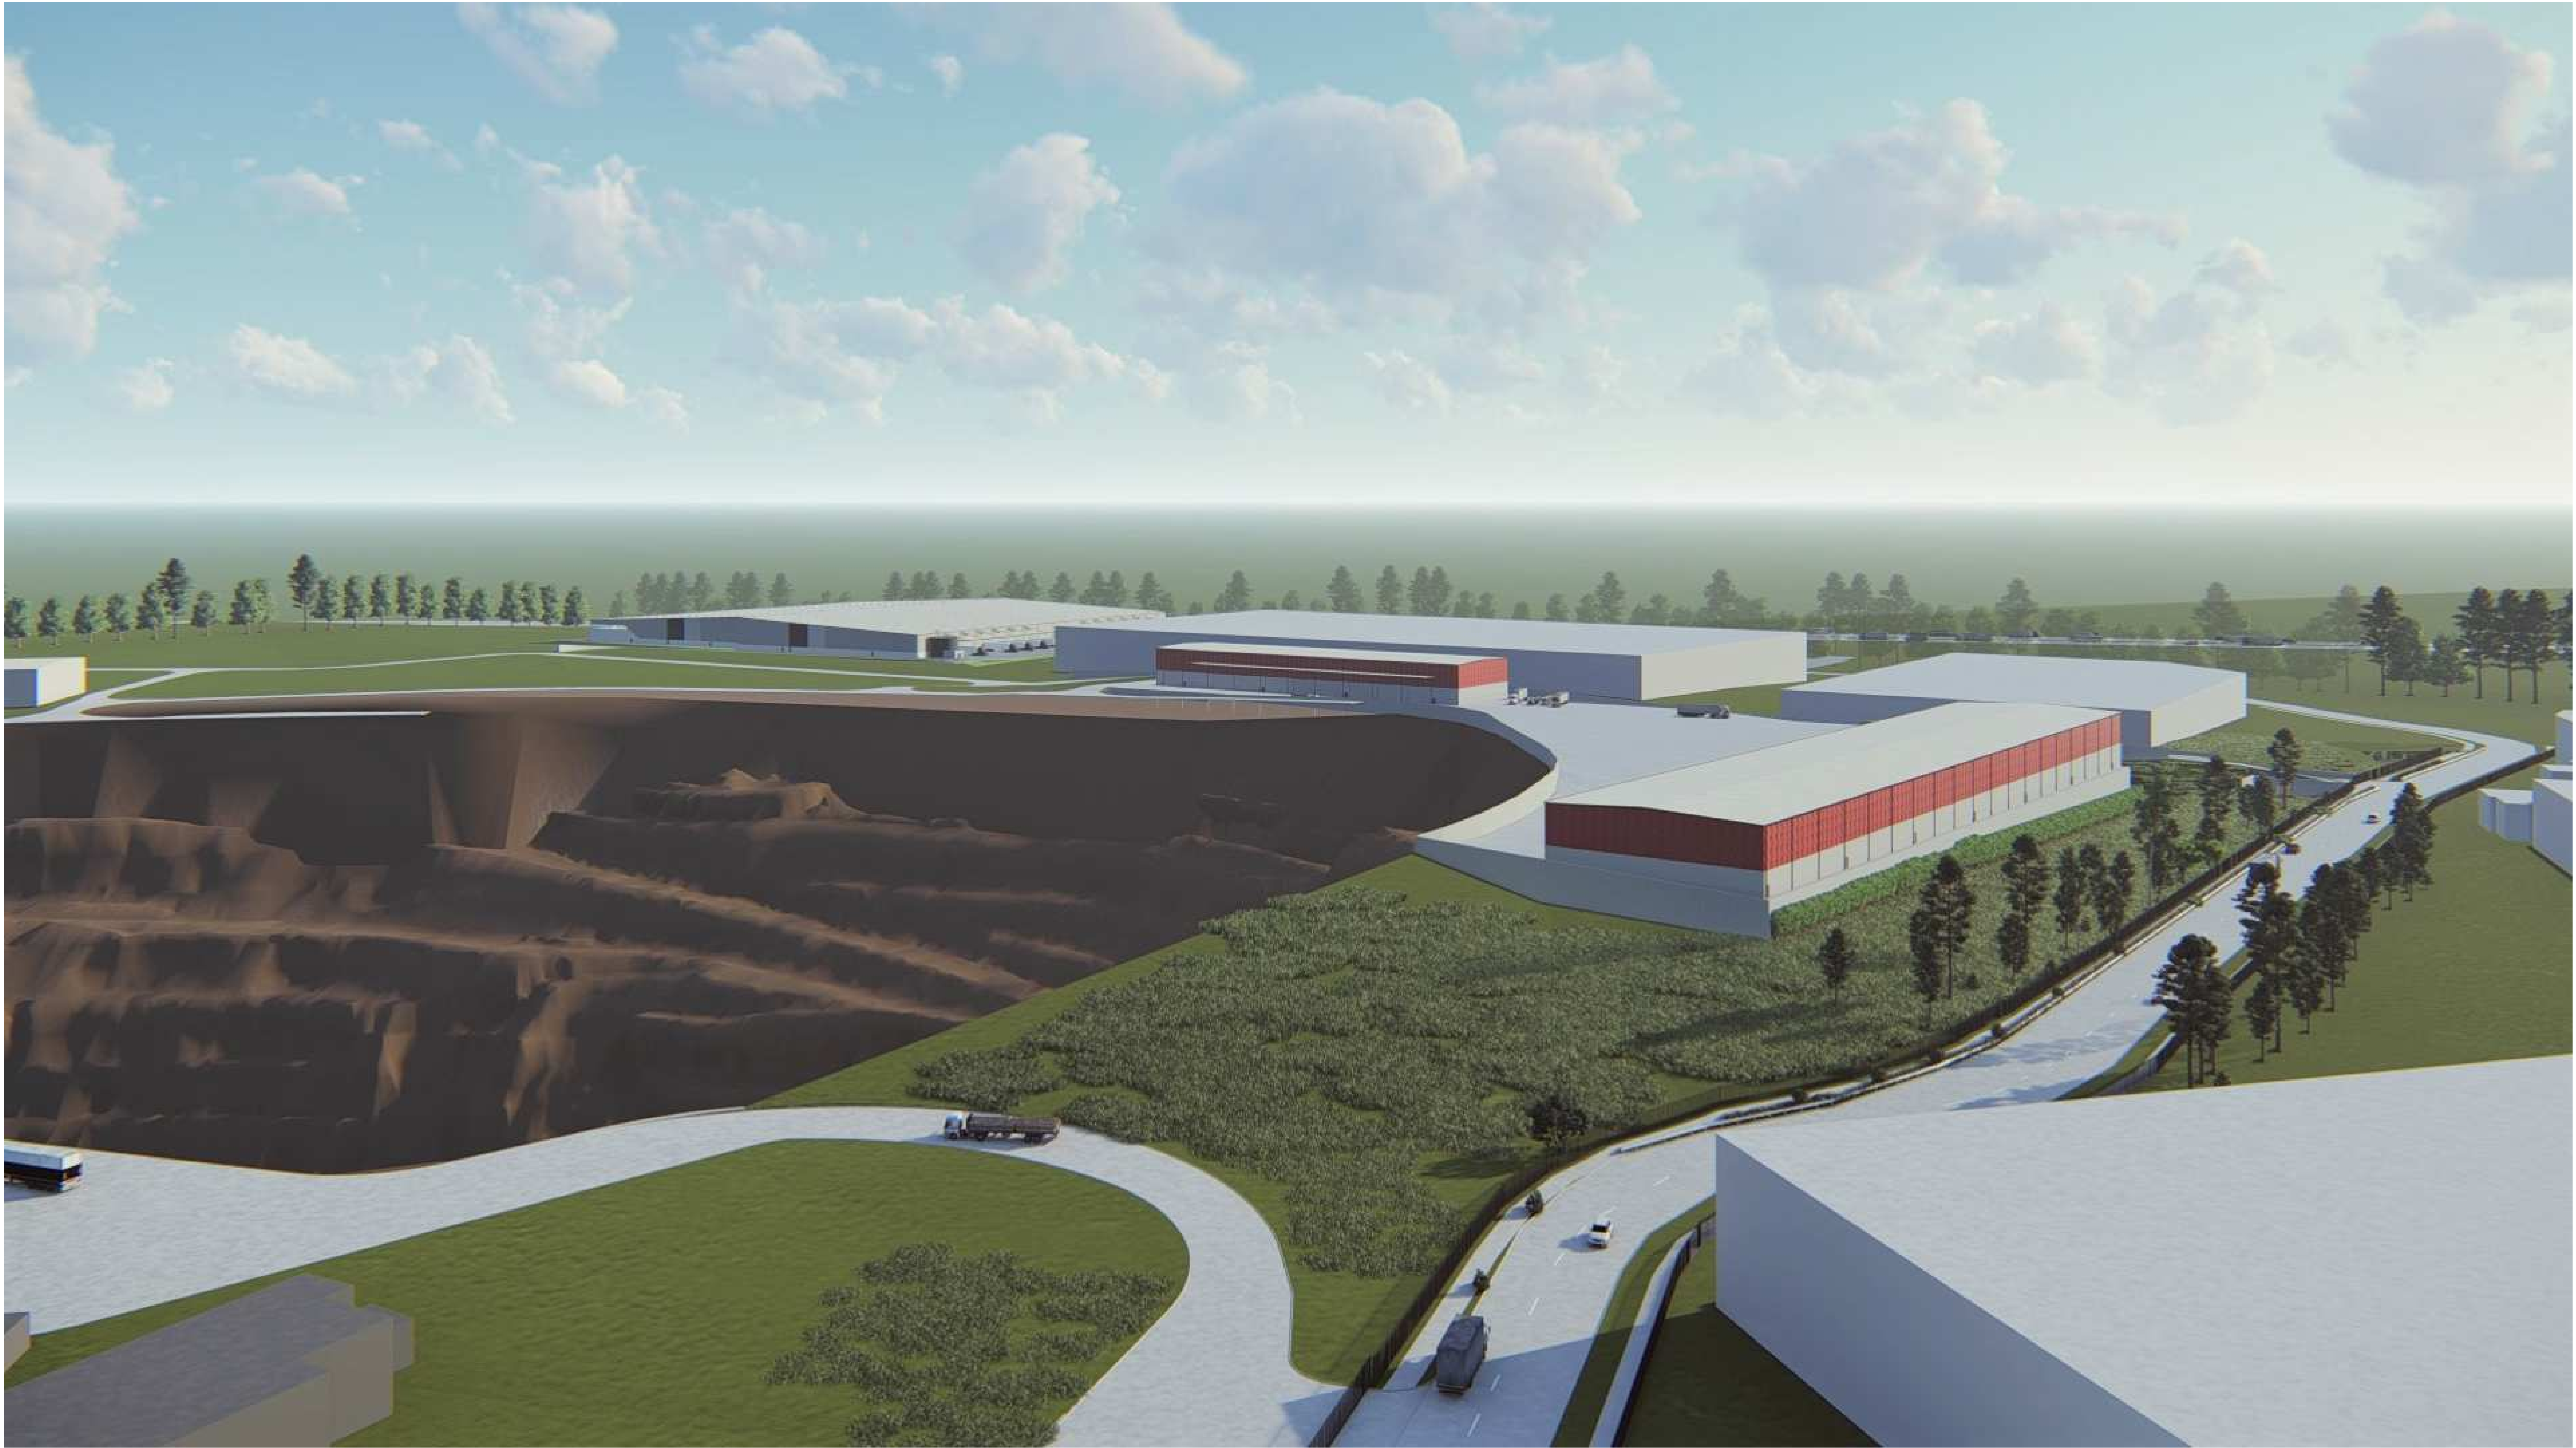


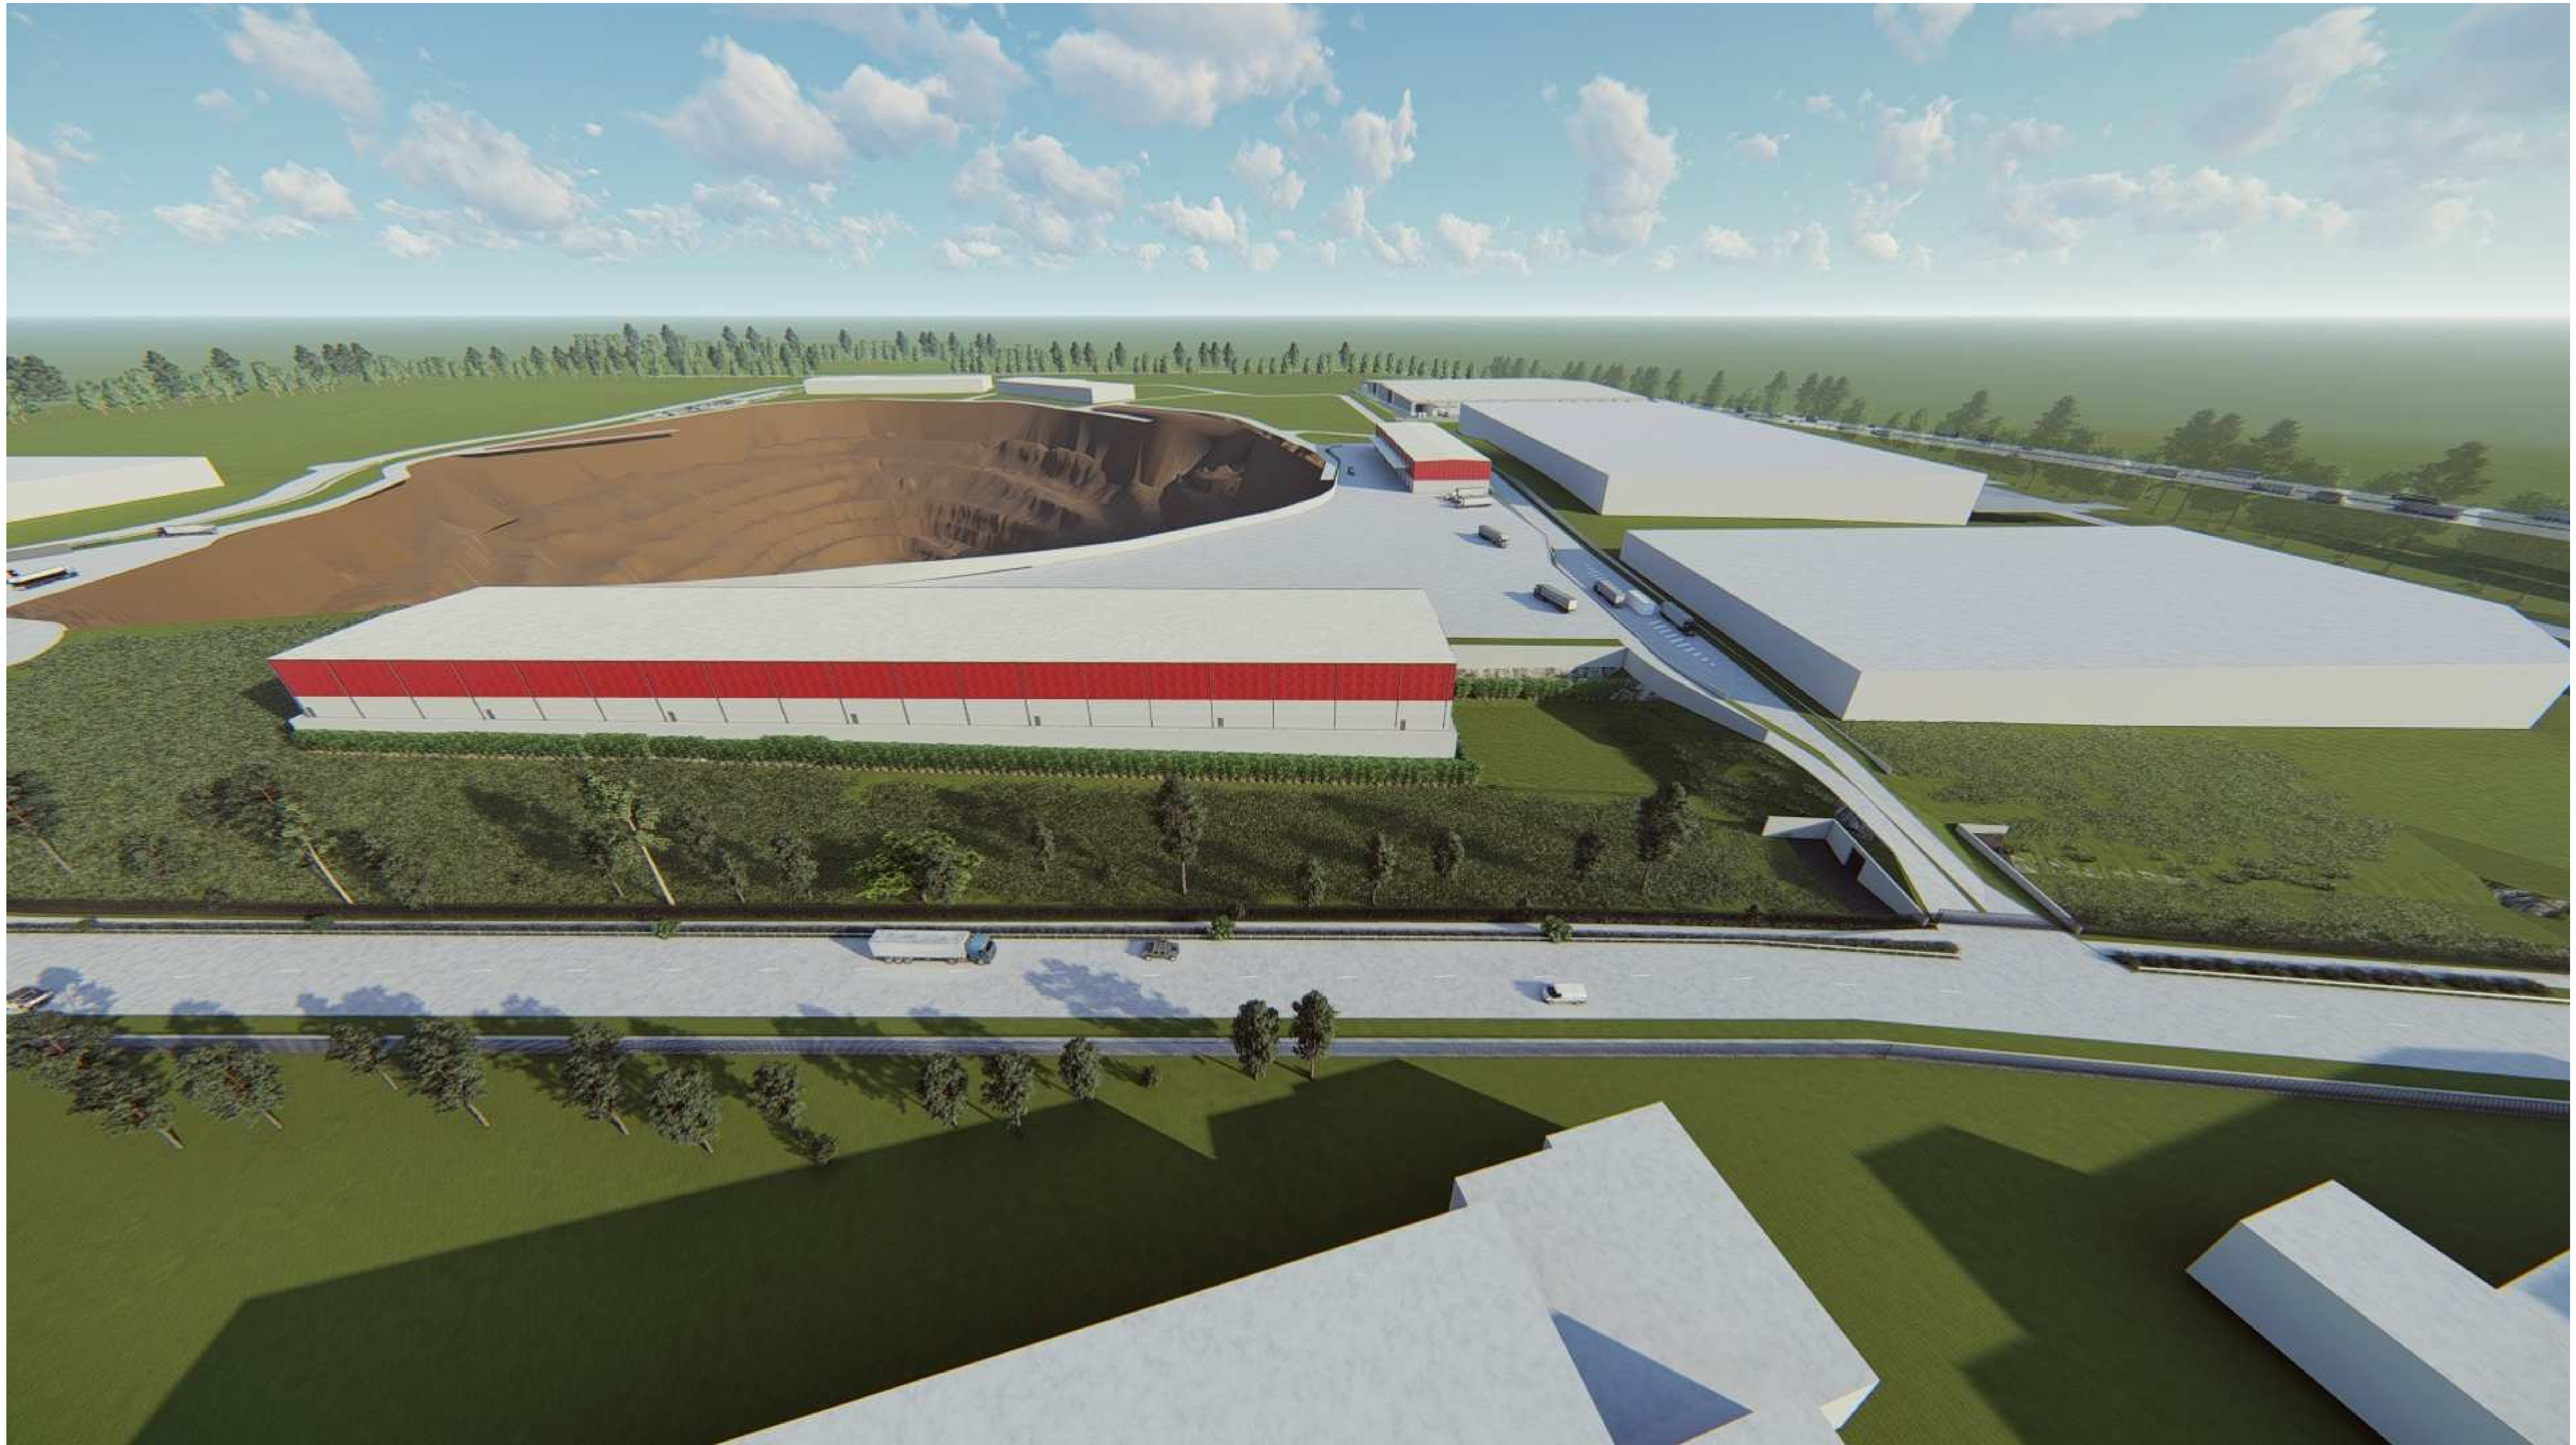

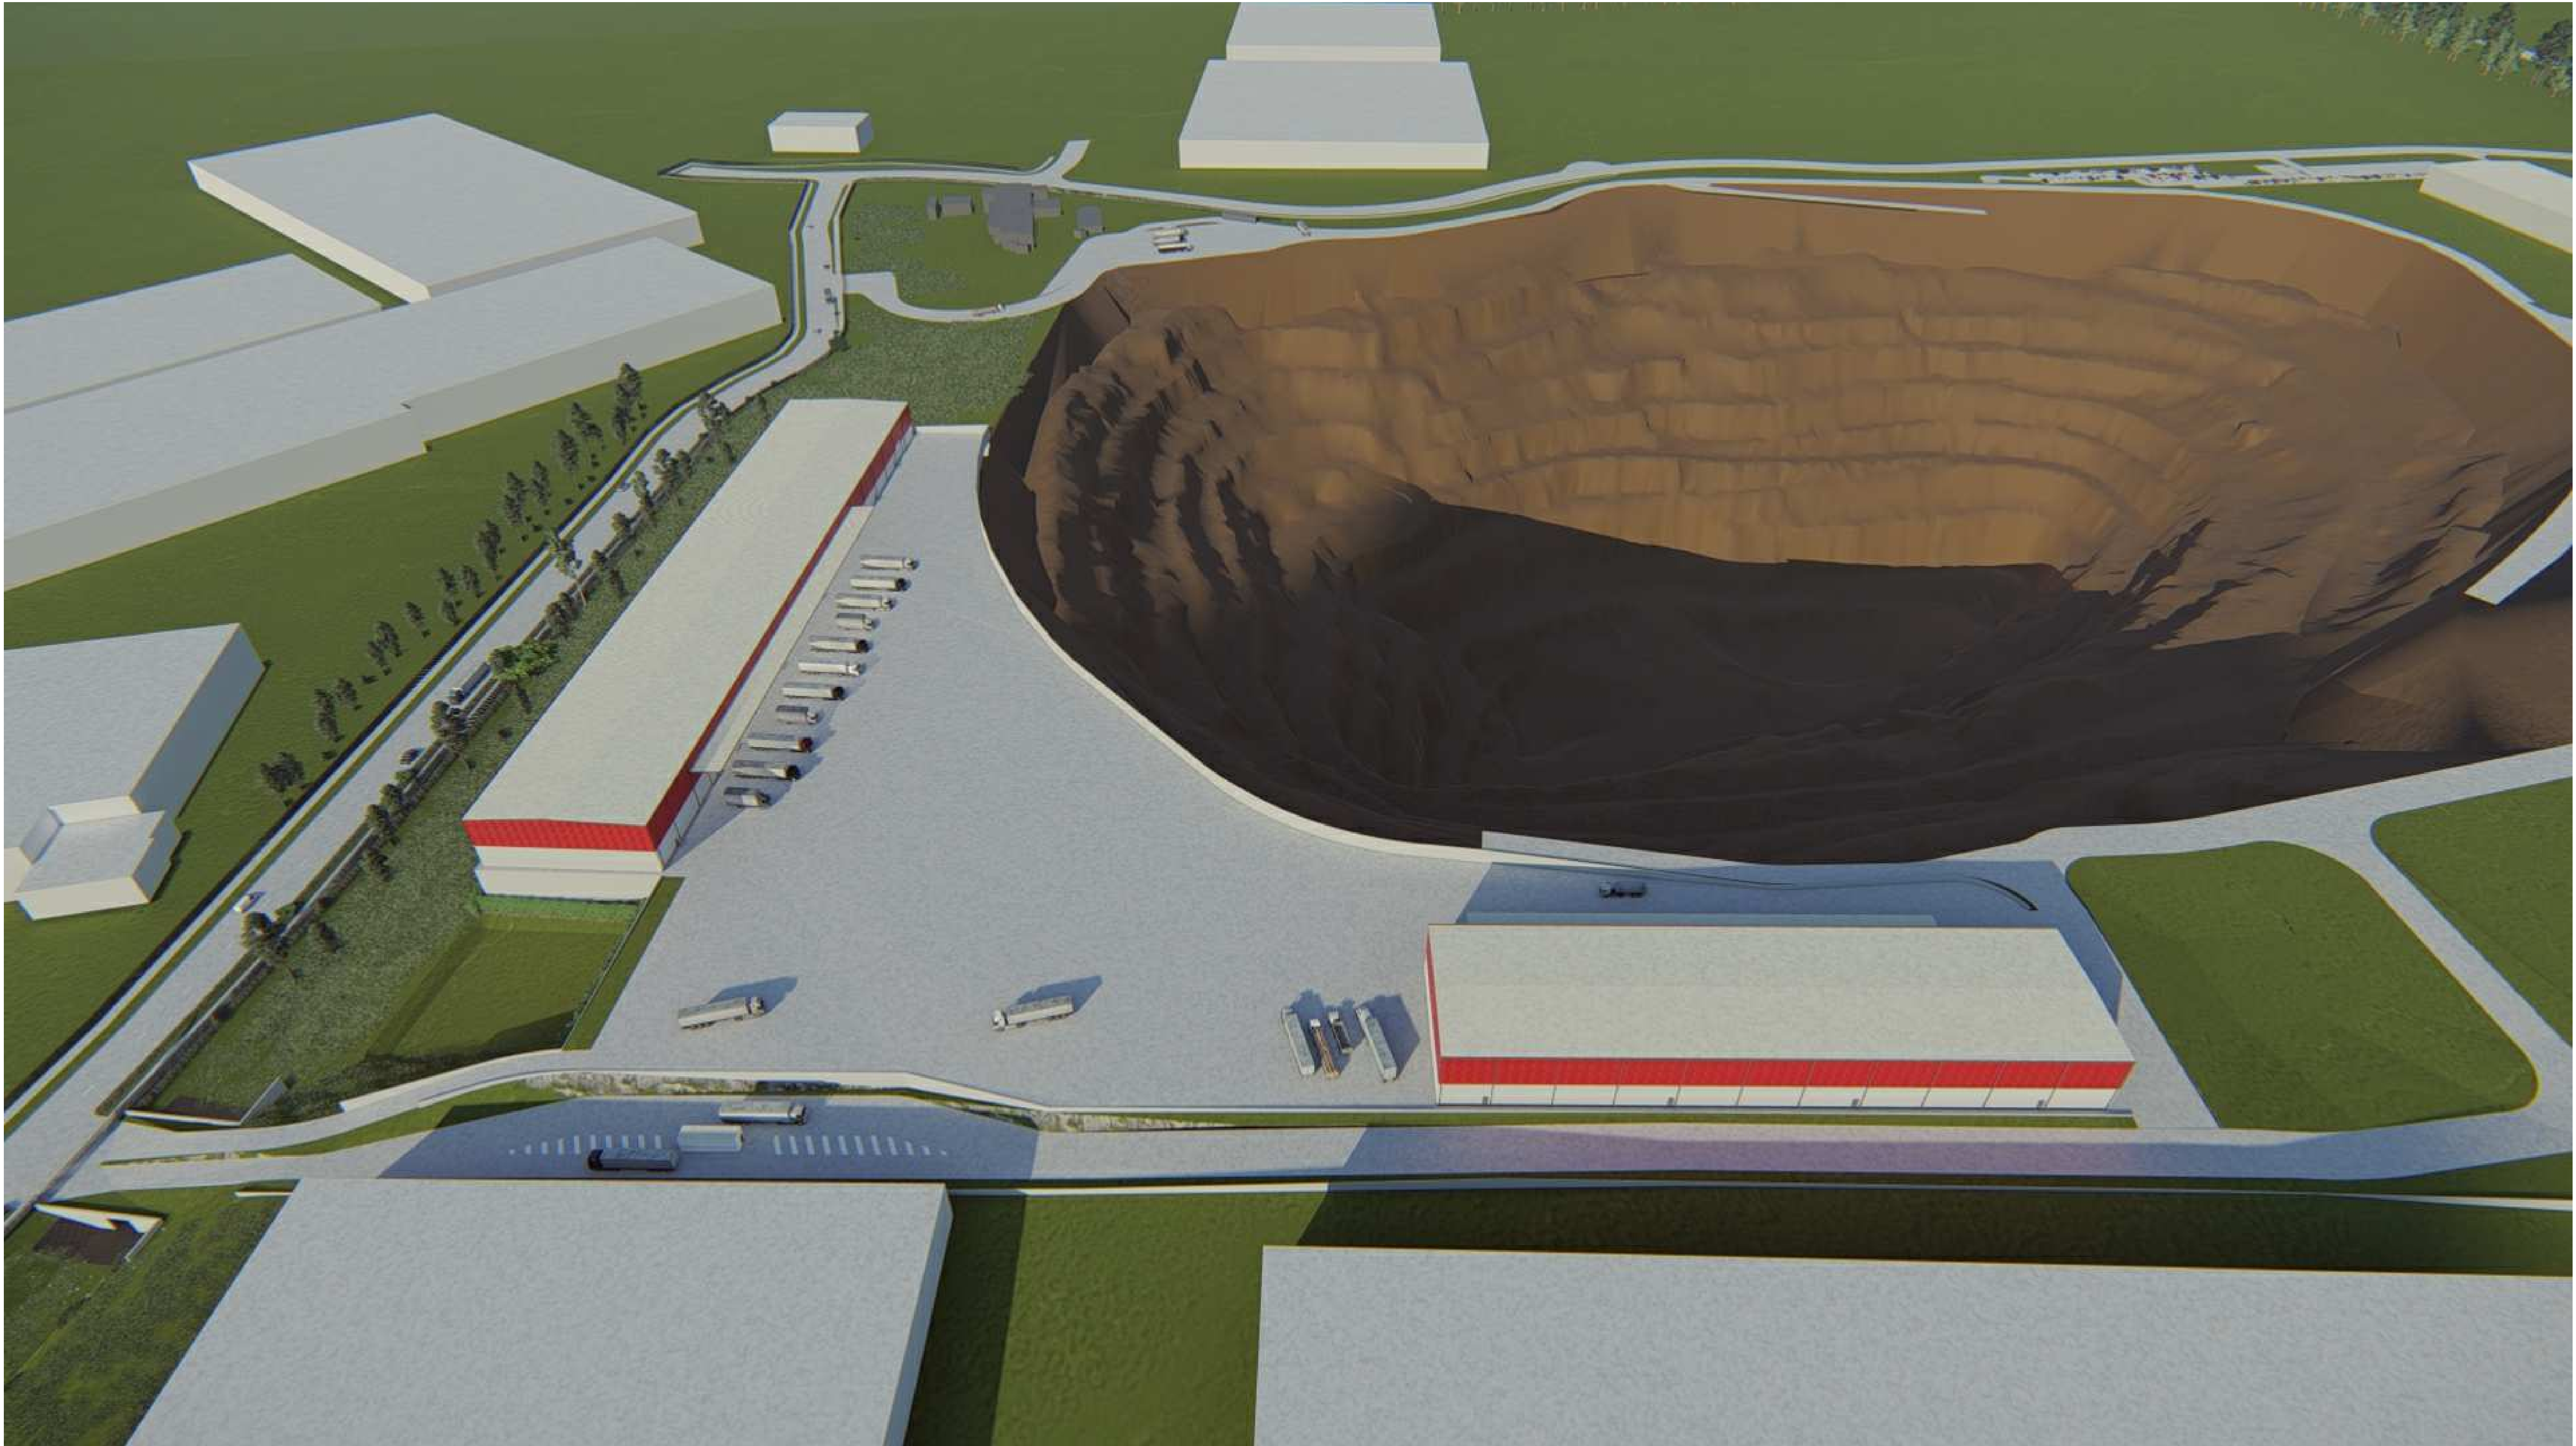


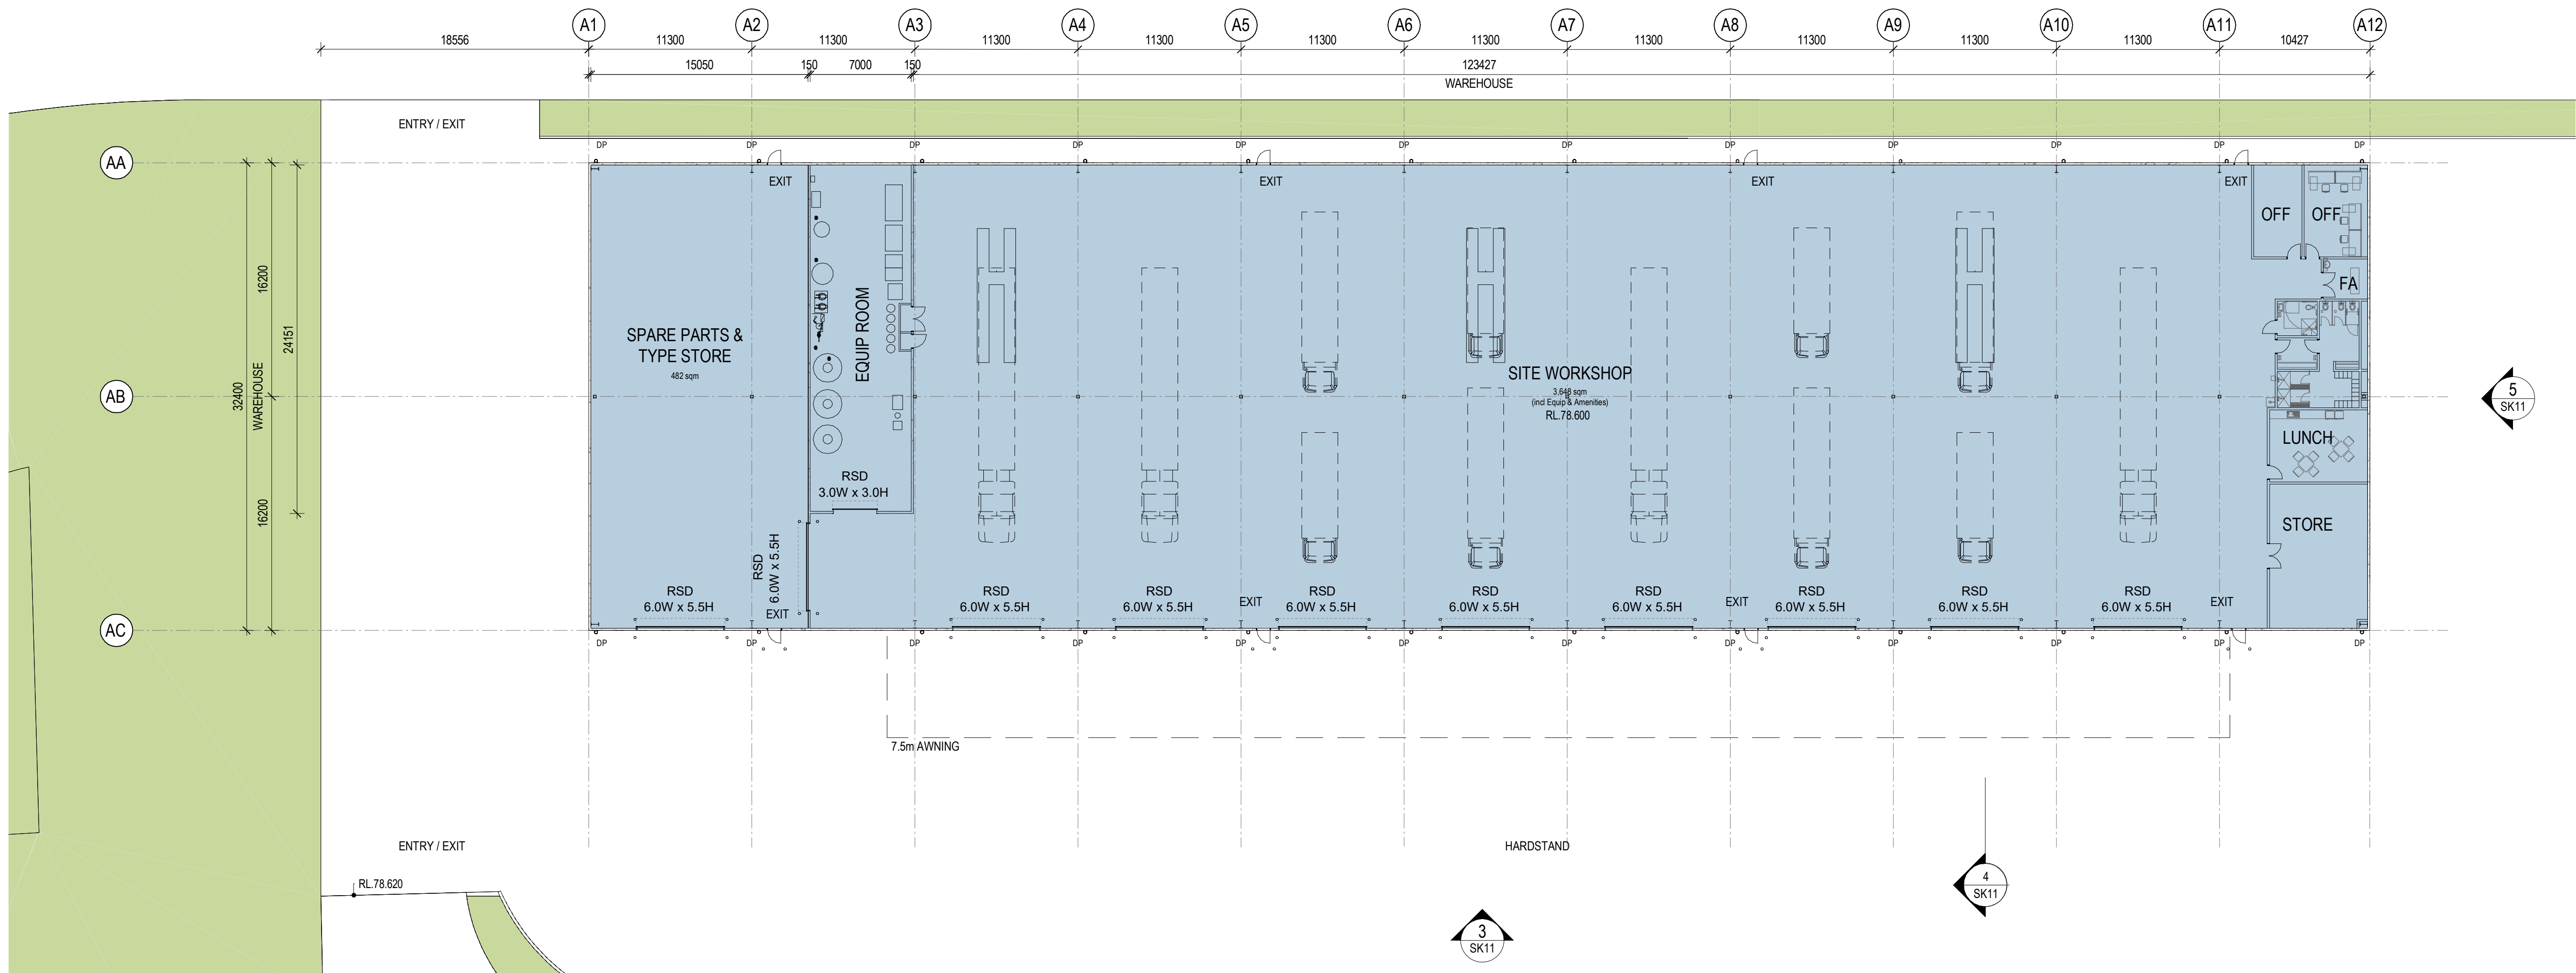


1 GROUND TRUCK MAINTENANCE 1 : 250

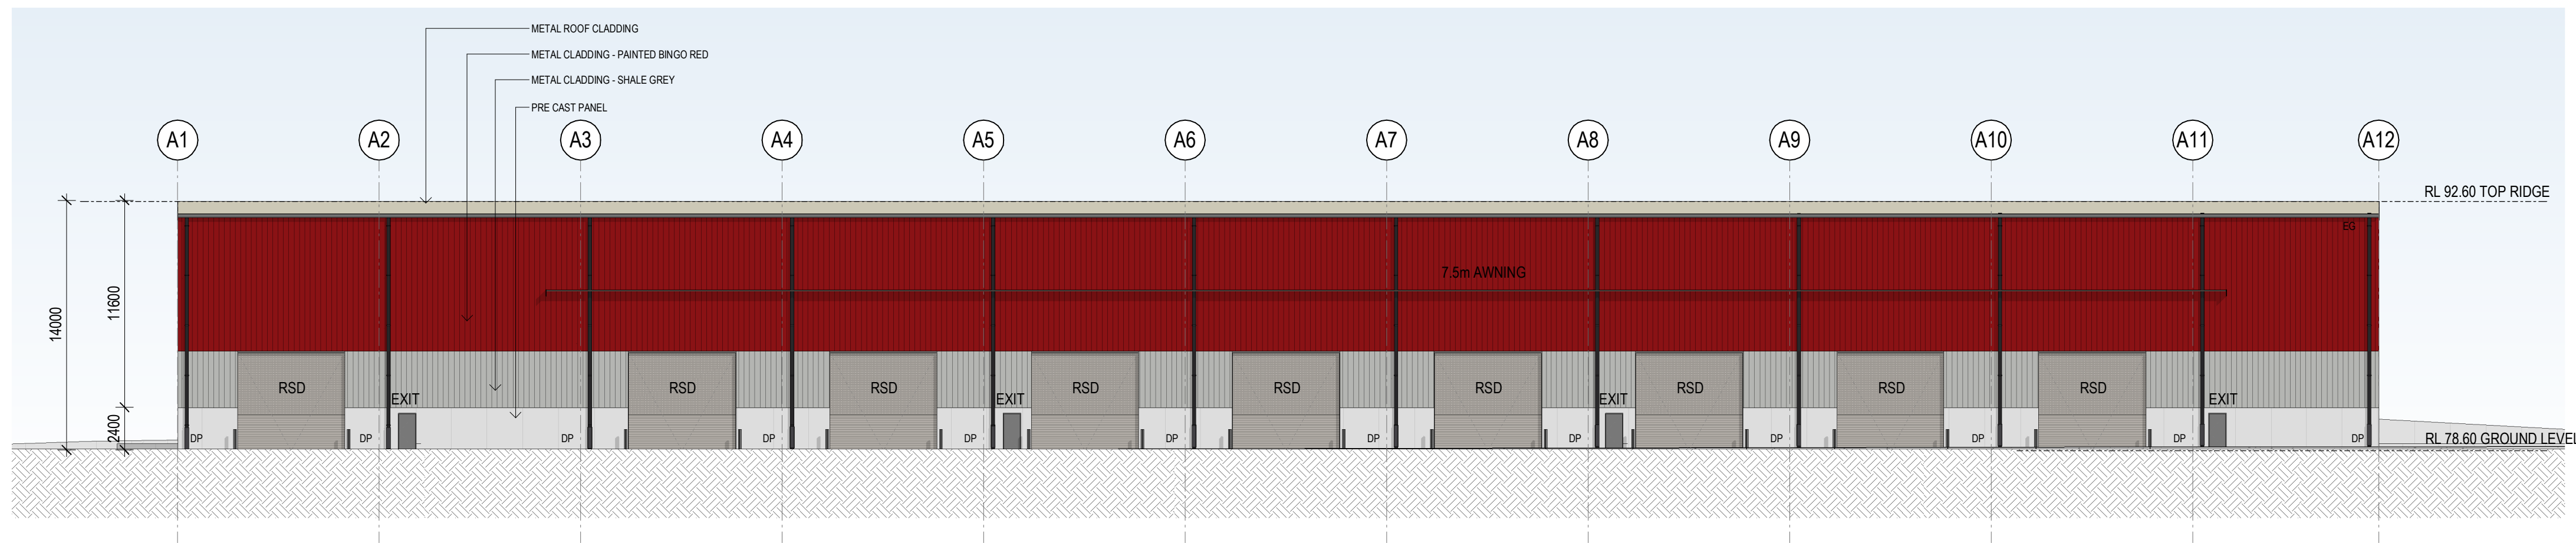

3 Elevation 1 - A 1 : 250

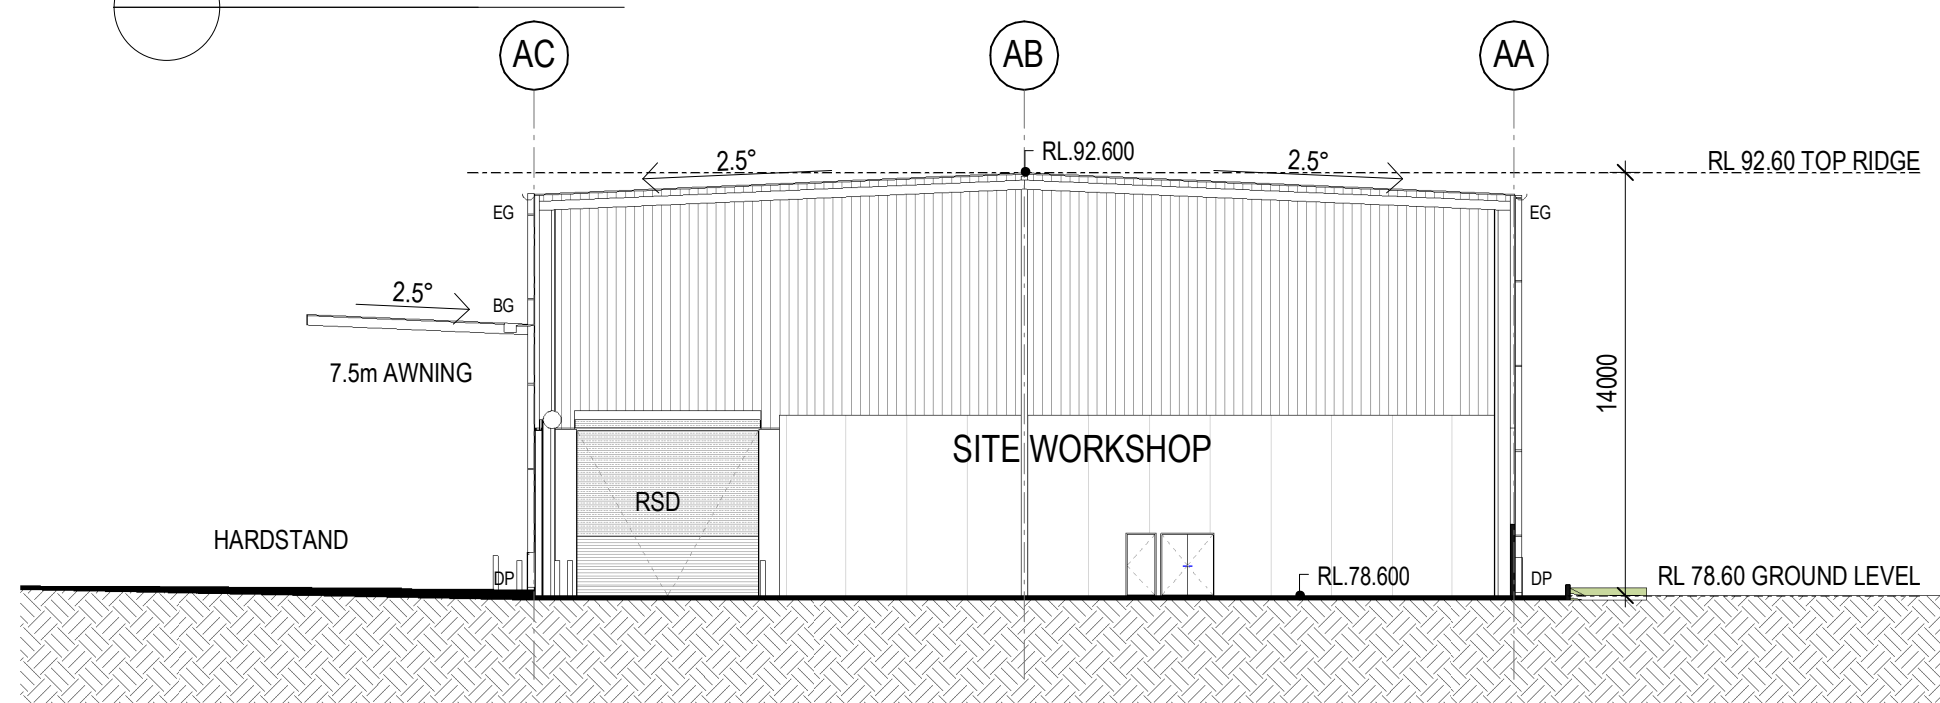

4 SECTION TRUCK MAINTENANCE 1 : 250

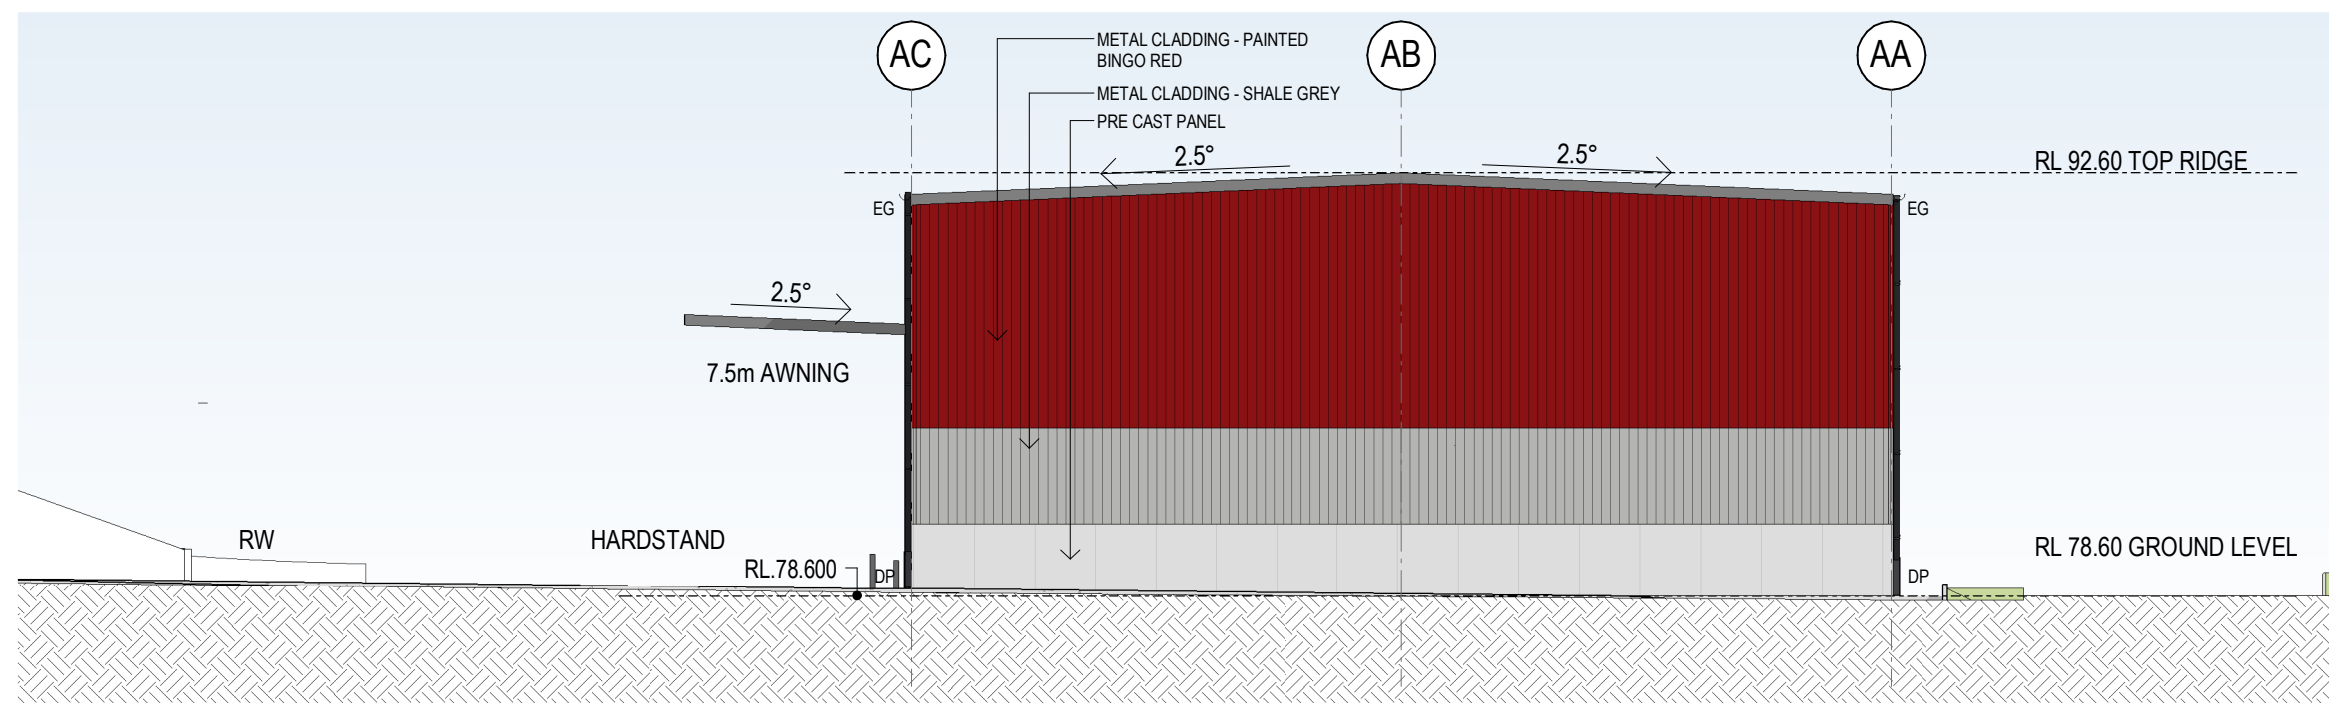

5 Elevation 2 - A 1 : 250



2 3D TRUCK MAINTENANCE WORKSHOP

PRELIMINARY

SBA
ARCHITECTS

5	FOR CLIENT REVIEW	25.05.22
4	FOR CLIENT REVIEW	14.04.22
3	FOR CLIENT REVIEW	21.12.21
2	FOR CLIENT REVIEW	07.12.21
1	FOR CLIENT REVIEW	20.07.21
ISSUE	DESCRIPTION	DATE

CLIENT

BINGO RECYCLING ECOLOGY PARK
EASTERN CREEK, NSW

TITLE
SITE WORKSHOP


DATE
25.05.22

SCALE
1 : 250 @ A1


JOB NO
20110

DWG NO
SK11


REVISION
P5

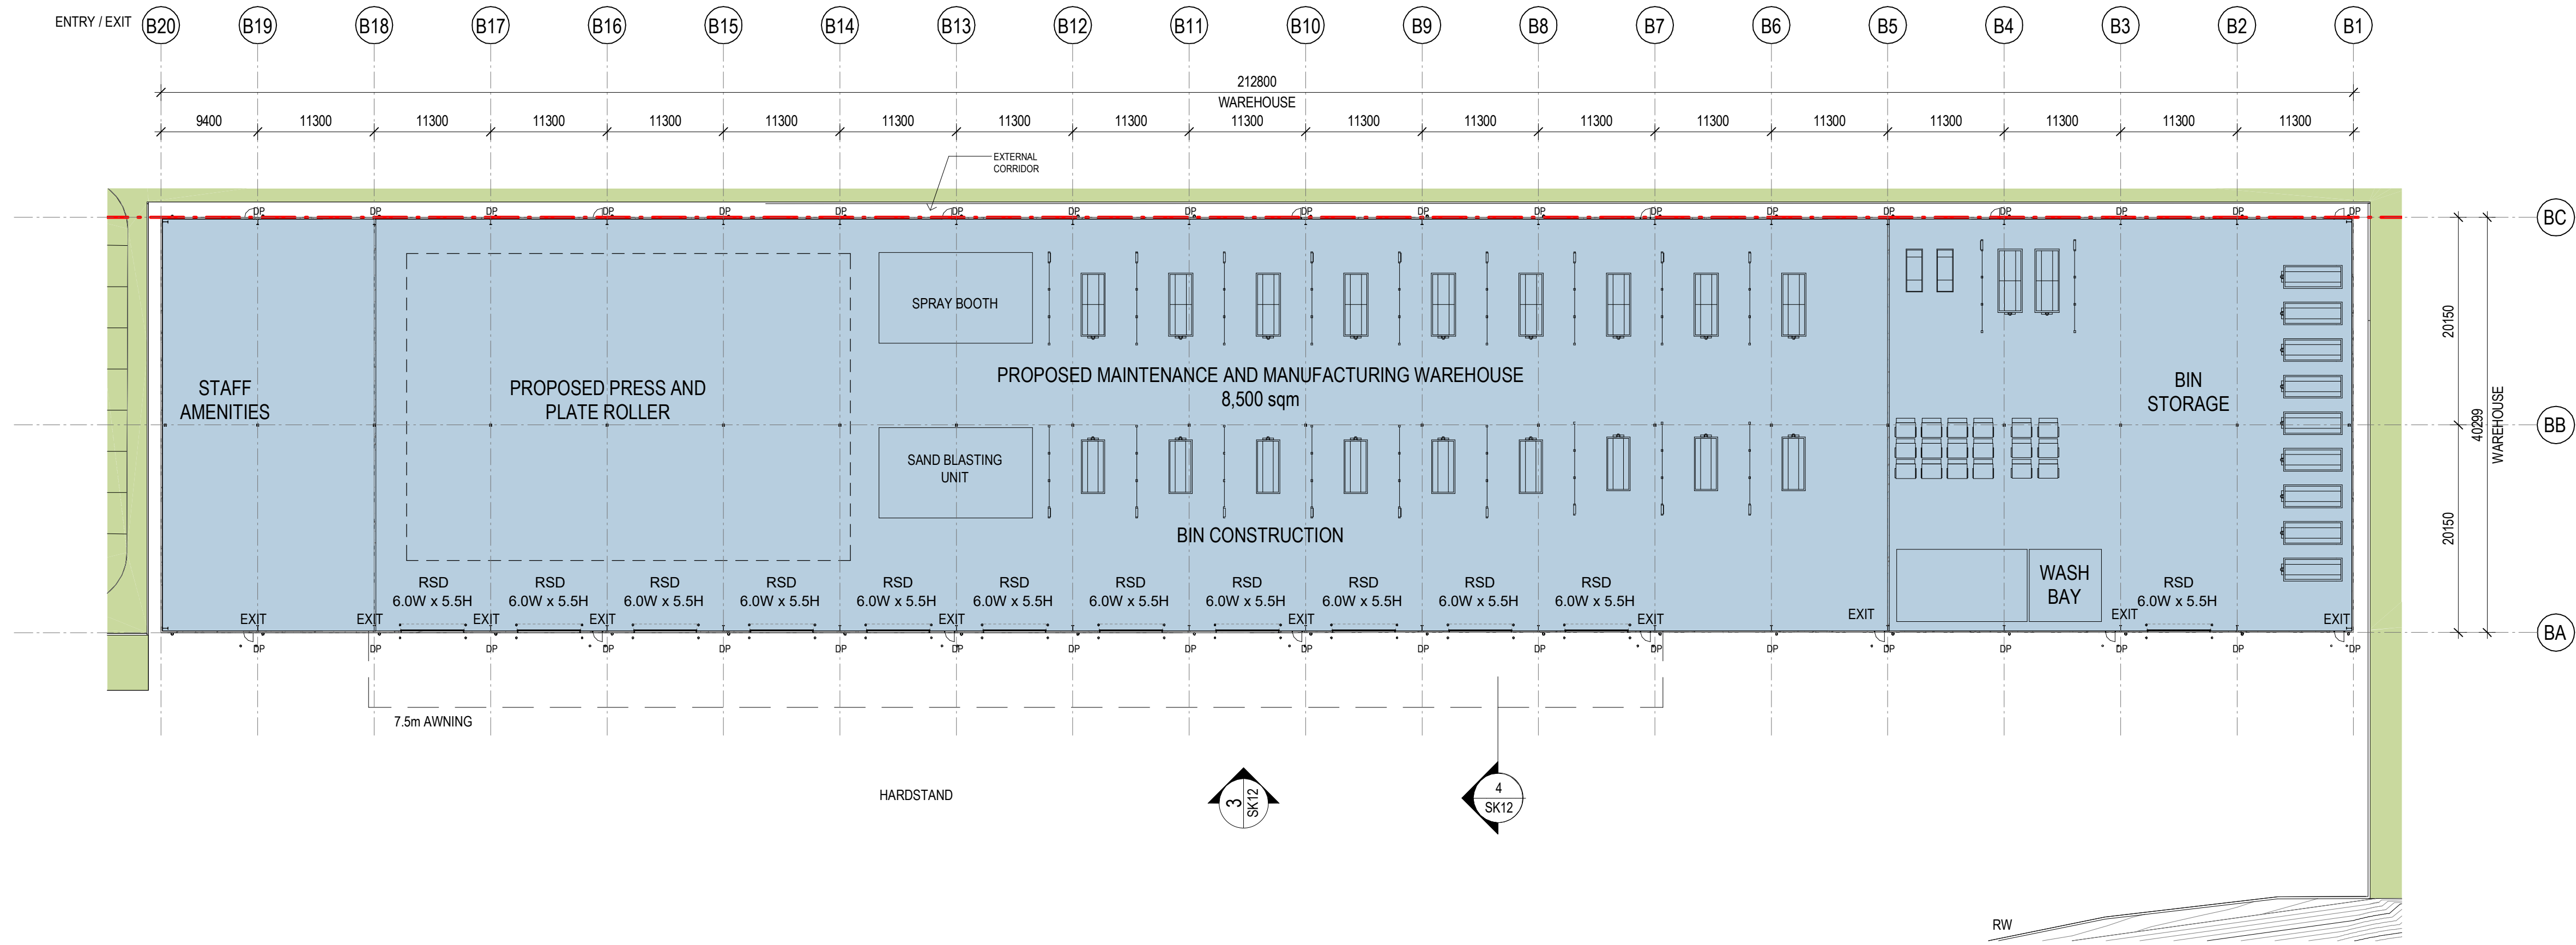


1 GROUND MAINTENANCE & MANUFACTURING 1 : 400

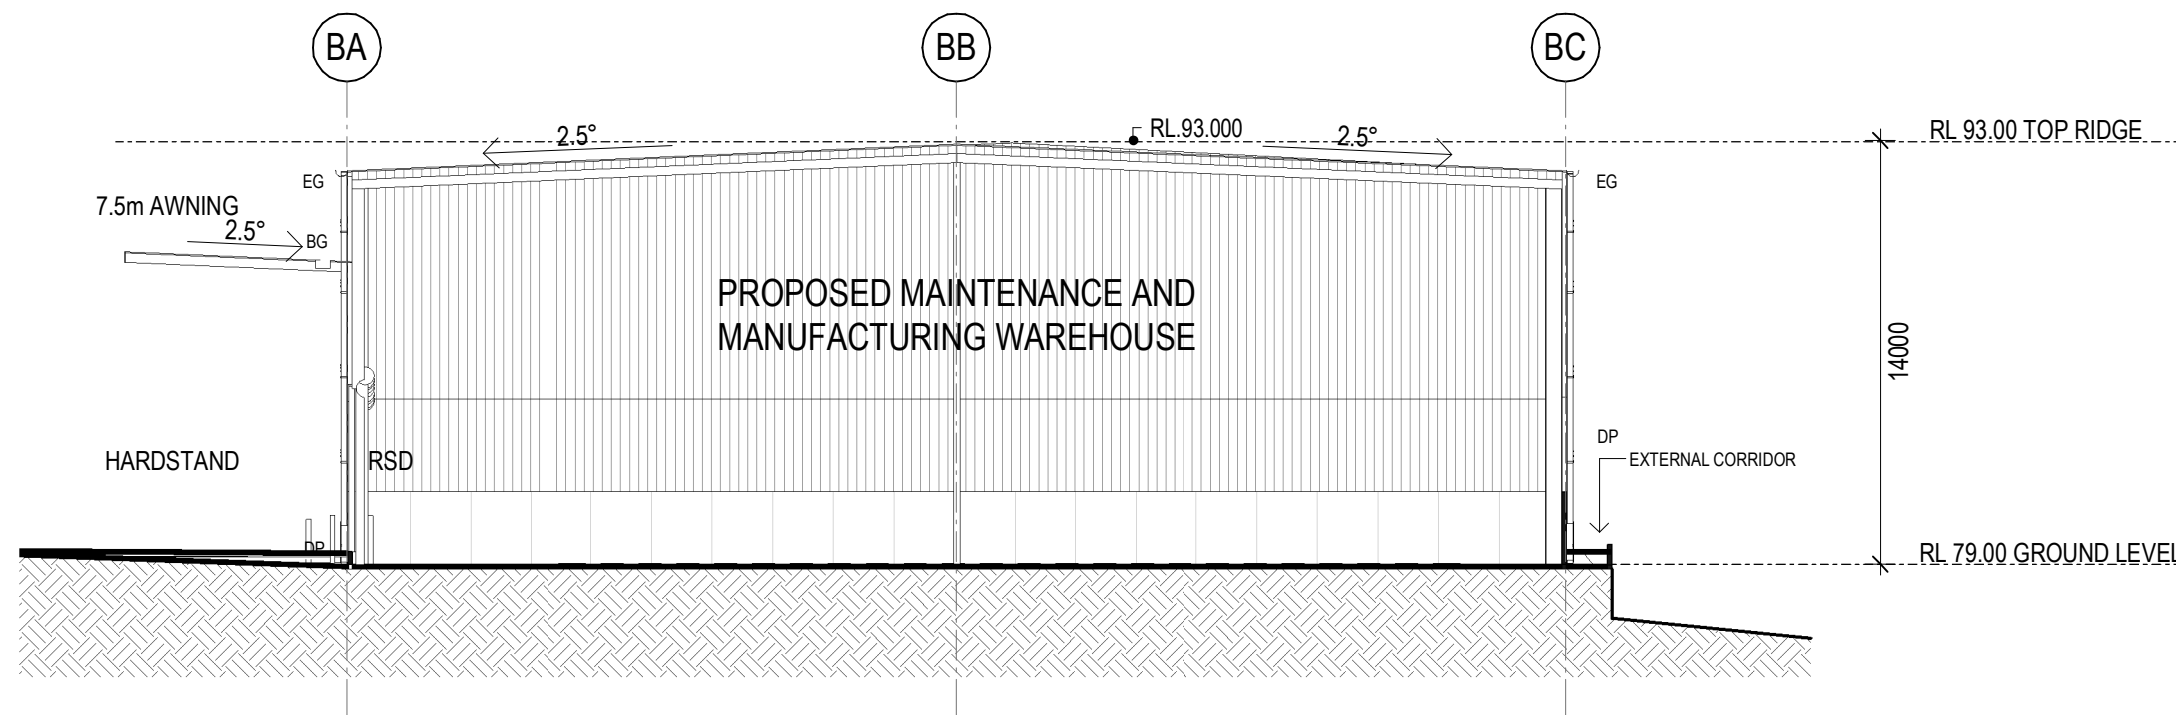

4 SECTION MAINTENANCE & MANUFACTURING 1 : 250

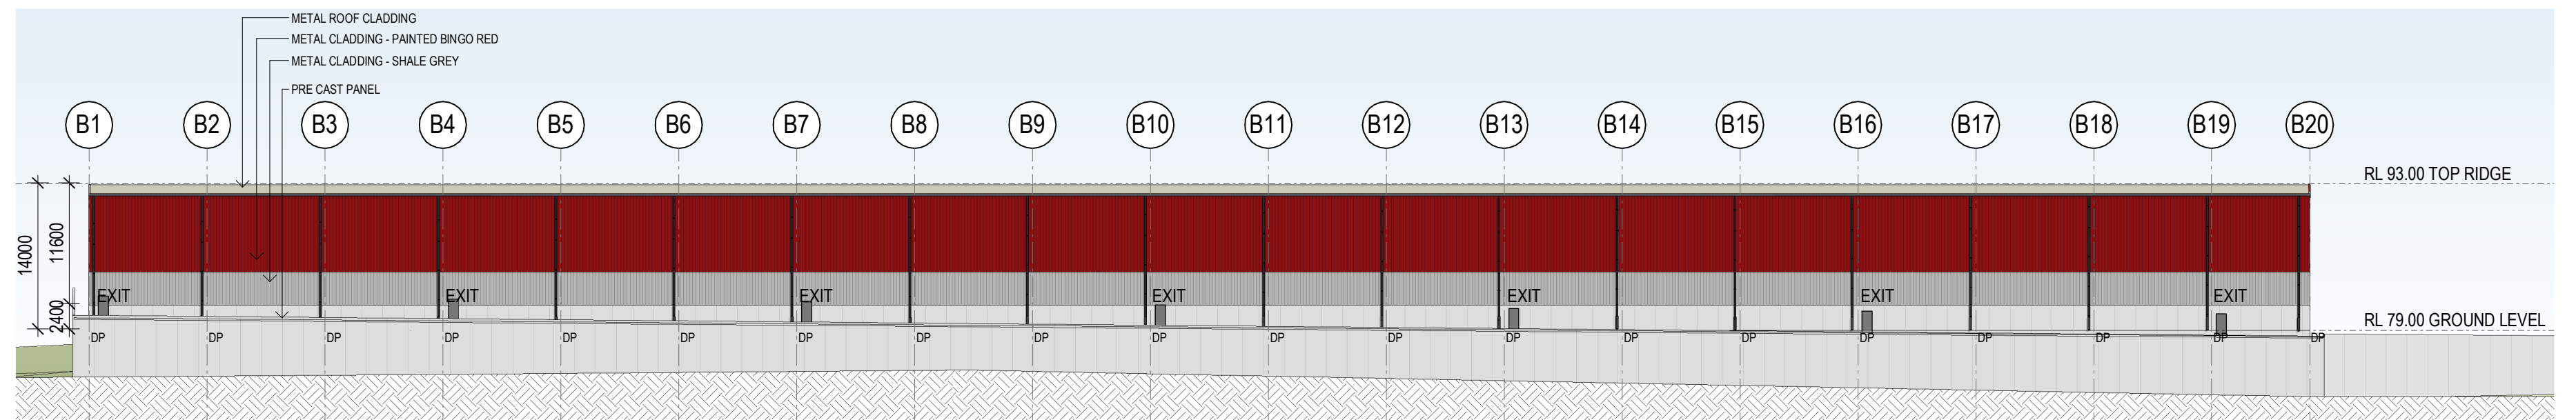

2 MAINTENANCE & MANUFACTURING NORTH ELEVATION 1 : 500

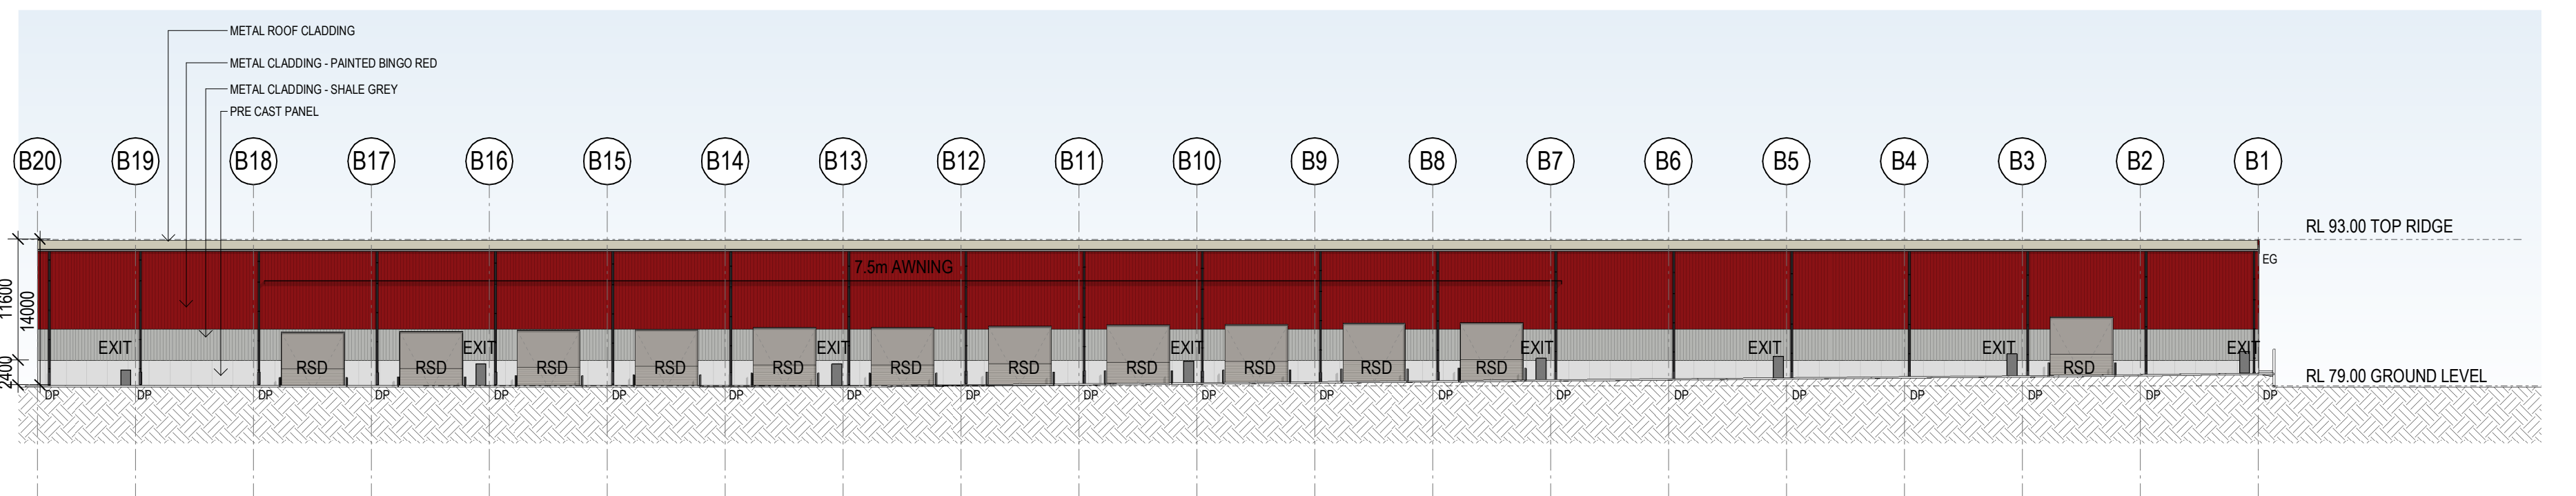

3 MAINTENANCE & MANUFACTURING SOUTH ELEVATION 1 : 500

PRELIMINARY

SBA
ARCHITECTS

6	FOR CLIENT REVIEW	25.05.22
5	FOR CLIENT REVIEW	24.05.22
4	FOR CLIENT REVIEW	14.04.22
3	FOR CLIENT REVIEW	21.12.21
2	FOR CLIENT REVIEW	07.12.21
1	FOR CLIENT REVIEW	20.07.21

CLIENT

BINGO RECYCLING ECOLOGY PARK
EASTERN CREEK, NSW

TITLE
MAINTENANCE &
MANUFACTURING

DATE 25.05.22 SCALE As indicated @ A1 JOB NO 20110 DWG NO SK12

REVISION

P6