

Drawing Number

Sheet Title

DA0000	Cover Sheet & Drawing List
DA1100	Site Plan Existing
DA1101	Site Plan Demo
DA1102	Site Plan Proposed
DA1200	Proposed Ground Plan
DA1201	Proposed Plan Level 1
DA1202	Proposed Plan Level 2
DA1203	Proposed Plan Level 3
DA1204	Proposed Plan Level 4
DA1205	Proposed Plan Level 5
DA1206	Proposed Plan Roof
DA1300	Proposed Elevations
DA1301	Proposed Elevations
DA1302	Proposed Sections
DA1303	Proposed Sections
DA1500	Area Plans - GFA
DA1900	Shadow Diagrams

Recent revision history

#	Status	Description	Date
A		SSDA Draft Issue	21/08/16
B		SSDA Submission	21/09/15

Notes

Copyright © Woods Bagot 2018
All Rights Reserved
No material may be reproduced without prior permission

Contractor must verify all dimensions on site before commencing work or preparing shop drawings.

Do not scale drawings.

Project

SYDNEY OLYMPIC PARK HIGH SCHOOL

Client



Issuer



Project number

121566

Size check

25mm

Checked

MH

Approved

CS

Sheet size

A1

Scale



Sheet title

SSDA
Cover Sheet & Drawing List

Sheet number


SOPHS-WB-AR-DA0000

Revision

B

Status

SSDA

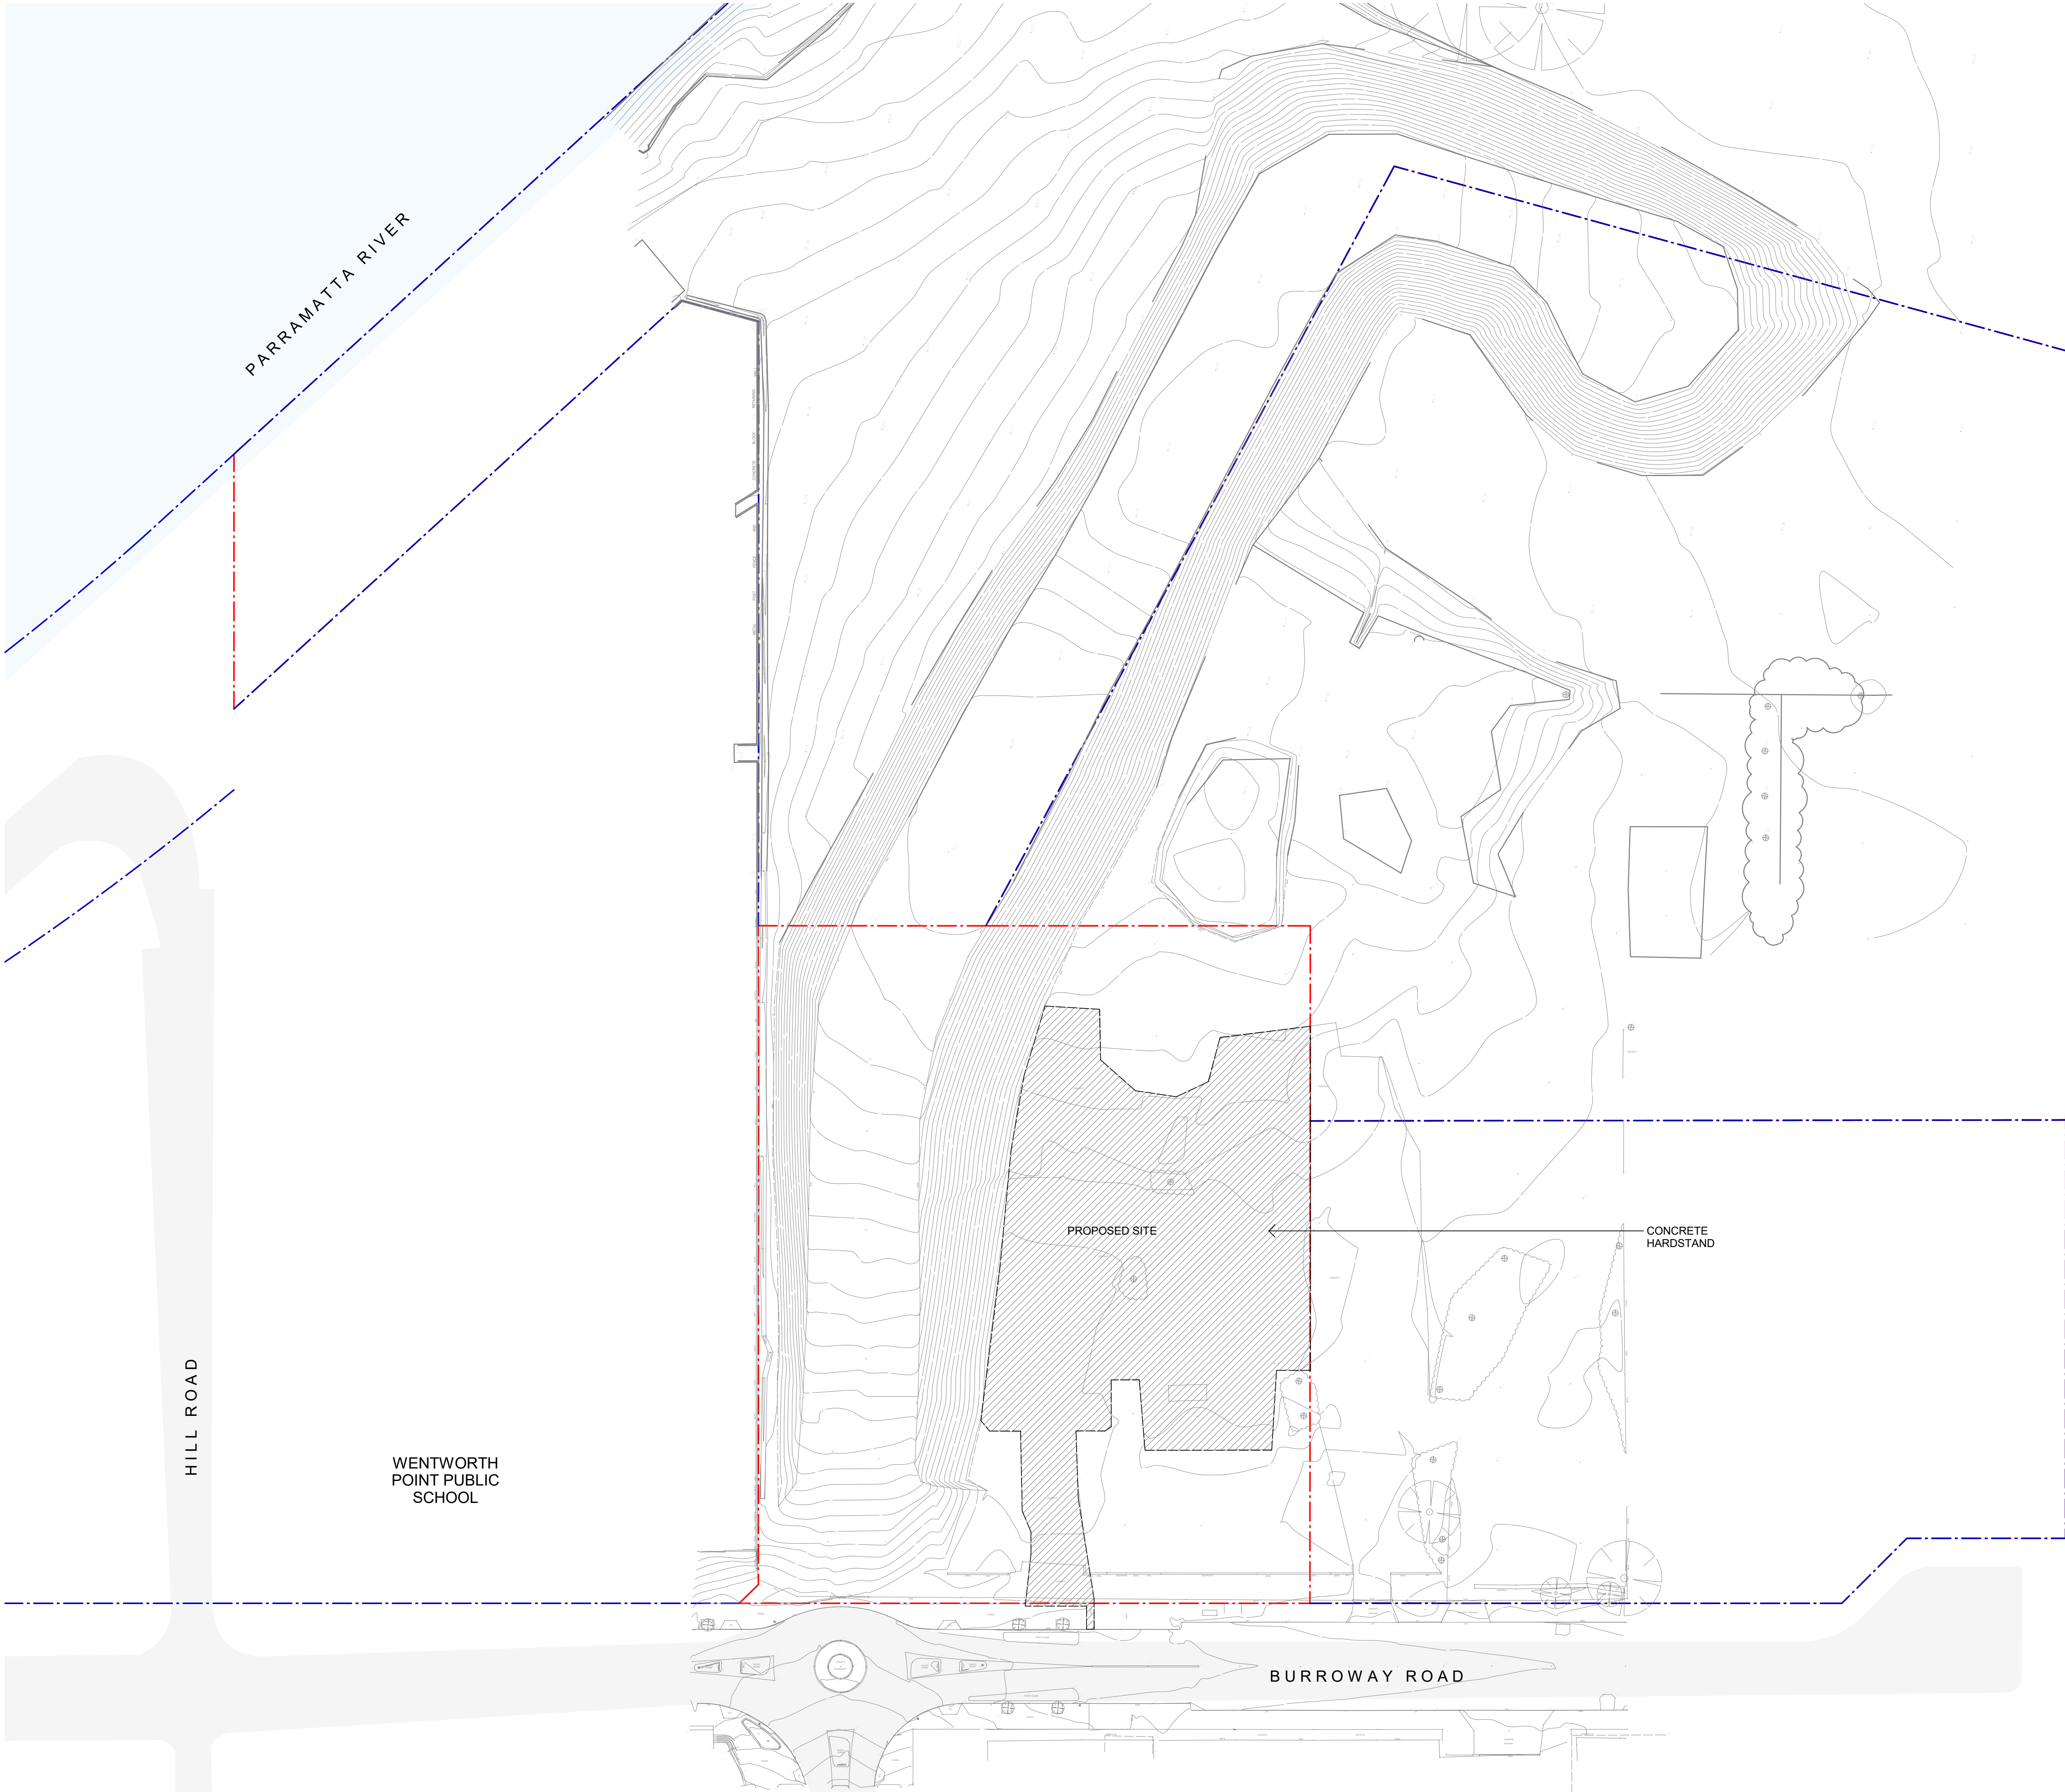

PARRAMATTA RIVER

HOMEBUSH BAY

HILL ROAD

WENTWORTH
POINT PUBLIC
SCHOOL

PROPOSED SITE

CONCRETE
HARDSTAND

BURROWAY ROAD

Recent revision history		
#	Status	Description
A		SSDA Draft Issue
B		SSDA Submission

Date
21/08/16
21/09/15

Notes
Copyright © Woods Bagot 2018
All Rights Reserved
No material may be reproduced without prior permission
Contractor must verify all dimensions on site before commencing work or preparing shop drawings.
Do not scale drawings.

Project
SYDNEY OLYMPIC PARK HIGH SCHOOL




Issuer
W-B
WOODS BAGOT

Project number	Size check
121566	25mm
Checked MH	Approved CS
Sheet size A1	Scale 1 : 500

Sheet title
SSDA
Site Plan Existing

Sheet number	Revision
SOPHS-WB-AR-DA1100	B
Status SSDA	

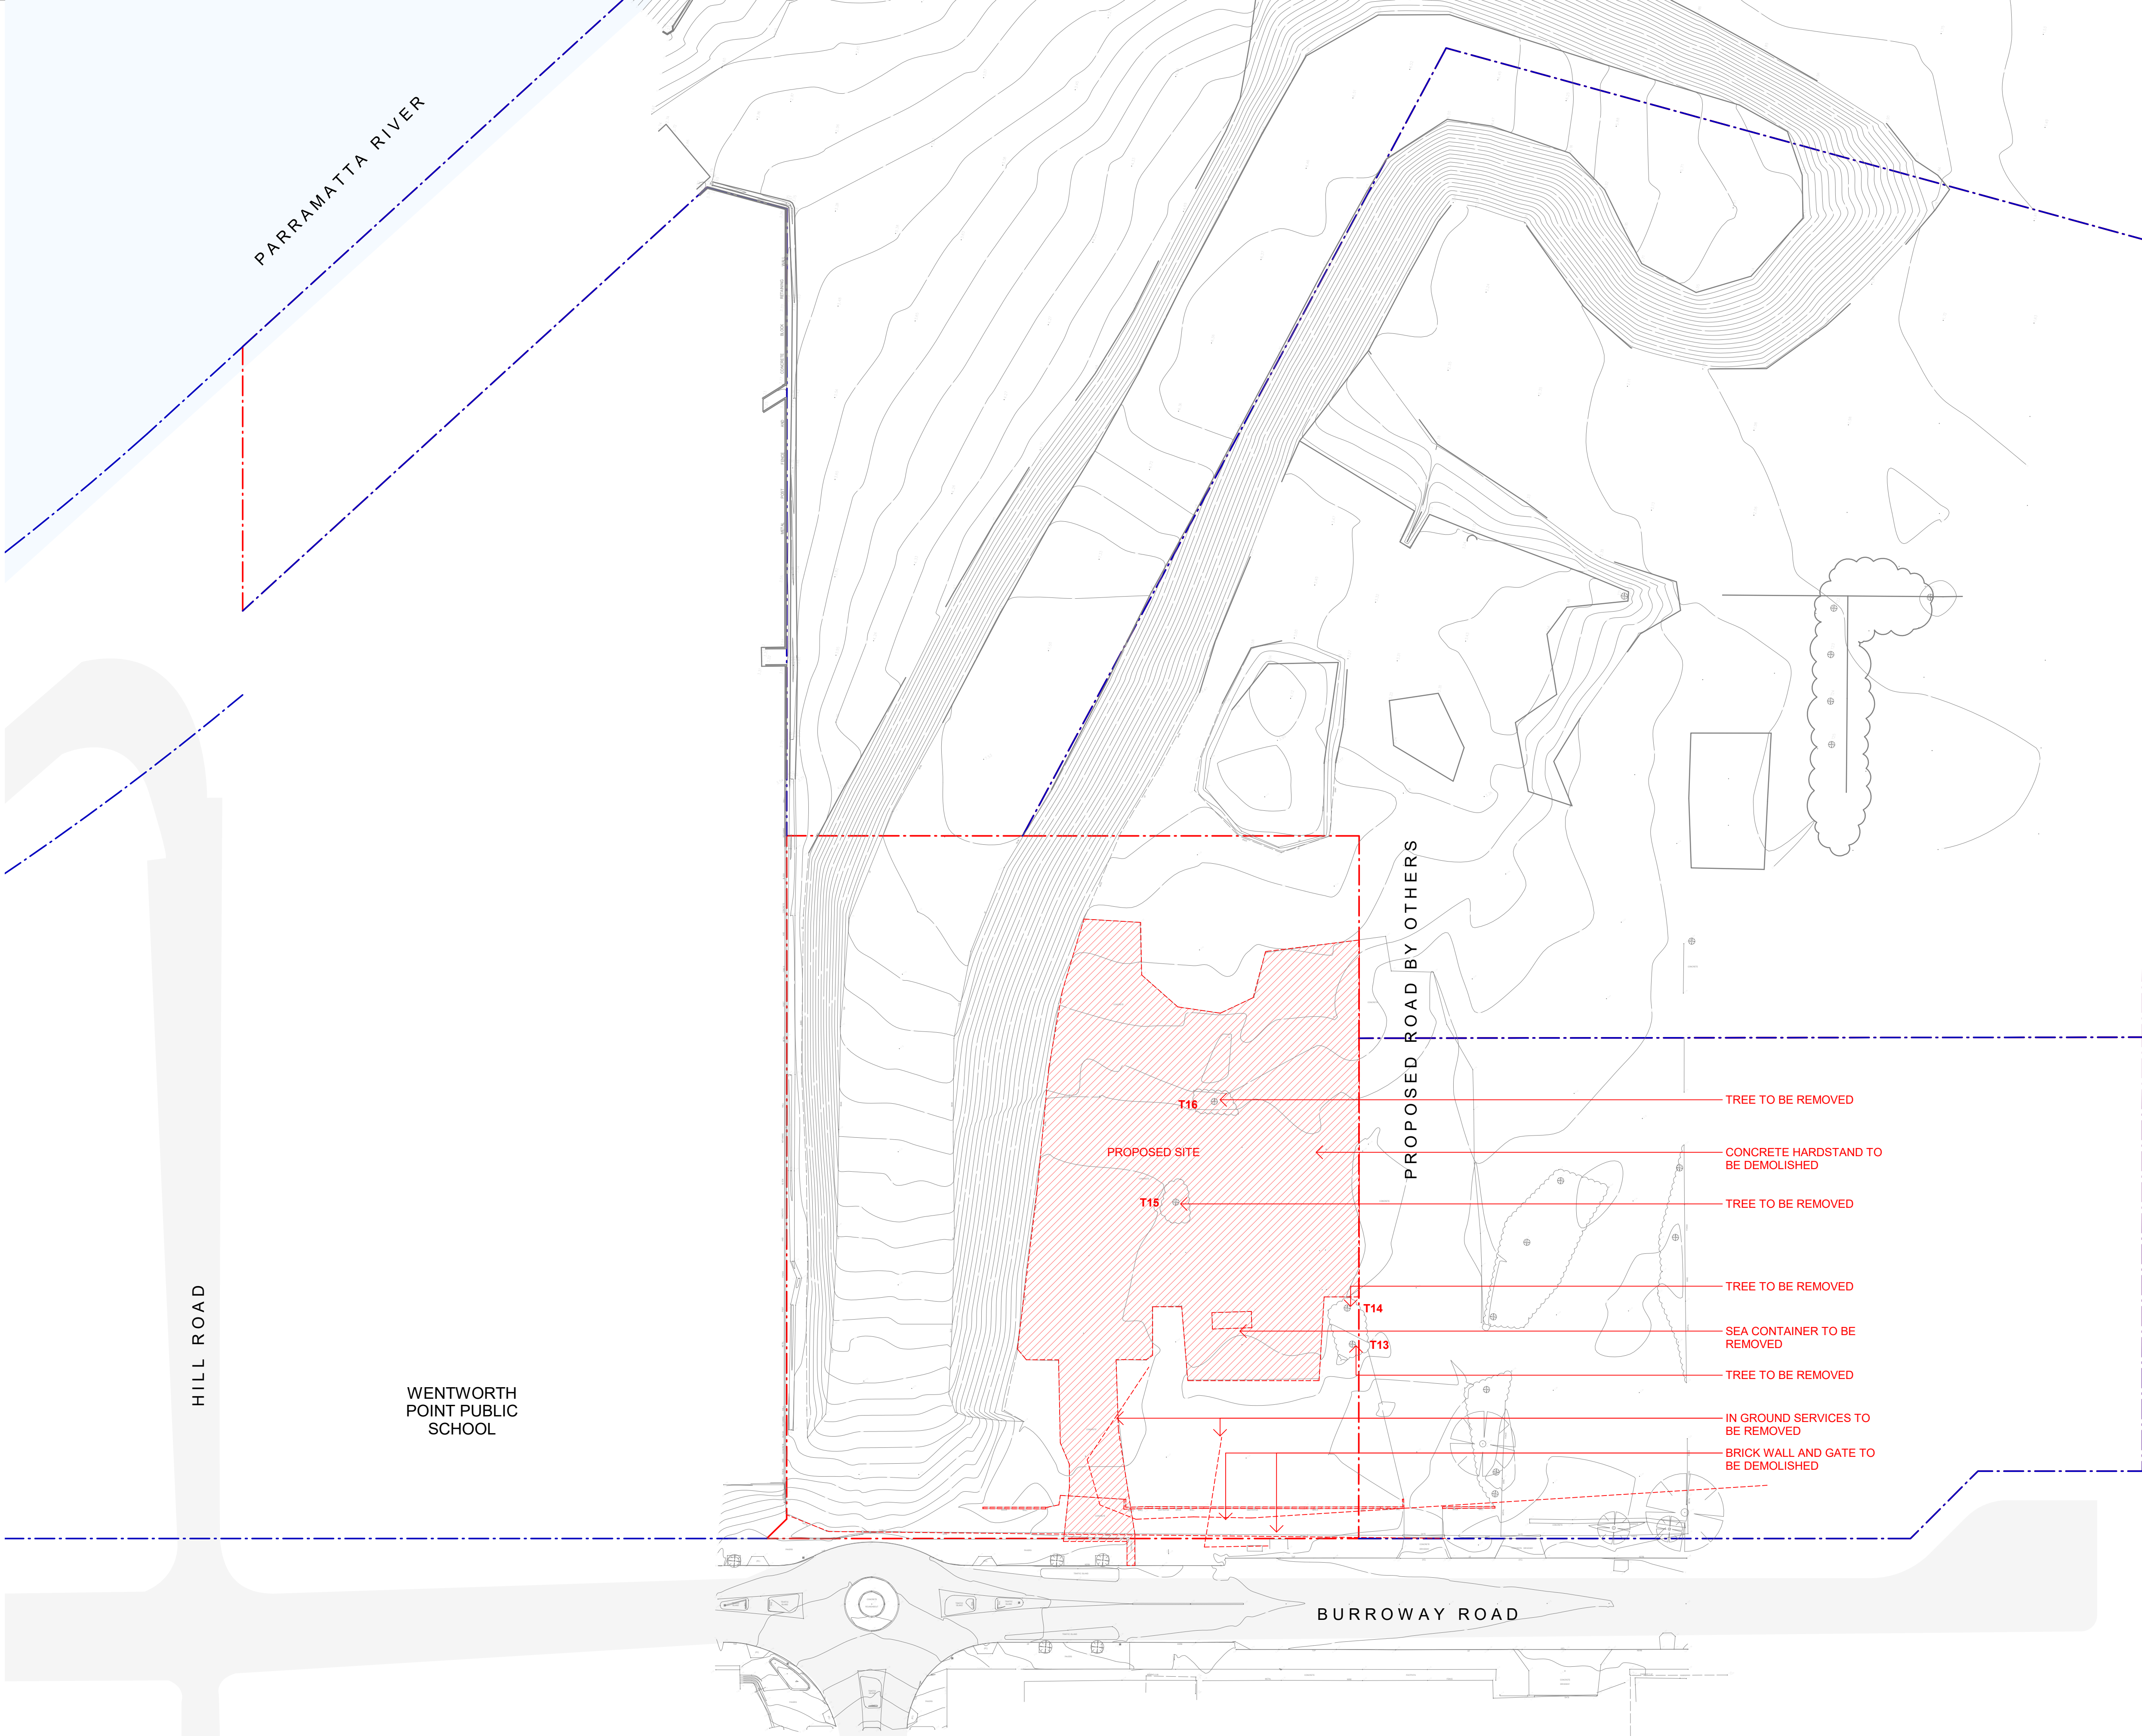

Recent revision history		
#	Status	Description
A		SSDA Draft Issue
B		SSDA Submission

Notes
Copyright © Woods Bagot 2018
All Rights Reserved
No material may be reproduced without prior permission
Contractor must verify all dimensions on site before commencing work or preparing shop drawings.
Do not scale drawings.

Project
SYDNEY OLYMPIC PARK HIGH SCHOOL




Issuer
W-B
WOODS BAGOT

Project number	121566	Size check	25mm
Checked	MH	Approved	CS
Sheet size	A1	Scale	1 : 500

Sheet title
SSDA
Site Plan Demo

Sheet number	SOPHS-WB-AR-DA1101	Revision	B
Status	SSDA		

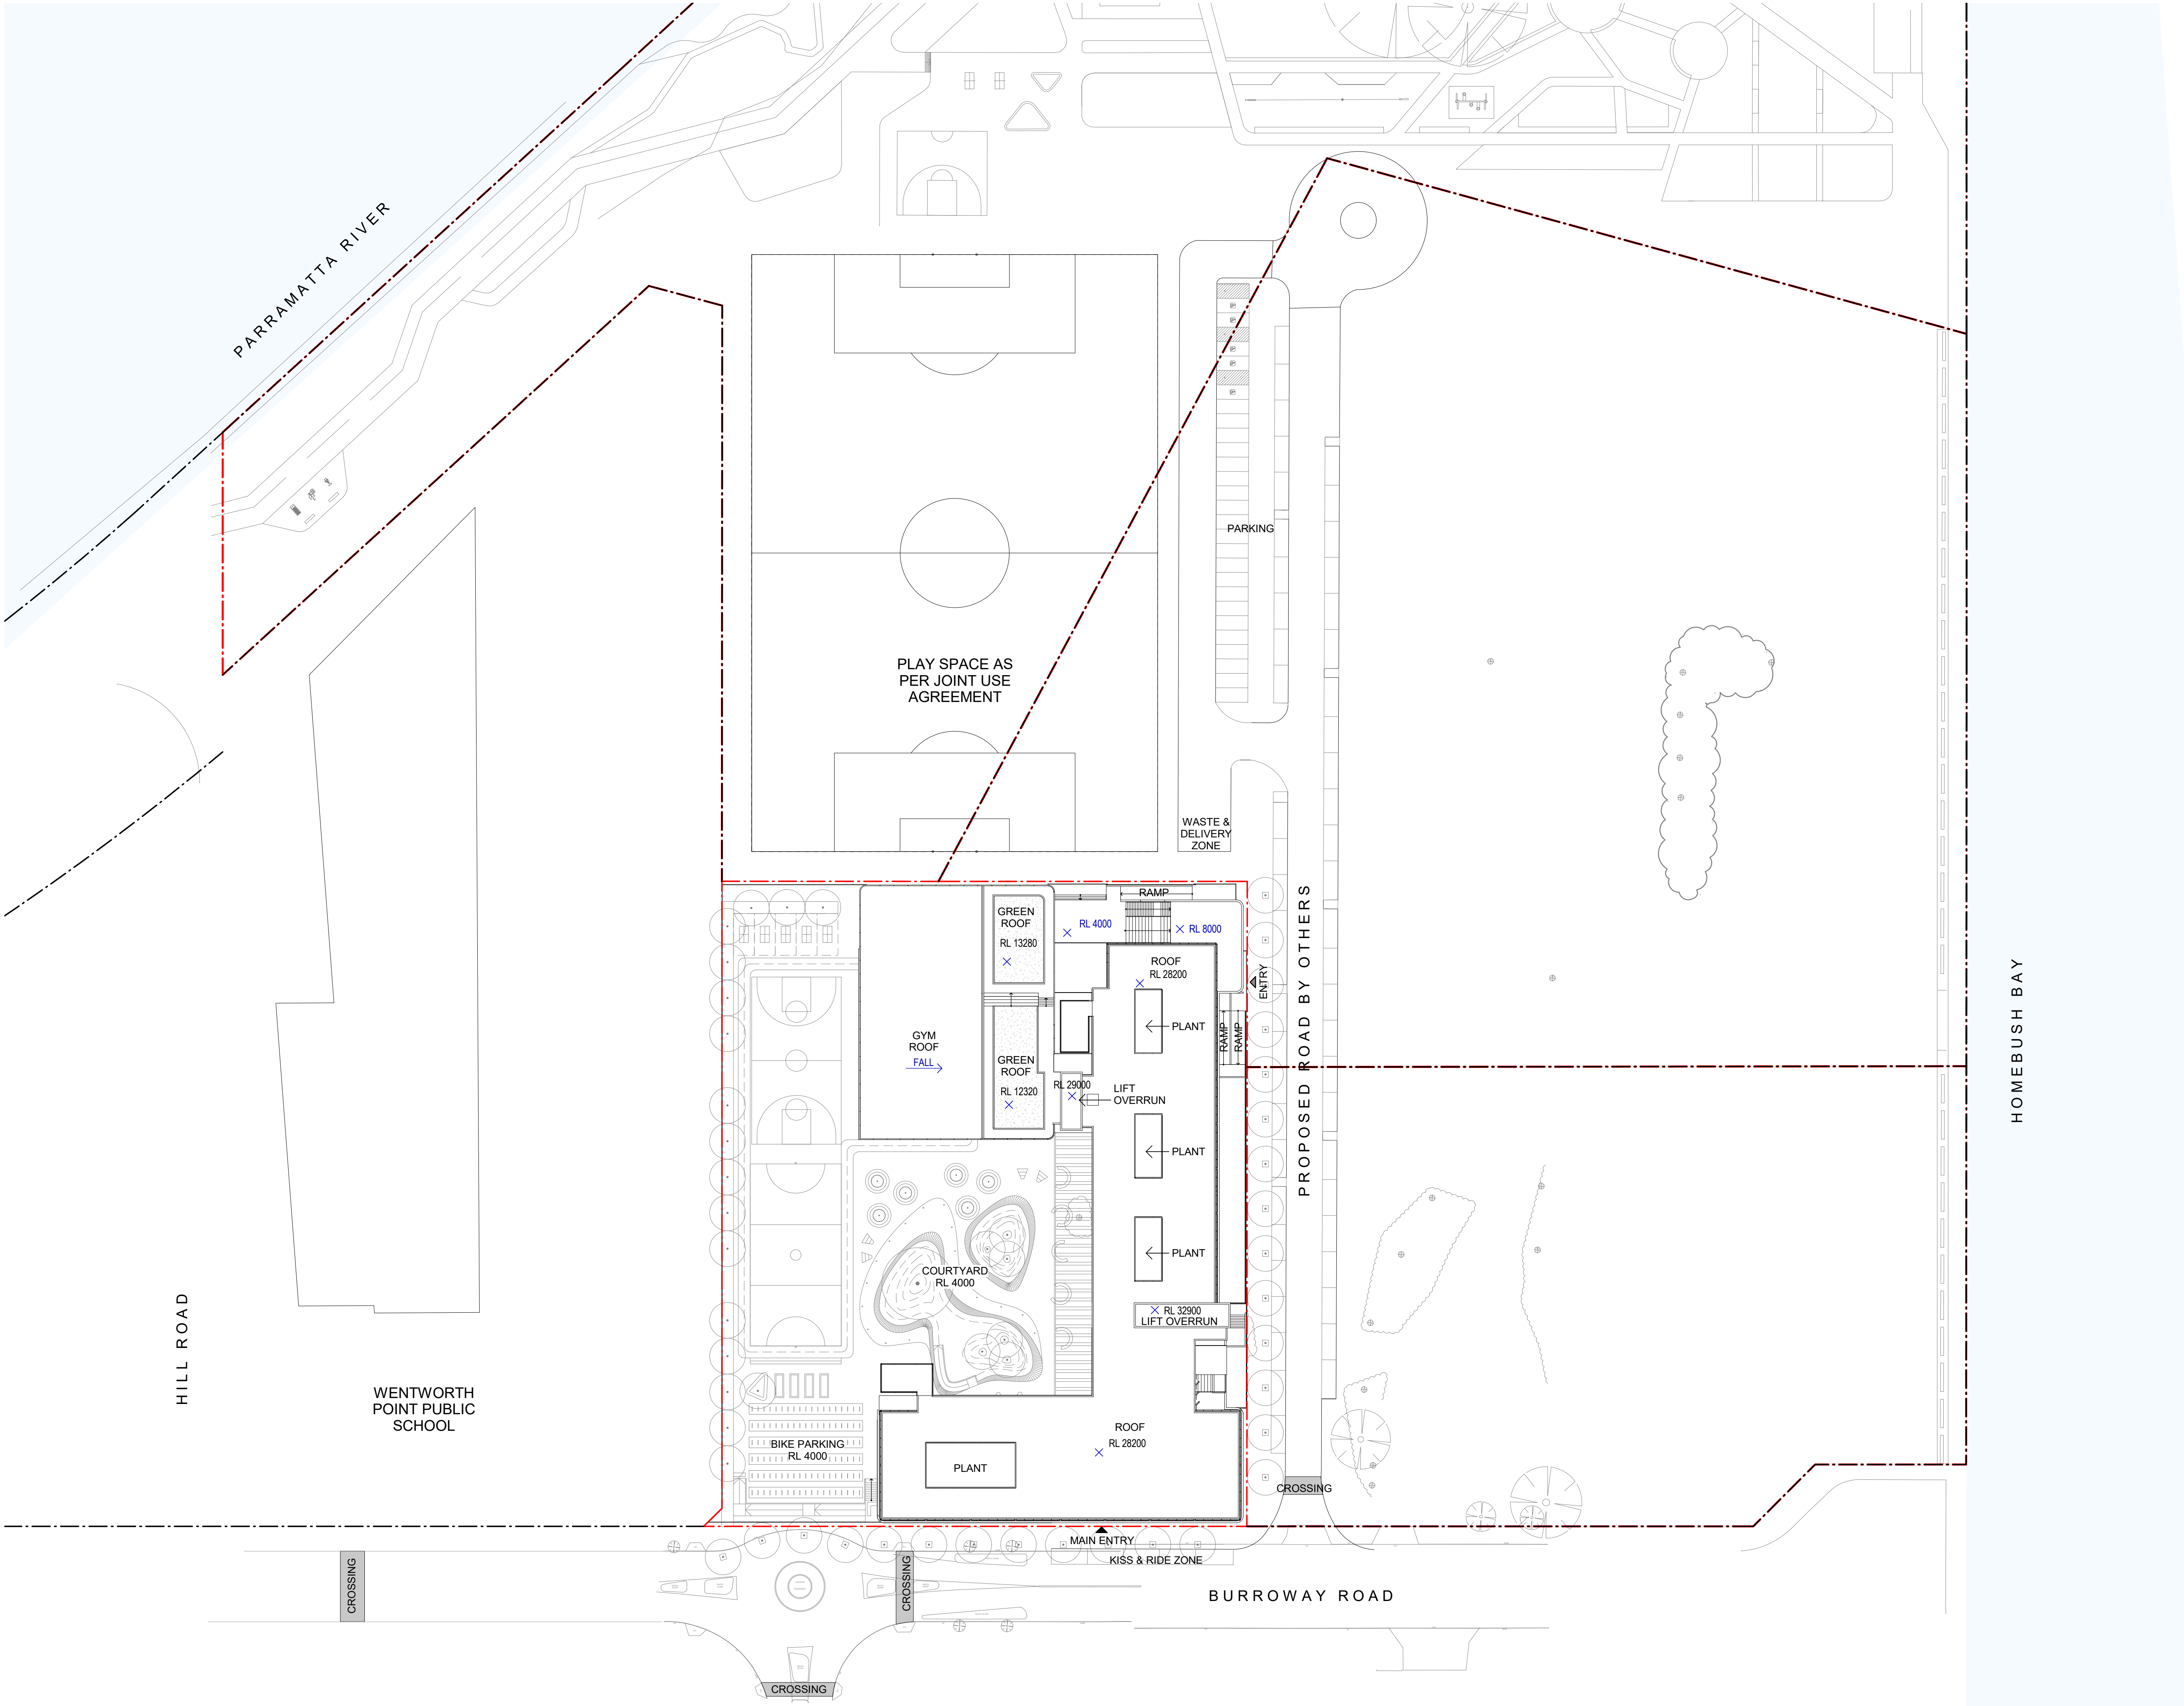

Recent revision history		
#	Status	Description
A	SSDA Draft Issue	
B	SSDA Updates	
C	SSDA Updates	
D	SSDA Submission	

Notes
Copyright © Woods Bagot 2018
All Rights Reserved
No material may be reproduced without prior permission
Contractor must verify all dimensions on site before commencing work or preparing shop drawings.
Do not scale drawings.

Project
SYDNEY OLYMPIC PARK HIGH SCHOOL

Client
 **roberts co**

Issuer
W-B
WOODS BAGOT

Project number		Size check	
121566		25mm	
Checked MH	Approved CS	Sheet size A1	Scale 1 : 500

Sheet title
SSDA
Site Plan Proposed

Sheet number		Revision	
SOPHS-WB-AR-DA1102		D	
Status		SSDA	

Recent revision history		
#	Status	Description
A		SSDA Draft Issue
B		SSDA Updates
C		SSDA Submission

Notes
Copyright © Woods Bagot 2018
All Rights Reserved
No material may be reproduced without prior permission
Contractor must verify all dimensions on site before commencing work or preparing shop drawings.
Do not scale drawings.

Project
SYDNEY OLYMPIC PARK HIGH SCHOOL

Client
roberts co
Issuer
W-B
WOODS BAGOT

Project number 121566	Size check 25mm
Checked MH	Approved CS
Sheet size A1	Scale 1:200

Sheet title
SSDA
Proposed Ground Plan

Sheet number SOPHS-WB-AR-DA1200	Revision C
Status SSDA	



Recent revision history		
#	Status	Description
A		SSDA Draft Issue
B		SSDA Submission

Notes
 Copyright © Woods Bagot 2018
 All Rights Reserved
 No material may be reproduced without prior permission
 Contractor must verify all dimensions on site before commencing work or preparing shop drawings.
 Do not scale drawings.

Project
 SYDNEY OLYMPIC PARK HIGH SCHOOL


Client

 Issued by
W-B
 WOODS BAGOT

Project number
 121566
 Checked
 MH
 Approved
 CS
 Sheet size
 A1
 Size check
 25mm
 Scale
 1:200

Sheet title
 SSDA
 Proposed Plan Level 1

Sheet number
SOPHS-WB-AR-DA1201
 Status
 SSDA
 Revision
B

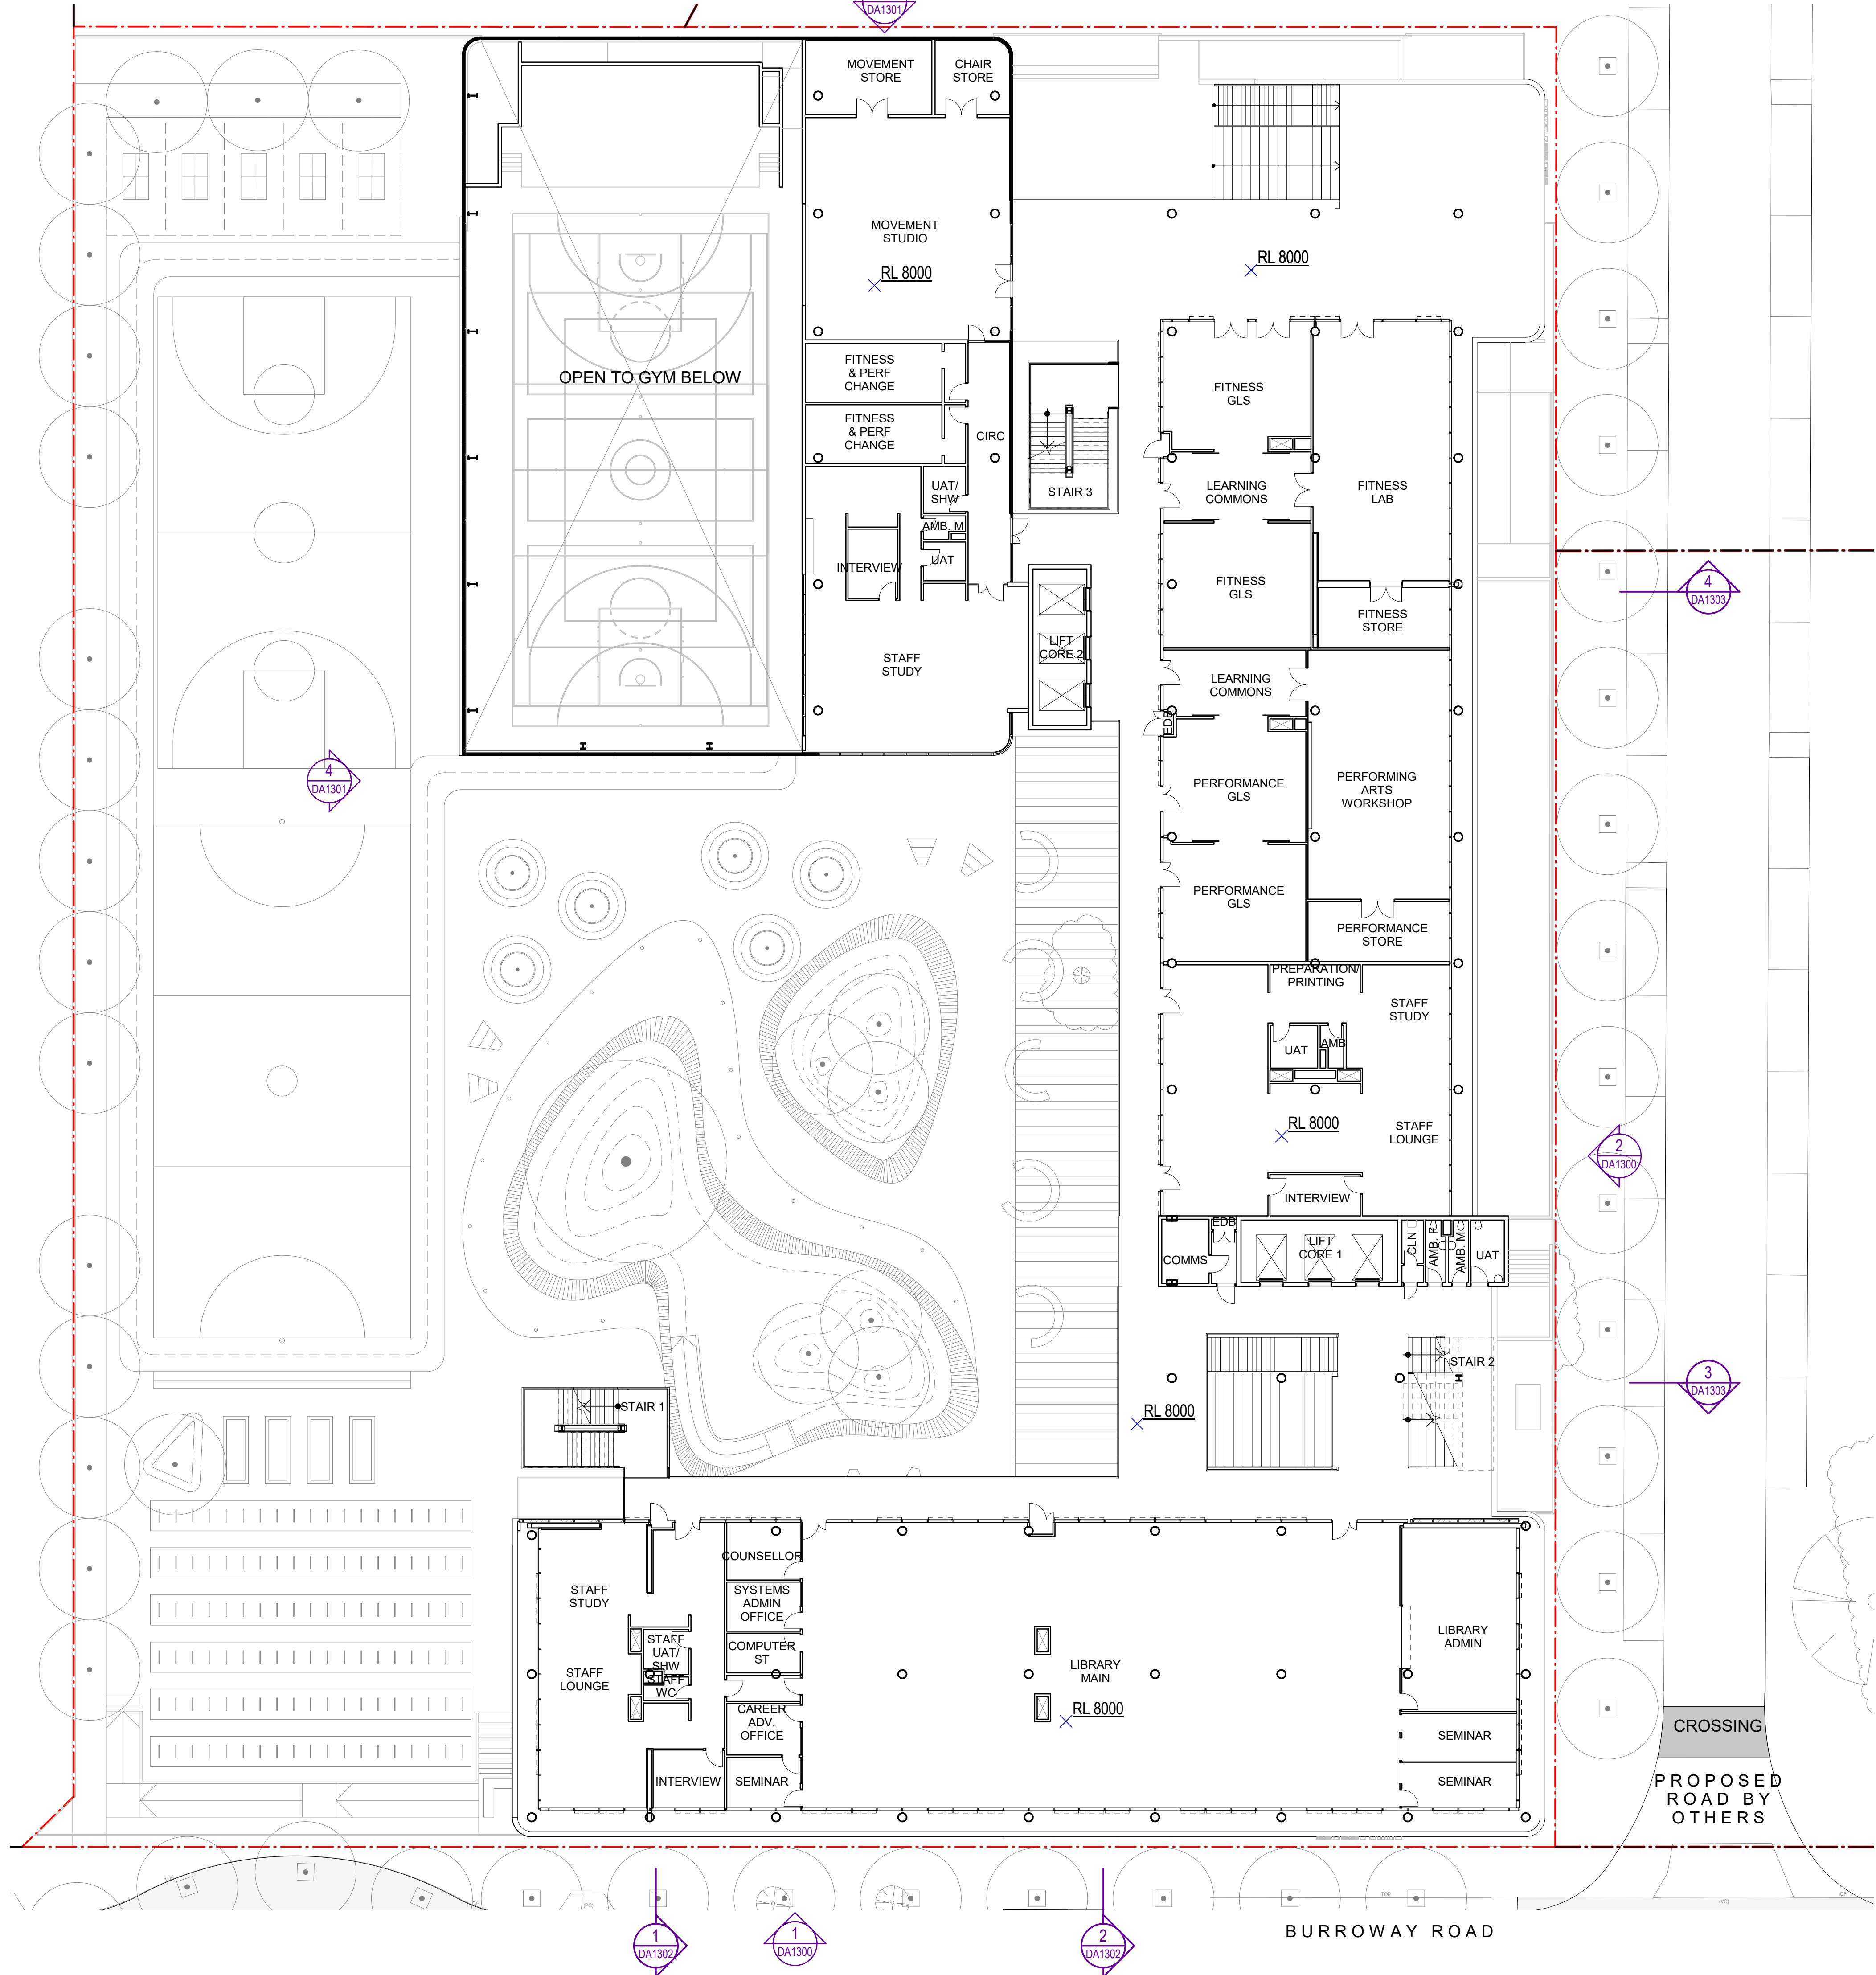

Recent revision history		
#	Status	Description
A		SSDA Draft Issue
B		SSDA Draft Issue Updates
C		SSDA Submission

Notes
Copyright © Woods Bagot 2018
All Rights Reserved
No material may be reproduced without prior permission
Contractor must verify all dimensions on site before commencing work or preparing shop drawings.
Do not scale drawings.

Project
SYDNEY OLYMPIC PARK HIGH SCHOOL

Client

Issuer
W-B
WOODS BAGOT

Project number	121566	Size check	25mm
Checked	MH	Approved	CS
Sheet size	A1	Scale	1:200

Sheet title
SSDA
Proposed Plan Level 2

Sheet number	SOPHS-WB-AR-DA1202	Revision	C
Status	SSDA		



Recent revision history		
#	Status	Description
A		SSDA Draft Issue
B		SSDA Draft Issue Updates
C		SSDA Submission

Notes
Copyright © Woods Bagot 2018
All Rights Reserved
No material may be reproduced without prior permission
Contractor must verify all dimensions on site before commencing work or preparing shop drawings.
Do not scale drawings.

Project
SYDNEY OLYMPIC PARK HIGH SCHOOL

Client

Issuer
W-B
WOODS BAGOT

Project number 121566	Size check 25mm
Checked MH	Approved CS
Sheet size A1	Scale 1:200

Sheet title
SSDA
Proposed Plan Level 3

Sheet number SOPHS-WB-AR-DA1203	Revision C
Status SSDA	



Recent revision history		
#	Status	Description
A		SSDA Draft Issue
B		SSDA Draft Issue Updates
C		SSDA Submission

Notes
Copyright © Woods Bagot 2018
All Rights Reserved
No material may be reproduced without prior permission
Contractor must verify all dimensions on site before commencing work or preparing shop drawings.
Do not scale drawings.

Project
SYDNEY OLYMPIC PARK HIGH SCHOOL

Client

Issuer
W-B
WOODS BAGOT

Project number 121566	Size check 25mm
Checked MH	Approved CS
Sheet size A1	Scale 1:200

Sheet title
SSDA
Proposed Plan Level 4

Sheet number SOPHS-WB-AR-DA1204	Revision C
Status SSDA	



Copyright © Woods Bagot 2018
All Rights Reserved
No material may be reproduced without prior permission
Contractor must verify all dimensions on site before commencing
work or preparing shop drawings.
Do not scale drawings.

Notes
Copyright © Woods Bagot 2018
All Rights Reserved
No material may be reproduced without prior permission

Contractor must verify all dimensions on site before commencing work or preparing shop drawings.

Do not scale drawings.

Do not scale drawings.

Client

 **roberts
co**

Issuer

W-BTM
WOODS BAGOT

Sheet title
SSDA
Proposed Plan Level 5

Sheet number **SOPHS-WB-AR-DA1205** Revision **C**
Status **SSDA**

Recent revision history		
#	Status	Description
A		SSDA Draft Issue
B		SSDA Draft Issue Updates
C		SSDA Submission

Notes
Copyright © Woods Bagot 2018
All Rights Reserved
No material may be reproduced without prior permission
Contractor must verify all dimensions on site before commencing work or preparing shop drawings.
Do not scale drawings.

Project
SYDNEY OLYMPIC PARK HIGH SCHOOL


Client

Issuer
W-B
WOODS BAGOT

Project number	121566	Size check	25mm
Checked	MH	Approved	CS
Sheet size	A1	Scale	1 : 200

Sheet title
SSDA
Proposed Plan Roof

Sheet number	SOPHS-WB-AR-DA1206	Revision	C
Status	SSDA		

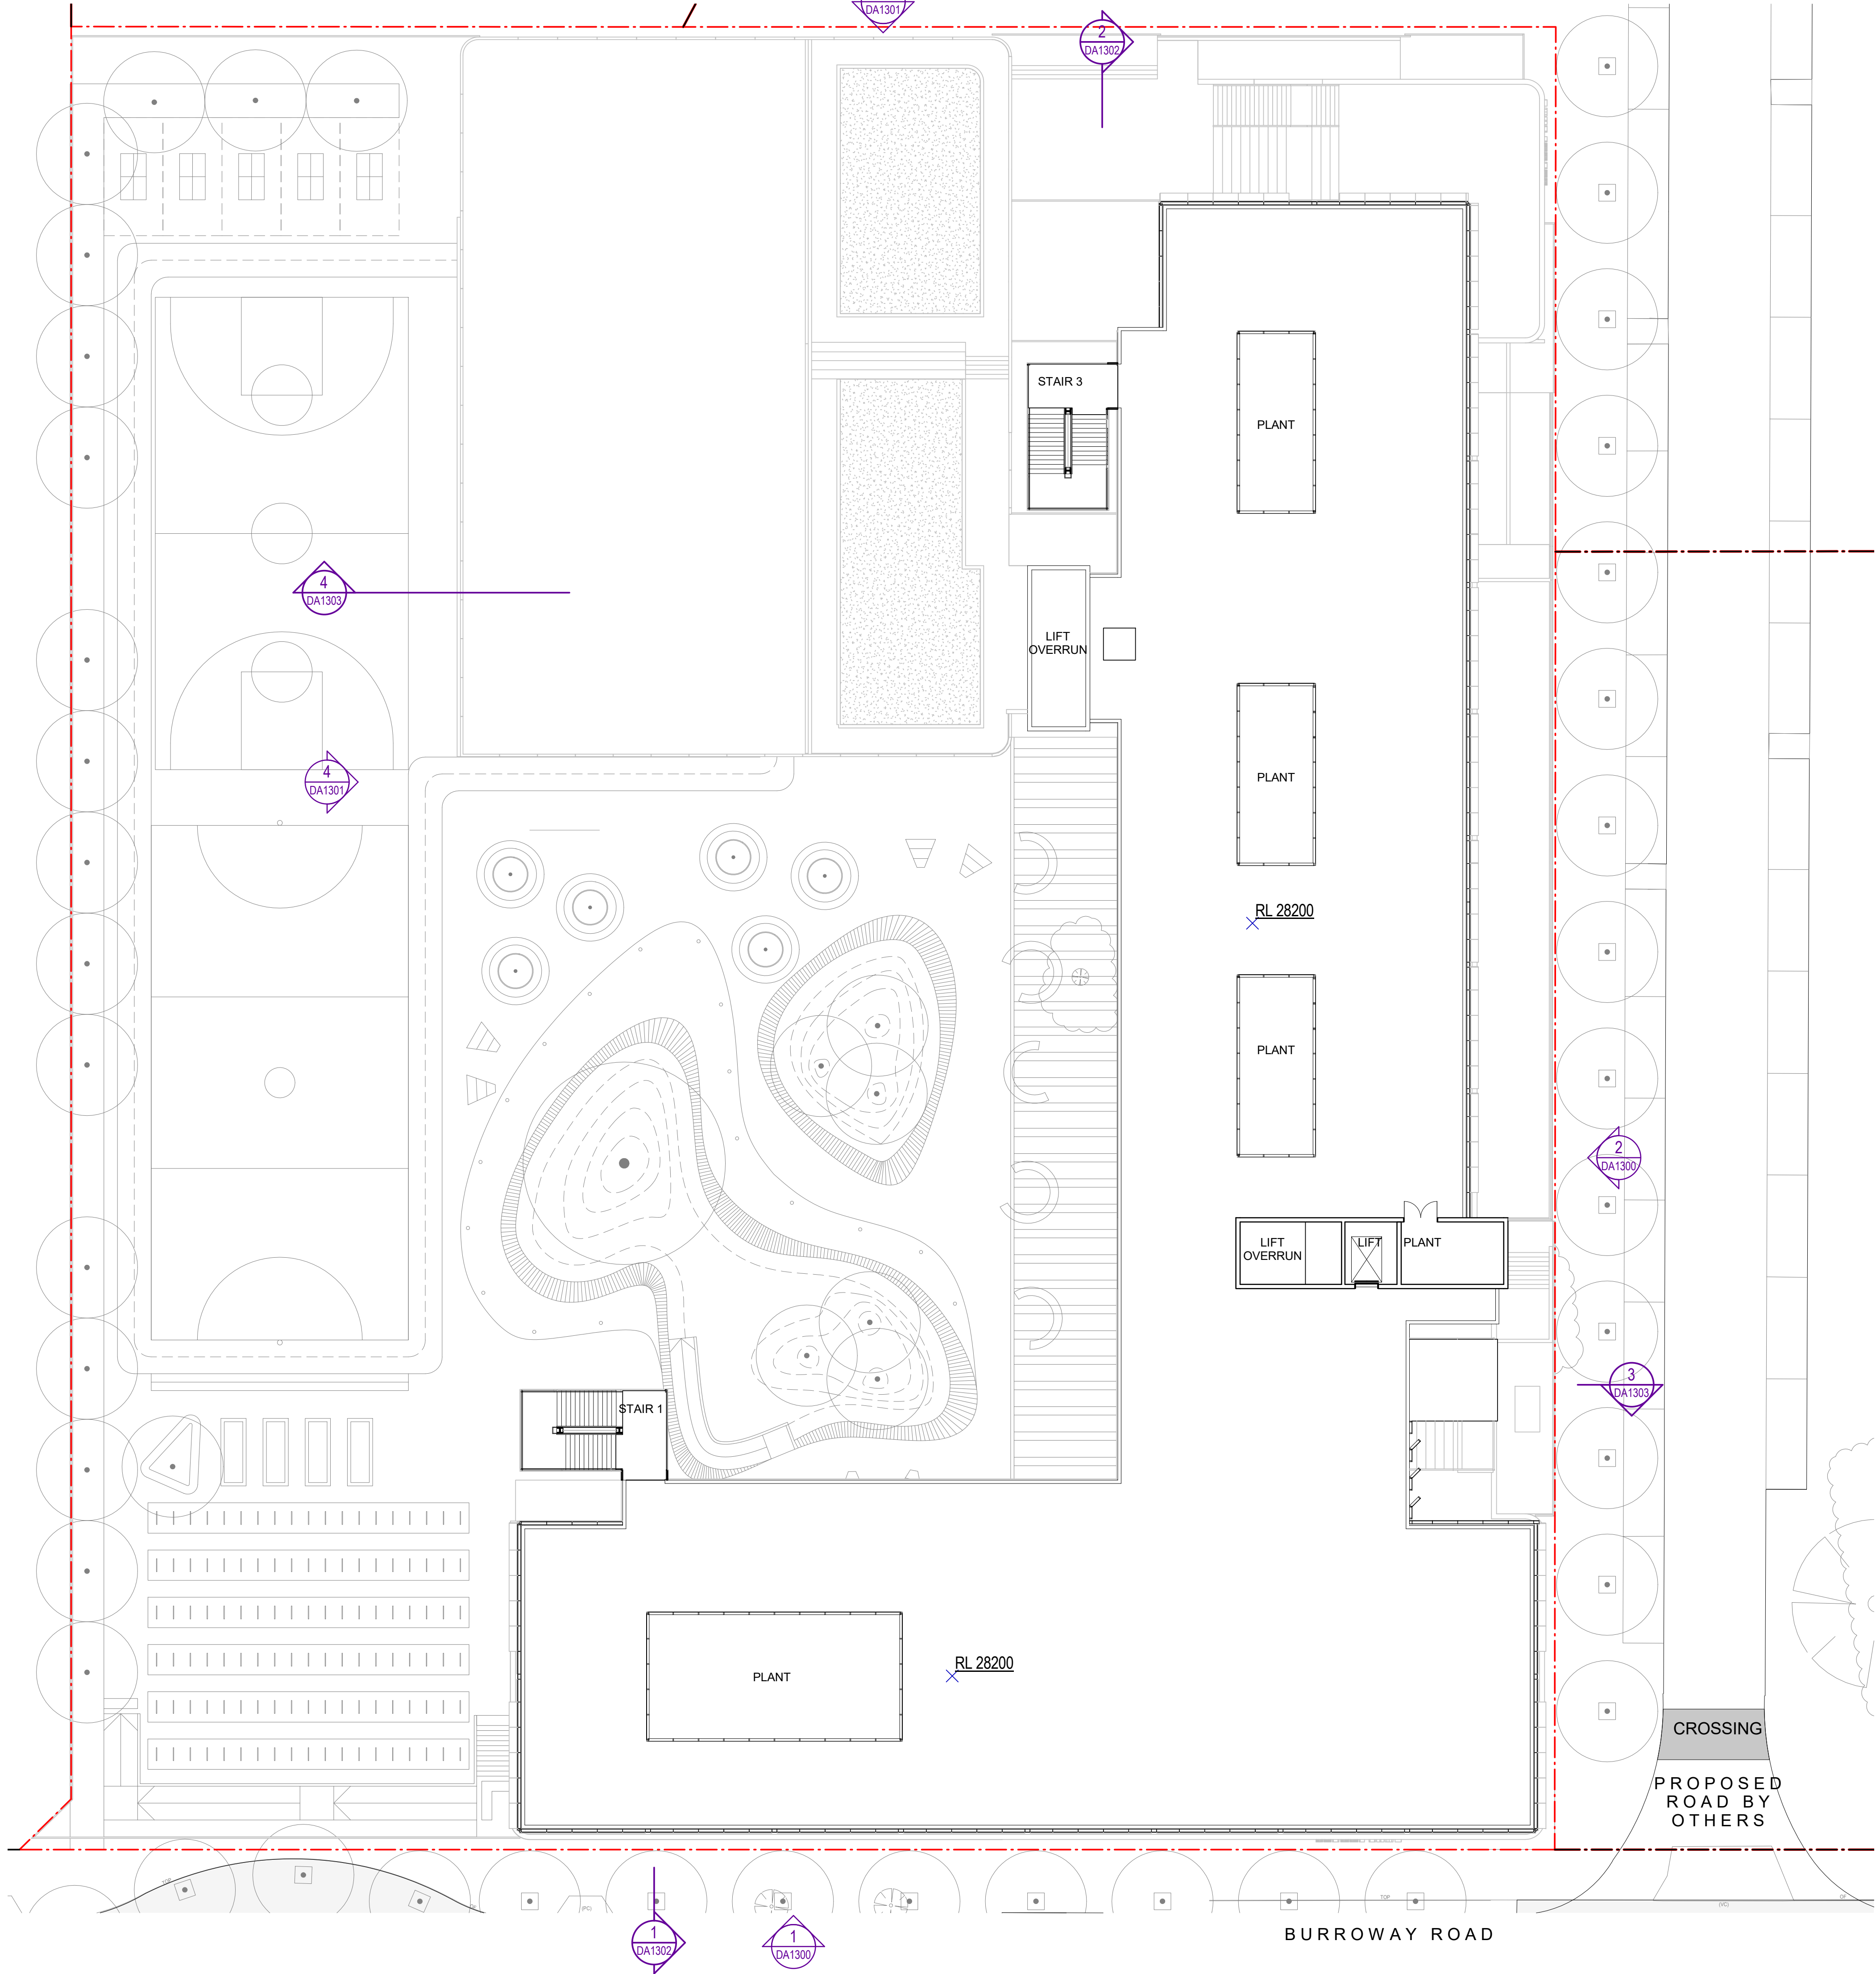


Recent revision history		
#	Status	Description
A	SSDA Draft Issue	21/08/16
B	SSDA Draft Issue Updates	21/08/24
C	SSDA Updates	21/08/27
D	SSDA Updates	21/09/02
E	SSDA Submission	21/09/15

Notes
Copyright © Woods Bagot 2018
All Rights Reserved
No material may be reproduced without prior permission
Contractor must verify all dimensions on site before commencing work or preparing shop drawings.
Do not scale drawings.

LEGEND: MATERIALS

- 01 MASONRY
- 02 METAL PROFILE CLADDING
- 03 METAL SUNSHADE
- 04 METAL BALUSTRADE
- 05 STRUCTURAL COLUMN
- 06 METAL SCREEN
- 07 GLAZING AND SPANDREL
- 08 CONCRETE
- 09 METAL FRAME
- 10 SIGNAGE
- 11 CLADDING

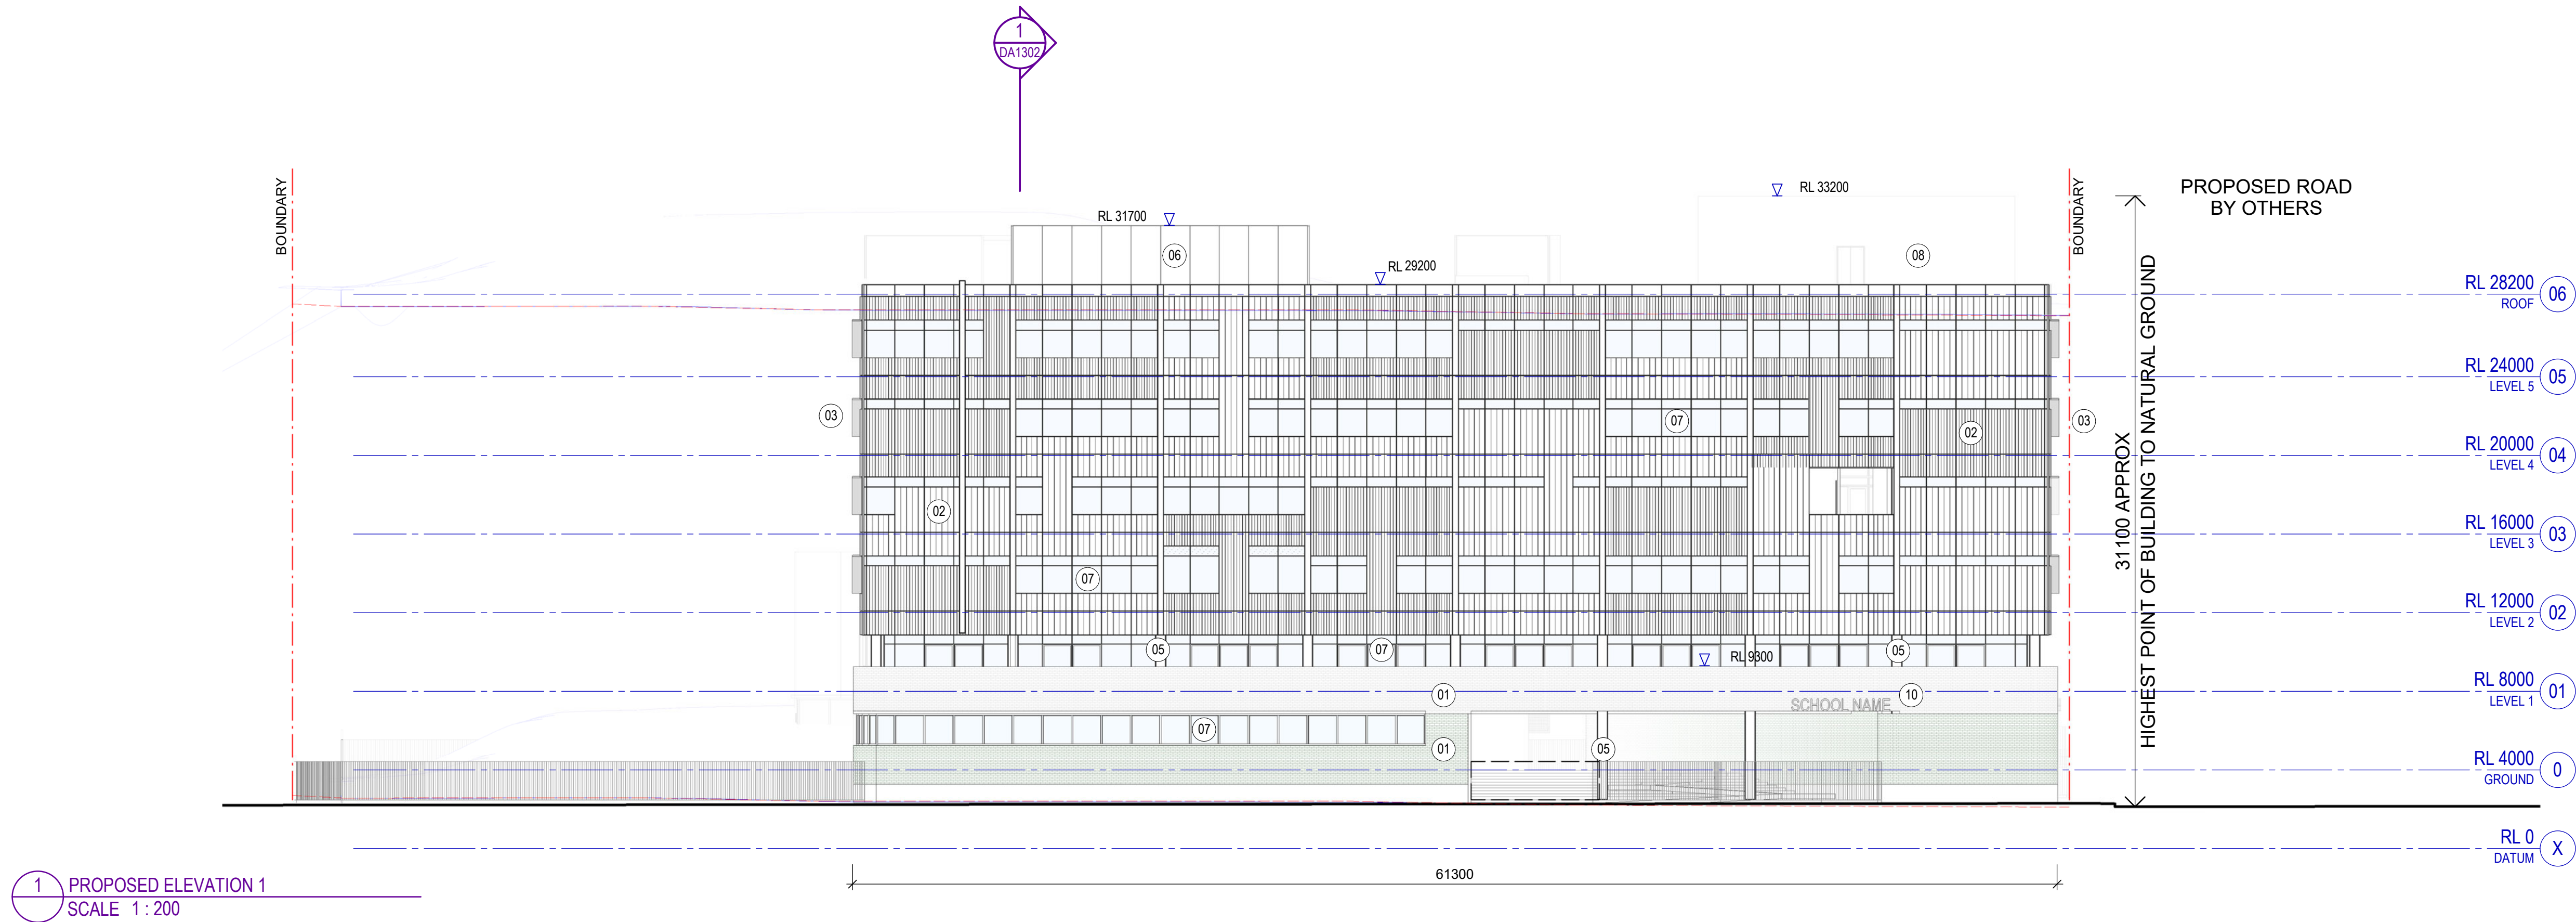

1 PROPOSED ELEVATION 1
SCALE 1 : 200



2 PROPOSED ELEVATION 2
SCALE 1 : 200

Project
SYDNEY OLYMPIC PARK HIGH SCHOOL



Issuer
W-B
WOODS BAGOT

Project number	Size check
121566	25mm
Checked MH	Approved CS
Sheet size A1	Scale 1 : 200

Sheet title
SSDA
Proposed Elevations


Sheet number	Revision
SOPHS-WB-AR-DA1300	E
Status	
SSDA	

Recent revision history		
#	Status	Description
A	SSDA Draft Issue	21/08/16
B	SSDA Draft Issue Updates	21/08/24
C	SSDA Updates	21/08/27
D	SSDA Submission	21/09/15


Notes
Copyright © Woods Bagot 2018
All Rights Reserved
No material may be reproduced without prior permission
Contractor must verify all dimensions on site before commencing work or preparing shop drawings.
Do not scale drawings.

LEGEND: MATERIALS

- 01 MASONRY
- 02 METAL PROFILE CLADDING
- 03 METAL SUNSHADE
- 04 METAL BALUSTRADE
- 05 STRUCTURAL COLUMN
- 06 METAL SCREEN
- 07 GLAZING AND SPANDREL
- 08 CONCRETE
- 09 METAL FRAME
- 10 SIGNAGE
- 11 CLADDING

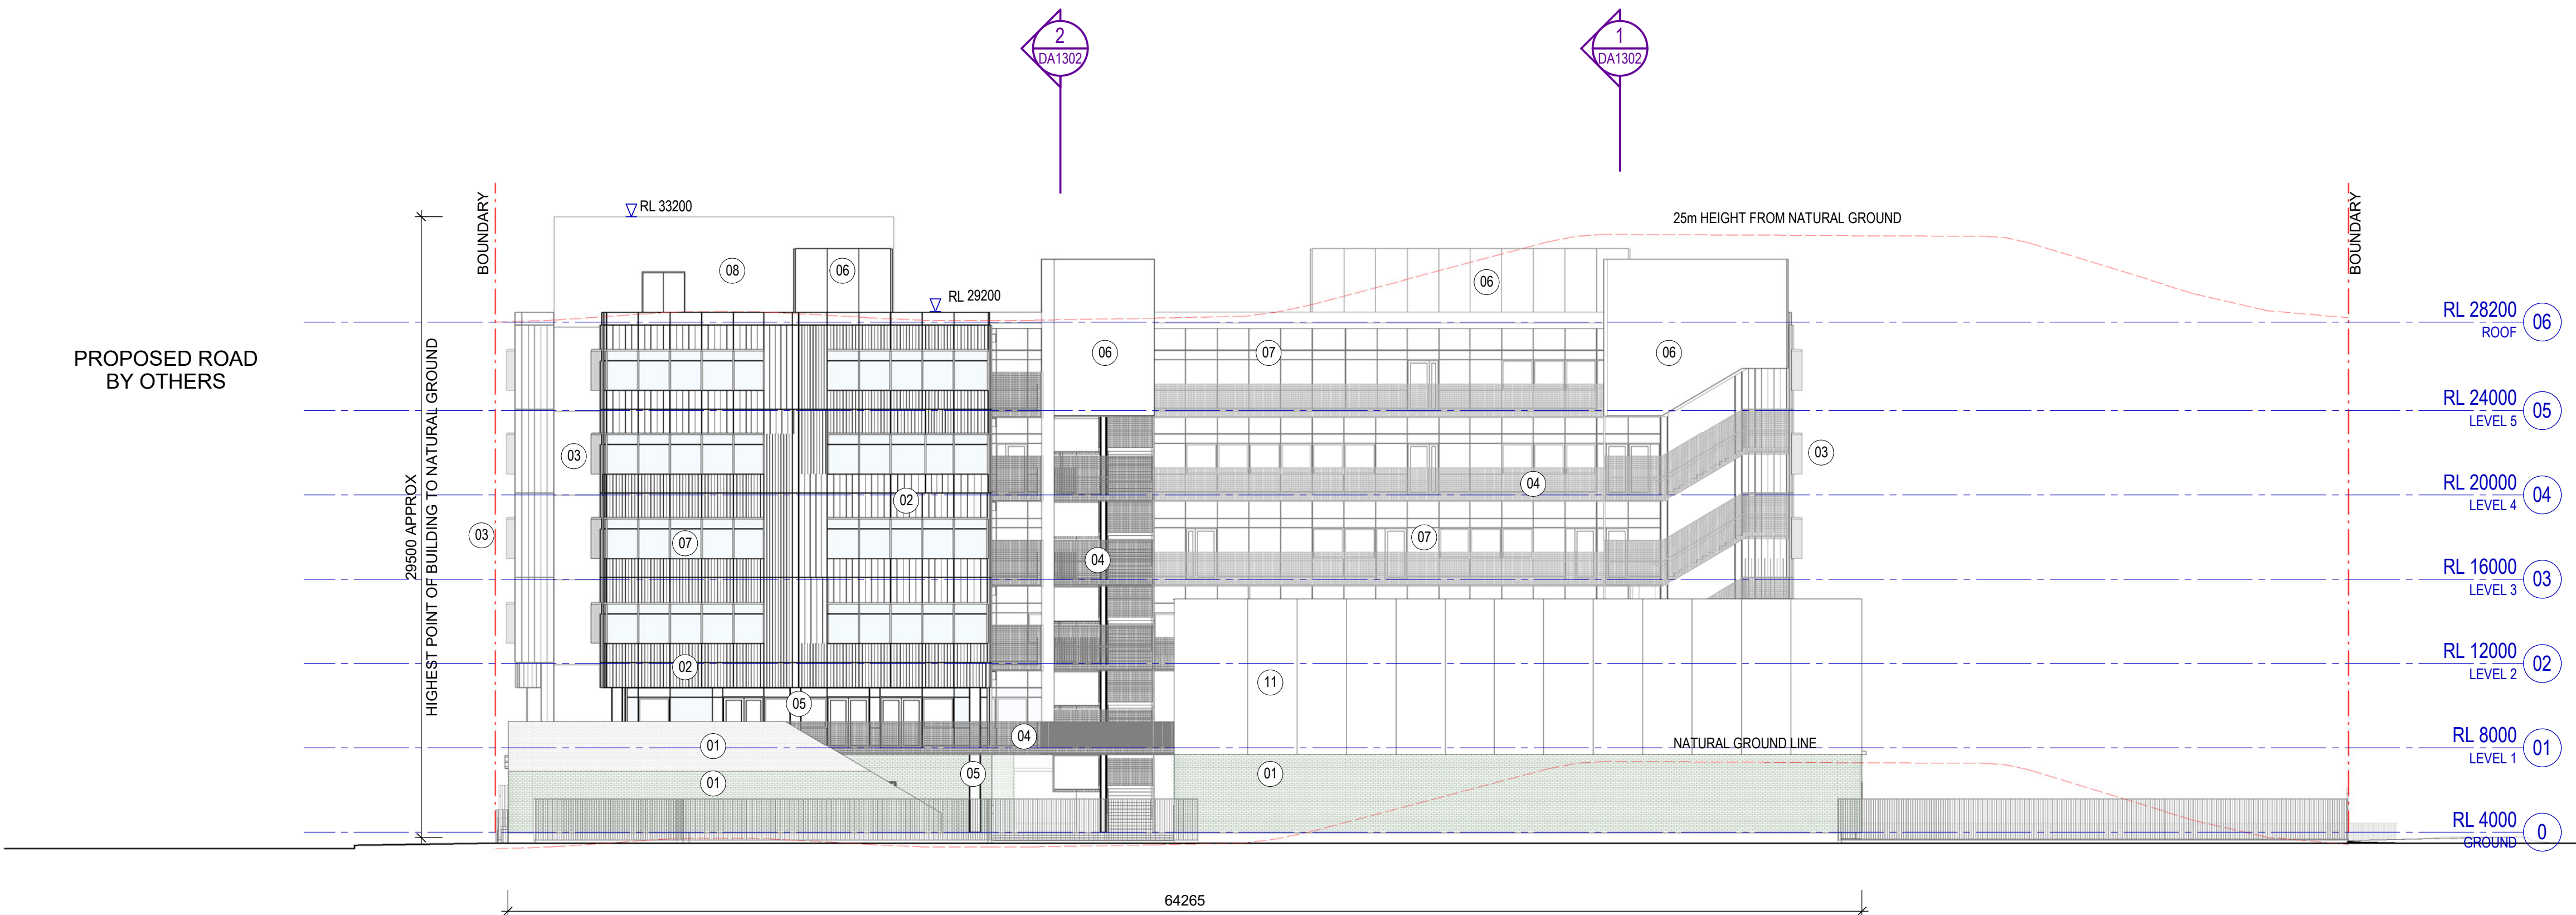

3 PROPOSED ELEVATION 3
SCALE 1:200

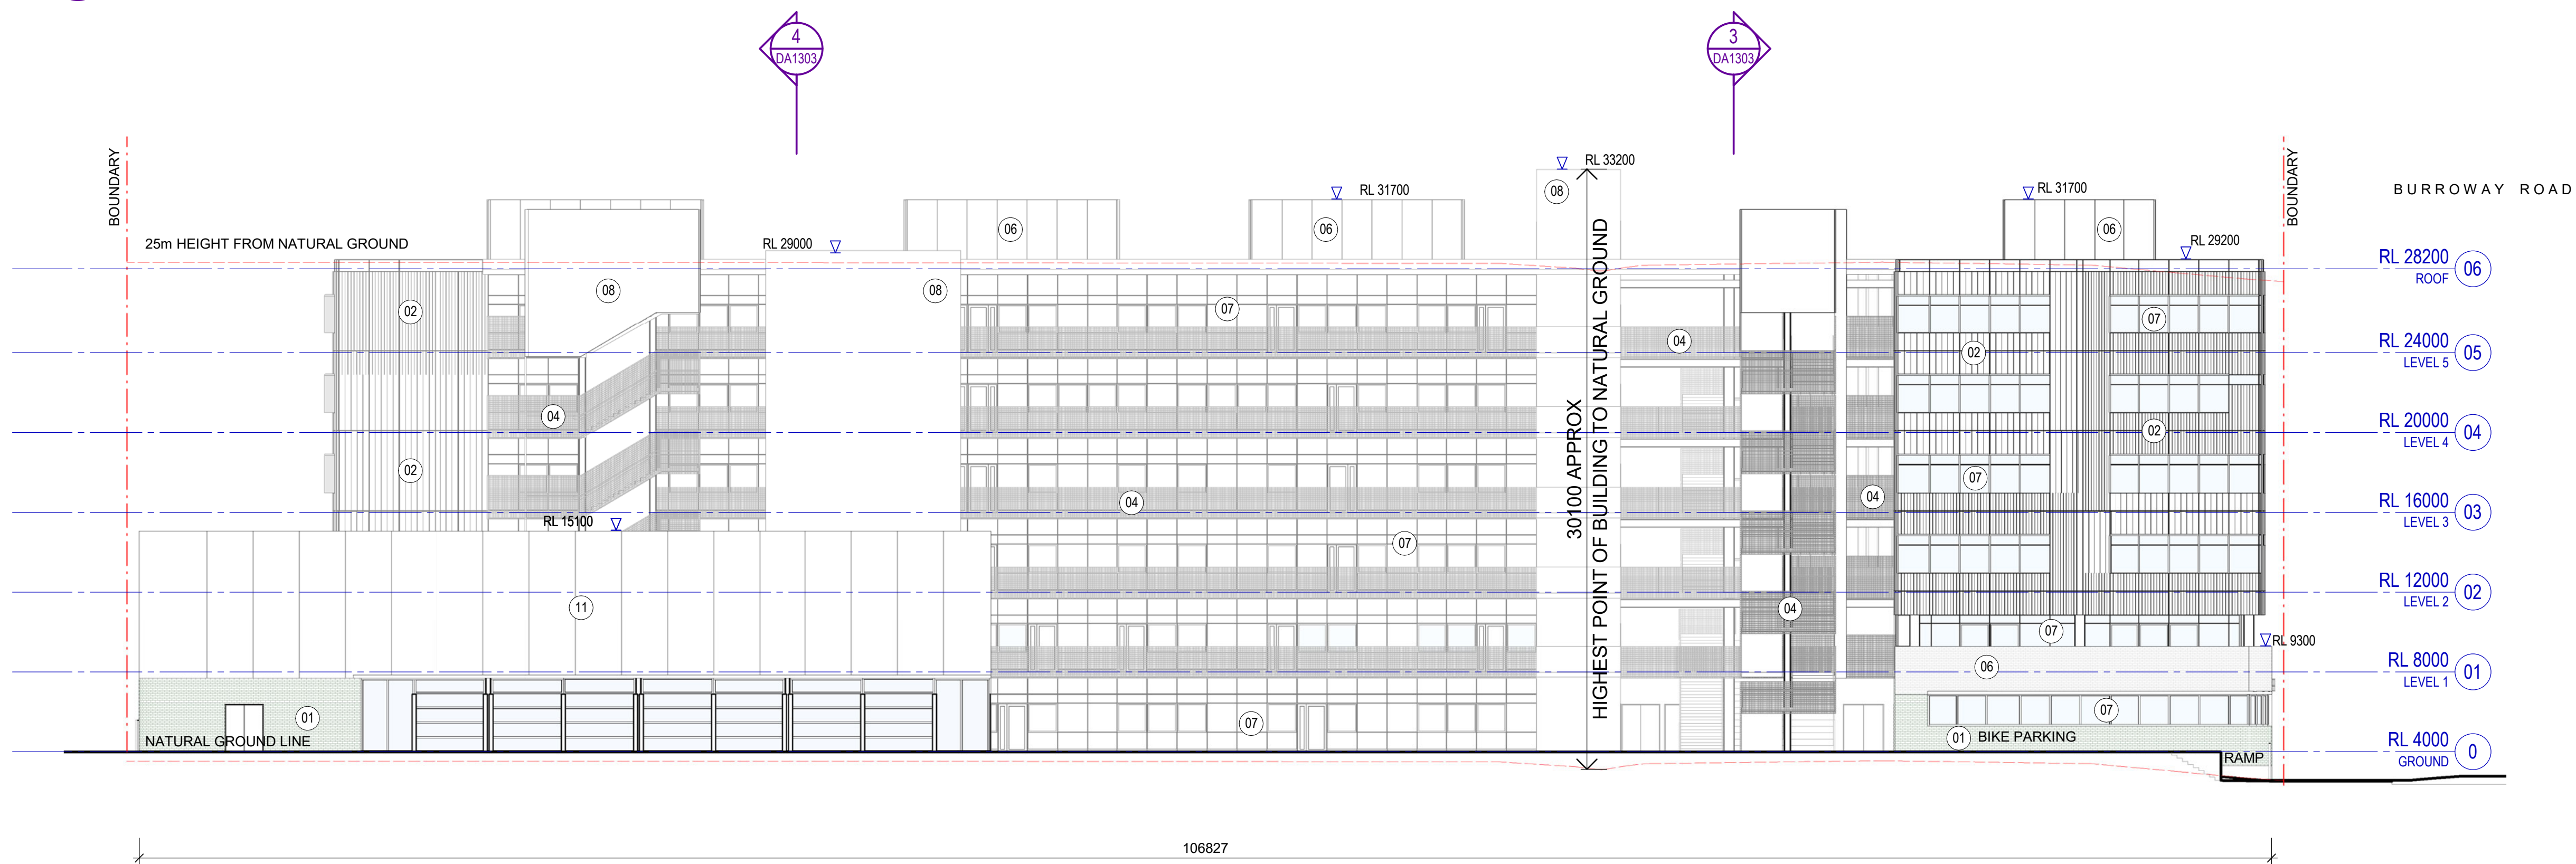

4 PROPOSED ELEVATION 4
SCALE 1:200

Project
SYDNEY OLYMPIC PARK HIGH SCHOOL

Client
roberts co

Issuer
W-B
WOODS BAGOT

Project number
121566
Checked
MH
Approved
CS
Size check
25mm
Sheet size
A1
Scale
1:200

Sheet title
SSDA
Proposed Elevations


Sheet number
SOPHS-WB-AR-DA1301
Status
SSDA
Revision
D

Notes
Copyright © Woods Bagot 2018
All Rights Reserved
No material may be reproduced without prior permission

Contractor must verify all dimensions on site before commencing
work or preparing shop drawings.

Do not scale drawings.

01	MASONRY
02	METAL PROFILE CLADDING
03	METAL SUNSHADE
04	METAL BALUSTRADE
05	STRUCTURAL COLUMN
06	METAL SCREEN
07	GLAZING AND SPANDREL
08	CONCRETE
09	METAL FRAME
10	SIGNAGE
11	CLADDING

 

Client



Issuee



Sheet number **SOPHS-WB-AR-DA1302** Revision **B**
Status **SSDA**


Recent revision history		
#	Status	Description
A		SSDA Draft Issue
B		SSDA Submission
		Date
		21/08/16
		21/09/15

Notes
Copyright © Woods Bagot 2018
All Rights Reserved
No material may be reproduced without prior permission
Contractor must verify all dimensions on site before commencing work or preparing shop drawings.


Do not scale drawings.

LEGEND: MATERIALS

- 01 MASONRY
- 02 METAL PROFILE CLADDING
- 03 METAL SUNSHADE
- 04 METAL BALUSTRADE
- 05 STRUCTURAL COLUMN
- 06 METAL SCREEN
- 07 GLAZING AND SPANDREL
- 08 CONCRETE
- 09 METAL FRAME
- 10 SIGNAGE
- 11 CLADDING

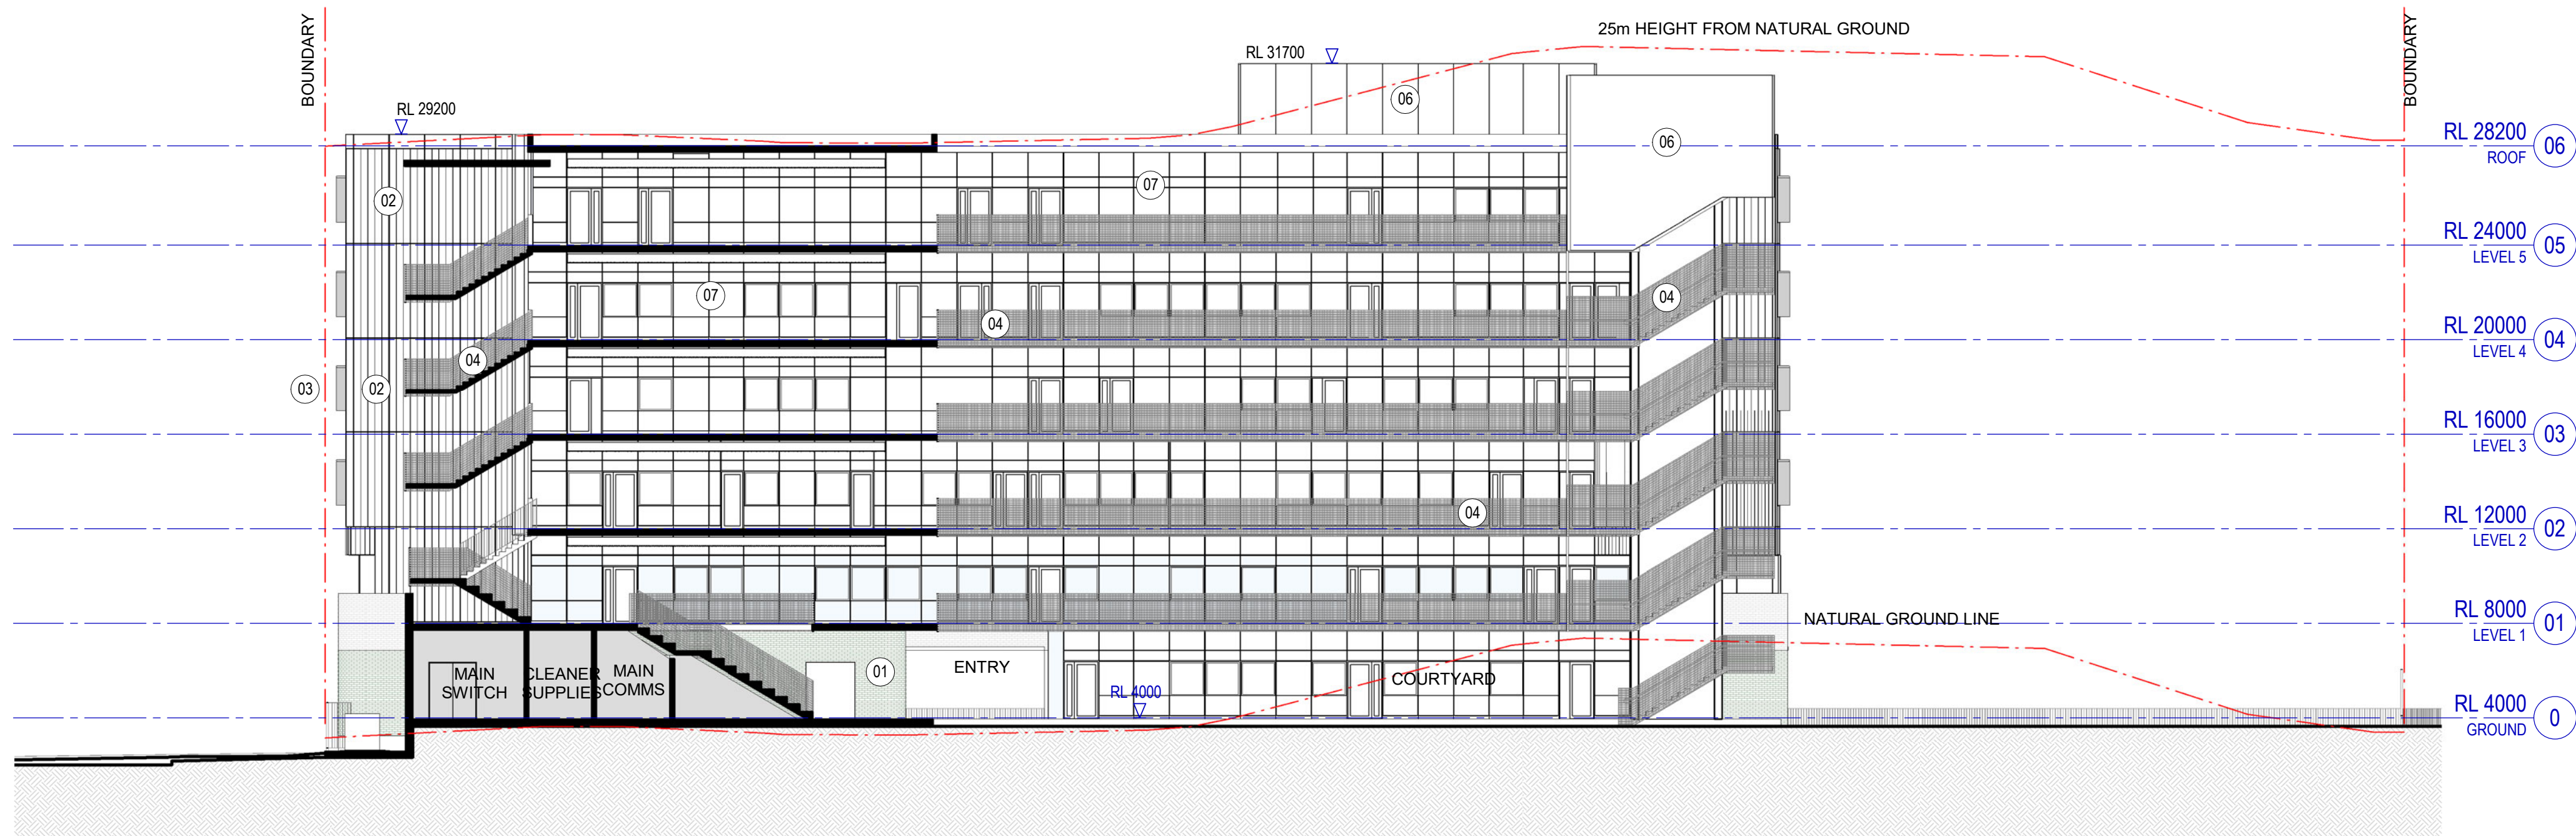

3 PROPOSED SECTION 3
SCALE 1 : 200

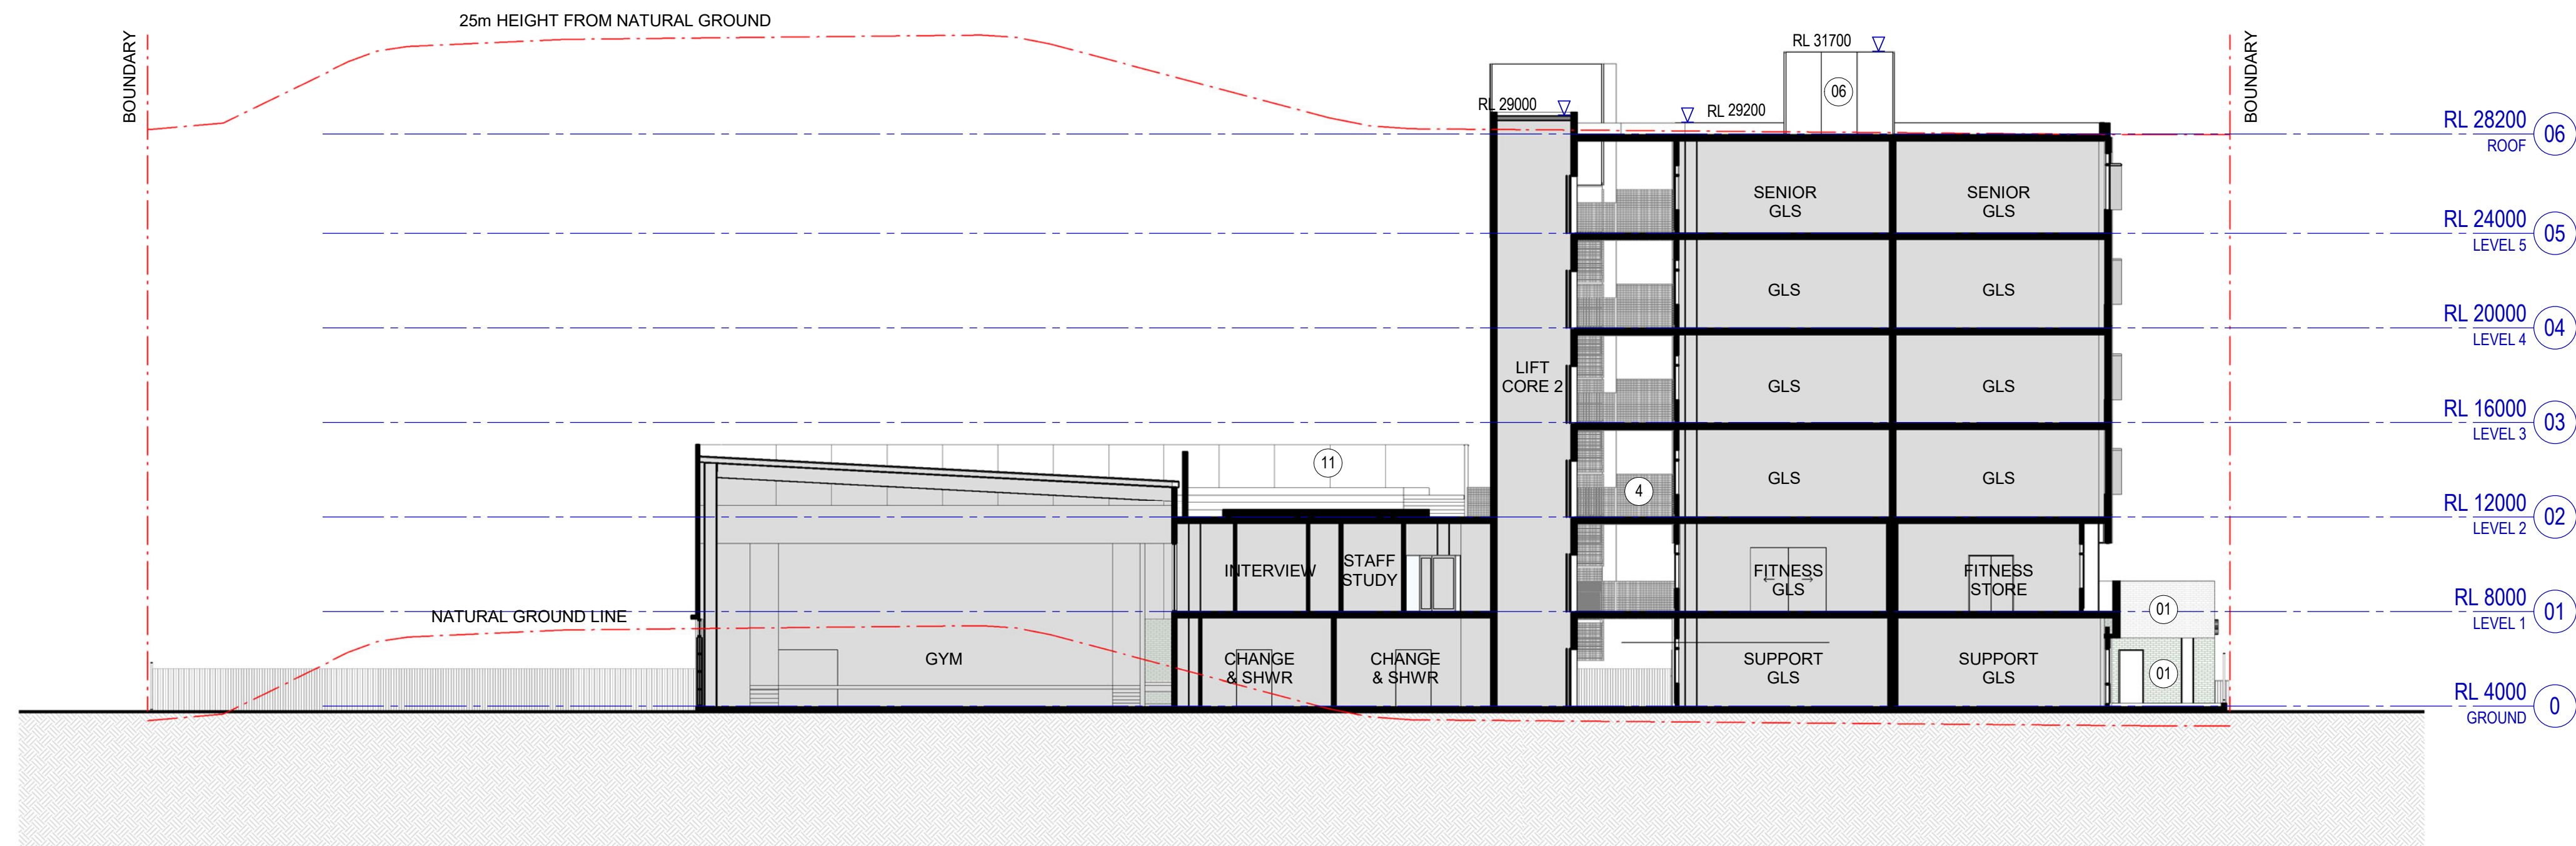

4 PROPOSED SECTION 4
SCALE 1 : 200

Project
SYDNEY OLYMPIC PARK HIGH SCHOOL

Client


Issuer
W-B
WOODS BAGOT

Project number
121566
Checked
MH
Approved
CS
Size check
25mm
Sheet size
A1
Scale
1 : 200

Sheet title
SSDA
Proposed Sections

Sheet number
SOPHS-WB-AR-DA1303
Status
SSDA
Revision
B




1 GROUND
SCALE 1 : 500




2 LEVEL 1
SCALE 1 : 500




3 LEVEL 2
SCALE 1 : 500

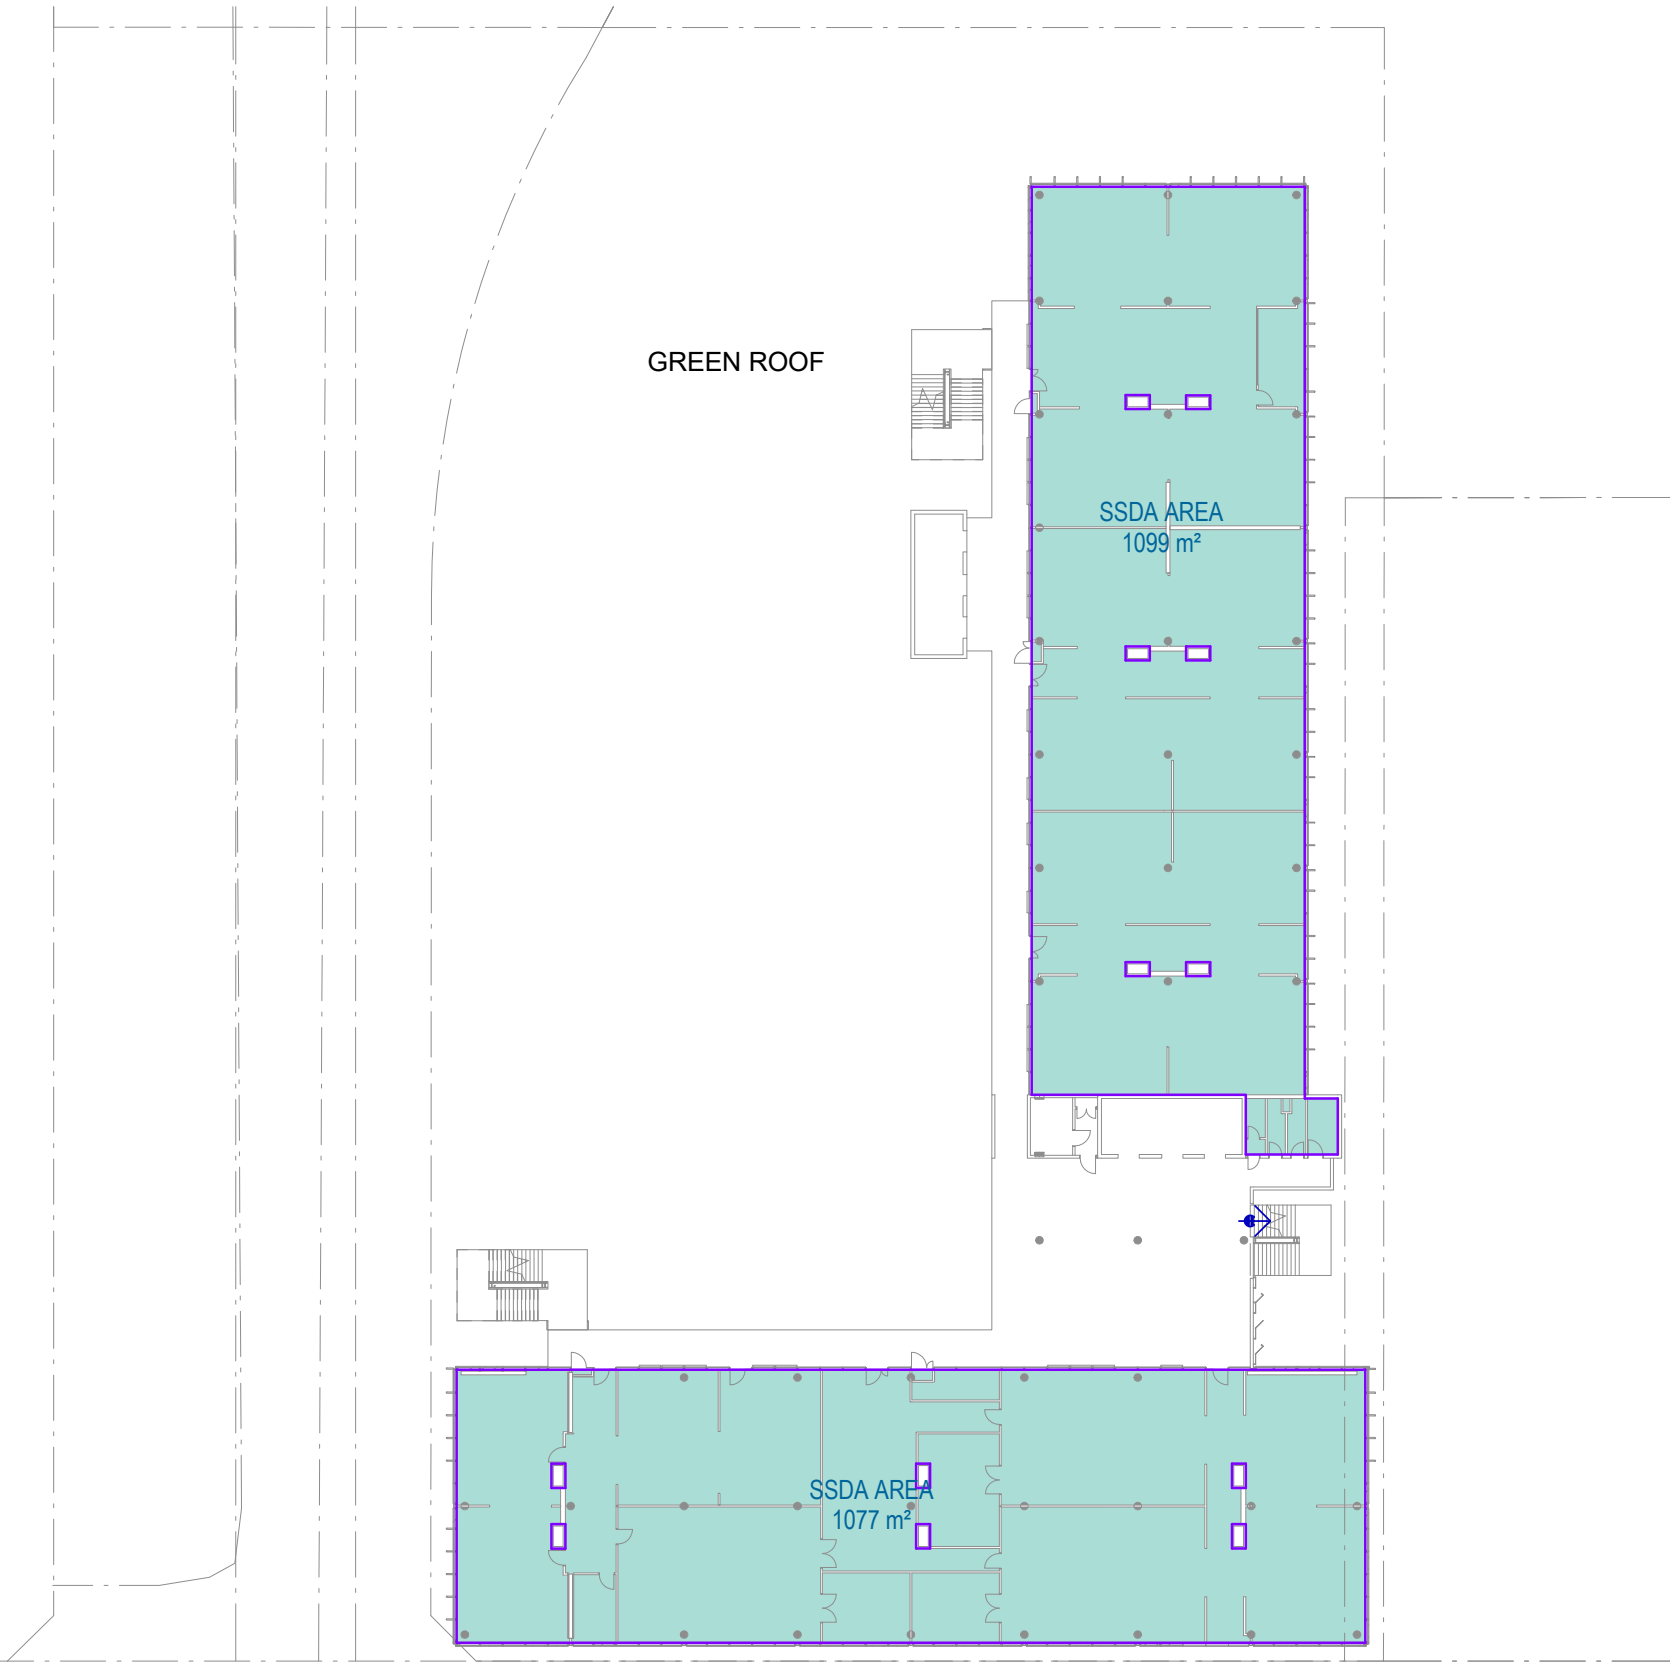

4 LEVEL 3
SCALE 1 : 500

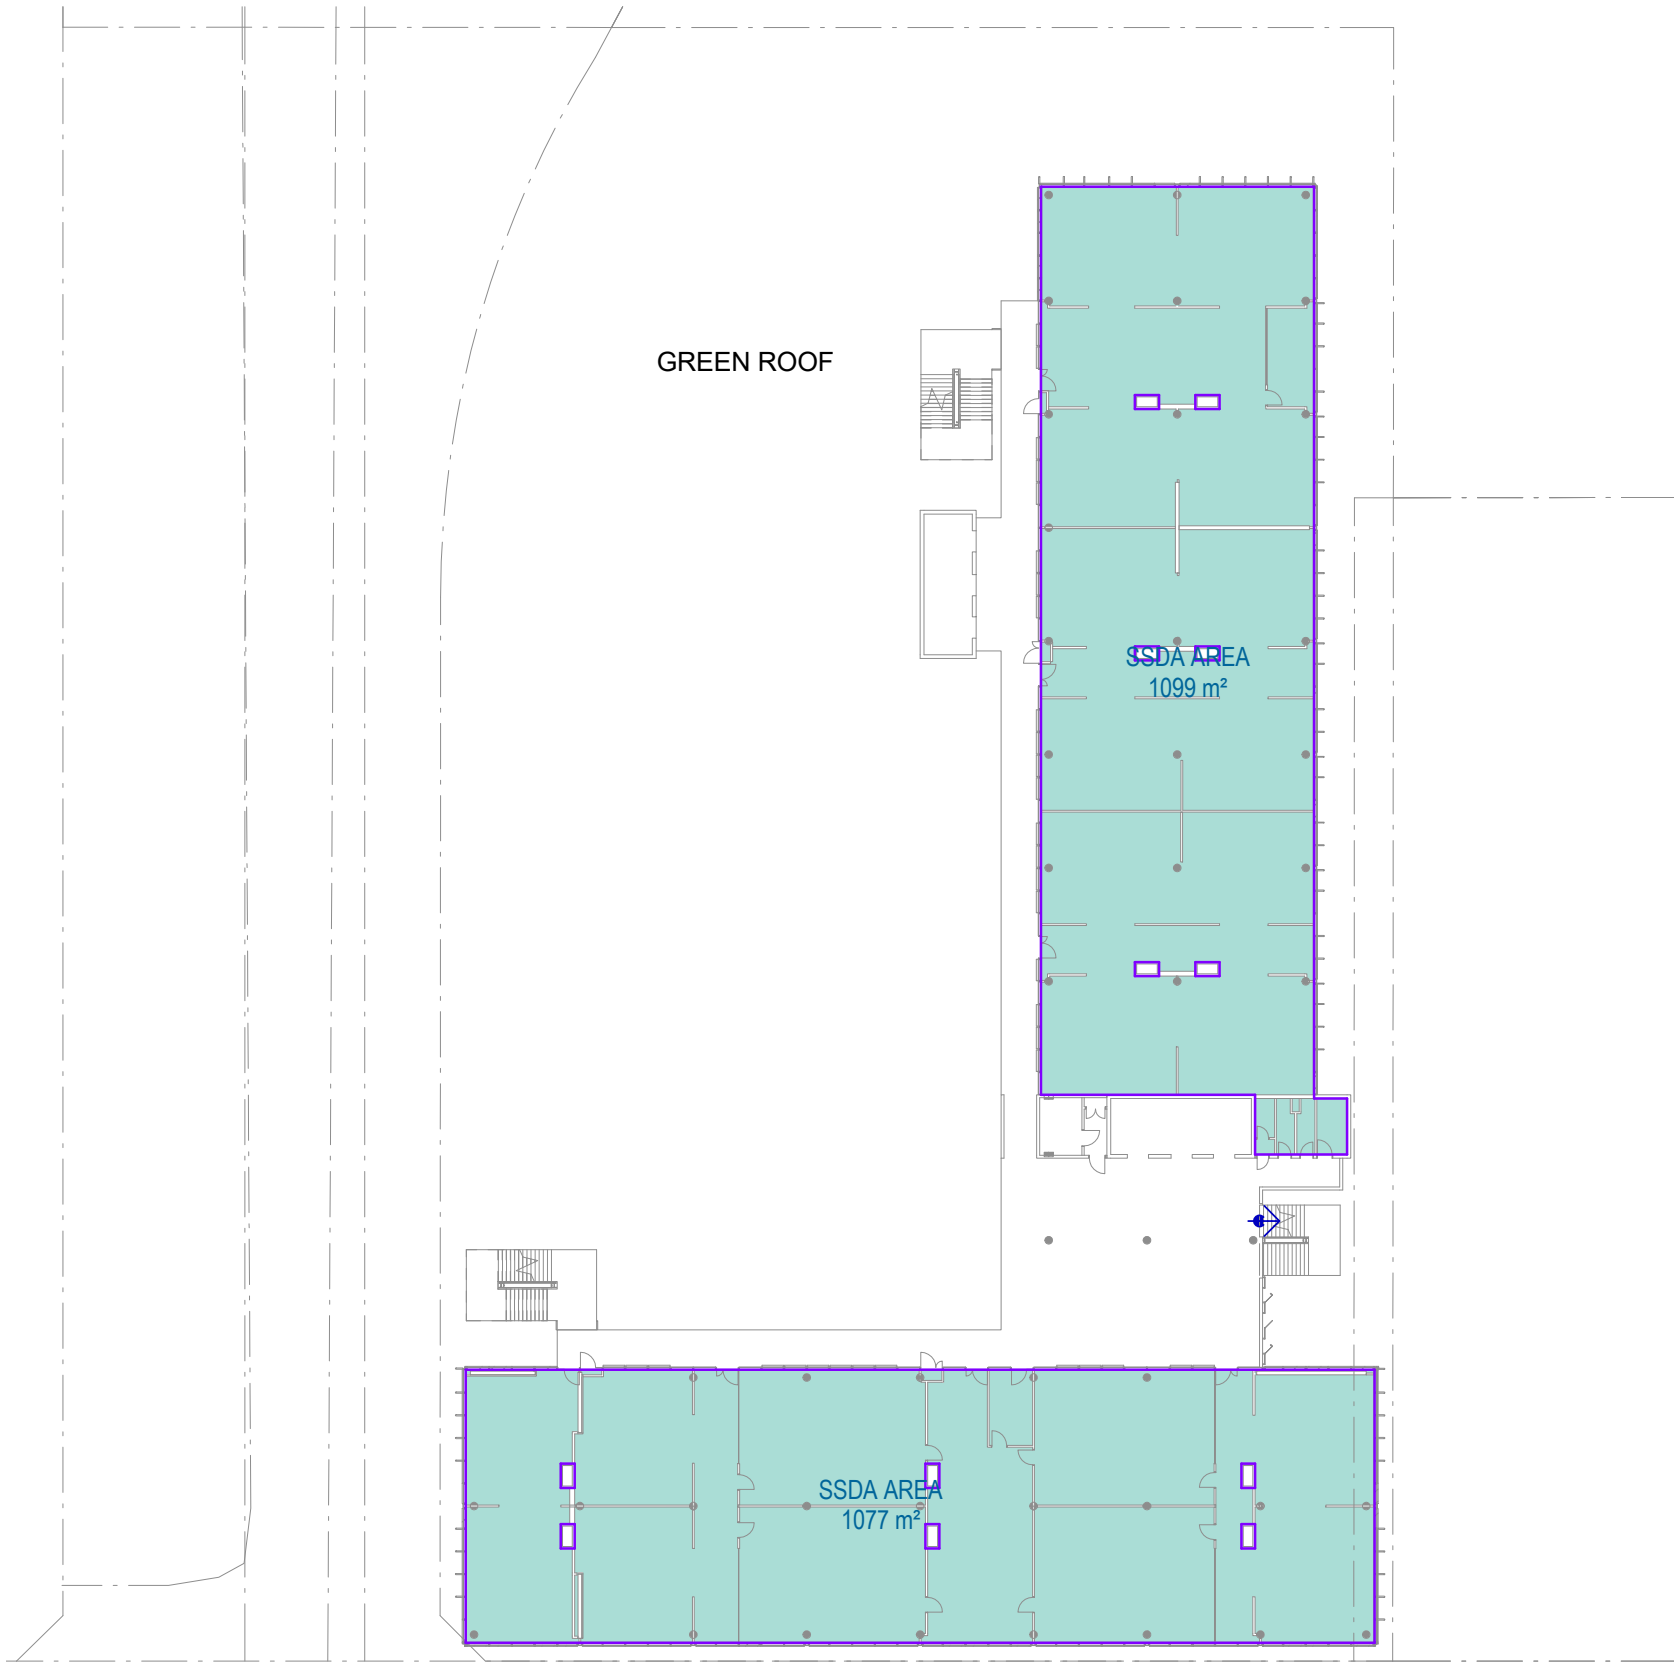

5 LEVEL 4
SCALE 1 : 500

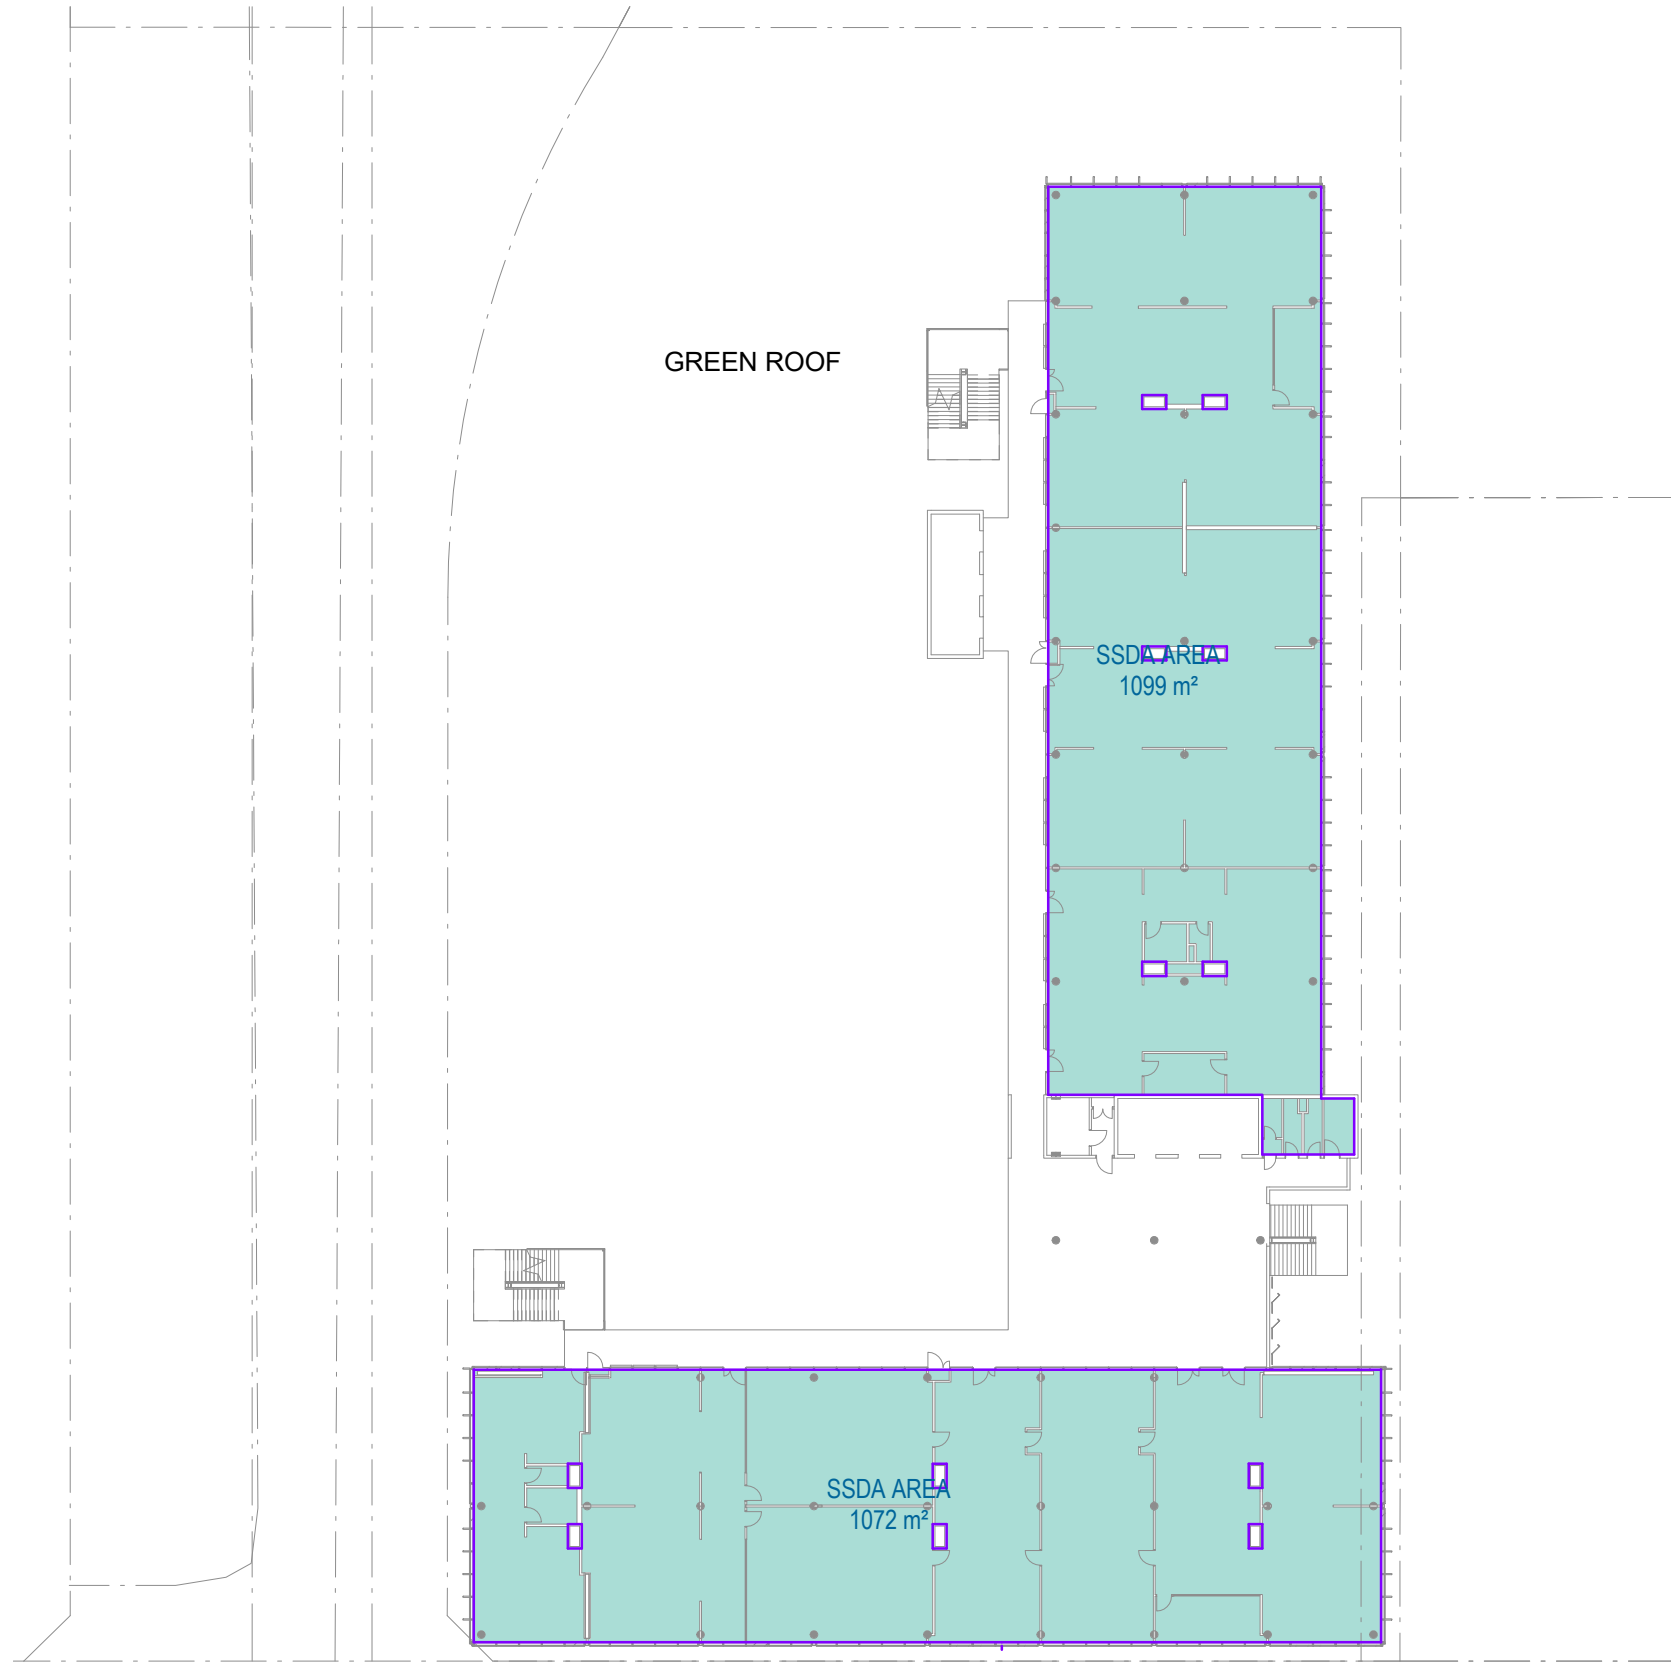

6 LEVEL 5
SCALE 1 : 500

Recent revision history		
#	Status	Description
A	SSDA Draft Issue	21/08/16
B	SSDA Draft Issue Updates	21/08/24
C	SSDA Submission	21/09/15

Notes
Copyright © Woods Bagot 2018
All Rights Reserved
No material may be reproduced without prior permission
Contractor must verify all dimensions on site before commencing work or preparing shop drawings.
Do not scale drawings.

Level	Name	Area
GROUND	SSDA AREA	3193 m²
LEVEL 1	SSDA AREA	2413 m²
LEVEL 2	SSDA AREA	2176 m²
LEVEL 3	SSDA AREA	2176 m²
LEVEL 4	SSDA AREA	2176 m²
LEVEL 5	SSDA AREA	2171 m²
		14306 m²

Gross floor area means the sum of the floor area of each floor of a building measured from the internal face of external walls, or from the internal face of walls separating the building from any other building, measured at a height of 1.4 metres above the floor, and includes:

- (a) the area of a mezzanine, and
- (b) habitable rooms in a basement or an attic, and
- (c) any shop, auditorium, cinema, and the like, in a basement or attic,

but excludes:

- (d) any area for common vertical circulation, such as lifts and stairs, and
- (e) any basement:
 - (i) storage, and
 - (ii) vehicular access, loading areas, garbage and services, and
- (f) plant rooms, lift towers and other areas used exclusively for mechanical services or ducting, and
- (g) car parking to meet any requirements of the consent authority (including access to that car parking), and
- (h) any space used for the loading or unloading of goods (including access to it), and
- (i) terraces and balconies with outer walls less than 1.4 metres high, and
- (j) voids above a floor at the level of a storey or storey above.

Project
SYDNEY OLYMPIC PARK HIGH SCHOOL


Client
 roberts co

Issuer
W-B
WOODS BAGOT


Project number 121566	Size check 25mm
Checked MH	Approved CS
Sheet size A1	Scale 1 : 500

Sheet title
SSDA
Area Plans - GFA


Sheet number SOPHS-WB-AR-DA1500	Revision C
Status SSDA	

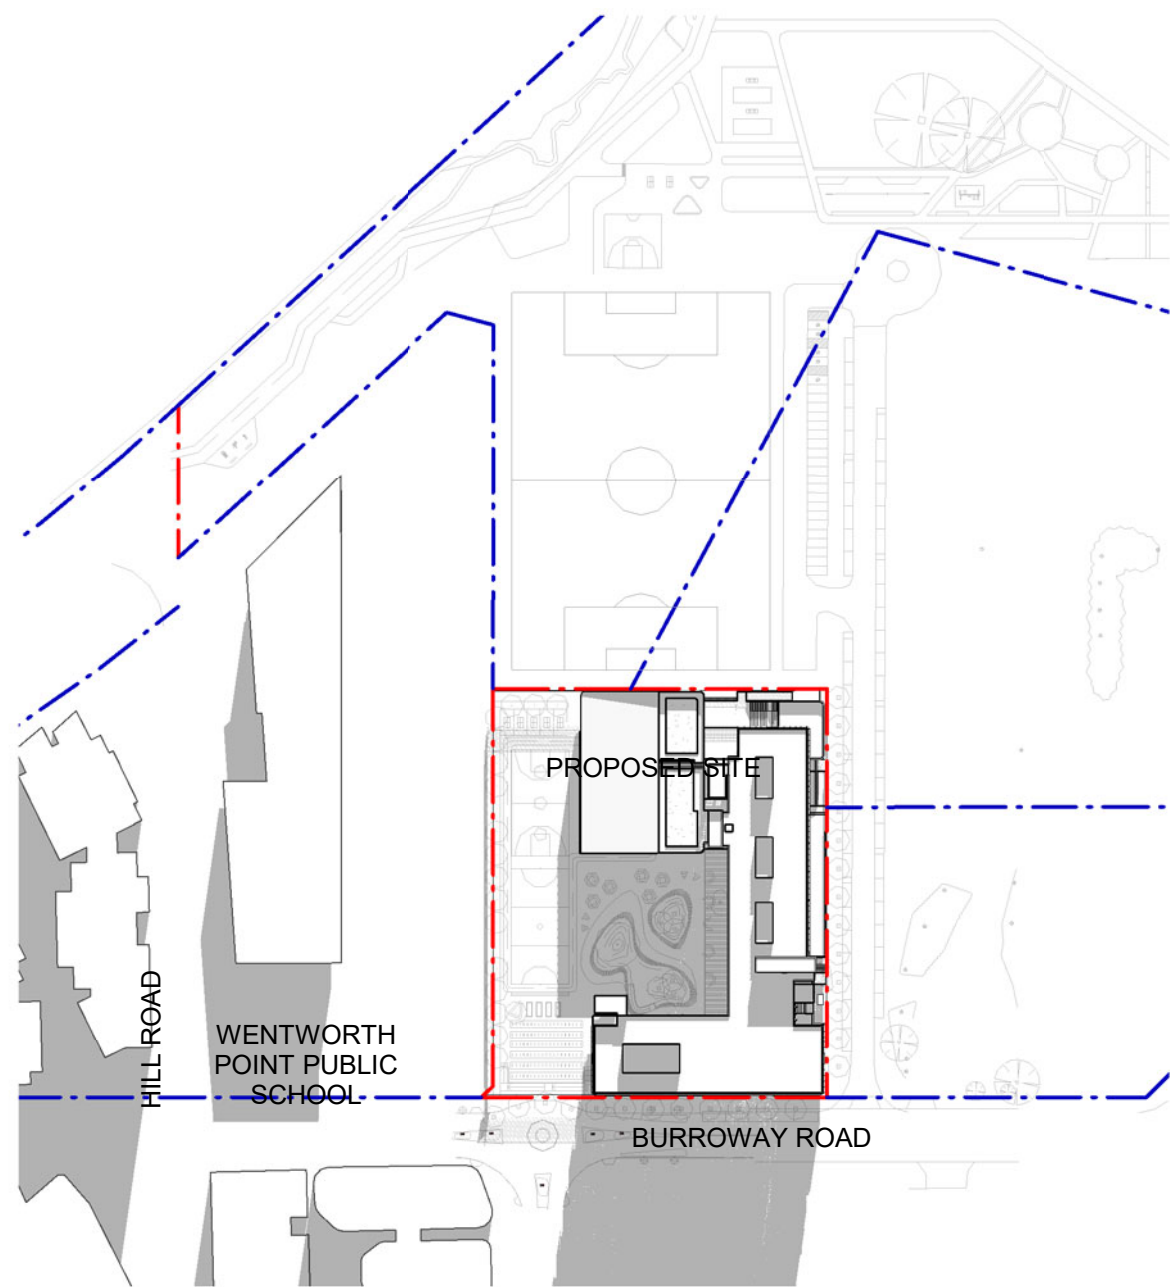


1 9AM WINTER

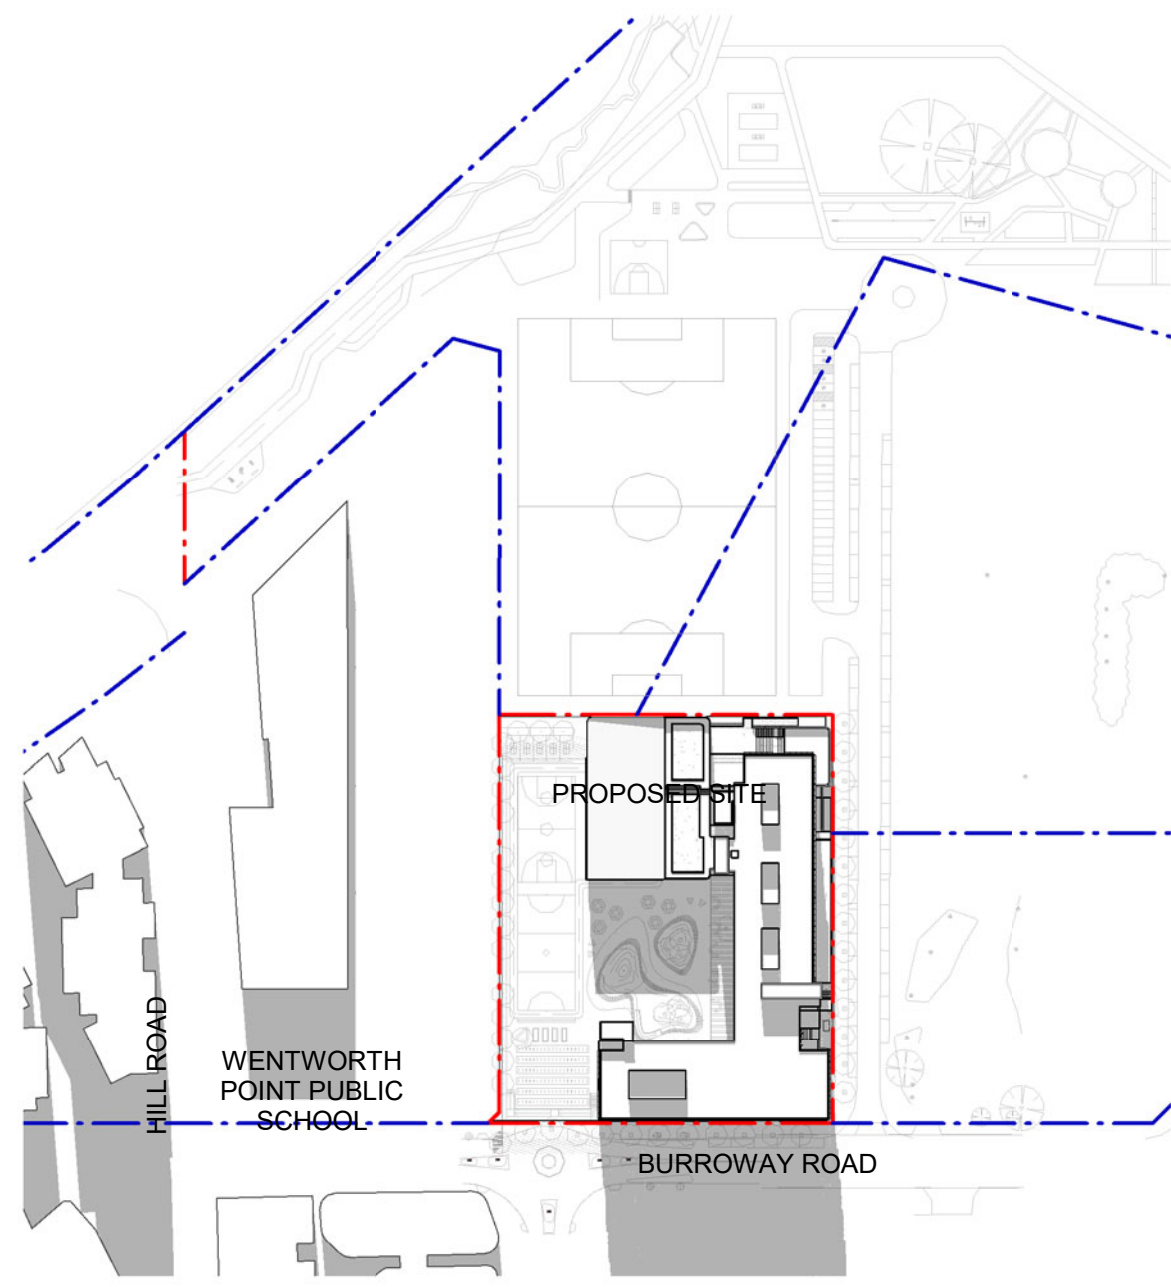


2 10AM WINTER

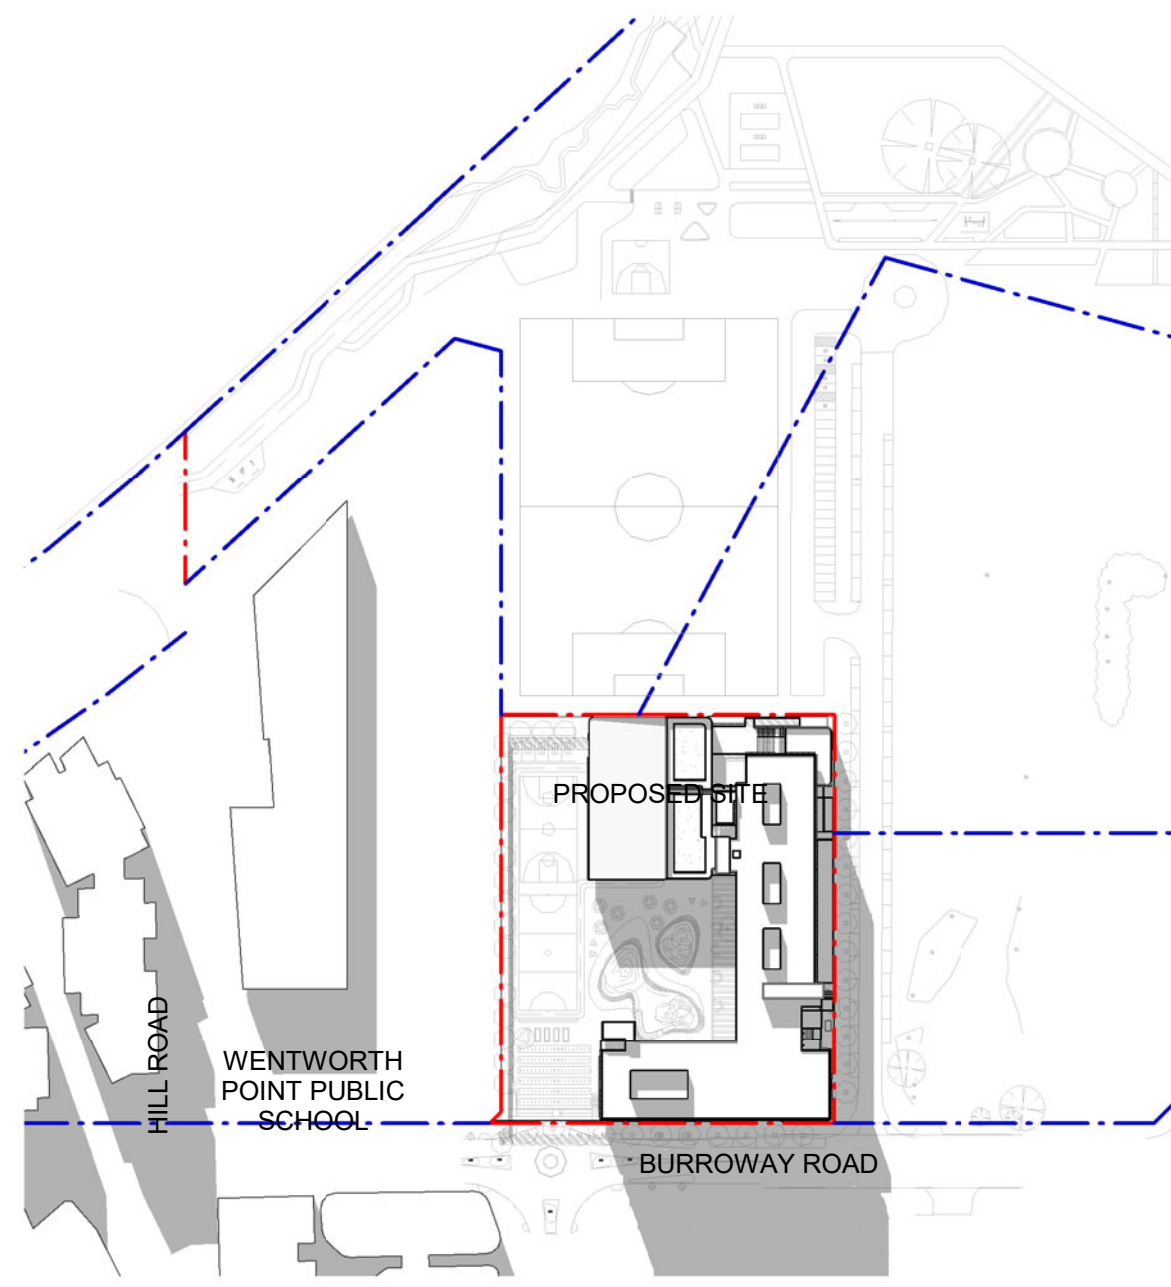


3 11AM WINTER

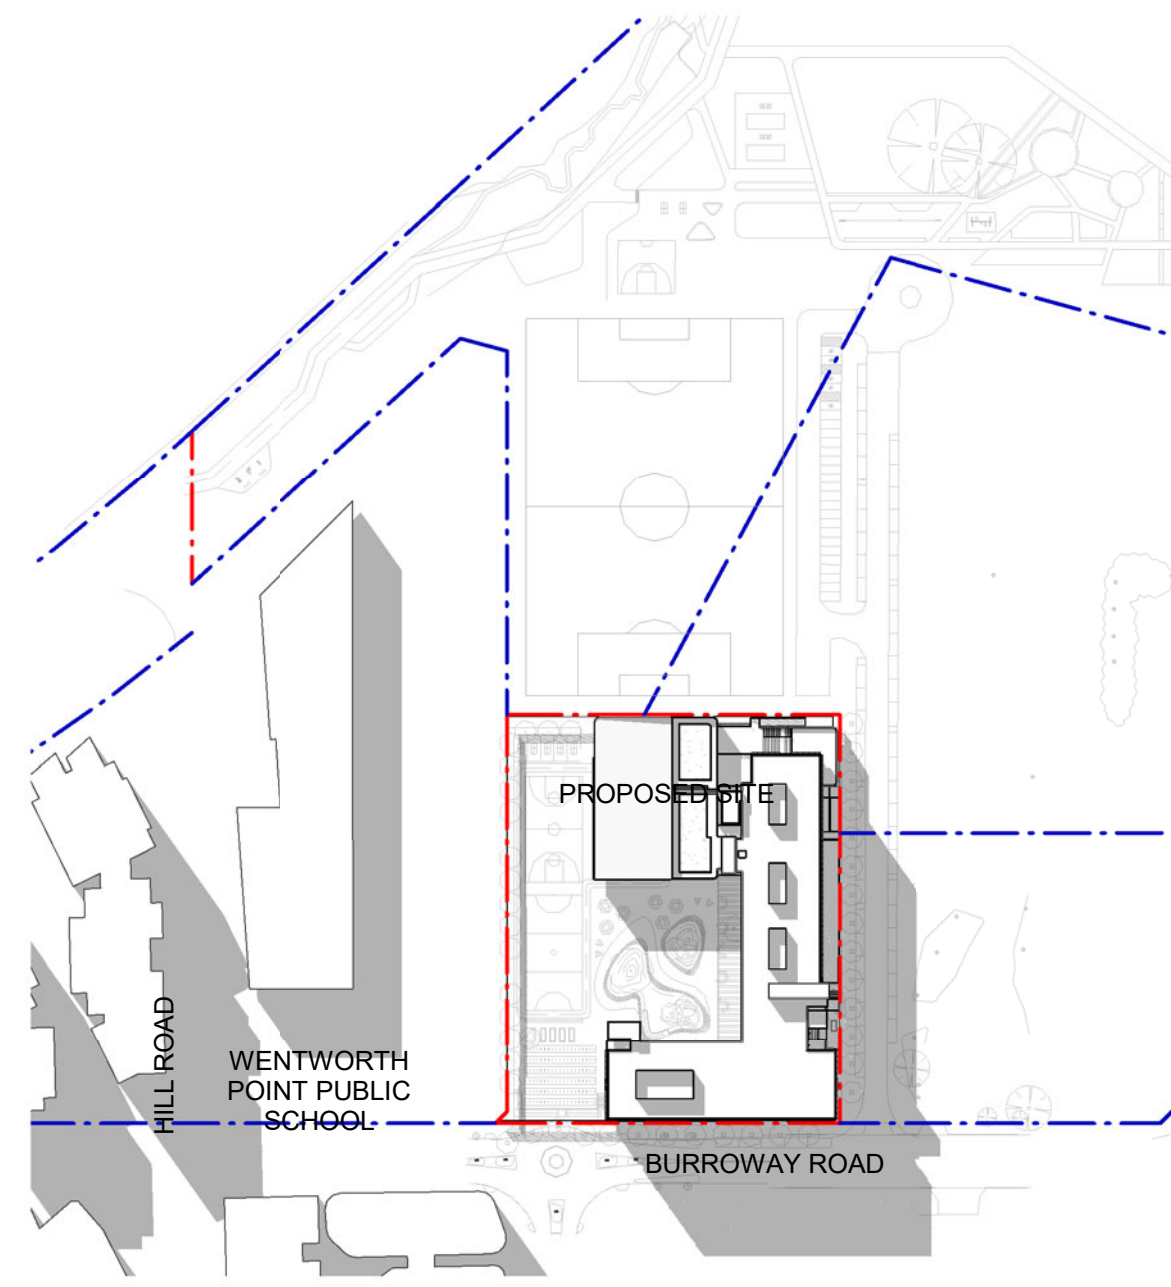


4 12PM WINTER

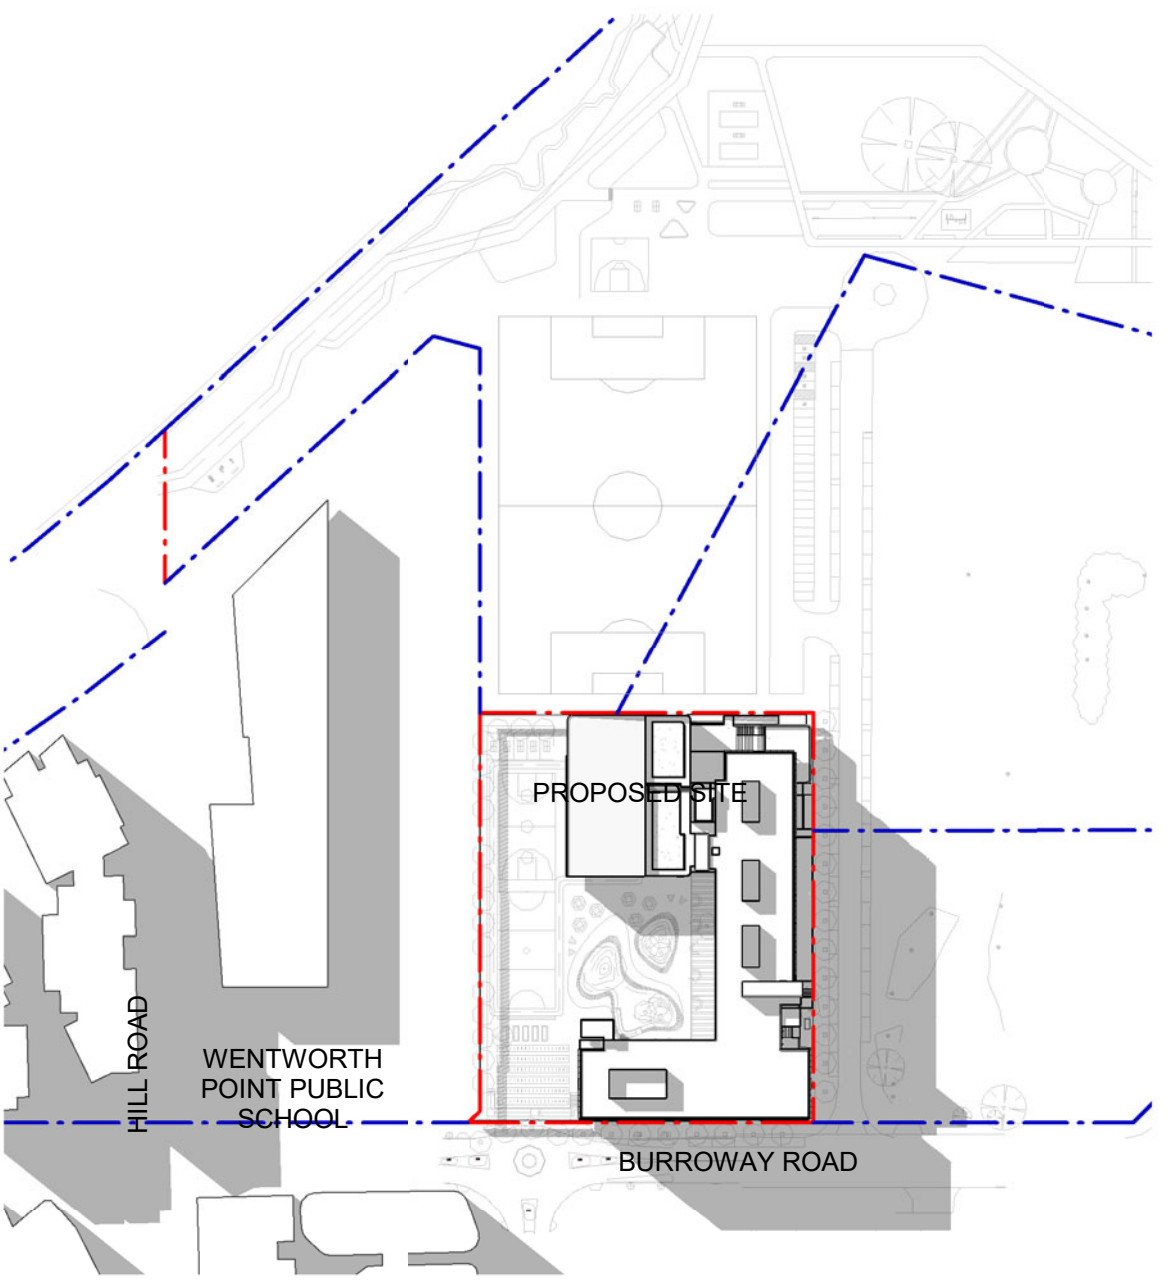


5 1PM WINTER

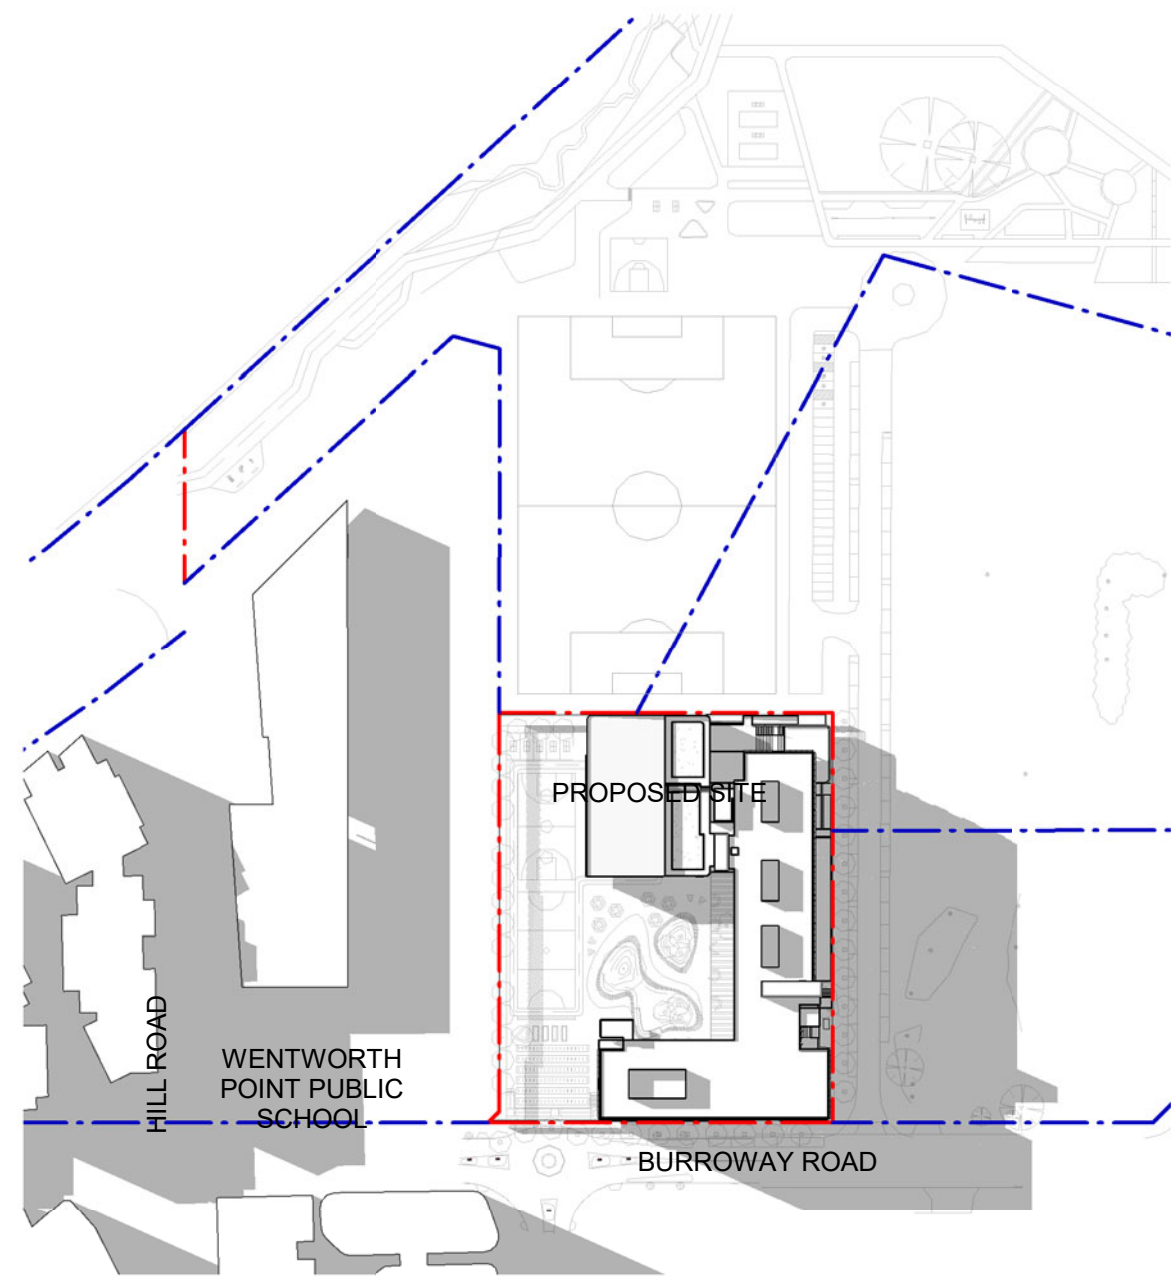

6 2PM WINTER

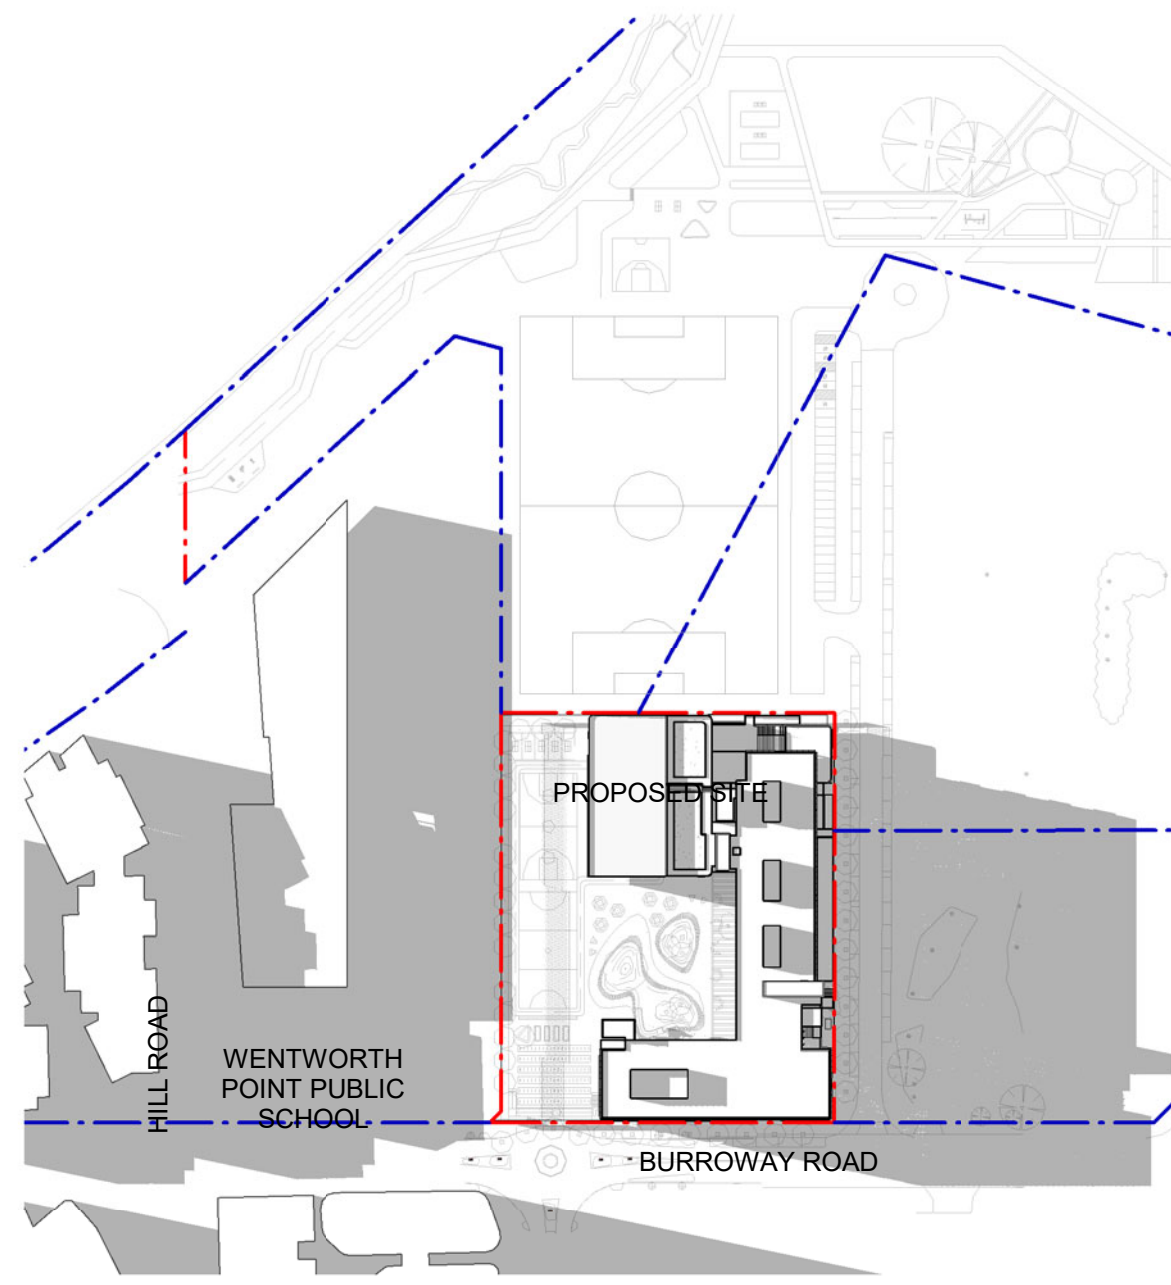

7 3PM WINTER

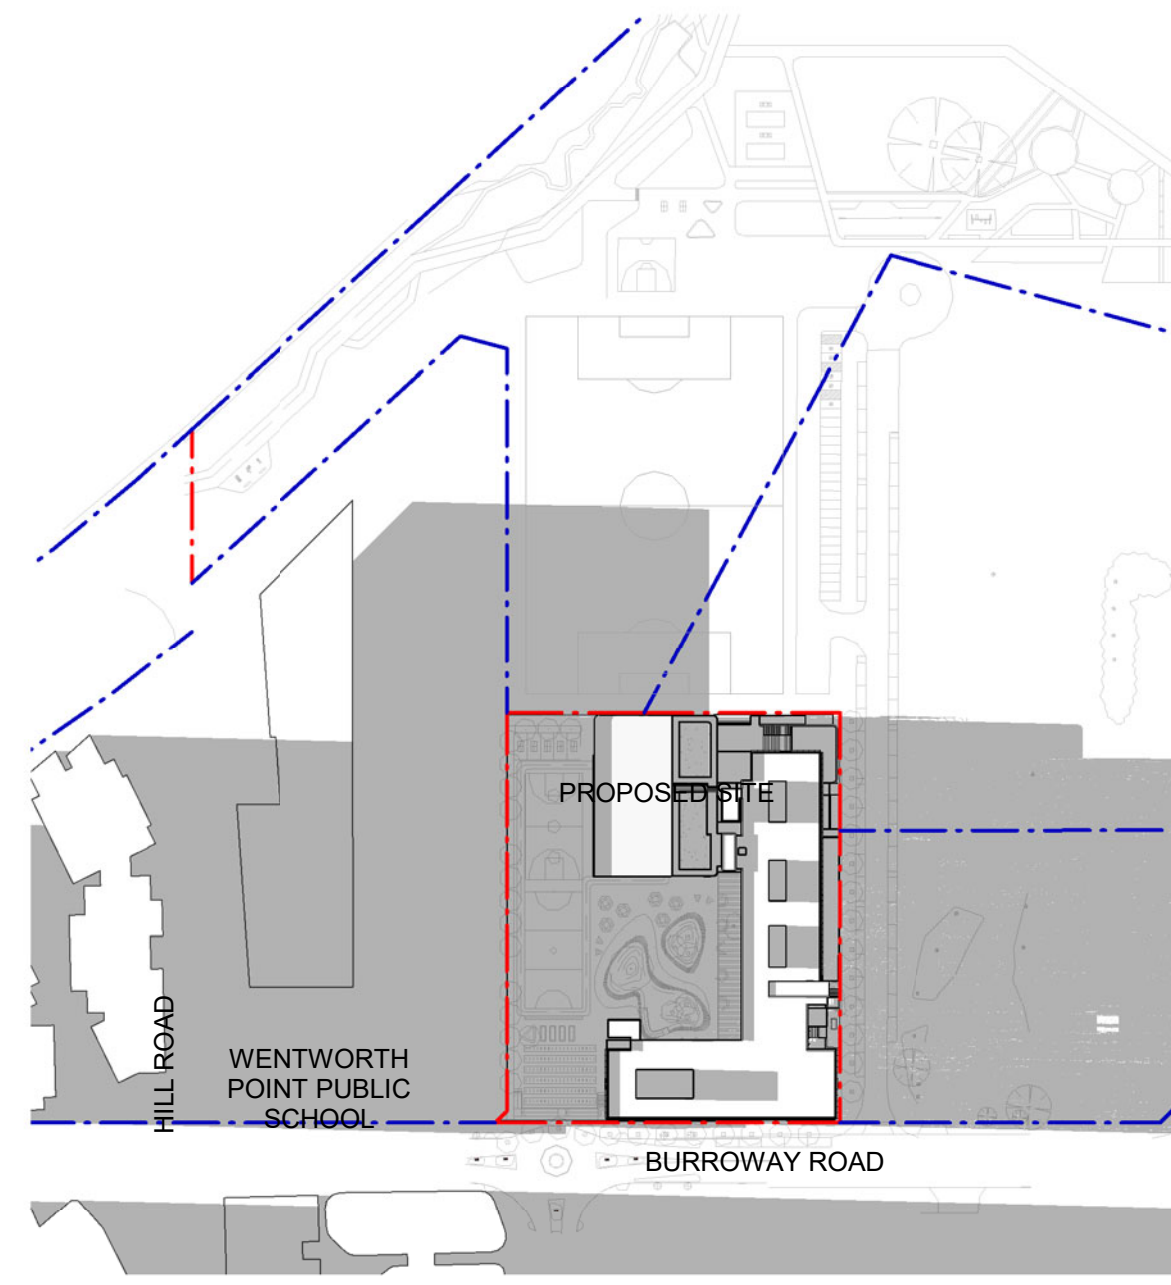

8 4PM WINTER

Recent revision history			
#	Status	Description	Date
A		SSDA Draft Issue	21/08/16
B		SSDA Submission	21/09/15

Notes
Copyright © Woods Bagot 2018
All Rights Reserved
No material may be reproduced without prior permission
Contractor must verify all dimensions on site before commencing work or preparing shop drawings.
Do not scale drawings.

Project
SYDNEY OLYMPIC PARK HIGH SCHOOL

Client

Issuer
W-B
WOODS BAGOT

Project number	Size check		
121566	25mm		
Checked MH	Approved CS		Sheet size A1

Sheet title
SSDA
Shadow Diagrams

Sheet number	Revision
SOPHS-WB-AR-DA1900	B
Status	
SSDA	