



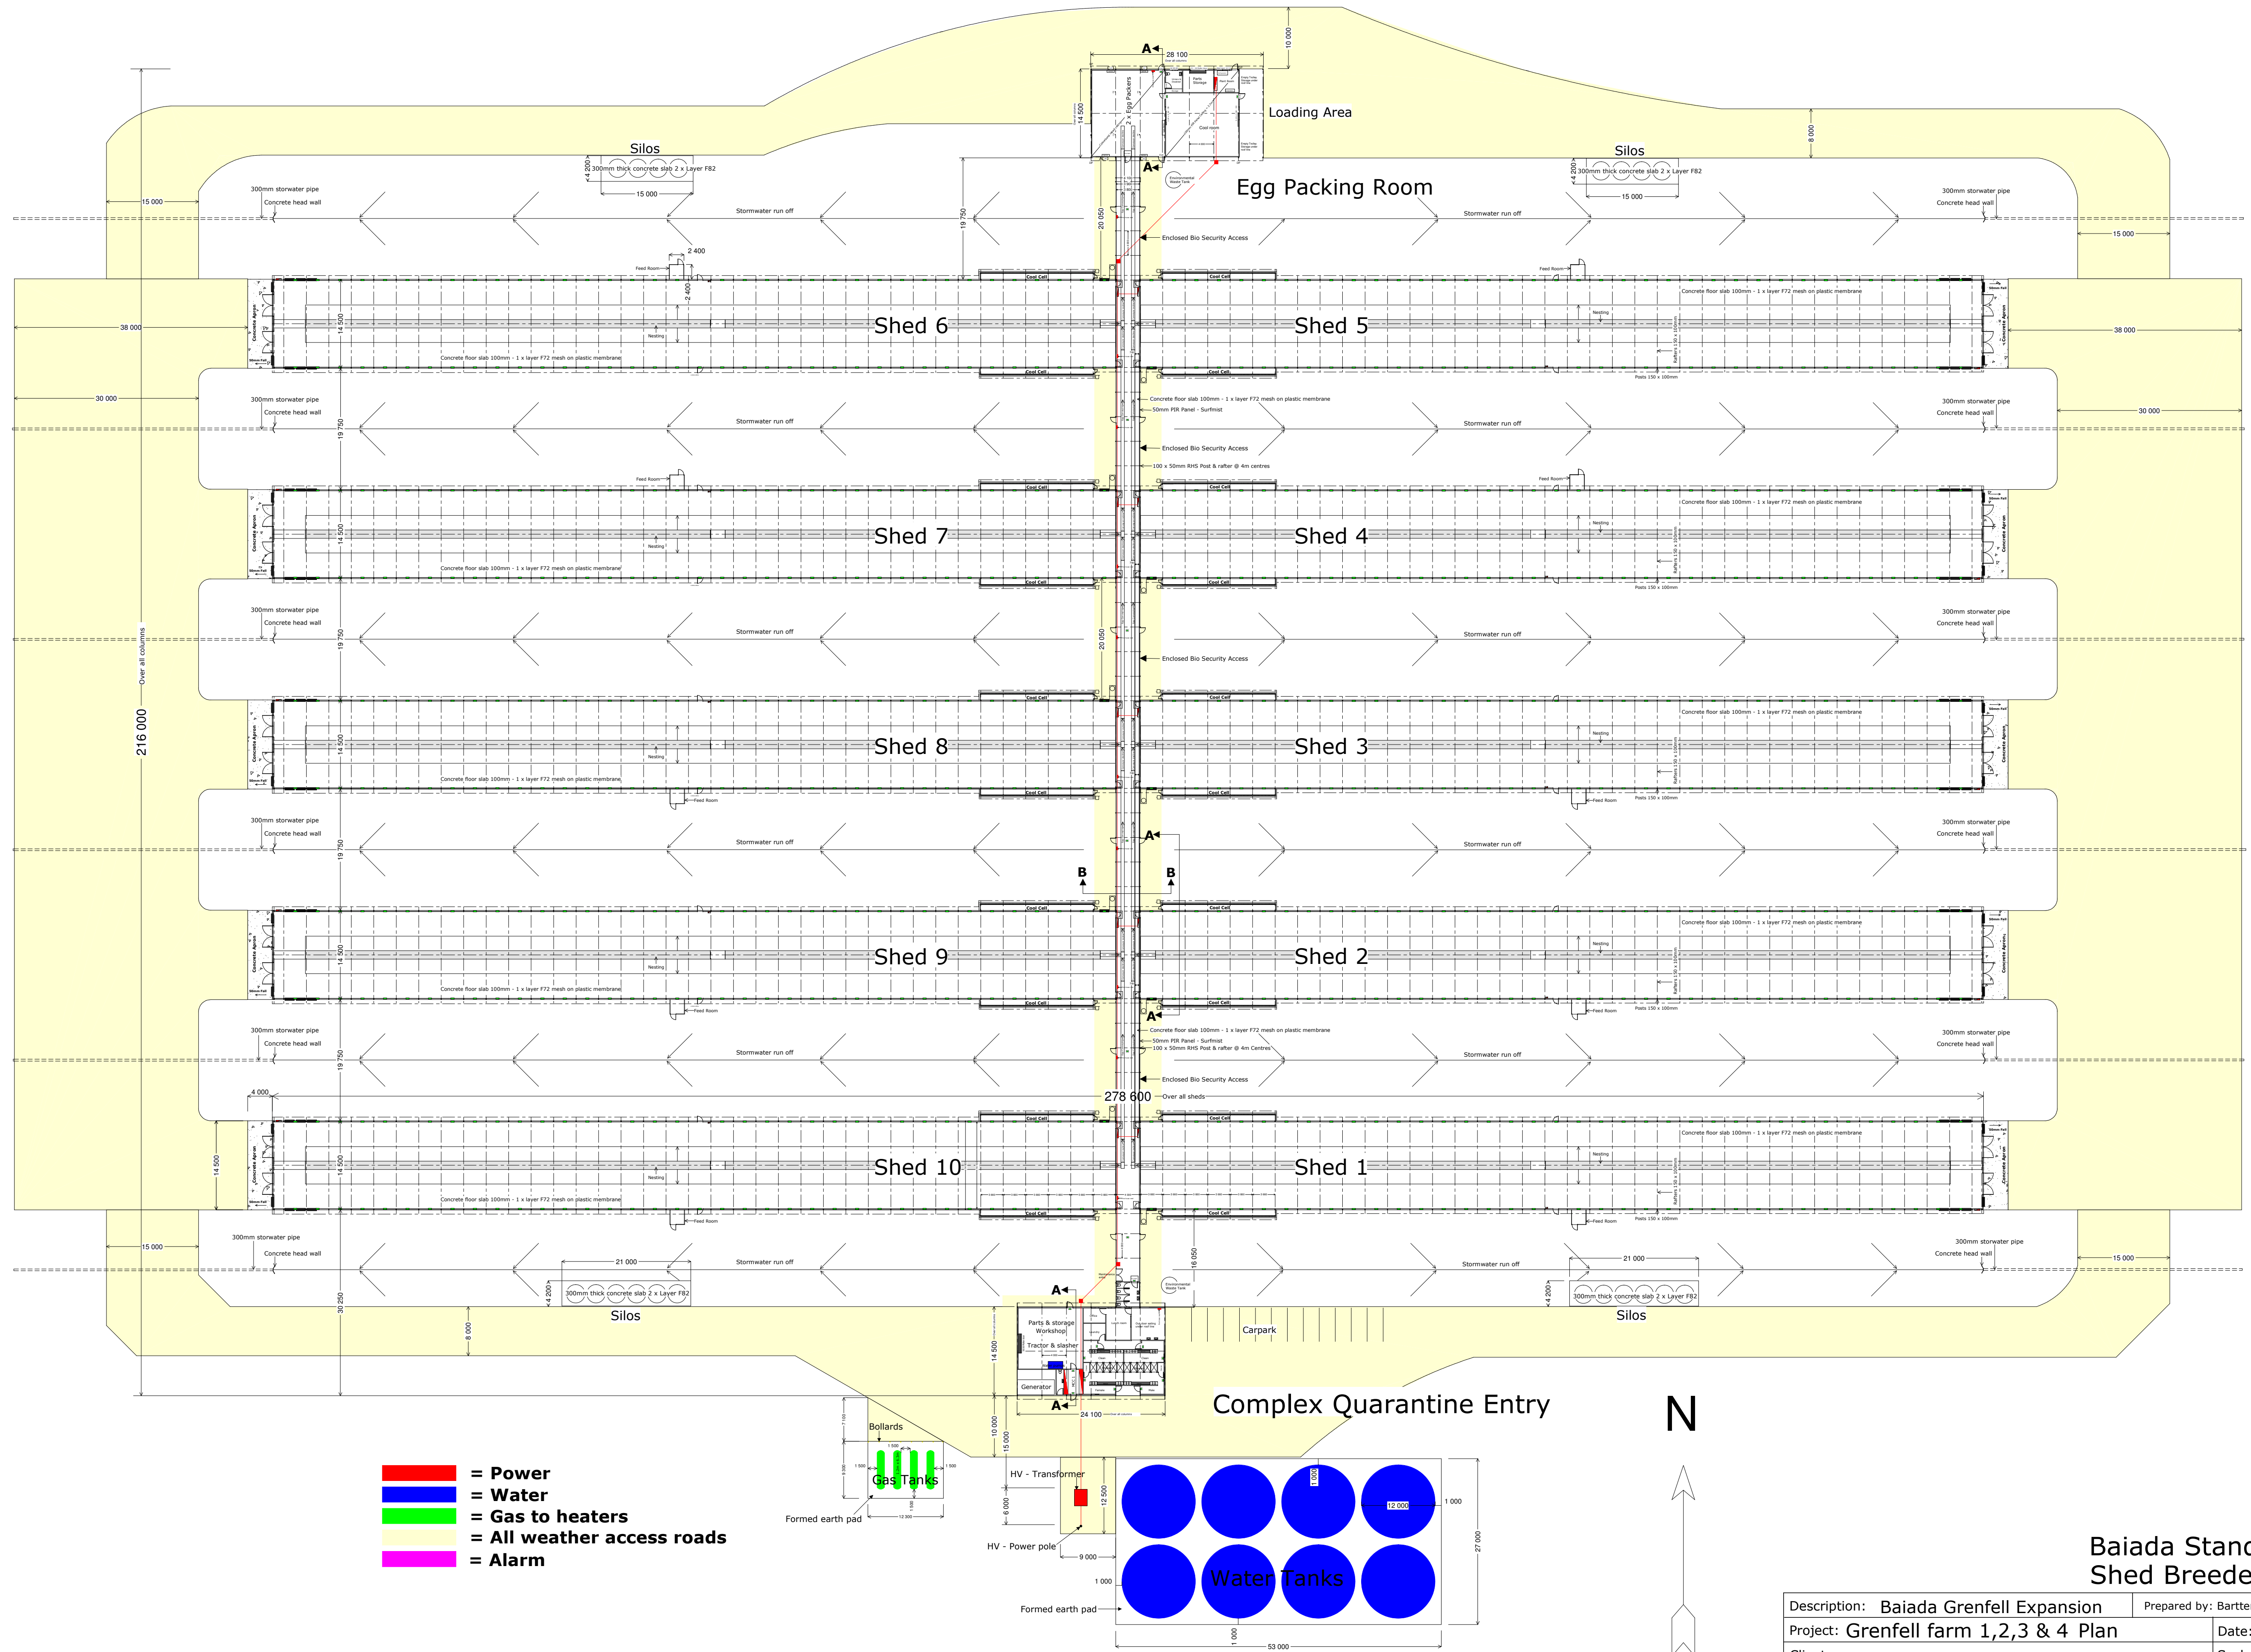

Street Address: 1130 Gooloogong Road. Town: Grenfell NSW 2810. Local Government area : Weddin shire council. Lot 1 DP1022013, Lot 1 - 3 DP1206485 & Lot 22 DP866857. Site: 598ha. Site is located approximately 9.4km north of the town of Grenfell.


Baiada Standard 10 x Shed Breeder Complex

Description: Baiada Grenfell Expansion		Prepared by: Bartter Enterprises Pty Limited	
Project: Grenfell farm 1,2,3 & 4 Plan		Date: 18th Mar 2021	
Client:		Scale: 1 : 500	A1
Baiada Properties Pty Limited c/- PSA Consulting, PO Box 10824 Adelaide Street, Brisbane QLD 4000		Revision No:	
		Drawn: DD	Drawing Number: 1 of 8

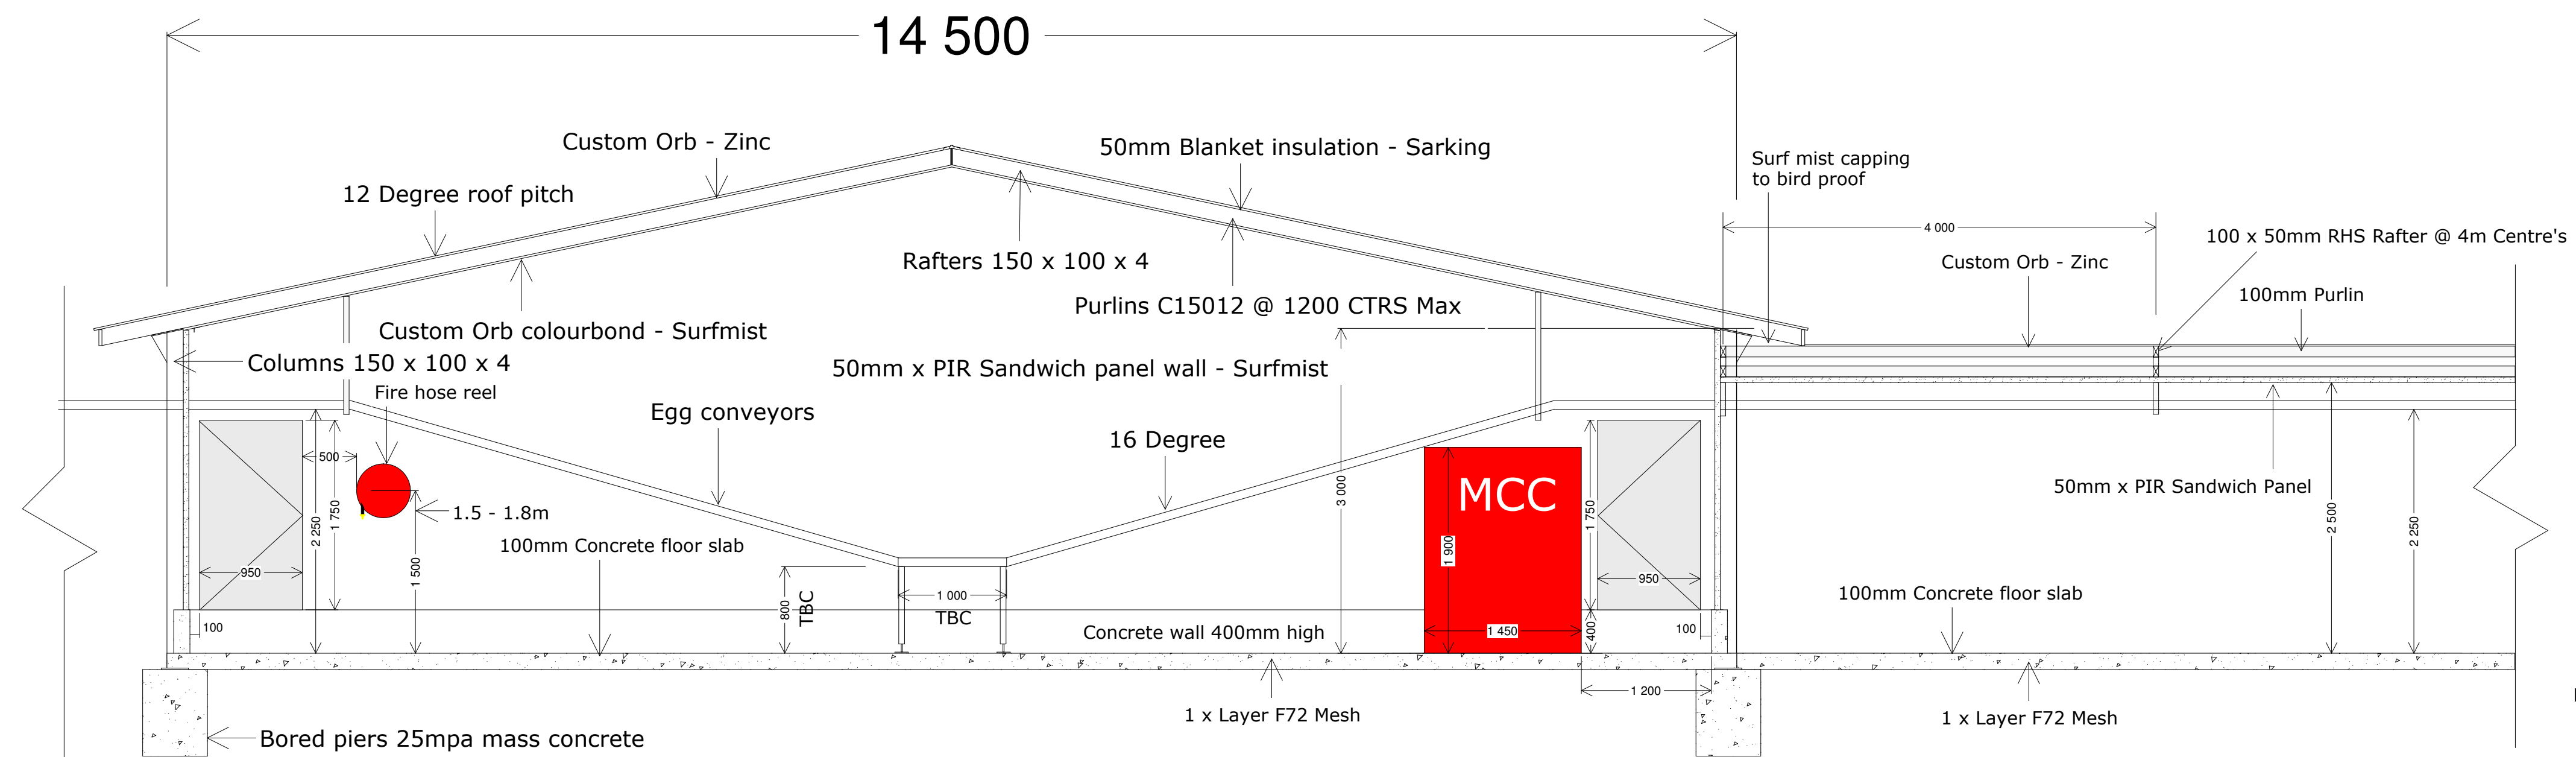


Shed Section A - A

Enclosed Access Section A - A

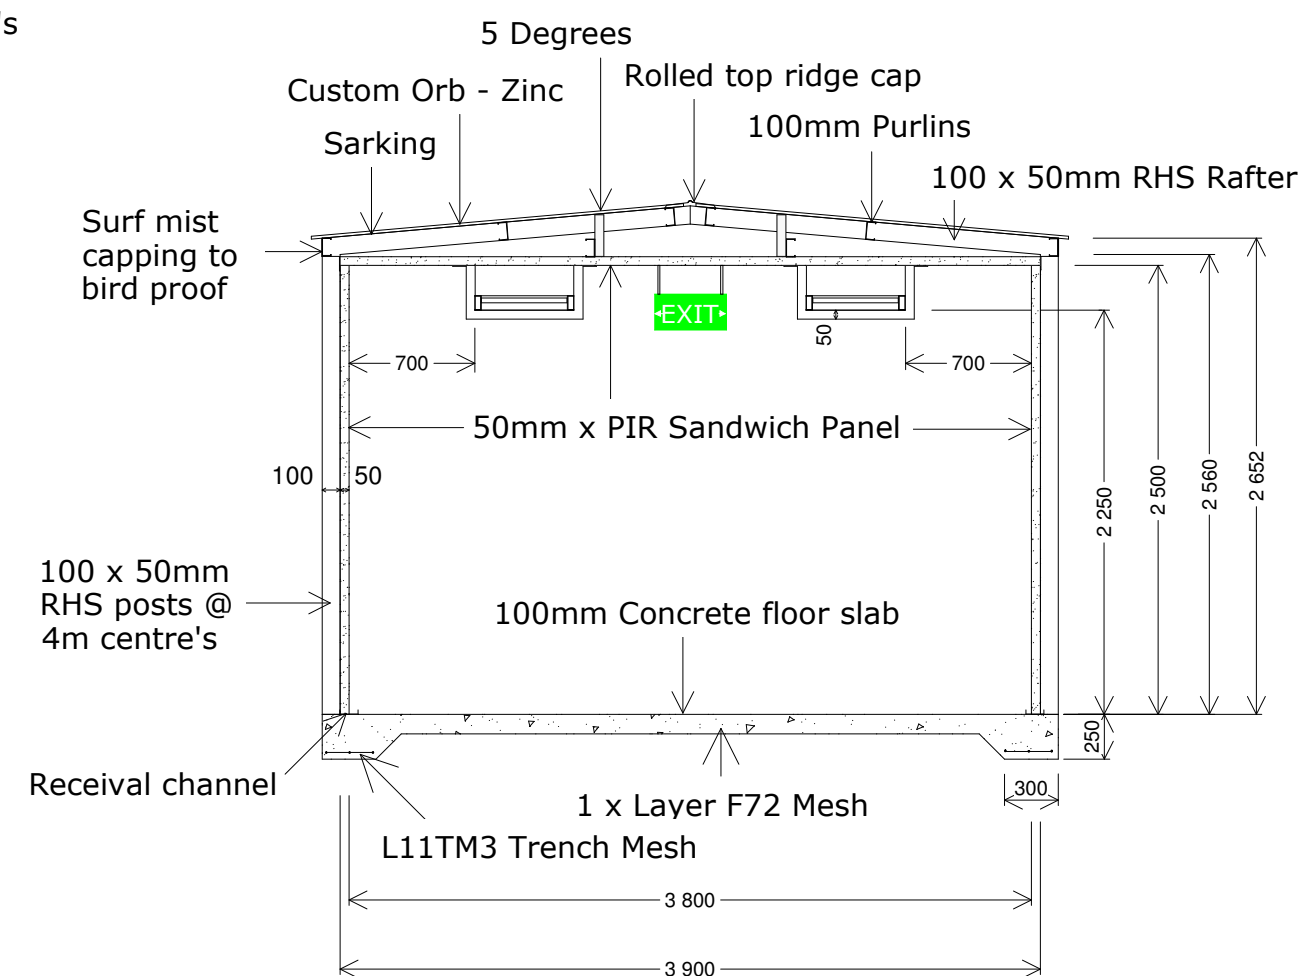

Enclosed Access Section B - B

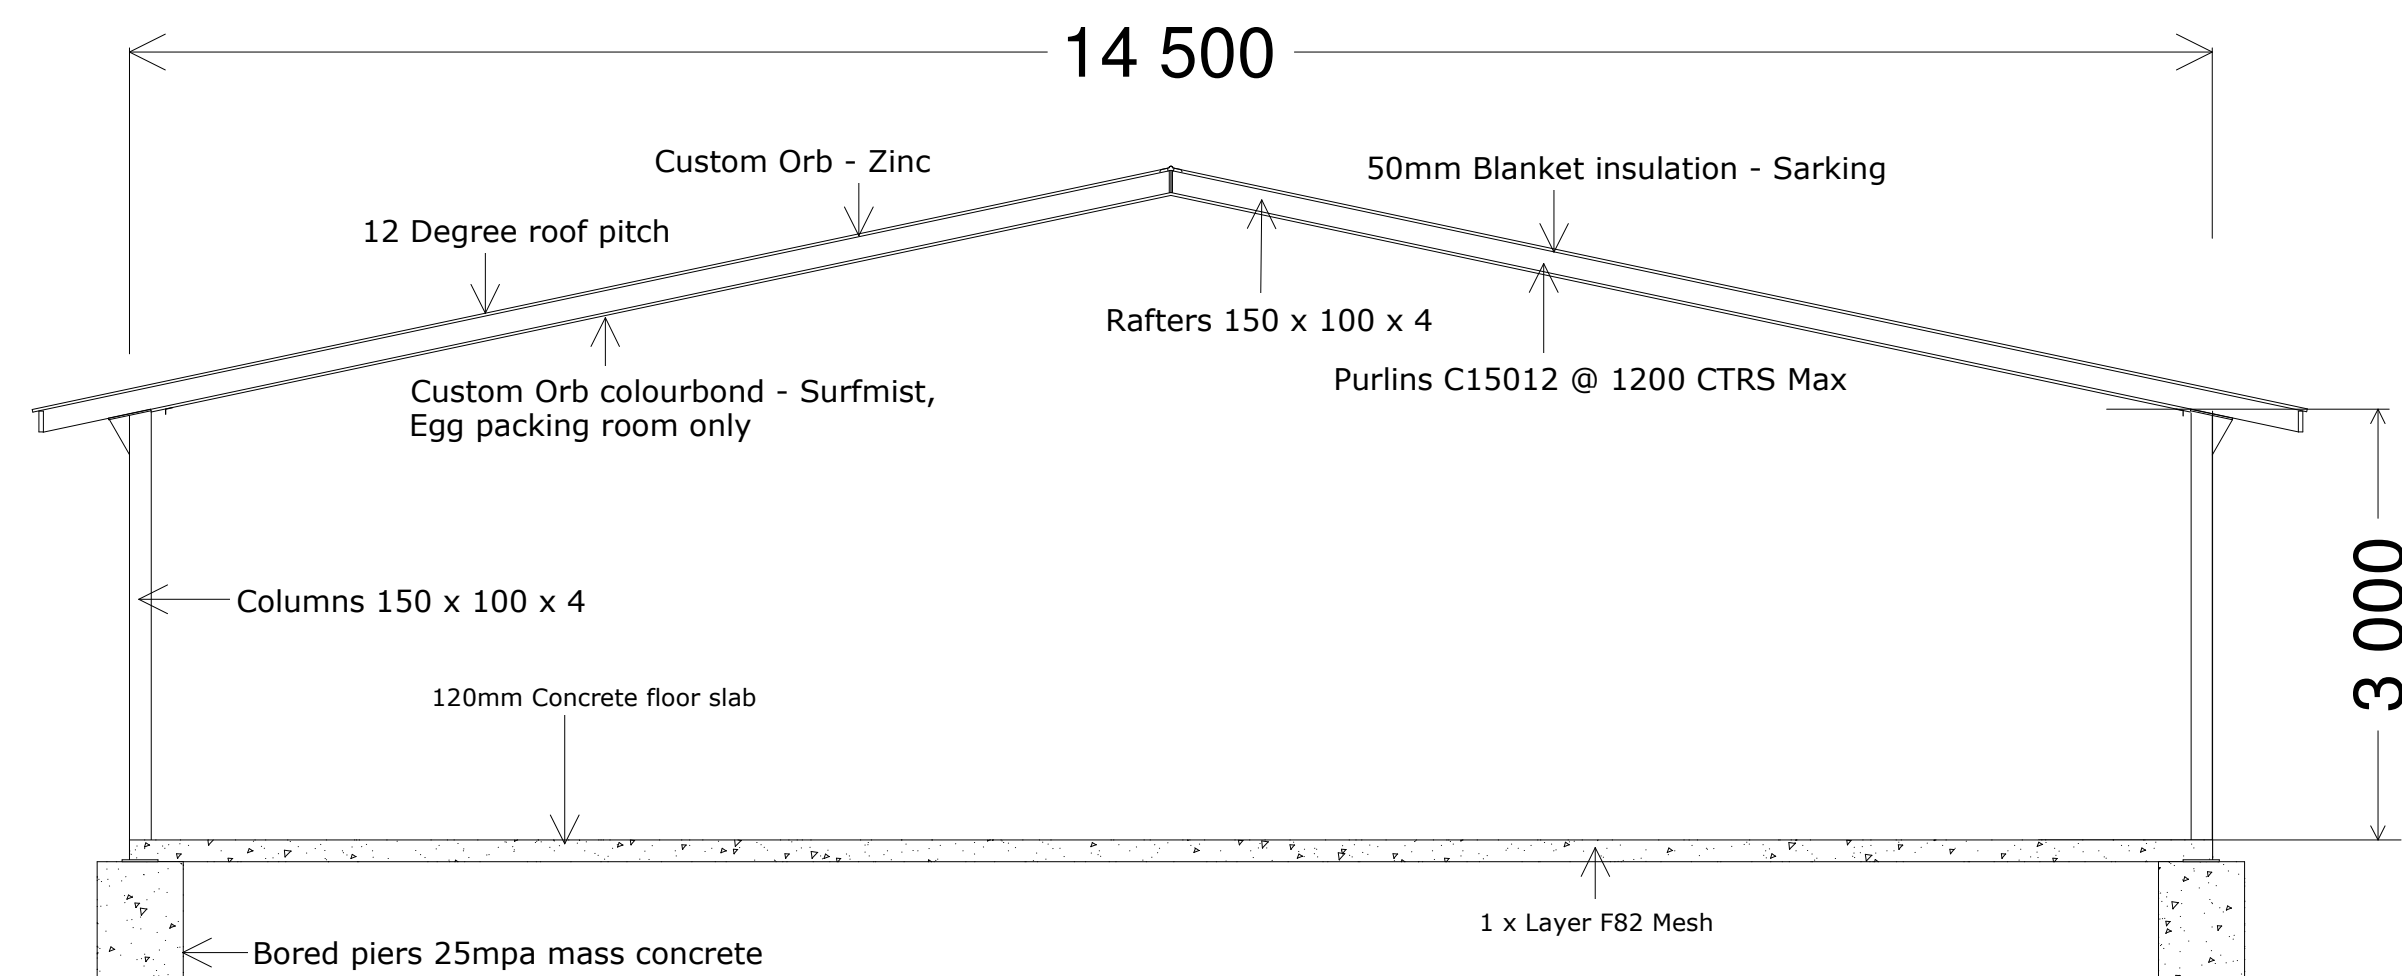


Egg packing building - Section A - A



Baiada Standard 10 x
Shed Breeder Complex

Street Address: 1130 Gooloogong Road. Town: Grenfell NSW 2810. Local Government area :
Weddin shire council. Lot 1 DP1022013, Lot 1 - 3 DP1206485 & Lot 22 DP866857. Site: 598ha.
Site is located approximately 9.4km north of the town of Grenfell.

Description: Baiada Grenfell Expansion		Prepared by: Bartter Enterprises Pty Limited	
Project: Grenfell farm 1,2,3 & 4 Sections		Date: 18th Mar 2021	
Client:		Scale: 1 : 40 & 1 : 50	
Baiada		Revision No:	
Baiada Properties Pty Limited c/- PSA Consulting, PO Box 10824 Adelaide Street, Brisbane QLD 4000		Drawing Number:	
DD		2 of 8	

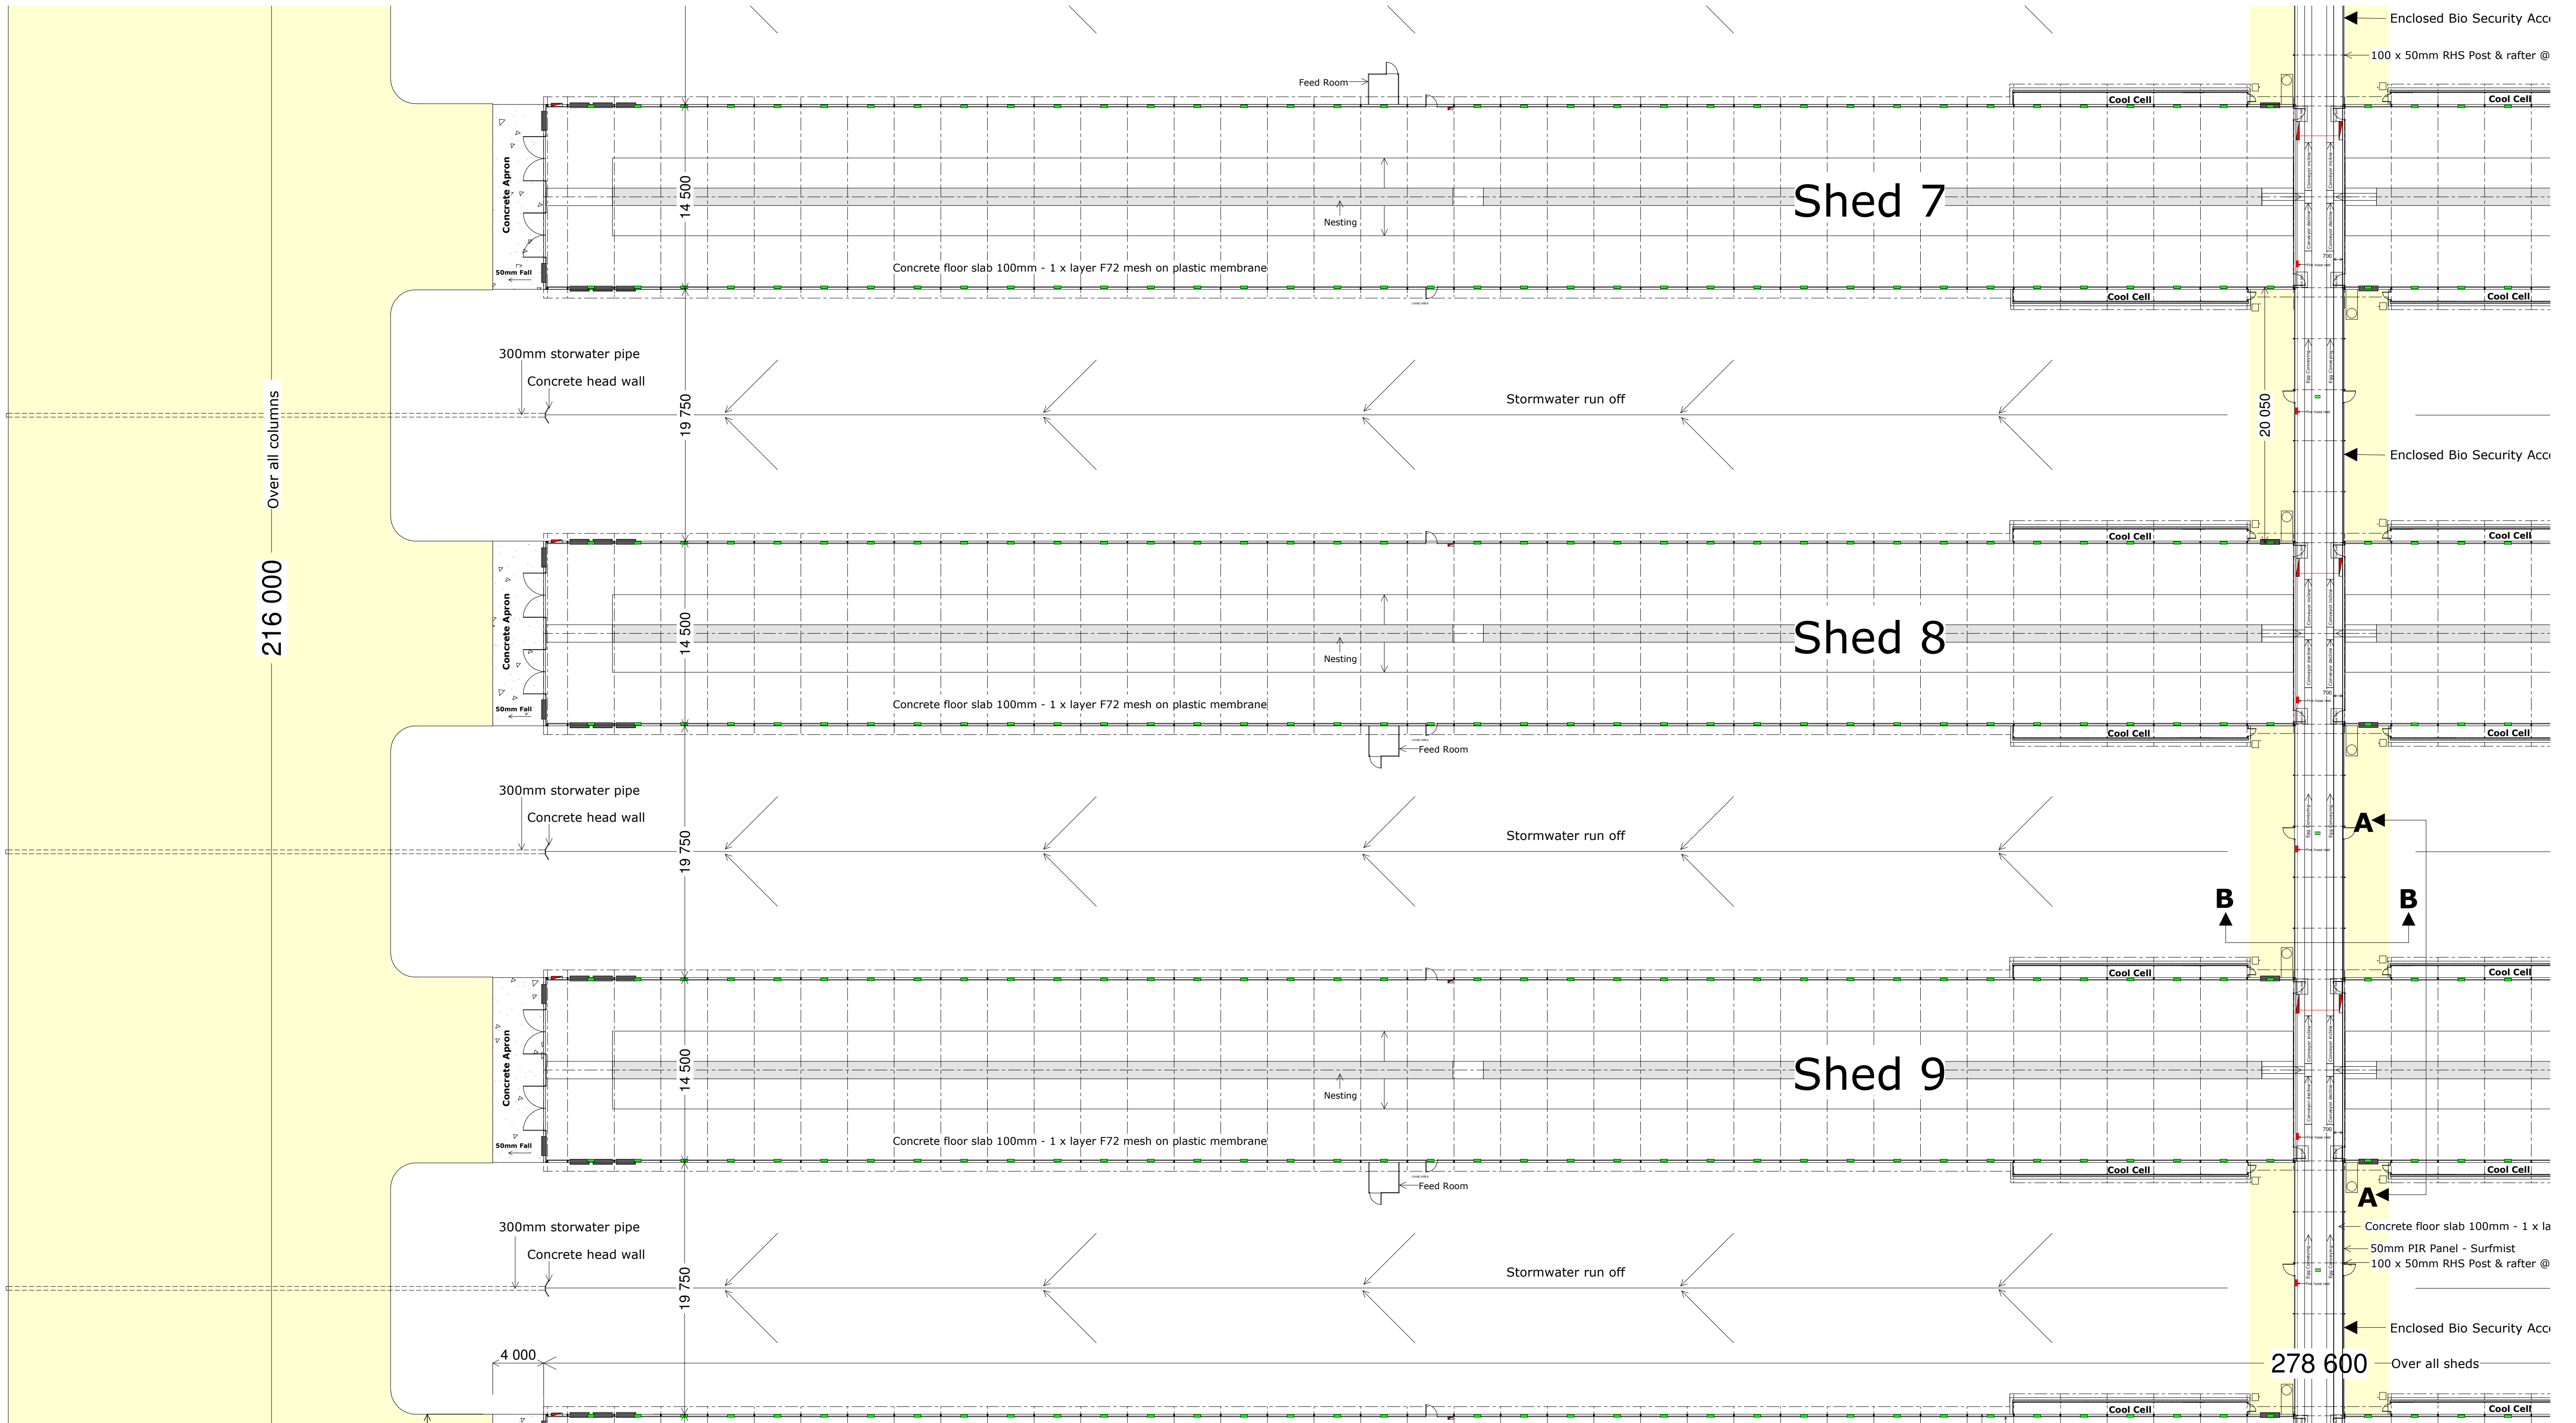

Street Address: 1130 Gooloogong Road. Town: Grenfell NSW 2810. Local Government area : Weddin shire council. Lot 1 DP1022013, Lot 1 - 3 DP1206485 & Lot 22 DP866857. Site: 598ha. Site is located approximately 9.4km north of the town of Grenfell.

Baiada Standard 10 x Shed Breeder Complex

Description: Baiada Grenfell Expansion	Prepared by: Bartter Enterprises Pty Limited	
Project: Grenfell farm 1,2,3 & 4 Plan Portion	Date: 18th Feb 2021	
Client:	Scale: 1 : 250 A1	
	Revision No:	
	Drawn:	Drawing Number:
	DD	3 of 8



North Elevation



South Elevation



East Elevation



West Elevation



Street Address: 1130 Gooloogong Road. Town: Grenfell NSW 2810. Local Government area : Weddin shire council. Lot 1 DP1022013, Lot 1 - 3 DP1206485 & Lot 22 DP866857. Site: 598ha. Site is located approximately 9.4km north of the town of Grenfell.

Baiada Standard 10 x Shed Breeder Complex

Description: Baiada Grenfell Expansion	Prepared by: Bartter Enterprises Pty Limited	
Project: Grenfell farm 1,2,3 & 4 Elevations	Date: 18th Feb 2021	
Client:	Scale: 1:400 & 1:100	A1
	Revision No:	
	Drawn: DD	Drawing Number: 4 of 8



Baiada Properties Pty Limited c/-
PSA Consulting, PO Box 10824
Adelaide Street, Brisbane QLD 4000

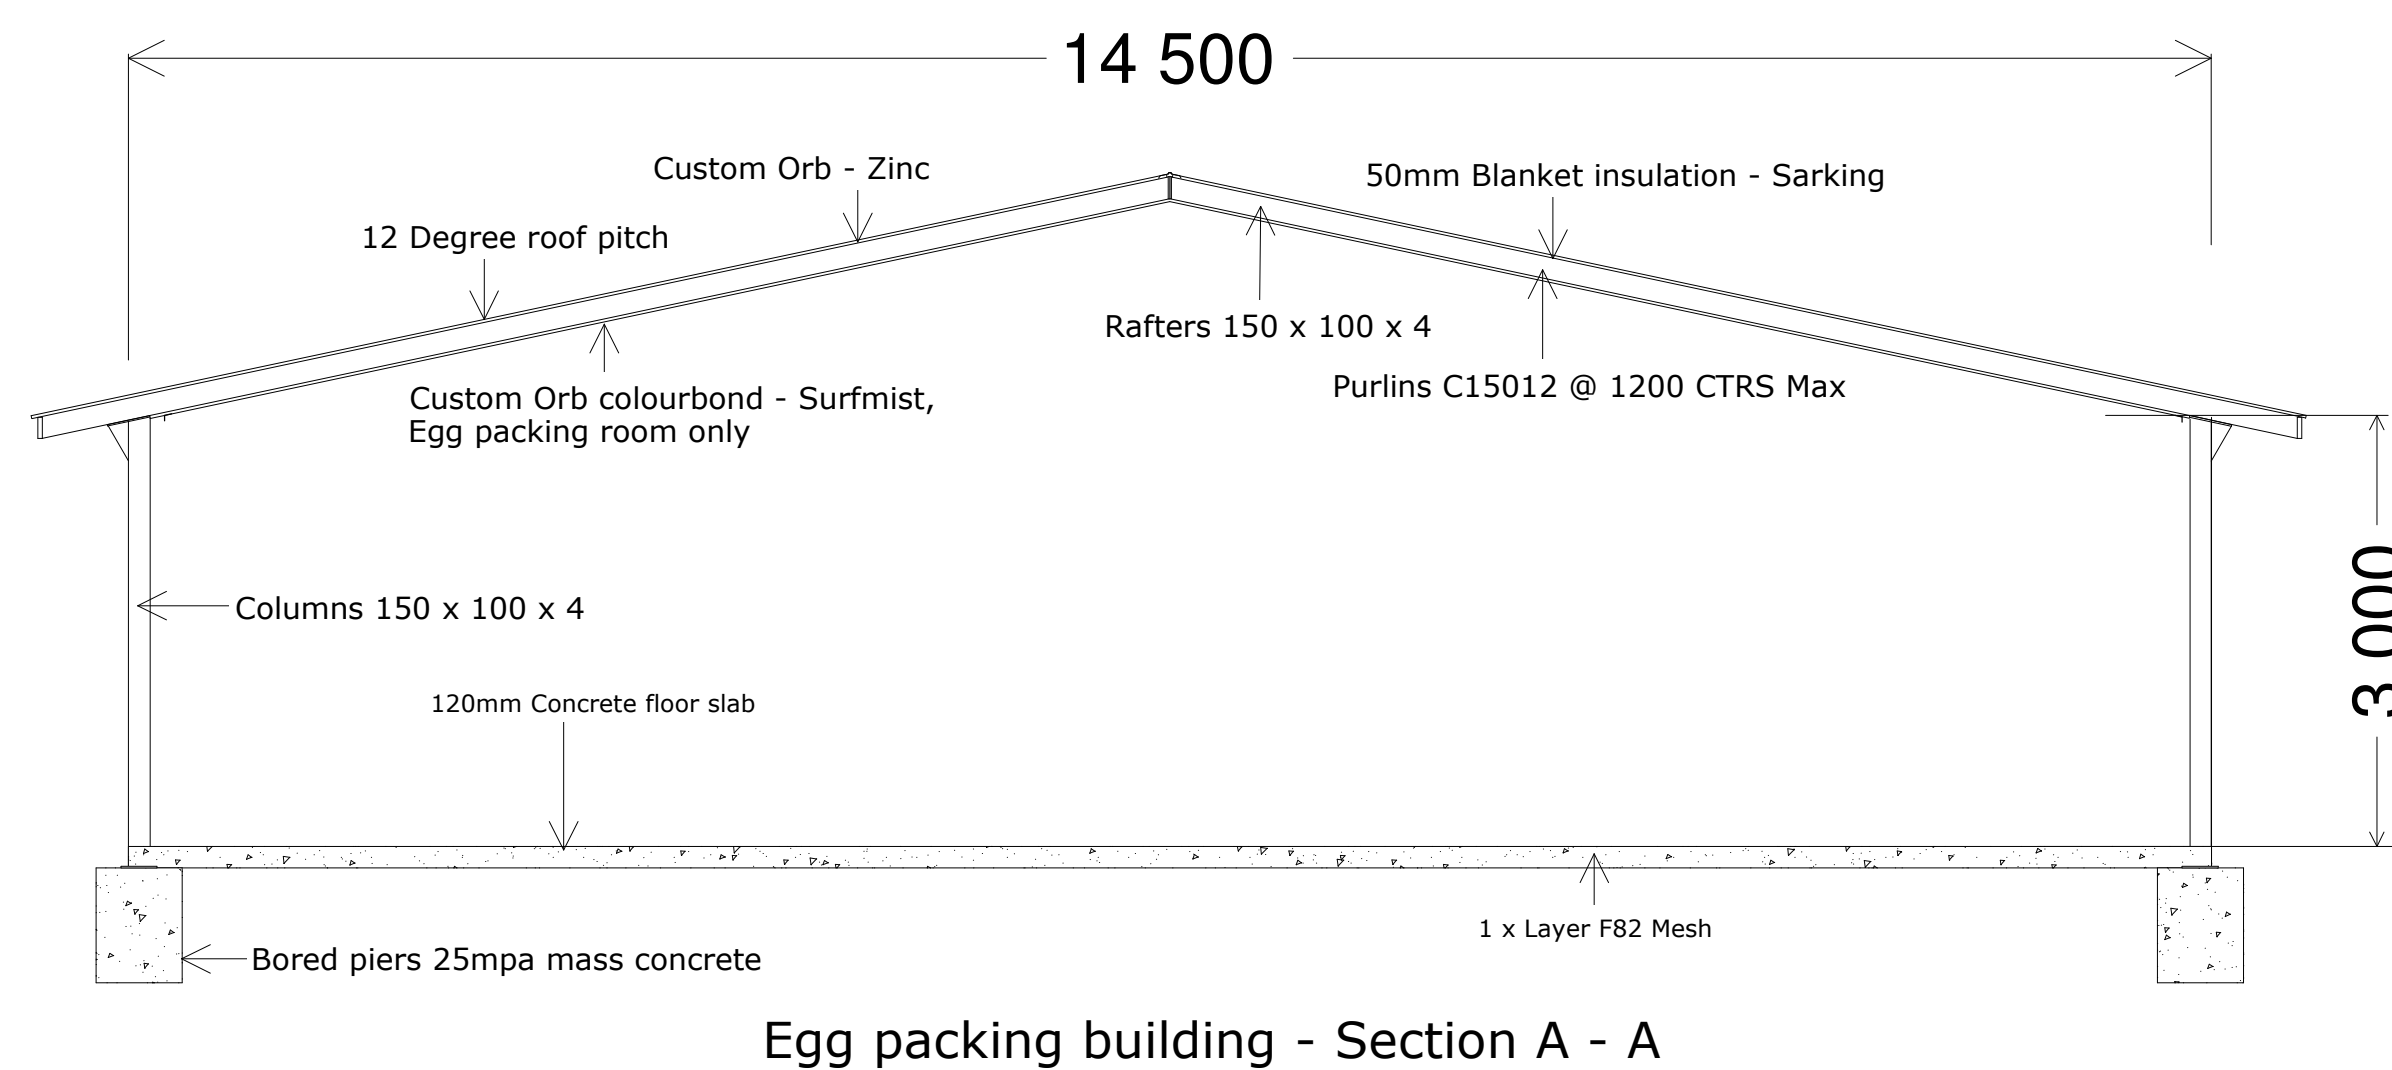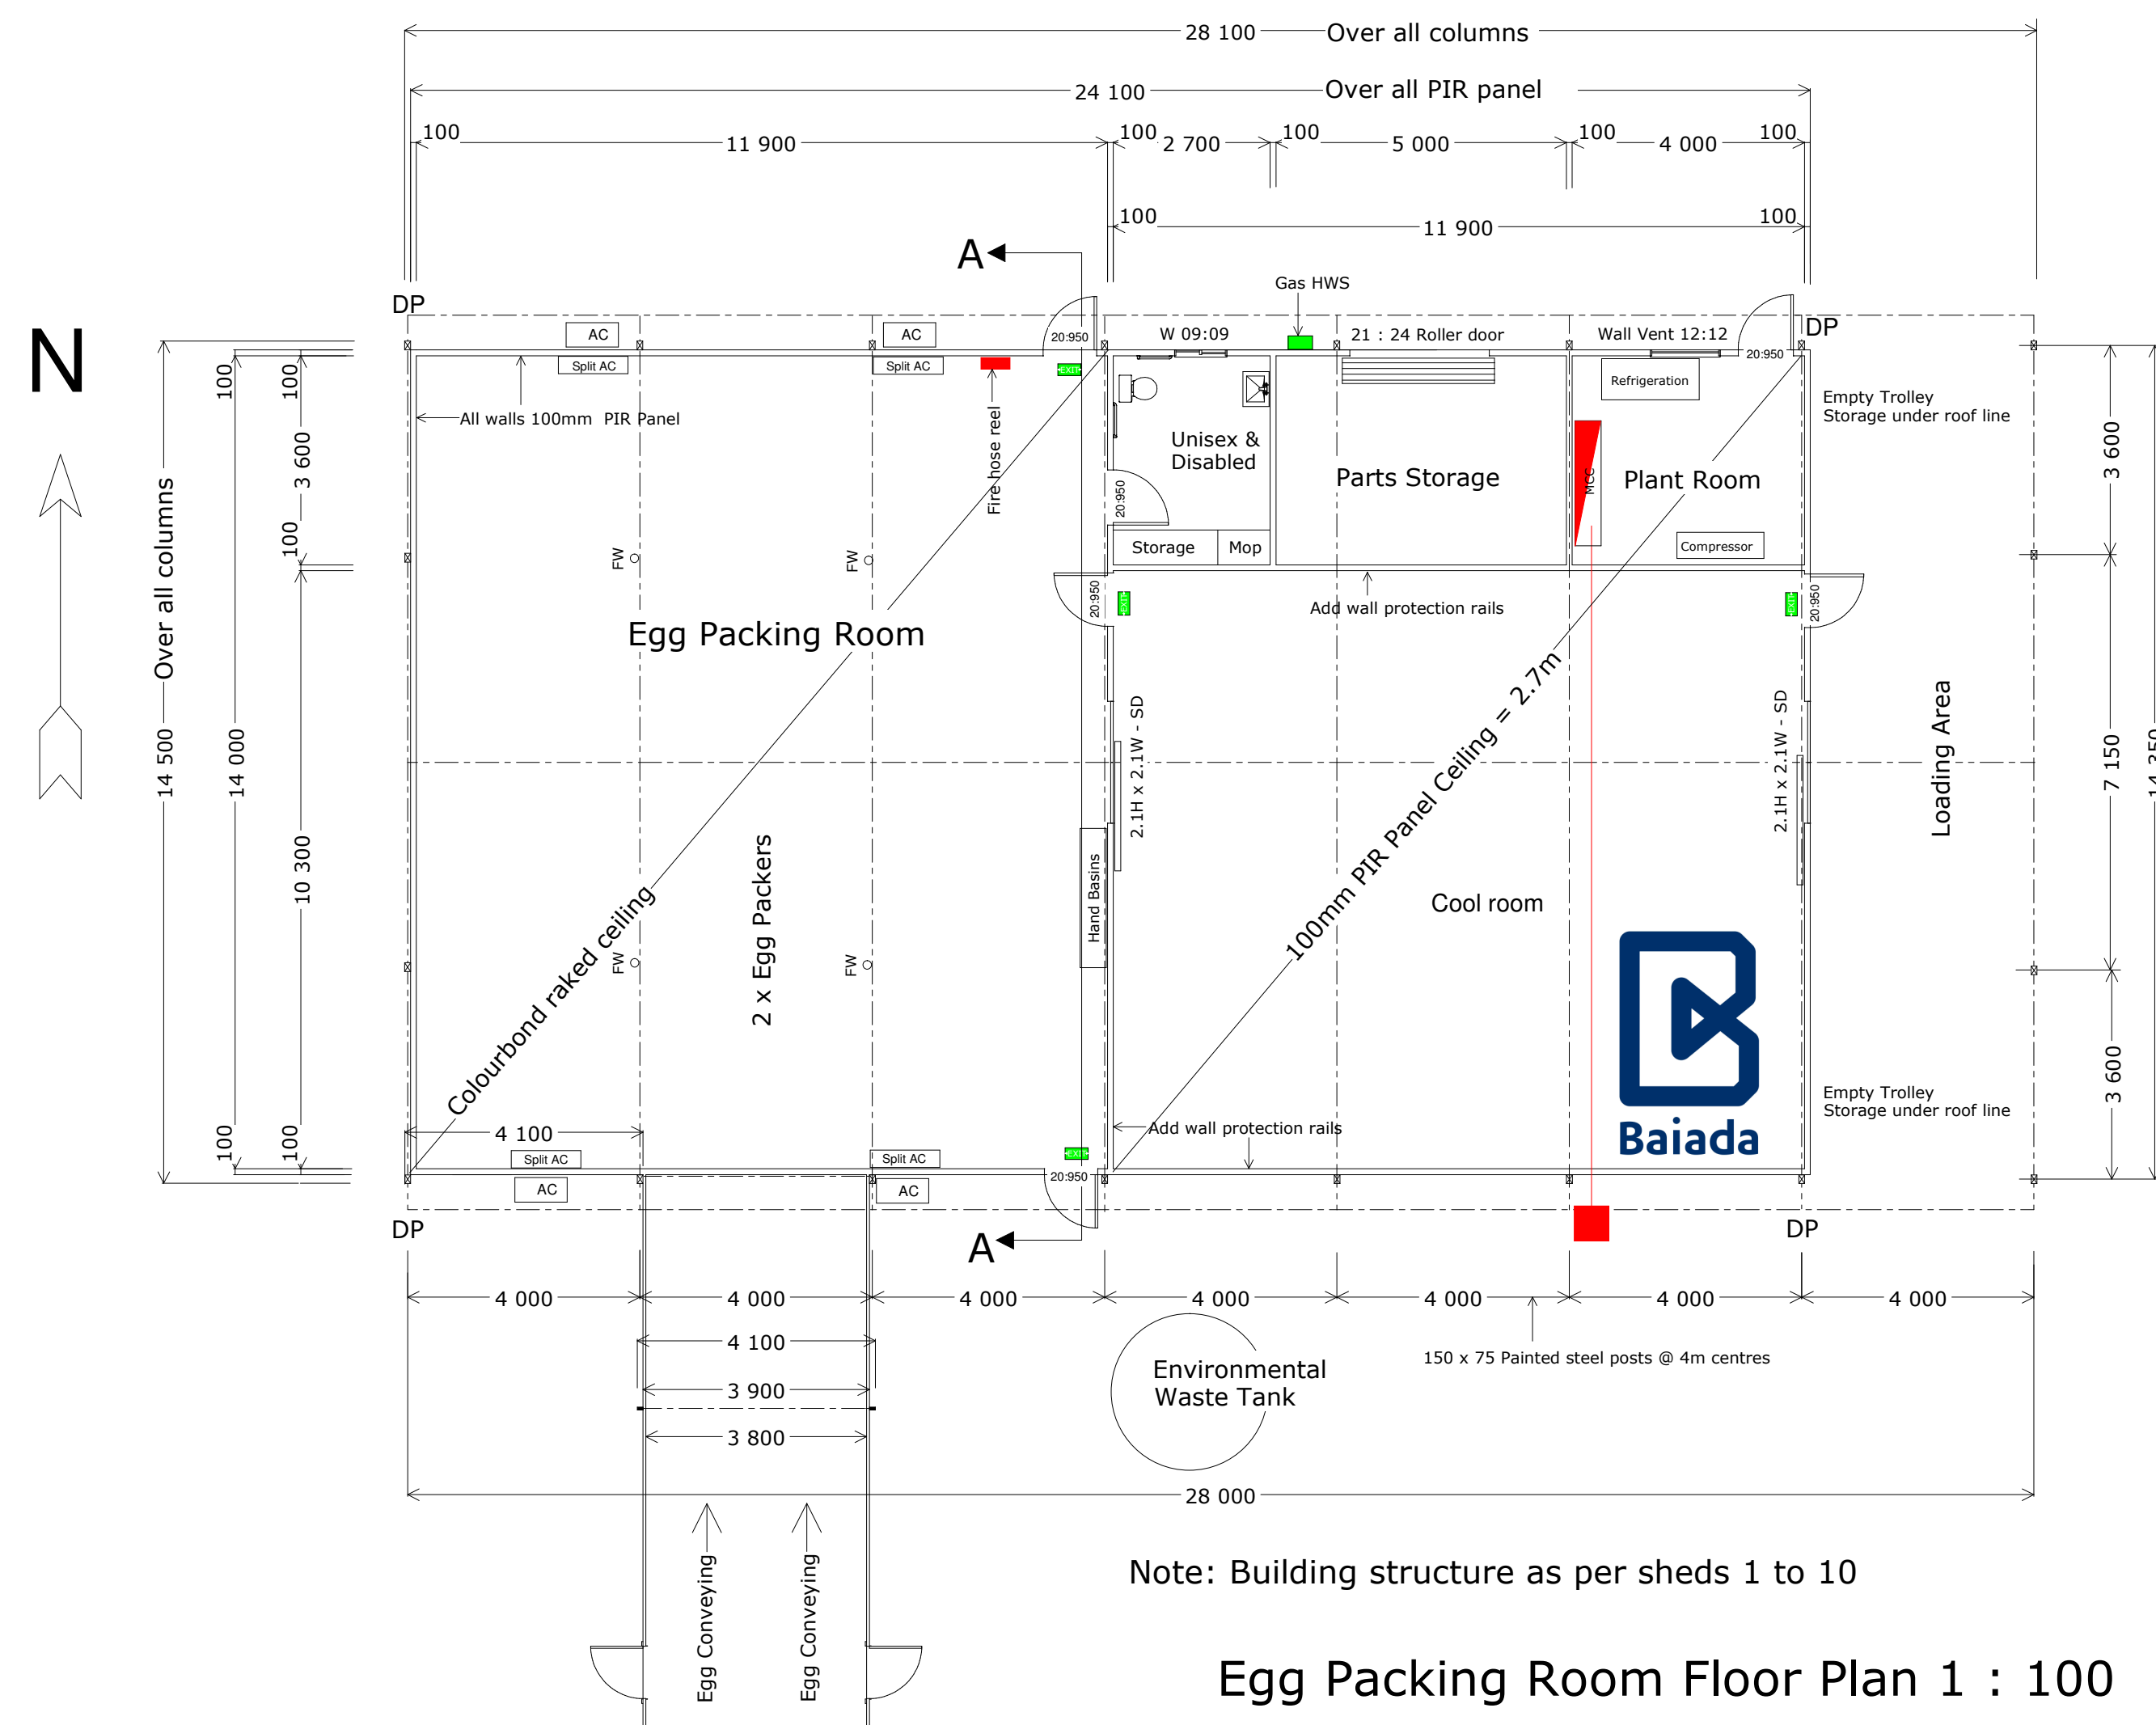


Street Address: 1130 Gooloogong Road. Town: Grenfell NSW 2810. Local Government area : Weddin shire council. Lot 1 DP1022013, Lot 1 - 3 DP1206485 & Lot 22 DP866857. Site: 598ha. Site is located approximately 9.4km north of the town of Grenfell.



East - West Elevation



North Elevation


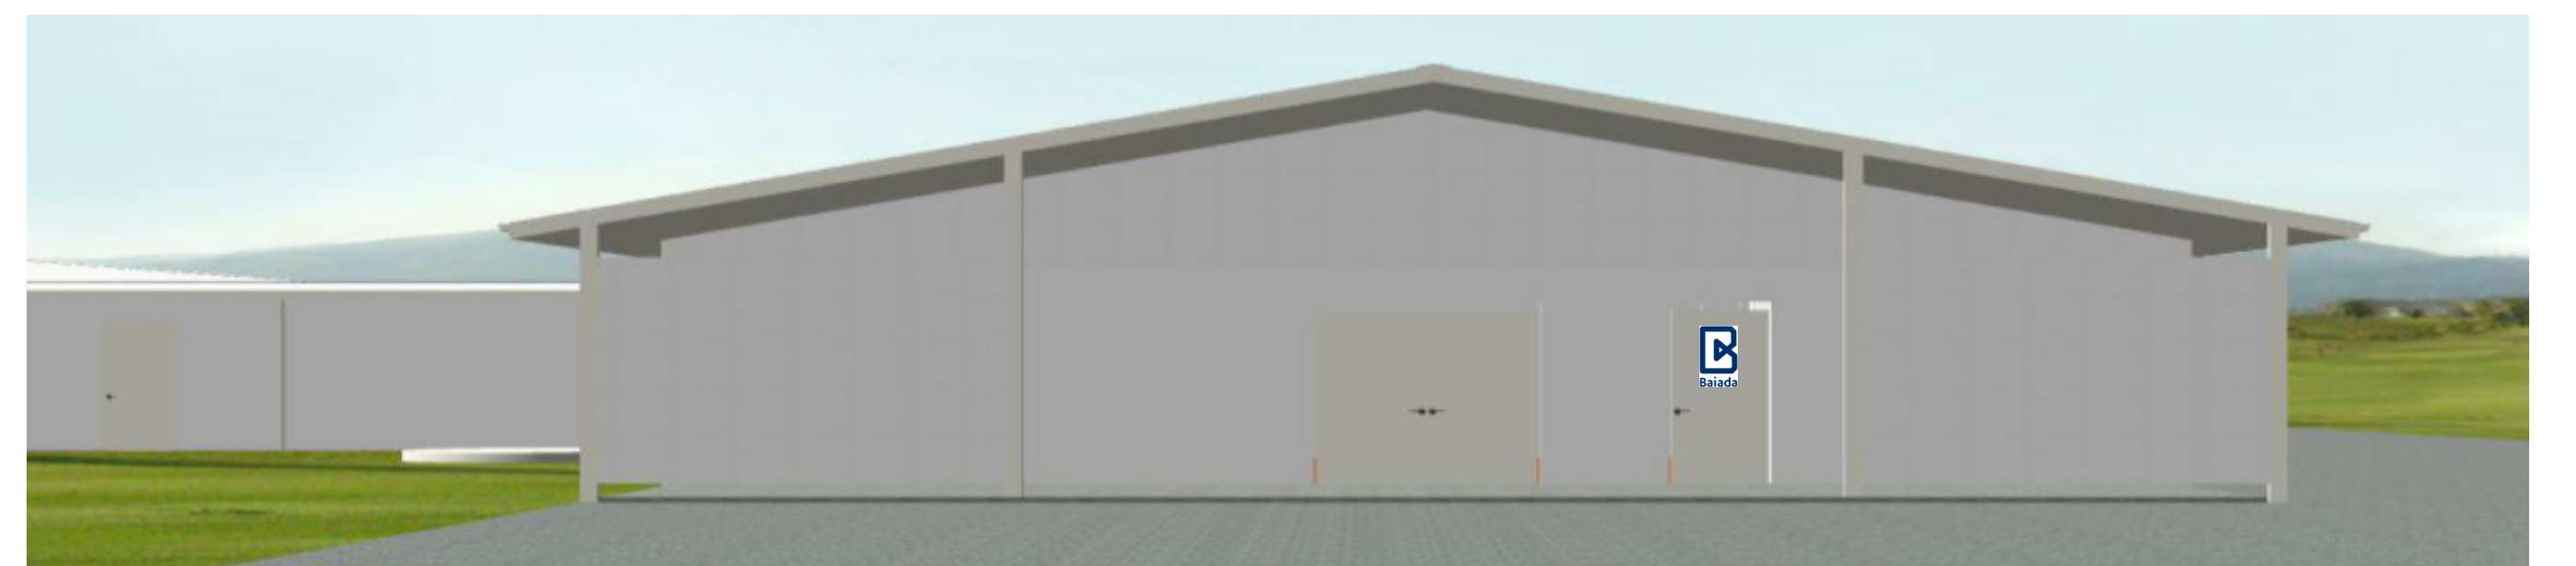


South Elevation




East Elevation


Description: Baiada Grenfell Expansion		Prepared by: Bartter Enterprises Pty Limited	
Project: Grenfell farm 1,2,3 & 4 Egg packing		Date: 18th Mar 2021	
Client:		Scale: NA	A1
 Baiada Properties Pty Limited c/- PSA Consulting, PO Box 10824 Adelaide Street, Brisbane QLD 4000		Revision No:	
		Drawn: DD	Drawing Number: 5 of 8

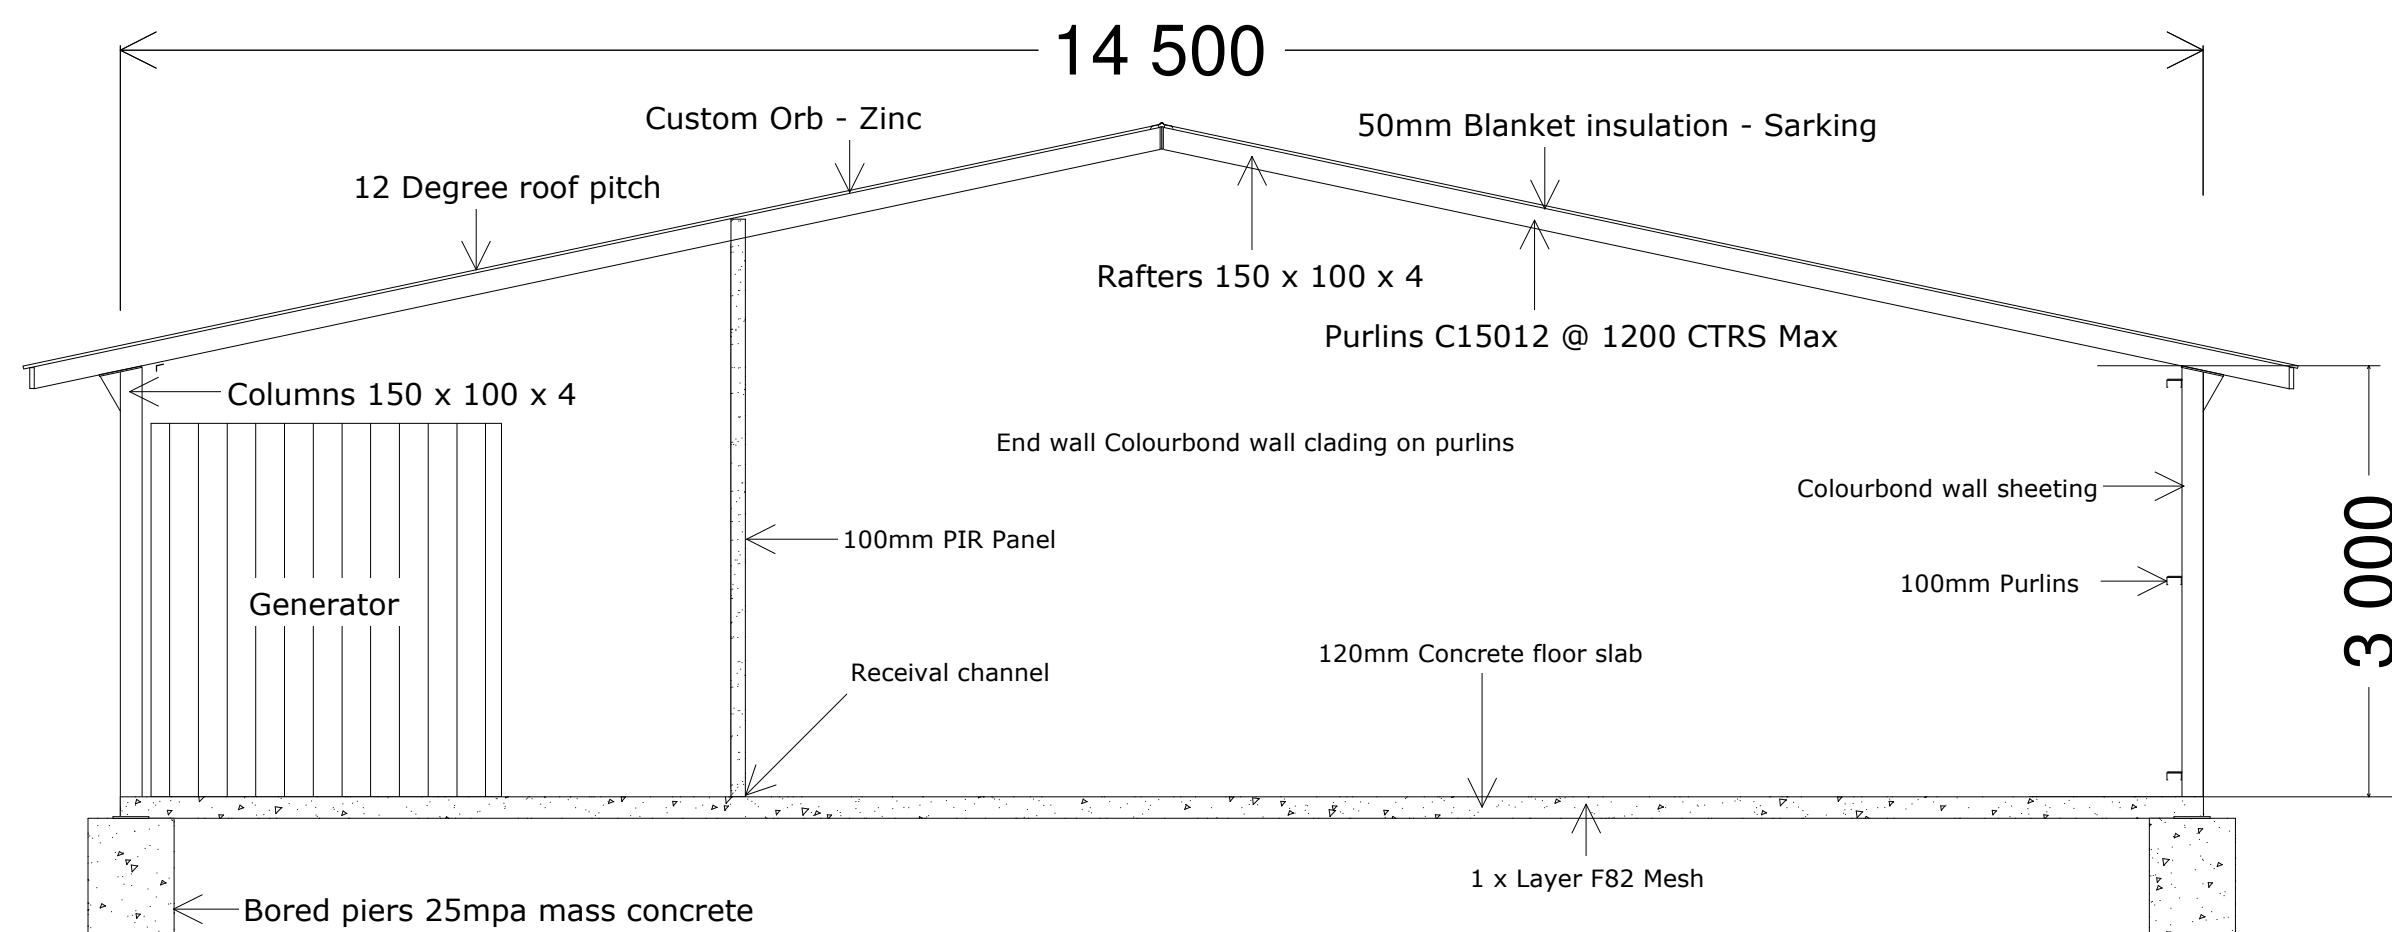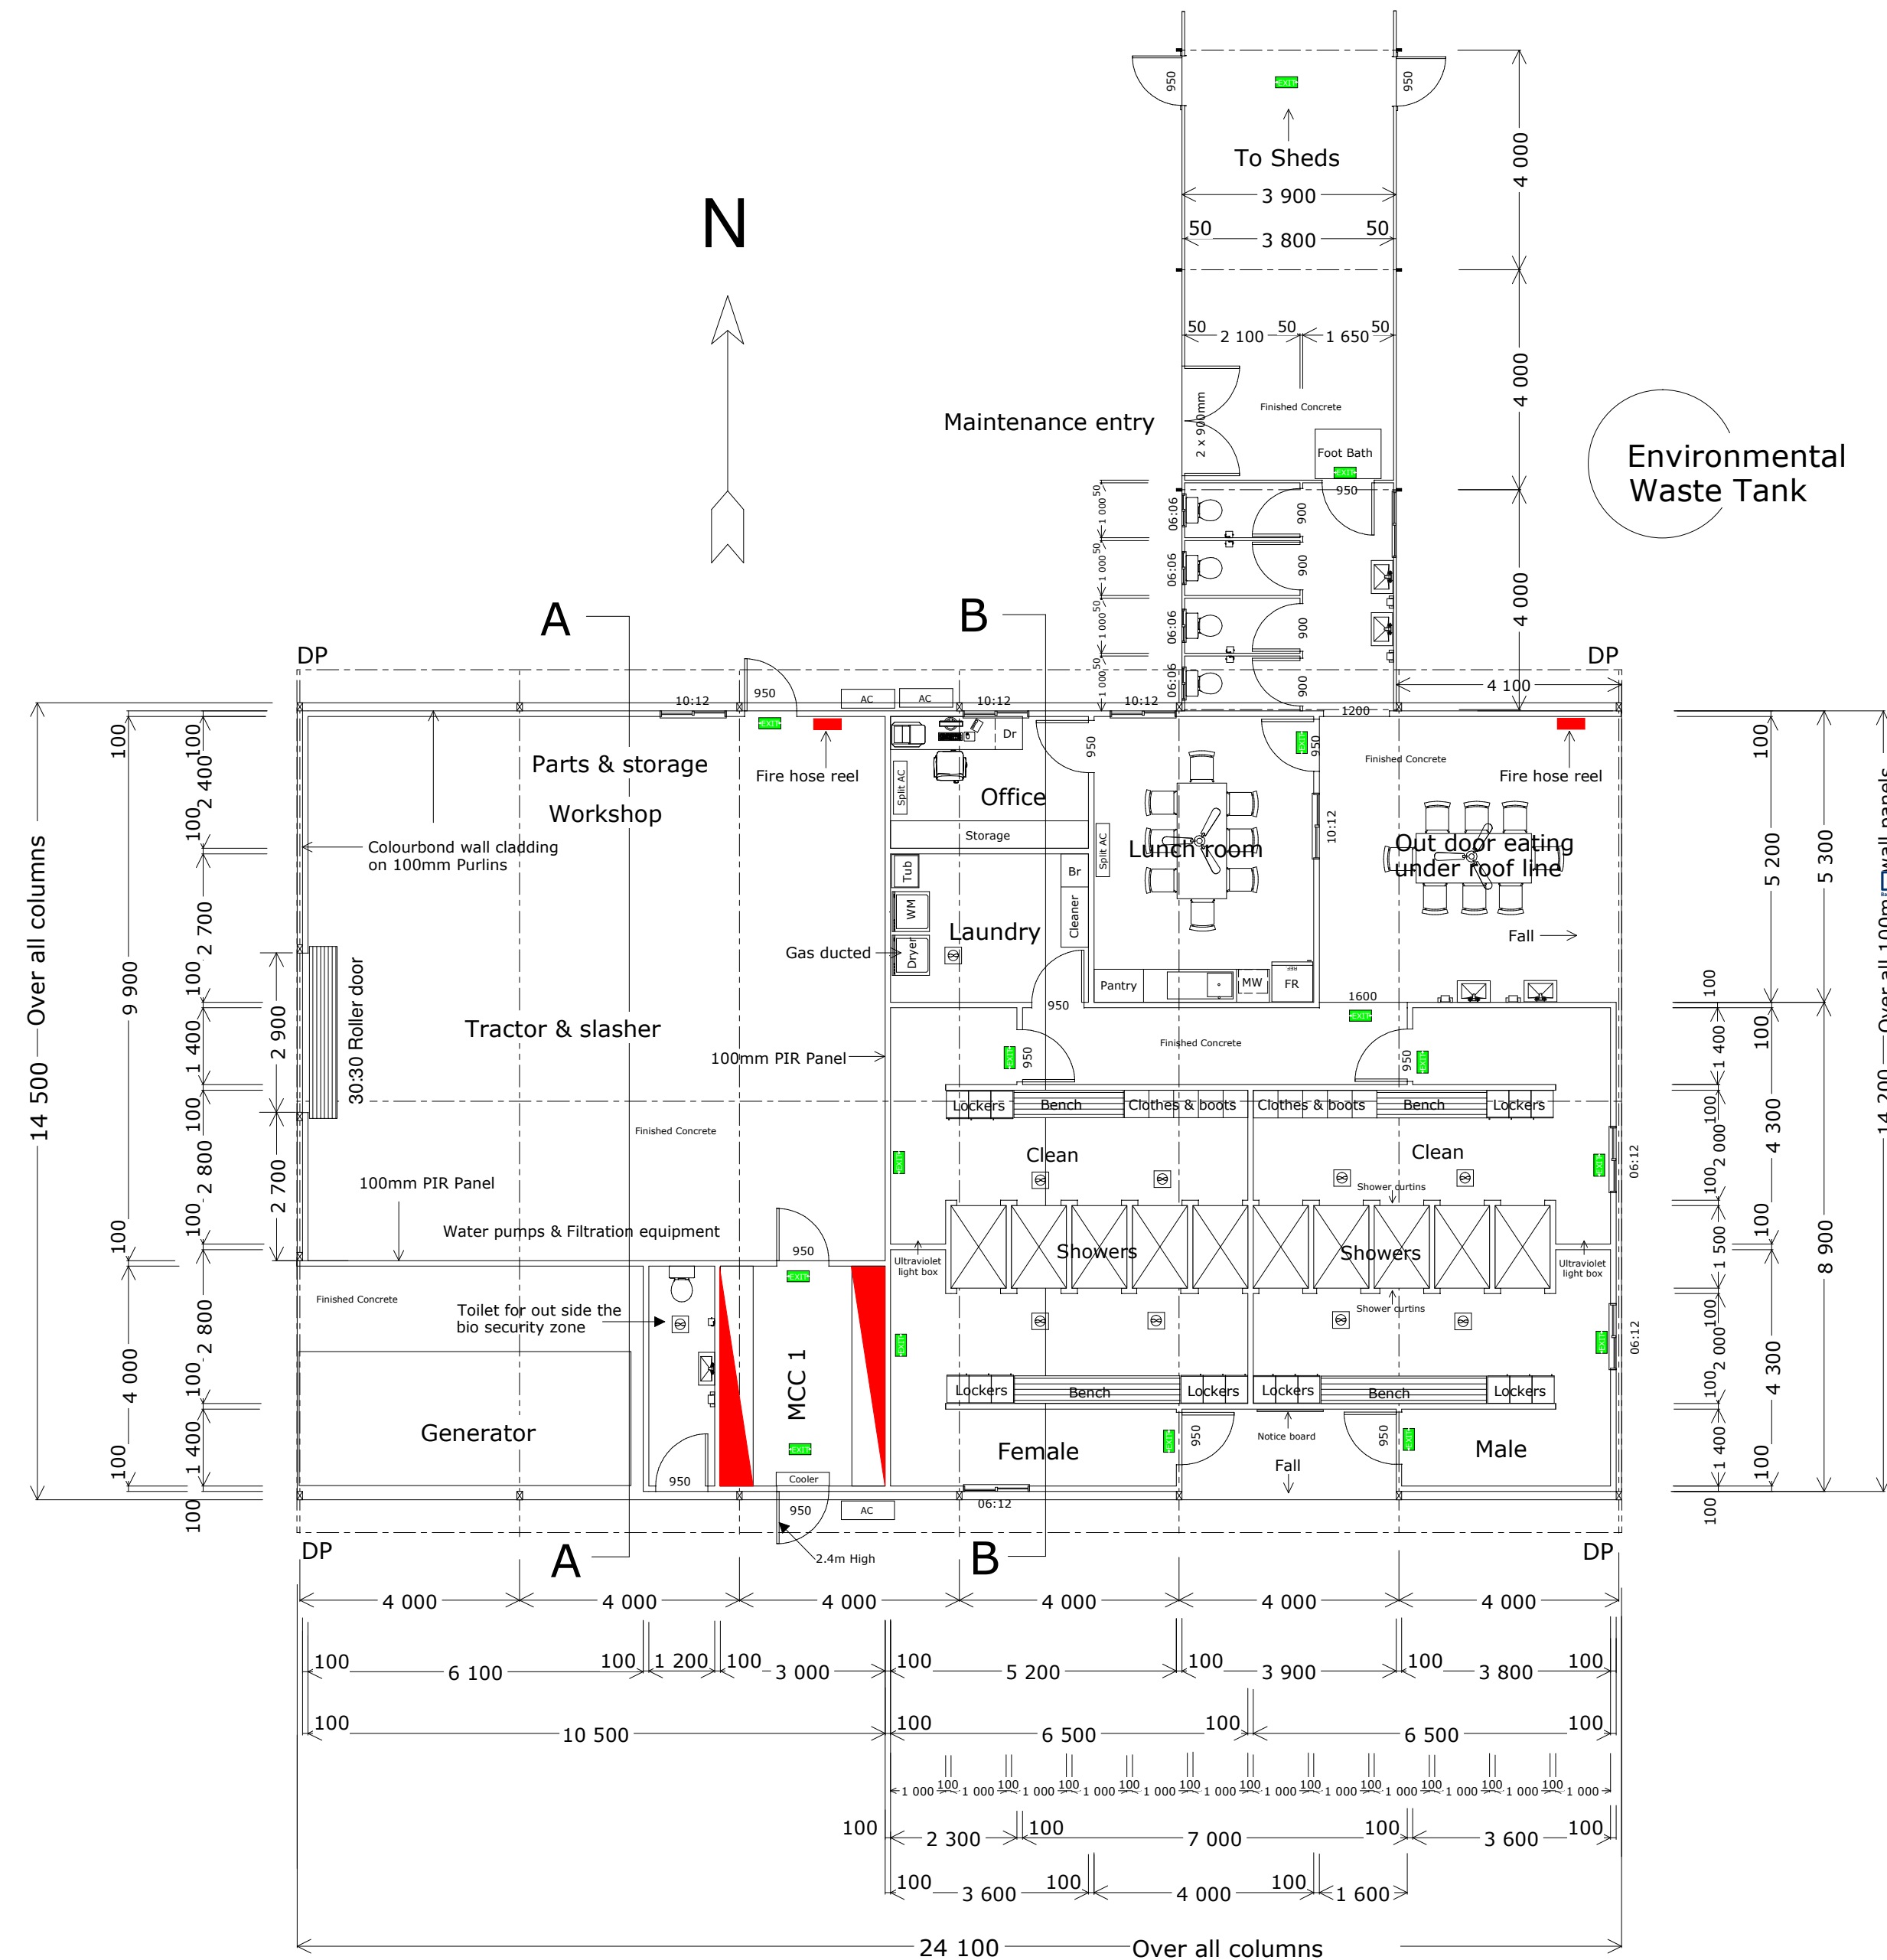

Amenties buildings - Section A - A

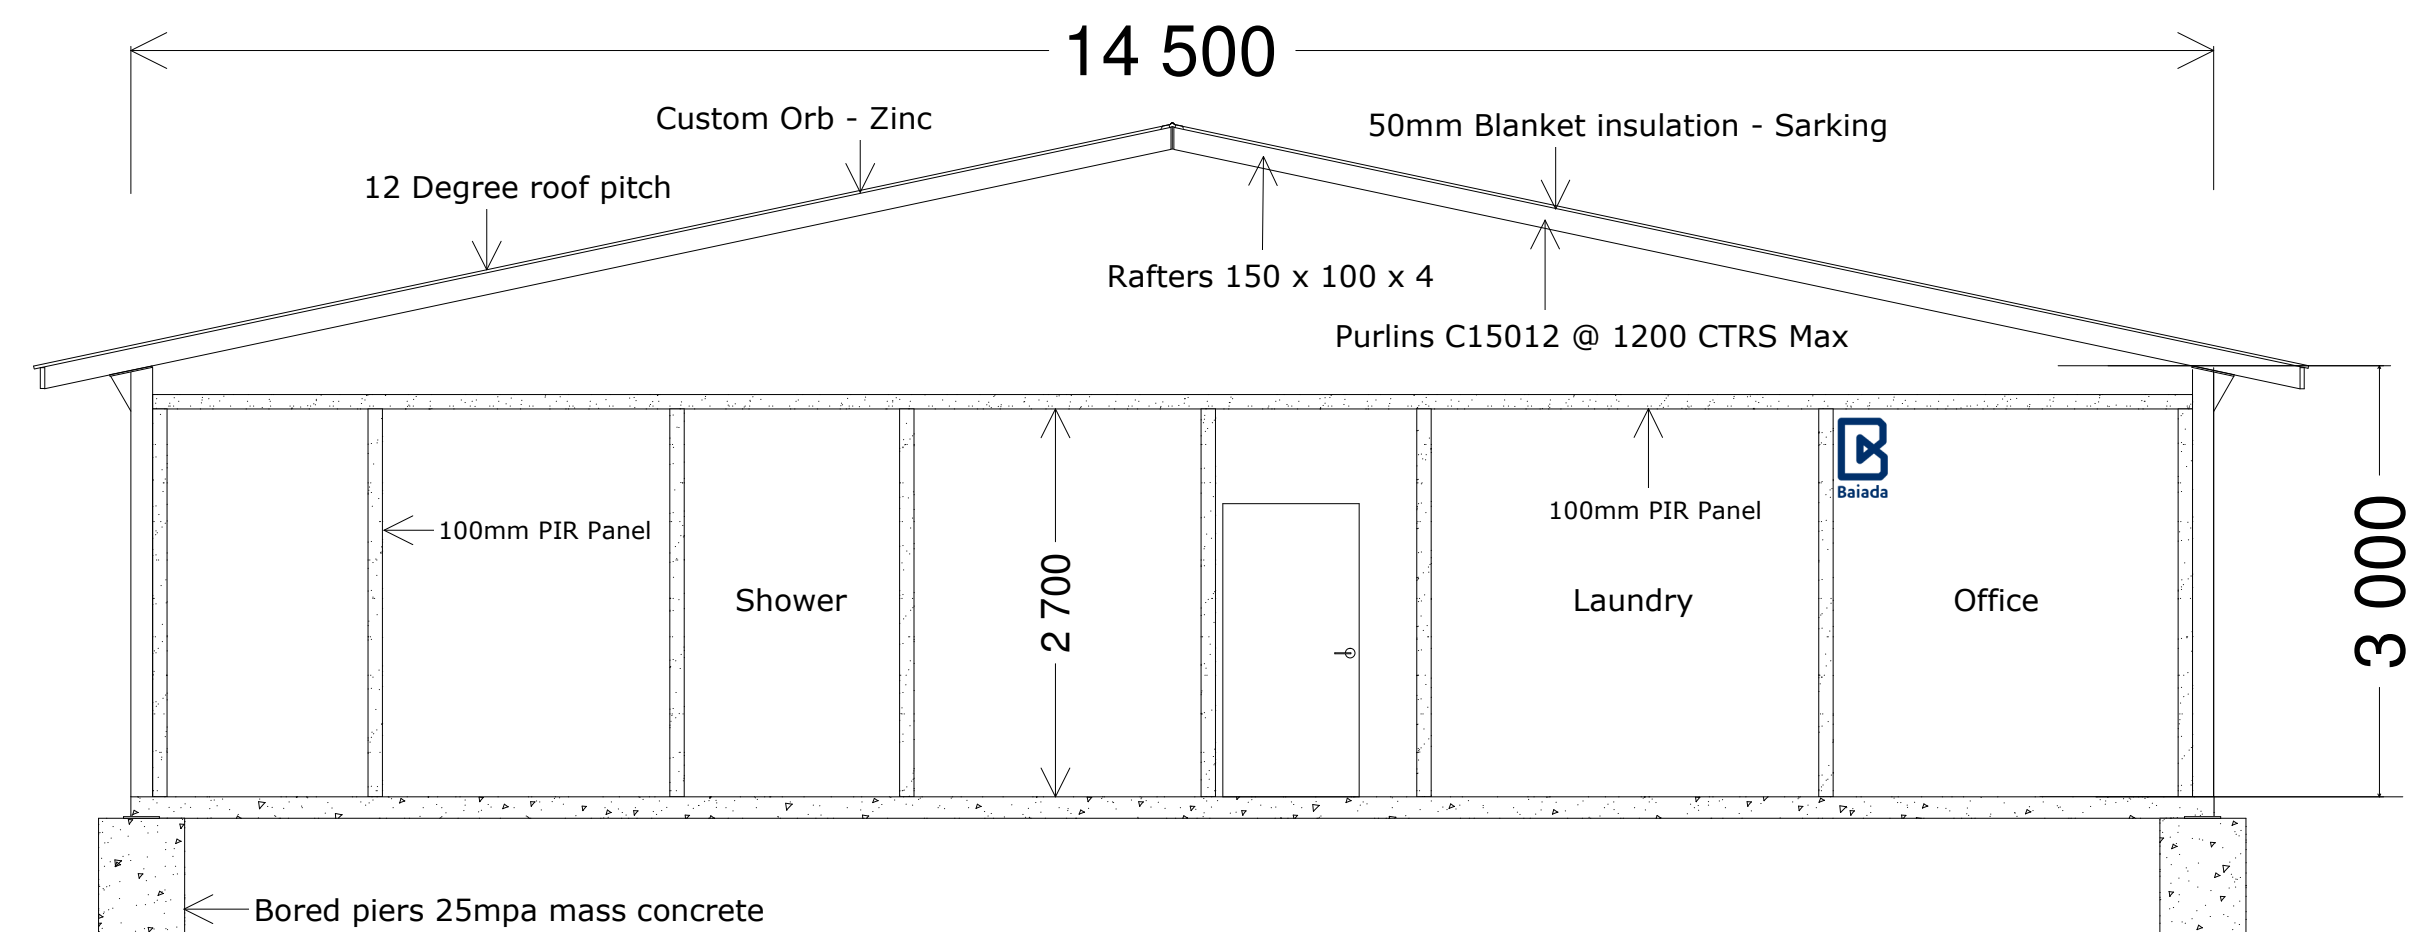

Amenties buildings - Section B - B

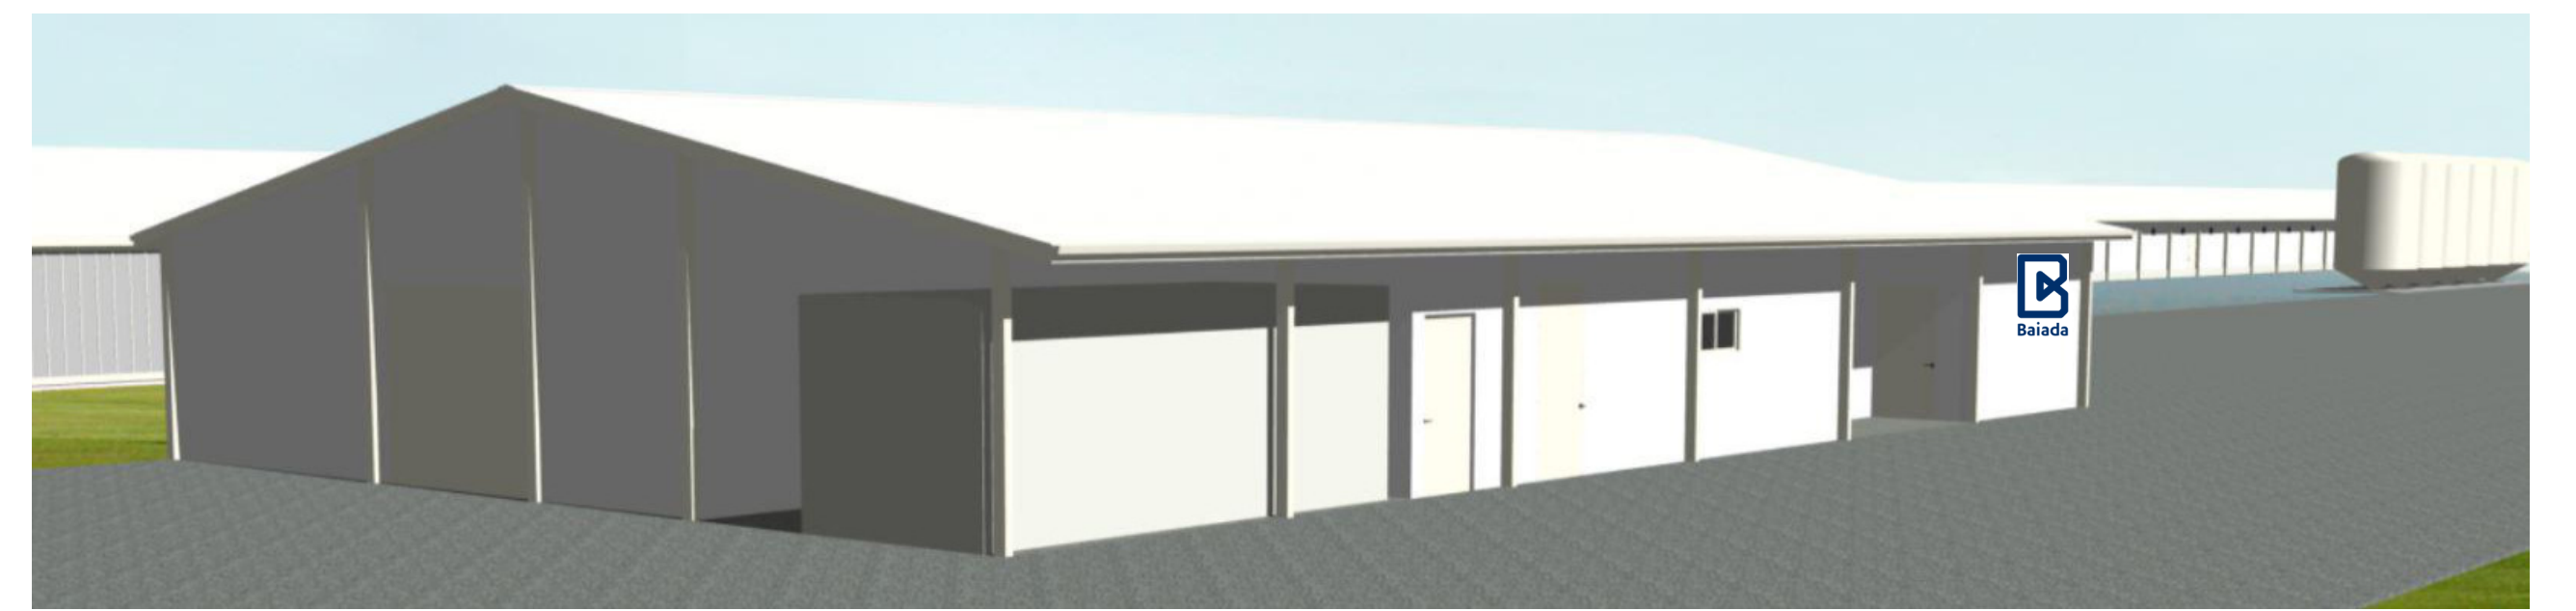

North East Elevation



North Elevation



South Elevation




West Elevation

Street Address: 1130 Gooloogong Road. Town: Grenfell NSW 2810. Local Government area : Weddin shire council. Lot 1 DP1022013, Lot 1 - 3 DP1206485 & Lot 22 DP866857. Site: 598ha. Site is located approximately 9.4km north of the town of Grenfell.

Baiaida Standard 10 x Shed Breeder Complex

Description: Baiaida Grenfell Expansion	Prepared by: Bartter Enterprises Pty Limited
Project: Grenfell farm 1,2,3 & 4 Entry building	Date: 18th Mar 2021
Client: Baiaida Properties Pty Limited c/- PSA Consulting, PO Box 10824 Adelaide Street, Brisbane QLD 4000	Scale: A1
Revision No:	DD
Drawing Number:	6 of 8

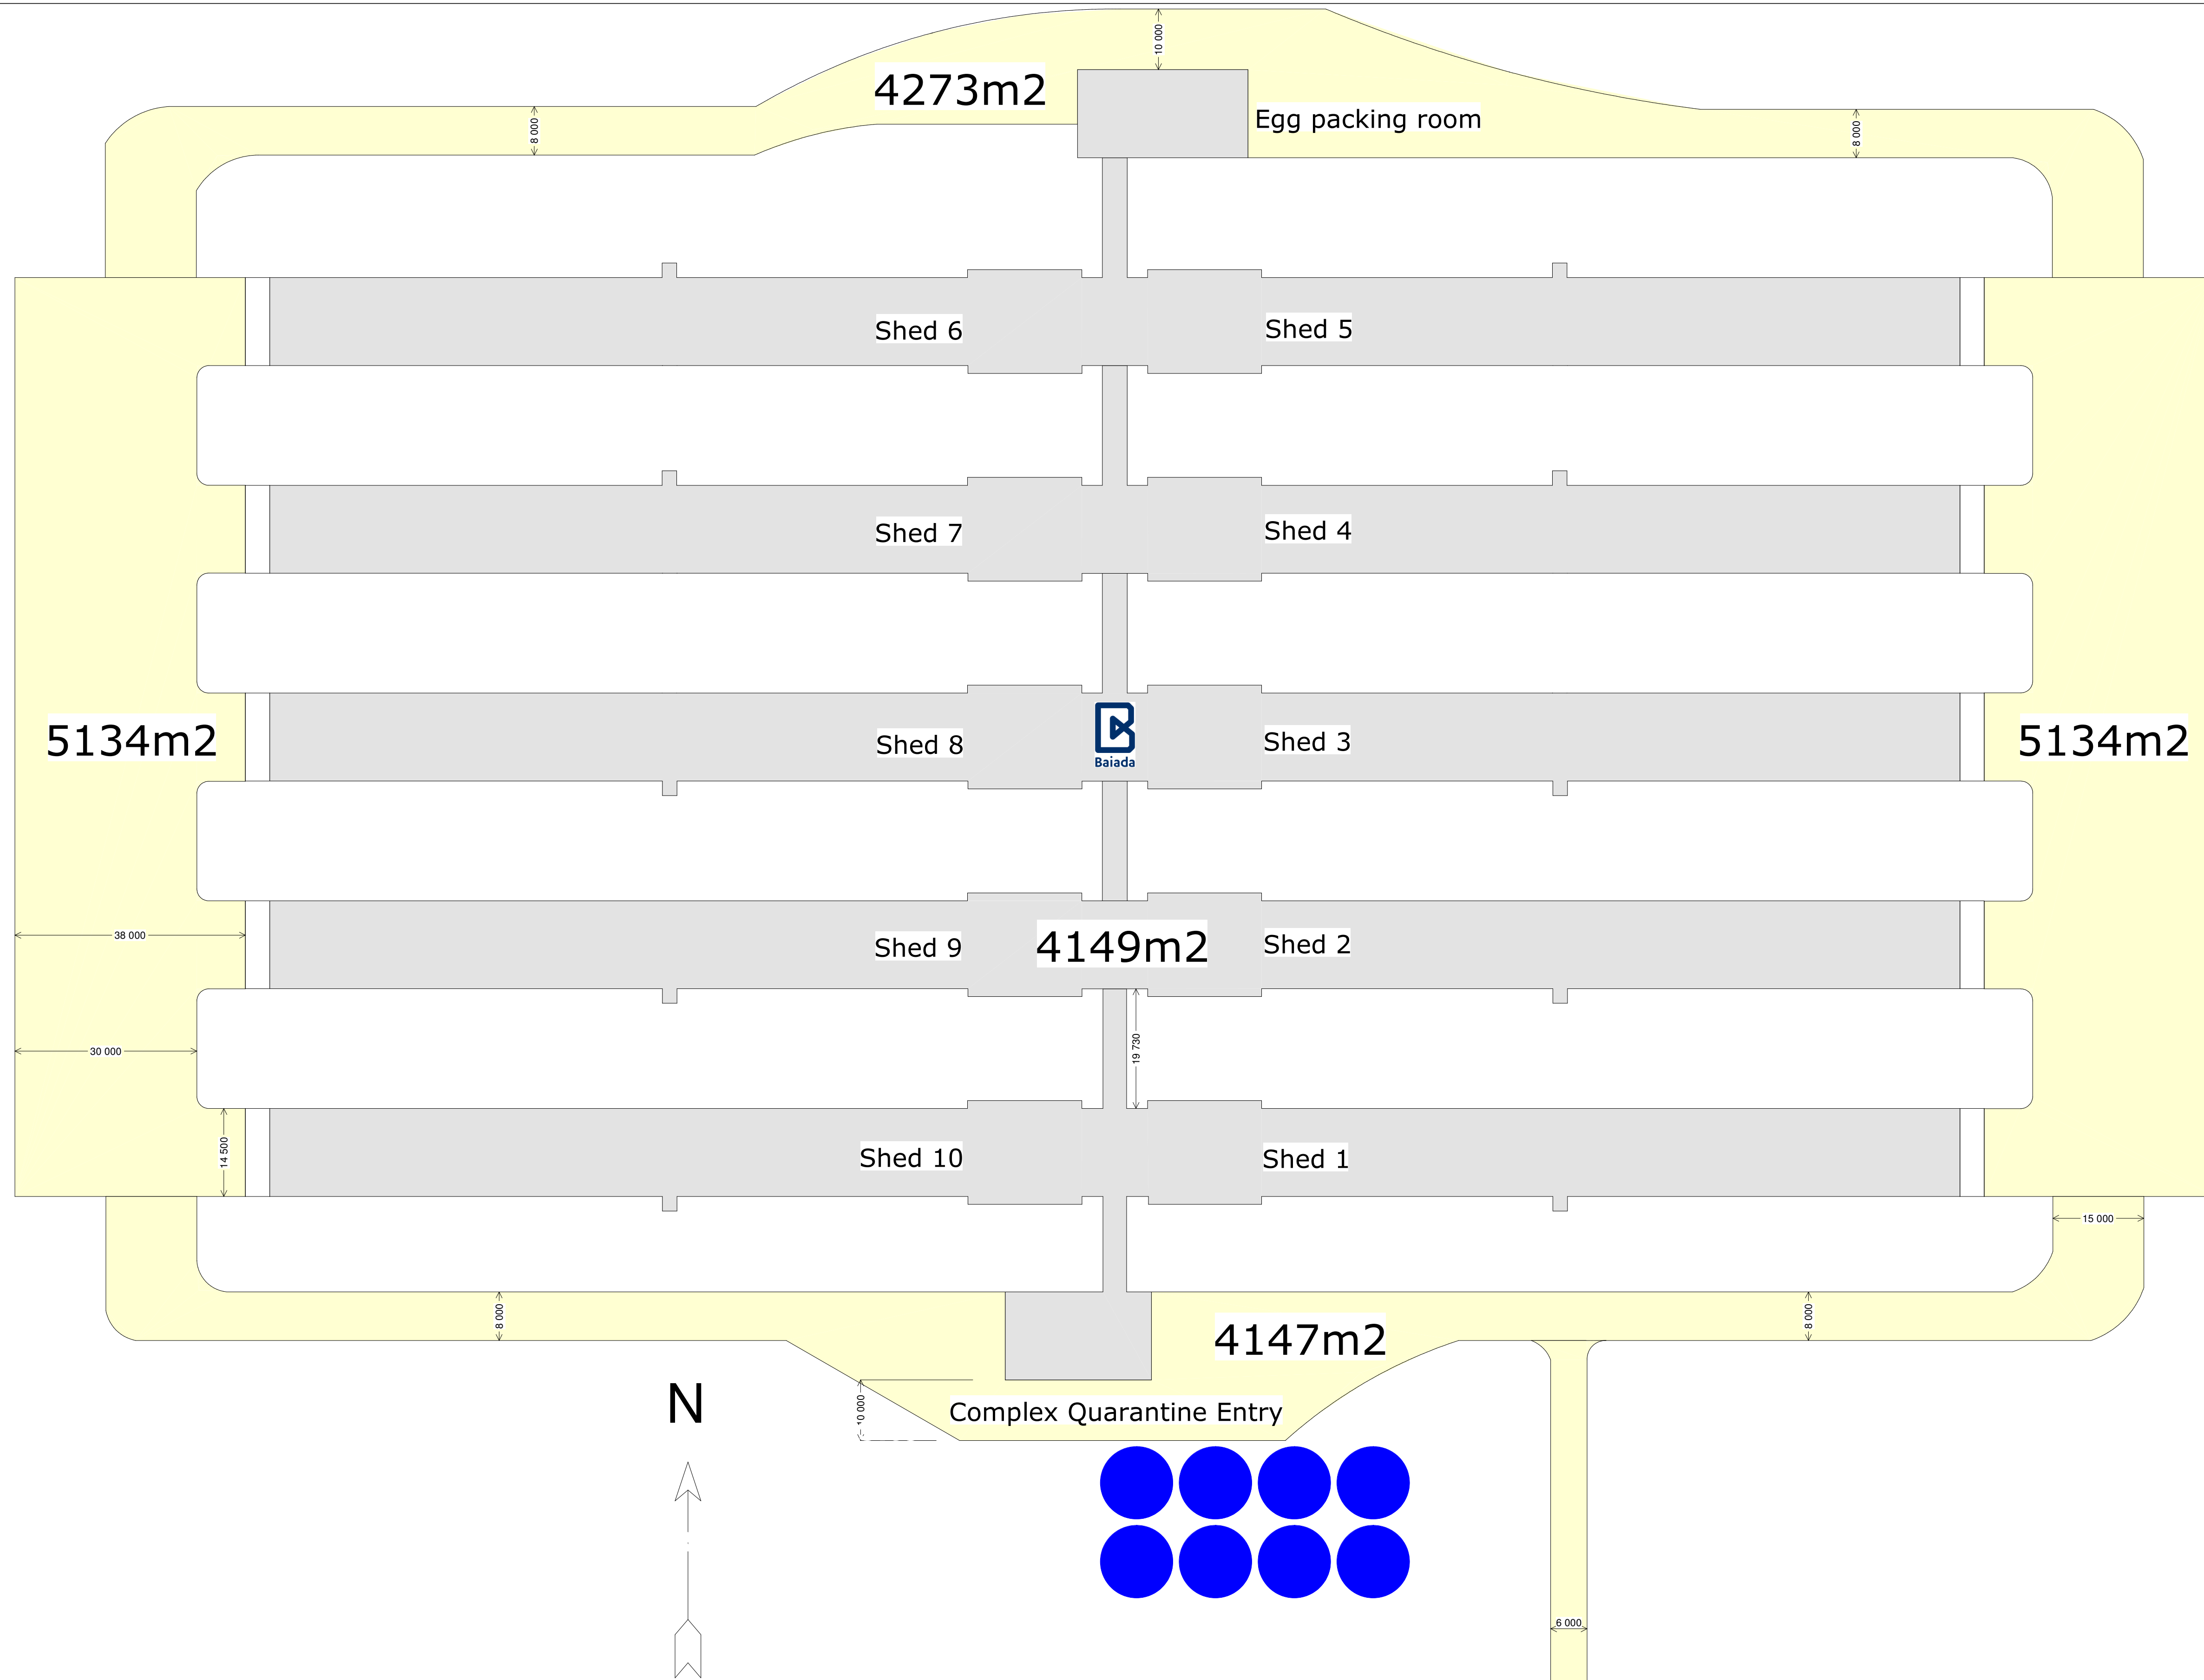

Street Address: 1130 Gooloogong Road. Town: Grenfell NSW 2810. Local Government area :
Weddin shire council. Lot 1 DP1022013, Lot 1 - 3 DP1206485 & Lot 22 DP866857. Site: 598ha.
Site is located approximately 9.4km north of the town of Grenfell.

Baiaida Standard 10 x Shed Breeder Complex

Description: Baiaida Grenfell Expansion		Prepared by: Bartter Enterprises Pty Limited	
Project: Grenfell farm 1,2,3 & 4 Foot Print		Date:18th Mar 2021	
Client:		Scale:	A1
 Baiaida Properties Pty Limited c/- PSA Consulting, PO Box 10824 Adelaide Street, Brisbane QLD 4000		Revision No:	
		Drawn: DD	Drawing Number: 8 of 8