
NEW HIGH SCHOOL IN BUNGENDORE, NSW

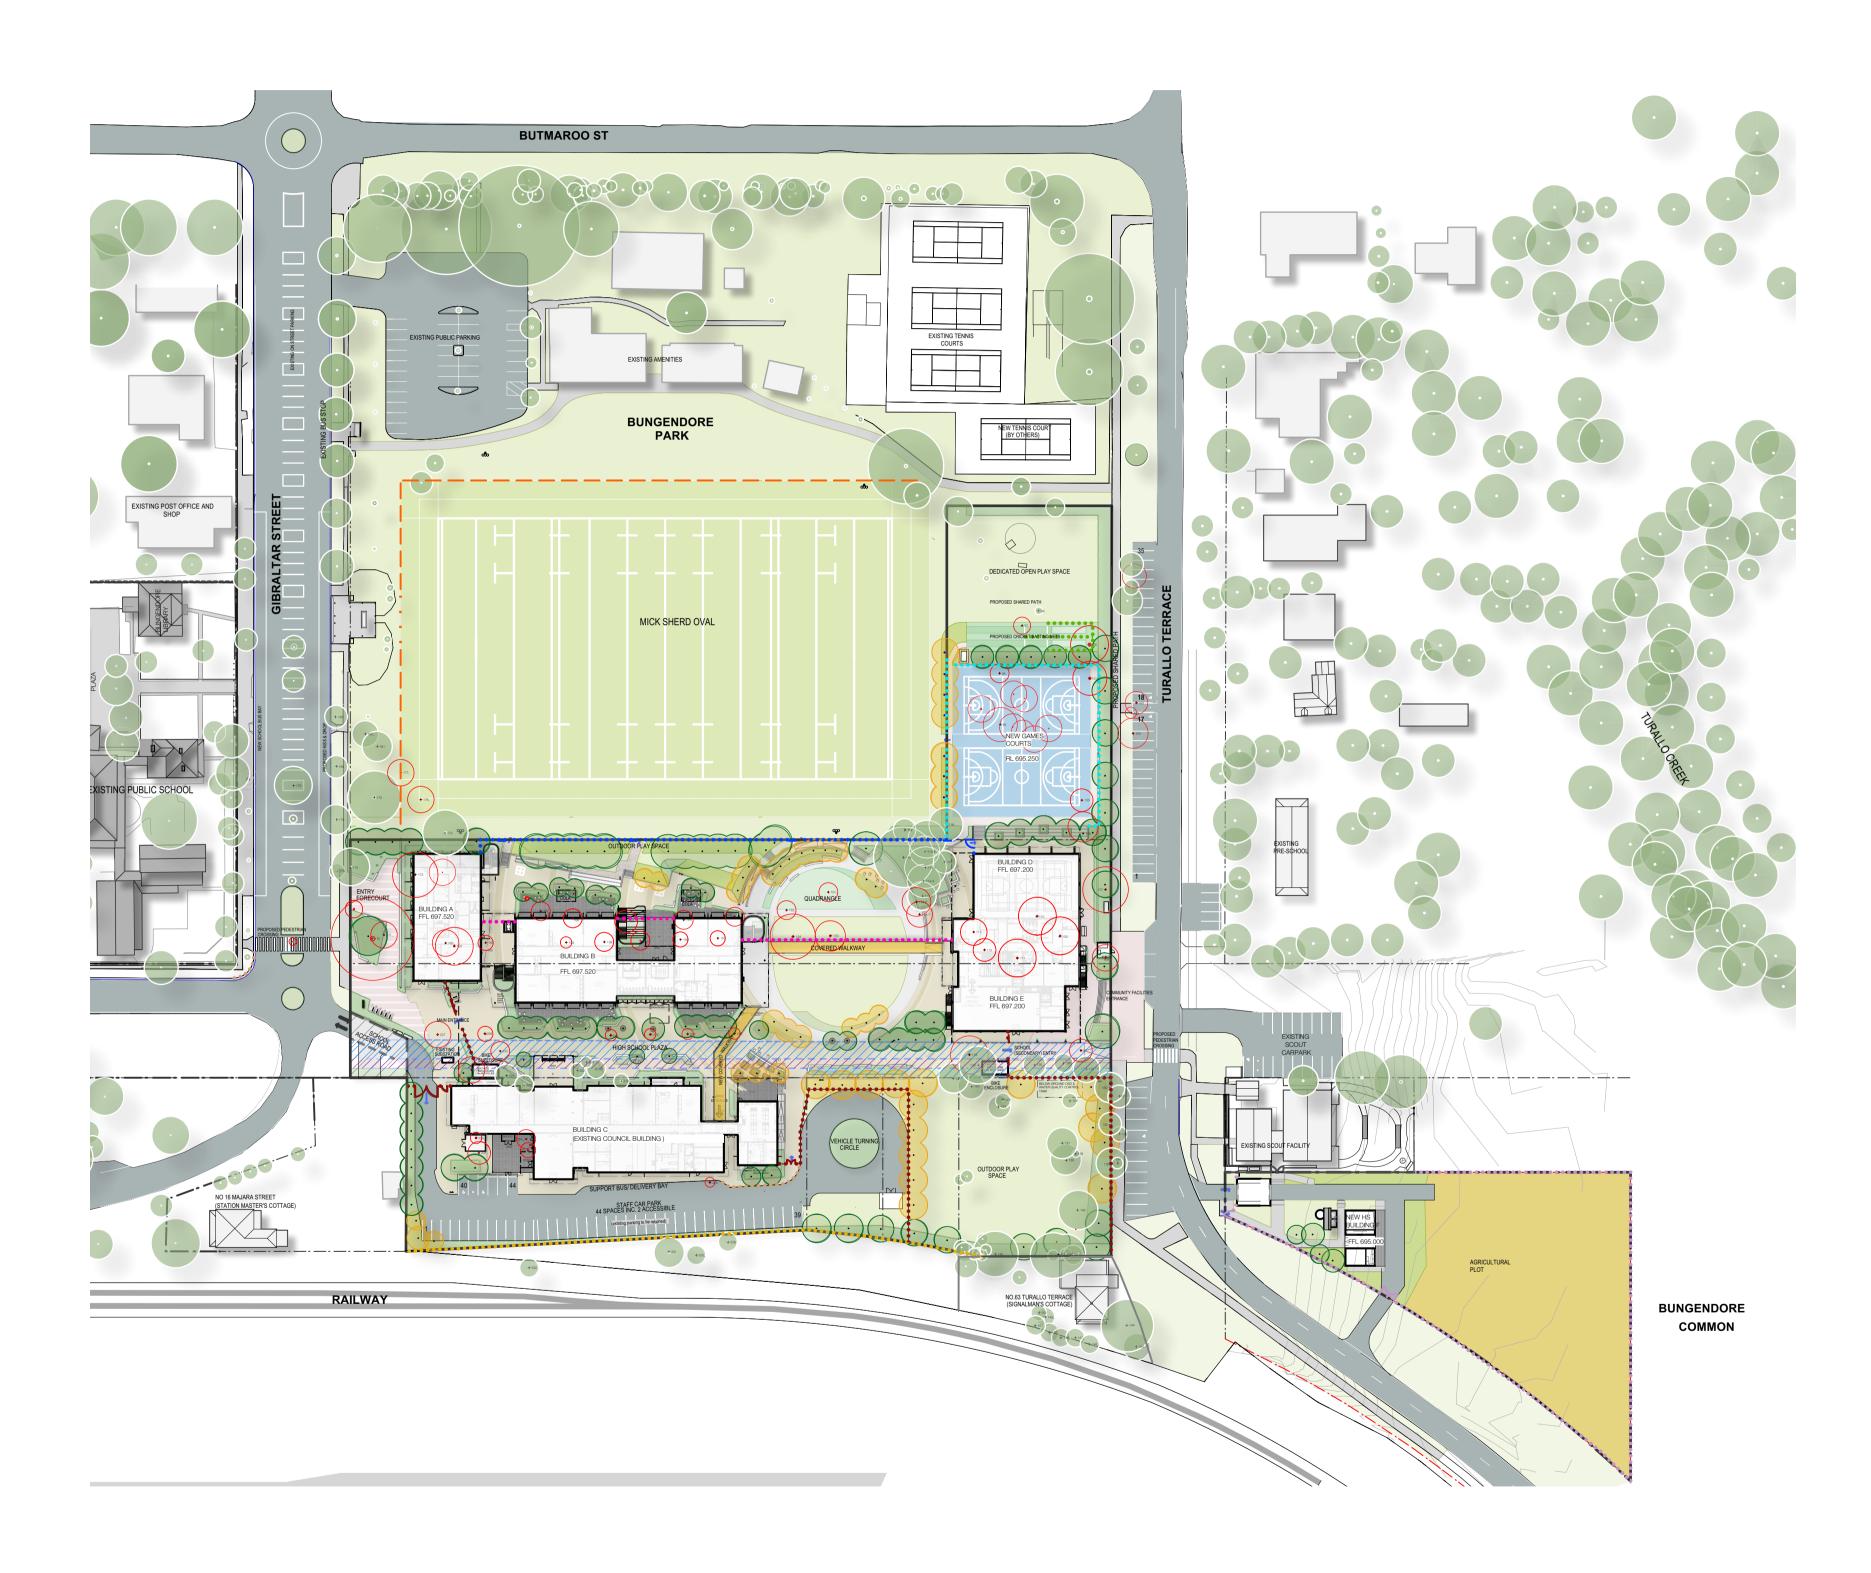

LANDSCAPE DRAWINGS SHEET REGISTER

DWG NO.	DRAWING TITLE	SCALE	ISSUE
BHS_LA_SSDA_0000	COVER SHEET	1:1000 @ A1	3
BHS_LA_SSDA_1001	LANDSCAPE SITE PLAN	1:750 @ A1	2
BHS_LA_SSDA_1101	DETAIL PLAN SOUTHERN CAMPUS	1:250 @ A1	1
BHS_LA_SSDA_1102	DETAIL PLAN NORTHERN CAMPUS	1:250 @ A1	2
BHS_LA_SSDA_1103	DETAIL PLAN GAMES COURT & NEW AG PLOT	1:250 @ A1	1
BHS_LA_SSDA_2002	PLANTING PLAN	1:500 @ A1	2
BHS_LA_SSDA_2003	EXISTING AND PROPOSED TREE PLAN	1:500 @ A1	1
BHS_LA_SSDA_2004	EXISTING TREE PLAN	1:500 @ A1	1
BHS_LA_SSDA_2005	INDICATIVE SPECIES SHEET 1 OF 2	NTS @ A1	1
BHS_LA_SSDA_2006	INDICATIVE SPECIES SHEET 2 OF 2	NTS @ A1	1
BHS_LA_SSDA_2007	FENCING PLAN	1:750 @ A1	3

CLIENT
Project Managers
TSA
T+61 2 9276 1400
T+61 2 9276 1400
T+61 2 9561 1927

NSW Department of Education |
School Infrastructure NSW
T+61 2 9561 1927

Mechanical, Electrical, Hydraulic, ESD
Norman Disney & Young
T+61 2 9928 6800

Architect
Tanner Kibble Denton Architects Pty Ltd
T +61 2 9281 4399

T +61 2 9281 4399

T +61 2 9281 4399

T+61 2 9928 6800

Architect
Tanner Kibble Denton Architects Pty Ltd
T +61 2 9281 4399

T +61 2 9281 4399

T +61 2 9281 4399

T +61 2 9928 6800

Drawing Title
COVER SHEET

Drawn Reviewed Status Format
CK HD SSDA A1

Job No. Date Scale
15562 20.05.21 1:1000 @ A1

Drawing No. Revision
BHS_LA_SSDA_0000 3

52-58 William Street, East Sydney NSW 2011 PO Box A866 Sydney South NSW 1235 T. 61 2 8244 8900 F. 61 2 82448988 E. context@context.net.au www.context.net.au

Revision CONTEXT

A LANDSCAPE ARCHITECTURE



NSW Department of Education | School Infrastructure NSW T+ 61 2 9561 1927 Project Managers
TSA
T+ 61 2 9276 1400
Structural & Civil
Meinhardt Bonacci
T+ 61 2 8247 8400
Mechanical, Electrical, Hydraulic, ESD

Norman Disney & Young

T+ 61 2 9928 6800

Tanner Kibble Denton Architects Pty Ltd

T +61 2 9281 4399

Project

C Copyright Context Landscape Design Pty Ltd 2019

Rev Date Description Chkd Auth.

1 03/09/21 Issue for SSDA CK HD

2 08/09/21 Issue for SSDA CK HD

Drawin

NEW HIGH SCHOOL IN BUNGENDORE

Drawing Title


LANDSCAPE SITE PLAN


Drawn	Reviewed	Status Format	
CK	HD	SSDA A1	(
Job No.	Date	Scale	(
15562	20.05.21	1:750 @ A1	

BHS_LA_SSDA_1001

52-58 William Street, East Sydney NSW 2011 PO Box A866 Sydney South NSW 1235 T. 61 2 8244 8900 F. 61 2 82448988 E. context@context.net.au www.context.net.au

Revision 2 CONTEXT
LANDSCAPE ARCHITECTURE

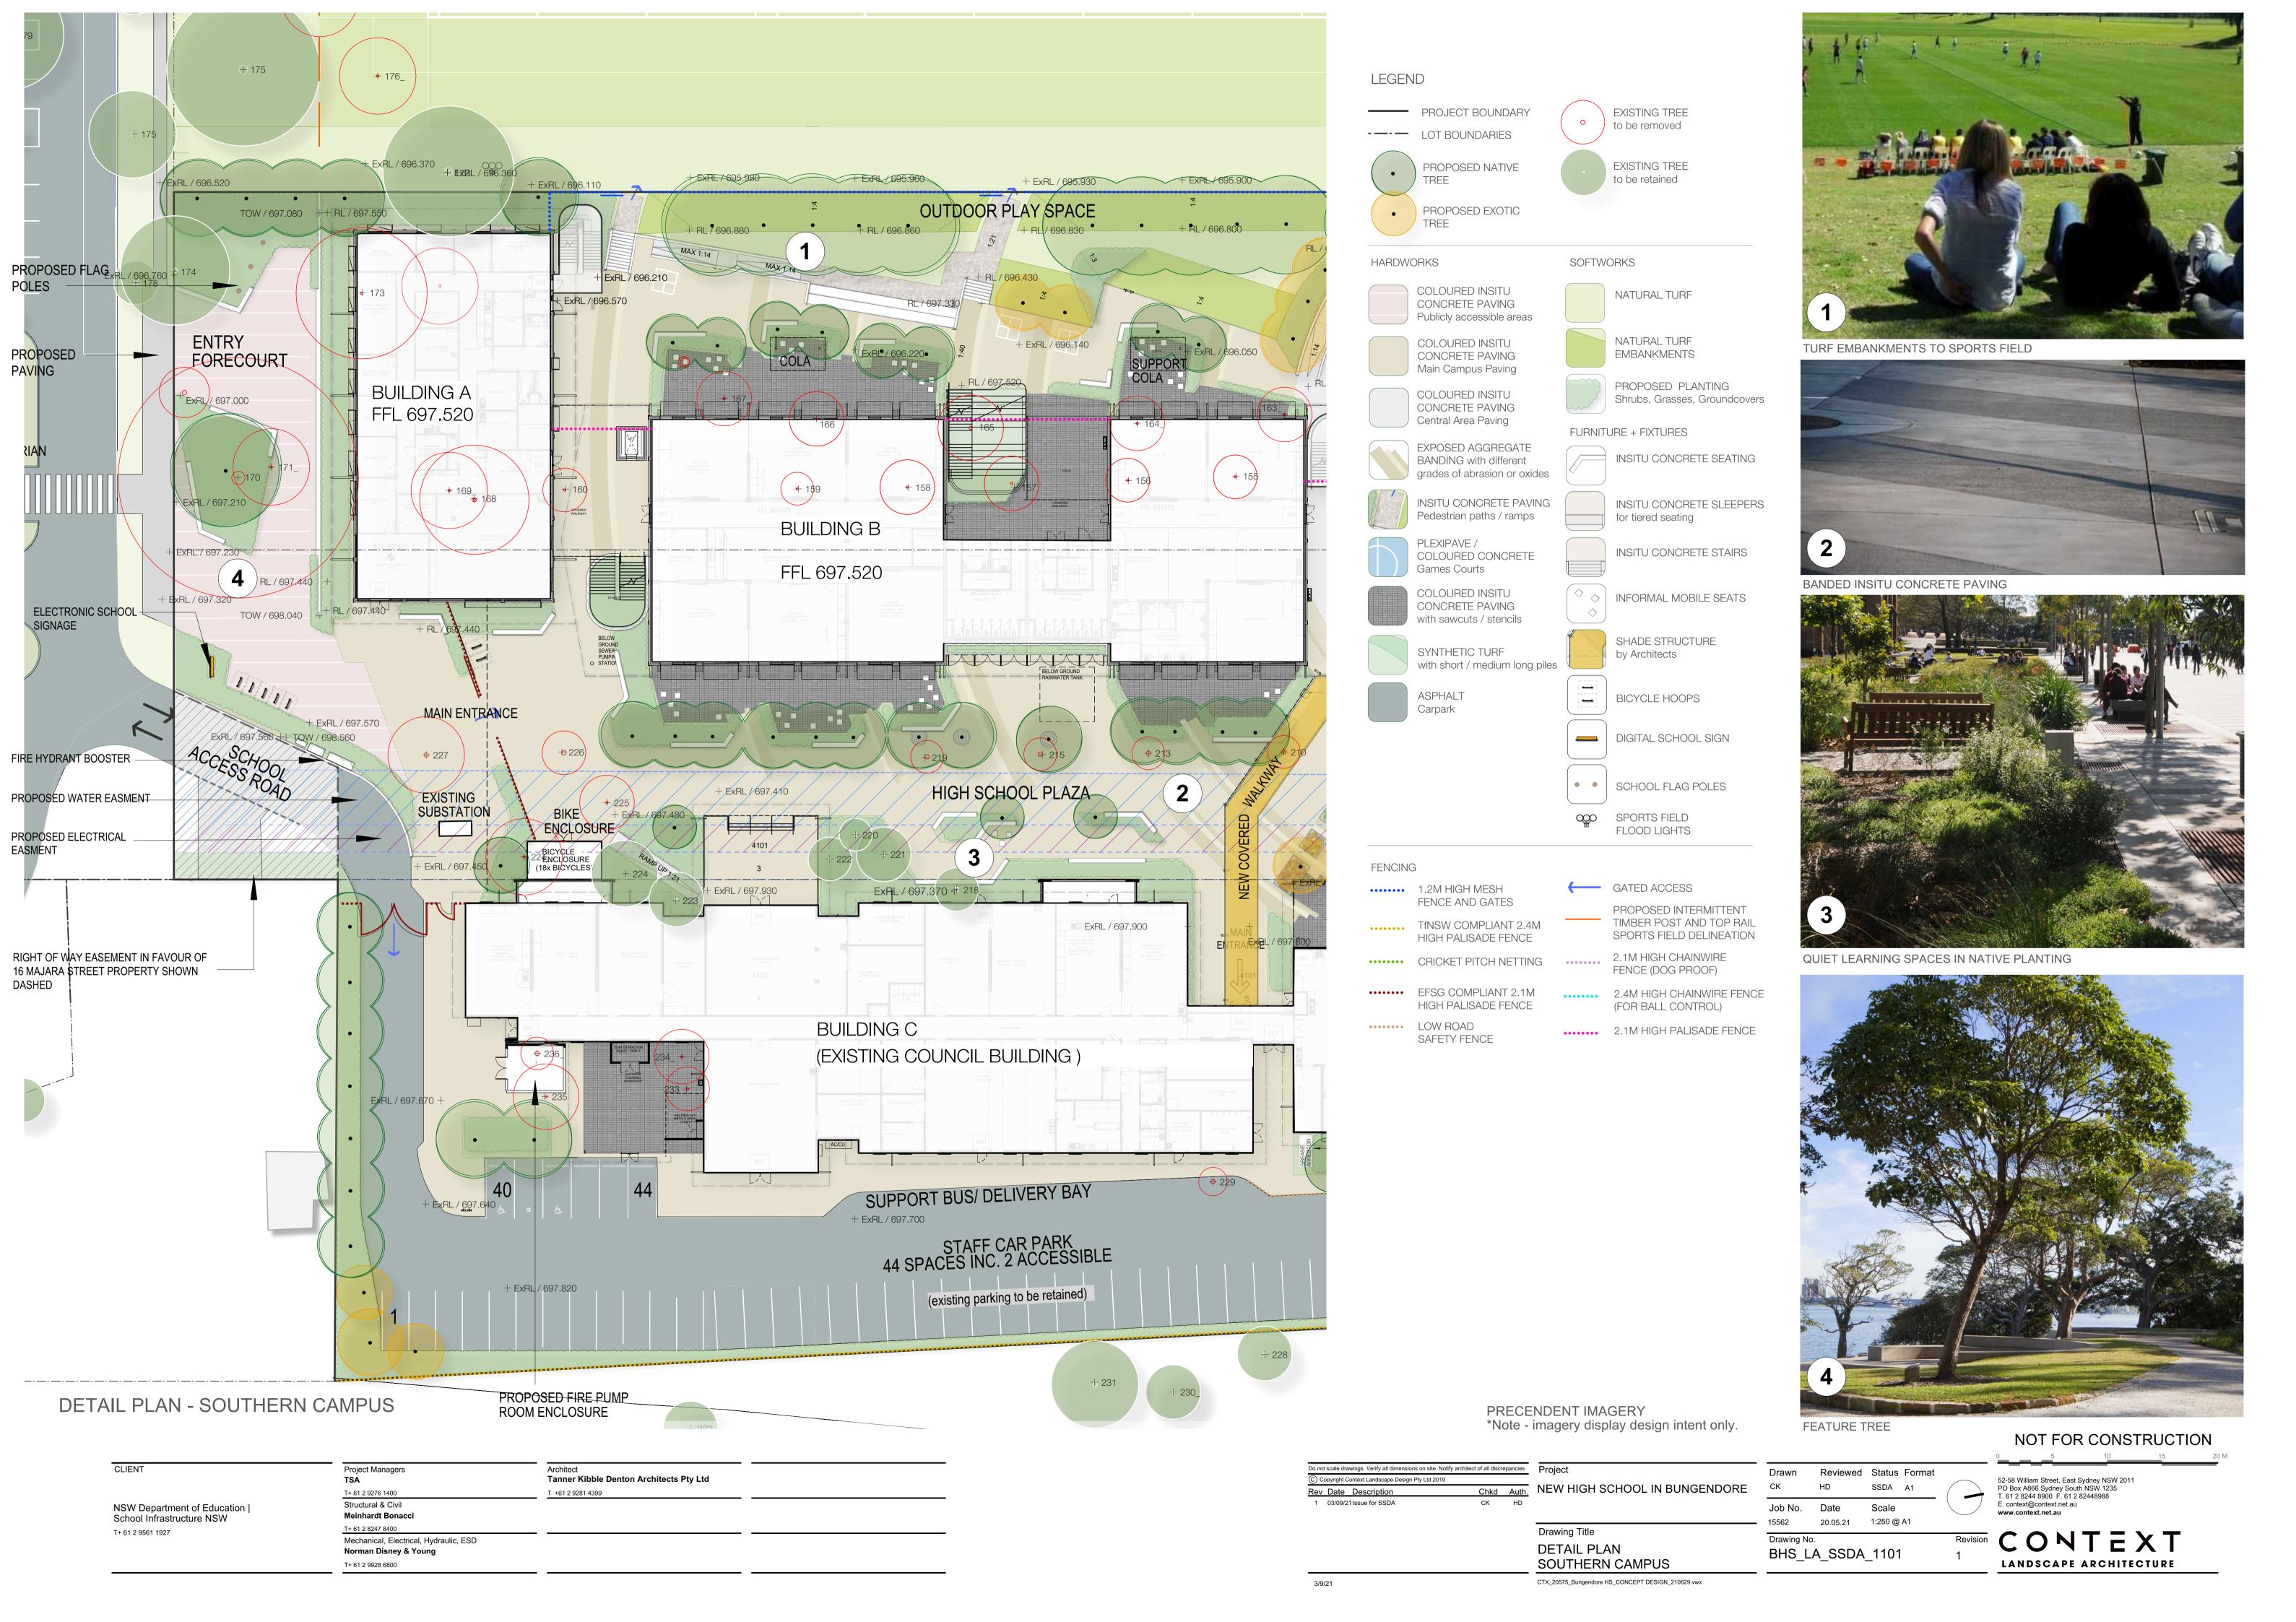


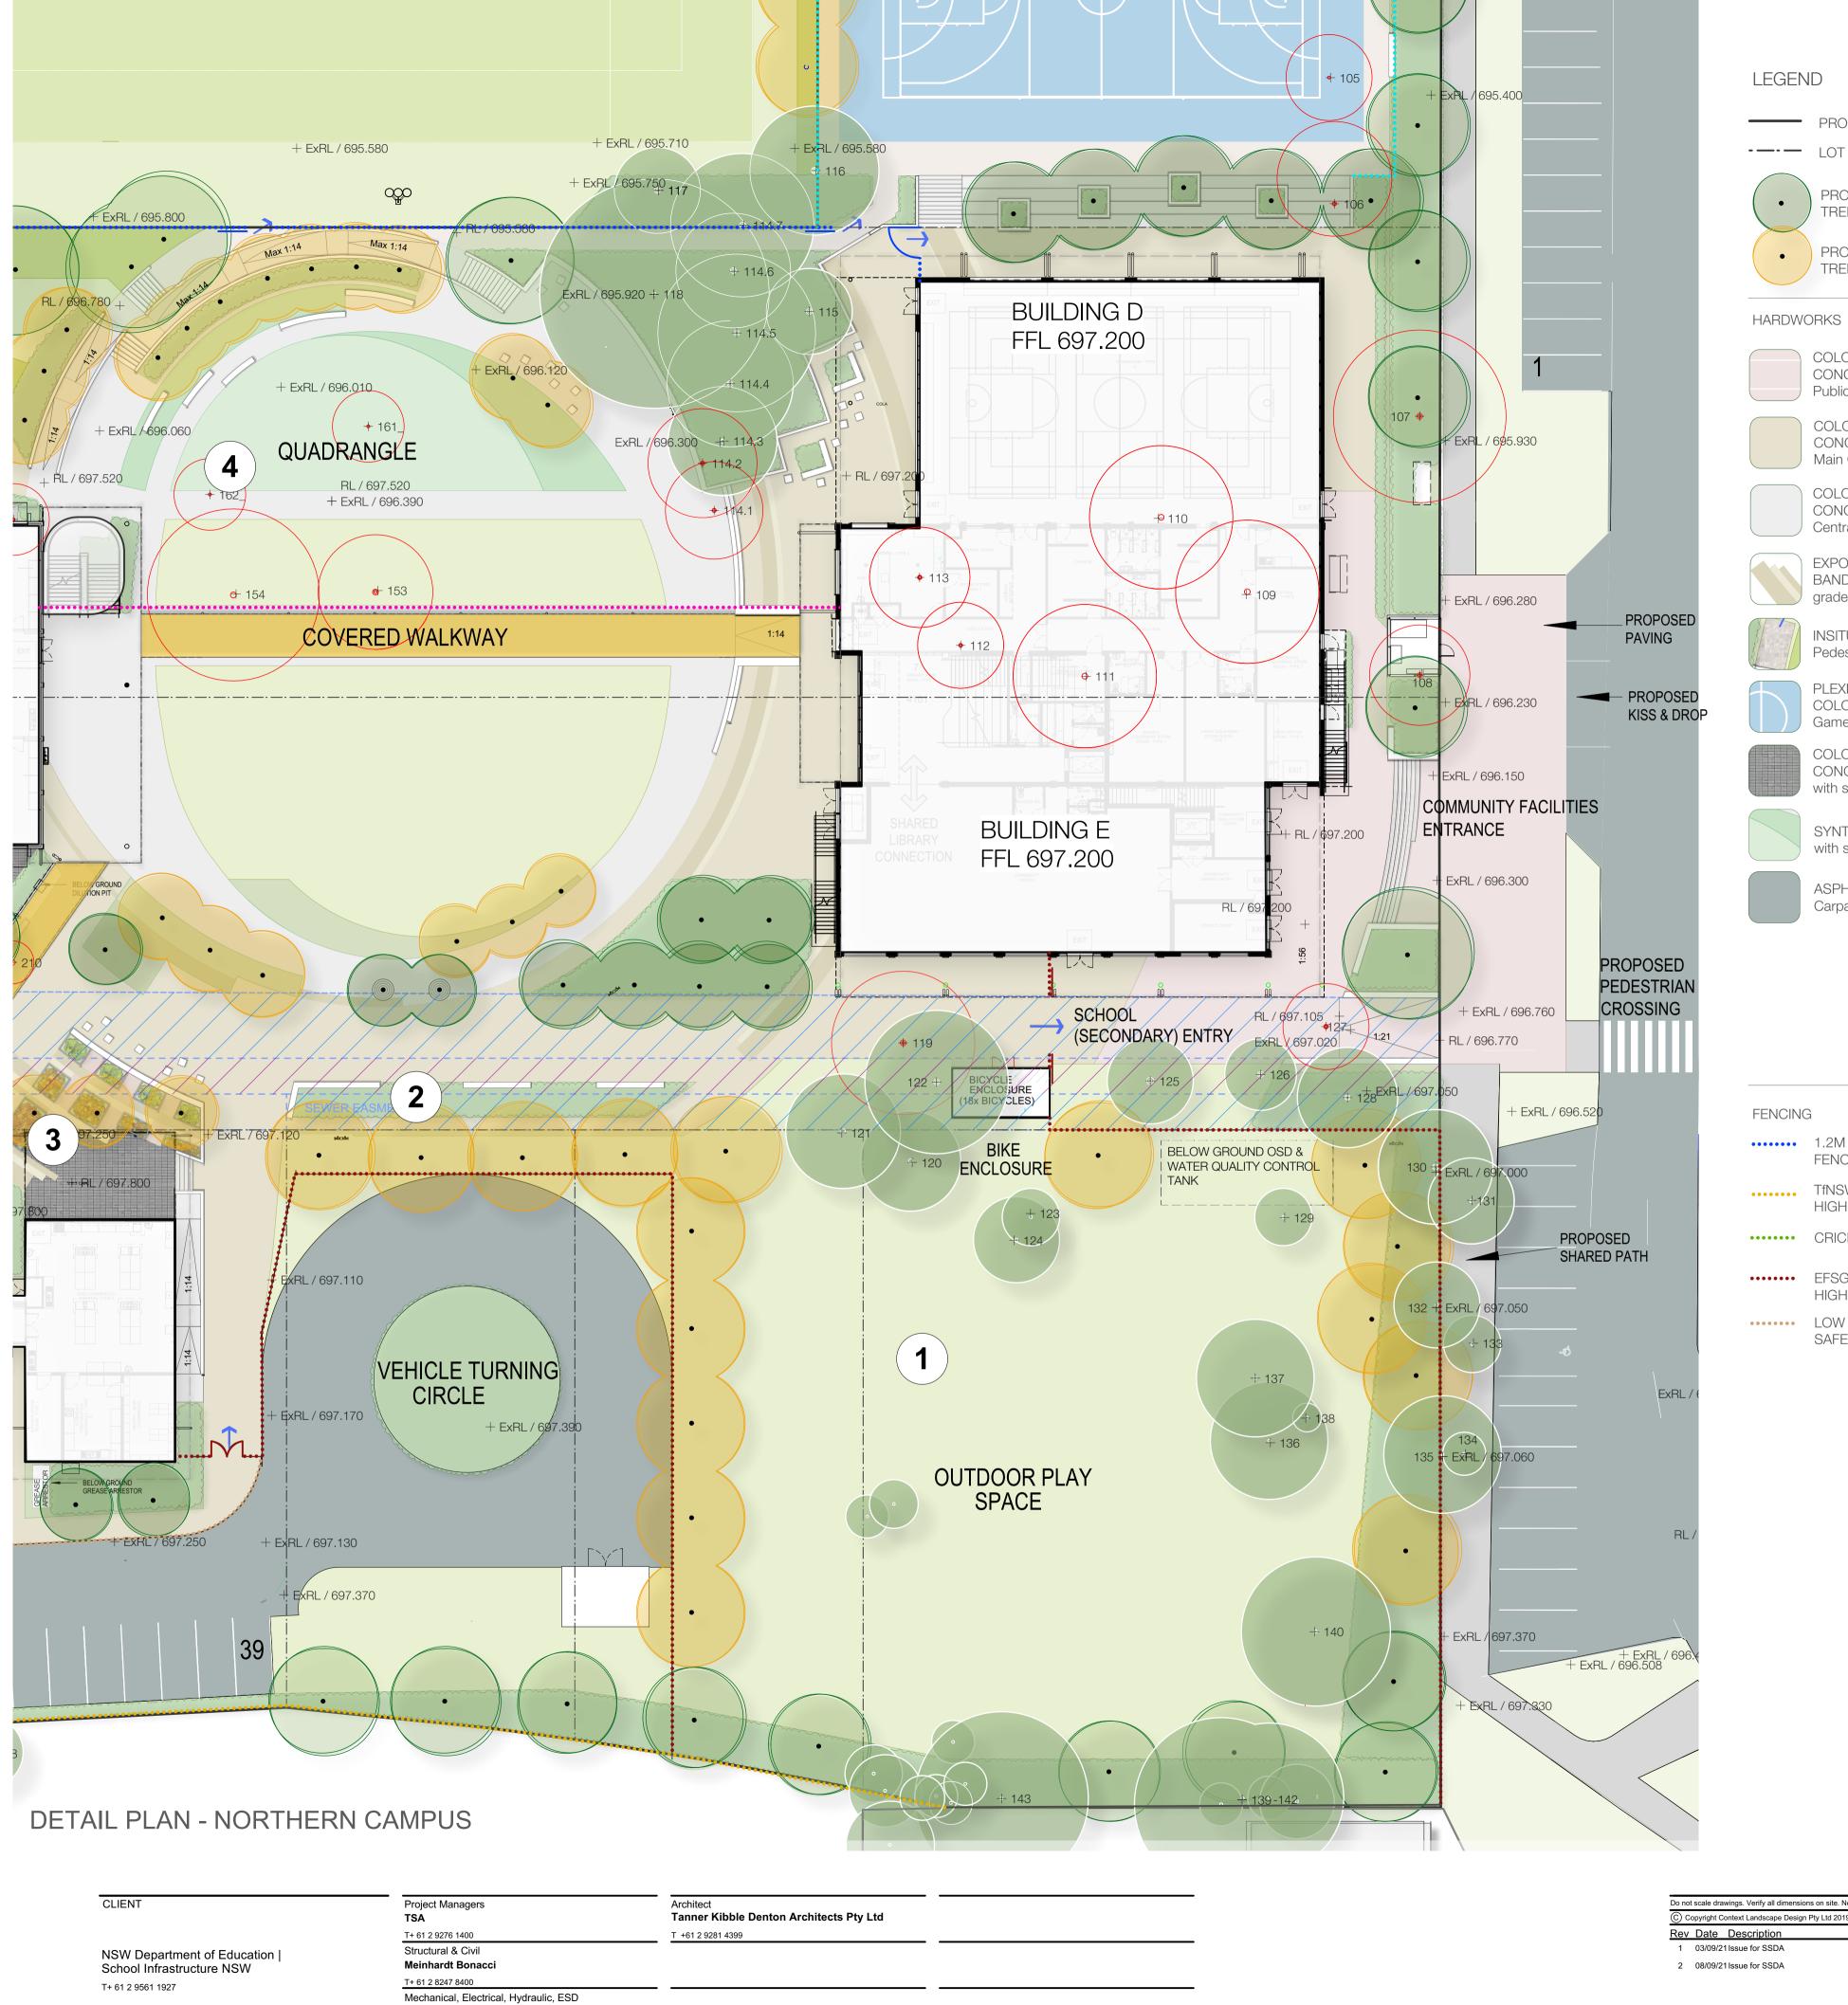

Norman Disney & Young

T+ 61 2 9928 6800



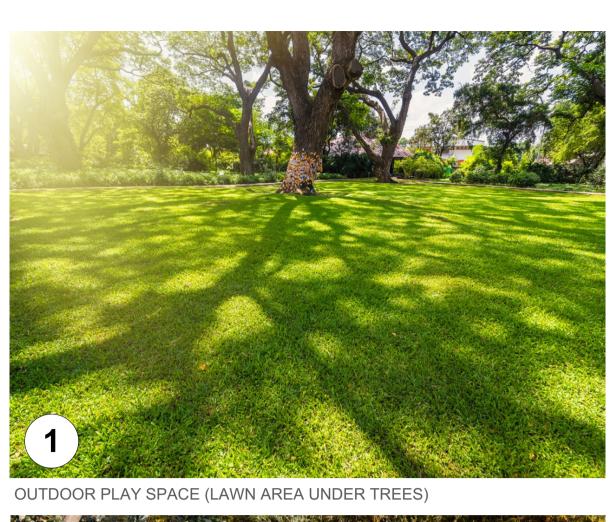



NATIVE SHRUB PLANTING



PRODUCTIVE GARDEN



SYNTHETIC TURF WITH SEATING WALLS IN QUADRANGLE

PRECENDENT IMAGERY
*Note - imagery display design intent only.

Reviewed Status

NOT FOR CONSTRUCTION

<u>©</u> c	opyright Context Landscape Design Pty Ltd 2019			
Rev	Date Description	Chkd	Auth.	NEW HIGH SCHO
1	03/09/21 Issue for SSDA	CK	HD	
2	08/09/21 Issue for SSDA	CK	HD	
				Drawing Title
				DETAIL PLAN NORTHERN CA

cies	Project	Drawn
uth.	NEW HIGH SCHOOL IN BUNGENDORE	СК
HD		Job No.


CTX_20575_Bungendore HS_CONCEPT DESIGN_210629.vwx


	Job No.	Date	Scale
	15562	20.05.21	1:250 @
N CAMPUS	Drawing No.	A_SSDA	1102

	 0 5
Format	50 50 14 1111
A1	52-58 William Street, PO Box A866 Sydney T. 61 2 8244 8900 F
	E. context@context.n www.context.net.au
4 1	

52-58 William Street, East Sydney NSW 2011 PO Box A866 Sydney South NSW 1235 T. 61 2 8244 8900 F. 61 2 82448988 E. context.net.au



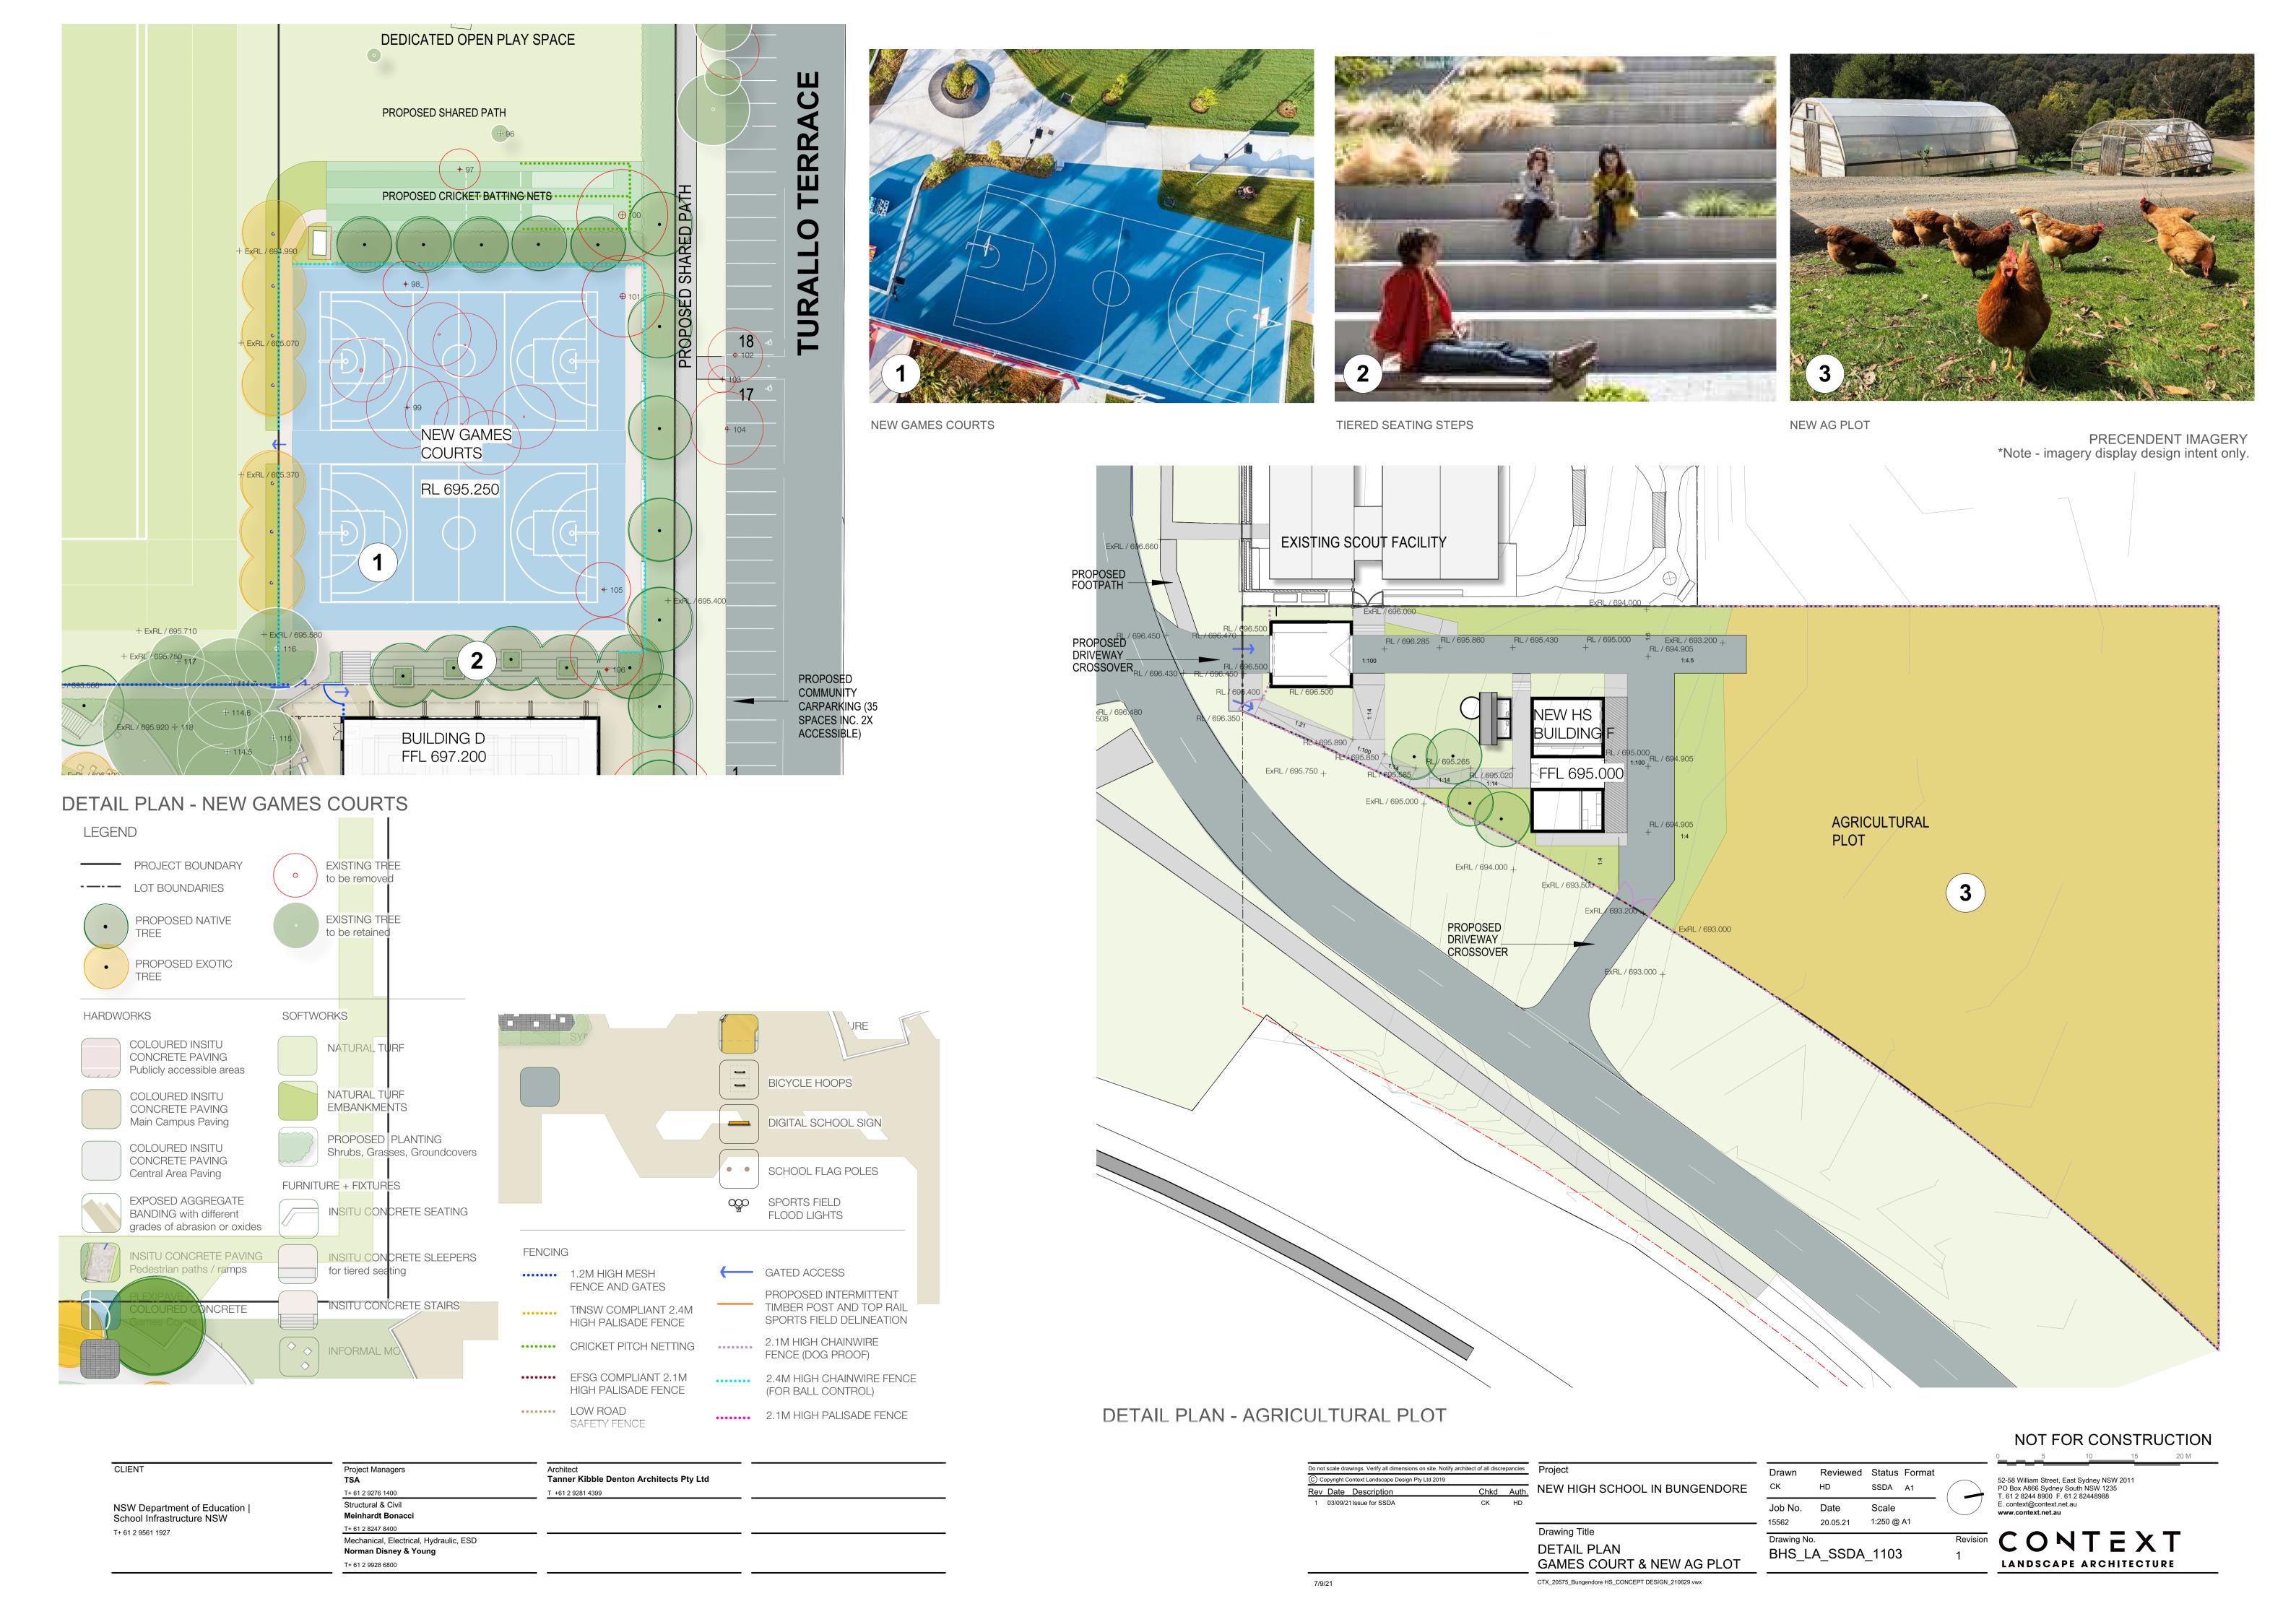

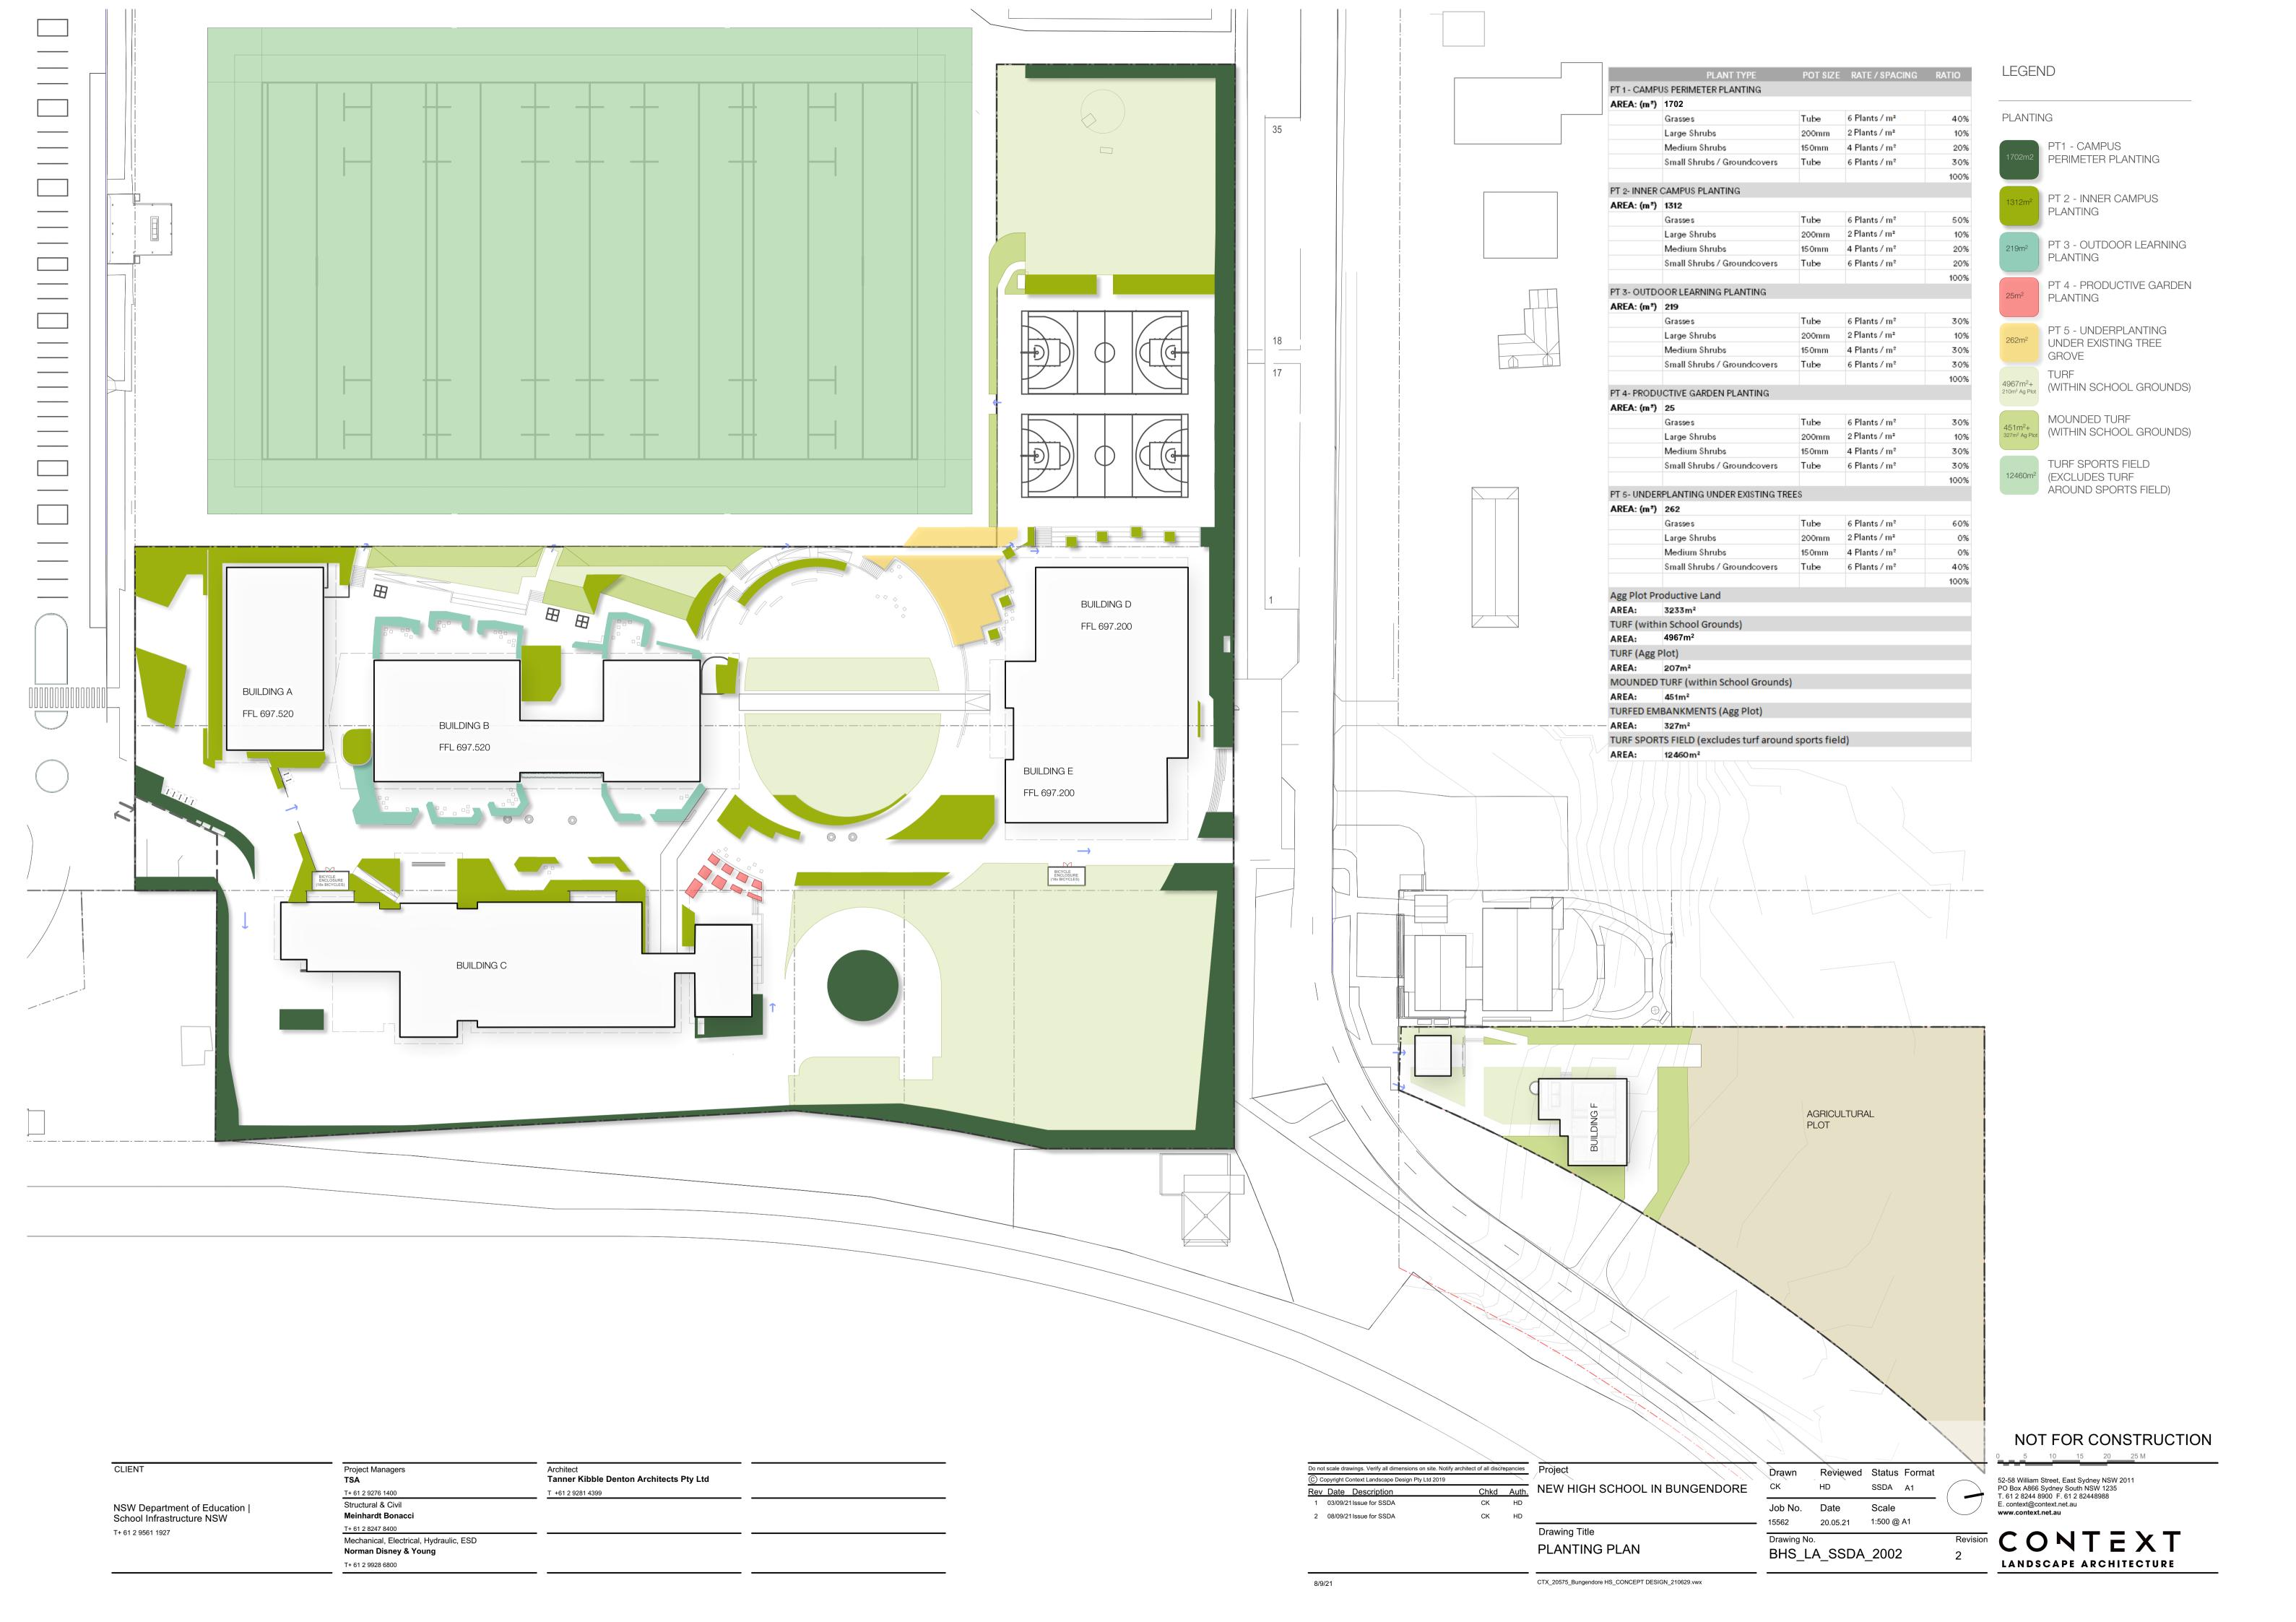



CLIENT

T+ 61 2 9561 1927

NSW Department of Education | School Infrastructure NSW

Project Managers
TSA

T+ 61 2 9276 1400

T+ 61 2 8247 8400

T+ 61 2 9928 6800

Structural & Civil

Meinhardt Bonacci

Norman Disney & Young


Mechanical, Electrical, Hydraulic, ESD

Tanner Kibble Denton Architects Pty Ltd

TREE TYPE	POT SIZE	QTY
Feature Tree- Exotic	100L	25
Canopy Tree - Exotic	25 L	24
Feature Tree- Native	100L	35
Canopy Tree - Native	25 L	58
Agg Plot Shade / Screening Tree	25 L	4
	Total	146

Feature Canopy Tree species	Matue Height
Eucalyptus pauciflora 'Little Snowman'	15 m
Eucalyptus sideroxylon*	20m+
Canopy Tree species [exotic]	Matue Height
Cedrus deodara	20m+
Juglans nigra	12m
Lagerstroemia indica	8m
Nyssa sylvatica	10m
Pistacia chinensis	8m
Populus simonii	12m
Quercus palustris 'Freefall'	20m+
Zelkova serrata 'Green Vase'	14 m
Canopy Tree species [native]	Matue Height
Angophora hispida	7m
Banksia serrata	9m
Callitris endlicheri	15 m
Eucalyptus cinerea	15 m
Eucalyptus dives	15 m
Eucalyptus pauciflora 'Little Snowman'	15 m
Eucalyptus mannifera	15 m
Eucalyptus mannifera 'Little Spotty'	8m
Eucalyptus viminalis	20m+

*Cultural significant tree species: Mugga Ironbark

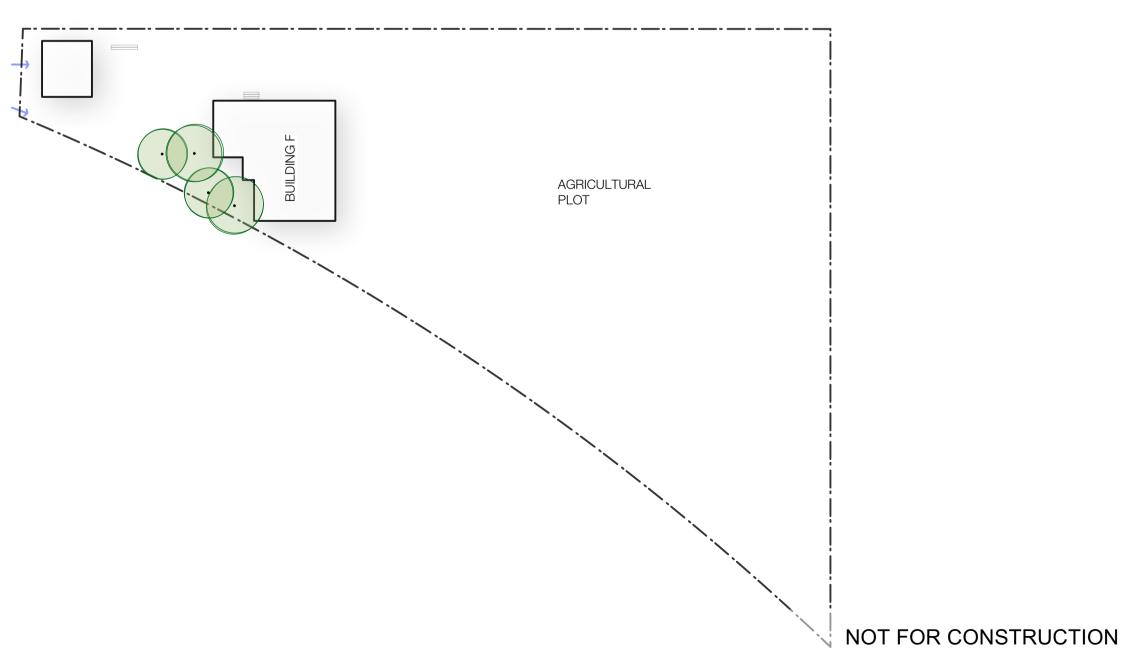

Do not scale drawings. Verify all dimensions on site. Notify	architect of all discre	epancies	Ì
C Copyright Context Landscape Design Pty Ltd 2019			
Rev Date Description	Chkd	Auth.	ı
1 03/09/21 Issue for SSDA	CK	HD	

IEW HIGH SCHOOL IN BUNGENDORE

Reviewed Status Format Drawn Job No. Date 20.05.21 1:500 @ A1

BHS_LA_SSDA_2003

52-58 William Street, East Sydney NSW 2011 PO Box A866 Sydney South NSW 1235 T. 61 2 8244 8900 F. 61 2 82448988 E. context@context.net.au
www.context.net.au

LEGEND

EXISTING TREE to be removed

EXISTING TREE to be retained

PROPOSED TREE FEATURE
TREE 75L EXOTIC

PROPOSED CANOPY TREE 25L EXOTIC

APPROXIMATE AREA (WITHOUT AG PLOT): 24,698 m² APPROXIMATE MATURE CANOPY AREA: 5,727 m² APPROXIMATE MATURE CANOPY COVER: 23.2 %

PROPOSED TREE FEATURE TREE 75L NATIVE

PROPOSED CANOPY /
SCREENING TREE 25L NATIVE

LANDSCAPE ARCHITECTURE

for SSDA	СК	HD	
			Drawing Title
			EXISTING AND PROPOSED TREE



Tanner Kibble Denton Architects Pty Ltd

CLIENT

T+ 61 2 9561 1927

NSW Department of Education | School Infrastructure NSW

Project Managers
TSA

T+ 61 2 9276 1400

Structural & Civil

T+ 61 2 8247 8400

T+ 61 2 9928 6800

Meinhardt Bonacci

Norman Disney & Young

Mechanical, Electrical, Hydraulic, ESD

LEGEND

EXISTING TREE to be removed EXISTING TREE to be retained

> + 153 EXISTING TREE NUMBER surveyed location as per Arboricultural Impact Assessment

+ 161_ EXISTING TREE NUMBER indicative location as per Arboricultural Impact Assessment

ious unknown sp. ious unknown sp. ious unknown sp. ious unknown sp. ious x leylandii adiata adiata sp. sp. uca lanceolata sp. is raywood ious unknown sp. sp. is raywood is raywood	Remove	within Cricket Betting Net enclosure within footprint of Games Court within footprint of Games Court within Cricket Betting Net enclosure within footprint of Games Court Runoff within new Turallo Terrace parking zone within footprint of Games Court due to level change, seating steps to Games Courts due to level change, proposed Grease Arrestor due to level change, proposed A/C enclosure Within building footprint	142 143 153 154 155 156 157 158 159 160 161 162 163	Eucalyptus sp. Eucalyptus sp. Platanus orientalis	Retain Retain Remove	within main Quadrangle, due to level change within main Quadrangle, due to level change Within building footprint
ious unknown sp. ious unknown sp. ious unknown sp. isus x leylandii adiata adiata sp. sp. uca lanceolata sp. is raywood ious unknown sp. sp. is raywood is raywood	Remove	within footprint of Games Court within footprint of Games Court within Cricket Betting Net enclosure within footprint of Games Court Runoff within new Turallo Terrace parking zone within footprint of Games Court due to level change, seating steps to Games Courts due to level change, proposed Grease Arrestor due to level change, proposed A/C enclosure	143 153 154 155 156 157 158 159 160 161 162 163	Eucalyptus sp. Platanus orientalis	Remove Remove Remove Remove Remove Remove Remove Remove Remove	within main Quadrangle, due to level change Within building footprint
sous unknown sp. ssus x leylandii adiata adiata sp. uca lanceolata sp. us raywood sous unknown sp. sp. sp.	Remove	within footprint of Games Court within footprint of Games Court within Cricket Betting Net enclosure within footprint of Games Court Runoff within new Turallo Terrace parking zone within footprint of Games Court due to level change, seating steps to Games Courts due to level change, proposed Grease Arrestor due to level change, proposed A/C enclosure	153 154 155 156 157 158 159 160 161 162 163	Platanus orientalis	Remove Remove Remove Remove Remove Remove Remove Remove Remove	within main Quadrangle, due to level change Within building footprint
adiata sp. sp. uca lanceolata sp. is raywood ous unknown sp. sp. sp.	Remove	within Cricket Betting Net enclosure within footprint of Games Court Runoff within new Turallo Terrace parking zone within footprint of Games Court due to level change, seating steps to Games Courts due to level change, proposed Grease Arrestor due to level change, proposed A/C enclosure	155 156 157 158 159 160 161 162 163	Platanus orientalis	Remove Remove Remove Remove Remove Remove Remove	Within building footprint
adiata sp. sp. uca lanceolata sp. is raywood ous unknown sp. sp. sp.	Remove	within Cricket Betting Net enclosure within footprint of Games Court Runoff within new Turallo Terrace parking zone within footprint of Games Court due to level change, seating steps to Games Courts due to level change, proposed Grease Arrestor due to level change, proposed A/C enclosure	155 156 157 158 159 160 161 162 163	Platanus orientalis Platanus orientalis Platanus orientalis Platanus orientalis Platanus orientalis Platanus orientalis	Remove Remove Remove Remove Remove Remove Remove	Within building footprint
sp. sp. uca lanceolata sp. us raywood ous unknown sp. sp. sp. us raywood	Remove	within footprint of Games Court Runoff within new Turallo Terrace parking zone within new Turallo Terrace parking zone within new Turallo Terrace parking zone within footprint of Games Court due to level change, seating steps to Games Courts due to level change, proposed Grease Arrestor due to level change, proposed A/C enclosure	157 158 159 160 161 162 163	Platanus orientalis Platanus orientalis Platanus orientalis Platanus orientalis Platanus orientalis	Remove Remove Remove Remove Remove	Within building footprint
sp. uca lanceolata sp. us raywood ous unknown sp. sp. sp. us raywood	Remove Remove Remove Remove Remove Remove Remove Remove Remove	within new Turallo Terrace parking zone within new Turallo Terrace parking zone within new Turallo Terrace parking zone within footprint of Games Court due to level change, seating steps to Games Courts due to level change, proposed Grease Arrestor due to level change, proposed A/C enclosure	157 158 159 160 161 162 163	Platanus orientalis Platanus orientalis Platanus orientalis Platanus orientalis	Remove Remove Remove	Within building footprint Within building footprint Within building footprint Within building footprint
sp. uca lanceolata sp. us raywood ous unknown sp. sp. sp. us raywood	Remove Remove Remove Remove Remove Remove Remove Remove	within new Turallo Terrace parking zone within new Turallo Terrace parking zone within footprint of Games Court due to level change, seating steps to Games Courts due to level change, proposed Grease Arrestor due to level change, proposed A/C enclosure	159 160 161 162 163	Platanus orientalis Platanus orientalis Platanus orientalis	Remove Remove Remove	Within building footprint Within building footprint Within building footprint
sp. Is raywood Ious unknown sp. Isp. Isp. Is raywood Is raywood	Remove Remove Remove Remove Remove Remove	within footprint of Games Court due to level change, seating steps to Games Courts due to level change, proposed Grease Arrestor due to level change, proposed A/C enclosure	160 161 162 163	Platanus orientalis Platanus orientalis	Remove Remove	Within building footprint
is raywood tous unknown sp. sp. sp. is raywood is raywood	Remove Remove Remove Remove	due to level change, seating steps to Games Courts due to level change, proposed Grease Arrestor due to level change, proposed A/C enclosure	161 162 163	Platanus orientalis	Remove	
ous unknown sp. sp. sp. us raywood us raywood	Remove Remove Remove	due to level change, proposed Grease Arrestor due to level change, proposed A/C enclosure	162 163			within main Quadrangle, due to level change
sp. sp. is raywood is raywood	Remove Remove Remove	due to level change, proposed A/C enclosure	163	Platanus orientalis		within main quadrangle, due to rever change
sp. is raywood is raywood	Remove Remove				Remove	within main Quadrangle, due to level change
is raywood is raywood	Remove	Within building footprint		Ulmus sp.	Remove	Within building footprint
is raywood	_		164	Ulmus sp.	Remove	Within building footprint
	Pamova	Within building footprint	165	Ulmus sp.	Remove	Within building footprint
is raywood	remove	Within building footprint	166	Ulmus sp.	Remove	Within building footprint
	Remove	Within building footprint	167	Ulmus sp.	Remove	Within building footprint
is raywood	Remove	Within building footprint	168	Eucalyptus sp.	Remove	Within building footprint
ırina sp.	Remove	within main Quadrangle, due to level change	169	Deciduous unknown sp.	Remove	Within building footprint
ırina sp.	Remove	within main Quadrangle, due to level change	170	Pinus radiata	Remove	end of life
ırina sp.	Retain		171	Eucalyptus sp.	Remove	in plaza pavement, affected by 170 removal
ırina sp.	Retain		172	Eucalyptus sp.	Retain	
ırina sp.	Retain		173	Eucalyptus sp.	Remove	Within building footprint
ırina sp.	Retain		174	Pinus radiata	Retain	
ırina sp.	Retain		175	Pinus radiata	Retain	
ırina sp.	Retain		176	Ulmus sp.	Retain	
is raywood	Retain		177	Ulmus sp.	Retain	
ous unknown sp.	Retain		178	Fraxinus raywood	Remove	
is raywood	Retain		179	Fraxinus sp.	Retain	
			180	Fraxinus sp.	Retain	
			181	Deciduous unknown sp.	Retain	
			182	Ulmus sp.	Retain	
			183	Fraxinus raywood	Retain	
			210	Deciduous unknown sp.	Remove	Low retention value
			213	Deciduous unknown sp.	Remove	within main path of travel of High School Plaza
			214	Group of 10 mix native spp.	Remove	Low retention value
			215	unknown sp.	Remove	within main path of travel of High School Plaza
-			218			
-		within main path of travel of northern entrance			Remove	within main path of travel of High School Plaza
					_	
						within main path of travel of High School Plaza
						within main path of travel of High School Plaza
						within main path of travel of High School Plaza
-						within extended bus have
						within extended bus bay
						Within building factorist / autology works
					_	Within building footprint / outdoor workshop Within building footprint / outdoor workshop
-						Within building footprint / outdoor workshop
otus sp.	recam					Within building footprint / outdoor workshop
uririnininininininininininininininininin	ina sp. ina sp	rina sp. Remove rina sp. Retain rina sp. Retai	within main Quadrangle, due to level change within main Quadrangle, due to level change within main Quadrangle, due to level change within main Sp. Retain in a sp. Retain in		ina sp. Remove within main Quadrangle, due to level change ina sp. Remove within main Quadrangle, due to level change ina sp. Retain sp. Retain ina sp. Reta	ina sp. Remove within main Quadrangle, due to level change ina sp. Remove within main Quadrangle, due to level change ina sp. Retain sp. Retain in sp. Retai

NOT FOR CONSTRUCTION

Do not scale drawings. Verify all dimensions on site. Notify architect of all discrepancies

© Copyright Context Landscape Design Pty Ltd 2019 Rev Date Description

Chkd Auth. NEW HIGH SCHOOL IN BUNGENDORE

Drawn Reviewed Status Format HD Job No. Date Scale 20.05.21 1:500 @ A1

Drawing No.

52-58 William Street, East Sydney NSW 2011 PO Box A866 Sydney South NSW 1235 T. 61 2 8244 8900 F. 61 2 82448988 E. context@context.net.au www.context.net.au

Revision CONTEXT

EXISTING TREE PLAN

PT1 - Campus Perimeter Planting













PT2 - Inner Campus Planting














PT3 - Outdoor Learning







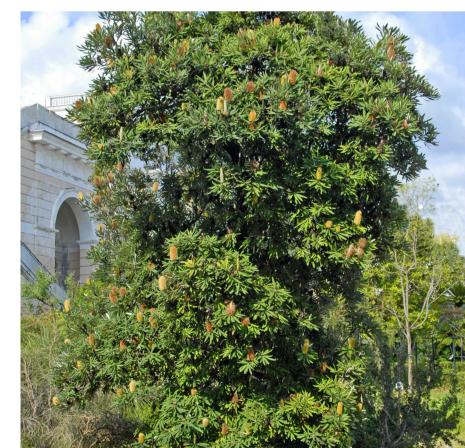





Dianella revoluta Rhagodia spinescens Banksia serrata Carex forted curl

NOT FOR CONSTRUCTION

NSW Department of Education | School Infrastructure NSW T+ 61 2 9561 1927

CLIENT

Project Managers T+ 61 2 9276 1400 Structural & Civil Meinhardt Bonacci T+ 61 2 8247 8400 Mechanical, Electrical, Hydraulic, ESD Norman Disney & Young

T+ 61 2 9928 6800

Tanner Kibble Denton Architects Pty Ltd T +61 2 9281 4399

Rev Date Description 1 03/09/21 Issue for SSDA

NEW HIGH SCHOOL IN BUNGENDORE

Drawn Reviewed Status Format Job No. Date 20.05.21 NTS @ A1 Drawing Title Drawing No. INDICATIVE SPECIES BHS_LA_SSDA_2005

52-58 William Street, East Sydney NSW 2011 PO Box A866 Sydney South NSW 1235 T. 61 2 8244 8900 F. 61 2 82448988 E. context@context.net.au www.context.net.au

LANDSCAPE ARCHITECTURE

SHEET 1 OF 2 CTX_20575_Bungendore HS_CONCEPT DESIGN_210629.vwx

PT4 - Productive Garden













PT5 - Underplanting Under Existing Tree Grove













Goodenia ovata

Lomandra filiformis

Juniperus horizontalis

Microlaena stipoides

Drawn Reviewed Status Format

Scale

HD

CLIENT

NSW Department of Education | School Infrastructure NSW T+ 61 2 9561 1927

Project Managers T+ 61 2 9276 1400 Structural & Civil Meinhardt Bonacci T+ 61 2 8247 8400 Mechanical, Electrical, Hydraulic, ESD Norman Disney & Young T+ 61 2 9928 6800

Tanner Kibble Denton Architects Pty Ltd T +61 2 9281 4399

Do not scale drawings. Verify all dimensions on site. Notify architect of all discrepancies


© Copyright Context Landscape Design Pty Ltd 2019

Rev Date Description 1 03/09/21 Issue for SSDA NEW HIGH SCHOOL IN BUNGENDORE

Job No. Date 20.05.21 NTS @ A1 15562 Drawing Title Drawing No. INDICATIVE SPECIES BHS_LA_SSDA_2006 SHEET 2 OF 2

NOT FOR CONSTRUCTION

52-58 William Street, East Sydney NSW 2011 PO Box A866 Sydney South NSW 1235 T. 61 2 8244 8900 F. 61 2 82448988 E. context@context.net.au www.context.net.au LANDSCAPE ARCHITECTURE

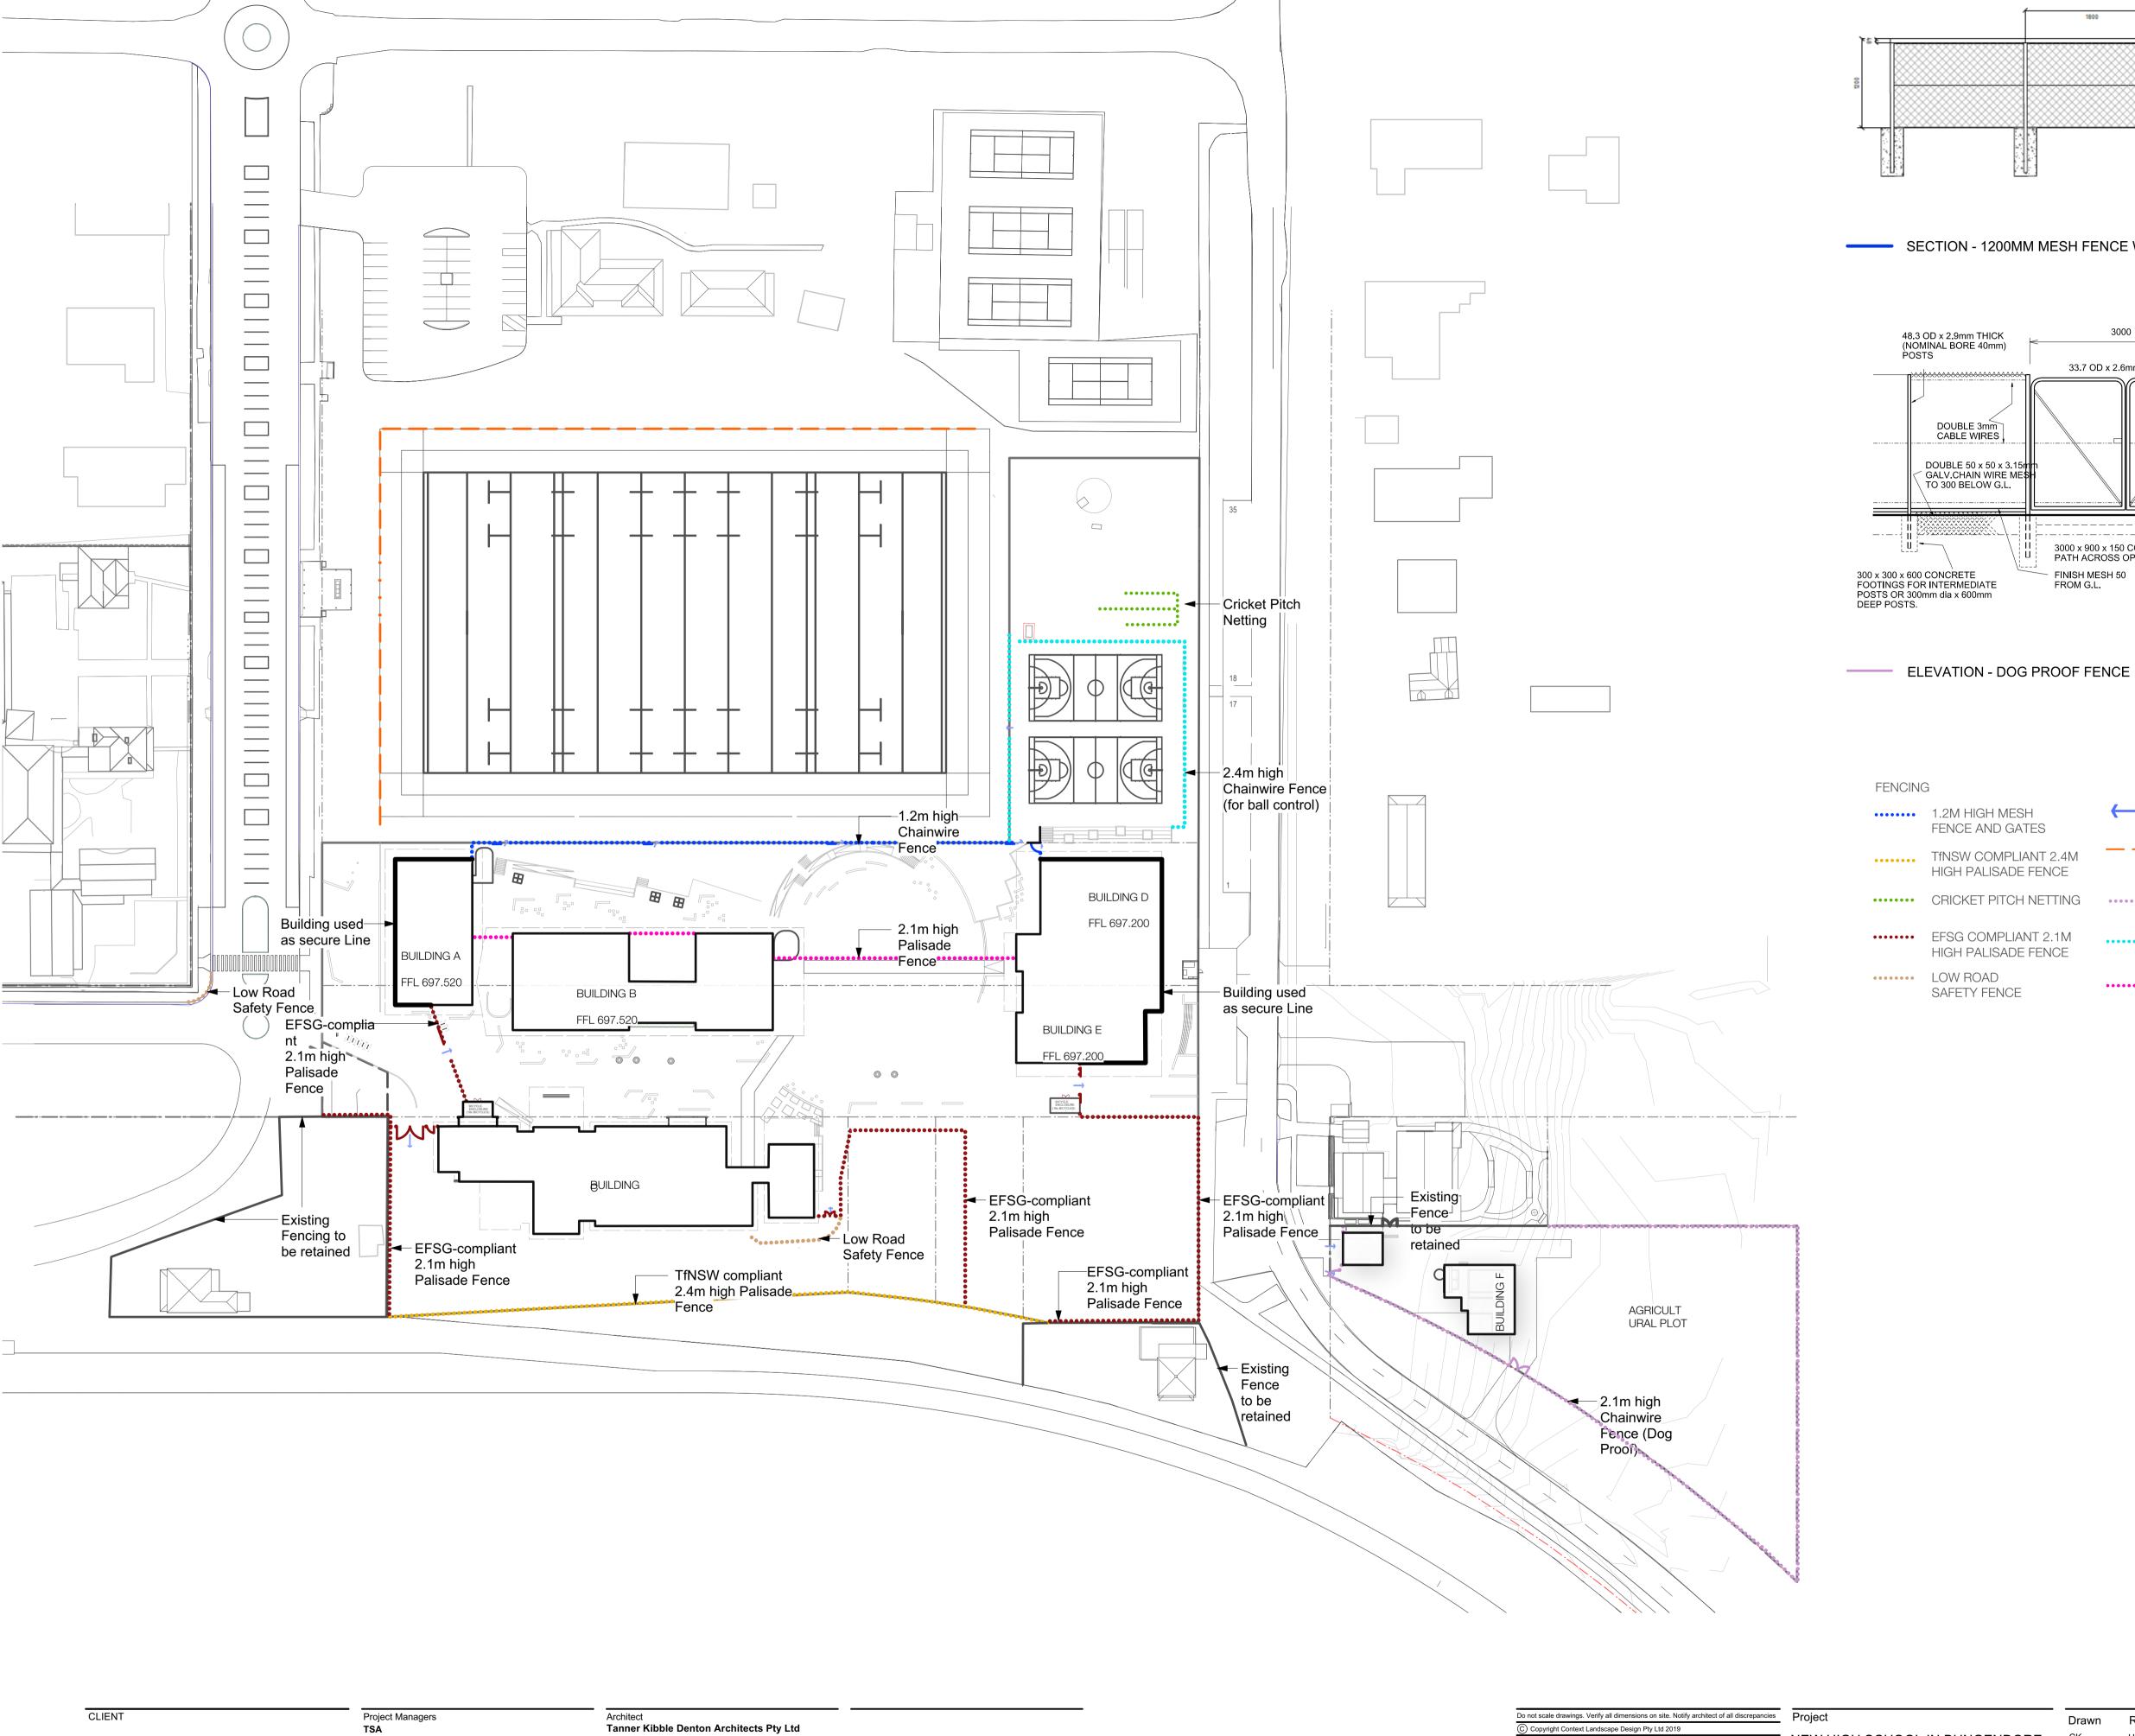

T+ 61 2 9276 1400

NSW Department of Education |

School Infrastructure NSW

T+ 61 2 9561 1927

Structural & Civil

T+ 61 2 8247 8400


T+ 61 2 9928 6800

Meinhardt Bonacci


Norman Disney & Young

Mechanical, Electrical, Hydraulic, ESD

T +61 2 9281 4399

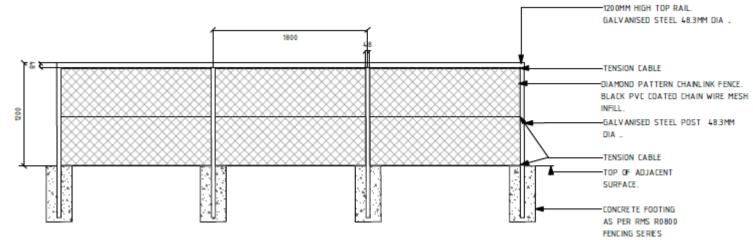

SECTION - 1200MM MESH FENCE WITH TOP RAIL

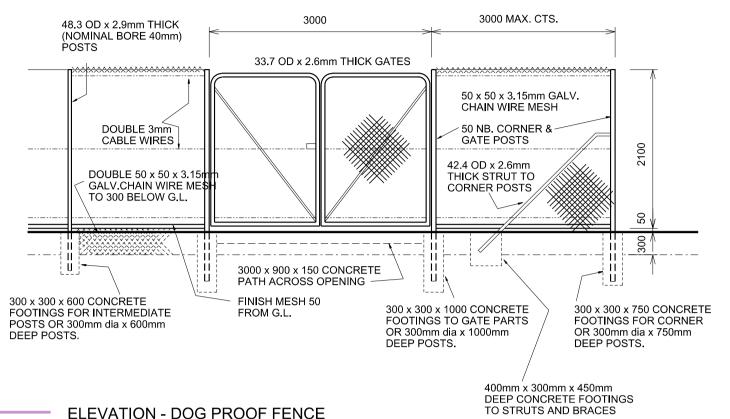

FENCING GATED ACCESS 1.2M HIGH MESH FENCE AND GATES PROPOSED INTERMITTENT TIMBER POST AND TOP RAIL TfNSW COMPLIANT 2.4M HIGH PALISADE FENCE SPORTS FIELD DELINEATION 2.1M HIGH CHAINWIRE ······ CRICKET PITCH NETTING ······· FENCE (DOG PROOF) ••••• EFSG COMPLIANT 2.1M 2.4M HIGH CHAINWIRE FENCE HIGH PALISADE FENCE (FOR BALL CONTROL) LOW ROAD 2.1M HIGH PALISADE FENCE

NOT FOR CONSTRUCTION

(C) c	opyright C	ontext Landscape Design Pty Ltd 2019			
Rev	Date	Description	Chkd	Auth.	Ν
1	03/09/2	1 Issue for SSDA	CK	HD	
2	08/09/2	1 Issue for SSDA	CK	HD	
3	09/09/2	1 Issue for SSDA	CK	HD	
					F

Drawn	Reviewed	Status F	
СК	HD	SSDA A	
Job No.	Date	Scale 1:750 @ A	
		1.700 @ A	
· ·			
BHS_LA_	A_SSDA _.	_SSDA_2007	
	Job No. 15562 Drawing No	CK HD Job No. Date	

/n	Reviewed HD	Status Format SSDA A1	
No.	Date 23.07.21	Scale 1:750 @ A1	
na Na		·	Dovio

52-58 William Street, East Sydney NSW 2011 PO Box A866 Sydney South NSW 1235 T. 61 2 8244 8900 F. 61 2 82448988 E. context@context.net.au www.context.net.au

Revision CONTEXT LANDSCAPE ARCHITECTURE