

Jindabyne Education Campus

Landscape SSSA

207 Barry Way, Jindabyne NSW

© 2021 Site Image (NSW) Pty Ltd ABN 44 801 262 380 as agent for Site Image NSW Partnership. All rights reserved. This drawing is copyright and shall not be reproduced or copied in any form or by any means (graphic, electronic or mechanical including photocopy) without the written permission of Site Image (NSW) Pty Ltd Any license, expressed or implied, to use this document for any purpose what so ever is restricted to the terms of the written agreement between Site Image (NSW) Pty Ltd and the instructing party.

The contractor shall check and verify all work on site (including work by others) before commencing the landscape installation. Any discrepancies are to be reported to the Project Manager or Landscape Architect prior to commencing work. Do not scale this drawing. Any required dimensions not shown shall be referred to the Landscape Architect for confirmation.

Drawing Schedule

Drawing Number	Drawing Title	Scale
000	Landscape Coversheet	N/A
001	Landscape Masterplan	1:1000
101	Landscape Plan	1:250
102	Landscape Plan	1:250
103	Landscape Plan	1:250
104	Landscape Plan	1:250

Issue	Revision Description	Drawn	Check	Date
05	Trees & Fencing Coordination	MW	NM	16.12.2021
04	Civil & Tree Updates	JD	NM	11.11.2021
03	Civil Coordination	JD	NM	03.08.2021
02	SSDA Issue	JD	NM	22.07.2021
01	Preliminary	JD	NM	19.03.2021



Site Plan
Scale 1:2000



Client:
Schools Infrastructure NSW

Project:
Jindabyne Education Campus

Level 1, 3-5 Baptist Street
Redfern NSW 2016
Australia
Tel: (61 2) 8332 5600
Fax: (61 2) 9698 2877
www.siteimage.com.au
Site Image (NSW) Pty Ltd
ABN 44 801 262 380



SSDA

Drawing Name:
Landscape Coversheet

Scale: As Shown

Job Number:
SS20-4530

Drawing Number:

Issue:

000 05

NOT FOR CONSTRUCTION


- LEGEND**
-  Existing Tree to Be Retained
 -  Existing Tree to Be Removed
 -  Proposed Tree
 -  Softscape Area
 -  Native Grasses
 -  Turf
 -  Sports Field Turf
 -  Artificial Turf
 -  Timber Decking
 -  Turf
 -  Hydromulch Spray Application
 -  Paving Type 1
Colours For Country Concrete & Unit Paving
 -  Paving Type 2
Permeable Feature Paving
 -  Paving Type 3
Oxide Concrete Paving
 -  Paving Type 4
Concrete Paving
 -  Paving Type 5
Softfall
 -  Paving Type 6
Sports Court Paving
 -  Decomposed Granite Paving
 -  Gravel Paving
 -  Feature Wall
 -  Fence Type 1
 -  Fence Type 2
 -  Fence Type 3
 -  Fence Type 3



© 2021 Site Image (NSW) Pty Ltd ABN 44 801 262 380 as agent for Site Image NSW Partnership. All rights reserved. This drawing is copyright and shall not be reproduced or copied in any form or by any means (graphic, electronic or mechanical including photocopy) without the written permission of Site Image (NSW) Pty Ltd Any license, expressed or implied, to use this document for any purpose what so ever is restricted to the terms of the written agreement between Site Image (NSW) Pty Ltd and the instructing party.

The contractor shall check and verify all work on site (including work by others) before commencing the landscape installation. Any discrepancies are to be reported to the Project Manager or Landscape Architect prior to commencing work. Do not scale this drawing. Any required dimensions not shown shall be referred to the Landscape Architect for confirmation.

Issue	Revision Description	Drawn	Check	Date
06	Trees & Fencing Coordination	MW	NM	16.12.2021
05	Civil & Tree Updates	JD	NM	11.11.2021
04	Revised for IE Updates	JD	NM	11.10.2021
03	Civil Coordination	JD	NM	03.08.2021
02	SSDA Issue	JD	NM	22.07.2021
01	Preliminary	JD	NM	19.03.2021

 

Client:
Schools Infrastructure NSW

Project:
Jindabyne Education Campus

Level 1, 3-5 Baptist Street
Redfern NSW 2016
Australia
Tel: (61 2) 8332 5600
Fax: (61 2) 9698 2877
www.siteimage.com.au
Site Image (NSW) Pty Ltd
ABN 44 801 262 380



SSDA

Drawing Name:
Landscape Plan

Scale: 1:1000 @ A1
Job Number: SS20-4530
Drawing Number: 001
Issue: 06

NOT FOR CONSTRUCTION

LEGEND

-  Existing Tree to Be Retained
-  Existing Tree to Be Removed
-  Proposed Tree
-  Softscape Area
-  Massed Shrubs Grassed and Groundcover
-  50% of Area Allow for Bio-filtration Medium
-  Native Grasses
-  Tubestock 6/m2
-  Turf
-  Rolled
-  Sports Field Turf
-  Artificial Turf
-  Groundcovers
-  Timber Decking
-  Turf
-  Hydromulch Spray Application
-  Paving Type 1
-  Colours For Country Concrete and Paving
-  Paving Type 2
-  Permeable Feature Paving
-  Paving Type 3
-  Oxide Concrete Paving
-  Paving Type 4
-  Concrete Paving
-  Paving Type 5
-  Softfall
-  Paving Type 6
-  Sports Court Paving
-  Decomposed Granite Paving
-  Gravel Paving
-  Feature Wall
-  Fence Type 1
-  Fence Type 2
-  Fence Type 3




© 2021 Site Image (NSW) Pty Ltd ABN 44 801 262 380 as agent for Site Image NSW Partnership. All rights reserved. This drawing is copyright and shall not be reproduced or copied in any form or by any means (graphic, electronic or mechanical including photocopy) without the written permission of Site Image (NSW) Pty Ltd Any license, expressed or implied, to use this document for any purpose what so ever is restricted to the terms of the written agreement between Site Image (NSW) Pty Ltd and the instructing party.

The contractor shall check and verify all work on site (including work by others) before commencing the landscape installation. Any discrepancies are to be reported to the Project Manager or Landscape Architect prior to commencing work. Do not scale this drawing. Any required dimensions not shown shall be referred to the Landscape Architect for confirmation.

05	Trees & Fencing Coordination	MW	NM	16.12.2021
04	Civil & Tree Updates	JD	NM	11.11.2021
03	Civil Coordination	JD	NM	03.08.2021
02	SSDA Issue	JD	NM	22.07.2021
01	Preliminary	JD	NM	19.03.2021
Issue	Revision Description	Drawn	Check	Date

For continuation refer 102

 

Client:
Schools Infrastructure NSW

Project:
Jindabyne Education Campus


Level 1, 3-5 Baptist Street
Redfern NSW 2016
Australia
Tel: (61 2) 8332 5600
Fax: (61 2) 9698 2877
www.siteimage.com.au
Site Image (NSW) Pty Ltd
ABN 44 801 262 380



SSDA

Drawing Name:
Landscape Plan

Scale: 1:250 @ A1
Job Number:
SS20-4530

 

NOT FOR CONSTRUCTION


- LEGEND**
- Existing Tree to Be Retained
 - Existing Tree to Be Removed
 - Proposed Tree
 - Softscape Area
 - Massed Shrubs Grassed and Groundcover
 - 50% of Area Allow for Bio-filtration Medium
 - Native Grasses
 - Tubestock 6/m2
 - Turf
 - Rolled
 - Sports Field Turf
 - Artificial Turf
 - Groundcovers
 - Timber Decking
 - Turf Hydromulch Spray Application
 - Paving Type 1
 - Colours For Country Concrete and Paving
 - Paving Type 2
 - Permeable Feature Paving
 - Paving Type 3
 - Oxide Concrete Paving
 - Paving Type 4
 - Concrete Paving
 - Paving Type 5
 - Softfall
 - Paving Type 6
 - Sports Court Paving
 - Decomposed Granite Paving
 - Gravel Paving
 - Feature Wall
 - Fence Type 1
 - Fence Type 2
 - Fence Type 3



© 2021 Site Image (NSW) Pty Ltd. ABN 44 801 262 380 as agent for Site Image NSW Partnership. All rights reserved. This drawing is copyright and shall not be reproduced or copied in any form or by any means (graphic, electronic or mechanical including photocopy) without the written permission of Site Image (NSW) Pty Ltd. Any license, expressed or implied, to use this document for any purpose what so ever is restricted to the terms of the written agreement between Site Image (NSW) Pty Ltd and the instructing party.

The contractor shall check and verify all work on site (including work by others) before commencing the landscape installation. Any discrepancies are to be reported to the Project Manager or Landscape Architect prior to commencing work. Do not scale this drawing. Any required dimensions not shown shall be referred to the Landscape Architect for confirmation.

05	Trees & Fencing Coordination	MW	NM	16.12.2021
04	Civil & Tree Updates	JD	NM	11.11.2021
03	Civil Coordination	JD	NM	03.08.2021
02	SSDA Issue	JD	NM	22.07.2021
01	Preliminary	JD	NM	19.03.2021
Issue	Revision Description	Drawn	Check	Date

 

Client:
Schools Infrastructure NSW

Project:
Jindabyne Education Campus


Level 1, 3-5 Baptist Street
Redfern NSW 2016
Australia
Tel: (61 2) 8332 5600
Fax: (61 2) 9698 2877
www.siteimage.com.au
Site Image (NSW) Pty Ltd
ABN 44 801 262 380



SSDA

Drawing Name:
Landscape Plan

Scale: 1:250 @ A1
Job Number:
SS20-4530

 

Issue:
102 05

NOT FOR CONSTRUCTION

- LEGEND**
- Existing Tree to Be Retained
 - Existing Tree to Be Removed
 - Proposed Tree
 - Softscape Area
 - Massed Shrubs Grassed and Groundcovers
 - 50% of Area Allow for Bio-filtration Medium
 - Native Grasses
 - Tubestock 6/m2
 - Turf
 - Rolled
 - Sports Field Turf
 - Artificial Turf
 - Groundcovers
 - Timber Decking
 - Turf
 - Hydromulch Spray Application
 - Paving Type 1
 - Colours For Country Concrete and Paving
 - Paving Type 2
 - Permeable Feature Paving
 - Paving Type 3
 - Oxide Concrete Paving
 - Paving Type 4
 - Concrete Paving
 - Paving Type 5
 - Sofffall
 - Paving Type 6
 - Sports Court Paving
 - Decomposed Granite Paving
 - Gravel Paving
 - Feature Wall
 - Fence Type 1
 - Fence Type 2
 - Fence Type 3



© 2021 Site Image (NSW) Pty Ltd ABN 44 801 262 380 as agent for Site Image NSW Partnership. All rights reserved. This drawing is copyright and shall not be reproduced or copied in any form or by any means (graphic, electronic or mechanical including photocopy) without the written permission of Site Image (NSW) Pty Ltd Any license, expressed or implied, to use this document for any purpose what so ever is restricted to the terms of the written agreement between Site Image (NSW) Pty Ltd and the instructing party.

The contractor shall check and verify all work on site (including work by others) before commencing the landscape installation. Any discrepancies are to be reported to the Project Manager or Landscape Architect prior to commencing work. Do not scale this drawing. Any required dimensions not shown shall be referred to the Landscape Architect for confirmation.

Issue	Revision Description	Drawn	Check	Date
05	Trees & Fencing Coordination	MW	NM	16.12.2021
04	Civil & Tree Updates	JD	NM	11.11.2021
03	Civil Coordination	JD	NM	03.08.2021
02	SSDA Issue	JD	NM	22.07.2021
01	Preliminary	JD	NM	19.03.2021

Client:
Schools Infrastructure NSW

Project:
Jindabyne Education Campus

Level 1, 3-5 Baptist Street
Redfern NSW 2016
Australia
Tel: (61 2) 8332 5600
Fax: (61 2) 9698 2877
www.siteimage.com.au
Site Image (NSW) Pty Ltd
ABN 44 801 262 380



SSDA
Drawing Name:
Landscape Plan

Scale: 1:250 @ A1
Job Number:
SS20-4530
Drawing Number:
103 05

NOT FOR CONSTRUCTION

- LEGEND**
- Existing Tree to Be Retained
 - Existing Tree to Be Removed
 - Proposed Tree
 - Softscape Area
 - Massed Shrubs Grassed and Groundcovers
 - 50% of Area Allow for Bio-filtration Medium
 - Native Grasses
 - Tubestock 6/m2
 - Turf
 - Rolled
 - Sports Field Turf
 - Artificial Turf
 - Groundcovers
 - Timber Decking
 - Turf Hydromulch Spray Application
 - Paving Type 1 Colours For Country Concrete and Paving
 - Paving Type 2 Permeable Feature Paving
 - Paving Type 3 Oxide Concrete Paving
 - Paving Type 4 Concrete Paving
 - Paving Type 5 Softfall
 - Paving Type 6 Sports Court Paving
 - Decomposed Granite Paving
 - Gravel Paving
 - Feature Wall
 - Fence Type 1
 - Fence Type 2
 - Fence Type 3



For continuation refer 103

© 2021 Site Image (NSW) Pty Ltd ABN 44 801 262 380 as agent for Site Image NSW Partnership. All rights reserved. This drawing is copyright and shall not be reproduced or copied in any form or by any means (graphic, electronic or mechanical including photocopy) without the written permission of Site Image (NSW) Pty Ltd Any license, expressed or implied, to use this document for any purpose what so ever is restricted to the terms of the written agreement between Site Image (NSW) Pty Ltd and the instructing party.

The contractor shall check and verify all work on site (including work by others) before commencing the landscape installation. Any discrepancies are to be reported to the Project Manager or Landscape Architect prior to commencing work. Do not scale this drawing. Any required dimensions not shown shall be referred to the Landscape Architect for confirmation.

Issue	Revision Description	Drawn	Check	Date
05	Trees & Fencing Coordination	MW	NM	16.12.2021
04	Civil & Tree Updates	JD	NM	11.11.2021
03	Civil Coordination	JD	NM	03.08.2021
02	SSDA Issue	JD	NM	22.07.2021
01	Preliminary	JD	NM	19.03.2021

Client:
Schools Infrastructure NSW

Project:
Jindabyne Education Campus

Level 1, 3-5 Baptist Street
Redfern NSW 2016
Australia
Tel: (61 2) 8332 5600
Fax: (61 2) 9698 2877
www.siteimage.com.au
Site Image (NSW) Pty Ltd
ABN 44 801 262 380

SITE IMAGE




Landscape Architects

SSDA

Drawing Name:
Landscape Plan


Scale: 1:250 @ A1
Job Number:
Drawing Number:
Issue:

 


SS20-4530 104 05

NOT FOR CONSTRUCTION


03	Civil & Tree Updates	JD	NM	11.11.2021
02	SSDA Issue	JD	NM	22.07.2021
01	Preliminary	JD	NM	19.03.2021
Issue	Revision Description	Drawn	Check	Date

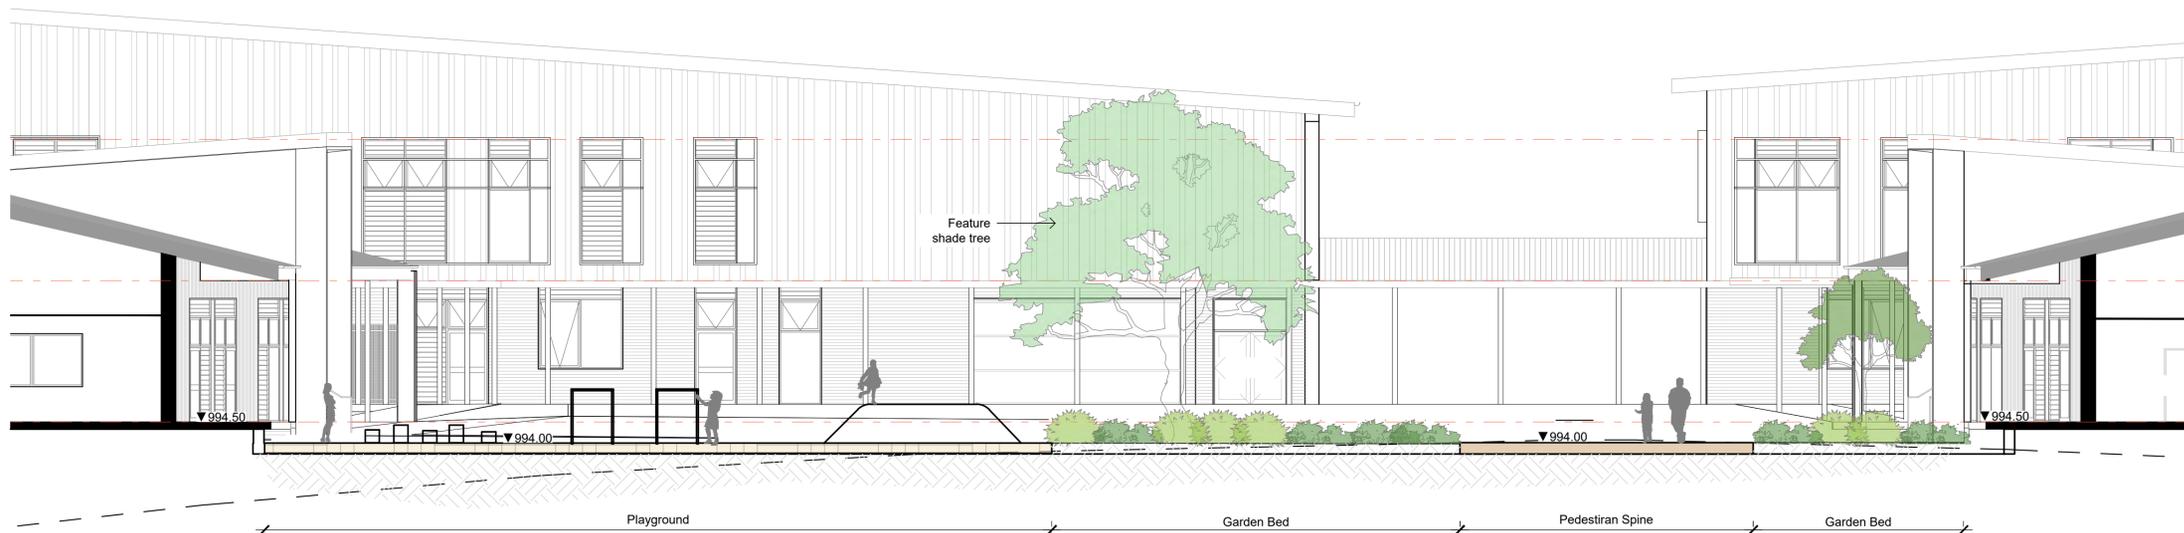

01 Primary School Playground
1:100

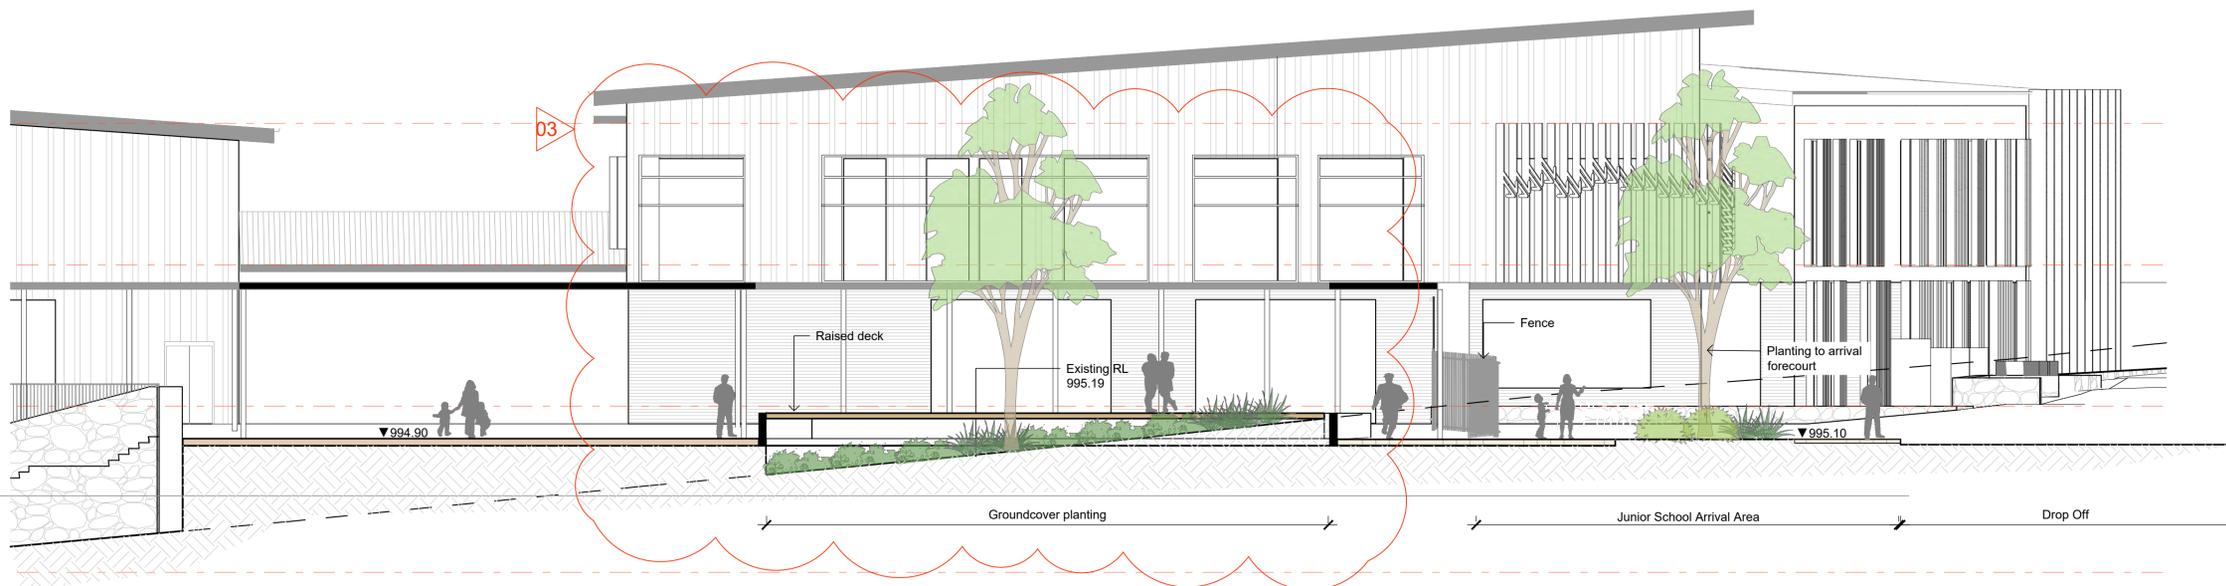

02 Central Entry
1:100

 

Client:
Schools Infrastructure NSW

Project:
Jindabyne Education Campus


Level 1, 3-5 Baptist Street
Redfern NSW 2016
Australia
Tel: (61 2) 8332 5600
Fax: (61 2) 9698 2877
www.siteimage.com.au
Site Image (NSW) Pty Ltd
ABN 44 801 262 380



SSDA

Drawing Name:
Landscape Sections

Scale: 1:250 @ A1

 


Job Number: Drawing Number: Issue:

SS20-4530


601 03

The contractor shall check and verify all work on site (including work by others) before commencing the landscape installation. Any discrepancies are to be reported to the Project Manager or Landscape Architect prior to commencing work. Do not scale this drawing. Any required dimensions not shown shall be referred to the Landscape Architect for confirmation.


Issue	Revision Description	Drawn	Check	Date
03	Civil & Tree Updates	JD	NM	11.11.2021
02	SSDA Issue	JD	NM	22.07.2021
01	Preliminary	JD	NM	19.03.2021

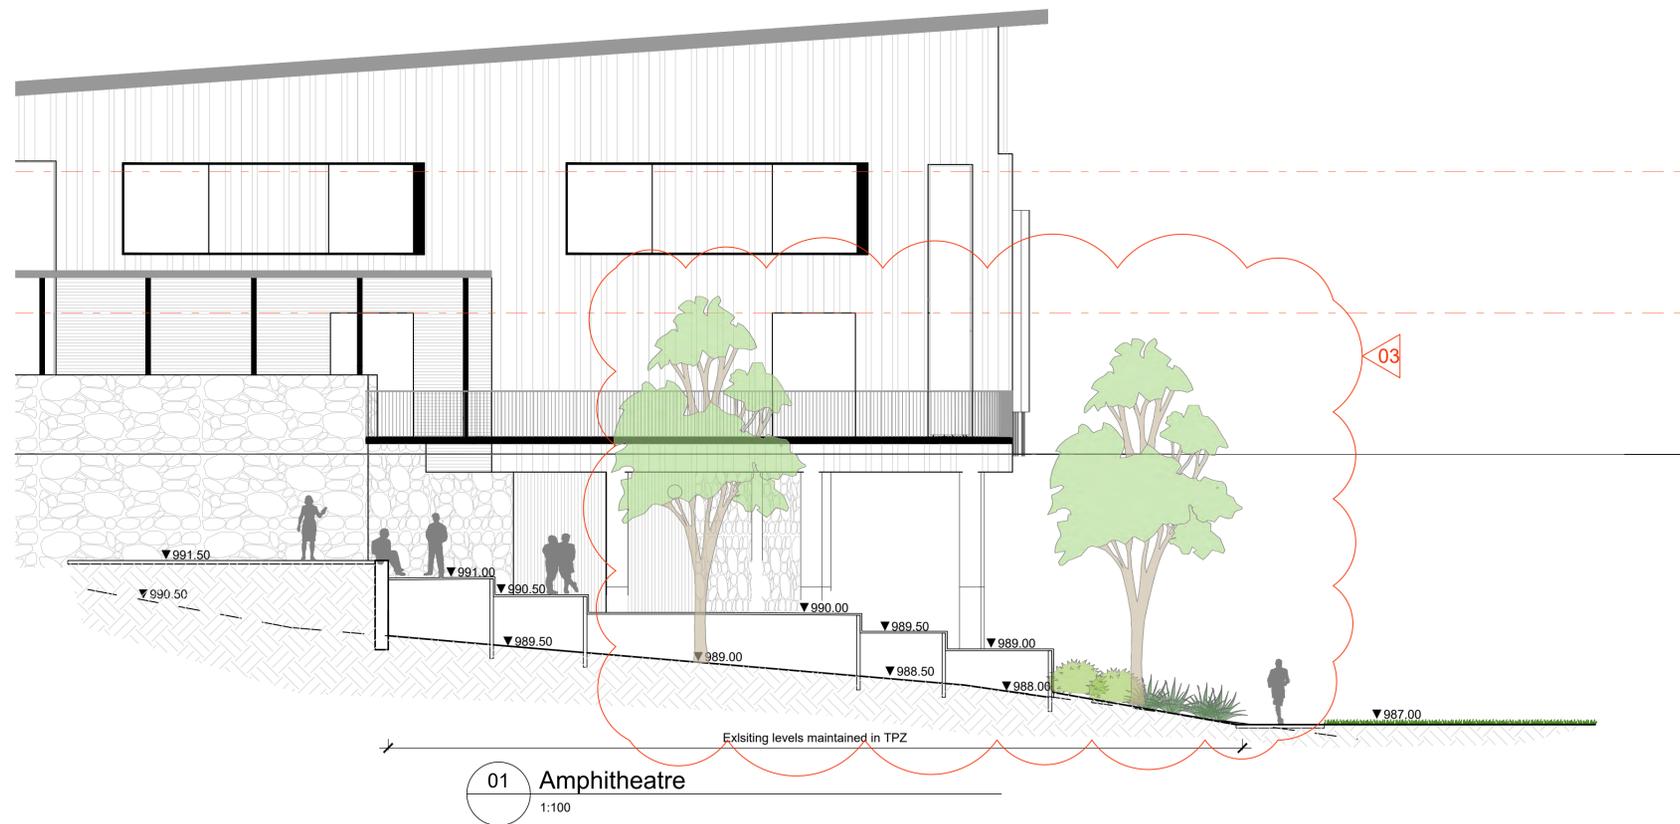

01 Amphitheatre
1:100

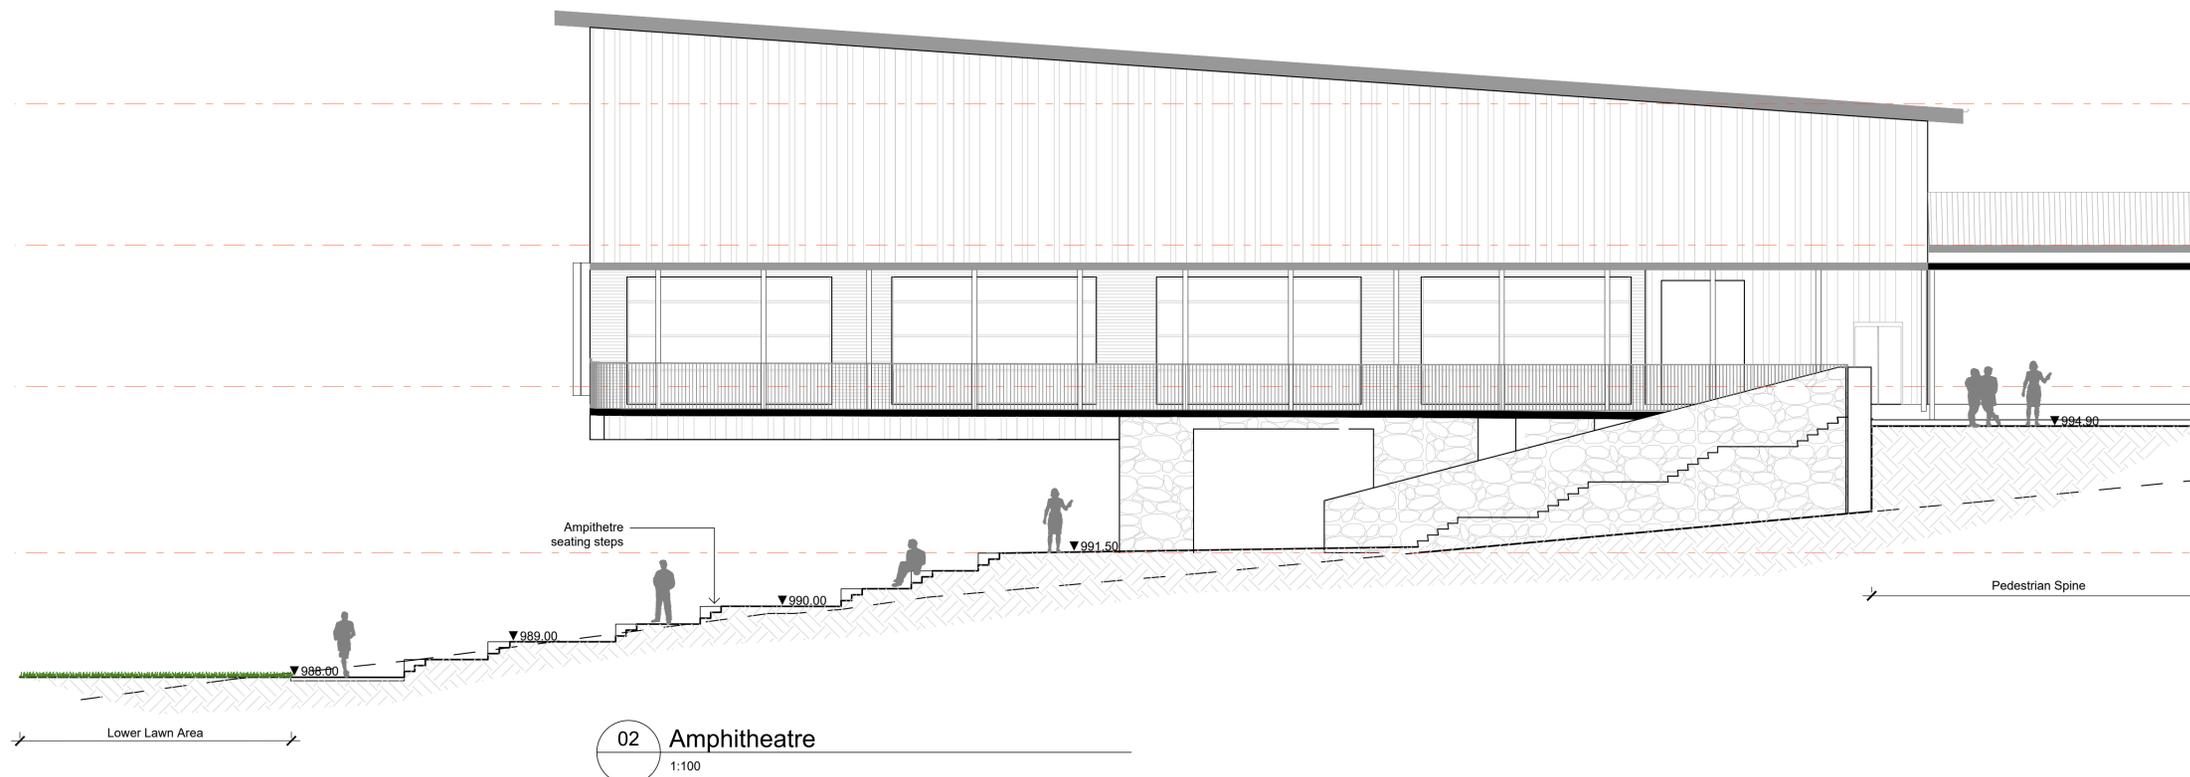

02 Amphitheatre
1:100

 

Client:
Schools Infrastructure NSW

Project:
Jindabyne Education Campus


Level 1, 3-5 Baptist Street
Redfern NSW 2016
Australia
Tel: (61 2) 8332 5600
Fax: (61 2) 9698 2877
www.siteimage.com.au
Site Image (NSW) Pty Ltd
ABN 44 801 262 380



SSDA

Drawing Name:
Landscape Sections

Scale: 1:250 @ A1

 


Job Number:
SS20-4530

Issue:
602 03

NOT FOR CONSTRUCTION

The contractor shall check and verify all work on site (including work by others) before commencing the landscape installation. Any discrepancies are to be reported to the Project Manager or Landscape Architect prior to commencing work. Do not scale this drawing. Any required dimensions not shown shall be referred to the Landscape Architect for confirmation.

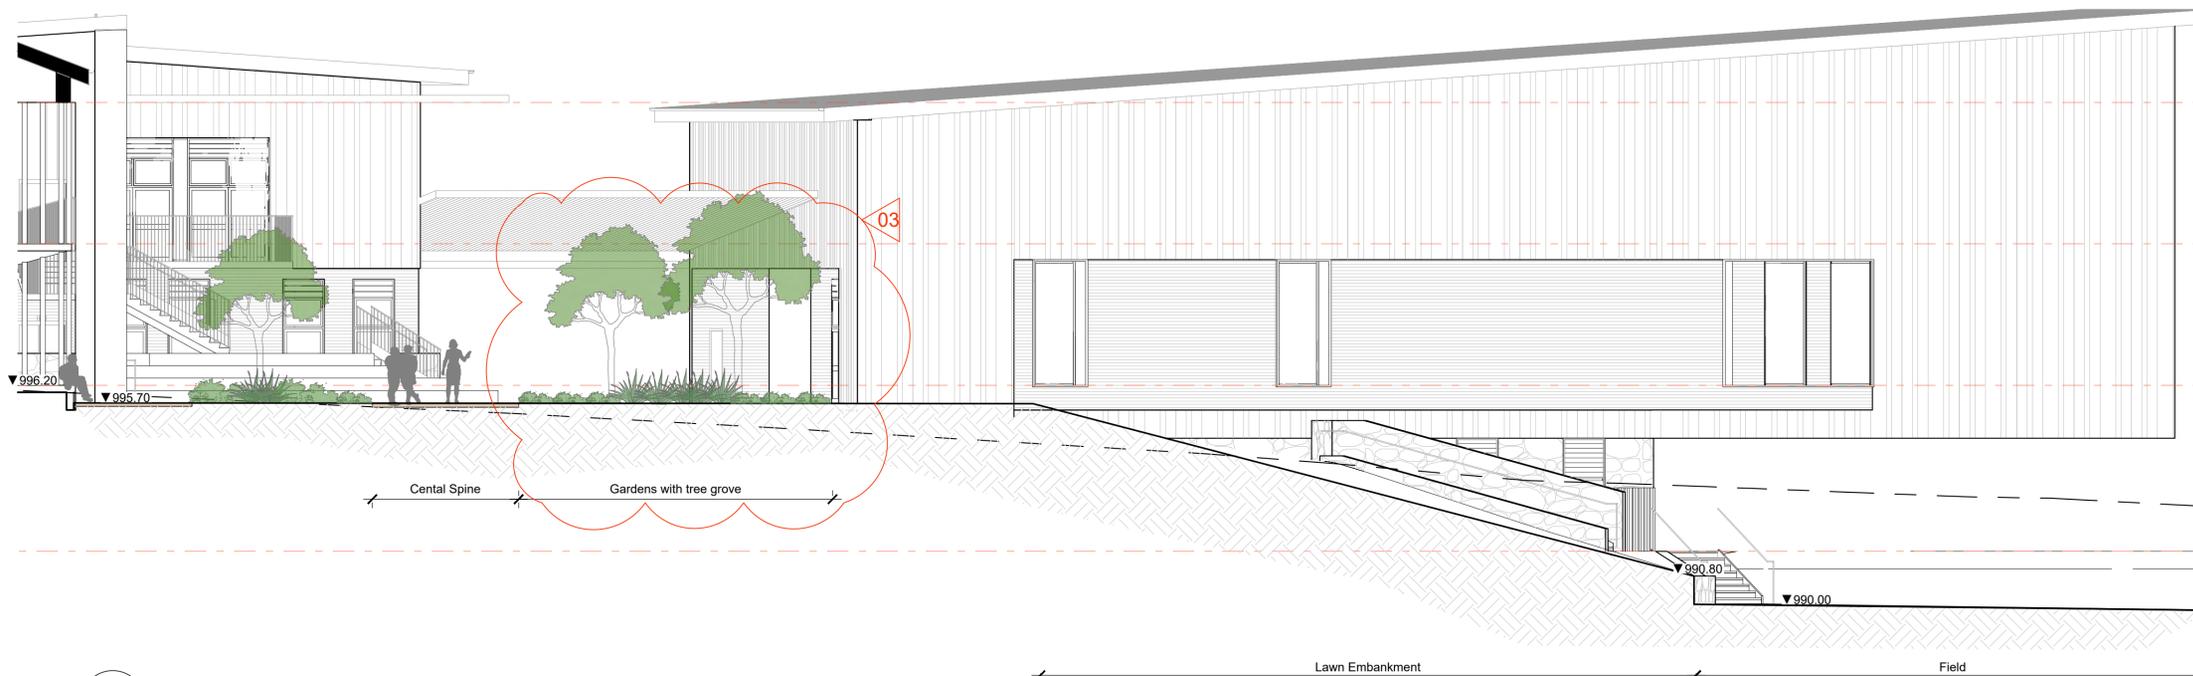


Issue	Revision Description	Drawn	Check	Date
03	Civil & Tree Updates	JD	NM	11.11.2021
02	SSDA Issue	JD	NM	22.07.2021
01	Preliminary	JD	NM	19.03.2021

01 Senior School
1:100



02 Senior School Winter Garden
1:100

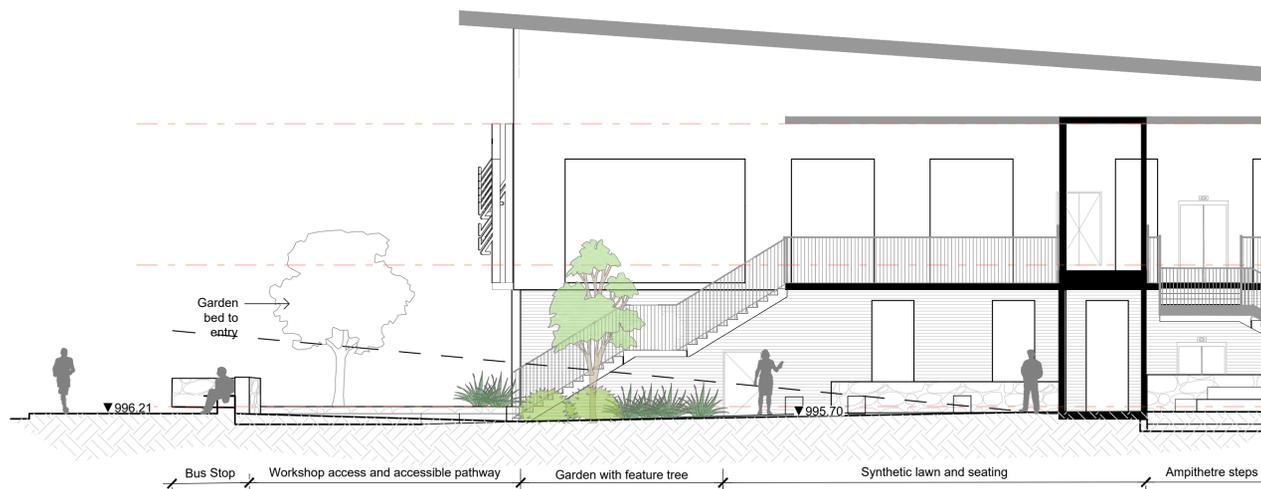

03 Senior School
1:100

Client:
Schools Infrastructure NSW

Project:
Jindabyne Education Campus

Level 1, 3-5 Baptist Street
Redfern NSW 2016
Australia
Tel: (61 2) 8332 5600
Fax: (61 2) 9698 2877
www.siteimage.com.au
Site Image (NSW) Pty Ltd
ABN 44 801 262 380

SITE IMAGE



Landscape Architects

SSDA

Drawing Name:
Landscape Sections

Scale: 1:250 @ A1

Job Number:

SS20-4530

0 1 2 4 6 10m


Issue:

603 03

The contractor shall check and verify all work on site (including work by others) before commencing the landscape installation. Any discrepancies are to be reported to the Project Manager or Landscape Architect prior to commencing work. Do not scale this drawing. Any required dimensions not shown shall be referred to the Landscape Architect for confirmation.

Issue	Revision Description	Drawn	Check	Date
06	Trees & Fencing Coordination	MW	NM	16.12.2021
05	Tree numbers amended	JD	NM	16.11.2021
04	Civil & Tree Updates	JD	NM	11.11.2021
03	Civil Coordination	JD	NM	03.08.2021
02	SSDA Issue	JD	NM	22.07.2021
01	Preliminary	JD	NM	19.03.2021

-  Existing Tree to Be Retained
76
-  Existing Tree to be Removed
134
-  Tree Number
274
-  TPZ
-  SRZ
- Tree Retention Value**
 -  High
 -  Medium
 -  Low

 

Client:
Schools Infrastructure NSW

Project:
Jindabyne Education Campus


Level 1, 3-5 Baptist Street
Redfern NSW 2016
Australia
Tel: (61 2) 8332 5600
Fax: (61 2) 9698 2877
www.siteimage.com.au
Site Image (NSW) Pty Ltd
ABN 44 801 262 380



SSDA

Drawing Name:
Existing Tree Plan

Scale: 1:1000 @ A1
Job Number: SS20-4530
Drawing Number: 901 06
Issue:

 


NOT FOR CONSTRUCTION

© 2021 Site Image (NSW) Pty Ltd ABN 44 801 262 380 as agent for Site Image NSW Partnership. All rights reserved. This drawing is copyright and shall not be reproduced or copied in any form or by any means (graphic, electronic or mechanical including photocopy) without the written permission of Site Image (NSW) Pty Ltd Any license, expressed or implied, to use this document for any purpose what so ever is restricted to the terms of the written agreement between Site Image (NSW) Pty Ltd and the instructing party.

The contractor shall check and verify all work on site (including work by others) before commencing the landscape installation. Any discrepancies are to be reported to the Project Manager or Landscape Architect prior to commencing work. Do not scale this drawing. Any required dimensions not shown shall be referred to the Landscape Architect for confirmation.

Issue	Revision Description	Drawn	Check	Date
05	Trees & Fencing Coordination	MW	NM	16.12.2021
04	Civil & Tree Updates	JD	NM	11.11.2021
03	Civil Coordination	JD	NM	03.08.2021
02	SSDA Issue	JD	NM	22.07.2021
01	Preliminary	JD	NM	19.03.2021

-  Existing Tree Canopy Cover to be retained
-  Proposed Tree Canopy Cover
-  Existing Canopy Cover to be Removed

 

Client:
Schools Infrastructure NSW

Project:
Jindabyne Education Campus

Level 1, 3-5 Baptist Street
Redfern NSW 2016
Australia
Tel: (61 2) 8332 5600
Fax: (61 2) 9698 2877
www.siteimage.com.au
Site Image (NSW) Pty Ltd
ABN 44 801 262 380



SSDA

Drawing Name:
Canopy Cover Plan

Scale: 1:1000 @ A1
Job Number: SS20-4530
Drawing Number: 902 05
Issue:



NOT FOR CONSTRUCTION