

1 FACADE - NORTH ELEVATION - GENERAL ARRANGEMENT

FACADE TYPES

F01 - Natural masonry / brick. Varied format and orientation of units to create texture and visual relief on facade.

F02 - Substrate on Steel Frame with Terracotta (Natural) Tile system. Facade depth varies to create visual relief.

F03 - Shopfront glazing system. Mixture transparent glazing panel & colourback glazing depending on location.
Possible operable panels to be coordinated with mechanical engineer for mixed mode ventilation

F04 - Shopfront glazing system with structural mullions and glass spider fitting. Possible operable panels to be coordinated with mechanical engineer for mixed mode ventilation

F05 - Substrate on Steel Frame prefinished metal cladding. Mixture of "Profile" and "Flat" metal cladding. GLZ-01 - Transparent glazing.

GLZ-01 - Transparent glazing.

GLZ-02 - Colourback glazing Dark Grey.

F06 - Substrate on Steel Frame prefinished metal cladding. Sunshade Louvre system intergrated.

F07 - Sunshade terracotta louvre system with integrated hook system.

F07 - Sunshade terracotta louvre system with integrated hook system.

LVR-01 - Horizontal metal louvres - Dark Grey

BVN

Telephone +61 2 8297 7200 Facsimile +61 2 8297 7299 www.bvn.com.au

ARCHITECTS REGISTRATION BOARD /
NOMINATED ARCHITECTS

NSW
9356 NINOTSCHKA TITCHKOSKY
4937 JAMES GROSE
7115 JULIAN ASHTON
7053 MATTHEW BLAIR
7151 PHILLIP ROSSINGTON
7439 PETER TITMUSS
10447 ALISON BOUNDS
10705 CATHERINE SKINNER

INTELLECTUAL PROPERTY

COPYRIGHT BVN ARCHITECTURE PTY LIMITED. UNLESS
OTHERWISE AGREED IN WRITING; ALL RIGHTS TO THIS
DOCUMENT ARE SUBJECT TO PAYMENT IN FULL OF ALL BVN
CHARGES; THIS DOCUMENT MAY ONLY BE USED FOR THE
EXPRESS PURPOSE AND PROJECT FOR WHICH IT HAS BEEN
CREATED AND DELIVERED, AS NOTIFIED IN WRITING BY
BVN; AND THIS DOCUMENT MAY NOT BE OTHERWISE USED,
OR COPIED. ANY UNAUTHORISED USE OF THIS DOCUMENT IS
AT THE USER'S SOLE RISK AND WITHOUT LIMITING BVN'S
RIGHTS THE USER RELEASES AND INDEMNIFIES BVN FROM
AND AGAINST ALL LOSS SO ARISING.

NOTE
CONTRACTOR TO CHECK AND VERIFY ALL DIMENSIONS
ON SITE PRIOR TO COMMENCEMENT OF WORK OR
PREPARATION OF SHOP DRAWINGS. DO NOT SCALE THIS
DRAWING

PREPARATION OF SHOP DRAWINGS. DO NOT SCALE THIS DRAWING

ISSUE DATE FOR
A 13/08/2021 DRAFT SSDA ISSUE
B 12/11/2021 SSDA ISSUE

NOTE: REFER TO CIVIL AND LANDSCAPE PACKAGE FOR EXTENT OF EXTERNAL WORKS

KEY/LEGEND

PROJECT MANAGERS

CBRE TEL 02 9333 3333

SSDA BOUNDARY LINE



BVN Architecture
TEL 02 8297 7200
STRUCTURE / CIVIL

ACOR
TEL 02 9438 5098
MECHANICAL

ARUP
TEL 02 9320 9320
ELECTRICAL / COMMS

JHA
TEL 02 9437 1000
HYDRAULIC

ARUP
TEL 02 9320 9320
FIRE ENGINEERING

ARUP
TEL 02 9320 9320
LANDSCAPE

ARCADIA
TEL 02 8571 2900

BLACKETT MAGUIRE + GOLDSMITH TEL 02 9211 7777

PROJECT
NEPEAN HOSPITAL - STAGE 2

NEPEAN HOSPITAL - STAG


DERBY ST

KINGSWOOD NSW 2747

NEPEAN

BVN PROJECT NUMBER


1903020.000

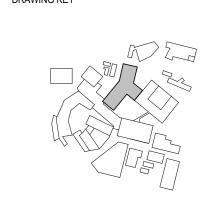

FACADE ELEVATION - NORTH ELEVATION

DRAWING NUMBER ISSUE

NHR-BVN-DRW-ARC-TB2-A0-301

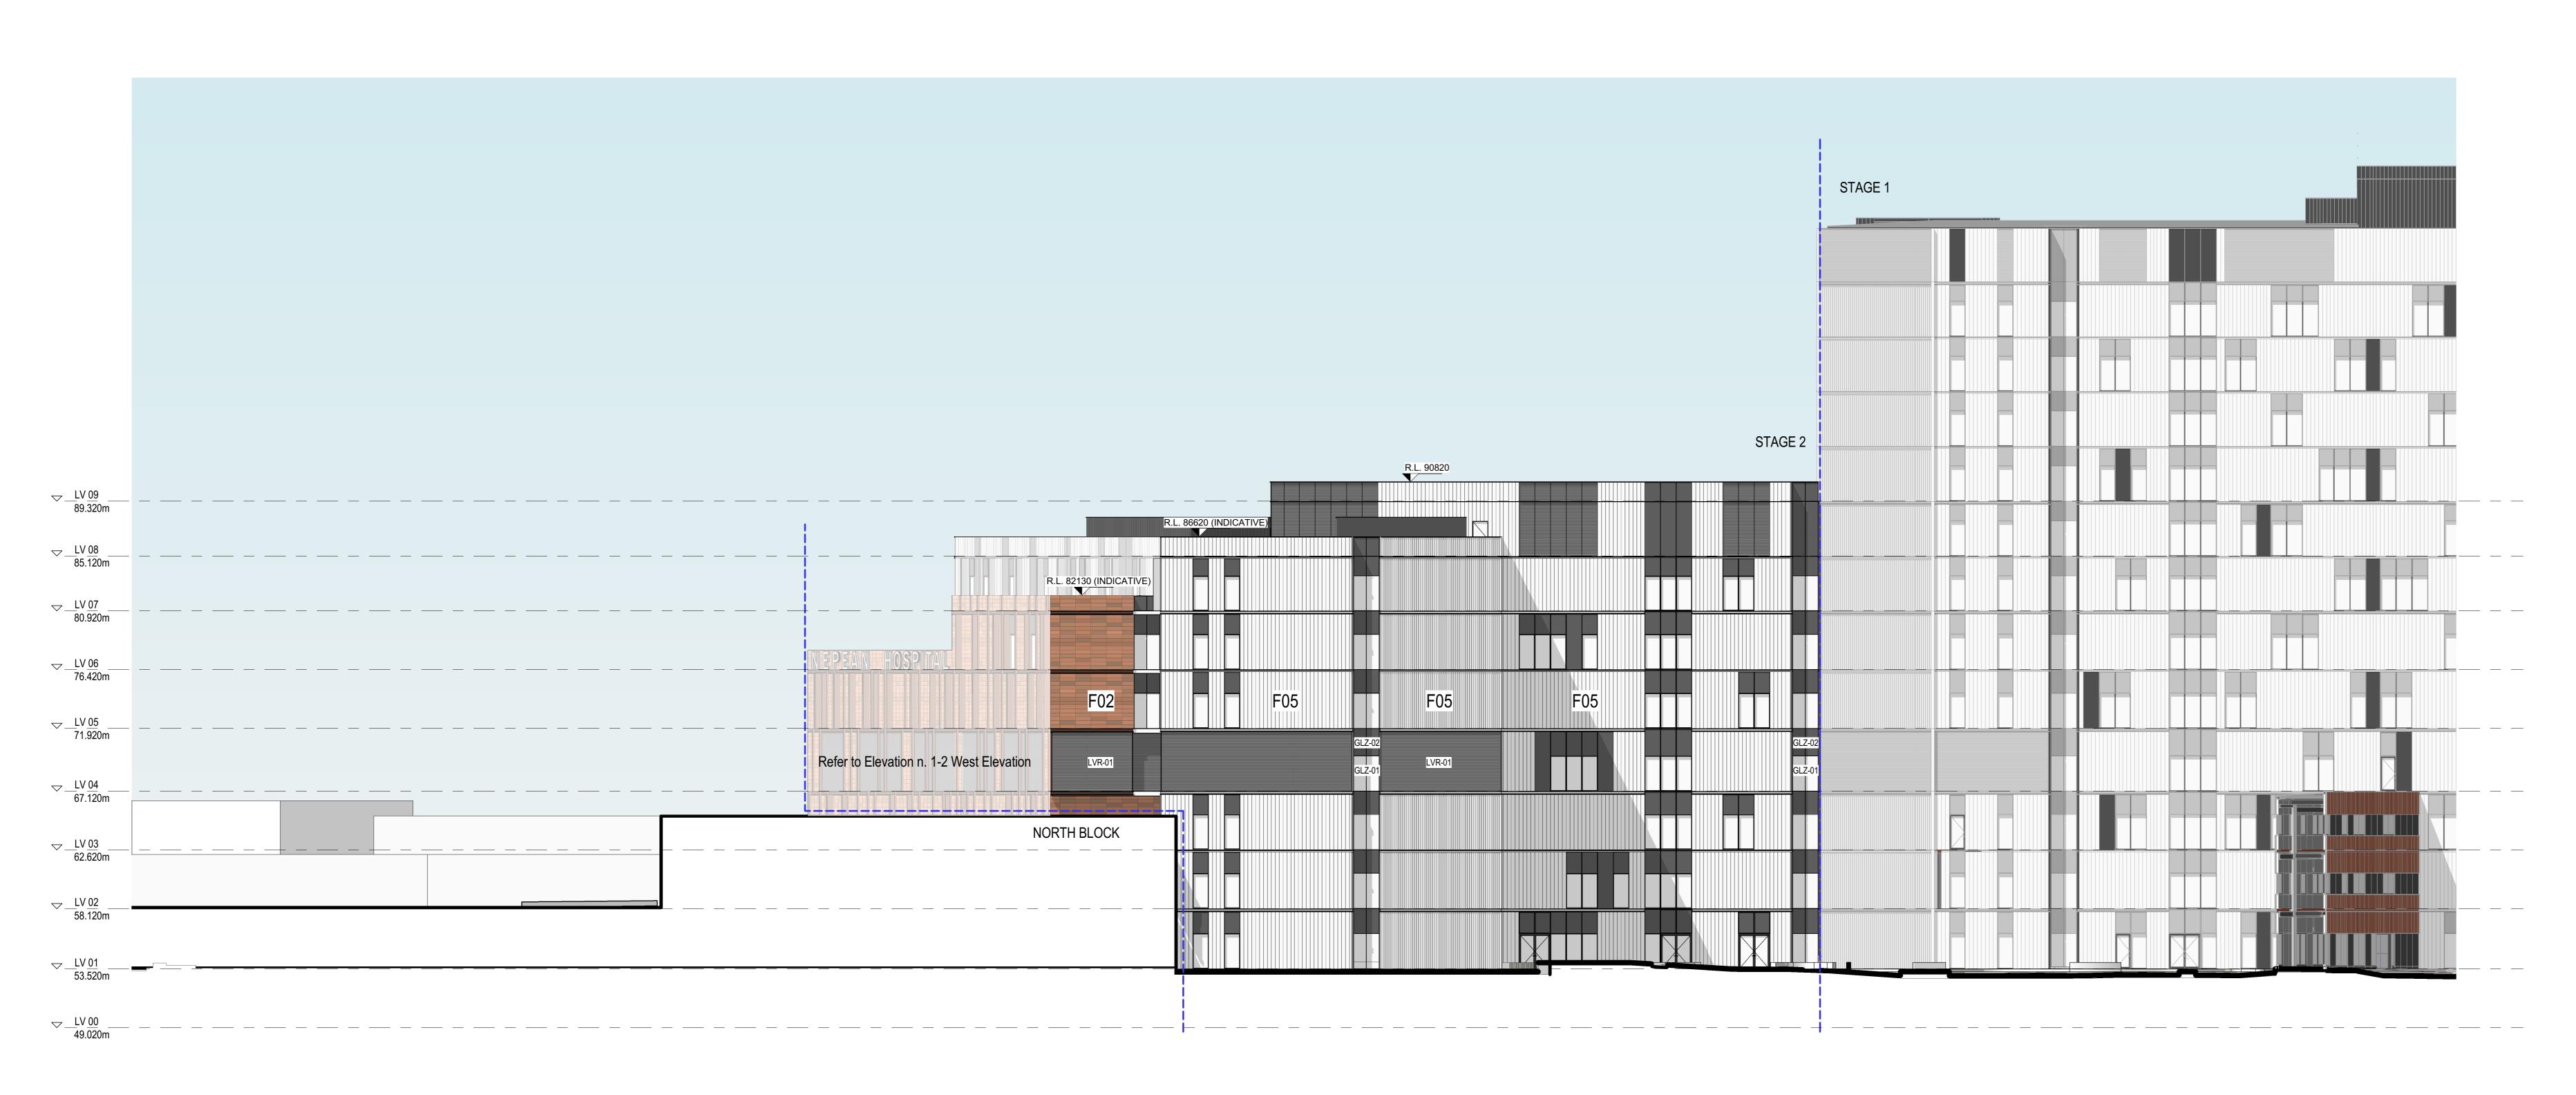

1 FACADE - SOUTH ELEVATION - GENERAL ARRANGEMENT

FACADE TYPES

F01 - Natural masonry / brick. Varied format and orientation of units to create texture and visual relief on facade.

F02 - Substrate on Steel Frame with Terracotta (Natural) Tile system. Facade depth varies to create visual relief.

F03 - Shopfront glazing system. Mixture transparent glazing panel & colourback glazing depending on location.
Possible operable panels to be coordinated with mechanical engineer for mixed mode ventilation

F04 - Shopfront glazing system with structural mullions and glass spider fitting. Possible operable panels to be coordinated with mechanical engineer for mixed mode ventilation

F05 - Substrate on Steel Frame prefinished metal cladding. Mixture of "Profile" and "Flat" metal cladding.

GLZ-01 - Transparent glazing.
GLZ-02 - Colourback glazing Dark Grey.

F06 - Substrate on Steel Frame prefinished metal cladding. Sunshade Louvre system intergrated.

F07 - Sunshade terracotta louvre system with integrated hook system.

F08 - Substrate on Steel Frame prefinished metal cladding. Mixture of "Profile" and "Flat" metal cladding.

GLZ-01 - Transparent glazing.

G

3/\

Telephone +61 2 8297 7200 Facsimile +61 2 8297 7299 www.bvn.com.au

ARCHITECTS REGISTRATION BOARD /
NOMINATED ARCHITECTS

NSW
9356 NINOTSCHKA TITCHKOSKY
4937 JAMES GROSE
7115 JULIAN ASHTON
7053 MATTHEW BLAIR
7151 PHILLIP ROSSINGTON
7439 PETER TITMUSS
10447 ALISON BOUNDS
10705 CATHERINE SKINNER

INTELLECTUAL PROPERTY

COPYRIGHT BVN ARCHITECTURE PTY LIMITED. UNLESS
OTHERWISE AGREED IN WRITING; ALL RIGHTS TO THIS
DOCUMENT ARE SUBJECT TO PAYMENT IN FULL OF ALL BVN
CHARGES; THIS DOCUMENT MAY ONLY BE USED FOR THE
EXPRESS PURPOSE AND PROJECT FOR WHICH IT HAS BEEN
CREATED AND DELIVERED, AS NOTIFIED IN WRITING BY
BVN; AND THIS DOCUMENT MAY NOT BE OTHERWISE USED,
OR COPIED. ANY UNAUTHORISED USE OF THIS DOCUMENT IS
AT THE USER'S SOLE RISK AND WITHOUT LIMITING BVN'S
RIGHTS THE USER RELEASES AND INDEMNIFIES BVN FROM
AND AGAINST ALL LOSS SO ARISING.

NOTE
CONTRACTOR TO CHECK AND VERIFY ALL DIMENSIONS
ON SITE PRIOR TO COMMENCEMENT OF WORK OR
PREPARATION OF SHOP DRAWINGS. DO NOT SCALE THIS
DRAWING

DRAWING

ISSUE DATE FOR
A 13/08/2021 DRAFT SSDA ISSUE
B 12/11/2021 SSDA ISSUE

NOTE: REFER TO CIVIL AND LANDSCAPE PACKAGE FOR EXTENT OF EXTERNAL WORKS

KEY/LEGEND

PROJECT MANAGERS

CBRE TEL 02 9333 3333 ARCHITECT

SSDA BOUNDARY LINE



BVN Architecture
TEL 02 8297 7200
STRUCTURE / CIVIL

ACOR
TEL 02 9438 5098
MECHANICAL

ARUP
TEL 02 9320 9320
ELECTRICAL / COMMS

JHA
TEL 02 9437 1000
HYDRAULIC

ARUP
TEL 02 9320 9320
FIRE ENGINEERING


ARUP
TEL 02 9320 9320
LANDSCAPE

BLACKETT MAGUIRE + GOLDSMITH TEL 02 9211 7777

PROJECT
NEPEAN HOSPITAL - STAGE 2

ARCADIA TEL 02 8571 2900

NEPEAN HOSPITAL - STAC DERBY ST KINGSWOOD NSW 2747 NEPEAN BVN PROJECT NUMBER 1903020.000

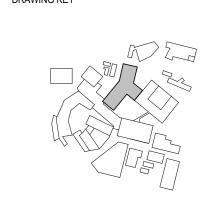

1:200 @A0 DO NOT SCALE

0 1000 4000 8000

1:200mm

DRAWN BY: - CHECKED BY:
DESIGNED BY: - APPROVED BY:
STATUS

STATUS


SSDA

DRAWING

FACADE ELEVATION SOUTH ELEVATION

DRAWING NUMBER
NHR-BVN-DRW-ARC-TB2A0-302

C:\Users\jbai\REVIT_LOCAL\2019\NHR-BVN-MOD-ARC-GEN-00M-NL00000 - STAGE TWO SSDA_Jimmy_Bai.rvt 12/11/2021 1:01:34 PM

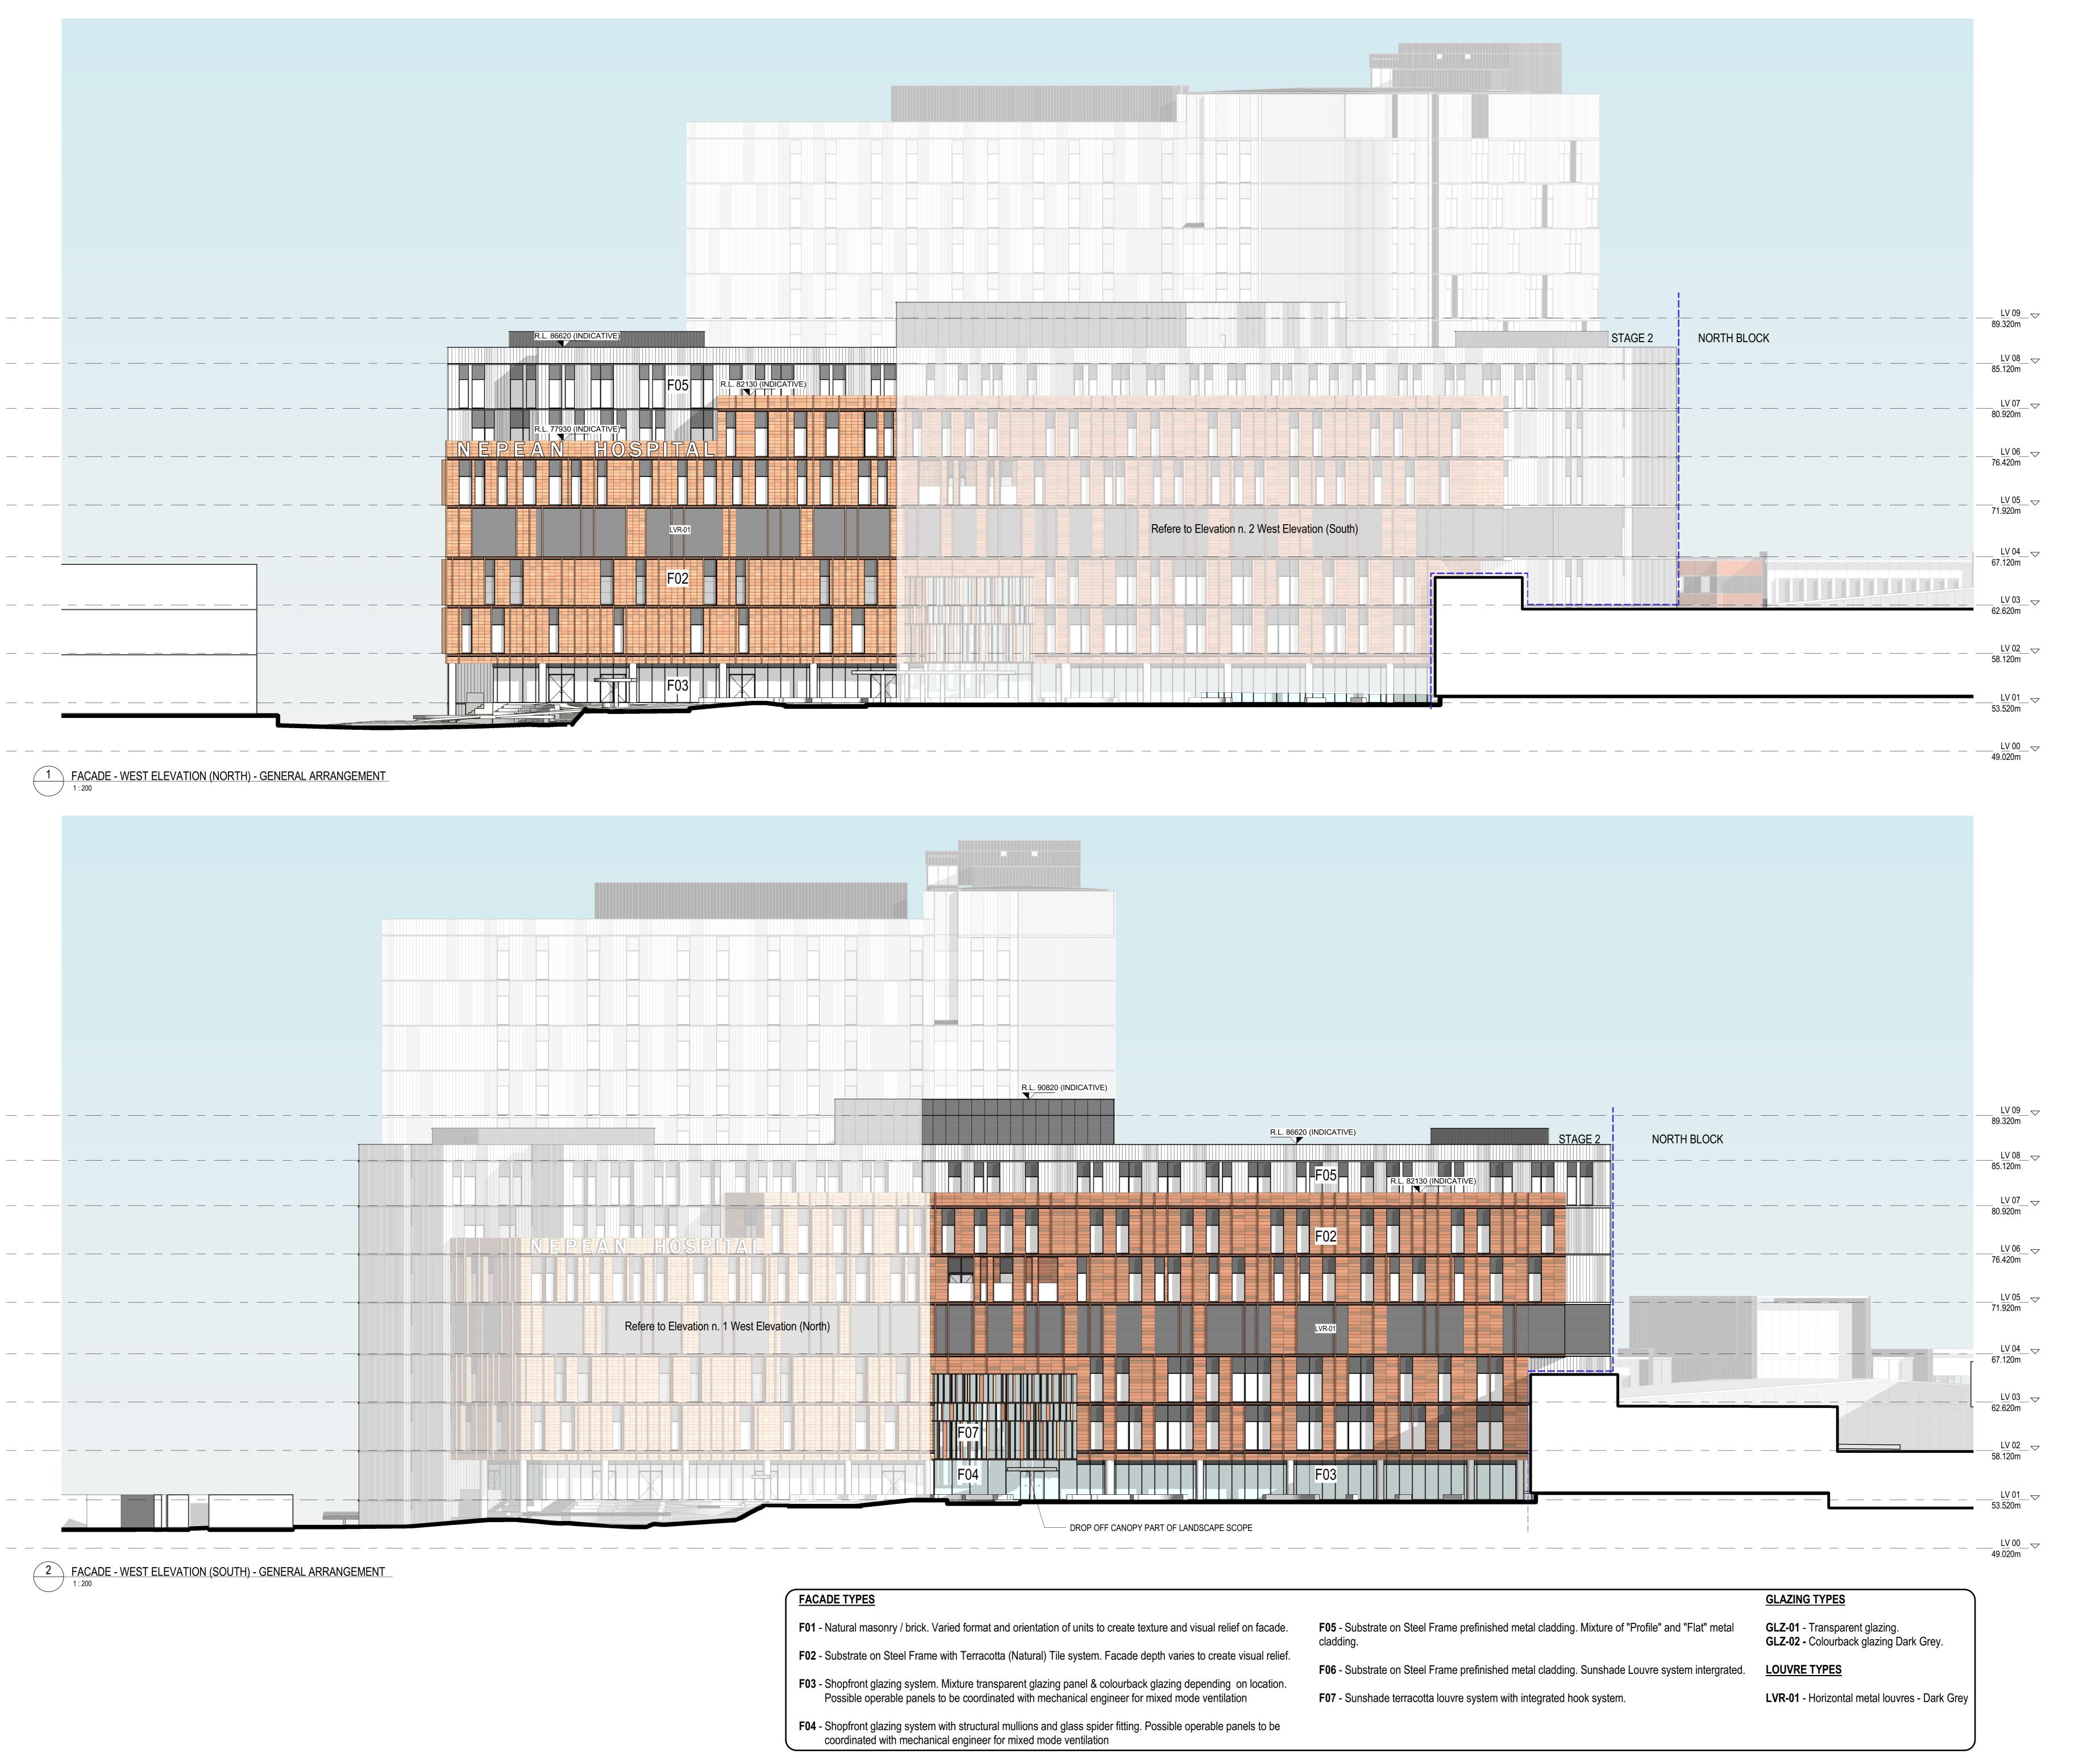

BVA

Telephone +61 2 8297 7200 Facsimile +61 2 8297 7299 www.bvn.com.au

ARCHITECTS REGISTRATION BOARD /
NOMINATED ARCHITECTS

NSW
9356 NINOTSCHKA TITCHKOSKY
4937 JAMES GROSE
7115 JULIAN ASHTON
7053 MATTHEW BLAIR
7151 PHILLIP ROSSINGTON
7439 PETER TITMUSS
10447 ALISON BOUNDS
10705 CATHERINE SKINNER

INTELLECTUAL PROPERTY
COPYRIGHT BVN ARCHITECTURE PTY LIMITED. UNLESS
OTHERWISE AGREED IN WRITING; ALL RIGHTS TO THIS
DOCUMENT ARE SUBJECT TO PAYMENT IN FULL OF ALL BVN
CHARGES; THIS DOCUMENT MAY ONLY BE USED FOR THE
EXPRESS PURPOSE AND PROJECT FOR WHICH IT HAS BEEN
CREATED AND DELIVERED, AS NOTIFIED IN WRITING BY
BVN; AND THIS DOCUMENT MAY NOT BE OTHERWISE USED,
OR COPIED. ANY UNAUTHORISED USE OF THIS DOCUMENT IS
AT THE USER'S SOLE RISK AND WITHOUT LIMITING BVN'S
RIGHTS THE USER RELEASES AND INDEMNIFIES BVN FROM
AND AGAINST ALL LOSS SO ARISING.

NOTE
CONTRACTOR TO CHECK AND VERIFY ALL DIMENSIONS
ON SITE PRIOR TO COMMENCEMENT OF WORK OR
PREPARATION OF SHOP DRAWINGS. DO NOT SCALE THIS
DRAWING

ISSUE DATE FOR
A 13/08/2021 DRAFT SSDA ISSUE
B 12/11/2021 SSDA ISSUE

NOTE: REFER TO CIVIL AND LANDSCAPE PACKAGE FOR EXTENT OF EXTERNAL WORKS

KEY/LEGEND

PROJECT MANAGERS

SSDA BOUNDARY LINE

Health
Infrastructure
HEALTH INFRASTRUCTURE
MANAGING CONTRACTOR

TEL 02 9333 3333

ARCHITECT
BVN Architecture
TEL 02 8297 7200
STRUCTURE / CIVIL

ACOR
TEL 02 9438 5098

MECHANICAL

ARUP
TEL 02 9320 9320

ELECTRICAL / COMMS

JHA
TEL 02 9437 1000

HYDRAULIC

ARUP
TEL 02 9320 9320

FIRE ENGINEERING

ARUP
TEL 02 9320 9320


LANDSCAPE

ARCADIA
TEL 02 8571 2900

BLACKETT MAGUIRE + GOLDSMITH TEL 02 9211 7777

PROJECT
NEPEAN HOSPITAL - STAGE 2

DERBY ST
KINGSWOOD NSW 2747
NEPEAN
BVN PROJECT NUMBER
1903020.000
DRAWING KEY

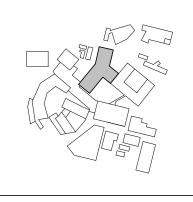

SCALE

1:200 @A0 DO NOT SCALE

0 1000 4000 8000

1:200mm


DRAWN BY: - CHECKED BY:
DESIGNED BY: - APPROVED BY: -

DESIGNED BY: STATUS
SSDA
DRAWING

FACADE ELEVATION -WEST ELEVATION

DRAWING NUMBER

NHR-BVN-DRW-ARC-TB2A0-303

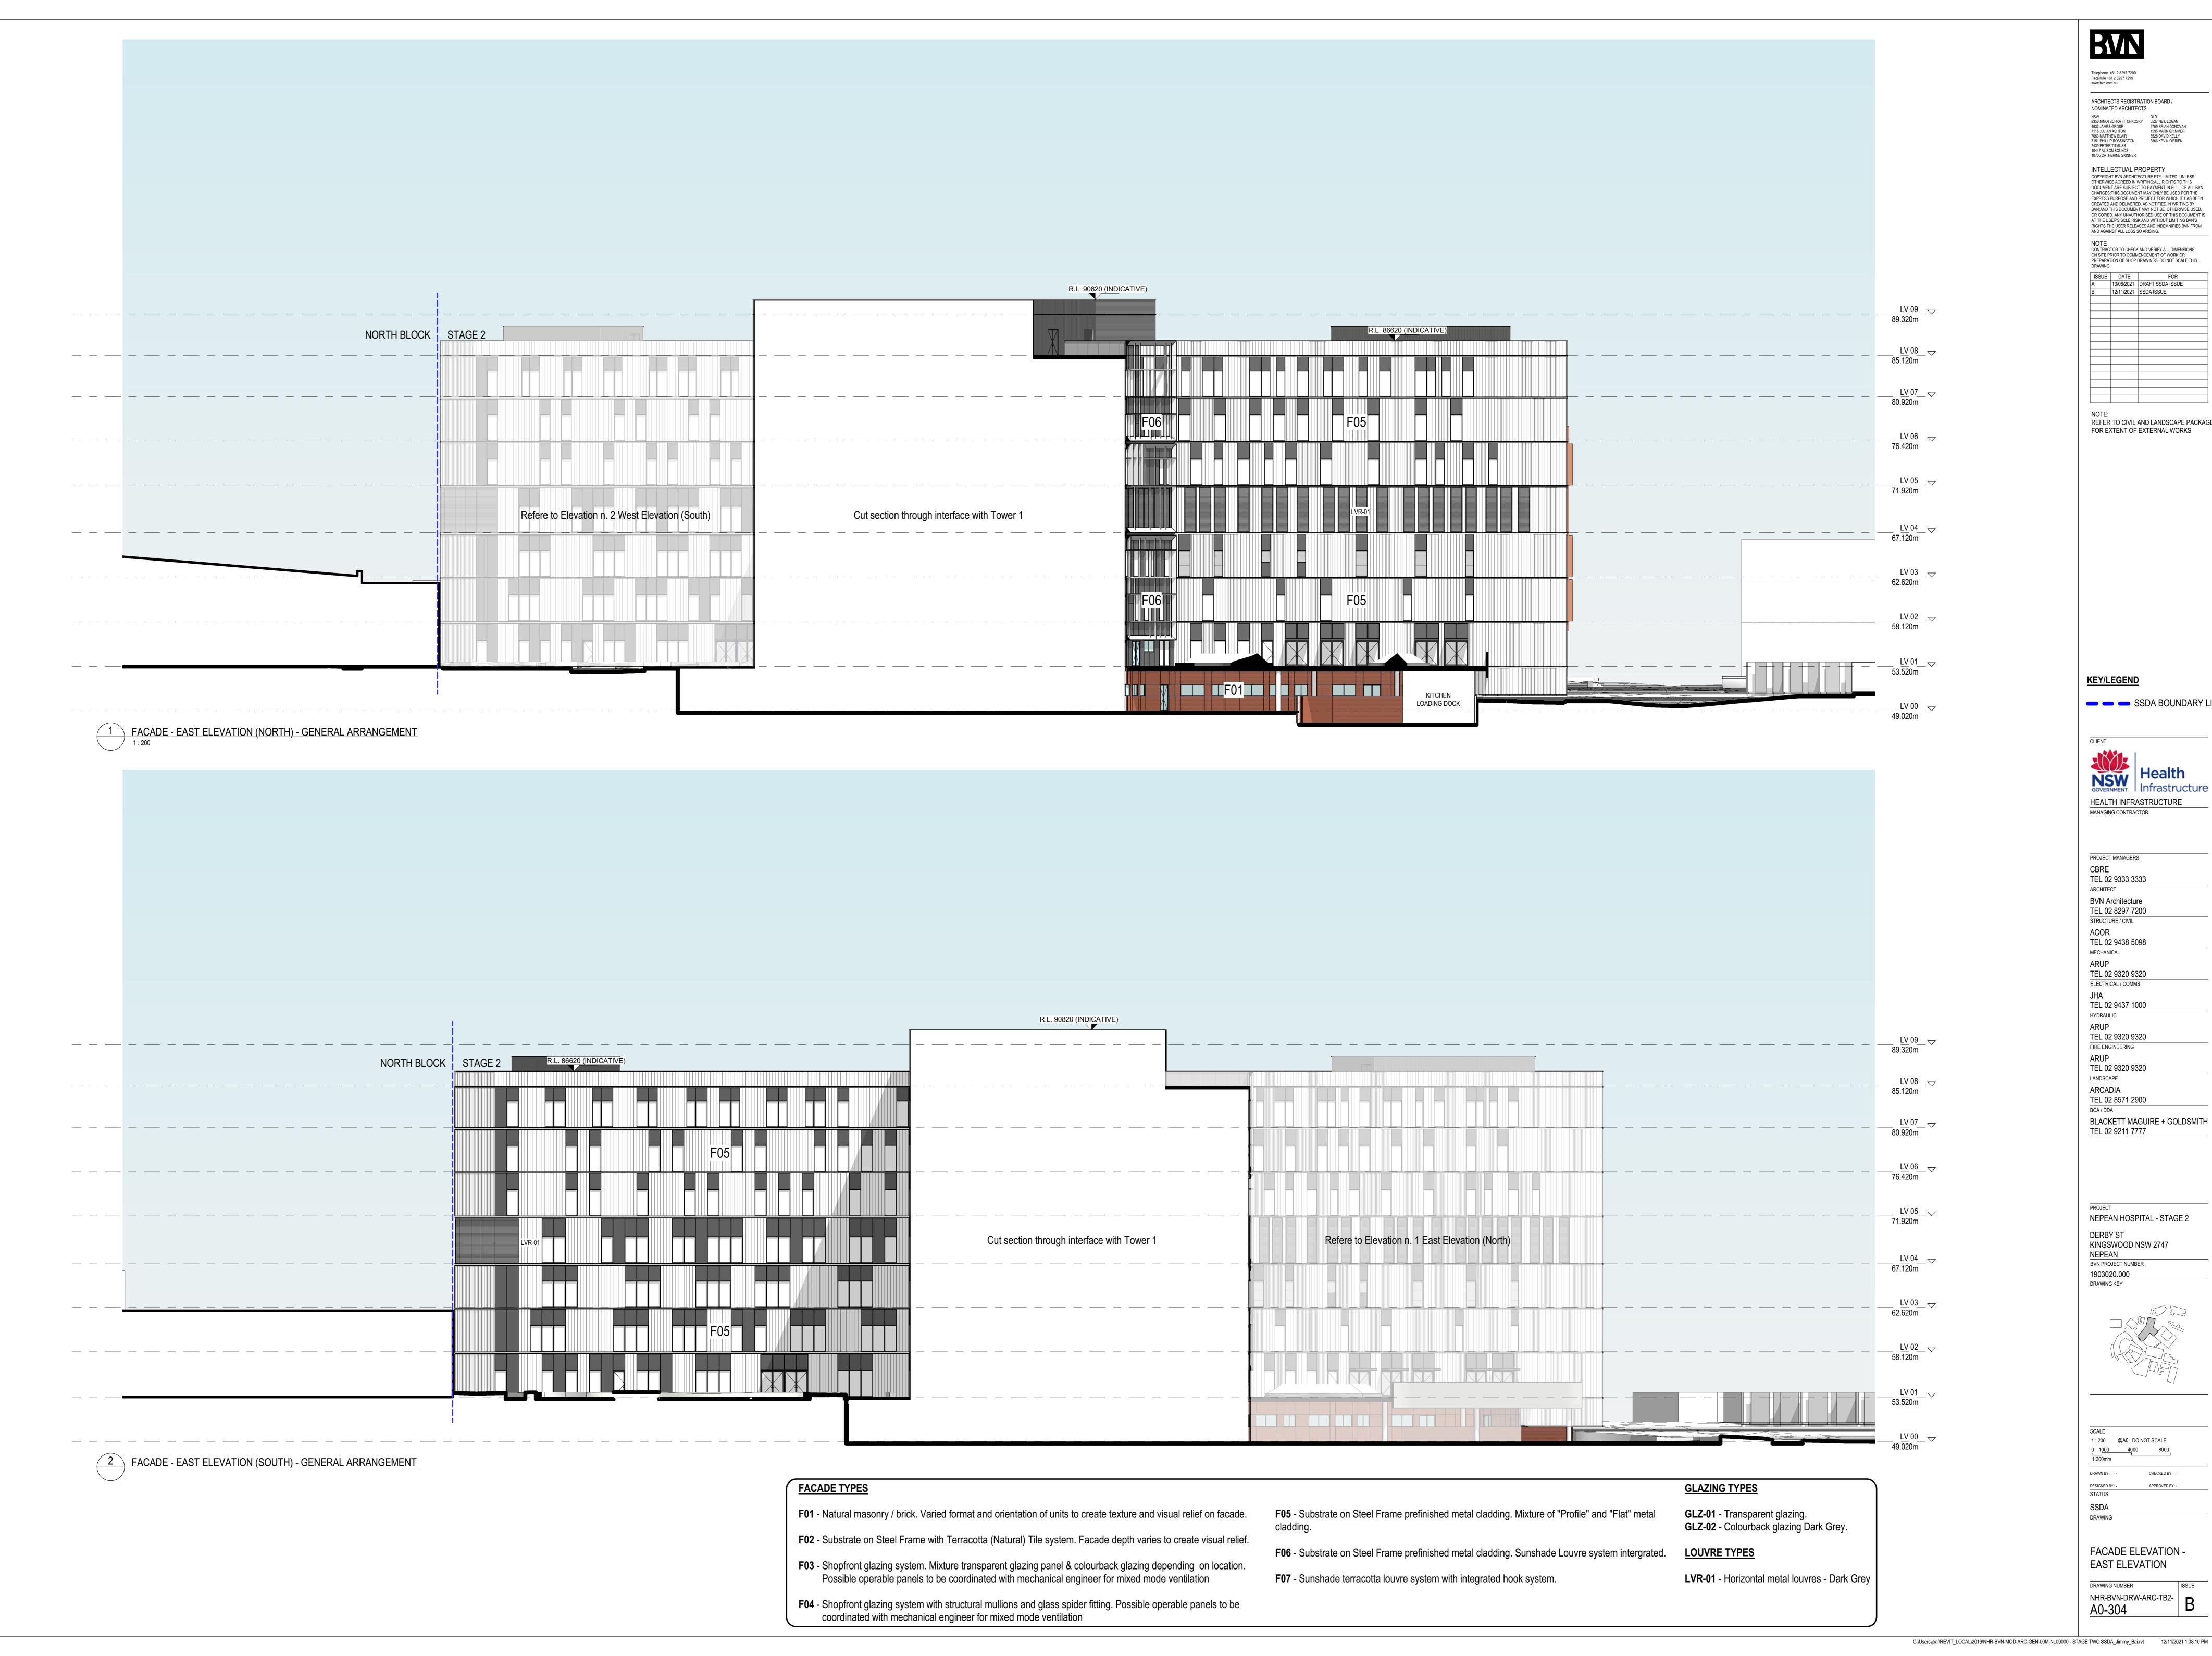

Telephone +61 2 8297 7200 Facsimile +61 2 8297 7299 www.bvn.com.au

ARCHITECTS REGISTRATION BOARD / NOMINATED ARCHITECTS NSW QLD
9356 NINOTSCHKA TITCHKOSKY
4937 JAMES GROSE 2709 BRIAN DONOVAN
7115 JULIAN ASHTON 1595 MARK GRIMMER
7053 MATTHEW BLAIR 5528 DAVID KELLY
7151 PHILLIP ROSSINGTON 7439 PETER TITMUSS
10447 ALISON BOUNDS
10705 CATHERINE SKINNER

INTELLECTUAL PROPERTY
COPYRIGHT BVN ARCHITECTURE PTY LIMITED. UNLESS
OTHERWISE AGREED IN WRITING;ALL RIGHTS TO THIS OTHERWISE AGREED IN WRITING;ALL RIGHTS TO THIS DOCUMENT ARE SUBJECT TO PAYMENT IN FULL OF ALL BVN CHARGES;THIS DOCUMENT MAY ONLY BE USED FOR THE EXPRESS PURPOSE AND PROJECT FOR WHICH IT HAS BEEN CREATED AND DELIVERED, AS NOTIFIED IN WRITING BY BVN;AND THIS DOCUMENT MAY NOT BE OTHERWISE USED, OR COPIED. ANY UNAUTHORISED USE OF THIS DOCUMENT IS AT THE USER'S SOLE RISK AND WITHOUT LIMITING BVN'S RIGHTS THE USER RELEASES AND INDEMNIFIES BVN FROM AND AGAINST ALL LOSS SO ARISING.

NOTE
CONTRACTOR TO CHECK AND VERIFY ALL DIMENSIONS
ON SITE PRIOR TO COMMENCEMENT OF WORK OR
PREPARATION OF SHOP DRAWINGS. DO NOT SCALE THIS

ISSUE DATE FOR
A 13/08/2021 DRAFT SSDA ISSUE 3 12/11/2021 SSDA ISSUE

REFER TO CIVIL AND LANDSCAPE PACKAGE FOR EXTENT OF EXTERNAL WORKS

KEY/LEGEND

- SSDA BOUNDARY LINE

HEALTH INFRASTRUCTURE MANAGING CONTRACTOR

PROJECT MANAGERS TEL 02 9333 3333 **BVN** Architecture TEL 02 8297 7200 STRUCTURE / CIVIL

ACOR TEL 02 9438 5098 ARUP TEL 02 9320 9320 ELECTRICAL / COMMS


TEL 02 9437 1000 ARUP

TEL 02 9320 9320 FIRE ENGINEERING TEL 02 9320 9320 LANDSCAPE

ARCADIA TEL 02 8571 2900 BLACKETT MAGUIRE + GOLDSMITH TEL 02 9211 7777

NEPEAN HOSPITAL - STAGE 2 DERBY ST KINGSWOOD NSW 2747

NEPEAN
BVN PROJECT NUMBER 1903020.000 DRAWING KEY

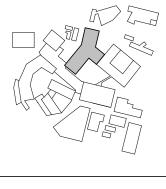



1:200 @A0 DO NOT SCALE CHECKED BY: -


SSDA DRAWING

EAST ELEVATION DRAWING NUMBER NHR-BVN-DRW-ARC-TB2-A0-304

FACADE ELEVATION -

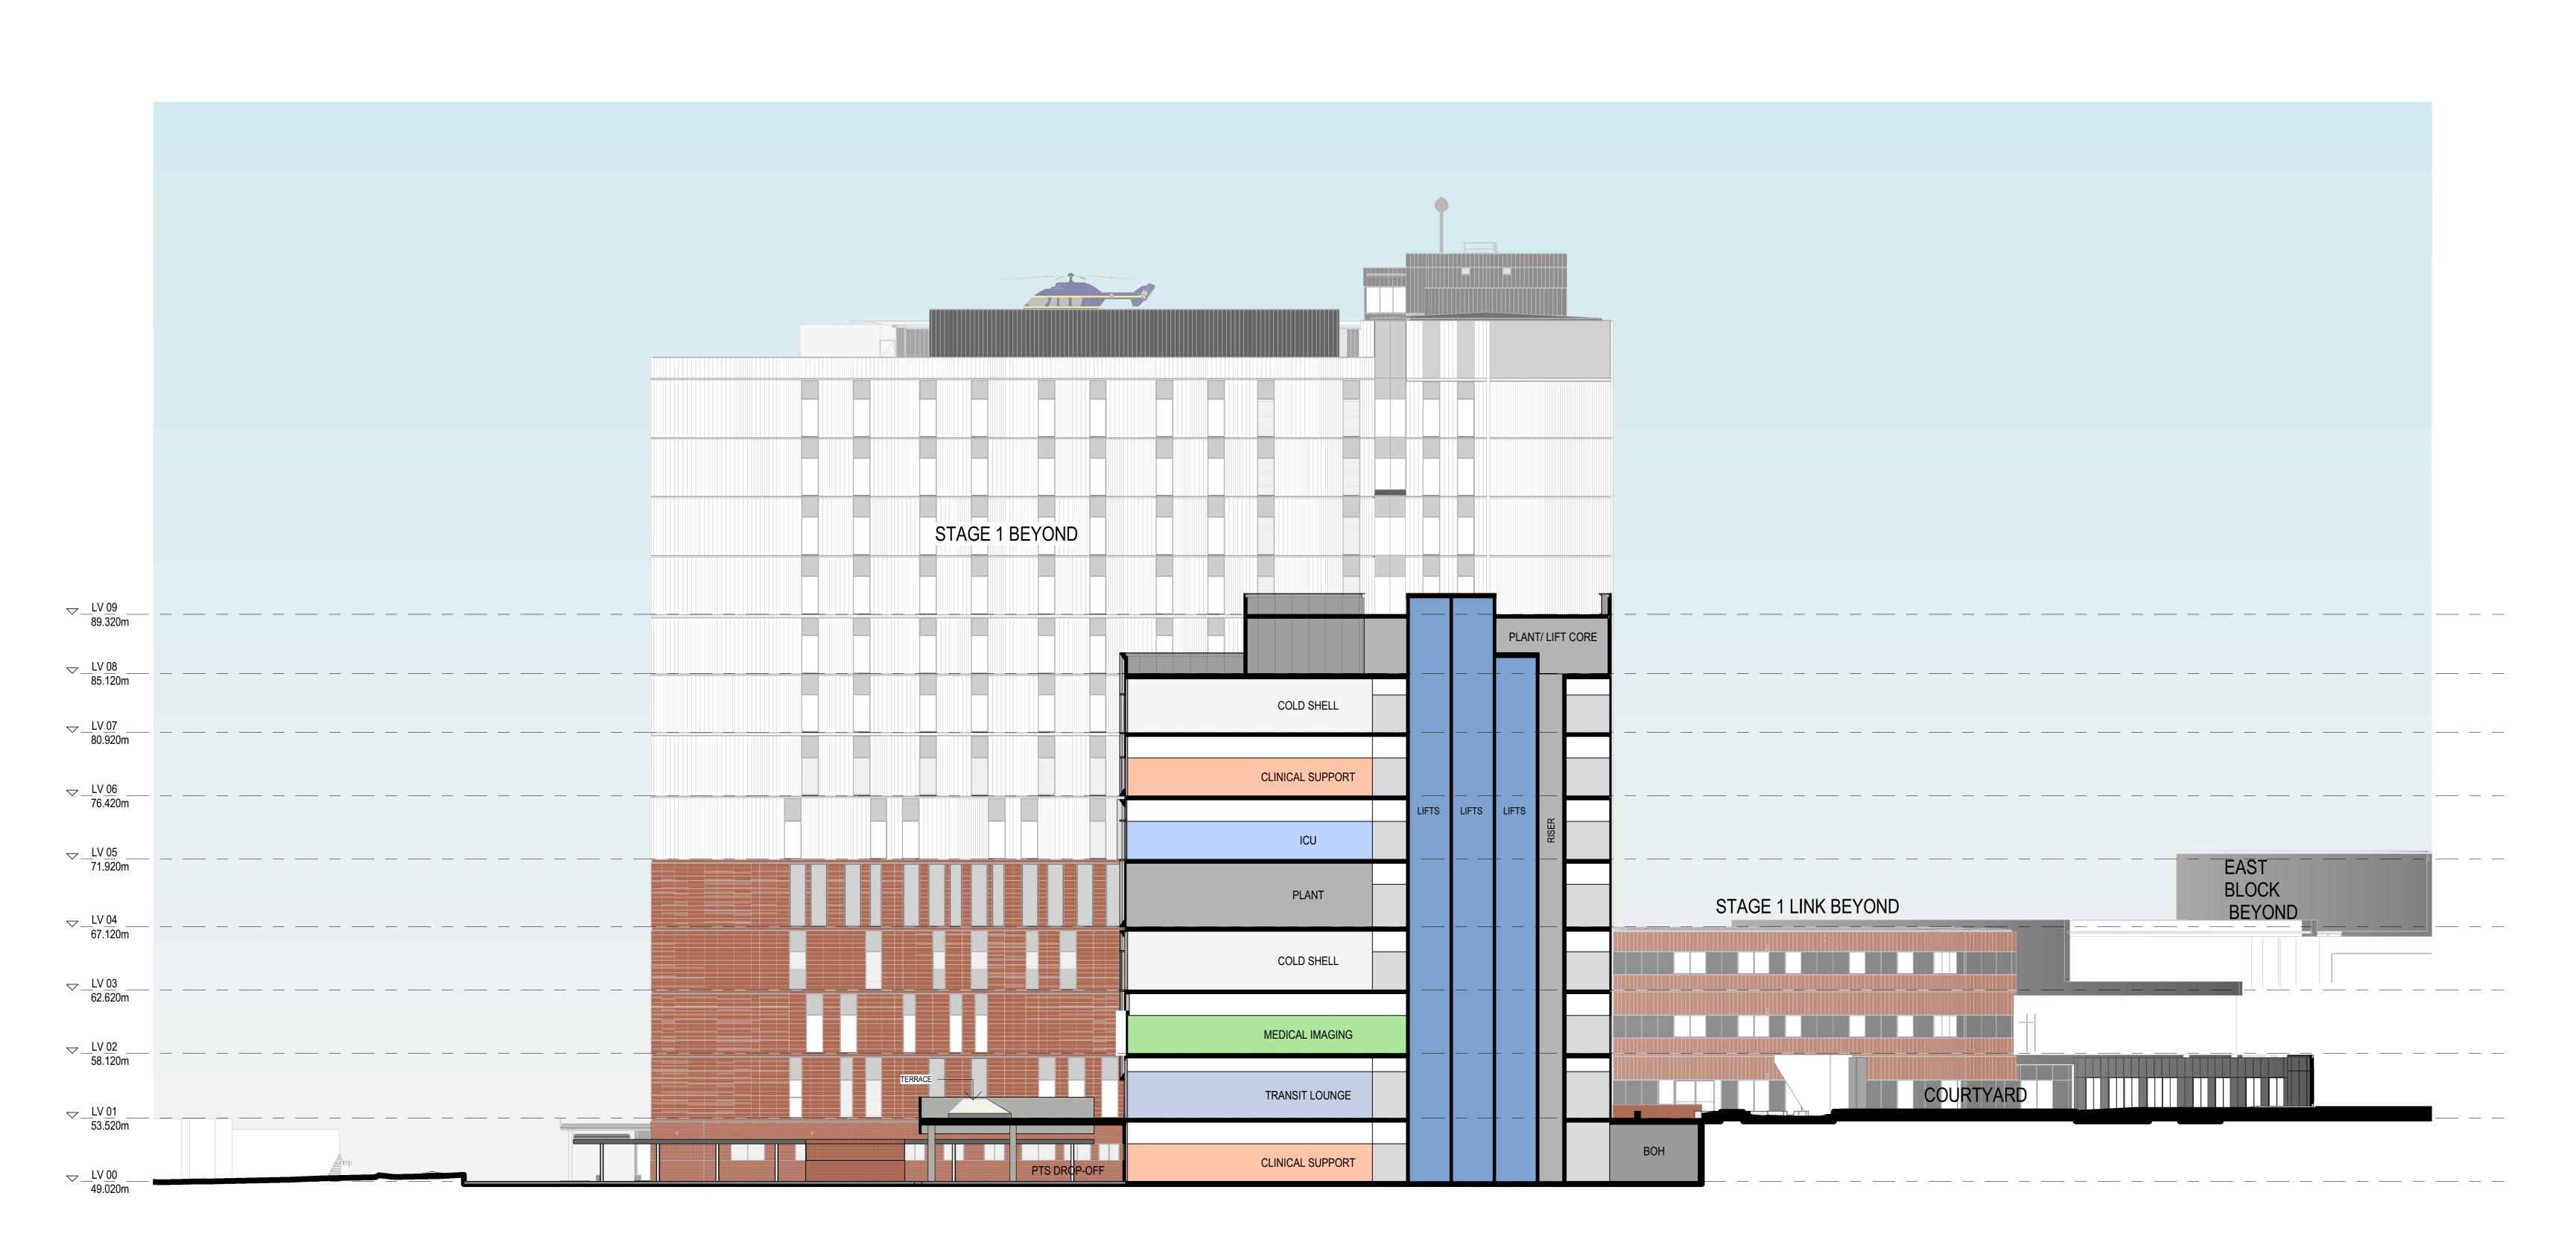

 

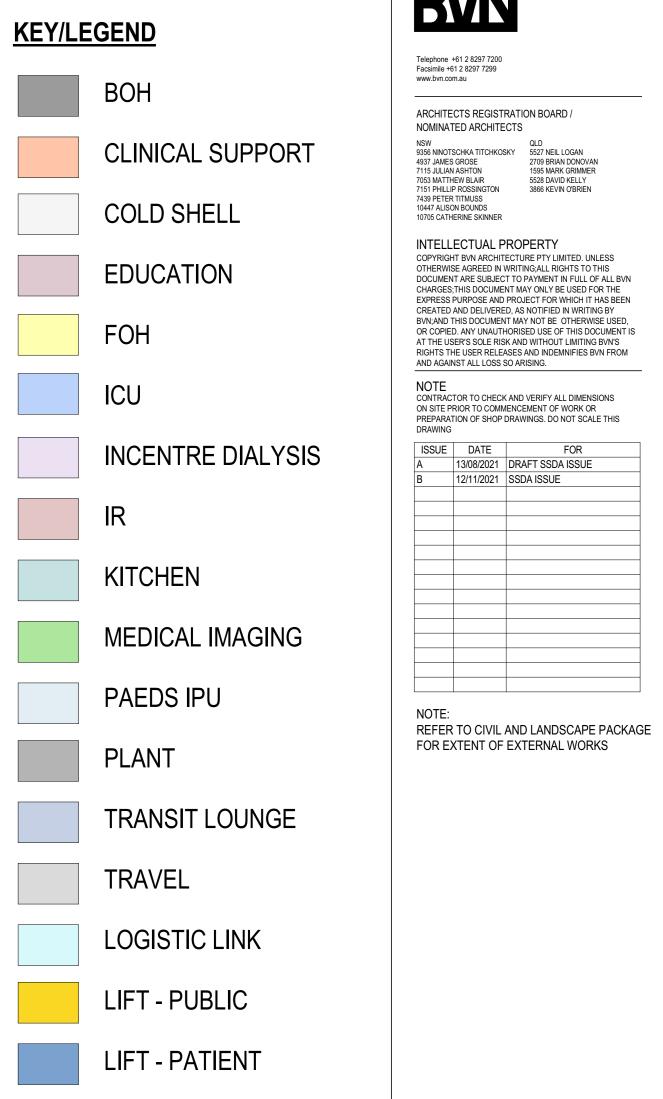




PROJECT MANAGERS

CBRE TEL 02 9333 3333 ARCHITECT BVN Architecture
TEL 02 8297 7200
STRUCTURE / CIVIL ACOR TEL 02 9438 5098 MECHANICAL ARUP TEL 02 9320 9320 ELECTRICAL / COMMS JHA TEL 02 9437 1000 HYDRAULIC ARUP TEL 02 9320 9320 FIRE ENGINEERING ARUP TEL 02 9320 9320 LANDSCAPE ARCADIA TEL 02 8571 2900 BCA / DDA BLACKETT MAGUIRE + GOLDSMITH TEL 02 9211 7777

PROJECT
NEPEAN HOSPITAL - STAGE 2

DERBY ST
KINGSWOOD NSW 2747
NEPEAN
BVN PROJECT NUMBER
1903020.000
DRAWING KEY

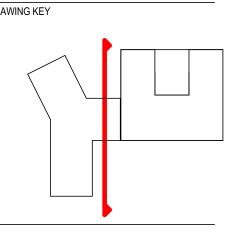

SCALE
As indicated @A0 DO NOT SCALE

0 1000 4000 8000
1:200mm

DRAWN BY: - CHECKED BY:
DESIGNED BY: - APPROVED BY:
STATUS

SSDA


DRAWING

SECTION D


DRAWING NUMBER

NHR-BVN-DRW-ARC-TB2-A0-314

C:\Users\jbai\REVIT_LOCAL\2019\NHR-BVN-MOD-ARC-GEN-00M-NL00000 - STAGE TWO SSDA_Jimmy_Bai.rvt 12/11/2021 1:09:47 PM

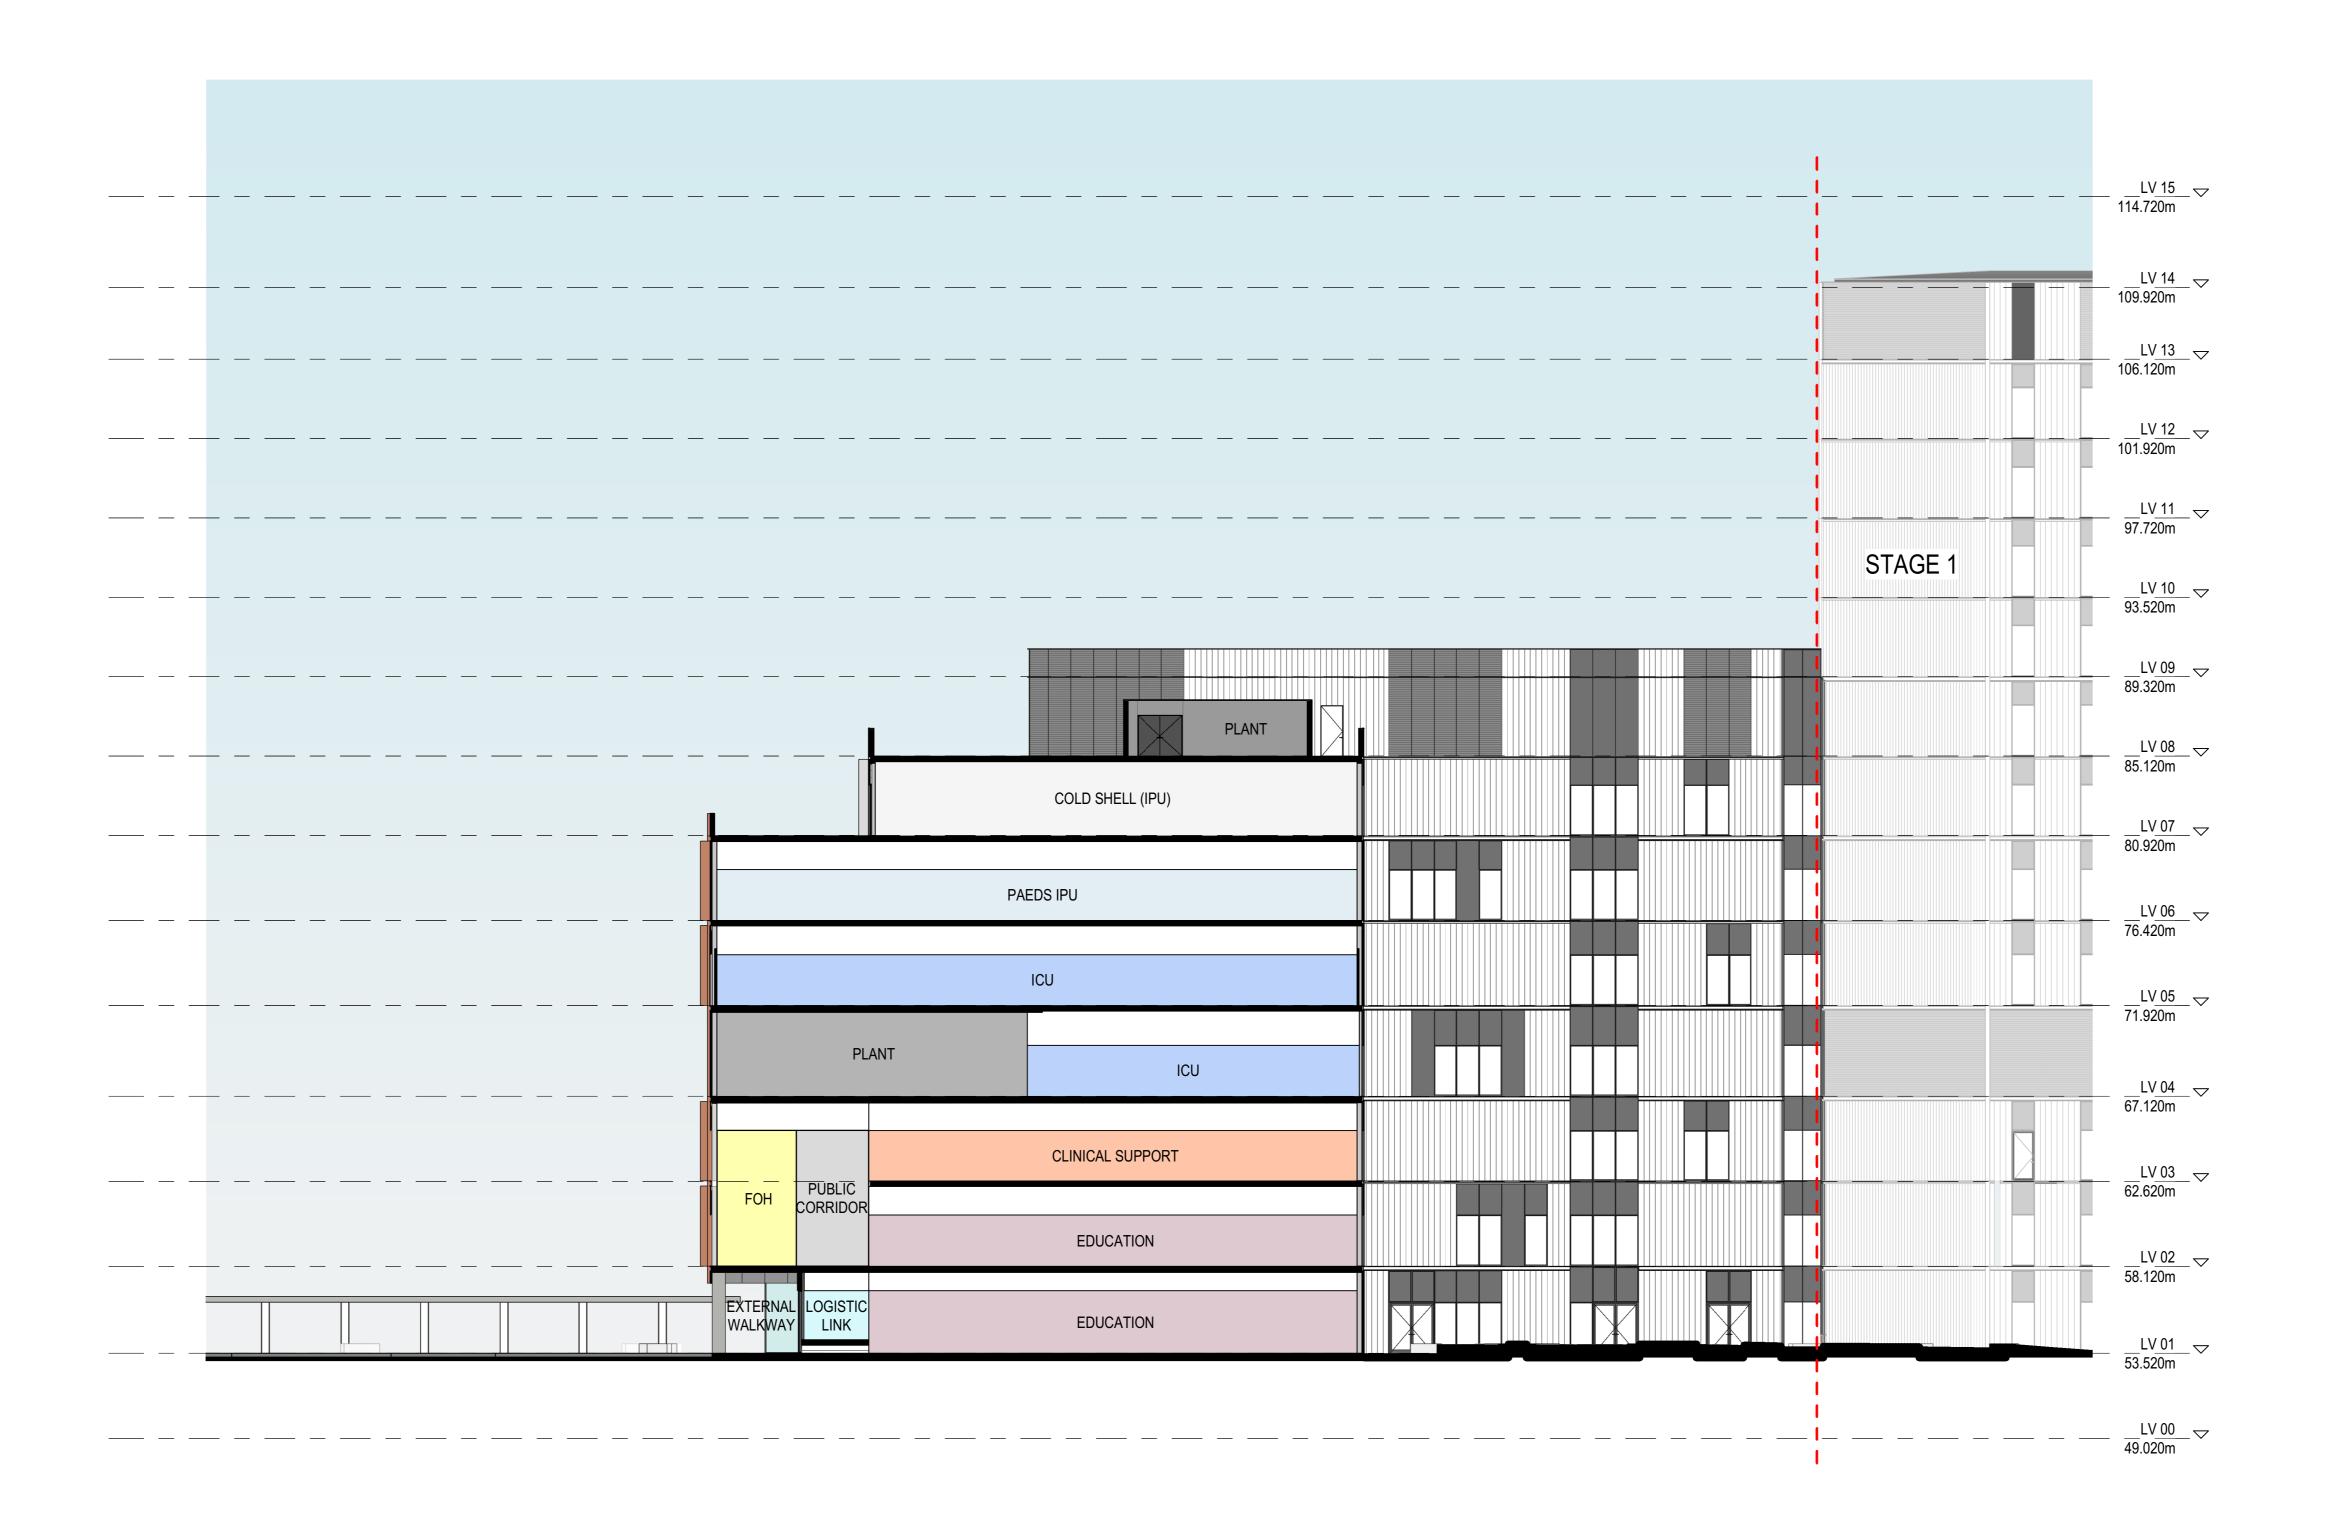

1 SECTION E

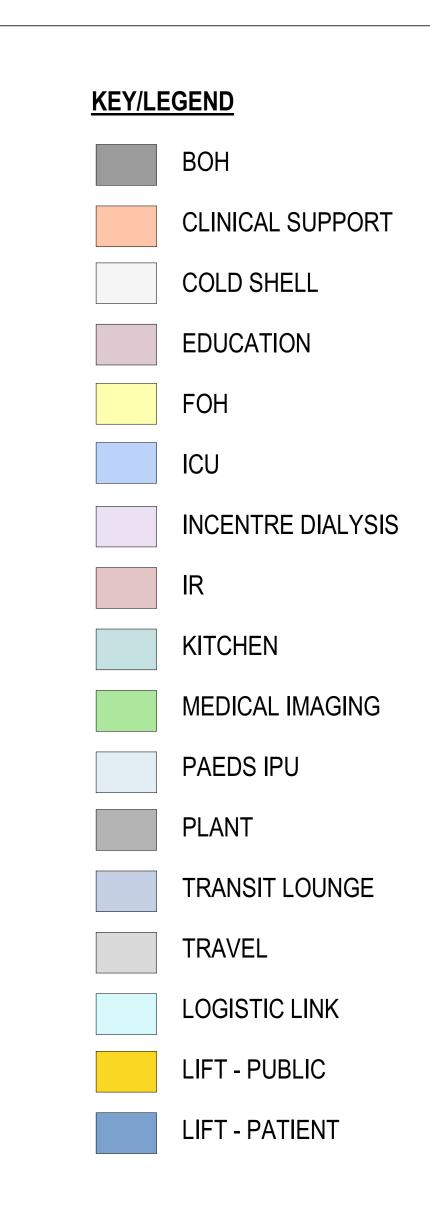

Telephone +61 2 8297 7200 Facsimile +61 2 8297 7299 www.bvn.com.au

NOMINATED ARCHITECTS

ARCHITECTS REGISTRATION BOARD /

NSW 9356 NINOTSCHKA TITCHKOSKY 5527 NEIL LOGAN 5704 PRIJAN DONOVAN 2709 BRIAN DONOVAN 2705 BRIAN CRIMMER 2528 DAVID KELLY 3866 KEVIN O'BRIEN 2439 PETER TITMUSS 10447 ALISON BOUNDS 10705 CATHERINE SKINNER

INTELLECTUAL PROPERTY


COPYRIGHT BVN ARCHITECTURE PTY LIMITED. UNLESS
OTHERWISE AGREED IN WRITING; ALL RIGHTS TO THIS
DOCUMENT ARE SUBJECT TO PAYMENT IN FULL OF ALL BVN
CHARGES; THIS DOCUMENT MAY ONLY BE USED FOR THE
EXPRESS PURPOSE AND PROJECT FOR WHICH IT HAS BEEN
CREATED AND DELIVERED, AS NOTIFIED IN WRITING BY
BVN; AND THIS DOCUMENT MAY NOT BE OTHERWISE USED,
OR COPIED. ANY UNAUTHORISED USE OF THIS DOCUMENT IS
AT THE USER'S SOLE RISK AND WITHOUT LIMITING BVN'S
RIGHTS THE USER RELEASES AND INDEMNIFIES BVN FROM
AND AGAINST ALL LOSS SO ARISING.

NOTE
CONTRACTOR TO CHECK AND VERIFY ALL DIMENSIONS
ON SITE PRIOR TO COMMENCEMENT OF WORK OR
PREPARATION OF SHOP DRAWINGS. DO NOT SCALE THIS


| ISSUE | DATE | FOR | A | 13/08/2021 | DRAFT SSDA ISSUE | B | 12/11/2021 | SSDA ISSUE |

REFER TO CIVIL AND LANDSCAPE PACKAGE


FOR EXTENT OF EXTERNAL WORKS

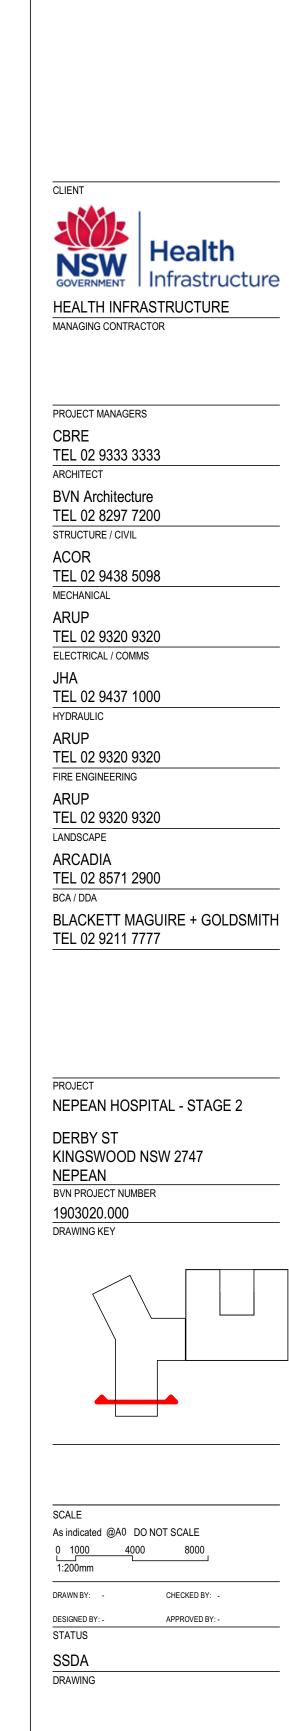


NHR-BVN-DRW-ARC-TB2-A0-315

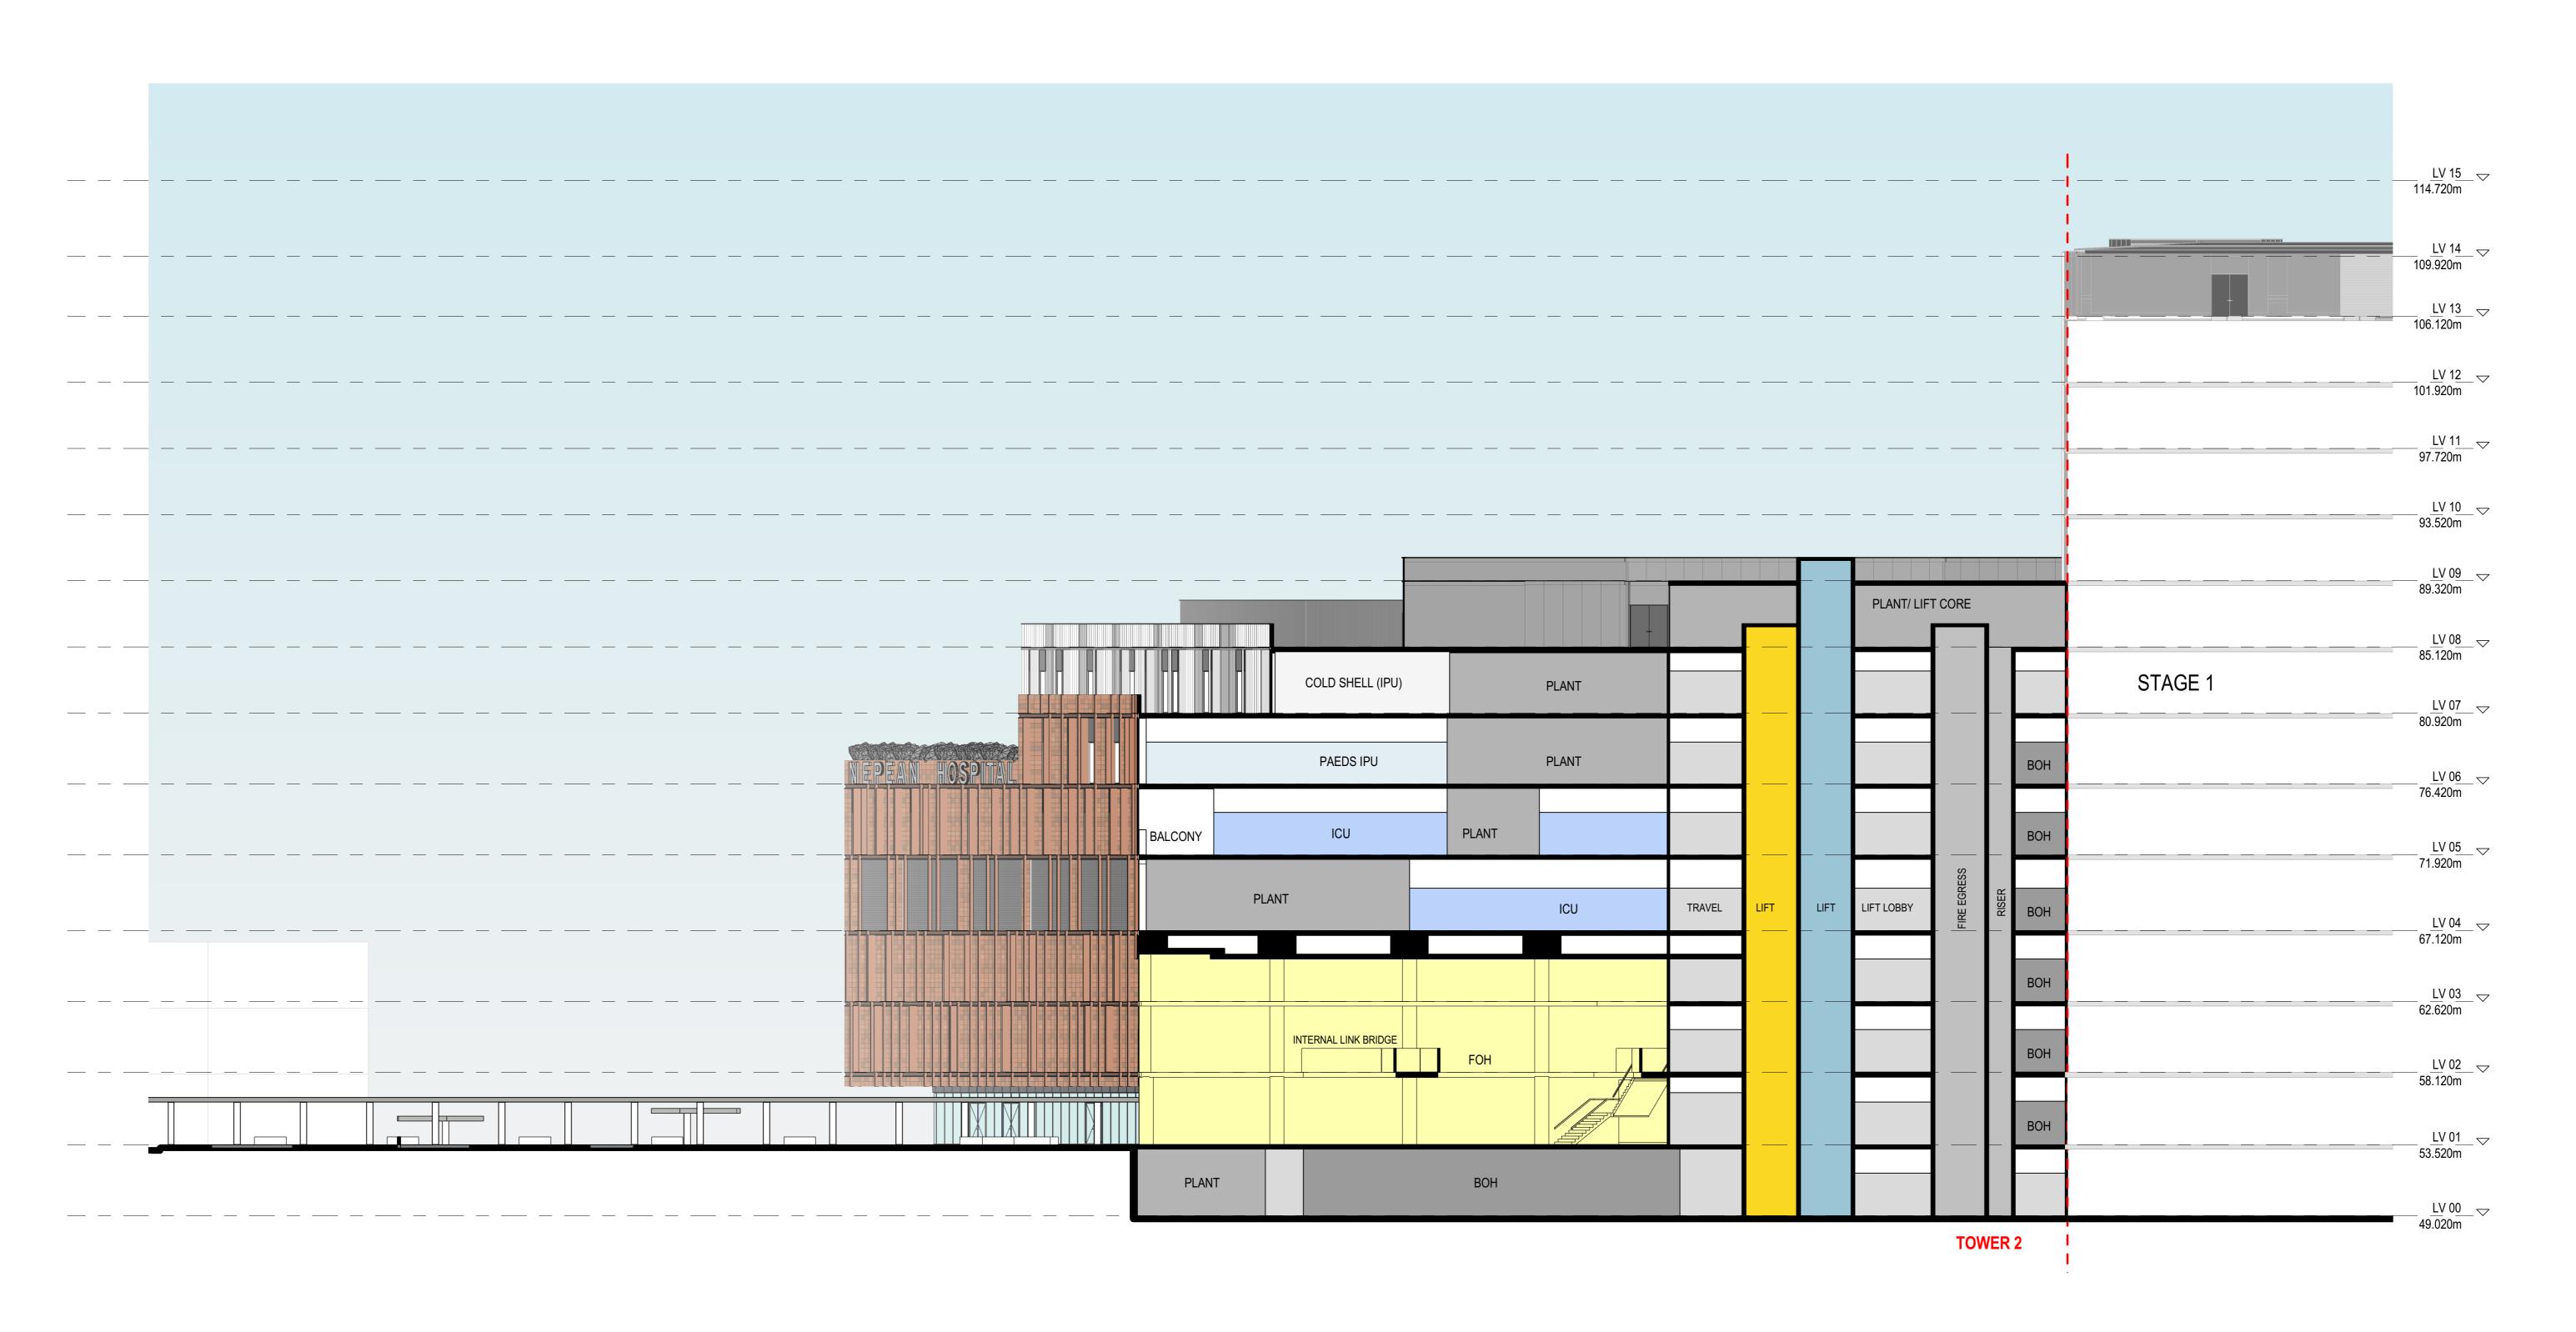



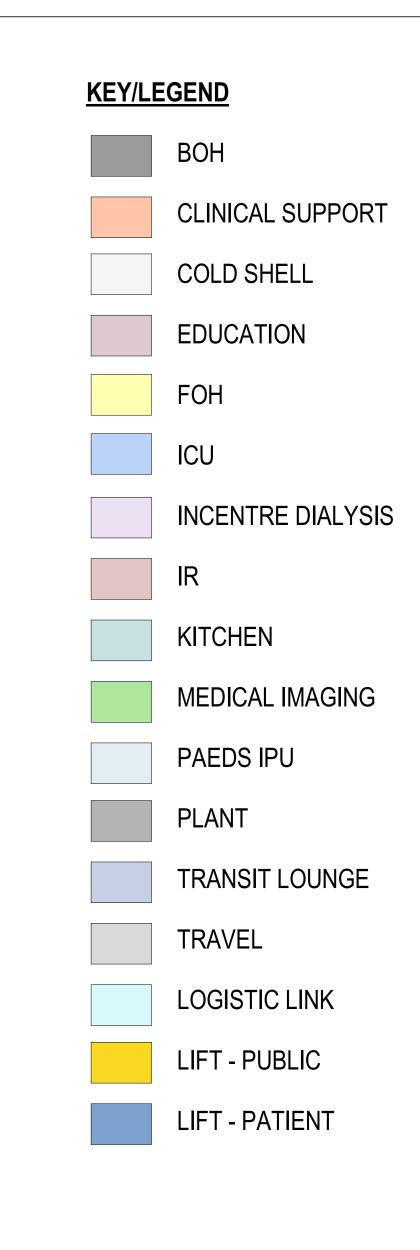

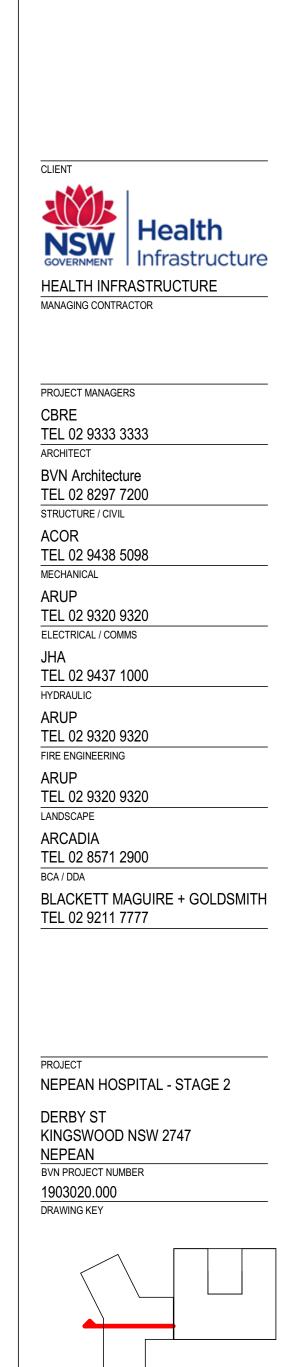

Telephone +61 2 8297 7200 Facsimile +61 2 8297 7299 www.bvn.com.au

NOMINATED ARCHITECTS

ARCHITECTS REGISTRATION BOARD /

NSW 9356 NINOTSCHKA TITCHKOSKY 5527 NEIL LOGAN 5704 PRIJAN DONOVAN 2709 BRIAN DONOVAN 2705 BRIAN CRIMMER 2528 DAVID KELLY 3866 KEVIN O'BRIEN 2439 PETER TITMUSS 10447 ALISON BOUNDS 10705 CATHERINE SKINNER

INTELLECTUAL PROPERTY

COPYRIGHT BVN ARCHITECTURE PTY LIMITED. UNLESS
OTHERWISE AGREED IN WRITING; ALL RIGHTS TO THIS
DOCUMENT ARE SUBJECT TO PAYMENT IN FULL OF ALL BVN
CHARGES; THIS DOCUMENT MAY ONLY BE USED FOR THE
EXPRESS PURPOSE AND PROJECT FOR WHICH IT HAS BEEN
CREATED AND DELIVERED, AS NOTIFIED IN WRITING BY
BVN; AND THIS DOCUMENT MAY NOT BE OTHERWISE USED,
OR COPIED. ANY UNAUTHORISED USE OF THIS DOCUMENT IS
AT THE USER'S SOLE RISK AND WITHOUT LIMITING BVN'S
RIGHTS THE USER RELEASES AND INDEMNIFIES BVN FROM
AND AGAINST ALL LOSS SO ARISING.

NOTE
CONTRACTOR TO CHECK AND VERIFY ALL DIMENSIONS
ON SITE PRIOR TO COMMENCEMENT OF WORK OR
PREPARATION OF SHOP DRAWINGS. DO NOT SCALE THIS

| ISSUE | DATE | FOR | A | 13/08/2021 | DRAFT SSDA ISSUE |


B 12/11/2021 SSDA ISSUE

REFER TO CIVIL AND LANDSCAPE PACKAGE FOR EXTENT OF EXTERNAL WORKS


As indicated @A0 DO NOT SCALE


NHR-BVN-DRW-ARC-TB2-A0-316

SSDA DRAWING

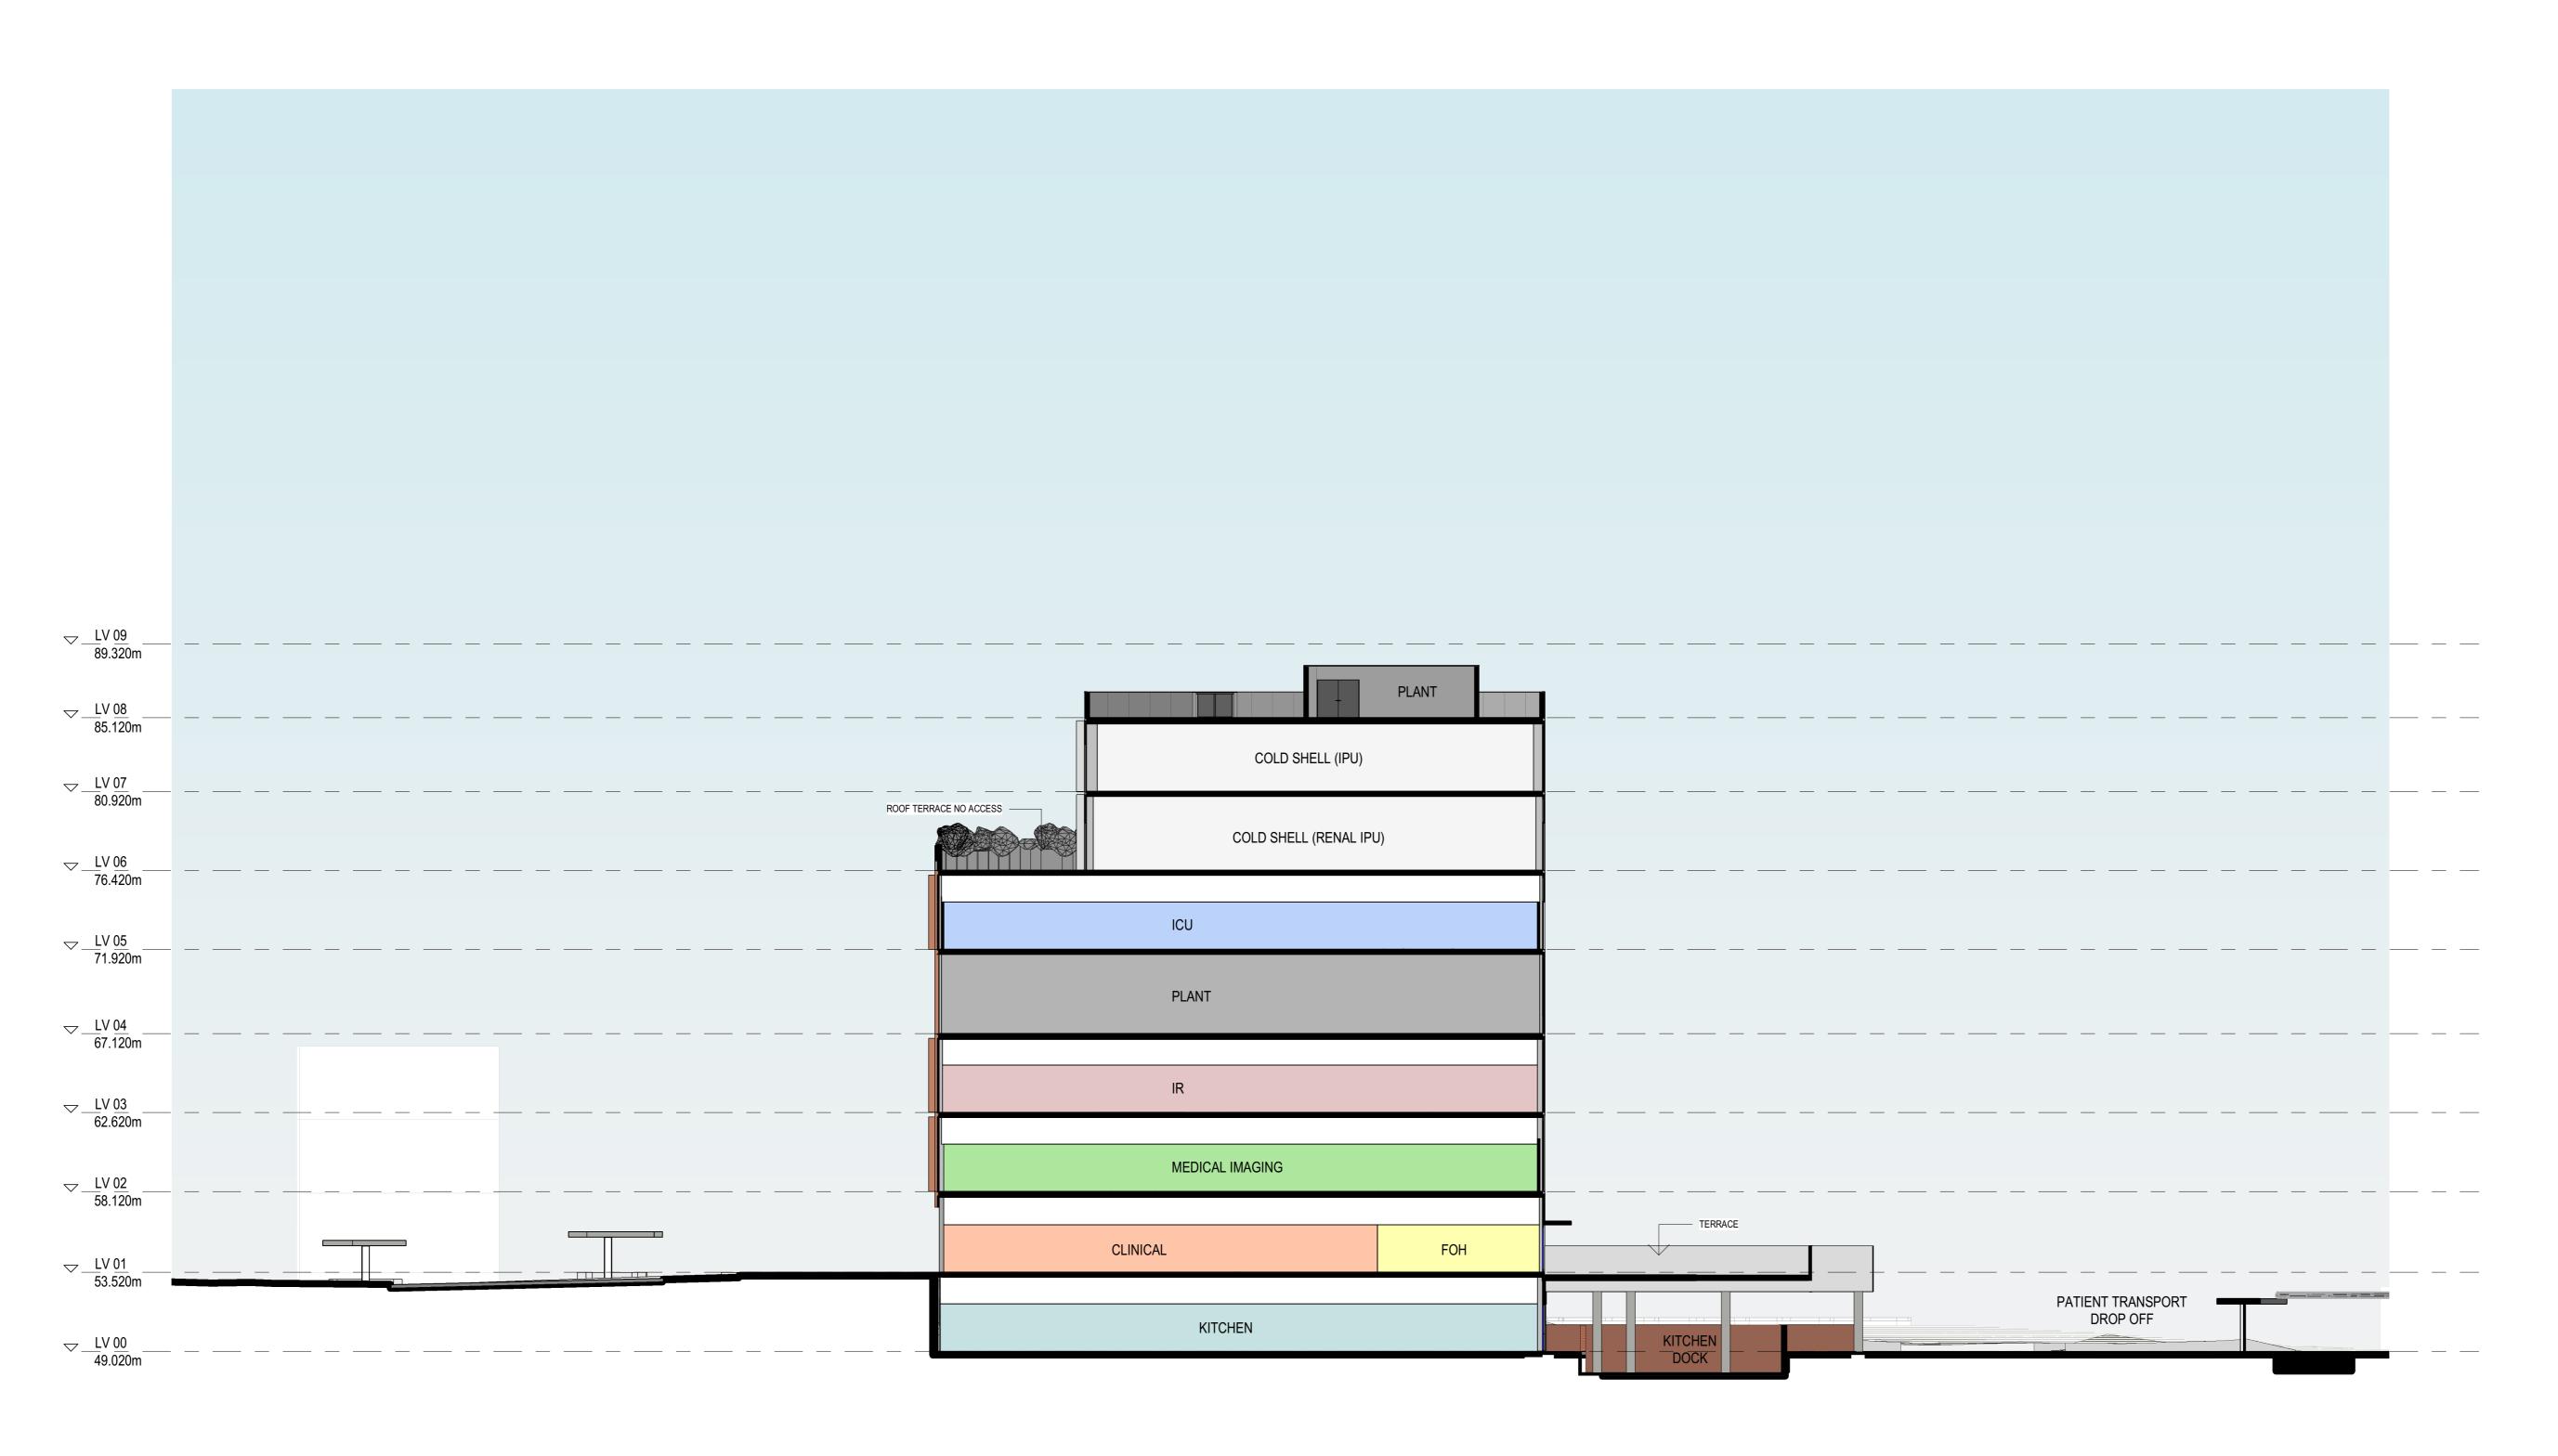

1 SECTION G

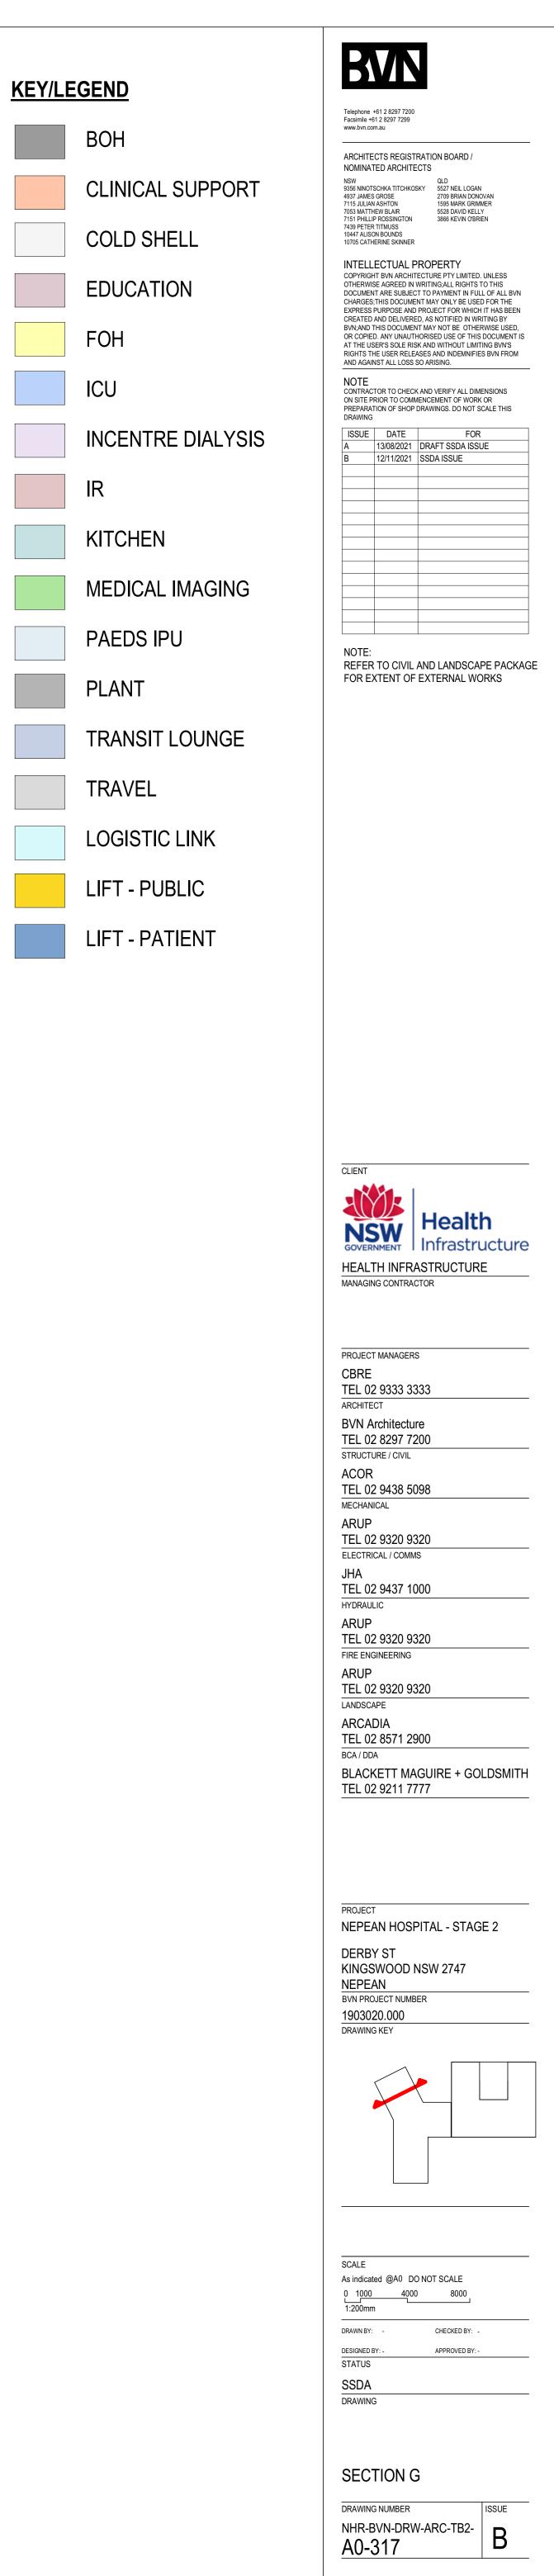

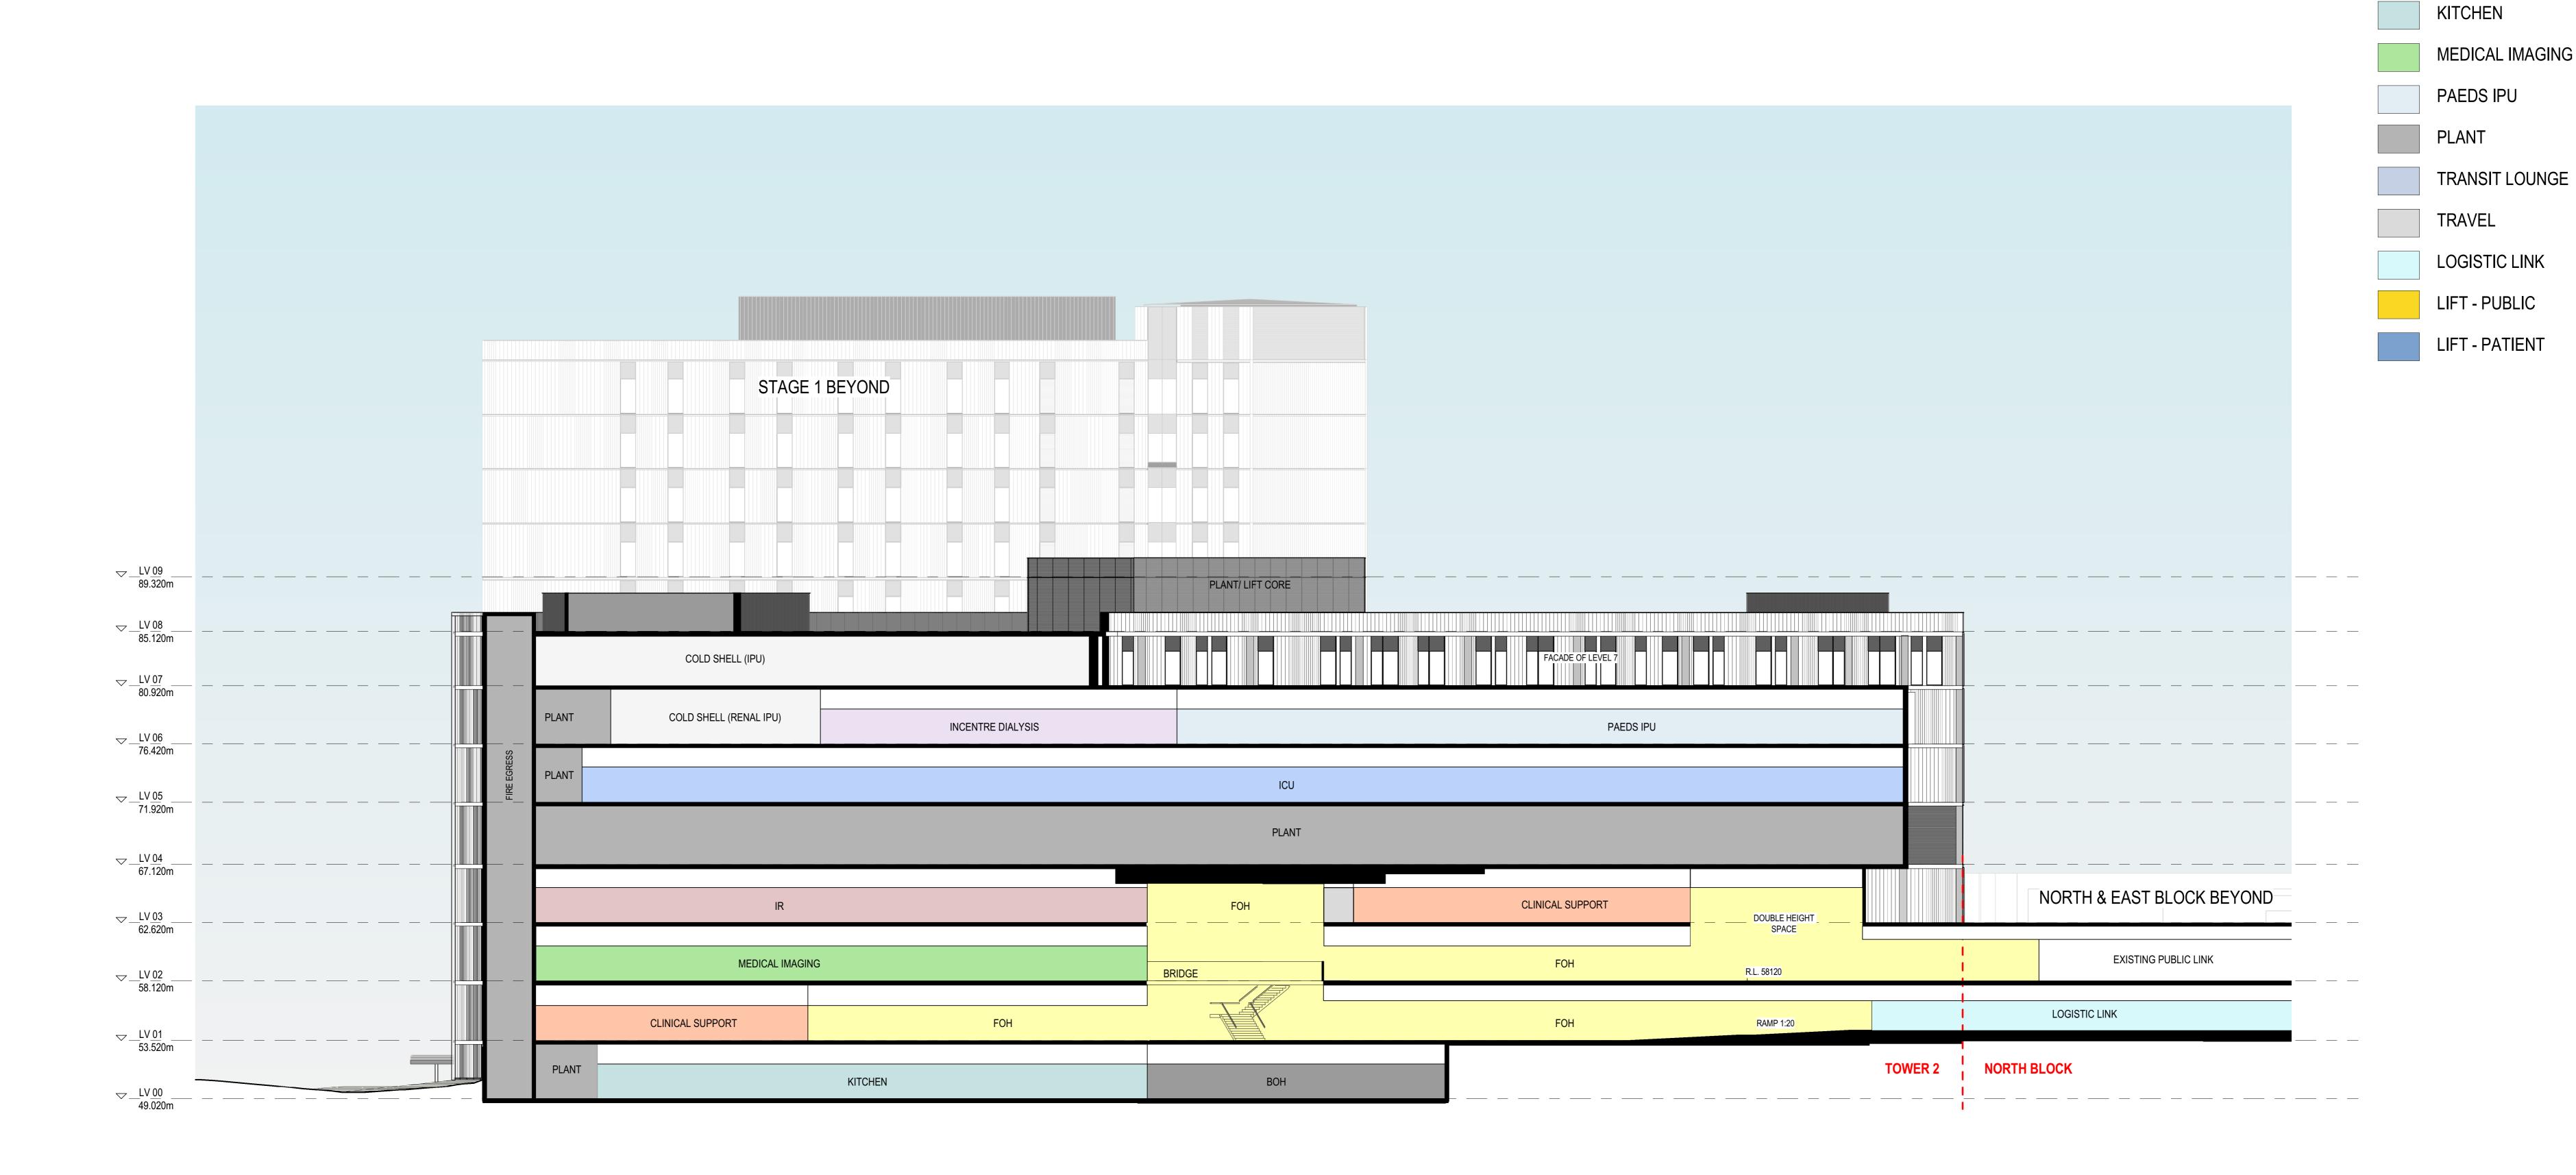

1 SECTION A

Telephone +61 2 8297 7200 Facsimile +61 2 8297 7299 www.bvn.com.au ARCHITECTS REGISTRATION BOARD / NOMINATED ARCHITECTS NSW QLD
9356 NINOTSCHKA TITCHKOSKY
4937 JAMES GROSE 2709 BRIAN DONOVAN
7115 JULIAN ASHTON 1595 MARK GRIMMER
7053 MATTHEW BLAIR 5528 DAVID KELLY
7151 PHILLIP ROSSINGTON 7439 PETER TITMUSS
10447 ALISON BOUNDS
10705 CATHERINE SKINNER INTELLECTUAL PROPERTY


COPYRIGHT BVN ARCHITECTURE PTY LIMITED. UNLESS
OTHERWISE AGREED IN WRITING; ALL RIGHTS TO THIS OTHERWISE AGREED IN WRITING;ALL RIGHTS TO THIS DOCUMENT ARE SUBJECT TO PAYMENT IN FULL OF ALL BVN CHARGES;THIS DOCUMENT MAY ONLY BE USED FOR THE EXPRESS PURPOSE AND PROJECT FOR WHICH IT HAS BEEN CREATED AND DELIVERED, AS NOTIFIED IN WRITING BY BVN;AND THIS DOCUMENT MAY NOT BE OTHERWISE USED, OR COPIED. ANY UNAUTHORISED USE OF THIS DOCUMENT IS AT THE USER'S SOLE RISK AND WITHOUT LIMITING BVN'S RIGHTS THE USER RELEASES AND INDEMNIFIES BVN FROM AND AGAINST ALL LOSS SO ARISING. NOTE
CONTRACTOR TO CHECK AND VERIFY ALL DIMENSIONS
ON SITE PRIOR TO COMMENCEMENT OF WORK OR
PREPARATION OF SHOP DRAWINGS. DO NOT SCALE THIS DRAWING | ISSUE | DATE | FOR | A | 13/08/2021 | DRAFT SSDA ISSUE | B | 12/11/2021 | SSDA ISSUE | REFER TO CIVIL AND LANDSCAPE PACKAGE FOR EXTENT OF EXTERNAL WORKS HEALTH INFRASTRUCTURE
MANAGING CONTRACTOR PROJECT MANAGERS CBRE TEL 02 9333 3333 ARCHITECT BVN Architecture
TEL 02 8297 7200
STRUCTURE / CIVIL ACOR TEL 02 9438 5098 MECHANICAL ARUP TEL 02 9320 9320 ELECTRICAL / COMMS JHA TEL 02 9437 1000 HYDRAULIC ARUP TEL 02 9320 9320 FIRE ENGINEERING ARUP TEL 02 9320 9320 LANDSCAPE ARCADIA TEL 02 8571 2900 BCA / DDA BLACKETT MAGUIRE + GOLDSMITH TEL 02 9211 7777 NEPEAN HOSPITAL - STAGE 2 DERBY ST KINGSWOOD NSW 2747 NEPEAN BVN PROJECT NUMBER

KEY/LEGEND

As indicated @A0 DO NOT SCALE SSDA

DRAWING

NHR-BVN-DRW-ARC-TB2-A0-311

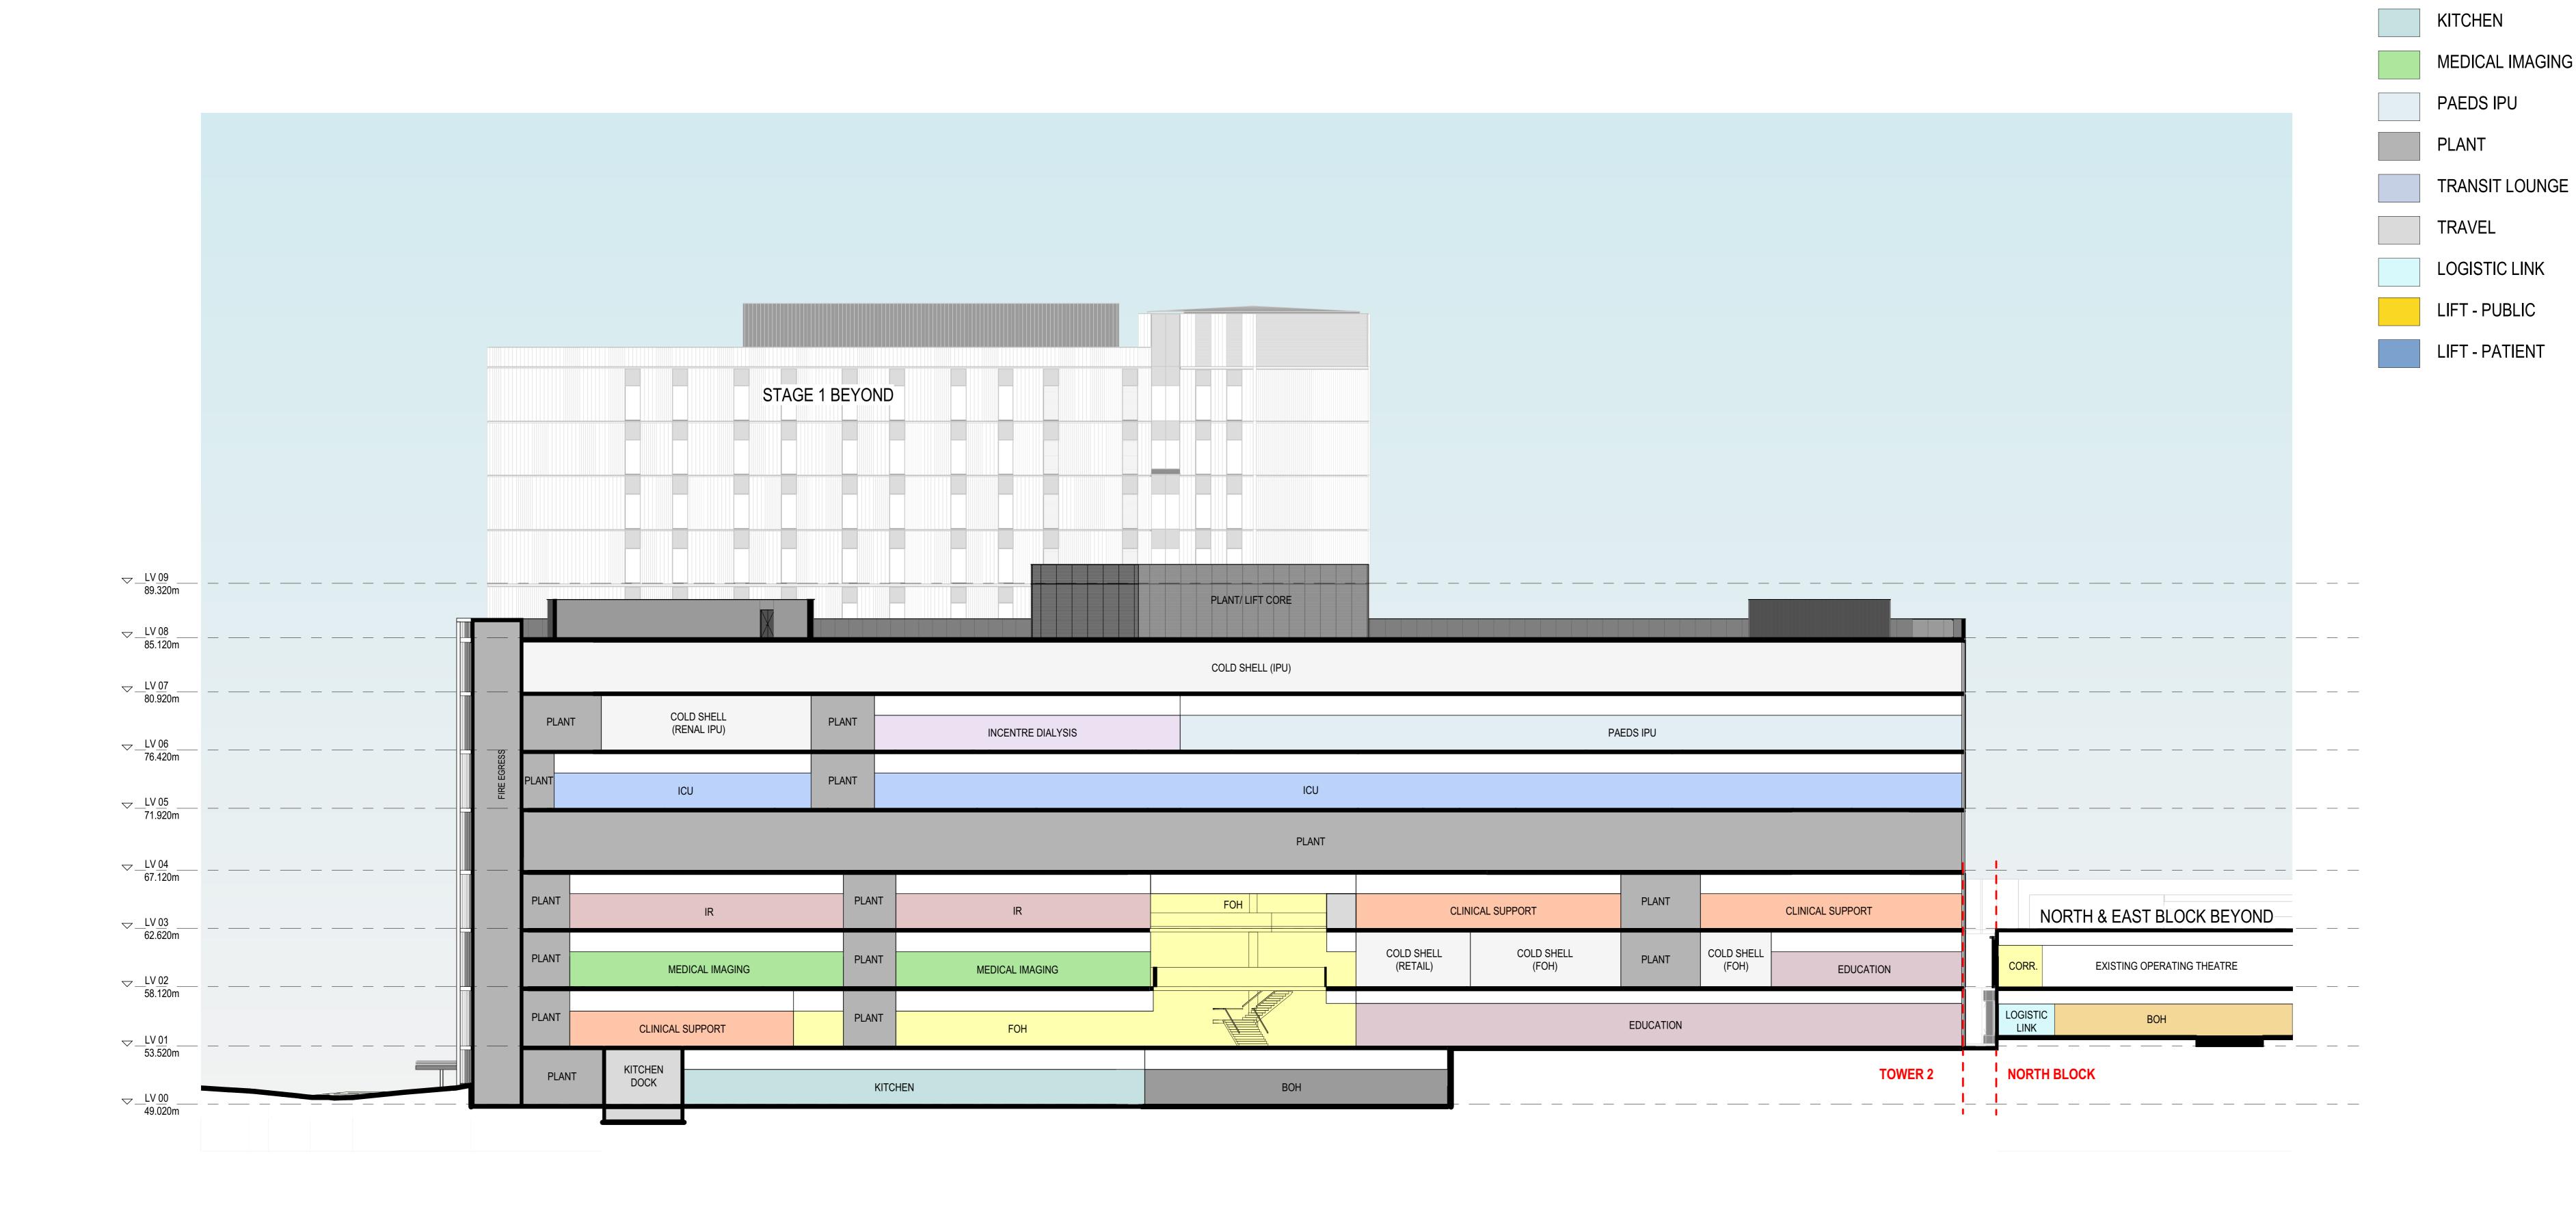

Telephone +61 2 8297 7200 Facsimile +61 2 8297 7299 www.bvn.com.au ARCHITECTS REGISTRATION BOARD / NOMINATED ARCHITECTS NSW QLD
9356 NINOTSCHKA TITCHKOSKY
4937 JAMES GROSE 2709 BRIAN DONOVAN
7115 JULIAN ASHTON 1595 MARK GRIMMER
7053 MATTHEW BLAIR 5528 DAVID KELLY
7151 PHILLIP ROSSINGTON 7439 PETER TITMUSS
10447 ALISON BOUNDS
10705 CATHERINE SKINNER INTELLECTUAL PROPERTY
COPYRIGHT BVN ARCHITECTURE PTY LIMITED. UNLESS
OTHERWISE AGREED IN WRITING;ALL RIGHTS TO THIS OTHERWISE AGREED IN WRITING;ALL RIGHTS TO THIS DOCUMENT ARE SUBJECT TO PAYMENT IN FULL OF ALL BVN CHARGES;THIS DOCUMENT MAY ONLY BE USED FOR THE EXPRESS PURPOSE AND PROJECT FOR WHICH IT HAS BEEN CREATED AND DELIVERED, AS NOTIFIED IN WRITING BY BVN;AND THIS DOCUMENT MAY NOT BE OTHERWISE USED, OR COPIED. ANY UNAUTHORISED USE OF THIS DOCUMENT IS AT THE USER'S SOLE RISK AND WITHOUT LIMITING BVN'S RIGHTS THE USER RELEASES AND INDEMNIFIES BVN FROM AND AGAINST ALL LOSS SO ARISING. NOTE
CONTRACTOR TO CHECK AND VERIFY ALL DIMENSIONS
ON SITE PRIOR TO COMMENCEMENT OF WORK OR
PREPARATION OF SHOP DRAWINGS. DO NOT SCALE THIS DRAWING | ISSUE | DATE | FOR | A | 13/08/2021 | DRAFT SSDA ISSUE | B | 12/11/2021 | SSDA ISSUE | REFER TO CIVIL AND LANDSCAPE PACKAGE FOR EXTENT OF EXTERNAL WORKS


KEY/LEGEND

Health
Infrastructure
HEALTH INFRASTRUCTURE
MANAGING CONTRACTOR

CBRE
TEL 02 9333 3333
ARCHITECT
BVN Architecture
TEL 02 8297 7200
STRUCTURE / CIVIL
ACOR
TEL 02 9438 5098
MECHANICAL
ARUP
TEL 02 9320 9320
ELECTRICAL / COMMS
JHA
TEL 02 9437 1000
HYDRAULIC
ARUP
TEL 02 9320 9320
FIRE ENGINEERING
ARUP
TEL 02 9320 9320
FIRE ARCADIA
TEL 02 8571 2900
BCA / DDA
BLACKETT MAGUIRE + GOLDSMITH
TEL 02 9211 7777

PROJECT
NEPEAN HOSPITAL - STAGE 2

DERBY ST
KINGSWOOD NSW 2747
NEPEAN
BVN PROJECT NUMBER
1903020.000
DRAWING KEY

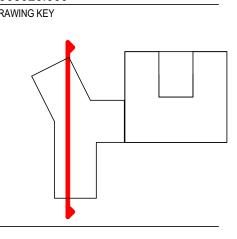

SCALE

As indicated @A0 DO NOT SCALE

0 1000 4000 8000

1:200mm


DRAWN BY: - CHECKED BY:
DESIGNED BY: - APPROVED BY:
STATUS

DRAWING

DRAWING NUMBER
NHR-BVN-DRW-ARC-TB2A0-312

| B

C:\Users\jbai\REVIT_LOCAL\2019\NHR-BVN-MOD-ARC-GEN-00M-NL00000 - STAGE TWO SSDA_Jimmy_Bai.rvt 12/11/2021 1:08:56 PM

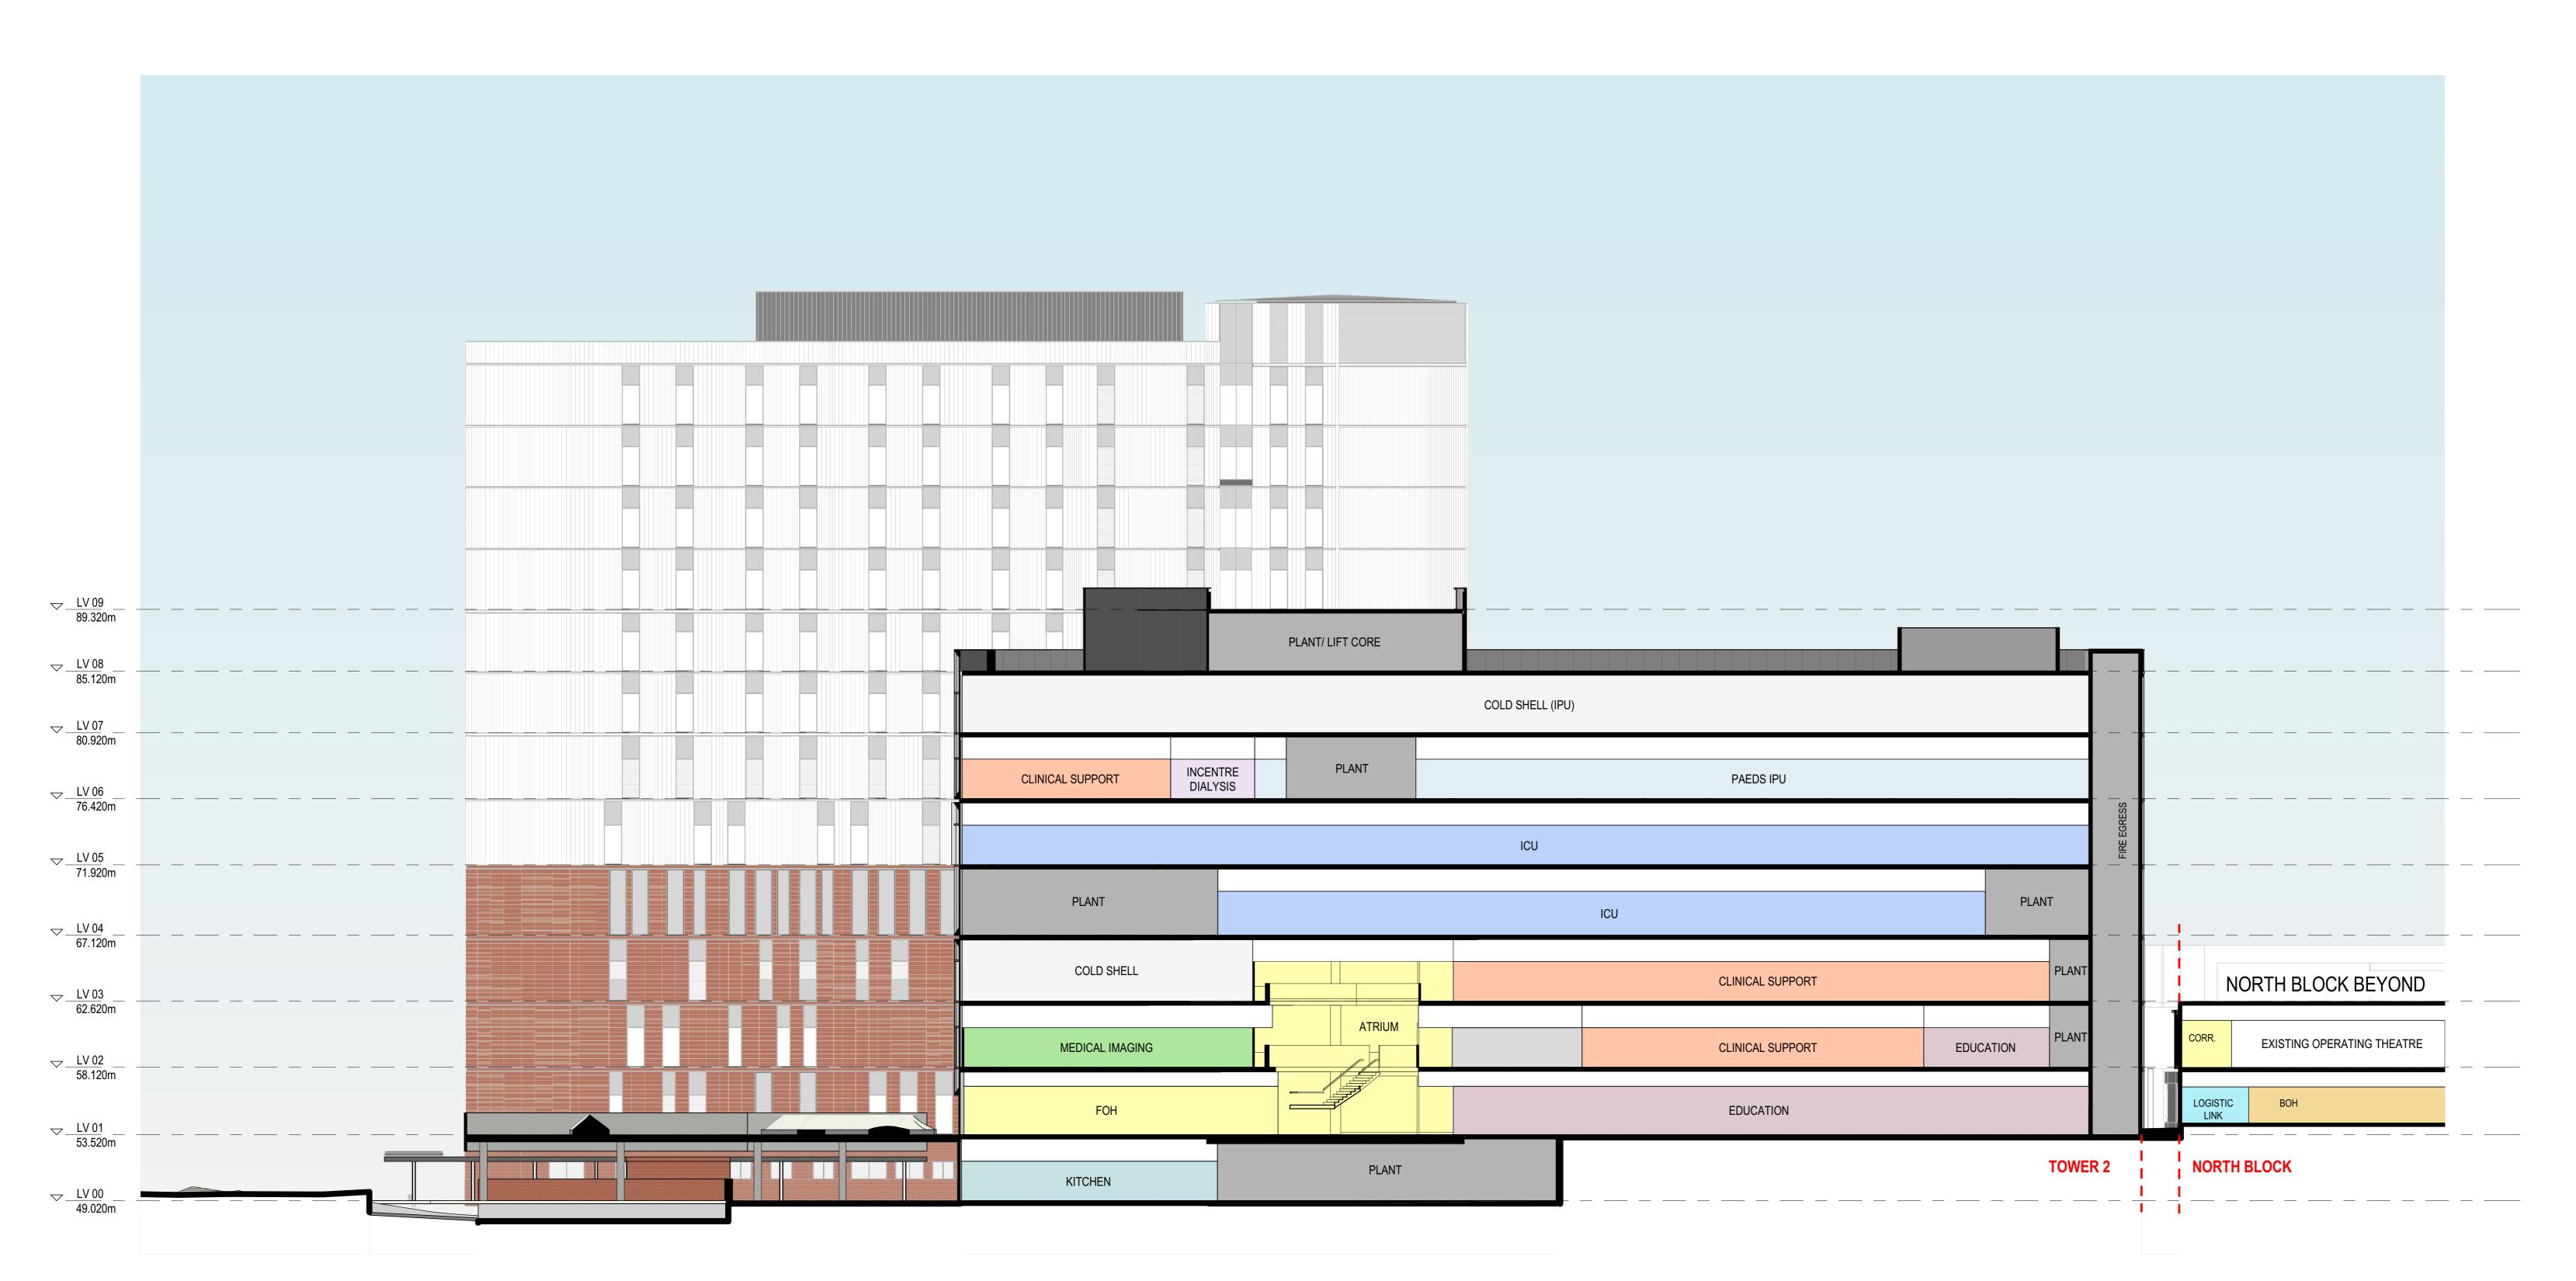

1 SECTION C

KEY/LEGEND Telephone +61 2 8297 7200 Facsimile +61 2 8297 7299 www.bvn.com.au ARCHITECTS REGISTRATION BOARD / NOMINATED ARCHITECTS NSW QLD
9356 NINOTSCHKA TITCHKOSKY
4937 JAMES GROSE 2709 BRIAN DONOVAN
7115 JULIAN ASHTON 1595 MARK GRIMMER
7053 MATTHEW BLAIR 5528 DAVID KELLY
7151 PHILLIP ROSSINGTON 7439 PETER TITMUSS
10447 ALISON BOUNDS
10705 CATHERINE SKINNER INTELLECTUAL PROPERTY
COPYRIGHT BVN ARCHITECTURE PTY LIMITED. UNLESS
OTHERWISE AGREED IN WRITING;ALL RIGHTS TO THIS OTHERWISE AGREED IN WRITING;ALL RIGHTS TO THIS DOCUMENT ARE SUBJECT TO PAYMENT IN FULL OF ALL BVN CHARGES;THIS DOCUMENT MAY ONLY BE USED FOR THE EXPRESS PURPOSE AND PROJECT FOR WHICH IT HAS BEEN CREATED AND DELIVERED, AS NOTIFIED IN WRITING BY BVN;AND THIS DOCUMENT MAY NOT BE OTHERWISE USED, OR COPIED. ANY UNAUTHORISED USE OF THIS DOCUMENT IS AT THE USER'S SOLE RISK AND WITHOUT LIMITING BVN'S RIGHTS THE USER RELEASES AND INDEMNIFIES BVN FROM AND AGAINST ALL LOSS SO ARISING. NOTE
CONTRACTOR TO CHECK AND VERIFY ALL DIMENSIONS
ON SITE PRIOR TO COMMENCEMENT OF WORK OR
PREPARATION OF SHOP DRAWINGS. DO NOT SCALE THIS DRAWING | ISSUE | DATE | FOR | A | 13/08/2021 | DRAFT SSDA ISSUE | B | 12/11/2021 | SSDA ISSUE | MEDICAL IMAGING PAEDS IPU REFER TO CIVIL AND LANDSCAPE PACKAGE FOR EXTENT OF EXTERNAL WORKS TRANSIT LOUNGE TRAVEL LOGISTIC LINK LIFT - PUBLIC LIFT - PATIENT

HEALTH INFRASTRUCTURE

MANAGING CONTRACTOR

PROJECT MANAGERS

CBRE

TEL 02 9333 3333

ARCHITECT

BVN Architecture

TEL 02 8297 7200

STRUCTURE / CIVIL

ACOR

TEL 02 9438 5098

MECHANICAL

ARUP

TEL 02 9320 9320

ELECTRICAL / COMMS

JHA

TEL 02 9437 1000

HYDRAULIC

ARUP

TEL 02 9320 9320

FIRE ENGINEERING

ARUP

TEL 02 9320 9320

FIRE ENGINEERING

ARUP

TEL 02 9320 9320

LANDSCAPE


ARCADIA
TEL 02 8571 2900

BCA / DDA

BLACKETT MAGUIRE + GOLDSMITH
TEL 02 9211 7777

PROJECT
NEPEAN HOSPITAL - STAGE 2

DERBY ST
KINGSWOOD NSW 2747
NEPEAN
BVN PROJECT NUMBER

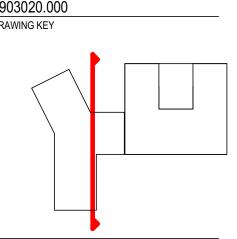

SCALE
As indicated @A0 DO NOT SCALE
0 1000 4000 8000
1:200mm


DRAWN BY: - CHECKED BY: DESIGNED BY: - APPROVED BY: STATUS

SSDA DRAWING

SECTION C

DRAWING NUMBER

NHR-BVN-DRW-ARC-TB2A0-313

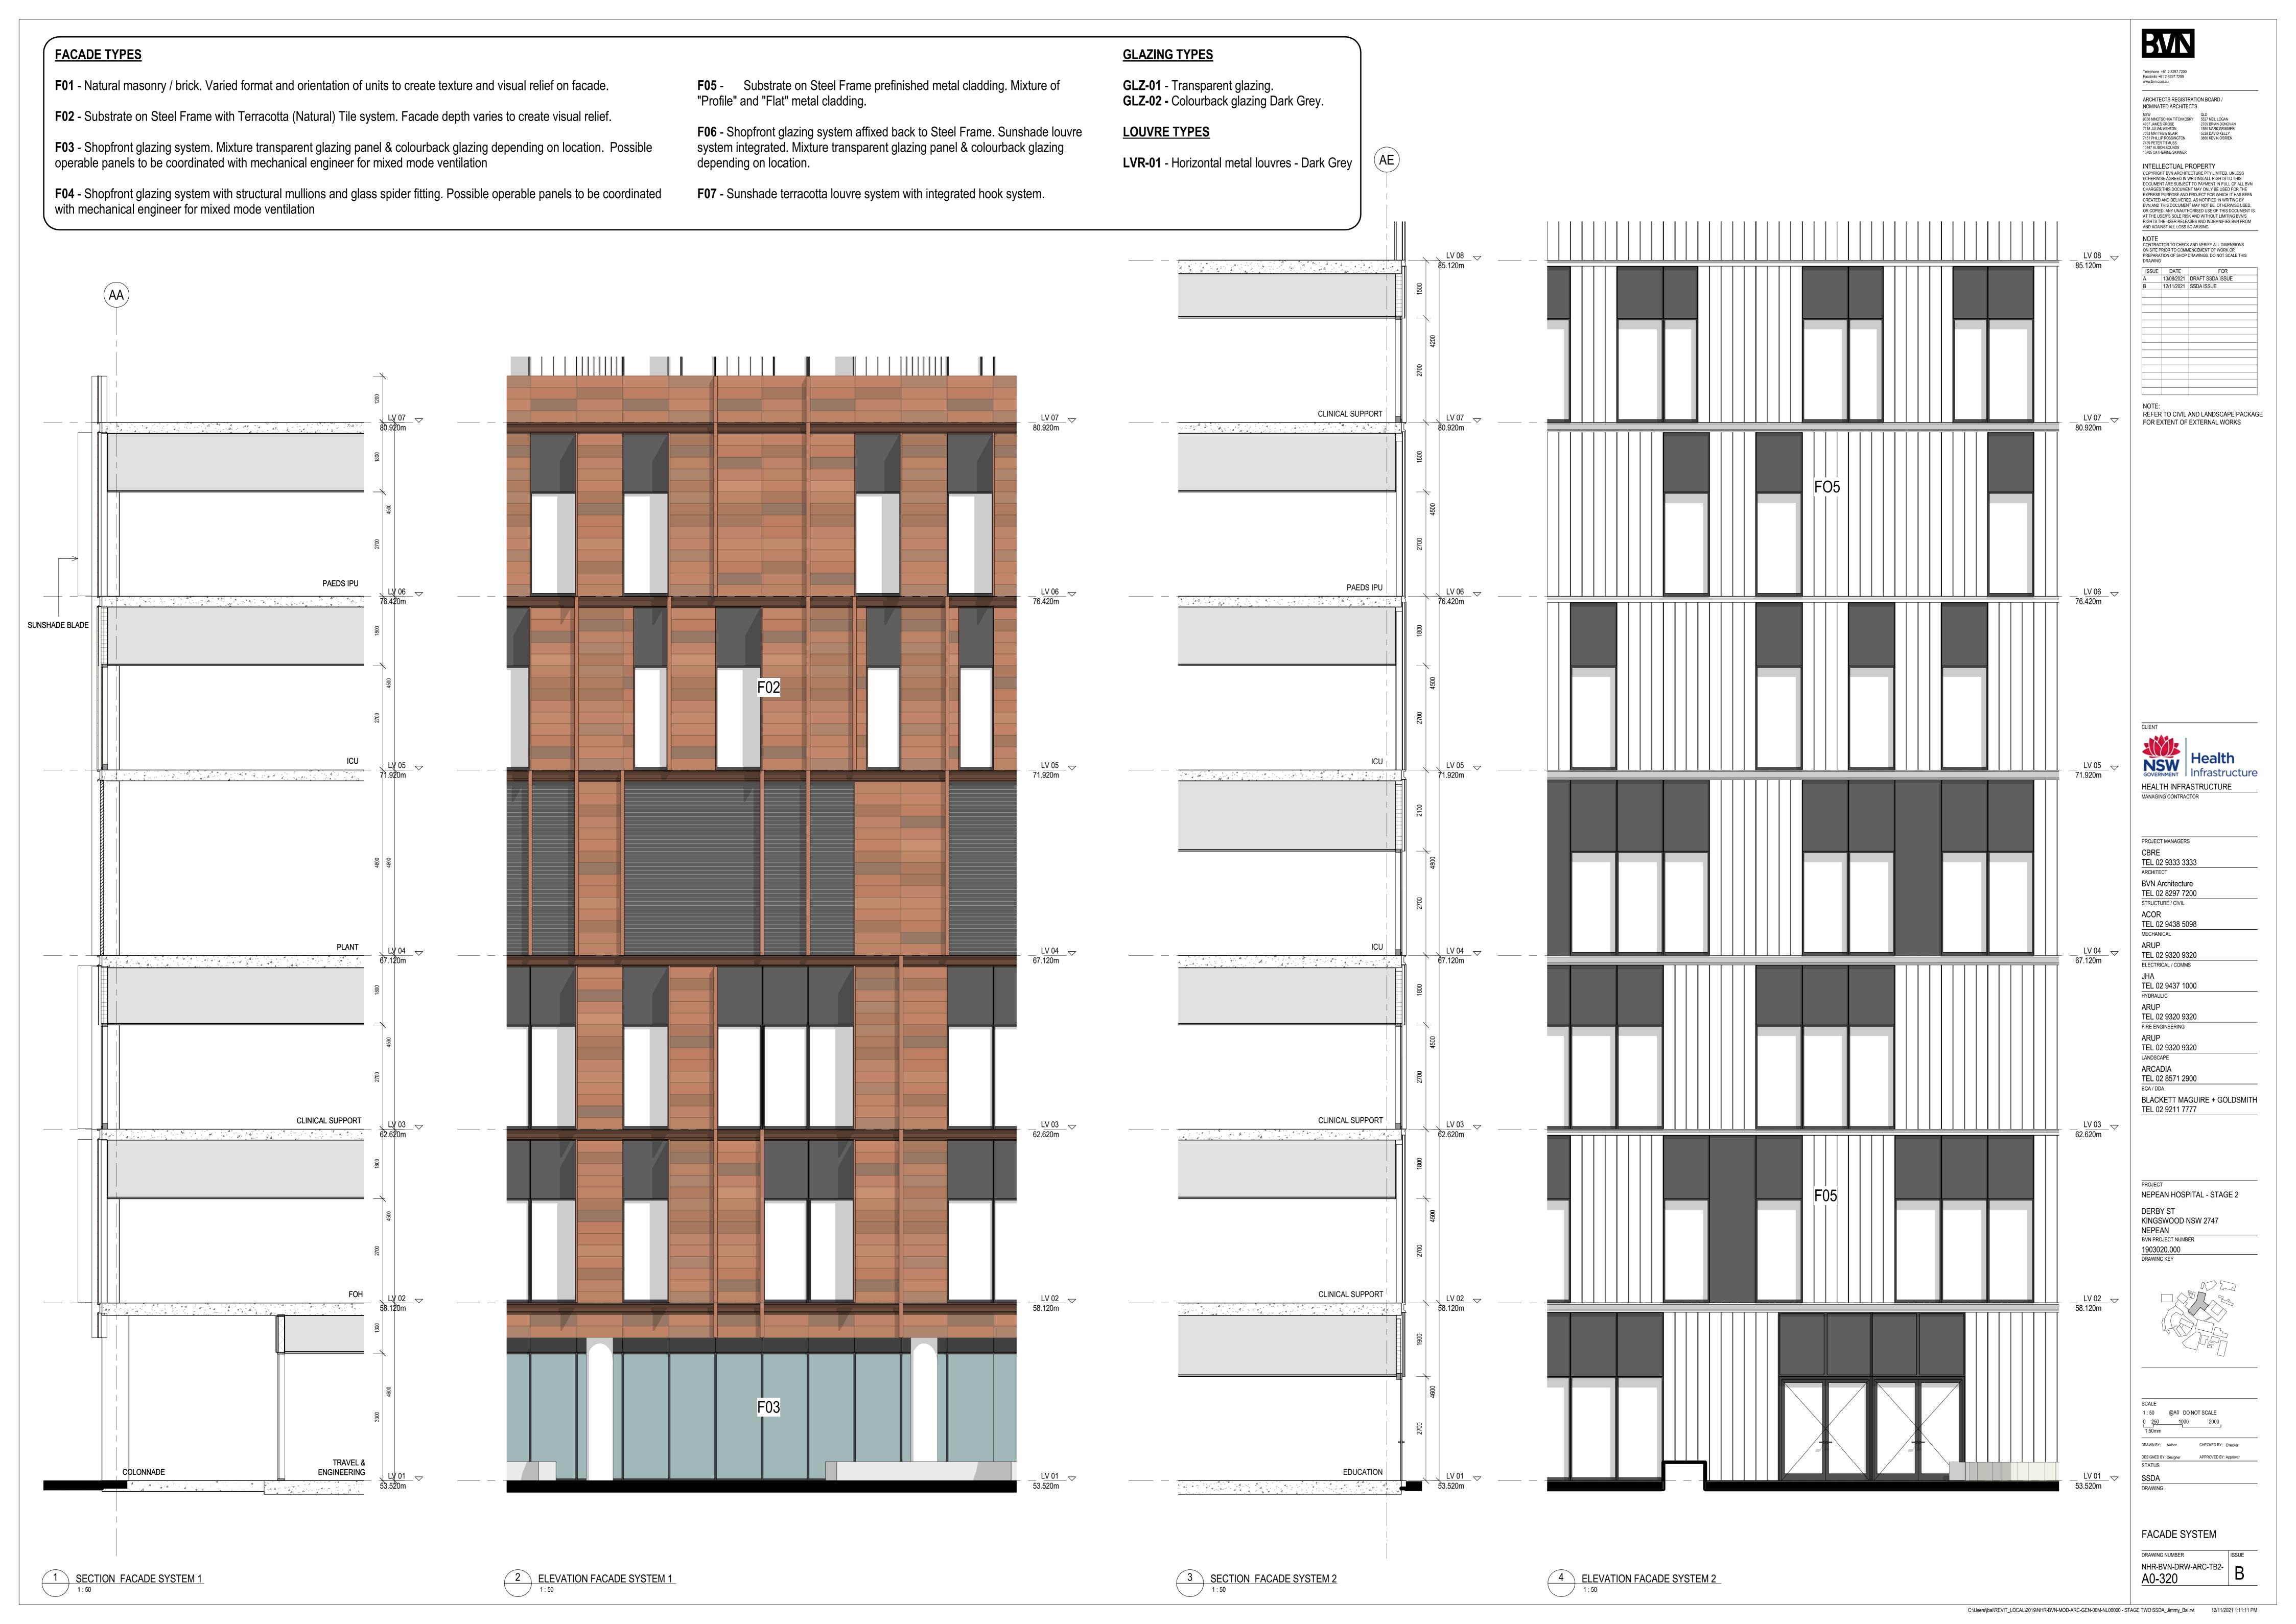



F01 - Natural masonry / brick. Varied format and orientation of units to create texture and visual relief on facade.

3 SECTION FACADE SYSTEM 4

- F02 Substrate on Steel Frame with Terracotta (Natural) Tile system. Facade depth varies to create visual relief.
- F03 Shopfront glazing system. Mixture transparent glazing panel & colourback glazing depending on location. Possible operable panels to be coordinated with mechanical engineer for mixed mode ventilation
- F04 Shopfront glazing system with structural mullions and glass spider fitting. Possible operable panels to be coordinated with mechanical engineer for mixed mode ventilation
- **F05** Substrate on Steel Frame prefinished metal cladding. Mixture of "Profile" and "Flat" metal cladding.
- F06 Shopfront glazing system affixed back to Steel Frame. Sunshade louvre system integrated. Mixture transparent glazing panel & colourback glazing depending on location.
- F07 Sunshade terracotta louvre system with integrated hook system.

4 ELEVATION FACADE SYSTEM 4

GLAZING TYPES

GLZ-01 - Transparent glazing. GLZ-02 - Colourback glazing Dark Grey.

LOUVRE TYPES

LVR-01 - Horizontal metal louvres - Dark Grey

BVN

Telephone +61 2 8297 7200 Facsimile +61 2 8297 7299 www.bvn.com.au

ARCHITECTS REGISTRATION BOARD / NOMINATED ARCHITECTS NSW 9356 NINOTSCHKA TITCHKOSKY 5527 NEIL LOGAN 4937 JAMES GROSE 2709 BRIAN DONOVAN 7115 JULIAN ASHTON 1595 MARK GRIMMER 7053 MATTHEW BLAIR 7151 PHILLIP ROSSINGTON 7439 PETER TITMUSS 10447 ALISON BOUNDS 10705 CATHERINE SKINNER

INTELLECTUAL PROPERTY

COPYRIGHT BVN ARCHITECTURE PTY LIMITED. UNLESS
OTHERWISE AGREED IN WRITING; ALL RIGHTS TO THIS
DOCUMENT ARE SUBJECT TO PAYMENT IN FULL OF ALL BVN
CHARGES; THIS DOCUMENT MAY ONLY BE USED FOR THE
EXPRESS PURPOSE AND PROJECT FOR WHICH IT HAS BEEN
CREATED AND DELIVERED, AS NOTIFIED IN WRITING BY
BVN; AND THIS DOCUMENT MAY NOT BE OTHERWISE USED,
OR COPIED. ANY UNAUTHORISED USE OF THIS DOCUMENT IS
AT THE USER'S SOLE RISK AND WITHOUT LIMITING BVN'S
RIGHTS THE USER RELEASES AND INDEMNIFIES BVN FROM
AND AGAINST ALL LOSS SO ARISING.

NOTE
CONTRACTOR TO CHECK AND VERIFY ALL DIMENSIONS
ON SITE PRIOR TO COMMENCEMENT OF WORK OR
PREPARATION OF SHOP DRAWINGS. DO NOT SCALE THIS
DRAWING

| ISSUE | DATE | FOR | A | 13/08/2021 | DRAFT SSDA ISSUE | B | 12/11/2021 | SSDA ISSUE |

REFER TO CIVIL AND LANDSCAPE PACKAGE FOR EXTENT OF EXTERNAL WORKS




BVN Architecture STRUCTURE / CIVIL ACOR

TEL 02 9320 9320

BLACKETT MAGUIRE + GOLDSMITH

NEPEAN HOSPITAL - STAGE 2 KINGSWOOD NSW 2747 NEPEAN BVN PROJECT NUMBER

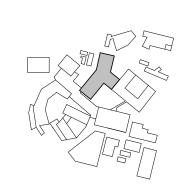

1:50 @A0 DO NOT SCALE

NHR-BVN-DRW-ARC-TB2-A0-321

FACADE SYSTEM

FACADE SAMPLES



F01

DESCRIPTION:

NATURAL MASONRY / BRICK. VARIED FORMAT AND ORIENTATION OF UNITS TO CREATE TEXTURE AND VISUAL RELIEF ON FACADE.

USAGE:

EXTERIOR FACADE, LEVEL 00




GLZ-01

DESCRIPTION:

VISION TRANSPARENT GLAZING

USAGE:

EXTERIOR WINDOWS, ALL LEVELS

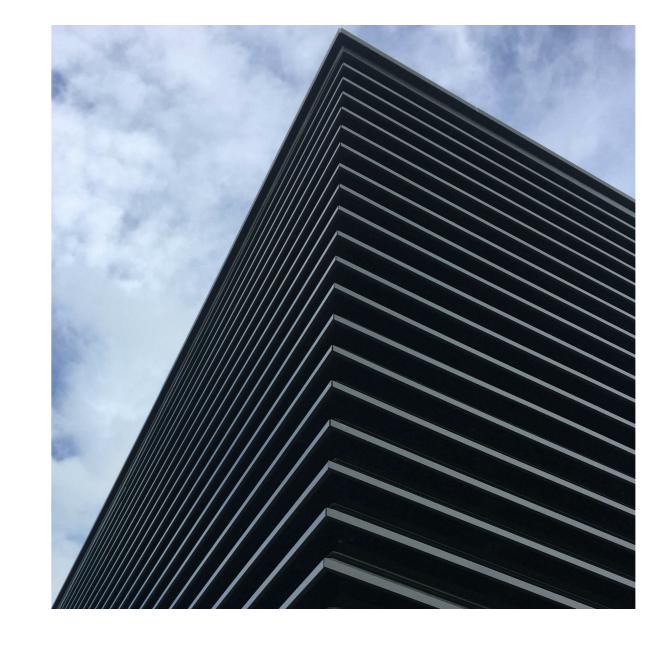


LVR-01

DESCRIPTION:

HORIZONTAL METAL LOUVRES - DARK

GREY

USAGE: PLANTROOM FACADE

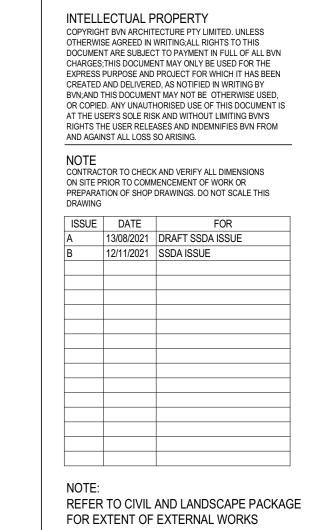


BW

Telephone +61 2 8297 7200 Facsimile +61 2 8297 7299 www.bvn.com.au

ARCHITECTS REGISTRATION BOARD / NOMINATED ARCHITECTS

NSW 9356 NINOTSCHKA TITCHKOSKY 5527 NEIL LOGAN 4937 JAMES GROSE 2709 BRIAN DONOVAN 7115 JULIAN ASHTON 1595 MARK GRIMMER 7053 MATTHEW BLAIR 7151 PHILLIP ROSSINGTON 7439 PETER TITMUSS 10447 ALISON BOUNDS 10705 CATHERINE SKINNER

 




F02

DESCRIPTION:

SUBSTRATE ON STEEL FRAME WITH TERRACOTTA (NATURAL) TILE SYSTEM. FACADE DEPTH VARIES TO CREATE VISUAL RELIEF

USAGE:

EXTERIOR FACADE, LEVELS 02-06

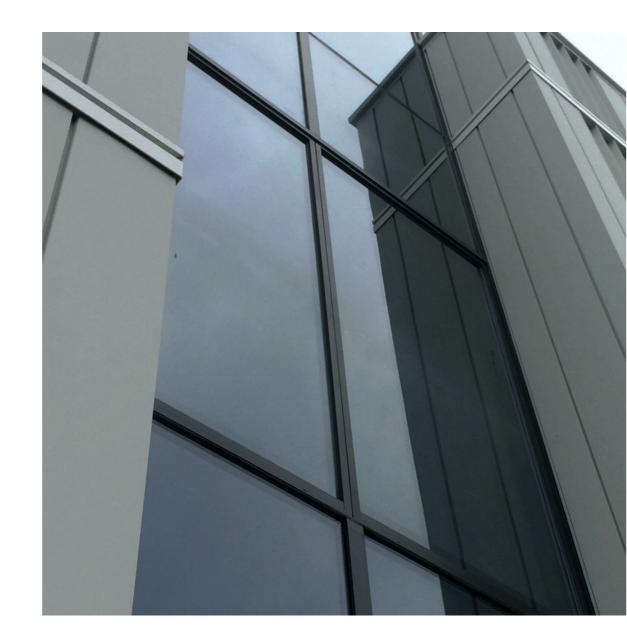


GLZ-02

DESCRIPTION: COLOURBACK GLAZING

USAGE:

EXTERIOR WINDOWS AND SPANDREL, ALL LEVELS

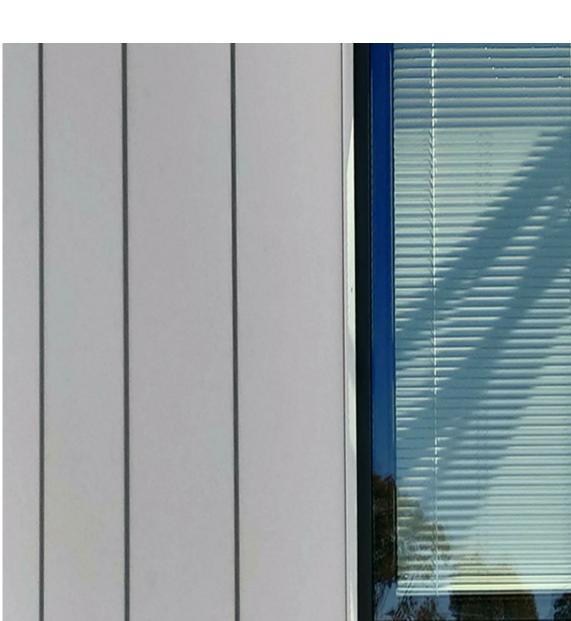

DESCRIPTION:

SUBSTRATE ON STEEL FRAME PREFINISHED "FLATE" METAL CLADDING, **INVERTED RIBS - WHITE**

USAGE:

EXTERIOR FACADE, LEVELS 00-07



DESCRIPTION:

SUBSTRATE ON STEEL FRAME PREFINISHED "PROFILED" METAL CLADDING, SLENDER HIGH RIBS AND BROAD FLAT PANS - WHITE

USAGE:


EXTERIOR FACADE, LEVELS 00-07



PROJECT MANAGERS

CBRE TEL 02 9333 3333 ARCHITECT	
BVN Architecture TEL 02 8297 7200 STRUCTURE / CIVIL	
ACOR TEL 02 9438 5098 MECHANICAL	
ARUP TEL 02 9320 9320 ELECTRICAL / COMMS	
JHA TEL 02 9437 1000 HYDRAULIC	
ARUP TEL 02 9320 9320 FIRE ENGINEERING	
ARUP TEL 02 9320 9320 LANDSCAPE	
ARCADIA TEL 02 8571 2900	
BLACKETT MAGUI TEL 02 9211 7777	RE + GOLDSMITH

NEPEAN HOSPITAL - STAGE 2 KINGSWOOD NSW 2747 NEPEAN BVN PROJECT NUMBER

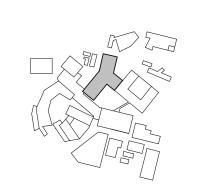

SCALE					
1:1	@A0	DO NOT SCALE			
NOT TO S	NOT TO SCALE				
DRAWN BY:	Author	CHECKED BY:	Chec		
DESIGNED E	BY: Designer	APPROVED BY:	Appro		

SSDA DRAWING

FACADE SAMPLE BOARD DRAWING NUMBER NHR-BVN-DRW-ARC-TB2-A0-450