


E1 NORTH ELEVATION
1 : 100

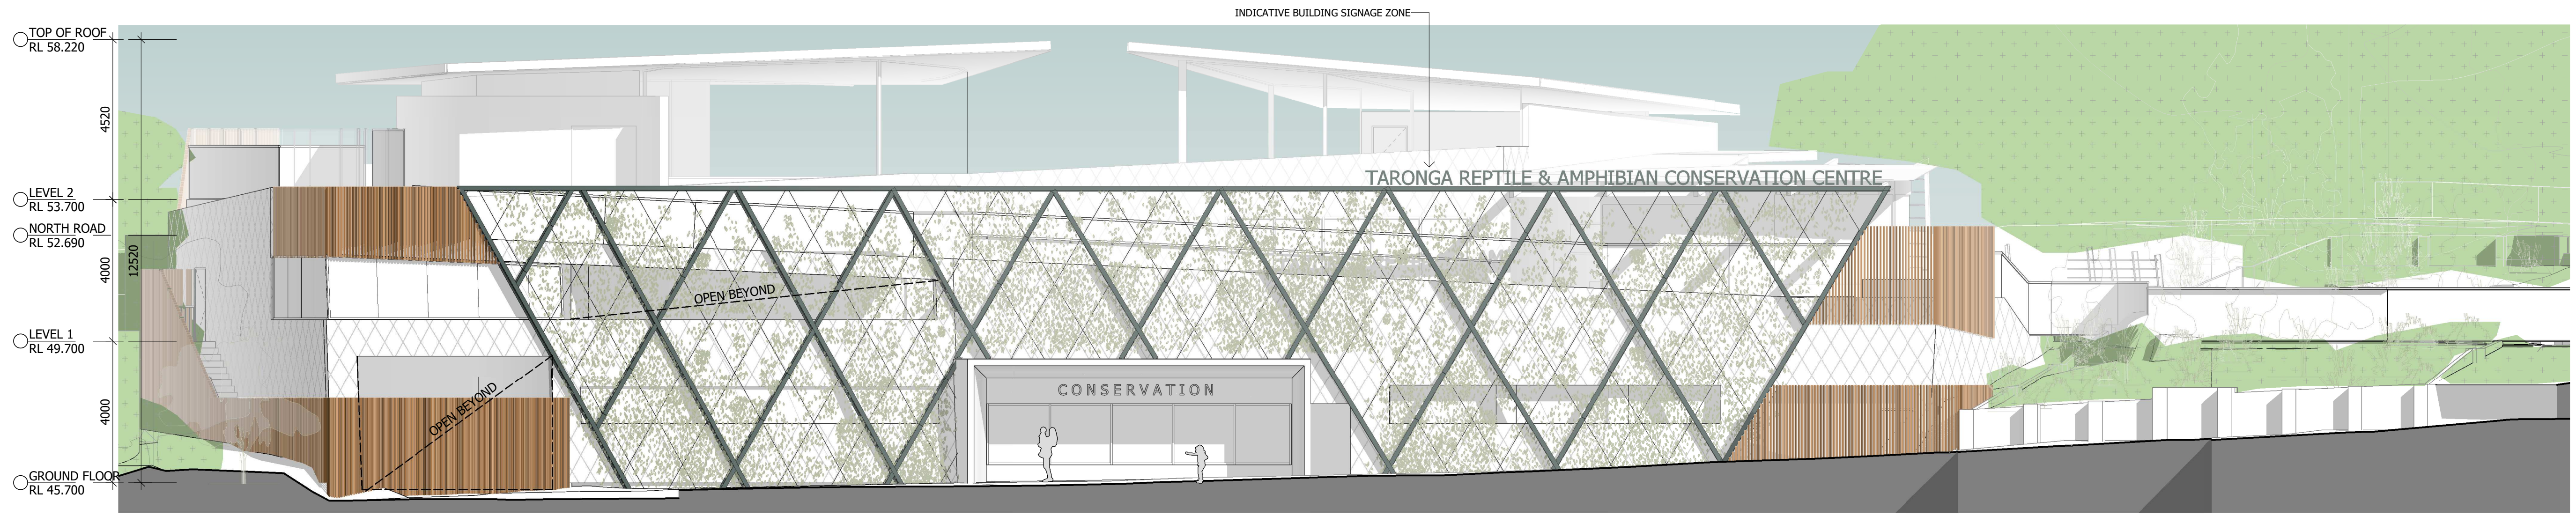

E2 SOUTH ELEVATION
1 : 100

Notes

The information contained in this document is copyright and may not be used or reproduced for any other project or purpose.

Verify all dimensions and levels on site and report any discrepancies to dwp for direction prior to the commencement of work.

Drawings are to be read in conjunction with all other contract documents.

Use figured dimensions only. Do not scale from drawings. dwp cannot guarantee the accuracy of content and format for copies of drawings issued electronically. The completion of the Issue Details Checked and Authorised section is confirmation of the status of the drawing. The drawing shall not be used for construction unless endorsed 'For Construction' and authorised for issue.

© dwp Australia Pty Ltd
Registered Business Name dwp Australia ABN 37 169 328 018
David Rose Nominated Architect NSW ARB 4882

© Copyright 2011 dwp.
ALL RIGHTS RESERVED.
Reproduction prohibited unless authorised in writing by dwp.

0 2.5 m 5 m

SCHEMATIC DESIGN

NOT TO BE USED DURING CONSTRUCTION

Issue	Description	Date	Chk	Auth
A	FOR CLIENT REVIEW	21.05.2021	CB	KD
B	FOR CLIENT REVIEW	27.05.2021	CB	KD
C	FOR CLIENT REVIEW	11.06.2021	CB	KD
D	FOR DEVELOPMENT APPLICATION SUBMISSION	23.06.2021	CB	KD

Architect/ Designer

dwp
www.dwp.com

Client

TARONGA ZOO

Location

Bradleys Head Road, Mosman

Project

TARONGA ZOO
REPTILE + AMPHIBIAN CONSERVATION
CENTRE

Drawing

BUILDING ELEVATIONS

Scale (A1)
1 : 100

Date Printed
6/23/2021 3:29:58 PM

Project Number

RACC 20-0527


Drawing Number

AA2000


Issue

D



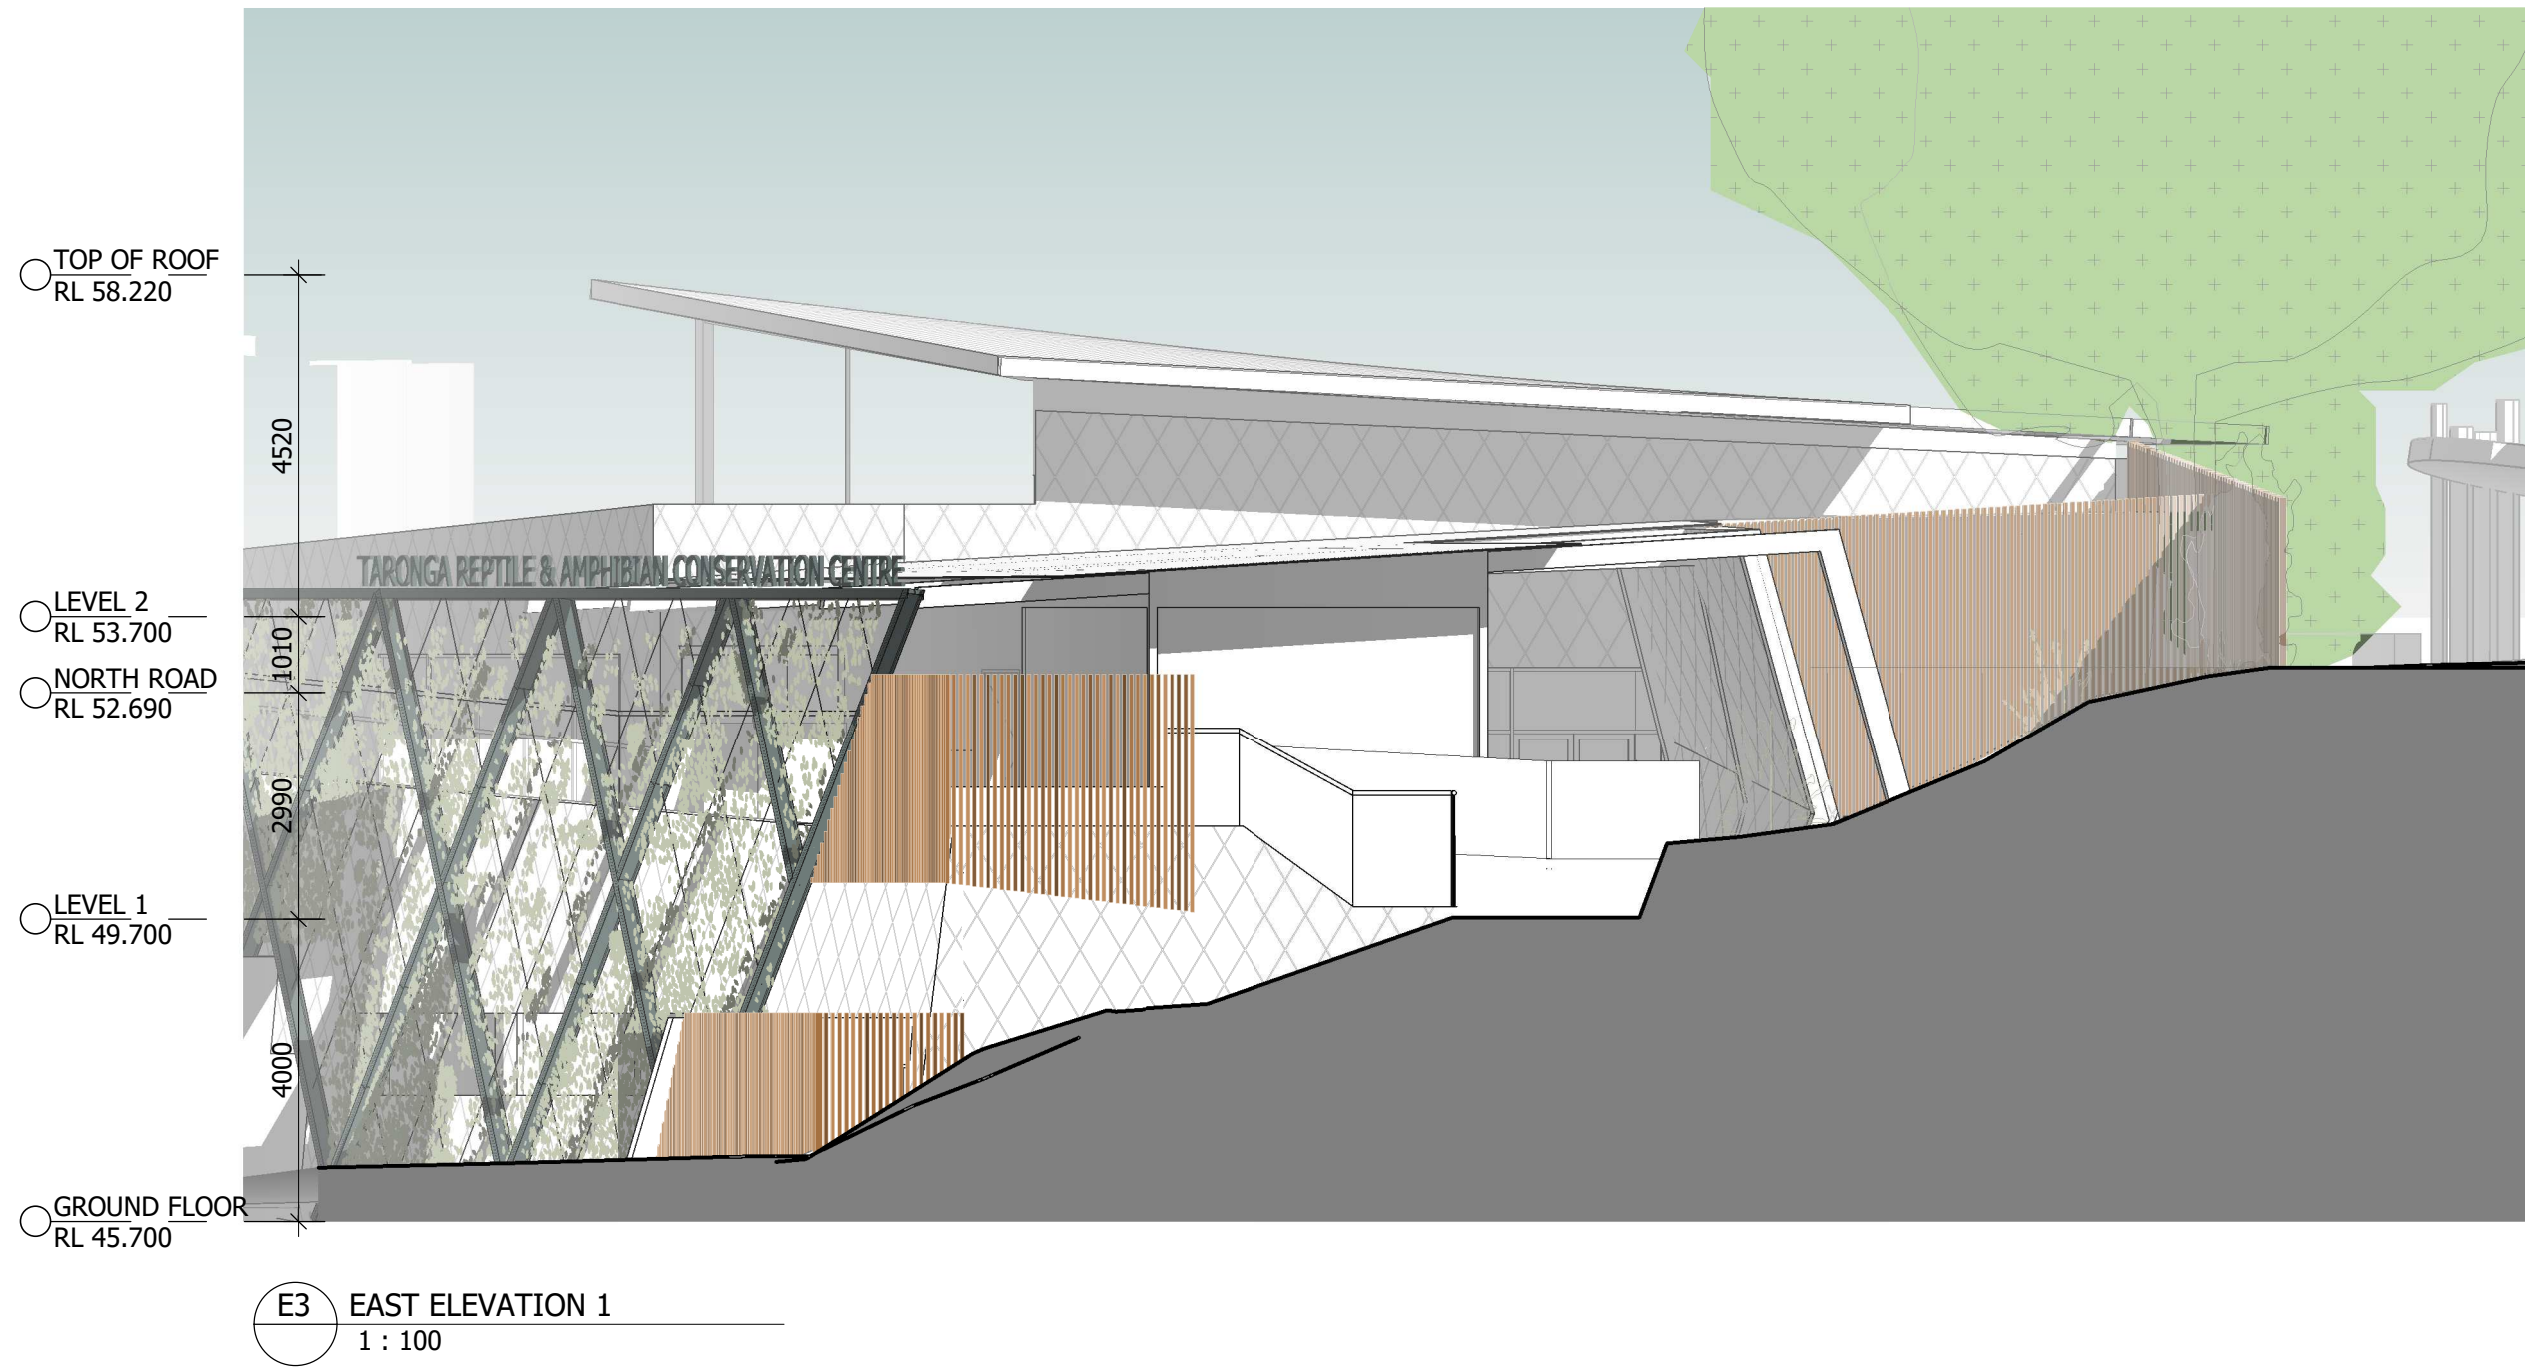

E3 EAST ELEVATION 1
1 : 100

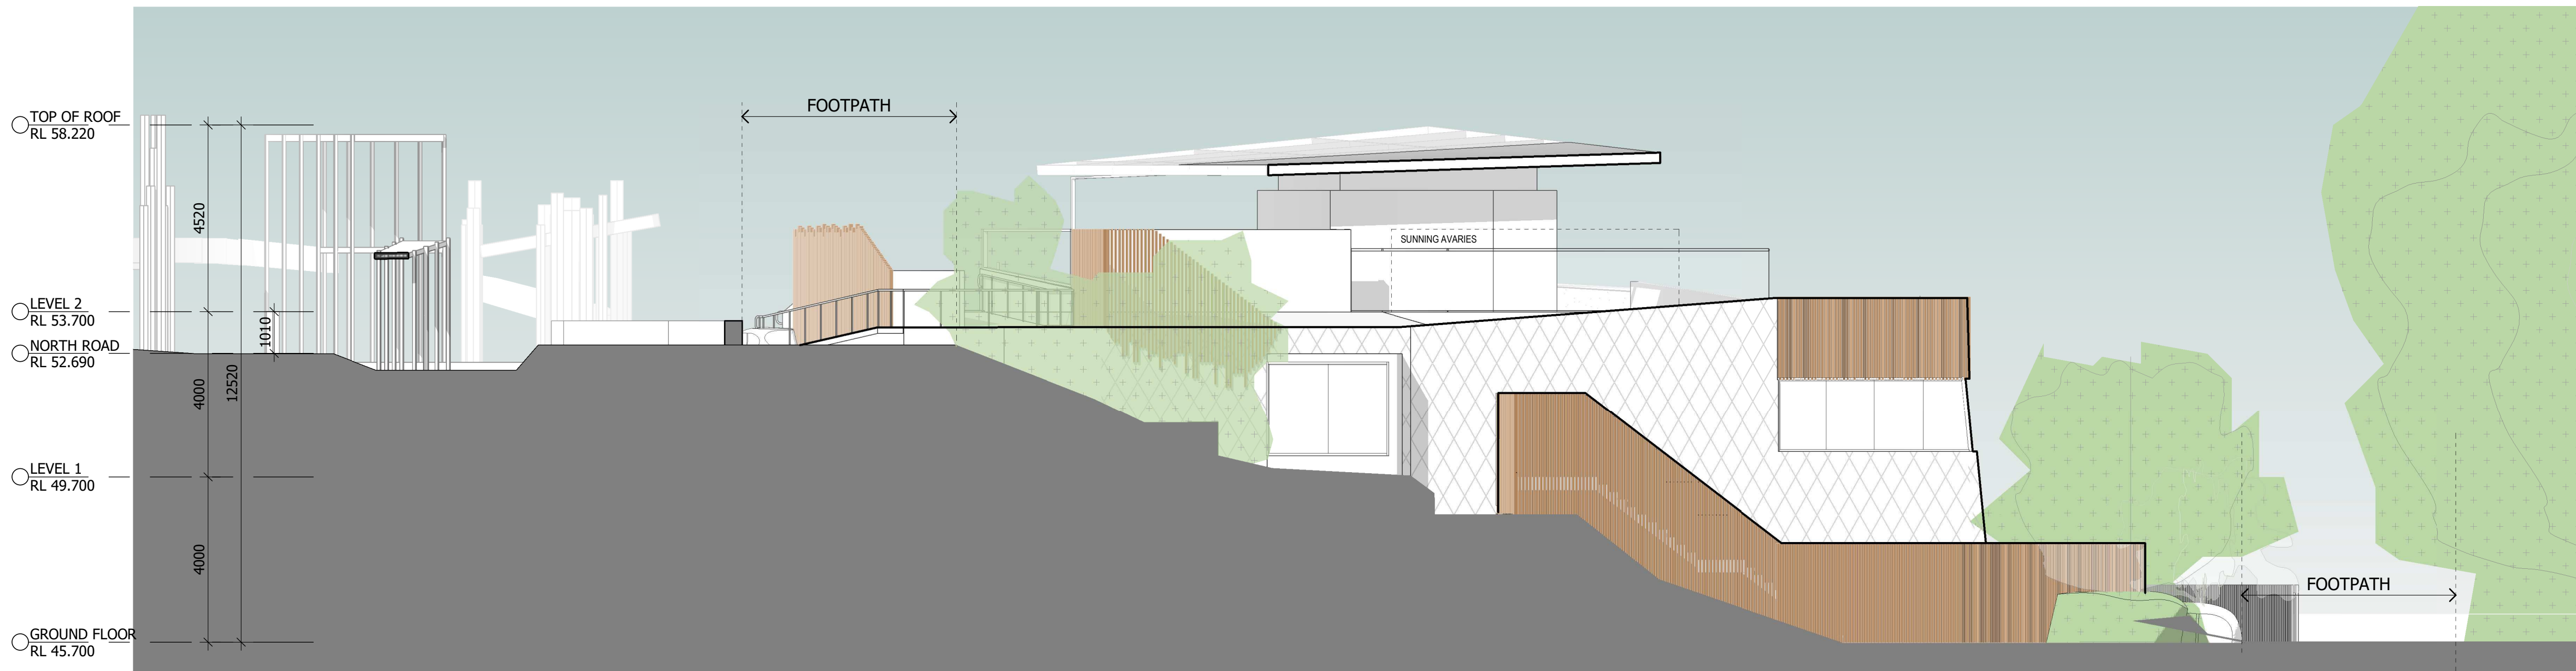

E4 WEST ELEVATION
1 : 100

Notes

The information contained in this document is copyright and may not be used or reproduced for any other project or purpose.

Verify all dimensions and levels on site and report any discrepancies to dwp for direction prior to the commencement of work.


Drawings are to be read in conjunction with all other contract documents.

Use figured dimensions only. Do not scale from drawings.

dwp cannot guarantee the accuracy of content and format for copies of drawings issued electronically. The completion of the Issue Details Checked and Authorised section is confirmation of the status of the drawing. The drawing shall not be used for construction unless endorsed 'For Construction' and authorised for issue.

© dwp Australia Pty Ltd
Registered Business Name dwp Australia ABN 37 169 328 018
David Rose Nominated Architect NSW ARB 4882

© Copyright 2011 dwp.
ALL RIGHTS RESERVED.
Reproduction prohibited unless authorised in writing by dwp.

 

SCHEMATIC DESIGN

NOT TO BE USED DURING CONSTRUCTION

Issue	Description	Date	Chk	Auth
A	FOR CLIENT REVIEW	21.05.2021	CB	KD
B	FOR CLIENT REVIEW	27.05.2021	CB	KD
C	FOR CLIENT REVIEW	11.06.2021	CB	KD
D	FOR DEVELOPMENT APPLICATION SUBMISSION	23.06.2021	CB	KD

Architect/ Designer

dwp
www.dwp.com

Client

TARONGA ZOO

Location

Bradleys Head Road, Mosman

Project

TARONGA ZOO
REPTILE + AMPHIBIAN CONSERVATION
CENTRE

Drawing

BUILDING ELEVATIONS

Scale (A1)

1 : 100

Date Printed

6/23/2021 2:29:16 PM

Project Number

RACC 20-0527



Drawing Number

AA2001

Issue

D



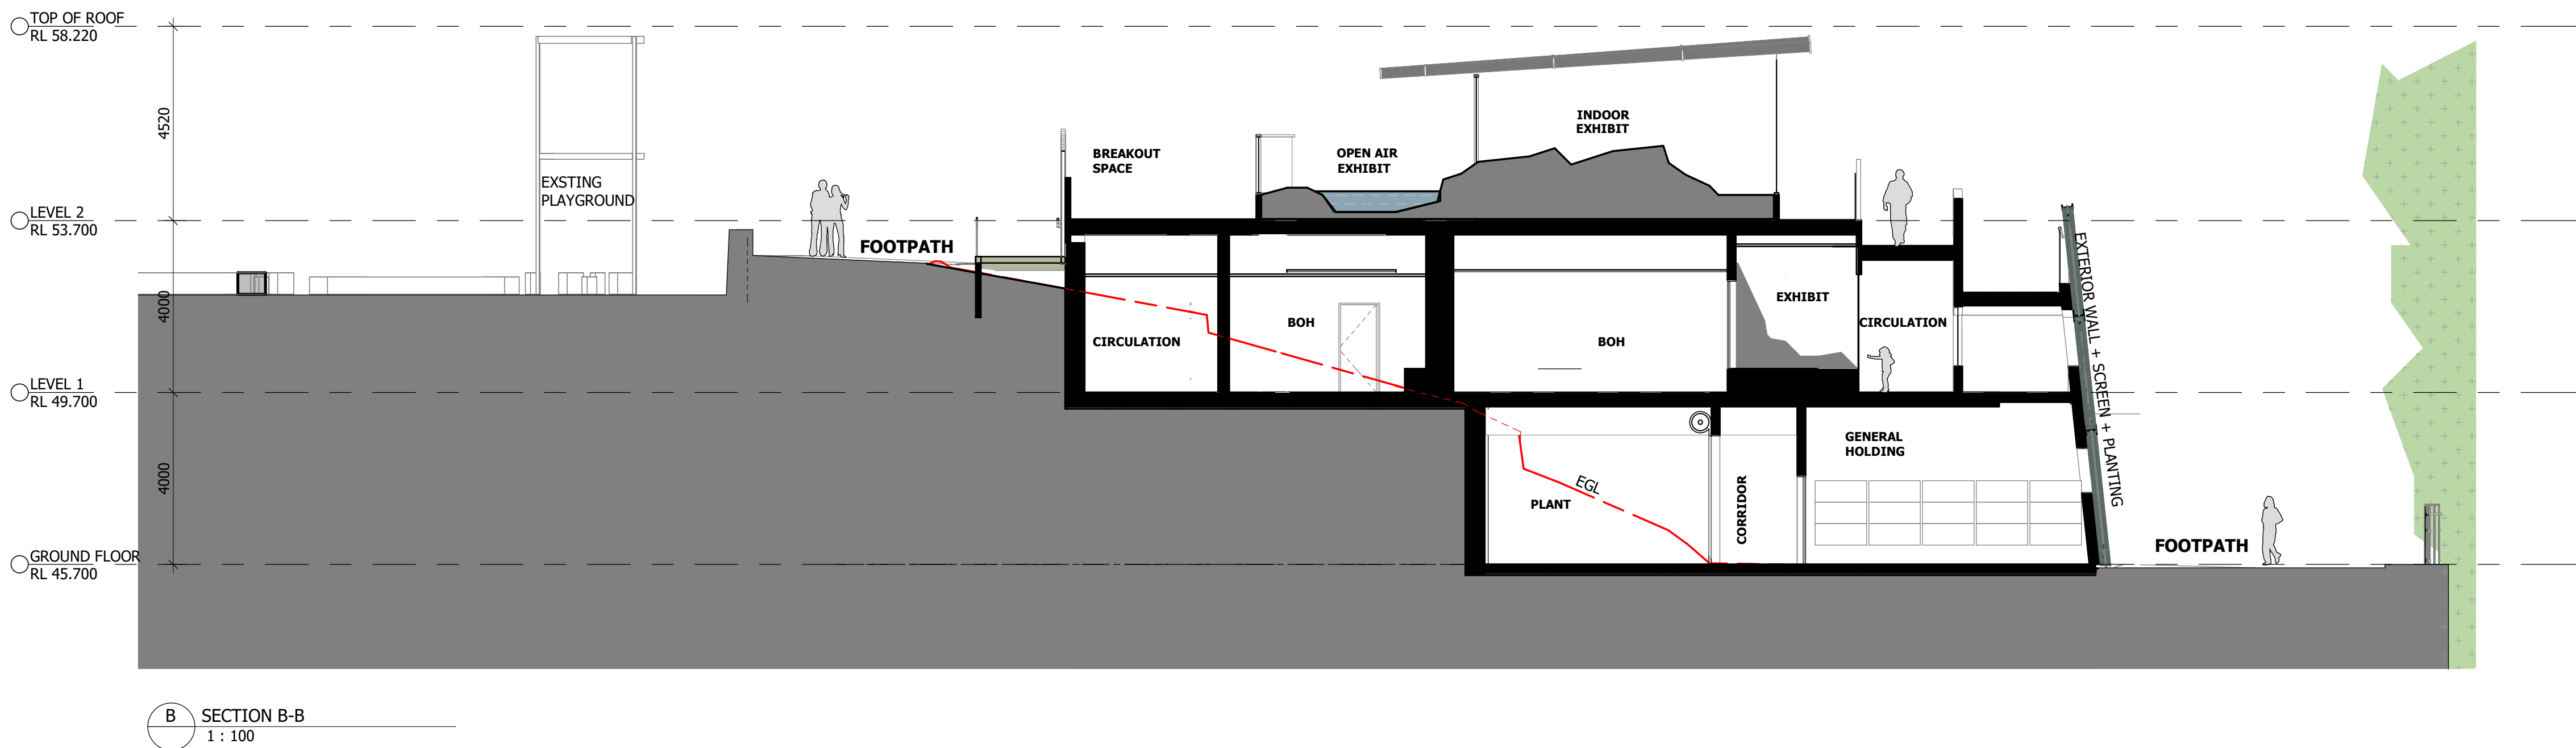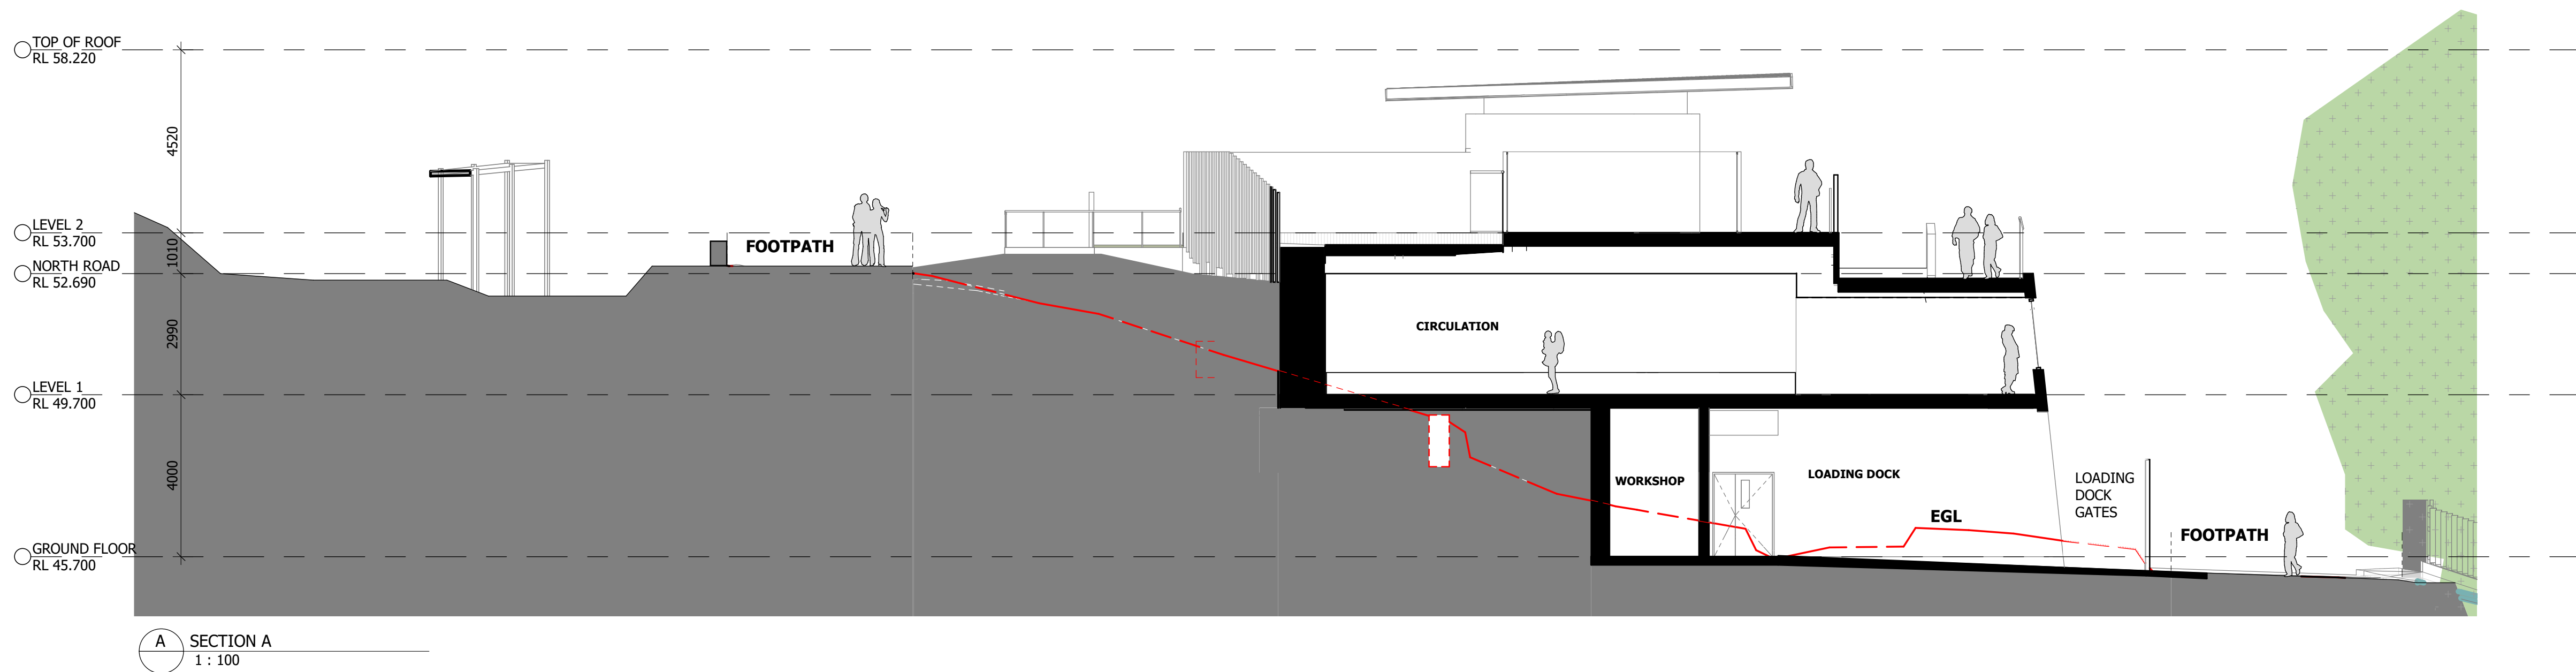

Notes

The information contained in this document is copyright and may not be used or reproduced for any other project or purpose.



Verify all dimensions and levels on site and report any discrepancies to dwp for direction prior to the commencement of work.

Drawings are to be read in conjunction with all other contract documents.

Use figured dimensions only. Do not scale from drawings. dwp cannot guarantee the accuracy of content and format for copies of drawings issued electronically. The completion of the Issue Details Checked and Authorised section is confirmation of the status of the drawing. The drawing shall not be used for construction unless endorsed 'For Construction' and authorised for issue.

© dwp Australia Pty Ltd
Registered Business Name dwp Australia ABN 37 169 328 018
David Rose Nominated Architect NSW ARB 4882

© Copyright 2011 dwp.
ALL RIGHTS RESERVED.
Reproduction prohibited unless authorised in writing by dwp.

 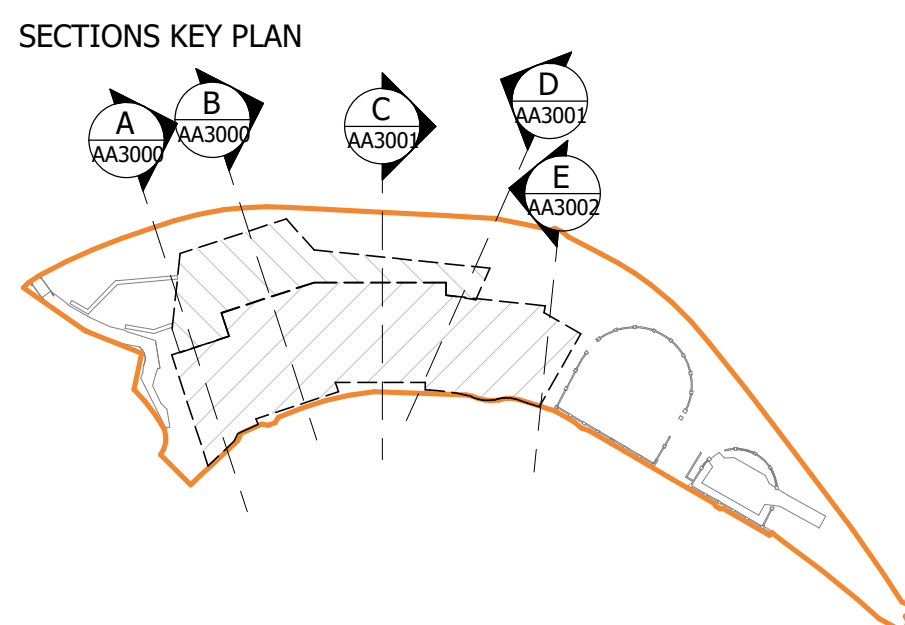

SCHEMATIC DESIGN

NOT TO BE USED DURING CONSTRUCTION

Issue	Description	Date	Chk	Auth
A	FOR COORDINATION	14.05.2021	CB	KD
B	FOR CLIENT REVIEW	21.05.2021	CB	KD
C	FOR CLIENT REVIEW	27.05.2021	CB	KD
D	FOR CLIENT REVIEW	11.06.2021	CB	KD
E	FOR DEVELOPMENT APPLICATION SUBMISSION	23.06.2021	CB	KD

Architect/ Designer

dwp
www.dwp.com

Client

TARONGA ZOO

Location

Bradleys Head Road, Mosman

Project

TARONGA ZOO
REPTILE + AMPHIBIAN CONSERVATION
CENTRE

Drawing

BUILDING SECTIONS

Scale (A1)

As indicated

Date Printed

6/23/2021 2:29:32 PM

Project Number

RACC 20-0527

Drawing Number


AA3000

Issue


E



File Name: B:\3661\20-0527_Taronga Wildlife Hospital & Conservation Centre\20-0527_RACC_R2019.mxd

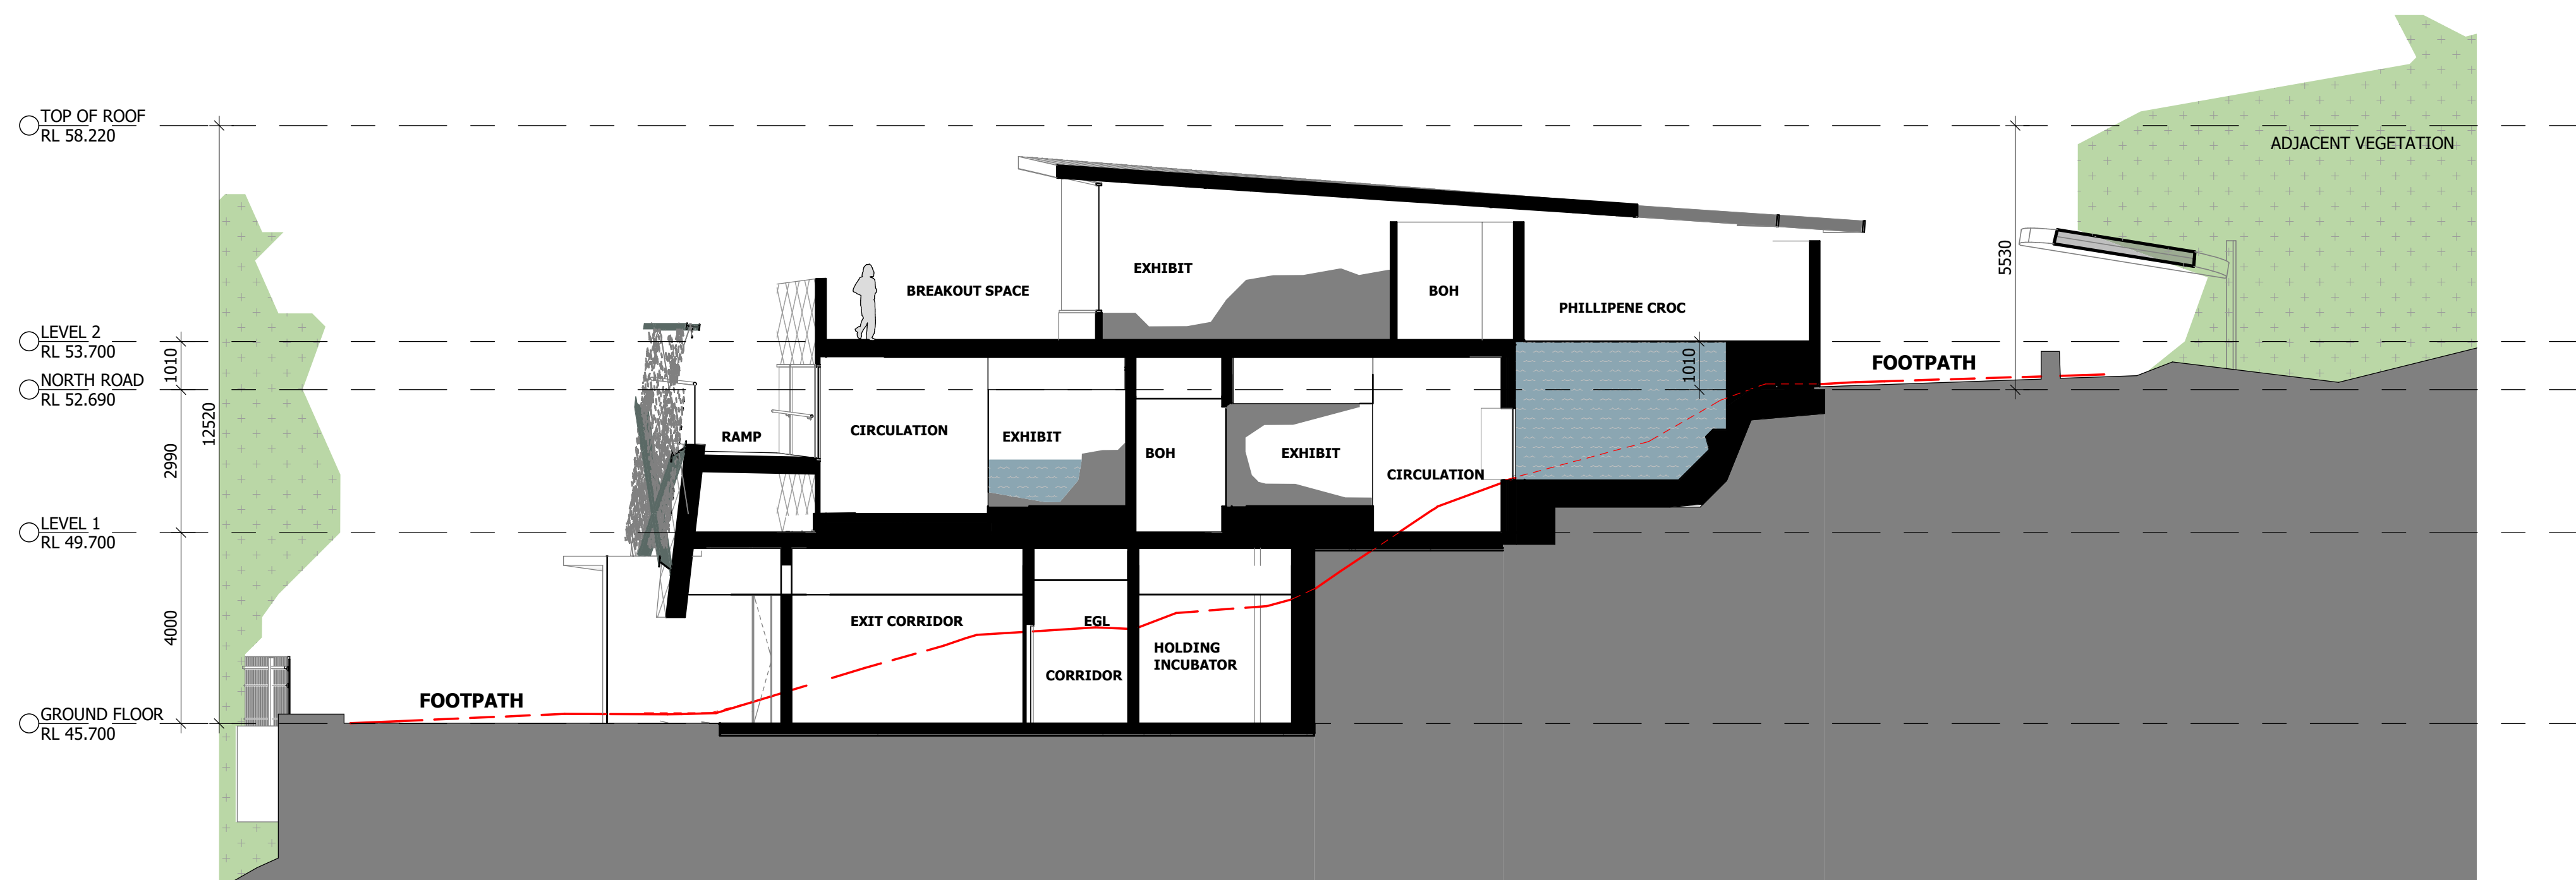

D OPTION 2 SECTION D
1 : 100

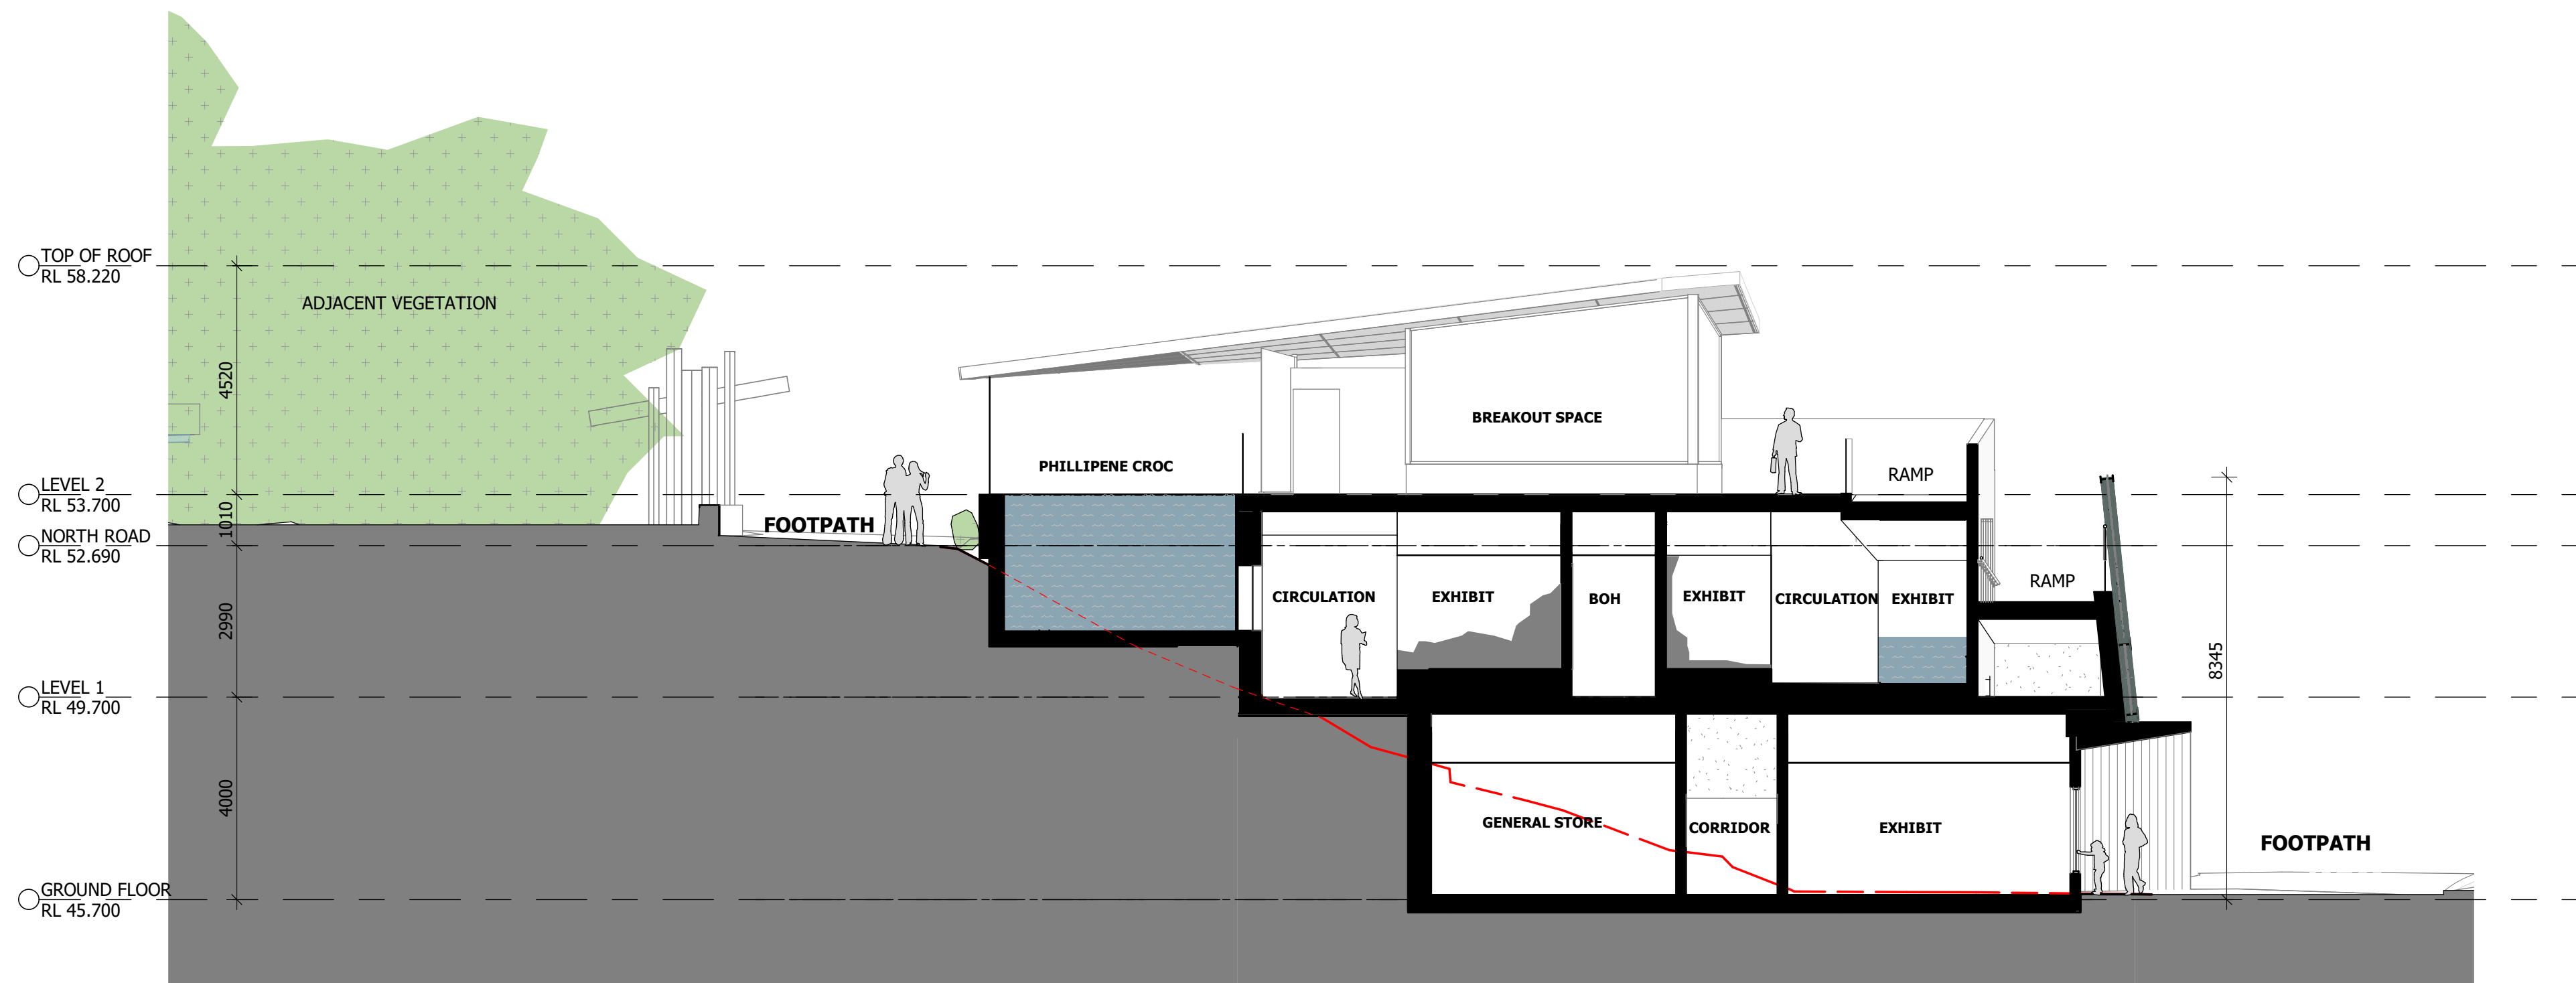

C SECTION C-C
1 : 100

Notes

The information contained in this document is copyright and may not be used or reproduced for any other project or purpose.

Verify all dimensions and levels on site and report any discrepancies to dwp for direction prior to the commencement of work.



Drawings are to be read in conjunction with all other contract documents.

Use figured dimensions only. Do not scale from drawings. dwp cannot guarantee the accuracy of content and format for copies of drawings issued electronically. The completion of the Issue Details Checked and Authorised section is confirmation of the status of the drawing. The drawing shall not be used for construction unless endorsed 'For Construction' and authorised for issue.

© dwp Australia Pty Ltd
Registered Business Name dwp Australia ABN 37 169 328 018
David Rose Nominated Architect NSW ARB 4882

© Copyright 2011 dwp.
ALL RIGHTS RESERVED.
Reproduction prohibited unless authorised in writing by dwp.

SECTIONS KEY PLAN

 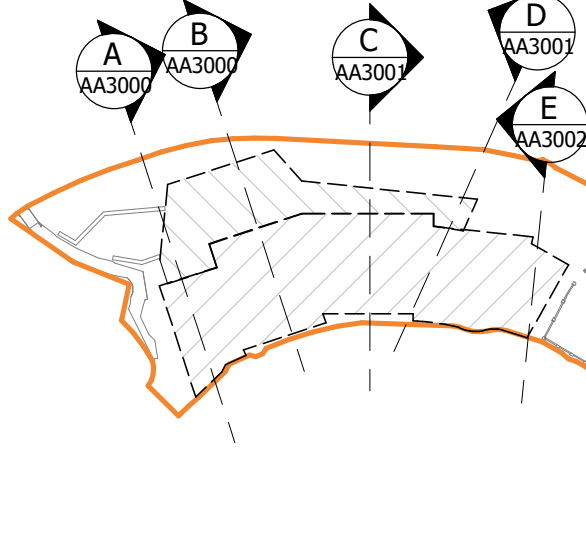

SCHEMATIC DESIGN

NOT TO BE USED DURING CONSTRUCTION

Issue	Description	Date	Chk	Auth
A	FOR COORDINATION	14.05.2021	CB	KD
B	FOR CLIENT REVIEW	21.05.2021	CB	KD
C	FOR CLIENT REVIEW	27.05.2021	CB	KD
D	FOR CLIENT REVIEW	11.06.2021	CB	KD
E	FOR DEVELOPMENT APPLICATION SUBMISSION	23.06.2021	CB	KD

Architect/ Designer

dwp
www.dwp.com

Client

TARONGA ZOO

Location

Bradleys Head Road, Mosman

Project

TARONGA ZOO
REPTILE + AMPHIBIAN CONSERVATION
CENTRE

Drawing

BUILDING SECTIONS

Scale (A1)

As indicated

Date Printed

6/23/2021 2:29:54 PM

Project Number

RACC 20-0527


Drawing Number

AA3001

Issue

E



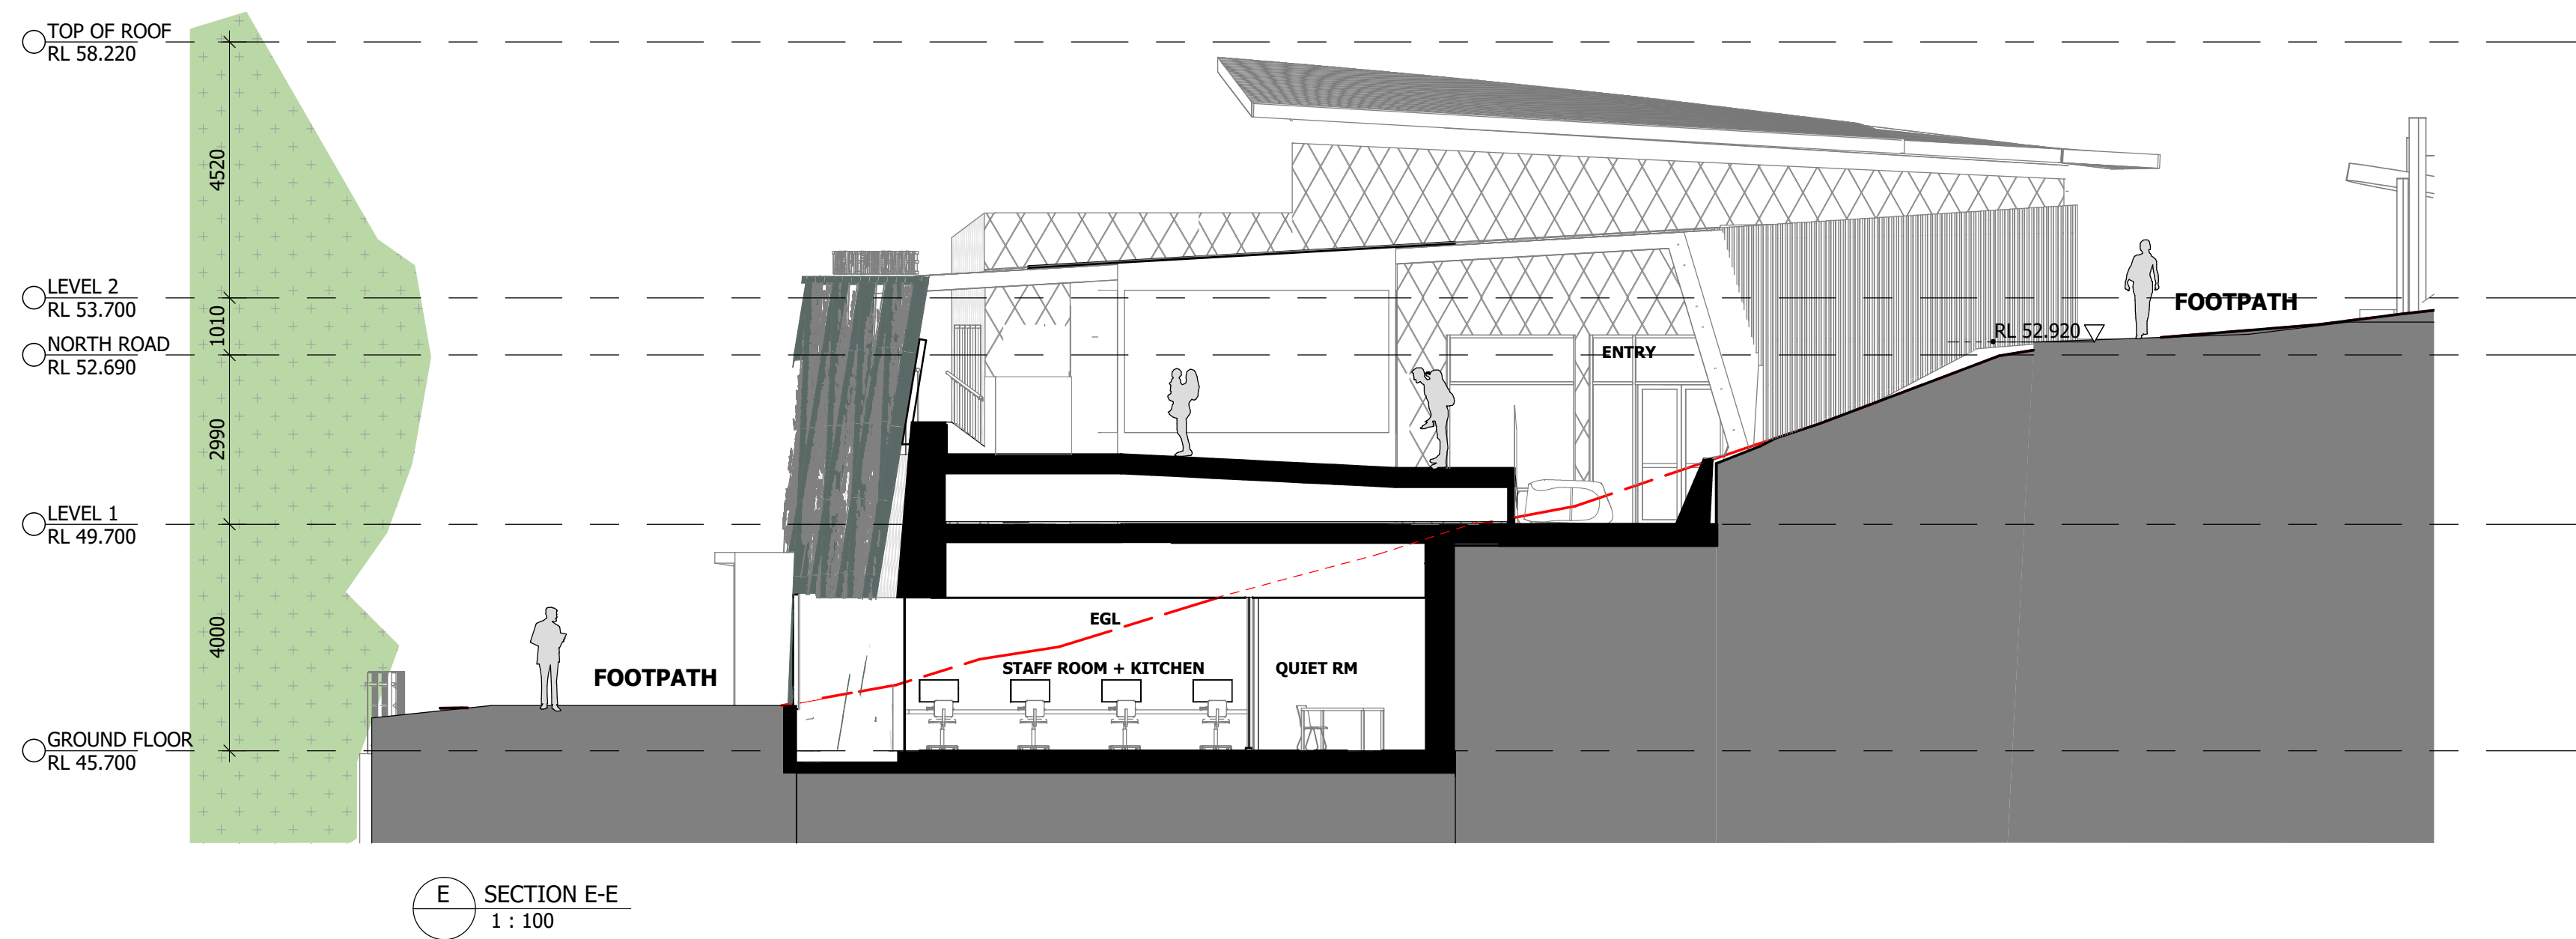

E SECTION E-E
1:100

Notes

The information contained in this document is copyright and may not be used or reproduced for any other project or purpose.

Verify all dimensions and levels on site and report any discrepancies to dwp for direction prior to the commencement of work.



Drawings are to be read in conjunction with all other contract documents.

Use figured dimensions only. Do not scale from drawings. dwp cannot guarantee the accuracy of content and format for copies of drawings issued electronically. The completion of the Issue Details Checked and Authorised section is confirmation of the status of the drawing. The drawing shall not be used for construction unless endorsed 'For Construction' and authorised for issue.

© dwp Australia Pty Ltd
Registered Business Name dwp Australia ABN 37 169 328 018
David Rose Nominated Architect NSW ARB 4882

© Copyright 2011 dwp.
ALL RIGHTS RESERVED.
Reproduction prohibited unless authorised in writing by dwp.

SECTIONS KEY PLAN

 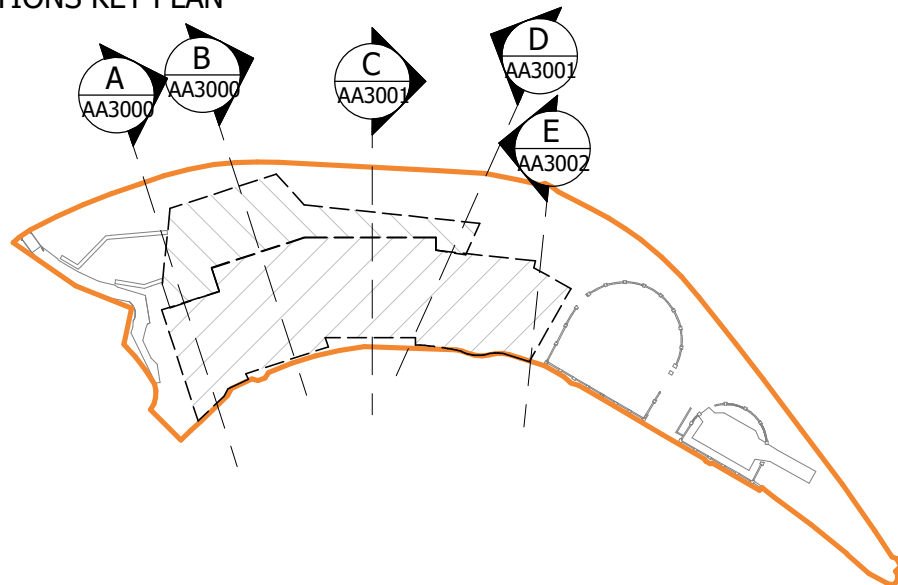

SCHEMATIC DESIGN

NOT TO BE USED DURING CONSTRUCTION

Issue	Description	Date	Chk	Auth
A	FOR CLIENT REVIEW	21.05.2021	CB	KD
B	FOR CLIENT REVIEW	27.05.2021	CB	KD
C	FOR CLIENT REVIEW	11.06.2021	CB	KD
D	FOR DEVELOPMENT APPLICATION SUBMISSION	23.06.2021	CB	KD

Architect/ Designer

dwp
www.dwp.com

Client

TARONGA ZOO

Location

Bradleys Head Road, Mosman

Project

TARONGA ZOO
REPTILE + AMPHIBIAN CONSERVATION
CENTRE

Drawing

BUILDING SECTIONS

Scale (A1)

As indicated

Date Printed

6/23/2021 2:30:37 PM

Project Number

RACC 20-0527

Drawing Number

AA3002

Issue

D

