



ACKNOWLEDGEMENT OF COUNTRY
 We acknowledge the Traditional Custodians of Country upon which we live and work throughout Australia, and in relation to this project dwp acknowledges the Borogegal and Cammeraiagal people and we pay our respects to Elders, past, present and emerging. We recognise and respect their cultural heritage, beliefs, and relationship to the land. We are committed to our reconciliation journey. We proudly support The Uluru Statement from the Heart and encourage our colleagues and partners to join the support for the statement.

TARONGA WILDLIFE HOSPITAL, SYDNEY NUTRITION CENTRE DEVELOPMENT APPLICATION DOCUMENTATION

DRAWING LIST	
Sheet Number	Sheet Name
AA-N0000	COVER SHEET
AA-N0500	SITE LOCATION
AA-N0501	EXISTING SITE ANALYSIS CIRCULATION
AA-N0503	EXISTING SITE ANALYSIS SUN & WIND
AA-N0504	EXISTING SITE ANALYSIS HERITAGE ITEMS
AA-N1000	SITE PLAN - EXISTING AND DEMOLITION
AA-N1001	SITE PLAN - NEW WORKS ROOF
AA-N1150	SITE SECTIONS - EXISTING
AA-N1151	SITE SECTIONS - EXISTING
AA-N1200	GENERAL ARRANGEMENT PLAN - LEVEL 1 - NUTRITION CENTRE
AA-N1201	GENERAL ARRANGEMENT PLAN - LEVEL 2 - NUTRITION CENTRE
AA-N1202	GENERAL ARRANGEMENT PLAN - LEVEL 3 - NUTRITION CENTRE
AA-N1203	GENERAL ARRANGEMENT PLAN - LEVEL 4 - NUTRITION CENTRE
AA-N1204	GENERAL ARRANGMENT PLAN - ROOF - NUTRITION CENTRE
AA-N2000	ELEVATIONS - NUTRITION CENTRE

DRAWING LIST	
Sheet Number	Sheet Name
AA-N2001	ELEVATIONS - NUTRITION CENTRE
AA-N3000	SECTIONS - NUTRITION CENTRE
AA-N7000	SHADOW DIAGRAM - OVERALL SITE
AA-N7001	SHADOW DIAGRAM - OVERALL SITE
AA-N7002	SHADOW DIAGRAM - OVERALL SITE
AA-N7003	SHADOW DIAGRAM - OVERALL SITE
AA-N7004	SHADOW DIAGRAM - OVERALL SITE
AA-N7005	SHADOW DIAGRAM - OVERALL SITE
AA-N7050	AREA PLANS - NUTRITION CENTRE
AA-N8000	MATERIAL FINISHES BOARD NUTRITION
AA-N9000	3D PERSPECTIVES - NUTRITION CENTRE
AA-N9049	VISUAL IMPACT ASSESSMENT
AA-N9050	VISUAL IMPACT ASSESSMENT - VIEW A
AA-N9051	VISUAL IMPACT ASSESSMENT - VIEW B
AA-N9052	VISUAL IMPACT ASSESSMENT - VIEW C

General Notes
 The information contained in this document is copyright and may not be used or reproduced for any other project or purpose.
 Verify all dimensions and levels on site and report any discrepancies to dwp for direction prior to the commencement of work.
 Drawings are to be read in conjunction with all other contract documents.
 Use figured dimensions only. Do not scale from drawings.
 dwp cannot guarantee the accuracy of content and format for copies of drawings issued electronically.
 The completion of the Issue Details Checked and Authorised section is confirmation of the status of the drawing. The drawing shall not be used for construction unless endorsed 'For Construction' and authorised for issue.



© Copyright 2011 dwp. ALL RIGHTS RESERVED.
 Reproduction prohibited unless authorised in writing by dwp.

Consultants		
STRUCTURE ENGINEERING MEINHARDT BONACCI GROUP SUSAN HUANG +61 3 94184000	ACCESS CONSULTANCY GROUP DLA Elisa Moechtar +61 2 83553160	ELECTRICAL ENGINEERING LEHR CONSULTANTS David Mitchell +61 3 92305600
CIVIL ENGINEERING MEINHARDT BONACCI GROUP George Krzywda +61 394184000	HYDRAULIC ENGINEERING LEHR CONSULTANTS INT'L Alex Tamras +61 3 92305600	QUANTITY SURVEYOR ALTUS GROUP Nicholas Williams +61 2 9363 1378
URBAN PLANNING URBIS Sarah Horsfield +61 3 86634888	SUSTAINABILITY LEHR CONSULTANTS INT'L Garry Luu +61 3 92305600	KITCHEN SANGSTER DESIGN GROUP John Thomas +61 2 96594314
BUILDING REGULATION GROUP DLA Nick Atchison +61 2 83553160	MECHANICAL ENGINEERING LEHR CONSULTANTS INT'L Dev Selvarajah +61 3 92305600	LANDSCAPE CONSULTANT EXIMIA DESIGN Scott Ibbotson +61 4 23414200

TARONGA
 CONSERVATION SOCIETY AUSTRALIA
Wildlife Hospital

Client
 TARONGA CONSERVATION SOCIETY
 AUSTRALIA

dwp
 design worldwide partnership
 www.dwp.com

australia | bahrain | china | hongkong |
 malaysia | singapore | thailand | uae | vietnam

Project Number
TWH 20-0527


Drawing Number
AA-N0000

Issue
H

COVER SHEET
 Paper Size : A1



Notes
 The information contained in this document is copyright and may not be used or reproduced for any other project or purpose.
 Verify all dimensions and levels on site and report any discrepancies to dwp for direction prior to the commencement of work.
 Drawings are to be read in conjunction with all other contract documents.
 Use figured dimensions only. Do not scale from drawings.
 dwp cannot guarantee the accuracy of content and format for copies of drawings issued electronically. The completion of the Issue Details Checked and Authorised section is confirmation of the status of the drawing. The drawing shall not be used for construction unless endorsed 'For Construction' and authorised for issue.
 © dwp Australia Pty Ltd
 Registered Business Name dwp Australia ABN 37 159 328 018
 Nominated Architect Angus Rose NSW ARB 8341 &
 Nominated Architect Cameron Martin NSW ARB 9194
 © Copyright 2011 dwp.
 ALL RIGHTS RESERVED.
 Reproduction prohibited unless authorised in writing by dwp.

 

DEVELOPMENT APPLICATION
NOT TO BE USED DURING CONSTRUCTION

Issue	Description	Date	Chk	Auth
A	DA DRAFT - WORK IN PROGRESS	30/07/2021	TB	PV
B	REVISED DRAFT DA- WORK IN PROGRESS	06/08/2021	TB	CM
C	ISSUED FOR INTERNAL REVIEW	11/10/2021	TB	CM
D	DRAFT SSDA ISSUE	18/10/2021	TB	CM
E	ISSUED FOR SSDA	26/10/2021	TB	CM
F	ISSUED FOR SSDA	24/11/2021	RM	CM

Architect / Designer
dwp
 www.dwp.com

Client
TARONGA CONSERVATION SOCIETY AUSTRALIA
 Location
 BRADLEYS HEAD ROAD, MOSMAN

Project
TARONGA WILDLIFE HOSPITAL, SYDNEY NUTRITION CENTRE

Drawing
SITE LOCATION

Scale (A1)
 As indicated

Date Printed
 11/24/2021 7:45:51 PM


Project Number
TWH 20-0527

Drawing Number
AA-N0500

Issue
F

dwp **TARONGA CONSERVATION SOCIETY AUSTRALIA Wildlife Hospital**


File Name: B:\365\720-0527_Taronga Wildlife Hospital & Conservation Centre\20-0527_TWH_B019-A1.rvt

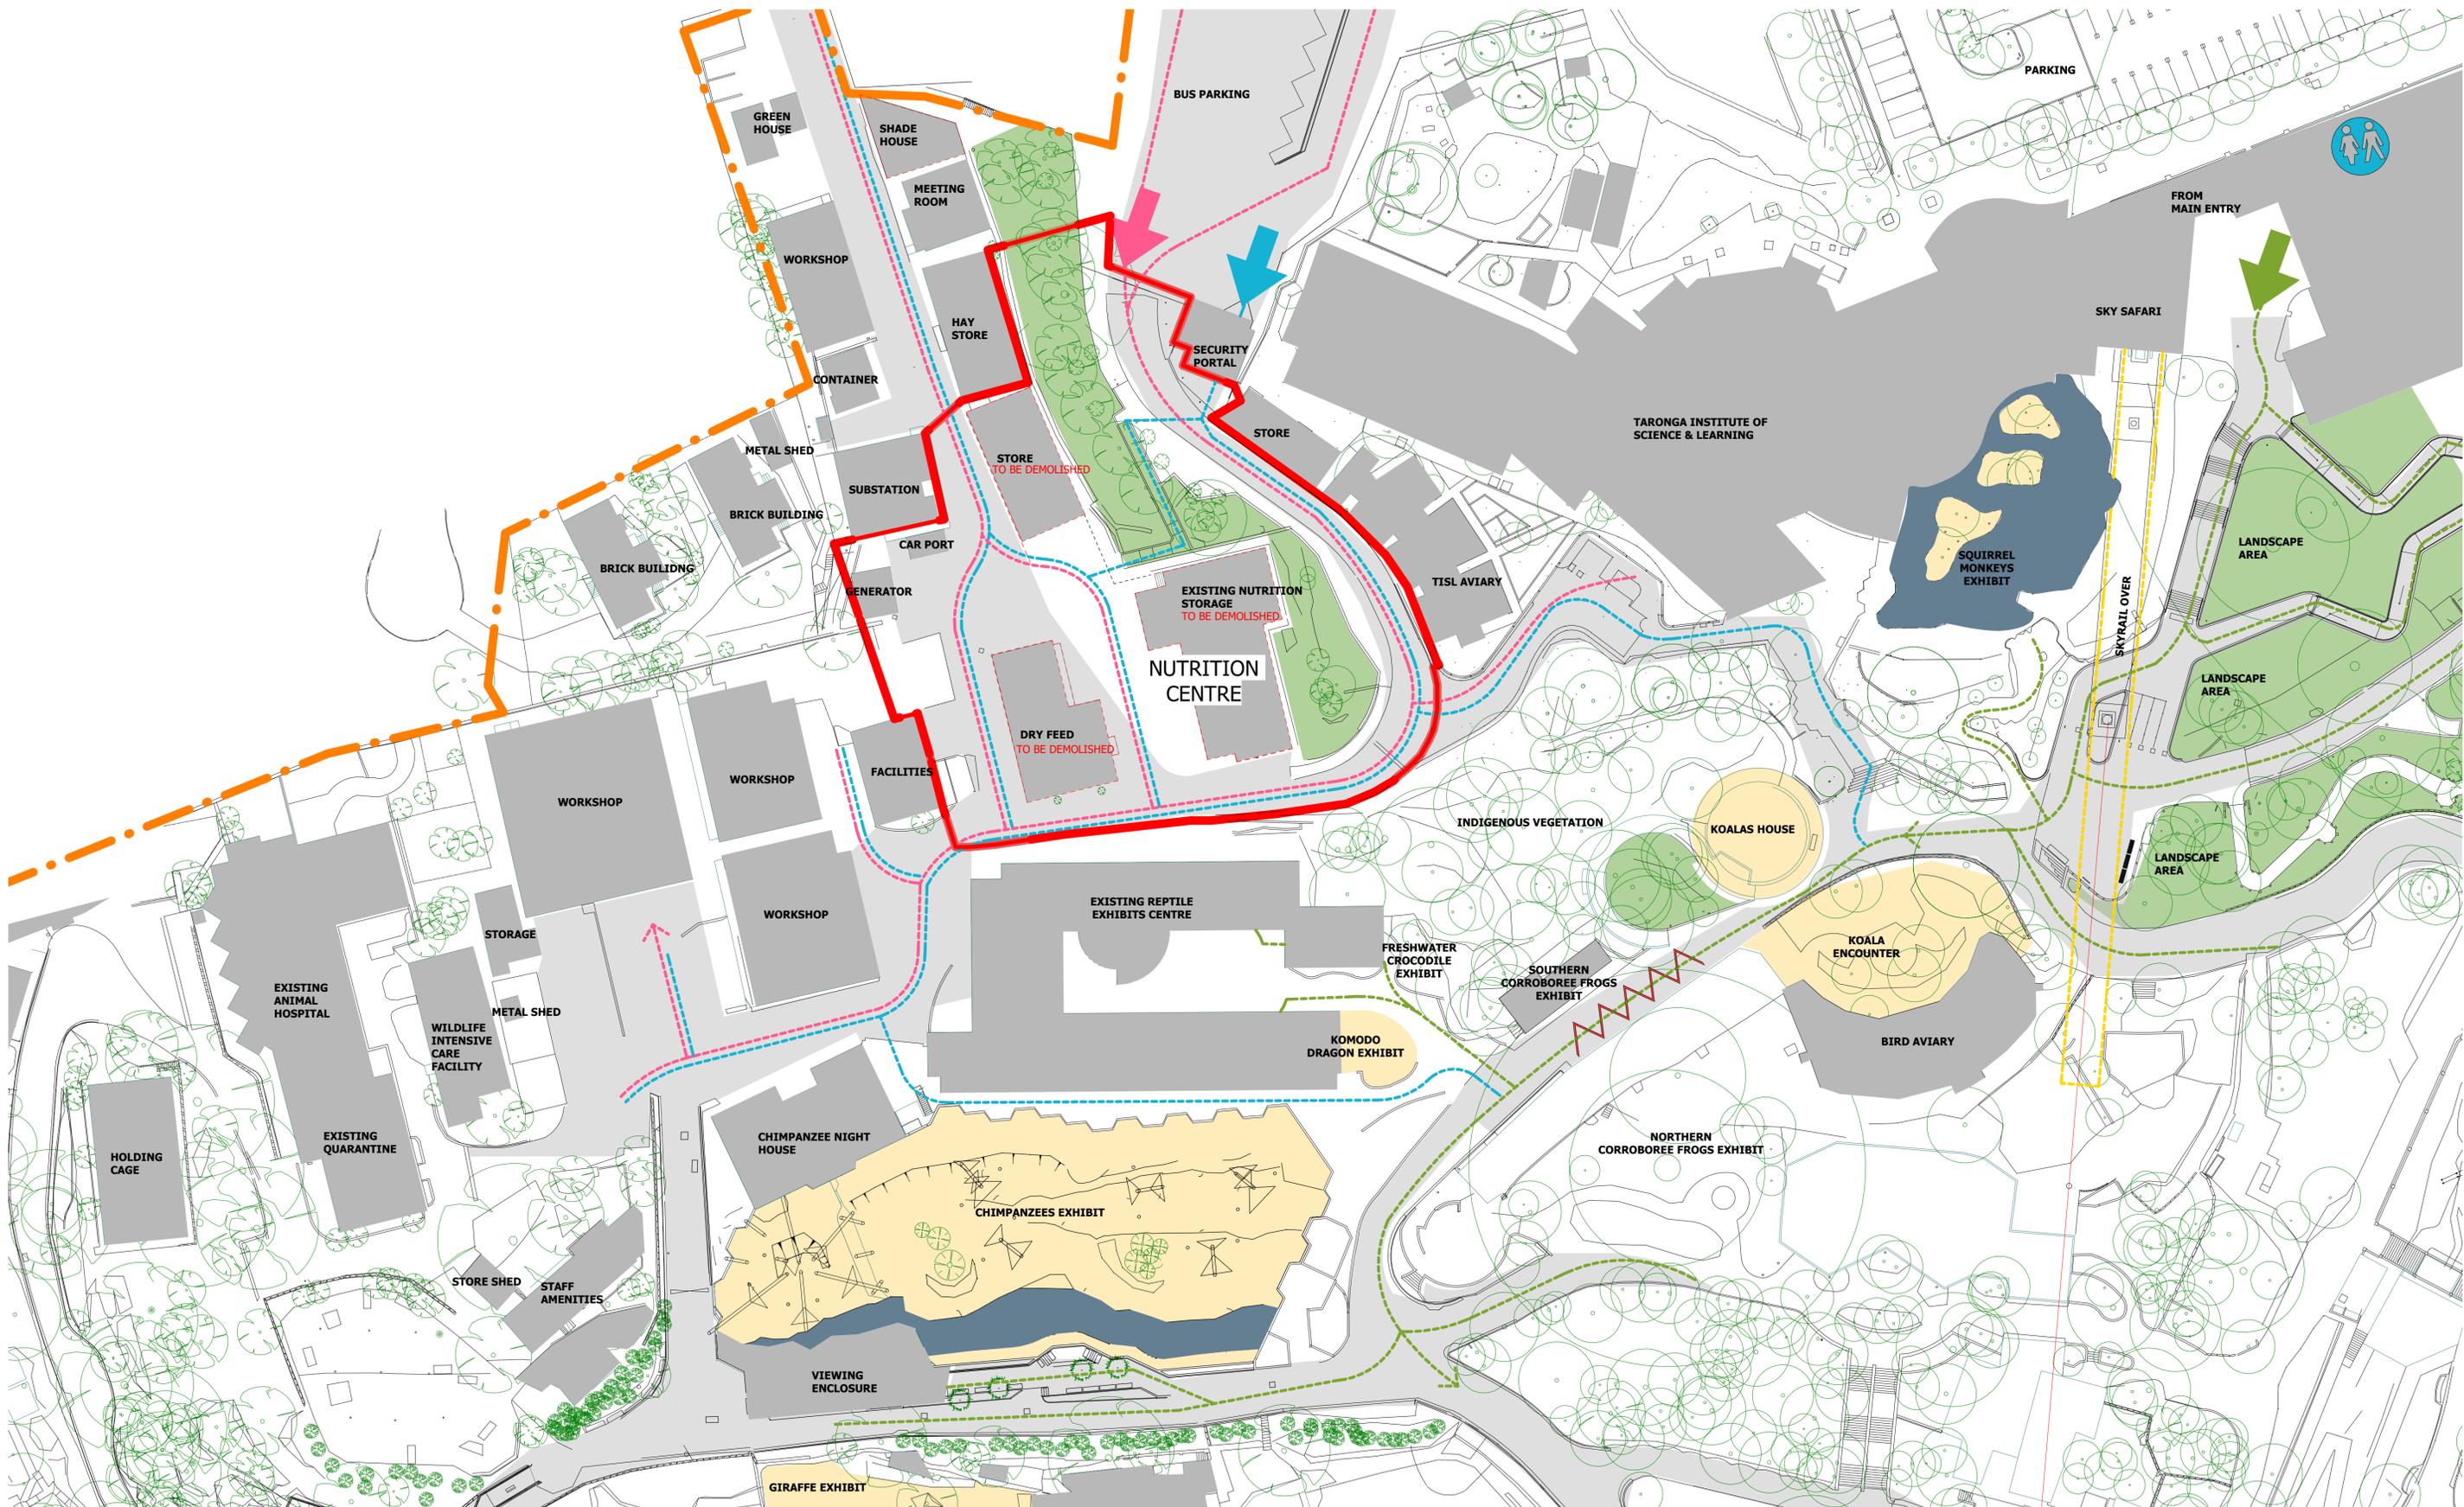

Notes
 The information contained in this document is copyright and may not be used or reproduced for any other project or purpose.
 Verify all dimensions and levels on site and report any discrepancies to dwp for direction prior to the commencement of work.
 Drawings are to be read in conjunction with all other contract documents.
 Use figured dimensions only. Do not scale from drawings.
 dwp cannot guarantee the accuracy of content and format for copies of drawings issued electronically. The completion of the Issue Details Checked and Authorised section is confirmation of the status of the drawing. The drawing shall not be used for construction unless endorsed 'For Construction' and authorised for issue.
 © dwp Australia Pty Ltd
 Registered Business Name dwp Australia ABN 37 159 328 018
 Nominated Architect Angus Rose NSW ARB 8341 &
 Nominated Architect Cameron Martin NSW ARB 9194
 © Copyright 2011 dwp.
 ALL RIGHTS RESERVED.
 Reproduction prohibited unless authorised in writing by dwp.

LEGEND

- TARONGA ZOO CAMPUS BOUNDARY
- PROPOSED DEVELOPMENT SITE
- PRIMARY PEDESTRIAN CIRCULATION
- STAFF PEDESTRIAN ACCESS
- STAFF VEHICLE ACCESS
- SKYRAIL
- EXISTING BUILDING
- EXISTING BUILDINGS DEMOLISHED
- EXHIBITS
- WATER BODY
- EXISTING TREES
- ➔ MAIN VISITOR ENTRY
- ➔ STAFF ENTRY VEHICLE
- ➔ STAFF PEDESTRIAN ENTRY
- ⚡ HEAVY PEDESTRIAN ACTIVITY
- ♿ TOILETS

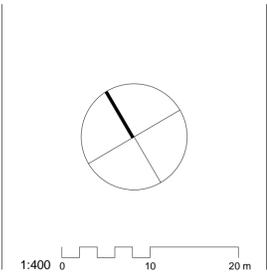

DEVELOPMENT APPLICATION

NOT TO BE USED DURING CONSTRUCTION

Issue	Description	Date	Chk	Auth
A	DA DRAFT - WORK IN PROGRESS	30/07/2021	TB	PV
B	REVISED DRAFT DA- WORK IN PROGRESS	06/08/2021	TB	CM
C	ISSUED FOR INTERNAL REVIEW	11/10/2021	TB	CM
D	DRAFT SSDA ISSUE	18/10/2021	TB	CM
E	ISSUED FOR SSDA	26/10/2021	TB	CM
F	ISSUED FOR SSDA	29/10/2021	TB	CM
G	ISSUED FOR SSDA	24/11/2021	RM	CM

Architect/ Designer
dwp
 www.dwp.com

Client
TARONGA CONSERVATION SOCIETY AUSTRALIA

Location
 BRADLEYS HEAD ROAD, MOSMAN

Project
 TARONGA WILDLIFE HOSPITAL, SYDNEY
 NUTRITION CENTRE

Drawing
EXISTING SITE ANALYSIS CIRCULATION

Scale (A1)
 1 : 400


Date Printed
 11/24/2021 7:46:08 PM

Project Number
TWH 20-0527

Drawing Number
AA-N0501


Issue
G

File Name: B:\20-0527_Taronga Wildlife Hospital & Conservation Centre\20-0527_TWH_B019.rvt

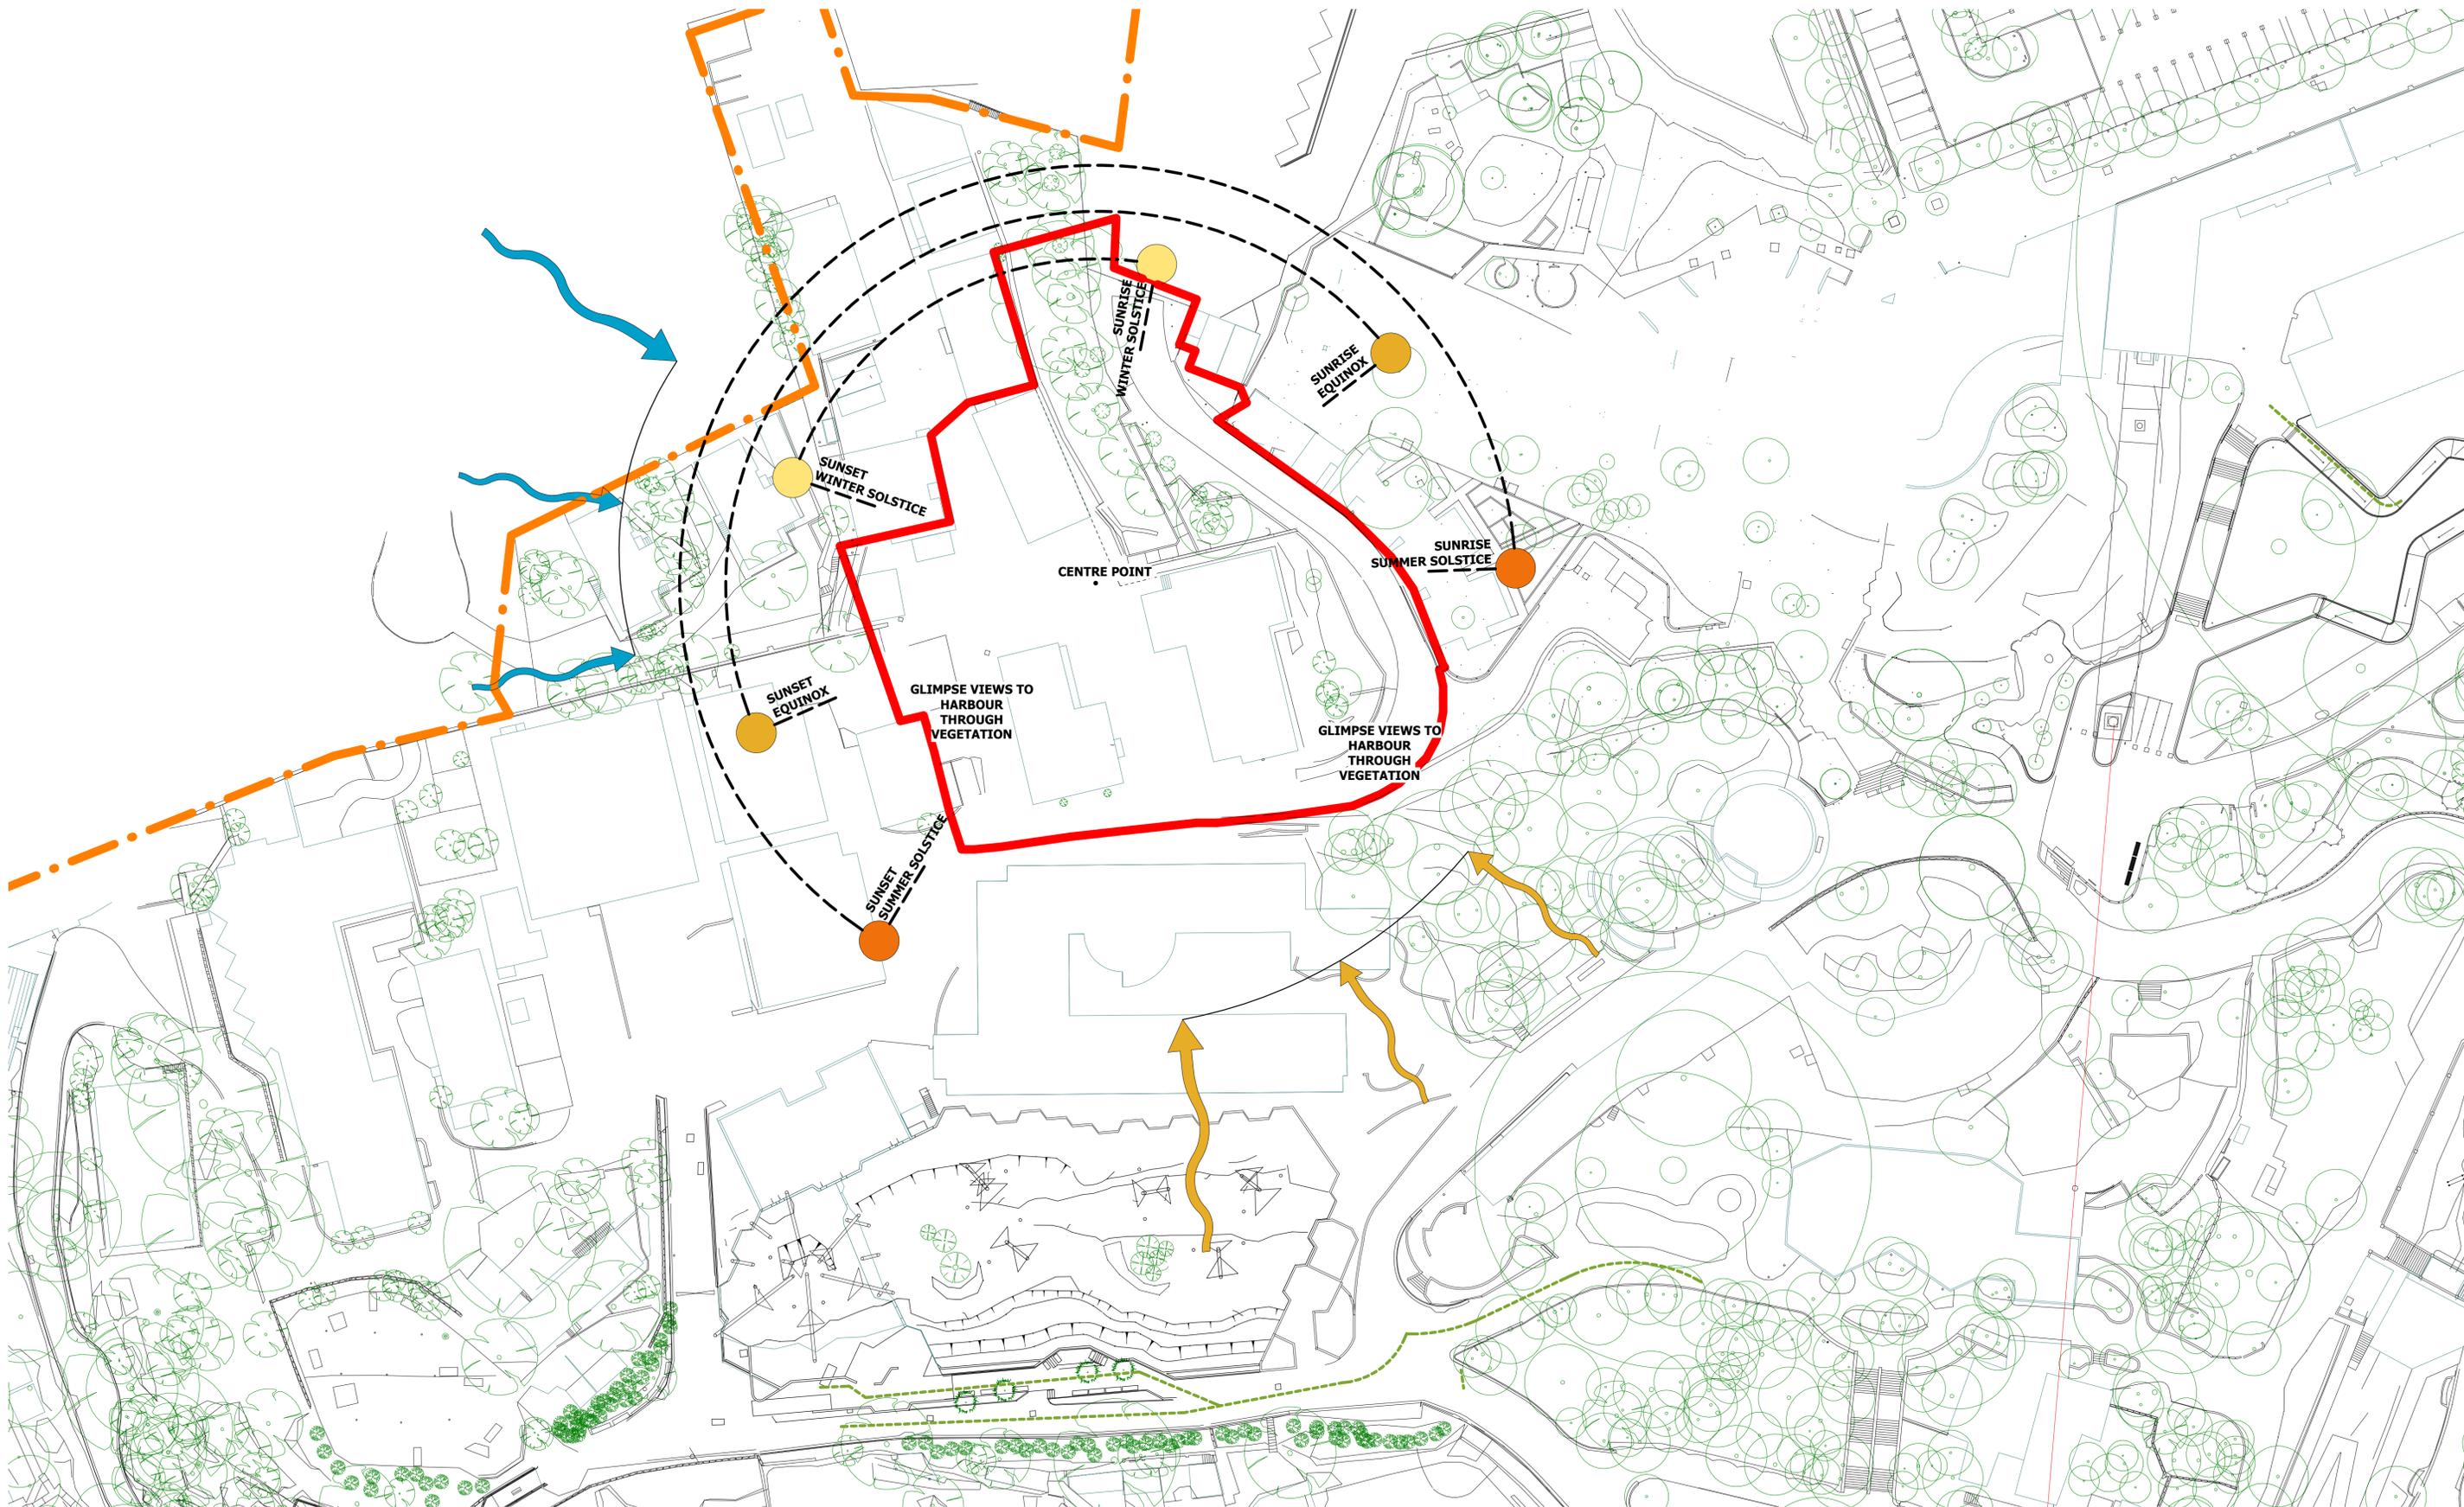

Notes
 The information contained in this document is copyright and may not be used or reproduced for any other project or purpose.
 Verify all dimensions and levels on site and report any discrepancies to dwp for direction prior to the commencement of work.
 Drawings are to be read in conjunction with all other contract documents.
 Use figured dimensions only. Do not scale from drawings.
 dwp cannot guarantee the accuracy of content and format for copies of drawings issued electronically. The completion of the Issue Details Checked and Authorised section is confirmation of the status of the drawing. The drawing shall not be used for construction unless endorsed 'For Construction' and authorised for issue.
 © dwp Australia Pty Ltd
 Registered Business Name dwp Australia ABN 37 159 328 018
 Nominated Architect Angus Rose NSW ARB 8341 &
 Nominated Architect Cameron Martin NSW ARB 9194
 © Copyright 2011 dwp.
 ALL RIGHTS RESERVED.
 Reproduction prohibited unless authorised in writing by dwp.

- LEGEND**
- TARONGA ZOO CAMPUS BOUNDARY
 - PROPOSED DEVELOPMENT SITE
 - SUN PATH
 - PREVAILING WINTER WIND
 - PREVAILING SUMMER WIND

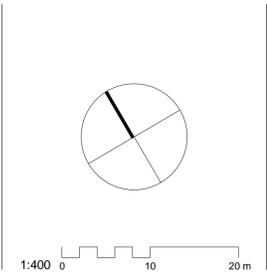

DEVELOPMENT APPLICATION
NOT TO BE USED DURING CONSTRUCTION

Issue	Description	Date	Chk	Auth
A	DA DRAFT - WORK IN PROGRESS	30/07/2021	TB	PV
B	REVISED DRAFT DA- WORK IN PROGRESS	06/08/2021	TB	CM
C	ISSUED FOR INTERNAL REVIEW	11/10/2021	TB	CM
D	DRAFT SSDA ISSUE	18/10/2021	TB	CM
E	ISSUED FOR SSDA	26/10/2021	TB	CM
F	ISSUED FOR SSDA	24/11/2021	RH	CM

Architect/ Designer
dwp
 www.dwp.com

Client
TARONGA CONSERVATION SOCIETY AUSTRALIA
 Location
 BRADLEYS HEAD ROAD, MOSMAN

Project
TARONGA WILDLIFE HOSPITAL, SYDNEY NUTRITION CENTRE

Drawing
EXISTING SITE ANALYSIS SUN & WIND

Scale (A1)
 1 : 400

Date Printed
 11/24/2021 7:46:17 PM


Project Number
TWH 20-0527

Drawing Number
AA-N0503

Issue
F

dwp **TARONGA CONSERVATION SOCIETY AUSTRALIA Wildlife Hospital**


File Name: B:\365\720-0527_Taronga Wildlife Hospital & Conservation Centre\20-0527_TWH_B01019.rvt

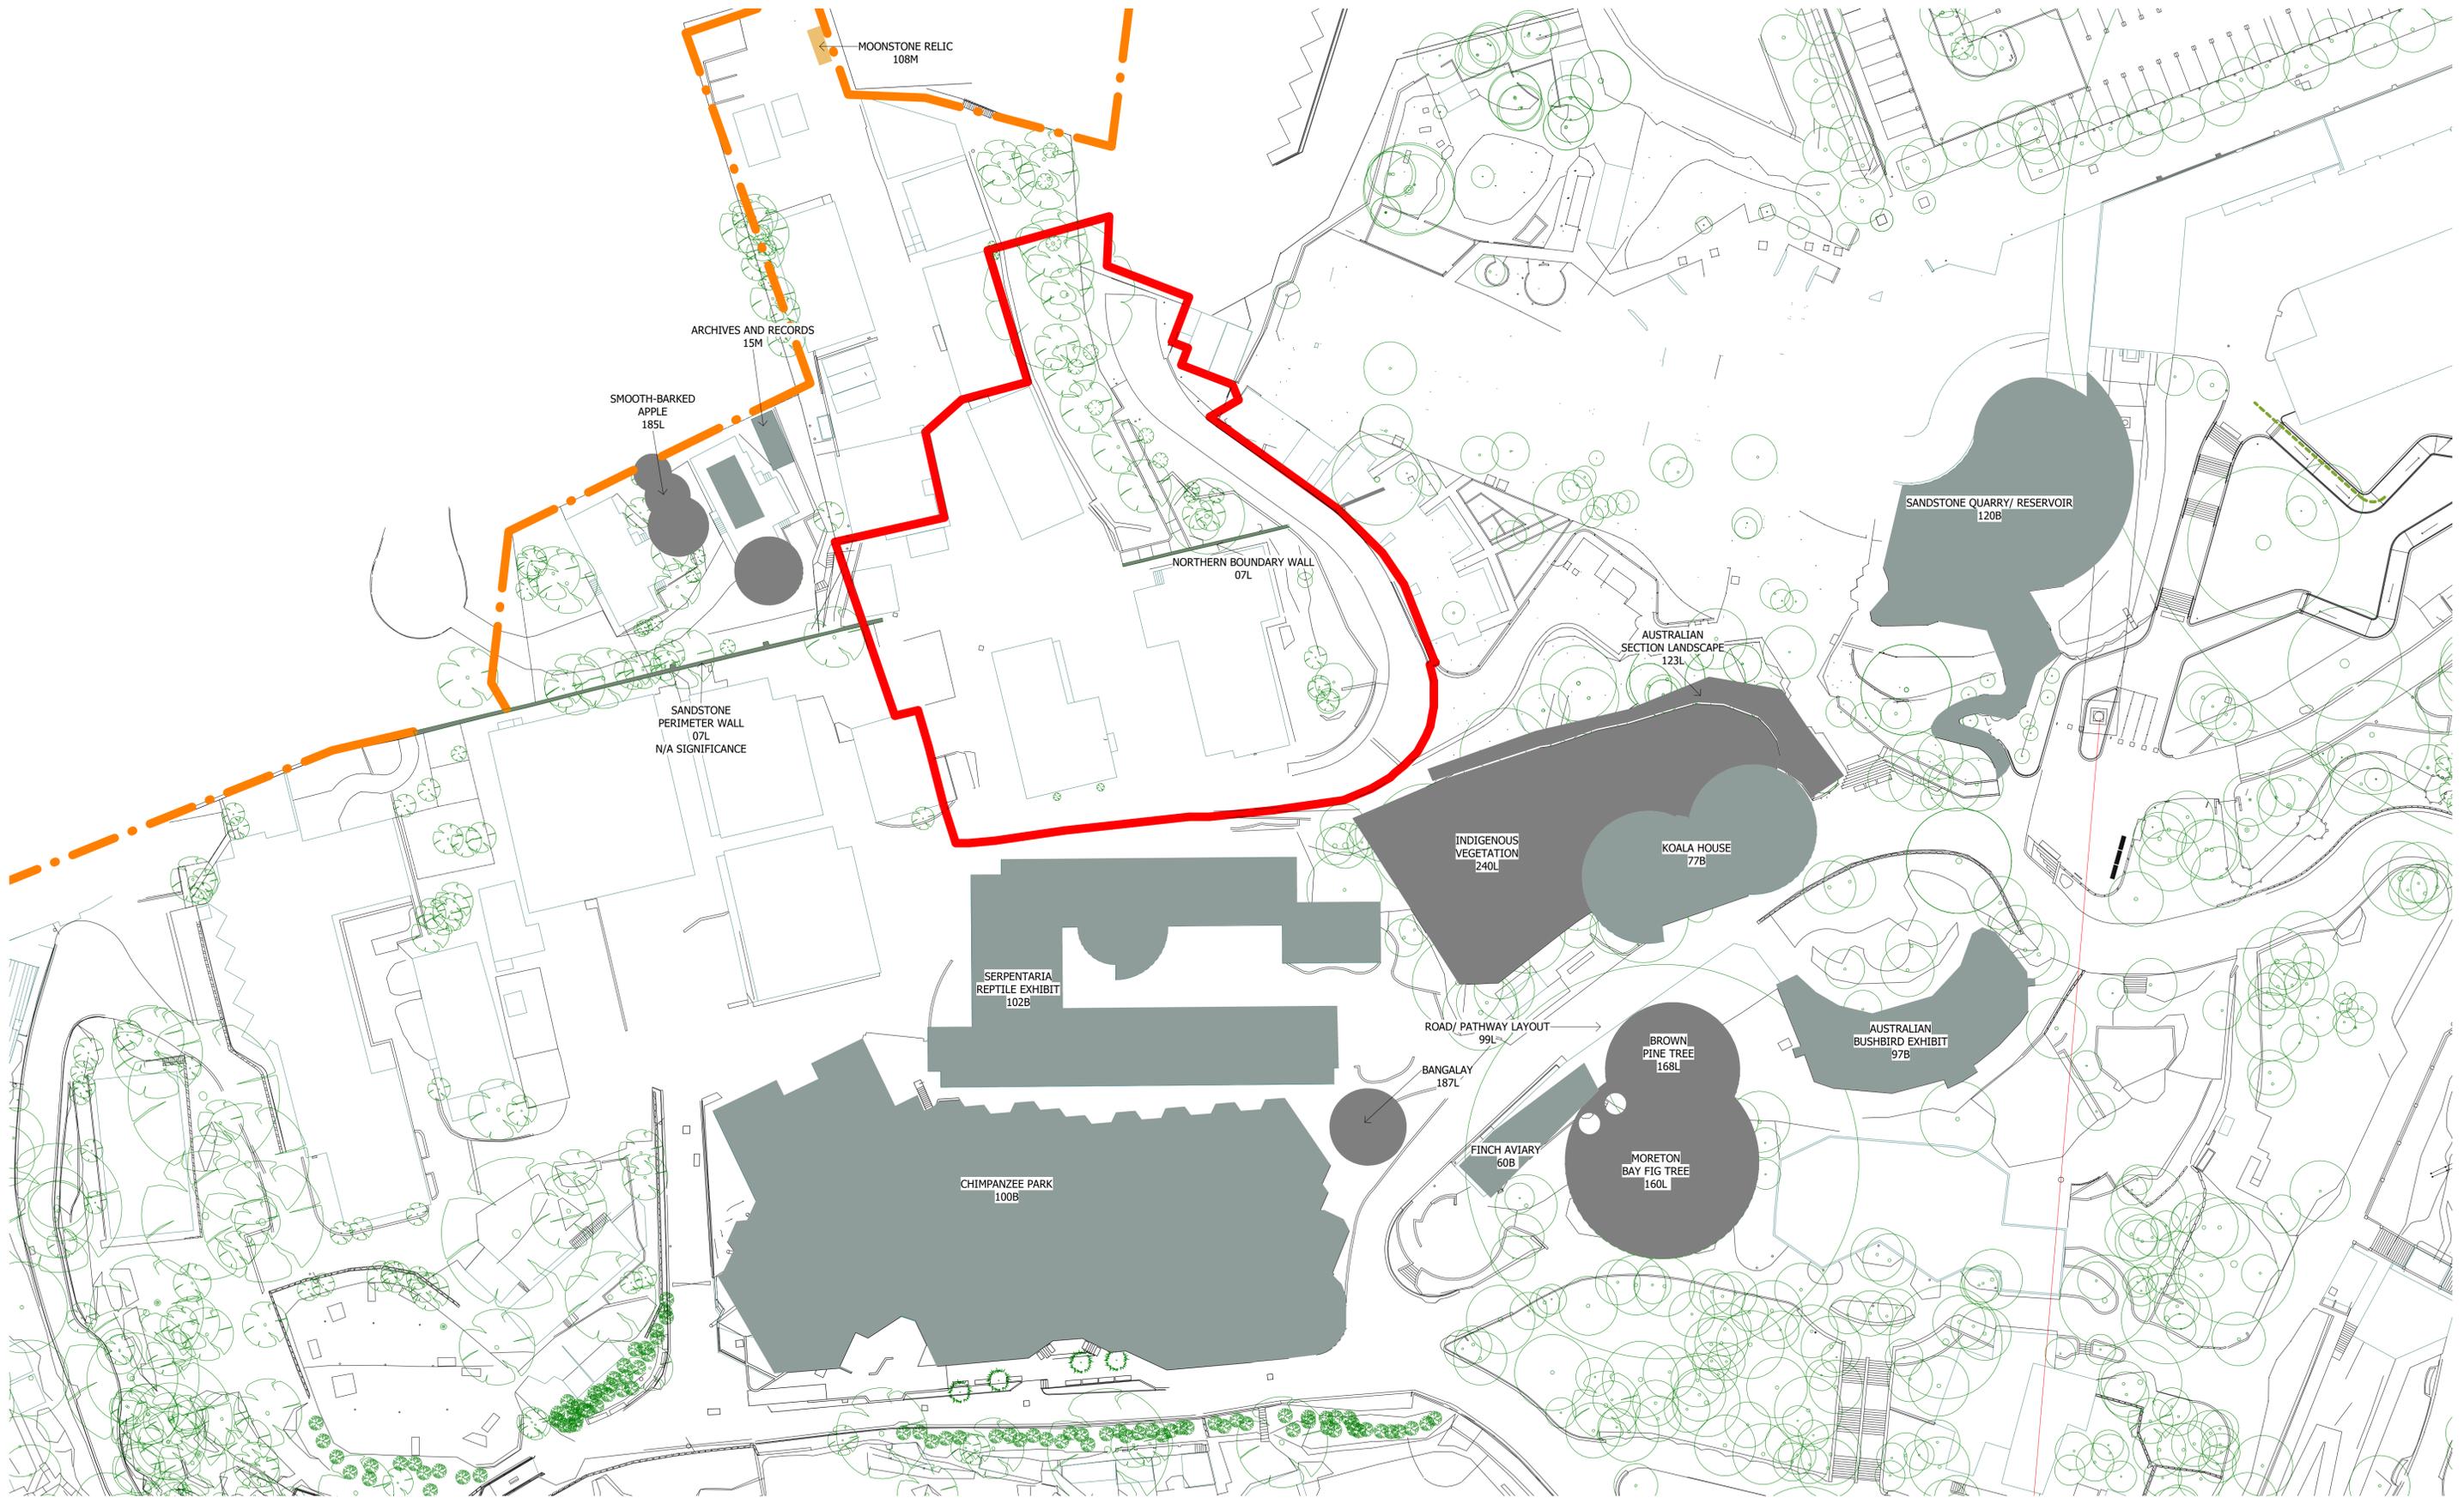

Notes
 The information contained in this document is copyright and may not be used or reproduced for any other project or purpose.
 Verify all dimensions and levels on site and report any discrepancies to dwp for direction prior to the commencement of work.
 Drawings are to be read in conjunction with all other contract documents.
 Use figured dimensions only. Do not scale from drawings.
 dwp cannot guarantee the accuracy of content and format for copies of drawings issued electronically. The completion of the Issue Details Checked and Authorised section is confirmation of the status of the drawing. The drawing shall not be used for construction unless endorsed 'For Construction' and authorised for issue.
 © dwp Australia Pty Ltd
 Registered Business Name dwp Australia ABN 37 159 328 018
 Nominated Architect Angus Rose NSW ARB 8341 &
 Nominated Architect Cameron Martin NSW ARB 9194
 © Copyright 2011 dwp.
 ALL RIGHTS RESERVED.
 Reproduction prohibited unless authorised in writing by dwp.

LEGEND

- TARONGA ZOO CAMPUS BOUNDARY
- PROPOSED DEVELOPMENT SITE
- HERITAGE BUILDING ITEMS AS PER TCSA HERITAGE AND CONSERVATION REGISTER 2014
- HERITAGE LANDSCAPE ITEM AS PER TCSA HERITAGE AND CONSERVATION REGISTER 2014

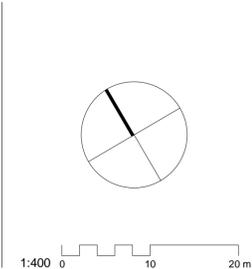

DEVELOPMENT APPLICATION

NOT TO BE USED DURING CONSTRUCTION

Issue	Description	Date	Chk	Auth
A	DA DRAFT - WORK IN PROGRESS	30/07/2021	TB	PV
B	REVISED DRAFT DA- WORK IN PROGRESS	06/08/2021	TB	CM
C	ISSUED FOR INTERNAL REVIEW	11/10/2021	TB	CM
D	DRAFT SSDA ISSUE	18/10/2021	TB	CM
E	ISSUED FOR SSDA	26/10/2021	TB	CM
F	ISSUED FOR SSDA	29/10/2021	TB	CM
G	ISSUED FOR SSDA	24/11/2021	RM	CM

Architect/ Designer
dwp
www.dwp.com
 Client
TARONGA CONSERVATION SOCIETY AUSTRALIA
 Location
 BRADLEYS HEAD ROAD, MOSMAN

Project
TARONGA WILDLIFE HOSPITAL, SYDNEY NUTRITION CENTRE
 Drawing
EXISTING SITE ANALYSIS HERITAGE ITEMS
 Scale (A1)
 1 : 400
 Date Printed
 11/24/2021 7:46:27 PM

Project Number
TWH 20-0527
 Drawing Number
AA-N0504
 Drawing
G





VIEW NUMBER 1



VIEW NUMBER 2



VIEW NUMBER 3



VIEW NUMBER 4



VIEW NUMBER 5



VIEW NUMBER 6

Notes
 The information contained in this document is copyright and may not be used or reproduced for any other project or purpose.
 Verify all dimensions and levels on site and report any discrepancies to dwp for direction prior to the commencement of work.
 Drawings are to be read in conjunction with all other contract documents.
 Use figured dimensions only. Do not scale from drawings.
 dwp cannot guarantee the accuracy of content and format for copies of drawings issued electronically. The completion of the Issue Details Checked and Authorised section is confirmation of the status of the drawing. The drawing shall not be used for construction unless endorsed 'For Construction' and authorised for issue.
 © dwp Australia Pty Ltd
 Registered Business Name dwp Australia ABN 37 169 328 018
 Nominated Architect Angus Rose NSW ARB 8341 &
 Nominated Architect Cameron Martin NSW ARB 9194
 © Copyright 2011 dwp.
 ALL RIGHTS RESERVED.
 Reproduction prohibited unless authorised in writing by dwp.

DESIGN DEVELOPMENT
NOT TO BE USED DURING CONSTRUCTION

Issue	Description	Date	Chk	Auth
A	DA DRAFT - WORK IN PROGRESS	30/07/2021	TB	PV
B	REVISED DRAFT DA- WORK IN PROGRESS	06/08/2021	TB	CM
C	ISSUED FOR INTERNAL REVIEW	11/10/2021	TB	CM
D	DRAFT SSDA ISSUE	18/10/2021	TB	CM
E	ISSUED FOR SSDA	26/10/2021	TB	CM
F	ISSUED FOR SSDA	29/10/2021	TB	CM

Architect/ Designer
dwp
www.dwp.com
 Client
TARONGA CONSERVATION SOCIETY AUSTRALIA
 Location
 BRADLEYS HEAD ROAD, MOSMAN

Project
TARONGA WILDLIFE HOSPITAL, SYDNEY NUTRITION CENTRE
 Drawing
EXISTING SITE PICTURES
 Scale (A1) Date Printed
 29/10/2021 3:39:41 PM


Project Number
TWH 20-0527
 Drawing Number
AA-N0505
 Issue
F
 



VIEW NUMBER 7



VIEW NUMBER 8

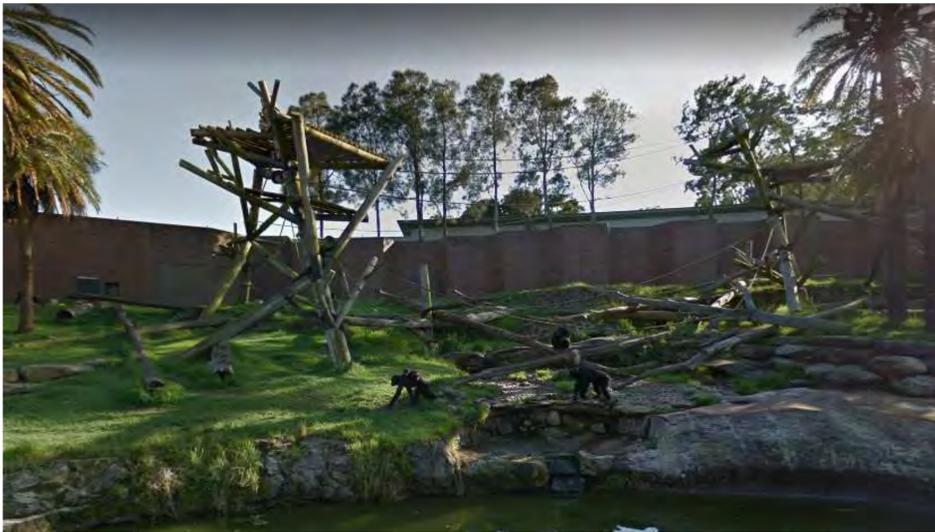

VIEW NUMBER 9

Notes
 The information contained in this document is copyright and may not be used or reproduced for any other project or purpose.
 Verify all dimensions and levels on site and report any discrepancies to dwp for direction prior to the commencement of work.
 Drawings are to be read in conjunction with all other contract documents.
 Use figured dimensions only. Do not scale from drawings.
 dwp cannot guarantee the accuracy of content and format for copies of drawings issued electronically. The completion of the Issue Details Checked and Authorised section is confirmation of the status of the drawing. The drawing shall not be used for construction unless endorsed 'For Construction' and authorised for issue.
 © dwp Australia Pty Ltd
 Registered Business Name dwp Australia ABN 37 169 328 018
 Nominated Architect Angus Rose NSW ARB 8341 &
 Nominated Architect Cameron Martin NSW ARB 9194
 © Copyright 2011 dwp.
 ALL RIGHTS RESERVED.
 Reproduction prohibited unless authorised in writing by dwp.

DESIGN DEVELOPMENT

NOT TO BE USED DURING CONSTRUCTION

Issue	Description	Date	Chk	Auth
A	DA DRAFT - WORK IN PROGRESS	30/07/2021	TB	PV
B	REVISED DRAFT DA- WORK IN PROGRESS	06/08/2021	TB	CM
C	ISSUED FOR INTERNAL REVIEW	11/10/2021	TB	CM
D	DRAFT SSDA ISSUE	18/10/2021	TB	CM
E	ISSUED FOR SSDA	26/10/2021	TB	CM
F	ISSUED FOR SSDA	29/10/2021	TB	CM

Architect/ Designer
dwp
www.dwp.com

Client
TARONGA CONSERVATION SOCIETY AUSTRALIA
 Location
 BRADLEYS HEAD ROAD, MOSMAN

Project
 TARONGA WILDLIFE HOSPITAL, SYDNEY
 NUTRITION CENTRE

Drawing
EXISTING SITE PICTURES

Scale (A1)

Date Printed
 29/10/2021 3:39:44 PM

Project Number
TWH 20-0527
 Drawing Number
AA-N0506
 Issue
F





1 AA1000 SITE PLAN - EXISTING/DEMOLITION
AA-N1150 1 : 150


Notes
The information contained in this document is copyright and may not be used or reproduced for any other project or purpose.
Verify all dimensions and levels on site and report any discrepancies to dwp for direction prior to the commencement of work.
Drawings are to be read in conjunction with all other contract documents.
Use figured dimensions only. Do not scale from drawings.
dwp cannot guarantee the accuracy of content and format for copies of drawings issued electronically. The completion of the Issue Details Checked and Authorised section is confirmation of the status of the drawing. The drawing shall not be used for construction unless endorsed 'For Construction' and authorised for issue.
© dwp Australia Pty Ltd
Registered Business Name dwp Australia ABN 37 159 328 018
Nominated Architect Angus Rose NSW ARB 8341 & Nominated Architect Cameron Martin NSW ARB 9194
© Copyright 2011 dwp.
ALL RIGHTS RESERVED.
Reproduction prohibited unless authorised in writing by dwp.

LEGEND

- TARONGA ZOO CAMPUS BOUNDARY
- PROPOSED NUTRITION CENTRE DEVELOPMENT SITE
- TO BE DEMOLISHED
- PROPOSED BUILDING FOOTPRINT
- HERITAGE SANDSTONE RETAINING WALL
- HERITAGE SANDSTONE RETAINING WALL - SMALL SECTION EXCISED

- EXISTING TREE TO BE RETAINED. REFER TO LANDSCAPE AND ARBORIST DOCUMENTS FOR DETAILS
- EXISTING TREE TO BE REMOVED. REFER TO LANDSCAPE AND ARBORIST DOCUMENTS FOR DETAILS

NOTE:
REFER TO LANDSCAPE DOCUMENTS AND ARBORIST DOCUMENTS FOR DETAILS ON TREE REMOVAL AND RETENTION.

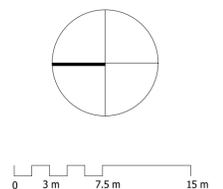

DEVELOPMENT APPLICATION
NOT TO BE USED DURING CONSTRUCTION

Issue	Description	Date	Chk	Auth
C	REVISED DRAFT DA - WORK IN PROGRESS	06/08/2021	TB	CM
D	REVISED DRAFT DA	10/09/2021	TB	CM
E	ISSUED TO CONSULTANTS	30/09/2021	TB	CM
F	ISSUED TO CONSULTANTS	01/10/2021	TB	CM
G	ISSUED FOR INTERNAL REVIEW	11/10/2021	TB	CM
H	DRAFT SSDA ISSUE	18/10/2021	TB	CM
J	ISSUED FOR SSDA	26/10/2021	TB	CM
K	ISSUED FOR SSDA	29/10/2021	TB	CM
L	ISSUED FOR SSDA	11/11/2021	RM	CM
M	ISSUED FOR SSDA	24/11/2021	RM	CM
N	ISSUE FOR INFORMATION	29/11/2021	RM	CM
P	ISSUE FOR SSDA	01/12/2021	RM	CM
Q	ISSUE FOR SSDA	14/12/2021	RM	CM

Architect / Designer
dwp
www.dwp.com

Client
TARONGA CONSERVATION SOCIETY AUSTRALIA

Location
BRADLEYS HEAD ROAD, MOSMAN

Project
TARONGA WILDLIFE HOSPITAL, SYDNEY
NUTRITION CENTRE

Drawing
SITE PLAN - EXISTING AND DEMOLITION


Scale (A1)
As indicated

Date Printed
12/14/2021 3:53:46 PM

Project Number
TWH 20-0527

Drawing Number
AA-N1000

Issue
Q

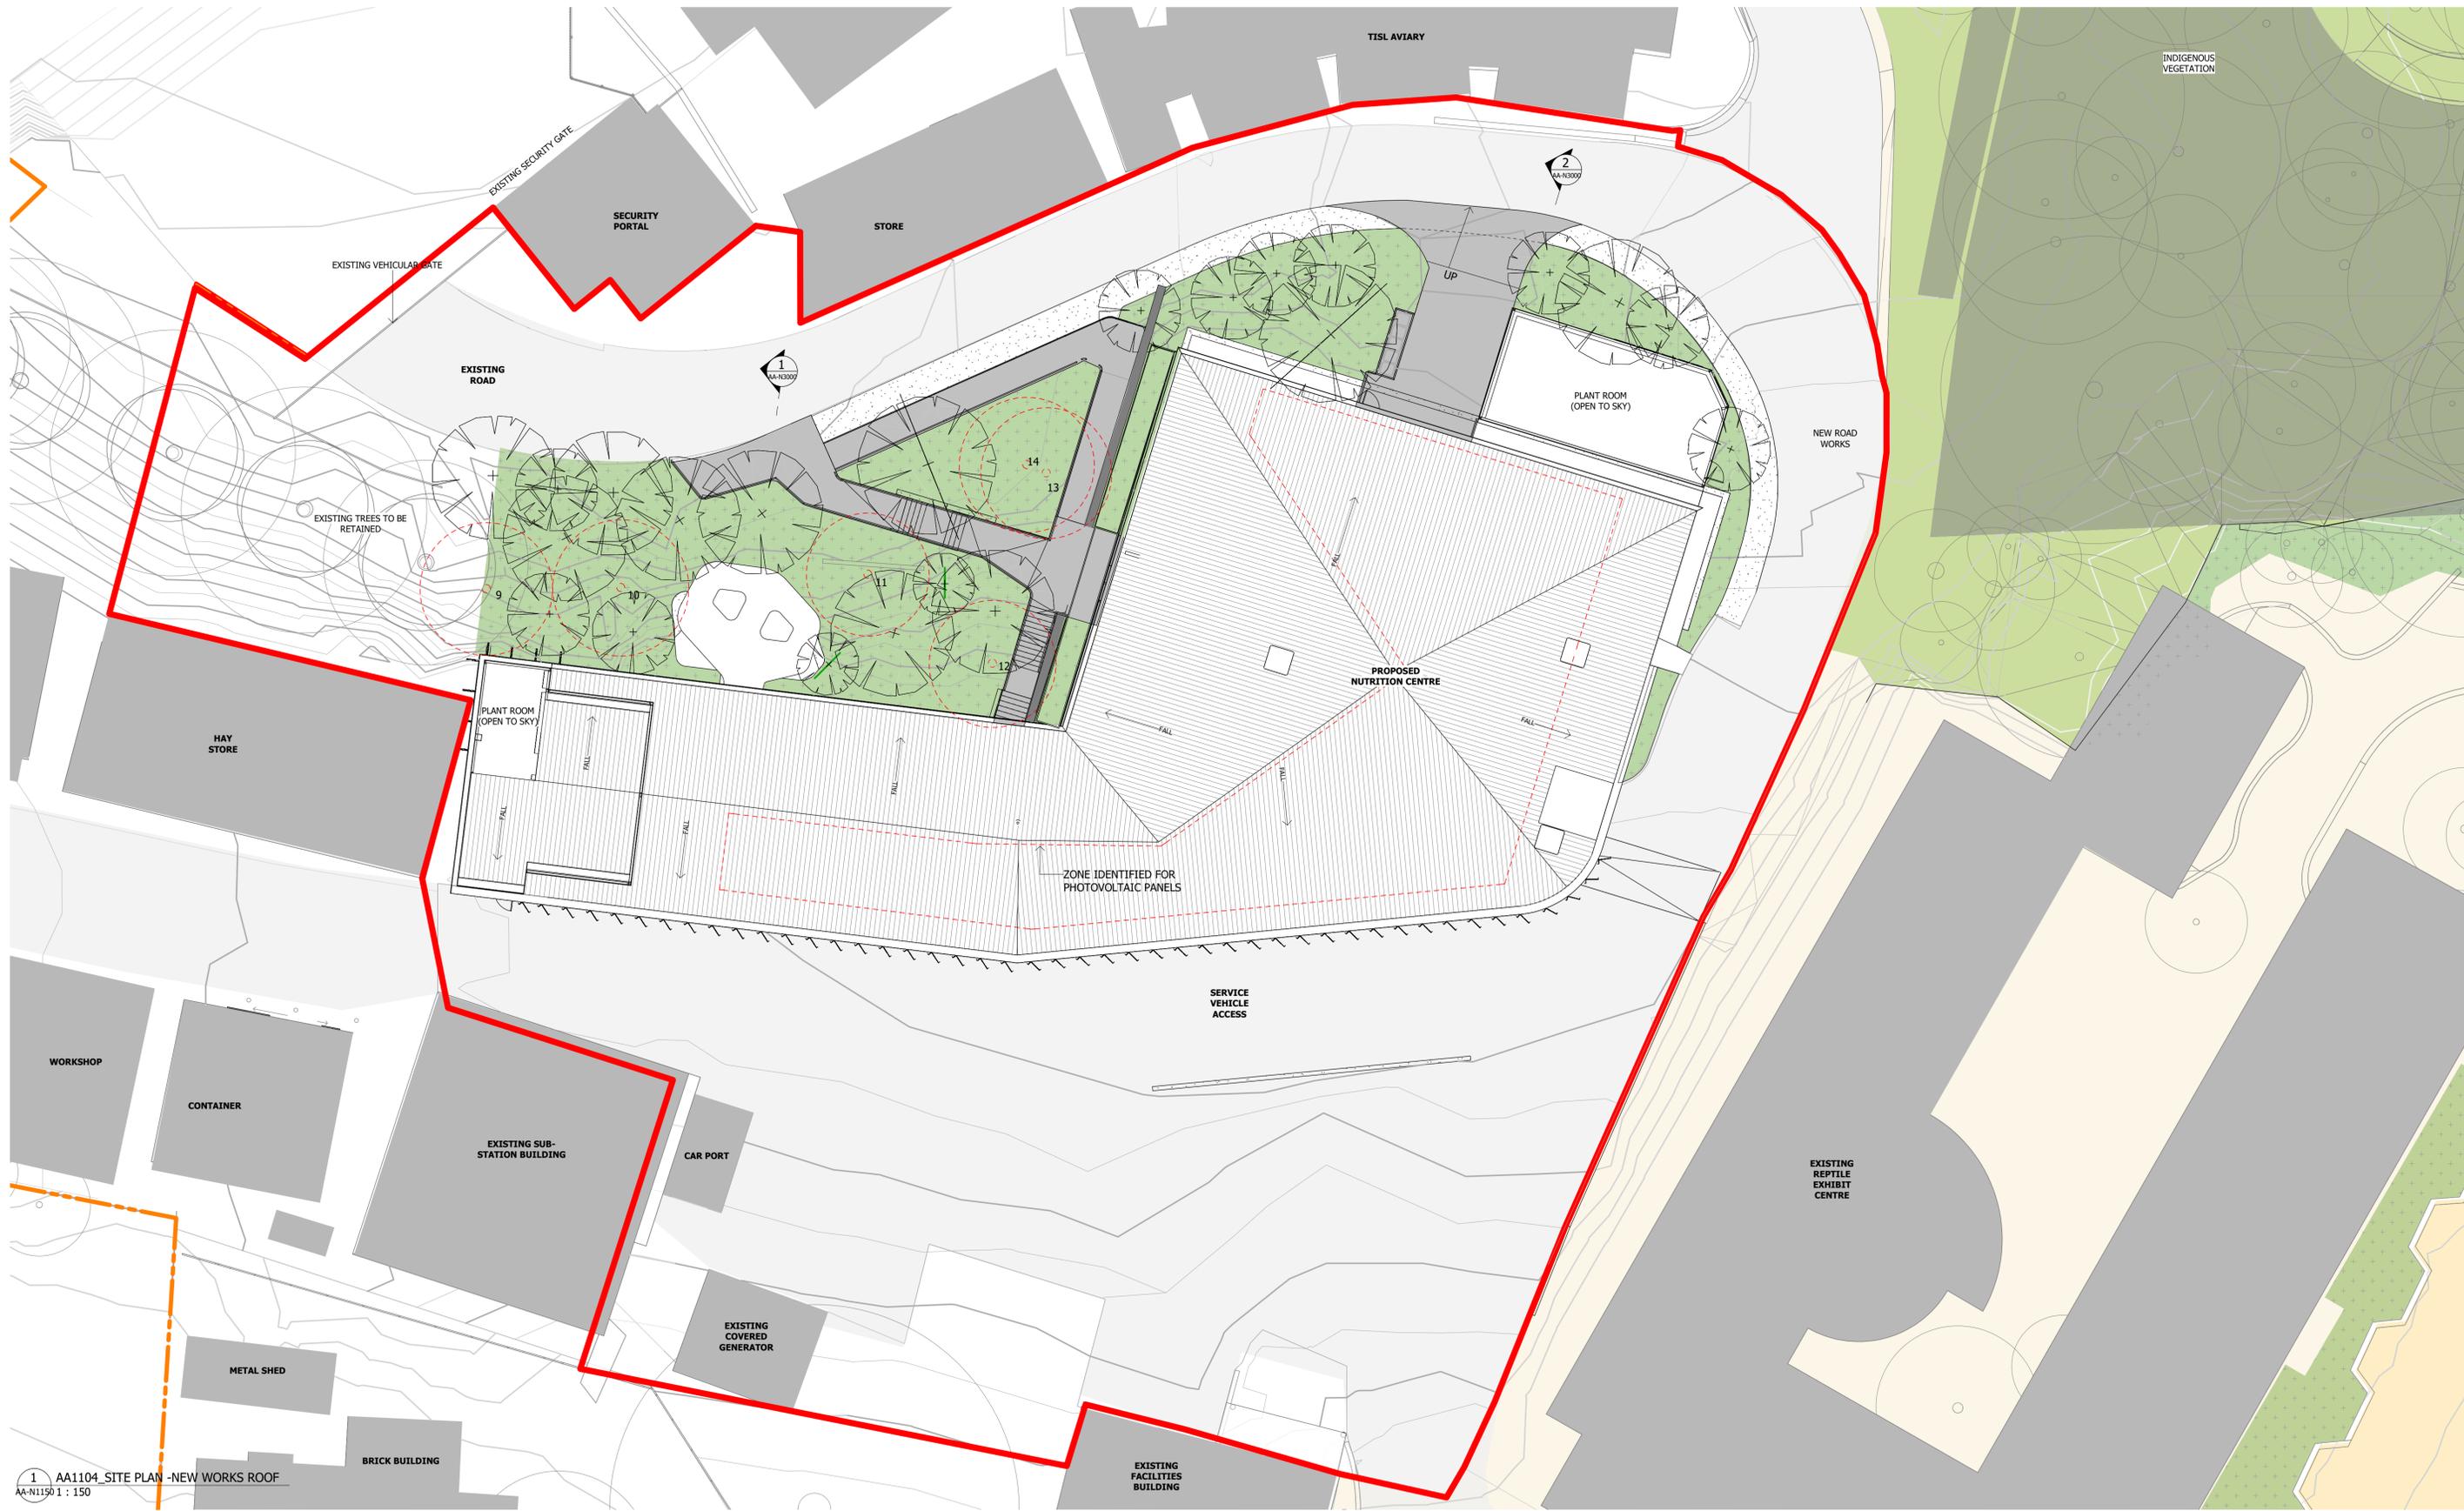


1 AA1104 SITE PLAN - NEW WORKS ROOF
AA-N1150 1 : 150

Notes
The information contained in this document is copyright and may not be used or reproduced for any other project or purpose.
Verify all dimensions and levels on site and report any discrepancies to dwp for direction prior to the commencement of work.
Drawings are to be read in conjunction with all other contract documents.
Use figured dimensions only. Do not scale from drawings.
dwp cannot guarantee the accuracy of content and format for copies of drawings issued electronically. The completion of the Issue Details Checked and Authorised section is confirmation of the status of the drawing. The drawing shall not be used for construction unless endorsed 'For Construction' and authorised for issue.
© dwp Australia Pty Ltd
Registered Business Name dwp Australia ABN 37 150 328 018
Nominated Architect Angus Rose NSW ARB 8341 &
Nominated Architect Cameron Martin NSW ARB 9194
© Copyright 2011 dwp.
ALL RIGHTS RESERVED.
Reproduction prohibited unless authorised in writing by dwp.

- LEGEND**
- TARONGA ZOO CAMPUS BOUNDARY
 - PROPOSED NUTRITION CENTRE DEVELOPMENT SITE
 - EXISTING BUILDINGS
 - NEW LANDSCAPE ZONE
 - HERITAGE LISTED WALLS TO BE RETAINED AND PROTECTED
 - EXISTING TREE TO BE RETAINED. REFER TO LANDSCAPE AND ARBORIST DOCUMENTS FOR DETAILS
 - EXISTING TREE TO BE REMOVED. REFER TO LANDSCAPE AND ARBORIST DOCUMENTS FOR DETAILS
 - NEW TREES. REFER TO LANDSCAPE DOCUMENTATION

NOTE:
REFER TO LANDSCAPE ARCHITECT'S DRAWINGS FOR ALL NEW LANDSCAPE PLANTING AND PAVEMENT TREATMENTS.
REFER TO LANDSCAPE DOCUMENTS AND ARBORIST DOCUMENTS FOR DETAILS ON TREE REMOVAL AND RETENTION.
REFER TO CIVIL ENGINEER'S DRAWINGS FOR PROPOSED DRAINAGE AND PAVEMENT DETAILS.

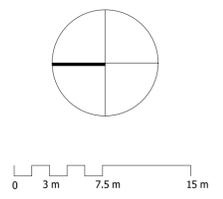

DEVELOPMENT APPLICATION
NOT TO BE USED DURING CONSTRUCTION

Issue	Description	Date	Chk	Auth
C	REVISED DRAFT DA- WORK IN PROGRESS	06/08/2021	TB	CM
D	REVISED DRAFT DA	10/09/2021	TB	CM
E	ISSUED TO CONSULTANTS	30/09/2021	TB	CM
F	ISSUED TO CONSULTANTS	01/10/2021	TB	CM
G	ISSUED FOR INTERNAL REVIEW	11/10/2021	TB	CM
H	DRAFT SSDA ISSUE	18/10/2021	TB	CM
J	ISSUED TO TRAFFIC CONSULTANT	22/10/21	TB	CM
K	ISSUED FOR SSDA	26/10/2021	TB	CM
L	ISSUED FOR SSDA	29/10/2021	TB	CM
M	ISSUED FOR SSDA	24/11/2021	RM	CM
N	ISSUE FOR SSDA	25/11/2021	RM	CM
P	ISSUE FOR SSDA	14/12/2021	RM	CM

Architect/ Designer
dwp
www.dwp.com

Client
TARONGA CONSERVATION SOCIETY AUSTRALIA

Location
BRADLEYS HEAD ROAD, MOSMAN

Project
TARONGA WILDLIFE HOSPITAL, SYDNEY
NUTRITION CENTRE

Drawing
SITE PLAN - NEW WORKS ROOF

Scale (A1)
As indicated

Date Printed
12/14/2021 3:56:38 PM


Project Number
TWH 20-0527

Drawing Number
AA-N1001


Issue
P

dwp **TARONGA Wildlife Hospital**

File Name: B:\365\720-0527_Taronga Wildlife Hospital & Conservation Centre\20-0527_TWH_B2019.rvt

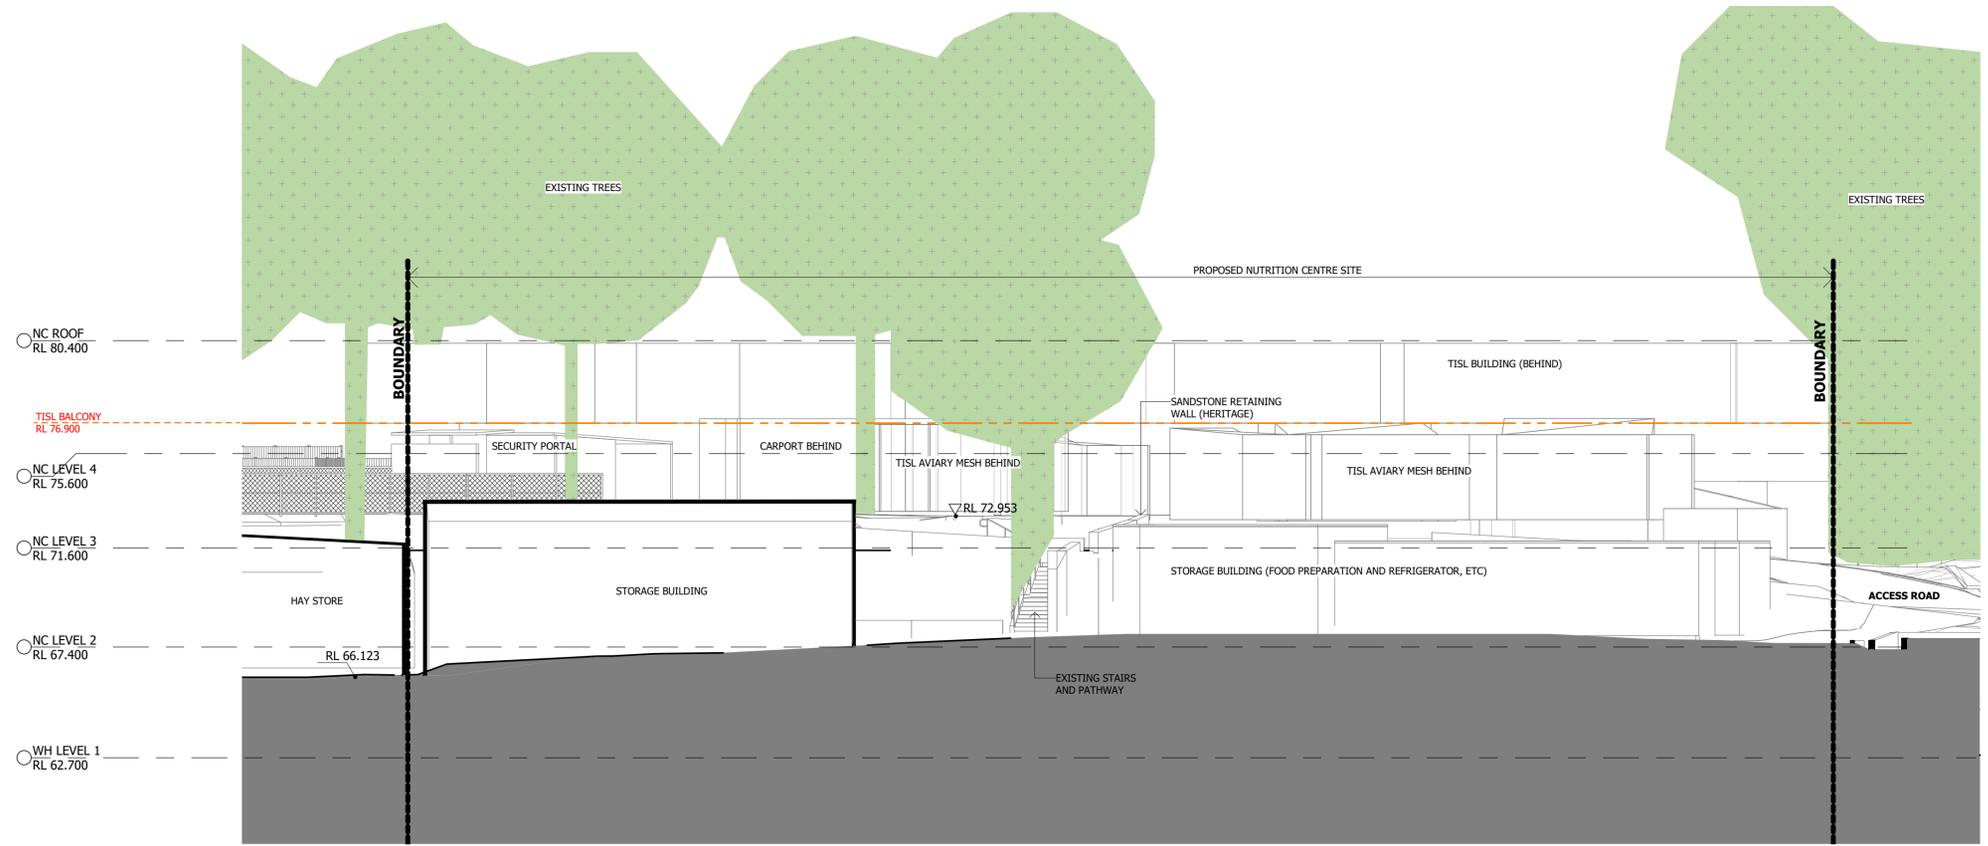


1 SITE SECTION - SECTION A_EXISTING
AA-H1000 1 : 150

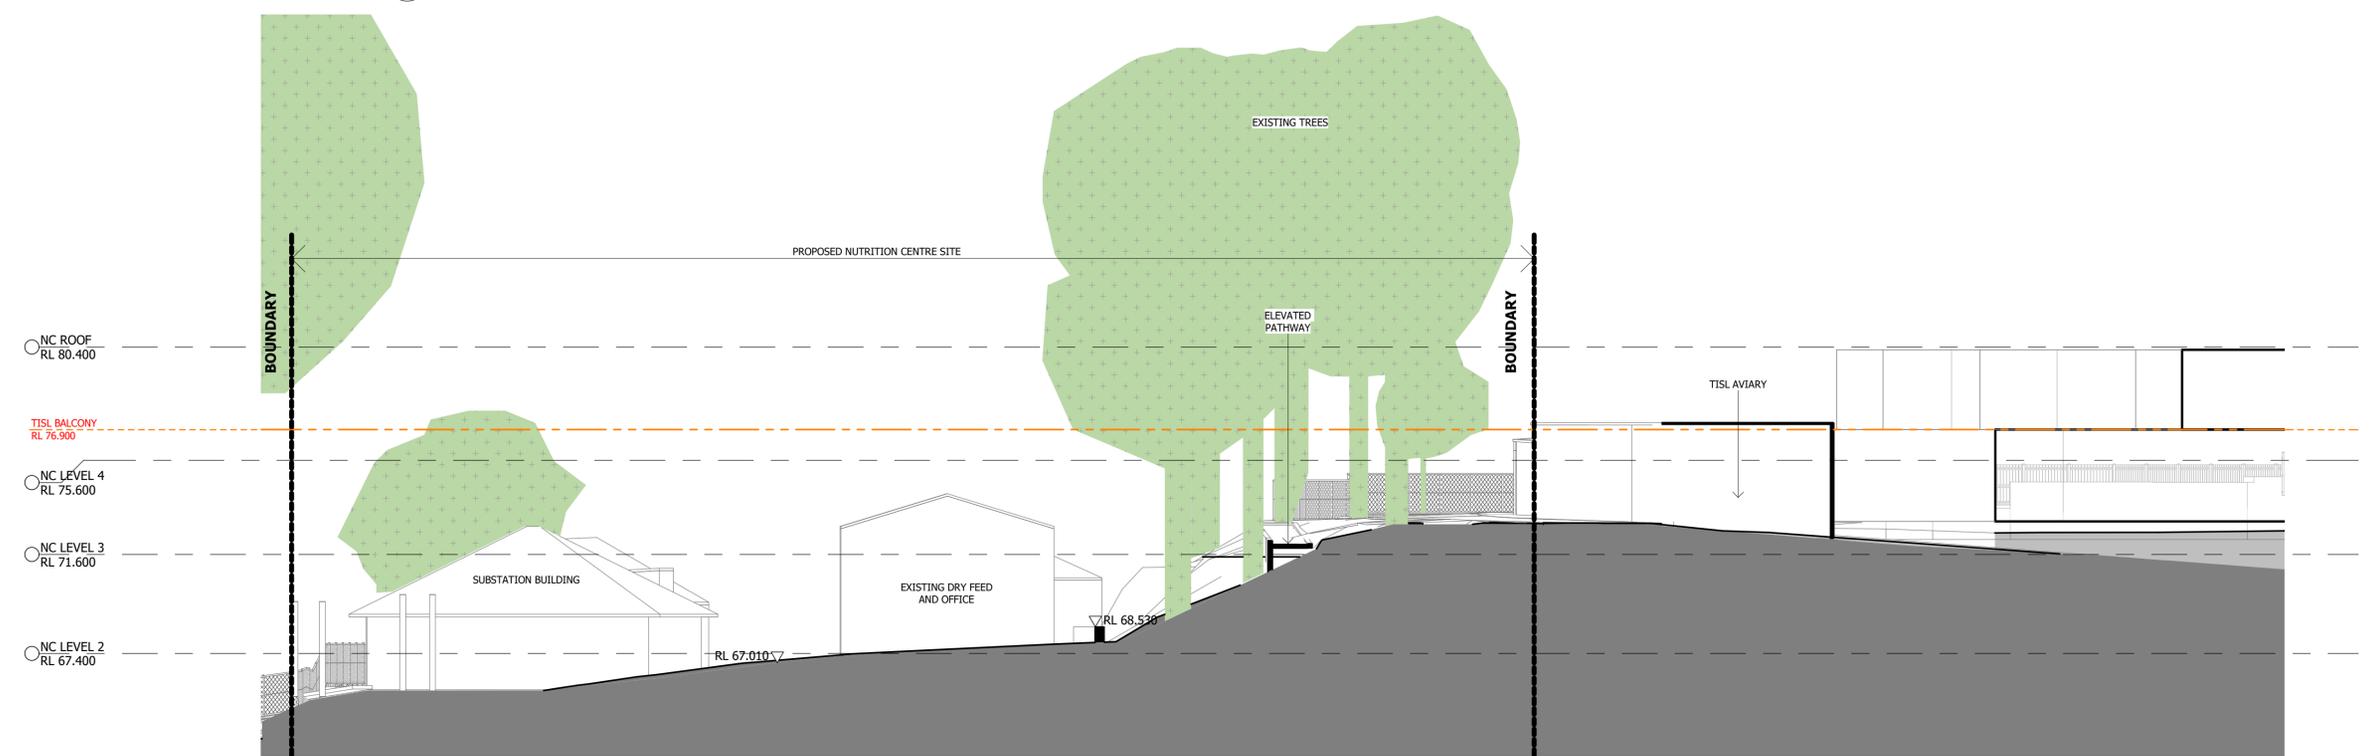

2 SITE SECTION - SECTION B_EXISTING
AA-H1000 1 : 150

Notes
The information contained in this document is copyright and may not be used or reproduced for any other project or purpose.
Verify all dimensions and levels on site and report any discrepancies to dwp for direction prior to the commencement of work.
Drawings are to be read in conjunction with all other contract documents.
Use figured dimensions only. Do not scale from drawings.
dwp cannot guarantee the accuracy of content and format for copies of drawings issued electronically. The completion of the Issue Details Checked and Authorised section is confirmation of the status of the drawing. The drawing shall not be used for construction unless endorsed 'For Construction' and authorised for issue.
© dwp Australia Pty Ltd
Registered Business Name dwp Australia ABN 37 159 328 018
Nominated Architect Angus Rose NSW ARB 8341 &
Nominated Architect Cameron Martin NSW ARB 9194
© Copyright 2011 dwp.
ALL RIGHTS RESERVED.
Reproduction prohibited unless authorised in writing by dwp.

 


DEVELOPMENT APPLICATION
NOT TO BE USED DURING CONSTRUCTION

Issue	Description	Date	Chk	Auth
A	FOR CONSULTANT INFORMATION	23/07/2021	TB	PV
B	DA DRAFT - WORK IN PROGRESS	30/07/2021	TB	PV
C	REVISED DRAFT DA - WORK IN PROGRESS	06/08/2021	TB	CM
D	REVISED DRAFT DA	10/09/2021	TB	CM
E	ISSUED FOR INTERNAL REVIEW	11/10/2021	TB	CM
F	DRAFT SSDA ISSUE	18/10/2021	TB	CM
G	ISSUED FOR SSDA	26/10/2021	TB	CM
H	ISSUED FOR SSDA	29/10/2021	TB	CM
J	ISSUED FOR SSDA	24/11/2021	RM	CM

Architect / Designer
dwp
www.dwp.com
Client
TARONGA CONSERVATION SOCIETY AUSTRALIA
Location
BRADLEYS HEAD ROAD, MOSMAN


Project
TARONGA WILDLIFE HOSPITAL, SYDNEY NUTRITION CENTRE
Drawing
SITE SECTIONS - EXISTING
Scale (A1)
1 : 150
Date Printed
11/24/2021 7:51:21 PM

Project Number
TWH 20-0527
Drawing Number
AA-N1150
Issue
J
dwp **TARONGA Wildlife Hospital**

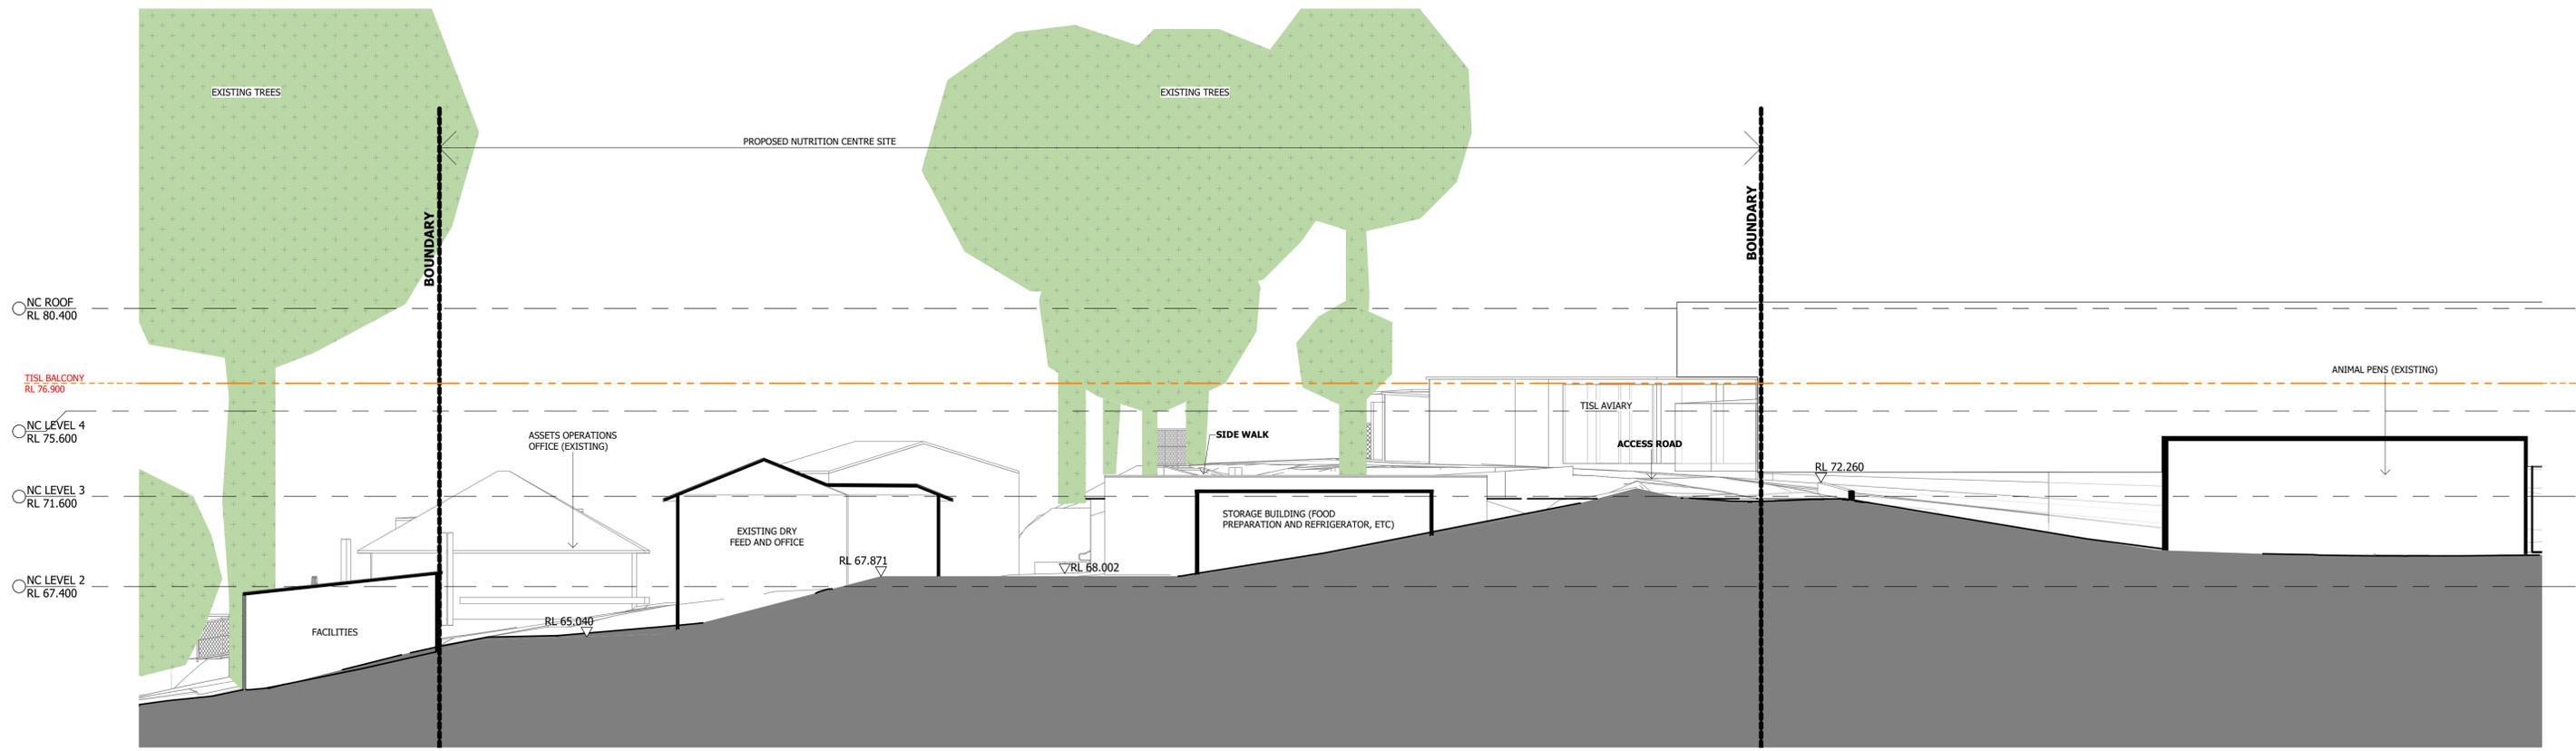

1 SITE SECTION - SECTION C_EXISTING
AA-H1000 1 : 150

Notes
The information contained in this document is copyright and may not be used or reproduced for any other project or purpose.
Verify all dimensions and levels on site and report any discrepancies to dwp for direction prior to the commencement of work.
Drawings are to be read in conjunction with all other contract documents.
Use figured dimensions only. Do not scale from drawings.
dwp cannot guarantee the accuracy of content and format for copies of drawings issued electronically. The completion of the Issue Details Checked and Authorised section is confirmation of the status of the drawing. The drawing shall not be used for construction unless endorsed 'For Construction' and authorised for issue.
© dwp Australia Pty Ltd
Registered Business Name dwp Australia ABN 37 169 328 018
Nominated Architect Angus Rose NSW ARB 8341 & Nominated Architect Cameron Martin NSW ARB 9194
© Copyright 2011 dwp.
ALL RIGHTS RESERVED.
Reproduction prohibited unless authorised in writing by dwp.

 

SCHEMATIC DESIGN

NOT TO BE USED DURING CONSTRUCTION

Issue	Description	Date	Chk	Auth
A	FOR CONSULTANT INFORMATION	23/07/2021	TB	PV
B	DA DRAFT - WORK IN PROGRESS	30/07/2021	TB	PV
C	REVISED DRAFT DA - WORK IN PROGRESS	06/08/2021	TB	CM
D	REVISED DRAFT DA	10/09/2021	TB	CM
E	ISSUED FOR INTERNAL REVIEW	11/10/2021	TB	CM
F	DRAFT SSDA ISSUE	18/10/2021	TB	CM
G	ISSUED FOR SSDA	26/10/2021	TB	CM
H	ISSUED FOR SSDA	29/10/2021	TB	CM
J	ISSUED FOR SSDA	24/11/2021	RH	CM

Architect/ Designer
dwp
www.dwp.com

Client
TARONGA CONSERVATION SOCIETY AUSTRALIA
Location
BRADLEYS HEAD ROAD, MOSMAN


Project
TARONGA WILDLIFE HOSPITAL, SYDNEY
NUTRITION CENTRE

Drawing
SITE SECTIONS - EXISTING

Scale (A1)
1 : 150
Date Printed
11/24/2021 7:51:28 PM

Project Number
TWH 20-0527
Drawing Number
AA-N1151
Issue
J



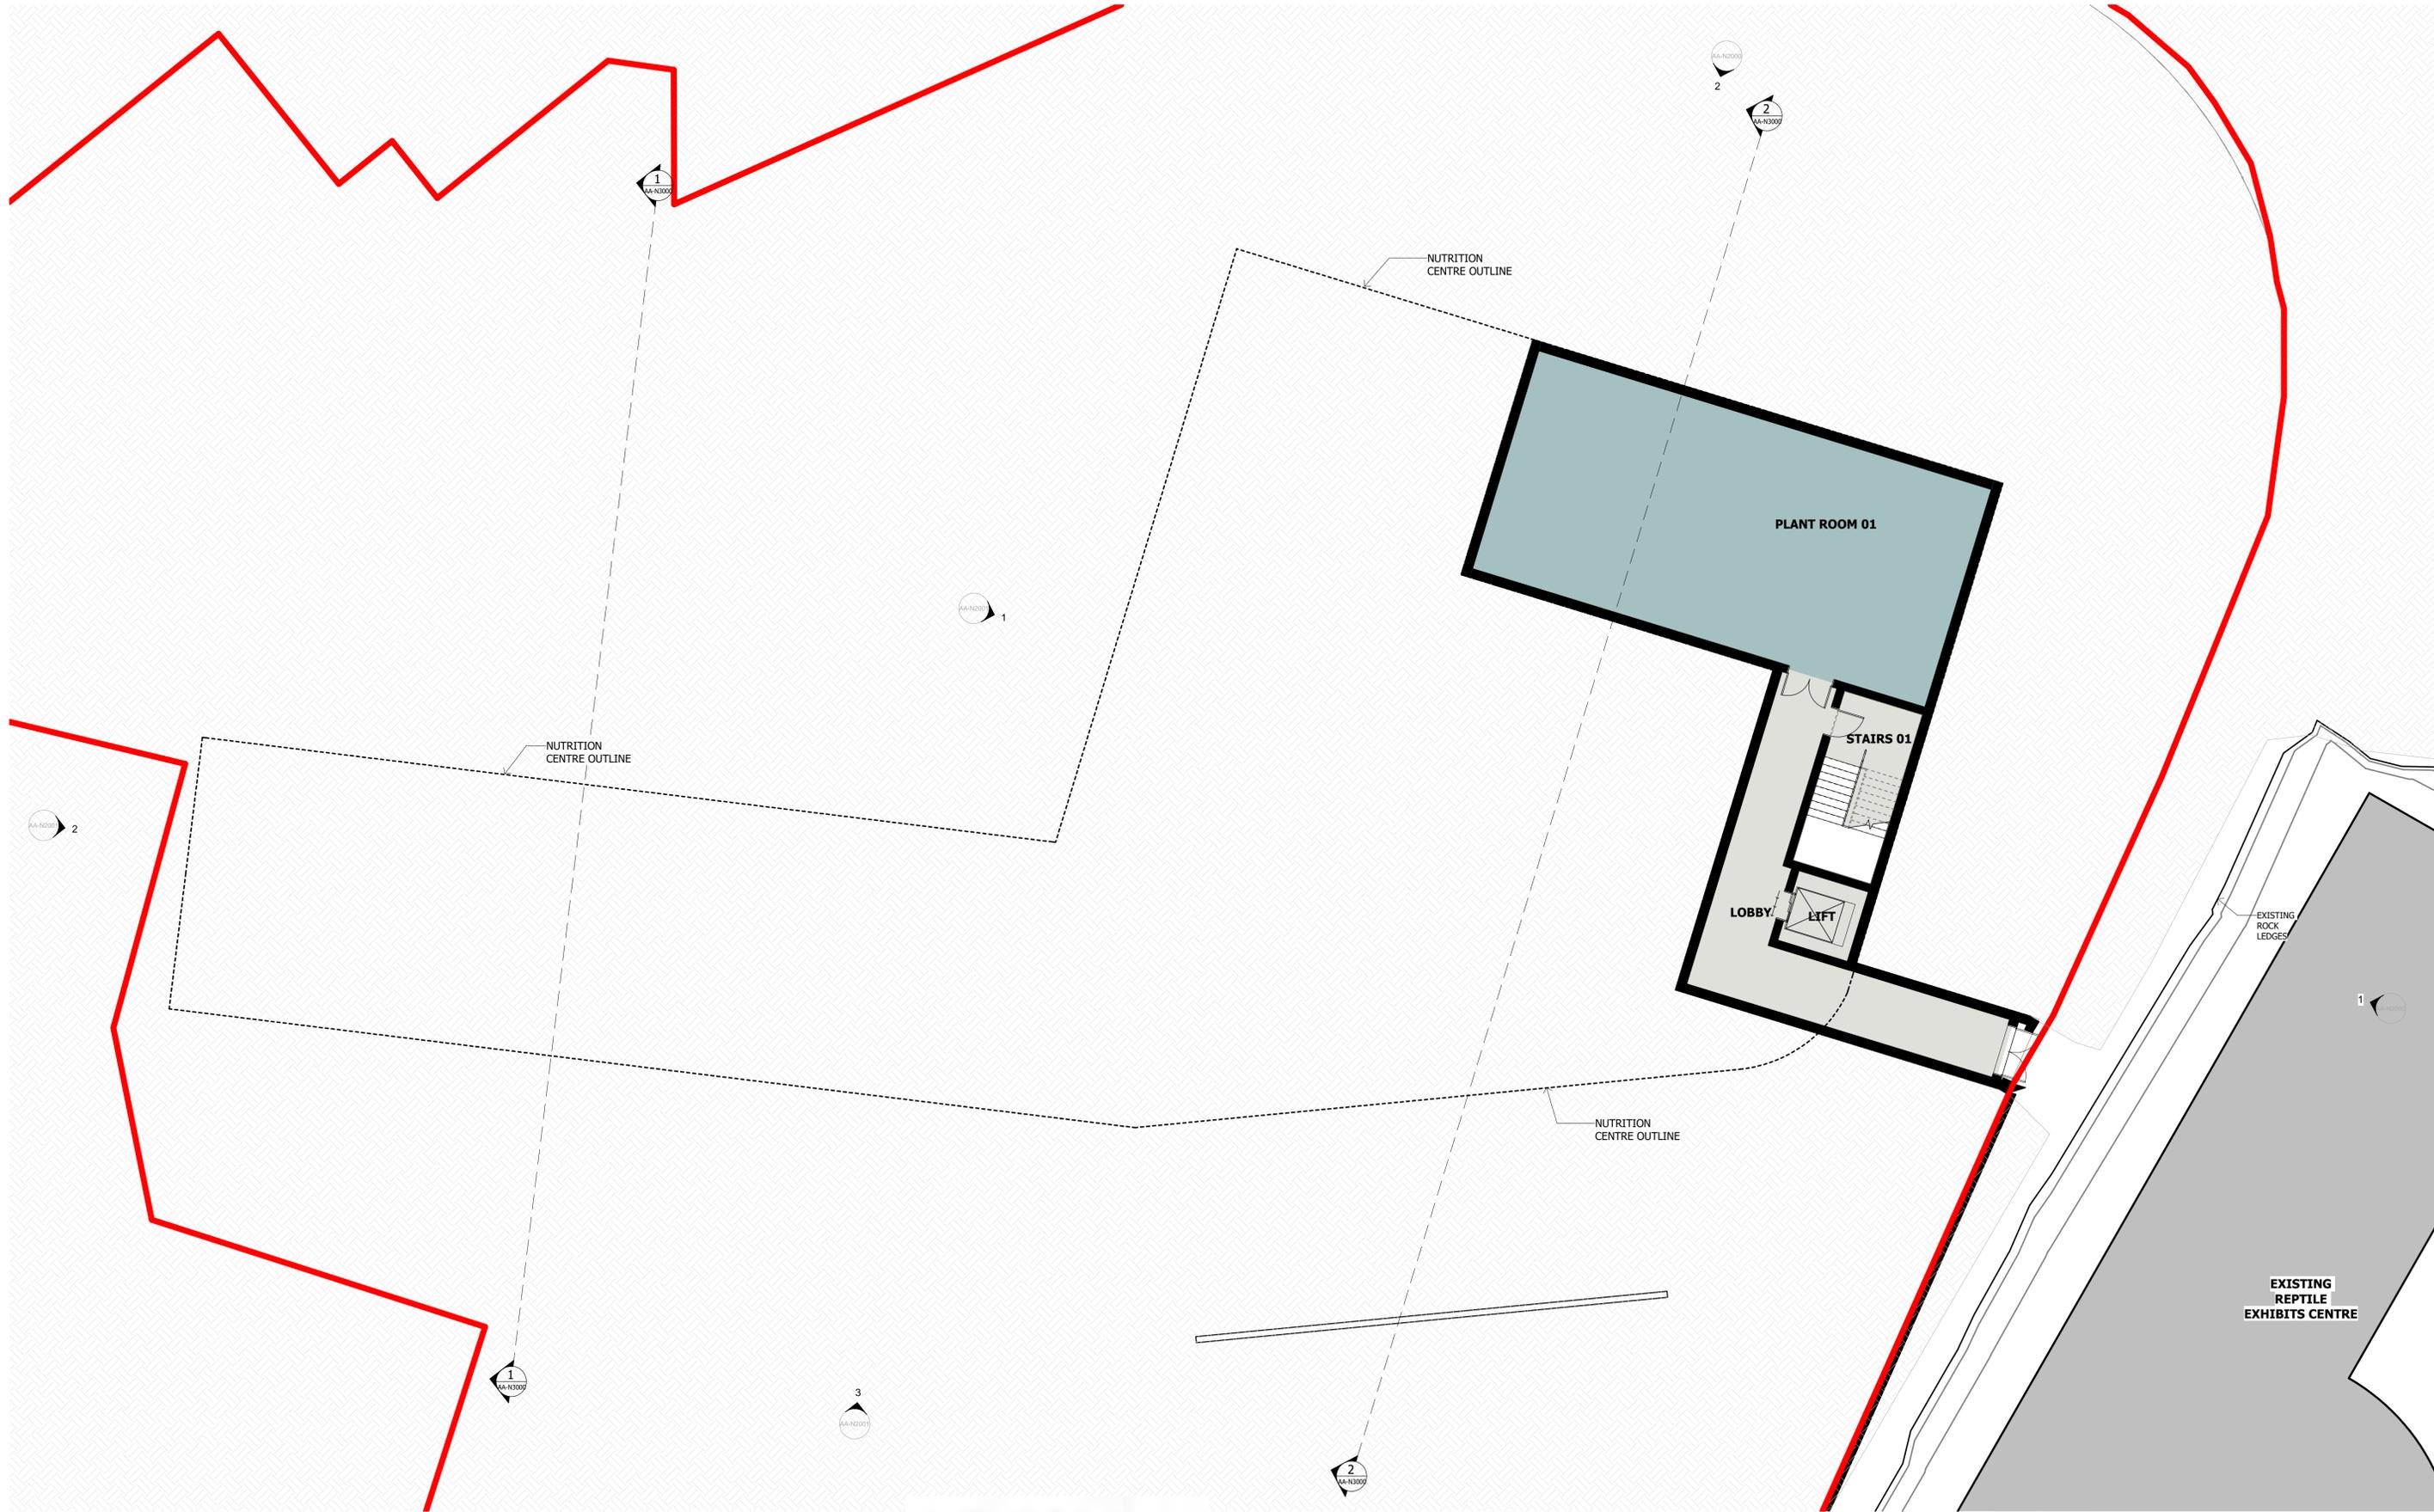


Notes
 The information contained in this document is copyright and may not be used or reproduced for any other project or purpose.
 Verify all dimensions and levels on site and report any discrepancies to dwp for direction prior to the commencement of work.
 Drawings are to be read in conjunction with all other contract documents.
 Use figured dimensions only. Do not scale from drawings.
 dwp cannot guarantee the accuracy of content and format for copies of drawings issued electronically. The completion of the Issue Details Checked and Authorised section is confirmation of the status of the drawing. The drawing shall not be used for construction unless endorsed 'For Construction' and authorised for issue.
 © dwp Australia Pty Ltd
 Registered Business Name dwp Australia ABN 37 159 328 018
 Nominated Architect Angus Rose NSW ARB 8341 &
 Nominated Architect Cameron Martin NSW ARB 9194
 © Copyright 2011 dwp.
 ALL RIGHTS RESERVED.
 Reproduction prohibited unless authorised in writing by dwp.



- PROPOSED NUTRITION CENTRE DEVELOPMENT SITE**
- PROPOSED NUTRITION CENTRE DEVELOPMENT SITE
 - NEW LANDSCAPE ZONE
 - NEW TREES. REFER TO LANDSCAPE DOCUMENTATION
 - EXISTING TREE TO BE RETAINED. REFER TO LANDSCAPE AND ARBORIST DOCUMENTS FOR DETAILS
 - EXISTING TREE TO BE REMOVED. REFER TO LANDSCAPE AND ARBORIST DOCUMENTS FOR DETAILS
- NOTE:**
 REFER TO LANDSCAPE ARCHITECT'S DRAWINGS FOR ALL NEW LANDSCAPE PLANTING AND PAVEMENT TREATMENTS.
 REFER TO LANDSCAPE DOCUMENTS AND ARBORIST DOCUMENTS FOR DETAILS ON TREE REMOVAL AND RETENTION.
 REFER TO CIVIL ENGINEER'S DRAWINGS FOR PROPOSED DRAINAGE AND PAVEMENT DETAILS.

- FUNCTIONAL GROUP LEGEND**
- CIRCULATION
 - NUTRITION SERVICES

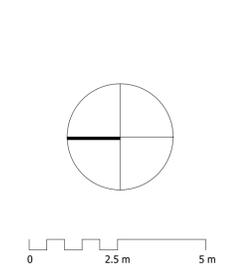

DEVELOPMENT APPLICATION
NOT TO BE USED DURING CONSTRUCTION

Issue	Description	Date	Chk	Auth
C	DA DRAFT - WORK IN PROGRESS	30/07/2021	TB	PV
D	REVISED DRAFT DA- WORK IN PROGRESS	06/08/2021	TB	CM
E	REVISED DRAFT DA	10/09/2021	TB	CM
F	ISSUED TO CONSULTANTS	30/09/2021	TB	CM
G	ISSUED TO CONSULTANTS	01/10/2021	TB	CM
H	ISSUED FOR INTERNAL REVIEW	11/10/2021	TB	CM
J	ISSUED FOR DISCUSSION	15/10/2021	TB	CM
K	DRAFT SSSA ISSUE	18/10/2021	TB	CM
L	ISSUED FOR SSSA	26/10/2021	TB	CM
M	ISSUED FOR SSSA	29/10/2021	TB	CM
N	ISSUED FOR SSSA	24/11/2021	RM	CM
P	ISSUE FOR SSSA	14/12/2021	RM	CM

Architect/ Designer
dwp
 www.dwp.com

Client
TARONGA CONSERVATION SOCIETY AUSTRALIA
 Location
 BRADLEYS HEAD ROAD, MOSMAN

Project
 TARONGA WILDLIFE HOSPITAL, SYDNEY
 NUTRITION CENTRE

Drawing
GENERAL ARRANGEMENT PLAN - LEVEL 1 - NUTRITION CENTRE

Scale (A1)
 1:100

Date Printed
 12/14/2021 3:56:49 PM

Project Number
TWH 20-0527

Drawing Number
AA-N1200

Issue
P



Notes
 The information contained in this document is copyright and may not be used or reproduced for any other project or purpose.
 Verify all dimensions and levels on site and report any discrepancies to dwp for direction prior to the commencement of work.
 Drawings are to be read in conjunction with all other contract documents.
 Use figured dimensions only. Do not scale from drawings.
 dwp cannot guarantee the accuracy of content and format for copies of drawings issued electronically. The completion of the Issue Details Checked and Authorised section is confirmation of the status of the drawing. The drawing shall not be used for construction unless endorsed 'For Construction' and authorised for issue.
 © dwp Australia Pty Ltd
 Registered Business Name dwp Australia ABN 37 159 328 018
 Nominated Architect Angus Rose NSW ARB 8341 &
 Nominated Architect Cameron Martin NSW ARB 9194
 © Copyright 2011 dwp.
 ALL RIGHTS RESERVED.
 Reproduction prohibited unless authorised in writing by dwp.



PROPOSED NUTRITION CENTRE DEVELOPMENT SITE


FUNCTIONAL GROUP LEGEND

- CIRCULATION
- MAIN PREP KITCHEN
- NUTRITION FISH FREEZER
- NUTRITION MEAT PROCESSING
- NUTRITION SERVICES

NEW LANDSCAPE ZONE

NEW TREES **EXISTING TREES**

NOTE:
 REFER TO LANDSCAPE ARCHITECT'S DRAWINGS FOR ALL NEW LANDSCAPE PLANTING AND PAVEMENT TREATMENTS.
 REFER TO CIVIL ENGINEER'S DRAWINGS FOR PROPOSED DRAINAGE AND PAVEMENT DETAILS.

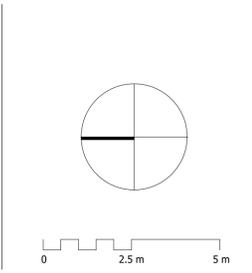

DEVELOPMENT APPLICATION

NOT TO BE USED DURING CONSTRUCTION

Issue	Description	Date	Chk	Auth
F	ISSUED TO KITCHEN CONSULTANTS	06/09/2021	TB	CM
G	REVISED DRAFT DA	10/09/2021	TB	CM
H	ISSUED TO STRUCTURAL AND CIVIL CONSULTANTS	27/09/2021	TB	CM
J	ISSUED TO CONSULTANTS	30/09/2021	TB	CM
K	ISSUED TO CONSULTANTS	01/10/2021	TB	CM
L	ISSUED FOR INTERNAL REVIEW	11/10/2021	TB	CM
M	ISSUED FOR DISCUSSION	15/10/2021	TB	CM
N	DRAFT SSDA ISSUE	18/10/2021	TB	CM
P	ISSUED FOR SSDA	26/10/2021	TB	CM
Q	ISSUED FOR SSDA	29/10/2021	TB	CM
R	ISSUED FOR SSDA	24/11/2021	RM	CM

Architect/ Designer
dwp
 www.dwp.com

Client
TARONGA CONSERVATION SOCIETY AUSTRALIA

Location
 BRADLEYS HEAD ROAD, MOSMAN

Project
 TARONGA WILDLIFE HOSPITAL, SYDNEY
 NUTRITION CENTRE

Drawing
GENERAL ARRANGEMENT PLAN - LEVEL 2 - NUTRITION CENTRE

Scale (A1)
 1:100

Date Printed
 11/24/2021 7:51:56 PM

Project Number
TWH 20-0527

Drawing Number
AA-N1201

Issue
R

dwp **TARONGA Wildlife Hospital**

File Name: B:\365\720-0527_Taronga Wildlife Hospital & Conservation Centre\20-0527_TWH_B2019.rvt



Notes
 The information contained in this document is copyright and may not be used or reproduced for any other project or purpose.
 Verify all dimensions and levels on site and report any discrepancies to dwp for direction prior to the commencement of work.
 Drawings are to be read in conjunction with all other contract documents.
 Use figured dimensions only. Do not scale from drawings.
 dwp cannot guarantee the accuracy of content and format for copies of drawings issued electronically. The completion of the Issue Details Checked and Authorised section is confirmation of the status of the drawing. The drawing shall not be used for construction unless endorsed 'For Construction' and authorised for issue.
 © dwp Australia Pty Ltd
 Registered Business Name dwp Australia ABN 37 159 328 018
 Nominated Architect Angus Rose NSW ARB 8341 & Nominated Architect Cameron Martin NSW ARB 9194
 © Copyright 2021 dwp.
 ALL RIGHTS RESERVED.
 Reproduction prohibited unless authorised in writing by dwp.




PROPOSED NUTRITION CENTRE DEVELOPMENT SITE

- NEW LANDSCAPE ZONE
- NEW TREES. REFER TO LANDSCAPE DOCUMENTATION
- EXISTING TREE TO BE RETAINED. REFER TO LANDSCAPE AND ARBORIST DOCUMENTS FOR DETAILS
- EXISTING TREE TO BE REMOVED. REFER TO LANDSCAPE AND ARBORIST DOCUMENTS FOR DETAILS

NOTE:
 REFER TO LANDSCAPE ARCHITECT'S DRAWINGS FOR ALL NEW LANDSCAPE PLANTING AND PAVEMENT TREATMENTS.
 REFER TO LANDSCAPE DOCUMENTS AND ARBORIST DOCUMENTS FOR DETAILS ON TREE REMOVAL AND RETENTION.
 REFER TO CIVIL ENGINEER'S DRAWINGS FOR PROPOSED DRAINAGE AND PAVEMENT DETAILS.

FUNCTIONAL GROUP LEGEND

- CIRCULATION
- MAIN PREP KITCHEN
- NUTRITION FISH FREEZER
- NUTRITION MEAT PROCESSING
- NUTRITION SERVICES

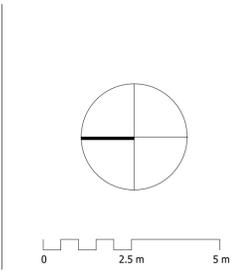

DEVELOPMENT APPLICATION

NOT TO BE USED DURING CONSTRUCTION

Issue	Description	Date	Chk	Auth
F	ISSUED TO KITCHEN CONSULTANTS	06/09/2021	TB	CM
G	REVISED DRAFT DA	10/09/2021	TB	CM
H	ISSUED TO STRUCTURAL AND CIVIL CONSULTANTS	27/09/2021	TB	CM
J	ISSUED TO CONSULTANTS	30/09/2021	TB	CM
K	ISSUED TO CONSULTANTS	01/10/2021	TB	CM
L	ISSUED FOR INTERNAL REVIEW	11/10/2021	TB	CM
M	ISSUED FOR DISCUSSION	15/10/2021	TB	CM
N	DRAFT SSDA ISSUE	18/10/2021	TB	CM
P	ISSUED FOR SSDA	26/10/2021	TB	CM
Q	ISSUED FOR SSDA	29/10/2021	TB	CM
R	ISSUED FOR SSDA	24/11/2021	RM	CM
S	ISSUE FOR SSDA	14/12/2021	RM	CM

Architect/ Designer
dwp
 www.dwp.com

Client
TARONGA CONSERVATION SOCIETY AUSTRALIA
 Location
 BRADLEYS HEAD ROAD, MOSMAN

Project
 TARONGA WILDLIFE HOSPITAL, SYDNEY
 NUTRITION CENTRE

Drawing
GENERAL ARRANGEMENT PLAN - LEVEL 2 - NUTRITION CENTRE

Scale (A1)
 1:100

Date Printed
 12/14/2021 3:57:08 PM

Project Number
TWH 20-0527

Drawing Number
AA-N1201

Issue
S

dwp **TARONGA Wildlife Hospital**



Notes
 The information contained in this document is copyright and may not be used or reproduced for any other project or purpose.
 Verify all dimensions and levels on site and report any discrepancies to dwp for direction prior to the commencement of work.
 Drawings are to be read in conjunction with all other contract documents.
 Use figured dimensions only. Do not scale from drawings.
 dwp cannot guarantee the accuracy of content and format for copies of drawings issued electronically. The completion of the Issue Details Checked and Authorised sections is confirmation of the status of the drawing. The drawing shall not be used for construction unless endorsed 'For Construction' and authorised for issue.
 © dwp Australia Pty Ltd
 Registered Business Name dwp Australia ABN 37 159 328 018
 Nominated Architect Angus Rose NSW ARB 8341 &
 Nominated Architect Cameron Martin NSW ARB 9194
 © Copyright 2011 dwp.
 ALL RIGHTS RESERVED.
 Reproduction prohibited unless authorised in writing by dwp.



KEY PLAN

PROPOSED NUTRITION CENTRE DEVELOPMENT SITE

NEW LANDSCAPE ZONE

NEW TREES. REFER TO LANDSCAPE DOCUMENTATION


EXISTING TREE TO BE RETAINED. REFER TO LANDSCAPE AND ARBORIST DOCUMENTS FOR DETAILS

EXISTING TREE TO BE REMOVED. REFER TO LANDSCAPE AND ARBORIST DOCUMENTS FOR DETAILS

NOTE:
 REFER TO LANDSCAPE ARCHITECT'S DRAWINGS FOR ALL NEW LANDSCAPE PLANTING AND PAVEMENT TREATMENTS.
 REFER TO LANDSCAPE DOCUMENTS AND ARBORIST DOCUMENTS FOR DETAILS ON TREE REMOVAL AND RETENTION.
 REFER TO CIVIL ENGINEER'S DRAWINGS FOR PROPOSED DRAINAGE AND PAVEMENT DETAILS.

FUNCTIONAL GROUP LEGEND

- CIRCULATION
- NUTRITION AND HOSPITAL OFFICE & AMENITIES
- NUTRITION AND HOSPITAL OFFICE CIRCULATION
- NUTRITION LIVE FEED
- NUTRITION LIVE FEED CIRCULATION
- NUTRITION SERVICES

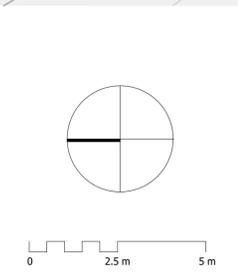

DEVELOPMENT APPLICATION

NOT TO BE USED DURING CONSTRUCTION

Issue	Description	Date	Chk	Auth
G	ISSUED TO STRUCTURAL AND CIVIL CONSULTANTS	27/09/2021	TB	CM
H	ISSUED TO CONSULTANTS	30/09/2021	TB	CM
J	ISSUED TO CONSULTANTS	01/10/2021	TB	CM
K	ISSUED FOR INTERNAL REVIEW	11/10/2021	TB	CM
L	ISSUED FOR DISCUSSION	15/10/2021	TB	CM
M	DRAFT SSDA ISSUE	18/10/2021	TB	CM
N	ISSUED TO CLIENT	21/10/2021	TB	CM
P	ISSUED TO TRAFFIC CONSULTANT	22/10/21	TB	CM
Q	ISSUED FOR SSDA	26/10/2021	TB	CM
R	ISSUED FOR SSDA	29/10/2021	TB	CM
S	ISSUED FOR SSDA	24/11/2021	RM	CM
T	ISSUE FOR SSDA	14/12/2021	RM	CM

Architect/ Designer
dwp
 www.dwp.com

Client
TARONGA CONSERVATION SOCIETY AUSTRALIA
 Location
 BRADLEYS HEAD ROAD, MOSMAN

Project
 TARONGA WILDLIFE HOSPITAL, SYDNEY
 NUTRITION CENTRE

Project Number
TWH 20-0527

Drawing Number
AA-N1202

Issue
T


Drawing
GENERAL ARRANGEMENT PLAN - LEVEL 3 - NUTRITION CENTRE

Scale (A1)
 1:100


Date Printed
 12/14/2021 3:57:42 PM



File Name: B:\20-0527_Taronga Wildlife Hospital & Conservation Centre\20-0527_TWH_B0119.rvt

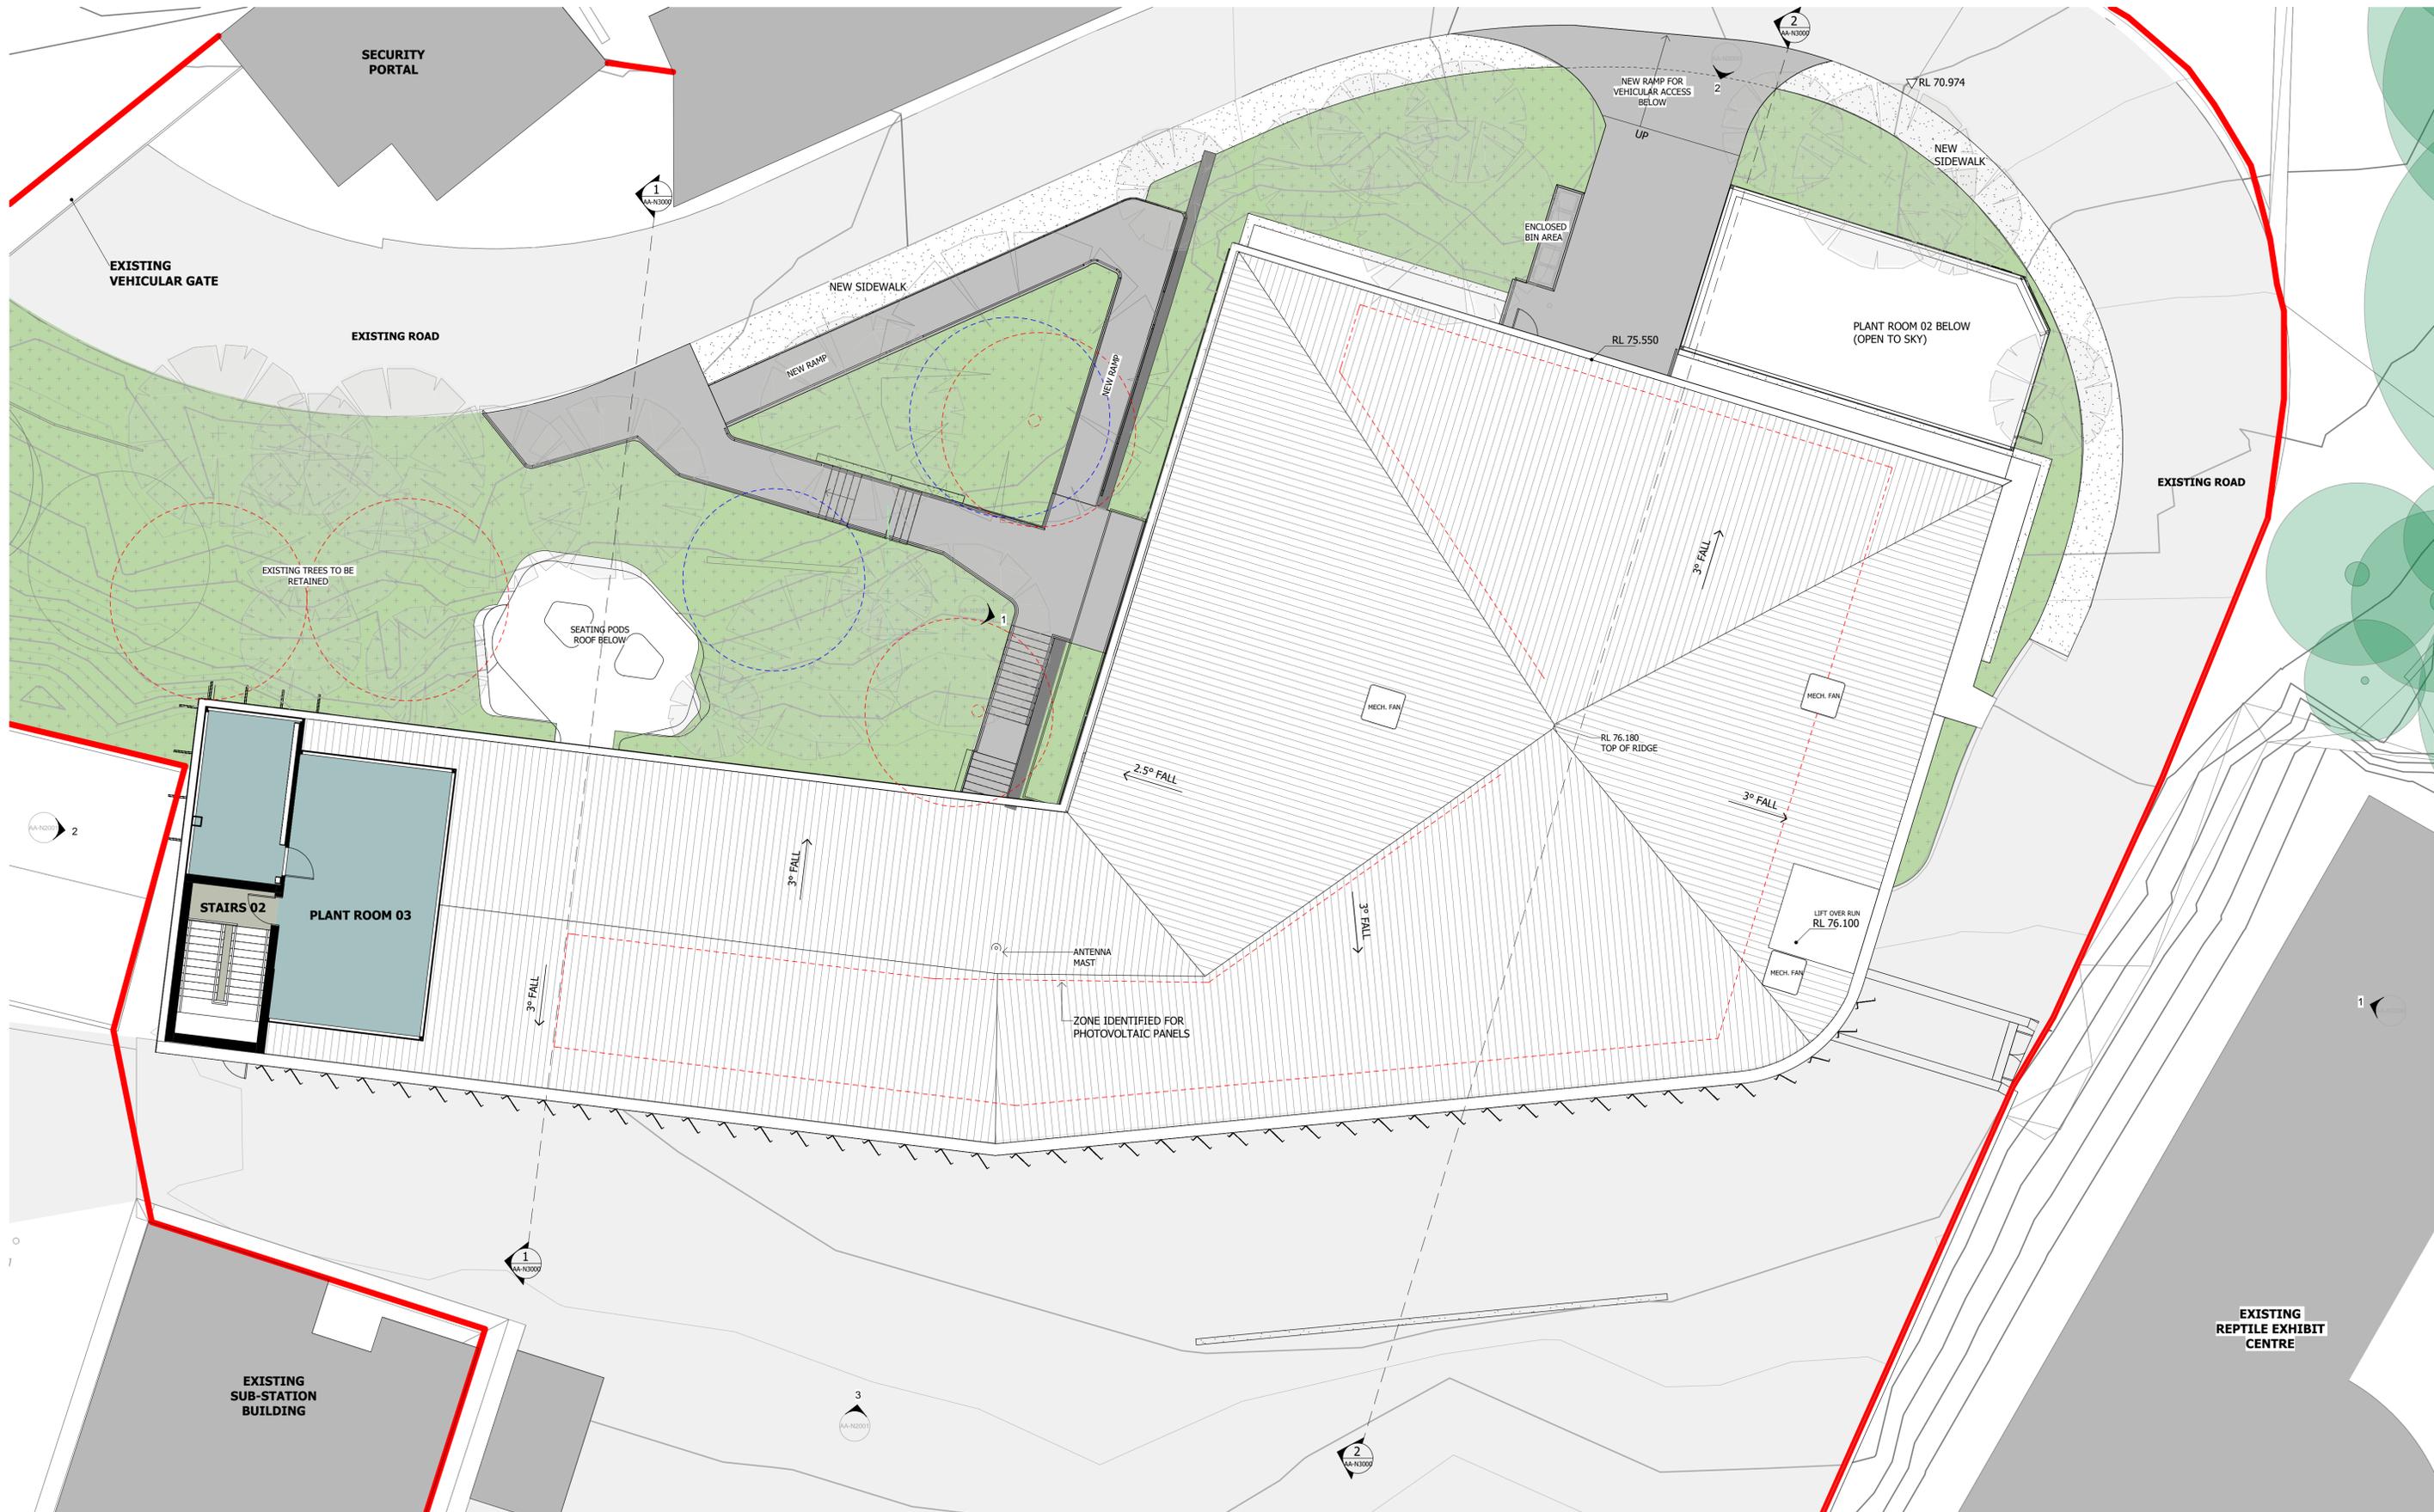


Notes
 The information contained in this document is copyright and may not be used or reproduced for any other project or purpose.
 Verify all dimensions and levels on site and report any discrepancies to dwp for direction prior to the commencement of work.
 Drawings are to be read in conjunction with all other contract documents.
 Use figured dimensions only. Do not scale from drawings.
 dwp cannot guarantee the accuracy of content and format for copies of drawings issued electronically. The completion of the Issue Details Checked and Authorised section is confirmation of the status of the drawing. The drawing shall not be used for construction unless endorsed 'For Construction' and authorised for issue.
 © dwp Australia Pty Ltd
 Registered Business Name dwp Australia ABN 37 159 328 018
 Nominated Architect Angus Rose NSW ARB 8341 &
 Nominated Architect Cameron Martin NSW ARB 9194
 © Copyright 2011 dwp.
 ALL RIGHTS RESERVED.
 Reproduction prohibited unless authorised in writing by dwp.

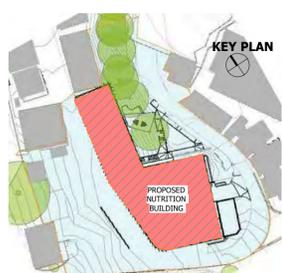

- PROPOSED NUTRITION CENTRE DEVELOPMENT SITE
- NEW LANDSCAPE ZONE
- NEW TREES. REFER TO LANDSCAPE DOCUMENTATION
- EXISTING TREE TO BE RETAINED. REFER TO LANDSCAPE AND ARBORIST DOCUMENTS FOR DETAILS
- EXISTING TREE TO BE REMOVED. REFER TO LANDSCAPE AND ARBORIST DOCUMENTS FOR DETAILS
- EXISTING TREE RETENTION PREFERRED, REMOVAL POSSIBLE. DETERMINATION DURING SITE WORKS REQUIRED. REFER TO LANDSCAPE AND ARBORIST DOCUMENTS FOR DETAILS

- FUNCTIONAL GROUP LEGEND**
- CIRCULATION
 - NUTRITION SERVICES
- NOTE:**
 REFER TO LANDSCAPE ARCHITECT'S DRAWINGS FOR ALL NEW LANDSCAPE PLANTING AND PAVEMENT TREATMENTS.
 REFER TO CIVIL ENGINEER'S DRAWINGS FOR PROPOSED DRAINAGE AND PAVEMENT DETAILS.

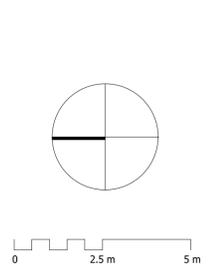

DEVELOPMENT APPLICATION
NOT TO BE USED DURING CONSTRUCTION

Issue	Description	Date	Chk	Auth
D	REVISED DRAFT DA- WORK IN PROGRESS	06/08/2021	TB	CM
E	REVISED DRAFT DA	10/09/2021	TB	CM
F	ISSUED TO STRUCTURAL AND CIVIL CONSULTANTS	27/09/2021	TB	CM
G	ISSUED TO CONSULTANTS	30/09/2021	TB	CM
H	ISSUED TO CONSULTANTS	01/10/2021	TB	CM
J	ISSUED FOR INTERNAL REVIEW	11/10/2021	TB	CM
K	ISSUED FOR DISCUSSION	15/10/2021	TB	CM
L	DRAFT SSSA ISSUE	18/10/2021	TB	CM
M	ISSUED FOR SSSA	26/10/2021	TB	CM
N	ISSUED FOR SSSA	29/10/2021	TB	CM
P	ISSUED FOR SSSA	24/11/2021	RM	CM
Q	ISSUE FOR SSSA	25/11/2021	RM	CM

Architect/ Designer
dwp
 www.dwp.com

Client
TARONGA CONSERVATION SOCIETY AUSTRALIA
 Location
 BRADLEYS HEAD ROAD, MOSMAN

Project
 TARONGA WILDLIFE HOSPITAL, SYDNEY
 NUTRITION CENTRE

Drawing
GENERAL ARRANGEMENT PLAN - LEVEL 4 - NUTRITION CENTRE


Scale (A1)
 1:100

Date Printed
 11/25/2021 10:19:31 PM

Project Number
TWH 20-0527

Drawing Number
AA-N1203

Issue
Q

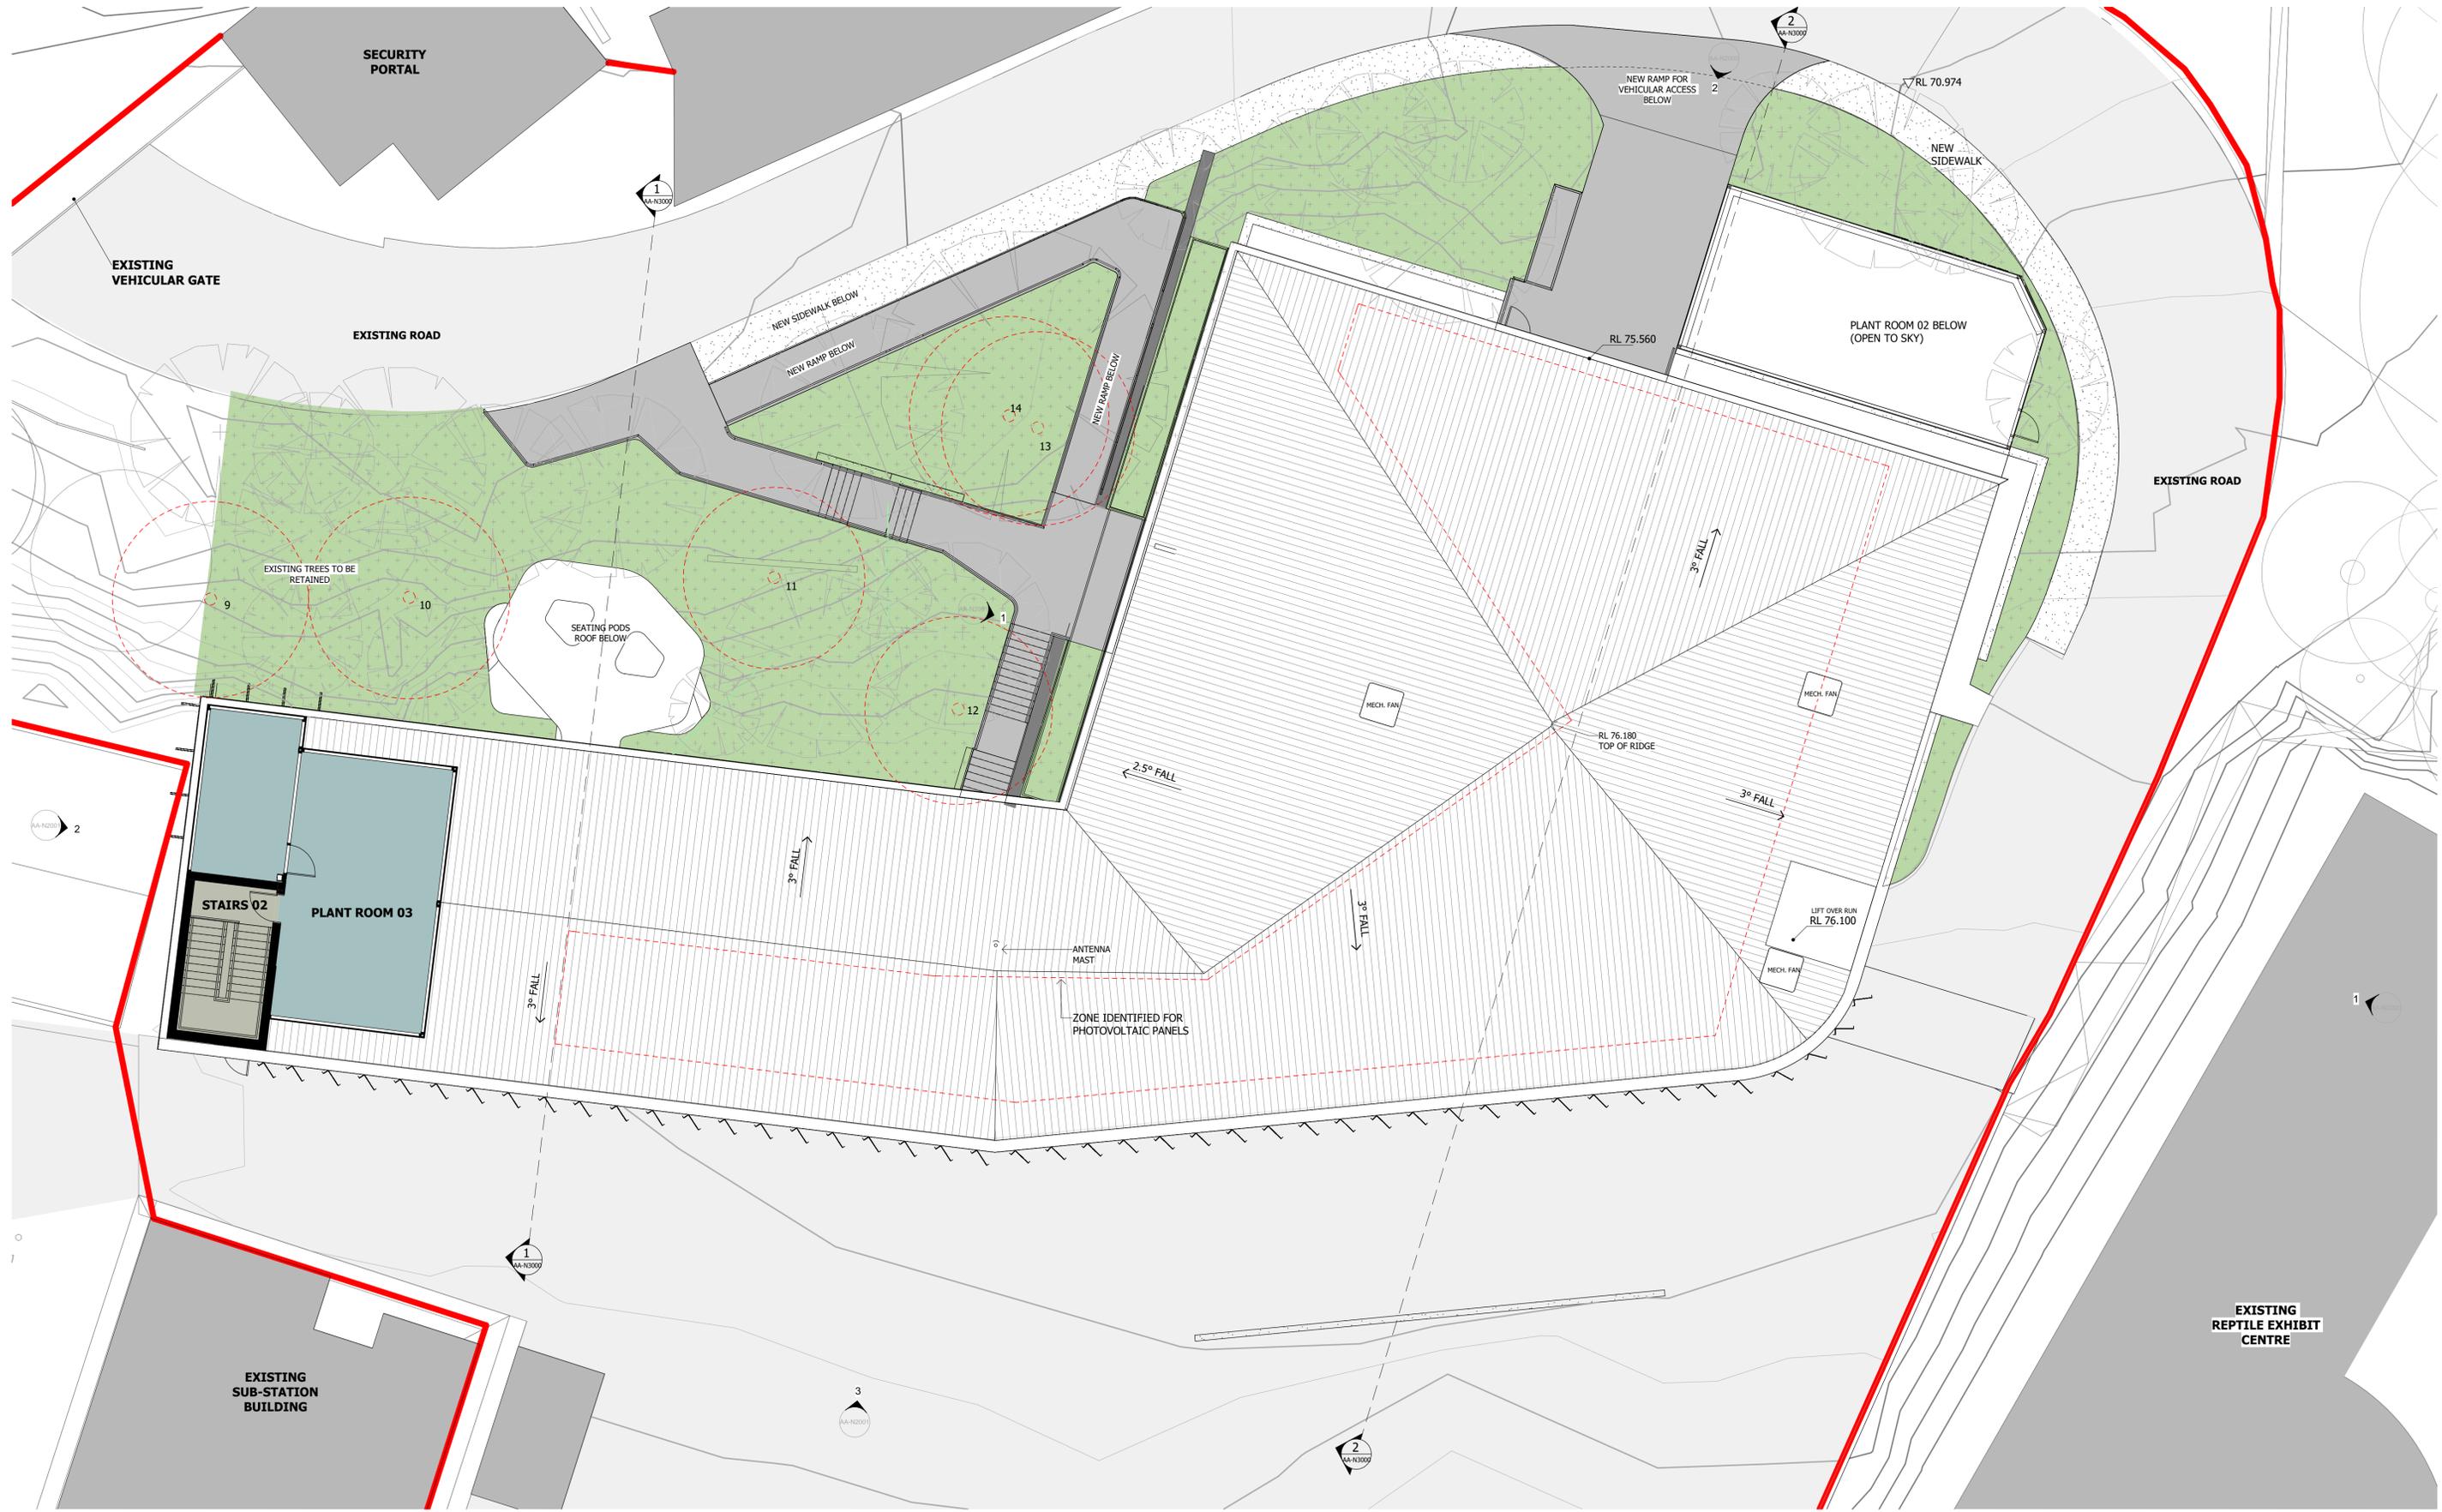


Notes
 The information contained in this document is copyright and may not be used or reproduced for any other project or purpose.
 Verify all dimensions and levels on site and report any discrepancies to dwp for direction prior to the commencement of work.
 Drawings are to be read in conjunction with all other contract documents.
 Use figured dimensions only. Do not scale from drawings.
 dwp cannot guarantee the accuracy of content and format for copies of drawings issued electronically. The completion of the Issue Details Checked and Authorised section is confirmation of the status of the drawing. The drawing shall not be used for construction unless endorsed 'For Construction' and authorised for issue.
 © dwp Australia Pty Ltd
 Registered Business Name dwp Australia ABN 37 159 328 018
 Nominated Architect Angus Rose NSW ARB 8341 &
 Nominated Architect Cameron Martin NSW ARB 9194
 © Copyright 2021 dwp.
 ALL RIGHTS RESERVED.
 Reproduction prohibited unless authorised in writing by dwp.



- PROPOSED NUTRITION CENTRE DEVELOPMENT SITE**
- PROPOSED NUTRITION CENTRE DEVELOPMENT SITE
 - NEW LANDSCAPE ZONE
 - NEW TREES. REFER TO LANDSCAPE DOCUMENTATION
 - EXISTING TREE TO BE RETAINED. REFER TO LANDSCAPE AND ARBORIST DOCUMENTS FOR DETAILS
 - EXISTING TREE TO BE REMOVED. REFER TO LANDSCAPE AND ARBORIST DOCUMENTS FOR DETAILS
- NOTE:**
 REFER TO LANDSCAPE ARCHITECT'S DRAWINGS FOR ALL NEW LANDSCAPE PLANTING AND PAVEMENT TREATMENTS.
 REFER TO LANDSCAPE DOCUMENTS AND ARBORIST DOCUMENTS FOR DETAILS ON TREE REMOVAL AND RETENTION.
 REFER TO CIVIL ENGINEER'S DRAWINGS FOR PROPOSED DRAINAGE AND PAVEMENT DETAILS.

- FUNCTIONAL GROUP LEGEND**
- CIRCULATION
 - NUTRITION SERVICES

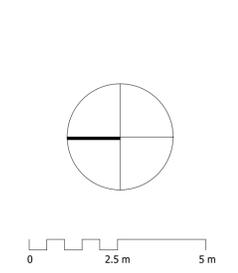

DEVELOPMENT APPLICATION

NOT TO BE USED DURING CONSTRUCTION

Issue	Description	Date	Chk	Auth
E	REVISED DRAFT DA	10/09/2021	TB	CM
F	ISSUED TO STRUCTURAL AND CIVIL CONSULTANTS	27/09/2021	TB	CM
G	ISSUED TO CONSULTANTS	30/09/2021	TB	CM
H	ISSUED TO CONSULTANTS	01/10/2021	TB	CM
J	ISSUED FOR INTERNAL REVIEW	11/10/2021	TB	CM
K	ISSUED FOR DISCUSSION	15/10/2021	TB	CM
L	DRAFT SSQA ISSUE	18/10/2021	TB	CM
M	ISSUED FOR SSQA	26/10/2021	TB	CM
N	ISSUED FOR SSQA	29/10/2021	TB	CM
P	ISSUED FOR SSQA	24/11/2021	RM	CM
Q	ISSUE FOR SSQA	25/11/2021	RM	CM
R	ISSUE FOR SSQA	14/12/2021	RM	CM

Architect / Designer
dwp
 www.dwp.com

Client
TARONGA CONSERVATION SOCIETY AUSTRALIA
 Location
 BRADLEYS HEAD ROAD, MOSMAN

Project
 TARONGA WILDLIFE HOSPITAL, SYDNEY
 NUTRITION CENTRE

Drawing
GENERAL ARRANGEMENT PLAN - LEVEL 4 - NUTRITION CENTRE

Scale (A1)
 1:100


Date Printed
 12/14/2021 3:58:13 PM

Project Number
TWH 20-0527

Drawing Number
AA-N1203

Issue
R

dwp **TARONGA Wildlife Hospital**

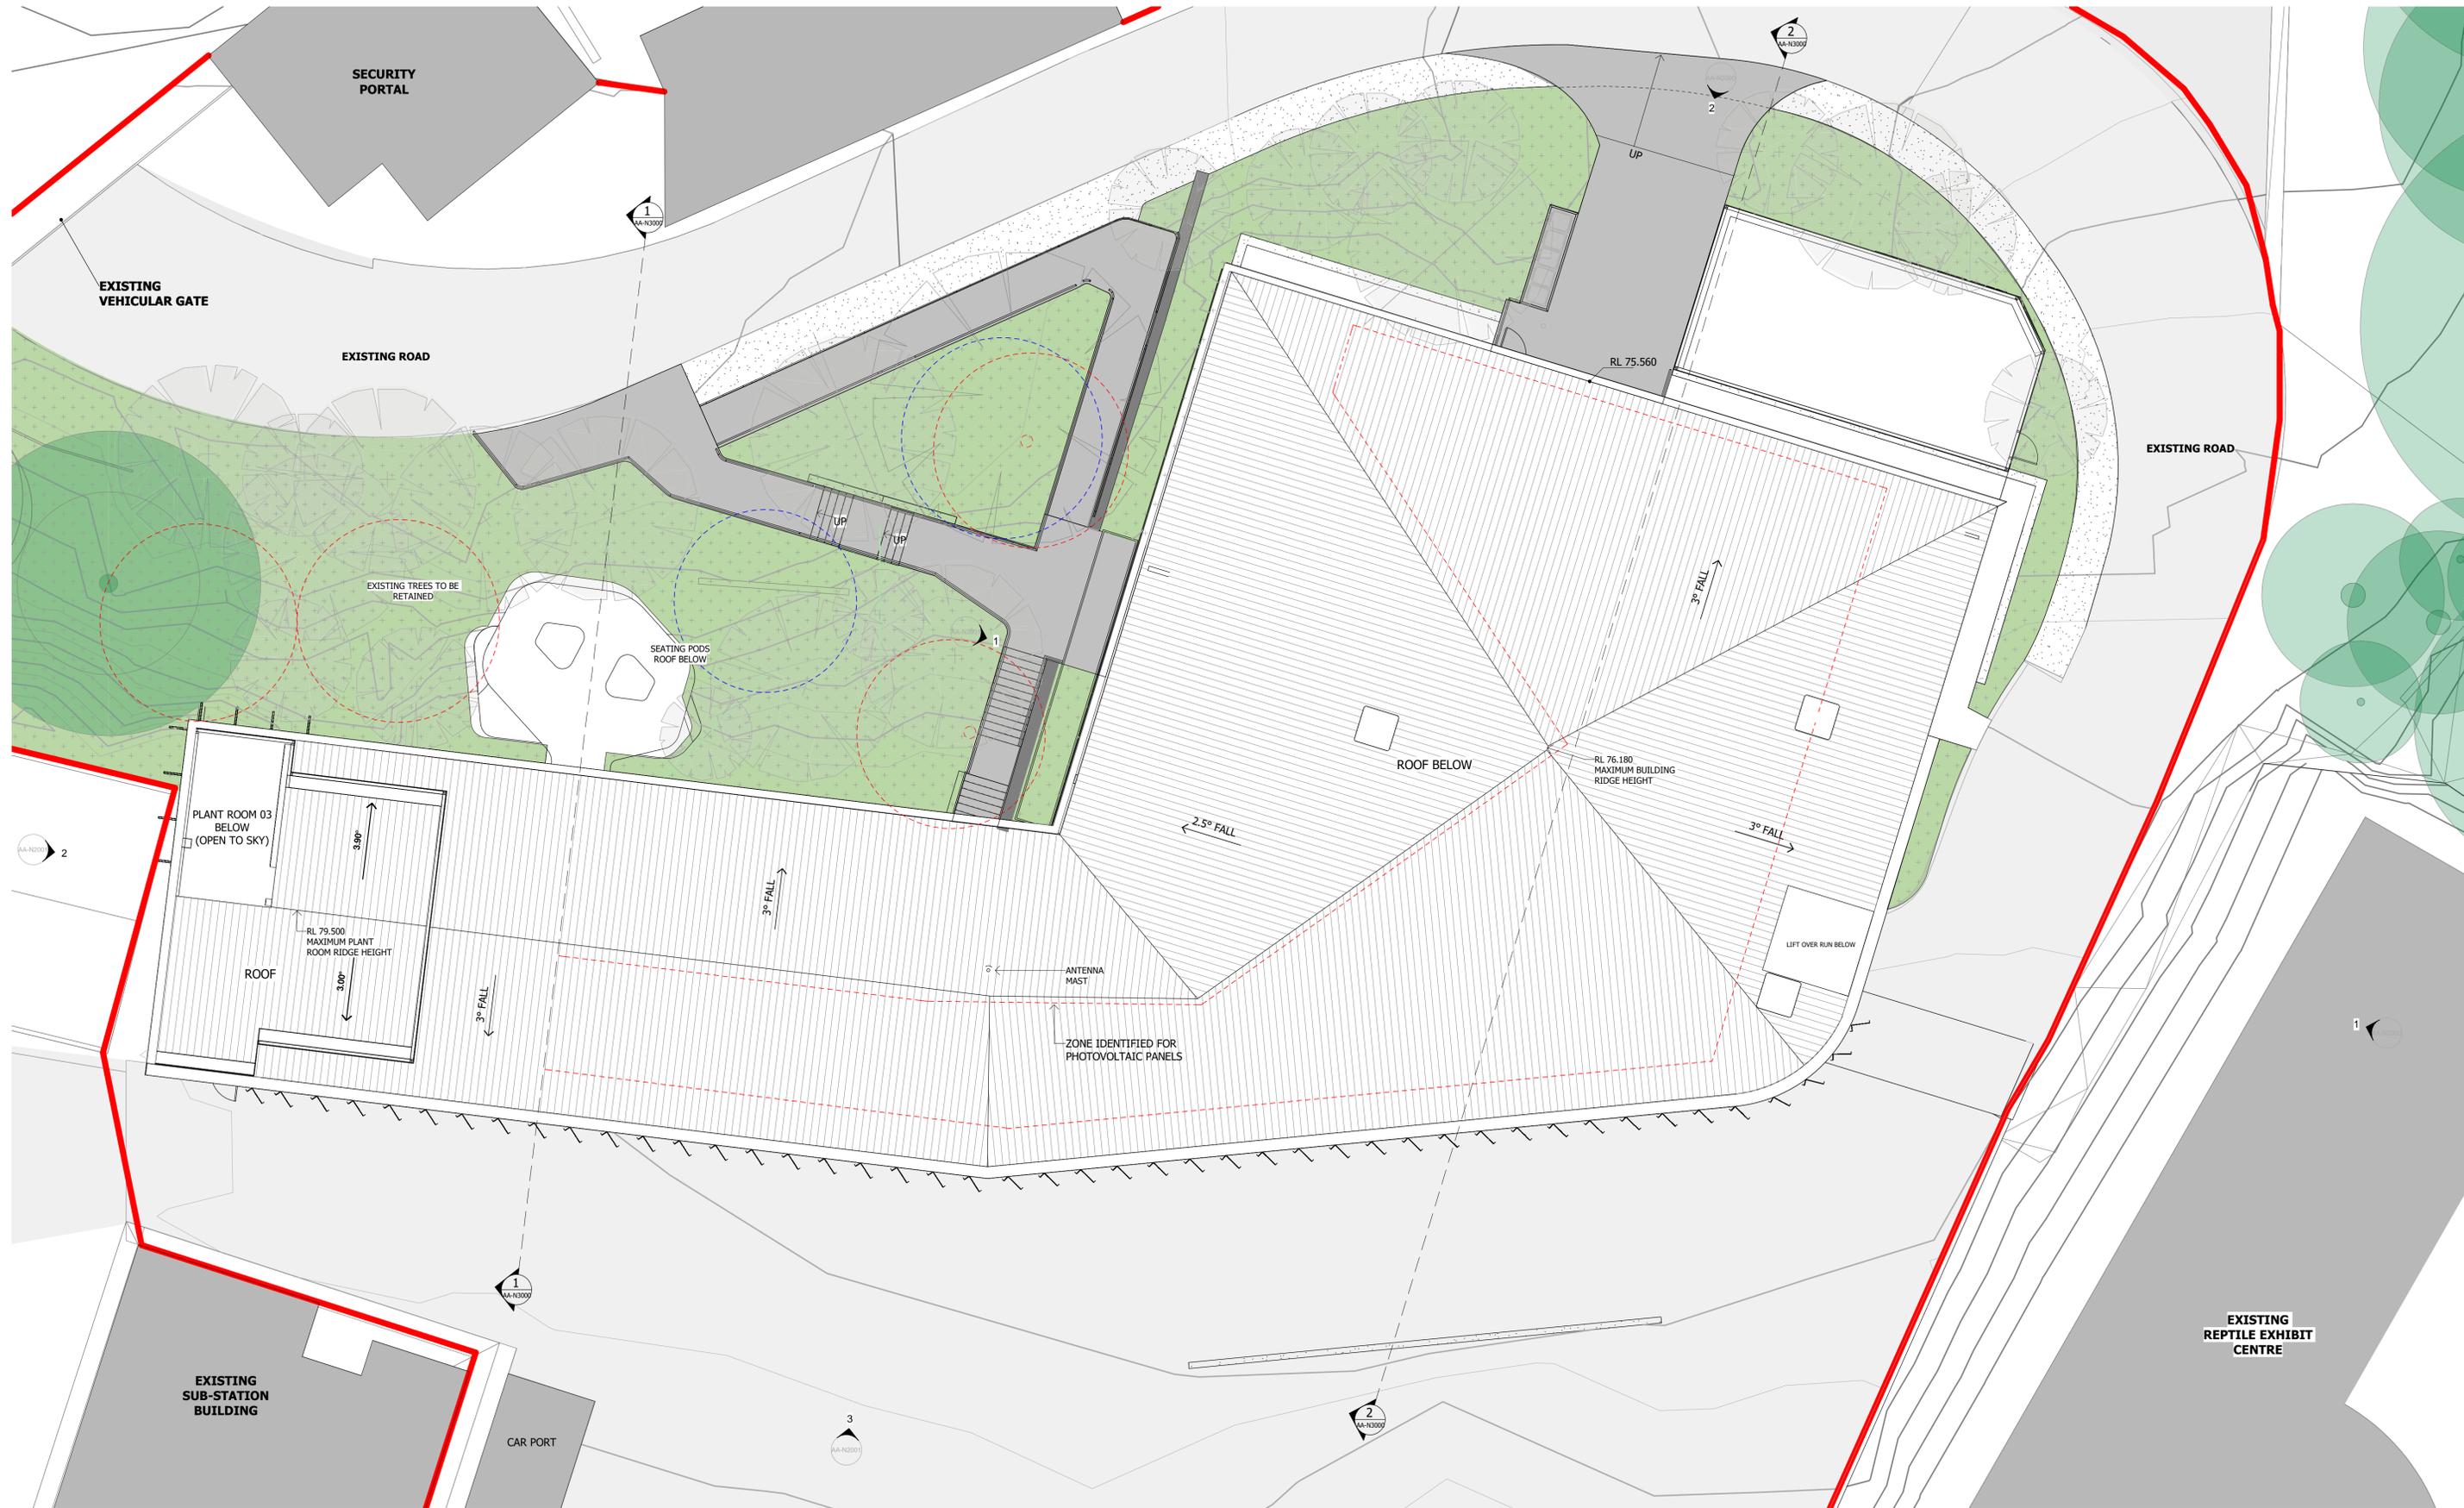


Notes
 The information contained in this document is copyright and may not be used or reproduced for any other project or purpose.
 Verify all dimensions and levels on site and report any discrepancies to dwp for direction prior to the commencement of work.
 Drawings are to be read in conjunction with all other contract documents.
 Use figured dimensions only. Do not scale from drawings.
 dwp cannot guarantee the accuracy of content and format for copies of drawings issued electronically. The completion of the Issue Details Checked and Authorised section is confirmation of the status of the drawing. The drawing shall not be used for construction unless endorsed 'For Construction' and authorised for issue.
 © dwp Australia Pty Ltd
 Registered Business Name dwp Australia ABN 37 159 328 018
 Nominated Architect Angus Rose NSW ARB 8341 & Nominated Architect Cameron Martin NSW ARB 9194
 © Copyright 2011 dwp.
 ALL RIGHTS RESERVED.
 Reproduction prohibited unless authorised in writing by dwp.



- PROPOSED NUTRITION CENTRE DEVELOPMENT SITE
- NEW LANDSCAPE ZONE
- NEW TREES, REFER TO LANDSCAPE DOCUMENTATION
- EXISTING TREE TO BE RETAINED. REFER TO LANDSCAPE AND ARBORIST DOCUMENTS FOR DETAILS
- EXISTING TREE TO BE REMOVED. REFER TO LANDSCAPE AND ARBORIST DOCUMENTS FOR DETAILS
- EXISTING TREE RETENTION PREFERRED, REMOVAL POSSIBLE. DETERMINATION DURING SITE WORKS REQUIRED. REFER TO LANDSCAPE AND ARBORIST DOCUMENTS FOR DETAILS

NOTE:
 REFER TO LANDSCAPE ARCHITECT'S DRAWINGS FOR ALL NEW LANDSCAPE PLANTING AND PAVEMENT TREATMENTS.
 REFER TO CIVIL ENGINEER'S DRAWINGS FOR PROPOSED DRAINAGE AND PAVEMENT DETAILS.

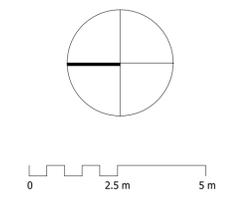

DEVELOPMENT APPLICATION
NOT TO BE USED DURING CONSTRUCTION

Issue	Description	Date	Chk	Auth
E	REVISED DRAFT DA	10/09/2021	TB	CM
F	ISSUED TO STRUCTURAL AND CIVIL CONSULTANTS	27/09/2021	TB	CM
G	ISSUED TO ESD CONSULTANT	30/09/2021	TB	CM
H	ISSUED TO CONSULTANTS	30/09/2021	TB	CM
J	ISSUED TO CONSULTANTS	01/10/2021	TB	CM
K	ISSUED FOR INTERNAL REVIEW	11/10/2021	TB	CM
L	DRAFT SSDA ISSUE	18/10/2021	TB	CM
M	ISSUED FOR SSDA	26/10/2021	TB	CM
N	ISSUED FOR SSDA	29/10/2021	TB	CM
P	ISSUED FOR SSDA	24/11/2021	RH	CM
Q	ISSUED FOR SSDA	25/11/2021	RH	CM
R	ISSUED FOR SSDA	01/12/2021	RH	CM

Architect / Designer
dwp
 www.dwp.com

Client
TARONGA CONSERVATION SOCIETY AUSTRALIA
 Location
 BRADLEYS HEAD ROAD, MOSMAN

Project
 TARONGA WILDLIFE HOSPITAL, SYDNEY
 NUTRITION CENTRE

Drawing
GENERAL ARRANGMENT PLAN - ROOF - NUTRITION CENTRE


Scale (A1)
 1:100

Date Printed
 12/1/2021 3:15:02 PM


Project Number
TWH 20-0527

Drawing Number
AA-N1204

Issue
R

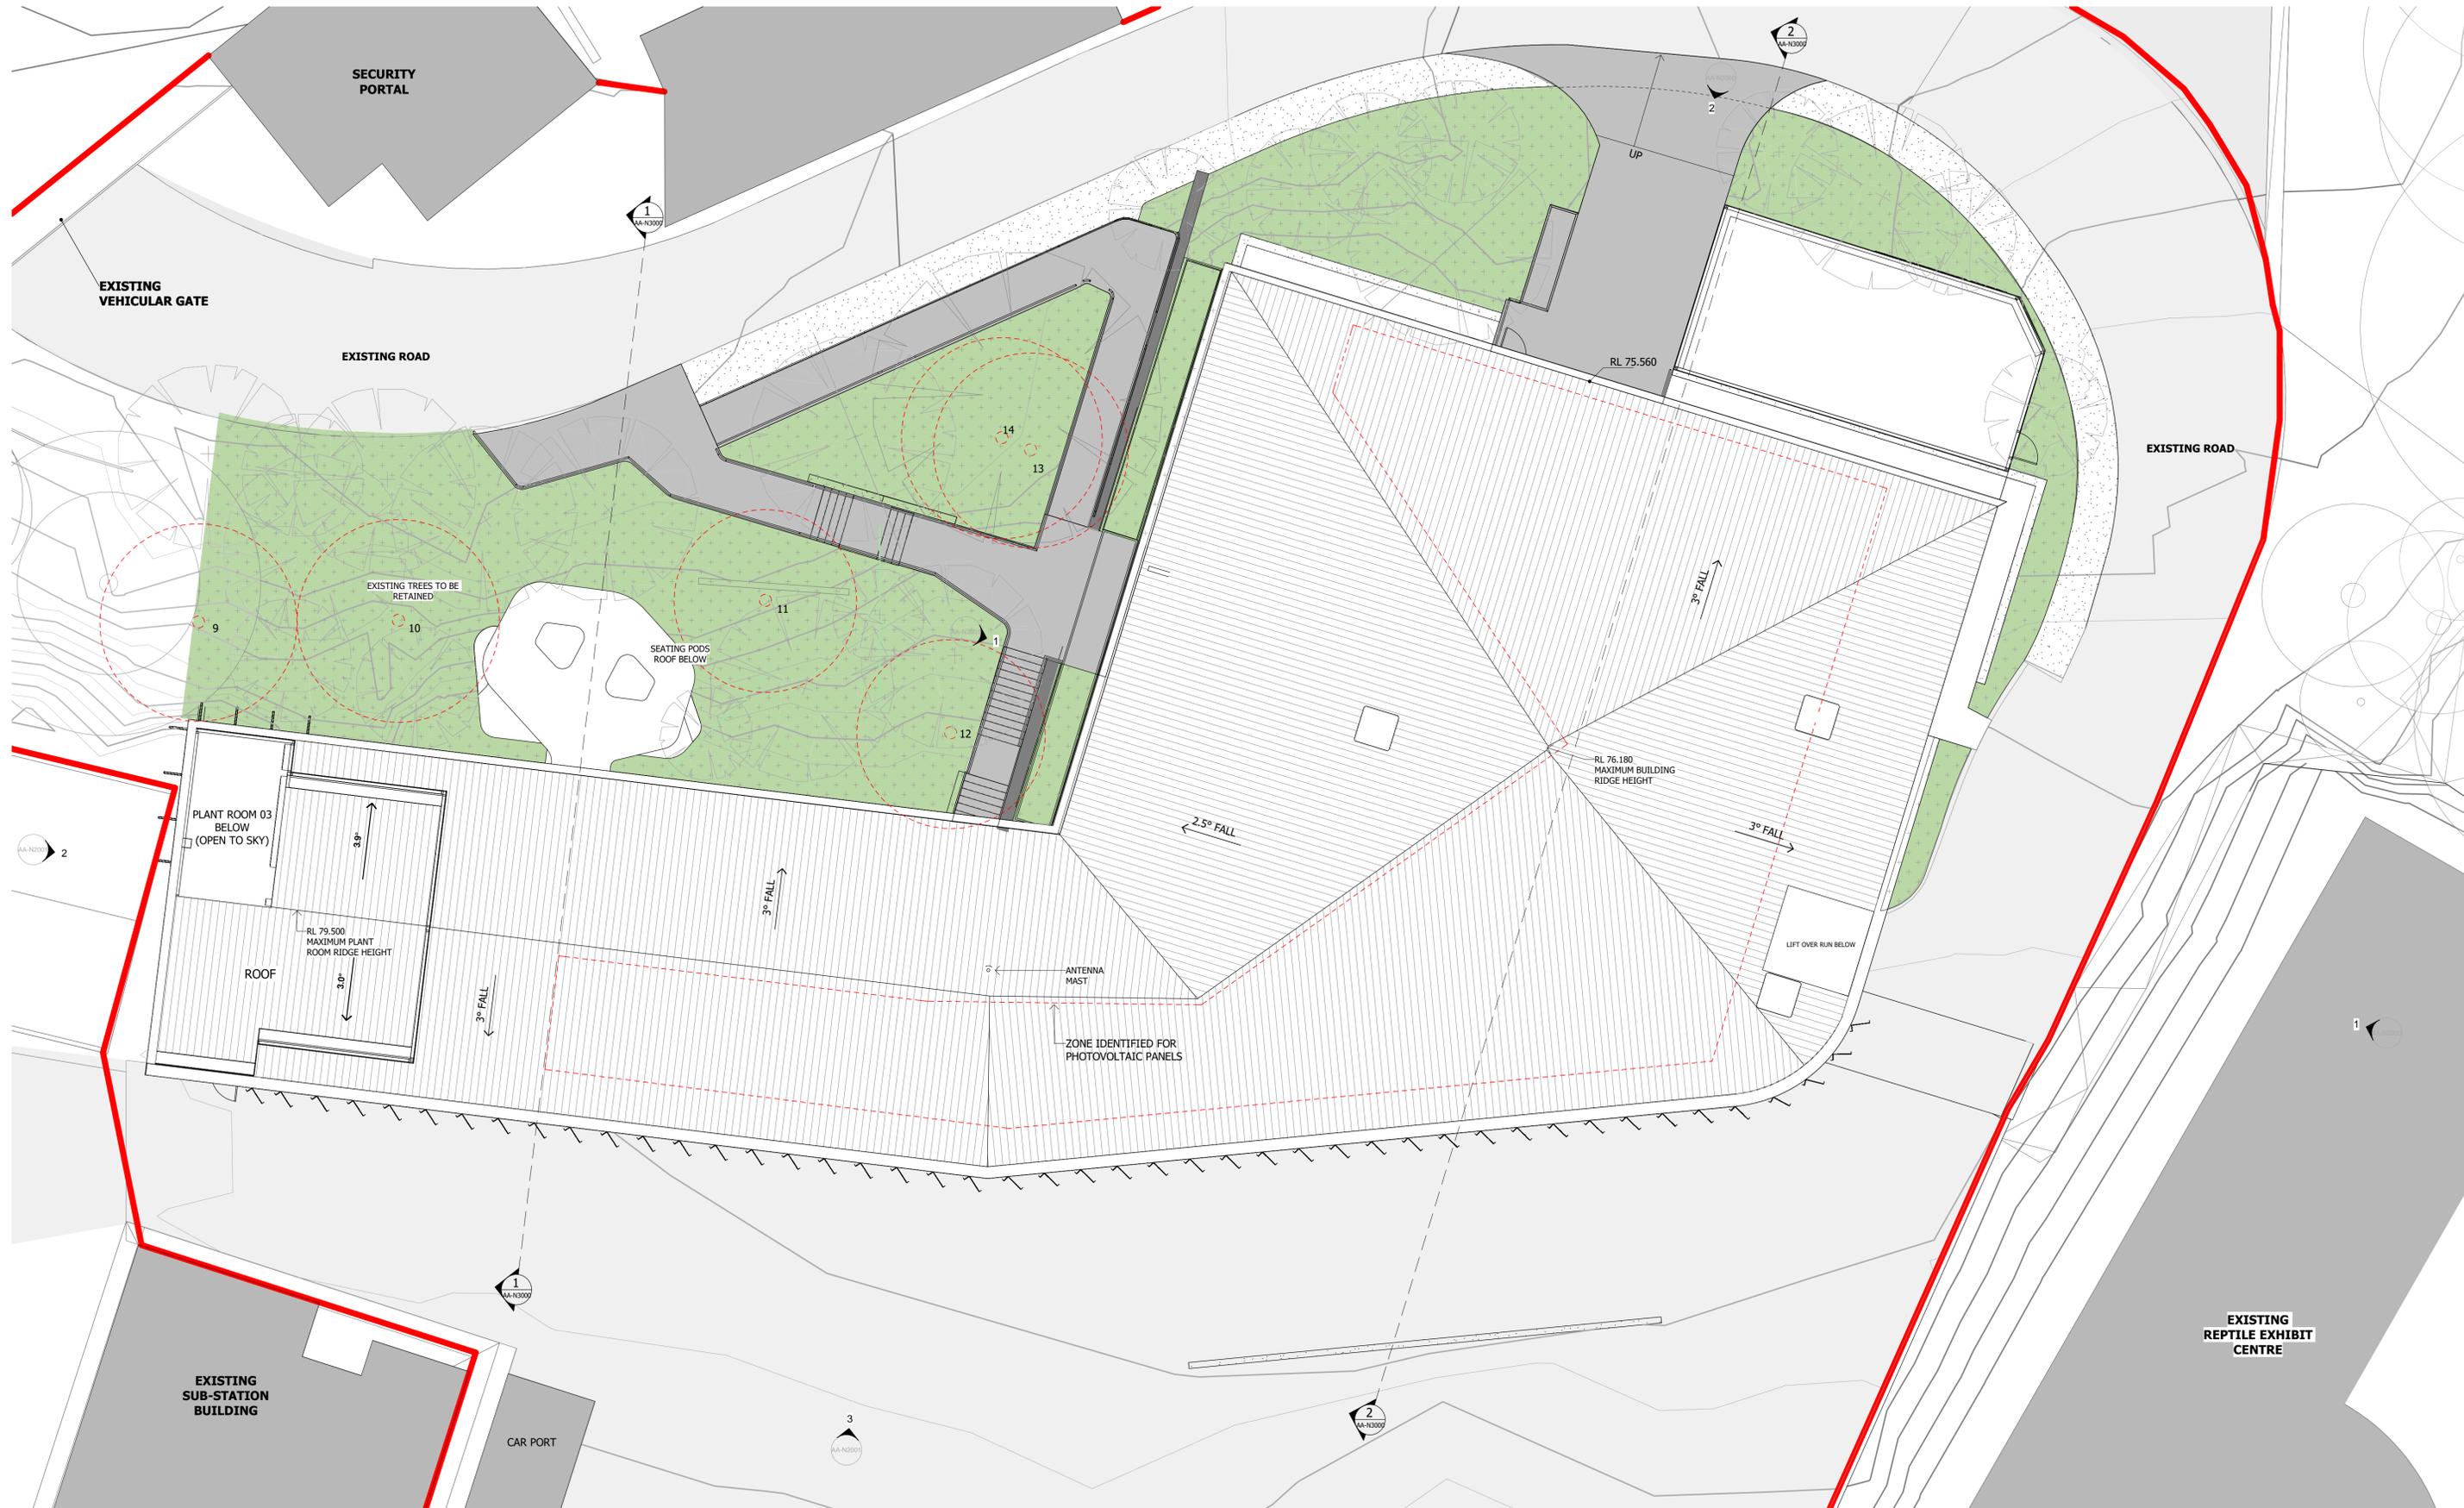


Notes
 The information contained in this document is copyright and may not be used or reproduced for any other project or purpose.
 Verify all dimensions and levels on site and report any discrepancies to dwp for direction prior to the commencement of work.
 Drawings are to be read in conjunction with all other contract documents.
 Use figured dimensions only. Do not scale from drawings.
 dwp cannot guarantee the accuracy of content and format for copies of drawings issued electronically. The completion of the Issue Details Checked and Authorised section is confirmation of the status of the drawing. The drawing shall not be used for construction unless endorsed 'For Construction' and authorised for issue.
 © dwp Australia Pty Ltd
 Registered Business Name dwp Australia ABN 37 159 328 018
 Nominated Architect Angus Rose NSW ARB 8341 &
 Nominated Architect Cameron Martin NSW ARB 9194
 © Copyright 2021 dwp.
 ALL RIGHTS RESERVED.
 Reproduction prohibited unless authorised in writing by dwp.

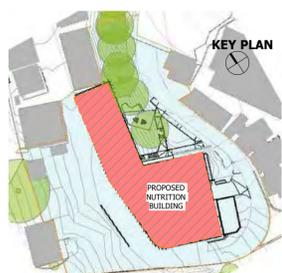

- PROPOSED NUTRITION CENTRE DEVELOPMENT SITE
- NEW LANDSCAPE ZONE
- NEW TREES. REFER TO LANDSCAPE DOCUMENTATION
- EXISTING TREE TO BE RETAINED. REFER TO LANDSCAPE AND ARBORIST DOCUMENTS FOR DETAILS
- EXISTING TREE TO BE REMOVED. REFER TO LANDSCAPE AND ARBORIST DOCUMENTS FOR DETAILS

NOTE:
 REFER TO LANDSCAPE ARCHITECT'S DRAWINGS FOR ALL NEW LANDSCAPE PLANTING AND PAVEMENT TREATMENTS.
 REFER TO LANDSCAPE DOCUMENTS AND ARBORIST DOCUMENTS FOR DETAILS ON TREE REMOVAL AND RETENTION.
 REFER TO CIVIL ENGINEER'S DRAWINGS FOR PROPOSED DRAINAGE AND PAVEMENT DETAILS.

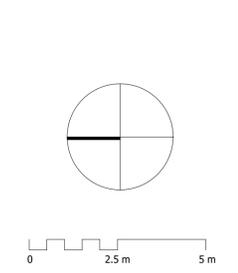

DEVELOPMENT APPLICATION
NOT TO BE USED DURING CONSTRUCTION

Issue	Description	Date	Chk	Auth
E	REVISED DRAFT DA	10/09/2021	TB	CM
F	ISSUED TO STRUCTURAL AND CIVIL CONSULTANTS	27/09/2021	TB	CM
G	ISSUED TO ESD CONSULTANT	30/09/2021	TB	CM
H	ISSUED TO CONSULTANTS	30/09/2021	TB	CM
J	ISSUED TO CONSULTANTS	01/10/2021	TB	CM
K	ISSUED FOR INTERNAL REVIEW	11/10/2021	TB	CM
L	DRAFT SSDA ISSUE	18/10/2021	TB	CM
M	ISSUED FOR SSDA	26/10/2021	TB	CM
N	ISSUED FOR SSDA	29/10/2021	TB	CM
P	ISSUED FOR SSDA	24/11/2021	RM	CM
Q	ISSUE FOR SSDA	25/11/2021	RM	CM
R	ISSUE FOR SSDA	01/12/2021	RM	CM
S	ISSUE FOR SSDA	14/12/2021	RM	CM

Architect / Designer
dwp
 www.dwp.com

Client
TARONGA CONSERVATION SOCIETY AUSTRALIA
 Location
 BRADLEYS HEAD ROAD, MOSMAN

Project
 TARONGA WILDLIFE HOSPITAL, SYDNEY
 NUTRITION CENTRE

Drawing
GENERAL ARRANGMENT PLAN - ROOF - NUTRITION CENTRE

Scale (A1)
 1:100

Date Printed
 12/14/2021 3:58:48 PM


Project Number
TWH 20-0527

Drawing Number
AA-N1204

Issue
S



1 NUTRITION BUILDING - SOUTH ELEVATION
AA-H1204 1 : 100

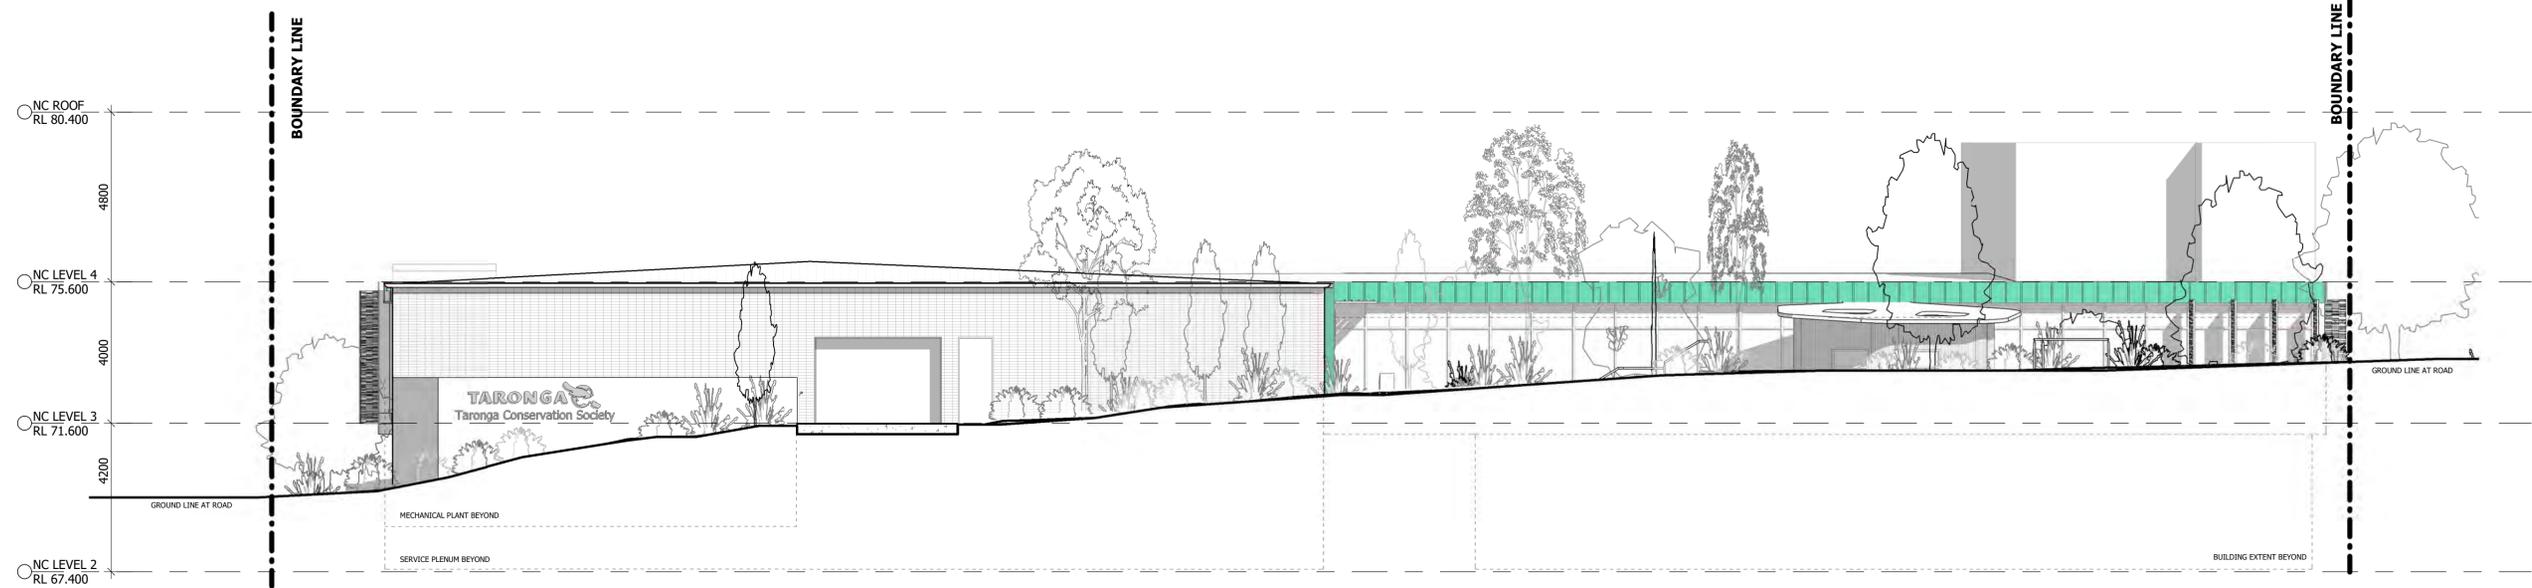

2 NUTRITION BUILDING - EAST ELEVATION.
AA-H1204 1 : 100

Notes
The information contained in this document is copyright and may not be used or reproduced for any other project or purpose.
Verify all dimensions and levels on site and report any discrepancies to dwp for direction prior to the commencement of work.
Drawings are to be read in conjunction with all other contract documents.
Use figured dimensions only. Do not scale from drawings.
dwp cannot guarantee the accuracy of content and format for copies of drawings issued electronically. The completion of the Issue Details Checked and Authorised section is confirmation of the status of the drawing. The drawing shall not be used for construction unless endorsed 'For Construction' and authorised for issue.
© dwp Australia Pty Ltd
Registered Business Name dwp Australia ABN 37 159 328 018
Nominated Architect Angus Rose NSW ARB 8341 &
Nominated Architect Cameron Martin NSW ARB 9194
© Copyright 2011 dwp.
ALL RIGHTS RESERVED.
Reproduction prohibited unless authorised in writing by dwp.



DEVELOPMENT APPLICATION

NOT TO BE USED DURING CONSTRUCTION

Issue	Description	Date	Chk	Auth
A	FOR CONSULTANT INFORMATION	23/07/2021	TB	PV
B	DA DRAFT - WORK IN PROGRESS	30/07/2021	TB	PV
C	REVISED DRAFT DA - WORK IN PROGRESS	06/08/2021	TB	CM
D	REVISED DRAFT DA	10/09/2021	TB	CM
E	ISSUED TO CONSULTANTS	01/10/2021	TB	CM
F	ISSUED FOR INTERNAL REVIEW	11/10/2021	TB	CM
G	DRAFT SSDA ISSUE	18/10/2021	TB	CM
H	ISSUED FOR SSDA	26/10/2021	TB	CM
J	ISSUED FOR SSDA	29/10/2021	TB	CM
K	ISSUED FOR SSDA	24/11/2021	RM	CM

Architect/ Designer
dwp
www.dwp.com

Client
TARONGA CONSERVATION SOCIETY AUSTRALIA
Location
BRADLEYS HEAD ROAD, MOSMAN

Project
TARONGA WILDLIFE HOSPITAL, SYDNEY
NUTRITION CENTRE

Drawing
ELEVATIONS - NUTRITION CENTRE

Scale (A1)
1 : 100
Date Printed
11/24/2021 7:54:17 PM

Project Number
TWH 20-0527
Drawing Number
AA-N2000

Issue
K






1 NUTRITION BUILDING - NORTH ELEVATION (PART) - RECEPTION ENTRY
AA-N1200 1 : 100



2 NUTRITION BUILDING - NORTH ELEVATION (PART)
AA-N1200 1 : 100

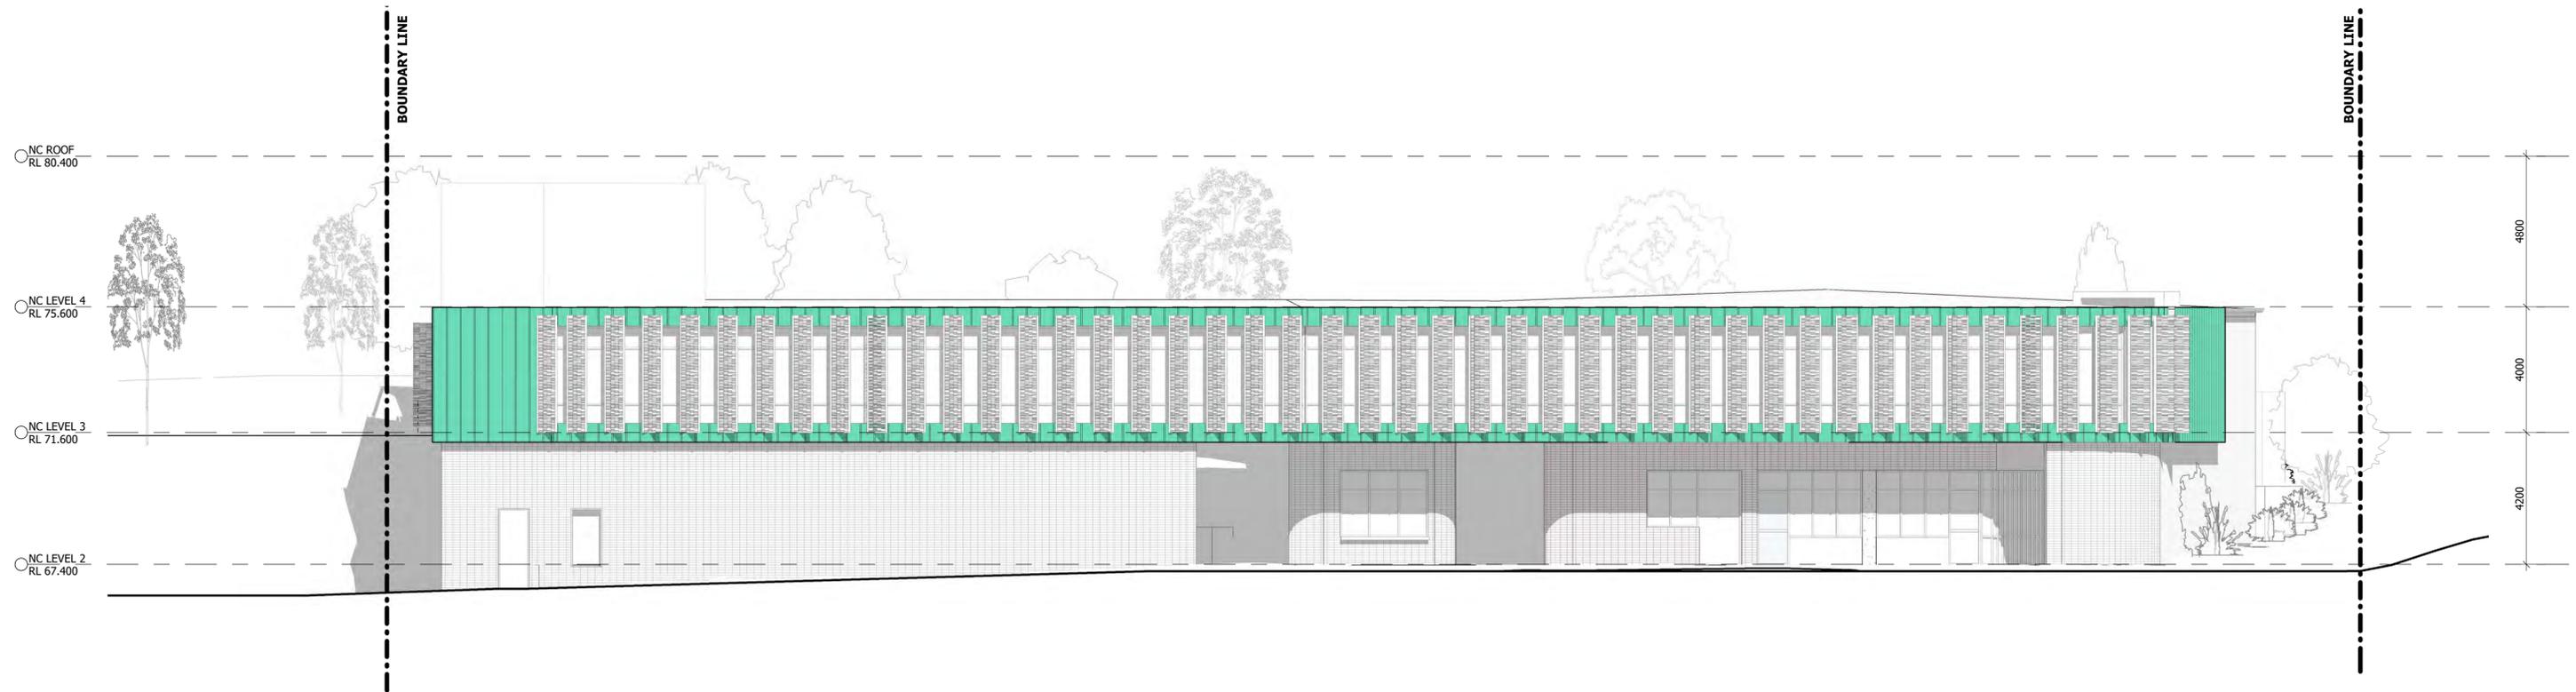

3 NUTRITION BUILDING - WEST ELEVATION
AA-N1200 1 : 100

Notes
The information contained in this document is copyright and may not be used or reproduced for any other project or purpose.
Verify all dimensions and levels on site and report any discrepancies to dwp for direction prior to the commencement of work.
Drawings are to be read in conjunction with all other contract documents.
Use figured dimensions only. Do not scale from drawings.
dwp cannot guarantee the accuracy of content and format for copies of drawings issued electronically. The completion of the Issue Details Checked and Authorised section is confirmation of the status of the drawing. The drawing shall not be used for construction unless endorsed 'For Construction' and authorised for issue.
© dwp Australia Pty Ltd
Registered Business Name dwp Australia ABN 37 169 328 018
Nominated Architect Angus Rose NSW ARB 8341 &
Nominated Architect Cameron Martin NSW ARB 9194
© Copyright 2011 dwp.
ALL RIGHTS RESERVED.
Reproduction prohibited unless authorised in writing by dwp.



DEVELOPMENT APPLICATION

NOT TO BE USED DURING CONSTRUCTION

Issue	Description	Date	Chk	Auth
A	FOR CONSULTANT INFORMATION	23/07/2021	TB	PV
B	DA DRAFT - WORK IN PROGRESS	30/07/2021	TB	PV
C	REVISED DRAFT DA - WORK IN PROGRESS	06/08/2021	TB	CM
D	REVISED DRAFT DA	10/09/2021	TB	CM
E	ISSUED TO CONSULTANTS	01/10/2021	TB	CM
F	ISSUED FOR INTERNAL REVIEW	11/10/2021	TB	CM
G	DRAFT SSDA ISSUE	18/10/2021	TB	CM
H	ISSUED FOR SSDA	26/10/2021	TB	CM
J	ISSUED FOR SSDA	29/10/2021	TB	CM
K	ISSUED FOR SSDA	24/11/2021	RM	CM

Architect/ Designer
dwp
www.dwp.com

Client
TARONGA CONSERVATION SOCIETY AUSTRALIA
Location
BRADLEYS HEAD ROAD, MOSMAN

Project
TARONGA WILDLIFE HOSPITAL, SYDNEY
NUTRITION CENTRE


Drawing
ELEVATIONS - NUTRITION CENTRE

Scale (A1) 1 : 100
Date Printed 11/24/2021 7:54:40 PM


Project Number
TWH 20-0527
Drawing Number
AA-N2001

Issue
K



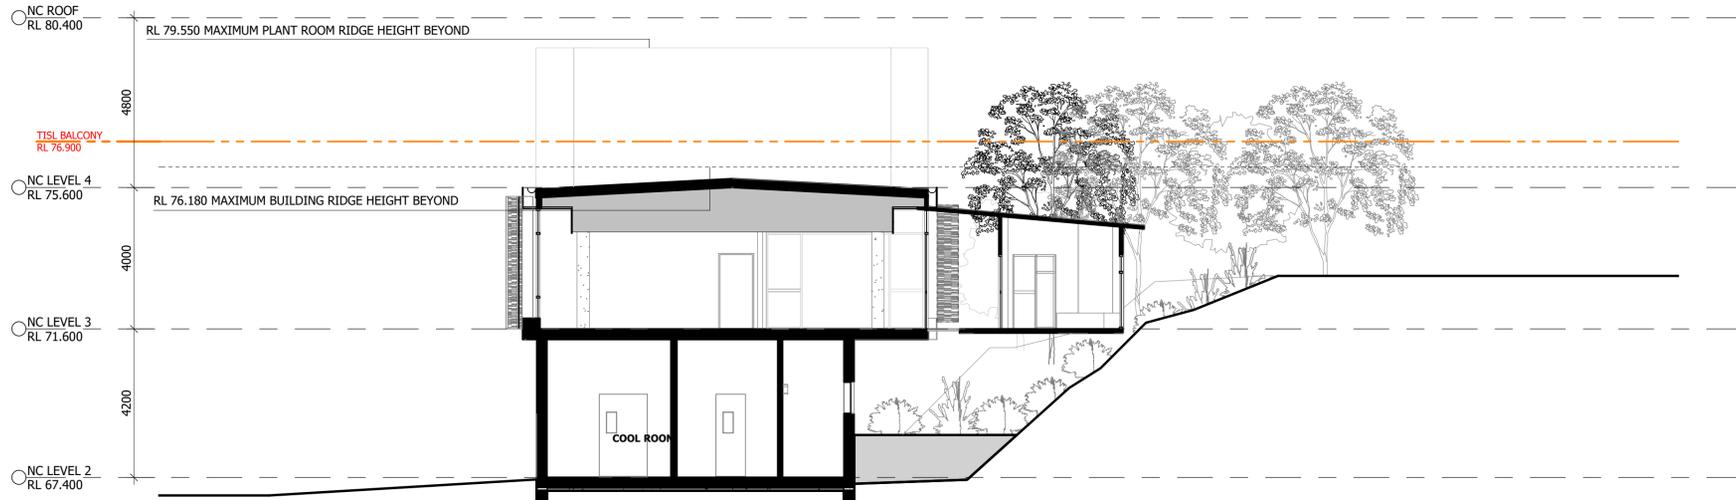

1 NUTRITION BUILDING SECTION A
AA-N1001 1 : 100

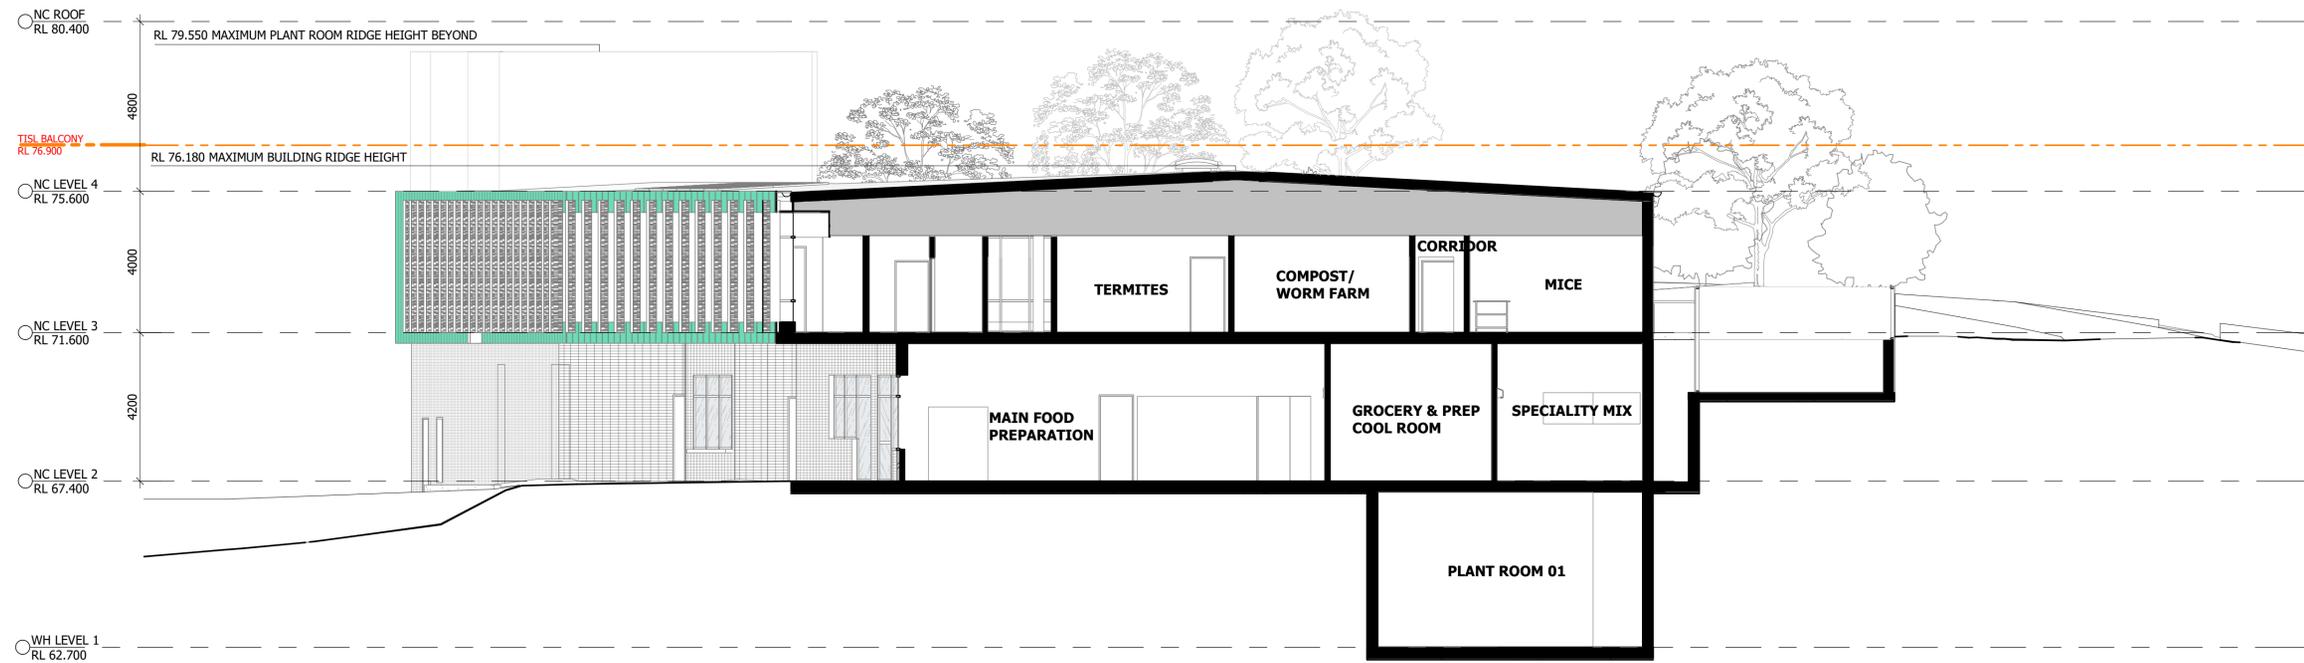

2 NUTRITION BUILDING SECTION B
AA-N1001 1 : 100

Notes
The information contained in this document is copyright and may not be used or reproduced for any other project or purpose.
Verify all dimensions and levels on site and report any discrepancies to dwp for direction prior to the commencement of work.
Drawings are to be read in conjunction with all other contract documents.
Use figured dimensions only. Do not scale from drawings.
dwp cannot guarantee the accuracy of content and format for copies of drawings issued electronically. The completion of the Issue Details Checked and Authorised section is confirmation of the status of the drawing. The drawing shall not be used for construction unless endorsed 'For Construction' and authorised for issue.
© dwp Australia Pty Ltd
Registered Business Name dwp Australia ABN 37 169 328 018
Nominated Architect Angus Rose NSW ARB 8341 &
Nominated Architect Cameron Martin NSW ARB 9194
© Copyright 2011 dwp.
ALL RIGHTS RESERVED.
Reproduction prohibited unless authorised in writing by dwp.



DEVELOPMENT APPLICATION
NOT TO BE USED DURING CONSTRUCTION

Issue	Description	Date	Chk	Auth
A	FOR CONSULTANT INFORMATION	15/07/2021	TB	PV
B	FOR CONSULTANT INFORMATION	23/07/2021	TB	PV
C	DA DRAFT - WORK IN PROGRESS	30/07/2021	TB	PV
D	REVISED DRAFT DA - WORK IN PROGRESS	06/08/2021	TB	CM
E	REVISED DRAFT DA	10/09/2021	TB	CM
F	ISSUED TO CONSULTANTS	01/10/2021	TB	CM
G	DRAFT SSDA ISSUE	18/10/2021	TB	CM
H	ISSUED FOR SSDA	26/10/2021	TB	CM
J	ISSUED FOR SSDA	29/10/2021	TB	CM
K	ISSUED FOR SSDA	24/11/2021	RM	CM
L	ISSUE FOR SSDA	01/12/2021	RM	CM

Architect/ Designer
dwp
www.dwp.com

Client
TARONGA CONSERVATION SOCIETY AUSTRALIA
Location
BRADLEYS HEAD ROAD, MOSMAN

Project
TARONGA WILDLIFE HOSPITAL, SYDNEY
NUTRITION CENTRE

Drawing
SECTIONS - NUTRITION CENTRE

Scale (A1) 1 : 100
Date Printed 12/1/2021 3:15:16 PM

Project Number
TWH 20-0527
Drawing Number
AA-N3000
Issue
L






EXISTING WINTER SOLSTICE - 09 AM



PROPOSED DEVELOPMENT WINTER SOLSTICE - 09 AM



EXISTING WINTER SOLSTICE - 10 AM

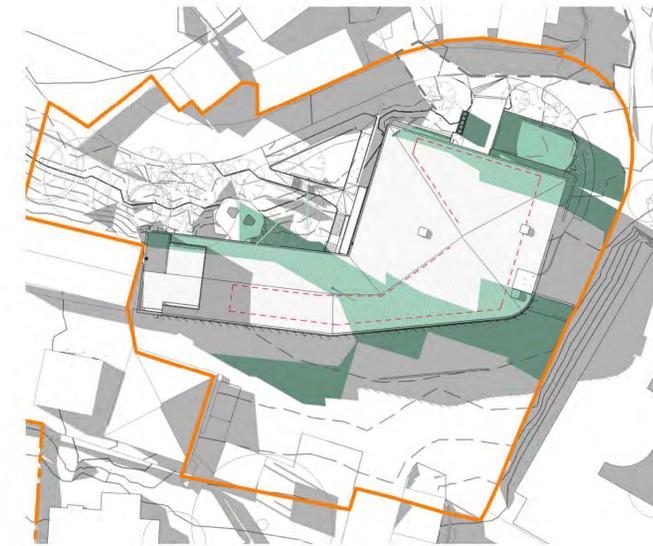

PROPOSED DEVELOPMENT WINTER SOLSTICE - 10 AM




EXISTING WINTER SOLSTICE - 11 AM



PROPOSED DEVELOPMENT WINTER SOLSTICE - 11 AM



EXISTING WINTER SOLSTICE - 12 AM

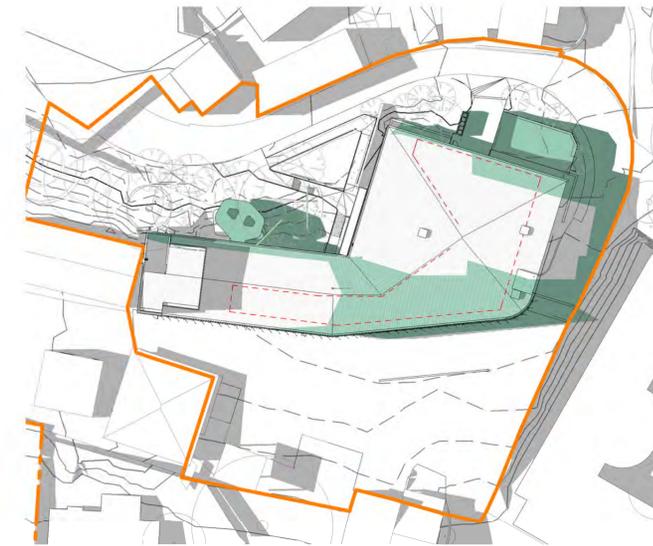


PROPOSED DEVELOPMENT WINTER SOLSTICE - 12 AM

Notes
 The information contained in this document is copyright and may not be used or reproduced for any other project or purpose.
 Verify all dimensions and levels on site and report any discrepancies to dwp for direction prior to the commencement of work.
 Drawings are to be read in conjunction with all other contract documents.
 Use figured dimensions only. Do not scale from drawings.
 dwp cannot guarantee the accuracy of content and format for copies of drawings issued electronically. The completion of the Issue Details Checked and Authorised section is confirmation of the status of the drawing. The drawing shall not be used for construction unless endorsed 'For Construction' and authorised for issue.
 © dwp Australia Pty Ltd
 Registered Business Name dwp Australia ABN 37 159 328 018
 Nominated Architect Angus Rose NSW ARB 8341 &
 Nominated Architect Cameron Martin NSW ARB 9194
 © Copyright 2011 dwp.
 ALL RIGHTS RESERVED.
 Reproduction prohibited unless authorised in writing by dwp.

LEGEND

- PROPOSED NUTRITION CENTRE DEVELOPMENT SITE
- EXISTING SHADOW CAST BY BUILT FORMS
- ADDITIONAL SHADOWS CAST BY PROPOSED DEVELOPMENT
- EXISTING CONTOUR

 

1:5000 10 25 m

DEVELOPMENT APPLICATION

NOT TO BE USED DURING CONSTRUCTION

Issue	Description	Date	Chk	Auth
A	DA DRAFT - WORK IN PROGRESS	30/07/2021	TB	PV
B	REVISED DRAFT DA- WORK IN PROGRESS	09/08/2021	AB	CM
C	ISSUED FOR INTERNAL REVIEW	11/10/2021	TB	CM
D	DRAFT SSDA ISSUE	18/10/2021	TB	CM
E	ISSUED FOR SSDA	26/10/2021	TB	CM
F	ISSUED FOR SSDA	29/10/2021	TB	CM
G	ISSUE FOR SSDA	25/11/2021	RM	CM

Architect/ Designer
dwp
www.dwp.com

Client
TARONGA CONSERVATION SOCIETY AUSTRALIA
 Location
 BRADLEYS HEAD ROAD, MOSMAN

Project
 TARONGA WILDLIFE HOSPITAL, SYDNEY
 NUTRITION CENTRE

Drawing
SHADOW DIAGRAM - OVERALL SITE

Scale (A1)
 1 : 500
 Date Printed
 11/25/2021 10:20:42 PM

Project Number
TWH 20-0527
 Drawing Number
AA-N7000



File Name: B:\3651\20-0527_Taronga Wildlife Hospital & Conservation Centre\20-0527_TWH_B2019.rvt



EXISTING WINTER SOLSTICE - 1 PM



PROPOSED DEVELOPMENT WINTER SOLSTICE - 1 PM



EXISTING WINTER SOLSTICE - 2 PM



PROPOSED DEVELOPMENT WINTER SOLSTICE - 2 PM



EXISTING WINTER SOLSTICE - 3 PM




PROPOSED DEVELOPMENT WINTER SOLSTICE - 3 PM

Notes
 The information contained in this document is copyright and may not be used or reproduced for any other project or purpose.
 Verify all dimensions and levels on site and report any discrepancies to dwp for direction prior to the commencement of work.
 Drawings are to be read in conjunction with all other contract documents.
 Use figured dimensions only. Do not scale from drawings.
 dwp cannot guarantee the accuracy of content and format for copies of drawings issued electronically. The completion of the Issue Details Checked and Authorised section is confirmation of the status of the drawing. The drawing shall not be used for construction unless endorsed 'For Construction' and authorised for issue.
 © dwp Australia Pty Ltd
 Registered Business Name dwp Australia ABN 37 159 328 018
 Nominated Architect Angus Rose NSW ARB 8341 & Nominated Architect Cameron Martin NSW ARB 9194
 © Copyright 2011 dwp.
 ALL RIGHTS RESERVED.
 Reproduction prohibited unless authorised in writing by dwp.

LEGEND

- PROPOSED NUTRITION CENTRE DEVELOPMENT SITE
- EXISTING SHADOW CAST BY BUILT FORMS
- ADDITIONAL SHADOWS CAST BY PROPOSED DEVELOPMENT
- EXISTING CONTOUR

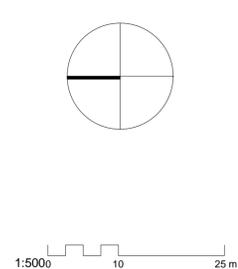

DEVELOPMENT APPLICATION
NOT TO BE USED DURING CONSTRUCTION

Issue	Description	Date	Chk	Auth
A	DA DRAFT - WORK IN PROGRESS	30/07/2021	TB	PV
B	REVISED DRAFT DA- WORK IN PROGRESS	09/08/2021	AB	CM
C	ISSUED FOR INTERNAL REVIEW	11/10/2021	TB	CM
D	DRAFT SSDA ISSUE	18/10/2021	TB	CM
E	ISSUED FOR SSDA	26/10/2021	TB	CM
F	ISSUED FOR SSDA	29/10/2021	TB	CM
G	ISSUE FOR SSDA	25/11/2021	RM	CM

Architect/ Designer
dwp
www.dwp.com
 Client
TARONGA CONSERVATION SOCIETY AUSTRALIA
 Location
 BRADLEYS HEAD ROAD, MOSMAN

Project
 TARONGA WILDLIFE HOSPITAL, SYDNEY NUTRITION CENTRE
 Drawing
SHADOW DIAGRAM - OVERALL SITE
 Scale (A1)
 1 : 500
 Date Printed
 11/25/2021 10:21:19 PM

Project Number
TWH 20-0527
 Drawing Number
AA-N7001
 Issue
G

File Name: B:\1365\720-0527_Taronga Wildlife Hospital & Conservation Centre\20-0527_TWH_B2019.rvt



EXISTING

EQUINOX - 9 AM




PROPOSED DEVELOPMENT

EQUINOX - 9 AM



EXISTING

EQUINOX - 10 AM

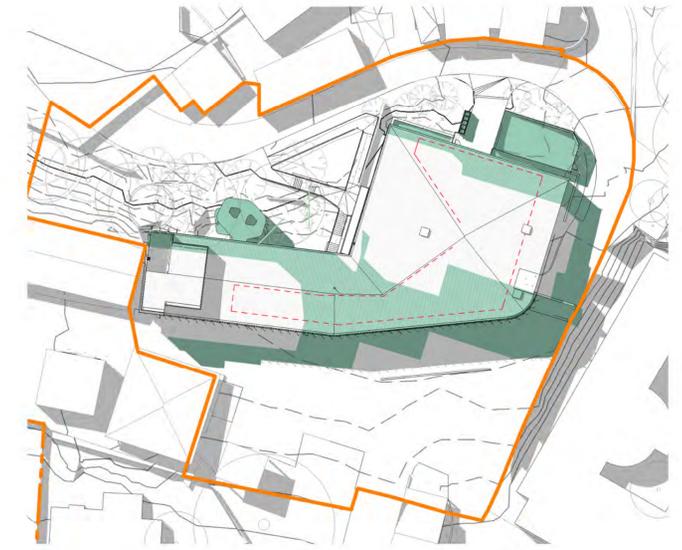


PROPOSED DEVELOPMENT

EQUINOX - 10 AM



EXISTING

EQUINOX - 11 AM

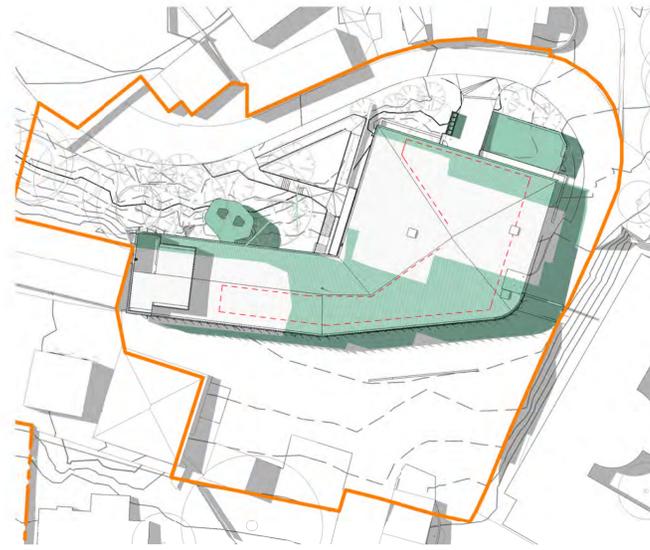


PROPOSED DEVELOPMENT

EQUINOX - 11 AM



EXISTING

EQUINOX - 12 PM

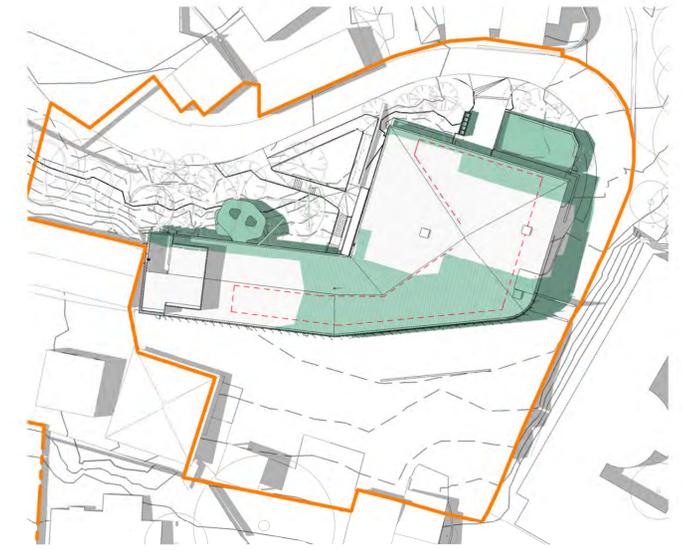


PROPOSED DEVELOPMENT

EQUINOX - 12 PM

Notes
 The information contained in this document is copyright and may not be used or reproduced for any other project or purpose.
 Verify all dimensions and levels on site and report any discrepancies to dwp for direction prior to the commencement of work.
 Drawings are to be read in conjunction with all other contract documents.
 Use figured dimensions only. Do not scale from drawings.
 dwp cannot guarantee the accuracy of content and format for copies of drawings issued electronically. The completion of the Issue Details Checked and Authorised section is confirmation of the status of the drawing. The drawing shall not be used for construction unless endorsed 'For Construction' and authorised for issue.
 © dwp Australia Pty Ltd
 Registered Business Name dwp Australia ABN 37 169 328 018
 Nominated Architect Angus Rose NSW ARB 8341 &
 Nominated Architect Cameron Martin NSW ARB 9194
 © Copyright 2011 dwp.
 ALL RIGHTS RESERVED.
 Reproduction prohibited unless authorised in writing by dwp.

LEGEND

- PROPOSED NUTRITION CENTRE DEVELOPMENT SITE
- EXISTING SHADOW CAST BY BUILT FORMS
- ADDITIONAL SHADOWS CAST BY PROPOSED DEVELOPMENT
- EXISTING CONTOUR

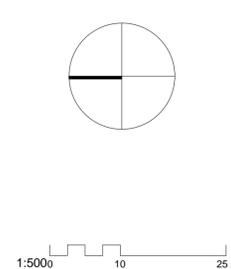

DEVELOPMENT APPLICATION

NOT TO BE USED DURING CONSTRUCTION

Issue	Description	Date	CHK	Auth
A	DA DRAFT - WORK IN PROGRESS	30/07/2021	TB	PV
B	REVISED DRAFT DA- WORK IN PROGRESS	09/08/2021	AB	CM
C	ISSUED FOR INTERNAL REVIEW	11/10/2021	TB	CM
D	DRAFT SSDA ISSUE	18/10/2021	TB	CM
E	ISSUED FOR SSDA	26/10/2021	TB	CM
F	ISSUED FOR SSDA	29/10/2021	TB	CM
G	ISSUE FOR SSDA	25/11/2021	RM	CM

Architect/ Designer
dwp
www.dwp.com

Client
TARONGA CONSERVATION SOCIETY AUSTRALIA
 Location
 BRADLEYS HEAD ROAD, MOSMAN

Project
 TARONGA WILDLIFE HOSPITAL, SYDNEY
 NUTRITION CENTRE

Drawing
SHADOW DIAGRAM - OVERALL SITE

Scale (A1)
 1 : 500
 Date Printed
 11/25/2021 10:22:01 PM

Project Number
TWH 20-0527
 Drawing Number
AA-N7002
 Issue
G



File Name: B:\365\20-0527_Taronga Wildlife Hospital & Conservation Centre\20-0527_TWH_R2019.rvt



EXISTING

EQUINOX - 1 PM



PROPOSED DEVELOPMENT

EQUINOX - 1 PM



EXISTING

EQUINOX - 2 PM



PROPOSED DEVELOPMENT

EQUINOX - 2 PM



EXISTING

EQUINOX - 3 PM




PROPOSED DEVELOPMENT

EQUINOX - 3 PM

Notes
 The information contained in this document is copyright and may not be used or reproduced for any other project or purpose.
 Verify all dimensions and levels on site and report any discrepancies to dwp for direction prior to the commencement of work.
 Drawings are to be read in conjunction with all other contract documents.
 Use figured dimensions only. Do not scale from drawings.
 dwp cannot guarantee the accuracy of content and format for copies of drawings issued electronically. The completion of the Issue Details Checked and Authorised section is confirmation of the status of the drawing. The drawing shall not be used for construction unless endorsed 'For Construction' and authorised for issue.
 © dwp Australia Pty Ltd
 Registered Business Name dwp Australia ABN 37 169 328 018
 Nominated Architect Angus Rose NSW ARB 8341 &
 Nominated Architect Cameron Martin NSW ARB 9194
 © Copyright 2011 dwp.
 ALL RIGHTS RESERVED.
 Reproduction prohibited unless authorised in writing by dwp.

LEGEND

-  PROPOSED NUTRITION CENTRE DEVELOPMENT SITE
-  EXISTING SHADOW CAST BY BUILT FORMS
-  ADDITIONAL SHADOWS CAST BY PROPOSED DEVELOPMENT
-  EXISTING CONTOUR

 

1:5000 10 25 m

DEVELOPMENT APPLICATION

NOT TO BE USED DURING CONSTRUCTION

Issue	Description	Date	Chk	Auth
A	DA DRAFT - WORK IN PROGRESS	30/07/2021	TB	PV
B	REVISED DRAFT DA- WORK IN PROGRESS	09/08/2021	AB	CM
C	ISSUED FOR INTERNAL REVIEW	11/10/2021	TB	CM
D	DRAFT SSSA ISSUE	18/10/2021	TB	CM
E	ISSUED FOR SSSA	26/10/2021	TB	CM
F	ISSUED FOR SSSA	29/10/2021	TB	CM
G	ISSUE FOR SSSA	25/11/2021	RM	CM

Architect/ Designer
dwp
www.dwp.com

Client
TARONGA CONSERVATION SOCIETY AUSTRALIA
 Location
 BRADLEYS HEAD ROAD, MOSMAN

Project
 TARONGA WILDLIFE HOSPITAL, SYDNEY
 NUTRITION CENTRE

Drawing
SHADOW DIAGRAM - OVERALL SITE

Scale (A1)
 1 : 500
 Date Printed
 11/25/2021 10:22:35 PM

Project Number
TWH 20-0527
 Drawing Number
AA-N7003
 Issue
G





EXISTING SUMMER - 09 AM



PROPOSED DEVELOPMENT SUMMER - 09 AM



EXISTING SUMMER - 10 AM



PROPOSED DEVELOPMENT SUMMER - 10 AM



EXISTING SUMMER - 11 AM



PROPOSED DEVELOPMENT SUMMER - 11 AM



EXISTING SUMMER - 12 PM




PROPOSED DEVELOPMENT SUMMER - 12 PM

Notes
 The information contained in this document is copyright and may not be used or reproduced for any other project or purpose.
 Verify all dimensions and levels on site and report any discrepancies to dwp for direction prior to the commencement of work.
 Drawings are to be read in conjunction with all other contract documents.
 Use figured dimensions only. Do not scale from drawings.
 dwp cannot guarantee the accuracy of content and format for copies of drawings issued electronically. The completion of the Issue Details Checked and Authorised section is confirmation of the status of the drawing. The drawing shall not be used for construction unless endorsed 'For Construction' and authorised for issue.
 © dwp Australia Pty Ltd
 Registered Business Name dwp Australia ABN 37 159 328 018
 Nominated Architect Angus Rose NSW ARB 8341 &
 Nominated Architect Cameron Martin NSW ARB 9194
 © Copyright 2011 dwp.
 ALL RIGHTS RESERVED.
 Reproduction prohibited unless authorised in writing by dwp.

LEGEND

-  PROPOSED NUTRITION CENTRE DEVELOPMENT SITE
-  EXISTING SHADOW CAST BY BUILT FORMS
-  ADDITIONAL SHADOWS CAST BY PROPOSED DEVELOPMENT
-  EXISTING CONTOUR

 

1:5000 10 25 m

DEVELOPMENT APPLICATION

NOT TO BE USED DURING CONSTRUCTION

Issue	Description	Date	Chk	Auth
A	DA DRAFT - WORK IN PROGRESS	30/07/2021	TB	PV
B	REVISED DRAFT DA - WORK IN PROGRESS	09/08/2021	AB	CM
C	ISSUED FOR INTERNAL REVIEW	11/10/2021	TB	CM
D	DRAFT SDDA ISSUE	18/10/2021	TB	CM
E	ISSUED FOR SDDA	26/10/2021	TB	CM
F	ISSUED FOR SDDA	29/10/2021	TB	CM
G	ISSUE FOR SDDA	25/11/2021	RM	CM

Architect/ Designer
dwp
www.dwp.com

Client
TARONGA CONSERVATION SOCIETY AUSTRALIA
 Location
 BRADLEYS HEAD ROAD, MOSMAN

Project
TARONGA WILDLIFE HOSPITAL, SYDNEY NUTRITION CENTRE

Drawing
SHADOW DIAGRAM - OVERALL SITE

Scale (A1)
 1 : 500
 Date Printed
 11/25/2021 10:23:15 PM

Project Number
TWH 20-0527
 Drawing Number
AA-N7004





EXISTING SUMMER - 1 PM



PROPOSED DEVELOPMENT SUMMER - 1 PM



EXISTING SUMMER - 2 PM



PROPOSED DEVELOPMENT SUMMER - 2 PM




EXISTING SUMMER - 3 PM



PROPOSED DEVELOPMENT SUMMER - 3 PM

LEGEND

- PROPOSED NUTRITION CENTRE DEVELOPMENT SITE
- EXISTING SHADOW CAST BY BUILT FORMS
- ADDITIONAL SHADOWS CAST BY PROPOSED DEVELOPMENT
- EXISTING CONTOUR

 

1:5000 10 25 m

DEVELOPMENT APPLICATION

NOT TO BE USED DURING CONSTRUCTION

Issue	Description	Date	Chk	Auth
A	DA DRAFT - WORK IN PROGRESS	30/07/2021	TB	PV
B	REVISED DRAFT DA - WORK IN PROGRESS	09/08/2021	AB	CM
C	ISSUED FOR INTERNAL REVIEW	11/10/2021	TB	CM
D	DRAFT SSSA ISSUE	18/10/2021	TB	CM
E	ISSUED FOR SSSA	26/10/2021	TB	CM
F	ISSUED FOR SSSA	29/10/2021	TB	CM
G	ISSUE FOR SSSA	25/11/2021	RM	CM

Architect/ Designer
dwp
www.dwp.com

Client
TARONGA CONSERVATION SOCIETY AUSTRALIA
 Location
 BRADLEYS HEAD ROAD, MOSMAN

Project
 TARONGA WILDLIFE HOSPITAL, SYDNEY
 NUTRITION CENTRE

Drawing
SHADOW DIAGRAM - OVERALL SITE

Scale (A1)
 1 : 500
 Date Printed
 11/25/2021 10:23:47 PM

Project Number
TWH 20-0527
 Drawing Number
AA-N7005
 Issue
G



Notes
 The information contained in this document is copyright and may not be used or reproduced for any other project or purpose.
 Verify all dimensions and levels on site and report any discrepancies to dwp for direction prior to the commencement of work.
 Drawings are to be read in conjunction with all other contract documents.
 Use figured dimensions only. Do not scale from drawings.
 dwp cannot guarantee the accuracy of content and format for copies of drawings issued electronically. The completion of the Issue Details Checked and Authorised section is confirmation of the status of the drawing. The drawing shall not be used for construction unless endorsed 'For Construction' and authorised for issue.
 © dwp Australia Pty Ltd
 Registered Business Name dwp Australia ABN 37 159 328 018
 Nominated Architect Angus Rose NSW ARB 8341 &
 Nominated Architect Cameron Martin NSW ARB 9194
 © Copyright 2011 dwp.
 ALL RIGHTS RESERVED.
 Reproduction prohibited unless authorised in writing by dwp.

GROSS BUILDING AREA (GBA)


DEFINITION: Gross Building Area (GBA) means the total enclosed and unenclosed area of the building at all building floor levels measured between the normal outside face of any enclosing walls, balustrades and supports

AREA SCHEDULE NC (GROSS BUILDING AREA)		
NAME	LEVEL	AREA

WH LEVEL 1		
ENCLOSED AREA NC	L1	206.3 m ²
NC LEVEL 2		
ENCLOSED AREA NC	L2	808.5 m ²
UNENCLOSED AREA NC	L2	105.0 m ²

AREA SCHEDULE NC (GROSS BUILDING AREA)		
NAME	LEVEL	AREA

NC LEVEL 3		
ENCLOSED AREA NC	L3	983.3 m ²
UNENCLOSED AREA NC	L3	80.7 m ²
NC LEVEL 4		
ENCLOSED AREA NC	L4	36.2 m ²
UNENCLOSED AREA NC	L4	46.2 m ²
		2266.3 m ²

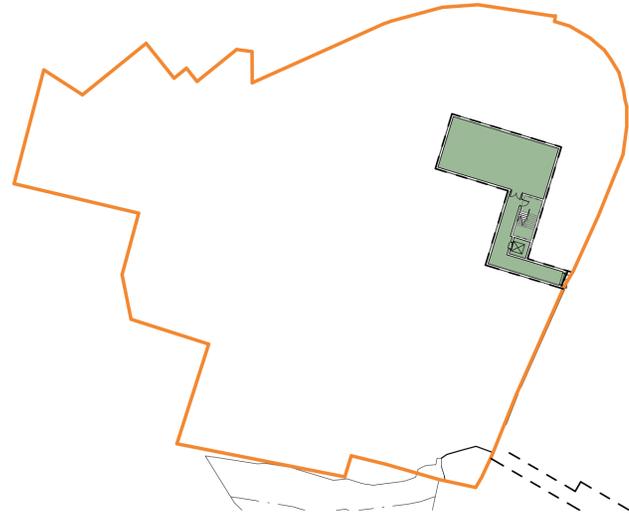

1. BASEMENT NC
AA-N1151 1 : 500

GROSS BUILDING AREA
ENCLOSED AREA NC




2. NC LEVEL 2
AA-N1150 1 : 500

GROSS BUILDING AREA
ENCLOSED AREA NC
UNENCLOSED AREA NC



3. NC LEVEL 3
AA-N1150 1 : 500

GROSS BUILDING AREA
ENCLOSED AREA NC
UNENCLOSED AREA NC

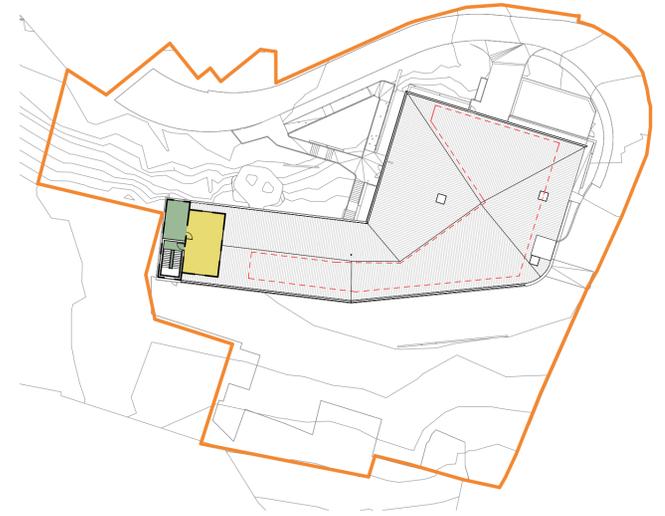

4. NC LEVEL 4
AA-N1150 1 : 500

GROSS BUILDING AREA
ENCLOSED AREA NC
UNENCLOSED AREA NC

GROSS FLOOR AREA (GFA)

DEFINITION: Gross Floor Area (GFA) means the sum of the floor area of each floor of a building measured from the internal face of external walls, or from the internal face of walls separating the building from any other building, measured at a height of 1.4 metres above the floor, and includes—

- (a) the area of a mezzanine, and
- (b) habitable rooms in a basement or an attic, and
- (c) any shop, auditorium, cinema, and the like, in a basement or attic, but excludes—
- (d) any area for common vertical circulation, such as lifts and stairs, and
- (e) any basement—
 - (i) storage, and
 - (ii) vehicular access, loading areas, garbage and services, and
- (f) plant rooms, lift towers and other areas used exclusively for mechanical services or ducting, and
- (g) car parking to meet any requirements of the consent authority (including access to that car parking), and
- (h) any space used for the loading or unloading of goods (including access to it), and
- (i) terraces and balconies with outer walls less than 1.4 metres high, and
- (j) voids above a floor at the level of a storey or storey above.


AREA SCHEDULE NC (GROSS FLOOR AREA)		
NAME	NUMBER	AREA

WH LEVEL 1		
LEVEL 1 NC	L1	38.6 m ²
NC LEVEL 2		
LEVEL 2 NC	L2	716.2 m ²
NC LEVEL 3		
LEVEL 3 NC	L3	882.1 m ²
		1636.8 m ²

SITE AREA SCHEDULE	
Mark	AREA

NC	3874.9 m ²
SITE AREA	

FLOOR SPACE RATIO 0.42 : 1

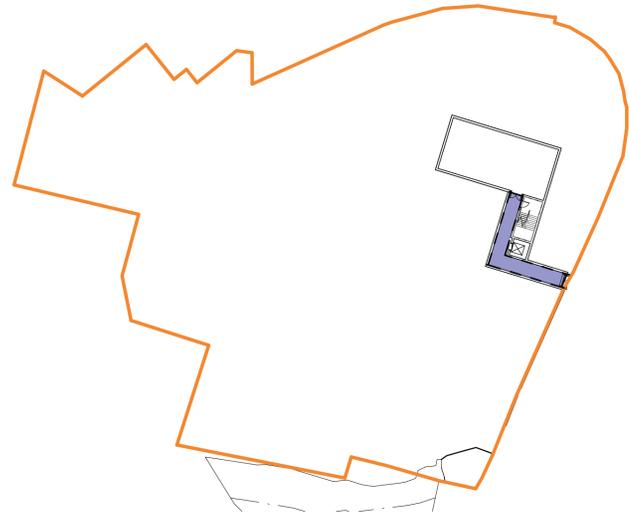


5. NC LEVEL 1
AA-N1151 1 : 500

LEGEND
GFA




6. NC LEVEL 2
AA-N1150 1 : 500

LEGEND
GFA

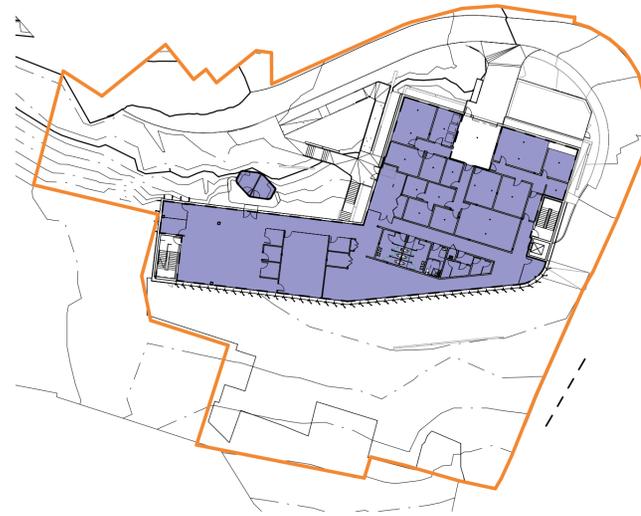

7. NC LEVEL 3
AA-N1150 1 : 500

LEGEND
GFA

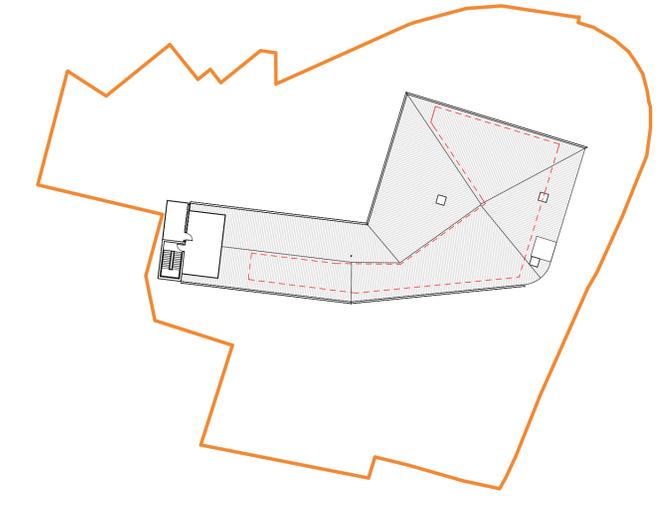


8. NC LEVEL 4
AA-N1150 1 : 500

Notes
The information contained in this document is copyright and may not be used or reproduced for any other project or purpose.
Verify all dimensions and levels on site and report any discrepancies to dwp for direction prior to the commencement of work.
Drawings are to be read in conjunction with all other contract documents.
Use figured dimensions only. Do not scale from drawings.
dwp cannot guarantee the accuracy of content and format for copies of drawings issued electronically. The completion of the Issue Details Checked and Authorised section is confirmation of the status of the drawing. The drawing shall not be used for construction unless endorsed 'For Construction' and authorised for issue.
© dwp Australia Pty Ltd
Registered Business Name dwp Australia ABN 37 159 328 018
Nominated Architect Angus Rose NSW ARB 8341 &
Nominated Architect Cameron Martin NSW ARB 9194
© Copyright 2011 dwp
ALL RIGHTS RESERVED.
Reproduction prohibited unless authorised in writing by dwp.

ABBREVIATION

NC : NUTRITION CENTRE
WH : WILDLIFE HOSPITAL
TWH : TARONGA WILDLIFE HOSPITAL

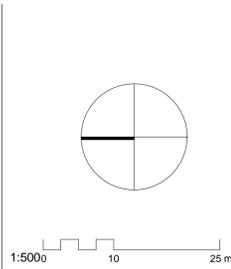

DEVELOPMENT APPLICATION

NOT TO BE USED DURING CONSTRUCTION

Issue	Description	Date	Chk	Auth
A	DA DRAFT - WORK IN PROGRESS	30/07/2021	TB	PV
B	REVISED DRAFT DA- WORK IN PROGRESS	06/08/2021	TB	CM
C	ISSUED TO CLIENT FOR INFORMATION	27/09/2021	TB	CM
D	ISSUED FOR INTERNAL REVIEW	11/10/2021	TB	CM
E	DRAFT SSDA ISSUE	18/10/2021	TB	CM
F	ISSUED FOR SSDA	26/10/2021	TB	CM
G	ISSUED FOR SSDA	29/10/2021	TB	CM
H	ISSUED FOR SSDA	24/11/2021	RM	CM
J	ISSUE FOR SSDA	14/12/2021	RM	CM

Architect/ Designer
dwp
www.dwp.com

Client
TARONGA CONSERVATION SOCIETY AUSTRALIA

Location
BRADLEYS HEAD ROAD, MOSMAN

Project
TARONGA WILDLIFE HOSPITAL, SYDNEY
NUTRITION CENTRE


Drawing
AREA PLANS - NUTRITION CENTRE

Scale (A1) As indicated
Date Printed 12/14/2021 3:59:05 PM

Project Number
TWH 20-0527
Drawing Number
AA-N7050

Issue
J




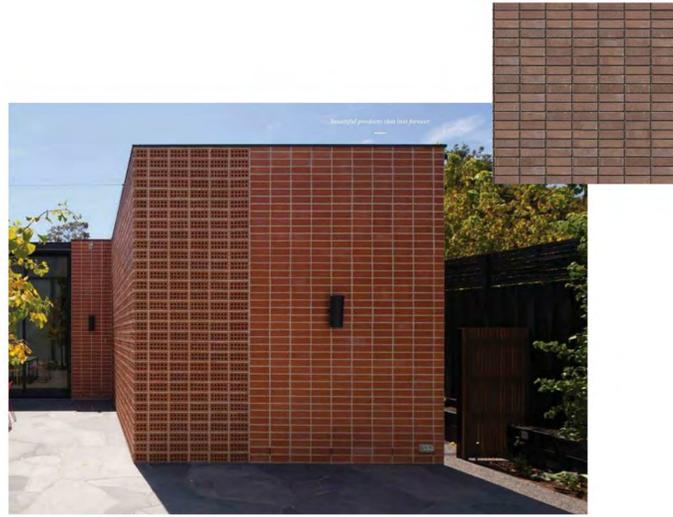

01
STACKED BOND BRICKWORK




02
METAL CLADDING
- LIGHT GREEN

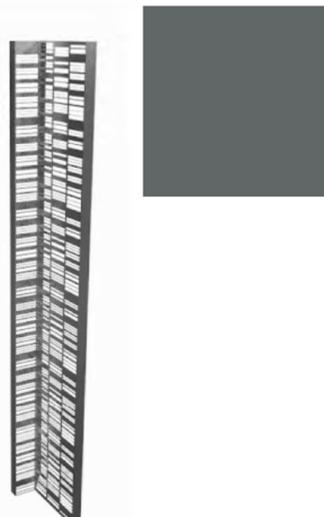


03
PERFORATED METAL LOUVRE
(CUSTOM PATTERN) - DARK GREY



04
PERFORATED METAL SCREENS
(CUSTOM PATTERN) - GREY

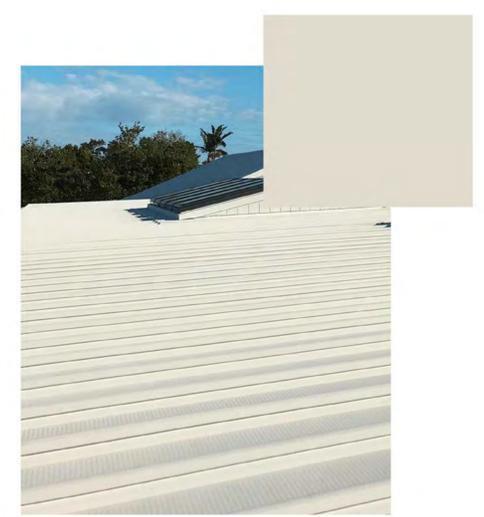

05
COLOURBOND METAL ROOFING
- SURFMIST+

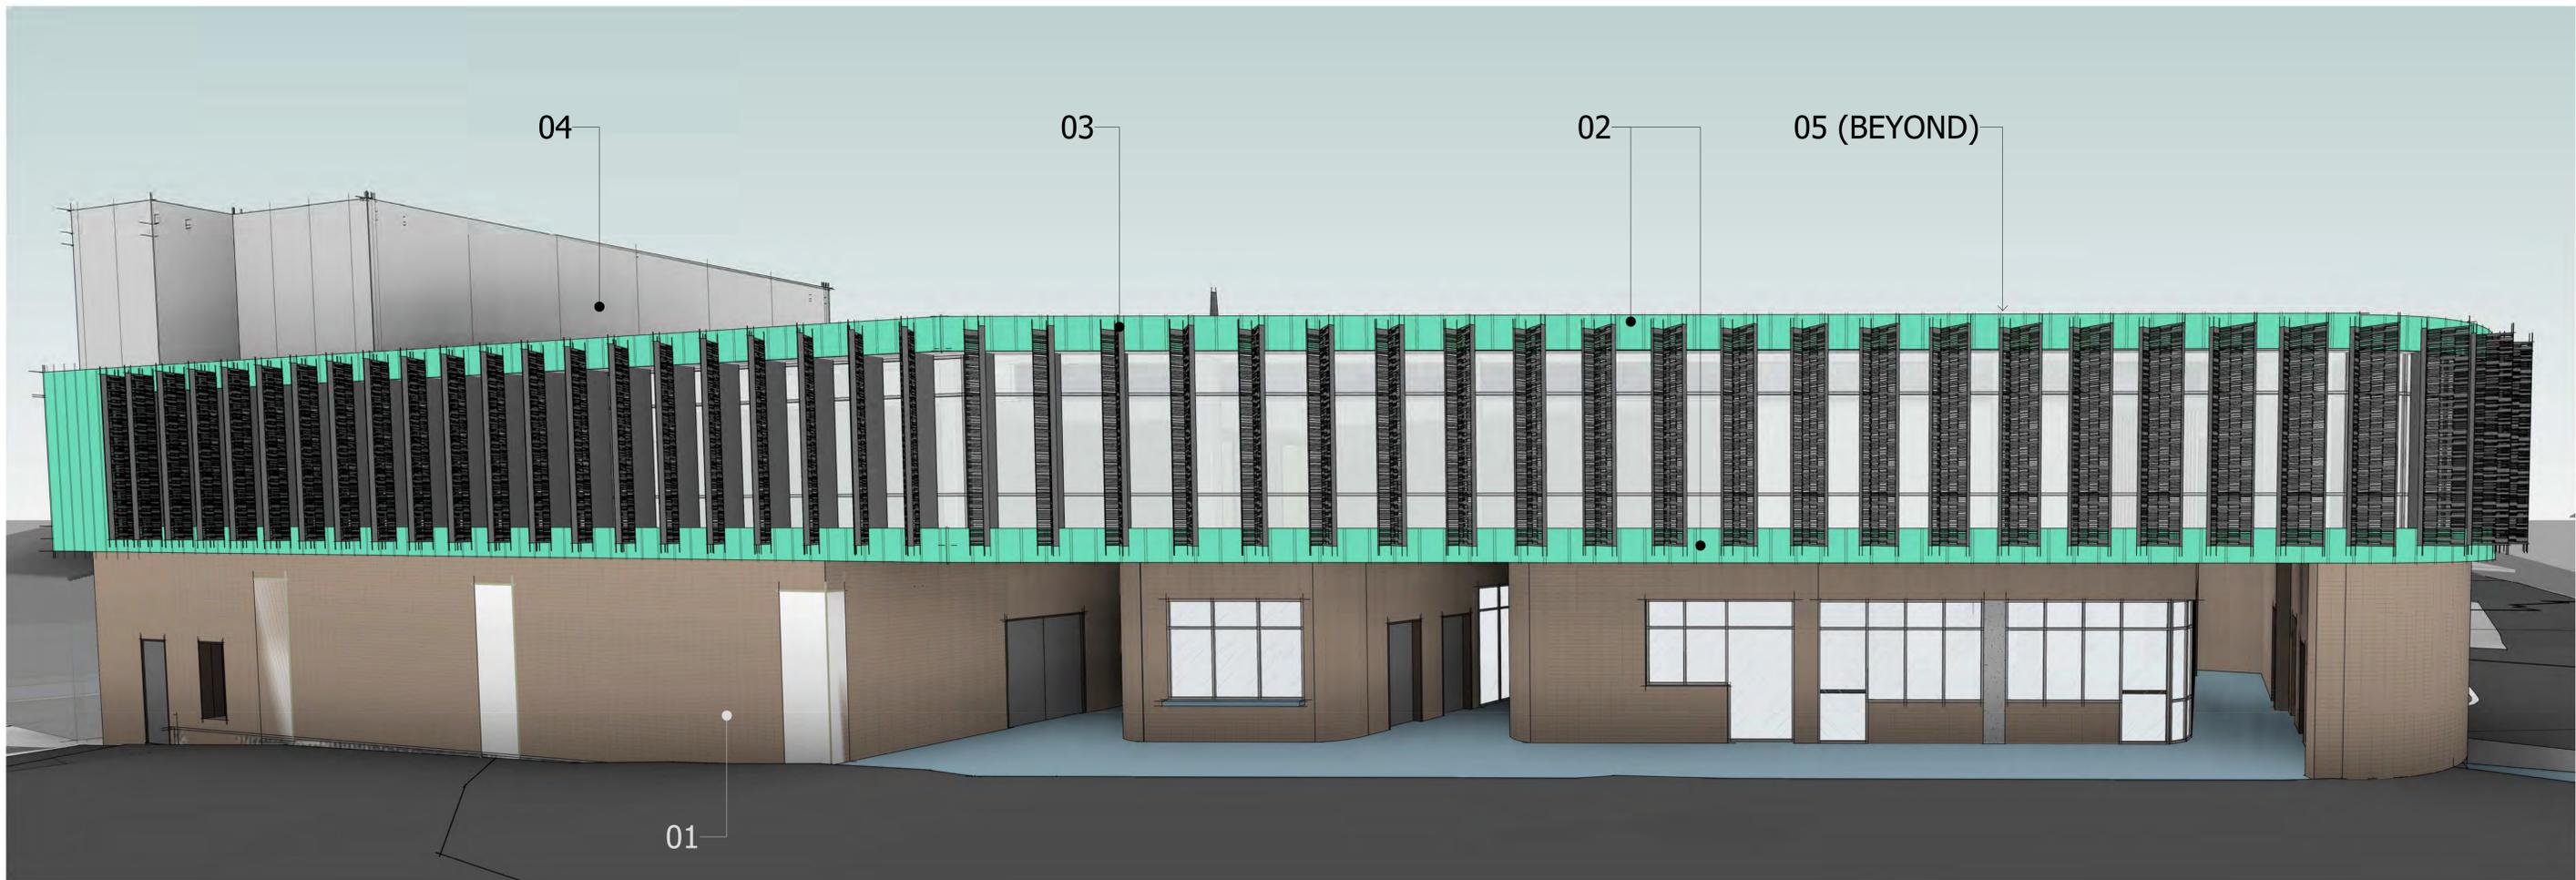

Notes
The information contained in this document is copyright and may not be used or reproduced for any other project or purpose.
Verify all dimensions and levels on site and report any discrepancies to dwp for direction prior to the commencement of work.
Drawings are to be read in conjunction with all other contract documents.
Use figured dimensions only. Do not scale from drawings.
dwp cannot guarantee the accuracy of content and format for copies of drawings issued electronically. The completion of the Issue Details Checked and Authorised section is confirmation of the status of the drawing. The drawing shall not be used for construction unless endorsed 'For Construction' and authorised for issue.
© dwp Australia Pty Ltd
Registered Business Name dwp Australia ABN 37 159 328 018
Nominated Architect Angus Rose NSW ARB 8341 &
Nominated Architect Cameron Martin NSW ARB 9194
© Copyright 2011 dwp.
ALL RIGHTS RESERVED.
Reproduction prohibited unless authorised in writing by dwp.

DEVELOPMENT APPLICATION
NOT TO BE USED DURING CONSTRUCTION

Issue	Description	Date	Chk	Auth
A	DA DRAFT - WORK IN PROGRESS	30/07/2021	TB	PV
B	REVISED DRAFT DA- WORK IN PROGRESS	06/08/2021	TB	CM
C	REVISED DRAFT DA	XX/09/2021	TB	CM
D	ISSUED FOR SSDA	29/10/2021	TB	CM
E	ISSUED FOR SSDA	24/11/2021	RM	CM

Architect/ Designer
dwp
www.dwp.com
Client
TARONGA CONSERVATION SOCIETY AUSTRALIA
Location
BRADLEYS HEAD ROAD, MOSMAN

Project
TARONGA WILDLIFE HOSPITAL, SYDNEY NUTRITION CENTRE
Drawing
MATERIAL FINISHES BOARD NUTRITION
Scale (A1)
Date Printed
11/24/2021 7:57:34 PM

Project Number
TWH 20-0527
Drawing Number
AA-N8000
Issue
E
 

File Name: B:\365\20-0527_Taronga Wildlife Hospital & Conservation Centre\20-0527_TWH_B019.rvt



NUTRITION CENTRE PERSPECTIVE FROM WEST SIDE

Notes
 The information contained in this document is copyright and may not be used or reproduced for any other project or purpose.
 Verify all dimensions and levels on site and report any discrepancies to dwp for direction prior to the commencement of work.
 Drawings are to be read in conjunction with all other contract documents.
 Use figured dimensions only. Do not scale from drawings.
 dwp cannot guarantee the accuracy of content and format for copies of drawings issued electronically. The completion of the Issue Details Checked and Authorised section is confirmation of the status of the drawing. The drawing shall not be used for construction unless endorsed 'For Construction' and authorised for issue.
 © dwp Australia Pty Ltd
 Registered Business Name dwp Australia ABN 37 159 328 018
 Nominated Architect Angus Rose NSW ARB 8341 &
 Nominated Architect Cameron Martin NSW ARB 9194
 © Copyright 2011 dwp.
 ALL RIGHTS RESERVED.
 Reproduction prohibited unless authorised in writing by dwp.

DEVELOPMENT APPLICATION

NOT TO BE USED DURING CONSTRUCTION

Issue	Description	Date	Chk	Auth
A	DA DRAFT - WORK IN PROGRESS	30/07/2021	TB	PV
B	REVISED DRAFT DA- WORK IN PROGRESS	06/08/2021	SZ	CM
C	ISSUED FOR SSDA	29/10/2021	TB	CM
D	ISSUED FOR SSDA	24/11/2021	RM	CM

Architect/ Designer
dwp
www.dwp.com

Client
TARONGA CONSERVATION SOCIETY AUSTRALIA
 Location
 BRADLEYS HEAD ROAD, MOSMAN

Project
 TARONGA WILDLIFE HOSPITAL, SYDNEY
 NUTRITION CENTRE

Drawing
3D PERSPECTIVES - NUTRITION CENTRE

Scale (A1)

Date Printed
 11/24/2021 7:57:40 PM

Project Number
TWH 20-0527
 Drawing Number
AA-N9000

Issue
D

