



DRAWING SCHEDULE

DA001	LEGEND, DRAWING LIST, SITE MAP
DA002	SCHOOL SITE ANALYSIS PLAN
DA003	SUBJECT SITE PLAN
DA005	TEMP DEMOUNTABLES PLANS 01
DA006	TEMP DEMOUNTABLES PLANS 02
DA010	TEMP DEMOUNTABLE ELEV 01
DA011	TEMP DEMOUNTABLE ELEV 02
DA015	SHADOW DIAGRAMS SHEET 01
DA016	SHADOW DIAGRAMS SHEET 02
DA050	LO0 DEMOLITION PLAN
DA051	L01 DEMOLITION PLAN
DA052	L02 DEMOLITION PLAN
DA053	L03 DEMOLITION PLAN
DA055	LG DEMOLITION PLAN
DA060	DEMO EAST ELEVATION
DA061	DEMO NORTH ELEVATION
DA062	DEMO WEST ELEVATION
DA063	DEMO SOUTH ELEVATION
DA066	E-W DEMOLITION SEC
DA100	L00 PLAN
DA101	L01 PLAN
DA102	L02 PLAN
DA103	L03 PLAN
DA104	RF PLAN
DA105	LG PLAN
DA400	EAST ELEVATION
DA401	NORTH ELEVATION
DA402	WEST ELEVATION
DA403	SOUTH ELEVATION
DA107	MULTIPURPOSE
DA450	SECTION AA
DA451	SECTION BB
DA452	SECTION CC
DA551	STL WINDOWS
DA750	GFA PLANS
DA760	SHADOW DIAGRAM
DA765	HEIGHT PLANE DIAGRAM


ISSUE	REASON	DATE
A	FOR SSDA SUBMISSION	15.10.21
B	FOR SSDA SUBMISSION	11.02.22

ABBREVIATIONS

ACU	Air Condensor Unit
ADJ	Adjustable
AFFL	Above Finished Floor Level
AL	Aluminium
AS	Australian Standard
AWN	Awning
BAL	Balustrade
BALC	Balcony
BDY	Boundary
BG	Box Gutter
BHD	Bulkhead
BK	Brick
BLDG	Building
BN	Bin
BR	Brass
CB	Concrete Block
COL	Column
CONC	Concrete
COS	Check onsite
CPT	Carpet
CR	Cement Render
CU	Copper
D	Door
DF	Door Frame
DP	Downpipe
DRC	Drencher
DWG	Drawing
EGL	Existing Ground Level
ELEC	Electrical
ENTRY	Entry
EQ	Equal
EX/EXIST	Existing Structure or Finish
EXT	External
F	Fixed
FAN	Ceiling Fan
FCL	Finished Ceiling Level
FOY	Foyer
FPL	Fireplace
G	Glass / Glazing
G-F	Glazing - Fixed
GALV	Galvanised - hot dipped
GND	Ground
HALL	Hallway/Corridor
HRL	Handrail
INS	Insulation - Thermal / Acoustic
J	Joinery Item
KIT	Kitchen
ME	Metal
MEET	Meeting Room
MFL	Metal Flashing
N	New Item
N/A	Not Applicable
NTS	Not To Scale
O/H	Overhead
OPT	Option
PB	Plasterboard
PF	Paint Finish refer Finishes Schedule
REQ	Required
RF	Roofing
RL	Relative Level
SIM	Similar
SP	Sprinkler
SPN	Spandrel
SS	Stainless Steel
ST	Stone
STL	Steel
STO	Storage
STR FIRE	Fire Stair
STR#	Stair (number)
STRUCT	Structural
TERR	Terrace
TGSI	Tactile Ground Surface Indicator
TM	Timber
TOB	Top of Balustrade
TOC	Top of Column
TOF	Top of Fence
TOP	Top of Parapet
TOW	Top of Wall
TYP	Typical
TZ	Terrazzo
UNO	Unless Noted Otherwise
W	Window
WC-ACC	Accessible WC
WC-AMB	Ambulant WC

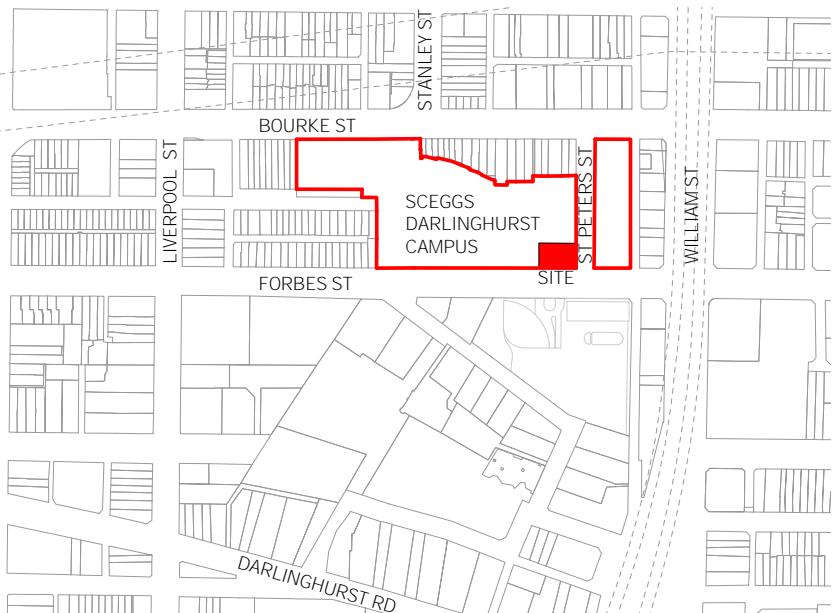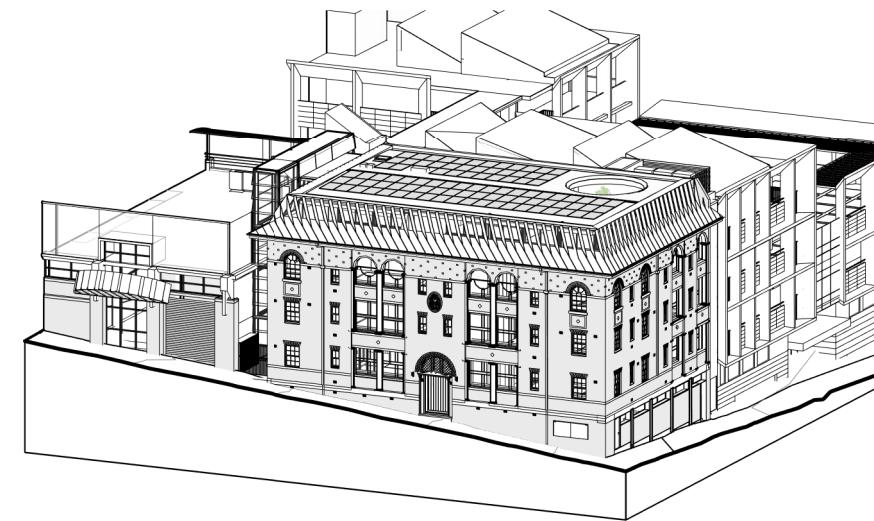

1 LOCATION PLAN

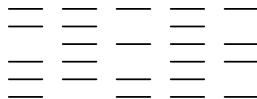

14 STOKES AVE
ALEXANDRIA NSW 2015
TEL +61 2 8332 4333
NOM ARCH WILLIAM SMART 6381

THIS DRAWING IS COPYRIGHT

DO NOT SCALE DRAWINGS

0 1000 2000 4000

SCALE
NTS



PROJECT

2022 WILKINSON HOUSE

DRAWN SENIOR QA APP'D
JVV ML WS

DWG TITLE

LEGEND, DRAWING LIST, SITE MAP


DWG NO REV
DA001 B


NOTES


- 1 All dimensions to be verified on site.
- 2 Report any discrepancies or omissions to SDS prior to construction.
- 3 Refer to architect for ambiguous details or when clarification is required.
- 4 All drawings to be read in conjunction with specification.
- 5 All drawings to be read in conjunction with consultants' drawings.
- 6 All structure to structural engineer's details.

PRELIMINARY
NOT FOR CONSTRUCTION

ISSUE A REASON FOR SSDA SUBMISSION DATE 15.10.21

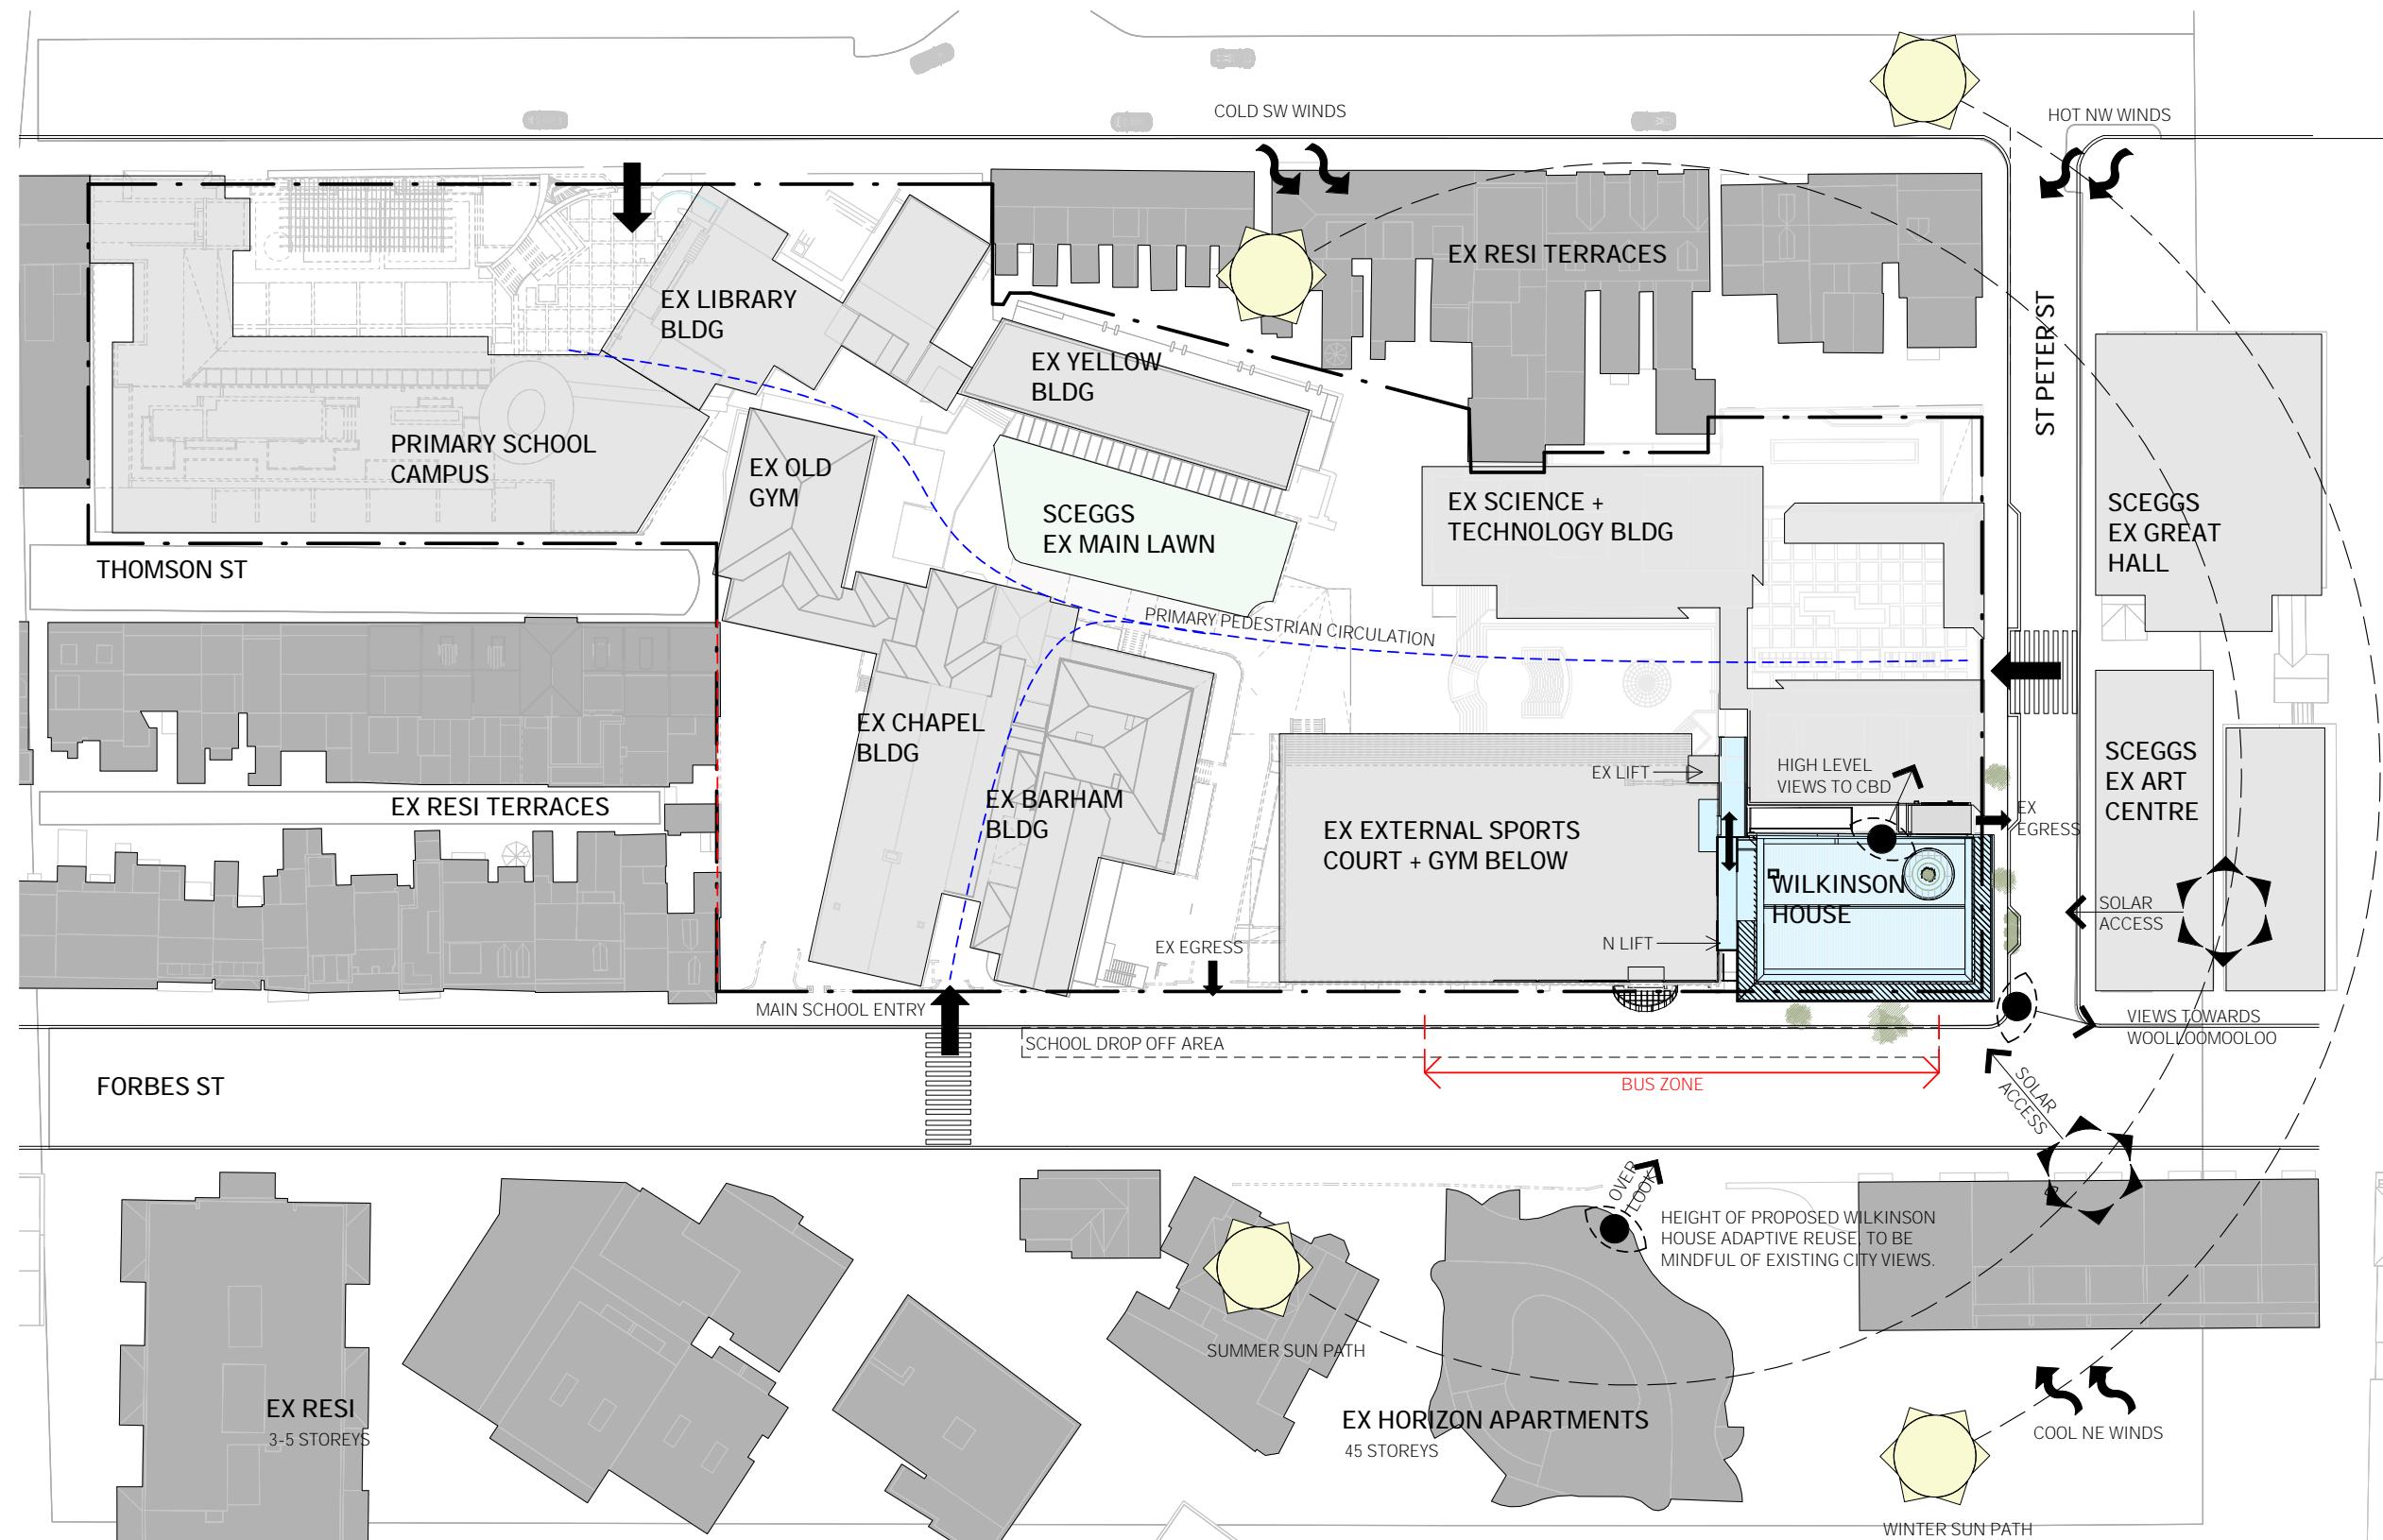

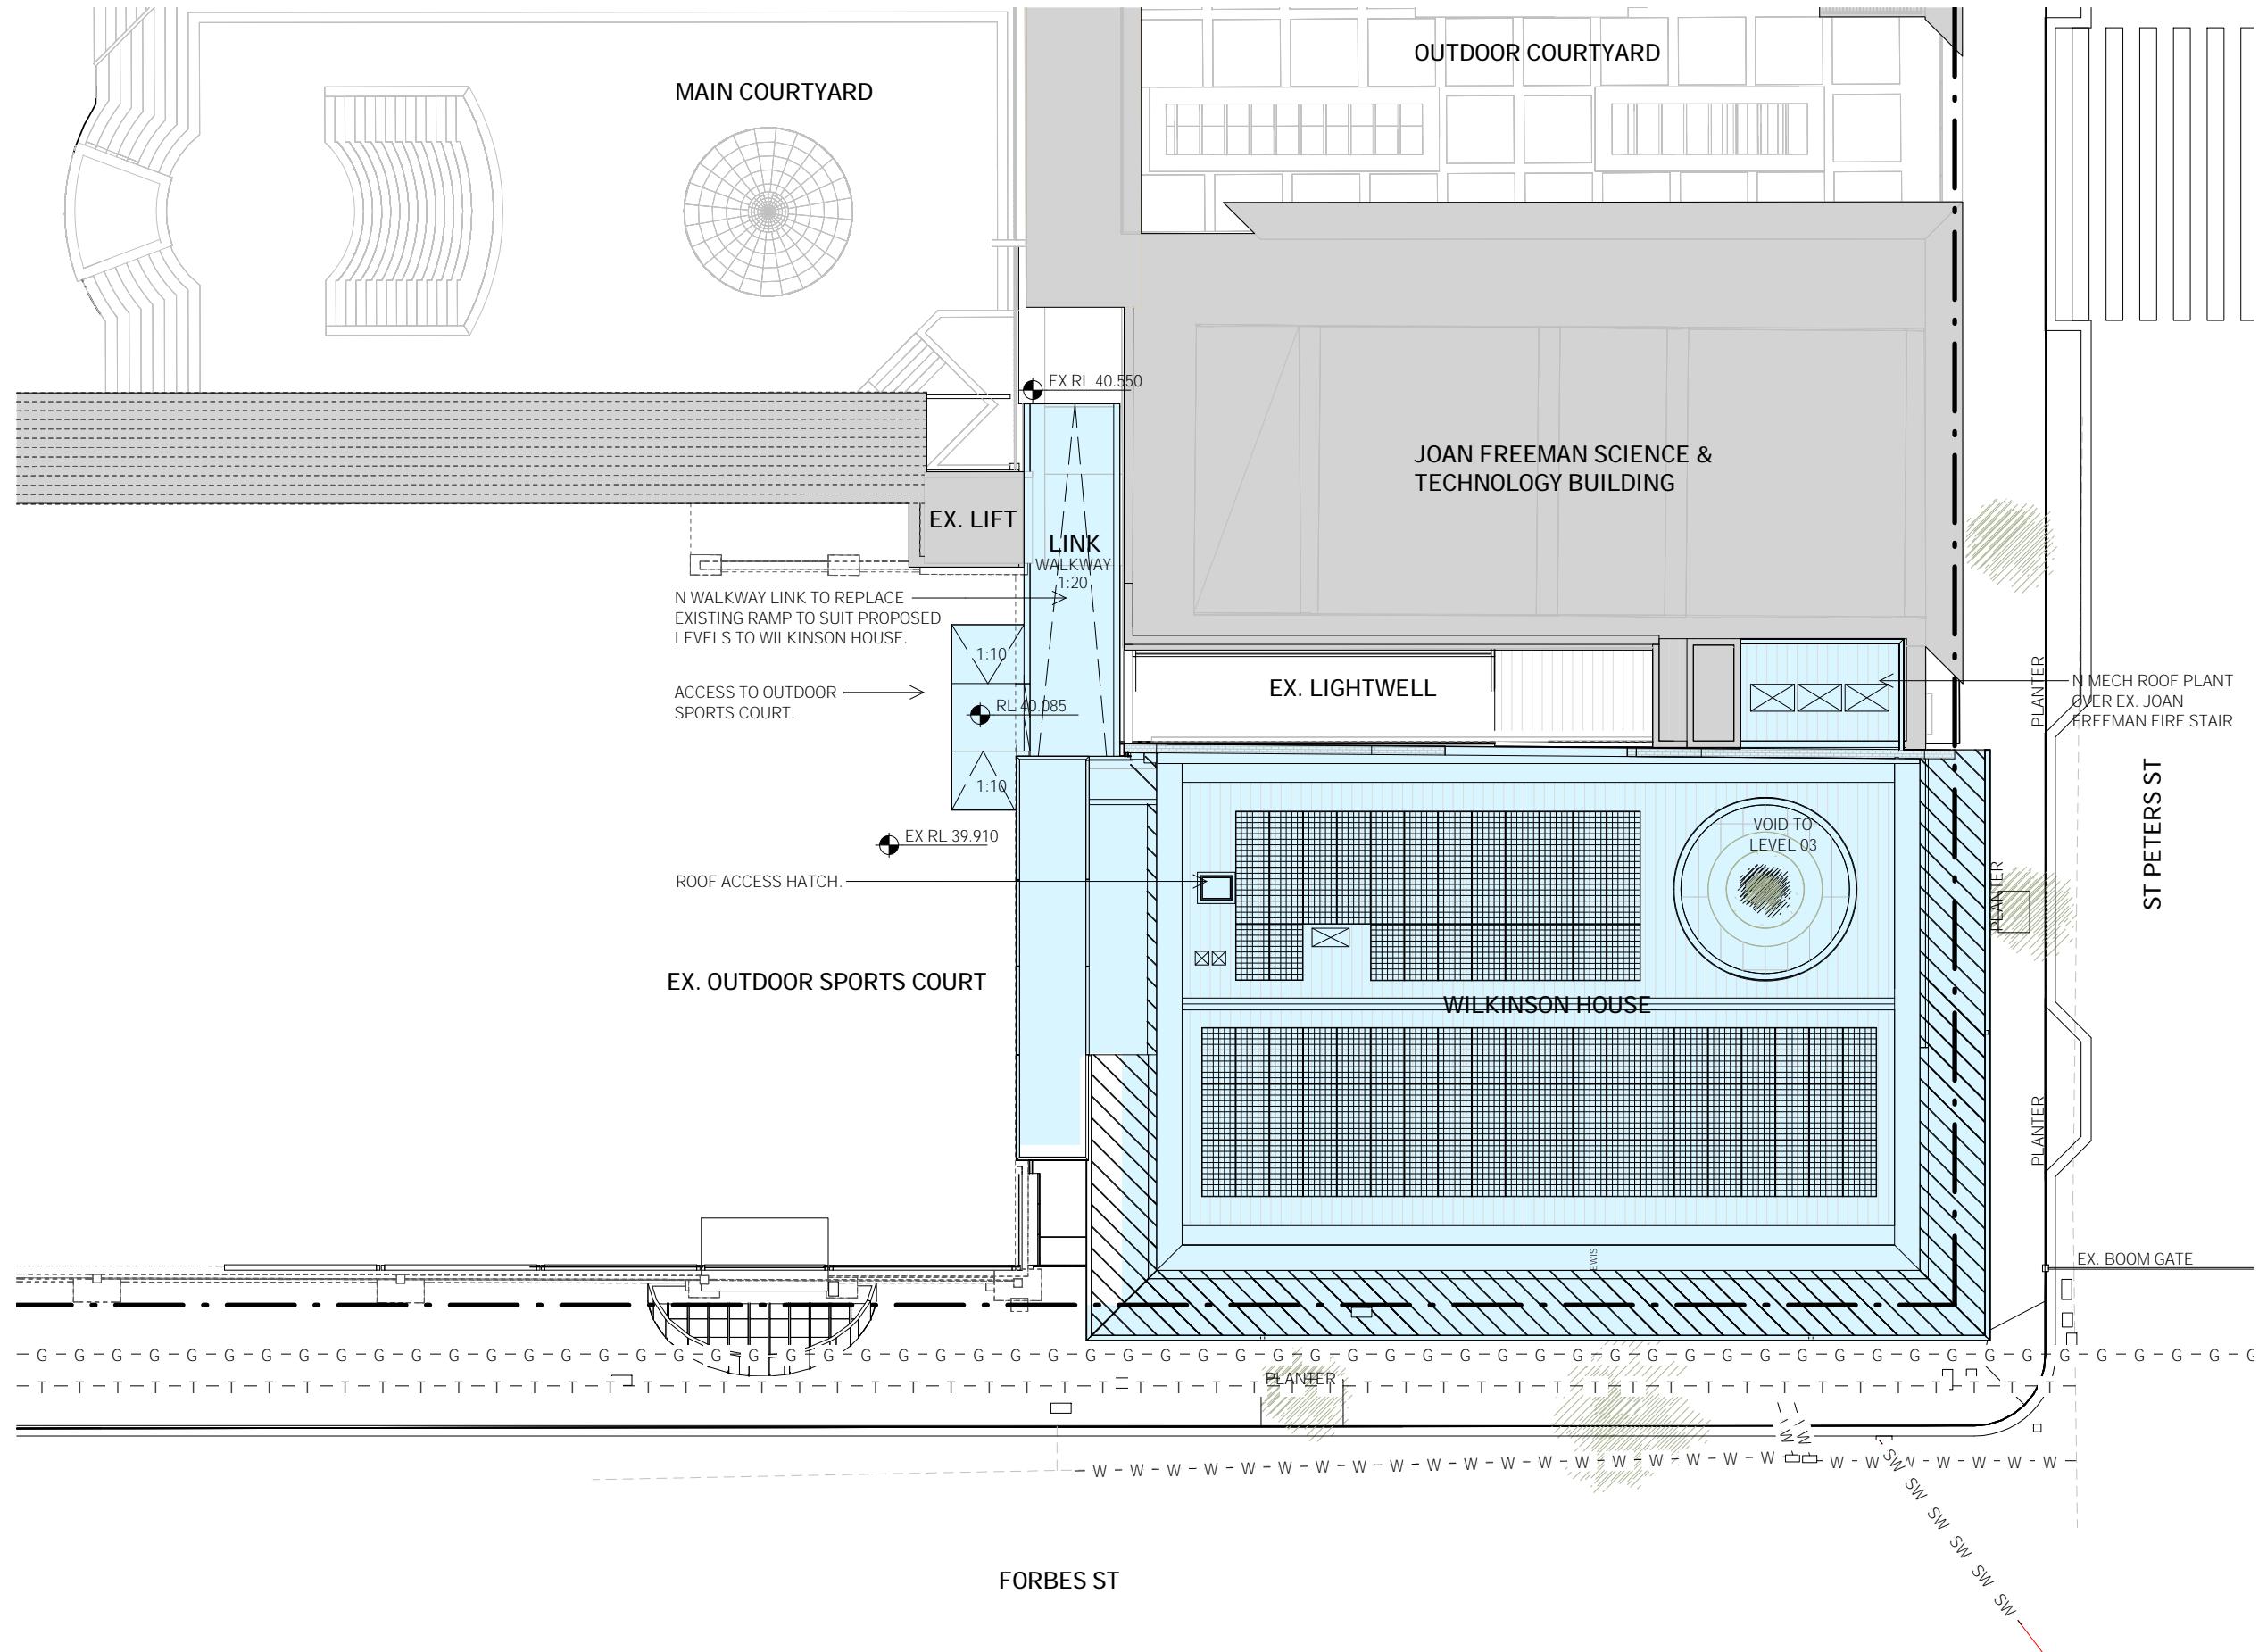

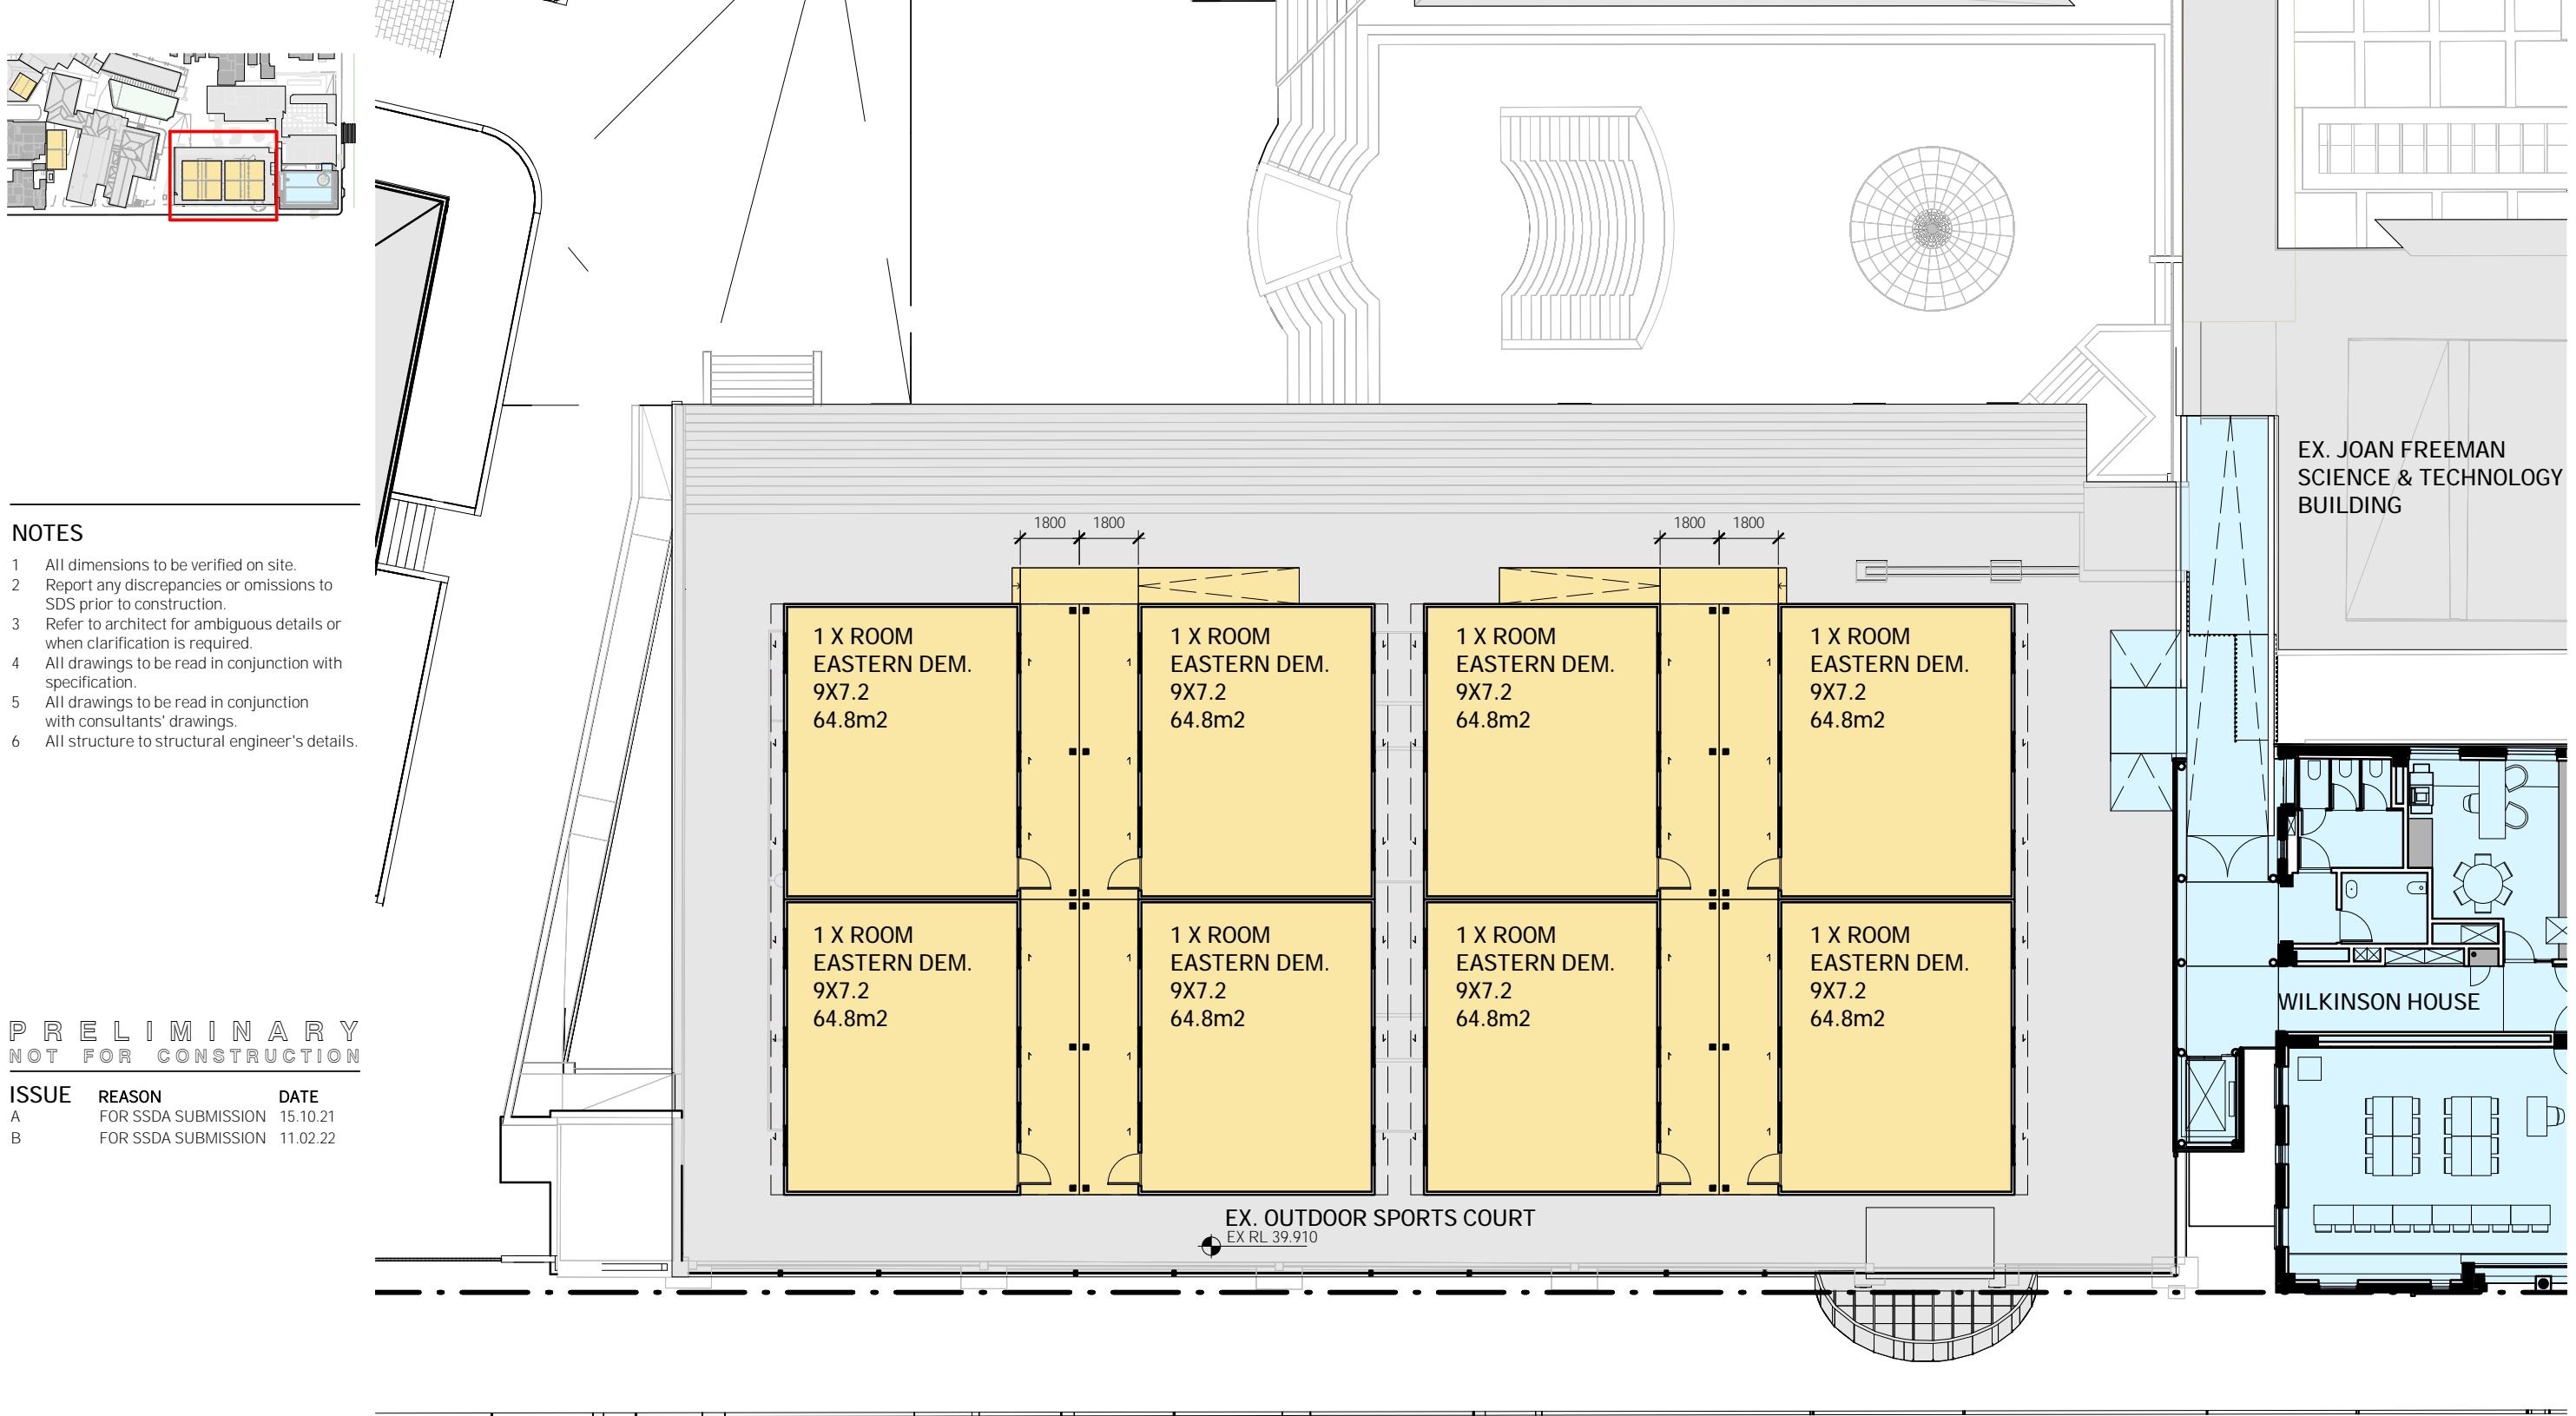

FORBES ST

INDICATIVE TEMP DEMOUNTABLE PLANS
(SUBJECT TO AVAILABILITY)

14 STOKES AVE
ALEXANDRIA NSW 2015
TEL +61 2 8332 4333
NOM ARCH WILLIAM SMART 6381

THIS DRAWING IS COPYRIGHT


0 1000 2000 4000

DO NOT SCALE DRAWINGS

SCALE
1:100 @ A3 UNO

PROJECT
2022 WILKINSON HOUSE
DRAWN SENIOR QA APP'D
JV ML WS

DWG TITLE
TEMP DEMOUNTABLES PLANS 01
DWG NO DA005
REV B

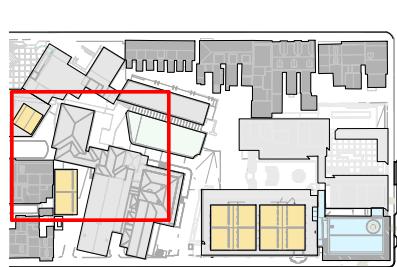


KEY PLAN



PRELIMINARY
NOT FOR CONSTRUCTION

ISSUE	REASON	DATE
A	FOR SSDA SUBMISSION	15.10.21
B	FOR SSDA SUBMISSION	11.02.22

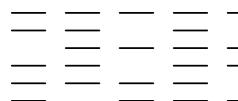

14 STOKES AVE
ALEXANDRIA NSW 2015
TEL +61 2 8332 4333
NOM ARCH WILLIAM SMART 6381

smart design studio

THIS DRAWING IS COPYRIGHT

0 2000 4000 8000

DO NOT SCALE DRAWINGS


SCALE
1:200 @ A3 UNO



INDICATIVE TEMP DEMOUNTABLE PLANS
(SUBJECT TO AVAILABILITY)

PROJECT
2022 WILKINSON HOUSE
DRAWN SENIOR QA APP'D
JV ML WS

DWG TITLE
TEMP DEMOUNTABLES PLANS 02
DWG NO
DA006
REV
B

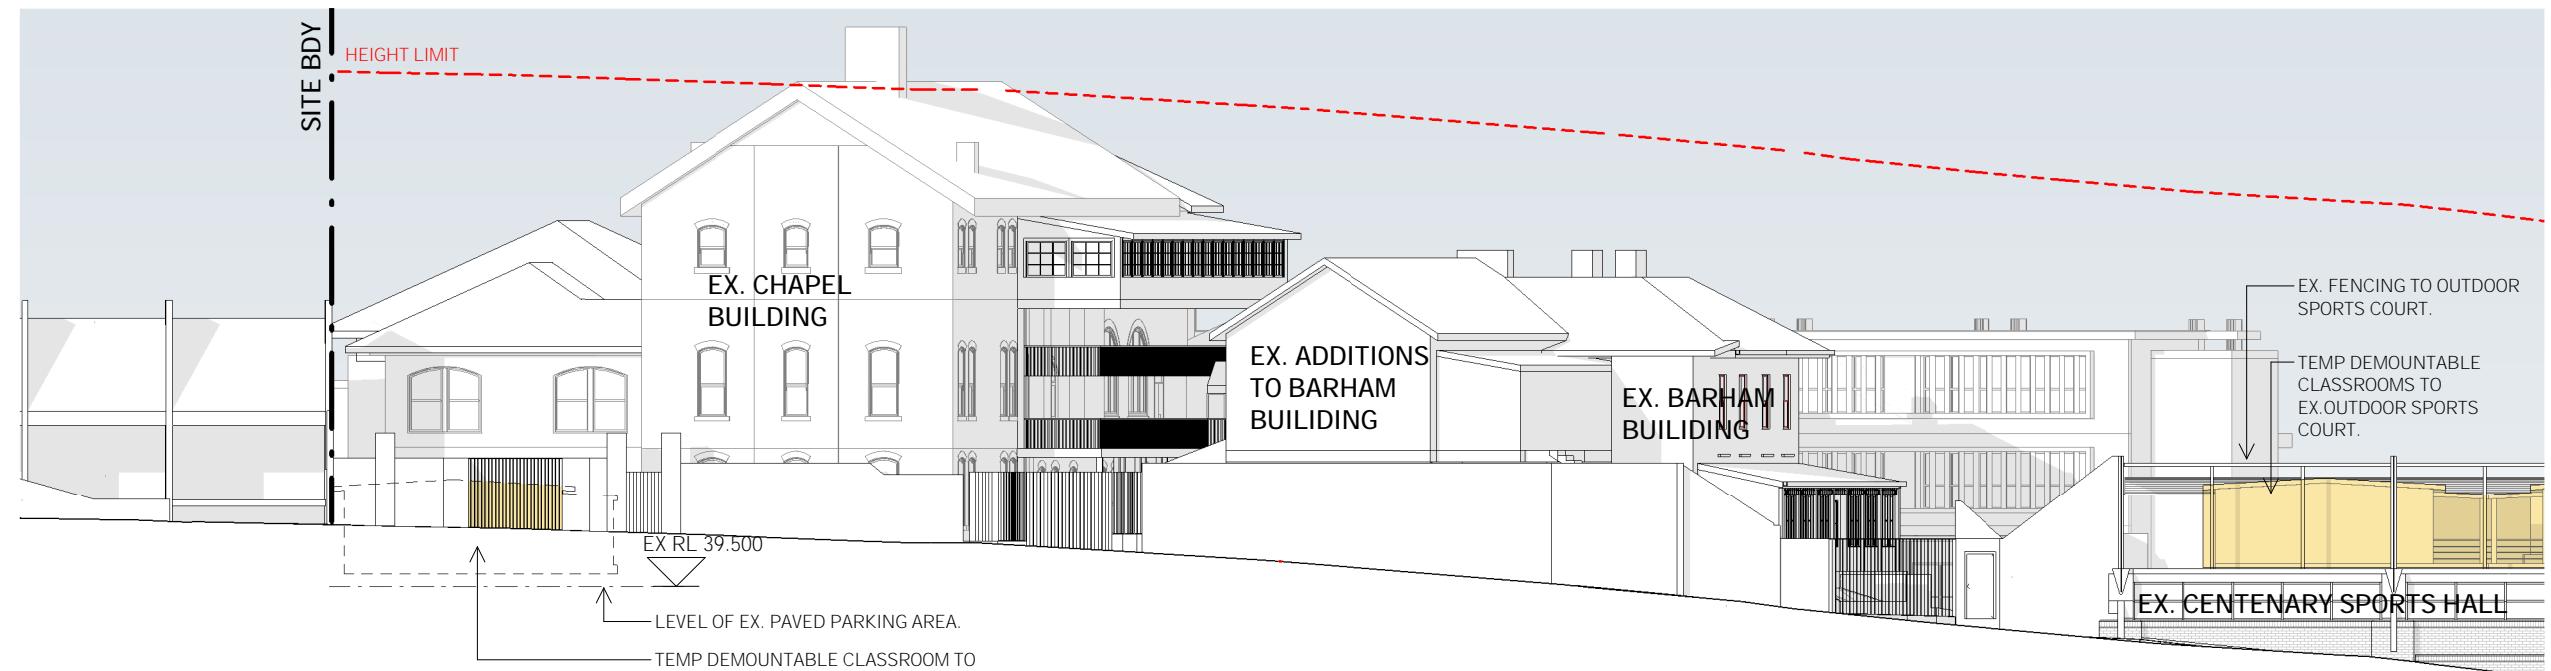


NOTES

- 1 All dimensions to be verified on site.
- 2 Report any discrepancies or omissions to SDS prior to construction.
- 3 Refer to architect for ambiguous details or when clarification is required.
- 4 All drawings to be read in conjunction with specification.
- 5 All drawings to be read in conjunction with consultants' drawings.
- 6 All structure to structural engineer's details.

PRELIMINARY
NOT FOR CONSTRUCTION

ISSUE A REASON FOR SSDA SUBMISSION DATE 11.02.22

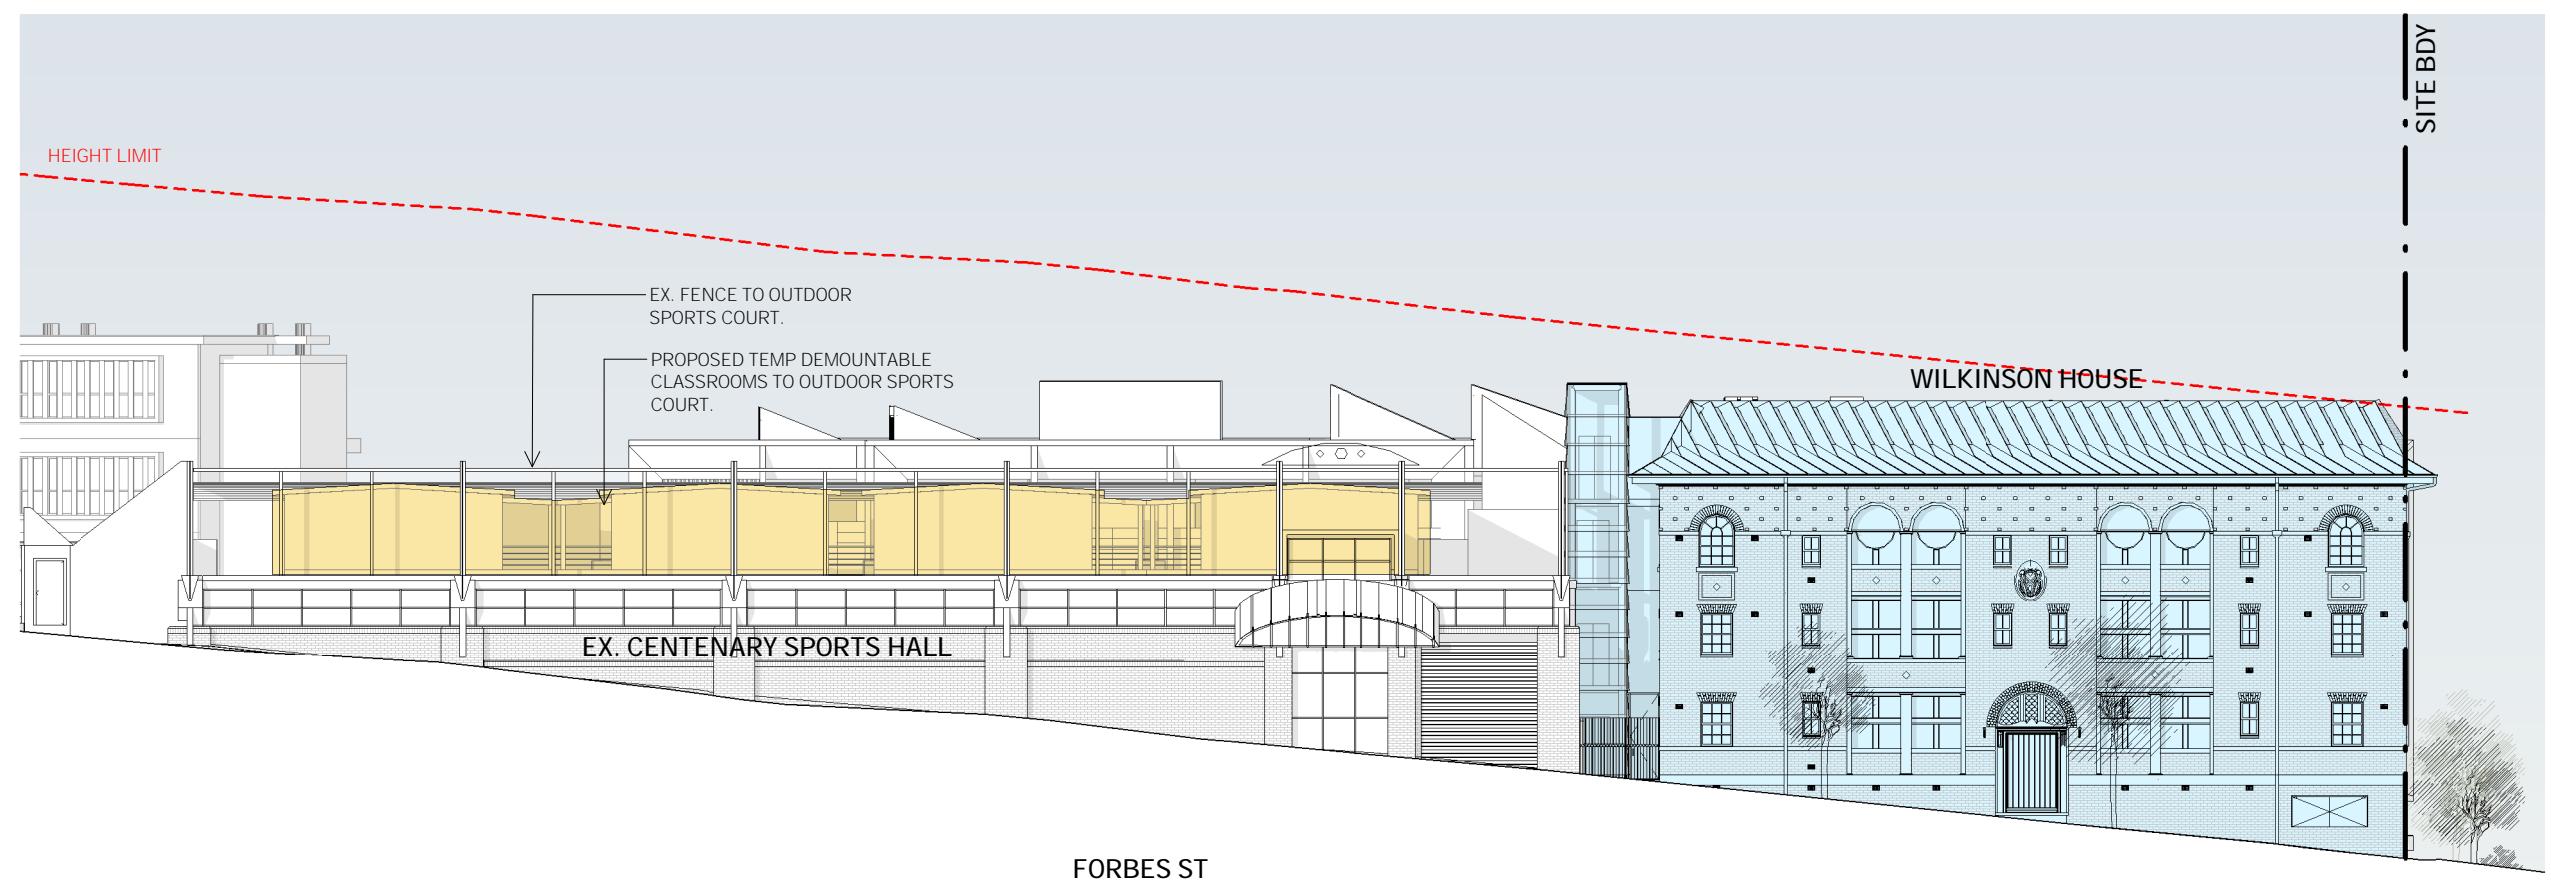

INDICATIVE TEMP DEMOUNTABLE PLANS
(SUBJECT TO AVAILABILITY)


14 STOKES AVE
ALEXANDRIA NSW 2015
TEL +61 2 8332 4333
NOM ARCH WILLIAM SMART 6381

THIS DRAWING IS COPYRIGHT

DO NOT SCALE DRAWINGS

PROJECT
2022 WILKINSON HOUSE
DRAWN JV SENIOR QA APP'D
ML WS

DWG TITLE
TEMP DEMOUNTABLE ELEV 01
DWG NO DA010 REV A

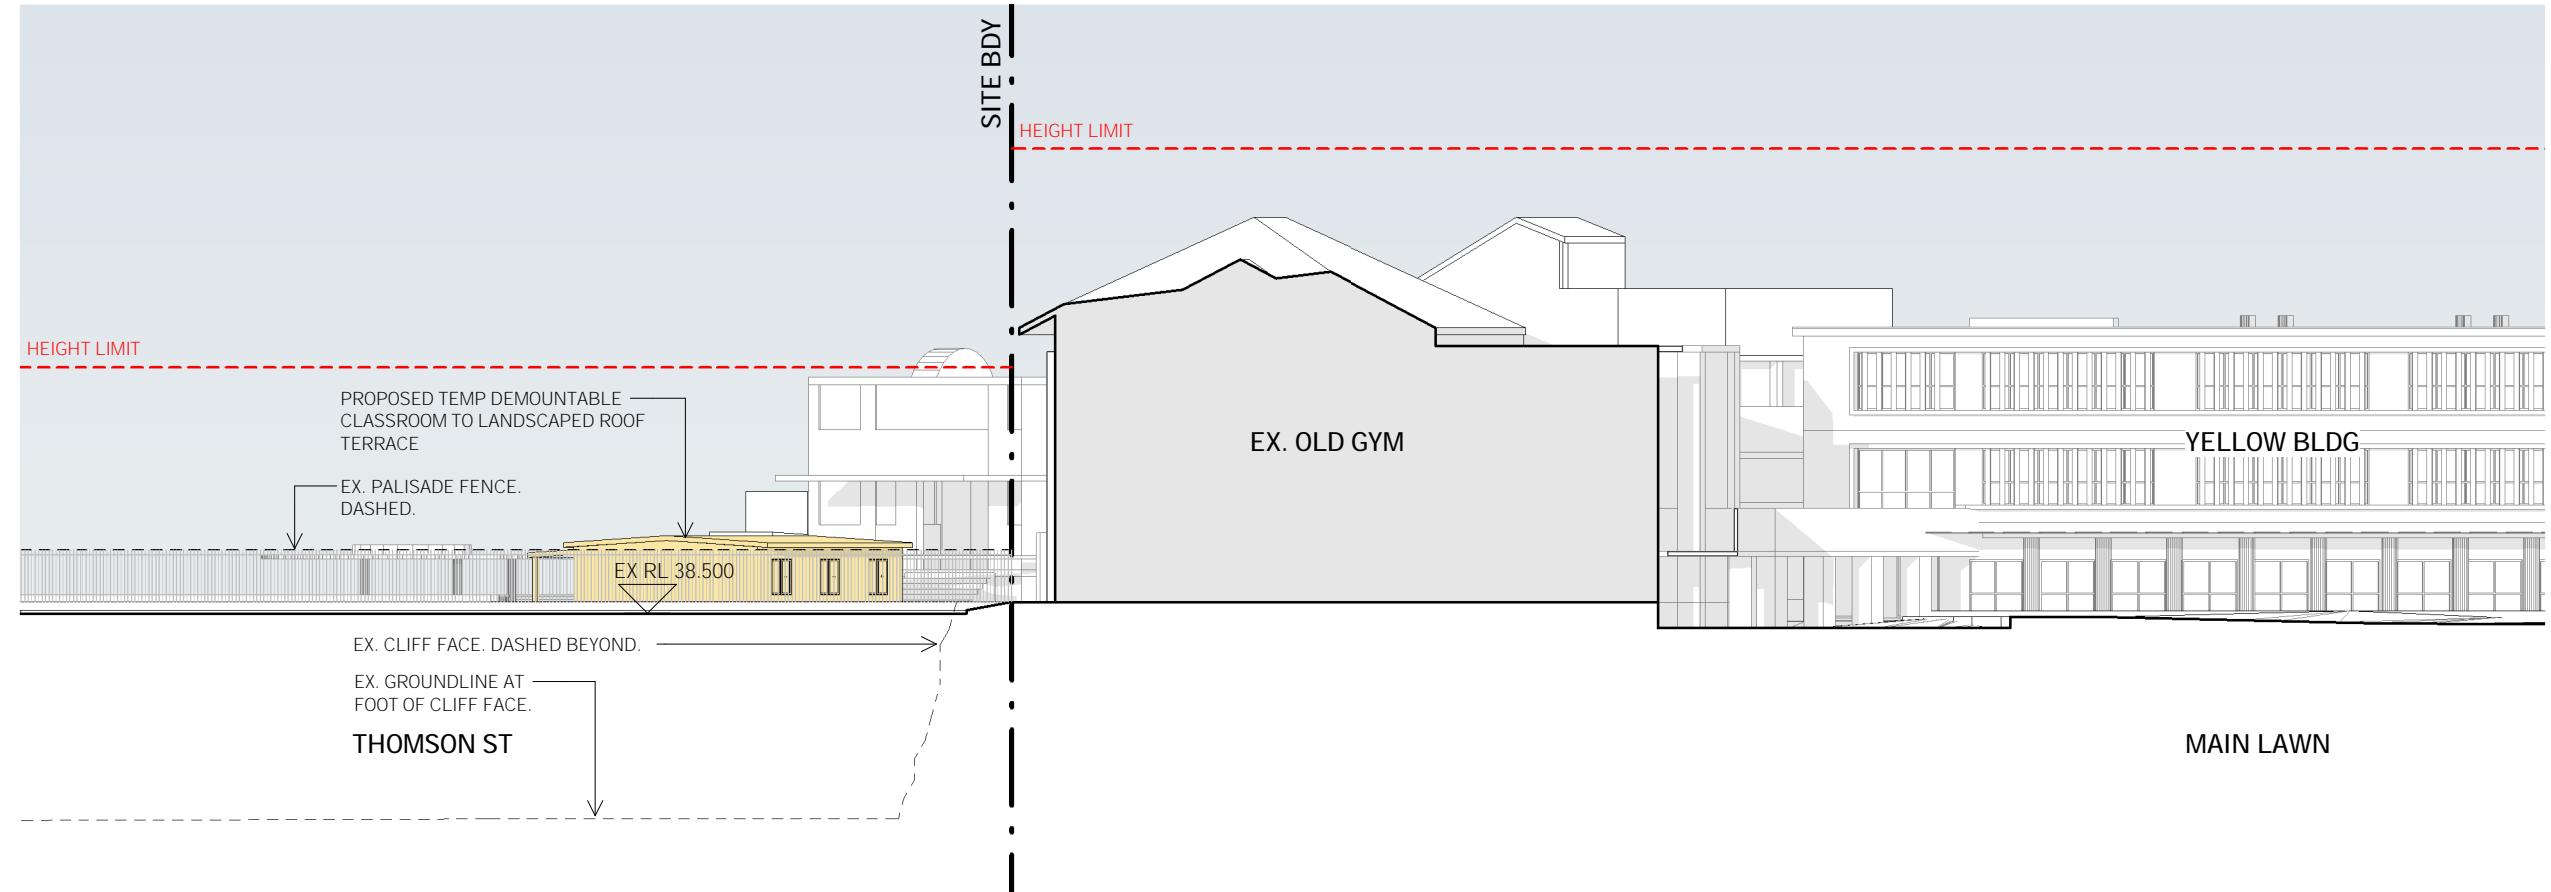

NOTES

- 1 All dimensions to be verified on site.
- 2 Report any discrepancies or omissions to SDS prior to construction.
- 3 Refer to architect for ambiguous details or when clarification is required.
- 4 All drawings to be read in conjunction with specification.
- 5 All drawings to be read in conjunction with consultants' drawings.
- 6 All structure to structural engineer's details.

PRELIMINARY
NOT FOR CONSTRUCTION

ISSUE REASON DATE
A FOR SSDA SUBMISSION 11.02.22

INDICATIVE TEMP DEMOUNTABLE PLANS
(SUBJECT TO AVAILABILITY)

14 STOKES AVE
ALEXANDRIA NSW 2015
TEL +61 2 8332 4333
NOM ARCH WILLIAM SMART 6381

smart design studio

THIS DRAWING IS COPYRIGHT

0 5000 10000

DO NOT SCALE DRAWINGS


SCALE
1:250 @ A3 UNO

PROJECT
2022 WILKINSON HOUSE
DRAWN SENIOR QA APP'D
RW ML WS


DWG TITLE
TEMP DEMOUNTABLE ELEV 02
DWG NO
DA011
REV
A

LEGEND

- EXISTING SHADOW
- NEW SHADOW - TEMP DEMOUNTABLE
- PROPOSED TEMP DEMOUNTABLE CLASSROOMS

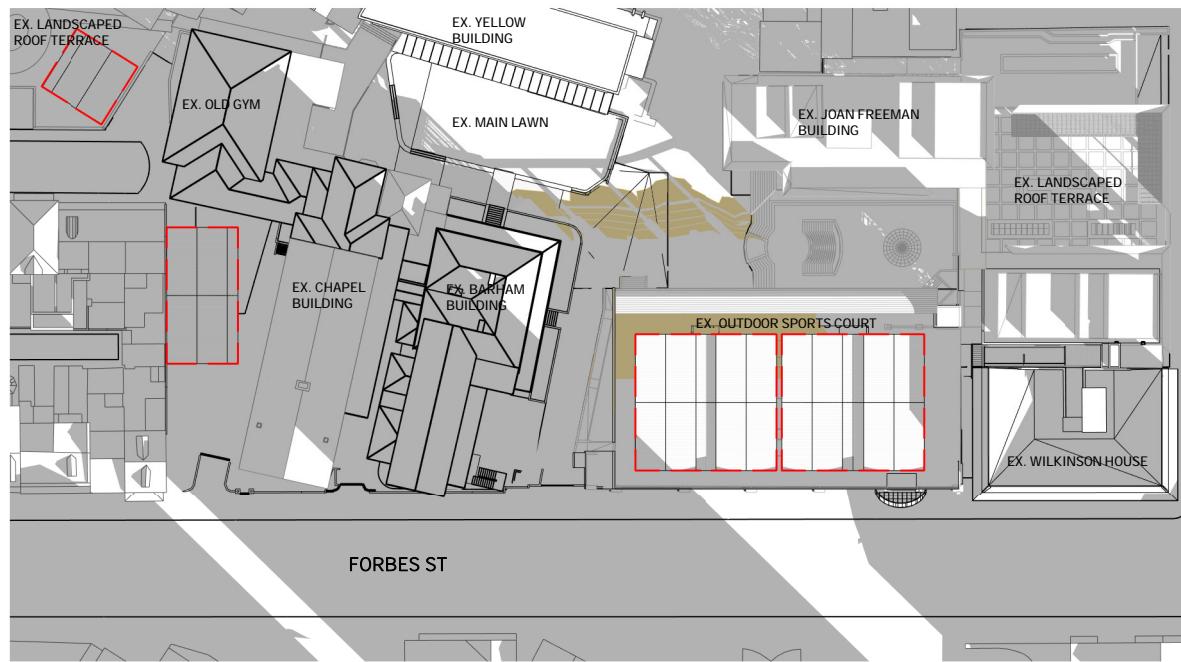

1 8:00

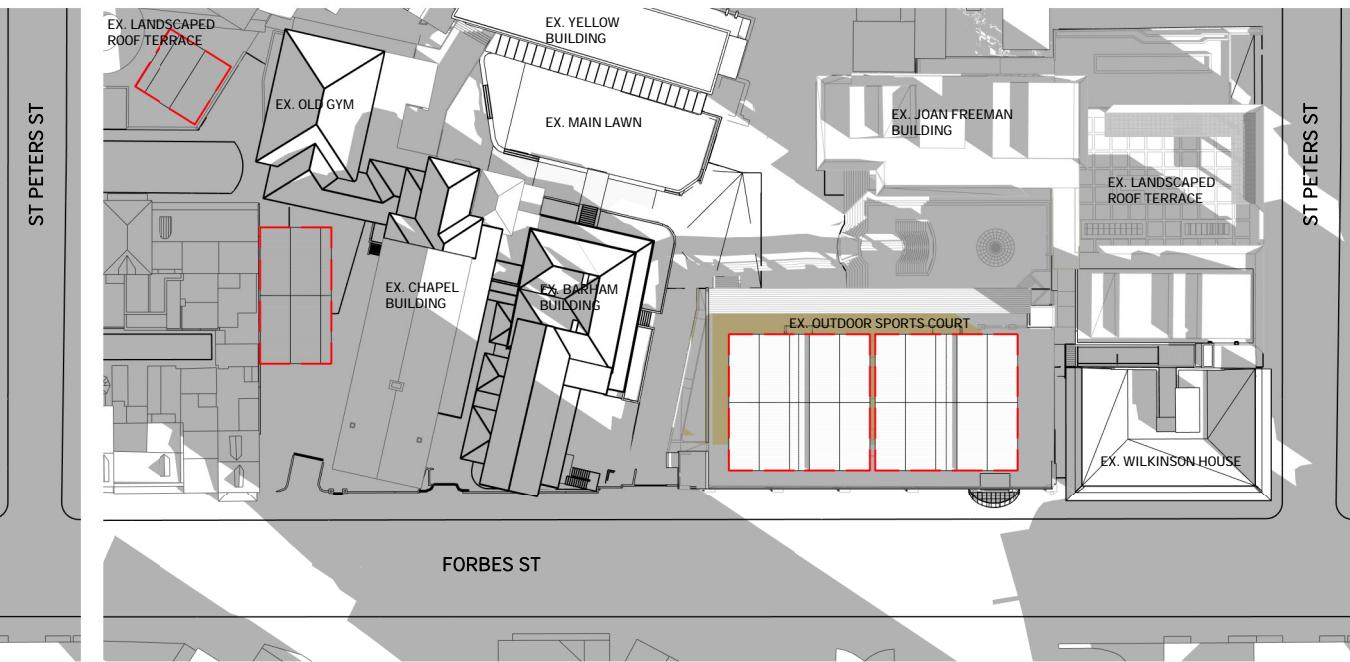


2 9:00


NOTES

- 1 All dimensions to be verified on site.
- 2 Report any discrepancies or omissions to SDS prior to construction.
- 3 Refer to architect for ambiguous details or when clarification is required.
- 4 All drawings to be read in conjunction with specification.
- 5 All drawings to be read in conjunction with consultants' drawings.
- 6 All structure to structural engineer's details.

ISSUE A REASON FOR SSDA SUBMISSION DATE 11.02.22

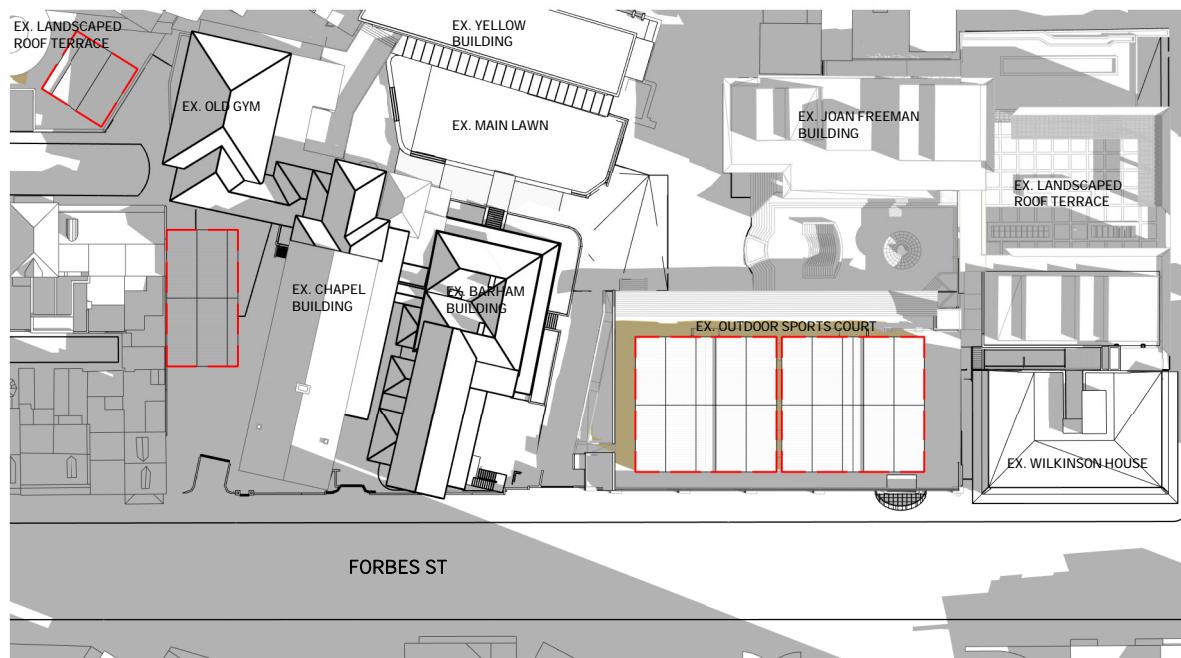

3 10:00

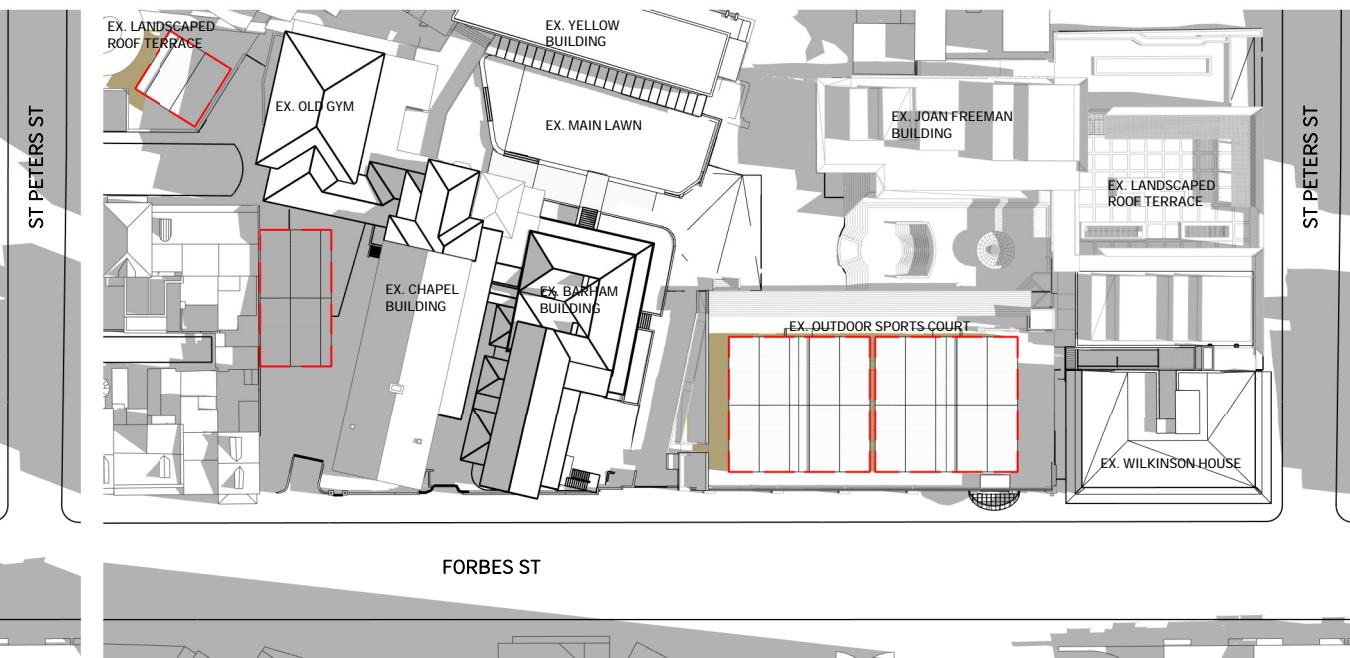

4 11:00

SHADOW STUDY BASED ON INDICATIVE TEMP DEMOUNTABLE PLANS (SUBJECT TO AVAILABILITY)

14 STOKES AVE
ALEXANDRIA NSW 2015
TEL +61 2 8332 4333
NOM ARCH WILLIAM SMART 6381

THIS DRAWING IS COPYRIGHT

0 10000 20000 40000

DO NOT SCALE DRAWINGS

SCALE
1:1000 @ A3 UNO




PROJECT
2022 WILKINSON HOUSE
DRAWN RW SENIOR QA ML APP'D WS
DA015 REV A


DWG TITLE
SHADOW DIAGRAMS SHEET 01
DWG NO DA015 REV A

LEGEND

- EXISTING SHADOW
- NEW SHADOW - TEMP DEMOUNTABLE
- PROPOSED TEMP DEMOUNTABLE CLASSROOMS

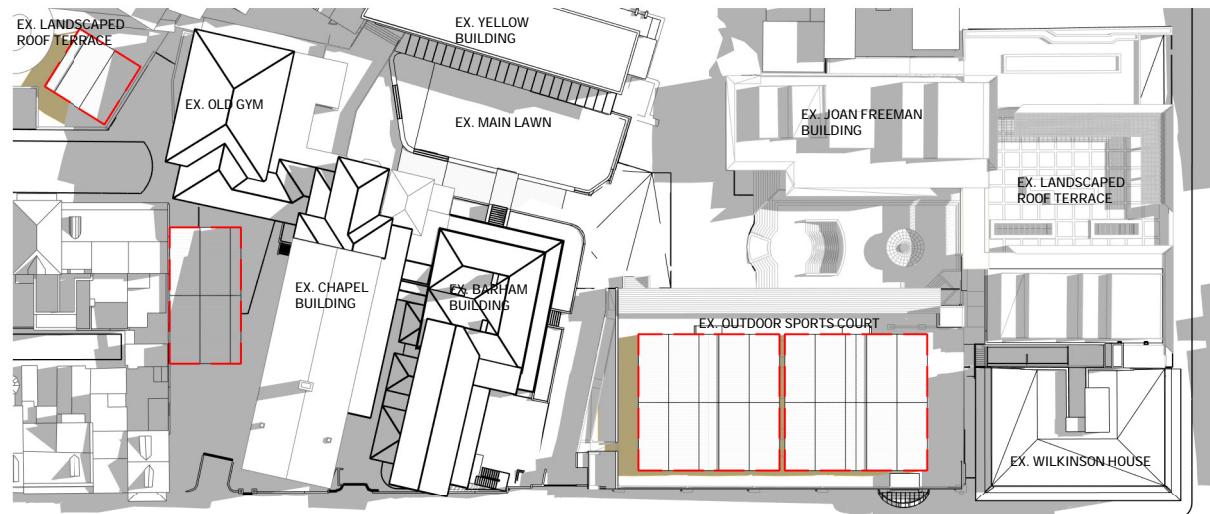

FORBES ST

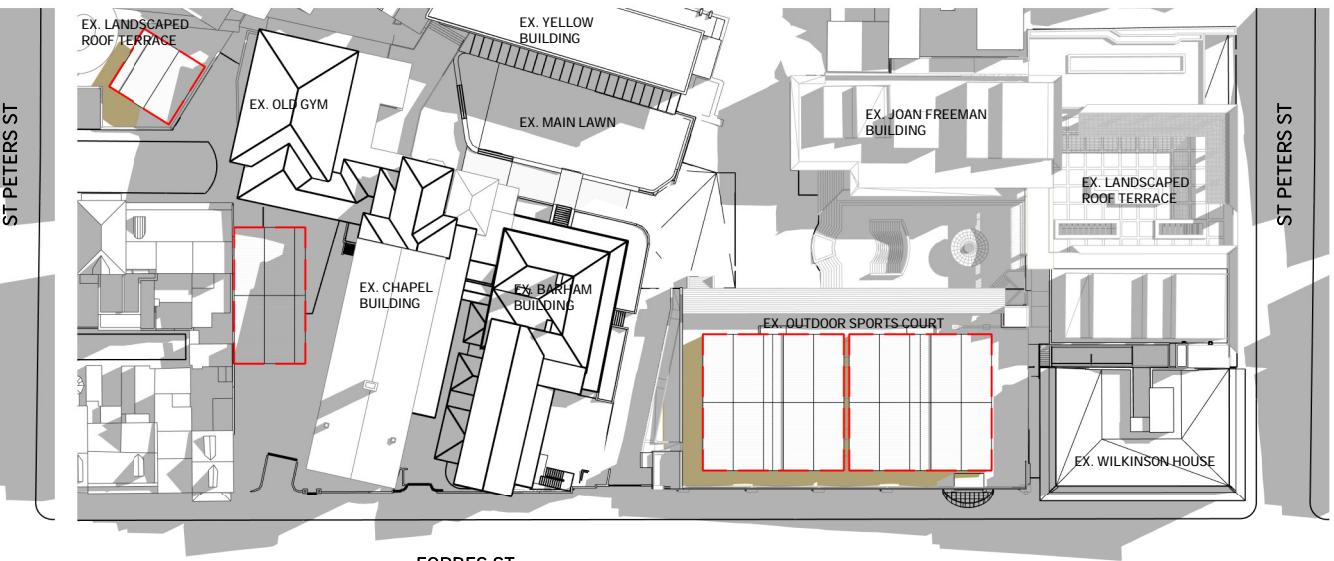

FORBES ST

NOTES

- 1 All dimensions to be verified on site.
- 2 Report any discrepancies or omissions to SDS prior to construction.
- 3 Refer to architect for ambiguous details or when clarification is required.
- 4 All drawings to be read in conjunction with specification.
- 5 All drawings to be read in conjunction with consultants' drawings.
- 6 All structure to structural engineer's details.




1 12:00




2 13:00

ISSUE A REASON FOR SSDA SUBMISSION DATE 11.02.22

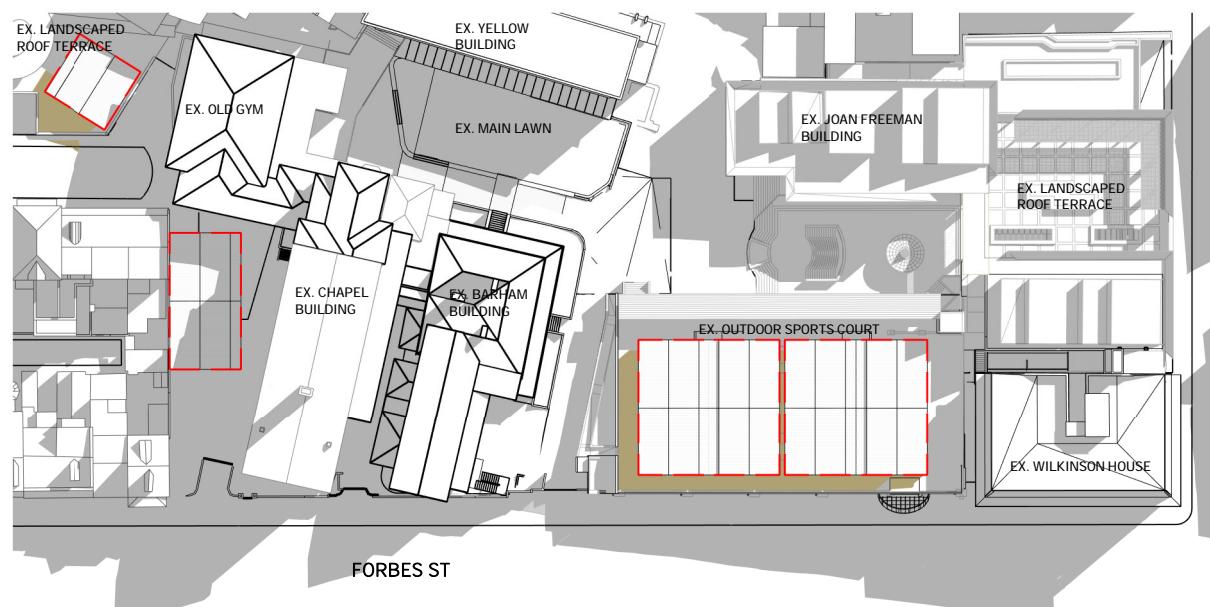

FORBES ST

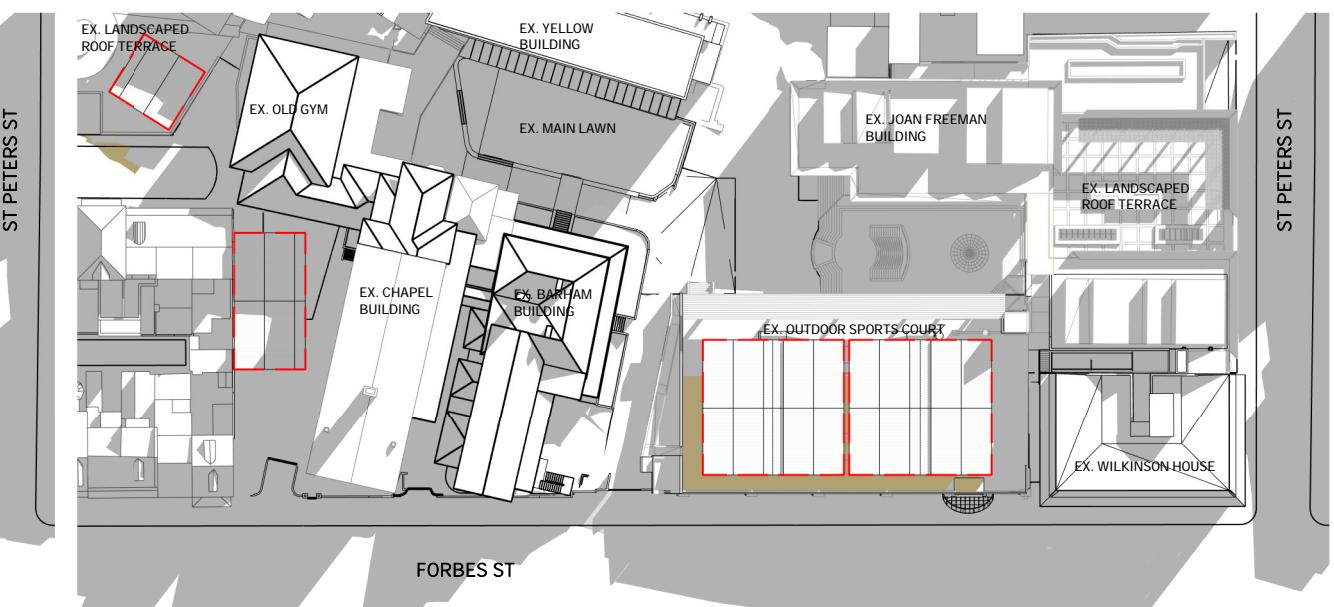

3 14:00

4 15:00

SHADOW STUDY BASED ON INDICATIVE TEMP DEMOUNTABLE PLANS (SUBJECT TO AVAILABILITY)

14 STOKES AVE
ALEXANDRIA NSW 2015
TEL +61 2 8332 4333
NOM ARCH WILLIAM SMART 6381

THIS DRAWING IS COPYRIGHT

0 10000 20000 40000

DO NOT SCALE DRAWINGS

SCALE

1:1000 @ A3 UNO



PROJECT
2022 WILKINSON HOUSE
DRAWN SENIOR QA APP'D
RW ML WS

DWG TITLE
SHADOW DIAGRAMS SHEET 02
DWG NO DA016
REV A


LEGEND

NOTES

- 1 All dimensions to be verified on site.
- 2 Report any discrepancies or omissions to SDS prior to construction.
- 3 Refer to architect for ambiguous details or when clarification is required.
- 4 All drawings to be read in conjunction with specification.
- 5 All drawings to be read in conjunction with consultants' drawings.
- 6 All structure to structural engineer's details.

**P R E L I M I N A R Y
N O T F O R C O N S T R U C T I O N**

ISSUE **REASON** **DATE**
A FOR SSDA SUBMISSION 15.10.21

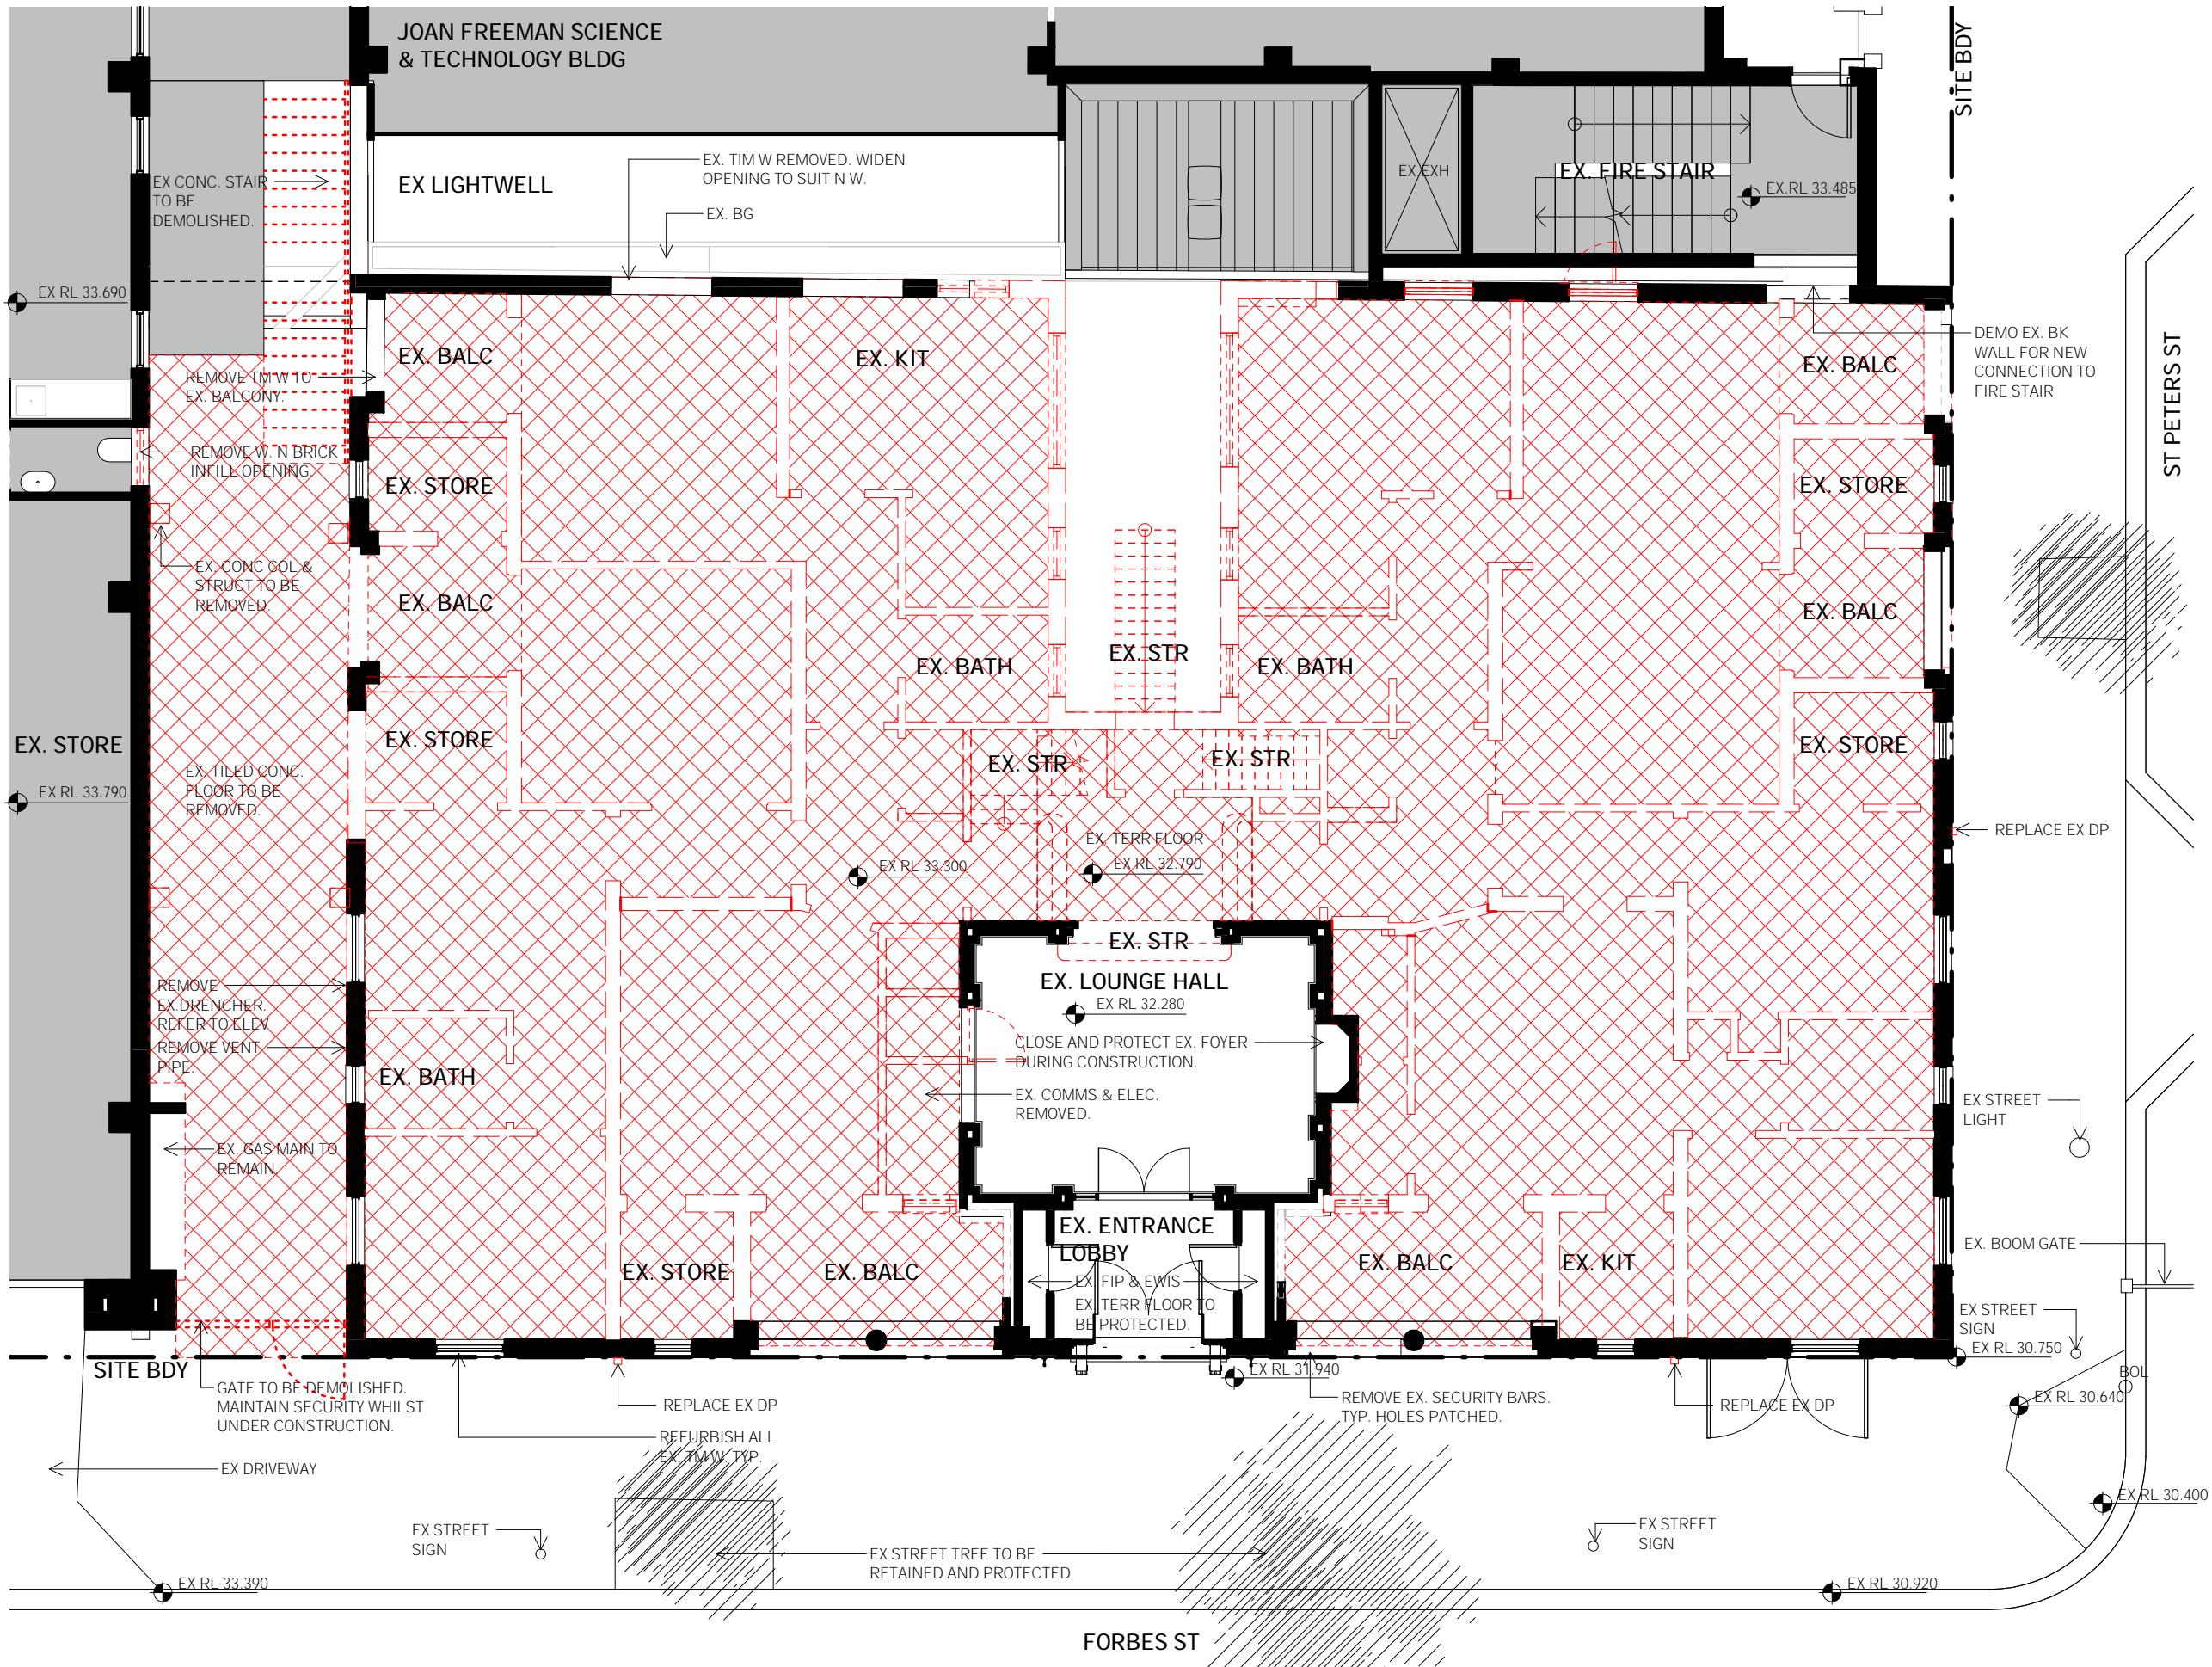

LEGEND

NOTES

- 1 All dimensions to be verified on site.
- 2 Report any discrepancies or omissions to SDS prior to construction.
- 3 Refer to architect for ambiguous details or when clarification is required.
- 4 All drawings to be read in conjunction with specification.
- 5 All drawings to be read in conjunction with consultants' drawings.
- 6 All structure to structural engineer's details.

**P R E L I M I N A R Y
N O T F O R C O N S T R U C T I O N**


ISSUE **REASON** **DATE**
A FOR SSDA SUBMISSION 15.10.21

JOAN FREEMAN SCIENCE & TECHNOLOGY BLDG

ST PETERS ST

FORBES ST

FORBES ST

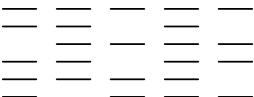

14 STOKES AVE
ALEXANDRIA NSW 2015
TEL +61 2 8332 4333
NOM ARCH WILLIAM SMART 6381

THIS DRAWING IS COPYRIGHT

| 0 | 1000 | 2000 | 4000 |

DO NOT SCALE DRAWING

SCALE
1:100 @ A3 LINC

PROJECT

DRAWN SENIOR QA APP'D
DW **MI** **WS**

DWG TITLE

DWG NO REV
DA051 A


smart design studio


LEGEND

- EXISTING WALL RETAINED (GREY SHOWS DETAIL)
- WALLS & BUILDING COMPONENTS TO BE DEMOLISHED
- FLOOR TO BE DEMOLISHED

JOAN FREEMAN SCIENCE & TECHNOLOGY BLDG**EX LIGHTWELL**PARAPE
EX RL 44130**NOTES**

- 1 All dimensions to be verified on site.
- 2 Report any discrepancies or omissions to SDS prior to construction.
- 3 Refer to architect for ambiguous details or when clarification is required.
- 4 All drawings to be read in conjunction with specification.
- 5 All drawings to be read in conjunction with consultants' drawings.
- 6 All structure to structural engineer's details.

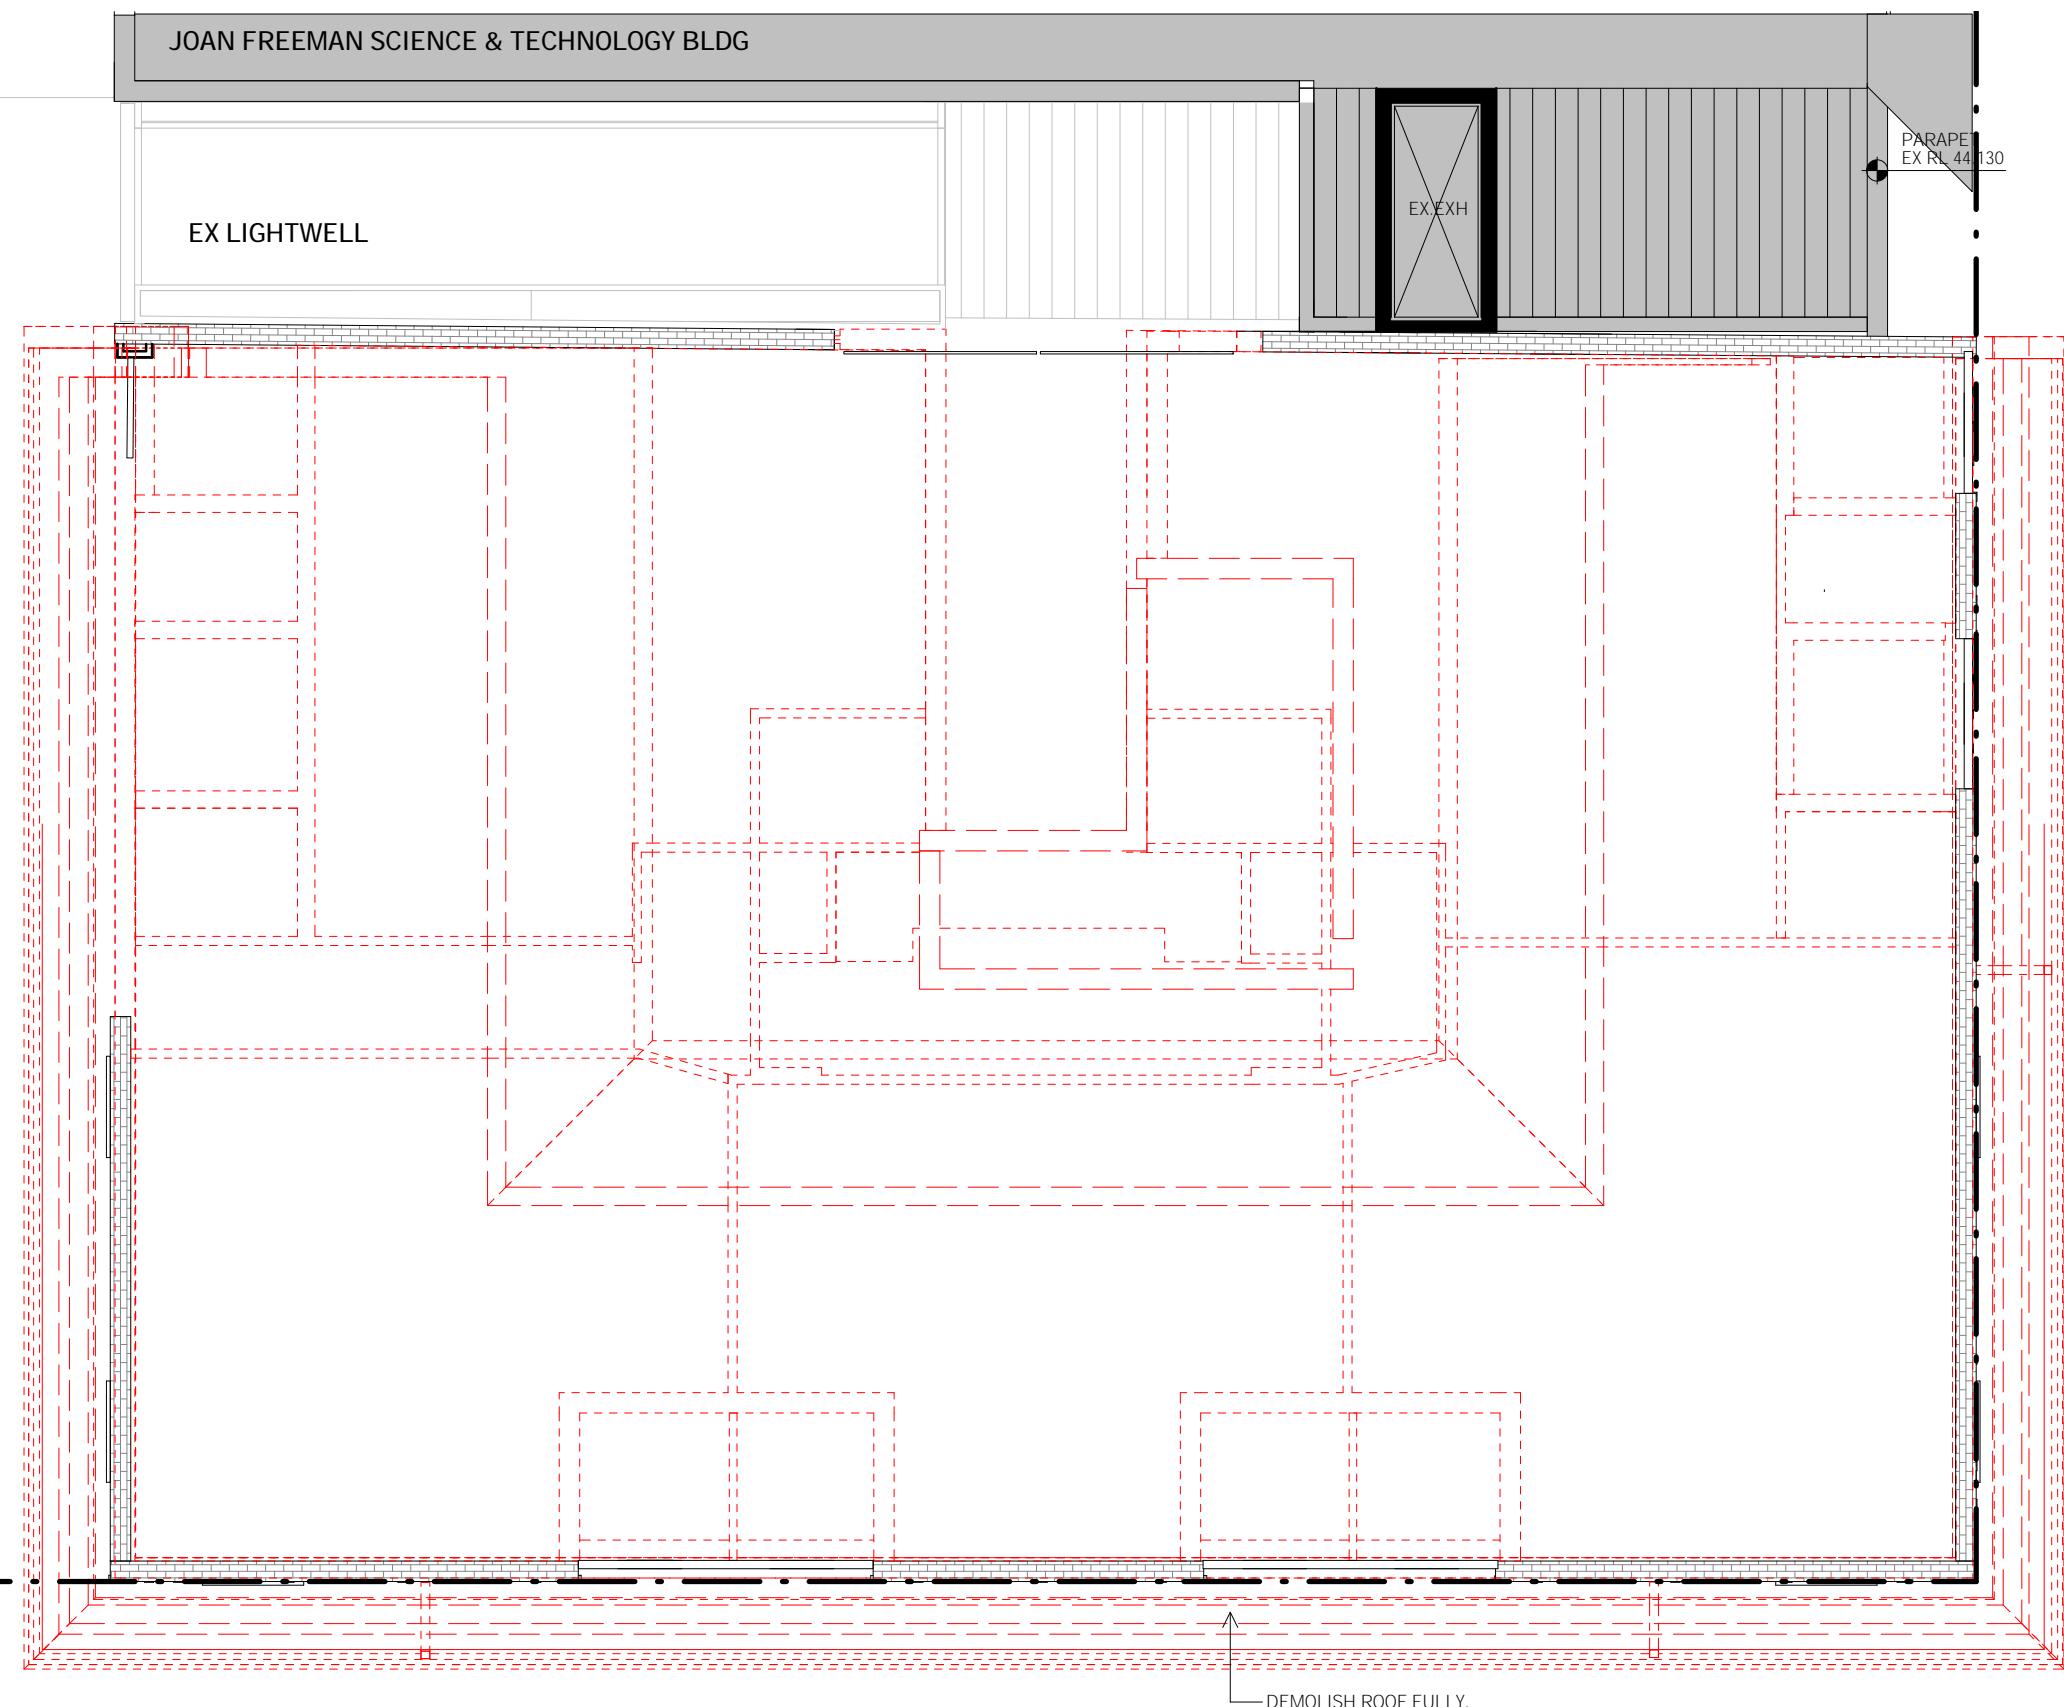**PRELIMINARY
NOT FOR CONSTRUCTION****ISSUE REASON DATE**
A FOR SSDA SUBMISSION 15.10.21

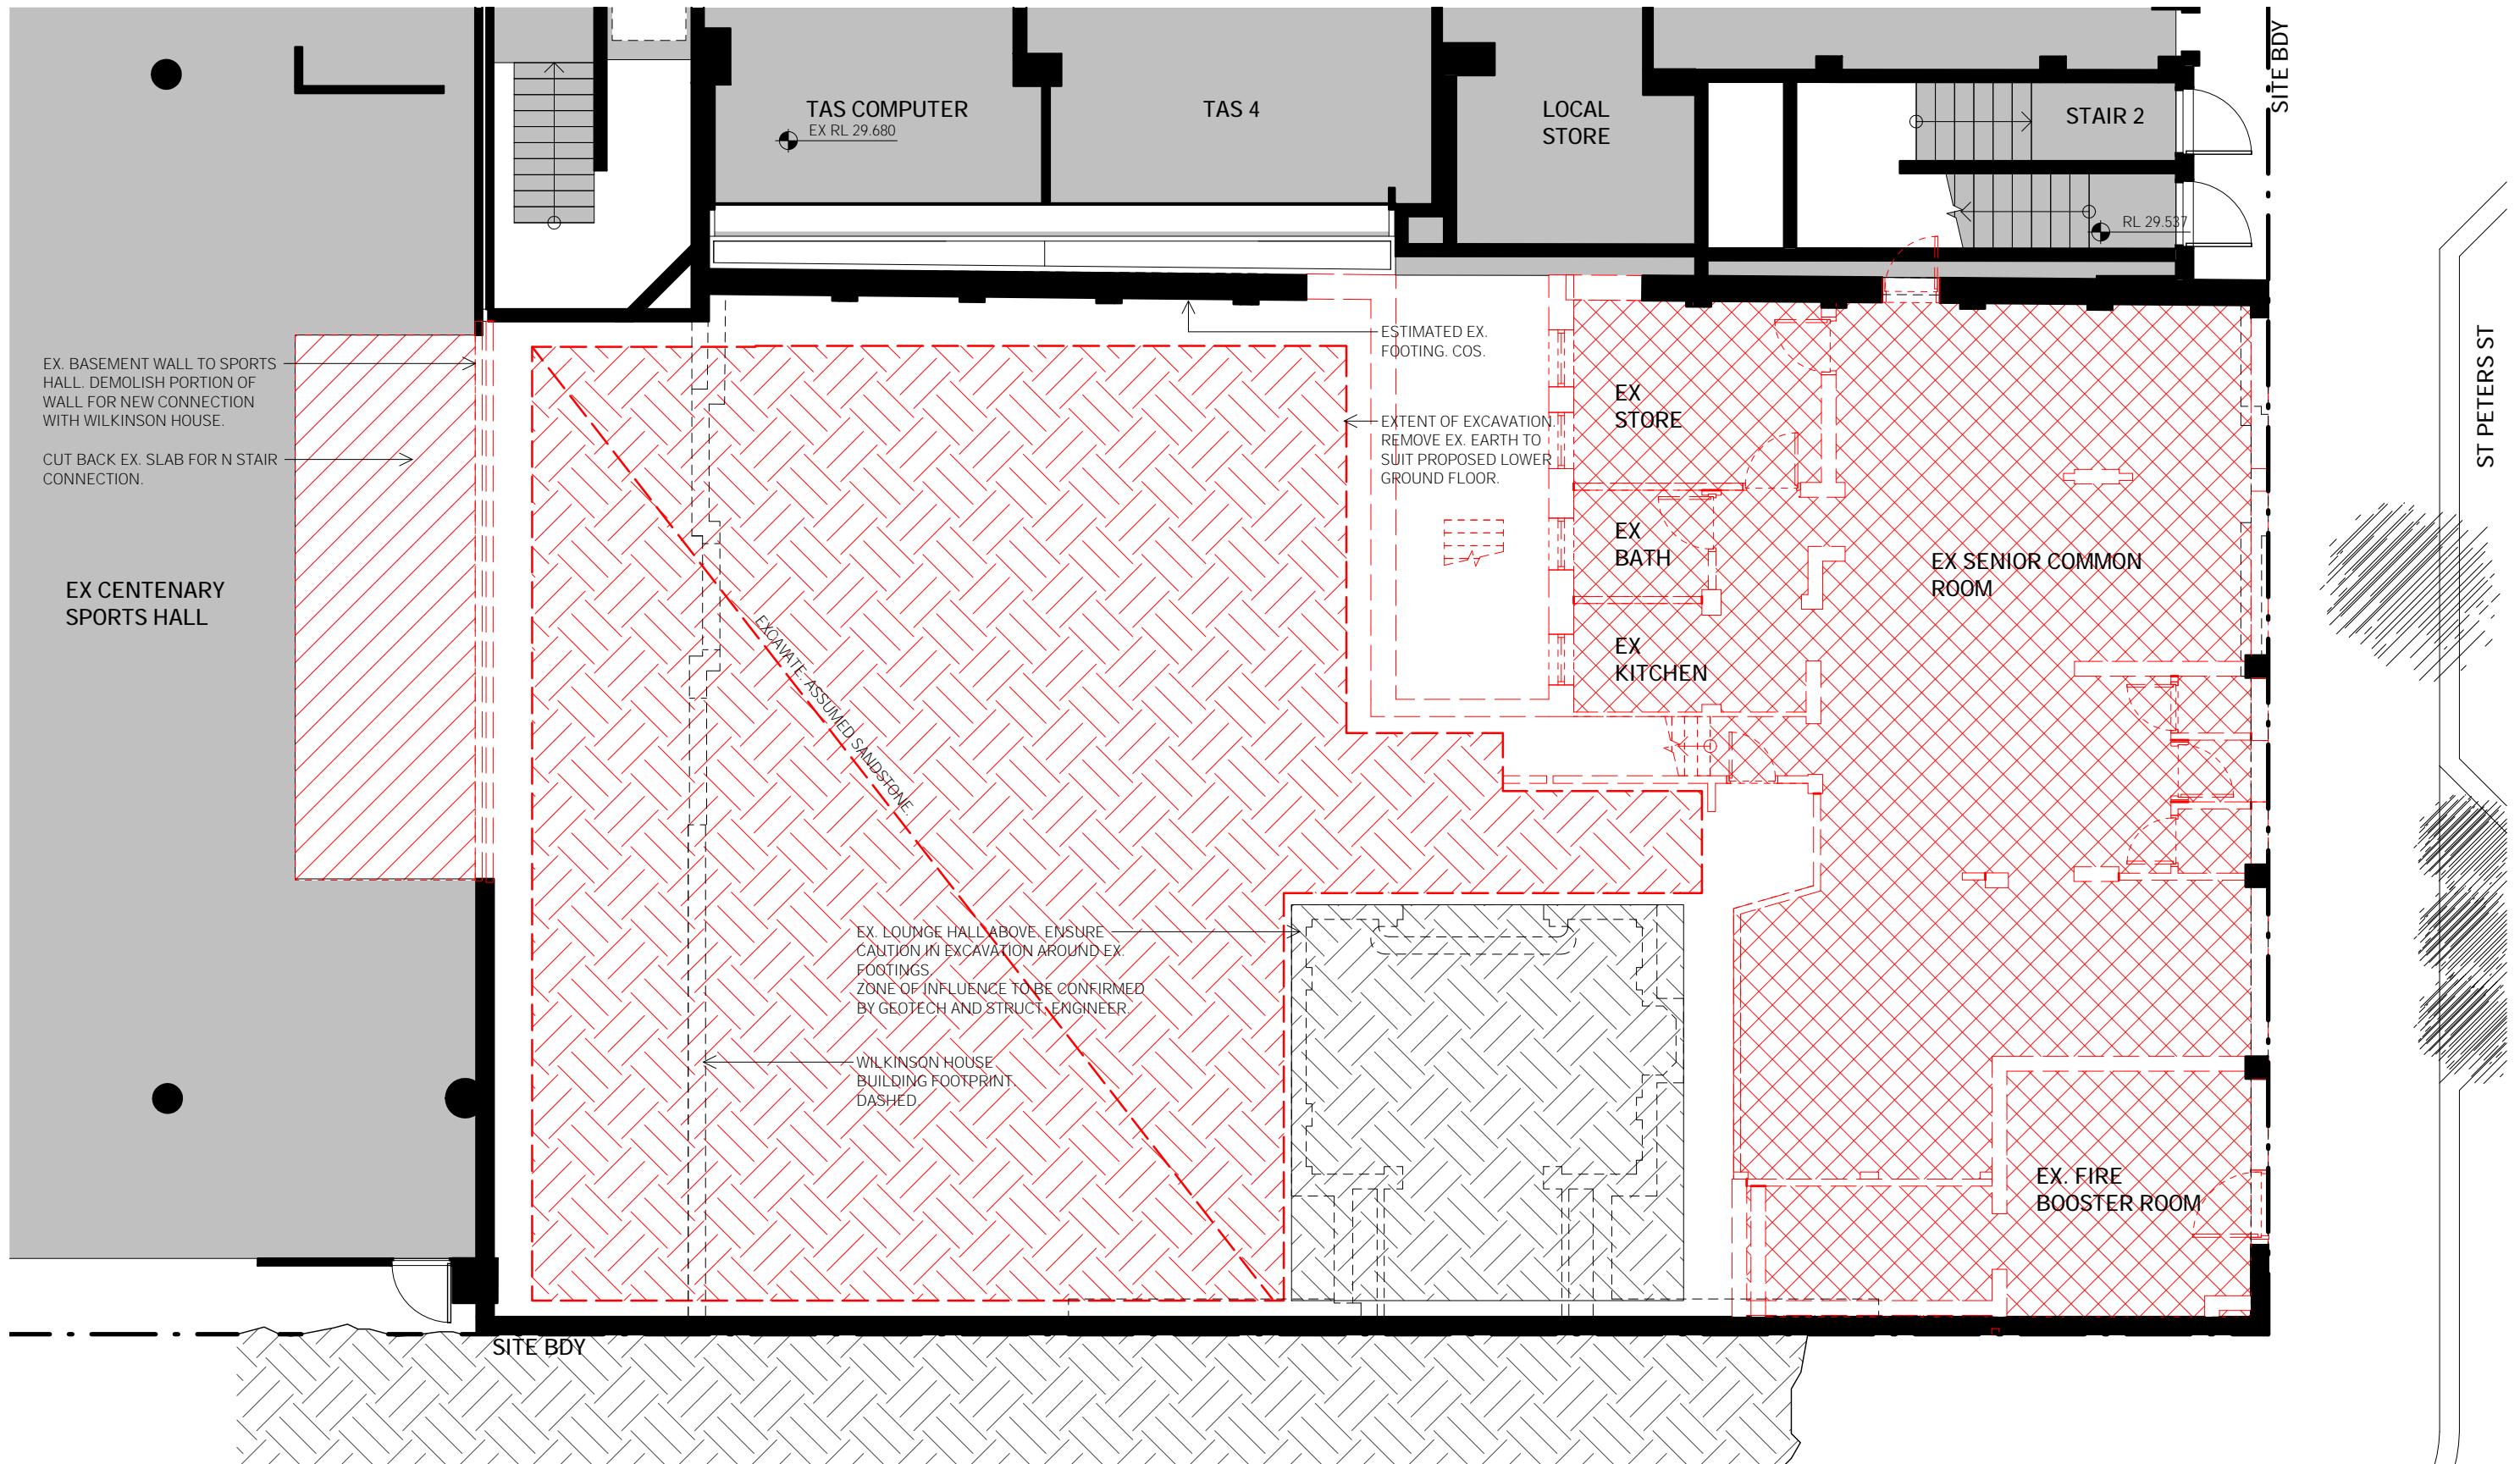

PRELIMINARY
NOT FOR CONSTRUCTION

1 All dimensions to be verified on site.
2 Report any discrepancies or omissions to SDS prior to construction.
3 Refer to architect for ambiguous details or when clarification is required.

4 All drawings to be read in conjunction with specification.
5 All drawings to be read in conjunction with consultants' drawings.
6 All structure to structural engineer's details.

LEGEND

EXISTING WALL RETAINED (GREY SHOWS DETAIL)	FLOOR TO BE DEMOLISHED
WALLS & BLDG COMPONENTS TO BE DEMOLISHED	

ISSUE A
REASON FOR SSDA SUBMISSION
DATE 15.10.21

LEGEND


- EXISTING WALL RETAINED (GREY SHOWS DETAIL)
- WALLS & BUILDING COMPONENTS TO BE DEMOLISHED
- FLOOR TO BE DEMOLISHED

NOTES

- 1 All dimensions to be verified on site.
- 2 Report any discrepancies or omissions to SDS prior to construction.
- 3 Refer to architect for ambiguous details or when clarification is required.
- 4 All drawings to be read in conjunction with specification.
- 5 All drawings to be read in conjunction with consultants' drawings.
- 6 All structure to structural engineer's details.

PRELIMINARY
NOT FOR CONSTRUCTION

ISSUE REASON DATE
A FOR SSDA SUBMISSION 15.10.21

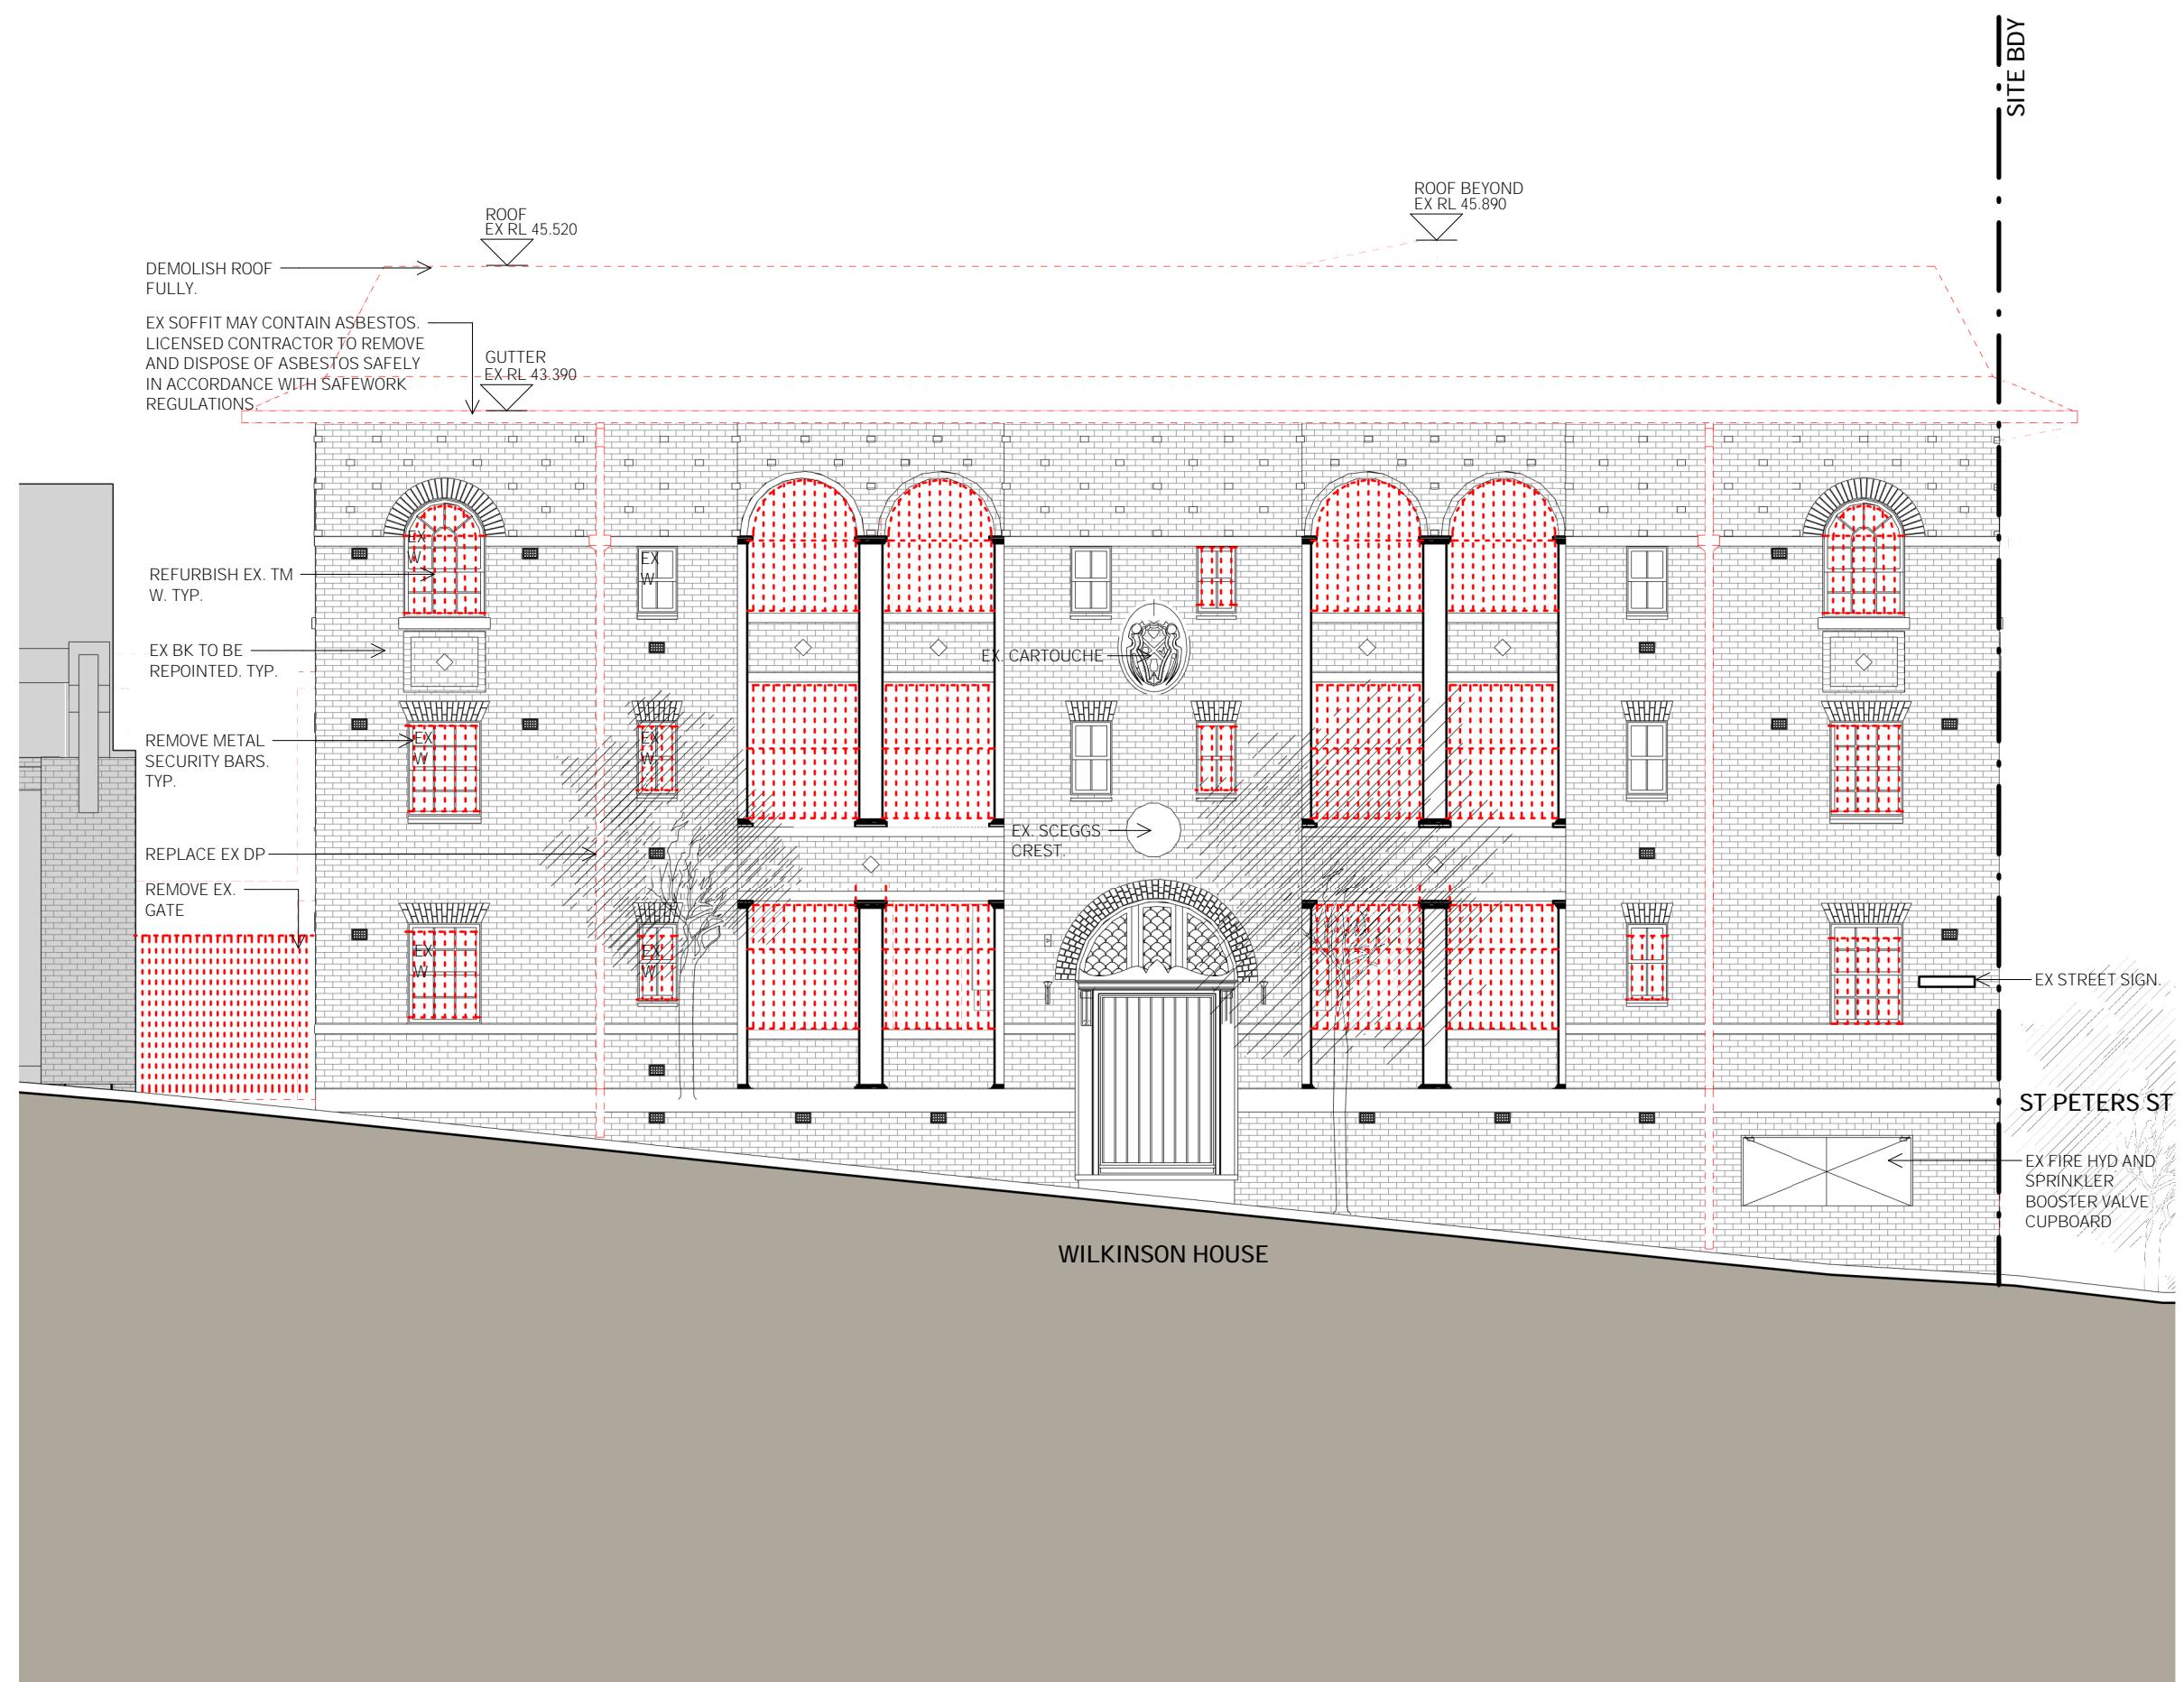

LEGEND



- EXISTING WALL RETAINED (GREY SHOWS DETAIL)
- WALLS & BUILDING COMPONENTS TO BE DEMOLISHED
- FLOOR TO BE DEMOLISHED

NOTES

- 1 All dimensions to be verified on site.
- 2 Report any discrepancies or omissions to SDS prior to construction.
- 3 Refer to architect for ambiguous details or when clarification is required.
- 4 All drawings to be read in conjunction with specification.
- 5 All drawings to be read in conjunction with consultants' drawings.
- 6 All structure to structural engineer's details.

PRELIMINARY
NOT FOR CONSTRUCTION

ISSUE REASON DATE
A FOR SSDA SUBMISSION 15.10.21

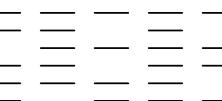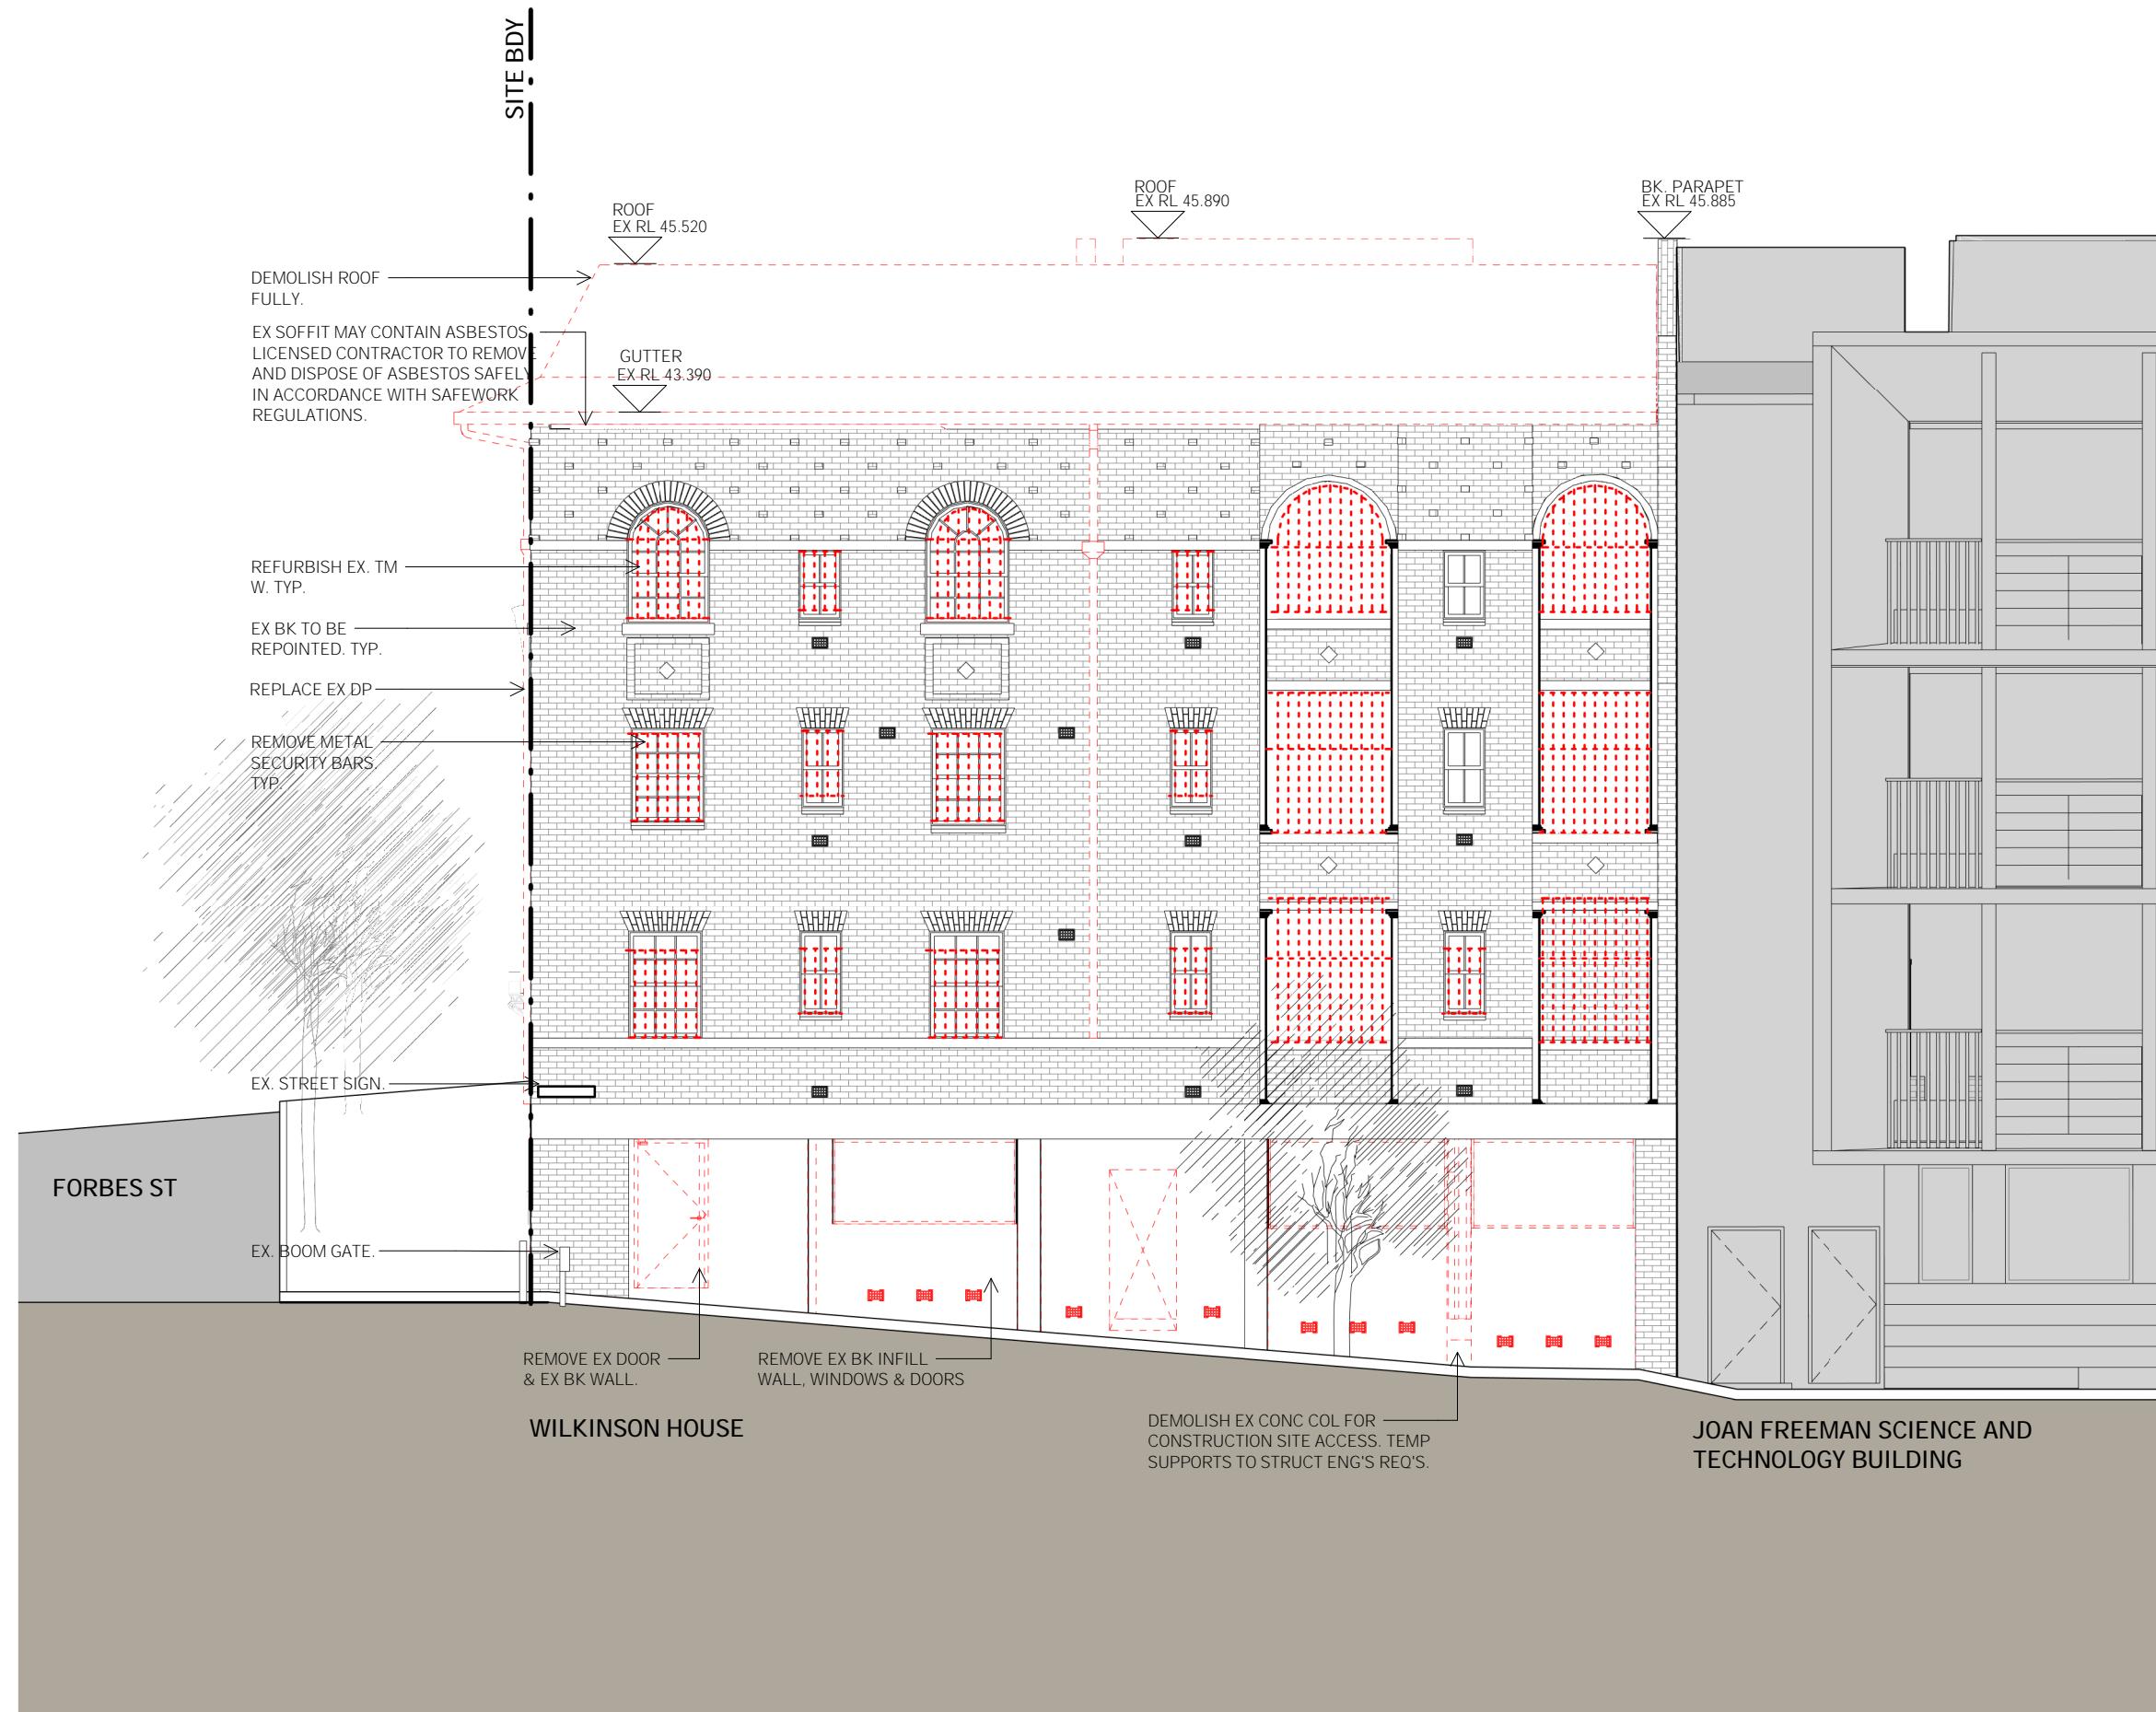

14 STOKES AVE
ALEXANDRIA NSW 2015
TEL +61 2 8332 4333
NOM ARCH WILLIAM SMART 6381

THIS DRAWING IS COPYRIGHT

0 1000 2000 4000

DO NOT SCALE DRAWINGS

SCALE
1:100 @ A3 UNO

PROJECT
2022 WILKINSON HOUSE
DRAWN SENIOR QA APP'D
RW ML WS

DWG TITLE
DEMO NORTH ELEVATION
DWG NO
DA061
REV
A

LEGEND


EXISTING WALL RETAINED (GREY SHOWS DETAIL)
 - - - - - WALLS & BUILDING COMPONENTS TO BE DEMOLISHED
 - - - - - FLOOR TO BE DEMOLISHED

NOTES

- 1 All dimensions to be verified on site.
- 2 Report any discrepancies or omissions to SDS prior to construction.
- 3 Refer to architect for ambiguous details or when clarification is required.
- 4 All drawings to be read in conjunction with specification.
- 5 All drawings to be read in conjunction with consultants' drawings.
- 6 All structure to structural engineer's details.

PRELIMINARY
NOT FOR CONSTRUCTION

ISSUE A REASON FOR SSDA SUBMISSION DATE 15.10.21

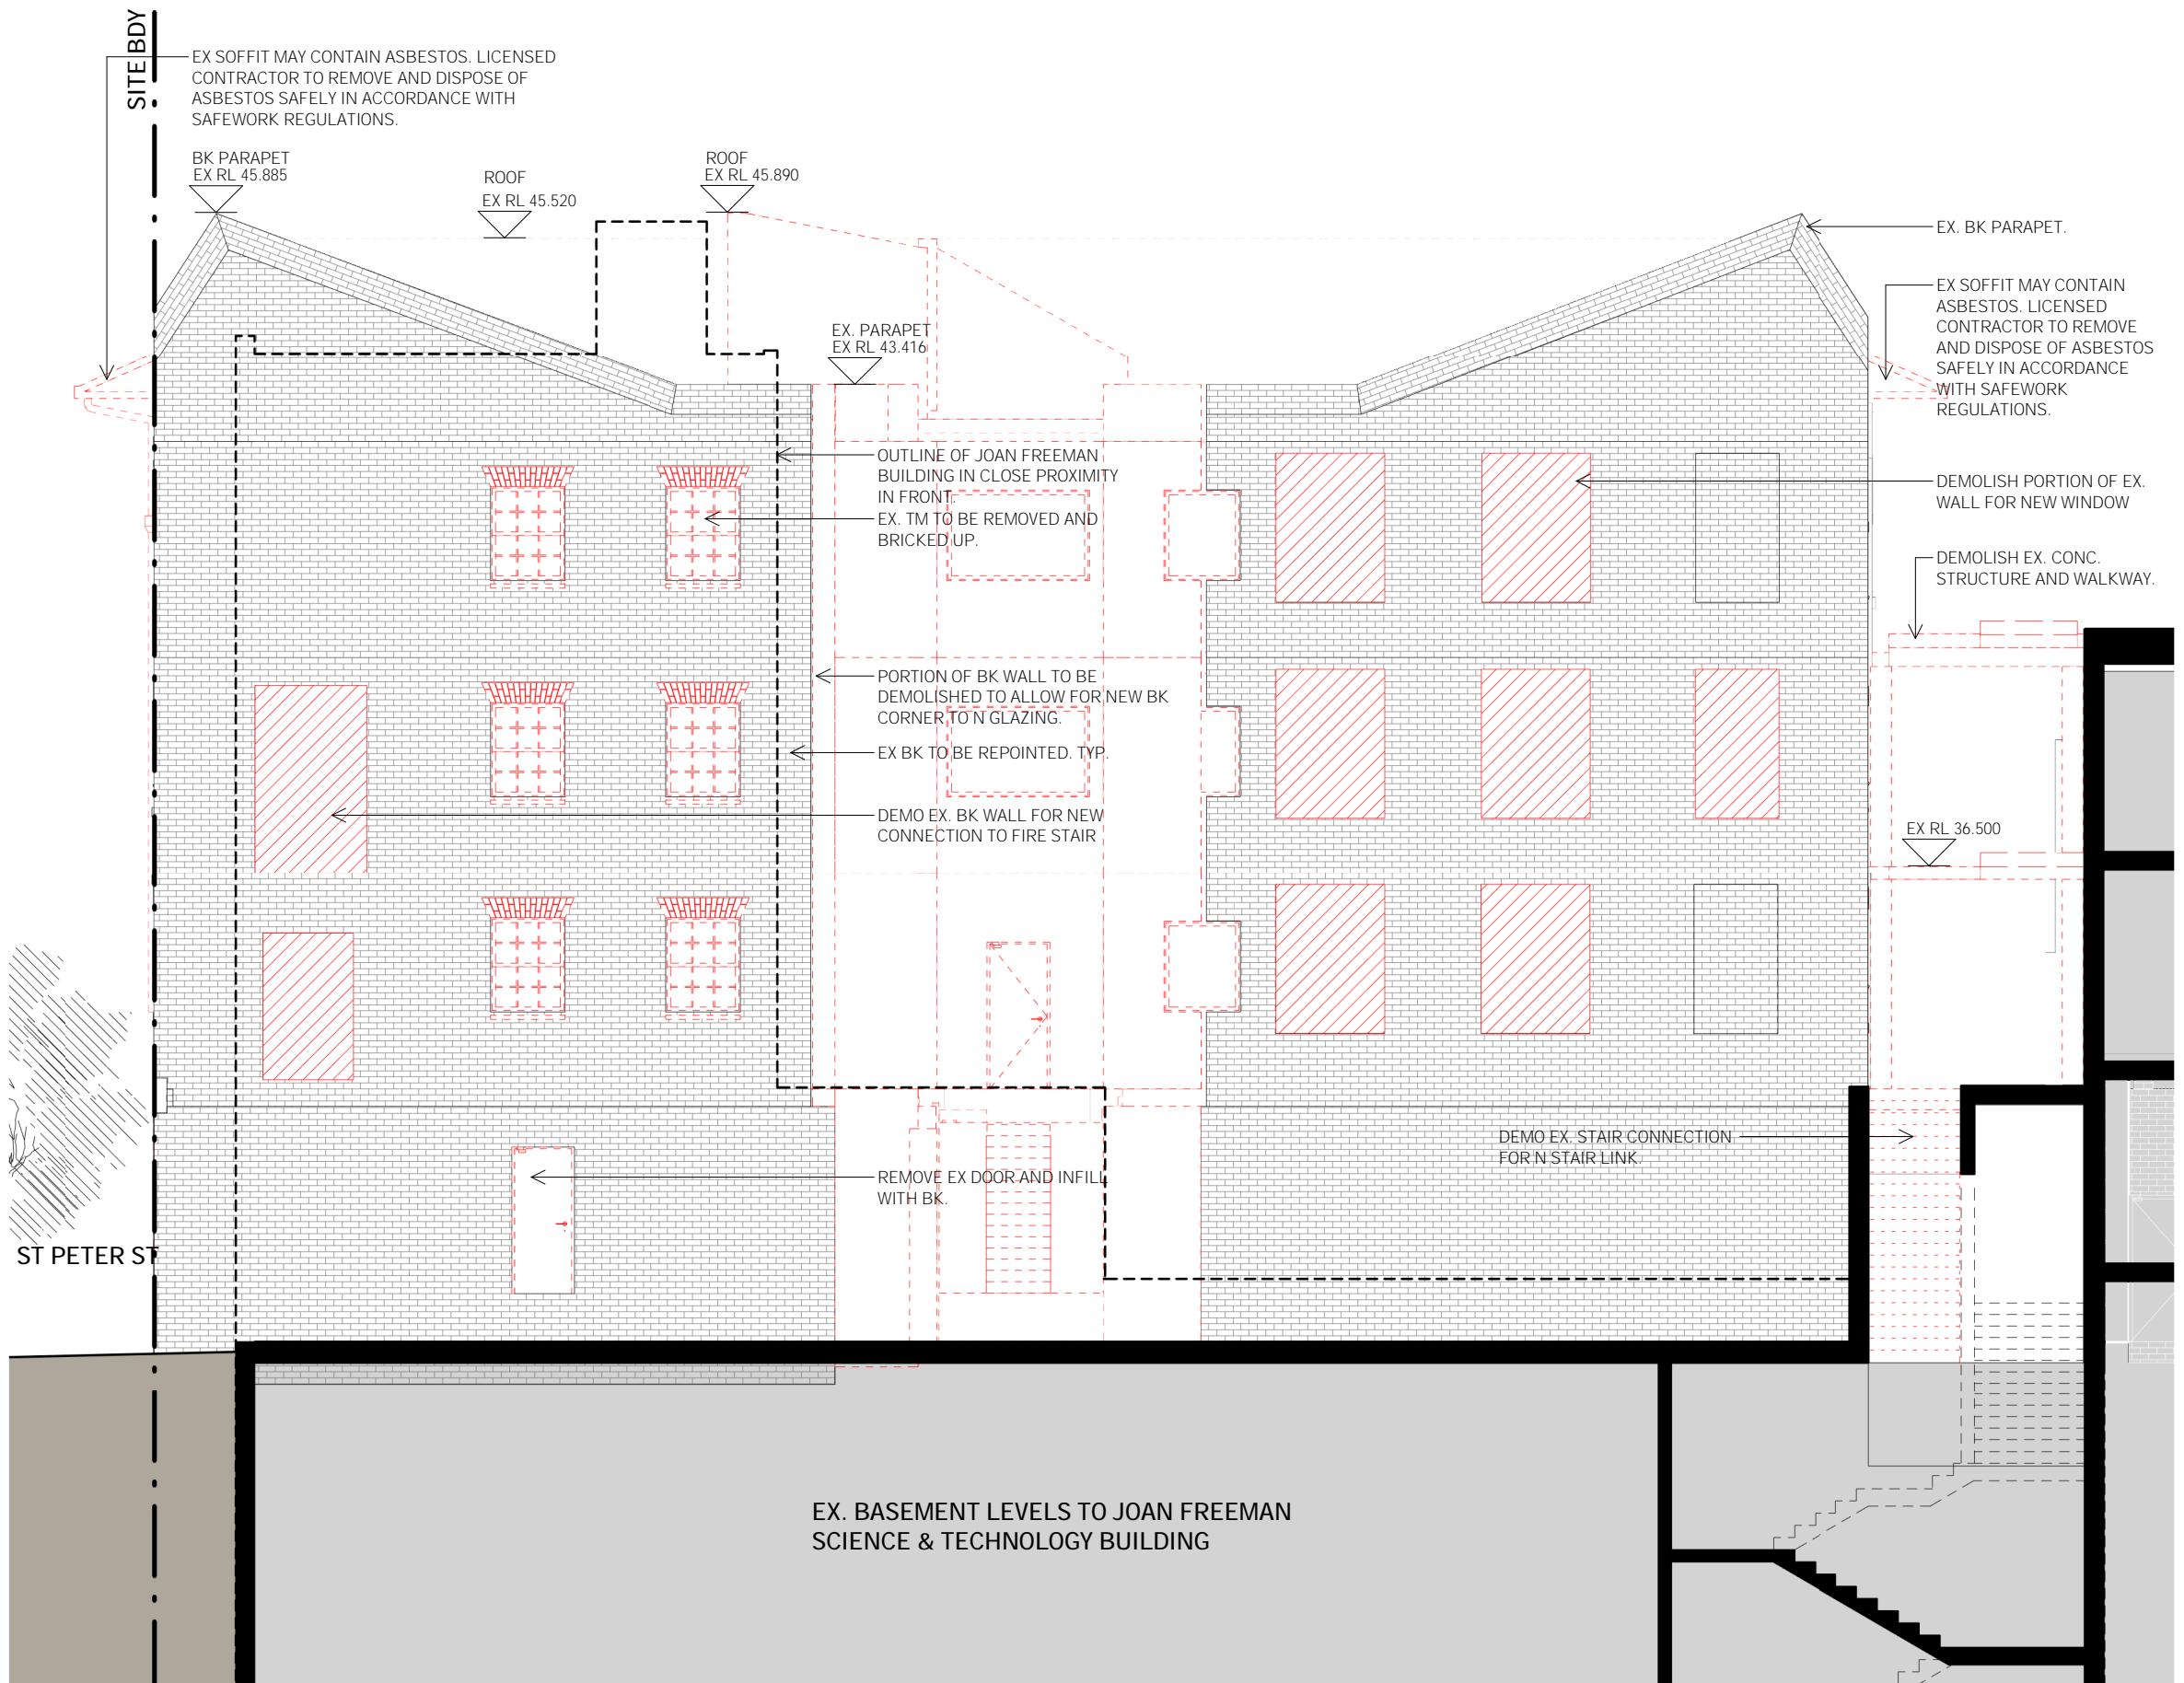

14 STOKES AVE
ALEXANDRIA NSW 2015
TEL +61 2 8332 4333
NOM ARCH WILLIAM SMART 6381

THIS DRAWING IS COPYRIGHT

0 1000 2000 4000

DO NOT SCALE DRAWINGS

SCALE
1:100 @ A3 UNO

PROJECT
2022 WILKINSON HOUSE
DRAWN RW SENIOR QA APP'D
ML WS

DWG TITLE
DEMO WEST ELEVATION
DWG NO DA062 REV A

LEGEND


- EXISTING WALL RETAINED (GREY SHOWS DETAIL)
- WALLS & BUILDING COMPONENTS TO BE DEMOLISHED
- FLOOR TO BE DEMOLISHED

NOTES

- 1 All dimensions to be verified on site.
- 2 Report any discrepancies or omissions to SDS prior to construction.
- 3 Refer to architect for ambiguous details or when clarification is required.
- 4 All drawings to be read in conjunction with specification.
- 5 All drawings to be read in conjunction with consultants' drawings.
- 6 All structure to structural engineer's details.

PRELIMINARY
NOT FOR CONSTRUCTION

ISSUE A REASON FOR SSDA SUBMISSION DATE 15.10.21

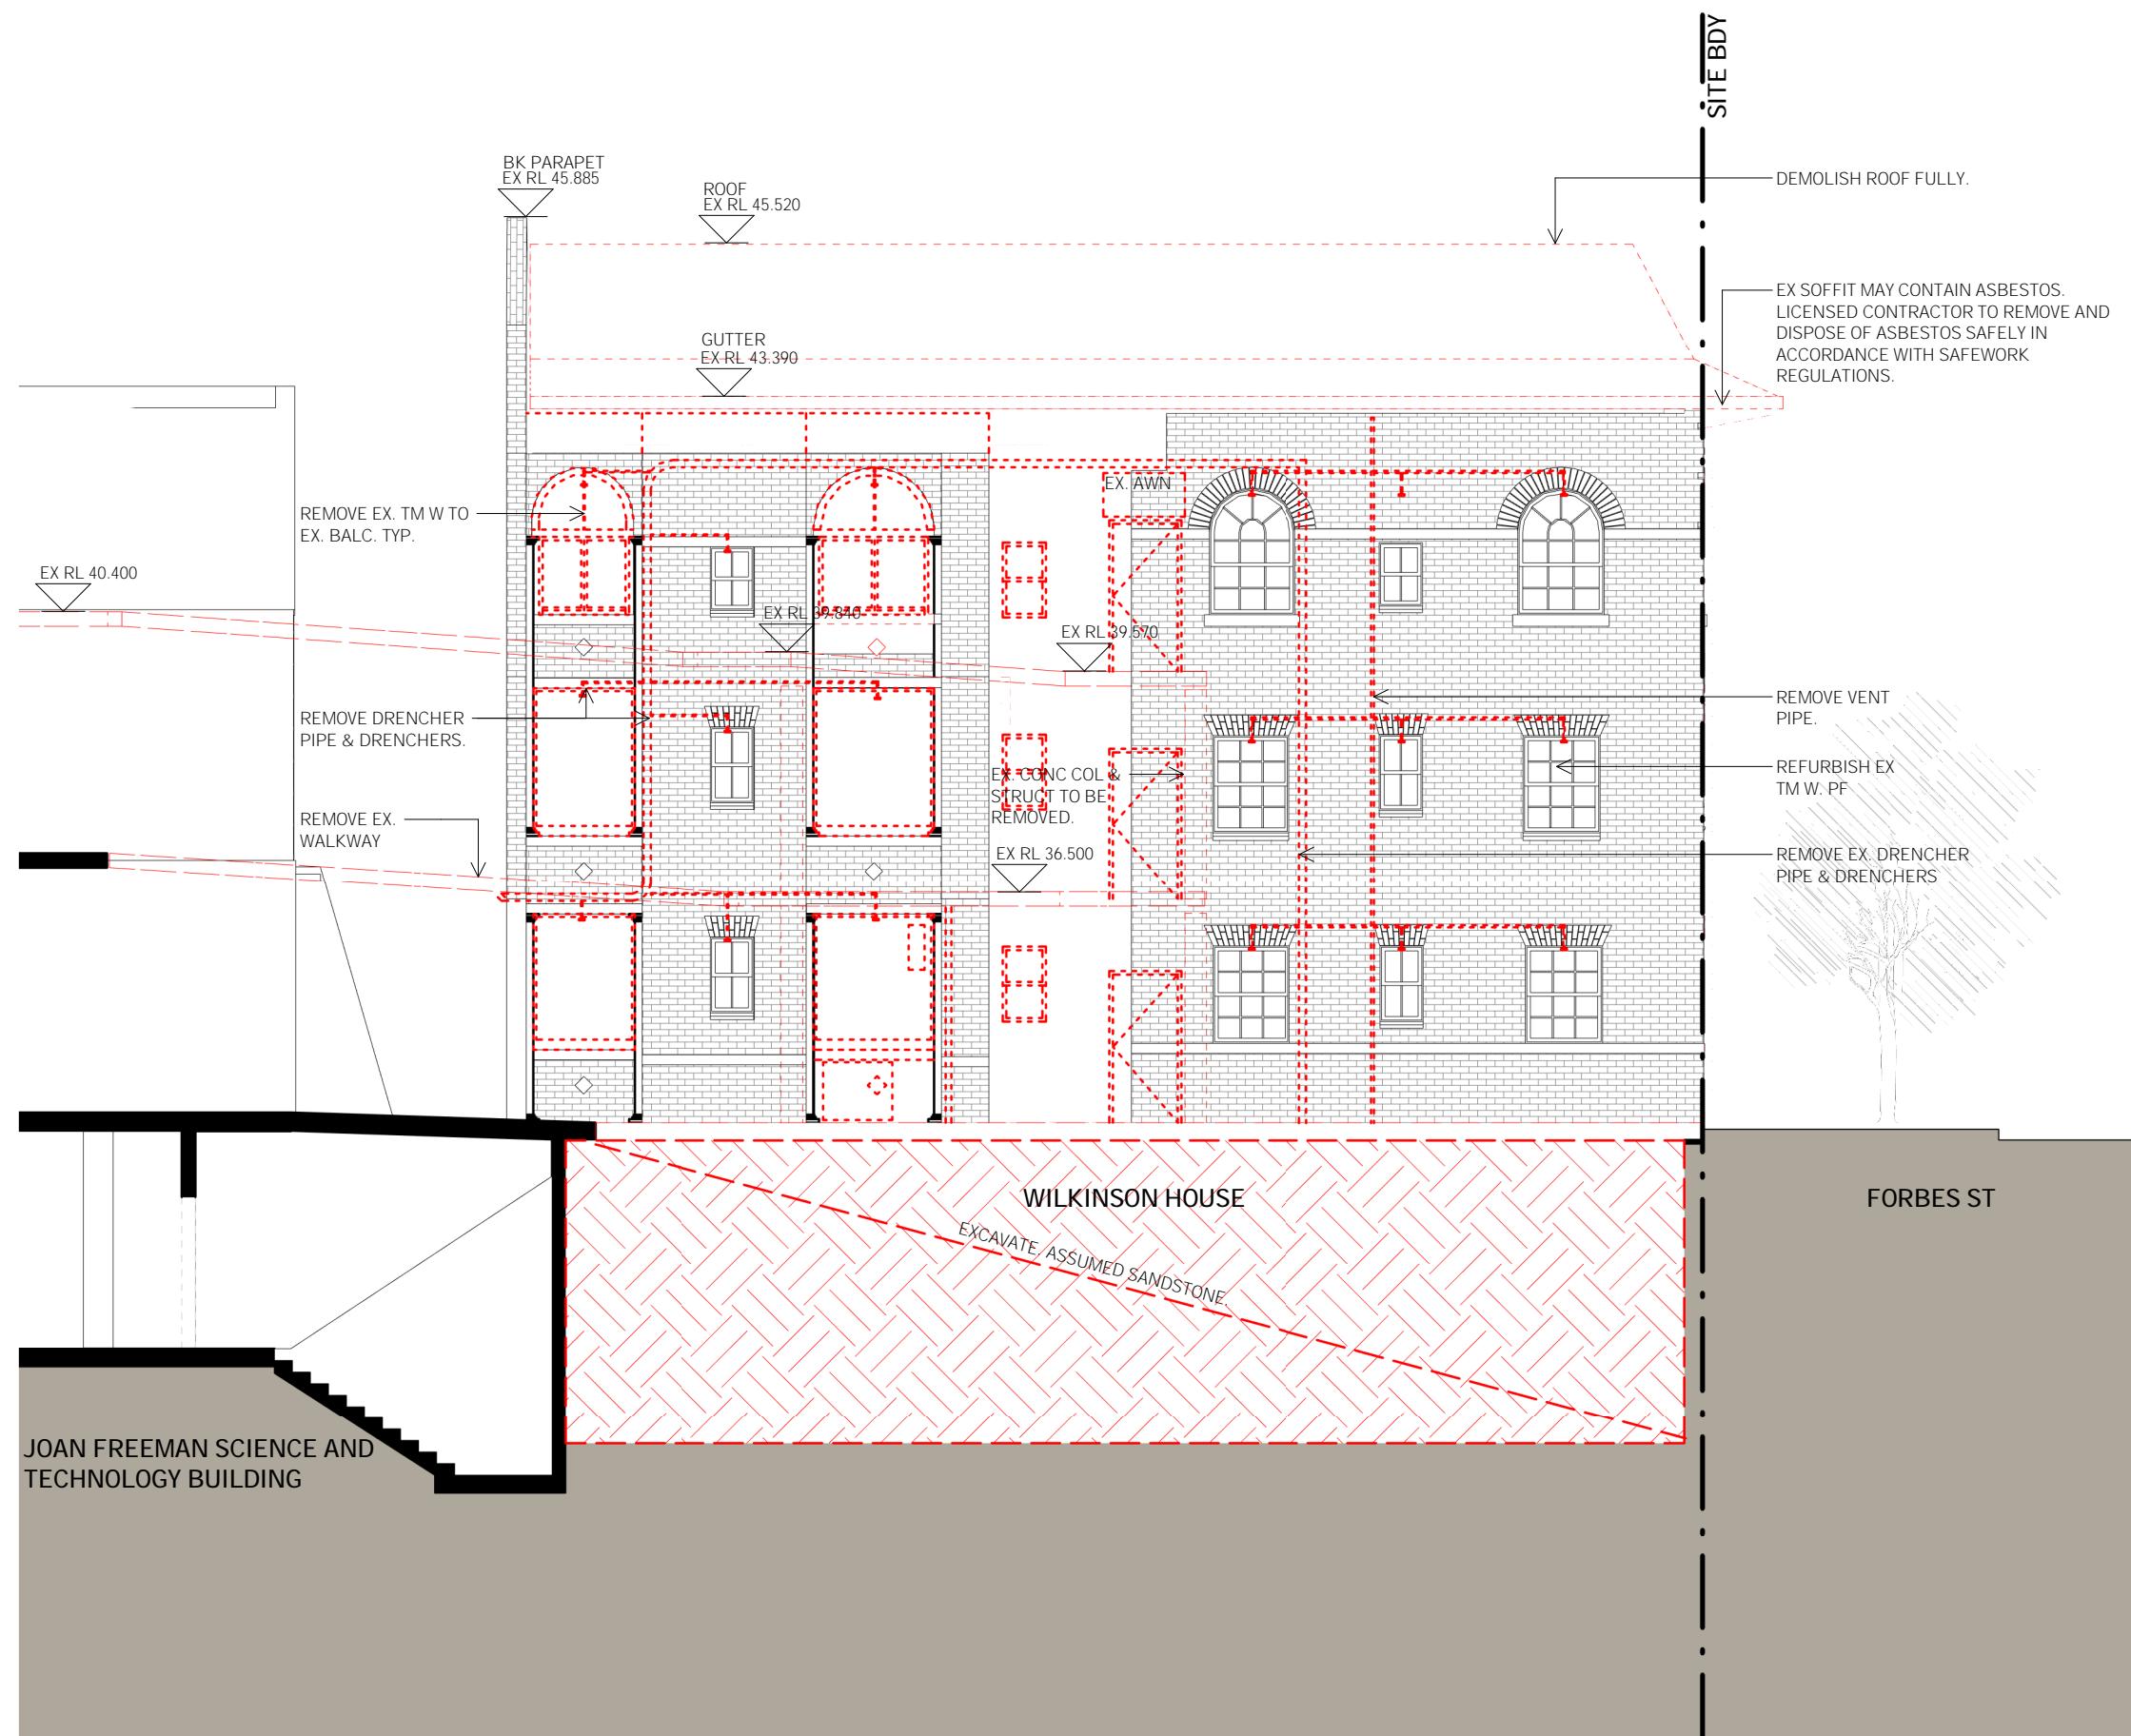

LEGEND


- EXISTING WALL RETAINED (GREY SHOWS DETAIL)
- WALLS & BUILDING COMPONENTS TO BE DEMOLISHED
- FLOOR TO BE DEMOLISHED

NOTES

- 1 All dimensions to be verified on site.
- 2 Report any discrepancies or omissions to SDS prior to construction.
- 3 Refer to architect for ambiguous details or when clarification is required.
- 4 All drawings to be read in conjunction with specification.
- 5 All drawings to be read in conjunction with consultants' drawings.
- 6 All structure to structural engineer's details.

PRELIMINARY
NOT FOR CONSTRUCTION

ISSUE REASON DATE
A FOR SSDA SUBMISSION 15.10.21

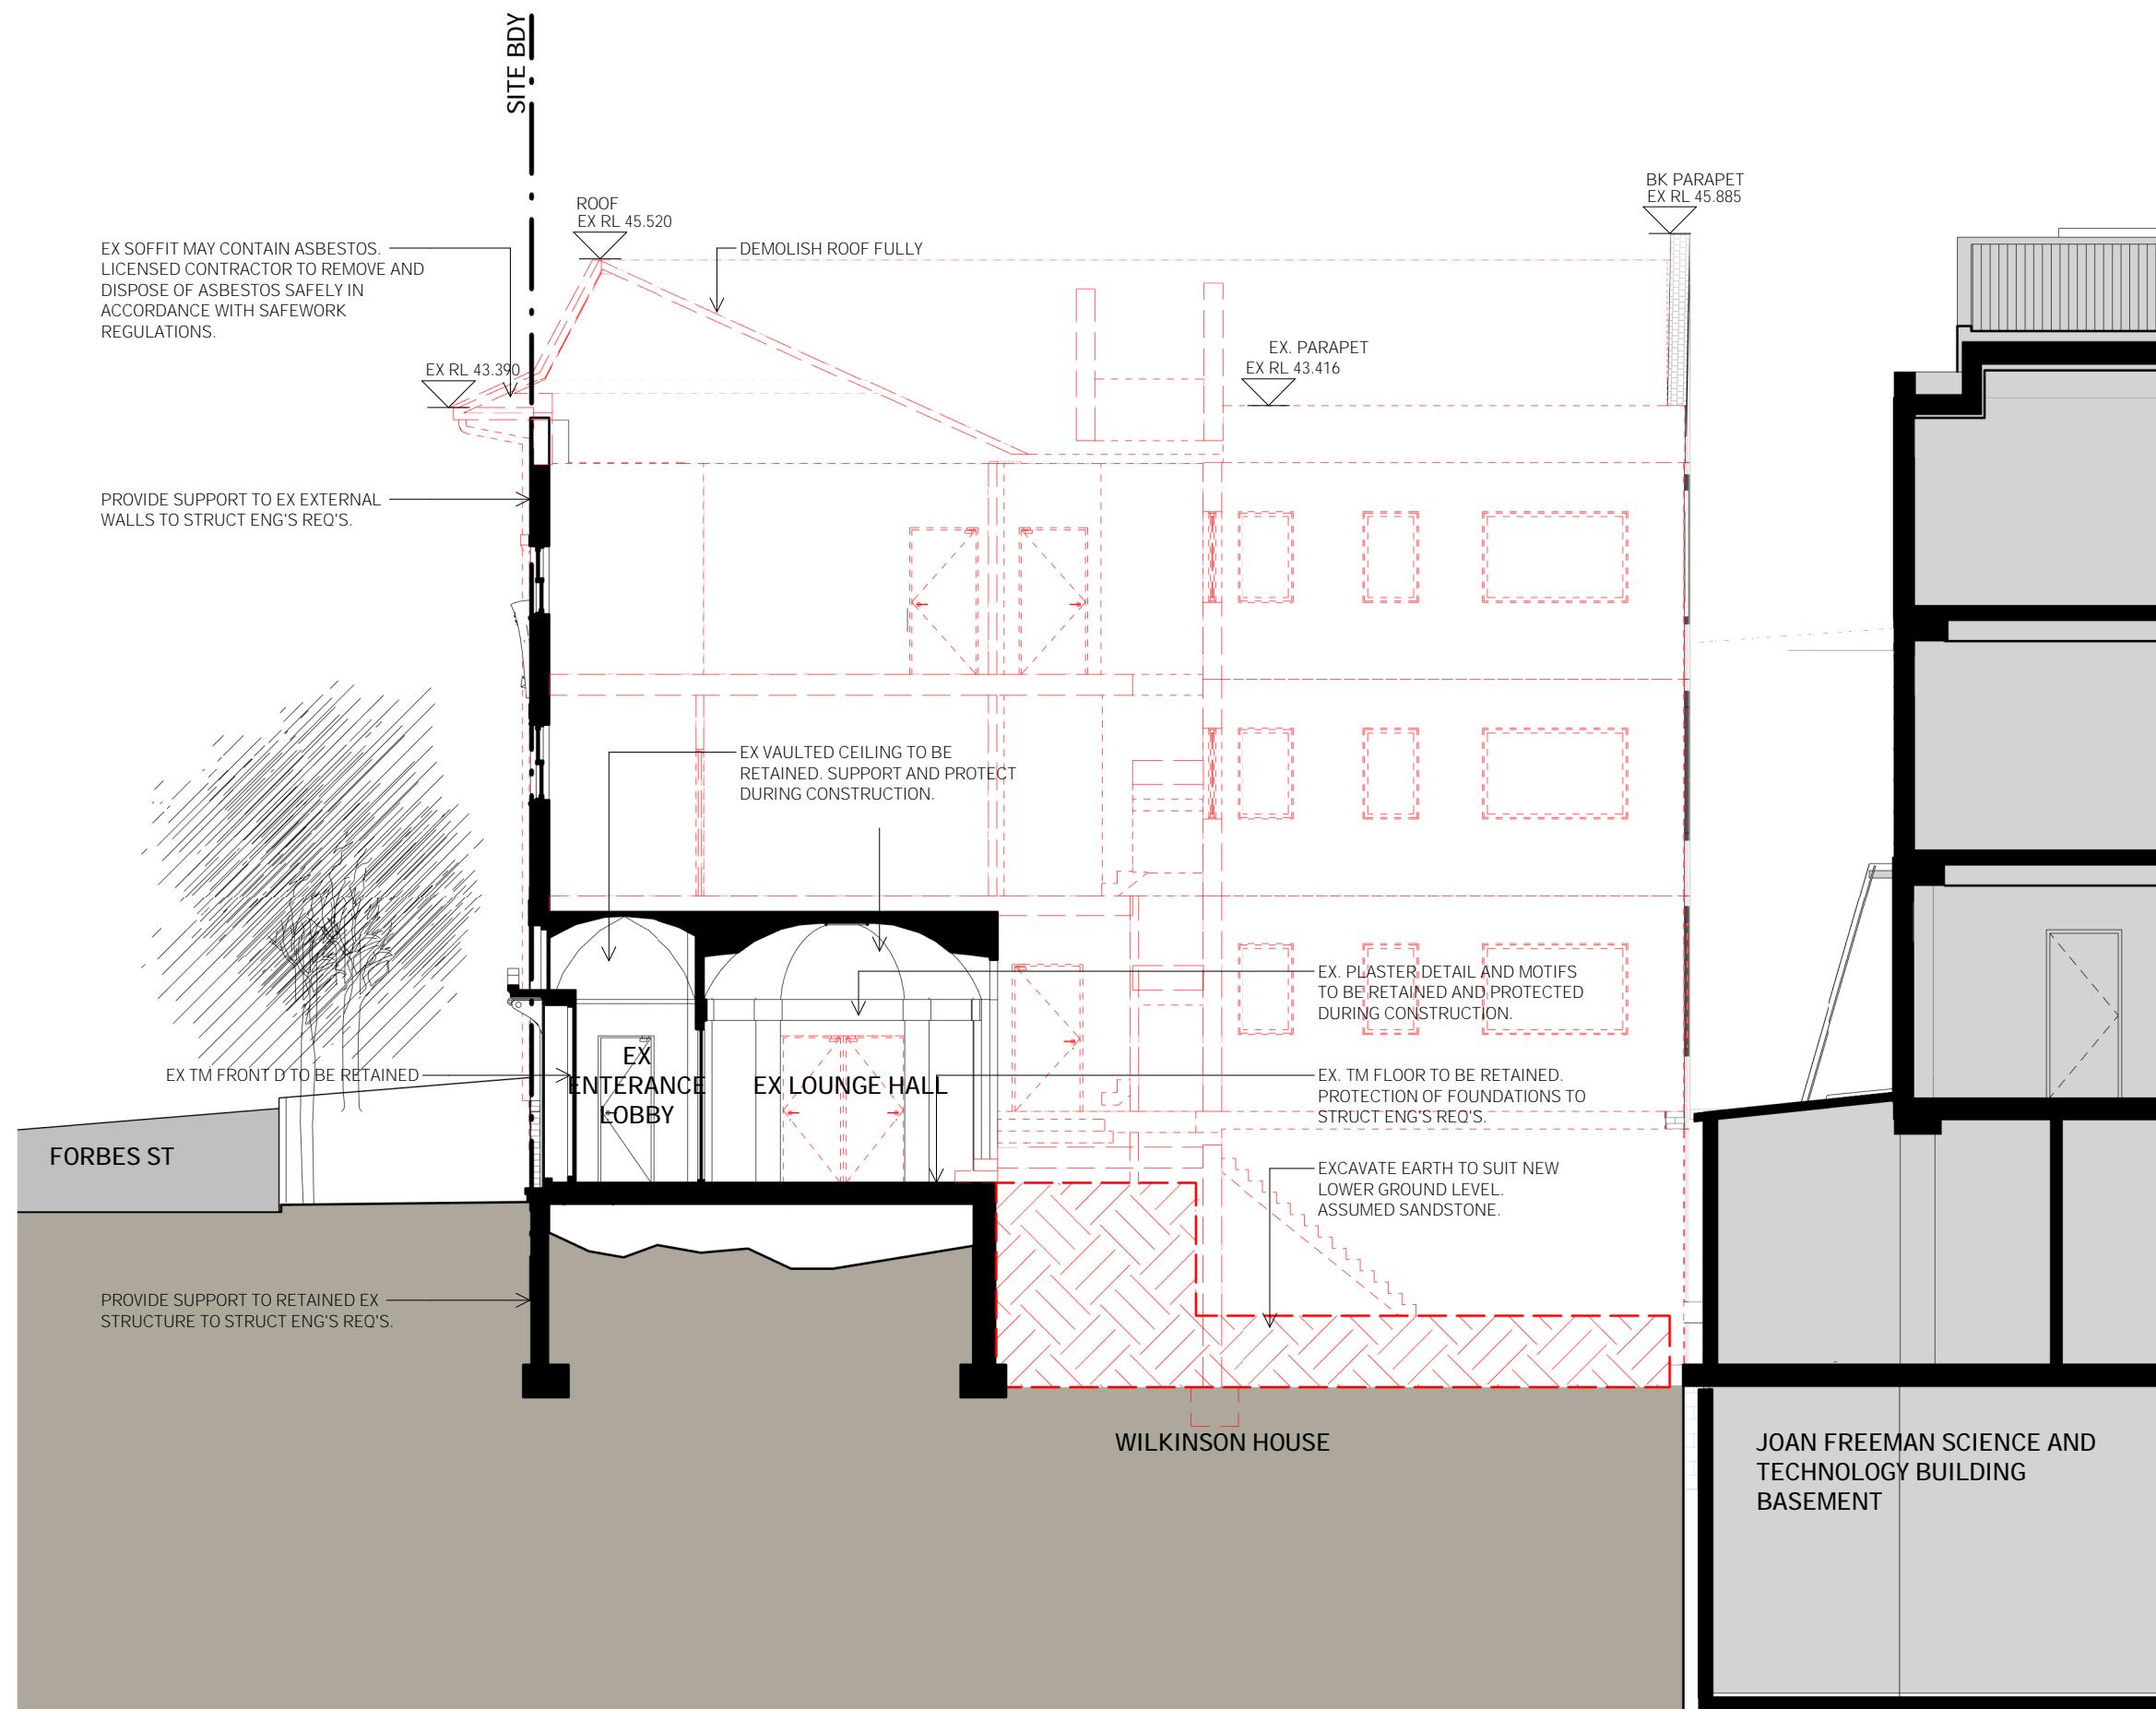

14 STOKES AVE
ALEXANDRIA NSW 2015
TEL +61 2 8332 4333
NOM ARCH WILLIAM SMART 6381

THIS DRAWING IS COPYRIGHT

0 1000 2000 4000

DO NOT SCALE DRAWINGS

SCALE
1:100 @ A3 UNO

PROJECT
2022 WILKINSON HOUSE
DRAWN SENIOR QA APP'D
RW ML WS

DWG TITLE
E-W DEMOLITION SEC
DWG NO DA066
REV A


LEGEND

NOTES

- 1 All dimensions to be verified on site.
- 2 Report any discrepancies or omissions to SDS prior to construction.
- 3 Refer to architect for ambiguous details or when clarification is required.
- 4 All drawings to be read in conjunction with specification.
- 5 All drawings to be read in conjunction with consultants' drawings.
- 6 All structure to structural engineer's details.

**P R E L I M I N A R Y
N O T F O R C O N S T R U C T I O N**

ISSUE **REASON** **DATE**
A FOR SSDA SUBMISSION 15.10.21

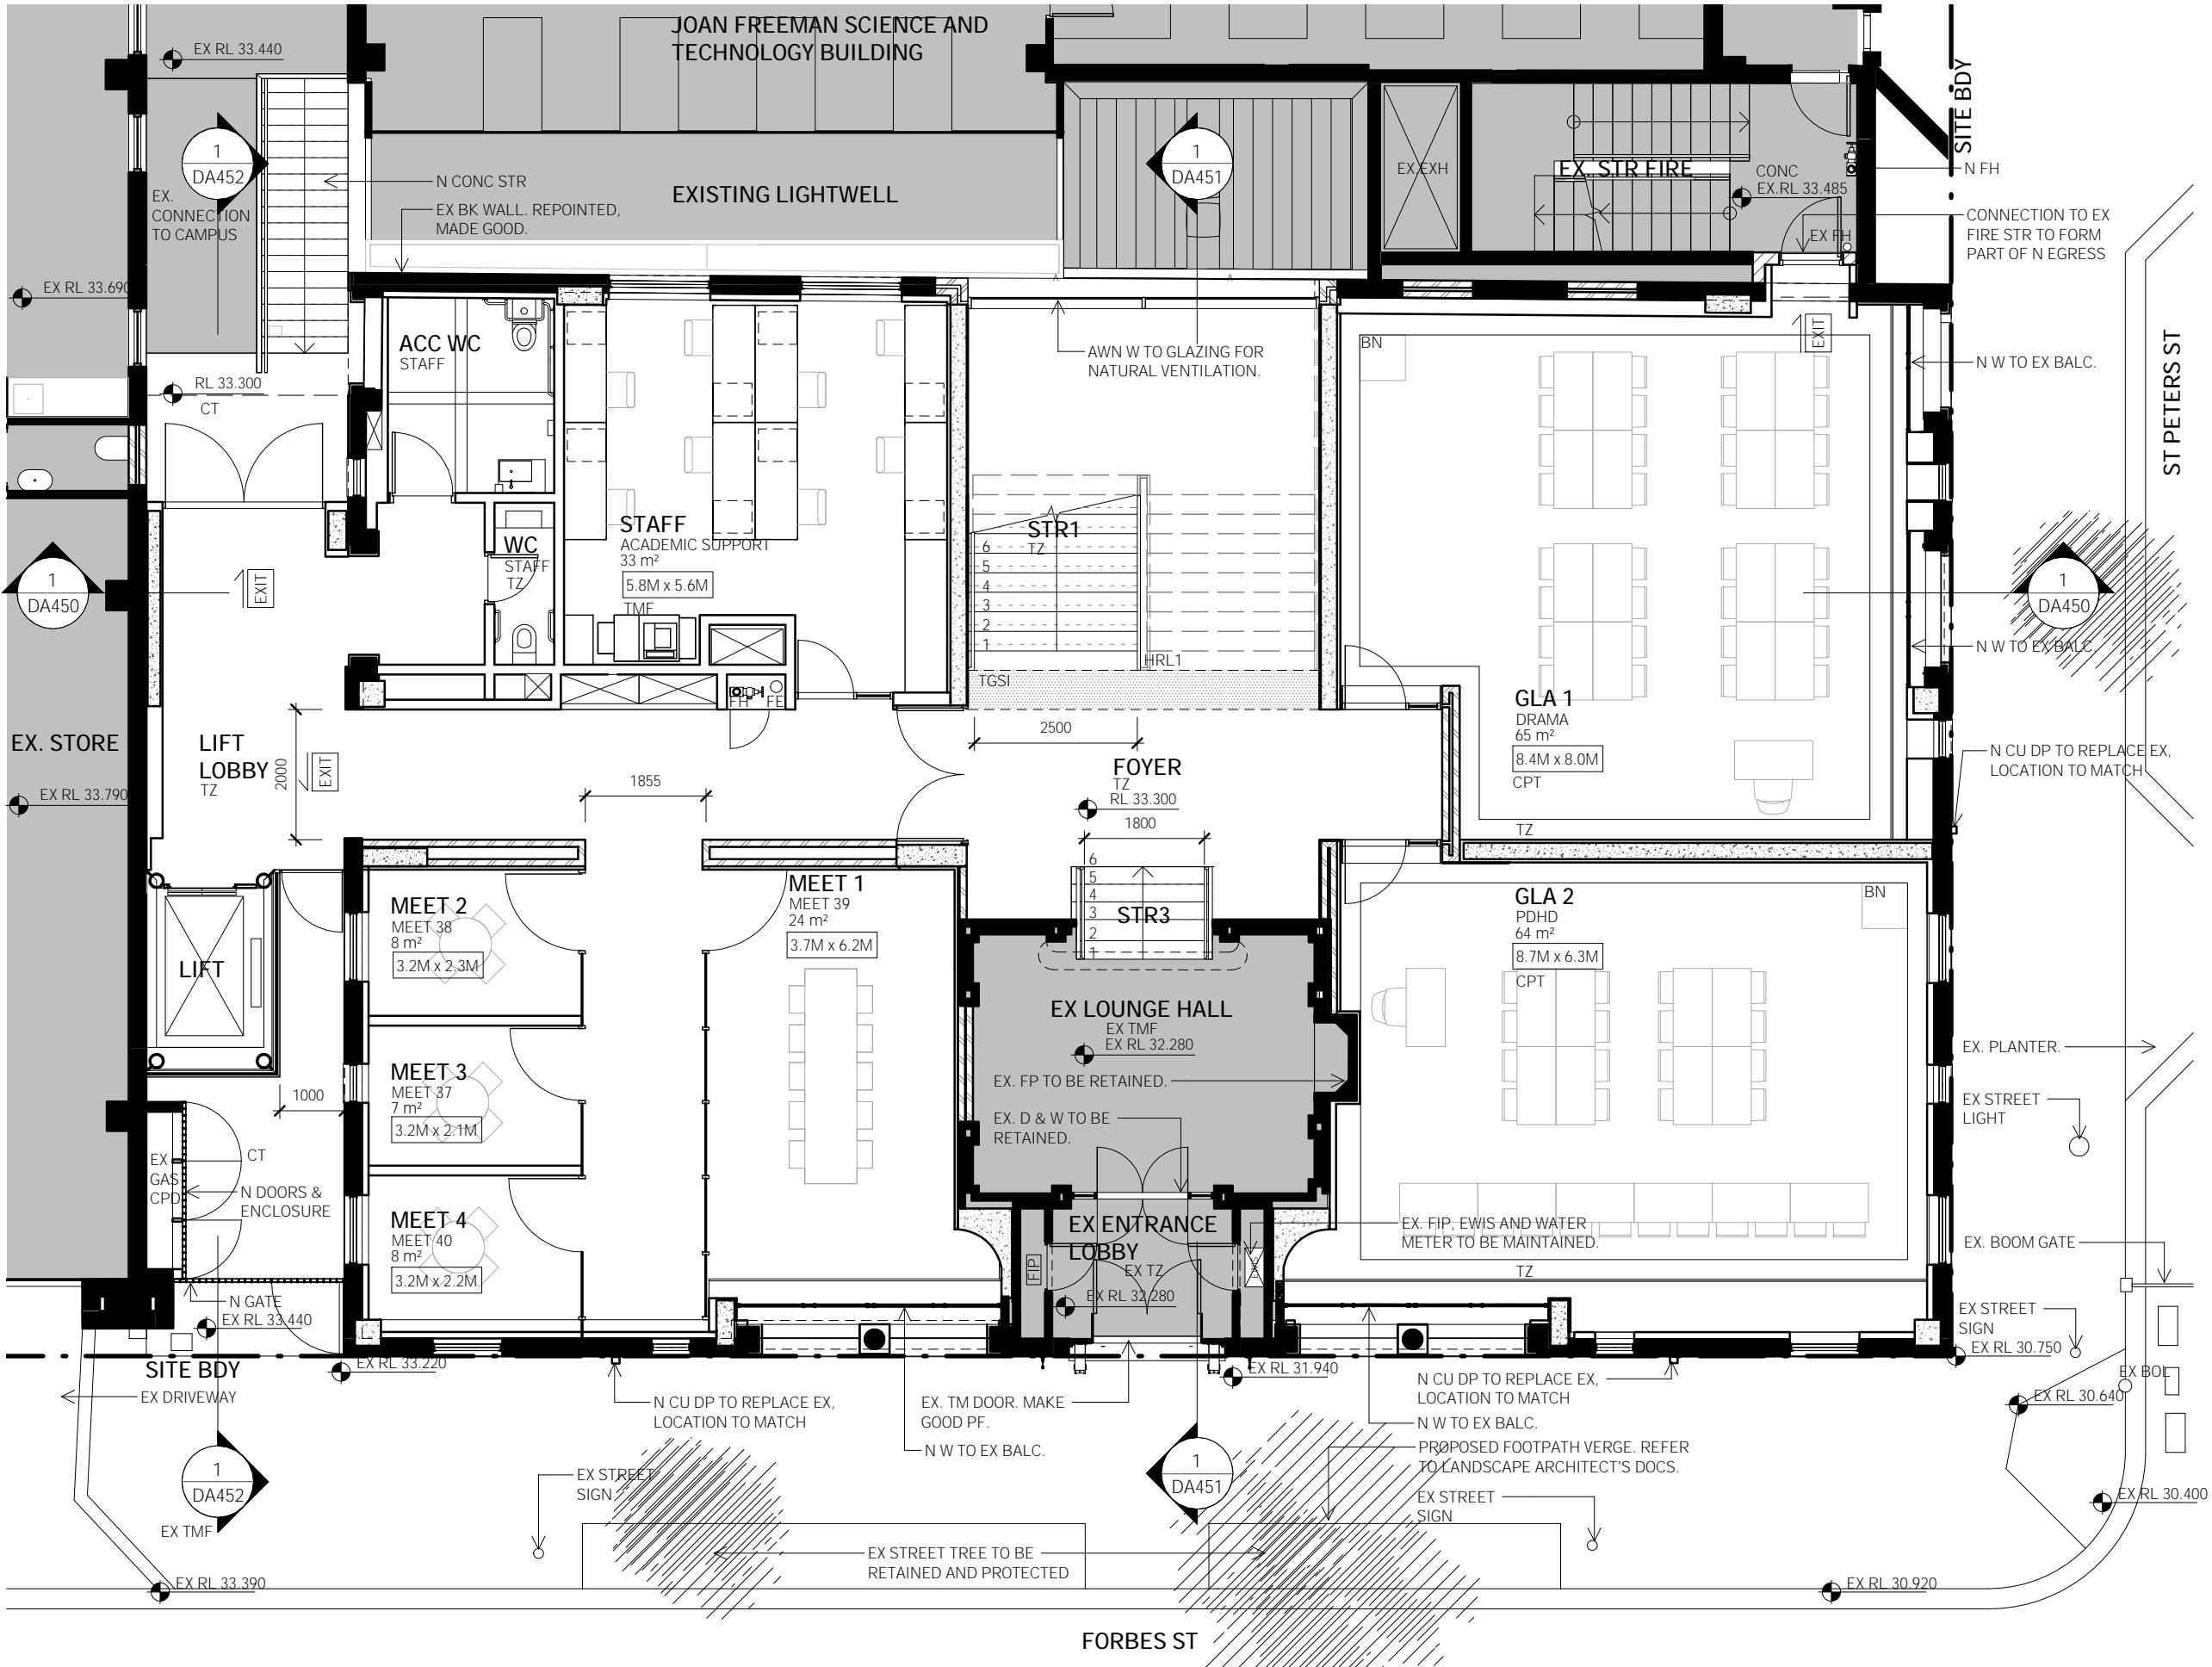

This legend identifies six types of walls and their demolition status:


- STUD WALL / PARTITION**: Represented by a solid horizontal line.
- CONCRETE WALL**: Represented by a line with square corner caps and diagonal cross-hatching.
- BLOCK WALL**: Represented by a line with diagonal cross-hatching.
- BRICK WALL**: Represented by a line with diagonal cross-hatching.
- EXISTING WALL RETAINED (GREY SHOWS DETAIL)**: Represented by a solid horizontal line with a grey shaded area indicating detail.
- WALL TO BE DEMOLISHED**: Represented by a dashed horizontal line.

NOTES

- 1 All dimensions to be verified on site.
- 2 Report any discrepancies or omissions to SDS prior to construction.
- 3 Refer to architect for ambiguous details or when clarification is required.
- 4 All drawings to be read in conjunction with specification.
- 5 All drawings to be read in conjunction with consultants' drawings.
- 6 All structure to structural engineer's details.

**P R E L I M I N A R Y
N O T F O R C O N S T R U C T I O N**

ISSUE **REASON** **DATE**
A FOR SSDA SUBMISSION 15.10.21

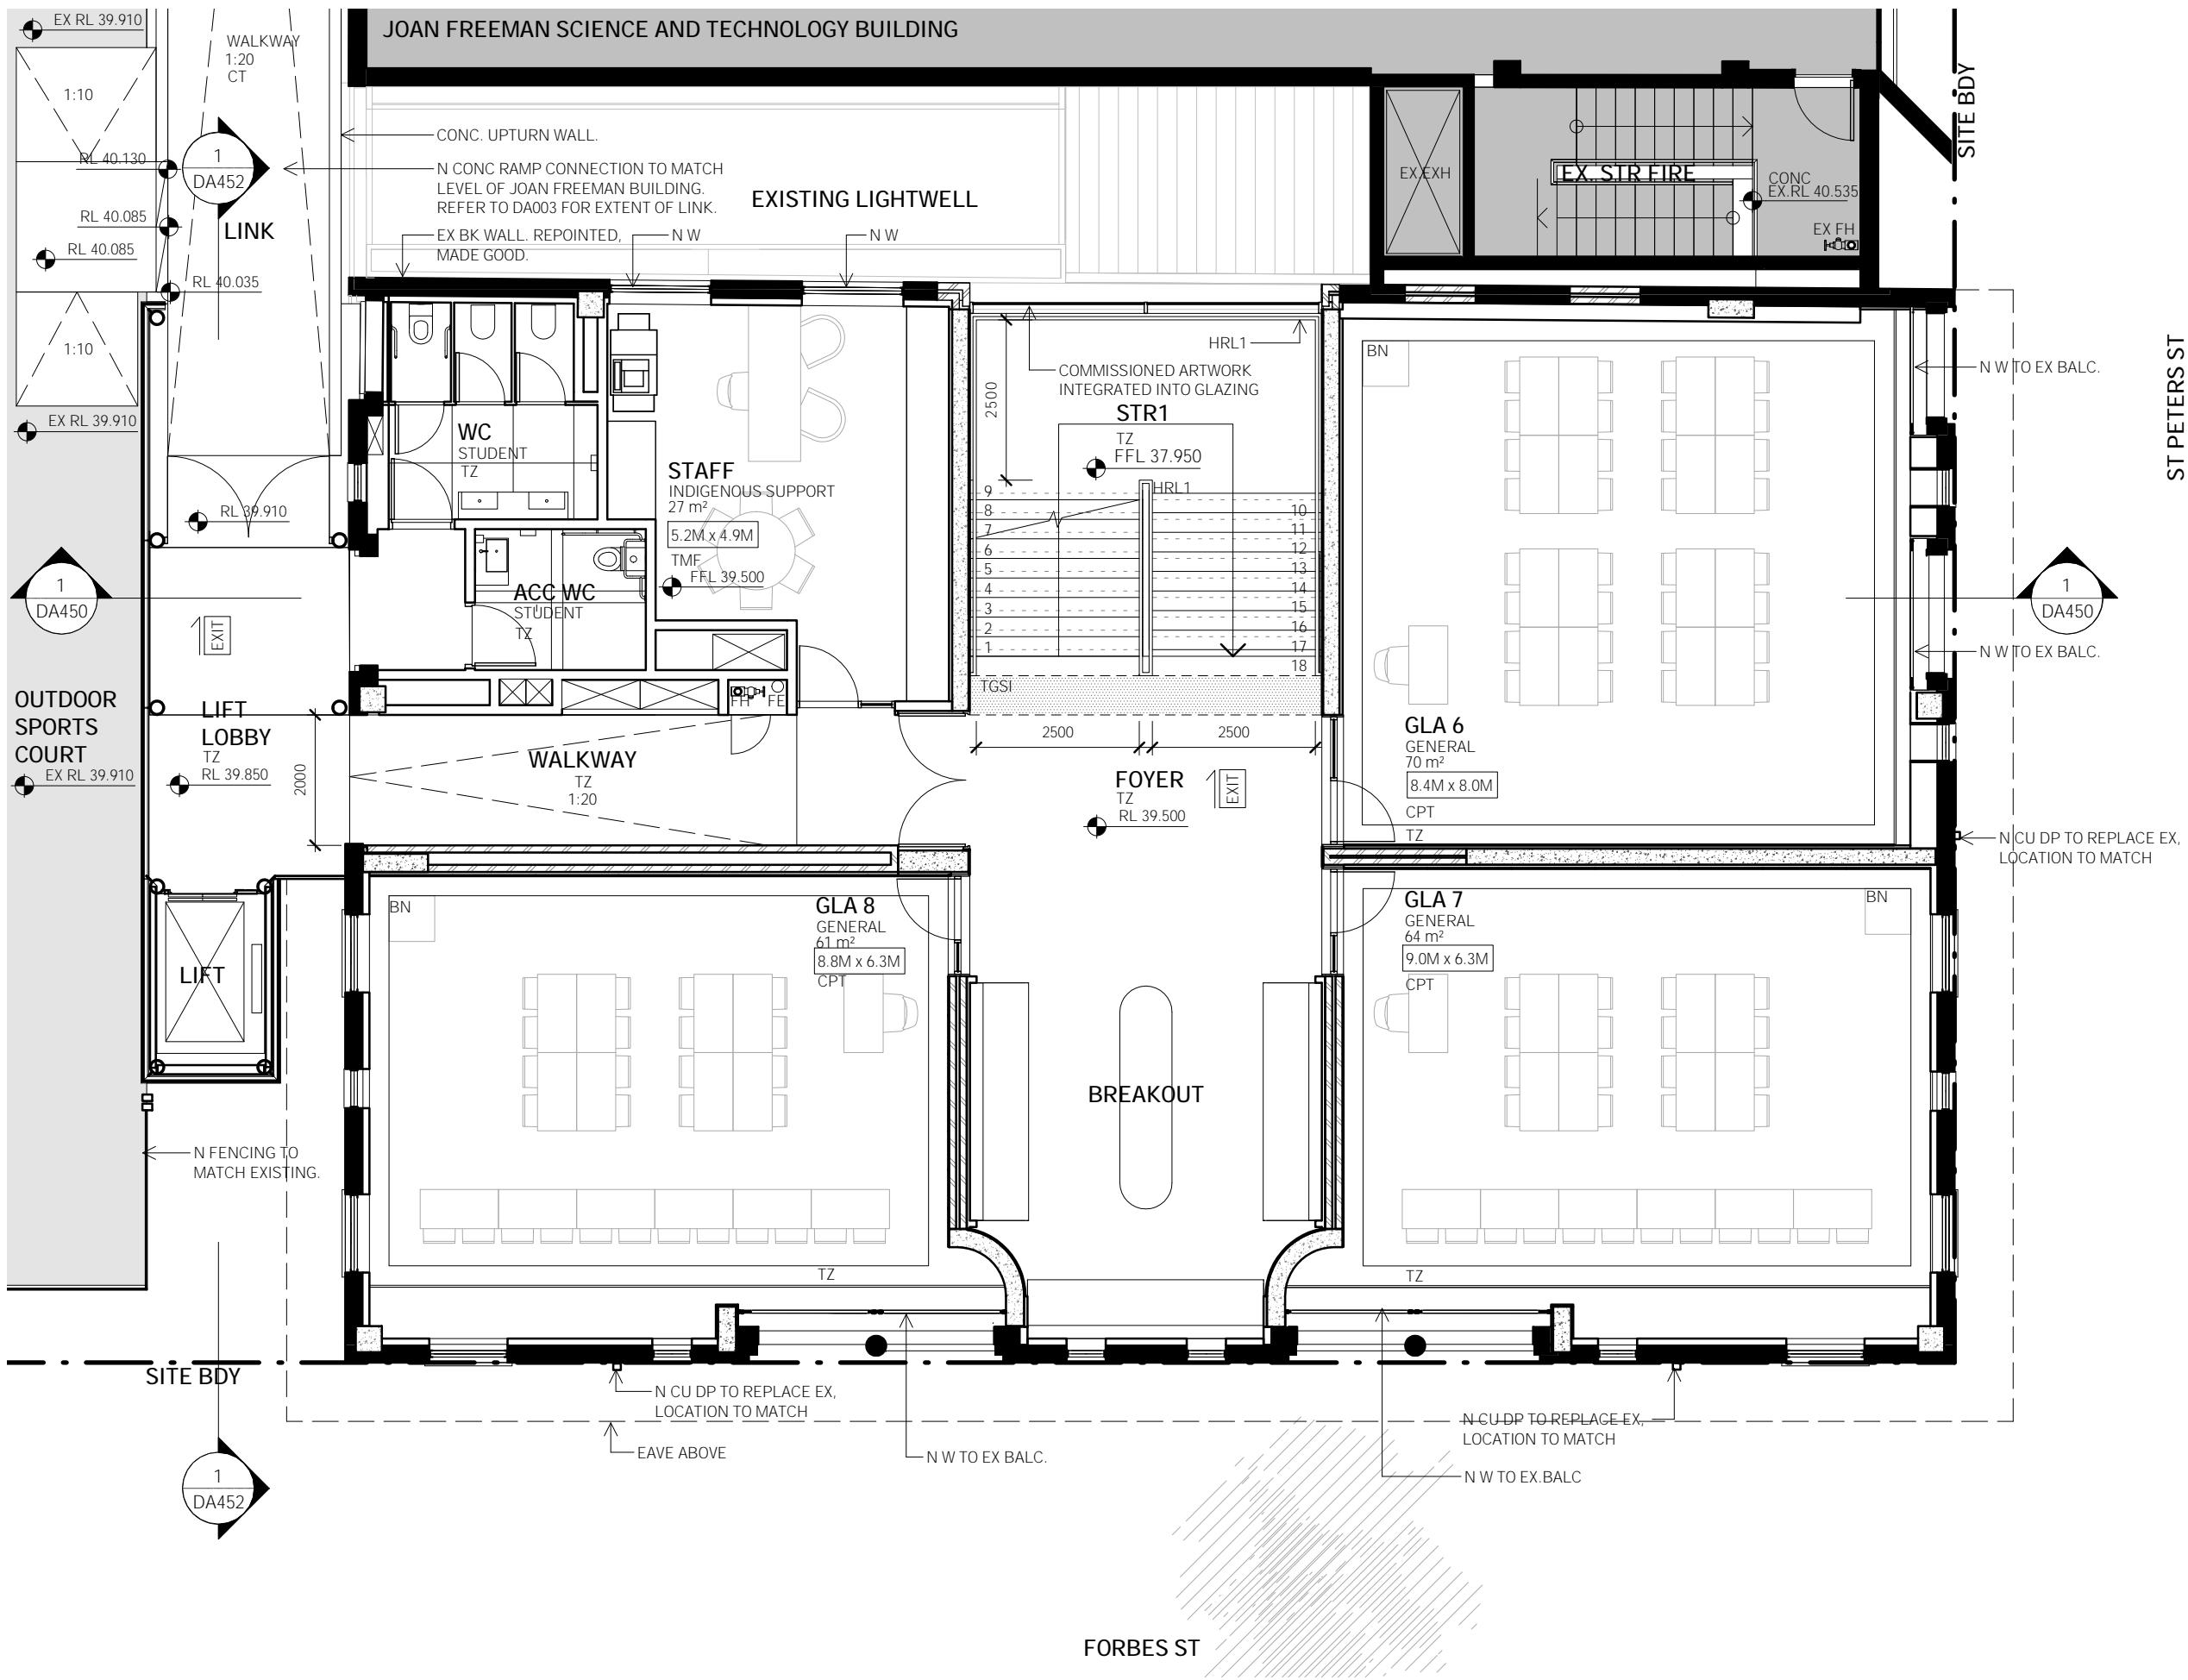


LEGEND	
STUD WALL / PARTITION	
CONCRETE WALL	
BLOCK WALL	
BRICK WALL	
EXISTING WALL RETAINED (GREY SHOWS DETAIL)	
WALL TO BE DEMOLISHED	

NOTES

- 1 All dimensions to be verified on site.
- 2 Report any discrepancies or omissions to SDS prior to construction.
- 3 Refer to architect for ambiguous details or when clarification is required.
- 4 All drawings to be read in conjunction with specification.
- 5 All drawings to be read in conjunction with consultants' drawings.
- 6 All structure to structural engineer's details.

PRELIMINARY
NOT FOR CONSTRUCTION

ISSUE REASON DATE
A FOR SSDA SUBMISSION 15.10.21

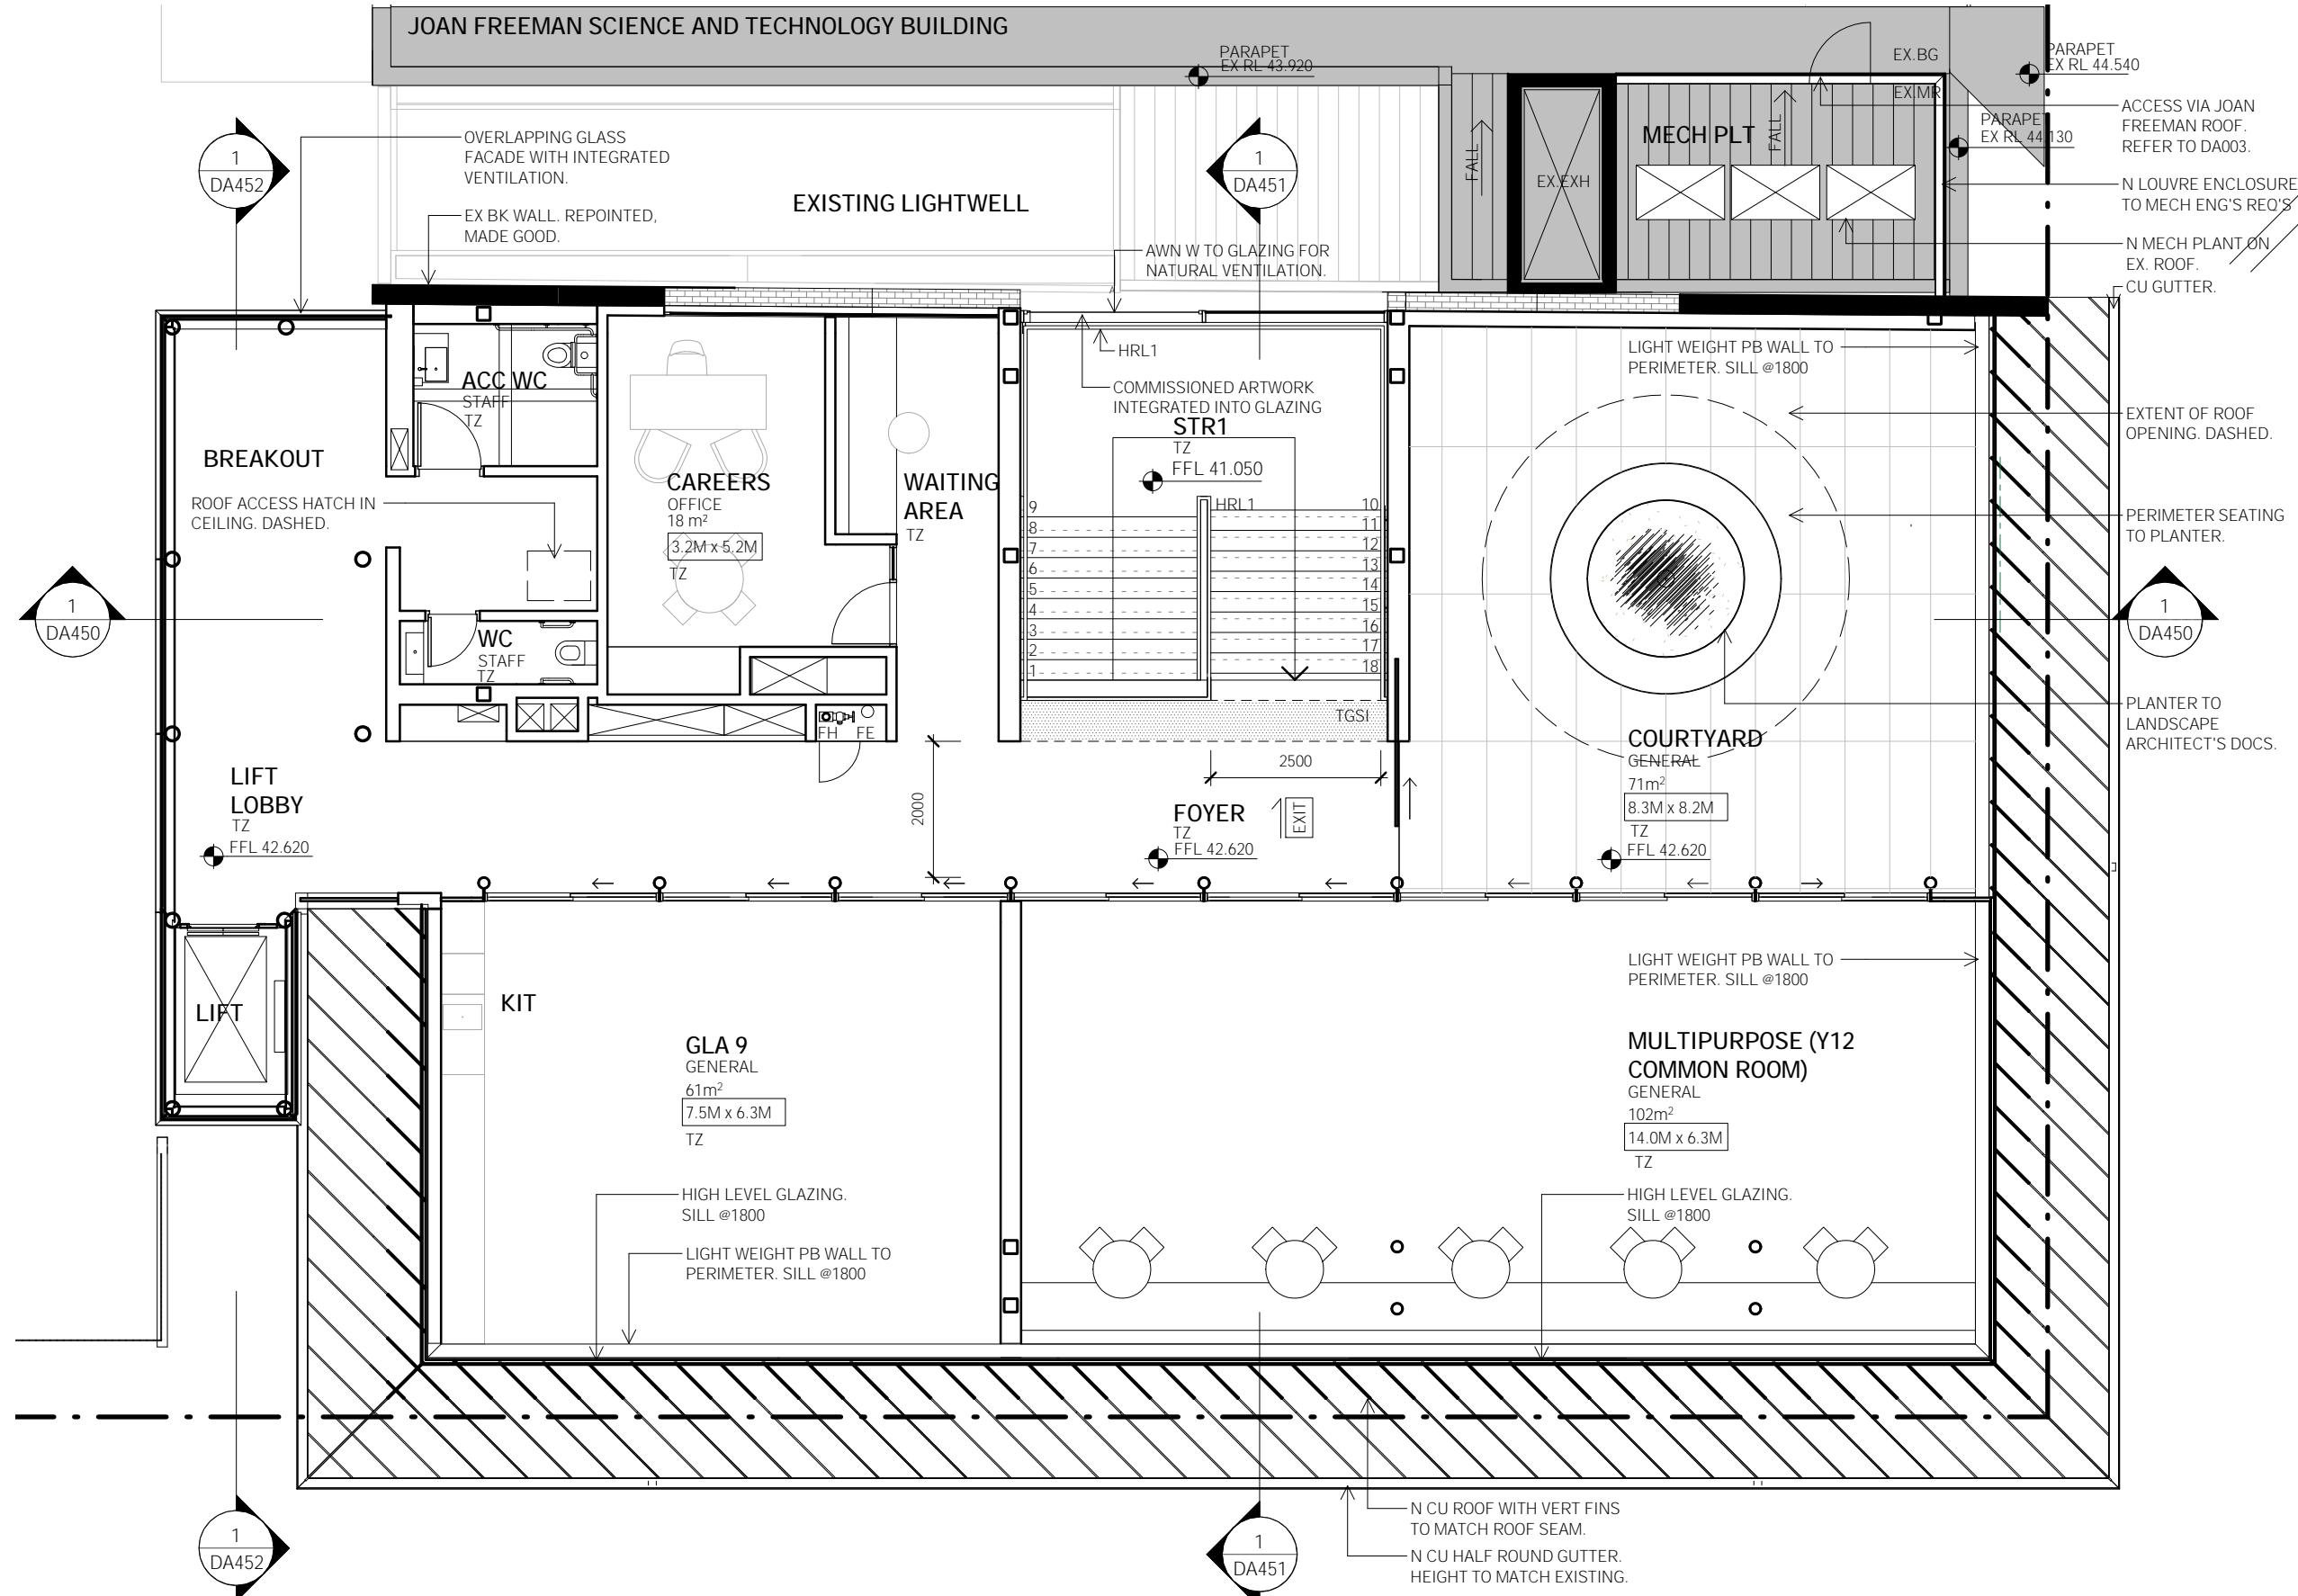


LEGEND


NOTES

- 1 All dimensions to be verified on site.
- 2 Report any discrepancies or omissions to SDS prior to construction.
- 3 Refer to architect for ambiguous details or when clarification is required.
- 4 All drawings to be read in conjunction with specification.
- 5 All drawings to be read in conjunction with consultants' drawings.
- 6 All structure to structural engineer's details.

P R E L I M I N A R Y
N O T F O R C O N S T R U C T I O N


ISSUE **REASON** **DATE**
A FOR SSDA SUBMISSION 15.10.21

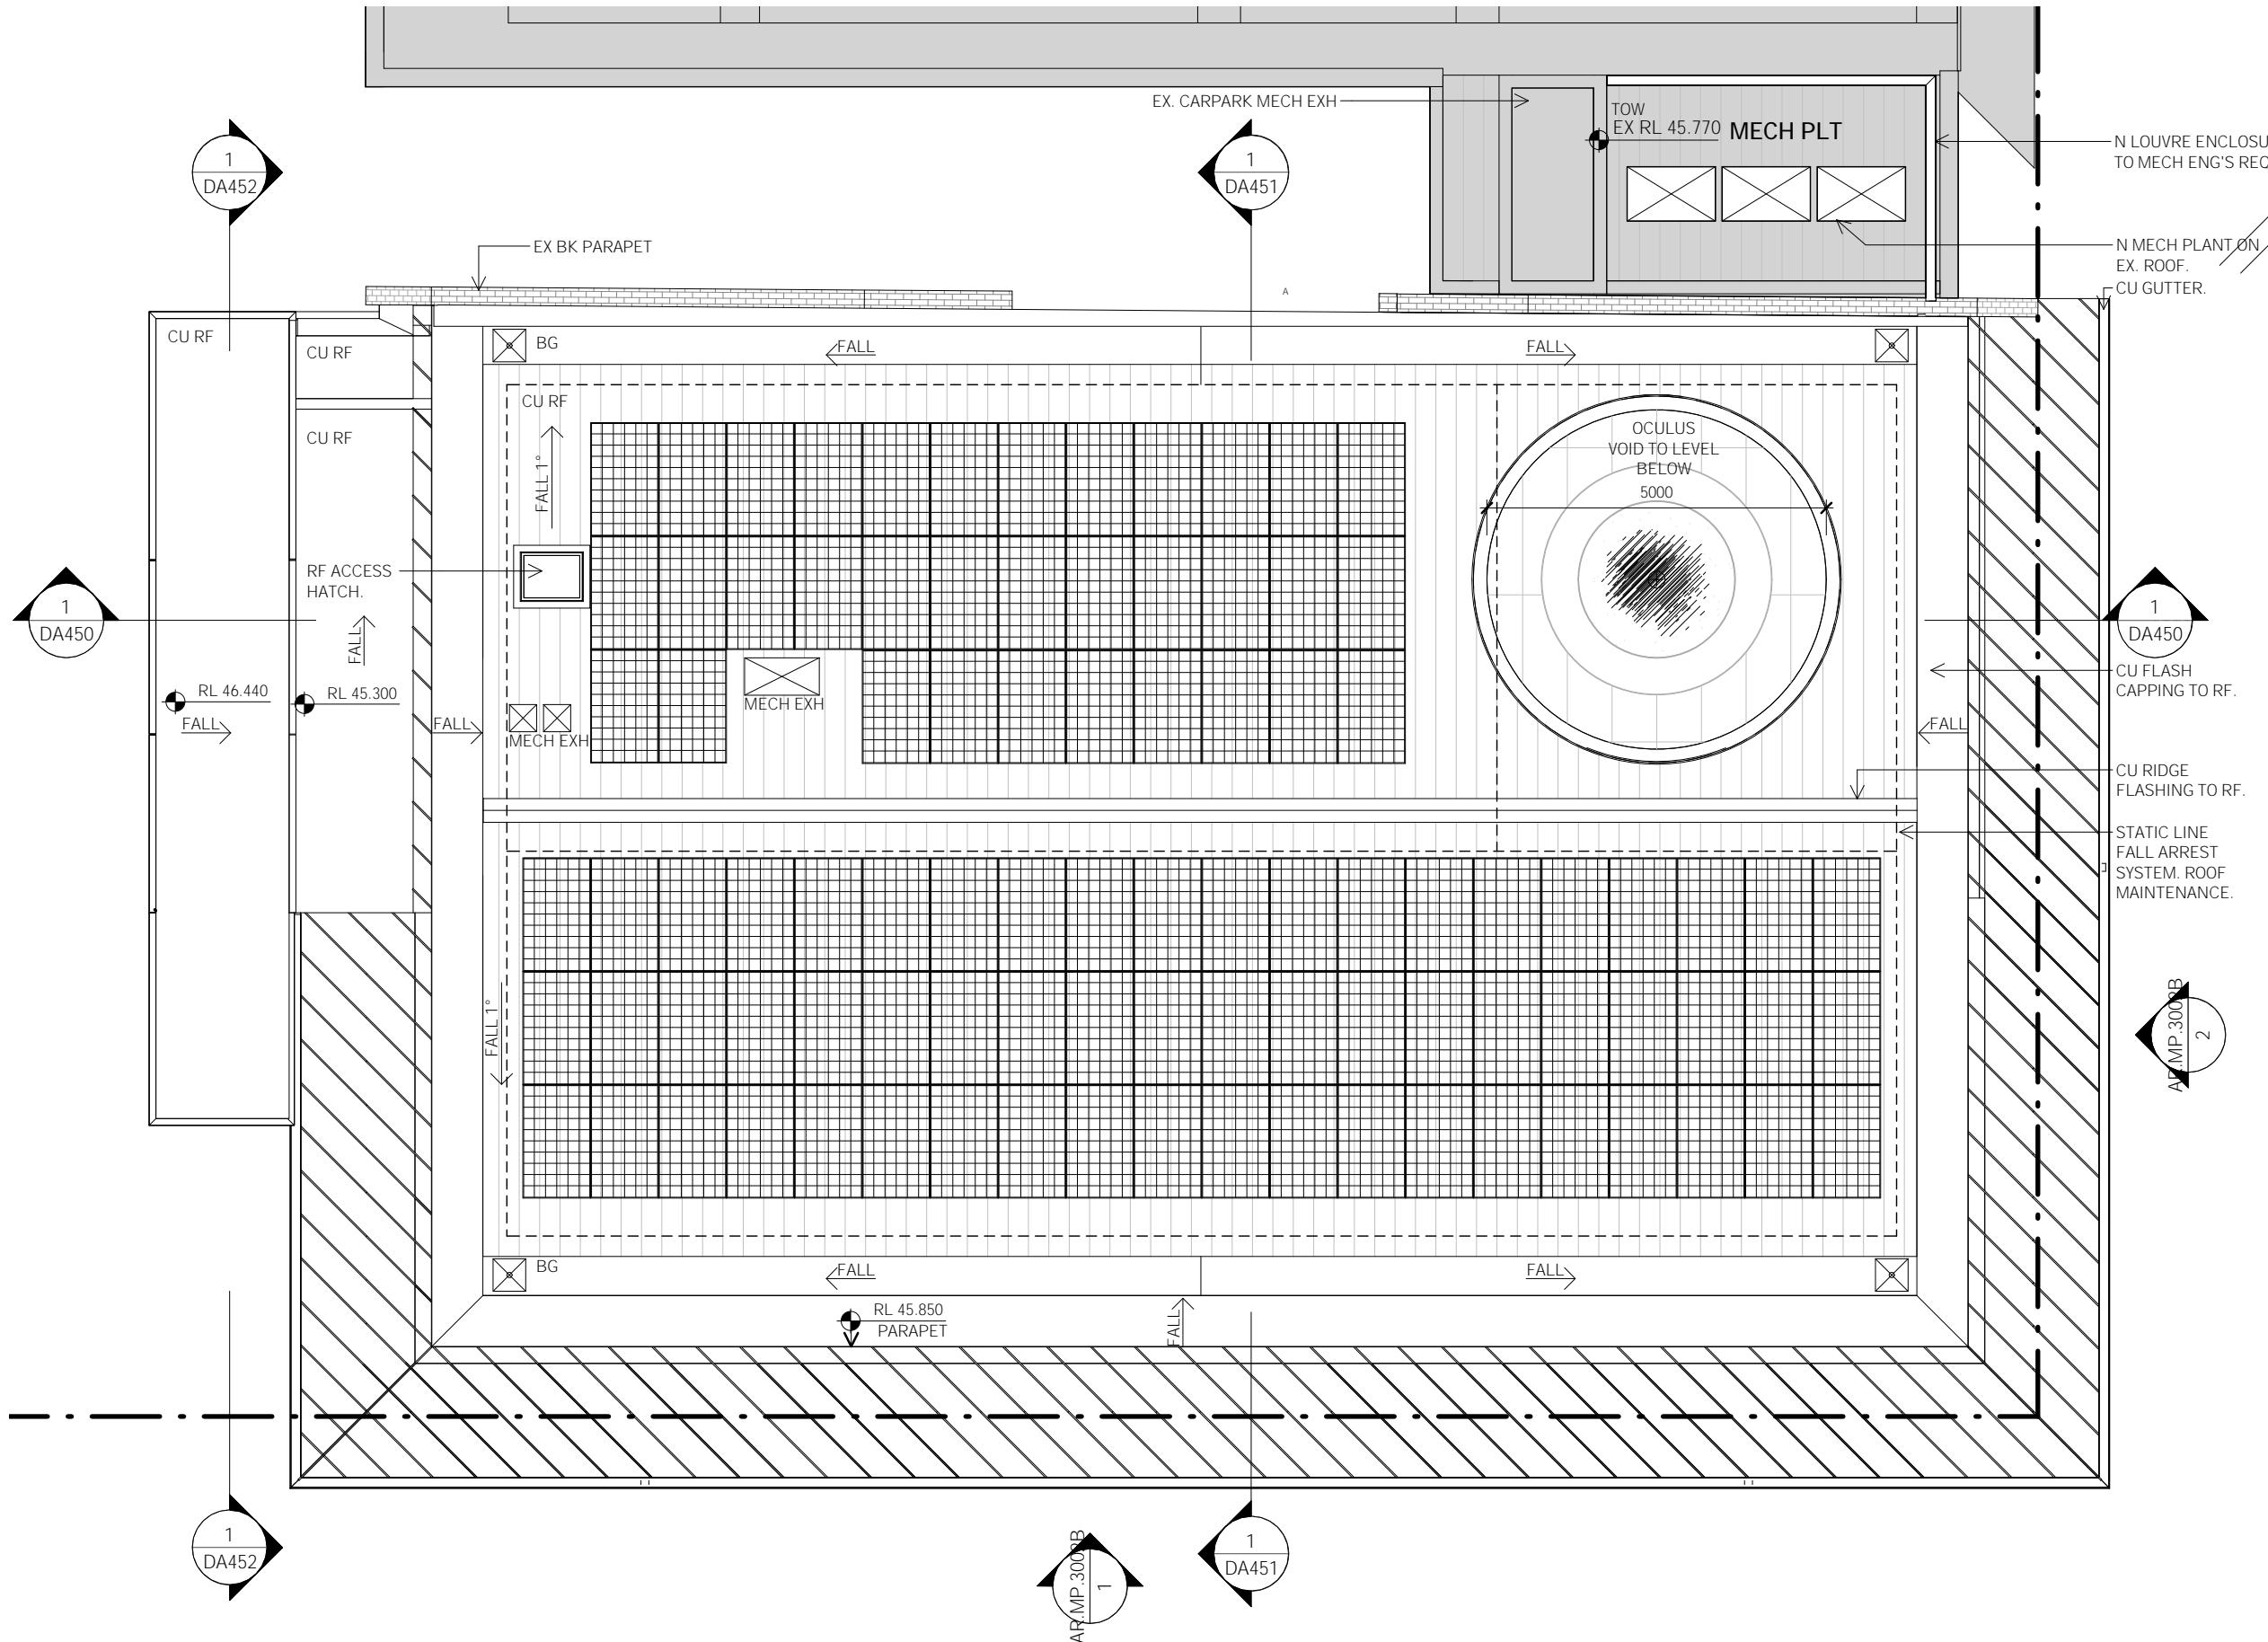

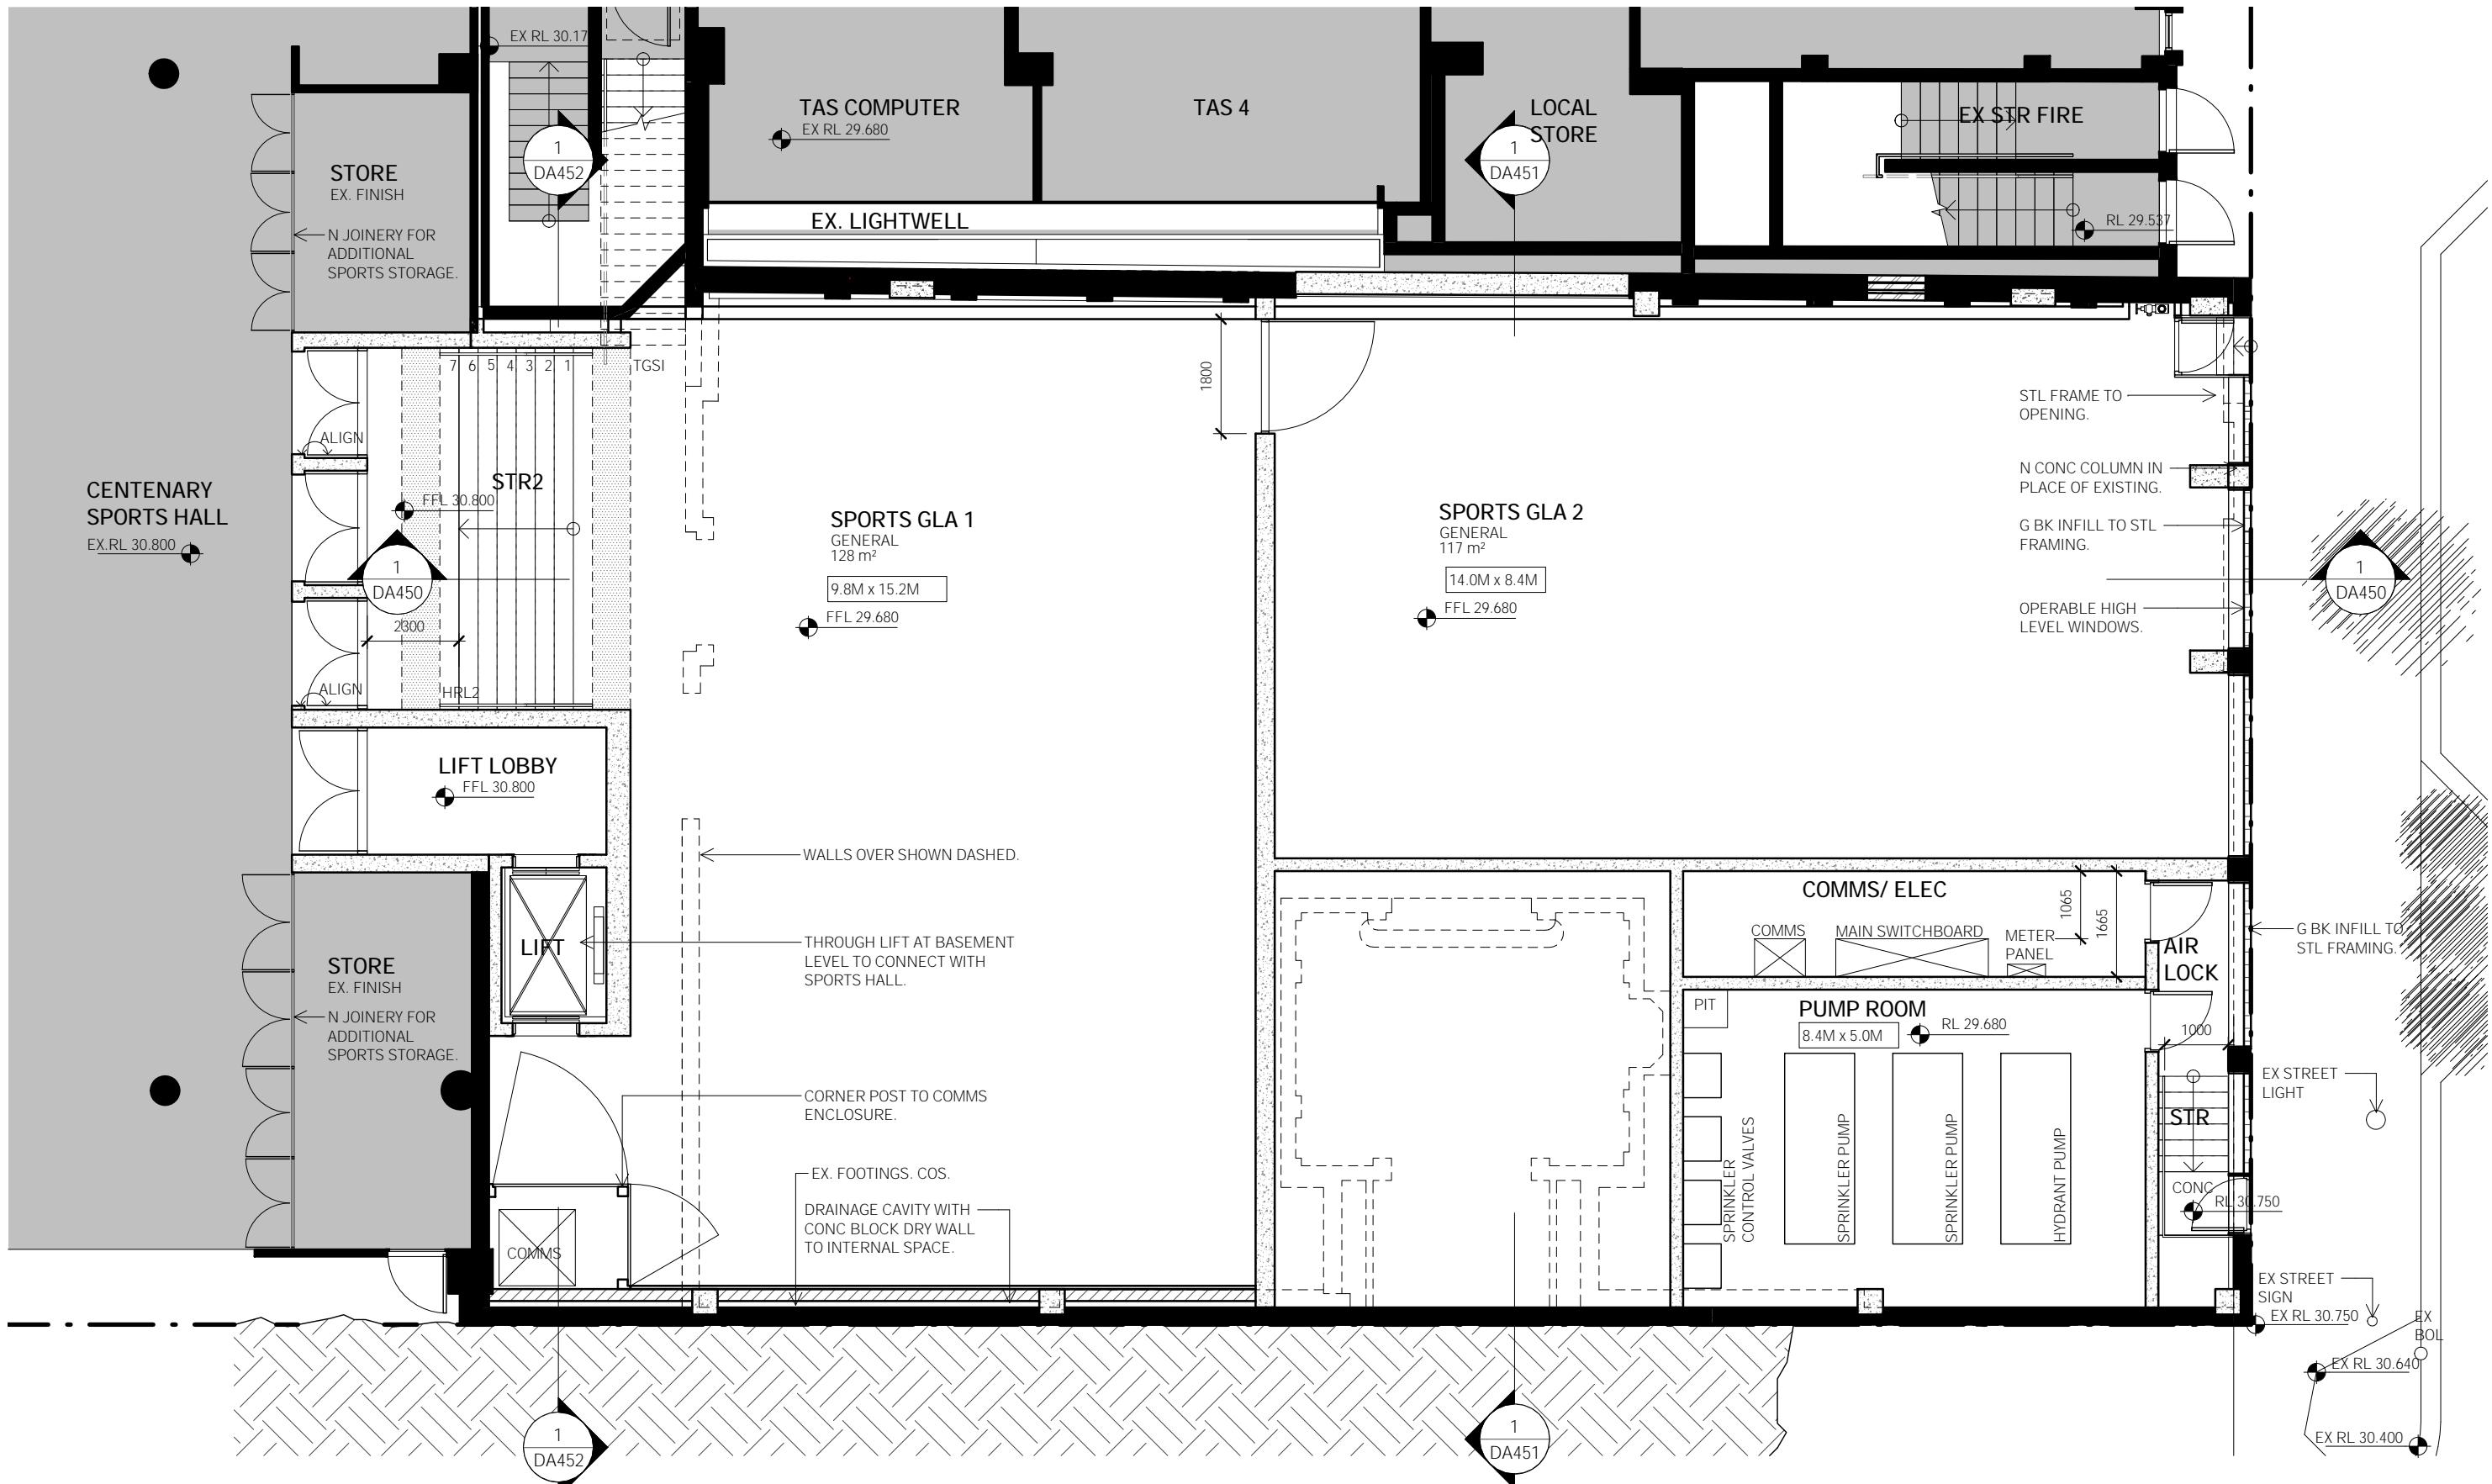

P R E L I M I N A R Y
N O T F O R C O N S T R U C T I O N

1	All dimensions to be verified on site.	4	All drawings to be read in conjunction with specification.
2	Report any discrepancies or omissions to SDS prior to construction.	5	All drawings to be read in conjunction with consultants' drawings.
3	Refer to architect for ambiguous details or when clarification is required.	6	All structure to structural engineer's details.

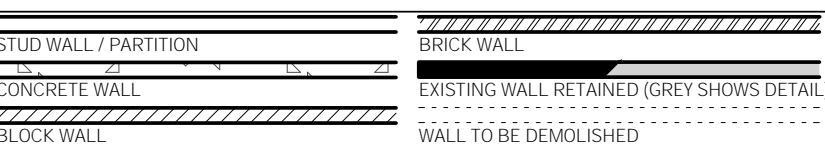

ISSUE REASON DATE
A FOR SSDA SUBMISSION 15.10.21

14 STOKES AVE
ALEXANDRIA NSW 2015
TEL +61 2 8332 4333
NOM ARCH WII LIAM SMART 6381

THIS DRAWING IS COPYRIGHT

0 | 1000 | 2000 | 4000

DO NOT SCALE DRAWINGS

SCALE

PROJECT

DRAWN SENIOR QA APP'D

DWG TITLE

DWG NO

smart design studio


LEGEND	
STUD WALL / PARTITION	
CONCRETE WALL	
BLOCK WALL	
BRICK WALL	
EXISTING WALL RETAINED (GREY SHOWS DETAIL)	
WALL TO BE DEMOLISHED	

NOTES

- 1 All dimensions to be verified on site.
- 2 Report any discrepancies or omissions to SDS prior to construction.
- 3 Refer to architect for ambiguous details or when clarification is required.
- 4 All drawings to be read in conjunction with specification.
- 5 All drawings to be read in conjunction with consultants' drawings.
- 6 All structure to structural engineer's details.

PRELIMINARY
NOT FOR CONSTRUCTION

ISSUE A REASON FOR SSDA SUBMISSION DATE 15.10.21

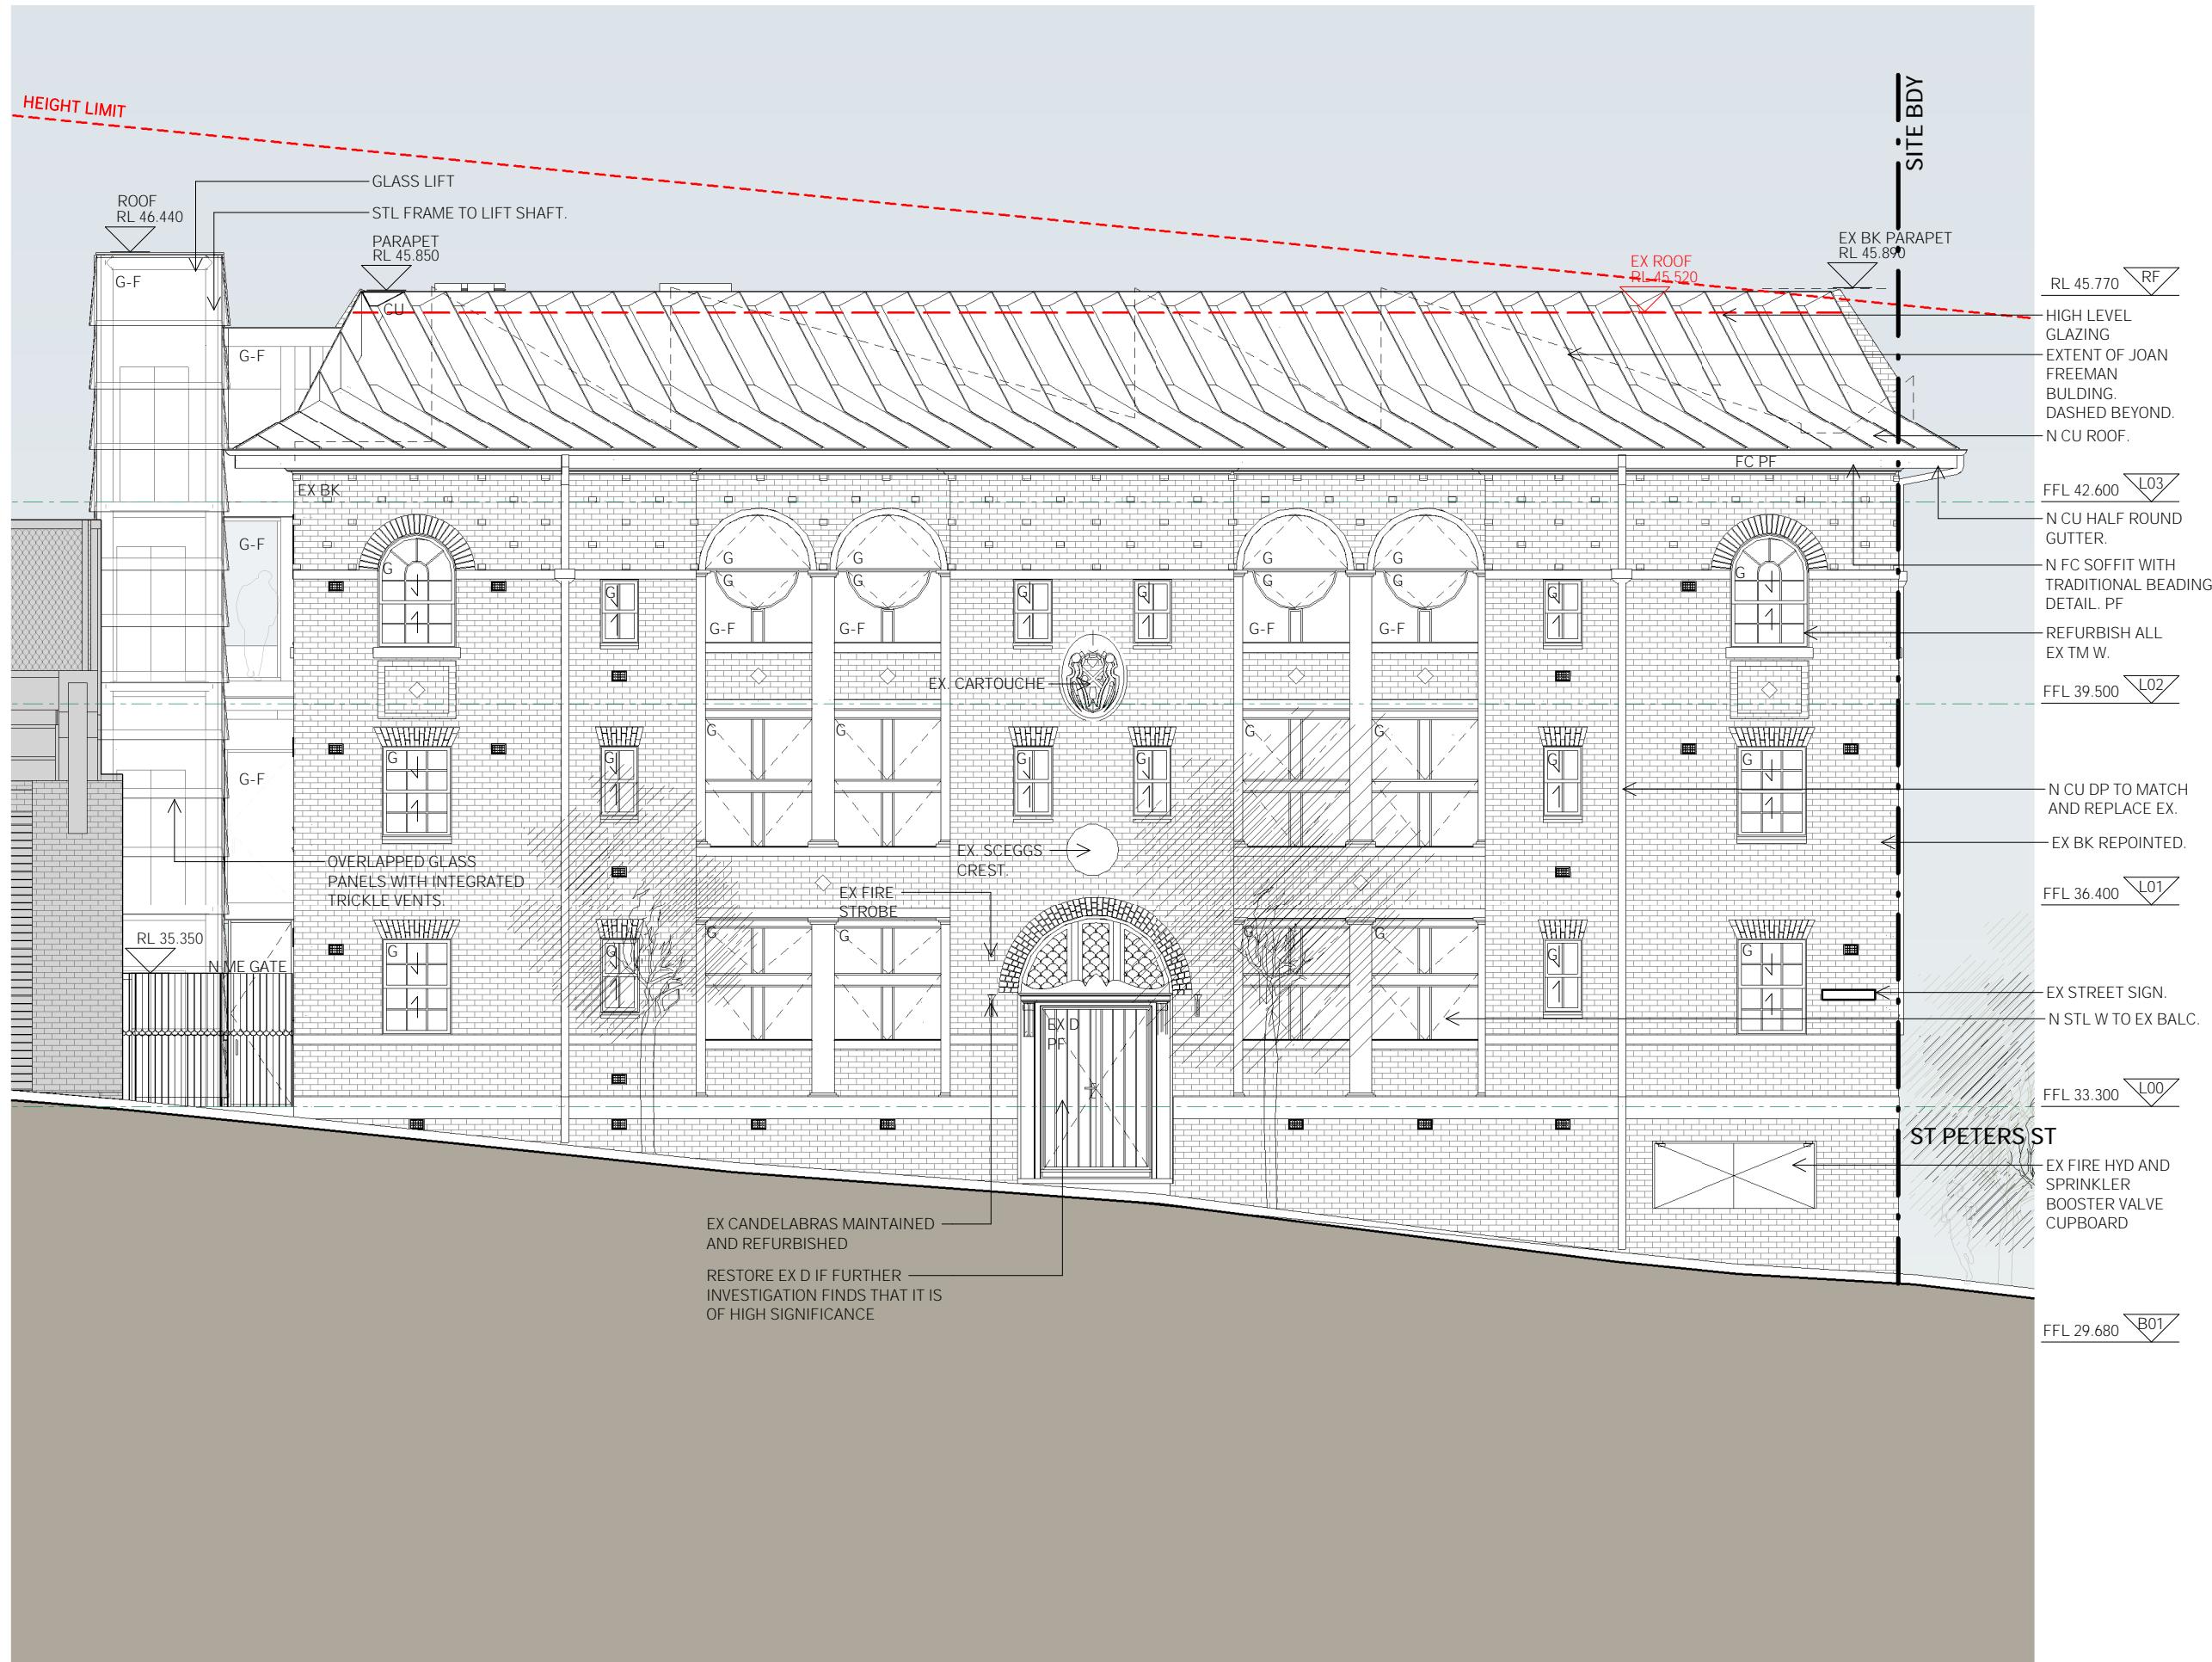



LEGEND

NOTES

- 1 All dimensions to be verified on site.
- 2 Report any discrepancies or omissions to SDS prior to construction.
- 3 Refer to architect for ambiguous details or when clarification is required.
- 4 All drawings to be read in conjunction with specification.
- 5 All drawings to be read in conjunction with consultants' drawings.
- 6 All structure to structural engineer's details.

P R E L I M I N A R Y
NOT FOR CONSTRUCTION

ISSUE REASON DATE
A FOR SSDA SUBMISSION 15.10.21

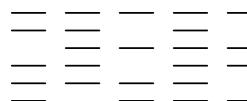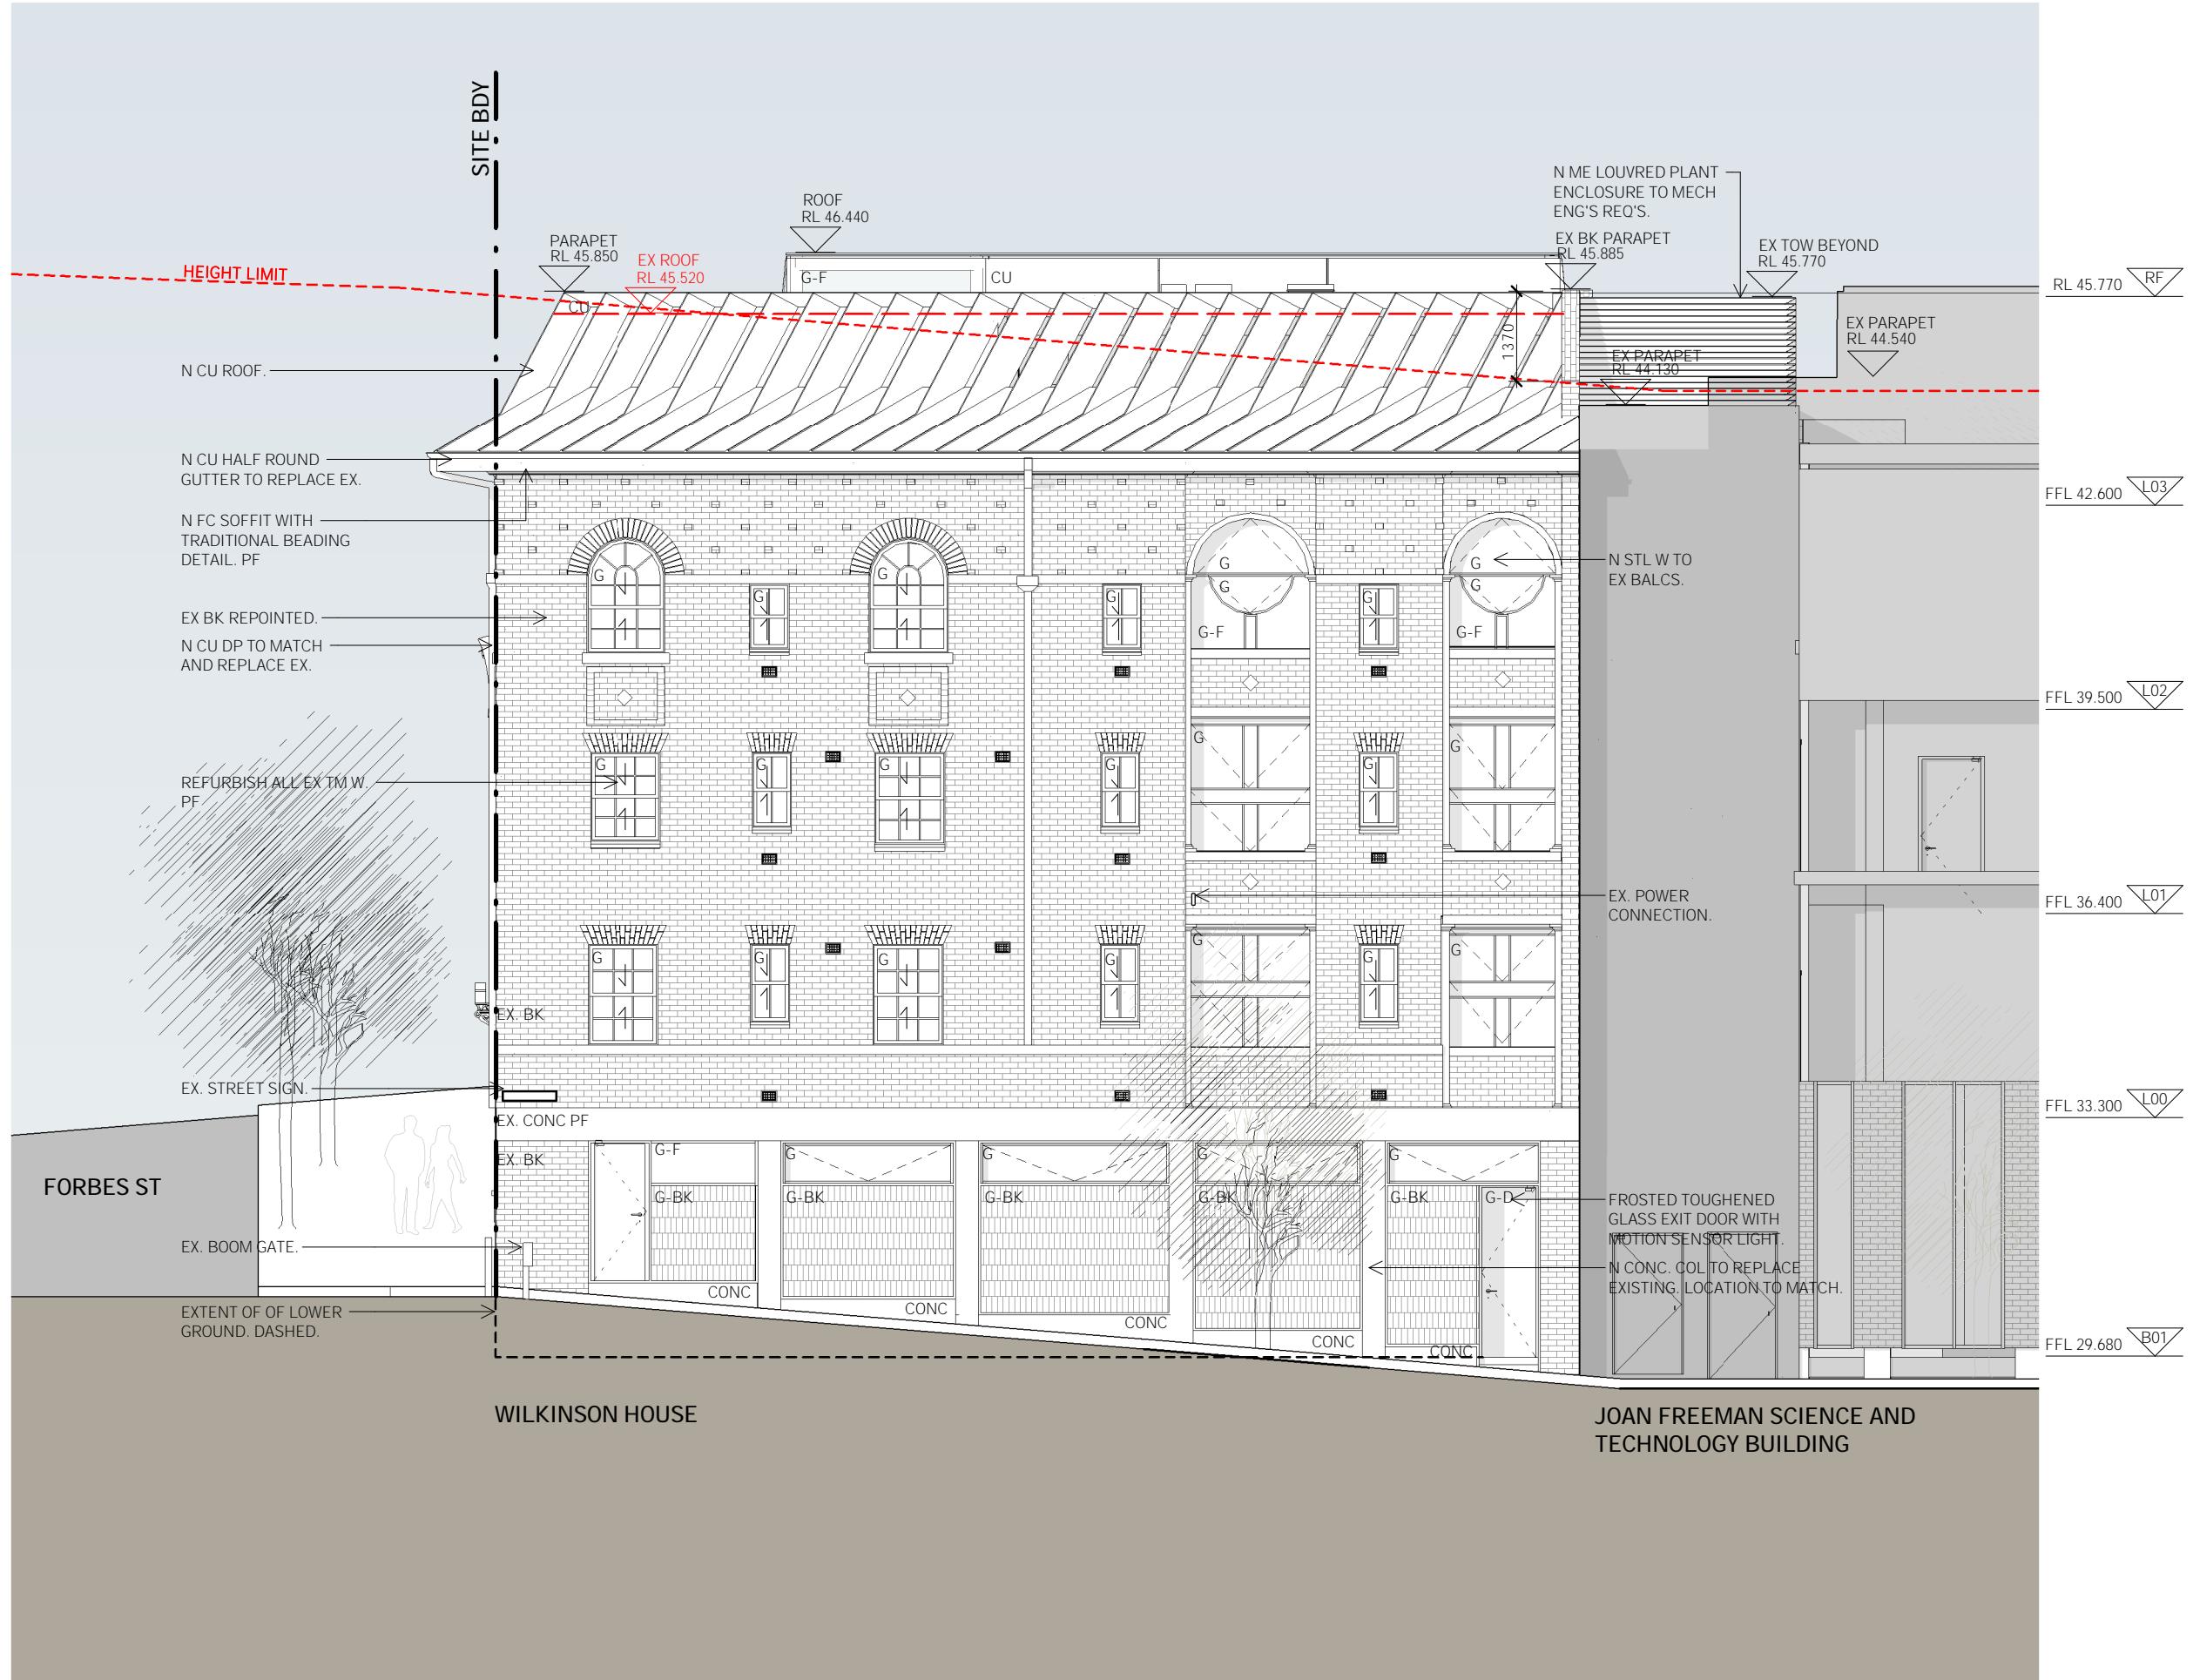

14 STOKES AVE
ALEXANDRIA NSW 2015
TEL +61 2 8332 4333
NOM ARCH WILLIAM SMART 6381

THIS DRAWING IS COPYRIGHT

DO NOT SCALE DRAWING

| 0 | 1000 | 2000 |

SCALE

smart design studio

PROJECT
2022 WILKINSON HOUSE
DRAWN SENIOR QA APP'D
RW MI WS

DWG TITLE
NORTH ELEVATION
DWG NO REV
DA401 A


LEGEND

NOTES

- 1 All dimensions to be verified on site.
- 2 Report any discrepancies or omissions to SDS prior to construction.
- 3 Refer to architect for ambiguous details or when clarification is required.
- 4 All drawings to be read in conjunction with specification.
- 5 All drawings to be read in conjunction with consultants' drawings.
- 6 All structure to structural engineer's details.

**P R E L I M I N A R Y
N O T F O R C O N S T R U C T I O N**

ISSUE REASON DATE
A FOR SSDA SUBMISSION 15.10.21

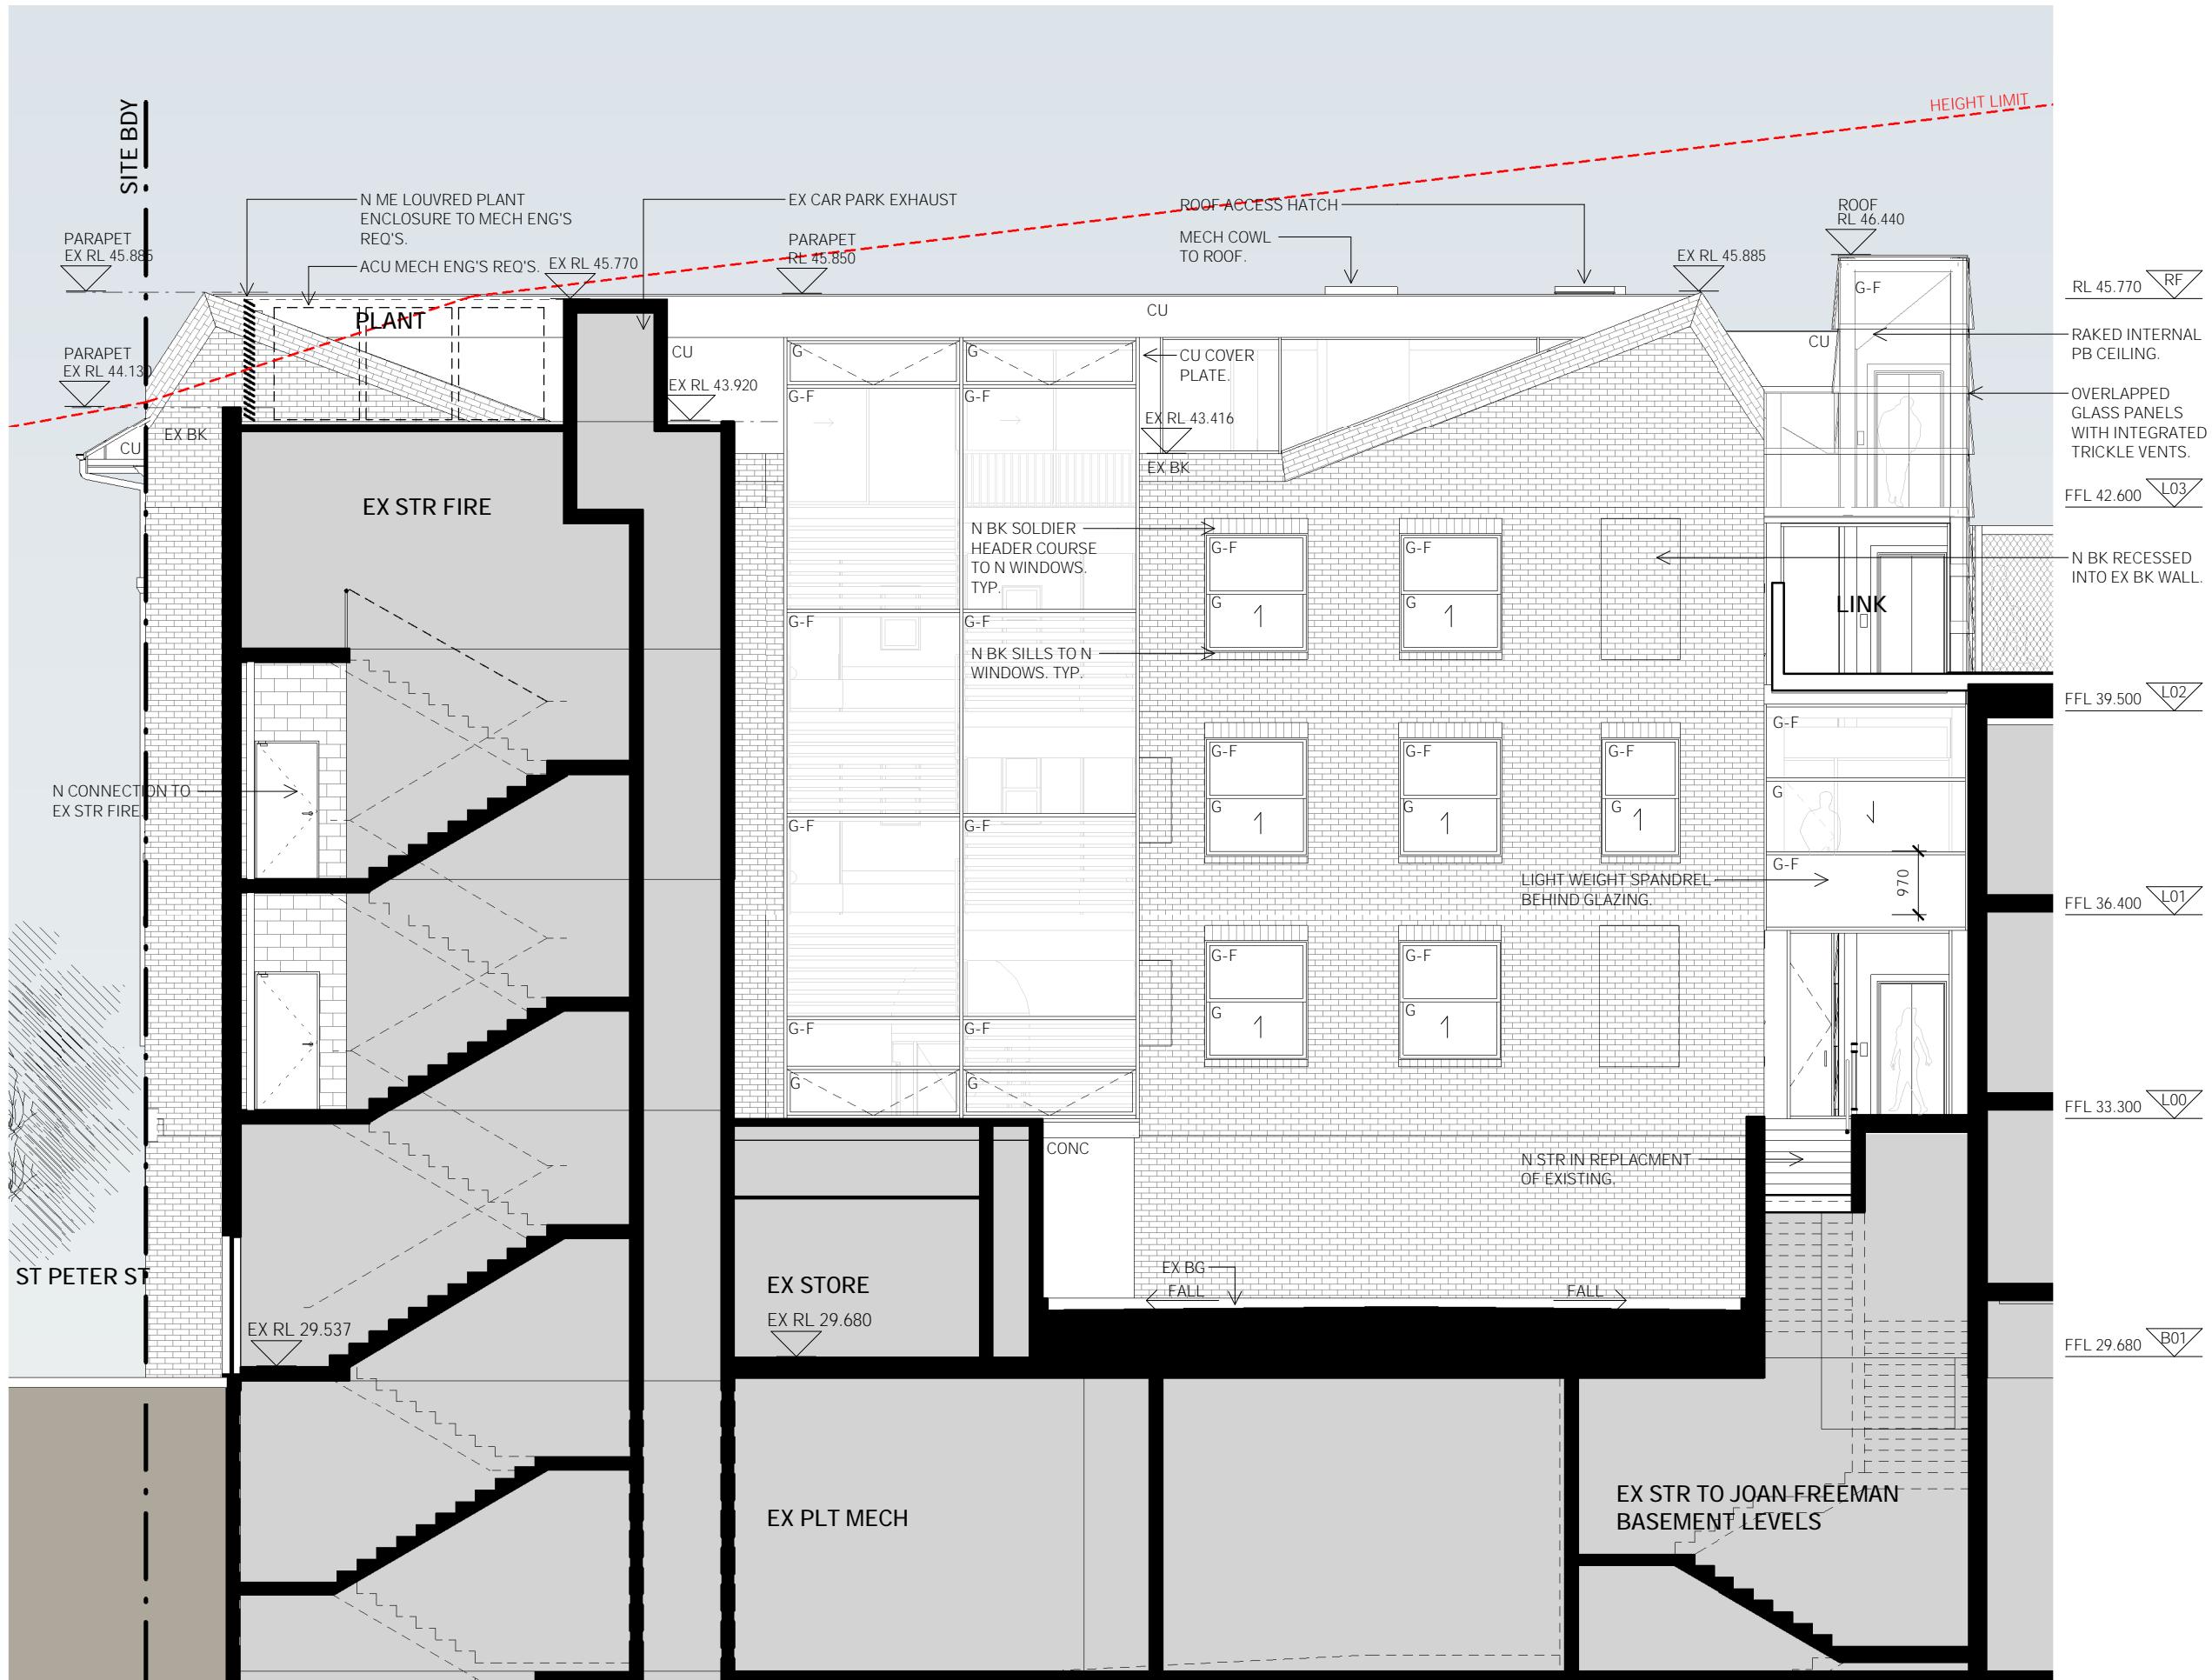

14 STOKES AVE
ALEXANDRIA NSW 2015
TEL +61 2 8332 4333
NOM ARCH WILLIAM SMART 6381

THIS DRAWING IS COPYRIGHT

DO NOT SCALE DRAWING

SCALE

PROJECT
2022 WILKINSON HOUSE
DRAWN SENIOR QA APP'D

DWG TITLE
WEST ELEVATION
DWG NO REV


LEGEND
STUD WALL / PARTITION
CONCRETE WALL
BLOCK WALL
BRICK WALL
EXISTING WALL RETAINED (GREY SHOWS DETAIL)
WALL TO BE DEMOLISHED

NOTES

- 1 All dimensions to be verified on site.
- 2 Report any discrepancies or omissions to SDS prior to construction.
- 3 Refer to architect for ambiguous details or when clarification is required.
- 4 All drawings to be read in conjunction with specification.
- 5 All drawings to be read in conjunction with consultants' drawings.
- 6 All structure to structural engineer's details.

PRELIMINARY
NOT FOR CONSTRUCTION

ISSUE A REASON FOR SSDA SUBMISSION DATE 15.10.21

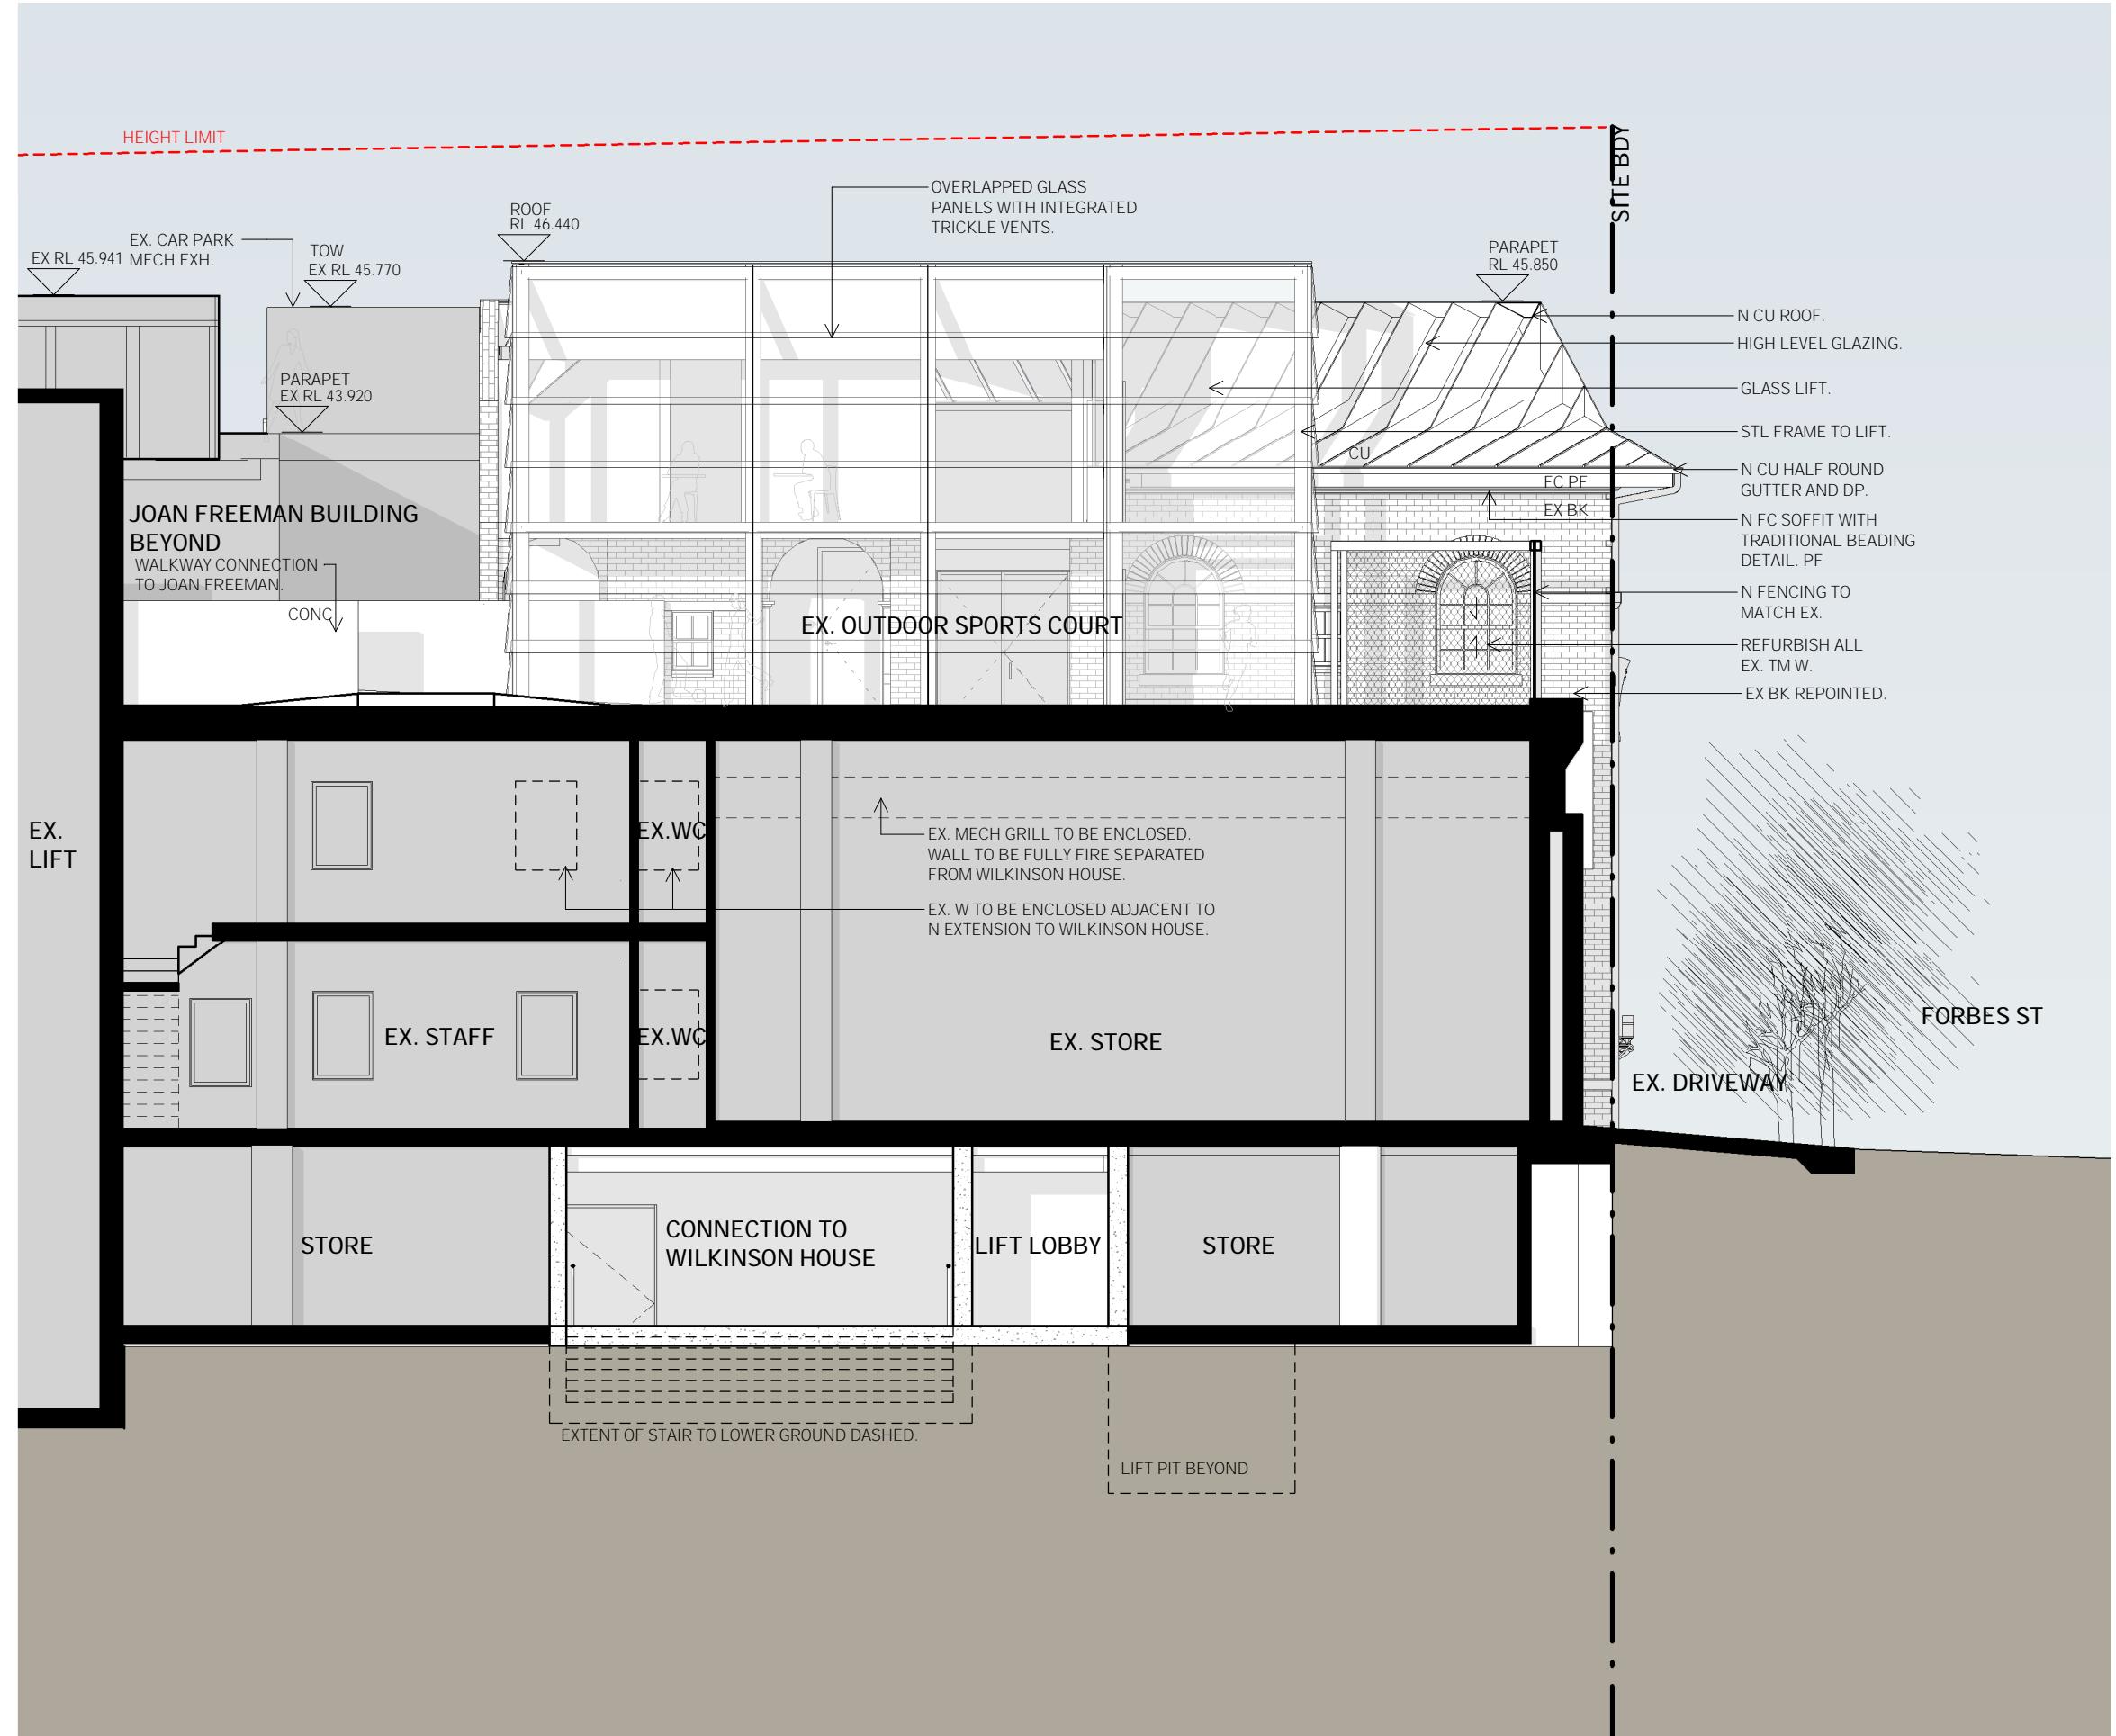

THIS DRAWING IS COPYRIGHT

0 1000 2000 4000

DO NOT SCALE DRAWINGS

SCALE
1:100 @ A3 UNO

smart design studio

PROJECT
2022 WILKINSON HOUSE
DRAWN RW SENIOR QA ML APP'D WS
DWG NO DA403 REV A

DWG TITLE
SOUTH ELEVATION
DWG NO DA403 REV A



PRELIMINARY
NOT FOR CONSTRUCTION

ISSUE A REASON FOR SSDA SUBMISSION DATE 15.10.21

1 All dimensions to be verified on site.
2 Report any discrepancies or omissions to SDS prior to construction.
3 Refer to architect for ambiguous details or when clarification is required.
4 All drawings to be read in conjunction with specification.
5 All drawings to be read in conjunction with consultants' drawings.
6 All structure to structural engineer's details.



14 STOKES AVE
ALEXANDRIA NSW 2015
TEL +61 2 8332 4333
NOM ARCH WILLIAM SMART 6381

THIS DRAWING IS COPYRIGHT

0 1000 2000 4000

DO NOT SCALE DRAWINGS
SCALE 1:100 @ A3 UNO

PROJECT 2022 WILKINSON HOUSE
DRAWN RW SENIOR QA ML APP'D WS
DWG TITLE SECTION AA
DWG NO DA450 REV A


LEGEND
STUD WALL / PARTITION
CONCRETE WALL
BLOCK WALL
BRICK WALL
EXISTING WALL RETAINED (GREY SHOWS DETAIL)
WALL TO BE DEMOLISHED

NOTES

- 1 All dimensions to be verified on site.
- 2 Report any discrepancies or omissions to SDS prior to construction.
- 3 Refer to architect for ambiguous details or when clarification is required.
- 4 All drawings to be read in conjunction with specification.
- 5 All drawings to be read in conjunction with consultants' drawings.
- 6 All structure to structural engineer's details.

PRELIMINARY
NOT FOR CONSTRUCTION

ISSUE A REASON FOR SSDA SUBMISSION DATE 15.10.21

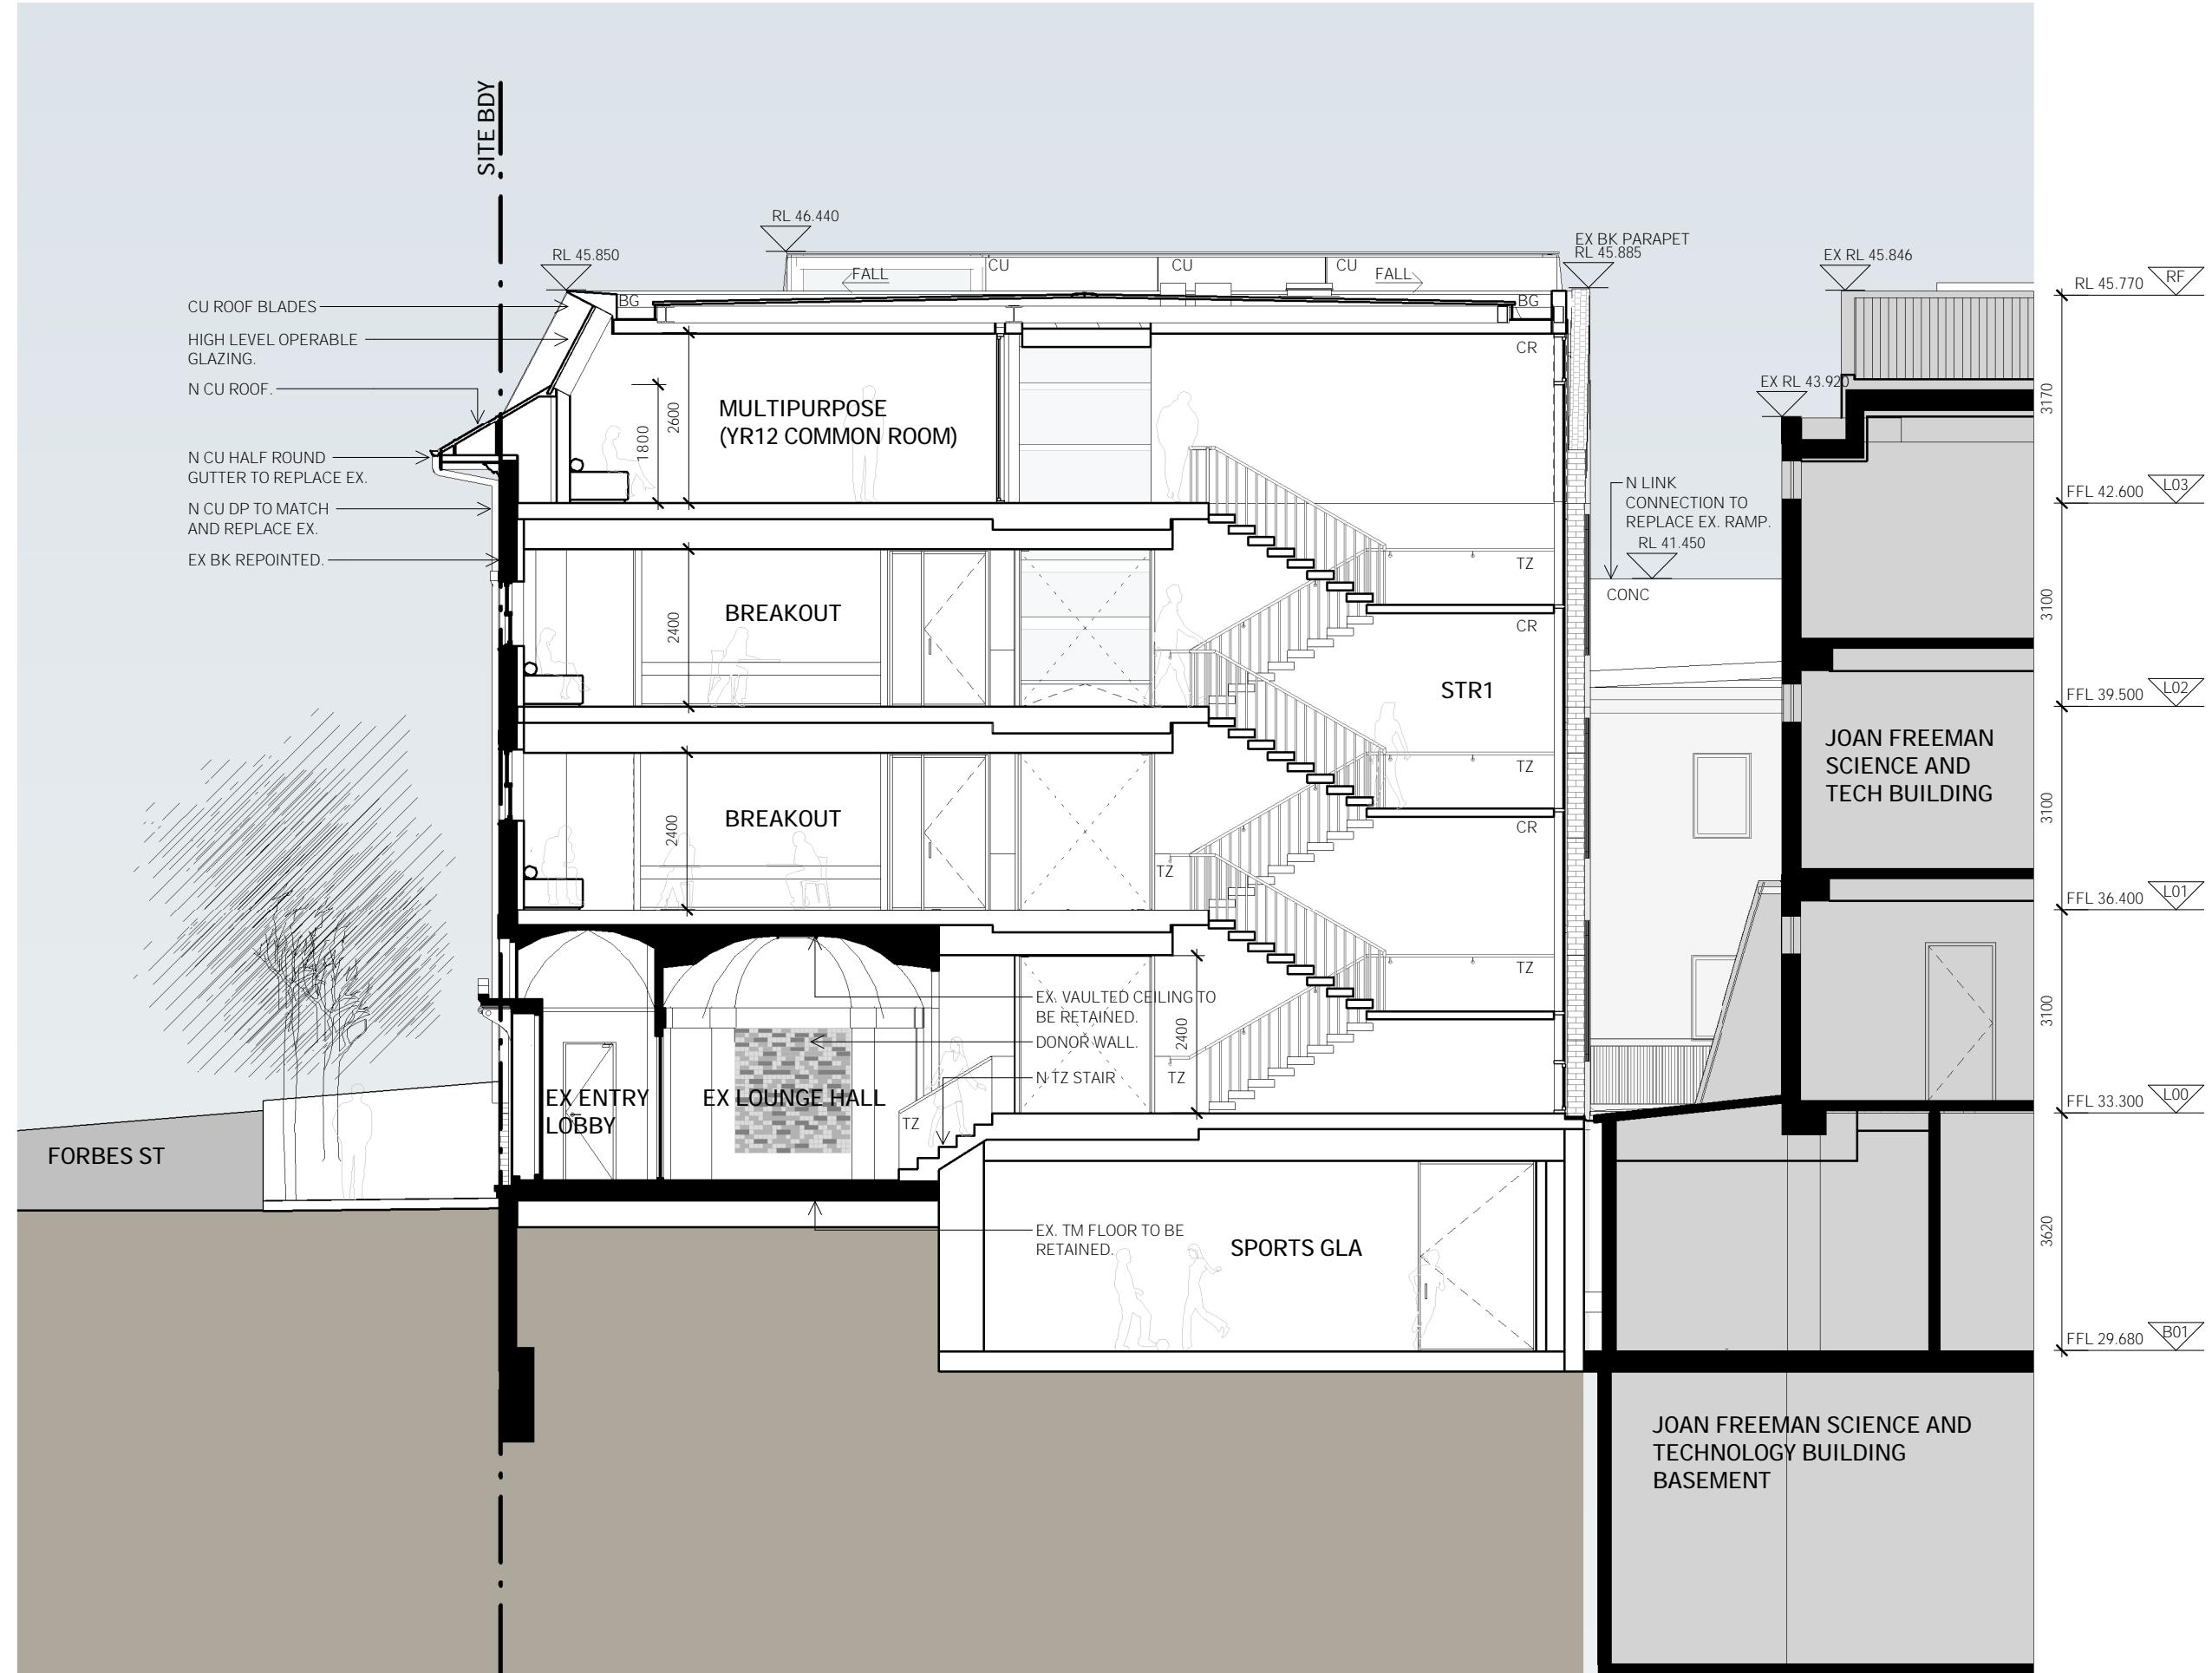

14 STOKES AVE
ALEXANDRIA NSW 2015
TEL +61 2 8332 4333
NOM ARCH WILLIAM SMART 6381

THIS DRAWING IS COPYRIGHT

0 1000 2000 4000

DO NOT SCALE DRAWINGS

SCALE

1:100 @ A3 UNO

PROJECT
2022 WILKINSON HOUSE

DRAWN RW
SENIOR QA ML
APP'D WS

DWG TITLE
SECTION BB

DWG NO DA451
REV A

LEGEND


STUD WALL / PARTITION
CONCRETE WALL
BLOCK WALL
BRICK WALL
EXISTING WALL RETAINED (GREY SHOWS DETAIL)
WALL TO BE DEMOLISHED


NOTES

- 1 All dimensions to be verified on site.
- 2 Report any discrepancies or omissions to SDS prior to construction.
- 3 Refer to architect for ambiguous details or when clarification is required.
- 4 All drawings to be read in conjunction with specification.
- 5 All drawings to be read in conjunction with consultants' drawings.
- 6 All structure to structural engineer's details.

PRELIMINARY
NOT FOR CONSTRUCTION

ISSUE A REASON FOR SSDA SUBMISSION DATE 15.10.21

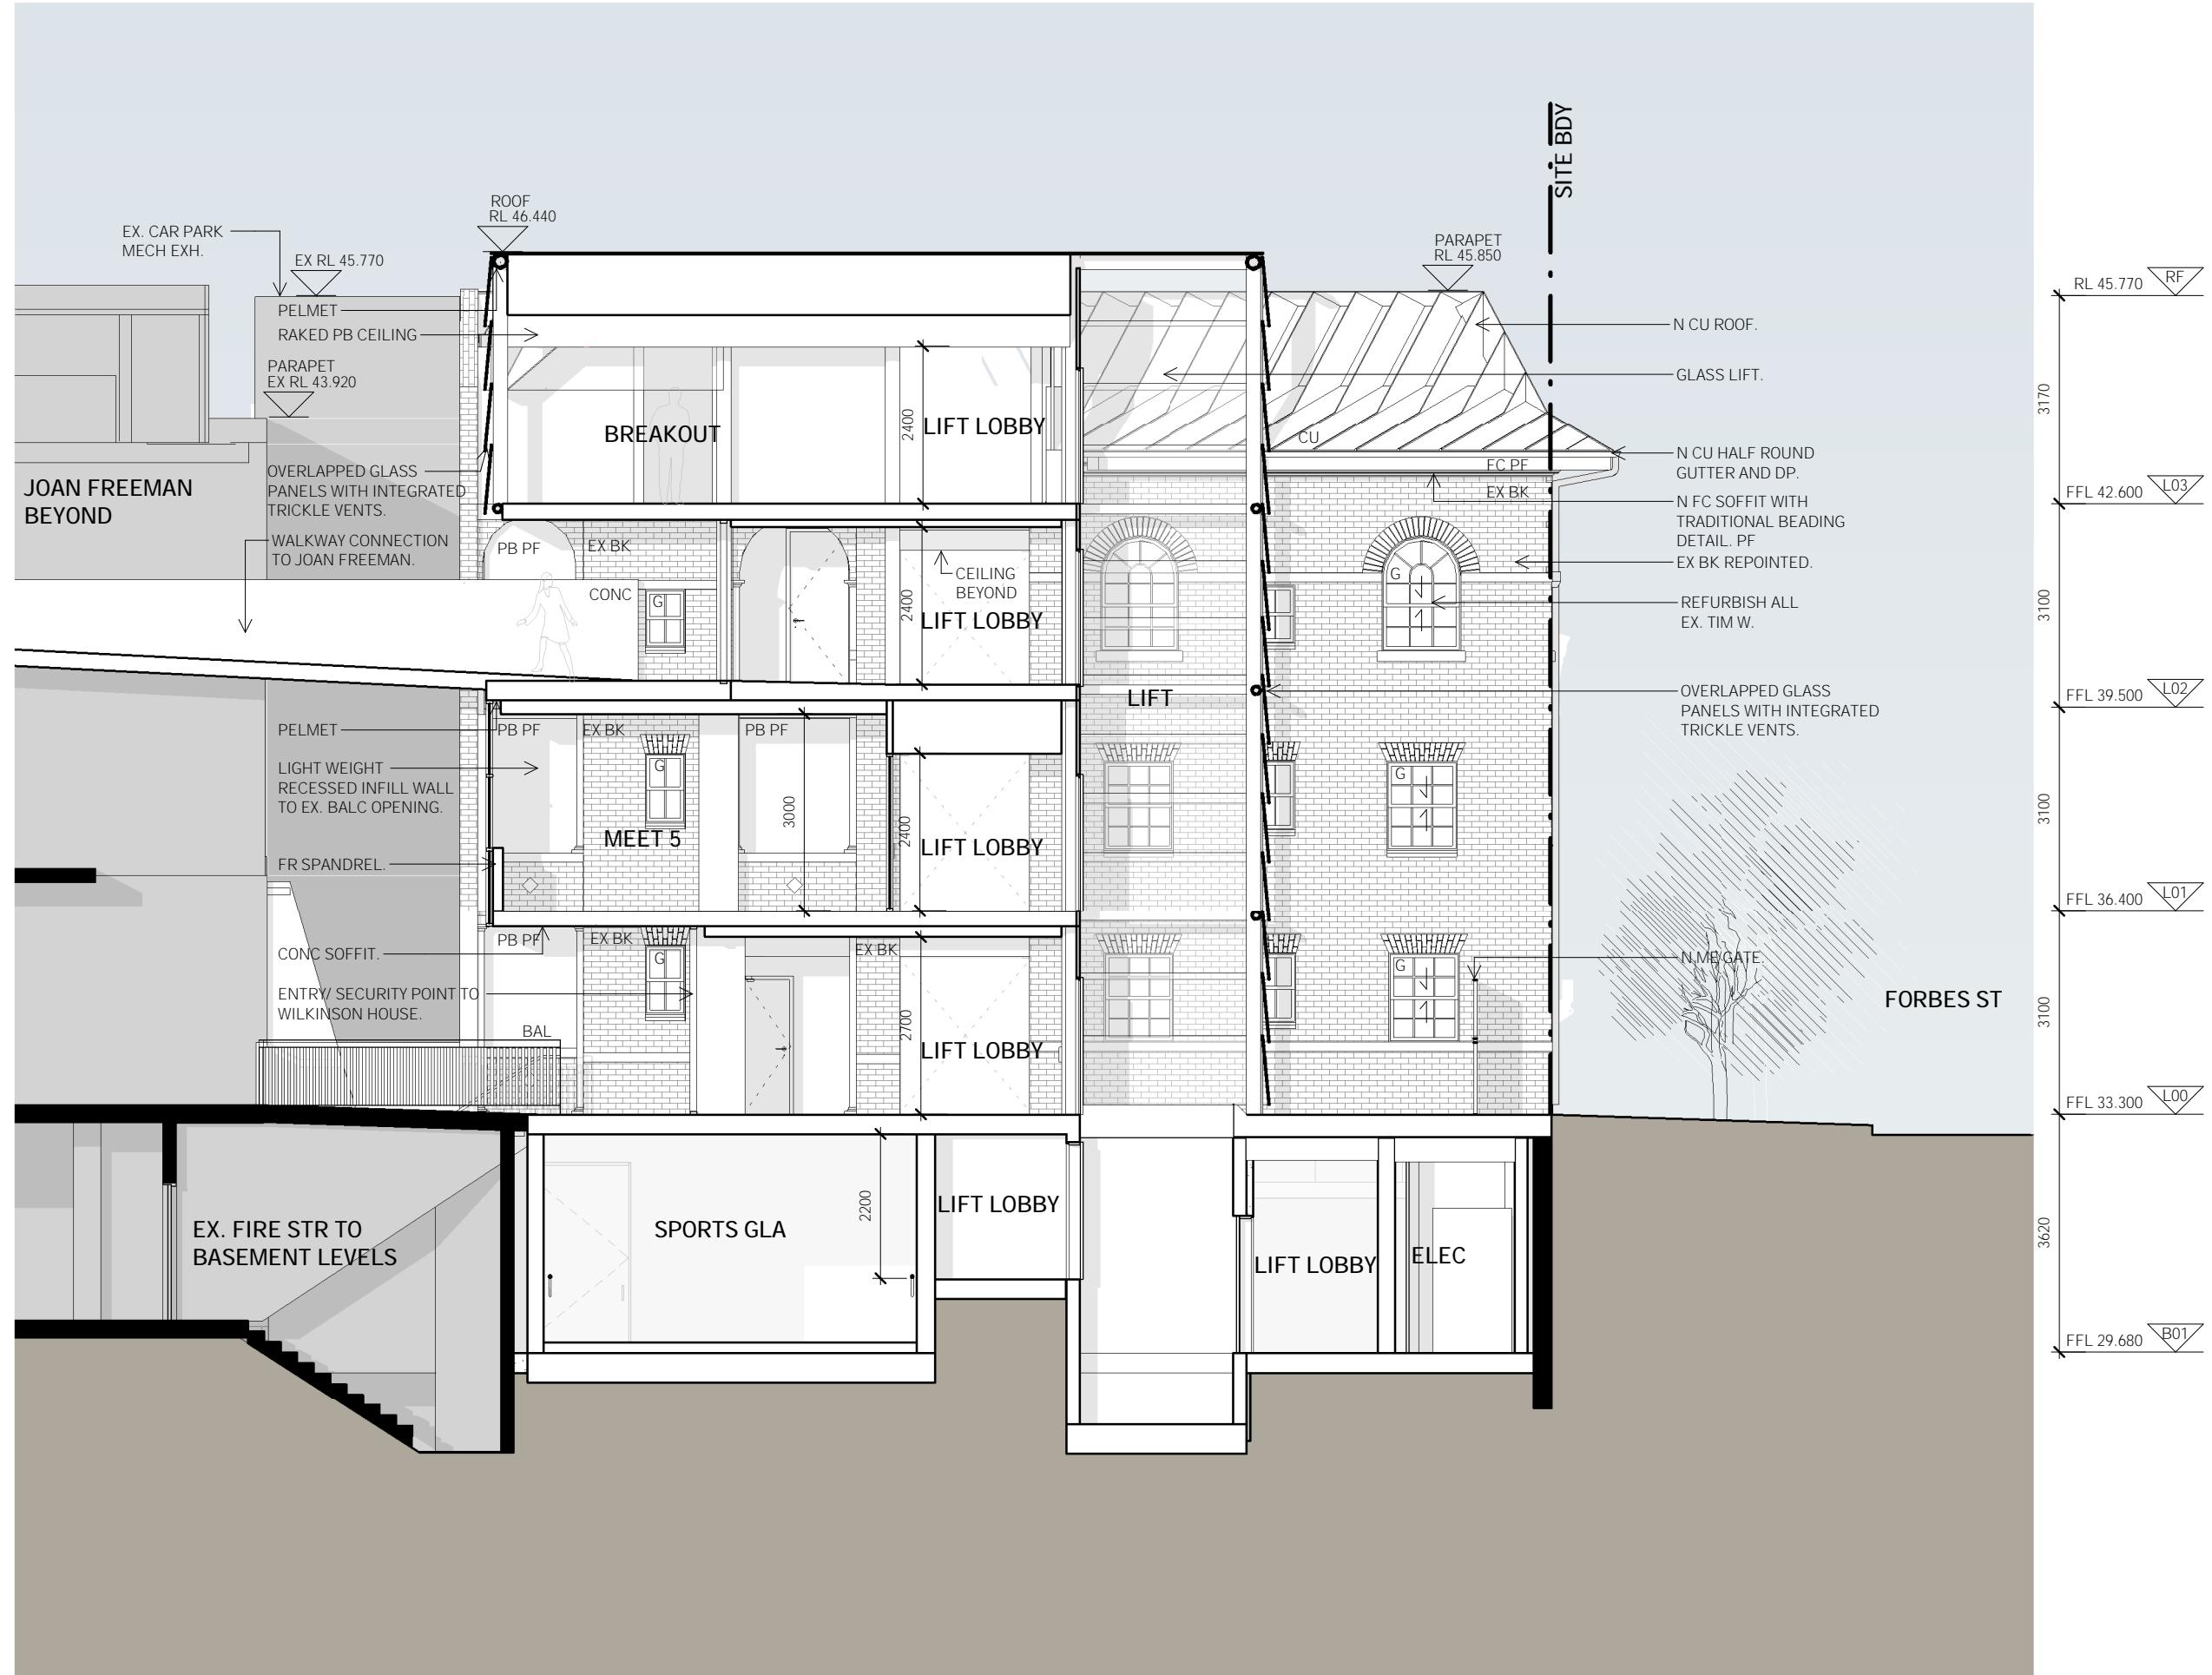


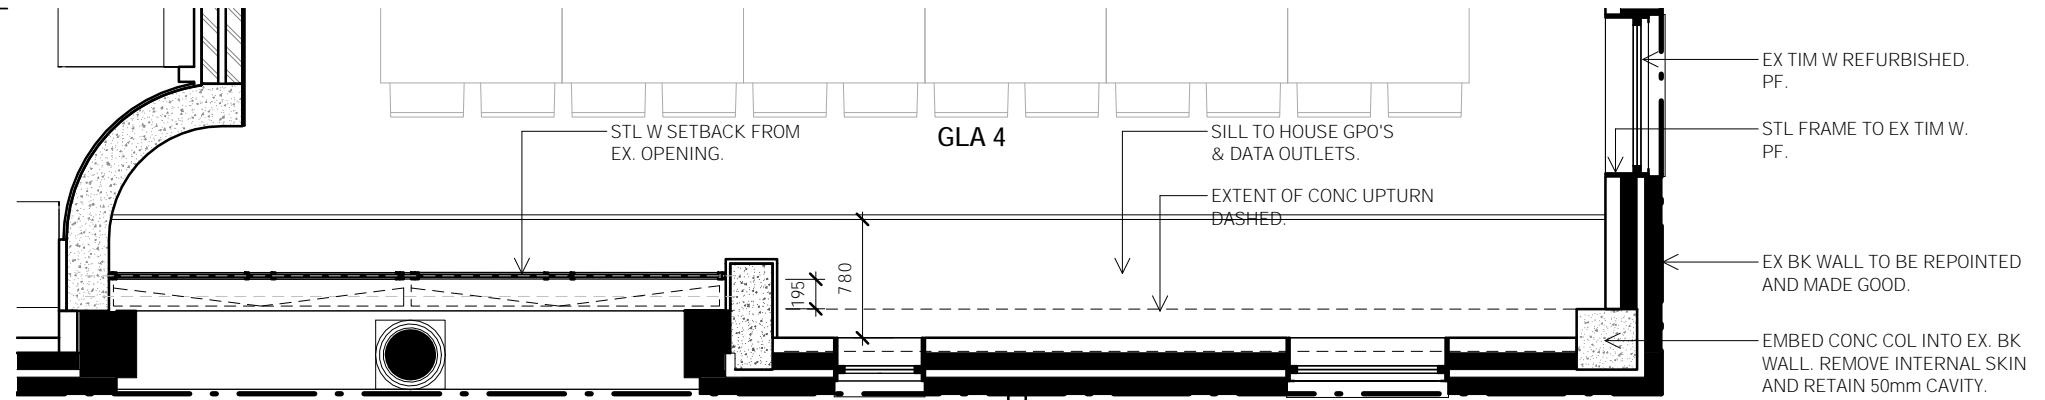







NOTES

- 1 All dimensions to be verified on site.
- 2 Report any discrepancies or omissions to SDS prior to construction.
- 3 Refer to architect for ambiguous details or when clarification is required.
- 4 All drawings to be read in conjunction with specification.
- 5 All drawings to be read in conjunction with consultants' drawings.
- 6 All structure to structural engineer's details.

PRELIMINARY
NOT FOR CONSTRUCTION

ISSUE A REASON FOR SSDA SUBMISSION DATE 15.10.21

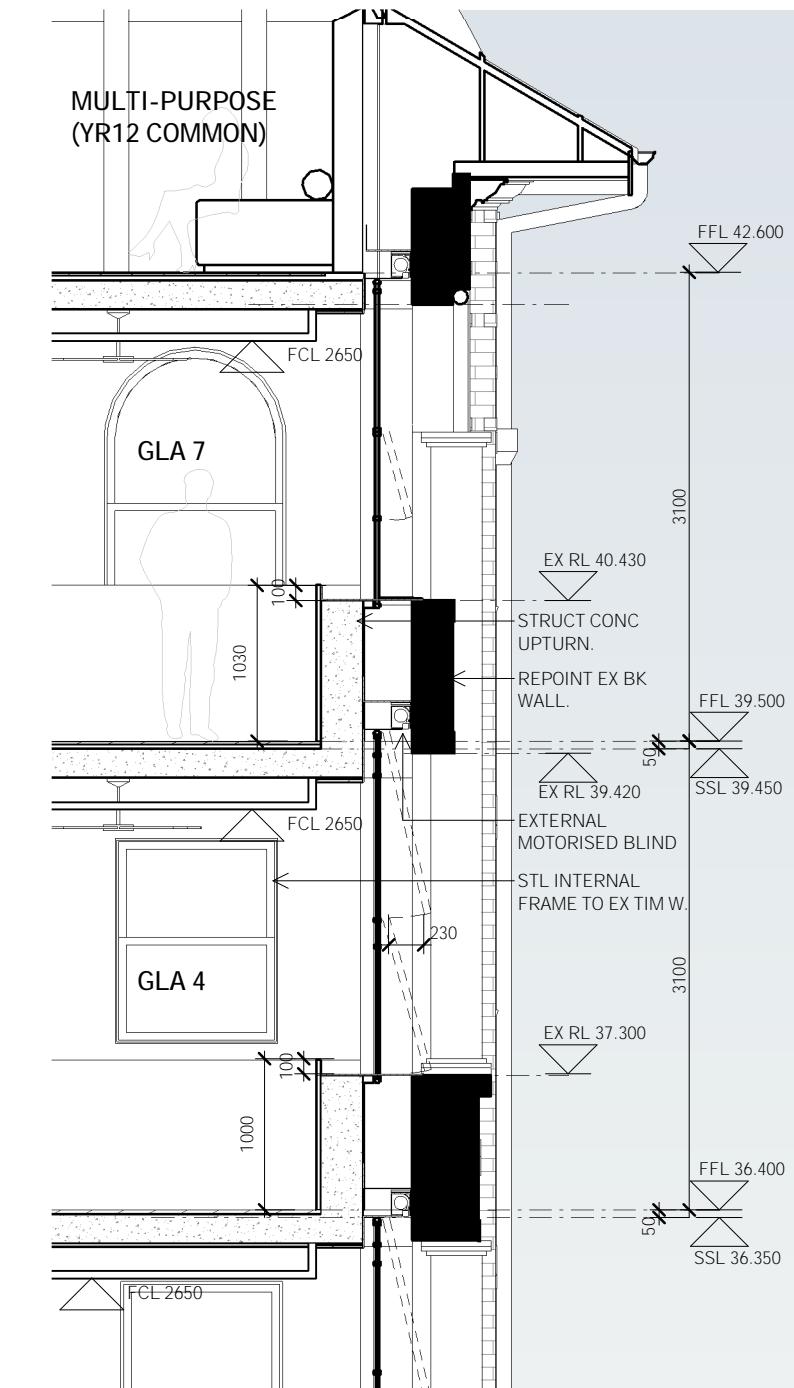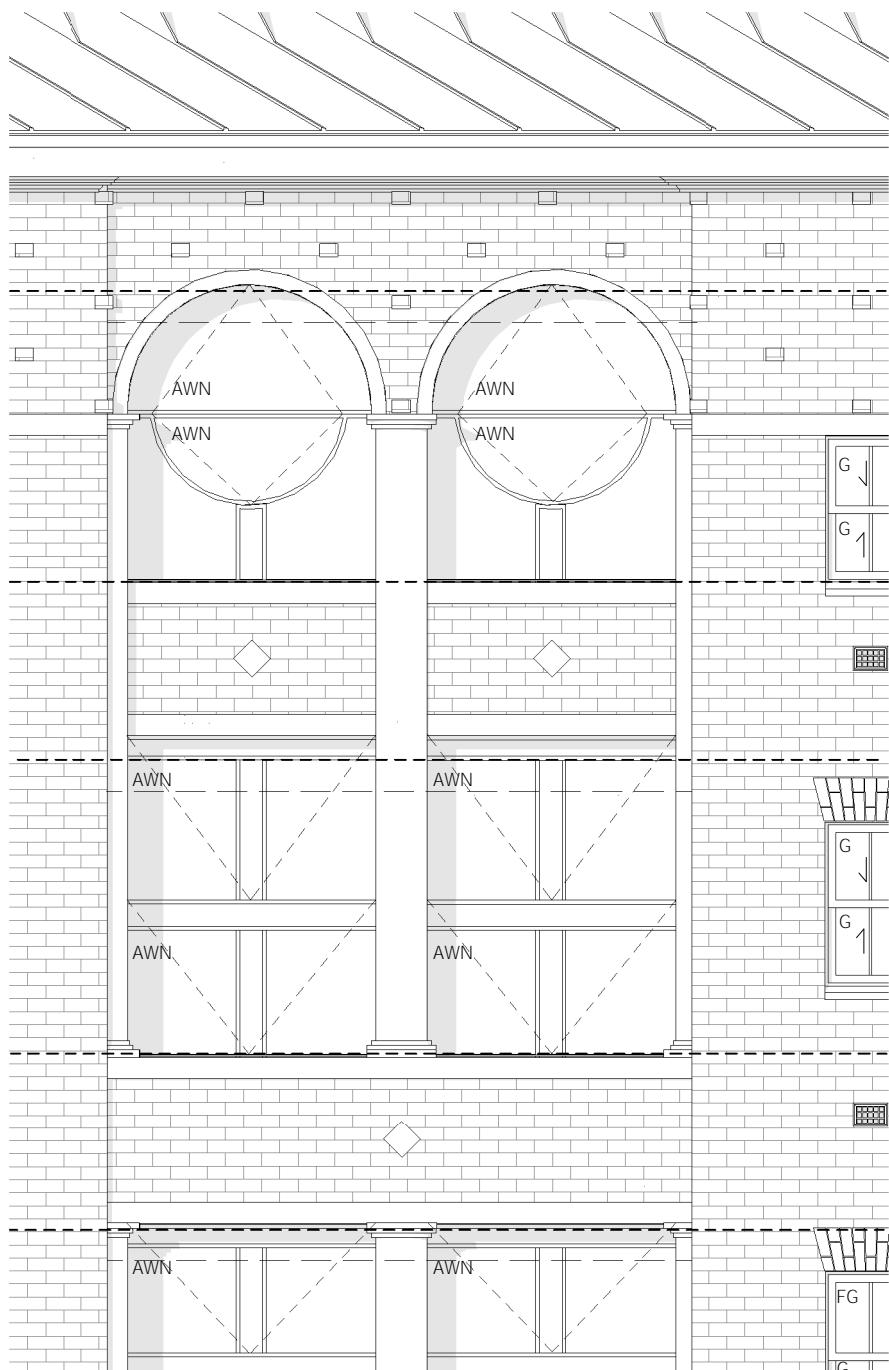

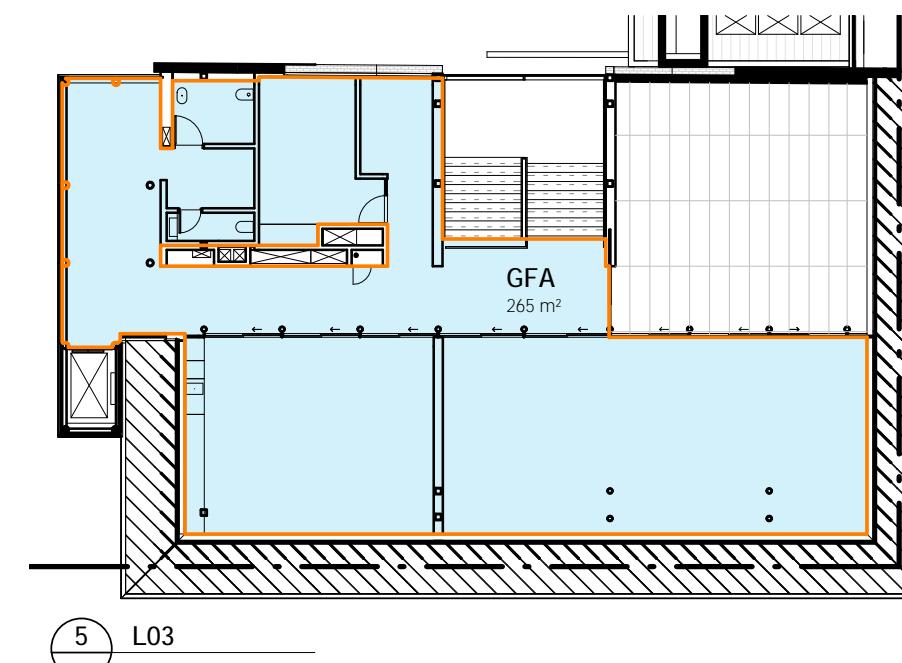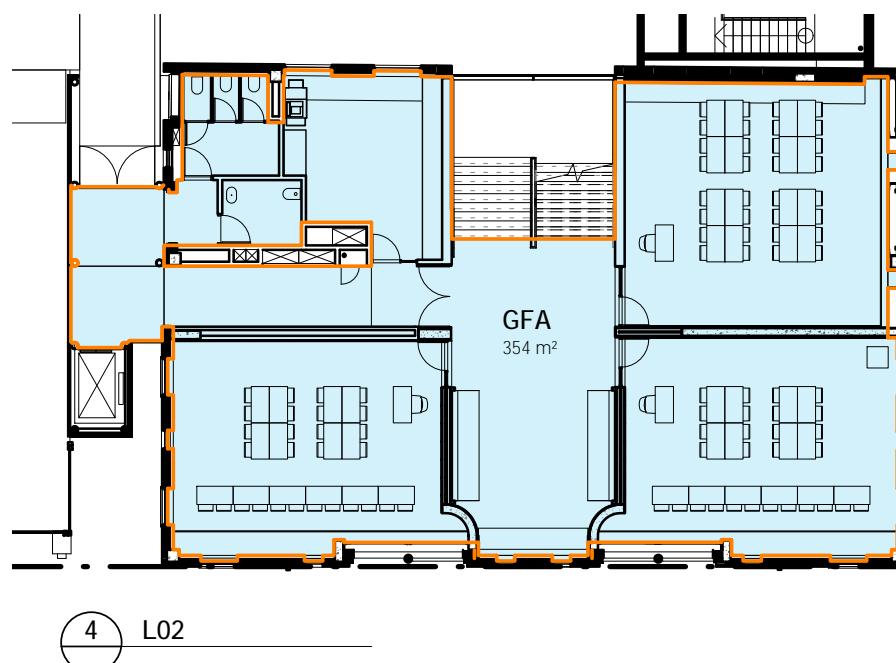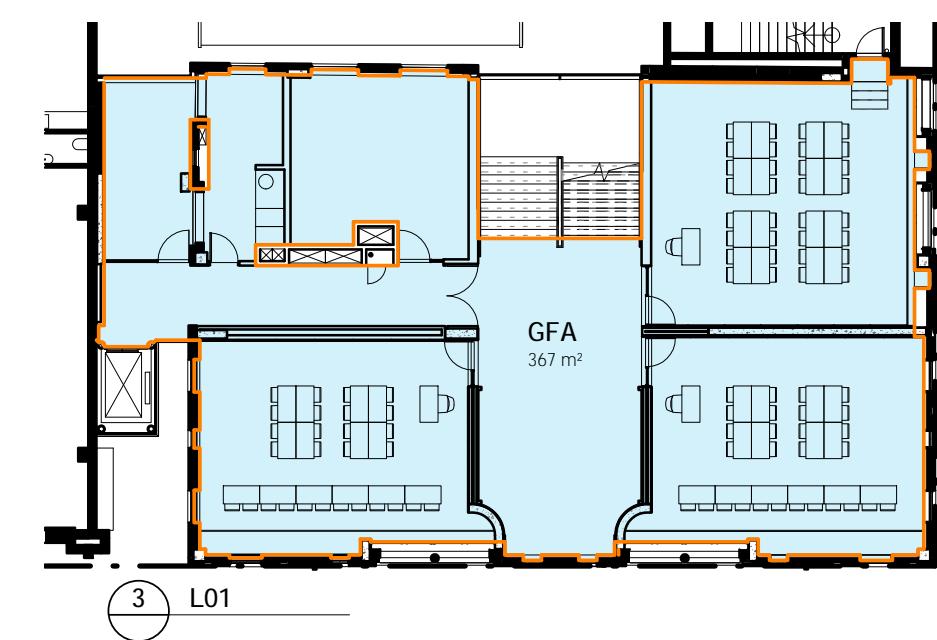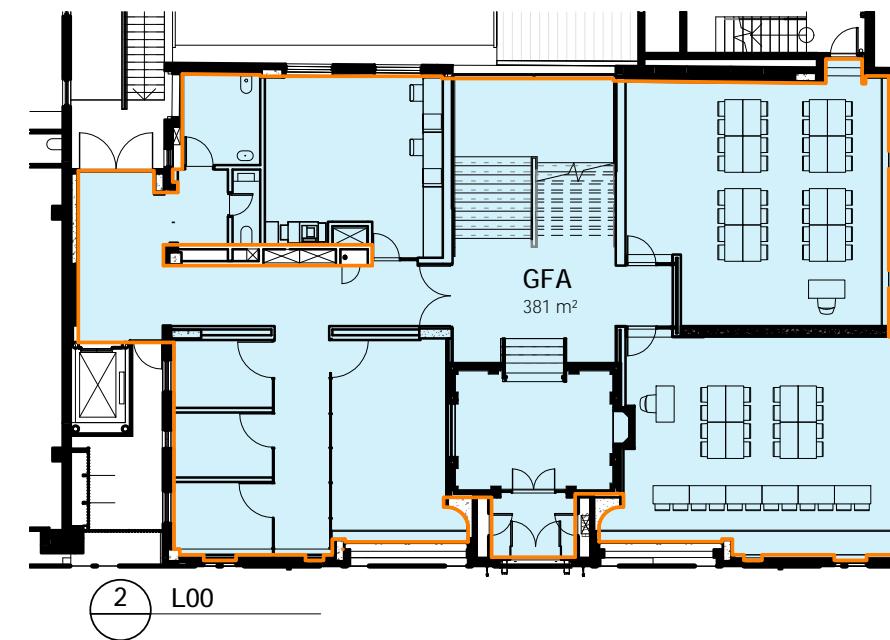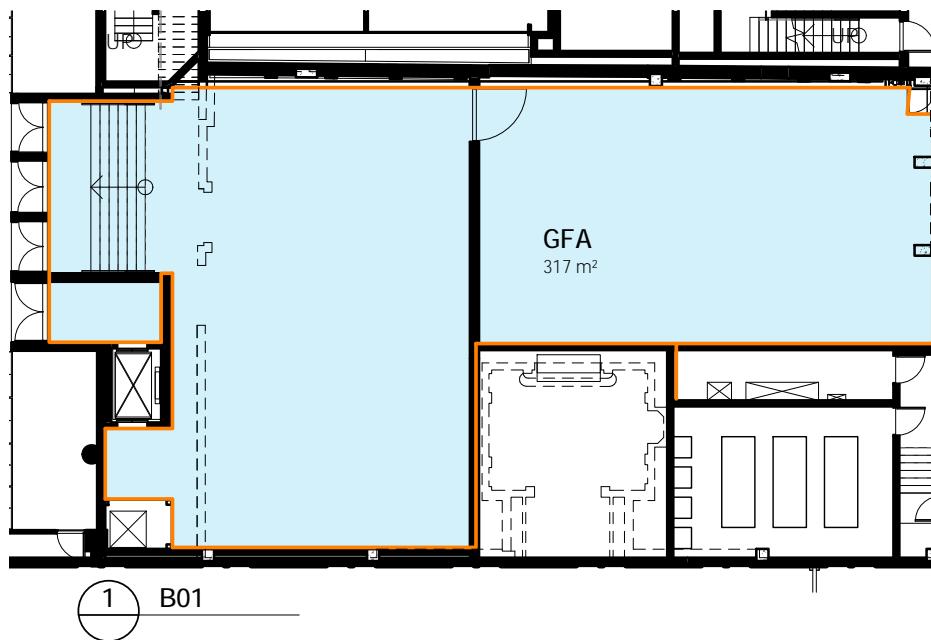

GFA SCHEDULE	
B01	316.7 m ²
L00	381.2 m ²
L01	367.2 m ²
L02	353.7 m ²
L03	264.8 m ²
TOTAL GFA	1683.6 m ²

- 1 All dimensions to be verified on site.
- 2 Report any discrepancies or omissions to SDS prior to construction.
- 3 Refer to architect for ambiguous details or when clarification is required.
- 4 All drawings to be read in conjunction with specification.
- 5 All drawings to be read in conjunction with consultants' drawings.
- 6 All structure to structural engineer's details.

PRELIMINARY
NOT FOR CONSTRUCTION

ISSUE A REASON FOR SSDA SUBMISSION DATE 15.10.21

14 STOKES AVE
ALEXANDRIA NSW 2015
TEL +61 2 8332 4333
NOM ARCH WILLIAM SMART 6381

THIS DRAWING IS COPYRIGHT

DO NOT SCALE DRAWINGS

PROJECT

2022 WILKINSON HOUSE


DRAWN SENIOR QA APP'D
JVV ML WS

DWG TITLE

GFA PLANS

DWG NO REV
DA750 A

LEGEND

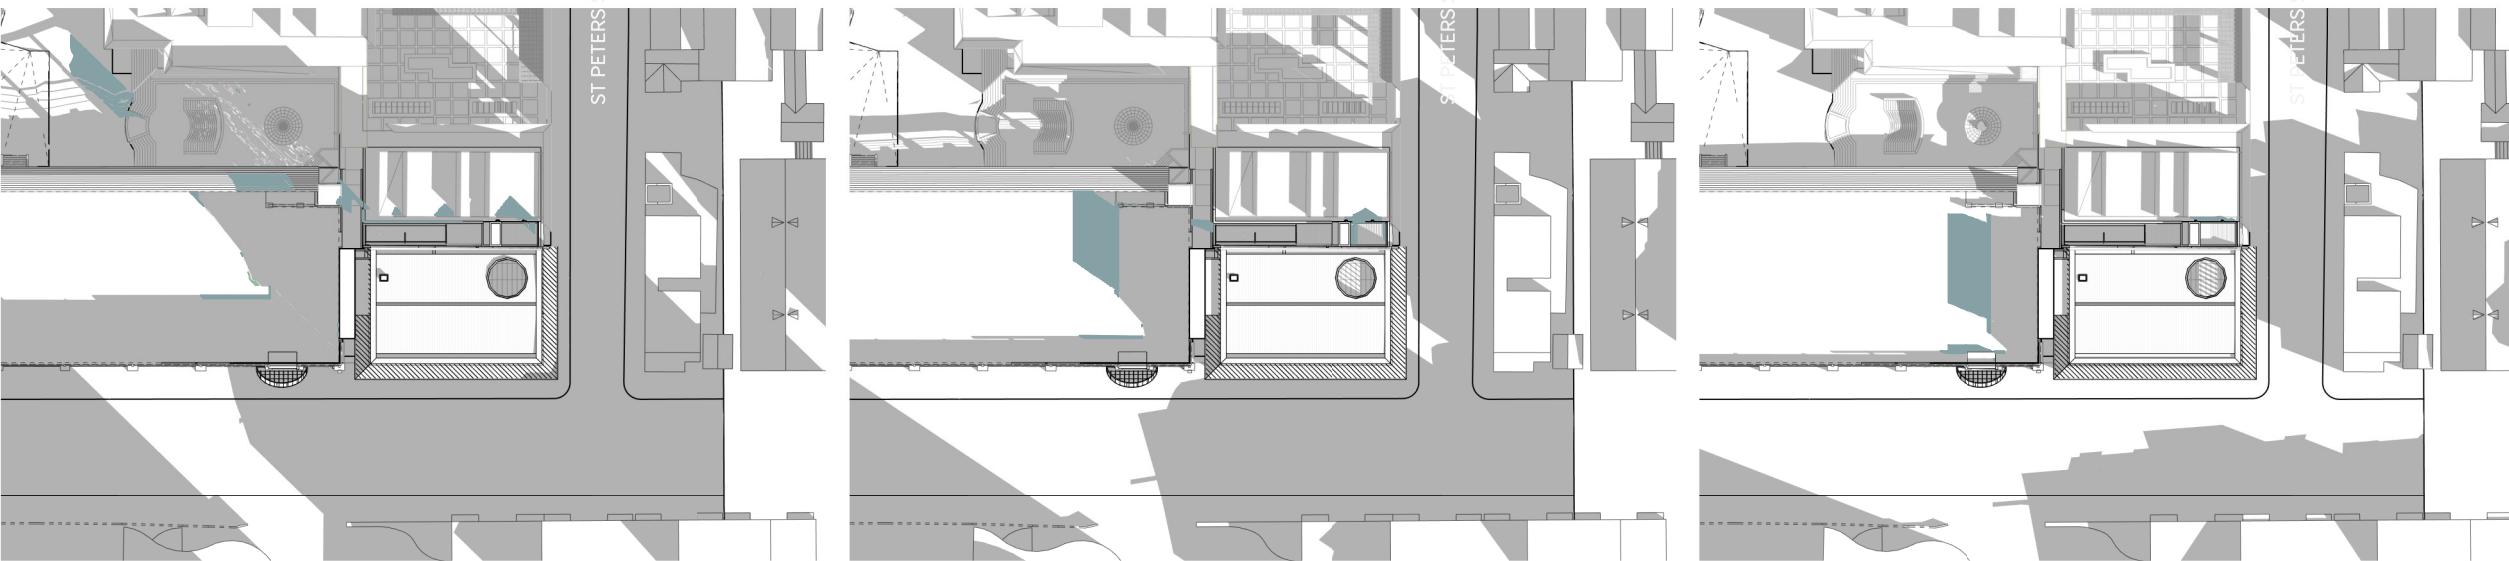

NOTES

- 1 All dimensions to be verified on site.
- 2 Report any discrepancies or omissions to SDS prior to construction.
- 3 Refer to architect for ambiguous details or when clarification is required.
- 4 All drawings to be read in conjunction with specification.
- 5 All drawings to be read in conjunction with consultants' drawings.
- 6 All structure to structural engineer's details.



**P R E L I M I N A R Y
N O T F O R C O N S T R U C T I O N**

ISSUE REASON DATE
A FOR SSDA SUBMISSION 15.10.21



14 STOKES AVE
ALEXANDRIA NSW 2015
TEL +61 2 8332 4333
NOM ARCH WILLIAM SMART 6381

THIS DRAWING IS COPYRIGHT

DO NOT SCALE DRAWINGS


SCALE
1:1000 @ A3 UNO

PROJECT 2022 WILKINSON HOUSE
DRAWN SENIOR QA APP'D
AS MI WS


DWG TITLE
SHADOW DIAGRAM
DWG NO REV
DA760 A

NOTES

- 1 All dimensions to be verified on site.
- 2 Report any discrepancies or omissions to SDS prior to construction.
- 3 Refer to architect for ambiguous details or when clarification is required.
- 4 All drawings to be read in conjunction with specification.
- 5 All drawings to be read in conjunction with consultants' drawings.
- 6 All structure to structural engineer's details.

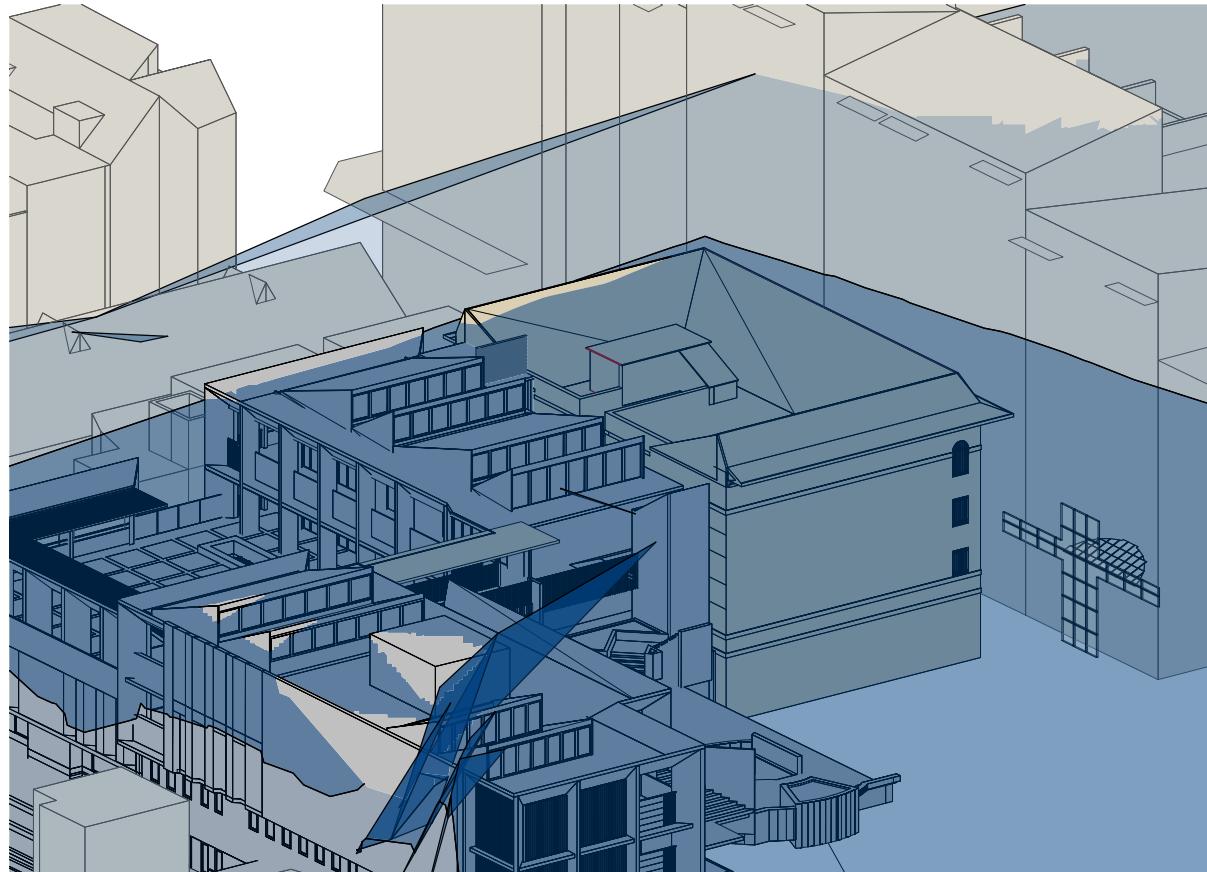


1 EXISTING VIEW FROM SOUTH WEST

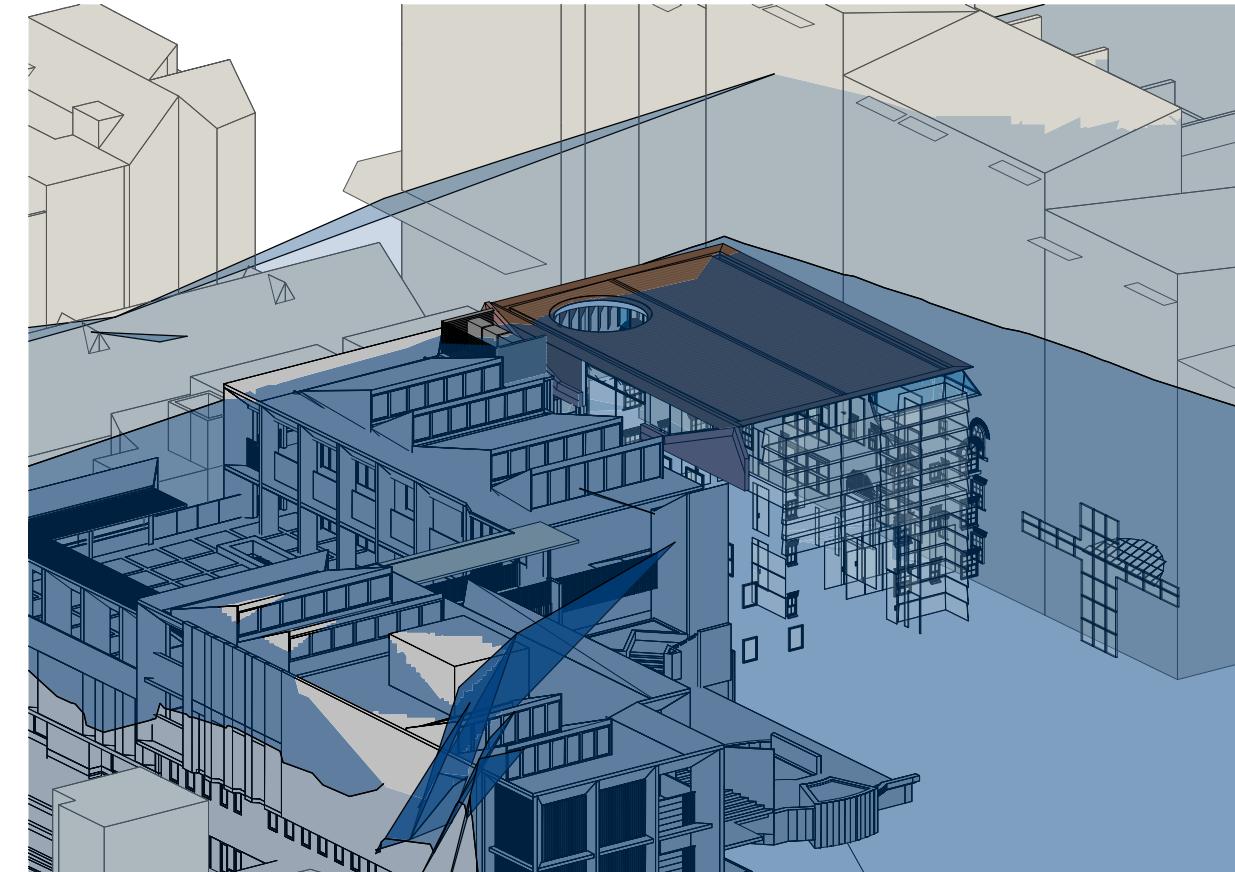


2 PROPOSED VIEW FROM SOUTH WEST

PRELIMINARY
NOT FOR CONSTRUCTION

ISSUE REASON DATE
A FOR SSDA SUBMISSION 15.10.21

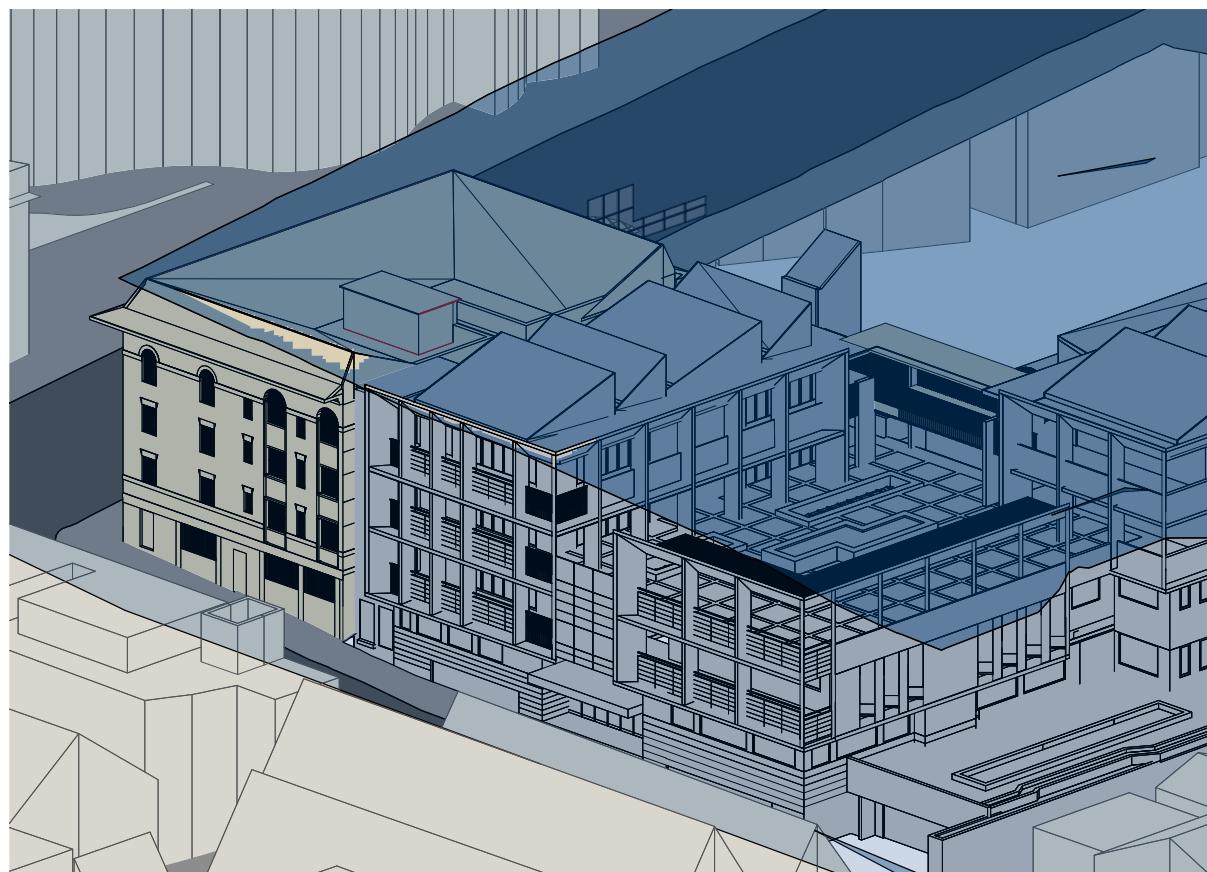

3 EXISTING VIEW FROM NORTH WEST

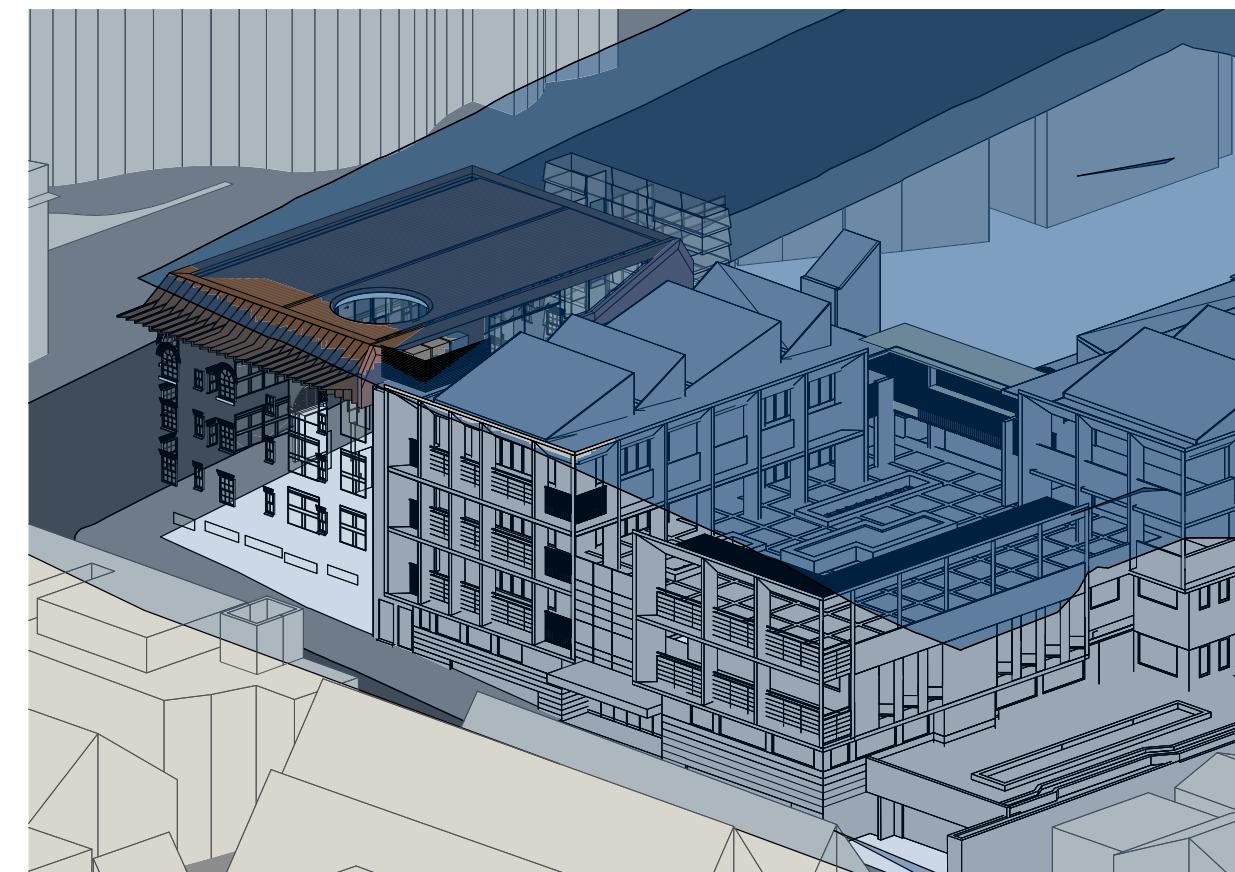

4 PROPOSED VIEW FROM NORTH WEST



smart design studio

14 STOKES AVE
ALEXANDRIA NSW 2015
TEL +61 2 8332 4333
NOM ARCH WILLIAM SMART 6381

THIS DRAWING IS COPYRIGHT

DO NOT SCALE DRAWINGS

SCALE

PROJECT
2022 WILKINSON HOUSE
DRAWN SENIOR QA APP'D
AS ML WS

DWG TITLE
HEIGHT PLANE DIAGRAM
DWG NO
DA765
REV
A

LEGEND


NOTES

- 1 All dimensions to be verified on site.
- 2 Report any discrepancies or omissions to SDS prior to construction.
- 3 Refer to architect for ambiguous details or when clarification is required.
- 4 All drawings to be read in conjunction with specification.
- 5 All drawings to be read in conjunction with consultants' drawings.
- 6 All structure to structural engineer's details.

FOR REFERENCE ONLY

**P R E L I M I N A R Y
N O T F O R C O N S T R U C T I O N**

ISSUE REASON DATE
A FOR SSDA SUBMISSION 15.10.21

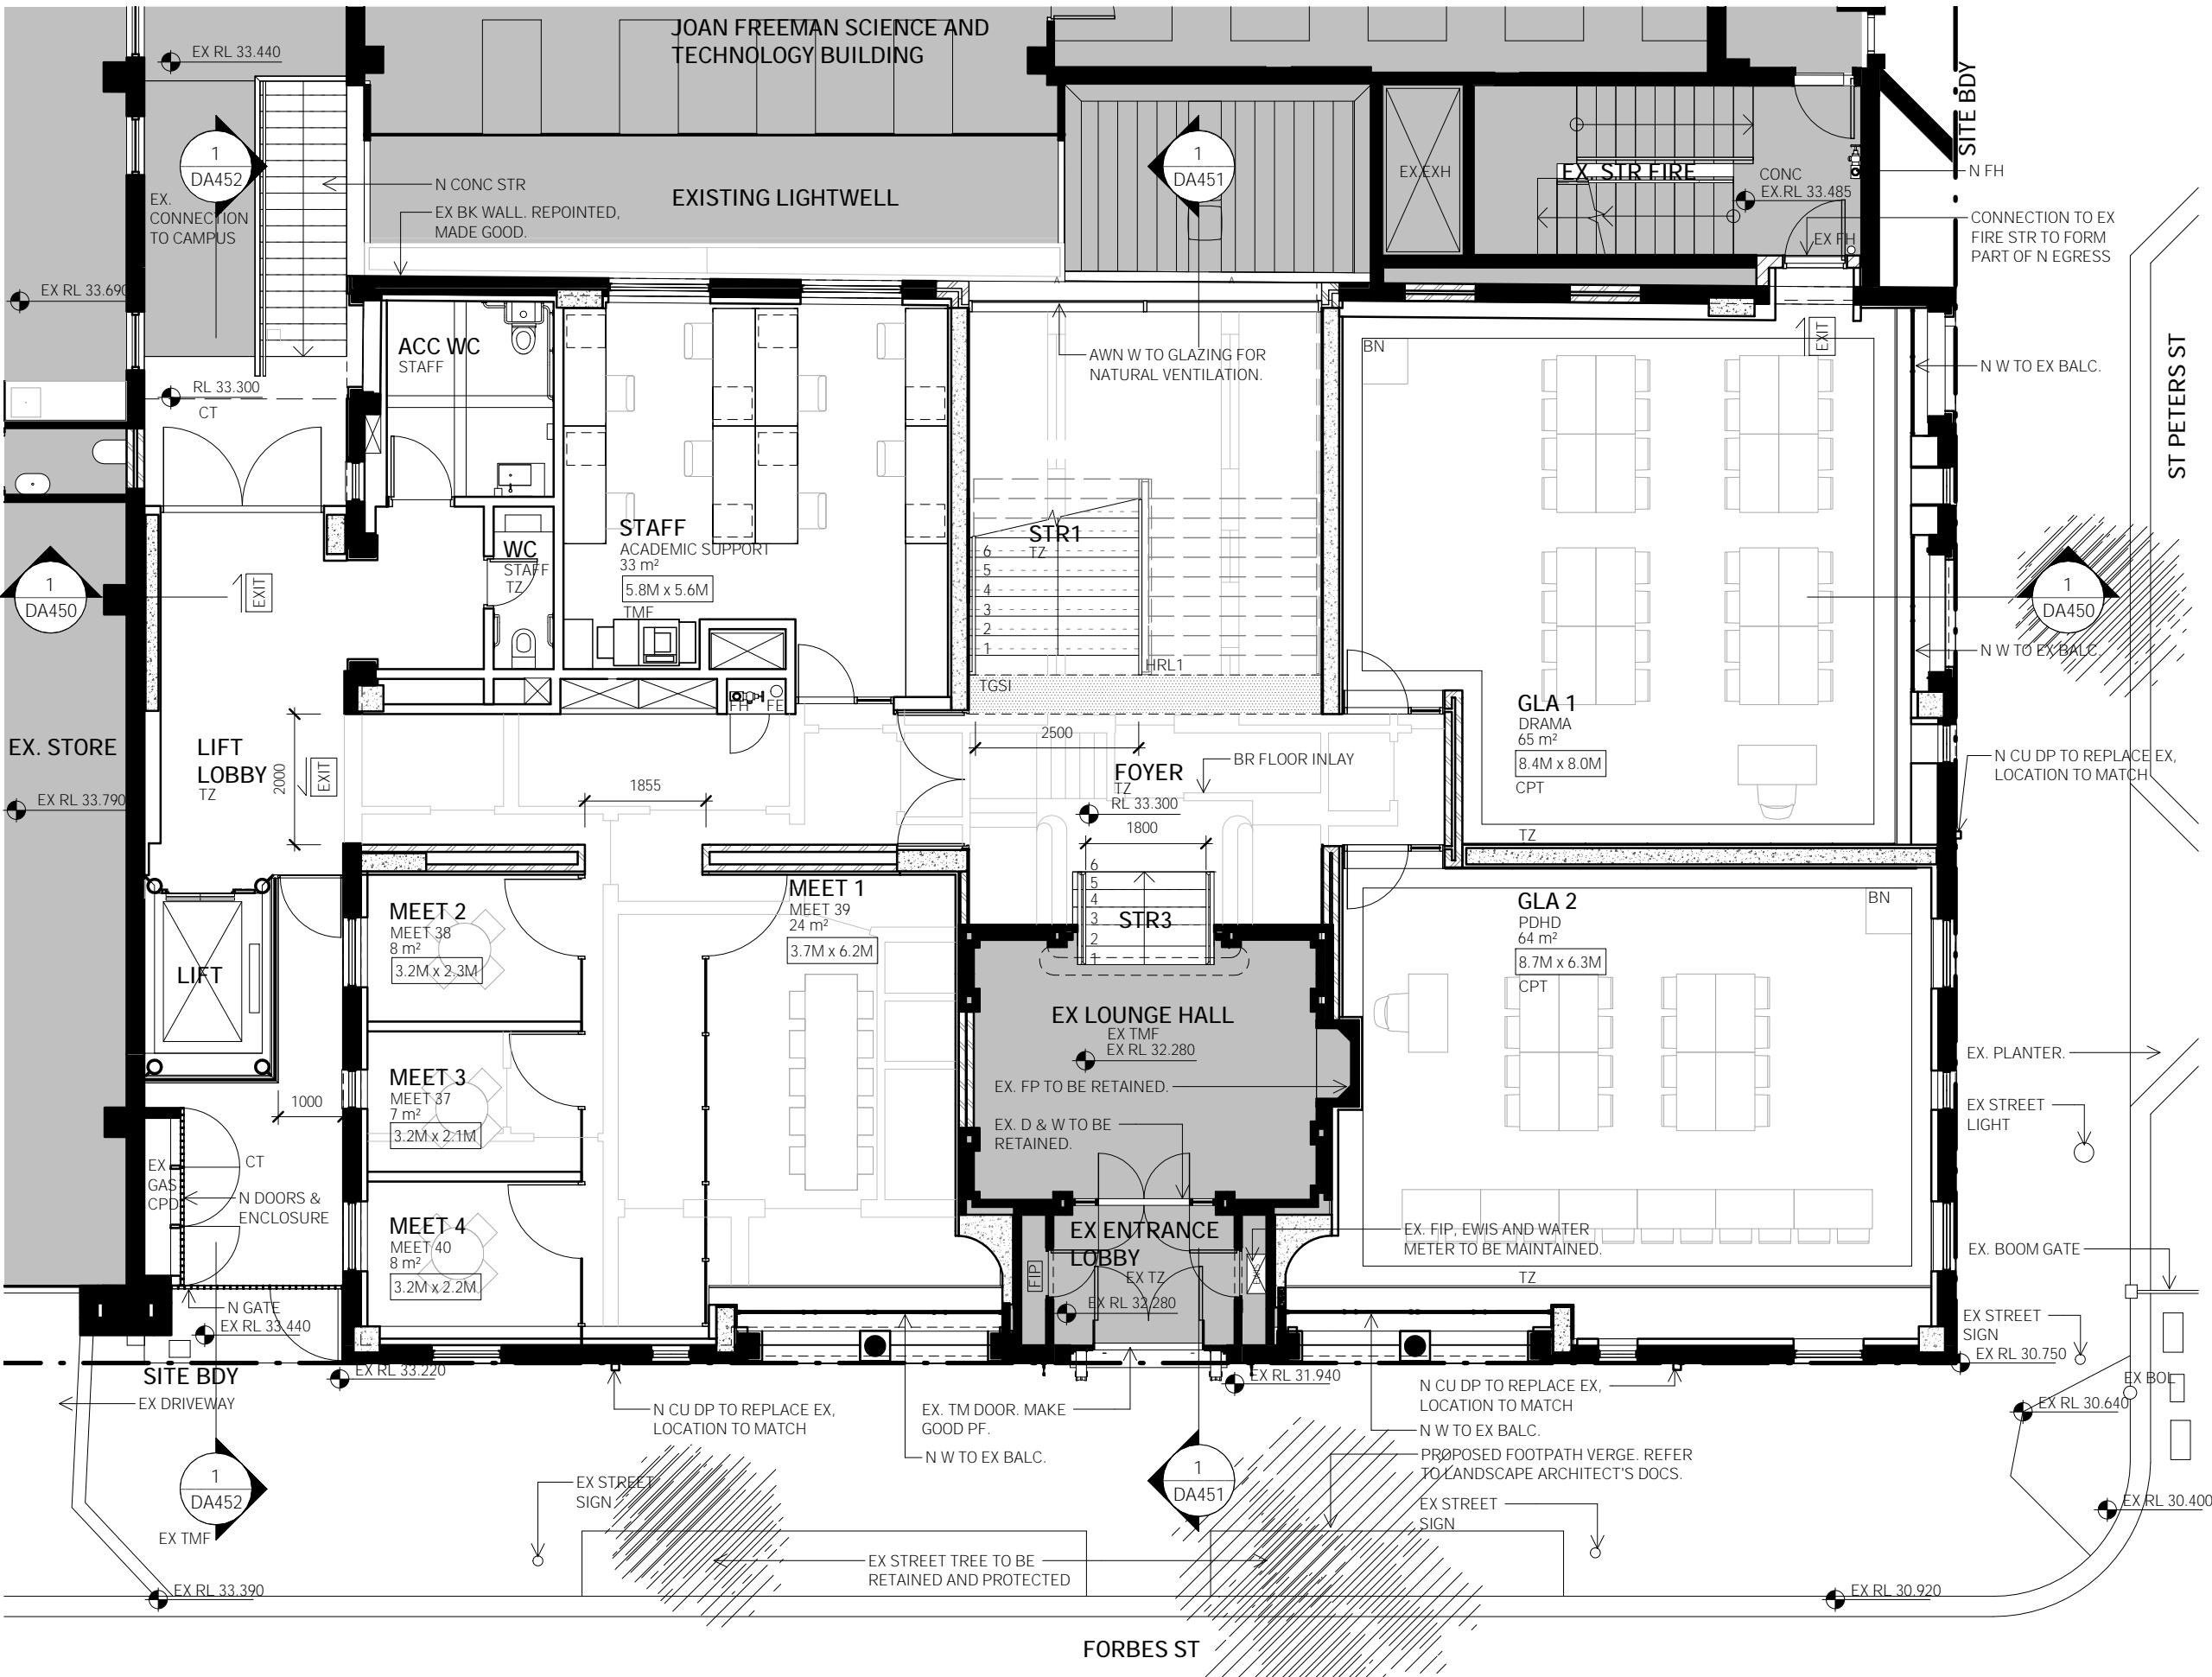

LEGEND

NOTES

- 1 All dimensions to be verified on site.
- 2 Report any discrepancies or omissions to SDS prior to construction.
- 3 Refer to architect for ambiguous details or when clarification is required.
- 4 All drawings to be read in conjunction with specification.
- 5 All drawings to be read in conjunction with consultants' drawings.
- 6 All structure to structural engineer's details.

FOR REFERENCE ONLY

**P R E L I M I N A R Y
N O T F O R C O N S T R U C T I O N**

ISSUE REASON DATE
A FOR SSDA SUBMISSION 15.10.21

JOAN FREEMAN SCIENCE AND TECHNOLOGY BUILDING

EX BK WALL. REPOINTED, MADE GOOD.
NW NW NW

EXISTING LIGHTWELL

MEET 5 GENERAL 13 m² 2.8M x 5.8M TZ

STAFF LUNCH ROOM 15 m² TZ

STAFF SOCIAL SCIENCE 33 m² 5.8M x 5.6M TMF

KIT

LIFT LOBBY TZ

VOID

DA450

DA452

DA451

EX RL 36.710

EX EXH

EX. STR FIRE

CONC EX.RL 37.050

EX FH

SITE BDY

N FH

CONNECTION TO EX FIRE STR TO FORM PART OF N EGRESS

N W TO EX BALC.

TZ 750

3

2

1

BN

1 EXIT

COMMISSIONED ARTWORK INTEGRATED INTO GLAZING

STR1

HRL1

2500

9 8 7 6 5 4 3 2 1

10 11 12 13 14 15 16 17 18

HRL1

TGS1

2500 2500

FOYER

1 EXIT

BR FLOOR INLAY

GLA 3 GENERAL 69 m² 8.4M x 8.0M CPT TZ

GLA 4 GENERAL 64 m² 9.0M x 6.3M CPT BN

GLA 5 GENERAL 61 m² 8.8M x 6.3M CPT TZ

BREAKOUT

BN

DA450

N W TO EX BALC.

N CU DP TO REPLACE EX, LOCATION TO MATCH

DA451

DA452

N W TO EX BALC.

N W TO EX BALC.

N W TO EX BALC.

FORBES ST

ST PETERS ST

STOKES AVE
EXANDRIA NSW 2015
L +61 2 8332 4333
DM ARCH WILLIAM SMART 6381

THIS DRAWING IS COPYRIGHT

DO NOT SCALE DRAWINGS

PROJECT

WG TITLE

smart design studio

LEGEND
STUD WALL / PARTITION
CONCRETE WALL
BLOCK WALL
BRICK WALL
EXISTING WALL RETAINED (GREY SHOWS DETAIL)
WALL TO BE DEMOLISHED

NOTES

- 1 All dimensions to be verified on site.
- 2 Report any discrepancies or omissions to SDS prior to construction.
- 3 Refer to architect for ambiguous details or when clarification is required.
- 4 All drawings to be read in conjunction with specification.
- 5 All drawings to be read in conjunction with consultants' drawings.
- 6 All structure to structural engineer's details.

FOR REFERENCE ONLY

PRELIMINARY
NOT FOR CONSTRUCTION

ISSUE A REASON FOR SSDA SUBMISSION DATE 15.10.21

