


NOTE:
PRELIMINARY AUTHORITY CONTROL INFORMATION SUBJECT TO
PLANNER AND COUNCIL REVIEW AND FURTHER INVESTIGATION

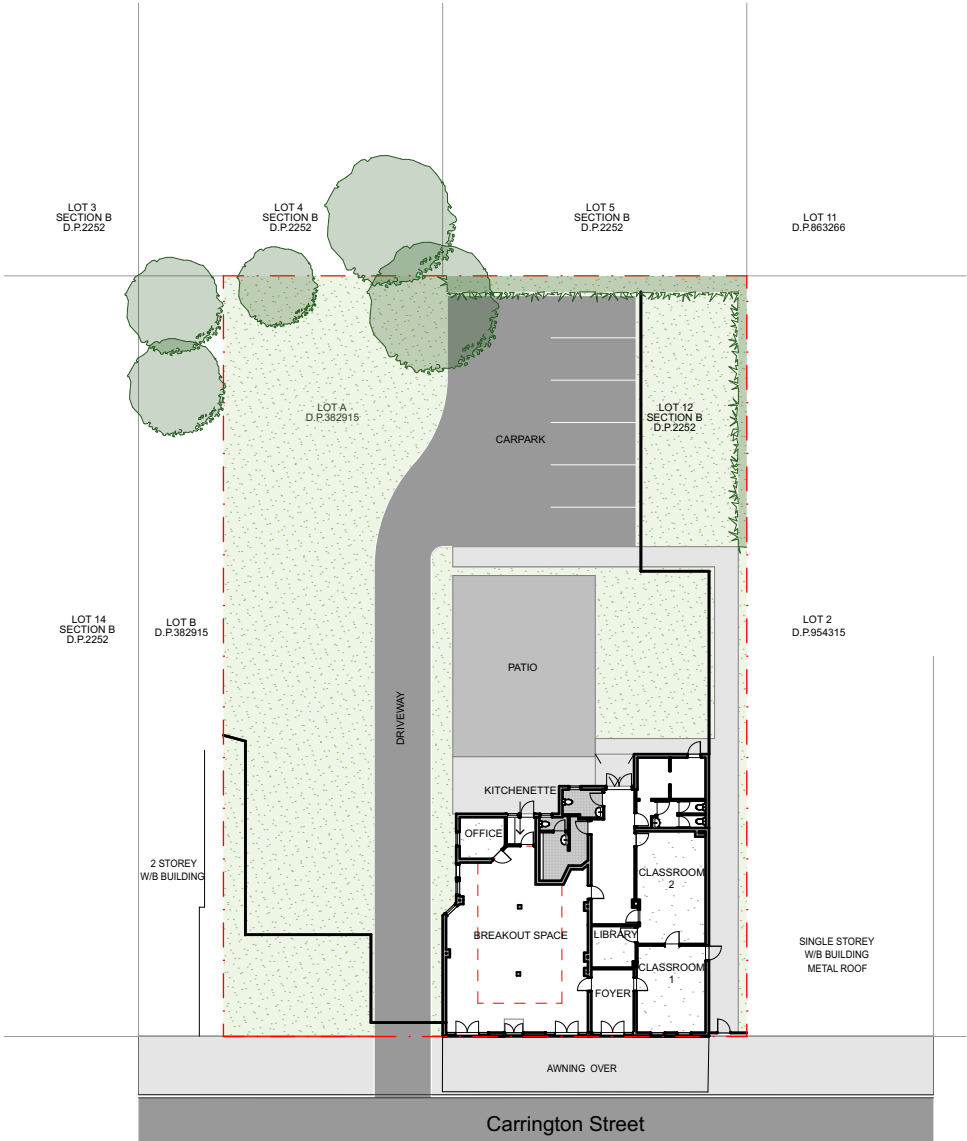

1 Site Plan
SCALE 1:500 @ A3



Planning,
Industry &
Environment

Issued under the Environmental Planning and Assessment Act 1979

Approved Application: SSD-21822247 Signed: BD

Granted on: 1 November 2021 Sheet: 1 of 3




Architecture | Planning | Interiors

NEWCASTLE
115 King St (P.O. Box 958)
Newcastle NSW 2300
P 02 4929 1843

CENTRAL COAST
1/28 Adelaide St (P.O. Box 4400)
East Gosford NSW 2250
P 02 4321 0503

www.ckds.com.au
E admin@ckds.com.au
ABN 12 129 231 269
Nominated Architects: Caine King NSW ARB 7974 / Stuart Campbell NSW ARB 7545

 

Allambi Clyde Development
project #
21066
57 Carrington St.
West Wallsend, NSW 2286

Site Plan
drawing #
SK-1003
AS SHOWN
issue
04
29/7/21

This document is the copyright of CKDS Architecture PTY Limited. Check and verify all dimensions on site. Refer any discrepancies to the designer before proceeding with the work. Do not scale drawings manually or electronically. Drawing shall not be used for construction until issued for construction by designer.

Feasibility

NOTE:
PRELIMINARY AUTHORITY CONTROL INFORMATION SUBJECT TO
PLANNER AND COUNCIL REVIEW AND FURTHER INVESTIGATION




Planning,
Industry &
Environment



Issued under the Environmental Planning and Assessment Act 1979

Approved Application: SSD-21822247 Signed: BD

Granted on: 1 November 2021 Sheet: 2 of 3

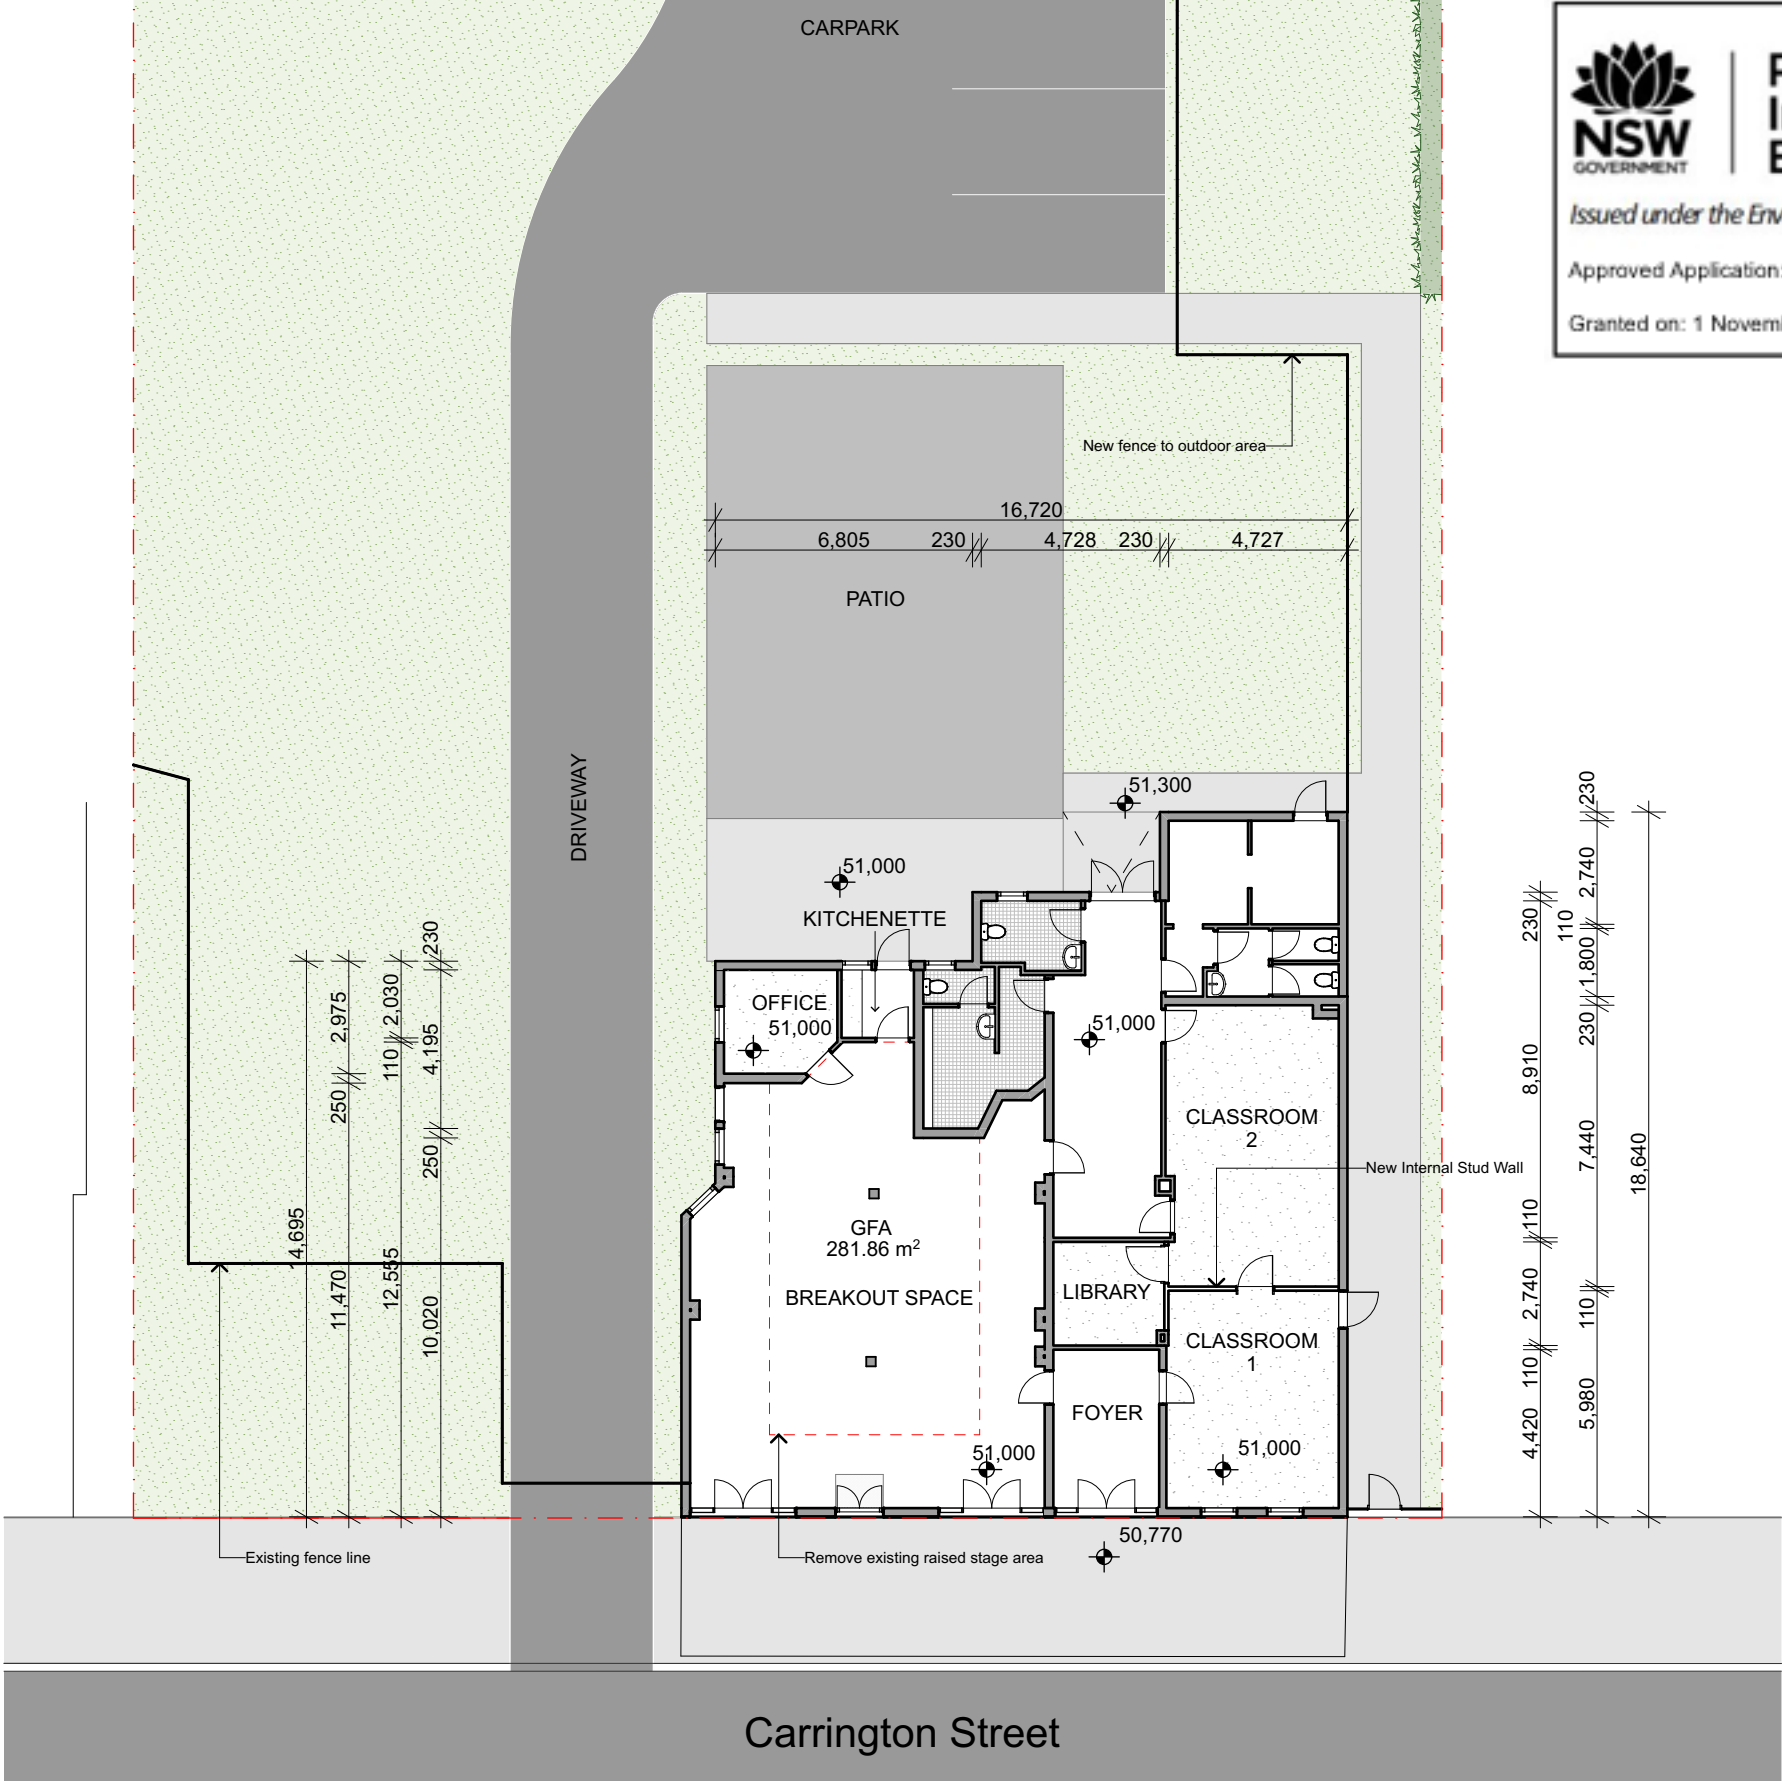

1 Ground Floor Plan
SCALE 1:200 @ A3

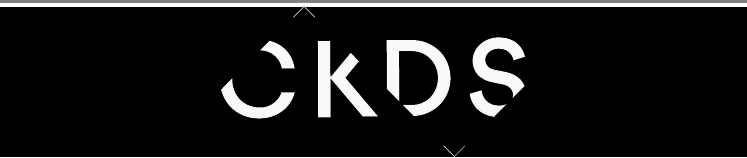 

Architecture | Planning | Interiors

NEWCASTLE
115 King St (P.O. Box 958)
Newcastle NSW 2300
P 02 4929 1843

CENTRAL COAST
1/28 Adelaide St (P.O. Box 4400)
East Gosford NSW 2250
P 02 4321 0503

www.ckds.com.au
E admin@ckds.com.au
ABN 12 129 231 269
Nominated Architects: Caine King NSW ARB 7974 / Stuart Campbell NSW ARB 7545

Scale Bar 1:200



North Point



Allambi Clyde Development

project #

21066

57 Carrington St.
West Wallsend, NSW 2286

Ground Floor Plan

drawing #

SK-1101

AS SHOWN

issue


04

29/7/21

This document is the copyright of CKDS Architecture PTY Limited. Check and verify all dimensions on site. Refer any discrepancies to the designer before proceeding with the work. Do not scale drawings manually or electronically. Drawing shall not be used for construction until issued for construction by designer.

Feasibility

Hedging Plant (Screening)	Photinia – Red Robin
Fruit Trees	Citrus Sinensis (Lane’s Late Navel Orange) Citrus Reticulata (Emperor Mandarin) Prunus Salicina (Plum Tree Grafted – Japanese Blood Plum)
Bush Tucker Garden	Fruit Blue Lilly Pilly (Syzygium Oleasum) Illawarra Plum (Podocarpus Elatus) Vegetable Plants Murnong Yam Daisy (Microseris Lanceolata) Warrigal Greens (Tetragonia Tetragonoides) Herb and Spice Plants Lemon Myrtle (Backhousia Citriodora) Native Oregano (Prostanthera Rotundifolia) Native Thyme (Prostanthera Incisa) Bush Mint (Mentha Satureioides)
Vegetable Garden	Seasonal vegetables and herbs will be planted throughout the year and will vary.

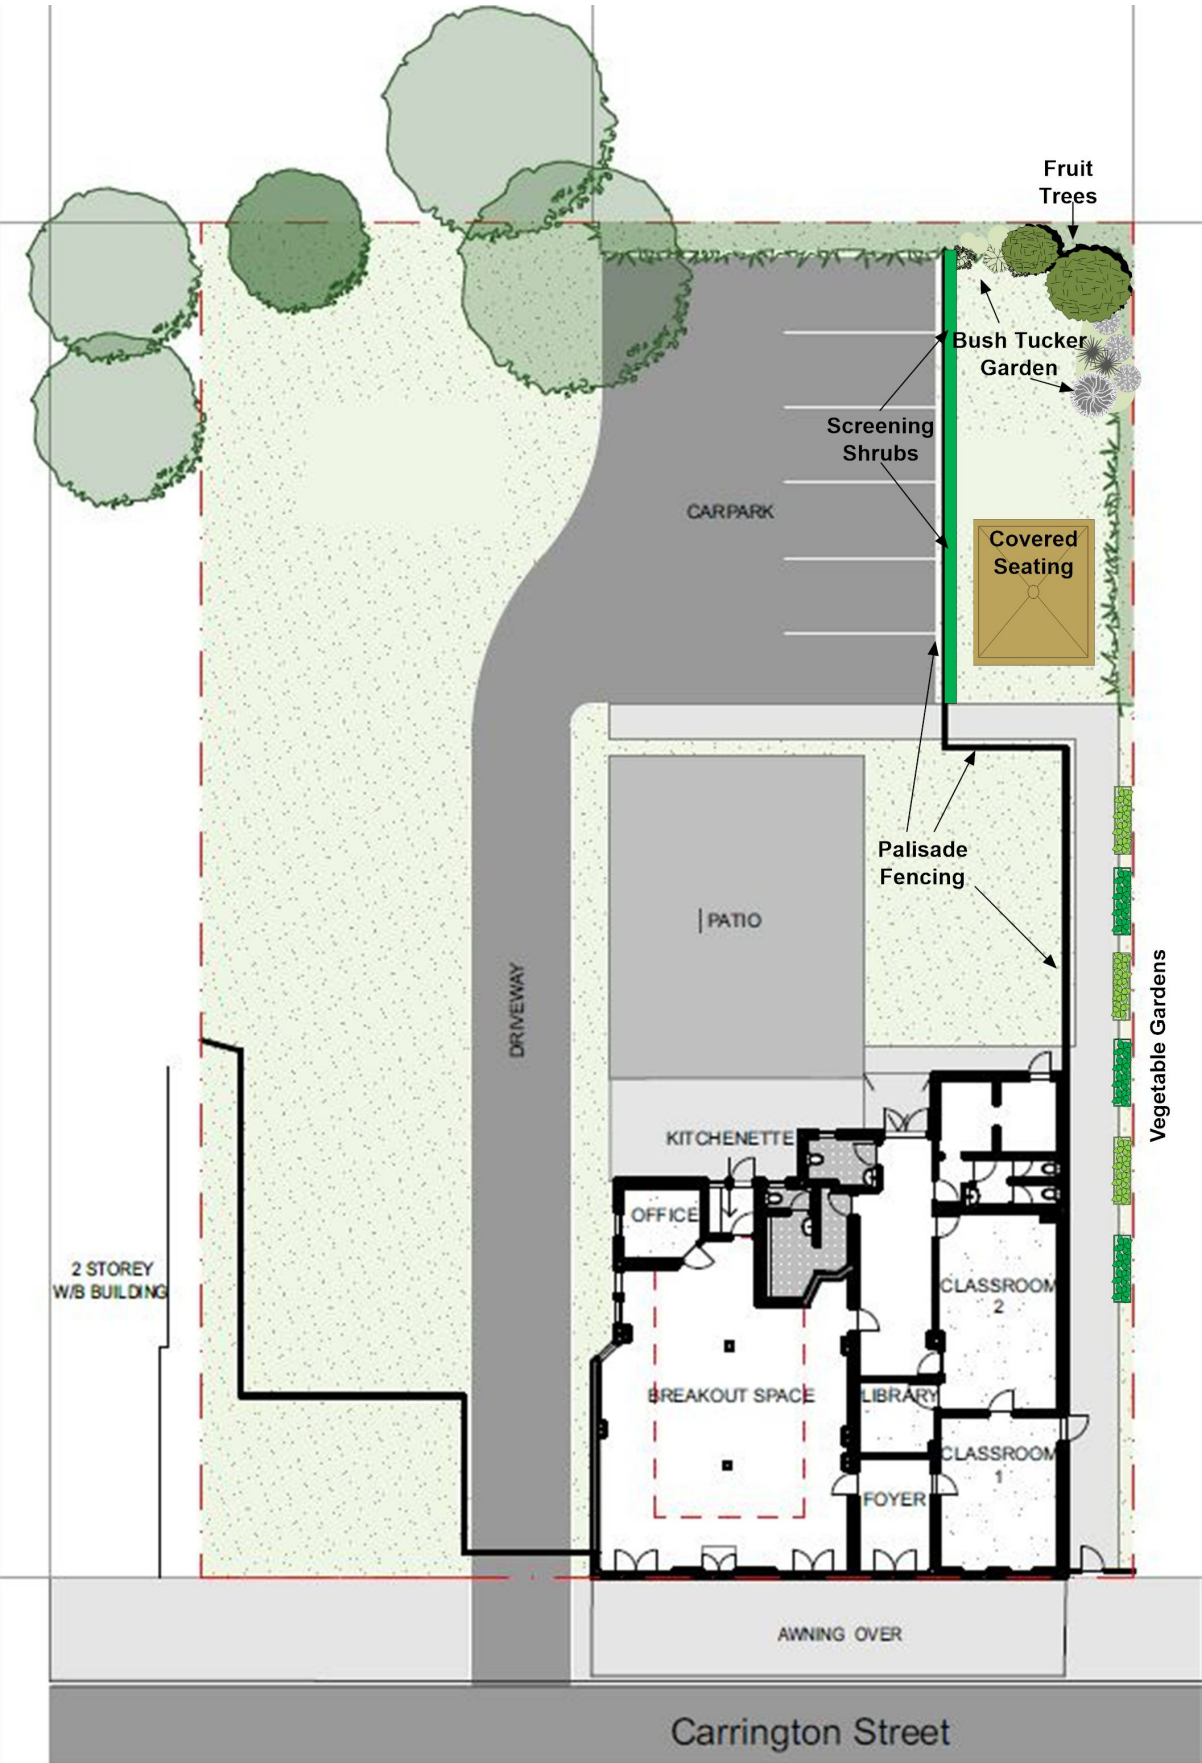

Landscape Plan
Drawn By Corey Henderson (Allambi)



Planning,
Industry &
Environment

Issued under the Environmental Planning and Assessment Act 1979

Approved Application: SSD-21822247
 Signed: BD

Granted on: 1 November 2021
 Sheet: 3 of 3