




WEE WAA HIGH SCHOOL LANDSCAPE CONCEPT DESIGN PACKAGE

Sheet No.	Drawing Title	Revision	Date
LP01	COVER SHEET	C	13/10/21
LP02	SITE PLAN	C	13/10/21
LP03	CULTURAL LANDSCAPE	C	13/10/21
LP04	CENTRAL COURTYARD	C	13/10/21
LP05	OUTDOOR RECREATION SPACE	C	13/10/21
LP06	SECTIONS	C	13/10/21
LP07	DETAILS	C	13/10/21

LOCALITY PLAN
Scale 1:2000 @ A1

Source: Esri

 


NOTES:

1. DO NOT SCALE OFF DRAWINGS. FOLLOW WRITTEN DIMENSIONS. IF IN DOUBT OBTAIN WRITTEN ADVICE FROM THE SUPERINTENDENT.
2. VERIFY ALL DIMENSIONS ON SITE.
3. TO BE READ IN CONJUNCTION WITH THE SPECIFICATION.
4. READ IN CONJUNCTION WITH ALL ARCHITECTURAL, CIVIL, STRUCTURAL, HYDRAULIC, MECHANICAL AND ELECTRICAL ENGINEER'S DRAWINGS AND SPECIFICATIONS.
5. CONFIRM LOCATION OF ALL SERVICES ON SITE PRIOR TO EXCAVATION.
6. DRAWINGS TO BE PRINTED IN COLOUR ONLY

Architect:
SHAC

Engineer:
Manage-Design-Engineer & Lyall and Associates

No.	Date	REVISION	By
A	4/8/21	FOR SUBMISSION	CN
B	6/10/21	FOR SUBMISSION	CN
C	13/10/21	FOR SUBMISSION	CN

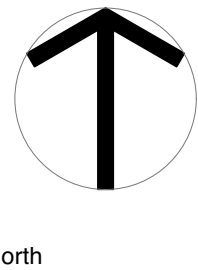

Status
FOR INFORMATION
Wee Waa High School

Wee Waa
NSW Department of Education School
Infrastructure NSW


COVER SHEET			
SCALE: 1:2000		Project No. 2049	
ORIGINAL DRAWING AT A1.		Drawing No.	Rev
Drawn By: CN		LP01	C
Checked By: TB			



LEGEND

- Site boundary
- Concrete footpath
- Coloured concrete paving
- Textured variation in paving material
- Colour variation in paving material
- Raised planter with seating edge
- Sandstone boulder with sawn cut top as informal seating
- Yarning circle
- Proposed alignment of drainage channel
- Sandstone logs as informal seating
- Proposed 2.1m fence alignment
- Proposed 1.2m fence alignment
- Turf
- Swale planting
- Mass planting type 1 - Existing grassland to be retained
- Mass planting type 2 - Native grasses
- Mass planting type 3 - Courtyard planting
- Existing trees to be retained and protected
- Existing trees to be removed due to proposed grading and building works
- Casuarina cristata* Belah
- Eucalyptus albens* White Box
- Ulmus parvifolia* 'Todd' Todd Chinese Elm
- Washingtonia robusta* Mexican Fan Palm
- Zelkova serrata* 'Wireless' Japanese Zelkova

01 SITE PLAN
LP02 Scale: 1:750

 

Final position of existing trees to be confirmed following detailed tree survey.



Studio 1, 88 Fern Street | PO Box 111
Islington NSW 2296
Phone (02) 4965 3500 Fax (02) 4965 3555
admin@moirla.com.au
www.moirla.com.au




NOTES:
1. DO NOT SCALE OFF DRAWINGS. FOLLOW WRITTEN DIMENSIONS.
IF IN DOUBT OBTAIN WRITTEN ADVICE FROM THE SUPERINTENDENT.
2. VERIFY ALL DIMENSIONS ON SITE.
3. TO BE READ IN CONJUNCTION WITH THE SPECIFICATION.
4. READ IN CONJUNCTION WITH ALL ARCHITECTURAL, CIVIL, STRUCTURAL, HYDRAULIC, MECHANICAL AND ELECTRICAL ENGINEER'S DRAWINGS AND SPECIFICATIONS.
5. CONFIRM LOCATION OF ALL SERVICES ON SITE PRIOR TO EXCAVATION.
6. DRAWINGS TO BE PRINTED IN COLOUR ONLY

Architect:
SHAC

Engineer:
Manage-Design-Engineer & Lyall and Associates

No.	Date	REVISION	By
A	4/8/21	FOR SUBMISSION	CN
B	6/10/21	FOR SUBMISSION	CN
C	13/10/21	FOR SUBMISSION	CN

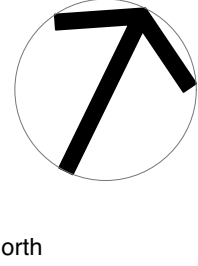

Status
FOR INFORMATION
Wee Waa High School

Wee Waa
NSW Department of Education School Infrastructure NSW

SITE PLAN

SCALE: 1:750

ORIGINAL DRAWING AT A1.

Drawn By: CN
Checked By: TB

Project No. **2049**


Drawing No. **LP02**
Rev **C**



- ① INDIGENOUS CULTURAL CENTRE
- ② PARKING
- ③ YARNING AND STORY TELLING SPACE
- ④ SERVICES
- ⑤ NATURAL AND CULTURAL LANDSCAPE
- ⑥ WSUD DRAINAGE AND FLOOD CHANNEL
- ⑦ WASHINGTONIA PALMS
- ⑧ BUS AND DROP OFF AREA
- ⑨ ENTRY GATE
- ⑩ ENTRY PLAZA
- ⑪ PALLISADE BOUNDARY FENCE
- ⑫ SCREEN PLANTING
- ⑬ FOOTBRIDGE

- LEGEND**
- Site boundary
 - Concrete footpath
 - Coloured concrete paving
 - Textured variation in paving material
 - Colour variation in paving material
 - Raised planter with seating edge
 - Sandstone boulder with sawn cut top as informal seating
 - Yarning circle
 - Proposed alignment of drainage channel
 - Sandstone logs as informal seating
 - Proposed 2.1m fence alignment
 - Proposed 1.2m fence alignment
 - Turf
 - Swale planting
 - Mass planting type 1 - Existing grassland to be retained
 - Mass planting type 2 - Native grasses
 - Mass planting type 3 - Courtyard planting
 - Existing trees to be retained and protected
 - Existing trees to be removed due to proposed grading and building works
 - Casuarina cristata* Belah
 - Eucalyptus albens* White Box
 - Ulmus parvifolia* 'Todd' Todd Chinese Elm
 - Washingtonia robusta* Mexican Fan Palm
 - Zelkova serrata* 'Wireless' Japanese Zelkova

01 CULTURAL LANDSCAPE PLAN
LP03 Scale: 1:200

 

Final position of existing trees to be confirmed following detailed tree survey.

Studio 1, 88 Fern Street | PO Box 111
Islington NSW 2296
Phone (02) 4965 3500 Fax (02) 4965 3555
admin@moirla.com.au
www.moirla.com.au




NOTES:
1. DO NOT SCALE OFF DRAWINGS. FOLLOW WRITTEN DIMENSIONS.
IF IN DOUBT OBTAIN WRITTEN ADVICE FROM THE SUPERINTENDENT.
2. VERIFY ALL DIMENSIONS ON SITE.
3. TO BE READ IN CONJUNCTION WITH THE SPECIFICATION.
4. READ IN CONJUNCTION WITH ALL ARCHITECTURAL, CIVIL, STRUCTURAL, HYDRAULIC, MECHANICAL AND ELECTRICAL ENGINEER'S DRAWINGS AND SPECIFICATIONS.
5. CONFIRM LOCATION OF ALL SERVICES ON SITE PRIOR TO EXCAVATION.
6. DRAWINGS TO BE PRINTED IN COLOUR ONLY

Architect:
SHAC

Engineer:
Manage-Design-Engineer & Lyall and Associates

No.	Date	REVISION	By
A	4/8/21	FOR SUBMISSION	CN
B	6/10/21	FOR SUBMISSION	CN
C	13/10/21	FOR SUBMISSION	CN

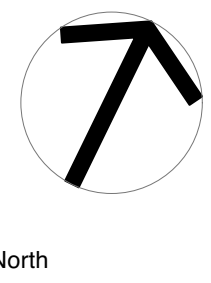

Status
FOR INFORMATION
Wee Waa High School

Wee Waa
NSW Department of Education School Infrastructure NSW

CULTURAL LANDSCAPE			
SCALE: 1:750		Project No.	
ORIGINAL DRAWING AT A1.		2049	
Drawn By: CN		Drawing No.	Rev
Checked By: TB		LP03	C



- 1 PLANTED LANDSCAPE AREA
- 2 ELEVATED LANDSCAPE MOUND
- 3 SEATING EDGE
- 4 PAVED COURTYARD
- 5 RAISED PLANTERS WITH SEATING EDGE
- 6 SERPENTINE FORM DEFINED BY PAVING COLOUR
- 7 CIRCULAR MOTIF IN PAVING DEFINED WITH TEXTURE CHANGE
- 8 STRIATED PAVING
- 9 SEATING BLOCKS IN LINE WITH PAVING STRIPS
- 10 DECIDUOUS TREES
- 11 NATIVE TREES

LEGEND

- Site boundary
- Concrete footpath
- Coloured concrete paving
- Textured variation in paving material
- Colour variation in paving material
- Raised planter with seating edge
- Sandstone boulder with sawn cut top as informal seating
- Yarning circle
- Proposed alignment of drainage channel
- Sandstone logs as informal seating
- Proposed 2.1m fence alignment
- Proposed 1.2m fence alignment
- Turf
- Swale planting
- Mass planting type 1 - Existing grassland to be retained
- Mass planting type 2 - Native grasses
- Mass planting type 3 - Courtyard planting
- Existing trees to be retained and protected
- Existing trees to be removed due to proposed grading and building works
- Casuarina cristata* Belah
- Eucalyptus albens* White Box
- Ulmus parvifolia* 'Todd' Todd Chinese Elm
- Washingtonia robusta* Mexican Fan Palm
- Zelkova serrata* 'Wireless' Japanese Zelkova

Final position of existing trees to be confirmed following detailed tree survey.



Studio 1, 88 Fern Street | PO Box 111
Islington NSW 2296
Phone (02) 4965 3500 Fax (02) 4965 3555
admin@moirla.com.au
www.moirla.com.au




NOTES:
1. DO NOT SCALE OFF DRAWINGS. FOLLOW WRITTEN DIMENSIONS.
IF IN DOUBT OBTAIN WRITTEN ADVICE FROM THE SUPERINTENDENT.
2. VERIFY ALL DIMENSIONS ON SITE.
3. TO BE READ IN CONJUNCTION WITH THE SPECIFICATION.
4. READ IN CONJUNCTION WITH ALL ARCHITECTURAL, CIVIL, STRUCTURAL, HYDRAULIC, MECHANICAL AND ELECTRICAL ENGINEER'S DRAWINGS AND SPECIFICATIONS.
5. CONFIRM LOCATION OF ALL SERVICES ON SITE PRIOR TO EXCAVATION.
6. DRAWINGS TO BE PRINTED IN COLOUR ONLY

Architect:
SHAC

Engineer:
Manage-Design-Engineer & Lyall and Associates

No.	Date	REVISION	By
A	4/8/21	FOR SUBMISSION	CN
B	6/10/21	FOR SUBMISSION	CN
C	13/10/21	FOR SUBMISSION	CN

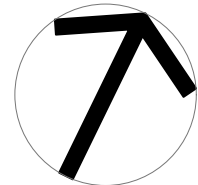

Status
FOR INFORMATION
Wee Waa High School

Wee Waa
NSW Department of Education School Infrastructure NSW

CENTRAL COURTYARD

SCALE: 1:750

ORIGINAL DRAWING AT A1.

Drawn By: CN
Checked By: TB

Project No.
2049

Drawing No.
LP04


Rev
C



- ① ENTRANCE GATE
- ② FOOTBRIDGE
- ③ SHADE TREES
- ④ SHELTERED SEATING
- ⑤ PALLISADE BOUNDARY FENCE
- ⑥ ACCESS TO SPORTS FIELDS
- ⑦ OUTDOOR CLASSROOM SPACE
- ⑧ STRIATED PAVING
- ⑨ SPORTS FIELDS
- ⑩ ENVIRONMENT CENTRE

- LEGEND**
- Site boundary
 - Concrete footpath
 - Coloured concrete paving
 - Textured variation in paving material
 - Colour variation in paving material
 - Raised planter with seating edge
 - Sandstone boulder with sawn cut top as informal seating
 - Yarning circle
 - Proposed alignment of drainage channel
 - Sandstone logs as informal seating
 - Proposed 2.1m fence alignment
 - Proposed 1.2m fence alignment
 - Turf
 - Swale planting
 - Mass planting type 1 - Existing grassland to be retained
 - Mass planting type 2 - Native grasses
 - Mass planting type 3 - Courtyard planting
 - Existing trees to be retained and protected
 - Existing trees to be removed due to proposed grading and building works
 - Casuarina cristata* Belah
 - Eucalyptus albens* White Box
 - Ulmus parvifolia* 'Todd' Todd Chinese Elm
 - Washingtonia robusta* Mexican Fan Palm
 - Zelkova serrata* 'Wireless' Japanese Zelkova

01 OUTDOOR RECREATION SPACE PLAN
LP05 Scale: 1:200

 

Final position of existing trees to be confirmed following detailed tree survey.



Studio 1, 88 Fern Street | PO Box 111
Islington NSW 2296
Phone (02) 4965 3500 Fax (02) 4965 3555
admin@moirla.com.au
www.moirla.com.au



NOTES:

1. DO NOT SCALE OFF DRAWINGS. FOLLOW WRITTEN DIMENSIONS. IF IN DOUBT OBTAIN WRITTEN ADVICE FROM THE SUPERINTENDENT.
2. VERIFY ALL DIMENSIONS ON SITE.
3. TO BE READ IN CONJUNCTION WITH THE SPECIFICATION.
4. READ IN CONJUNCTION WITH ALL ARCHITECTURAL, CIVIL, STRUCTURAL, HYDRAULIC, MECHANICAL AND ELECTRICAL ENGINEER'S DRAWINGS AND SPECIFICATIONS.
5. CONFIRM LOCATION OF ALL SERVICES ON SITE PRIOR TO EXCAVATION.
6. DRAWINGS TO BE PRINTED IN COLOUR ONLY


Architect:

SHAC

Engineer:

Manage-Design-Engineer & Lyall and Associates

No.	Date	REVISION	By
A	4/8/21	FOR SUBMISSION	CN
B	6/10/21	FOR SUBMISSION	CN
C	13/10/21	FOR SUBMISSION	CN

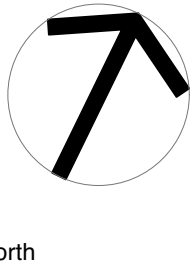

Status
FOR INFORMATION
Wee Waa High School

Wee Waa
NSW Department of Education School
Infrastructure NSW

OUTDOOR RECREATION SPACE

SCALE: 1:750

ORIGINAL DRAWING AT A1.

Drawn By: CN
Checked By: TB

Project No.

2049

Drawing No.

LP05

Rev

C



01
LP06 TYPICAL SECTION THROUGH INFORMAL RAISED SEATING IN COURTYARD
Scale: 1:50



02
LP06 TYPICAL SECTION THROUGH SOUTHERNEDGE OF COURTYARD
Scale: 1:50



03
LP06 REFERENCE PLAN PLAN
Scale: 1:200

0 5 10 15 20m



Studio 1, 88 Fern Street | PO Box 111
Islington NSW 2296
Phone (02) 4965 3500 Fax (02) 4965 3555
admin@moirla.com.au
www.moirla.com.au



NOTES:
1. DO NOT SCALE OFF DRAWINGS. FOLLOW WRITTEN DIMENSIONS.
IF IN DOUBT OBTAIN WRITTEN ADVICE FROM THE SUPERINTENDENT.
2. VERIFY ALL DIMENSIONS ON SITE.
3. TO BE READ IN CONJUNCTION WITH THE SPECIFICATION.
4. READ IN CONJUNCTION WITH ALL ARCHITECTURAL, CIVIL, STRUCTURAL, HYDRAULIC, MECHANICAL AND ELECTRICAL ENGINEER'S DRAWINGS AND SPECIFICATIONS.
5. CONFIRM LOCATION OF ALL SERVICES ON SITE PRIOR TO EXCAVATION.
6. DRAWINGS TO BE PRINTED IN COLOUR ONLY

Architect:
SHAC

Engineer:
Manage-Design-Engineer & Lyall and Associates

No.	Date	REVISION	By
A	4/8/21	FOR SUBMISSION	CN
B	6/10/21	FOR SUBMISSION	CN
C	13/10/21	FOR SUBMISSION	CN

North


Status
FOR INFORMATION
Wee Waa High School

Wee Waa
NSW Department of Education School
Infrastructure NSW


SECTIONS

SCALE: AS SHOWN
ORIGINAL DRAWING AT A1.
Drawn By: CN
Checked By: TB

Project No. **2049**
Drawing No. **LP06** Rev **C**

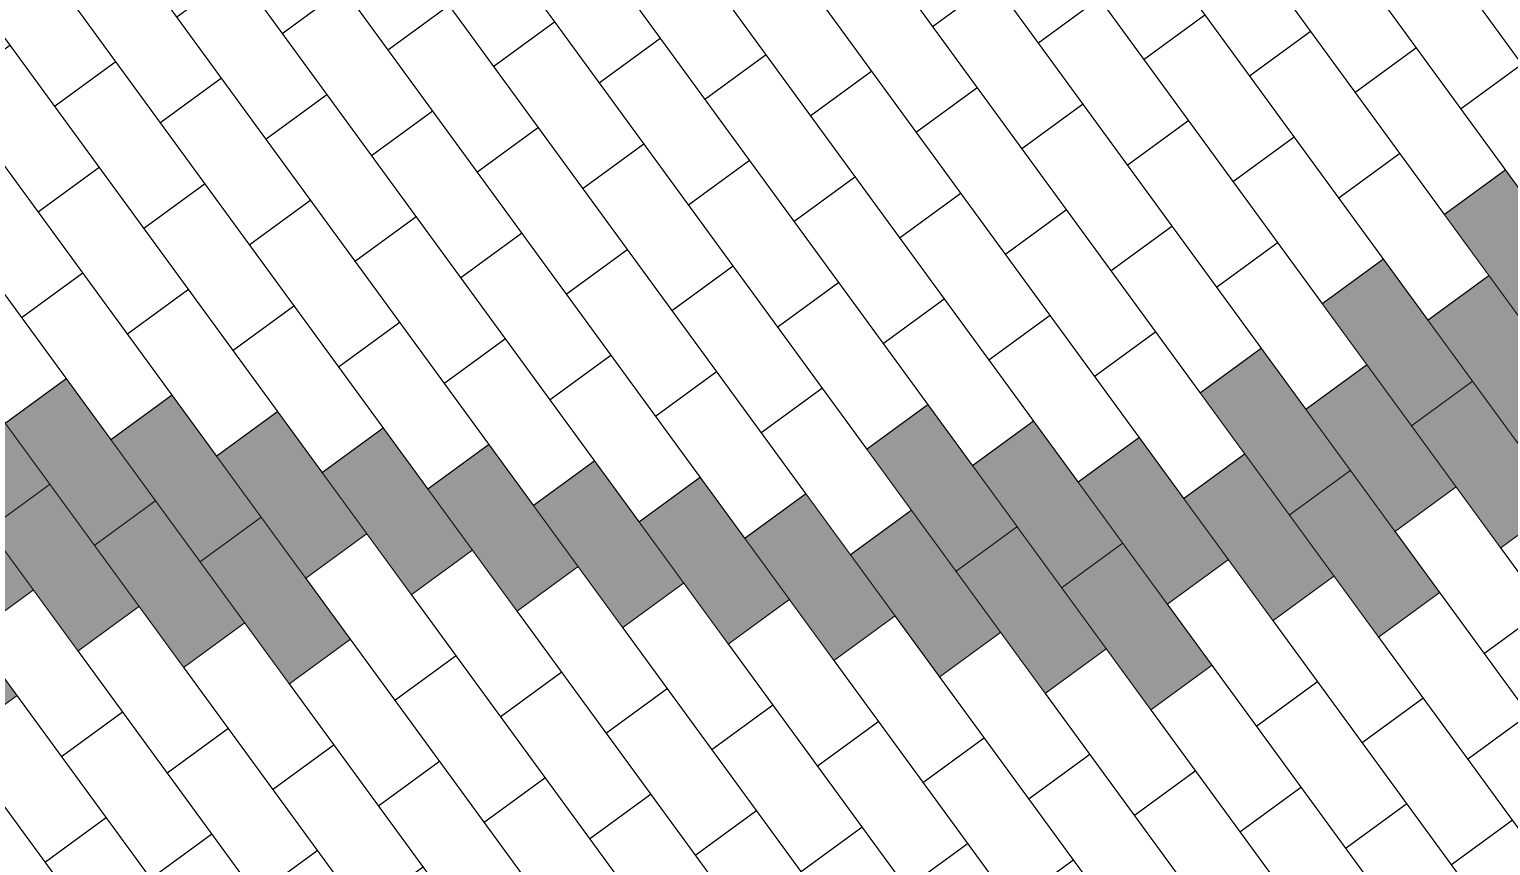

01
LP07 TYPICAL PAVING DETAIL - COLOUR VARIATION
Scale: 1:10

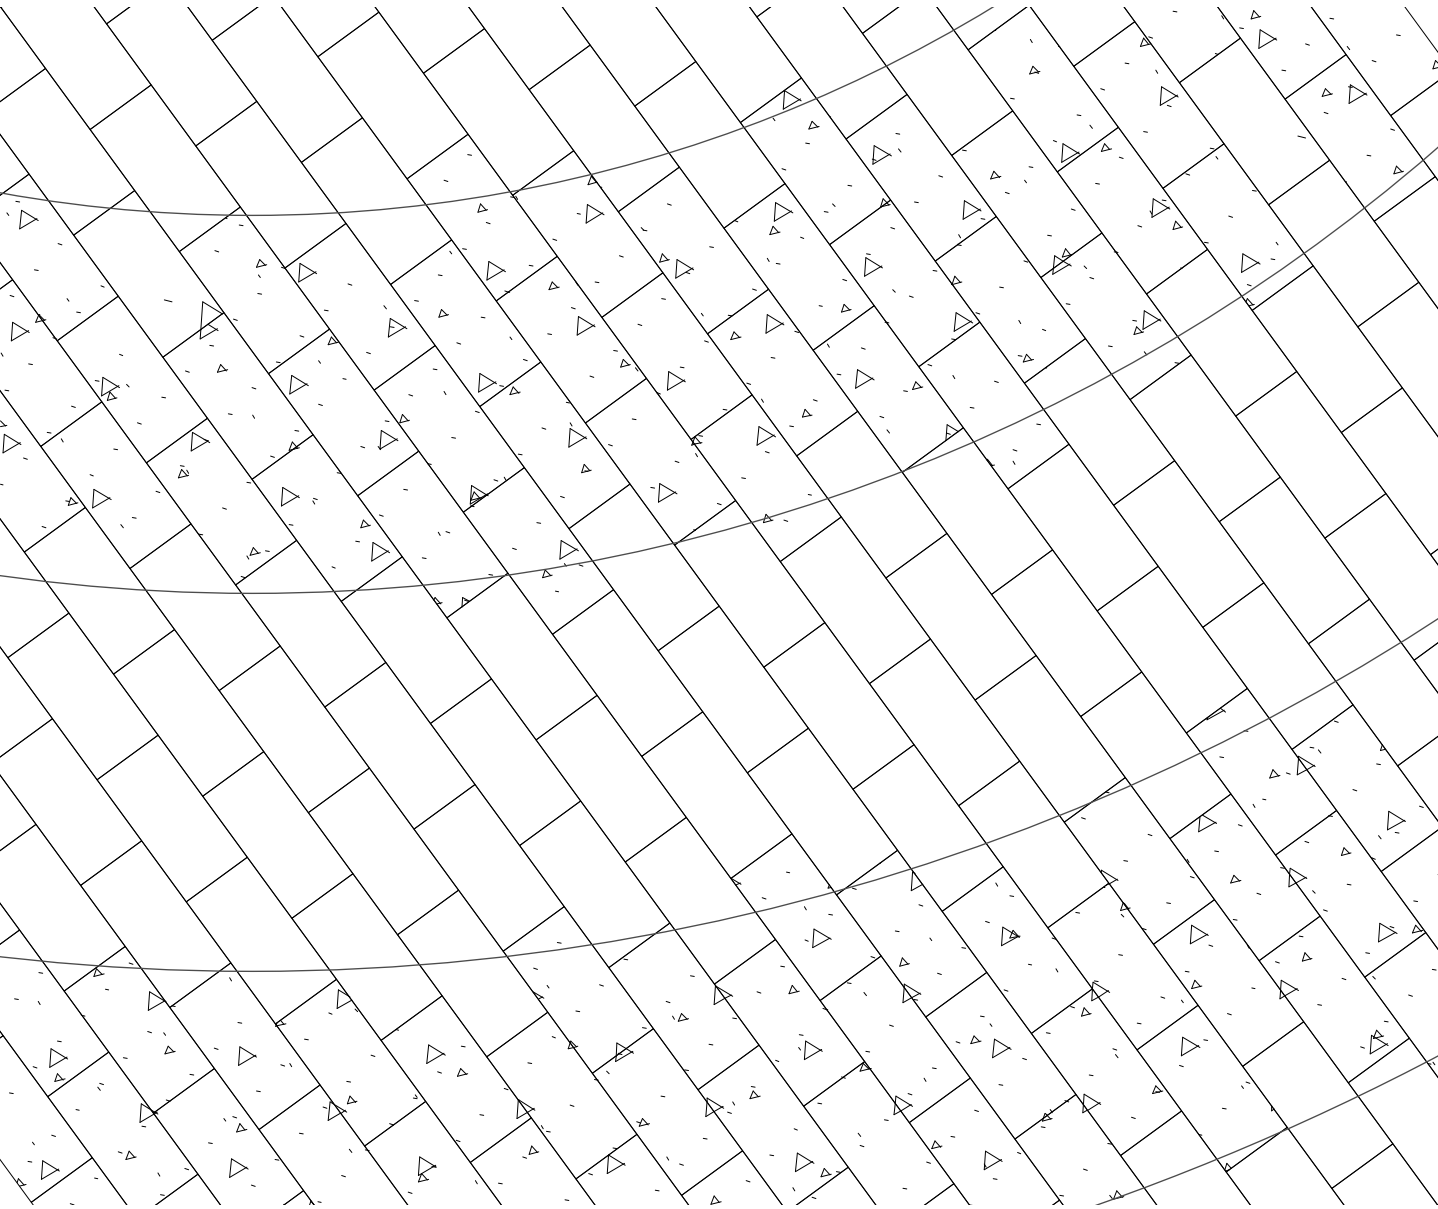

02
LP07 TYPICAL PAVING PATTERN - TEXTURE/ FINISH VARIATION
Scale: 1:10

Planting Schedule

Code	Botanical Name	Common Name	Pot Size	Mature Height	Mature Width	Qty
Trees						
CAS cri	Casuarina cristata	Belah	45 litre	10 - 15m	3.5 - 6m	77
EUC alb	Eucalyptus albens	White Box	45 litre	15 - 25m	6 - 10m	53
ULM tod	Ulmus parvifolia 'Todd'	Todd Chinese Elm	45 litre	8 - 10m	8 - 11m	18
WAS rob	Washingtonia robusta	Mexican Fan Palm	45 litre	20 - 25m	2.0 - 3.5m	3
ZEL ser	Zelkova serrata 'Wireless'	Japanese Zelkova	45 litre	14m	12m	21
Shrubs						
MP1 Mass Planting						
ATR sem	Atriplex semibaccata	Australian Saltbush	Tubestock	0.3 - 0.45m	0.0 - 0.3m	369
STI sca	Stipa scabra	Rough Speargrass	Tubestock	0.3 - 0.45m	0.3 - 0.6m	23537
STI ver	Stipa verticillata	Slender Bamboo Grass	Tubestock	1.5 - 2.0m	0.8 - 1.0m	23537
MP2 Mass Planting						
DIA jes	Dianella caerulea 'Little Jess'	Blue Flax-lily	Tubestock	0.45 - 0.6m	0.3 - 0.6m	1550
LOM flu	Lomandra fluviatilis 'Shara'	River Lomandra	Tubestock	0.45 - 0.6m	0.3 - 0.6m	1550
MYO par	Myoporum parvifolium	Boobialla	Tubestock	0.45 - 0.6m	0.9 - 1.2m	873
RHA spi	Rhagodia spinescens	Thorney Saltbush	200mm	1.0 - 1.5m	1.0 - 2.0m	24
RHA sno	Raphiolepis 'Snow Maiden'	Indian Hawthorn	200mm	0.60 - 0.75m	0.3 - 0.6m	24
MP3 Swale Planting						
BOL flu	Bolboschoenus fluviatilis	Stream Club-rush	Tubestock	0.75 - 0.9m	0.3 - 0.6m	2635
CAR app	Carex appressa	Tall Sedge	Tubestock	0.8 - 1.0m	0.6 - 0.9m	2635
ENT str	Entolasia stricta	Wiry Panic	Tubestock	0.75 - 0.90m	0.3 - 0.6m	2635
JOY pal	Joycea pallida	Red Anther Wallaby Grass	Tubestock	0.9 - 1.5m	0.6 - 0.9m	2635
JUN usi	Juncus usitatus	Common Rush	Tubestock	0.9 - 1.5m	0.6 - 0.9m	2635

NOTE:
CONTRACTOR IS REQUIRED TO CHECK ALL NUMBERS ON DRAWINGS AND CONFIRM WITH SCHEDULE PRIOR TO ORDERING. NUMBERS ON DRAWINGS TO TAKE PRECEDENT ALONG WITH SQUARE METRE RATES.