


Appendix B

Plant Drawings



WA WESTON ALUMINIUM

 


"REINSTATE FIRE DAMAGED PLANT & ALDEX BUILDING" - FOR CONSTRUCTION CERTIFICATE 129 MITCHELL AVENUE, KURRI KURRI, NSW 2327



DRAWING REGISTRY		
No.	Drawing Title	Issue
A-000	COVER SHEET	F
A-001	SITE PLAN	C
A-010	PLANT BUILDING (STAGE-1)	D
A-011	SITE PLAN	D
A-020	ALDEX PLAN & ELEVATION	F
A-021	ALDEX BUILDING PLAN	F

1 VICINITY MAP
SCALE: 1:3500 @ A1

F	Doors added to D.G.8 areas	23-MAY-2022	JU	JU
E	Bundled areas added	22-MAY-2022	JU	JU
D	Amendments to Aldex Building	16-MAY-2022	JU	JU
C	For Construction Certificate	25-MAY-2022	JIGS	JU
B	As per Client Feedback	08-MAR-2022	JIGS	JU
A	Preliminary for Review	23-FEB-2022	JIGS	JU
ISSUE	DESCRIPTION	DATE	DRAWN	AUTH
A B O R G COMPANY 2 WELLA WAY SOMERSBY N.S.W. 2250 AUSTRALIA Tel: 02-4340-9800 Fax: 02-4340-8293 COPYRIGHT: THIS DRAWING AND THE INFORMATION CONTAINED ARE THE PROPERTY OF THE COPYRIGHT OWNER 'BORG Pty. Ltd.' AND MAY NOT BE COPIED OR REPRODUCED WITHOUT WRITTEN PERMISSION PROJECT: REINSTATE FIRE DAMAGED WAREHOUSE CLIENT: WESTON ALUMINIUM PTY LTD LOCATION: 129 MITCHELL AVENUE KURRI KURRI, NSW 2327 DRAWING NAME: COVERSHEET SCALE: 1:3500 @ A1 STAGE: CC PROJECT NUMBER: 007348-01T DRAWING NUMBER: A-000 ISSUE: F				

 

1 SITE PLAN
SCALE: 1:700

ISSUE	DESCRIPTION	DATE	DRAWN	AUTH
D	Amendments to Aldex Building	16-MAY-2022	JU	JU
C	For Construction Certificate	25-MAY-2022	JIGS	JU
B	As per Client Feedback	08-MAR-2022	JIGS	JU
A	Preliminary for Review	23-FEB-2022	JIGS	JU



A B O R G C O M P A N Y
2 W E L L A W A Y S O M E R S B Y
N . S . W . 2 2 5 0 A U S T R A L I A
Tel: 0 2 - 4 3 4 0 - 9 8 0 0
Fax: 0 2 - 4 3 4 0 - 8 2 9 3

COPYRIGHT:
THIS DRAWING AND THE INFORMATION CONTAINED ARE THE PROPERTY OF THE
COPYRIGHT OWNER 'BORG Pty. Ltd.' AND MAY NOT BE COPIED OR REPRODUCED
WITHOUT WRITTEN PERMISSION


PROJECT:
REINSTATE FIRE DAMAGED WAREHOUSE

CLIENT:
WA
WESTON ALUMINIUM PTY LTD


LOCATION:
129 MITCHELL AVENUE
KURRI KURRI, NSW 2327

DRAWING NAME:
SITE PLAN


SCALE: 1:700 @ A1		STAGE: CC
PROJECT NUMBER: 007348-01T	DRAWING NUMBER: A-011	ISSUE: D

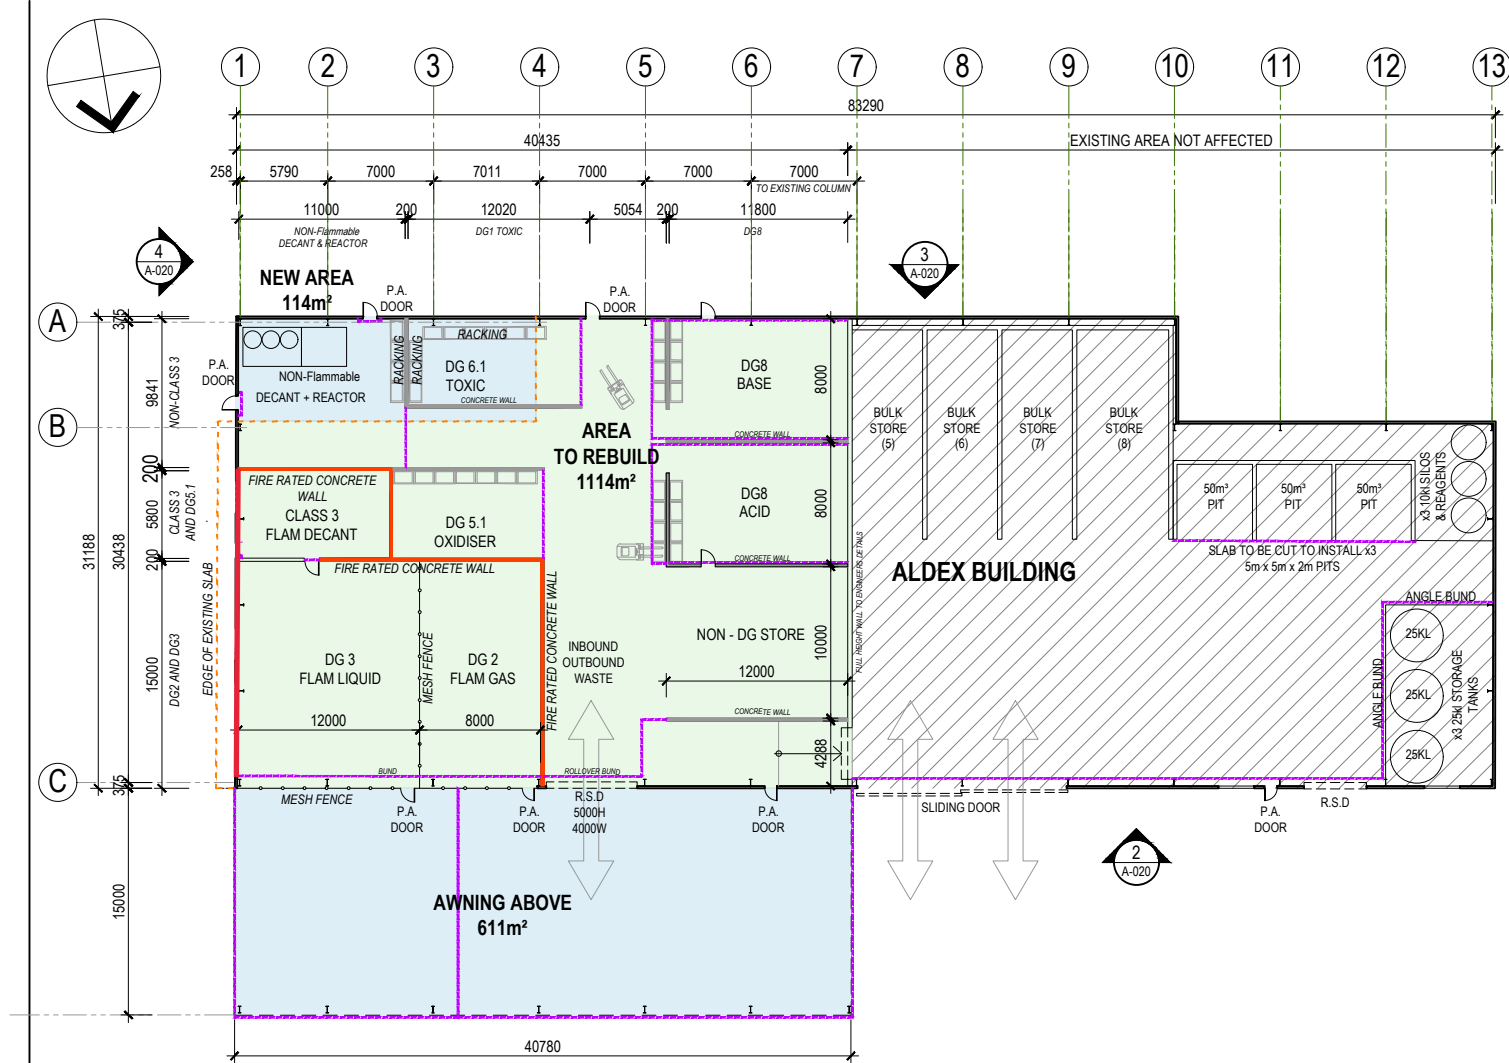


1 FLOOR PLAN
SCALE: 1:250

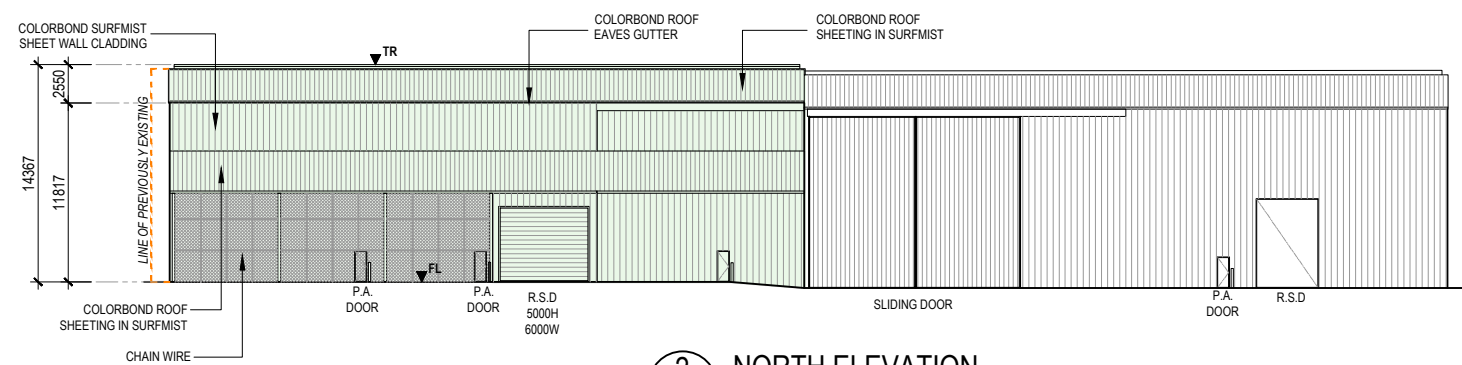

2 NORTH ELEVATION
SCALE: 1:250

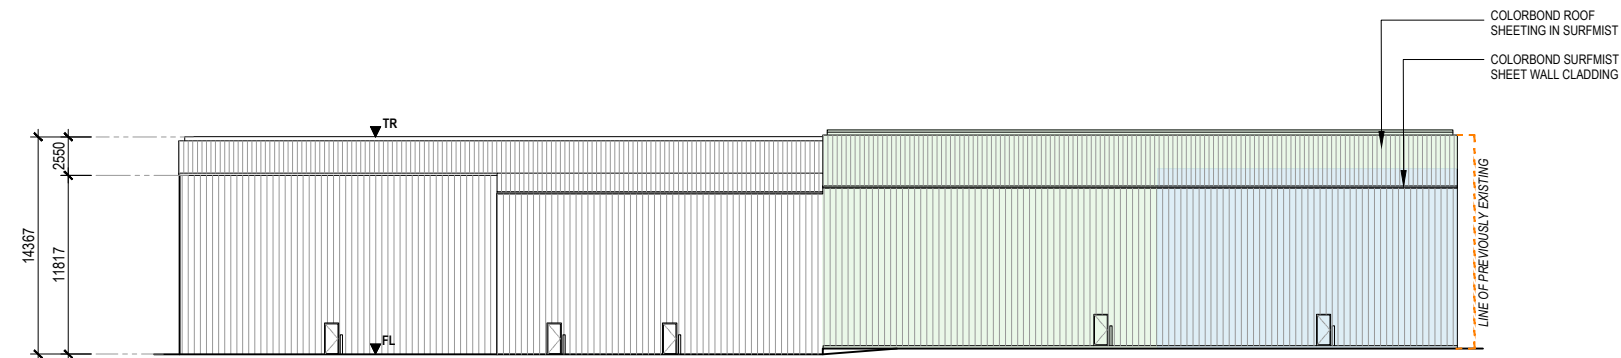

3 SOUTH ELEVATION
SCALE: 1:250

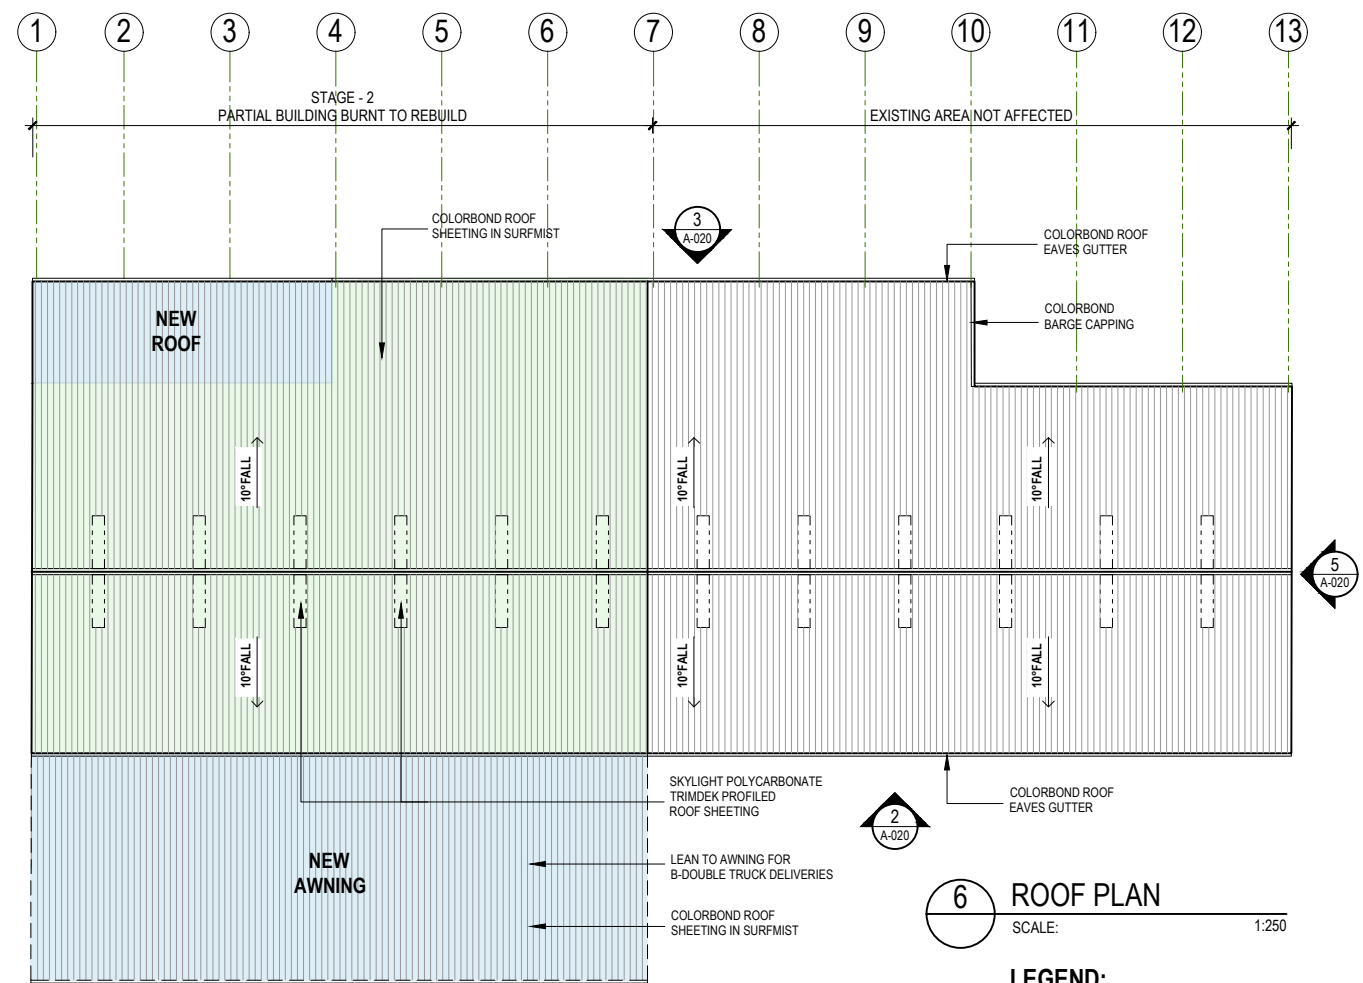

6 ROOF PLAN
SCALE: 1:250

LEGEND:

- INDICATES AREA TO BE REBUILT - 1114m²
- INDICATES PROPOSED NEW AREA - 725m²

- P.A. DOOR PERSONAL ACCESS DOOR
- R.S.D. ROLLER SHUTTER DOOR
- LV LOUVRE
- BUNDING TO ENGINEERS DETAIL

ISSUE	DESCRIPTION	DATE	DRAWN	AUTH
F	Doors added to DG 8 areas	23-MAY-2022	JU	JU
E	Bunded areas added	22-MAY-2022	JU	JU
D	Amendments to Aldex Building	16-MAY-2022	JU	JU
C	Amendments to Aldex Building	16-MAY-2022	JU	JU
B	As per Client Feedback	08-MAR-2022	JIGS	JU
A	Preliminary for Review	23-FEB-2022	JIGS	JU

space URBAN

A BORG COMPANY
2 WELLS WAY SOMERSBY
N.S.W. 2250 AUSTRALIA
Tel: 02-4340-9800
Fax: 02-4340-8293

COPYRIGHT:
THIS DRAWING AND THE INFORMATION CONTAINED ARE THE PROPERTY OF THE COPYRIGHT OWNER 'BORG Pty. Ltd.' AND MAY NOT BE COPIED OR REPRODUCED WITHOUT WRITTEN PERMISSION

PROJECT:
REINSTATE FIRE DAMAGED WAREHOUSE

CLIENT:
WESTON ALUMINIUM PTY LTD

LOCATION:
**129 MITCHELL AVENUE
KURRI KURRI, NSW 2327**

DRAWING NAME:
**ALDEX BUILDING PLANS AND ELEVATIONS
(STAGE - 2)**


SCALE:
1:250 @ A1

PROJECT NUMBER:
007348-01T


DRAWING NUMBER:
A-020

STAGE:
CC

ISSUE:
F

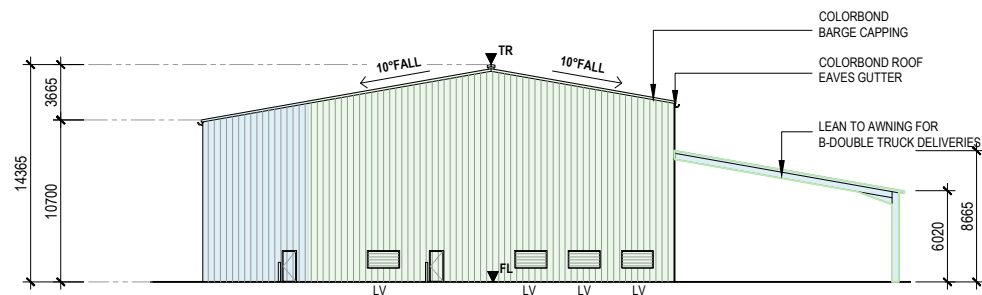

4 EAST ELEVATION
SCALE: 1:250

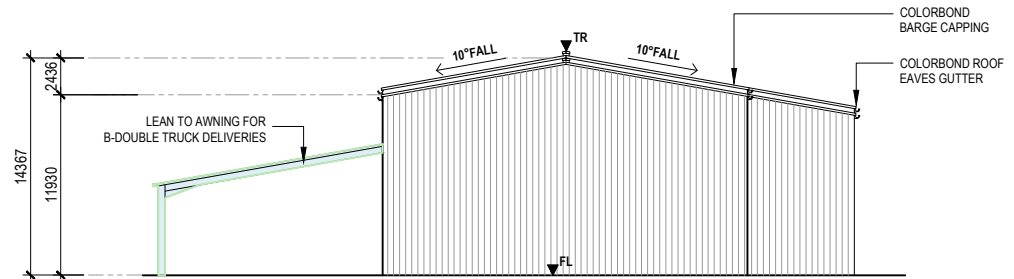

5 WEST ELEVATION
SCALE: 1:250

