




New landscaping

Minor renovation and  
use of existing building

Use of existing L1  
classrooms

Use of existing church  
crypt

 

## Site Plan

© PMDL

pmdl.com.au

Project

2973

Scale

## St Aloysius College-Rozelle Campus

1:500



Date

Oct 2021



Dwg

DA100



 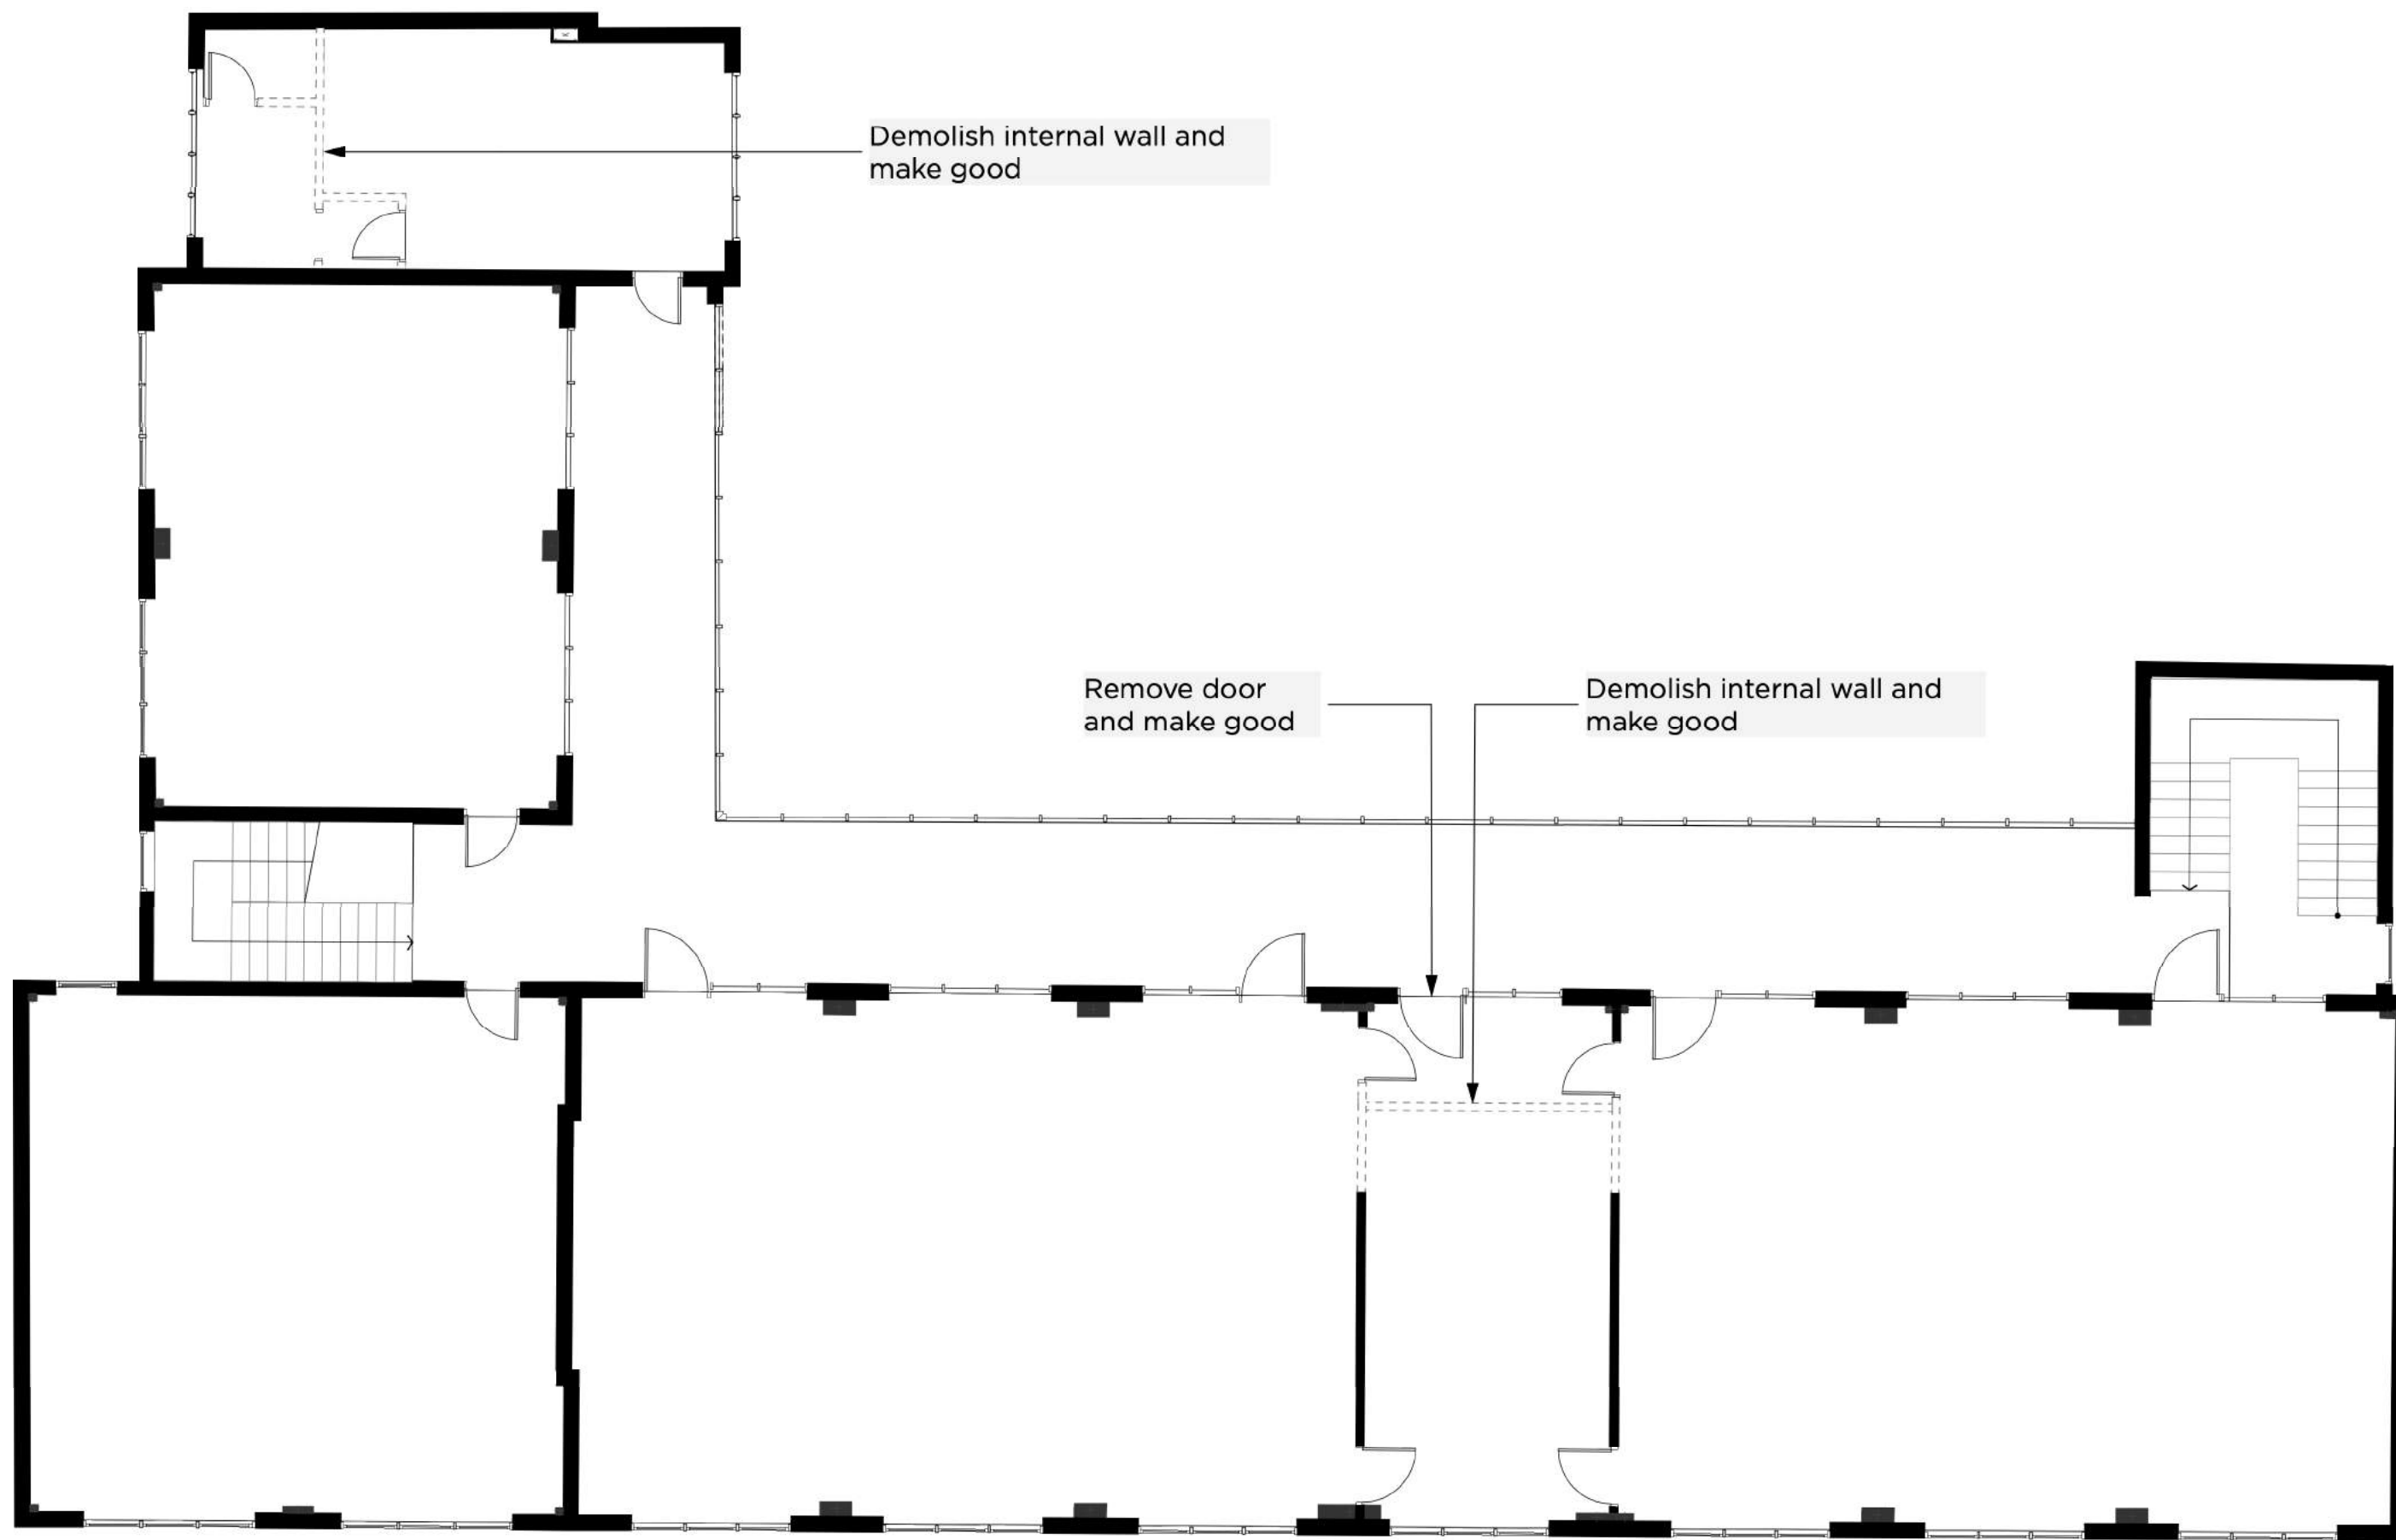



 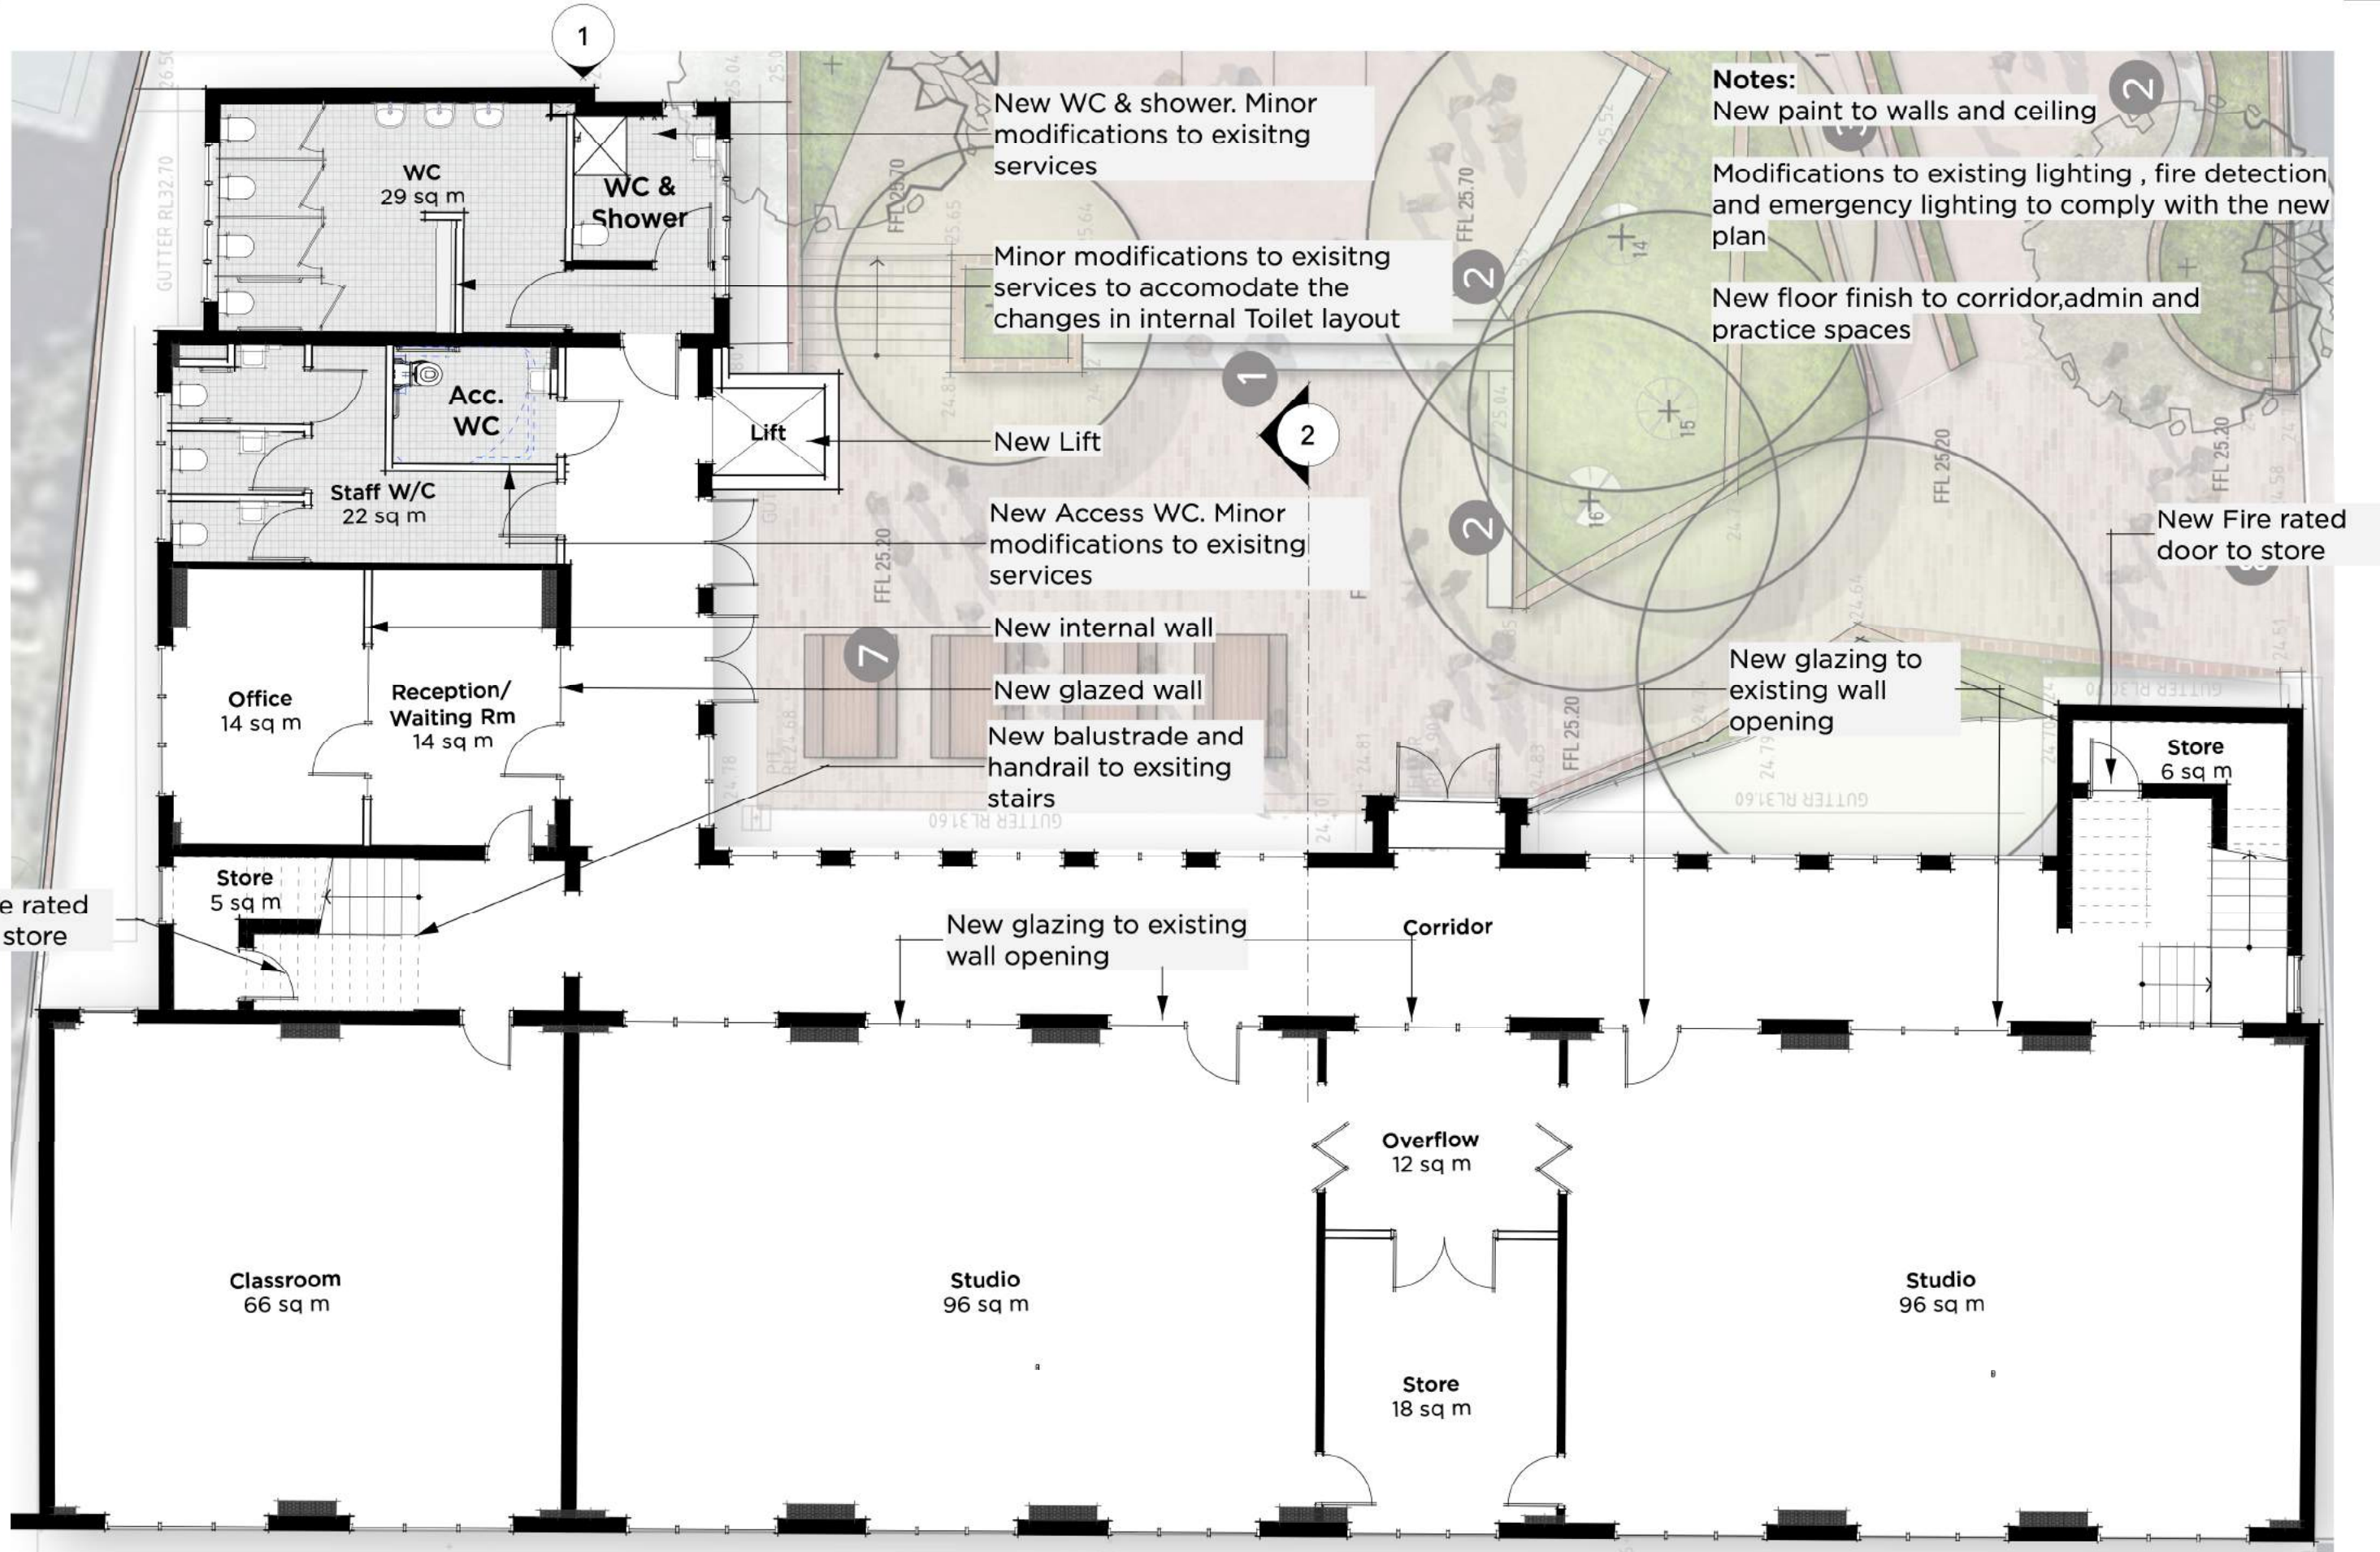



Minor services upgrade to accomodate new cleaners room

# Notes:

New paint to walls and ceiling

Modifications to existing lighting , fire detection and emergency lighting to comply with the new plan

New floor finish to corridor,staff and practice spaces

 
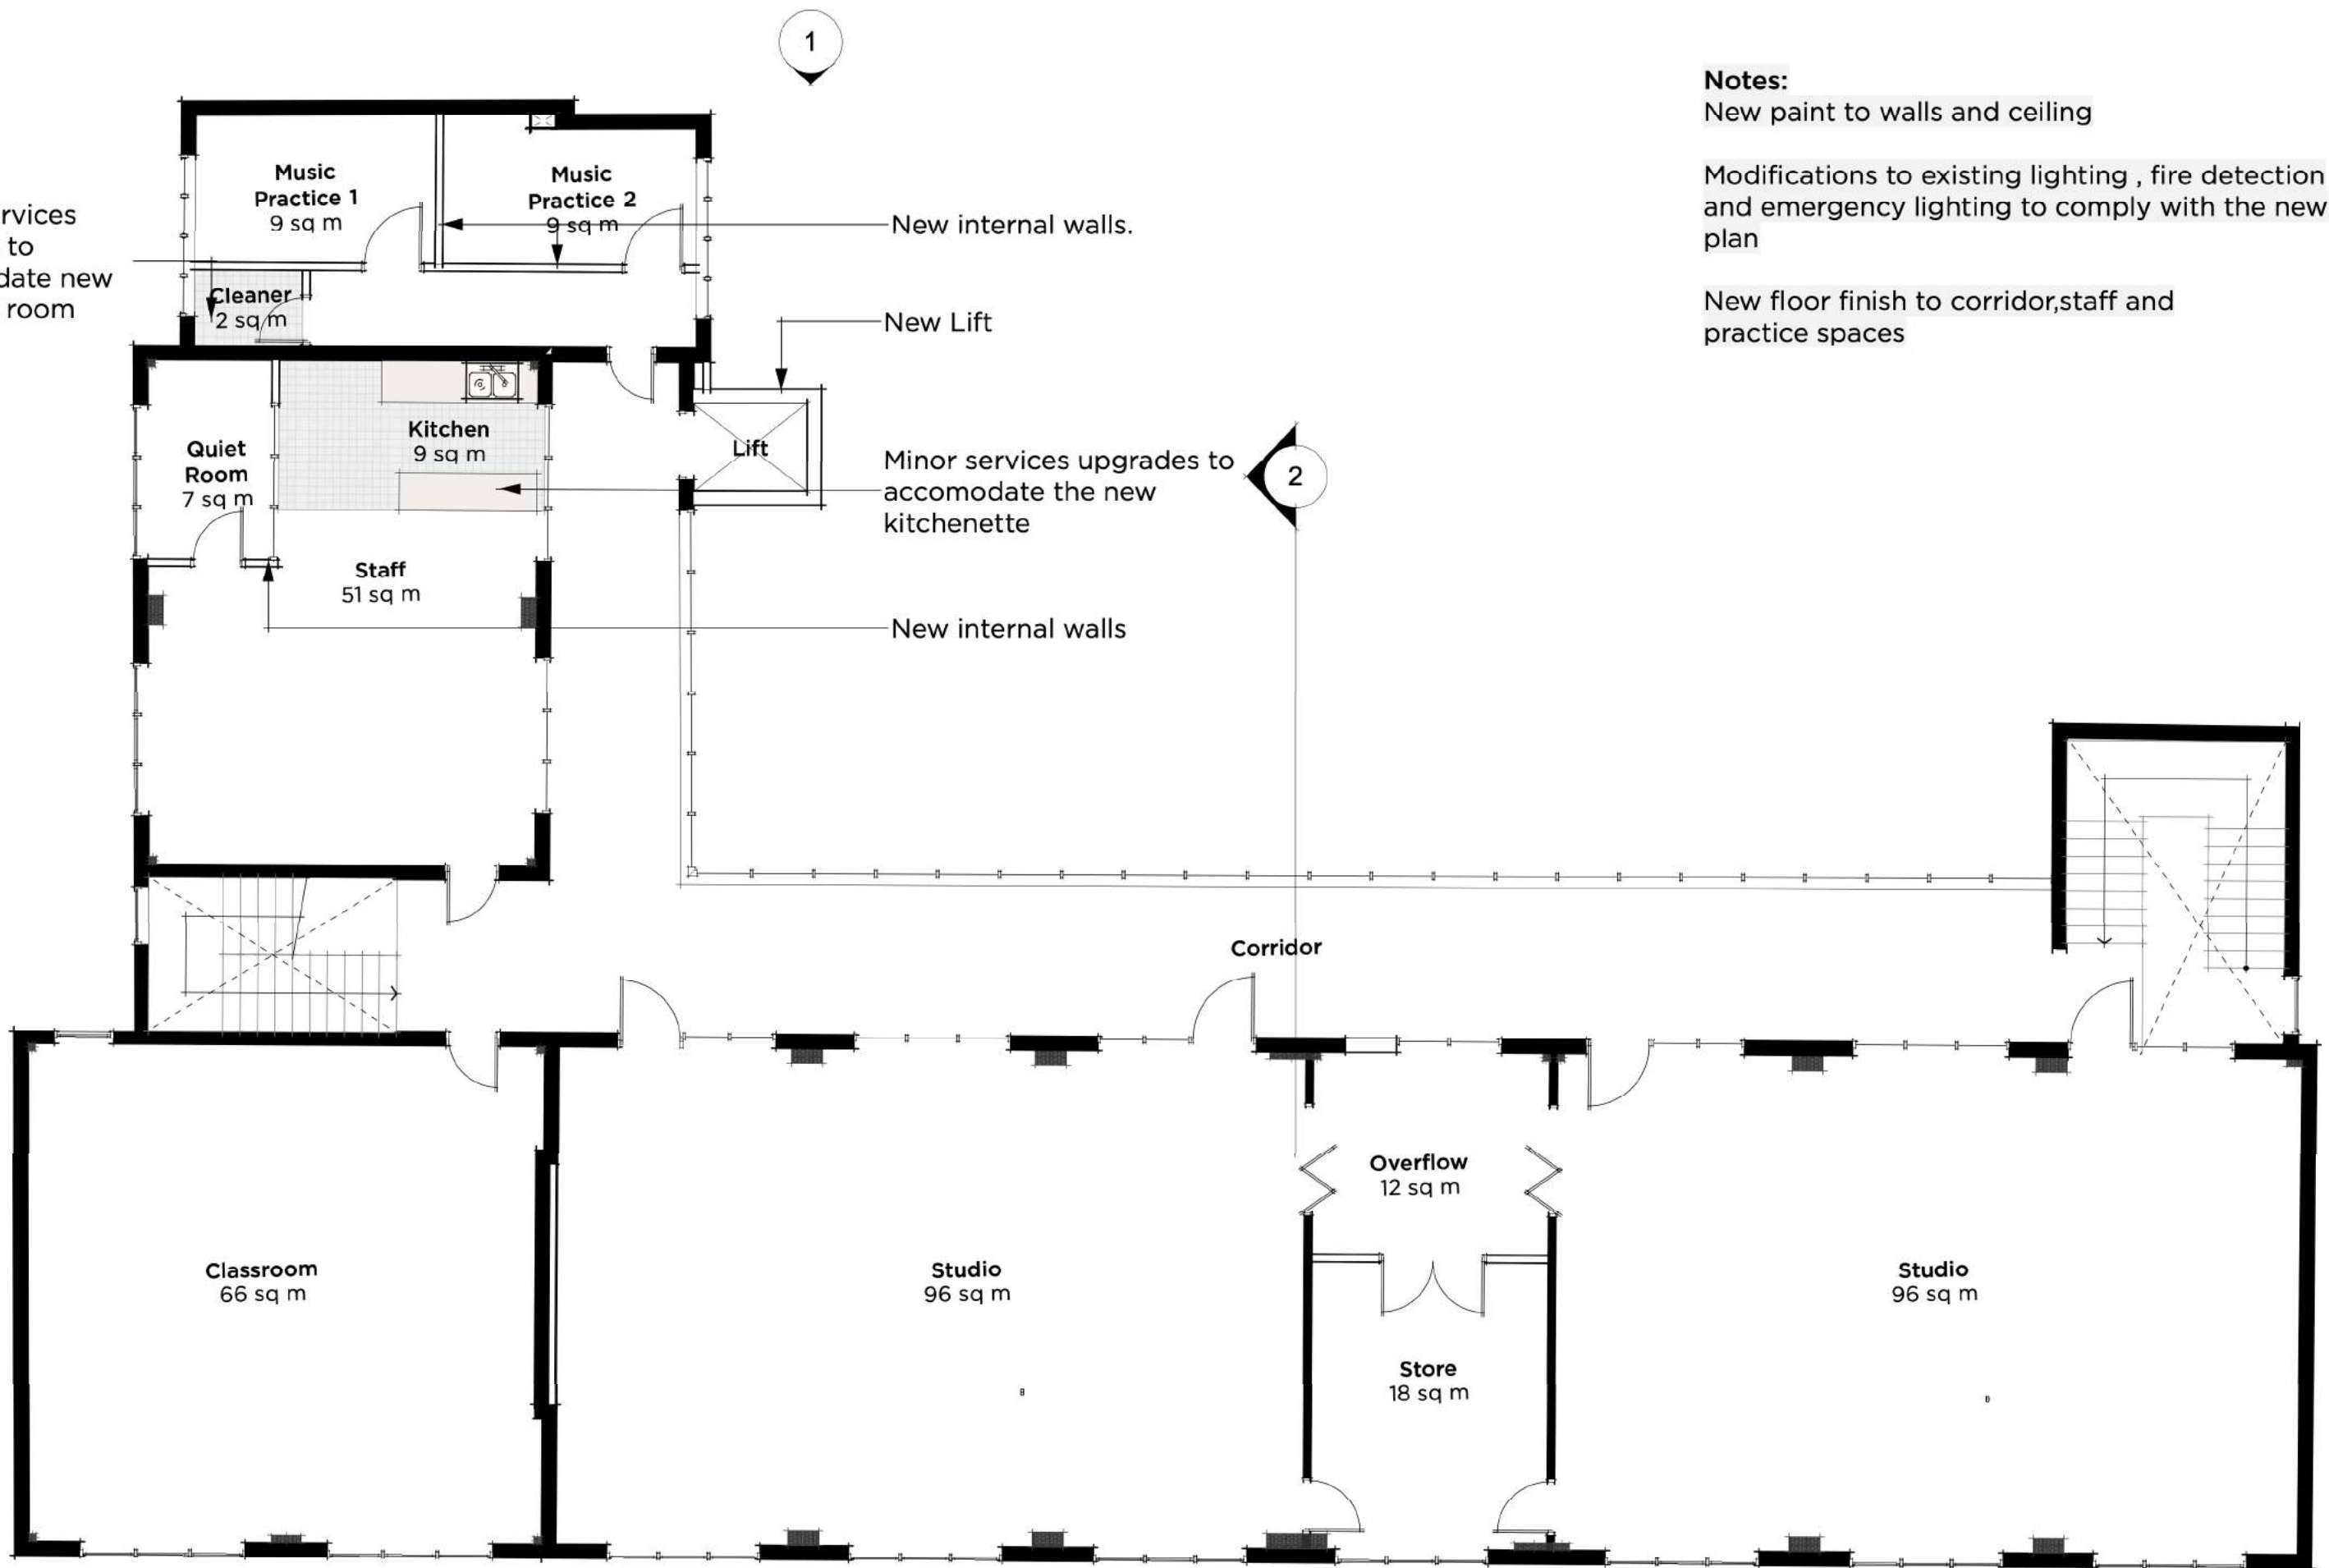



Preliminary **PMDL** ARCHITECTURE INTERIORS MASTERPLANNING

48 Victoria Rd-Proposed Plan L1 St Aloysius College-Rozelle Campus

© PMDL pmdl.com.au Project 2973 Scale 1:100 Date Oct 2021 Dwg DA104



 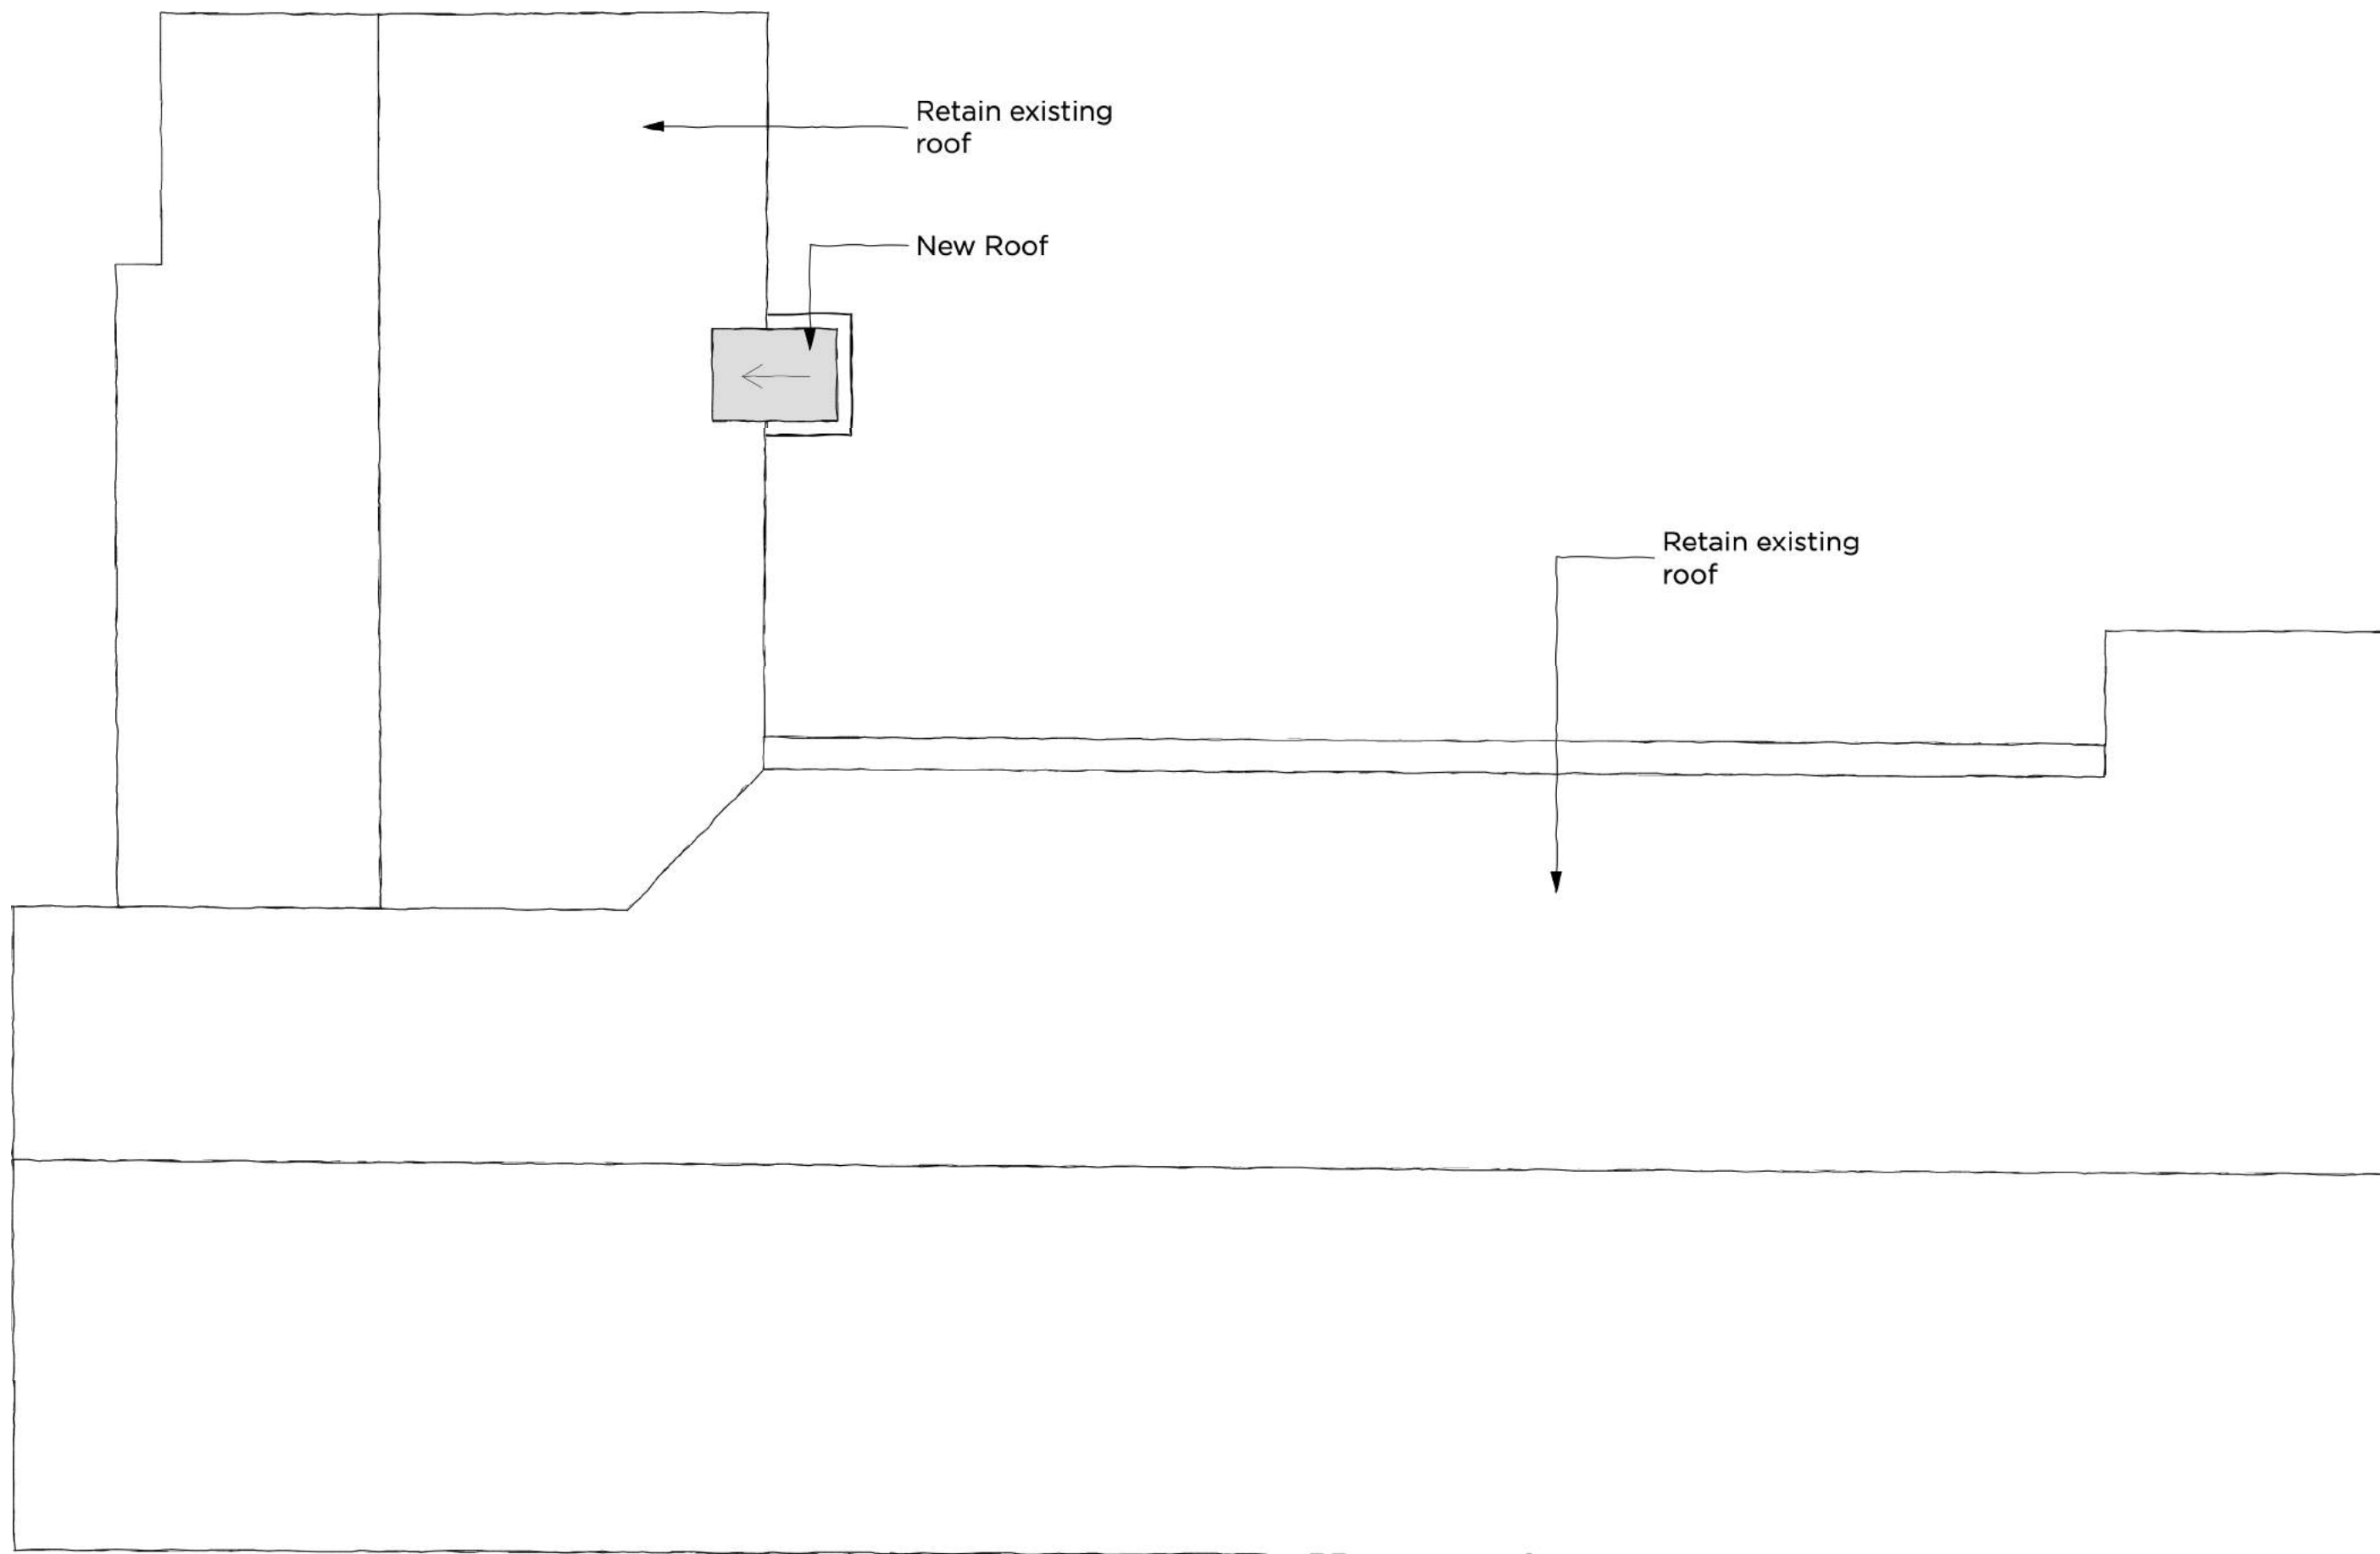

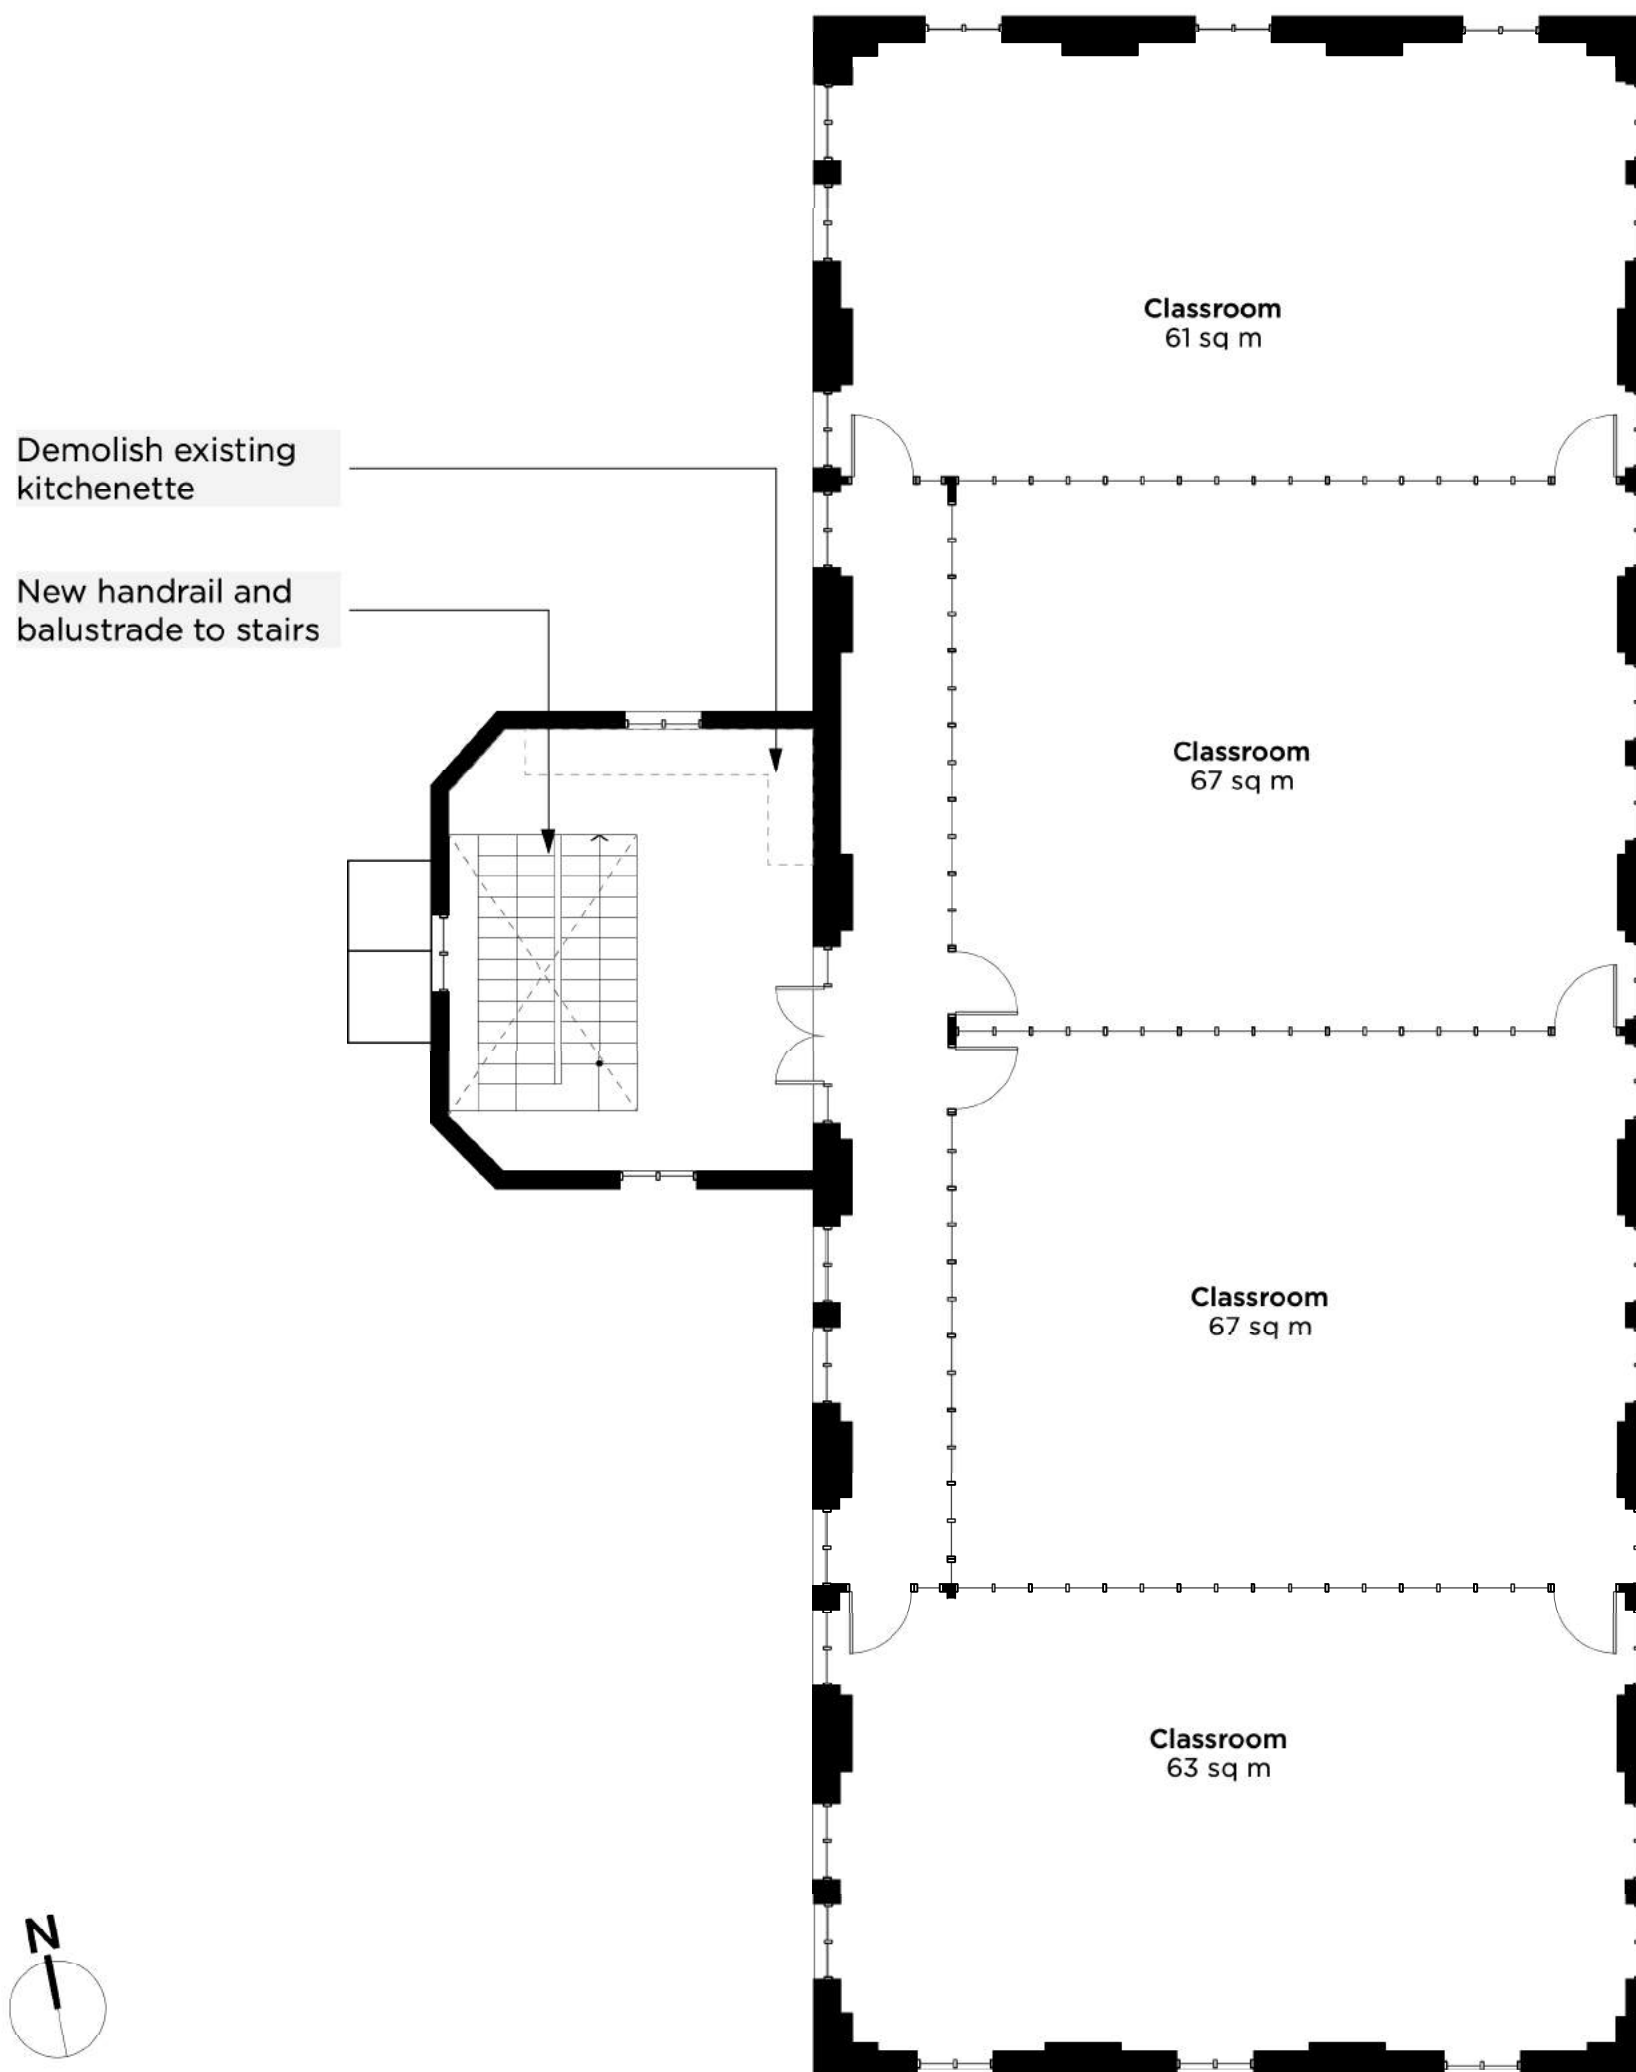

2A-2B Gordon St - L1


© PMDL pmdl.com.au Project 2973 Scale 1:100

**PMDL** ARCHITECTURE  
INTERIORS  
MASTERPLANNING

St Aloysius College-Rozelle Campus


1:100 Date Oct 2021 Dwg DA106



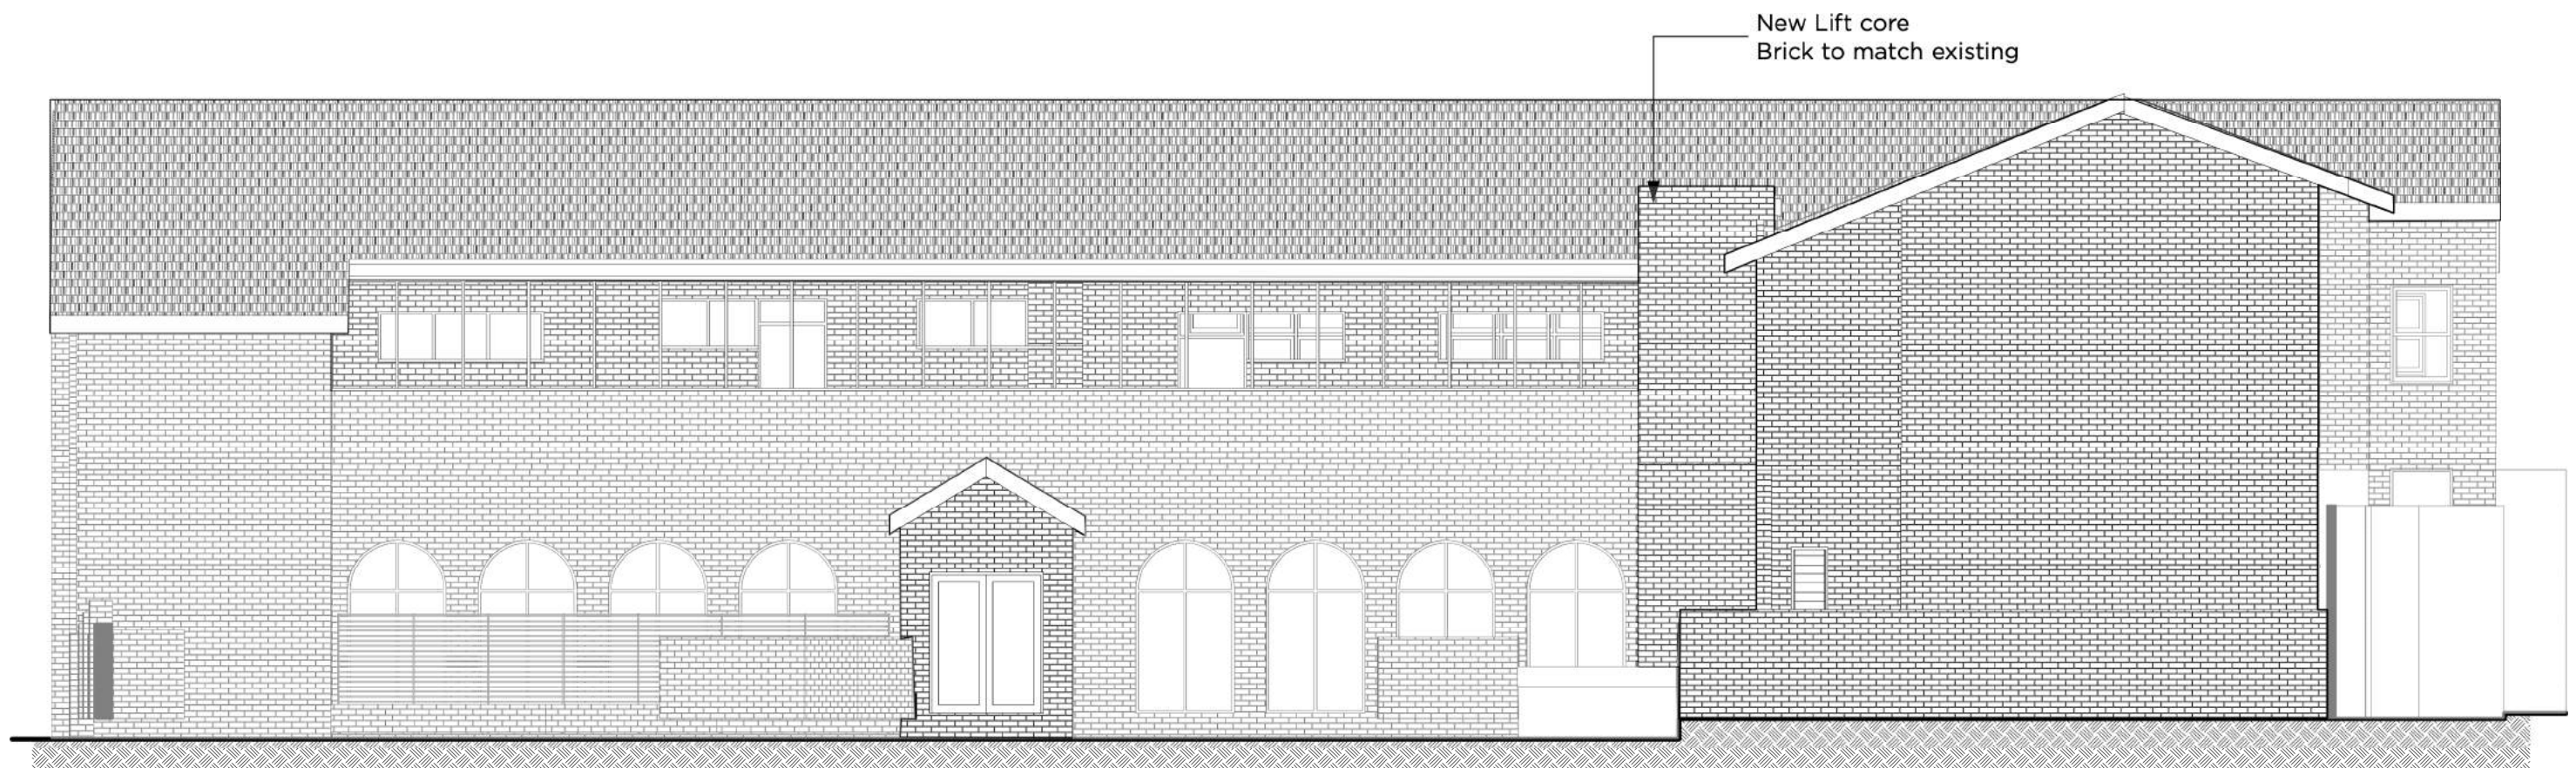

1

North Elevation  
Scale: 1:100

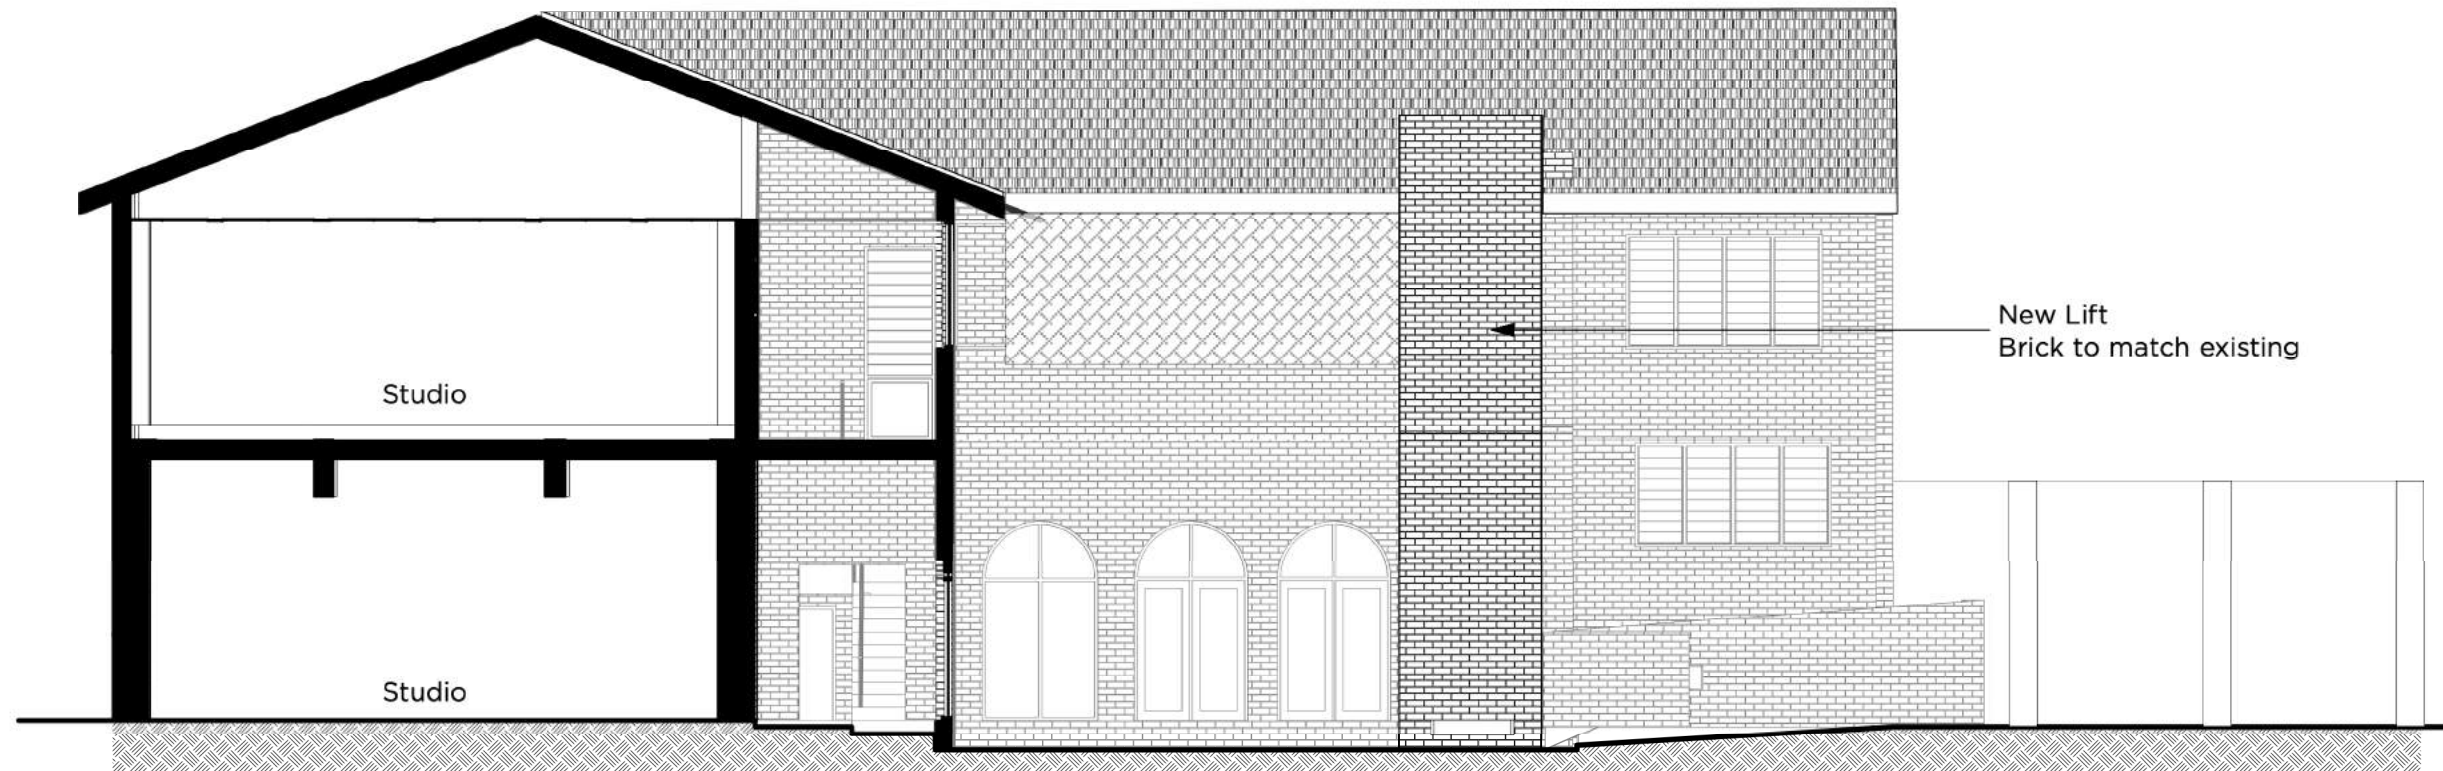

2

East Elevation  
Scale: 1:100