



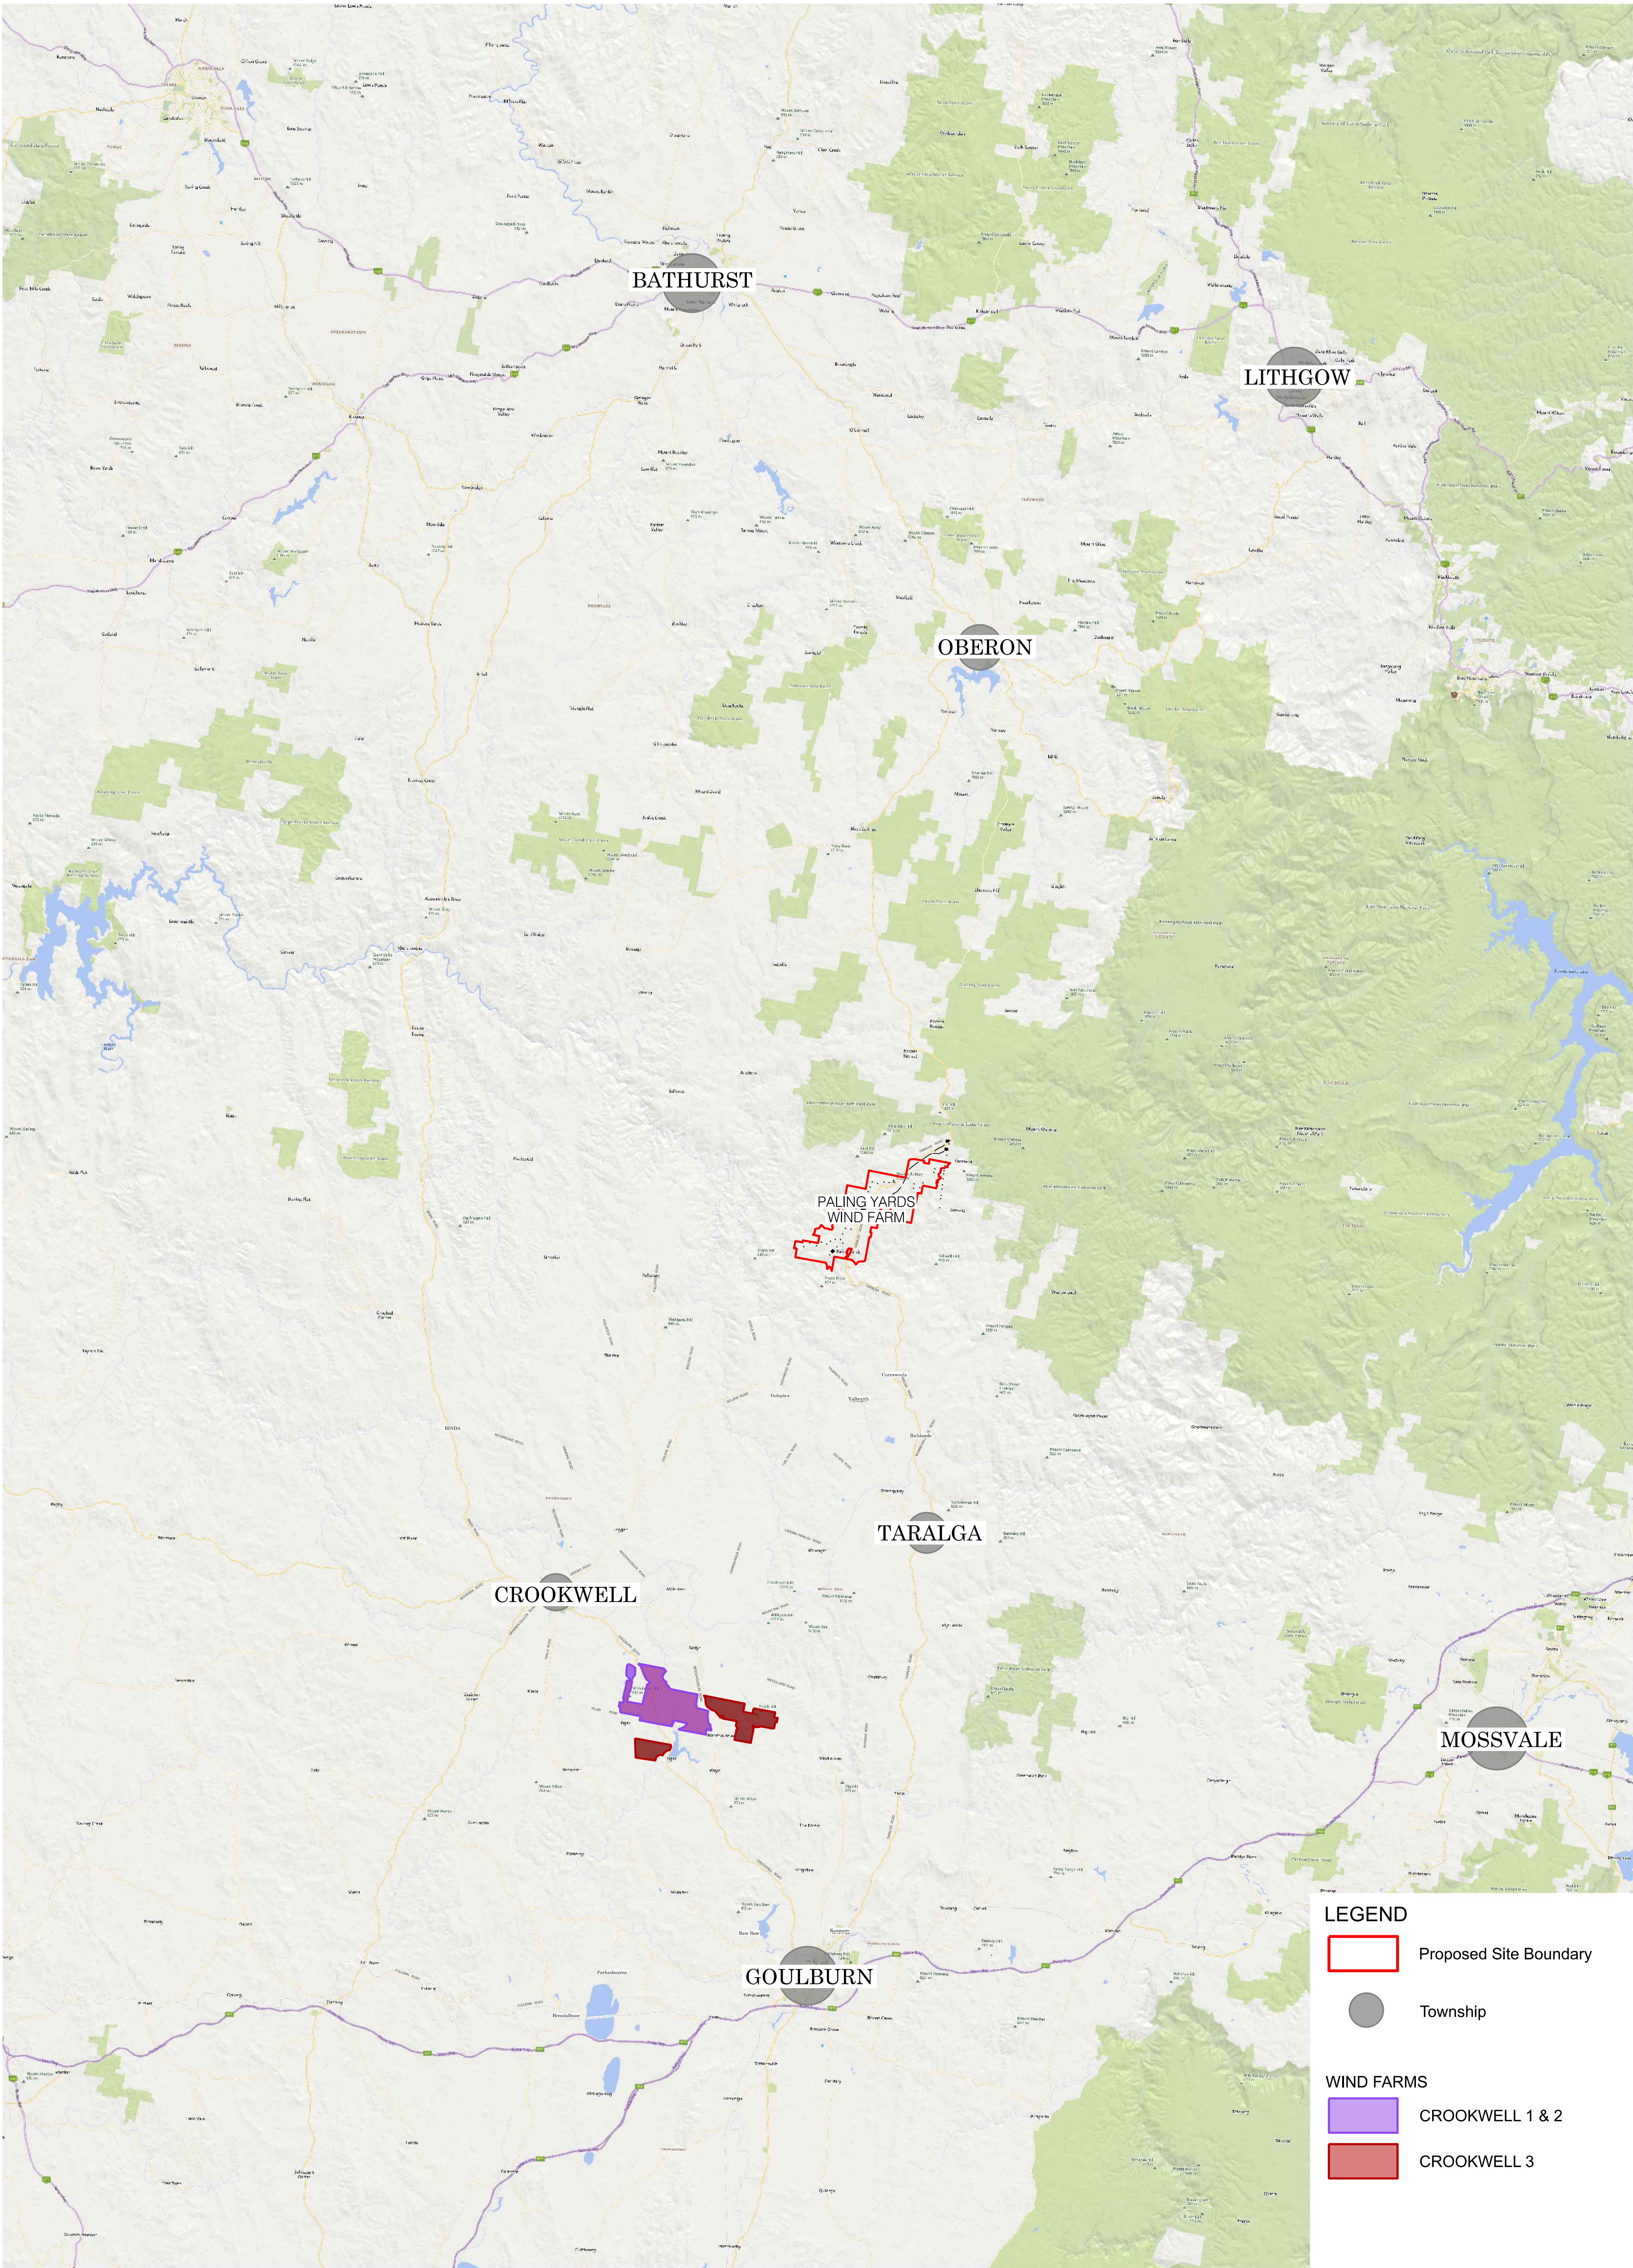

PALING YARDS WIND FARM					
GDA 94 - Zone 55					
Turbine Number	Easting UTM-X	Northing UTM-Y	Proposed Ground Level	Tower Elevation	Blade Max Elevation
PY-1	750790.660	6214083.060	890.000	1045.000	1130.000
PY-2	751180.750	6214432.910	900.000	1055.000	1140.000
PY-3	751425.000	6214787.110	920.000	1075.000	1160.000
PY-4	751941.690	6215114.620	942.000	1097.000	1182.000
PY-5	747801.120	6214761.190	898.000	1053.000	1138.000
PY-6	748519.700	6214803.260	860.000	1015.000	1100.000
PY-7	749054.780	6215129.110	870.000	1025.000	1110.000
PY-8	749637.930	6214879.490	870.000	1025.000	1110.000
PY-9	750045.990	6215202.860	870.000	1025.000	1110.000
PY-10	750521.210	6215025.330	910.000	1065.000	1150.000
PY-11	750915.000	6215238.130	910.000	1065.000	1150.000
PY-12	751277.320	6215444.210	920.000	1075.000	1160.000
PY-13	751742.910	6215430.490	947.000	1102.000	1187.000
PY-14	751924.430	6215913.250	970.000	1125.000	1210.000
PY-15	752167.150	6216398.800	971.000	1126.000	1211.000
PY-16	752654.500	6216324.830	970.000	1125.000	1210.000
PY-17	752852.050	6216862.800	980.000	1135.000	1220.000
PY-18	751295.480	6216935.080	935.000	1090.000	1175.000
PY-19	751591.770	6217222.470	952.000	1107.000	1192.000
PY-20	751942.300	6217474.140	970.000	1125.000	1210.000
PY-21	751952.910	6218024.610	980.000	1135.000	1220.000
PY-22	752263.930	6217765.230	990.000	1145.000	1230.000
PY-23	753090.490	6218123.510	997.500	1152.500	1237.500
PY-24	753402.060	6218432.040	995.000	1150.000	1235.000
PY-25	753741.320	6217698.590	1000.000	1155.000	1240.000
PY-26	753904.370	6218068.550	1010.000	1165.000	1250.000
PY-27	753741.380	6219320.430	990.000	1145.000	1230.000
PY-28	754161.590	6219611.930	1000.000	1155.000	1240.000
PY-29	754331.110	6220009.310	985.000	1140.000	1225.000
PY-30	754518.230	6220469.600	980.000	1135.000	1220.000
PY-31	754969.830	6220320.240	970.000	1125.000	1210.000
PY-32	755526.920	6220445.700	995.000	1150.000	1235.000
PY-33	755987.810	6220402.630	1040.000	1195.000	1280.000
PY-34	756386.410	6220593.110	1050.000	1205.000	1290.000
PY-35	757375.270	6217236.880	1030.000	1185.000	1270.000
PY-36	756991.800	6217538.080	1030.000	1185.000	1270.000
PY-37	756710.890	6217869.760	1035.000	1190.000	1275.000
PY-38	757116.830	6217956.780	1050.000	1205.000	1290.000
PY-39	757375.300	6218320.890	1030.000	1185.000	1270.000
PY-40	757655.770	6218768.360	1020.000	1175.000	1260.000
PY-41	757359.690	6219304.770	980.000	1135.000	1220.000
PY-42	758117.960	6219898.140	1000.000	1155.000	1240.000
PY-43	758168.300	6220296.900	1020.000	1175.000	1260.000
PY-44	758672.130	6219951.090	942.000	1097.000	1182.000
PY-45	758947.690	6220373.880	1023.500	1178.500	1263.500
PY-46	759907.220	6221289.500	968.000	1123.000	1208.000
PY-47	759979.160	6221613.670	983.500	1138.500	1223.500

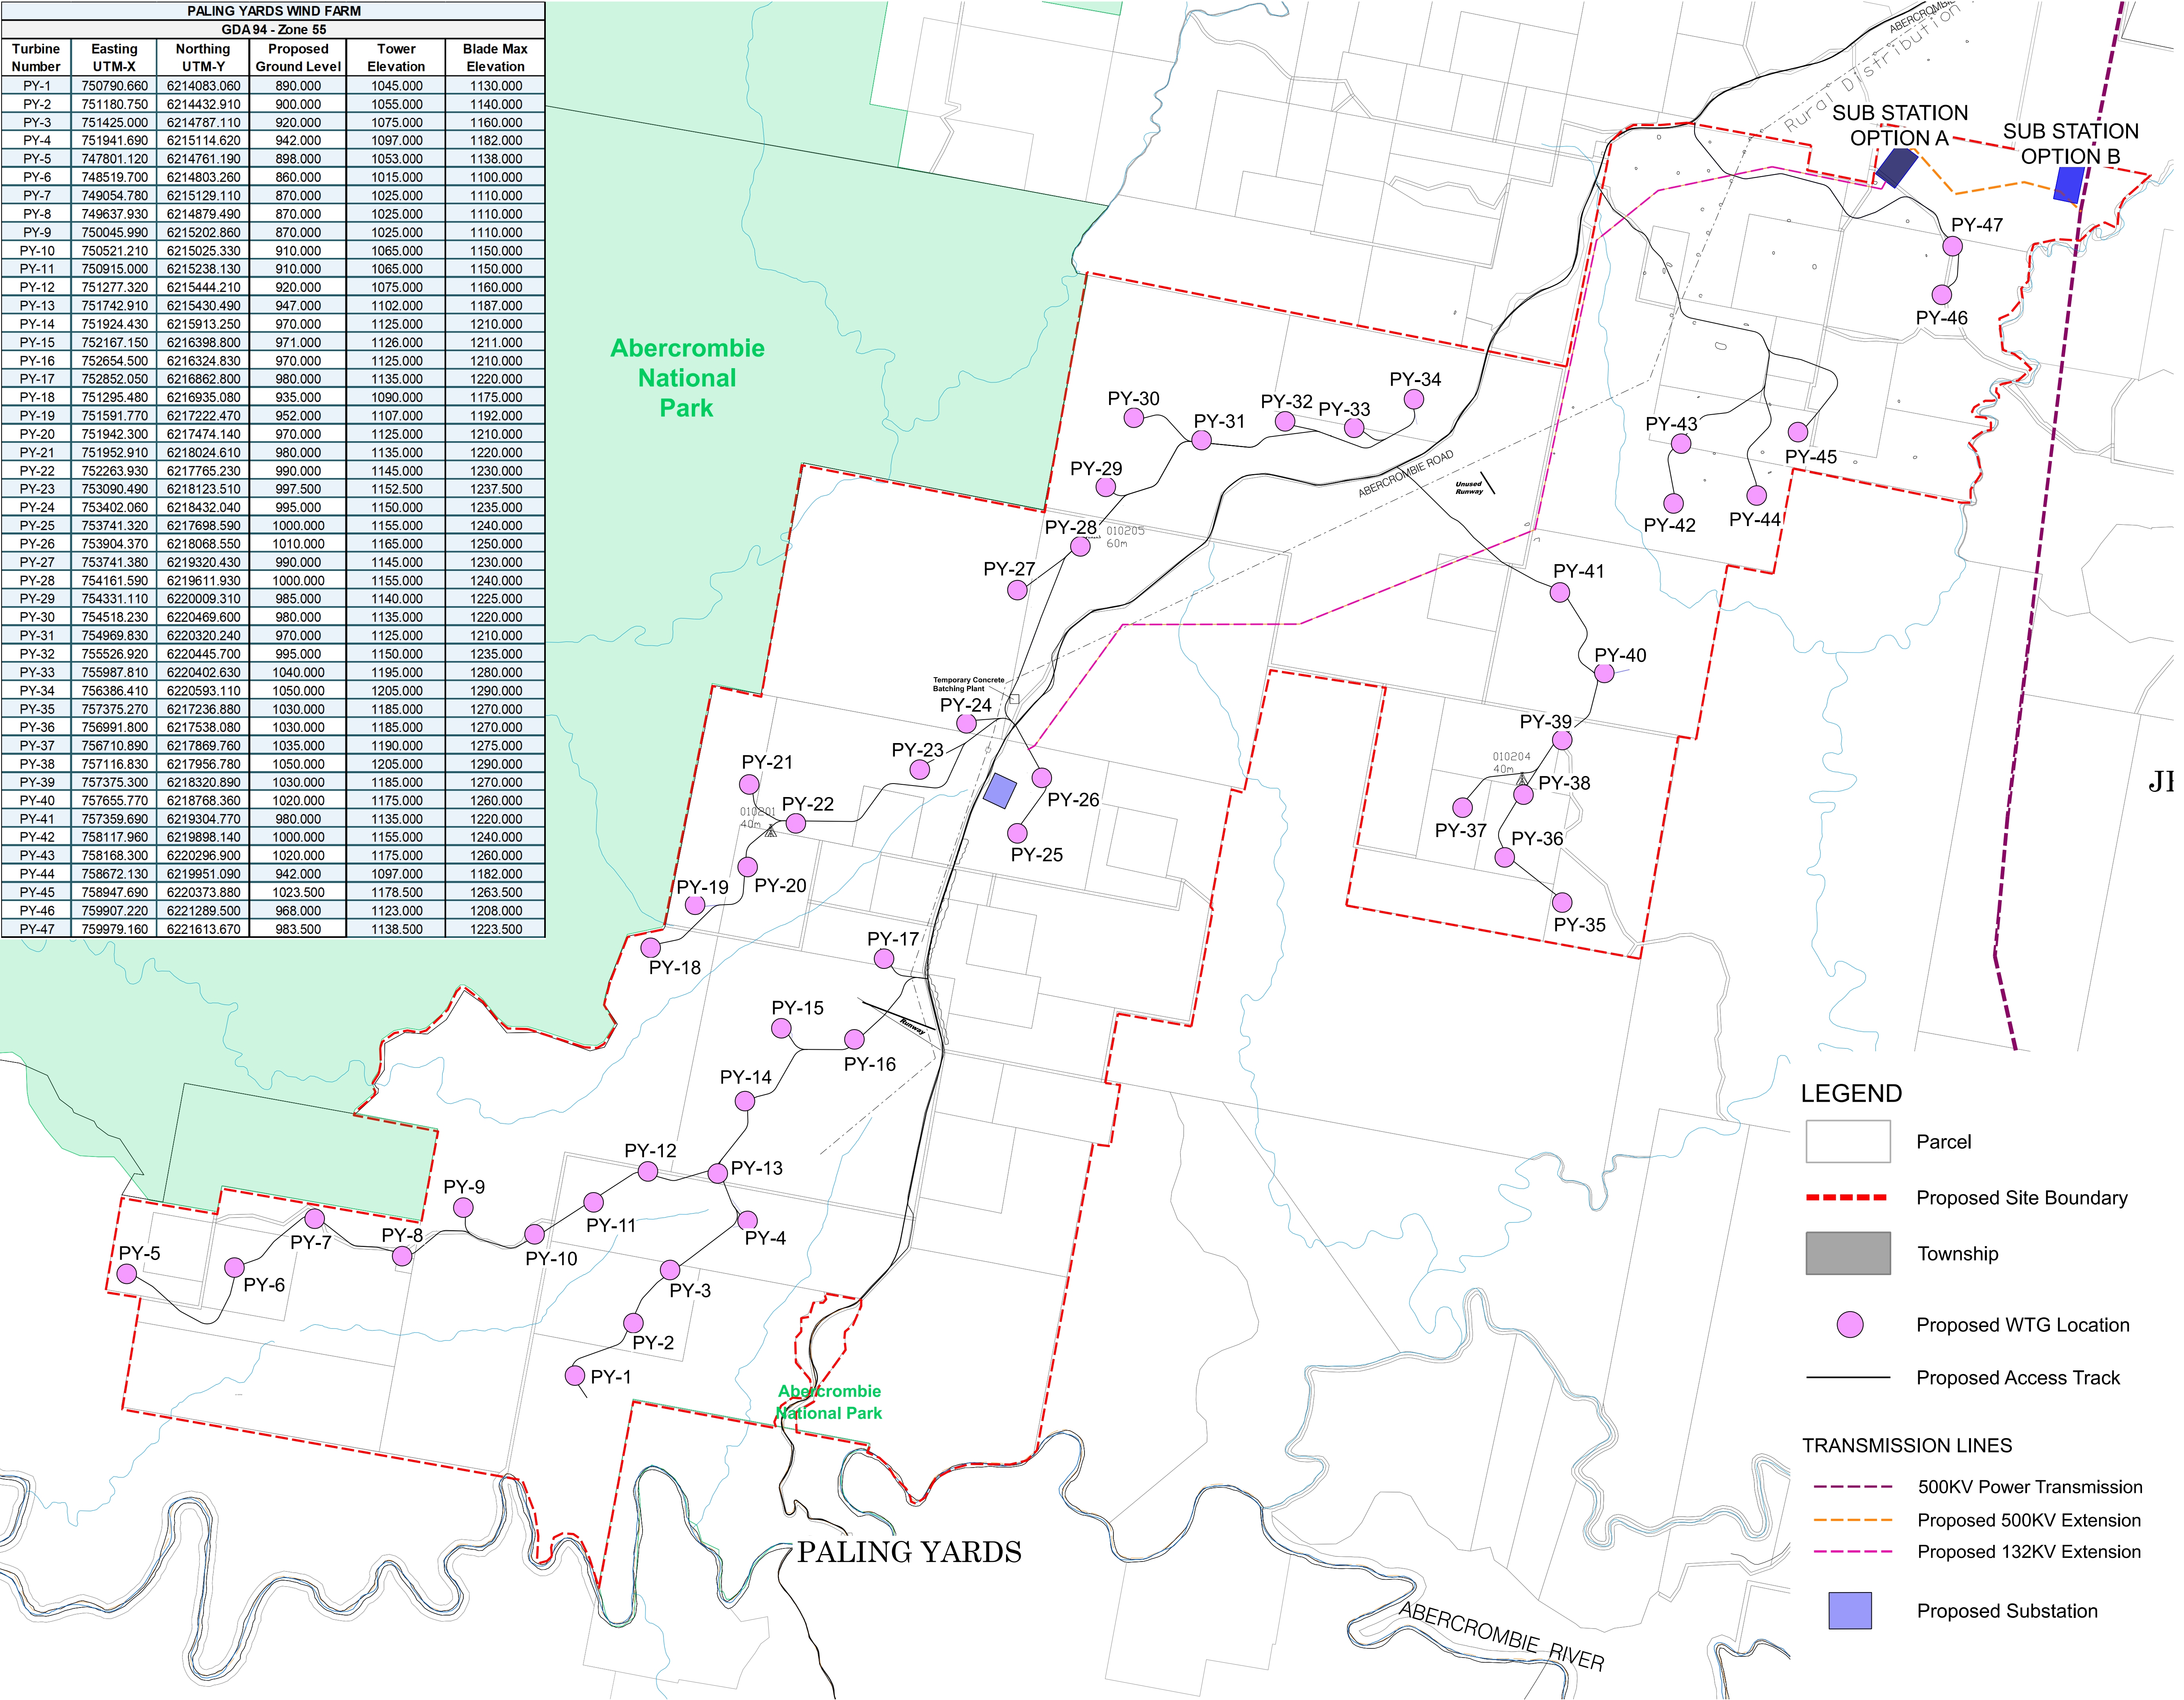

GENERAL NOTES

1. DO NOT SCALE DRAWINGS. FIGURED DIMENSIONS HAVE PREFERENCE OVER SCALED DIMENSIONS.
2. ANY DISCREPANCIES MUST BE REPORTED IMMEDIATELY TO THE SUPERINTENDENT.
3. THESE DRAWINGS ARE TO BE READ IN CONJUNCTION WITH THE DETAILS, SPECIFICATIONS AND ENGINEERING DOCUMENTS.
4. LOCATE AND PROTECT ALL UNDERGROUND SERVICES PRIOR TO ANY EXCAVATION. MAKE GOOD ALL DAMAGE TO EXISTING WORKS CAUSED BY THE ACTIVITY OF THESE WORKS.
5. THESE DRAWINGS ARE TO BE PRINTED IN COLOUR

These designs, plans and specifications and the copyright therein are the property of TRACT CONSULTANTS PTY. LTD. and must not be used, reproduced or copied, wholly or in part, without the written permission of TRACT CONSULTANTS PTY. LTD.

PRELIMINARY
NOT FOR CONSTRUCTION

REV	DESCRIPTION	DATE	DRN	CHKD
A	PRELIMINARY	7.04.21	D.S.	L.S.
B	PRELIMINARY	28.09.21	D.S.	L.S.
C	PRELIMINARY	27.10.21	D.S.	L.S.
D	PRELIMINARY	10.12.21	D.S.	L.S.

Tract

Landscape Architects
Urban Designers
Town Planners

Melbourne P: 03 9429 6133
Brisbane P: 07 5002 6400
Sydney P: 02 9954 3733
Geelong P: 03 5221 0105
Adelaide P: 08 8223 1324

www.tract.com.au

PROJECT
PALING YARDS WIND FARM

CLIENT
GLOBAL POWER GENERATION
AUSTRALIA PTY LTD

DRAWING TITLE
SITE PLAN

SIEMENS SG170 - 6.6 Mw TURBINES

DRAWING NUMBER
220-0052-00-P-02-2D03

REVISION
D

DRAWN
D.S.

CHECKED
L.S.


APPROVED
L.S.


DATE
07.04.2021

SCALE 1:20000 @ A1

0 200 400 1000m

DWELLING - WIND TURBINE OFFSETS		
Dwellings within 3.2Kms of Proposed Wind Turbines		
Dwelling Number	Wind Turbine Number	Distance from Dwelling (Kms)
N	PY-4	2.91
	PY-13	3.10
	PY-14	2.96
	PY-15	2.85
	PY-16	2.37
	PY-17	2.47
	PY-25	2.54
	PY-26	2.82
	PY-35	3.17
	PY-36	3.03
2	PY-37	3.09
	PY-46	2.89
2A	PY-47	2.56
	PY-46	2.39
3	PY-47	2.06
	PY-33	3.02
	PY-34	2.61
	PY-42	2.70
	PY-43	2.60
	PY-44	2.71
	PY-45	2.34
	PY-46	2.26
4 & 5	PY-47	2.15
	PY-32	2.80
	PY-33	3.11
	PY-34	2.10
	PY-41	2.99
	PY-42	2.42
	PY-43	2.05
	PY-44	2.54
10	PY-45	2.30
	PY-46	2.46
	PY-47	2.42
	PY-5	2.16
	PY-6	2.81
114	PY-44	3.07
	PY-45	2.76
	PY-46	1.99
	PY-47	2.09
115	PY-47	2.88
	PY-45	2.62
	PY-46	2.03
	PY-47	2.19
116	PY-45	3.04
	PY-46	2.50
	PY-47	2.65
	PY-47	2.65
149	PY-46	2.70
	PY-47	2.47
201	PY-35	2.68
	PY-36	3.14

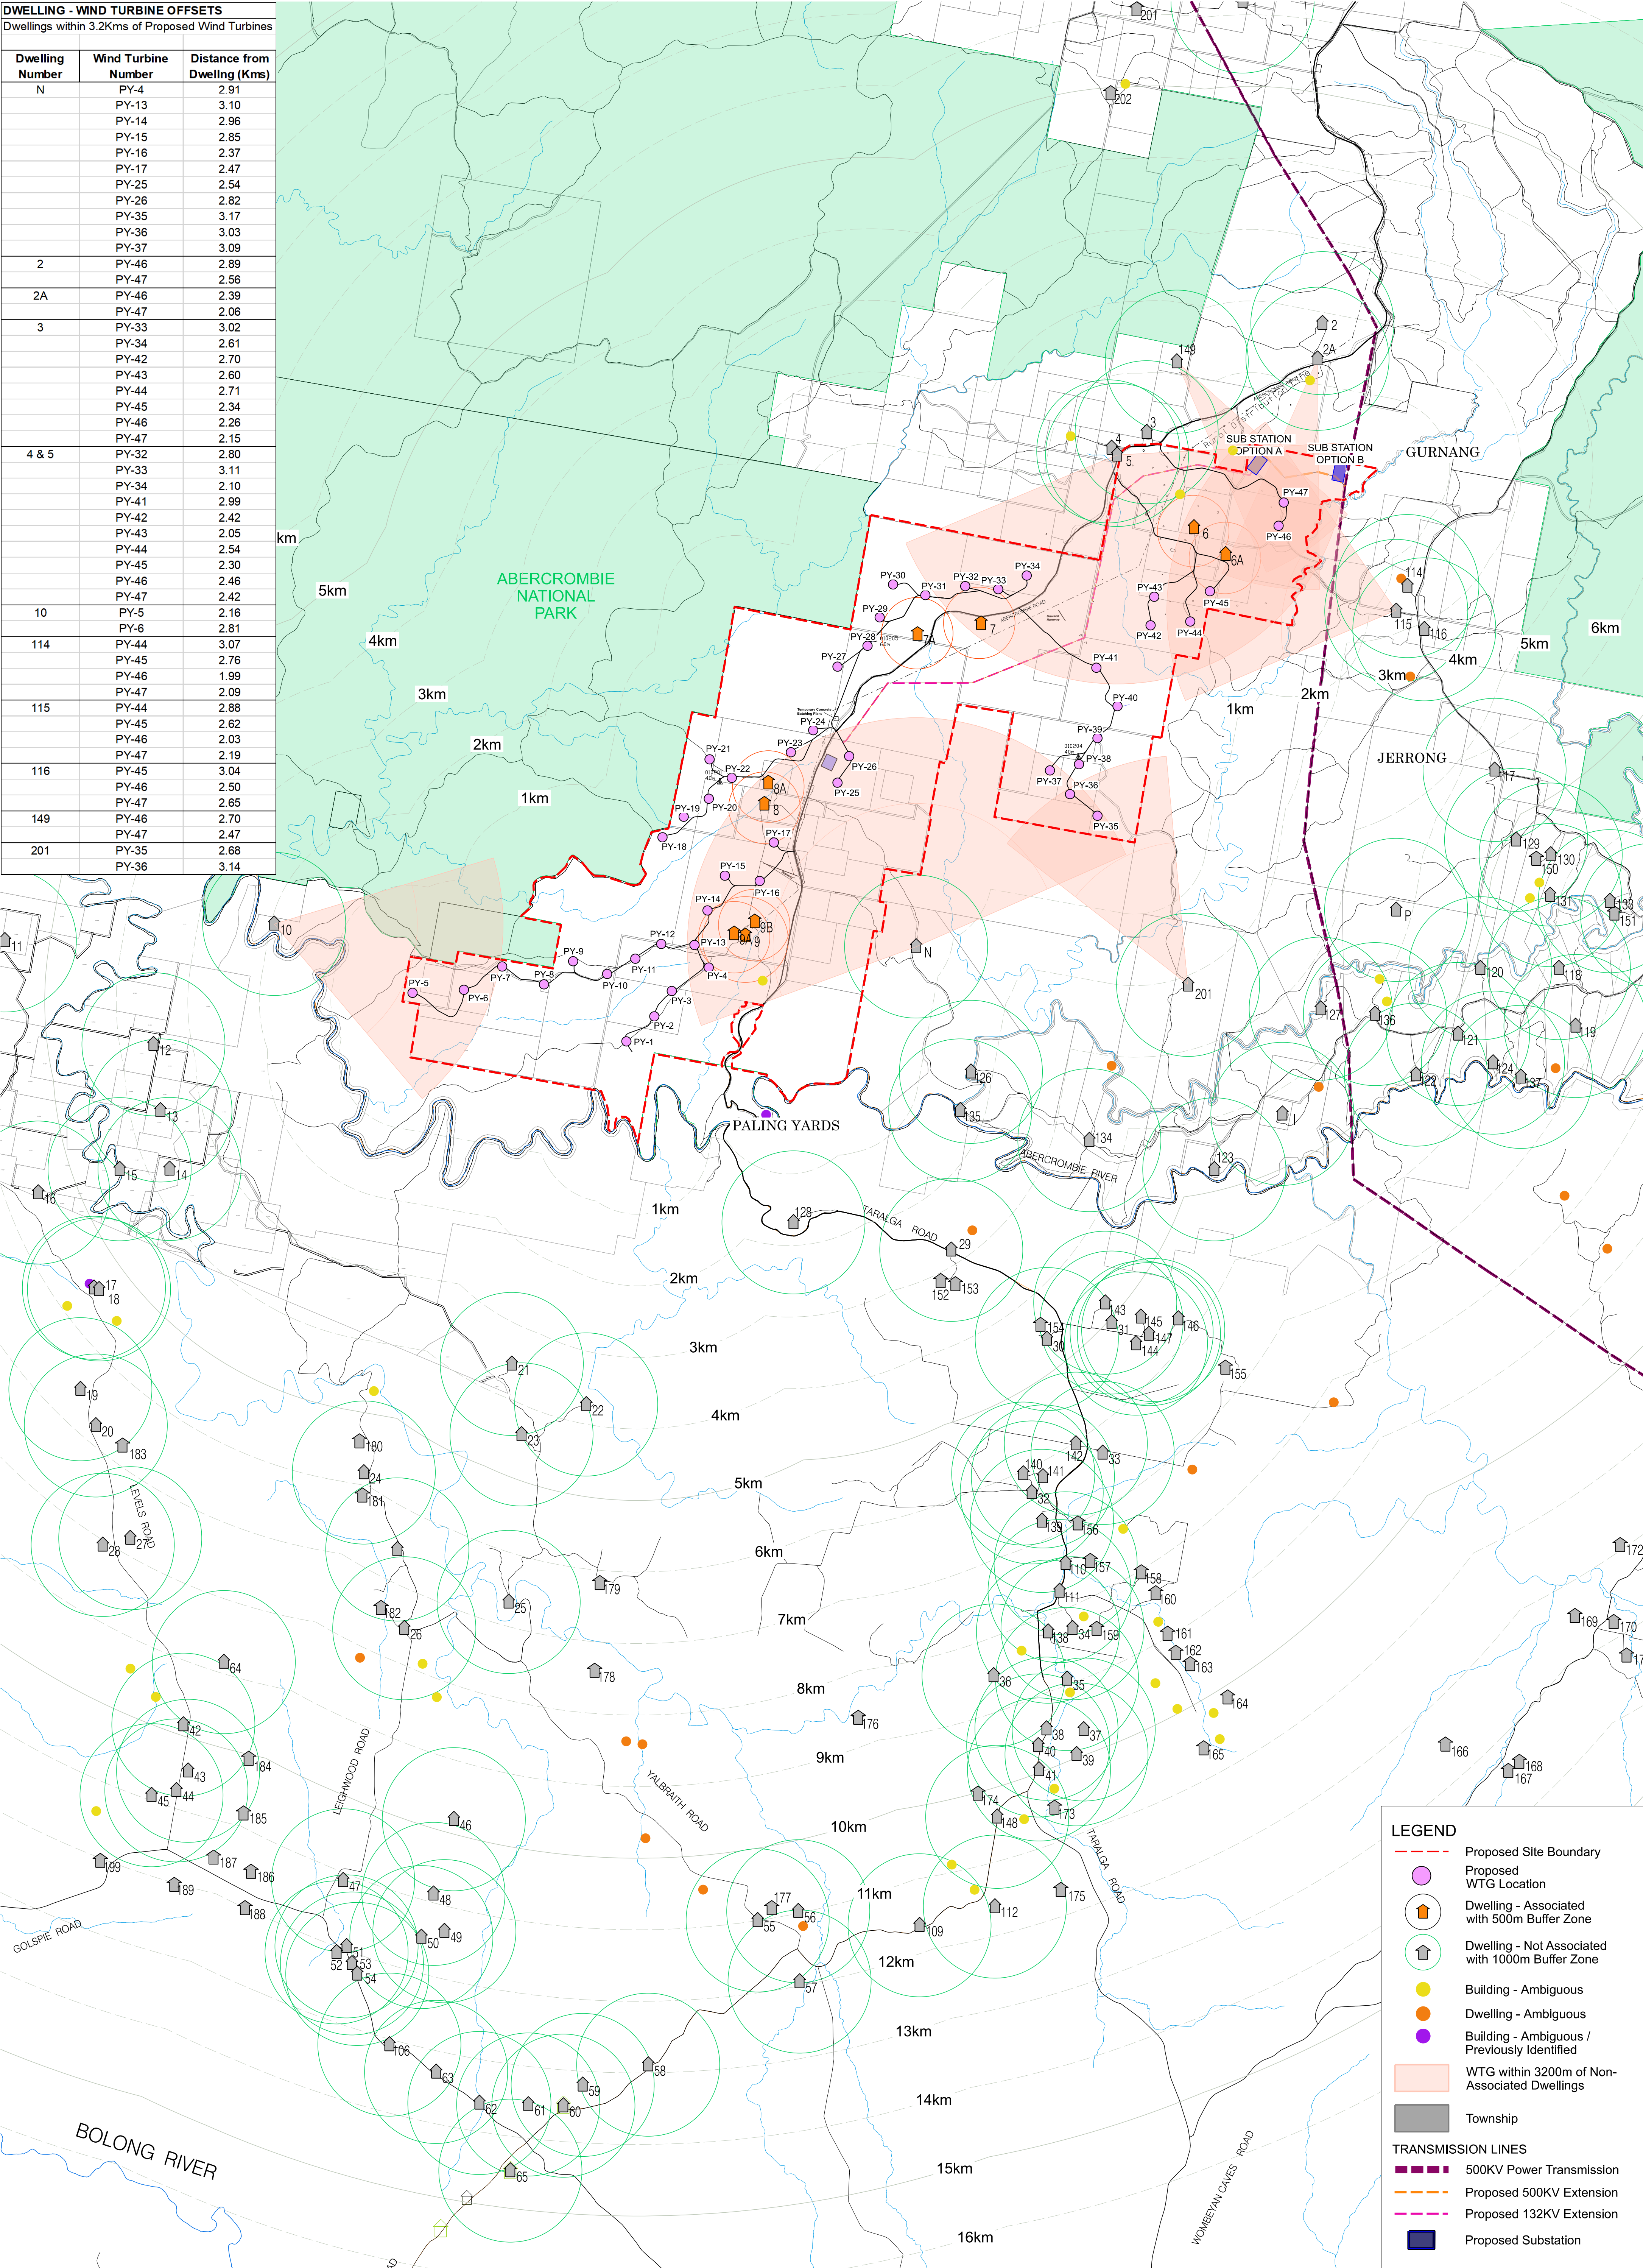

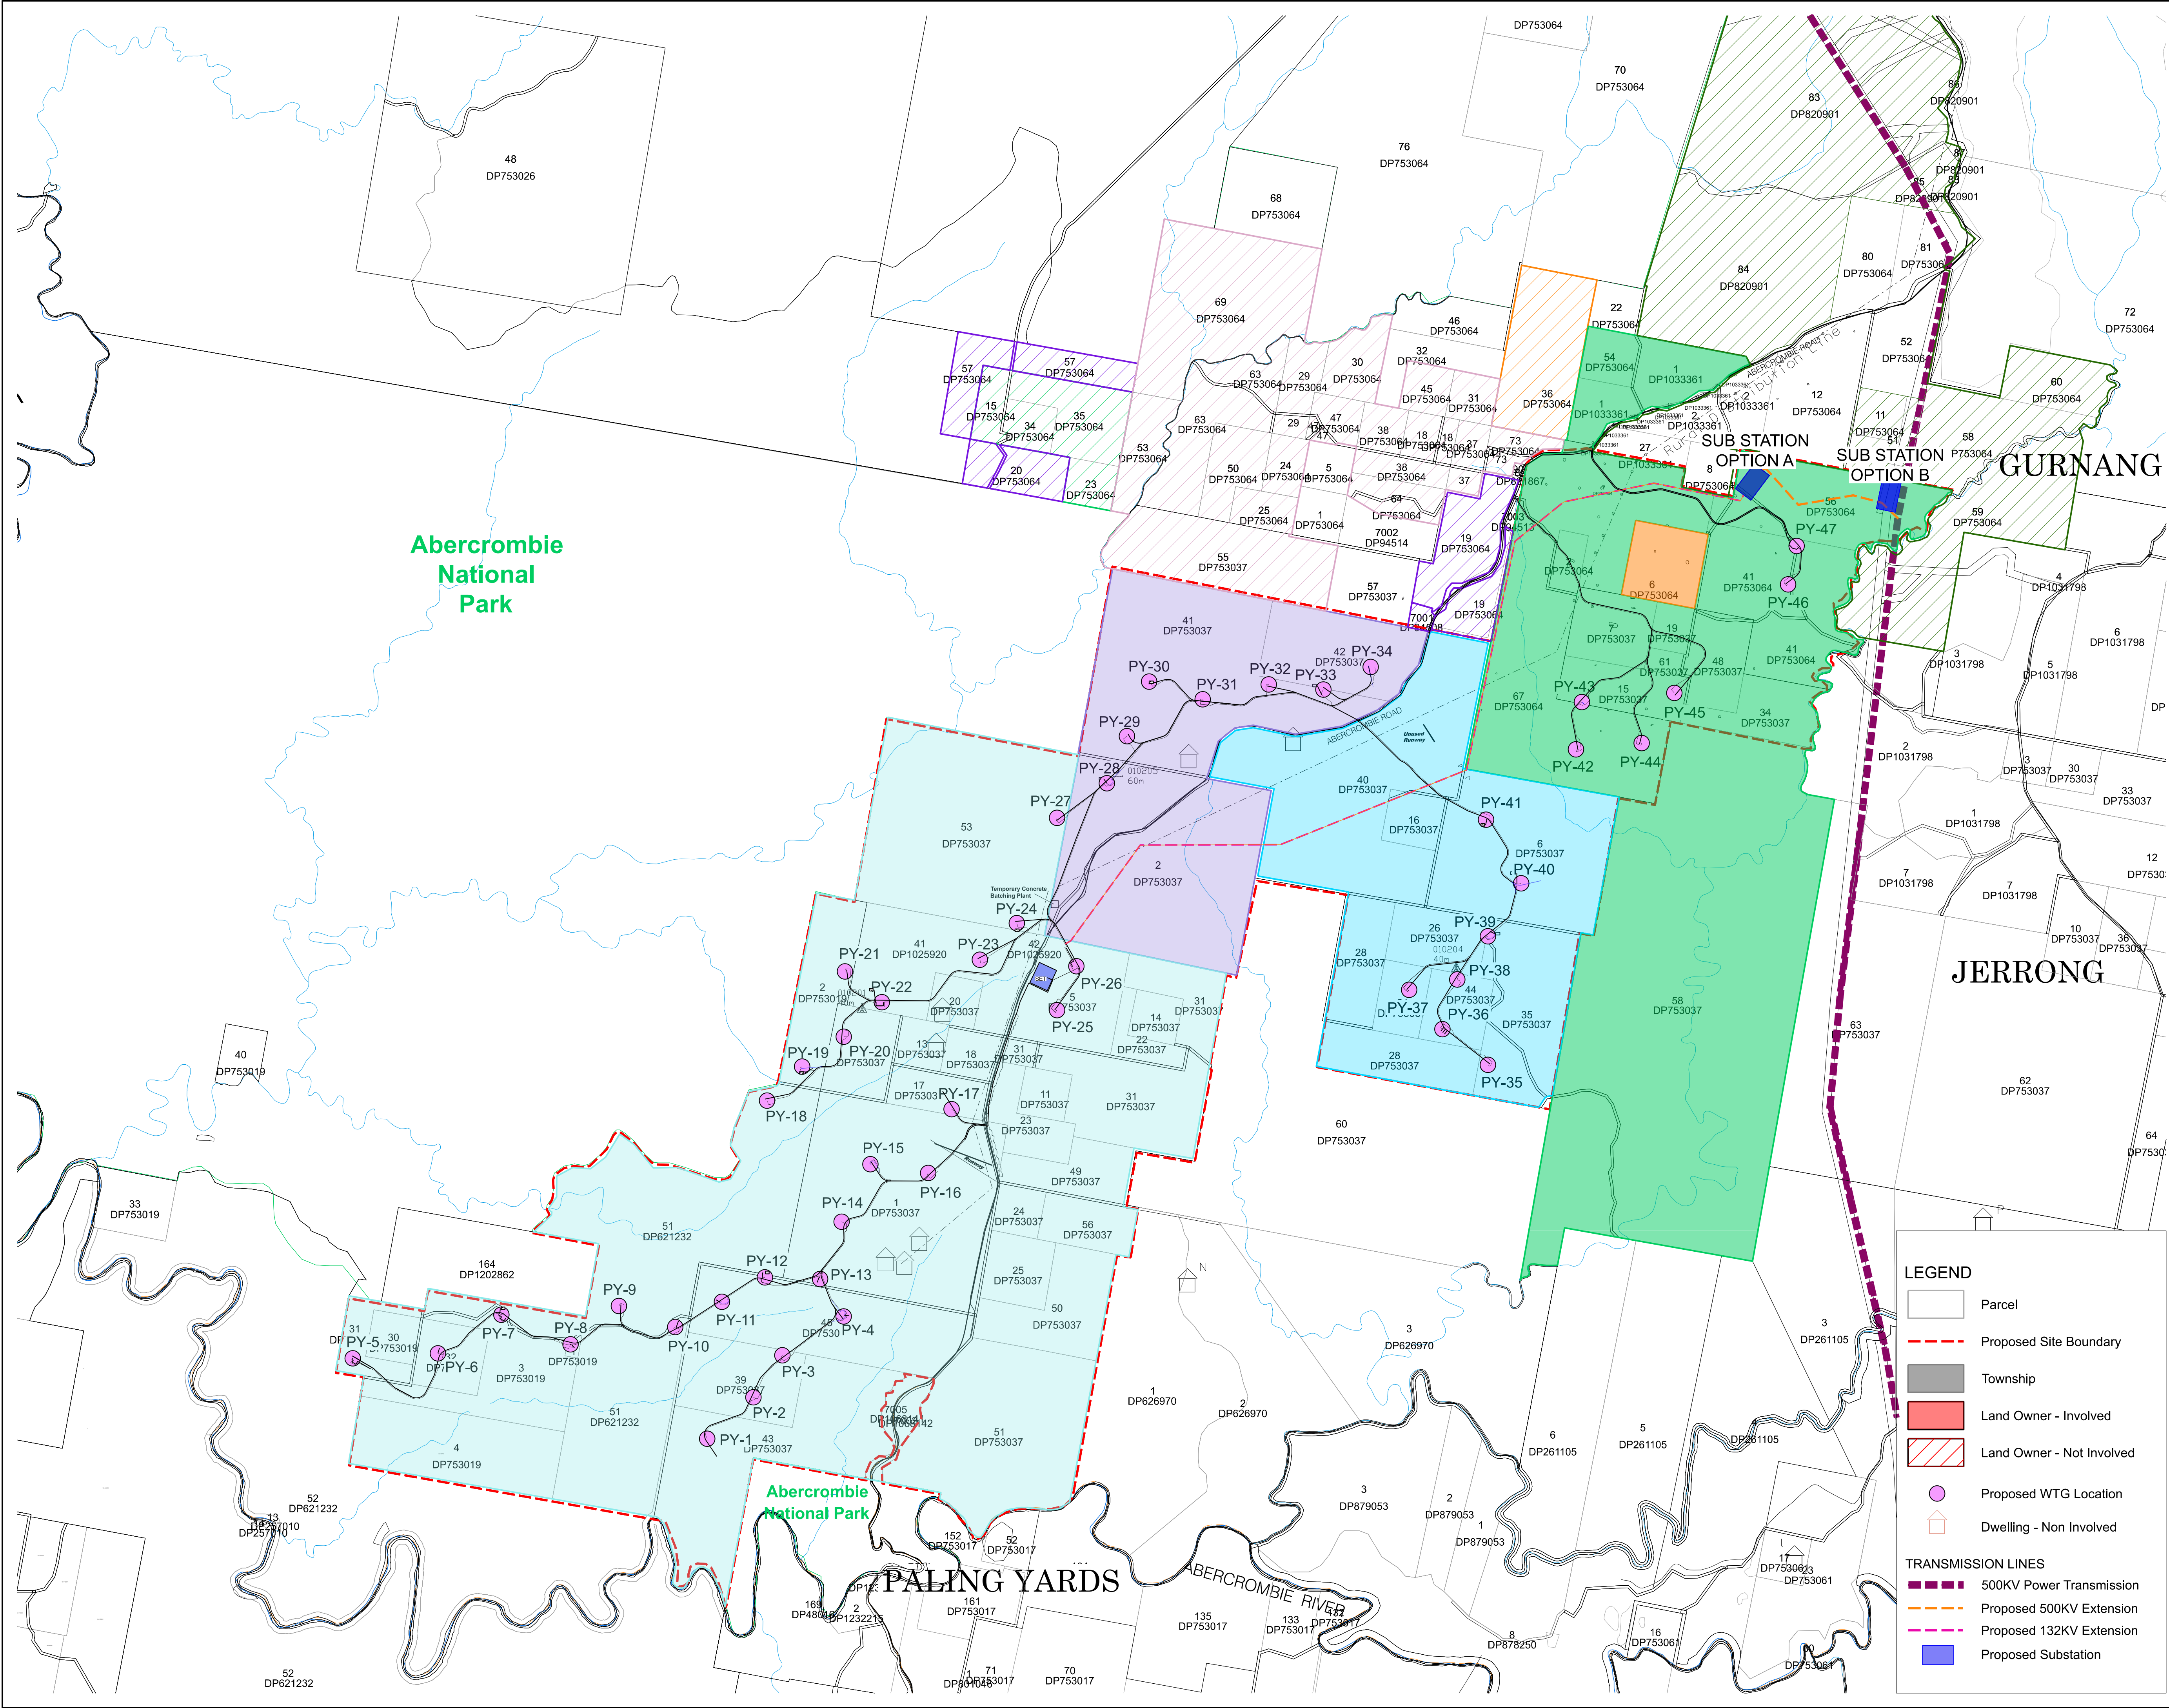

GENERAL NOTES

1. DO NOT SCALE DRAWINGS. FIGURED DIMENSIONS HAVE PREFERENCE OVER SCALED DIMENSIONS.
2. ANY DISCREPANCIES MUST BE REPORTED IMMEDIATELY TO THE SUPERINTENDENT.
3. THESE DRAWINGS ARE TO BE READ IN CONJUNCTION WITH THE DETAILS, SPECIFICATIONS AND ENGINEERING DOCUMENTS.
4. LOCATE AND PROTECT ALL UNDERGROUND SERVICES PRIOR TO ANY EXCAVATION. MAKE GOOD ALL DAMAGE TO EXISTING WORKS CAUSED BY THE ACTIVITY OF THESE WORKS.
5. THESE DRAWINGS ARE TO BE PRINTED IN COLOUR

These designs, plans and specifications and the copyright therein are the property of TRACT CONSULTANTS PTY. LTD. and must not be used, reproduced or copied, wholly or in part, without the written permission of TRACT CONSULTANTS PTY. LTD.

PRELIMINARY
NOT FOR CONSTRUCTION

REV	DESCRIPTION	DATE	DRN	CHKD
A	PRELIMINARY	27.10.21	D.S.	L.S.

Tract
Landscape Architects
Urban Designers
Town Planners

Melbourne P: 03 9429 6133
Brisbane P: 07 3002 6400
Sydney P: 02 9954 3733
Geelong P: 03 5221 0105
Adelaide P: 08 8223 1324
www.tract.com.au

PROJECT
PALING YARDS WIND FARM

CLIENT
GLOBAL POWER GENERATION
AUSTRALIA PTY LTD

DRAWING TITLE
INVOLVED LOTS

DRAWING NUMBER
220-0052-00-P-02-2D08

REVISION
A

DRAWN
D.S.

CHECKED
L.S.

APPROVED
L.S.

DATE
19.10.2021

SCALE 1:25000 @ A1

0 250 500 1250m