

SUBJECT SITE
805-817 MAMRE RD,
KEMPS CREEK NSW 2178



STATE SIGNIFICANT DEVELOPMENT APPLICATION

INDUSTRIAL WAREHOUSE DEVELOPMENT

ADDRESS: 805-817 MAMRE ROAD,
KEMPS CREEK NSW 2178

PREPARED FOR: 805 MAMRE NSW PTY LTD
SUITE 401, 24-30 SPRINGFIELD AVE,
POTTS POINT, NSW 2011

PREPARED BY: WATCH THIS SPACE DESIGN PTY LTD
SUITE 12, LEVEL 3,
35 BUCKINGHAM ST,
SURRY HILLS, NSW 2010

DATE: AUGUST 2023

DRAWING LIST

SHEET NO.	DRAWING TITLE	CURRENT REVISION	CURRENT REVISION DATE
SSDA - 00	COVER SHEET	O	15/08/23
SSDA - 01	SURVEY PLAN	O	15/08/23
SSDA - 02	SITE ANALYSIS	O	15/08/23
SSDA - 03	DEMOLITION PLAN	O	15/08/23
SSDA - 04	MASTER PLAN	O	15/08/23
SSDA - 05	SITE ELEVATIONS	O	15/08/23
SSDA - 10	WAREHOUSE GROUND FLOOR PLAN	O	15/08/23
SSDA - 11	WAREHOUSE 1 ROOF PLAN	O	15/08/23
SSDA - 12	OFFICE 1 FLOOR PLANS	O	15/08/23
SSDA - 13	WAREHOUSE 1 ELEVATIONS - 01	O	15/08/23
SSDA - 14	WAREHOUSE 1 ELEVATIONS - 02	O	15/08/23
SSDA - 15	OFFICE 1 ELEVATIONS	O	15/08/23
SSDA - 16	WAREHOUSE 1 SECTIONS	O	15/08/23
SSDA - 20	WAREHOUSE 2 GROUND FLOOR PLAN	O	15/08/23
SSDA - 21	WAREHOUSE 2 ROOF PLAN	O	15/08/23
SSDA - 22	OFFICE 2 FLOOR PLANS	O	15/08/23
SSDA - 23	WAREHOUSE 2 ELEVATIONS - 01	O	15/08/23
SSDA - 24	WAREHOUSE 2 ELEVATIONS - 02	O	15/08/23
SSDA - 25	OFFICE 2 ELEVATIONS	O	15/08/23
SSDA - 26	WAREHOUSE 2 SECTIONS	O	15/08/23
SSDA - 31	NOTIFICATION PLAN	O	15/08/23
SSDA - 32	SIGNAGE PLAN	O	15/08/23
SSDA - 34	3D VIEWS	O	15/08/23
SSDA - 35	3D VIEWS	O	15/08/23



Architect
WATCH THIS SPACE DESIGN PTY LTD
SUITE 12, LEVEL 3, 35 BUCKINGHAM ST, SURRY HILLS NSW 2010
EMAIL: info@watchthisspacedesign.com
WEB: www.watchthisspacedesign.com
copyright of this design remains the property of WTSD March 2021

Amendment
L RERIVED SSD ISSUE
N FOR INFORMATION
O FOR INFORMATION
date
30/01/23
29/03/23
15/08/23

Client
805 MAMRE NSW PTY LTD
Project Location
805-817 MAMRE RD,
KEMPS CREEK NSW 2178


Drawn
AP
Scale
NTS
Checked
EC
Date
15/08/23
Approved
PM
Date
15/08/23

Drawing Title
COVER SHEET

Project Number
GG MAM

Status
SSDA

Drawing Number
SSDA - 00

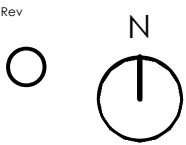

LEGEND

PROPOSED BOUNDARY

EXISTING BUILDINGS


RIPARIAN BUFFER ZONE OVERLAY

RE1 PUBLIC RECREATION ZONE

ENZ ENVIRONMENTAL ZONE

SITE LANDFORM


CHECK EXACT LOCATION OF EXISTING SITE COMPONENT ON SITE.

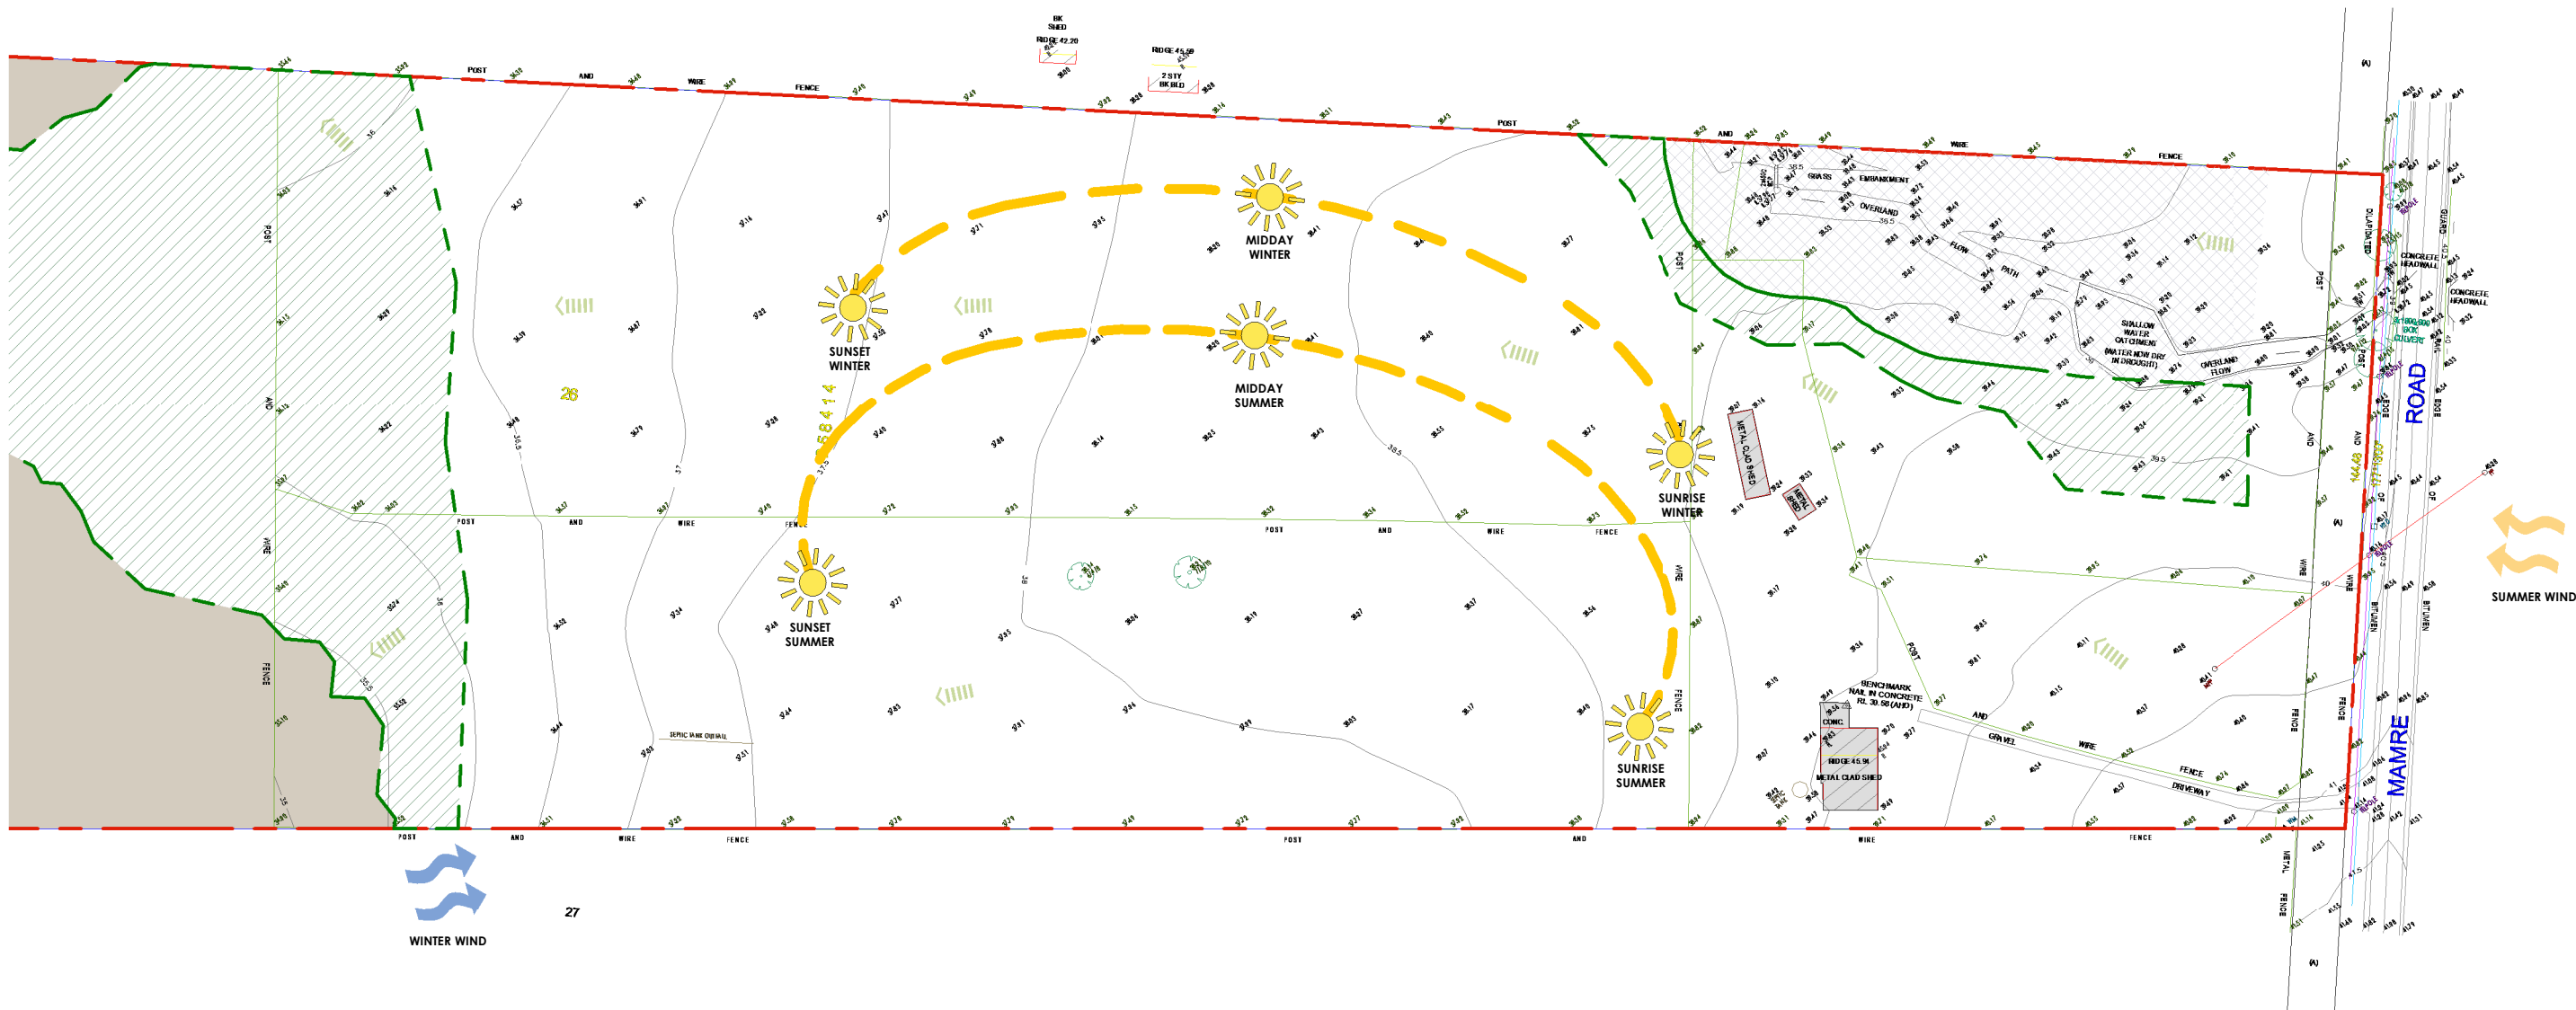

LEGEND

- PROPOSED BOUNDARY
- EXISTING SITE&BUILDING COMPONENTS TO BE REMOVED
- ⊗ EXISTING TREE TO BE REMOVED

CHECK EXACT LOCATION OF EXISTING SITE COMPONENT ON SITE.

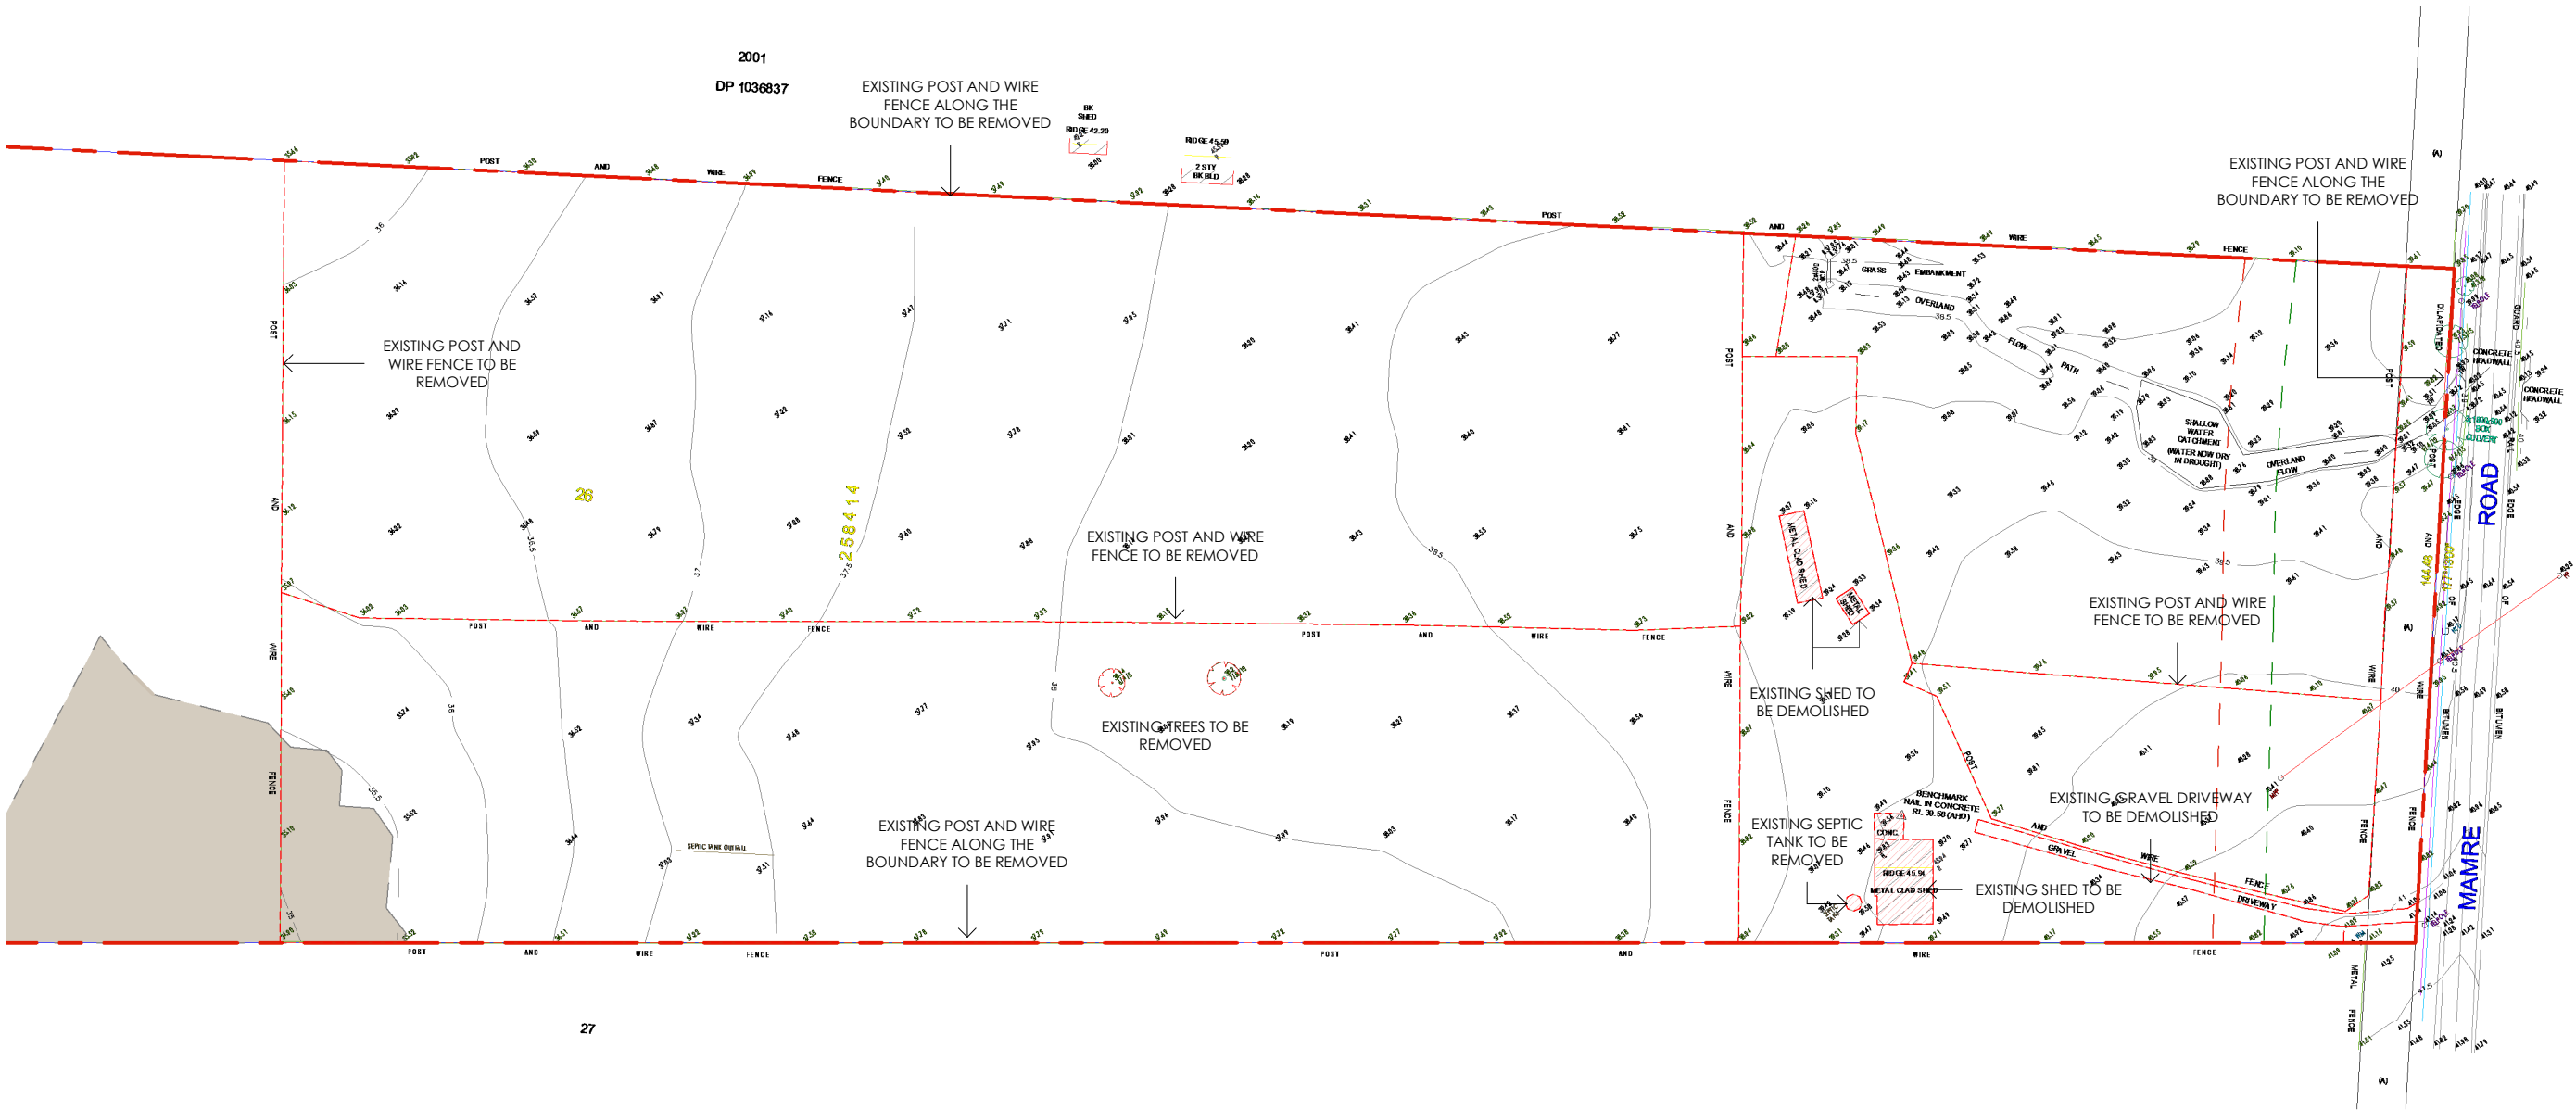

27



Architect
WATCH THIS SPACE DESIGN PTY LTD
SUITE 12, LEVEL 3, 35 BUCKINGHAM ST, SURRY HILLS NSW 2010
EMAIL: info@watchthisspacedesign.com
WEB: www.watchthisspacedesign.com
copyright of this design remains the property of WTSD March 2021

Amendment
I REVISED SSD ISSUE
N FOR INFORMATION
O FOR INFORMATION

date
24/08/22
29/03/23
15/08/23

Client
805 MAMRE NSW PTY LTD
Project Location
805-817 MAMRE RD,
KEMPS CREEK NSW 2178

Drawn
CC
Scale
1:1500@A3

Checked
BC
Date
15/08/23


Approved
PM
Date
15/08/23


Drawing Title
DEMOLITION PLAN
Project Number
GG MAM

Status
SSDA

Drawing Number
SSDA - 03

Rev

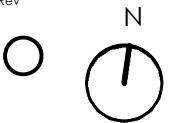

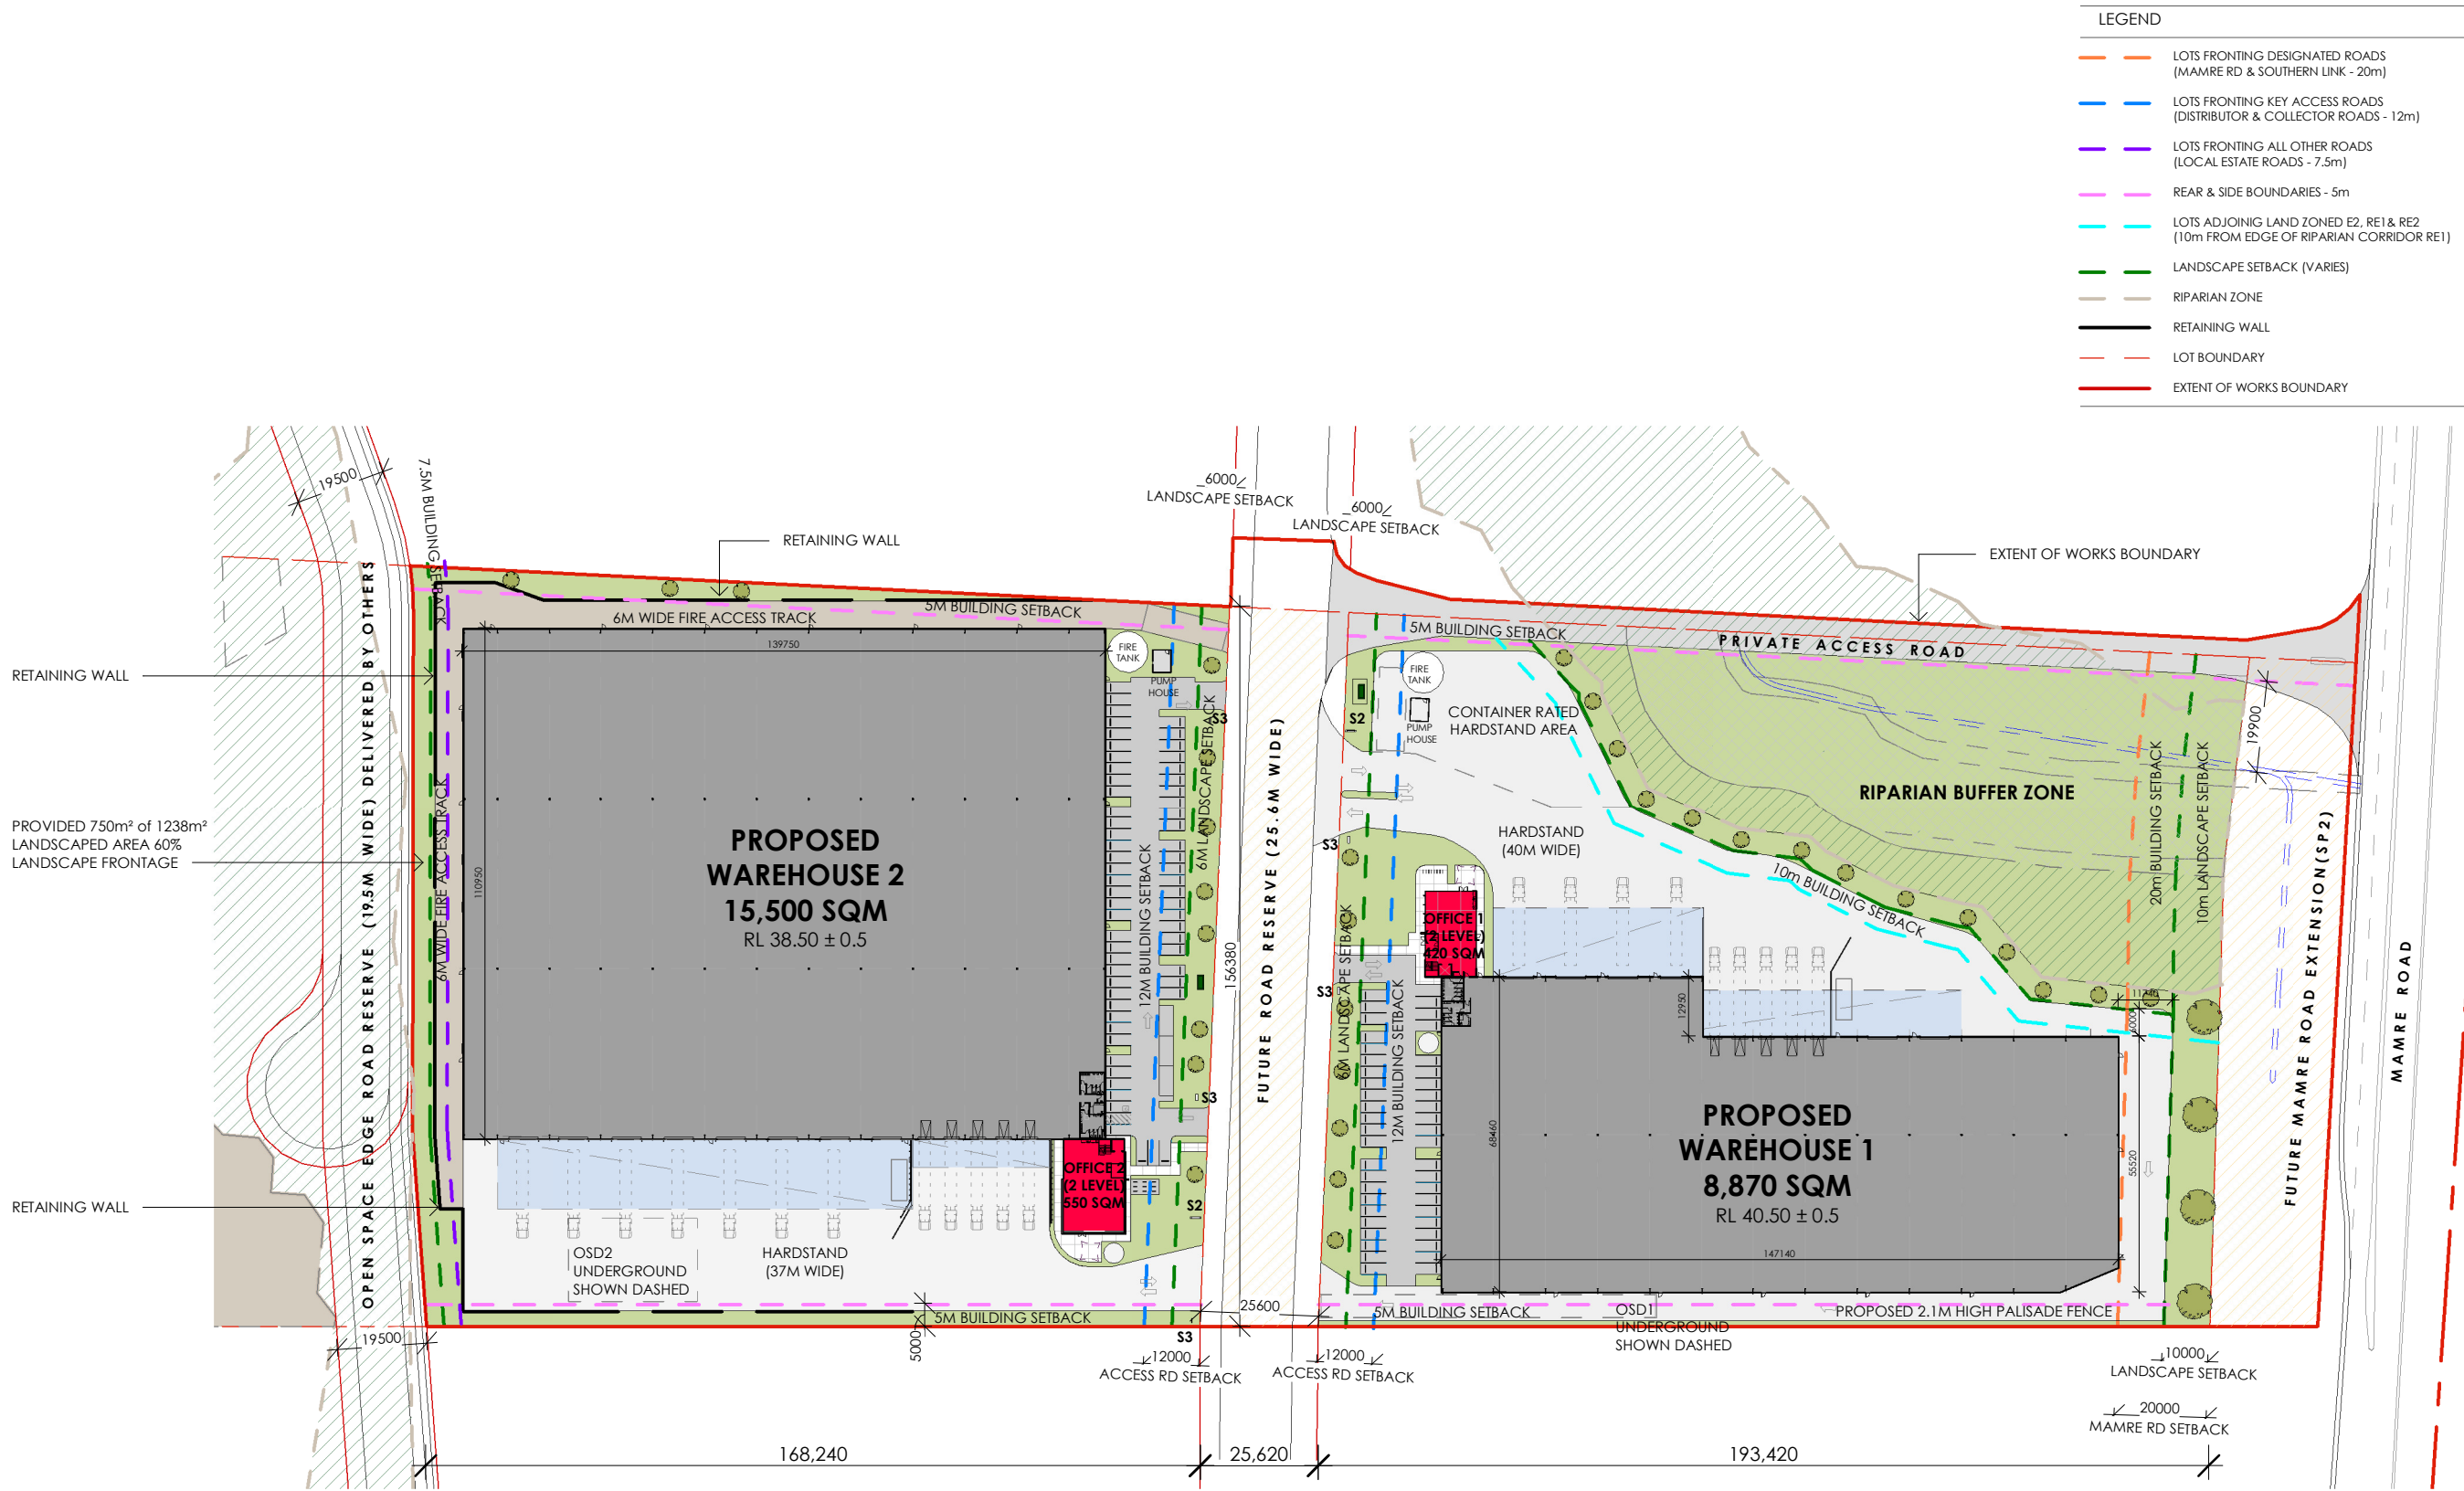

DEVELOPMENT SCHEDULE

TOTAL SITE AREA	20.83 Ha
LESS	
ENZ ZONING *	13.02 Ha
RE1 ZONING * (RIPIARIAN BUFFER ZONE INCLUSIVE)	20,640 SQM
MAMRE ROAD EXTENSION *	3,686 SQM
FUTURE ROAD RESERVE 25.6M WIDE *	4,008 SQM
OPEN SPACE EDGE ROAD	3,235 SQM
DEVELOPABLE AREA	49,488 SQM
WAREHOUSE 1 SITE AREA	21,484 SQM
WAREHOUSE 2 SITE AREA	28,004 SQM
WAREHOUSE 1 AREA	8,870 SQM
OFFICE 1 AREA (OVER 2 LEVELS)	420 SQM
WAREHOUSE 2 AREA	15,500 SQM
OFFICE 2 AREA (OVER 2 LEVELS)	550 SQM

TOTAL WAREHOUSE AREA	24,370 SQM
TOTAL OFFICE AREA	970 SQM
TOTAL BUILDING AREA	25,340 SQM
TOTAL SITE EFFICIENCY	51.3%

TOTAL LANDSCAPE AREA PROVIDED (LANDSCAPE AREA IN SITE AREA ONLY) : 13,114 SQM

* AREAS INDICATIVE ONLY

CAR PARKING CALCULATION

CARPARKING REQUIRED:	
WAREHOUSE: 1 SPACE PER 300 SQM	
OFFICE: 1 SPACE PER 40 SQM	

CAR PARKING PROVIDED

TOTAL CARPARKING PROVIDED:	109 CARS
CARPARKING REQUIRED TOTAL:	106 CARS
WAREHOUSE / OFFICE 1 - 41 CARS	
PROPOSED TOTAL CARPARK	44 CARS
WAREHOUSE / OFFICE 2 - 65 CARS	
PROPOSED TOTAL CARPARK	65 CARS

BOUNDARY	
LANDSCAPE SET-BACK (VARIES)	
EASEMENTS - REFER TO SURVEY DRAWING	
RETAINING WALL - REFER TO CIVIL ENGINEERS DRAWING	
SCREENING (FIRE TANK/SUBSTATION)	
PROPOSED FENCE/BARRIER	
PROPOSED ROAD EXTENSION	
RIPIARIAN BUFFER ZONE OVERLAY	
RE1 PUBLIC RECREATION ZONE	
FIRE TRACK	
BICYCLE PARKING WITH SHOWER BOOTH	
ELECTRIC VEHICLE CHARGING BAY - TBC.	
PYLON SIGNAGE (INDICATIVE ONLY)	
PROPOSED MAIL BOX - TBA.	
PROPOSED KERBS, LEVELS, DOWNPIPES, STORM WATER PITS AND OSD TANK TO CONSULTANTS DWGS FOR FURTHER DETAILS.	



Architect

WATCH THIS SPACE DESIGN PTY LTD

SUITE 12, LEVEL 3, 35 BUCKINGHAM ST, SURRY HILLS NSW 2010
EMAIL: info@watchthisspacedesign.com
WEB: www.watchthisspacedesign.com

copyright of this design remains the property of WTSD March 2021

Amendment

I	REVISED SSD ISSUE
L	REVISIED SSD ISSUE
N	FOR INFORMATION
O	FOR INFORMATION

date

24/08/22
30/01/23
29/03/23
15/08/23

Client

805 MAMRE NSW PTY LTD
Project Location
805-817 MAMRE RD,
KEMPS CREEK NSW 2178

Drawn
AP
Scale
1:1500

Checked
EC
Date
15/08/23

Approved
PM
Date
15/08/23

Drawing Title

MASTER PLAN


Project Number

GG MAM

Status


SSDA

Rev

 


Drawing Number


SSDA - 04

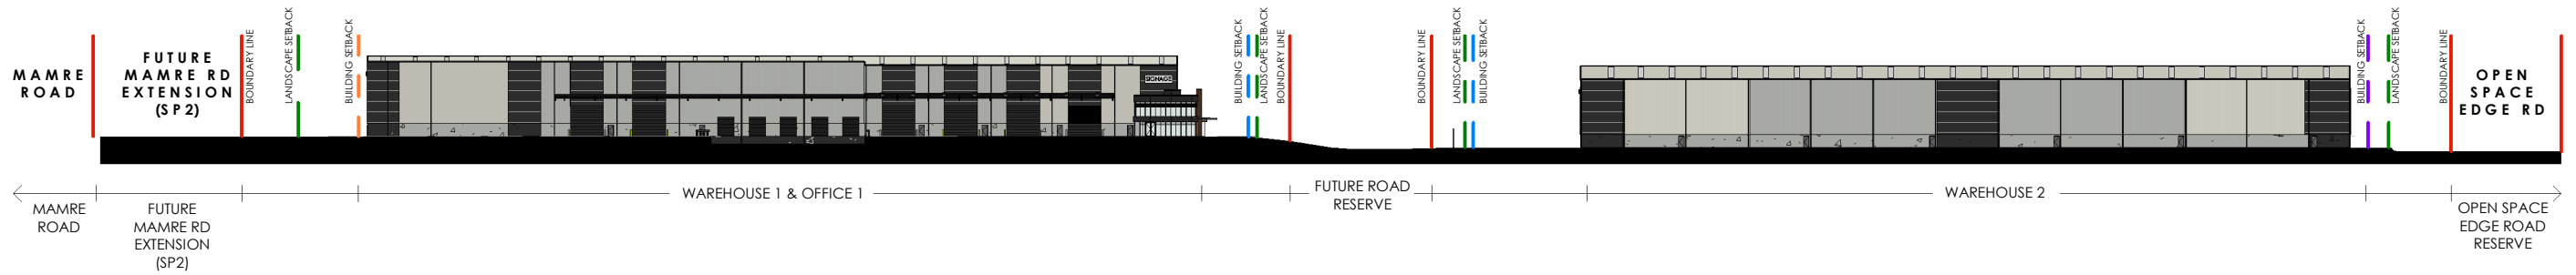


1 SITE ELEVATION - NORTH - (OVERALL)
1 : 1250

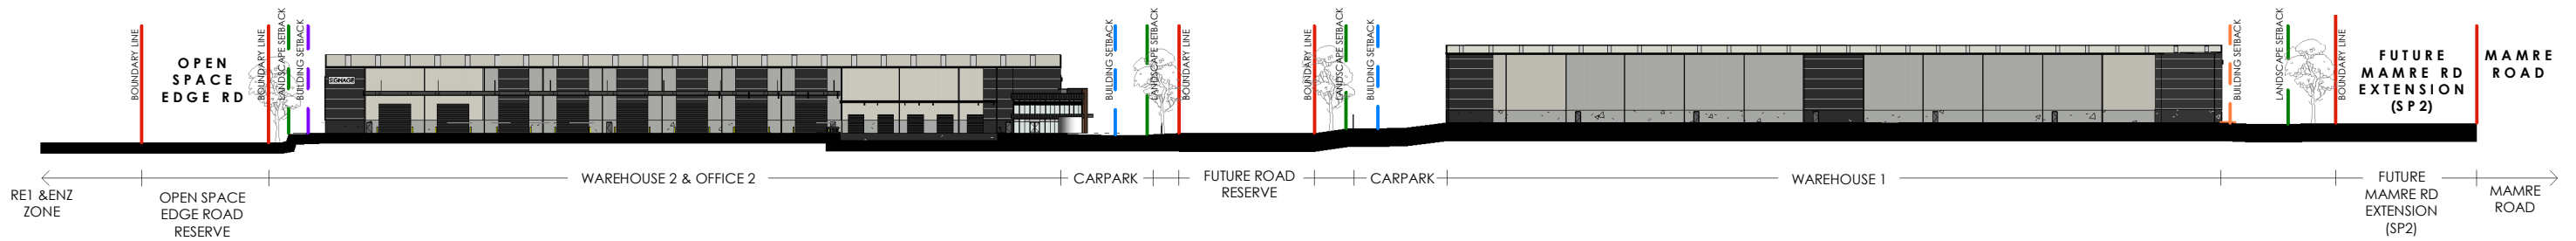


2 SITE ELEVATION - SOUTH - FUTURE SOLUTION
1 : 1250

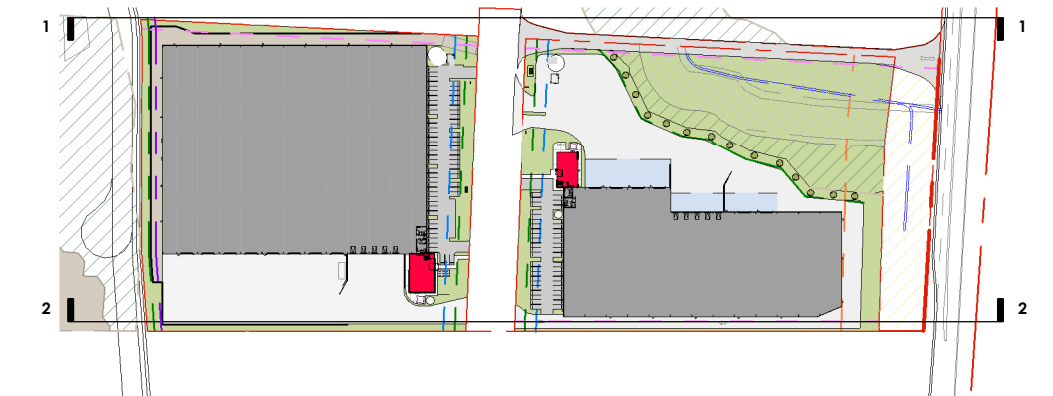


3 KEY MAP
1 : 4000

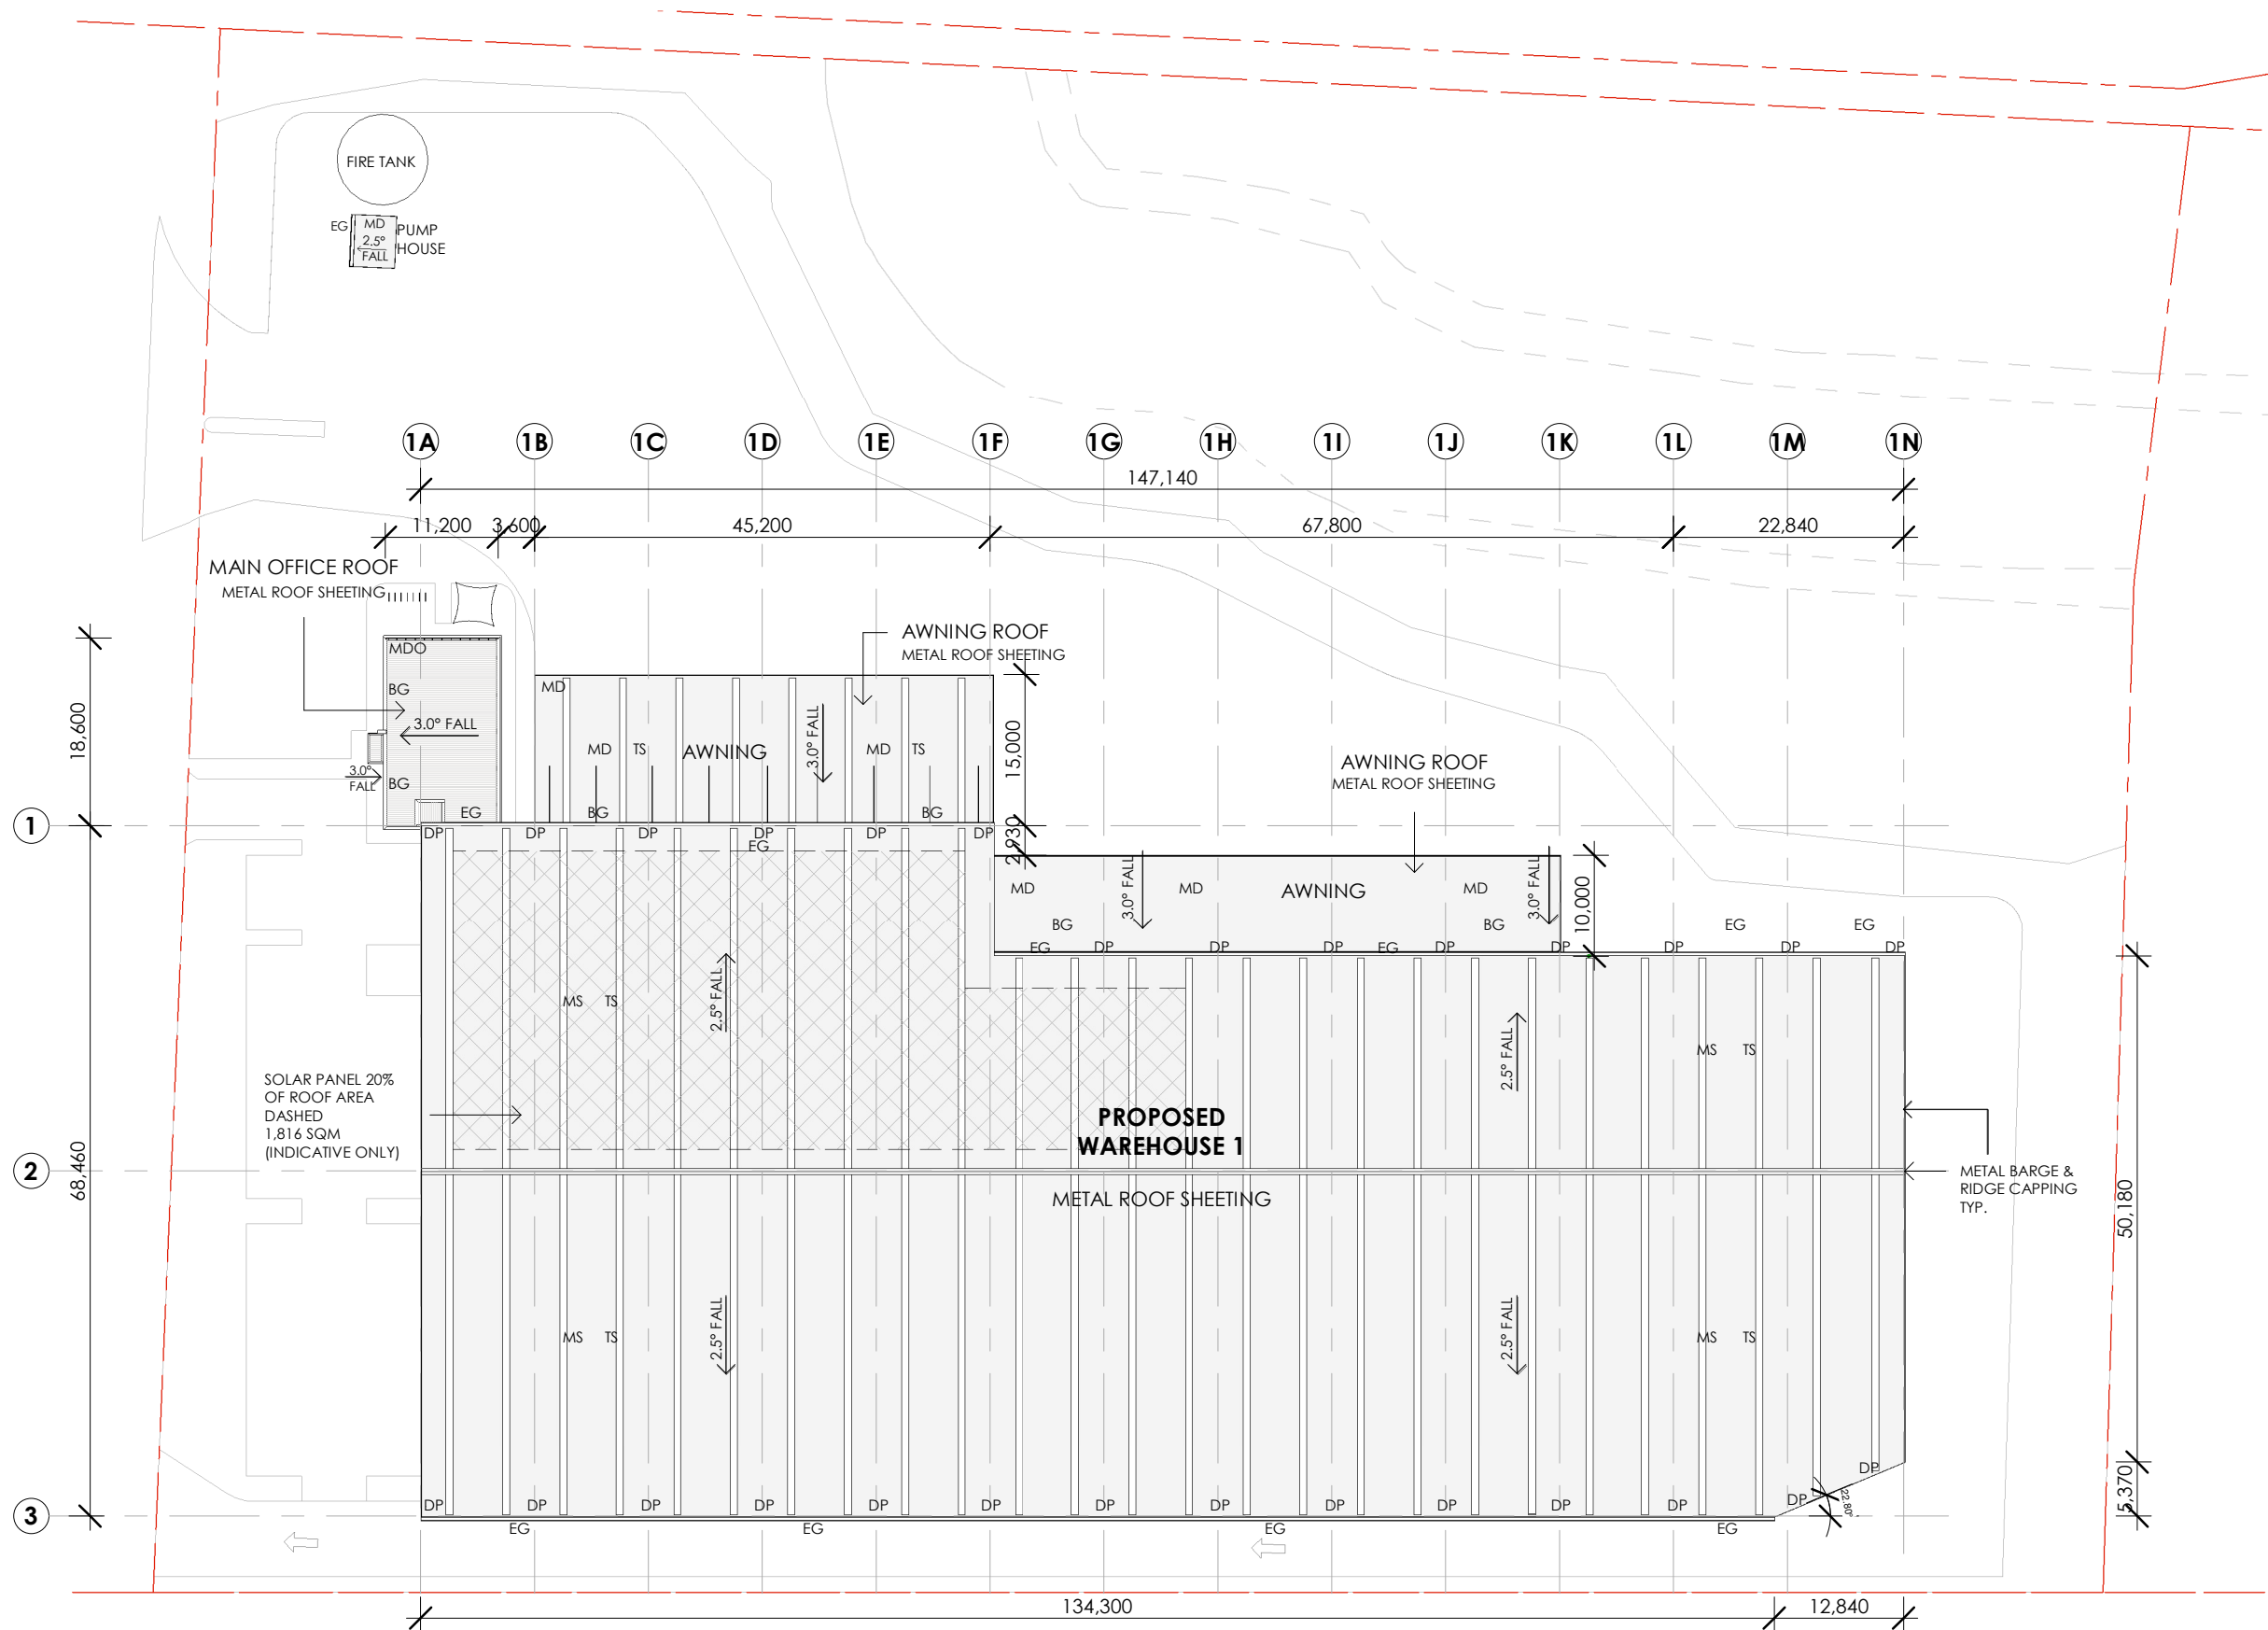


LEGEND	
MDO- METAL DECK OFFICE	
COLORBOND WHITEHAVEN	
'KLIPLOCK 700 HIGHSTRENGTH'	
TS- TRANSLUCENT SHEETING	
MS- METAL SHEETING	
COLOBOND 'KLIPLOCK 700 HIGHSTREGNTH'	
MD- METAL DECK	
COLOBOND 'KLIPLOCK 700 HIGHSTREGNTH'	
DP- DOWNPIPE - COLORBOND	
BG- BOX GUTTER	
EG- EAVES GUTTER	

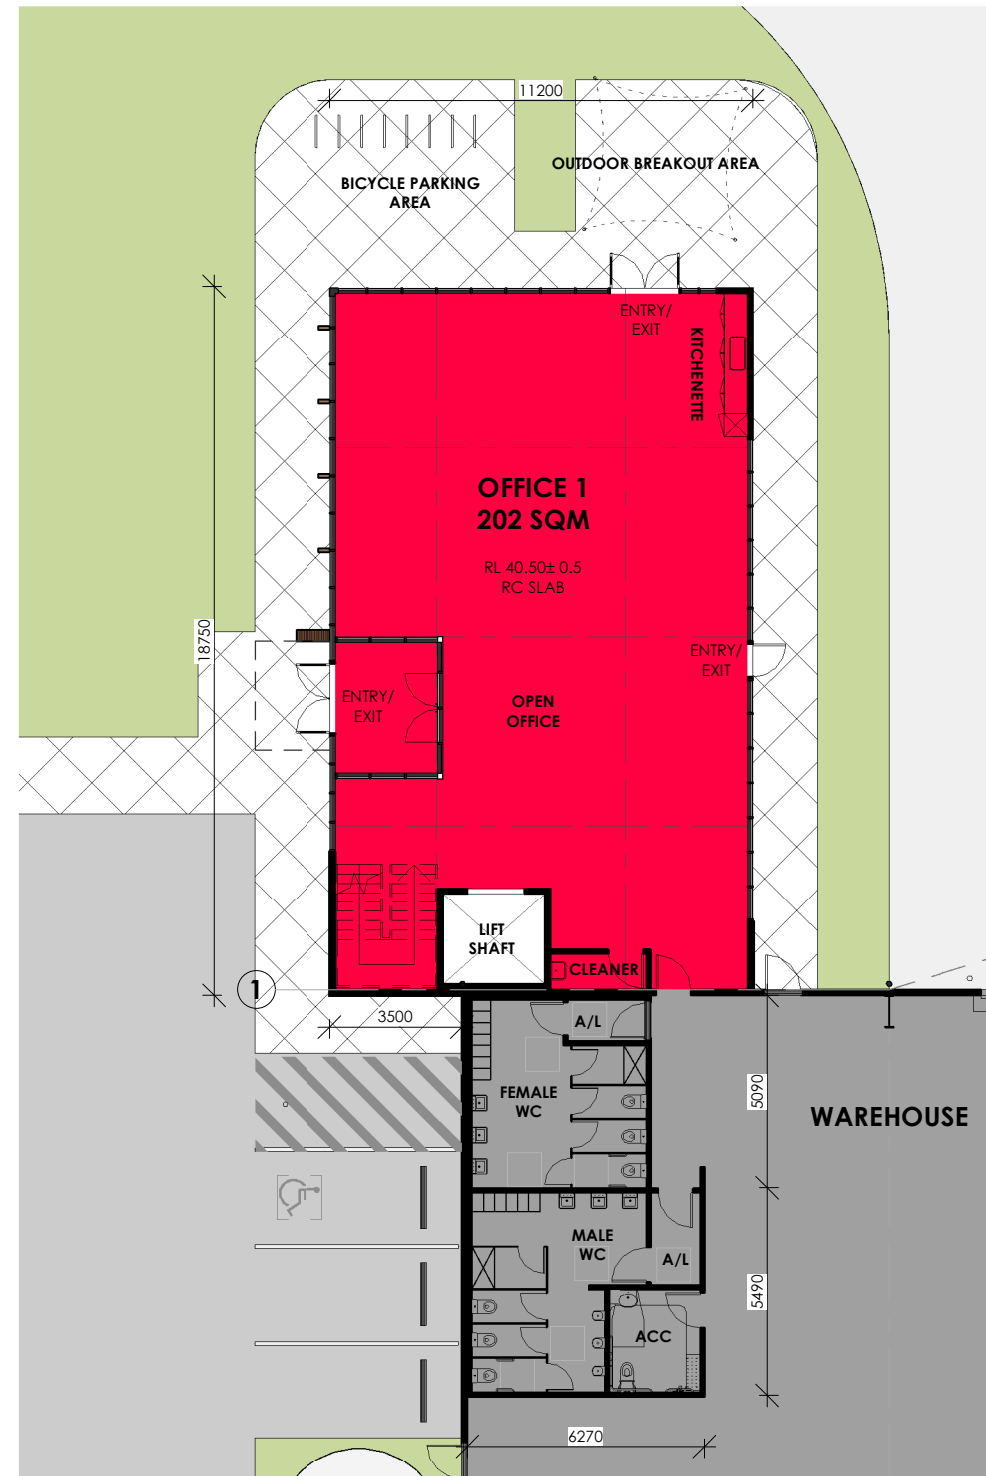


1 OFFICE 01 - GROUND FLOOR P LAN
1 : 200

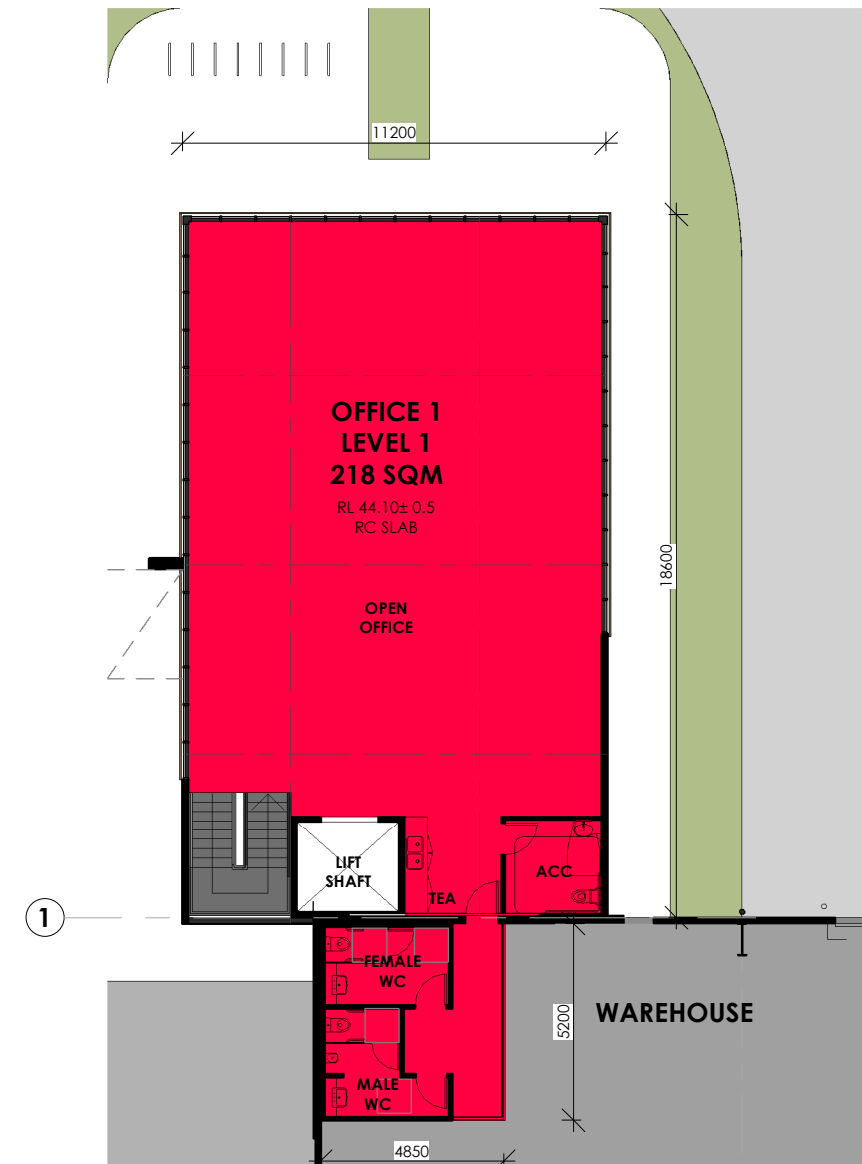

2 OFFICE 01 - LEVEL 1 FLOOR PLAN
1 : 200

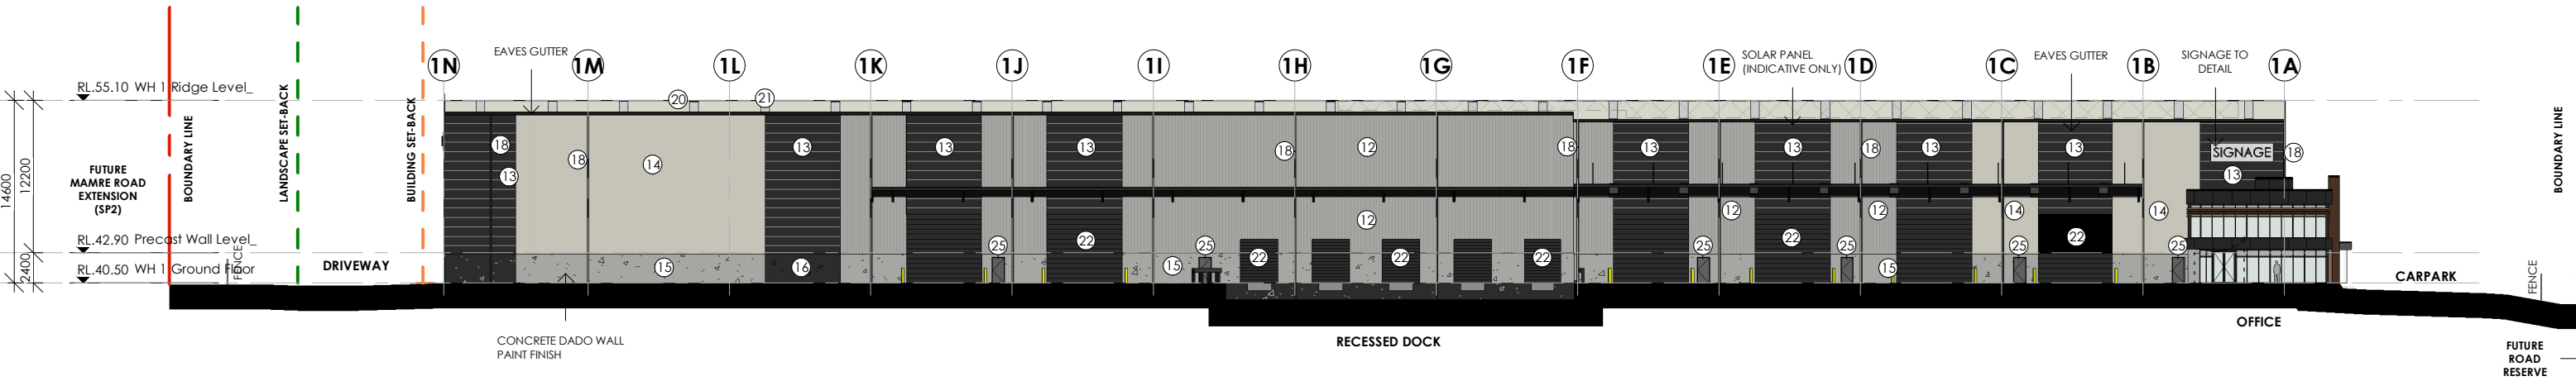

1 WAREHOUSE 1 ELEVATION (NORTH)
1 : 500

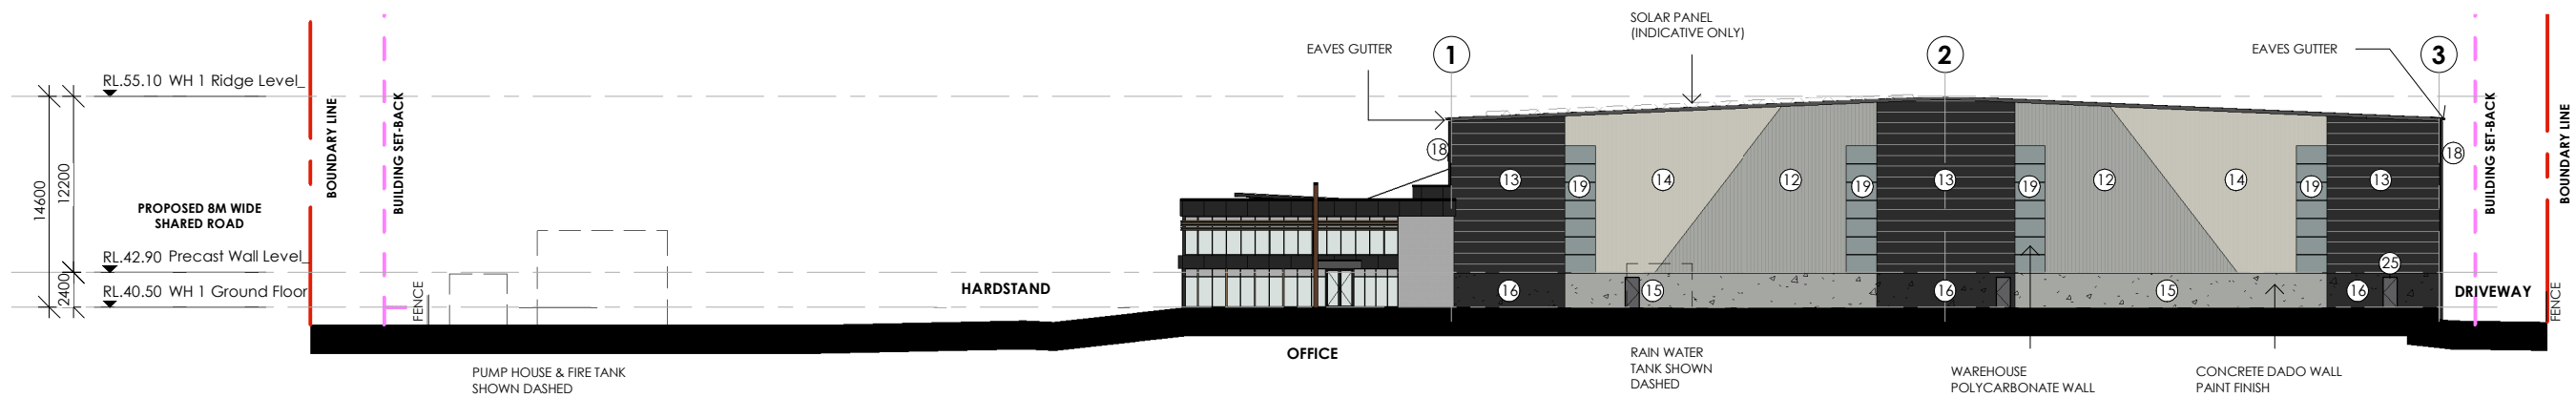

2 WAREHOUSE 1 ELEVATION (WEST)
1 : 500

FINISH SCHEDULE		
LOCATION	MATERIAL/FINISH	SELECTION / COLOUR
12. WAREHOUSE - WALL CLADDING	COLORBOND METAL WALL CLADDING - VERTICAL	TO MATCH COLORBOND COLOUR 'SHALE GREY'
13. WAREHOUSE - WALL CLADDING	COLORBOND METAL WALL CLADDING - HORIZONTAL	TO MATCH COLORBOND COLOUR 'MONUMENT'
14. WAREHOUSE - WALL CLADDING	COLORBOND METAL WALL CLADDING - VERTICAL	TO MATCH COLORBOND COLOUR 'SURF MIST'
15. WAREHOUSE DADO WALL	PRECAST CONCRETE WALL PANELS, PAINT FINISH	TO MATCH COLORBOND COLOUR 'SHALE GREY'
16. WAREHOUSE DADO WALL	PRECAST CONCRETE WALL PANELS, PAINT FINISH	TO MATCH COLORBOND COLOUR 'MONUMENT'
17. WAREHOUSE DADO WALL	PRECAST CONCRETE WALL PANELS, PAINT FINISH	TO MATCH COLORBOND COLOUR 'SURF MIST'
18. FLASHING/GUTTERS/AWNING CAPPING DOWN PIPES	FOLDED COLORBOND METAL	TO MATCH COLORBOND COLOUR 'MONUMENT'
19. WAREHOUSE WALL SHEETING	POLYCARBONATE SHEETING	TRANSLUCENT SHEET 'DANPALON' OR EQUIVALENT, COLORBOND COLOUR 'WHITE HAVEN'
20. WAREHOUSE ROOF SHEETING	COLORBOND METAL ROOF SHEETING	
21. WAREHOUSE ROOF SKYLIGHT	POLYCARBONATE SHEETING	TRANSLUCENT SHEET 'DANPALON' OR EQUIVALENT, TO MATCH COLORBOND COLOUR 'MONUMENT'
22. ROLLER SHUTTER DOORS/BEAM/COLUMNS	METAL ROLLER SHUTTER DOORS POWDERCOATED /PAINT FINISH	TO MATCH COLORBOND COLOUR 'BASALT'
23. PUMP HOUSE/RAIN WATER TANK	COLORBOND METAL SHEETING/PAINT FINISH	
24. SITE BOLLARDS 1200 MM H PAINT FINISH	TO SUPPLIERS REQUIREMENTS, SITE BOLLARDS 1200 MM H PAINT FINISH	GLOSS FINISH SAFETY YELLOW
25. EXIT DOORS		TO MATCH COLORBOND COLOUR 'BASALT'

*LEVELS TO CIVIL ENGINEERS DETAIL



Architect
WATCH THIS SPACE DESIGN PTY LTD
SUITE 12, LEVEL 3, 35 BUCKINGHAM ST, SURRY HILLS NSW 2010
EMAIL: info@watchthisspacedesign.com
WEB: www.watchthisspacedesign.com
copyright of this design remains the property of WTSD March 2021

Amendment
I REVISED SSD ISSUE
N FOR INFORMATION
O FOR INFORMATION

date
24/08/22
29/03/23
15/08/23

Client
805 MAMRE NSW PTY LTD
Project Location
805-817 MAMRE RD,
KEMPS CREEK NSW 2178


Drawn
AP
Scale
1:500

Checked
EC
Date
15/08/23


Approved
PM
Date
15/08/23

Drawing Title
WAREHOUSE 1 ELEVATIONS - 01
Project Number
GG MAM
Drawing Number
SSDA - 13
Status
SSDA

Rev
0

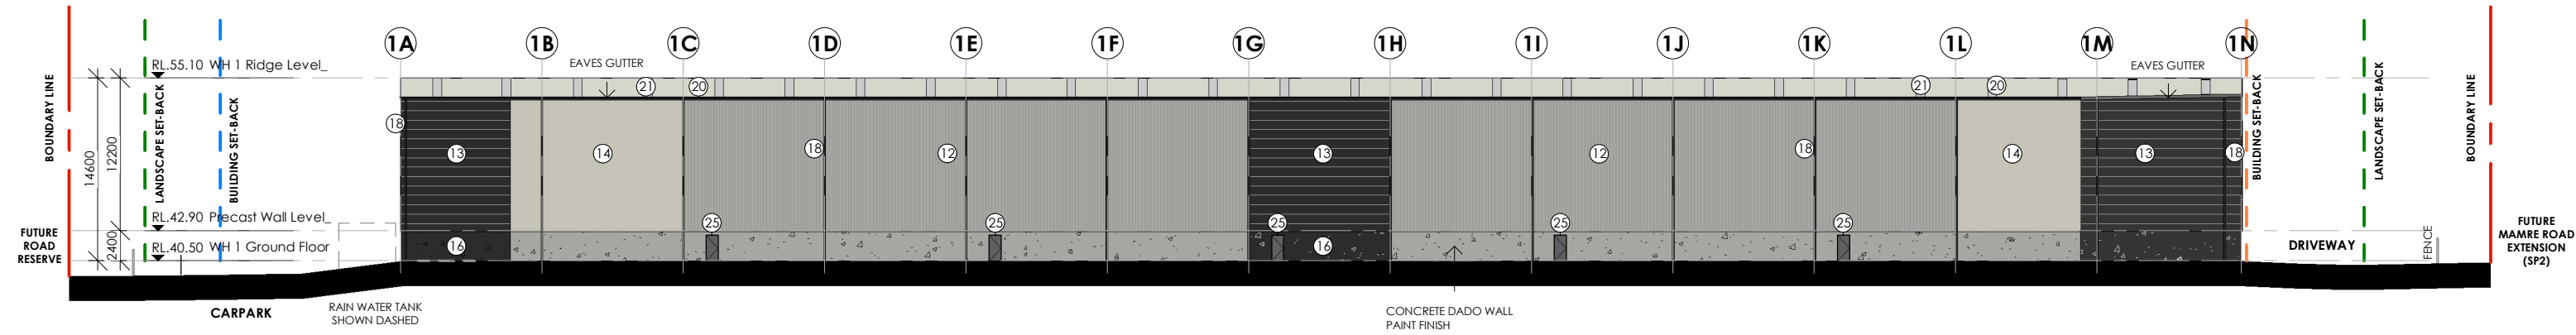

1 WAREHOUSE 1 ELEVATION (SOUTH)
1 : 500

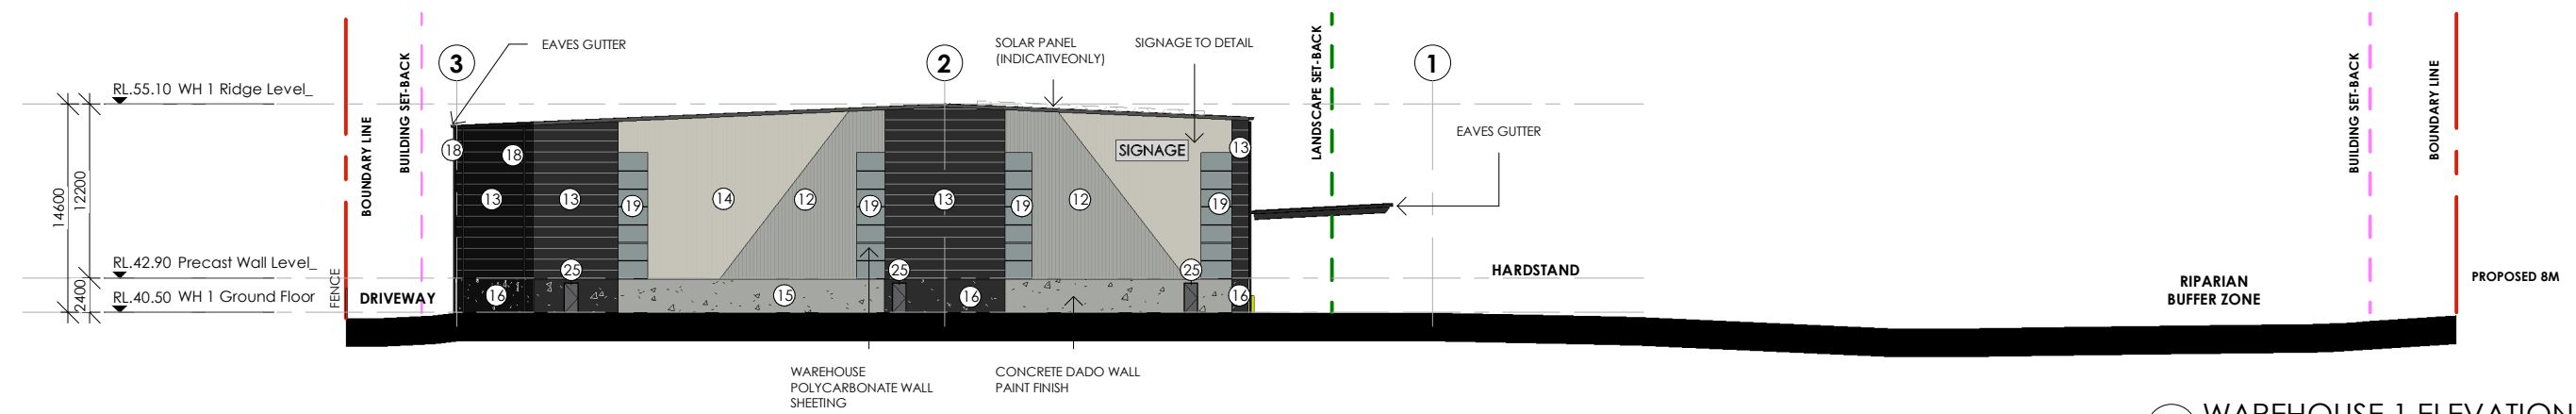

2 WAREHOUSE 1 ELEVATION (EAST)
1 : 500

FINISH SCHEDULE		
LOCATION	MATERIAL/FINISH	SELECTION / COLOUR
12. WAREHOUSE - WALL CLADDING	COLORBOND METAL WALL CLADDING - VERTICAL	TO MATCH COLORBOND COLOUR 'SHALE GREY'
13. WAREHOUSE - WALL CLADDING	COLORBOND METAL WALL CLADDING - HORIZONTAL	TO MATCH COLORBOND COLOUR 'MONUMENT'
14. WAREHOUSE - WALL CLADDING	COLORBOND METAL WALL CLADDING - VERTICAL	TO MATCH COLORBOND COLOUR 'SURF MIST'
15. WAREHOUSE DADO WALL	PRECAST CONCRETE WALL PANELS, PAINT FINISH	TO MATCH COLORBOND COLOUR 'SHALE GREY'
16. WAREHOUSE DADO WALL	PRECAST CONCRETE WALL PANELS, PAINT FINISH	TO MATCH COLORBOND COLOUR 'MONUMENT'
17. WAREHOUSE DADO WALL	PRECAST CONCRETE WALL PANELS, PAINT FINISH	TO MATCH COLORBOND COLOUR 'SURF MIST'
18. FLASHING/GUTTERS/AWNING CAPPING DOWN PIPES	FOLDED COLORBOND METAL	TO MATCH COLORBOND COLOUR 'MONUMENT'
19. WAREHOUSE WALL SHEETING	POLYCARBONATE SHEETING	TRANSLUCENT SHEET 'DANPALON' OR EQUIVALENT, COLORBOND COLOUR 'WHITE HAVEN'
20. WAREHOUSE ROOF SHEETING	COLORBOND METAL ROOF SHEETING	TRANSLUCENT SHEET 'DANPALON' OR EQUIVALENT, TO MATCH COLORBOND COLOUR 'MONUMENT'
21. WAREHOUSE ROOF SKYLIGHT	POLYCARBONATE SHEETING	TO MATCH COLORBOND COLOUR 'BASALT'
22. ROLLER SHUTTER DOORS/BEAMS/COLUMNS	METAL ROLLER SHUTTER DOORS POWDERCOATED /PAINT FINISH	TO MATCH COLORBOND COLOUR 'BASALT'
23. PUMP HOUSE/RAIN WATER TANK	COLORBOND METAL SHEETING/PAINT FINISH	TO MATCH COLORBOND COLOUR 'BASALT'
24. SITE BOLLARDS 1200 MM H PAINT FINISH	TO SUPPLIERS REQUIREMENTS, SITE BOLLARDS 1200 MM H PAINT FINISH	GLOSS FINISH SAFETY YELLOW
25. EXIT DOORS	TO SUPPLIERS REQUIREMENTS, SITE BOLLARDS 1200 MM H PAINT FINISH	TO MATCH COLORBOND COLOUR 'BASALT'

*LEVELS TO CIVIL ENGINEERS DETAIL




Architect
WATCH THIS SPACE DESIGN PTY LTD
SUITE 12, LEVEL 3, 35 BUCKINGHAM ST, SURRY HILLS NSW 2010
EMAIL: info@watchthisspacedesign.com
WEB: www.watchthisspacedesign.com
copyright of this design remains the property of WTSD March 2021

Amendment
I REVISED SSD ISSUE
N FOR INFORMATION
O FOR INFORMATION


date
24/08/22
29/03/23
15/08/23

Client
805 MAMRE NSW PTY LTD
Project Location
805-817 MAMRE RD,
KEMPS CREEK NSW 2178
Drawn
AP
Scale
1:500
Checked
EC
Date
15/08/23
Approved
PM
Date
15/08/23
Status
SSDA


Drawing Title
WAREHOUSE 1 ELEVATIONS - 02
Project Number
GG MAM
Drawing Number
SSDA - 14
Rev
O

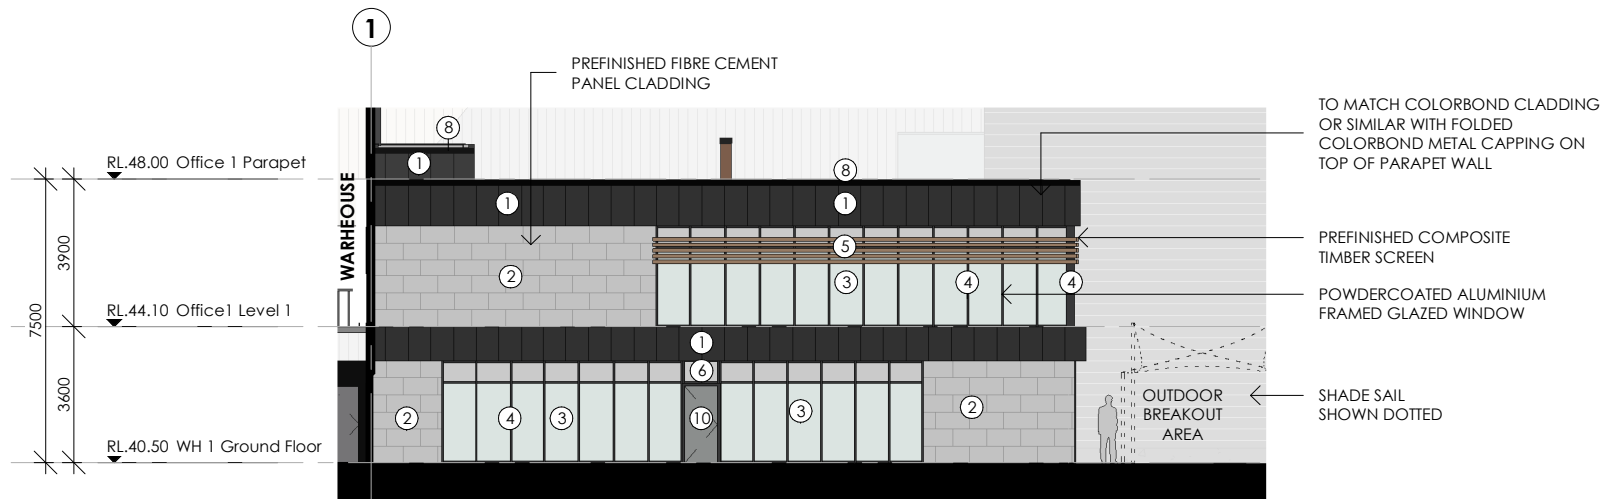

2 OFFICE 1 ELEVATION 2 - (EAST)
1 : 200

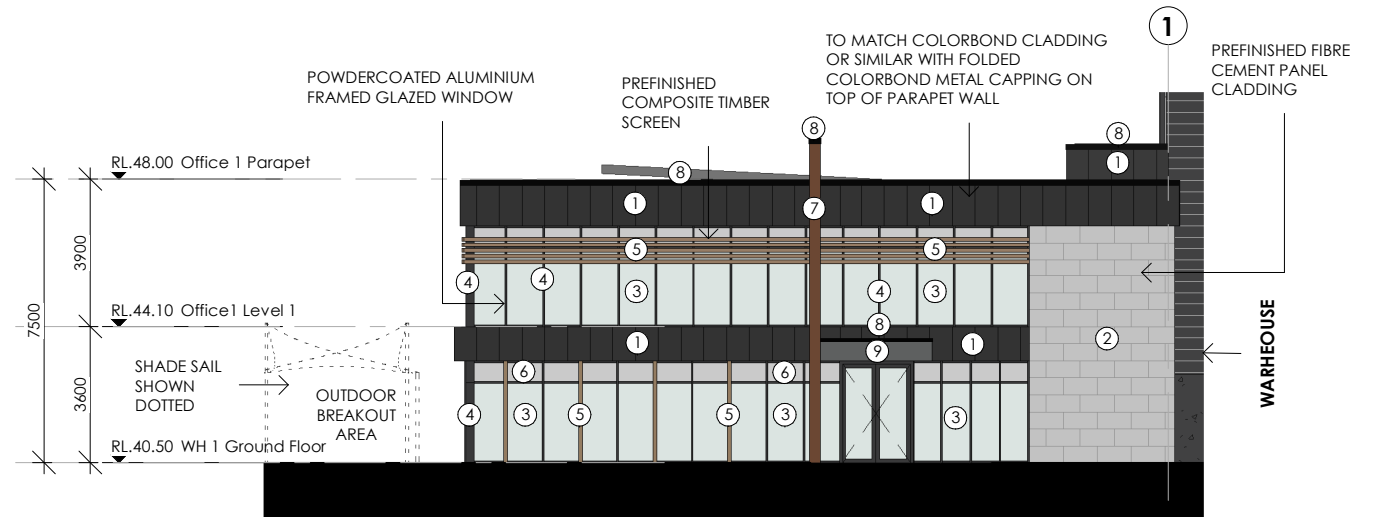


3 OFFICE 1 ELEVATION 3 - (WEST)
1 : 200

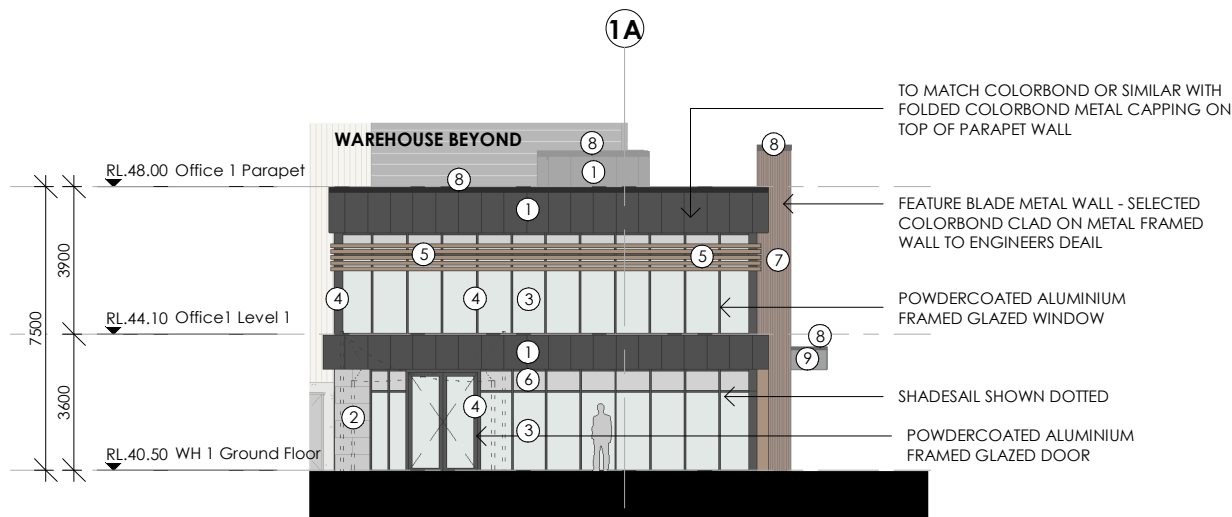


1 OFFICE 1 ELEVATION 1 - (NORTH)
1 : 200


FINISHES SCHEDULE - OFFICE			
LOCATION	MATERIAL/FINISH	SELECTION / COLOUR	
01. OFFICE WALL	COLORBOND CLADDING	TO MATCH COLOURBOND "MONUMENT" "DOMINION" OR SIMILAR	
02. OFFICE WALL	PREFINISHED FIBRE CEMENT FACADE PANEL	TO MATCH CEMINTEL SURROUND "GREYISH BASE" OR SIMILAR GREY TINT	
03. OFFICE GLAZING	POWDERCOATED ALUMINIUM FRAME	TO MATCH COLOURBOND "MONUMENT"	
04. GLAZED WINDOW/DOOR FRAME	POWDERCOATED ALUMINIUM PAINT FINISH	TO MATCH "WALNUT" COLOUR OR SIMILAR	
05. OFFICE WINDOW HORIZONTAL SCREEN/ VERTICAL BLADE	HARDWOOD TIMBER PAINT FINISH	TO MATCH GREY	
06. OFFICE WINDOW GLAZING	COLORBOND GLASS	TO MATCH GREY	
07. OFFICE FEATURE BLADE	COLORBOND METAL	TO MATCH COLORBOND "TERRAIN" OR SIMILAR	
08. FLASHING/CAPPING	COLORBOND METAL	TO MATCH COLORBOND "MONUMENT"	
09. OFFICE AWNING	CFC PAINT FINISH	TO MATCH COLORBOND COLOUR "WINDSPARY"	
10. OFFICE EXTERNAL DOOR	PAINT FINISH	TO MATCH COLORBOND COLOUR "WINDSPARY"	

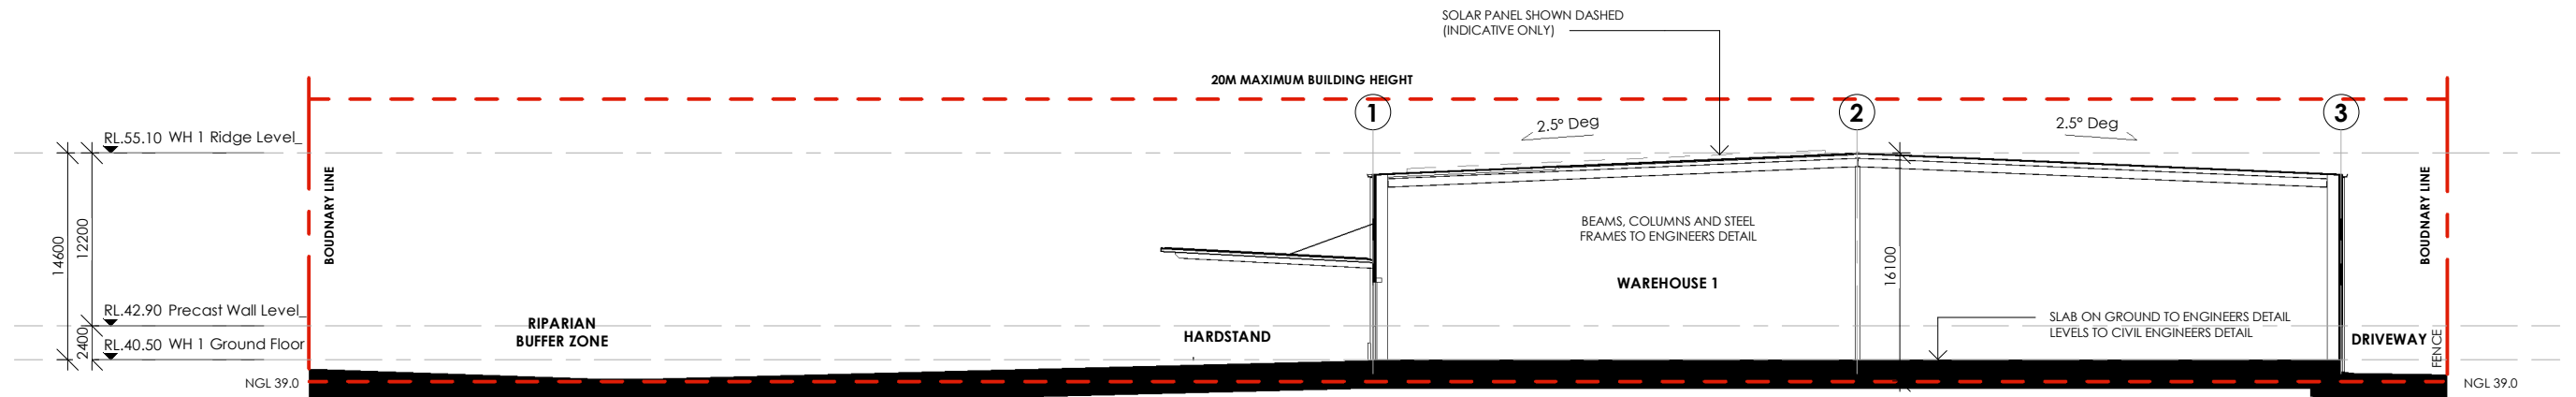


1 WAREHOUSE 1 SECTION AA
1 : 500

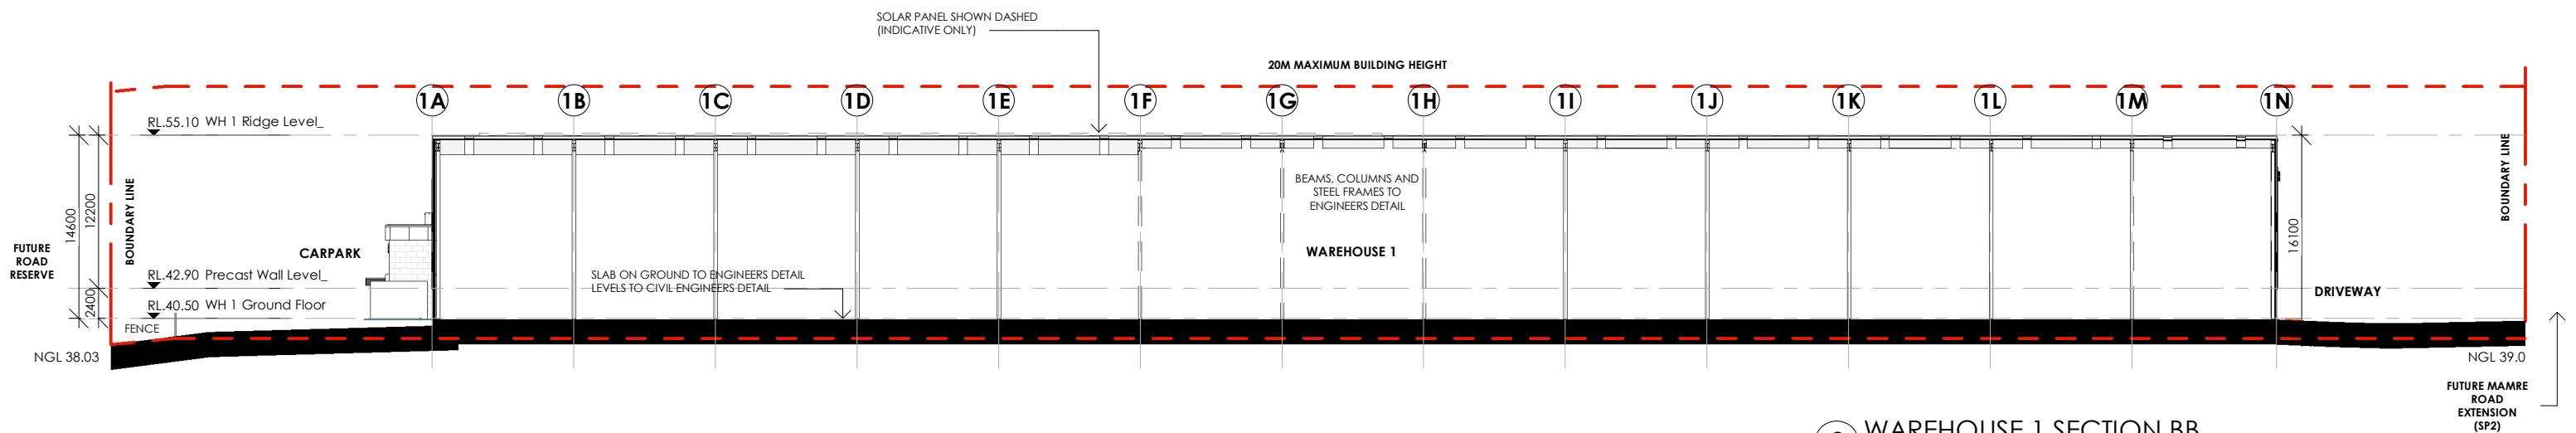


2 WAREHOUSE 1 SECTION BB
1 : 500

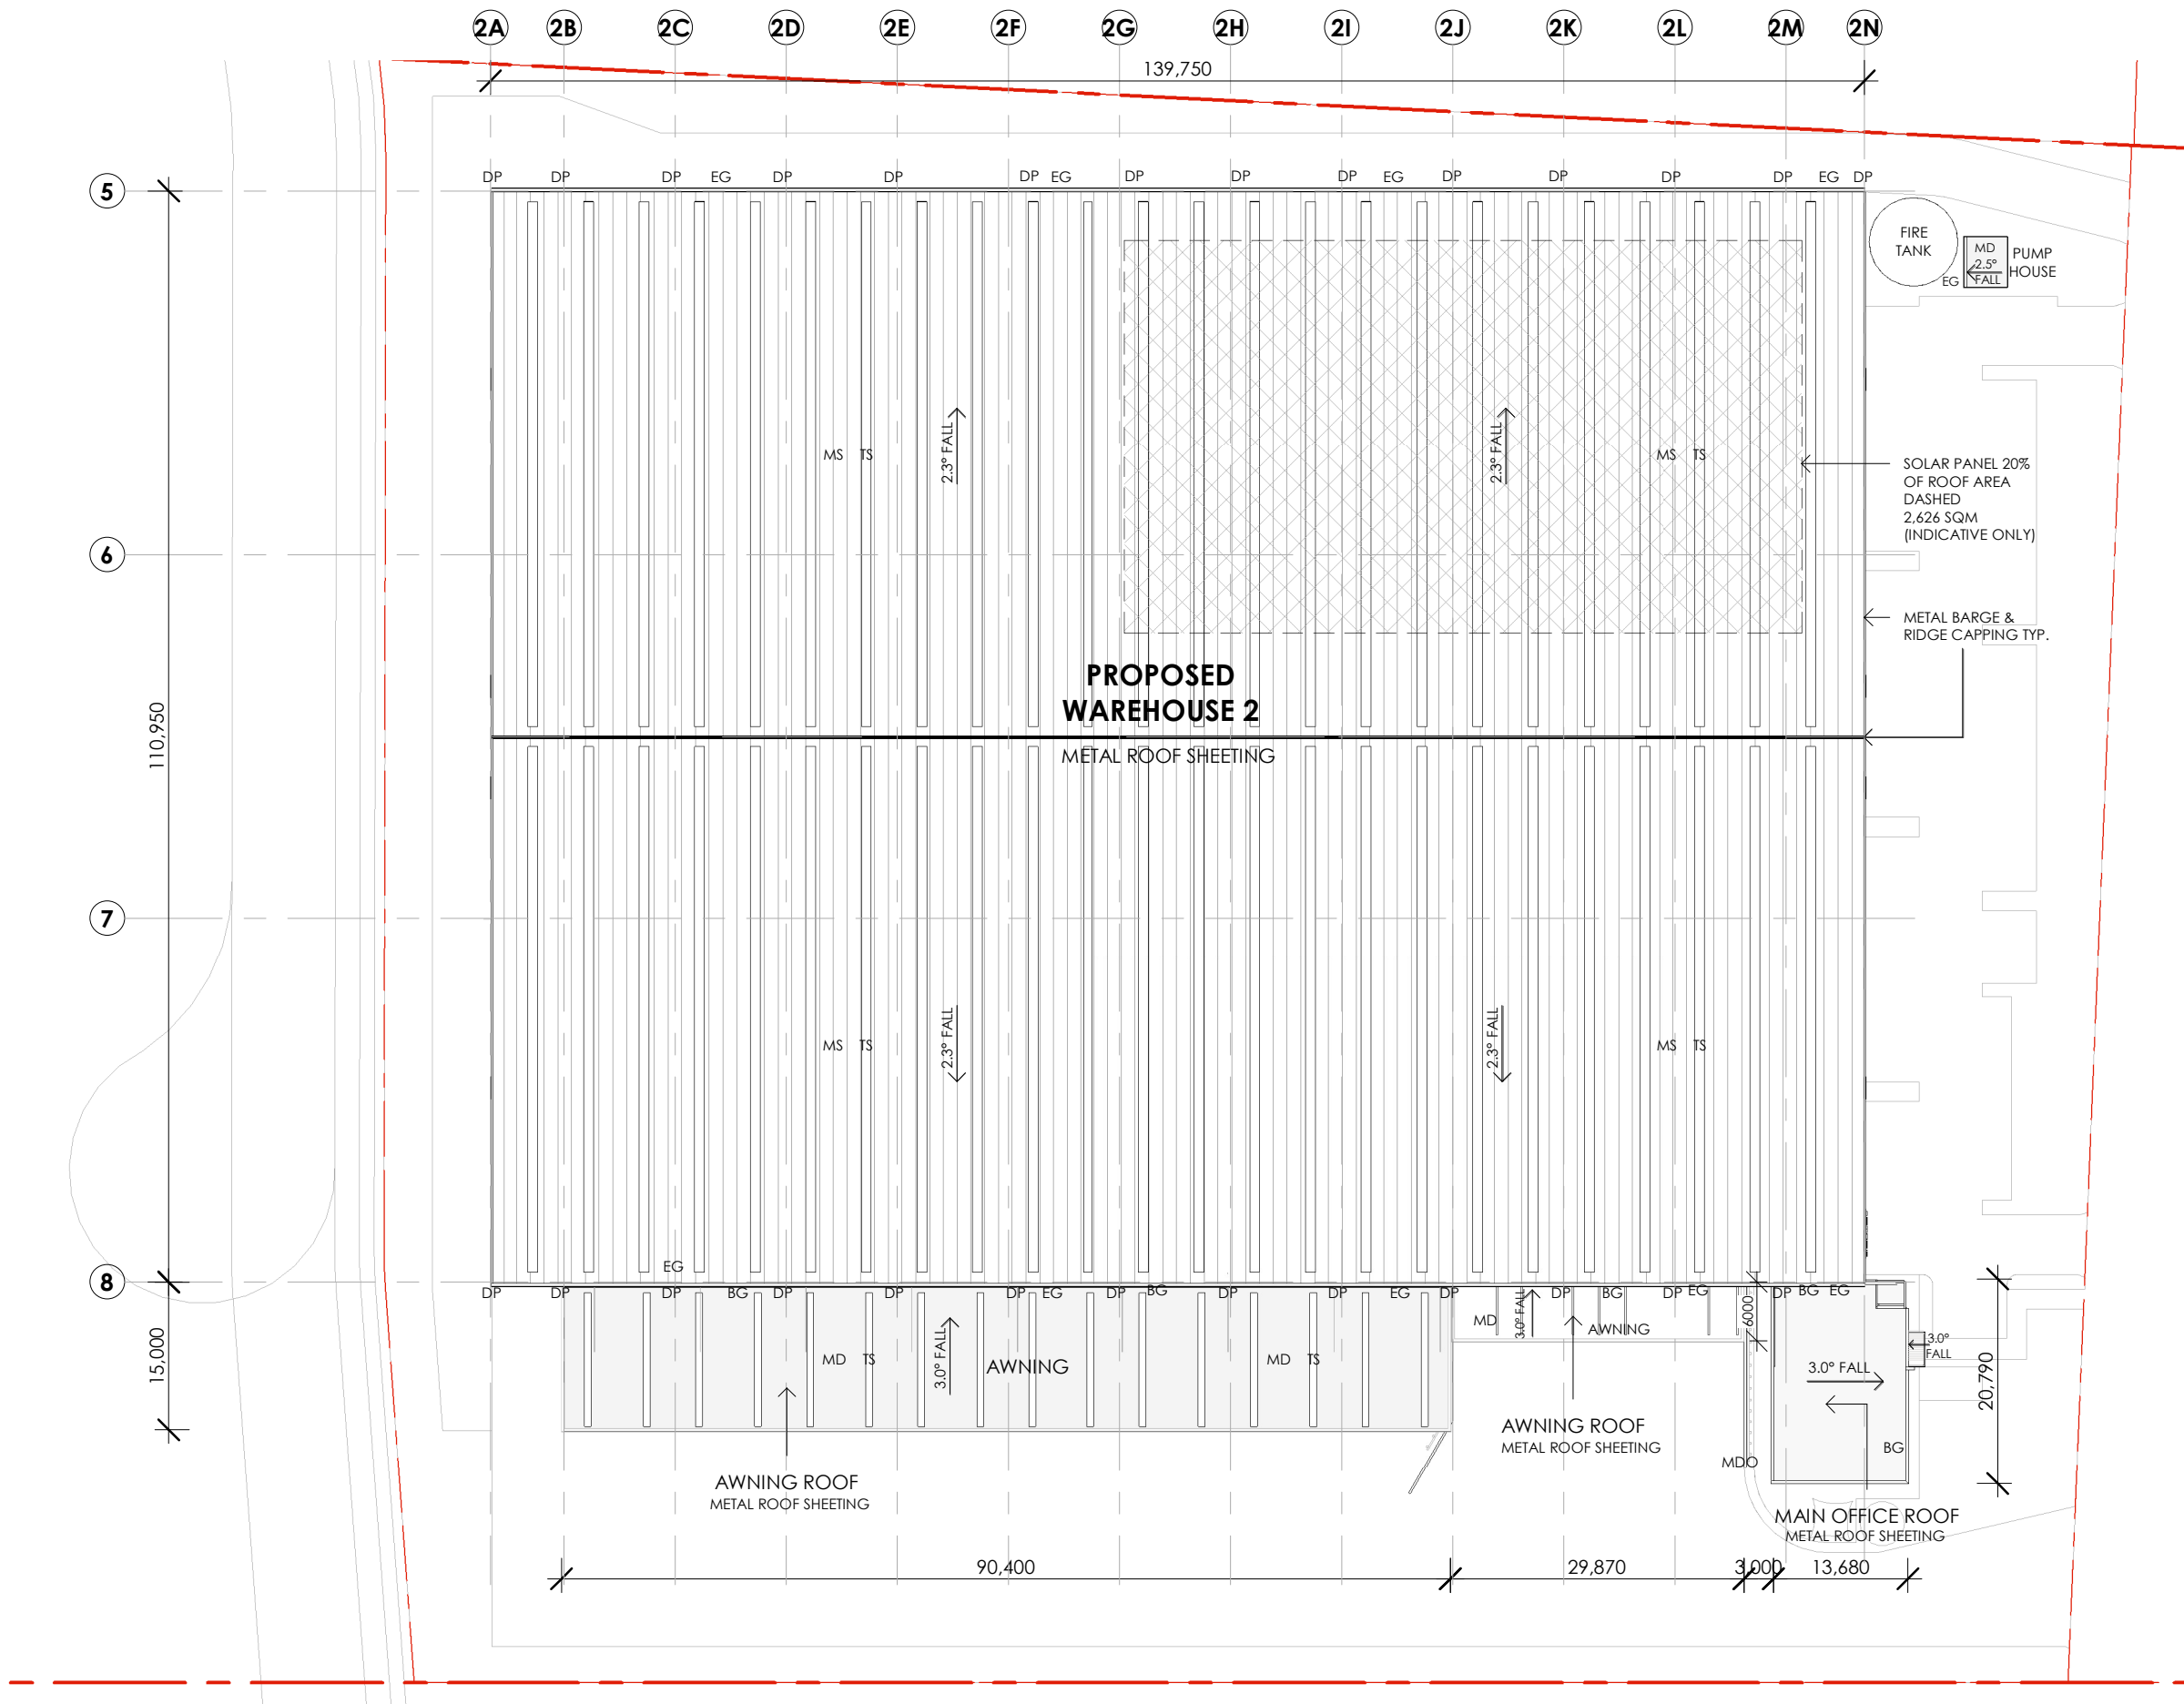


LEGEND	
MDO- METAL DECK OFFICE	
COLORBOND WHITEHAVEN	
'KLIPLOCK 700 HIGHSTRENGTH'	
TS- TRANSLUCENT SHEETING	
MS- METAL SHEETING	
COLOBOND 'KLIPLOCK 700 HIGHSTREGNTH'	
MD- METAL DECK	
COLOBOND 'KLIPLOCK 700 HIGHSTREGNTH'	
DP- DOWNPIPE - COLORBOND	
BG- BOX GUTTER	
EG- EAVES GUTTER	

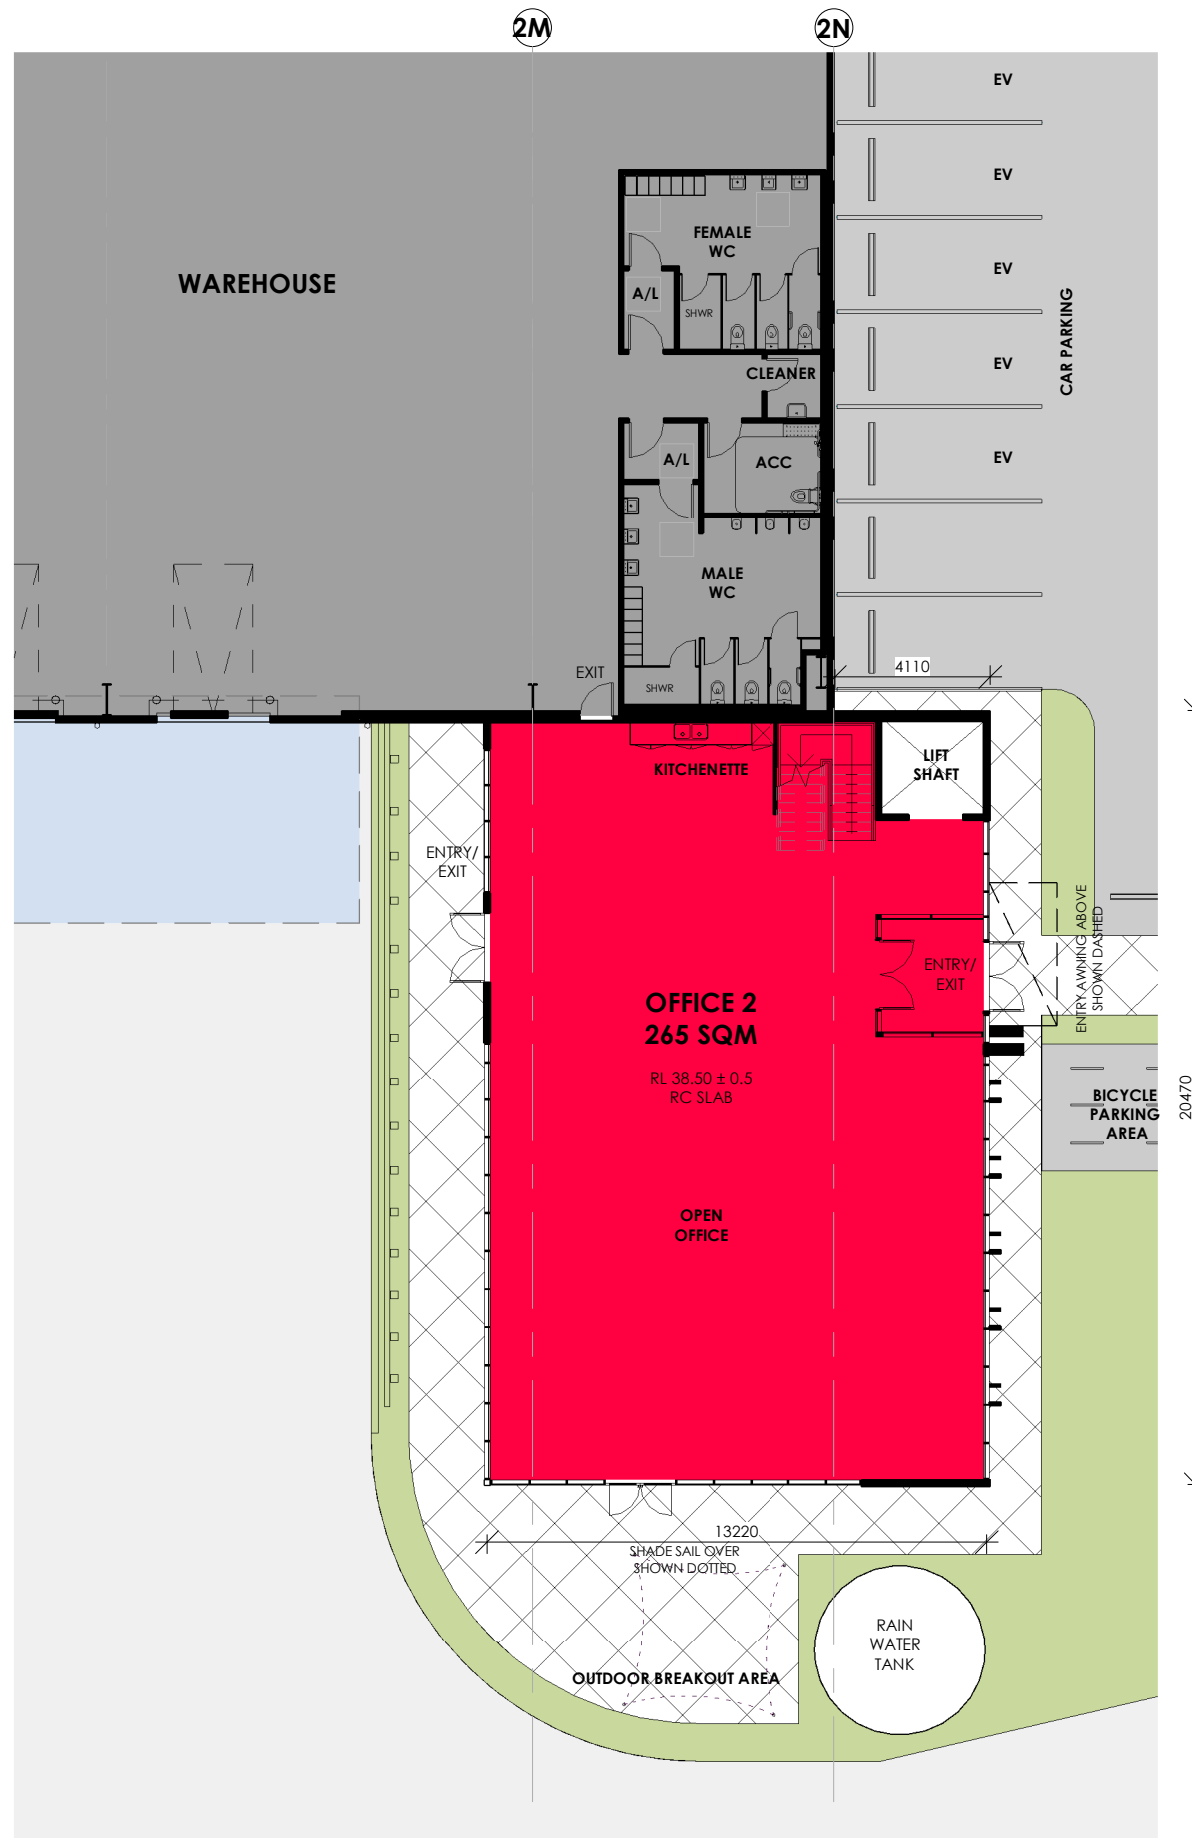


1 OFFICE 02 - GROUND FLOOR PLAN
1 : 200

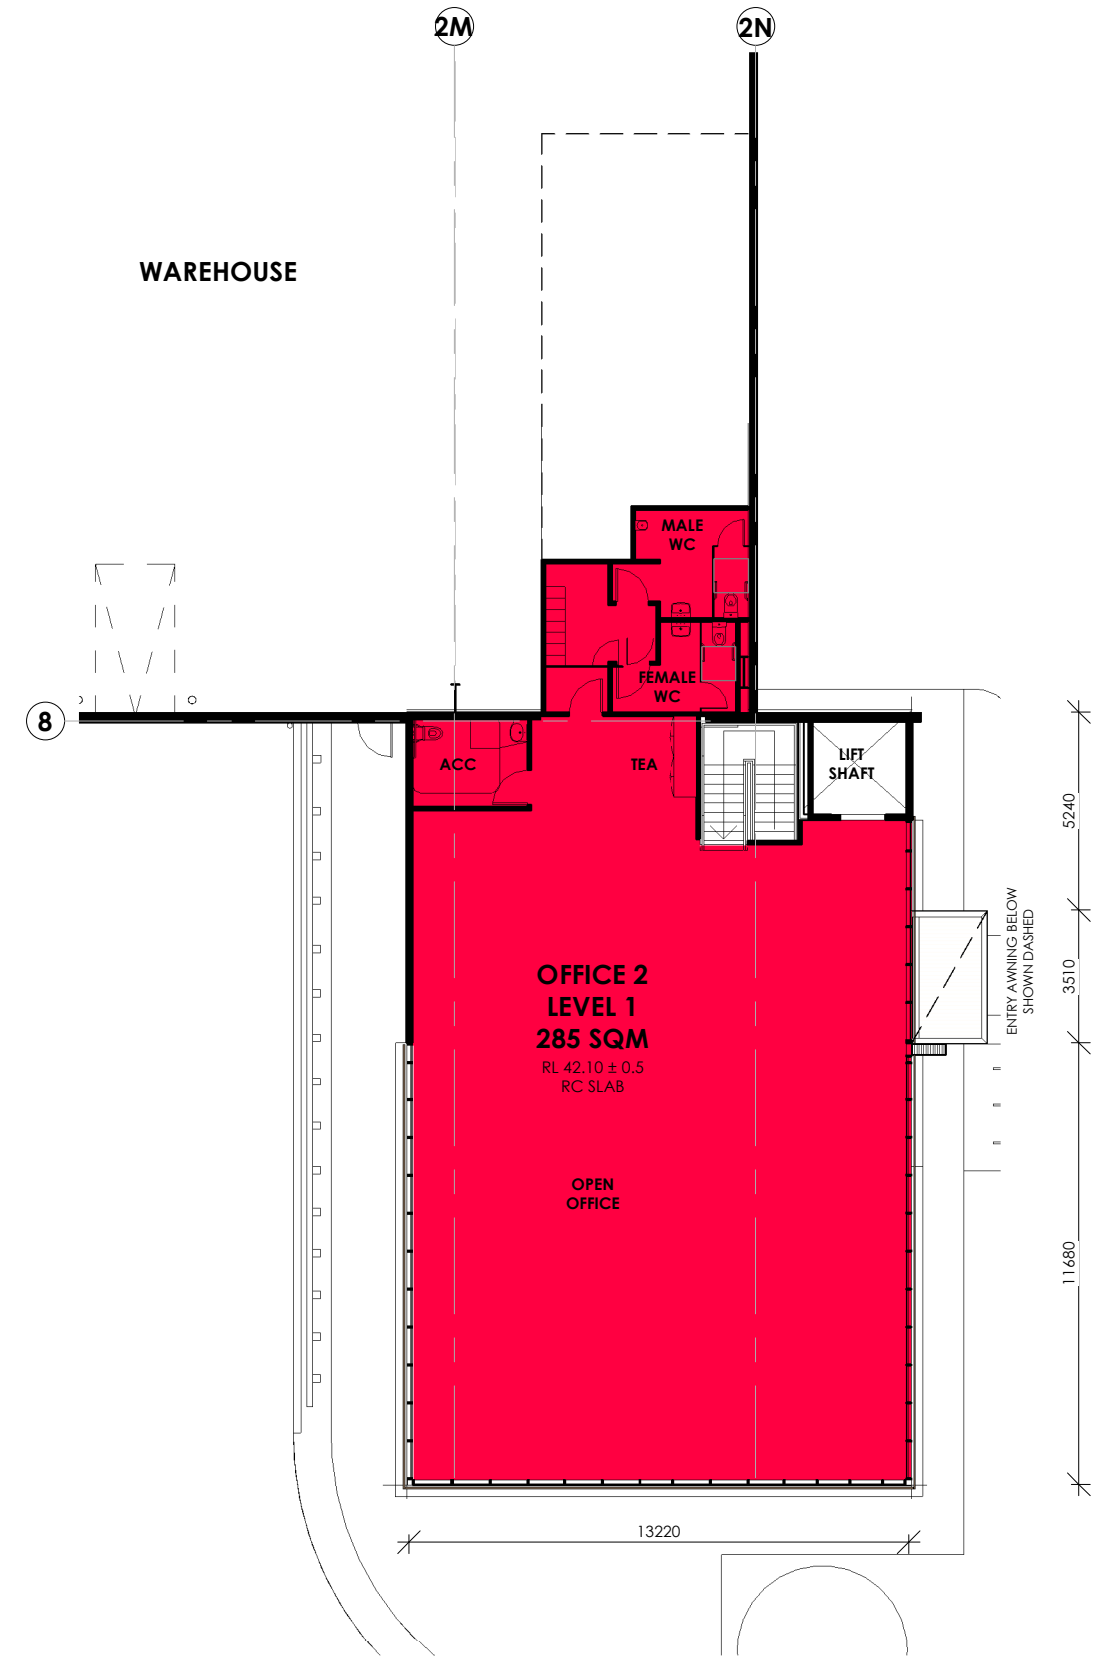

2 OFFICE 02 - LEVEL 1 FLOOR PLAN
1 : 200

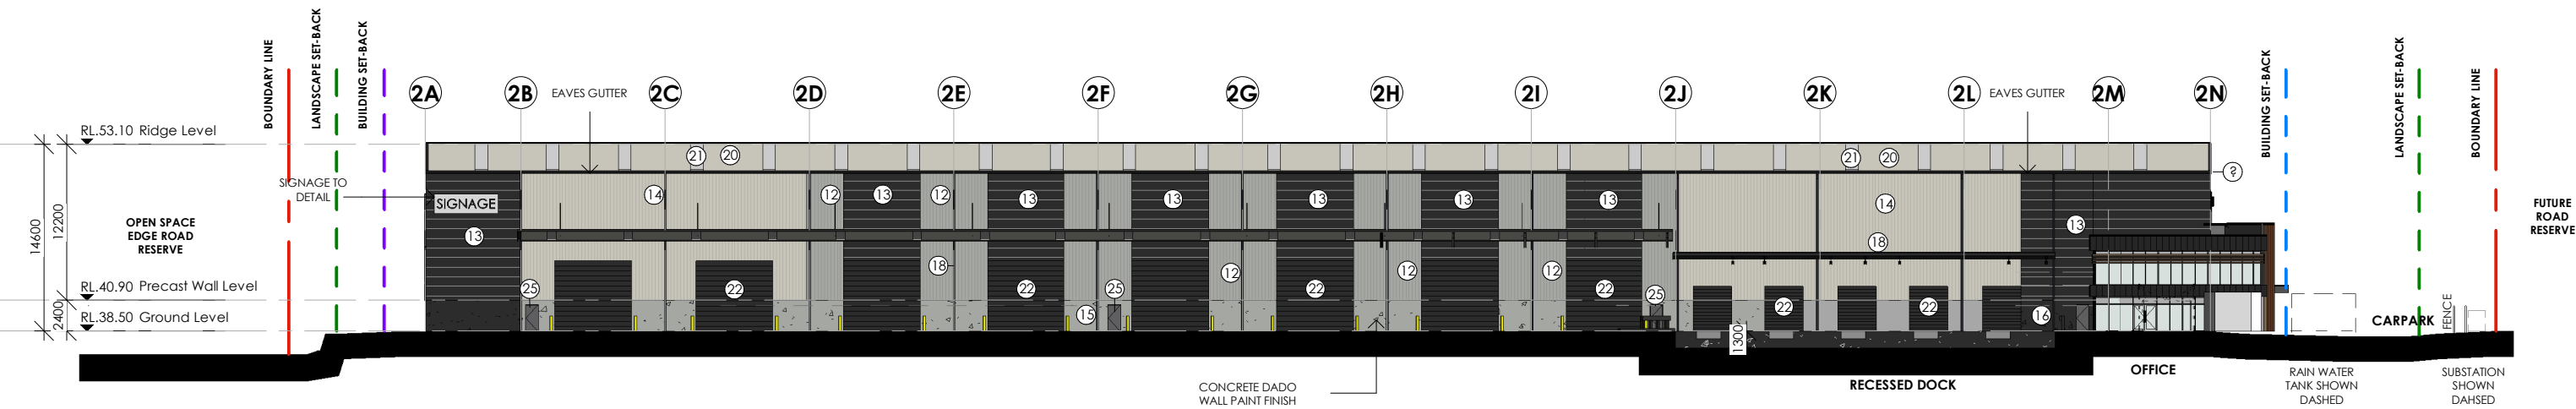

1 WAREHOUSE 2 ELEVATION (SOUTH)
1 : 500

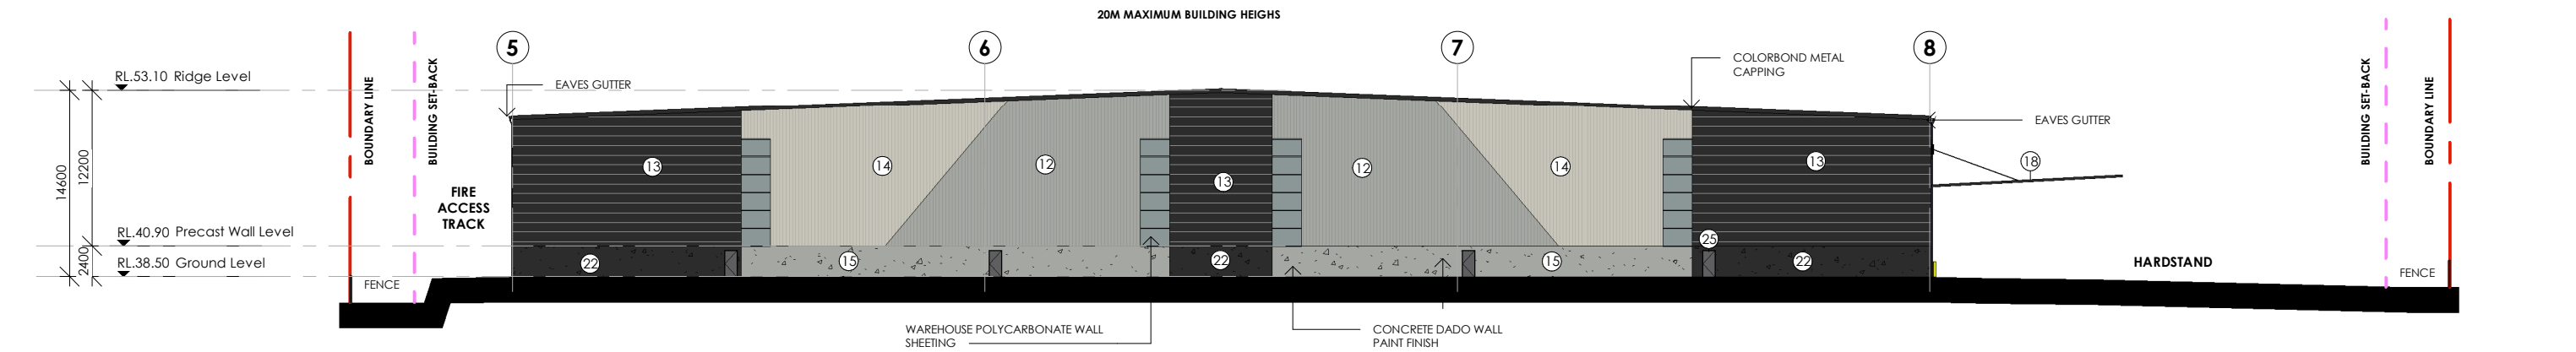

2 WAREHOUSE 2 ELEVATION (WEST)
1 : 500

FINISH SCHEDULE		
LOCATION	MATERIAL/FINISH	SELECTION / COLOUR
12. WAREHOUSE - WALL CLADDING	COLORBOND METAL WALL CLADDING - VERTICAL	TO MATCH COLORBOND COLOUR 'SHALE GREY'
13. WAREHOUSE - WALL CLADDING	COLORBOND METAL WALL CLADDING - HORIZONTAL	TO MATCH COLORBOND COLOUR 'MONUMENT'
14. WAREHOUSE - WALL CLADDING	COLORBOND METAL WALL CLADDING - VERTICAL	TO MATCH COLORBOND COLOUR 'SURF MIST'
15. WAREHOUSE DADO WALL	PRECAST CONCRETE WALL PANELS, PAINT FINISH	TO MATCH COLORBOND COLOUR 'SHALE GREY'
16. WAREHOUSE DADO WALL	PRECAST CONCRETE WALL PANELS, PAINT FINISH	TO MATCH COLORBOND COLOUR 'MONUMENT'
17. WAREHOUSE DADO WALL	PRECAST CONCRETE WALL PANELS, PAINT FINISH	TO MATCH COLORBOND COLOUR 'SURF MIST'
18. FLASHING/GUTTERS/AWNING CAPPING DOWN PIPES	FOLDED COLORBOND METAL	TO MATCH COLORBOND COLOUR 'MONUMENT'
19. WAREHOUSE WALL SHEETING	POLYCARBONATE SHEETING	TRANSLUCENT SHEET 'DANPALON' OR EQUIVALENT, COLORBOND COLOUR 'WHITE HAVEN'
20. WAREHOUSE ROOF SHEETING	COLORBOND METAL ROOF SHEETING	
21. WAREHOUSE ROOF SKYLIGHT	POLYCARBONATE SHEETING	TRANSLUCENT SHEET 'DANPALON' OR EQUIVALENT, TO MATCH COLORBOND COLOUR 'MONUMENT'
22. METAL ROLLER SHUTTER DOORS/BEAMS/COLUMNS	METAL ROLLER SHUTTER DOORS POWDERCOATED /PAINT FINISH	TO MATCH COLORBOND COLOUR 'BASALT'
23. PUMP HOUSE/RAIN WATER TANK	COLORBOND METAL SHEETING/PAINT FINISH	
24. SITE BOLLARDS 1200 MM H PAINT FINISH	TO SUPPLIERS REQUIREMENTS, SITE BOLLARDS 1200 MM H PAINT FINISH	GLOSS FINISH SAFETY YELLOW
25. EXIT DOORS		TO MATCH COLORBOND COLOUR 'BASALT'

*LEVELS TO CIVIL ENGINEERS DETAIL



Architect
WATCH THIS SPACE DESIGN PTY LTD
SUITE 12, LEVEL 3, 35 BUCKINGHAM ST, SURRY HILLS NSW 2010
EMAIL: info@watchthisspacedesign.com
WEB: www.watchthisspacedesign.com
copyright of this design remains the property of WTSD March 2021

Amendment
I REVISED SSD ISSUE
N FOR INFORMATION
O FOR INFORMATION

date
24/08/22
29/03/23
15/08/23

Client
805 MAMRE NSW PTY LTD
Project Location
805-817 MAMRE RD,
KEMPS CREEK NSW 2178

Drawn
AP
Scale
1:500

Checked
EC
Date
15/08/23


Approved
PM
Date
15/08/23

Drawing Title
WAREHOUSE 2 ELEVATIONS - 01
Project Number
GG MAM
Drawing Number
SSDA - 23


Status
SSDA

Rev



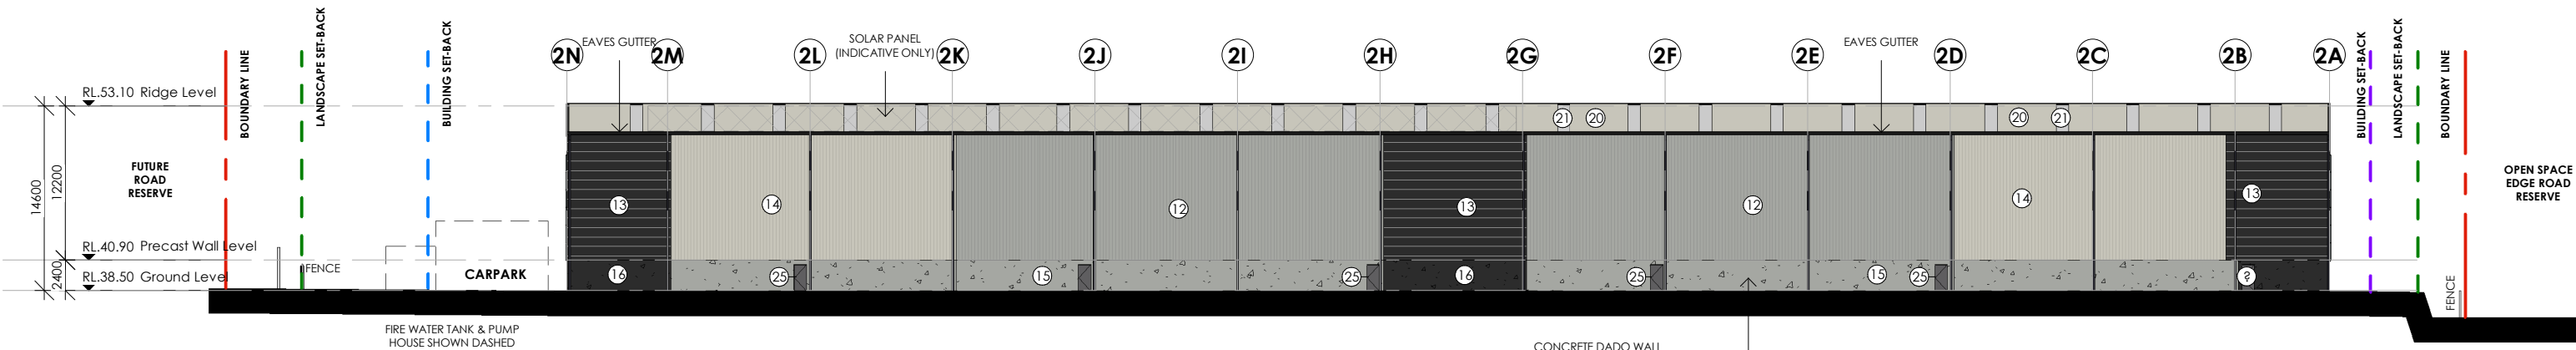

3 WAREHOUSE 2 ELEVATION (NORTH)
1 : 500

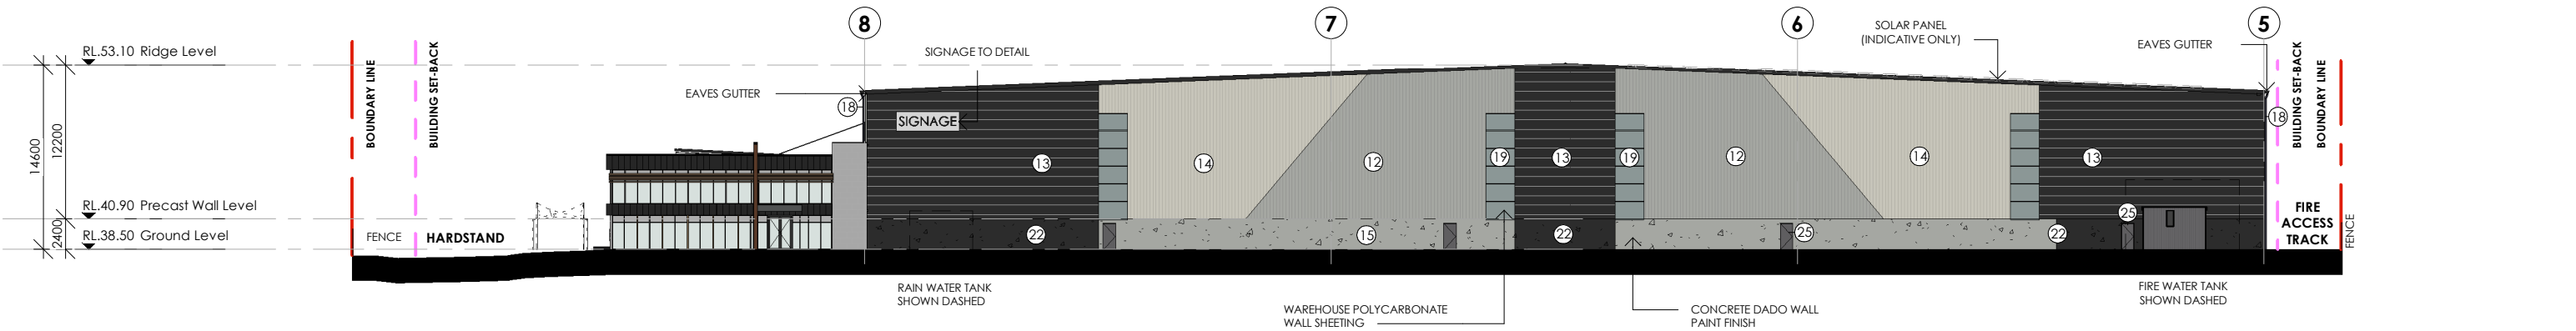

4 WAREHOUSE 2 ELEVATION (EAST)
1 : 500

FINISH SCHEDULE		
LOCATION	MATERIAL/FINISH	SELECTION / COLOUR
12. WAREHOUSE - WALL CLADDING	COLORBOND METAL WALL CLADDING - VERTICAL	TO MATCH COLORBOND COLOUR 'SHALE GREY'
13. WAREHOUSE - WALL CLADDING	COLORBOND METAL WALL CLADDING - HORIZONTAL	TO MATCH COLORBOND COLOUR 'MONUMENT'
14. WAREHOUSE - WALL CLADDING	COLORBOND METAL WALL CLADDING - VERTICAL	TO MATCH COLORBOND COLOUR 'SURF MIST'
15. WAREHOUSE DADO WALL	PRECAST CONCRETE WALL PANELS, PAINT FINISH	TO MATCH COLORBOND COLOUR 'SHALE GREY'
16. WAREHOUSE DADO WALL	PRECAST CONCRETE WALL PANELS, PAINT FINISH	TO MATCH COLORBOND COLOUR 'MONUMENT'
17. WAREHOUSE DADO WALL	PRECAST CONCRETE WALL PANELS, PAINT FINISH	TO MATCH COLORBOND COLOUR 'SURF MIST'
18. FLASHING/GUTTERS/AWNING CAPPING DOWN PIPES	FOLDED COLORBOND METAL	TO MATCH COLORBOND COLOUR 'MONUMENT'
19. WAREHOUSE WALL SHEETING	POLYCARBONATE SHEETING	TRANSLUCENT SHEET 'DANPALON' OR EQUIVALENT, COLORBOND COLOUR 'WHITE HAVEN'
20. WAREHOUSE ROOF SHEETING	COLORBOND METAL ROOF SHEETING	TRANSLUCENT SHEET 'DANPALON' OR EQUIVALENT, TO MATCH COLORBOND COLOUR 'MONUMENT'
21. WAREHOUSE ROOF SKYLIGHT	POLYCARBONATE SHEETING	TO MATCH COLORBOND COLOUR 'BASALT'
22. ROLLER SHUTTER DOORS/BEAMS/COLUMNS	METAL ROLLER SHUTTER DOORS POWDERCOATED /PAINT FINISH	TO MATCH COLORBOND COLOUR 'BASALT'
23. PUMP HOUSE/RAIN WATER TANK	COLORBOND METAL SHEETING/PAINT FINISH	TO MATCH COLORBOND COLOUR 'BASALT'
24. SITE BOLLARDS 1200 MM H PAINT FINISH	TO SUPPLIERS REQUIREMENTS, SITE BOLLARDS 1200 MM H PAINT FINISH	GLOSS FINISH SAFETY YELLOW
25. EXIT DOORS		TO MATCH COLORBOND COLOUR 'BASALT'

*LEVELS TO CIVIL ENGINEERS DETAIL



Architect
WATCH THIS SPACE DESIGN PTY LTD
SUITE 12, LEVEL 3, 35 BUCKINGHAM ST, SURRY HILLS NSW 2010
EMAIL: info@watchthisspacedesign.com
WEB: www.watchthisspacedesign.com
copyright of this design remains the property of WTSD March 2021

Amendment
I REVISED SSD ISSUE
N FOR INFORMATION
O FOR INFORMATION

date
24/08/22
29/03/23
15/08/23

Client
805 MAMRE NSW PTY LTD
Project Location
805-817 MAMRE RD,
KEMPS CREEK NSW 2178


Drawn
AP
Scale
1:500

Checked
EC
Date
15/08/23


Approved
PM
Date
15/08/23

Drawing Title
WAREHOUSE 2 ELEVATIONS - 02
Project Number
GG MAM
Drawing Number
SSDA - 24
Status
SSDA


Rev
0

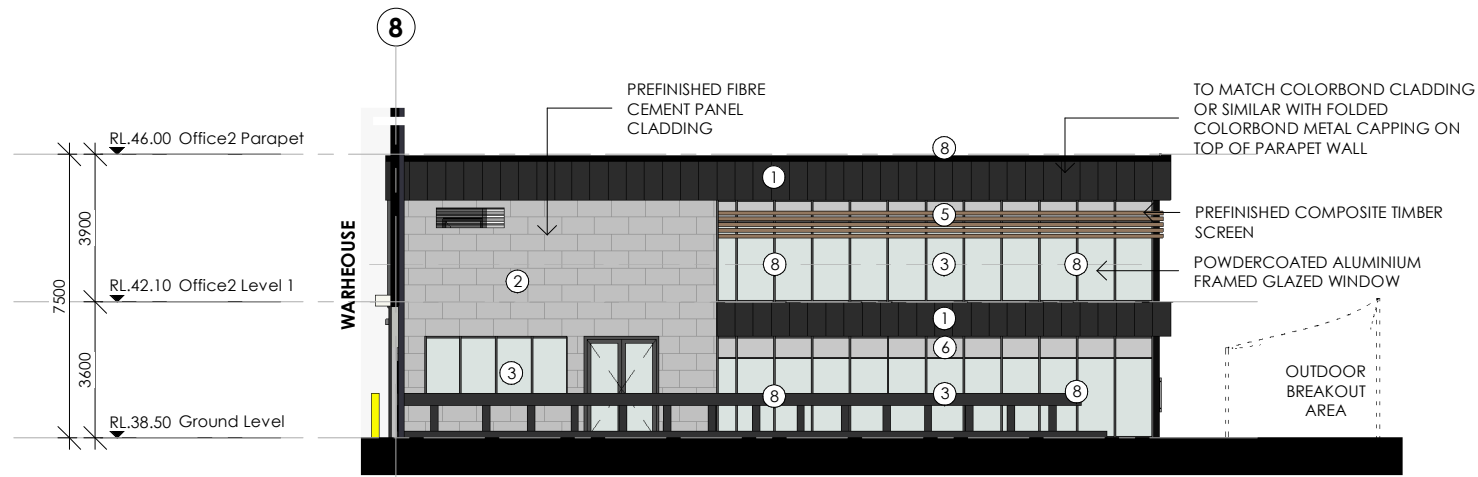

2 OFFICE 2 ELEVATION 2 - (WEST)
1 : 200

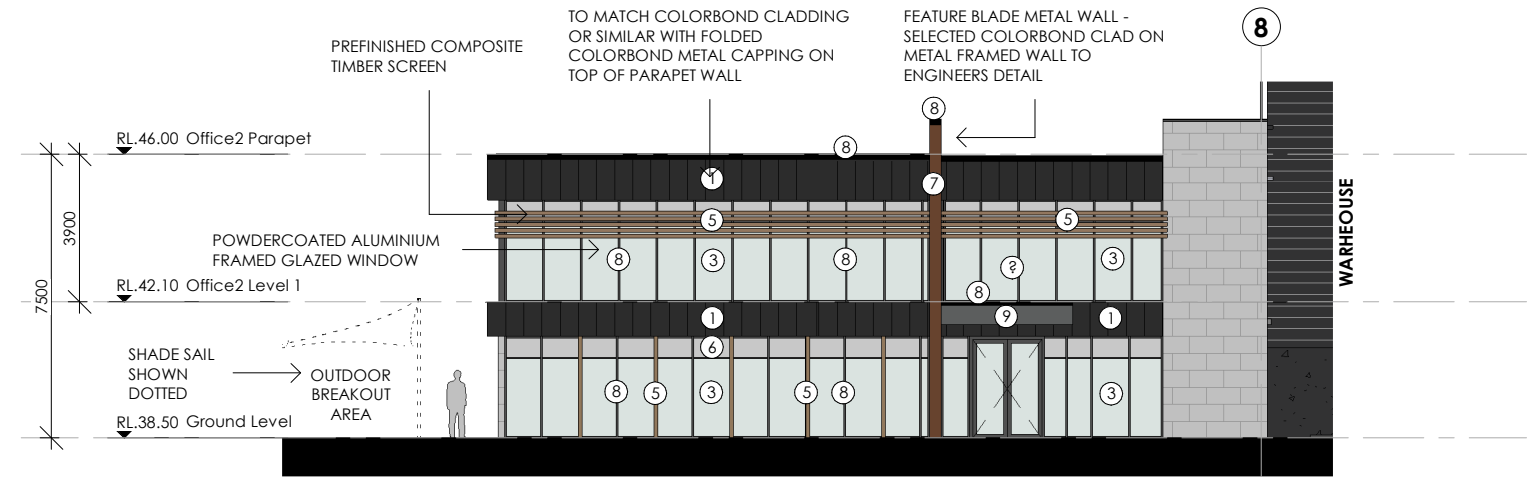


3 OFFICE 2 ELEVATION 3 - (EAST)
1 : 200

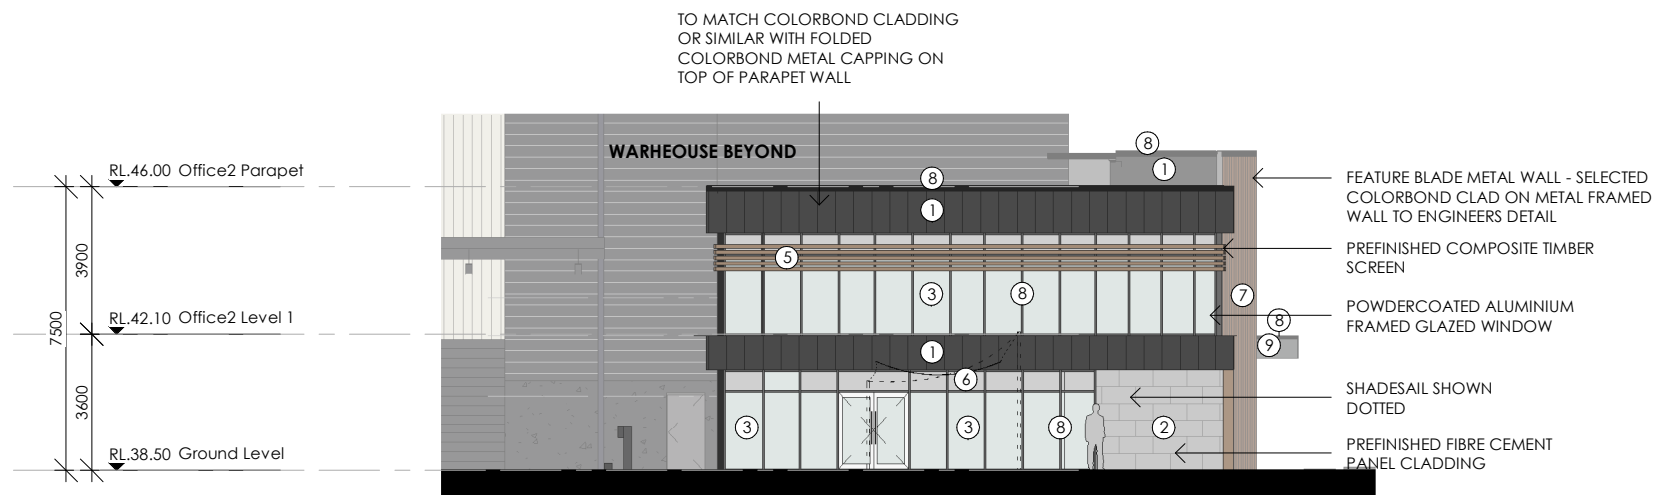


1 OFFICE 2 ELEVATION 1 - (SOUTH)
1 : 200

FINISHES SCHEDULE - OFFICE

LOCATION	MATERIAL/FINISH	SELECTION / COLOUR	
01. OFFICE WALL	COLORBOND CLADDING	TO MATCH COLOURBOND "MONUMENT" "DOMINION" OR SIMILAR	
02. OFFICE WALL	PREFINISHED FIBRE CEMENT FACADE PANEL	TO MATCH CEMENTEL SURROUND "GREYISH BASE" OR SIMILAR	
03. OFFICE GLAZING	TINT GLAZING	GREY TINT	
04. GLAZED WINDOW/DOOR FRAME	POWDERCOATED ALUMINIUM PAINT FINISH	TO MATCH COLOURBOND "MONUMENT"	
05. OFFICE WINDOW HORIZONTAL SCREEN/ VERTICAL BLADE	HARDWOOD TIMBER PAINT FINISH FRAME	TO MATCH "WALNUT" COLOUR OR SIMILAR	
06. OFFICE WINDOW GLAZING	COLORBACK GLASS	TO MATCH GREY	
07. OFFICE FEATURE BLADE	COLORBOND METAL	TO MATCH COLORBOND "TERRAIN" OR SIMILAR	
08. FLASHING/CAPPING	COLORBOND METAL	TO MATCH COLORBOND "MONUMENT"	
09. OFFICE AWNING	CFC PAINT FINISH	TO MATCH COLORBOND COLOUR "WINDSPRAY"	
10. OFFICE EXTERNAL DOOR	PAINT FINISH	TO MATCH COLORBOND COLOUR "WINDSPRAY"	

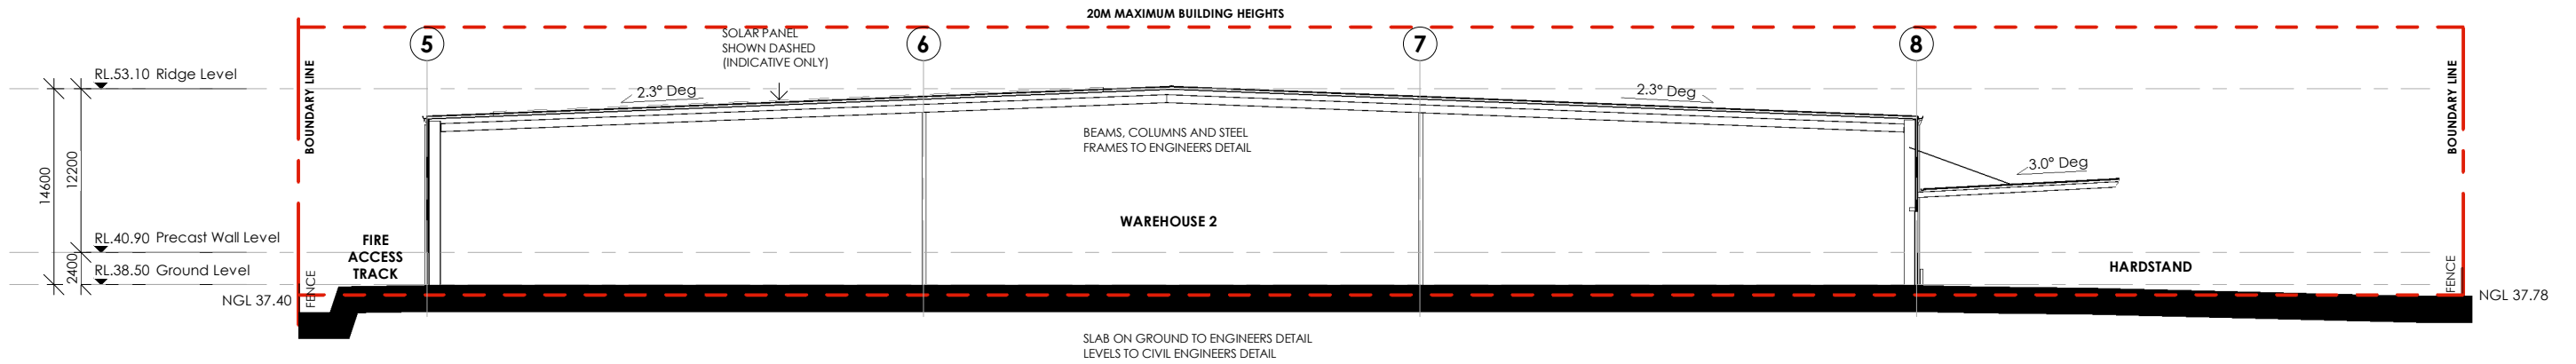


1 WAREHOUSE 2 SECTION AA
1 : 500

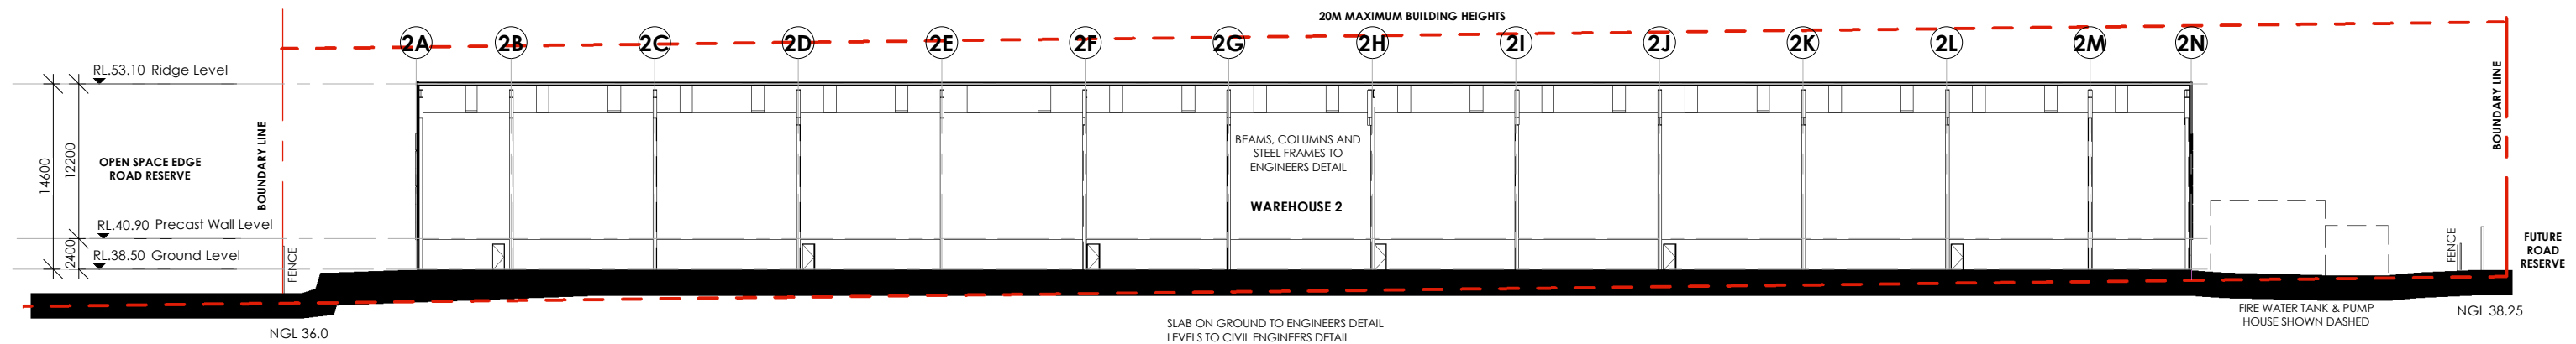

2 WAREHOUSE 2 SECTION BB
1 : 500




2 WAREHOUSE ONE ELEVATION - NORTH
1 : 1000

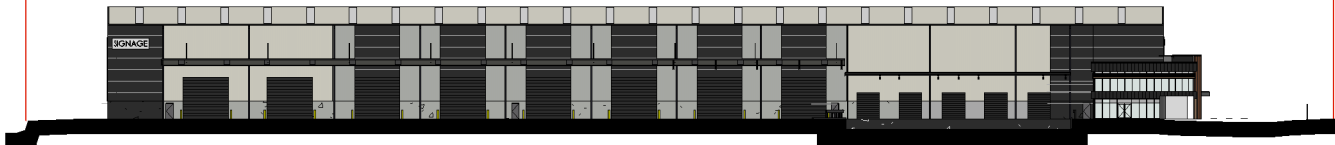


4 WAREHOUSE TWO ELEVATION - SOUTH
1 : 1000




3 WAREHOUSE ONE ELEVATION - SOUTH
1 : 1000

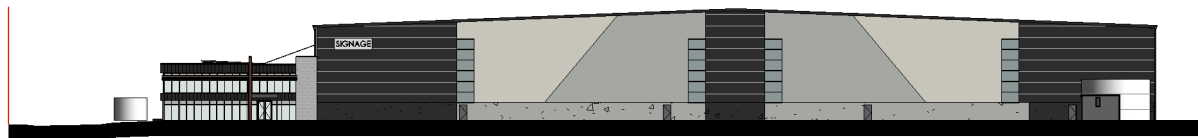

5 WAREHOUSE TWO ELEVATION - EAST
1 : 1000

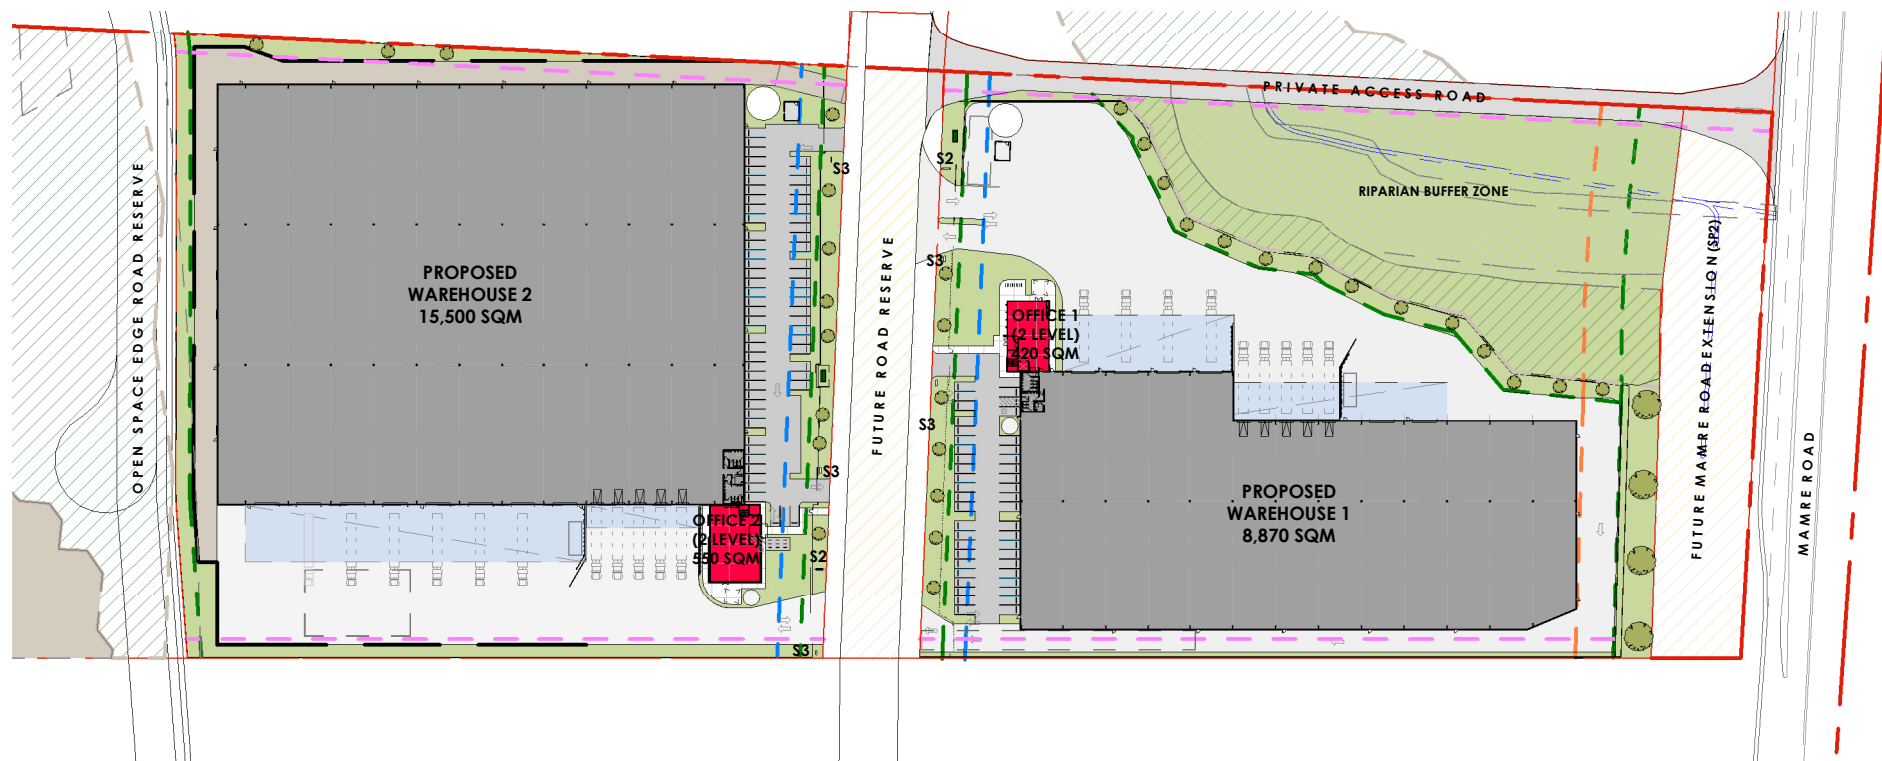

1 NOTIFICATION PLAN
1 : 2000

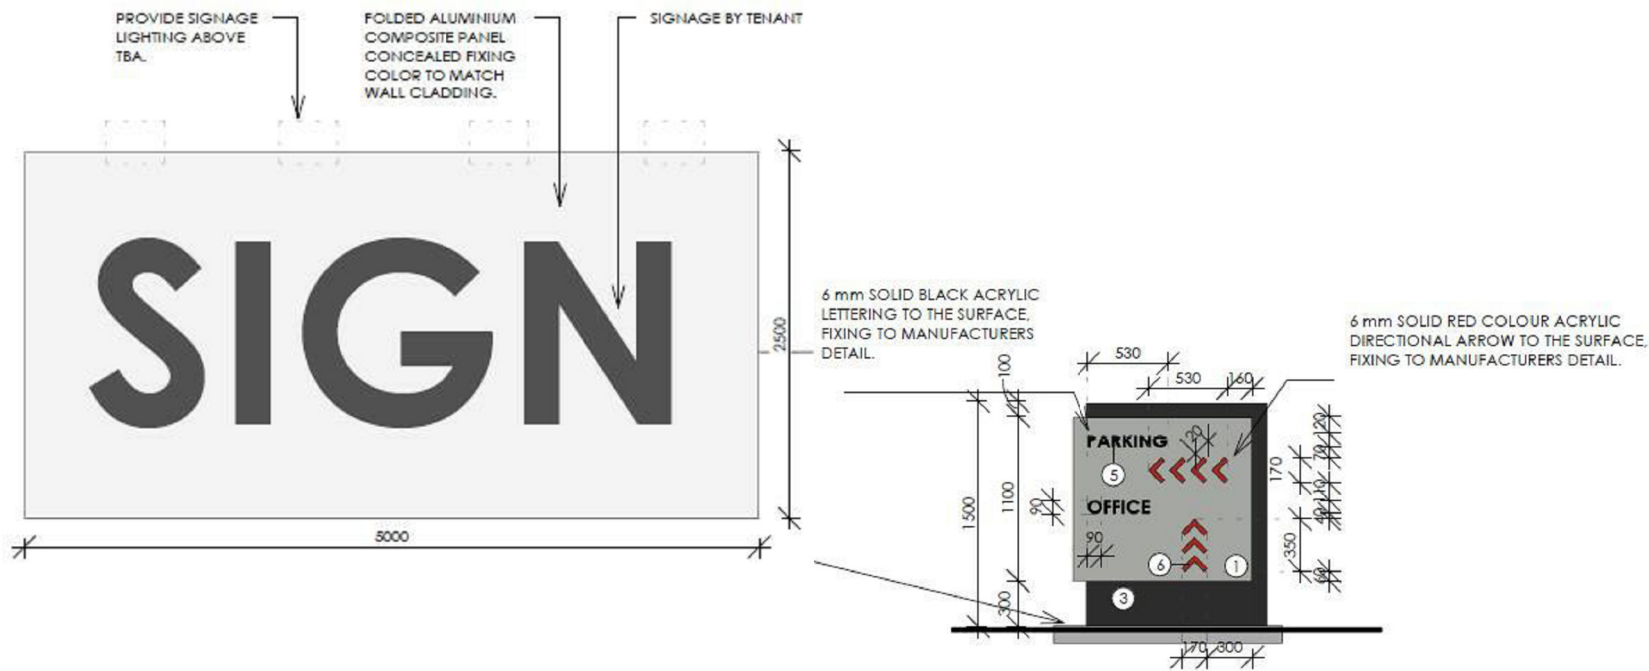

1 BUILDING SIGN S1 - ELEVATION
1 : 50

4 DIRECTIONAL SIGN S3 - ELEVATION
1 : 50


5 DIRECTIONAL SIGN S3 - 3D VIEW

GENERAL NOTES

ALL SIGNAGE AND STRUCTURAL DETAILS SUBJECT TO ENGINEERING REQUIREMENTS AND APPROVAL.
ALL CONTENTS FOR EACH SIGN SUBJECT TO CLIENTS APPROVAL.
SUPPLIER TO PROVIDE WORKSHOP DRAWING.
3D VIEWS ARE INDICATIVE ONLY.

FINISHES LEGEND

1. ALUMINIUM COMPOSITE PANEL . COLOUR "SHALE GREY"
2. ALUMINIUM COMPOSITE PANEL. COLOUR "MONUMENT"
3. ALUMINIUM COMPOSITE PANEL. COLOUR "MONUMENT"
4. ALUMINIUM COMPOSITE PANEL. COLORBOND COLOUR "TERRAIN"
5. ACRYLIC LETTERING. COLOUR SOLID "BLACK"
6. ACRYLIC DIRECTIONAL ARROWS. COLOUR SOLID "RED"

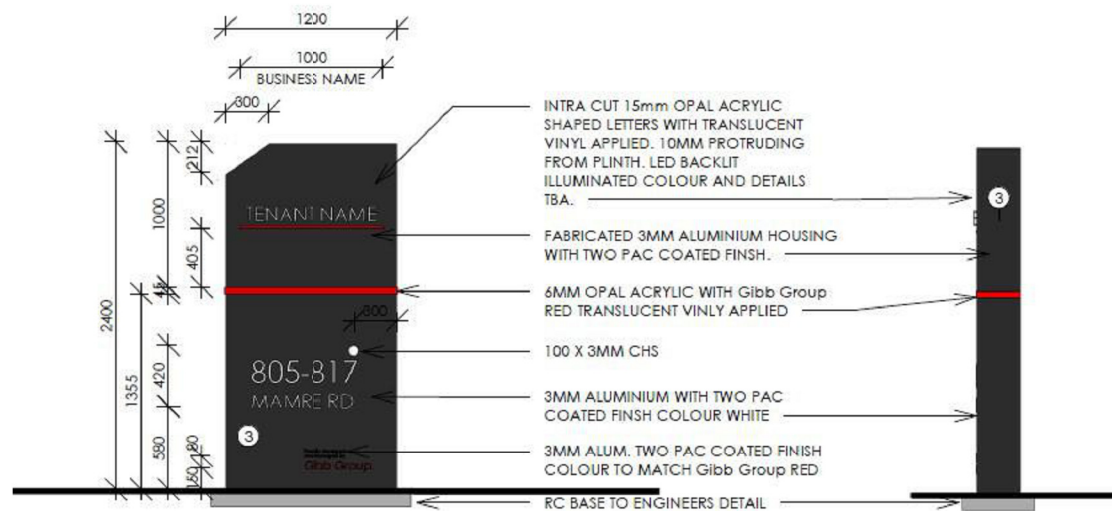

7 ENTRY PYLON SIGN S2 - FRONT ELEVATION
1 : 50

8 ENTRY PYLON SIGN S2 - SIDE ELEVATION
1 : 50



9 ENTRY PYLON SIGN S2 - 3D VIEW



3D VIEW 1 -WAREHOUSE AND OFFICE 1



3D VIEW 2 - WAREHOUSE AND OFFICE 2

* 3D IMAGES FOR INFORMATION ONLY



Architect
WATCH THIS SPACE DESIGN PTY LTD
SUITE 12, LEVEL 3, 35 BUCKINGHAM ST, SURRY HILLS NSW 2010
EMAIL: info@watchthisspacedesign.com
WEB: www.watchthisspacedesign.com
copyright of this design remains the property of WTSD March 2021

Amendment	date
I	24/08/22
N	29/03/23
O	15/08/23

Client
805 MAMRE NSW PTY LTD
Project Location
805-817 MAMRE RD,
KEMPS CREEK NSW 2178

Drawn AP Scale NTS	Checked EC Date 15/08/23	Approved PM Date 15/08/23
-----------------------------	-----------------------------------	------------------------------------

Drawing Title
3D VIEWS
Project Number
GG MAM
Status
SSDA

Drawing Number
SSDA - 34

Rev





3D VIEW 4 - VIEW FROM MAMRE ROAD



3D VIEW 4 - VIEW FROM WESTERN FACADE

* 3D IMAGES FOR INFORMATION ONLY