

Legend			
	TREE		BOUNDARY LINE
	EXISTING ROADWORKS		DEVELOPMENT SITE BOUNDARY
	EXISTING BUILDINGS		
	PROPOSED ROADWORKS		
	PROPOSED BUILDING		
	PROPOSED LANDSCAPING		
	PROPOSED COVERED WALKWAY		
	PAVED AREAS		

Revision			
REV	DESCRIPTION	DATE	INT.
1	ISSUED FOR DA APPROVAL	28.07.22	JZ
2	ISSUED FOR DA APPROVAL	02.09.22	JZ



Project
SDMH Shoalhaven District
Memorial Hospital
Scenic Dr, Nowra NSW 2541

Client

Health
Illawarra Shoalhaven
Local Health District

Health
Infrastructure

Project Manager / Contract Administrator

Managing Contractor

DEVELOPMENT APPROVAL

Building
PRJ
Drawing
PROPOSED SITE PLAN

A1 Scale 1 : 1000
Project No. 20278
Issue 2

Drawing No.
PRJ-TD-DR-AR-SK00003

Details
Copyright Conrad Gargett. ABN 81 636 465 373 ACN 636 465 373
Do not scale this drawing and verify all dimensions and levels on site.
Nominated Architect : Lawrence Toaldo NSW Reg. 10255.

SCALE 1:1000
Scale at A1

Legend

SOFT LANDSCAPING

PAVED AREAS

ROADS

CAFE AND OUTDOOR
EATING AREA

DEVELOPMENT SITE

PUBLIC ACCESS PEDESTRIAN
PATHS THROUGH SITE

Revision

REV	DESCRIPTION	DATE	INT.
1	ISSUED FOR DA APPROVAL	28.07.22	JZ
2	ISSUED FOR DA APPROVAL	02.09.22	JZ

Project

SDMH Shoalhaven District
Memorial Hospital
Scenic Dr, Nowra NSW 2541

Client



Project Manager / Contract Administrator



Managing Contractor

DEVELOPMENT APPROVAL

Building

PRJ

Drawing

PUBLIC SPACE
PROPOSED SITE PLAN

A1 Scale 1 : 1000

Project No. 20278

Issue 2

Drawing No.

PRJ-TD-DR-AR-SK00002

Details

Copyright Conrad Gargett. ABN 81 636 465 373 ACN 636 465 373
Do not scale this drawing and verify all dimensions and levels on site.
Nominated Architect : Lawrence Toaldo NSW Reg. 10255.

10 0 10 20 30 40 50 60 70

SCALE 1:1000

Scale at A1



Legend

SITE DEMOLITION LEGEND

- TREE
- TREE TO BE DEMOLISHED - TBC AFTER ASSESSMENT
- EXISTING ROADWORKS
- EXISTING BUILDINGS
- DEMOLISHED BUILDING
- BOUNDARY LINE
- DEMOLISHED LINE

Revision

REV	DESCRIPTION	DATE	INT.
1	50% ARCHITECTURAL ISSUE	16.06.22	JZ
2	70% ARCHITECTURAL ISSUE	21.07.22	JZ
3	ISSUED FOR DA APPROVAL	28.07.22	JZ
4	80% ARCHITECTURAL ISSUE	08.08.22	JZ
5	ISSUED FOR TENDER	26.08.22	JZ

Project

SDMH Shoalhaven District
Memorial Hospital
Scenic Dr, Nowra NSW 2541

Client



Project Manager / Contract Administrator



Managing Contractor

Building

PRJ

Drawing

SITE DEMOLITION

A1 Scale 1 : 1000

Project No. 20278

Issue 5

Drawing No.
PRJ-TD-DR-AR-00005

Details

Copyright Conrad Gargett. ABN 81 636 465 373 ACN 636 465 373
Do not scale this drawing and verify all dimensions and levels on site.
Nominated Architect : Lawrence Toaldo NSW Reg. 10255.

10 0 10 20 30 40 50 60 70
SCALE 1:1000
Scale at A1



FOR TENDER

Legend

- Existing shadows
- New Shadows

Revision

REV	DESCRIPTION	DATE	INT.
-----	-------------	------	------

Project

SDMH Shoalhaven District
Memorial Hospital
Scenic Dr, Nowra NSW 2541

Client



Project Manager / Contract Administrator



Managing Contractor

Building

PRJ

Drawing

SHADOW DIAGRAMS
SUMMER SOLSTICE SHEET 1

A1 Scale


Project No. 20278

Issue

Drawing No.
PRJ-DD-DR-AR-SK0004

Details

Copyright Conrad Gargett. ABN 81 636 465 373 ACN 636 465 373
Do not scale this drawing and verify all dimensions and levels on site.
Nominated Architect : Lawrence Toaldo NSW Reg. 10255.

 


Scale at A1



9am



10am

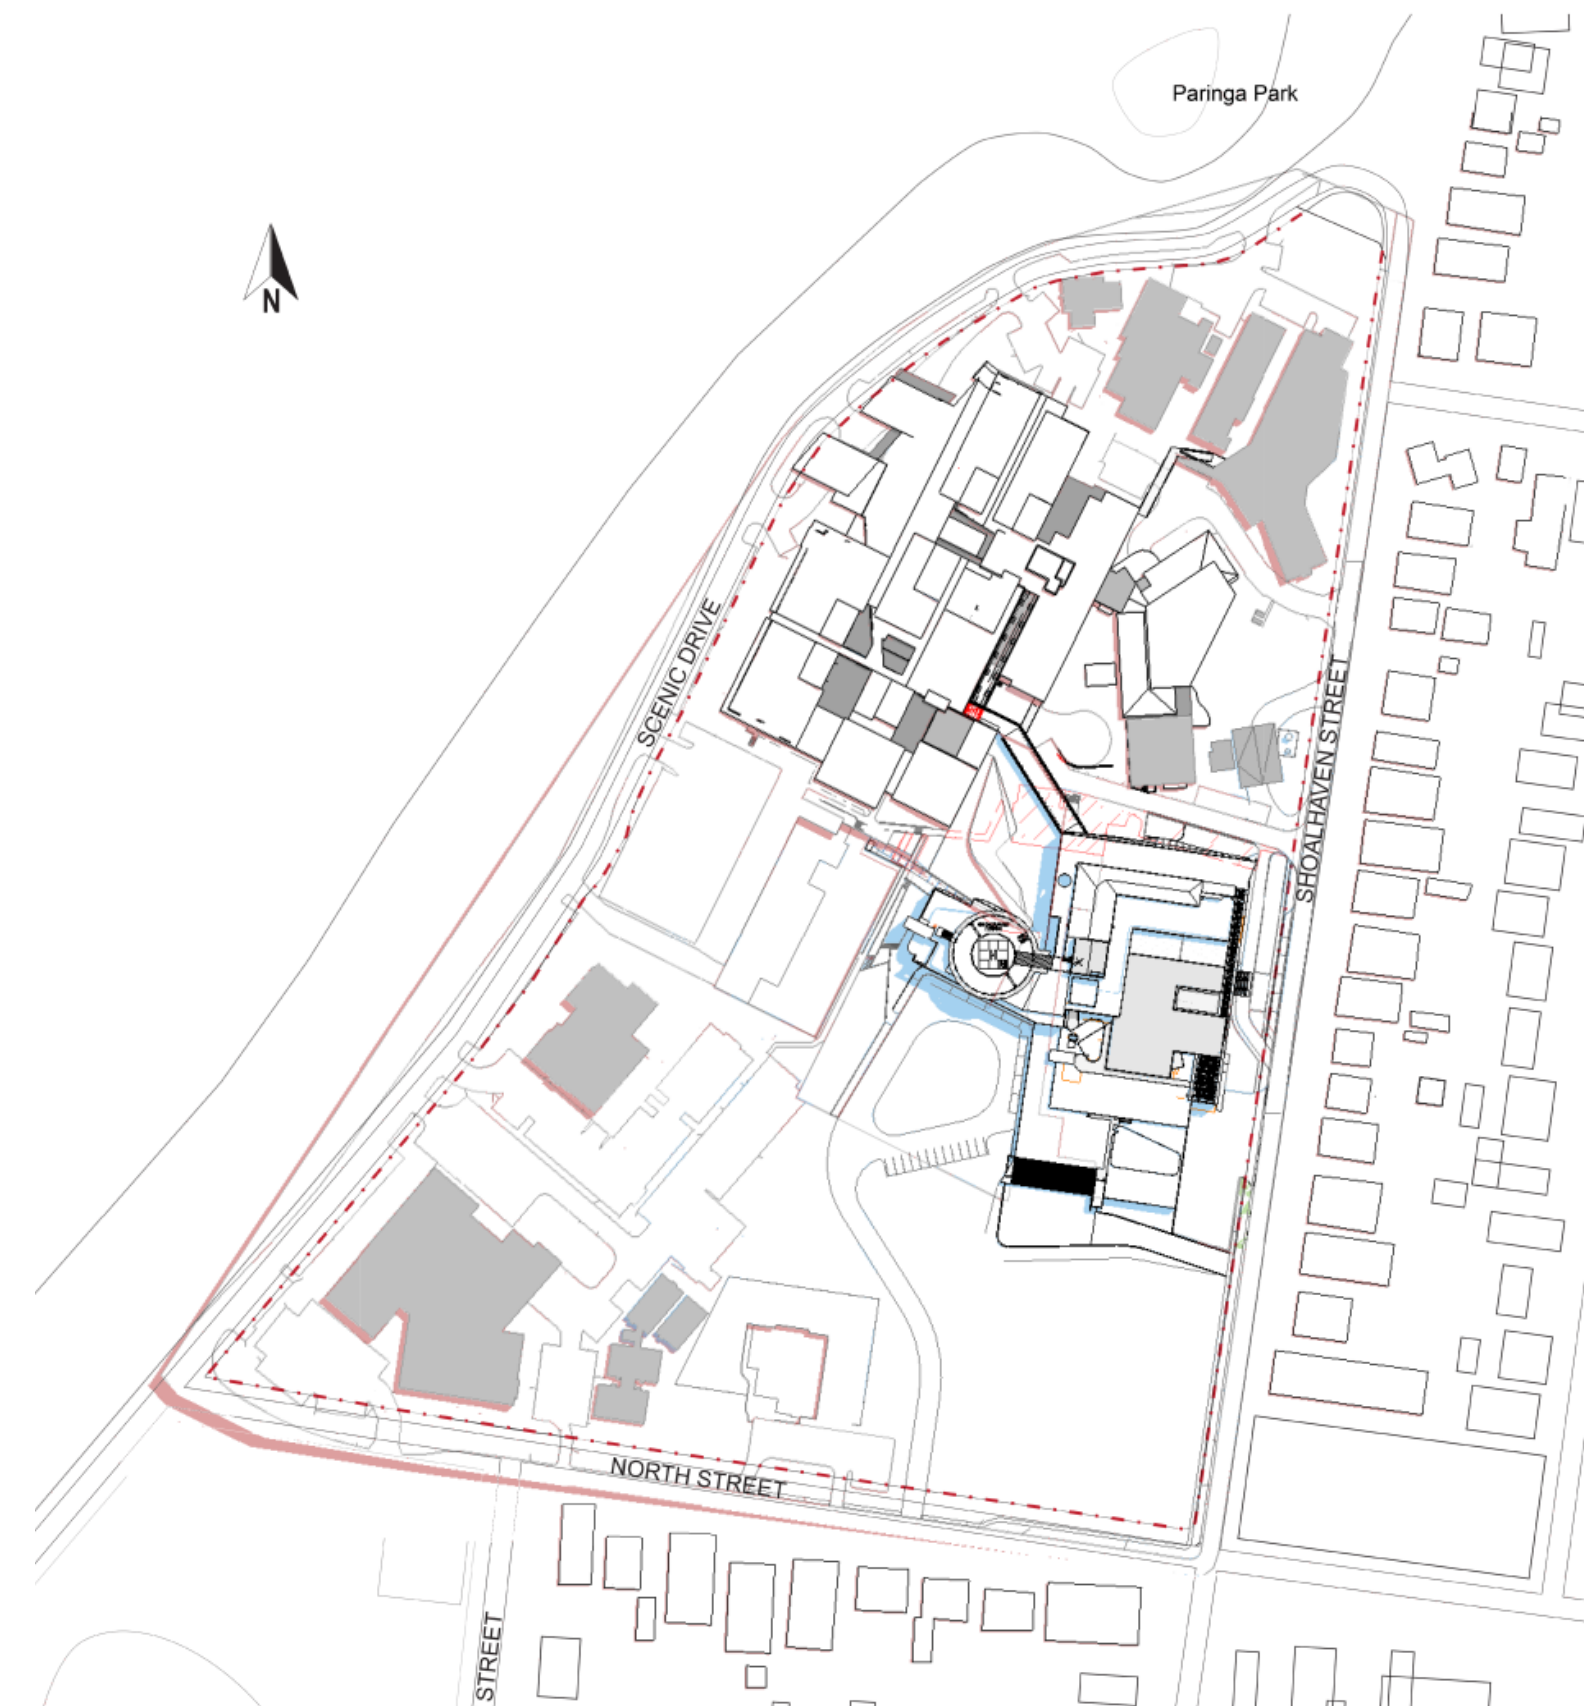

11am



12pm

Legend

- Existing shadows
- New Shadows

Revision

REV	DESCRIPTION	DATE	INT.
-----	-------------	------	------

Project

SDMH Shoalhaven District
Memorial Hospital
Scenic Dr, Nowra NSW 2541

Client



Project Manager / Contract Administrator



Managing Contractor

Building

PRJ

Drawing

SHADOW DIAGRAMS
SUMMER SOLSTICE SHEET 2

A1 Scale

Project No. 20278


Issue

Drawing No.


PRJ-DD-DR-AR-SK0005

Details

Copyright Conrad Gargett. ABN 81 636 465 373 ACN 636 465 373
Do not scale this drawing and verify all dimensions and levels on site.
Nominated Architect : Lawrence Toaldo NSW Reg. 10255.

 


Scale at A1

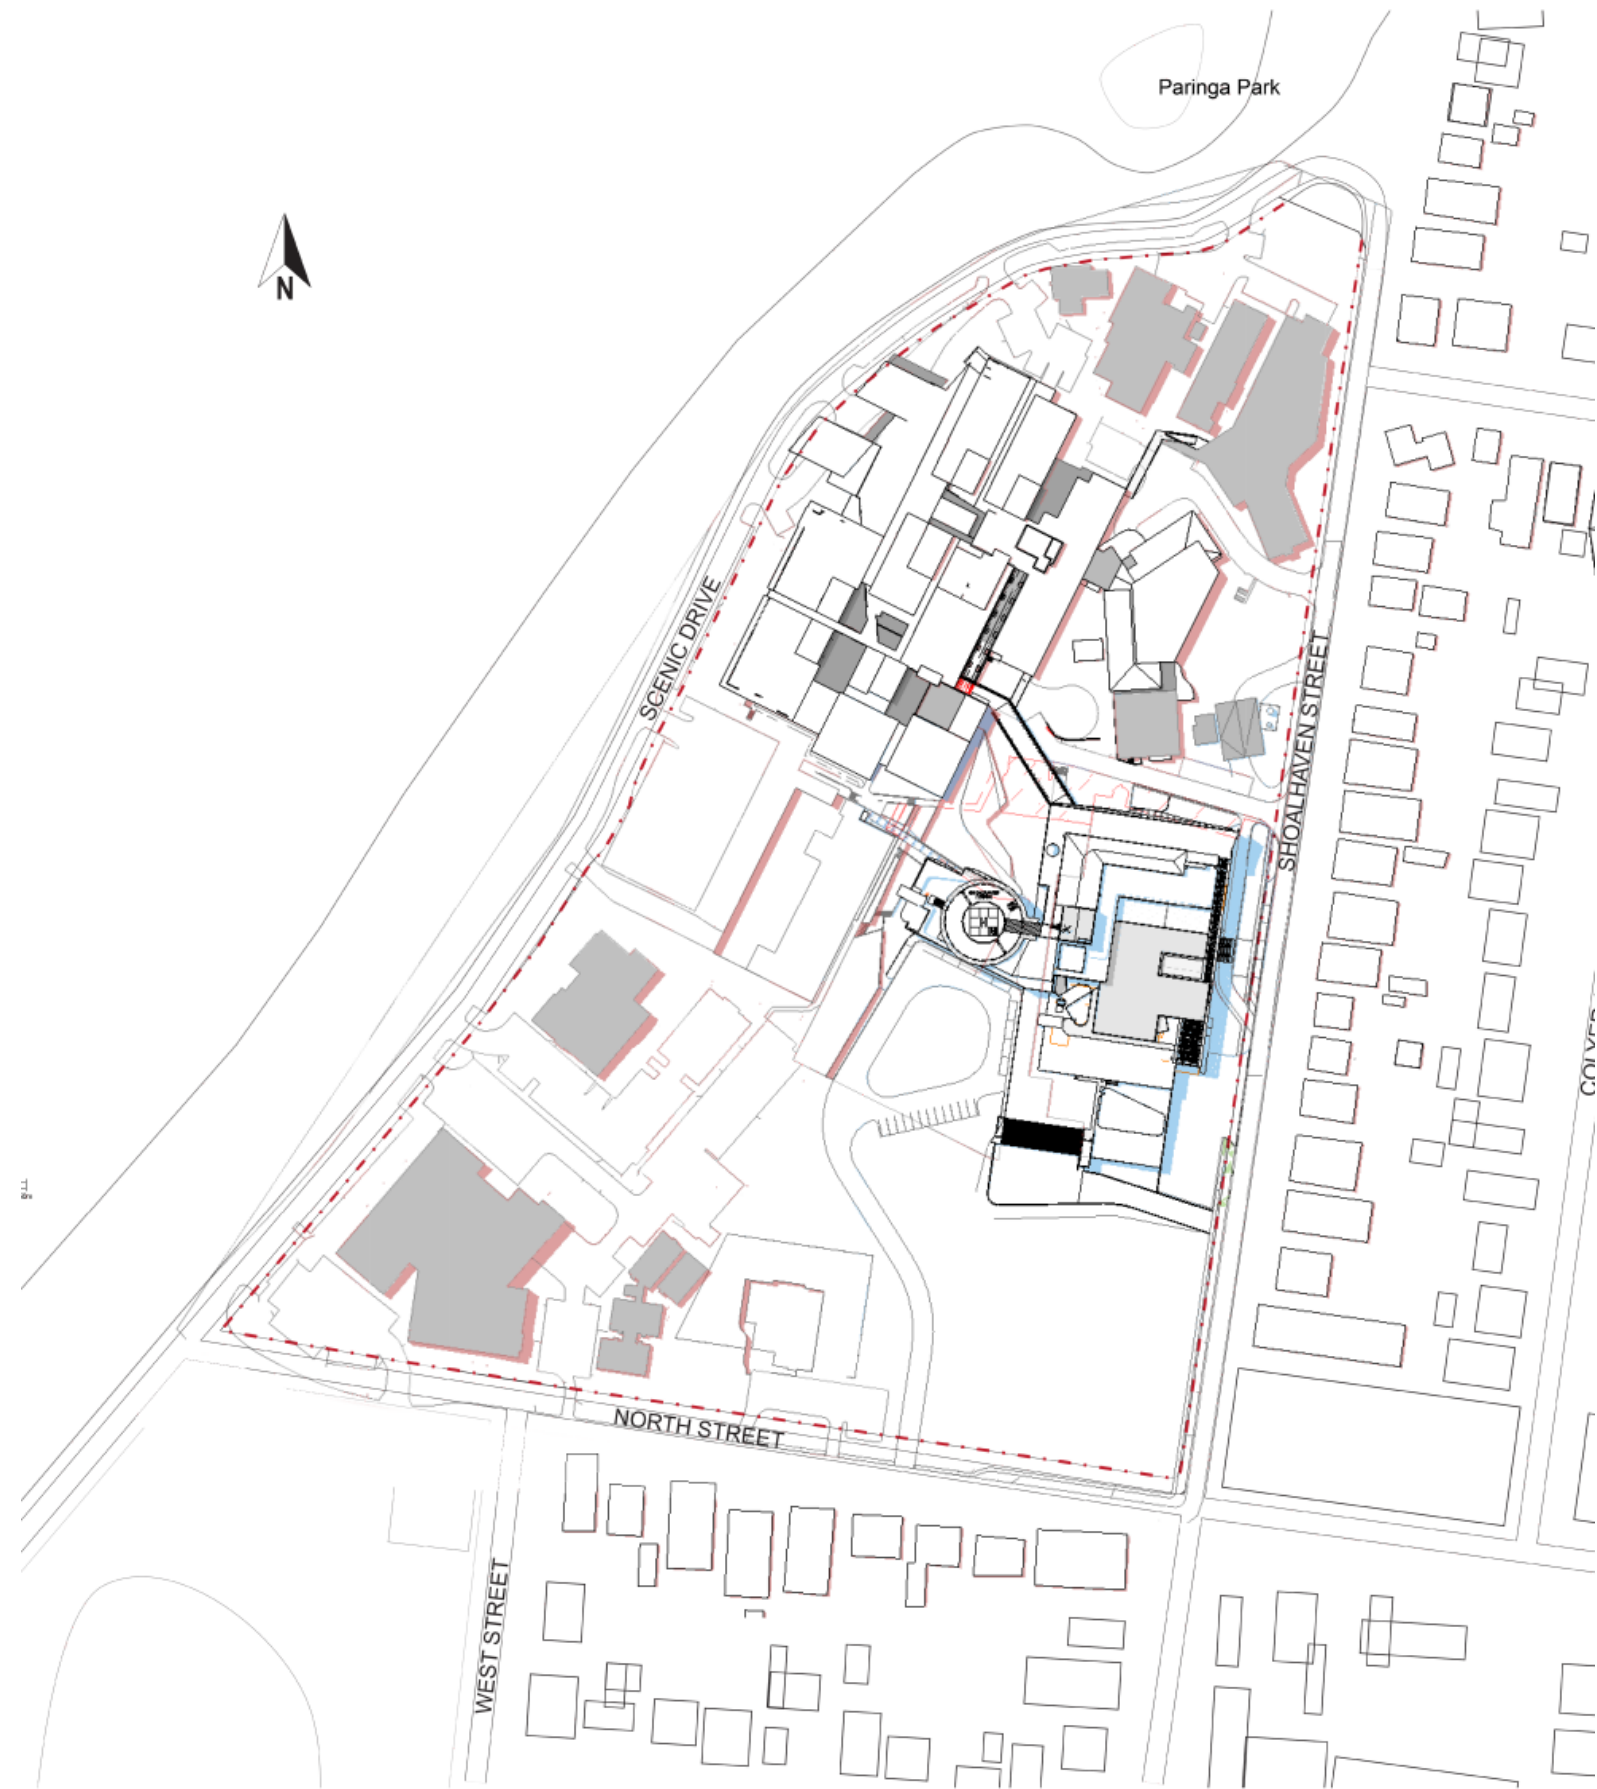

1pm



2pm

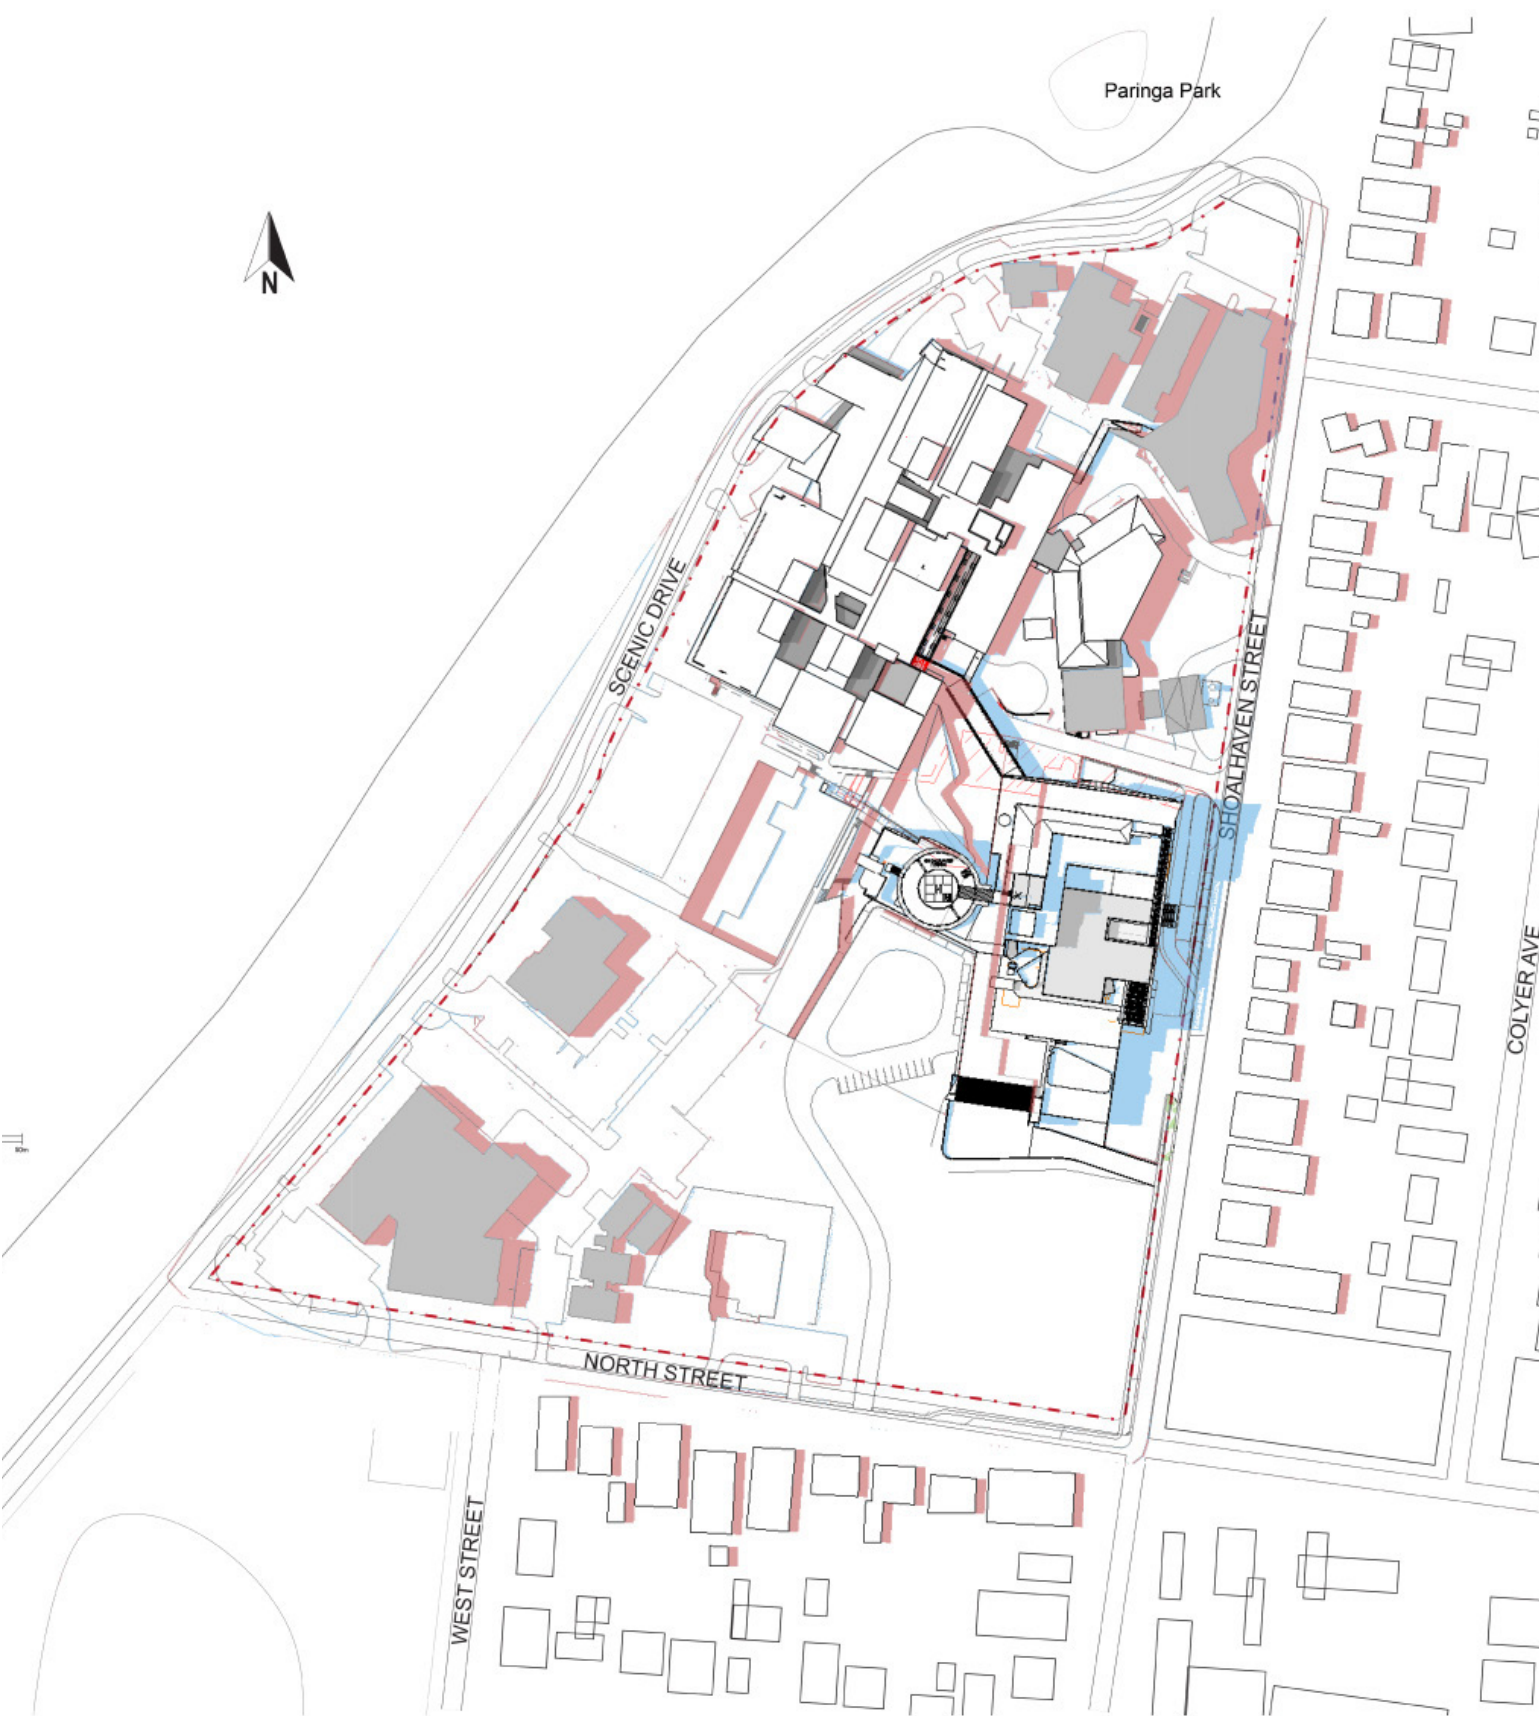


3pm

Legend

- Existing shadows
- New Shadows

Revision			
REV	DESCRIPTION	DATE	INT.

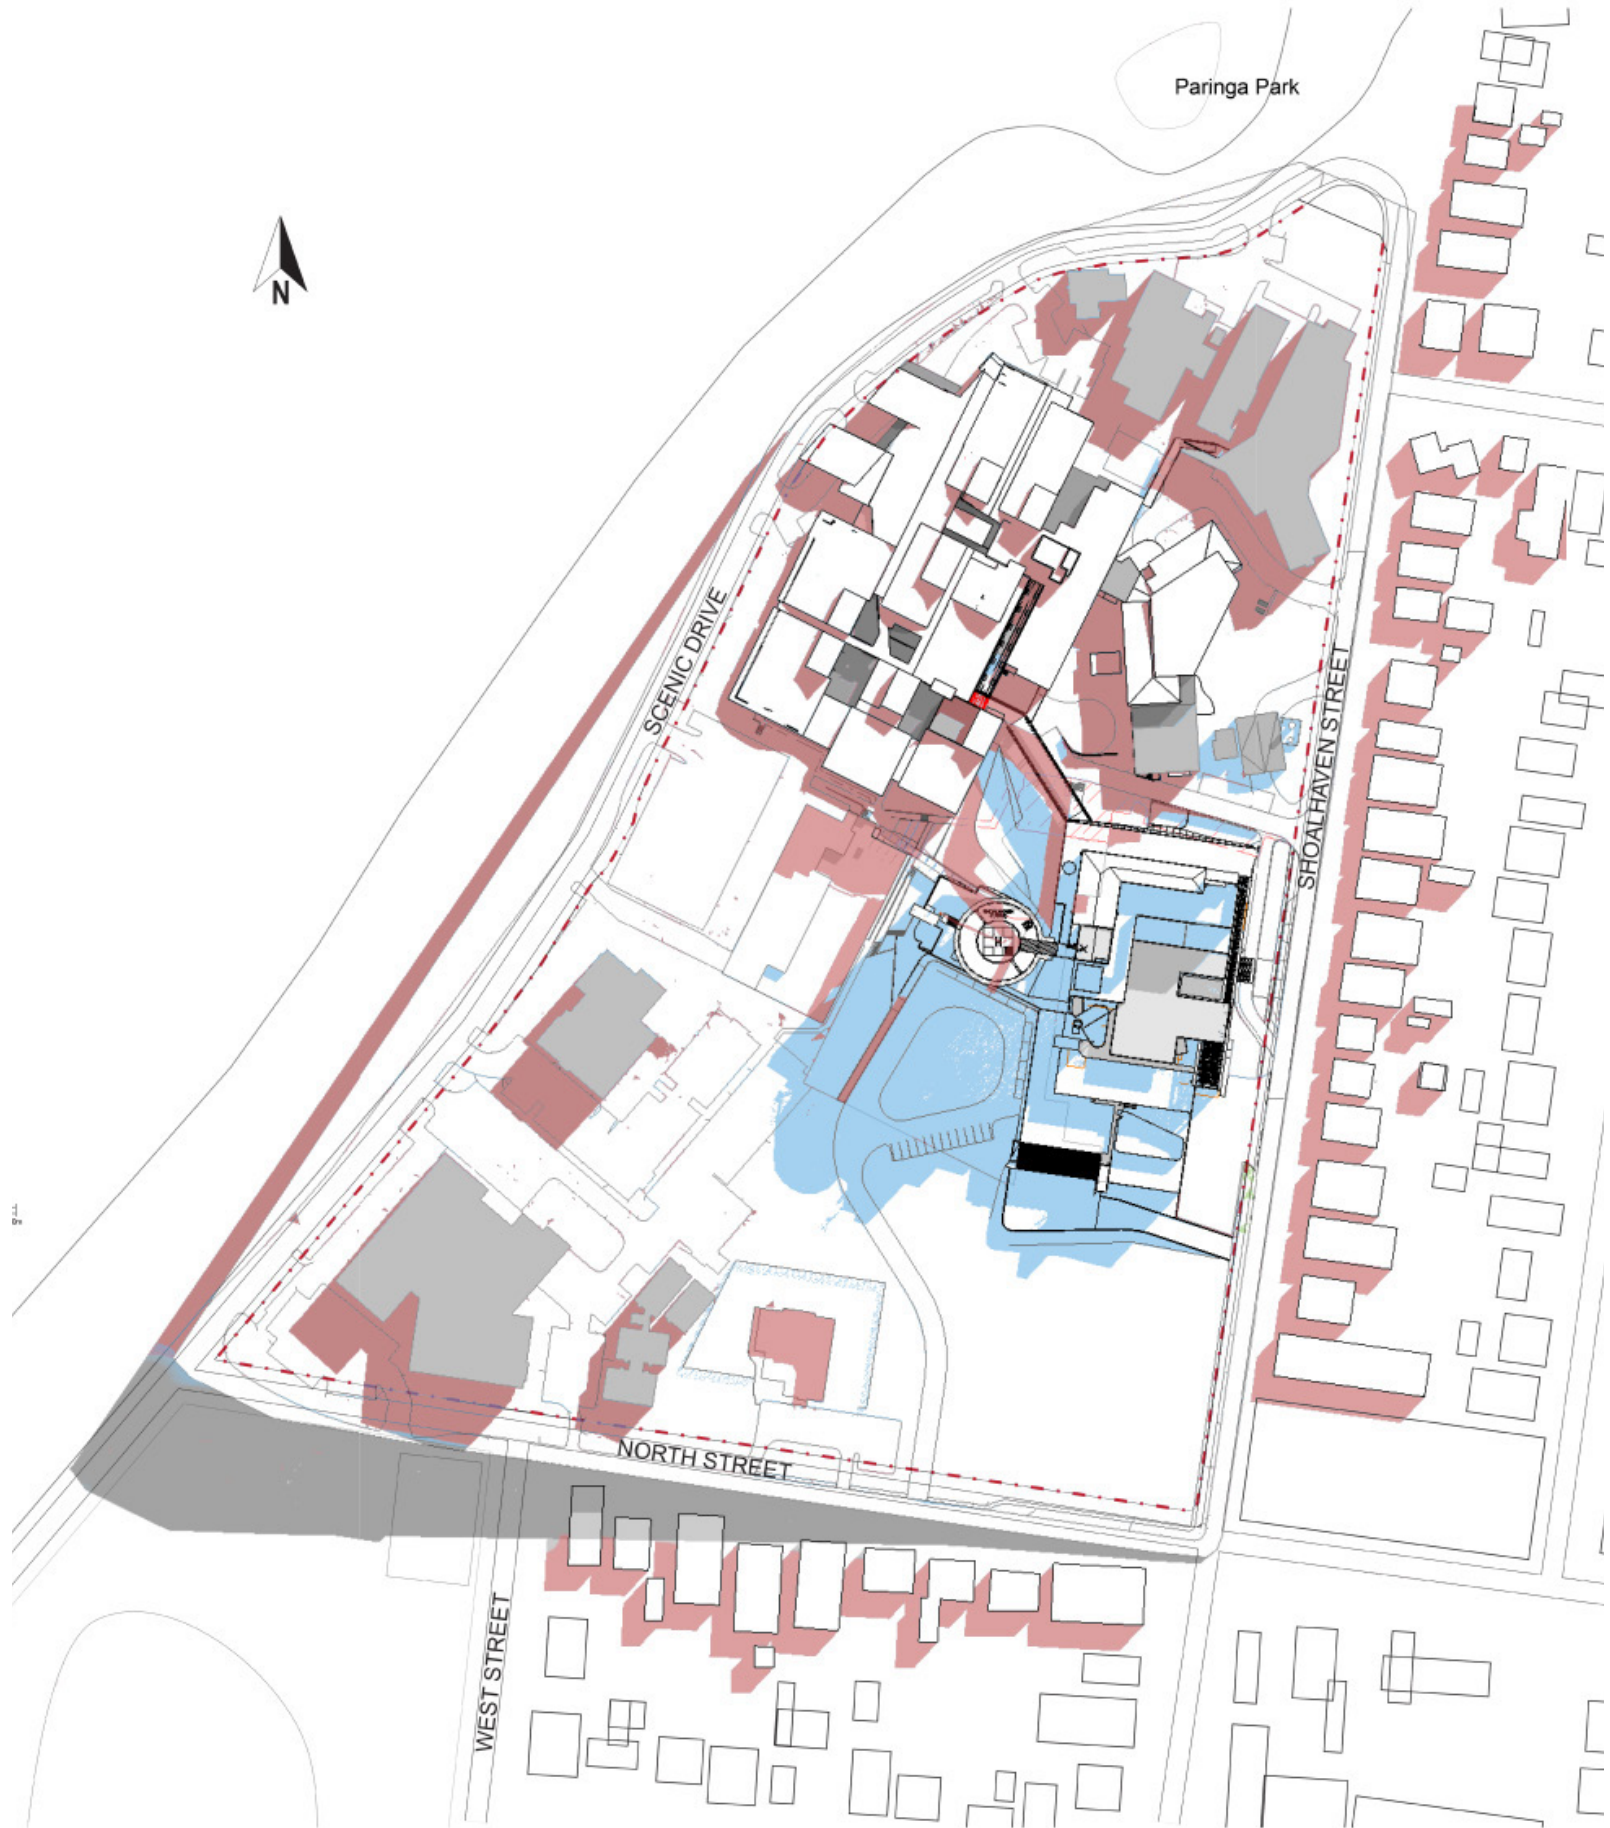

9am



10am



11am



12pm

Project
SDMH Shoalhaven District
Memorial Hospital
Scenic Dr, Nowra NSW 2541

Client



Project Manager / Contract Administrator




Managing Contractor

Building
PRJ
Drawing
SHADOW DIAGRAMS
WINTER SOLSTICE SHEET 1

A1 Scale
Project No. 20278
Issue

Drawing No.
PRJ-DD-DR-AR-SK0006

Details
Copyright Conrad Gargett. ABN 81 636 465 373 ACN 636 465 373
Do not scale this drawing and verify all dimensions and levels on site.
Nominated Architect : Lawrence Toaldo NSW Reg. 10255.

 

Legend

- Existing shadows
- New Shadows

Revision		DATE	INT.
REV	DESCRIPTION		

Project

SDMH Shoalhaven District
Memorial Hospital
Scenic Dr, Nowra NSW 2541

Client



Project Manager / Contract Administrator



Managing Contractor

Building

PRJ

Drawing

SHADOW DIAGRAMS
WINTER SOLSTICE SHEET 2

A1 Scale


Project No. 20278

Issue

Drawing No.
PRJ-DD-DR-AR-SK0007

Details

Copyright Conrad Gargett. ABN 81 636 465 373 ACN 636 465 373
Do not scale this drawing and verify all dimensions and levels on site.
Nominated Architect : Lawrence Toaldo NSW Reg. 10255.

 

Scale at A1

