

Legend

Revision

| REV | DESCRIPTION            | DATE     | INT. |
|-----|------------------------|----------|------|
| 1   | ISSUED FOR DA APPROVAL | 01.08.22 | JZ   |

Project

SDMH Shoalhaven District  
Memorial Hospital  
Scenic Dr, Nowra NSW 2541

Client



Project Manager / Contract Administrator



Managing Contractor

Building

ASB  
Drawing  
BUILDING SIGNAGE - SHEET 1


A1 Scale

Project No. 20278  
Issue 1

Drawing No.  
ASB-DD-DR-AR-SK0001

Details

Copyright Conrad Gargett. ABN 81 636 465 373 ACN 636 465 373  
Do not scale this drawing and verify all dimensions and levels on site.  
Nominated Architect : Lawrence Toaldo NSW Reg. 10255.

 

Scale at A1




Location: Sign to Top of Building

Material: Rendered concrete

Colour: White

Lighting: Up from slab

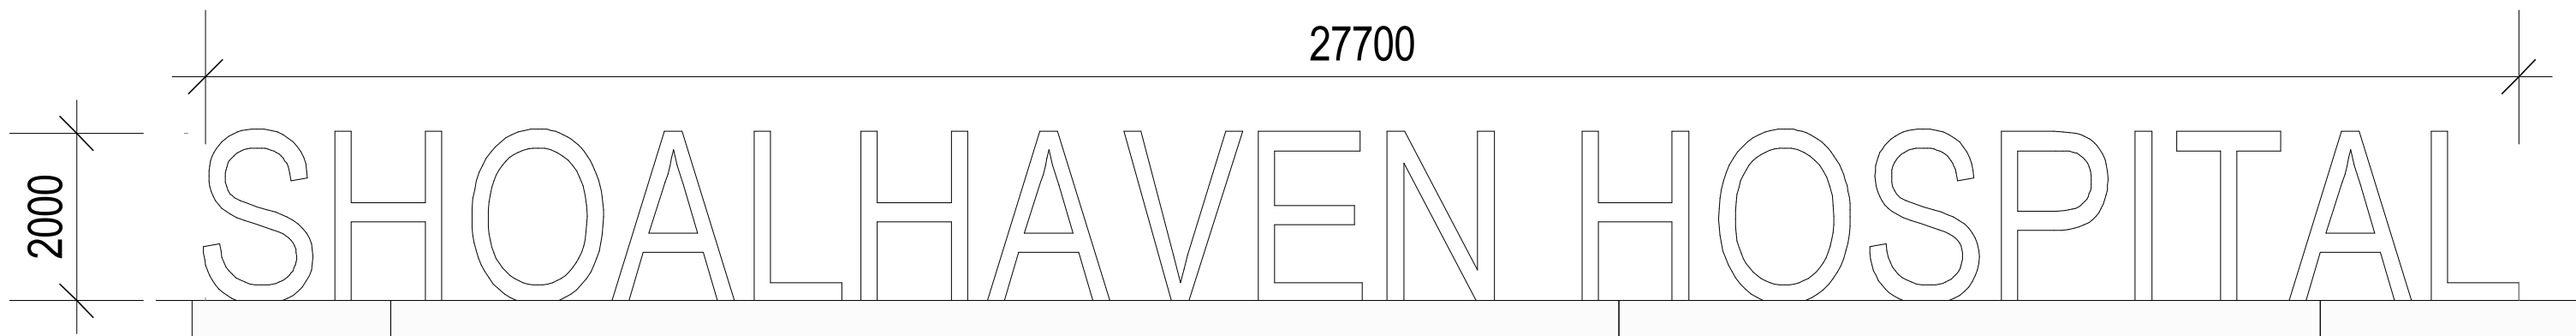


Location: Main Entrance

Material: PC Aluminium

Colour: White

Lighting: External Directional Lighting

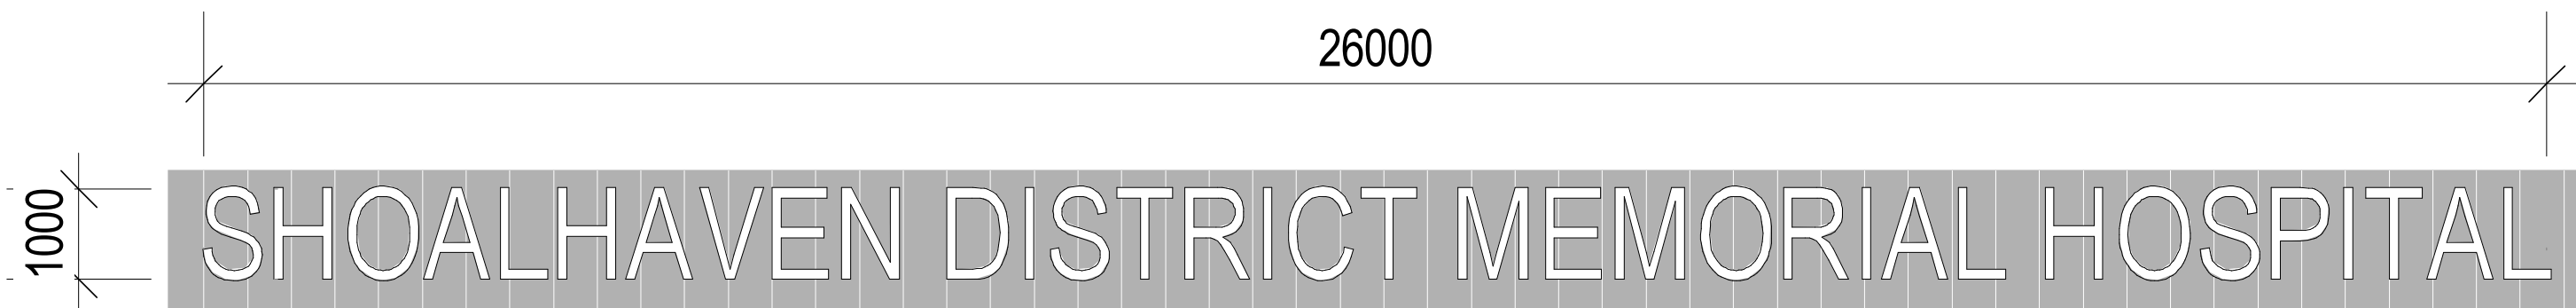

Legend

| Revision |                        |          |      |
|----------|------------------------|----------|------|
| REV      | DESCRIPTION            | DATE     | INT. |
| 1        | ISSUED FOR DA APPROVAL | 01.08.22 | JZ   |




Location: Shoalhaven Street

Material: PC Aluminium

Colour: White

Lighting: External Directional Lighting

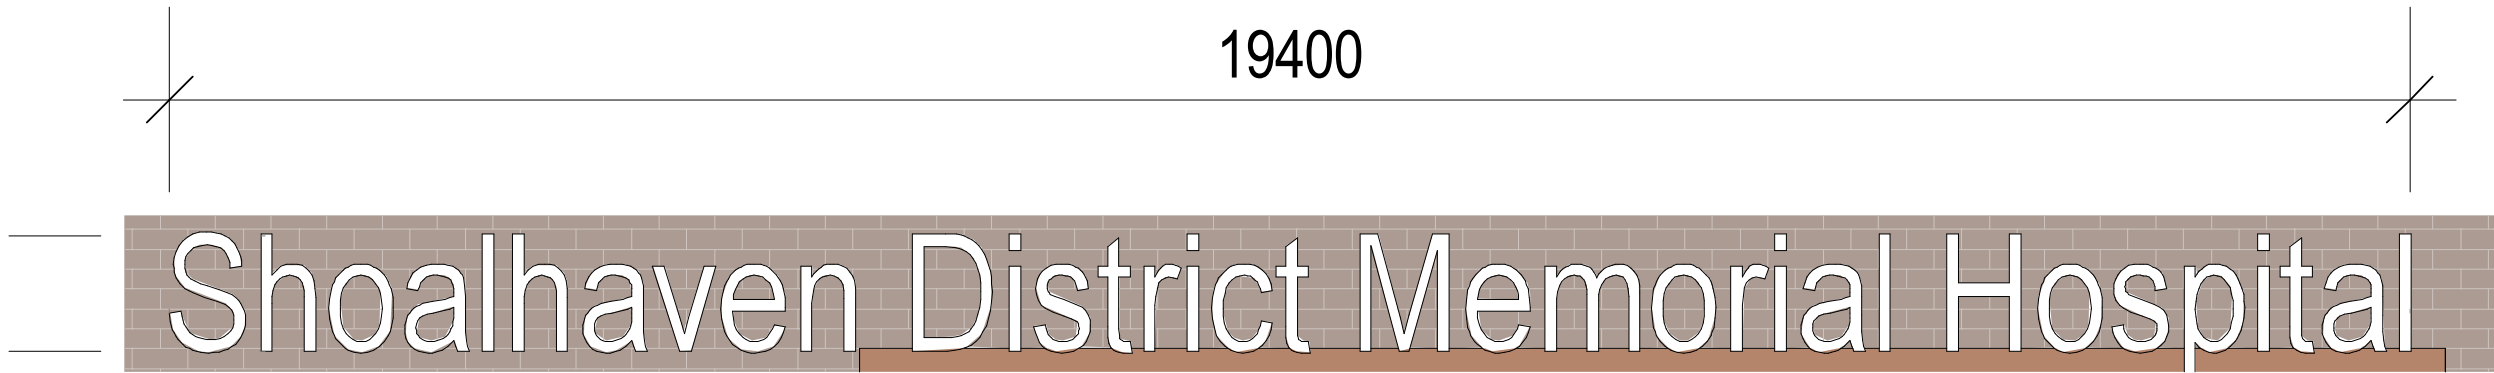

Project

SDMH Shoalhaven District  
Memorial Hospital  
Scenic Dr, Nowra NSW 2541

Client



Project Manager / Contract Administrator



Managing Contractor

Building

ASB

Drawing

BUILDING SIGNAGE - SHEET 2

A1 Scale

Project No. 20278

Issue 1

Drawing No.  
ASB-DD-DR-AR-SK0002

Details

Copyright Conrad Gargett. ABN 81 636 465 373 ACN 636 465 373  
Do not scale this drawing and verify all dimensions and levels on site.  
Nominated Architect : Lawrence Toaldo NSW Reg. 10255.

0 mm 40 80 mm

Scale at A1

| Revision |                         |          |      |
|----------|-------------------------|----------|------|
| REV      | DESCRIPTION             | DATE     | INT. |
| 1        | ISSUED FOR INFORMATION  | 20.12.21 | JZ   |
| 2        | ISSUED FOR INFORMATION  | 21.01.22 | JZ   |
| 3        | ISSUED FOR 80% SD       | 04.02.22 | JZ   |
| 4        | ISSUED FOR 100% SD      | 14.04.22 | JZ   |
| 5        | ISSUED FOR DA           | 13.05.22 | JZ   |
| 6        | 70% ARCHITECTURAL ISSUE | 21.07.22 | JZ   |
| 7        | 80% ARCHITECTURAL ISSUE | 08.08.22 | JZ   |
| 8        | ISSUED FOR TENDER       | 22.08.22 | JZ   |

KEY PLAN



Project

SDMH Shoalhaven District  
Memorial Hospital  
Scenic Dr, Nowra NSW 2541

Client



Project Manager / Contract Administrator



Managing Contractor

Building


ASB  
Drawing  
External Elevations- North and East

A1 Scale 1 : 200  
Project No. 20278  
Issue 8


Drawing No.  
ASB-TD-DR-AR-30001

Details


Copyright Conrad Gargett. ABN 81 636 465 373 ACN 636 465 373  
Do not scale this drawing and verify all dimensions and levels on site.  
Nominated Architect : Lawrence Toaldo NSW Reg. 10255.

 

Scale at A1

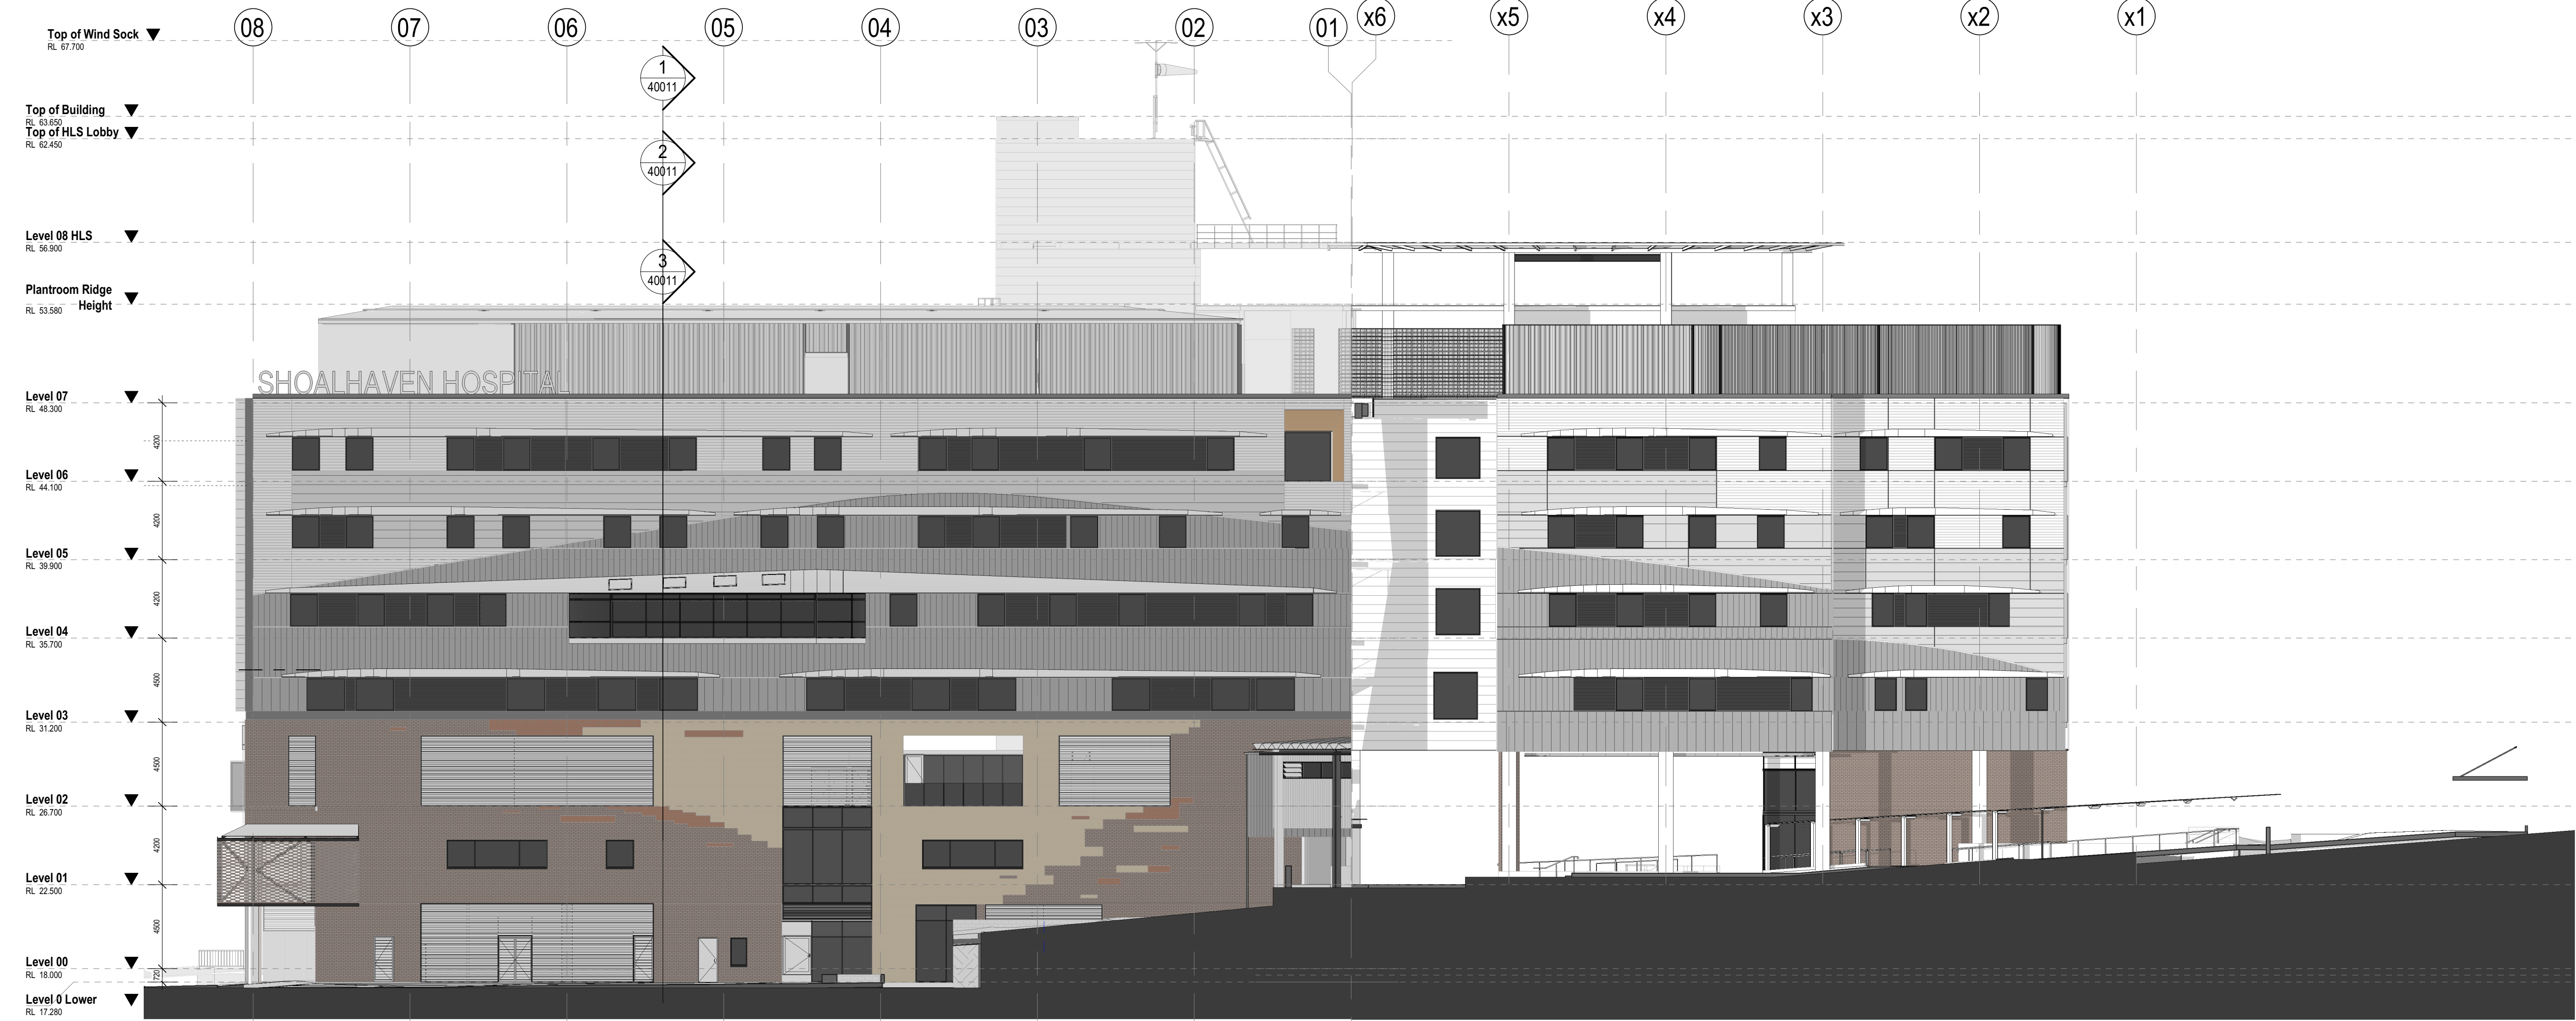

1 North Elevation  
30003 1 : 200

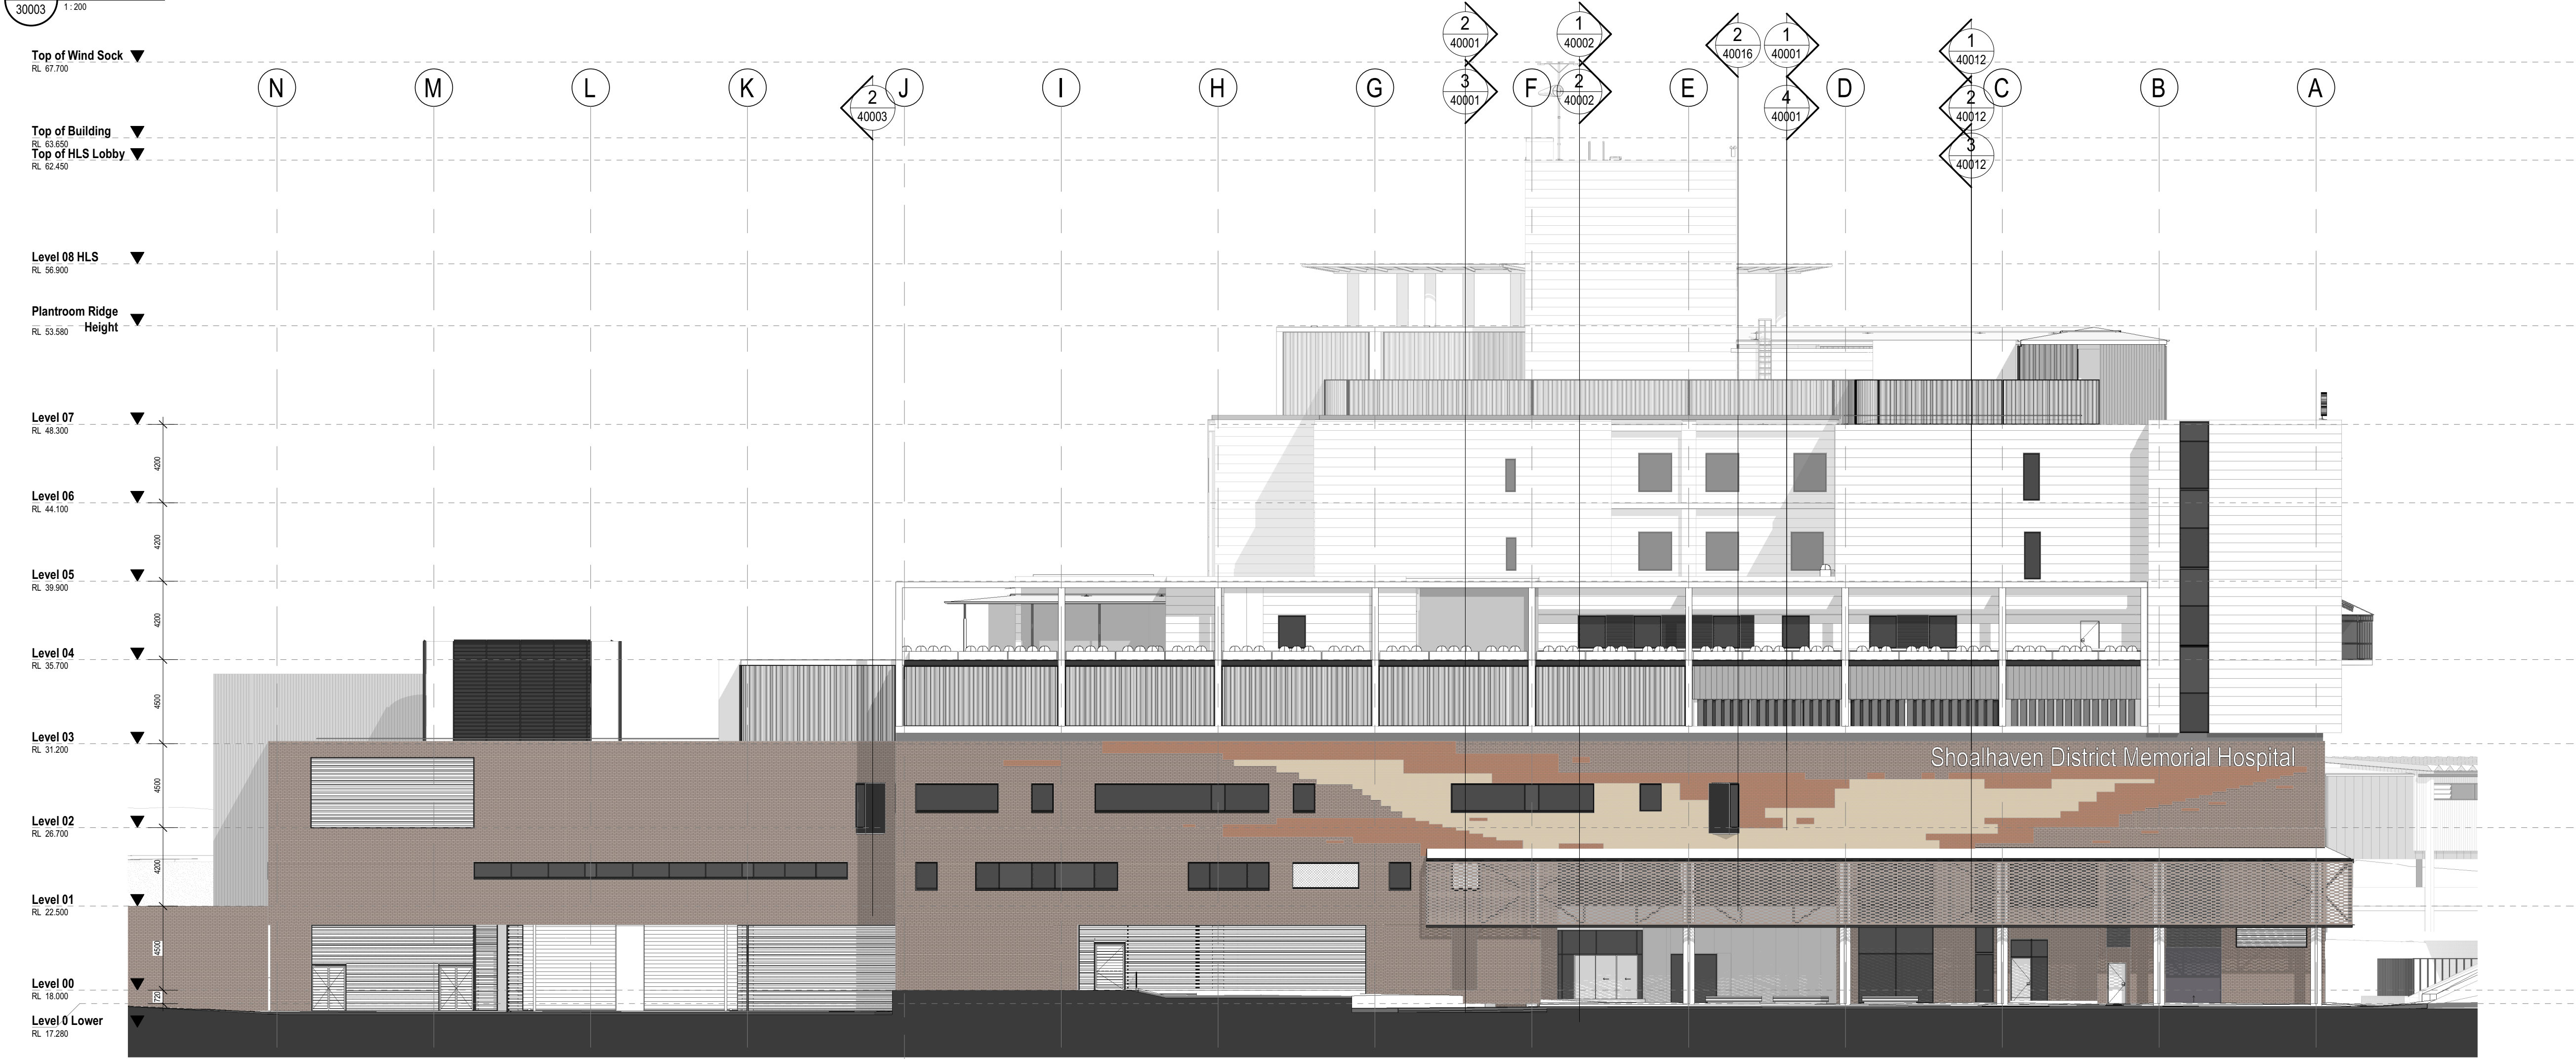


2 East Elevation  
53020 1 : 200

Legend

| Rev | Description             | Date     | Int. |
|-----|-------------------------|----------|------|
| 1   | ISSUED FOR INFORMATION  | 20.12.21 | JZ   |
| 2   | ISSUED FOR 80% SD       | 04.02.22 | JZ   |
| 3   | ISSUED FOR 100% SD      | 14.04.22 | JZ   |
| 4   | ISSUED FOR DA           | 13.05.22 | JZ   |
| 5   | 50% ARCHITECTURAL ISSUE | 16.06.22 | JZ   |
| 6   | 70% ARCHITECTURAL ISSUE | 21.07.22 | JZ   |
| 7   | 80% ARCHITECTURAL ISSUE | 08.08.22 | JZ   |
| 8   | ISSUED FOR TENDER       | 22.08.22 | JZ   |

KEY PLAN

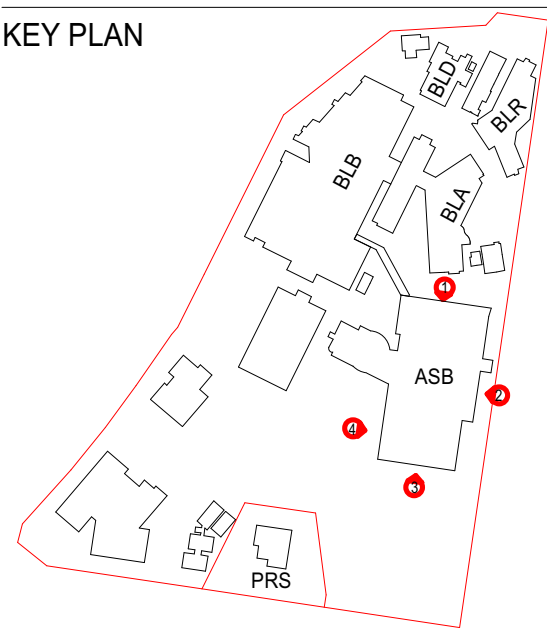

Project

SDMH Shoalhaven District  
Memorial Hospital  
Scenic Dr, Nowra NSW 2541

Client



Project Manager / Contract Administrator



Managing Contractor

Building

ASB

Drawing  
External Elevations- South and West

A1 Scale 1 : 200  
Project No. 20278  
Issue 8

Drawing No.  
ASB-TD-DR-AR-30002

Details

Copyright Conrad Gargett. ABN 81 636 465 373 ACN 636 465 373  
Do not scale this drawing and verify all dimensions and levels on site.  
Nominated Architect : Lawrence Toaldo NSW Reg. 10255.

0 mm 40 80 mm

Scale at A1

Top of Building  
RL 63.650  
Top of HLS Lobby  
RL 62.450

Level 08 HLS  
RL 56.900

Plantroom Ridge  
Height  
RL 53.580

Level 07  
RL 48.300

Level 06  
RL 44.100

Level 05  
RL 39.900

Level 04  
RL 35.700

Level 03  
RL 31.200

Level 02  
RL 26.700

Level 01  
RL 22.500

Level 00  
RL 17.280

3  
53004  
Elevation - South  
1:200

Top of Building  
RL 63.650  
Top of HLS Lobby  
RL 62.450

Level 08 HLS  
RL 56.900

Plantroom Ridge  
Height  
RL 53.580

Level 07  
RL 48.300

Level 06  
RL 44.100

Level 05  
RL 39.900

Level 04  
RL 35.700

Level 03  
RL 31.200

Level 02  
RL 26.700

Level 01  
RL 22.500

Level 00  
RL 18.000


4  
30003  
Elevation- West  
1:200

EMERGENCY

Revision

| REV | DESCRIPTION             | DATE     | INT. |
|-----|-------------------------|----------|------|
| 1   | ISSUED FOR INFORMATION  | 20.12.21 | JZ   |
| 2   | ISSUED FOR 80% SD       | 04.02.22 | JZ   |
| 3   | ISSUED FOR 100% SD      | 14.04.22 | JZ   |
| 4   | ISSUED FOR DA           | 13.05.22 | JZ   |
| 5   | ISSUED FOR INFORMATION  | 06.06.22 | JZ   |
| 6   | 50% ARCHITECTURAL ISSUE | 16.06.22 | JZ   |
| 7   | 70% ARCHITECTURAL ISSUE | 21.07.22 | JZ   |
| 8   | 80% ARCHITECTURAL ISSUE | 08.08.22 | JZ   |
| 9   | ISSUED FOR TENDER       | 22.08.22 | JZ   |

KEY PLAN

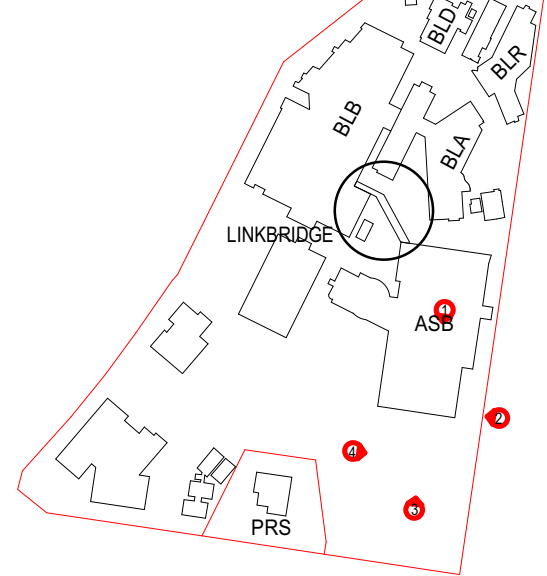

Project

SDMH Shoalhaven District  
Memorial Hospital  
Scenic Dr, Nowra NSW 2541

Client



Project Manager / Contract Administrator



Managing Contractor

Building

ASB

Drawing

Link Bridge - Level 01 & 02 Plans &  
Roof Plan

A1 Scale 1 : 200

Project No. 20278

Issue 9

Drawing No.


ASB-TD-DR-AR-30003

Details

Copyright Conrad Gargett. ABN 81 636 465 373 ACN 636 465 373  
Do not scale this drawing and verify all dimensions and levels on site.  
Nominated Architect : Lawrence Toaldo NSW Reg. 10255.


0 mm 40 80 mm

Scale at A1

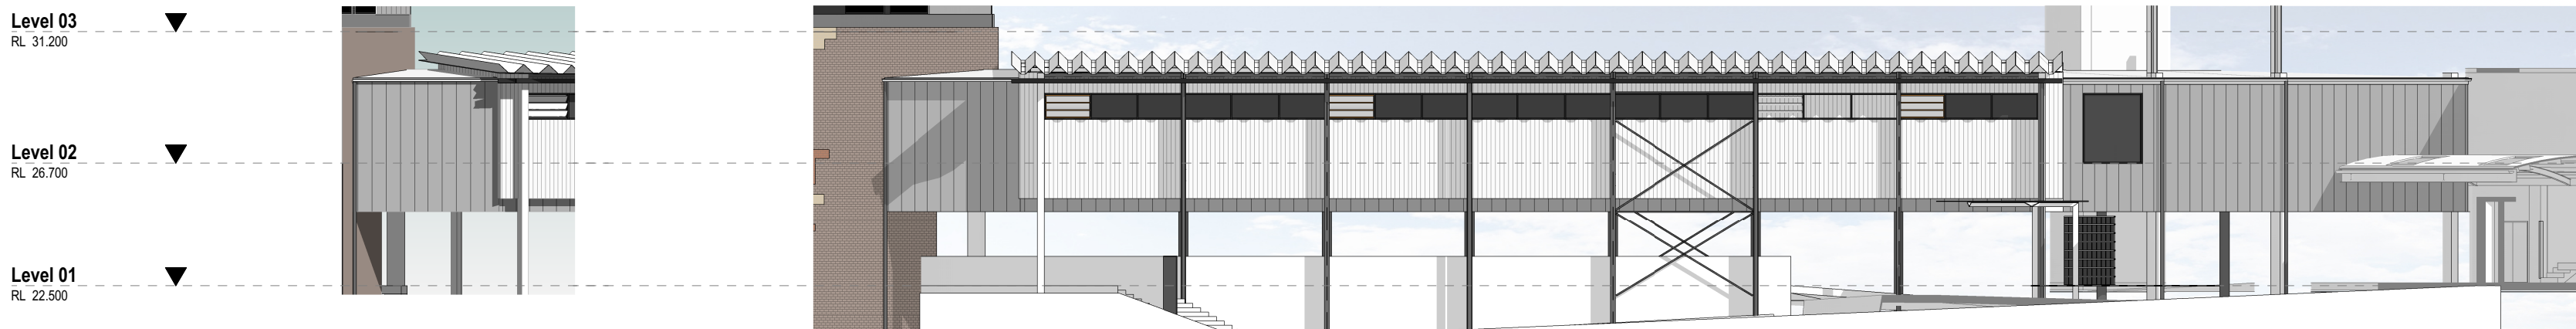


4 Elevation - Link North East 1  
30003 1:200


5 Elevation - Link North East 2  
30003 1:200

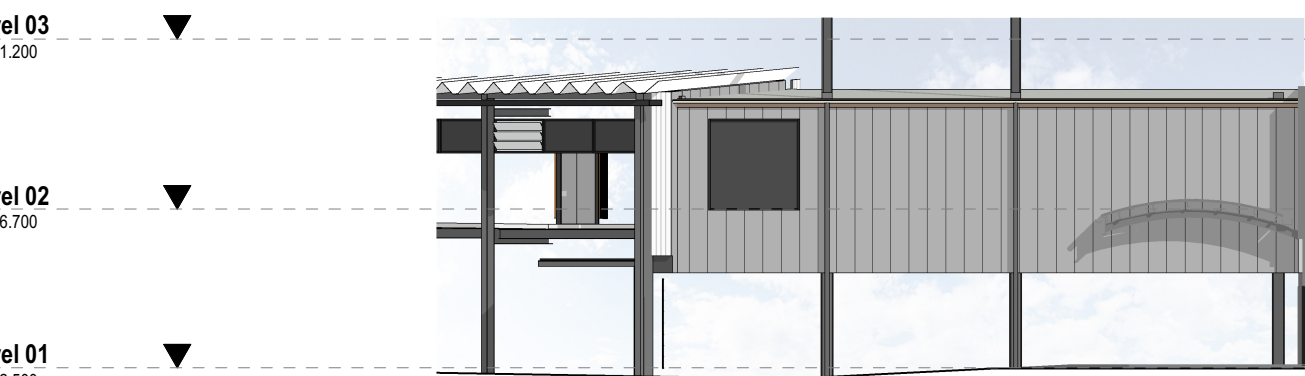


6 Elevation - Link North West  
30003 1:200

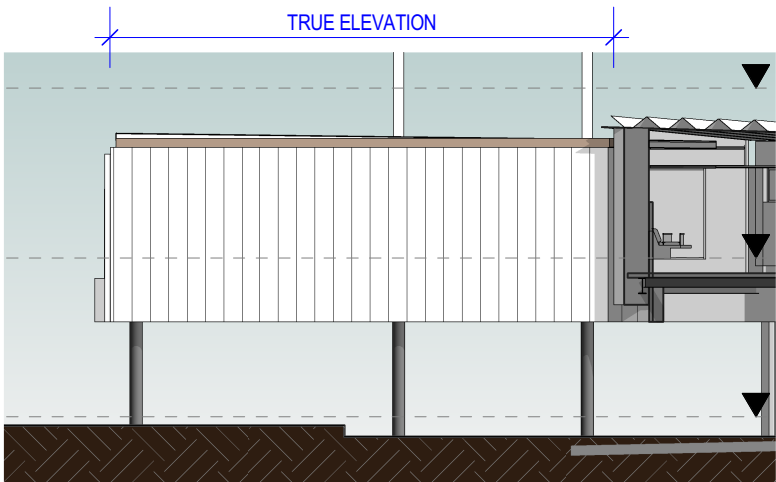


7 Elevation - Link South West 1  
30003 1:200

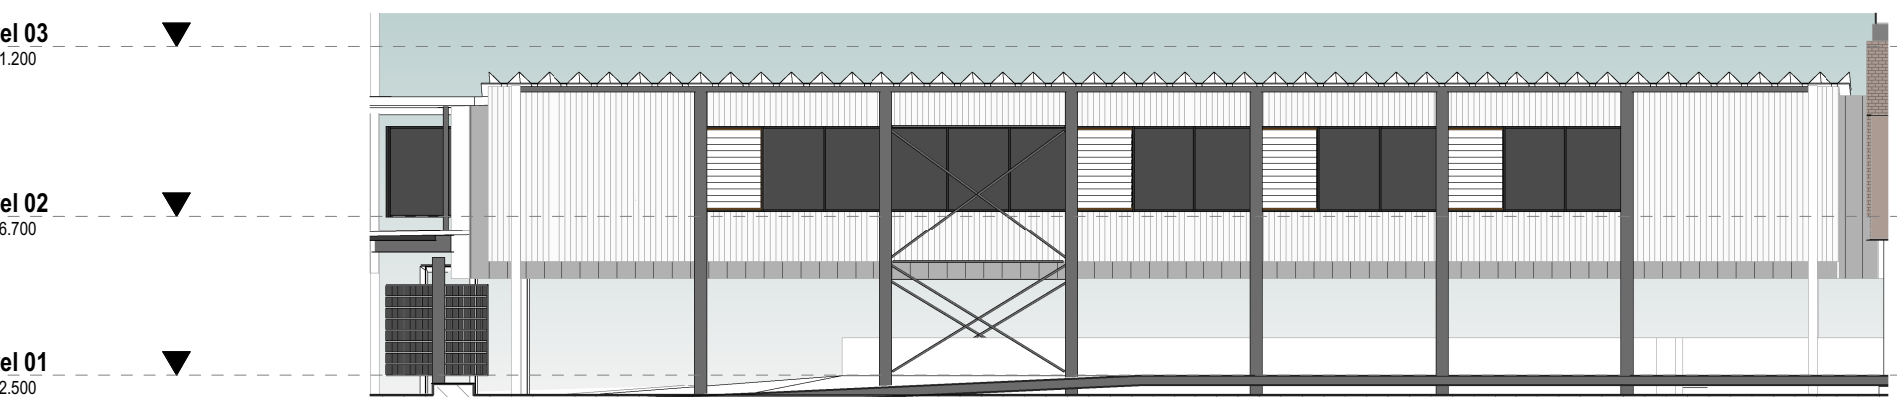


8 Elevation - Link South West 2  
30003 1:200

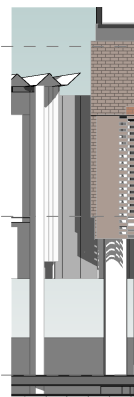


9 Elevation - Link South West 3  
30003 1:200

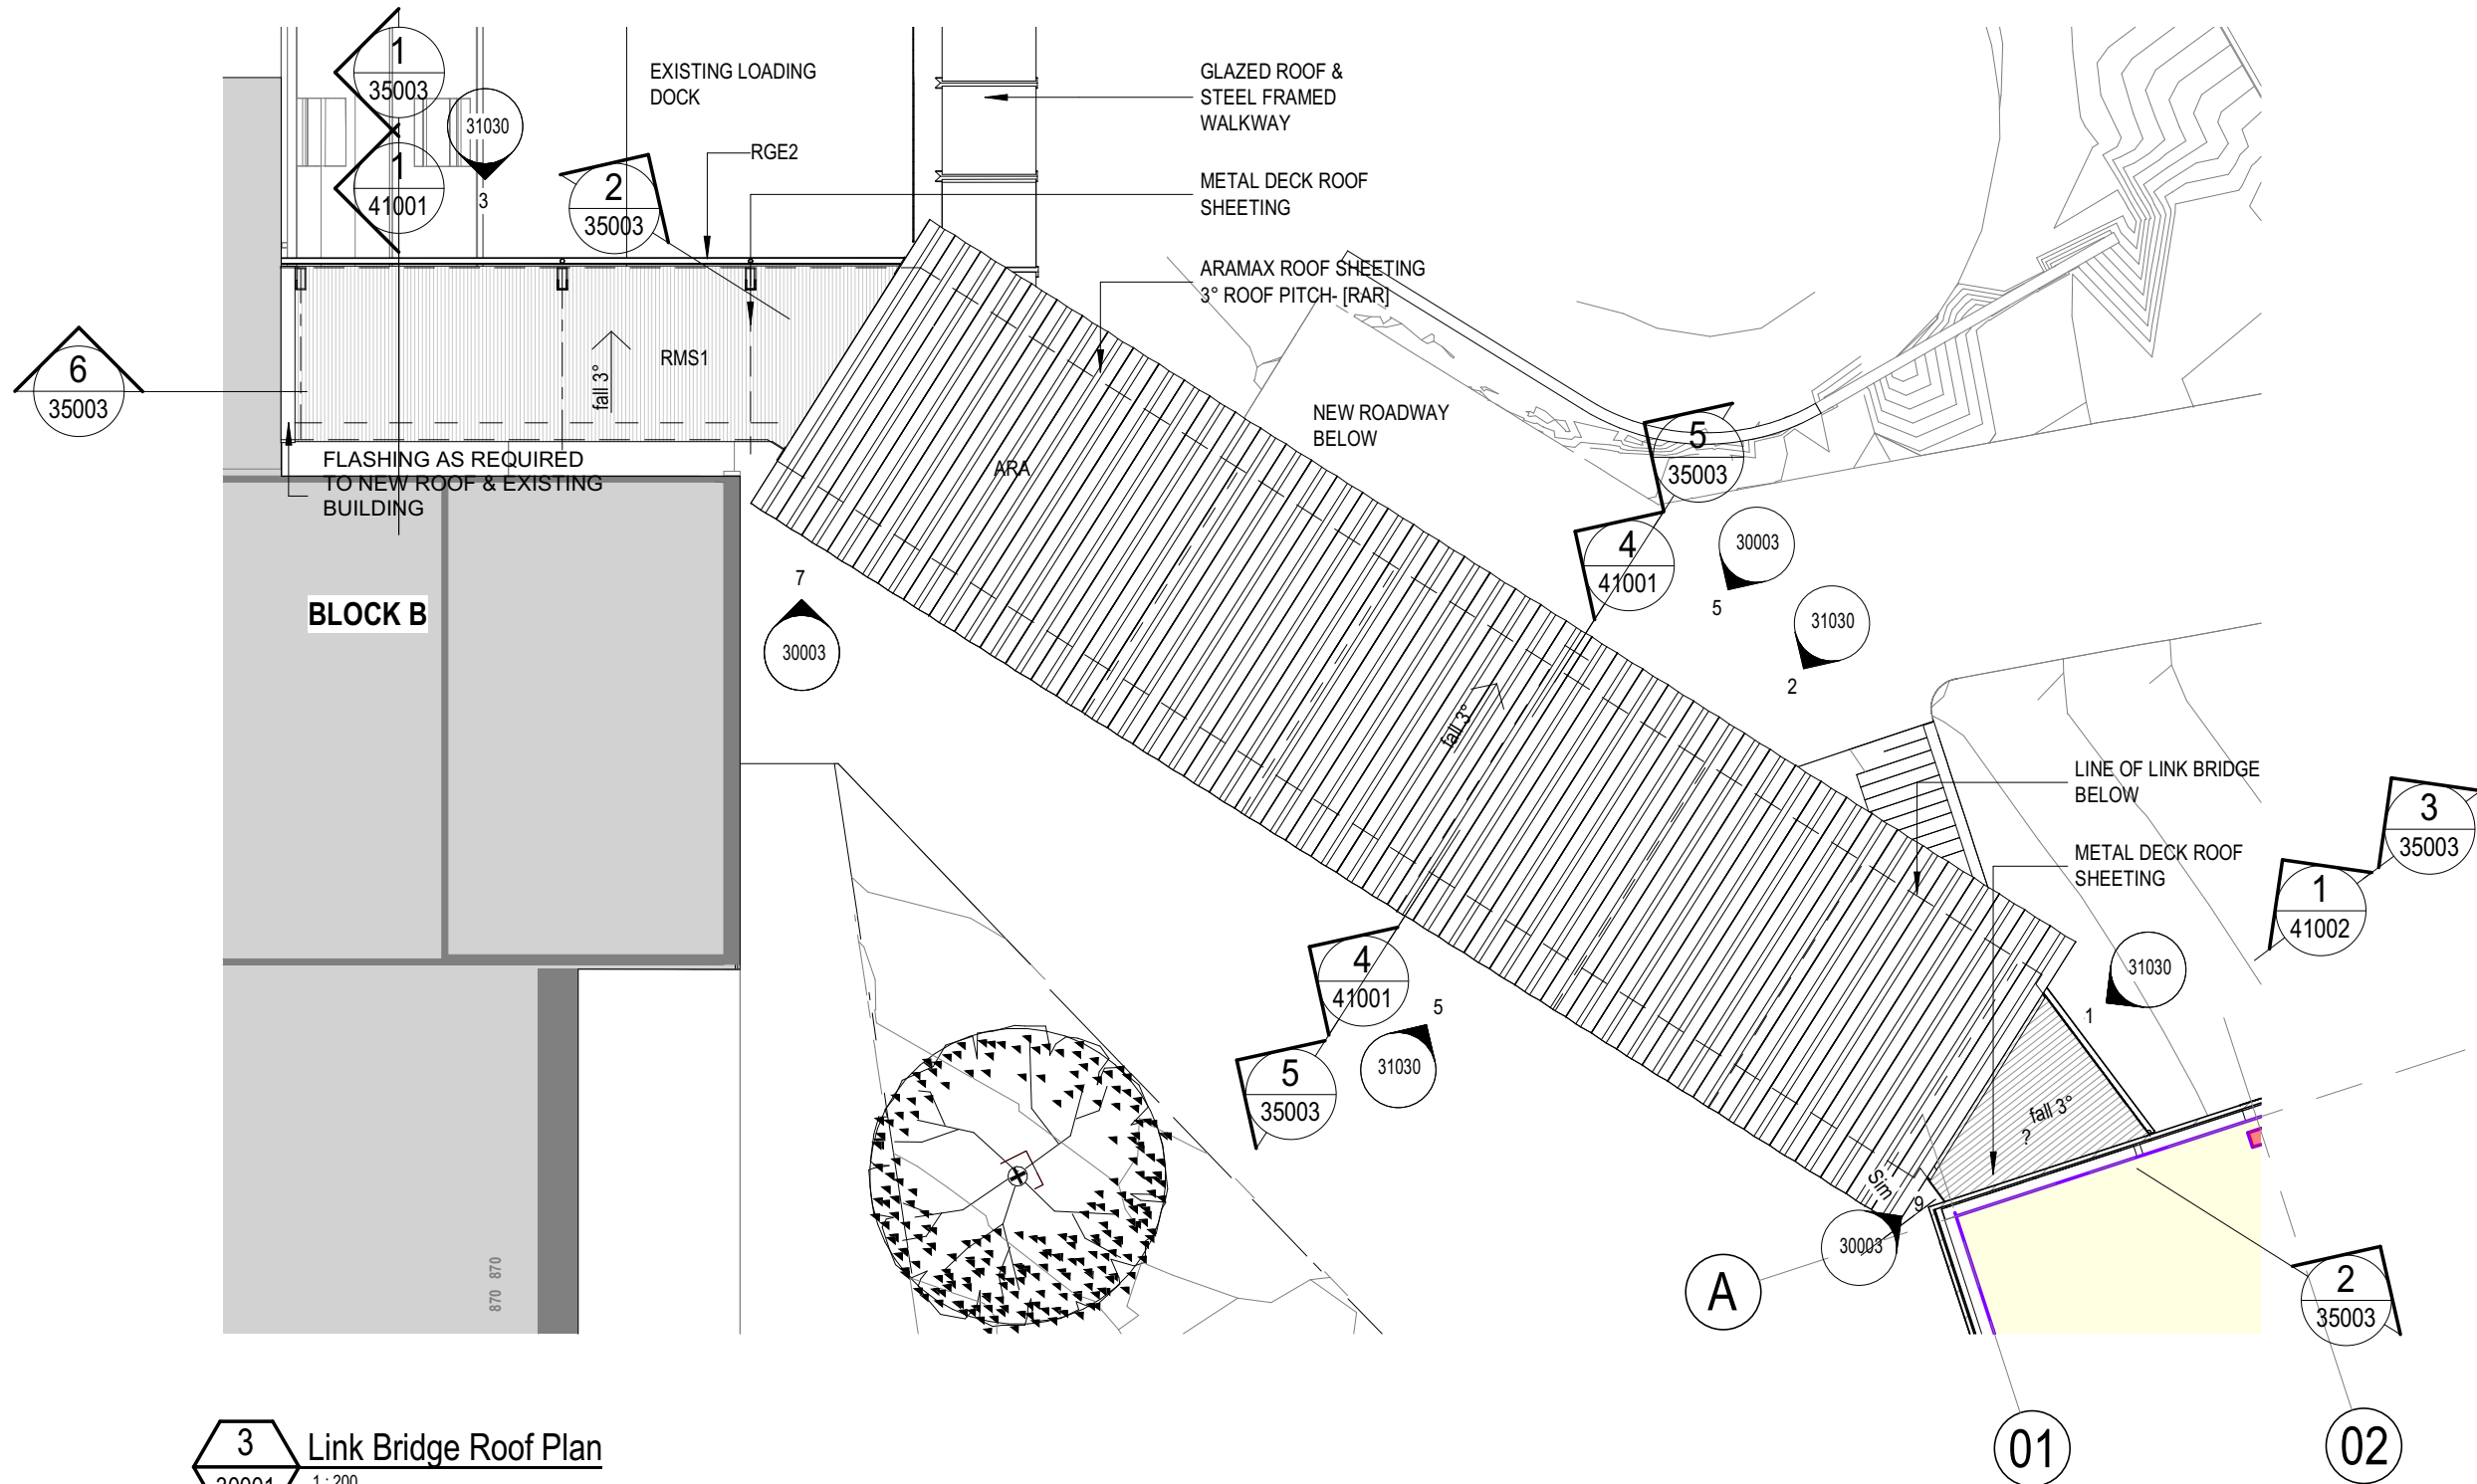

3 Link Bridge Roof Plan  
30001 1:200

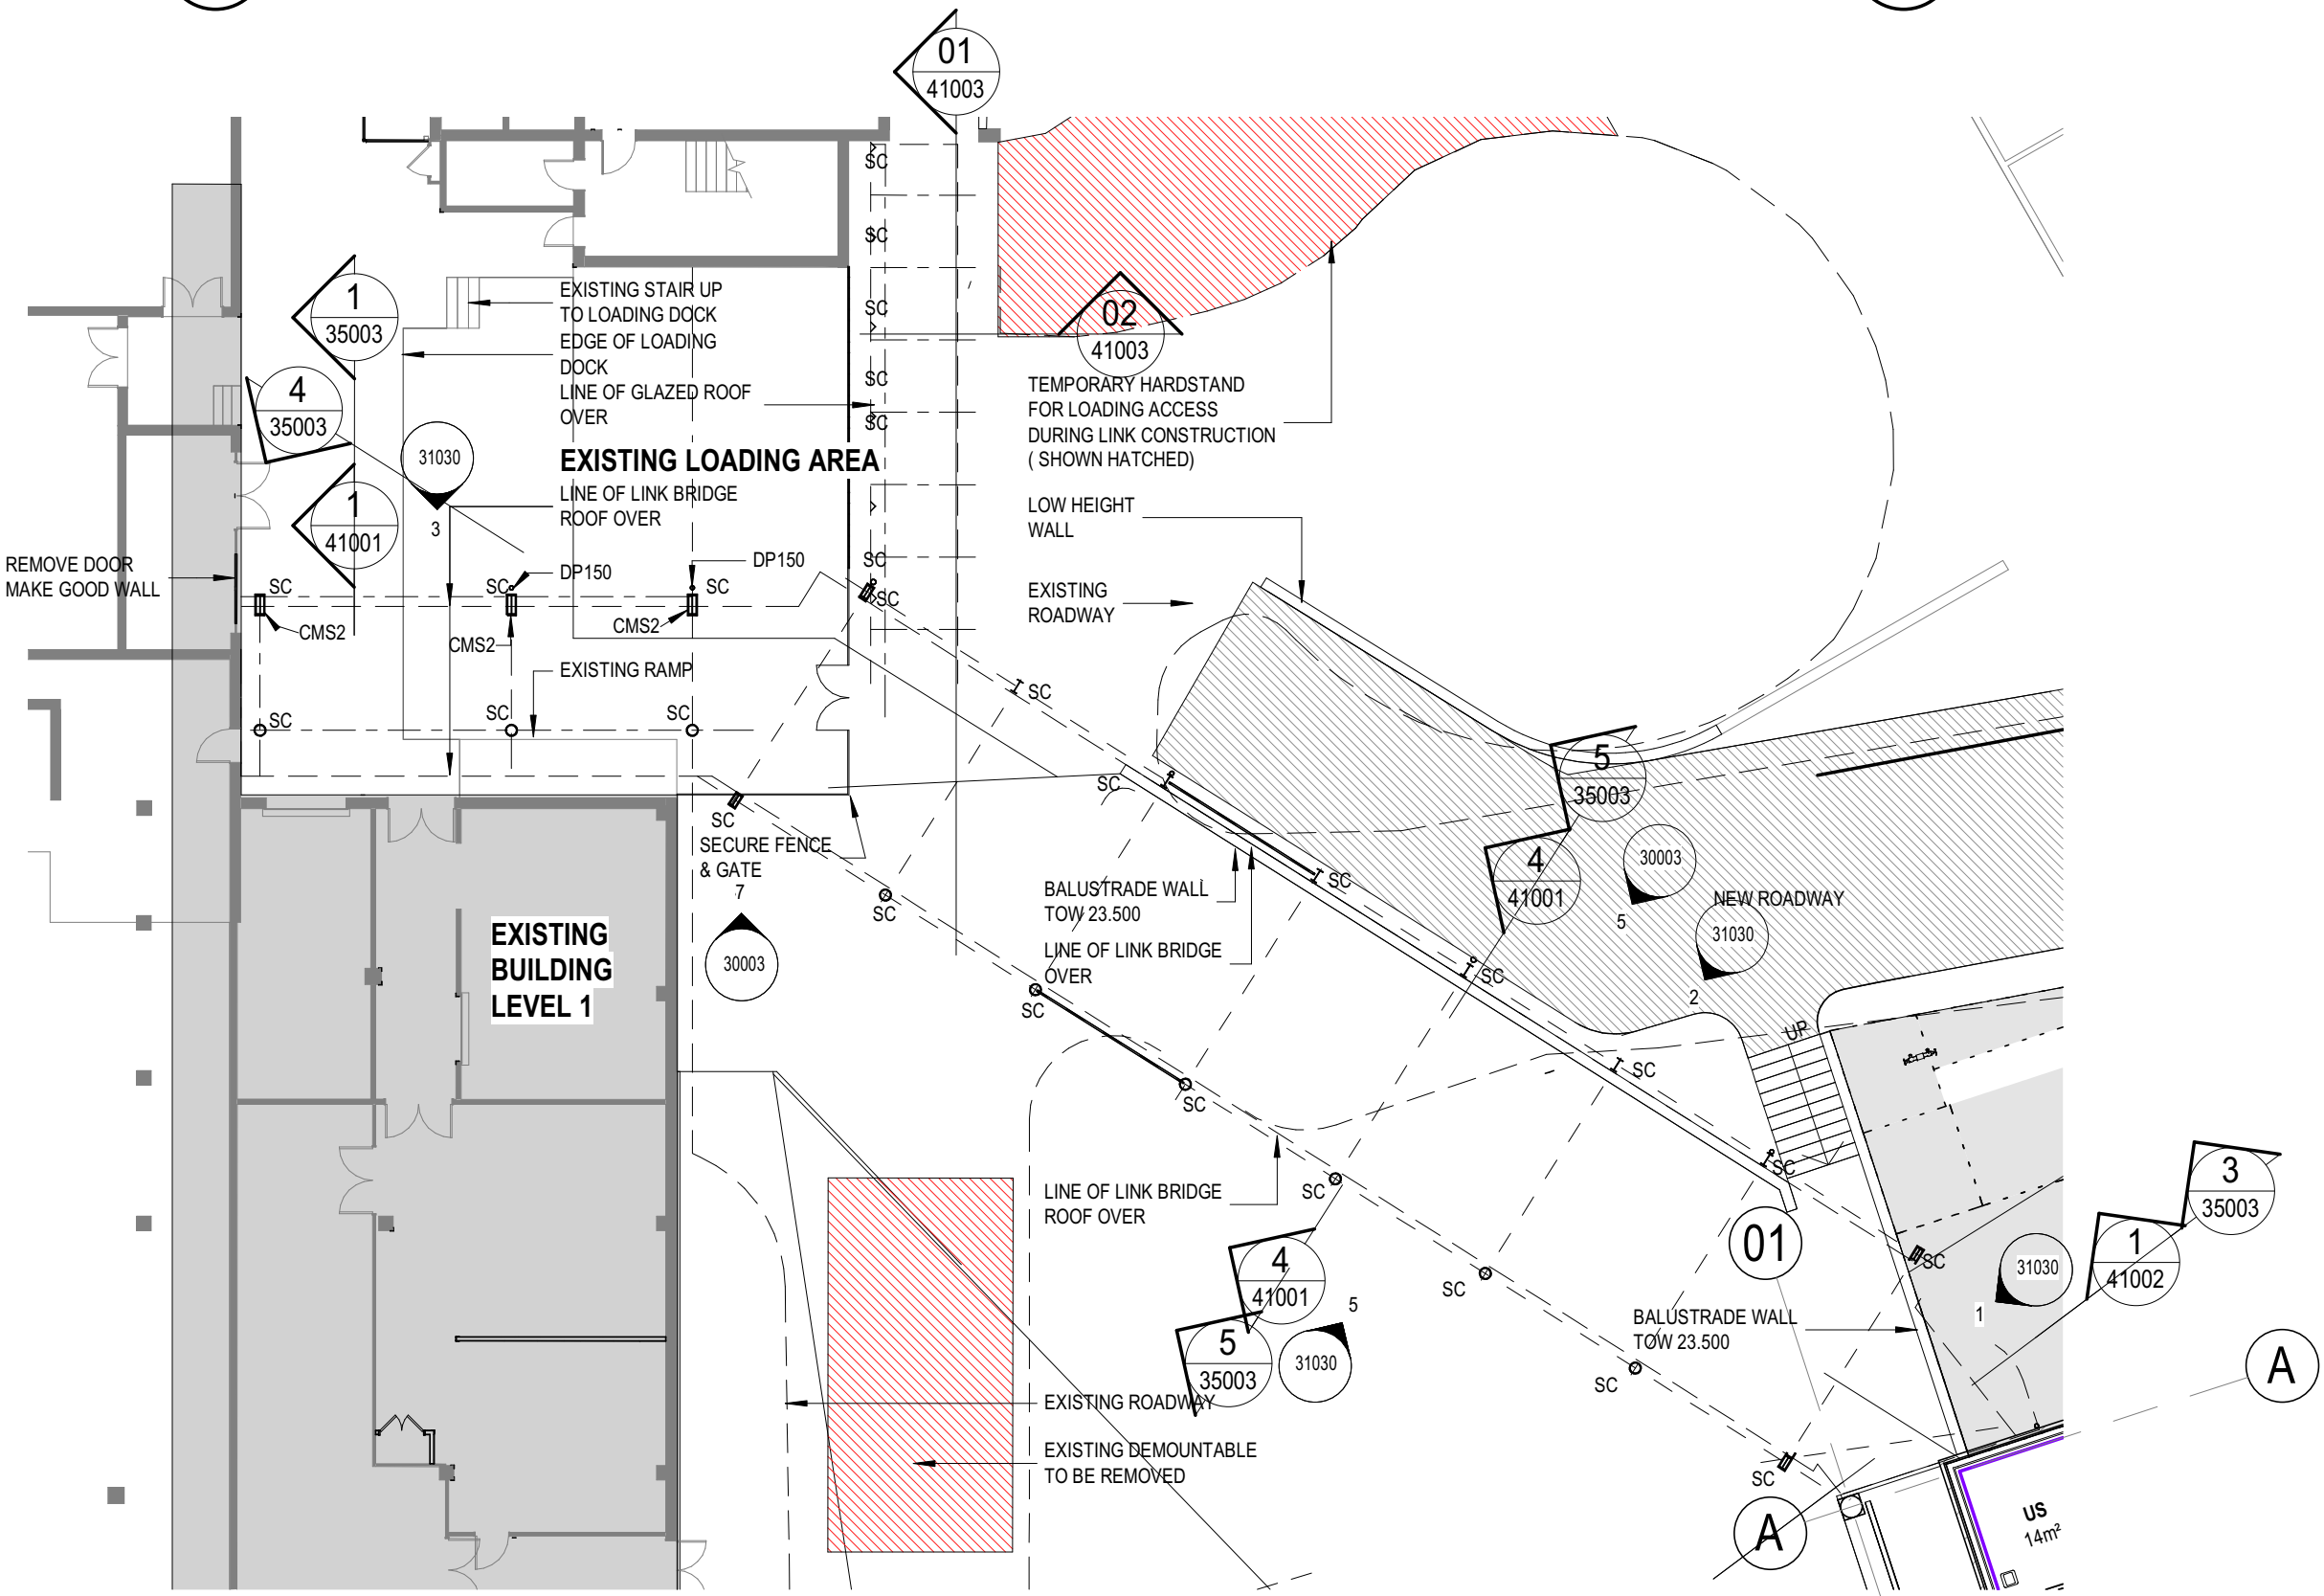


1 LEVEL 1 Plan - Courtyard & Link Bridge Covered Way  
30001 1:200

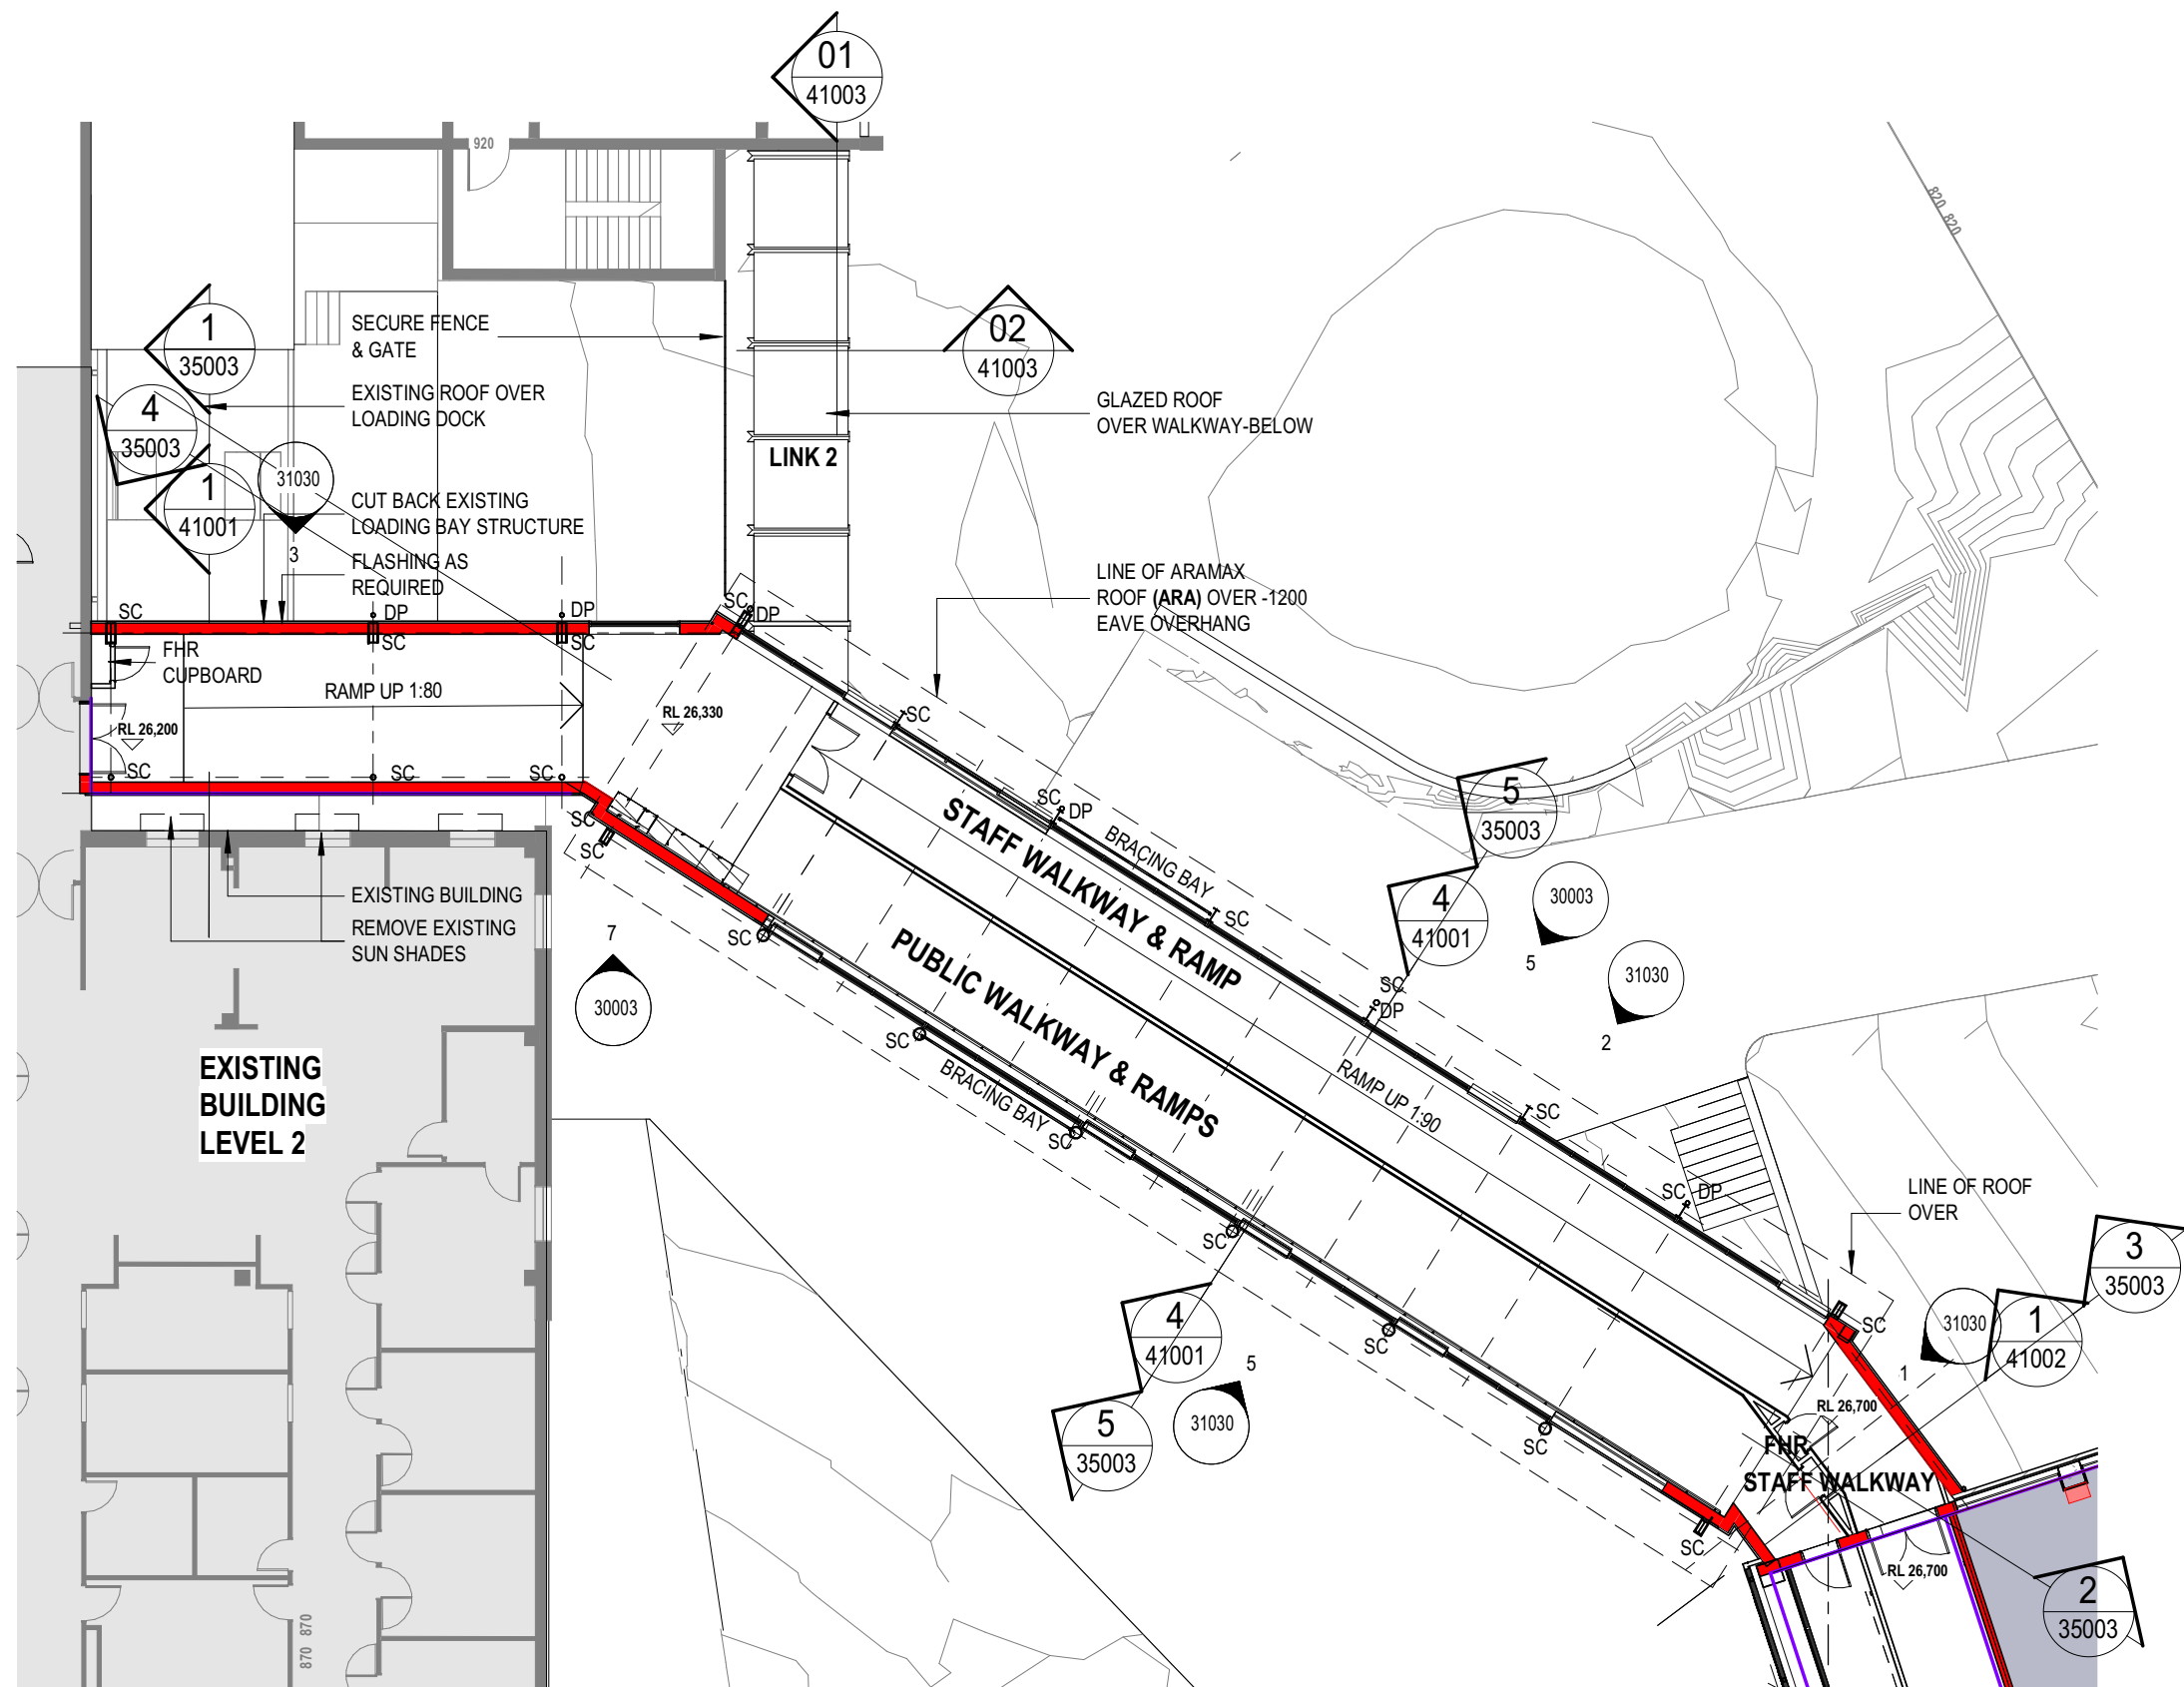

2 LEVEL 2 Plan - Link Bridge  
30001 1:200

NOTE:MECHANICAL COORDINATION  
WITH LINK BRIDGE NOT COMPLETED

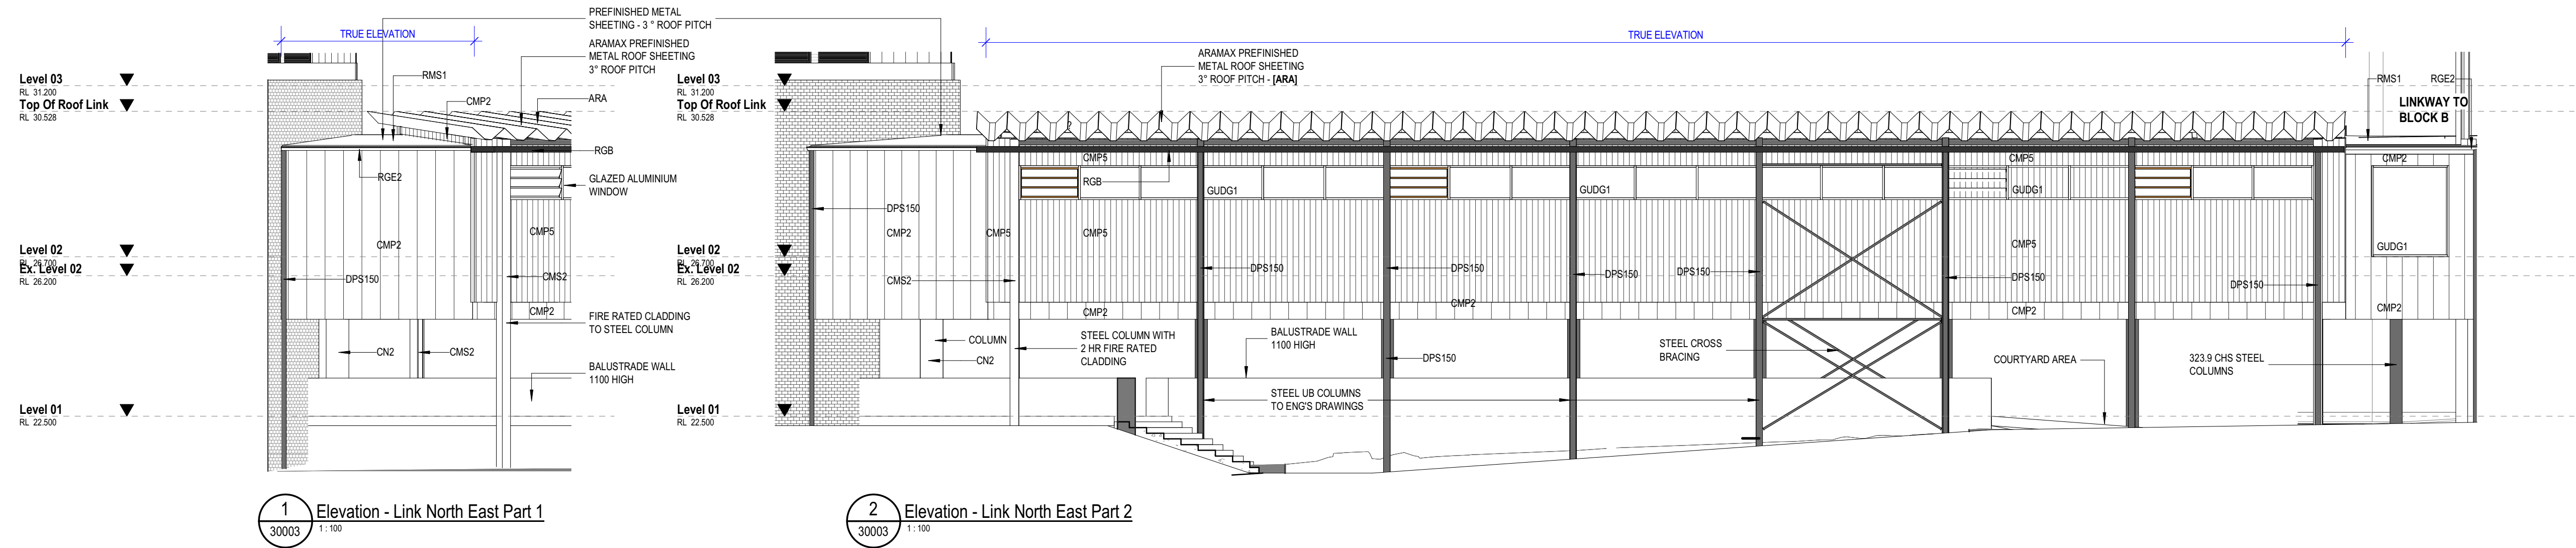


Legend

| CODE   | DESCRIPTION                                                     |
|--------|-----------------------------------------------------------------|
| ARA    | METAL ROOF, DEEP PROFILE, LONG SPAN                             |
| CMP2   | CLADDING, METAL PANEL, TYPE 2                                   |
| CMP5   | CLADDING, METAL PANEL, TYPE 5                                   |
| CMS2   | CLADDING, METAL SHEET                                           |
| CN2    | CONCRETE, FORMED, R1 FINISH                                     |
| DPS150 | DOWNPIPE, SS, TYPE 1, 150 DIA                                   |
| GUDG1  | GLAZING UNIT, EXTERNAL, DOUBLE GLAZED INSULATED GLAZING U (TYP) |
| RGB    | ROOF GUTTER, BOX, SS                                            |
| RGE2   | ROOF GUTTER, EAVES, TYPE 2                                      |
| RMS1   | ROOFING, METAL SHEET, TYPE 1                                    |

Revision

| REV | DESCRIPTION              | DATE     | INT. |
|-----|--------------------------|----------|------|
| 1   | ISSUED FOR INFORMATION   | 21.01.22 | JZ   |
| 2   | 70% ARCHITECTURAL ISSUE  | 21.07.22 | JZ   |
| 3   | 80% ARCHITECTURAL ISSUE  | 08.08.22 | JZ   |
| 4   | ISSUED FOR TENDER        | 22.08.22 | JZ   |
| 5   | REISSUED FOR DA APPROVAL | 21.09.22 | JZ   |

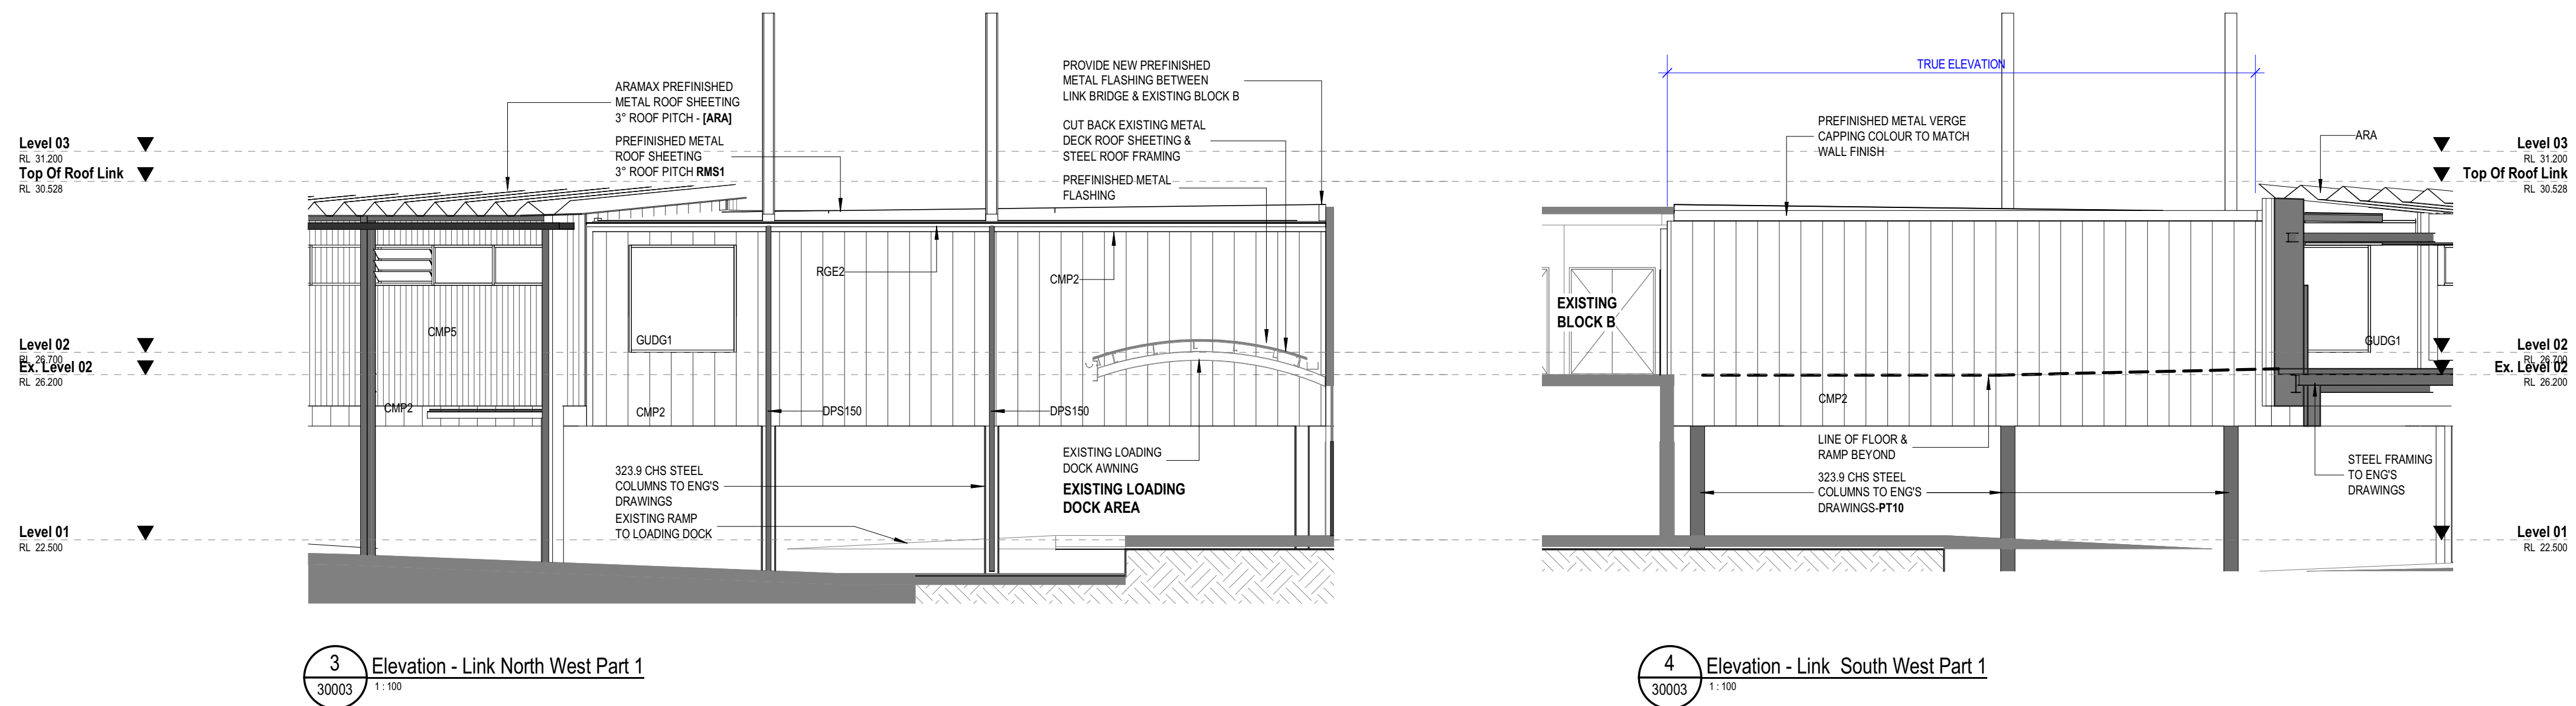

Project

SDMH Shoalhaven District  
Memorial Hospital  
Scenic Dr, Nowra NSW 2541

Client



Project Manager / Contract Administrator



Building

ASB

Drawing

External Elevation -Link Bridge

A1 Scale 1:100

Project No. 20278


Issue 5

Drawing No.


ASB-TD-DR-AR-31030

Details

Copyright Conrad Gargett. ABN 81 636 465 373 ACN 636 465 373  
Do not scale this drawing and verify all dimensions and levels on site.  
Nominated Architect : Lawrence Toalido NSW Reg. 10255.

 

Scale at A1

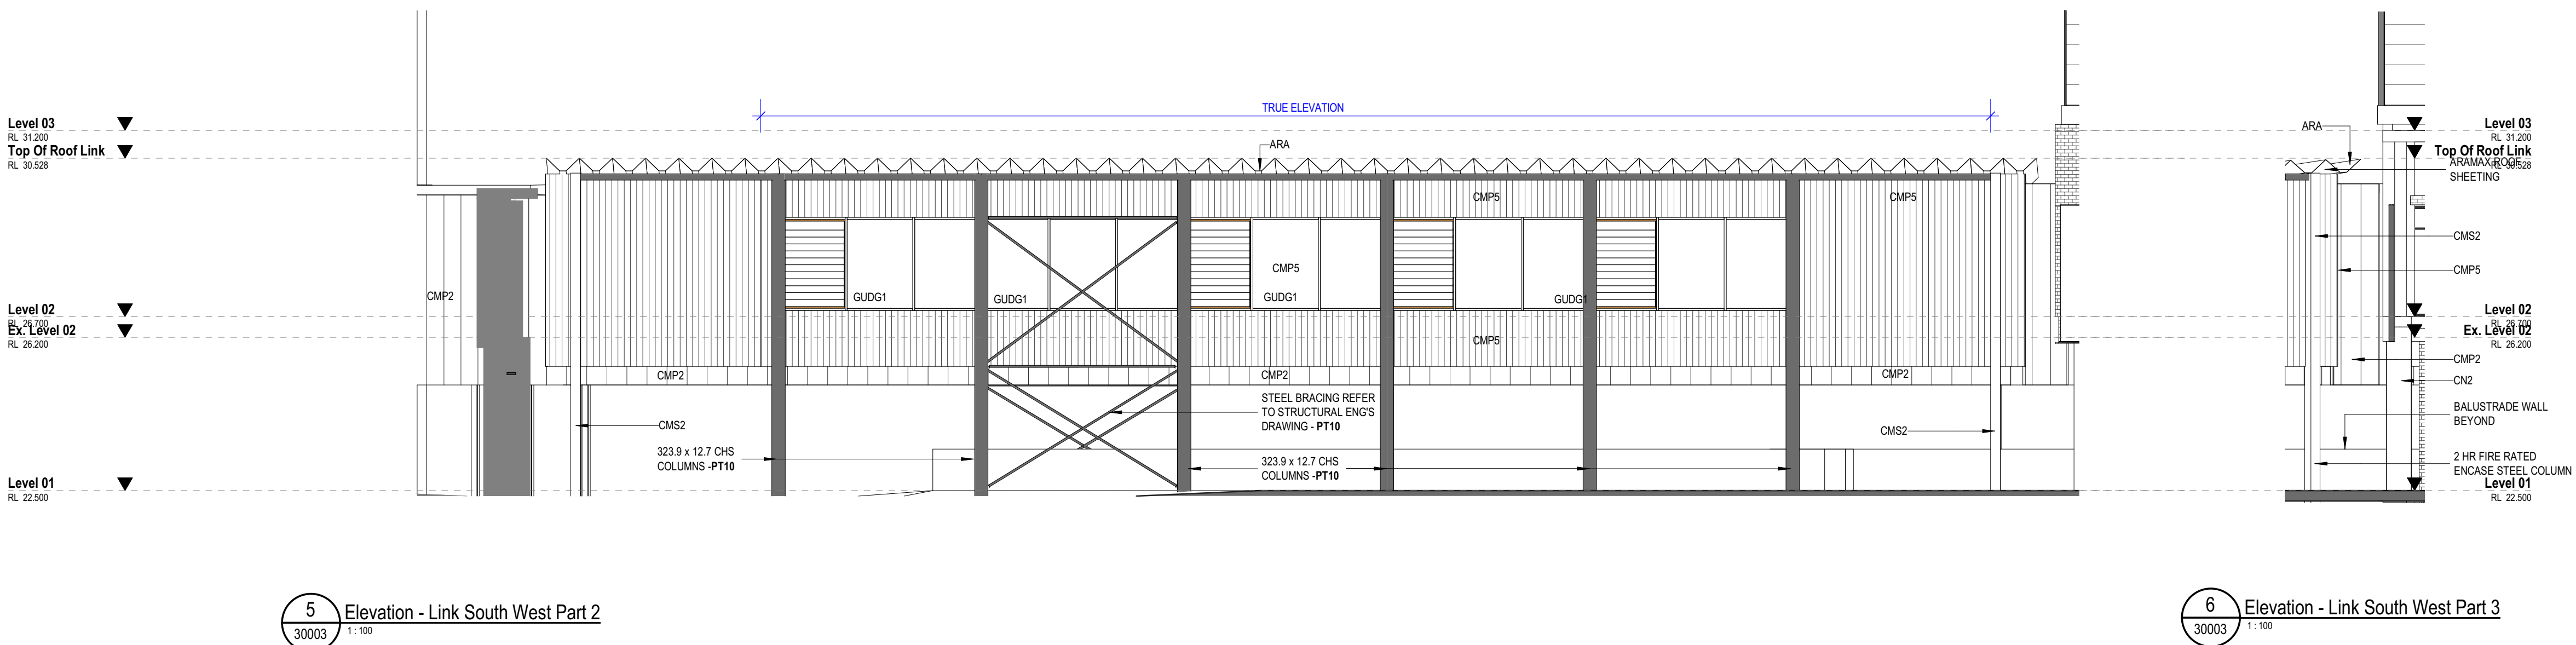

FOR TENDER

Legend

Revision

| REV | DESCRIPTION             | DATE     | INT. |
|-----|-------------------------|----------|------|
| 1   | ISSUED FOR INFORMATION  | 20.12.21 | JZ   |
| 2   | ISSUED FOR 80% SD       | 04.02.22 | JZ   |
| 3   | ISSUED FOR 100% SD      | 14.04.22 | JZ   |
| 4   | ISSUED FOR DA           | 13.05.22 | JZ   |
| 5   | 50% ARCHITECTURAL ISSUE | 16.06.22 | JZ   |
| 6   | 70% ARCHITECTURAL ISSUE | 21.07.22 | JZ   |
| 7   | 80% ARCHITECTURAL ISSUE | 08.08.22 | JZ   |
| 8   | ISSUED FOR TENDER       | 22.08.22 | JZ   |

Project

SDMH Shoalhaven District  
Memorial Hospital  
Scenic Dr, Nowra NSW 2541

Client



Project Manager / Contract Administrator



Managing Contractor

Building

ASB


Drawing  
Sections

A1 Scale 1 : 200  
Project No. 20278  
Issue 8

Drawing No.  
ASB-TD-DR-AR-35001

Details

Copyright Conrad Gargett. ABN 81 636 465 373 ACN 636 465 373  
Do not scale this drawing and verify all dimensions and levels on site.  
Nominated Architect : Lawrence Toalido NSW Reg. 10255.

 

Scale at A1

Top of Building  
Top of HLS Lobby  
RL 62.450

Level 08 HLS  
RL 56.900

Plantroom Ridge  
Height  
RL 53.580

Level 07  
RL 49.300

Level 06  
RL 44.100

Level 05  
RL 39.900

Level 04  
RL 35.700

Level 03  
RL 31.200

Level 02  
RL 26.700

Level 01  
RL 22.500

Level 00  
Level Lower  
RL 17.280

1 Section A  
1 : 200

Top of Building  
Top of HLS Lobby  
RL 62.450

Level 08 HLS  
RL 56.900

Plantroom Ridge  
Height  
RL 53.580

Level 07  
RL 49.300

Level 06  
RL 44.100

Level 05  
RL 39.900

Level 04  
RL 35.700

Level 03  
RL 31.200

Level 02  
RL 26.700

Level 01  
RL 22.500

Level 00  
Level Lower  
RL 17.280

2 Section B  
1 : 200

| Revision |                         |          |      |
|----------|-------------------------|----------|------|
| REV      | DESCRIPTION             | DATE     | INT. |
| 1        | ISSUED FOR 80% SD       | 04.02.22 | JZ   |
| 2        | ISSUED FOR 100% SD      | 14.04.22 | JZ   |
| 3        | ISSUED FOR DA           | 13.05.22 | JZ   |
| 4        | 50% ARCHITECTURAL ISSUE | 16.06.22 | JZ   |
| 5        | 70% ARCHITECTURAL ISSUE | 21.07.22 | JZ   |
| 6        | 80% ARCHITECTURAL ISSUE | 08.08.22 | JZ   |
| 7        | ISSUED FOR TENDER       | 22.08.22 | JZ   |

Project

SDMH Shoalhaven District  
Memorial Hospital  
Scenic Dr, Nowra NSW 2541

Client



Project Manager / Contract Administrator





Building

ASB  
Drawing  
Sections


A1 Scale 1 : 200  
Project No. 20278  
Issue 7

Drawing No.  
ASB-TD-DR-AR-35002

Details  
Copyright Conrad Gargett. ABN 81 636 465 373 ACN 636 465 373  
Do not scale this drawing and verify all dimensions and levels on site.  
Nominated Architect : Lawrence Toaldo NSW Reg. 10255.

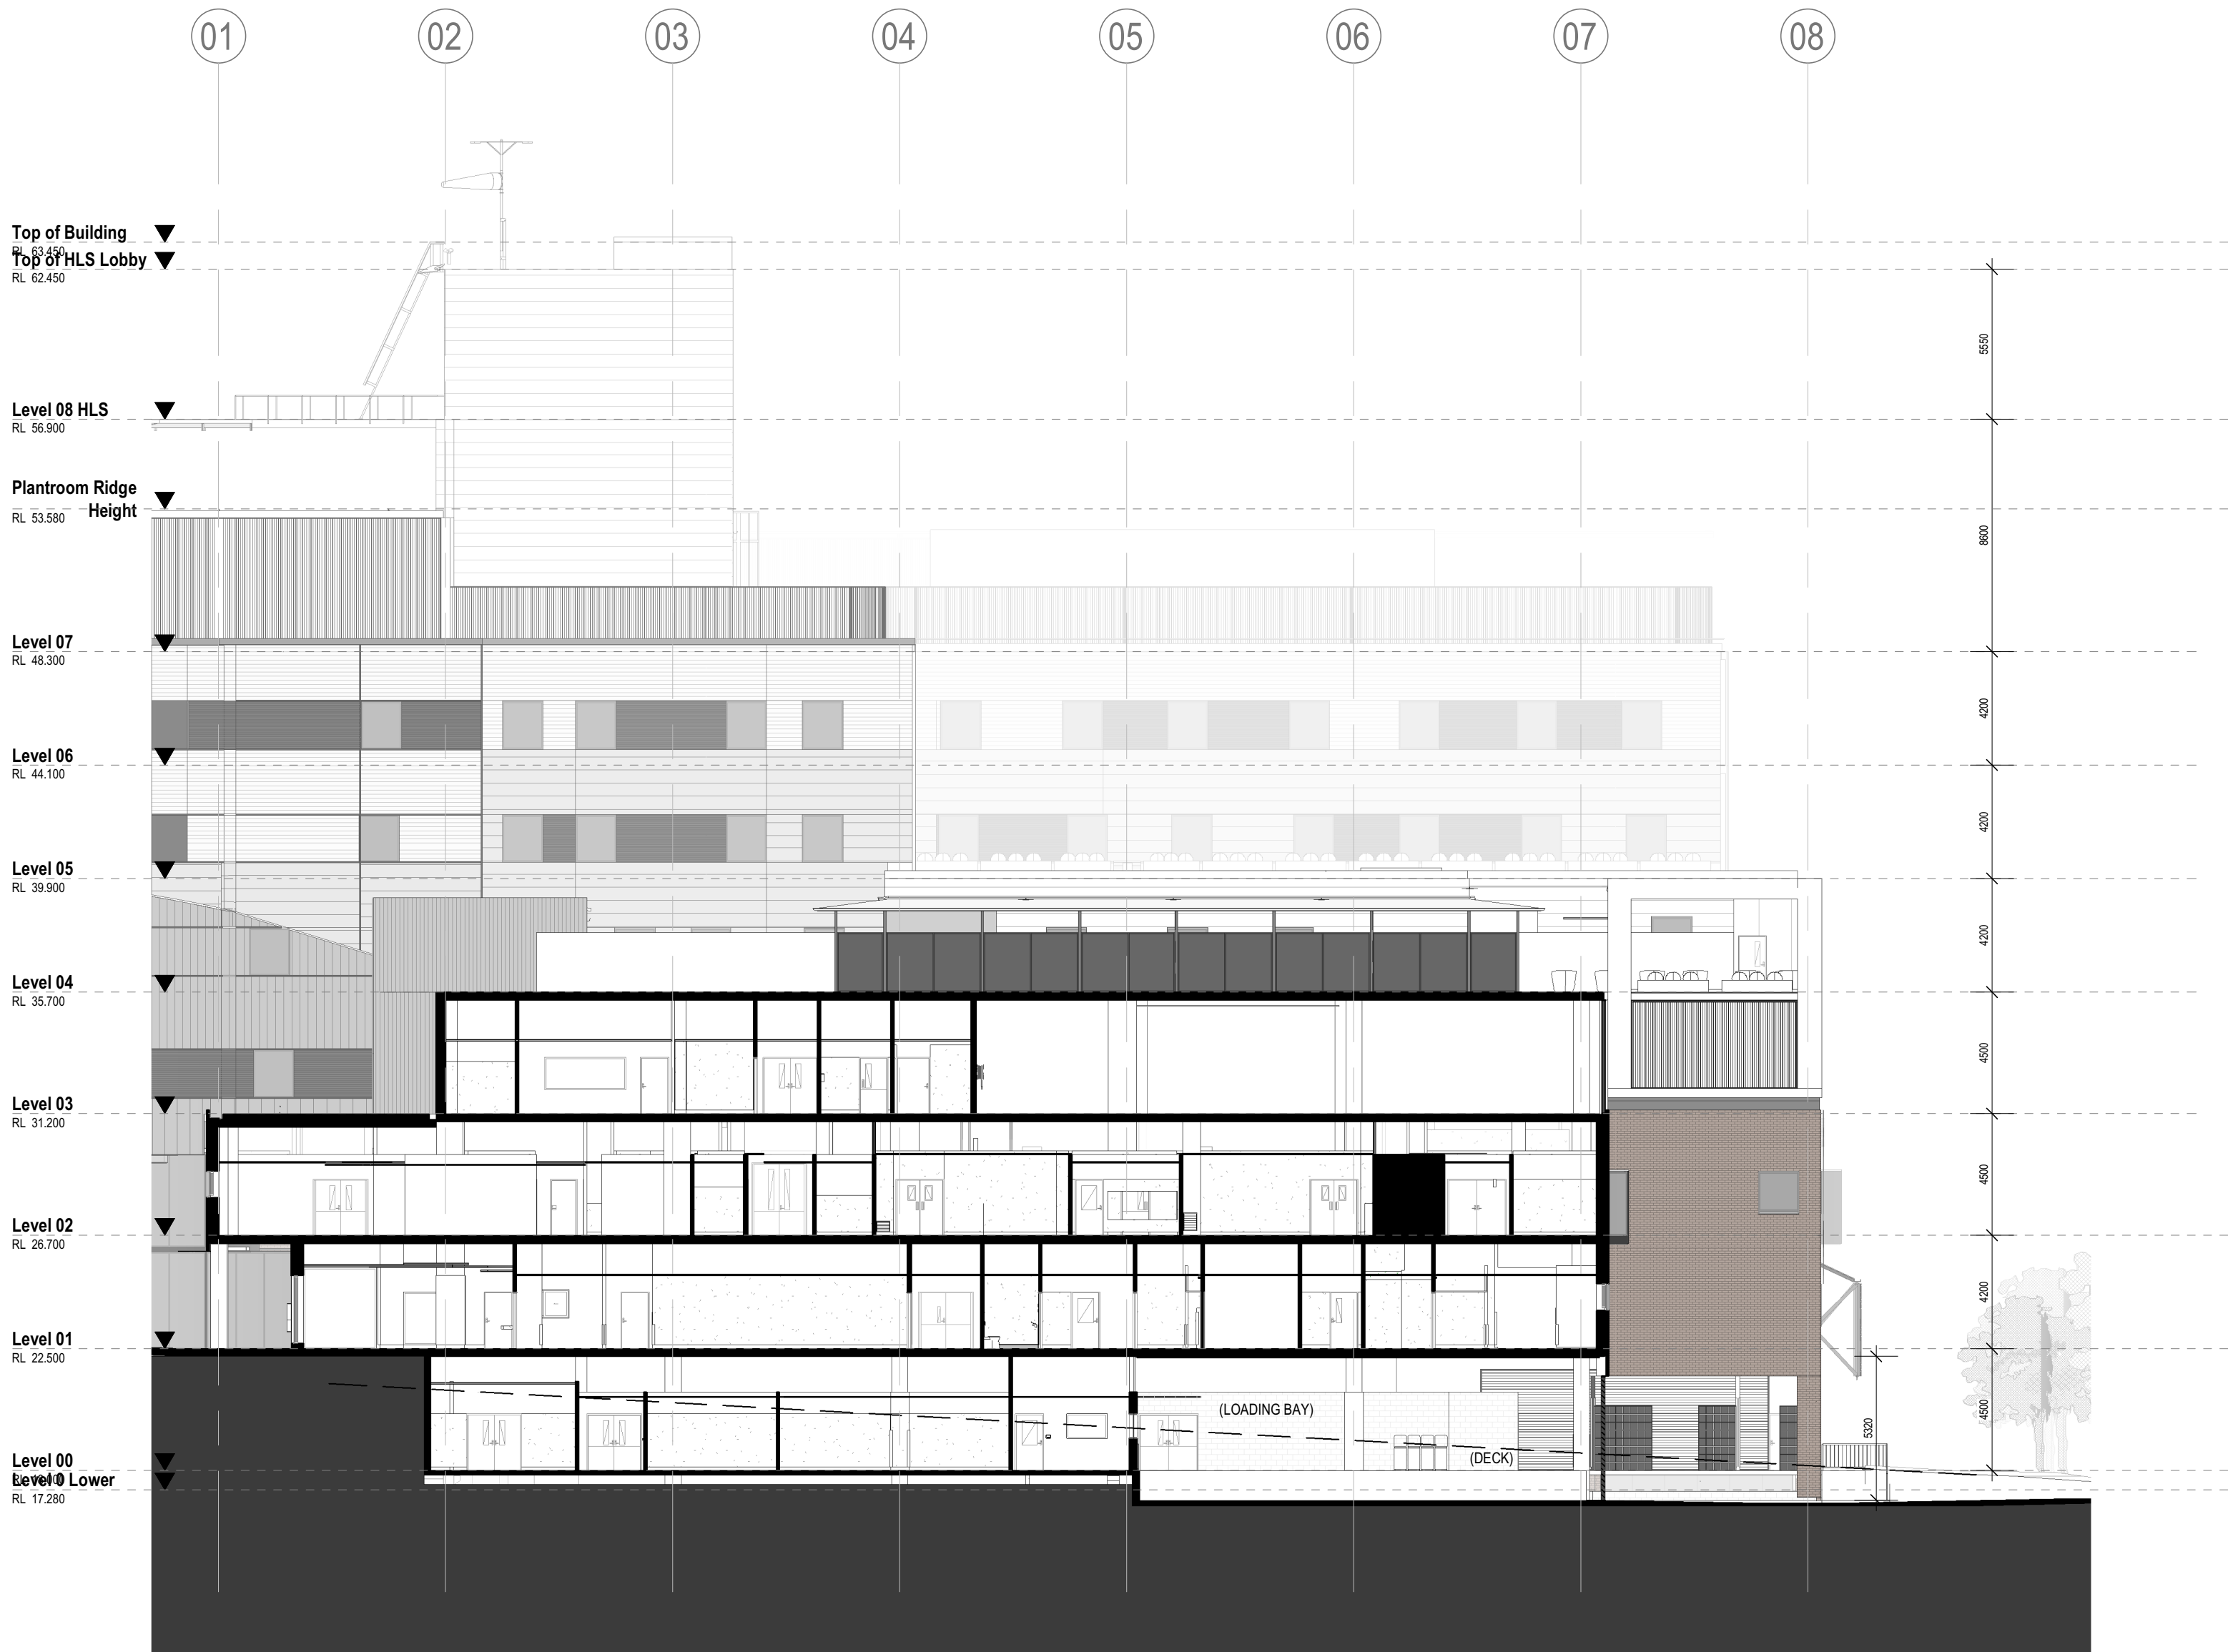 

2 Section C  
1:200

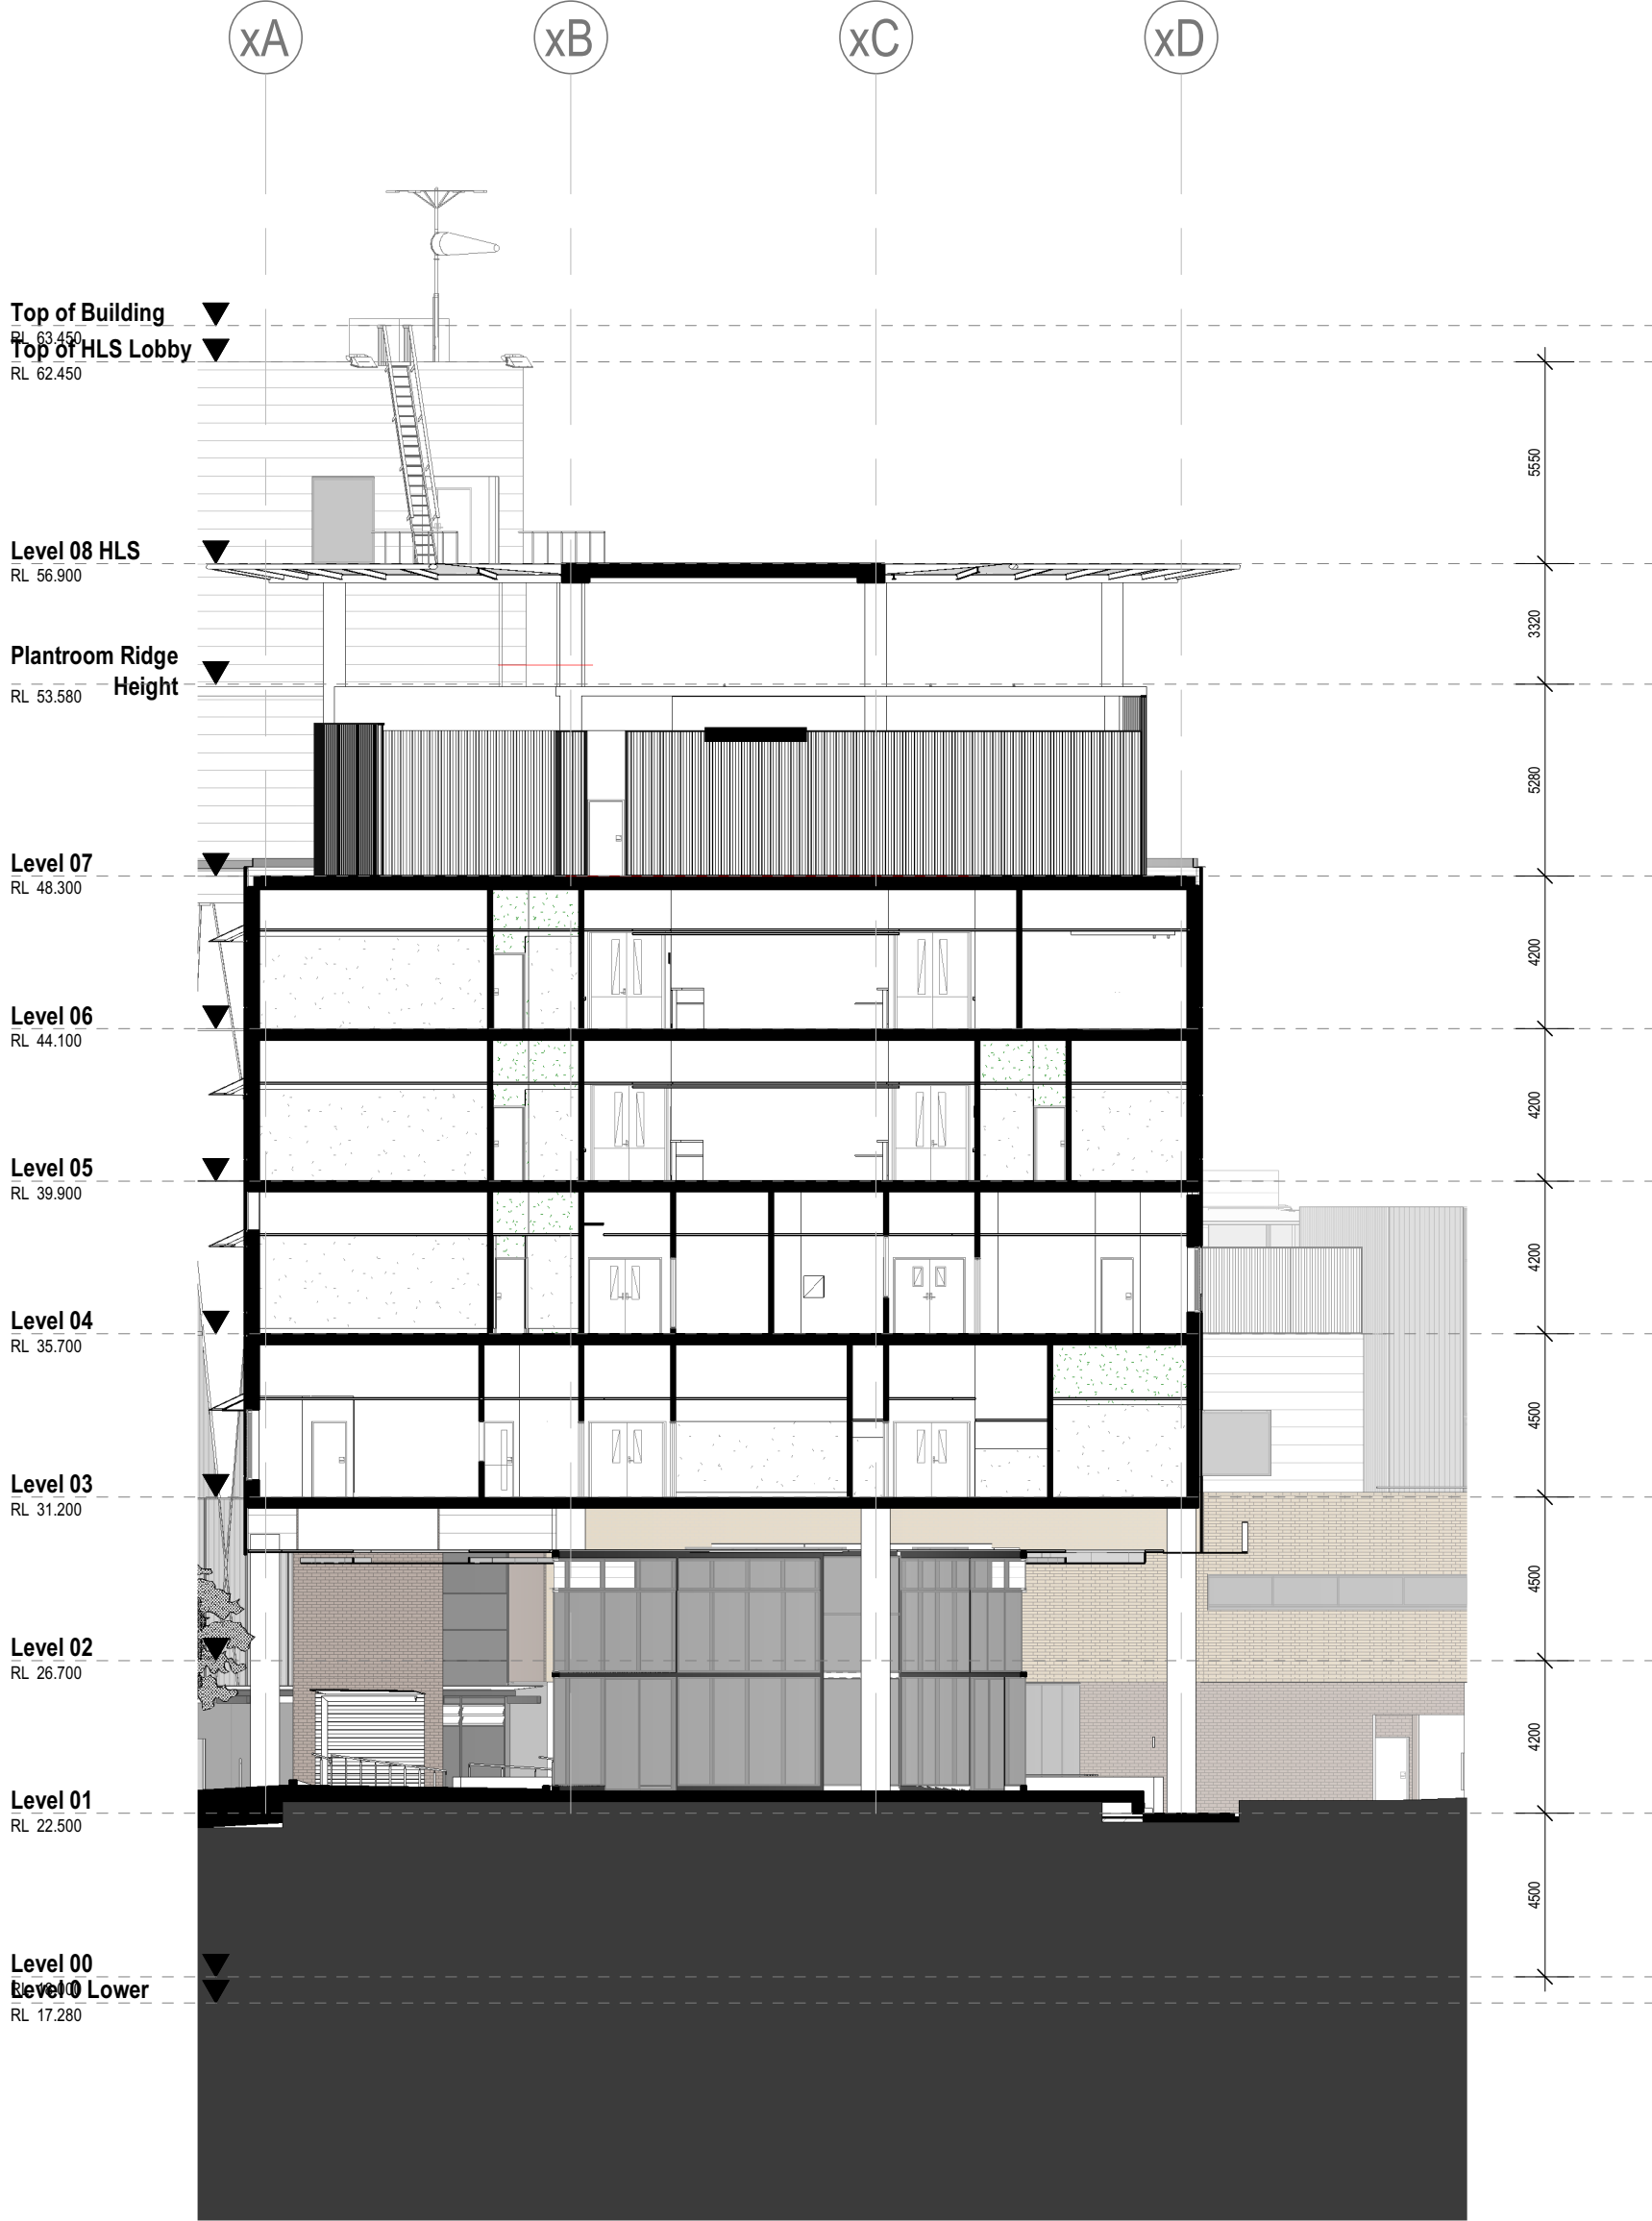

1 Section D  
53011 1:200

Legend

| Revision |                         |          |      |
|----------|-------------------------|----------|------|
| REV      | DESCRIPTION             | DATE     | INT. |
| 1        | 70% ARCHITECTURAL ISSUE | 21.07.22 | JZ   |
| 2        | 80% ARCHITECTURAL ISSUE | 08.08.22 | JZ   |
| 3        | ISSUED FOR TENDER       | 22.08.22 | JZ   |

KEY PLAN



Project

SDMH Shoalhaven District  
Memorial Hospital  
Scenic Dr, Nowra NSW 2541

Client



Project Manager / Contract Administrator



Managing Contractor

Building


ASB  
Drawing  
Sections- Link Bridge

A1 Scale 1 : 100  
Project No. 20278  
Issue 3


Drawing No.  
ASB-TD-DR-AR-35003

Details


Copyright Conrad Gargett. ABN 81 636 465 373 ACN 636 465 373  
Do not scale this drawing and verify all dimensions and levels on site.  
Nominated Architect : Lawrence Toaldo NSW Reg. 10255.

 


Scale at A1

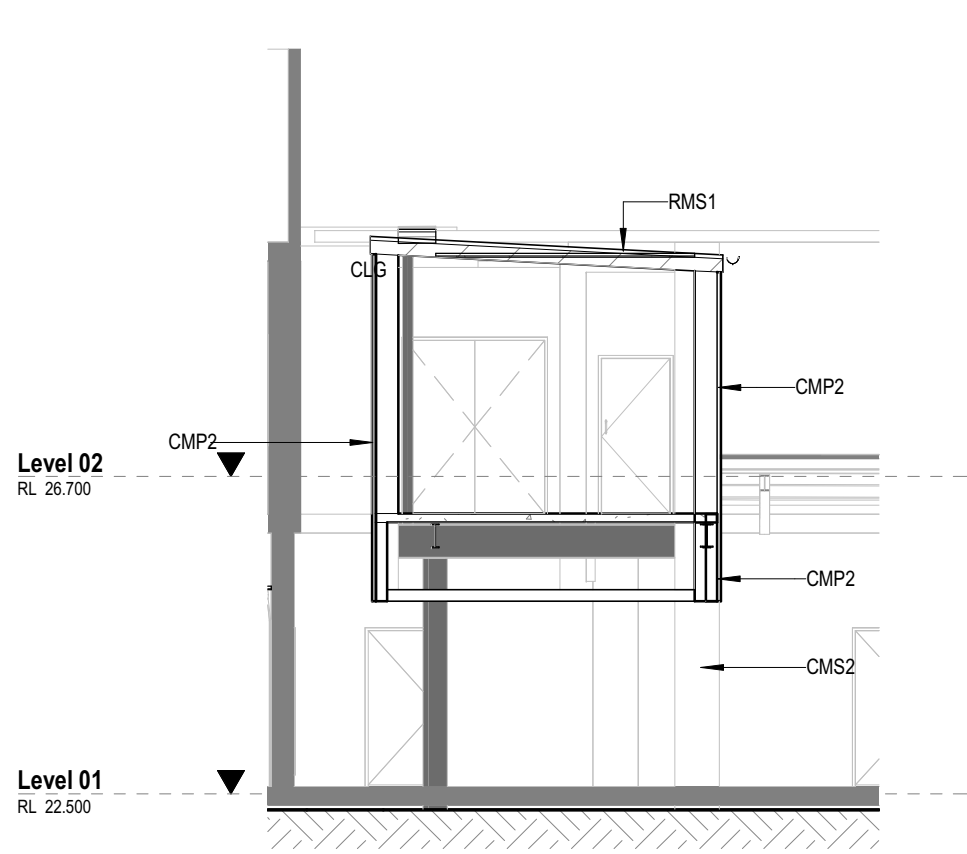


1 Link Bridge - Section A  
30003 1:100

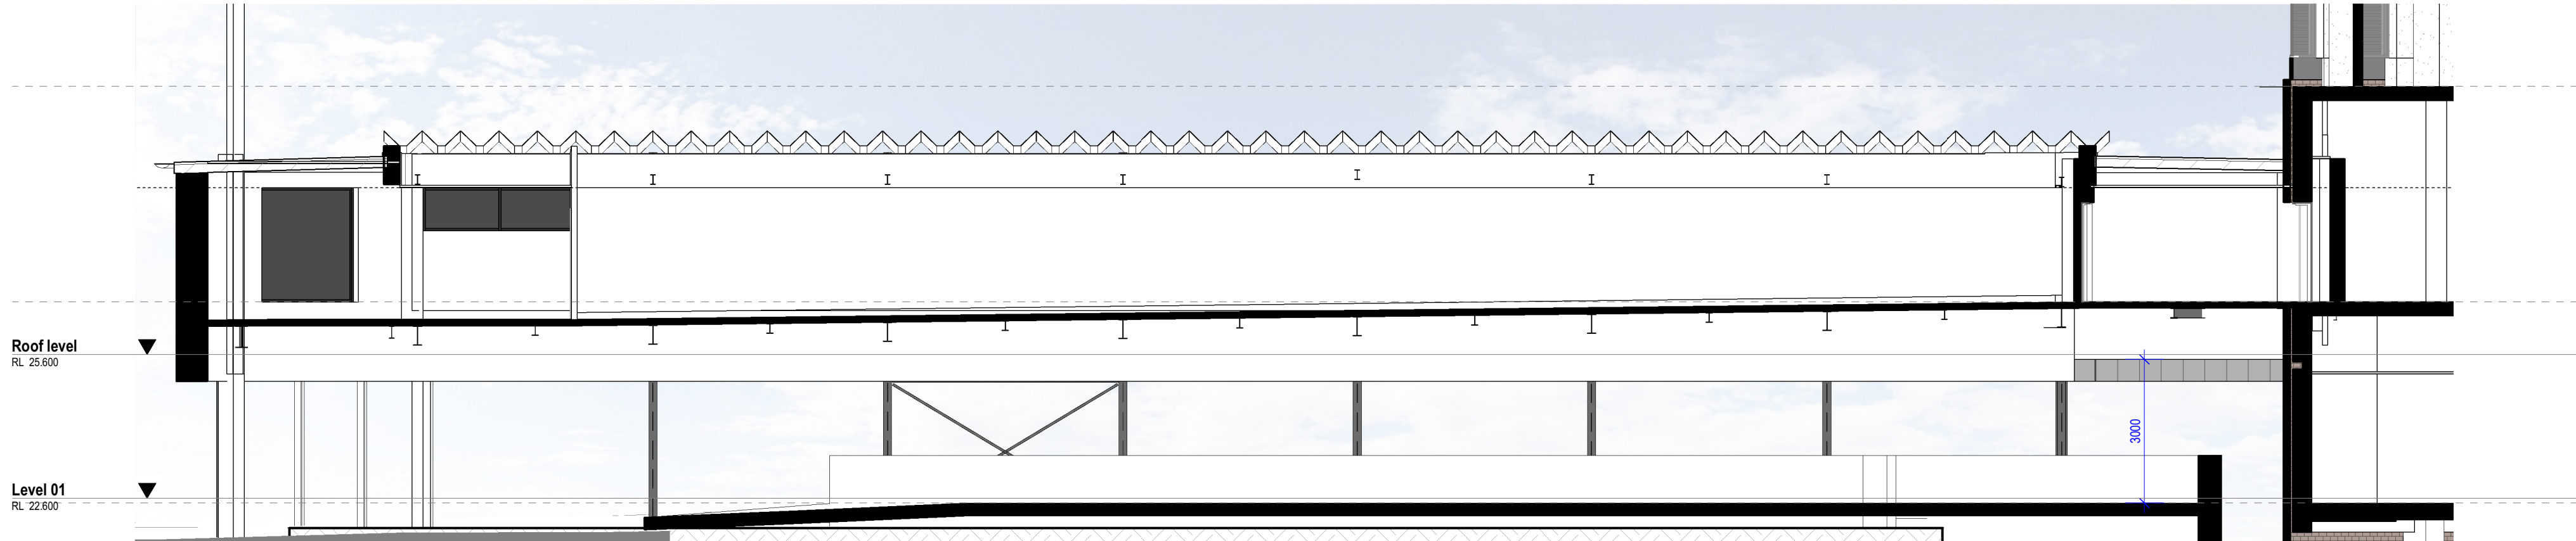


2 Link Bridge - Section B  
30003 1:100

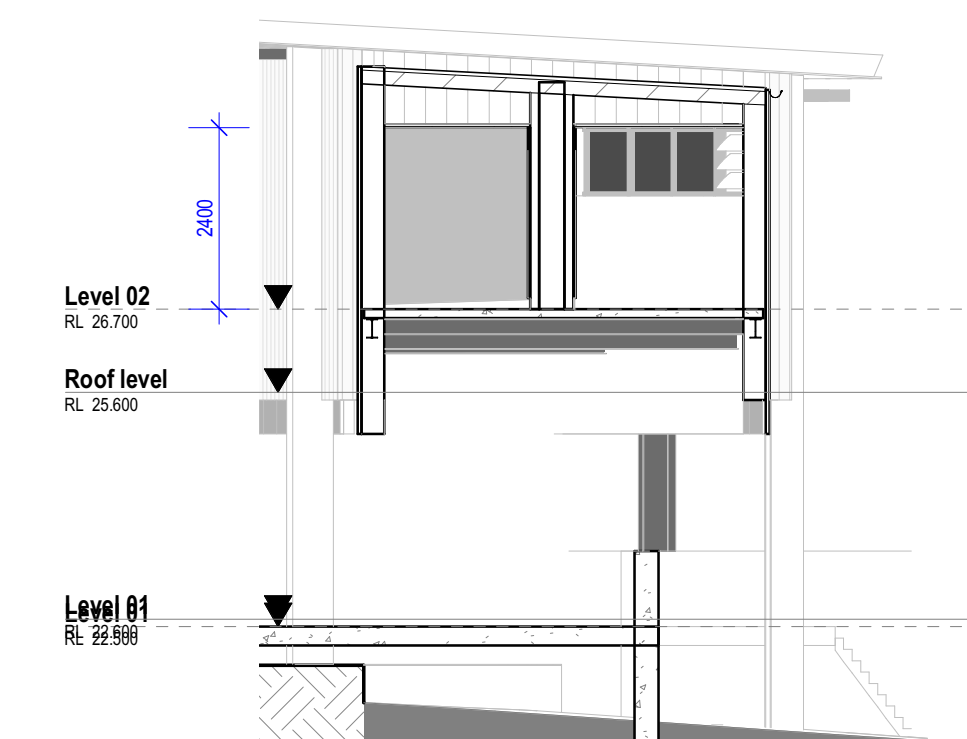


3 Link Bridge - Section C  
30003 1:100

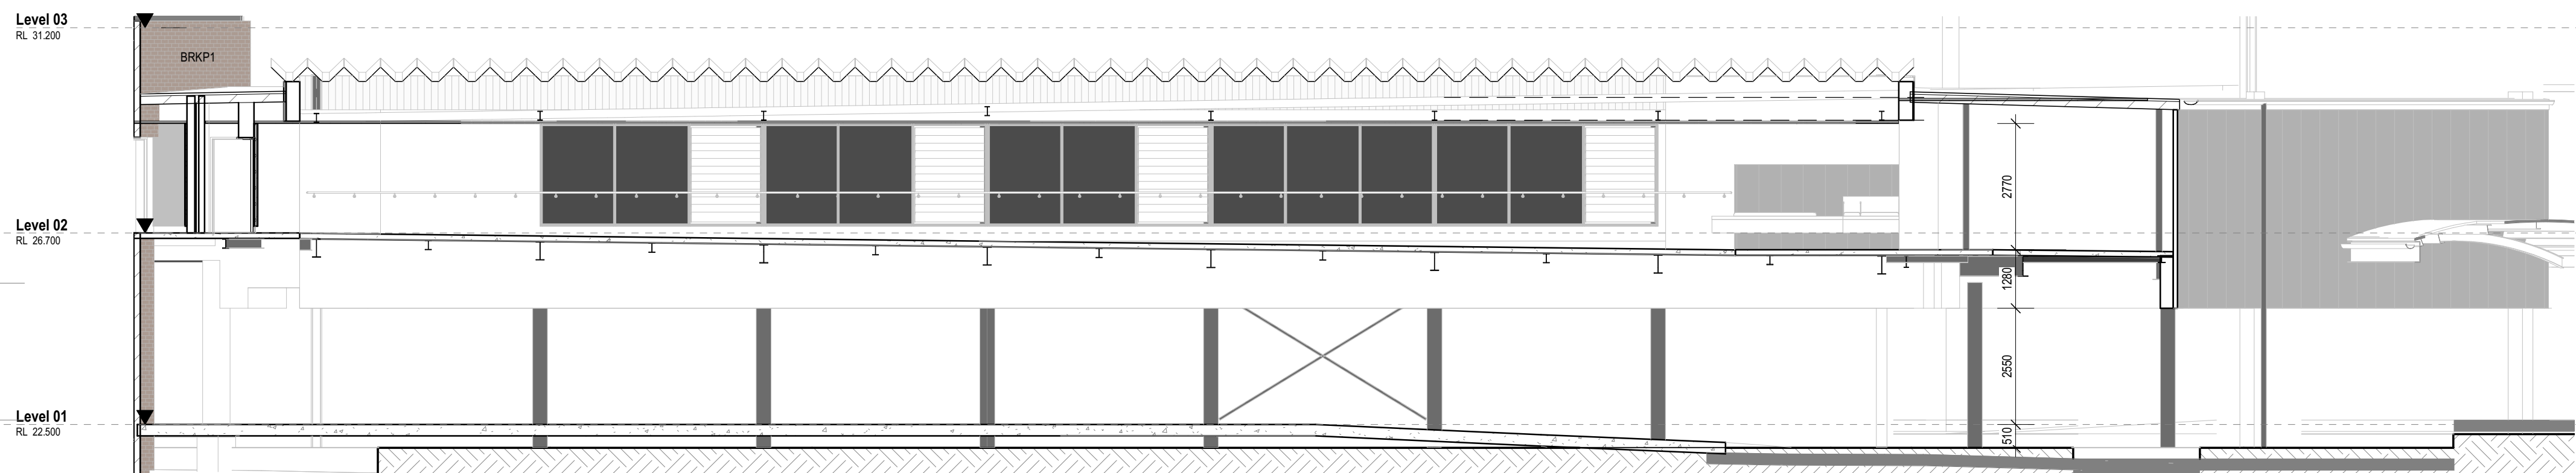

4 Link Bridge - Section D  
30003 1:100

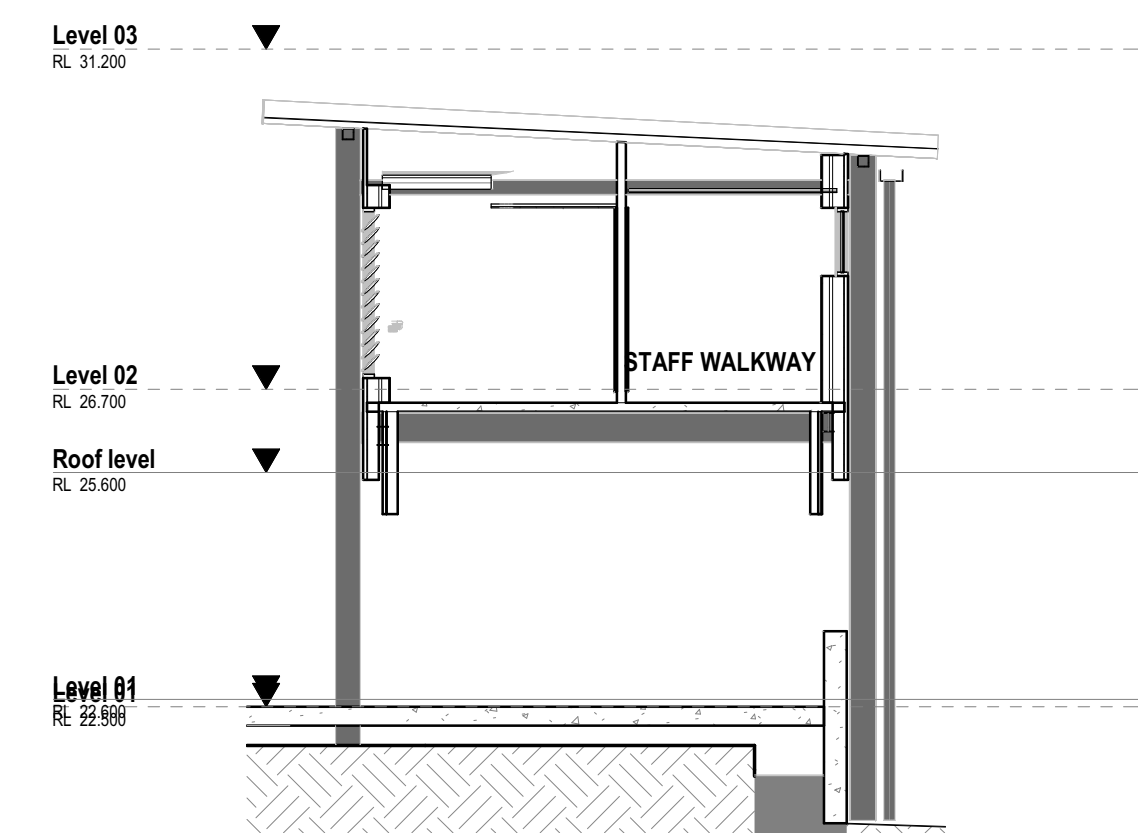

5 Link Bridge - Section E  
30003 1:100

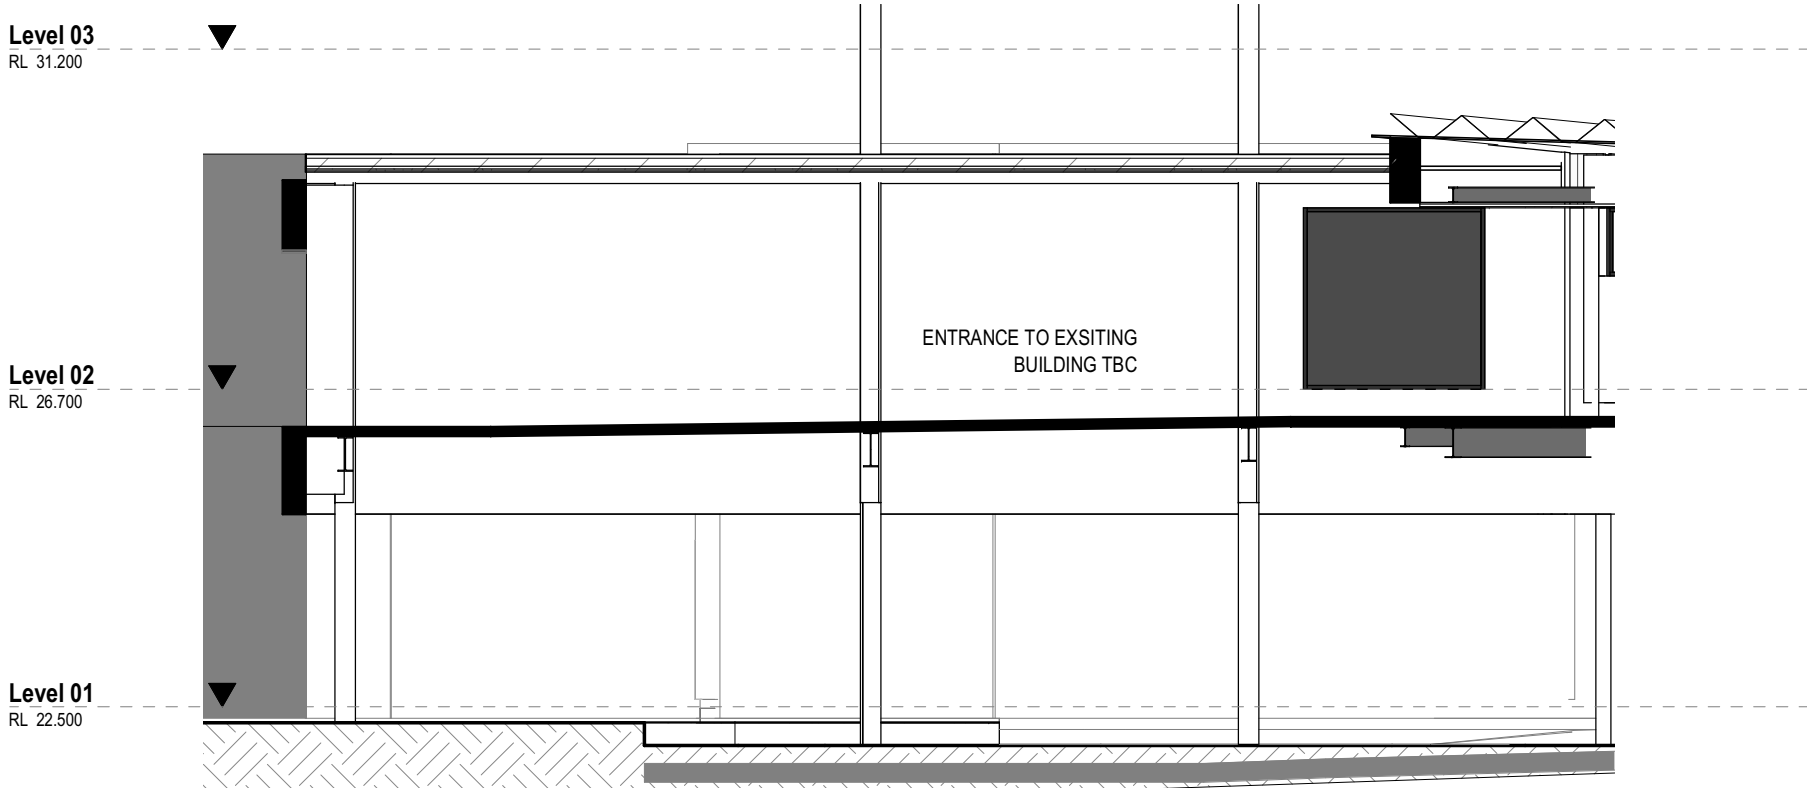

6 Link Bridge - Section F  
30003 1:100

FOR TENDER