

CENTRAL BARANGAROO

39 Hickson Road Barangaroo Sydney NSW 2000

ARCHITECTURAL DRAWINGS

Tuesday, 17 May 2022

| NUMBER | TITLE | PUBLISH DATE | REVISION |
|------------------|------------------------------|------------------|----------|
| 0100 DA01 | | | |
| 0101 | DA01 - SITE PLAN | 17/5/22, 9:09 am | K |
| 0102 | DA01 - WALL SETOUT PLAN | 17/5/22, 9:09 am | L |
| 0103 | DA01 - EASTERN SECTION | 17/5/22, 9:09 am | K |
| 0104 | DA01 - SOUTHERN SECTION | 17/5/22, 9:09 am | I |
| 0105 | DA01 - EASTERN ELEVATION | 17/5/22, 9:09 am | J |
| 0106 | DA01 - SOUTHERN ELEVATION | 17/5/22, 9:09 am | J |
| 0107 | DA01 - EASTERN METRO SECTION | 17/5/22, 9:09 am | G |



BIMx



Scan this QR Code to download a complete set of these drawings and the 3D model to your iOS or Android device. For best performance, initial download should be done whilst connected to WIFI. www.graphisoft.com/bimx/

EARLY WORKS NOTES:
 EXISTING ELECTRICAL CABLES TO BE TERMINATED.
 EXISTING STORM WATER LINE TO BE RELOCATED.
 EXISTING STREET LIGHT POSTS TO BE RELOCATED OR PROTECTED.
 EXISTING COMMS. FITS TO BE PROTECTED.
 EXISTING HV-EL CABLES TO BE PROTECTED.
 EXISTING STORM WATER LINE TO BE PROTECTED.
 EXISTING ELECTRICAL CABLES.
 EXISTING COMMS. LINE.
 BOUNDARY LINE.

NOTES
 This drawing is copyright and the property of WEBBER Australia and must not be used without written authorisation.
 Do not scale this drawing.
 All dimensions are to be verified on site and any discrepancies reported before commencement of any work or stage drawing.

KEY

NORTH
 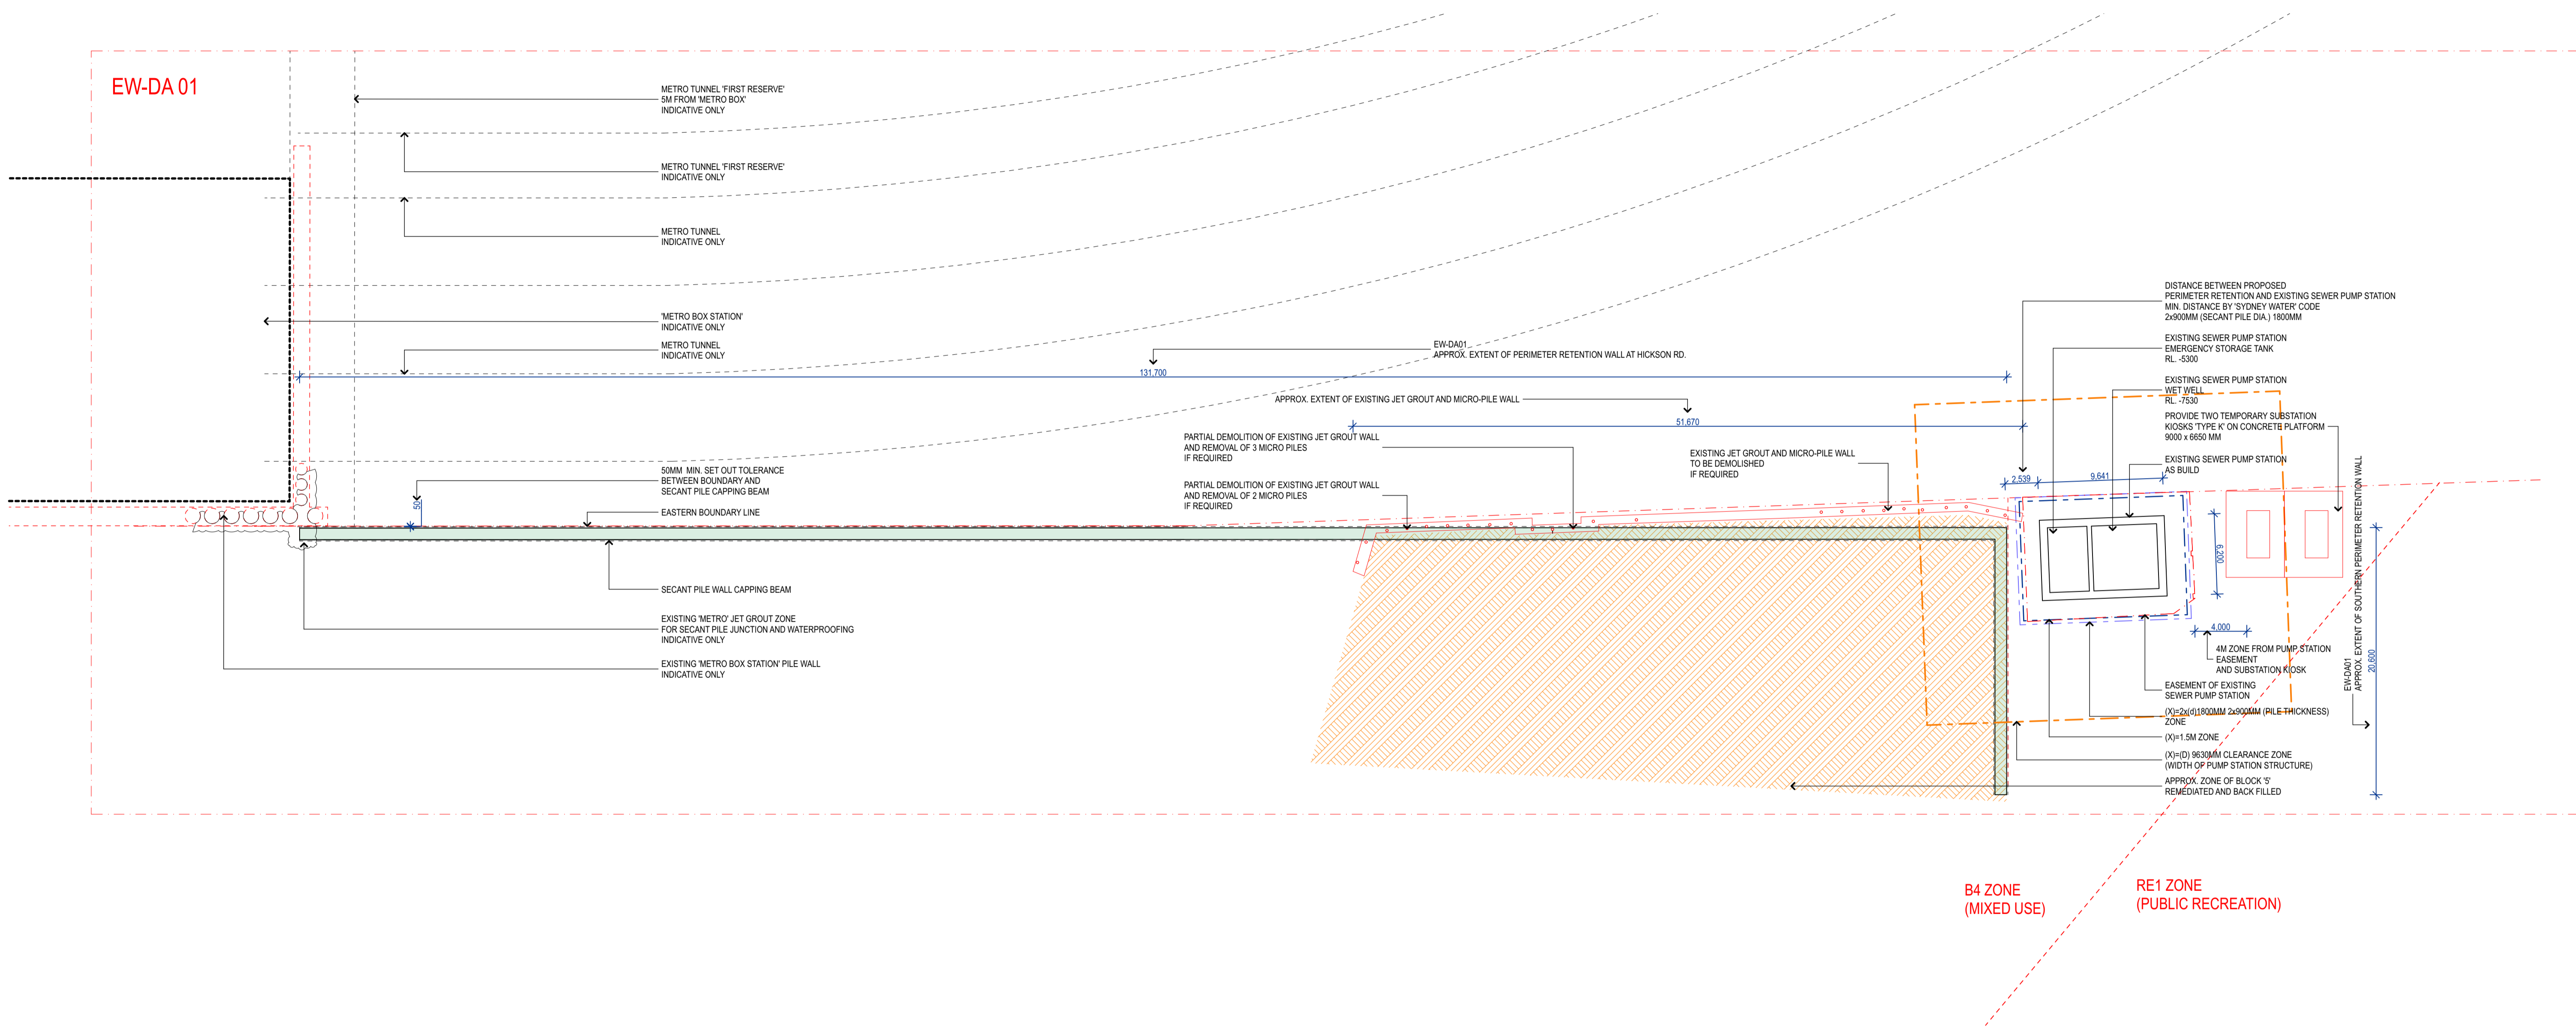
| REV | DATE | DESCRIPTION |
|-----|----------|------------------------------|
| L | 17/02 | REVISED NOTES |
| K | 05/02 | ISSUED FOR APPROVAL |
| J | 23/02 | ADDITIONAL INFORMATION |
| I | 3/3/22 | ADDITIONAL NOTES AND UPDATES |
| H | 13/02 | ADDITIONAL NOTES |
| G | 3/2/22 | REVISED SECANT PILES |
| F | 1/2/22 | PUMP STATION ZONES ADDED |
| E | 29/1/22 | MICRO PILES ASBUILT ADDED |
| D | 25/1/22 | ISSUED FOR URBS SCOPE |
| C | 24/1/22 | ISSUED FOR COSTING |
| B | 18/1/22 | ADDITIONAL INFORMATION ADDED |
| A | 15/12/21 | PRELIMINARY ISSUE |

WEBBER
 EXECUTIVE ARCHITECTURE

Level 6, 55 York Street, Sydney, NSW, 2000
 Normalised Architecture, Civil (DA) NSW 1950
 (T) +61 2 8067 0988
 www.webberaustralia.com.au

AQUALAND

Tower One, Level 47, 100 Barangaroo Avenue Sydney NSW 2000

PROJECT
CENTRAL BARANGAROO
 39 Hickson Road
 Sydney, NSW, 2000



TITLE
DA01 - WALL SETOUT PLAN

| ISSUED STATUS | | | | |
|---------------|------------|----------|-----------|-------------|
| FOR APPROVAL | | | | |
| PROJECT # | SCALE @ B1 | AUTHORED | APPROVED | FIRST ISSUE |
| 20200 | 1:250 | WEB | MB | 15/12/21 |
| ORIGINATOR | ROLE | ZONE | SHEET NO. | REVISION |
| WEA | DA | BAS | 0102 | L |

Date Printed: 17/02

NOTES
 This drawing is copyright and the property of WEBBER Australia and must not be used without written authorisation.
 Do not scale this drawing.
 All dimensions are to be verified on site and any discrepancies reported before commencement of any work or stage drawing.

KEY

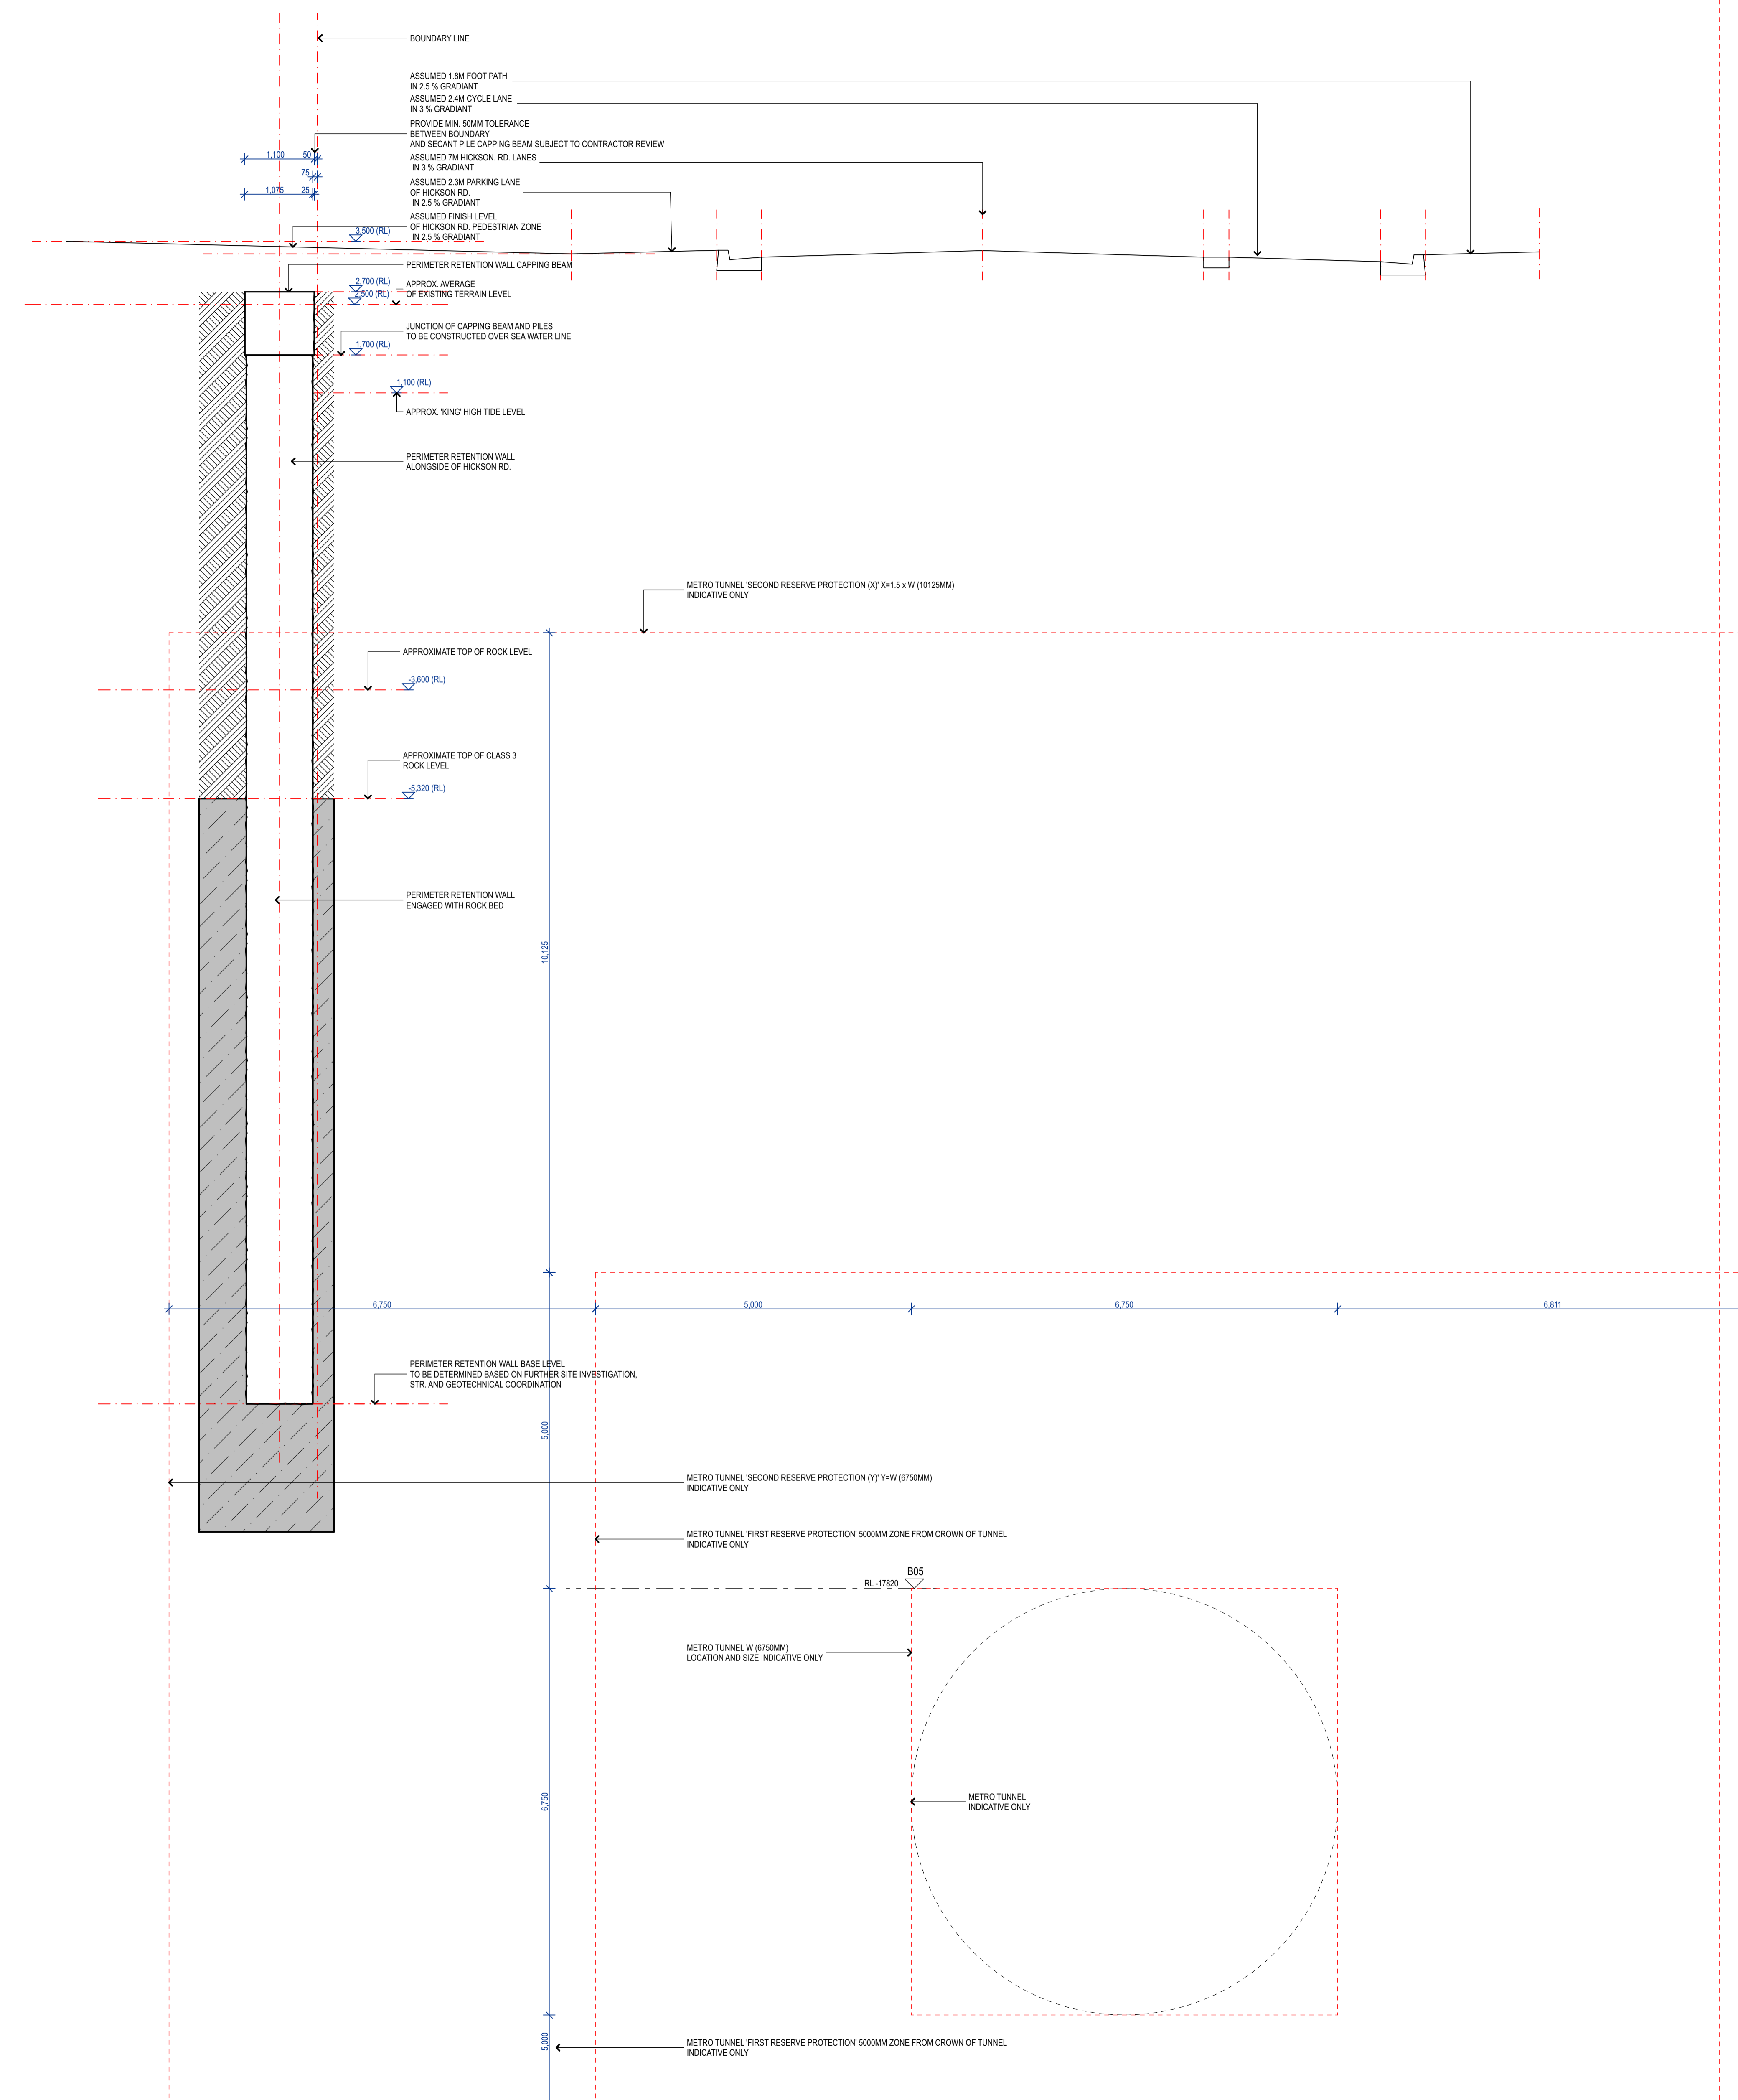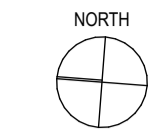

| REV | DATE | DESCRIPTION |
|-----|----------|---|
| K | 17/5/22 | REVISED NOTES |
| J | 6/5/22 | ISSUED FOR APPROVAL |
| I | 11/4/22 | PRELIMINARY ISSUE DEPTH OF SECANT PILES UPDATED |
| H | 3/3/22 | ADDITIONAL NOTES AND UPDATES |
| G | 3/2/22 | REVISED SECANT PILES |
| F | 28/1/22 | ISSUED FOR URBIS SCOPE |
| E | 25/1/22 | ISSUED FOR URBIS SCOPE |
| D | 24/1/22 | ISSUED FOR COSTING |
| C | 20/1/22 | RAMP DETAIL ADDED |
| B | 18/1/22 | FUTURE BASEMENT DESIGN ADDED |
| A | 15/12/21 | ADDITIONAL INFORMATION ADDED |
| A | 15/12/21 | PRELIMINARY ISSUE |

| REV | DATE | DESCRIPTION |
|-----|----------|---|
| K | 17/5/22 | REVISED NOTES |
| J | 6/5/22 | ISSUED FOR APPROVAL |
| I | 11/4/22 | PRELIMINARY ISSUE DEPTH OF SECANT PILES UPDATED |
| H | 3/3/22 | ADDITIONAL NOTES AND UPDATES |
| G | 3/2/22 | REVISED SECANT PILES |
| F | 28/1/22 | ISSUED FOR URBIS SCOPE |
| E | 25/1/22 | ISSUED FOR URBIS SCOPE |
| D | 24/1/22 | ISSUED FOR COSTING |
| C | 20/1/22 | RAMP DETAIL ADDED |
| B | 18/1/22 | FUTURE BASEMENT DESIGN ADDED |
| A | 15/12/21 | ADDITIONAL INFORMATION ADDED |
| A | 15/12/21 | PRELIMINARY ISSUE |



Level 6, 55 York Street, Sydney, NSW, 2000
 Normalised Architects, Coles (DIN) NSW 9959
 (T) +61 2 8067 0688
 www.webberaustralia.com.au





Tower One, Level 47, 100 Barangaroo Avenue Sydney NSW 2000
 PROJECT
CENTRAL BARANGAROO
 39 Hickson Road
 Sydney, NSW, 2000

TITLE
DA01 - EASTERN SECTION

| ISSUED STATUS | | | | |
|---------------------|------------|----------|-----------|-------------|
| FOR APPROVAL | | | | |
| PROJECT # | SCALE @ B1 | AUTHORED | APPROVED | FIRST ISSUE |
| 20200 | 1:50 | WEB | MB | 15/12/21 |
| ORIGINATOR | ROLE | ZONE | SHEET NO. | REVISION |
| WEA | DA | BAS | 0103 | K |

Date Printed: 17/5/22

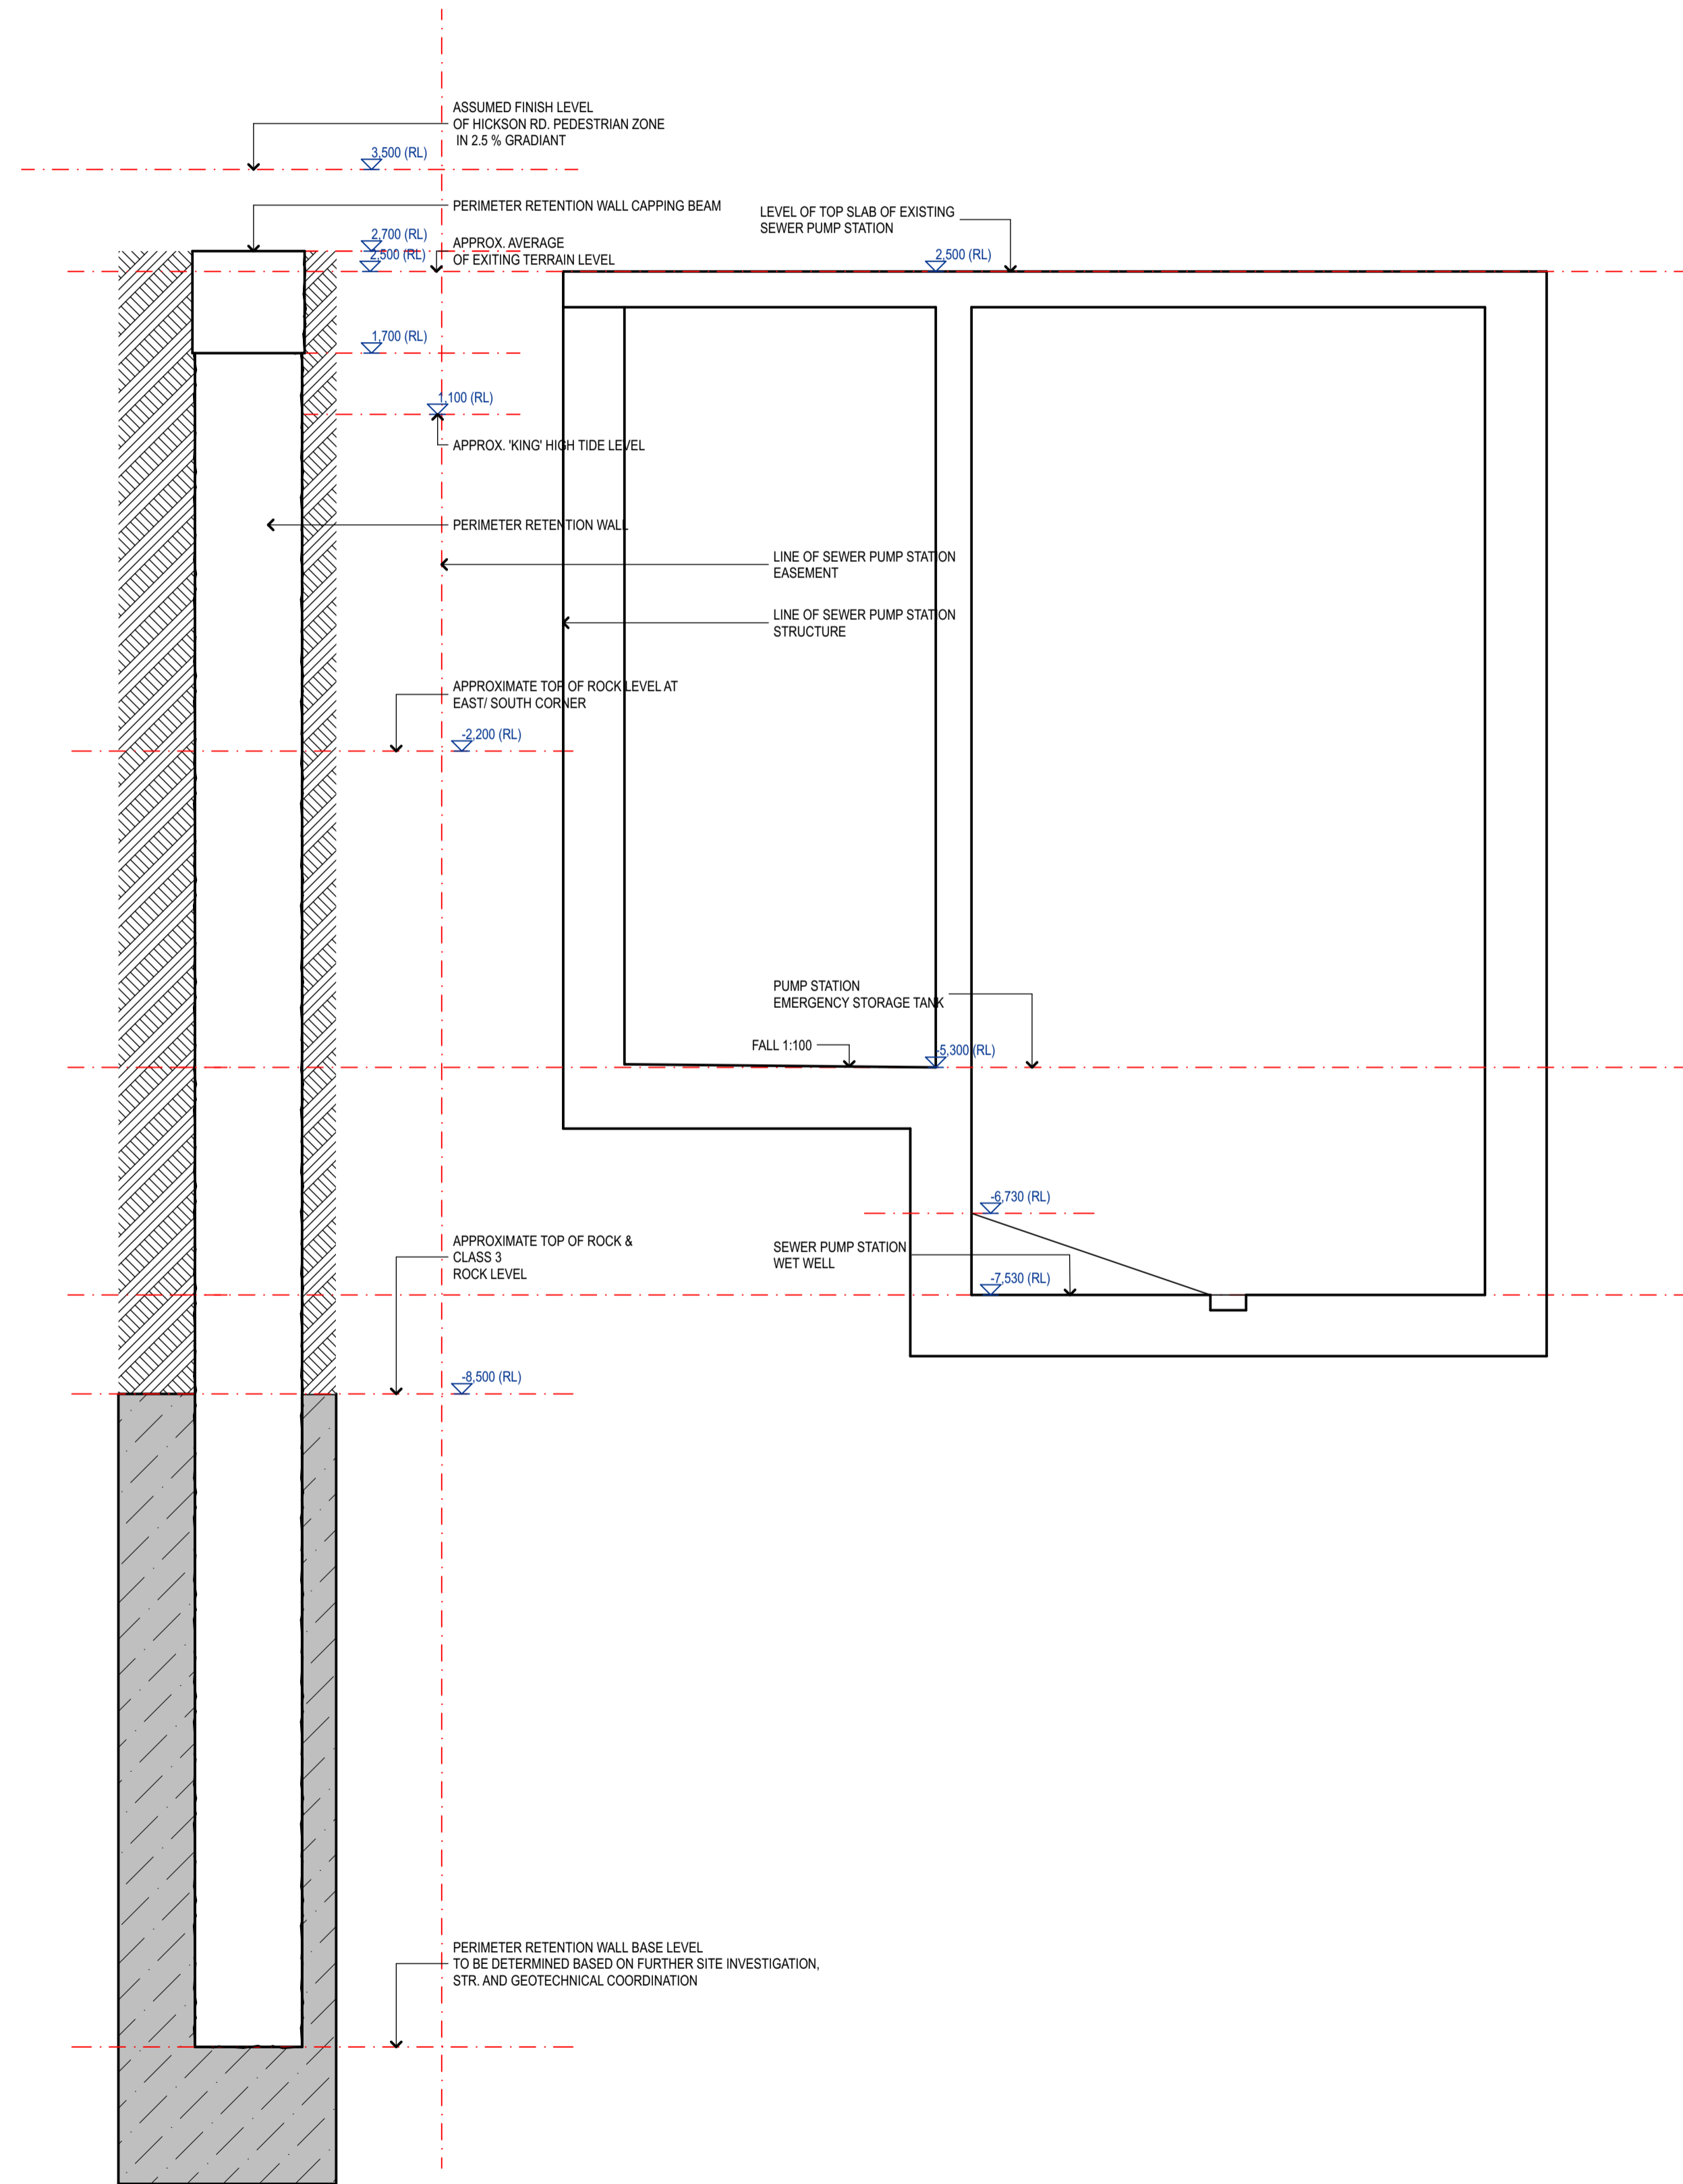 

| REV | DATE | DESCRIPTION |
|-----|----------|---|
| I | 17/12/22 | REVISED NOTES |
| H | 05/12/22 | ISSUED FOR APPROVAL |
| G | 11/11/22 | PRELIMINARY (ISSUE DEPTH OF SECANT PILES UPDATED) |
| F | 03/12/22 | ADDITIONAL NOTES AND UPDATES |
| E | 28/11/22 | ISSUED FOR URBS SCOPE |
| D | 25/11/22 | ISSUED FOR URBS SCOPE |
| C | 24/11/22 | ISSUED FOR COSTING |
| B | 18/11/22 | ADDITIONAL INFORMATION ADDED |
| A | 15/12/21 | PRELIMINARY ISSUE |

WEBBER
 EXECUTIVE ARCHITECTURE

Level 6, 55 York Street, Sydney, NSW, 2000 (T) +61 2 8067 0988
 Non-Residential Architects, Civil & Infra NSW 1910 www.webberarch.com.au

CLIENT

Tower One, Level 47, 100 Barangaroo Avenue Sydney NSW 2000

PROJECT

CENTRAL BARANGAROO
 39 Hickson Road
 Sydney, NSW, 2000

TITLE


DA01 - SOUTHERN SECTION

ISSUED STATUS

FOR APPROVAL

| | | | | |
|------------|------------|----------|-----------|-------------|
| PROJECT # | SCALE @ B1 | AUTHORED | APPROVED | FIRST ISSUE |
| 20200 | 1:50 | WEB | MB | 15/12/21 |
| ORIGINATOR | ROLE | ZONE | SHEET NO. | REVISION |
| WEA | DA | BAS | 0104 | I |

Date Printed: 17/12/22

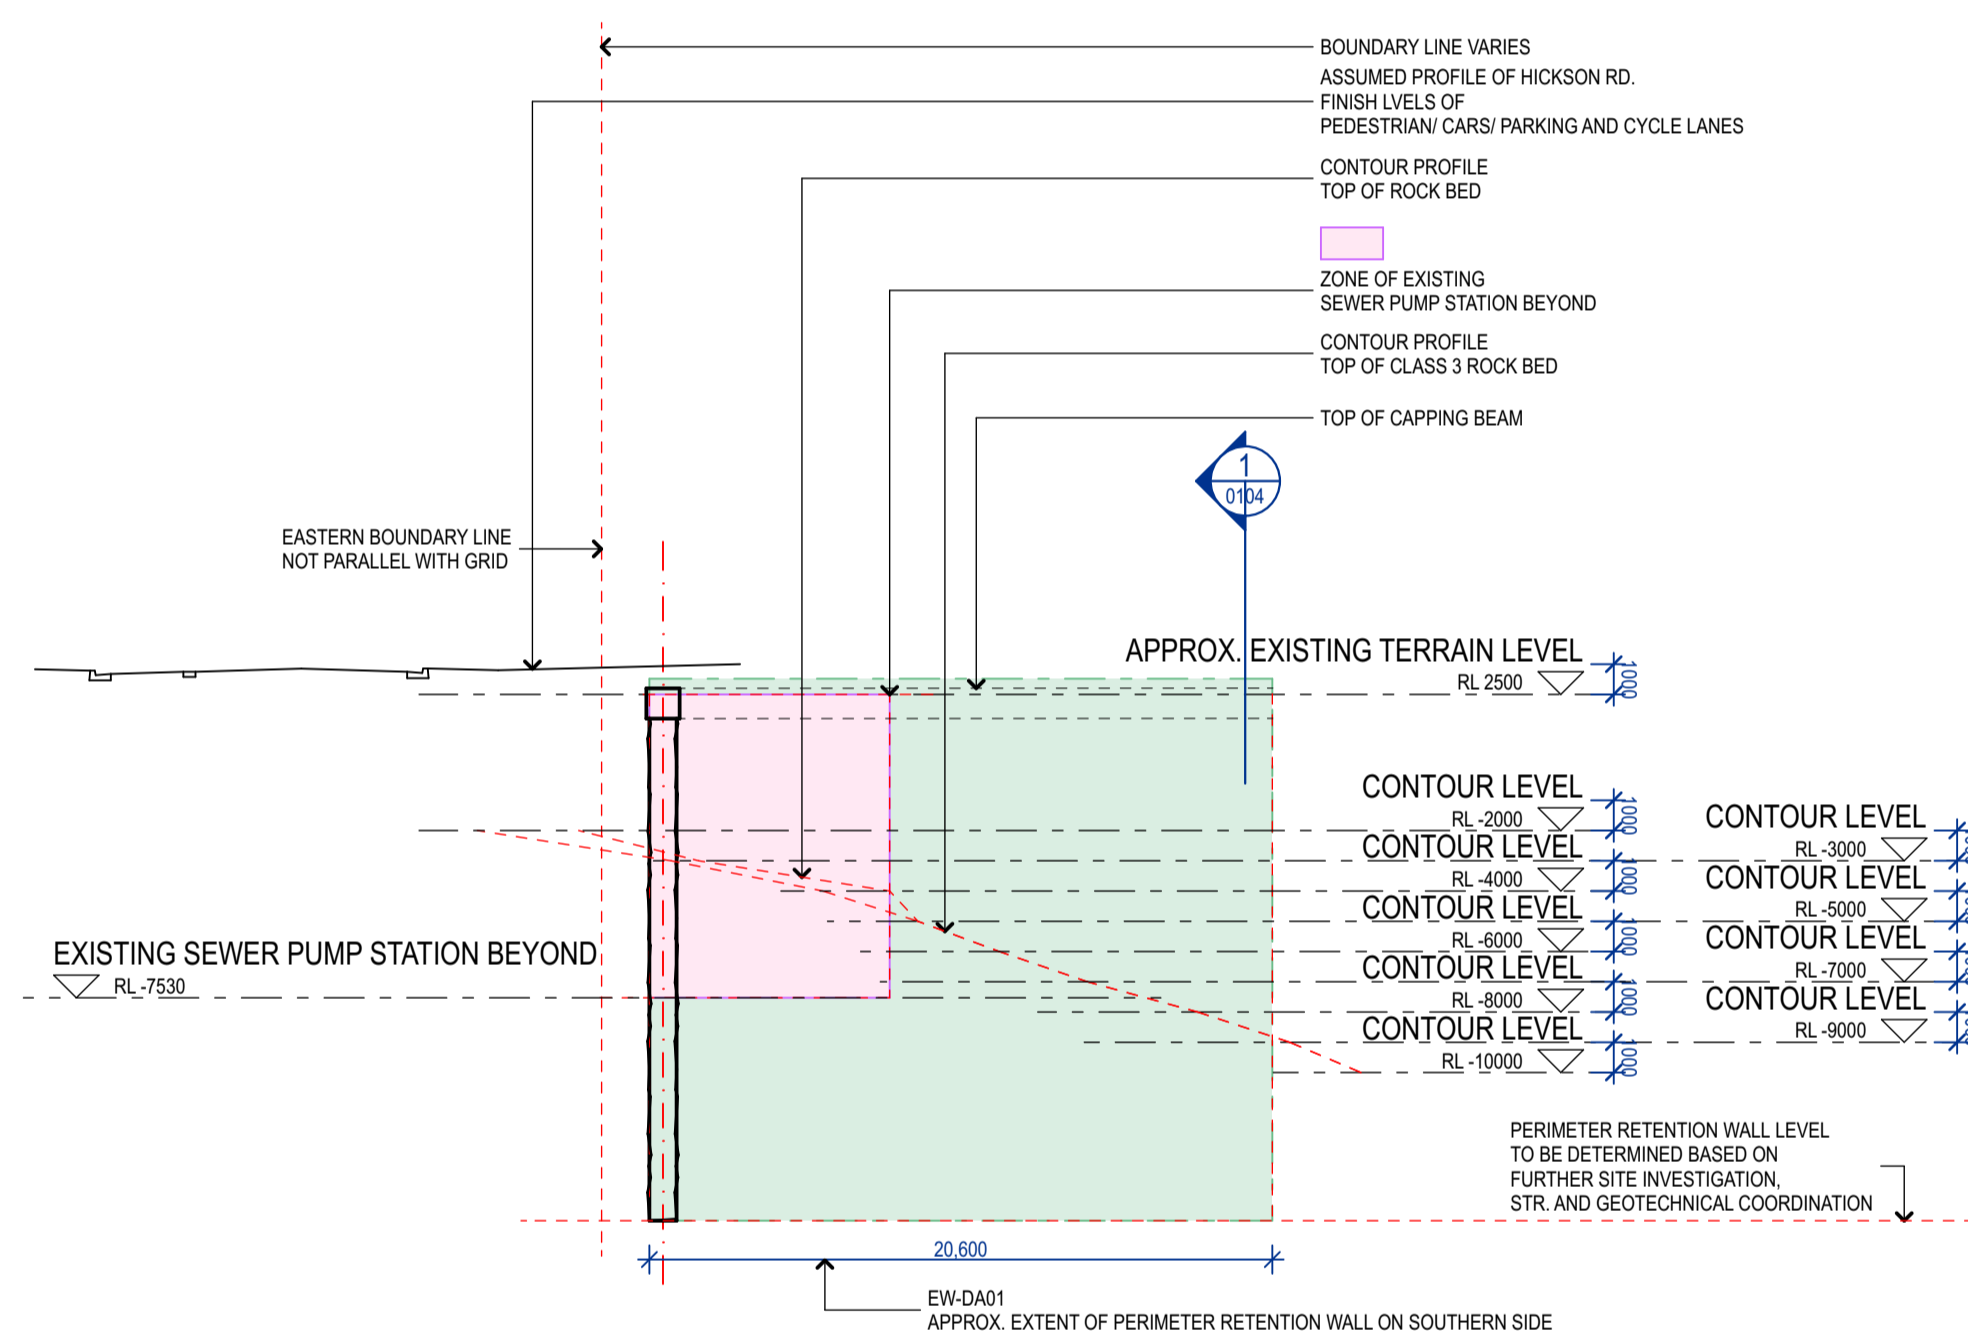

| REV | DATE | DESCRIPTION |
|-----|----------|---|
| J | 17/12/22 | REVISED NOTES |
| I | 6/5/22 | ISSUED FOR APPROVAL |
| H | 11/4/22 | PRELIMINARY ISSUE DEPTH OF SECANT PILES UPDATED |
| G | 3/3/22 | ADDITIONAL NOTES AND UPDATES |
| F | 3/2/22 | REVISED SECANT PILES |
| E | 28/1/22 | ISSUED FOR URBS SCOPE |
| D | 28/1/22 | ISSUED FOR URBS SCOPE |
| C | 25/1/22 | ISSUED FOR URBS SCOPE |
| B | 24/1/22 | ISSUED FOR COSTING |
| A | 18/1/22 | PRELIMINARY ISSUE |



Level 6, 55 York Street, Sydney, NSW, 2000
 Normalised Architecture, Civil (DNO) NSW 9550
 (T) +61 2 8067 0688
 www.webberaustralia.com.au

CLIENT



Tower One, Level 47, 100 Barangaroo Avenue Sydney NSW 2000

PROJECT

CENTRAL BARANGAROO
 39 Hickson Road
 Sydney, NSW, 2000

TITLE

DA01 - SOUTHERN ELEVATION

ISSUED STATUS
FOR APPROVAL



| PROJECT # | SCALE @ B1 | AUTHORED | APPROVED | FIRST ISSUE |
|------------|------------|----------|-----------|-------------|
| 20200 | 1:250 | WEB | MB | 18/1/22 |
| ORIGINATOR | ROLE | ZONE | SHEET NO. | REVISION |
| WEA | DA | BAS | 0106 | J |

Date Printed: 17/12/22

