


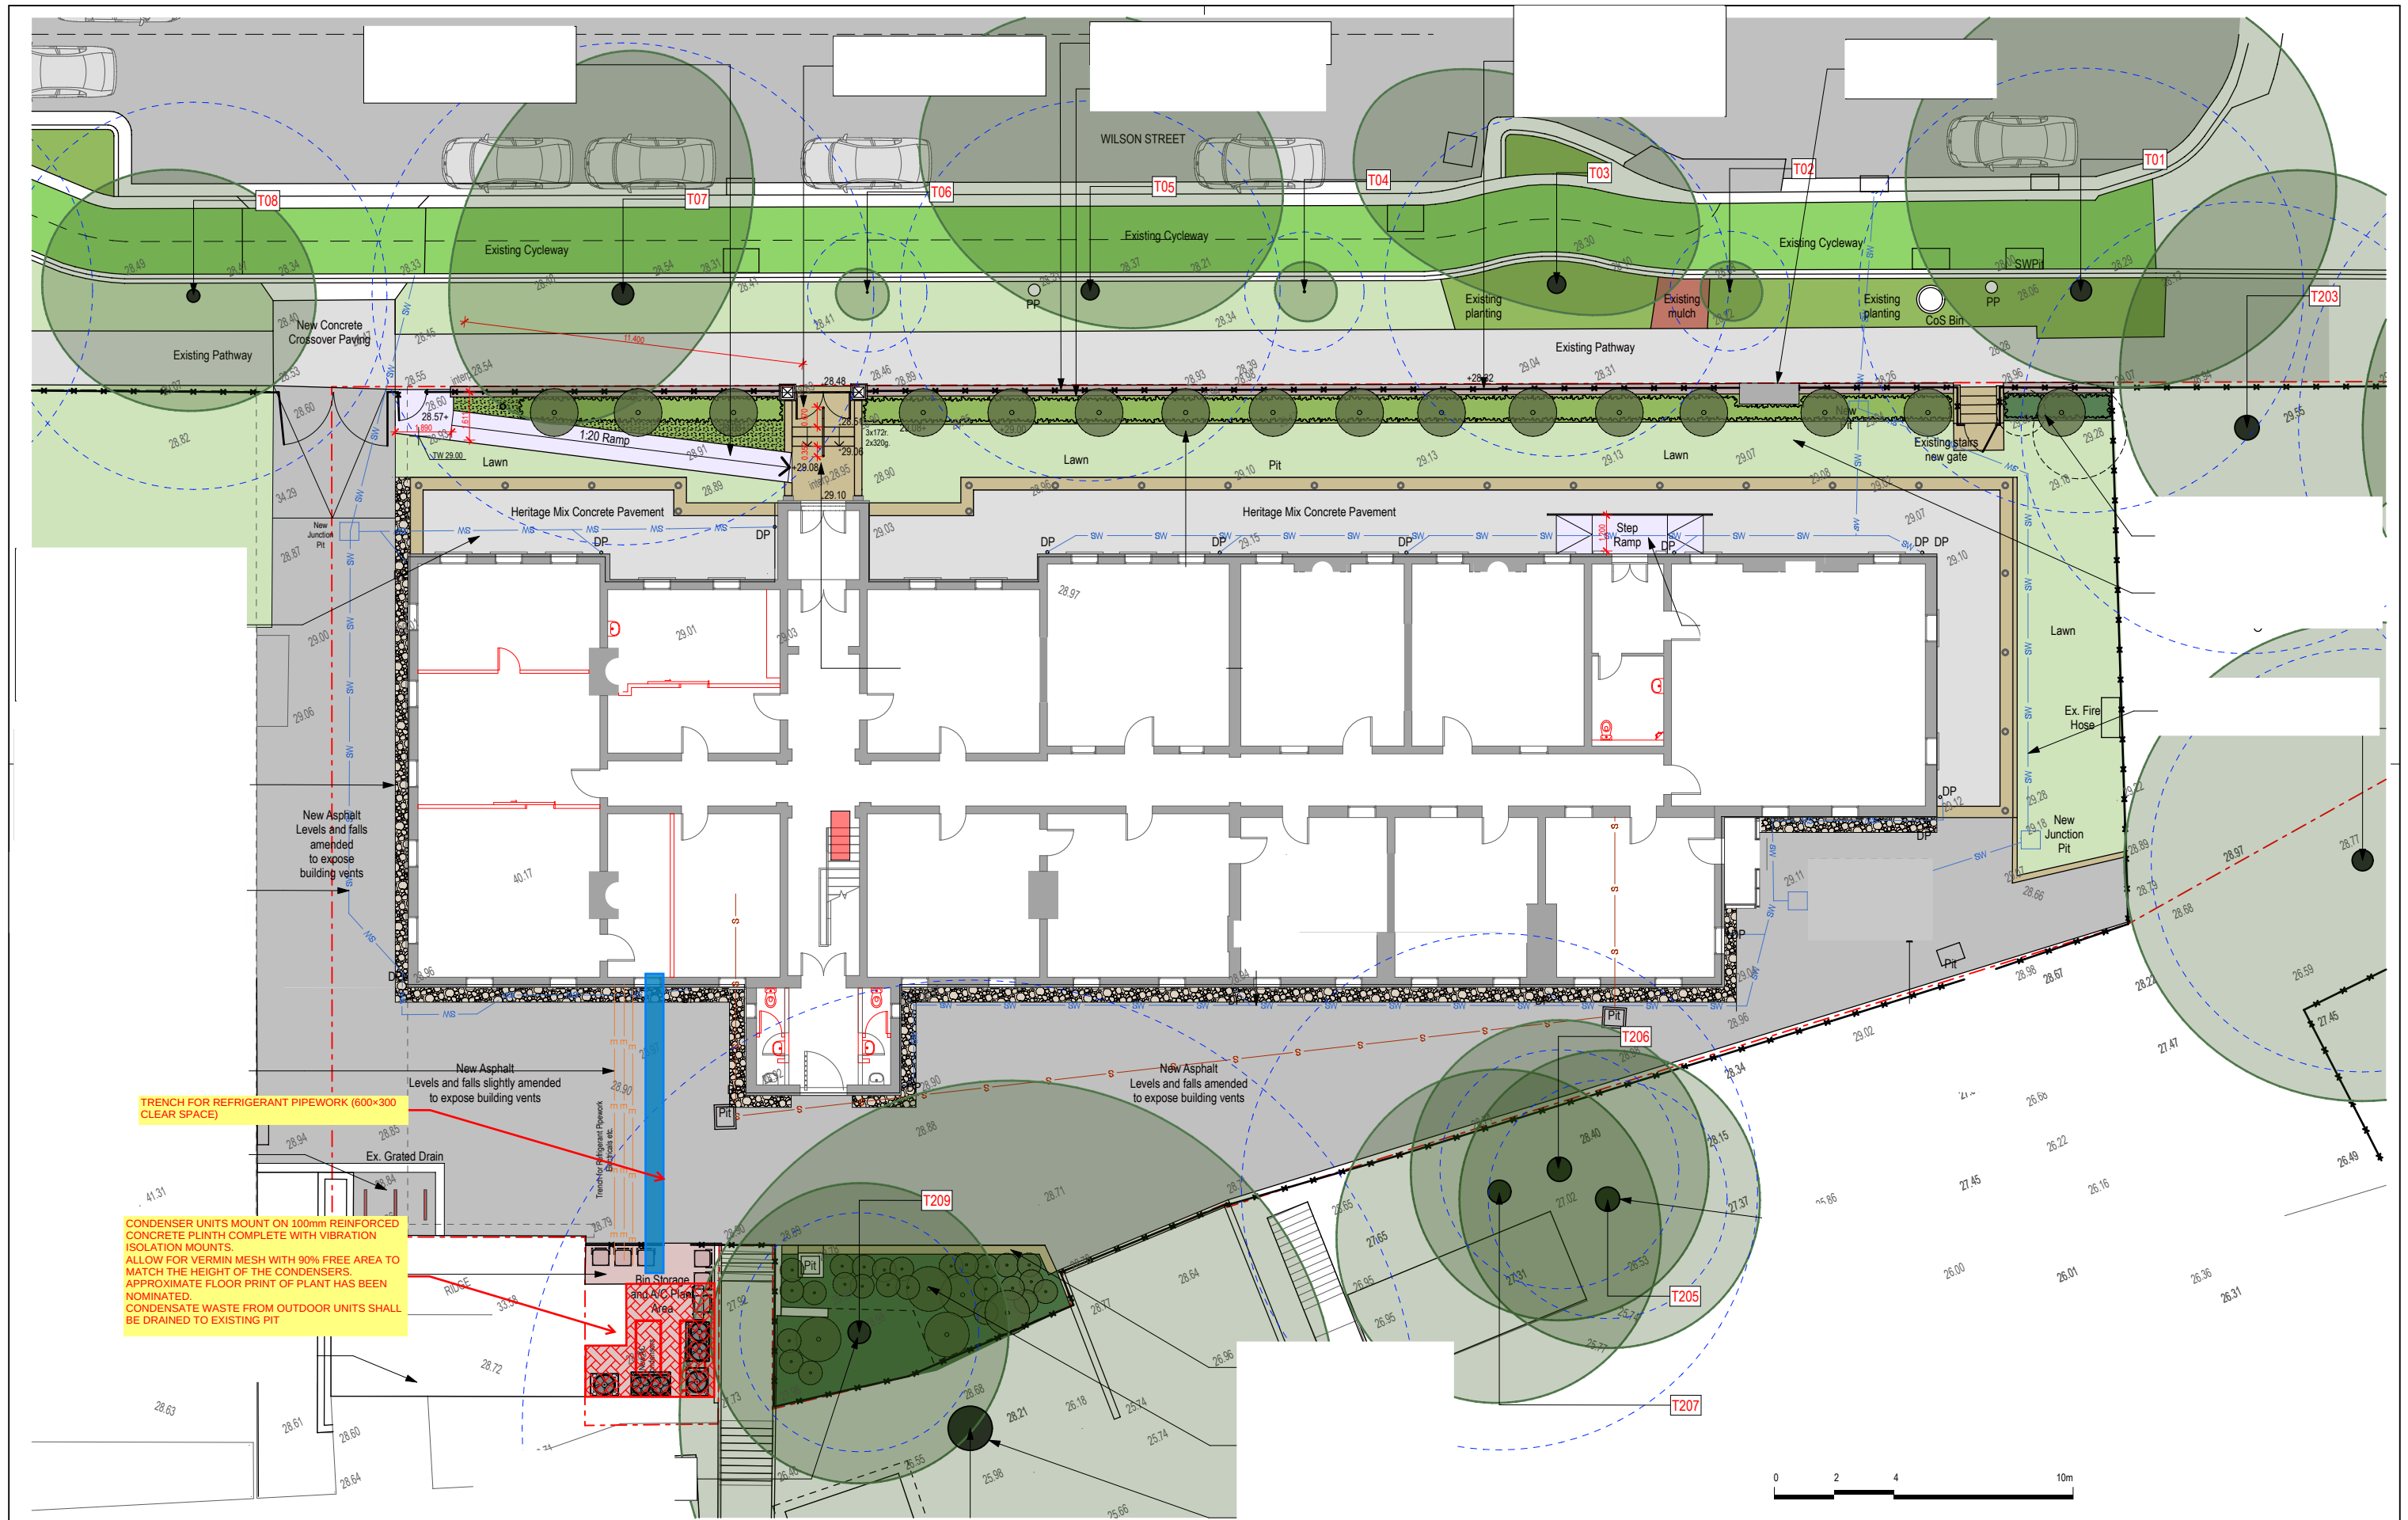

ARTERRA DESIGN PTY LTD ABN 40 069 552 610
SUITE 602 / 51 RAWSON STREET, EPPING, NSW 2121
P 02 9957 2466 F 02 9957 3977 W ARTERRA.COM.AU

REVISION	DESCRIPTION	CHKD	DATE

PROJECT & CLIENT
RNE - Chief Mechanical Engineers Building

Transport for NSW

DRAWING TITLE
MECHANICAL SERVICES SITE PLAN

Project No : 12581717
Designed : DSO/RWS
Drawn : DSO/RWS
Scale : 1:100@A1/1:200@A3
North
DRAWING NUMBER
GHD-CME-ME-SK-100
REVISION
B
Plotted at : 4:00 pm 10/10/2022

DRAFT




LEGEND

- DEMOLISH
- PROPOSED
- EXISTING WALL
- PROPOSED WALL

LEGEND FLOOR FINISHES

REFER DETAIL TO ROOM BY ROOM SCHEDULE

- FTB FLOOR TIMBER BOARDS (REFER DETAIL TO ROOM BY ROOM SCHEDULE)
- FCT FLOOR CERAMIC TILES (REFER DETAIL TO ROOM BY ROOM SCHEDULE)
- FCT 1 MONOCOTTURA TILES (REFER DETAIL TO ROOM BY ROOM SCHEDULE)
- FCT 2 TERRACOTTA TILES (REFER DETAIL TO ROOM BY ROOM SCHEDULE)
- FCT 3 BCA COMPLAINT RAMPS (REFER DETAIL TO ROOM BY ROOM SCHEDULE)
- FCT 1-EX EXISTING TESSELLATED TILES (REFER DETAIL TO ROOM BY ROOM SCHEDULE)
- FCD FLOOR CONCRETE (REFER DETAIL TO ROOM BY ROOM SCHEDULE)
- FCT 1 RAISED CONCRETE FLOOR WITH NEW TILES (REFER DETAIL TO ROOM BY ROOM SCHEDULE)

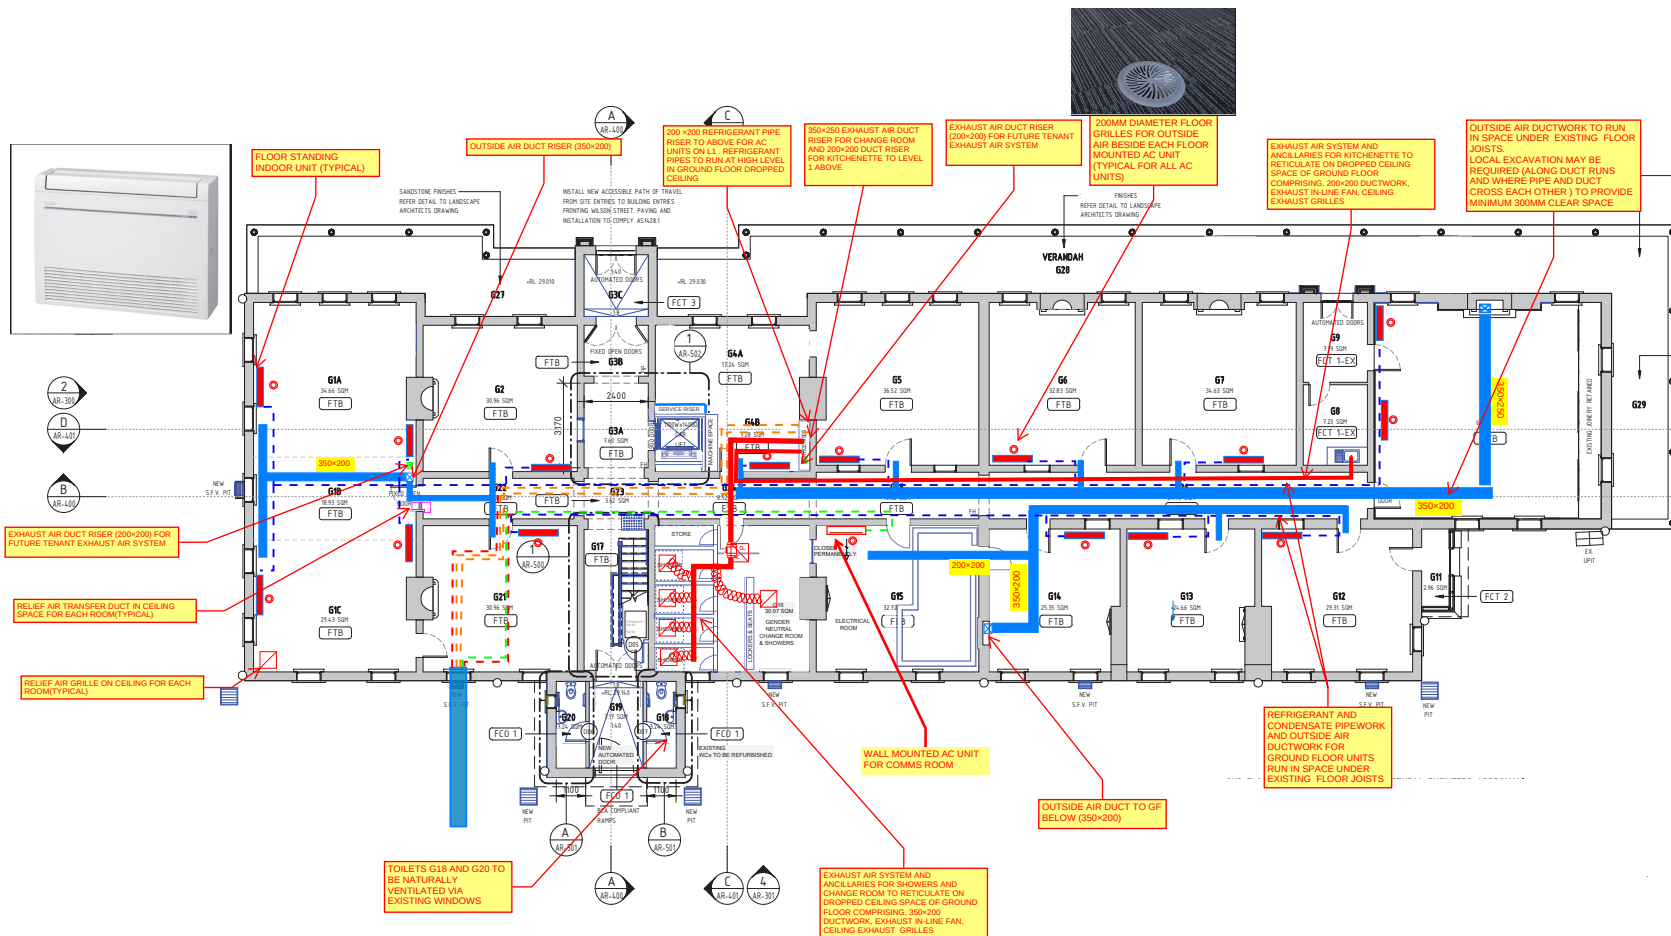

1 GROUND FLOOR PLAN
SCALE 1 : 100

NOTE

TO BE READ IN CONJUNCTION WITH
ROOM BY ROOM SCHEDULE

1 0 1 2 3 4 5m
SCALE 1:100

DRAWING COLOUR CODED - PRINT ALL COPIES IN COLOUR

REV	DESCRIPTION	DESIGNER SIGN./DATE	VERIFIED SIGN./DATE	APPROVED SIGN./DATE
A	ISSUE FOR PRELIMINARY DESIGN	E.P. 20/07/22	E.P. 20/07/22	D.C. 20/07/22
CO-ORDINATE SYSTEM:		HEIGHT DATUM:		SCALE: 1:100



This drawing and the related information have been prepared by, or at the request of, Transport for NSW for a specific purpose and may not be used for any purpose other than the purpose intended by Transport for NSW. Transport for NSW does not provide any warranty and accepts no liability arising out of the use of this drawing or any of the related information for any purpose other than the intended purpose. This drawing is protected by copyright and no part of this drawing may be reproduced in any form without the express written permission of Transport for NSW.

CCG ARCHITECTS
DAVID COOK (0888) 111 111
CCG ARCHITECTS
ARCHITECTURE

DRAWN: MUNKONG 20/07/22
DESIGNED: ERIC PARK 20/07/22
DRG CHECK: MUNKONG 20/07/22
DESIGN CHECK: MUNKONG 20/07/22
APPROVED: MUNKONG 20/07/22

IN-PROGRESS

CHIEF MECHANICAL ENGINEER'S BUILDING
505 WILSON STREET EVELEIGH
MECHANICAL SERVICES

FILE No: 12581717
STATUS: PRELIMINARY DESIGN
DRG No: GHD-CME-ME-SK-201

SHEET: 1 OF 1
REV: B
VER: B
EDMS No: AMO No: 0



TO BE READ IN CONJUNCTION WITH
ROOM BY ROOM SCHEDULE



DRAWING COLOUR CODED - PRINT ALL COPIES IN COLOUR

A	ISSUE FOR PRELIMINARY DESIGN	E.P./20/07/22	E.P./20/07/22	D.C./20/07/22
REV	DESCRIPTION	DESIGNER SIGN./DATE	VERIFIED SIGN./DATE	APPROVED SIGN./DATE
CO-ORDINATE SYSTEM:		HEIGHT DATUM:		SCALE: 1:100



CCG
ARCHITECTS
NOMINATED ARCHITECTS:
DAVID COOK (5086) / HISHAM NOORI (51)
CCG ARCHITECTS
ARCHITECTURE

DRAWN	MUNKONG	20/07/22
DESIGNED	ERIC PARK	20/07/22
DRG CHECK	ERIC PARK	20/07/22
DESIGN CHECK	DAVID COOK	20/07/22
APPROVED	DAVID COOK	20/07/22

FILE No. 12581717
STATUS: PRELIMINARY DESIGN

REV B	VER	EDMS No.	AMD No.
----------	-----	----------	---------

DE 931 + 52