


NATIONWIDE HOUSE ENERGY RATING SCHEME

Certificate No. #HR-4A2437-04


Scan QR code or follow website link for rating details.

Assessor name Hoda Shah Nazari
Accreditation No. HERA 10210
Property Address 87 Tweed Coast Rd, Hastings, NSW, 2489
<http://www.hero-software.com.au/pdf/HR-4A2437-04>



mail@arqudesign.com.au Phone 07 3358 0888
 www.arqudesign.com.au Fax 07 3358 0899

Arqus Design acknowledges the Traditional Owners of Country on which we live, work and design and pay our respects to their Elders, past and present.

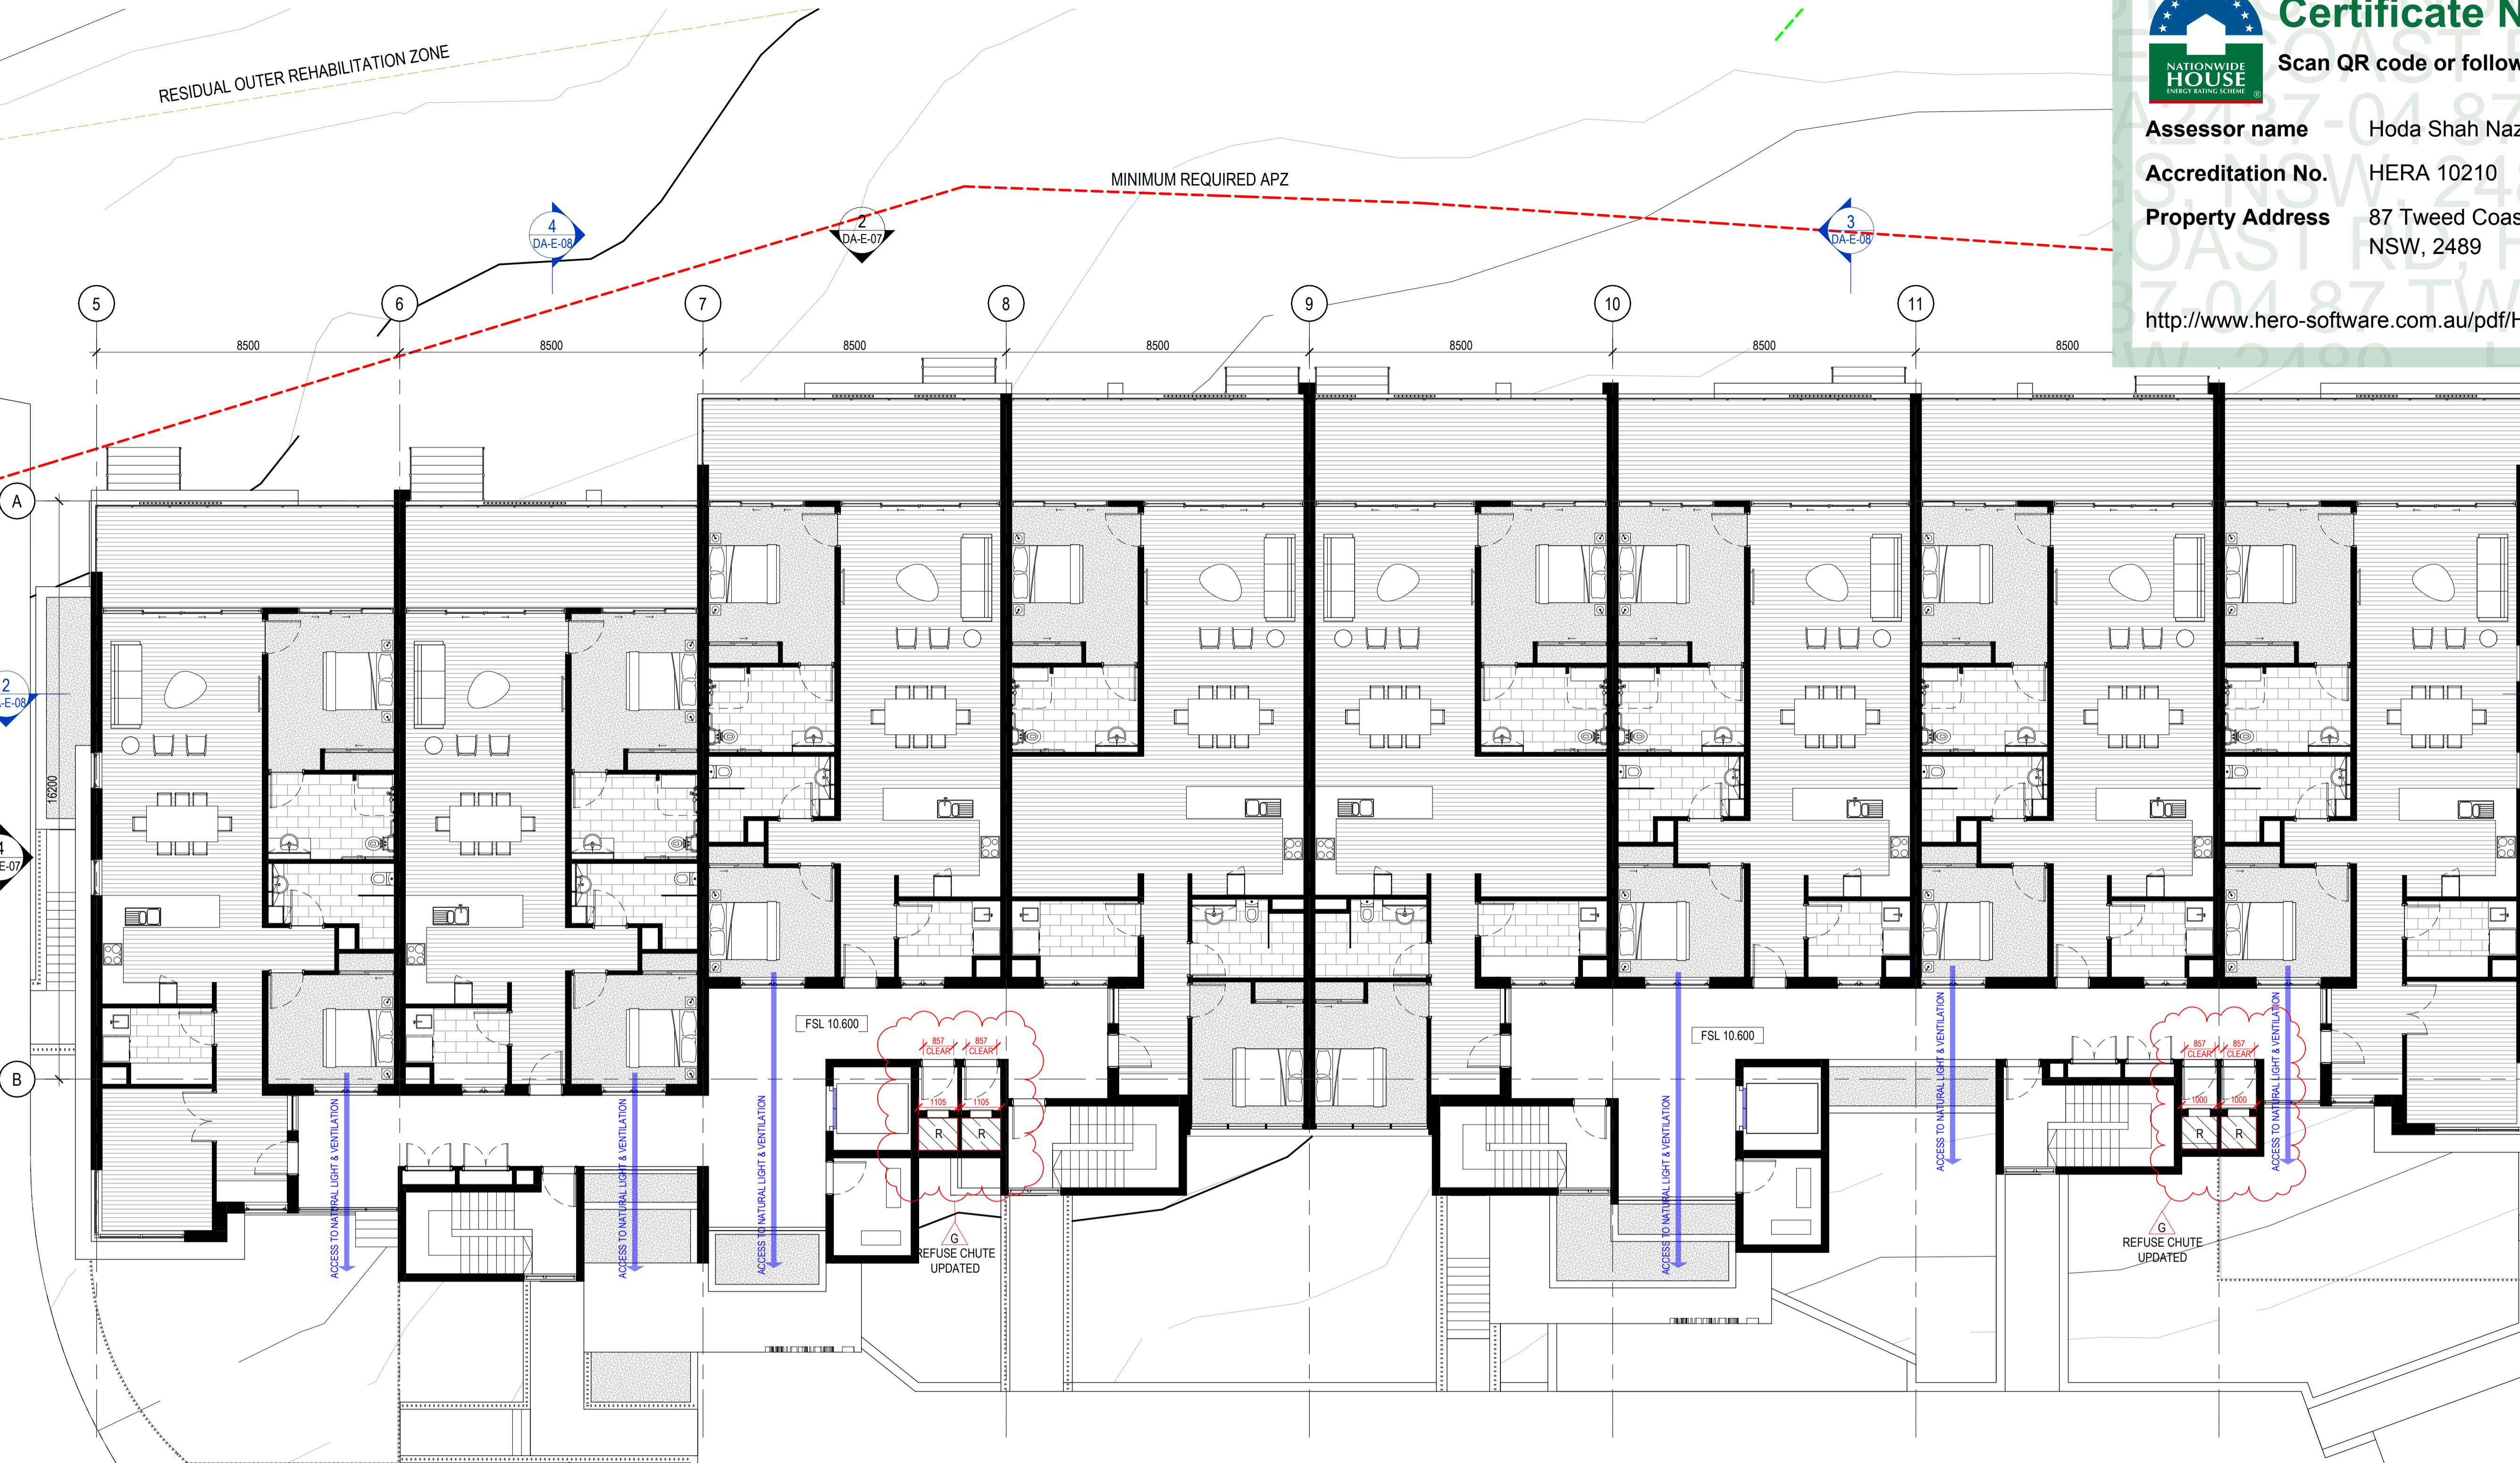

NOTES

Contractors are to verify all dimensions on site before commencing any work or producing shop drawings.

These drawings are protected by the laws of copyright and may not be copied or reproduced without the written permission of Arqus Design.

Detail applicable to the scale of the drawing published.

DATE	REVISION	ISSUE
24.01.22	DRAFT DA PACKAGE	A
24.03.08	FOR INFORMATION	B
24.03.13	FOR INFORMATION	C
24.04.15	FOR INFORMATION	D
24.08.16	DRAFT DA PACKAGE	E
24.10.09	DA PACKAGE	F
25.10.31	DRAFT DA UPDATE	G

CLIENT



Retirement Living. Home Care. Aged Care.

PROJECT

TRICARE HASTINGS POINT
 87 TWEED COAST RD, HASTINGS POINT 2489, NSW

COUNTRY: BUNDJALUNG
DRAWING
BUILDING E - LEVEL 02 GA PLAN

JOB NUMBER 23-0025
DESIGN SP
DRAWN KF
CHECKED SP

SCALE 1:100 @A1
DATE CREATED 03/11/23
NORTH

DRAWING NUMBER DA-E-04
ISSUE G
ISSUED FOR DEVELOPMENT APPLICATION
 31/10/2025 3:15:06 PM

1 BUILDING E - LEVEL 02 GA PLAN
 1:100


NOTE ADDED

GENERAL NOTE: ALL WINDOWS FACING INTO CORRIDOR ARE AT A MINIMUM SILL HEIGHT OF 1550MM

RESIDUAL OUTER REHABILITATION ZONE

MINIMUM REQUIRED APZ

PROPOSED SOLAR PANELS

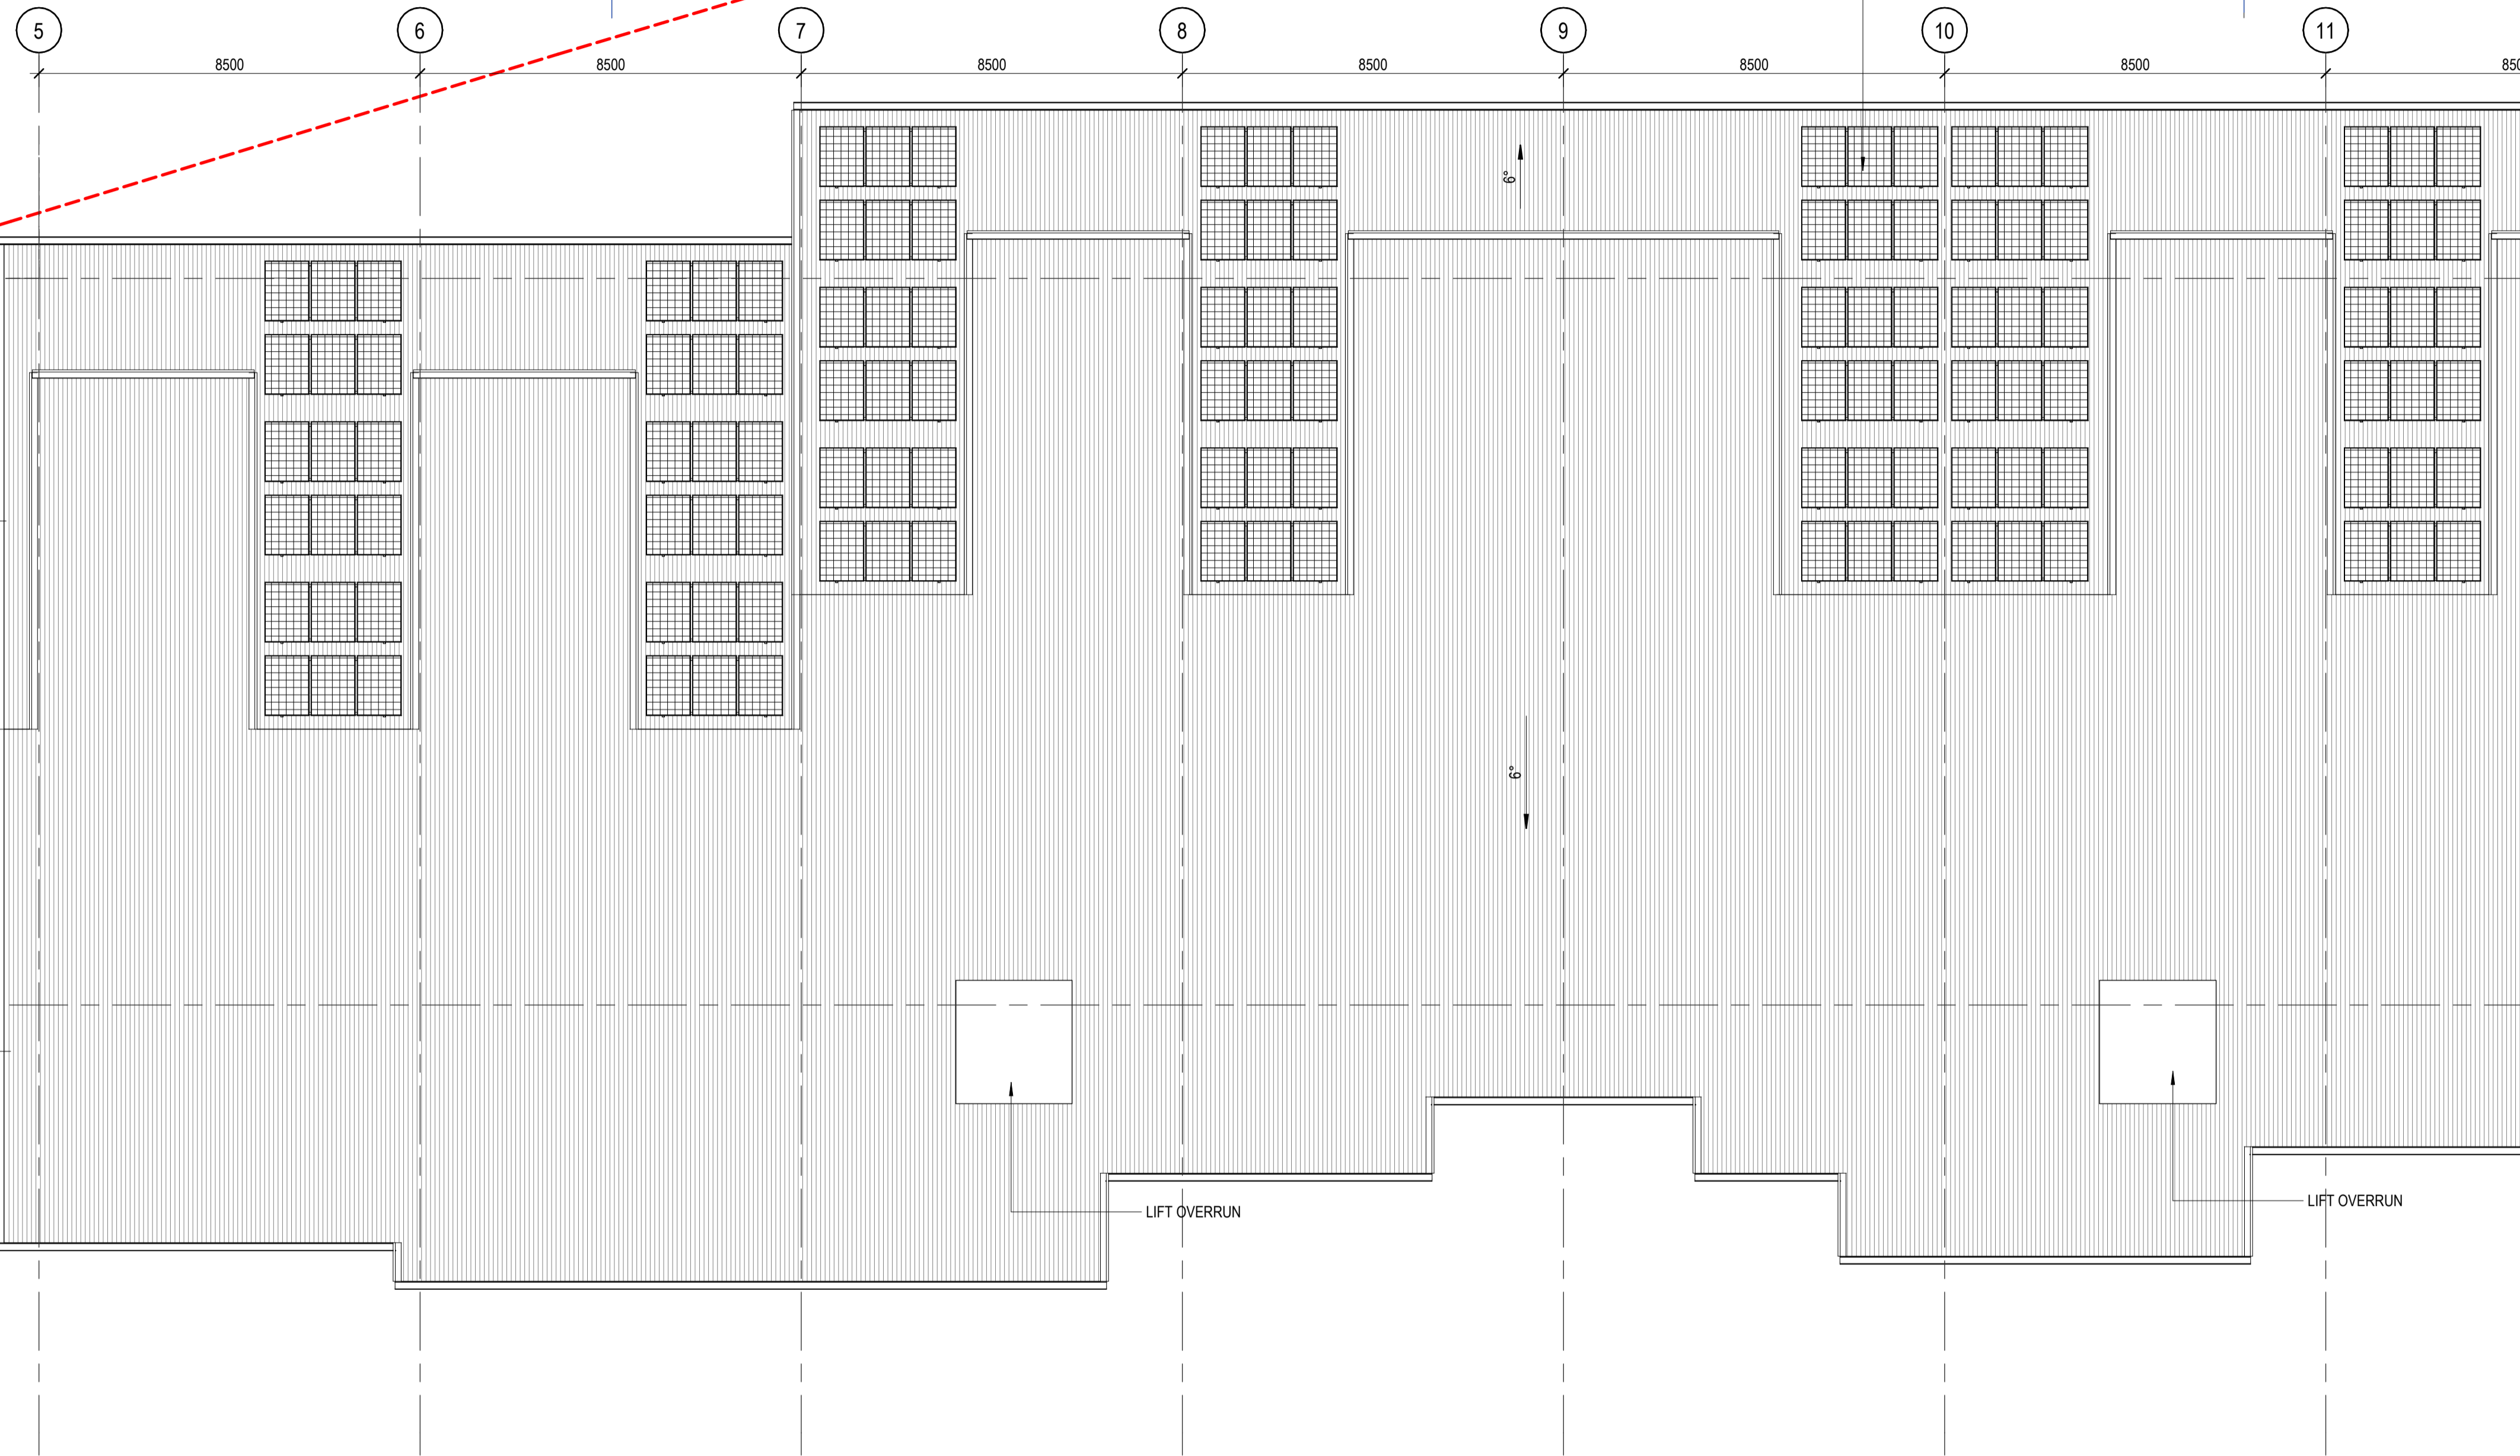

NATIONWIDE HOUSE ENERGY SAVING SCHEME

Certificate No. #HR-4A2437-04


Scan QR code or follow website link for rating details.

Assessor name Hoda Shah Nazari

Accreditation No. HERA 10210

Property Address 87 Tweed Coast Rd, Hastings, NSW, 2489

<http://www.hero-software.com.au/pdf/HR-4A2437-04>



mail@arqudesign.com.au Phone 07 3358 0888
www.arqudesign.com.au Fax 07 3358 0899

Arqus Design acknowledges the Traditional Owners of Country on which we live, work and design and pay our respects to their Elders, past and present.

NOTES

Contractors are to verify all dimensions on site before commencing any work or producing shop drawings.

These drawings are protected by the laws of copyright and may not be copied or reproduced without the written permission of Arqus Design.

Detail applicable to the scale of the drawing published.

DATE	REVISION	ISSUE
23.12.01	DRAFT DA PACKAGE	A
23.12.15	DRAFT DA PACKAGE	B
24.01.22	DRAFT DA PACKAGE	C
24.03.08	FOR INFORMATION	D
24.03.13	FOR INFORMATION	E
24.04.15	FOR INFORMATION	F
24.08.16	DRAFT DA PACKAGE	G
24.10.09	DA PACKAGE	H
25.10.31	DRAFT DA UPDATE	I

CLIENT



PROJECT


TRICARE HASTINGS POINT
87 TWEED COAST RD, HASTINGS POINT 2489, NSW

COUNTRY: BUNDJALUNG

DRAWING

BUILDING E - ROOF PLAN

JOB NUMBER	DESIGN	DRAWN	CHECKED
23-0025	SP	KF	SP

SCALE	DATE CREATED	NORTH
1:100 @A1	03/11/23	
1:200 @A3		

DRAWING NUMBER


DA-E-05

ISSUED FOR


DEVELOPMENT APPLICATION

31/10/2025 3:15:14 PM


1 BUILDING E - ROOF PLAN
DA-E-07 1:100

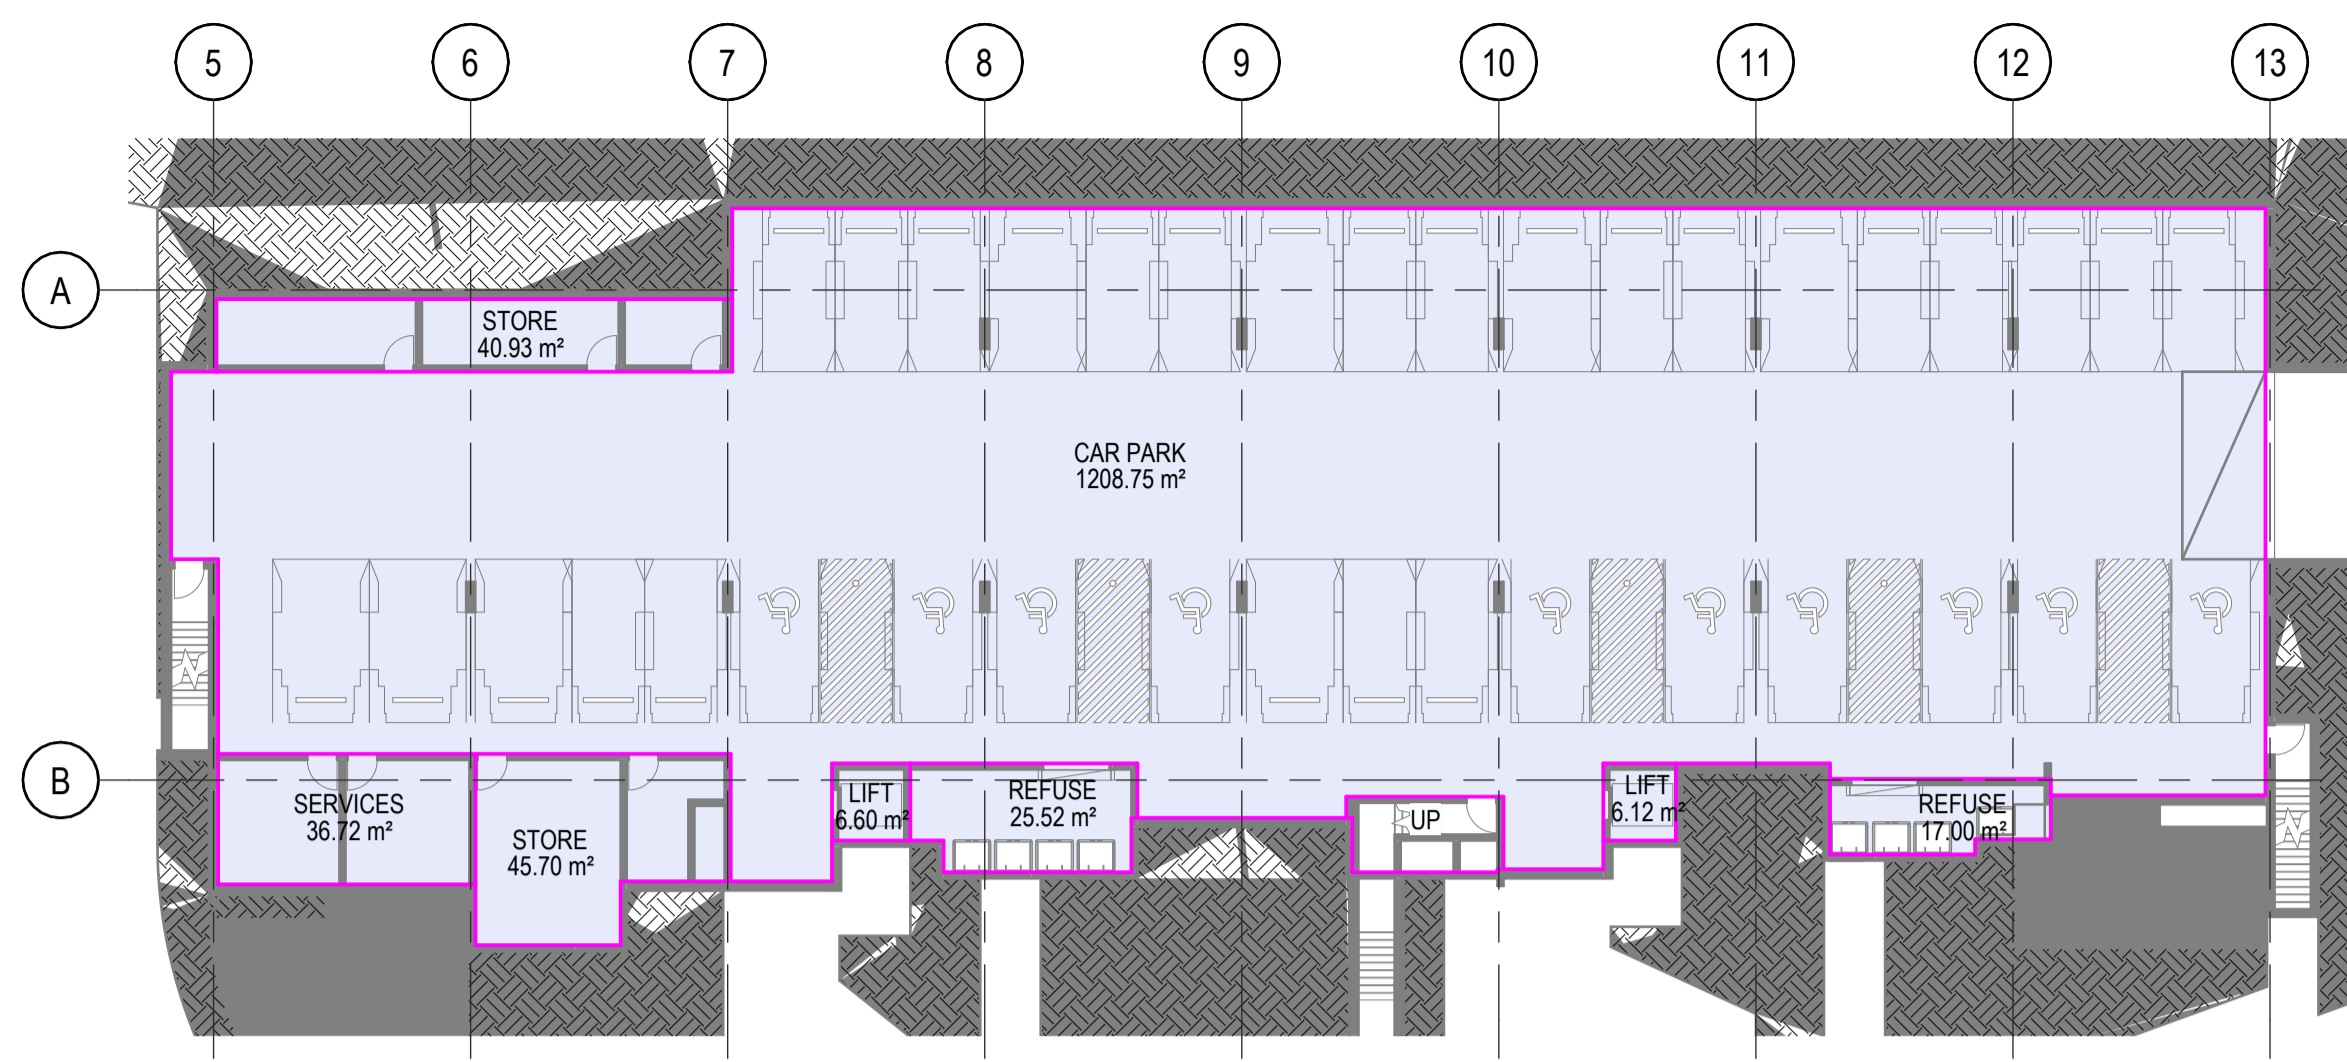


2 BUILDING E - BASEMENT LEVEL AREA PLAN
1:250

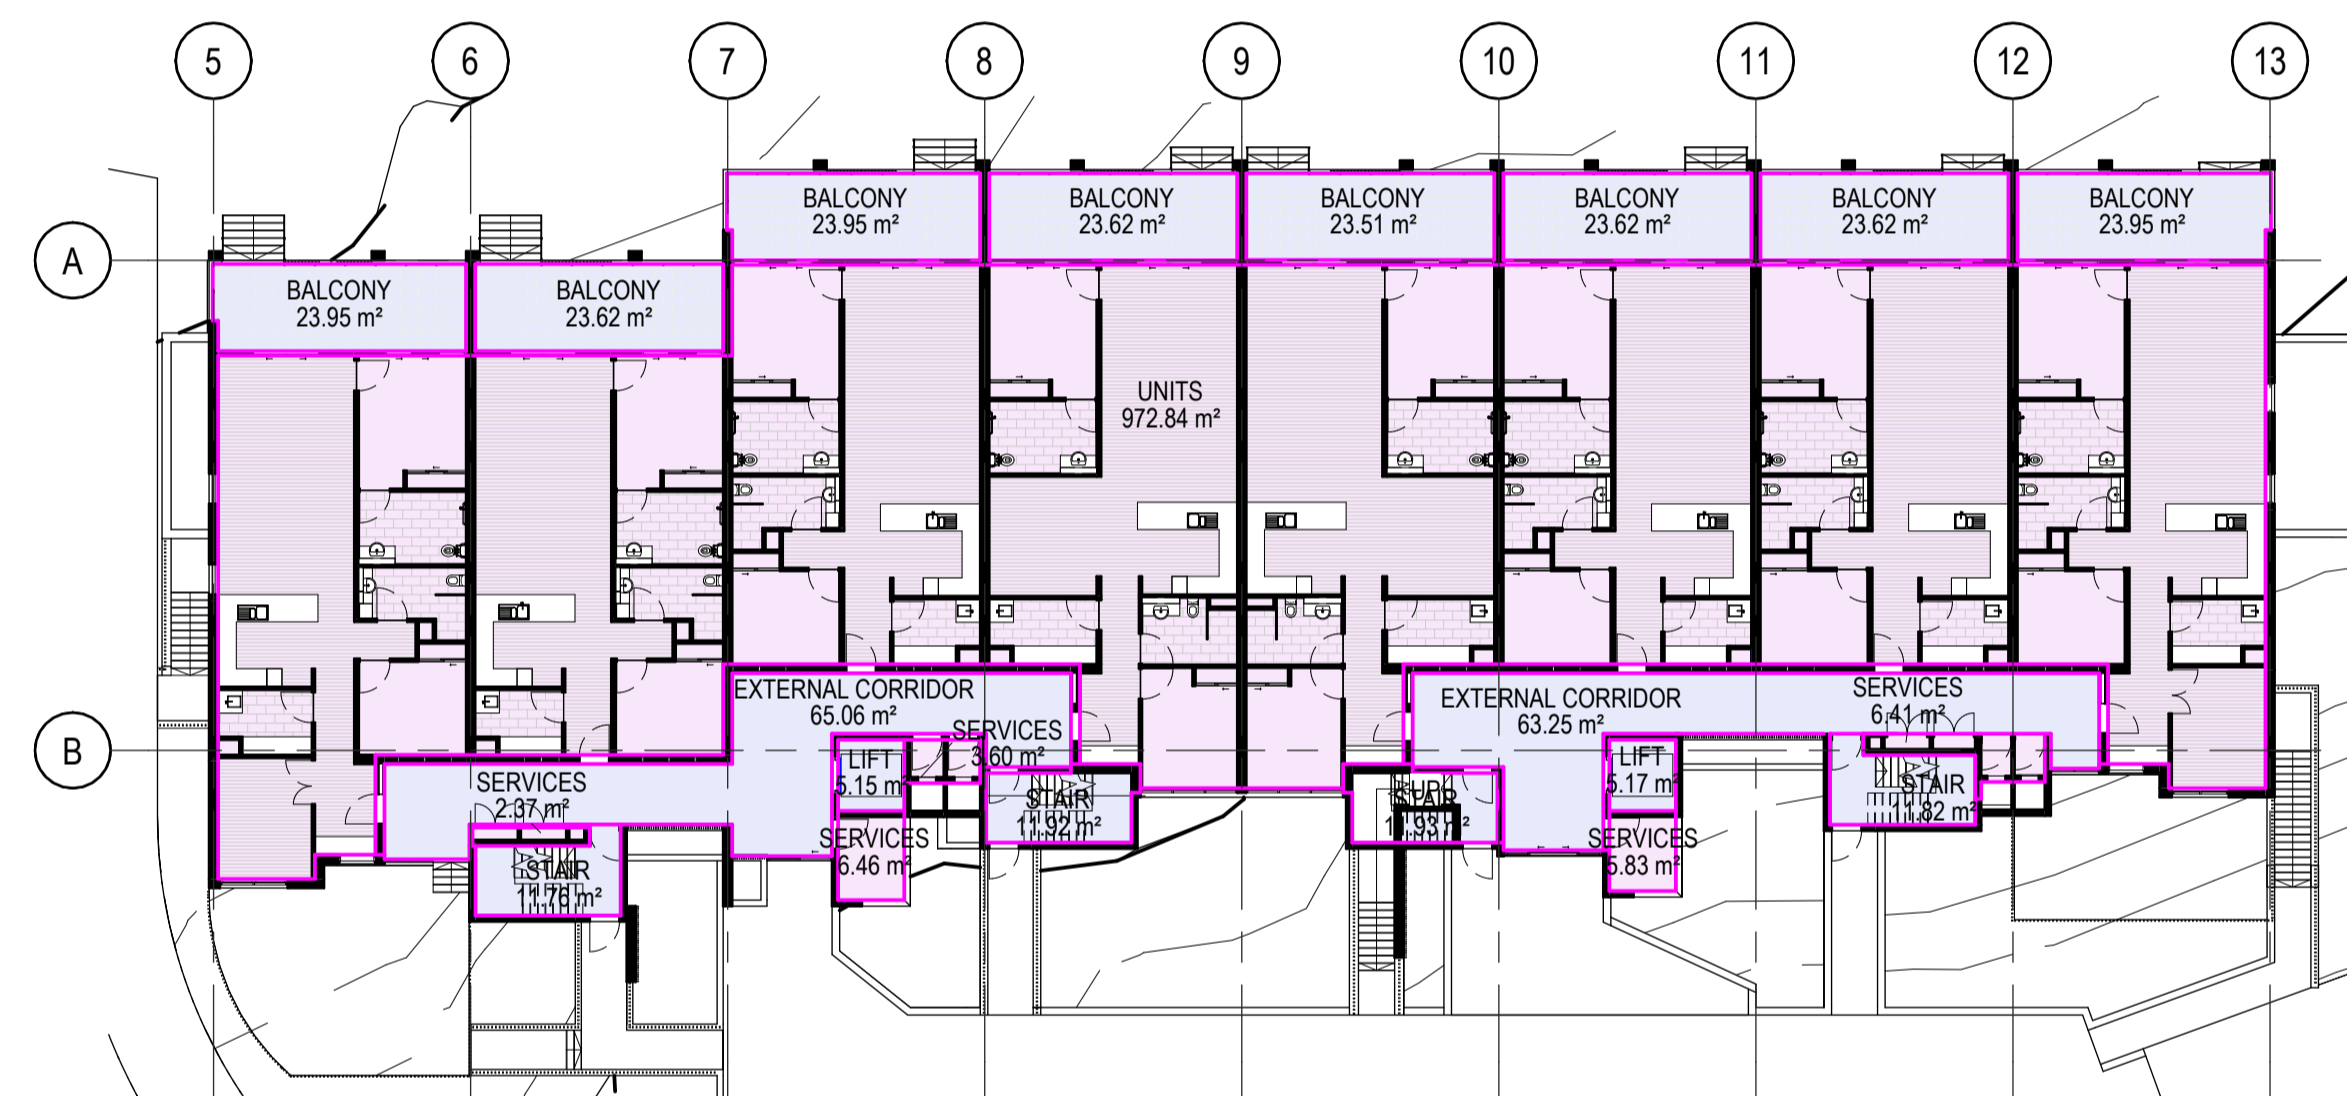

1 BUILDING E - GROUND FLOOR AREA PLAN
1:250

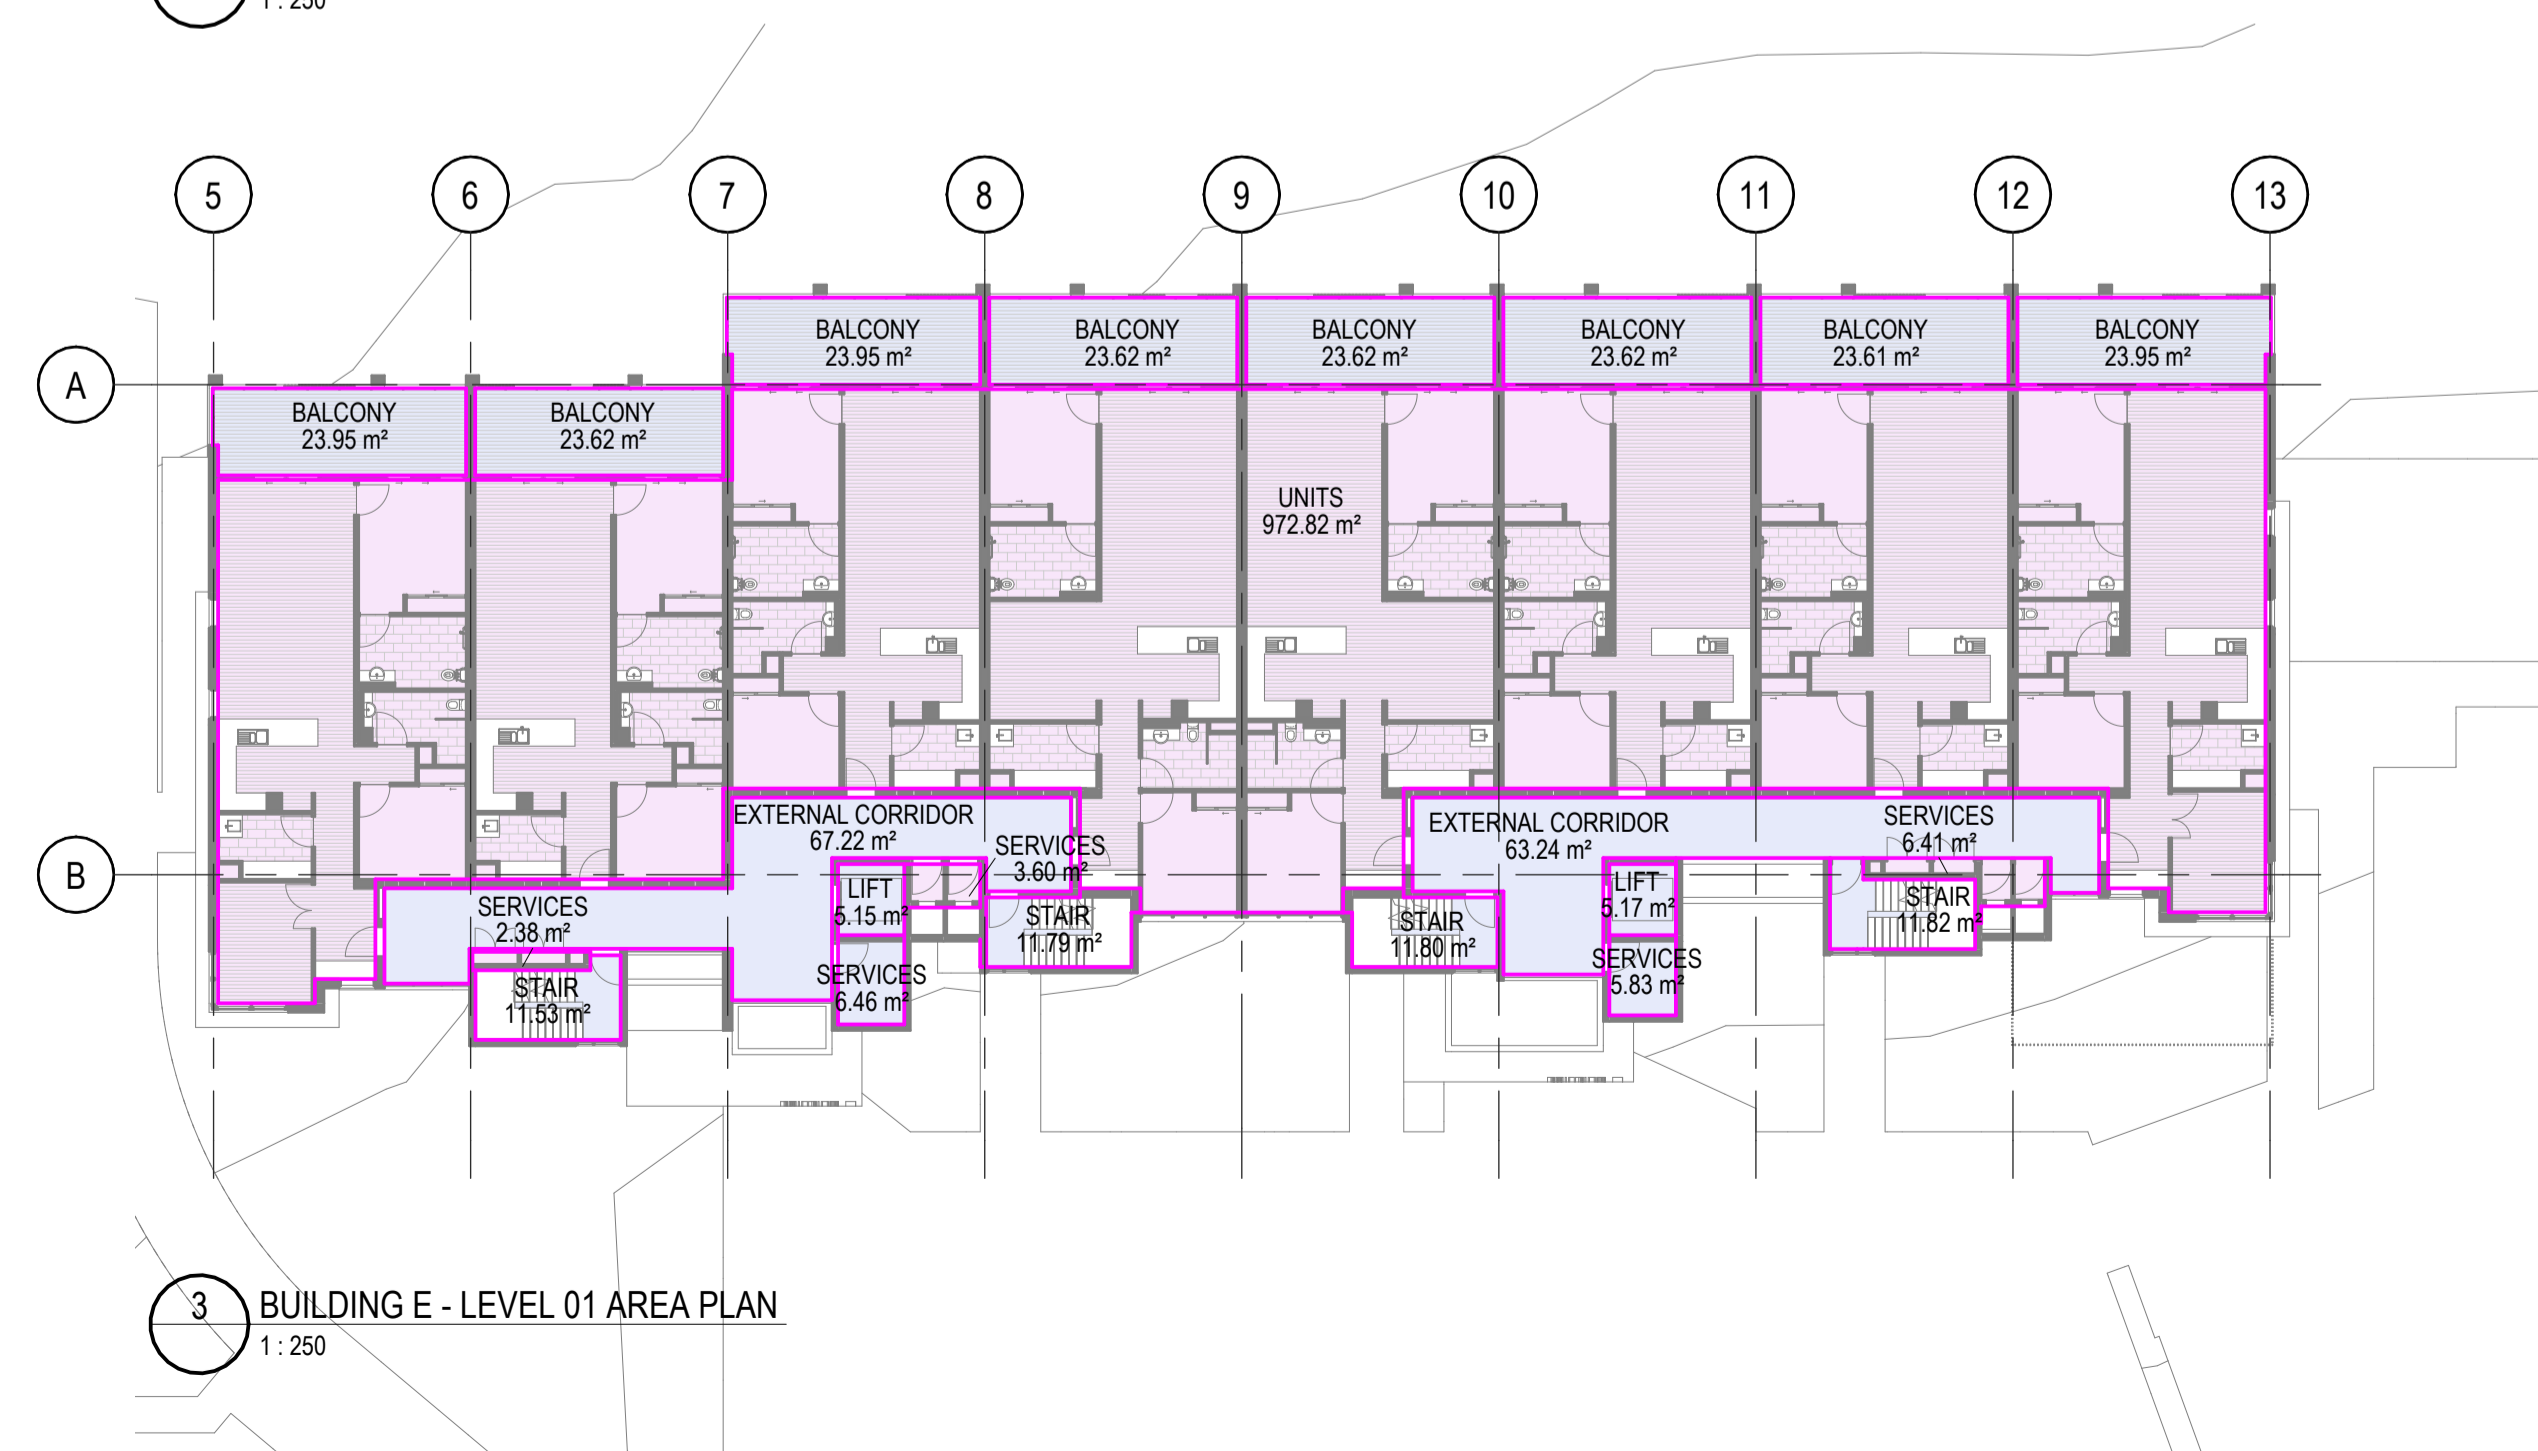

3 BUILDING E - LEVEL 01 AREA PLAN
1:250

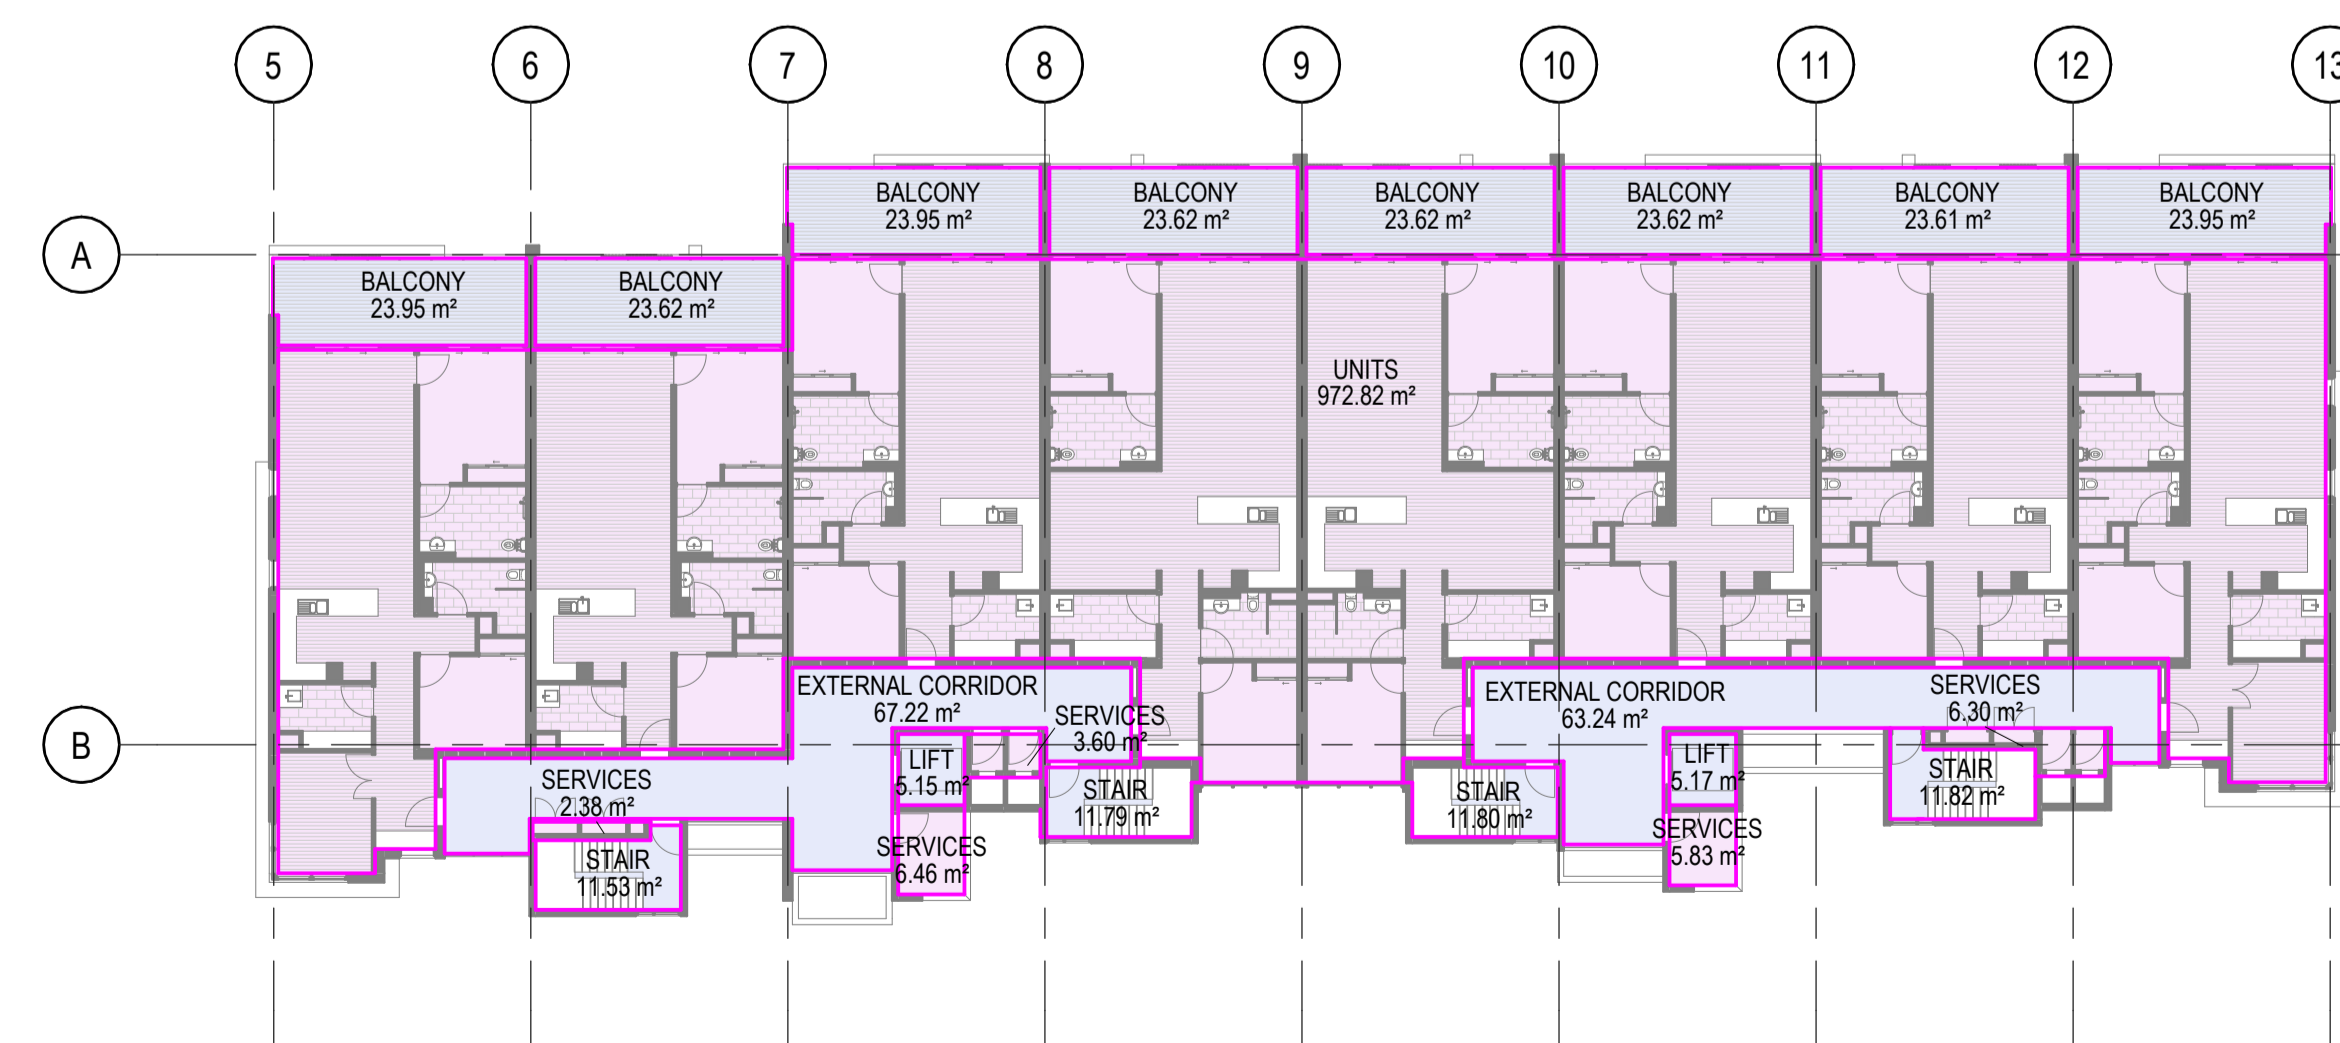


4 BUILDING E - LEVEL 02 AREA PLAN
1:250

AREA SCHEDULE (GFA)

LEVEL	NAME	AREA
BUILDING E GROUND FLOOR	SERVICES	24.67 m ²
BUILDING E GROUND FLOOR	UNITS	972.84 m ²
BUILDING E LEVEL 01	SERVICES	12.39 m ²
BUILDING E LEVEL 01	UNITS	972.82 m ²
BUILDING E LEVEL 02	SERVICES	24.57 m ²
BUILDING E LEVEL 02	UNITS	972.82 m ²
TOTAL GFA		2980.10 m ²

AREA SCHEDULE (O

LEVEL	NAME	AREA
Not Placed		
Not Placed		
Not Placed		
BUILDING E BASEMENT LEVEL		
BUILDING E BASEMENT LEVEL		
BUILDING E BASEMENT LEVEL		
BUILDING E BASEMENT LEVEL		
BUILDING E BASEMENT LEVEL		
BUILDING E GROUND FLOOR		
BUILDING E GROUND FLOOR		
BUILDING E GROUND FLOOR		
BUILDING E LEVEL 01		
BUILDING E LEVEL 01		
BUILDING E LEVEL 01		
BUILDING E LEVEL 01		
BUILDING E LEVEL 01		
BUILDING E LEVEL 02		
BUILDING E LEVEL 02		
BUILDING E LEVEL 02		
BUILDING E LEVEL 02		
BUILDING E LEVEL 02		
BUILDING E LEVEL 02		
TOTAL		

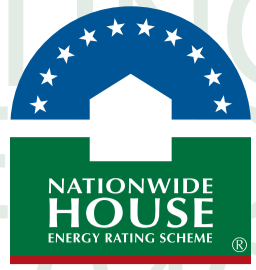

Certificate No. #HR-4A2437-04


Scan QR code or follow website link for rating details.

Assessor name Hoda Shah Nazari

Accreditation No. HERA 10210

Property Address 87 Tweed Coast Rd, Hastings, NSW, 2489

<http://www.hero-software.com.au/pdf/HR-4A2437-04>

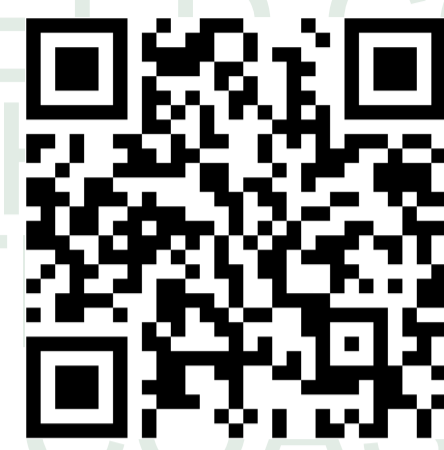

mail@arqudesign.com.au
www.arqudesign.com.au

Phone 07 3358 0888
Fax 07 3358 0899

Arqus Design acknowledges the Traditional Owners of Country on which we live, work and design and pay our respects to their Elders, past and present.

NOTES

Contractors are to verify all dimensions on site before commencing any work or producing shop drawings.

These drawings are protected by the laws of copyright and may not be copied or reproduced without the written permission of Arqus Design.

Detail applicable to the scale of the drawing published.

DATE	REVISION	ISSUE
24.01.22	DRAFT DA PACKAGE	A
24.03.08	FOR INFORMATION	B
24.03.13	FOR INFORMATION	C
24.10.09	DA PACKAGE	D
25.10.31	DRAFT DA UPDATE	E

CLIENT



PROJECT

TRICARE HASTINGS POINT
87 TWEED COAST RD, HASTINGS POINT 2489, NSW

COUNTRY: BUNDJALUNG

DRAWING

BUILDING E - AREA PLANS

JOB NUMBER	DESIGN	DRAWN	CHECKED
23-0025	SP	KF	SP

SCALE	DATE CREATED	NORTH
1:250 @A1	03/11/23	
1:200 @A3		

DRAWING NUMBER

DA-E-06 **E**

ISSUED FOR

DEVELOPMENT APPLICATION

Certificate No. #HR-4A2437-04
 Scan QR code or follow website link for rating details.


Assessor name Hoda Shah Nazari
Accreditation No. HERA 10210
Property Address 87 Tweed Coast Rd, Hastings, NSW, 2489
<http://www.hero-software.com.au/pdf/HR-4A2437-04>




1 BUILDING E - SOUTH ELEVATION
1:100



2 BUILDING E - NORTH ELEVATION
1:100

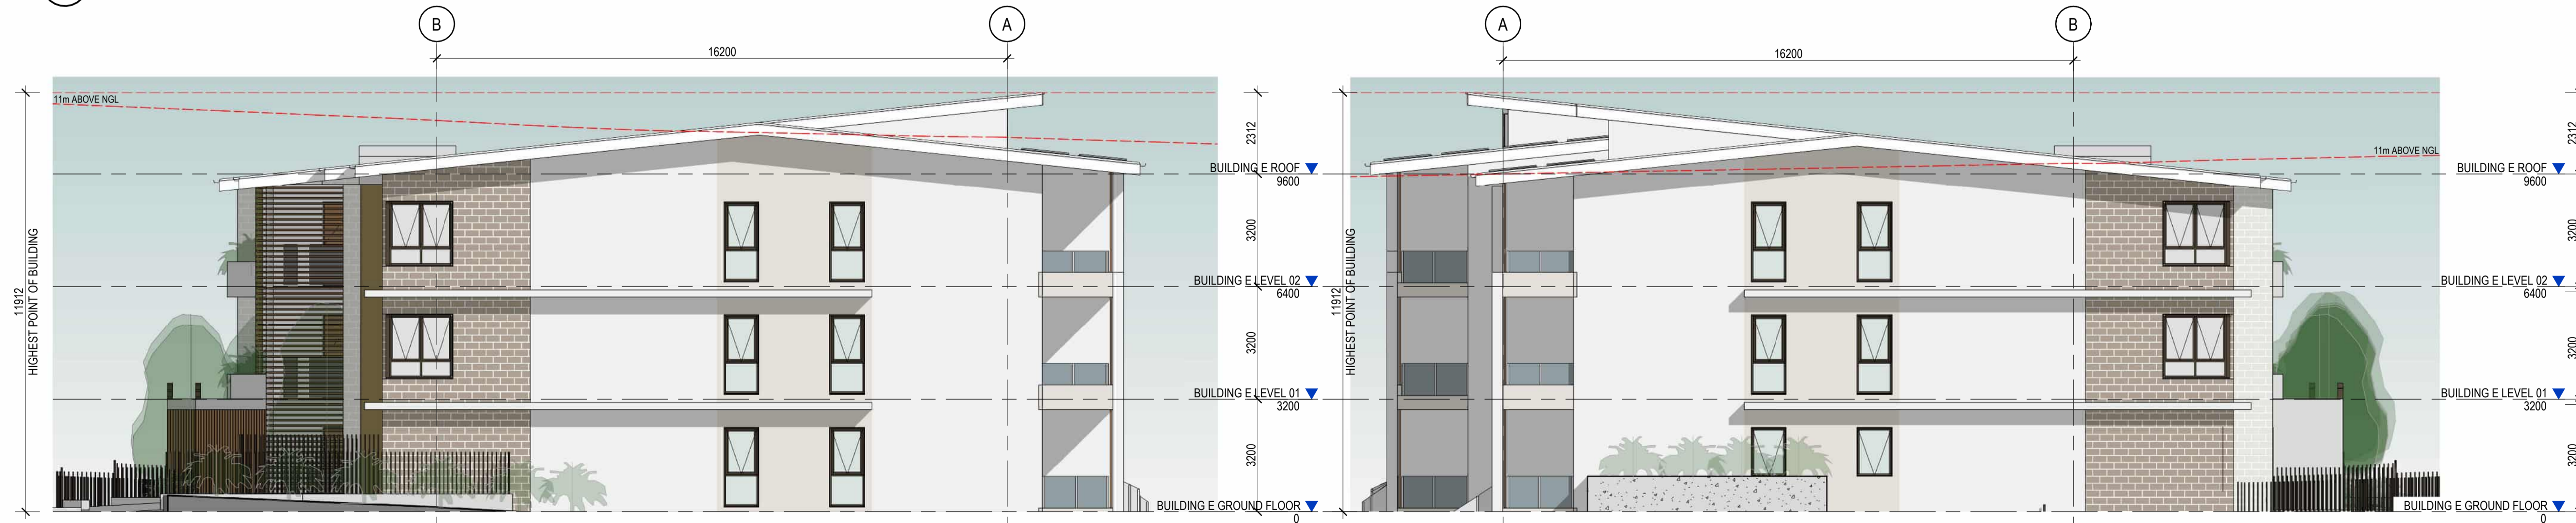

3 BUILDING E - EAST ELEVATION
1:100



4 BUILDING E - WEST ELEVATION
1:100

GENERAL NOTE: ALL WINDOWS FACING INTO CORRIDOR ARE AT A MINIMUM SILL HEIGHT OF 1550MM

mail@arqudesign.com.au Phone 07 3358 0888
 www.arqudesign.com.au Fax 07 3358 0899

Arqus Design acknowledges the Traditional Owners of Country on which we live, work and design and pay our respects to their Elders, past and present.

NOTES
 Contractors are to verify all dimensions on site before commencing any work or producing shop drawings.
 These drawings are protected by the laws of copyright and may not be copied or reproduced without the written permission of Arqus Design.
 Detail applicable to the scale of the drawing published.

DATE	REVISION	ISSUE
23.12.01	DRAFT DA PACKAGE	A
23.12.15	DRAFT DA PACKAGE	B
24.01.22	DRAFT DA PACKAGE	C
24.03.08	FOR INFORMATION	D
24.03.13	FOR INFORMATION	E
24.04.15	FOR INFORMATION	F
24.08.16	DRAFT DA PACKAGE	G
24.10.03	UPDATED DRAFT DA PACKAGE	H
24.10.09	DA PACKAGE	I
25.10.31	DRAFT DA UPDATE	J

CLIENT



PROJECT

TRICARE HASTINGS POINT
 87 TWEED COAST RD, HASTINGS POINT 2489, NSW

COUNTRY: BUNDJALUNG

DRAWING

BUILDING E - EXTERNAL ELEVATIONS

JOB NUMBER	DESIGN	DRAWN	CHECKED
23-0025	SP	KF	SP

SCALE	DATE CREATED	NORTH
1:100 @A1	03/11/23	
1:200 @A3		

DRAWING NUMBER

DA-E-07


ISSUED FOR

DEVELOPMENT APPLICATION


ISSUE
J

Certificate No. #HR-4A2437-04
 Scan QR code or follow website link for rating details.


Assessor name Hoda Shah Nazari
Accreditation No. HERA 10210
Property Address 87 Tweed Coast Rd, Hastings, NSW, 2489
<http://www.hero-software.com.au/pdf/HR-4A2437-04>

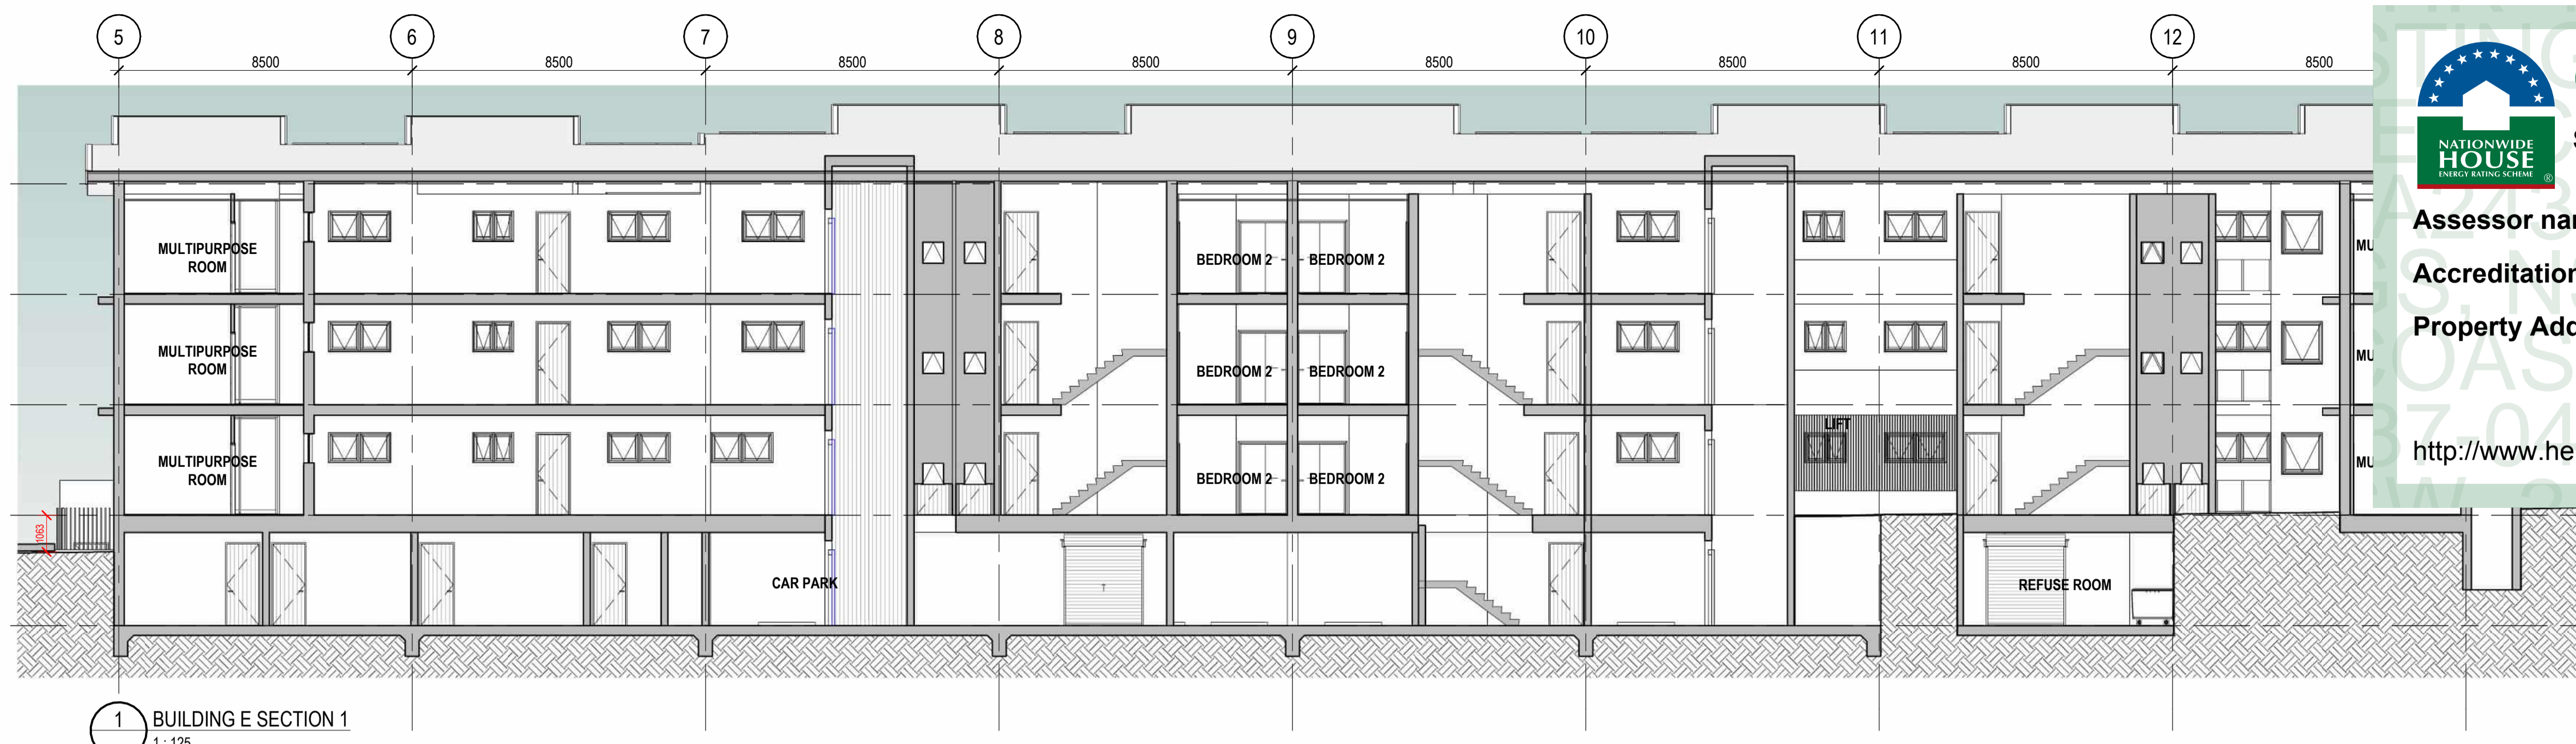
1 BUILDING E SECTION 1
1: 125

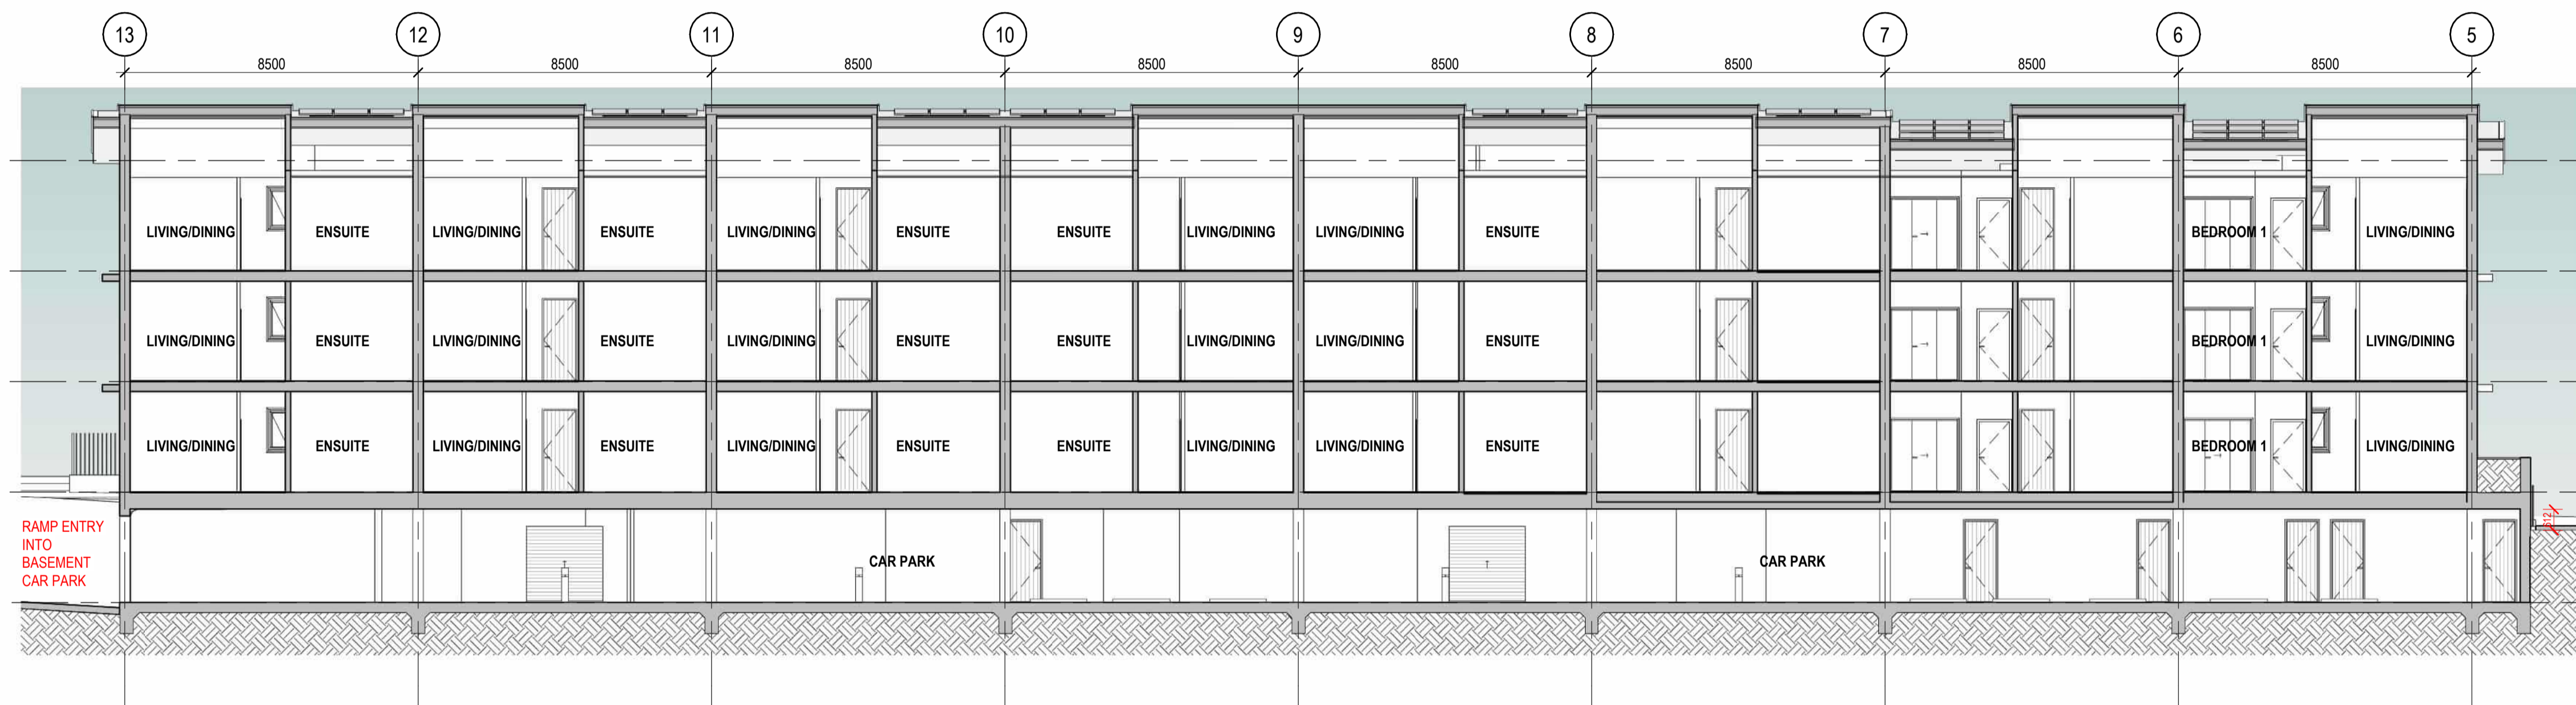

2 BUILDING E SECTION 2
1: 125

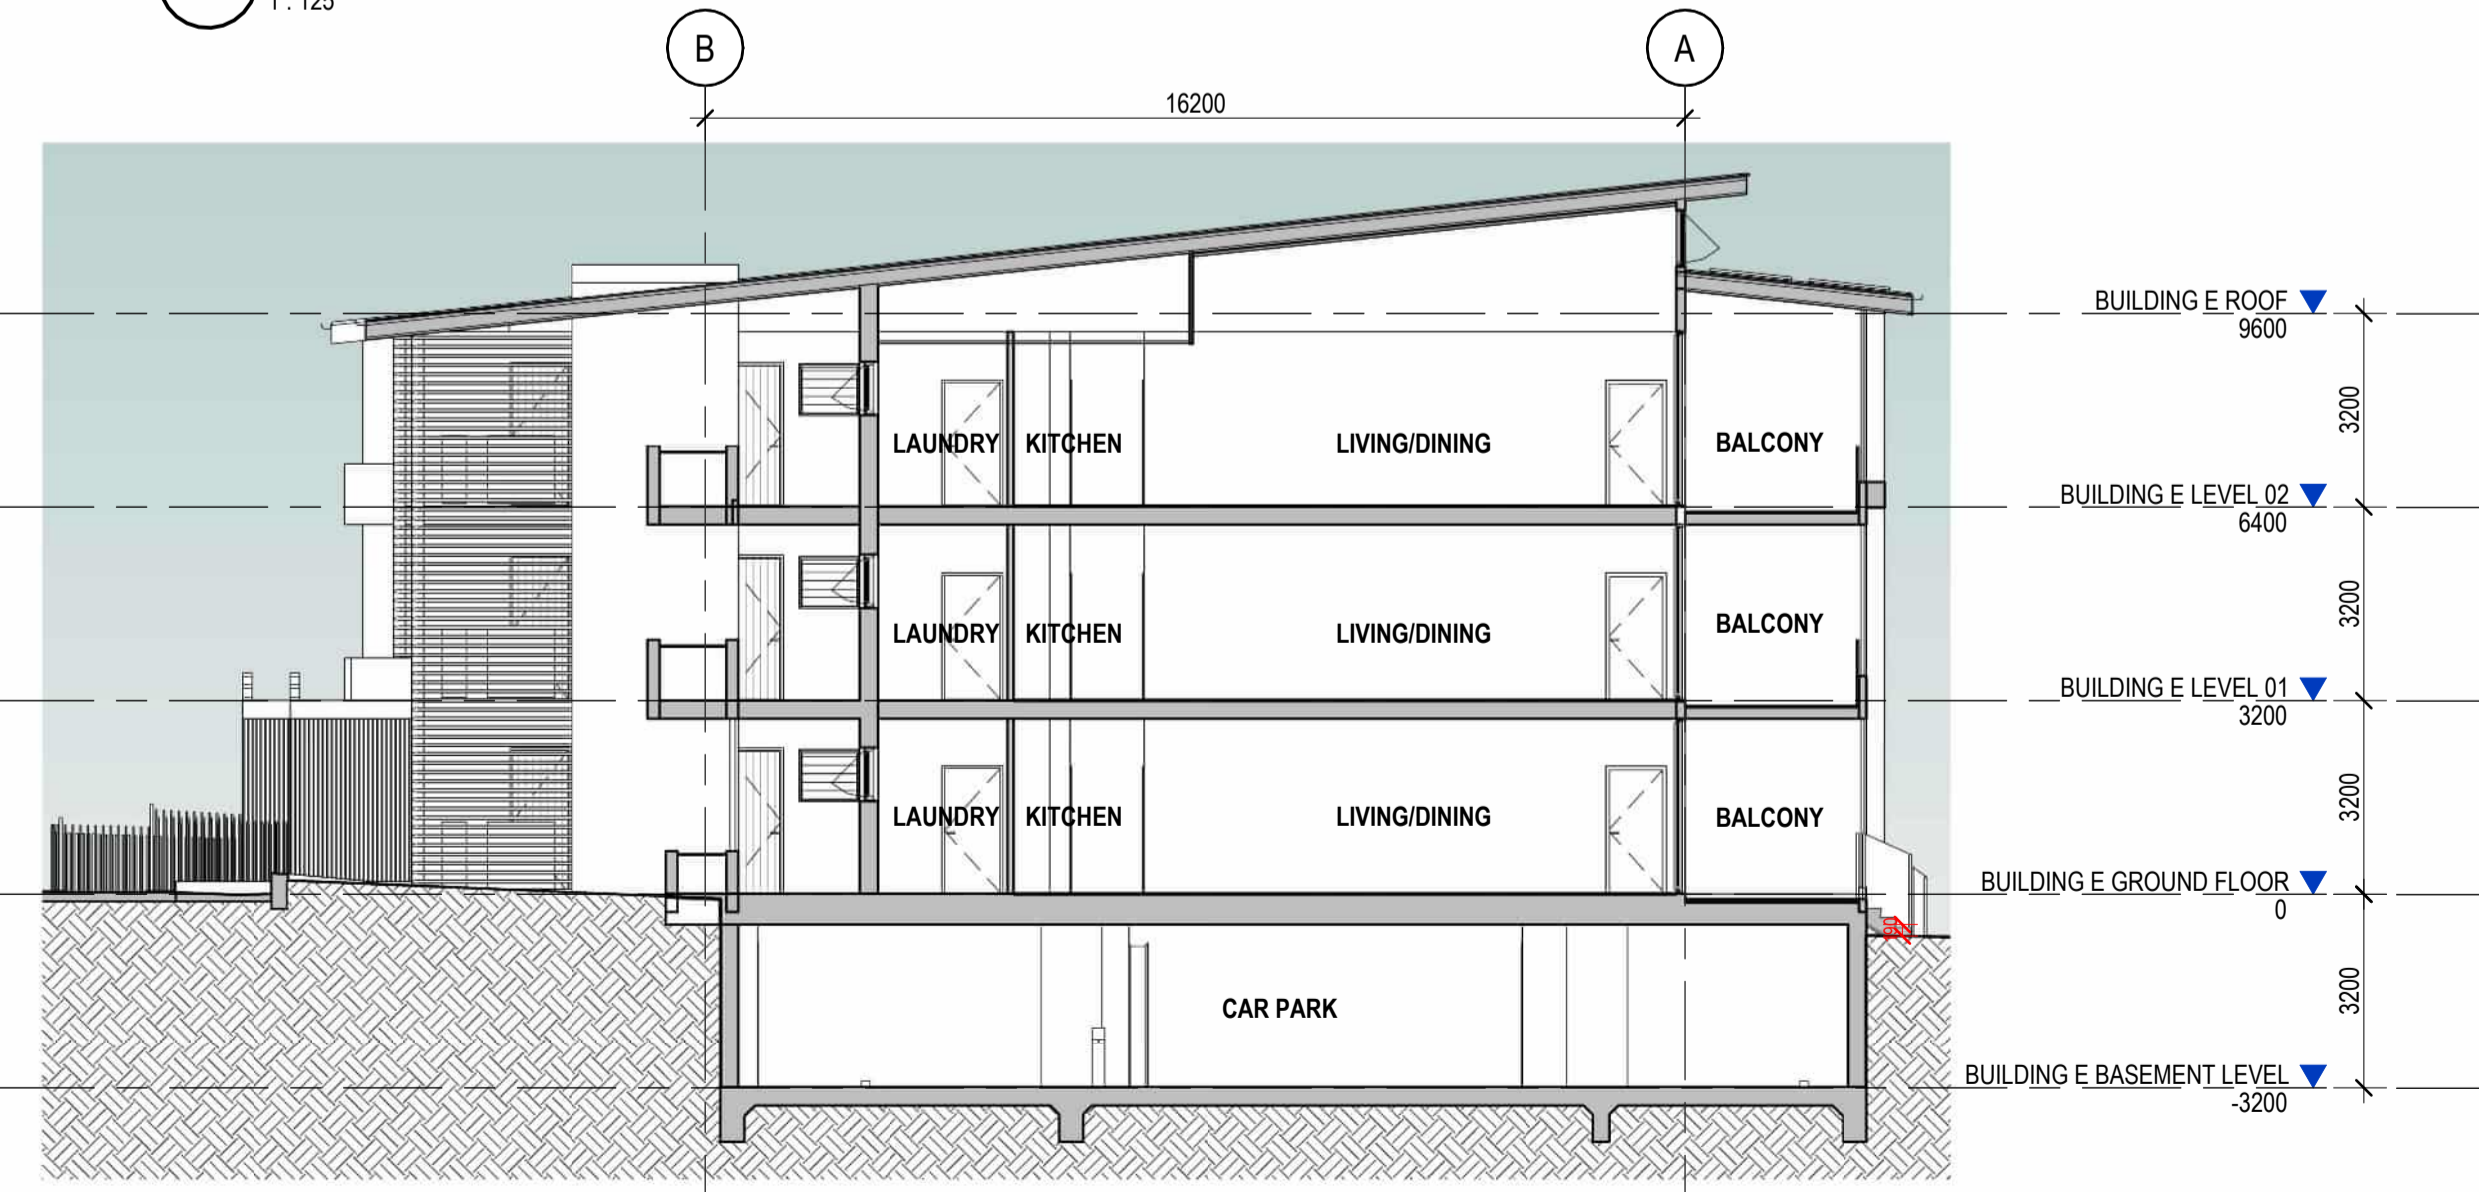

3 BUILDING E SECTION 3
1: 125

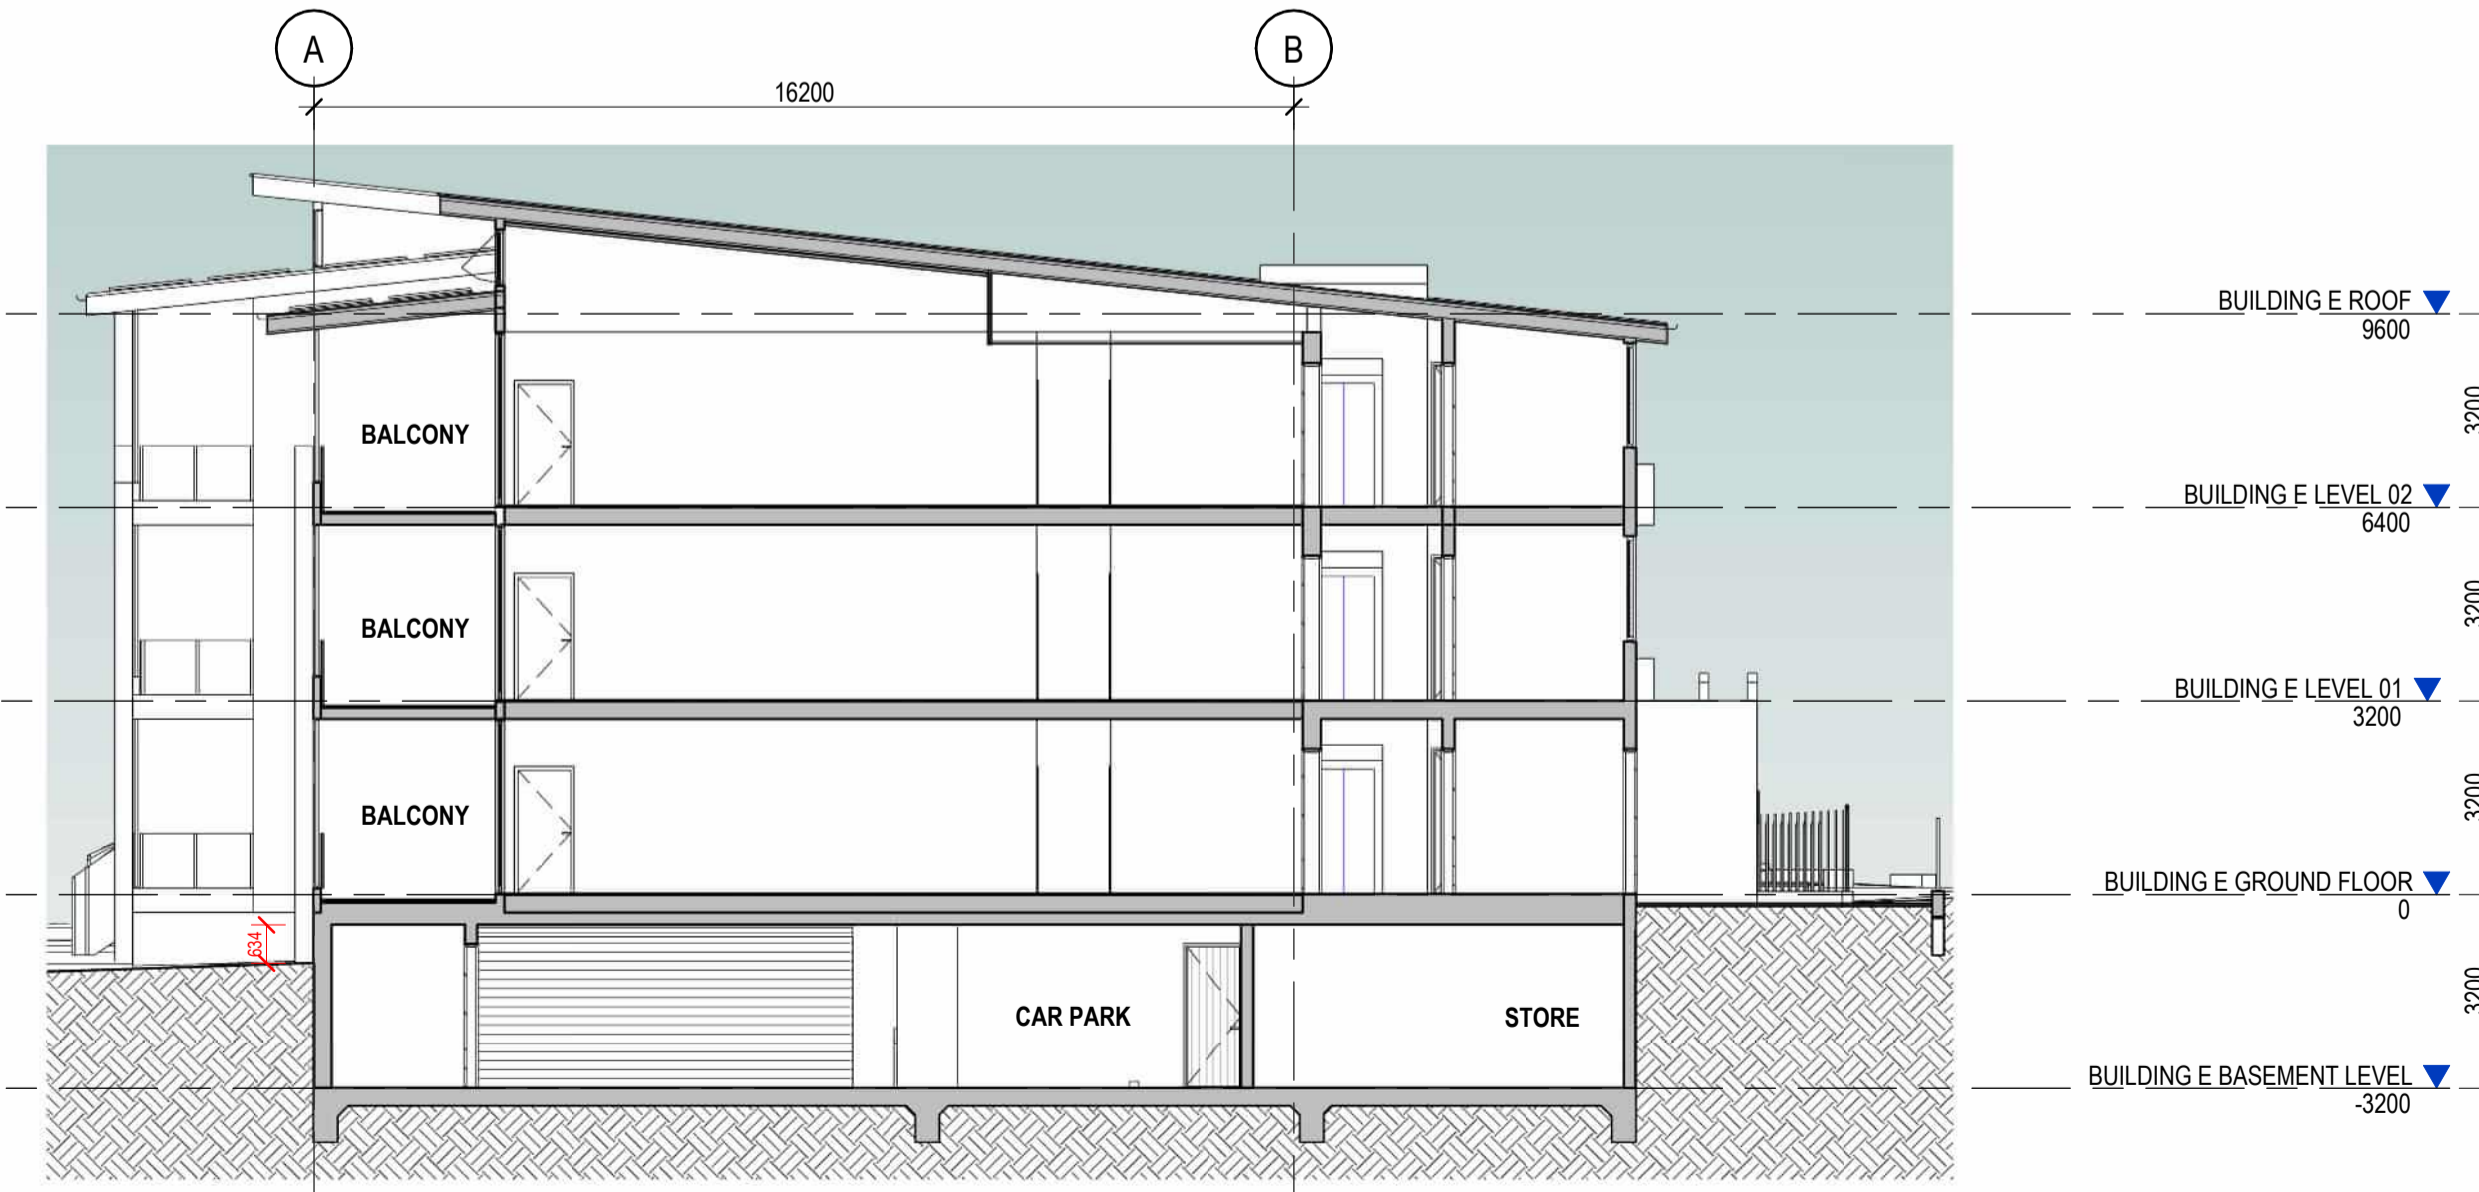

4 BUILDING E SECTION 4
1: 125

GENERAL NOTE: ALL WINDOWS FACING INTO CORRIDOR ARE AT A MINIMUM SILL HEIGHT OF 1550MM

mail@arqudesign.com.au Phone 07 3358 0888
 www.arqudesign.com.au Fax 07 3358 0899

Arqus Design acknowledges the Traditional Owners of Country on which we live, work and design and pay our respects to their Elders, past and present.

NOTES


Contractors are to verify all dimensions on site before commencing any work or producing shop drawings.

These drawings are protected by the laws of copyright and may not be copied or reproduced without the written permission of Arqus Design.

Detail applicable to the scale of the drawing published.

DATE	REVISION	ISSUE
23.12.15	DRAFT DA PACKAGE	A
24.01.22	DRAFT DA PACKAGE	B
24.03.08	FOR INFORMATION	C
24.03.13	FOR INFORMATION	D
24.10.09	DA PACKAGE	E
25.10.24	FOR INFORMATION	F
25.10.31	DRAFT DA UPDATE	G

CLIENT



Retirement Living. Home Care. Aged Care.

PROJECT

TRICARE HASTINGS POINT
 87 TWEED COAST RD, HASTINGS POINT 2489, NSW

COUNTRY: BUNDJALUNG

DRAWING

BUILDING E - BUILDING SECTIONS

JOB NUMBER DESIGN DRAWN CHECKED
 23-0025 SP KF SP

SCALE DATE CREATED NORTH
 1: 125 @A1 08/11/23 @A3

DRAWING NUMBER ISSUE
DA-E-08 G

ISSUED FOR
DEVELOPMENT APPLICATION

C:\Users\kim.foo\Documents\23-0025_TriCare_Hastings_Point_New_Building_E_Option_1_231025_Kim.Foo\BWT219.dwg

NATIONWIDE HOUSE ENERGY SAVING SCHEME

Certificate No. #HR-4A2437-04


Scan QR code or follow website link for rating details.

Assessor name Hoda Shah Nazari

Accreditation No. HERA 10210

Property Address 87 Tweed Coast Rd, Hastings, NSW, 2489

<http://www.hero-software.com.au/pdf/HR-4A2437-04>



mail@arqusdesign.com.au Phone 07 3358 0888
www.arqusdesign.com.au Fax 07 3358 0899

Arqus Design acknowledges the Traditional Owners of Country on which we live, work and design and pay our respects to their Elders, past and present.


NOTES

Contractors are to verify all dimensions on site before commencing any work or producing shop drawings.

These drawings are protected by the laws of copyright and may not be copied or reproduced without the written permission of Arqus Design.

Detail applicable to the scale of the drawing published.

DATE	REVISION	ISSUE
23.12.01	DRAFT DA PACKAGE	A
23.12.15	DRAFT DA PACKAGE	B
24.01.22	DRAFT DA PACKAGE	C
24.03.08	FOR INFORMATION	D
24.03.13	FOR INFORMATION	E
24.04.15	FOR INFORMATION	F
24.06.13	FOR INFORMATION	G
24.08.12	FOR INFORMATION	H
24.08.16	DRAFT DA PACKAGE	I
24.10.09	DA PACKAGE	J
25.10.31	DRAFT DA UPDATE	K
25.11.24	DRAFT DA UPDATE	L

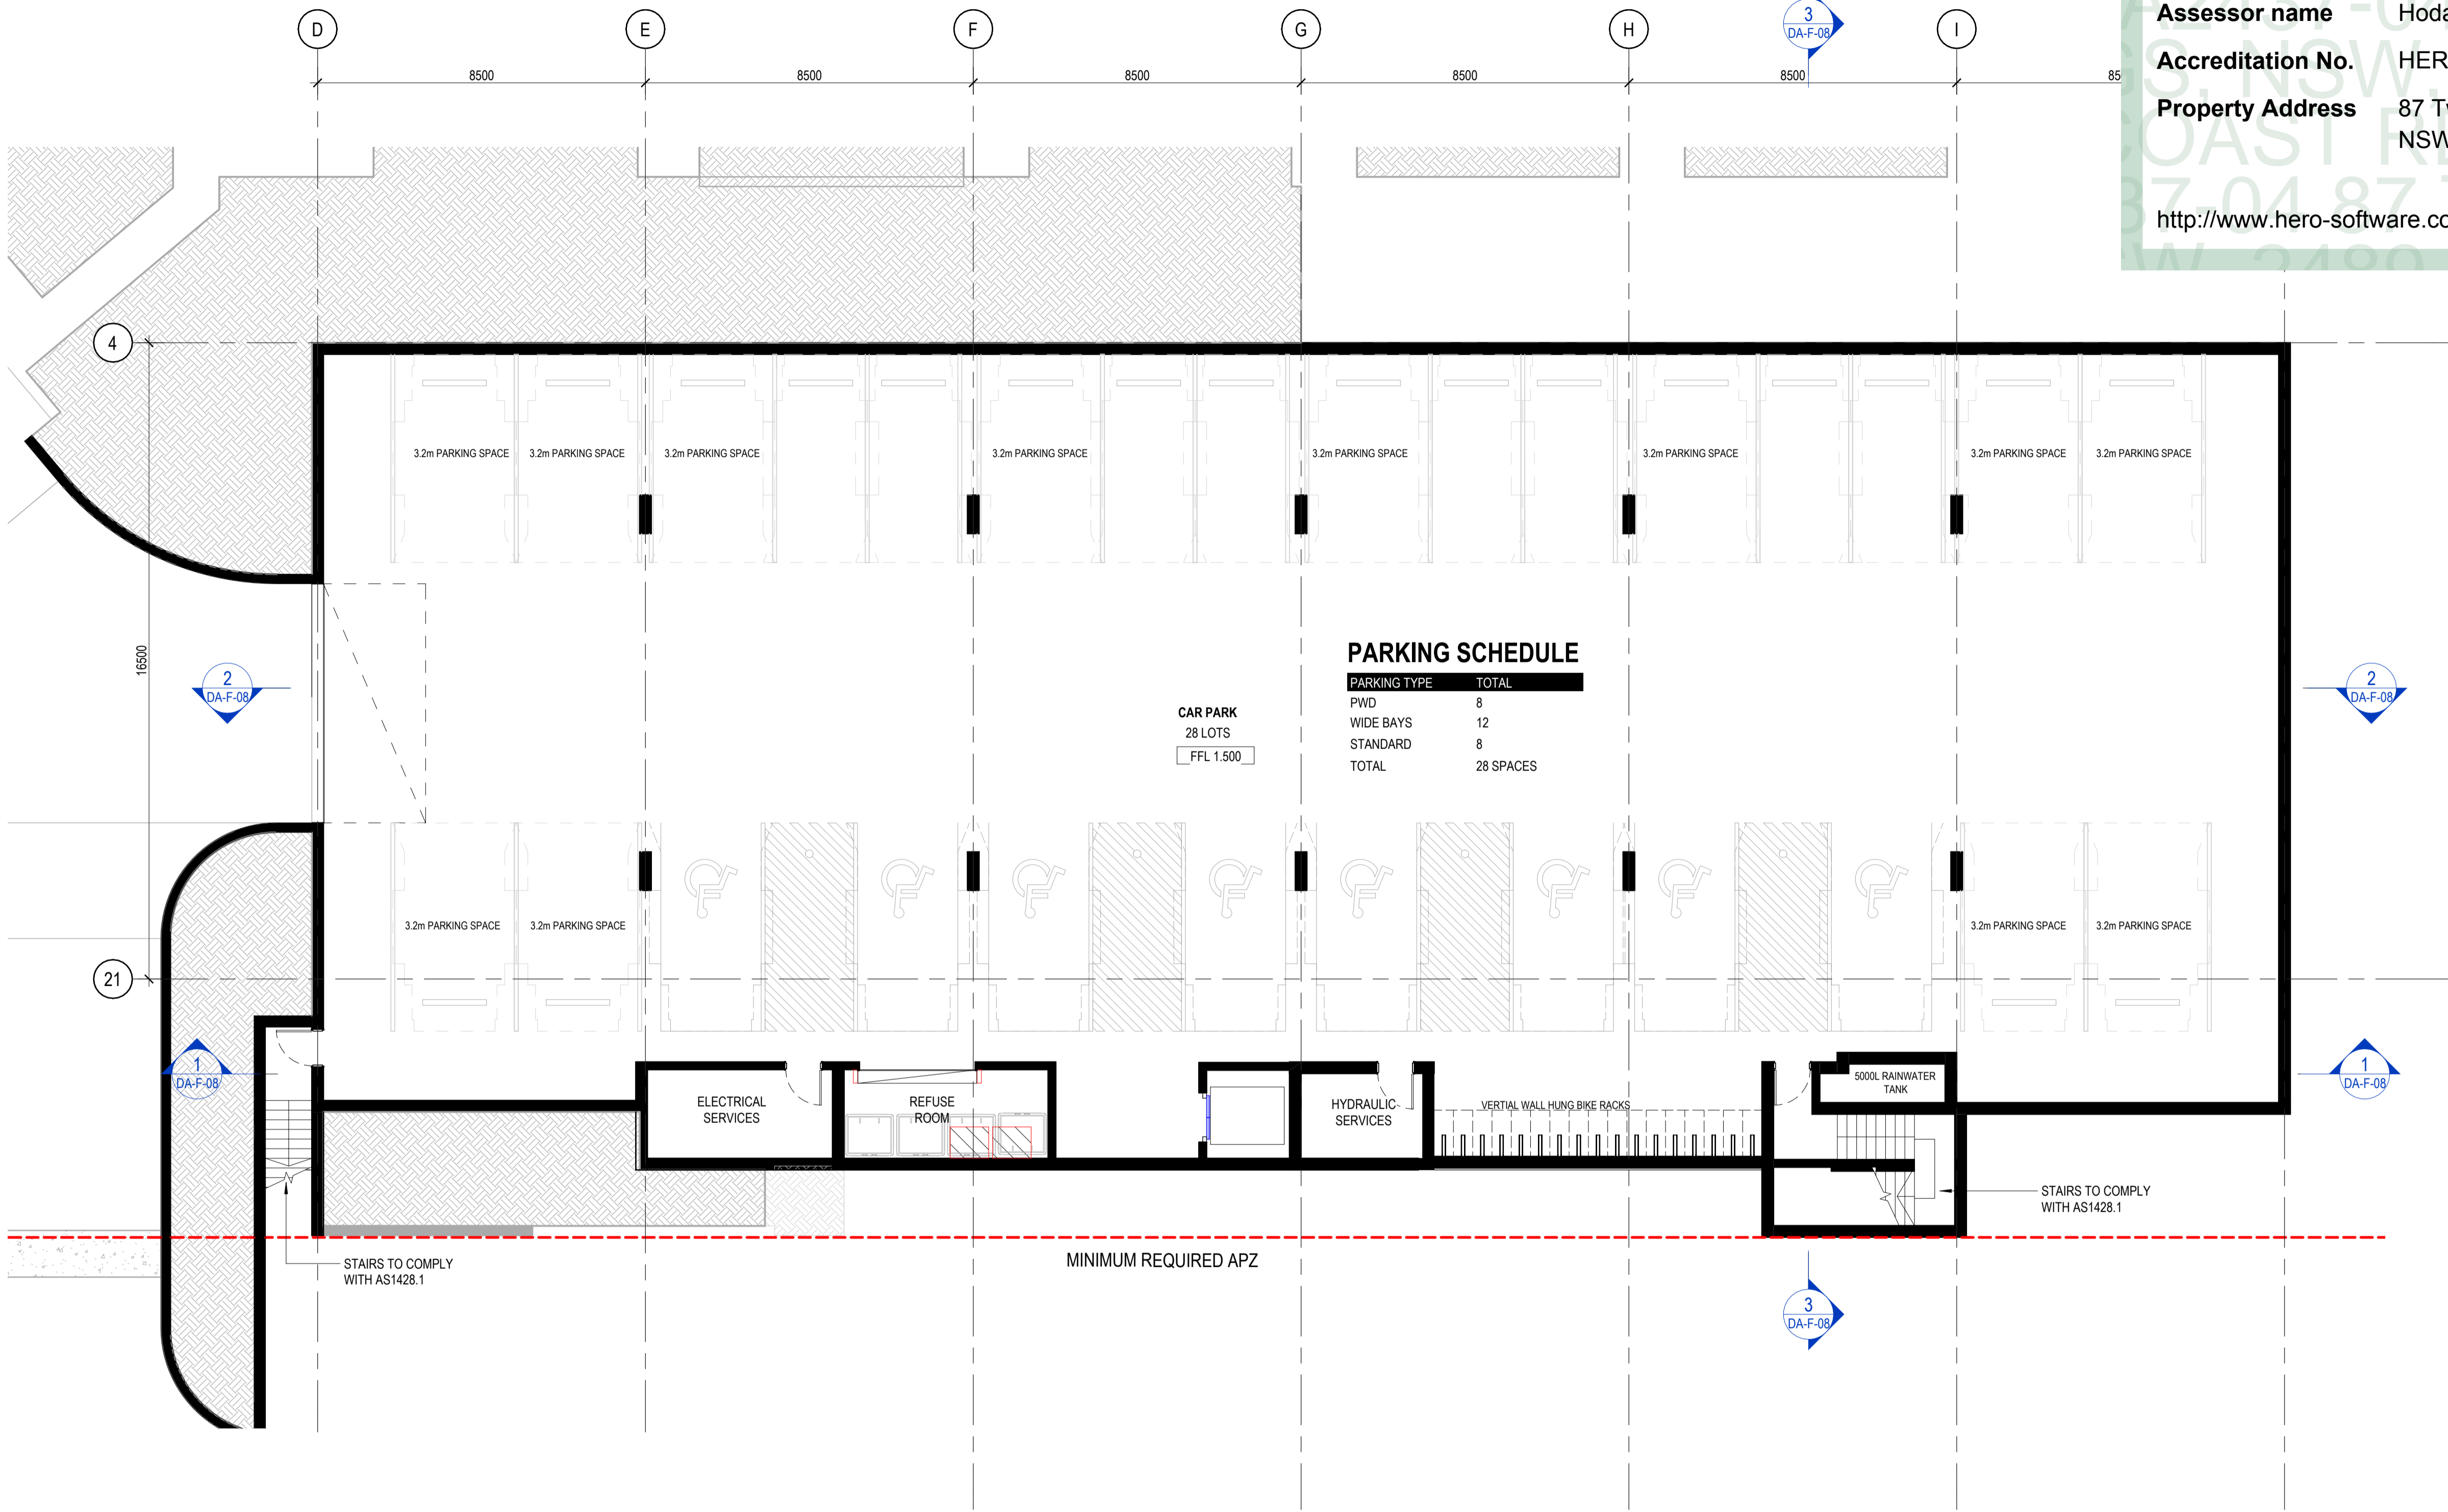

1 BUILDING F - BASEMENT GA PLAN
1:100

CLIENT



Retirement Living. Home Care. Aged Care.

PROJECT

TRICARE HASTINGS POINT
87 TWEED COAST RD, HASTINGS POINT 2489, NSW

COUNTRY: BUNDJALUNG

DRAWING


BUILDING F - BASEMENT GA PLAN

JOB NUMBER	DESIGN	DRAWN	CHECKED
23-0025	SP	KF,SS	SP

SCALE @A1
DATE CREATED 07/11/23
NORTH

DRAWING NUMBER DA-F-01
ISSUE L

ISSUED FOR DEVELOPMENT APPLICATION

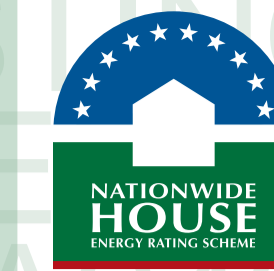

Certificate No. #HR-4A2437-04

Scan QR code or follow website link for rating details.

Assessor name Hoda Shah Nazari
Accreditation No. HERA 10210
Property Address 87 Tweed Coast Rd, Hastings, NSW, 2489



<http://www.hero-software.com.au/pdf/HR-4A2437-04>

mail@arqusdesign.com.au Phone 07 3358 0888
www.arqusdesign.com.au Fax 07 3358 0899

Arqus Design acknowledges the Traditional Owners of Country on which we live, work and design and pay our respects to their Elders, past and present.


NOTES

Contractors are to verify all dimensions on site before commencing any work or producing shop drawings.

These drawings are protected by the laws of copyright and may not be copied or reproduced without the written permission of Arqus Design.

Detail applicable to the scale of the drawing published.

DATE	REVISION	ISSUE
23.12.01	DRAFT DA PACKAGE	A
23.12.15	DRAFT DA PACKAGE	B
24.01.22	DRAFT DA PACKAGE	C
24.03.08	FOR INFORMATION	D
24.03.13	FOR INFORMATION	E
24.04.15	FOR INFORMATION	F
24.08.16	DRAFT DA PACKAGE	G
24.10.09	DA PACKAGE	H
25.10.31	DRAFT DA UPDATE	I
25.11.25	DRAFT DA UPDATE	J

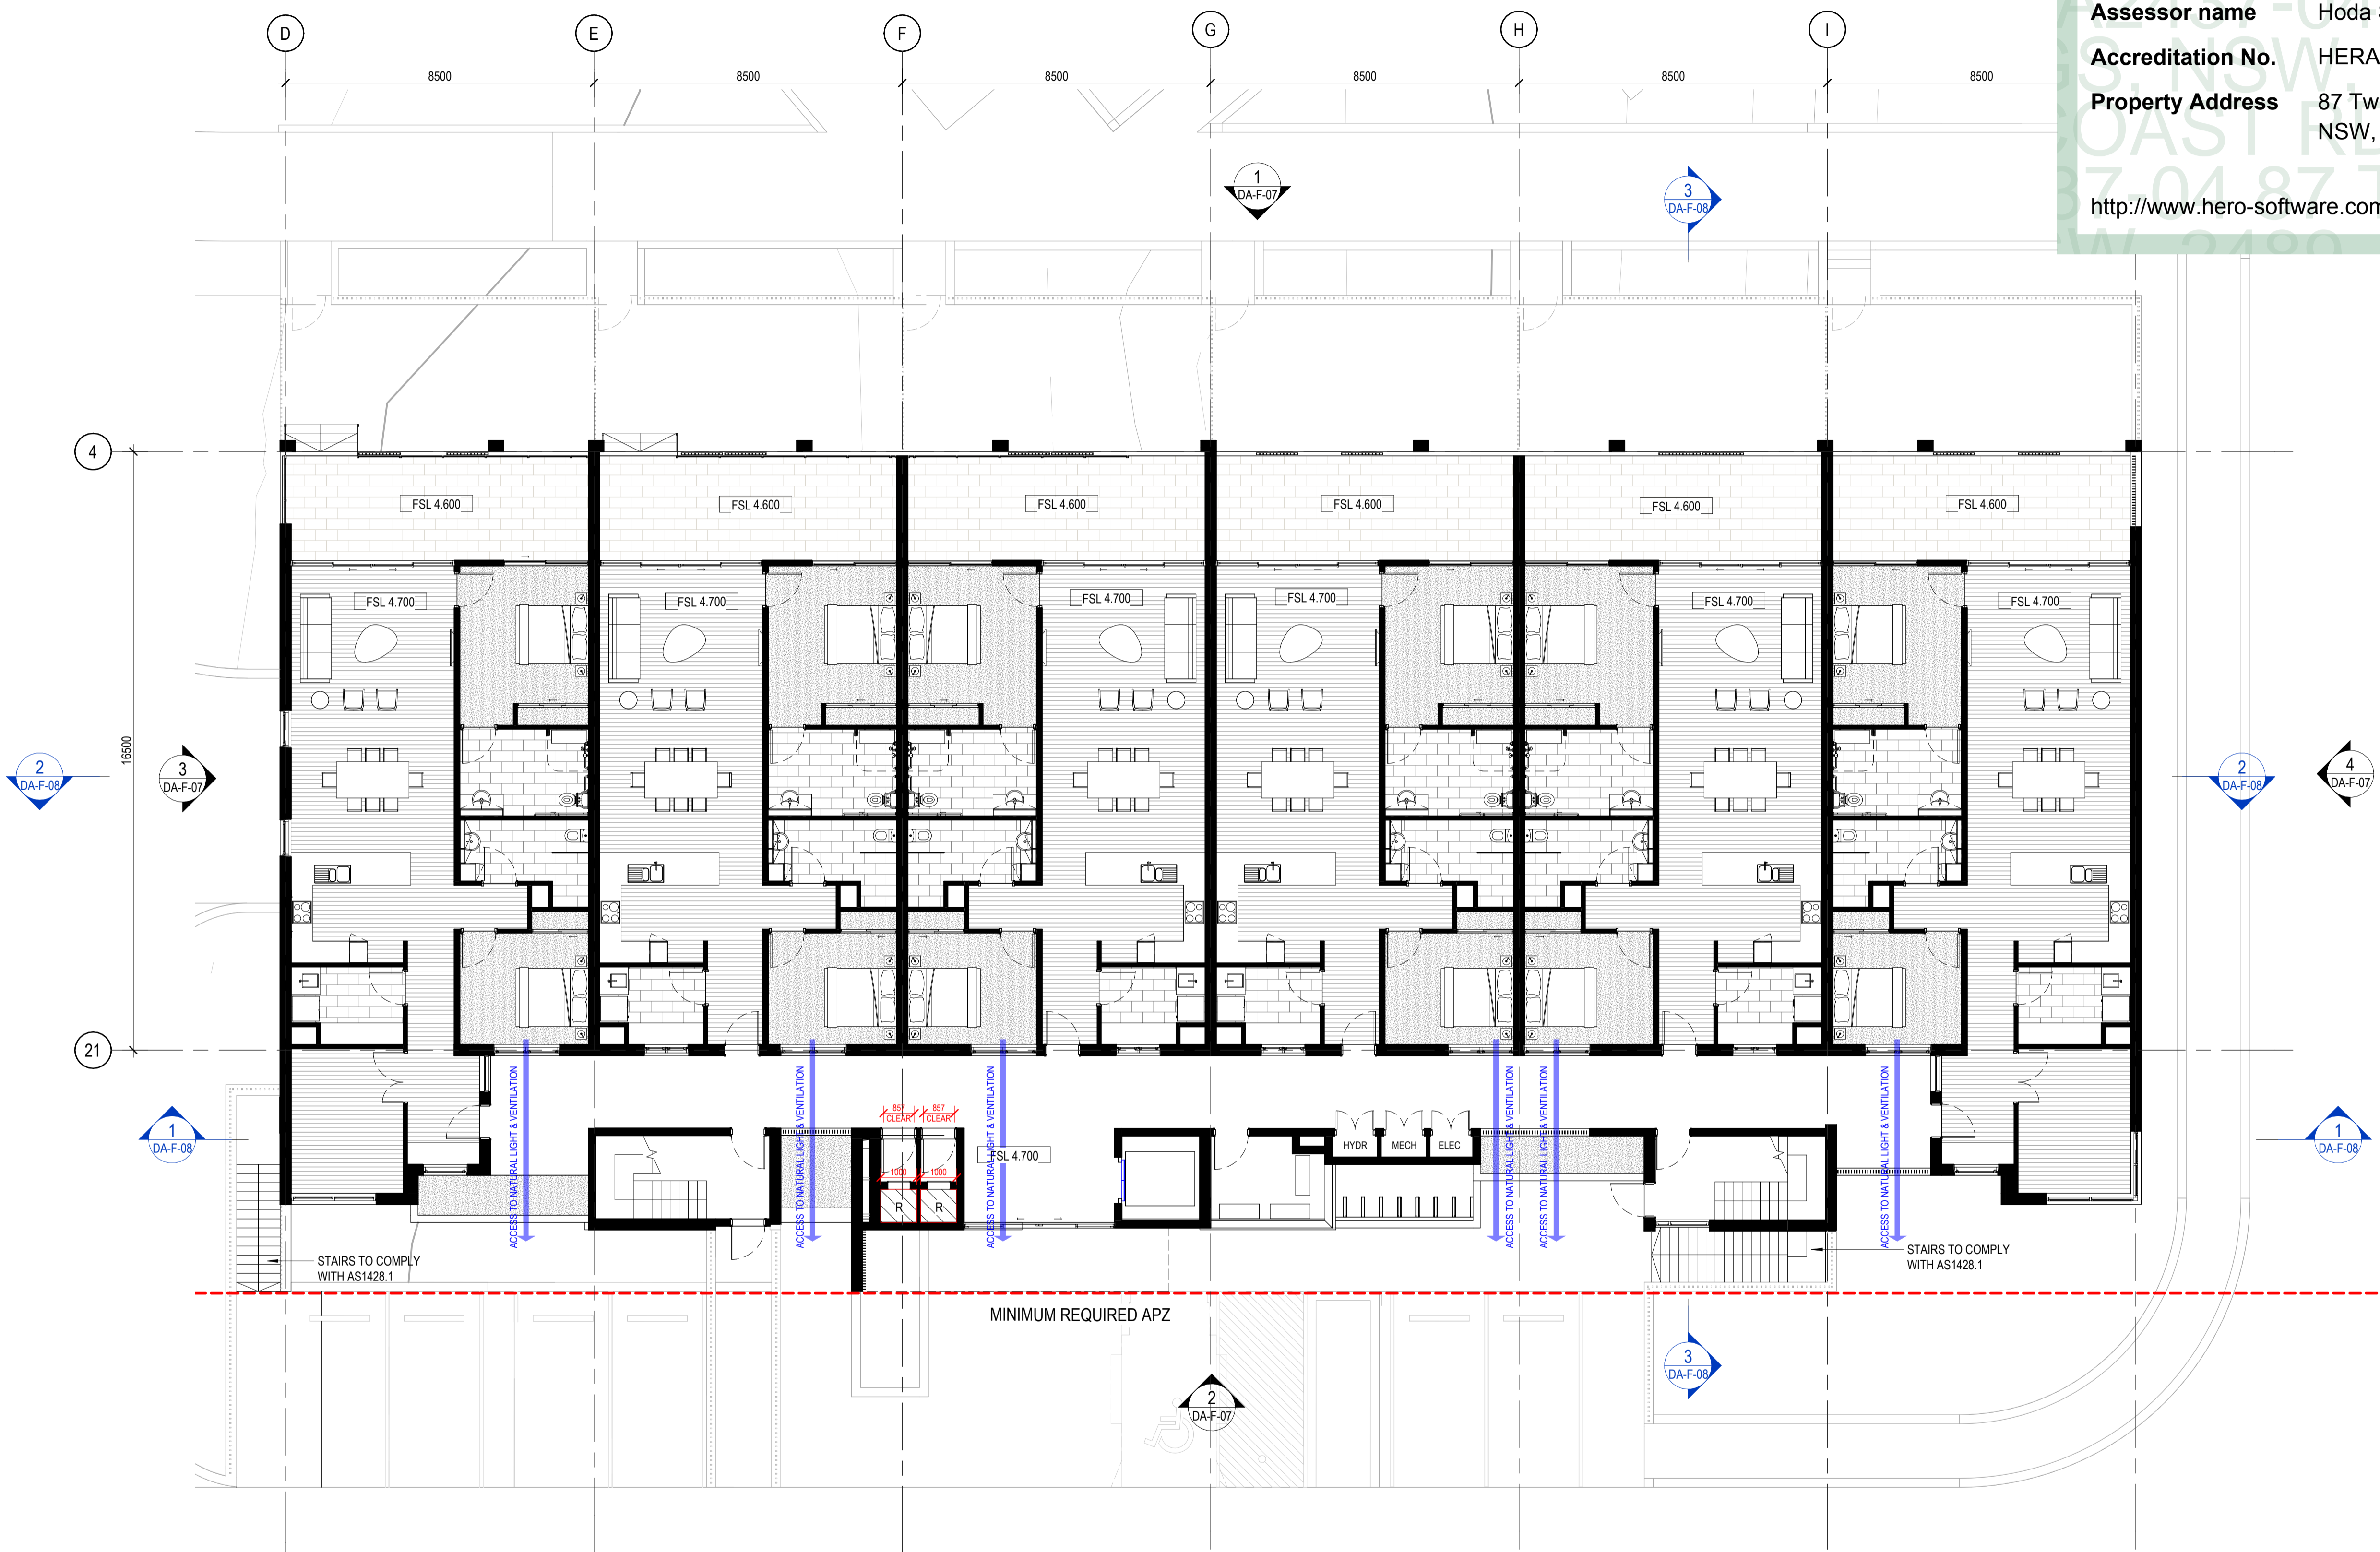

1 BUILDING F - GROUND FLOOR GA PLAN
1: 100

GENERAL NOTE: ALL WINDOWS FACING INTO CORRIDOR ARE AT A MINIMUM SILL HEIGHT OF 1550MM

CLIENT



PROJECT

TRICARE HASTINGS POINT
87 TWEED COAST RD, HASTINGS POINT 2489, NSW

COUNTRY: BUNDJALUNG

DRAWING

BUILDING F - GROUND FLOOR GA PLAN


JOB NUMBER 23-0025 DESIGN SP DRAWN KF CHECKED SP

SCALE 1: 100 @A1 1: 200 @A3 DATE CREATED 07/11/23 NORTH

DRAWING NUMBER DA-F-02 ISSUE J

ISSUED FOR 25/11/2025 4:47:04 PM

DEVELOPMENT APPLICATION

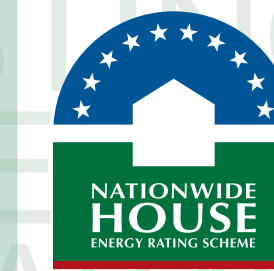

Certificate No. #HR-4A2437-04

Scan QR code or follow website link for rating details.

Assessor name Hoda Shah Nazari
Accreditation No. HERA 10210
Property Address 87 Tweed Coast Rd, Hastings, NSW, 2489



<http://www.hero-software.com.au/pdf/HR-4A2437-04>

mail@arqudesign.com.au Phone 07 3358 0888
www.arqudesign.com.au Fax 07 3358 0899

Arqus Design acknowledges the Traditional Owners of Country on which we live, work and design and pay our respects to their Elders, past and present.


NOTES

Contractors are to verify all dimensions on site before commencing any work or producing shop drawings.

These drawings are protected by the laws of copyright and may not be copied or reproduced without the written permission of Arqus Design.

Detail applicable to the scale of the drawing published.

DATE	REVISION	ISSUE
23.12.01	DRAFT DA PACKAGE	A
23.12.15	DRAFT DA PACKAGE	B
24.01.22	DRAFT DA PACKAGE	C
24.03.08	FOR INFORMATION	D
24.03.13	FOR INFORMATION	E
24.04.15	FOR INFORMATION	F
24.08.16	DRAFT DA PACKAGE	G
24.10.09	DA PACKAGE	H
25.10.31	DRAFT DA UPDATE	I

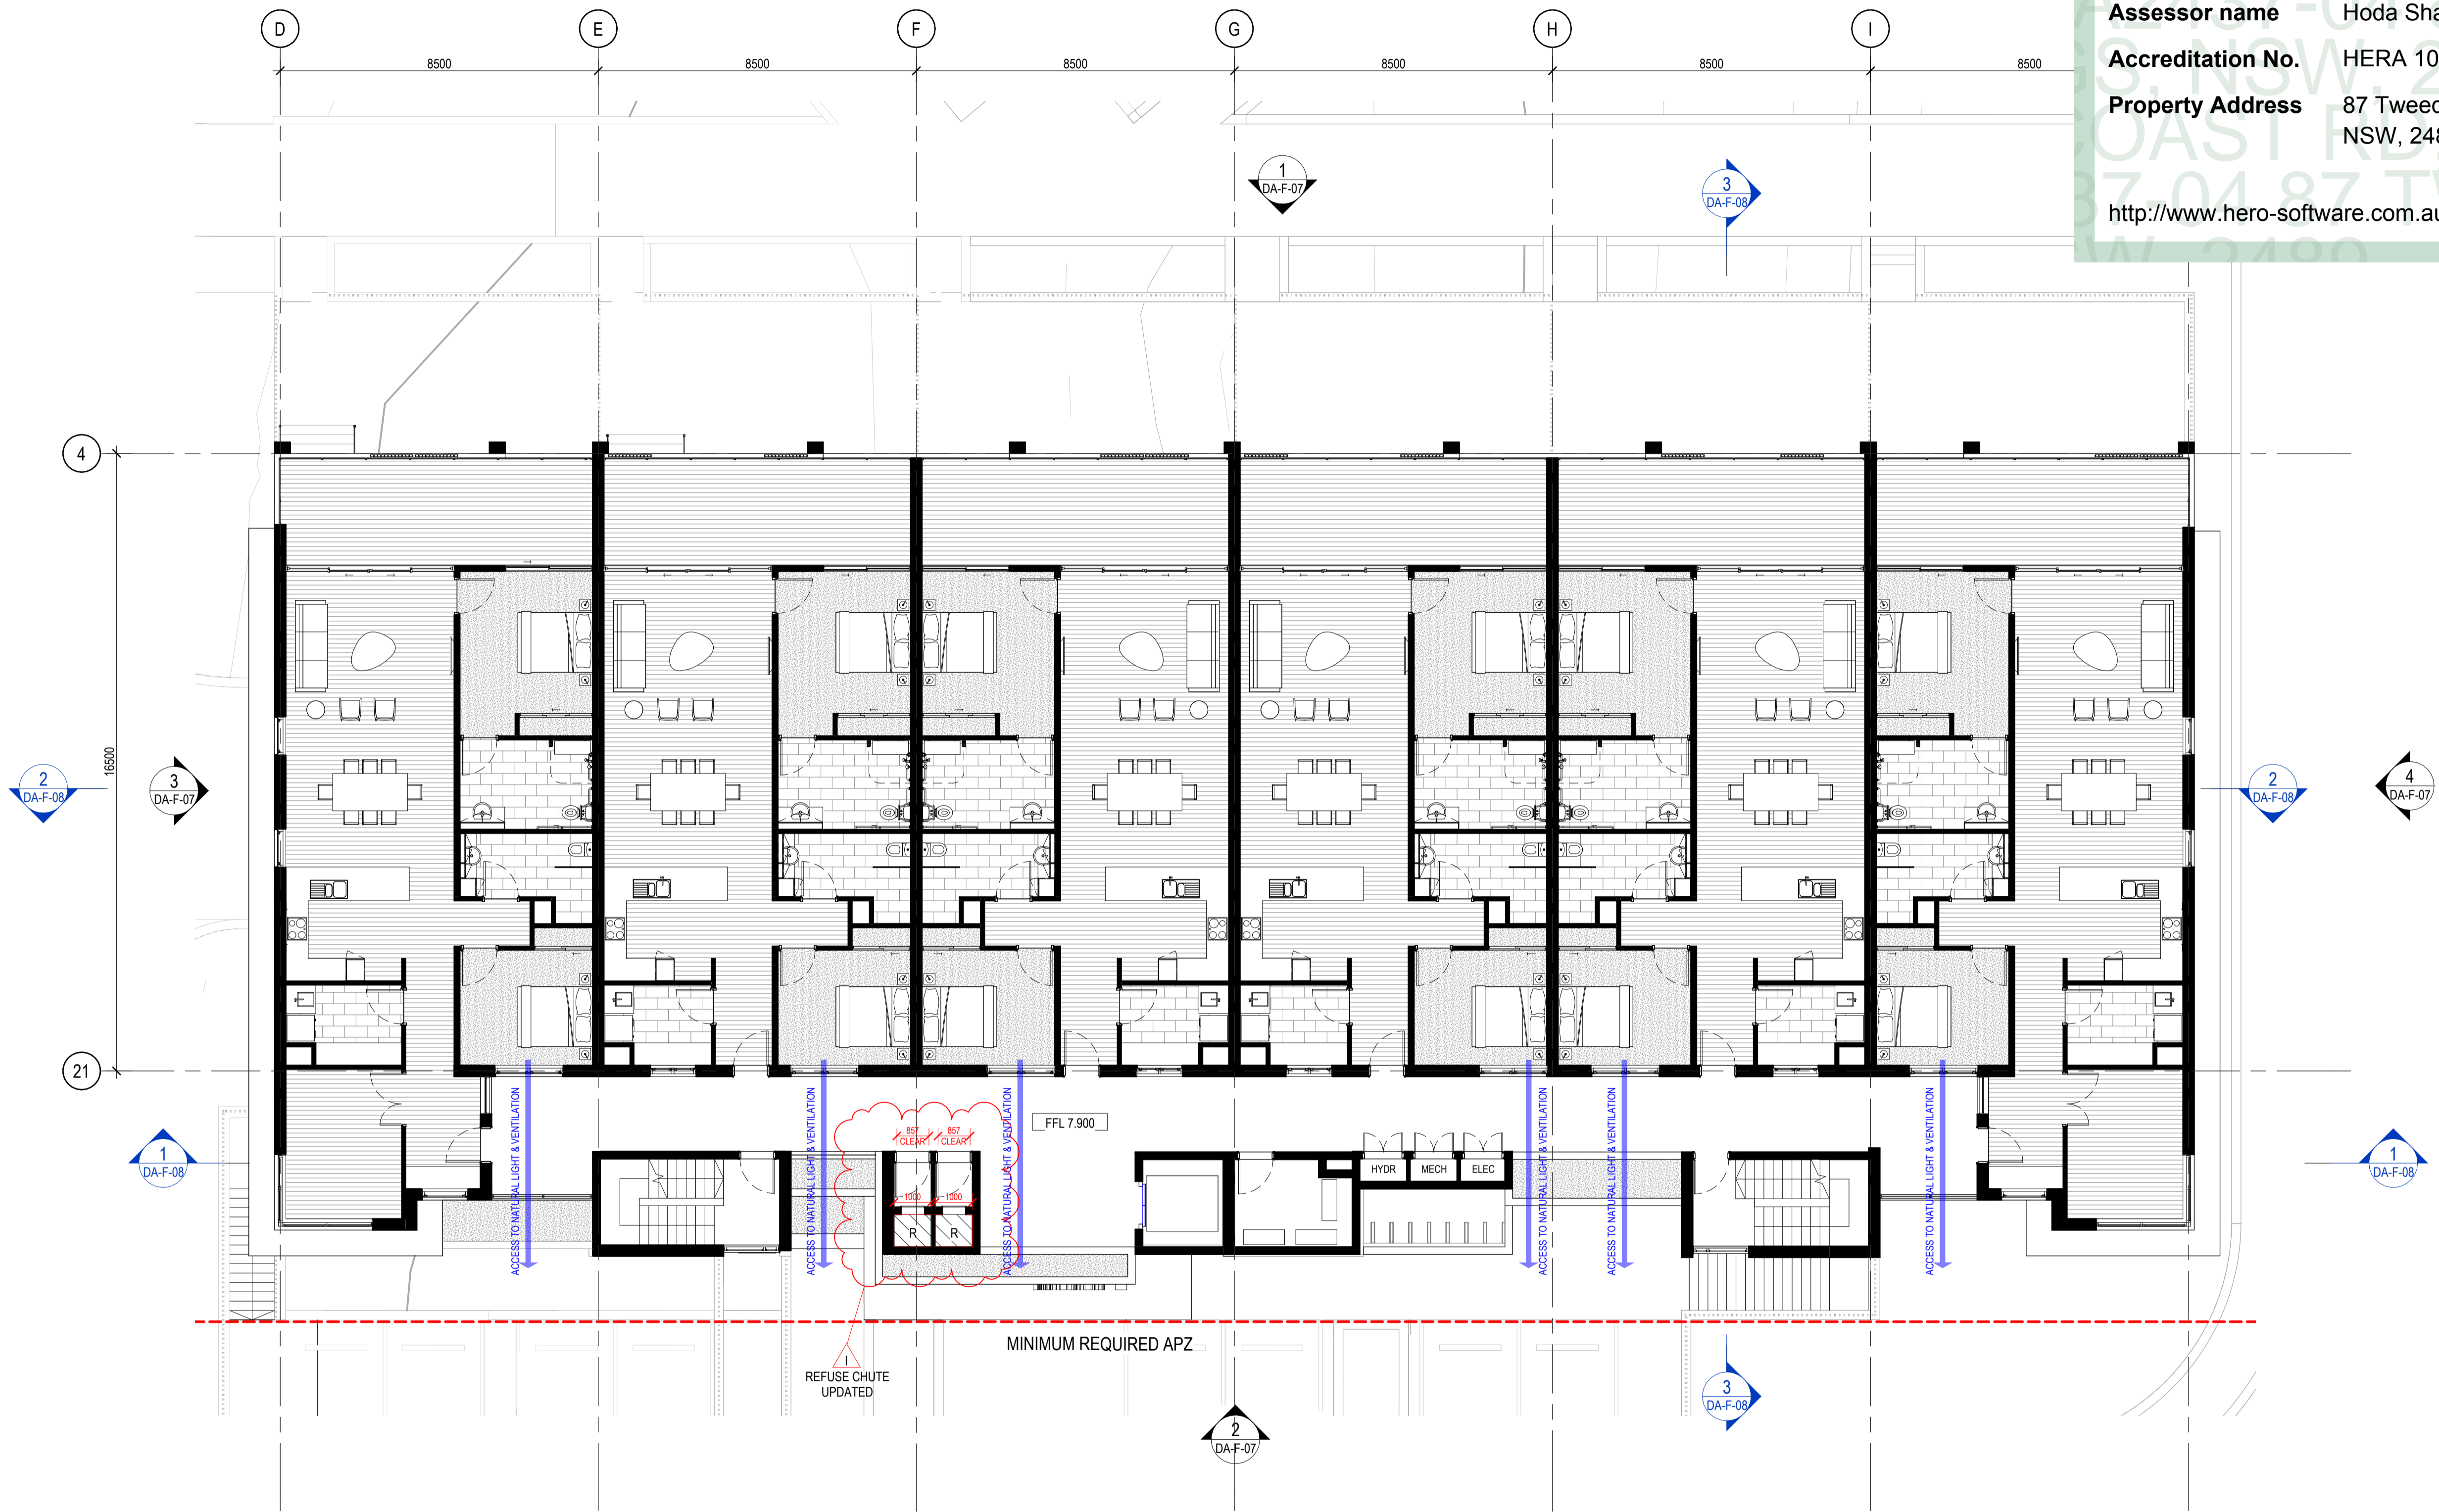

1 BUILDING F - LEVEL 01 GA PLAN
1:100

NOTE ADDED

GENERAL NOTE: ALL WINDOWS FACING INTO CORRIDOR ARE AT A MINIMUM SILL HEIGHT OF 1550MM

CLIENT



PROJECT

TRICARE HASTINGS POINT
87 TWEED COAST RD, HASTINGS POINT 2489, NSW

COUNTRY: BUNDJALUNG

DRAWING

BUILDING F - LEVEL 01 GA PLAN

JOB NUMBER	DESIGN	DRAWN	CHECKED
23-0025	SPI/KF	KF	SP

SCALE	DATE CREATED	NORTH
1:100 @A1	22/08/2023	
@A3		

DRAWING NUMBER DA-F-03

ISSUED FOR

DEVELOPMENT APPLICATION

NATIONWIDE HOUSE ENERGY SAVING SCHEME

Certificate No. #HR-4A2437-04

Scan QR code or follow website link for rating details.

Assessor name Hoda Shah Nazari

Accreditation No. HERA 10210

Property Address 87 Tweed Coast Rd, Hastings, NSW, 2489

<http://www.hero-software.com.au/pdf/HR-4A2437-04>



mail@arqudesign.com.au Phone 07 3358 0888
www.arqudesign.com.au Fax 07 3358 0899

Arqus Design acknowledges the Traditional Owners of Country on which we live, work and design and pay our respects to their Elders, past and present.


NOTES

Contractors are to verify all dimensions on site before commencing any work or producing shop drawings.

These drawings are protected by the laws of copyright and may not be copied or reproduced without the written permission of Arqus Design.

Detail applicable to the scale of the drawing published.

DATE	REVISION	ISSUE
24.01.22	DRAFT DA PACKAGE	A
24.03.08	FOR INFORMATION	B
24.03.13	FOR INFORMATION	C
24.04.15	FOR INFORMATION	D
24.08.16	DRAFT DA PACKAGE	E
24.10.09	DA PACKAGE	F
25.10.31	DRAFT DA UPDATE	G

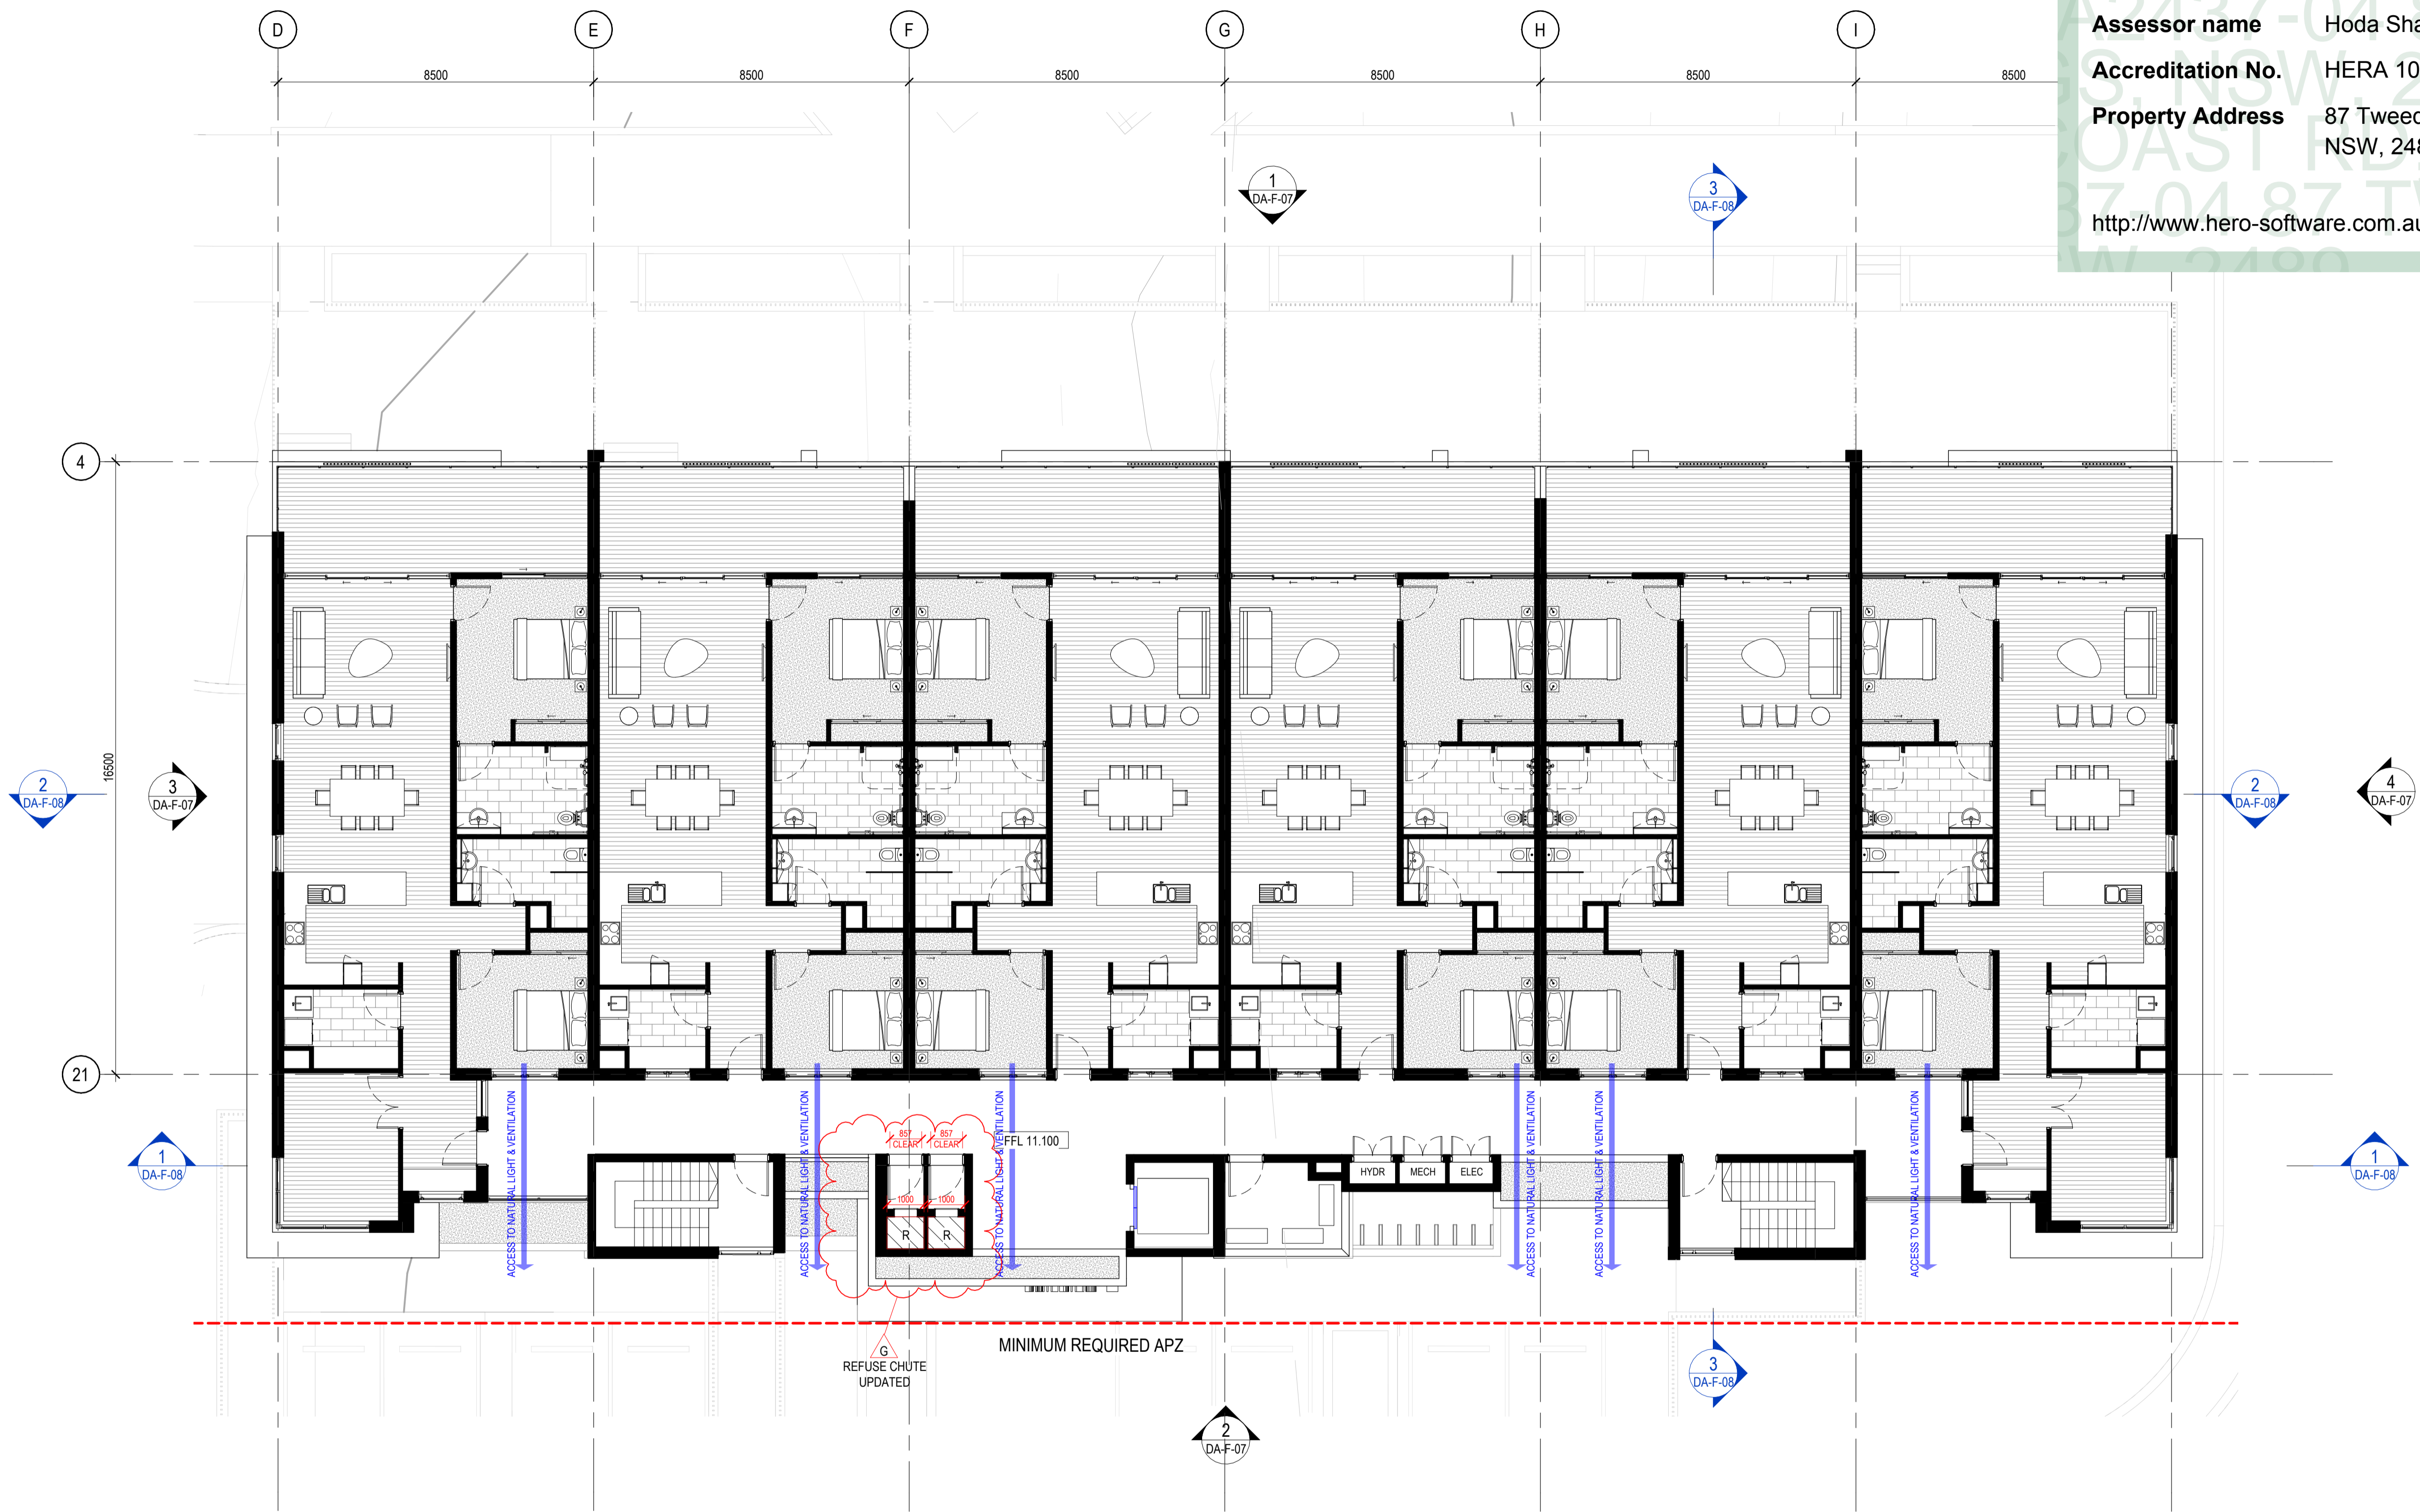

1 BUILDING F - LEVEL 02 GA PLAN
1:100

G
NOTE ADDED

GENERAL NOTE: ALL WINDOWS FACING INTO CORRIDOR ARE AT A MINIMUM SILL HEIGHT OF 1550MM

CLIENT



PROJECT

TRICARE HASTINGS POINT
87 TWEED COAST RD, HASTINGS POINT 2489, NSW

COUNTRY: BUNDJALUNG

DRAWING

BUILDING F - LEVEL 02 GA PLAN

JOB NUMBER	DESIGN	DRAWN	CHECKED
23-0025	SPI/KF	KF	SP

SCALE	DATE CREATED	NORTH
1:100 @A1 @A3	22/08/2023	

DRAWING NUMBER

DA-F-04


ISSUED FOR

DEVELOPMENT APPLICATION



Certificate No. #HR-4A2437-04
 Scan QR code or follow website link for rating details.

Assessor name Hoda Shah Nazari
Accreditation No. HERA 10210
Property Address 87 Tweed Coast Rd, Hastings, NSW, 2489
<http://www.hero-software.com.au/pdf/HR-4A2437-04>

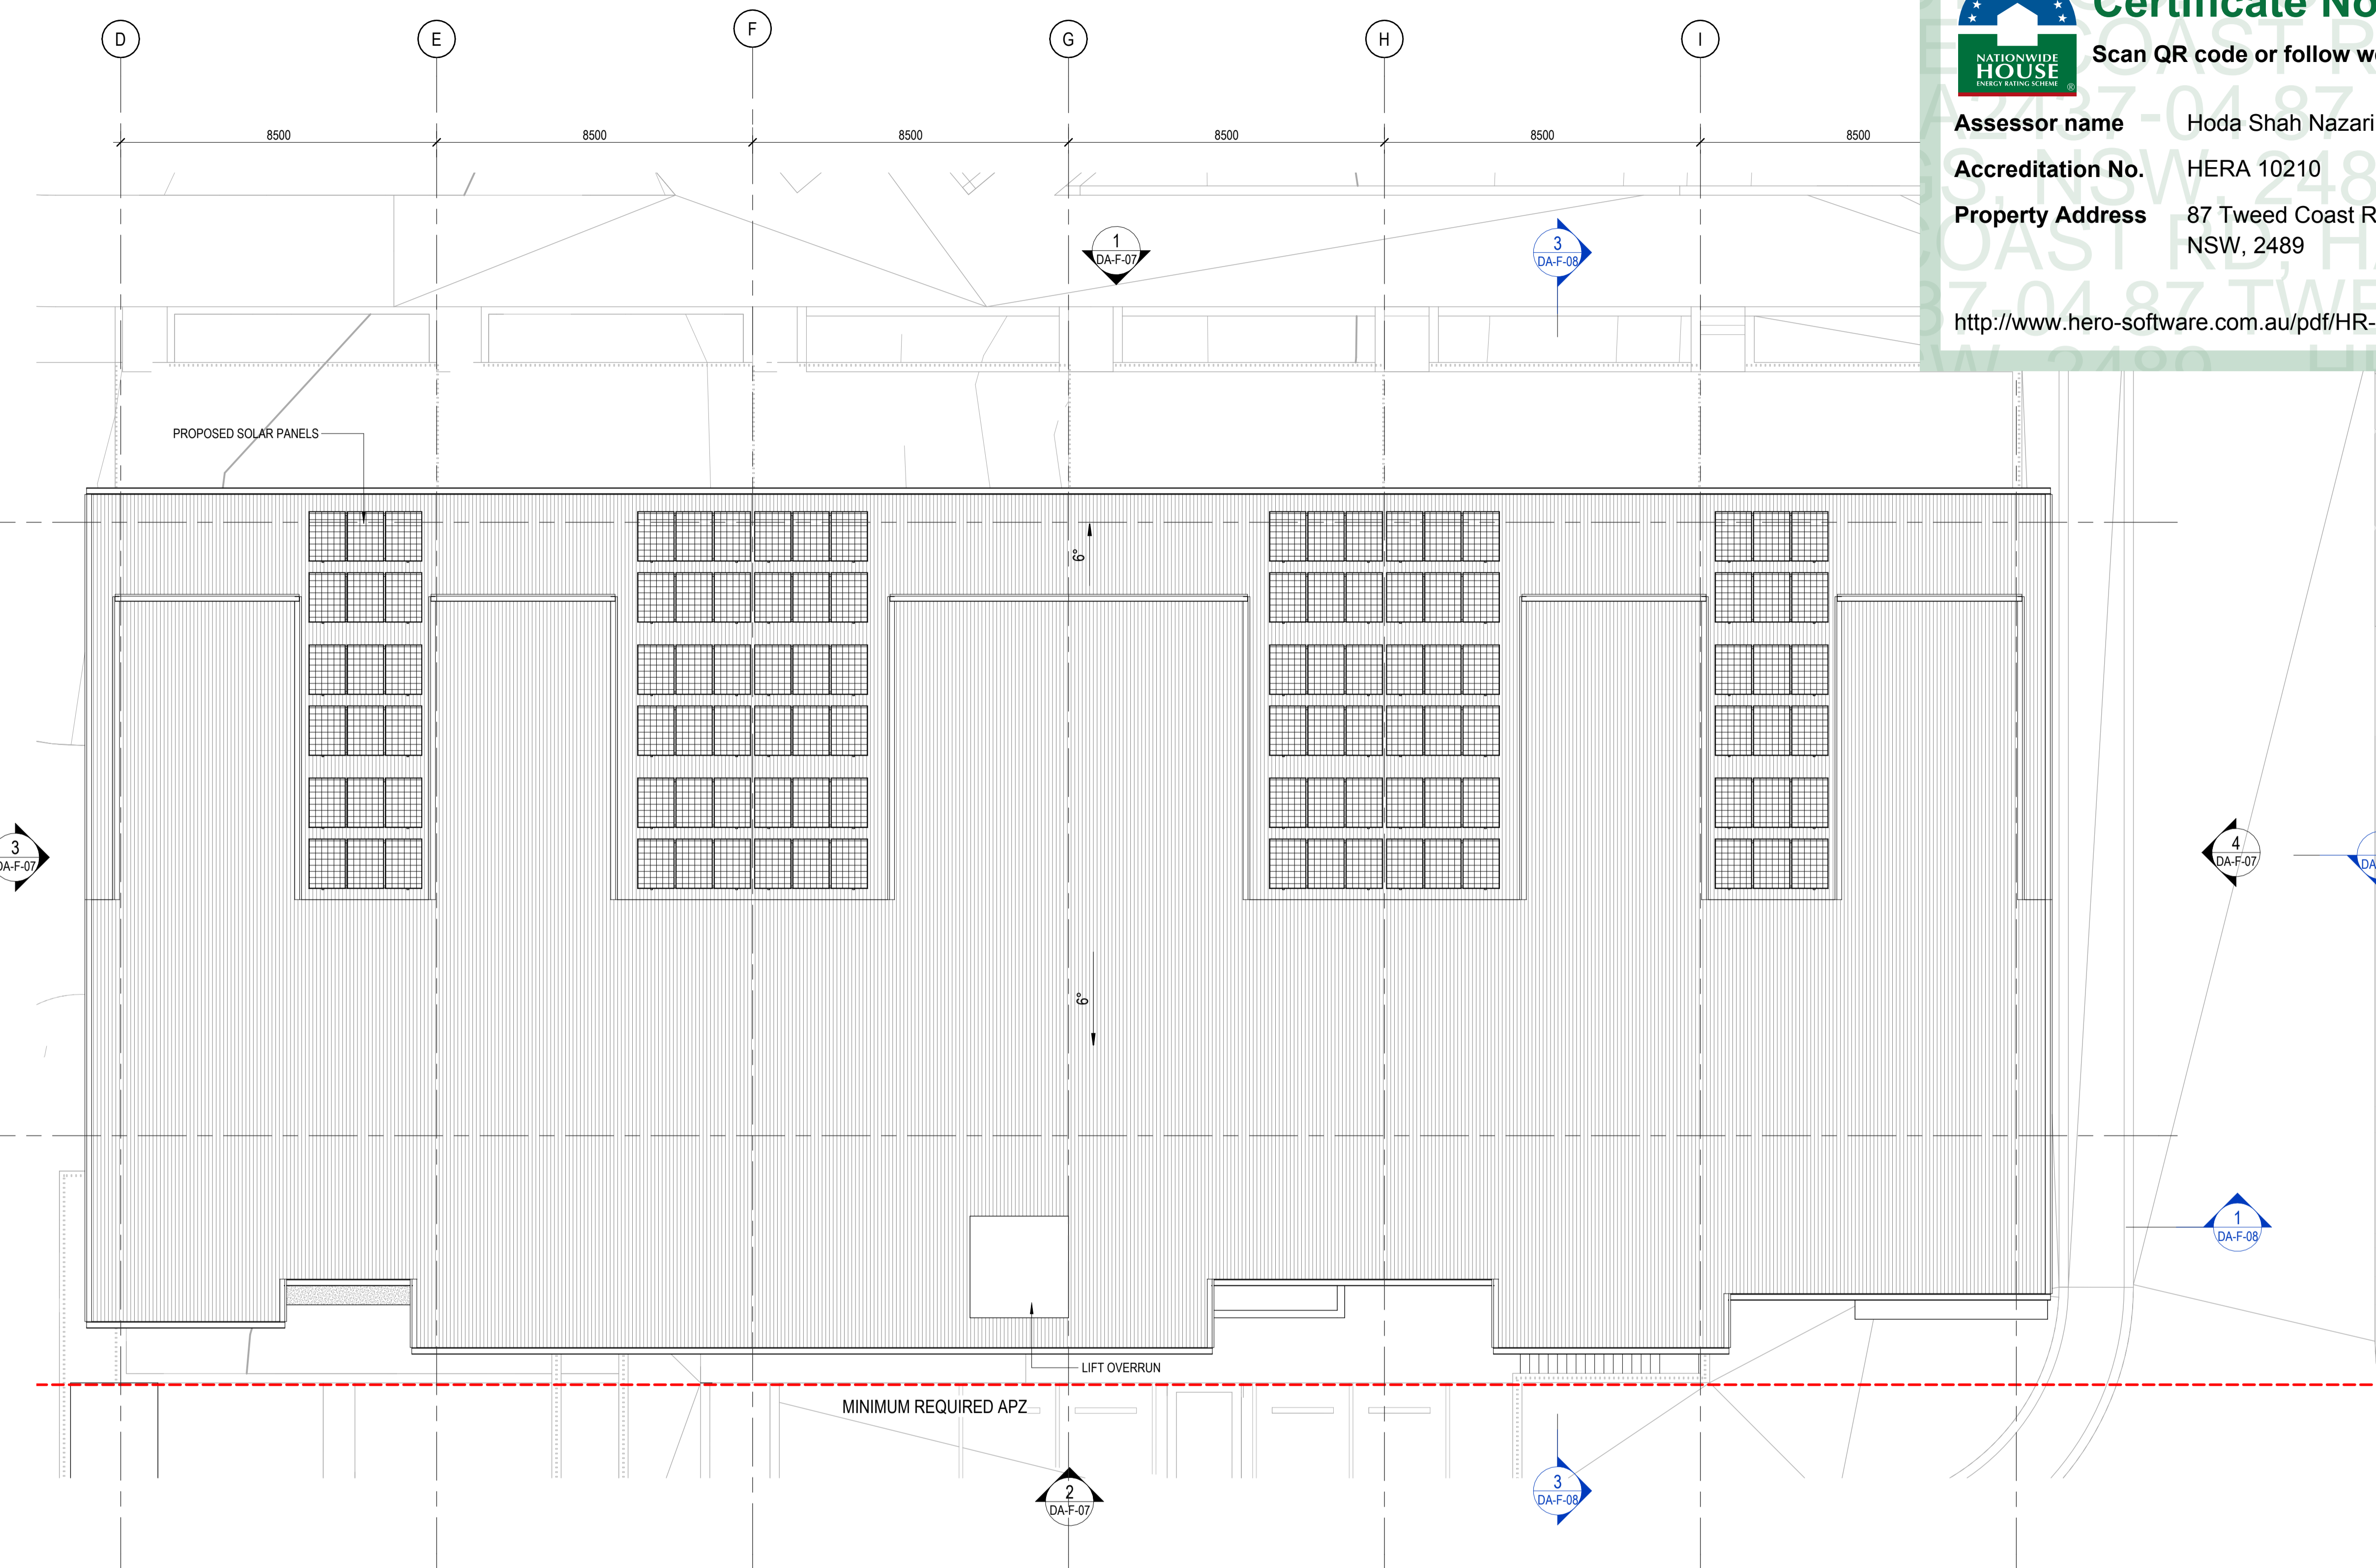mail@arqudesign.com.au Phone 07 3358 0888
 www.arqudesign.com.au Fax 07 3358 0899

Arqus Design acknowledges the Traditional Owners of Country on which we live, work and design and pay our respects to their Elders, past and present.

NOTES
 Contractors are to verify all dimensions on site before commencing any work or producing shop drawings.

These drawings are protected by the laws of copyright and may not be copied or reproduced without the written permission of Arqus Design.
 Detail applicable to the scale of the drawing published.

DATE	REVISION	ISSUE
23.12.01	DRAFT DA PACKAGE	A
23.12.15	DRAFT DA PACKAGE	B
24.01.22	DRAFT DA PACKAGE	C
24.03.08	FOR INFORMATION	D
24.03.13	FOR INFORMATION	E
24.04.15	FOR INFORMATION	F
24.08.16	DRAFT DA PACKAGE	G
24.10.09	DA PACKAGE	H
25.10.31	DRAFT DA UPDATE	I

CLIENT



PROJECT

TRICARE HASTINGS POINT
 87 TWEED COAST RD, HASTINGS POINT 2489, NSW

COUNTRY: BUNDJALUNG

DRAWING

BUILDING F - ROOF PLAN

JOB NUMBER	DESIGN	DRAWN	CHECKED
23-0025	SPI/KF	KF	SP

SCALE	DATE CREATED	NORTH
1: 100 @A1	22/08/2023	
@A3		


DRAWING NUMBER

DA-F-05


ISSUED FOR

DEVELOPMENT APPLICATION


1 BUILDING F - ROOF PLAN
 DA-F-07 1: 100

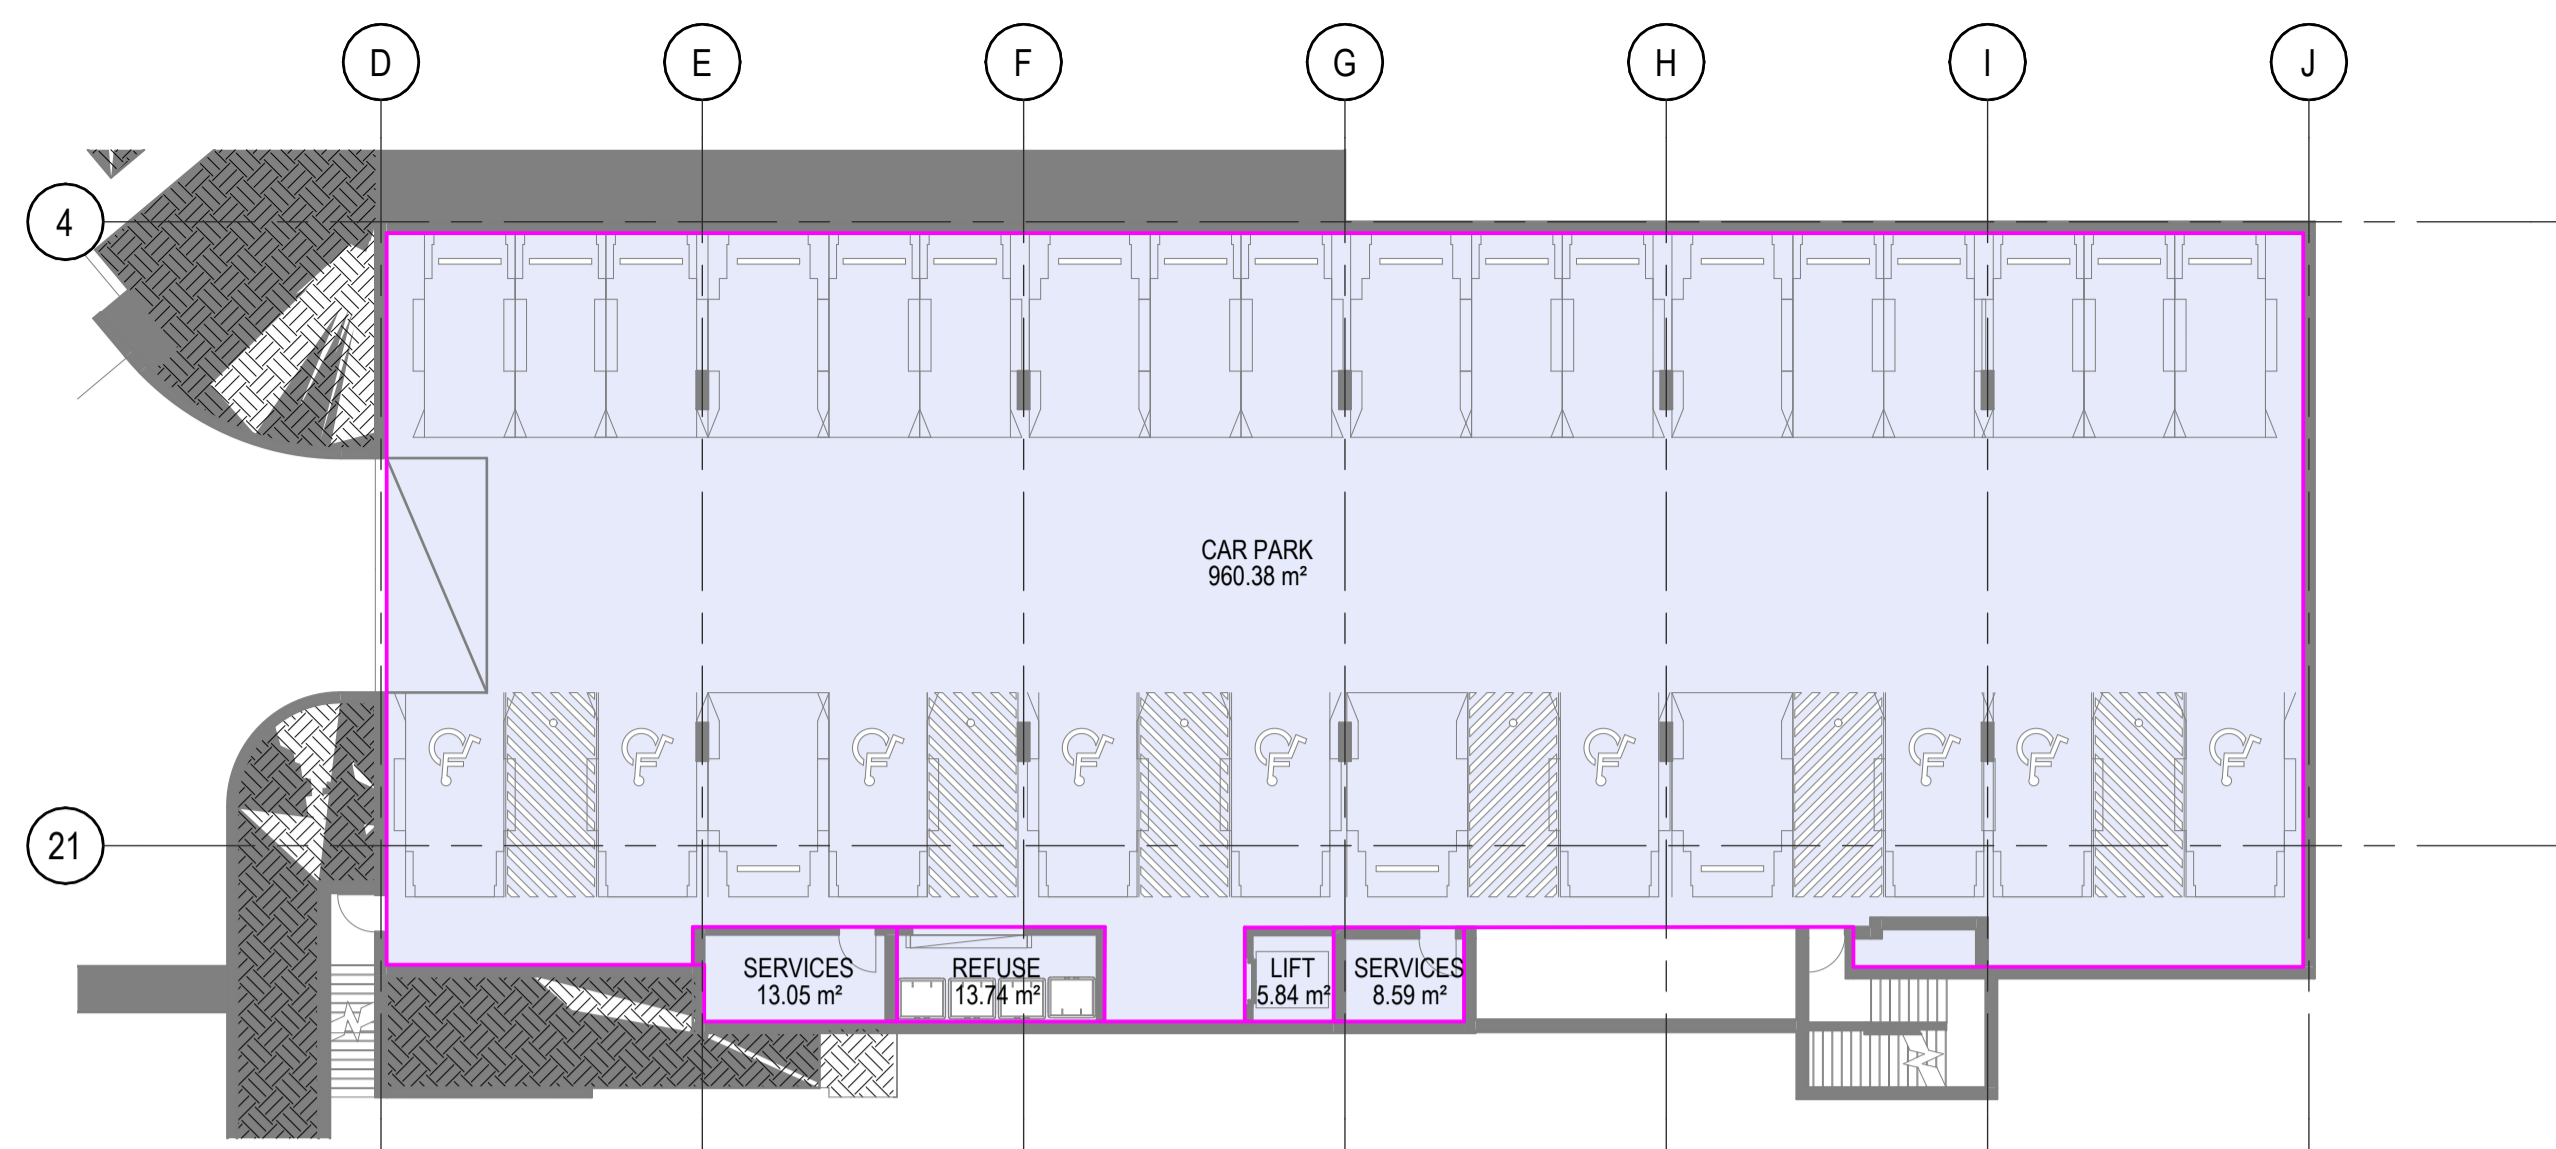

2 BUILDING F - BASEMENT AREA PLAN
1:200

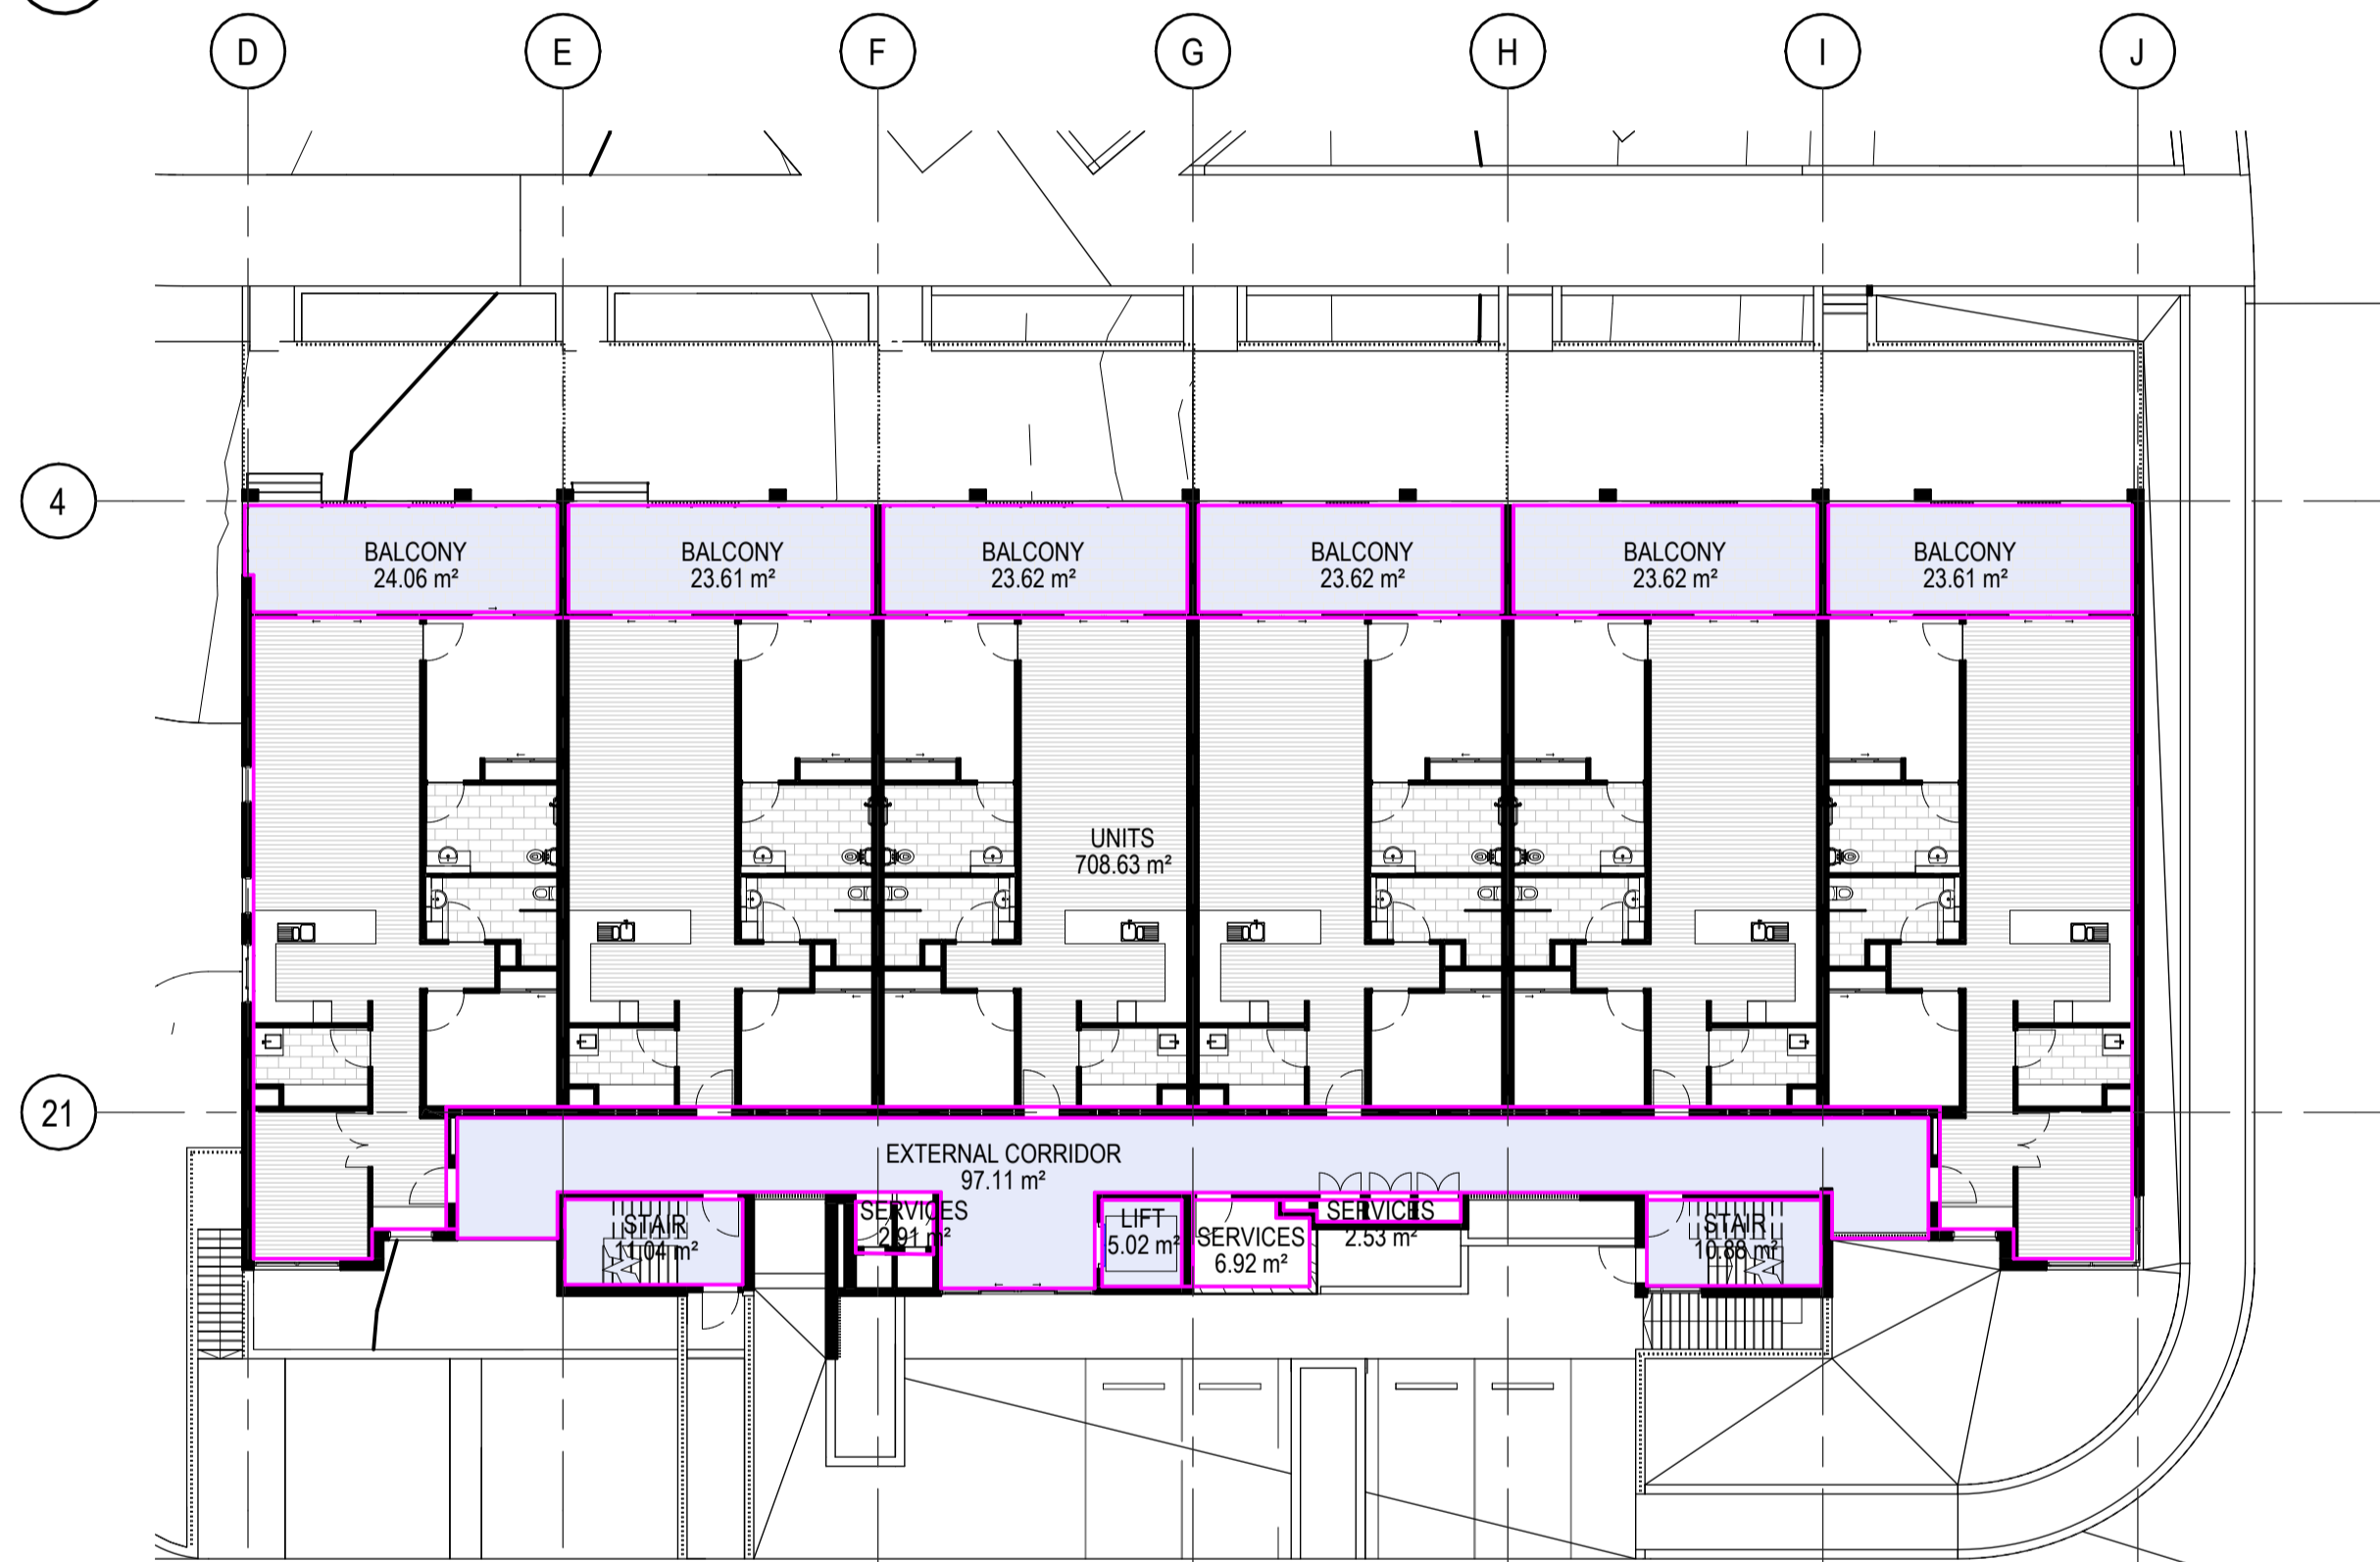

1 BUILDING F - GROUND FLOOR AREA PLAN
1:200

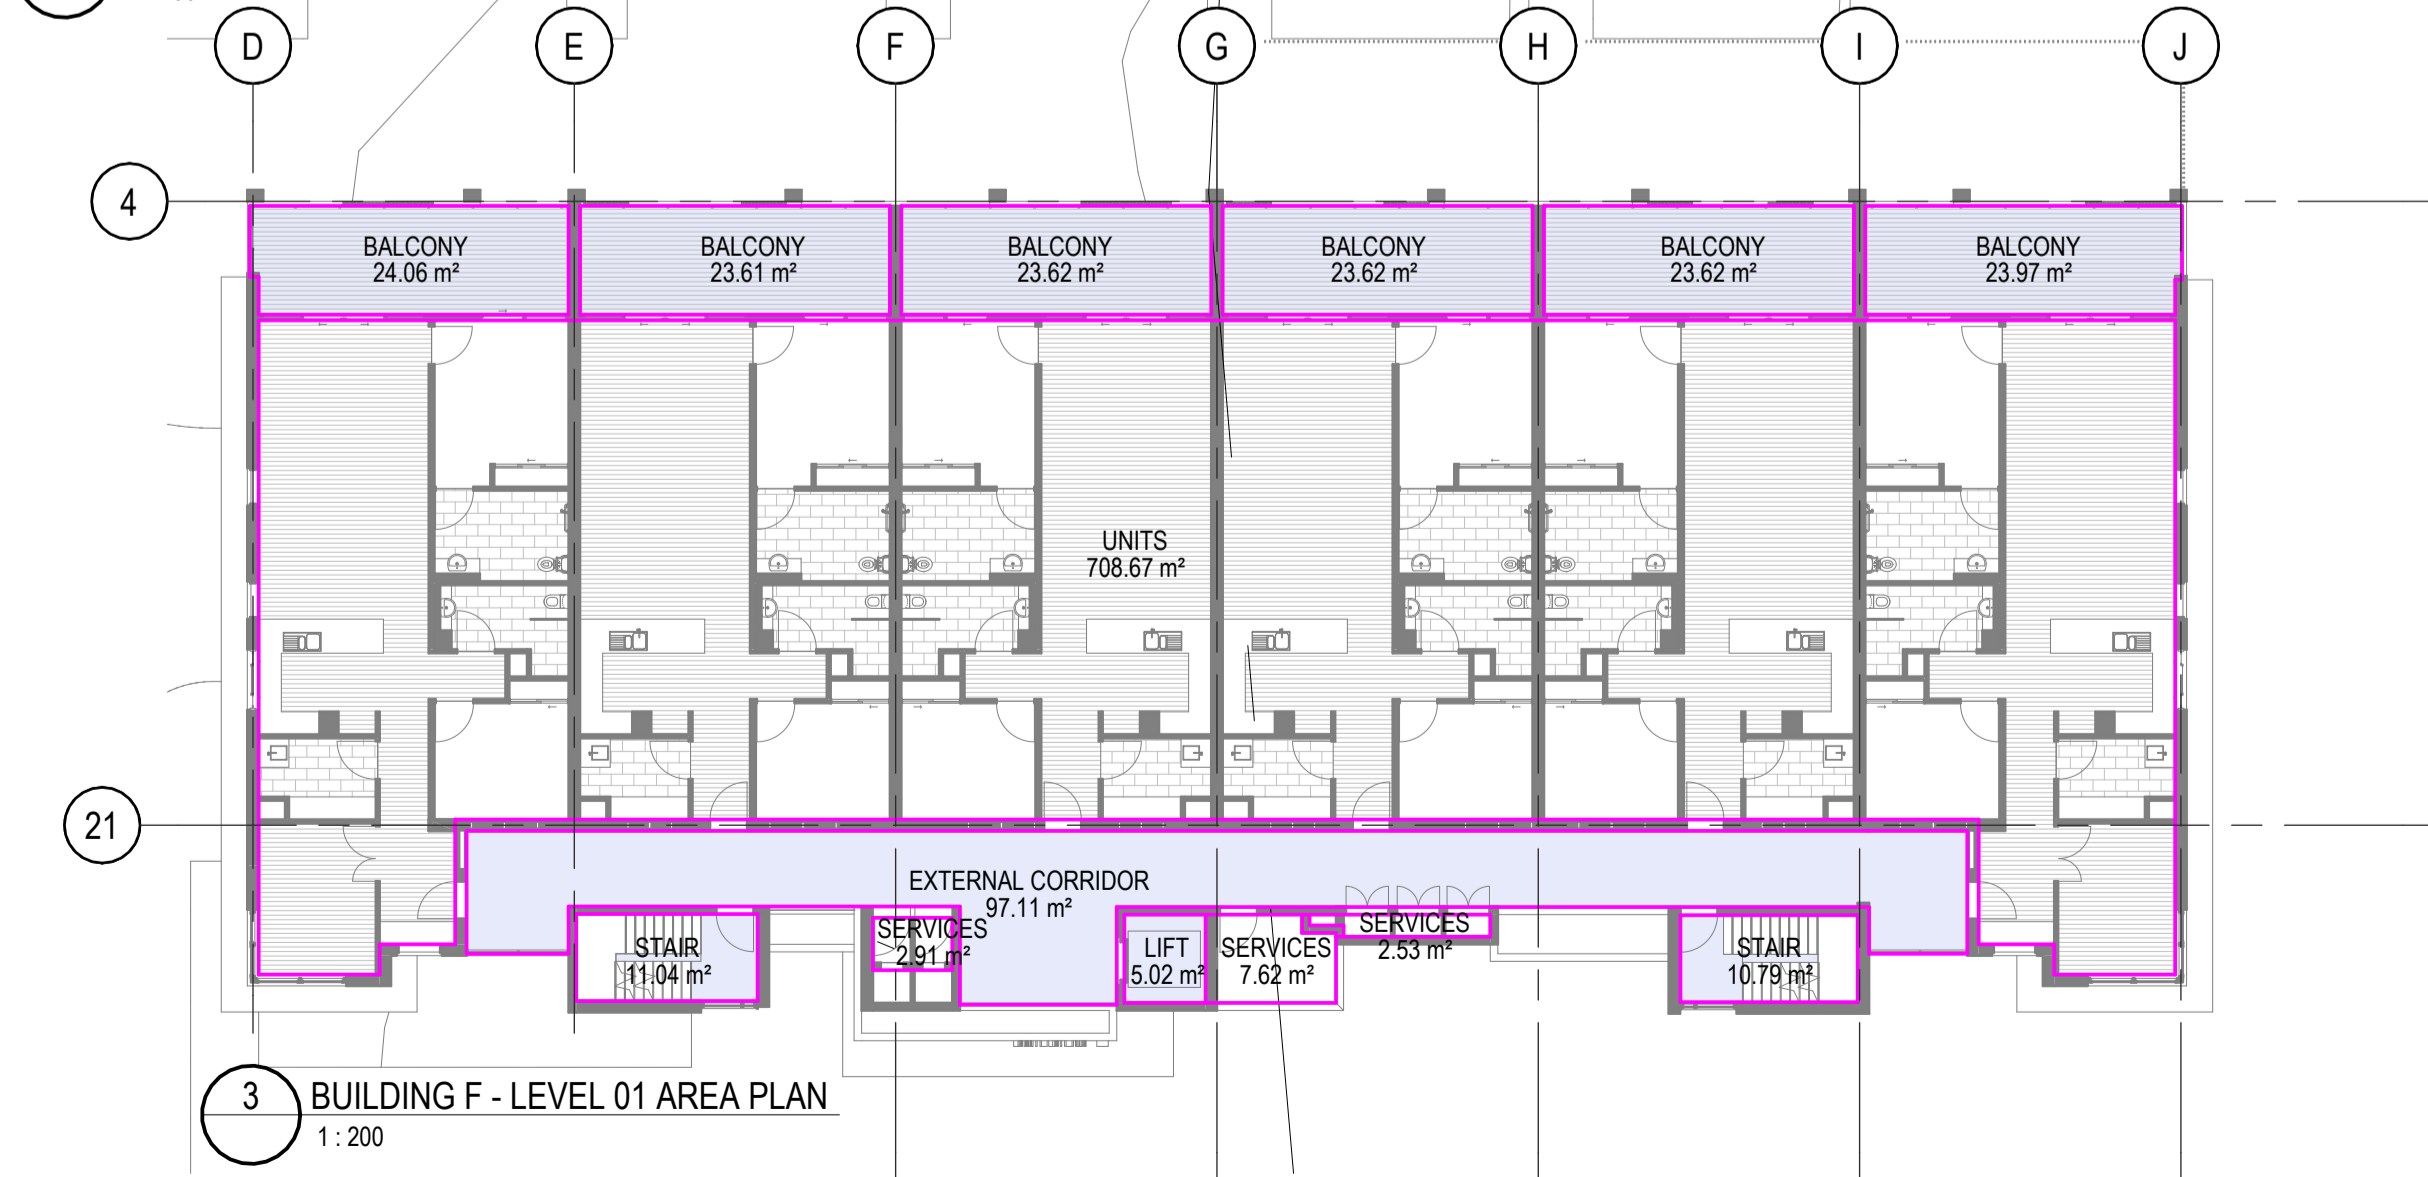

3 BUILDING F - LEVEL 01 AREA PLAN
1:200

AREA SCHEDULE (GFA)

LEVEL	NAME	AREA
BUILDING F GROUND LEVEL	SERVICES	12.35 m²
BUILDING F GROUND LEVEL	UNITS	708.63 m²
BUILDING F GROUND LEVEL		720.99 m²
BUILDING F LEVEL 01	SERVICES	13.05 m²
BUILDING F LEVEL 01	UNITS	708.67 m²
BUILDING F LEVEL 01		721.72 m²
BUILDING F LEVEL 02	SERVICES	13.05 m²
BUILDING F LEVEL 02	UNITS	708.67 m²
BUILDING F LEVEL 02		721.72 m²
TOTAL GFA		2164.43 m²

AREA SCHEDULE

LEVEL	NAME	AREA
BUILDING F BASEMENT	EXTERNAL CORRIDOR	97.11 m²
BUILDING F BASEMENT	LIFT	5.02 m²
BUILDING F BASEMENT	STAIR	21.83 m²
BUILDING F BASEMENT		266.45 m²
BUILDING F LEVEL 01	BALCONY	142.49 m²
BUILDING F LEVEL 01	EXTERNAL CORRIDOR	97.11 m²
BUILDING F LEVEL 01	LIFT	5.02 m²
BUILDING F LEVEL 01	STAIR	21.83 m²
BUILDING F LEVEL 01		266.45 m²
BUILDING F LEVEL 02	BALCONY	142.49 m²
BUILDING F LEVEL 02	EXTERNAL CORRIDOR	97.11 m²
BUILDING F LEVEL 02	LIFT	5.02 m²
BUILDING F LEVEL 02	STAIR	21.83 m²
BUILDING F LEVEL 02		266.45 m²
TOTAL		1800.68 m²

Certificate No. #HR-4A2437-04
 Scan QR code or follow website link for rating details.

Assessor name Hoda Shah Nazari
Accreditation No. HERA 10210
Property Address 87 Tweed Coast Rd, Hastings, NSW, 2489

<http://www.hero-software.com.au/pdf/HR-4A2437-04>


mail@arqudesign.com.au Phone 07 3358 0888
 www.arqudesign.com.au Fax 07 3358 0899

Arqus Design acknowledges the Traditional Owners of Country on which we live, work and design and pay our respects to their Elders, past and present.

NOTES
 Contractors are to verify all dimensions on site before commencing any work or producing shop drawings.
 These drawings are protected by the laws of copyright and may not be copied or reproduced without the written permission of Arqus Design.

Detail applicable to the scale of the drawing published.

DATE	REVISION	ISSUE
24.01.22	DRAFT DA PACKAGE	A
24.03.08	FOR INFORMATION	B
24.03.13	FOR INFORMATION	C
24.10.09	DA PACKAGE	D
25.10.31	DRAFT DA UPDATE	E

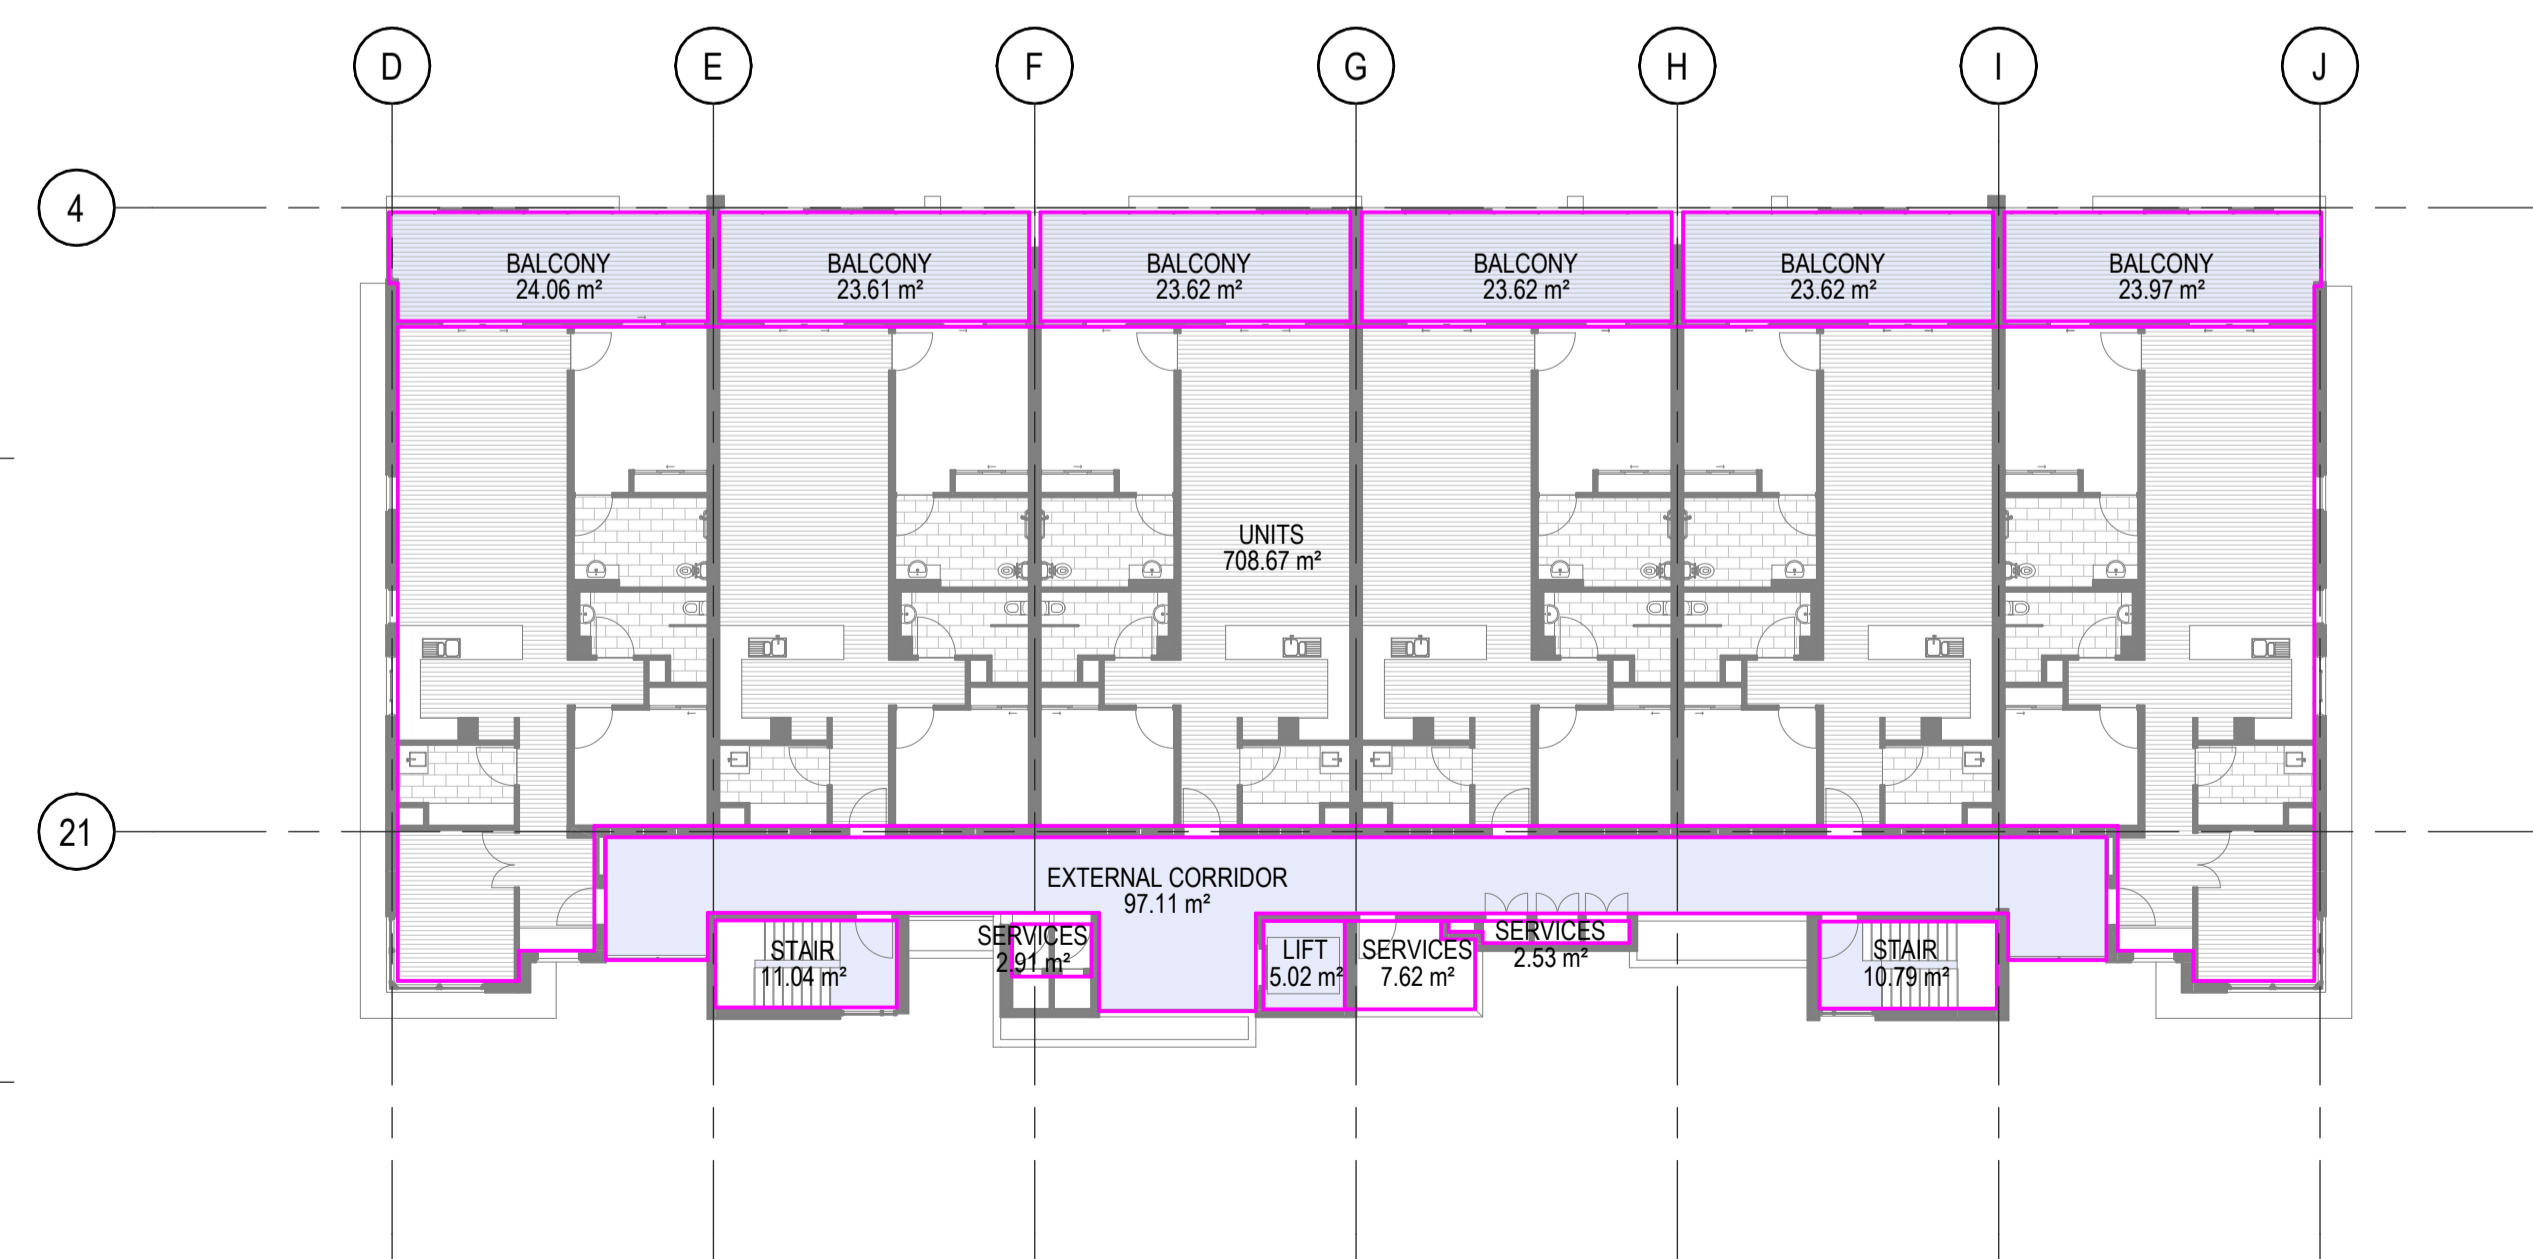

4 BUILDING F - LEVEL 02 AREA PLAN
1:200

CLIENT

 Retirement Living. Home Care. Aged Care.

PROJECT
TRICARE HASTINGS POINT
 87 TWEED COAST RD, HASTINGS POINT 2489, NSW


COUNTRY: BUNDJALUNG
DRAWING
BUILDING F - AREA PLAN

JOB NUMBER 23-0025
DESIGN S/P/KF
DRAWN KF
CHECKED SP

SCALE 1:200 @A1 @A3
DATE CREATED 22/08/2023
NORTH

DRAWING NUMBER DA-F-06
ISSUE E


ISSUED FOR DEVELOPMENT APPLICATION
 31/10/2025 5:51:52 PM

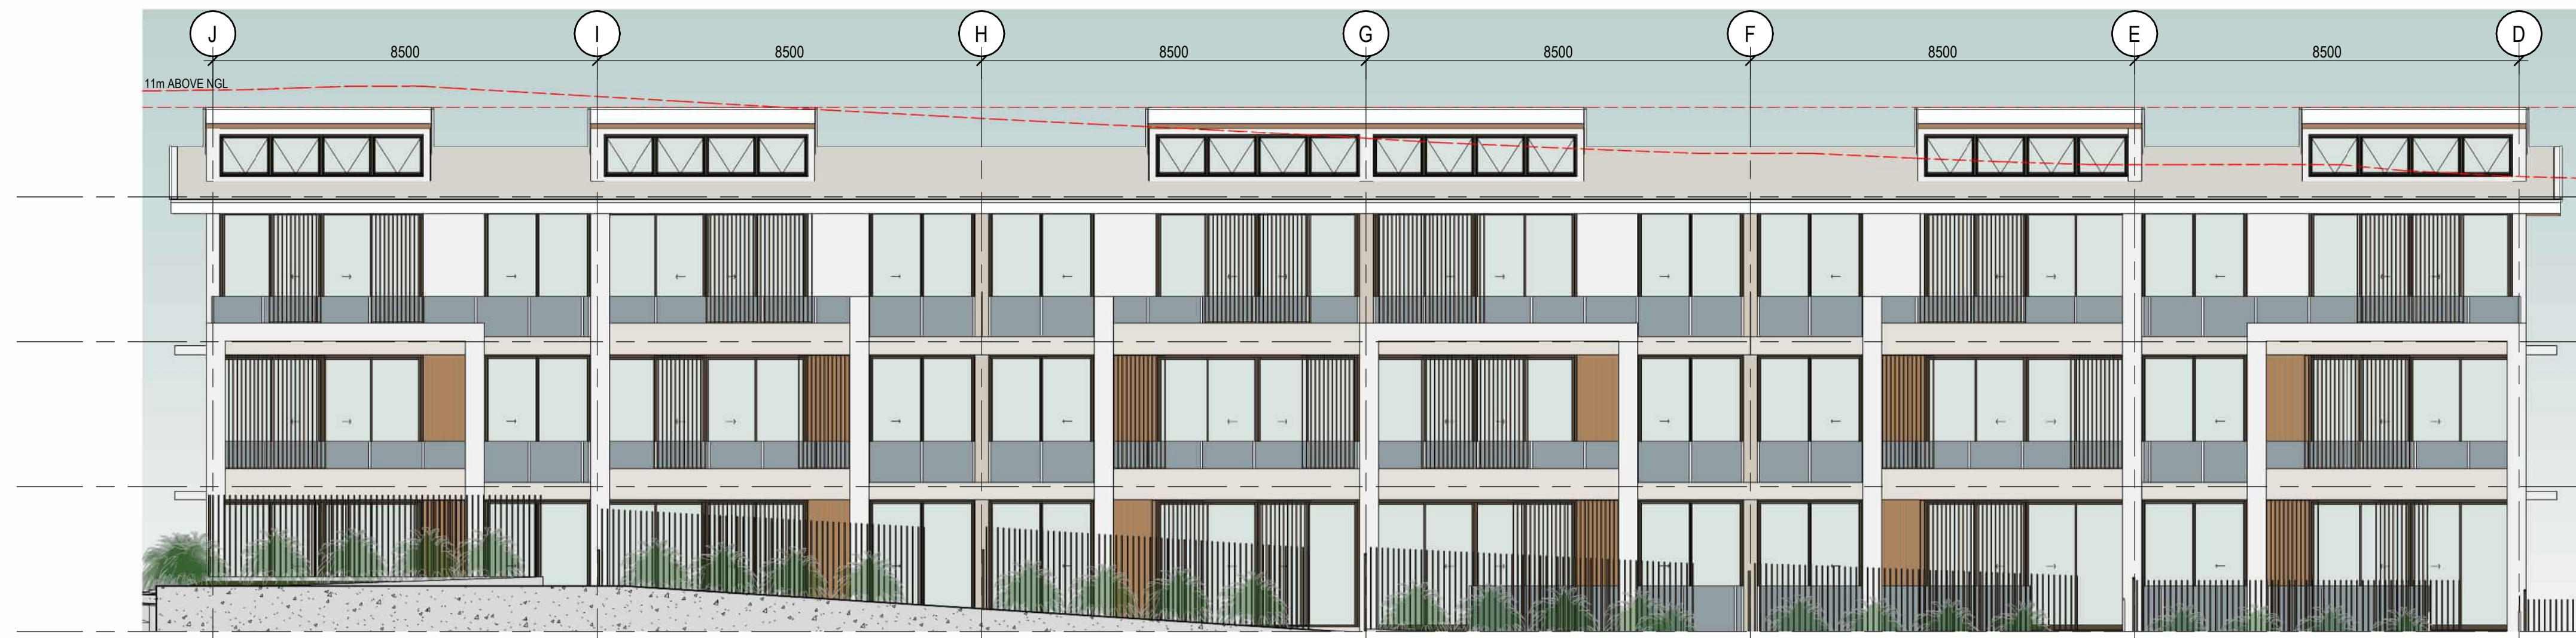


1 BUILDING F - NORTH ELEVATION
1:100



2 BUILDING F - SOUTH ELEVATION
1:100

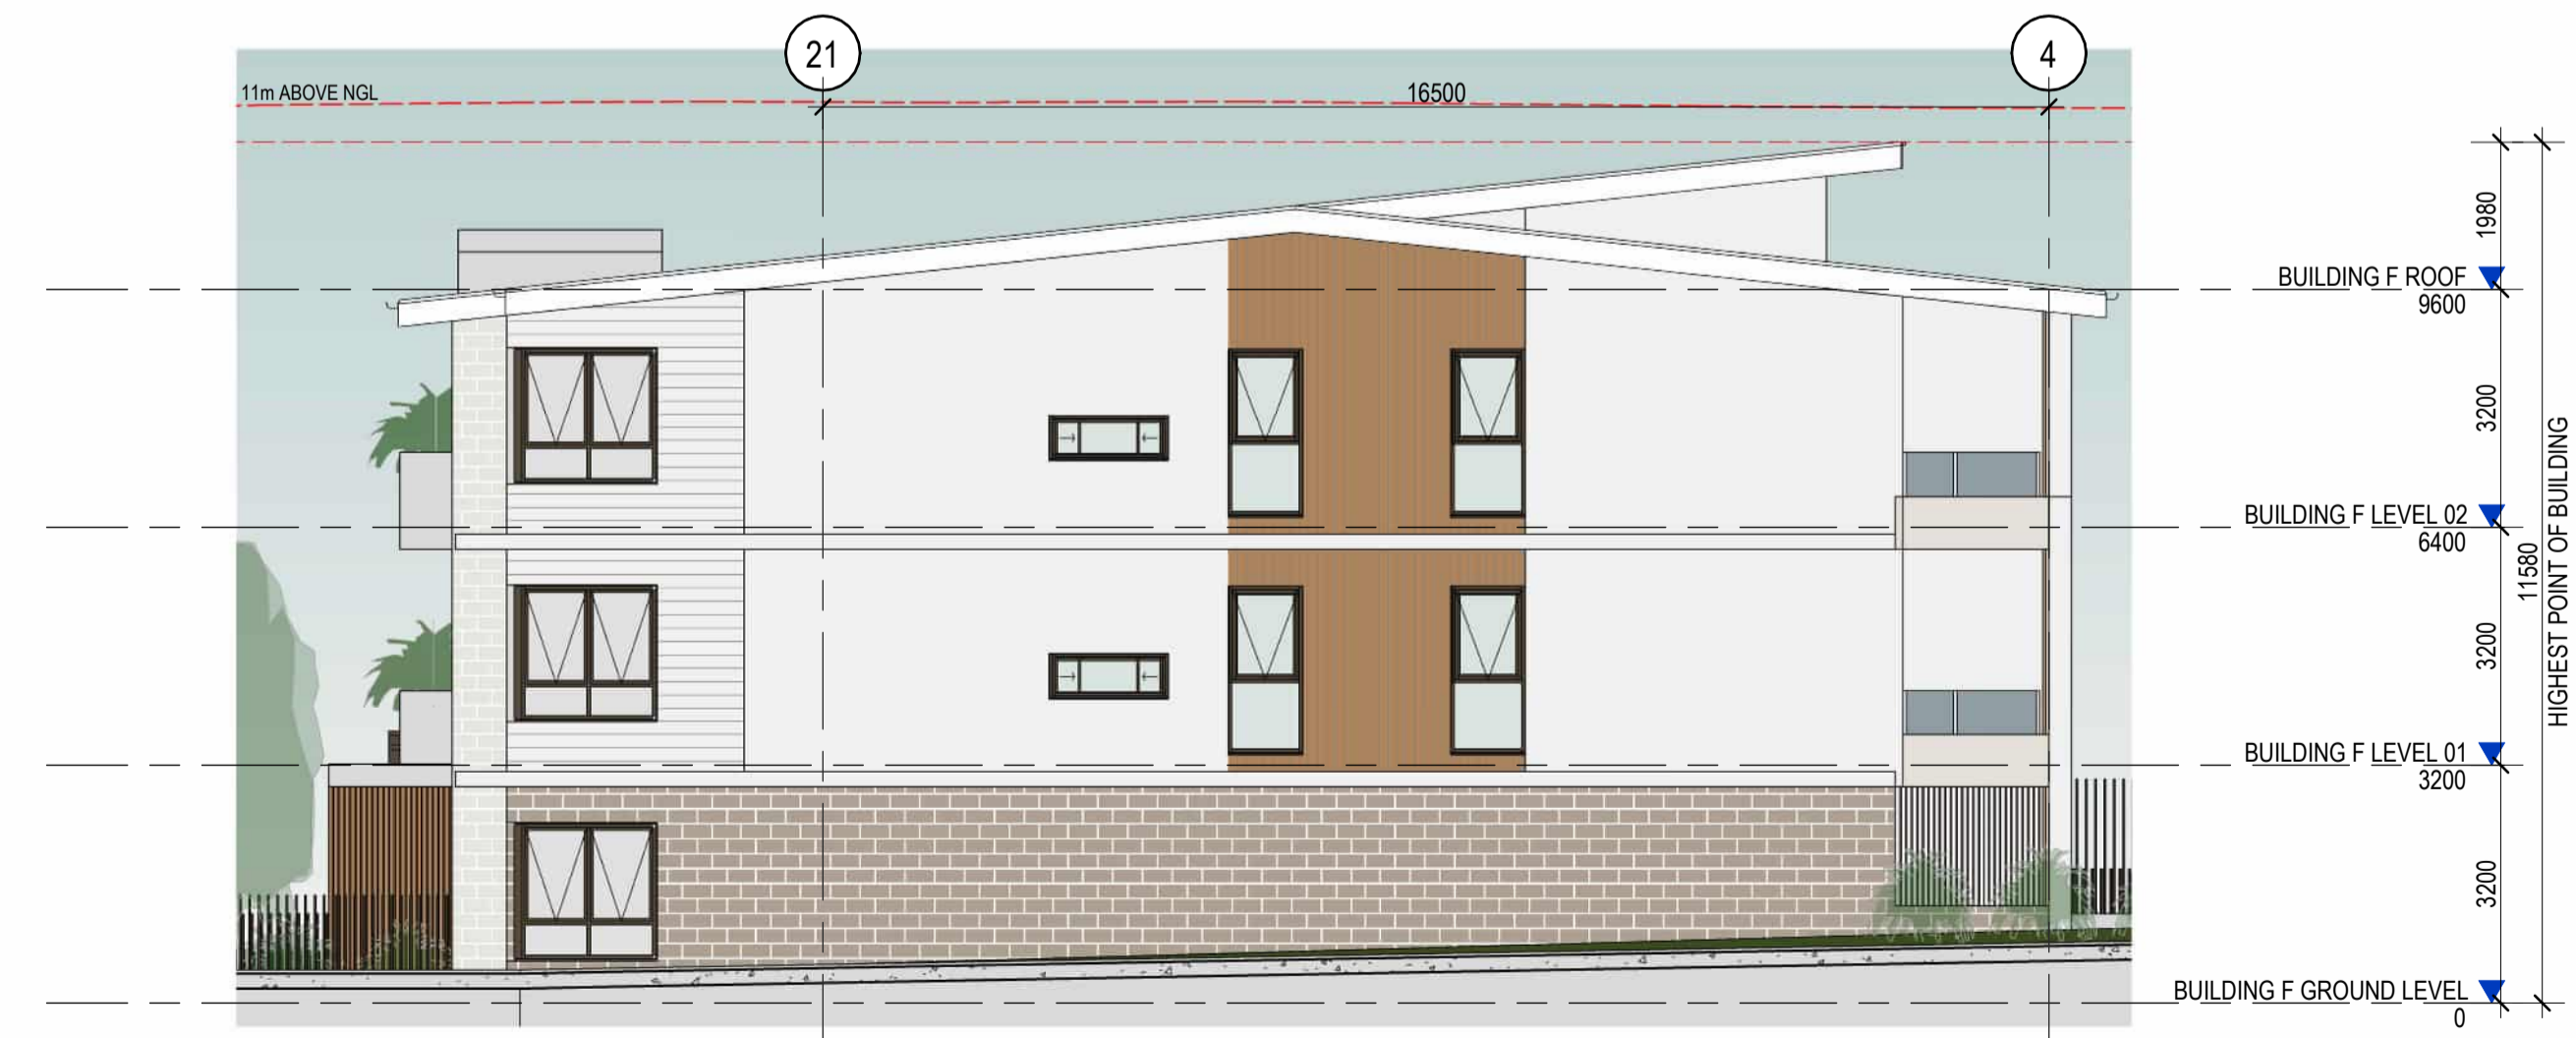

4 BUILDING F - EAST ELEVATION
1:100

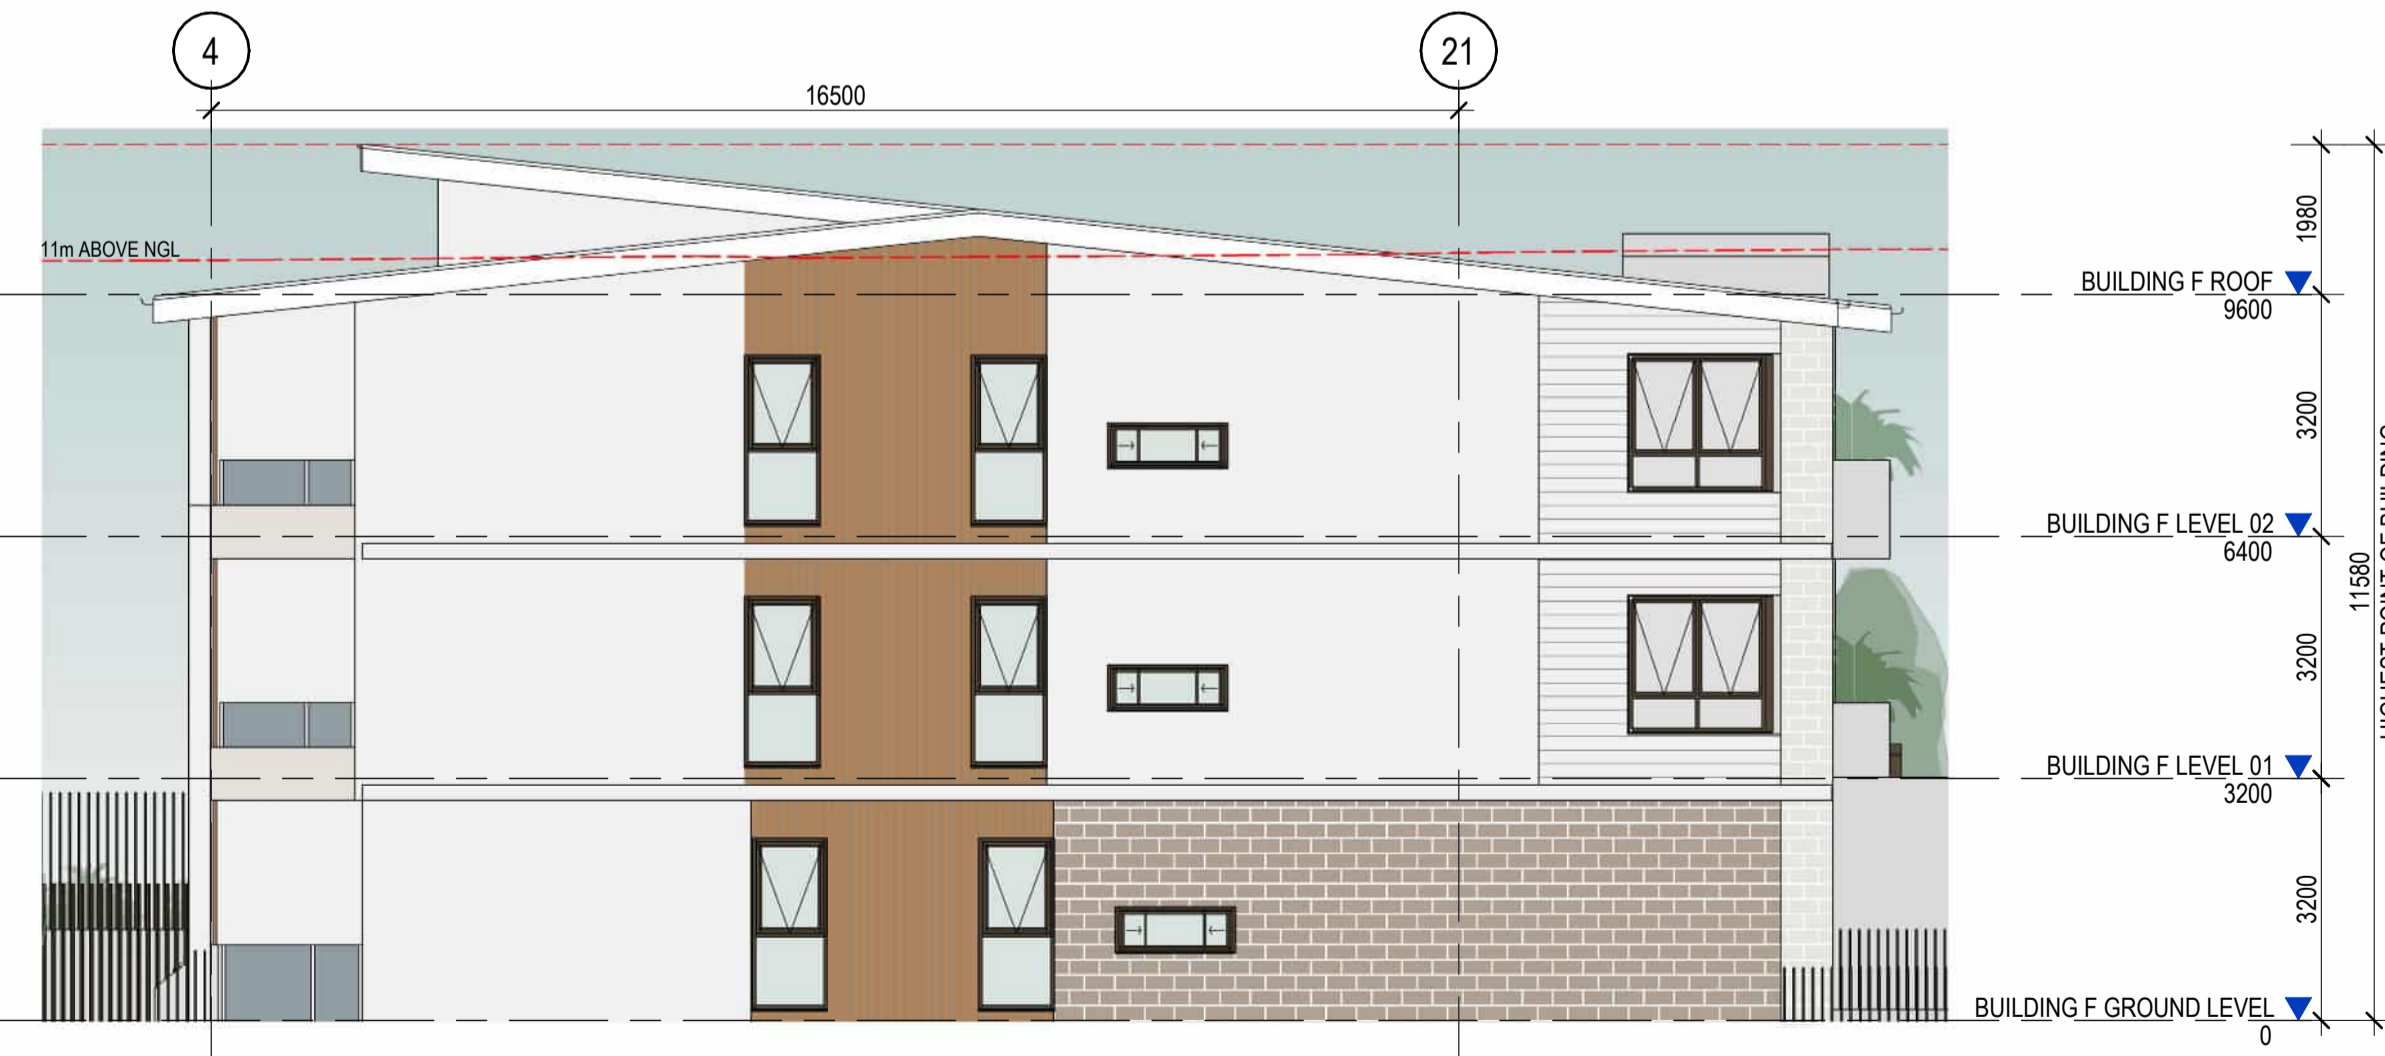

3 BUILDING F - WEST ELEVATION
1:100

Certificate No. #HR-4A2437-04
 Scan QR code or follow website link for rating details.

Assessor name Hoda Shah Nazari
Accreditation No. HERA 10210
Property Address 87 Tweed Coast Rd, Hastings, NSW, 2489
<http://www.hero-software.com.au/pdf/HR-4A2437-04>

mail@arqdesign.com.au Phone 07 3358 0888
 www.arqdesign.com.au Fax 07 3358 0899

Arqus Design acknowledges the Traditional Owners of Country on which we live, work and design and pay our respects to their Elders, past and present.

NOTES

Contractors are to verify all dimensions on site before commencing any work or producing shop drawings.

These drawings are protected by the laws of copyright and may not be copied or reproduced without the written permission of Arqus Design.

Detail applicable to the scale of the drawing published.

DATE	REVISION	ISSUE
23.12.01	DRAFT DA PACKAGE	A
23.12.15	DRAFT DA PACKAGE	B
24.01.22	DRAFT DA PACKAGE	C
24.03.08	FOR INFORMATION	D
24.03.13	FOR INFORMATION	E
24.04.15	FOR INFORMATION	F
24.08.16	DRAFT DA PACKAGE	G
24.10.03	UPDATED DRAFT DA PACKAGE	H
24.10.09	DA PACKAGE	I
25.10.31	DRAFT DA UPDATE	J

CLIENT



PROJECT

TRICARE HASTINGS POINT
 87 TWEED COAST RD, HASTINGS POINT 2489, NSW

COUNTRY: BUNDJALUNG

DRAWING

BUILDING F - EXTERNAL ELEVATIONS

JOB NUMBER 23-0025
DESIGN SPI/KF
DRAWN KF
CHECKED SP

SCALE 1:100 @A1
DATE CREATED 22/08/2023
NORTH @A3


DRAWING NUMBER

DA-F-07

ISSUED FOR

DEVELOPMENT APPLICATION

GENERAL NOTE: ALL WINDOWS FACING INTO CORRIDOR ARE AT A MINIMUM SILL HEIGHT OF 1550MM

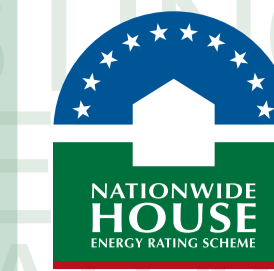

Certificate No. #HR-4A2437-04

Scan QR code or follow website link for rating details.

Assessor name Hoda Shah Nazari

Accreditation No. HERA 10210

Property Address 87 Tweed Coast Rd, Hastings, NSW, 2489

http://www.hero-software.com.au/pdf/HR-4A2437-04



mail@arqudesign.com.au Phone 07 3358 0888
www.arqudesign.com.au Fax 07 3358 0899

Arqus Design acknowledges the Traditional Owners of Country on which we live, work and design and pay our respects to their Elders, past and present.


NOTES

Contractors are to verify all dimensions on site before commencing any work or producing shop drawings.


These drawings are protected by the laws of copyright and may not be copied or reproduced without the written permission of Arqus Design.

Detail applicable to the scale of the drawing published.


DATE	REVISION	ISSUE
23.12.15	DRAFT DA PACKAGE	A
24.01.22	DRAFT DA PACKAGE	B
24.03.08	FOR INFORMATION	C
24.03.13	FOR INFORMATION	D
24.10.09	DA PACKAGE	E
25.10.24	FOR INFORMATION	F
25.10.31	DRAFT DA UPDATE	G

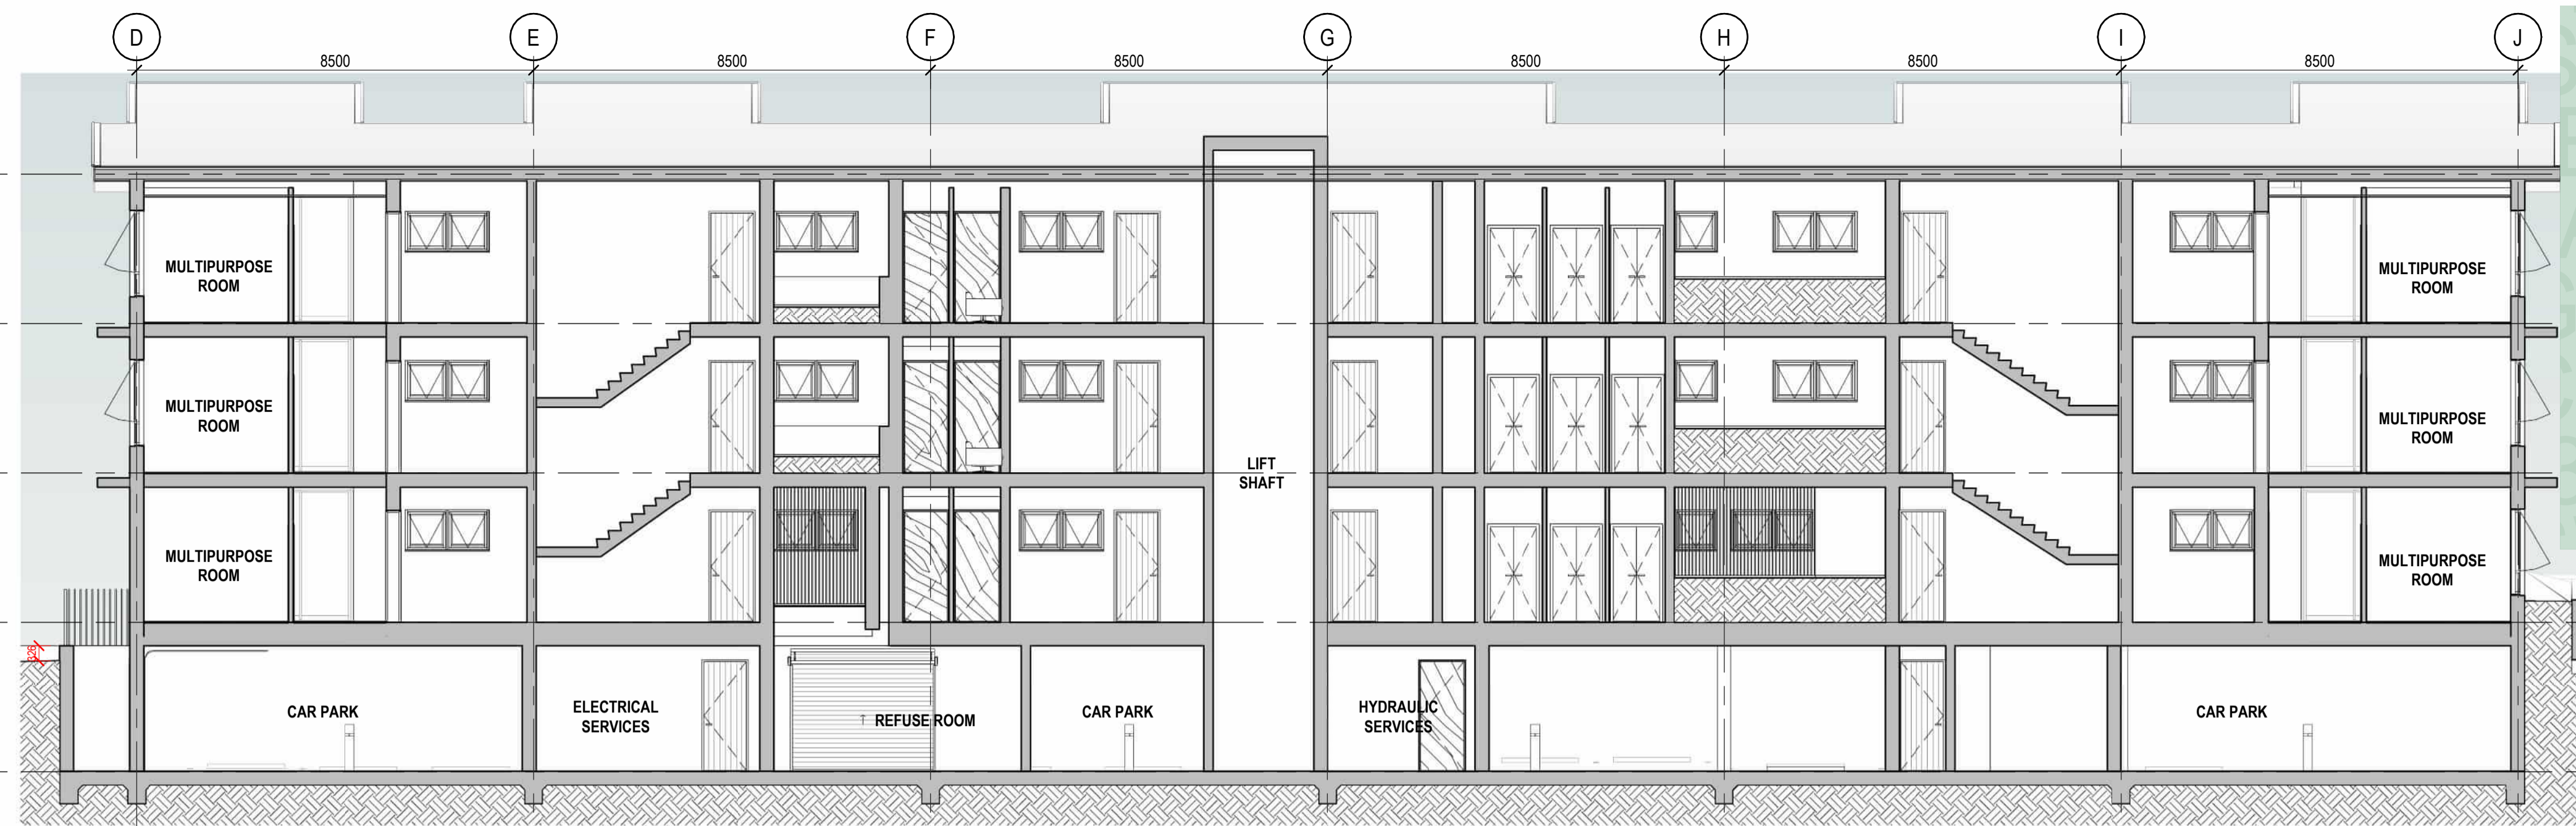

1 BUILDING F SECTION 1
1:100

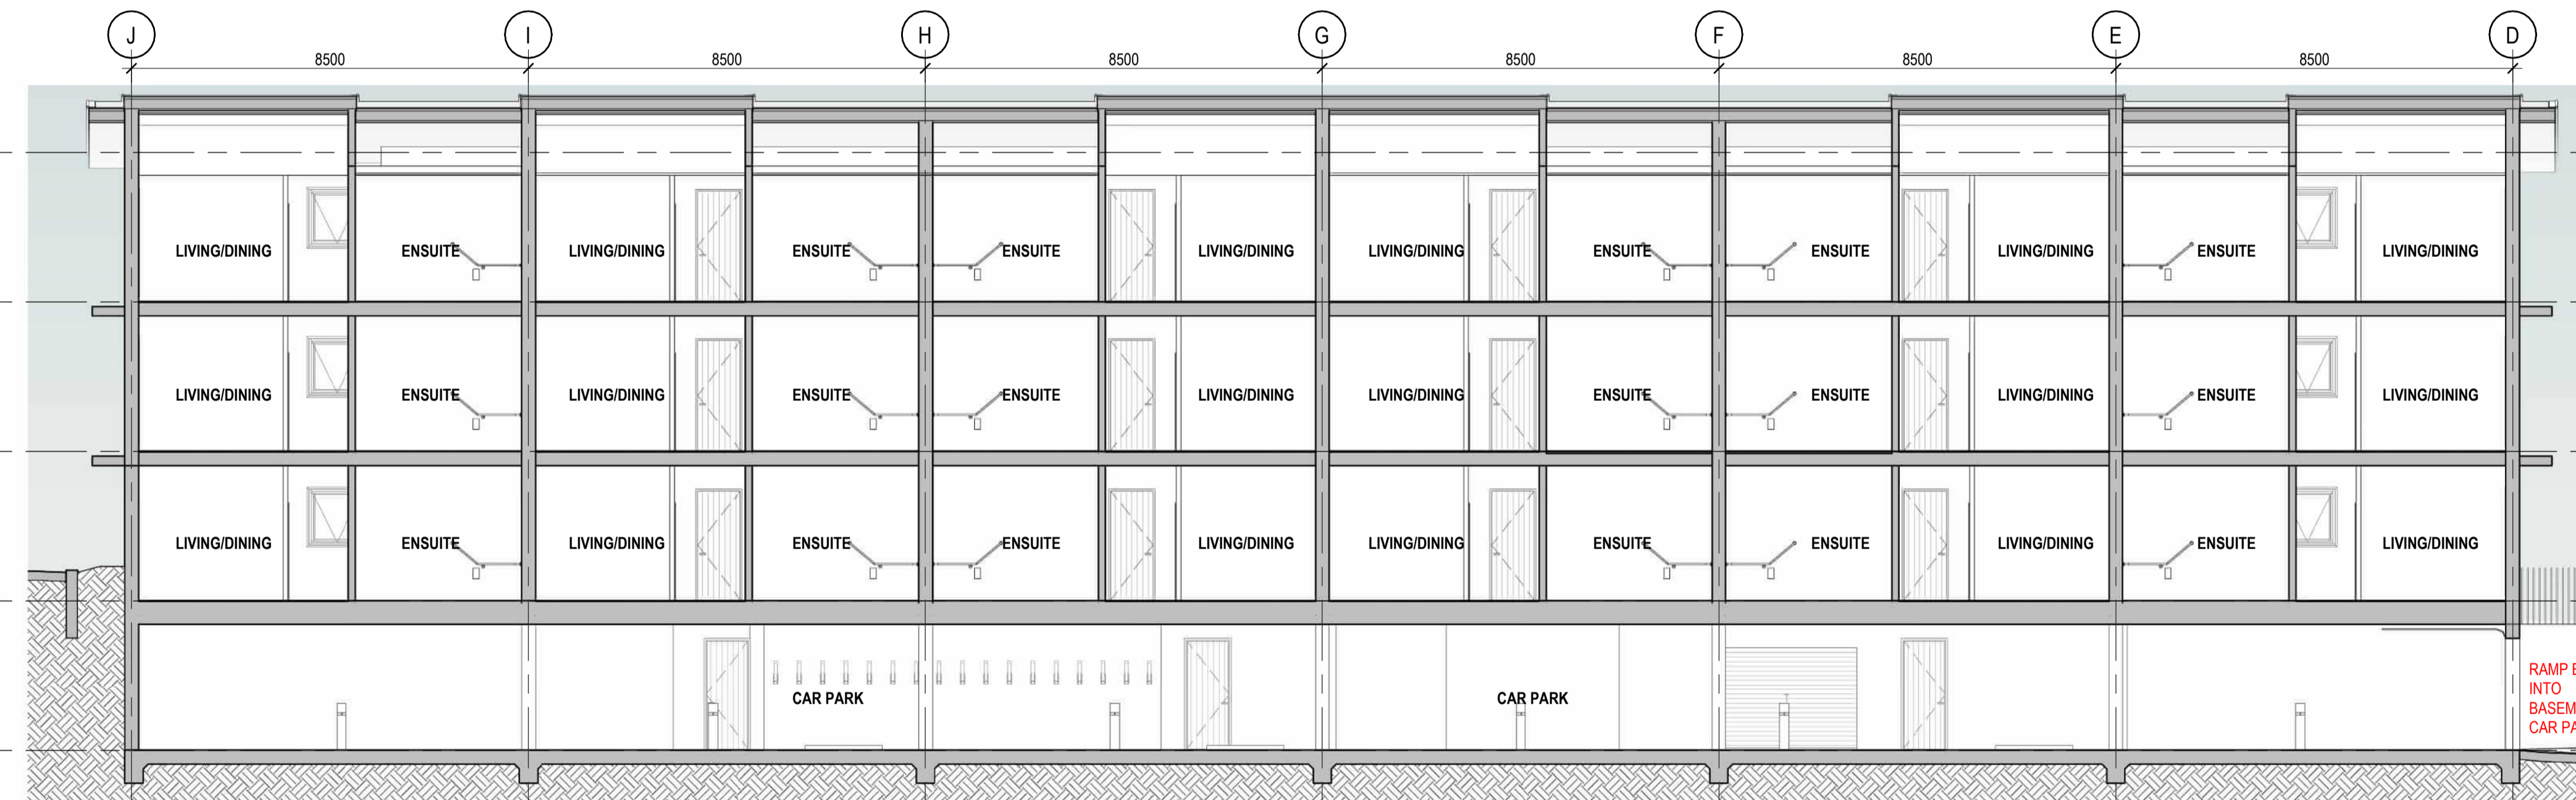

2 BUILDING F SECTION 2
1:100

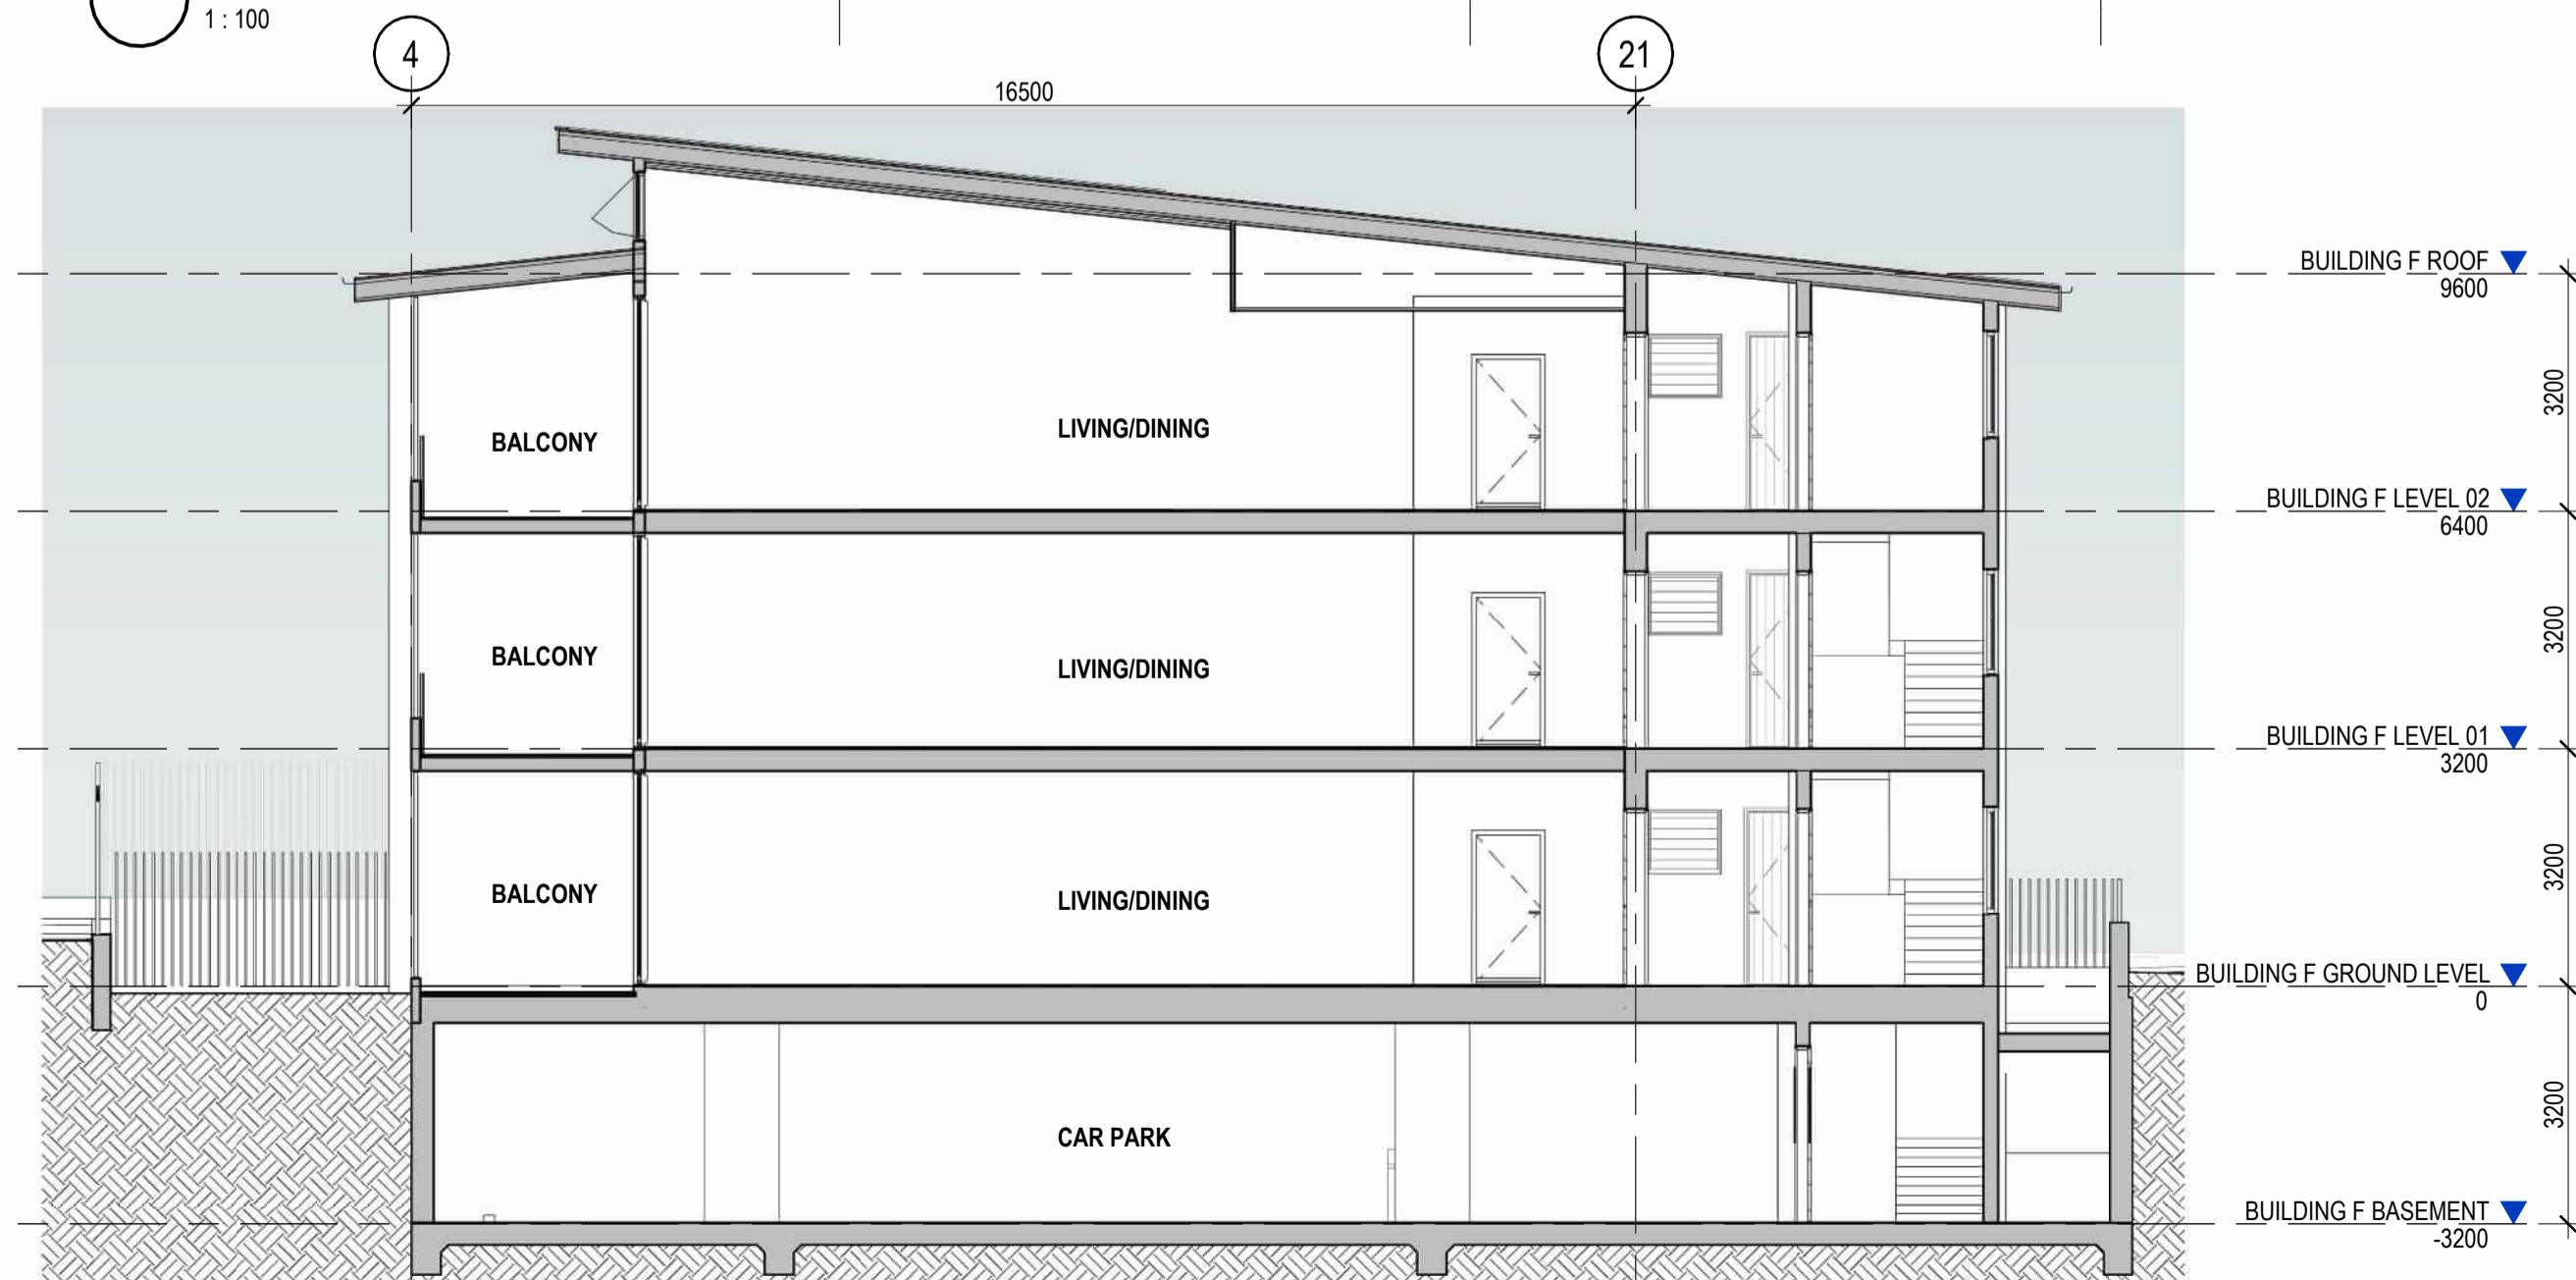

3 BUILDING F SECTION 3
1:100

GENERAL NOTE: ALL WINDOWS FACING INTO CORRIDOR ARE AT A MINIMUM SILL HEIGHT OF 1550MM

CLIENT



PROJECT

TRICARE HASTINGS POINT
87 TWEED COAST RD, HASTINGS POINT 2489, NSW

COUNTRY: BUNDJALUNG

DRAWING

BUILDING F - BUILDING SECTIONS

JOB NUMBER	DESIGN	DRAWN	CHECKED
23-0025	SP/KF	KF	SP


SCALE	DATE CREATED	NORTH
1:100 @A1	22/08/2023	
	@A3	

DRAWING NUMBER

DA-F-08

ISSUED FOR

DEVELOPMENT APPLICATION

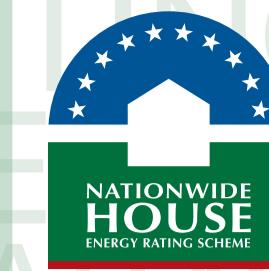

Certificate No. #HR-4A2437-04

Scan QR code or follow website link for rating details.

Assessor name Hoda Shah Nazari

Accreditation No. HERA 10210

Property Address 87 Tweed Coast Rd, Hastings, NSW, 2489

http://www.hero-software.com.au/pdf/HR-4A2437-04



mail@arqudesign.com.au Phone 07 3358 0888
www.arqudesign.com.au Fax 07 3358 0899

Arqus Design acknowledges the Traditional Owners of Country on which we live, work and design and pay our respects to their Elders, past and present.


NOTES

Contractors are to verify all dimensions on site before commencing any work or producing shop drawings.

These drawings are protected by the laws of copyright and may not be copied or reproduced without the written permission of Arqus Design.

Detail applicable to the scale of the drawing published.

DATE	REVISION	ISSUE
23.12.01	DRAFT DA PACKAGE	A
23.12.15	DRAFT DA PACKAGE	B
24.01.22	DRAFT DA PACKAGE	C
24.03.08	FOR INFORMATION	D
24.03.13	FOR INFORMATION	E
24.04.15	FOR INFORMATION	F
24.06.13	FOR INFORMATION	G
24.08.12	FOR INFORMATION	H
24.08.16	DRAFT DA PACKAGE	I
24.10.09	DA PACKAGE	J
25.10.31	DRAFT DA UPDATE	K
25.11.24	DRAFT DA UPDATE	L

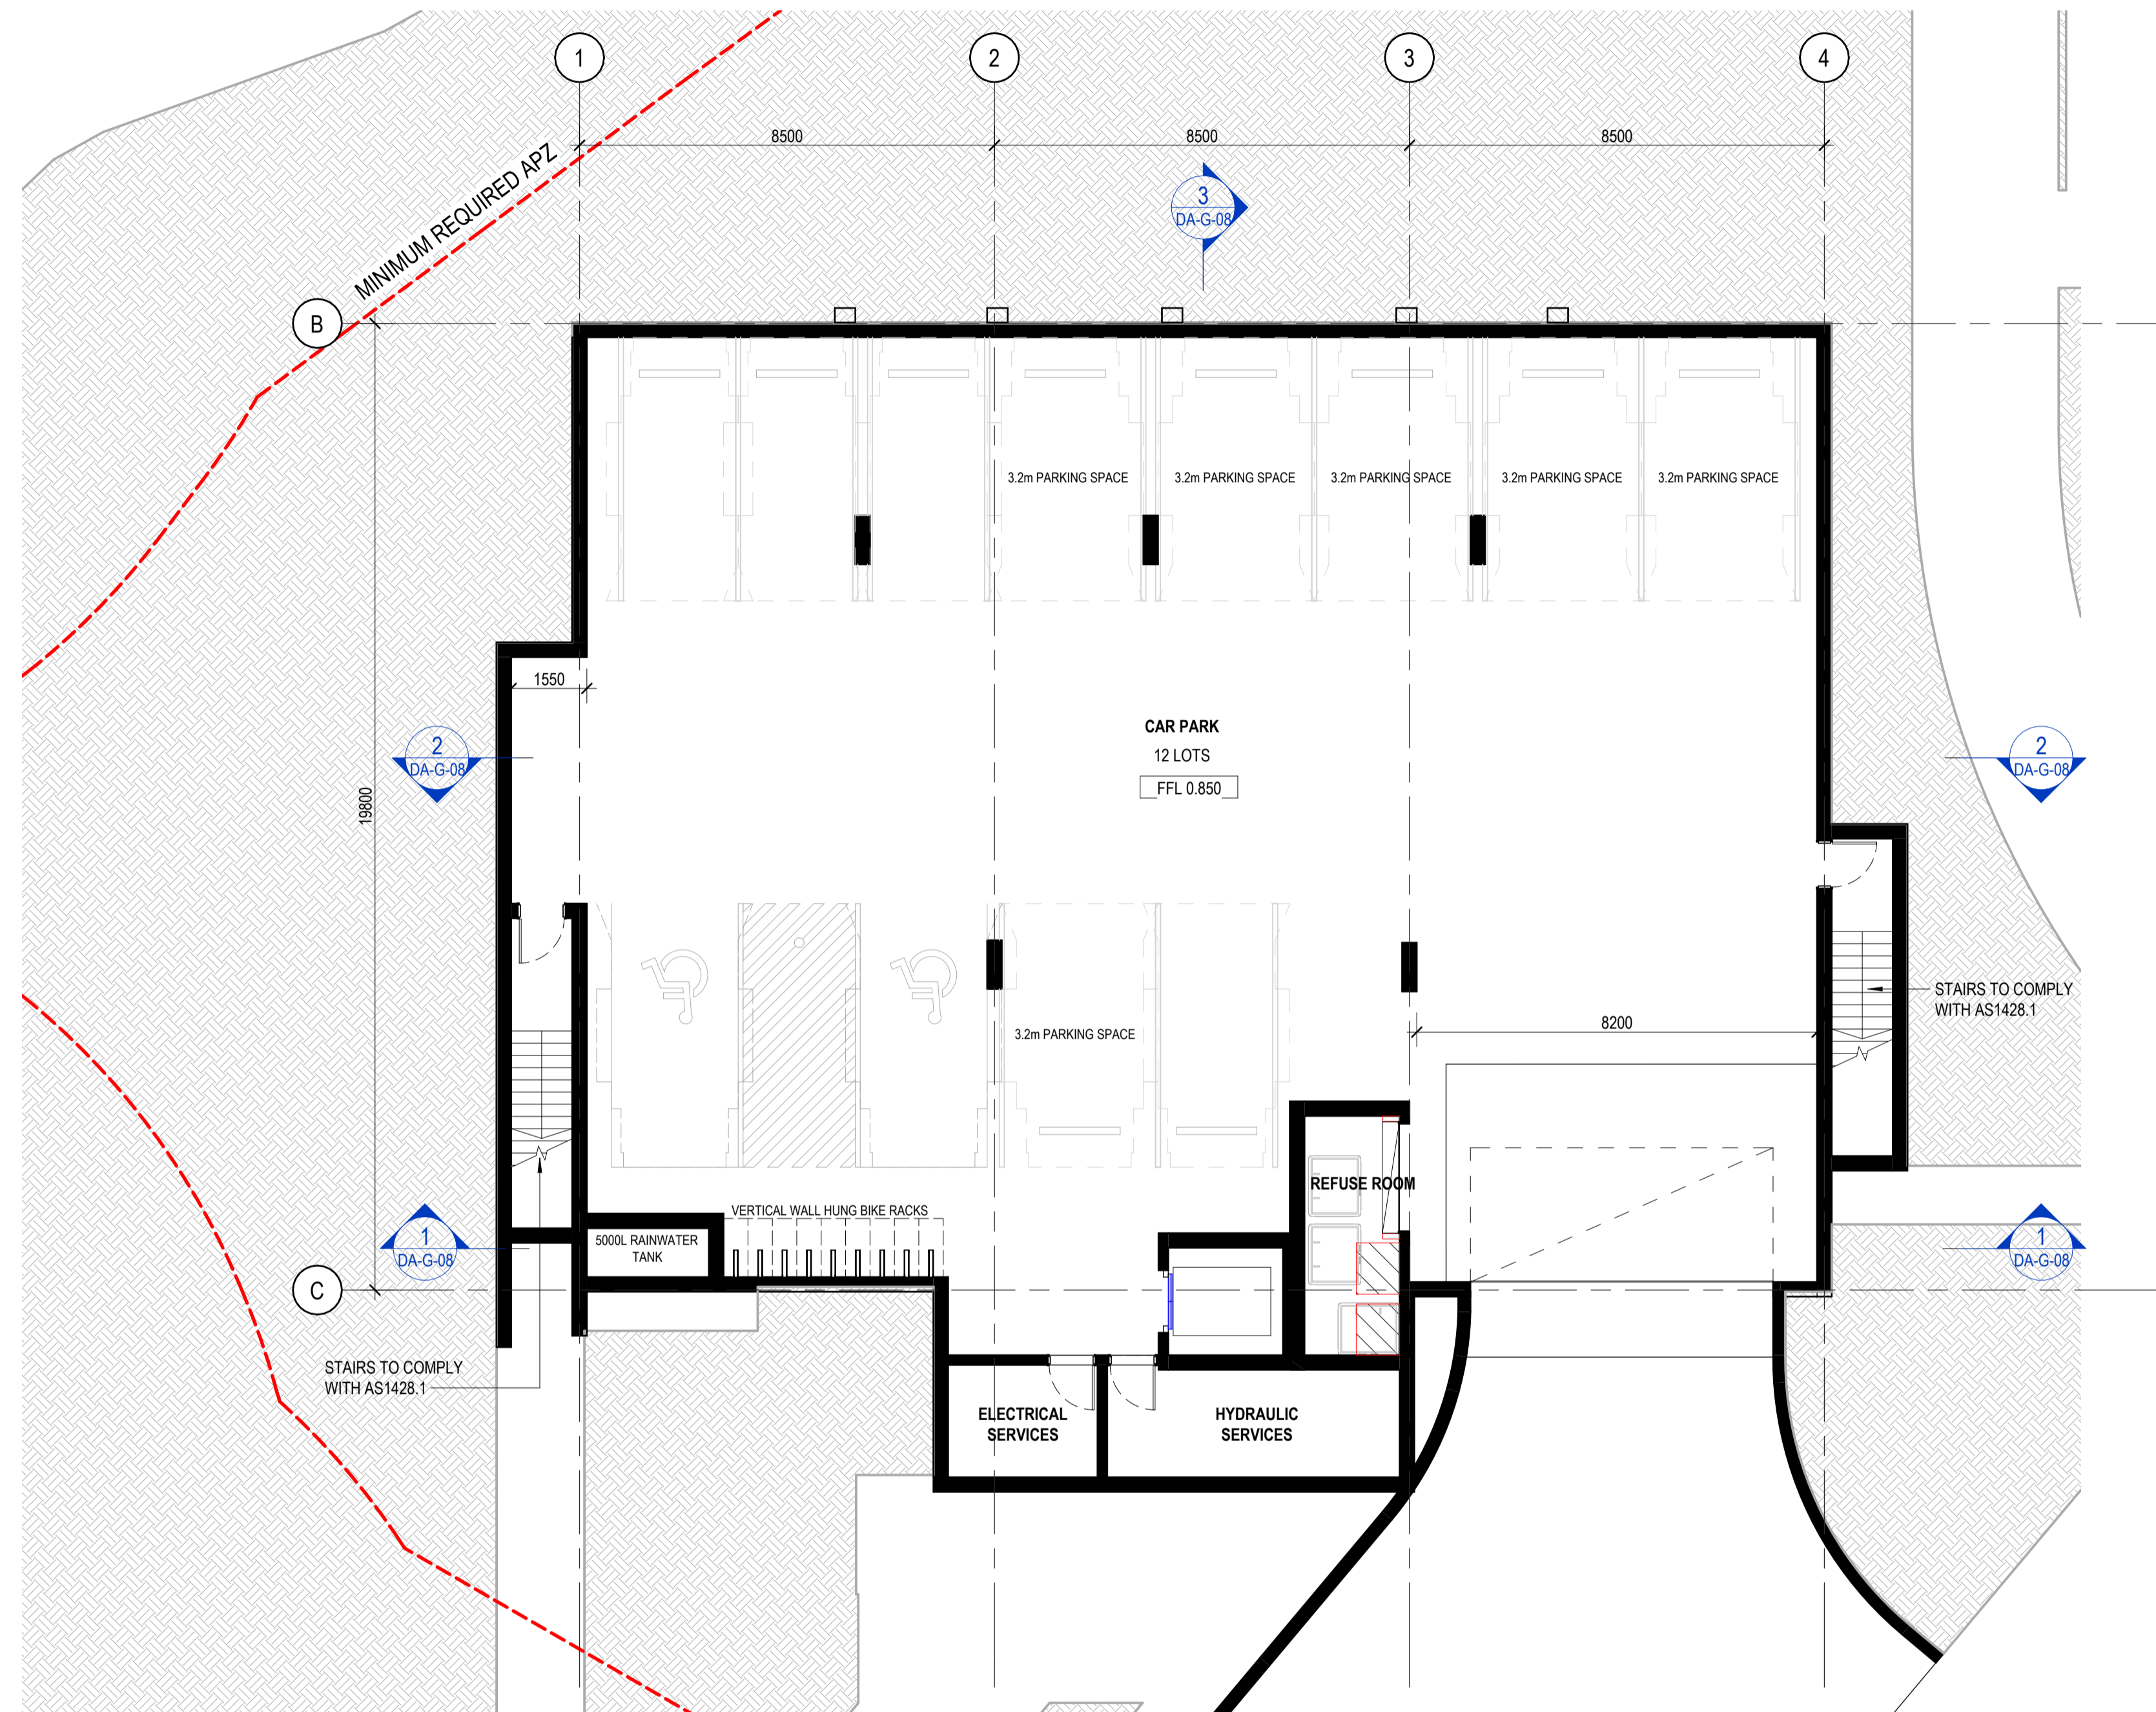

PARKING SCHEDULE

PARKING TYPE	TOTAL
PWD	2
WIDE BAYS	6
STANDARD	4
TOTAL	12 SPACES

1 BUILDING G - BASEMENT GA PLAN
DA-G-01 1:100

CLIENT



PROJECT

TRICARE HASTINGS POINT
87 TWEED COAST RD, HASTINGS POINT 2489, NSW

COUNTRY: BUNDJALUNG

DRAWING

BUILDING G - BASEMENT GA PLAN


JOB NUMBER	DESIGN	DRAWN	CHECKED
23-0025	SP	KF	SP

SCALE	DATE CREATED	NORTH
As indicated	07/11/23	

DRAWING NUMBER DA-G-01 ISSUE L

ISSUED FOR 24/11/2025 1:40:45 PM

DEVELOPMENT APPLICATION

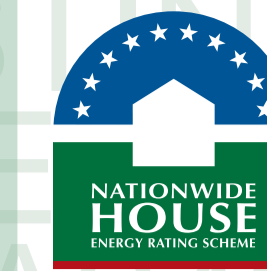

Certificate No. #HR-4A2437-04

Scan QR code or follow website link for rating details.

Assessor name Hoda Shah Nazari
Accreditation No. HERA 10210
Property Address 87 Tweed Coast Rd, Hastings, NSW, 2489



http://www.hero-software.com.au/pdf/HR-4A2437-04

mail@arqudesign.com.au Phone 07 3358 0888
www.arqudesign.com.au Fax 07 3358 0899

Arqus Design acknowledges the Traditional Owners of Country on which we live, work and design and pay our respects to their Elders, past and present.


NOTES

Contractors are to verify all dimensions on site before commencing any work or producing shop drawings.

These drawings are protected by the laws of copyright and may not be copied or reproduced without the written permission of Arqus Design.

Detail applicable to the scale of the drawing published.

DATE	REVISION	ISSUE
23.12.01	DRAFT DA PACKAGE	A
23.12.15	DRAFT DA PACKAGE	B
24.01.22	DRAFT DA PACKAGE	C
24.03.08	FOR INFORMATION	D
24.03.13	FOR INFORMATION	E
24.04.15	FOR INFORMATION	F
24.10.03	UPDATED DRAFT DA PACKAGE	G
24.10.09	DA PACKAGE	H
25.10.31	DRAFT DA UPDATE	I

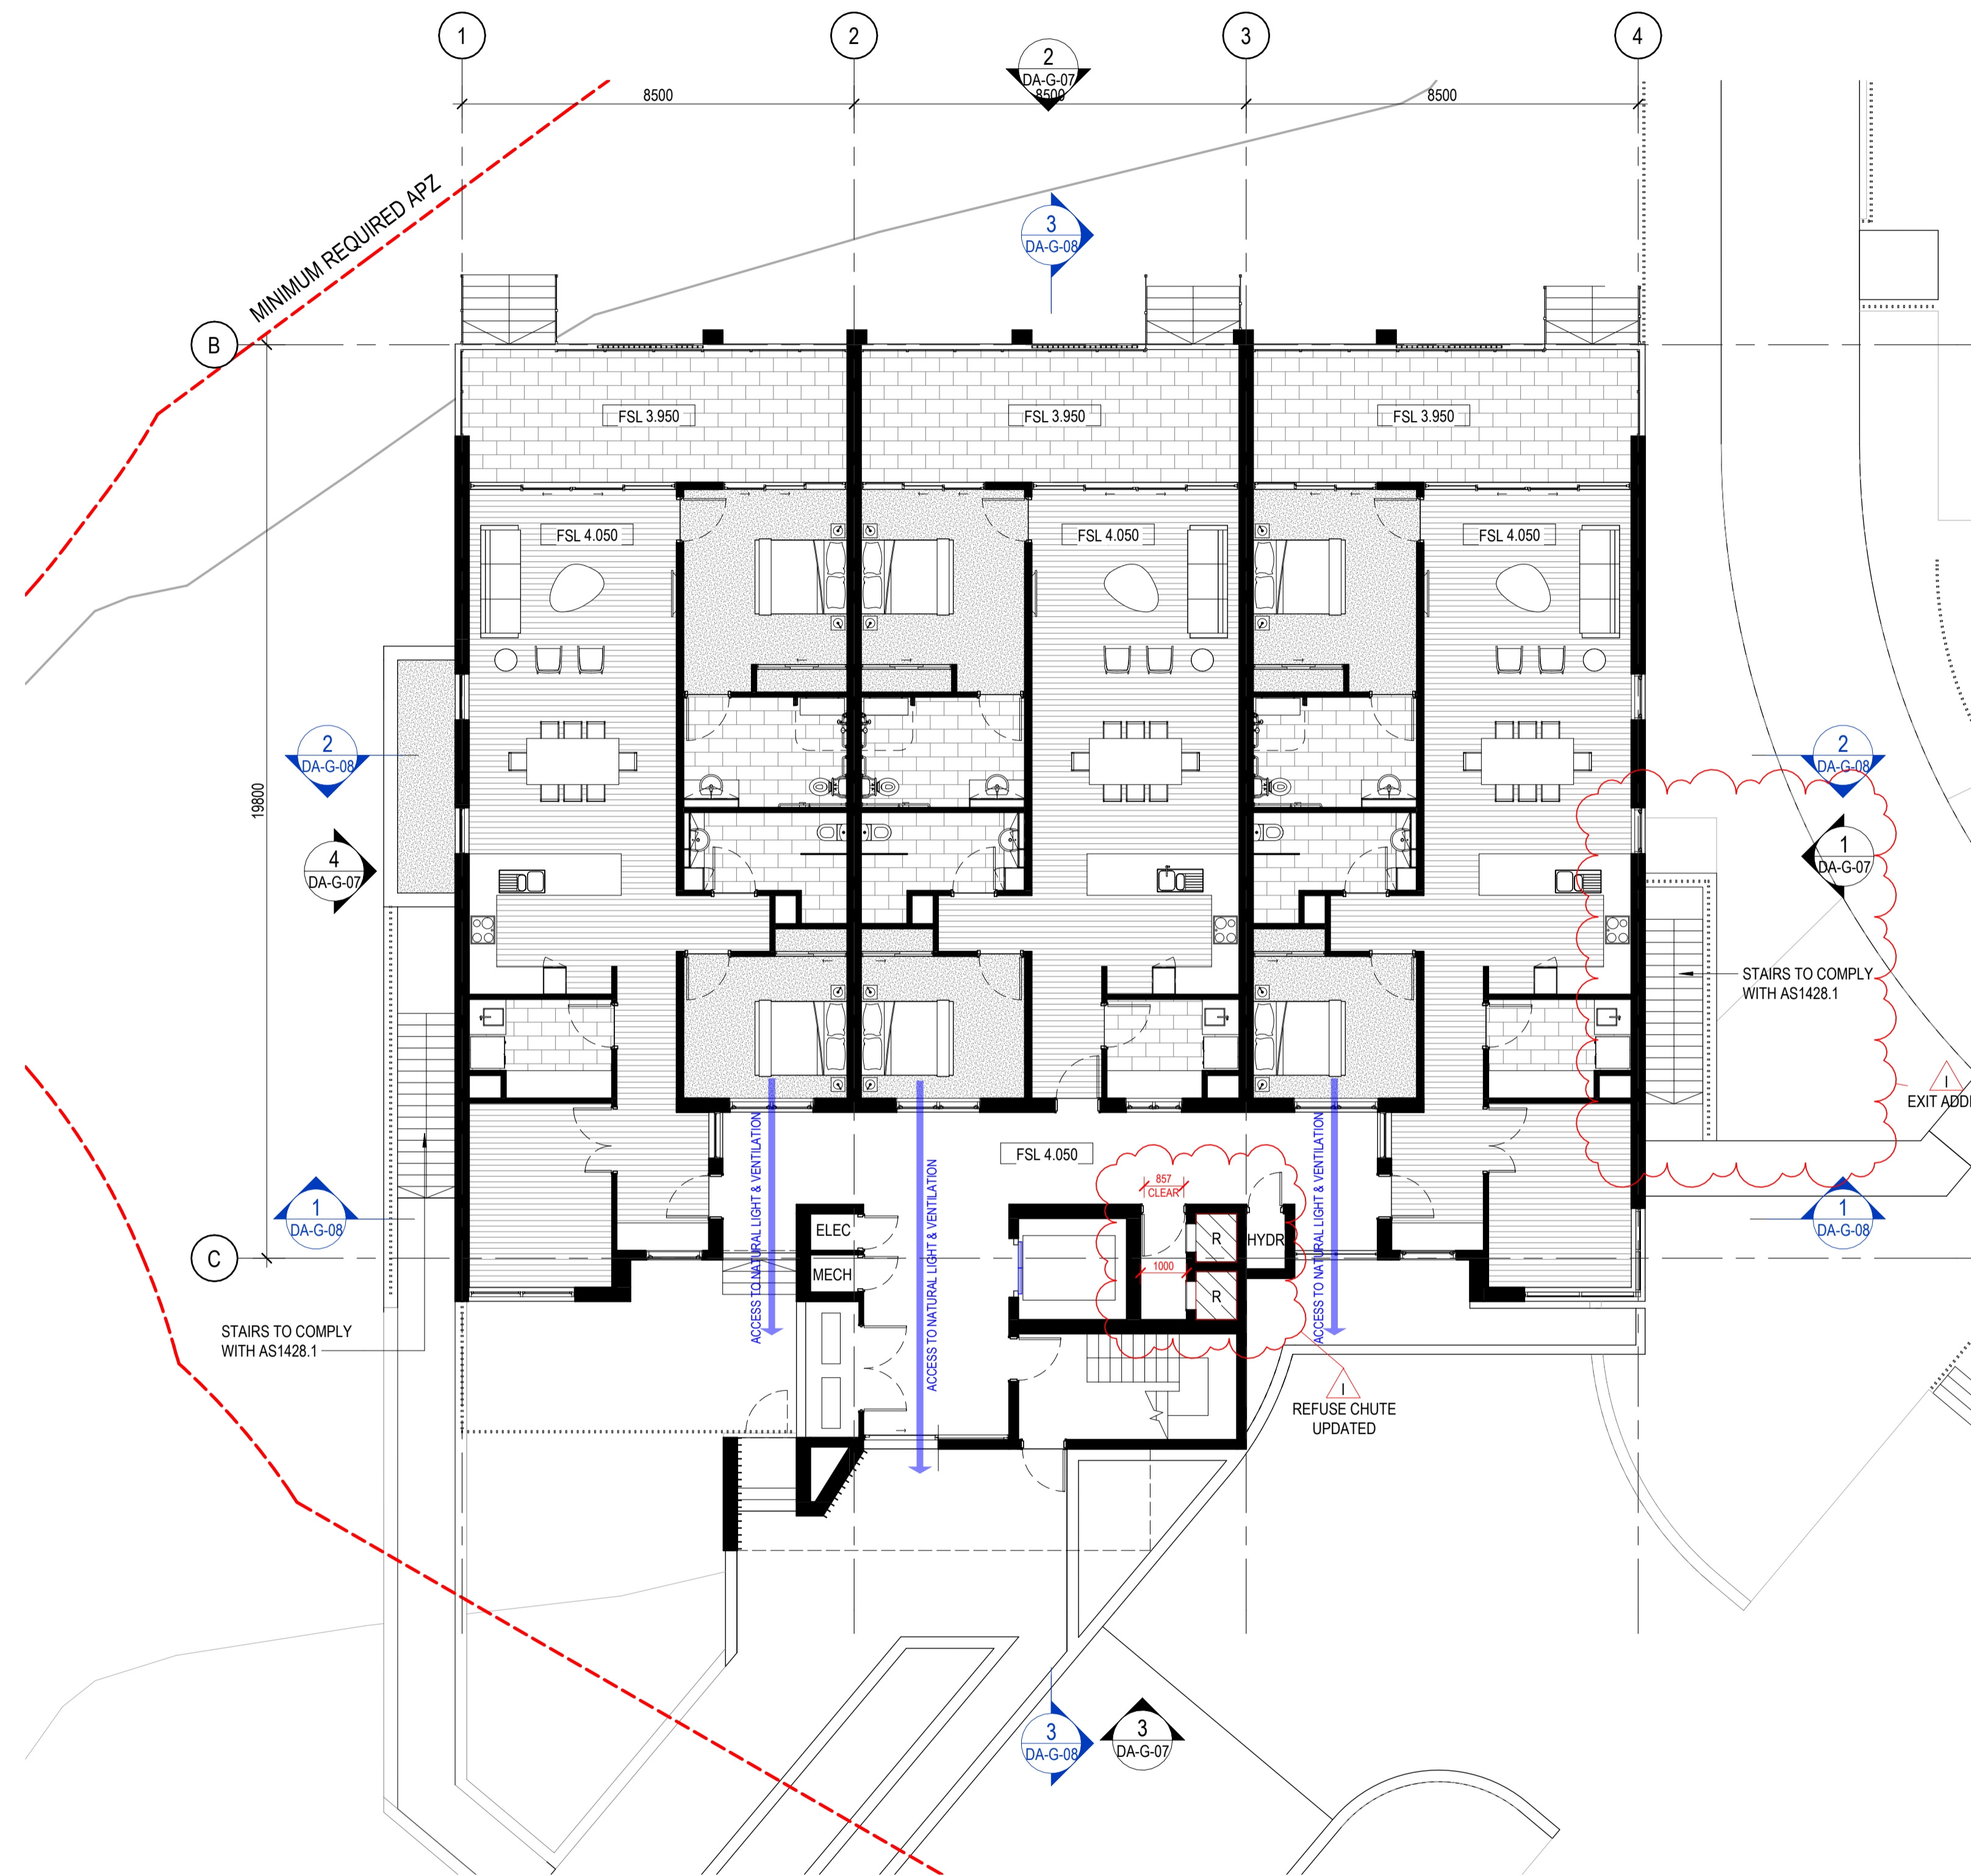

1 DA-G-07 BUILDING G - GROUND FLOOR GA PLAN
1:100

NOTE ADDED

GENERAL NOTE: ALL WINDOWS FACING INTO CORRIDOR ARE AT A MINIMUM SILL HEIGHT OF 1550MM

CLIENT



PROJECT

TRICARE HASTINGS POINT
87 TWEED COAST RD, HASTINGS POINT 2489, NSW

COUNTRY: BUNDJALUNG

DRAWING

BUILDING G - GROUND FLOOR GA PLAN


JOB NUMBER	DESIGN	DRAWN	CHECKED
23-0025	SP	KF	SP

SCALE	DATE CREATED	NORTH
1:100 @A1	07/11/23	
1:200 @A3		

DRAWING NUMBER DA-G-02
ISSUE I

ISSUED FOR 31/10/2025 5:59:33 PM


DEVELOPMENT APPLICATION

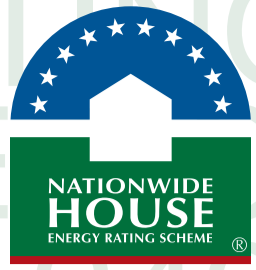

Certificate No. #HR-4A2437-04
 Scan QR code or follow website link for rating details.


Assessor name Hoda Shah Nazari
Accreditation No. HERA 10210
Property Address 87 Tweed Coast Rd, Hastings, NSW, 2489

<http://www.hero-software.com.au/pdf/HR-4A2437-04>

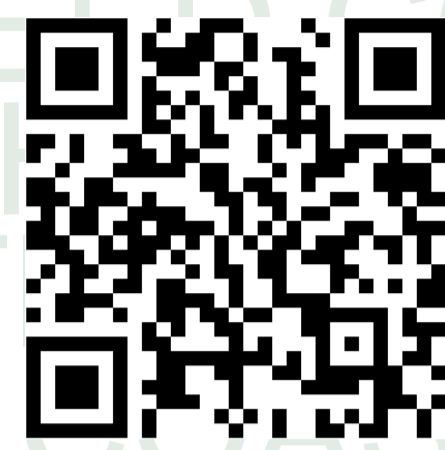

mail@arqudesign.com.au Phone 07 3358 0888
 www.arqudesign.com.au Fax 07 3358 0899

Arqus Design acknowledges the Traditional Owners of Country on which we live, work and design and pay our respects to their Elders, past and present.

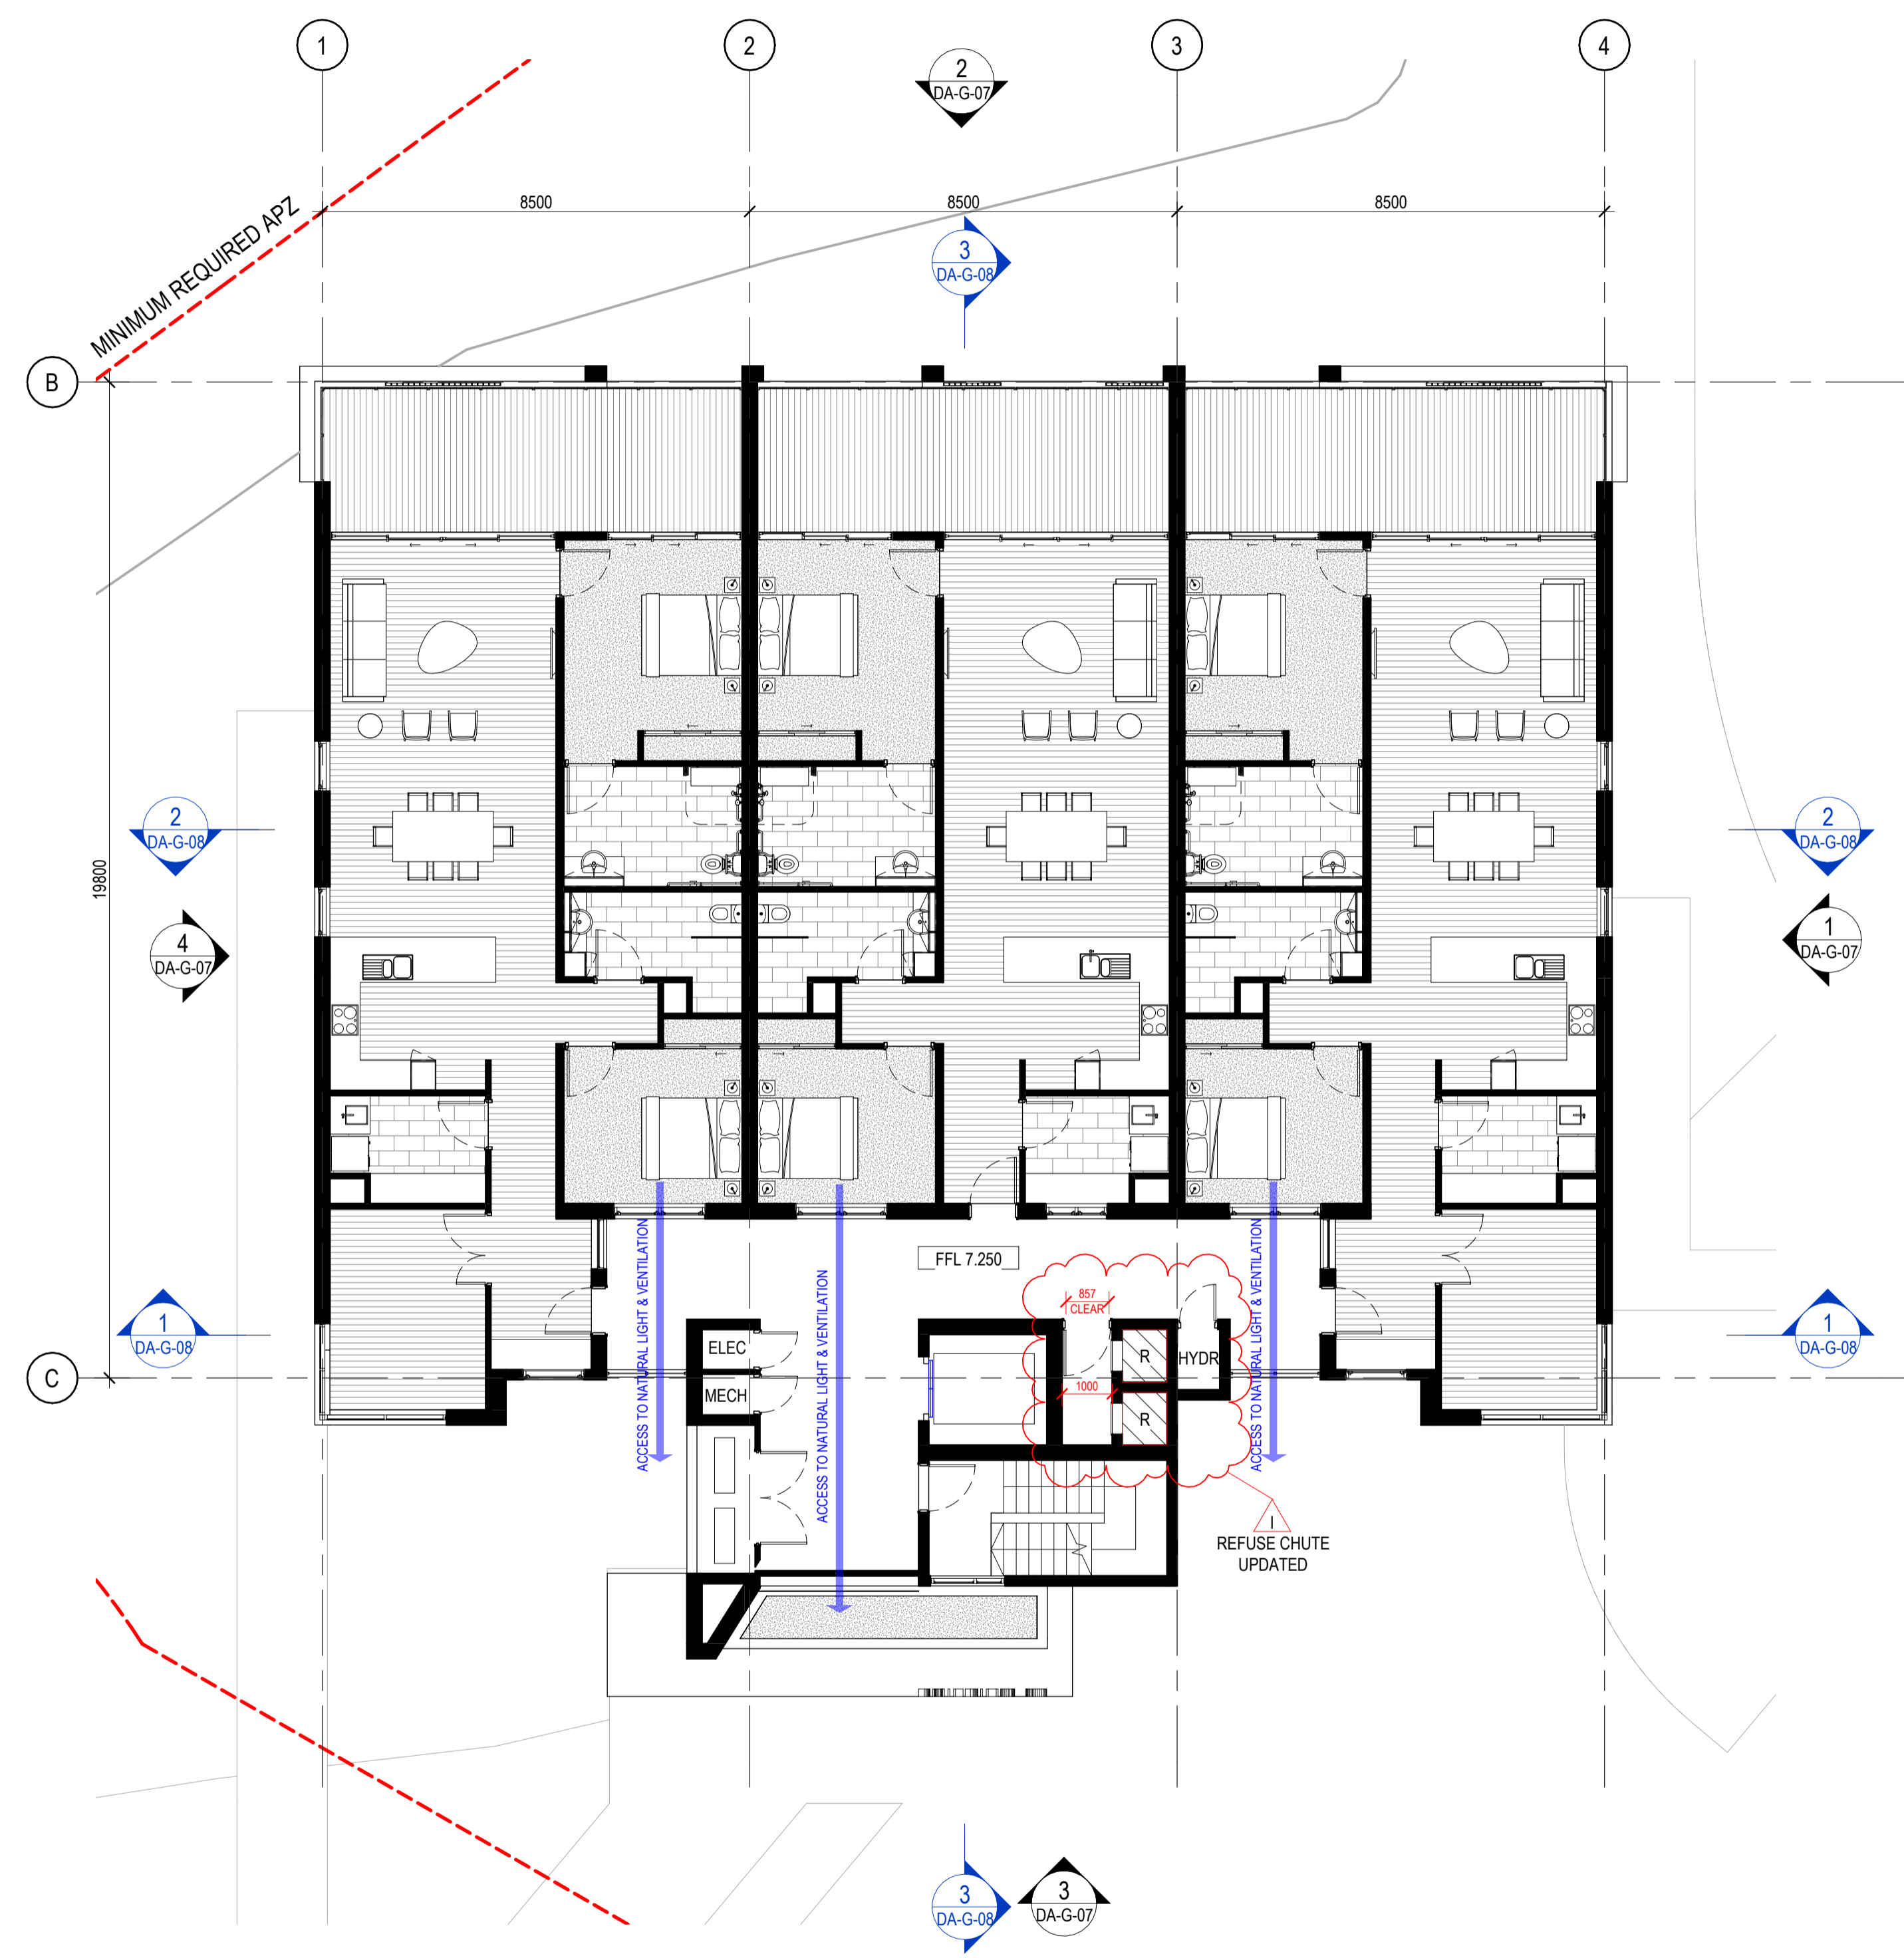

1 DA-G-07 BUILDING G - LEVEL 01 GA PLAN
 1:100

NOTE ADDED

GENERAL NOTE: ALL WINDOWS FACING INTO CORRIDOR ARE AT A MINIMUM SILL HEIGHT OF 1550MM

mail@arqudesign.com.au Phone 07 3358 0888
 www.arqudesign.com.au Fax 07 3358 0899

Arqus Design acknowledges the Traditional Owners of Country on which we live, work and design and pay our respects to their Elders, past and present.

NOTES

Contractors are to verify all dimensions on site before commencing any work or producing shop drawings.

These drawings are protected by the laws of copyright and may not be copied or reproduced without the written permission of Arqus Design.

Detail applicable to the scale of the drawing published.

DATE	REVISION	ISSUE
23.12.01	DRAFT DA PACKAGE	A
23.12.15	DRAFT DA PACKAGE	B
24.01.22	DRAFT DA PACKAGE	C
24.03.08	FOR INFORMATION	D
24.03.13	FOR INFORMATION	E
24.04.15	FOR INFORMATION	F
24.10.03	UPDATED DRAFT DA PACKAGE	G
24.10.09	DA PACKAGE	H
25.10.31	DRAFT DA UPDATE	I

CLIENT



PROJECT

TRICARE HASTINGS POINT
 87 TWEED COAST RD, HASTINGS POINT 2489, NSW

COUNTRY: BUNDJALUNG

DRAWING

BUILDING G - LEVEL 01 GA PLAN

JOB NUMBER	DESIGN	DRAWN	CHECKED
23-0025	SPI/KF	KF	SP

SCALE	DATE CREATED	NORTH
1:100 @A1	25/08/2023	
@A3		

DRAWING NUMBER

DA-G-03

ISSUED FOR

DEVELOPMENT APPLICATION

NATIONWIDE HOUSE ENERGY SAVING SCHEME

Certificate No. #HR-4A2437-04

Scan QR code or follow website link for rating details.


Assessor name Hoda Shah Nazari
Accreditation No. HERA 10210
Property Address 87 Tweed Coast Rd, Hastings, NSW, 2489

<http://www.hero-software.com.au/pdf/HR-4A2437-04>



mail@arqudesign.com.au Phone 07 3358 0888
 www.arqudesign.com.au Fax 07 3358 0899

Arqus Design acknowledges the Traditional Owners of Country on which we live, work and design and pay our respects to their Elders, past and present.

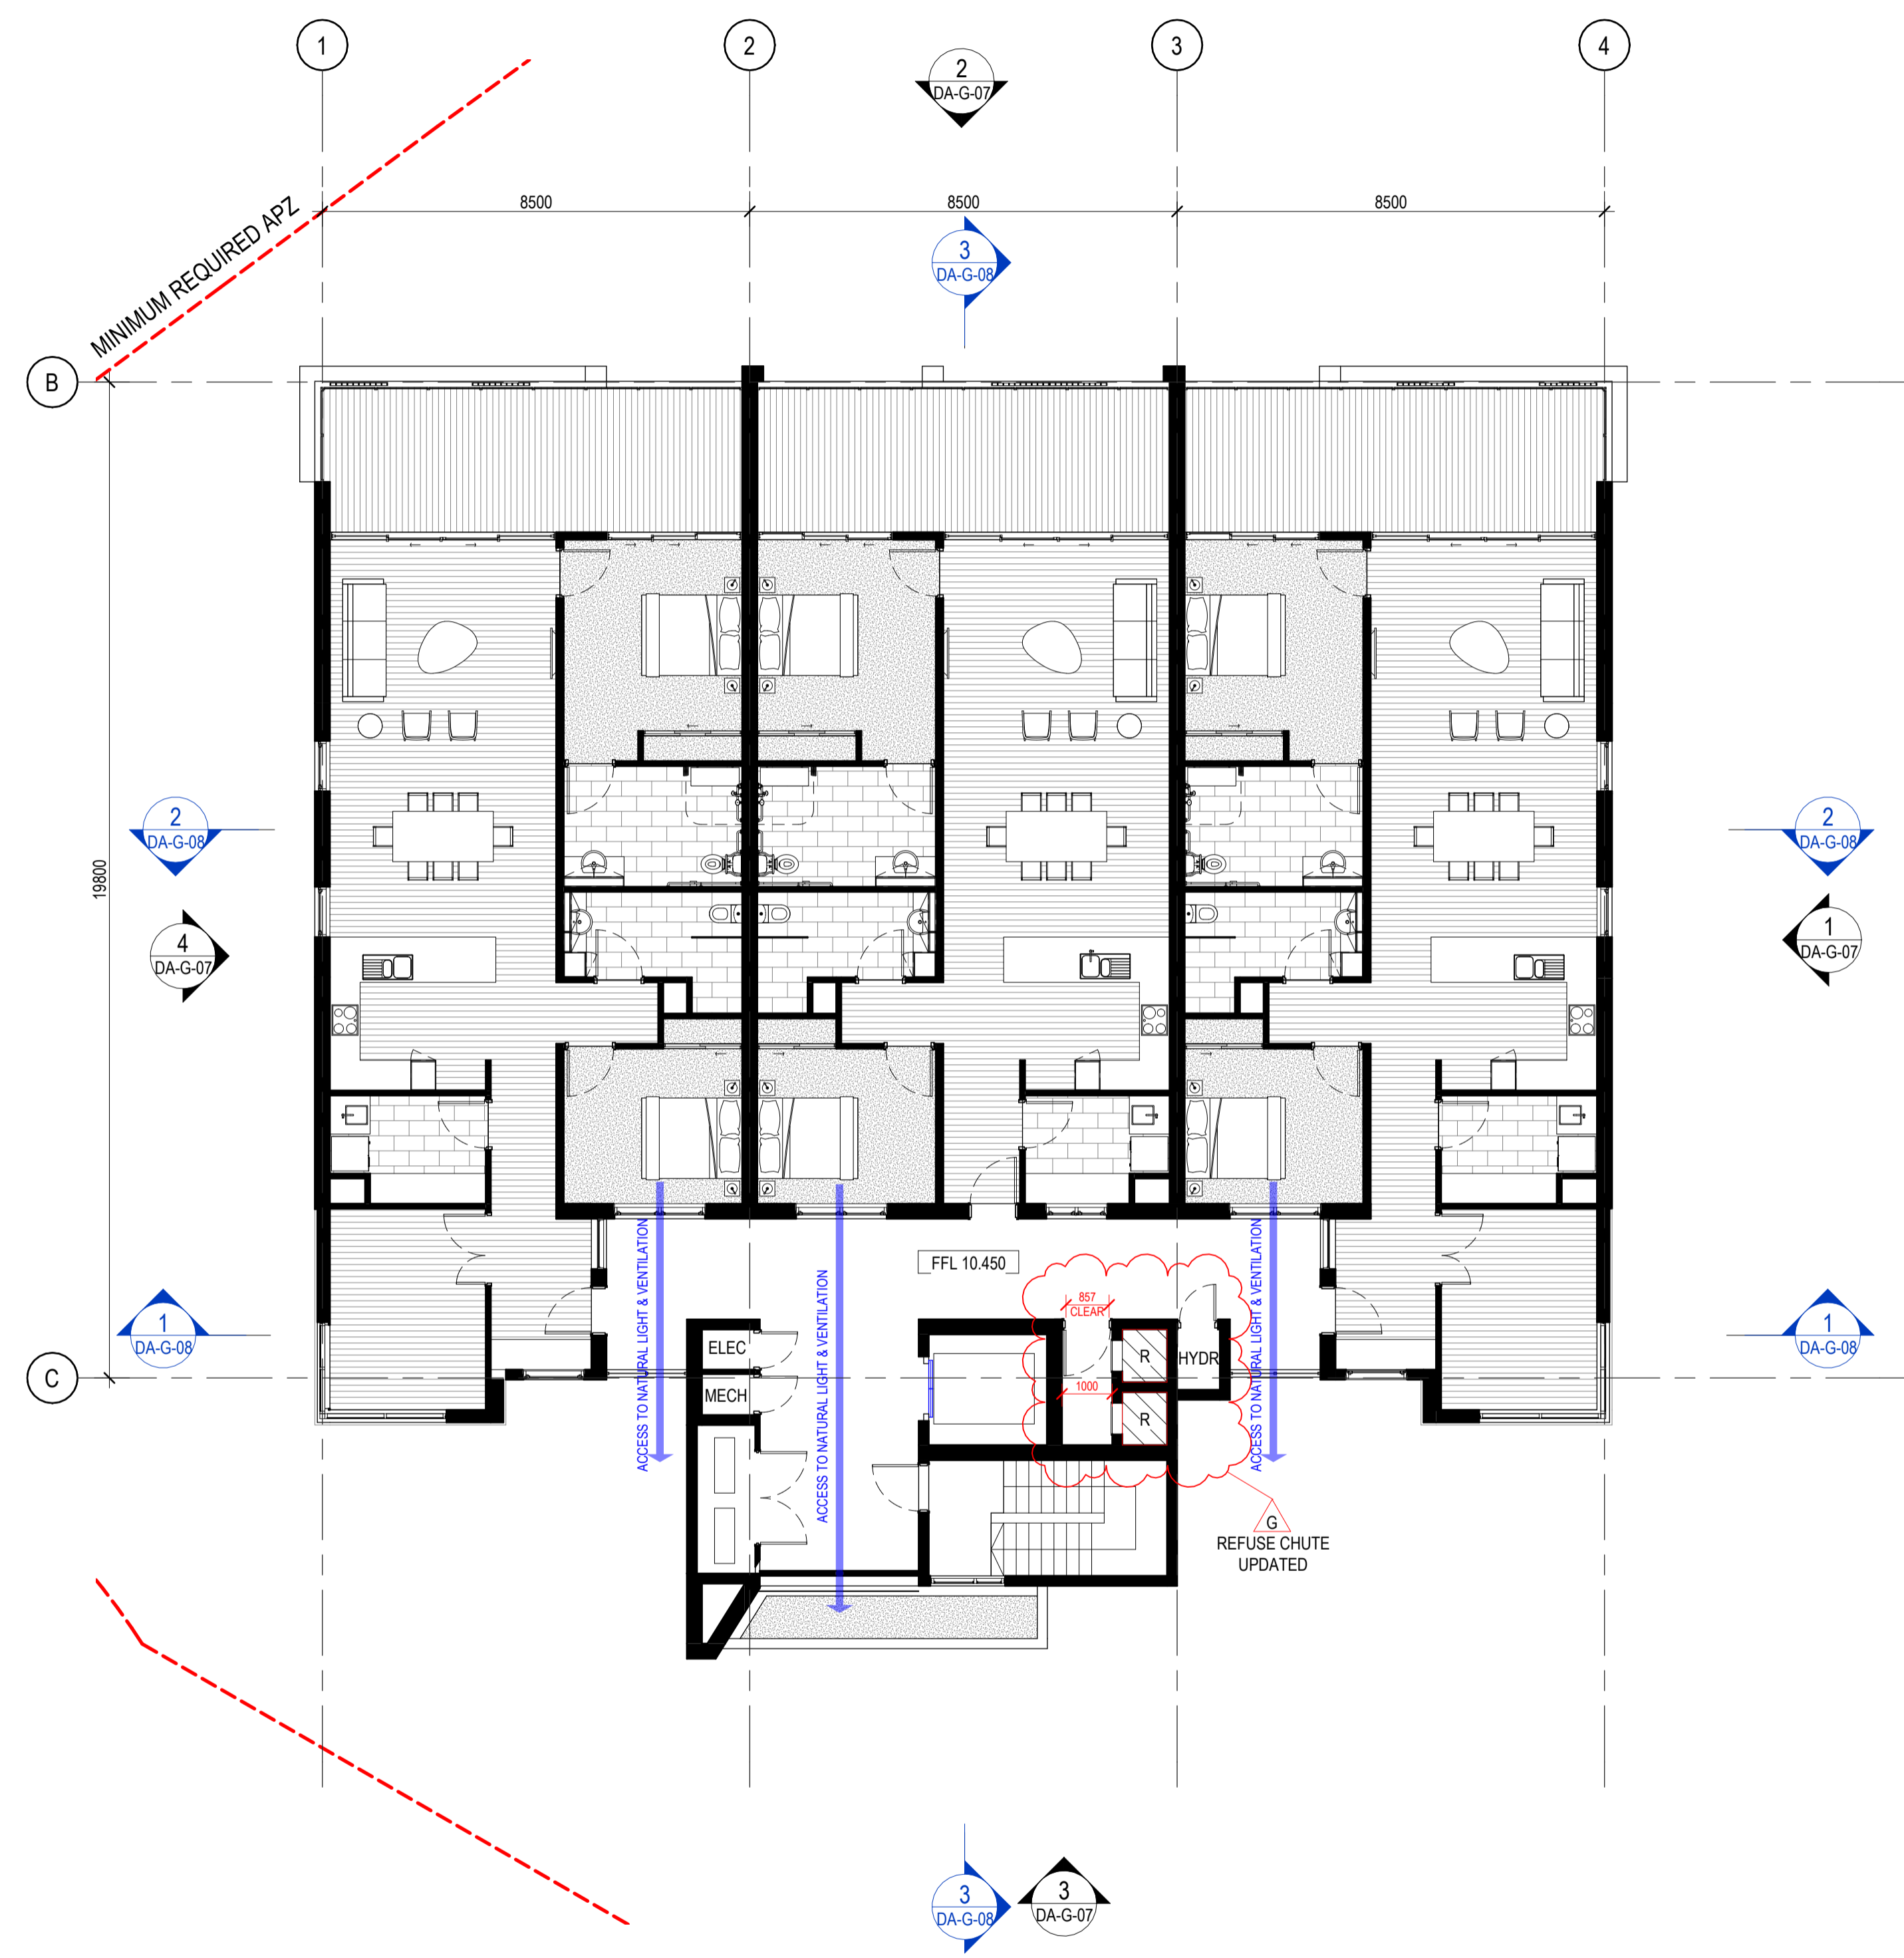

1 BUILDING G - LEVEL 02 GA PLAN
1:100

NOTE ADDED

GENERAL NOTE: ALL WINDOWS FACING INTO CORRIDOR ARE AT A MINIMUM SILL HEIGHT OF 1550MM

NOTES

Contractors are to verify all dimensions on site before commencing any work or producing shop drawings.

These drawings are protected by the laws of copyright and may not be copied or reproduced without the written permission of Arqus Design.

Detail applicable to the scale of the drawing published.

DATE	REVISION	ISSUE
24.01.22	DRAFT DA PACKAGE	A
24.03.08	FOR INFORMATION	B
24.03.13	FOR INFORMATION	C
24.04.15	FOR INFORMATION	D
24.10.03	UPDATED DRAFT DA PACKAGE	E
24.10.09	DA PACKAGE	F
25.10.31	DRAFT DA UPDATE	G

CLIENT




Retirement Living. Home Care. Aged Care.

PROJECT

TRICARE HASTINGS POINT
 87 TWEED COAST RD, HASTINGS POINT 2489, NSW

COUNTRY: BUNDJALUNG
DRAWING
BUILDING G - LEVEL 02 GA PLAN

JOB NUMBER	DESIGN	DRAWN	CHECKED
23-0025	SPI/KF	KF	SP


SCALE	DATE CREATED	NORTH
1:100 @A1	25/08/2023	

DRAWING NUMBER
DA-G-04

ISSUE
G

ISSUED FOR
DEVELOPMENT APPLICATION


31/10/2025 5:59:40 PM

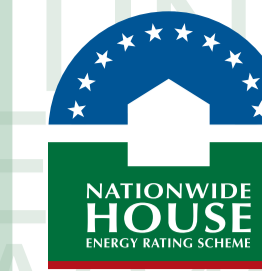

Certificate No. #HR-4A2437-04

Scan QR code or follow website link for rating details.

Assessor name Hoda Shah Nazari
Accreditation No. HERA 10210
Property Address 87 Tweed Coast Rd, Hastings, NSW, 2489

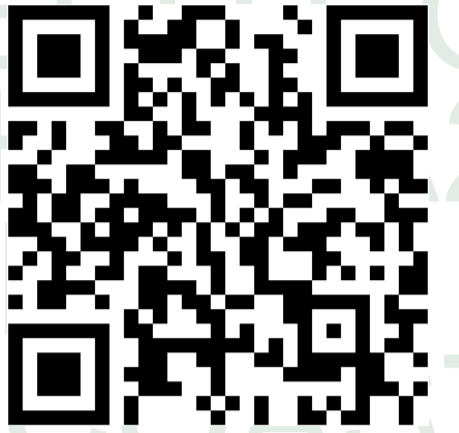

<http://www.hero-software.com.au/pdf/HR-4A2437-04>

mail@arqudesign.com.au Phone 07 3358 0888
www.arqudesign.com.au Fax 07 3358 0899

Arqus Design acknowledges the Traditional Owners of Country on which we live, work and design and pay our respects to their Elders, past and present.


NOTES

Contractors are to verify all dimensions on site before commencing any work or producing shop drawings.

These drawings are protected by the laws of copyright and may not be copied or reproduced without the written permission of Arqus Design.

Detail applicable to the scale of the drawing published.

DATE	REVISION	ISSUE
23.12.01	DRAFT DA PACKAGE	A
23.12.15	DRAFT DA PACKAGE	B
24.01.22	DRAFT DA PACKAGE	C
24.03.08	FOR INFORMATION	D
24.03.13	FOR INFORMATION	E
24.04.15	FOR INFORMATION	F
24.10.03	UPDATED DRAFT DA PACKAGE	G
24.10.09	DA PACKAGE	H
25.10.31	DRAFT DA UPDATE	I

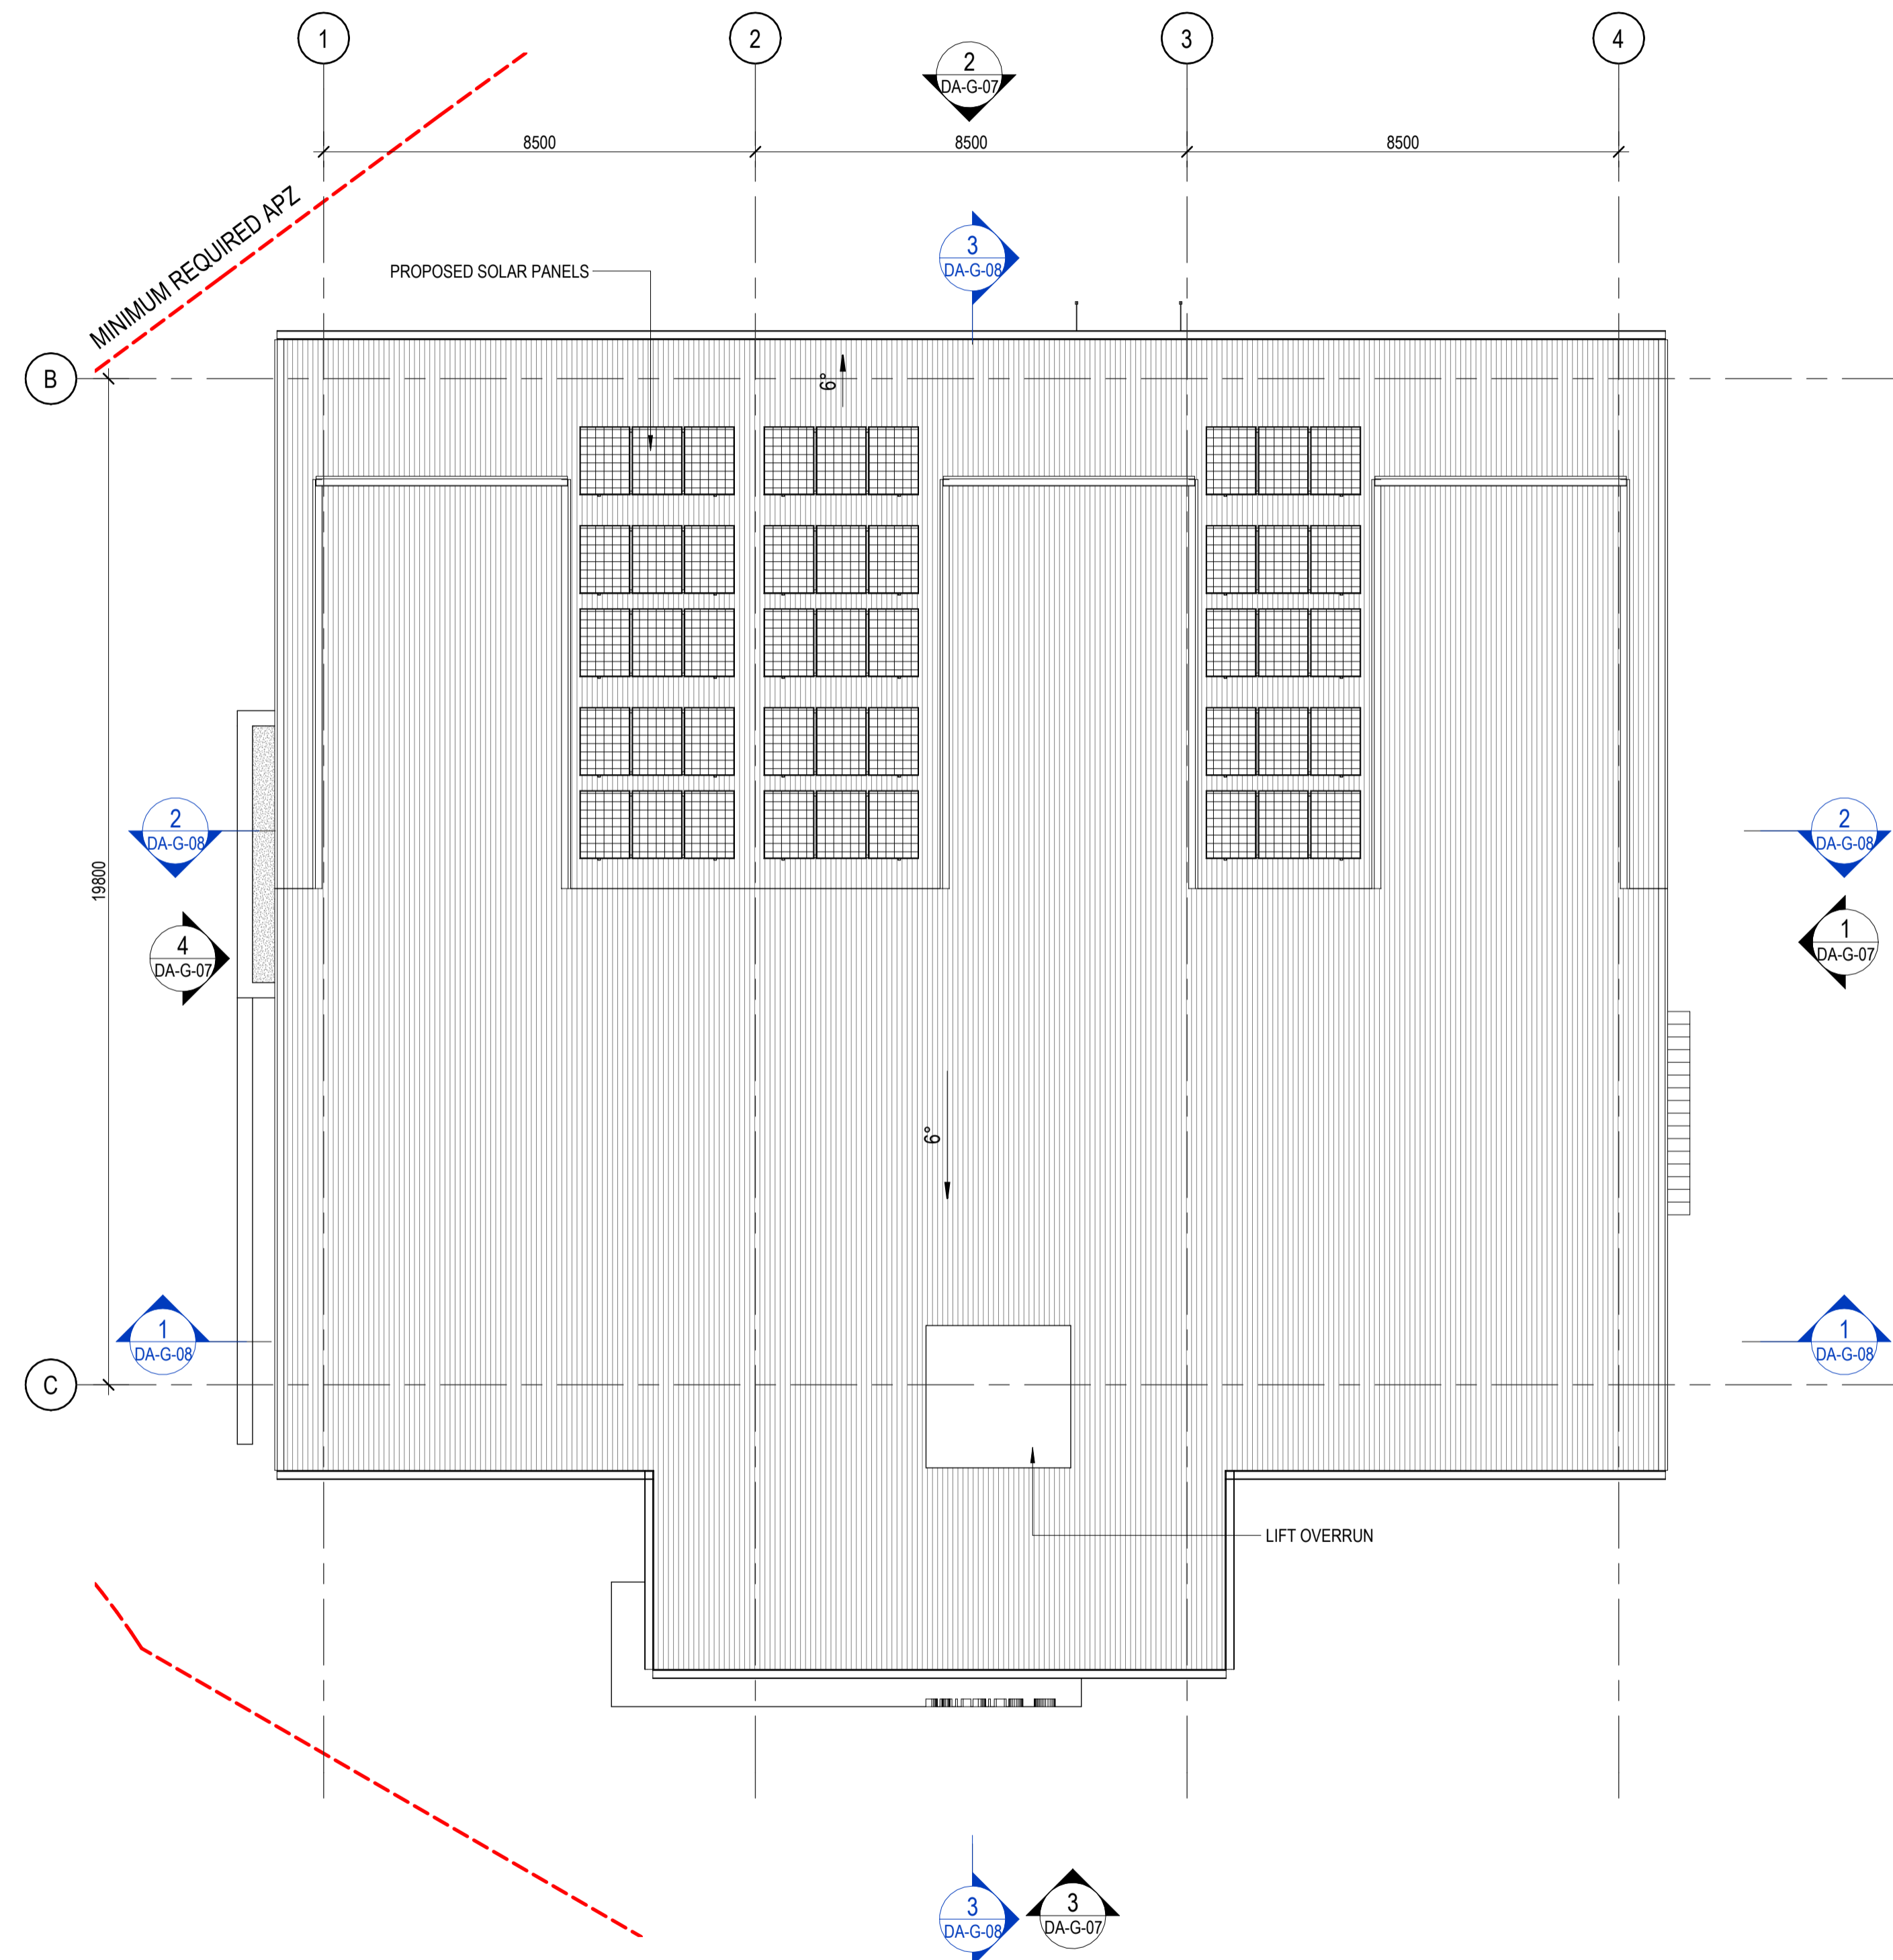

1 BUILDING G - ROOF PLAN
DA-G-07 1:100

CLIENT



PROJECT

TRICARE HASTINGS POINT
87 TWEED COAST RD, HASTINGS
POINT 2489, NSW

COUNTRY: BUNDJALUNG

DRAWING

BUILDING G - ROOF PLAN


JOB NUMBER	DESIGN	DRAWN	CHECKED
23-0025	SP/KF	KF	SP

SCALE	DATE CREATED	NORTH
1:100 @A1	25/08/2023	
@A3		

DRAWING NUMBER DA-G-05
ISSUE I

ISSUED FOR 31/10/2025 5:59:43 PM

DEVELOPMENT APPLICATION

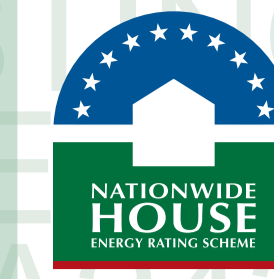

Certificate No. #HR-4A2437-04

Scan QR code or follow website link for rating details.

Assessor name Hoda Shah Nazari
 Accreditation No. HERA 10210
 Property Address 87 Tweed Coast Rd, Hastings, NSW, 2489
<http://www.hero-software.com.au/pdf/HR-4A2437-04>



mail@arqudesign.com.au Phone 07 3358 0888
 www.arqudesign.com.au Fax 07 3358 0899

Arqus Design acknowledges the Traditional Owners of Country on which we live, work and design and pay our respects to their Elders, past and present.


NOTES

Contractors are to verify all dimensions on site before commencing any work or producing shop drawings.


These drawings are protected by the laws of copyright and may not be copied or reproduced without the written permission of Arqus Design.

Detail applicable to the scale of the drawing published.


DATE	REVISION	ISSUE
24.01.22	DRAFT DA PACKAGE	A
24.03.08	FOR INFORMATION	B
24.03.13	FOR INFORMATION	C
24.10.09	DA PACKAGE	D
25.10.31	DRAFT DA UPDATE	E

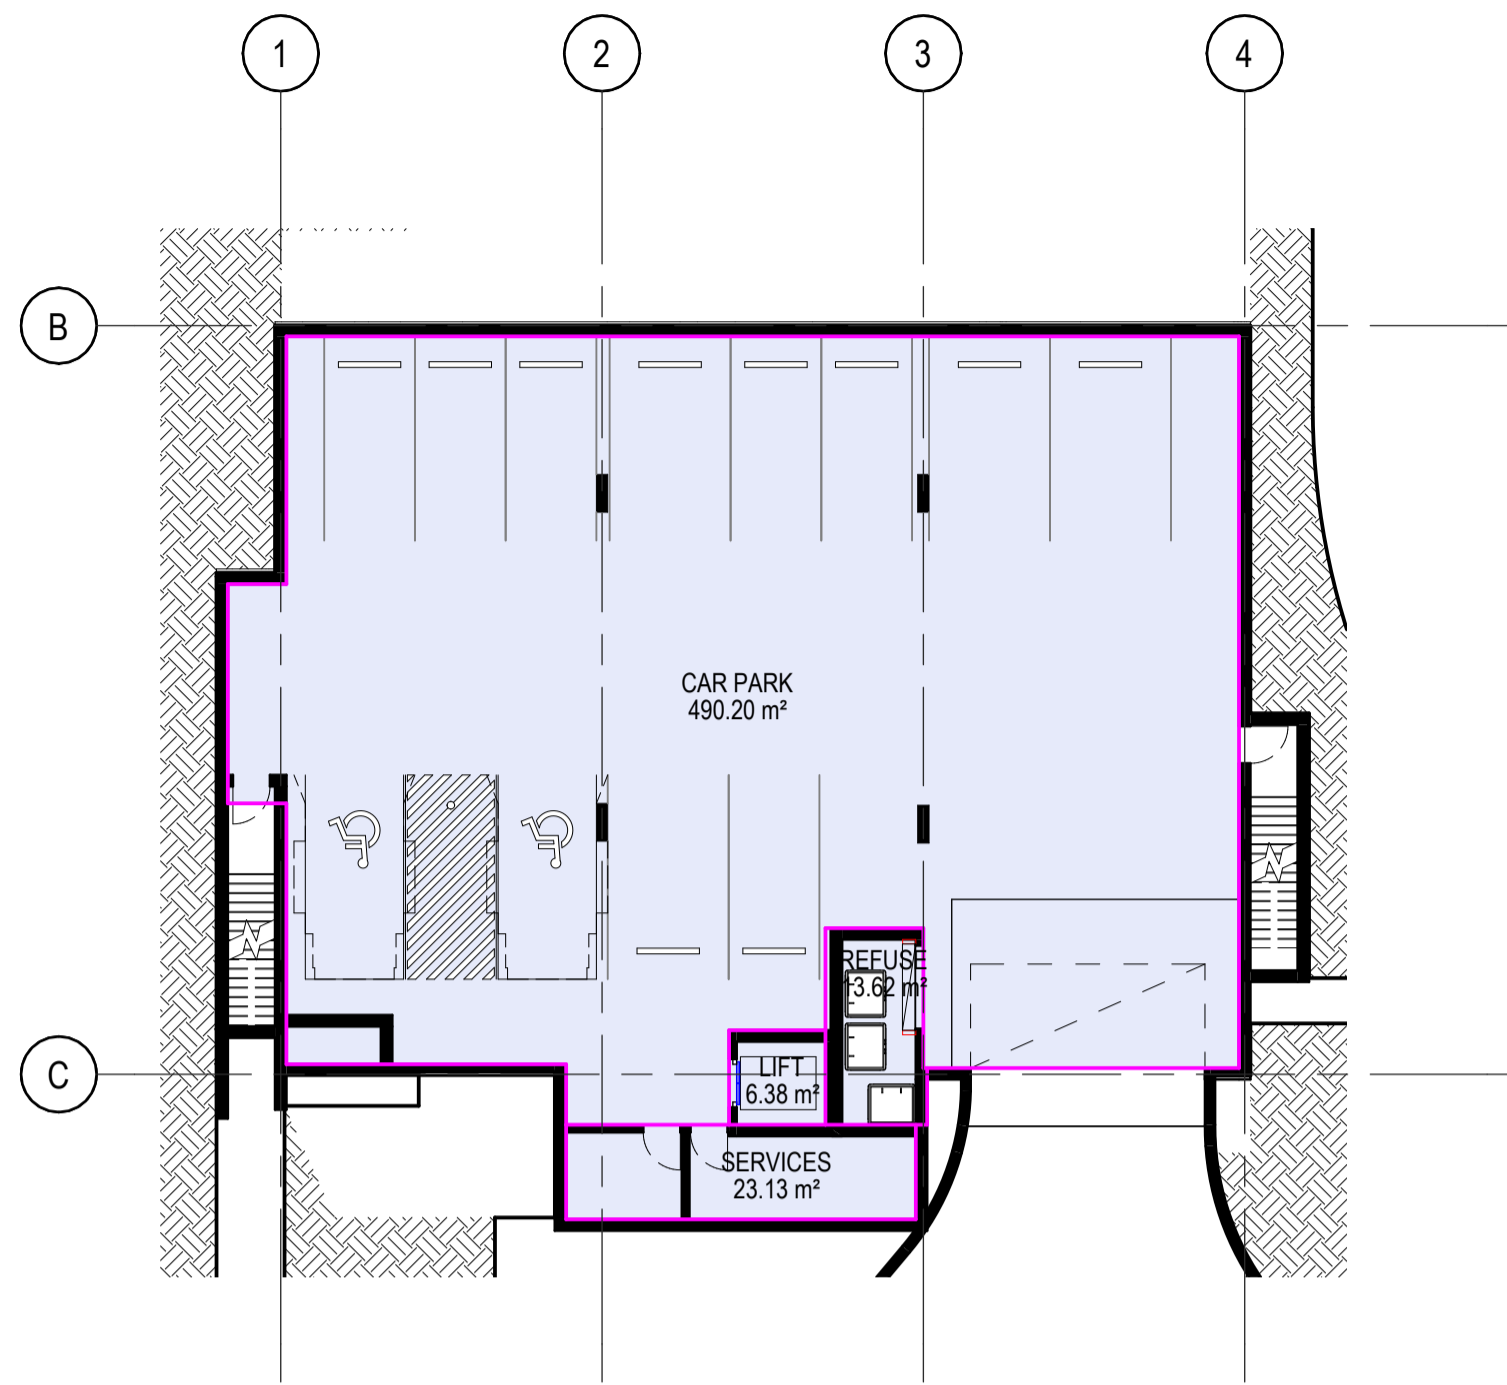


1 BUILDING G - BASEMENT LEVEL AREA PLAN
1:200

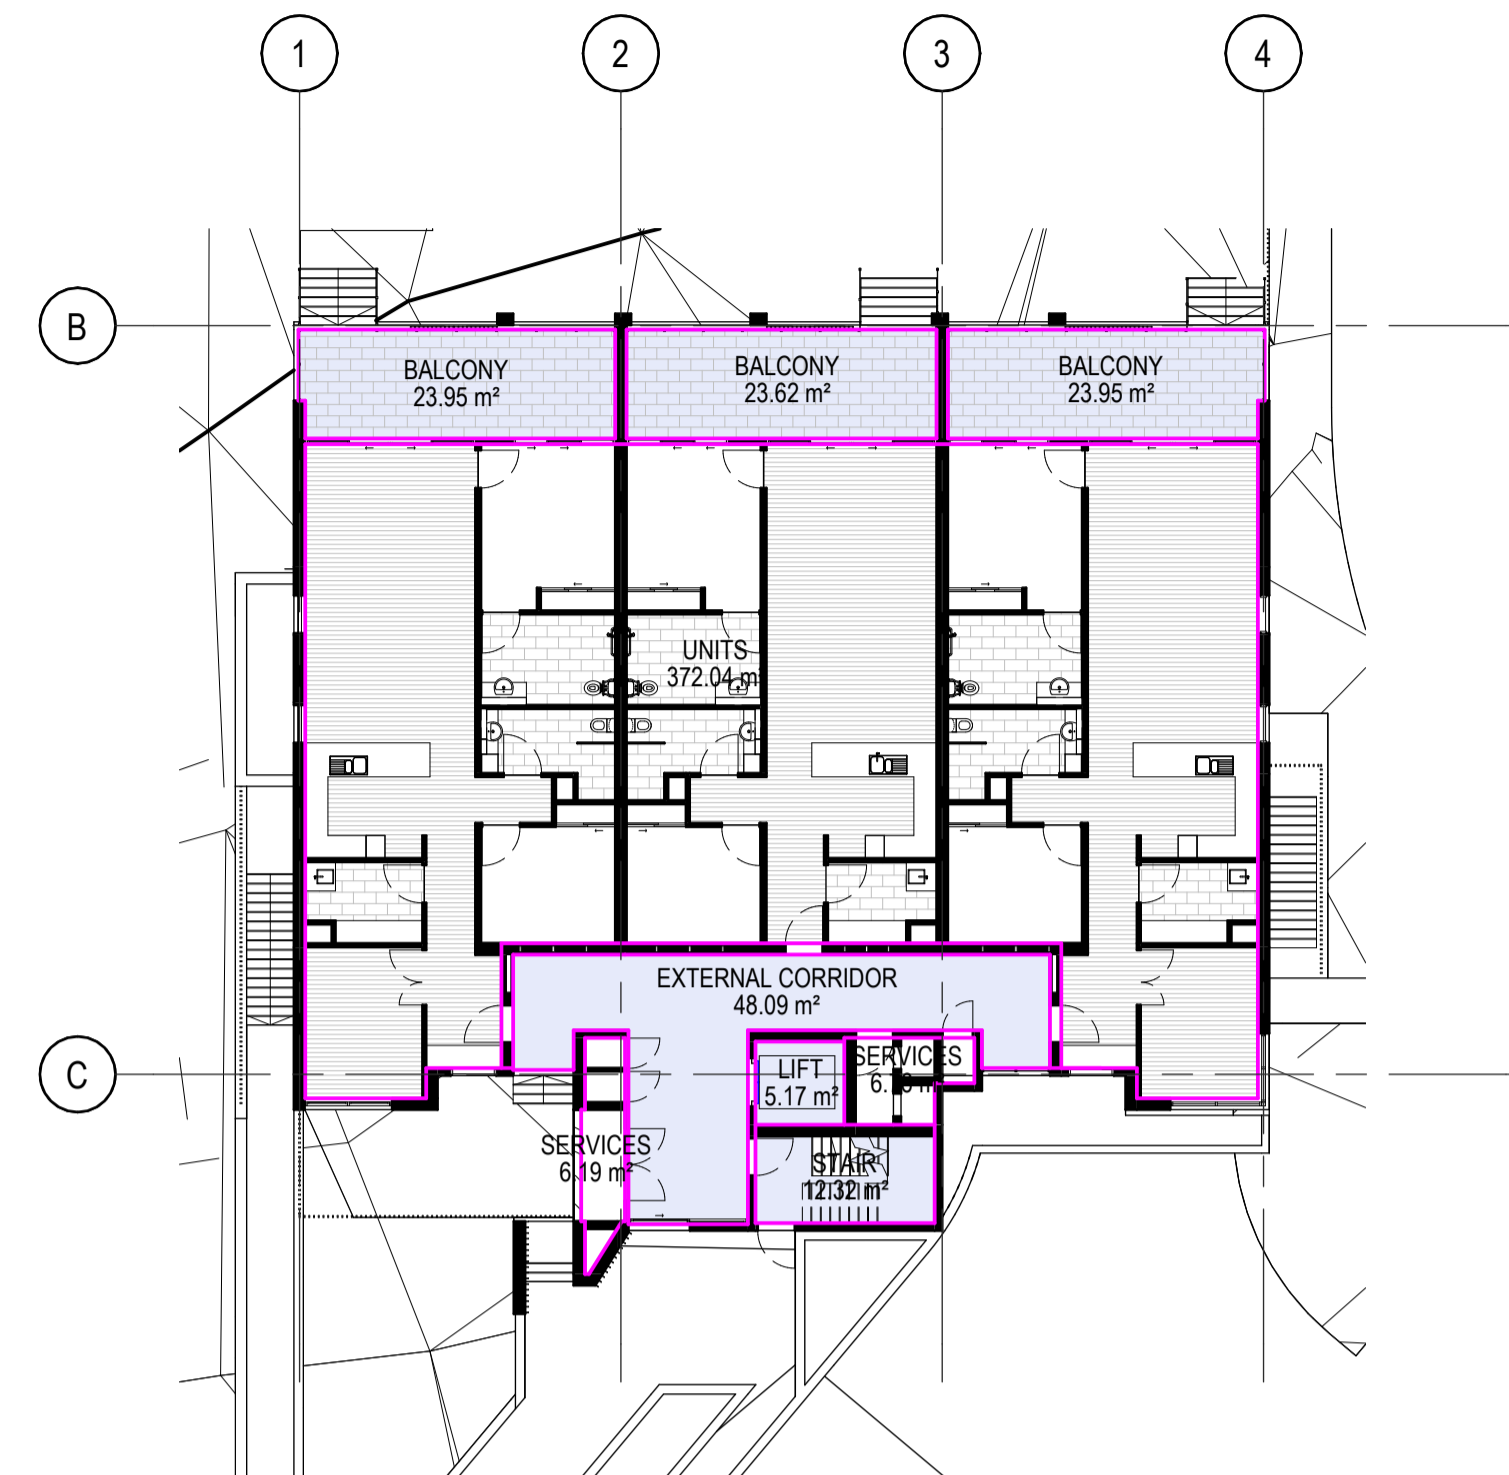

2 BUILDING G - GROUND FLOOR AREA PLAN
1:200

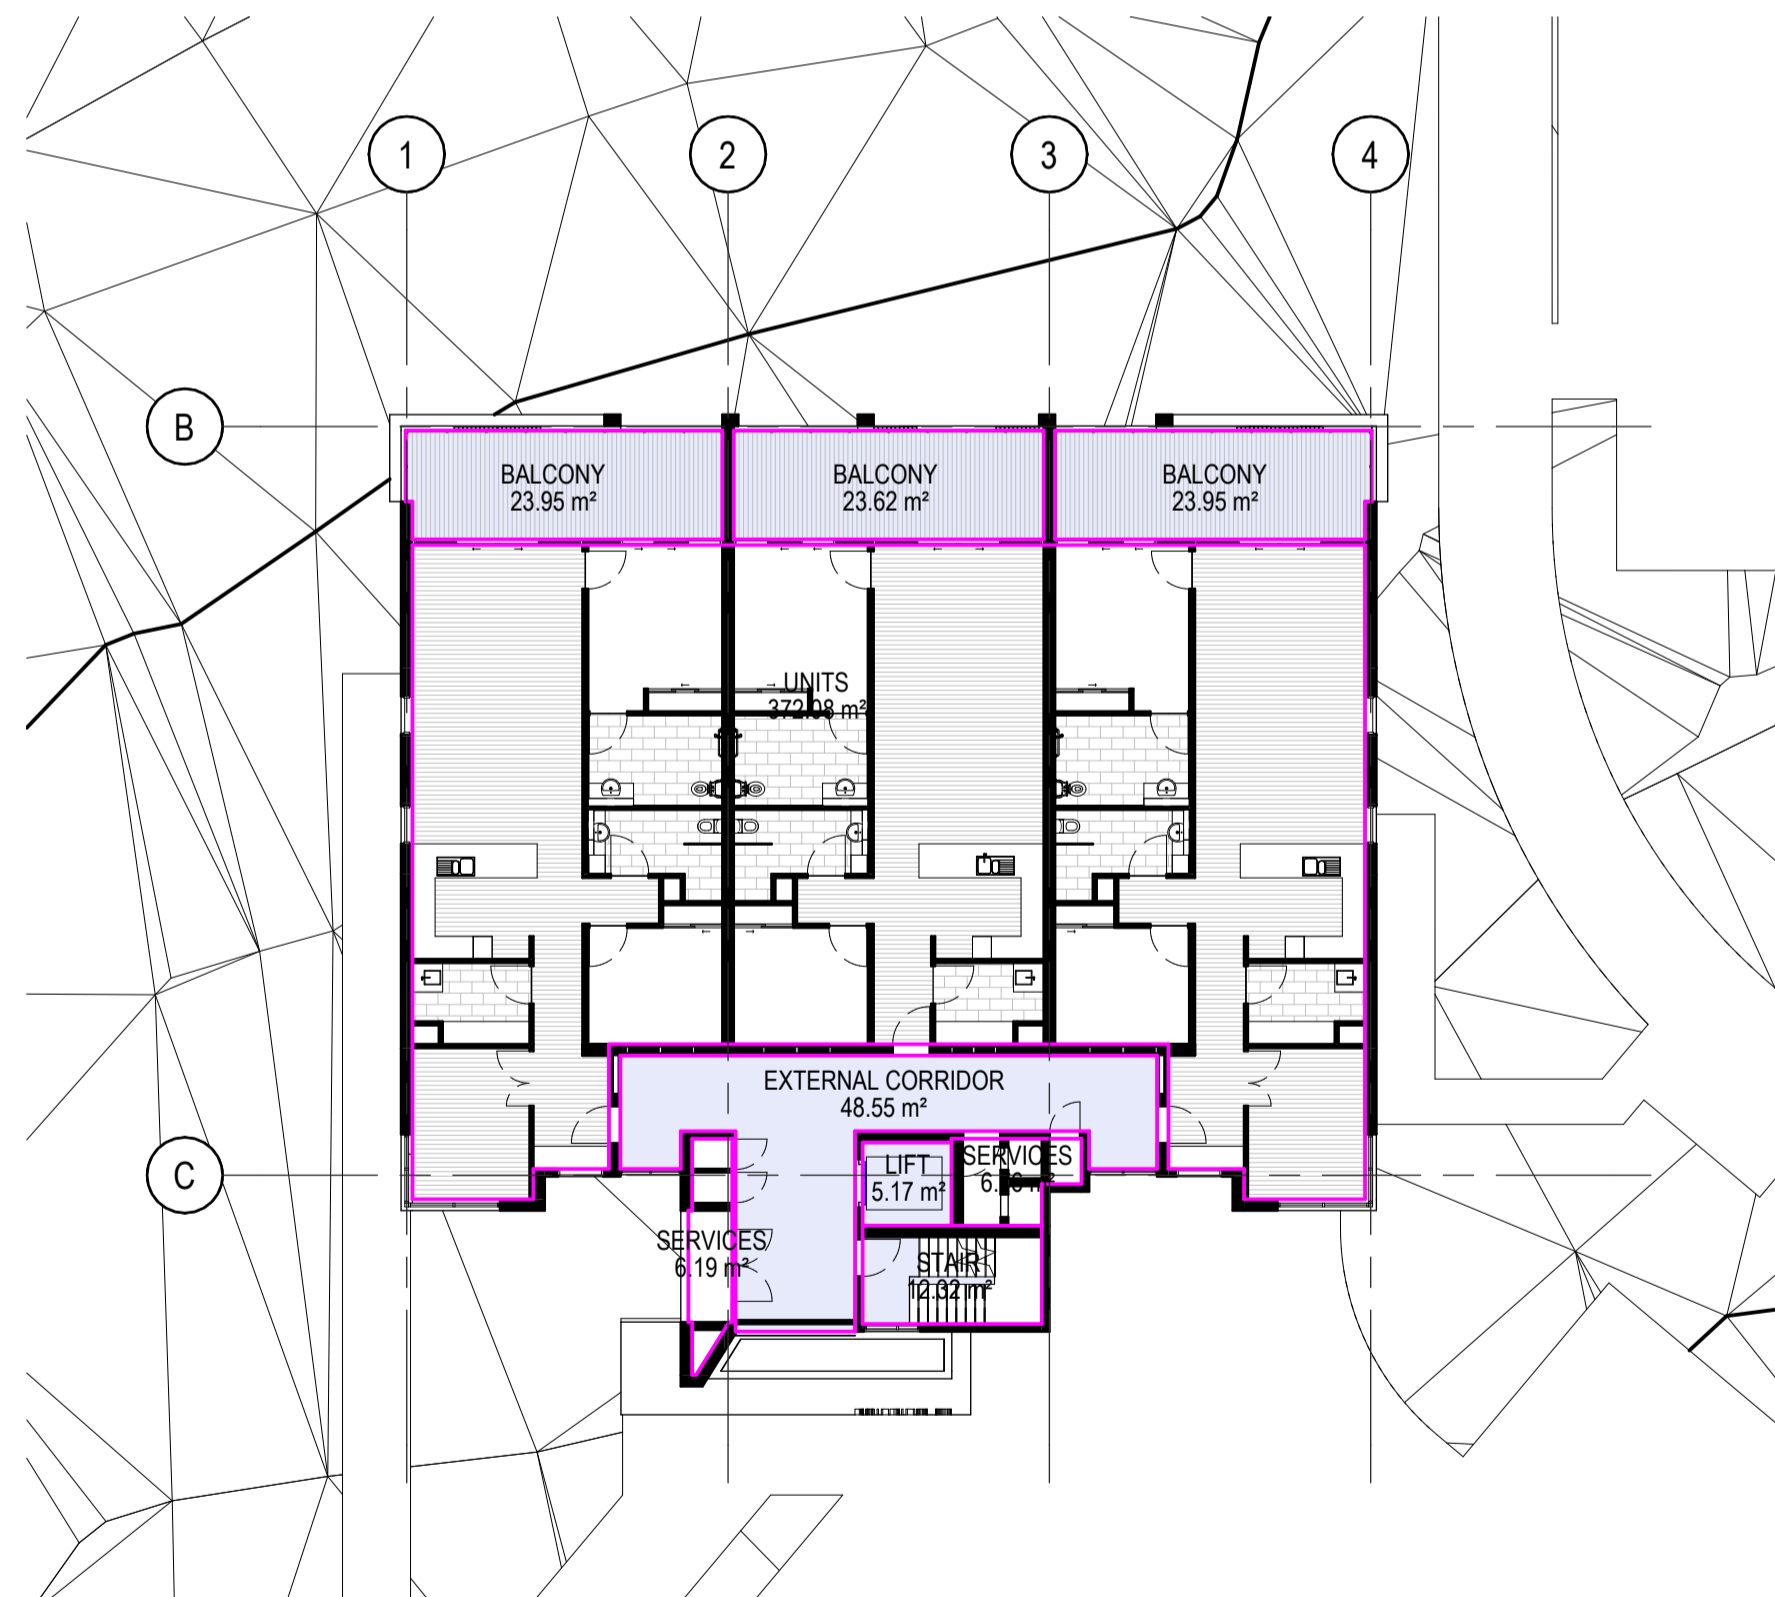

3 BUILDING G - LEVEL 01 AREA PLAN
1:200

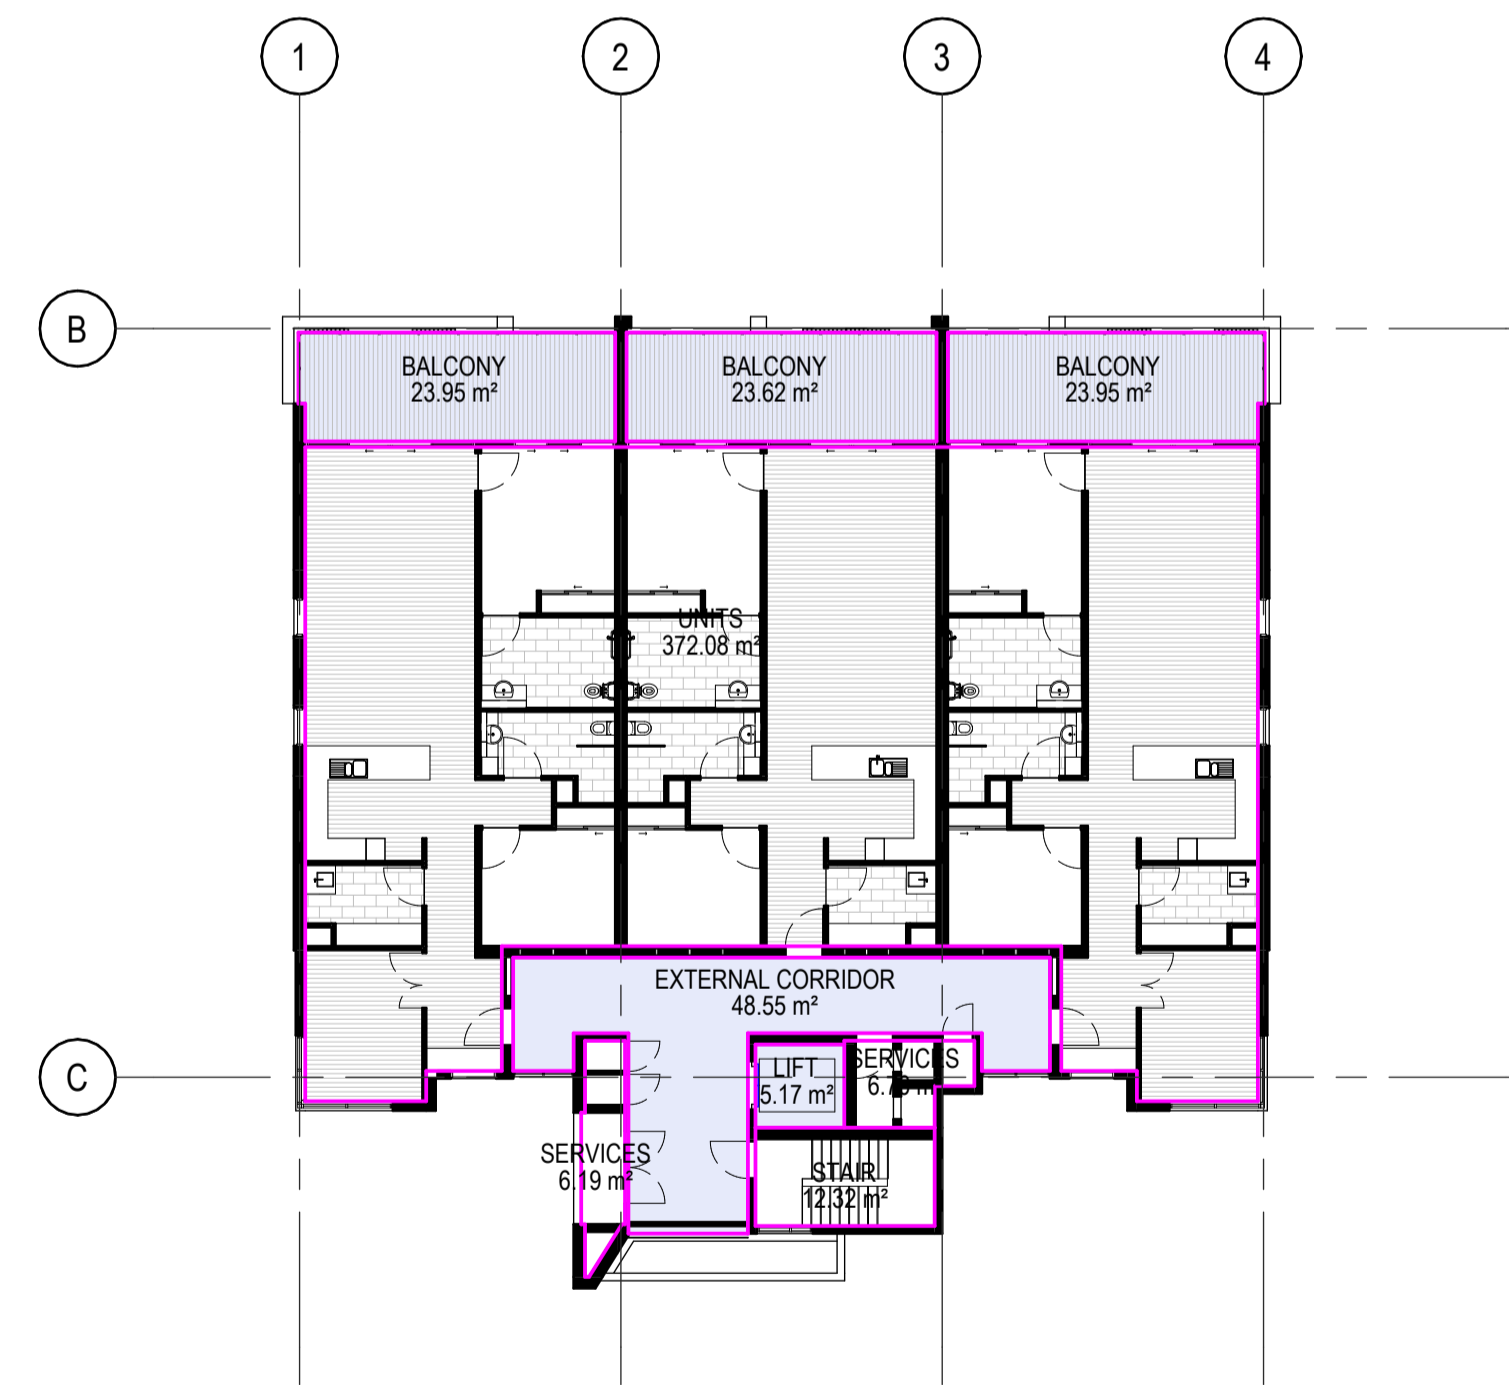

4 BUILDING G - LEVEL 02 AREA PLAN
1:200

AREA SCHEDULE (GFA)

LEVEL	NAME	AREA
BUILDING G GROUND FLOOR	SERVICES UNITS	372.04 m²
BUILDING G GROUND FLOOR	SERVICES UNITS	372.04 m²
BUILDING G LEVEL 01	SERVICES UNITS	372.04 m²
BUILDING G LEVEL 01	SERVICES UNITS	372.04 m²
BUILDING G LEVEL 01	SERVICES UNITS	372.04 m²
BUILDING G LEVEL 02	SERVICES STAIR	12.32 m²
BUILDING G LEVEL 02	SERVICES STAIR	12.32 m²
BUILDING G LEVEL 02	SERVICES UNITS	372.08 m²
TOTAL GFA		1107.50 m²

AREA SCHEDULE (OTHERS)

LEVEL	NAME	AREA
Not Placed	LANAI	0.00 m²
BUILDING G BASEMENT LEVEL	CAR PARK	490.20 m²
BUILDING G BASEMENT LEVEL	LIFT	6.38 m²
BUILDING G BASEMENT LEVEL	REFUSE	13.62 m²
BUILDING G BASEMENT LEVEL	SERVICES	23.13 m²
BUILDING G GROUND FLOOR	BALCONY	71.52 m²
BUILDING G GROUND FLOOR	EXTERNAL CORRIDOR	48.09 m²
BUILDING G GROUND FLOOR	LIFT	5.17 m²
BUILDING G GROUND FLOOR	STAIR	12.32 m²
BUILDING G LEVEL 01	BALCONY	71.52 m²
BUILDING G LEVEL 01	EXTERNAL CORRIDOR	48.55 m²
BUILDING G LEVEL 01	LIFT	5.17 m²
BUILDING G LEVEL 01	STAIR	12.32 m²
BUILDING G LEVEL 02	BALCONY	71.52 m²
BUILDING G LEVEL 02	EXTERNAL CORRIDOR	48.55 m²
BUILDING G LEVEL 02	LIFT	5.17 m²
TOTAL		933.25 m²

CLIENT



PROJECT

TRICARE HASTINGS POINT
 87 TWEED COAST RD, HASTINGS POINT 2489, NSW

COUNTRY: BUNDJALUNG

DRAWING

BUILDING G - AREA PLAN

JOB NUMBER	DESIGN	DRAWN	CHECKED
23-0025	SPI/KF	KF	SP

SCALE	DATE CREATED	NORTH
1:200 @A1 @A3	25/08/2023	

DRAWING NUMBER	ISSUE
DA-G-06	E

ISSUED FOR 31/10/2025 5:59:49 PM

DEVELOPMENT APPLICATION



3 SOUTH ELEVATION
1:100



2 NORTH ELEVATION
1:100



1 EAST ELEVATION
1:100



4 WEST ELEVATION
1:100

GENERAL NOTE: ALL WINDOWS FACING INTO CORRIDOR ARE AT A MINIMUM SILL HEIGHT OF 1550MM

Certificate No. #HR-4A2437-04
 Scan QR code or follow website link for rating details.

Assessor name Hoda Shah Nazari
Accreditation No. HERA 10210
Property Address 87 Tweed Coast Rd, Hastings, NSW, 2489

<http://www.hero-software.com.au/pdf/HR-4A2437-04>

mail@arqudesign.com.au Phone 07 3358 0888
 www.arqudesign.com.au Fax 07 3358 0899

Arqus Design acknowledges the Traditional Owners of Country on which we live, work and design and pay our respects to their Elders, past and present.

NOTES

Contractors are to verify all dimensions on site before commencing any work or producing shop drawings.

These drawings are protected by the laws of copyright and may not be copied or reproduced without the written permission of Arqus Design.

Detail applicable to the scale of the drawing published.

DATE	REVISION	ISSUE
23.12.01	DRAFT DA PACKAGE	A
23.12.15	DRAFT DA PACKAGE	B
24.01.22	DRAFT DA PACKAGE	C
24.03.08	FOR INFORMATION	D
24.03.13	FOR INFORMATION	E
24.04.15	FOR INFORMATION	F
24.08.16	DRAFT DA PACKAGE	G
24.10.03	UPDATED DRAFT DA PACKAGE	H
24.10.09	DA PACKAGE	I
25.10.31	DRAFT DA UPDATE	J

CLIENT
 Retirement Living. Home Care. Aged Care.

PROJECT
 TRICARE HASTINGS POINT
 87 TWEED COAST RD, HASTINGS POINT 2489, NSW

COUNTRY: BUNDJALUNG

DRAWING
 BUILDING G - EXTERNAL ELEVATIONS

JOB NUMBER	DESIGN	DRAWN	CHECKED
23-0025	SPI/KF	KF	SP


SCALE	DATE CREATED	NORTH
1:100 @A1	25/08/23	@A3

DRAWING NUMBER DA-G-07
ISSUE J


ISSUED FOR DEVELOPMENT APPLICATION
 31/10/2025 6:00:14 PM



1 BUILDING G SECTION 1
1:100

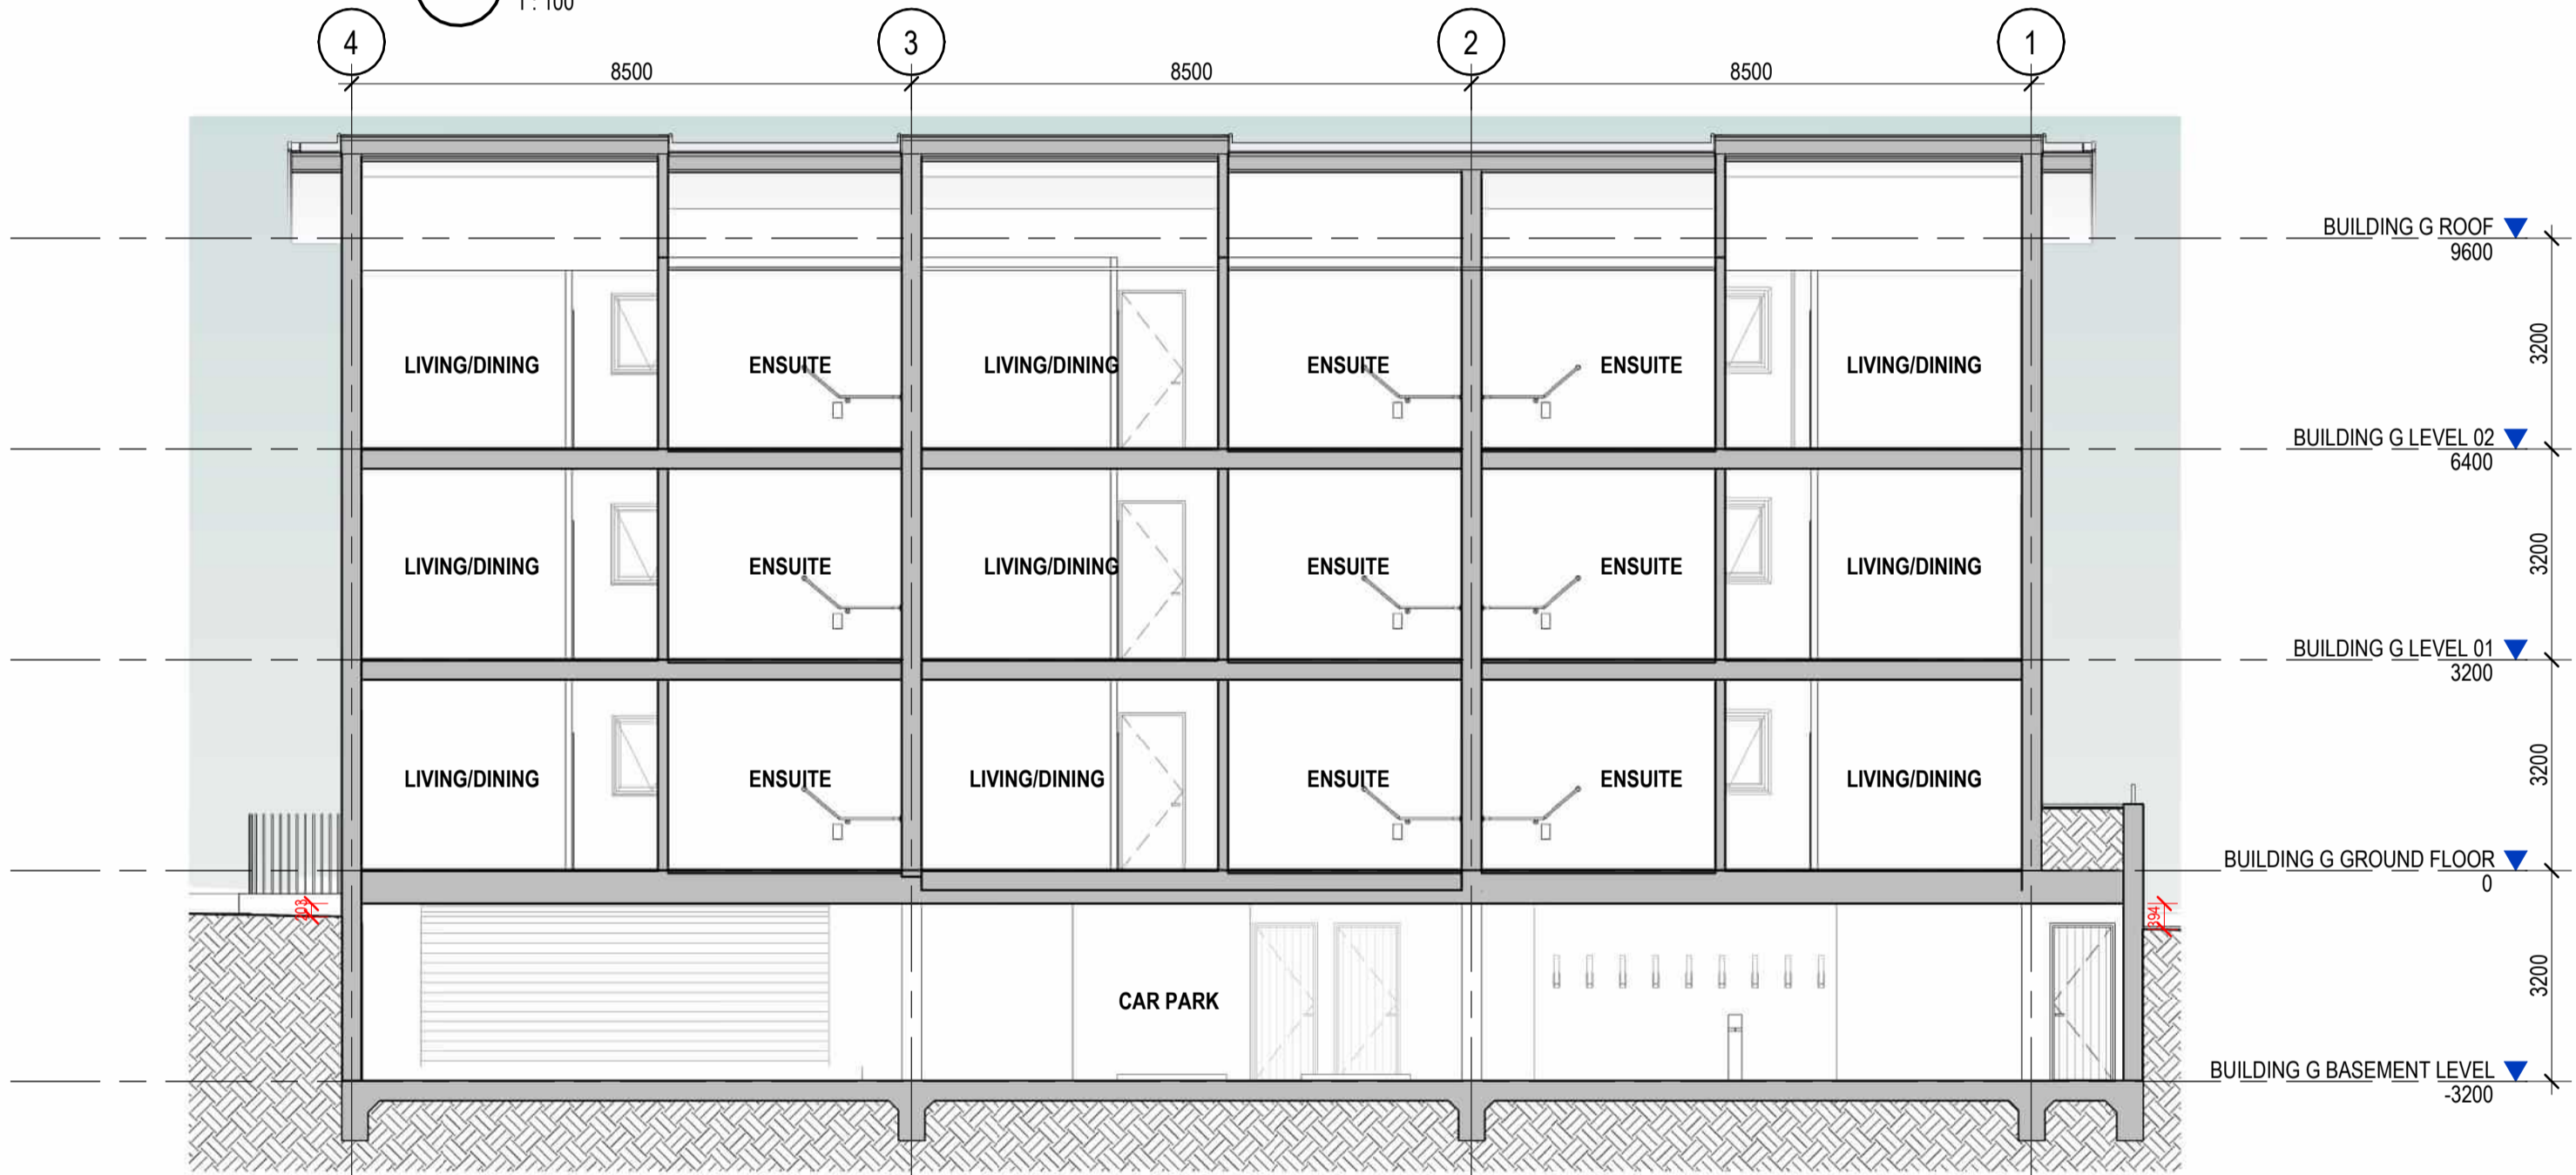

2 BUILDING G SECTION 2
1:100

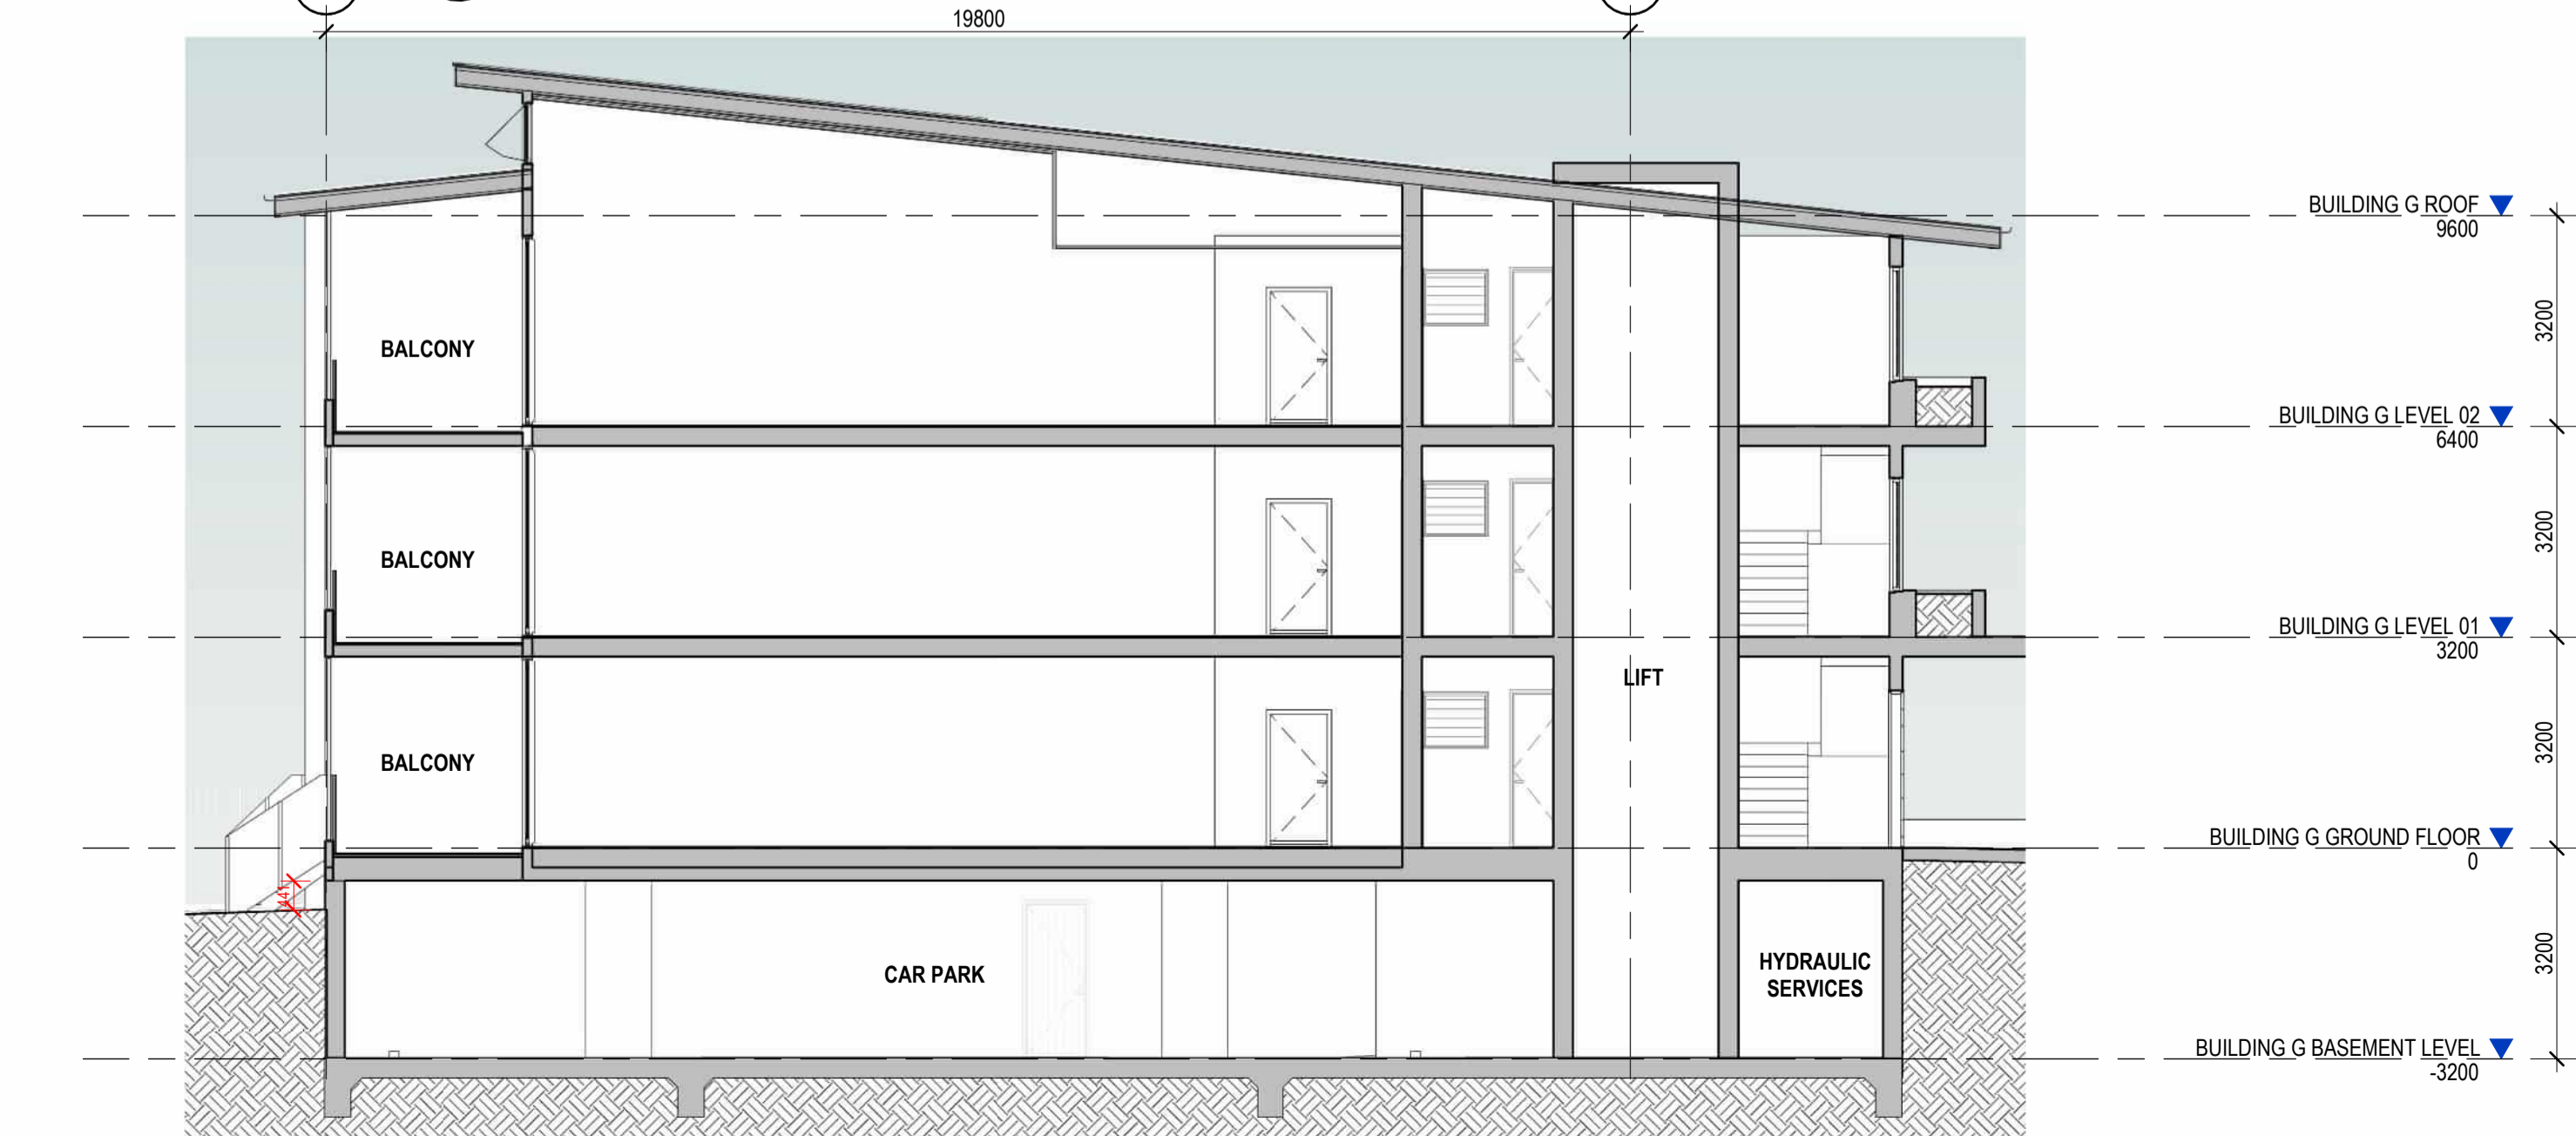

3 BUILDING G SECTION 3
1:100

Certificate No. #HR-4A2437-04

Scan QR code or follow website link for rating details.

Assessor name Hoda Shah Nazari

Accreditation No. HERA 10210

Property Address 87 Tweed Coast Rd, Hastings, NSW, 2489

<http://www.hero-software.com.au/pdf/HR-4A2437-04>

mail@arqudesign.com.au Phone 07 3358 0888
www.arqudesign.com.au Fax 07 3358 0899

Arqus Design acknowledges the Traditional Owners of Country on which we live, work and design and pay our respects to their Elders, past and present.

NOTES

Contractors are to verify all dimensions on site before commencing any work or producing shop drawings.

These drawings are protected by the laws of copyright and may not be copied or reproduced without the written permission of Arqus Design.

Detail applicable to the scale of the drawing published.

DATE	REVISION	ISSUE
23.12.15	DRAFT DA PACKAGE	A
24.01.22	DRAFT DA PACKAGE	B
24.03.08	FOR INFORMATION	C
24.03.13	FOR INFORMATION	D
24.10.09	DA PACKAGE	E
25.10.24	FOR INFORMATION	F
25.10.31	DRAFT DA UPDATE	G

GENERAL NOTE: ALL WINDOWS FACING INTO CORRIDOR ARE AT A MINIMUM SILL HEIGHT OF 1550MM

CLIENT



PROJECT

TRICARE HASTINGS POINT
87 TWEED COAST RD, HASTINGS POINT 2489, NSW

COUNTRY: BUNDJALUNG

DRAWING

BUILDING G - BUILDING SECTIONS

JOB NUMBER DESIGN DRAWN CHECKED
23-0025 SPI/KF KF SP

SCALE DATE CREATED NORTH
1:100 @A1 25/08/23
@A3

DRAWING NUMBER ISSUE
DA-G-08 G

ISSUED FOR
DEVELOPMENT APPLICATION